




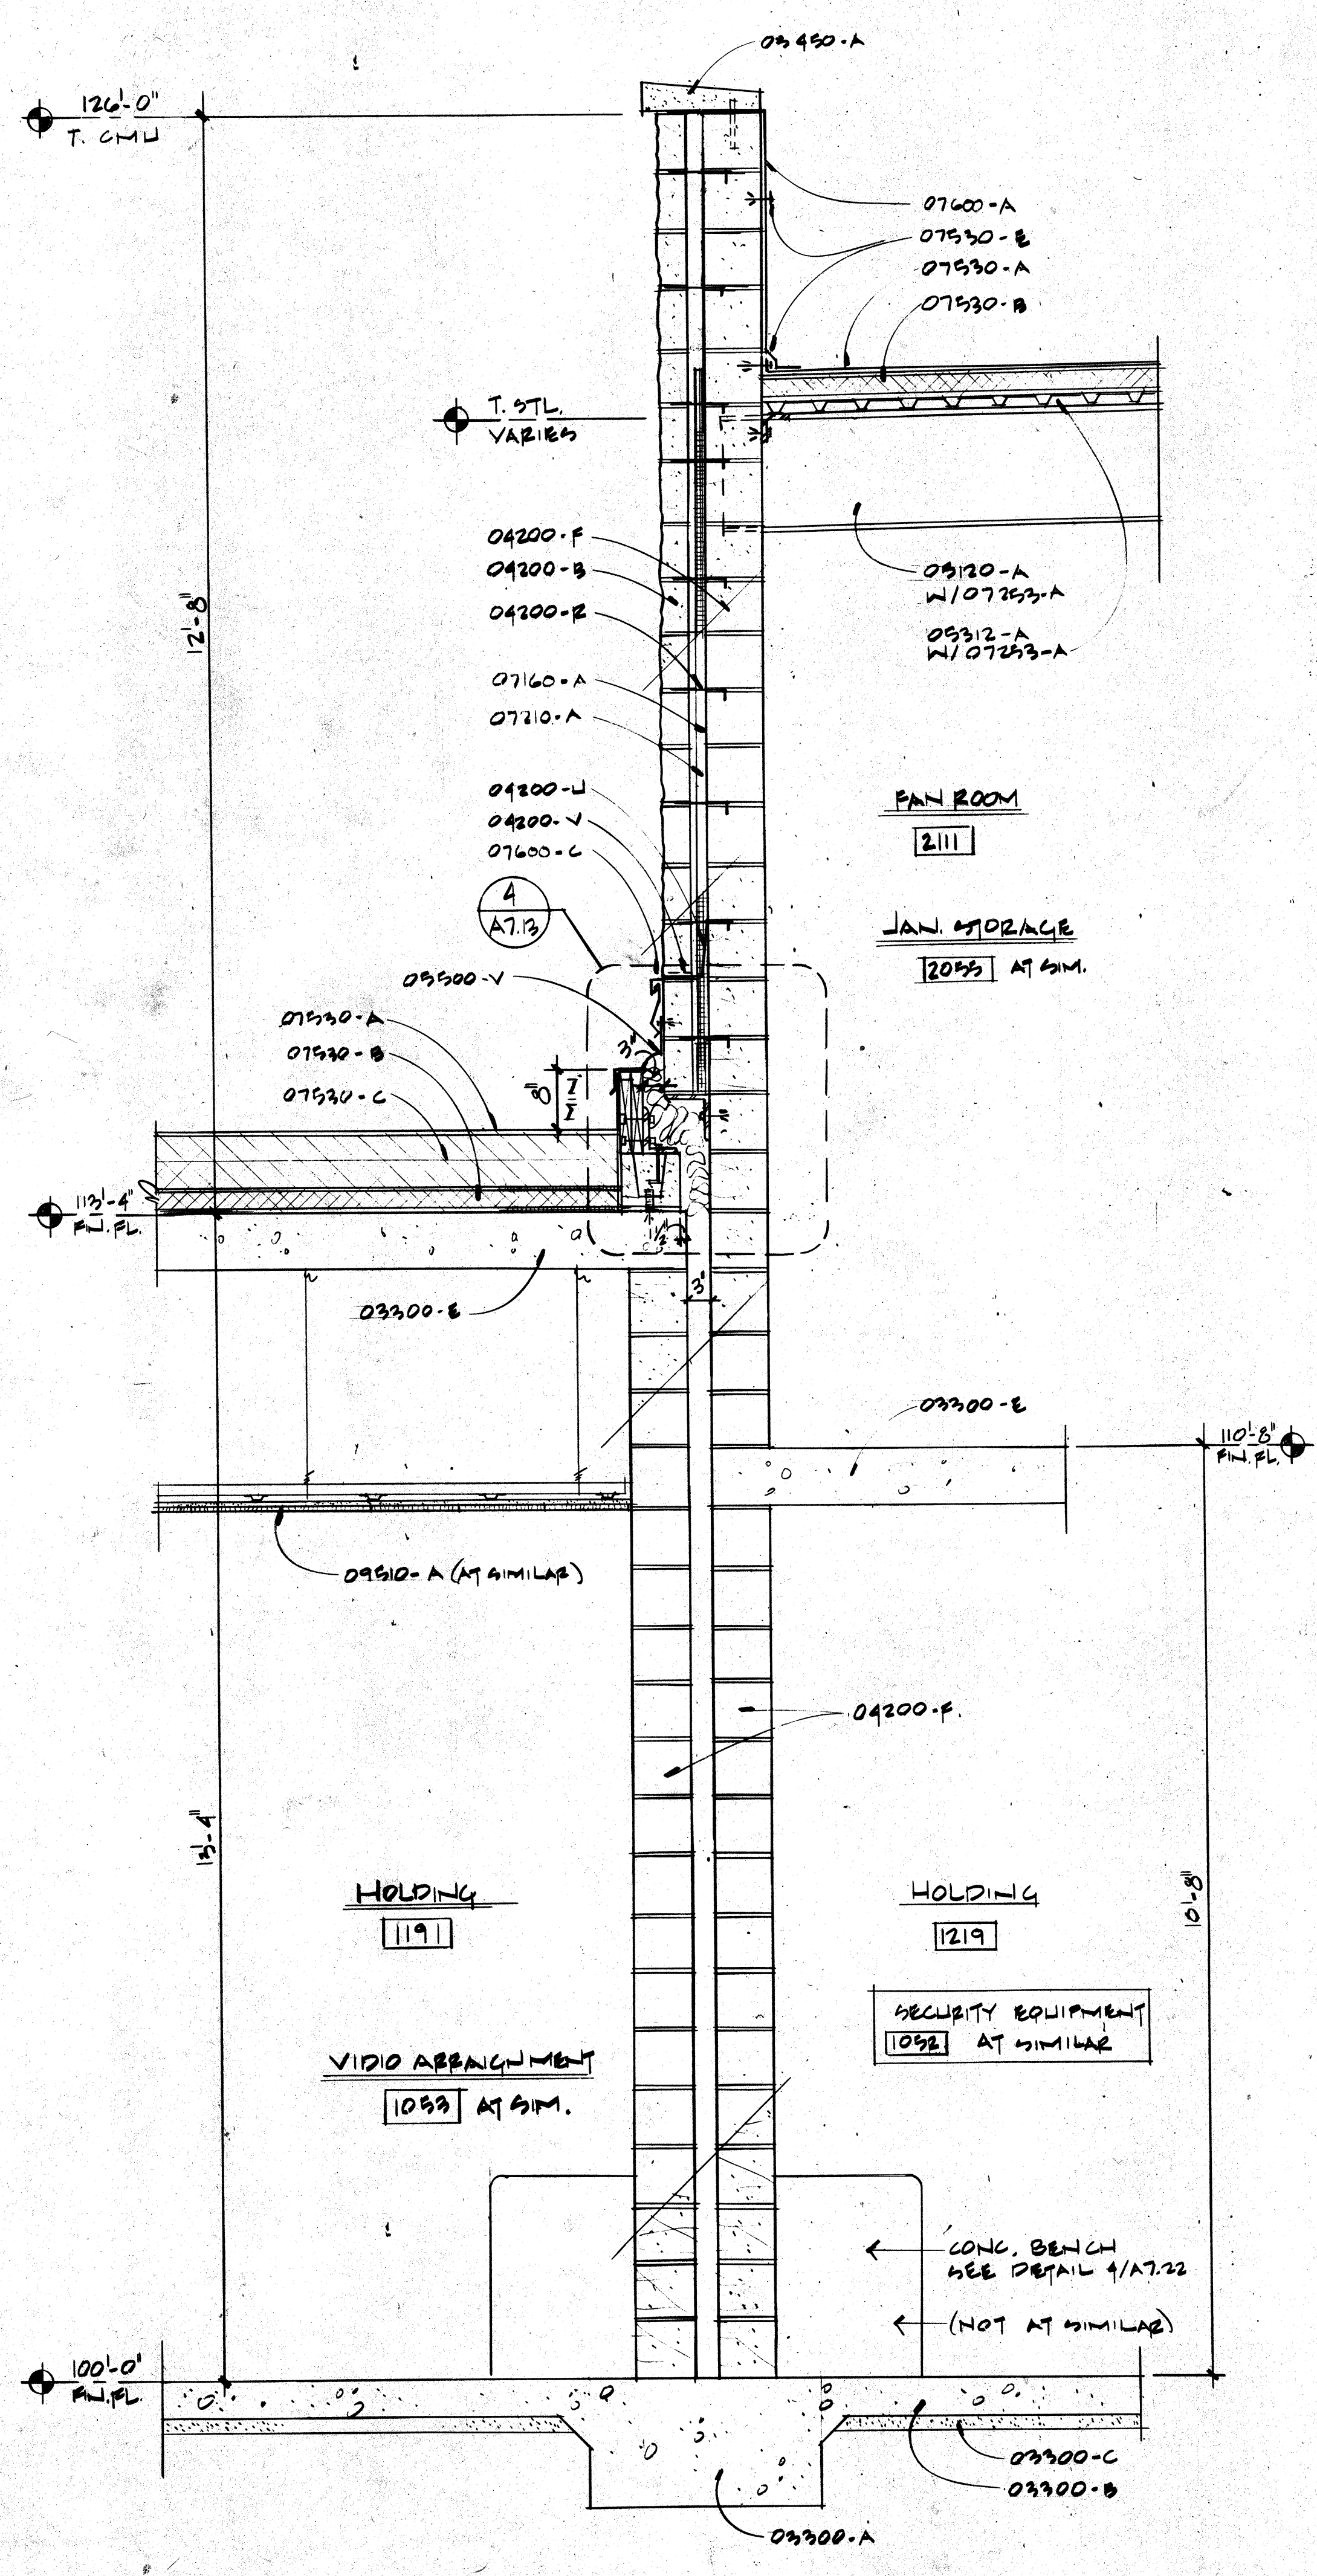

1 WALL SECTION AT EXP. JT.
SCALE: 3/4"=1'-0"

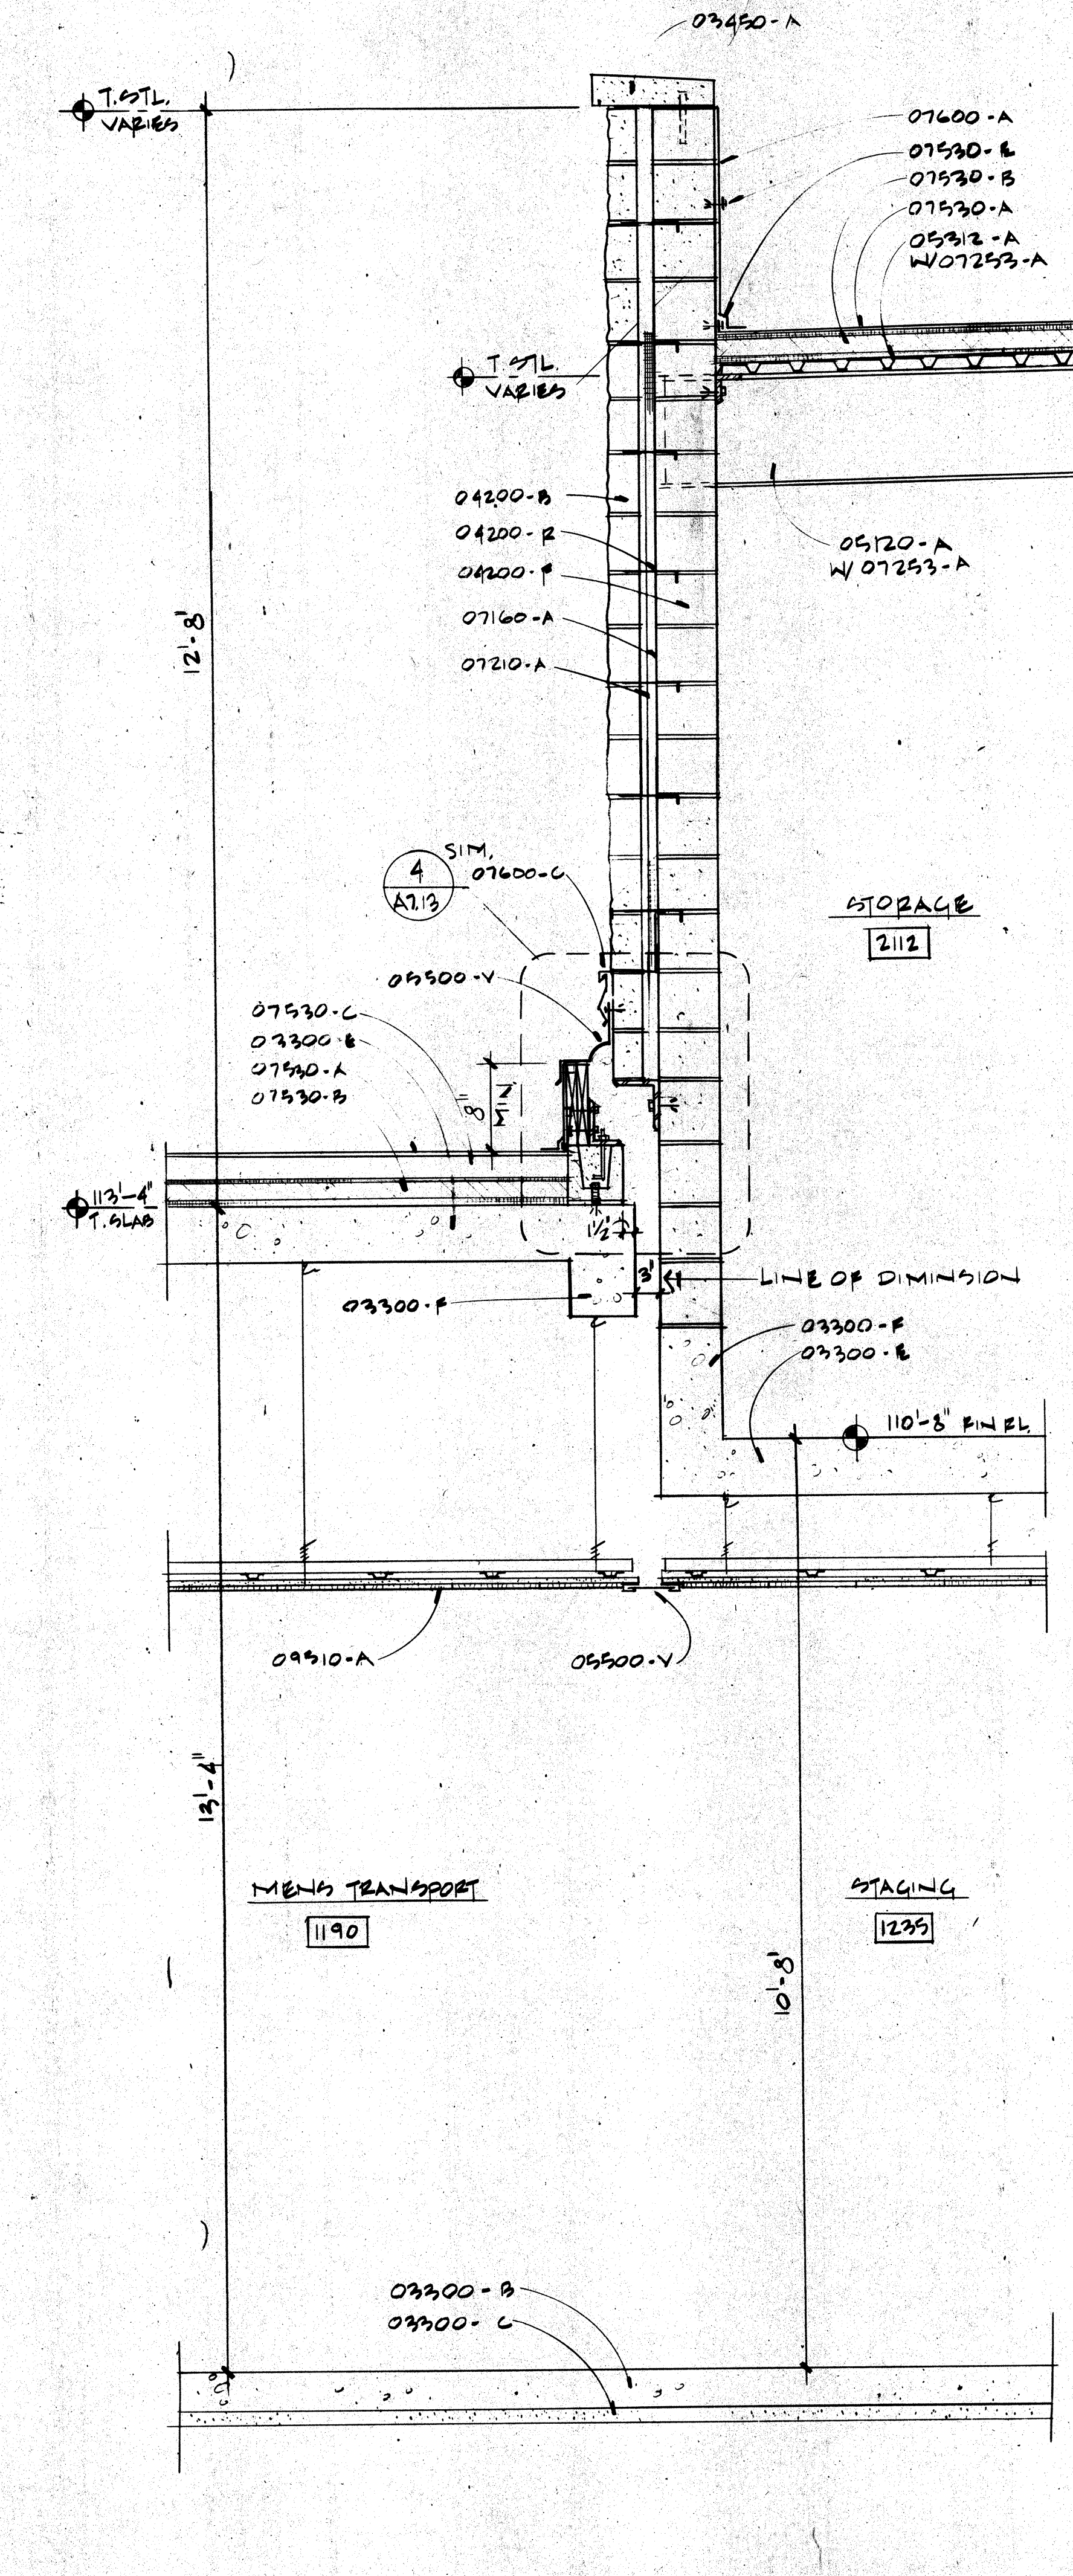

2 WALL SECTION AT EXP. JT.
SCALE: 3/4"=1'-0"

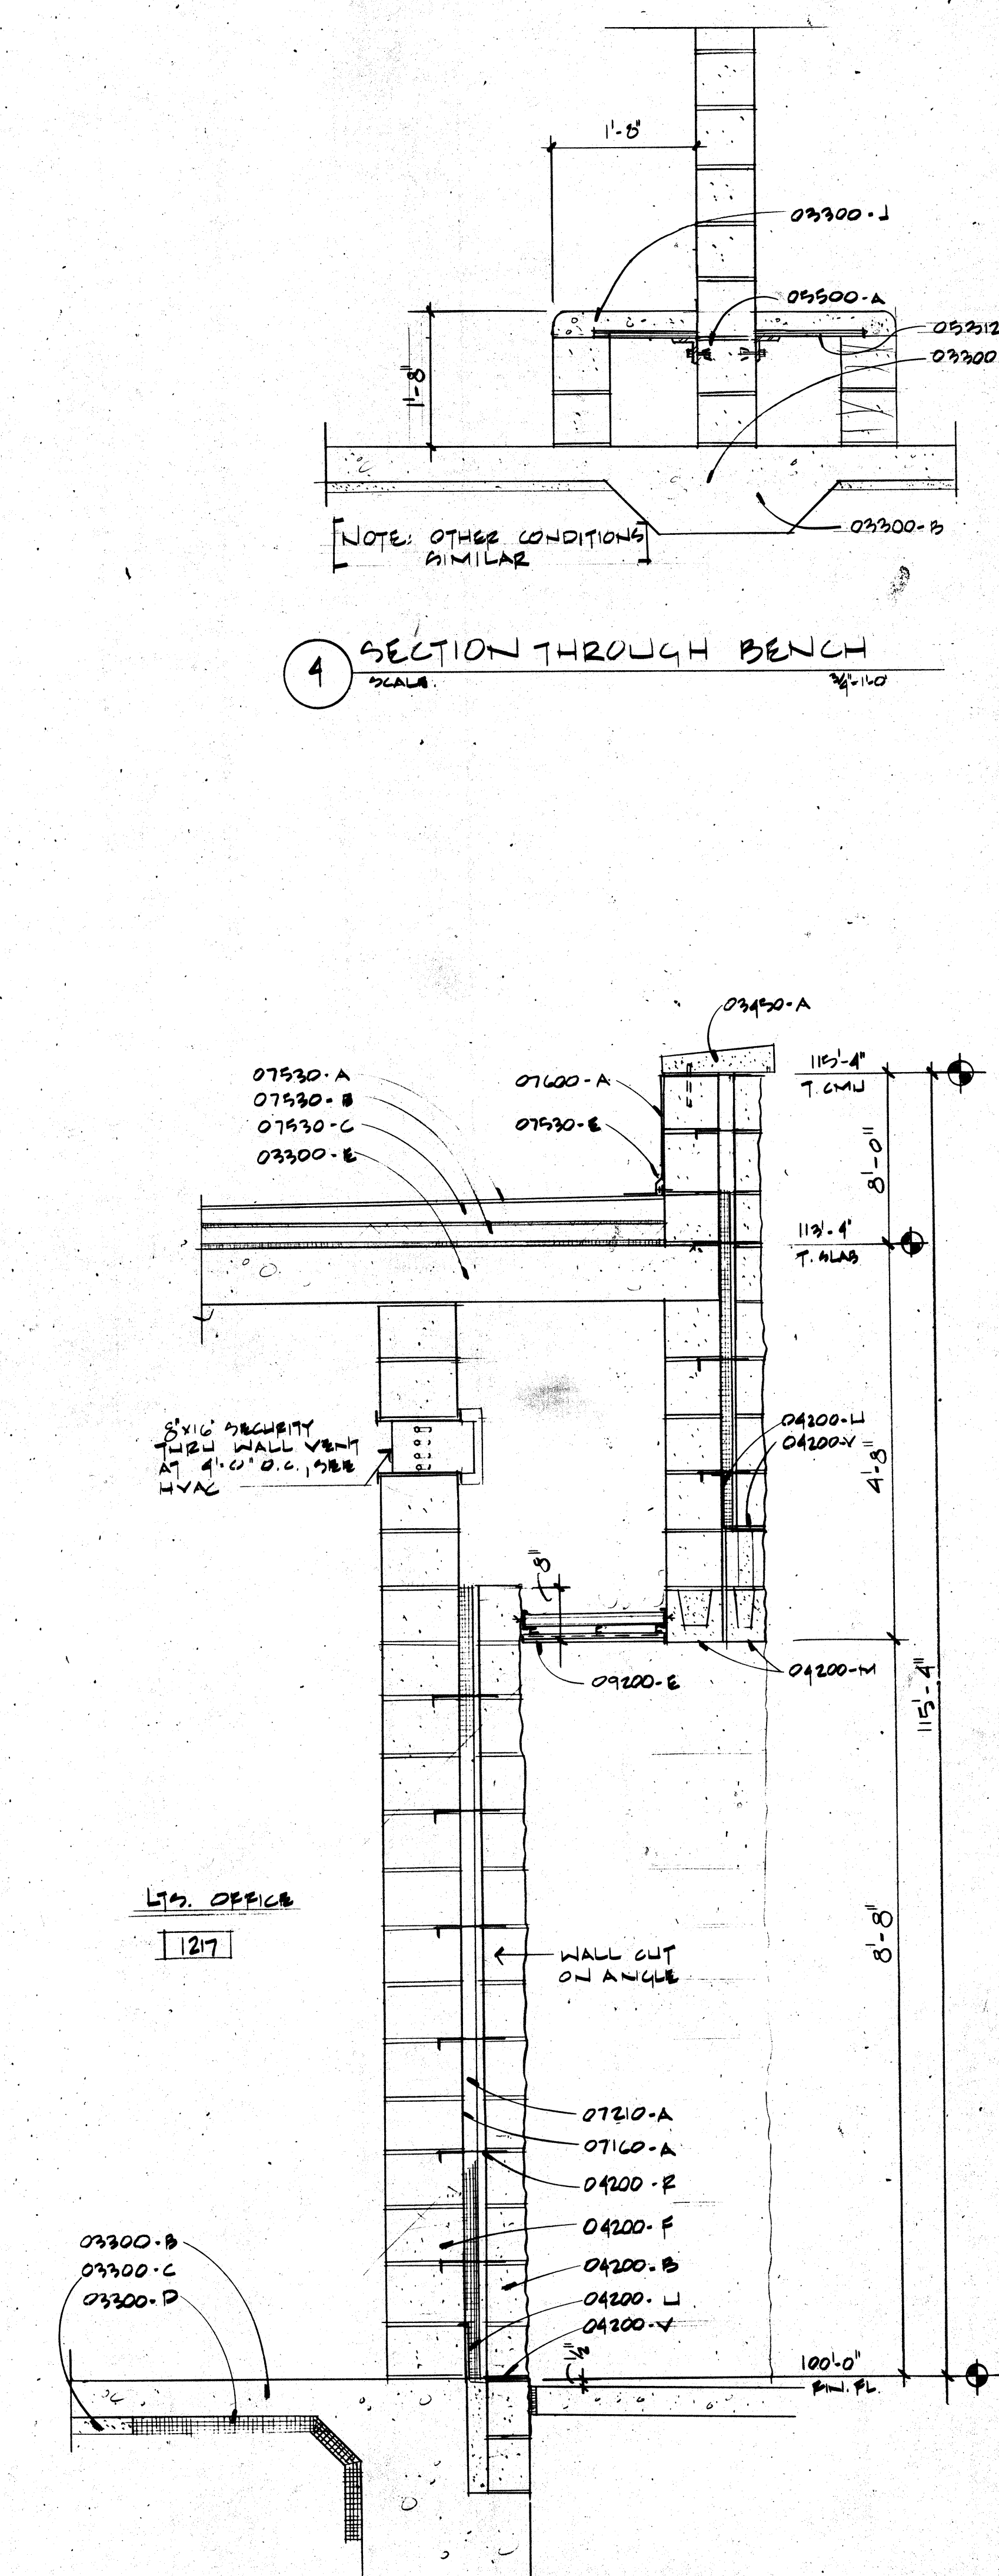

3 WALL SECTION AT SOFFIT
SCALE: 3/4"=1'-0"

4 SECTION THROUGH BENCH
SCALE: 3/4"=1'-0"

KEY NOTES

- 02202-A. Compact Fill
- 02501-A. Asphalt Concrete Paving
- 02511-A. Concrete Sidewalk
- B. Patio Paving
- C. Concrete
- 02517-A. 1/2" Premolded Expansion Jt. Filler
- B. Concrete Curb
- B. Handicap Curb Cut
- 02930-A. Reinforced Concrete
- 03100-A. Membrane Moisture Barrier
- 03300-A. Foundation
- A. Slab on Grade
- C. Sand Fill Leveling Bed
- D. Perimeter Insulation
- E. Elevated Conc. Slab
- F. Concrete Beam
- G. Concrete Column
- H. Water Stop
- I. Conc. Slab on M.E. Deck
- 03450-A. ARCHITECTURAL PRECAST
- A. Precast Coping
- B. Precast Watertable
- C. Precast Sill Course
- D. Precast Sill
- E. Precast Panel
- F. Precast Support per Fabricator
- G. Precast Lateral Anchor per Fabricator
- 04200-A. CONCRETE MASONRY UNIT (CMU)
- A. 4" CMU Smooth Face
- B. 4" CMU Split Face
- C. 6" CMU Smooth Face
- D. 6" CMU Split Face
- E. Prefabricated Conc. Unit Masonry
- F. 8" CMU Smooth Face
- G. 8" CMU Split Face
- H. 12" CMU Smooth Face
- I. 12" CMU Split Face
- J. Custom 6" Angled Split Face CMU
- K. CMU Lintel
- L. CMU Sog
- M. Bullnose CMU
- N. Solid Grout Fill
- O. Flexible Anchor (To St. Struct.)
- P. Dowetail Slot & Anchor
- Q. Concealed Flashing
- R. Weeps at 24" o.c. Horiz.
- S. Control Joint
- 04270-A. GRASS ROOT PROTECTION
- A. Glass Block Type A
- B. Glass Block Type B
- C. Glass Block Type C
- D. Joint Reinforcement
- E. Dowetail Slot & Wire Tie
- F. St. Column Anchor
- G. Security Joint Reinforcement
- H. St. Beam
- I. St. Column
- J. St. Bar Joist
- K. Mtl. Deck
- 05000-A. METAL FABRICATIONS
- A. St. Angle
- B. St. Clip Angle
- C. Pipe Bollard
- D. Bent St. Plate
- E. St. Ladder
- F. Ship Ladder
- G. St. Channel Stringer
- H. Bar Grate
- I. St. Pipe Rail 1-1/2" O.D.
- J. St. Rail
- K. Non-Shrink Grout
- L. Handrail Wall Bracket
- M. Pipe Sleeve w/Non-Shrink Grout
- N. Mtl. Pan Tread & Riser w/Conc. Fill
- O. St. Floor Plate Tread
- P. Floor Grating Platform
- Q. Canwalk (See Detail)
- R. Hanger Chain
- S. Exp. Jt. Cover
- T. St. Security Mesh Panels (Size as Indicated)
- U. St. Plate (Thickness as Indicated)
- V. 2x Treated Rd. Blocking
- W. Exterior Grade Plywood Sheathing
- X. Plywood
- Y. Plastic Laminate
- Z. Wood Trim
- 06000-A. Finish Wood Veneer
- A. Membrane Waterproofing
- B. Mtl. Oxide Waterproofing
- C. Waterproofing
- D. 2" Rigid Cavity Insulation
- E. Rigid Fiberglass Insulation
- F. Exterior Insulation System (E.I.S.)
- G. E.I.S. Rigid Insulation
- H. E.I.S. Control Joint
- I. 1/4" V-Groove U.N.O.
- J. Shelf Bracket
- K. Adjustable Shelf Bracket
- L. Hardwood Edge
- M. Splice on Waterproofing
- N. Flexible Sheet Roofing (FS-RF)
- O. Roof Insulation
- P. Tapered Roof Insulation
- Q. Protection Mat (Additional Layer FS-RF)
- R. Pressure Bar & Fastener
- S. Penetration & Sealant
- T. Flashing (FS-RF)
- U. Flashing (Mtl.)
- V. Mtl. Counter Flashing
- W. Mtl. Gravel Stop & Clip
- X. Mtl. Coping
- Y. Mtl. Step Flashing
- Z. Elastic Expansion Jt. Bellows Cover
- 07000-A. Standing Seam Mtl. Roof
- A. Ridge Flashing
- B. Roof Hatch
- C. Mtl. Framed Skylight
- D. Sealant & Backer Rod
- E. Fire Resistant Sealant
- F. Fire Resistant Sealant
- 08110-A. Hollow Metal Door Frame
- B. Hollow Metal Window Frame
- C. Lash Anchor
- D. Access Door
- E. Sliding Glass Door
- F. Overhead Coiling Door
- G. Overhead Coiling Shutter
- H. Aluminum Storefront
- I. Balanced Door
- J. Aluminum Window & Frame
- K. Mtl. Threshold
- L. GLASS & GLAZING
- M. Insulated Glass 1/4" U.N.O.
- N. Plate Glass Tempered Mirror 1/4" U.N.O.
- O. Tempered Glass 1/4" U.N.O.
- P. Wire Glass 1/4" U.N.O.
- Q. LATH & FACING
- R. Mtl. Studs (16" O.C. U.N.O.)
- S. Light Gyp Mtl. Furring (16" O.C. U.N.O.)
- T. Mtl. Furring (16" O.C. U.N.O.)
- U. Cement Plaster on Mtl. Lath
- V. Cement Plaster & Mtl. Lath on Suspension System
- W. Mtl. Corner Reinforcement
- X. Mtl. Corner Bead
- Y. Casing Head
- Z. Brace to Structure (4'-0" O.C. U.N.O.)
- 09250-A. 5/8" Cyp. Bd.
- B. 2 Layers 5/8" Cyp. Bd.
- C. 5/8" Cyp. Bd. on Suspension System
- D. 2 Layers 5/8" Cyp. Bd. on Suspension System
- E. 5/8" Cyp. Bd. Sheathing
- F. J-Board
- 09300-A. Ceramic Tile & Setting Bed
- B. Marble Threshold & Setting Bed
- C. Suspended Acoustical Ceiling System (See Fin. Schedule for Type)
- D. Surface Applied Acoustical Tile (See Fin. Schedule for Type)
- 09510-A. Access Panel
- B. Mtl. Acoustical Ceiling System
- C. Epoxy Flooring
- D. Epoxy Flooring
- E. Epoxy Flooring
ROSSER FABRAP INTERNATIONAL, Inc.
Comprehensive Services for Building Construction
Atlanta Savannah Tampa

ROSSER FABRAP INTERNATIONAL

Revisions
No. Date Description

1 2/17/88 ADDENDA POSTED/ISSUED FOR CONSTRUCTION

ROSSER FABRAP INTERNATIONAL
Criminal Justice Architecture, Technology, Planning, Interiors,
Mechanical, Electrical, Plumbing, Security, & Civil Engineering.

JUSTICE SYSTEMS INCORPORATED
Criminal Justice Operations, Programming

JOHNSON & NIELSEN
Structure Engineering

WEST - VALLEY - DETENTION - CENTER
FOR THE COUNTY OF SAN BERNARDINO, CALIFORNIA

HARRY MATS, COUNTY ADMINISTRATION OFFICER

FLOYD TIDWELL, SHERIFF

DAVID A. CLARK
REGISTERED ARCHITECT

WALL SECTIONS - CORE

Job No. 88098.04
Date 10-12-88