


WINDOW SCHEDULE													
MARK	WINDOW TYPE	SIZE		GLAZING	FRAME		FIRE RATING	DETAILS				REMARKS	
		WIDTH	HEIGHT		MATERIAL	FINISH		HEAD	JAMB 1	JAMB 2	SILL		
A1	A	4' - 0"	4' - 0"	3	AL	F		9/A-502	10/A-502			ALL GLAZING TO BE TEMPERED	
A2	F	2' - 0"	4' - 0"	3	AL	F		9/A-502	10/A-502				
A3	C	61' - 4 1/2"	23' - 11"	3	AL	F		9/A-502	10/A-502				
A4	B	20' - 0"	8' - 0"	3	AL	F		9/A-502	10/A-502				
A5	E	45' - 3"	8' - 0"	3	AL	F		9/A-502	10/A-502				
A6	D	7' - 4"	5' - 0"	1, 3	AL	F		9/A-503	10/A-503	10/A-503	11/A-503	SEE EXTERIOR ELEVATION 2/ AA201 FOR VERTICAL PLACEMENT	
A7	G	20' - 0 3/4"	9' - 0"	1, 3	AL	F		9/A-502	10/A-502				
A8	H	15' - 6 1/2"	9' - 0"	1, 3	AL	F		9/A-502	10/A-502				

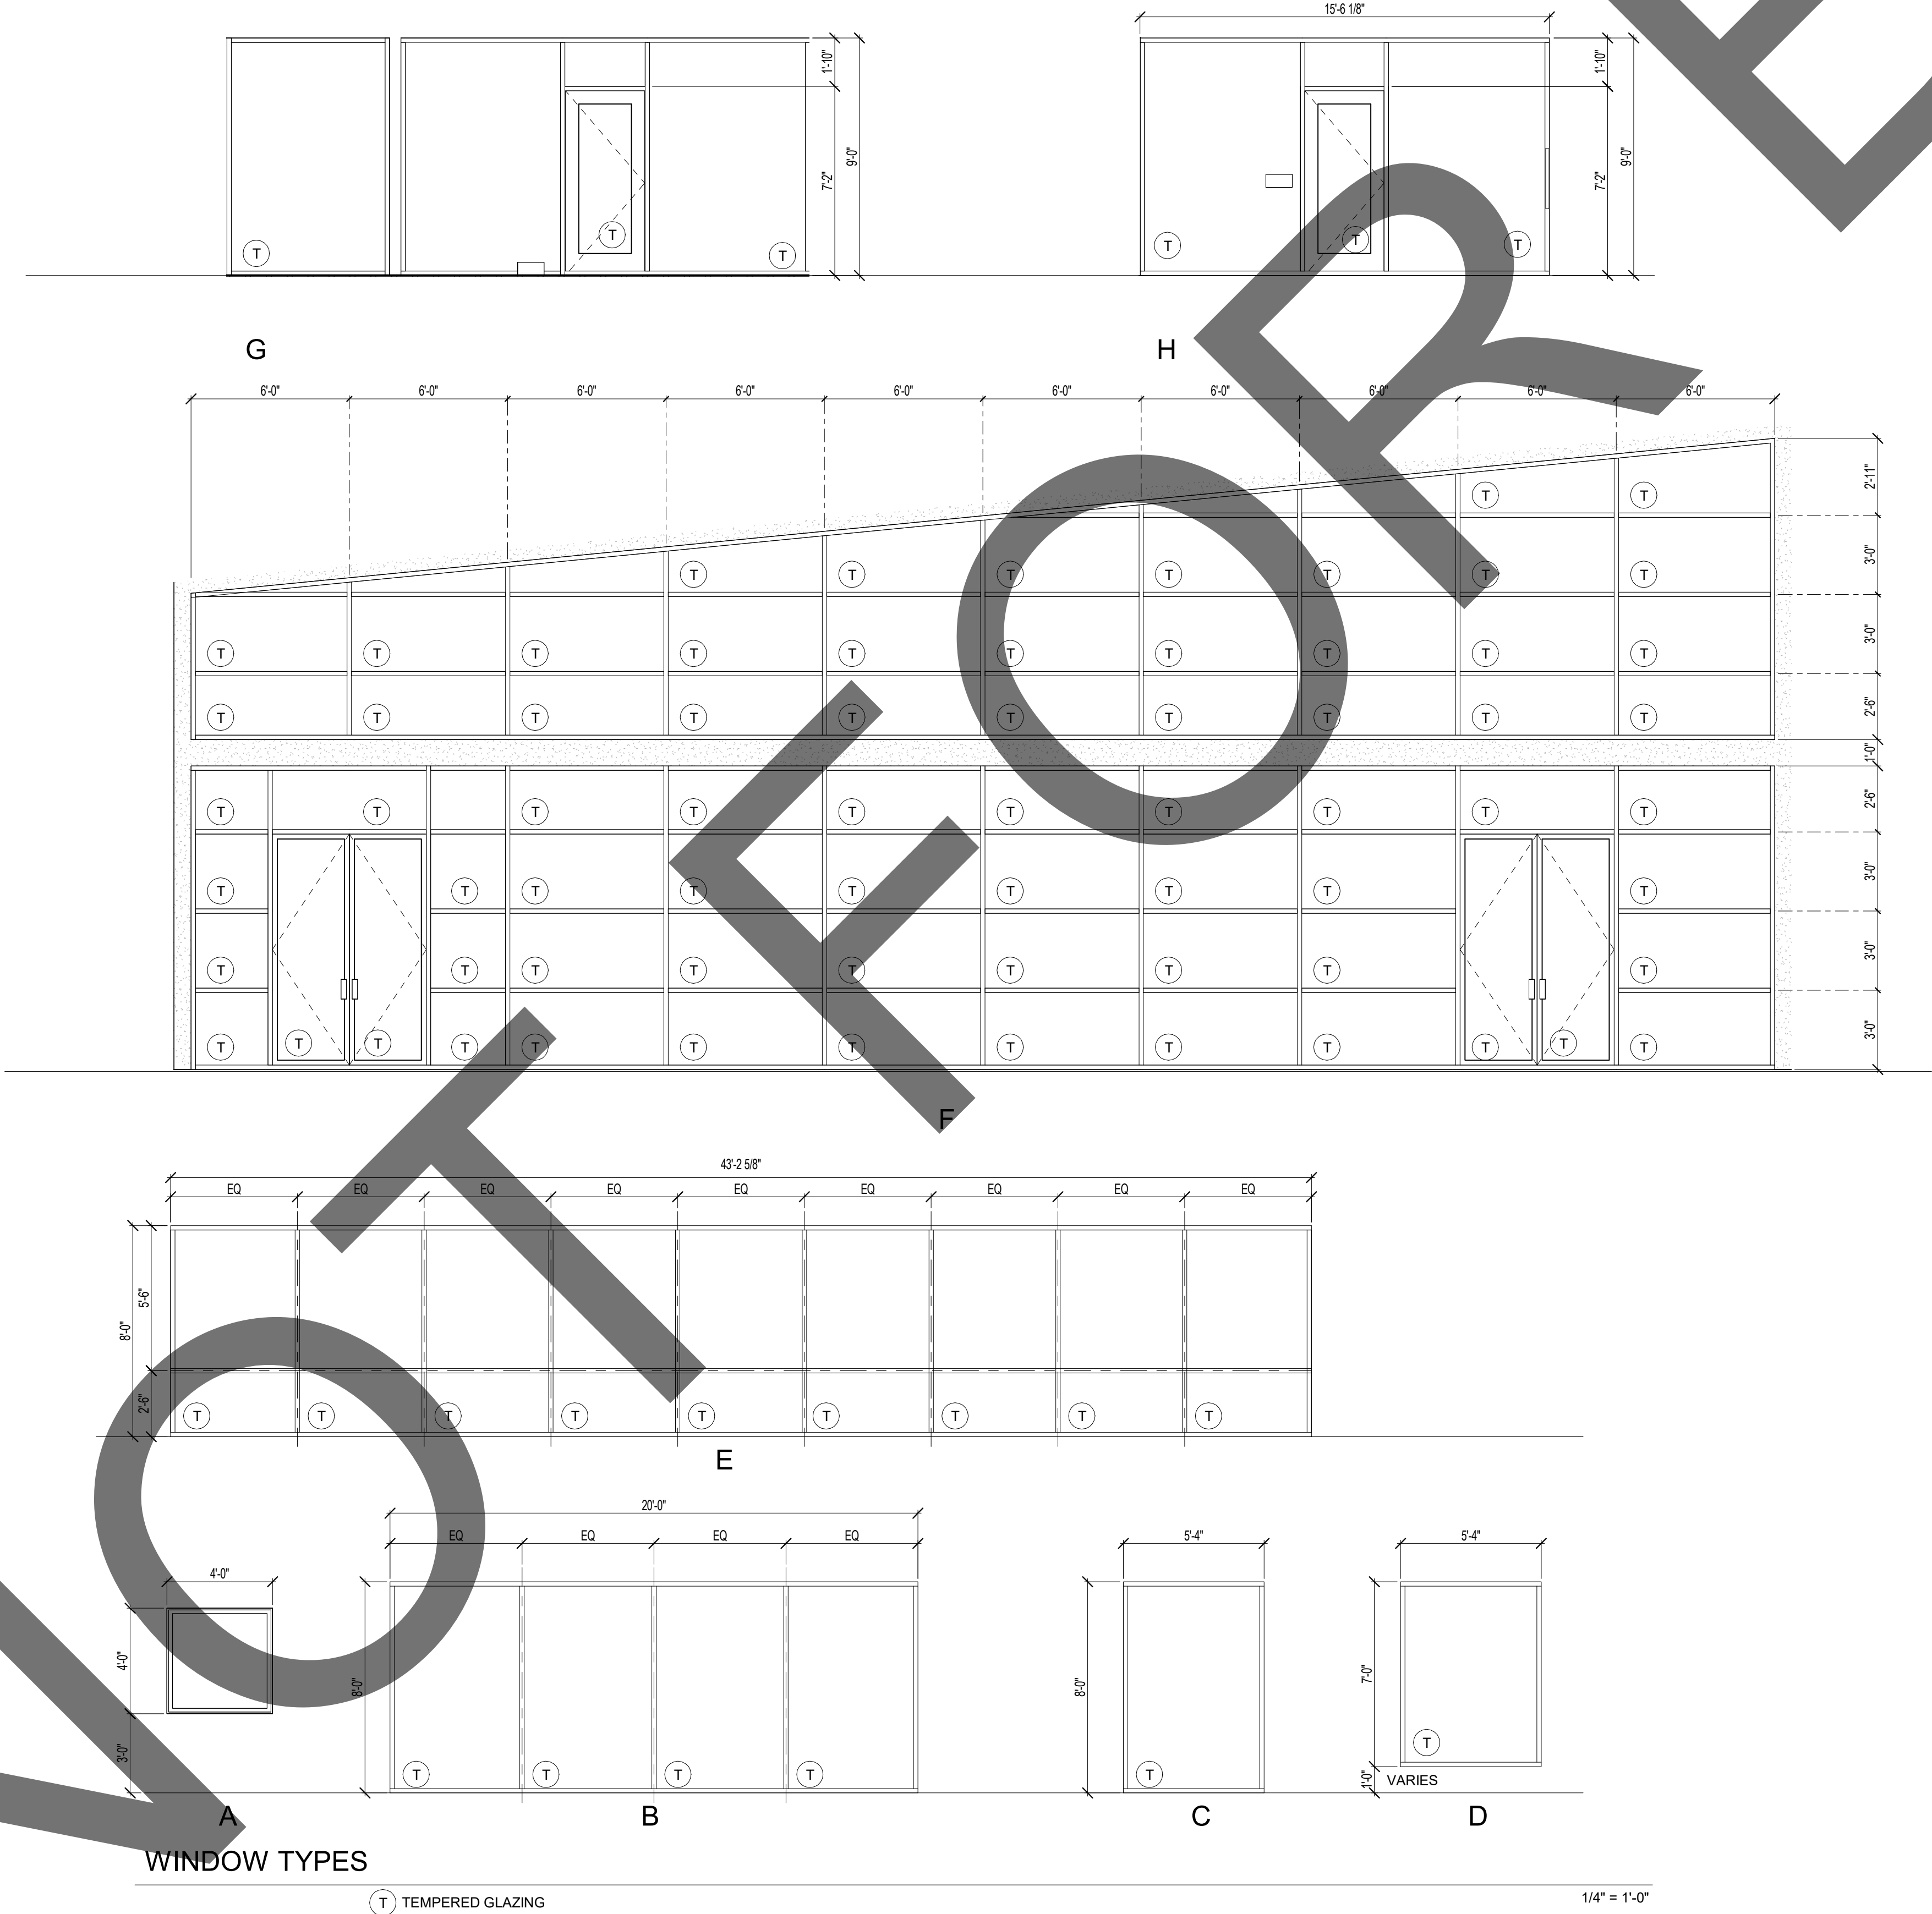

WINDOW

- GLAZING:
- 1. TEMPERED GLASS
 - 2. WIRE GLASS
 - 3. DUAL GLAZING
 - 4. SINGLE GLAZING
 - 5. FIRE PROTECTION RATED GLAZING

FRAME

- MATERIAL:
- AL ALUMINUM
 - HM HOLLOW METAL

- FINISH:
- P PAINTED
 - F FACTORY APPLIED

GLAZING NOTES

1. ALL EXTERIOR GLAZING TO COMPLY WITH THE FOLLOWING TITLE 24 REQUIREMENTS:
- A. U-FACTOR: 0.00
 - B. SHGC: 0.00
 - C. VT: 0.00
2. ALL EXTERIOSOLARBAN 70XL SOLEXIA 1-INCH INSULATED LOW-E VITRO OR EQUAL

STOREFRONT NOTES:

- T DENOTES TEMPERED GLASS
- 10 CUSTOM WINDOW SEE WINDOW SCHEDULE
- 1 PRE-MANUFACTURED WINDOWS SEE WINDOW SCHEDULE



architecture
interiors
planning

1177 Idaho Street, Suite 200
Redlands, CA 92374
Phone: 909-335-7400
Fax: 909-335-7299
info@miller-aip.com



owner approval

initials	date	phase

REVISIONS/ADDENDA

#	Date	Comment
---	------	---------

ANIMAL CARE CENTER

18313 VALLEY BLVD.
BLOOMINGTON, CA 92313

SAN BERNARDINO COUNTY

385 N. ARROWHEAD AVENUE
SAN BERNARDINO, CA 92415
PHONE: 1-888-818-8988

PROJECT INFORMATION

Project Number:	2200065
Drawn By:	Author
Checked By:	GWM
Issue Date:	2/29/24

SHEET NAME

WINDOW
SCHEDULE

SHEET NUMBER

AA602

Sheet Of Sheets

FINISH SCHEDULE														
ROOM NUMBER	ROOM NAME	FLOOR	BASE	WALL FINISH				WAINSCOT FINISH				CEILING MATERIAL	CEILING HEIGHT	REMARKS
				A	B	C	D	A	B	C	D			
101	STAIR 2	F3	B1	W1	W1	W1	W1					C1	23' - 0"	
102	WOMEN'S STAFF TOILET	F2	B3	W1	W1	W1	W1	W2	W2	W2	W2	C2	9' - 0"	
103	MEN'S STAFF TOILET	F2	B3	W1	W1	W1	W1	W2	W2	W2	W2	C2	9' - 0"	
104	STAFF BREAKROOM	F3	B1	W1	W1	W1	W1					C1	9' - 0"	
105	AGILITY STORAGE	F4	B1	W1	W1	W1	W1					C1	9' - 0"	
106	ANIMAL INTAKE	F3	B1	W1	W1	W1	W1					C1	9' - 0"	
107	DOG HOLDING	F5	B4	W1	W1	W1	W1					C1	9' - 0"	
108	CAT HOLDING	F5	B4	W1	W1	W1	W1					C1	9' - 0"	
109	SUPERVISING ACO 2	F3	B1	W1	W1	W1	W1					C1	9' - 0"	
110	DOG LICENSE COUNTER	F3	B1	W1	W1	W1	W1					C1	9' - 0"	
110	DOG LICENSE COUNTER	F3	B1	W1	W1	W1	W1					C1	9' - 0"	
111	STAIR 1	F3	B1	W1	W1	W1	W1					C1	23' - 0"	
112	ELEVATOR	F4	B1	W1	W1	W1	W1					C1	0' - 0"	
112	HEALTH EDUCATION	F3	B1	W1	W1	W1	W1					C1	10' - 0"	
113	SUPERVISING ACO 2	F3	B1	W1	W1	W1	W1					C1	10' - 0"	
114	SUPERVISING ACO 2	F3	B1	W1	W1	W1	W1					C1	10' - 0"	
115	SUPERVISING ACO 1	F3	B1	W1	W1	W1	W1					C1	10' - 0"	
116	SUPERVISING ACO 1	F3	B1	W1	W1	W1	W1					C1	10' - 0"	
117	MDF	F4	B1	W1	W1	W1	W1					C1	9' - 0"	
118	STORAGE	F4	B1	W1	W1	W1	W1					C2	9' - 0"	
118A	FIRE RISER	F4	B1	W1	W1	W1	W1					C2	9' - 0"	
119	JANITOR	F4	B1	W1	W1	W1	W1					C1	9' - 0"	
120	STORAGE	F4	B1	W1	W1	W1	W1					C2	9' - 0"	
121	ANIMAL CONTROL OFFICER GROUP OFFICE	F3	B1	W1	W1	W1	W1					C1	9' - 0"	
122	ANIMAL LICENSING GROUP	F3	B1	W1	W1	W1	W1					C1	9' - 0"	
123	ADOPTION INTERVIEW 1	F5	B4	W1	W1	W1	W1	W4	W4	W4	W4	C1	9' - 0"	
124	ADOPTION INTERVIEW 2	F5	B4	W1	W1	W1	W1	W4	W4	W4	W4	C1	9' - 0"	
125	ADOPTION INTERVIEW 3	F5	B4	W1	W1	W1	W1	W4	W4	W4	W4	C1	9' - 0"	
126	FOSTER COORDINATOR	F3	B1	W1	W1	W1	W1					C1	9' - 0"	
127	FOSTER STORAGE	F4	B1	W1	W1	W1	W1					C1	9' - 0"	
128	JANITOR	F4	B1	W1	W1	W1	W1					C2	9' - 0"	
129	VOLUNTEER WORK AREA	F3	B1	W1	W1	W1	W1					C2	9' - 0"	
130	VOLUNTEER CHECK IN	F3	B1	W1	W1	W1	W1					C2	9' - 0"	
131	VOLUNTEER BREAKROOM	F3	B1	W1	W1	W1	W1					C1	9' - 0"	
134	ADOPTION VESTIBULE	F3	B1	W1	W1	W1	W1					C1	9' - 0"	
135	ADOPTION LOBBY	F3	B1	W1	W1	W1	W1	W4	W4	W4	W4	C1/C3	16' - 0"	
136	CUSTOMER SERVICE COUNTER	F3	B1	W1	W1	W1	W1					C1	9' - 0"	
137	ADMISSION LOBBY	F3	B1	W1	W1	W1	W1	W4	W4	W4	W4	C1/C3	16' - 0"	
138	ADMISSION VESTIBULE	F3	B1	W1	W1	W1	W1					C2	9' - 0"	
141	MEN'S PUBLIC TOILET	F2	B3	W1	W1	W1	W1	W2	W2	W2	W2	C2	9' - 0"	
142	WOMEN'S PUBLIC TOILET	F2	B3	W1	W1	W1	W1	W2	W2	W2	W2	C2	9' - 0"	
143	CORRIDOR	F3	B1	W1	W1	W1	W1	W4	W4	W4	W4	C1	9' - 0"	
144	MULTI PURPOSE ROOM	F3	B1	W1	W1	W1	W1					C2/C3	0' - 0"	
145	AGILITY STORAGE	F4	B1	W1	W1	W1	W1					C2	9' - 0"	
146	KITCHEN	F3	B1	W1	W1	W1	W1					C2	9' - 0"	
147	MECHANICAL/ELECTRICAL	F4	B1	W1	W1	W1	W1					C2	9' - 0"	
148	TABLE AND CHAIR STORAGE	F4	B1	W1	W1	W1	W1					C1	9' - 0"	
201	STAIRS	F3	B1	W1	W1	W1	W1					C1	23' - 0"	
202	WOMEN'S STAFF TOILET	F2	B3	W1	W1	W1	W1	W2	W2	W2	W2	C2	9' - 0"	
203	MEN'S STAFF TOILET	F2	B3	W1	W1	W1	W1	W2	W2	W2	W2	C2	9' - 0"	
204	STAFF BREAK ROOM	F3	B1	W1	W1	W1	W1					C1	9' - 0"	
205	MECHANICAL / ELECTRICAL	F4	B1	W1	W1	W1	W1					C1	9' - 0"	
206	STORAGE	F4	B1	W1	W1	W1	W1					C1	9' - 0"	
207	CONFERENCE ROOM	F3	B1	W1	W1	W1	W1					C1	9' - 0"	
208	GENERAL GROUP OFFICE	F3	B1	W1	W1	W1	W1					C1	9' - 0"	
210	ELEVATOR	F4	B1	W1	W1	W1	W1					C1	23' - 0"	
211	HEALTH EDUCATION SPECIALIST I	F3	B1	W1	W1	W1	W1					C1	10' - 0"	
212	HEALTH EDUCATION SPECIALIST II	F3	B1	W1	W1	W1	W1					C1	10' - 0"	
213	HEALTH EDUCATION SPECIALIST II	F3	B1	W1	W1	W1	W1					C1	10' - 0"	
214	OFFICE	F3	B1	W1	W1	W1	W1					C1	10' - 0"	
215	CHIEF ANIMAL CARE & CONTROL	F3	B1	W1	W1	W1	W1					C1	10' - 0"	
216	PUBLIC HEALTH MANAGER	F3	B1	W1	W1	W1	W1					C1	9' - 0"	
217	JANITOR	F4	B1	W1	W1	W1	W1					C2	9' - 0"	
218	DATA IDF	F3	B1	W1	W1	W1	W1					C2	9' - 0"	

FLOOR MATERIAL:

- F1 CARPET
- F2 CERAMIC TILE
- F3 VINYL TILE
- F4 EXPOSED CONCRETE
- F5 EPOXY

BASE MATERIAL:

- B1 RUBBER COVE BASE
- B2 CARPET
- B3 CERAMIC TILE
- B4 EPOXY RESIN COVED 4"

WALL MATERIAL:

- W1 GYPSUM BOARD - TEXTURED AND PAINTED
- W2 CERAMIC TILE
- W3 EXPOSED FRAMING
- W4 FRP
- W5 2 LAYERS BLOCK FILLER AND EPOXY PAINT

CEILING:


- C1 SUSPENDED ACOUSTICAL CEILING
- C2 GYPSUM BOARD - TEXTURED AND PAINTED
- C3 EXPOSED FRAMING
- C4 CERAMIC GUARD ACOUSTICAL CEILING

REMARKS:

- R1 W-2 WAINSCOTING TO BE 8'-0"
- R2 W-4 WAINSCOTING TO BE 4'-0"
- R3 X
- R4 X
- R5 X
- R6 X

GENERAL NOTES:

- INTERIOR FINISH MATERIALS SHALL COMPLY WITH 2022 CBC CHAPTER 12.
- WATER RESISTANT GYPSUM BOARD COMPLYING WITH 2022 CBC SECTION 2609 TO BE USED IN TOILET ROOMS.
- GYPSUM BOARD TO BE 5/8" TYPE "X" UNLESS NOTED OTHERWISE.

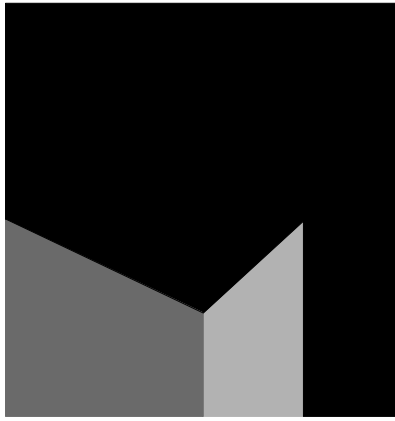

architecture
interiors
planning

MILLER



1177 Idaho Street, Suite 200
Redlands, CA 92374
Phone: 909-335-7400
Fax: 909-335-7299
info@miller-aip.com



owner approval

initials	date	phase

revisions/addenda

#	Date	Comment
---	------	---------

ANIMAL CARE CENTER

18313 VALLEY BLVD.
BLOOMINGTON, CA 92313

SAN BERNARDINO COUNTY

project information


Project Number: 2200065
Drawn By: Author
Checked By: MB
Issue Date: 2/29/24

sheet name

FINISH
SCHEDULES

sheet number

AA603

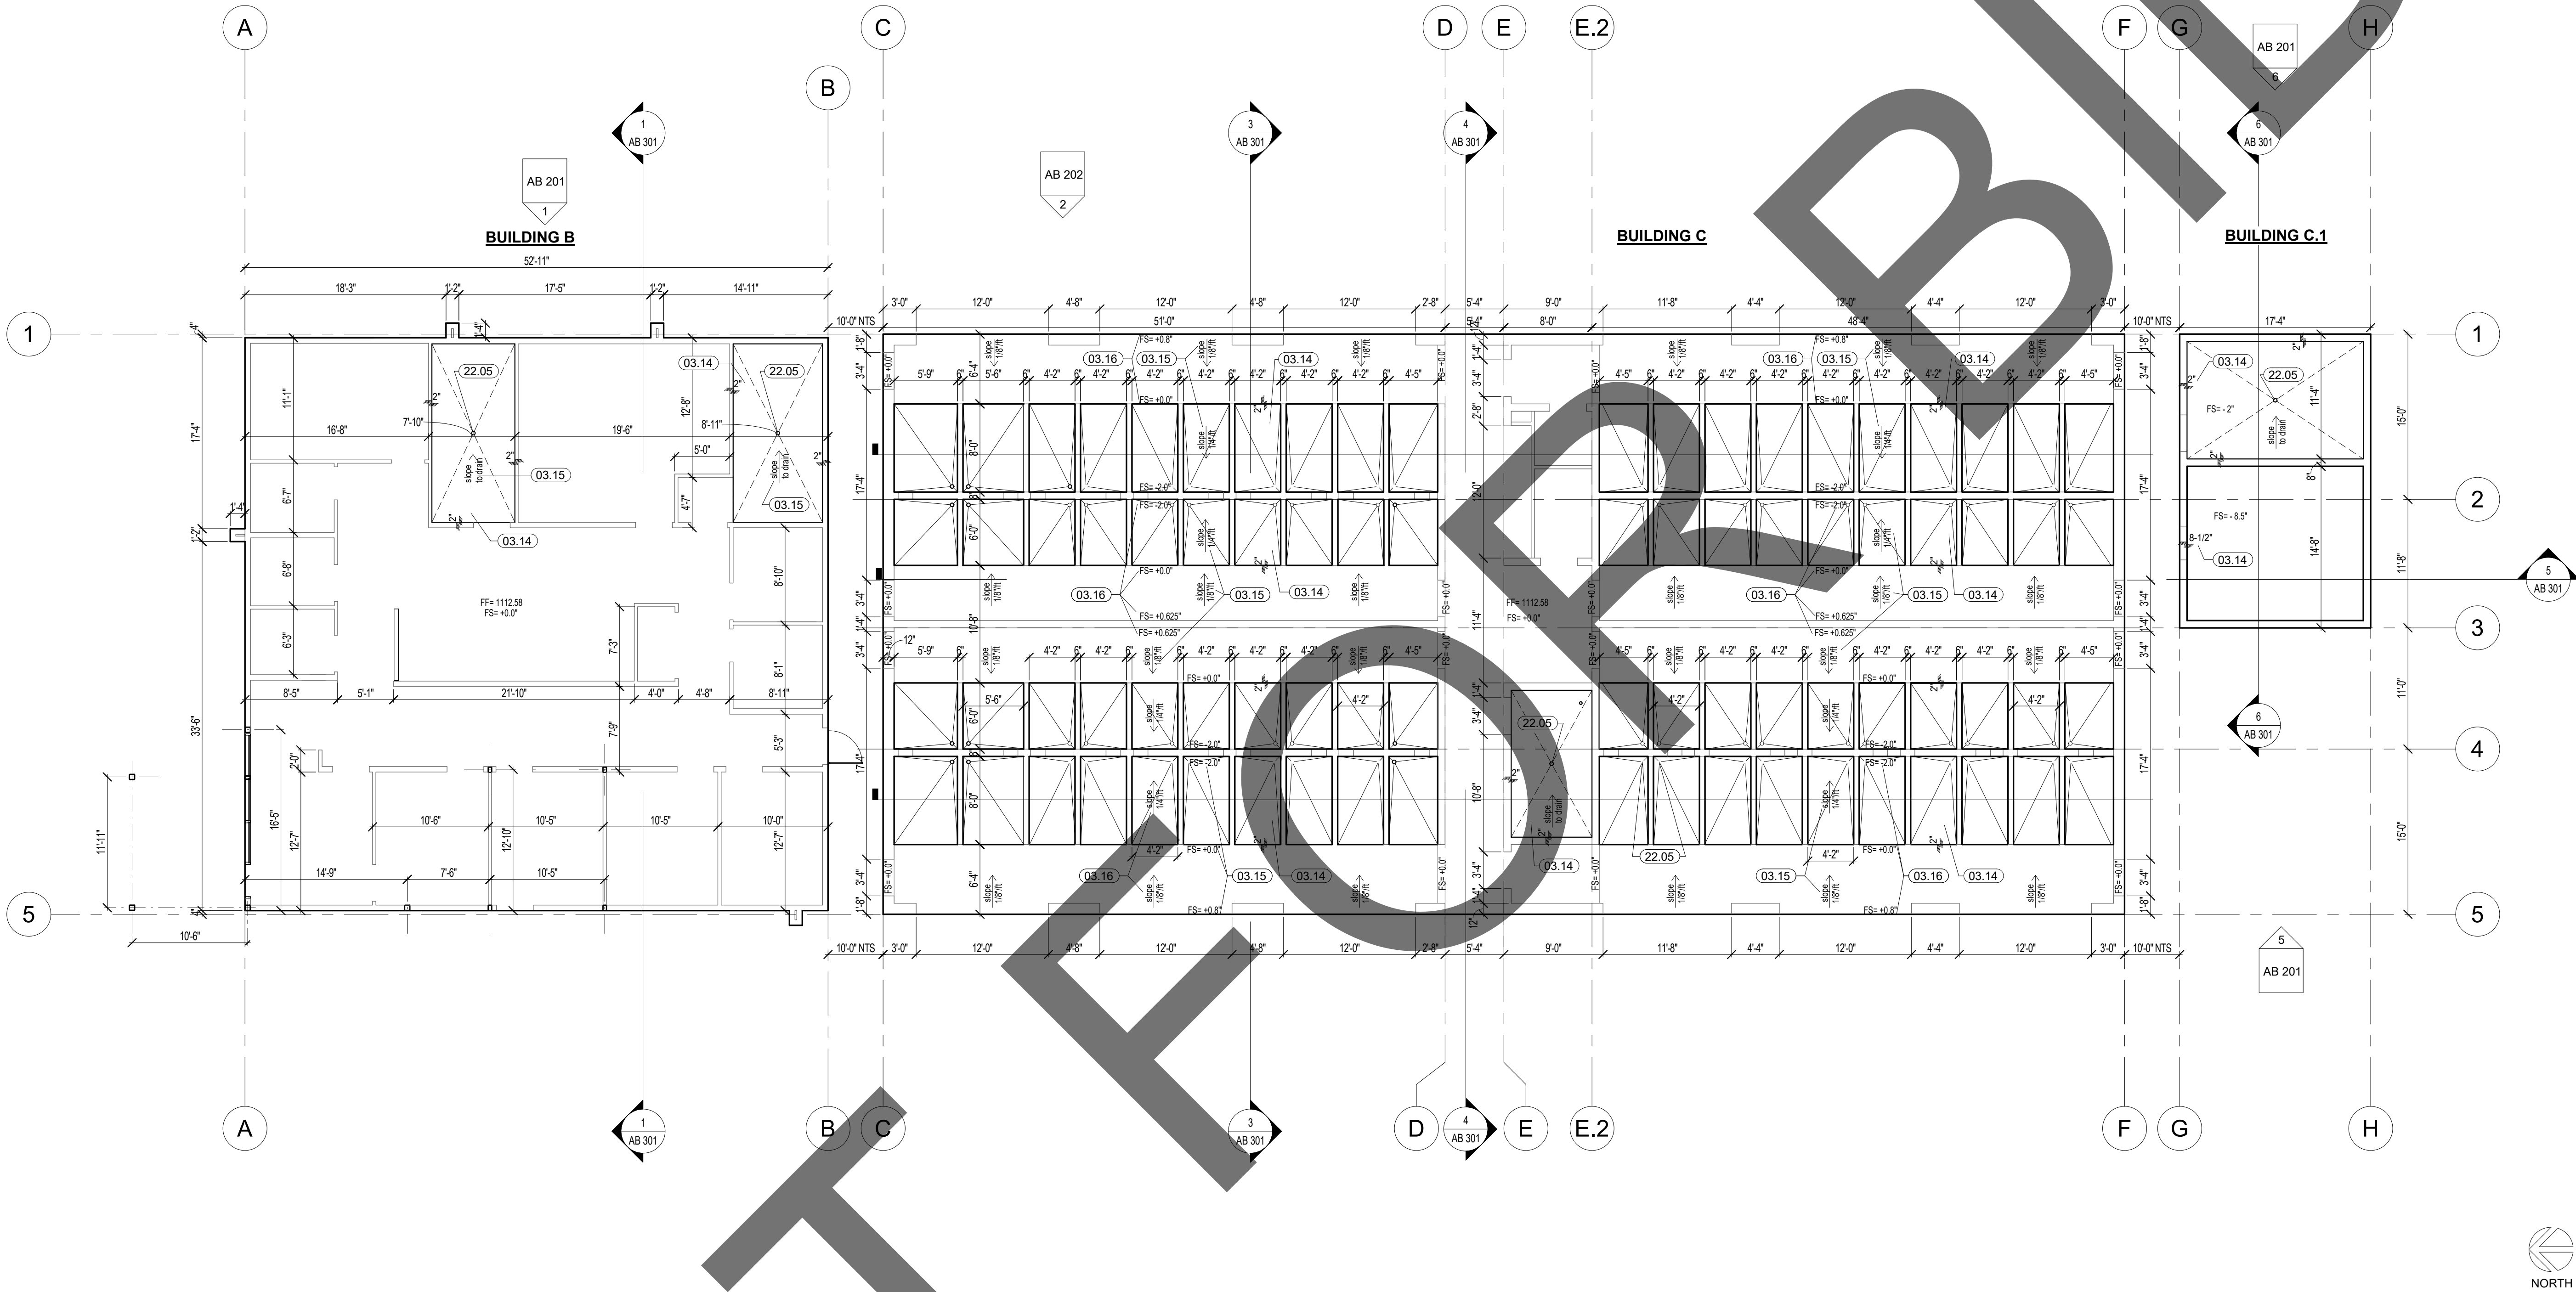

GENERAL LAYOUT PLAN NOTES:

- COORDINATE UNDERSLAB WASTE LINE DRAINS WITH PLUMBING DRAWINGS.
- COORDINATE FOUNDATION PLAN AND FOOTING DETAILS WITH STRUCTURAL DRAWINGS.
- COORDINATE UNDERSLAB POWER AND DATA REQUIREMENTS, CONDUIT ETC. WITH ELECTRICAL DRAWINGS.
- PROVIDE DEPRESSED SLAB AND SLOPES AS INDICATED ON DRAWING.
- THERE ARE THREE (3) BUILDINGS ON THIS PLAN AND EACH IS SEPERATED BY 10'-0". COORDINATE WITH SITE PLAN & CIVIL DRAWINGS

KEYNOTE LEGEND

CSI #	KEYNOTE TEXT
03.14	Depress Slab as Shown
03.15	Slope Indicates Final Slab Finish
03.16	Finish Surface Spot Elevation
22.05	Floor Drain - See Plumbing Drawings

GENERAL - LAYOUT PLAN NOTES

SCALE
12" = 1'-0"



1177 Idaho Street, Suite 200
Redlands, CA 92374
Phone: 909-335-7400
Fax: 909-335-7299
info@miller-aip.com



owner approval

initials	date	phase

REVISIONS/ADDENDA

#	Date	Comment
---	------	---------

ANIMAL CARE CENTER

18313 VALLEY BLVD.
BLOOMINGTON, CA 92313

SAN BERNARDINO COUNTY

385 N. ARROWHEAD AVENUE
SAN BERNARDINO, CA 92415
PHONE: 1-888-818-8988

PROJECT INFORMATION

Project Number:	2200065.RA
Drawn By:	Author
Checked By:	GWM
Issue Date:	2/29/24


SHEET NAME

**BUILDING AB
LAYOUT FLOOR
PLAN**

SHEET NUMBER

AB 100

Sheet Of Sheets

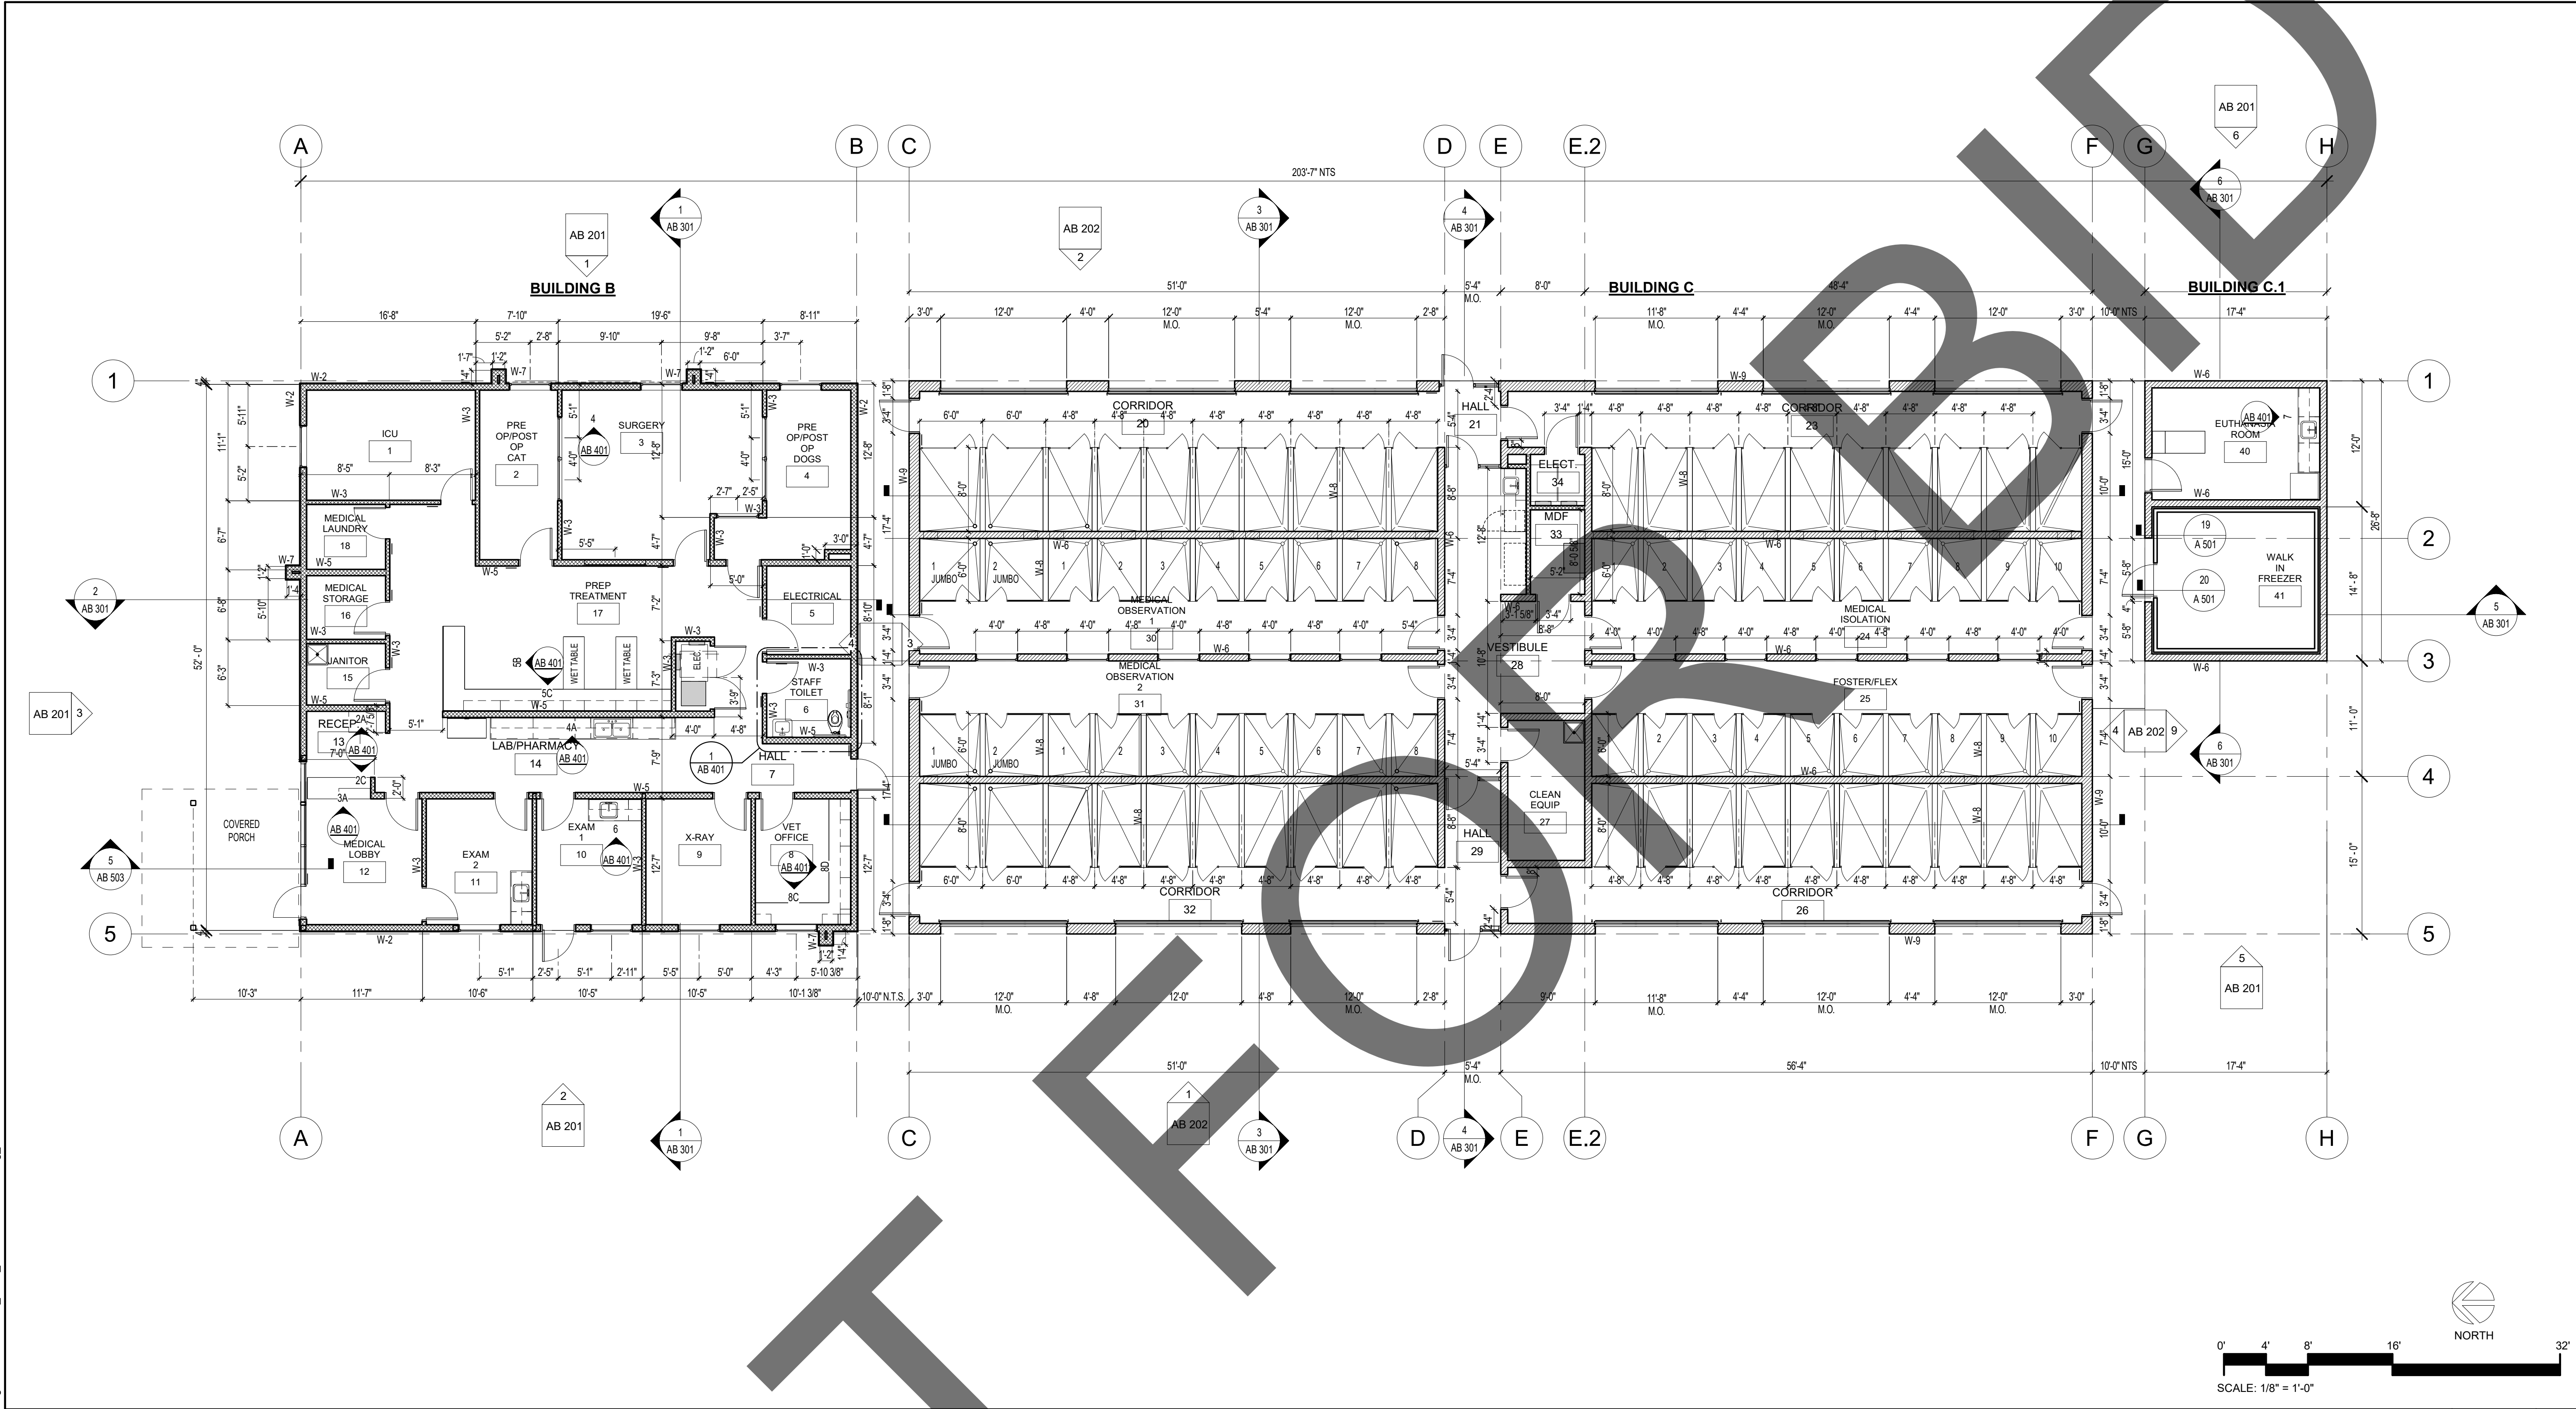

FLOOR PLAN - MEDICAL AND DOG BUILDING

GENERAL FLOOR PLAN NOTES:

1. QUANTITIES LISTED ON THESE DOCUMENTS ARE FOR AGENCY APPROVAL ONLY. THE CONTRACTOR IS RESPONSIBLE FOR VERIFYING ALL QUANTITIES FOR BIDDING PURPOSES.
2. FINISH: PREPARE SUB-FLOOR AND LEAVE IN BROOM CLEAN CONDITION TO RECEIVE NEW FINISH AS REQUIRED. FLOOR SHALL BE LEVEL AND FREE OF DIPS, DIMPLES AND JOINTS.
3. REFER TO MECHANICAL, ELECTRICAL, AND PLUMBING DRAWINGS FOR ADDITIONAL SCOPE.
4. REFER TO ANIMAL EQUIPMENT DRAWINGS FOR COORDINATION AND ADDITIONAL SCOPE. SEE SHEETS AE1 - AE-8.

WALL TYPE LEGEND

- STEEL STUDS PER SCHEDULE
- CMU MASONRY UNIT

WALL TYPE SCHEDULE

- W-1 6" STEEL STUDS @ 16" O.C. W/ R-19 BATT, R-14 RIGID INSULATION & TRESPA EXT.
- W-2 6" STEEL STUDS @ 16" O.C. W/ R-19 BATT, R-14 RIGID INSULATION & STUCCO EXT.
- W-3 4" STEEL STUDS @ 24" O.C. GYP. BD. BOTH SIDES
- W-4 4" STEEL STUDS @ 16" O.C. GYP. BD. BOTH SIDES
- W-5 6" STEEL STUDS @ 16" O.C. w/ 5/8" GYP. BD. BOTH SIDES
- W-6 8" MASONRY CMU BLOCK
- W-7 6" STEEL STUDS, SPACING PER STRUCTURAL, FINISH PER ELVATIONS
- W-8 6" MASONRY CMU BLOCK - LOW WALL AT KENNELS - SEE 5/AE8
- W-9 12" MASONRY CMU BLOCK

GENERAL - FLOOR PLAN NOTES

SCALE
1/2" = 1'-0"

WALL TYPE SCHEDULE

SCALE
1/4" = 1'-0"

1177 Idaho Street, Suite 200
Redlands, CA 92374
Phone: 909-335-7400
Fax: 909-335-7299
info@miller-aip.com



owner approval

initials	date	phase

REVISIONS/ADDENDA

#	Date	Comment
---	------	---------

ANIMAL CARE CENTER

18313 VALLEY BLVD.
BLOOMINGTON, CA 92313

SAN BERNARDINO COUNTY

385 N. ARROWHEAD AVENUE
SAN BERNARDINO, CA 92415
PHONE: 1-888-818-8888

PROJECT INFORMATION

Project Number: 2200065.RA
Drawn By: AE
Checked By: GWM
Issue Date: 2/29/24


SHEET NAME

MEDICAL & DOG
CLINIC
DIMENSION
FLOOR PLAN

SHEET NUMBER

AB 101

Sheet Of Sheets

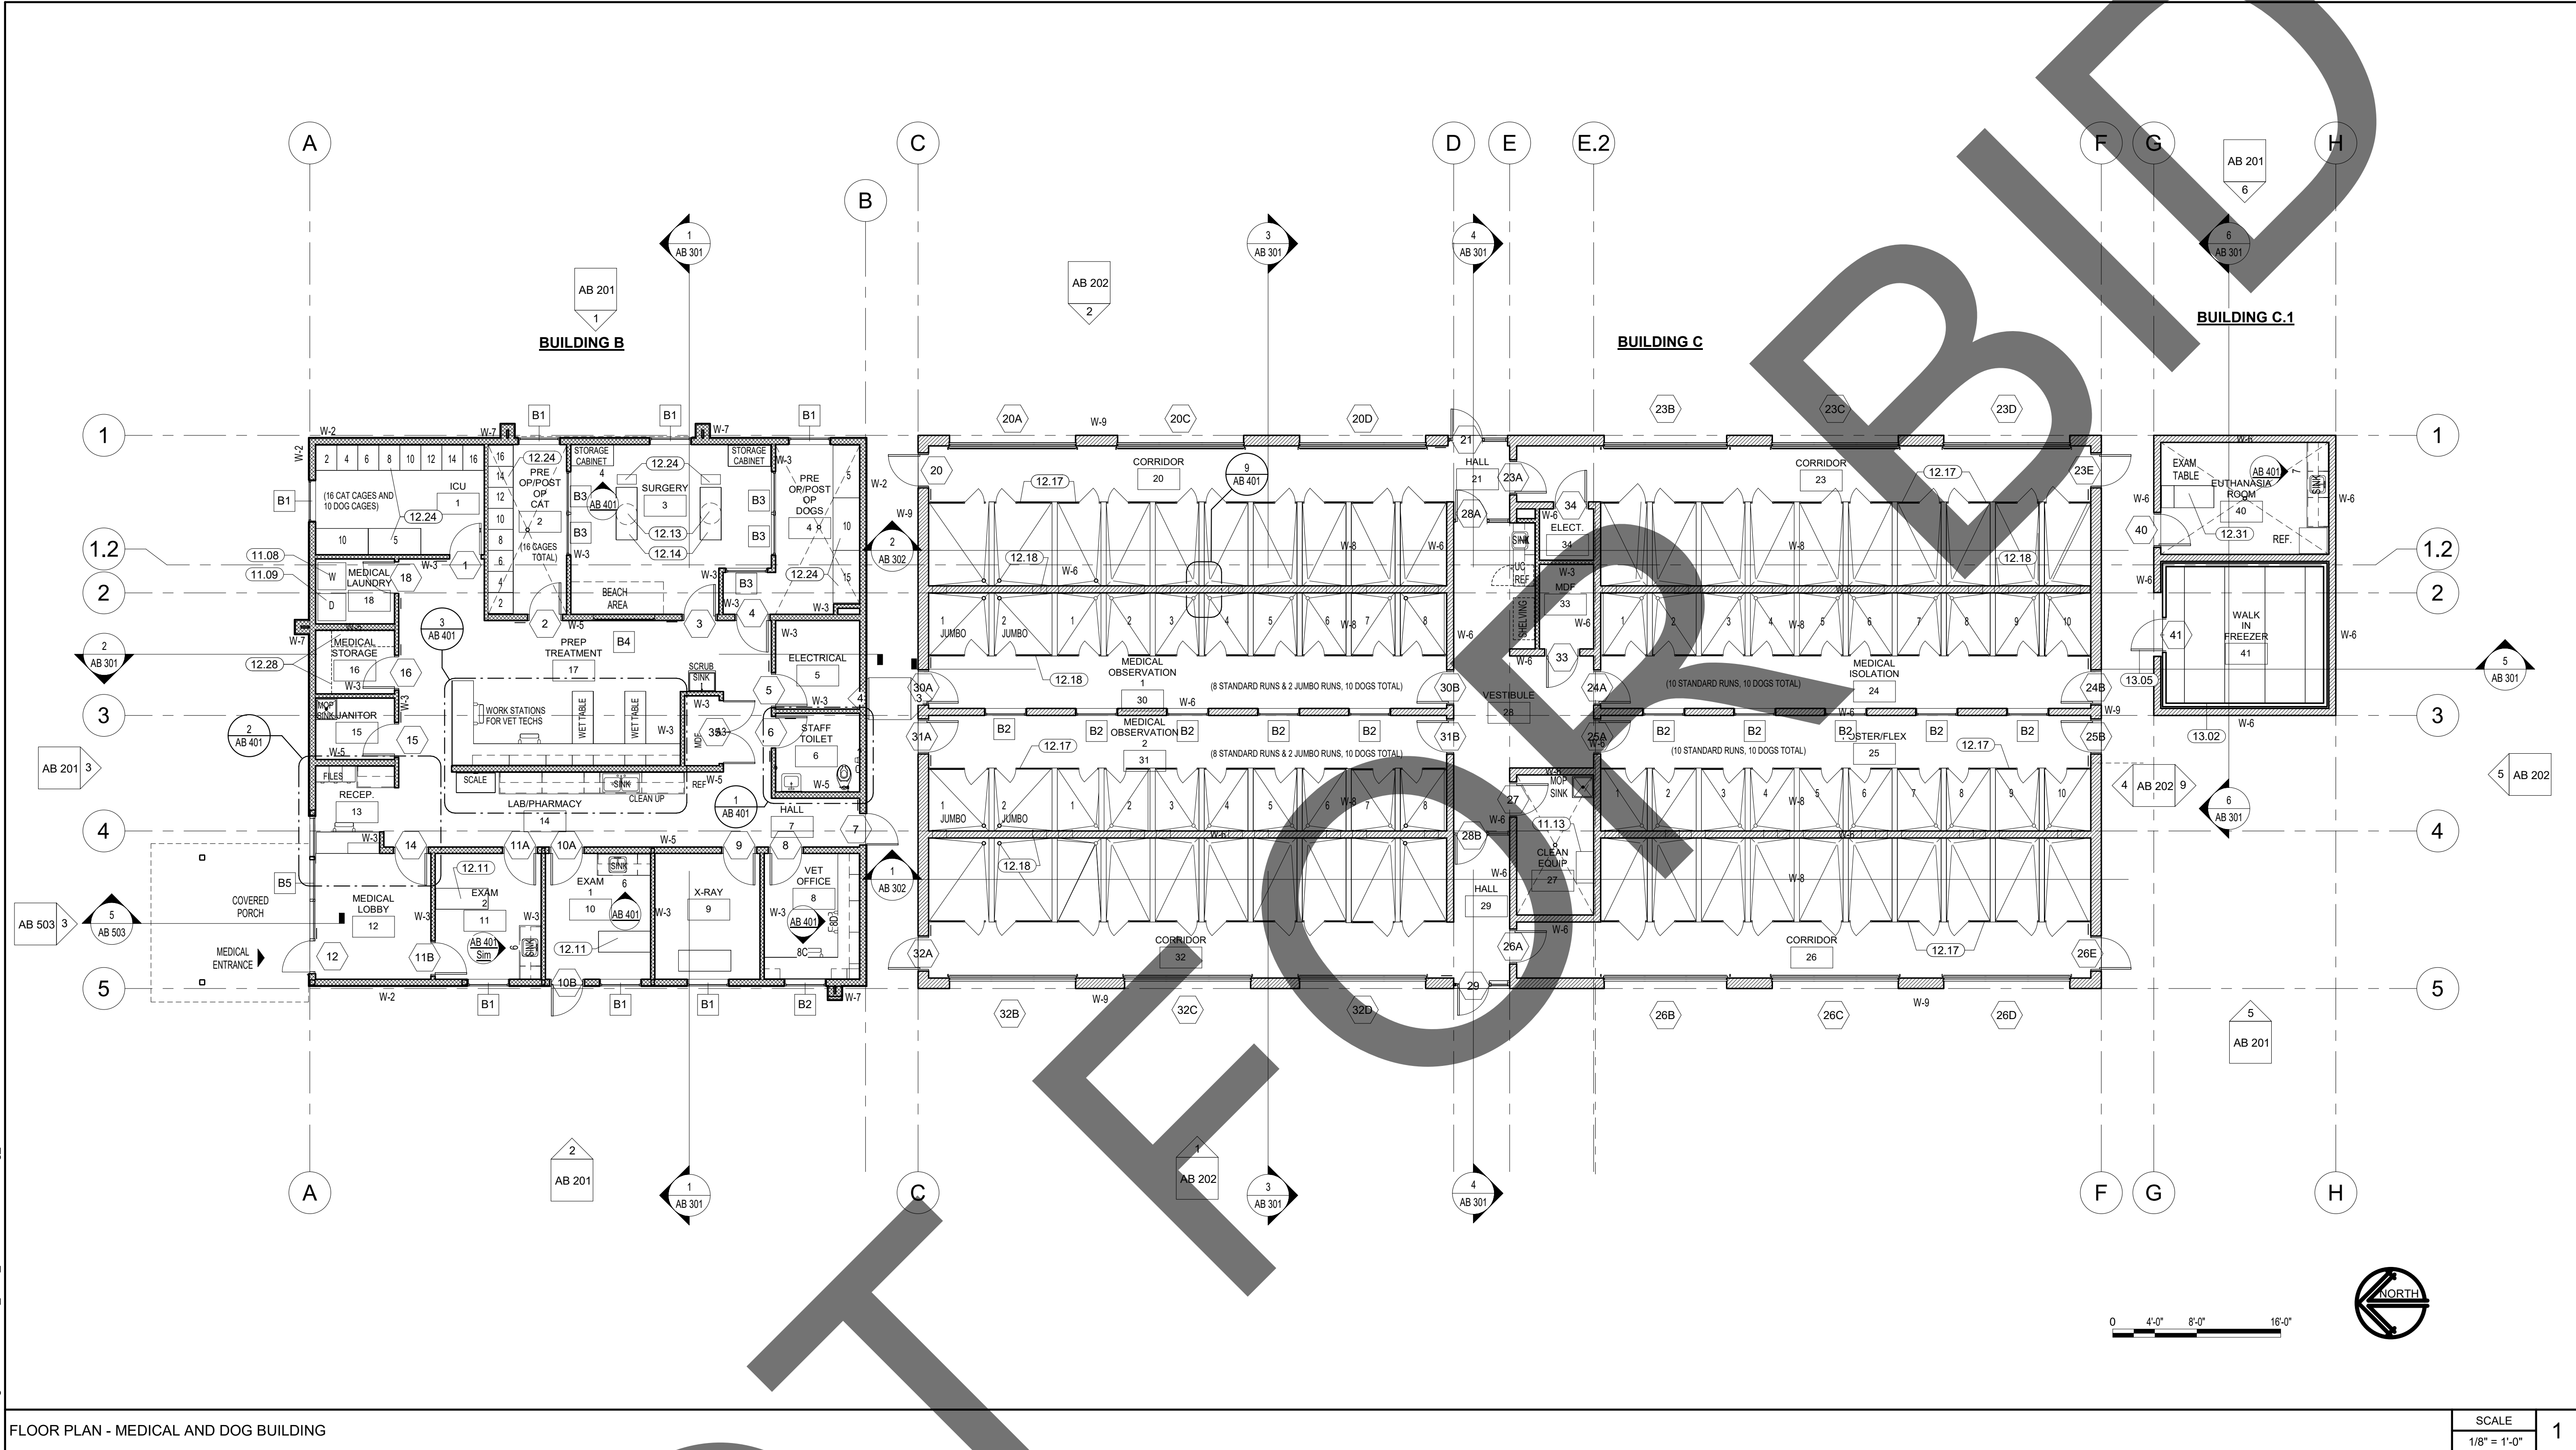

FLOOR PLAN - MEDICAL AND DOG BUILDING

GENERAL FLOOR PLAN NOTES:

- QUANTITIES LISTED ON THESE DOCUMENTS ARE FOR AGENCY APPROVAL ONLY. THE CONTRACTOR IS RESPONSIBLE FOR VERIFYING ALL QUANTITIES FOR BIDDING PURPOSES.
- FINISH: PREPARE SUB-FLOOR AND LEAVE IN BROOM CLEAN CONDITION TO RECEIVE NEW FINISH AS REQUIRED. FLOOR SHALL BE LEVEL AND FREE OF DIPS, DIMPLES AND JOINTS.
- REFER TO MECHANICAL, ELECTRICAL, AND PLUMBING DRAWINGS FOR ADDITIONAL SCOPE.
- REFER TO ANIMAL EQUIPMENT DRAWINGS FOR COORDINATION AND ADDITIONAL SCOPE. SEE SHEETS AE 1 - AE-8.

GENERAL - FLOOR PLAN NOTES

SCALE
1/2" = 1'-0"

WALL TYPE LEGEND

- STEEL STUDS PER SCHEDULE
- CMU MASONRY UNIT

WALL TYPE SCHEDULE

- W-1 6" STEEL STUDS @ 16" O.C. W/ R-19 BATT, R-14 RIGID INSULATION & TRESPA EXT.
- W-2 6" STEEL STUDS @ 16" O.C. W/ R-19 BATT, R-14 RIGID INSULATION & STUCCO EXT.
- W-3 4" STEEL STUDS @ 24" O.C. GYP. BD. BOTH SIDES
- W-4 4" STEEL STUDS @ 24" O.C. GYP. BD. BOTH SIDES
- W-5 6" STEEL STUDS @ 16" O.C. w/ 5/8" GYP. BD. BOTH SIDES
- W-6 8" MASONRY CMU BLOCK
- W-7 6" STEEL STUDS, SPACING PER STRUCTURAL, FINISH PER ELVATIONS
- W-8 6" MASONRY CMU BLOCK - LOW WALL AT KENNELS - SEE SIAE8
- W-9 12" MASONRY CMU BLOCK

WALL TYPE SCHEDULE


SCALE
1/4" = 1'-0"

KEYNOTE LEGEND

CSI #	KEYNOTE TEXT
11.08	Washer
11.09	Dryer
11.13	Pressure Wash Sytem - See Animal Equipment Drawings
12.11	Exam + Treatment Table - See Animal Equipment Drawings
12.13	Surgery Light - See Animal Equipment Drawings
12.14	Surgery Table - See Animal Equipment Drawings
12.17	Dog Kenneling - See Animal Equipment Drawings
12.18	Transfer Guillotine Door - See Animal Equipment Drawings
12.24	Coordinate with Animal Equipment Drawings
12.28	Wire Shelving - See Animal Equipment Drawings
12.31	Wet Dental Lift Table - See Animal Equipment Drawings
13.02	Kolpak Walk-In Freezer Wall Panel
13.05	Kolpak Walk-In Freezer Door Per Product Door Schedule



1177 Idaho Street, Suite 200
Redlands, CA 92374
Phone: 909-335-7400
Fax: 909-335-7299
info@miller-aip.com

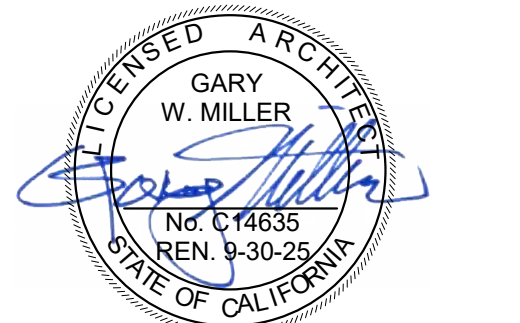

owner approval

initials	date	phase

REVISIONS/ADDENDA

#	Date	Comment
---	------	---------

ANIMAL CARE CENTER

18313 VALLEY BLVD.
BLOOMINGTON, CA 92313

SAN BERNARDINO COUNTY

385 N. ARROWHEAD AVENUE
SAN BERNARDINO, CA 92415
PHONE: 1-888-818-8888

PROJECT INFORMATION

Project Number: 2200065.RA
Drawn By: Author
Checked By: GWM
Issue Date: 2/29/24


SHEET NAME

MEDICAL & DOG
CLINIC
ANNOTATION
FLOOR PLAN

SHEET NUMBER

AB 102

Sheet Of Sheets

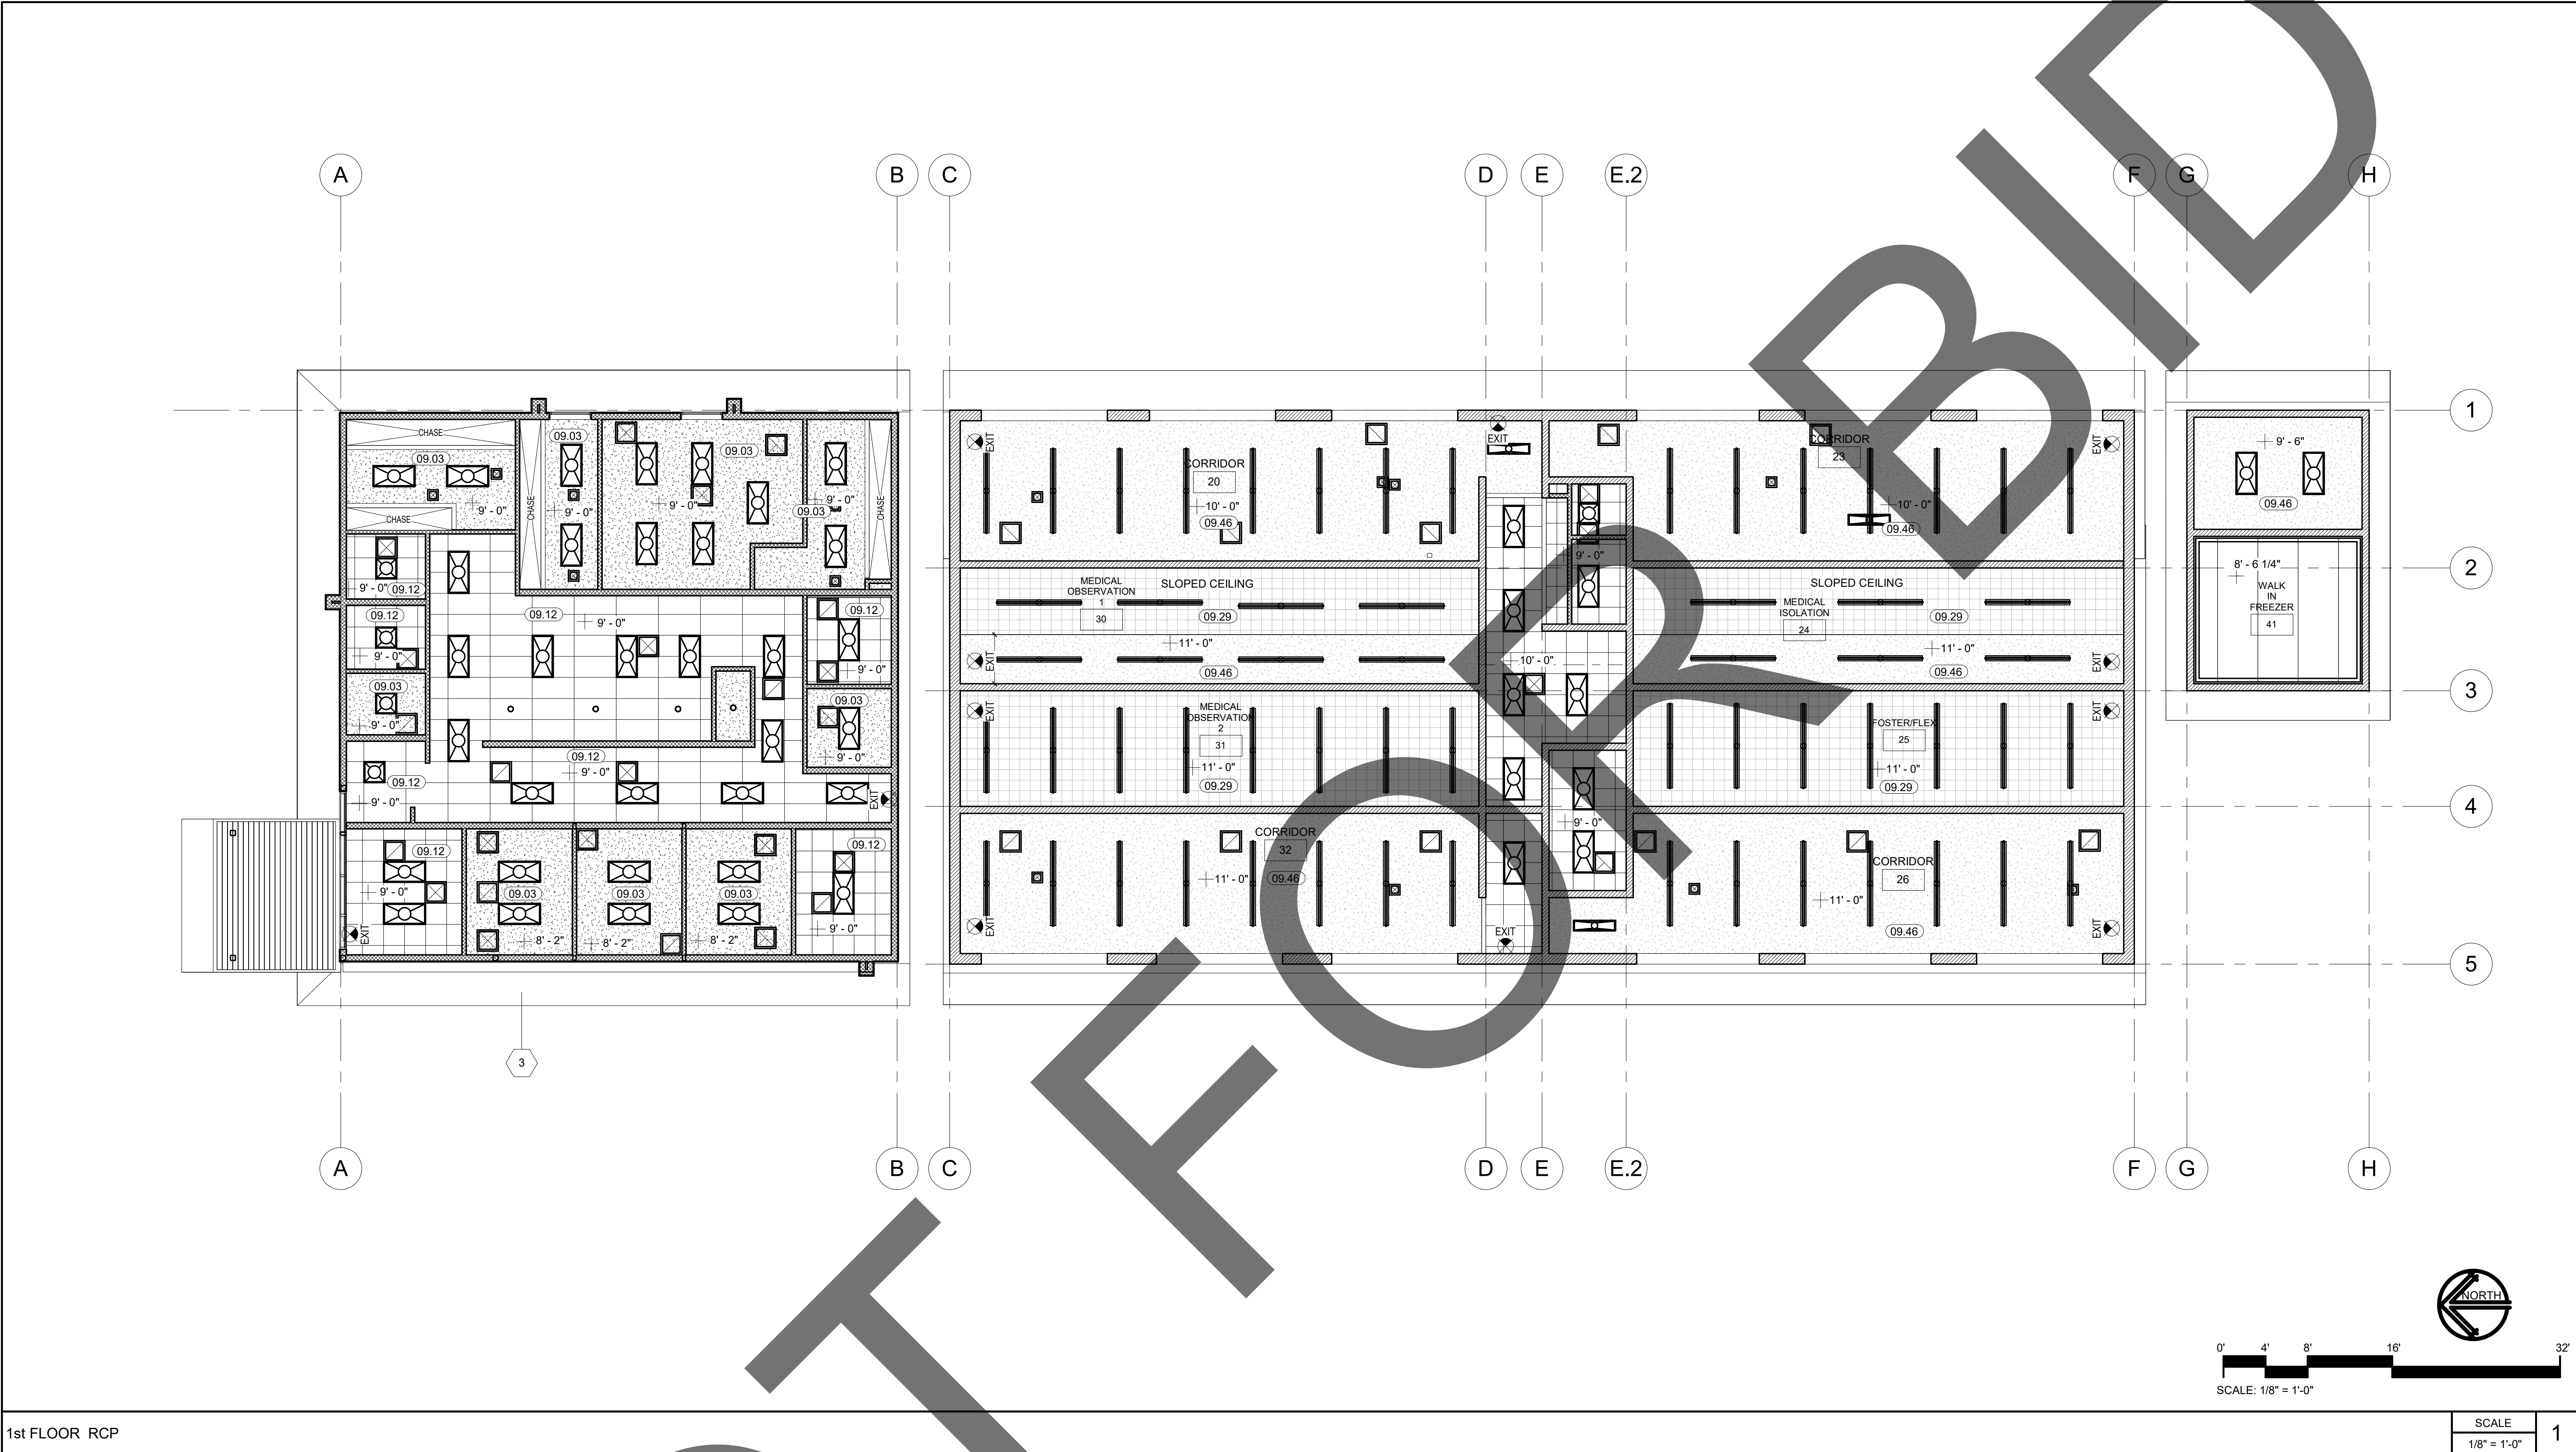

1st FLOOR RCP

REFLECTED CEILING PLAN LEGEND:

- 2x2 ACT SUSPENDED CEILING
- GYPSUM BOARD CEILING
- ARMSTRONG 'CERAMAGUARD' W/ ALUMINUM GRID
- CEMENT BOARD CEILING PAINTED
- PENDANT LIGHT FIXTURE. SEE ELECTRICAL
- RECESSED LIGHT FIXTURE. SEE ELECTRICAL
- SURFACE MOUNTED LIGHT FIXTURE. SEE ELECTRICAL
- EXIT SIGN. SEE ELECTRICAL DRAWINGS.
- EXHAUST. SEE ELECTRICAL DRAWINGS.
- SUPPLY / RETURN GRILLE. SEE MECHANICAL
- 0'-0" + CEILING HEIGHT

CEILING LEGEND

SCALE
1/8" = 1'-0"

REFLECTED CEILING PLAN NOTES:

- QUANTITIES LISTED ON THESE DOCUMENTS ARE FOR AGENCY APPROVAL ONLY. THE CONTRACTOR IS RESPONSIBLE FOR VERIFYING ALL QUANTITIES FOR BIDDING PURPOSES.
- ALL NEW WORK SHALL CONFORM TO CURRENT BUILDING STANDARDS, UNLESS NOTED OTHERWISE.
- CONTRACTOR TO VERIFY EXISTING CONSTRUCTION WITHIN THE SCOPE OF WORK TO ENSURE CONFORMANCE WITH NOTED RATINGS AND LOCAL CODES. RETROFIT NON-CONFORMING CONSTRUCTION AS REQUIRED.
- SUSPENSION SYSTEM TO BE "PRELUDE XL" AS MANUFACTURED BY ARMSTRONG WORLD INDUSTRIES, INC. OR EQUAL AS APPROVED BY ARCHITECT.
- PERIODIC INSPECTION OF THE CEILING SUSPENSION SYSTEM SHALL BE PROVIDED IN ACCORDANCE WITH MANUFACTURER'S REQUIREMENTS FOR SPECIFIED COMPONENTS AND CEILING ANCHORAGE SYSTEM.
- REFER TO MECHANICAL, ELECTRICAL, AND PLUMBING DRAWINGS FOR ADDITIONAL SCOPE.

GENERAL - RCP NOTES

SCALE
1/8" = 1'-0"

KEYNOTE LEGEND

CSI #	KEYNOTE TEXT
09.03	5/8" Gypsum Board
09.12	Suspended Ceiling w/ Acoustical Panels
09.29	'Armstrong Ceramaguard' w/ Aluminum Grid
09.46	Cement Board Ceiling

EXTERIOR COLOR SCHEDULE:

#	MATERIAL	COLOR
1	CEMENT PLASTER	LA HABRA X-81 OATMEAL
2	TRESPA METEON	GREYED CEDAR
3	HARDIE SOFFIT BOARD	WHITE
4	SOFFIT LONGBOARD	WHITE OAK



1177 Idaho Street, Suite 200
Redlands, CA 92374
Phone: 909-335-7400
Fax: 909-335-7299
info@miller-aip.com



owner approval

initials	date	phase

REVISIONS/ADDENDA

#	Date	Comment
---	------	---------

ANIMAL CARE CENTER

18313 VALLEY BLVD.
BLOOMINGTON, CA 92313

SAN BERNARDINO COUNTY

385 N. ARROWHEAD AVENUE
SAN BERNARDINO, CA 92415
PHONE: 1-888-818-8988

PROJECT INFORMATION

Project Number: 2200065.RA
Drawn By: TWS
Checked By: GWM
Issue Date: 2/29/24

SHEET NAME

MEDICAL AND
DOG CLINIC
RCP

SHEET NUMBER

AB 103


Sheet Of Sheets



initials	date	phase

#	Date	Comment
---	------	---------

385 N. ARROWHEAD AVENUE
SAN BERNARDINO, CA 92415
PHONE: 1-888-818-8988

 

SCALE	1
1/8" = 1'-0"	

ROOF ABBREVIATION LEGEND


T.O.P. - TOP OF PARAPET
T.O.S. - TOP OF SHEATHING
T.O.W. - TOP OF WALL

Project Number:	2200065.RA
Drawn By:	TWS
Checked By:	GWM
Issue Date:	2/29/24

MEDICAL AND DOG CLINIC ROOF PLAN

AB 105


Sheet	Of	Sheets
-------	----	--------

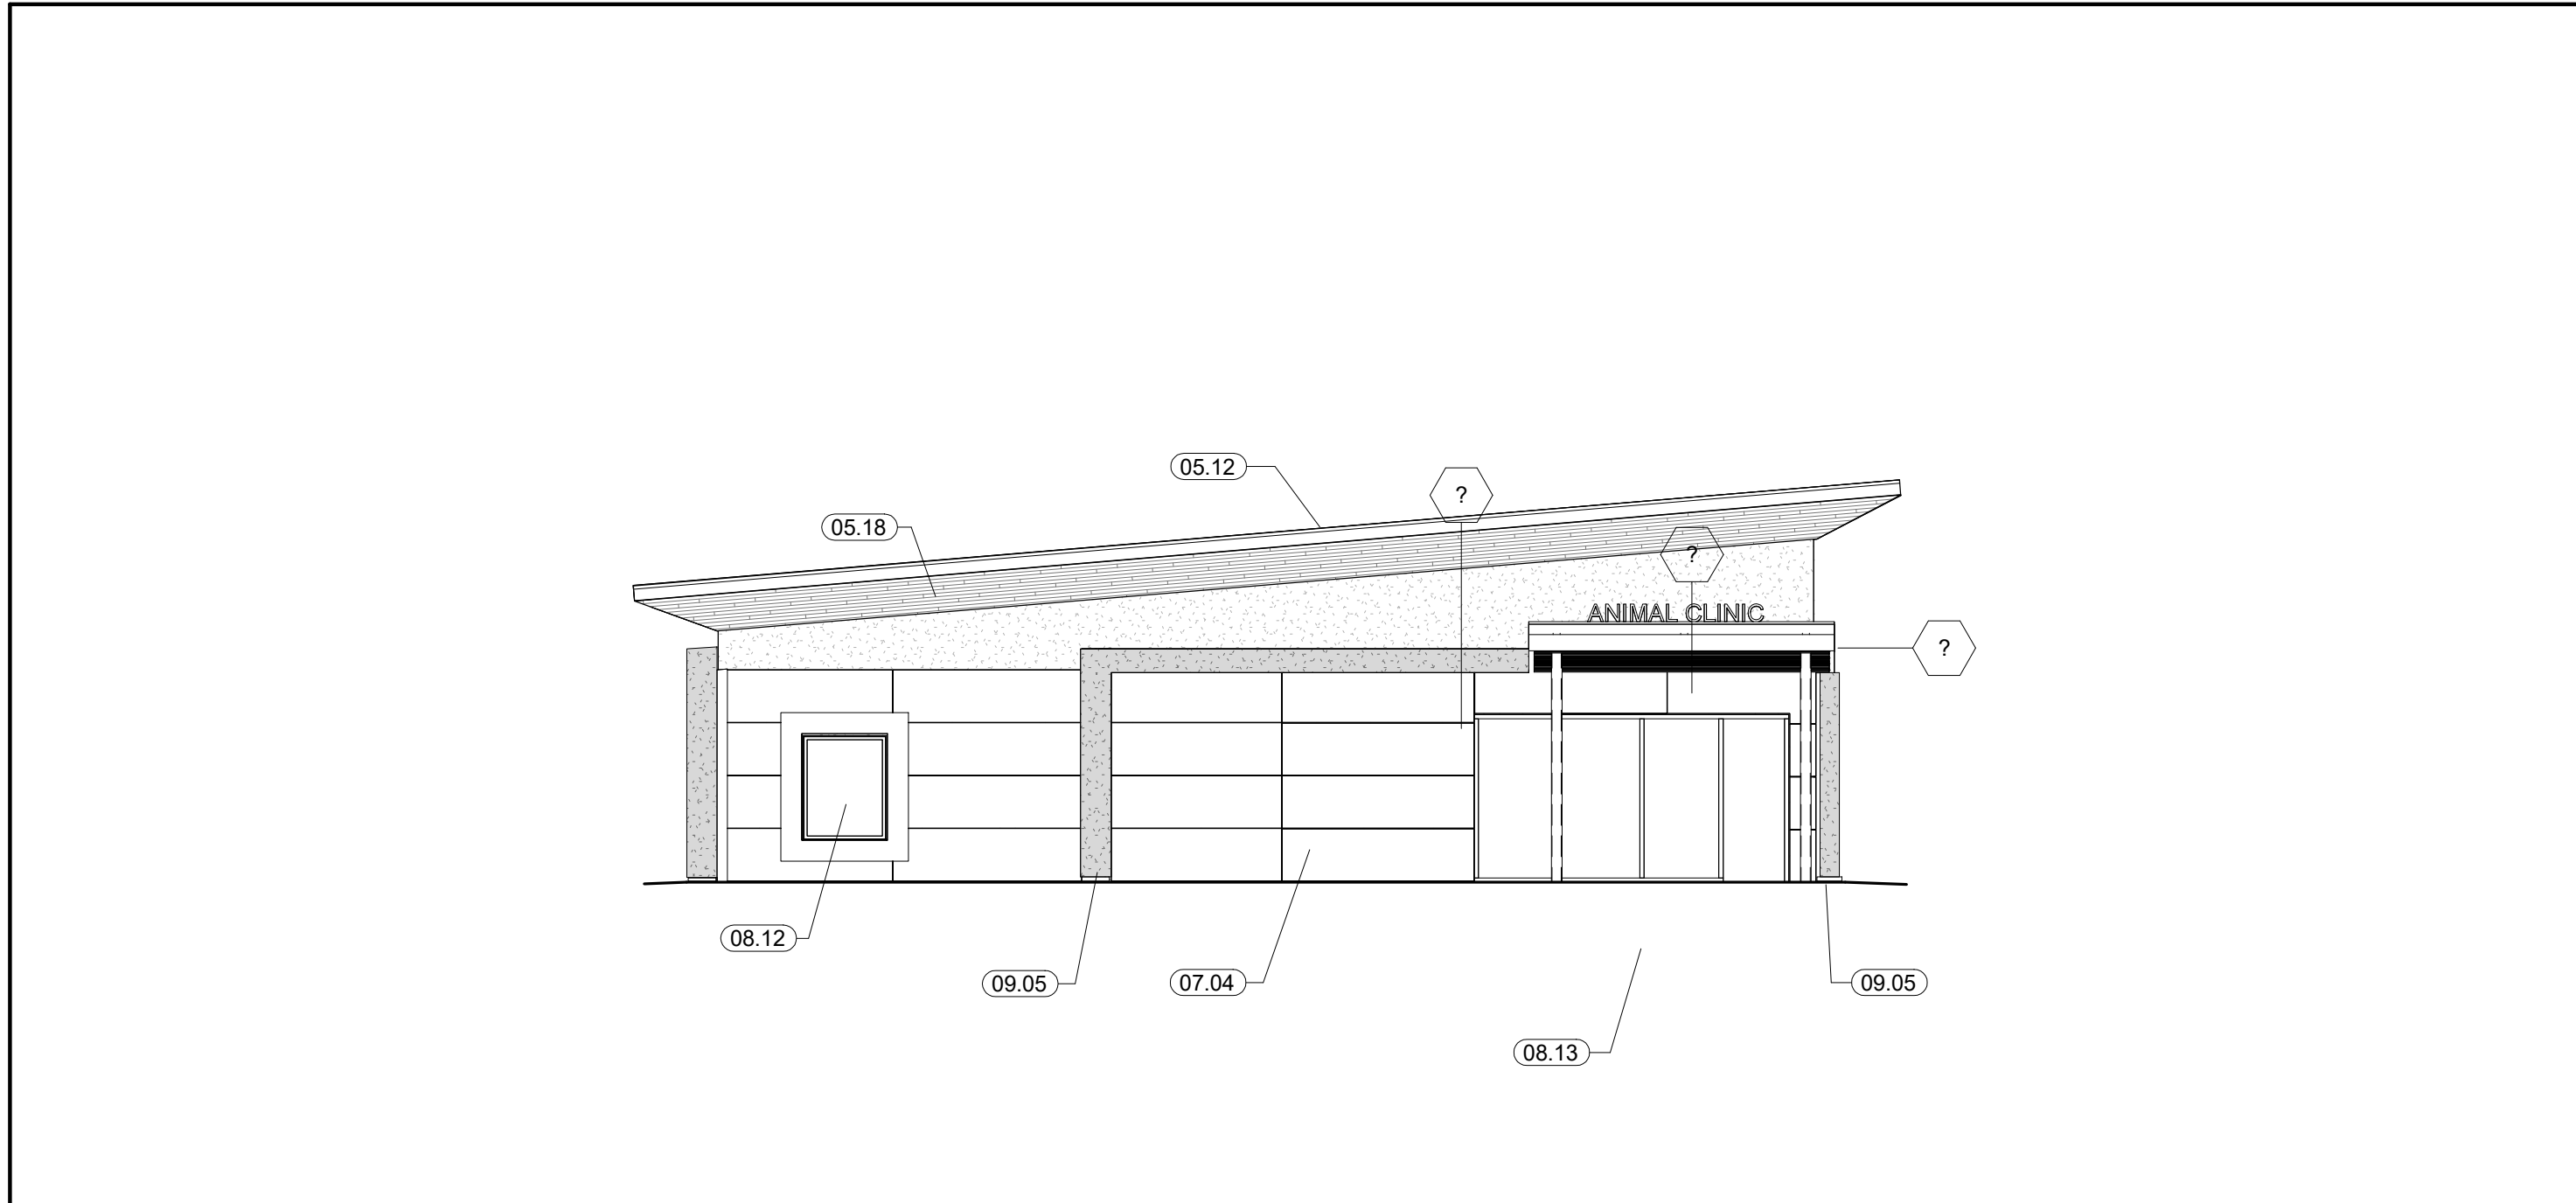

MEDICAL CLINIC NORTH ELEVATION

SCALE
1/8" = 1'-0"


3

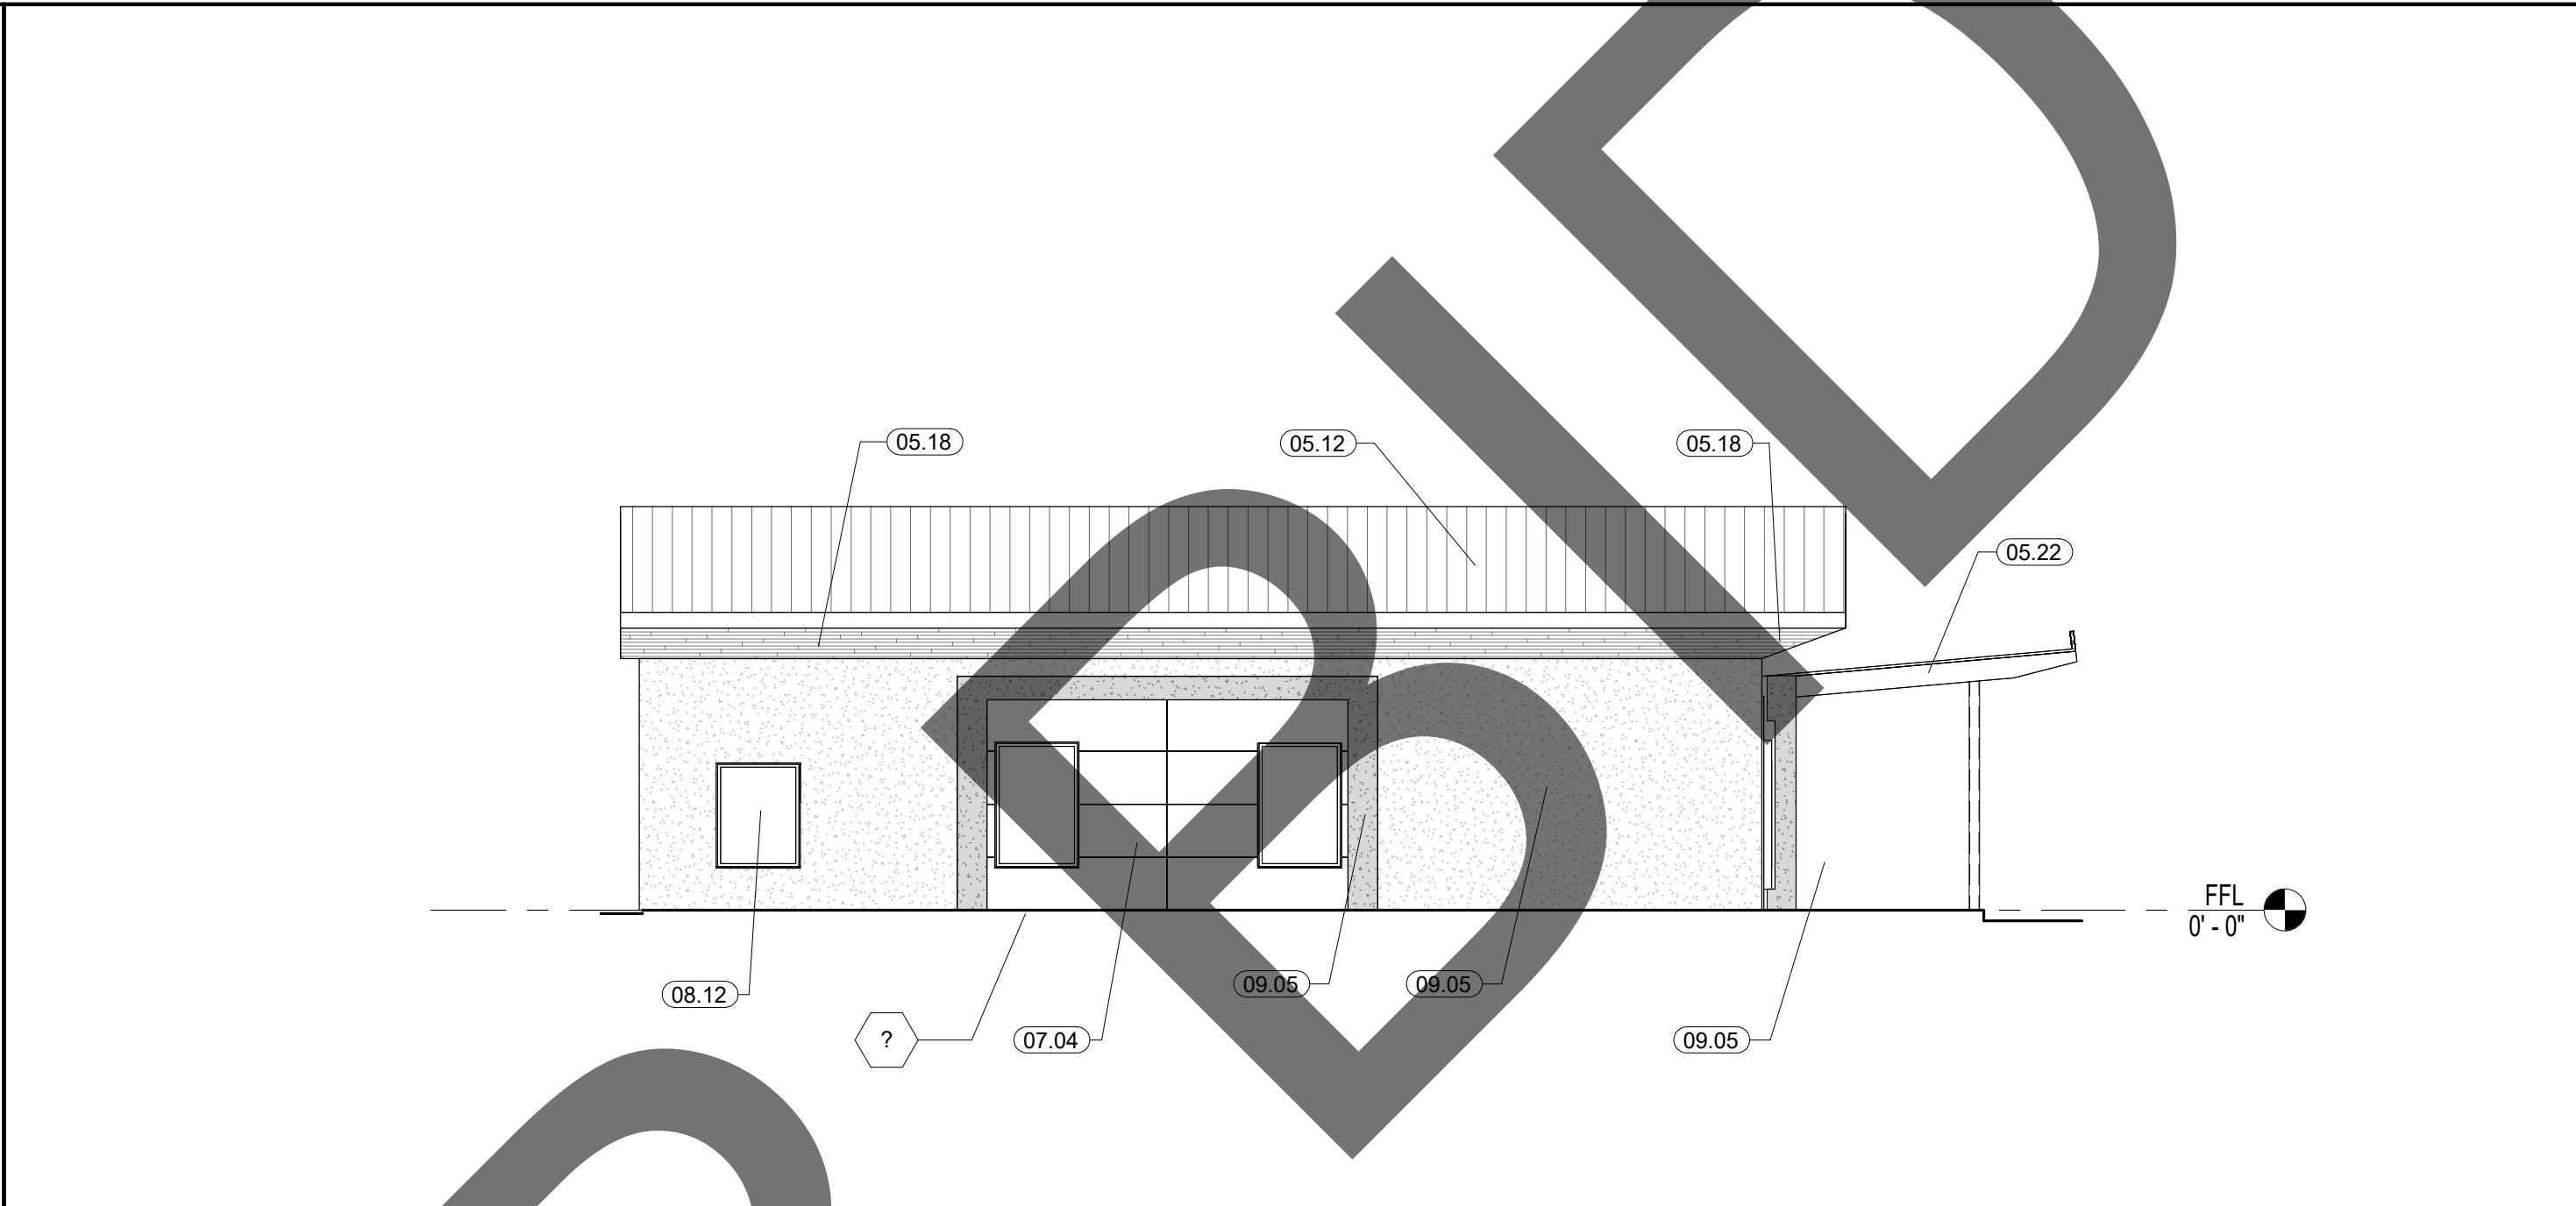

MEDICAL CLINIC WEST ELEVATION

SCALE
1/8" = 1'-0"


1

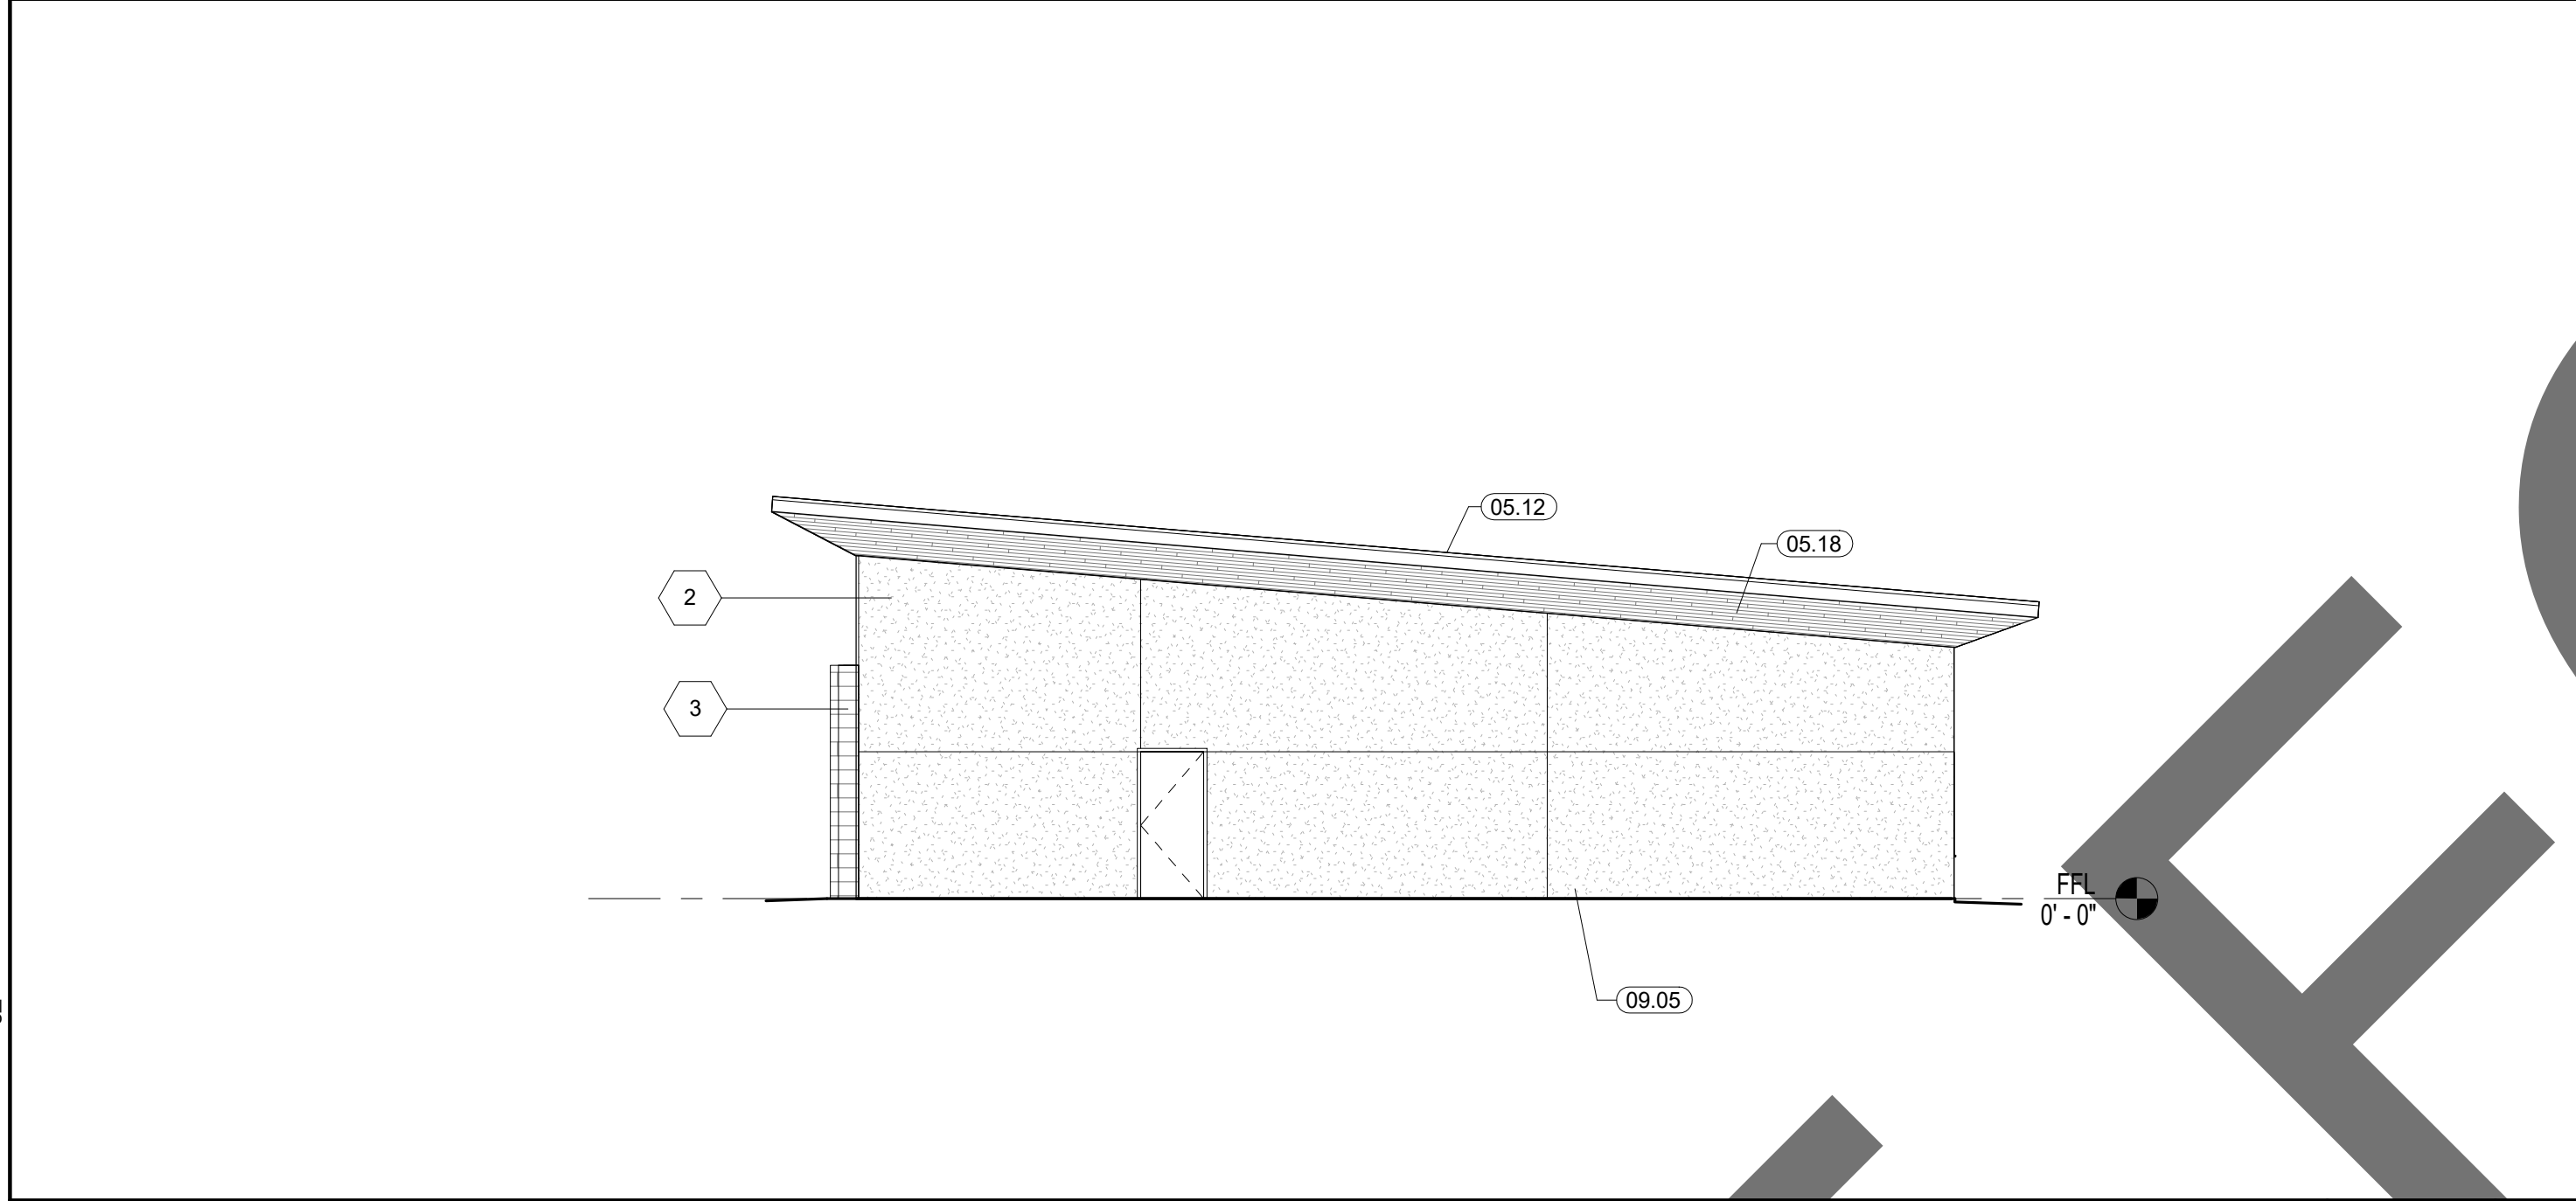

MEDICAL CLINIC SOUTH ELEVATION

SCALE
1/8" = 1'-0"


4

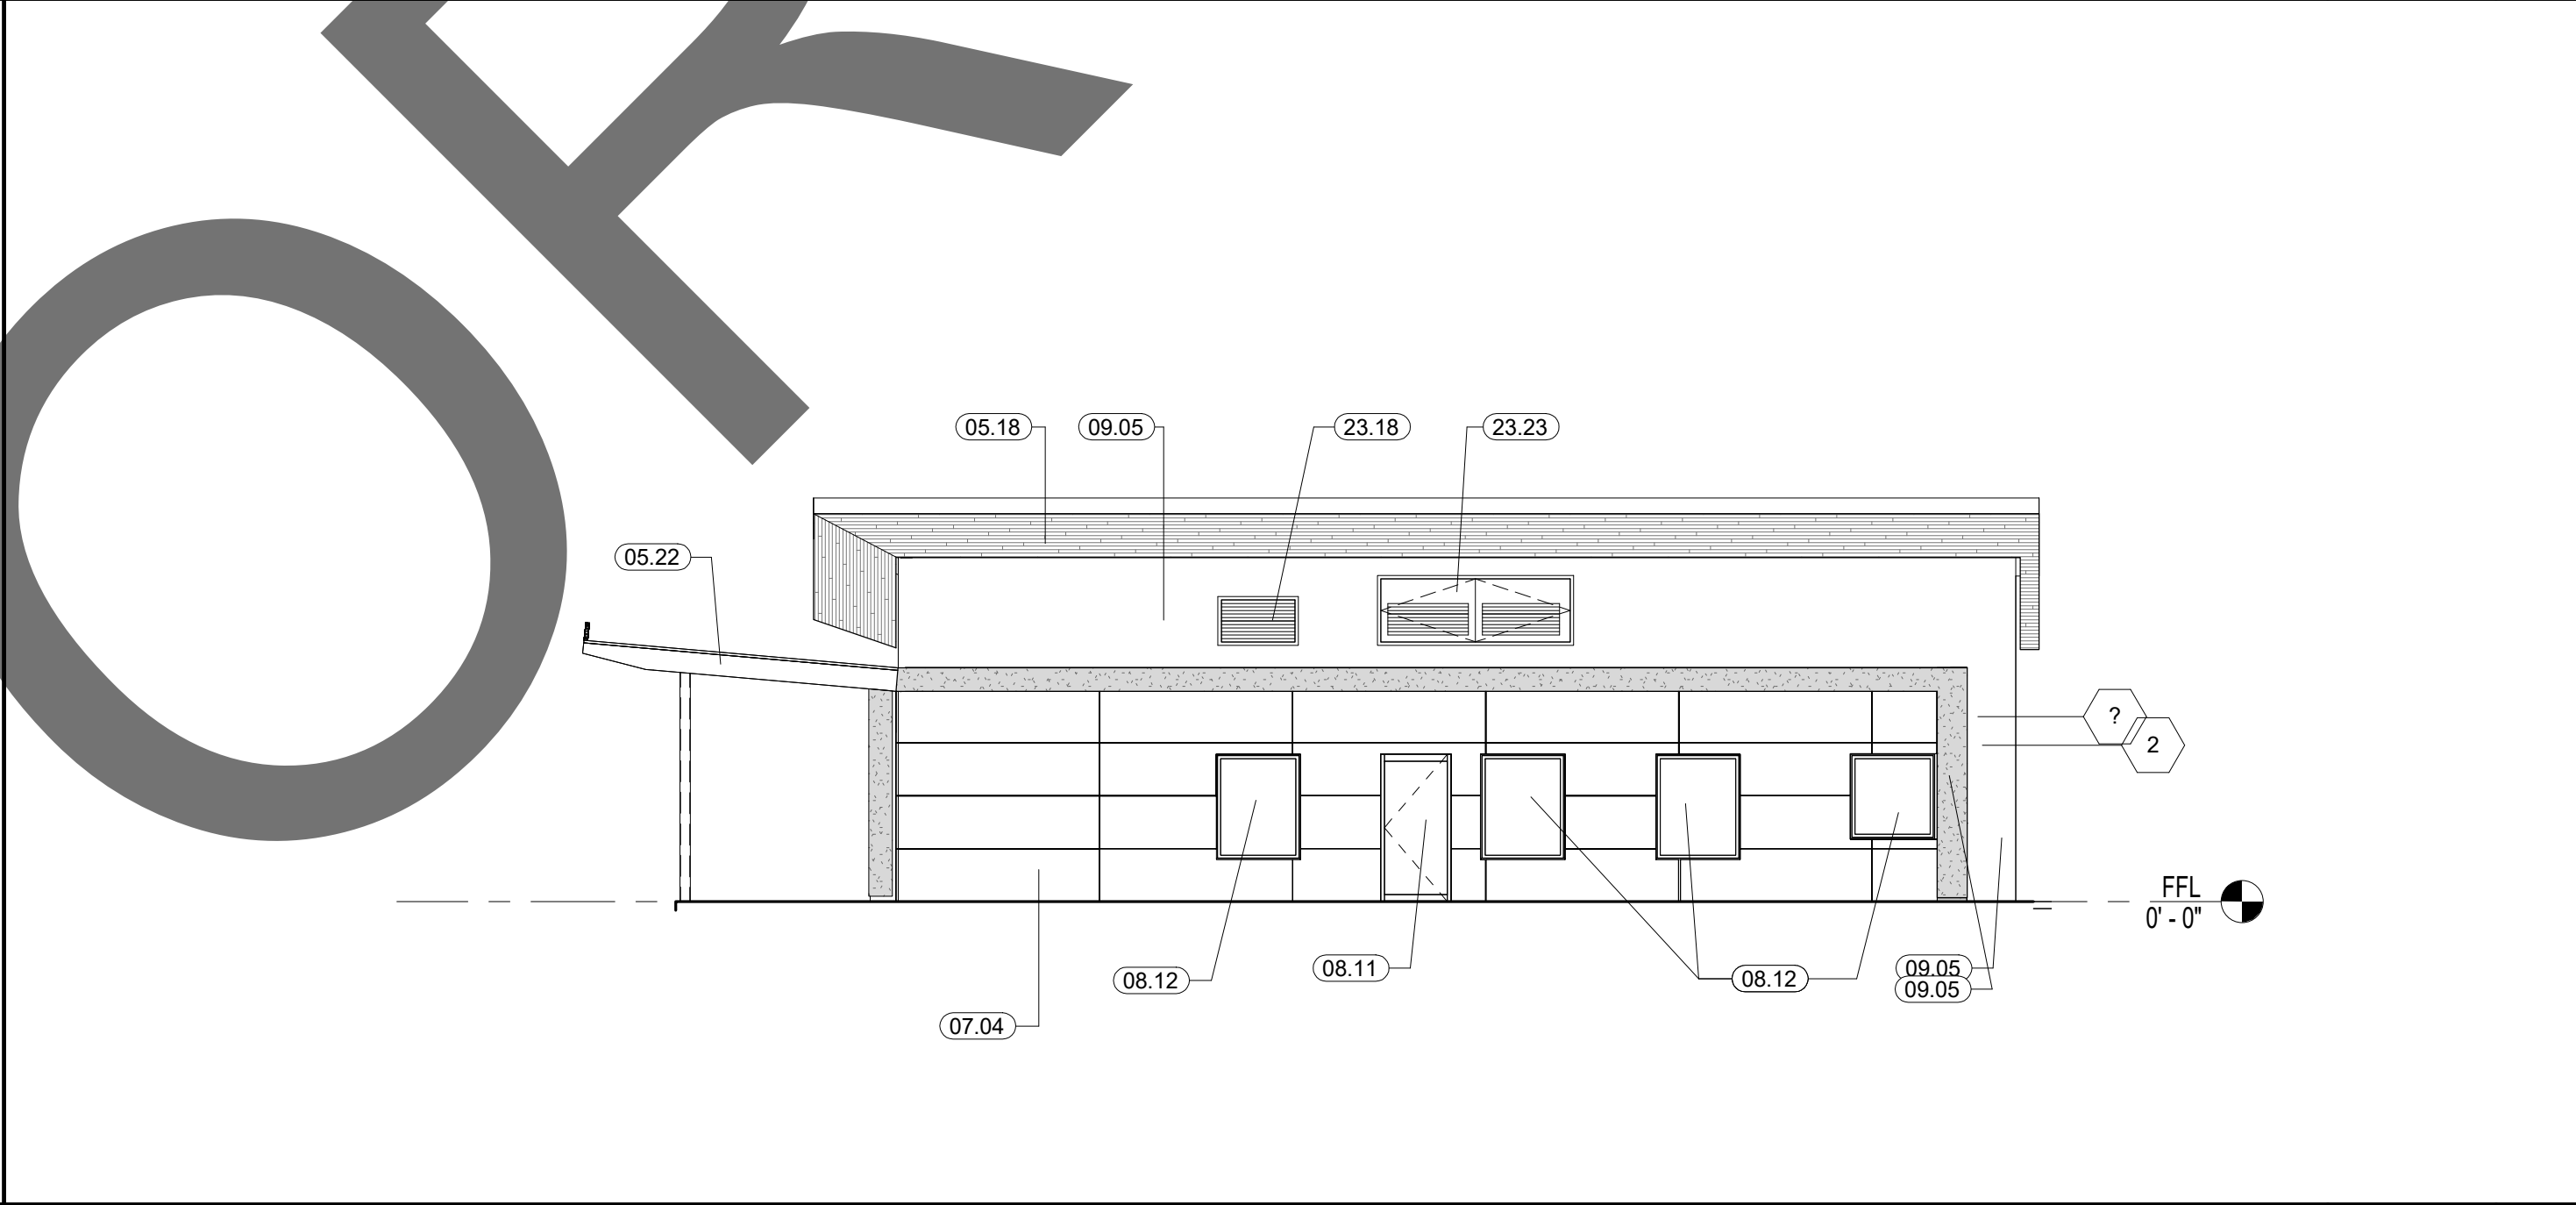

MEDICAL CLINIC EAST ELEVATION

SCALE
1/8" = 1'-0"


2

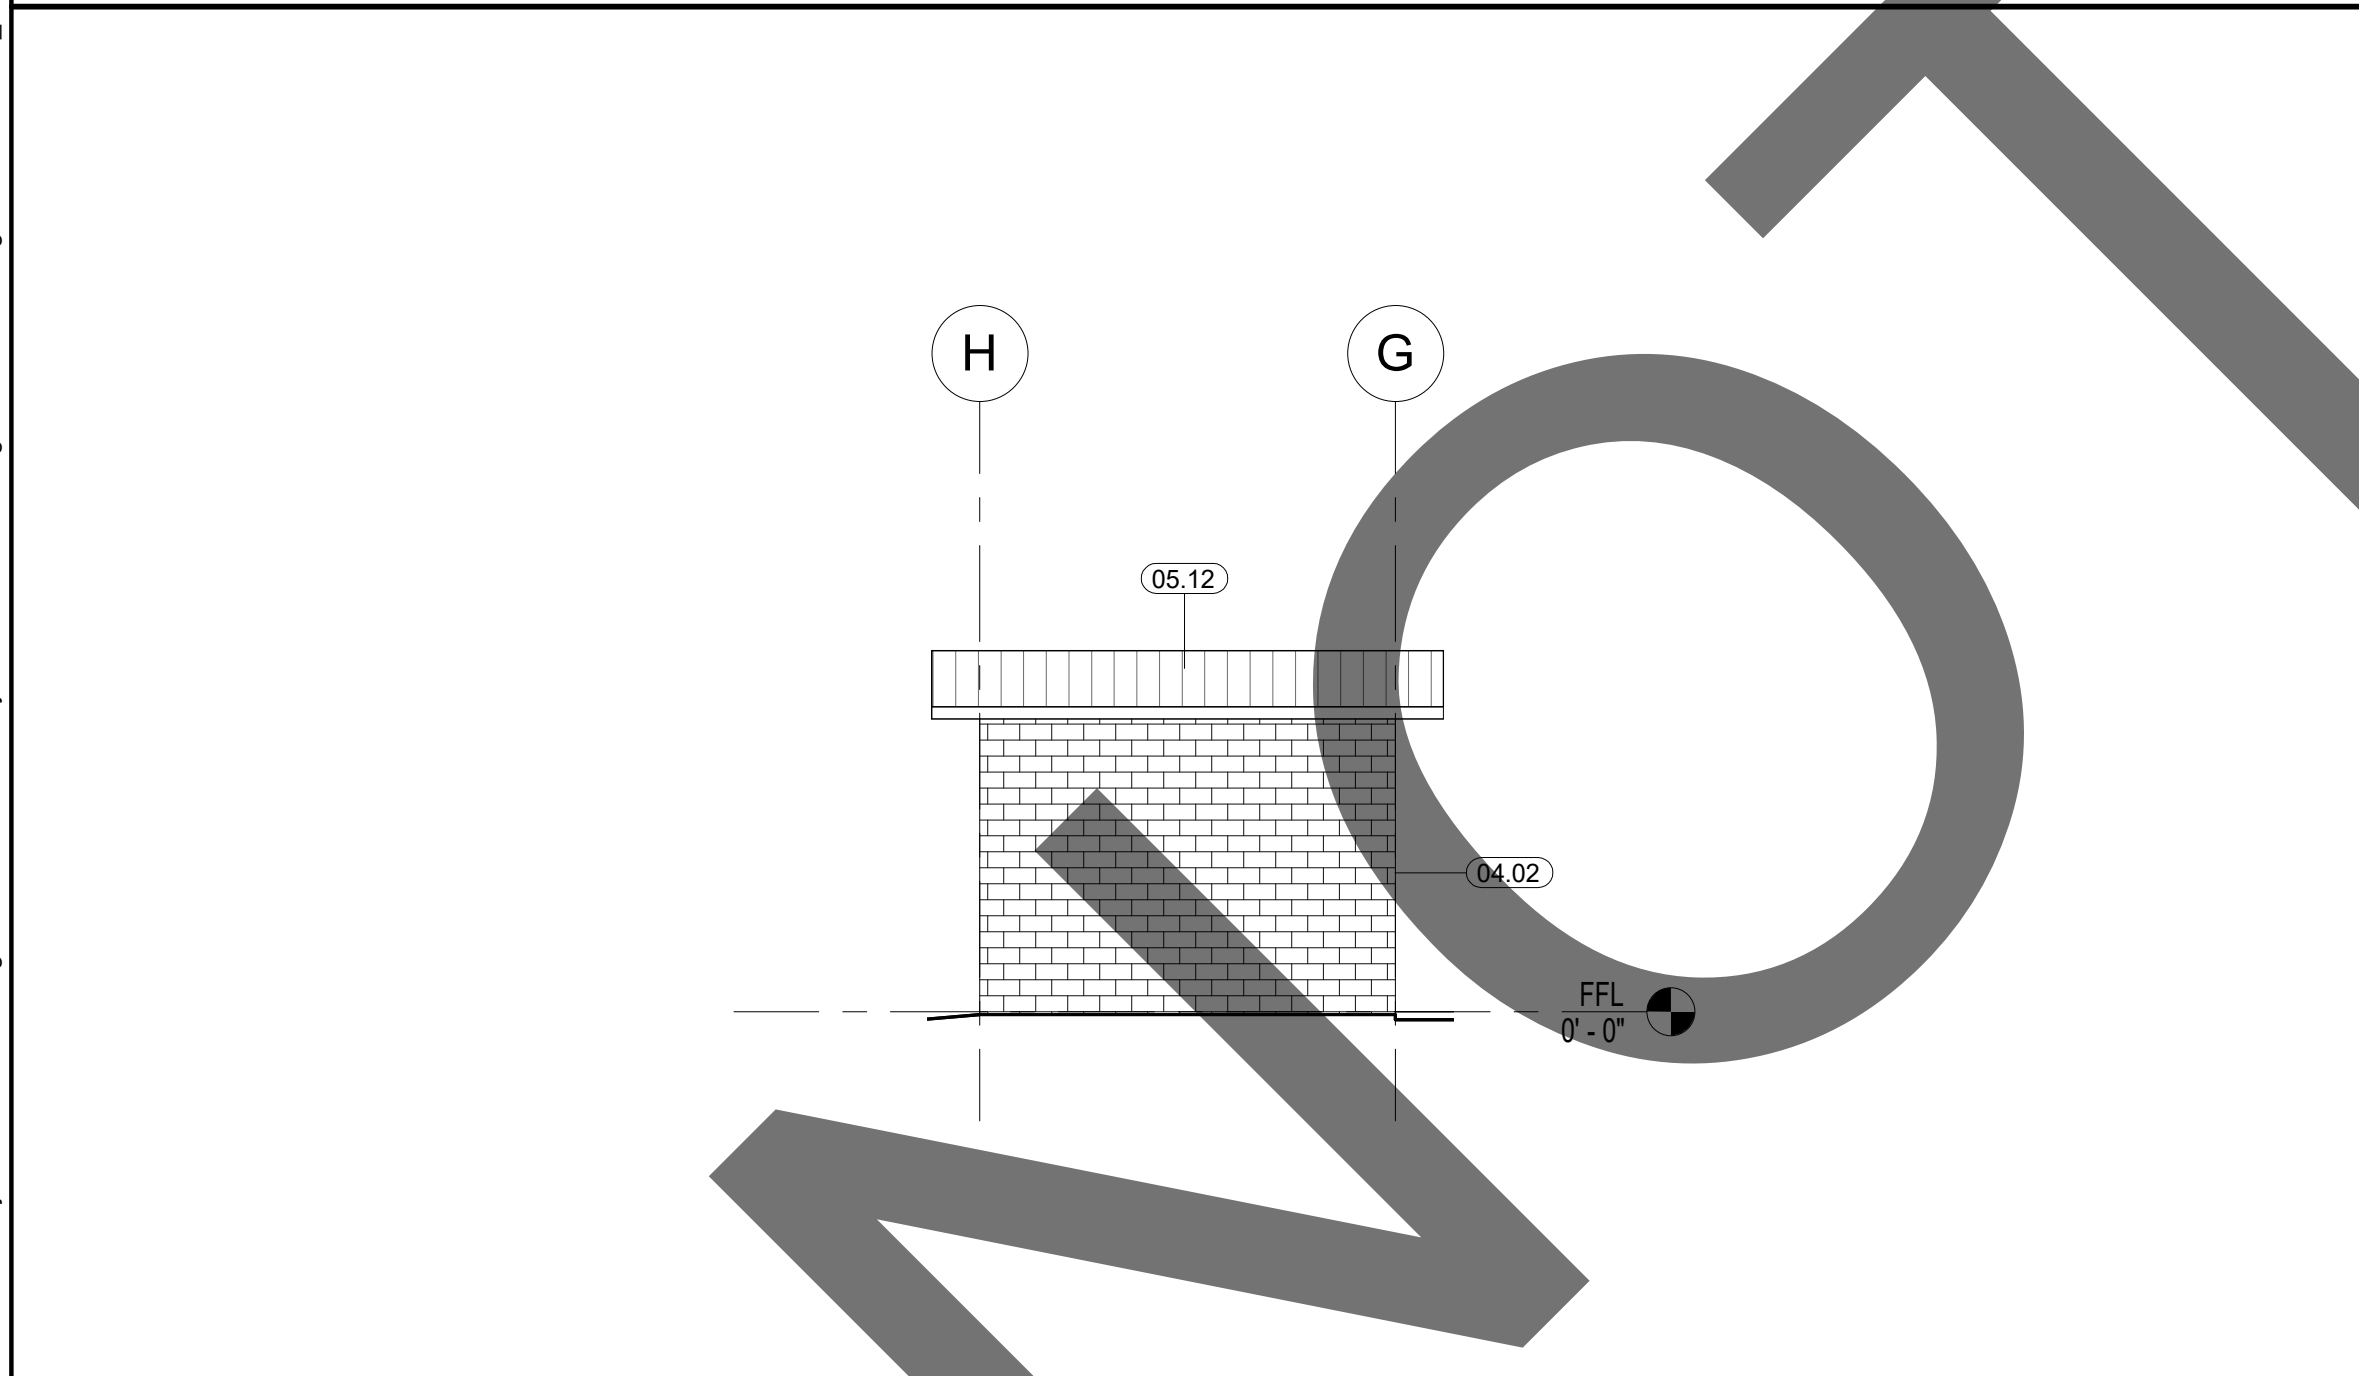

BUILDING C.1 WEST

SCALE
1/8" = 1'-0"

6

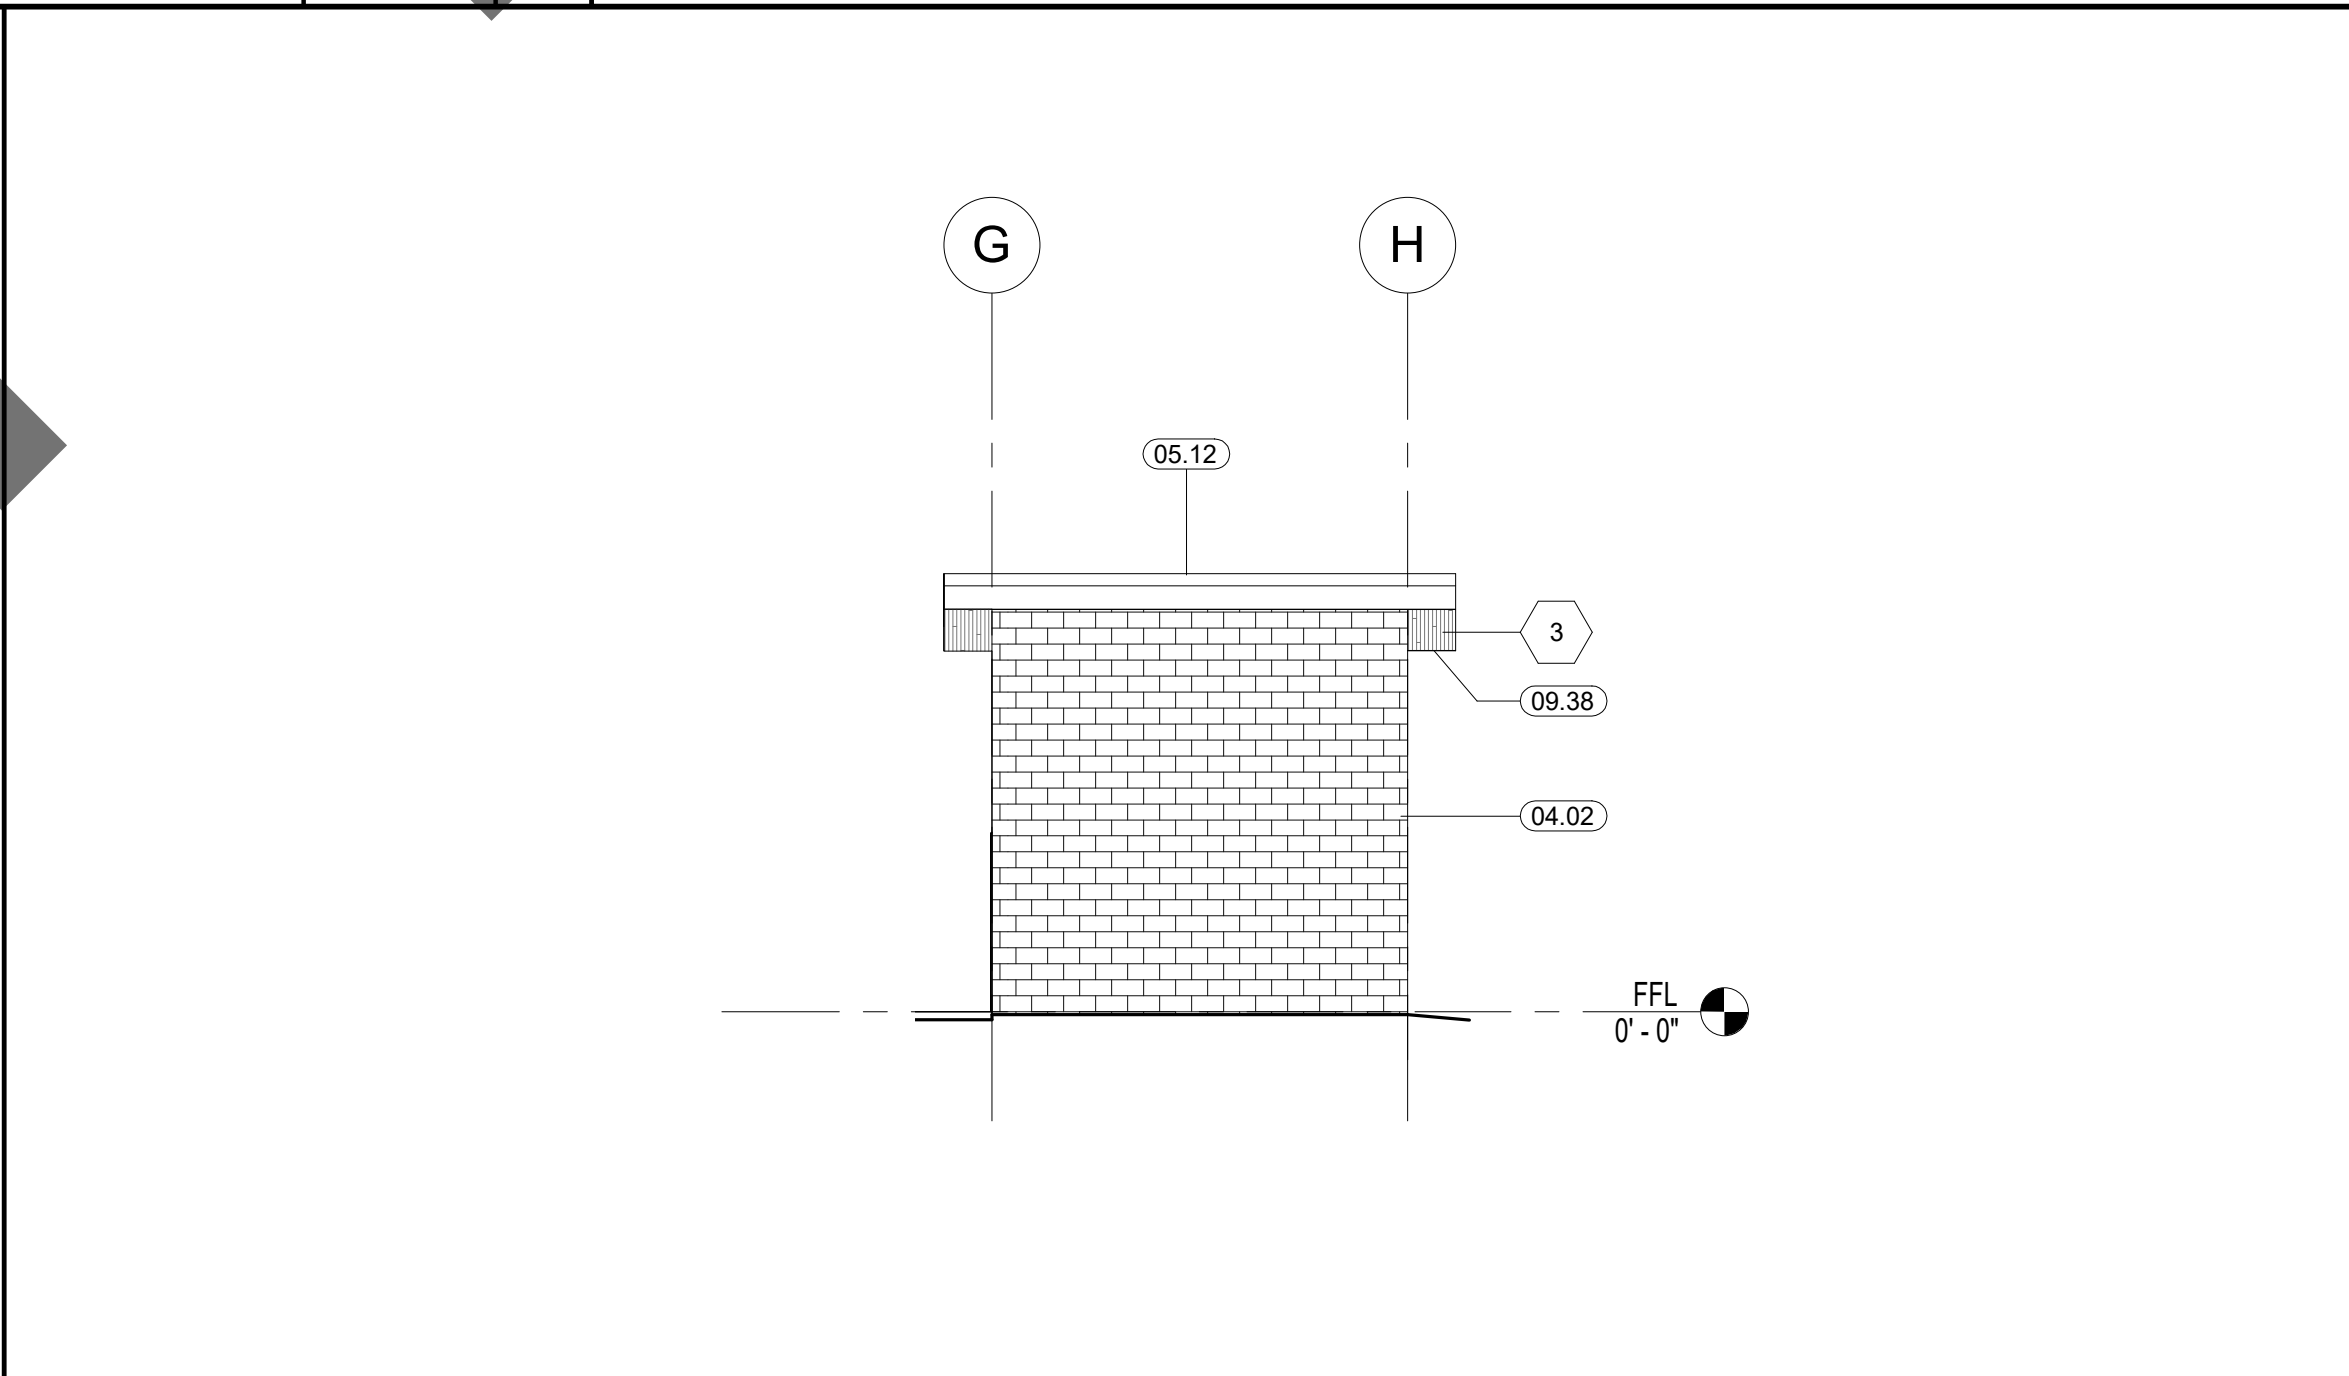


BUILDING C.1 EAST

SCALE
1/8" = 1'-0"

5


KEYNOTE LEGEND	
CSI #	KEYNOTE TEXT
04.02	CMU Wall
05.12	Standing Seam Metal Roof
05.18	6" V-Groove Aluminum Plank 'Longboard'
05.22	Steel Canopy Structure
07.04	'Trespa' 'Meteon' Wall Planks
08.11	Door
08.12	Window
08.13	Aluminum Storefront
09.05	7/8" Stucco
09.38	Hardie Soffit Board
23.18	Mechanical Louver
23.23	Mechanical Access Panel

EXTERIOR COLOR SCHEDULE:		
#	MATERIAL	COLOR
1	CEMENT PLASTER	LA HABRA X-81 OATMEAL
2	TRESPA METEON	GREYED CEDAR
3	HARDIE SOFFIT BOARD	WHITE
4	SOFFIT LONGBOARD	WHITE OAK

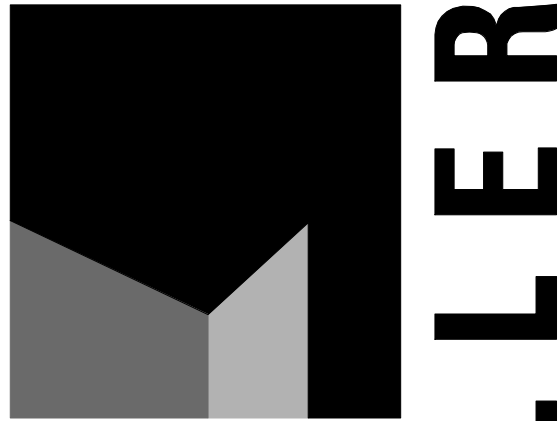

architecture
interiors
planning

1177 Idaho Street, Suite 200
Redlands, CA 92374
Phone: 909-335-7400
Fax: 909-335-7299
info@miller-aip.com

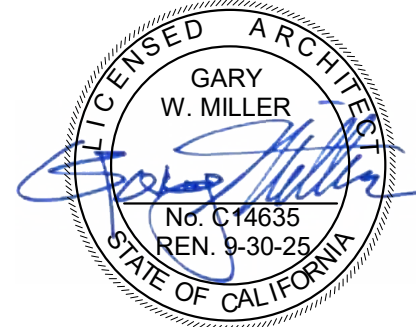

owner approval

initials	date	phase

REVISIONS/ADDENDA

#	Date	Comment
---	------	---------

ANIMAL CARE CENTER

18313 VALLEY BLVD.
BLOOMINGTON, CA 92313

SAN BERNARDINO COUNTY

385 N. ARROWHEAD AVENUE
SAN BERNARDINO, CA 92415
PHONE: 1-888-818-8988

PROJECT INFORMATION

Project Number: 2200065.RA
Drawn By: TWS
Checked By: GWM
Issue Date: 2/29/24


SHEET NAME

MEDICAL & DOG
CLINIC
ELEVATIONS

SHEET NUMBER

AB 201


Sheet Of Sheets

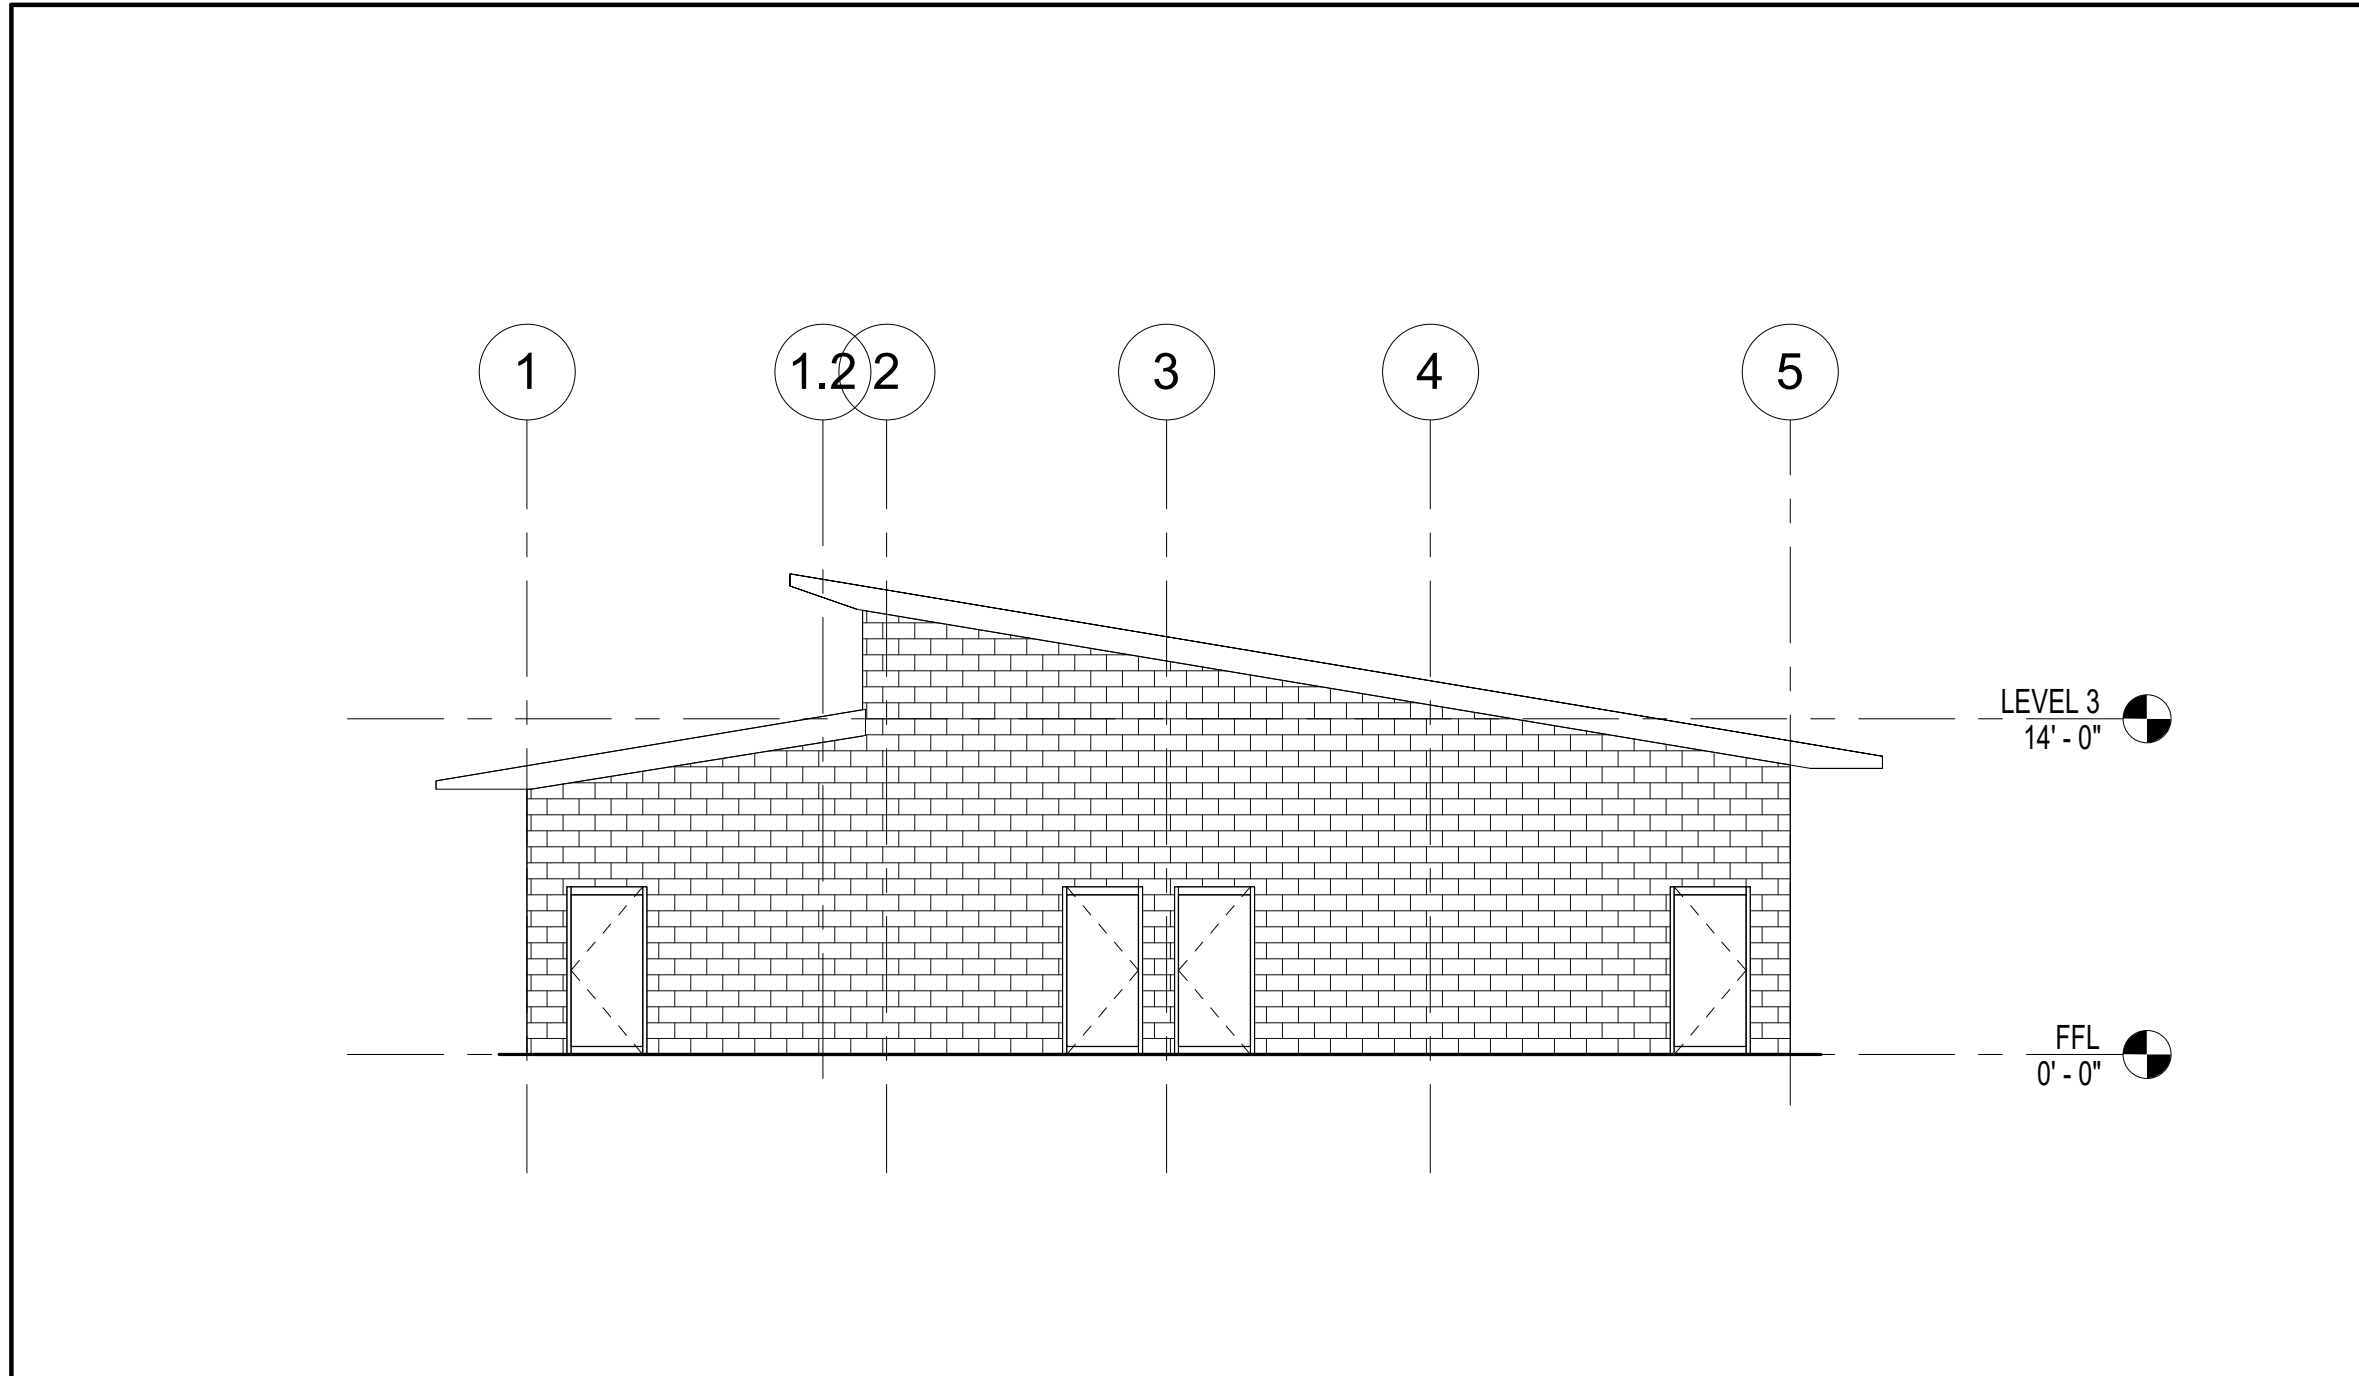

MEDICAL DOG NORTH

SCALE
1/8" = 1'-0"


3

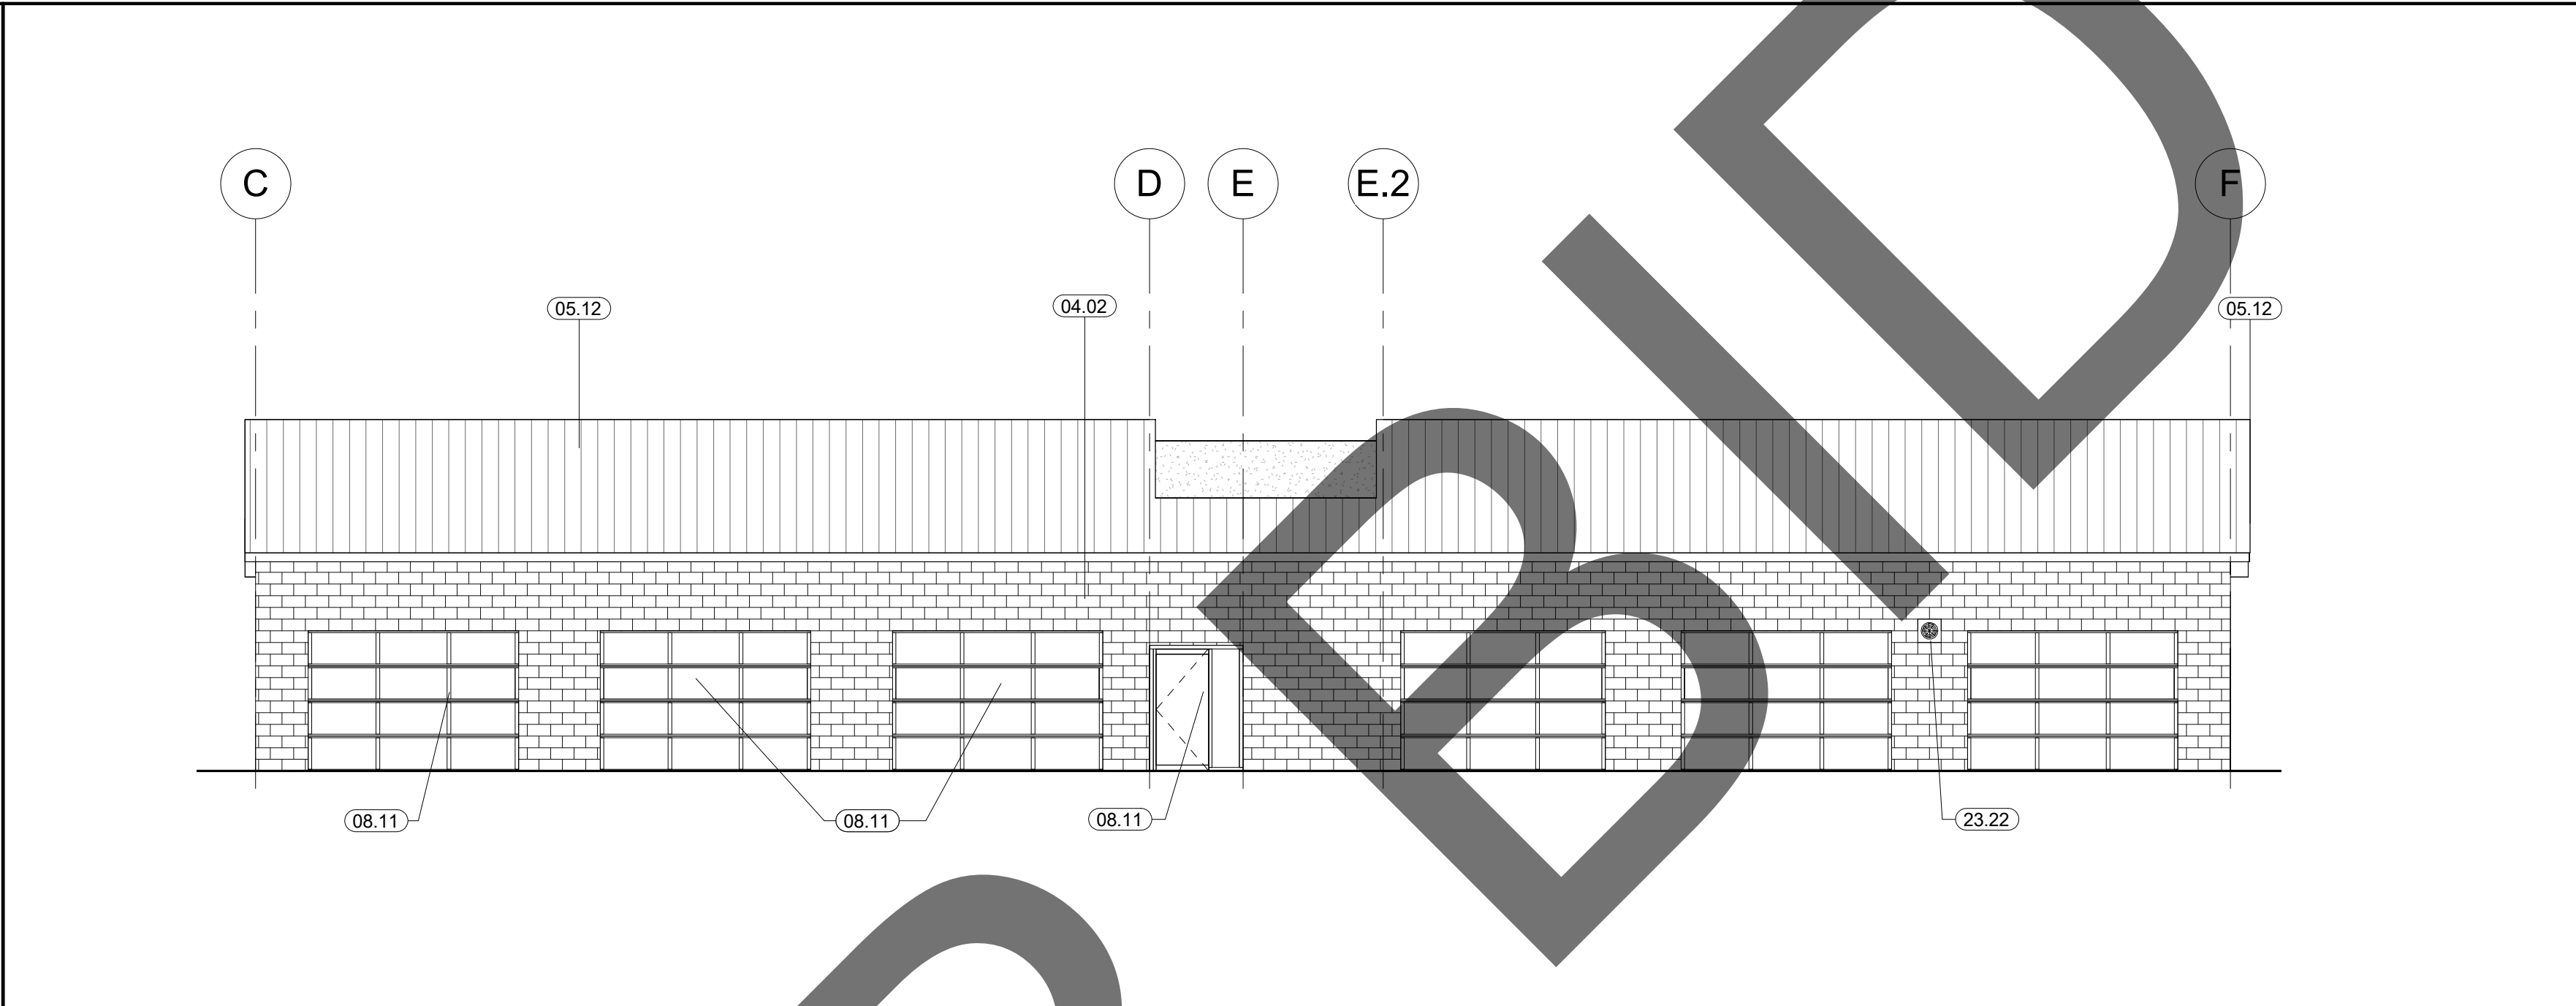

MEDICAL DOG EAST ELEVATION

SCALE
1/8" = 1'-0"


1

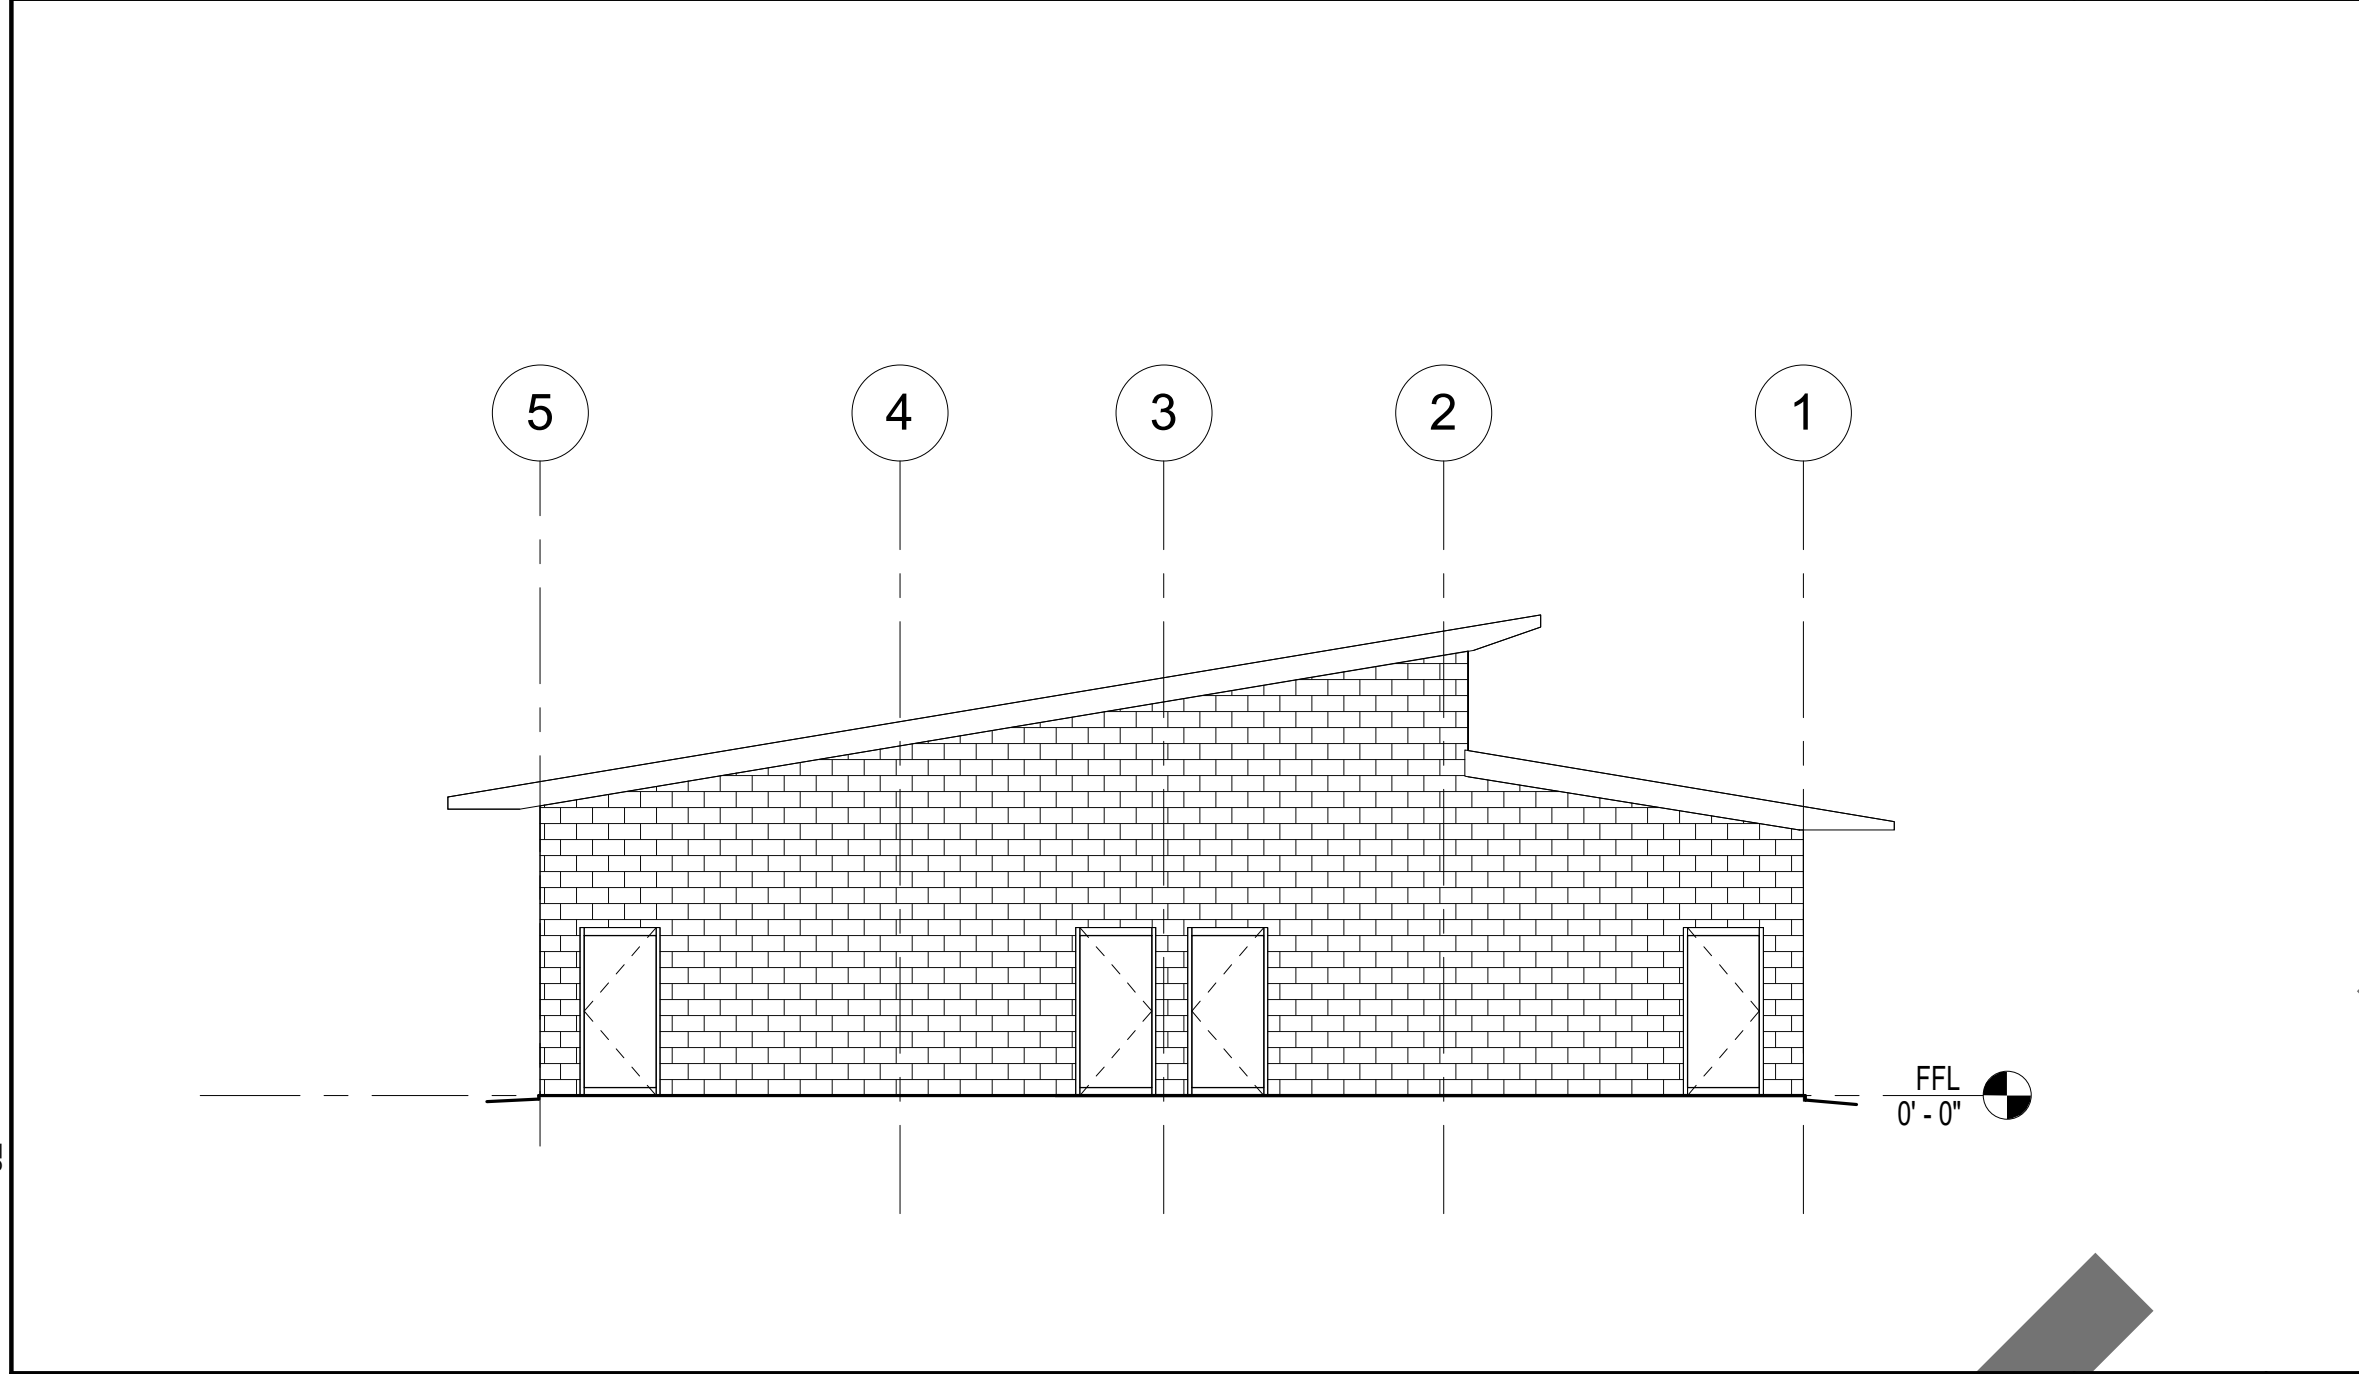

MEDICAL DOG SOUTH ELEVATION

SCALE
1/8" = 1'-0"


4

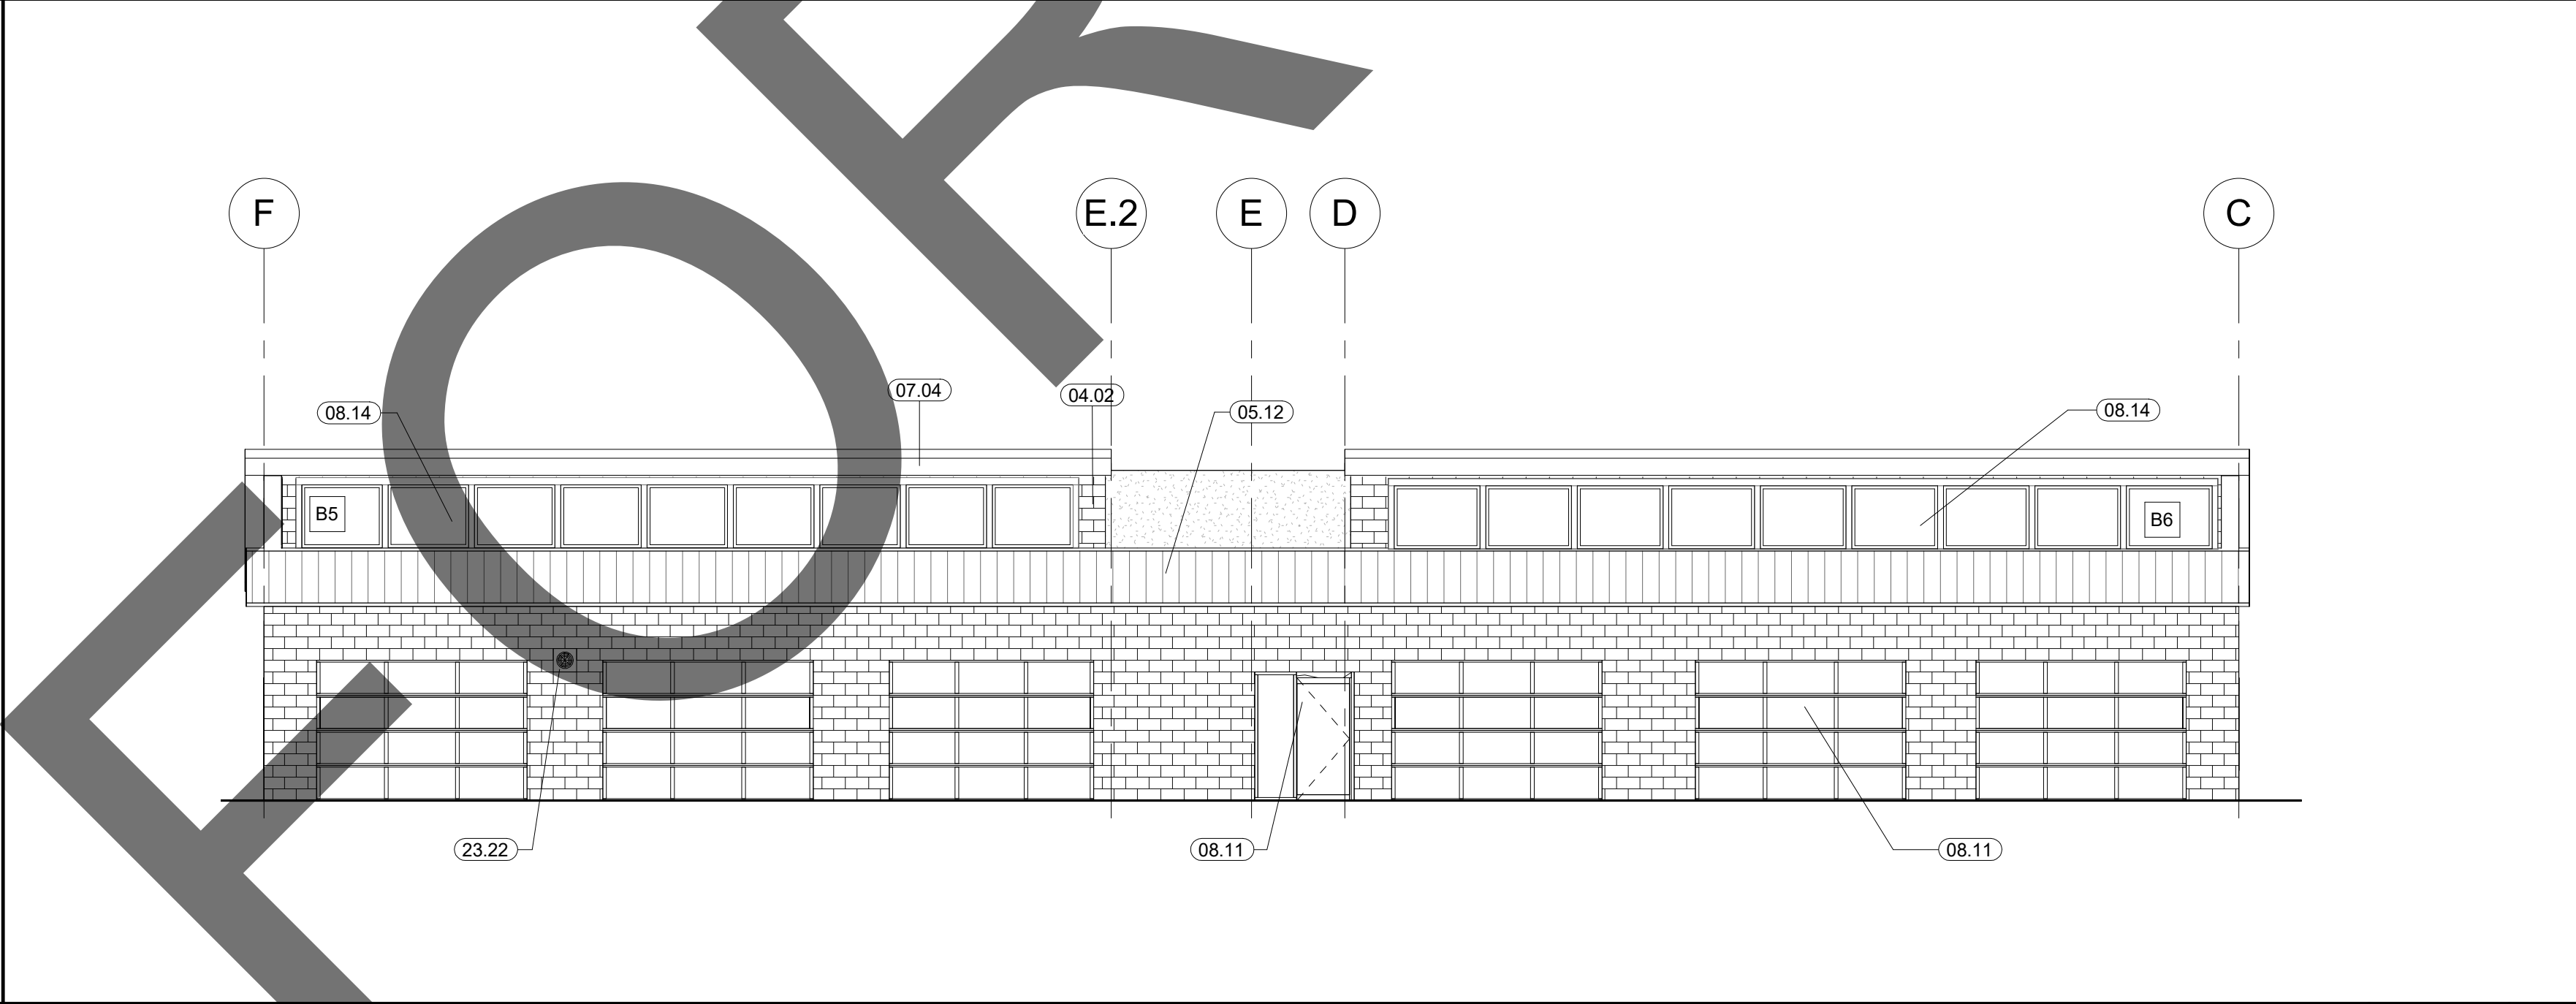

MEDICAL DOG WEST ELEVATION

SCALE
1/8" = 1'-0"


2

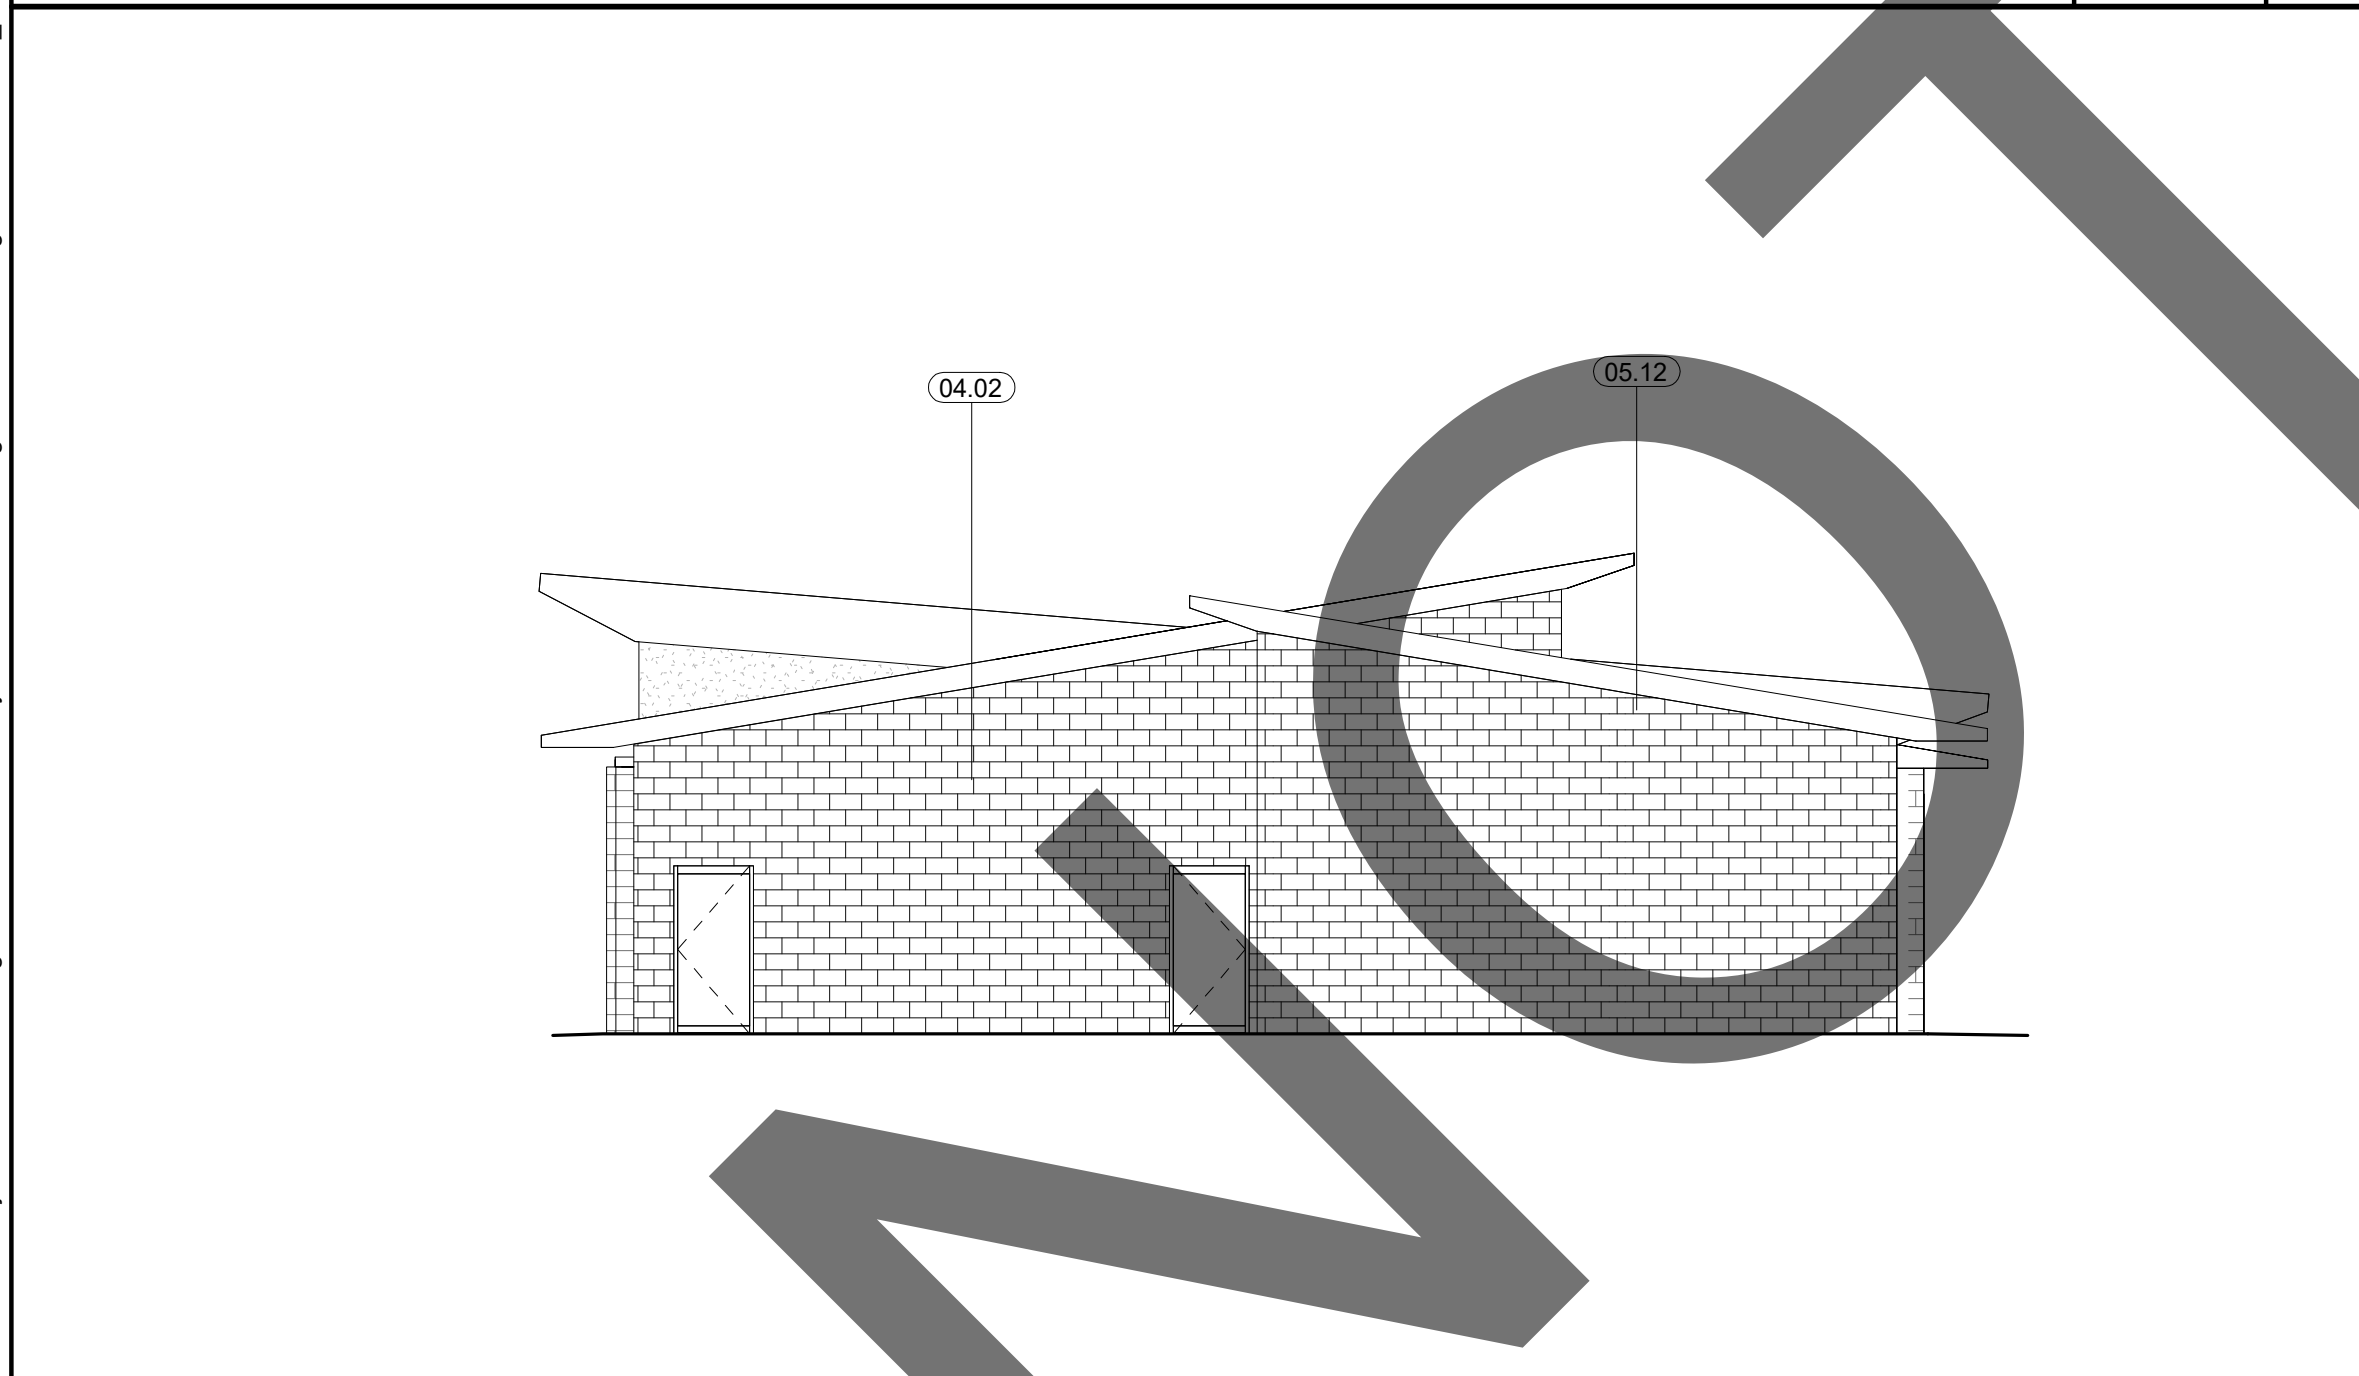

SOUTH ELEVATION

SCALE
1/8" = 1'-0"

5

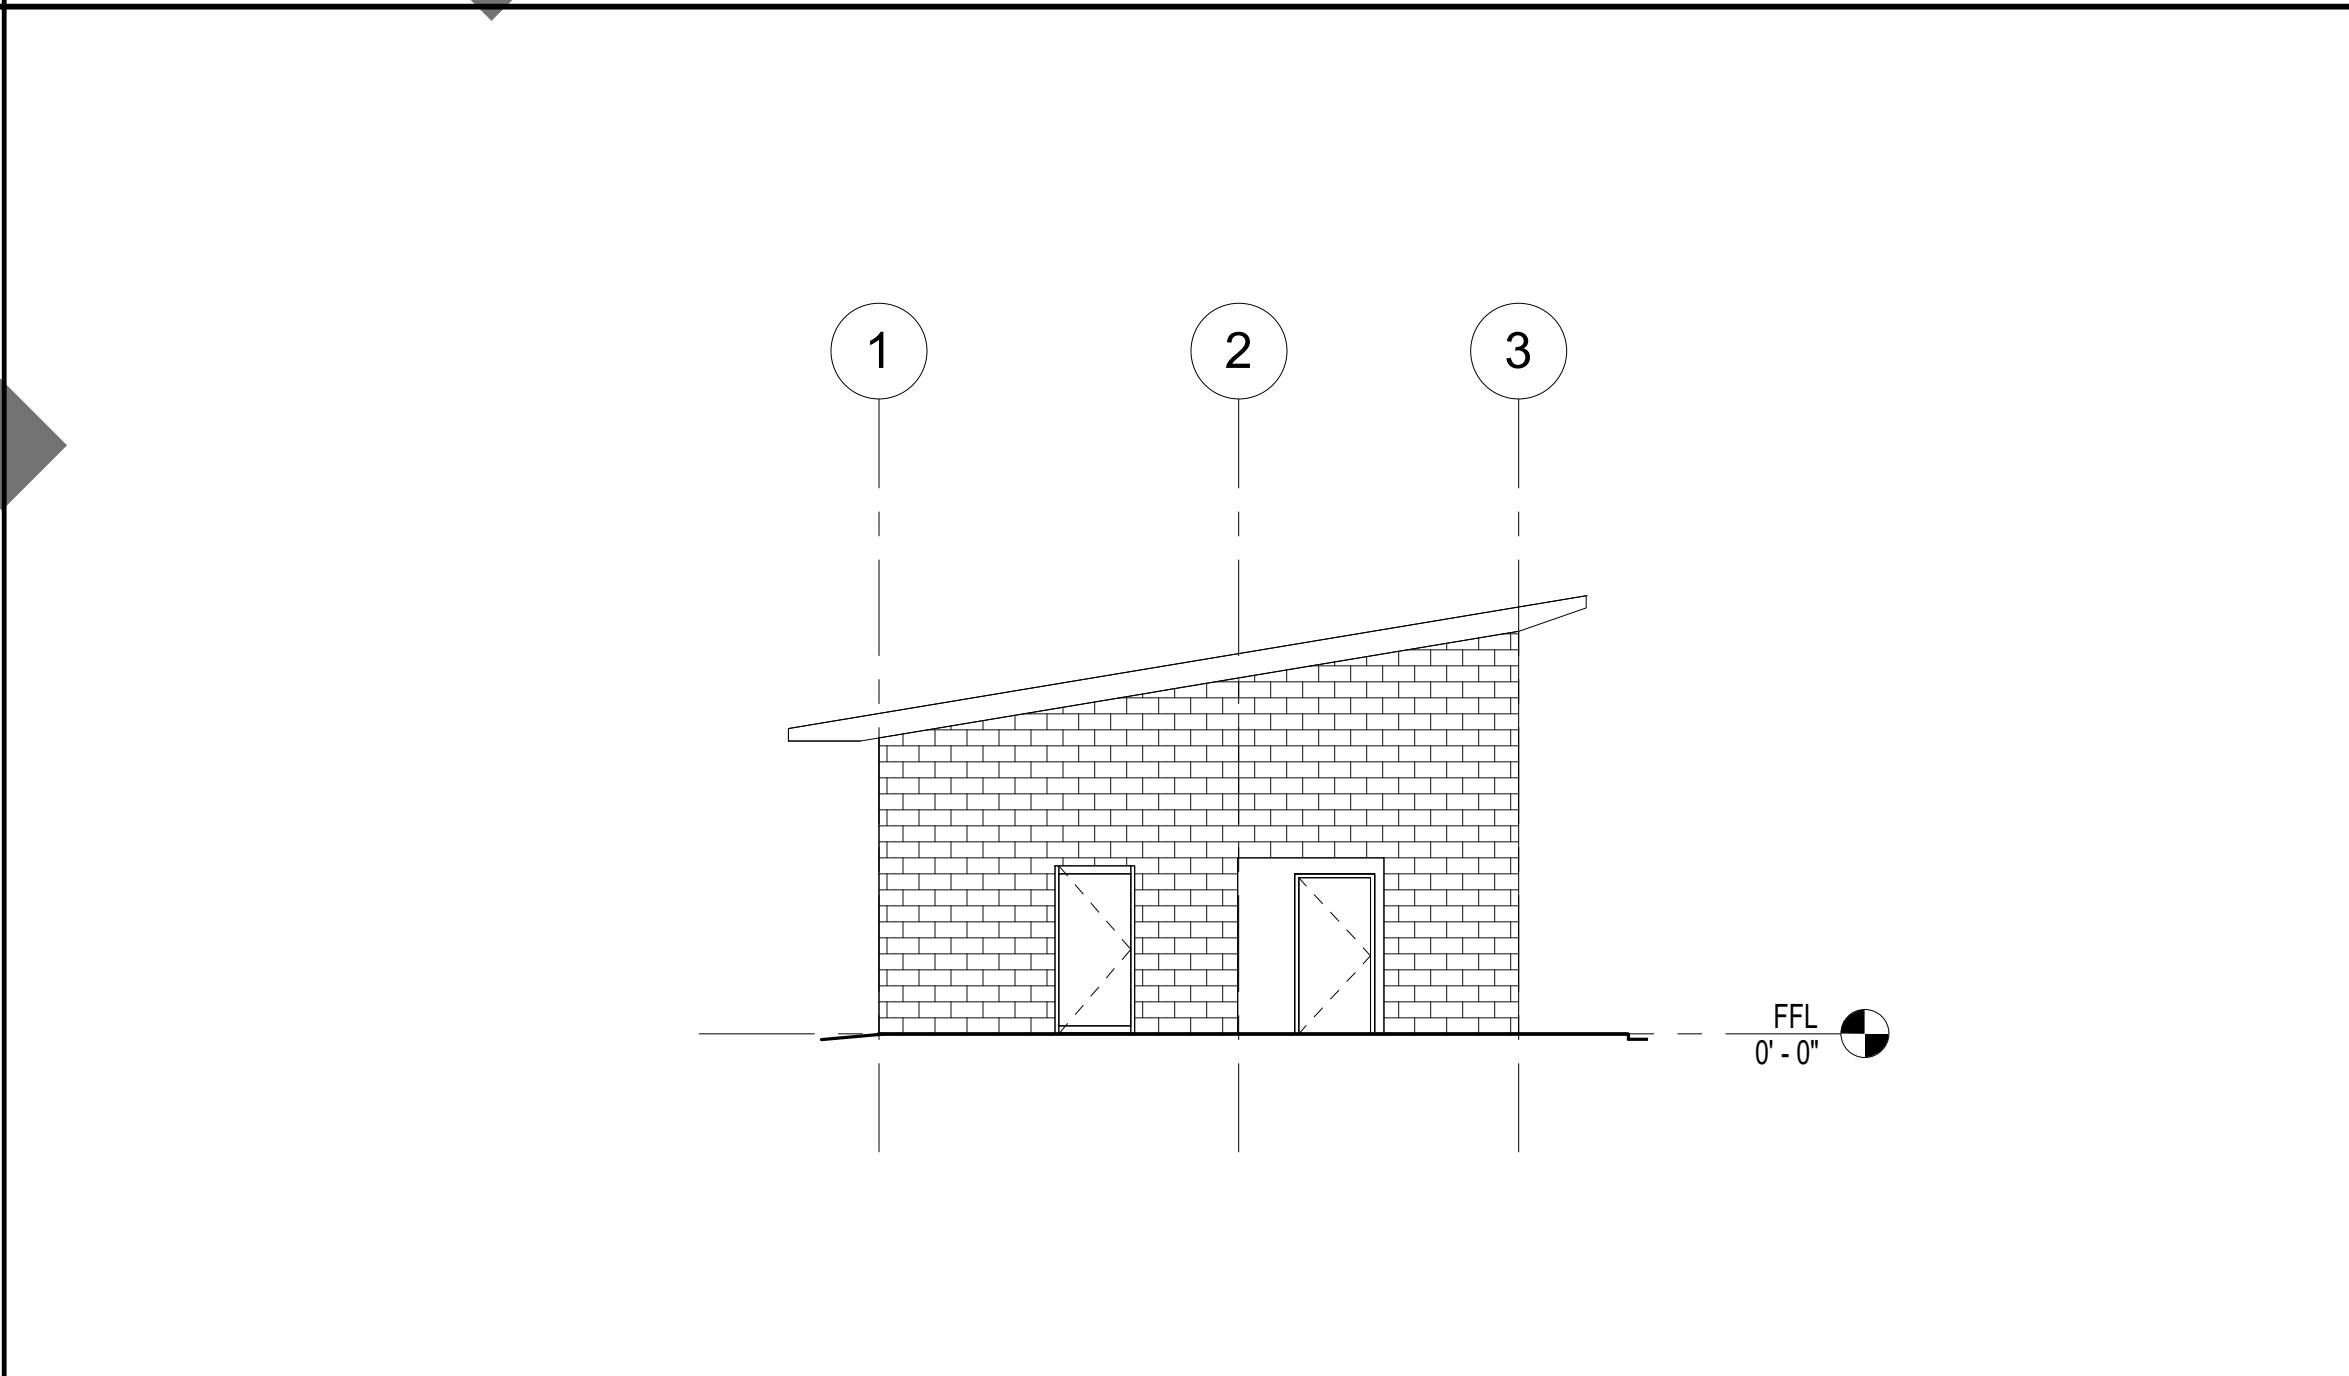


BUILDING C.1 NORTH

SCALE
1/8" = 1'-0"

9

KEYNOTE LEGEND	
CSI #	KEYNOTE TEXT
04.02	CMU Wall
05.12	Standing Seam Metal Roof
07.04	'Trespa' 'Meteon' Wall Planks
08.11	Door
08.14	Clerestory Window
23.22	Mechanical Fan per Mechanical Drawings

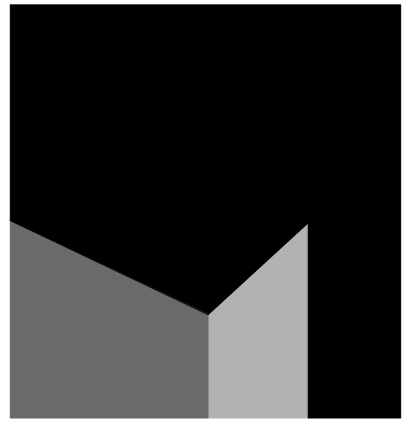

architecture
interiors
planning

MILLER

1177 Idaho Street, Suite 200
Redlands, CA 92374
Phone: 909-335-7400
Fax: 909-335-7299
info@miller-aip.com



owner approval

initials	date	phase

REVISIONS/ADDENDA

#	Date	Comment
---	------	---------

ANIMAL CARE CENTER

18313 VALLEY BLVD.
BLOOMINGTON, CA 92313

SAN BERNARDINO COUNTY

385 N. ARROWHEAD AVENUE
SAN BERNARDINO, CA 92415
PHONE: 1-888-818-8988

PROJECT INFORMATION

Project Number:	2200065.RA
Drawn By:	Author
Checked By:	GWM
Issue Date:	2/29/24


SHEET NAME

MEDICAL DOG
ELEVATIONS

SHEET NUMBER

AB 202


Sheet Of Sheets

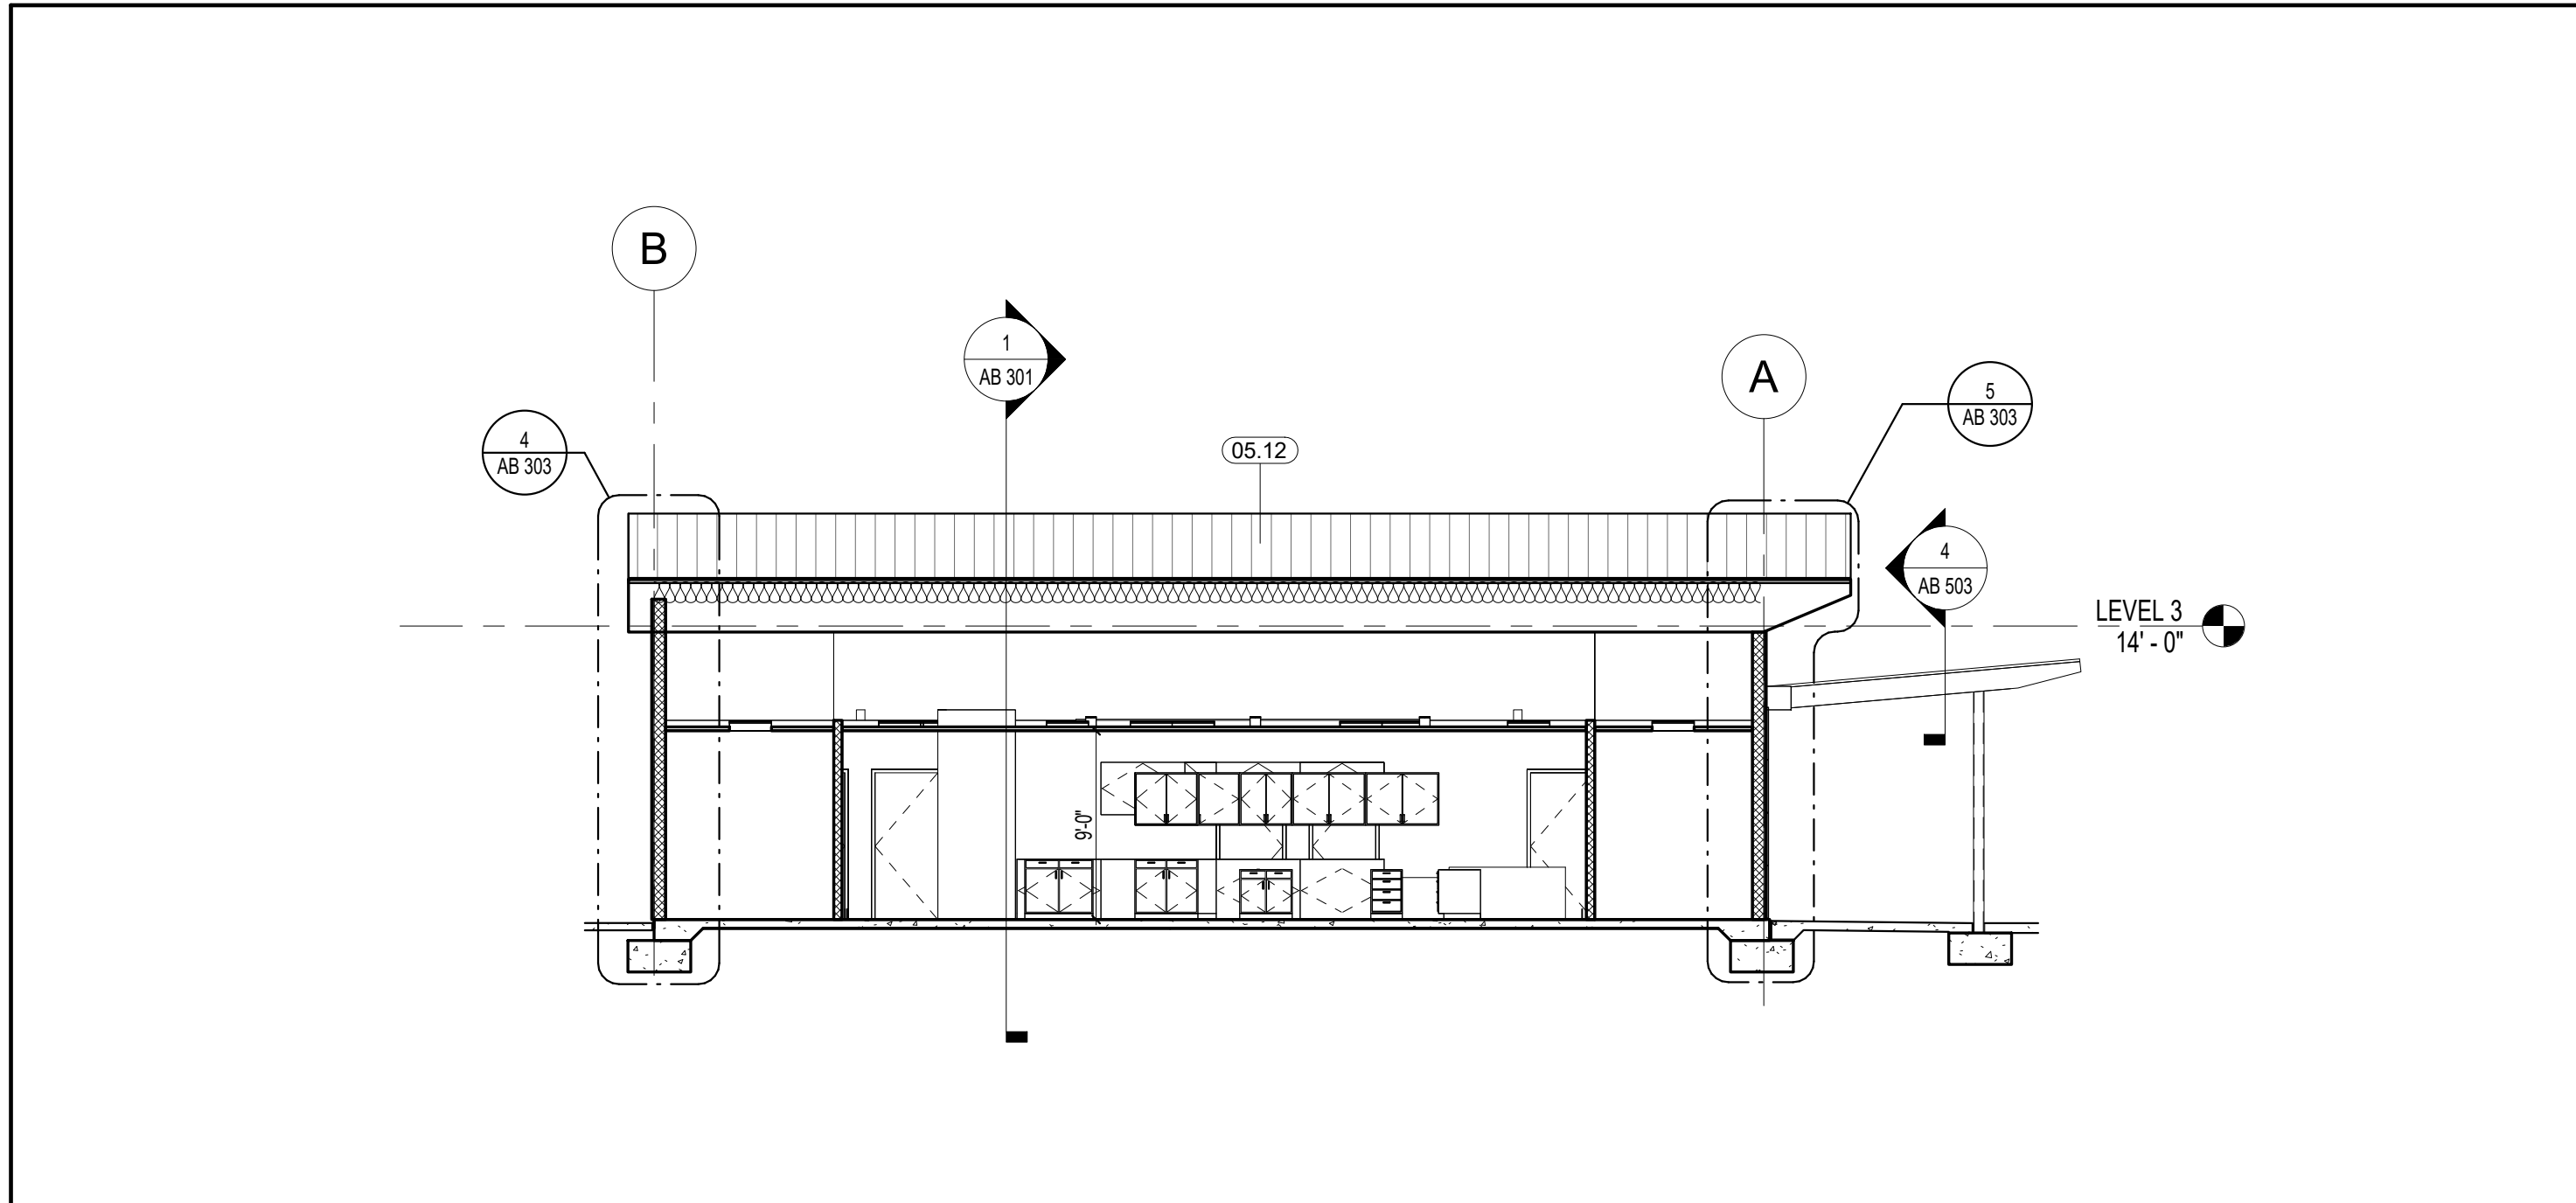

BUILDING B SECTION 2

SCALE 1/8" = 1'-0"

2

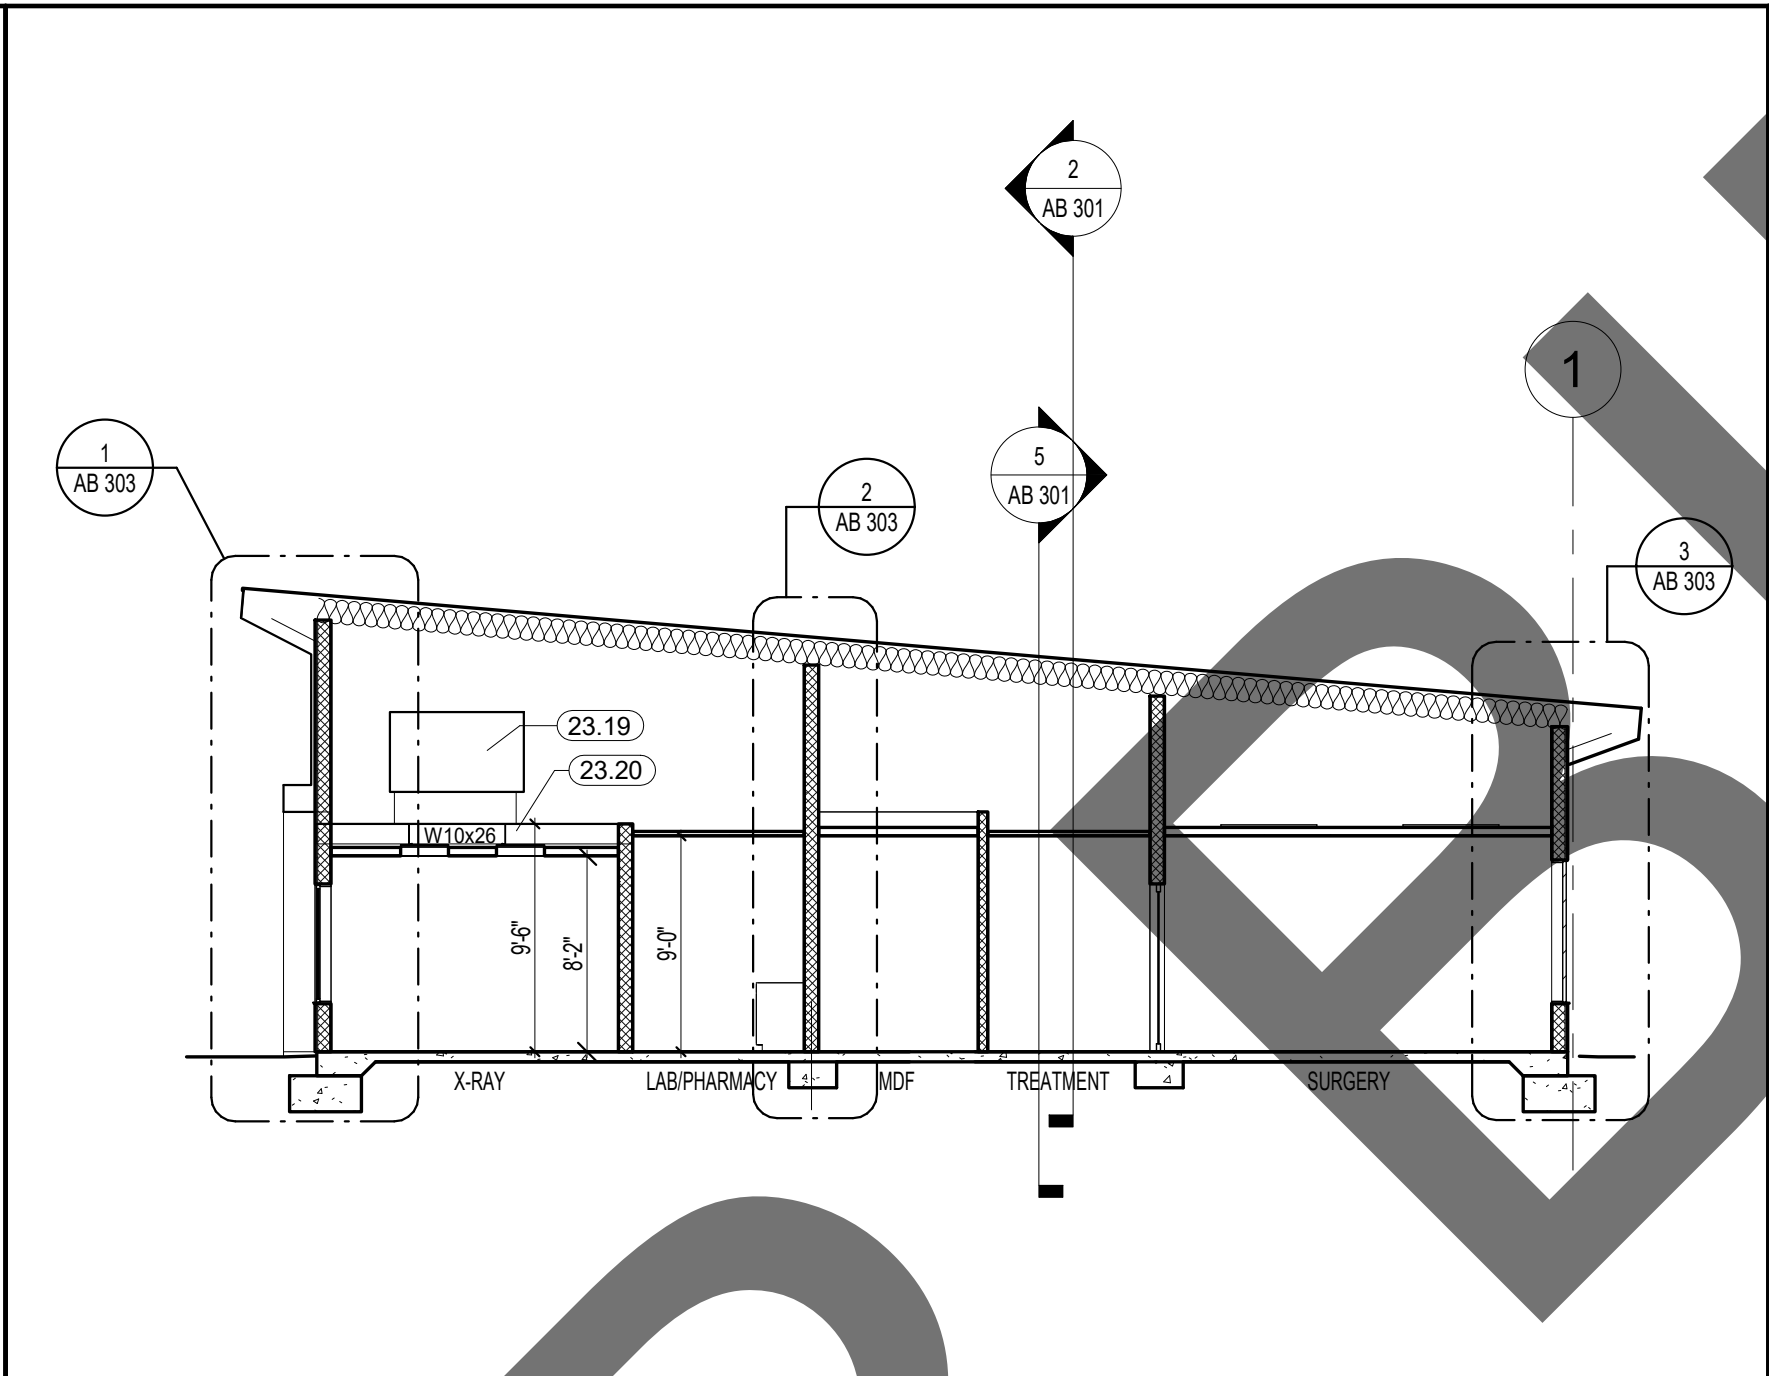


BUILDING B SECTION 1

SCALE 1/8" = 1'-0"

1


KEYNOTE LEGEND	
CSI #	KEYNOTE TEXT
03.01	Concrete Slab
03.35	Depress slab per layout drawing
04.02	CMU Wall
04.14	Provide topping sloping mortar to create finish slopes
05.12	Standing Seam Metal Roof
13.02	Kolpak Walk-In Freezer Wall Panel
13.03	Kolpak Walk-In Freezer Floor Panel
13.04	Kolpak Walk-In Freezer Ceiling Panel
13.05	Kolpak Walk-In Freezer Door Per Product Door Schedule
23.04	A/C Condensing Unit
23.14	Evaporator, Per Product Specifications
23.19	Air Handling Unit per Mechanical Drawings
23.20	Mechanical Platform see Structural Drawings

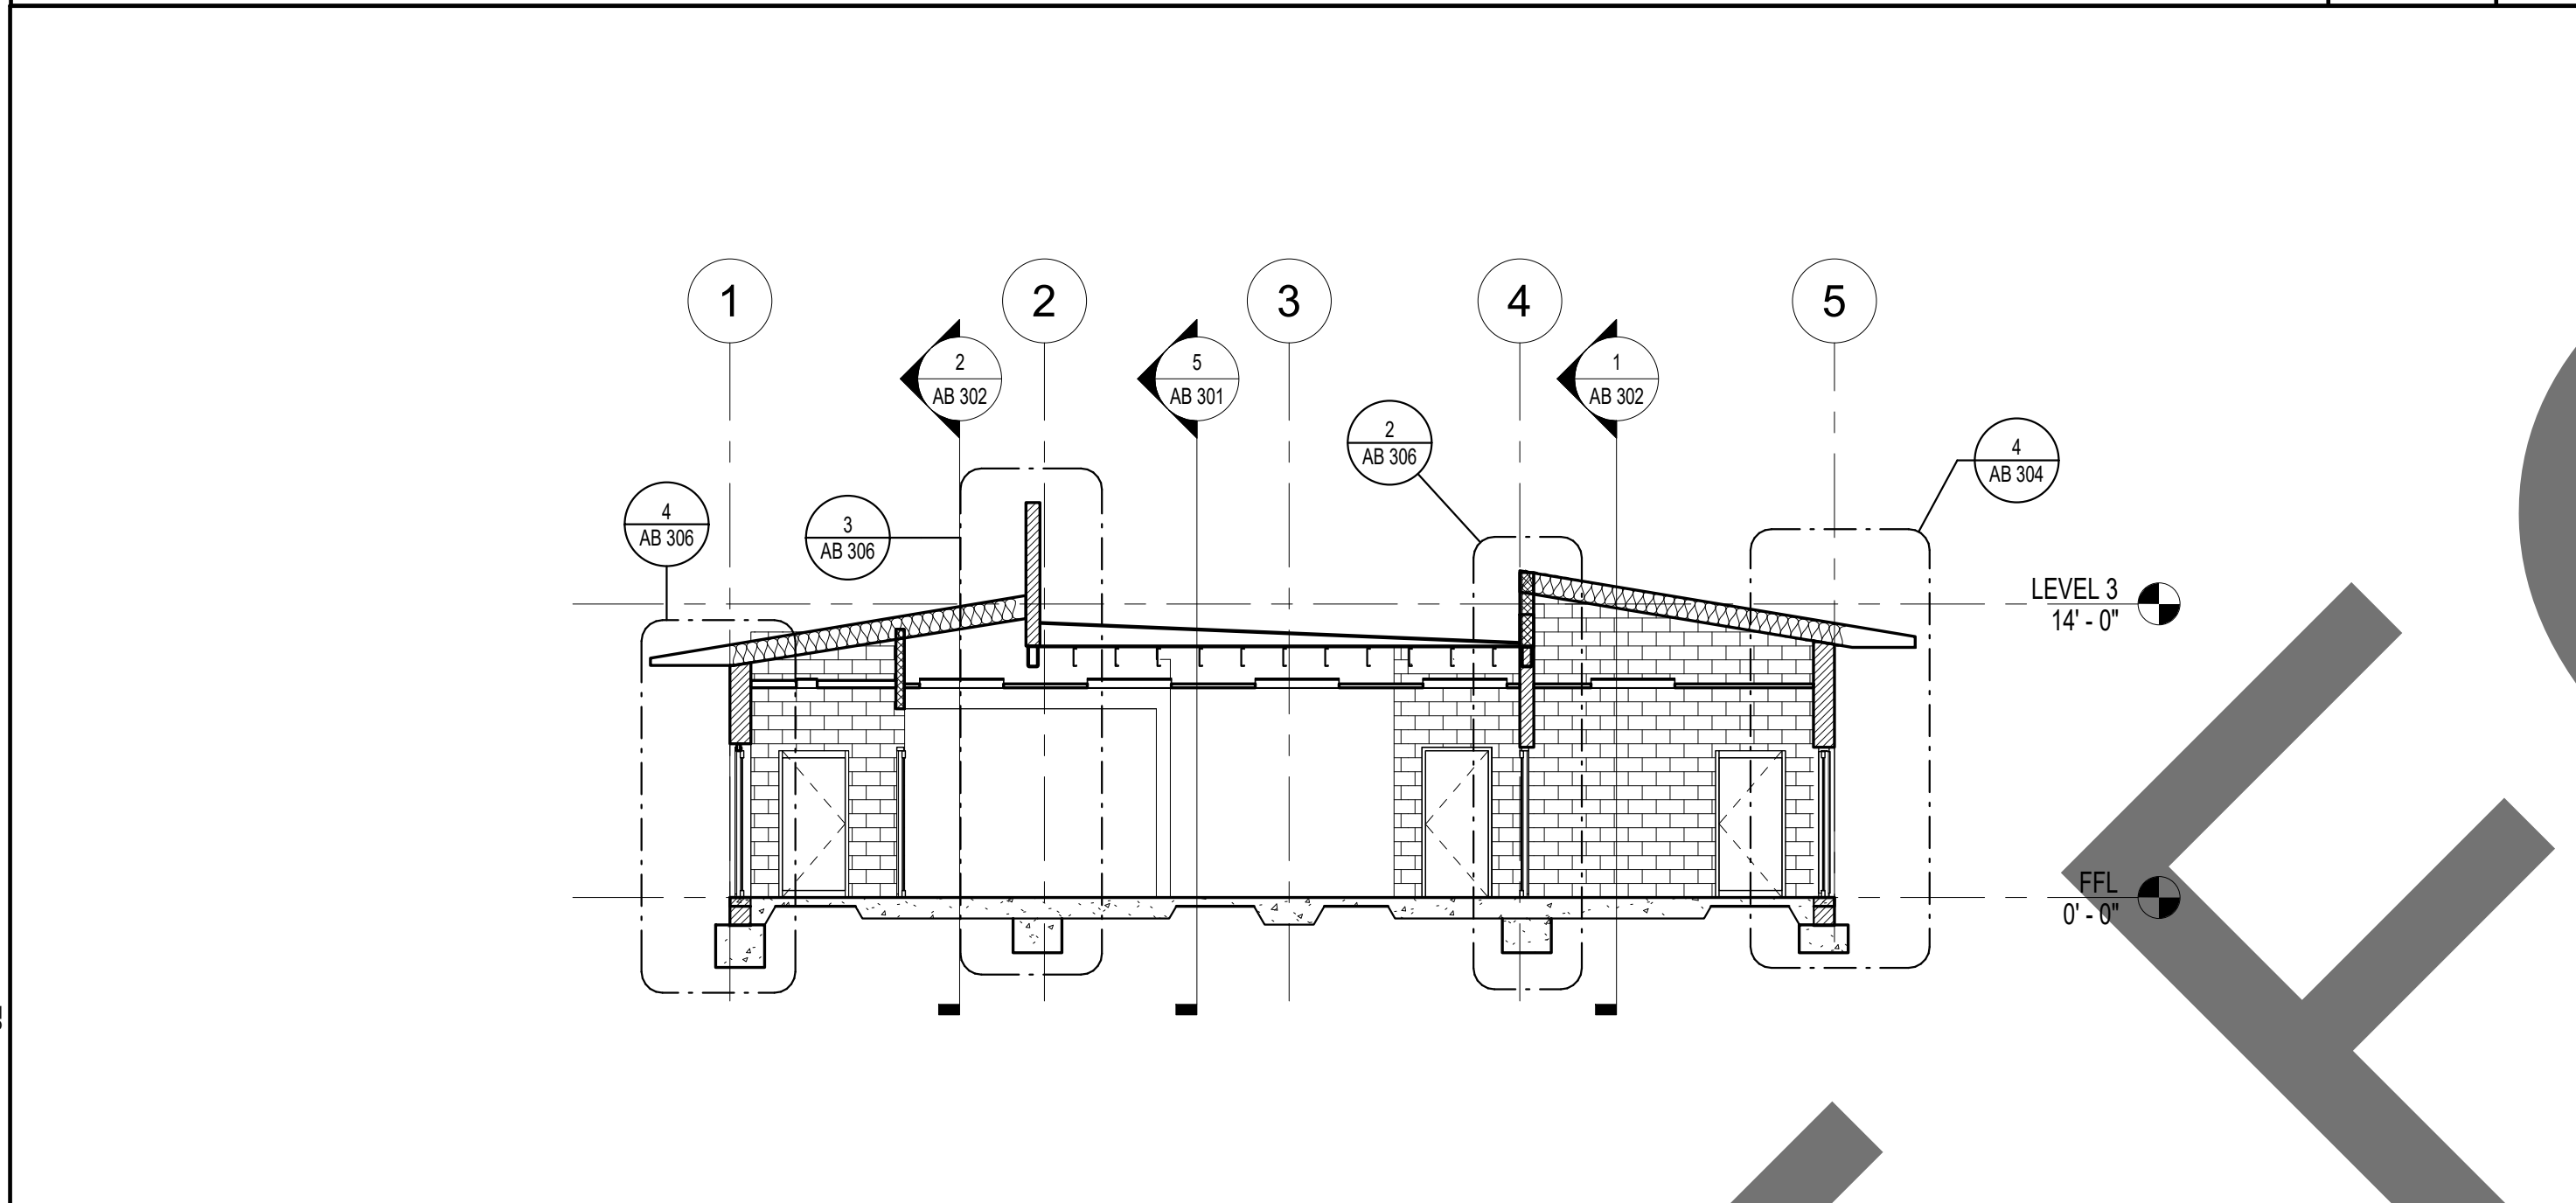

BUILDING C SECTION 4

SCALE 1/8" = 1'-0"


4

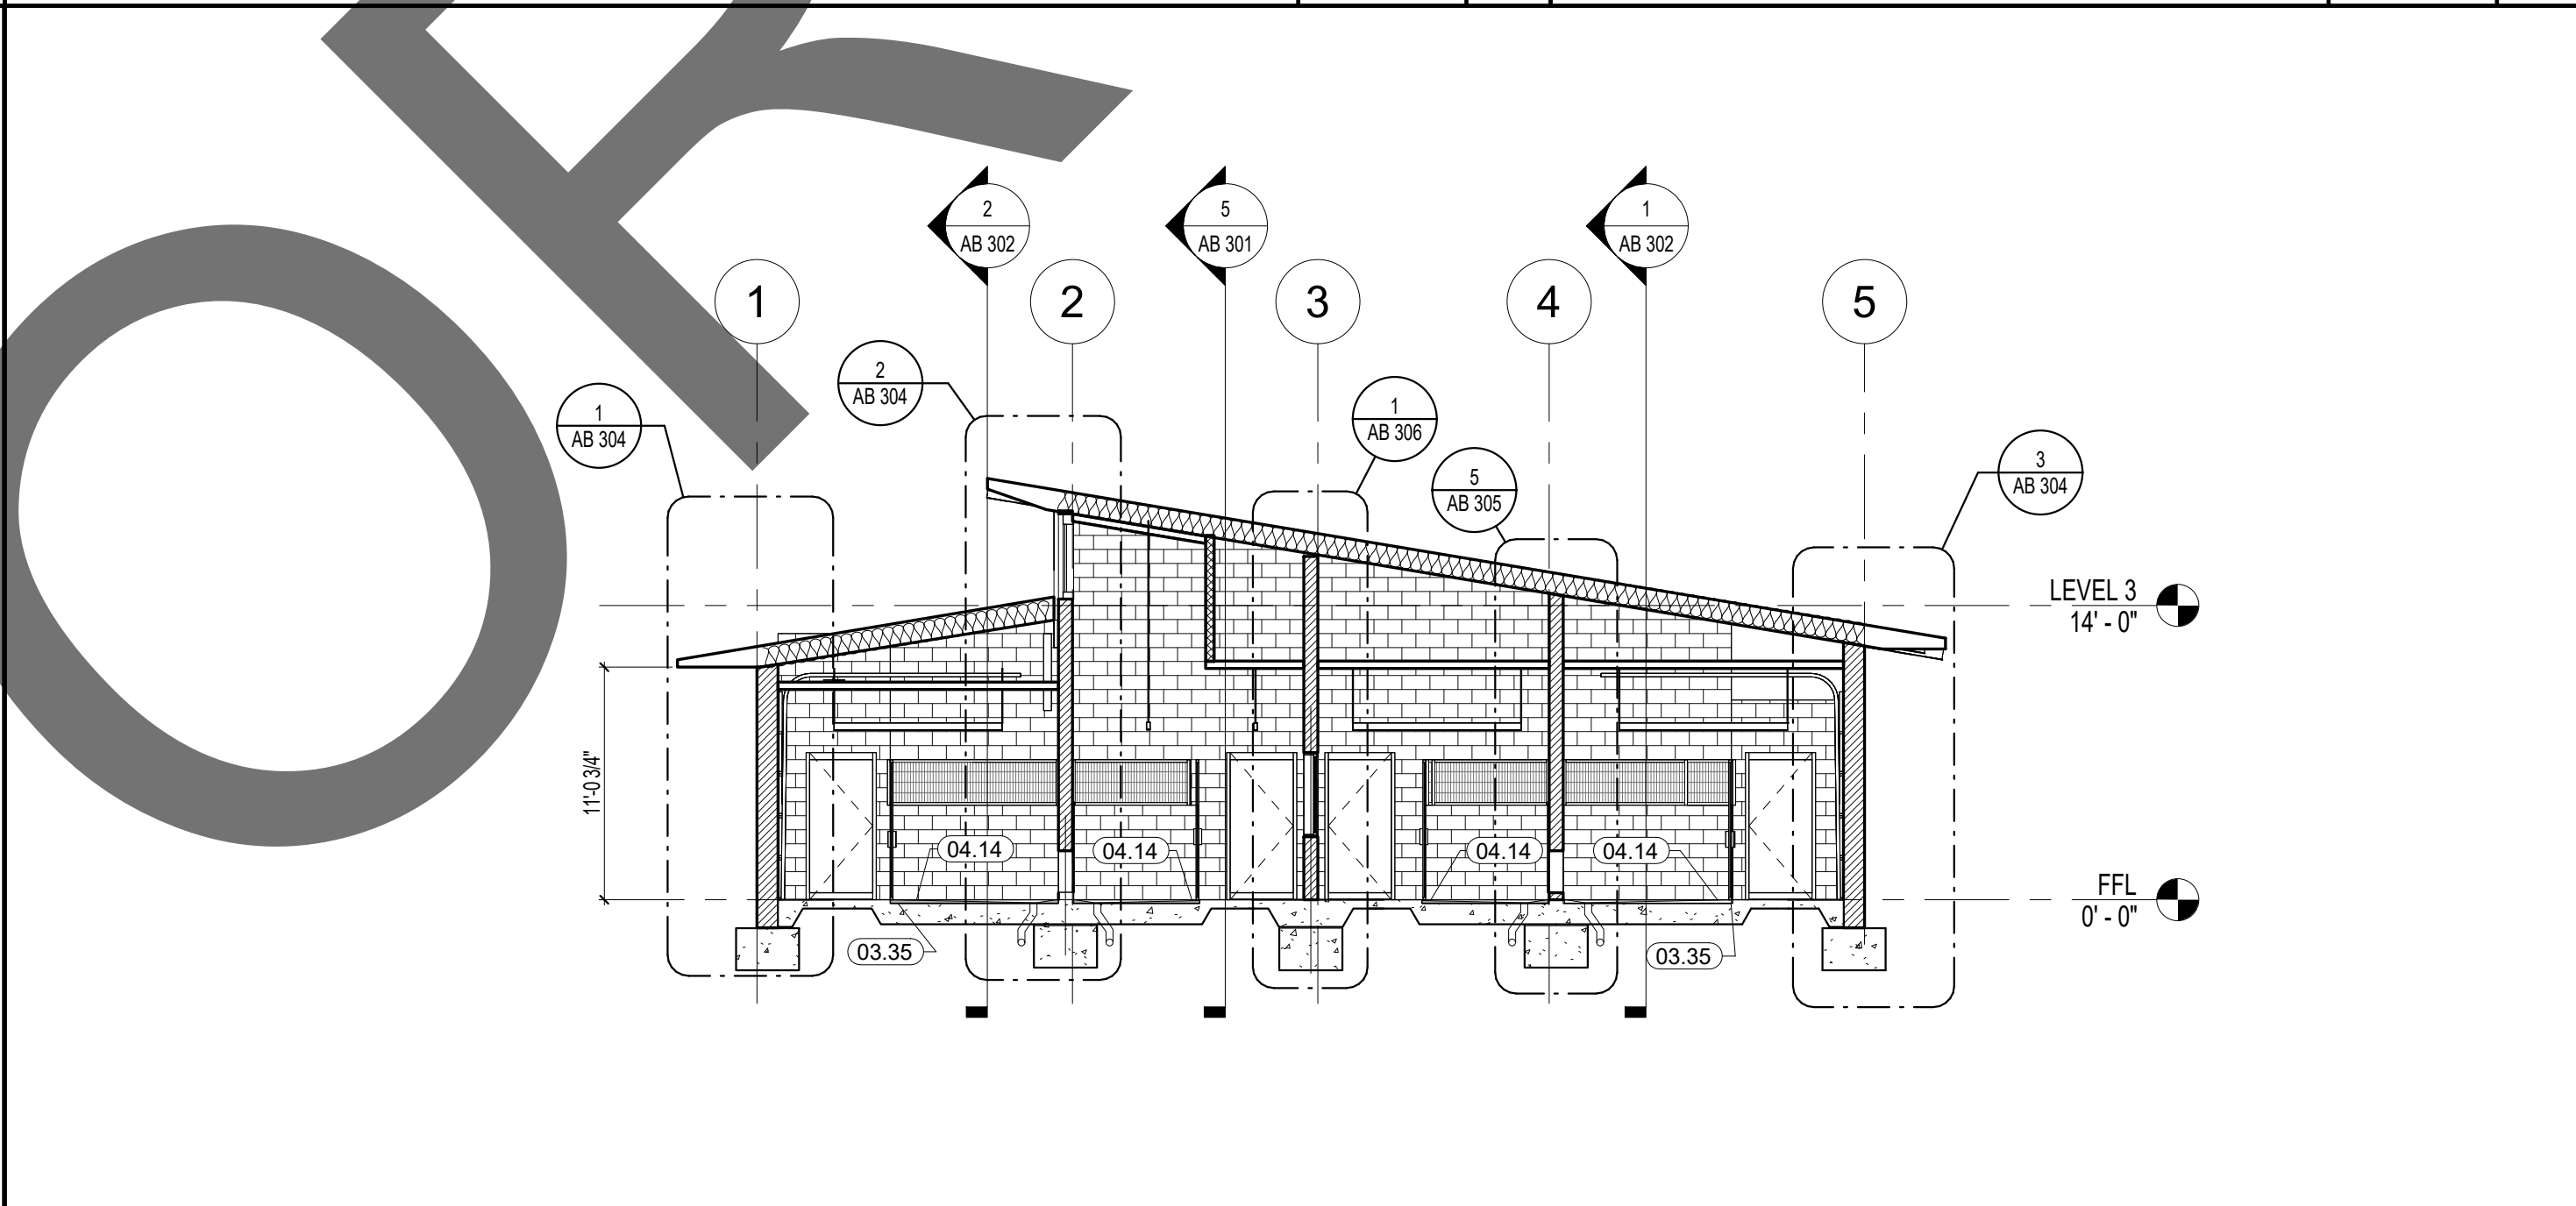

BUILDING C SECTION 3

SCALE 1/8" = 1'-0"


3

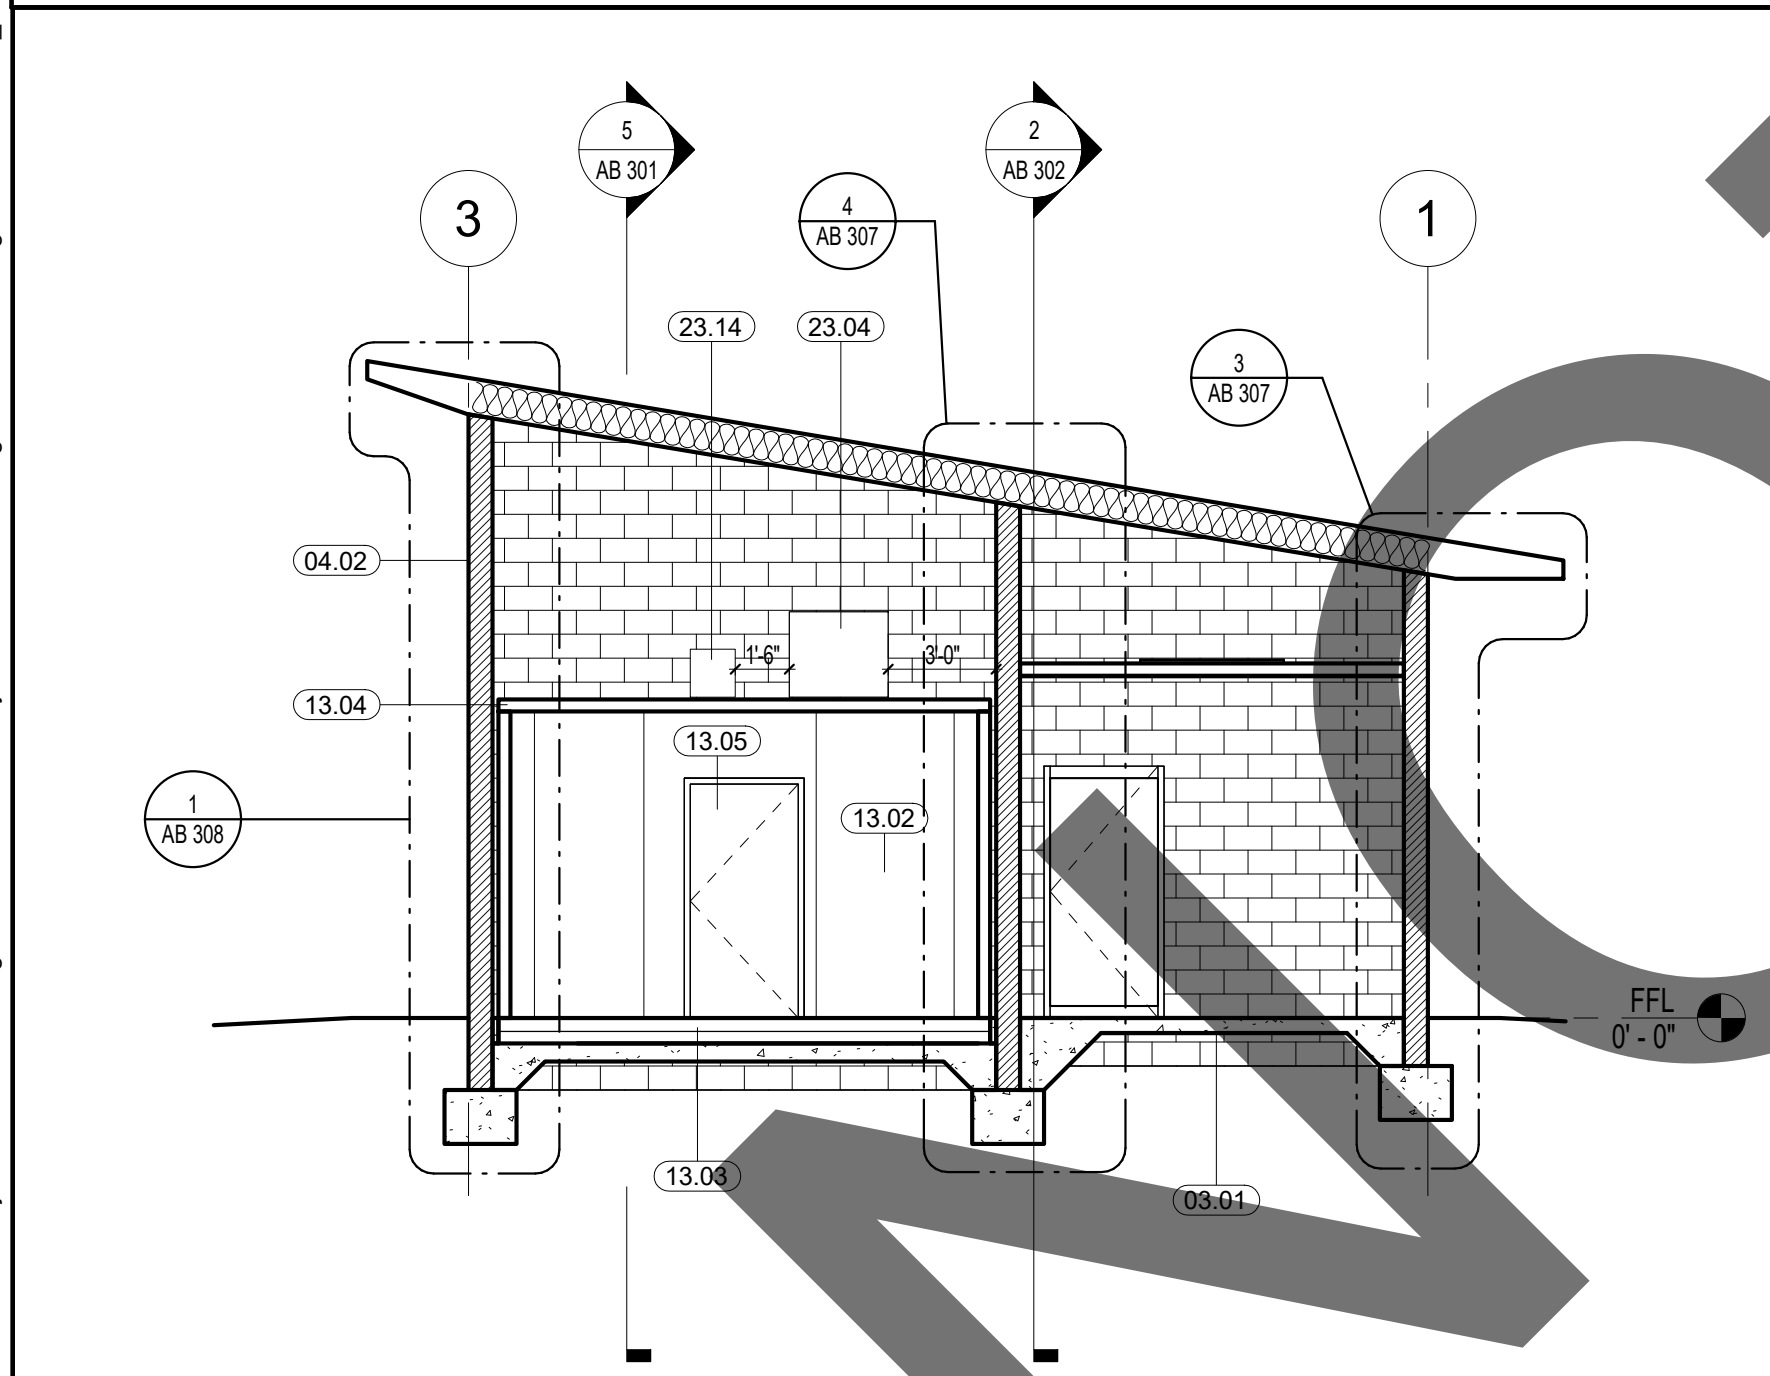

BUILDING C SECTION 6

SCALE 3/16" = 1'-0"

6

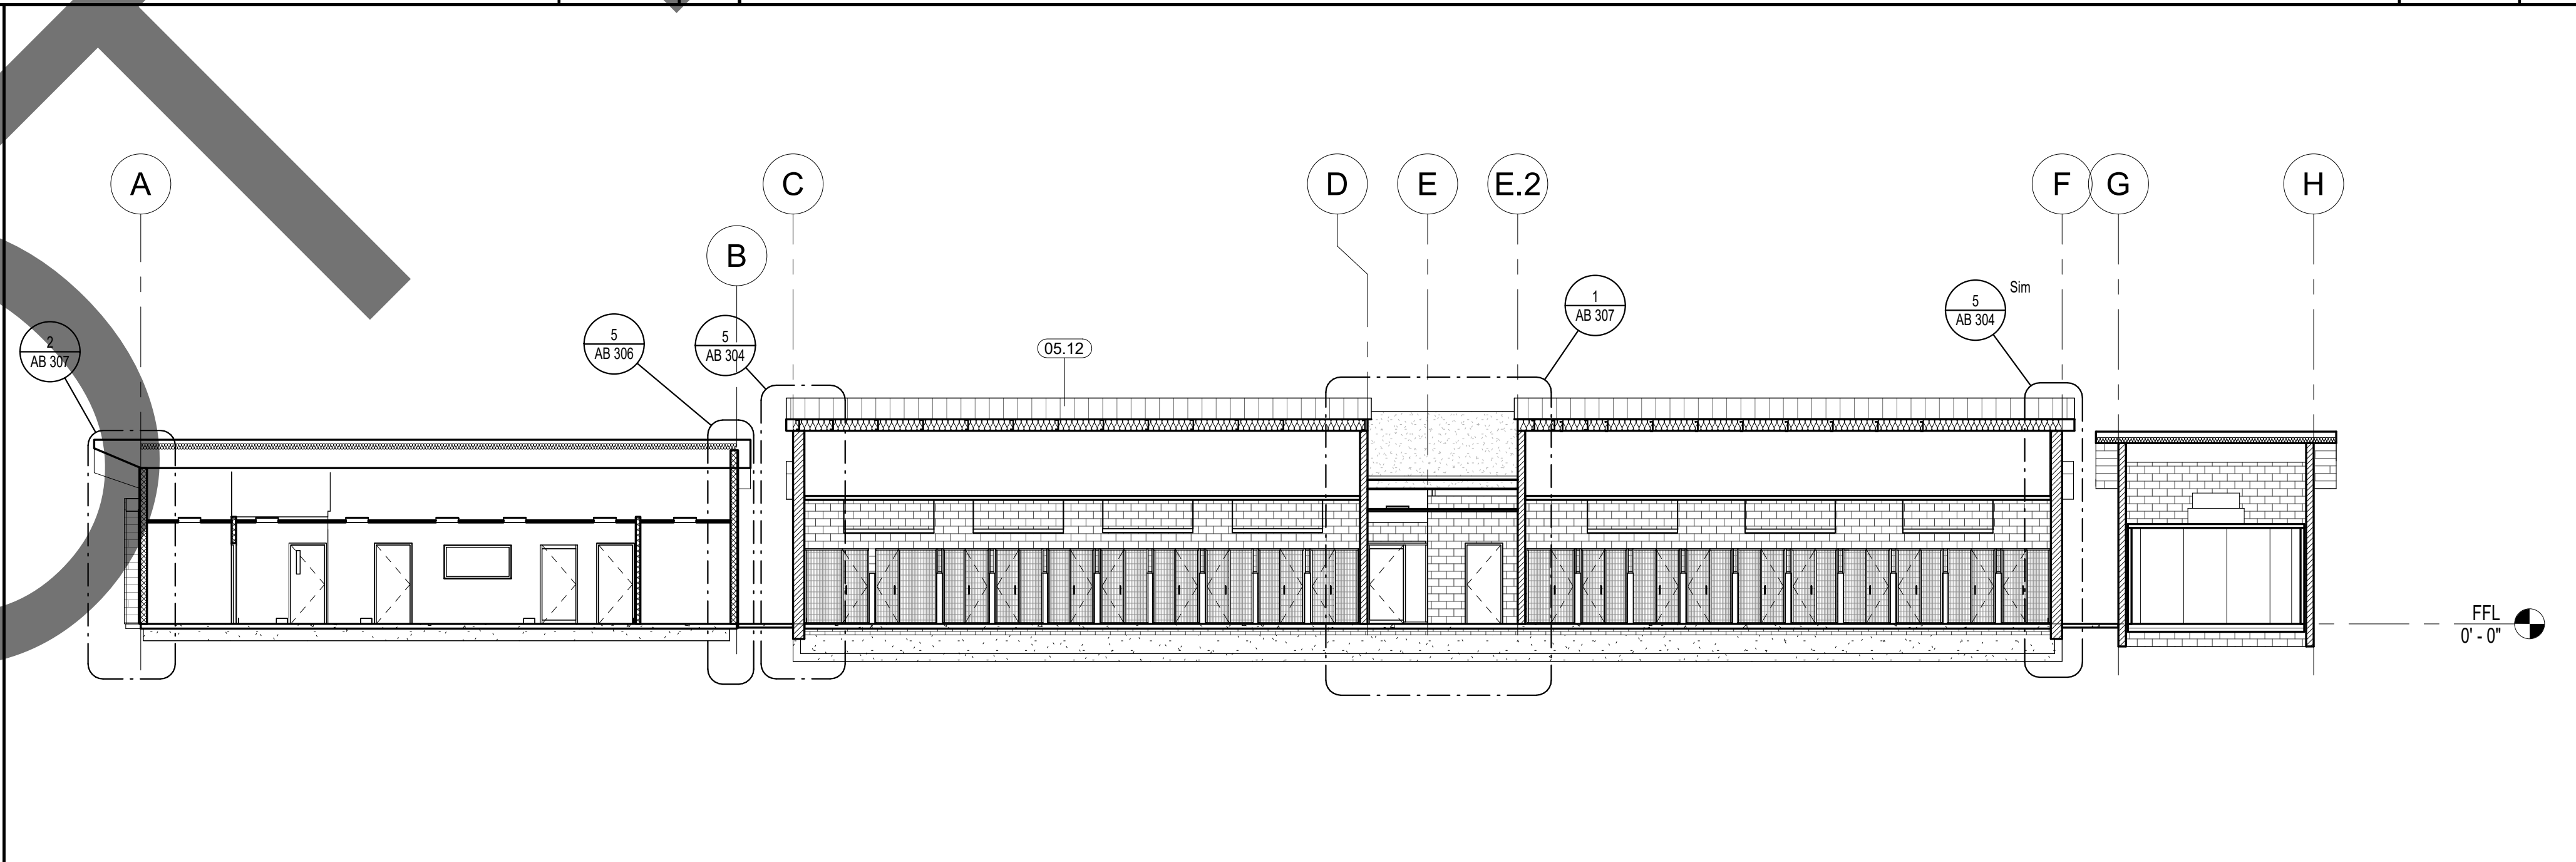

BUILDING C SECTION 5

SCALE 3/32" = 1'-0"

5



architecture
interiors
planning

1177 Idaho Street, Suite 200
Redlands, CA 92374
Phone: 909-335-7400
Fax: 909-335-7299
info@miller-aip.com



owner approval		
initials	date	phase

REVISIONS/ADDENDA		
#	Date	Comment

ANIMAL CARE CENTER

18313 VALLEY BLVD.
BLOOMINGTON, CA 92313

SAN BERNARDINO COUNTY

385 N. ARROWHEAD AVENUE
SAN BERNARDINO, CA 92415
PHONE: 1-888-818-8888

PROJECT INFORMATION	
Project Number:	2200065.RA
Drawn By:	TWS
Checked By:	GWM
Issue Date:	2/29/24


SHEET NAME

MEDICAL AND
DOG CLINIC
BUILD. SECT.

SHEET NUMBER

AB 301


Sheet Of Sheets

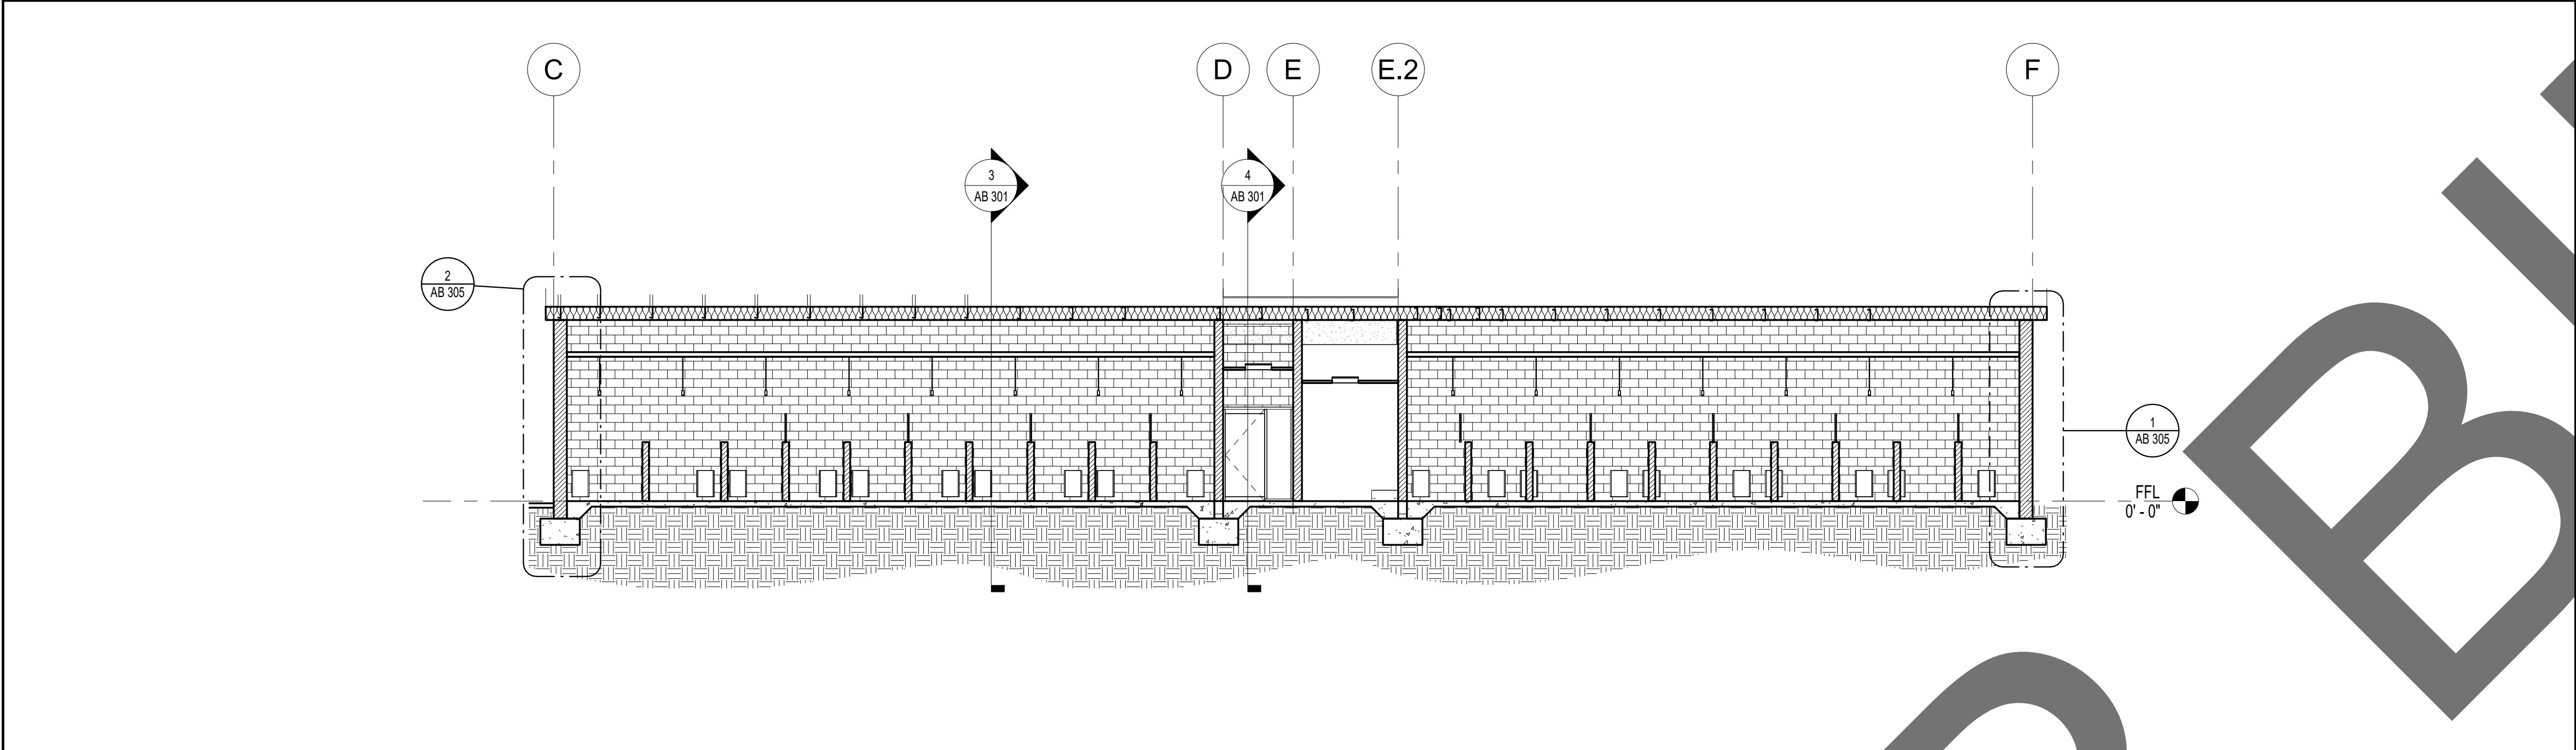

BUILDING C SECTION 7

SCALE
1/8" = 1'-0"


1

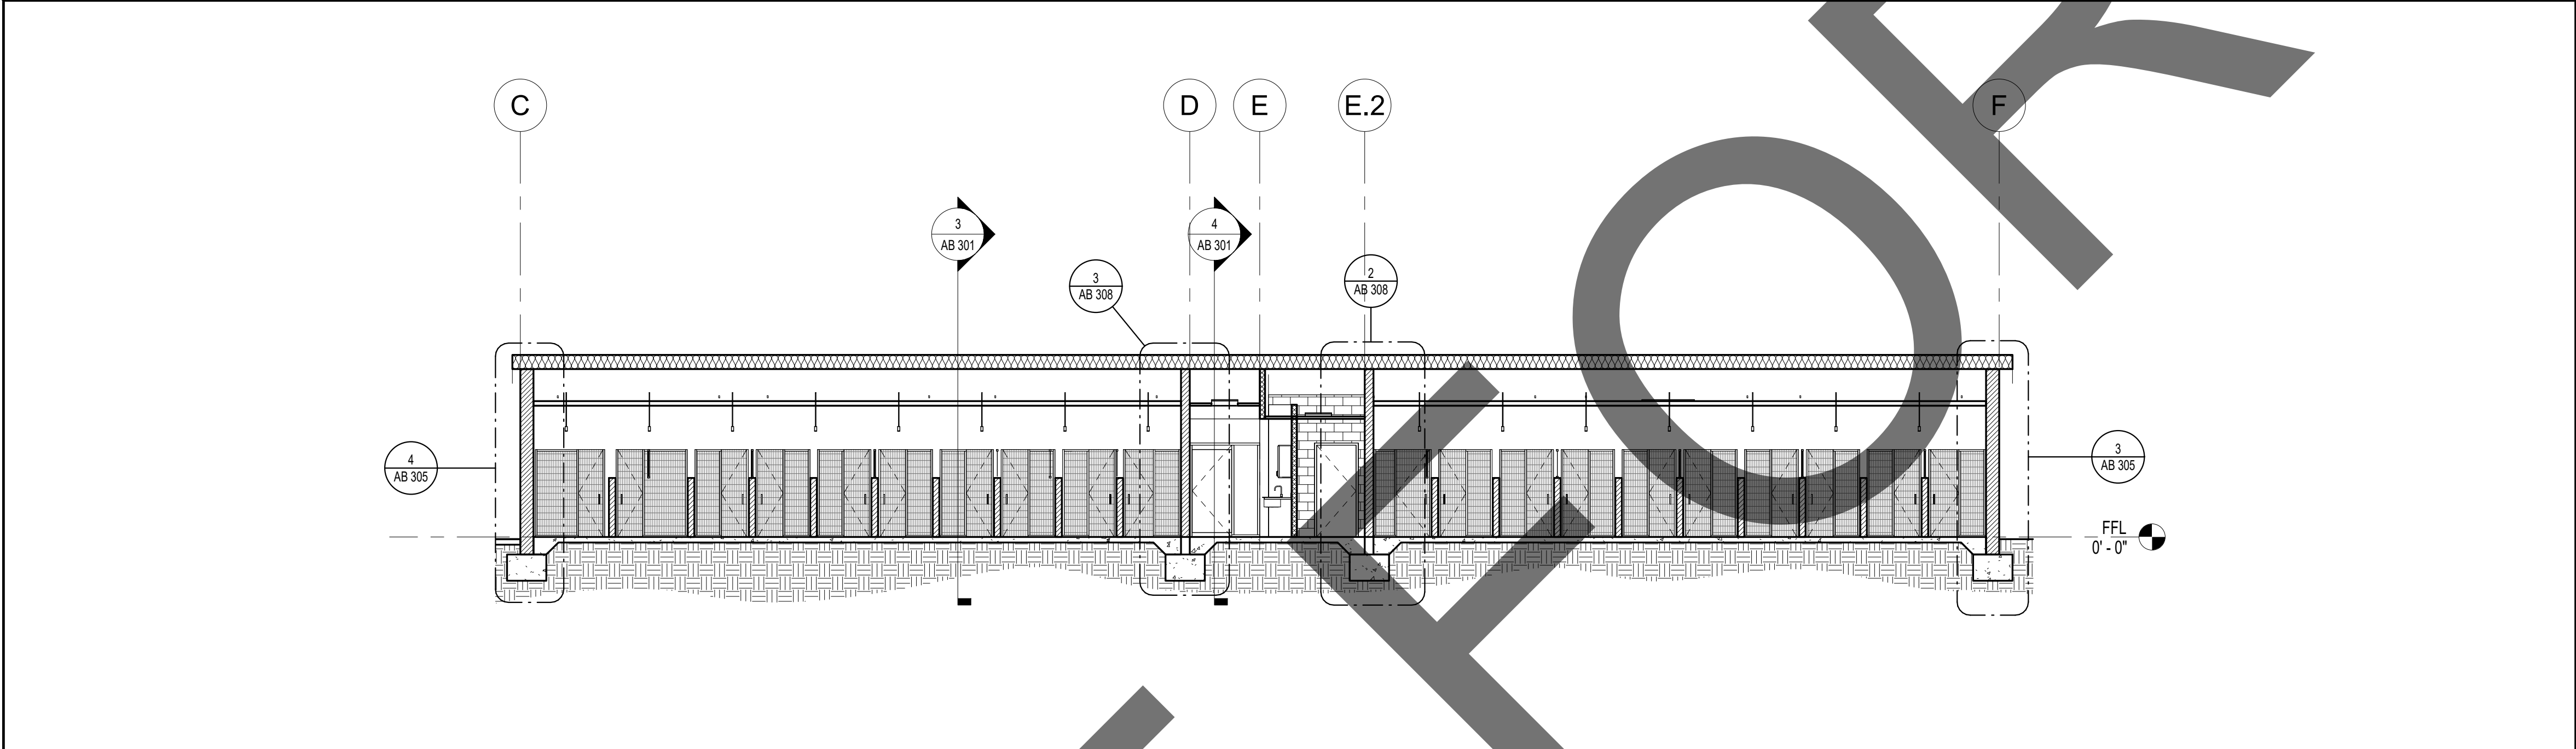

BUILDING C SECTION 8

SCALE
1/8" = 1'-0"


2

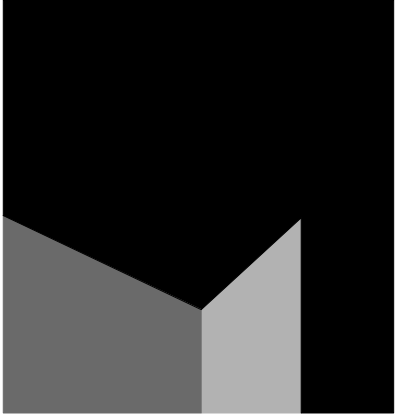

architecture
interiors
planning

MILLER

1177 Idaho Street, Suite 200
Redlands, CA 92374
Phone: 909-335-7400
Fax: 909-335-7299
info@miller-aip.com

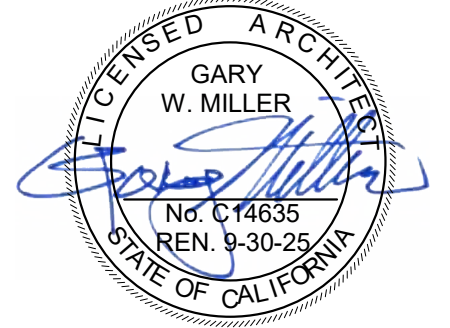

owner approval

initials	date	phase

REVISIONS/ADDENDA

#	Date	Comment
---	------	---------

ANIMAL CARE CENTER

18313 VALLEY BLVD.
BLOOMINGTON, CA 92313

SAN BERNARDINO COUNTY

385 N. ARROWHEAD AVENUE
SAN BERNARDINO, CA 92415
PHONE: 1-888-818-8888

PROJECT INFORMATION

Project Number: 2200065.RA
Drawn By: TWS
Checked By: GWM
Issue Date: 2/29/24



SHEET NAME

MEDICAL AND
DOG CLINIC
BUILD. SECT.

SHEET NUMBER

AB 302

Sheet Of Sheets

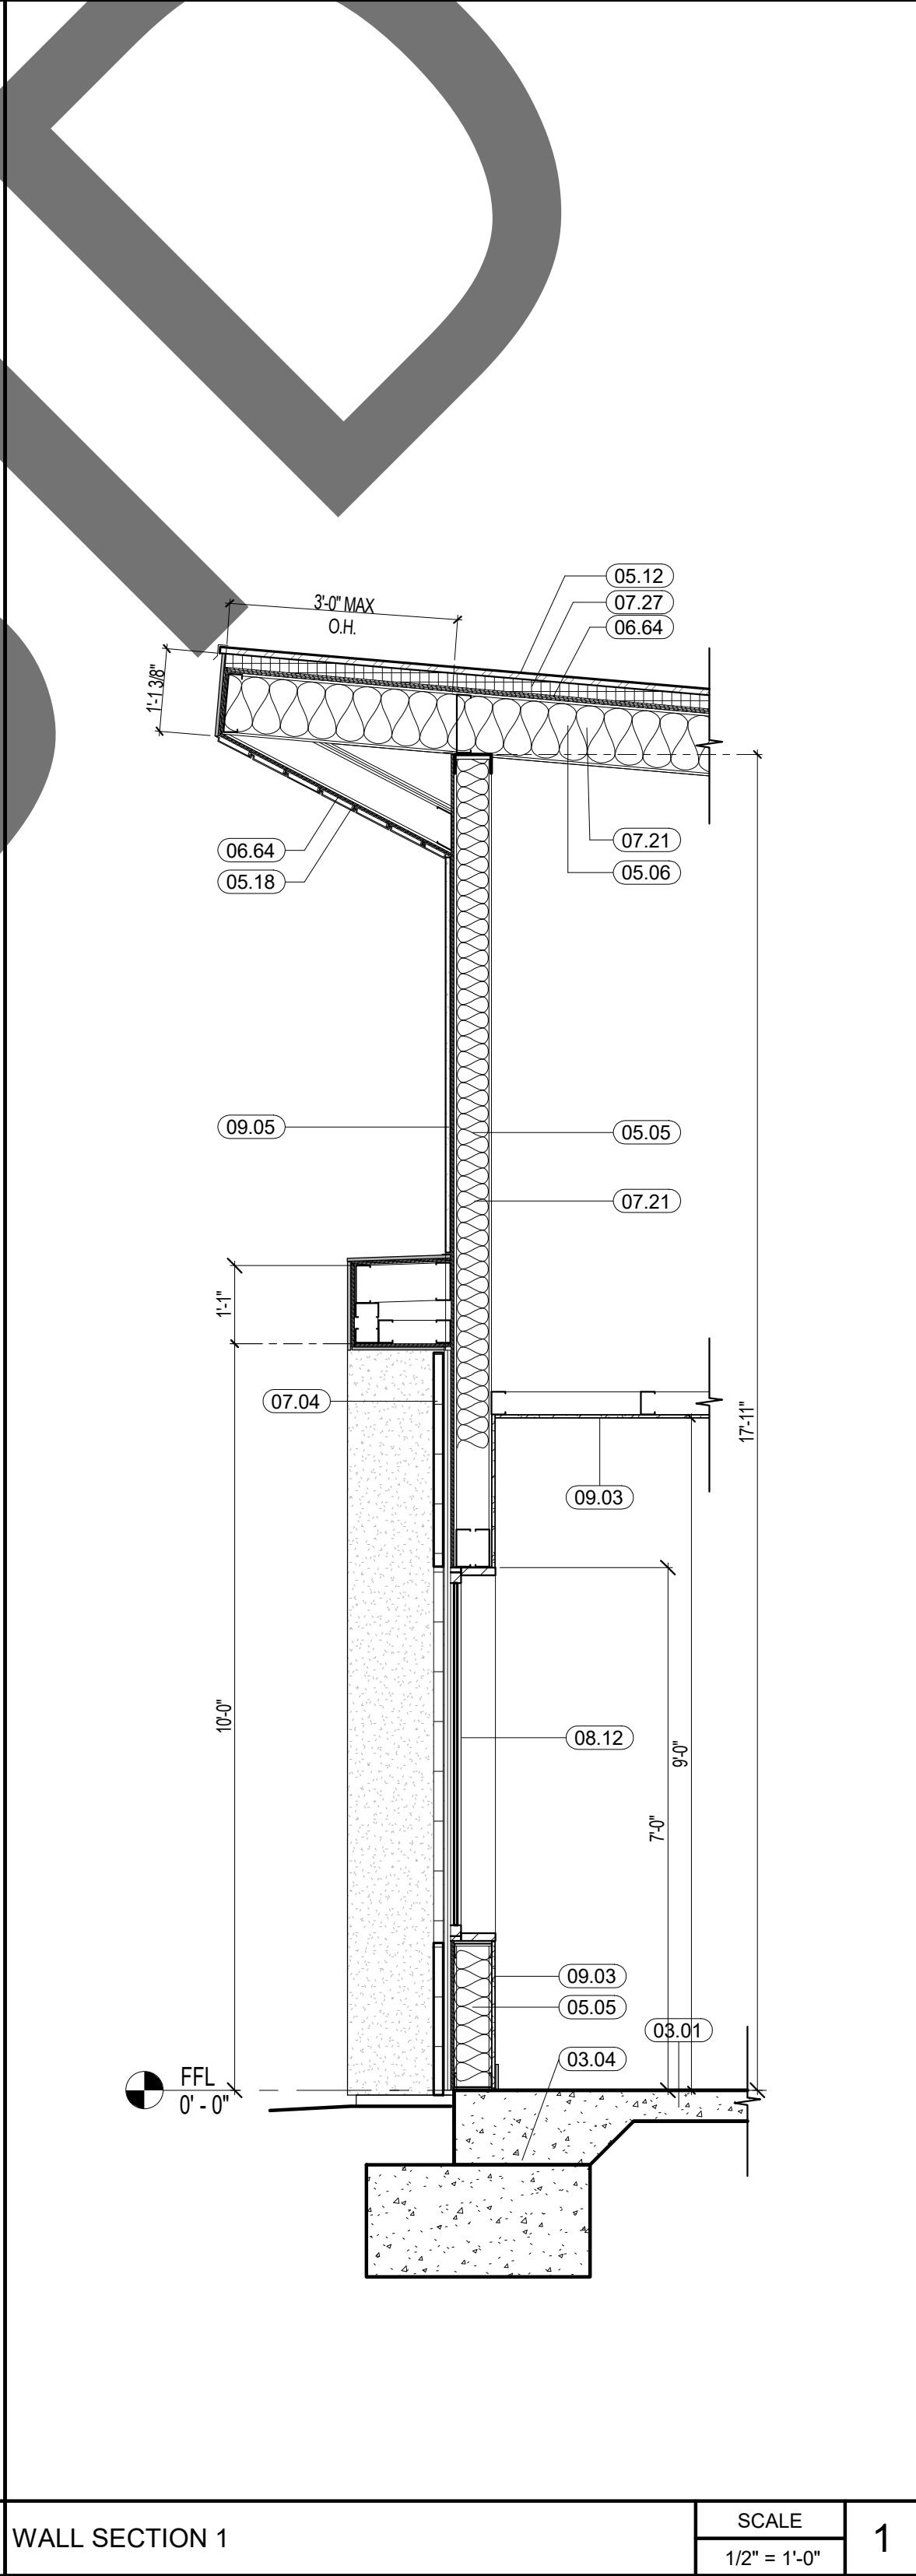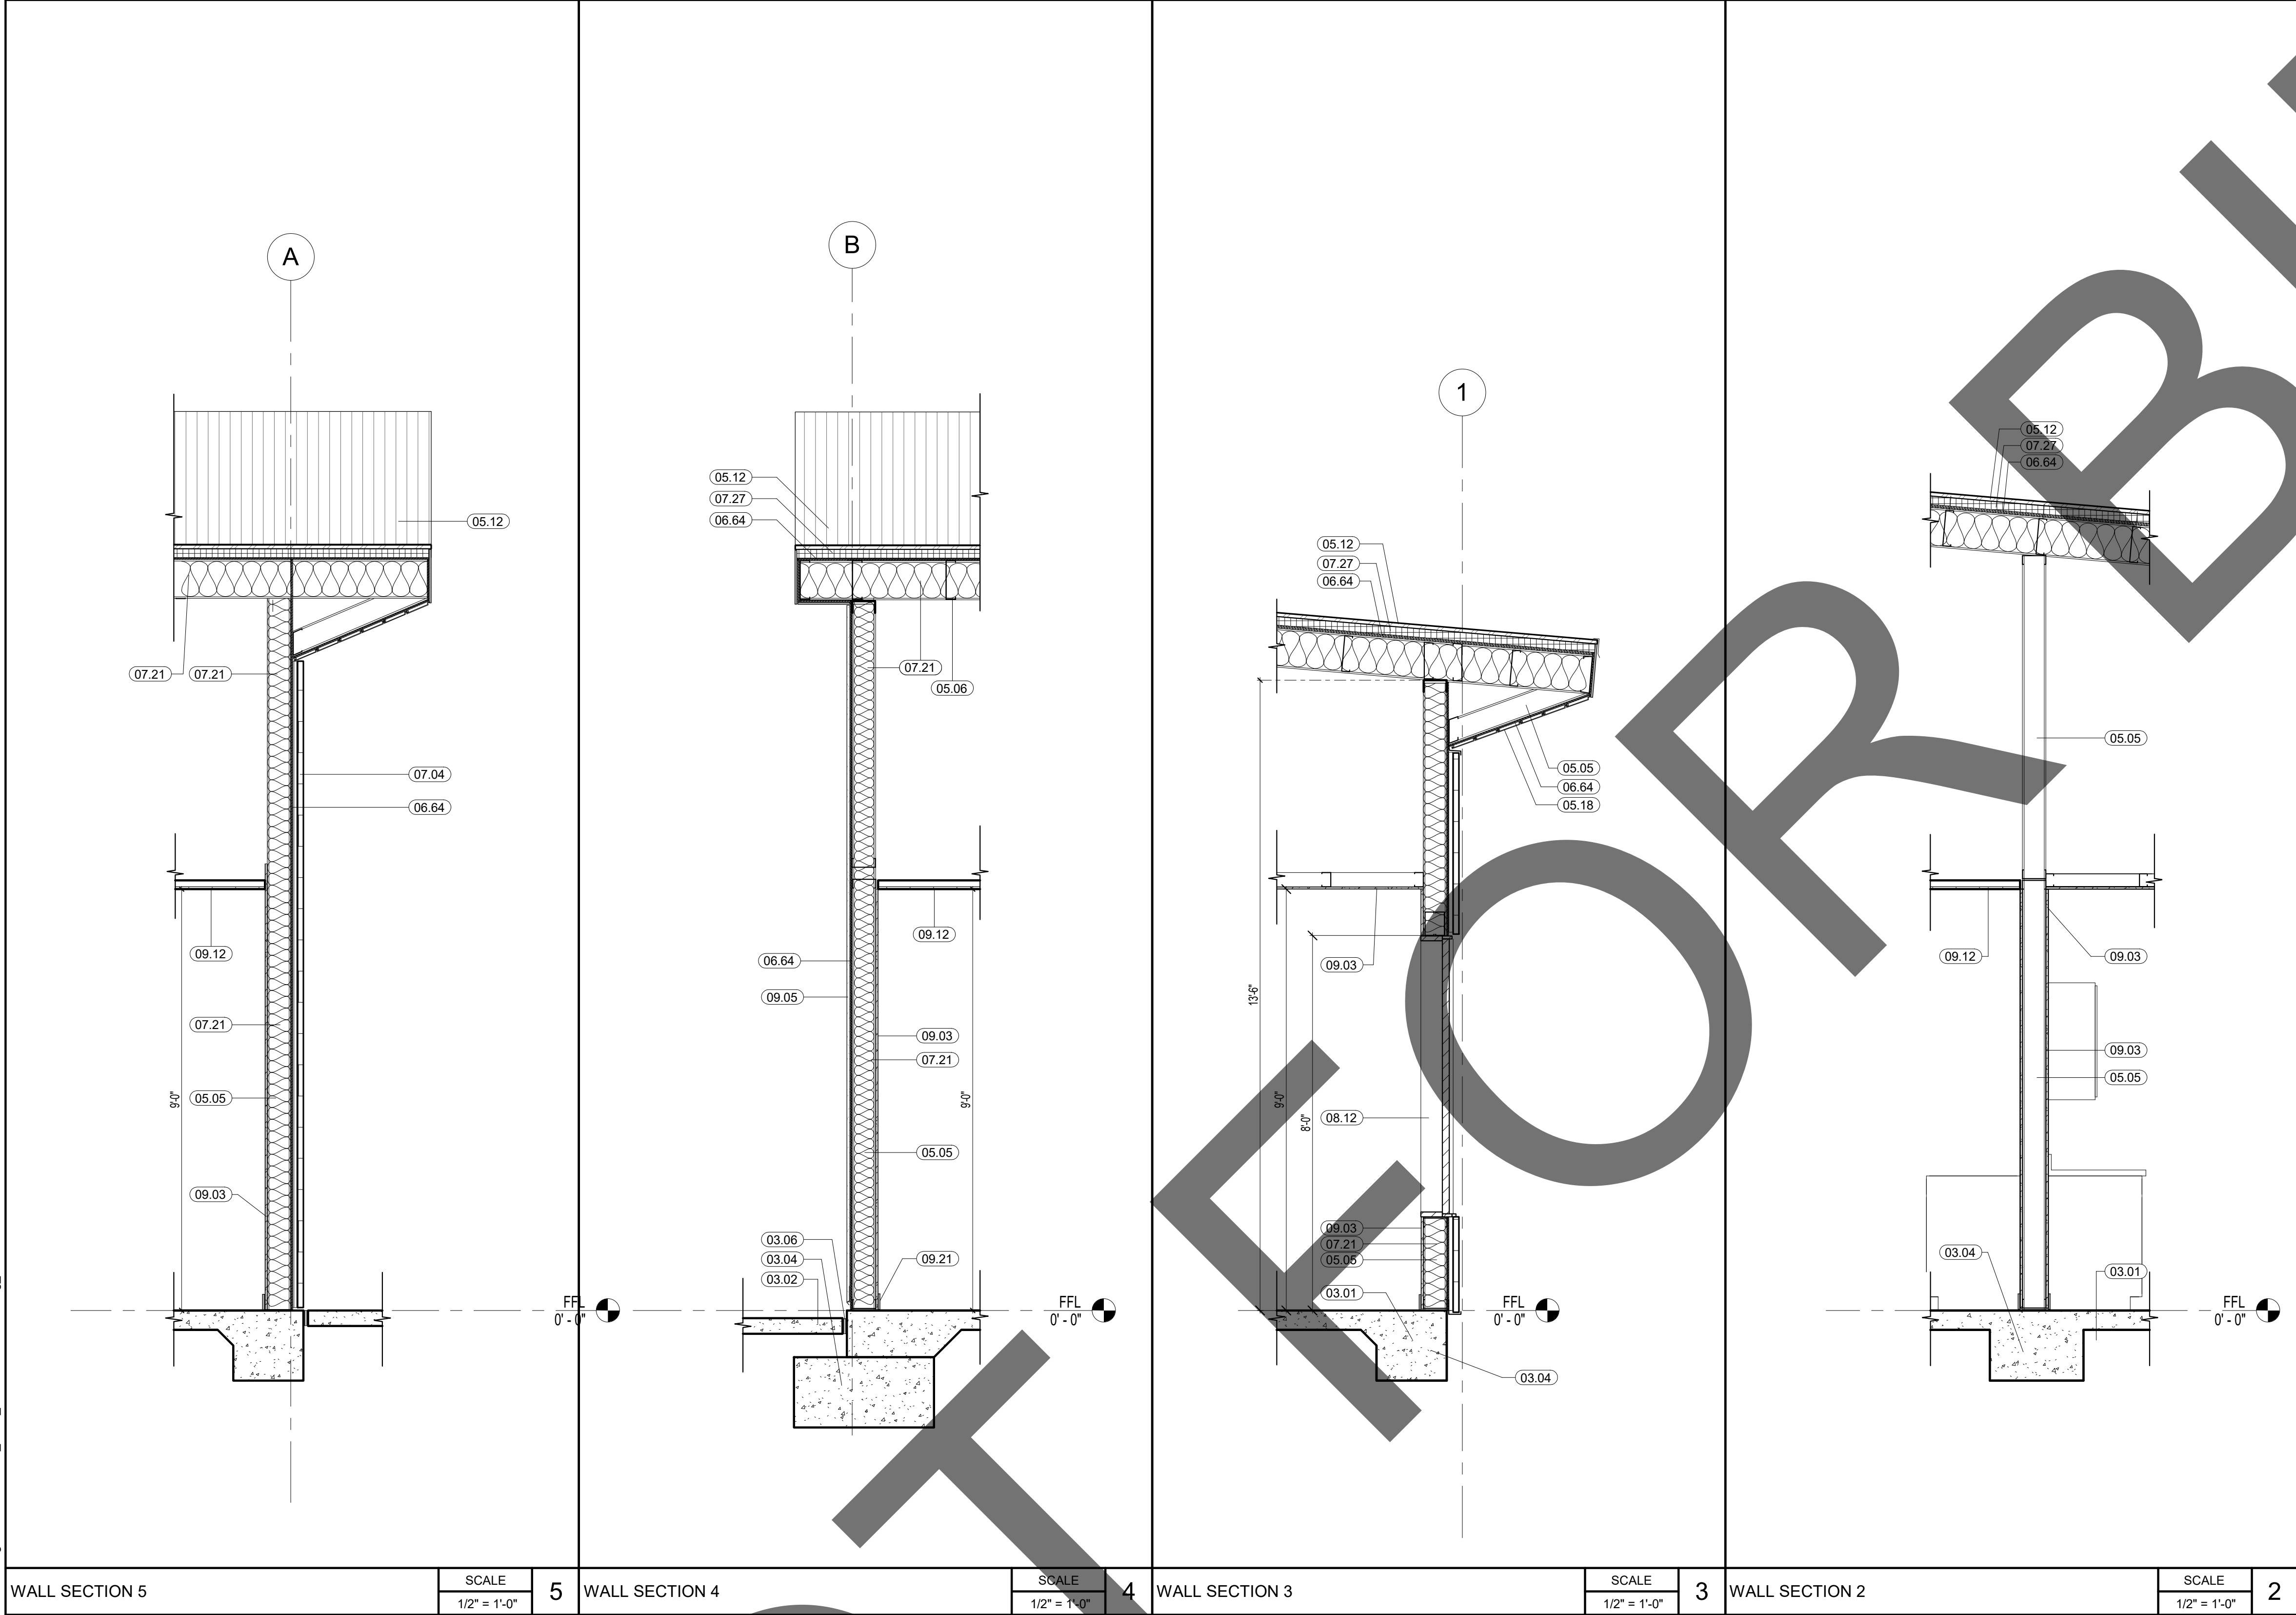

KEYNOTE LEGEND	
CSI #	KEYNOTE TEXT
03.01	Concrete Slab
03.02	Exterior Concrete
03.04	Concrete Footing
03.06	Expansion Joint
05.05	Metal Stud Wall Framing
05.06	Metal Rafters
05.12	Standing Seam Metal Roof
05.18	6" V-Groove Aluminum Plank 'Longboard'
06.64	Plywood Sheathing
07.04	'Trespa' 'Meteon' Wall Planks
07.21	Batt Insulation
07.27	Rigid Insulation
08.12	Window
09.03	5/8" Gypsum Board
09.05	7/8" Stucco
09.12	Suspended Ceiling w/ Acoustical Panels
09.21	Resilient Base



architecture
interiors
planning

1177 Idaho Street, Suite 200
Redlands, CA 92374
Phone: 909-335-7400
Fax: 909-335-7299
info@miller-aip.com



owner approval		
initials	date	phase

REVISIONS/ADDENDA		
#	Date	Comment

ANIMAL CARE CENTER

18313 VALLEY BLVD.
BLOOMINGTON, CA 92313

SAN BERNARDINO COUNTY

385 N. ARROWHEAD AVENUE
SAN BERNARDINO, CA 92415
PHONE: 1-888-818-8988

PROJECT INFORMATION	
Project Number:	2200065.RA
Drawn By:	Author
Checked By:	GWM
Issue Date:	2/29/24


SHEET NAME

WALL SECTIONS

SHEET NUMBER

AB 303


Sheet Of Sheets

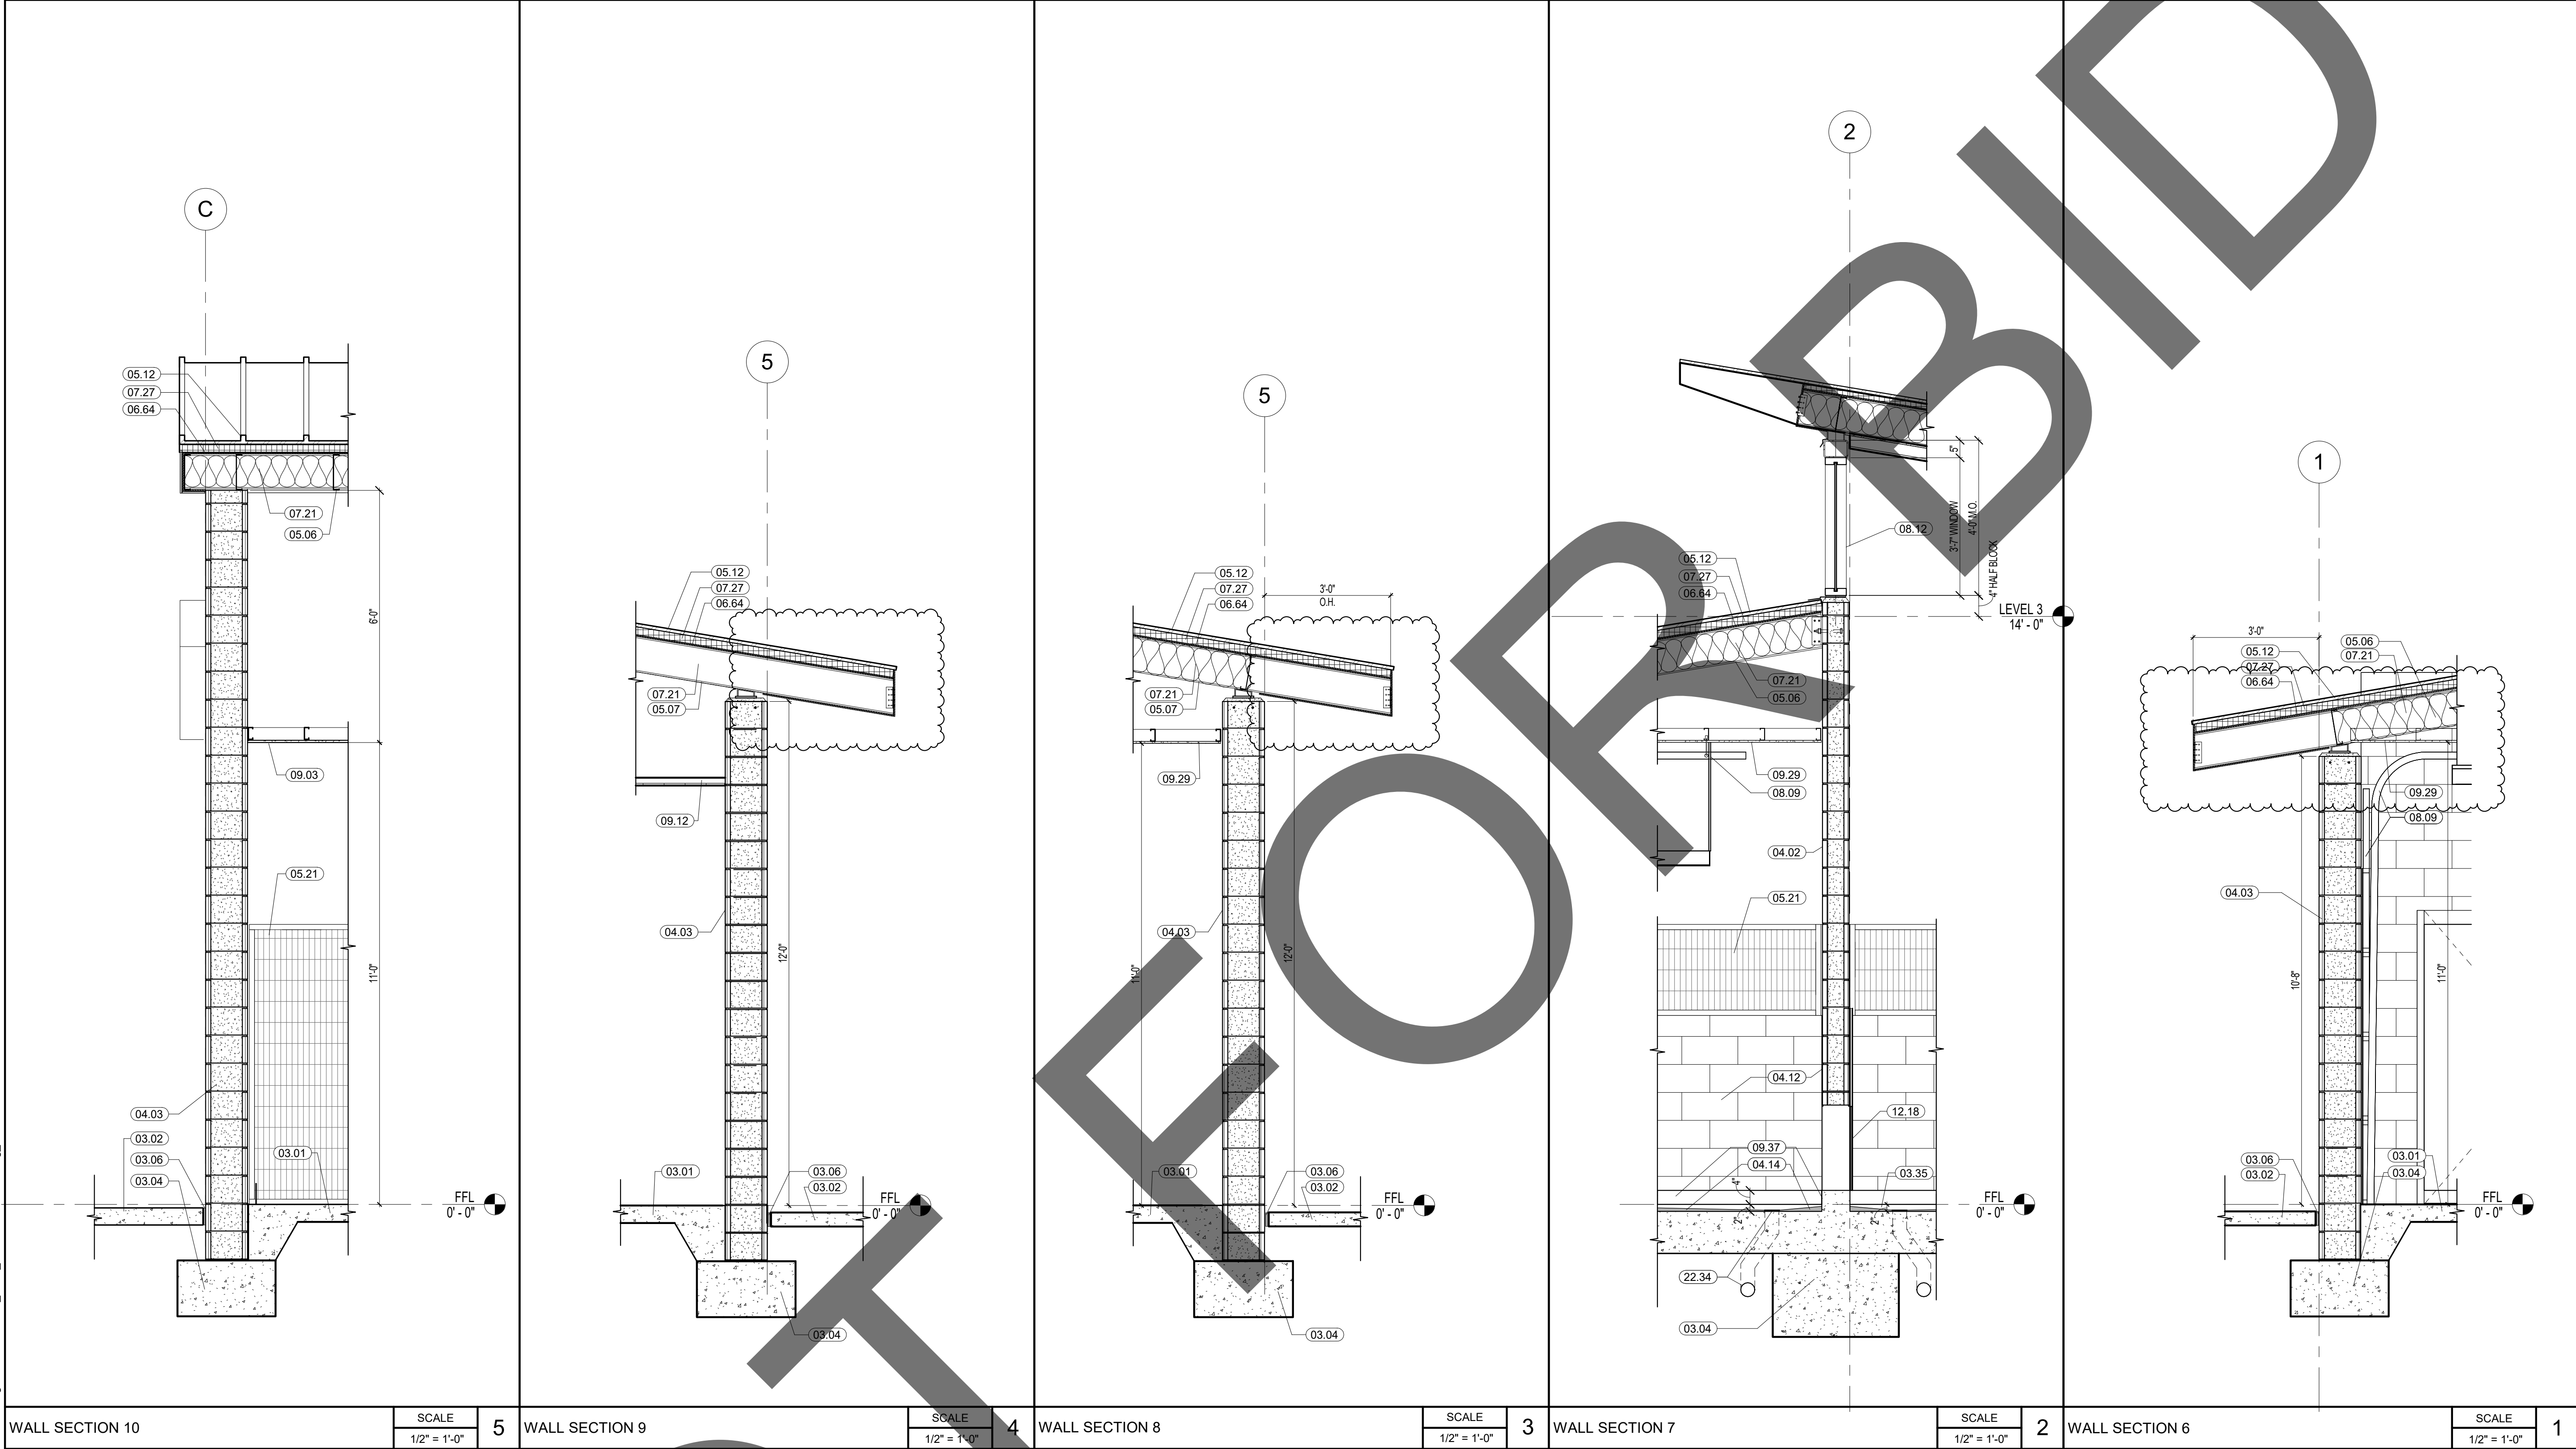

KEYNOTE LEGEND		KEYNOTE LEGEND	
CSI #	KEYNOTE TEXT	CSI #	KEYNOTE TEXT
03.01	Concrete Slab	05.21	Kenneling Material
03.02	Exterior Concrete	06.64	Plywood Sheathing
03.04	Concrete Footing	07.21	Batt Insulation
03.06	Expansion Joint	07.27	Rigid Insulation
03.35	Depress slab per layout drawing	08.09	Overhead Door with Rail Support per Schedule
04.02	CMU Wall	08.12	Window
04.03	12x8x16 CMU Wall	09.03	5/8" Gypsum Board
04.12	Epoxy Coated CMU Block	09.12	Suspended Ceiling w/ Acoustical Panels
04.14	Provide topping sloping mortar to create finish slopes	09.29	'Armstrong Ceramaguard' w/ Aluminum Grid
05.06	Metal Rafters	09.37	Concrete/Masonry Epoxy Resin
05.07	Metal Roof Joists	12.18	Transfer Guillotine Door - See Animal Equipment Drawings
05.12	Standing Seam Metal Roof	22.34	Coordinate drain & waste line with plumbing drawings



1177 Idaho Street, Suite 200
Redlands, CA 92374
Phone: 909-335-7400
Fax: 909-335-7299
info@miller-aip.com

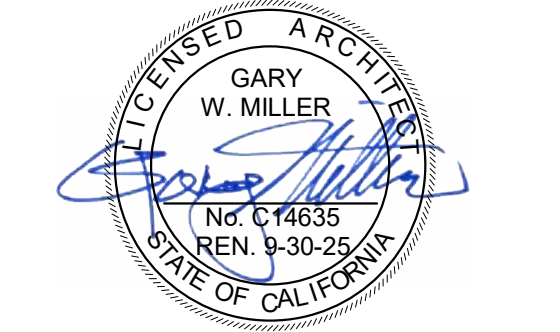

owner approval		
initials	date	phase

REVISIONS/ADDENDA		
#	Date	Comment
1	2/24	PCC Response #1

ANIMAL CARE CENTER

18313 VALLEY BLVD.
BLOOMINGTON, CA 92313

SAN BERNARDINO COUNTY

385 N. ARROWHEAD AVENUE
SAN BERNARDINO, CA 92415
PHONE: 1-888-818-8988

PROJECT INFORMATION	
Project Number:	2200065.RA
Drawn By:	Author
Checked By:	GWM
Issue Date:	2/29/24


SHEET NAME

WALL SECTIONS


SHEET NUMBER

AB 304

Sheet Of Sheets

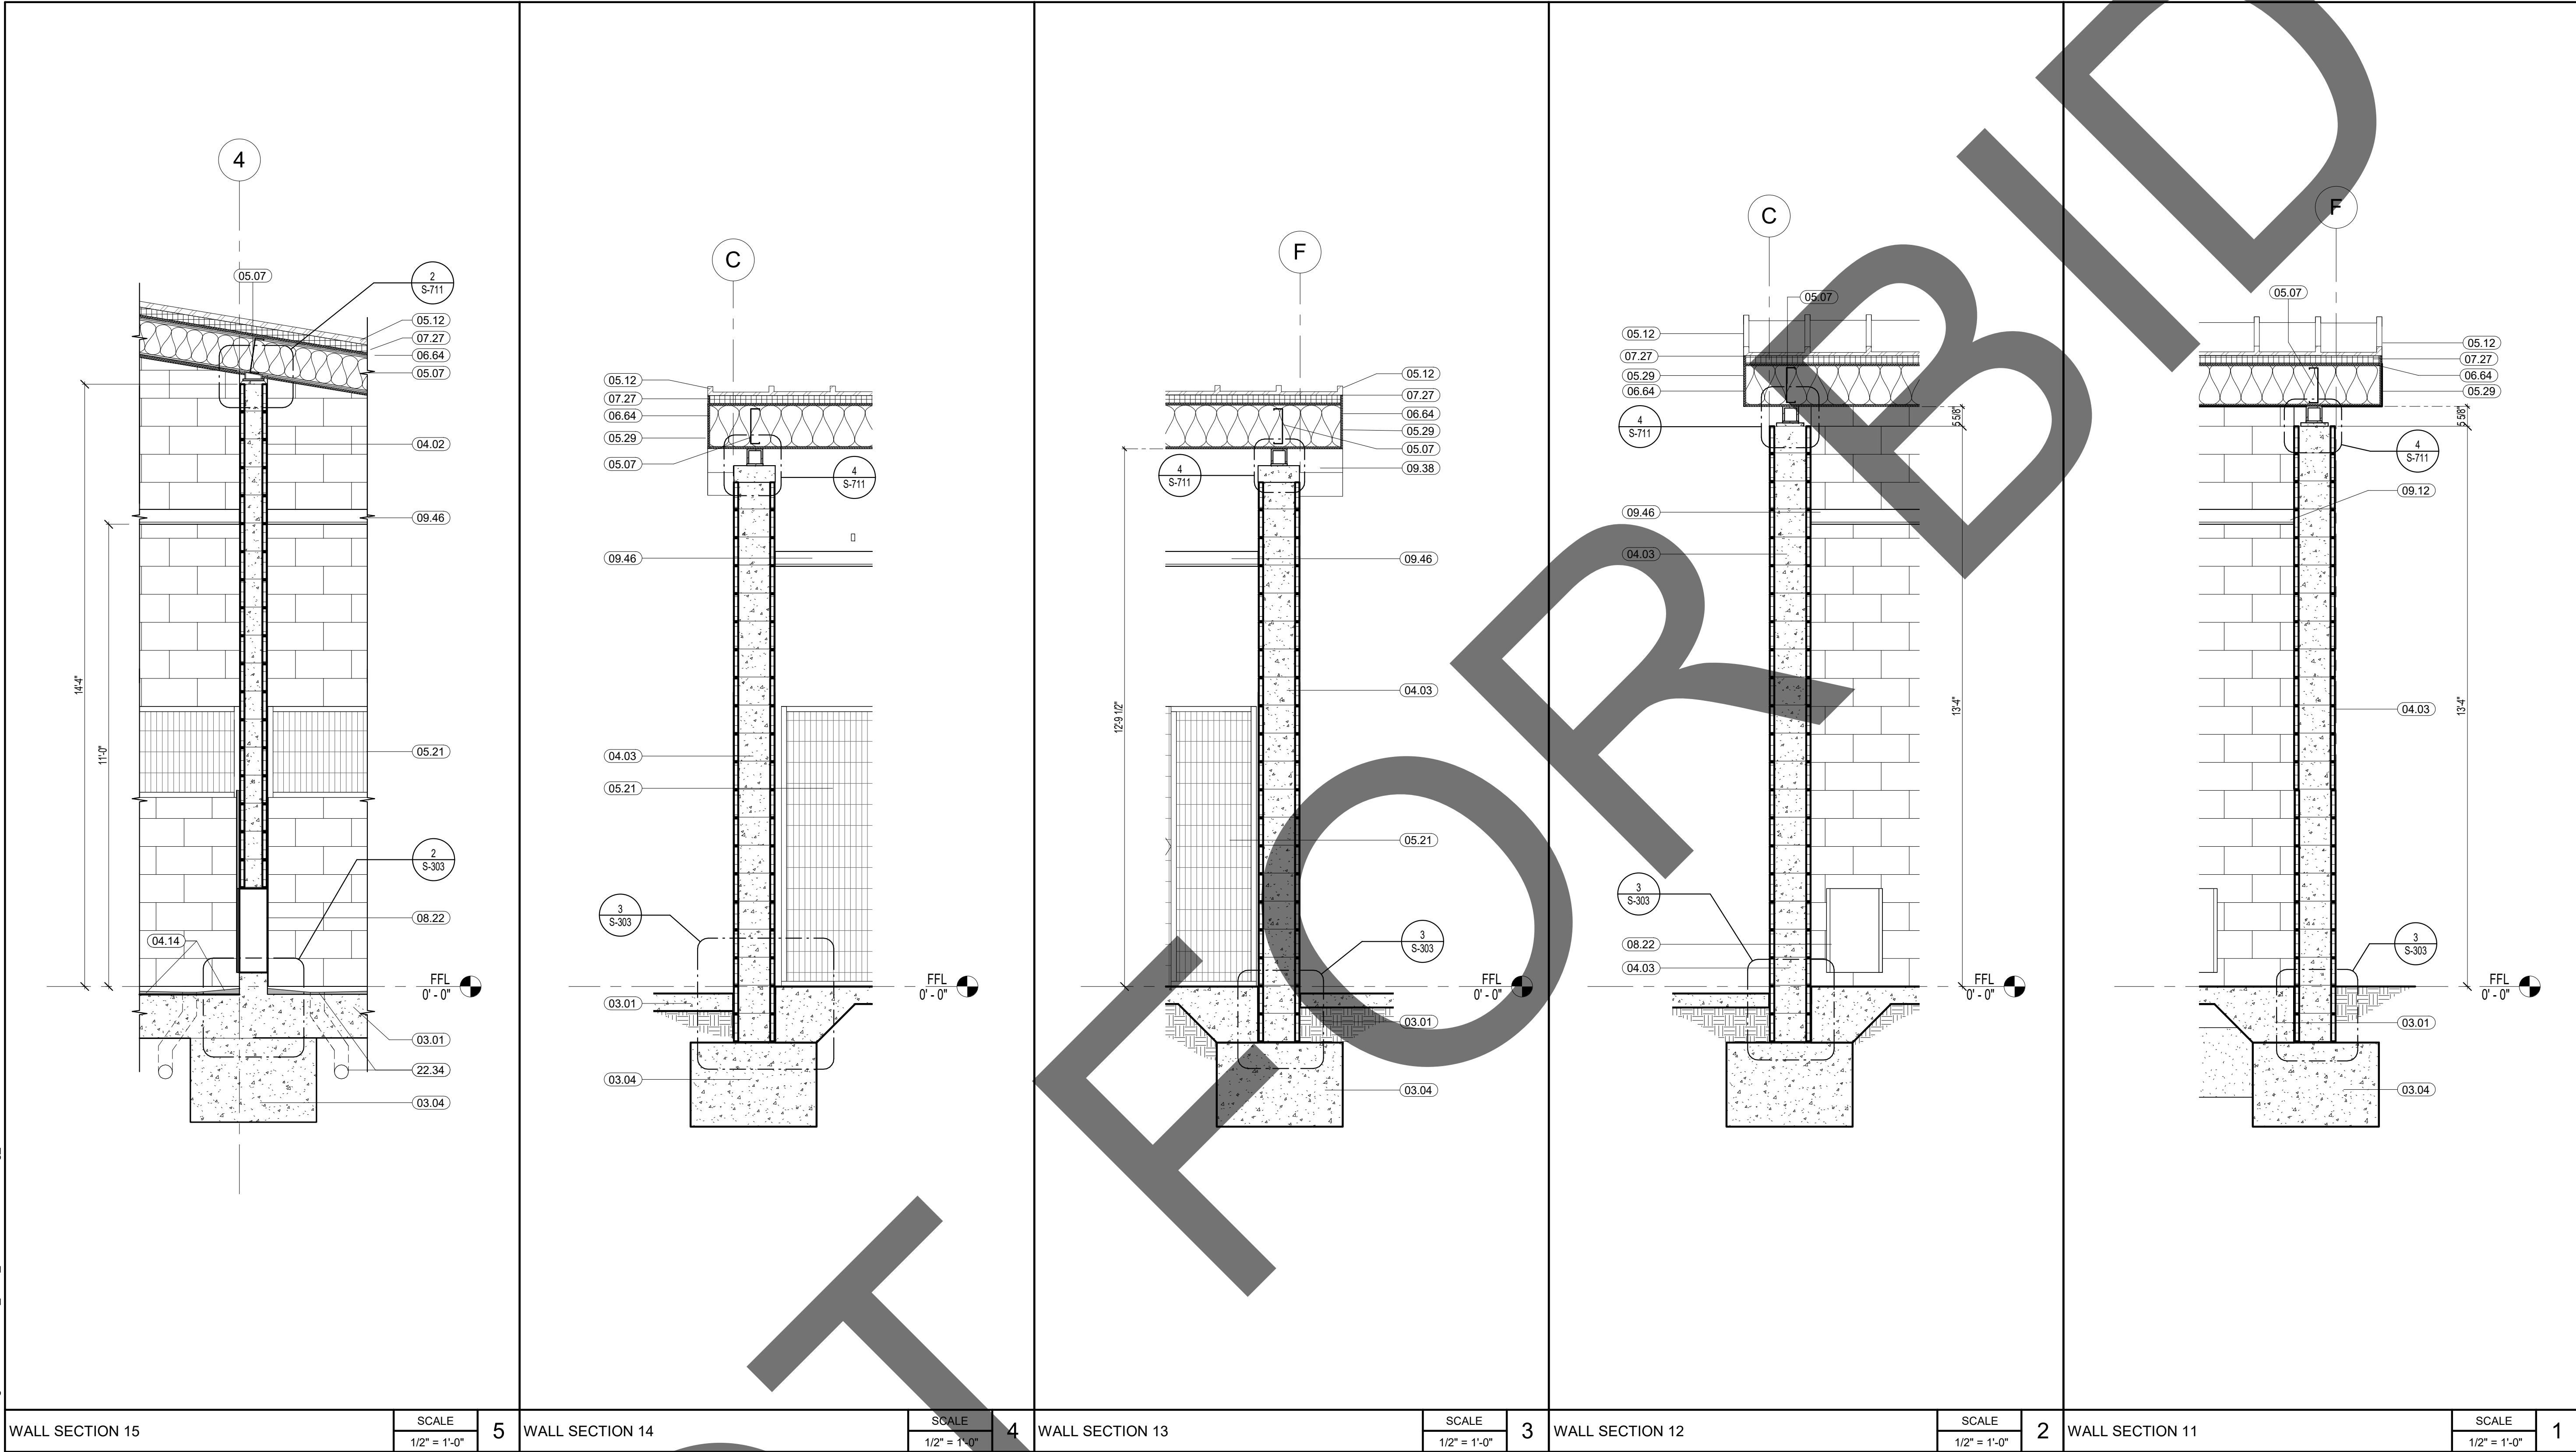


KEYNOTE LEGEND	
CSI #	KEYNOTE TEXT
03.01	Concrete Slab
03.04	Concrete Footing
04.02	CMU Wall
04.03	12x8x16 CMU Wall
04.14	Provide topping sloping mortar to create finish slopes
05.07	Metal Roof Joists
05.12	Standing Seam Metal Roof
05.21	Kenelng Material
05.29	Aluminum Fascia Trim
06.64	Plywood Sheathing
07.27	Rigid Insulation
08.22	Guillotine Opening
09.12	Suspended Ceiling w/ Acoustical Panels
09.38	Hardie Soffit Board
09.46	Cement Board Ceiling
22.34	Coordinate drain & waste line with plumbing drawings

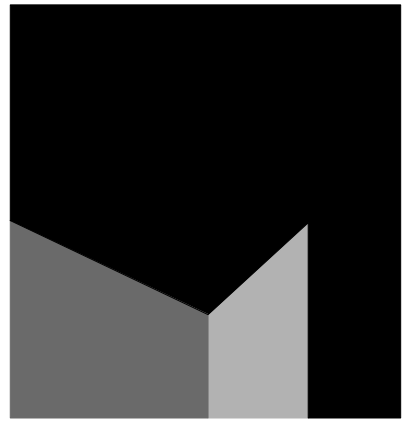

architecture
interiors
planning



1177 Idaho Street, Suite 200
Redlands, CA 92374
Phone: 909-335-7400
Fax: 909-335-7299
info@miller-aip.com

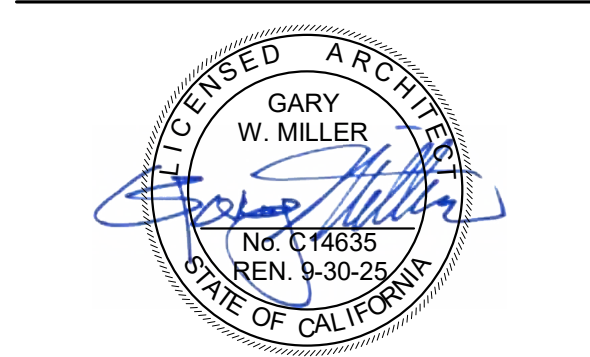

owner approval

initials	date	phase

REVISIONS/ADDENDA		
#	Date	Comment

ANIMAL CARE CENTER

18313 VALLEY BLVD.
BLOOMINGTON, CA 92313

SAN BERNARDINO COUNTY

385 N. ARROWHEAD AVENUE
SAN BERNARDINO, CA 92415
PHONE: 1-888-818-8988

PROJECT INFORMATION	
Project Number:	2200065.RA
Drawn By:	Author
Checked By:	GWM
Issue Date:	2/29/24


SHEET NAME

WALL SECTIONS

SHEET NUMBER

AB 305


Sheet Of Sheets

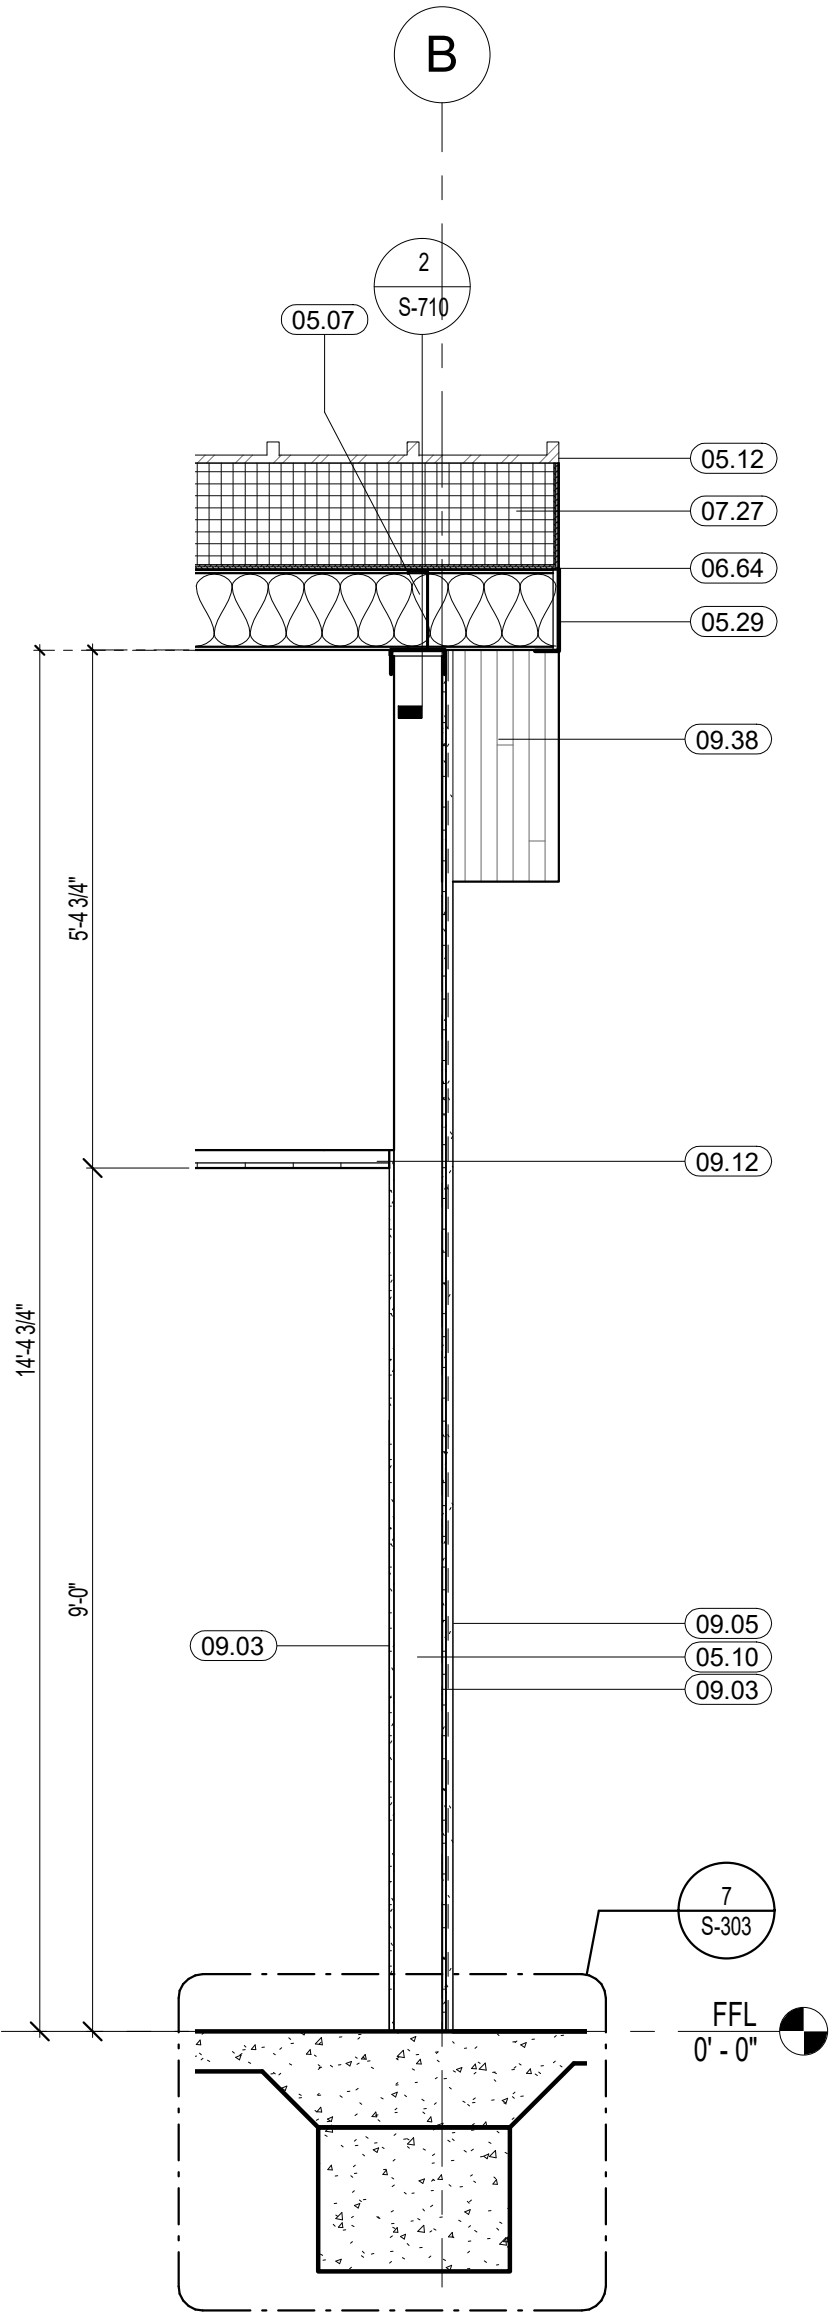

WALL SECTION 20

SCALE
1/2" = 1'-0"


5

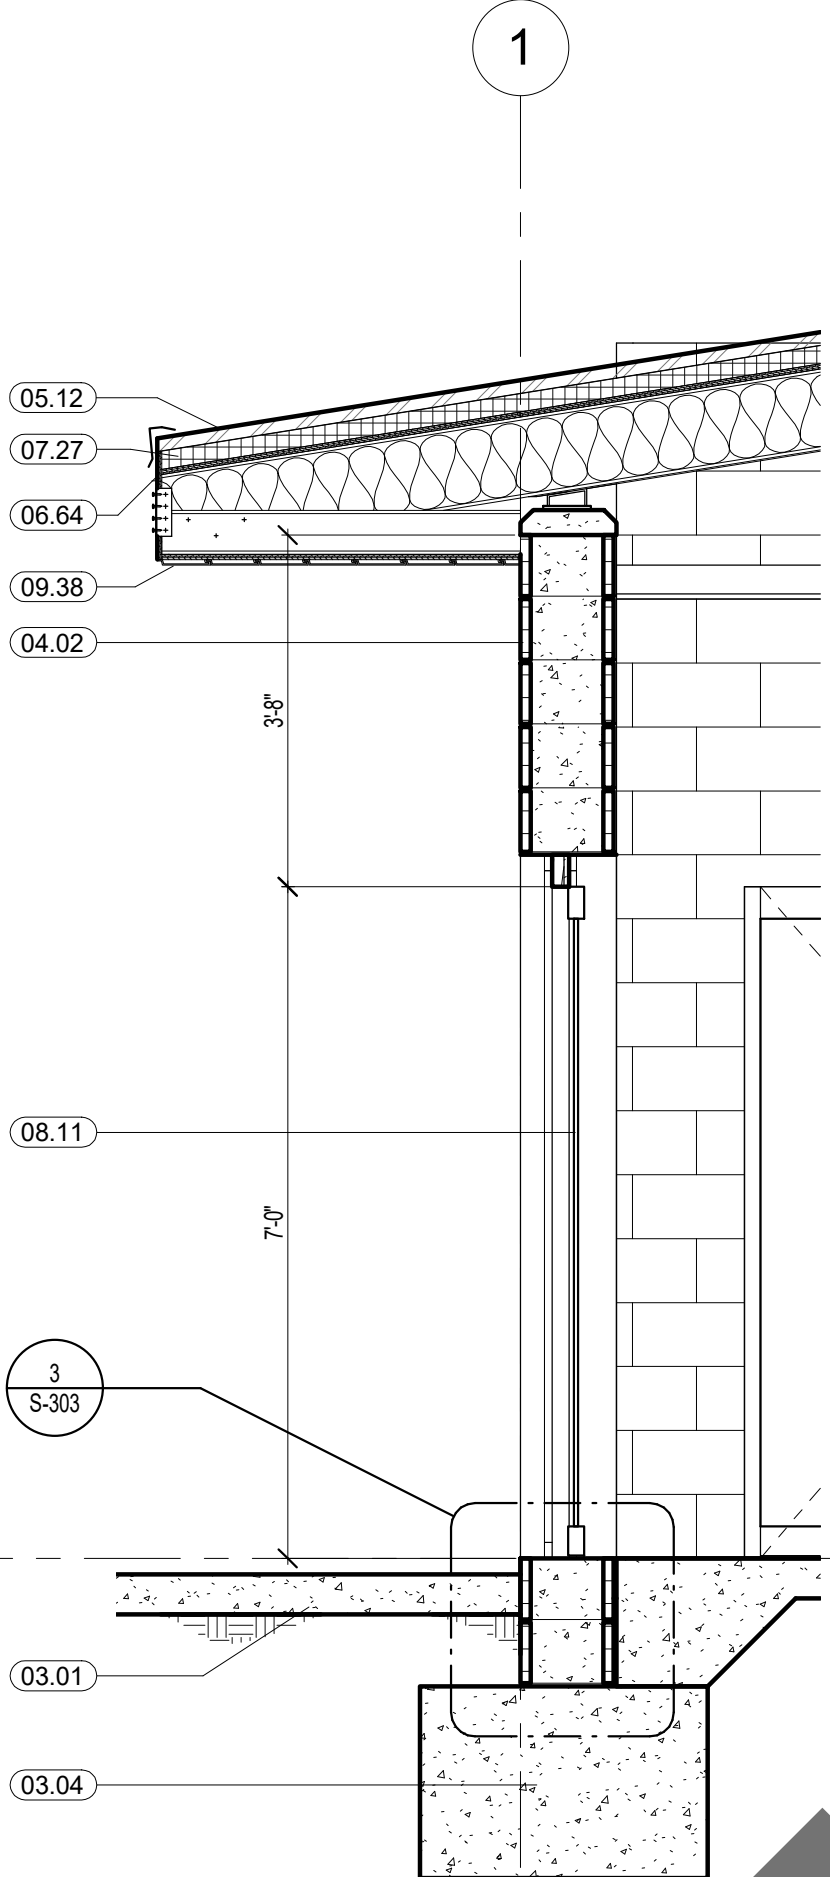

WALL SECTION 19

SCALE
1/2" = 1'-0"


4

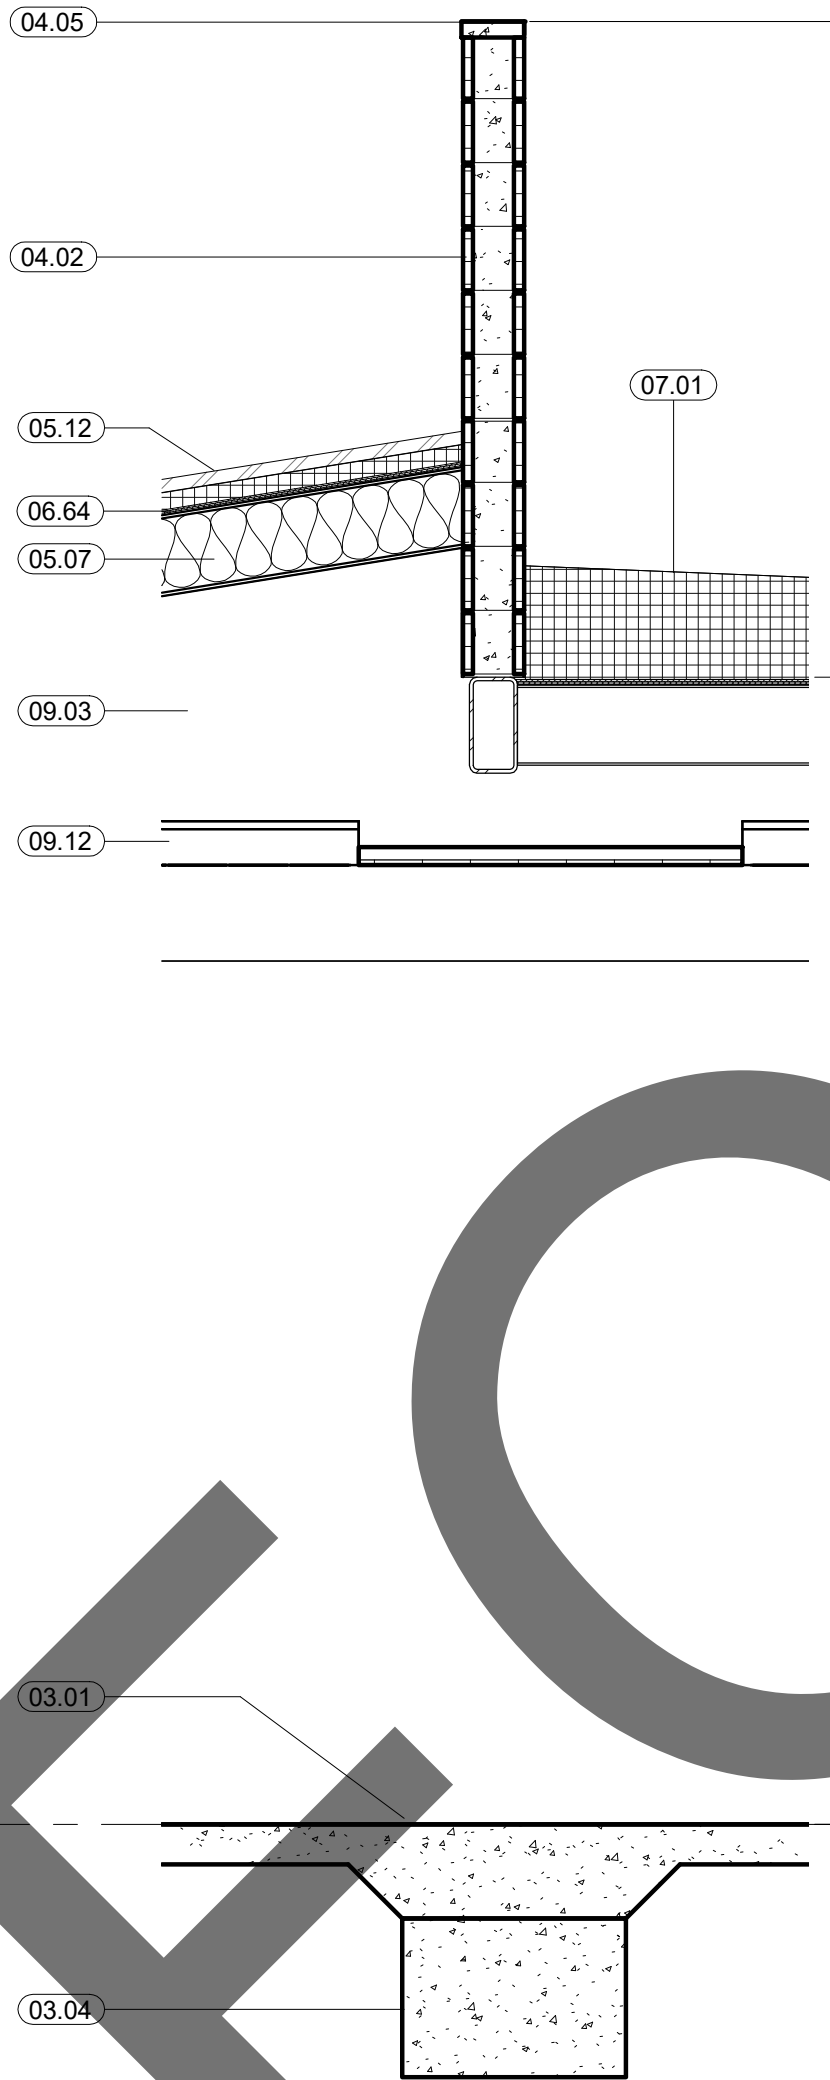

WALL SECTION 18

SCALE
1/2" = 1'-0"


3

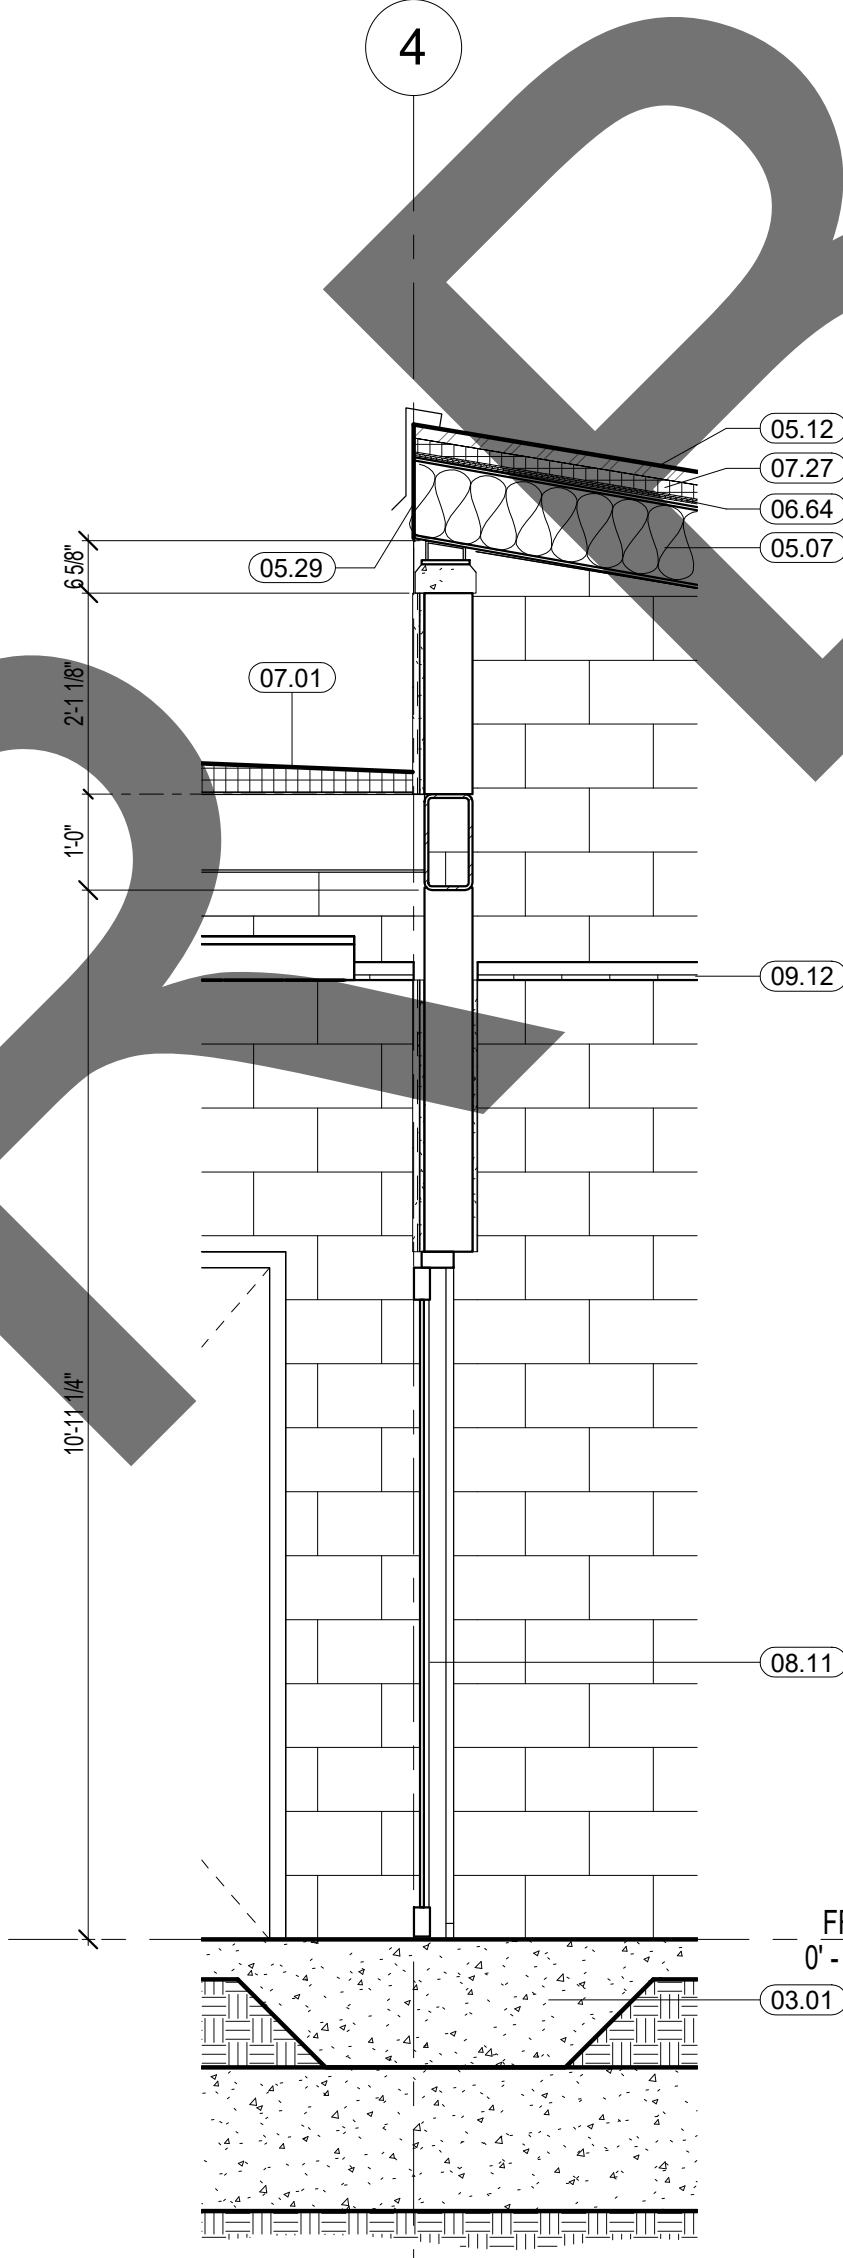

WALL SECTION 17

SCALE
1/2" = 1'-0"

2

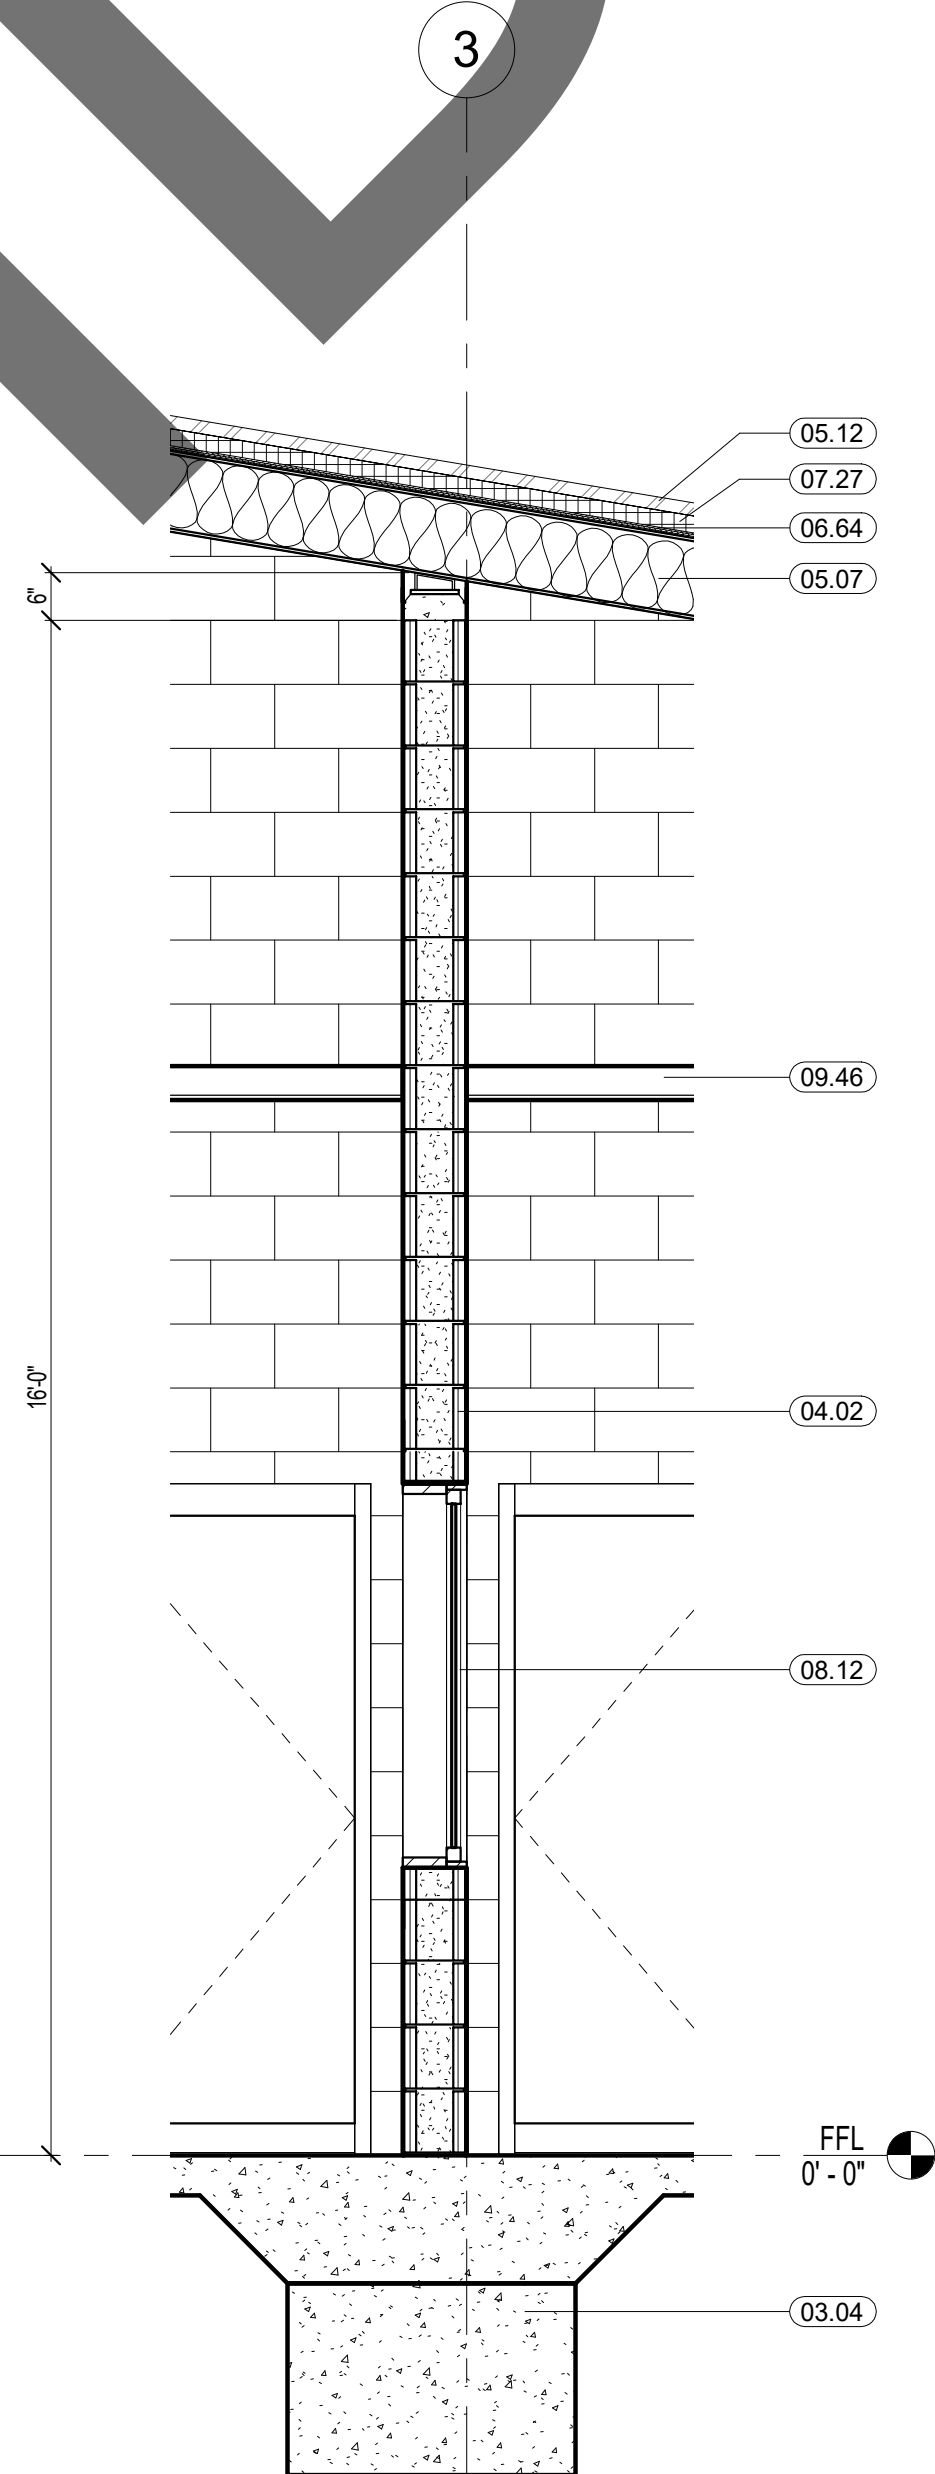


WALL SECTION 16

SCALE
1/2" = 1'-0"

1

KEYNOTE LEGEND


CSI #	KEYNOTE TEXT
03.01	Concrete Slab
03.04	Concrete Footing
04.02	CMU Wall
04.05	Precast Concrete Cap
05.07	Metal Roof Joists
05.10	Metal Stud Bracing
05.12	Standing Seam Metal Roof
05.29	Aluminum Fascia Trim
06.64	Plywood Sheathing
07.01	Membrane Roofing
07.27	Rigid Insulation
08.11	Door
08.12	Window
09.03	5/8" Gypsum Board
09.05	7/8" Stucco
09.12	Suspended Ceiling w/ Acoustical Panels
09.38	Hardie Soffit Board
09.46	Cement Board Ceiling

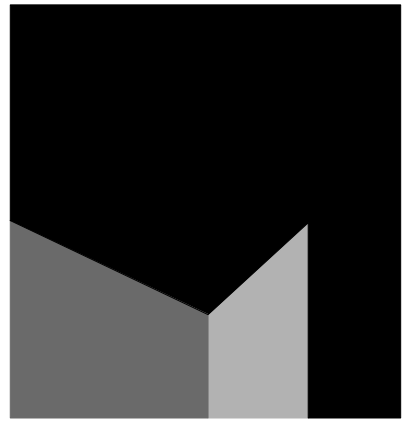

architecture
interiors
planning

MILLER

1177 Idaho Street, Suite 200
Redlands, CA 92374
Phone: 909-335-7400
Fax: 909-335-7299
info@miller-aip.com

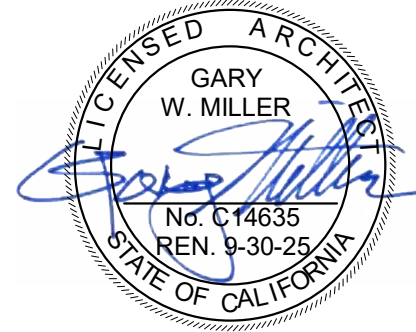

owner approval

initials	date	phase

REVISIONS/ADDENDA

#	Date	Comment
---	------	---------

ANIMAL CARE CENTER

18313 VALLEY BLVD.
BLOOMINGTON, CA 92313

SAN BERNARDINO COUNTY

385 N. ARROWHEAD AVENUE
SAN BERNARDINO, CA 92415
PHONE: 1-888-818-8988

PROJECT INFORMATION


Project Number:	2200065.RA
Drawn By:	Author
Checked By:	GWM
Issue Date:	2/29/24

SHEET NAME

WALL SECTIONS

SHEET NUMBER

AB 306

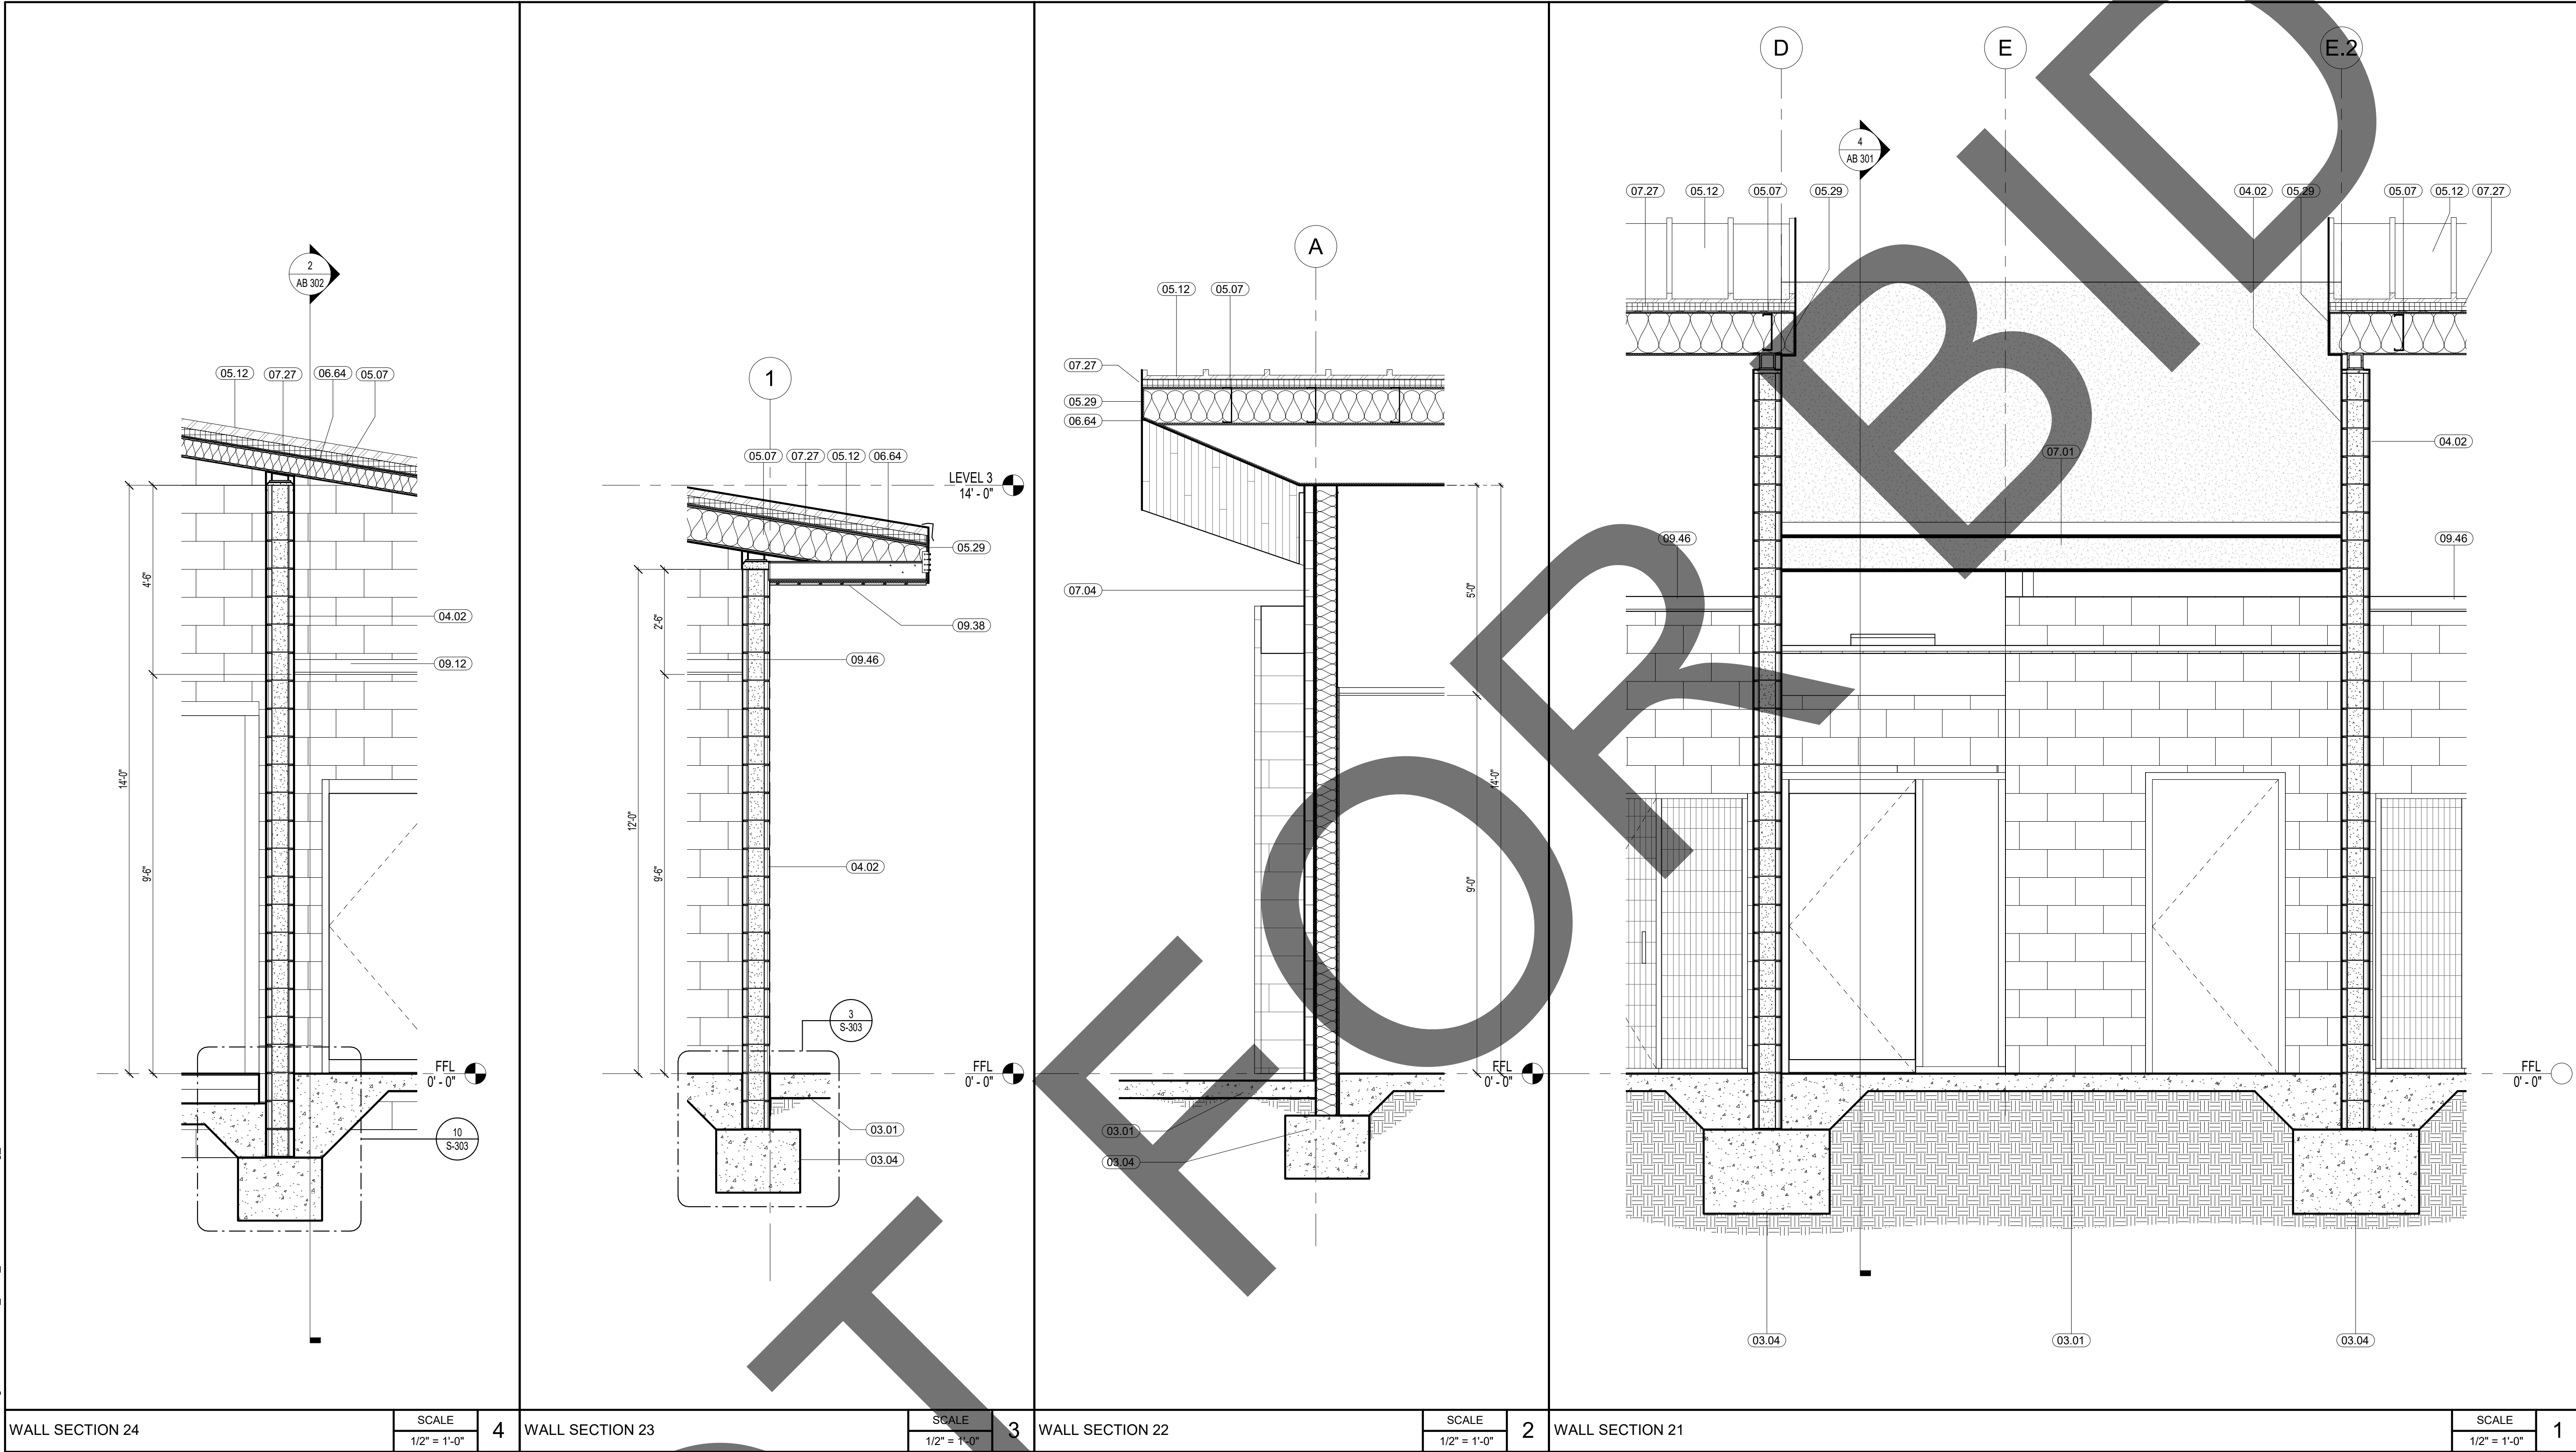

KEYNOTE LEGEND	
CSI #	KEYNOTE TEXT
03.01	Concrete Slab
03.04	Concrete Footing
04.02	CMU Wall
05.07	Metal Roof Joists
05.12	Standing Seam Metal Roof
05.29	Aluminum Fascia Trim
06.64	Plywood Sheathing
07.01	Membrane Roofing
07.04	'Trespa' 'Meteon' Wall Planks
07.27	Rigid Insulation
09.12	Suspended Ceiling w/ Acoustical Panels
09.38	Hardie Soffit Board
09.46	Cement Board Ceiling



architecture
interiors
planning

1177 Idaho Street, Suite 200
Redlands, CA 92374
Phone: 909-335-7400
Fax: 909-335-7299
info@miller-aip.com



owner approval

initials	date	phase

REVISIONS/ADDENDA		
#	Date	Comment

ANIMAL CARE CENTER

18313 VALLEY BLVD.
BLOOMINGTON, CA 92313

SAN BERNARDINO COUNTY

385 N. ARROWHEAD AVENUE
SAN BERNARDINO, CA 92415
PHONE: 1-888-818-8988

PROJECT INFORMATION	
Project Number:	2200065.RA
Drawn By:	Author
Checked By:	GWM
Issue Date:	2/29/24


SHEET NAME

WALL SECTIONS


SHEET NUMBER

AB 307

Sheet Of Sheets

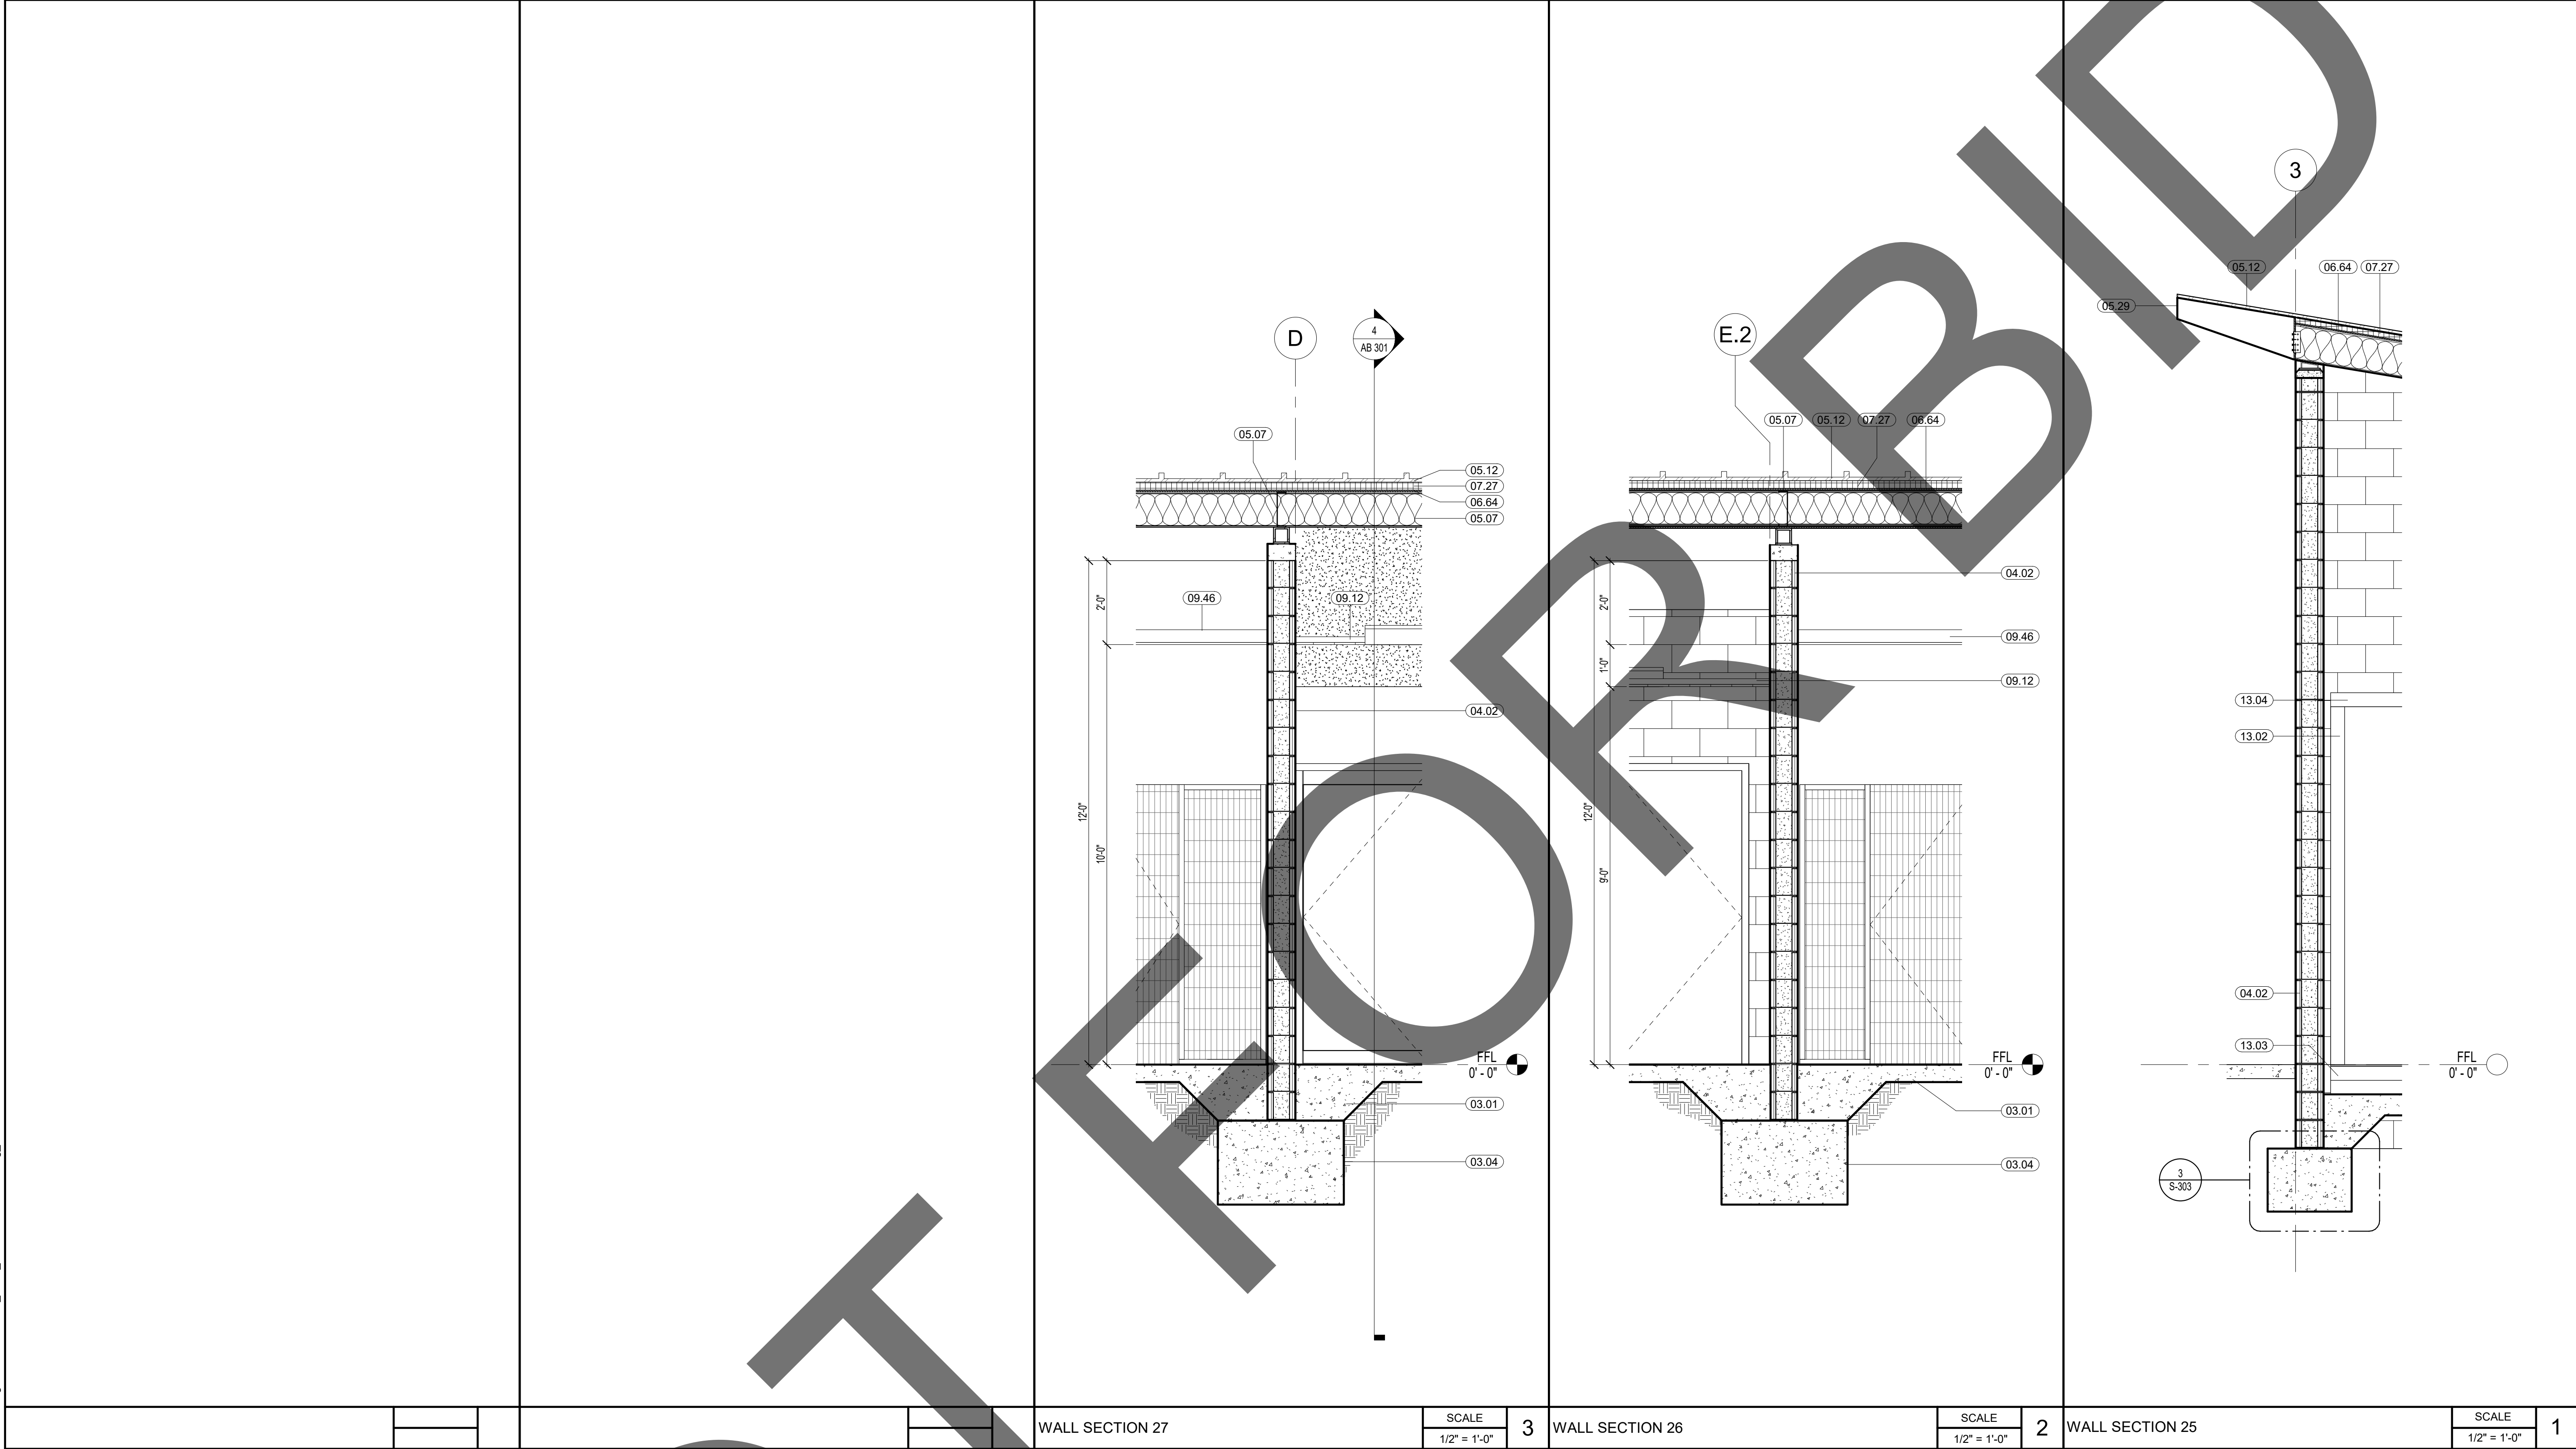


KEYNOTE LEGEND	
CSI #	KEYNOTE TEXT
03.01	Concrete Slab
03.04	Concrete Footing
04.02	CMU Wall
05.07	Metal Roof Joists
05.12	Standing Seam Metal Roof
05.29	Aluminum Fascia Trim
06.64	Plywood Sheathing
07.27	Rigid Insulation
09.12	Suspended Ceiling w/ Acoustical Panels
09.46	Cement Board Ceiling
13.02	Kolpak Walk-In Freezer Wall Panel
13.03	Kolpak Walk-In Freezer Floor Panel
13.04	Kolpak Walk-In Freezer Ceiling Panel

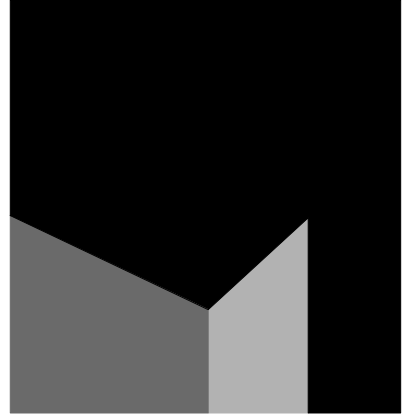

architecture
interiors
planning

1177 Idaho Street, Suite 200
Redlands, CA 92374
Phone: 909-335-7400
Fax: 909-335-7299
info@miller-aip.com

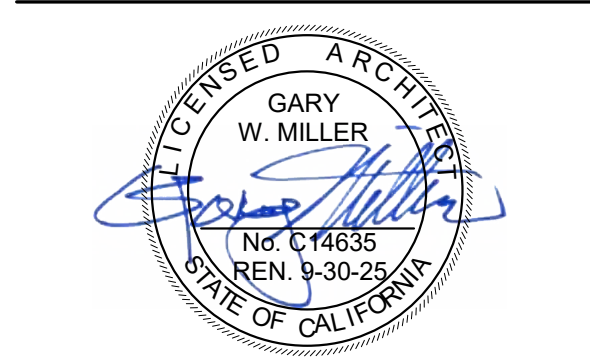

owner approval		
initials	date	phase

REVISIONS/ADDENDA		
#	Date	Comment

ANIMAL CARE CENTER

18313 VALLEY BLVD.
BLOOMINGTON, CA 92313

SAN BERNARDINO COUNTY

385 N. ARROWHEAD AVENUE
SAN BERNARDINO, CA 92415
PHONE: 1-888-818-8888

PROJECT INFORMATION	
Project Number:	2200065.RA
Drawn By:	Author
Checked By:	GWM
Issue Date:	2/29/24


SHEET NAME

WALL SECTIONS


SHEET NUMBER

AB 308


Sheet Of Sheets

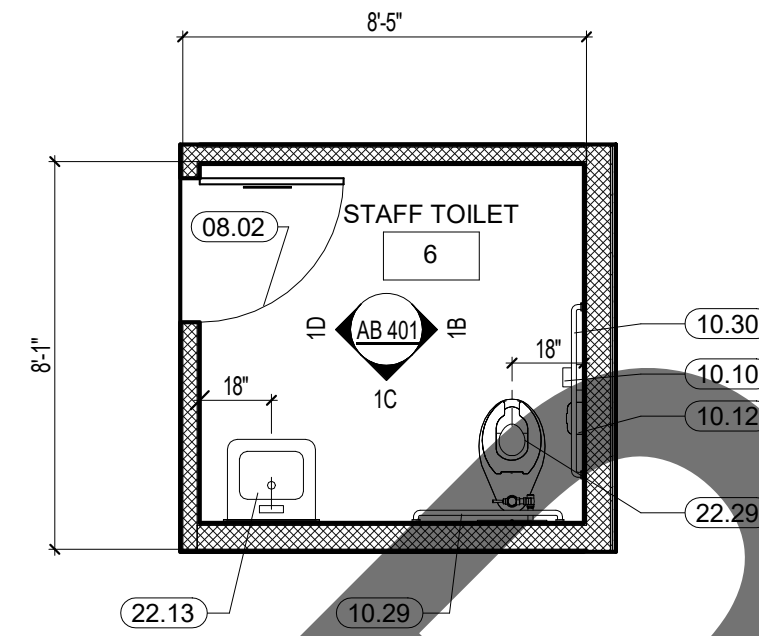


SCALE
1/4" = 1'-

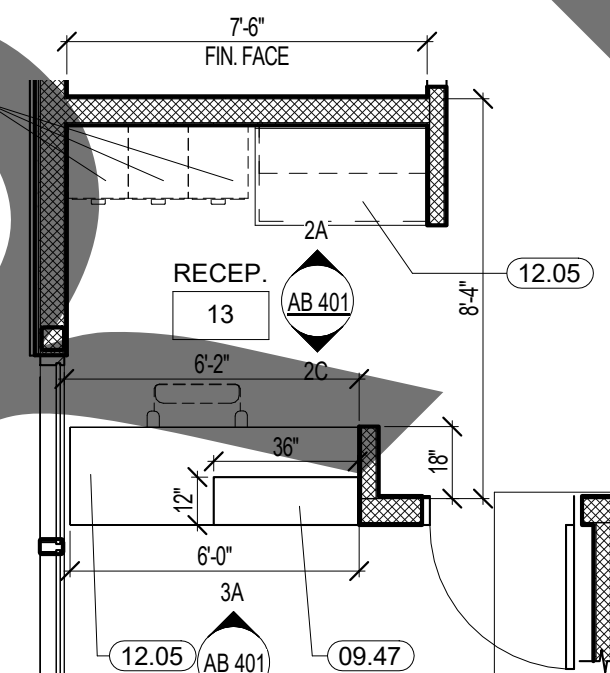


SCALE
1/4" = 1'-

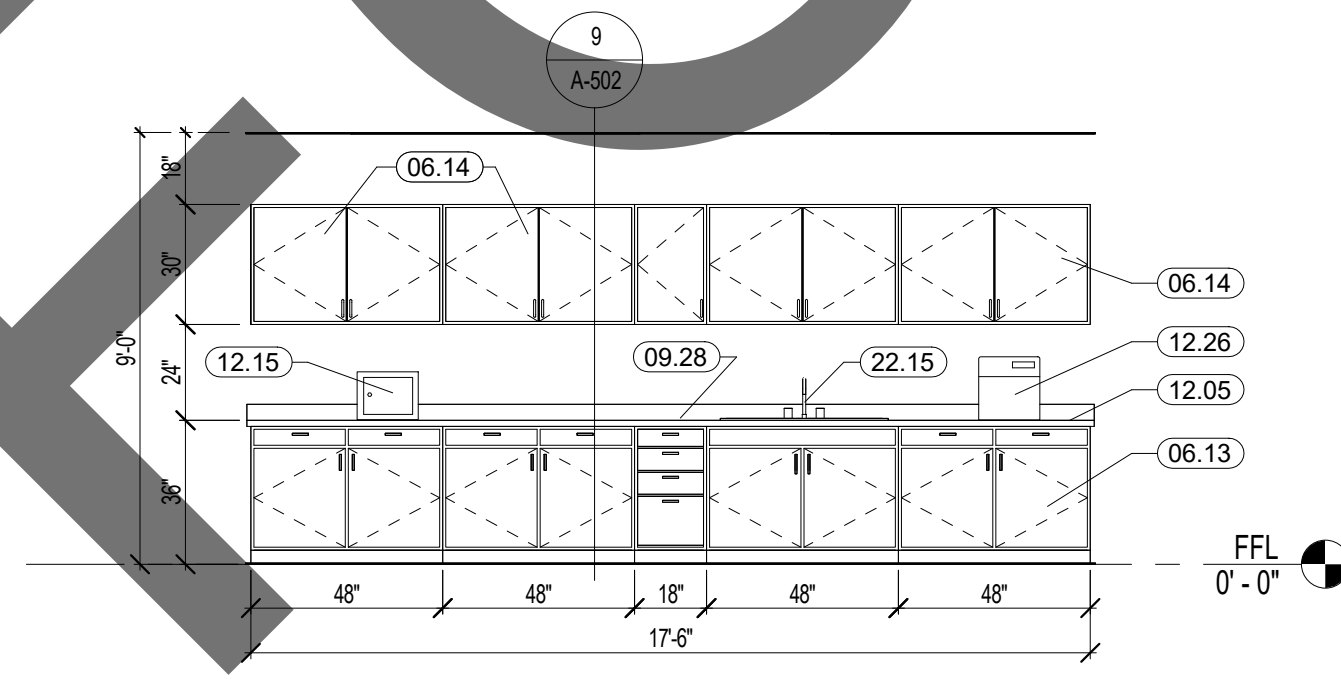

SCALE
1/4" = 1'

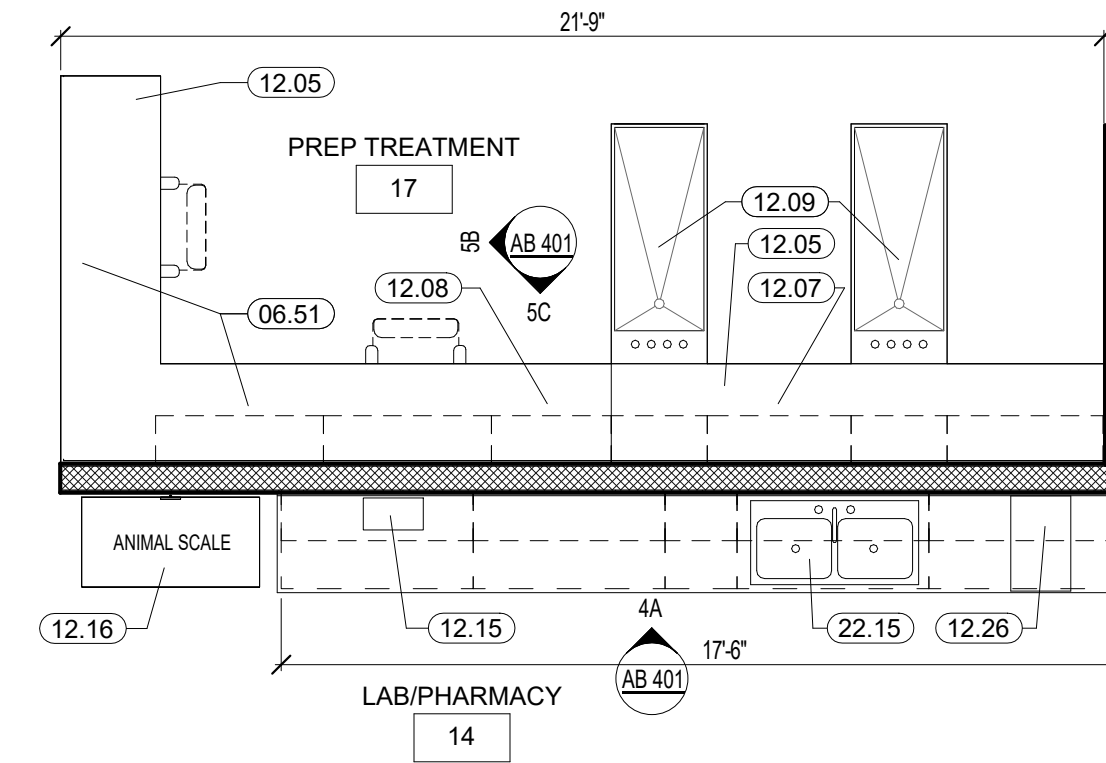

SCALE
1/4" = 1'-

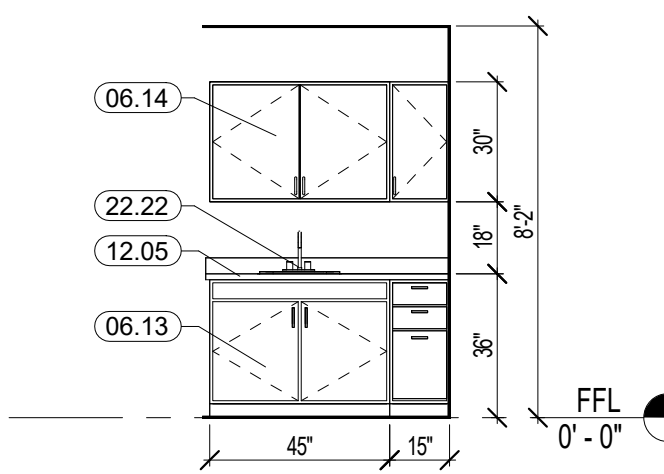

SCALE
1/4" = 1'



Sheet	Of	Sheets
-------	----	--------




REVISIONS/ADDENDA		
#	Date	Comment

385 N. ARROWHEAD AVENUE
SAN BERNARDINO, CA 92415
PHONE: 1-888-818-8988


SHEET NAME

SHEET NUMBER


Sheet Of Sheets

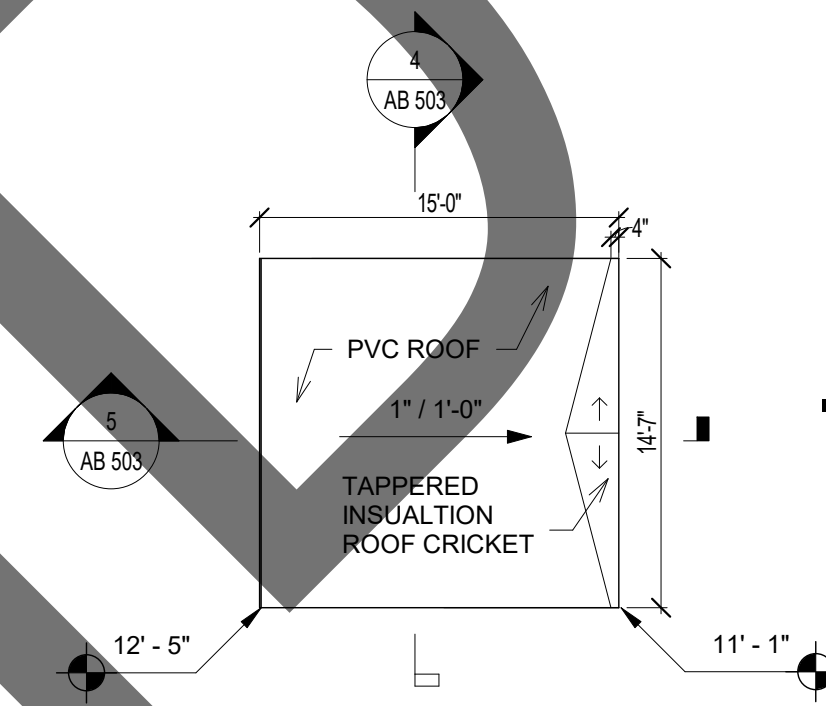

SCALE	1
1/8" = 1'-0"	

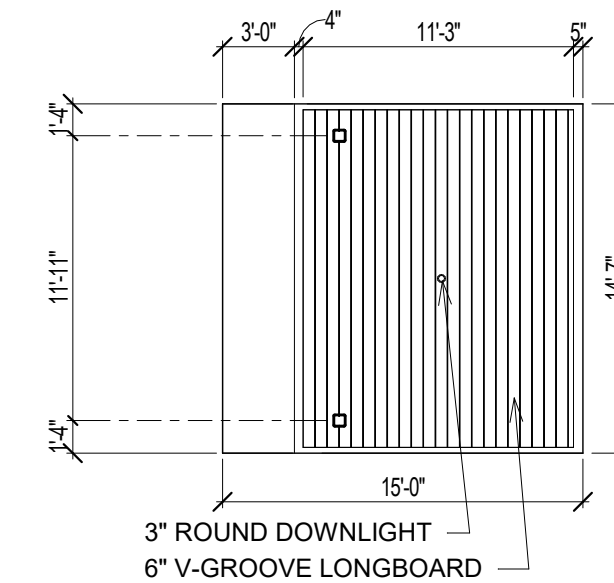

SCALE	2
1/8" = 1'-0"	

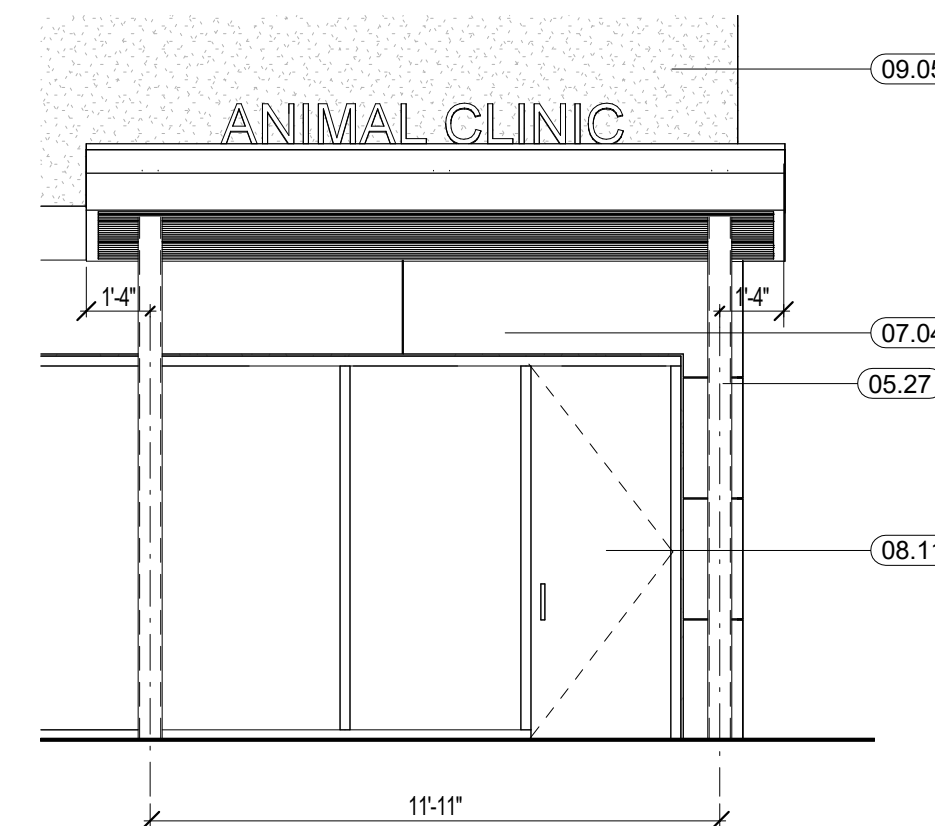


SCALE	3
1/4" = 1'-0"	



CSI #	KEYNOTE TEXT
05.27	Steel Column, Per Structural Plans
07.04	"Trespa" 'Meteon' Wall Planks
08.11	Door
09.05	7/8" Stucco


SCALE
1 1/2" = 1'-0"



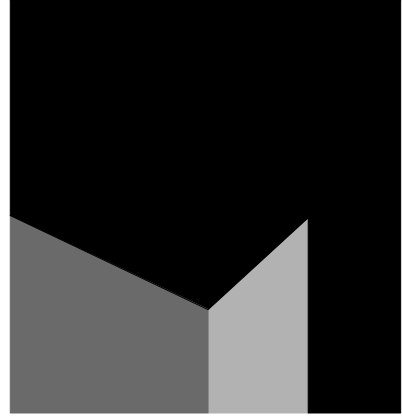

architecture
interiors
planning

1177 Idaho Street, Suite 200
Redlands, CA 92374
Phone: 909-335-7400
Fax: 909-335-7299
info@miller-aip.com

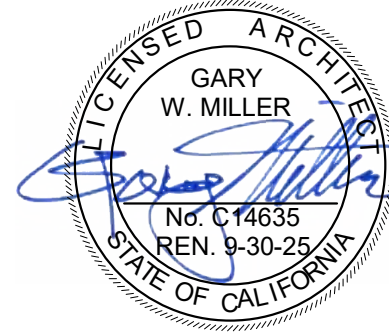

owner approval

initials	date	phase

REVISIONS/ADDENDA

#	Date	Comment
---	------	---------

ANIMAL CARE CENTER

18313 VALLEY BLVD.
BLOOMINGTON, CA 92313

SAN BERNARDINO COUNTY

385 N. ARROWHEAD AVENUE
SAN BERNARDINO, CA 92415
PHONE: 1-888-818-8988

PROJECT INFORMATION

Project Number:	2200065.RA
Drawn By:	Author
Checked By:	GWM
Issue Date:	2/29/24

SHEET NAME

WINDOW
SCHEDULE

SHEET NUMBER

AB 601

Sheet Of Sheets

WINDOW SCHEDULE

MARK	WINDOW TYPE	SIZE		GLAZING	FRAME		FIRE RATING	DETAILS				REMARKS
		WIDTH	HEIGHT		MATERIAL	FINISH		HEAD	JAMB 1	JAMB 2	SILL	
B1	A	4' - 0"	<varies>	3	AL	F		9/A-502	10/A-502			
B2	<varies>	4' - 0"	4' - 0"	3	AL	F		9/A-502	10/A-502			
B3	C	4' - 0"	3' - 0"	3	AL	F		9/A-502	10/A-502			
B4	D	6' - 0"	3' - 0"	3	AL	F		9/A-502	10/A-502			
B5	E	44' - 8"	3' - 7"	3	AL	F		9/A-502	10/A-502			Multiple Windows - See Elevation
B6	F	47' - 4"	3' - 7"	3	AL	F		9/A-502	10/A-502			Multiple Windows - See Elevation
B7	G	5' - 4"	7' - 2"	1,3	AL	F		9/A-502	10/A-502			

WINDOW

GLAZING:

1. TEMPERED GLASS
2. WIRE GLASS
3. DUAL GLAZING
4. SINGLE GLAZING
5. FIRE PROTECTION RATED GLAZING

FRAME

MATERIAL:

- AL ALUMINUM
HM HOLLOW METAL

FINISH:





- P PAINTED
F FACTORY APPLIED

STOREFRONT NOTES:

- ① DENOTES TEMPERED GLASS
⑩ CUSTOM WINDOW SEE WINDOW SCHEDULE
① PRE-MANUFACTURED WINDOWS SEE WINDOW SCHEDULE

GLAZING NOTES

1. ALL EXTERIOR GLAZING TO COMPLY WITH THE FOLLOWING TITLE 24 REQUIREMENTS:
A. U-FACTOR: 0.00
B. SHGC: 0.00
C. VT: 0.00

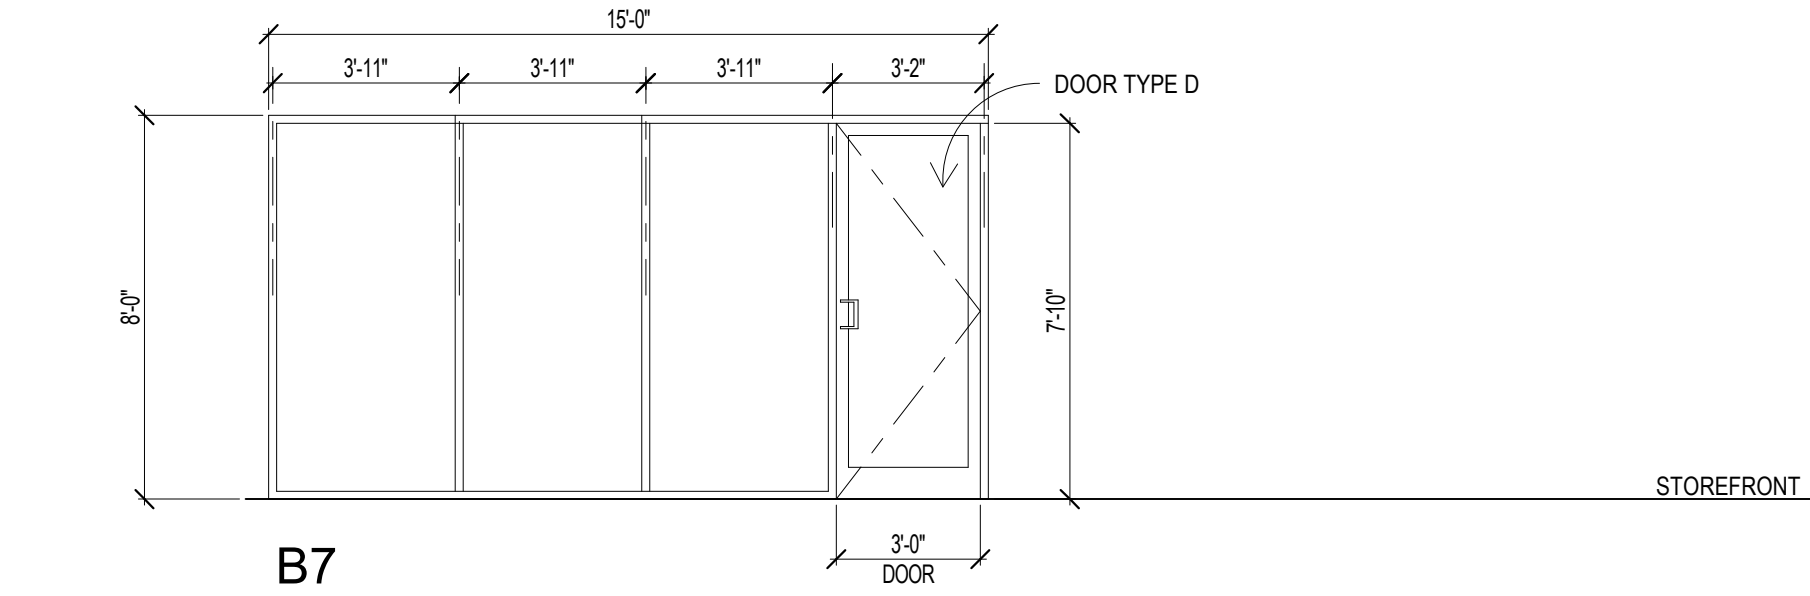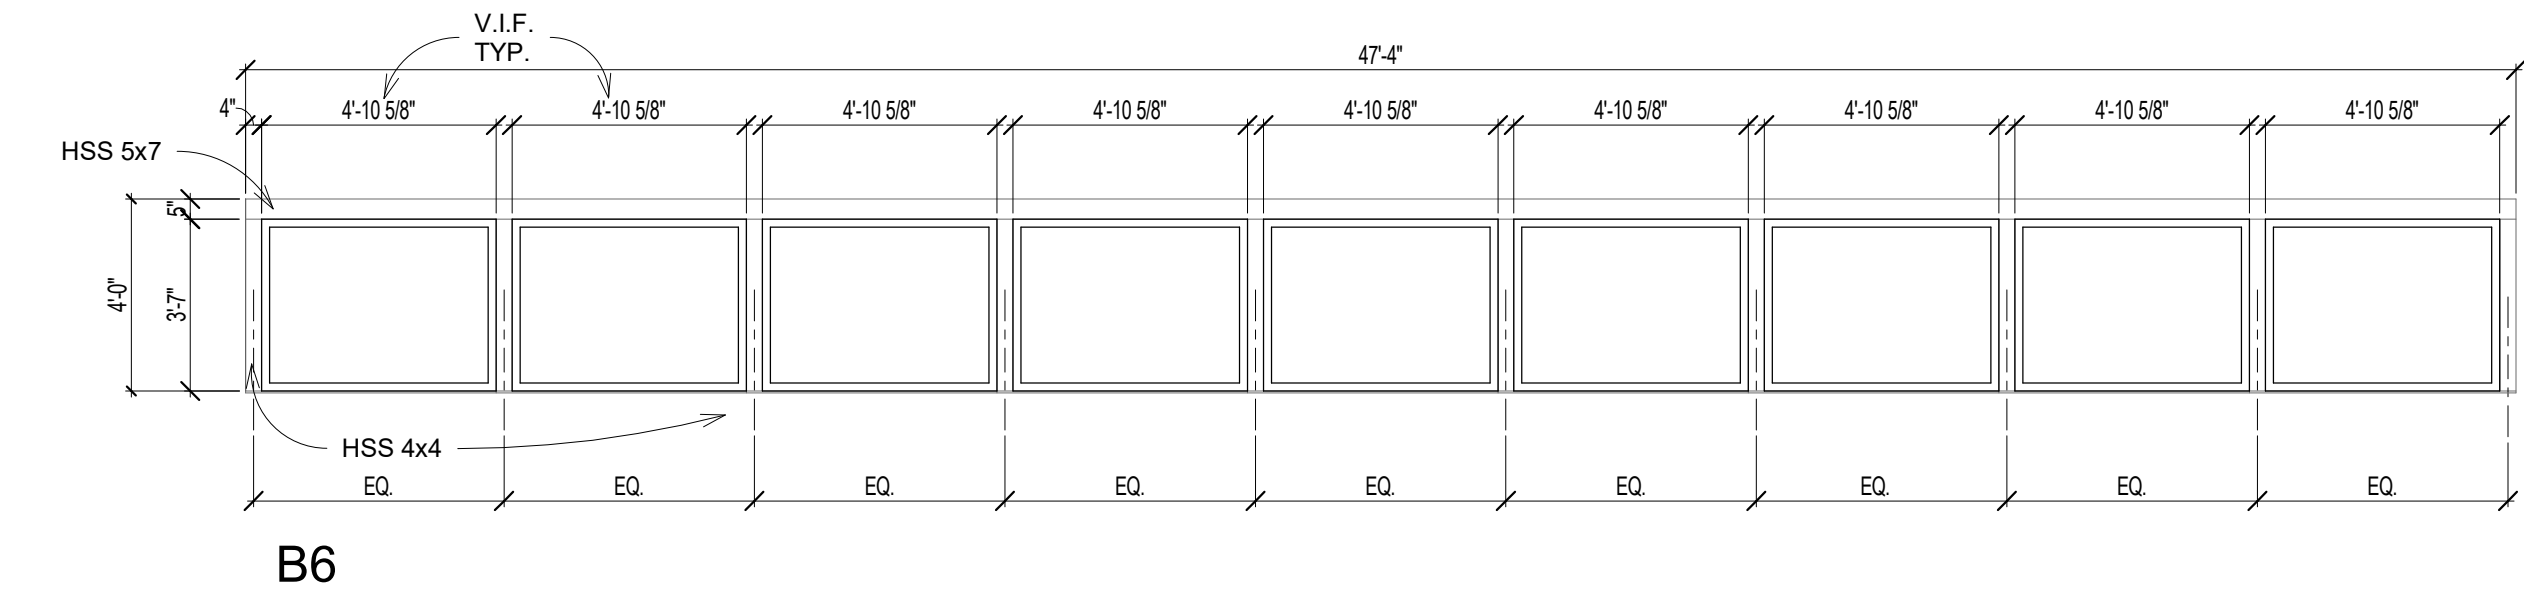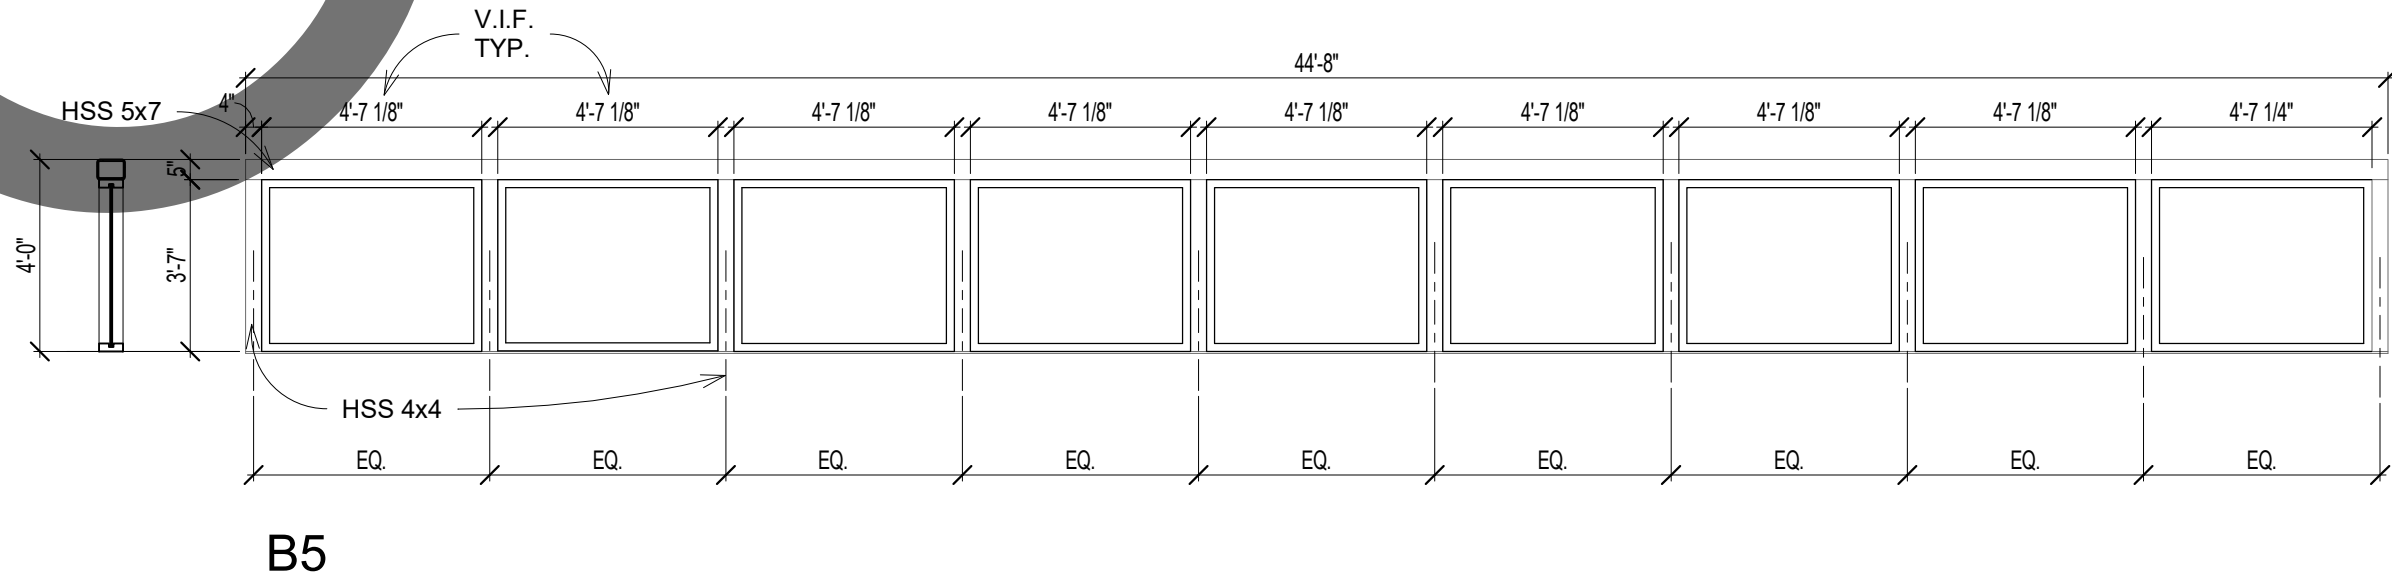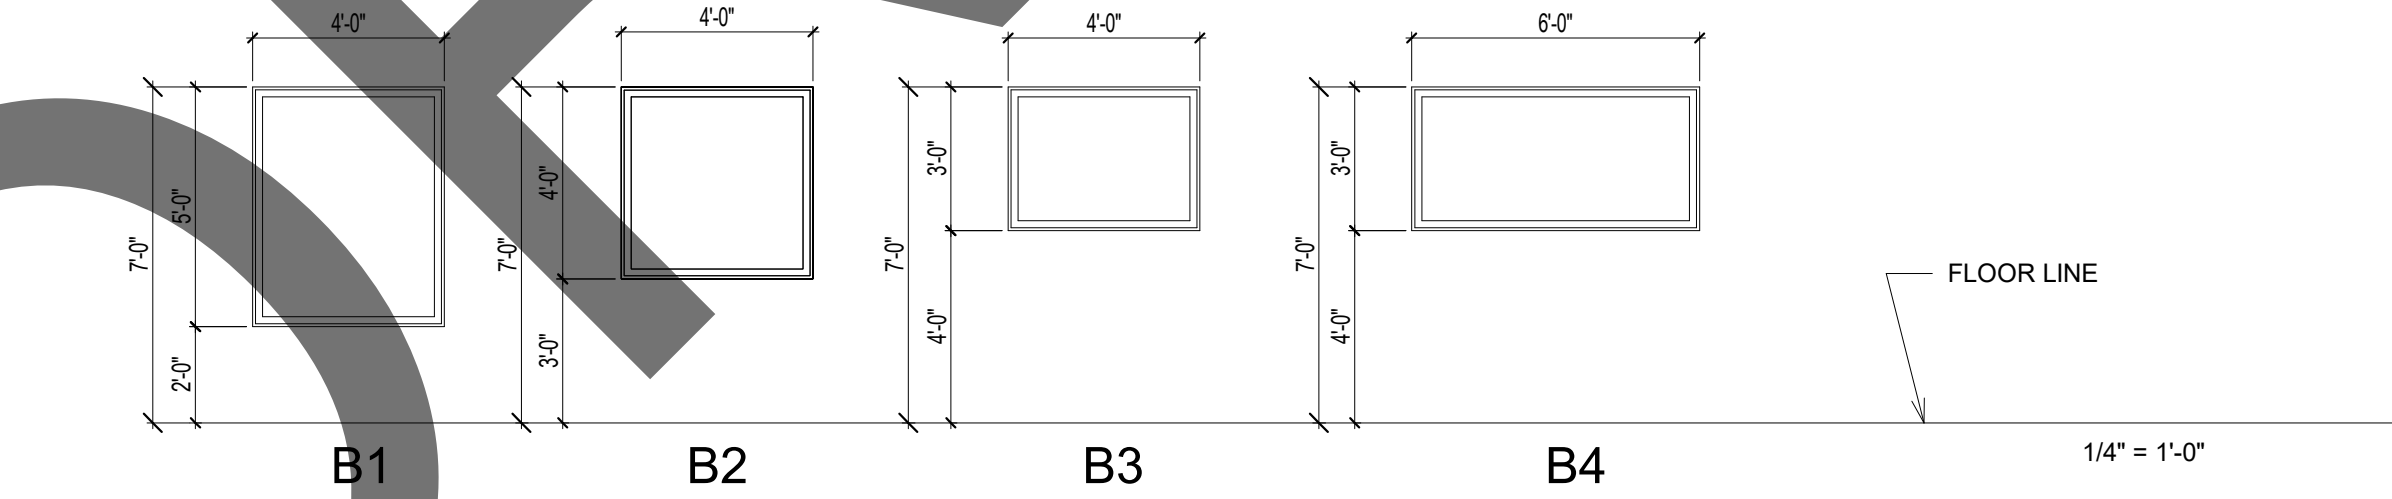



#	Date	Comment
---	------	---------

385 N. ARROWHEAD AVENUE
SAN BERNARDINO, CA 92415
PHONE: 1-888-818-8988

Project Number:	2200065.RA
Drawn By:	Author
Checked By:	GWM
Issue Date:	2/29/24

SHEET NAME

DOOR SCHEDULE

SHEET NUMBER

AB 602

Sheet Of Sheets

<

FINISH SCHEDULE														
ROOM NUMBER	ROOM NAME	FLOOR	BASE	WALL FINISH				WAINSCOT FINISH				CEILING MATERIAL	CEILING HEIGHT	REMARKS
				A	B	C	D	A	B	C	D			
1	ICU	F5	B4	W1	W1	W1	W1	W4	W4	W4	W4	C2	9' - 0"	
2	PRE OP/POST OP CAT	F5	B4	W1	W1	W1	W1	W4	W4	W4	W4	C2	9' - 0"	
3	SURGERY	F5	B4	W1	W1	W1	W1	W4	W4	W4	W4	C2	9' - 0"	
4	PRE OP/POST OP DOGS	F5	B4	W1	W1	W1	W1	W4	W4	W4	W4	C2	9' - 0"	
5	MEDICAL SUPPORT	F5	B4	W1	W1	W1	W1					C2	9' - 0"	
5	ELECTRICAL	F5	B4	W1	W1	W1	W1					C1	9' - 0"	
6	STAFF TOILET	F2	B3	W1	W1	W1	W1	W2	W2	W2	W2	C2	9' - 0"	
7	HALL	F5	B4	W1	W1	W1	W1					C1	9' - 0"	
8	VET OFFICE	F5	B4	W1	W1	W1	W1					C1	9' - 0"	
9	X-RAY	F5	B4	W1	W1	W1	W1					C2	9' - 0"	
10	EXAM 1	F5	B4	W1	W1	W1	W1					C2	9' - 0"	
11	EXAM 2	F5	B4	W1	W1	W1	W1					C2	9' - 0"	
12	MEDICAL LOBBY	F5	B4	W1	W1	W1	W1					C1	9' - 0"	
13	RECEP.	F5	B4	W1	W1	W1	W1					C1	9' - 0"	
14	LAB/PHARMACY	F5	B4	W1	W1	W1	W1					C1	9' - 0"	
15	JANITOR	F4	B1	W1	W1	W1	W1					C2	9' - 0"	
16	MEDICAL STORAGE	F4	B1	W1	W1	W1	W1					C1	9' - 0"	
17	PREP TREATMENT	F5	B4	W1	W1	W1	W1					C1	9' - 0"	
18	MEDICAL LAUNDRY	F5	B4	W1	W1	W1	W1					C1	9' - 0"	
20	CORRIDOR	F5	B4	W1	W1	W1	W1					C4	11' - 0"	
21	HALL	F5	B4	W1	W1	W1	W1					C4	11' - 0"	
22	MEDICAL SUPPORT	F5	B4	W1	W1	W1	W1					C4	10' - 0"	
23	CORRIDOR	F5	B4	W1	W1	W1	W1					C4	11' - 0"	
24	MEDICAL ISOLATION	F5	B4	W1	W1	W1	W1					C4	11' - 0"	
25	FOSTER/FLEX	F5	B4	W1	W1	W1	W1					C4	11' - 0"	
26	CORRIDOR	F5	B4	W1	W1	W1	W1					C4	11' - 0"	
27	CLEAN EQUIP	F4	B1	W1	W1	W1	W1					C4	9' - 0"	
28	VESTIBULE	F5	B4	W1	W1	W1	W1					C4	10' - 0"	
29	HALL	F5	B4	W1	W1	W1	W1					C4	10' - 0"	
30	MEDICAL OBSERVATION 1	F5	B4	W1	W1	W1	W1					C4	11' - 0"	
31	MEDICAL OBSERVATION 2	F5	B4	W1	W1	W1	W1					C4	11' - 0"	
32	CORRIDOR	F5	B4	W1	W1	W1	W1					C4	11' - 0"	
33	MDF	F3	B1	W1	W1	W1	W1					C4	9' - 0"	
34	ELECT.	F4	B1	W1	W1	W1	W1					C4	9' - 0"	
35	MDF	F3	B1	W1	W1	W1	W1					C2	9' - 0"	
40	EUTHANASIA ROOM	F5	B4	W1	W1	W1	W1					C1	9' - 0"	
41	WALK IN FREEZER	F5	B4	W1	W1	W1	W1					C5	9' - 0"	

FLOOR MATERIAL:

F1	CARPET
F2	CERAMIC TILE
F3	VINYL TILE
F4	EXPOSED CONCRETE
F5	EPOXY

BASE MATERIAL:

B1	RUBBER COVE BASE
B2	CARPET
B3	CERAMIC TILE
B4	EPOXY RESIN COVERED 4"
B5	PORCELAIN TILE

WALL MATERIAL:

W1	GYPSUM BOARD - TEXTURED AND PAINTED
W2	CERAMIC TILE
W3	EXPOSED FRAMING
W4	FRP

CEILING:

C1	SUSPENDED ACOUSTICAL CEILING
C2	GYPSUM BOARD - TEXTURED AND PAINTED
C3	EXPOSED FRAMING
C4	CERAMIC GUARD ACOUSTICAL CEILING
C5	KOLPAK FREEZER CEILING

REMARKS:

R1	W2 WAINSCOTING TO BE 8'-0"
R2	W4 WAINSCOTING TO BE 4'-0"
R3	X
R4	X
R5	X
R6	X

GENERAL NOTES:

- INTERIOR FINISH MATERIALS SHALL COMPLY WITH 2022 CBC CHAPTER 12.
- WATER RESISTANT GYPSUM BOARD COMPLYING WITH 2022 CBC SECTION 2509 TO BE USED IN TOILET ROOMS.
- GYPSUM BOARD TO BE 5/8" TYPE "X" UNLESS NOTED OTHERWISE.

ANIMAL CARE CENTER

18313 VALLEY BLVD.
BLOOMINGTON, CA 92313

SAN BERNARDINO COUNTY

385 N. ARROWHEAD AVENUE
SAN BERNARDINO, CA 92415

PROJECT INFORMATION


Project Number:	2200065.RA
Drawn By:	Author
Checked By:	GWM
Issue Date:	2/29/24

SHEET NAME

FINISH
SCHEDULE

SHEET NUMBER

AB 603

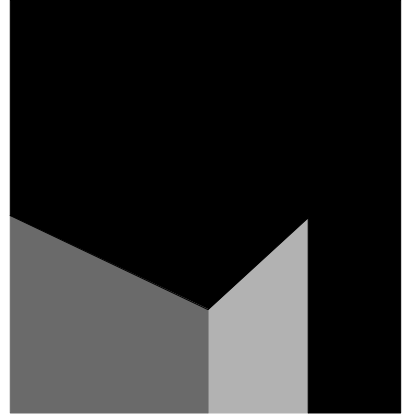

architecture
interiors
planning

1177 Idaho Street, Suite 200
Redlands, CA 92374
Phone: 909-335-7400
Fax: 909-335-7299
info@miller-aip.com




REVISIONS/ADDENDA

#	Date	Comment
---	------	---------



SCALE	1
1/8" = 1'-0"	

<u>KEYNOTE LEGEND</u>	
CSI#	KEYNOTE TEXT
03.14	Depress Slab as Shown
03.15	Slope Indicates Final Slab Finish
22.05	Floor Drain - See Plumbing Drawings

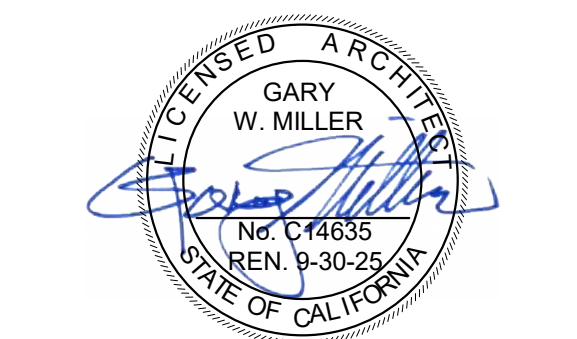

initials	date	phase

#	Date	Comment
---	------	---------

ANIMAL CARE CENTER
18313 VALLEY BLVD. BLOOMINGTON, CA 92313

SAN BERNARDINO COUNTY
385 N. ARROWHEAD AVENUE
SAN BERNARDINO, CA 92415
PHONE: 1-888-818-5988


Project Number:	2200065
Drawn By:	Author
Checked By:	GWM
Issue Date:	2/29/24

CAT BUILDING LAYOUT PLAN

AD100

Sheet	Of	Sheets
-------	----	--------

FLOOR PLAN - CAT AND OTHER ANIMALS BUILDING

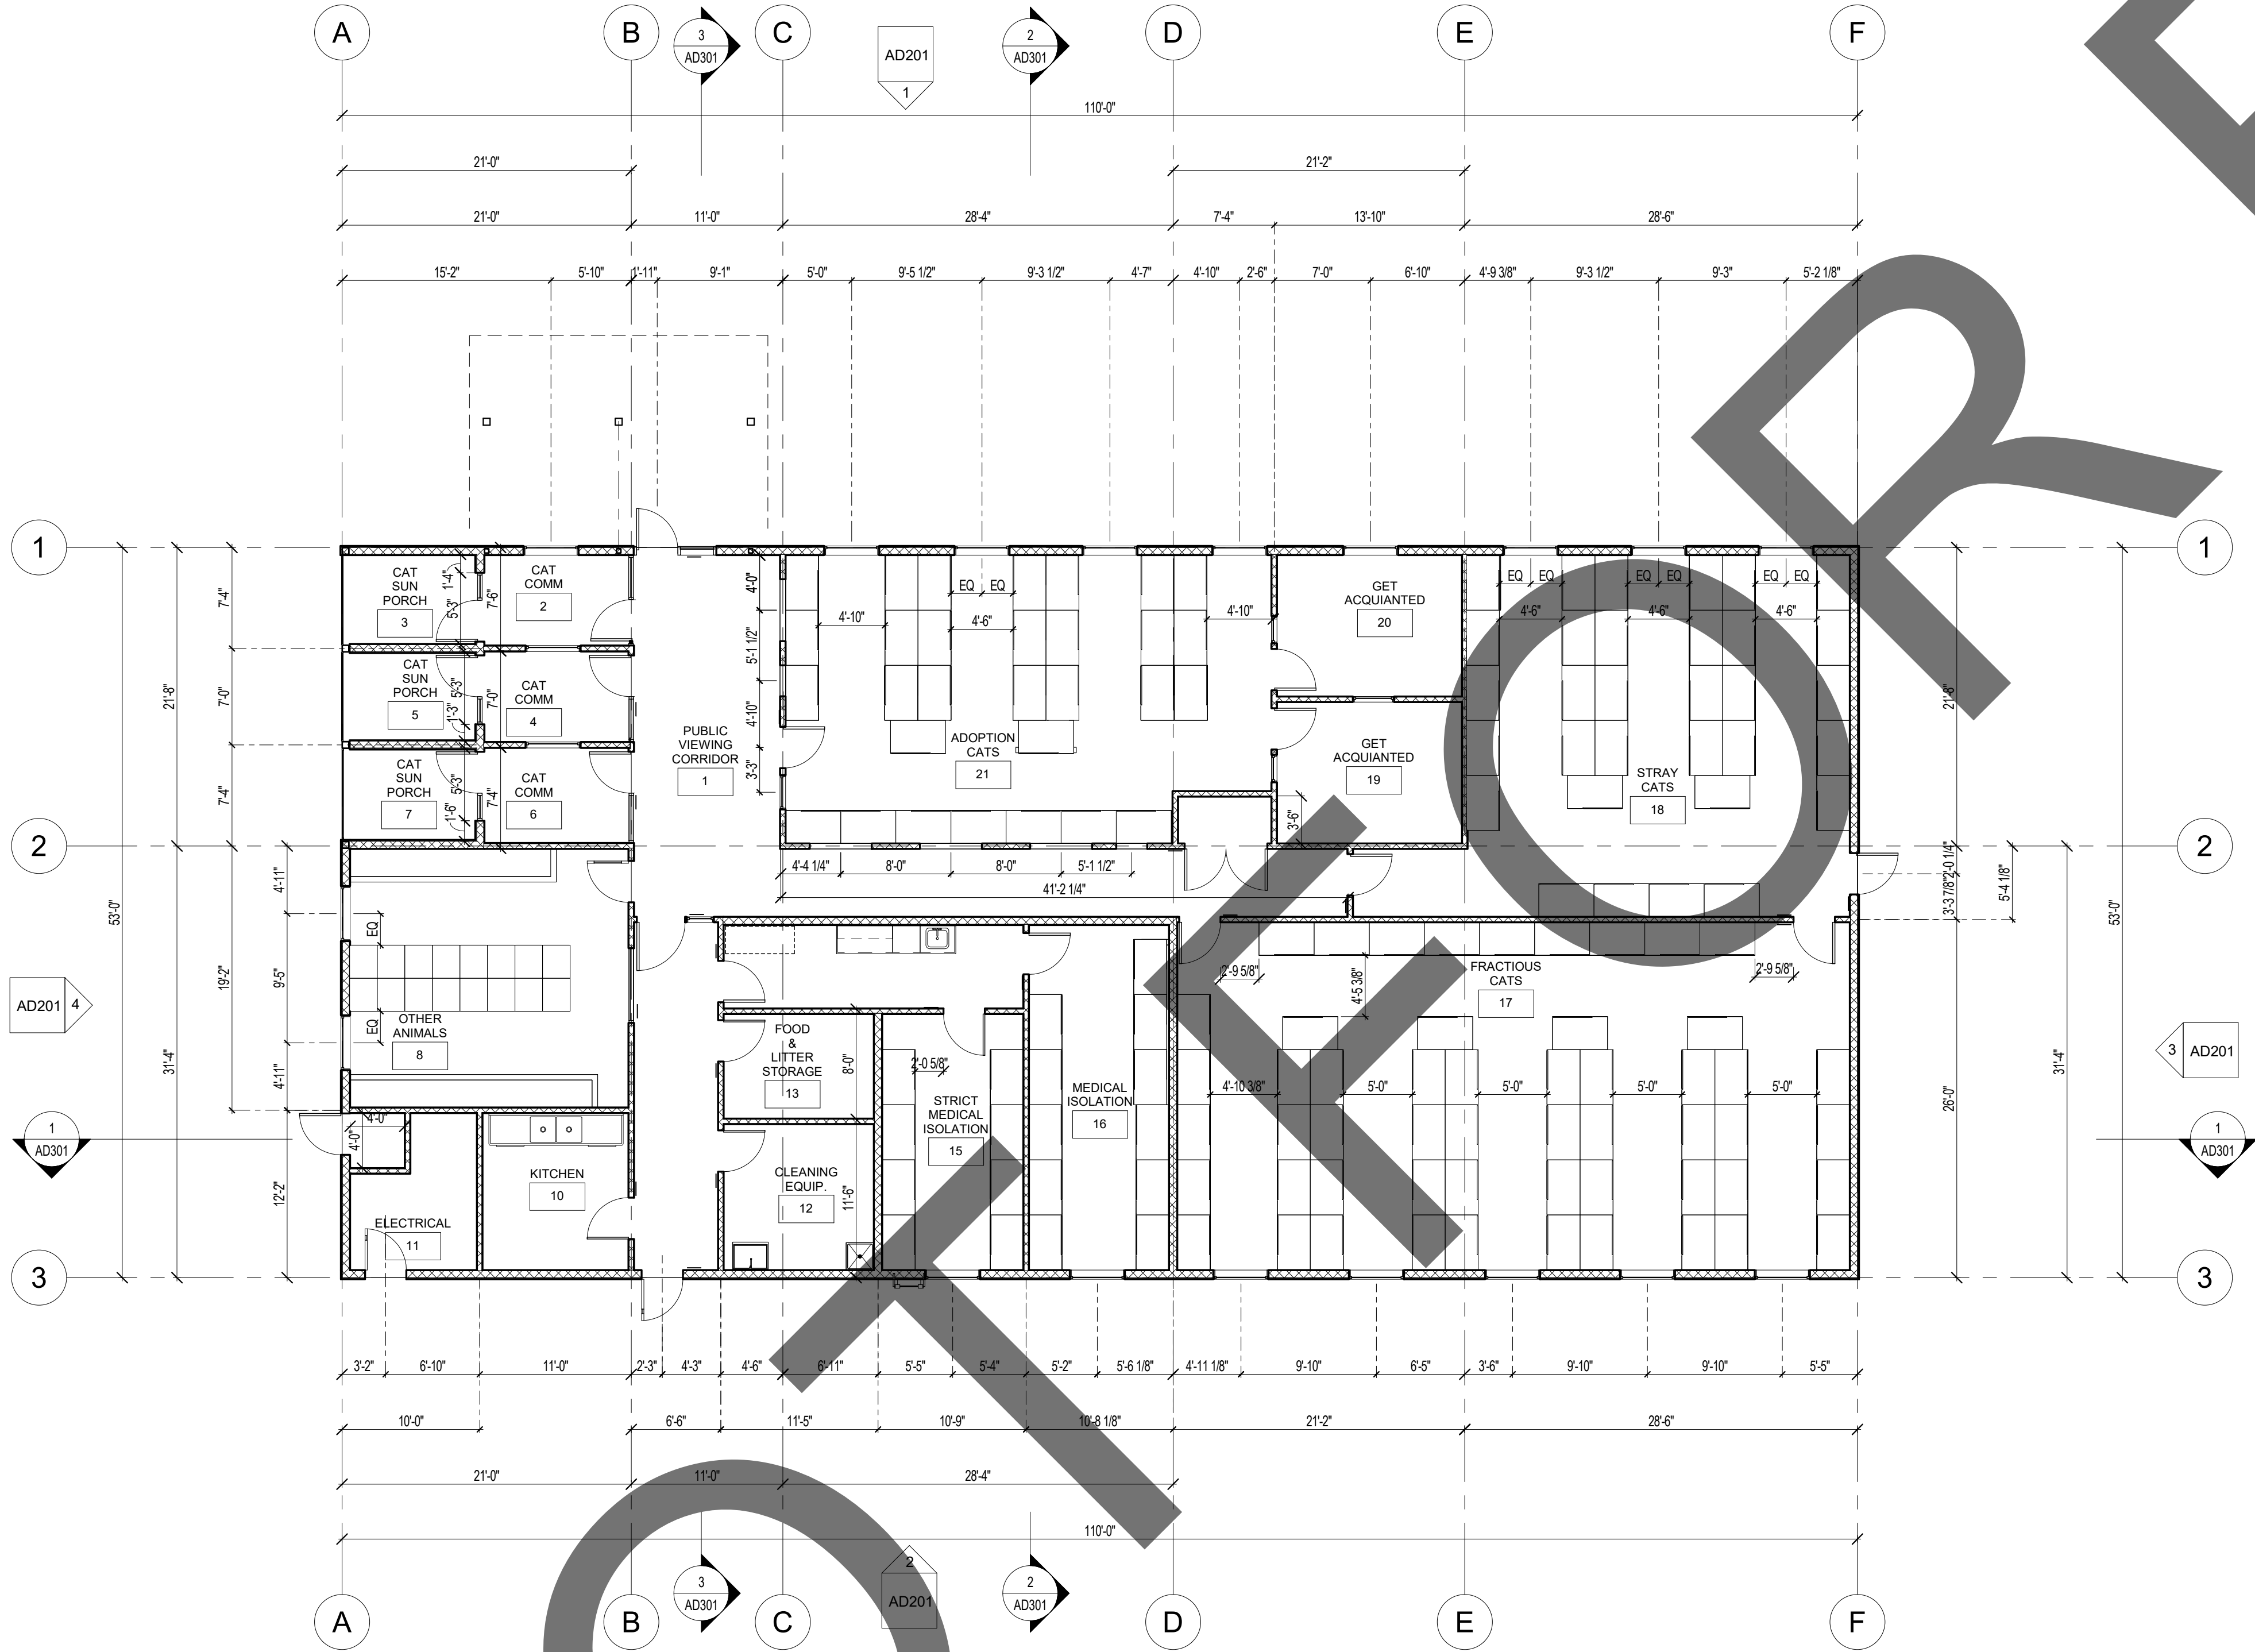

GENERAL FLOOR PLAN NOTES:

1. QUANTITIES LISTED ON THESE DOCUMENTS ARE FOR AGENCY APPROVAL ONLY. THE CONTRACTOR IS RESPONSIBLE FOR VERIFYING ALL QUANTITIES FOR BIDDING PURPOSES.
2. FINISH: PREPARE SUB-FLOOR AND LEAVE IN-BROOM CLEAN CONDITION TO RECEIVE NEW FINISH AS REQUIRED. FLOOR SHALL BE LEVEL AND FREE OF DIPS, DIMPLES AND JOINTS.
3. REFER TO MECHANICAL, ELECTRICAL AND PLUMBING DRAWINGS FOR ADDITIONAL SCOPE.
4. REFER TO ANIMAL EQUIPMENT DRAWINGS FOR COORDINATION AND FOR ADDITIONAL SCOPE. SEE SHEETS AE1 - AE8.

GENERAL - FLOOR PLAN NOTES

SCALE
12" = 1'-0"

WALL TYPE LEGEND

STEEL STUDS PER SCHEDULE

WALL TYPE SCHEDULE


- W-1 6" STEEL STUDS @ 16" O.C. W/ R-19 BATT, R-14 RIGID INSULATION & TRESPA EXT.
- W-2 6" STEEL STUDS @ 16" O.C. W/ R-19 BATT, R-14 RIGID INSULATION & STUCCO EXT.
- W-3 4" STEEL STUDS @ 24" O.C. GYP. BD. BOTH SIDES
- W-4 4" STEEL STUDS @ 16" O.C. GYP. BD. BOTH SIDES
- W-5 6" STEEL STUDS @ 16" O.C. w/ 5/8" GYP. BD. BOTH SIDES
- W-6 8" MASONRY CMU BLOCK
- W-7 6" STEEL STUDS, SPACING PER STRUCTURAL, FINISH PER ELVATIONS
- W-8 6" MASONRY CMU BLOCK
- W-9 12" MASONRY CMU BLOCK

WALL TYPE SCHEDULE

SCALE
1/4" = 1'-0"



1177 Idaho Street, Suite 200
Redlands, CA 92374
Phone: 909-335-7400
Fax: 909-335-7299
info@miller-aip.com

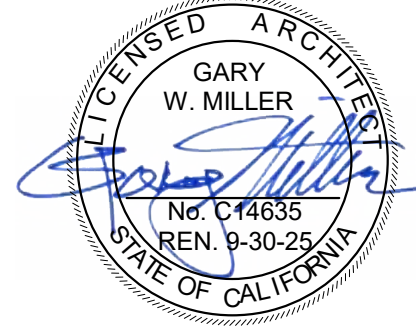

owner approval

initials	date	phase

REVISIONS/ADDENDA

#	Date	Comment
---	------	---------

ANIMAL CARE CENTER

18313 VALLEY BLVD. BLOOMINGTON, CA 92313

SAN BERNARDINO COUNTY

385 N. ARROWHEAD AVENUE
SAN BERNARDINO, CA 92415
PHONE: 1-888-818-8988

PROJECT INFORMATION

Project Number:	2200065
Drawn By:	PF
Checked By:	GWM
Issue Date:	2/29/24

SHEET NAME

CAT BUILDING
DIMENSION
FLOOR PLAN

SHEET NUMBER


AD101

Sheet Of Sheets



SCALE
1/8" = 1'-0"

1

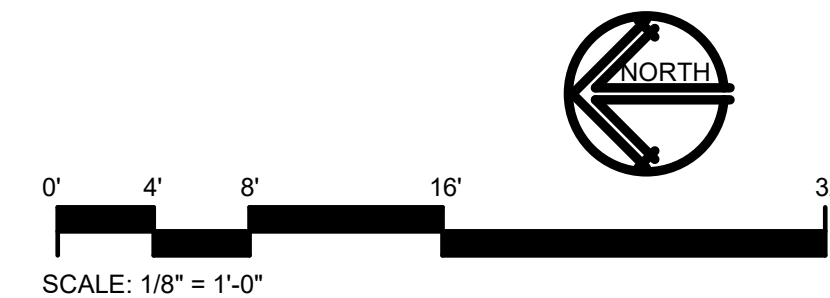


SCALE	1
1/8" = 1'-0"	

SCALE
12" = 1'-0"

SCALE
1/4" = 1'-0"

Sheet Of Sheets

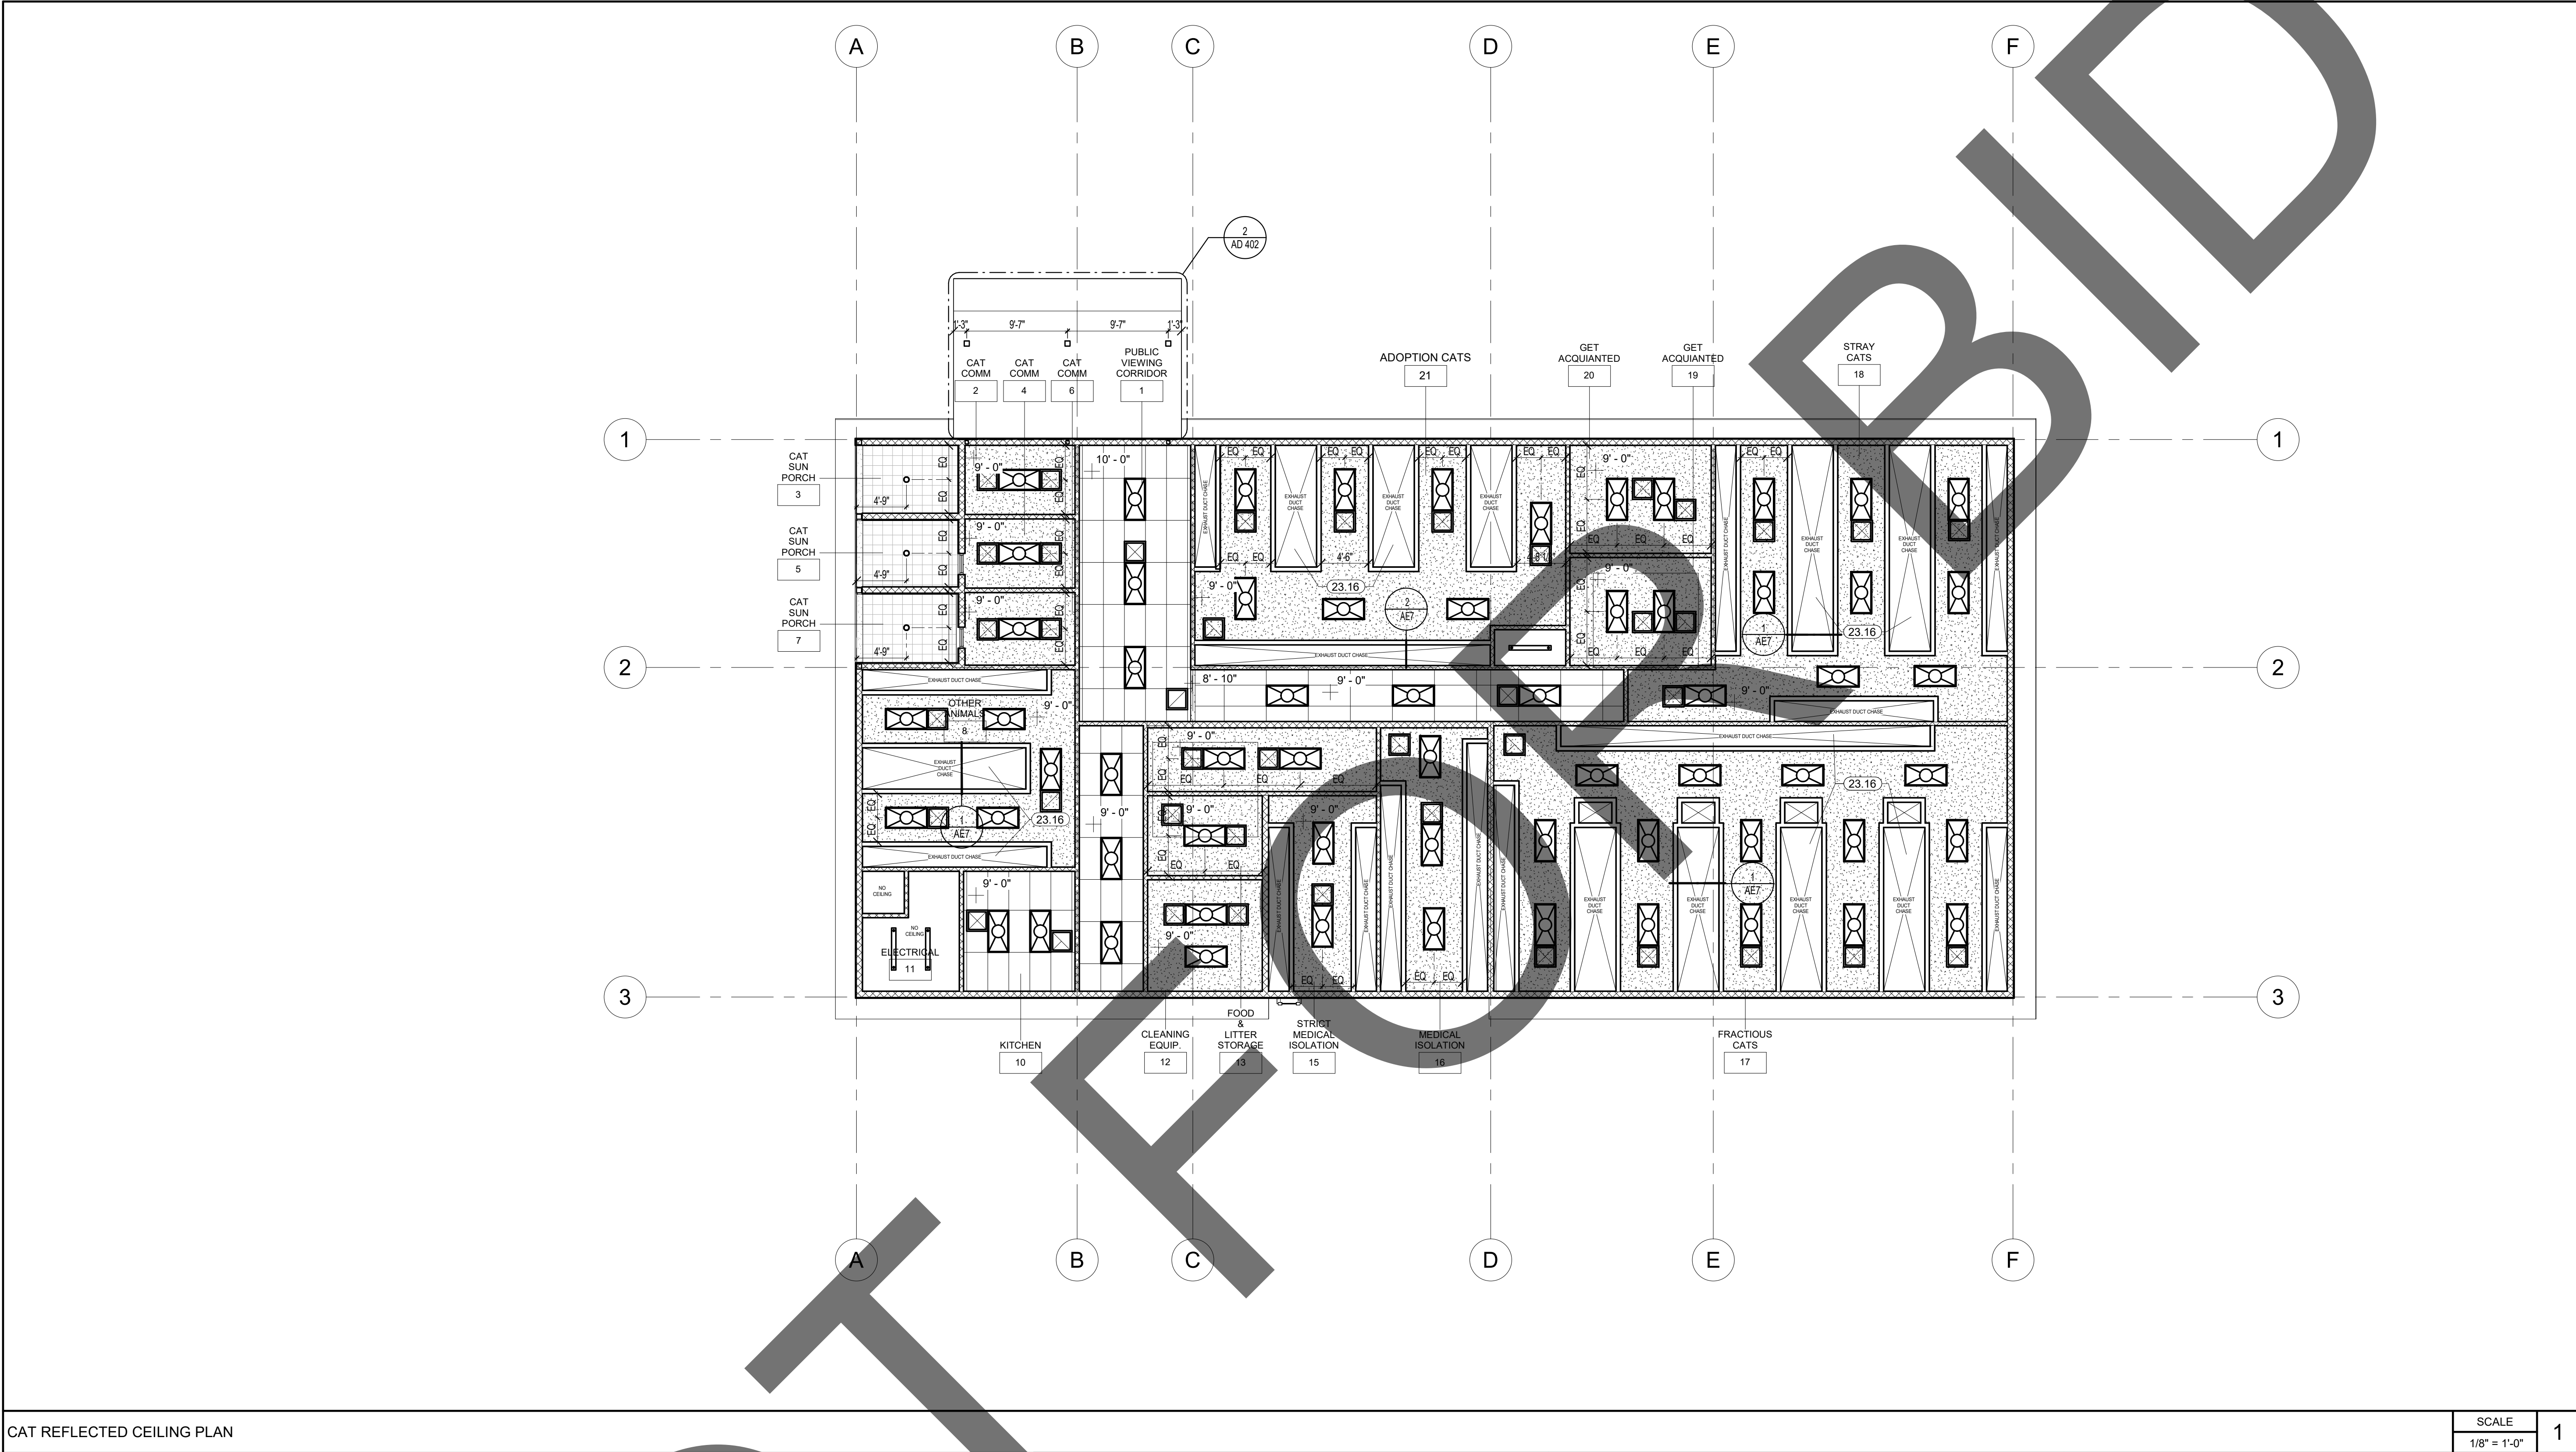

CAT REFLECTED CEILING PLAN

REFLECTED CEILING LEGEND:

- 2x4 ACT SUSPENDED CEILING
- GYPSUM BOARD CEILING
- FIBER CEMENT BOARD CEILING
- RECESSED LIGHT FIXTURE. SEE ELECTRICAL
- PENDANT LIGHT FIXTURE. SEE ELECTRICAL
- RECESSED LIGHT FIXTURE. SEE ELECTRICAL
- SURFACE MOUNTED LIGHT FIXTURE. SEE ELECTRICAL
- EXIT SIGN. SEE ELECTRICAL DRAWINGS.
- EXHAUST. SEE ELECTRICAL DRAWINGS.
- SUPPLY / RETURN GRILLE. SEE MECHANICAL
- 0'-0" + CEILING HEIGHT

CEILING LEGEND

SCALE
1/8" = 1'-0"

GENERAL REFLECTED CEILING PLAN NOTES:

- QUANTITIES LISTED ON THESE DOCUMENTS ARE FOR AGENCY APPROVAL ONLY. THE CONTRACTOR IS RESPONSIBLE FOR VERIFYING ALL QUANTITIES FOR BIDDING PURPOSES.
- ALL NEW WORK SHALL CONFORM TO CURRENT BUILDING STANDARDS, UNLESS NOTED OTHERWISE.
- CONTRACTOR TO VERIFY EXISTING CONSTRUCTION WITHIN THE SCOPE OF WORK TO ENSURE CONFORMANCE WITH NOTED RATINGS AND LOCAL CODES. RETROFIT NON-CONFORMING CONSTRUCTION AS REQUIRED.
- SUSPENSION SYSTEM TO BE "PRELUDE XL" AS MANUFACTURED BY ARMSTRONG WORLD INDUSTRIES, INC. OR EQUAL AS APPROVED BY ARCHITECT.
- PERIODIC INSPECTION OF THE CEILING SUSPENSION SYSTEM SHALL BE PROVIDED IN ACCORDANCE WITH MANUFACTURER'S REQUIREMENTS FOR SPECIFIED COMPONENTS AND CEILING ANCHORAGE SYSTEM.
- REFER TO MECHANICAL, ELECTRICAL, AND PLUMBING DRAWINGS FOR ADDITIONAL SCOPE.

GENERAL - RCP NOTES

SCALE
1/8" = 1'-0"

KEYNOTE LEGEND

CS#	KEYNOTE TEXT
23.16	Chase for Exhaust Ducting. See Sheet AE7.

SCALE
1/8" = 1'-0"

1

ANIMAL CARE CENTER

18313 VALLEY BLVD. BLOOMINGTON, CA 92313

SAN BERNARDINO COUNTY

385 N. ARROWHEAD AVENUE
SAN BERNARDINO, CA 92415
PHONE: 1-888-818-8988

PROJECT INFORMATION

Project Number: 2200065
Drawn By: Author
Checked By: GWM
Issue Date: 2/29/24


SHEET NAME

CAT BUILDING
RCP

SHEET NUMBER

AD103


Sheet Of Sheets

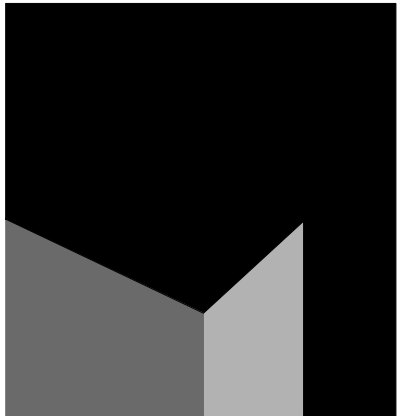

architecture
interiors
planning

MILLER

1177 Idaho Street, Suite 200
Redlands, CA 92374
Phone: 909-335-7400
Fax: 909-335-7299
info@miller-aip.com

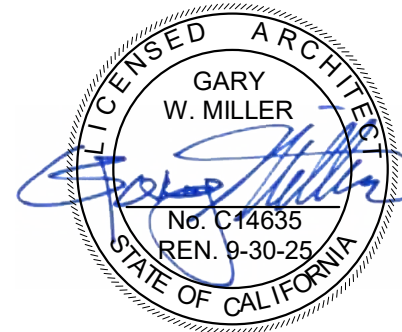

owner approval

initials date phase

REVISIONS/ADDENDA

Date Comment



<u>KEYNOTE LEGEND</u>	
CSI#	KEYNOTE TEXT
05.12	Standing Seam Metal Roof

KEYNOTE LEGEND

CSI#	KEYNOTE TEXT
05.12	Standing Seam Metal Roof

ANIMAL CARE CENTER

18313 VALLEY BLVD. BLOOMINGTON, CA 92313

SAN BERNARDINO COUNTY

385 N. ARROWHEAD AVENUE
SAN BERNARDINO, CA 92415
PHONE: 1-888-818-8988

PROJECT INFORMATION

Project Number:	2200065
Drawn By:	Author
Checked By:	GWM
Issue Date:	2/29/24


SHEET NAME

CAT AND OTHER ROOF PLAN

SHEET NUMBER

AD105

Sheet Of Sheets

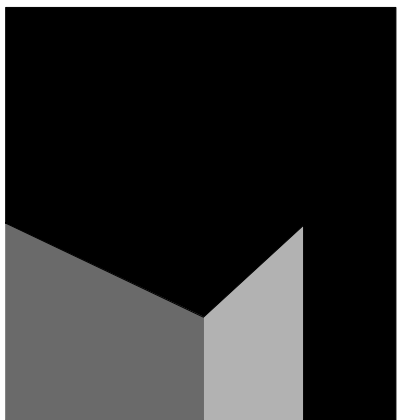

architecture
interiors
planning

1177 Idaho Street, Suite 200
Redlands, CA 92374
Phone: 909-335-7400
Fax: 909-335-7299
info@milller-aip.com





owner approval

initials	date	phase

REVISIONS/ADDENDA

#	Date	Comment
---	------	---------

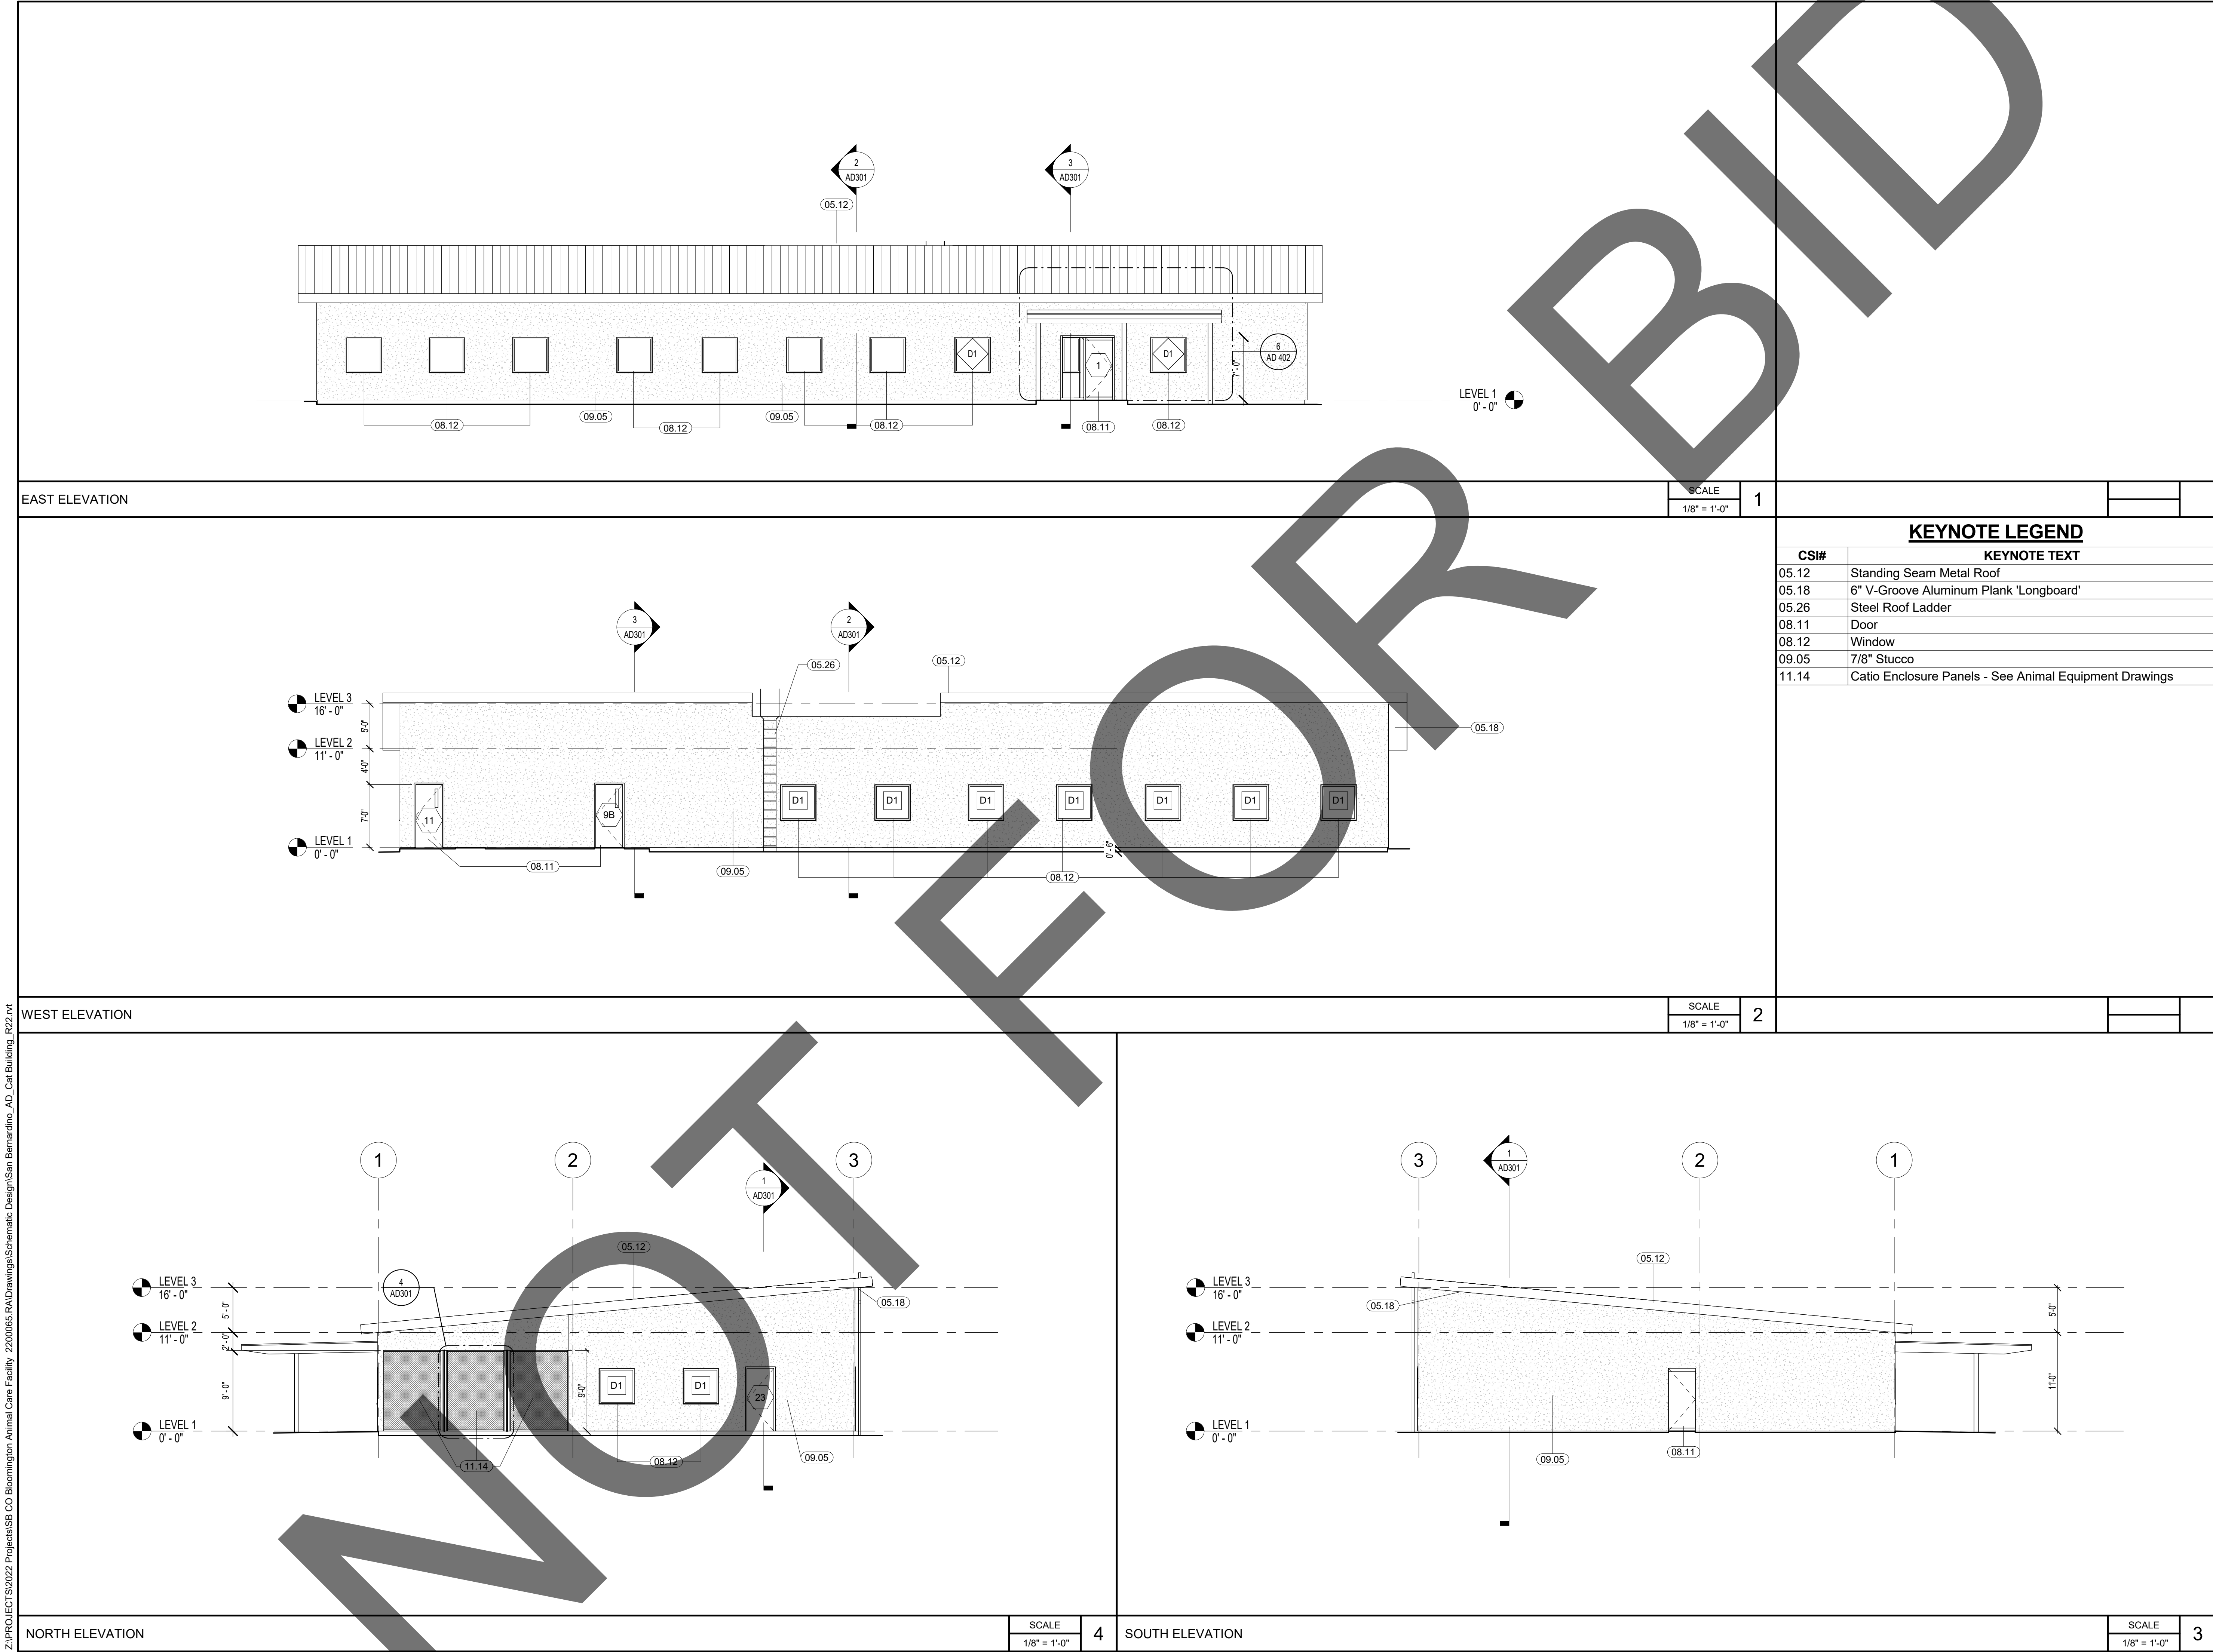

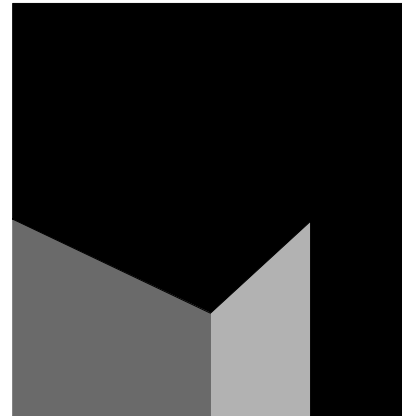

architecture
interiors
planning

MILLER

1177 Idaho Street, Suite 200
Redlands, CA 92374
Phone: 909-335-7400
Fax: 909-335-7299
info@miller-aip.com



owner approval

initials	date	phase

REVISIONS/ADDENDA		
#	Date	Comment

ANIMAL CARE CENTER

18313 VALLEY BLVD. BLOOMINGTON, CA 92313

SAN BERNARDINO COUNTY


385 N. ARROWHEAD AVENUE
SAN BERNARDINO, CA 92415
PHONE: 1-888-818-8988

PROJECT INFORMATION	
Project Number:	2200065
Drawn By:	PF
Checked By:	GWM
Issue Date:	2/29/24


SHEET NAME

BUILDING D
EXTERIOR
ELEVATIONS


SHEET NUMBER		
AD201		
Sheet	Of	Sheets

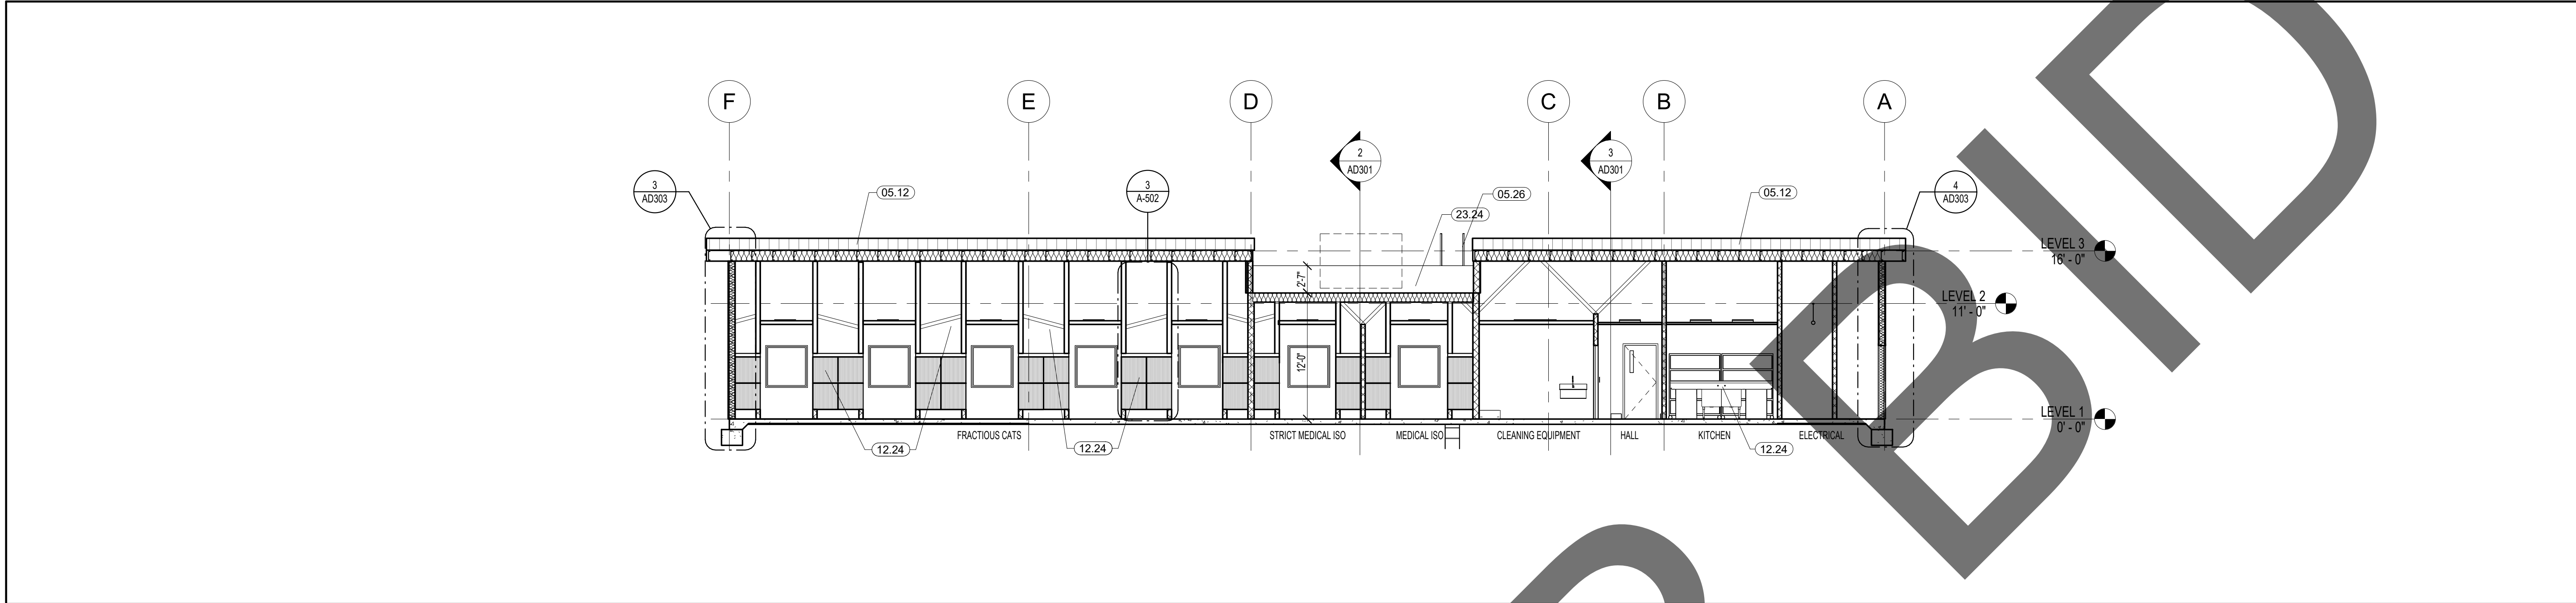


N/S SECTION SCALE 1/8" = 1'-0" 1

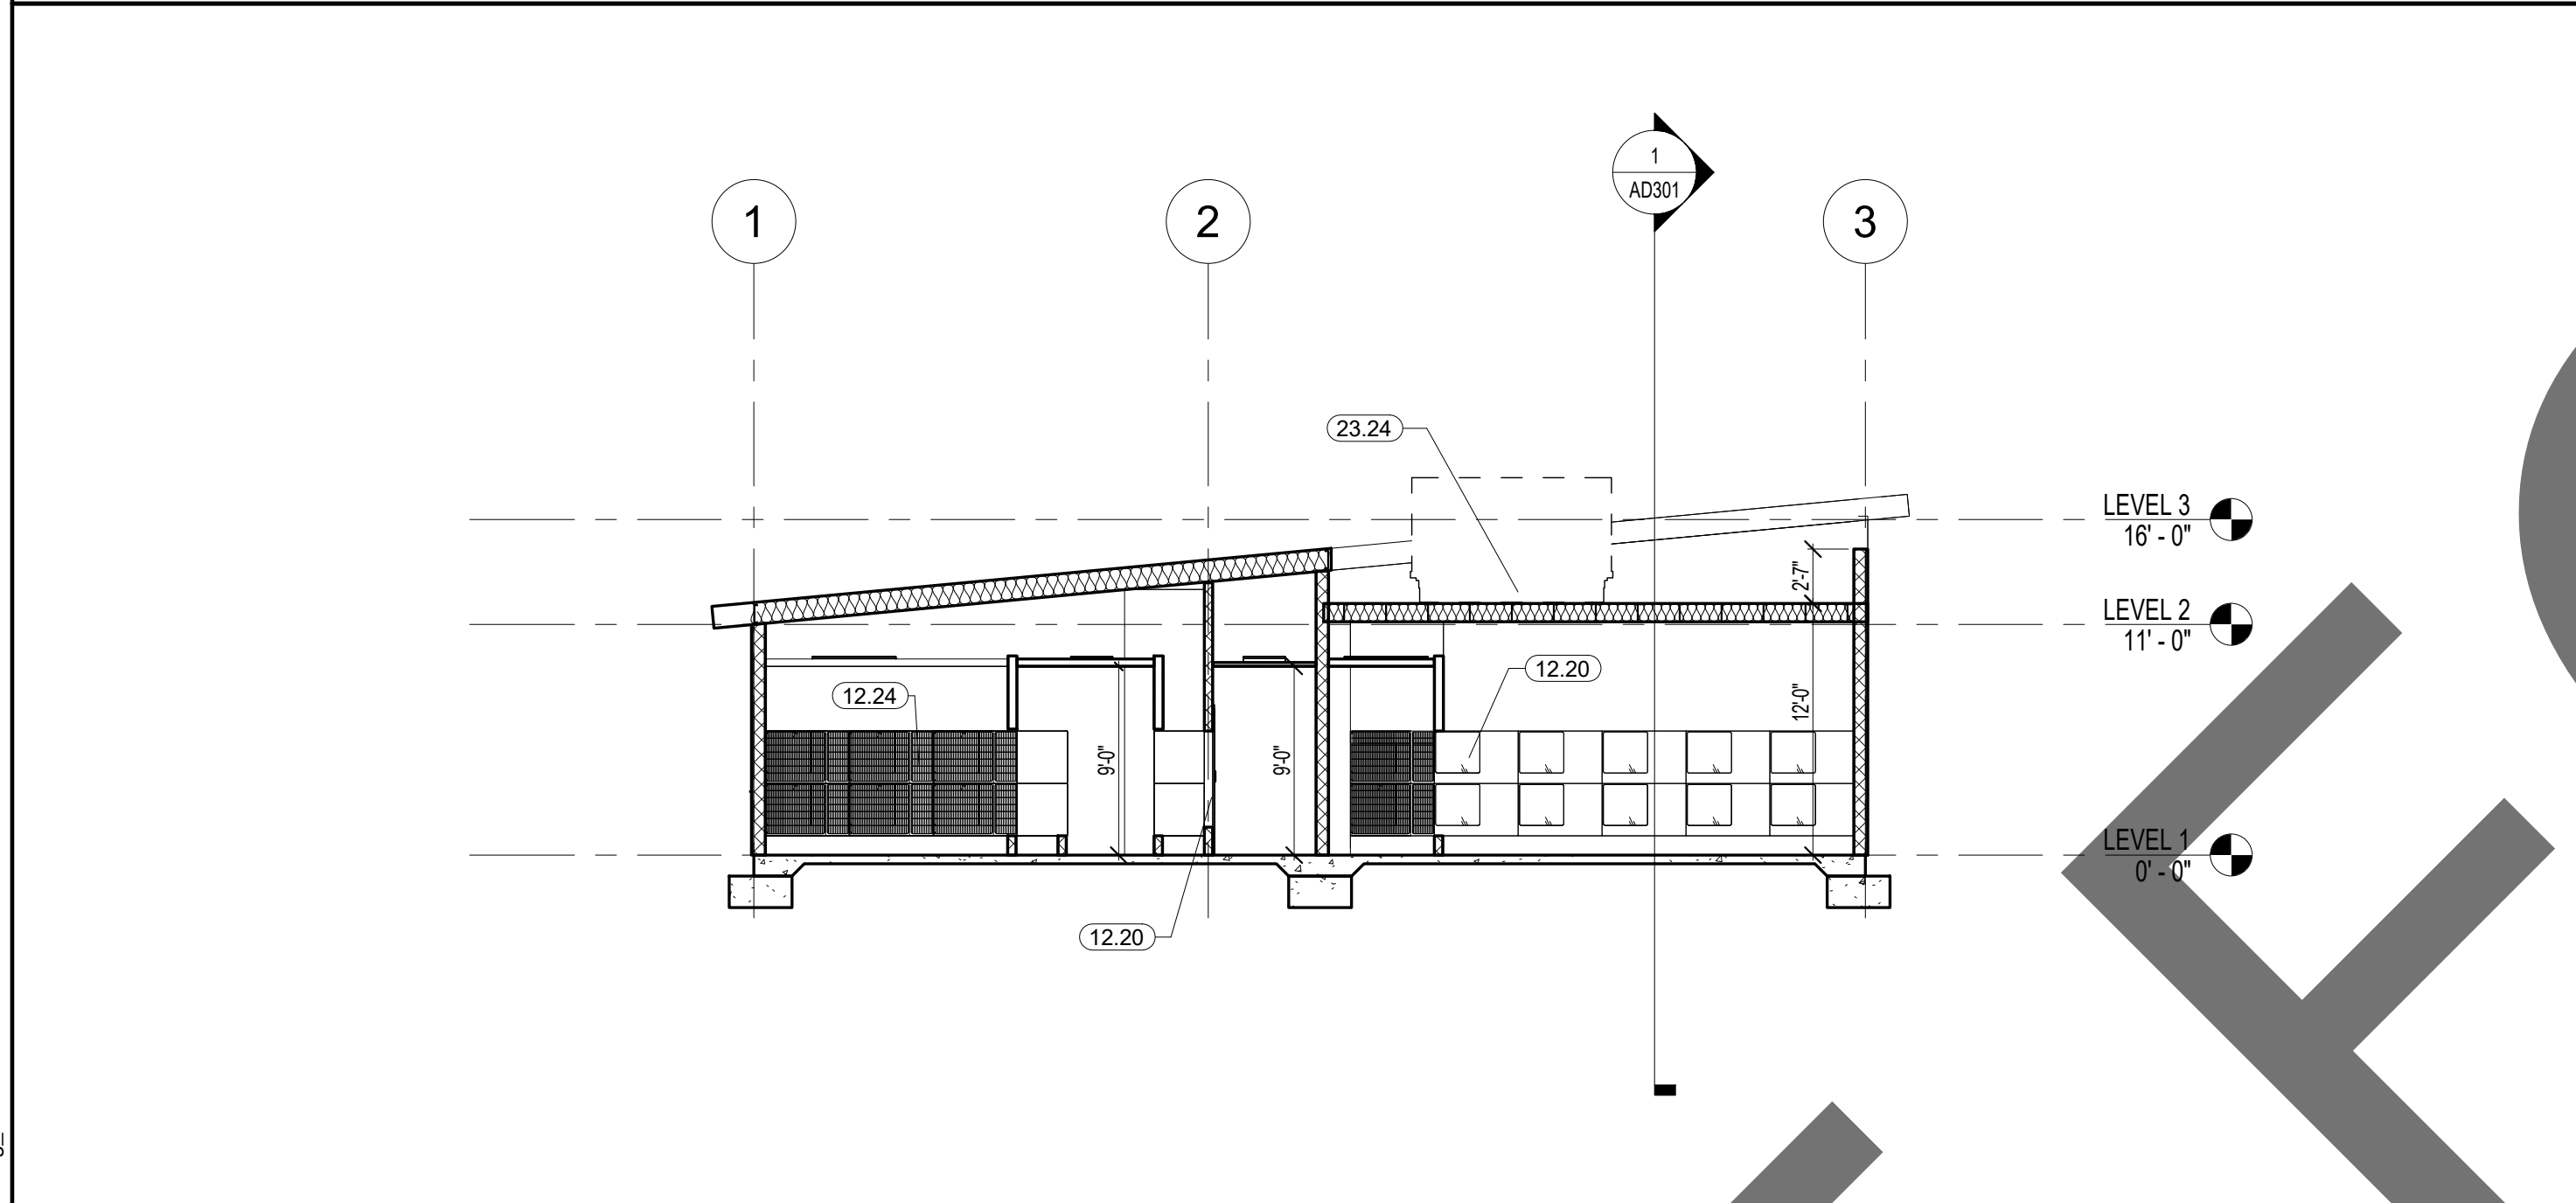


E/W SECTION1 SCALE 1/8" = 1'-0" 2

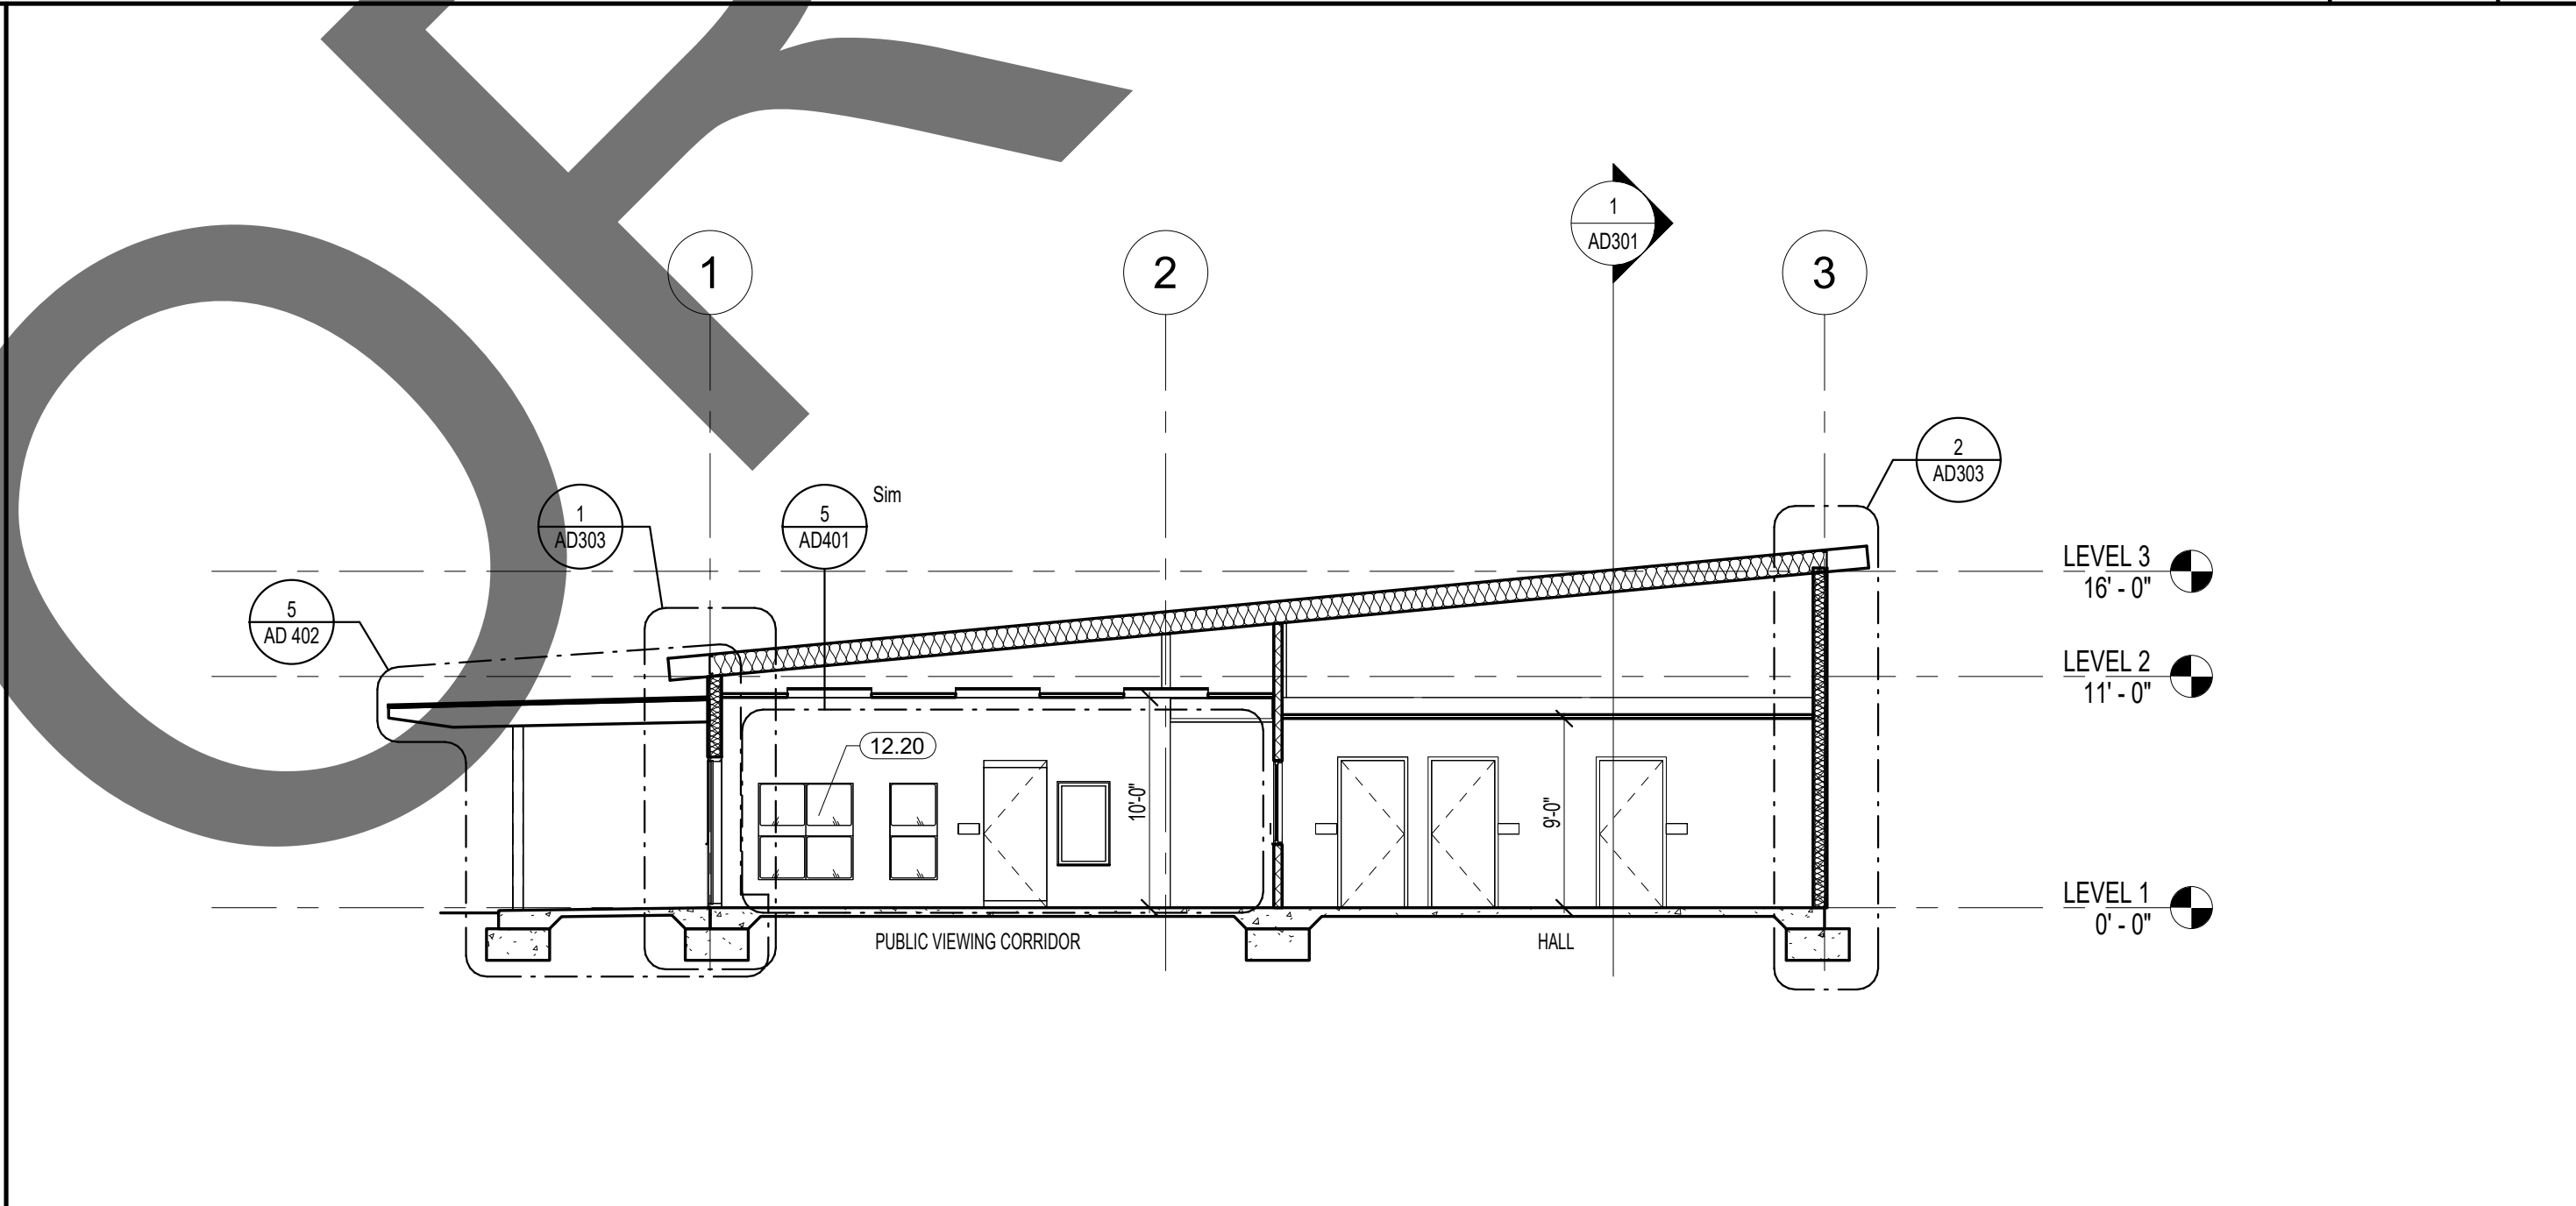


E/W SECTION SCALE 1/8" = 1'-0" 3

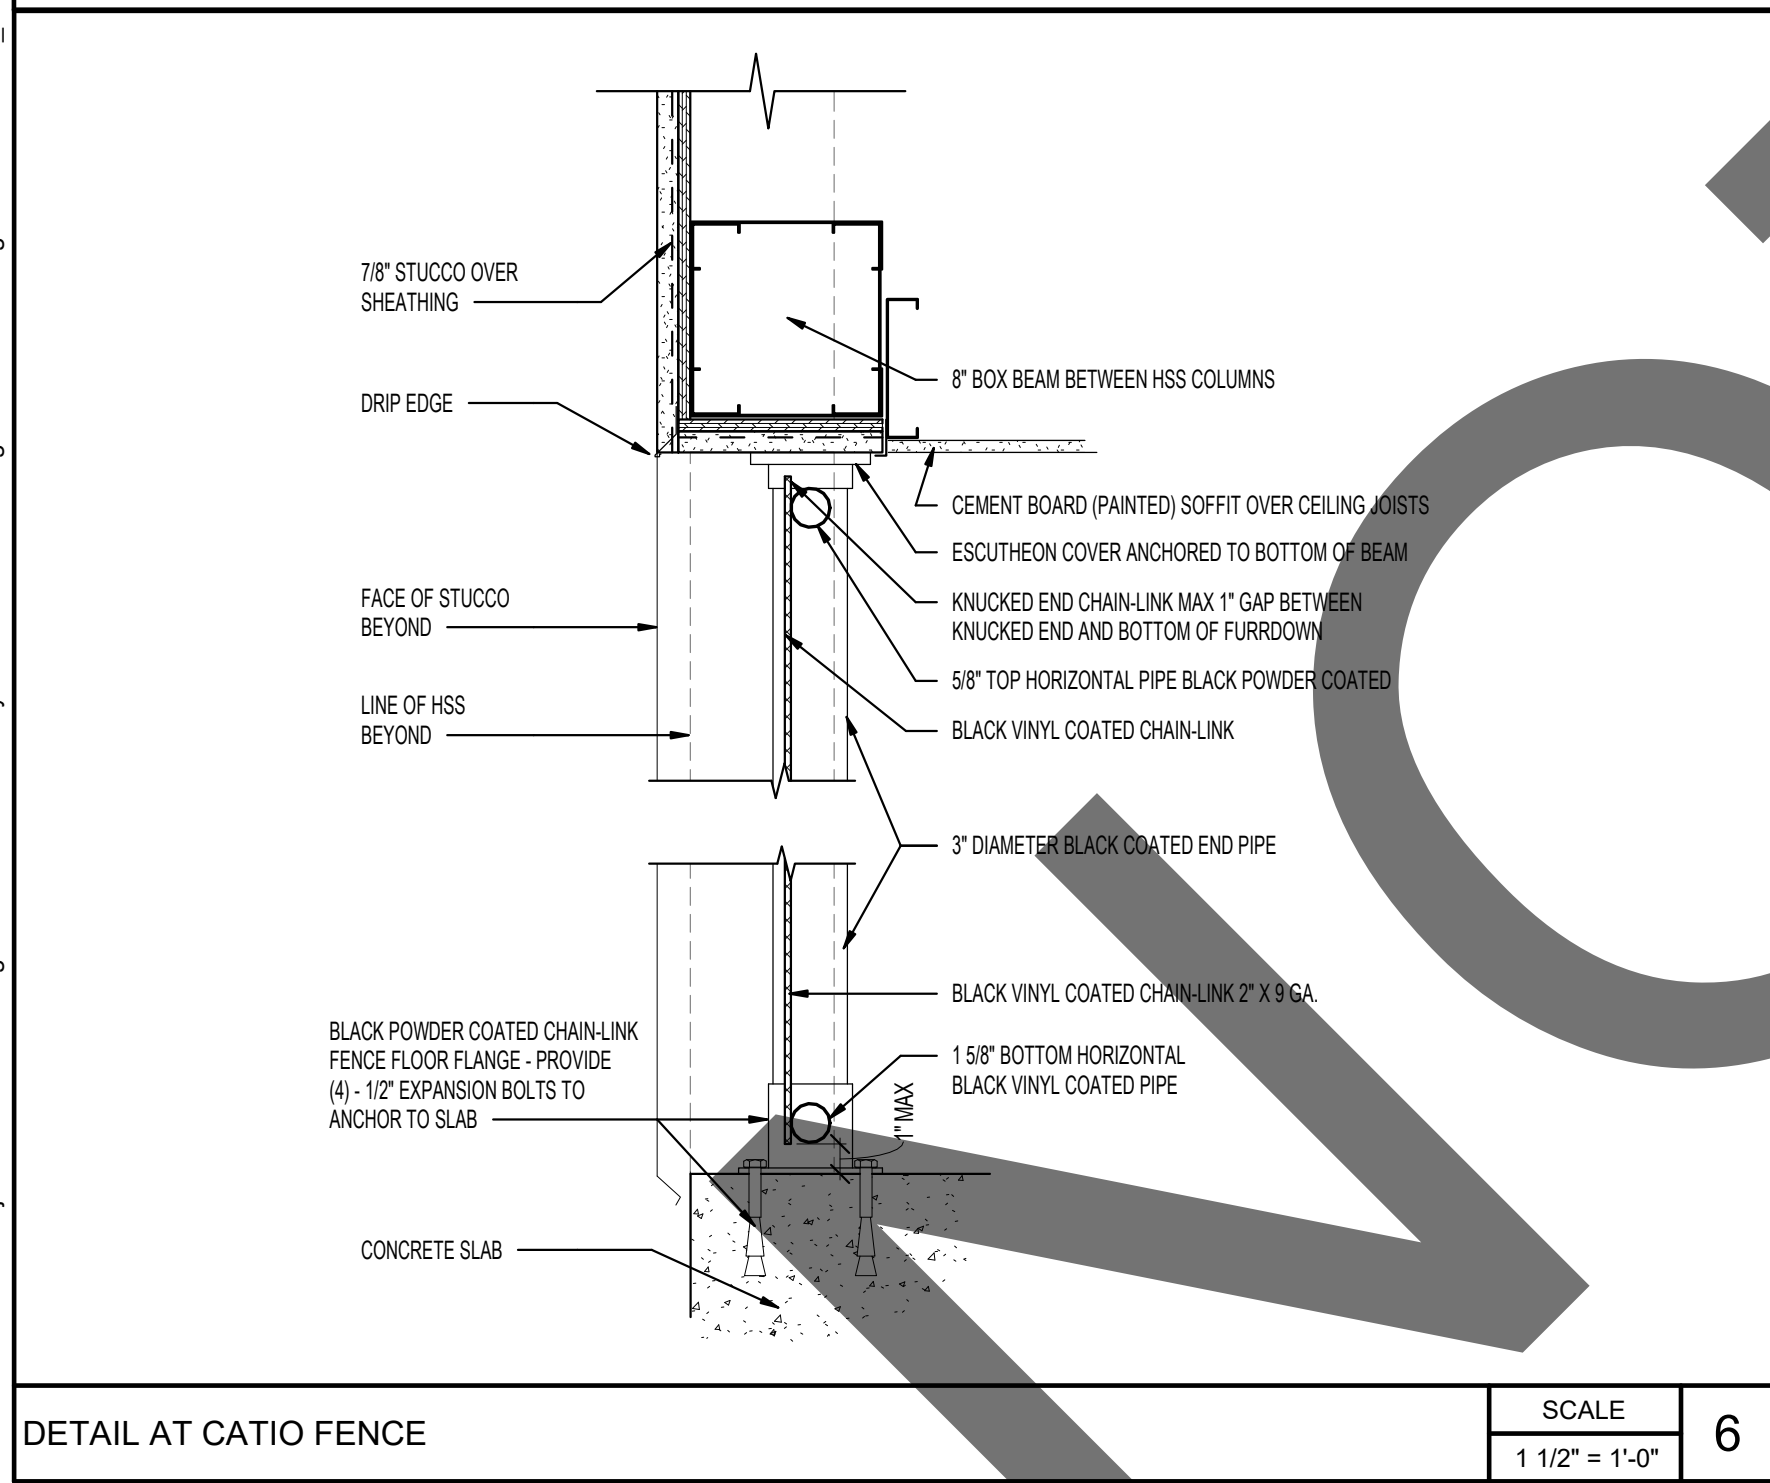

DETAIL AT CATIO FENCE SCALE 1 1/2" = 1'-0" 6

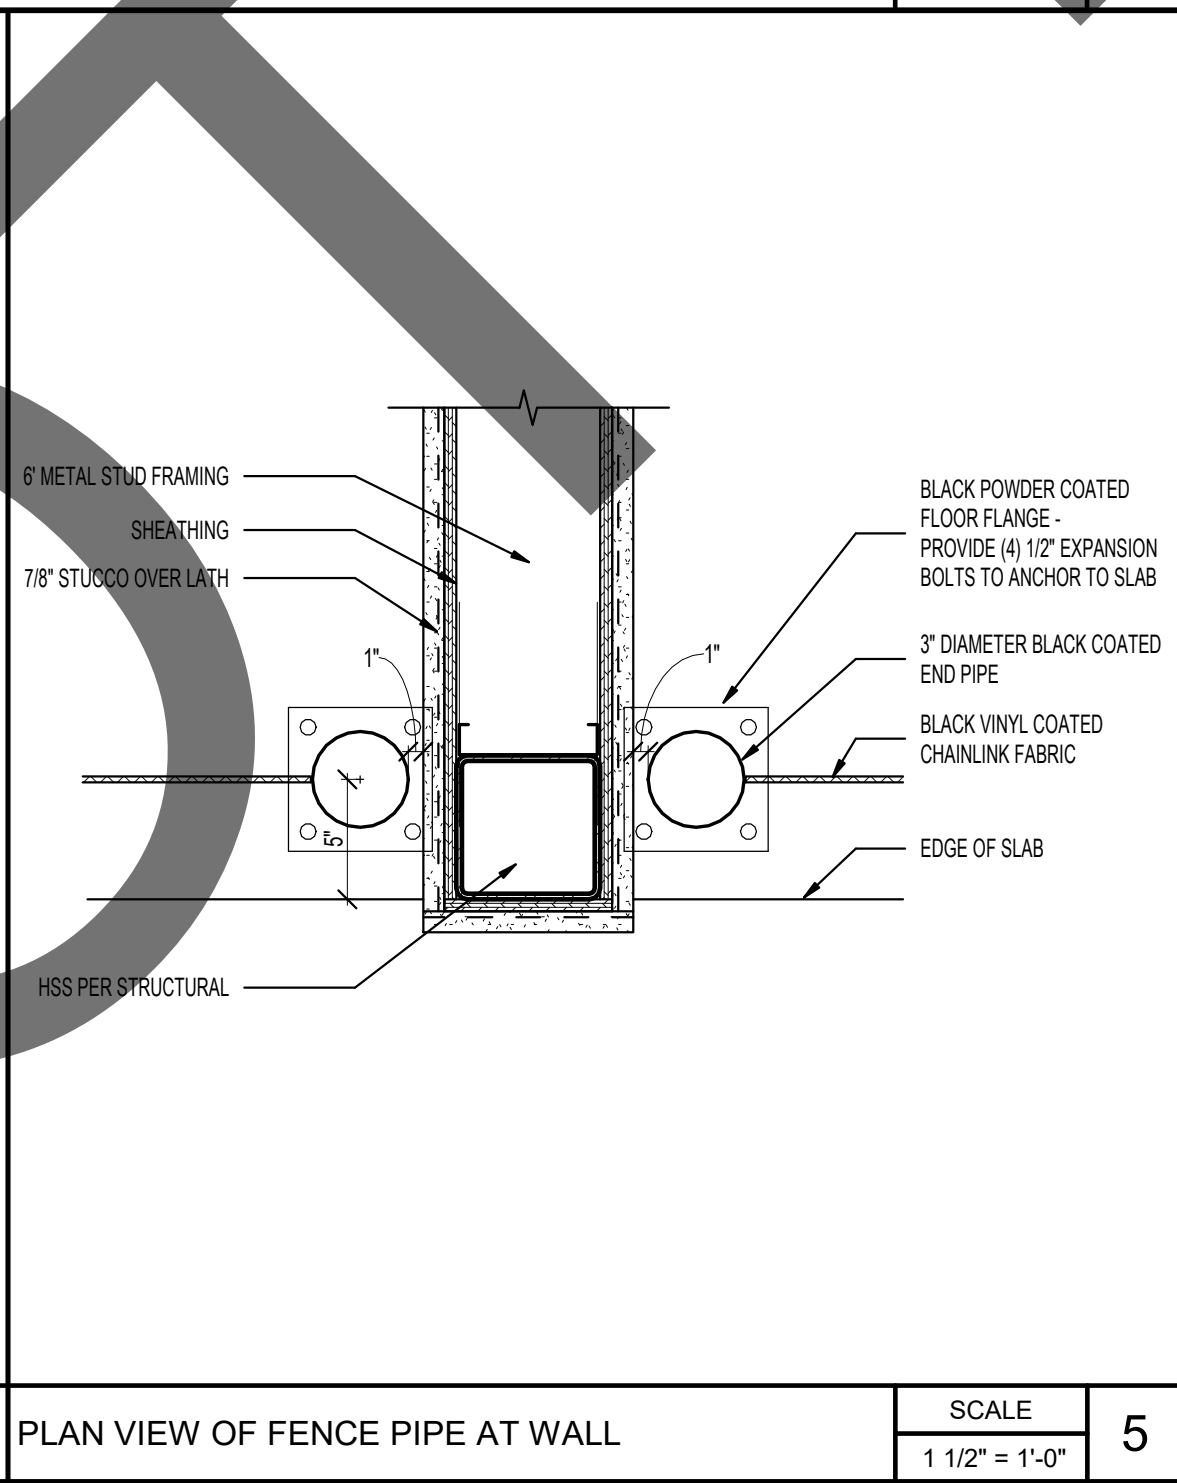

PLAN VIEW OF FENCE PIPE AT WALL SCALE 1 1/2" = 1'-0" 5

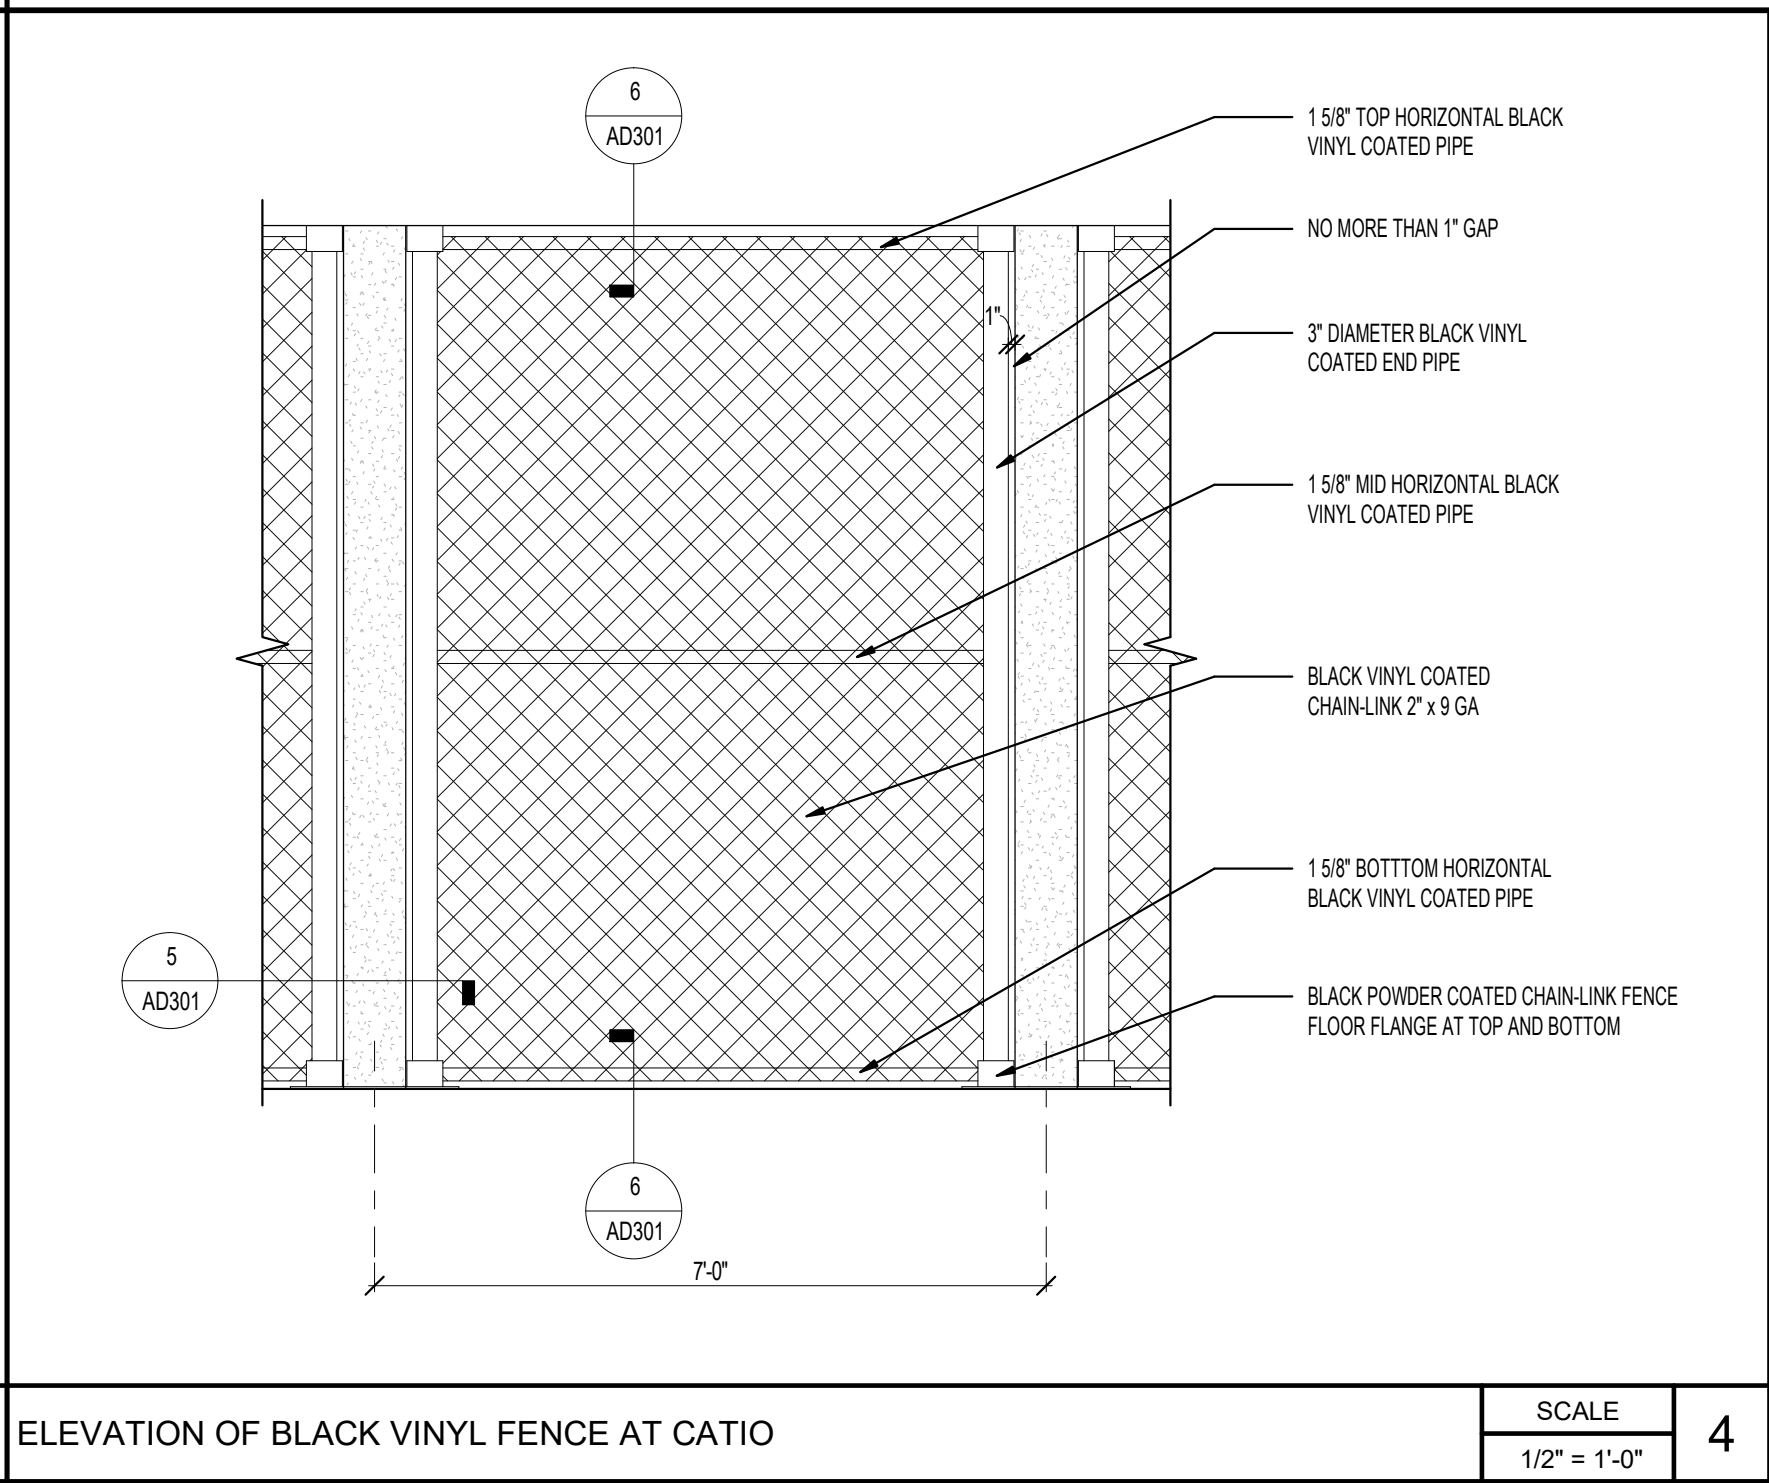

ELEVATION OF BLACK VINYL FENCE AT CATIO SCALE 1/2" = 1'-0" 4

KEYNOTE LEGEND	
CSI#	KEYNOTE TEXT
05.12	Standing Seam Metal Roof
05.26	Steel Roof Ladder
12.20	Cat Cage with View Window beyond wall opening
12.24	Coordinate with Animal Equipment Drawings
23.24	Mechanical Equipment Well



owner approval		
initials	date	phase


REVISIONS/ADDENDA		
#	Date	Comment

ANIMAL CARE CENTER
18313 VALLEY BLVD. BLOOMINGTON, CA 92313
SAN BERNARDINO COUNTY
385 N. ARROWHEAD AVENUE
SAN BERNARDINO, CA 92415
PHONE: 1-888-818-8988

PROJECT INFORMATION	
Project Number:	2200065
Drawn By:	Author
Checked By:	GWM
Issue Date:	2/29/24

SHEET NAME
CAT AND
OTHER
SECTIONS

SHEET NUMBER	
AD301	
Sheet	Of Sheets

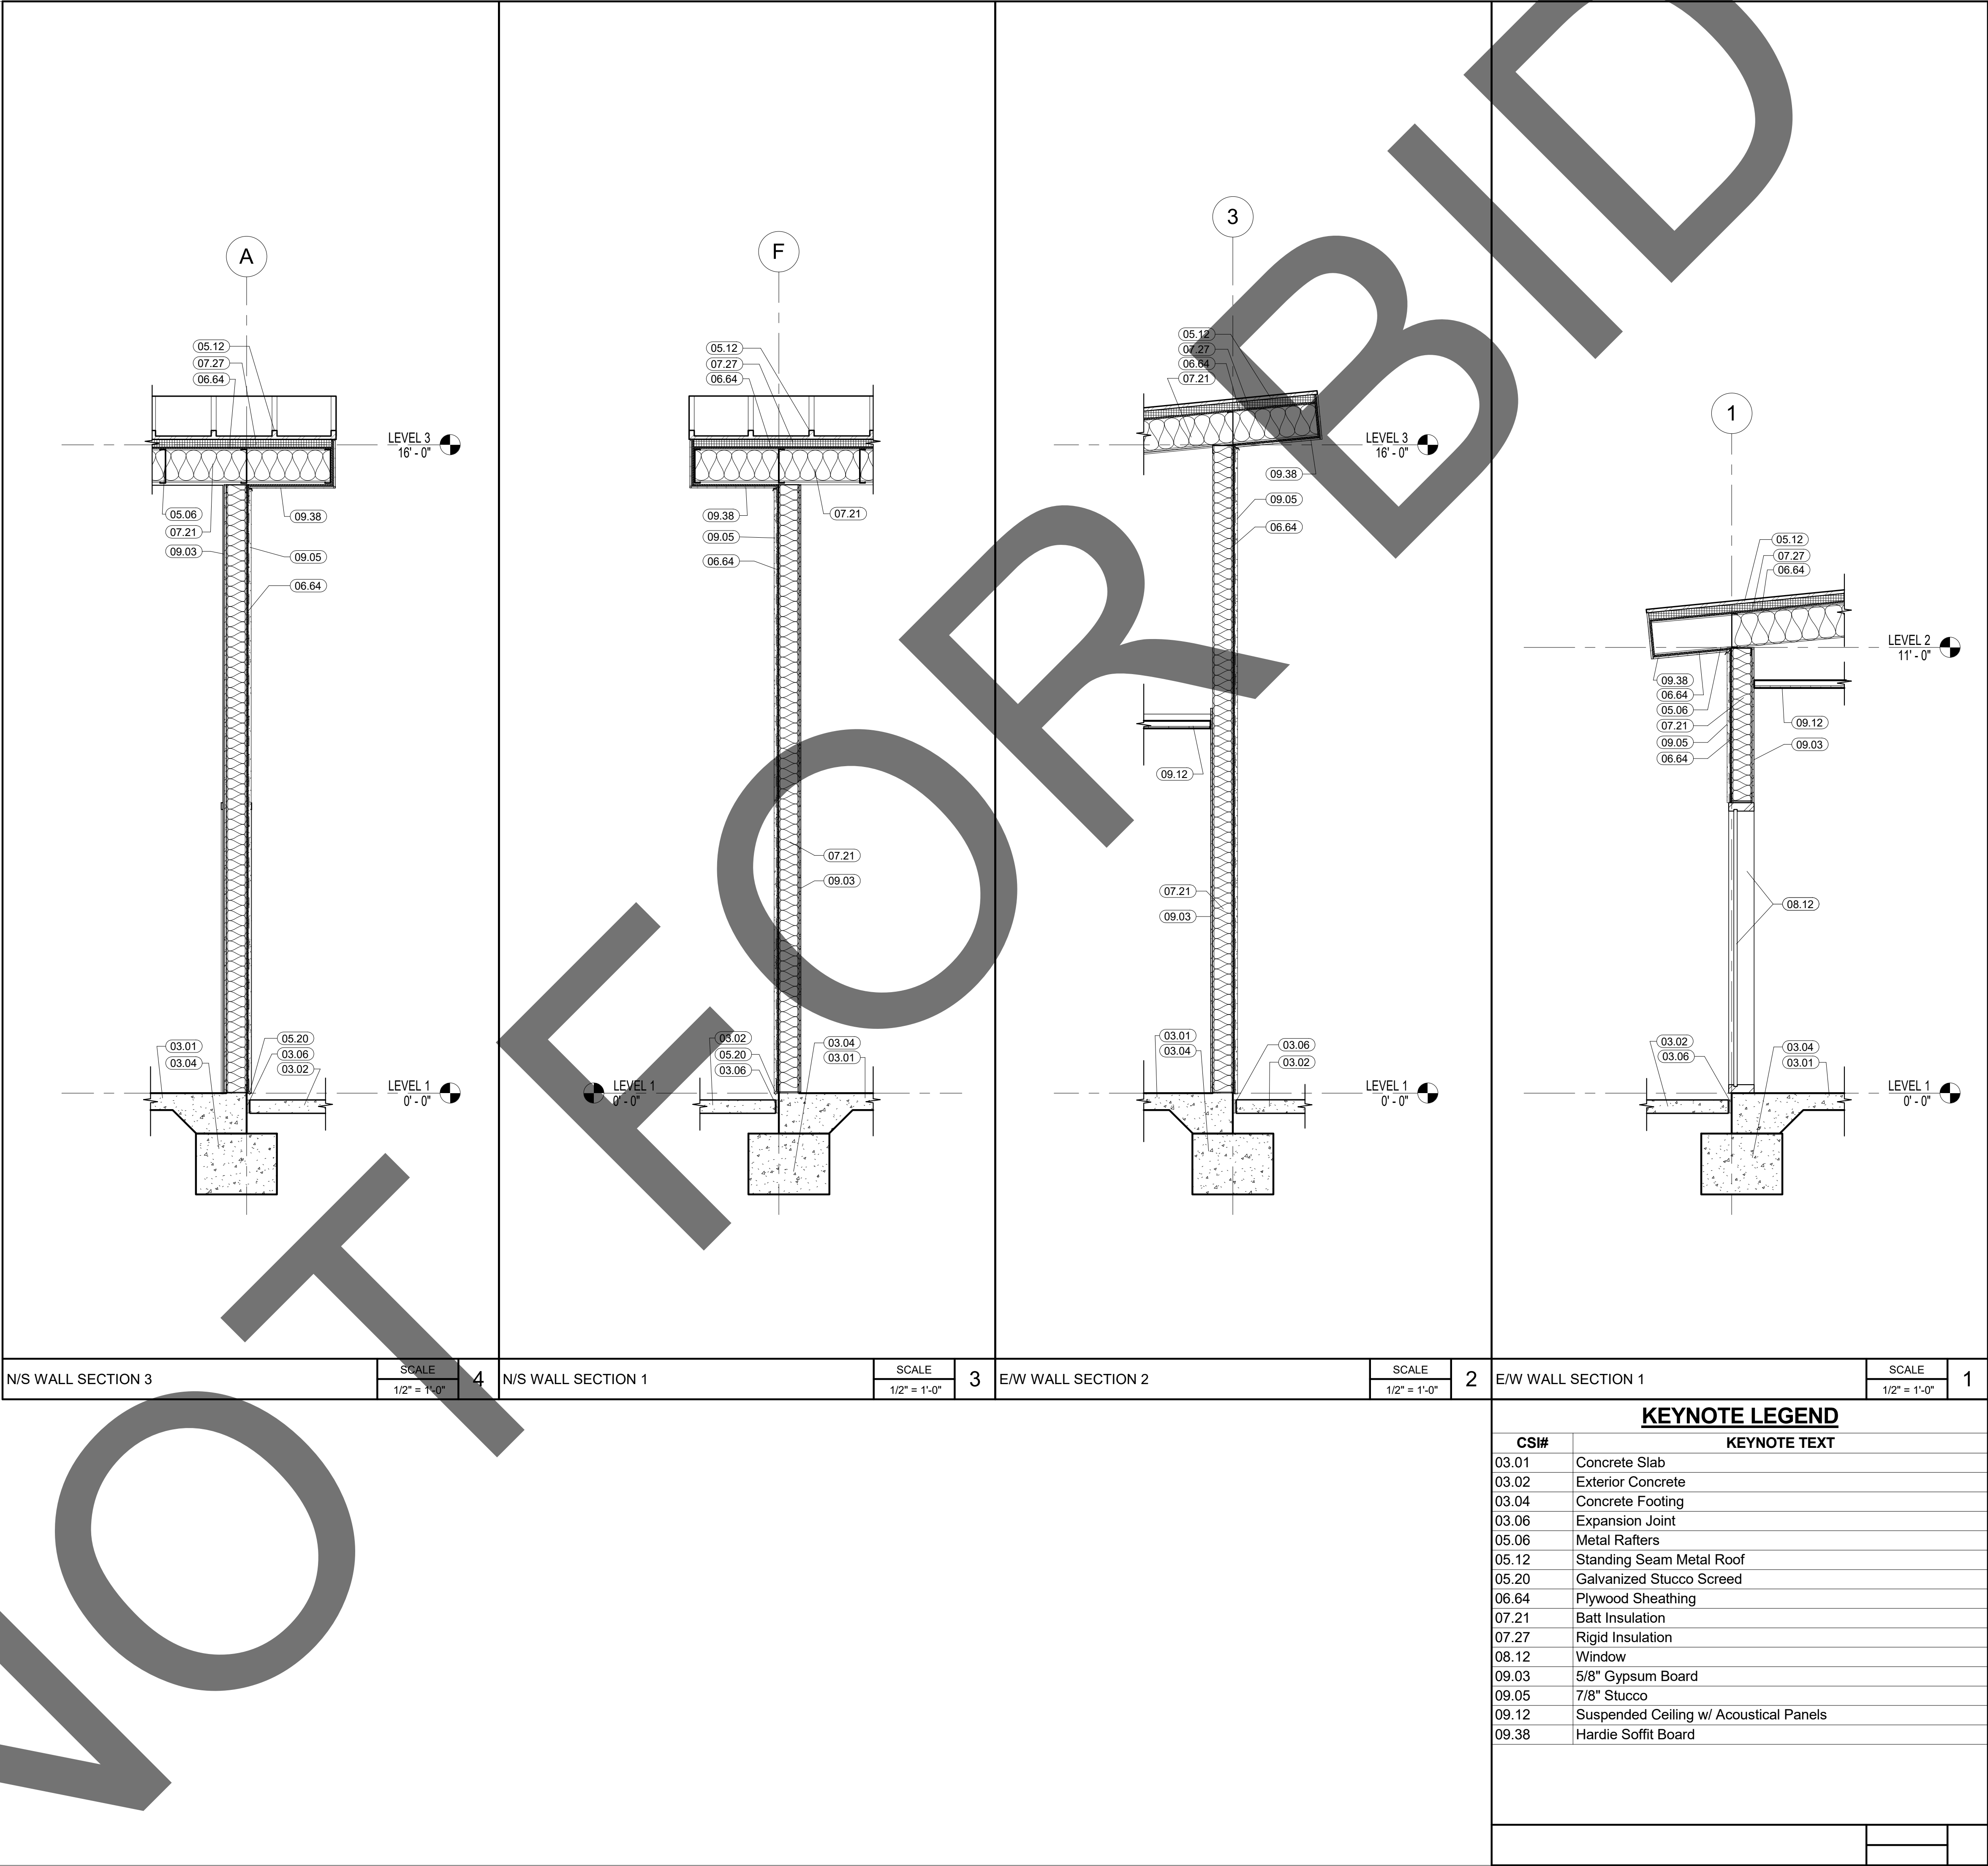

architecture
interiors
planning

1177 Idaho Street, Suite 200
Redlands, CA 92374
Phone: 909-335-7400
Fax: 909-335-7299
info@miller-aip.com



owner approval

initials	date	phase

REVISIONS/ADDENDA		
#	Date	Comment

ANIMAL CARE CENTER
18313 VALLEY BLVD. BLOOMINGTON, CA 92313

SAN BERNARDINO COUNTY
385 N. ARROWHEAD AVENUE
SAN BERNARDINO, CA 92415
PHONE: 1-888-818-8968

PROJECT INFORMATION	
Project Number:	2200065
Drawn By:	Author
Checked By:	GWM
Issue Date:	2/29/24

SHEET NAME

CAT AND
OTHER WALL
SECTIONS

SHEET NUMBER

AD303

Sheet Of Sheets