

STEEL DECK NOTES:

- 1-1/2" x 16.5 GAUGE TYPE "B" STEEL DECK.
- S = .444 in² I = .440 in⁴ MIN.
- DECK WELDING:
 - 3/4" S PUDDLE WELDS
 - 6 WELDS PER SHEET - ENDS
 - 4 WELDS PER SHEET - INTERMEDIATE BEARINGS
 - 6 WELDS AT SHEAR WALLS & TIES AS NOTED ON KEY PLAN
 - 12" O.C. AT PERIMETER WALLS PARALLEL TO CORRUGATIONS
 - 12" O.C. SHEAR WALLS & TIES PARALLEL TO CORRUGATION AT NOTED ON KEY PLAN
 - 24" O.C. TO CORNERS FOR NON SHEAR WALLS & BEAMS
- 1-1/2" SEAM WELD SPACED AS INDICATED ON KEY PLAN

ROSSER FABRAP INTERNATIONAL

Rossier Fabrap International, Inc.
Comprehensive Services for Building
Design and Technology

Atlanta Savannah Tampa

Rossier Fabrap International, Inc. is an Equal Opportunity Employer. Minorities and women are encouraged to apply. 

Revisions		
No.	Date	Description
1	02-21-89	ADDENDA POSTED ISSUED FOR CONSTRUCTION

ROSSER FABRAP INTERNATIONAL
 Criminal Justice Architecture, Technology, Planning, Interiors,
 Mechanical, Electrical, Plumbing, Security, & Civil Engineering.

JUSTICE SYSTEMS INCORPORATED
 Criminal Justice Operations, Programming

JOHNSON & NIELSEN
 Structural Engineering

WEST • VALLEY • DETENTION • CENTER
FOR • THE • COUNTY • OF • SAN • BERNARDINO • CALIFORNIA

■ ■ ■

HARRY MAVS, COUNTY ADMINISTRATION OFFICER

■ ■ ■

FLOYD TIDWELL, SHERIFF


BOARD OF SUPERVISORS
John Joyner, Chairman First District
Richard Cram, Member Third District

■ ■ ■

DAVID L. HARRIS, COUNTY CLERK

SERVICES NORTH
ROOF FRAMING PL



Job No. 33033.04
Date _____ S3.2

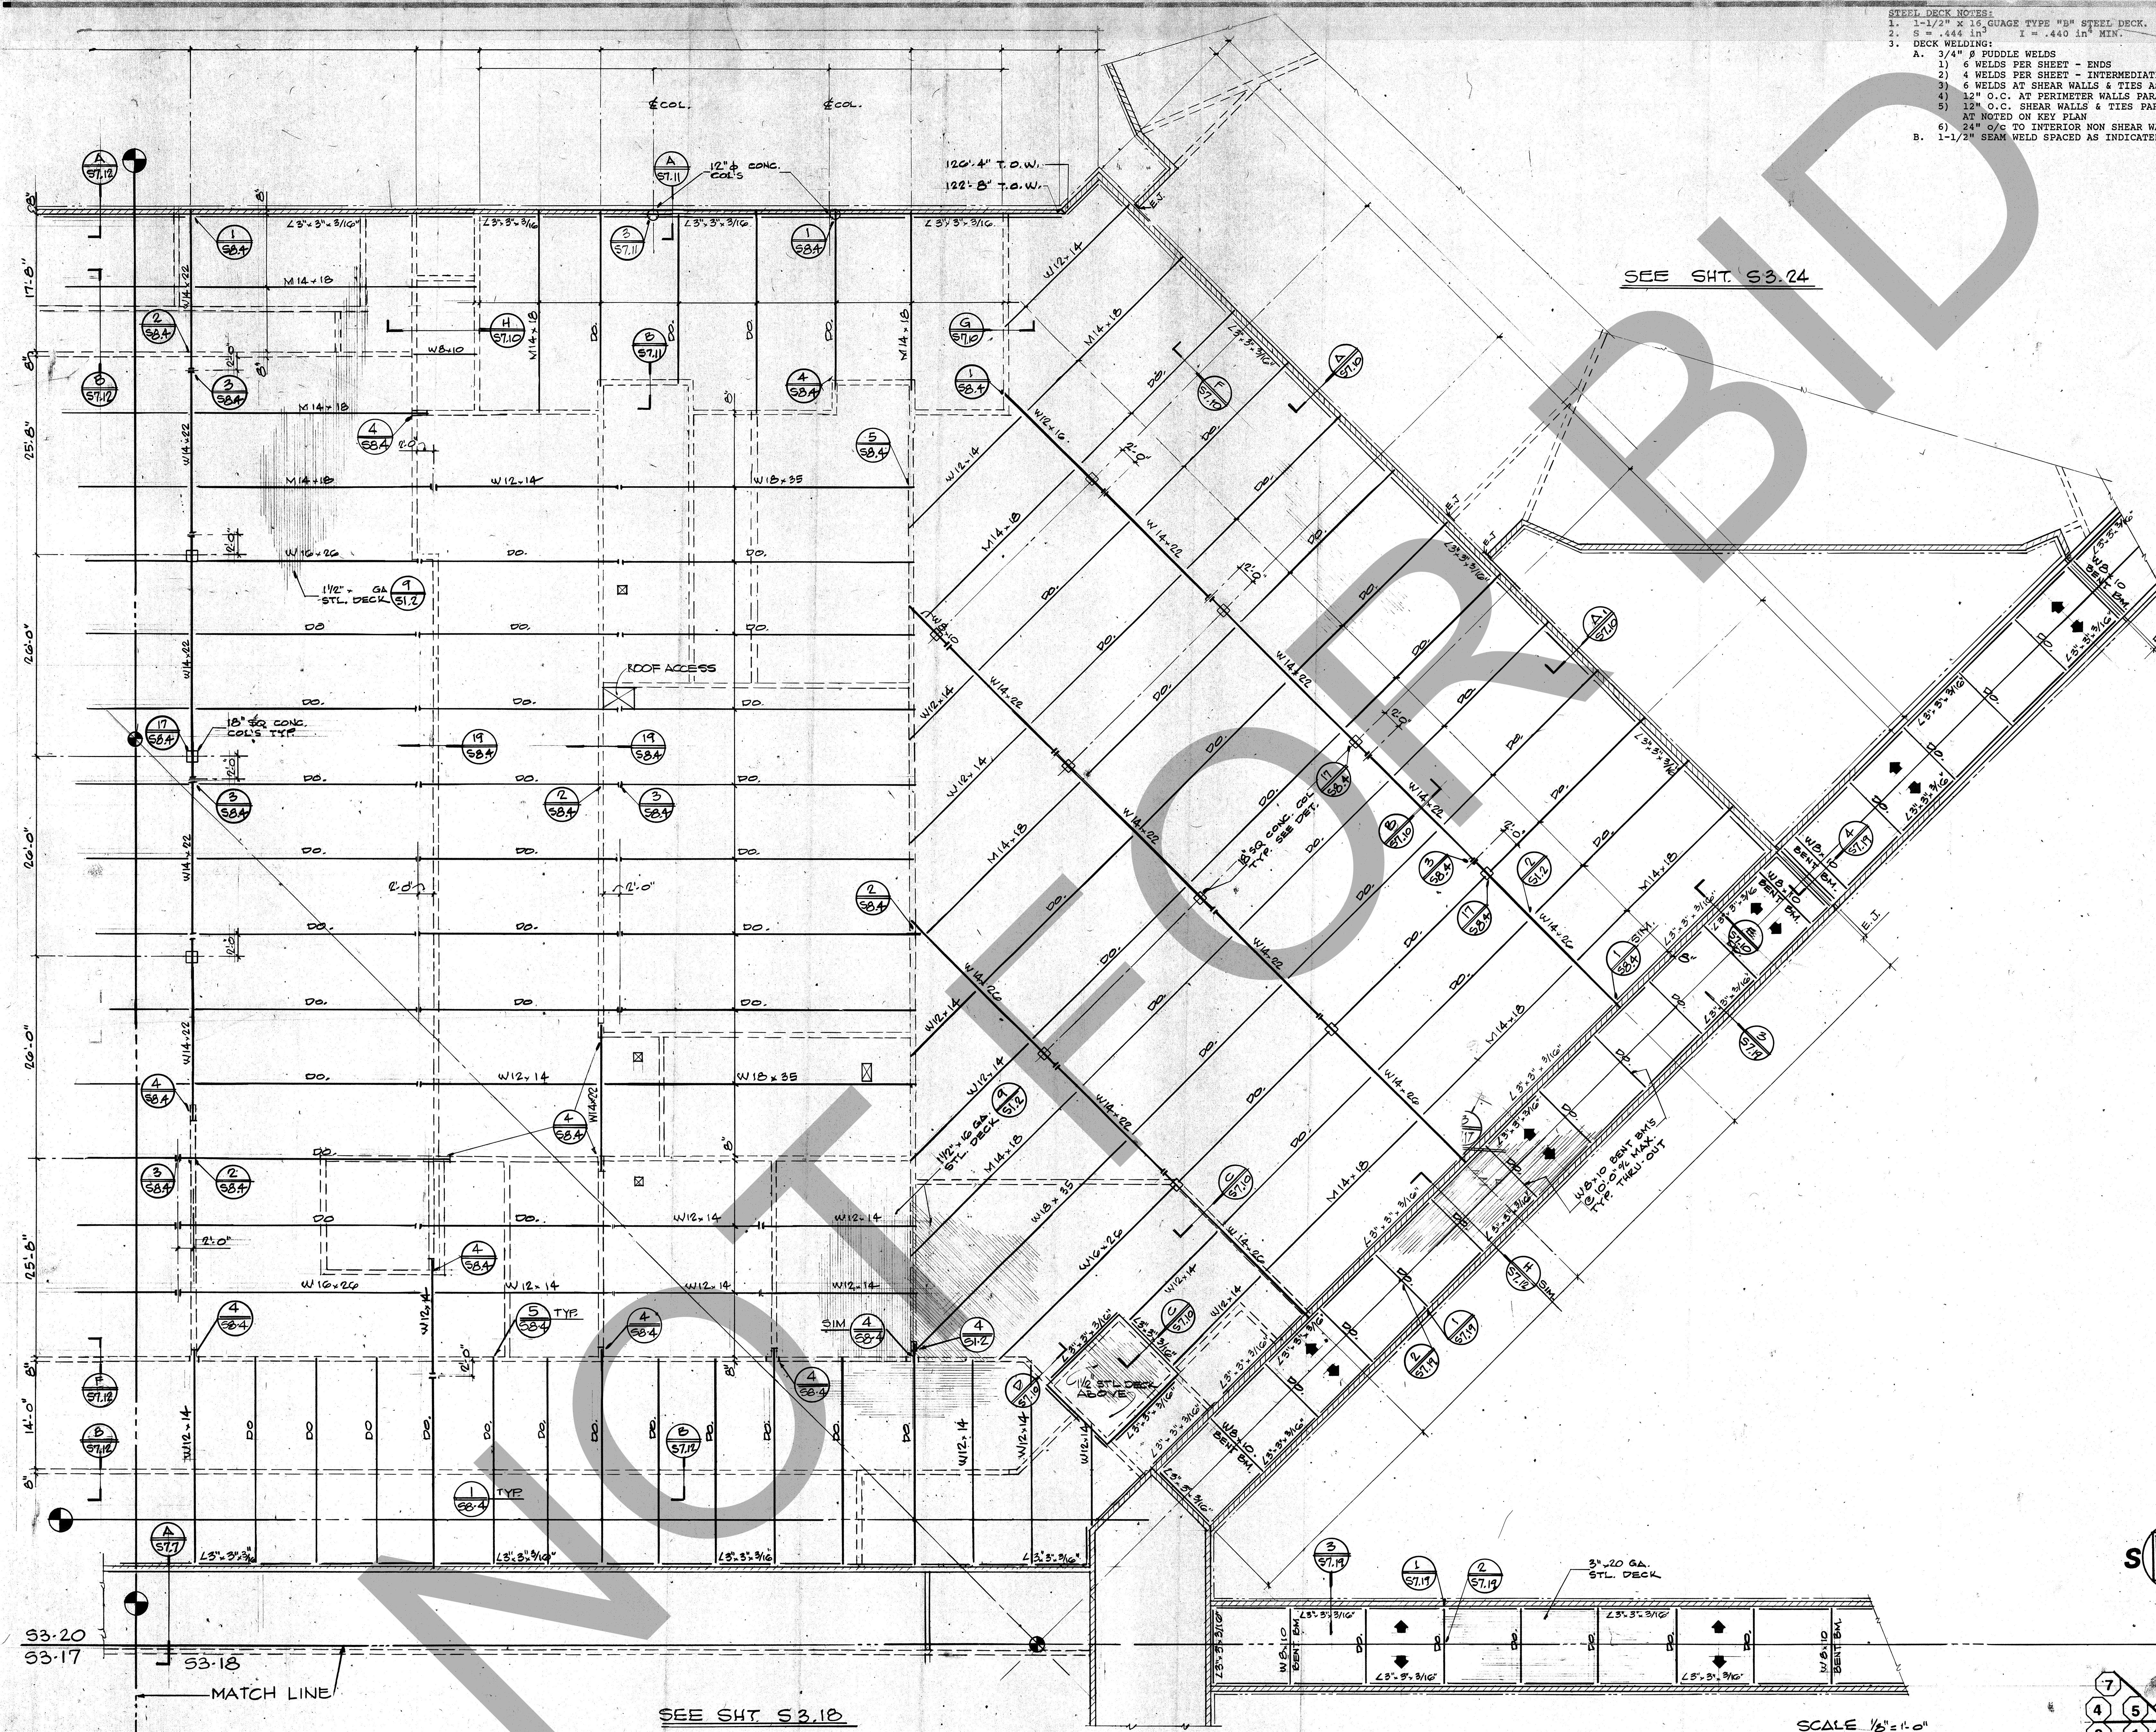

SCALE 1/8" = 1'-0"

DISREGARD ALL DIMENSIONS
ON STRUCTURAL DRAWINGS.
REFER TO ARCHITECTURAL
DRAWINGS FOR DIMENSIONING.

S3.7 FDN.
S3.14 2nd. F

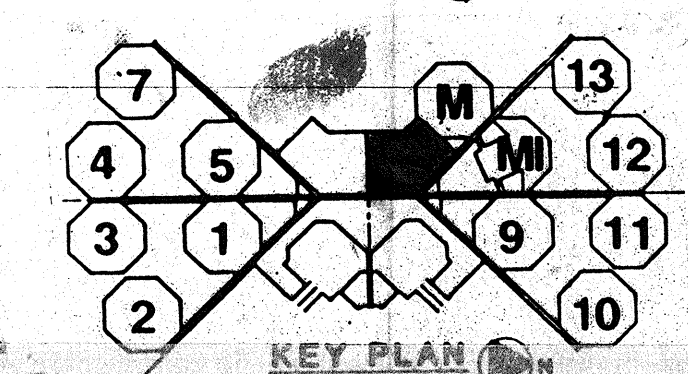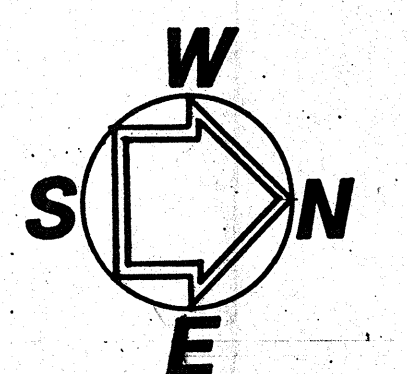

#25-513

SEE SHT. S2.1 FOR CONTINUATION OF BLDG. ACROSS CORRIDOR FROM SEGMENT (1)

EXP. JT. SEE SHT. S2.1

SEE SHT. S2.1 FOR CONT. OF BLDG. ACROSS CORRIDOR FROM (2) & (2A)

TYPICAL FOOTINGS
a) Footings 27'-0" & wider shall be as shown on Section A/S7.4 with 1-#5 Cont. Top & Bottom.
b) Footings less than 27'-0" wide shall be as shown on 8/S7.13. There is no Expansion Joint Filler at Columns & Interior Slabs.

Construction Joints - Weakened Plane Joints
1) Prior to Construction the Contractor shall provide a layout of proposed locations of Construction Joints and Weakened Plane Joints (V.P.J.).
2) Construction Joints shall be at a maximum of 25'-0" o.c., with the combined area between C.J. & V.P.J. not to exceed 700 square feet.

NOTE: TOP OF 5" CONC. SLAB - ON-GRADE
E.L. = 12'-0"
TYP. @ ALL UNIT UNITS

FOOTING SCHEDULE		
MARK	SIZE	REINFORCEMENT
A	2'-0" SQ. x 1'-0"	2 - #4 EACH WAY
B	3'-0" SQ. x 1'-0"	5 - #4 EACH WAY
C	4'-0" SQ. x 1'-0"	6 - #5 EACH WAY
D	5'-0" SQ. x 1'-2"	8 - #5 EACH WAY
E	6'-0" SQ. x 1'-4"	12 - #5 EACH WAY

ROSSER FABRAP INTERNATIONAL
ROSSER FABRAP INTERNATIONAL, Inc.
Comprehensive Services for Building
Design and Technology
Atlanta Savannah Tampa

Revisions
No. Date Description
1 10/24/88 FTG. SIZES
2 8/22/89 MODIFIED REBAR FOR CONSTRUCTION

ROSSER FABRAP INTERNATIONAL
Criminal Justice Architecture, Technology, Planning, Interiors,
Mechanical, Electrical, Plumbing, Security, & Civil Engineering.


JUSTICE SYSTEMS INCORPORATED
Criminal Justice Operations, Programming
JOHNSON & NIELSEN
Structural Engineering

WEST - VALLEY - DETENTION - CENTER
FOR THE COUNTY OF SAN BERNARDINO, CALIFORNIA

HARRY MANS, COUNTY ADMINISTRATION OFFICER
FLOYD TIDWELL, SHERIFF
BOARD OF SUPERVISORS
James Monroe, Chairman, Board of Supervisors
John P. Gentry, Board of Supervisors
John P. Gentry, Board of Supervisors



HOUSING & MEDICAL UNITS FOUNDATION, PL.

Job No.
Date

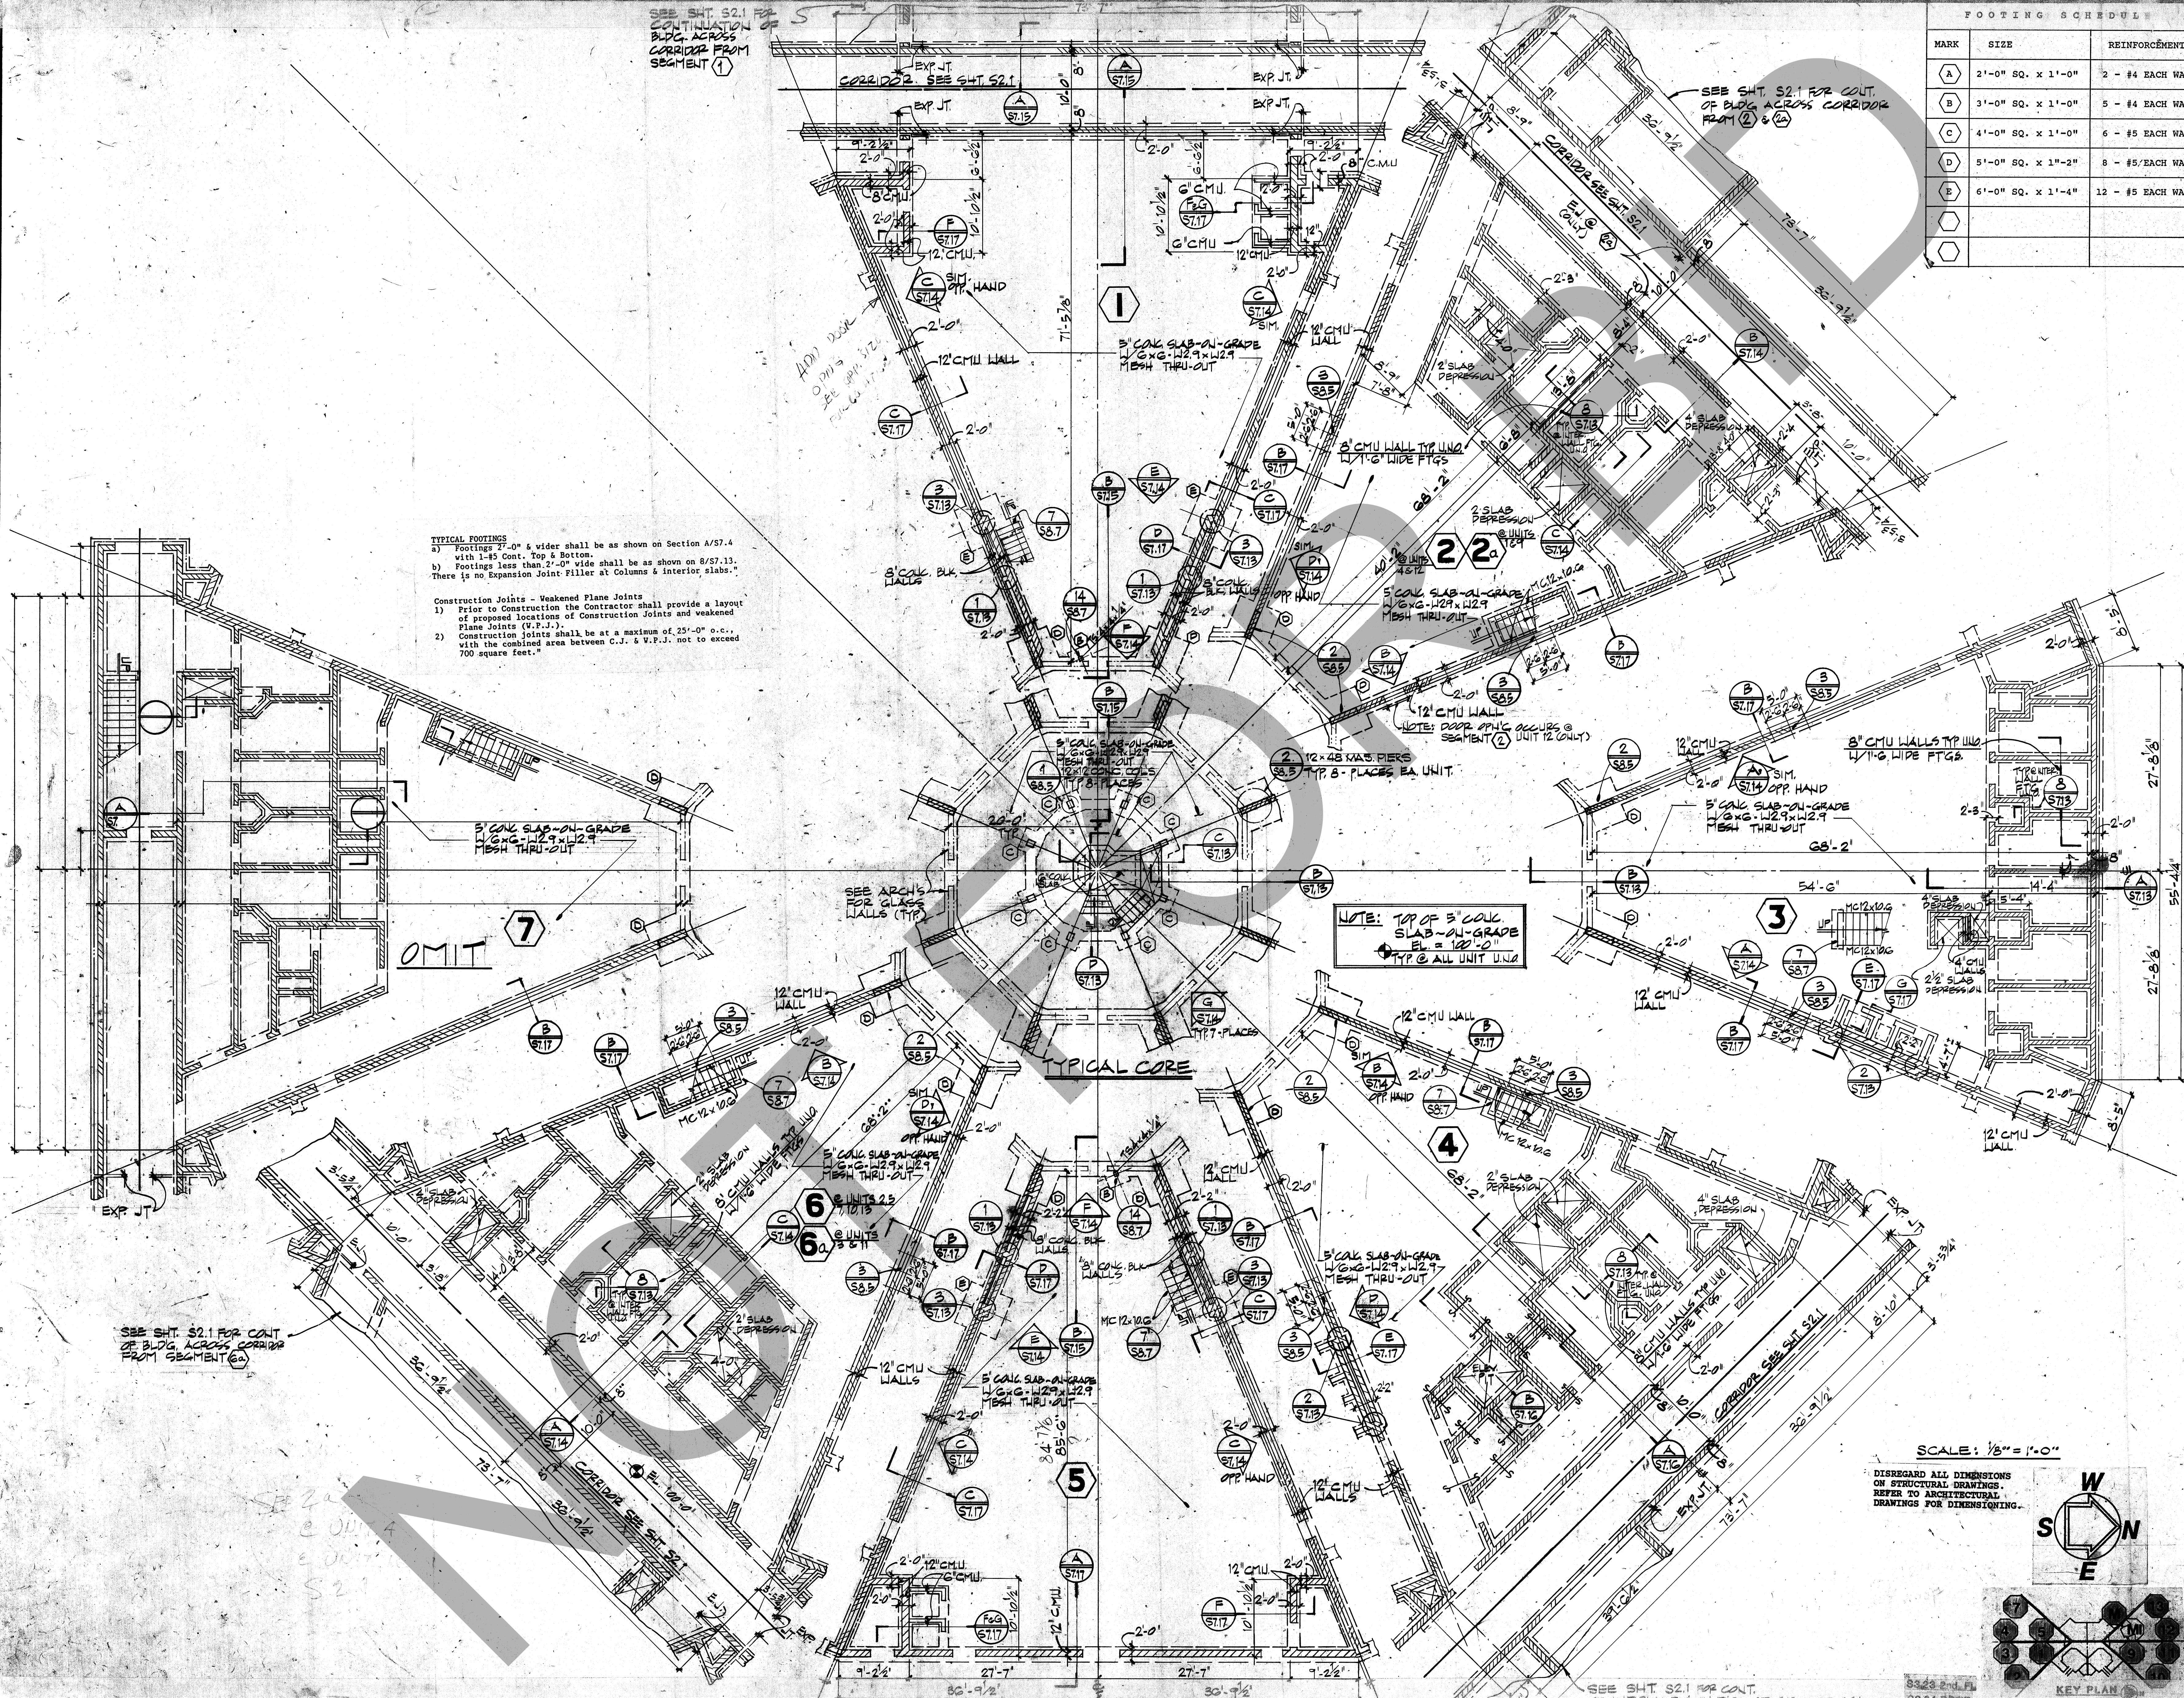


SCALE: 1/8" = 1'-0"

DISREGARD ALL DIMENSIONS ON STRUCTURAL DRAWINGS. REFER TO ARCHITECTURAL DRAWINGS FOR DIMENSIONING.

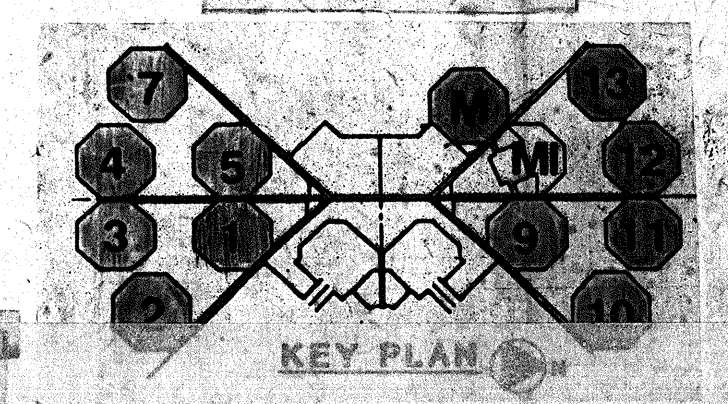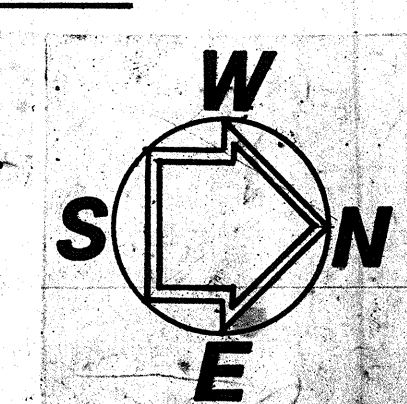


SEE SHT. S2.1 FOR CONT. OF INFRARY BLDG. AT THE MEDICAL UNIT


8323 2nd FL
8324 2ND FLOOR

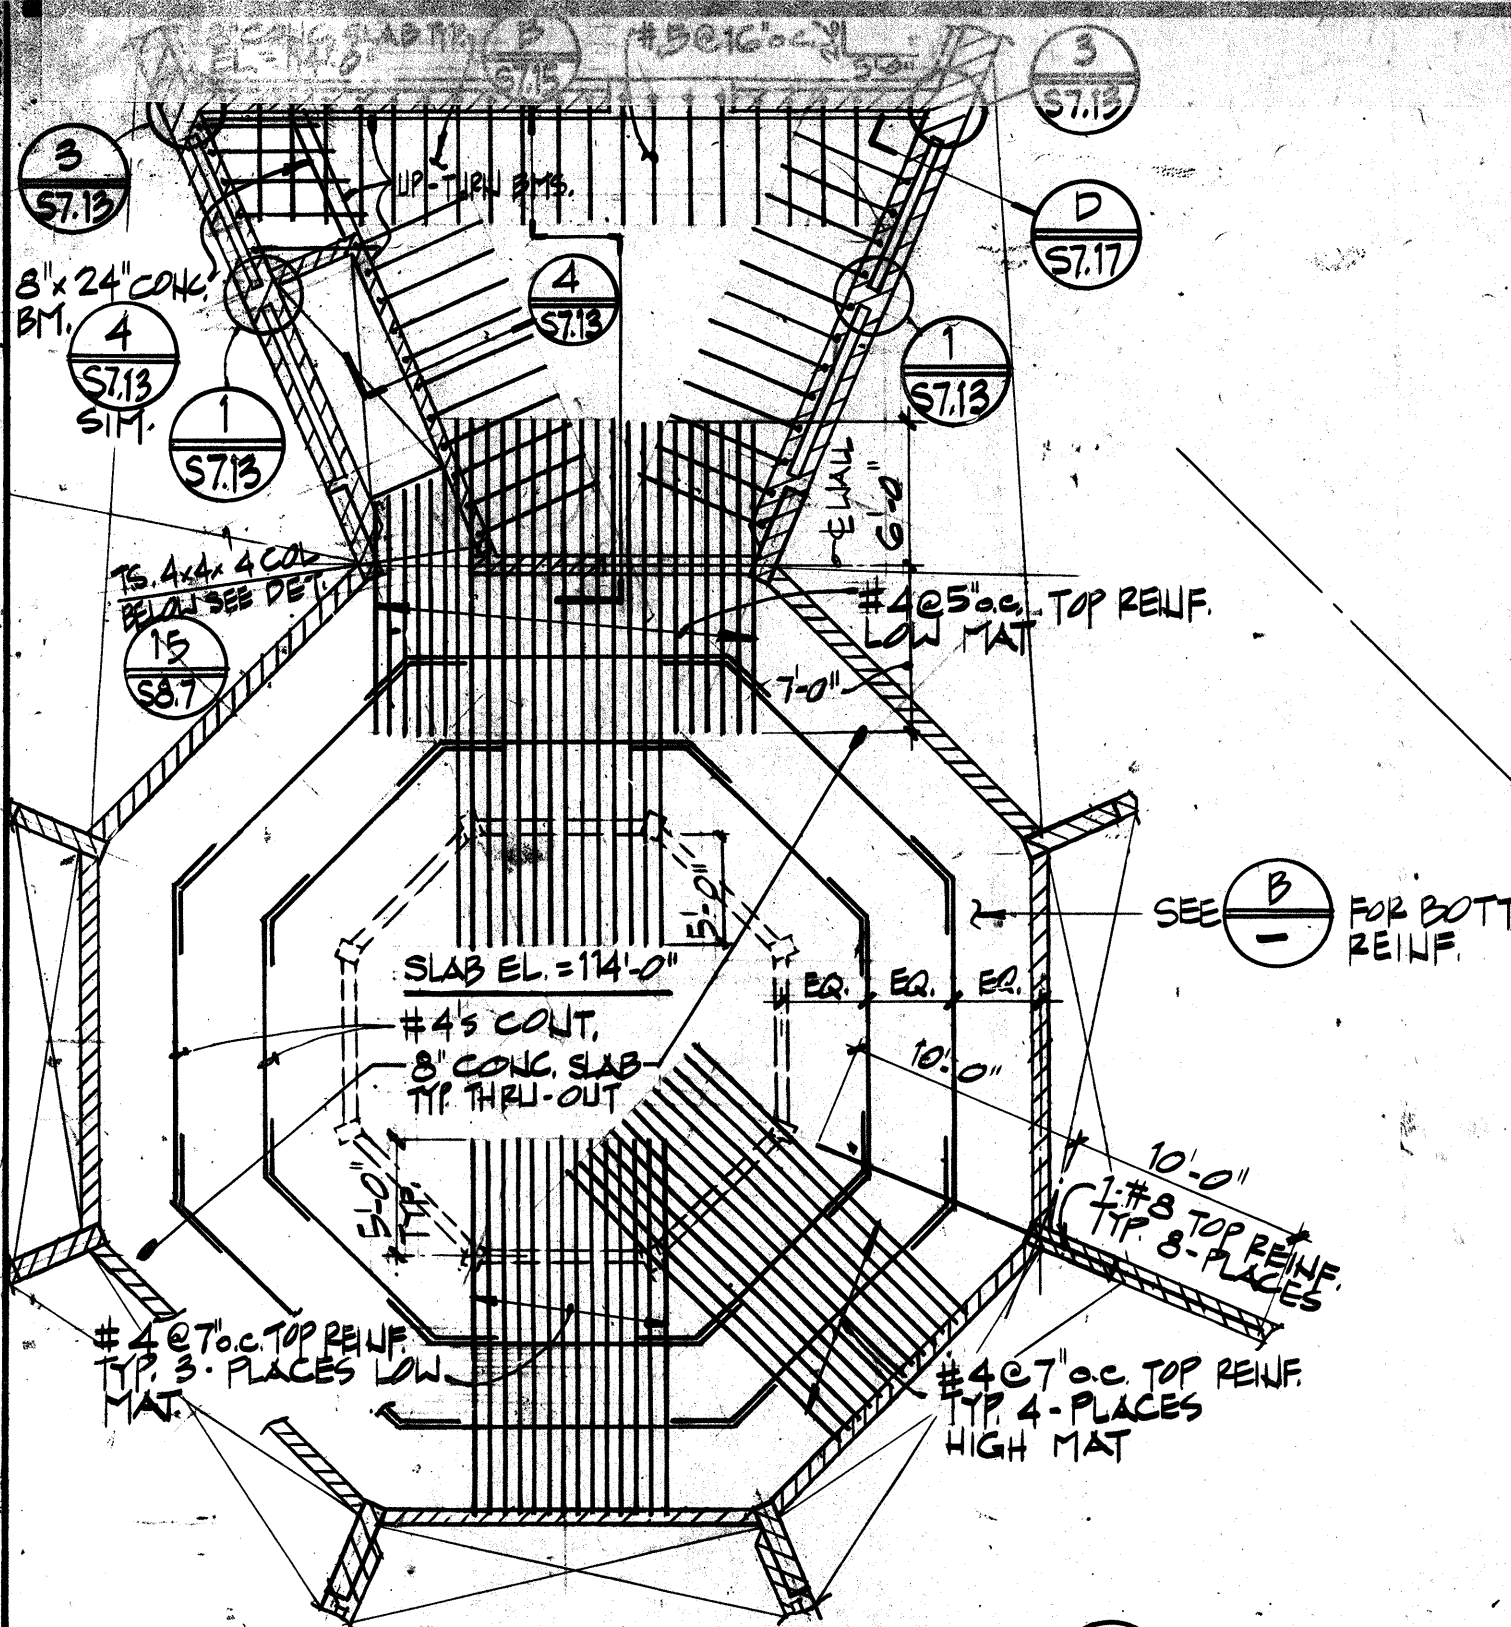

PARTIAL SLAB TOP REINF. PLAN A

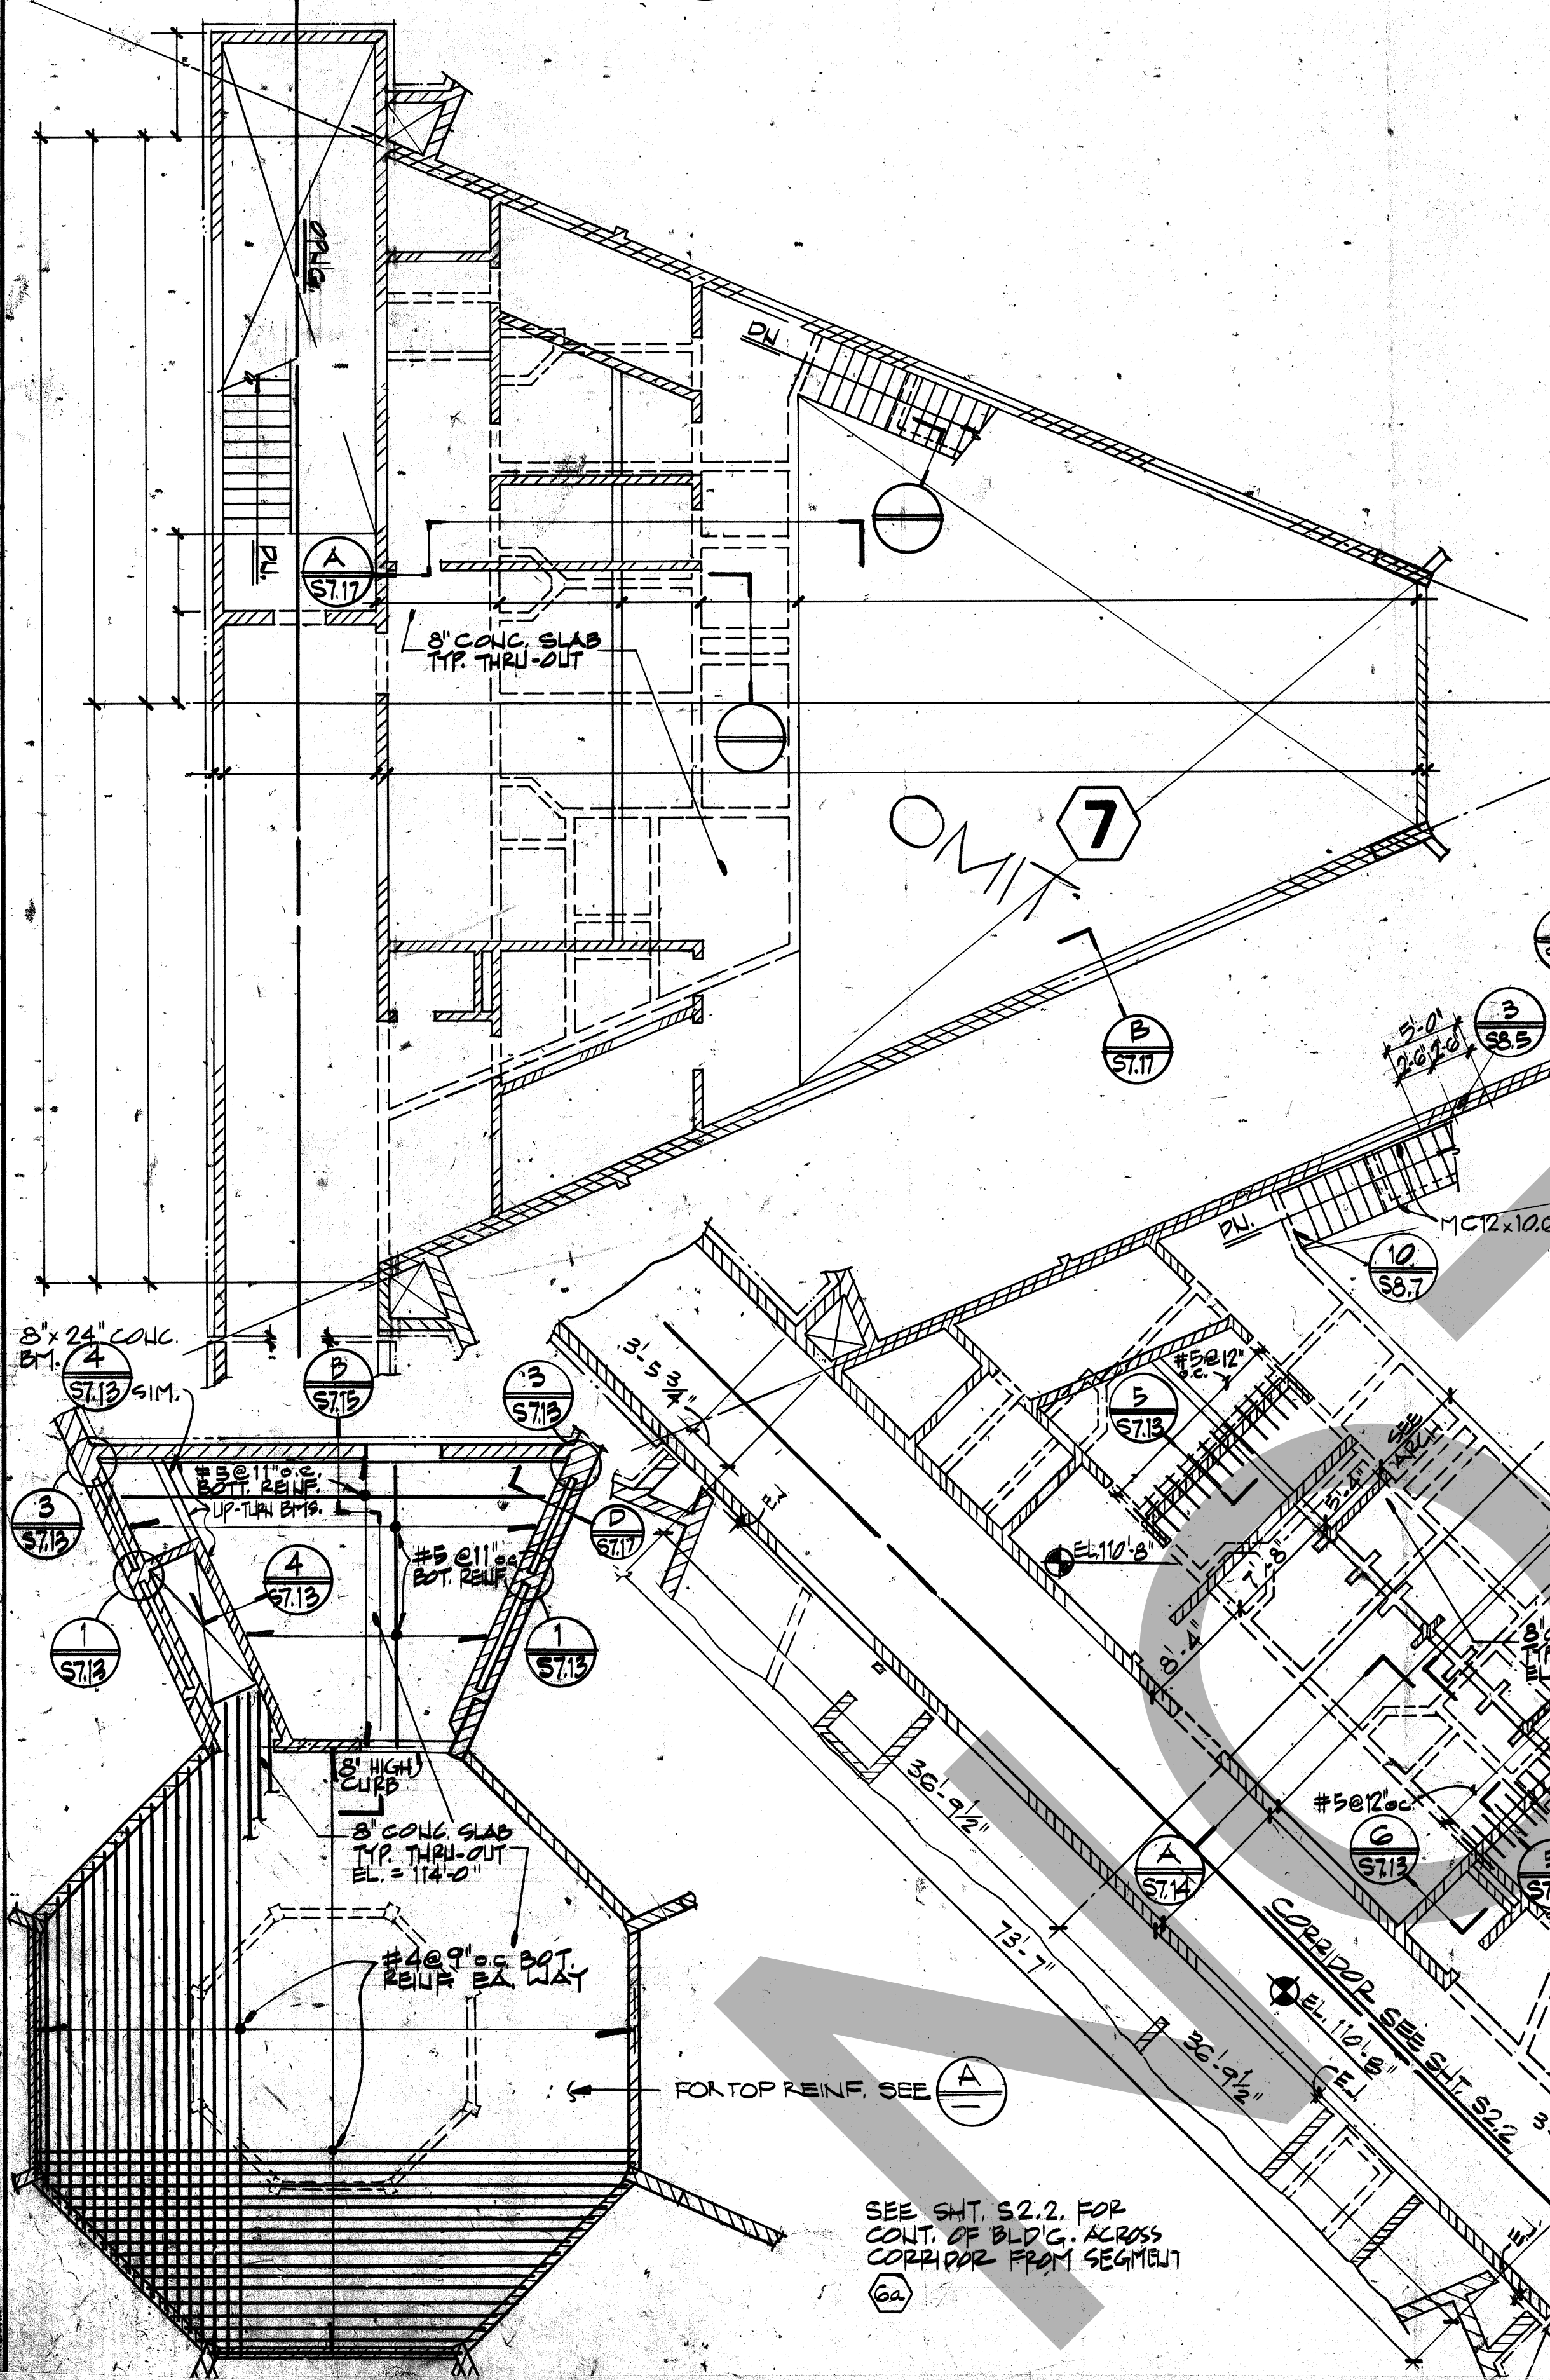


PARTIAL SLAB BOT. REINF. PLAN B

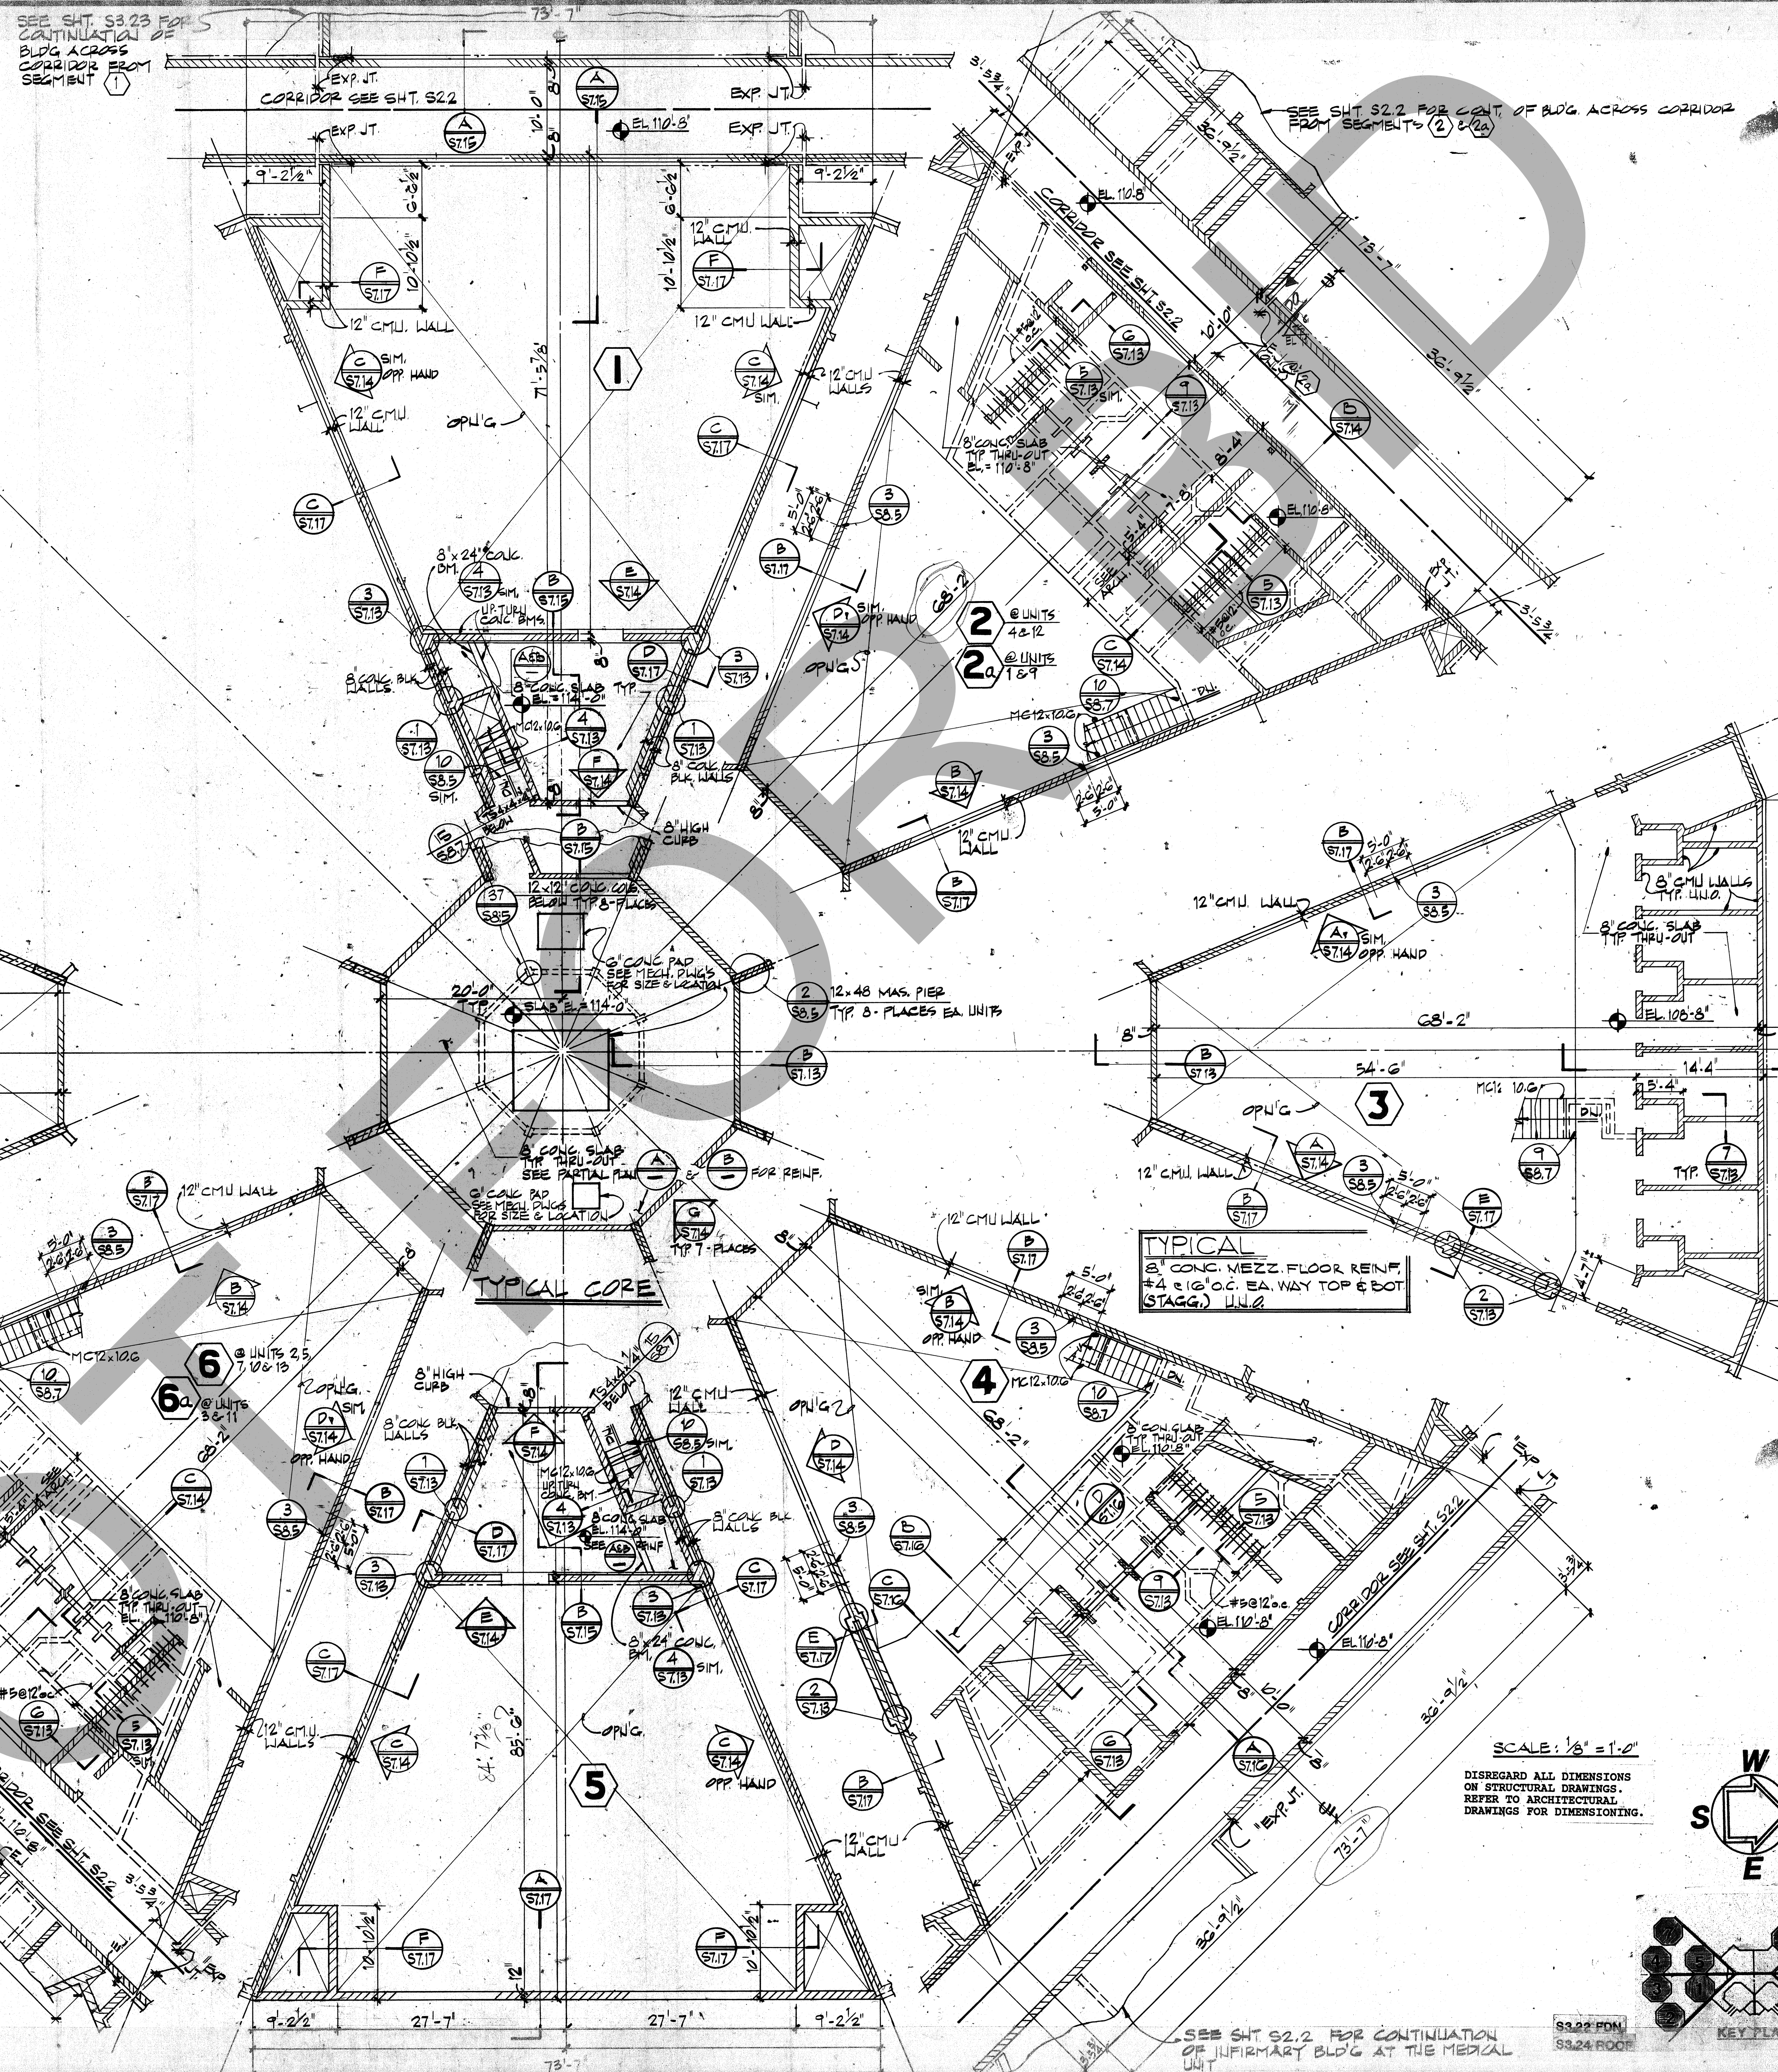

TYPICAL
8" CONC. MEZZ. FLOOR REINF.
#4 @ 8" O.C. EA. WAY TOP & BOT
(STAGG) WALL

SCALE: 1/8" = 1'-0"
DISREGARD ALL DIMENSIONS
ON STRUCTURAL DRAWINGS.
REFER TO ARCHITECTURAL
DRAWINGS FOR DIMENSIONING.

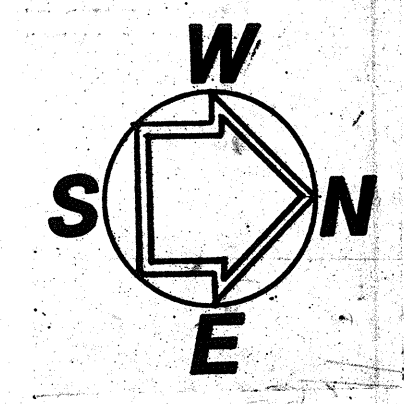

ROSSER FABRAP INTERNATIONAL, Inc.
Corporate/Professional Services for Building
Design and Technology
Atlanta Savannah Tampa

Revisions

No.	Date	Description
1	11-7-90	FOR CONSTRUCTION
2	02-23-92	ADDITIONAL POSTED REVISIONS FOR CONSTRUCTION

ROSSER FABRAP INTERNATIONAL
Criminal Justice Architecture, Technology, Planning, Interiors,
Mechanical, Electrical, Plumbing, Security, & Civil Engineering.

JUSTICE SYSTEMS INCORPORATED
Criminal Justice Operations, Programming
JOHNSON & JENSEN
Architectural Engineering

WEST - VALLEY - DETENTION - CENTER
FOR THE COUNTY OF SAN BERNARDINO, CALIFORNIA

HARRY MAYS COUNTY ADMINISTRATION OFFICER
FLOYD TIDWELL, SHERIFF
BOARD OF SUPERVISORS

HOUSING & MEDI
UNITS' MEZZANIN
FLOOR FRAMING
PLANS

33.22-FDM
33.24-FDM