




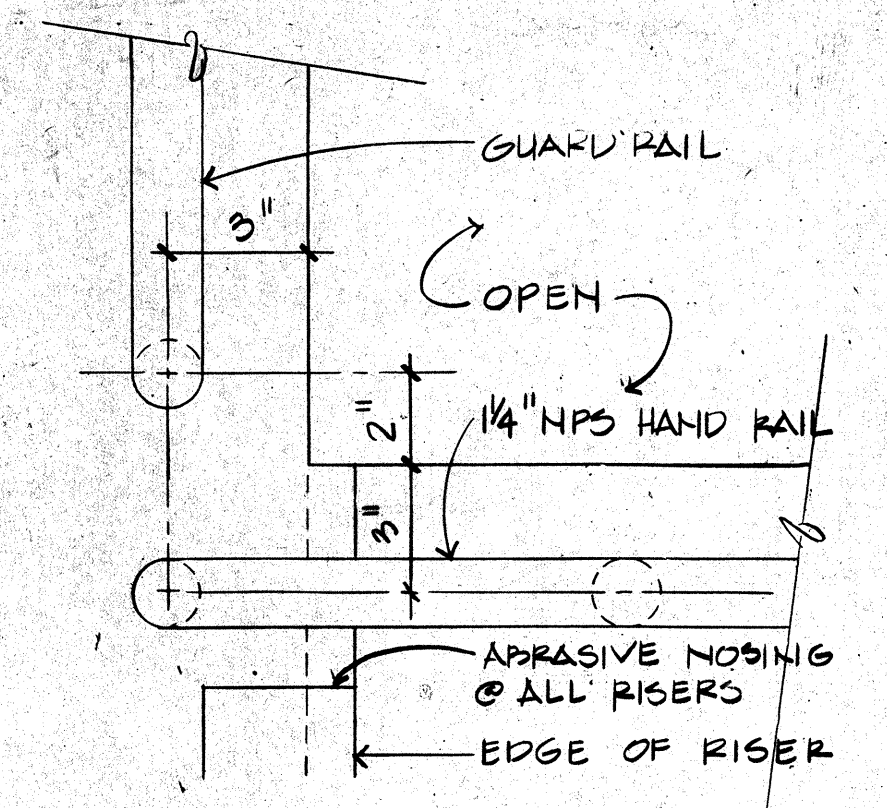


1 HANDRAIL & GUARDRAIL @ LANDING
SCALE: 3/8"=1'-0"

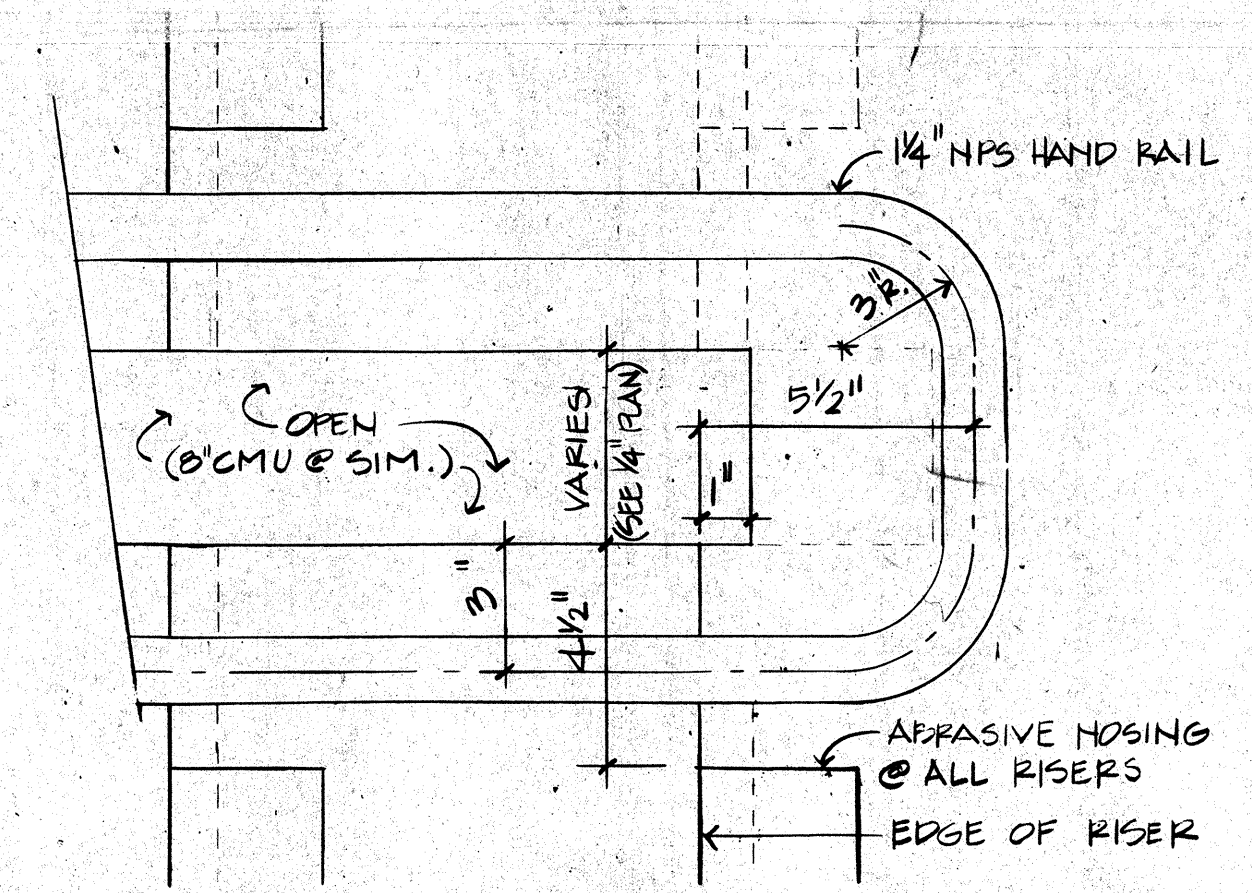


2 HANDRAIL RETURN PLAN VIEW
SCALE: 3/8"=1'-0"

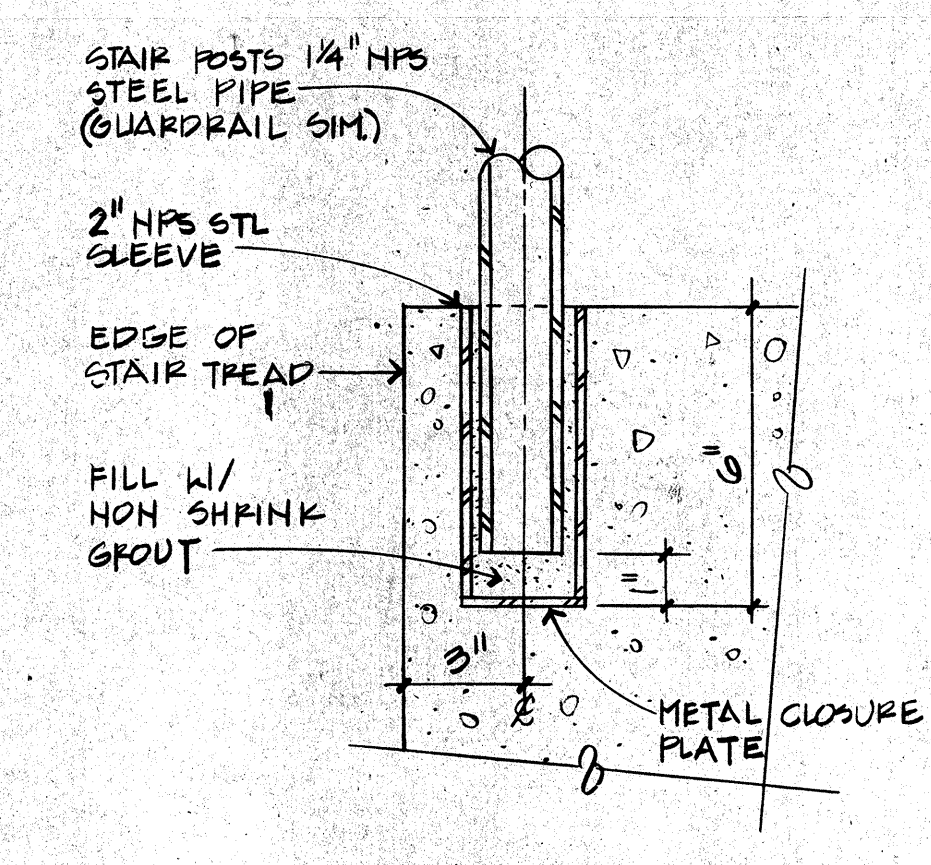


3 POST ANCHOR DETAIL
SCALE: 3/8"=1'-0"

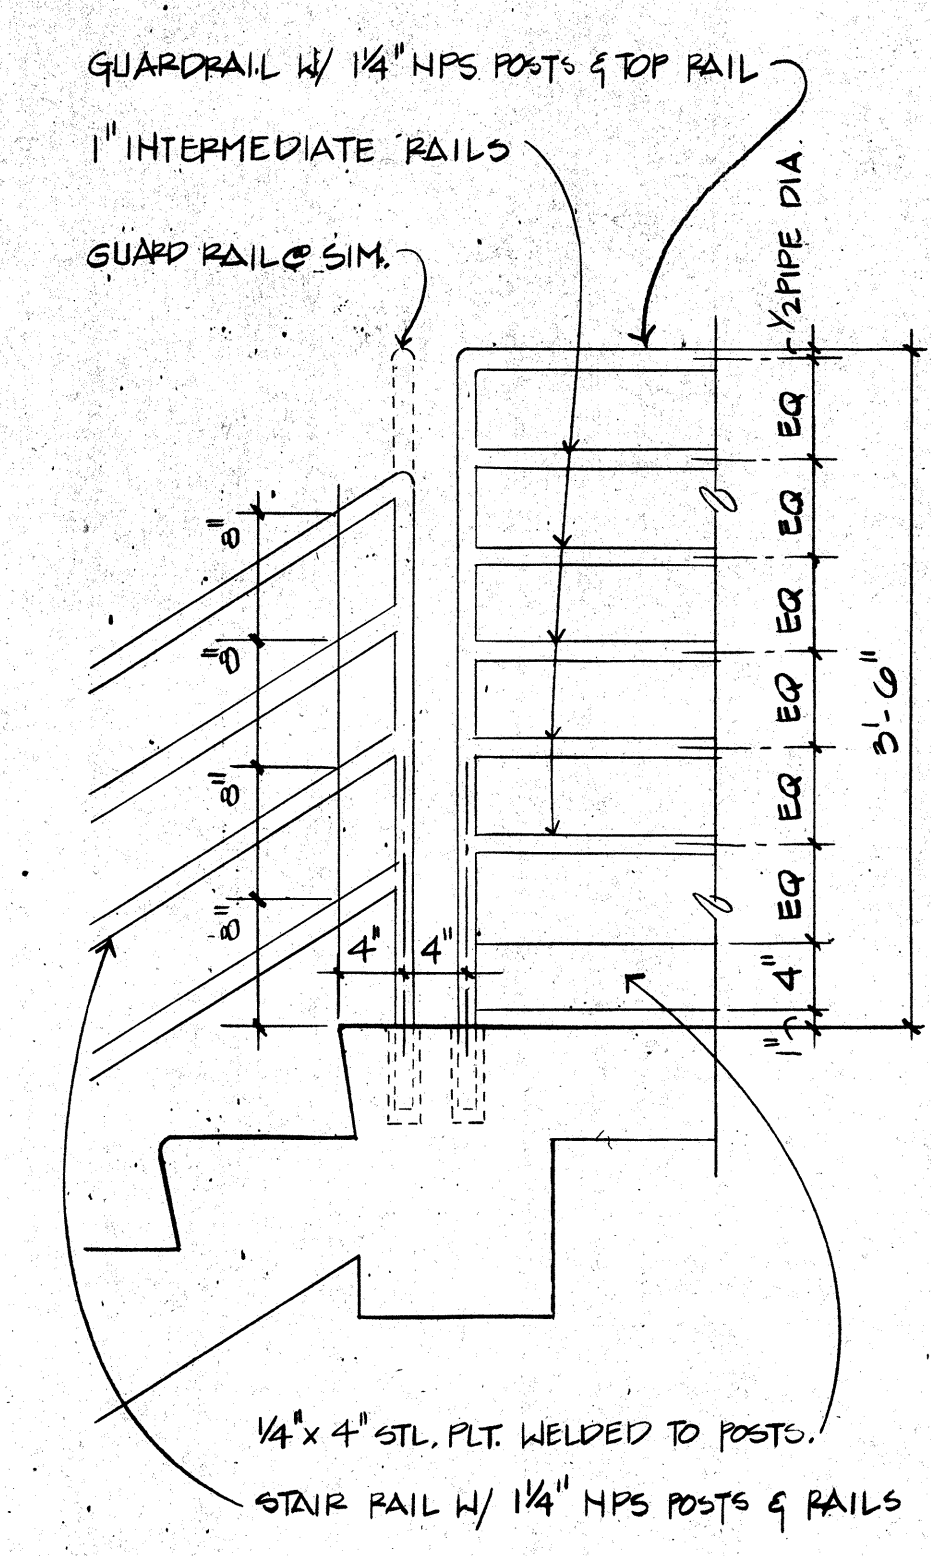


6 GUARDRAIL DETAIL
SCALE: 1/4"=1'-0"

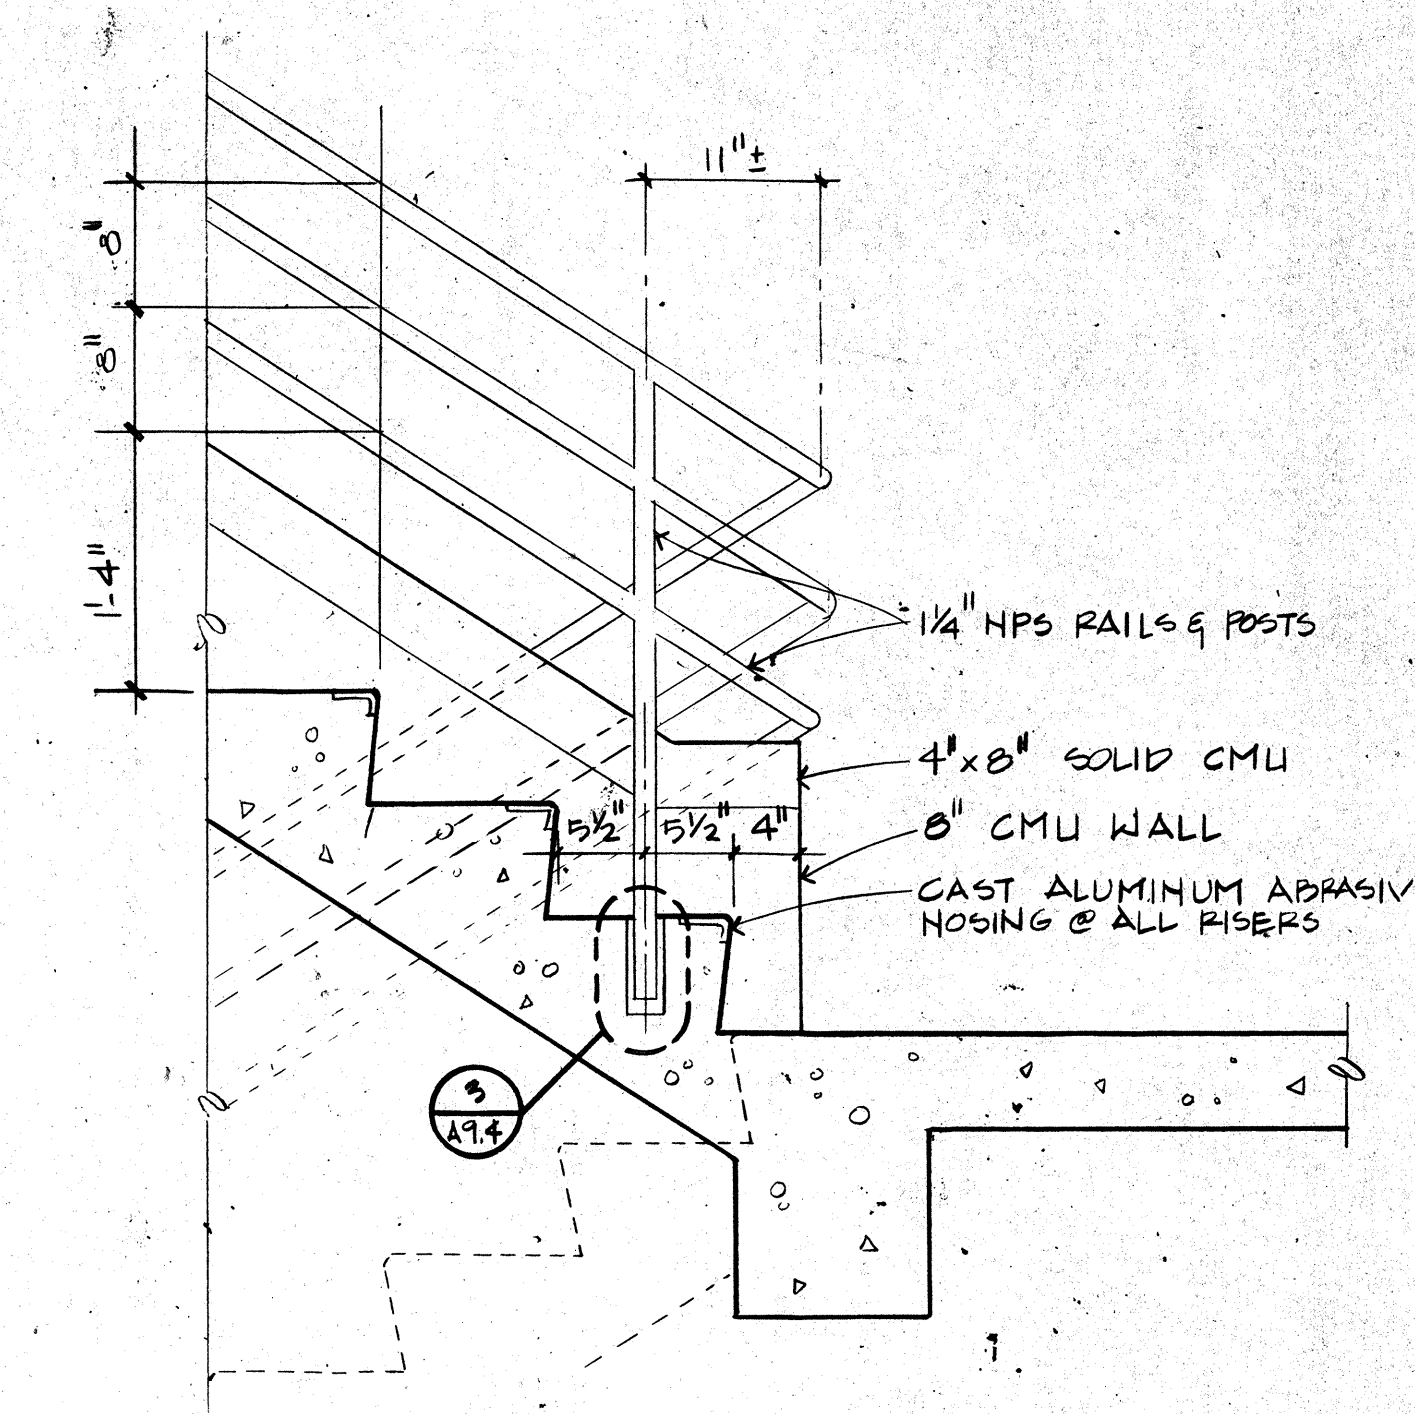


7 HANDRAIL RETURN DETAIL
SCALE: 1/4"=1'-0"

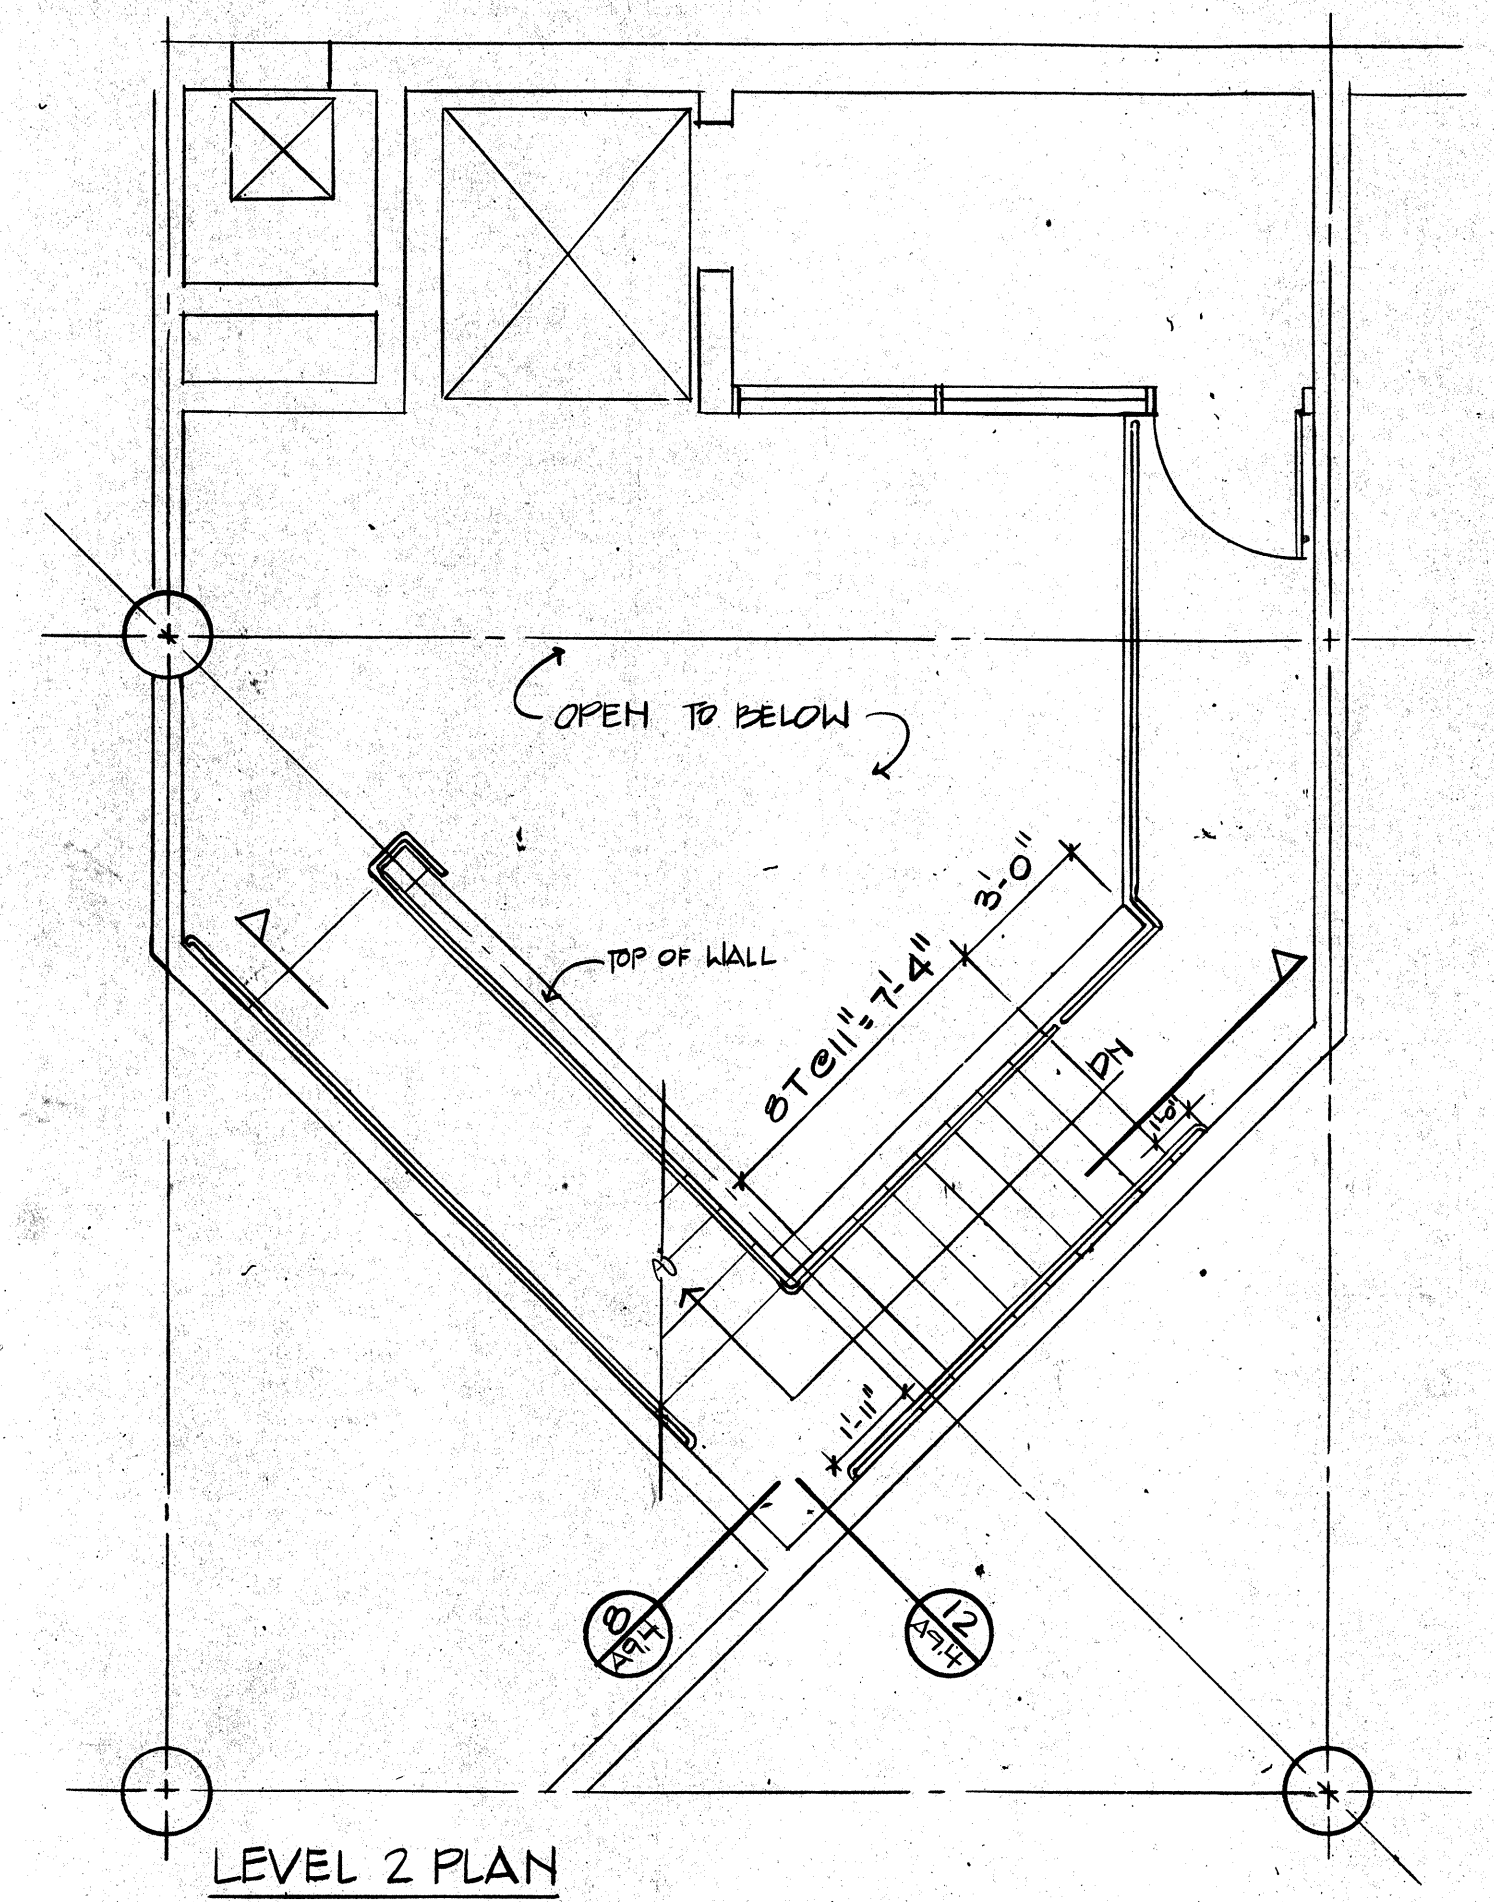


LEVEL 2 PLAN

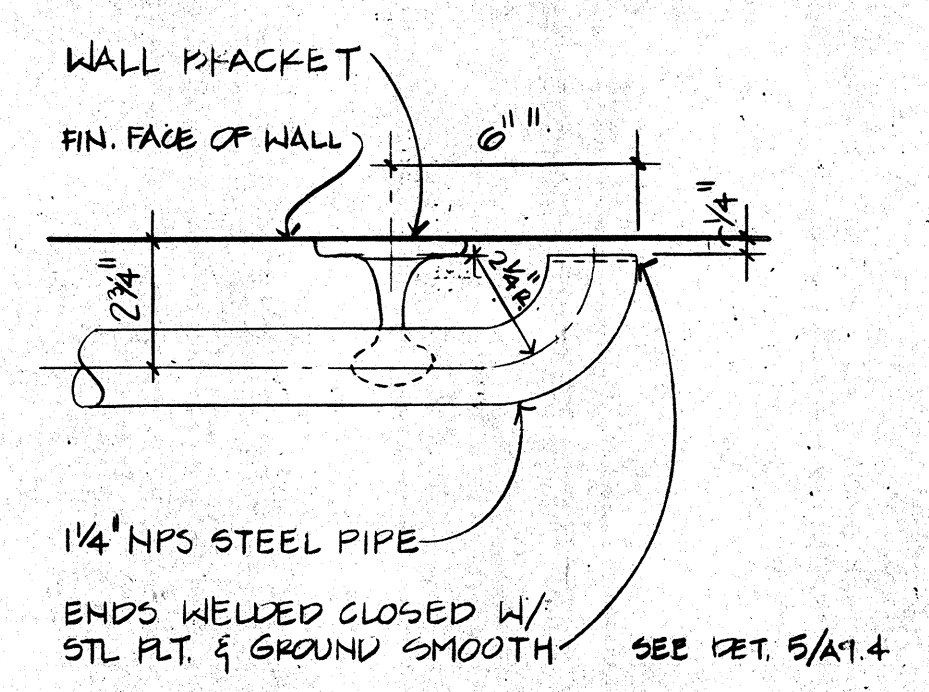


4 HANDRAIL @ WALL - PLAN VIEW
SCALE: NTS

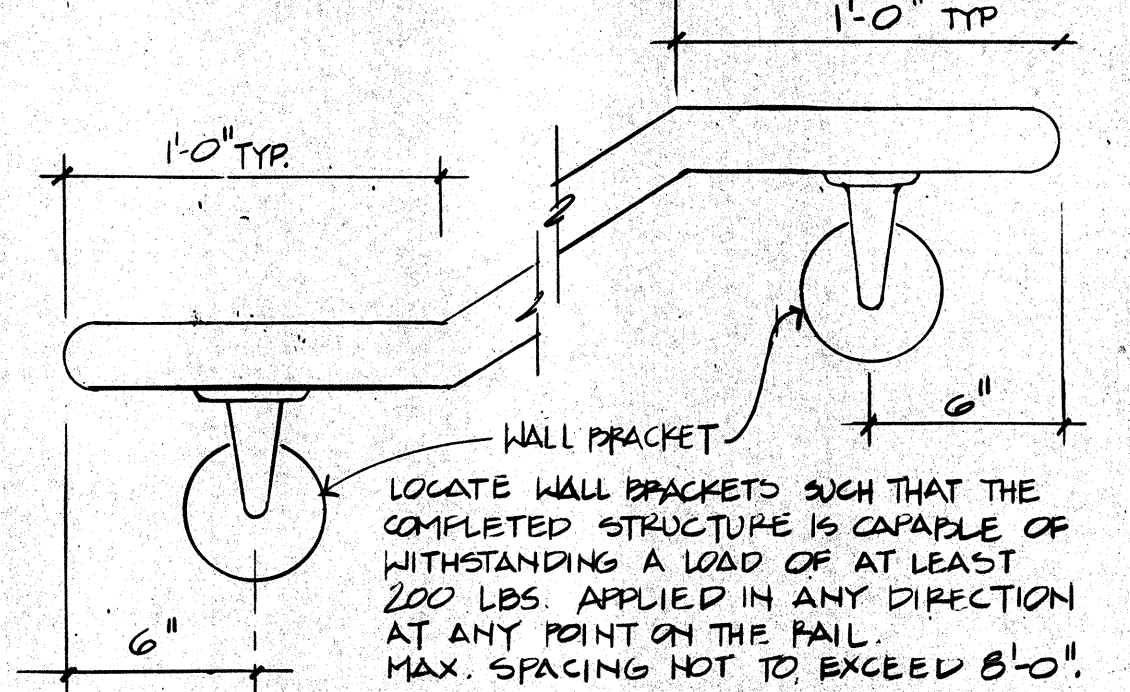


5 HANDRAIL @ WALL - ELEVATION
SCALE: NTS

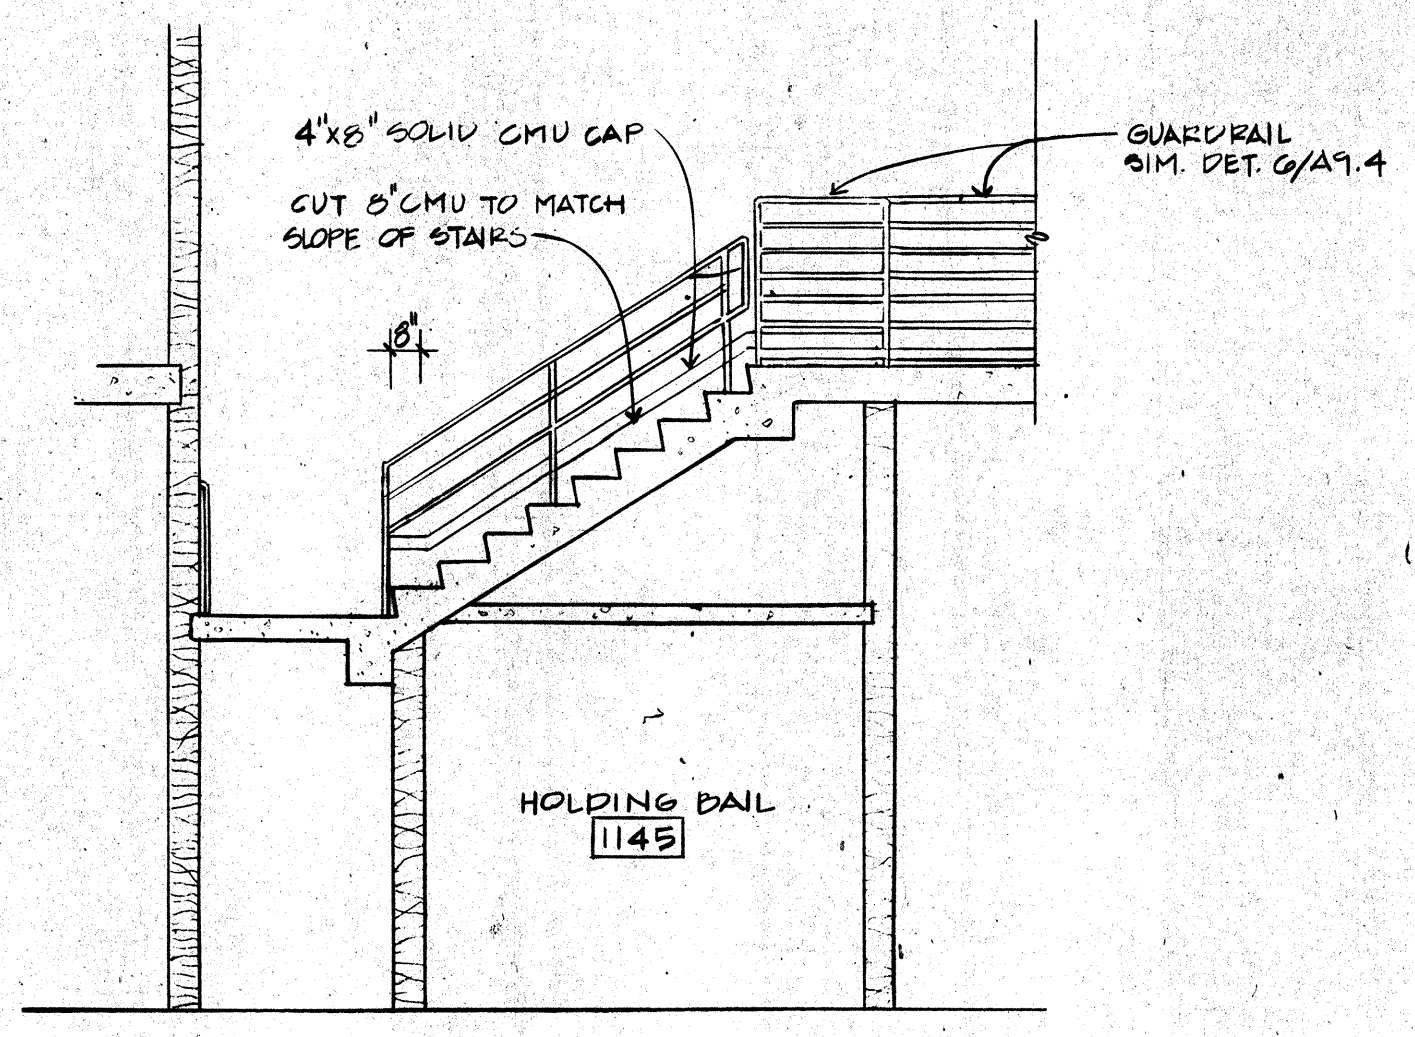


8 SECTION
SCALE: 1/4"=1'-0"

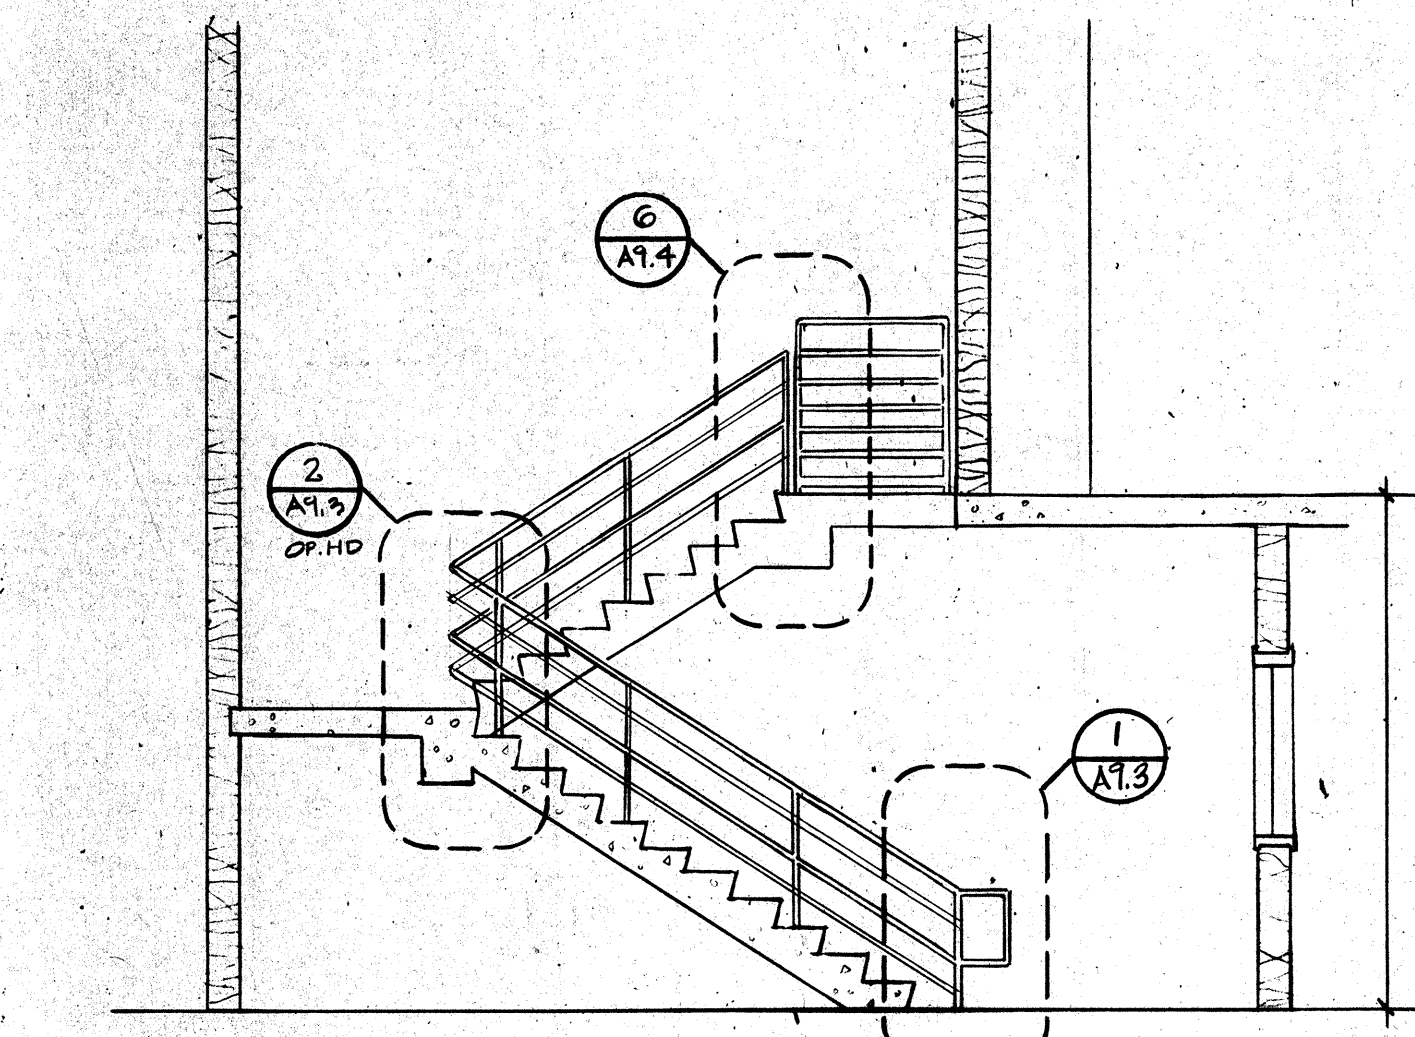


9 SECTION
SCALE: 1/4"=1'-0"

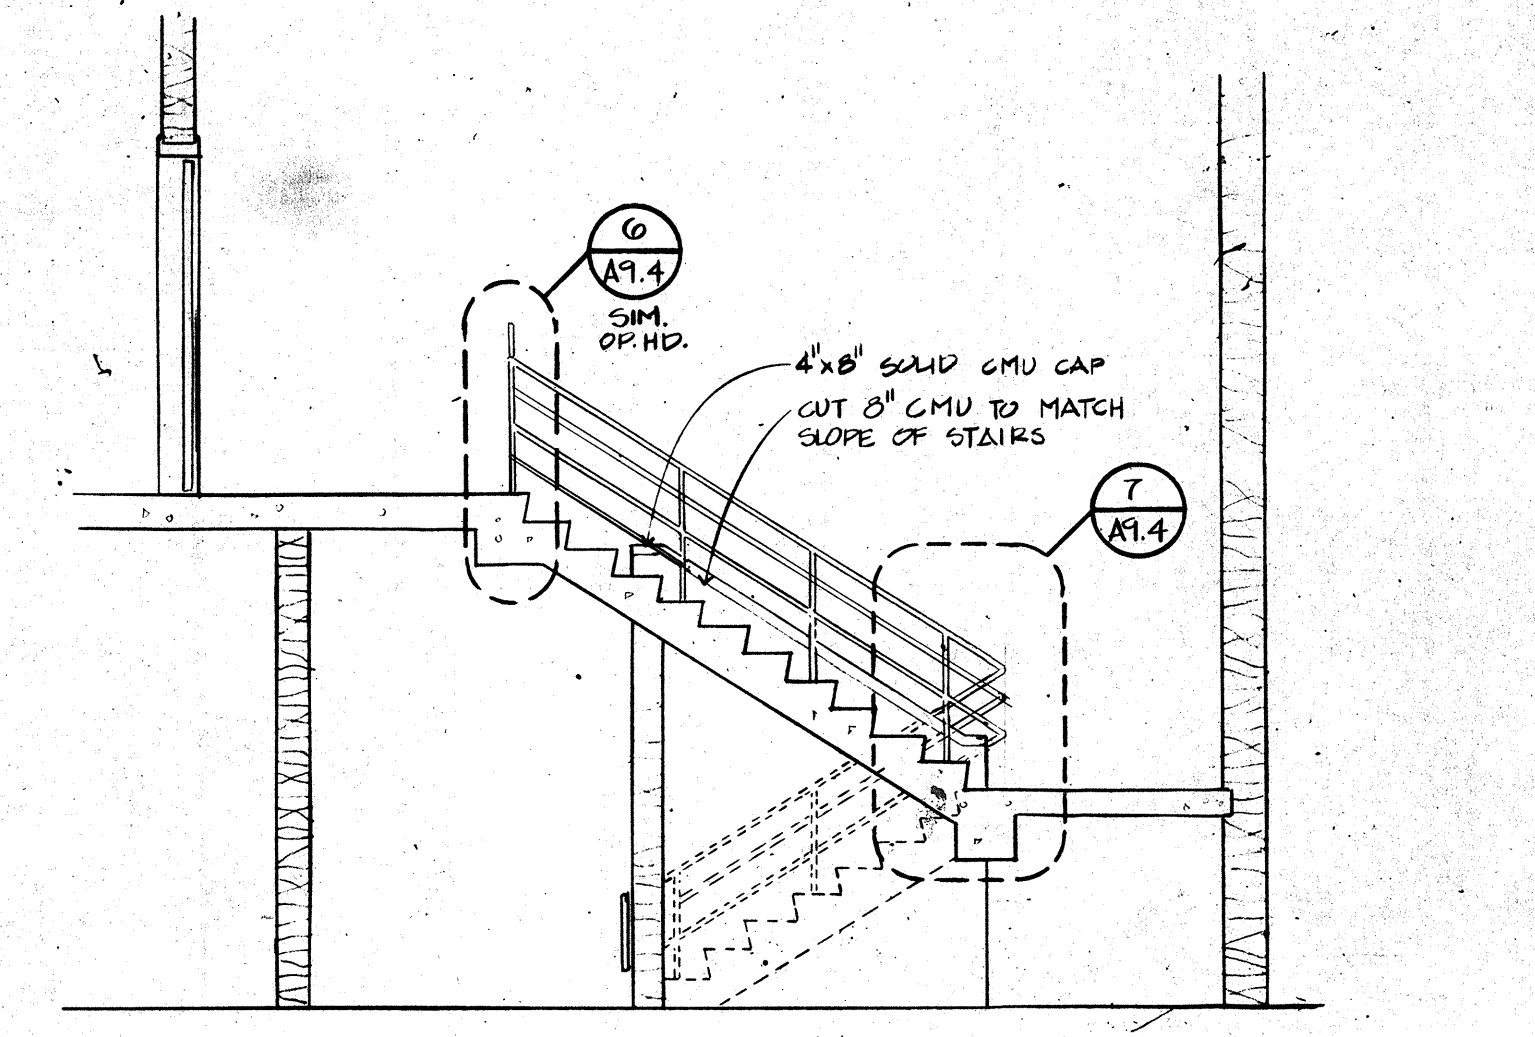


10 SECTION
SCALE: 1/4"=1'-0"

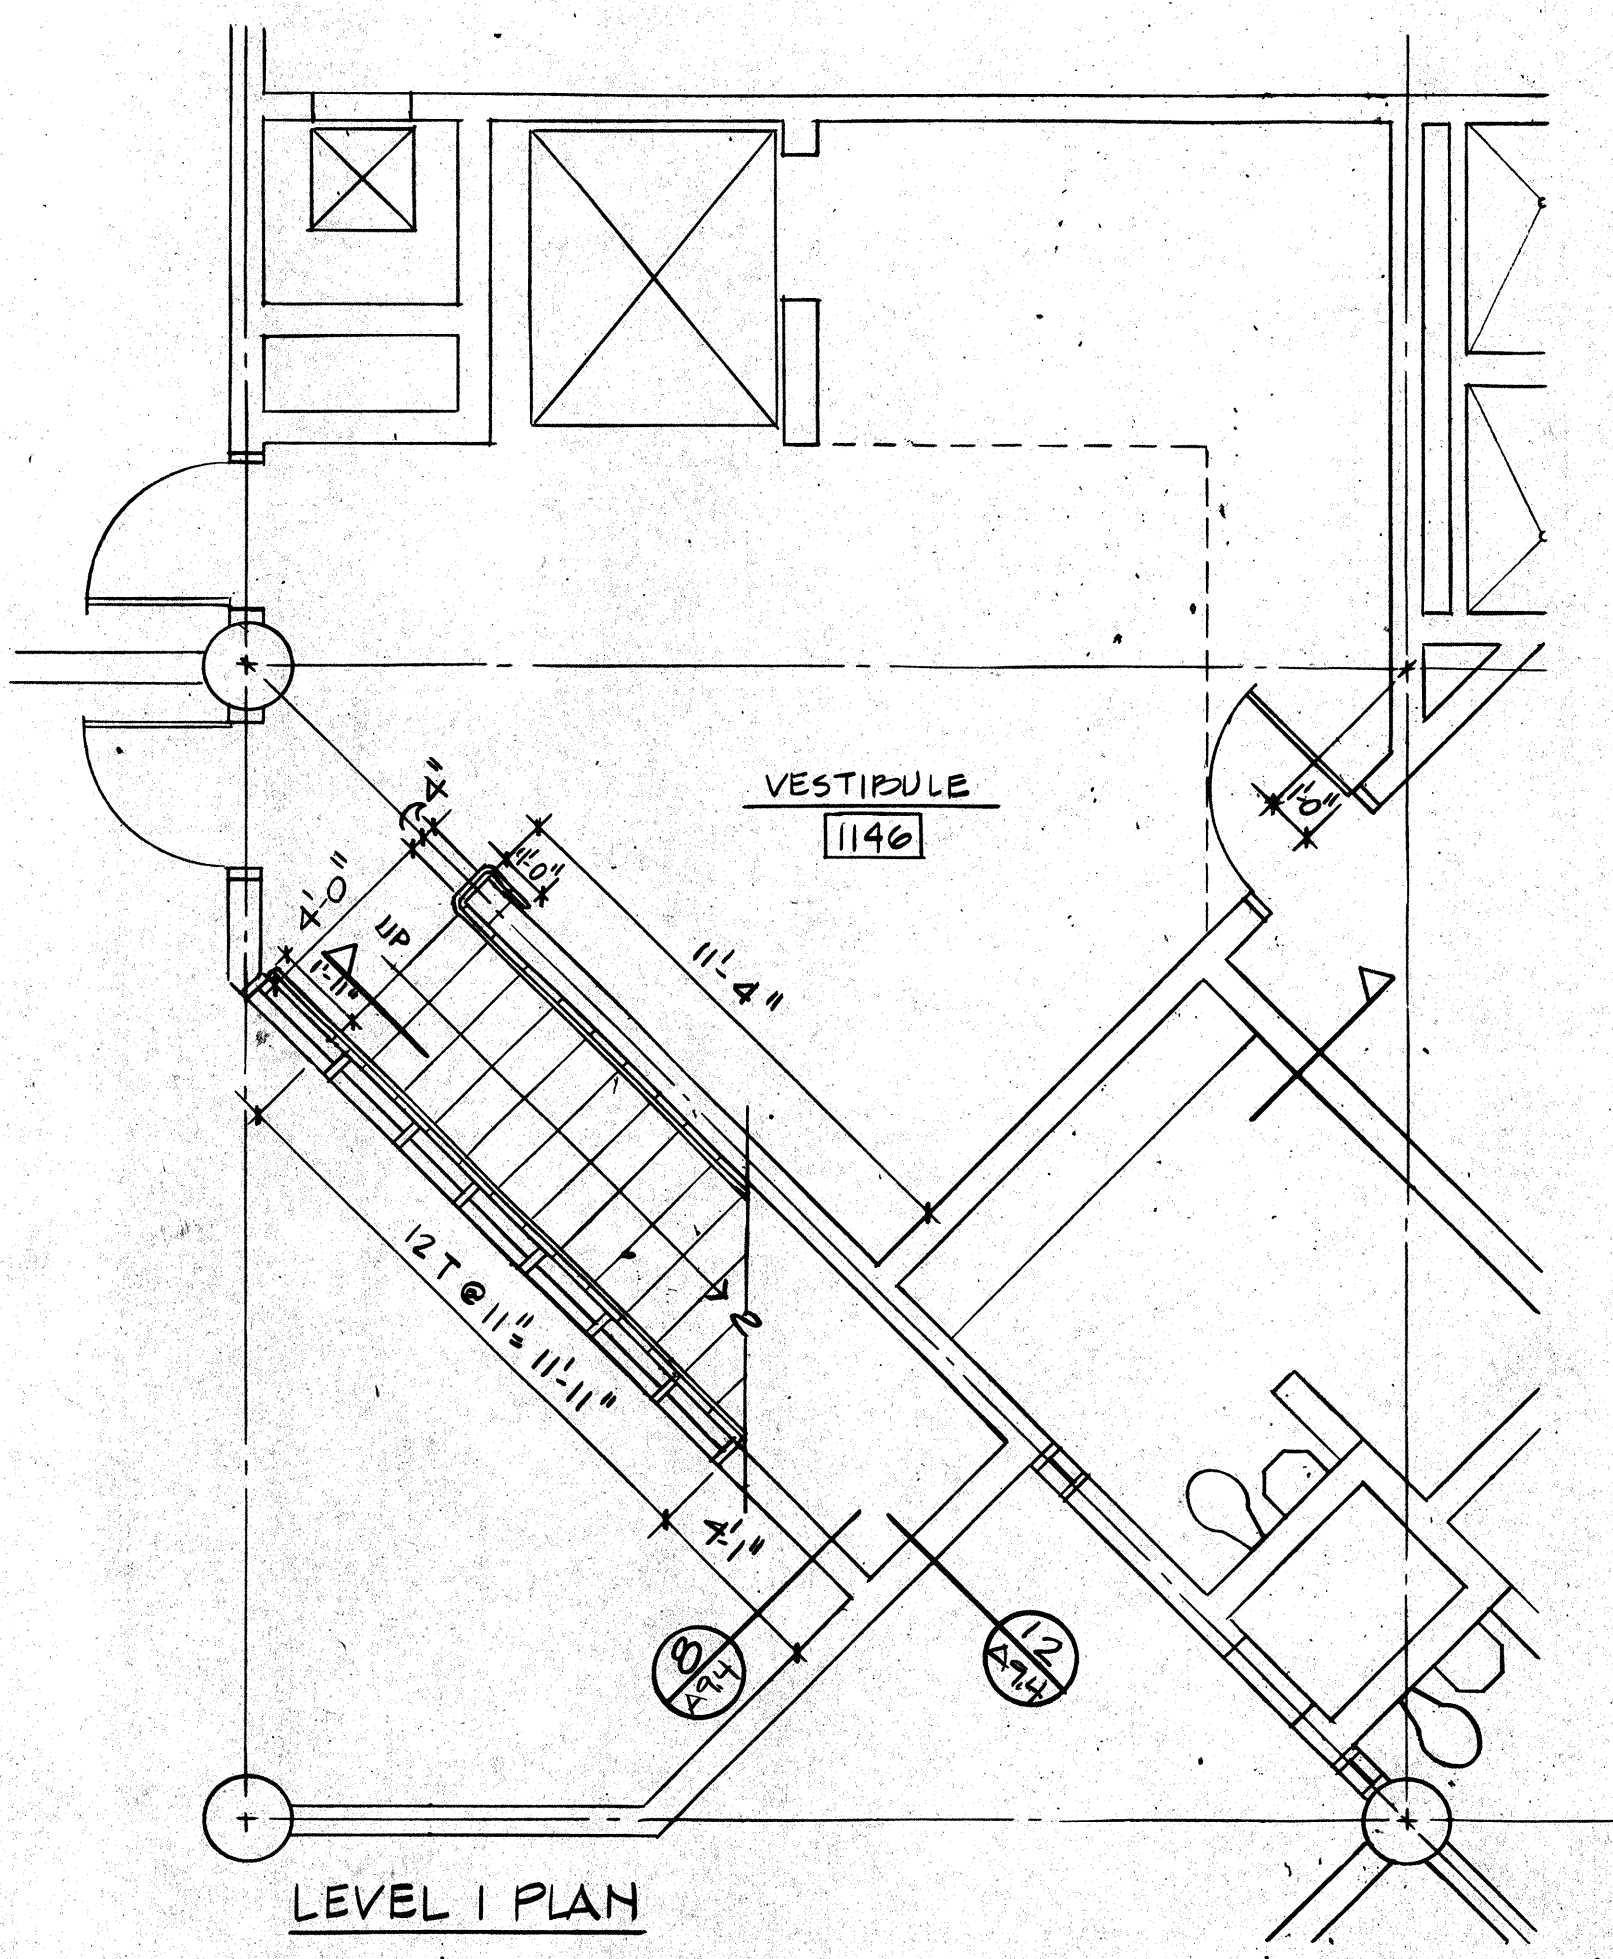


LEVEL 1 PLAN

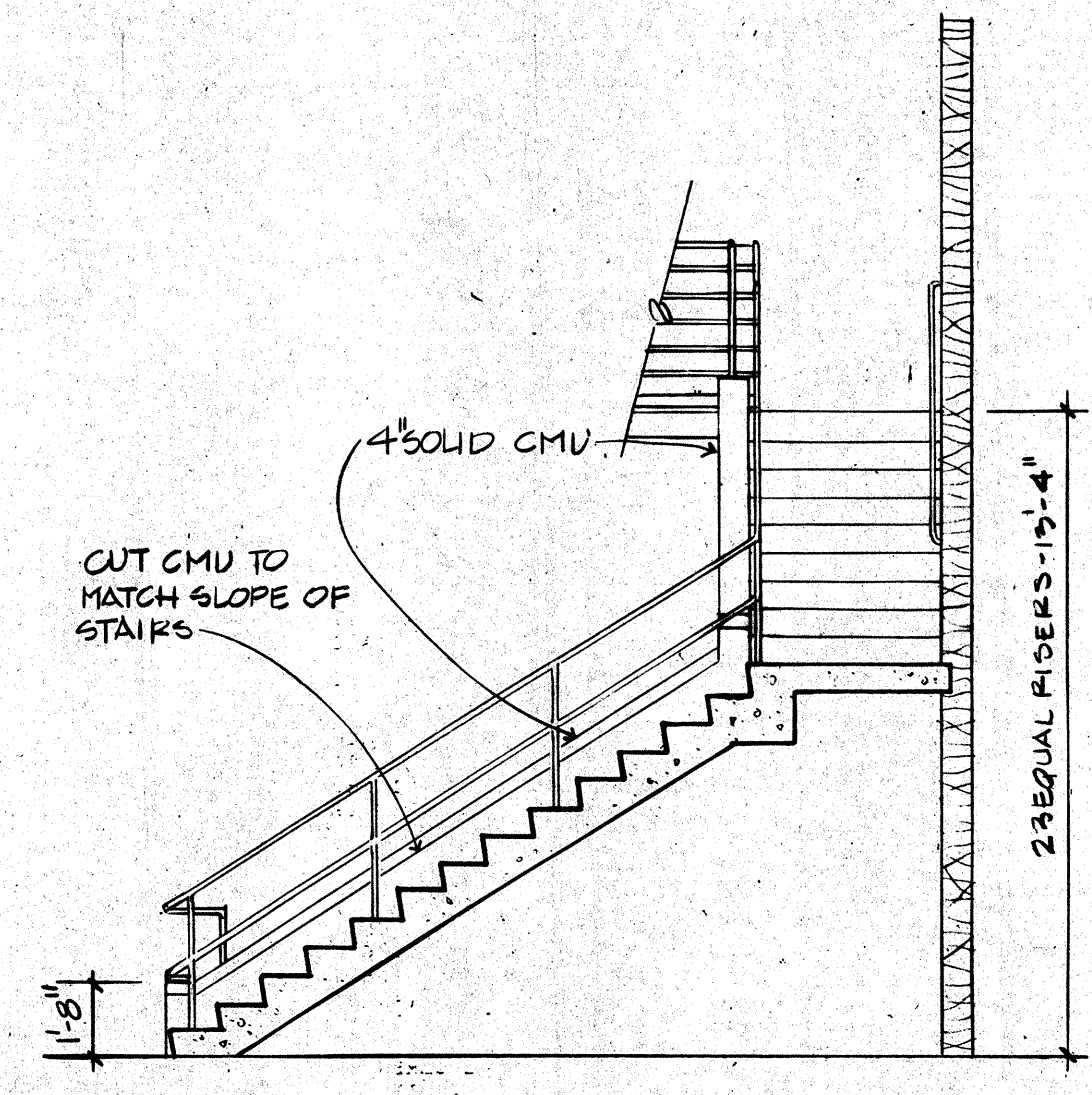


12 SECTION
SCALE: 1/4"=1'-0"

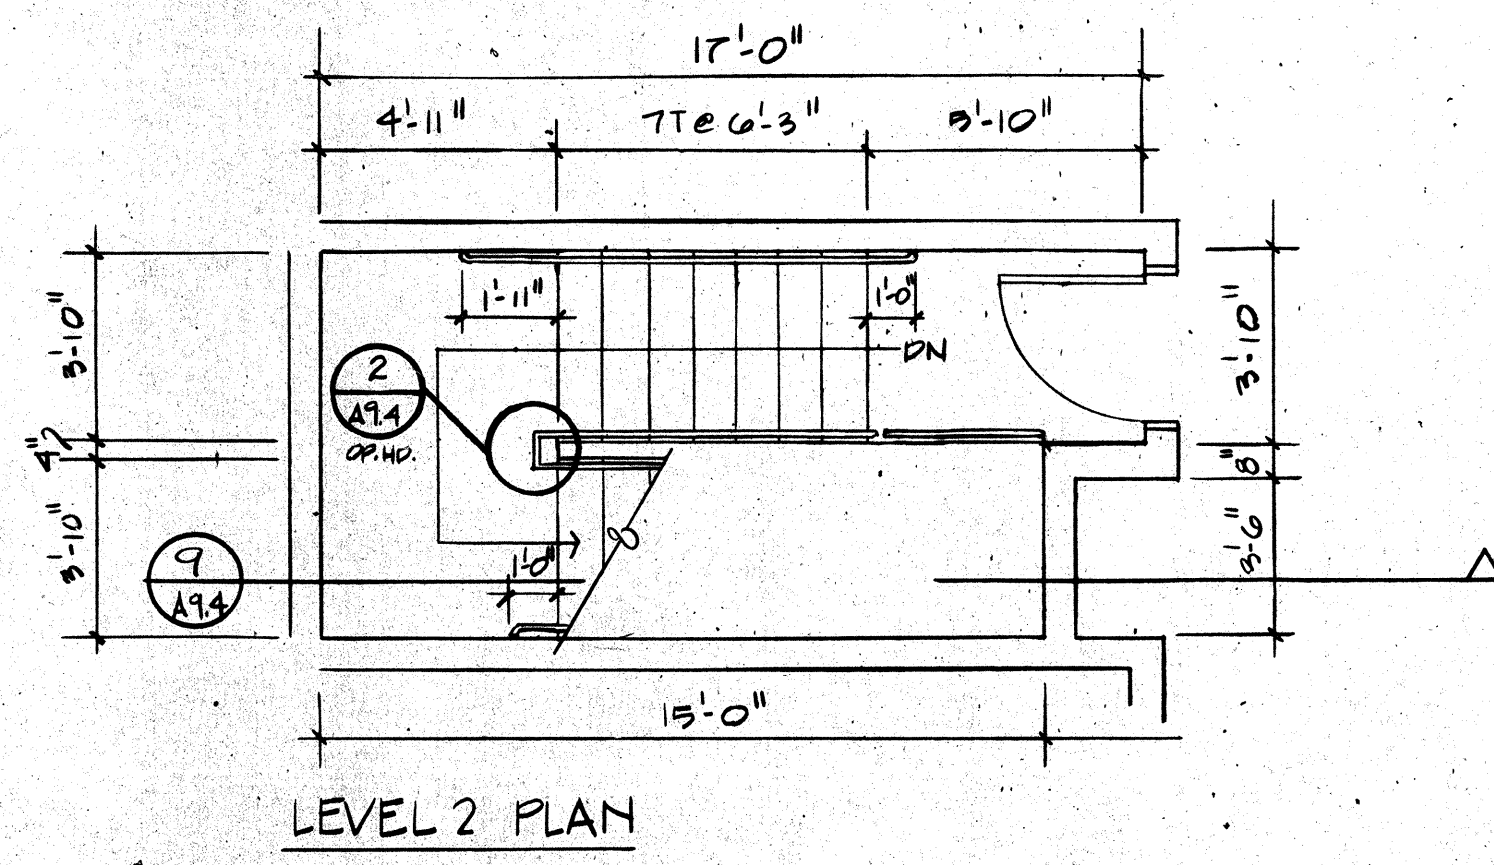


LEVEL 2 PLAN

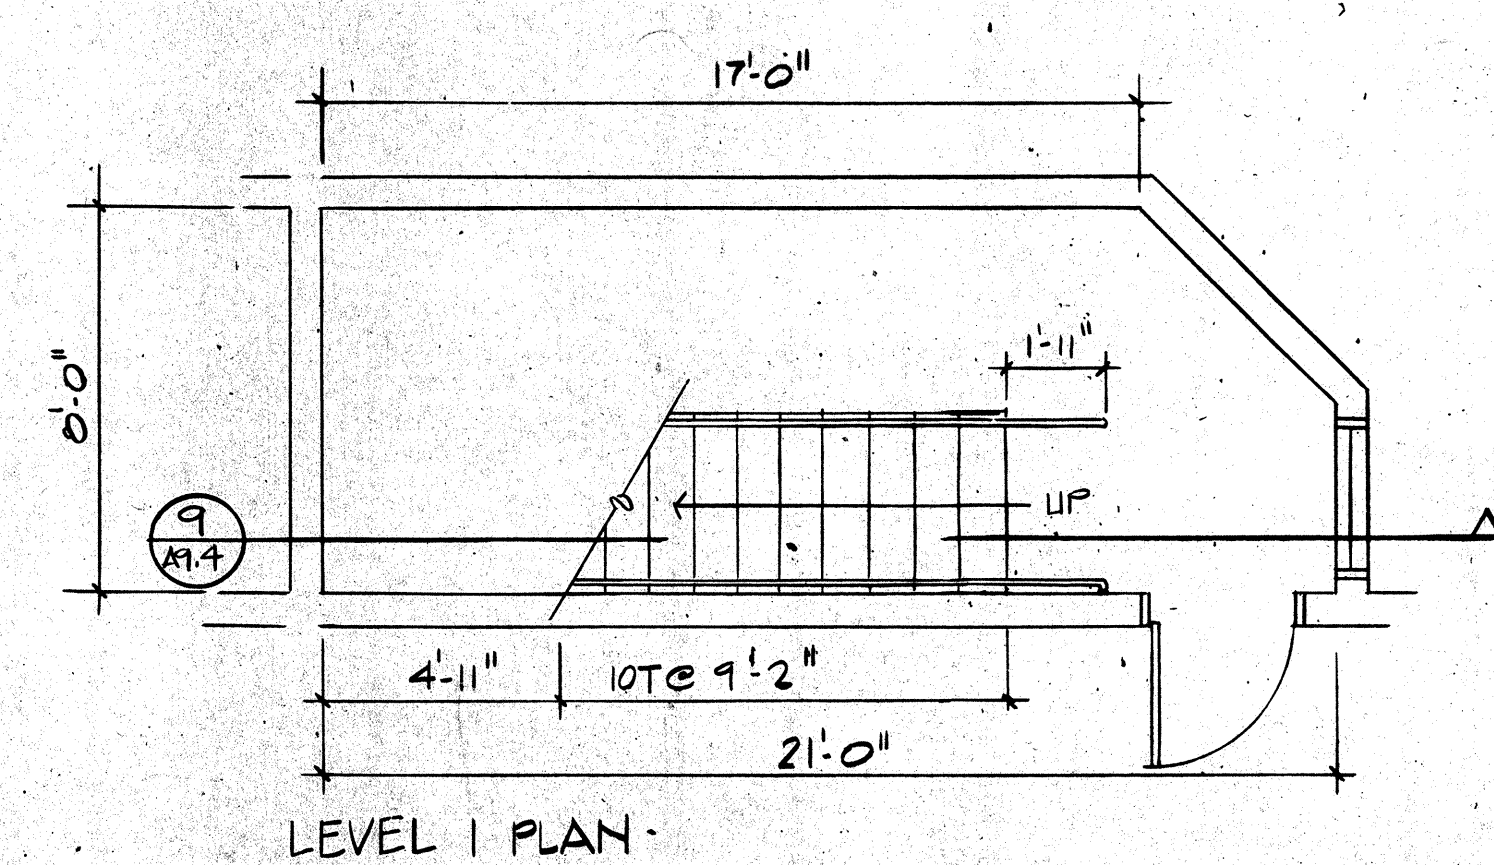

LEVEL 1 PLAN

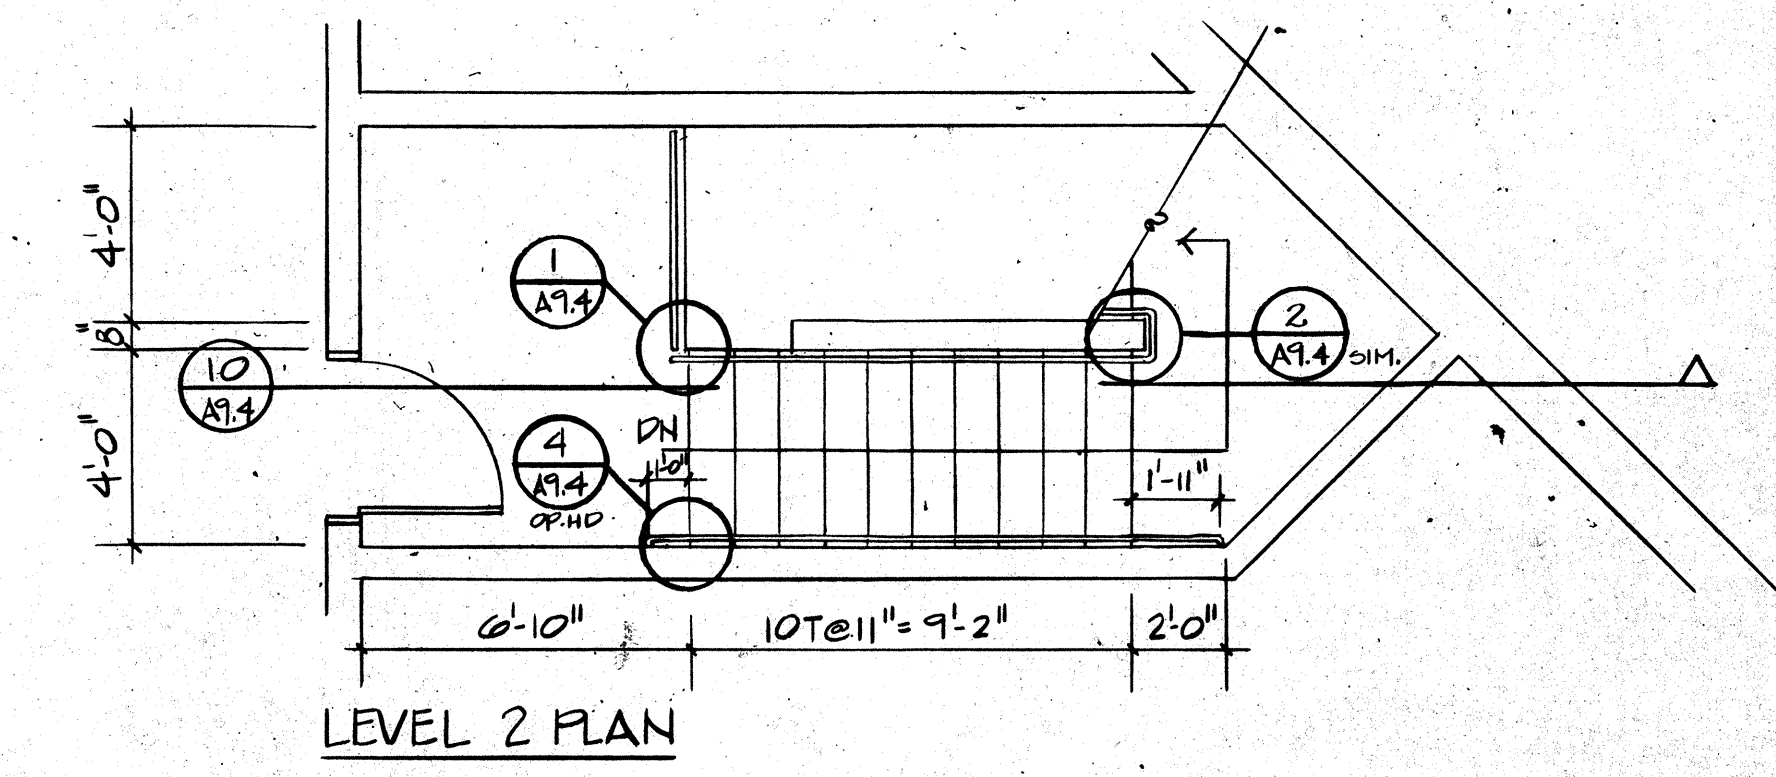

LEVEL 2 PLAN

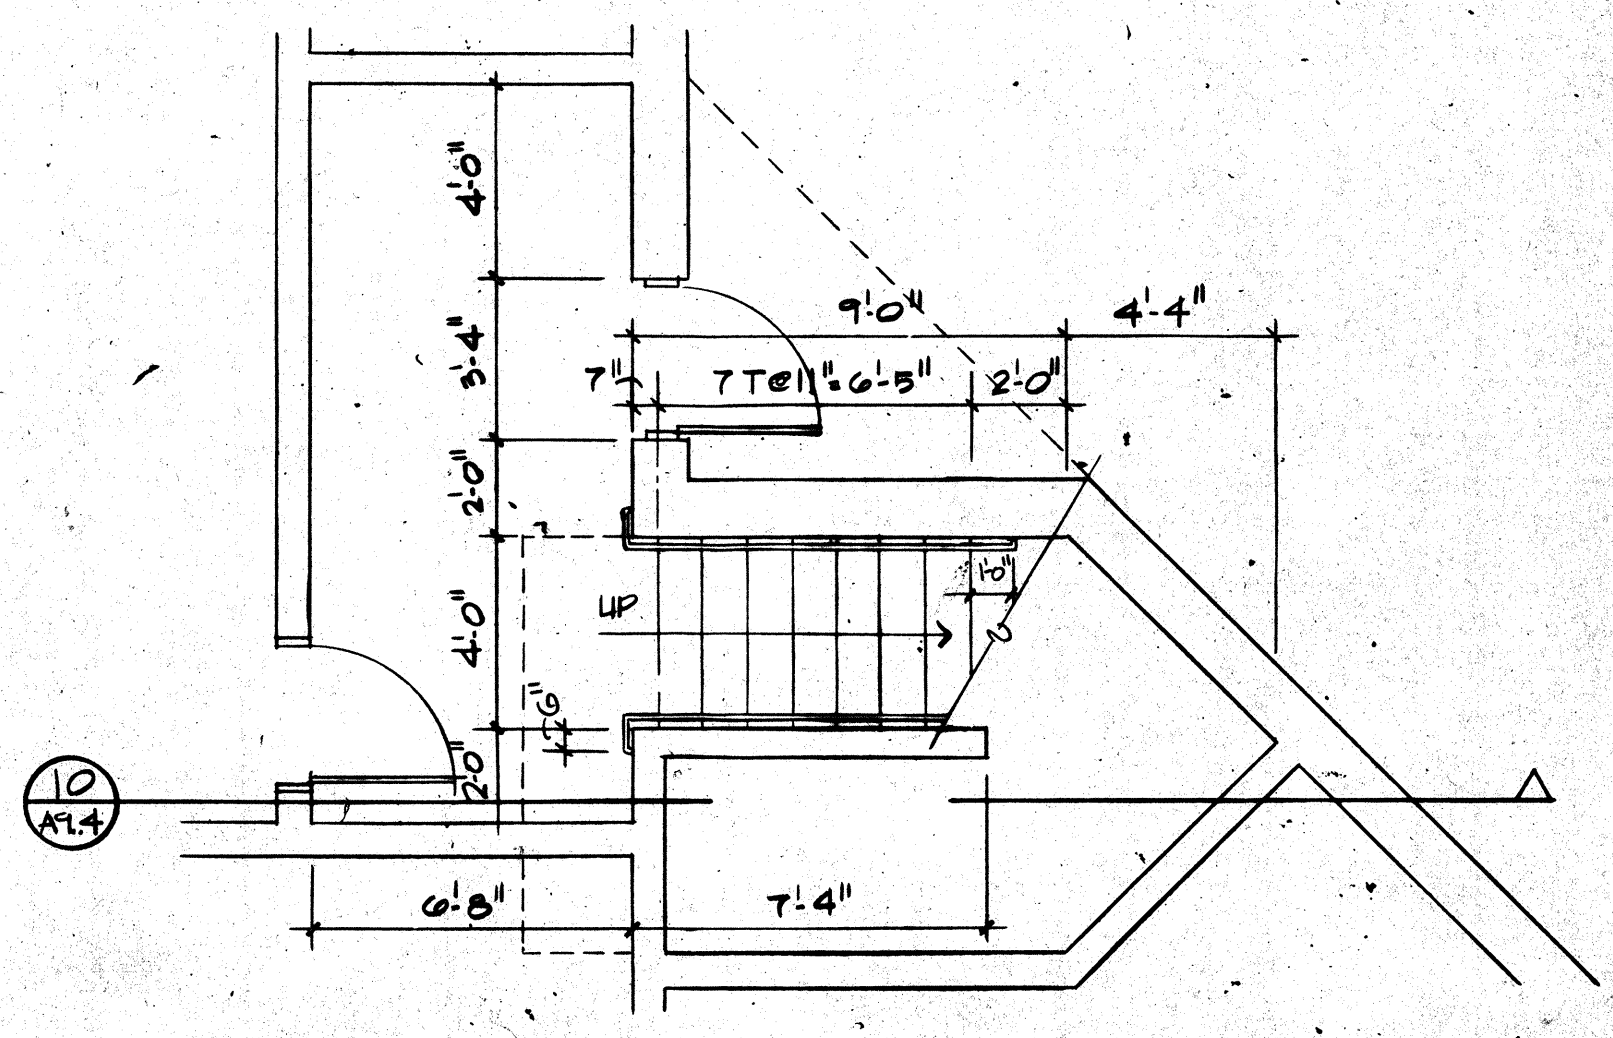

LEVEL 1 PLAN

11 STAIRWAY #7
SCALE: 1/4"=1'-0"

13 STAIRWAY #6
SCALE: 1/4"=1'-0"

14 STAIRWAY #5 @ LINE UP / ARRAIGNMENT
SCALE: 1/4"=1'-0"

ROSSER FABRAP INTERNATIONAL
ROSSER FABRAP INTERNATIONAL, Inc.
Comprehensive Services for Building
Design and Technology
Atlanta Savannah Tampa

Revisions
No. Date Description
1 2/17/88 NO CHANGE, ISSUED FOR CONSTRUCTION

ROSSER FABRAP INTERNATIONAL
Criminal Justice Architecture, Technology, Planning, Interiors,
Mechanical, Electrical, Plumbing, Security, & Civil Engineering.

JUSTICE SYSTEMS INCORPORATED
Criminal Justice Operations, Programming
JOHNSON & NIELSEN
Structural Engineering

WEST - VALLEY - DETENTION - CENTER
FOR THE COUNTY OF SAN BERNARDINO, CALIFORNIA


HARRY MAIS, COUNTY ADMINISTRATION OFFICER
FLOYD TIDWELL, SHERIFF
BOARD OF SUPERVISORS
John J. Jarama, Chairman, Elgin D. Howard,
Ron Davis, County Administrator, David D. Dwyer,
Robert J. Henshaw, Sheriff, William J. Thomas

STAIR PLANS & SECTIONS - CORE


Job No. 88058.04 A9.
Date 10-17-88

SEAL OF CALIFORNIA
JUDICIAL OFFICIAL
No. C-15872
REGISTERED ARCHITECT


ED FOR CONSTRUCTION

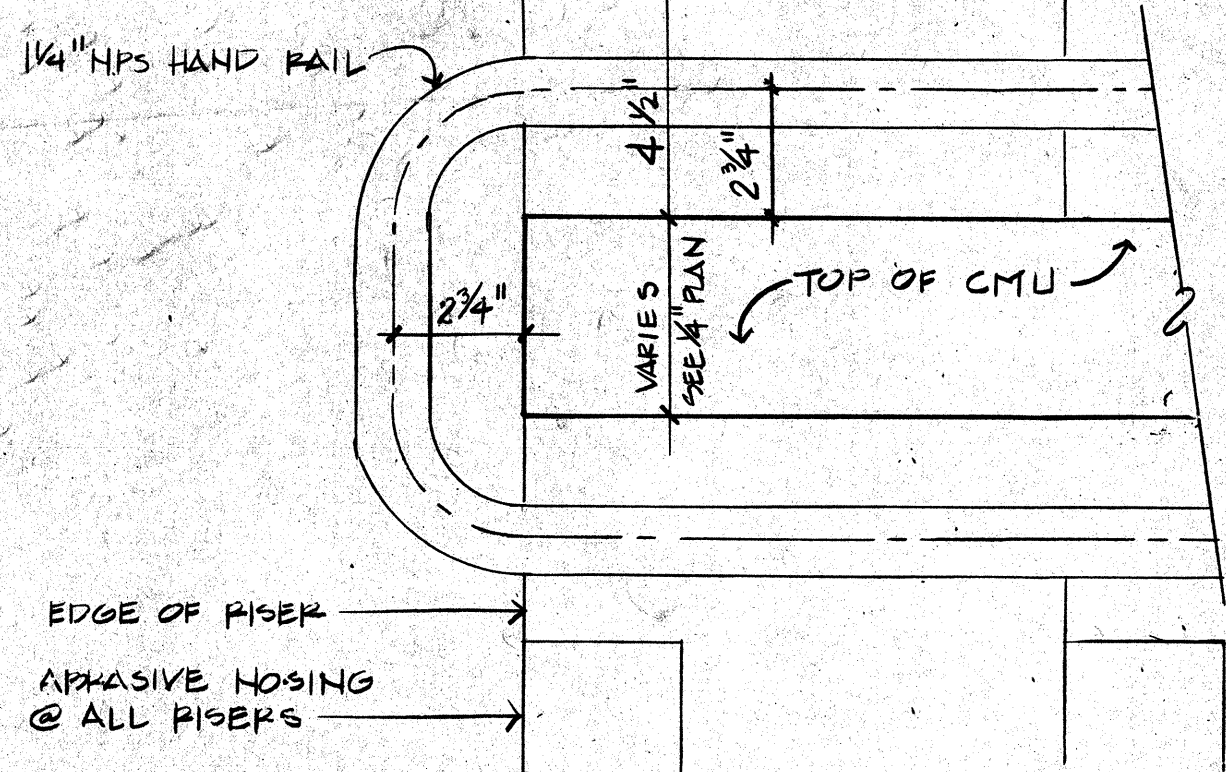


1 HANDRAIL RETURN PLAN VIEW
SCALE: 3/4\"/>

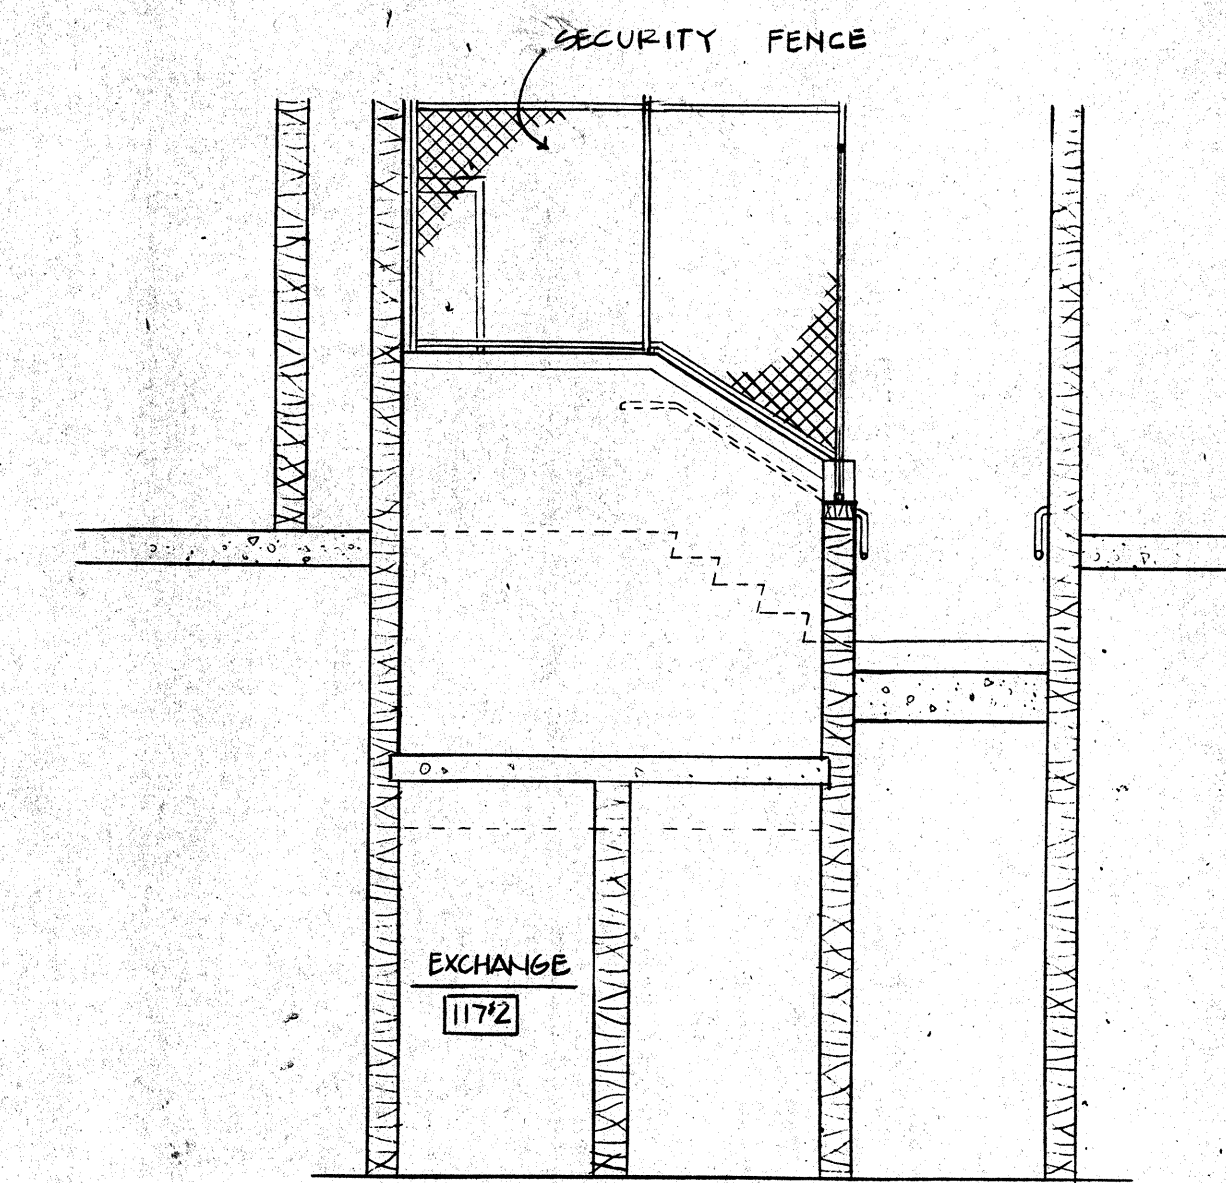

7 SECTION
SCALE: 1/4\"/>

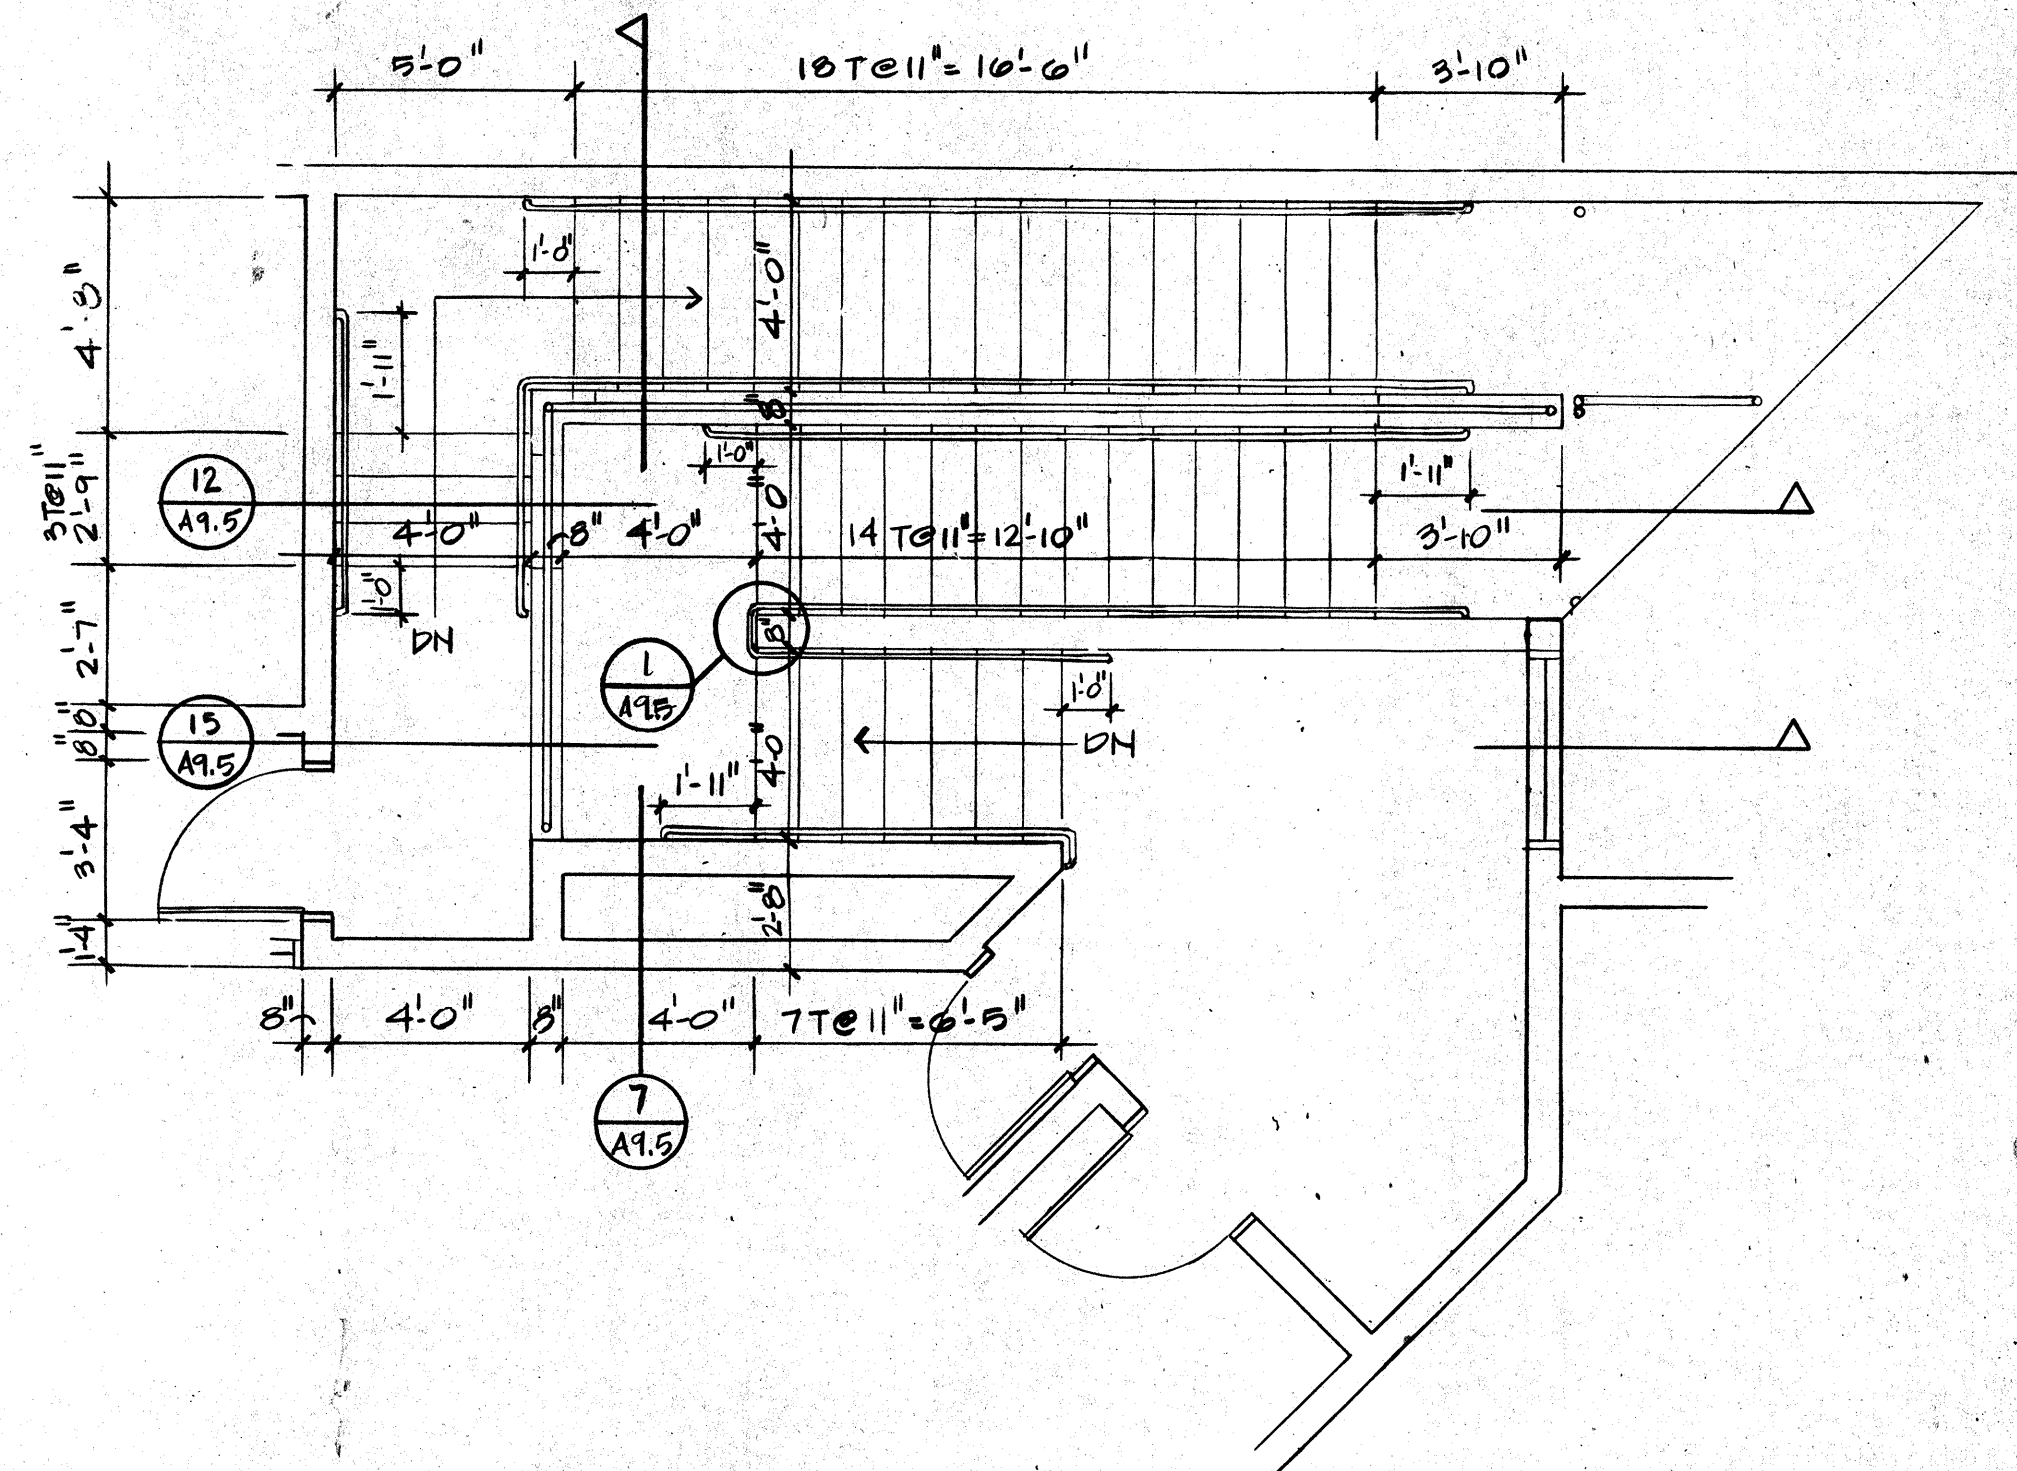


11A LEVEL 2 PLAN

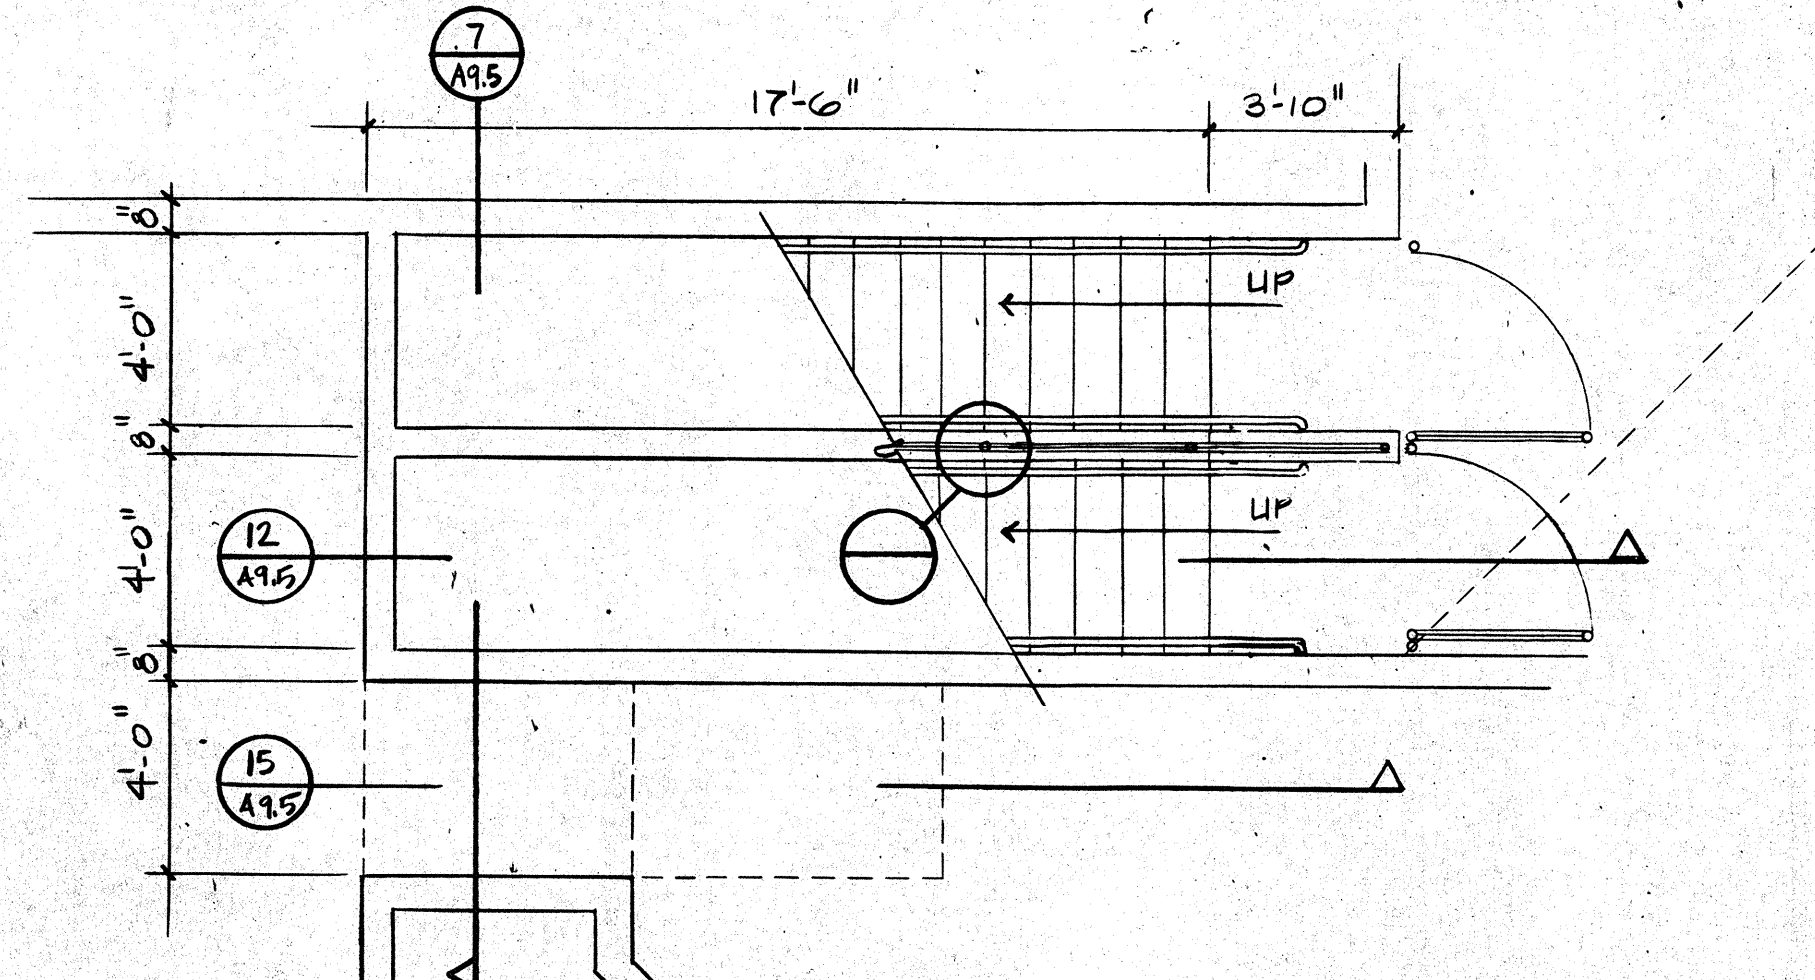


11B LEVEL 1 PLAN


11 STAIRWAYS #9 & #10
SCALE: 1/4\"/>

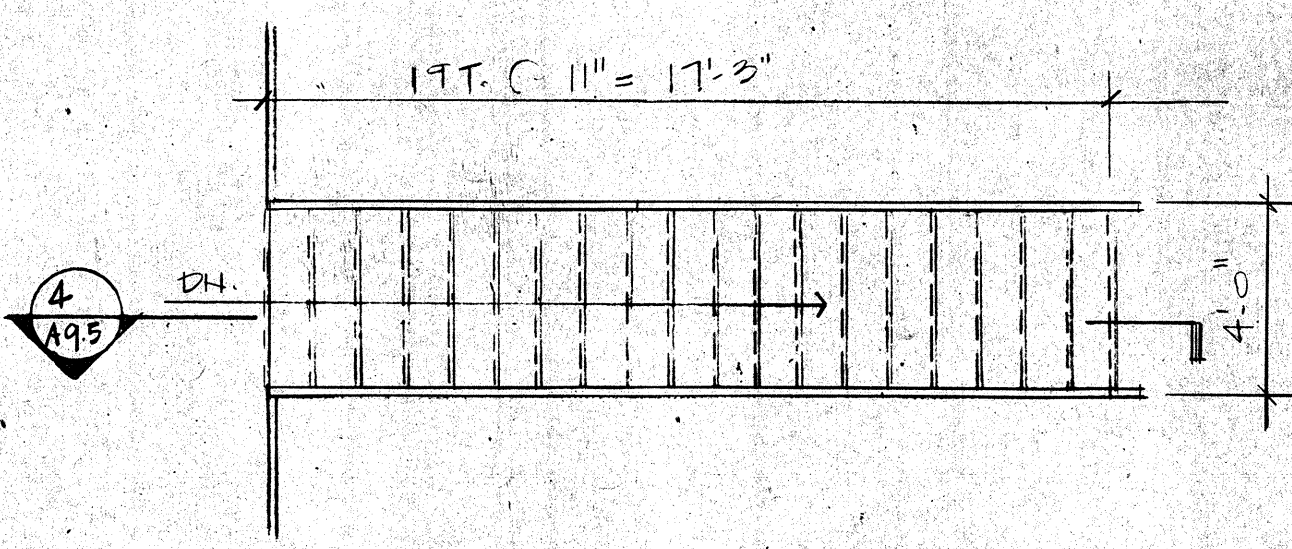


2 LEVEL 2 PLAN
SCALE: 1/4\"/>

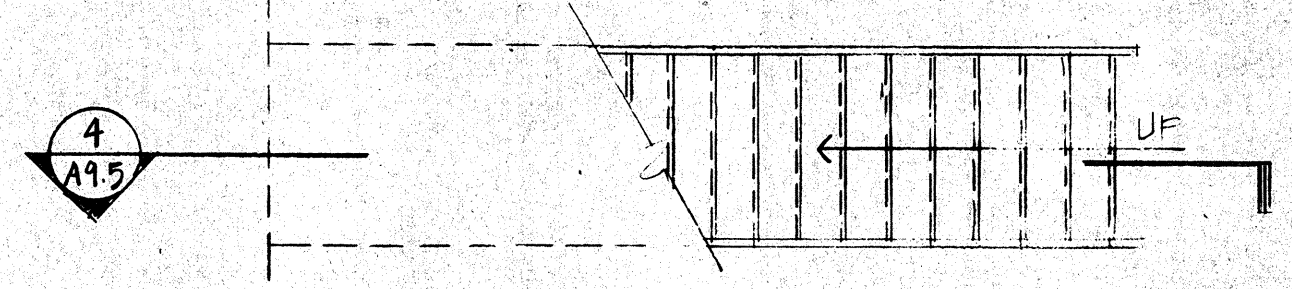


3 LEVEL 1 PLAN
SCALE: 1/4\"/>

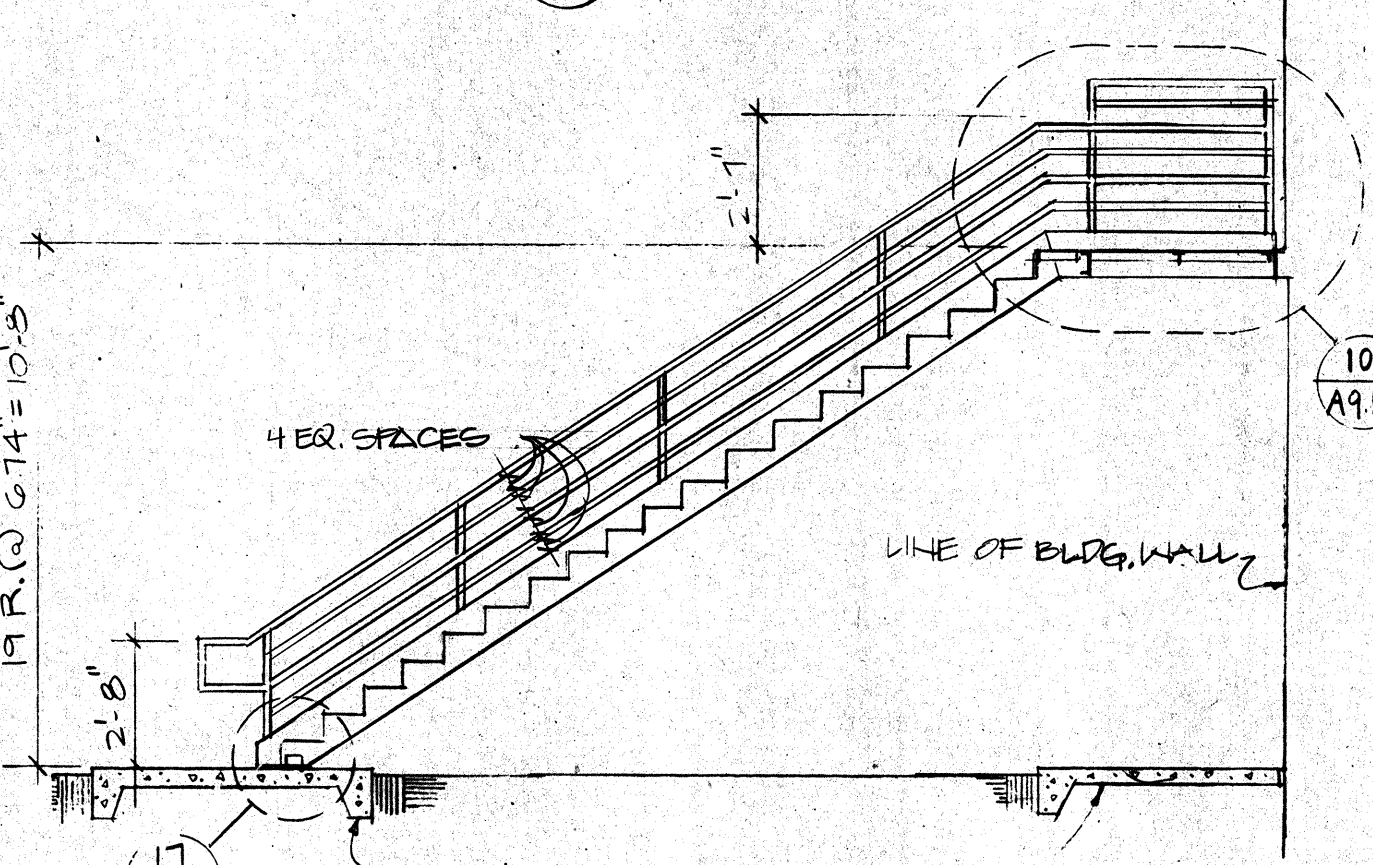


8 SECTION
SCALE: 1/4\"/>

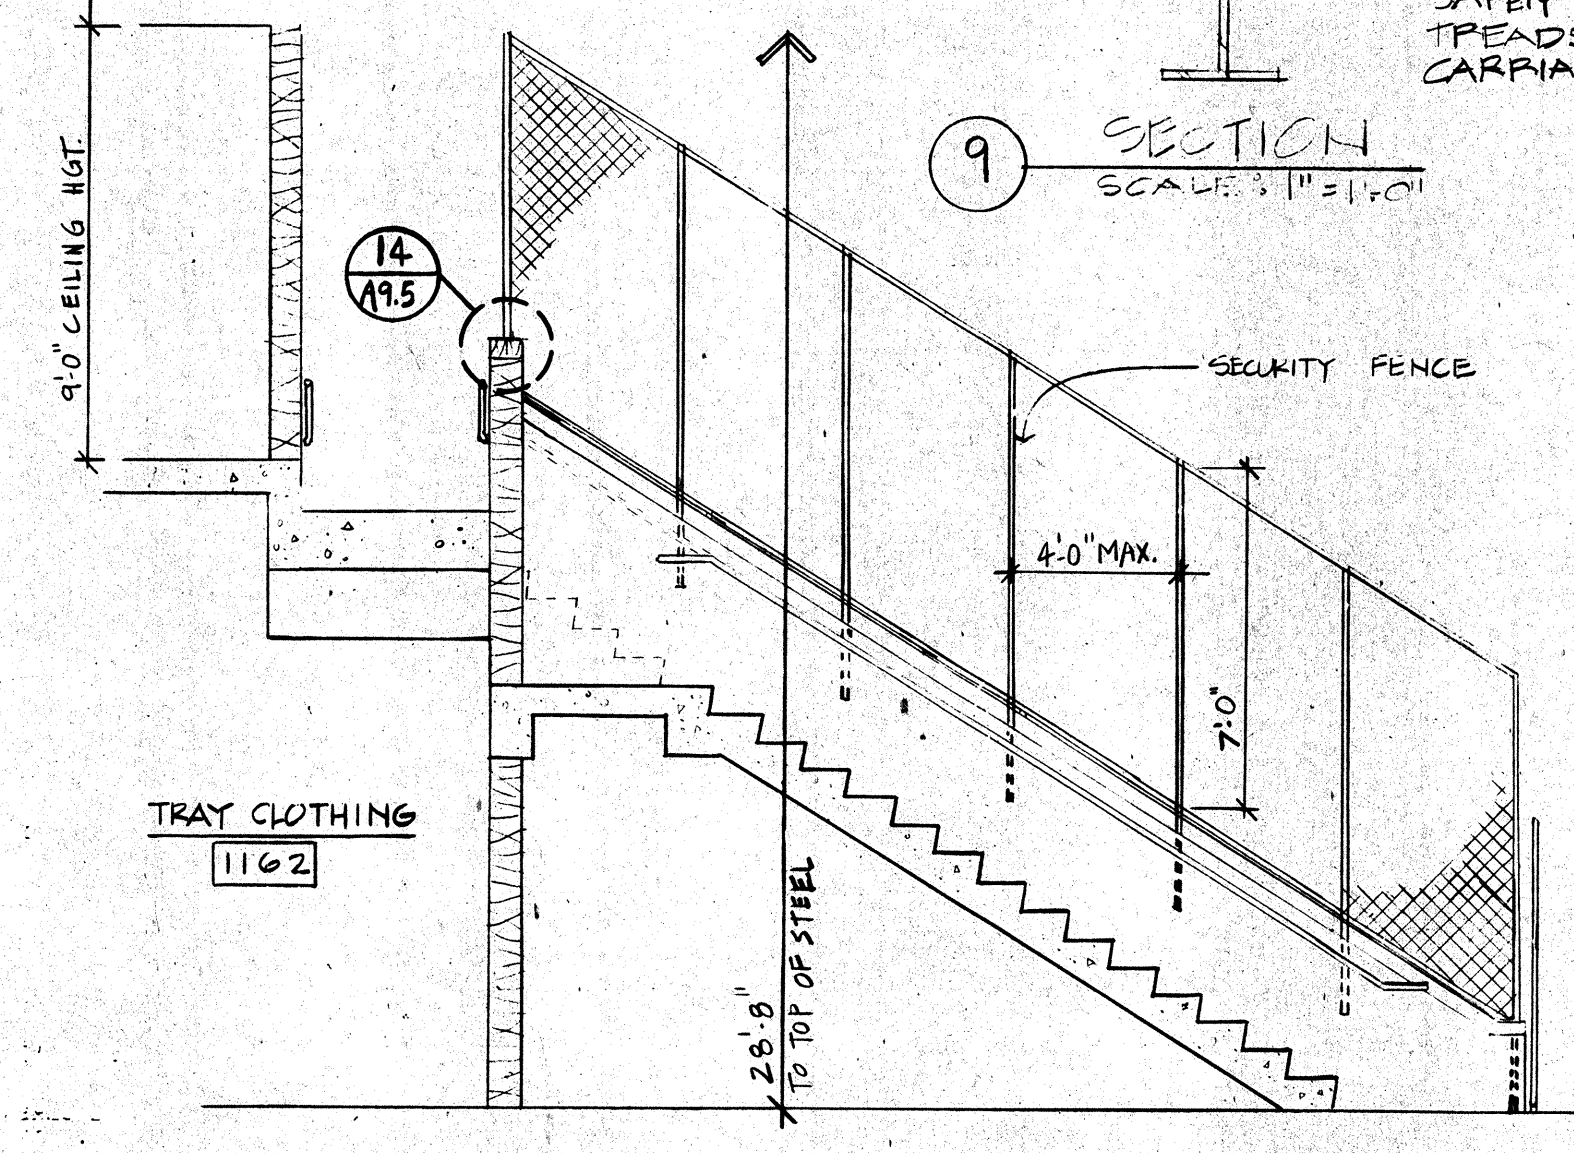


12 SECTION
SCALE: 1/4\"/>

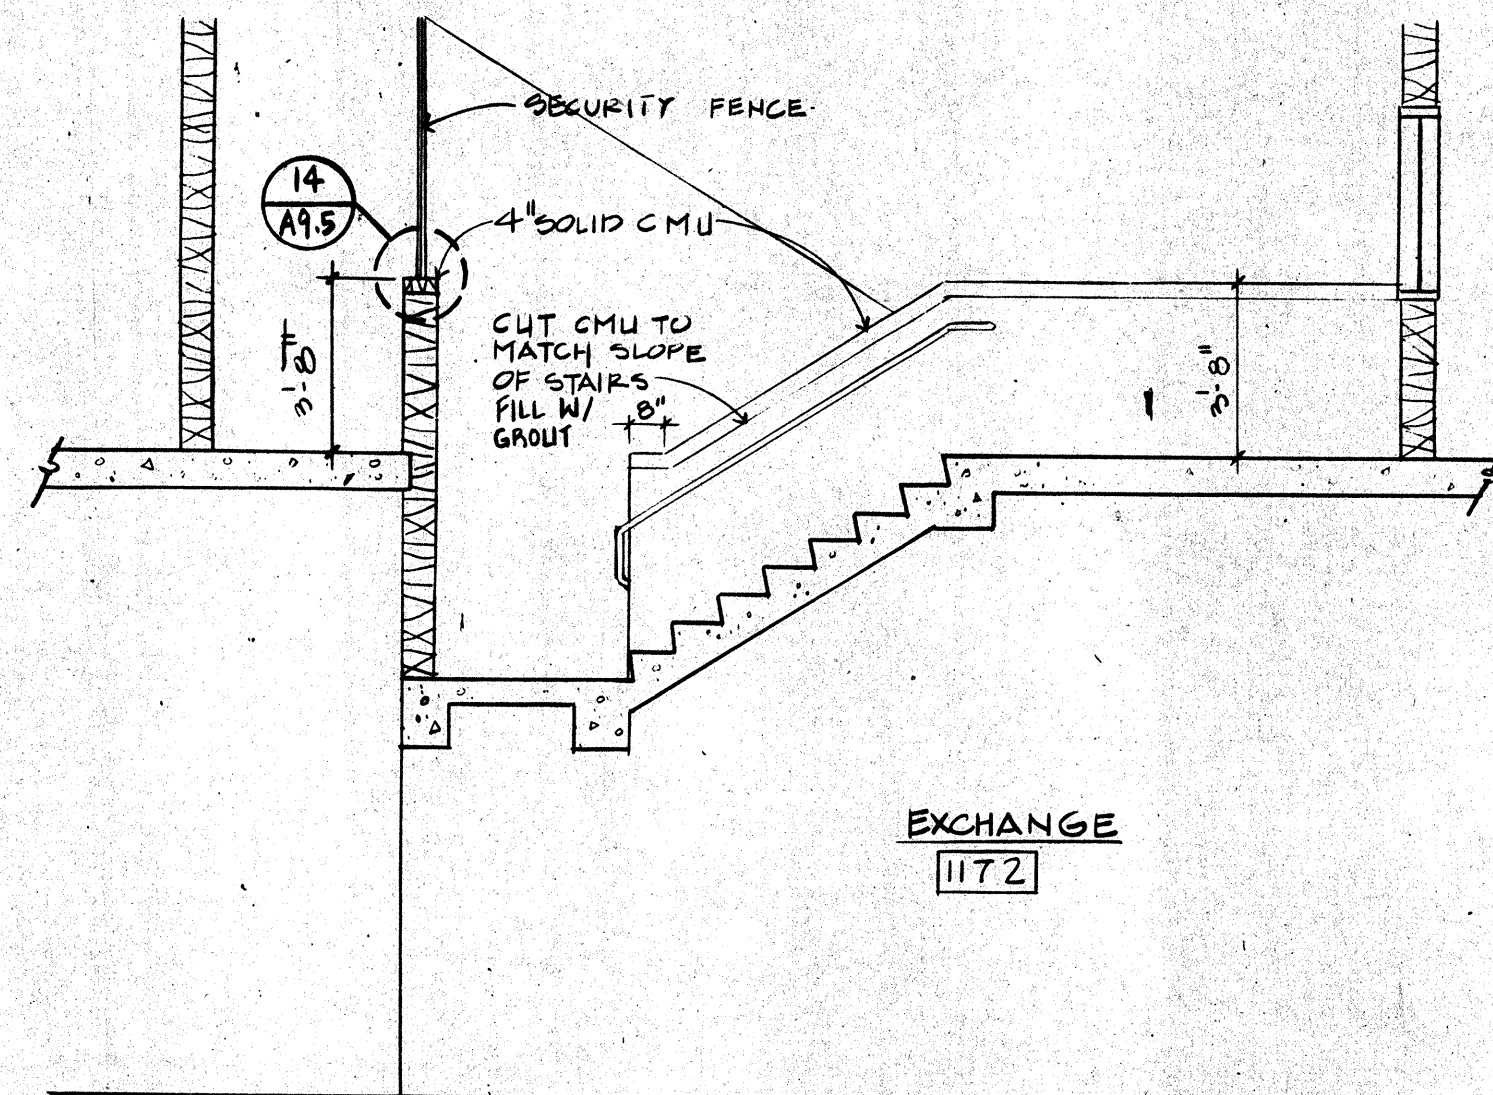


15 SECTION
SCALE: 1/4\"/>

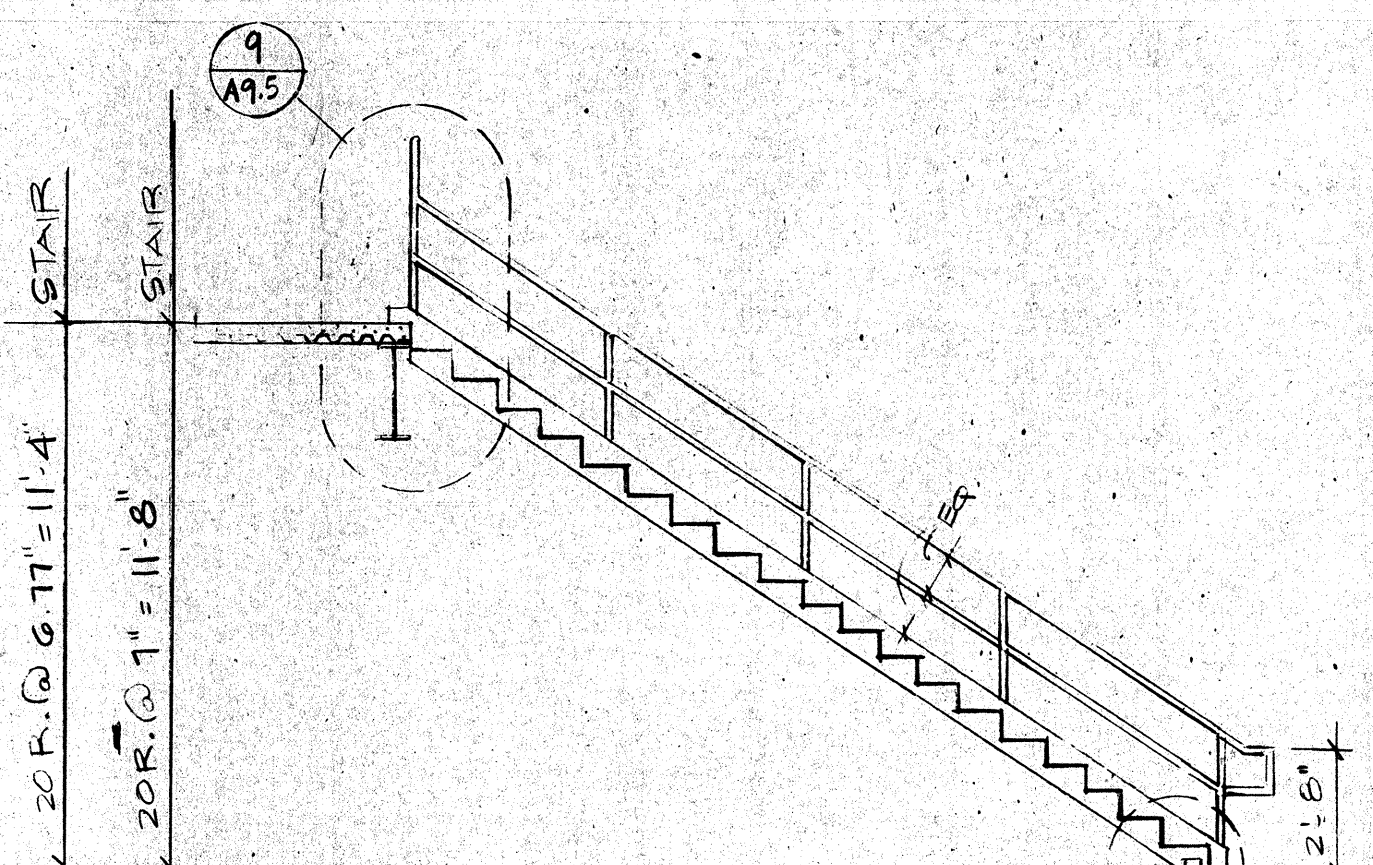


4 SECTION
SCALE: 1/4\"/>

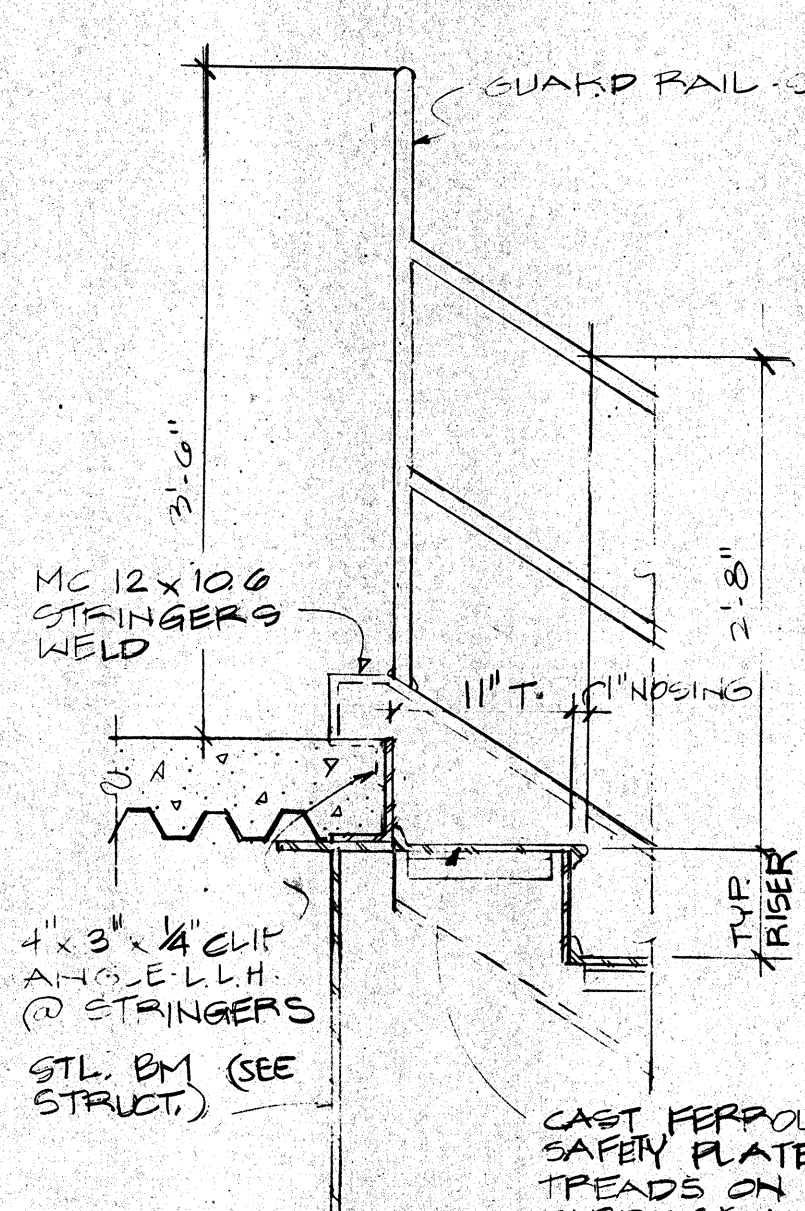


9 SECTION
SCALE: 1/4\"/>

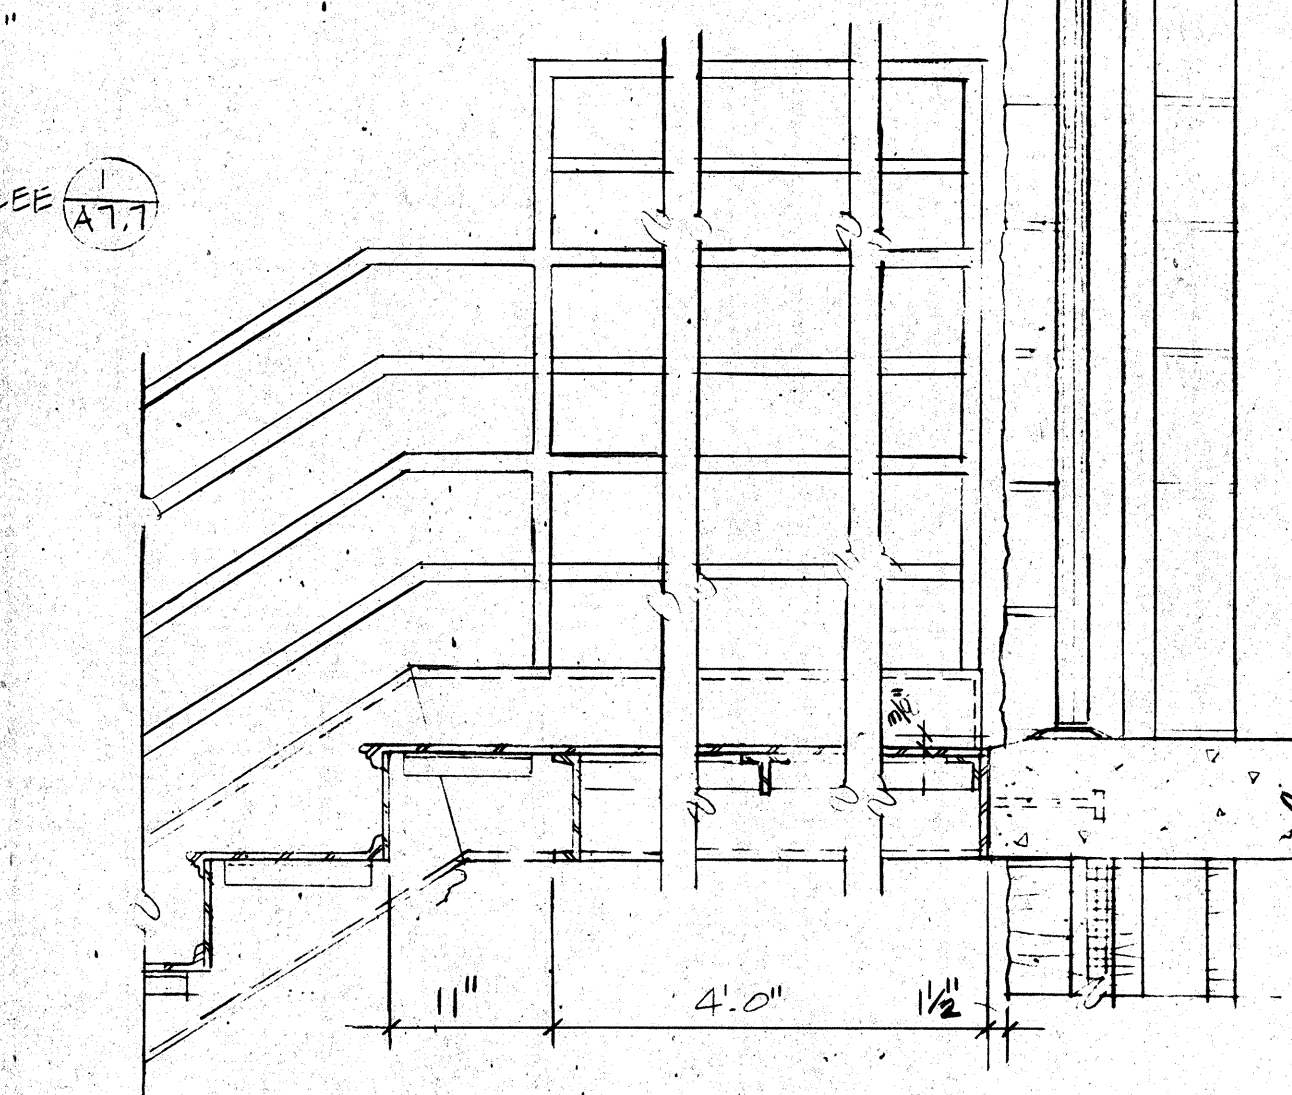


10 SECTION THRU LANDING
SCALE: 1/4\"/>

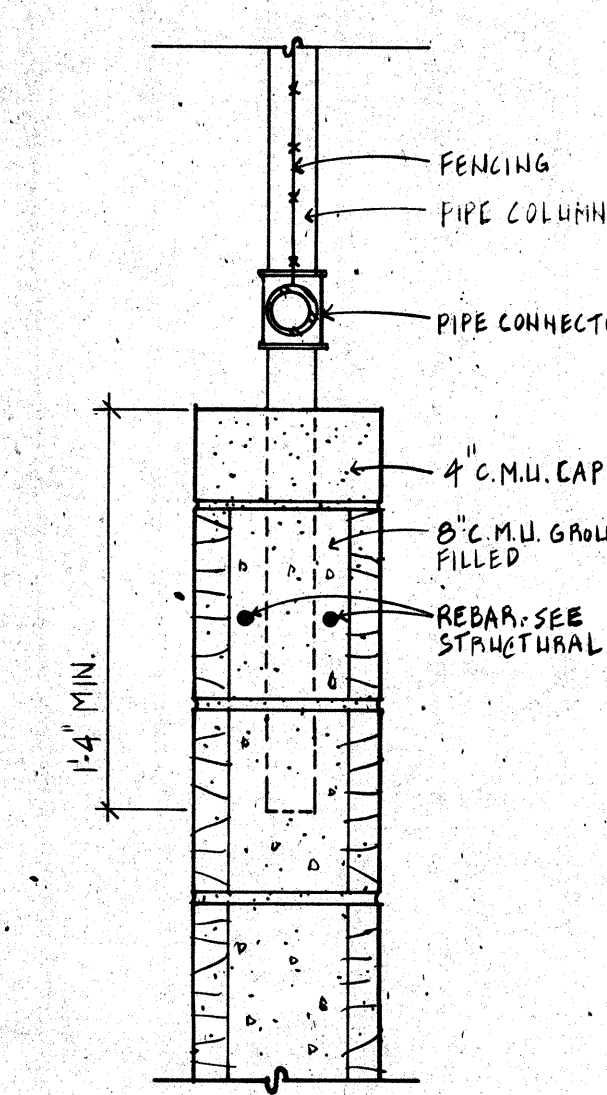


14 SECTION
SCALE: 1/2\"/>

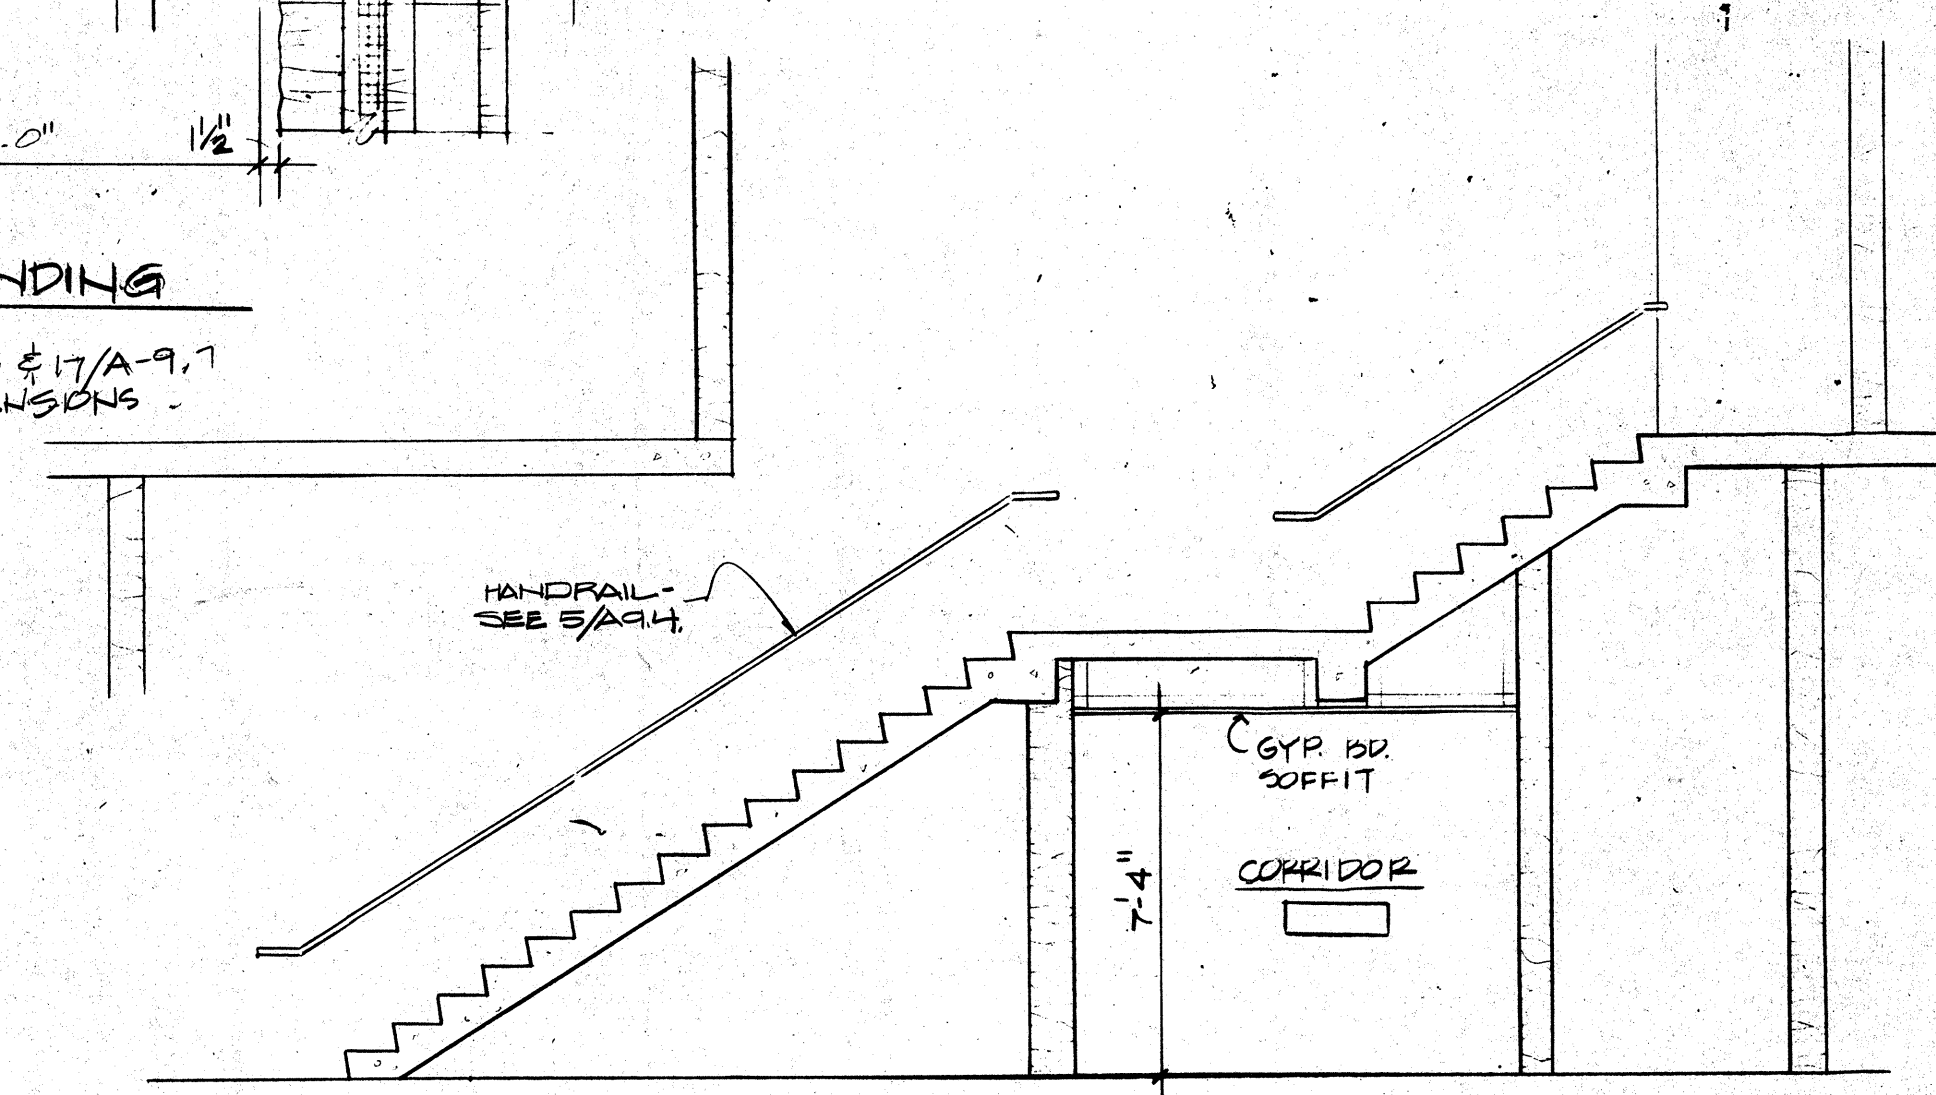

13 SECTION
SCALE: 1/4\"/>

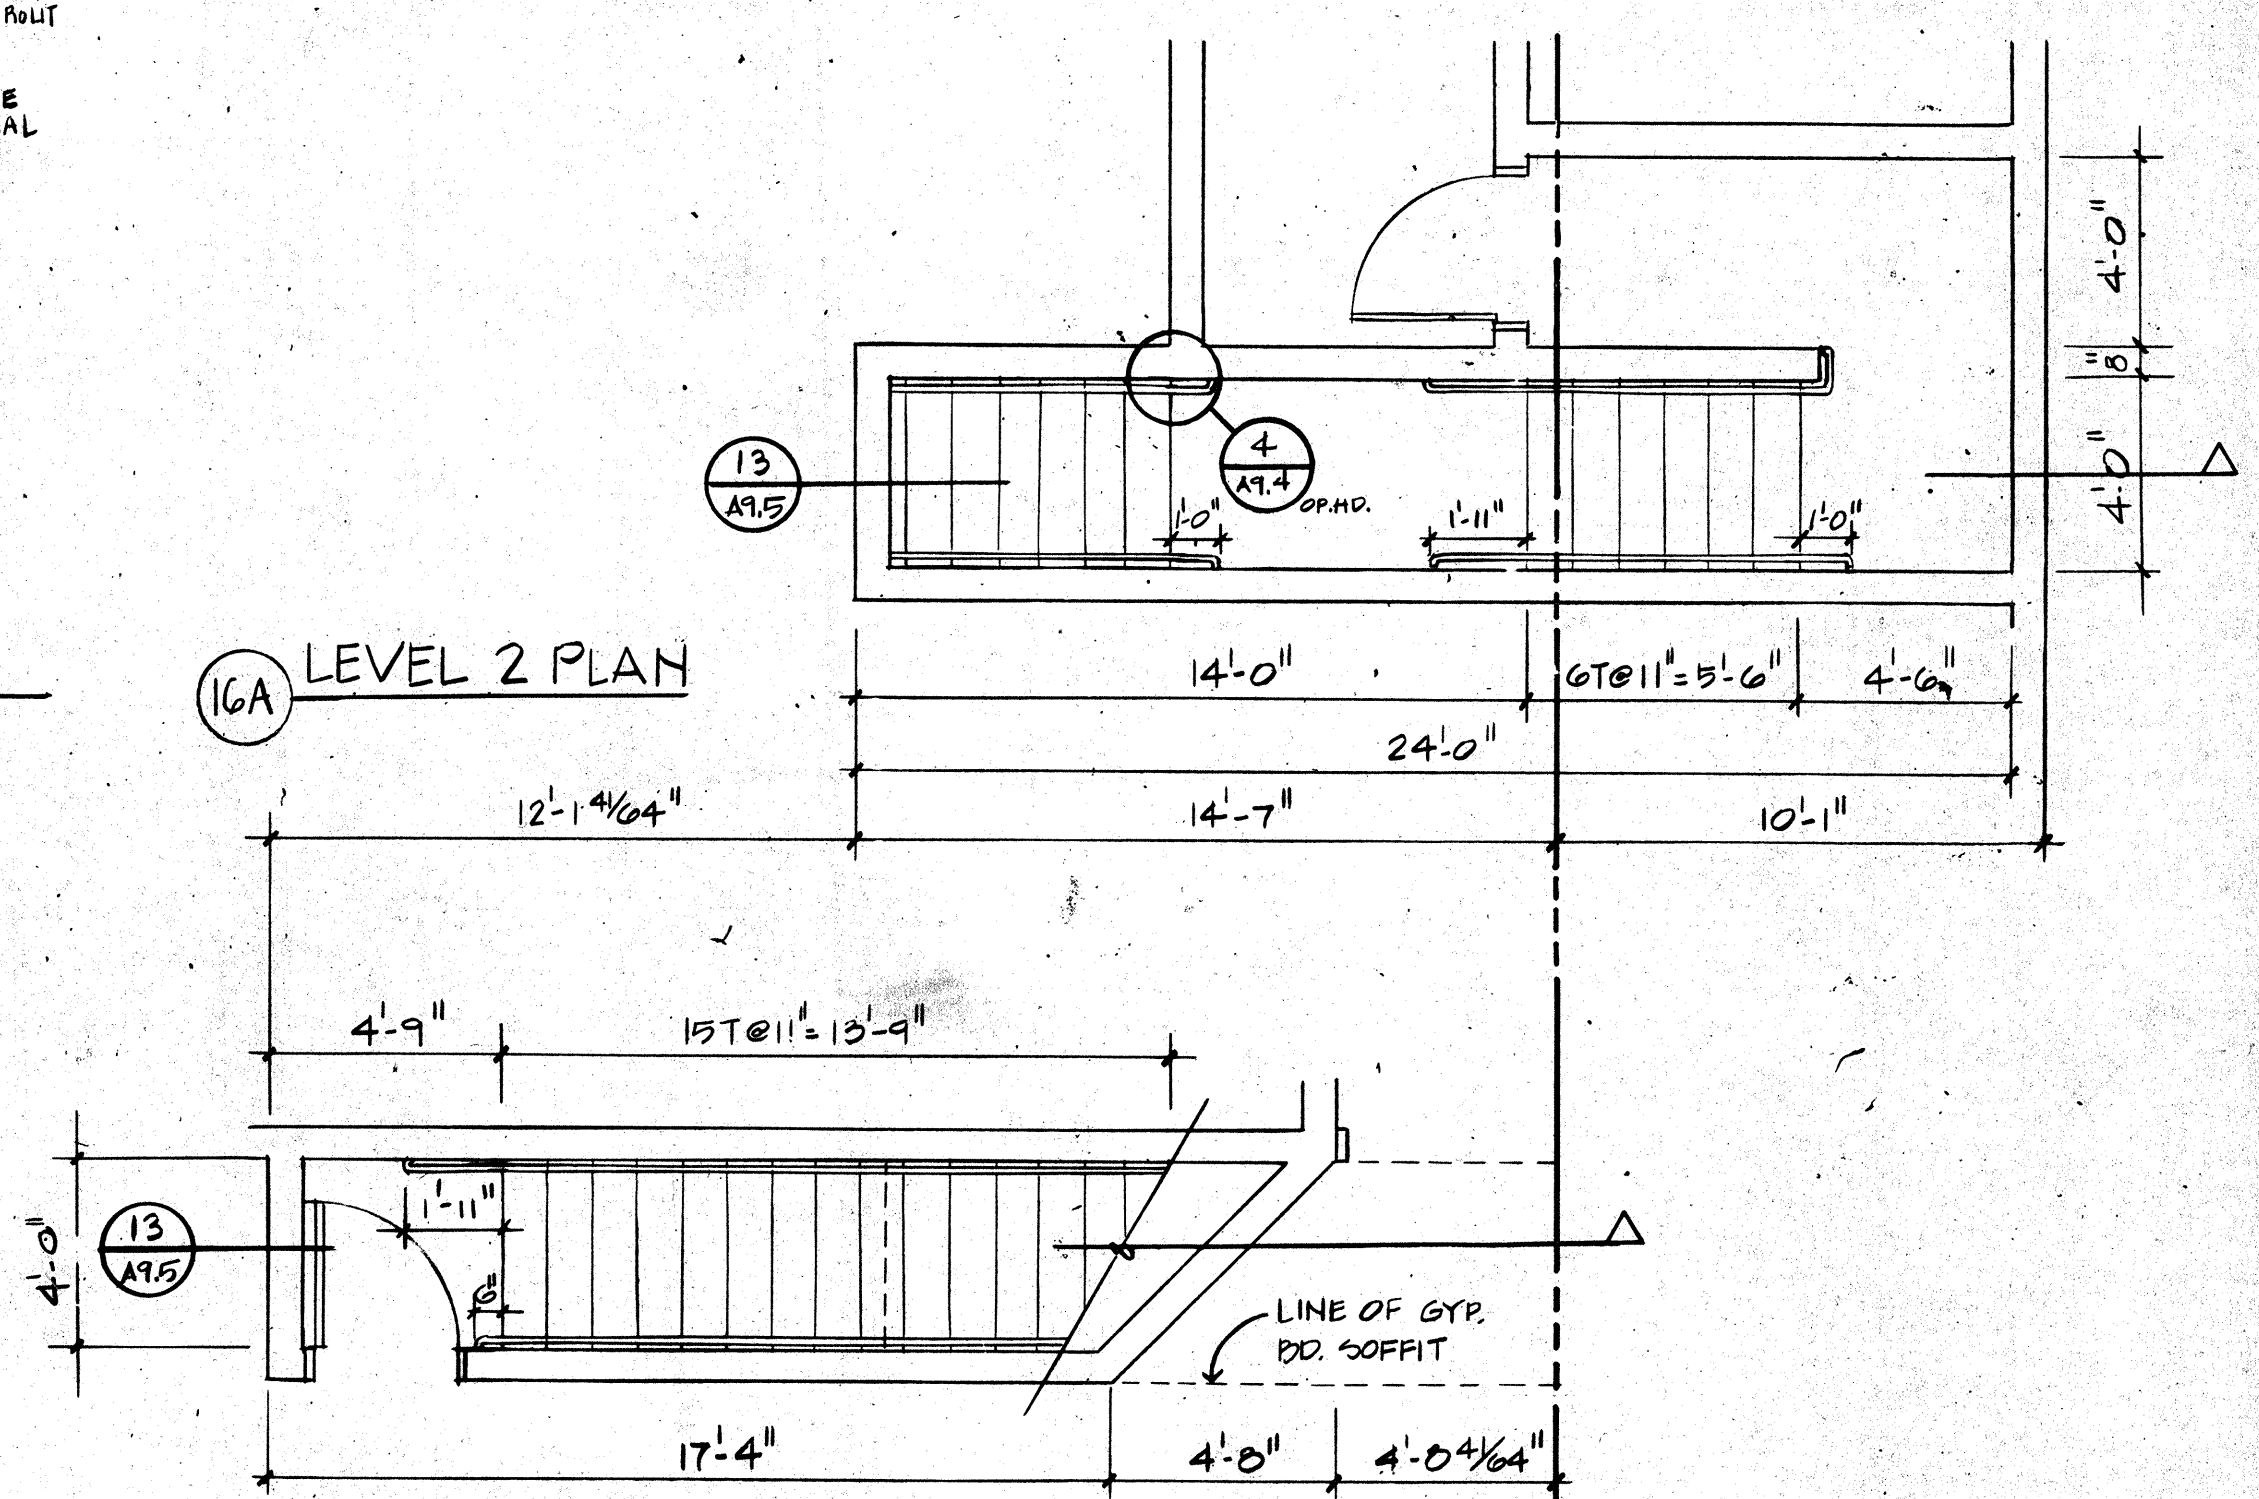


16A LEVEL 2 PLAN

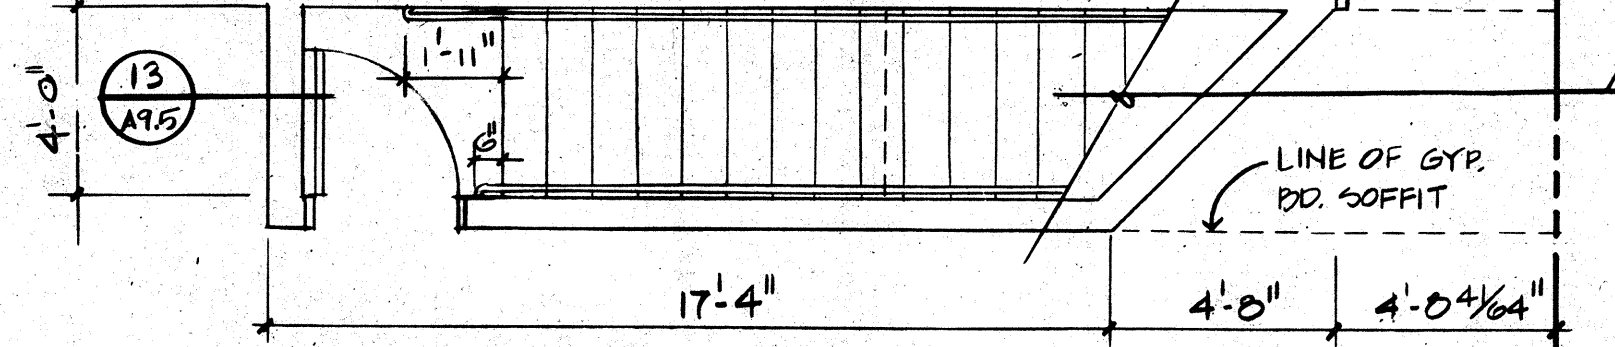


16B LEVEL 1 PLAN

16 STAIRWAY #8
SCALE: 1/4\"/>

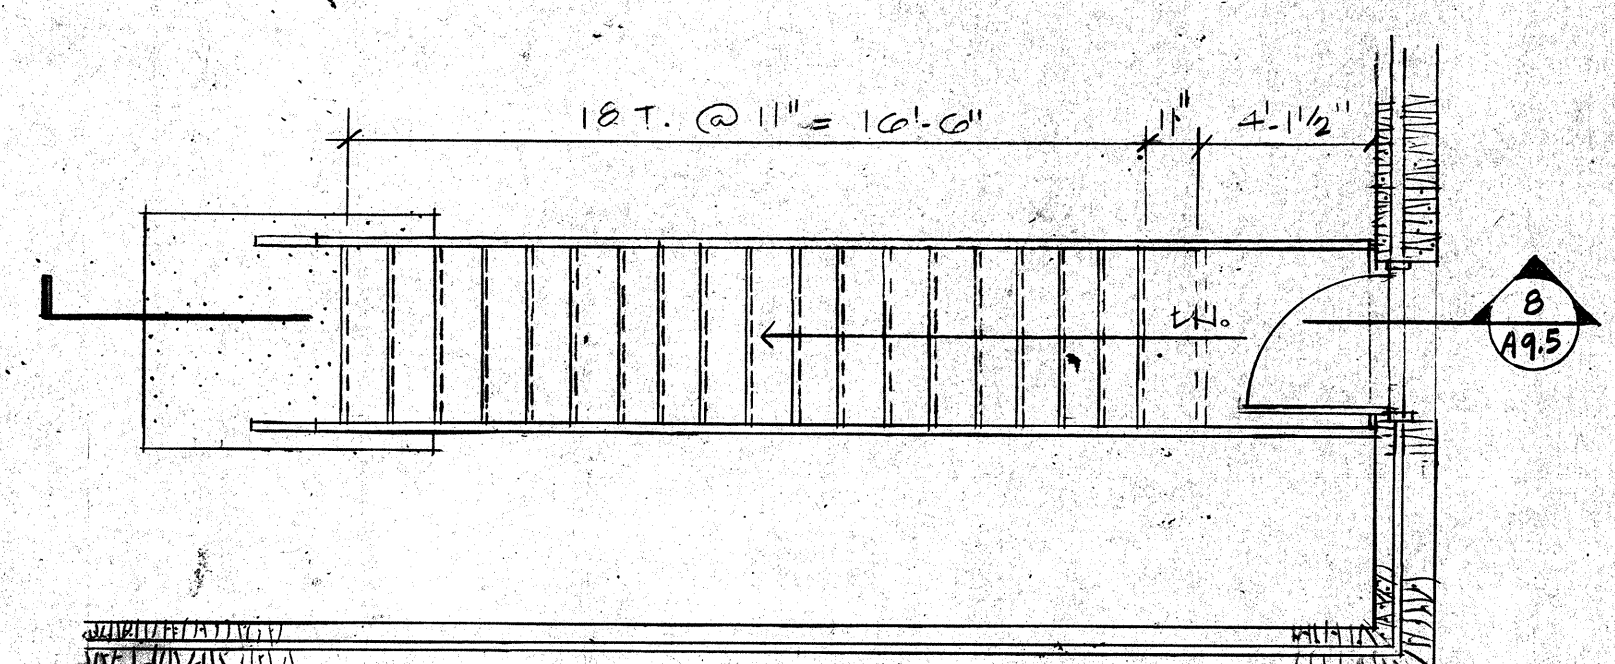

5 LEVEL 2 PLAN
SCALE: 1/4\"/>

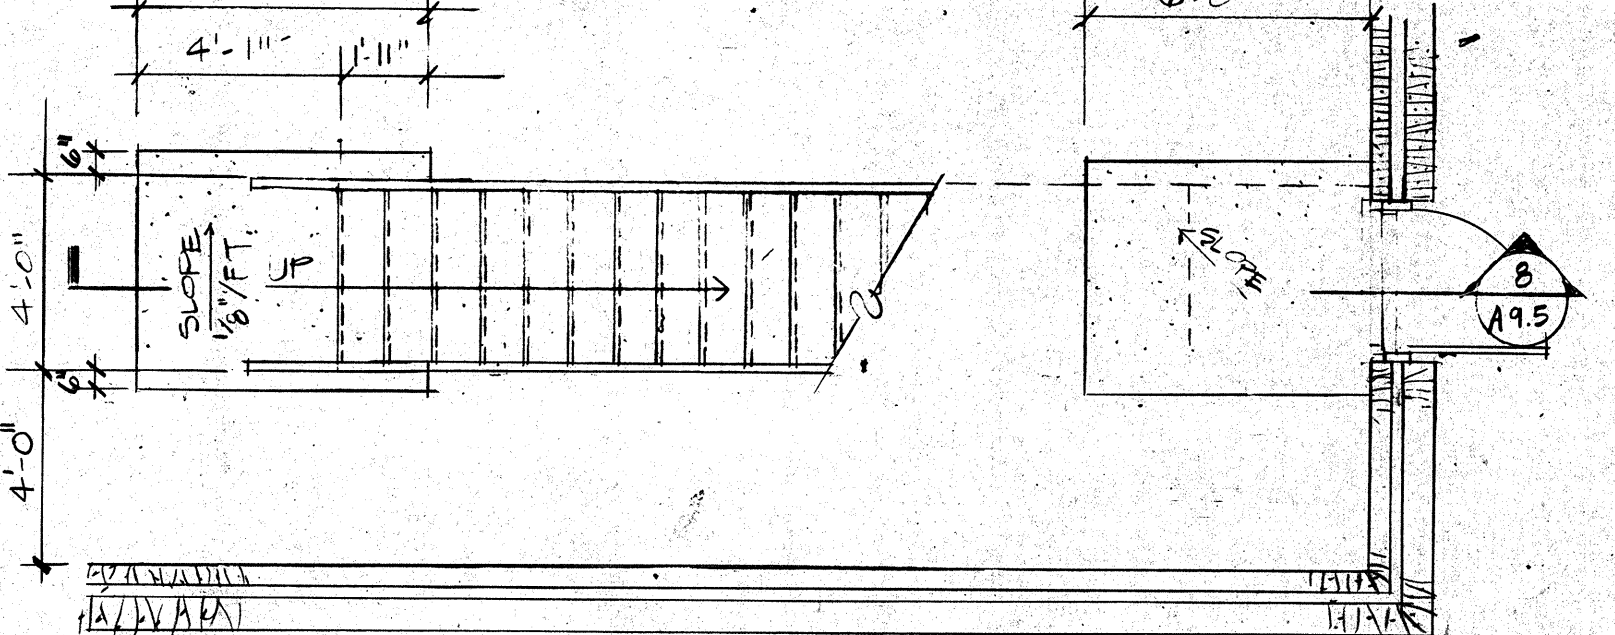

6 GROUND FLOOR PLAN
SCALE: 1/4\"/>

NOTE:
DATE 2008A ©
STAIR E-4 ONLY
SOLID WALL OCCURS
ON STAIR E-5

RFI ROSSER FABRAP INTERNATIONAL


Revisions
No. Date Description
1 2/17/89 ADDENDA POSTED/ISSUED FOR CONSTRUCTION

ROSSER FABRAP INTERNATIONAL
Criminal Justice Architecture, Technology, Planning, Interiors,
Mechanical, Electrical, Plumbing, Security, & Civil Engineering

JUSTICE SYSTEMS INCORPORATED
Criminal Justice Operations, Programming
JOHNSON & NIELSEN
Structural Engineering

WEST • VALLEY • DETENTION • CENTER
FOR • THE • COUNTY • OF • SAN • BERNARDINO • CALIFORNIA

HARRY MAY, COUNTY ADMINISTRATION OFFICER
FLOYD TIDWELL, SHERIFF
BOARD OF SUPERVISORS
San Bernardino County Sheriff's Department
San Bernardino, California
Robert H. Hunsicker, Sheriff
San Bernardino County Sheriff's Department
San Bernardino, California

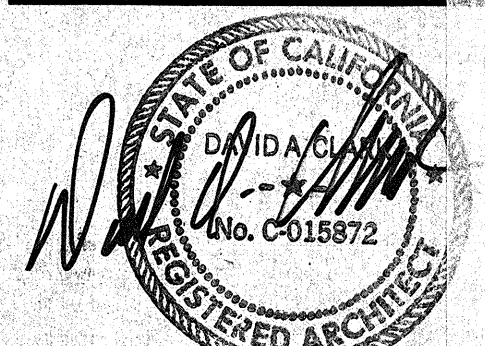

STAIR PLANS & SECTIONS

Job No. 880732-04
Date 10-17-88