



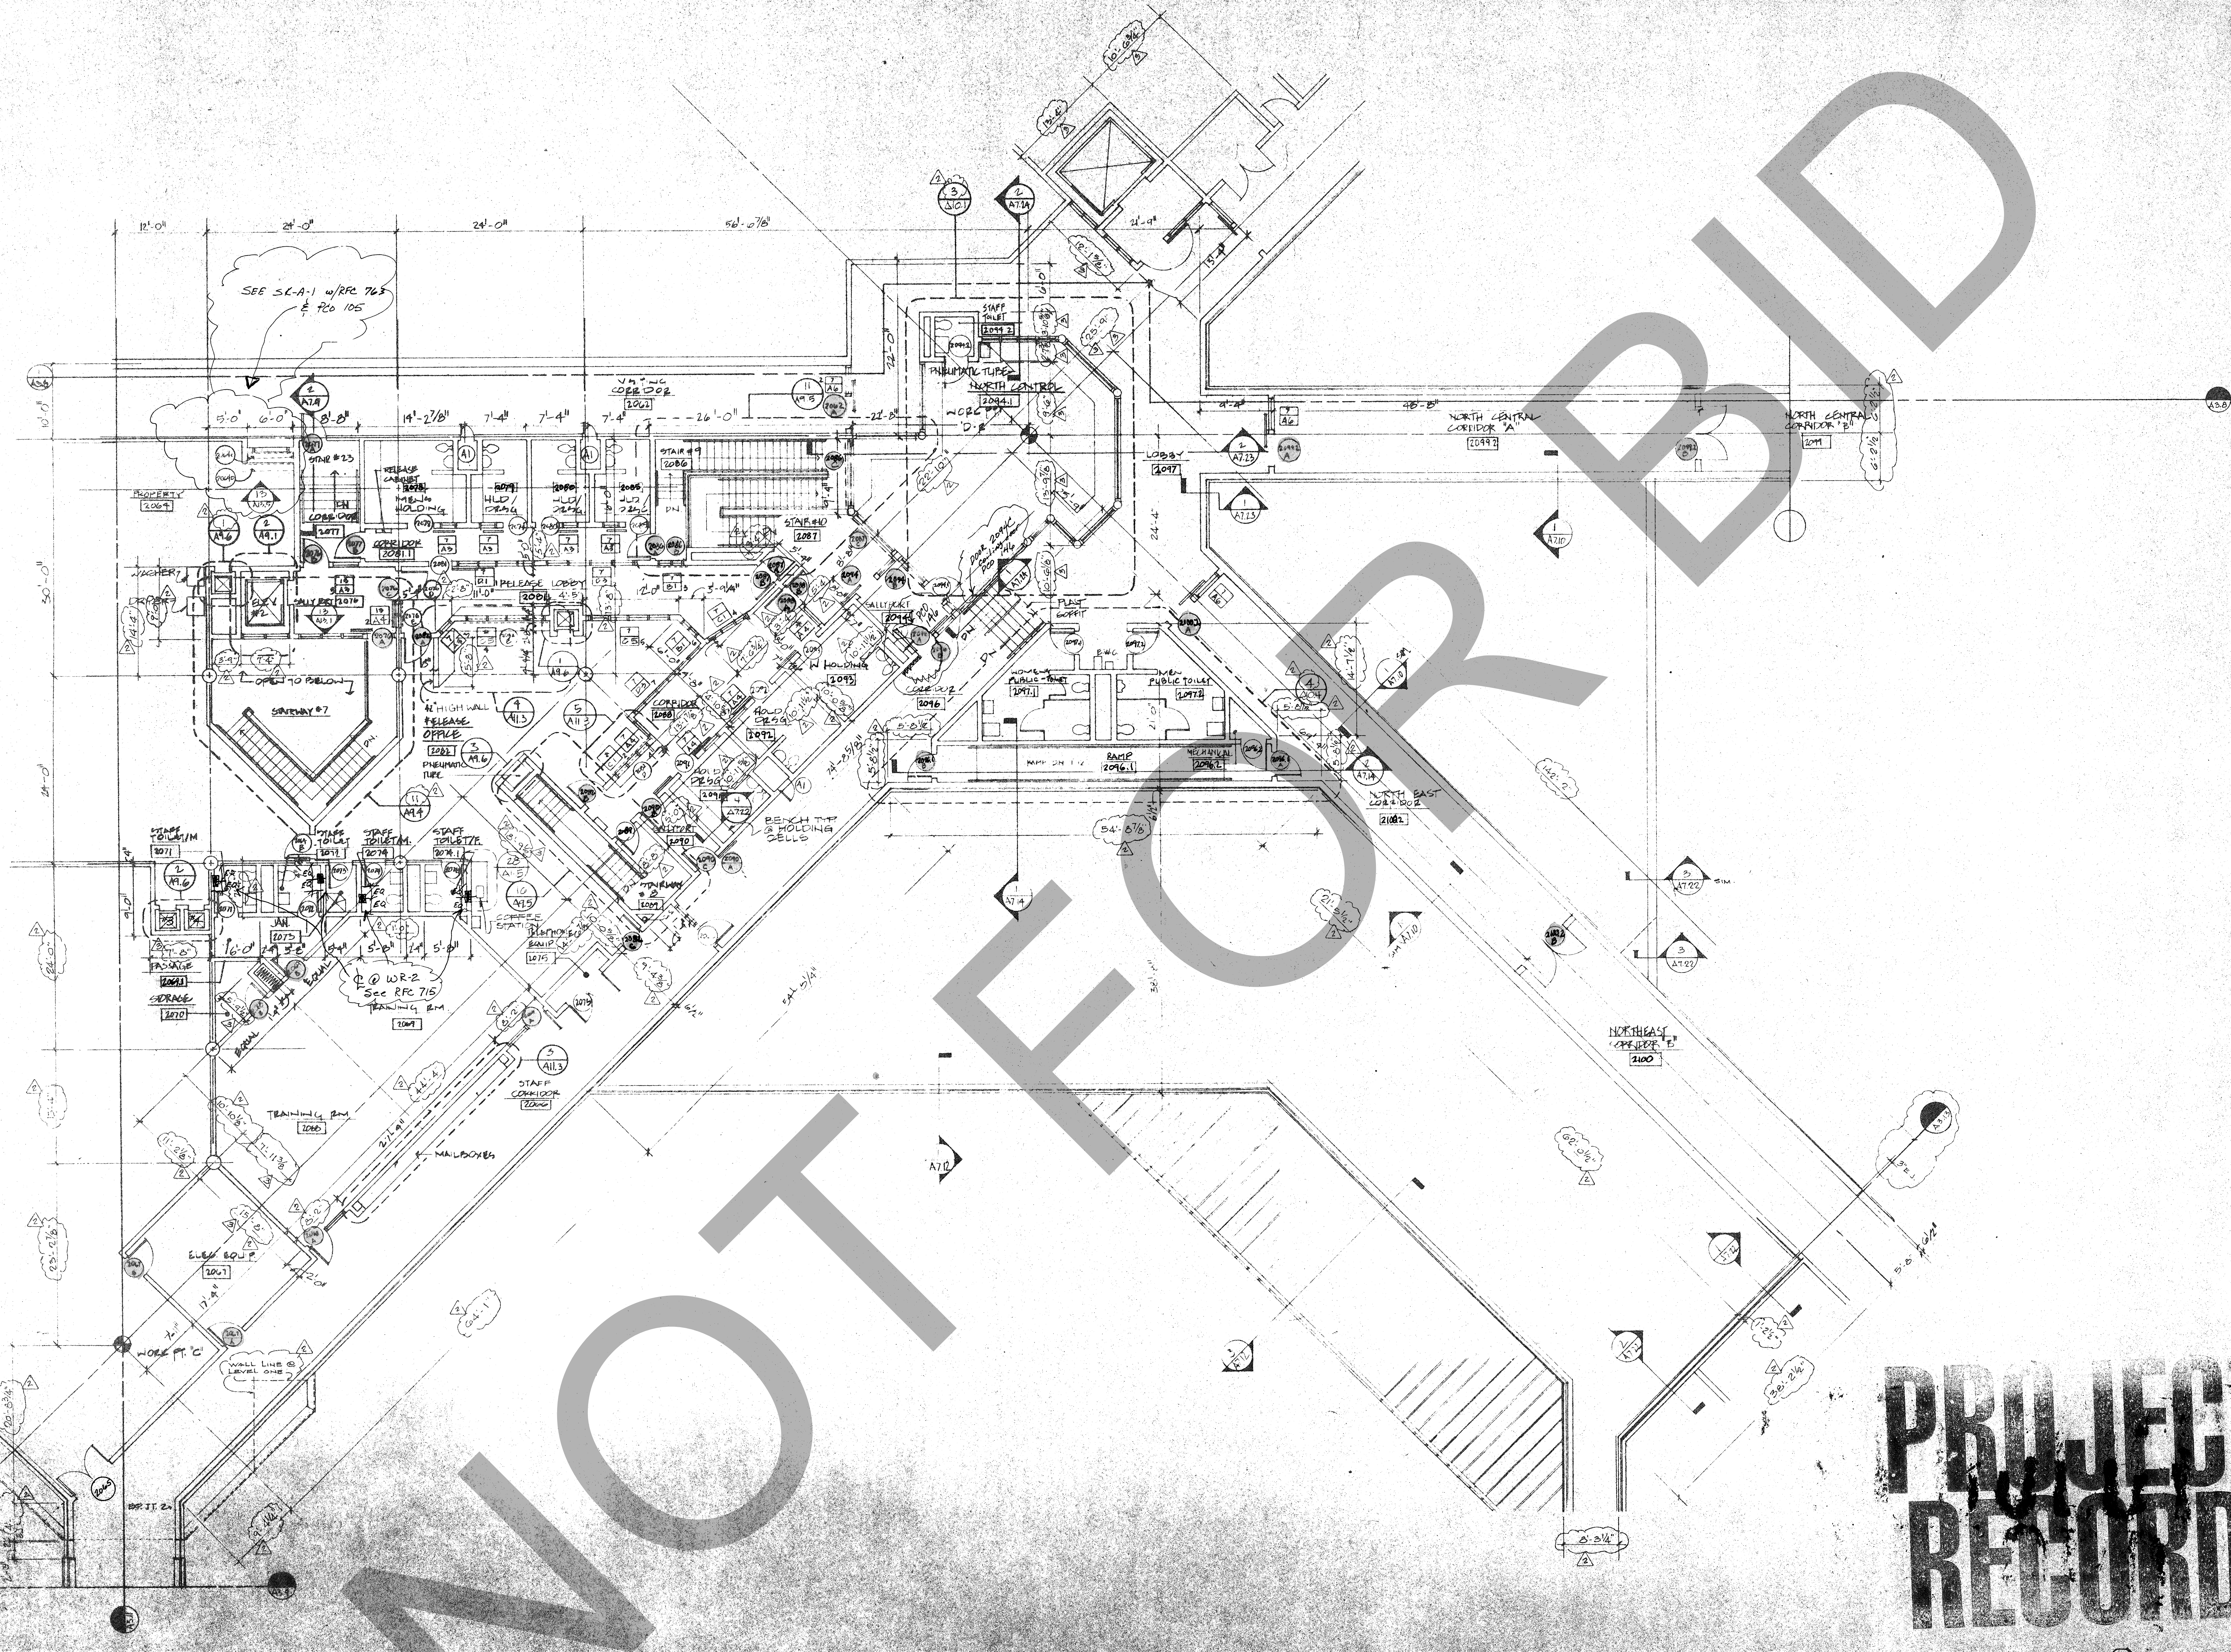

1 PROPERTY LEVEL 2 FLOOR PLAN
SCALE 1/8"=1'-0"

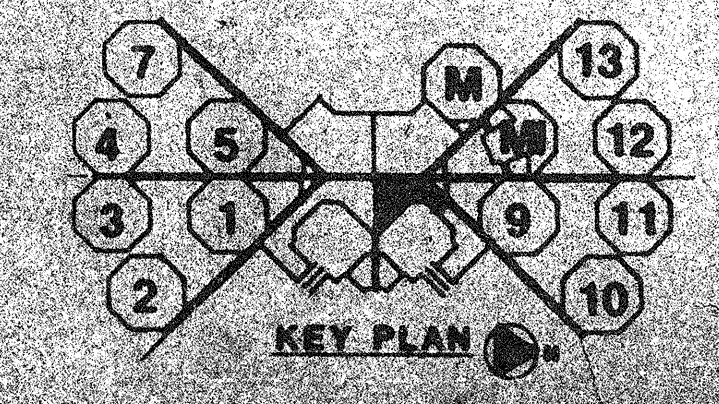

PROJECT RECORD

ROSSER FABRAP INTERNATIONAL
ROSSER FABRAP INTERNATIONAL, INC.
Comprehensive Services for Building
Alarm - Security - Design

Revisions

No.	Date	Description
1	2/17/89	ADDENDUM POSTED, ISSUED FOR CONSTRUCTION
2	6/19/91	DIMENSION VERIFICATION
3	7/12/91	DIMENSION VERIFICATION

ROSSER FABRAP INTERNATIONAL
Criminal Justice Architecture, Technology, Planning, Interiors
Mechanical, Electrical, Plumbing, Security, & Civil Engineering

JUSTICE SYSTEMS INCORPORATED
Criminal Justice Operations, Programming

JOHNSON & NIELSEN
Structural Engineering

WEST - VALLEY - DETENTION - CENTER
FOR THE COUNTY OF SAN BERNARDINO, CALIFORNIA

HARRY MAYS COUNTY ADMINISTRATION OFFICER
FLOYD TIDWELL, SHERIFF
BOARD OF SUPERVISORS
David J. & Barbara E. Mays

PROPERTY-NORTH
FLOOR PLAN-
LEVEL 2

NO. 20052-01

DATE: 11/15/91