


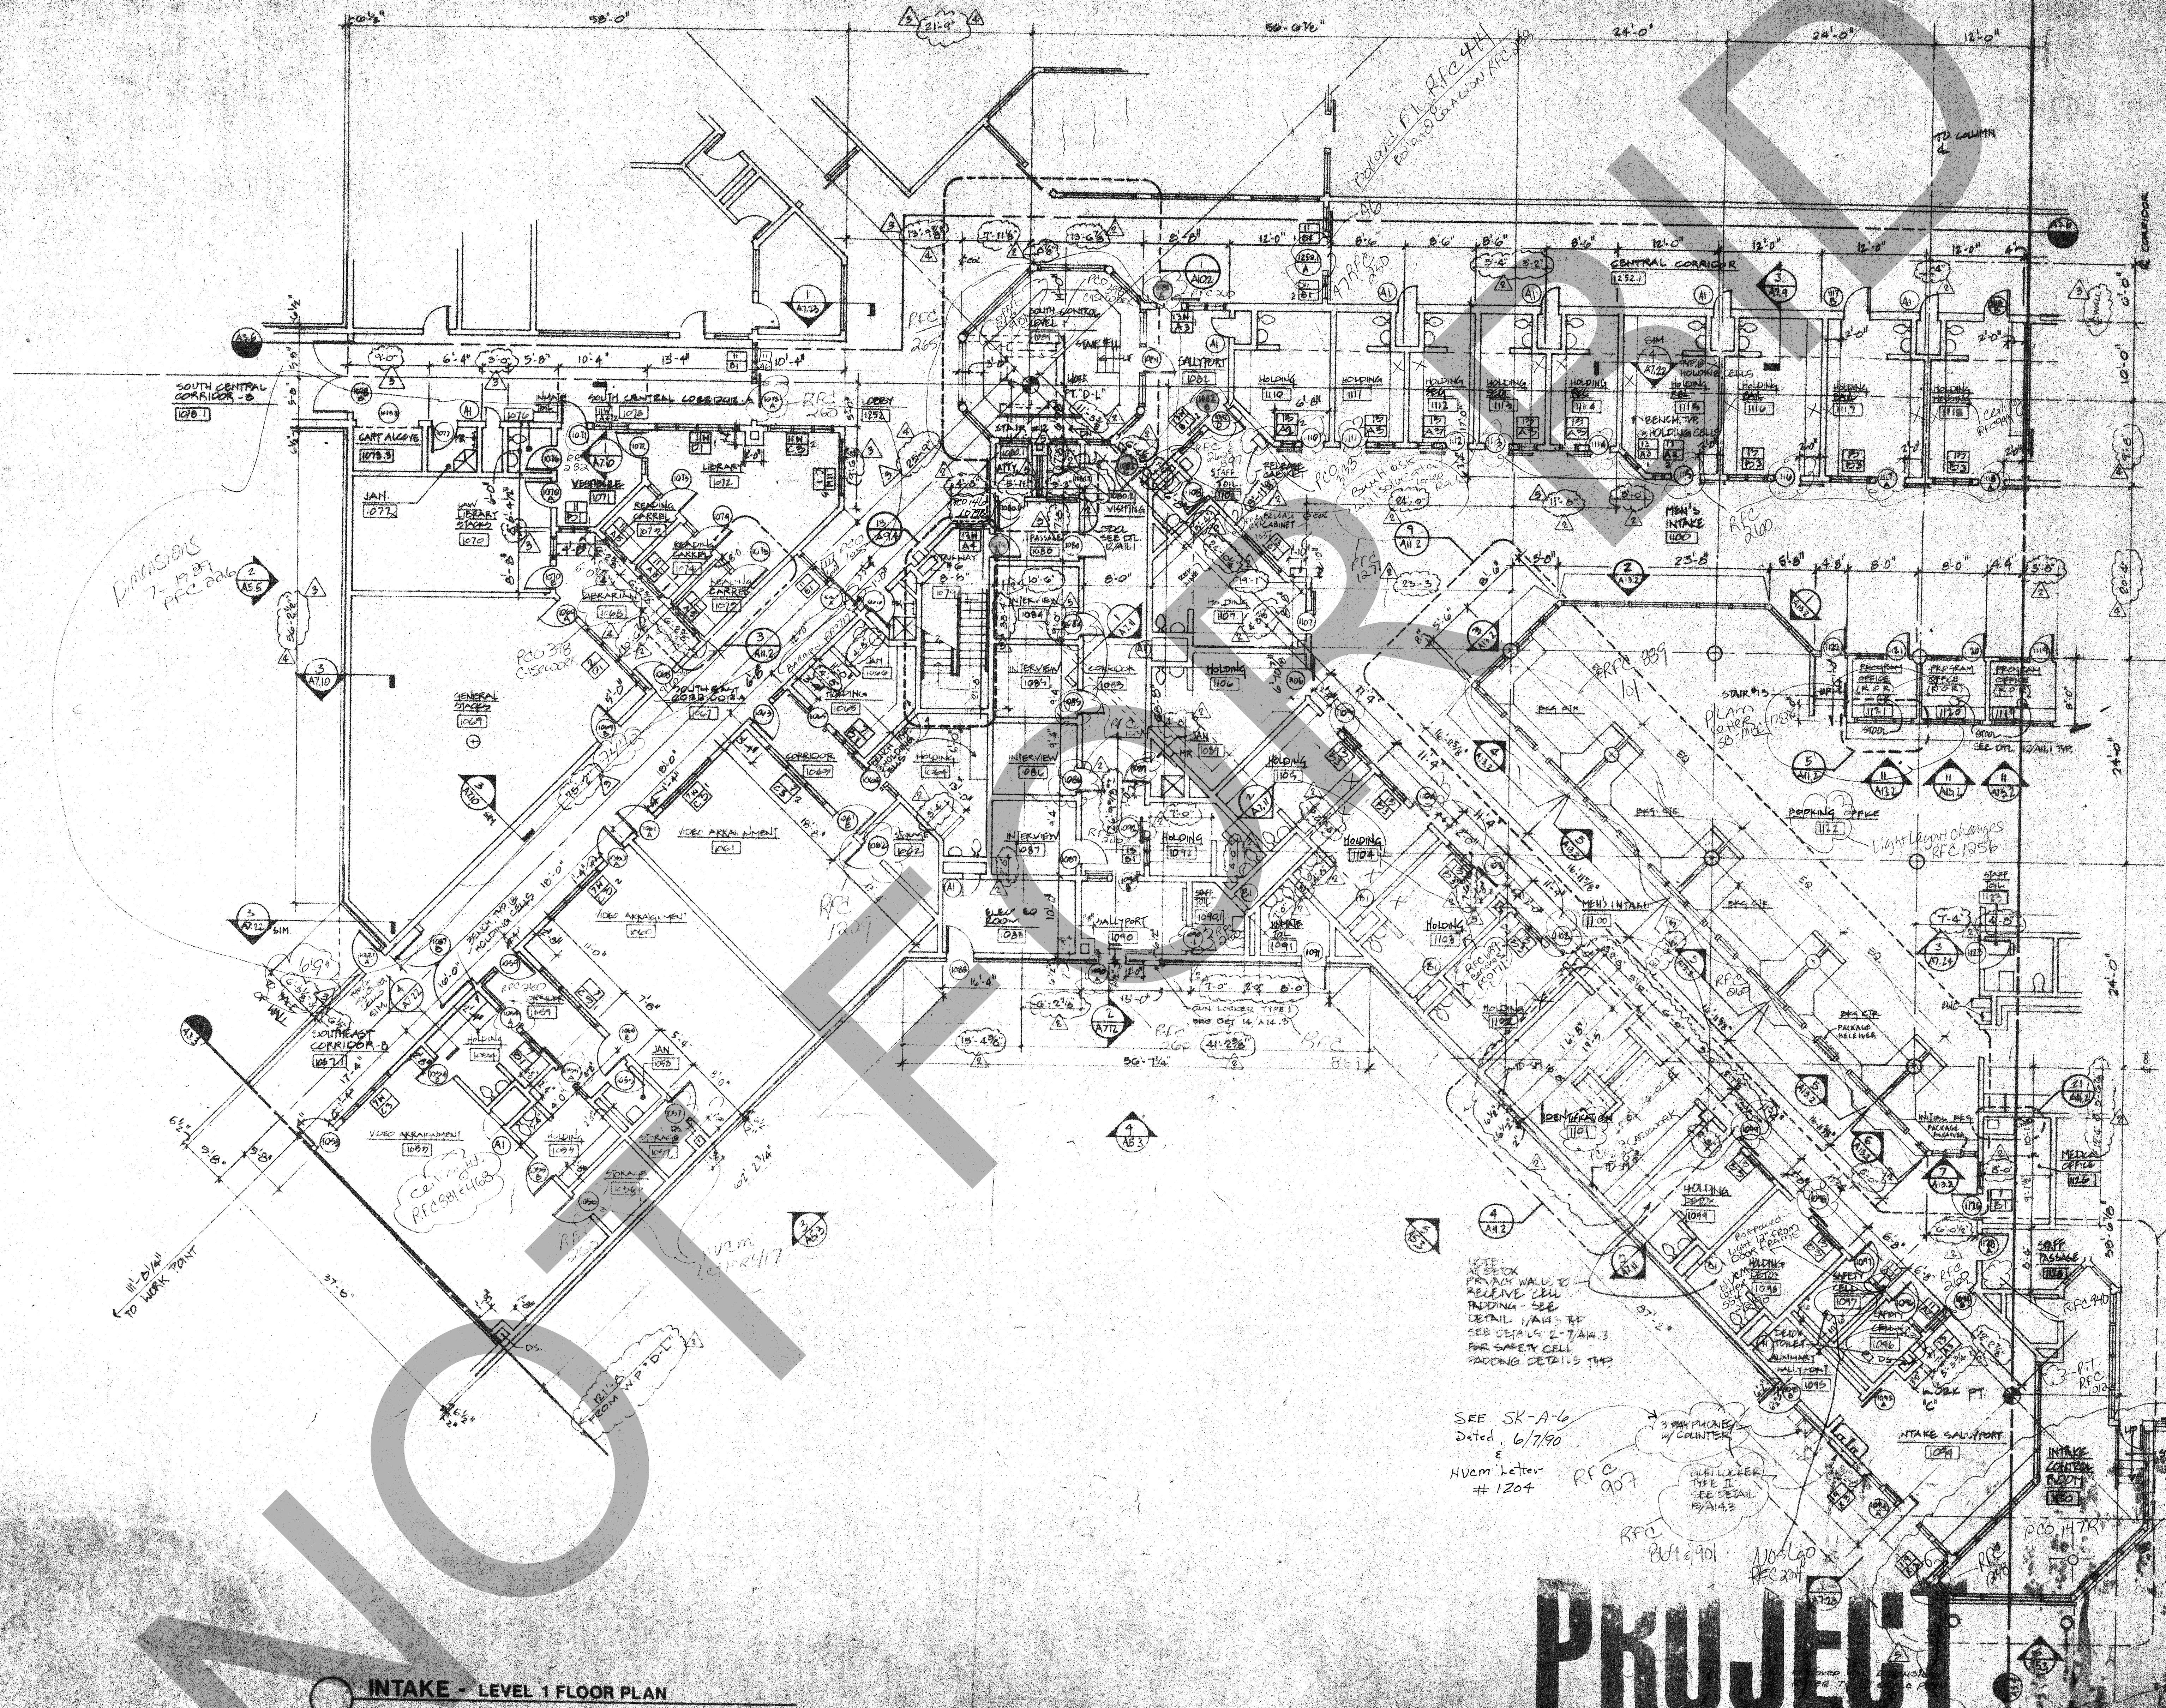

INTAKE - LEVEL 1 FLOOR PLAN

SCALE: 1/8" = 1'-0"

PROJECT RECORD

ROSSER FABRY INTERNATIONAL
ROSSER FABRY INTERNATIONAL, INC.
Architectural, Engineering, Planning, Interiors,
Mechanical, Electrical, Plumbing, Security, & Civil Engineering

JOHNSON & NIELSEN
Criminal Justice Operations, Programming

WEST - VALLEY - DETENTION - CENTER
FOR THE COUNTY OF SAN BERNARDINO, CALIFORNIA

HARRY MARS, COUNTY ADMINISTRATION OFFICER
FLOYD TIDWELL, SHERIFF
BOARD OF SUPERVISORS
JANUARY 1990

**INTAKE LEVEL 1
SOUTH FLOOR PLAN**

Revisions
No. Date Description
1 7/17/89 APPROVED FOR POSTING
2 8/1/89 DIMENSIONS VERIFIED
3 8/1/89 DIMENSIONS VERIFIED
4 7/7/89 DIMENSIONS VERIFIED