

A

B

C

D









E

F


G

H

I

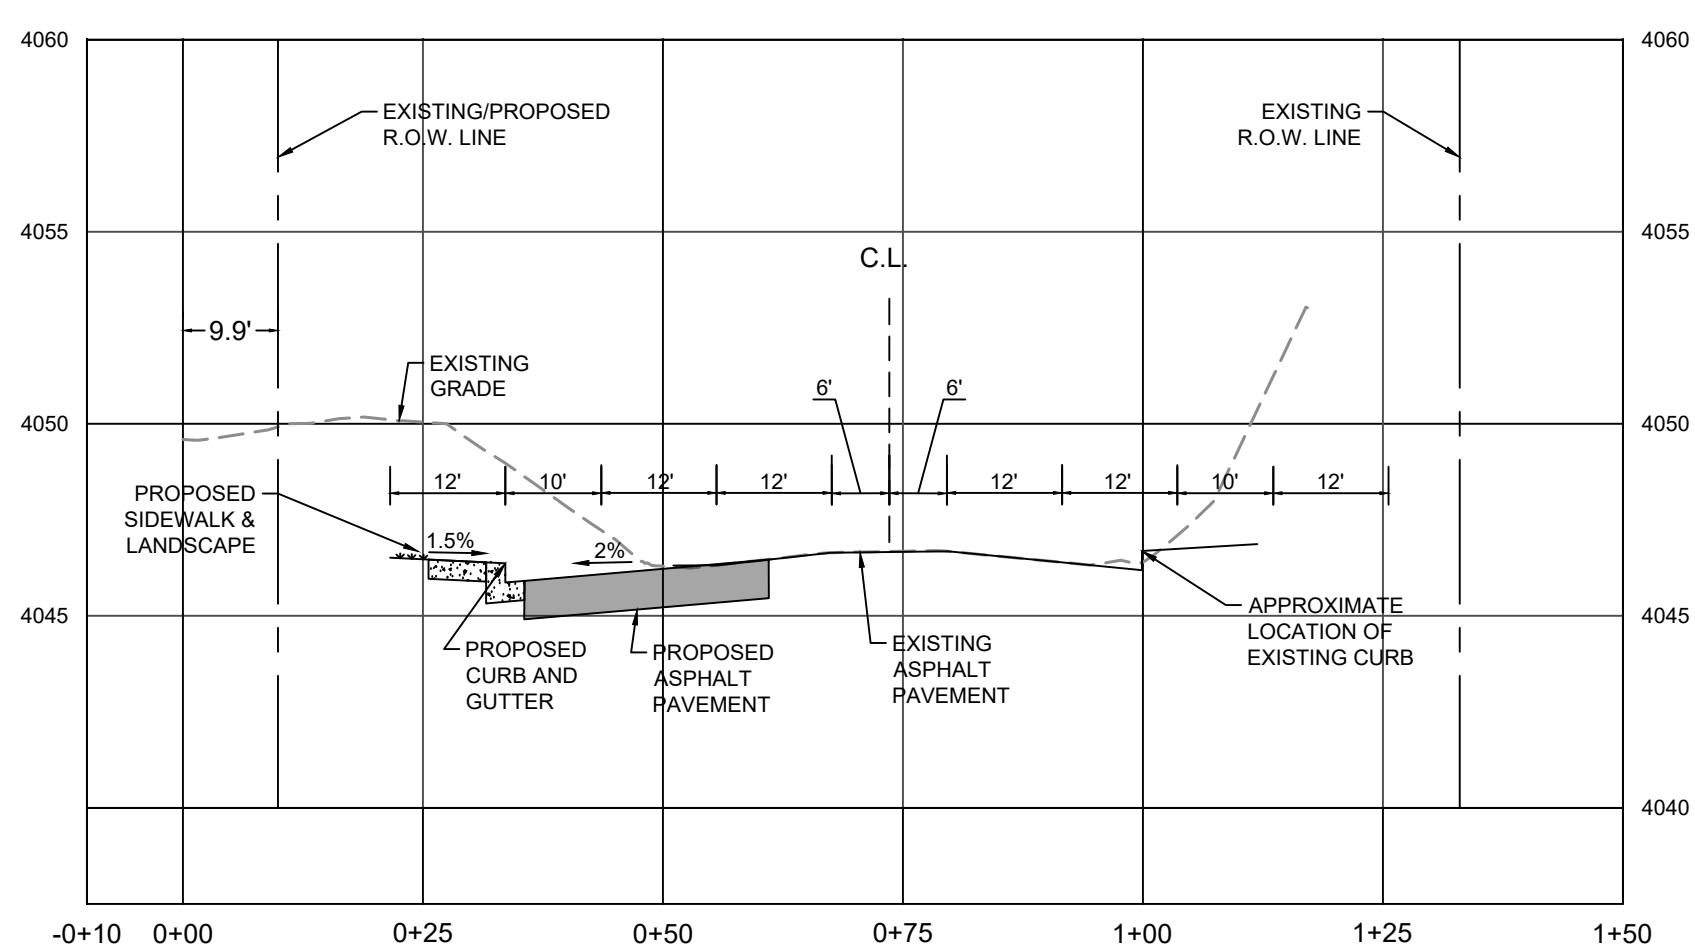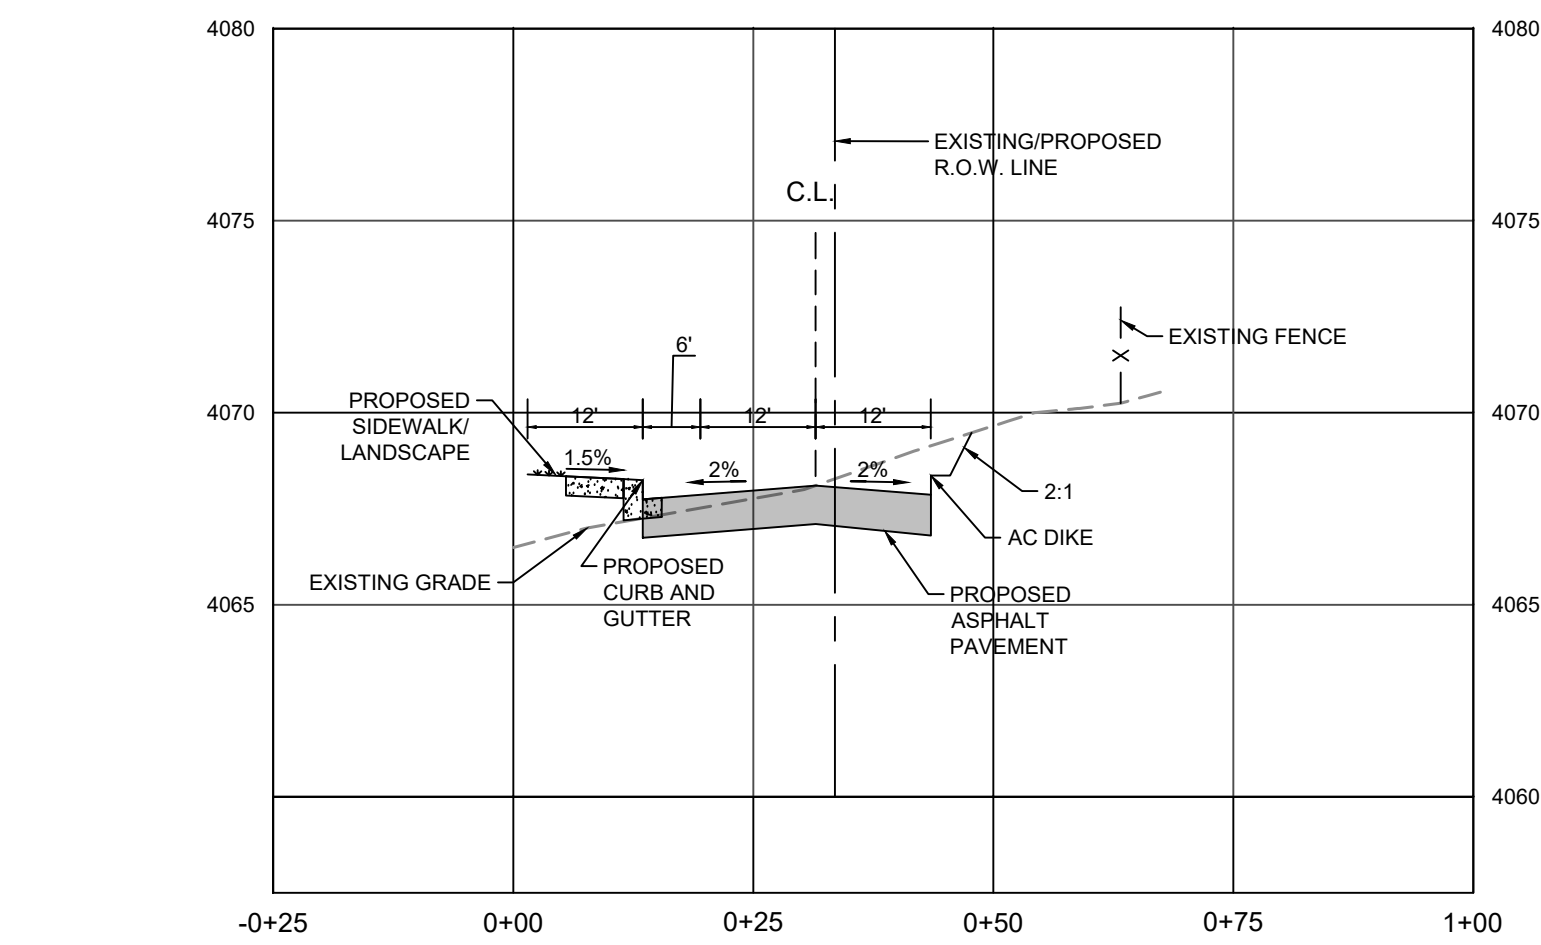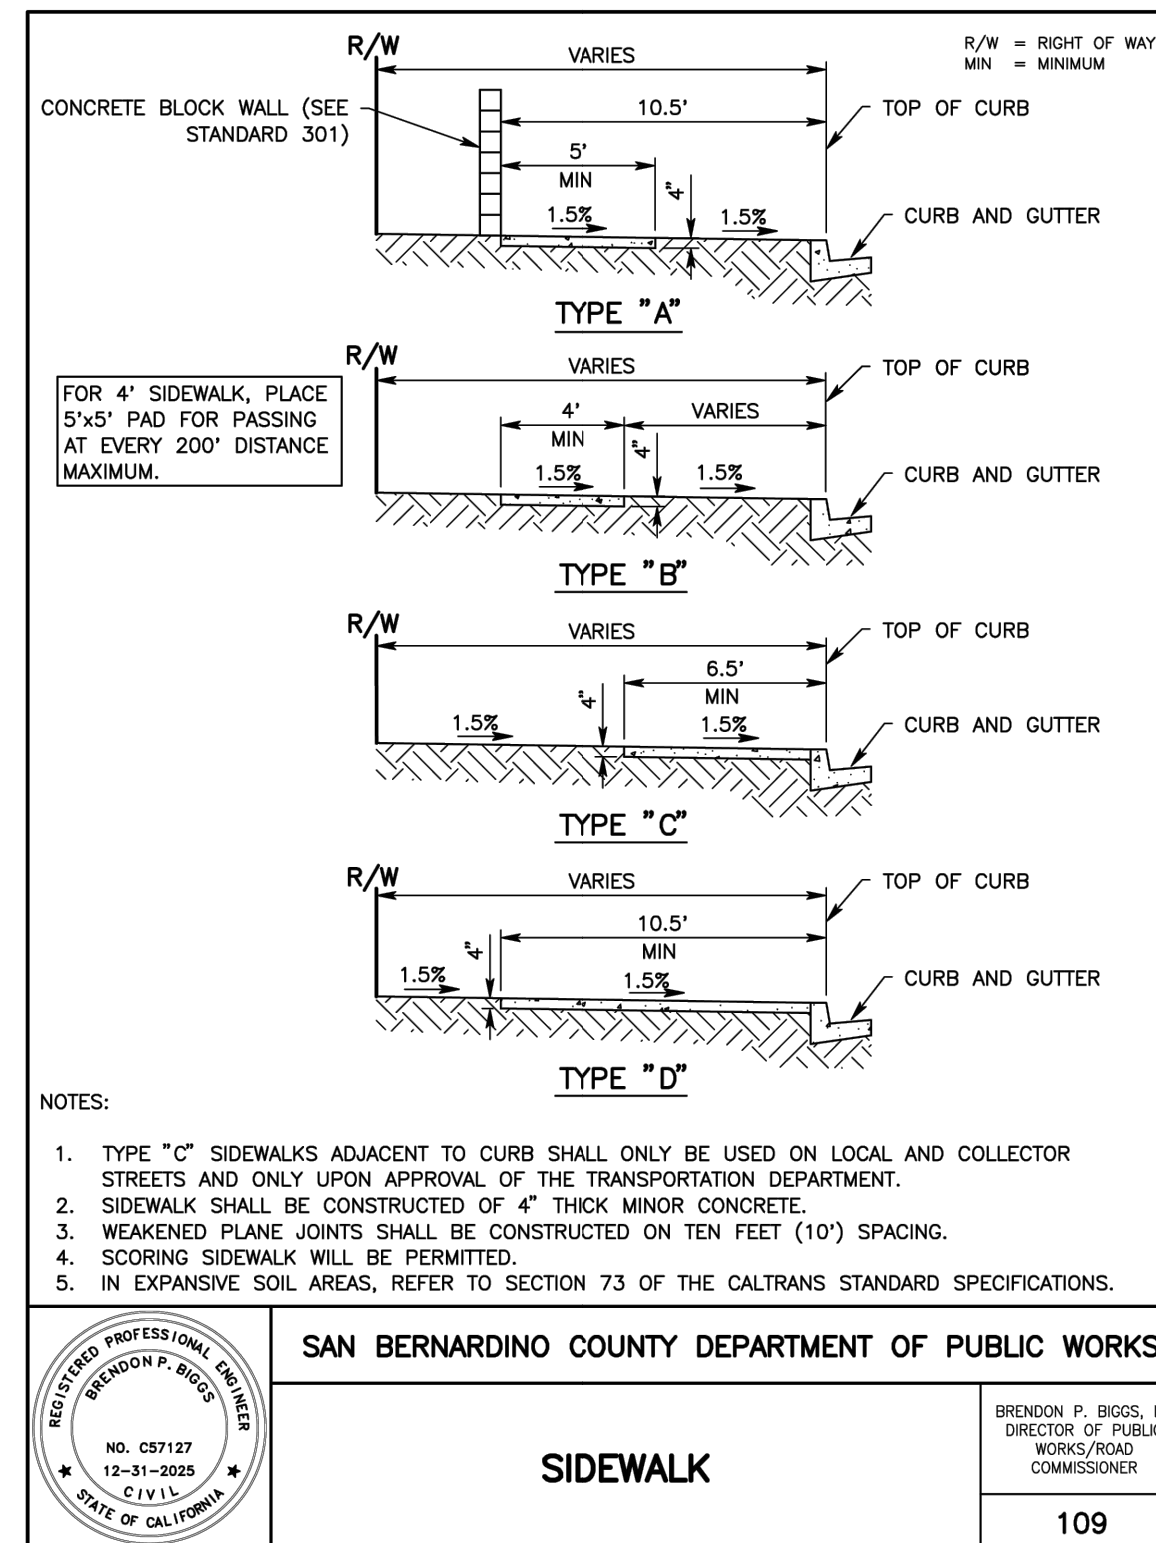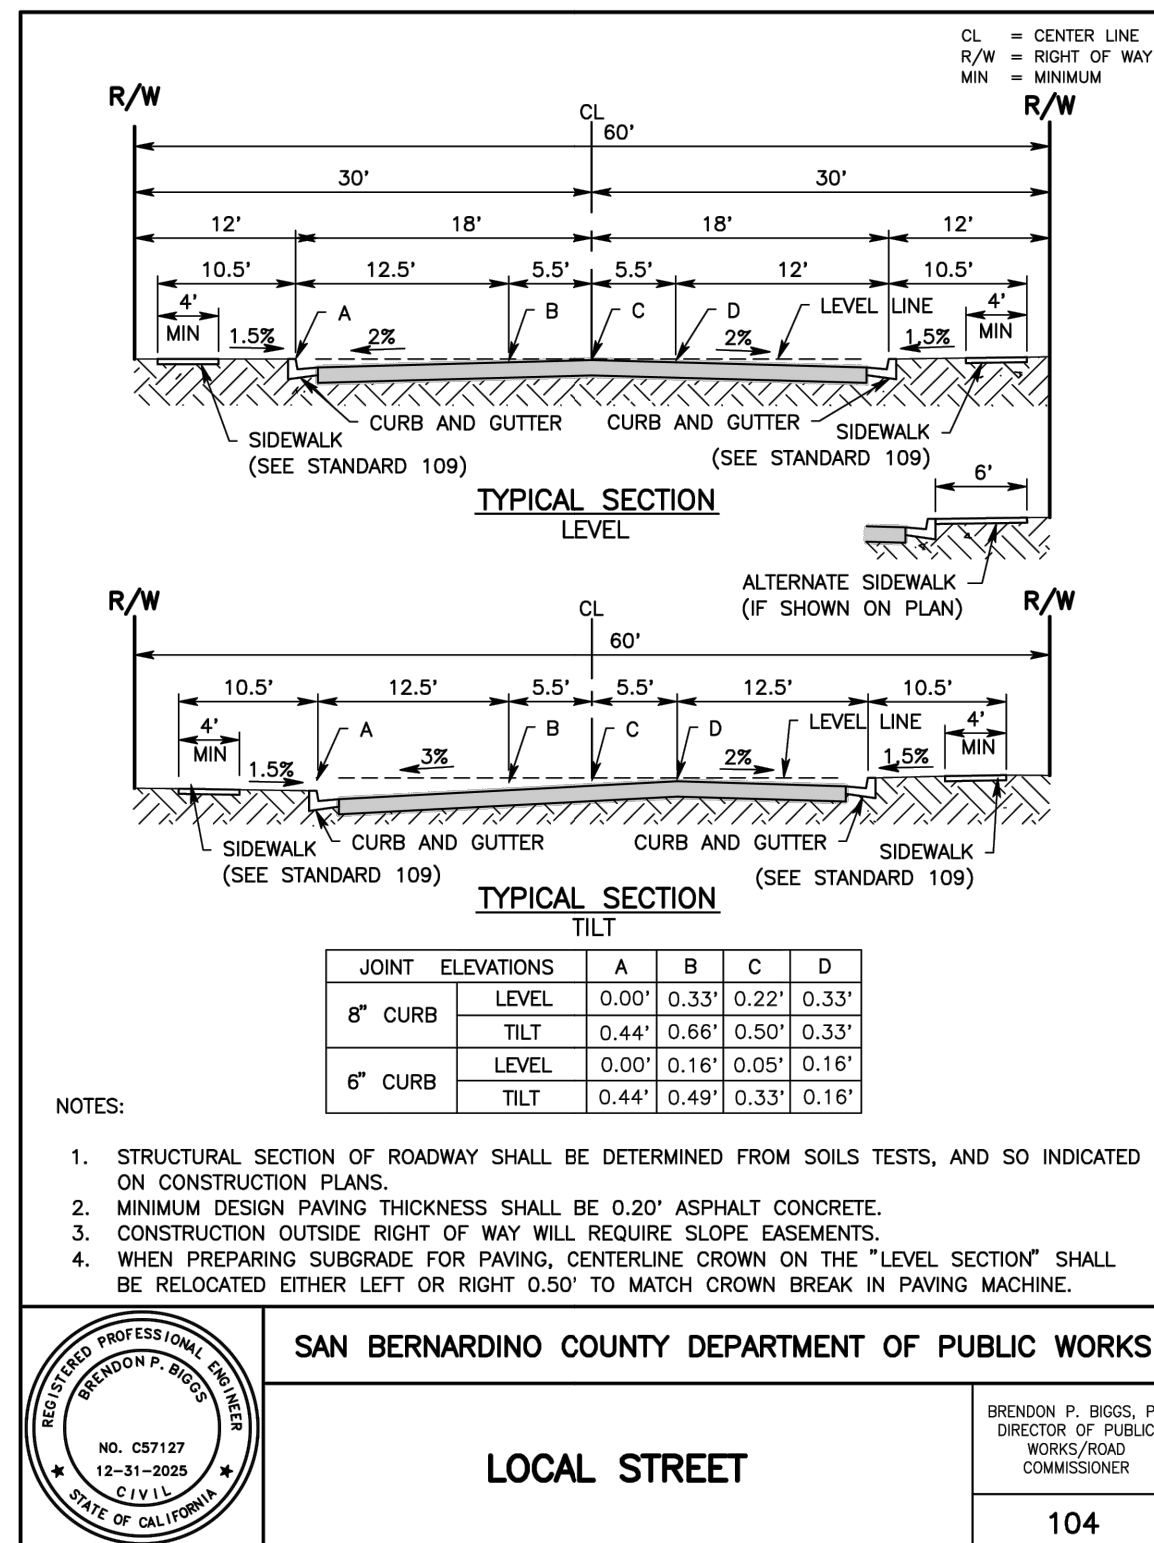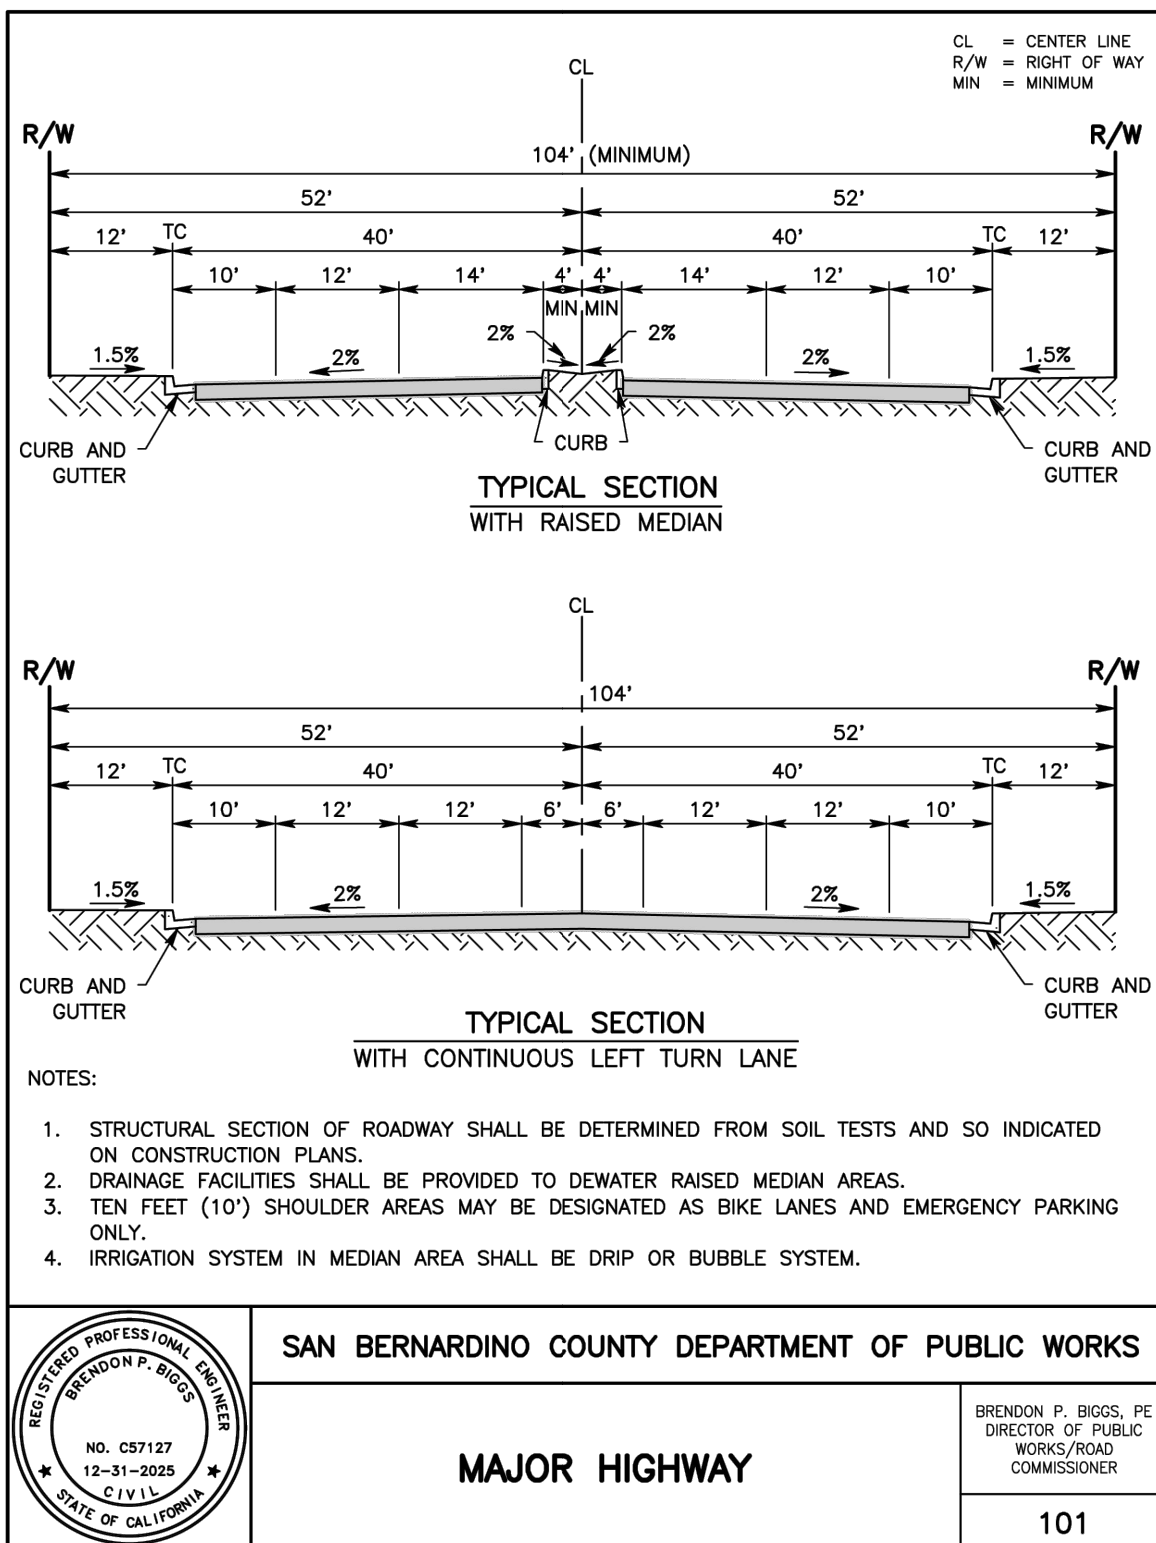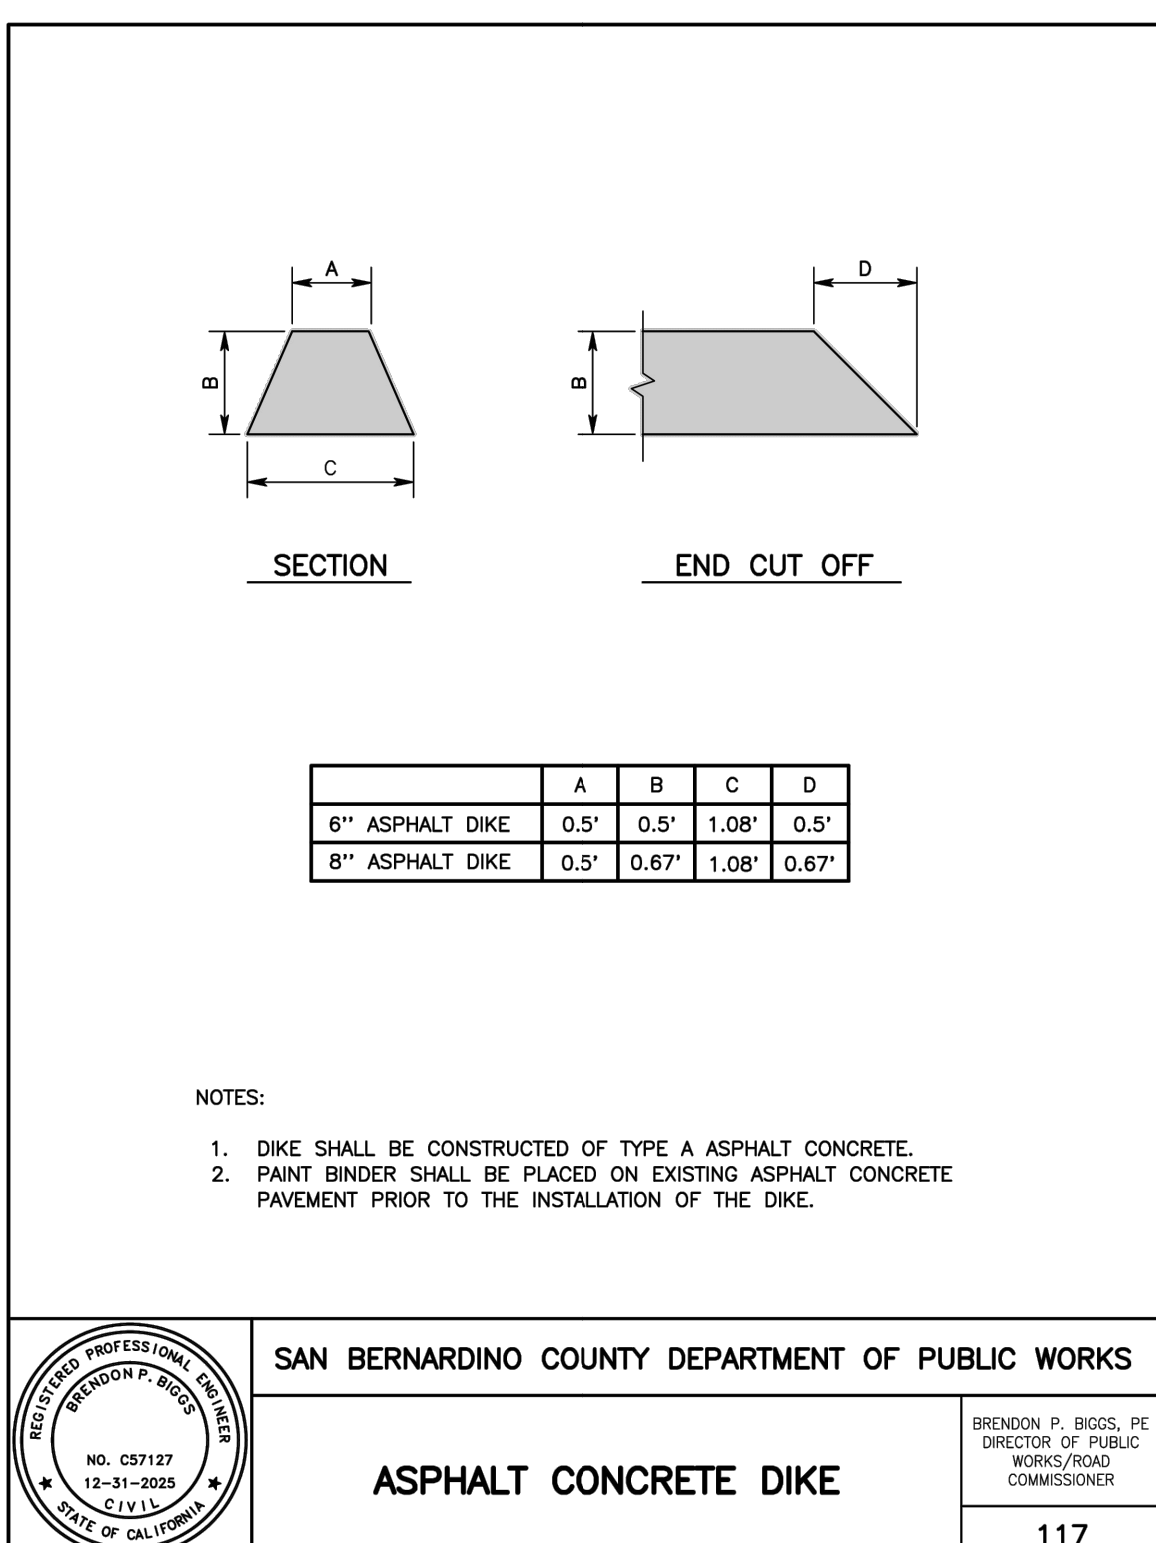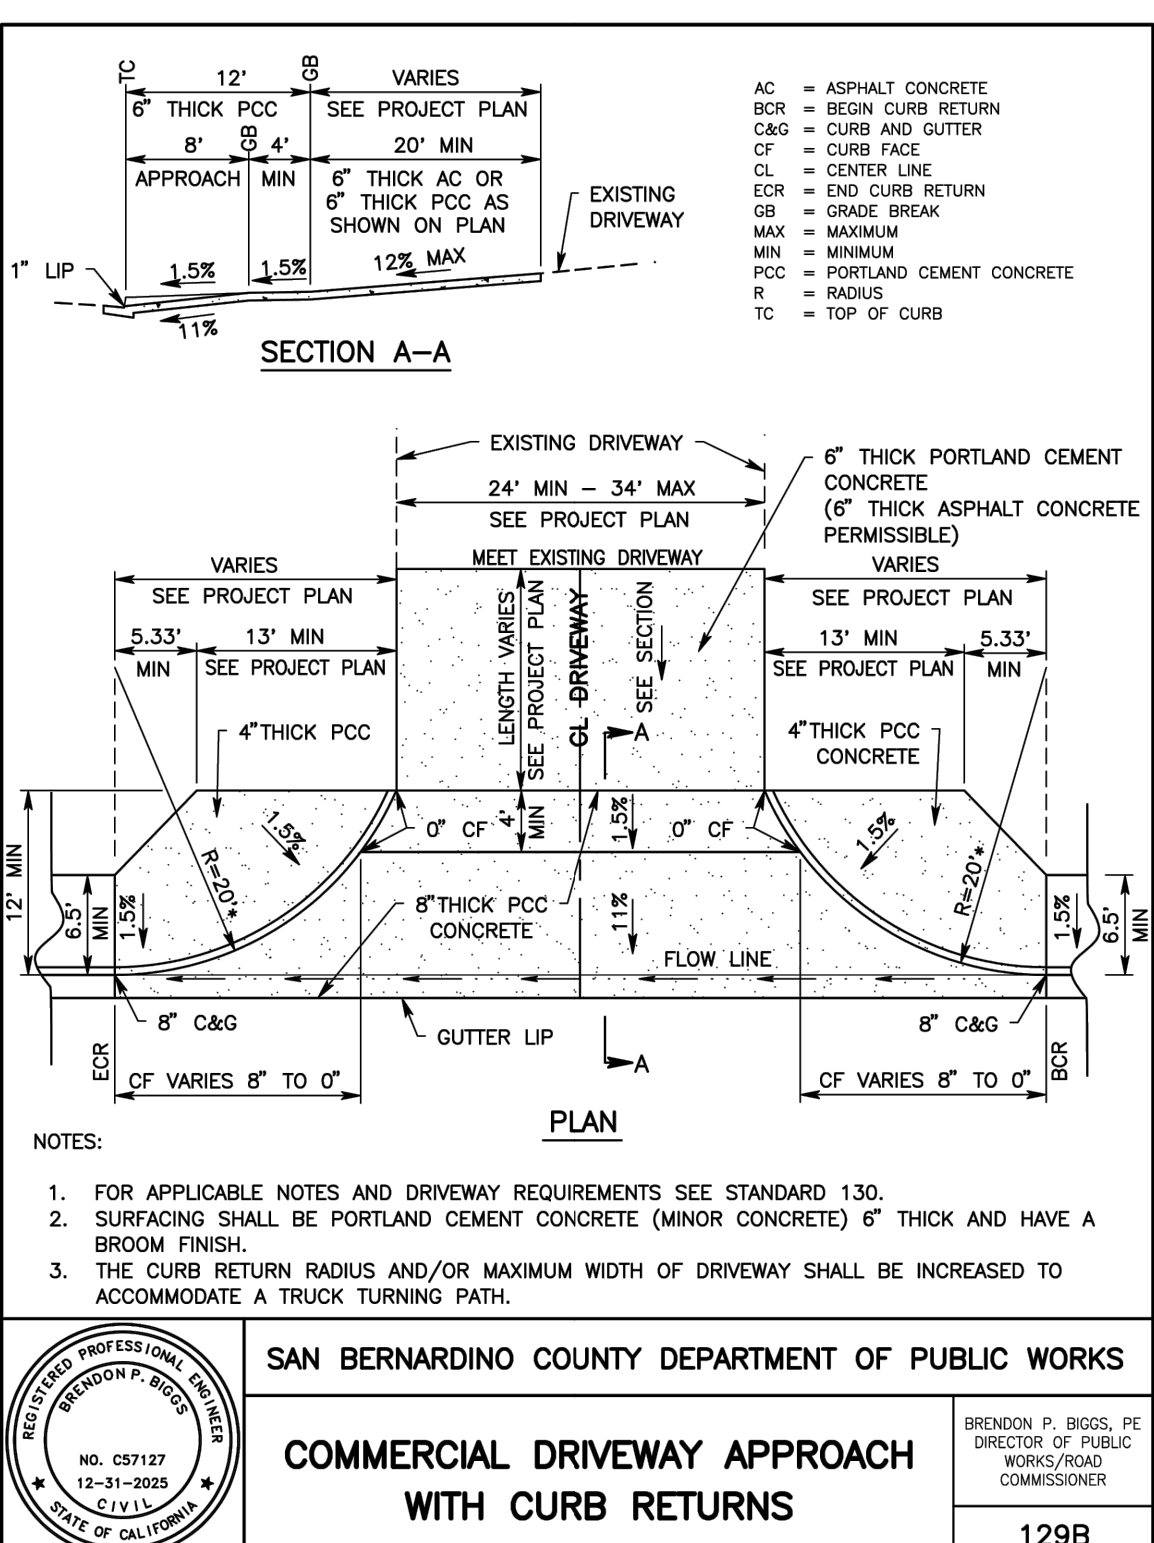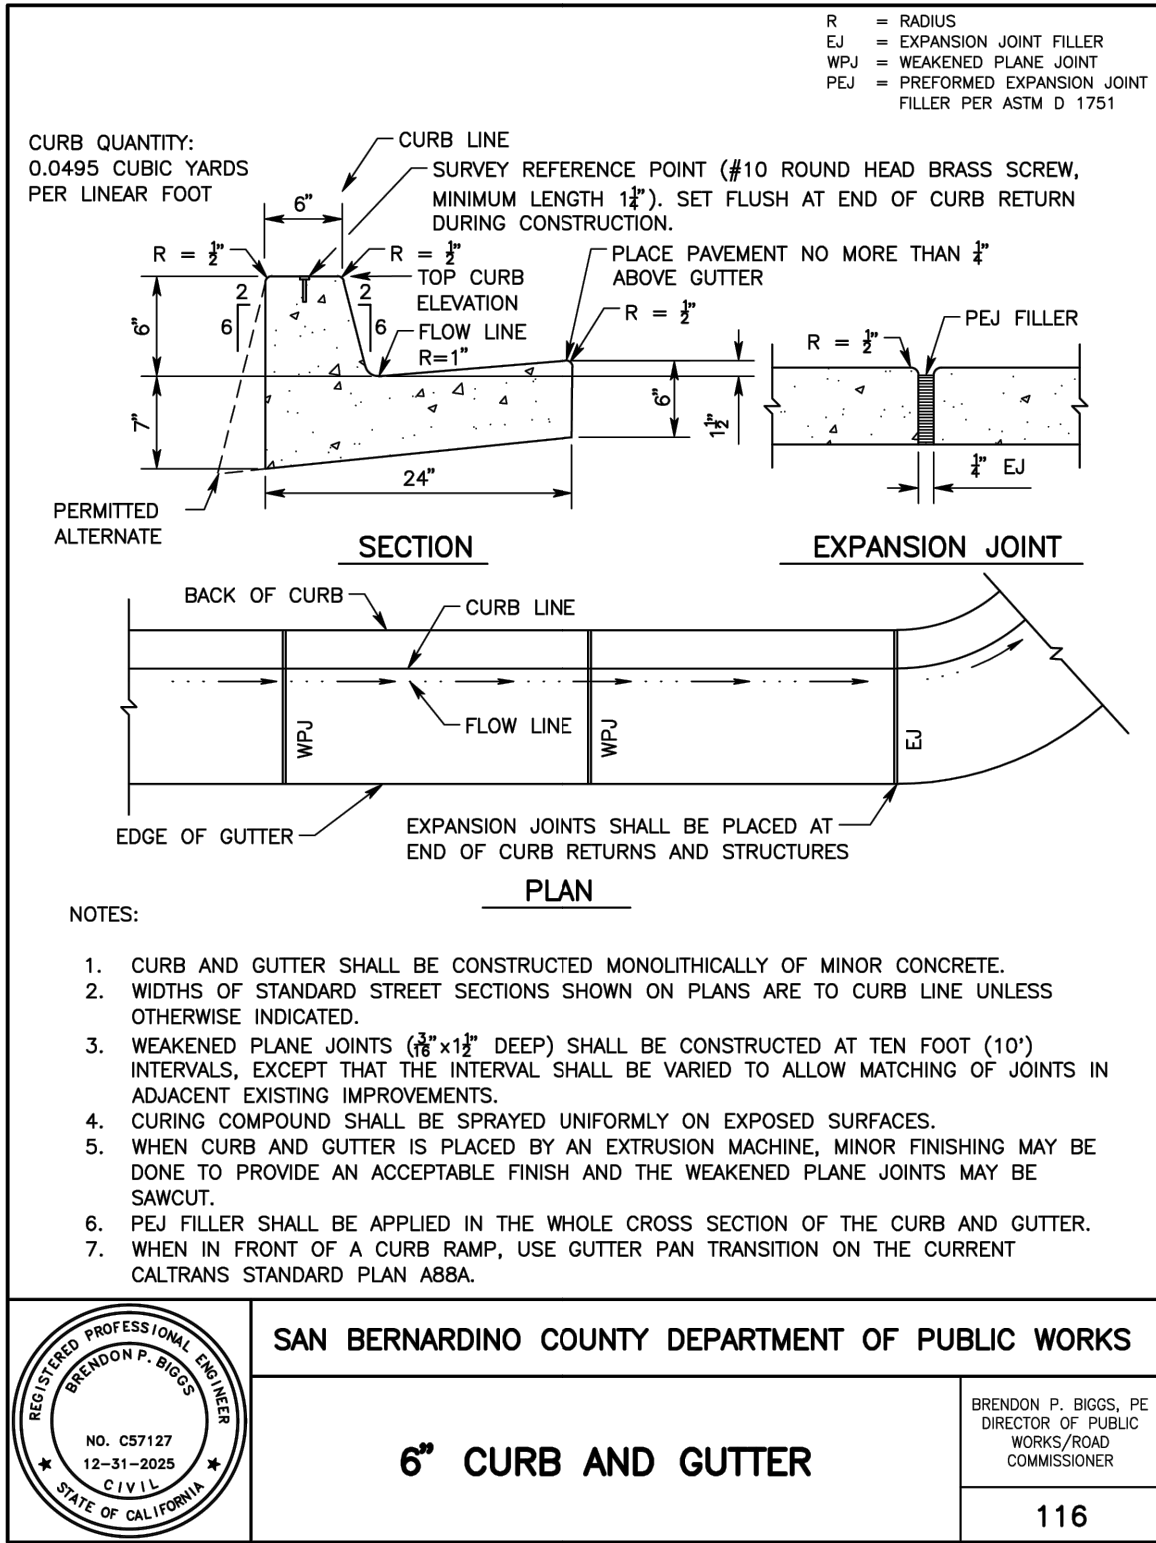

DOCUMENTS PREPARED BY CORESTATES, INC., INCLUDING THIS DOCUMENT ARE TO BE USED ONLY FOR THE SPECIFIC PROJECT AND SPECIFIC USE FOR WHICH THEY WERE INTENDED. ANY EXTENSION OF USE TO ANY OTHER PROJECTS, BY OWNER OR BY ANY OTHER PARTY, WITHOUT THE EXPRESSED WRITTEN CONSENT OF CORESTATES, INC. IS DONE UNLAWFULLY AND AT THE USER'S OWN RISK. IT IS USED IN A WAY OTHER THAN THAT SPECIFICALLY INTENDED, USER WILL HOLD CORESTATES, INC. HARMLESS FROM ALL CLAIMS AND LOSSES.

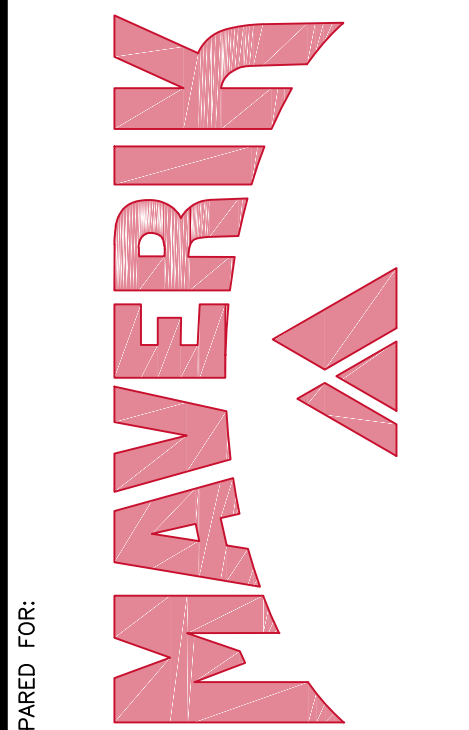

PREPARED FOR:



Know what's below. Call before you dig.

THE CONTRACTOR IS SPECIFICALLY CAUTIONED THAT THE LOCATION AND/OR DEPTH OF EXISTING UTILITIES SHOWN ON THESE PLANS ARE BASED ON RECORD DRAWINGS, FIELD SURVEY, AND/OR OTHER INFORMATION. THE CONTRACTOR SHALL BE RESPONSIBLE FOR VERIFYING THE LOCATION AND DEPTH OF EXISTING UTILITIES PRIOR TO ANY EXCAVATION. CORESTATES, INC. DOES NOT GUARANTEE THE LOCATION AND DEPTH OF EXISTING UTILITIES SHOWN ON THESE PLANS. THE CONTRACTOR SHALL BE RESPONSIBLE FOR VERIFYING THE LOCATION AND DEPTH OF EXISTING UTILITIES PRIOR TO ANY EXCAVATION.

REVISIONS			
REV	DATE	COMMENT	BY

DOCUMENT
CONCEPTUAL SITE PLAN
FOR MAVERIK
PROGRAM

SITE LOCATION
10450 OASIS ROAD
PINON HILLS, CA 92372

ENGINEER SEAL

**NOT FOR
CONSTRUCTION**

SHEET TITLE
CONCEPTUAL CROSS
SECTION AND
STANDARD DETAILS

JOB #: MAV/36727-CIVIL
DATE: 11/10/2025
SCALE:
DRAWN BY: JOC
CHECKED BY: KCH

SHEET NO.
C2.0