



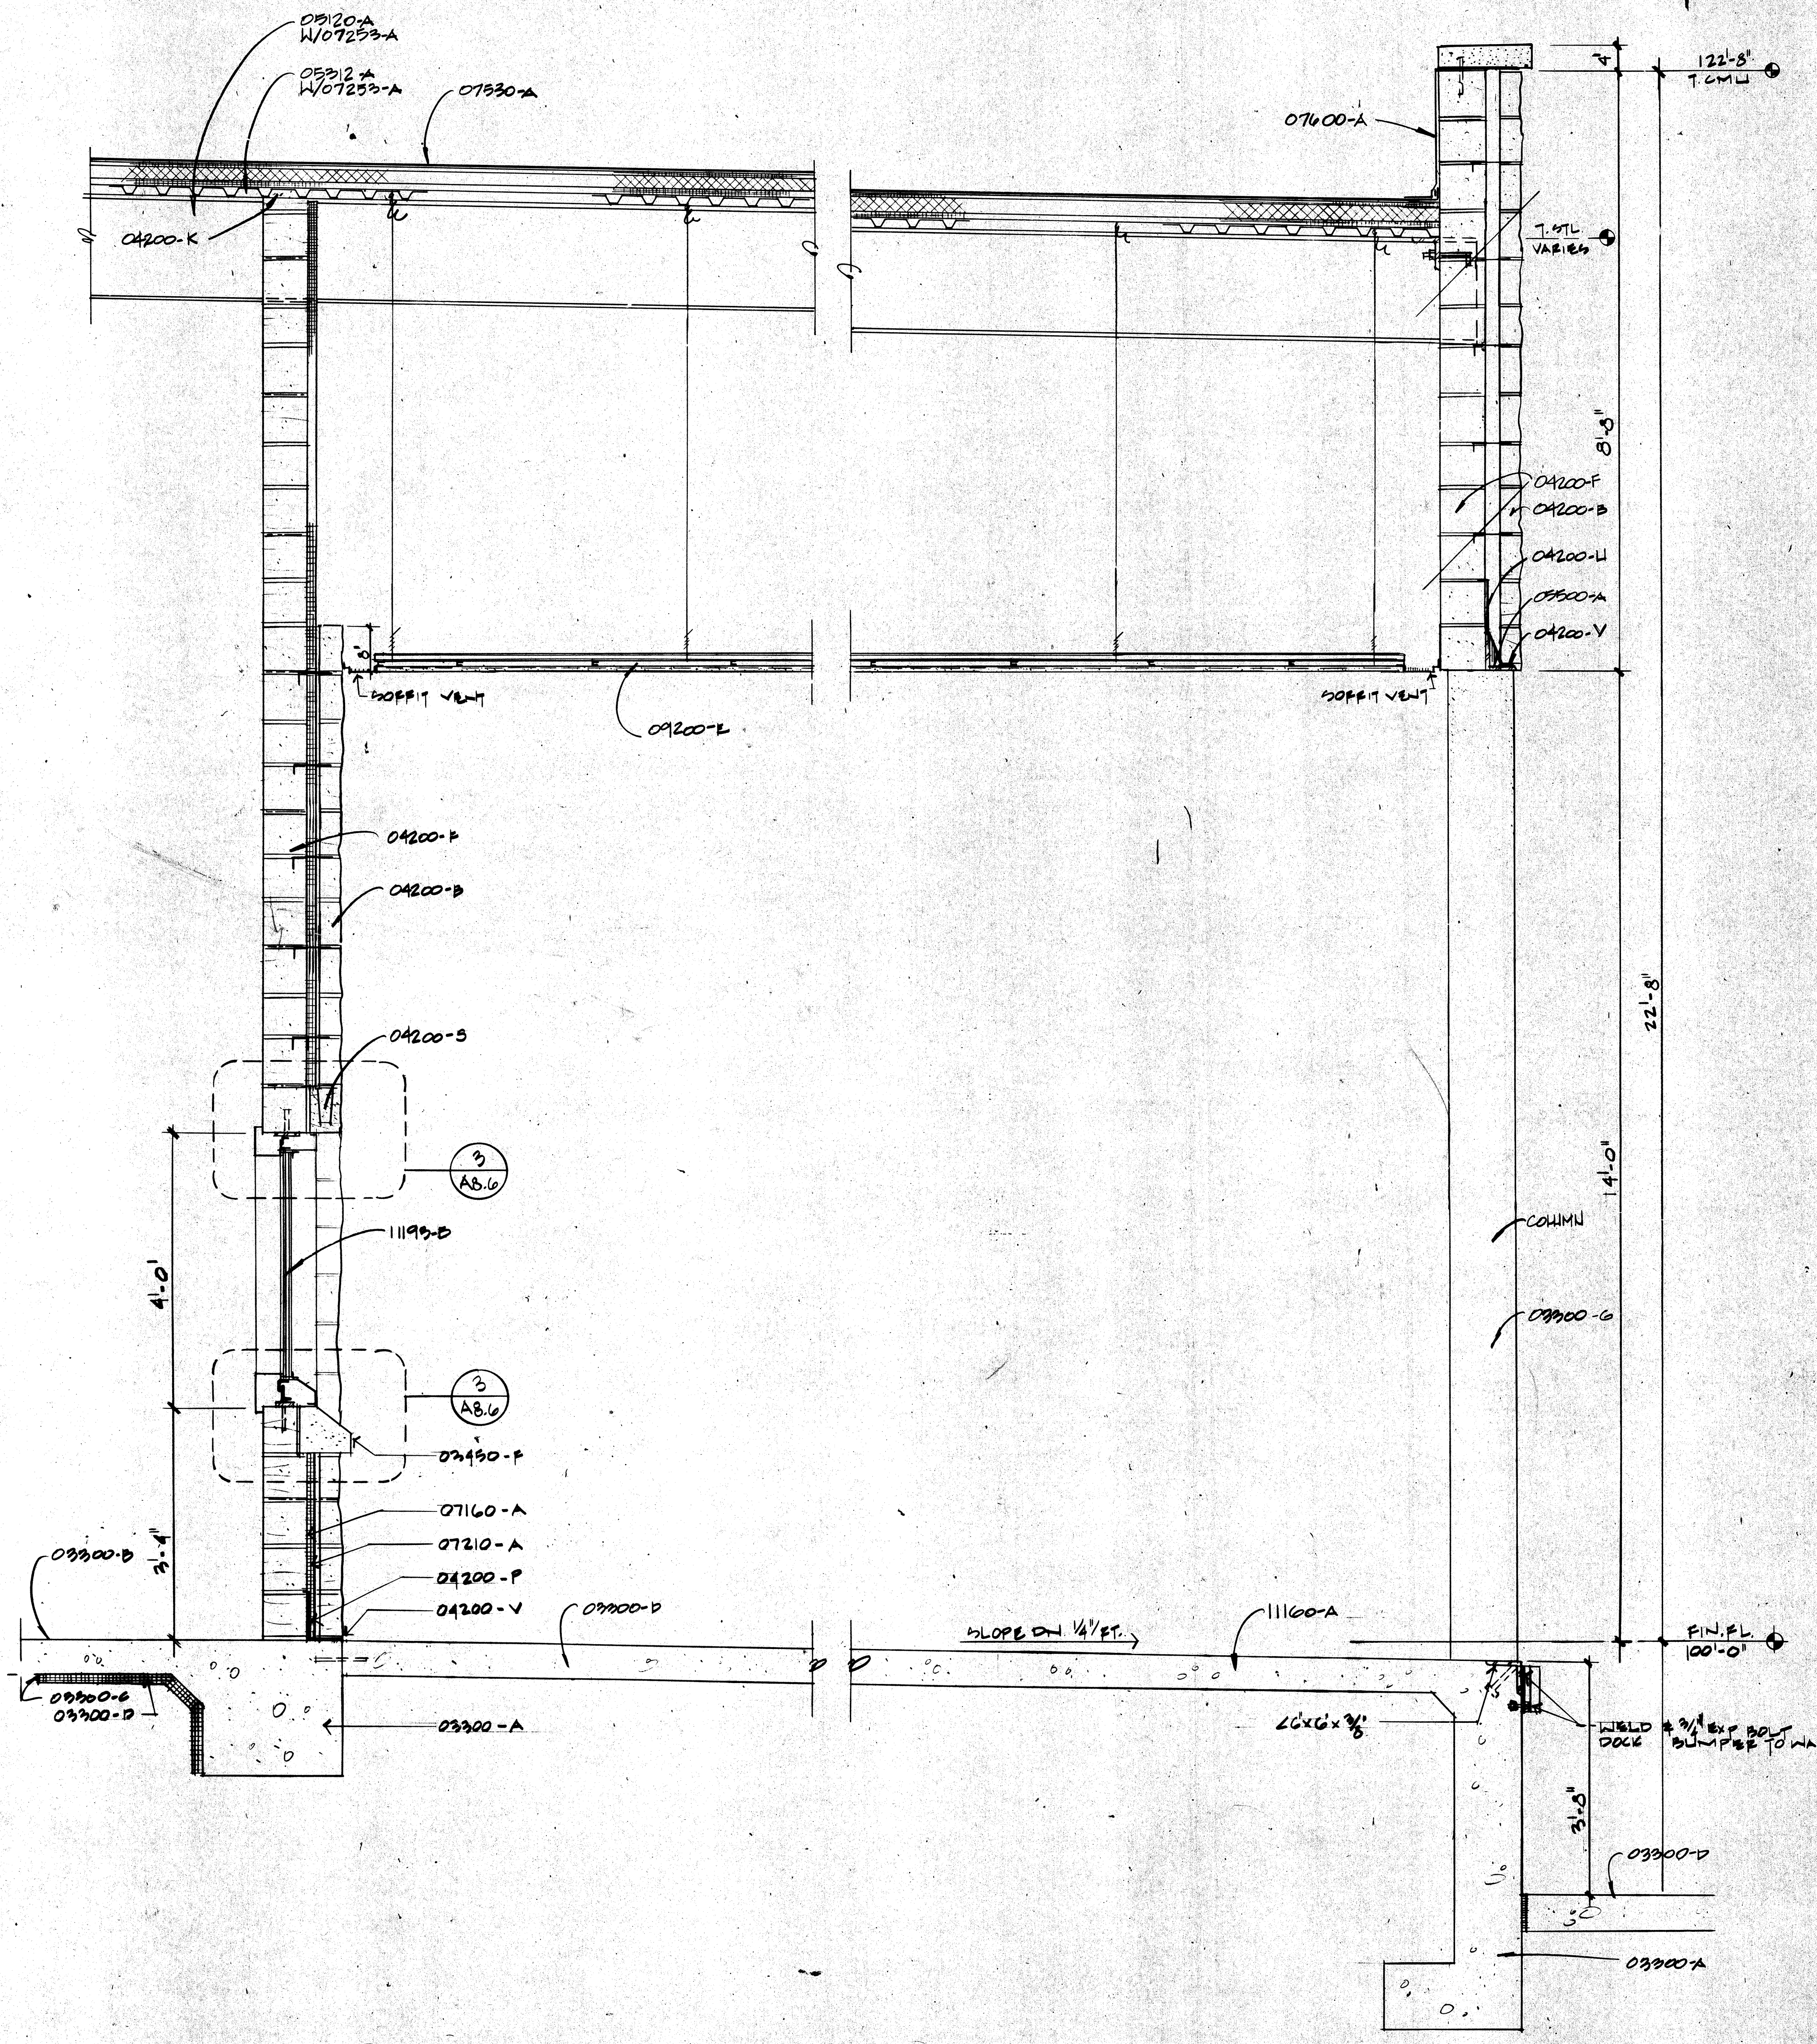

1 SECTION THROUGH LOADING DOCK
SCALE: 3/4"=1'-0"

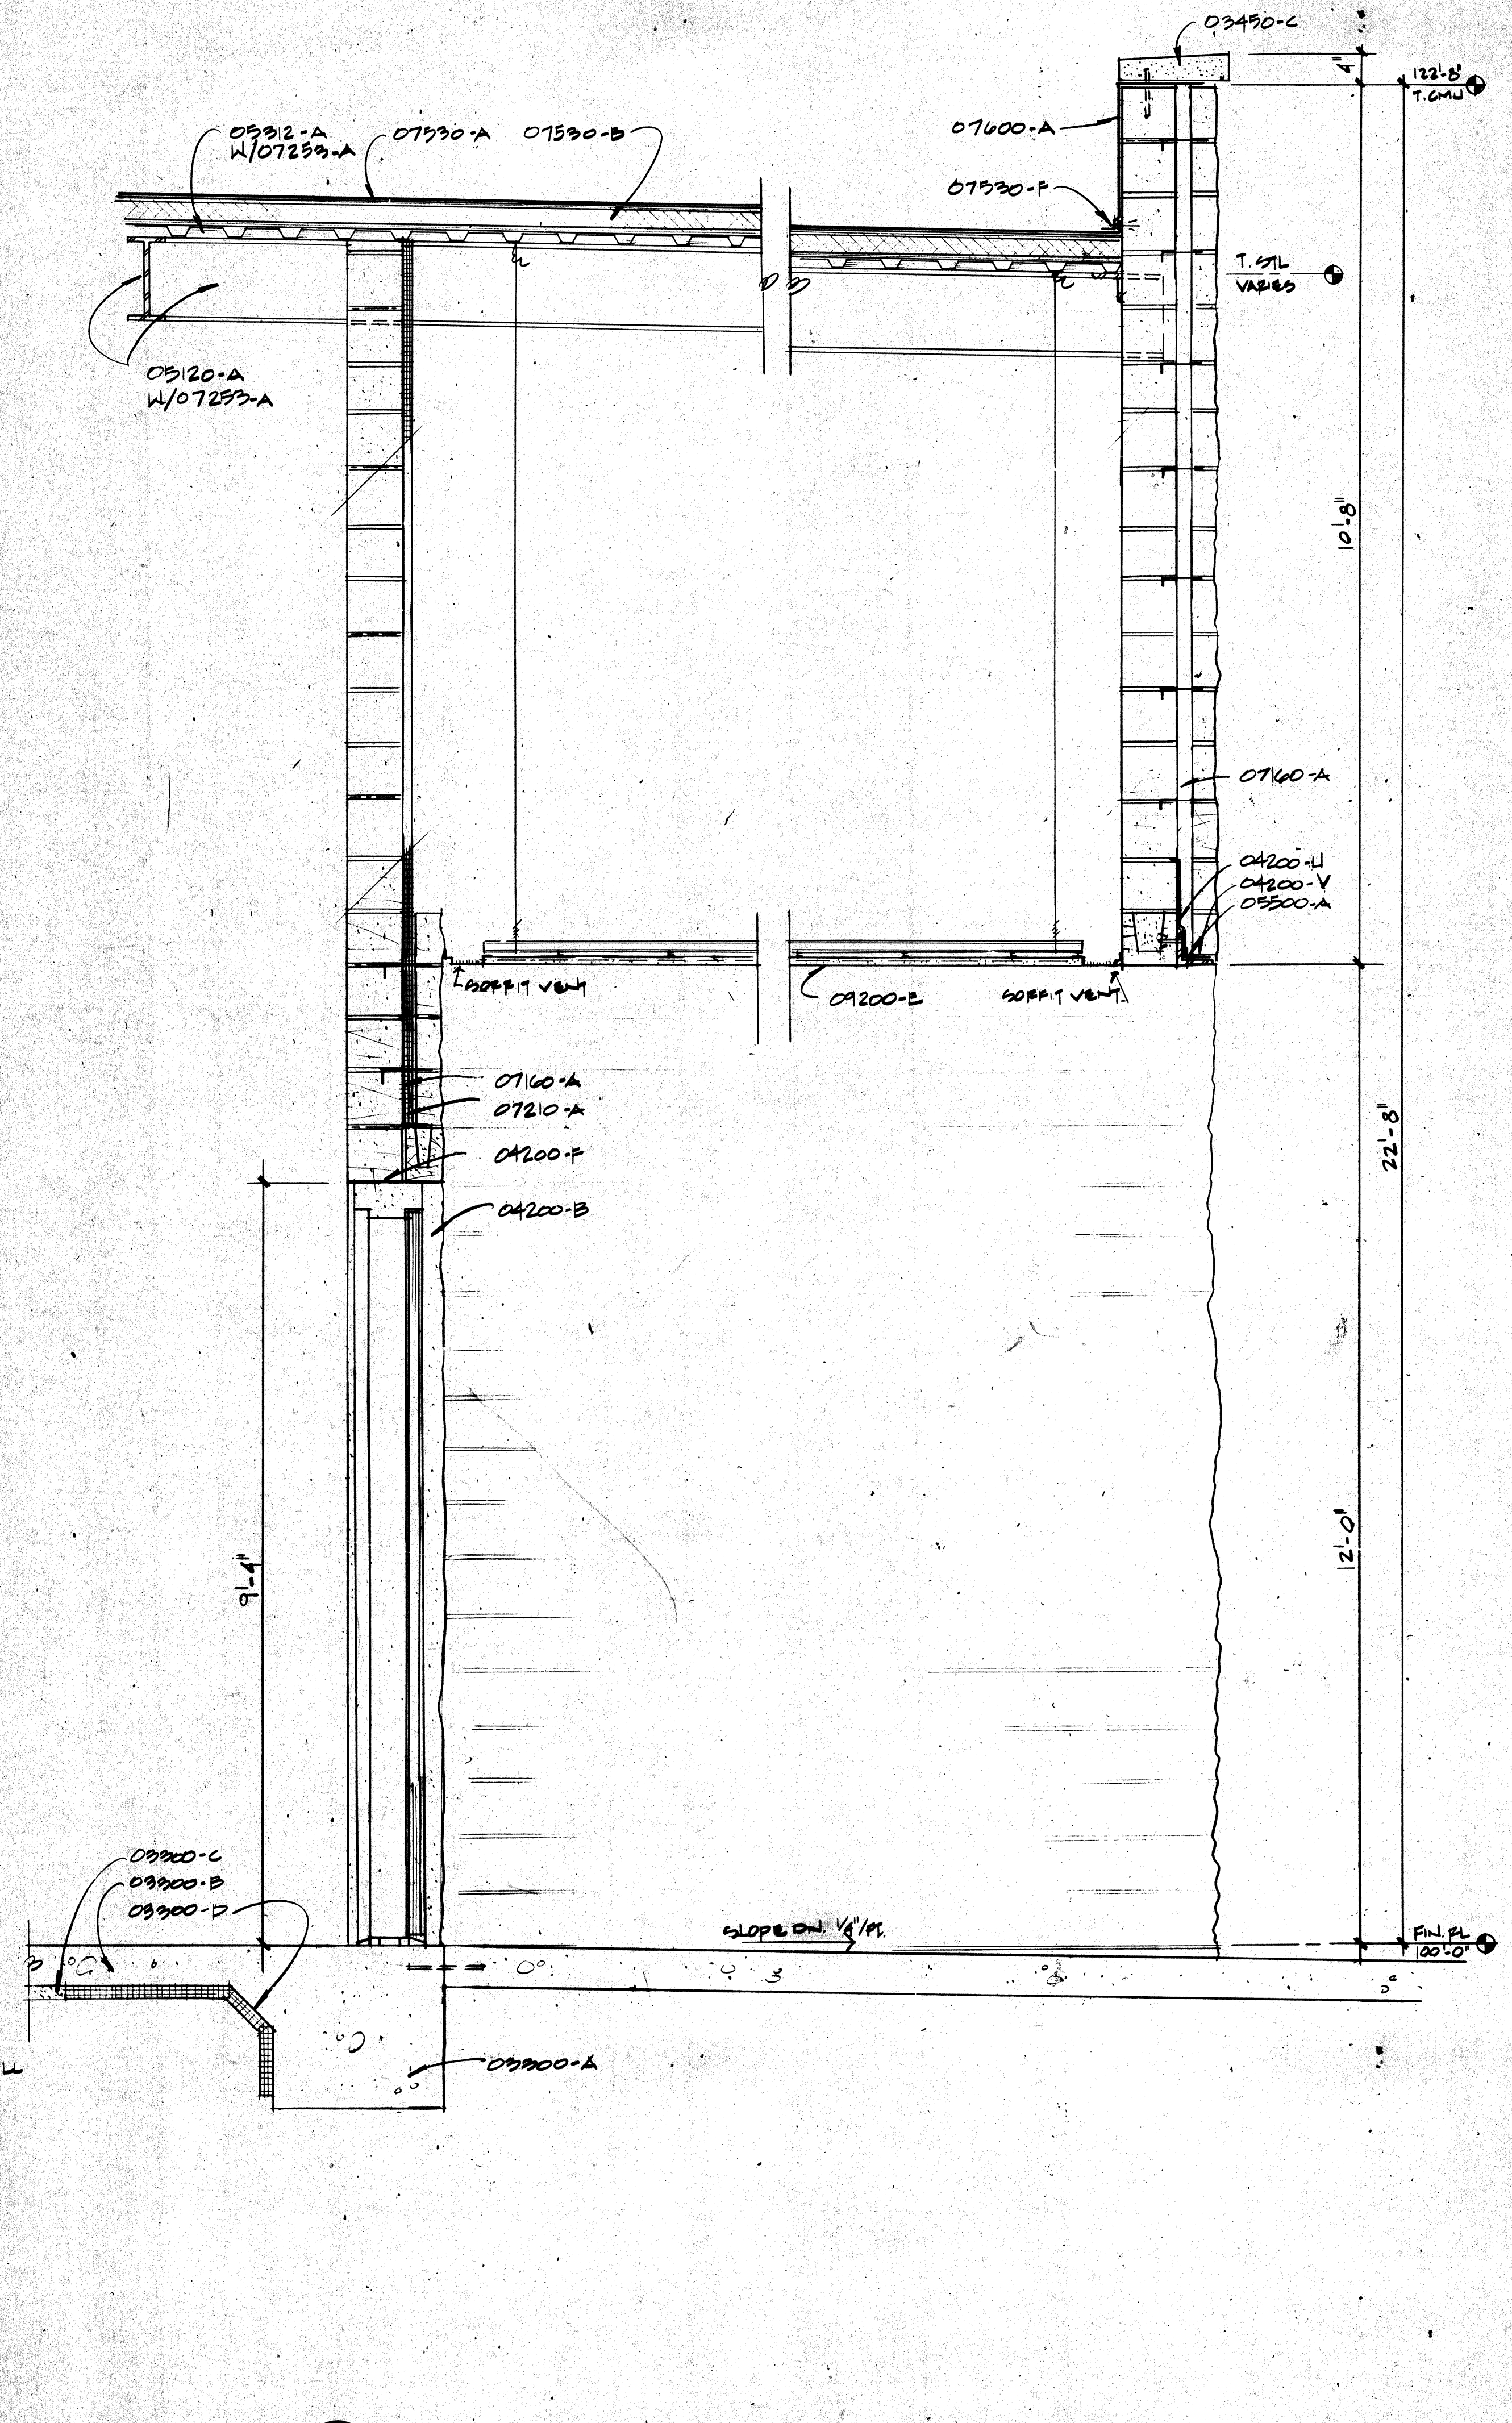

2 WALL SECTION THROUGH SOFFIT AT DOOR # 259
SCALE: 3/4"=1'-0"

- KEY NOTES
- 02200-A. Asphalt Concrete Paving
 - 02300-A. Concrete Subgrade
 - 02400-A. Concrete Slab
 - 02500-A. Concrete Curb
 - 02600-A. 1/2" Premixed Expansion Jt. Filler
 - 02700-A. Concrete Curb Cut
 - 02800-A. Handicap Curb Cut
 - 02900-A. Gearing
 - 03000-A. Membrane Moisture Barrier
 - 03100-A. Reinforced Concrete
 - 03200-A. Foundation
 - 03300-A. Slab on Grade
 - 03400-A. Sand Fill Leveling Bed
 - 03500-A. Perimeter Insulation
 - 03600-A. Elevated Conc. Slab
 - 03700-A. Concrete Beam
 - 03800-A. Concrete Column
 - 03900-A. Water Stop
 - 04000-A. Conc. Slab on Mtl. Deck
 - 04100-A. ARCHITECTURAL FINISHES
 - 04200-A. Precast Coping
 - 04300-A. Precast Metaltable
 - 04400-A. Precast Belt Course
 - 04500-A. Precast Panel
 - 04600-A. Precast Support per Fabricator
 - 04700-A. Precast Lateral Anchor per Fabricator
 - 04800-A. CONCRETE MASONRY UNIT (CMU)
 - 04900-A. 4" CMU Smooth Face
 - 05000-A. 4" CMU Split Face
 - 05100-A. 6" CMU Smooth Face
 - 05200-A. 6" CMU Split Face
 - 05300-A. 8" CMU Smooth Face
 - 05400-A. 8" CMU Split Face
 - 05500-A. 12" CMU Smooth Face
 - 05600-A. 12" CMU Split Face
 - 05700-A. Custom 6" Angled Split Face CMU
 - 05800-A. CMU Lintel
 - 05900-A. CMU Sill
 - 06000-A. Hollow CMU
 - 06100-A. Solid Grout Fill
 - 06200-A. Flexible Anchor (to Stl. Struct.)
 - 06300-A. Vented Anchor
 - 06400-A. Dovetail Slot & Anchor
 - 06500-A. CMU Bolt
 - 06600-A. Concealed Flashing
 - 06700-A. Weep at 24" O.C. Horiz.
 - 06800-A. Control Jt.
 - 06900-A. Prefaced CMU
 - 07000-A. GLASS UNIT MASONRY
 - 07100-A. Glass Block Type A
 - 07200-A. Glass Block Type B
 - 07300-A. Glass Block Type C
 - 07400-A. Glass Block Type D
 - 07500-A. Joint Reinforcement
 - 07600-A. Dovetail Slot & Wire Tie
 - 07700-A. Stl. Column Anchor
 - 07800-A. Security Joint Reinforcement
 - 07900-A. Stl. Beam
 - 08000-A. Stl. Column
 - 08100-A. Stl. Bar Joint
 - 08200-A. METAL FABRICATIONS
 - 08300-A. Stl. Angle
 - 08400-A. Stl. Clip Angle
 - 08500-A. Pipe Sill
 - 08600-A. Bent Stl. Plate
 - 08700-A. Stl. Ladder
 - 08800-A. Stl. Stair Ladder
 - 08900-A. Stl. Channel Stringer
 - 09000-A. Mtl. Bar Gate
 - 09100-A. Stl. Pipe Rail 1-1/2" O.D.
 - 09200-A. Stair Railing
 - 09300-A. Non-Sink GROUT
 - 09400-A. Handrail Wall Bracket
 - 09500-A. Pipe Sleeve w/Non-Sink GROUT
 - 09600-A. Mtl. Pan Tread & Riser w/Conc. Fill
 - 09700-A. Stl. Floor Plate Tread
 - 09800-A. Stl. Floor Plate (Thickness As Indicated)
 - 09900-A. Floor Grating Tread
 - 10000-A. Floor Grating Platform
 - 00100-A. Check (See Detail)
 - 00200-A. Bumper Guard
 - 00300-A. Exp. Pl. Cover
 - 00400-A. Stl. Security Mesh Panels (Size as Indicated)
 - 00500-A. Stl. Plate (Thickness as Indicated)
 - 00600-A. 2" Treated Mtl. Slotting
 - 00700-A. Exterior Grade Plywood Sheathing
 - 00800-A. Plywood
 - 00900-A. Plastic Laminate
 - 01000-A. Wood Shelving
 - 01100-A. Finish Wood Veneer
 - 01200-A. Membrane Waterproofing
 - 01300-A. Mtl. Odor Waterproofing
 - 01400-A. Waterproofing
 - 01500-A. 2" Rigid Cavity Insulation
 - 01600-A. Batt Insulation
 - 01700-A. Rigid Fiberglass Insulation
 - 01800-A. Foam Glass Insulation
 - 01900-A. Rigid Fiberglass Insulation
 - 02000-A. E.I.S. Rigid Insul
 - 02100-A. E.I.S. Control Joint
 - 02200-A. E.I.S. 1/4" V-Groove U.N.O.
 - 02300-A. Shelf Bracket
 - 02400-A. Adjustable Shelf Bracket
 - 02500-A. Hardwood Edge
 - 02600-A. Spray on Fireproofing
 - 02700-A. Flexible Sheet Roofing (FS-RF)
 - 02800-A. Roof Insulation
 - 02900-A. Tapered Roof Insulation
 - 03000-A. Protection Mt. (Additional Layer FS-RF)
 - 03100-A. Pressure Bar & Fasteners
 - 03200-A. Termination Bar & Sealant
 - 03300-A. Flashing (FS-RF)
 - 03400-A. Mtl. Counter Flashing
 - 03500-A. Mtl. Gravel Stop & Clip
 - 03600-A. Mtl. Coping
 - 03700-A. Mtl. Stop Flashing
 - 03800-A. Elastic Expansion Jt. Mellow Cover
 - 03900-A. Leader Head & Downspout
 - 04000-A. Scupper
 - 04100-A. Standing Seam Mtl. Roof
 - 04200-A. Ridge Flashing
 - 04300-A. Roof Memo
 - 04400-A. Mtl. Framed Skylight
 - 04500-A. Sealant & Backer Rod
 - 04600-A. Fire Resistant Sealant
 - 04700-A. Fire Resistant Sealant
 - 04800-A. Hollow Metal Door Frame
 - 04900-A. Hollow Metal Window Frame
 - 05000-A. Jamb Anchor
 - 05100-A. Access Door
 - 05200-A. Sliding Glass Door
 - 05300-A. Overhead Colling Door
 - 05400-A. Overhead Colling Shutters
 - 05500-A. Aluminum Storefront
 - 05600-A. Balanced Door
 - 05700-A. Aluminum Window & Frame
 - 05800-A. Mtl. Threshold
 - 05900-A. GLASS & GLAZING
 - 06000-A. Laminated Glass 1/4" U.N.O.
 - 06100-A. Insulated Glass
 - 06200-A. Plate Glass Tempered Mirror 1/4" U.N.O.
 - 06300-A. Tempered Glass 1/4" U.N.O.
 - 06400-A. Wire Glass 1/4" U.N.O.
 - 06500-A. LATH & PLASTER
 - 06600-A. Mtl. Stud 16" O.C. U.N.O.
 - 06700-A. Light Gauge Stl. Framing 16" O.C. U.N.O.
 - 06800-A. Mtl. Purring 16" O.C. U.N.O.
 - 06900-A. Cement Plaster on Mtl. Lath
 - 07000-A. Cement Plaster & Mtl. Lath on Suspension System
 - 07100-A. Mtl. Corner Reinforcement
 - 07200-A. Mtl. Corner Head
 - 07300-A. Brace to Structure (4'-0" O.C. U.N.O.)
 - 07400-A. 5/8" Oyp. Bd.
 - 07500-A. 2 Layers 5/8" Oyp. Bd.
 - 07600-A. 5/8" Oyp. Bd. on Suspension System
 - 07700-A. 2 Layers 5/8" Oyp. Bd. on Suspension System
 - 07800-A. 5/8" Oyp. Bd. Sheathing
 - 07900-A. J-Hold
 - 08000-A. Ceramic Tile & Setting Bed
 - 08100-A. Marble Threshold & Setting Bed
 - 08200-A. Suspended Acoustical Ceiling System (See Fin. Schedule For Type)
 - 08300-A. Surface Applied Acoustical Tile (See Fin. Schedule For Type)
 - 08400-A. Access Panel
 - 08500-A. Mtl. Acoustical Ceiling System
 - 08600-A. Epoxy Flooring
 - 08700-A. Epoxy Flooring
 - 08800-A. Access Flooring
 - 08900-A. Dock Ramp
 - 09000-A. Dock Ramp
 - 09100-A. Roof Drain & Leader
 - 09200-A. Sidelwall Scupper Drain & Leader

ROSSER FABRAP INTERNATIONAL, Inc.
Comprehensive Services for Building Design and Technology
Atlanta Savannah Tampa

WEST - VALLEY - DETENTION - CENTER
FOR - THE - COUNTY OF - SAN - BERNARDINO - CALIFORNIA

HARRY MANN COUNTY ADMINISTRATION OFFICER

FLOYD TIDWELL, SHERIFF
BOARD OF SUPERVISORS
San Bernardino County Board of Supervisors
San Bernardino County Board of Supervisors
San Bernardino County Board of Supervisors

DAVID A. CLARK
REGISTERED ARCHITECT

WALL SECTIONS - CORE

Job No. 22022-02
Date 10-17-89

A7.8