




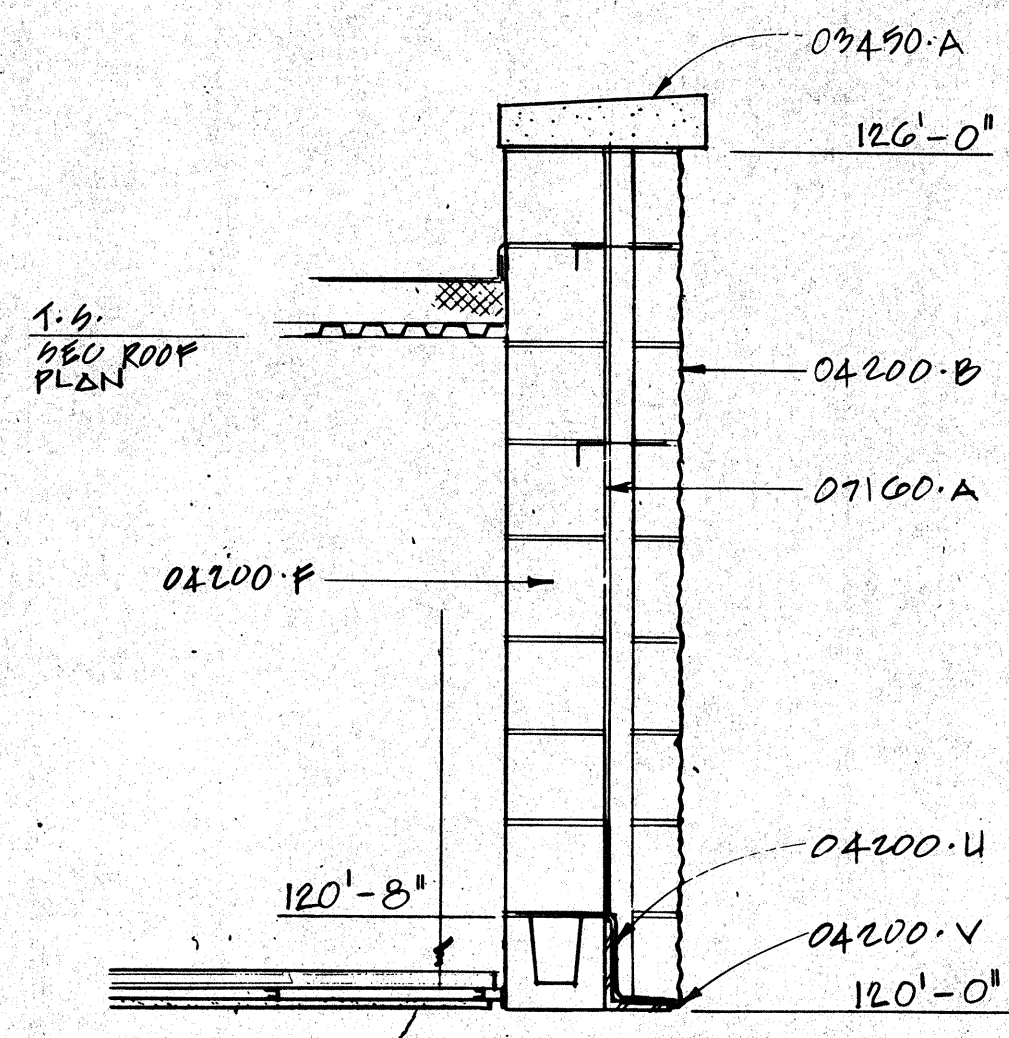


6 SECTION
SCALE: 3/4" = 1'-0"

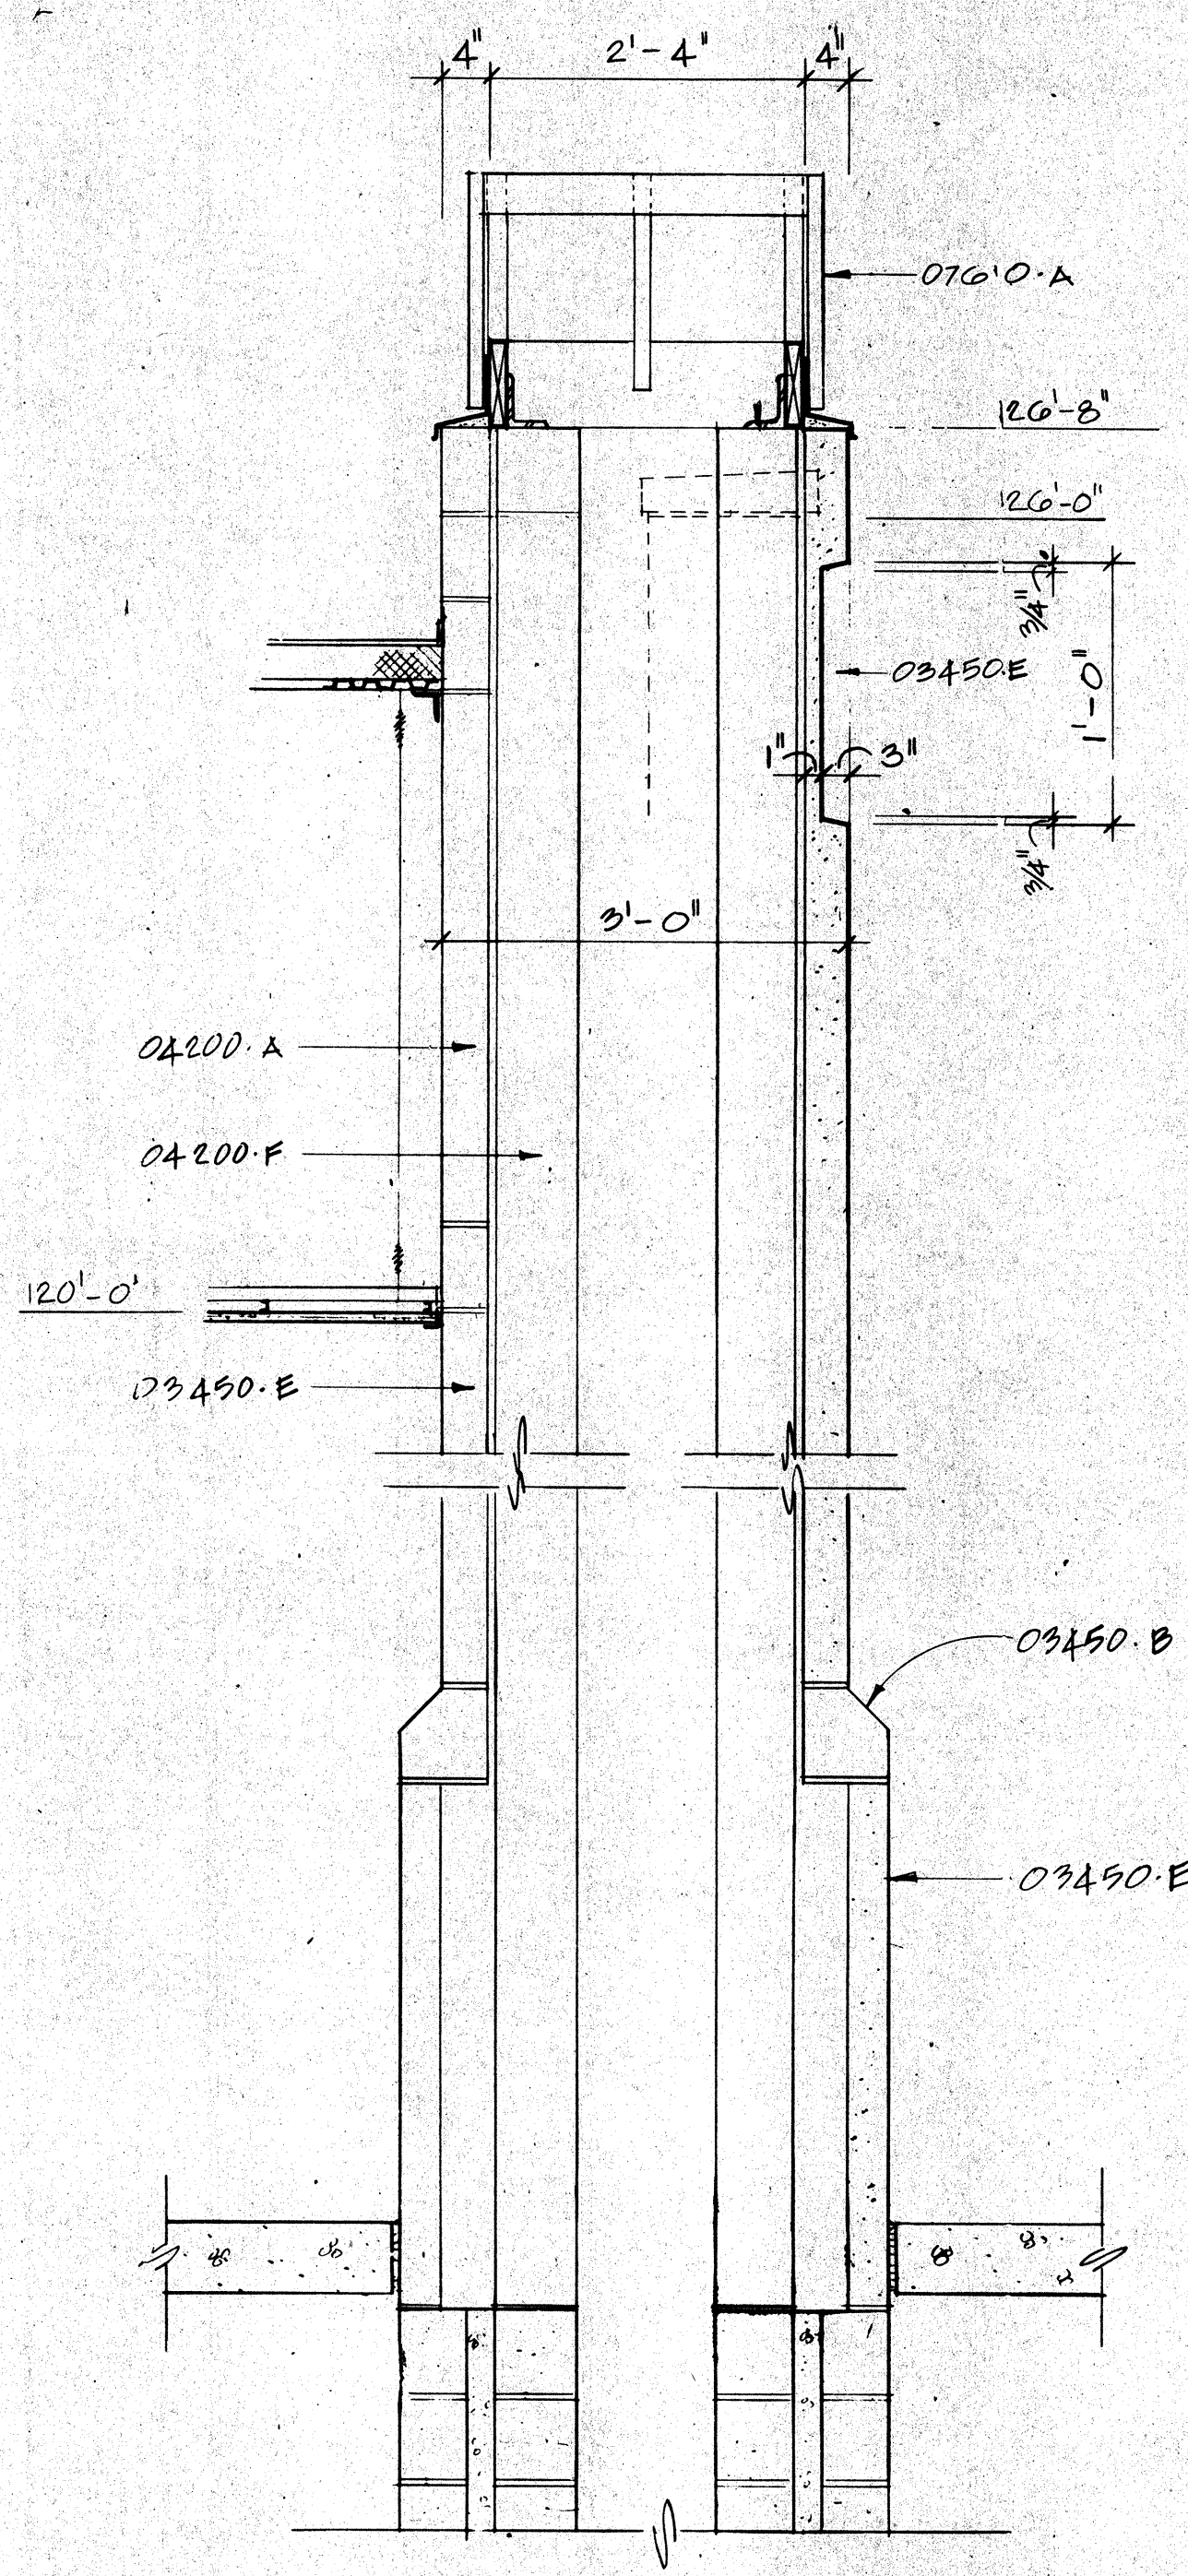


2 SECTION
SCALE: 3/4" = 1'-0"

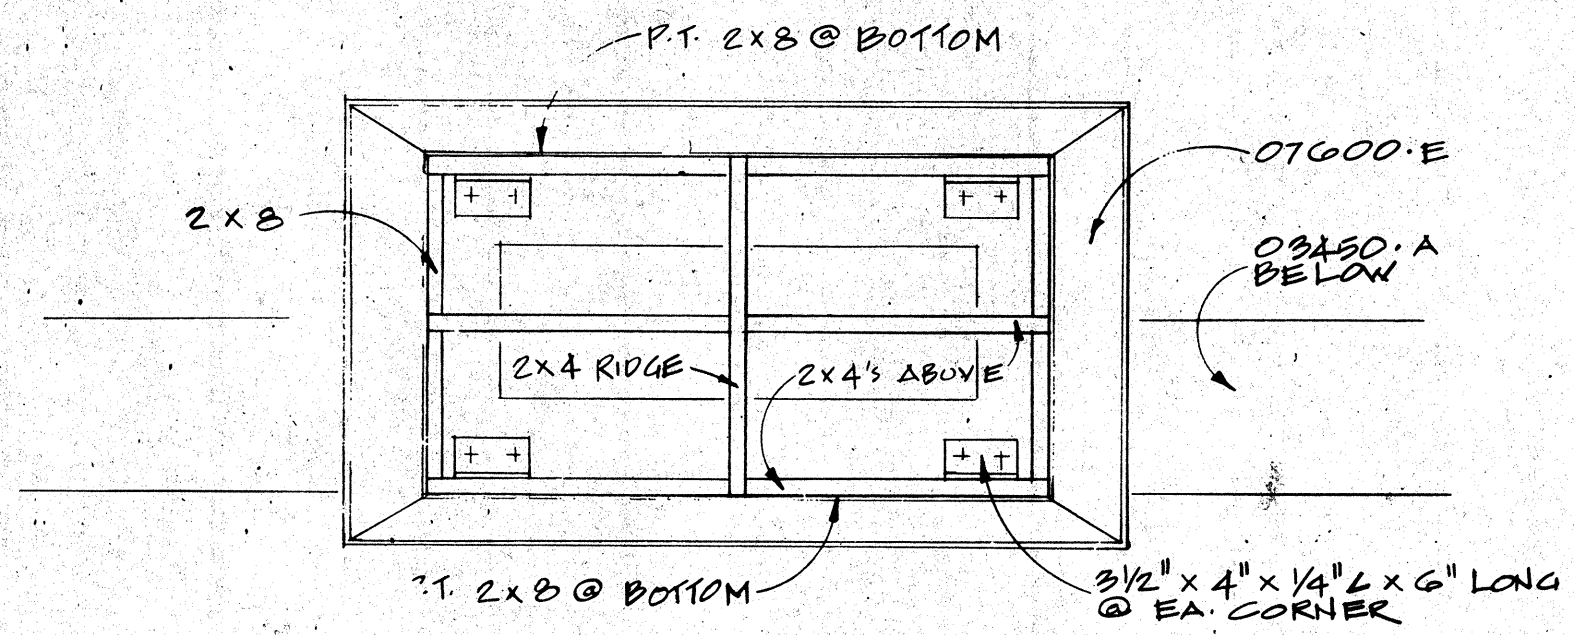


5 FRAMING PLAN
SCALE: 3/4" = 1'-0"

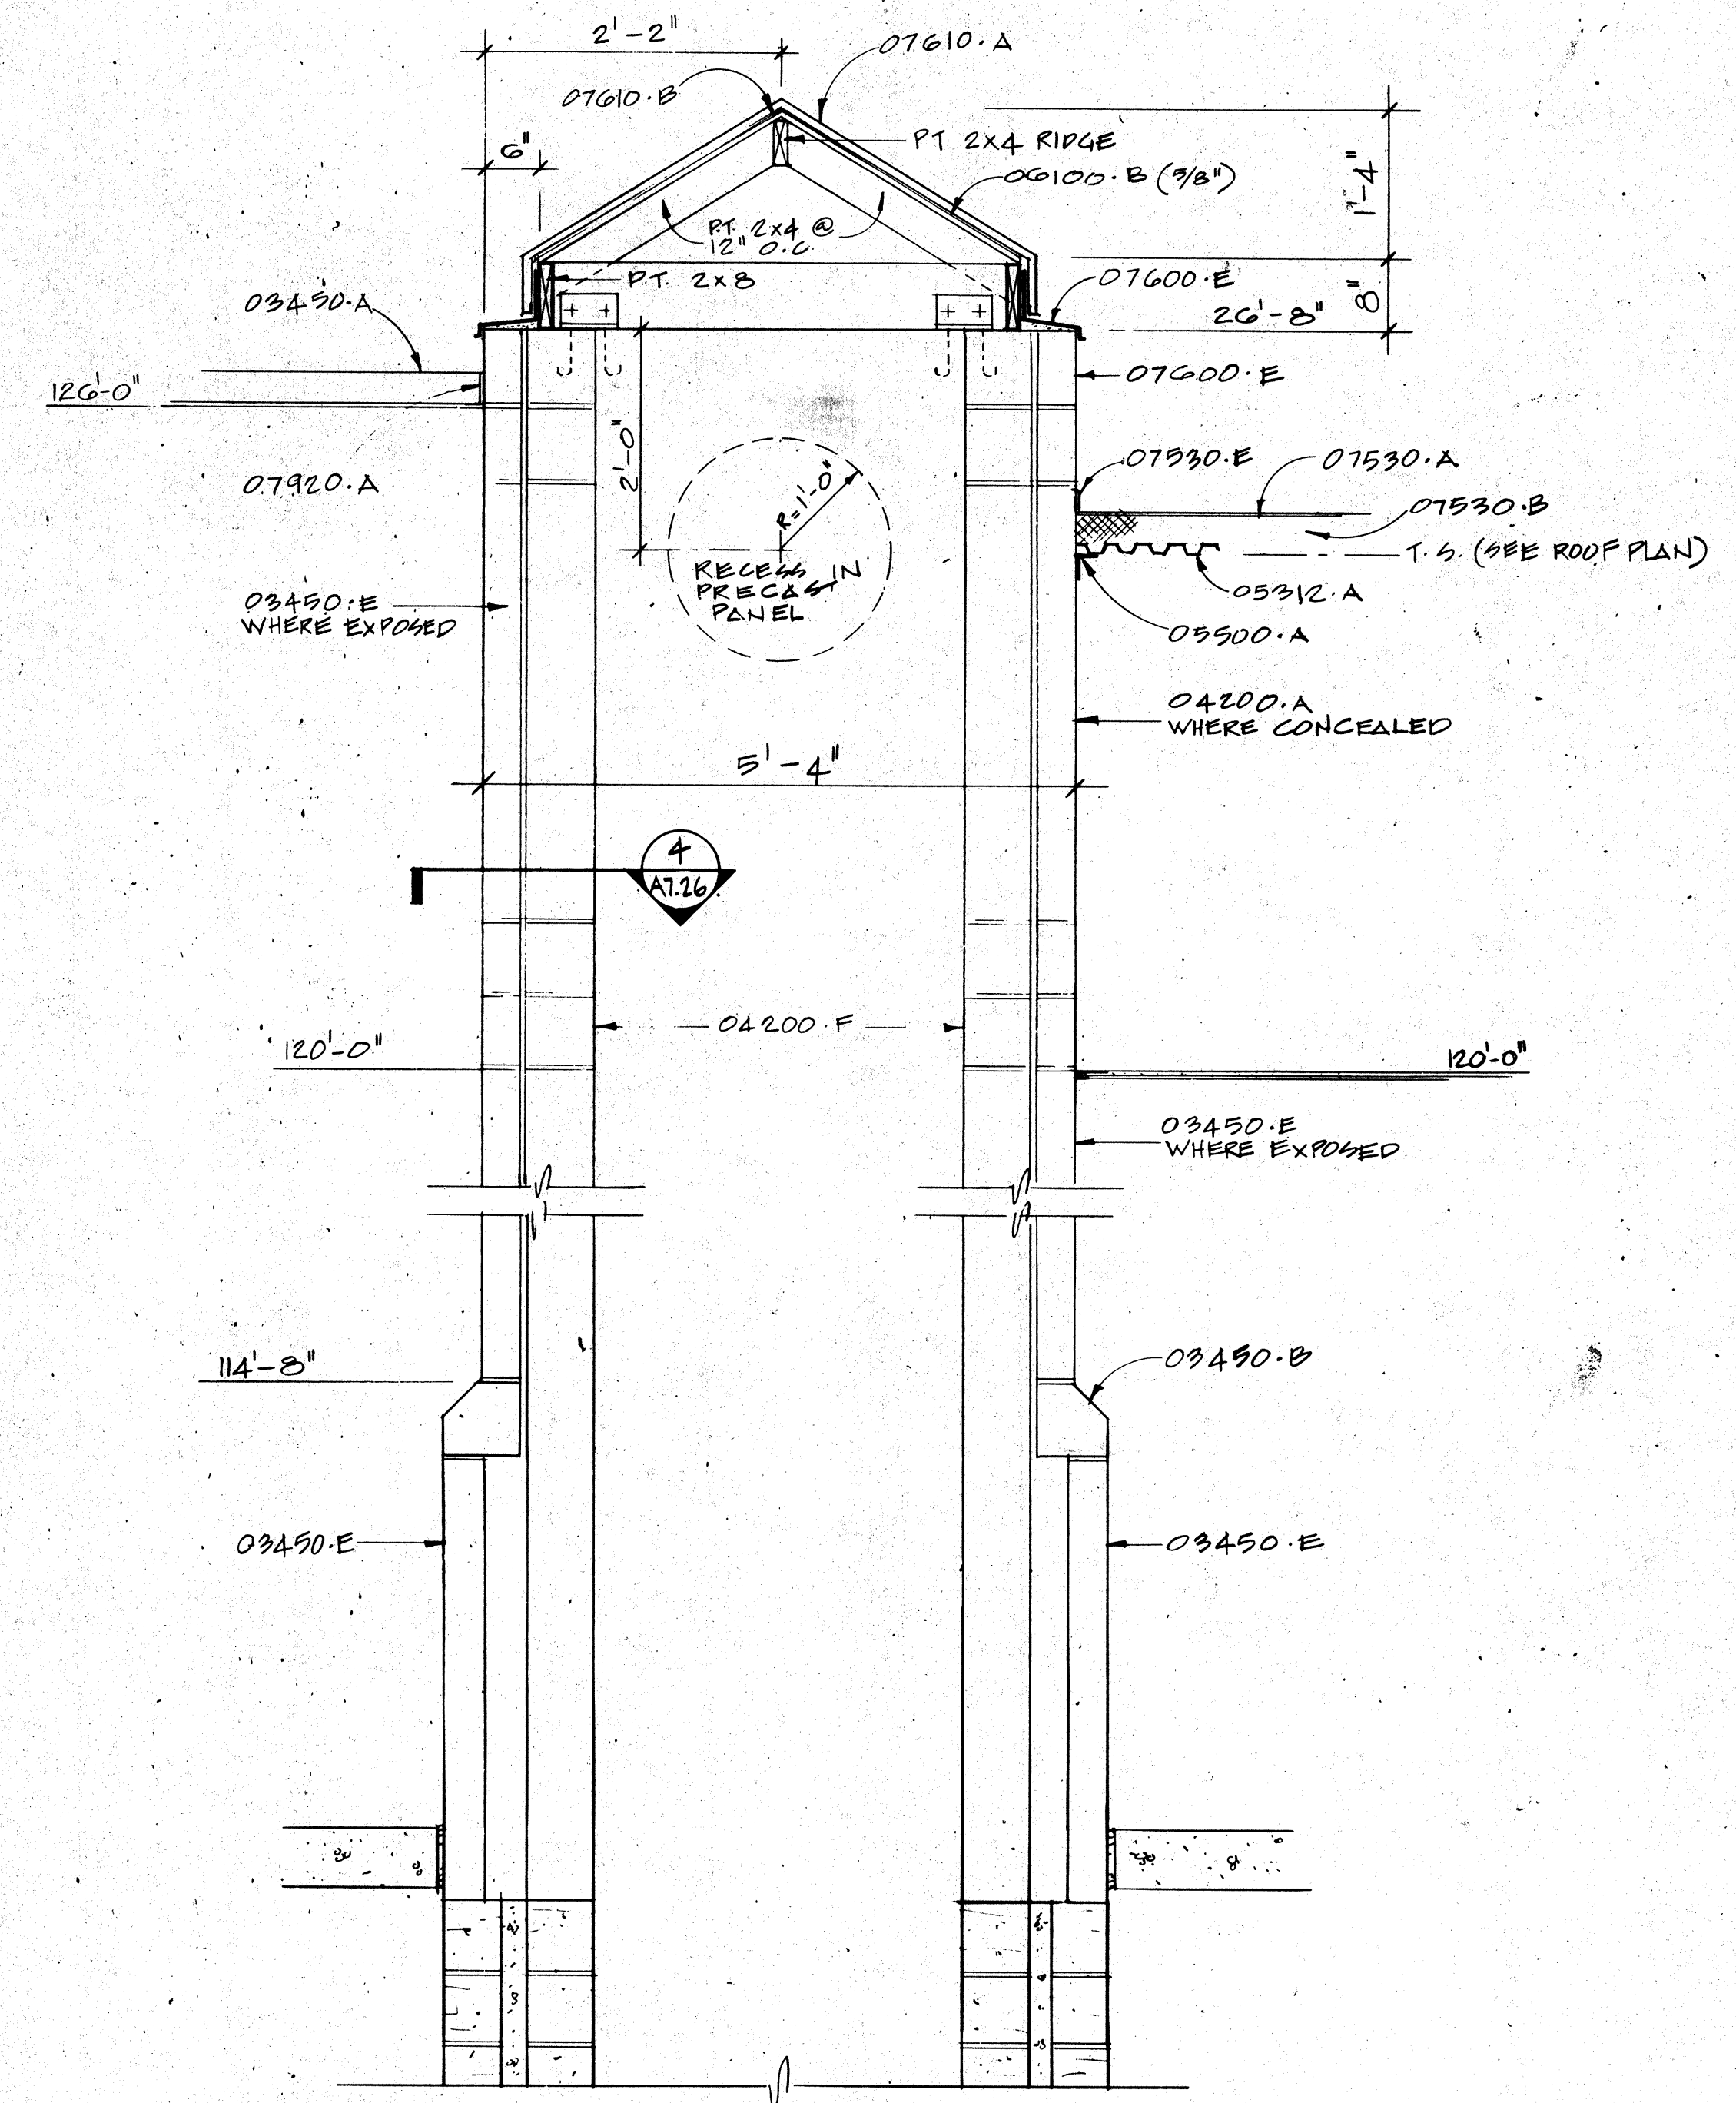

3 SECTION
SCALE: 3/4" = 1'-0"

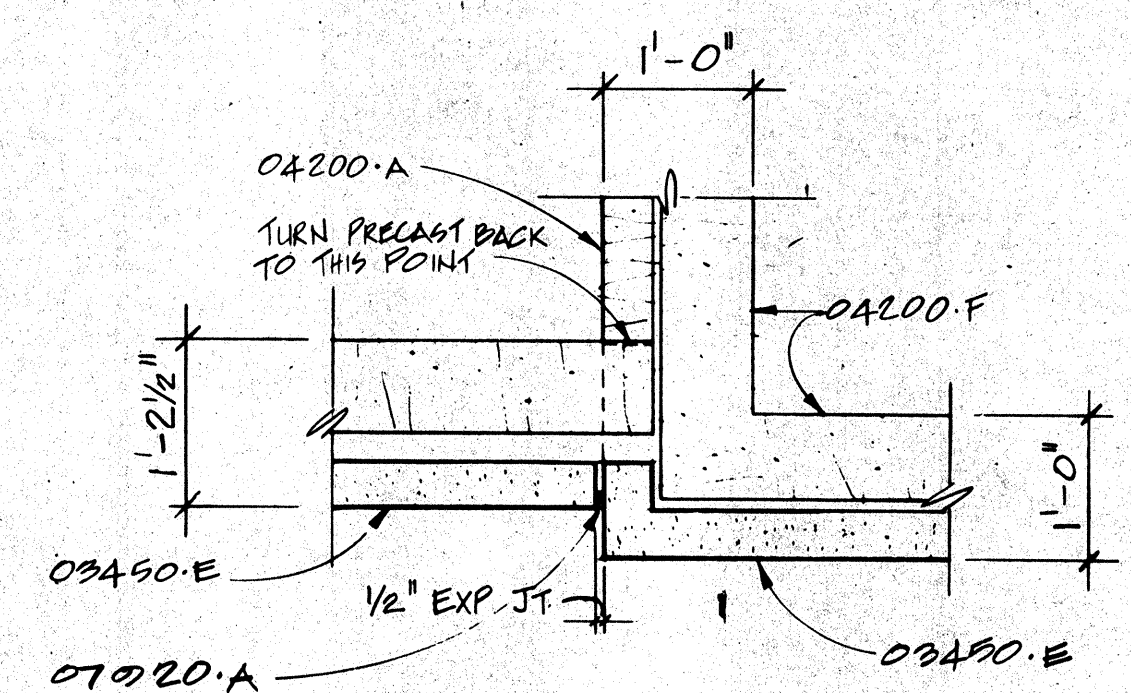

4 DETAIL
SCALE: 3/4" = 1'-0"

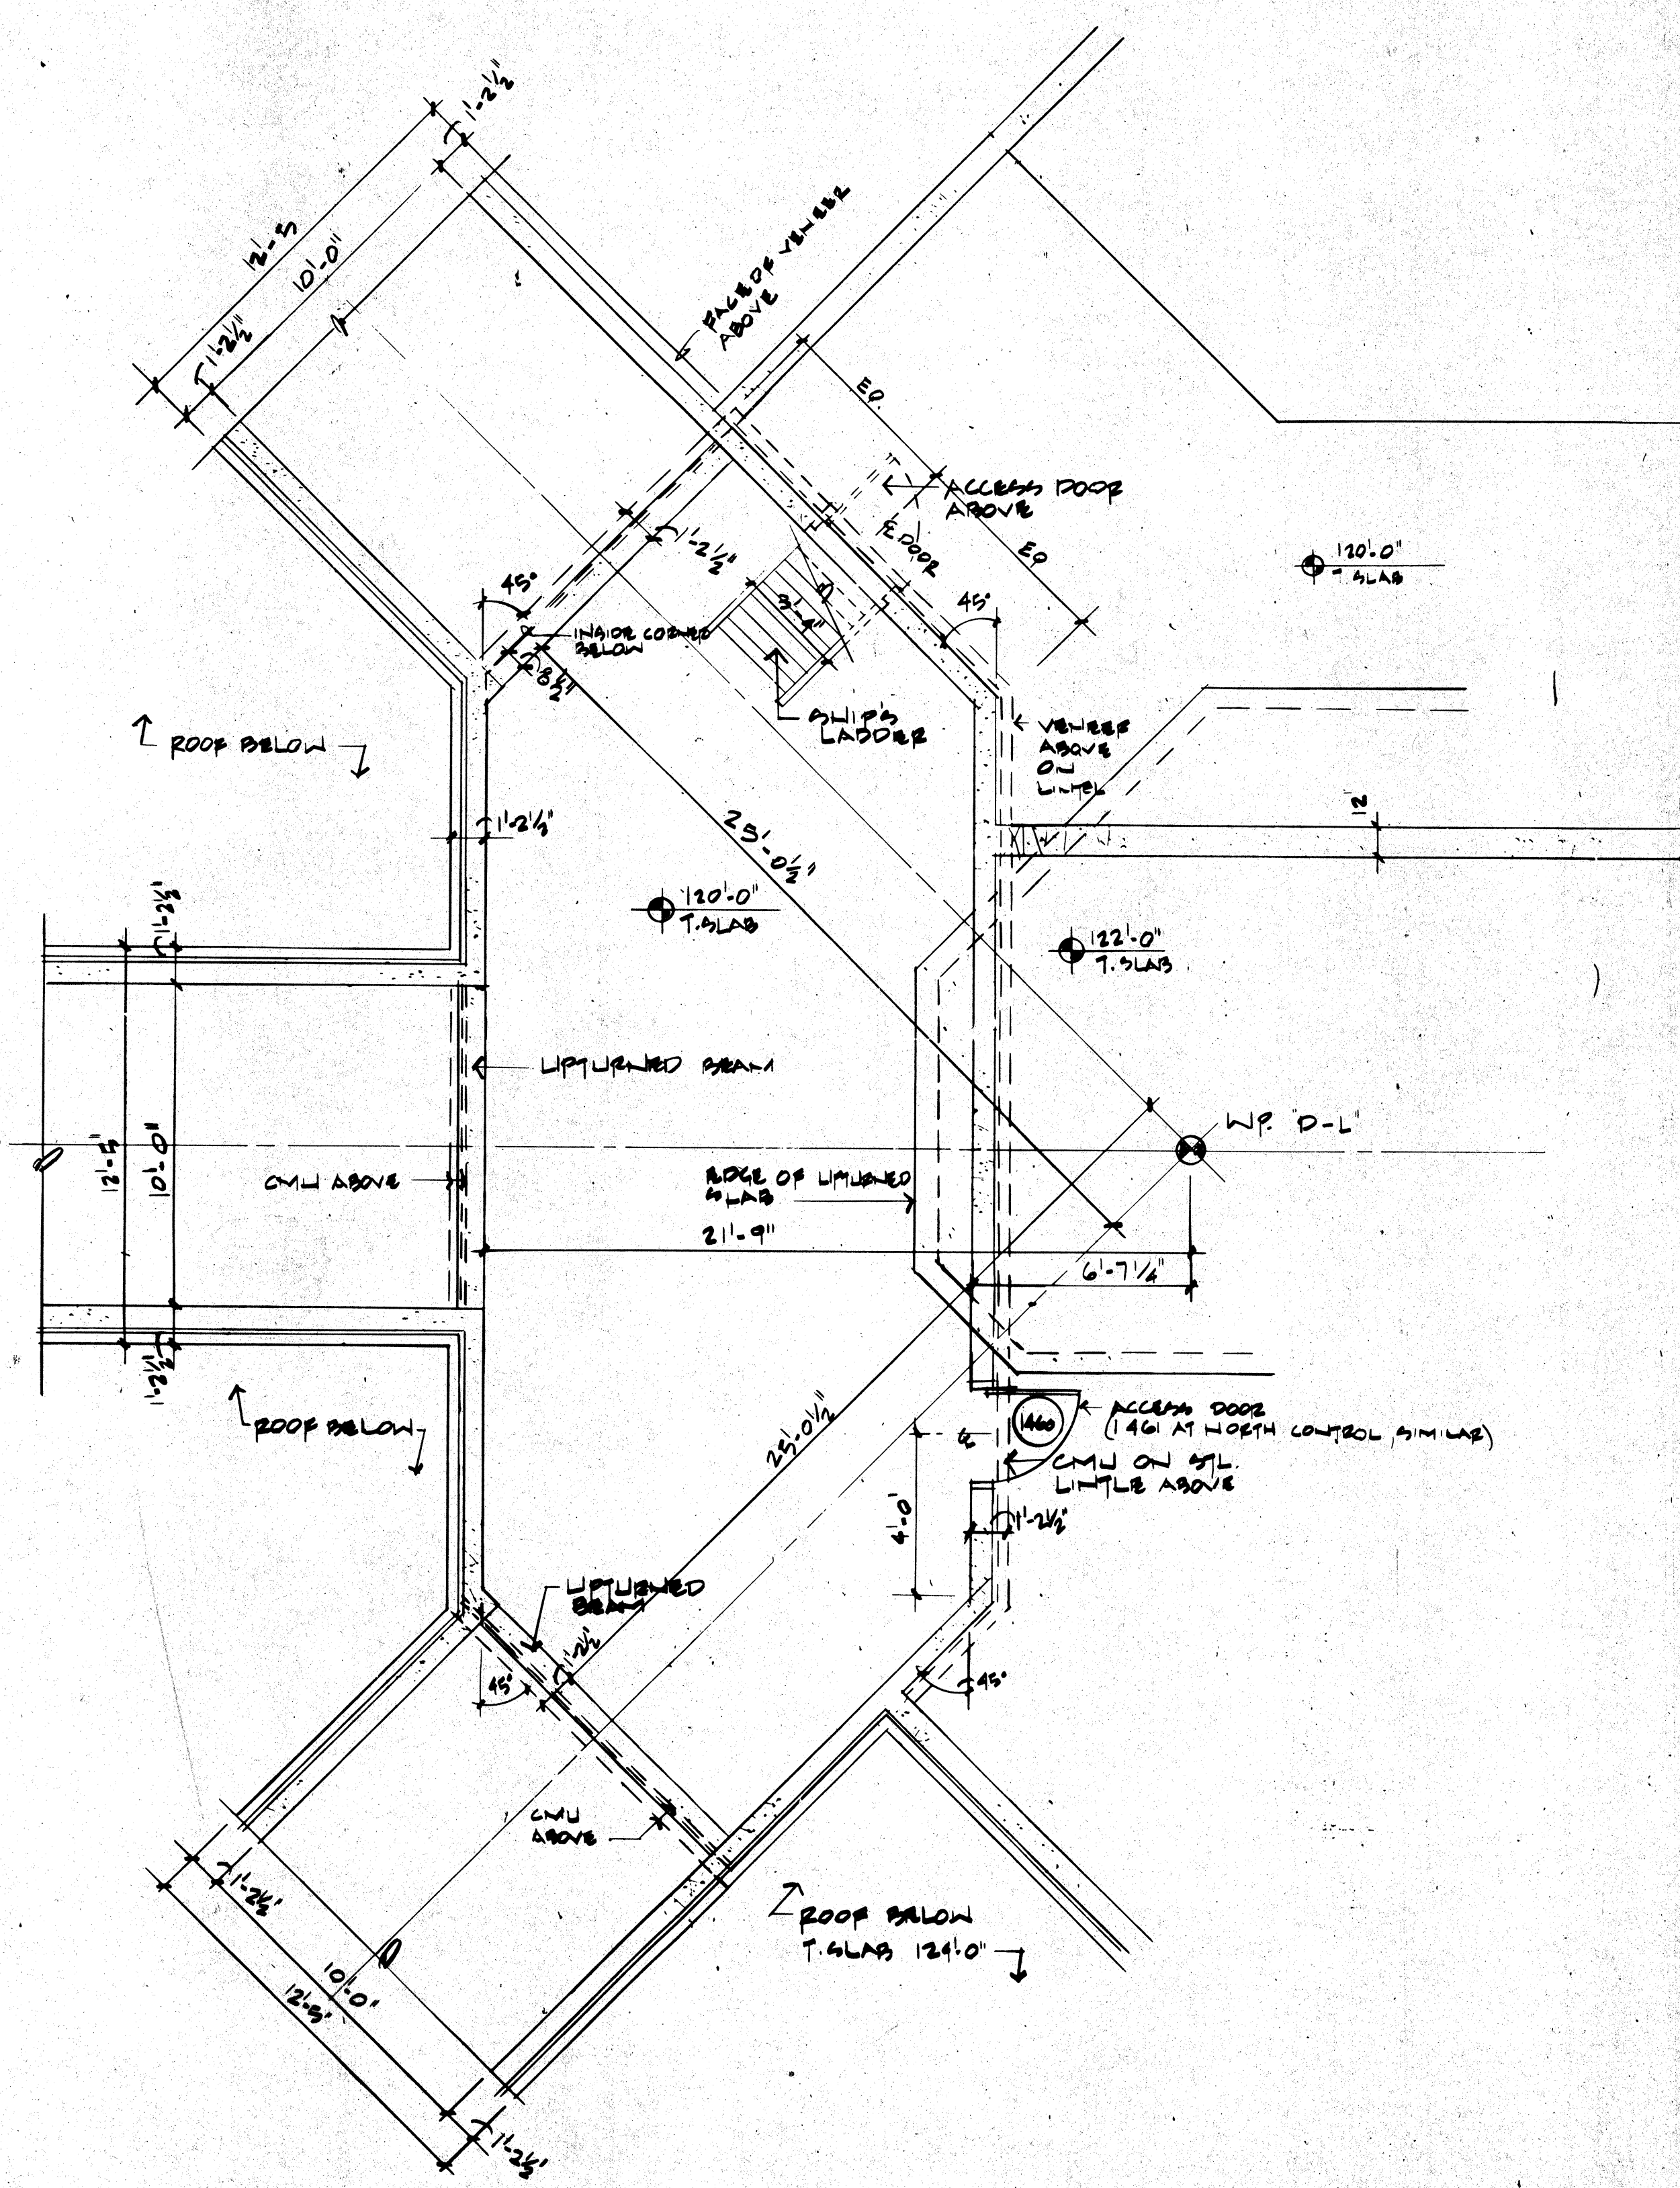

1 PLAN CORRIDOR TERMINATION AT CORE BLDG.
SCALE: 3/4" = 1'-0"

- KEY NOTES**
- 02202-A. Compacted Fill
 - 02501-A. Asphalt Concrete Paving
 - 02511-A. Concrete Slab
 - 02512-A. Concrete Pad
 - 02513-A. 1/2" Premolded Expansion Jt. Filler
 - 02514-A. Concrete Curb
 - 02515-A. Handicap Curb Cut
 - 02516-A. Reinforced Concrete
 - 02517-A. Membrane Moisture Barrier
 - 02518-A. Slab on Grade
 - 02519-A. Sand Fill Leveling Bed
 - 02520-A. Perimeter Insulation
 - 02521-A. Elevated Conc. Slab
 - 02522-A. Concrete Beam
 - 02523-A. Concrete Column
 - 02524-A. Steel Beam
 - 02525-A. Conc. Slab on Mtl. Deck
 - 02526-A. Architectural Precast
 - 02527-A. Precast Coping
 - 02528-A. Precast Waterable
 - 02529-A. Precast Bolt Course
 - 02530-A. Precast Sill
 - 02531-A. Precast Panel
 - 02532-A. Precast Support per Fabricator
 - 02533-A. Precast Lateral Anchor per Fabricator
 - 02534-A. CONCRETE MASONRY UNIT (CMU)
 - 02535-A. 4" CMU Smooth Face
 - 02536-A. 6" CMU Split Face
 - 02537-A. 8" CMU Split Face
 - 02538-A. 12" CMU Split Face
 - 02539-A. 12" CMU Smooth Face
 - 02540-A. Custom 6" Angled Split Face CMU
 - 02541-A. Uniblock
 - 02542-A. CMU Lintel
 - 02543-A. CMU Sump
 - 02544-A. Bullnose CMU
 - 02545-A. Solid Grout Fill
 - 02546-A. Flexible Anchor (to Stl. Struct.)
 - 02547-A. Vertical Anchor
 - 02548-A. Dovetail Slot & Anchor
 - 02549-A. Anchor Bolt
 - 02550-A. Concealed Flashing
 - 02551-A. Weeps at 24" O.C. Horiz.
 - 02552-A. Control Jt.
 - 02553-A. 4" Prefaced CMU Horiz.
 - 02554-A. 4" Prefaced CMU Vert.
 - 02555-A. 4" Prefaced CMU Horiz.
 - 02556-A. 4" Prefaced CMU Vert.
ROSSER FABRAP INTERNATIONAL
INTERNATIONAL

ROSSER FABRAP INTERNATIONAL, Inc.
Architectural, Engineering, Planning, Design and Construction
Atlanta Savannah Tampa

WEST - VALLEY - DETENTION - CENTER
FOR THE COUNTY OF SAN BERNARDINO, CALIFORNIA

HARRY MANS, COUNTY ADMINISTRATION OFFICER

FLOYD TIDWELL, SHERIFF

BOARD OF SUPERVISORS
John L. Adams, Chairman
John L. Adams, Vice Chairman
John L. Adams, Secretary
John L. Adams, Treasurer
John L. Adams, Auditor

JUSTICE SYSTEMS INCORPORATED
Criminal Justice Operations, Programming
JOHNSON & NIELSEN
Structural Engineering

ROSSER FABRAP INTERNATIONAL
Criminal Justice Architecture, Technology, Planning, Interiors,
Mechanical, Electrical, Plumbing, Security, & Civil Engineering.

WEST - VALLEY - DETENTION - CENTER
FOR THE COUNTY OF SAN BERNARDINO, CALIFORNIA

HARRY MANS, COUNTY ADMINISTRATION OFFICER

FLOYD TIDWELL, SHERIFF


BOARD OF SUPERVISORS
John L. Adams, Chairman
John L. Adams, Vice Chairman
John L. Adams, Secretary
John L. Adams, Treasurer
John L. Adams, Auditor

JUSTICE SYSTEMS INCORPORATED
Criminal Justice Operations, Programming
JOHNSON & NIELSEN
Structural Engineering


ROSSER FABRAP INTERNATIONAL
Criminal Justice Architecture, Technology, Planning, Interiors,
Mechanical, Electrical, Plumbing, Security, & Civil Engineering.

ROSSER FABRAP INTERNATIONAL
INTERNATIONAL


ROSSER FABRAP INTERNATIONAL, Inc.
Architectural, Engineering, Planning, Design and Construction
Atlanta Savannah Tampa

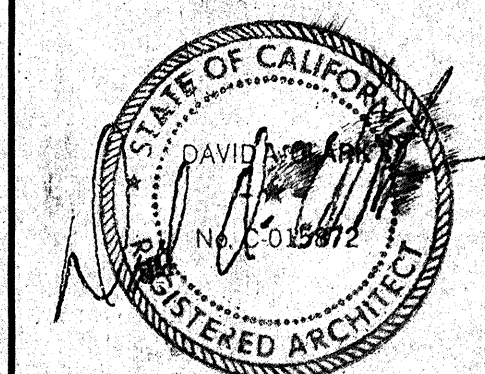


WALL SECTIONS -
& 1/4" PLAN @ ROOF
CORE

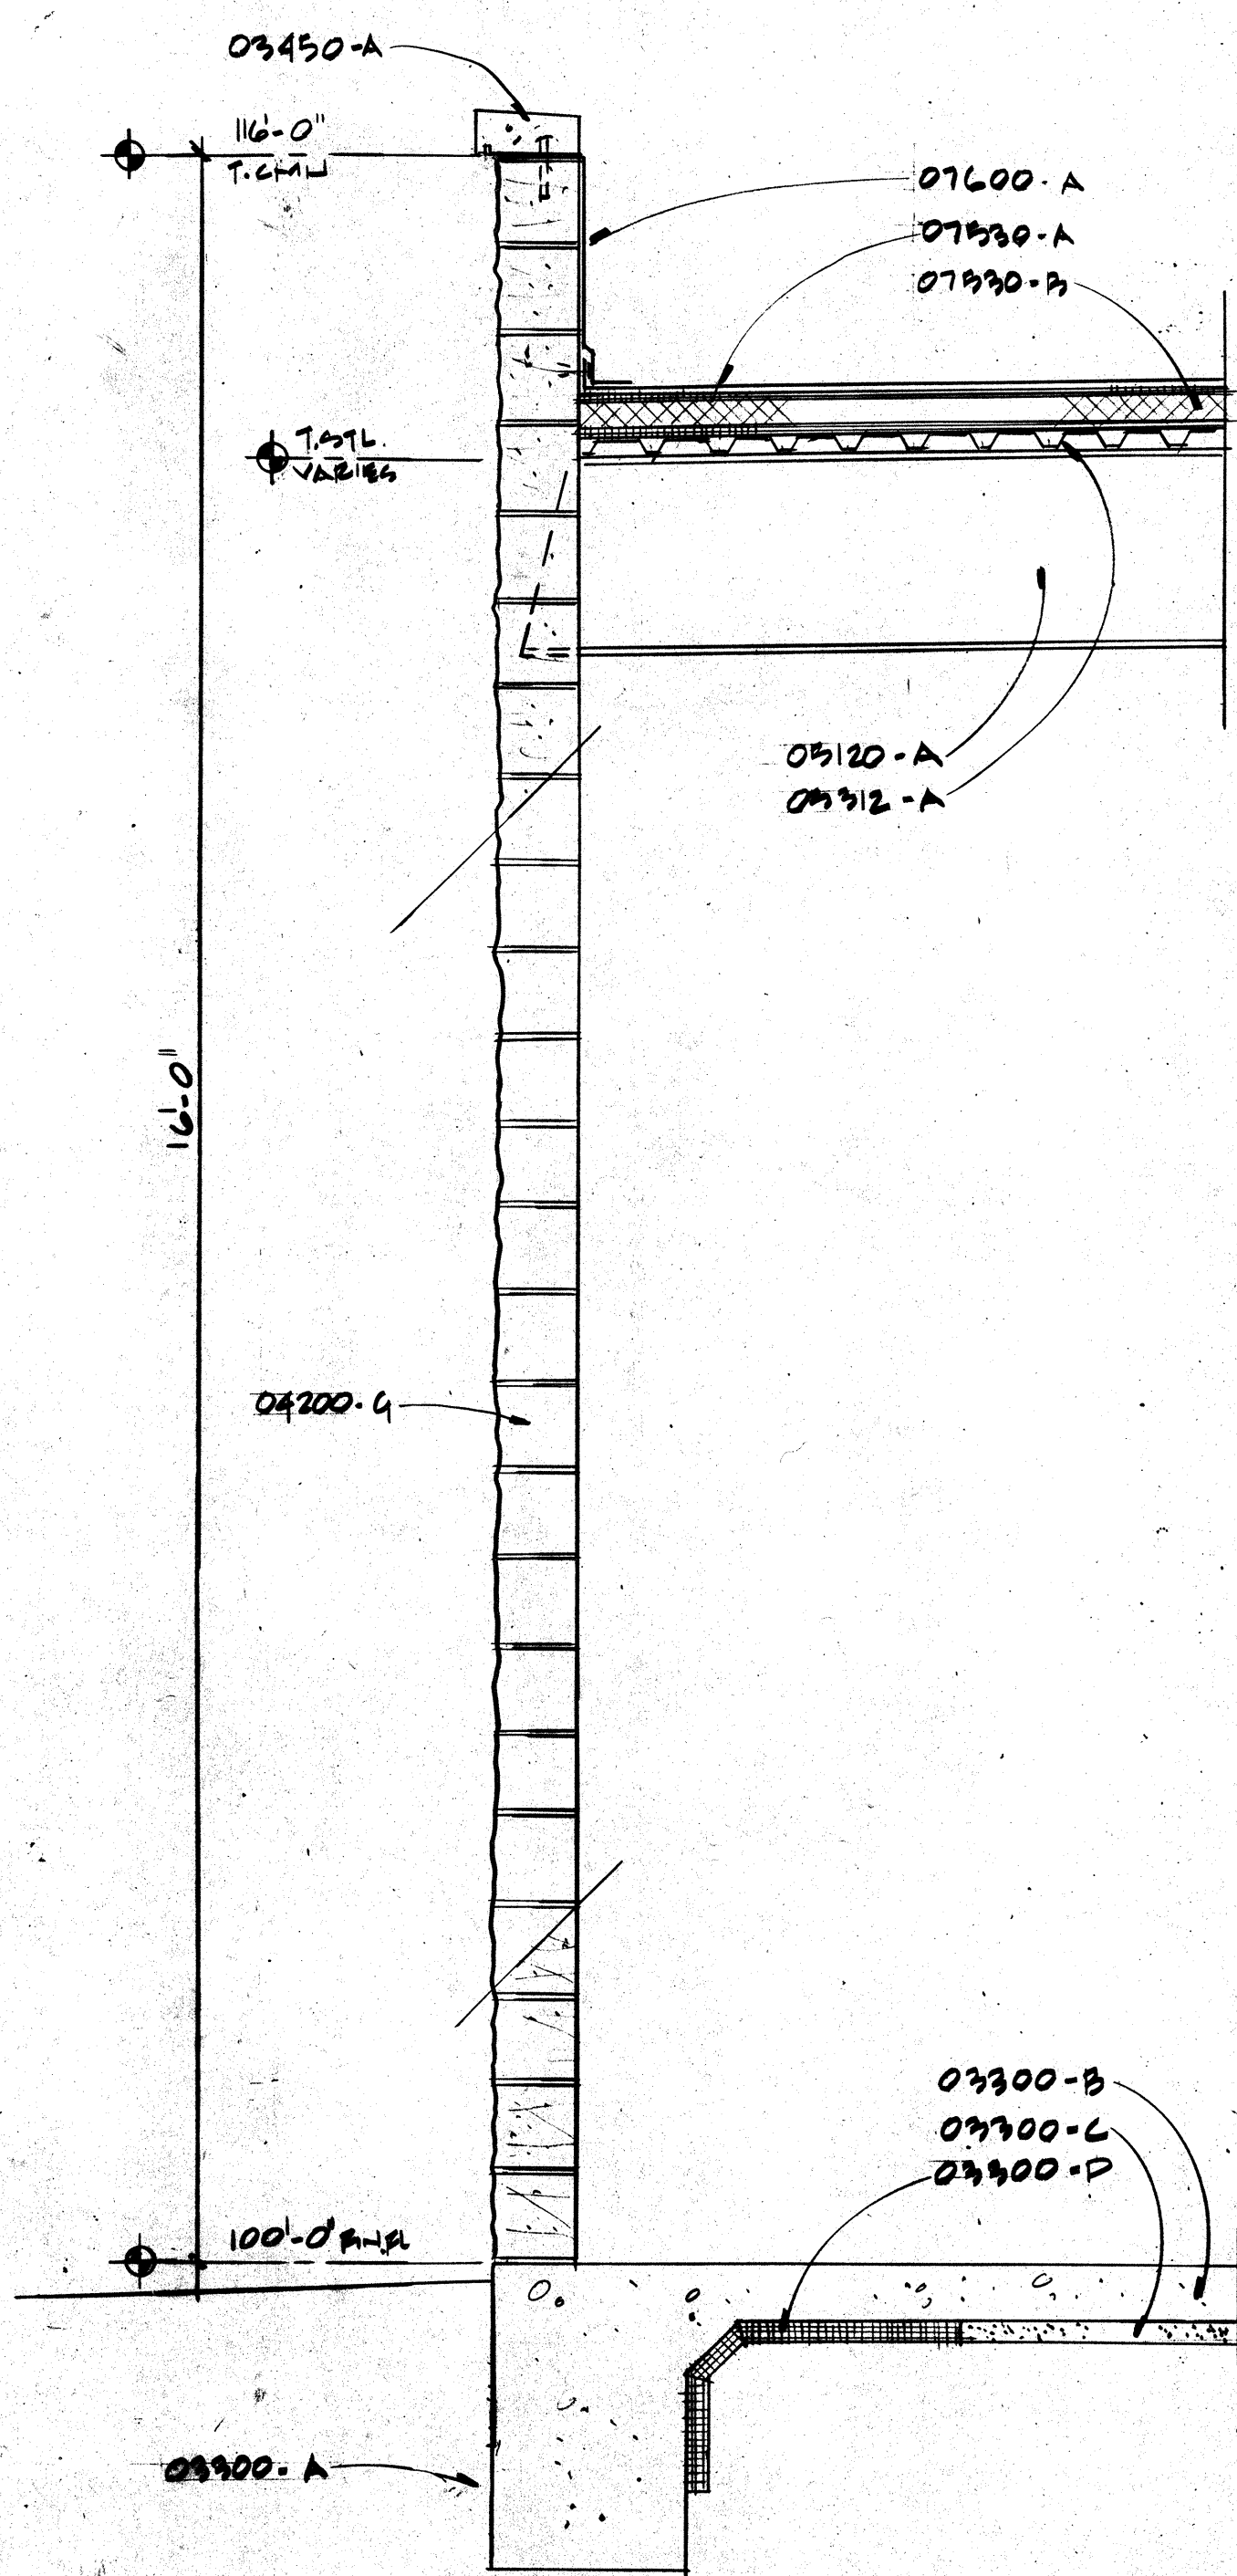


1 WALL SECTION AT GENERATOR BLDG

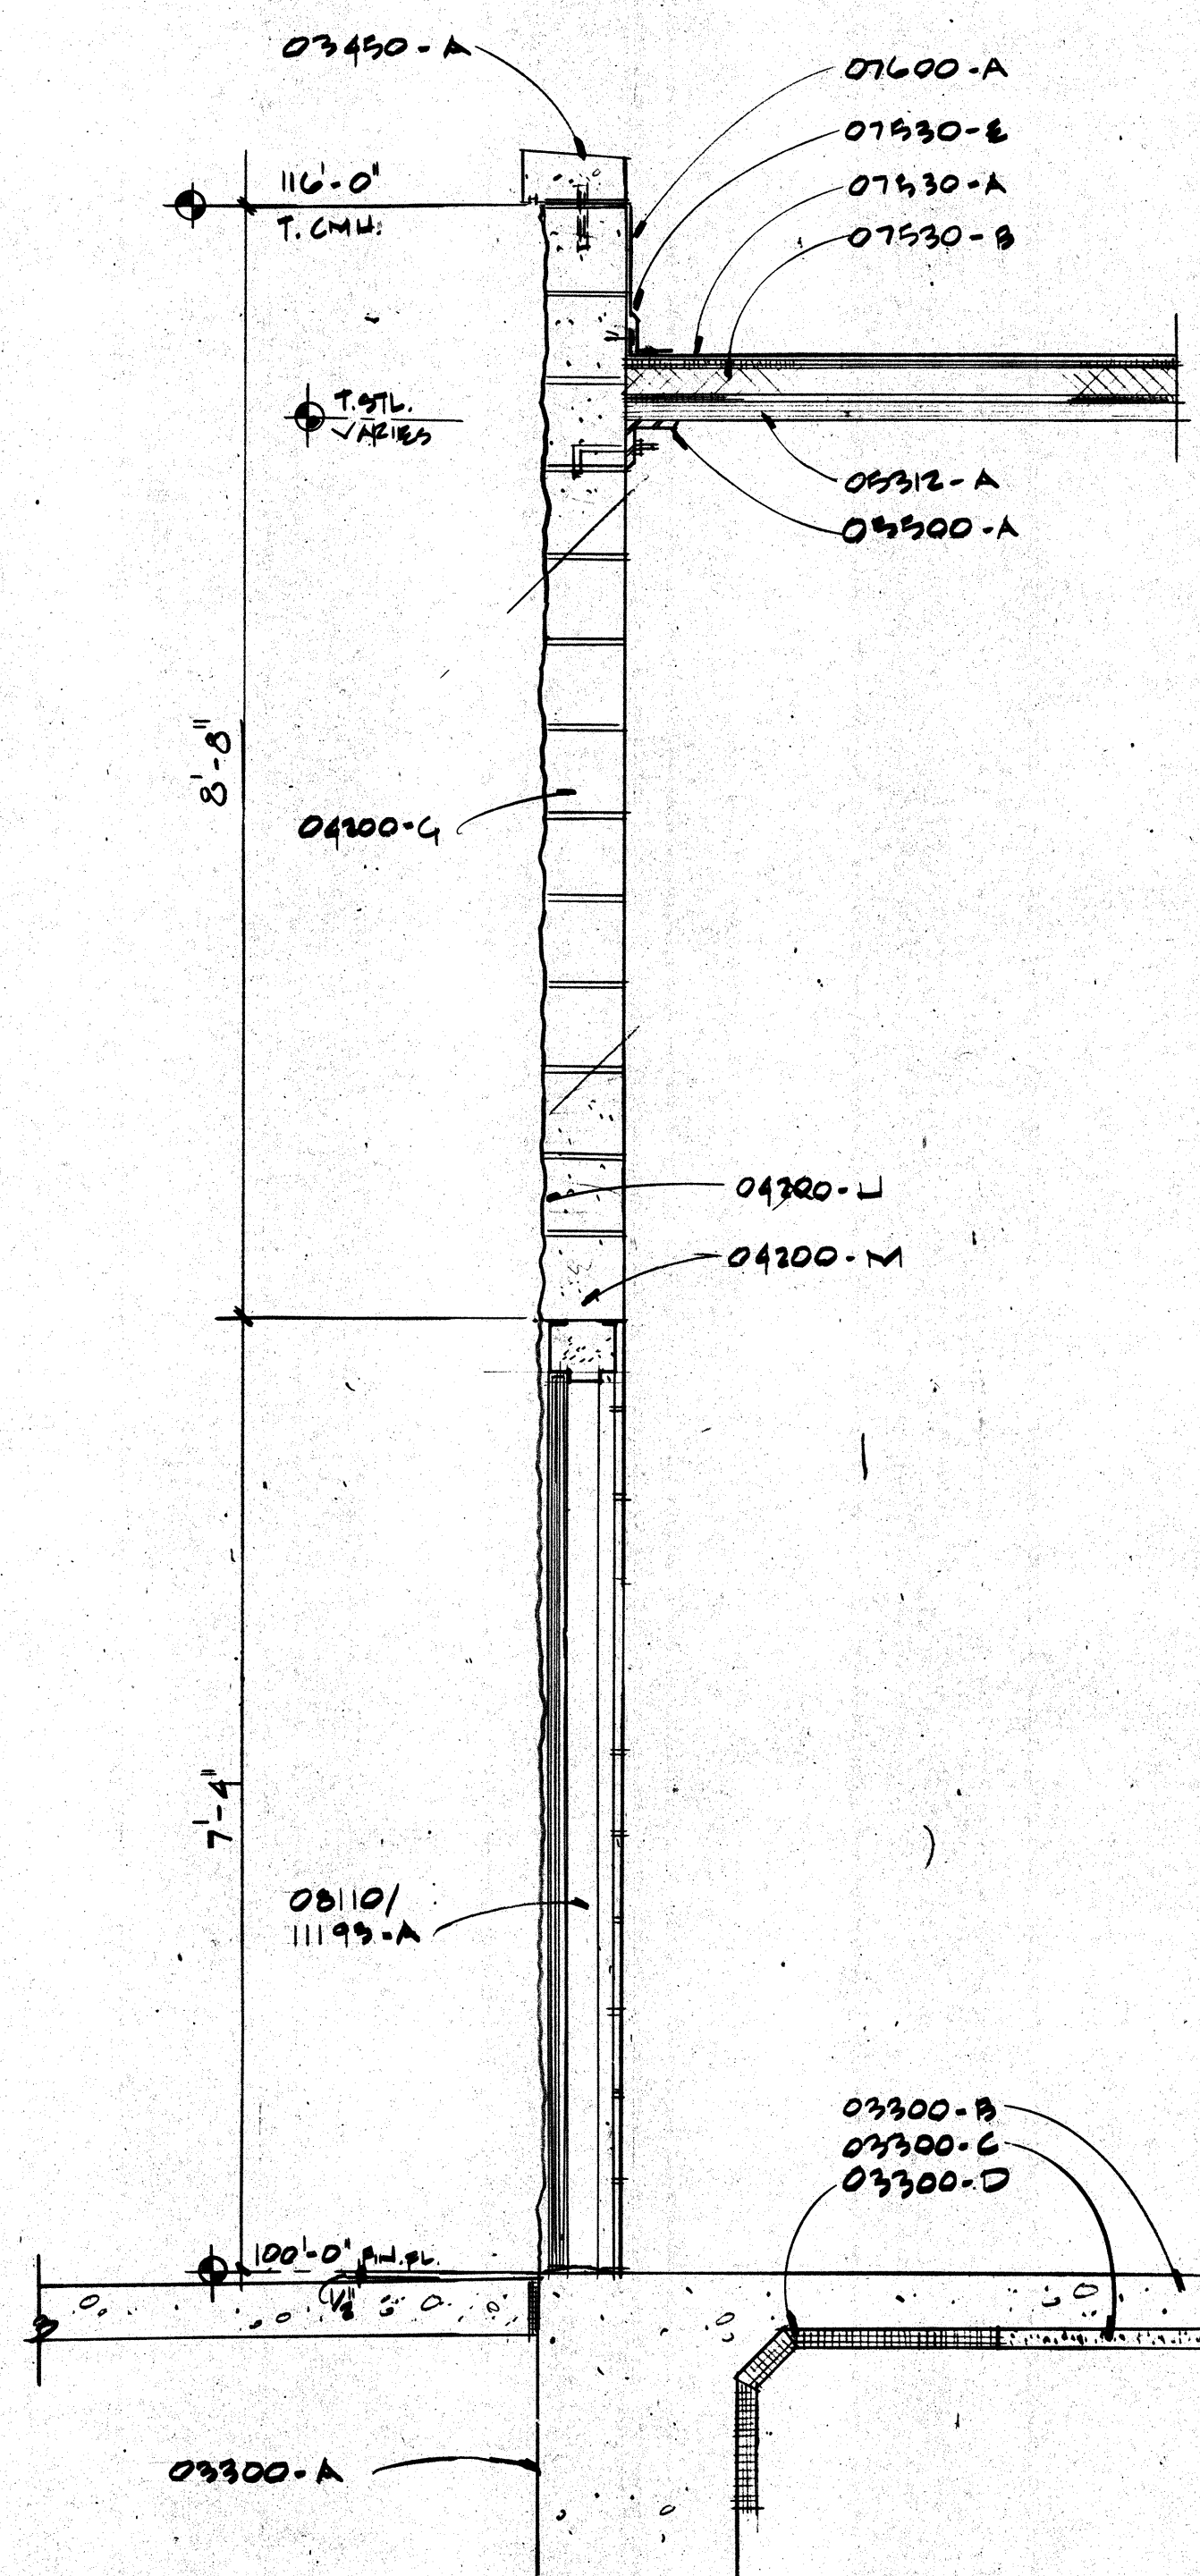

2 WALL SECTION AT GEN BLDG

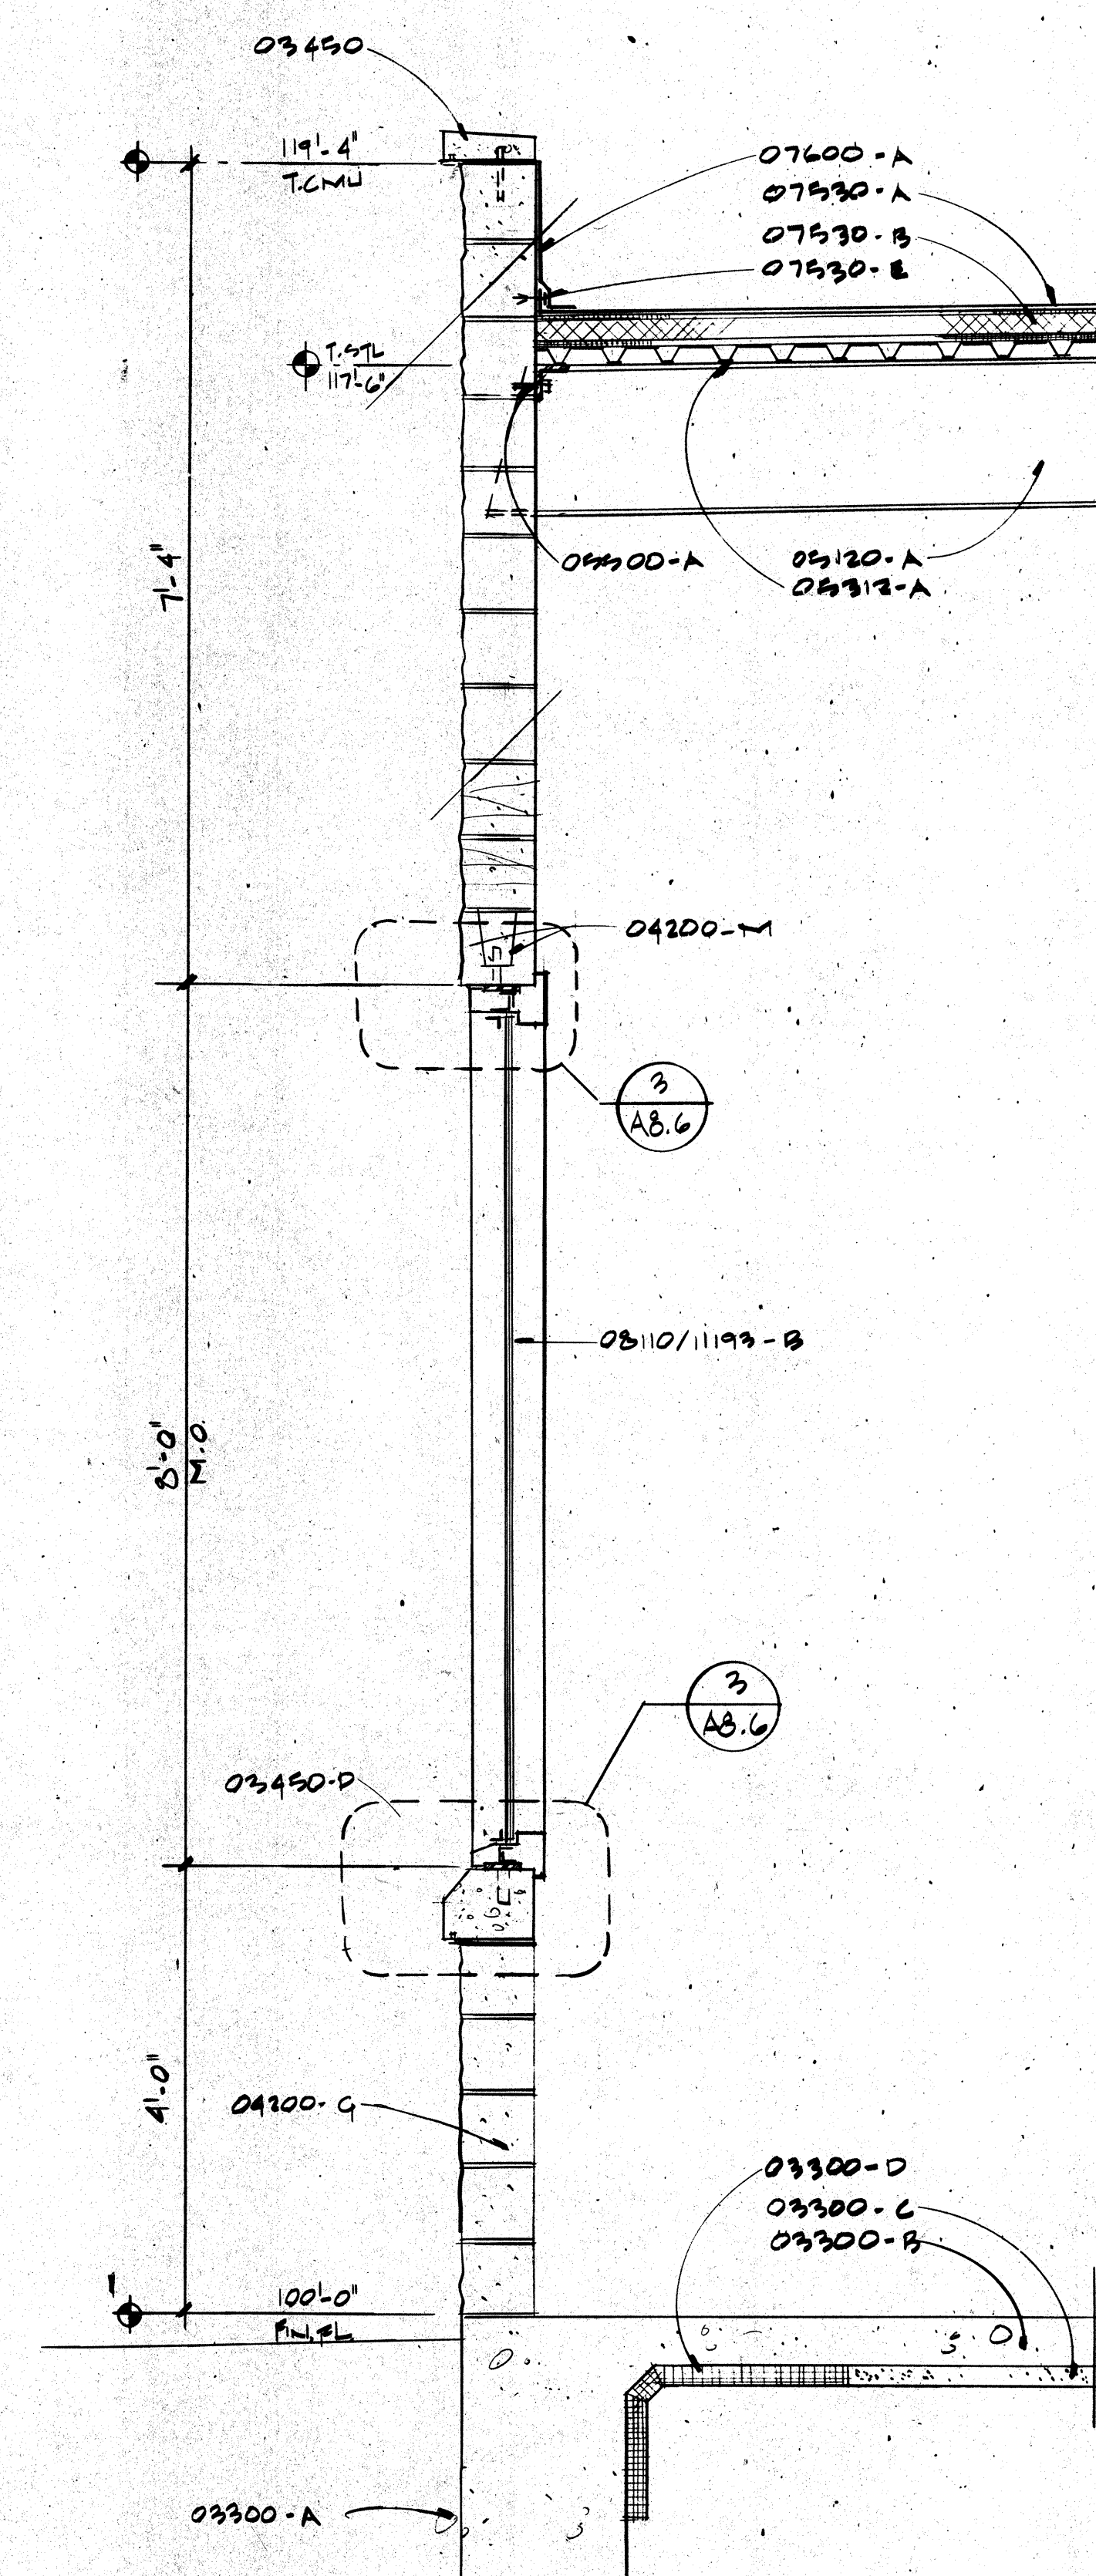

3 WALL SECTION AT WATER TREATMENT BLDG

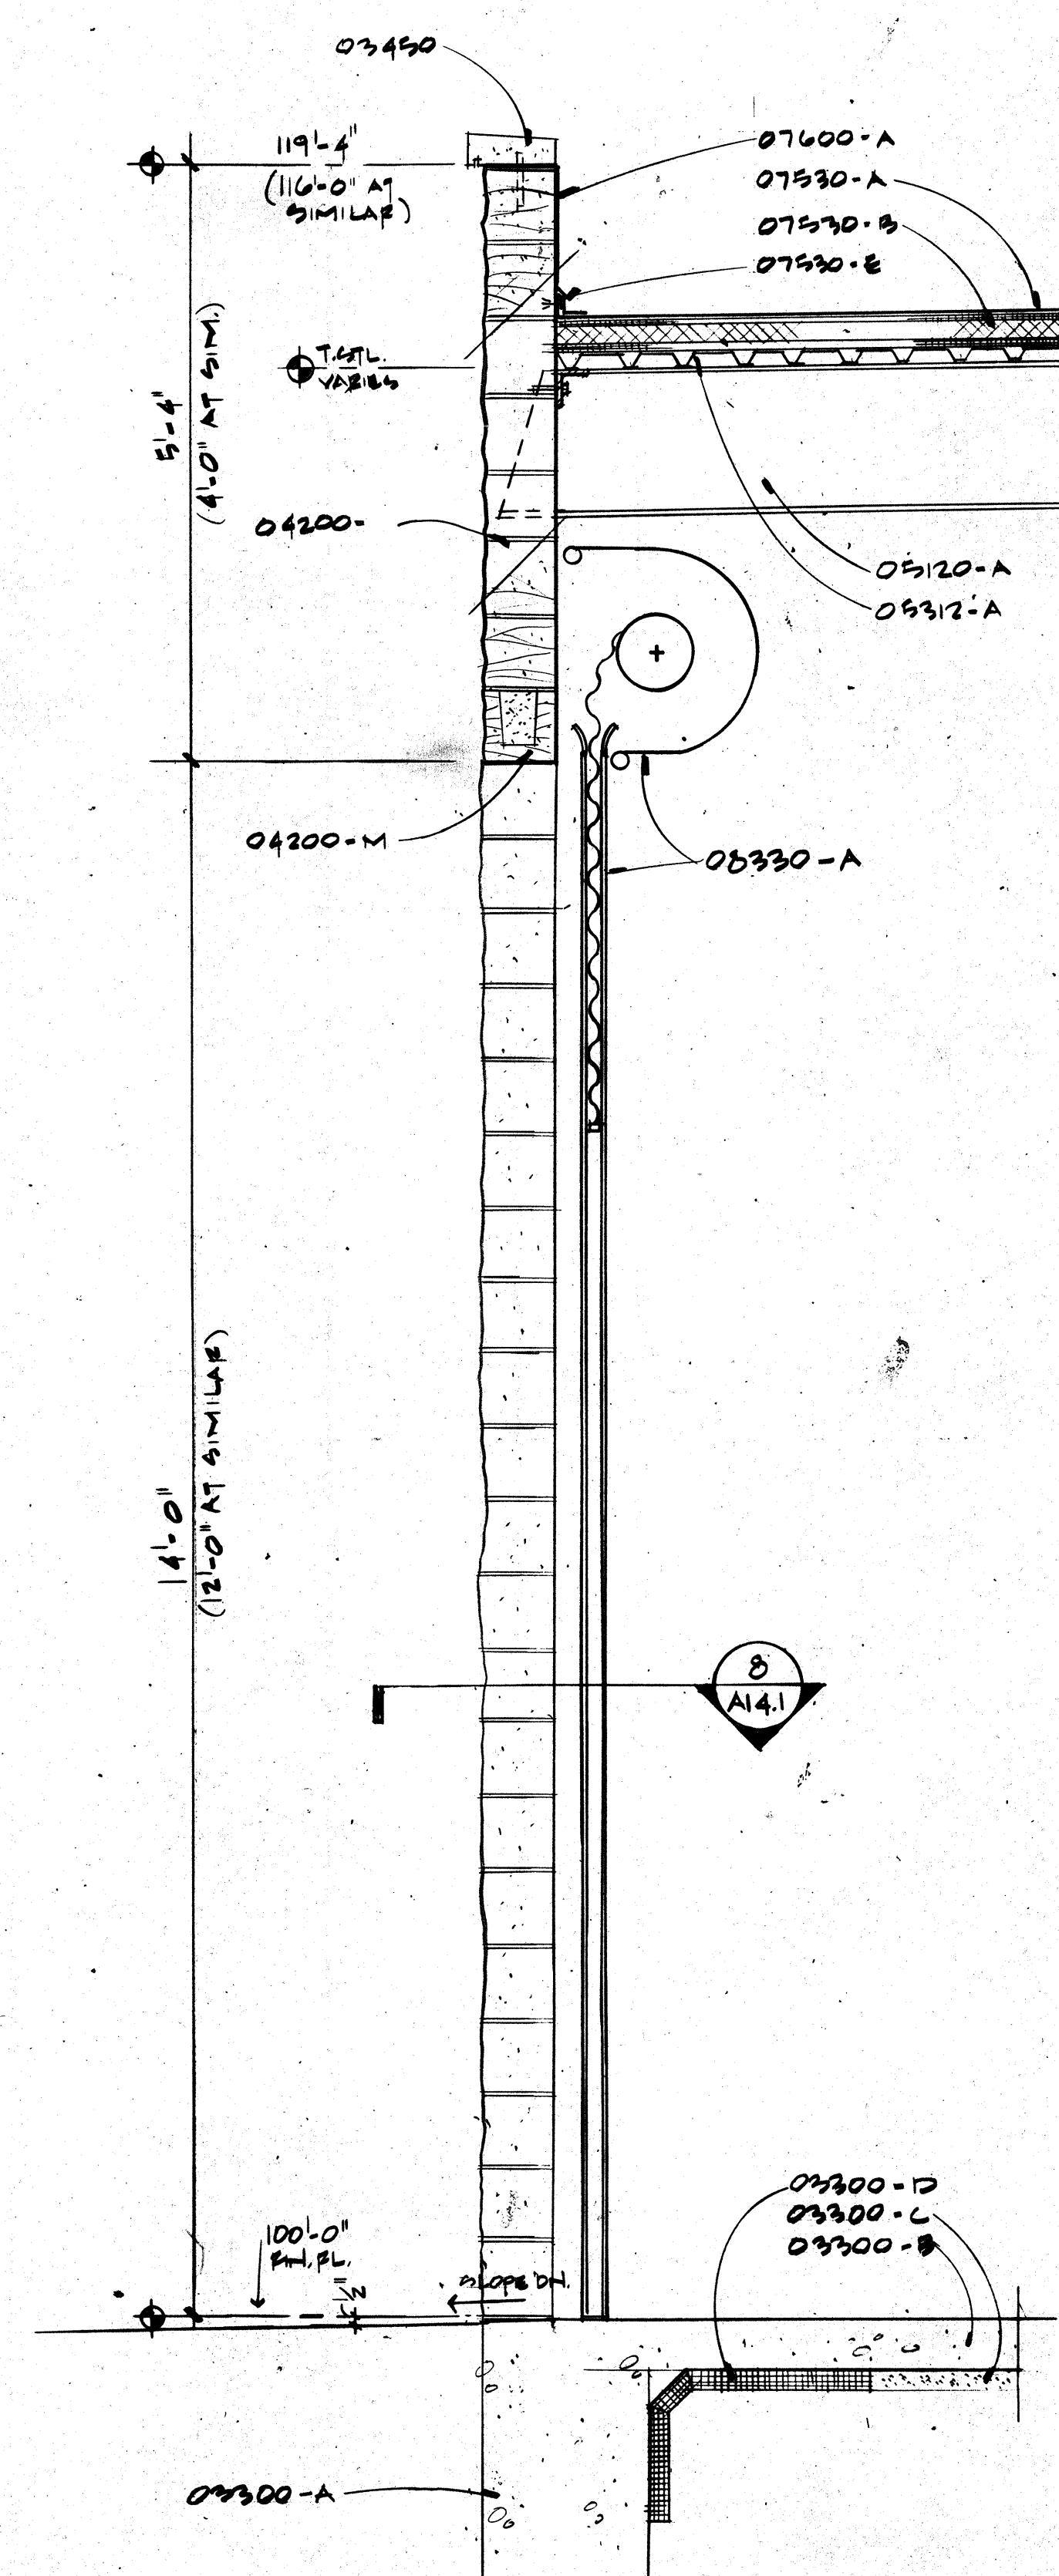

4 WALL SECTION AT COILING DOOR

- KEY NOTES**
- 02203-A. Compacted Fill
 - 02501-A. Asphalt Concrete Paving
 - 02512-A. Concrete Sidewalk
 - 02513-A. Concrete Pad
 - 02514-A. Ratio Paving
 - 02515-A. 1/2" Presoaked Expansion Jt. Filler
 - 02517-A. Concrete Curb
 - 02518-A. Handicap Curb Out
 - 02519-A. Gearing
 - 02520-A. Membrane Moisture Barrier
 - 02521-A. REINFORCED CONCRETE
 - 02522-A. Foundation
 - 02523-A. Slab on Grade
 - 02524-A. Sand Fill Leveling Bed
 - 02525-A. Perimeter Insulation
 - 02526-A. Elevated Conc. Slab
 - 02527-A. Concrete Beam
 - 02528-A. Concrete Column
 - 02529-A. Water Stop
 - 02530-A. Conc. Slab on Mtl. Deck
 - 02531-A. Precast Coping
 - 02532-A. Precast Waterable
 - 02533-A. Precast Wall Course
 - 02534-A. Precast Sill
 - 02535-A. Precast Panel
 - 02536-A. Precast Support per Fabricator
 - 02537-A. Precast Lateral Anchor per Fabricator
 - 02538-A. CONCRETE MASONRY UNIT (CMU) 4
 - 02539-A. 4" CMU Smooth Face
 - 02540-A. 6" CMU Split Face
 - 02541-A. 8" CMU Split Face
 - 02542-A. 12" CMU Split Face
 - 02543-A. 16" CMU Split Face
 - 02544-A. 20" CMU Split Face
 - 02545-A. Custom 6" Angled Split Face CMU
 - 02546-A. U-Block
 - 02547-A. CMU Lintel
 - 02548-A. CMU Sill
 - 02549-A. Bulbous CMU
 - 02550-A. Solid Grout Fill
 - 02551-A. Flexible Anchor (to Stl. Struct.)
 - 02552-A. Veneer Anchor
 - 02553-A. Dowetail Slot & Anchor
 - 02554-A. Anchor Bolt
 - 02555-A. Concealed Flashing
 - 02556-A. Weeps at 24" o.c. Horiz.
 - 02557-A. Control Jt.
 - 02558-A. 4" Prefaced CMU
 - 02559-A. GLASS UNIT MASONRY
 - 02560-A. Glass Block Type A
 - 02561-A. Glass Block Type B
 - 02562-A. Glass Block Type C
 - 02563-A. Joint Reinforcement
 - 02564-A. Dowetail Slot & Wire Tie
 - 02565-A. Stl. Column Anchor
 - 02566-A. Security Joint Reinforcement
 - 02567-A. Stl. Beam
 - 02568-A. Stl. Column
 - 02569-A. Stl. Bar Joist
 - 02570-A. Mtl. Deck
 - 02571-A. METAL FABRICATIONS
 - 02572-A. Stl. Angle
 - 02573-A. Stl. Clip Angle
 - 02574-A. Pipe Solder
 - 02575-A. Bent Stl. Plate
 - 02576-A. Stl. Ladder
 - 02577-A. Stl. Ship Ladder
 - 02578-A. Stl. Channel Stringer
 - 02579-A. Stl. Pipe Rail 1-1/2" O.D.
 - 02580-A. Stl. Rod
 - 02581-A. Non-Shrink Grout
 - 02582-A. Handrail Wall Bracket
 - 02583-A. Pipe Sleeve w/Non-Shrink Grout
 - 02584-A. Mtl. Pan, Tread & Riser w/Conc. Fill
 - 02585-A. Stl. Floor Plate Tread
 - 02586-A. Stl. Floor Plate (Thickness As Indicated)
 - 02587-A. Floor Grating Tread
 - 02588-A. Floor Grating Platform
 - 02589-A. Catwalk (See Detail)
 - 02590-A. Bumper Guard
 - 02591-A. Exp. Jt. Cover
 - 02592-A. Stl. Security Mesh Panels (Size as Indicated)
 - 02593-A. 2x Treated Wd. Blocking
 - 02594-A. Exterior Grade Plywood Sheathing
 - 02595-A. Plywood
 - 02596-A. Plywood Laminate
 - 02597-A. Wood Trim
 - 02598-A. Wood Shaving
 - 02599-A. Finish Wood Veneer
 - 02600-A. Membrane Waterproofing
 - 02601-A. Mtl. Deck Waterproofing
 - 02602-A. 2" Rigid Cavity Insulation
 - 02603-A. Rigid Glass Insulation
 - 02604-A. Exterior Insulation System (E.I.S.)
 - 02605-A. E.I.S. Control Joint
 - 02606-A. E.I.S. 1/4" V-Groove U.N.O.
 - 02607-A. Shelf Bracket
 - 02608-A. Adjustable Shelf Bracket
 - 02609-A. Hardwood Sill
 - 02610-A. Spray on Fireproofing
 - 02611-A. Flexible Sheet Roofing (FS-R)
 - 02612-A. Roof Insulation
 - 02613-A. Tapered Roof Insulation
 - 02614-A. Protection Mat (Additional Layer FS-R)
 - 02615-A. Pressure Bar & Fastener
 - 02616-A. Termination Bar & Sealant
 - 02617-A. Flashing (FS-R)
 - 02618-A. Flashing (Mtl.)
 - 02619-A. Mtl. Counter Flashing
 - 02620-A. Mtl. Gravel Stop & Clip
 - 02621-A. Mtl. Coping
 - 02622-A. Mtl. Slop Flashing
 - 02623-A. Elastic Expansion Jt. Bellows Cover
 - 02624-A. Leader Head & Downspout
 - 02625-A. Scupper
 - 02626-A. Standing Seam Mtl. Roof
 - 02627-A. Ridge Flashing
 - 02628-A. Roof Hatch
 - 02629-A. Mtl. Framed Skylight
 - 02630-A. Sealant & Backer Rod
 - 02631-A. Fire Resistant Sealant
 - 02632-A. Pick Resistant Sealant
 - 02633-A. Hollow Metal Door Frame
 - 02634-A. Hollow Metal Window Frame
 - 02635-A. Jam Anchor
 - 02636-A. Access Door
 - 02637-A. Sliding Glass Door
 - 02638-A. Overhead Colling Shutter
 - 02639-A. Aluminum Storefront
 - 02640-A. Aluminum Window & Frame
 - 02641-A. Aluminum Window & Frame
 - 02642-A. Mtl. Threshold
 - 02643-A. GLASS & GLAZING
 - 02644-A. Laminated Glass 1/4" U.N.O.
 - 02645-A. Insulated Glass
 - 02646-A. Plate Glass Tempered Mirror 1/4" U.N.O.
 - 02647-A. Tempered Glass 1/4" U.N.O.
 - 02648-A. Wire Glass 1/4" U.N.O.
 - 02649-A. LATH & PLASTER
 - 02650-A. Mtl. Studs (16" O.C. U.N.O.)
 - 02651-A. Light Gage Stl. Framing (16" O.C. U.N.O.)
 - 02652-A. Mtl. Furring (16" O.C. U.N.O.)
 - 02653-A. Cement Plaster on Mtl. Lath
 - 02654-A. Cement Plaster & Mtl. Lath on Suspension System
 - 02655-A. Mtl. Corner Reinforcement
 - 02656-A. Ceiling Head
 - 02657-A. Brace to Structure (4'-0" O.C. U.N.O.)
 - 02658-A. 5/8" Cyp. Bd.
 - 02659-A. 2 Layers 5/8" Cyp. Bd.
 - 02660-A. 5/8" Cyp. Bd. on Suspension System
 - 02661-A. 2 Layers 5/8" Cyp. Bd. on Suspension System
 - 02662-A. 5/8" Cyp. Bd. Sheathing
 - 02663-A. 3-Ply
 - 02664-A. Ceramic Tile & Setting Bed
 - 02665-A. Marble Threshold & Setting Bed
 - 02666-A. Suspended Acoustical Ceiling System (See Fir. Schedule For Type)
 - 02667-A. Surface Applied Acoustical Tile (See Fir. Schedule For Type)
 - 02668-A. Access Panel
 - 02669-A. Mtl. Acoustical Ceiling System
 - 02670-A. Epoxy Flooring
 - 02671-A. Lath
 - 02672-A. Access Flooring
 - 02673-A. Dock Lifter
 - 02674-A. Dock Lifter
 - 02675-A. Pneumatic Tube System
 - 02676-A. Roof Drain & Leader
 - 02677-A. Sidewall Scupper Drain & Leader

ROSSER FABRAP INTERNATIONAL, INC.
INTERNATIONAL

Revisions

No.	Date	Description
1	12/17/89	APPENDIX POSTED/ISSUED FOR CONSTRUCTION

ROSSER FABRAP INTERNATIONAL
Criminal Justice Architecture, Technology, Planning, Interiors,
Mechanical, Electrical, Plumbing, Security & Civil Engineering.

JUSTICE SYSTEMS INCORPORATED
Criminal Justice Operations, Programming


JOHNSON & NIELSEN
Structural Engineering

WEST - VALLEY - DETENTION - CENTER
FOR THE COUNTY OF SAN BERNARDINO, CALIFORNIA

HARRY MAIS, COUNTY ADMINISTRATION OFFICER

FLOYD TIDWELL, SHERIFF

BOARD OF SUPERVISORS
John Jones, Chairman, Fire District
Larry Walker, Board Member, Fire District
Larry Walker, Board Member, Fire District

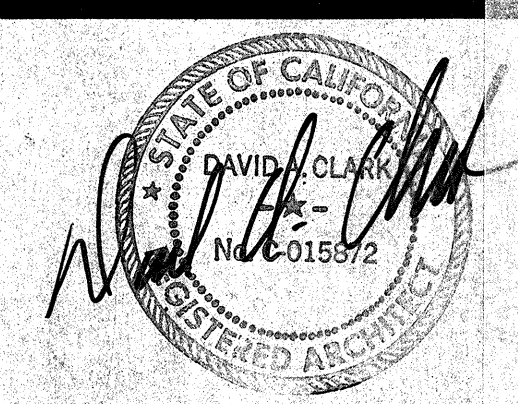

**WALL SECTIONS -
GENERATOR BLDG &
WATER TREATMENT
BLDG**