
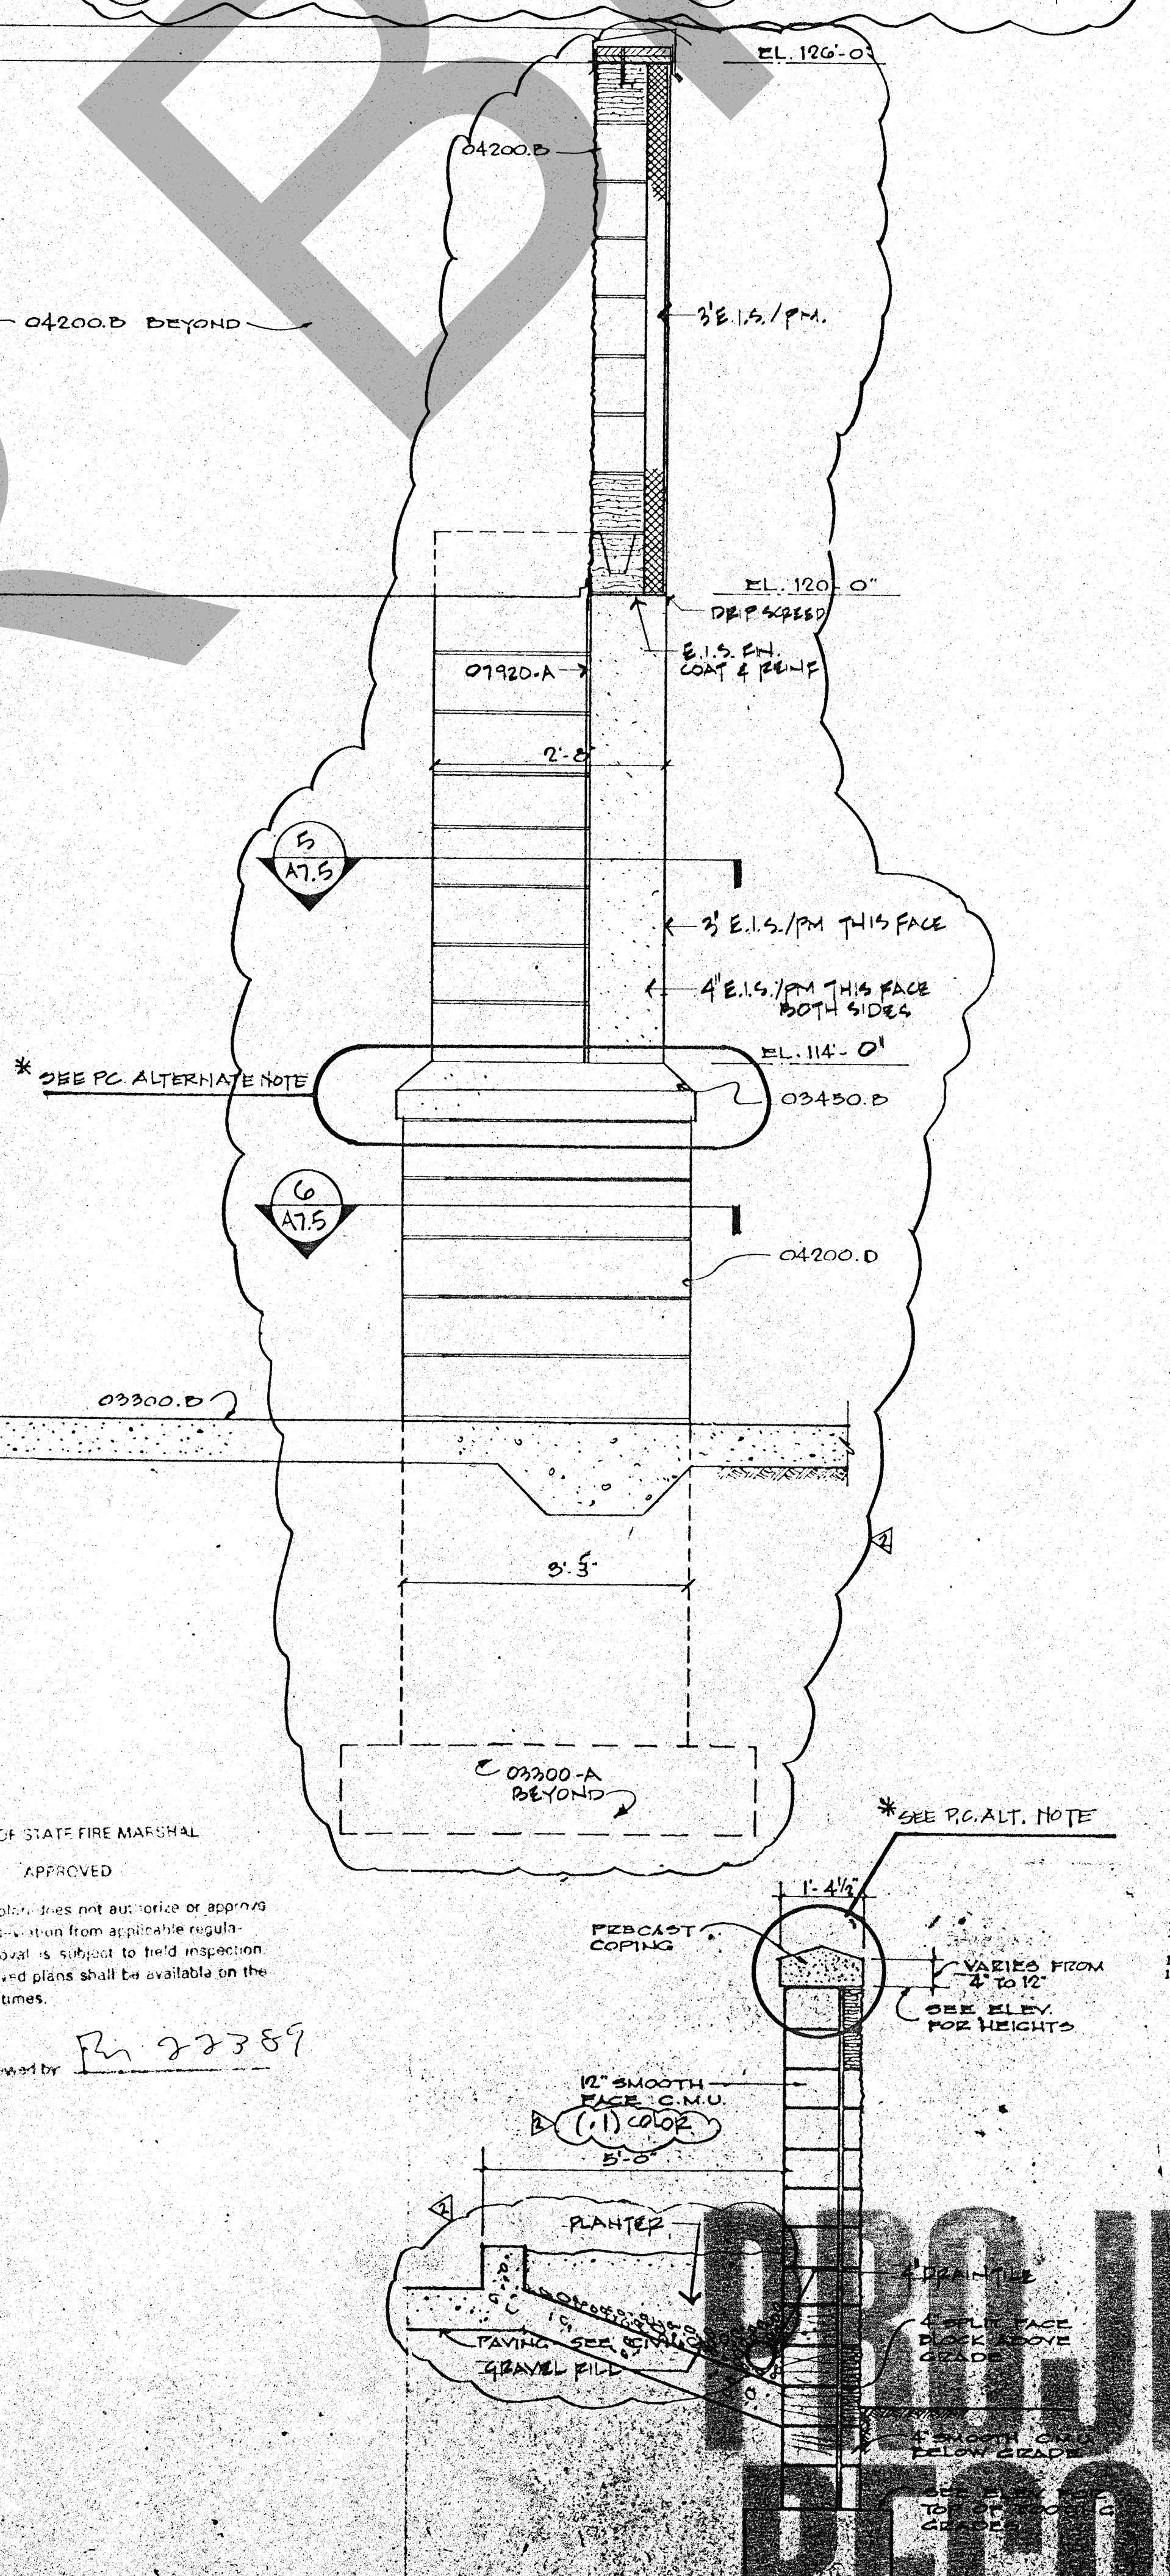


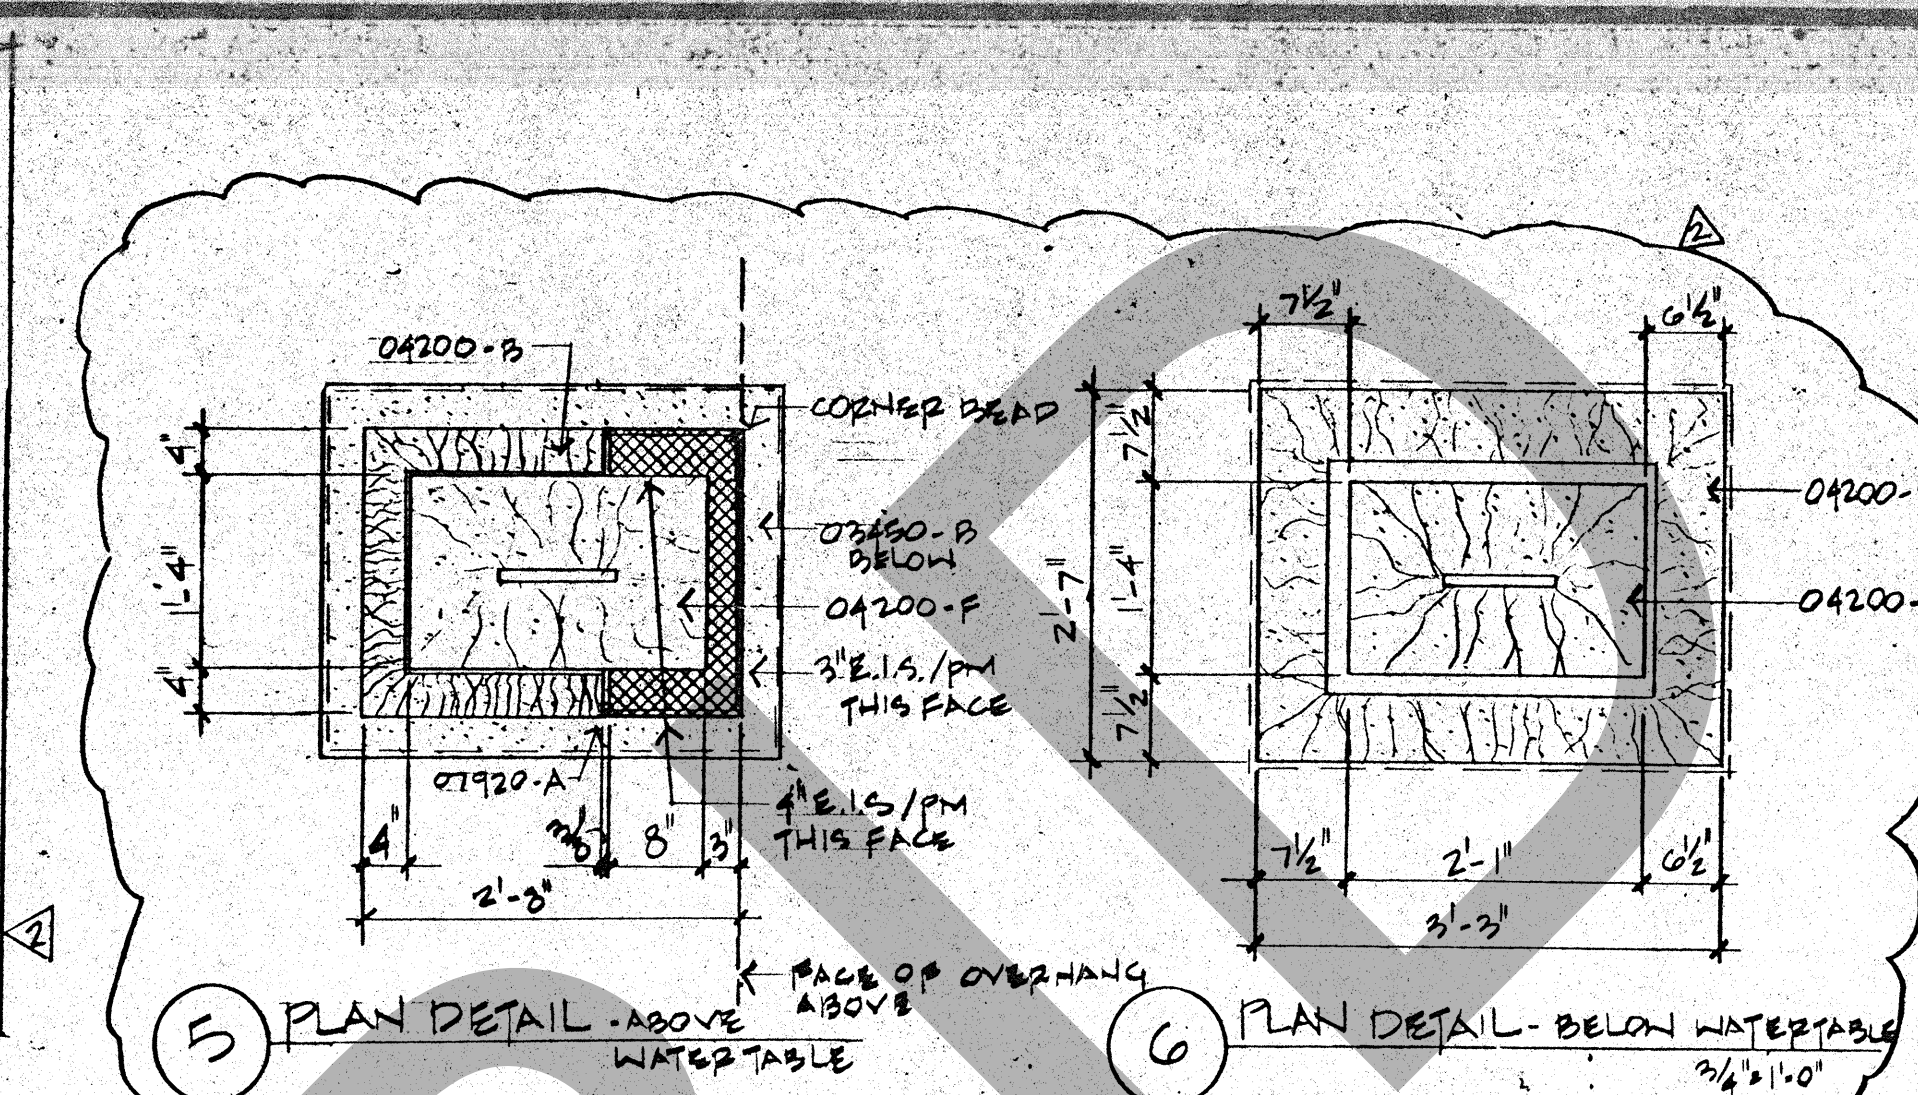

5 RETAINING WALL SECTION

RFI

ROSSER FABRAT INTERNATIONAL

ROSSER FABRAT INTERNATIONAL Inc.
Comprehensive Services for Building
Design and Technology
Atlanta, Georgia Tampa, Florida

Revisions

No. Date Description

1. 2/17/89 ADDENDA POSTED/ISSUED FOR COM

☒ 2-21-91

PCO #35

WEST • VALLEY • DETENTION • CENTER
FOR • THE • COUNTY • OF • SAN • BERNARDINO • CALIFORNIA

HARRY MAINE, COUNTY ADMINISTRATION OFFICER

FLOYD TIDWELL, SHERIFF

BOARD OF SUPERVISORS
John Ingersoll, Chairman, First District
James E. Brown, Second District
James E. Brown, Third District
James E. Brown, Fourth District
James E. Brown, Fifth District
James E. Brown, Sixth District
James E. Brown, Seventh District
James E. Brown, Eighth District
James E. Brown, Ninth District
James E. Brown, Tenth District


RECEIVED
NOV 16 1982
Criminology & Waiver
Project No. 28-00

WASH STATE

STATE OF CALIFORNIA
DAVID A. CLARY
P.C. 1157
REGISTERED ARCHITECT

WALL SECTIONS
TRANSPORT & VISIT

35R

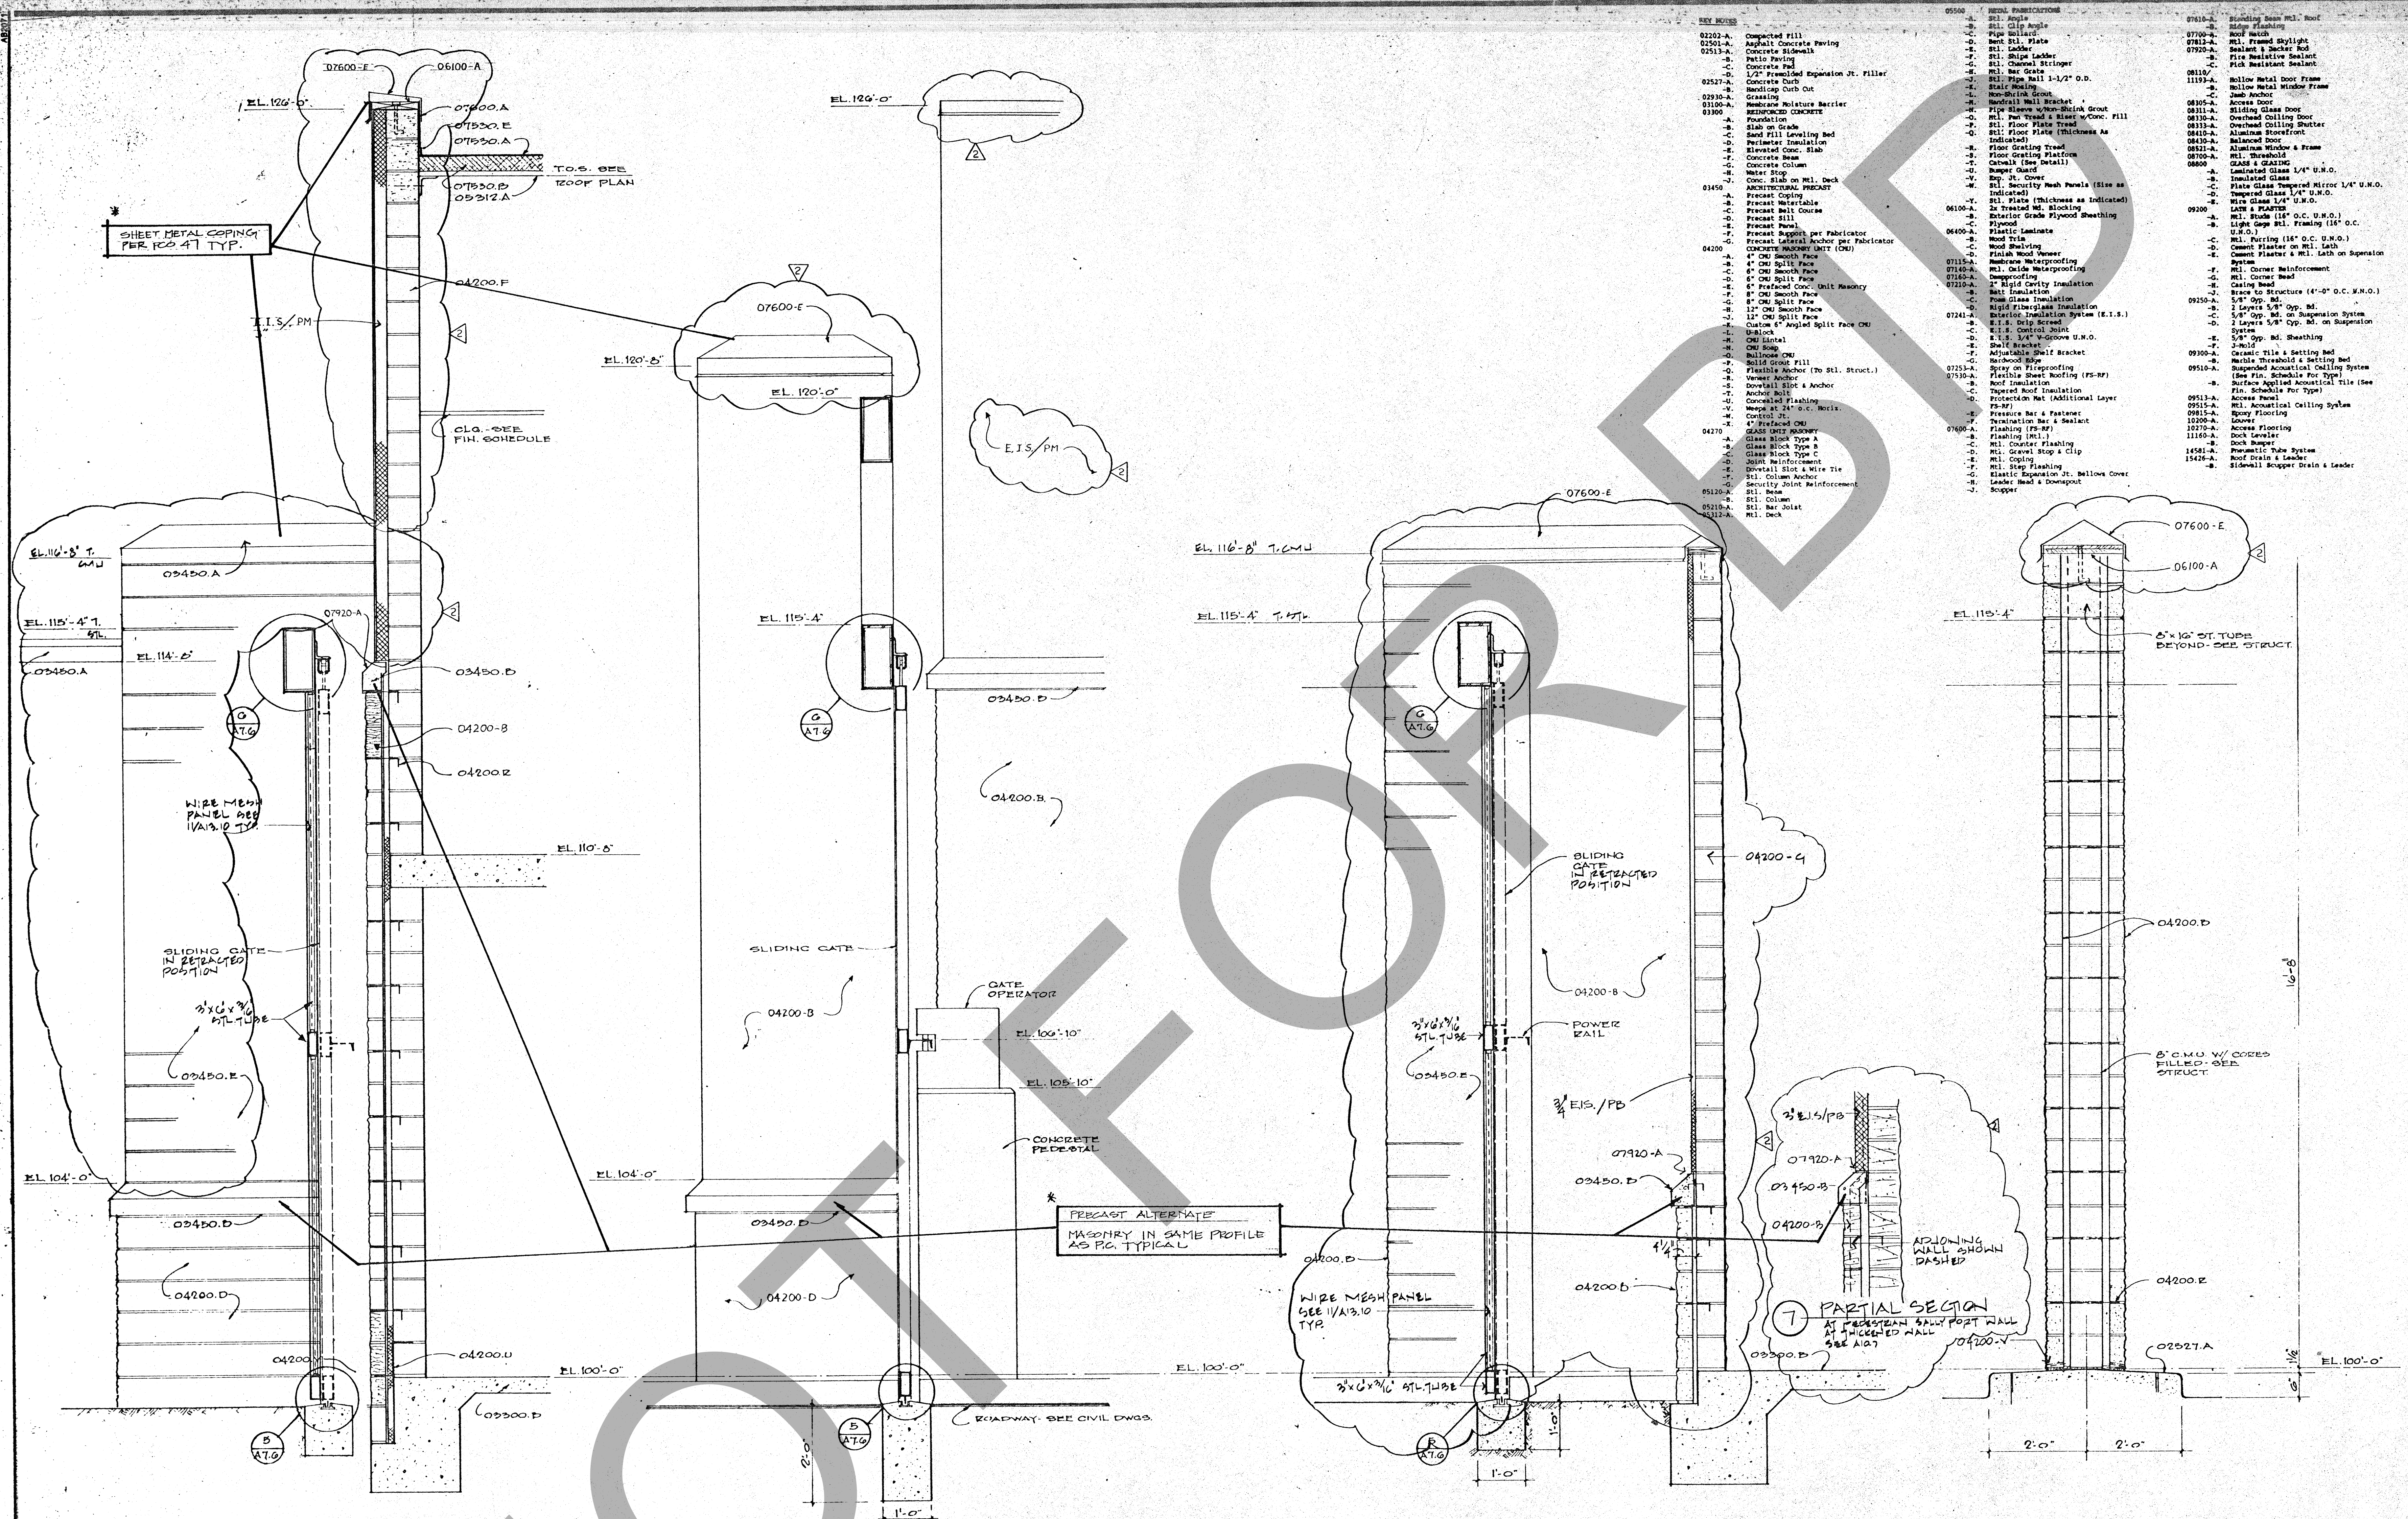

1 VEHICULAR SALLYPORT SECTION
SCALE: 3/4"=1'-0"

2 VEHICULAR SALLYPORT SECTION
SCALE: 3/4"=1'-0"

3 VEHICULAR SALLYPORT SECTION
SCALE: 3/4"=1'-0"

4 VEHICULAR SALLYPORT SECTION
SCALE: 3/4"=1'-0"

5 SLIDING GATE DETAIL
SCALE: 1/2"=1'-0"

6 SLIDING GATE DETAIL
SCALE: 1/2"=1'-0"

REV	NO.	DESCRIPTION
0202	A	Compacted fill
0203	A	Asphalt Concrete Paving
0213	A	Concrete Sidewalk
0214	A	Concrete Pad
0215	A	Concrete Expansion Jt. Filler
0216	A	Concrete Curb
0217	A	Handrail Wall Bracket
0218	A	Handrail Wall Bracket
ROSSER FABRAP INTERNATIONAL

ROSSER FABRAP INTERNATIONAL, Inc.

Complete Services to Building

Architectural, Structural, Mechanical, Electrical, Plumbing, Security, & Civil Engineering

Atlanta, Savannah, Tallahassee

ROSSER FABRAP INTERNATIONAL

ROSSER FABRAP INTERNATIONAL, Inc.

Complete Services to Building

Architectural, Structural, Mechanical, Electrical, Plumbing, Security, & Civil Engineering

Atlanta, Savannah, Tallahassee

ROSSER FABRAP INTERNATIONAL

Criminal Justice Architecture, Technology, Planning, Interiors, Mechanical, Electrical, Plumbing, Security, & Civil Engineering

JUSTICE SYSTEMS INCORPORATED

Criminal Justice Operations, Programming

JOHNSON & NIELSEN

Structural Engineering

WEST - VALLEY - DETENTION - CENTER

FOR THE COUNTY OF SAN BERNARDINO, CALIFORNIA

RECEIVED

NOV 16 1999

Swimert & Walberg Co.

Project No. 89-002

HARRY MAYS, COUNTY ADMINISTRATION OFFICER

FLOYD TIDWELL, SHERIFF

BOARD OF SUPERVISORS

San Bernardino County

OFFICE OF STATE FIRE MARSHAL

APPROVED

1. If this plan does not authorize or approve

2. If this plan does not authorize or approve

RECEIVED

APR 13 1999

Swimert & Walberg Co.

Project No. 89-002

STATE OF CALIFORNIA

DAVID A. CLARK

REGISTERED ARCHITECT

No. C-115572

WALL SECTIONS

VEHICULAR & PEDESTRIAN

SALLYPORT

35R