


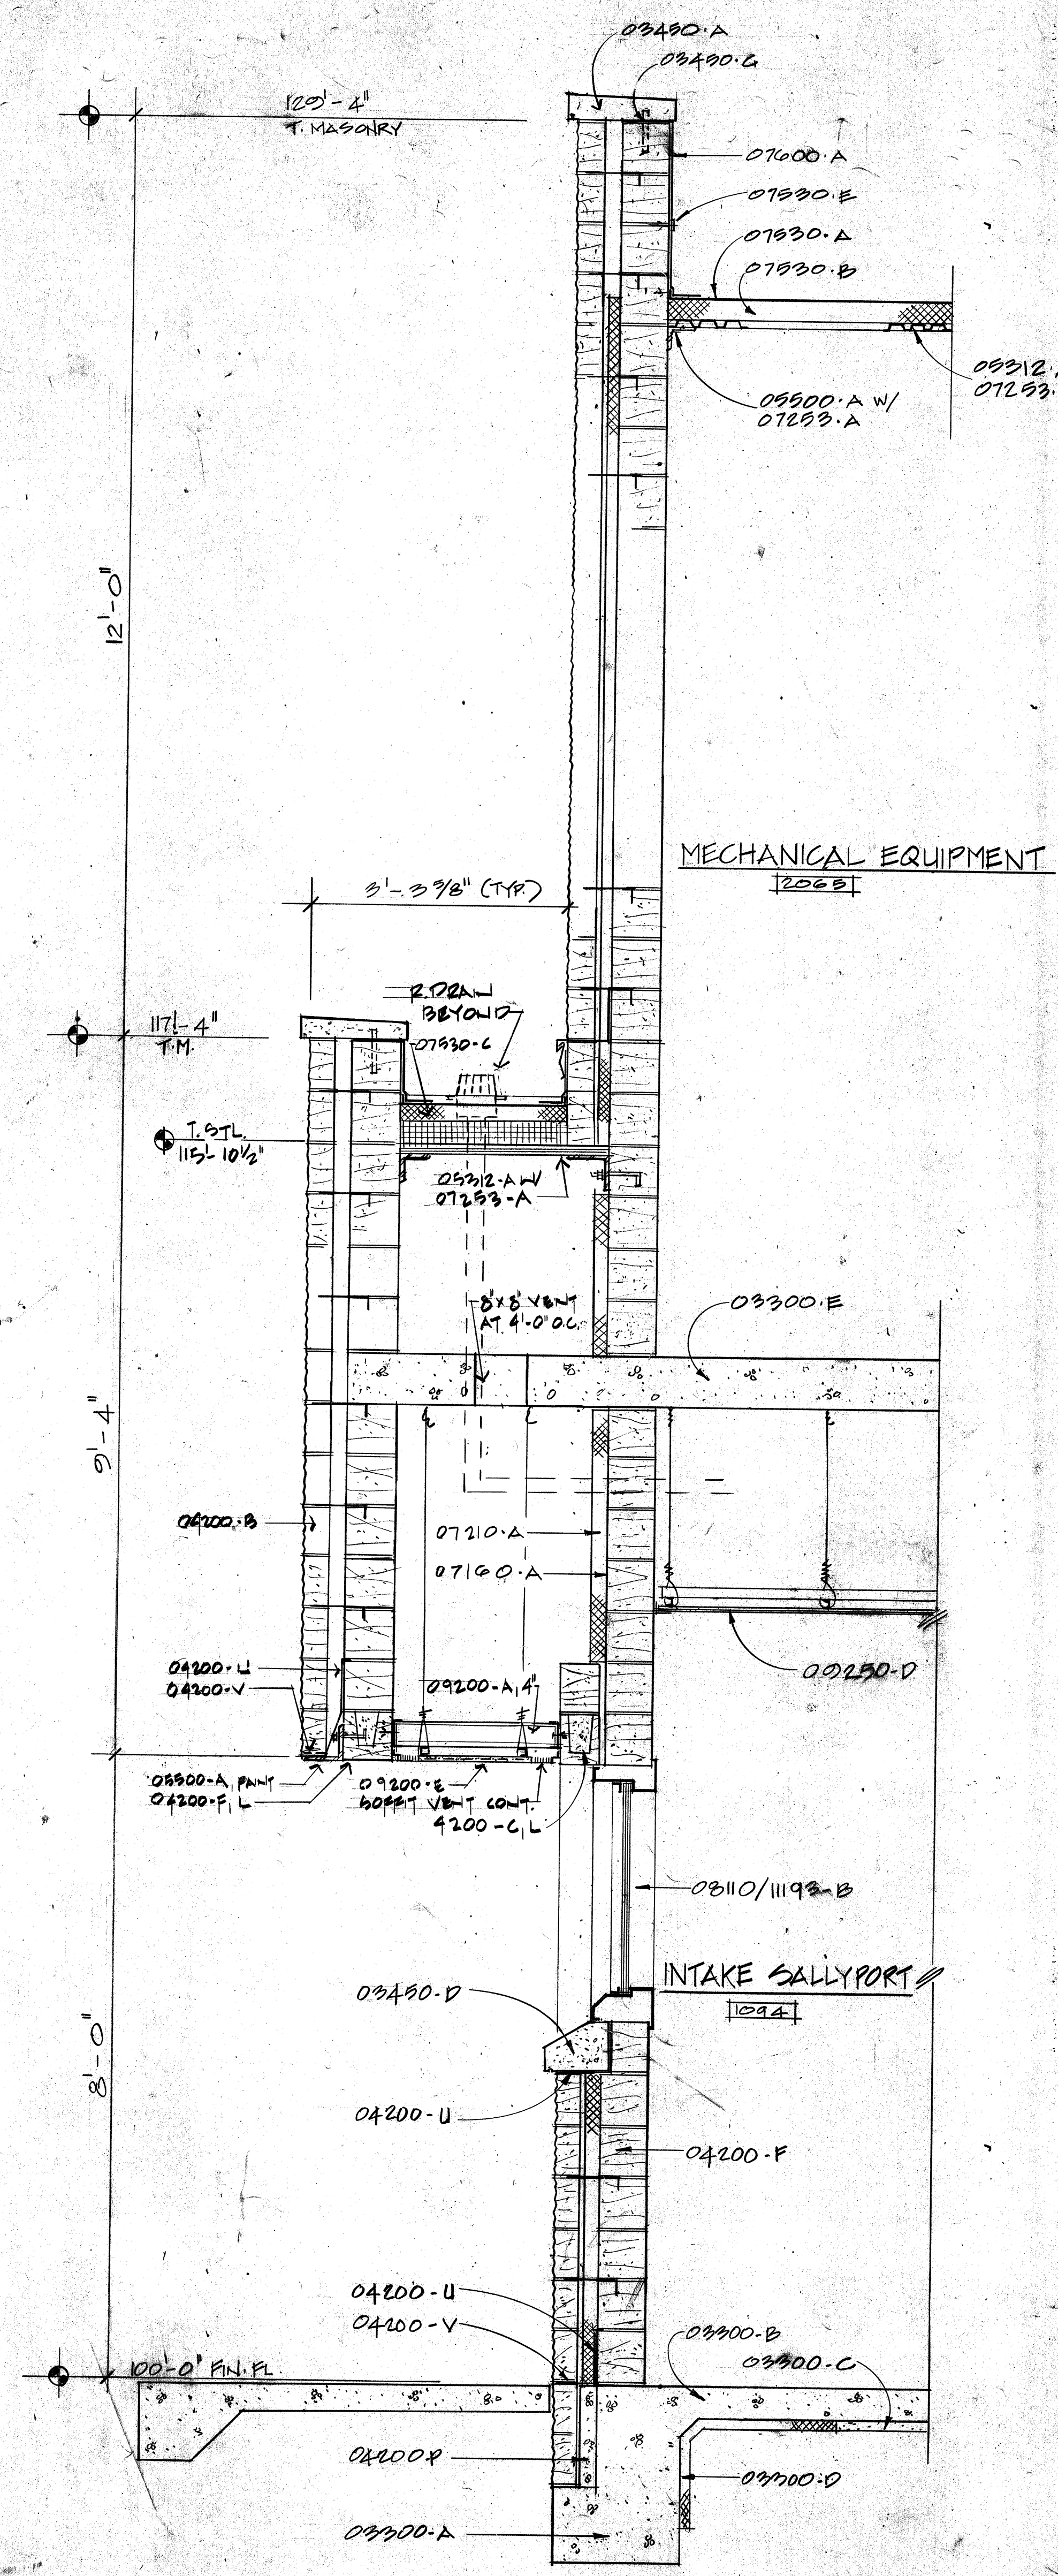
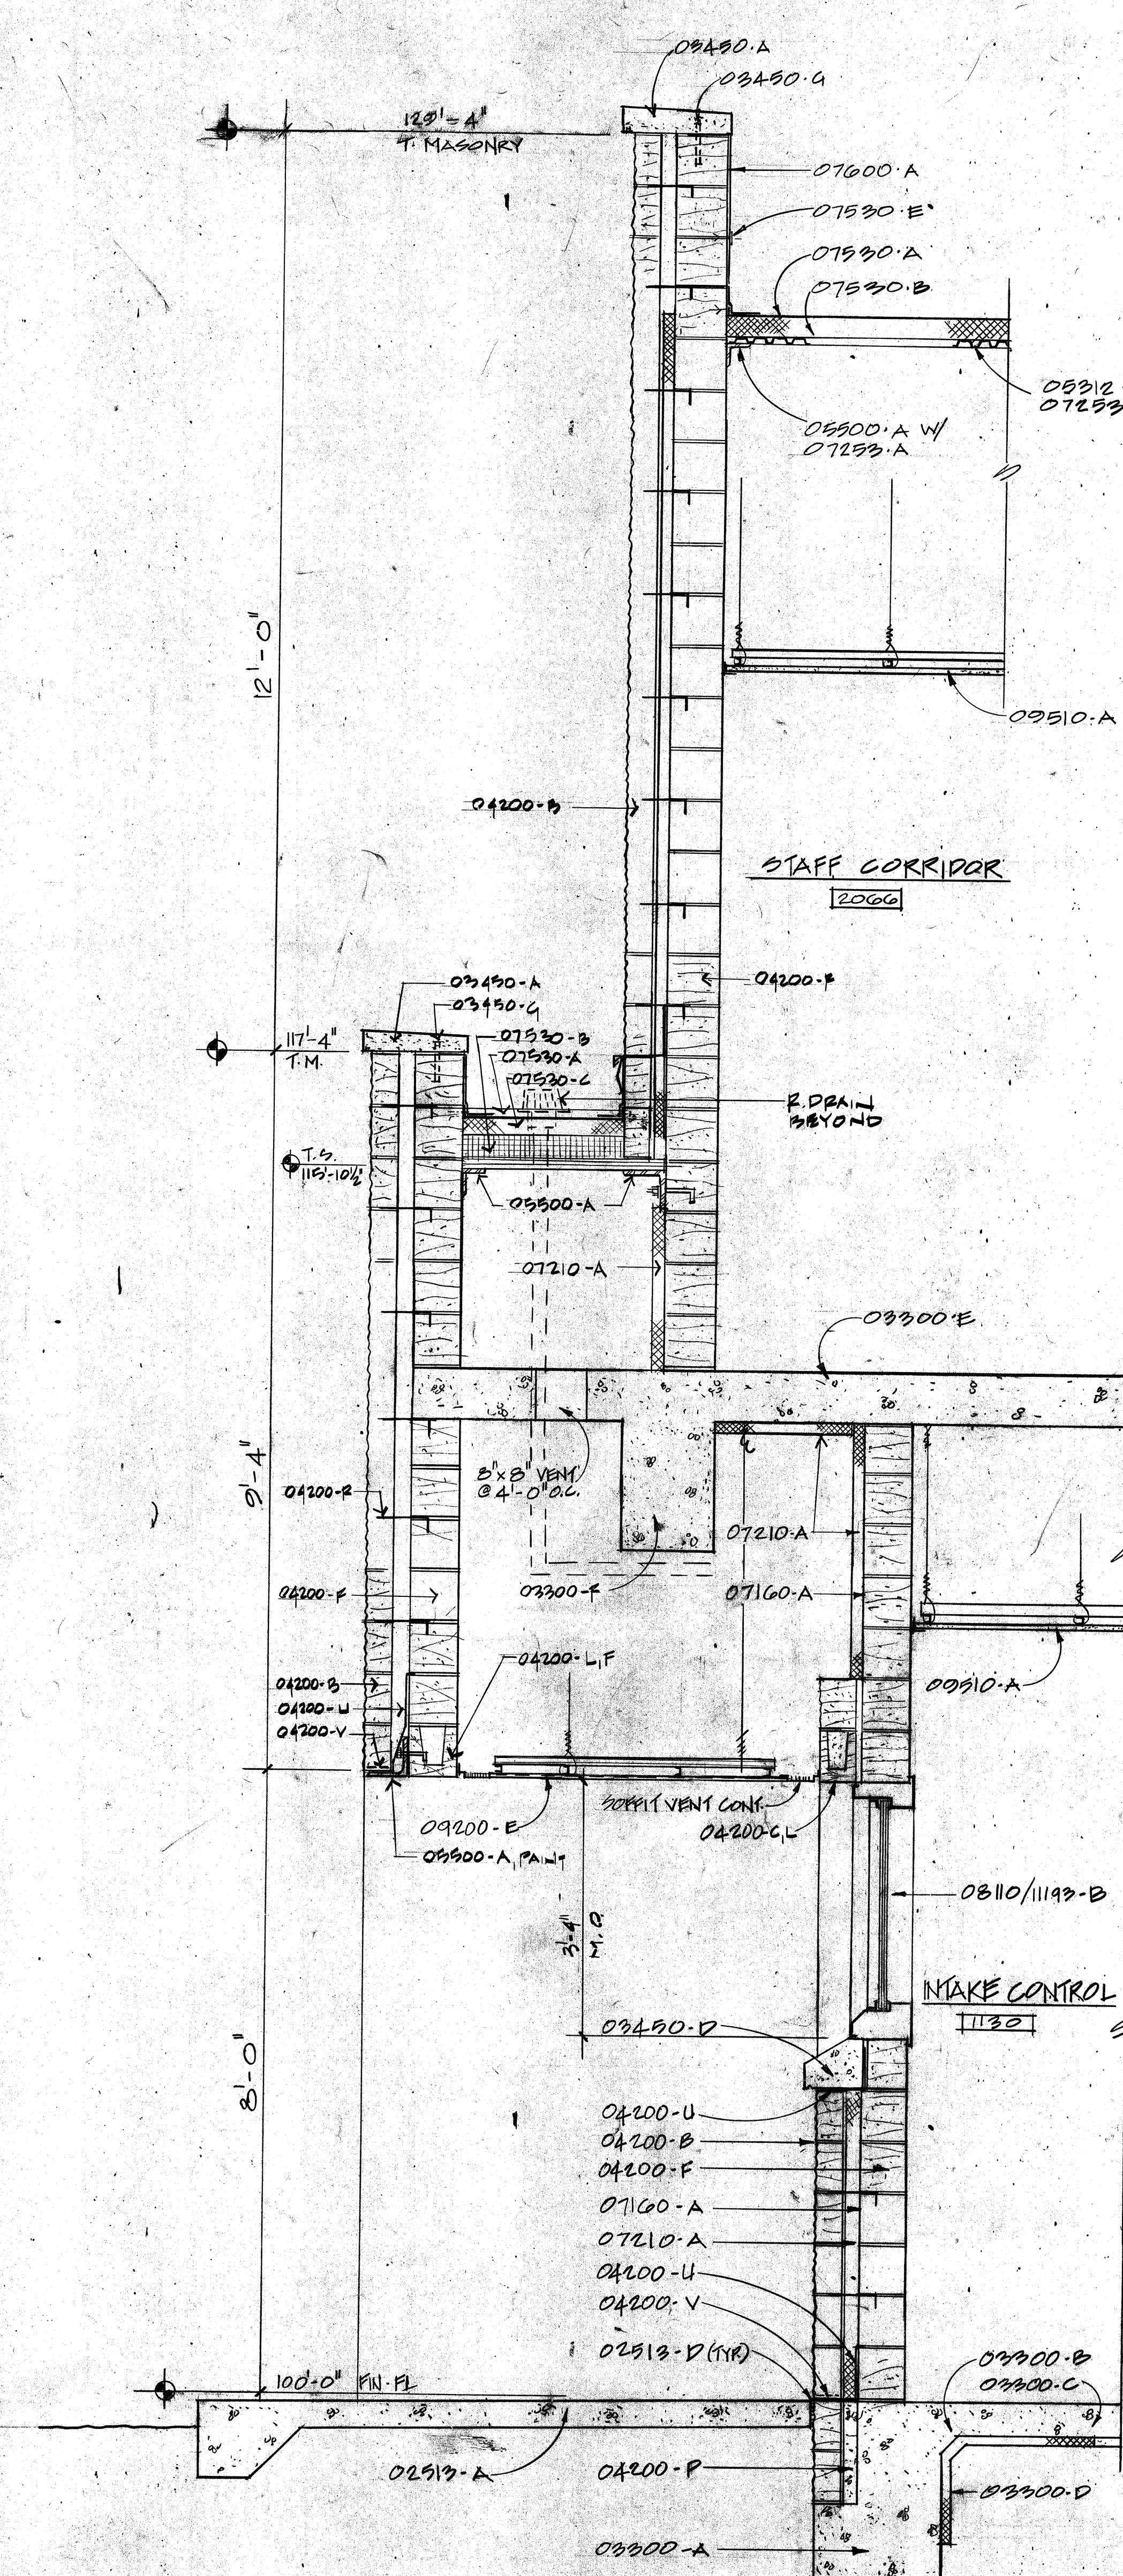
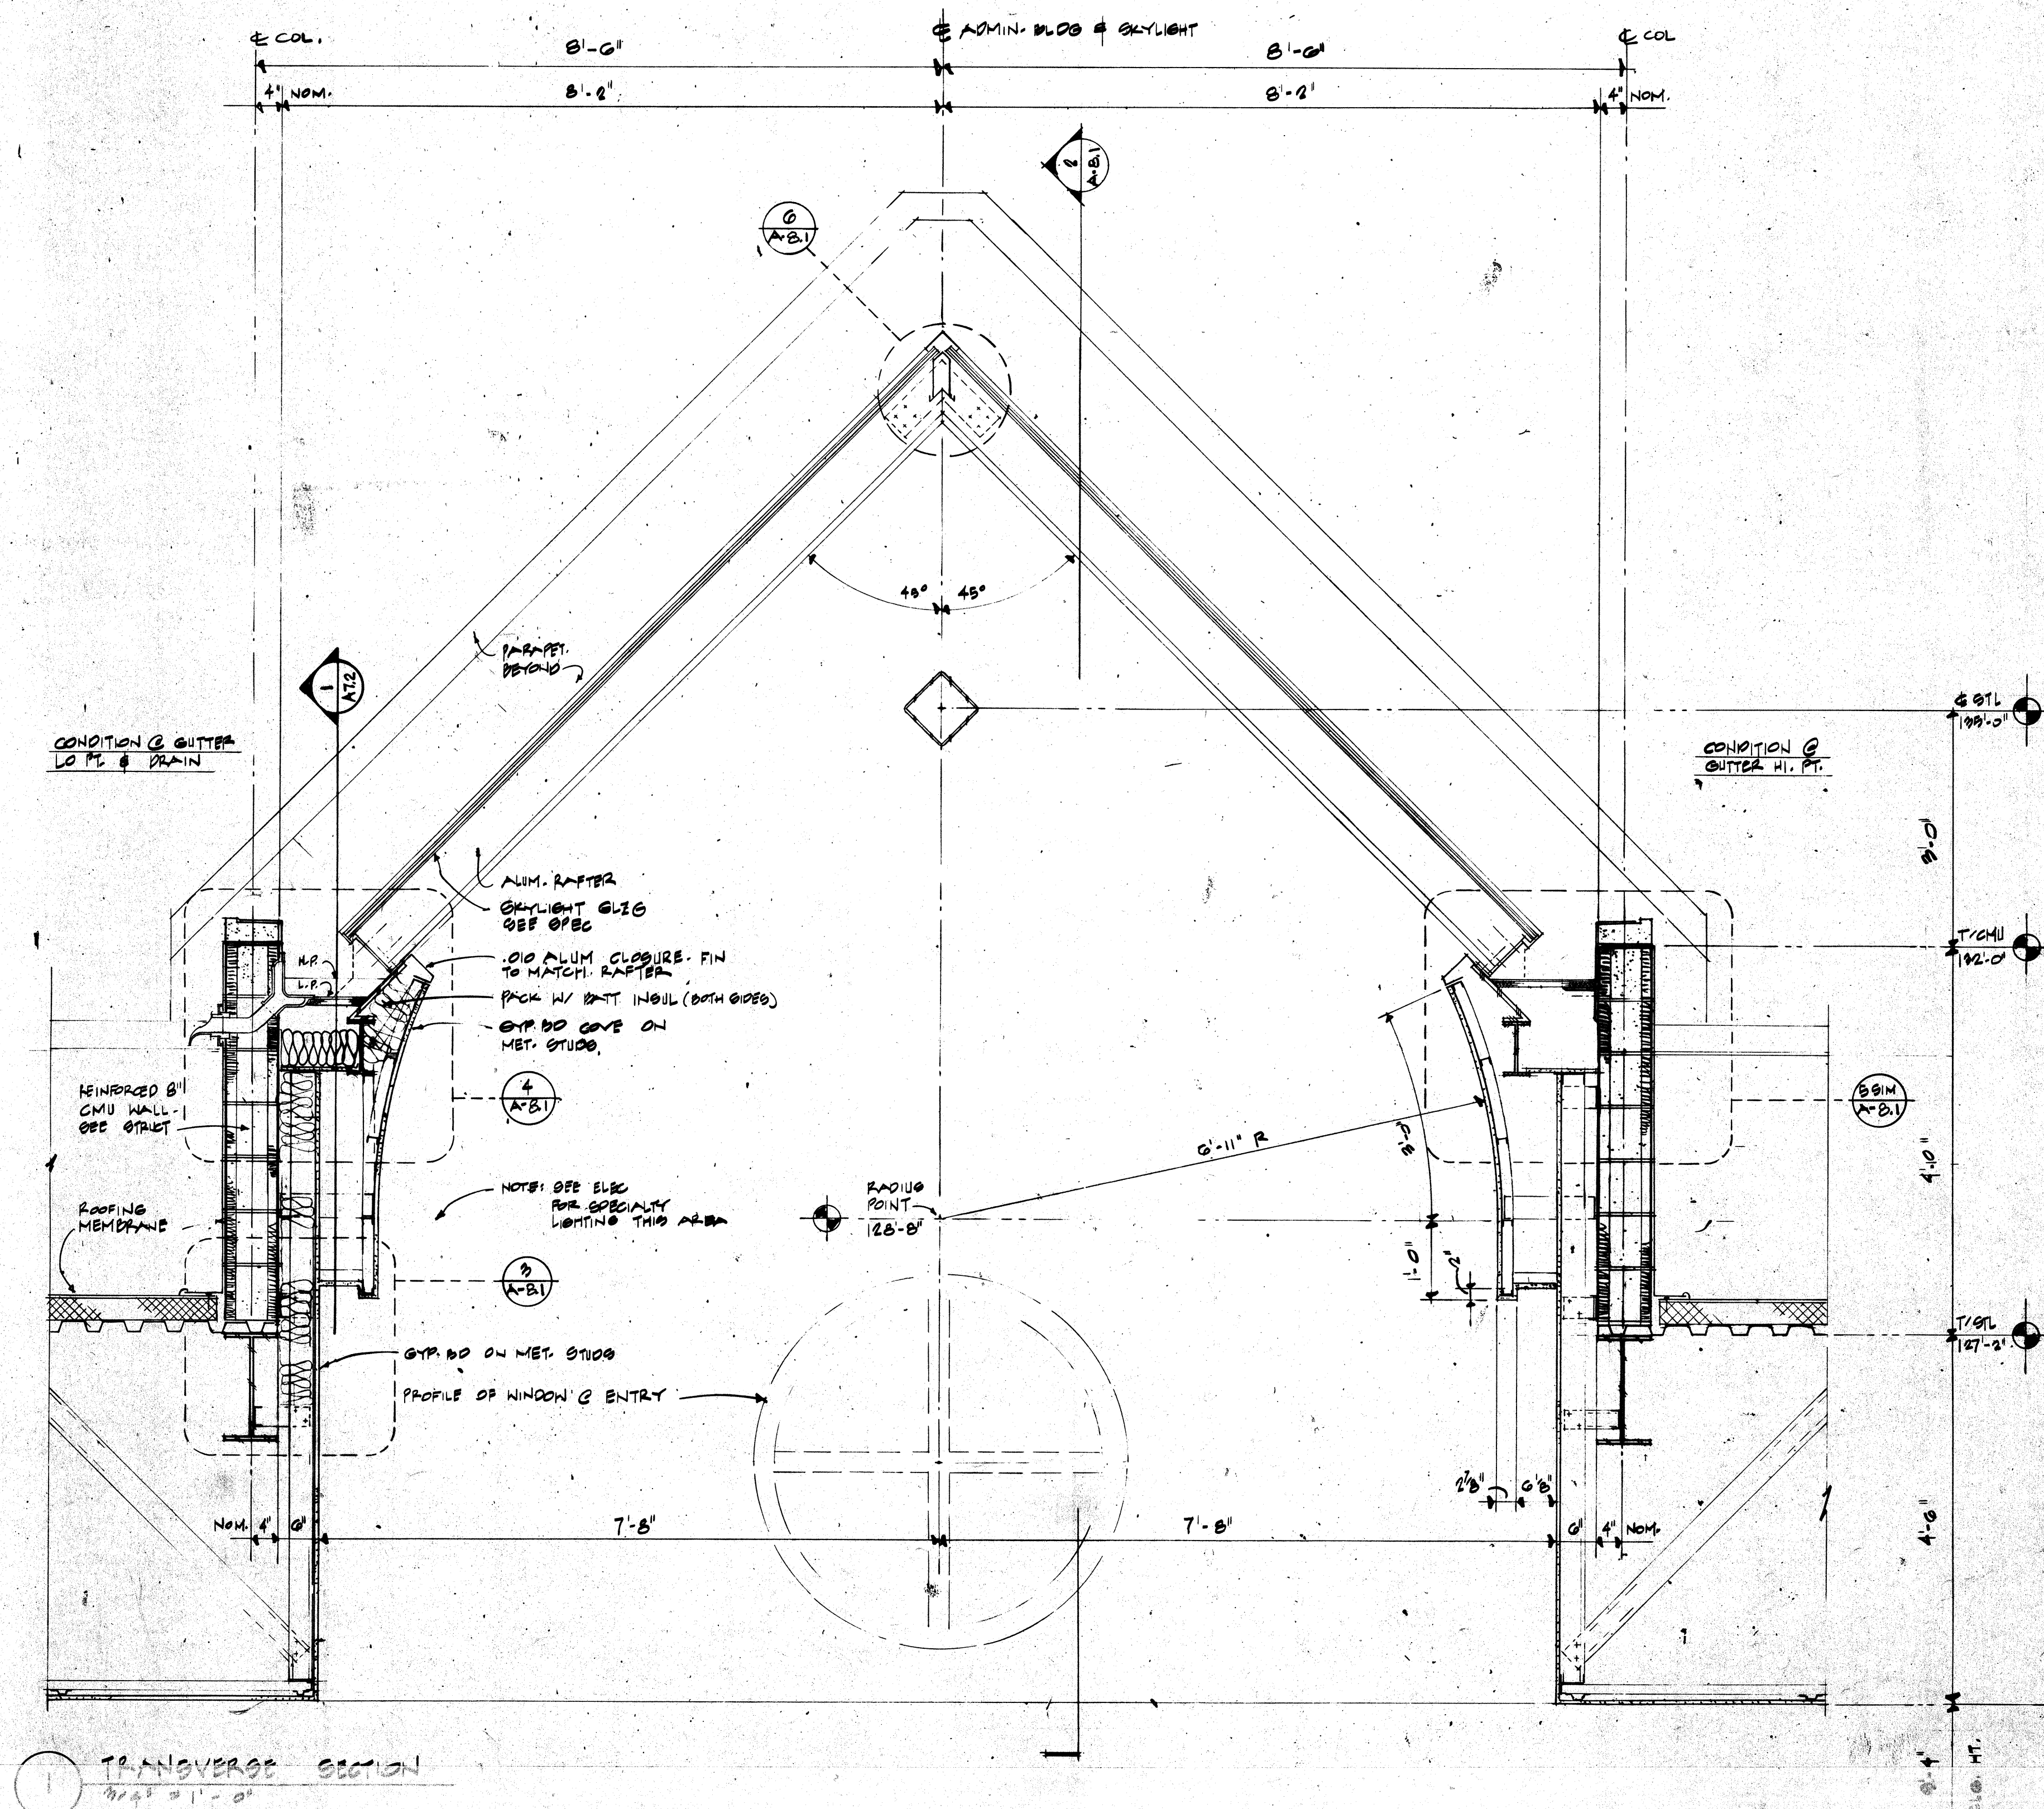
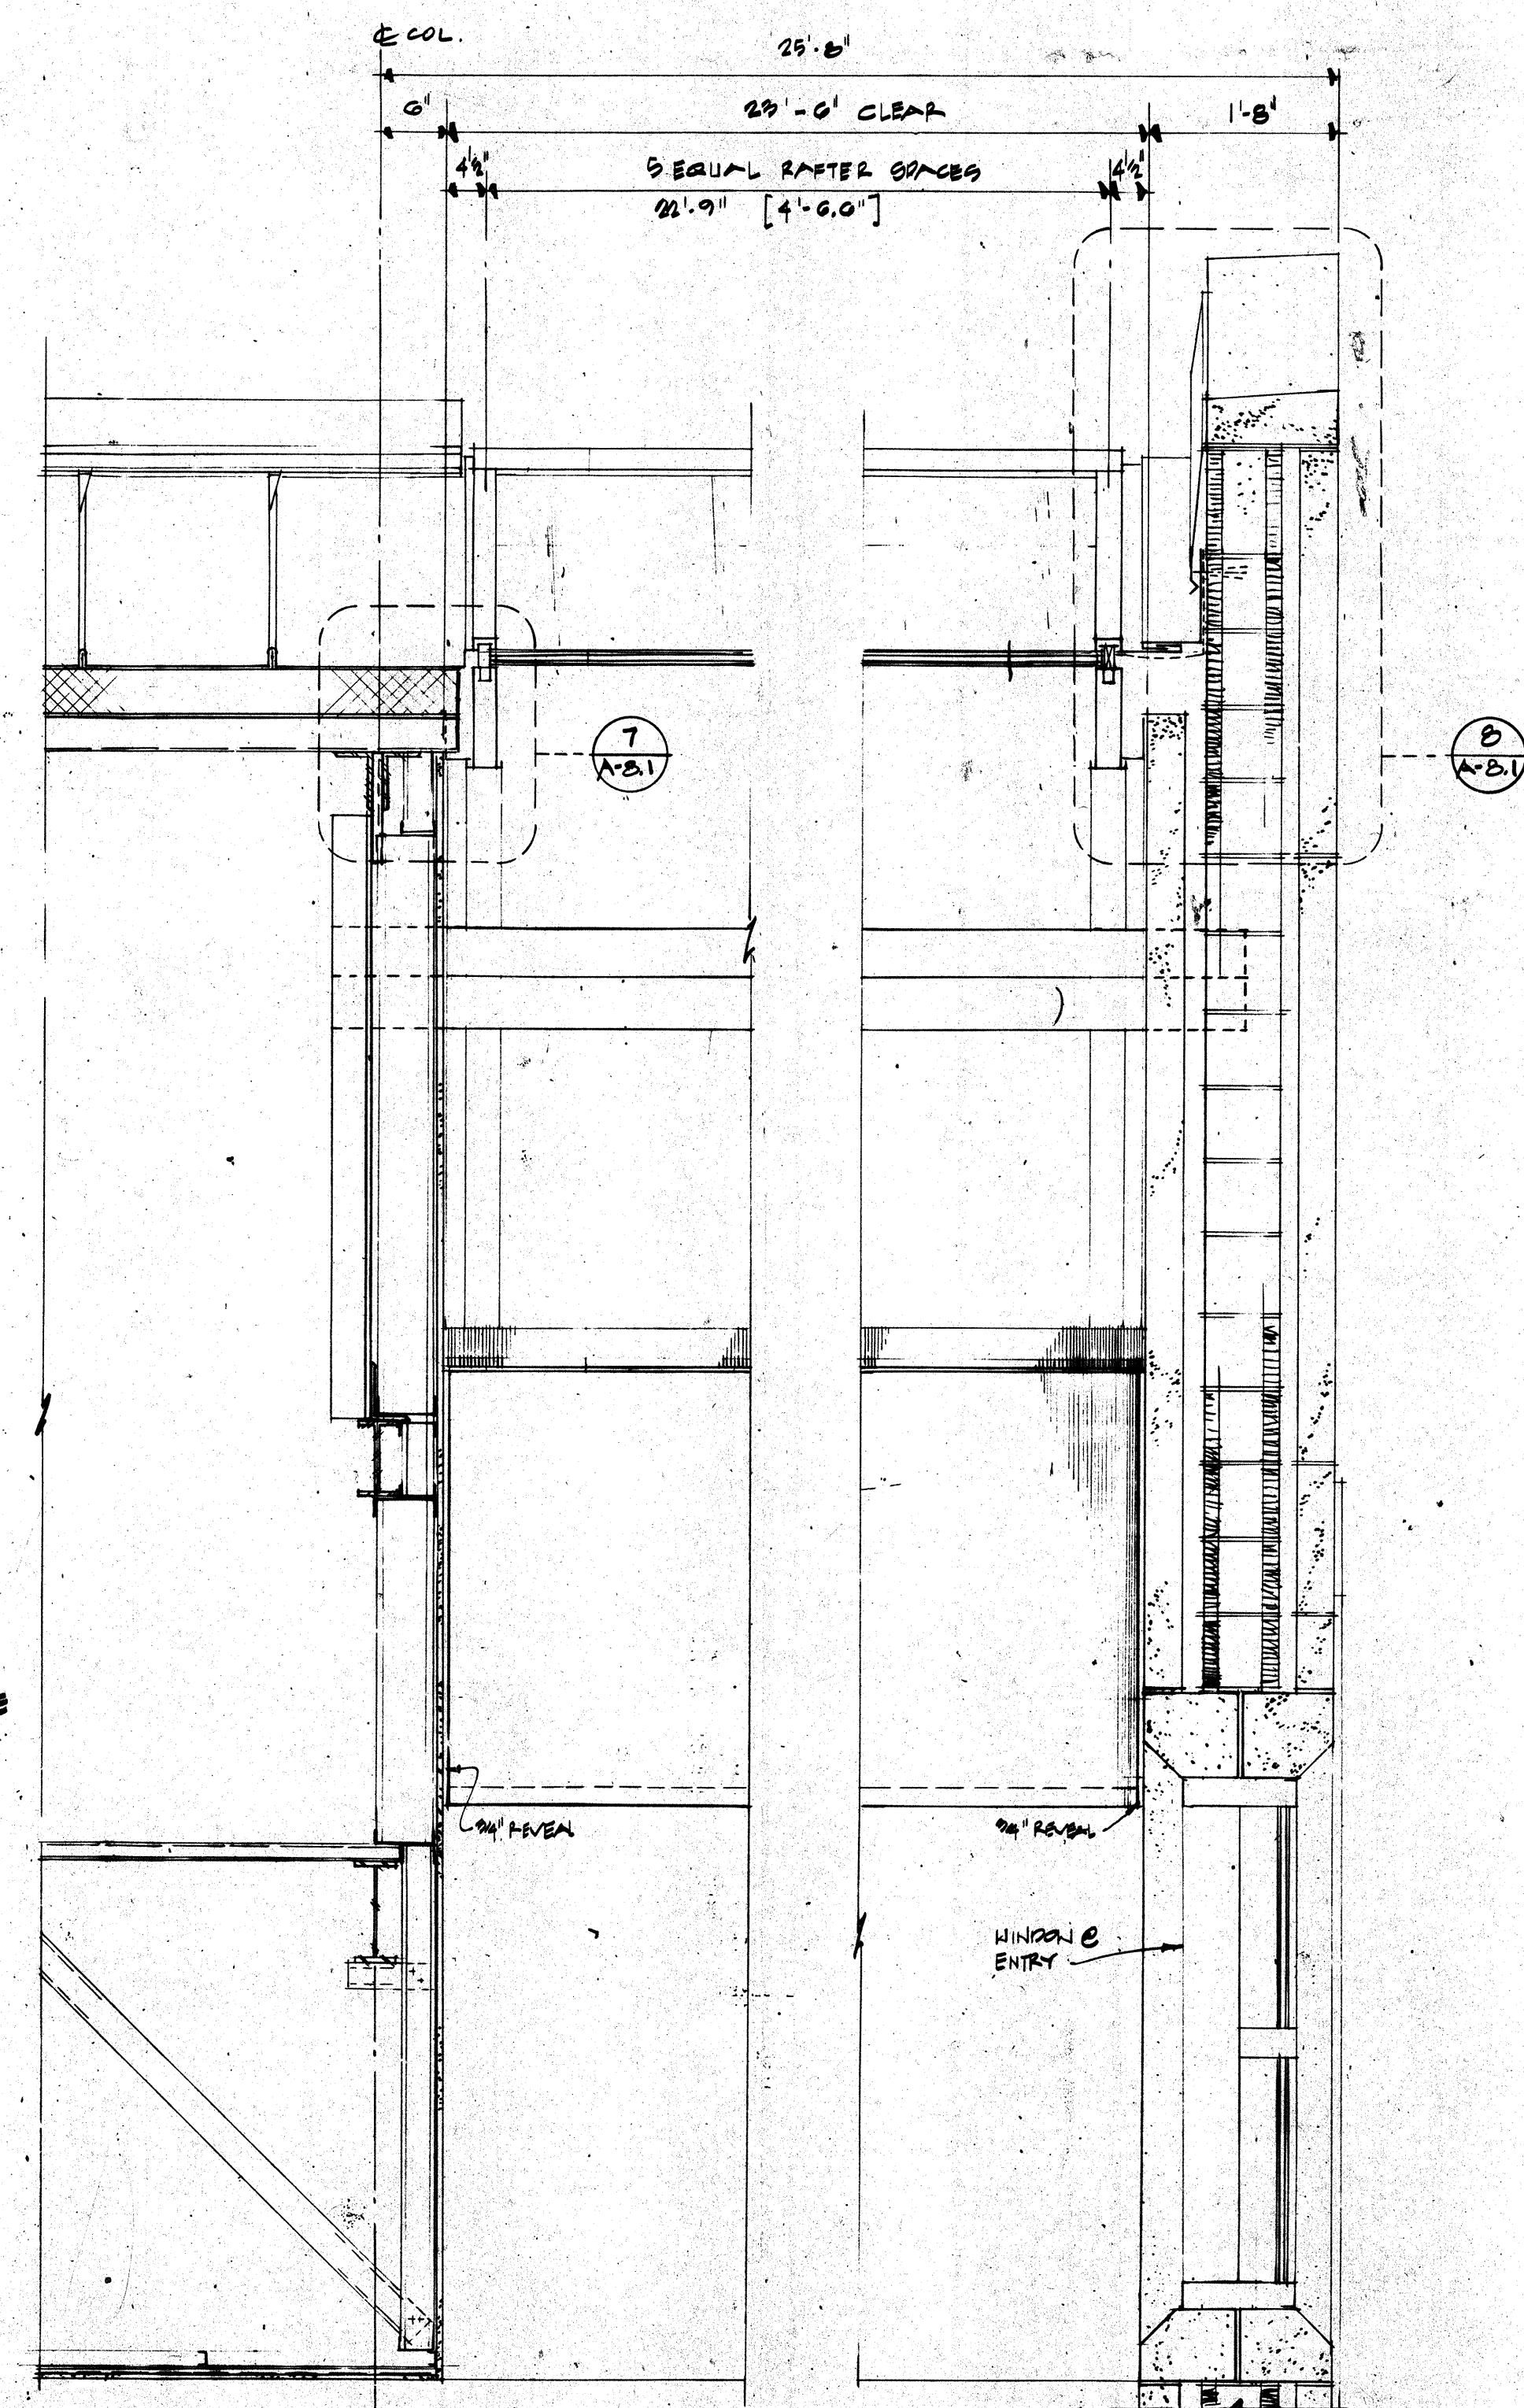
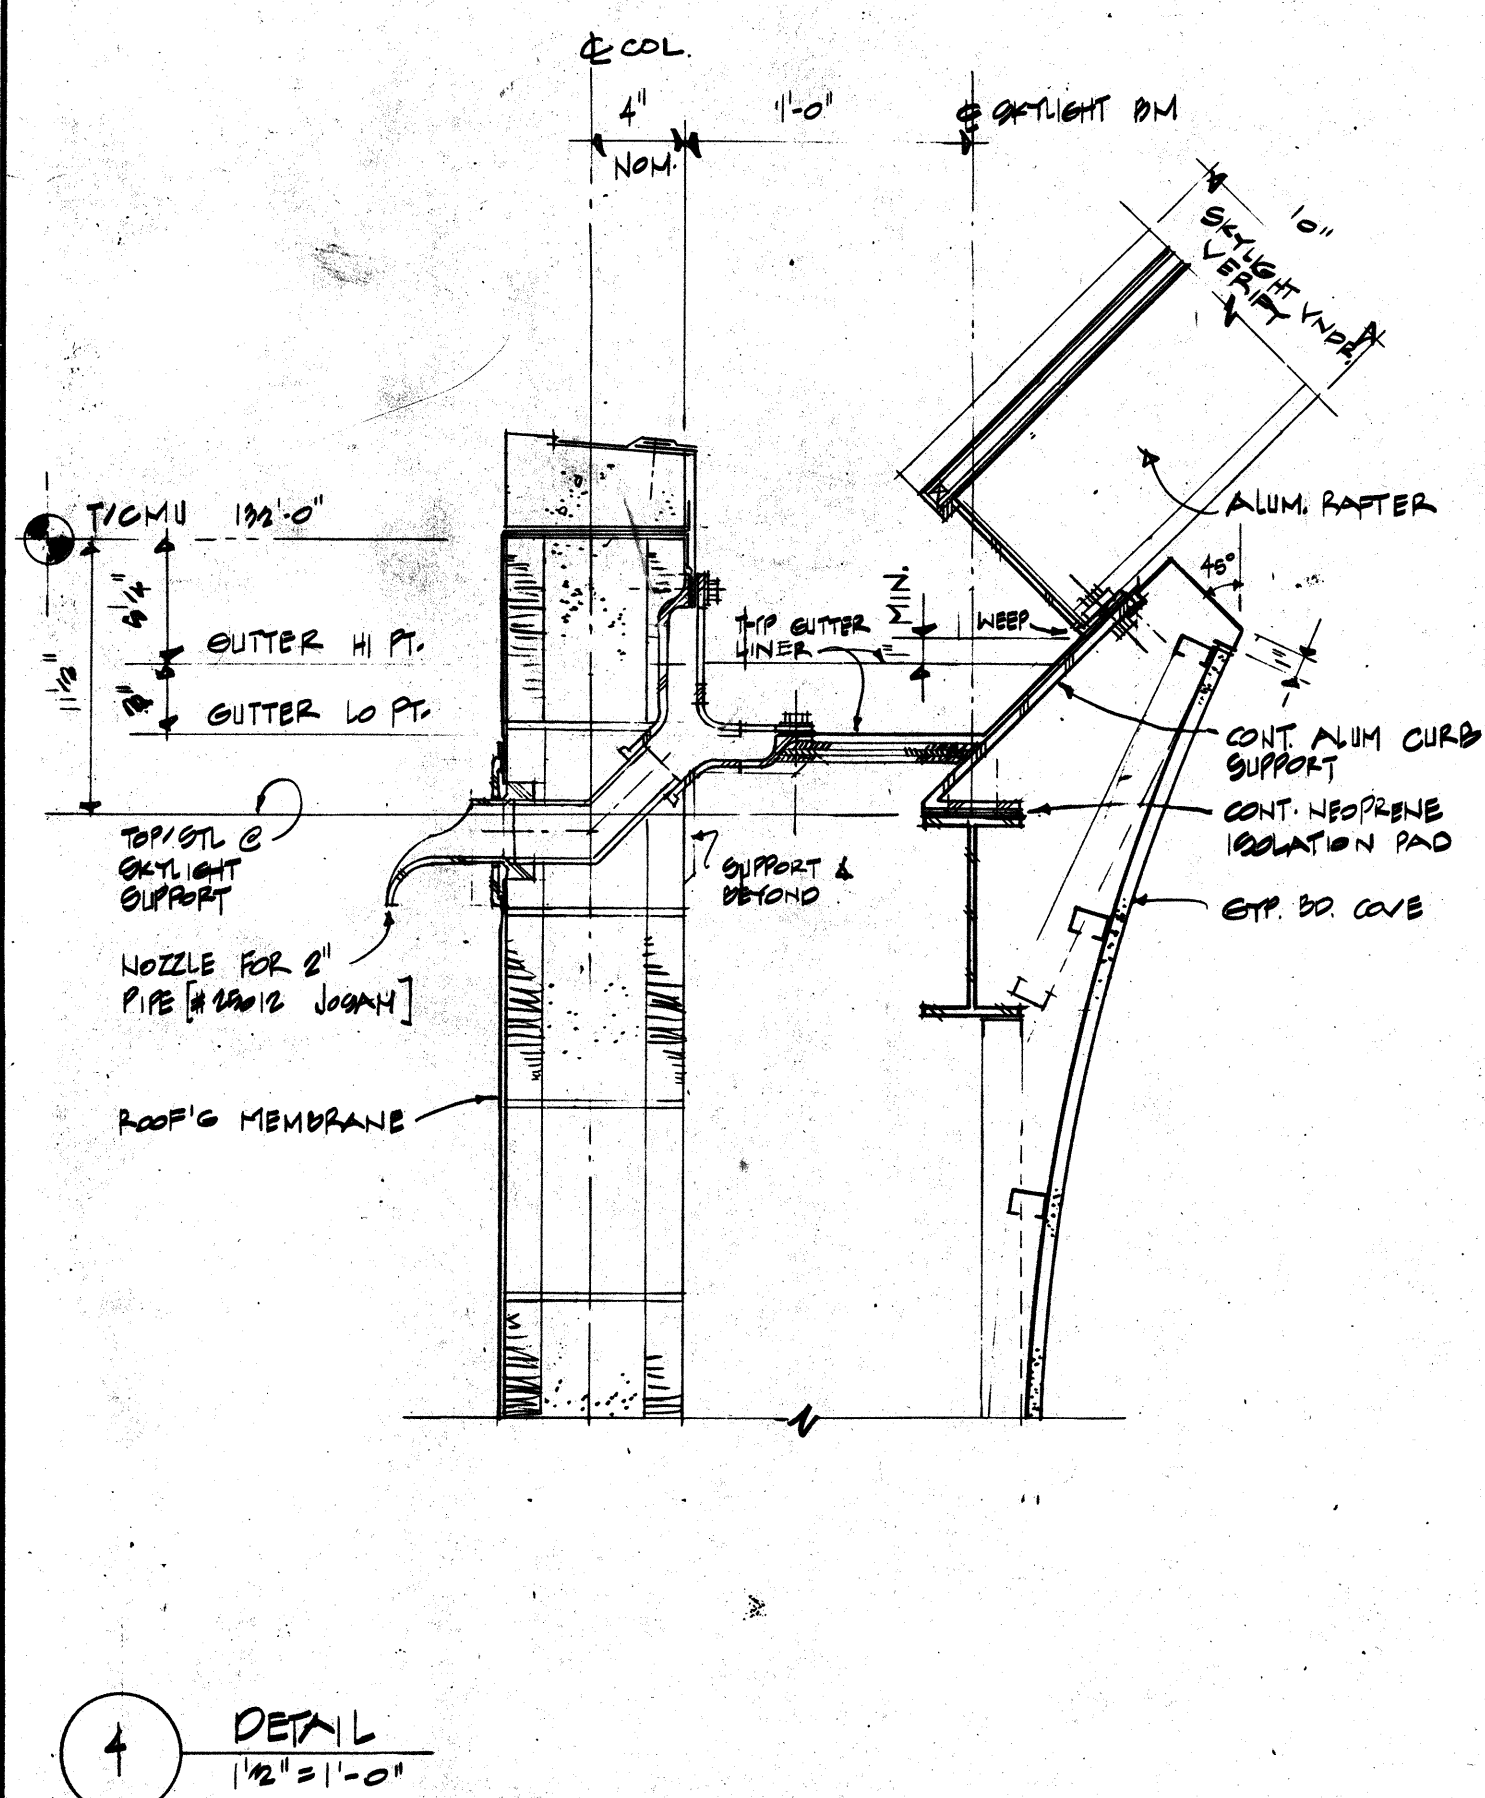


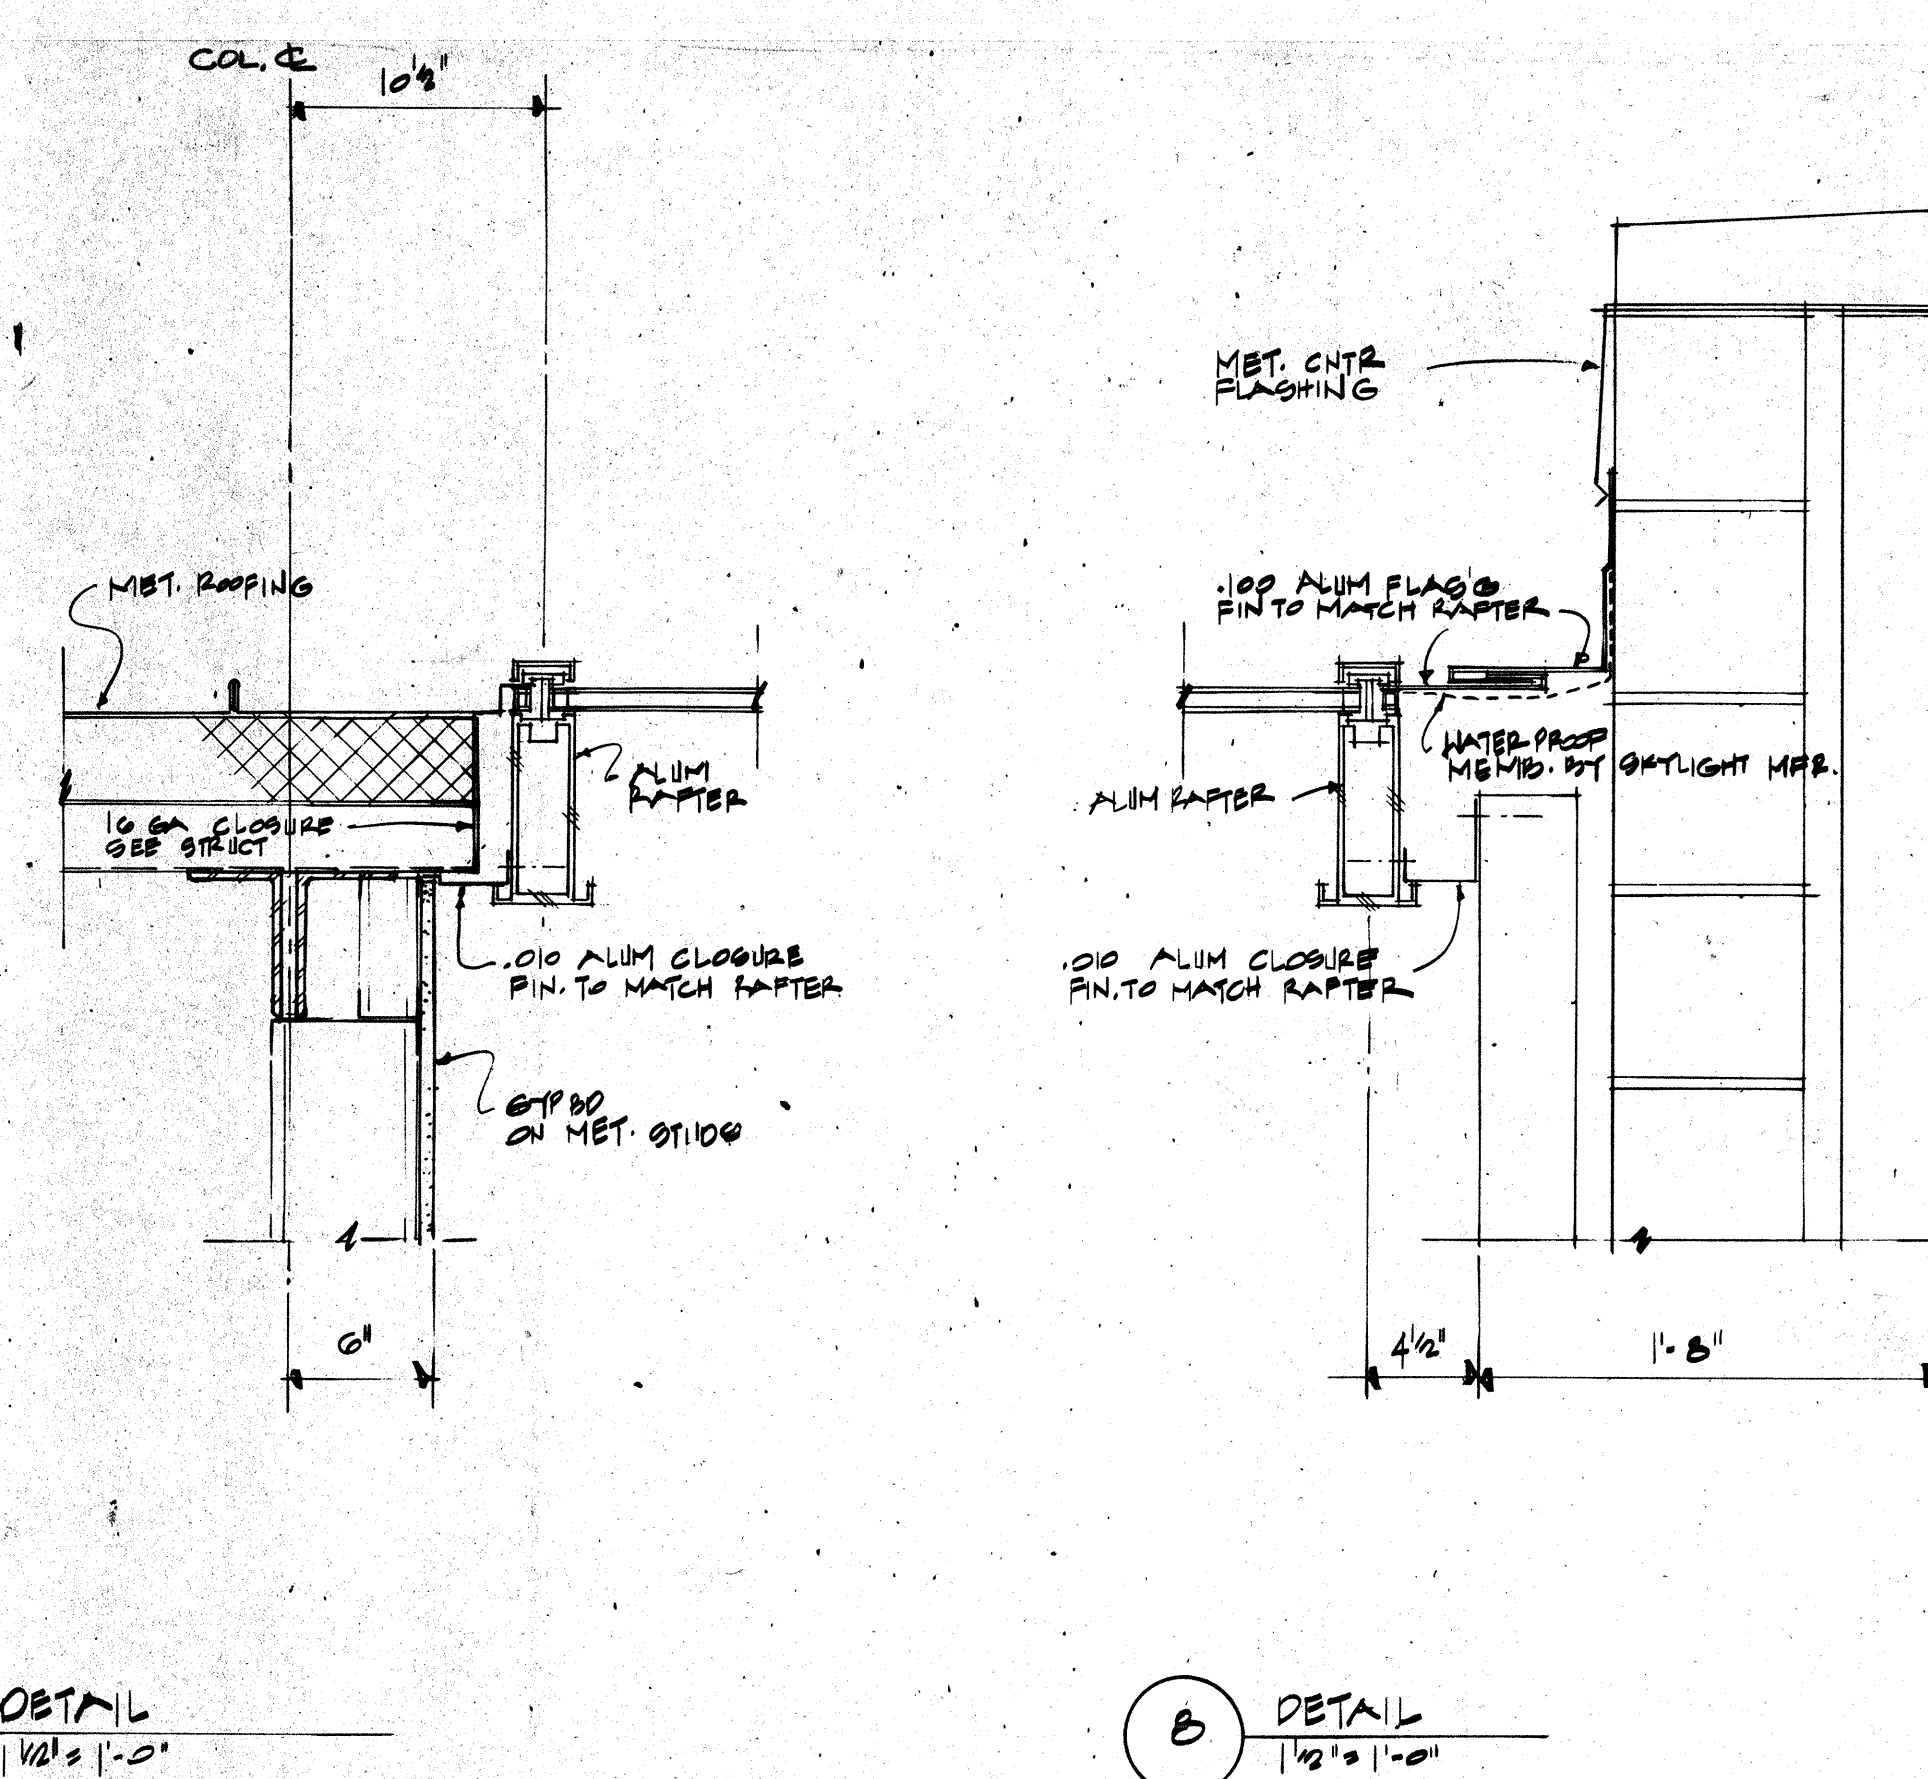

1 WALL SECTION
SCALE: 3/4" = 1'-0"

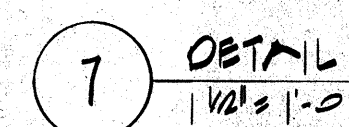

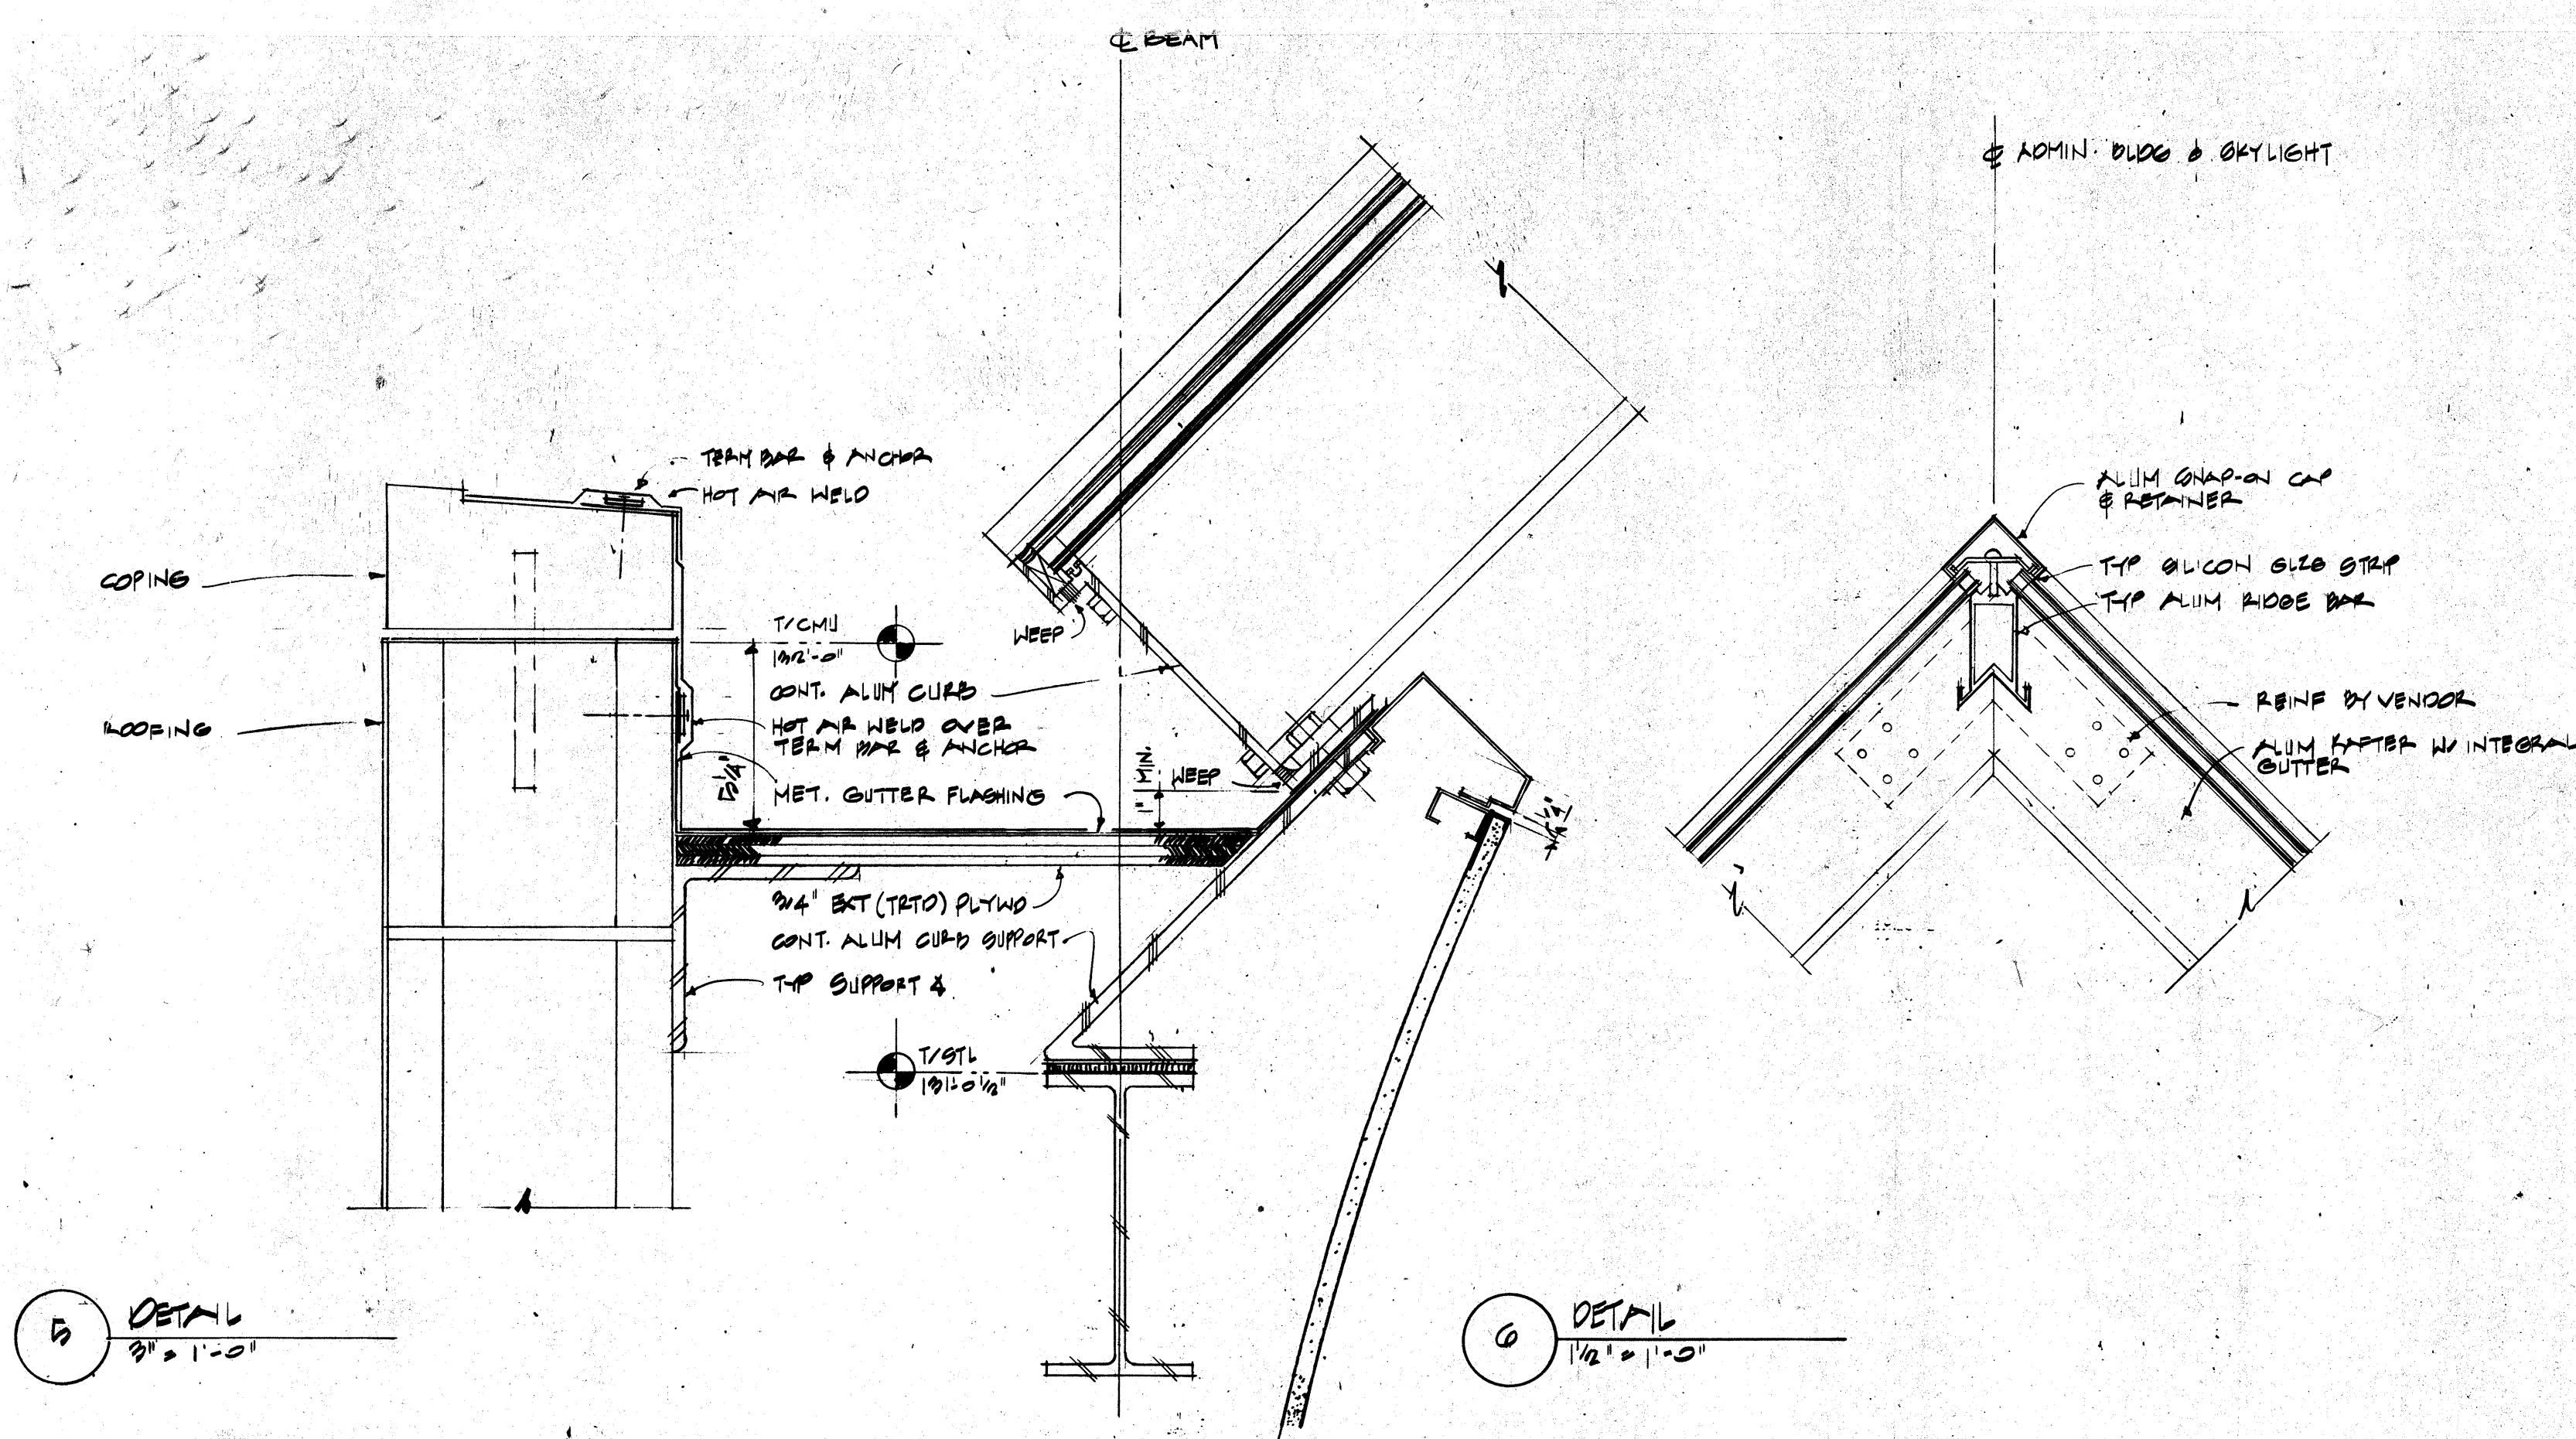

Revisions		
No.	Date	Description
1	2/17/89	NO CHANGE, ISSUED FOR CONSTRUCTION

[illegible]

ROSSER FABRAB INTERNATIONAL
Criminal Justice Architecture, Technology, Planning, Interiors,
Mechanical, Electrical, Planning, Security, & Civil Engineering.

■

JUSTICE SYSTEMS INCORPORATED
Criminal Justice Operations, Programming

■

JOHNSON & NIELSEN
Structural Engineering

WEST • VALLEY • DETENTION • CENTER
 FOR THE COUNTY OF SAN • BERNARDINO • CALIFORNIA

■

HARRY MAYS, COUNTY ADMINISTRATION OFFICER

■

FLOYD TIDWELL, SHERIFF

■

BOARD OF SUPERVISORS
 John Joyce, Chairman, First District
 Richard Crane, Districts, Third District

■

CLARK COUNTY SHERIFF'S ASSOCIATION

ADMIN. SKYLIGHT