



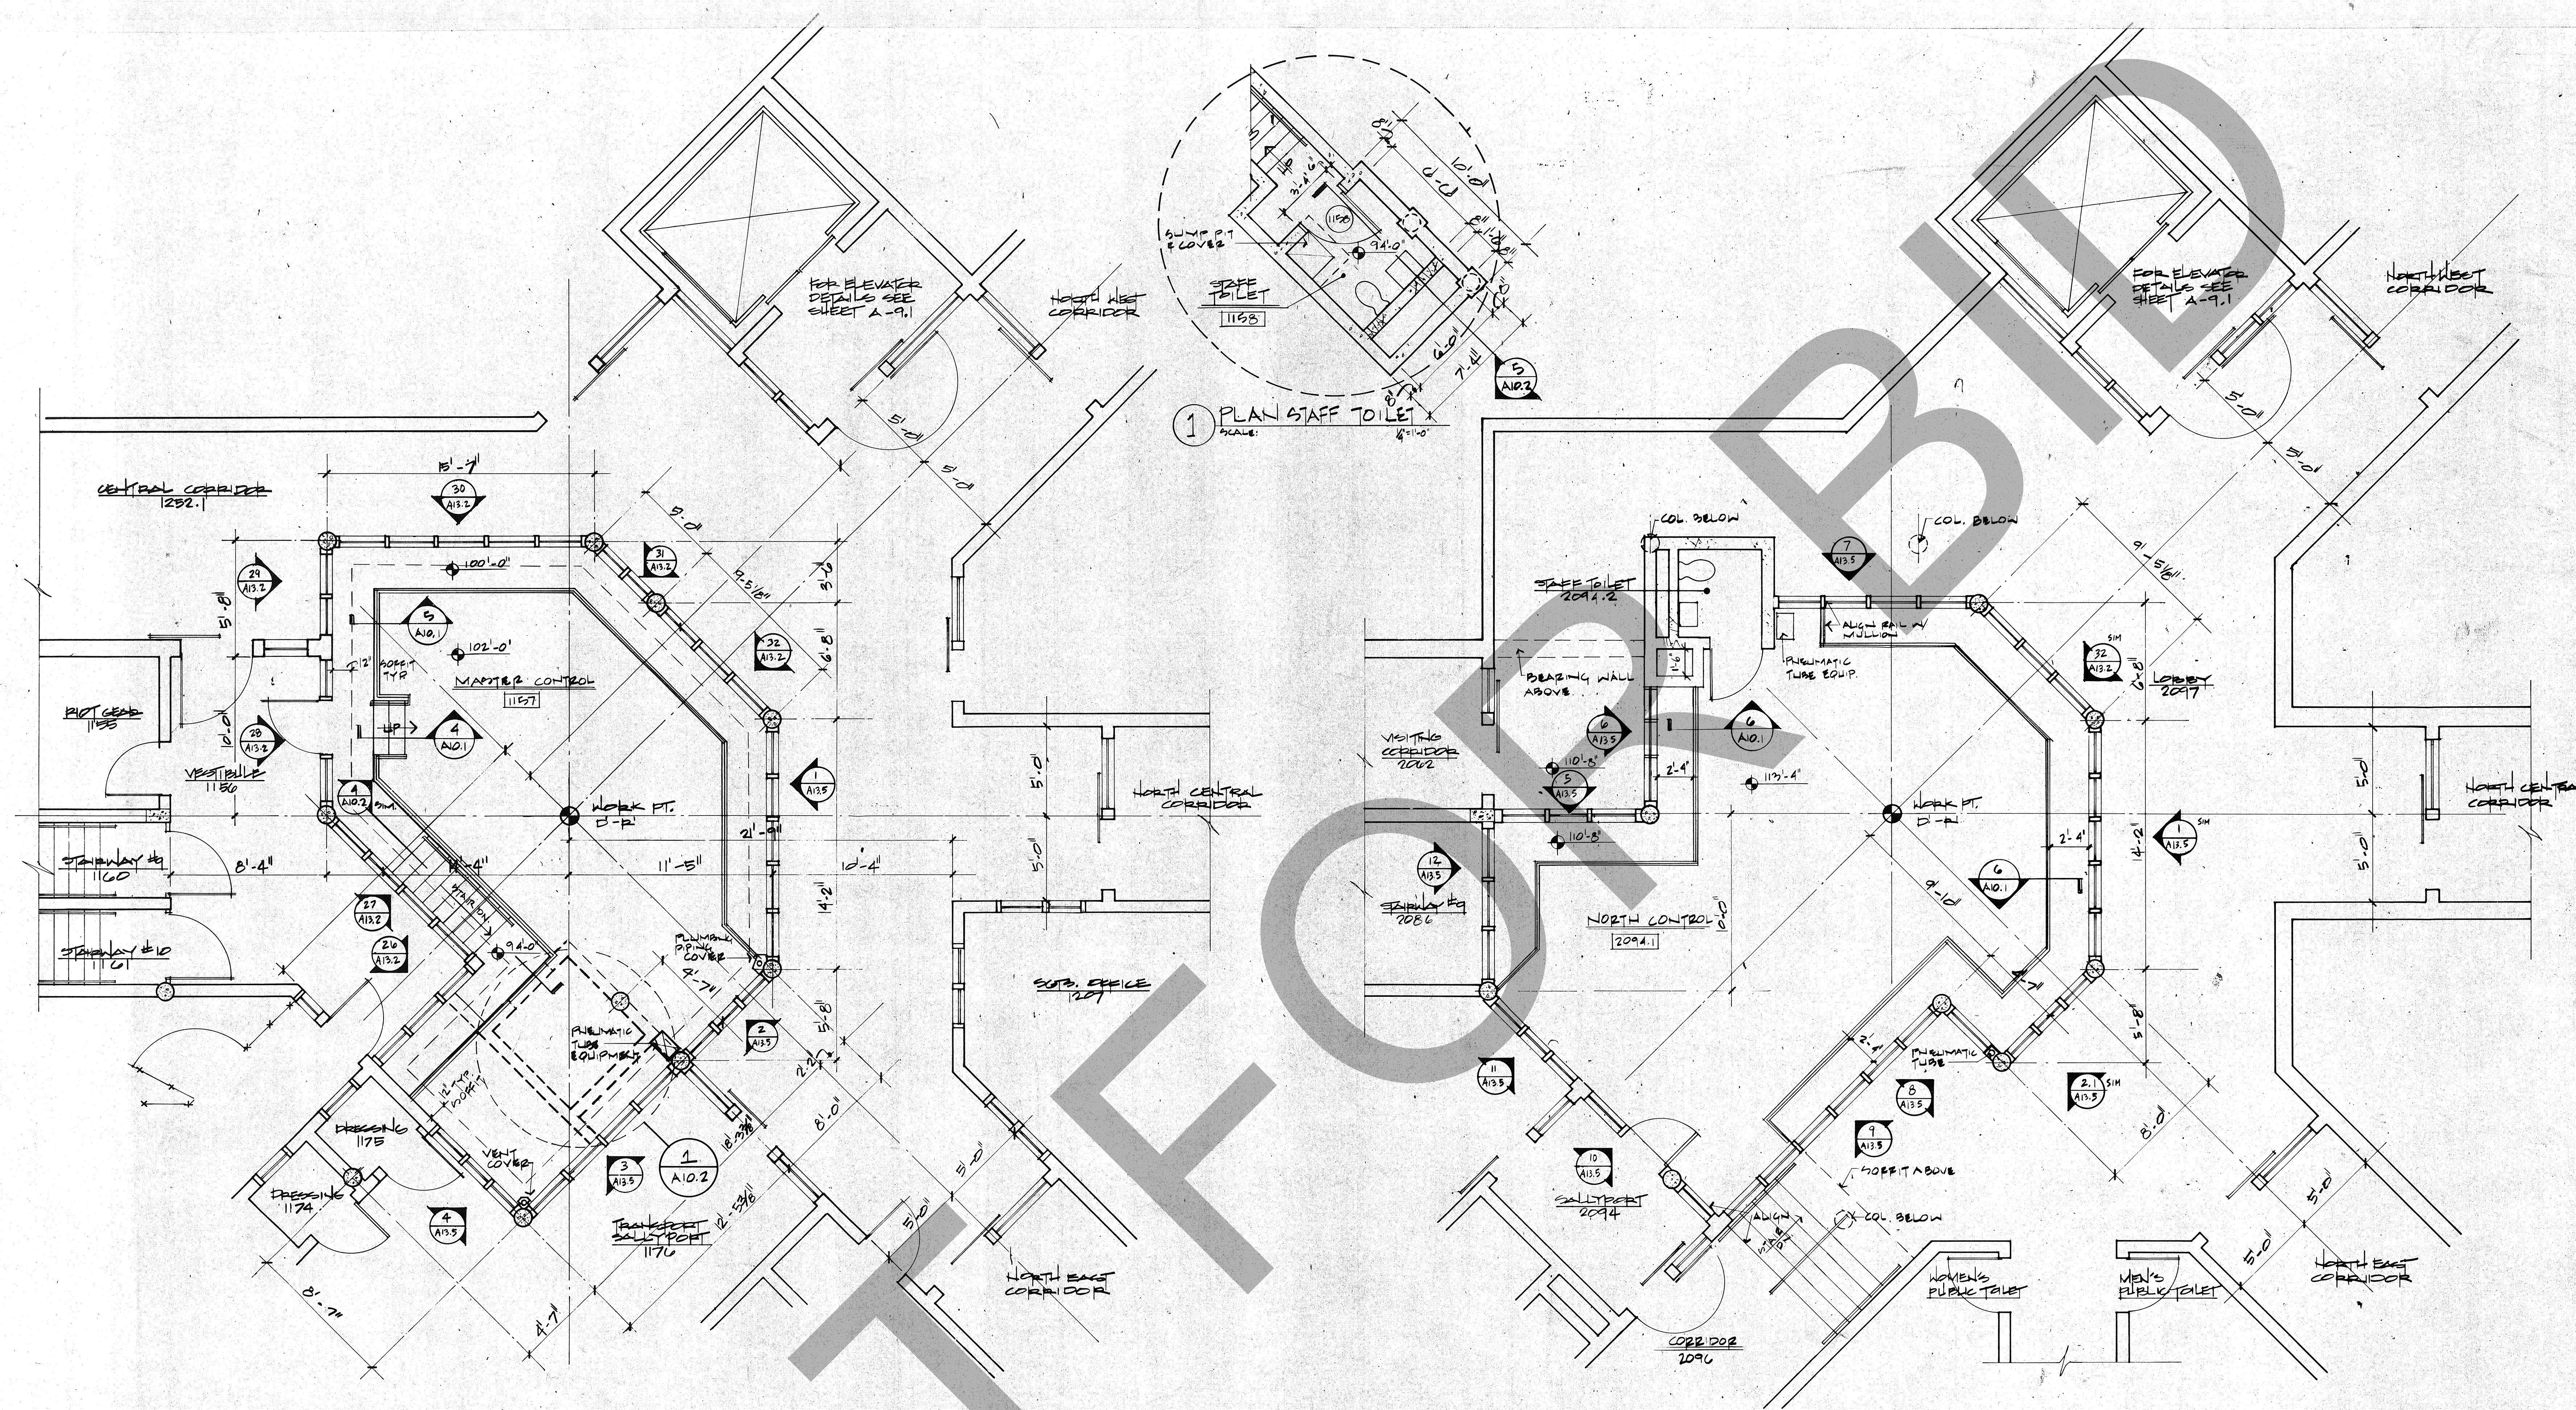


2 MASTER CONTROL ROOM - LEVEL 1 FLOOR PLAN
SCALE: 1/4" = 1'-0"


3 NORTH CONTROL ROOM - LEVEL 2 FLOOR PLAN
SCALE: 1/4" = 1'-0"

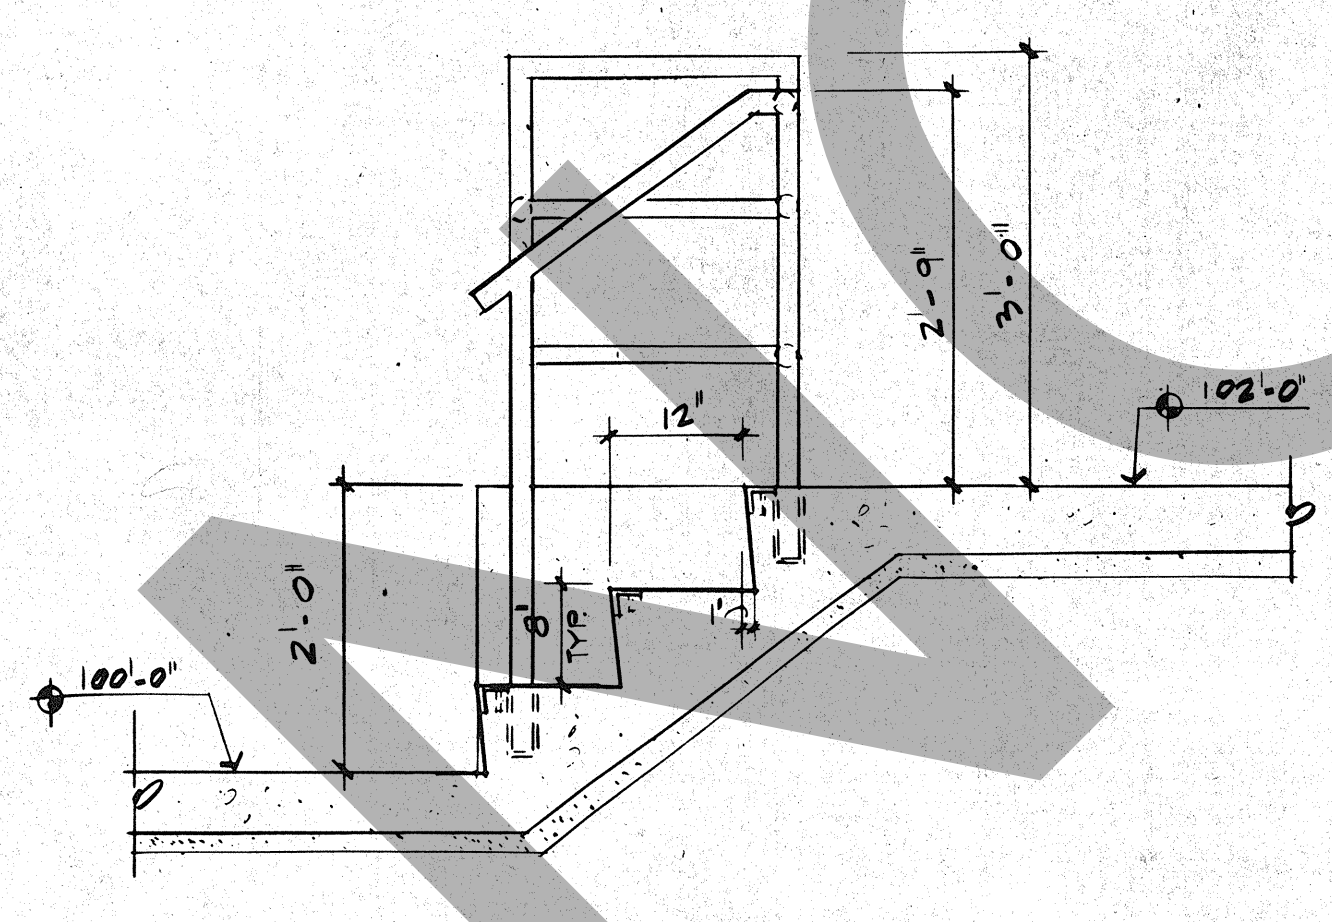


4 SECTION THRU STAIR
SCALE: 3/8" = 1'-0"

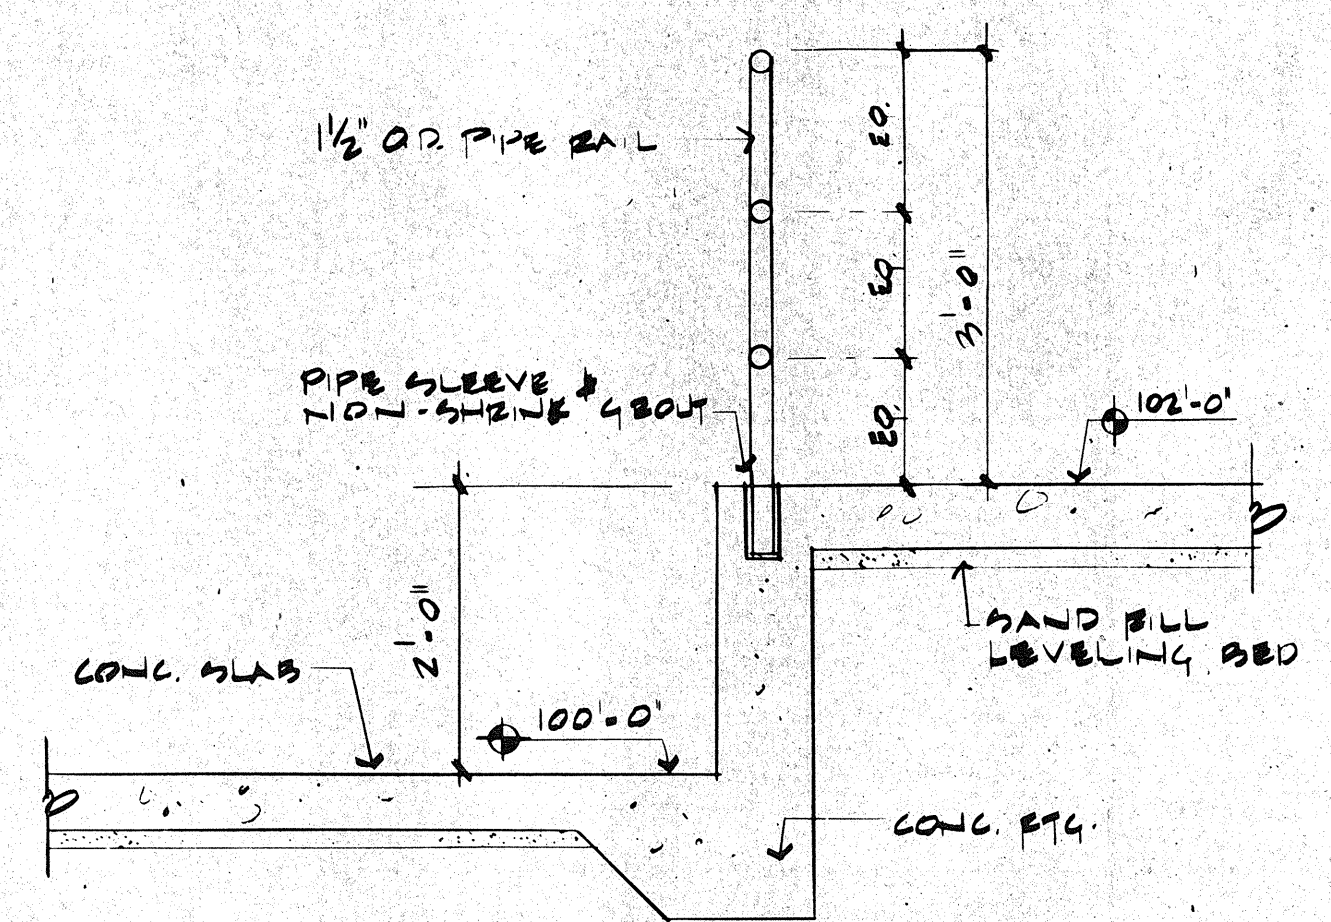

5 SECTION THRU RAISED PLATFORM
SCALE: 3/8" = 1'-0"

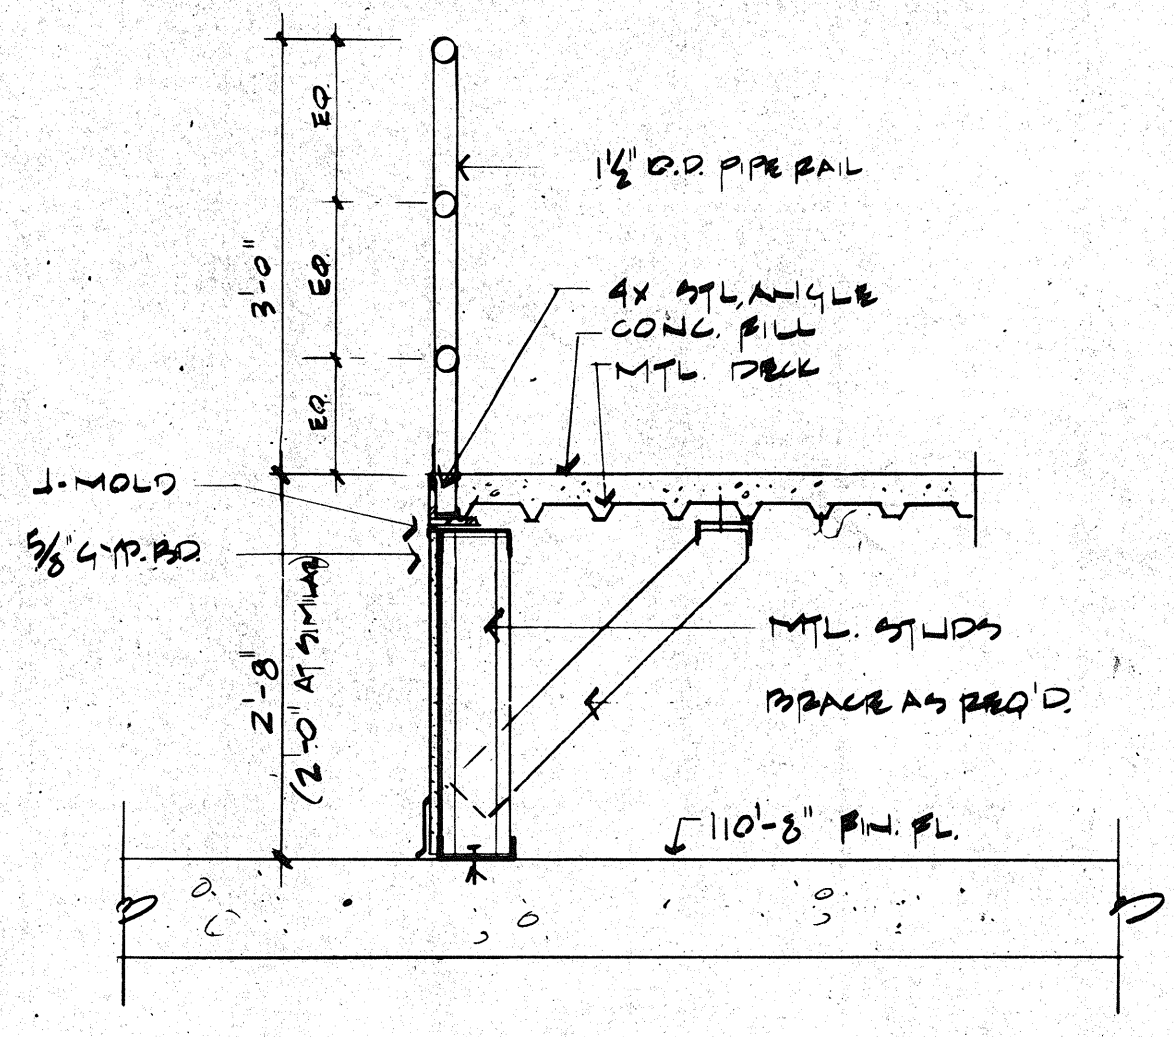

6 SECTION THRU RAISED FLOOR
SCALE: 3/8" = 1'-0"

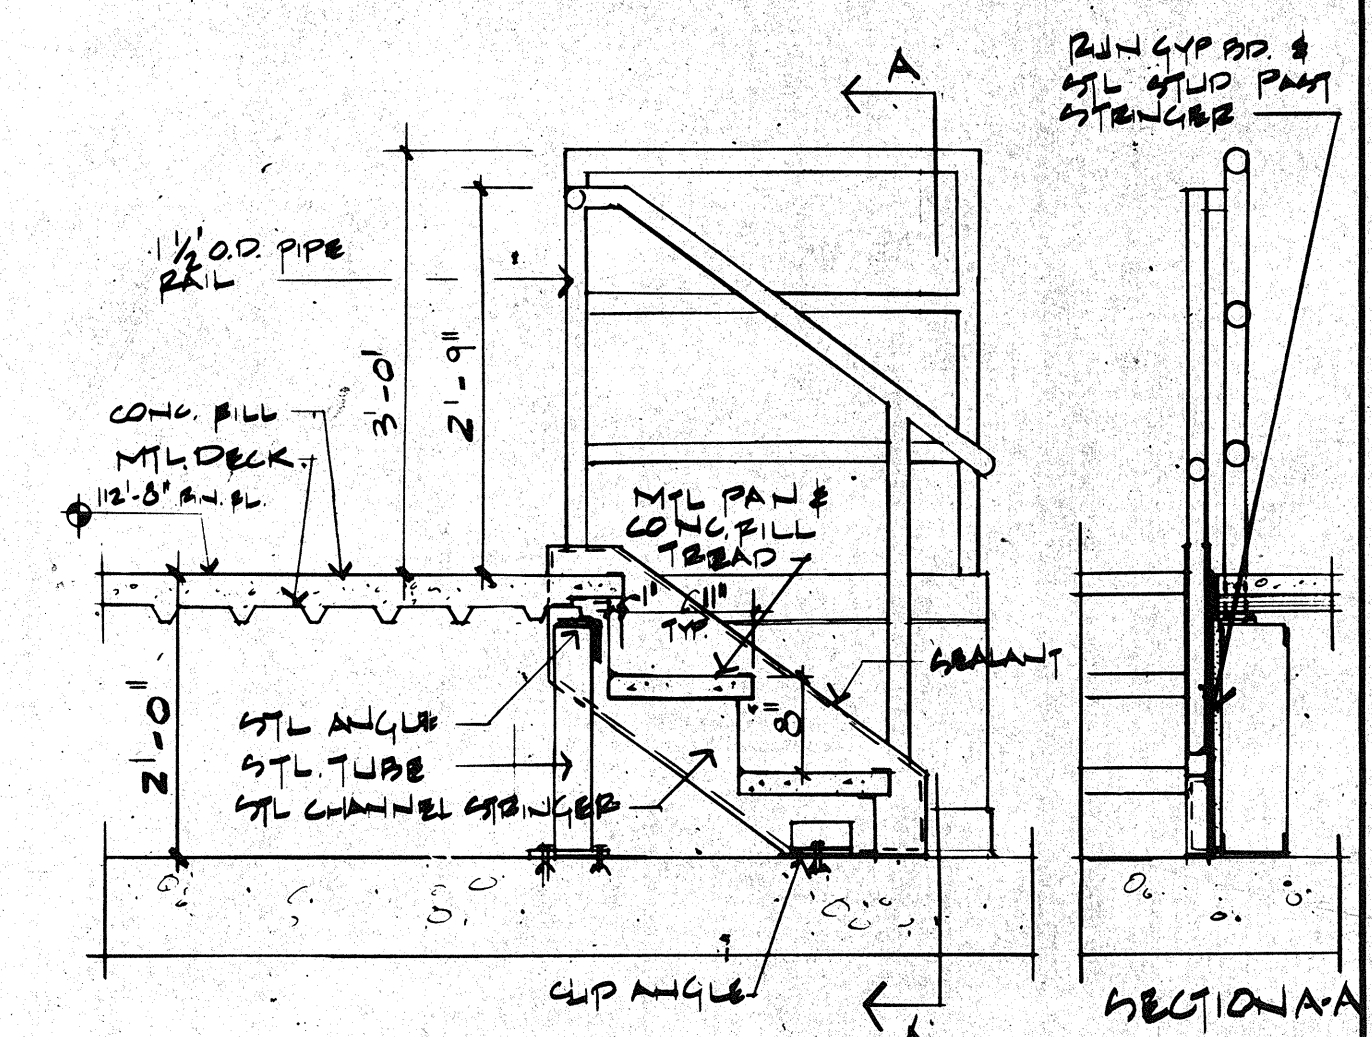

7 RAISED FLOOR STAIR SECTION
SCALE: 3/8" = 1'-0"

ROSSER FABRAP INTERNATIONAL
INCORPORATED

Comprehensive Services for Building
Design and Technology
Atlanta Savannah Tampa

ROSSER FABRAP INTERNATIONAL
Criminal Justice Architecture, Technology, Planning, Interiors,
Mechanical, Electrical, Plumbing, Security, & Civil Engineering

JUSTICE SYSTEMS INCORPORATED
Criminal Justice Operations, Programming

JOHNSON & NIELSEN
Structural Engineering

WEST - VALLEY - DETENTION - CENTER
FOR THE COUNTY OF SAN - BERNARDINO - CALIFORNIA

HARRY MANS, COUNTY ADMINISTRATION OFFICER

FLOYD TIDWELL, SHERIFF

BOARD OF SUPERVISORS
John E. Felt, Chairman, Thomas E. Felt, Vice Chairman, Robert E. Felt, Secretary, Robert E. Felt, Treasurer


DAVID A. CHAPMAN, ARCHITECT
DAVID A. CHAPMAN ARCHITECT, INC., 10000 N. 10TH AVE., SUITE 100, DENVER, CO 80231

CONTROL ROOM
1/4" SCALE PLANS


STATE OF CALIFORNIA
OFFICE OF THE ARCHITECT
REGISTERED ARCHITECT
DAVID A. CHAPMAN
NO. 00000000

Job No. 00000000
Date 10/11/00

A1

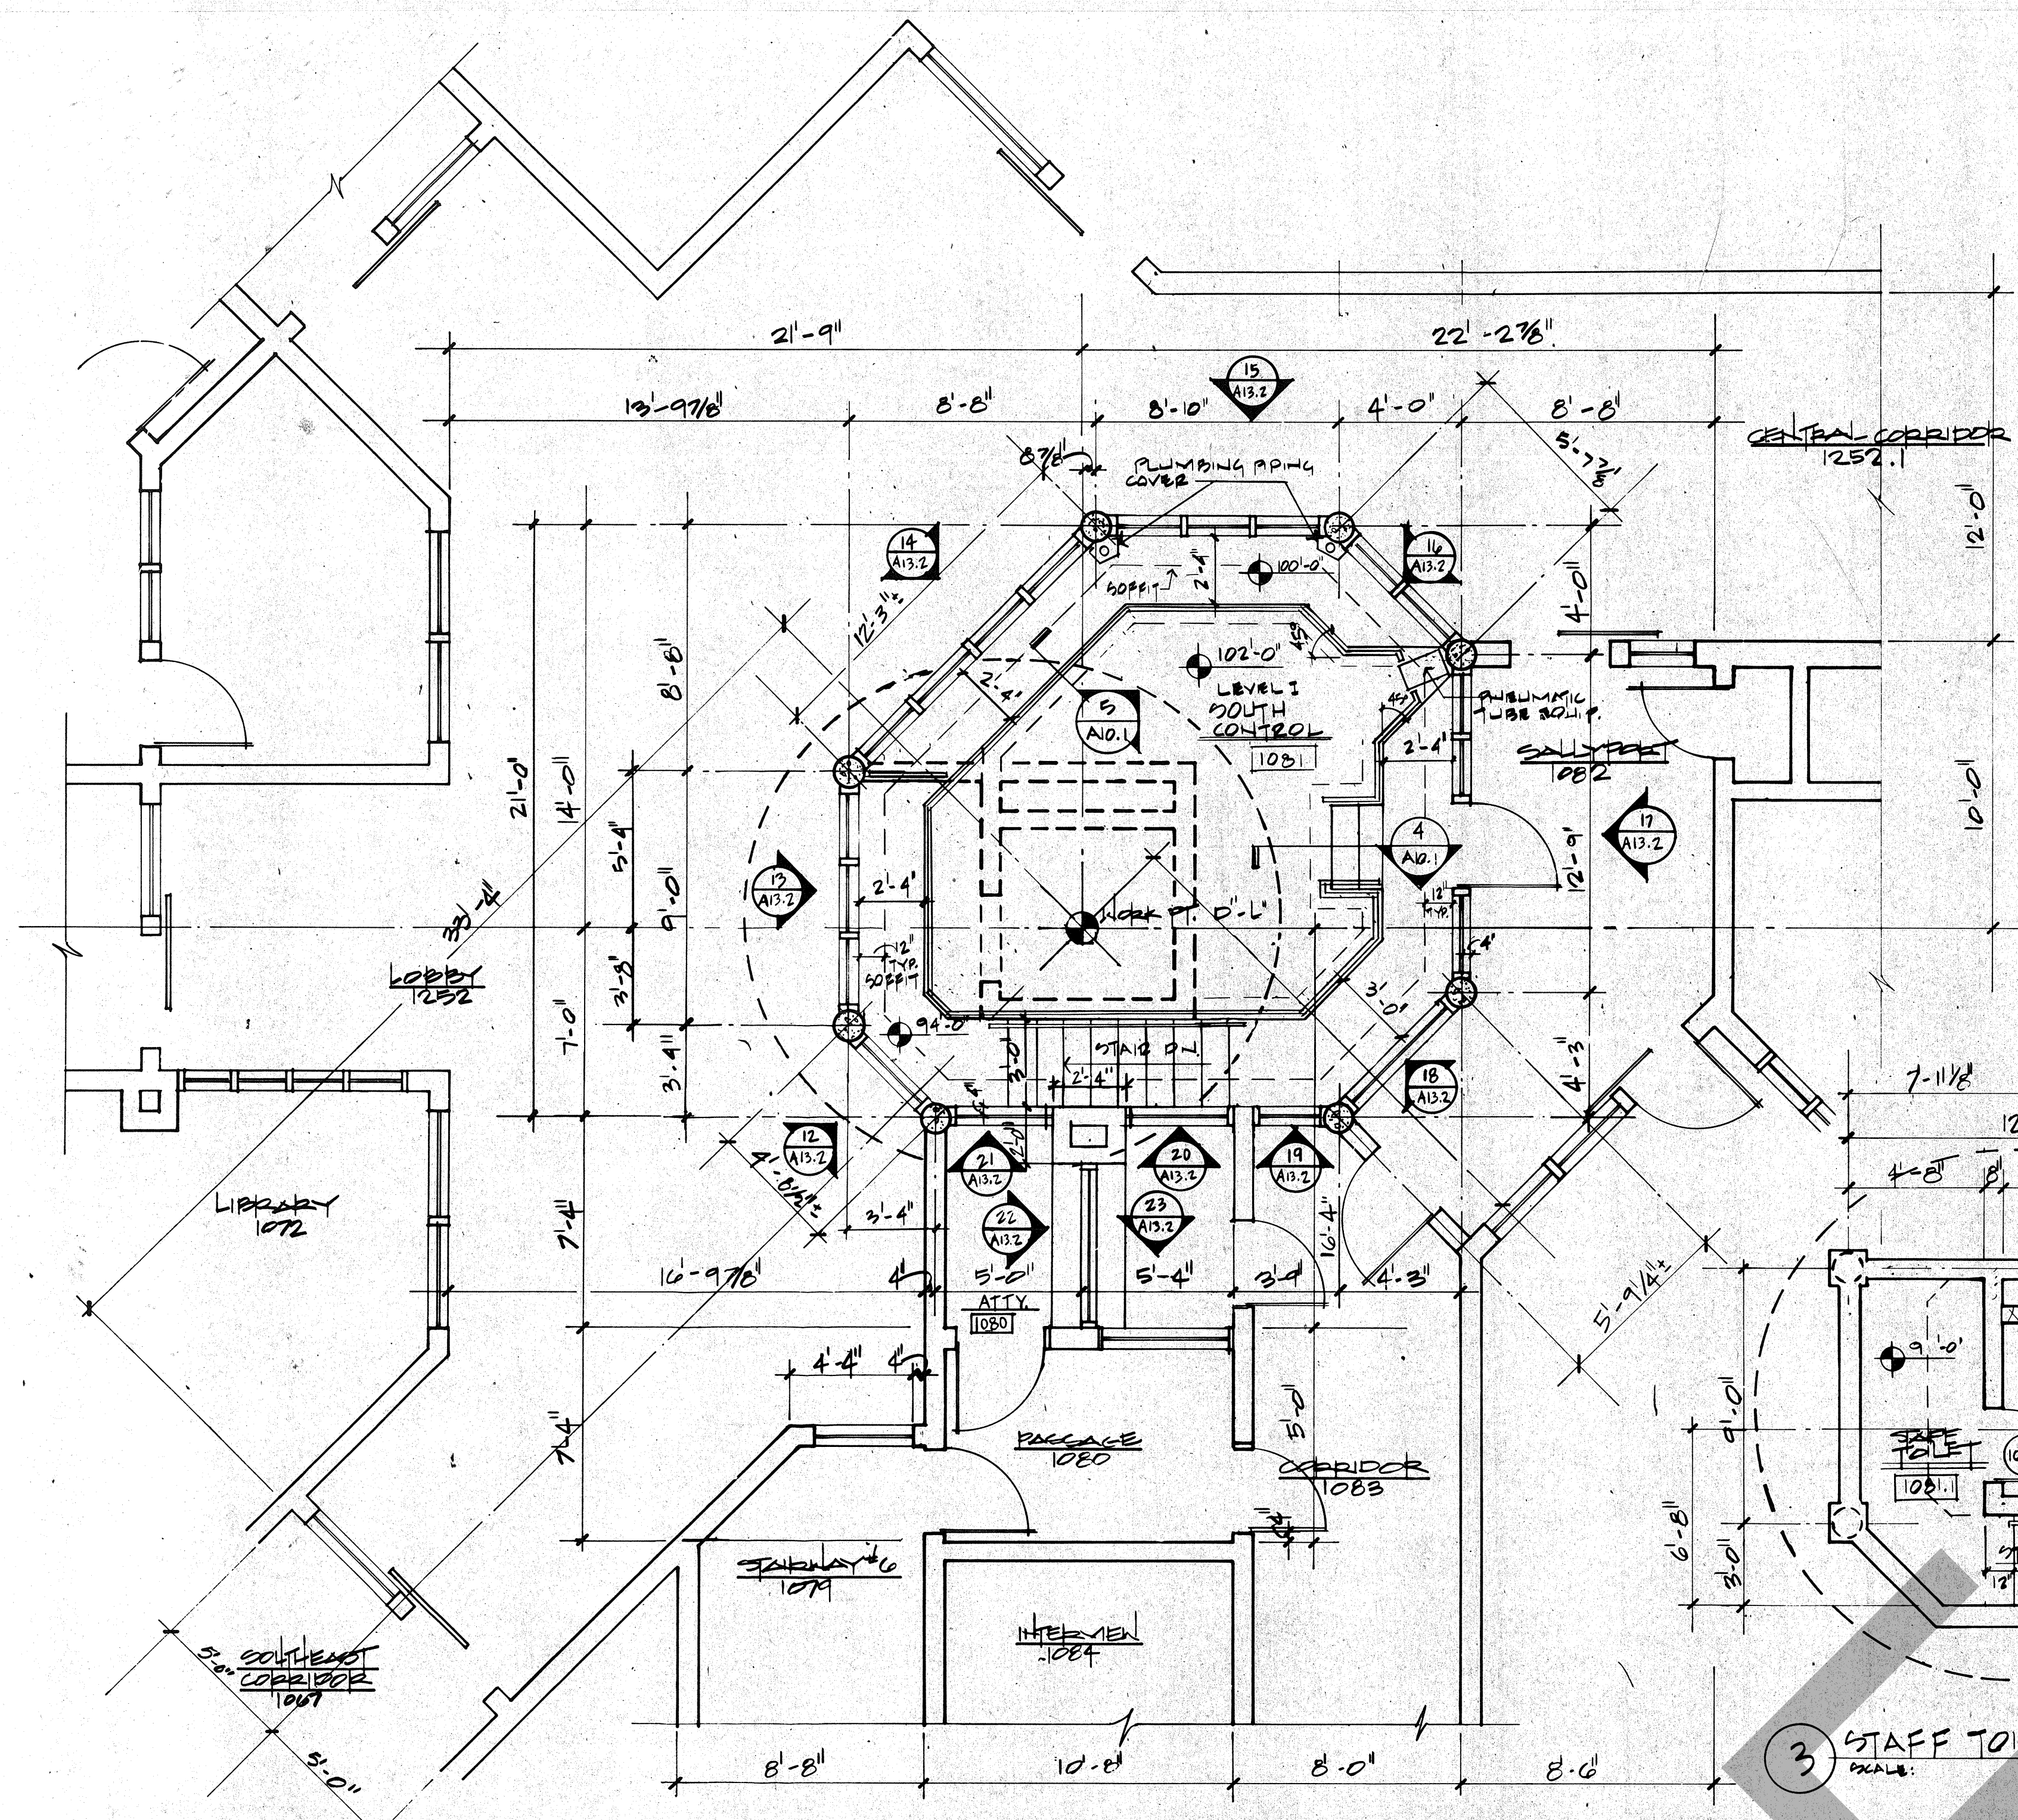


1 ENLARGED SOUTH CONTROL 1ST LEVEL
SCALE: 1/4"=1'-0"

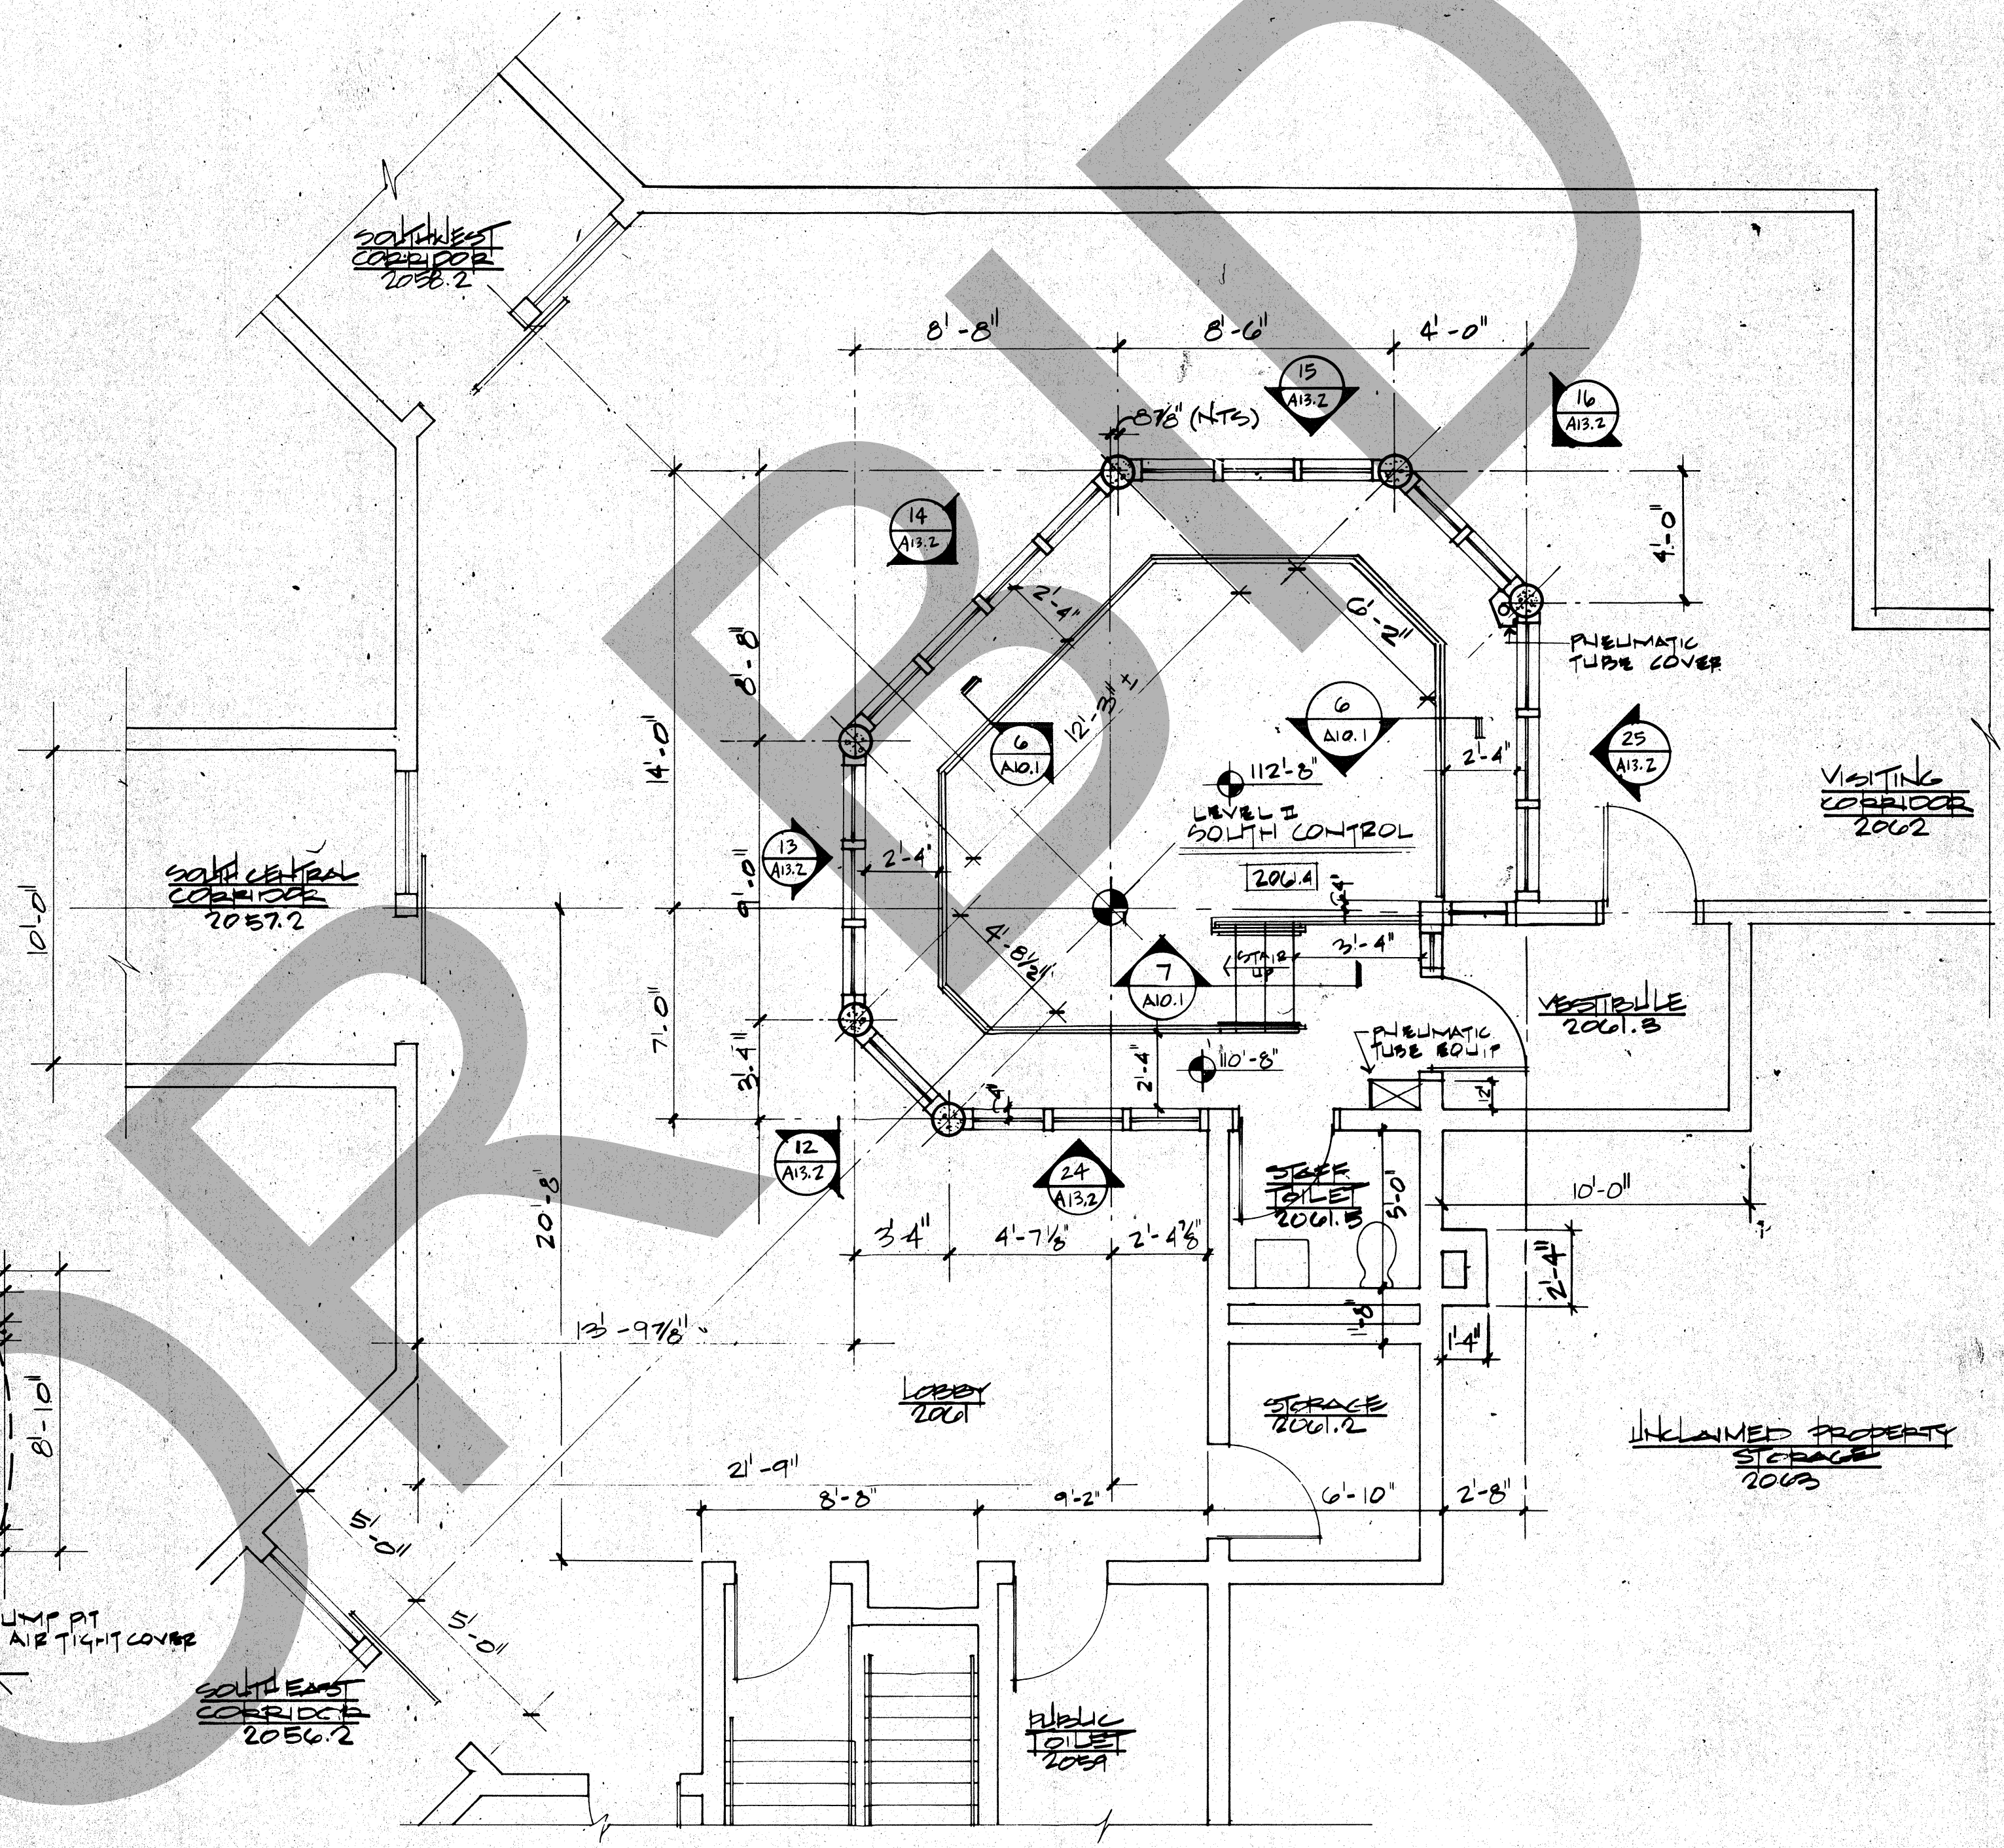


2 ENLARGED SOUTH CONTROL 2ND LEVEL
SCALE: 1/4"=1'-0"

3 STAFF TOILET PLAN
SCALE: 1/4"=1'-0"

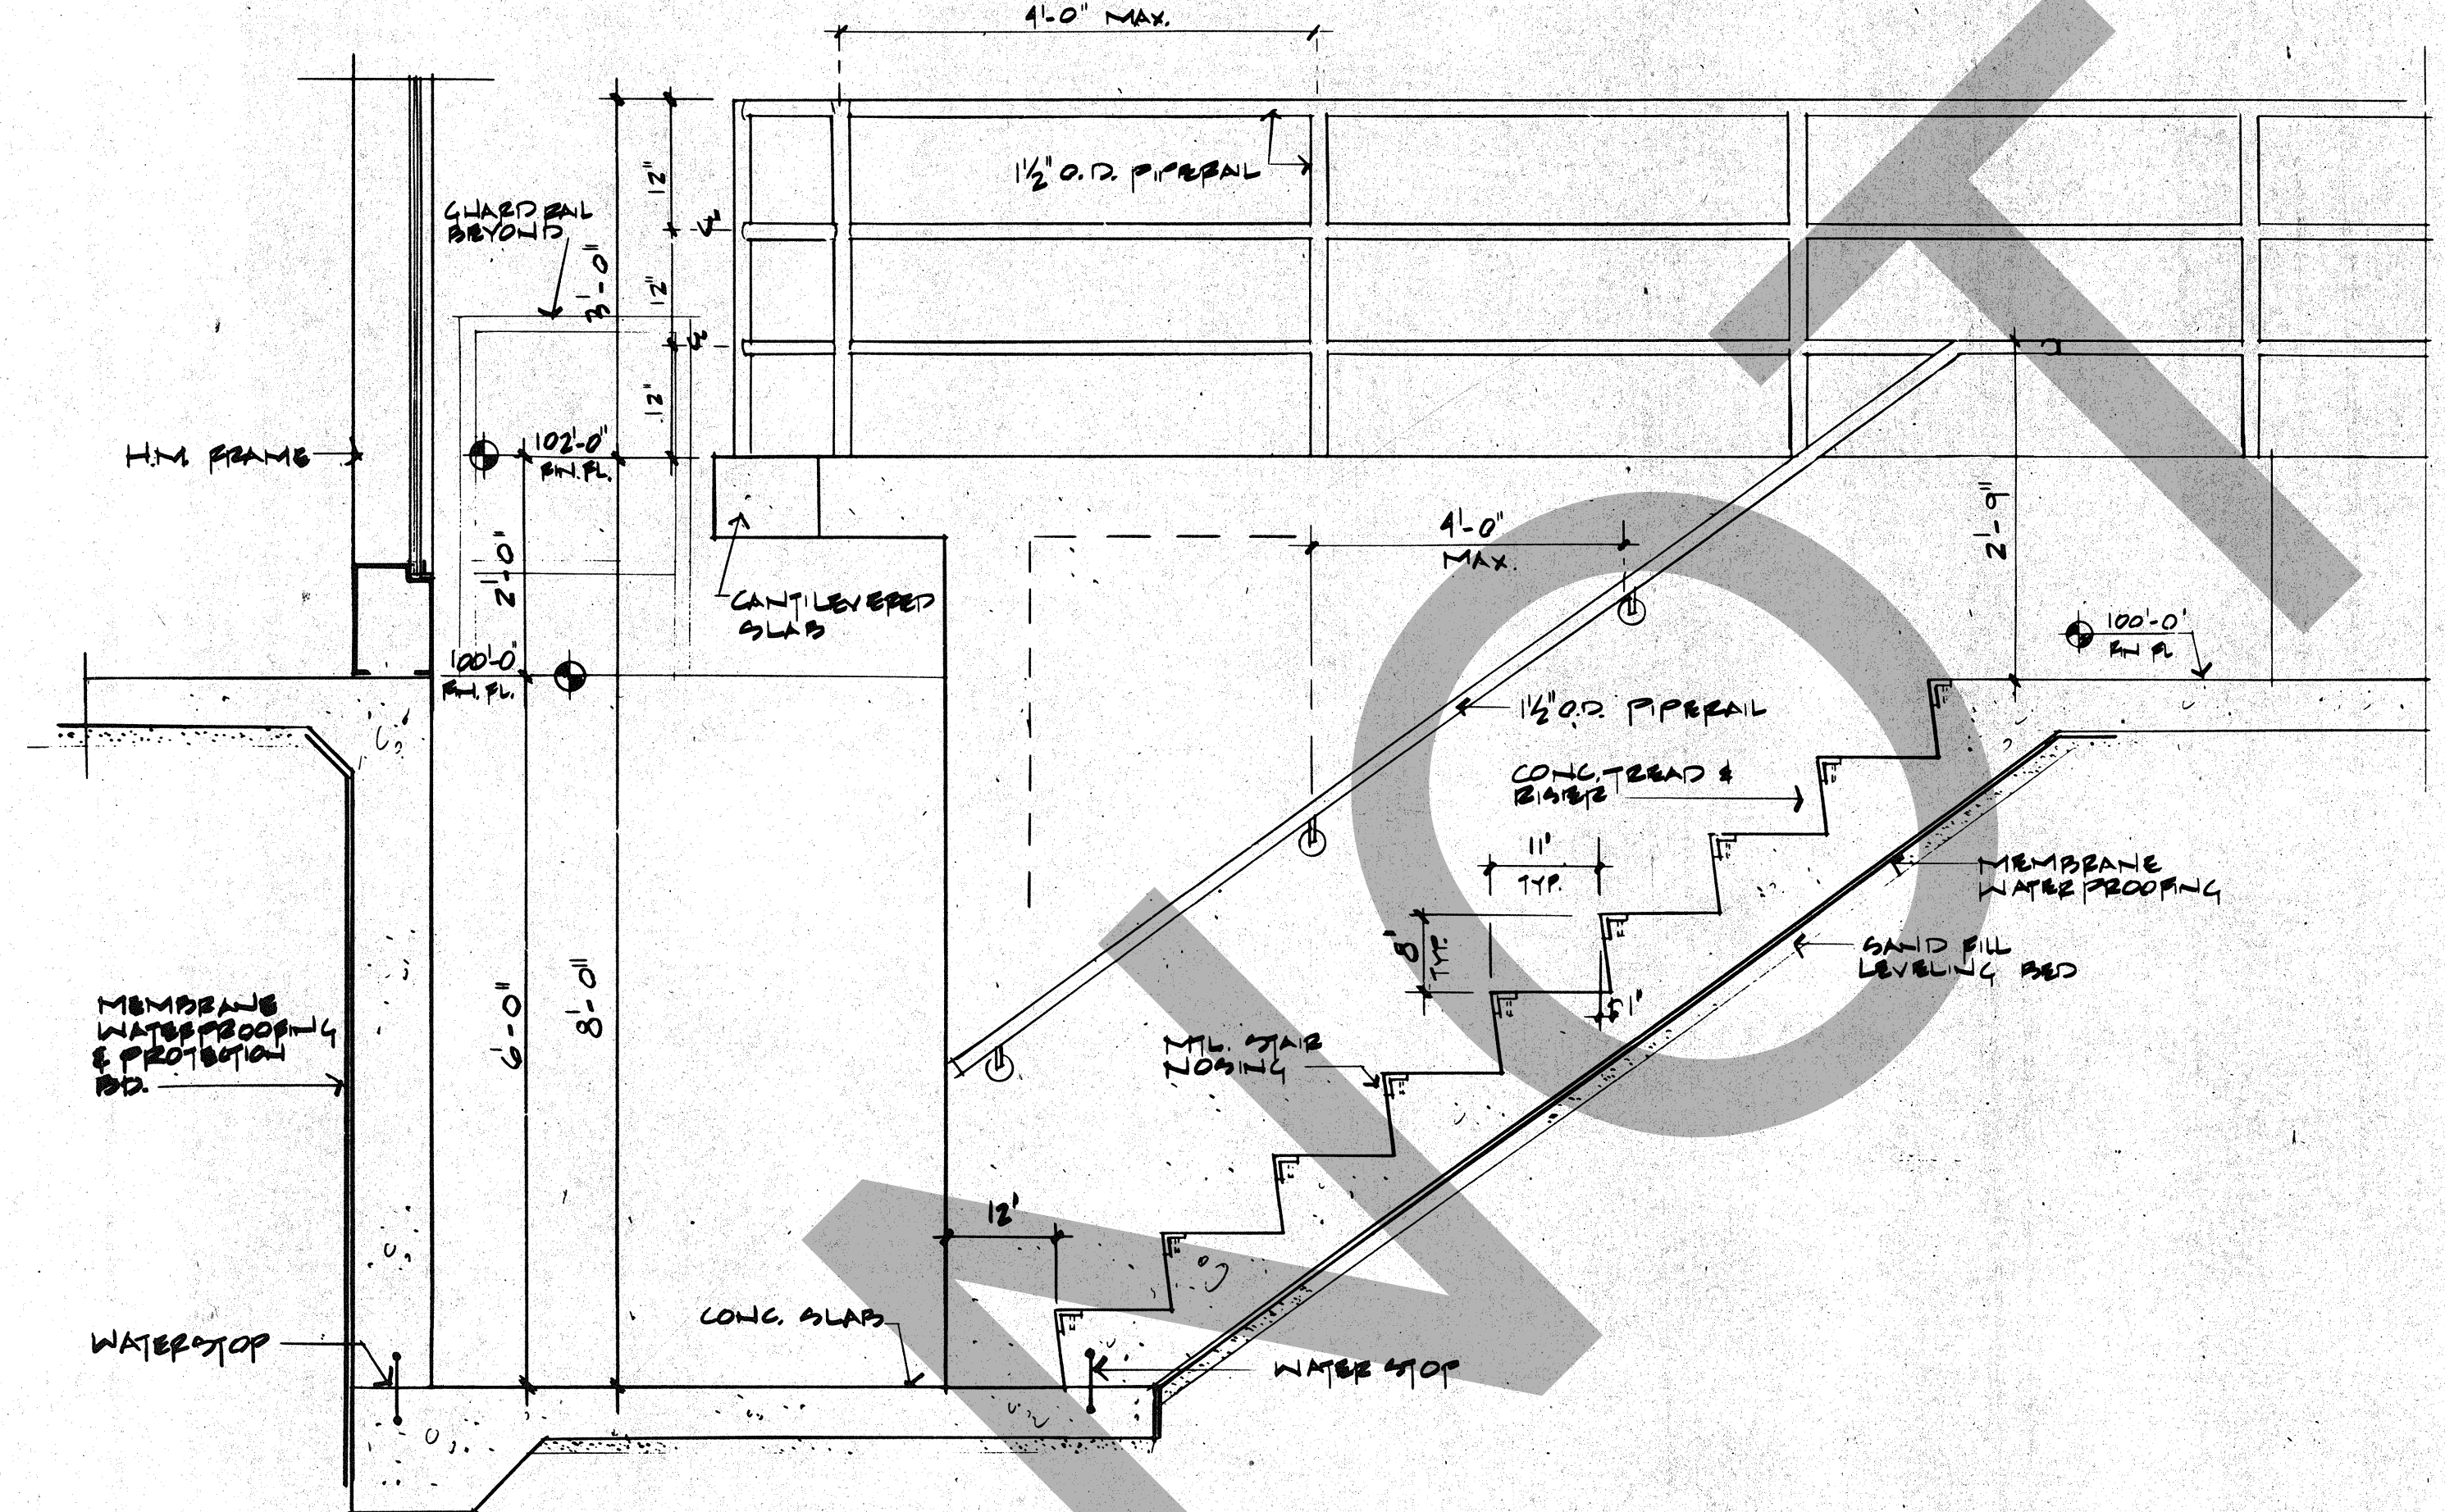

4 SECTION AT STAIR TO STAFF TOILET
SCALE: 3/4"=1'-0"

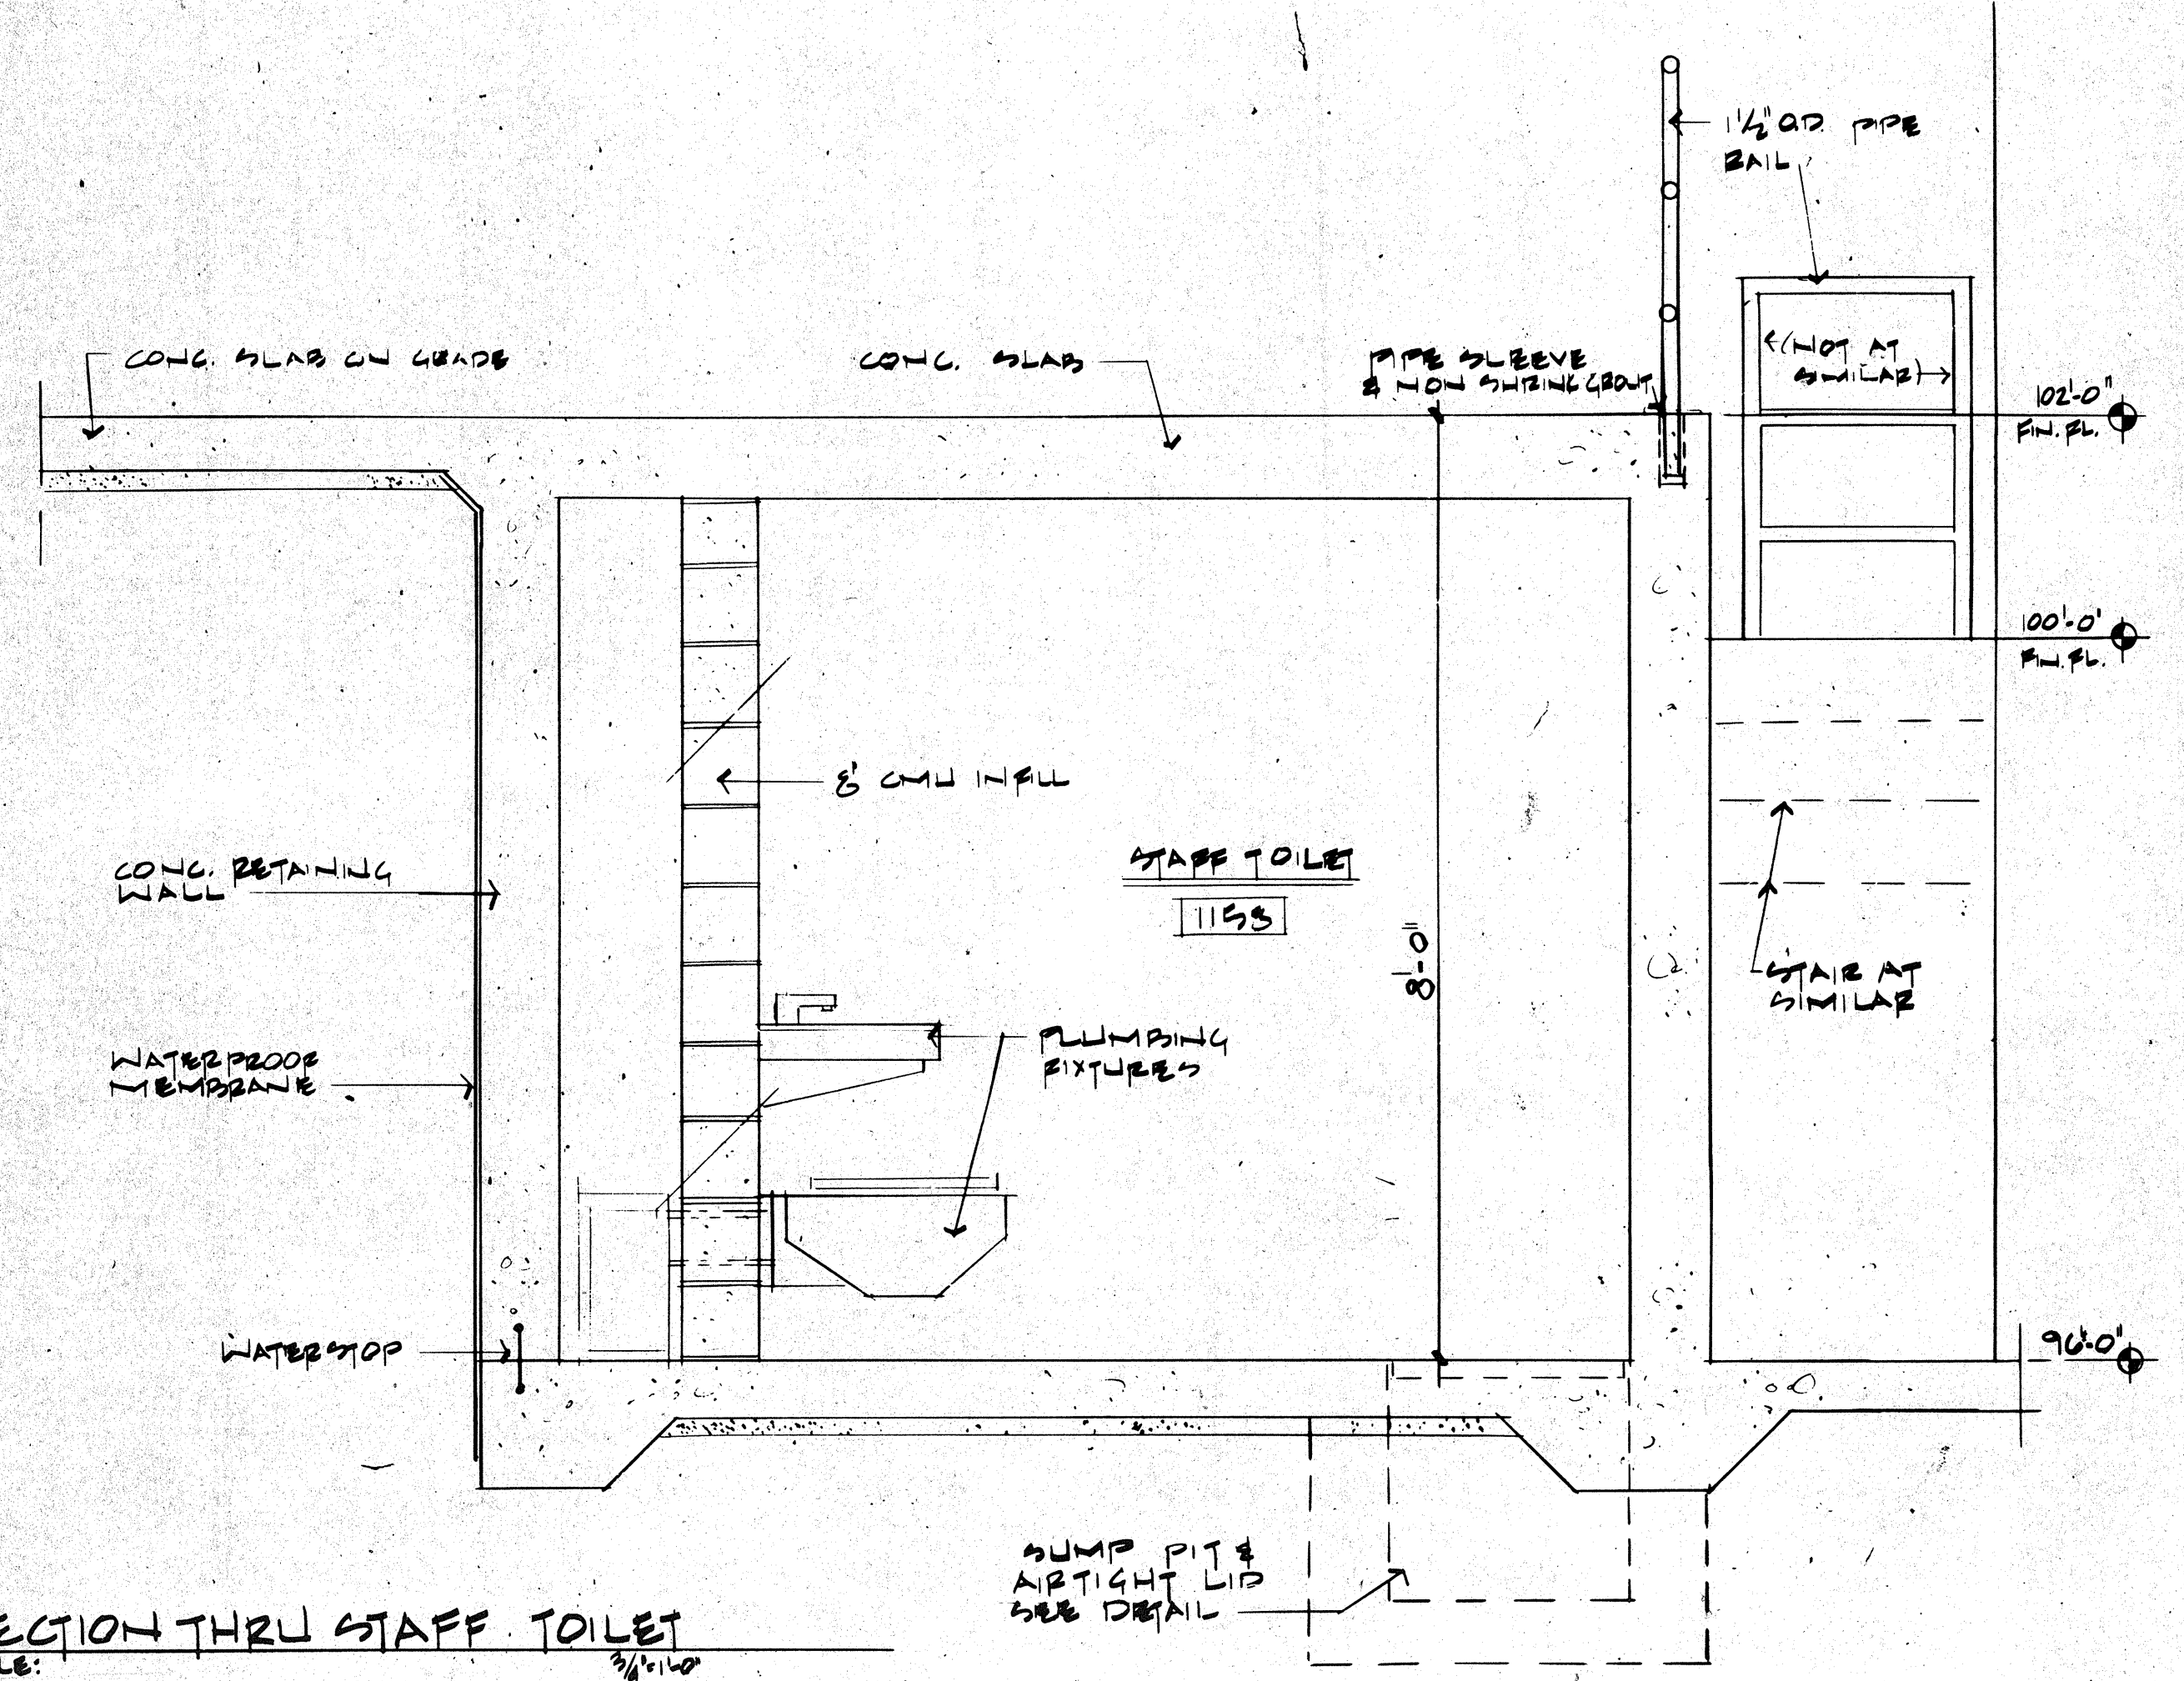

5 SECTION THRU STAFF TOILET
SCALE: 3/4"=1'-0"

ROSSER FABRAP INTERNATIONAL

ROSSER FABRAP INTERNATIONAL, Inc.
Consulting Services for Building
Construction
Atlanta Savannah Tampa

WEST - VALLEY - DETENTION - CENTER
FOR THE COUNTY OF SAN BERNARDINO, CALIFORNIA

HARRY MAYS, COUNTY ADMINISTRATION OFFICER

FLOYD TIDWELL, SHERIFF

BOARD OF SUPERVISORS
James W. Hahn, Board President
John W. Hahn, Board Vice President
Larry W. Hahn, Board Member
Robert Hahn, Board Member

JUSTICE SYSTEMS INCORPORATED
Criminal Justice Operations, Programming
JOHNSON & NIELSEN
Structural Engineering


Revisions

No.	Date	Description
1	2/17/89	ADDENDA POSTED, ISSUED FOR CONSTRUCTION


CONTROL ROOM
1/4" SCALE PLANS

Job No. 880550-4
Date 10/17/88


A10

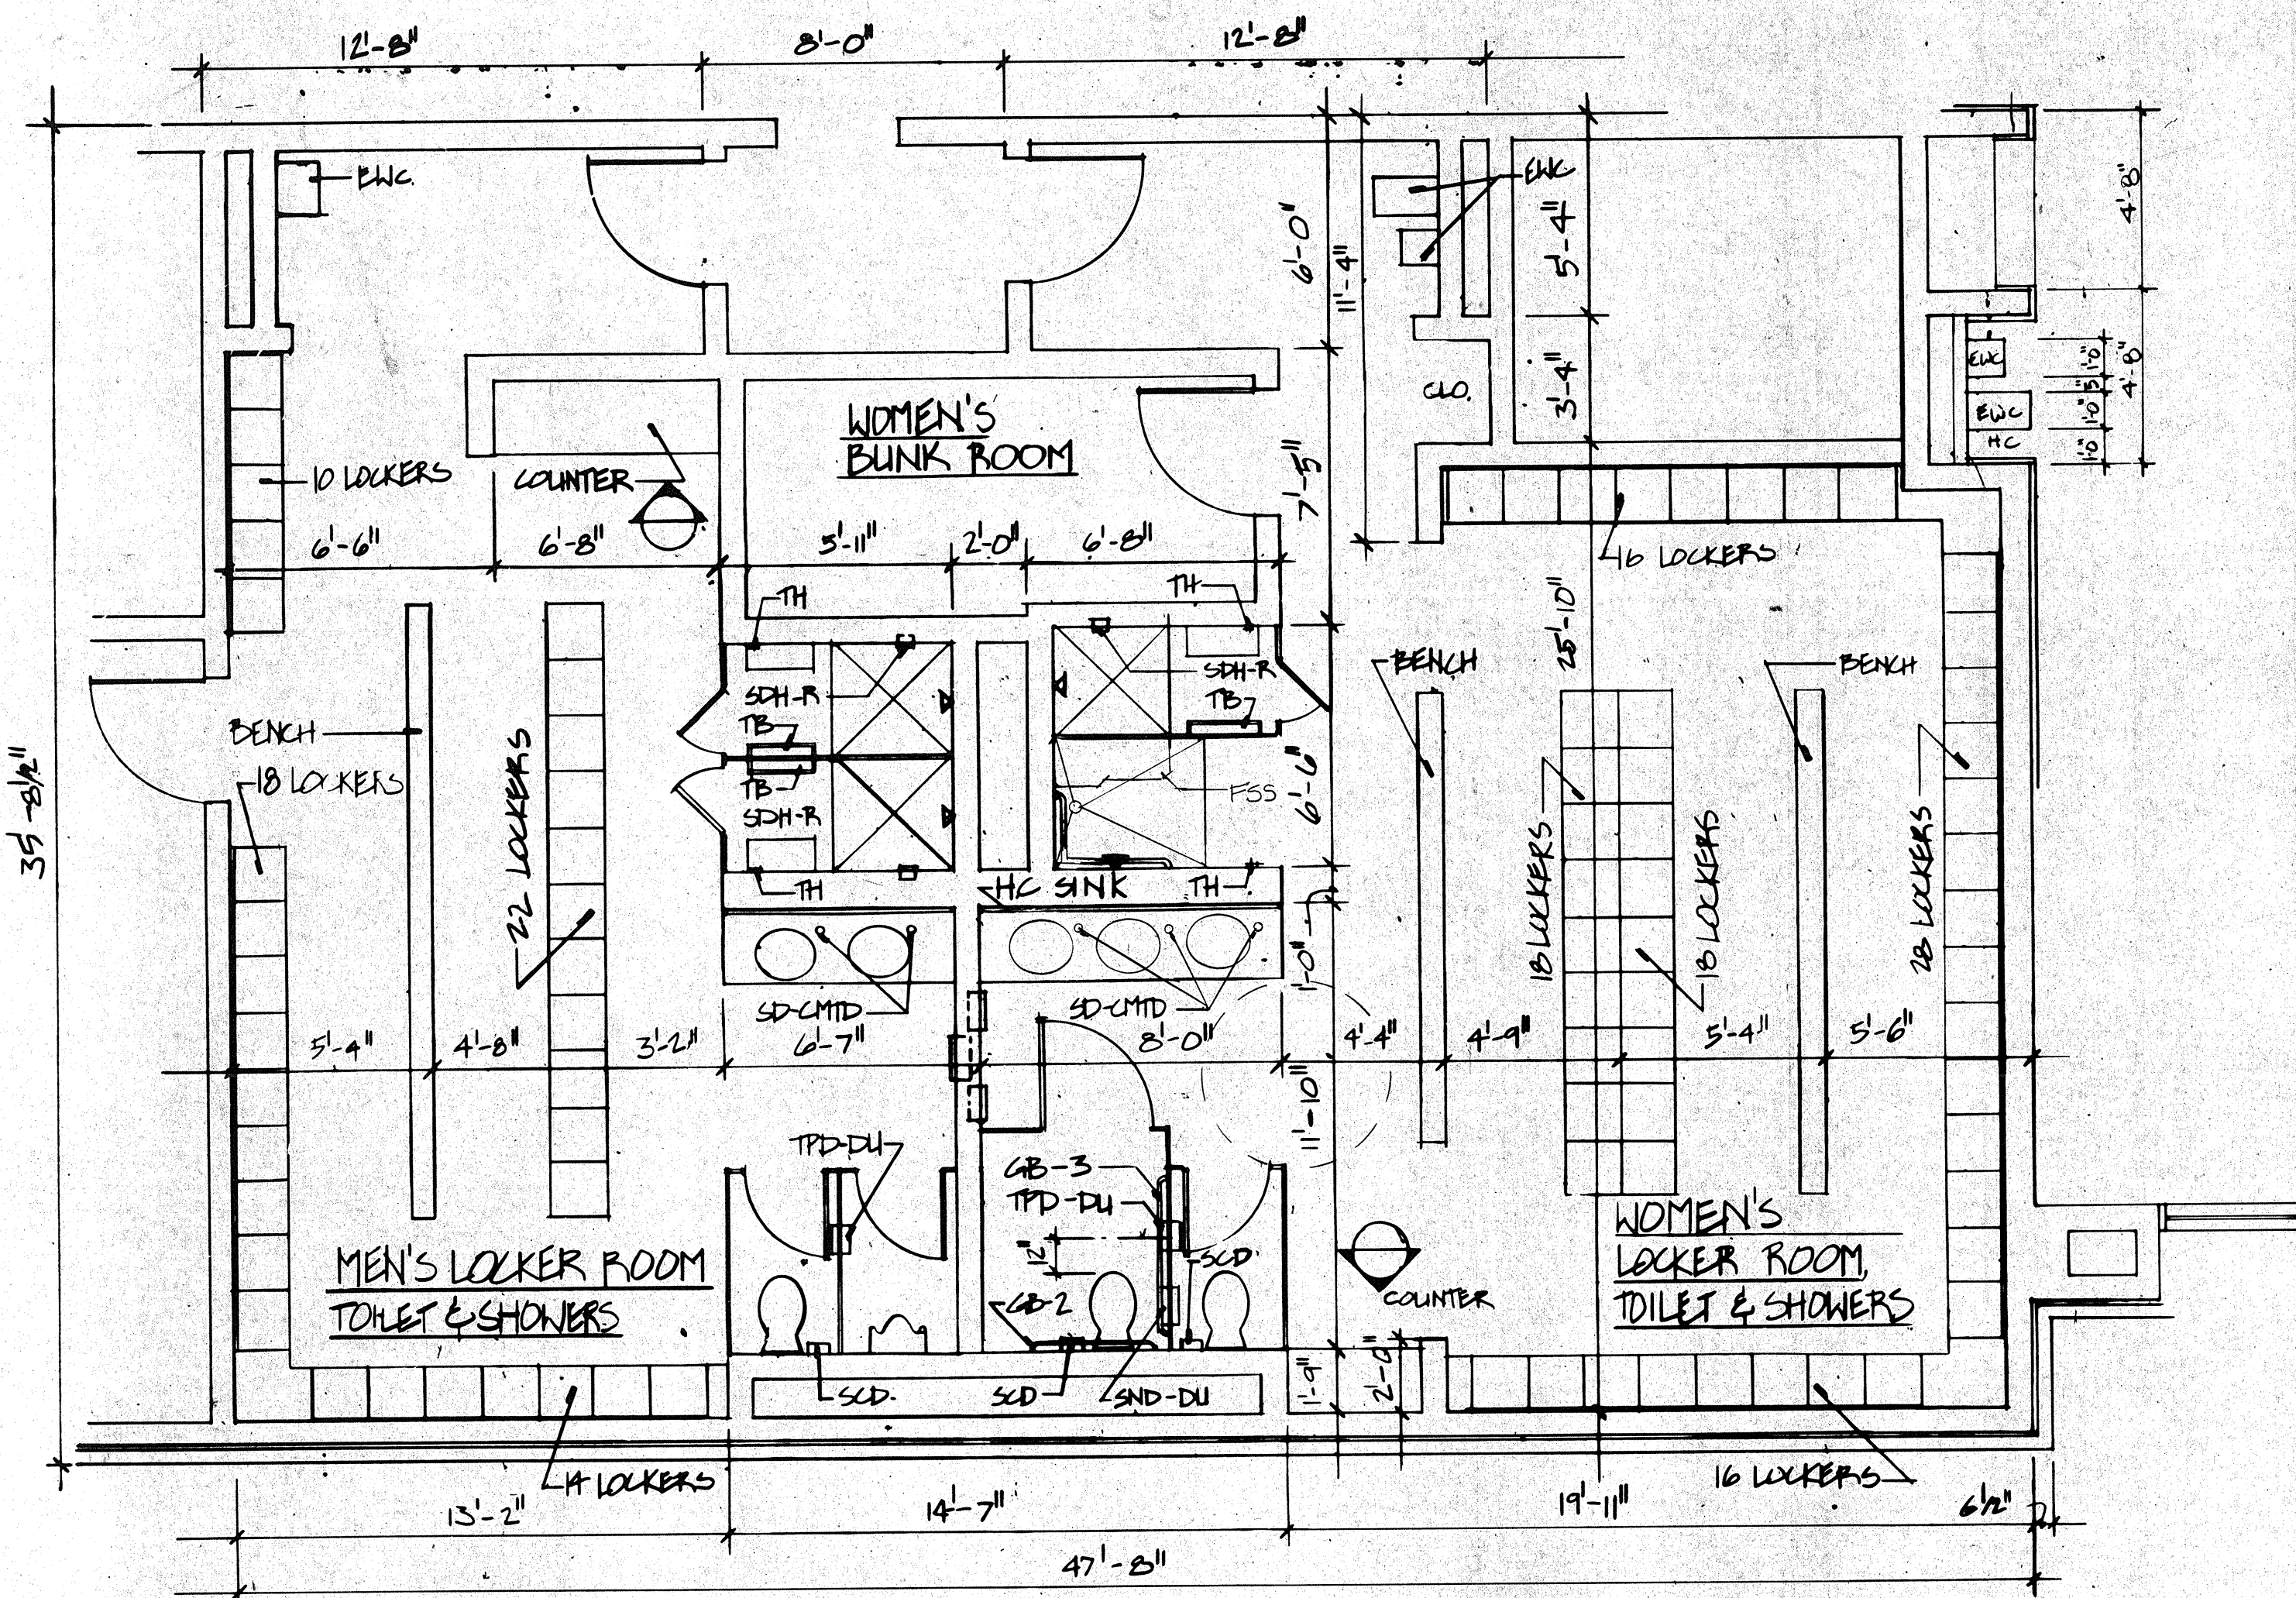


1 FLOOR PLAN ROOMS 1005, 1005.1, 1006, 1007, 1007.1 & 1008
SCALE: 1/4" = 1'-0"

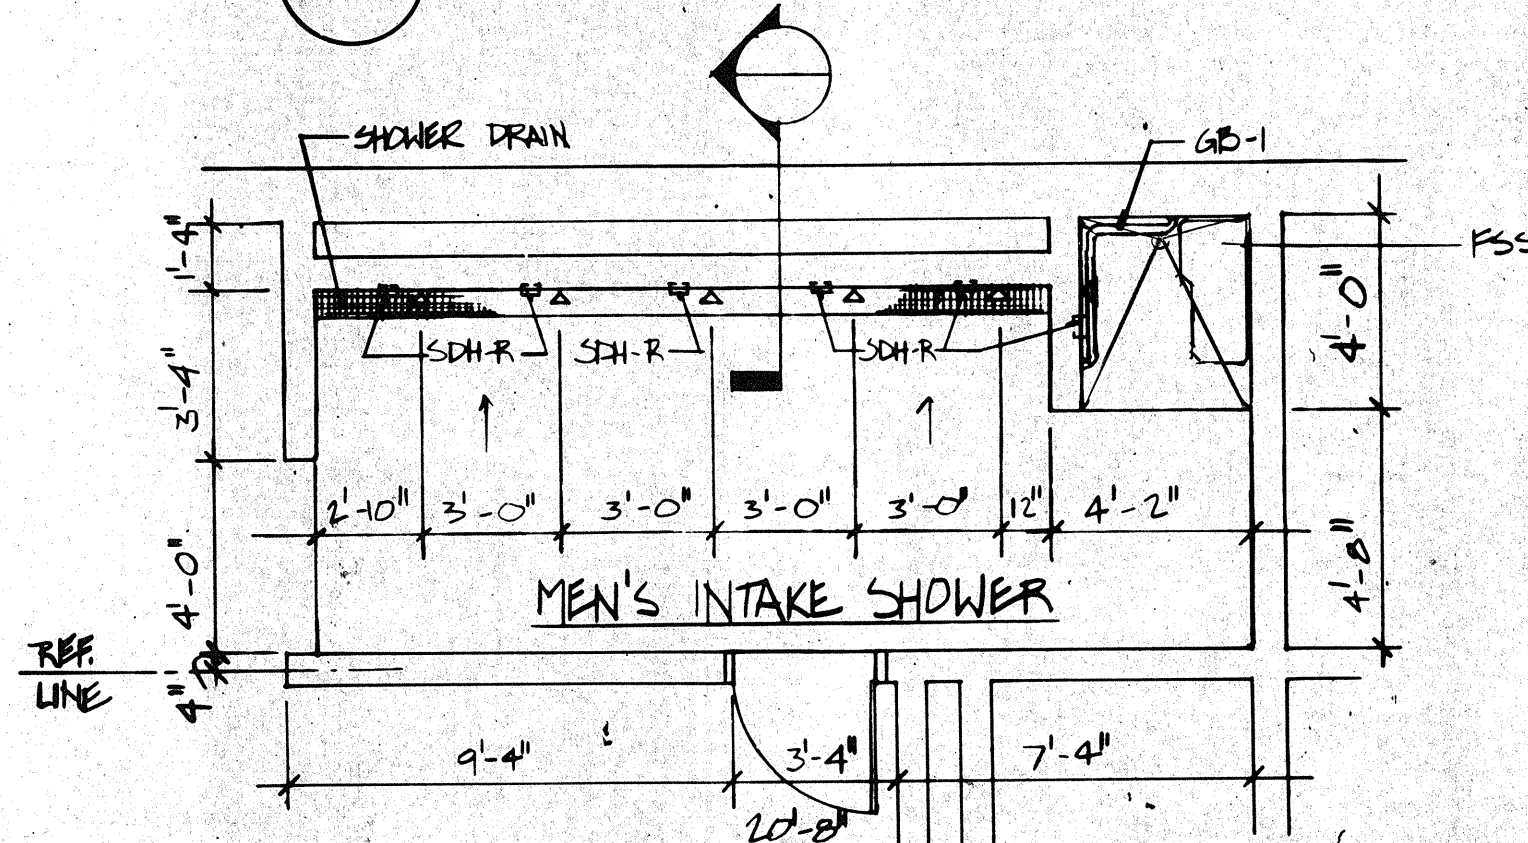


4 FLOOR PLAN RM. 1150
SCALE: 1/4" = 1'-0"

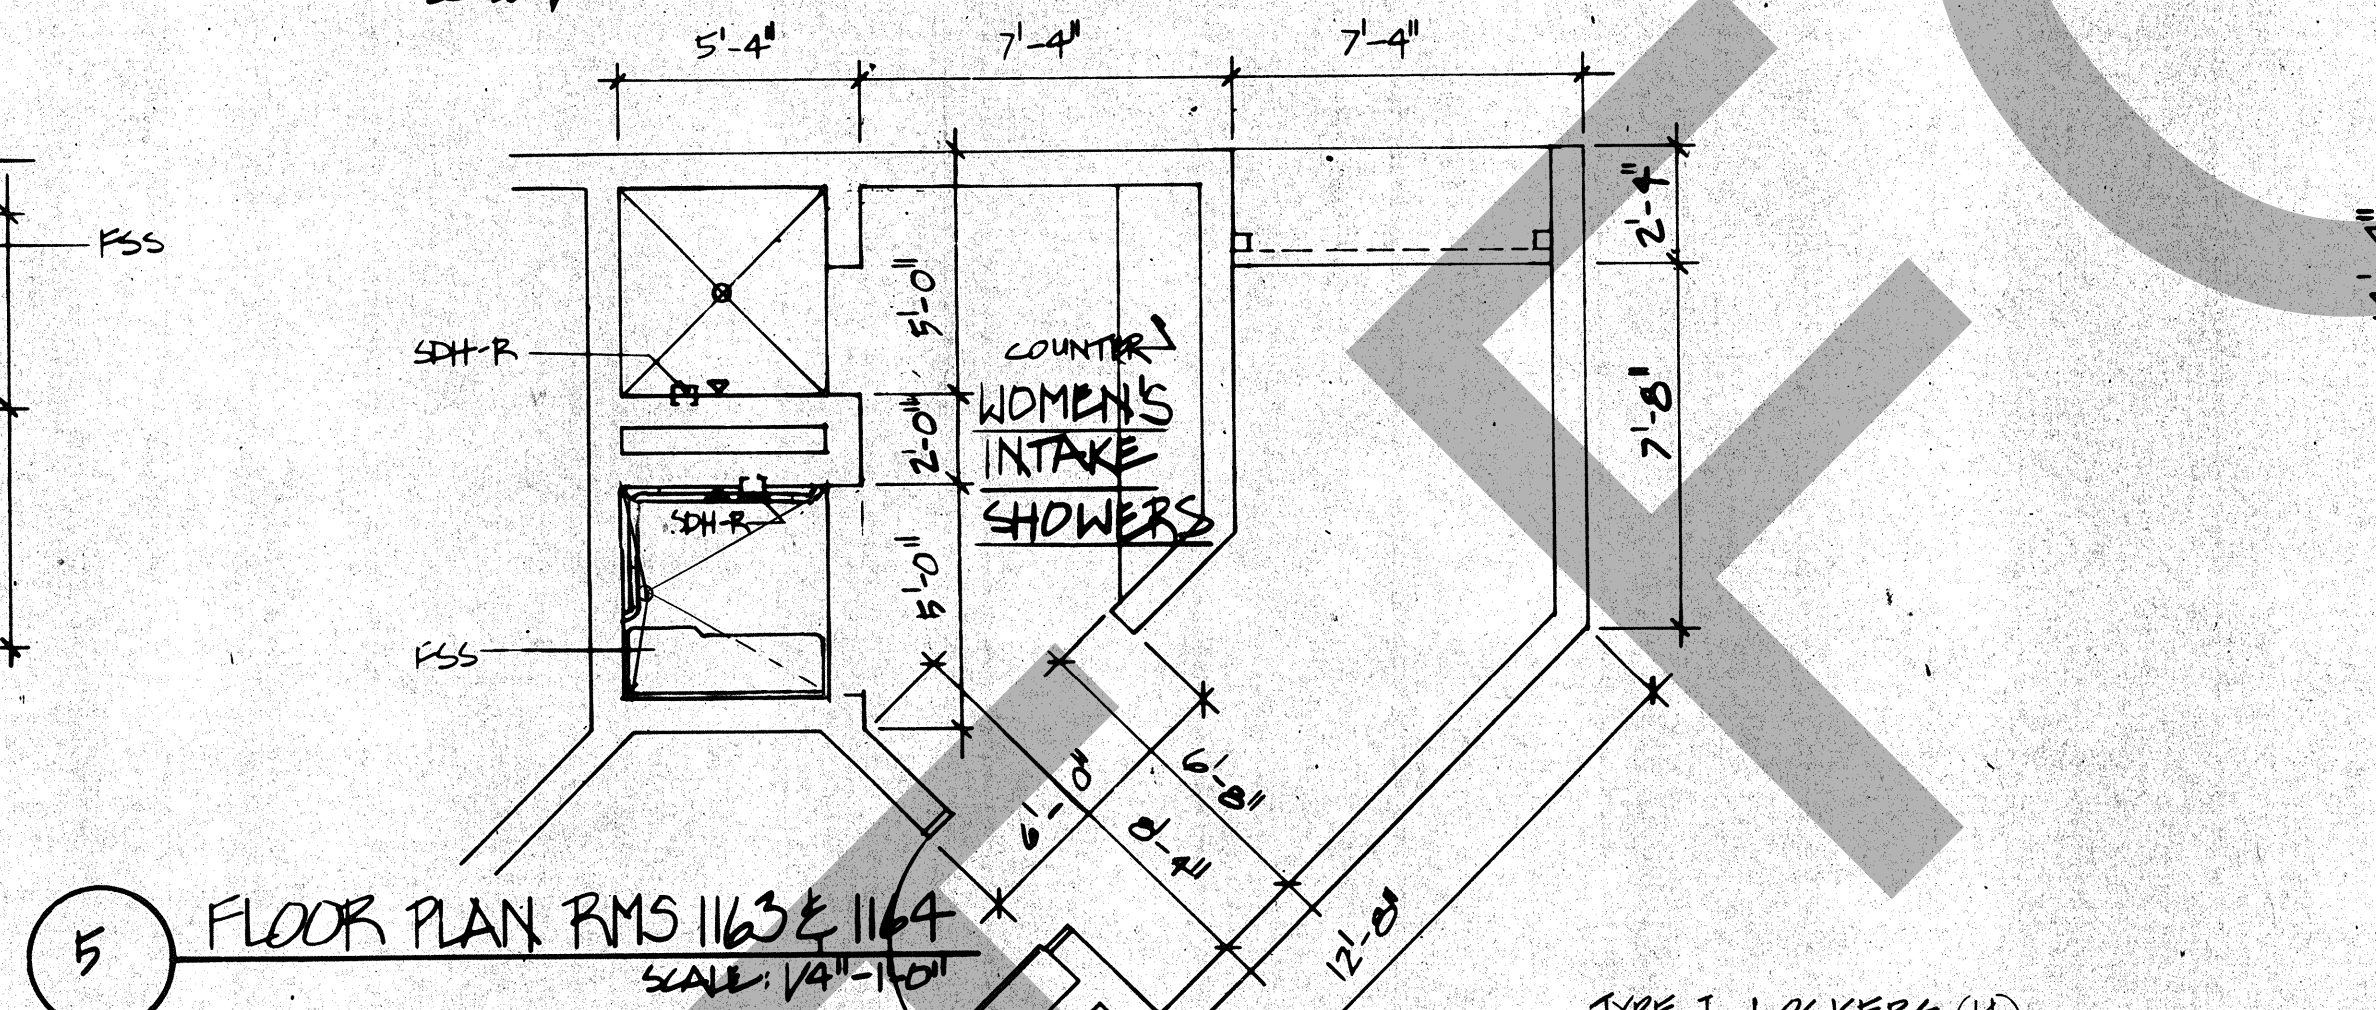


5 FLOOR PLAN RMS 1163 & 1164
SCALE: 1/4" = 1'-0"

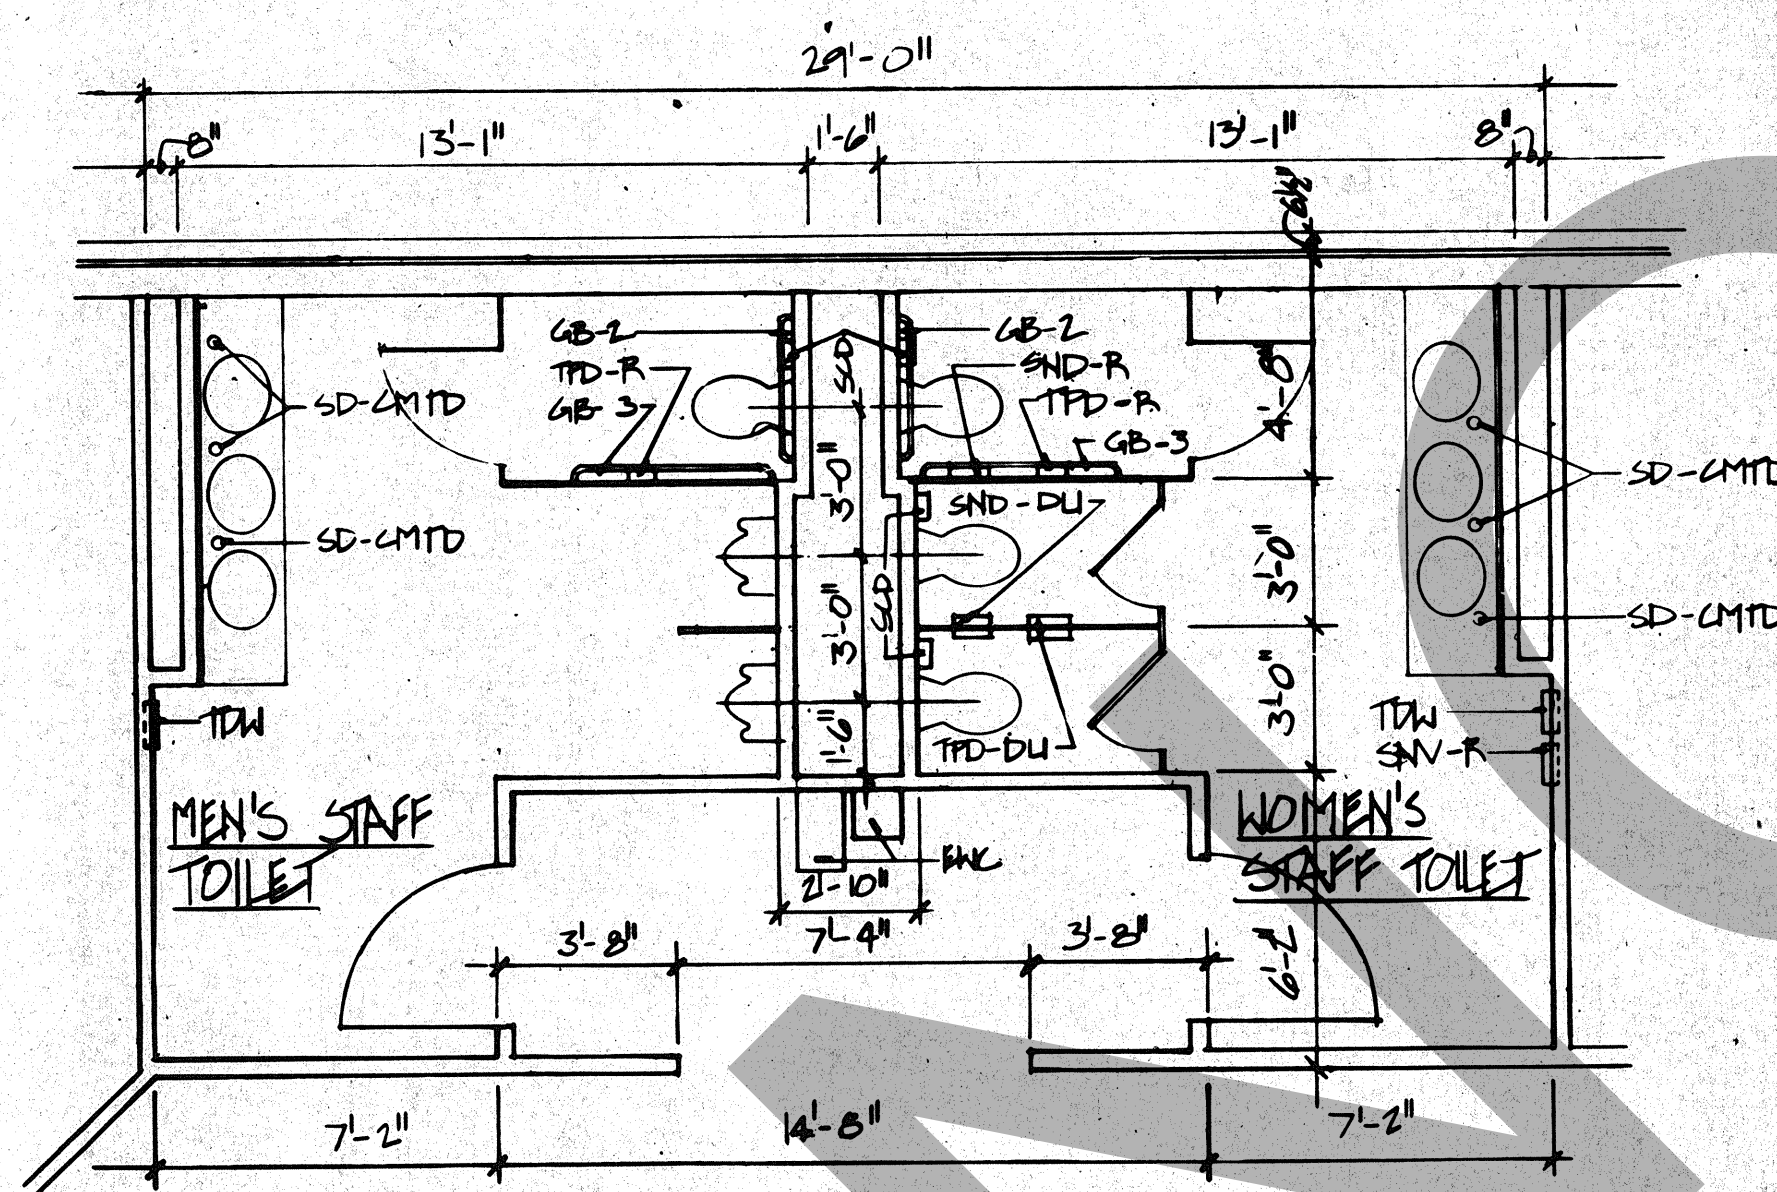


8 FLOOR PLAN RMS 2010 & 2011
SCALE: 1/4" = 1'-0"

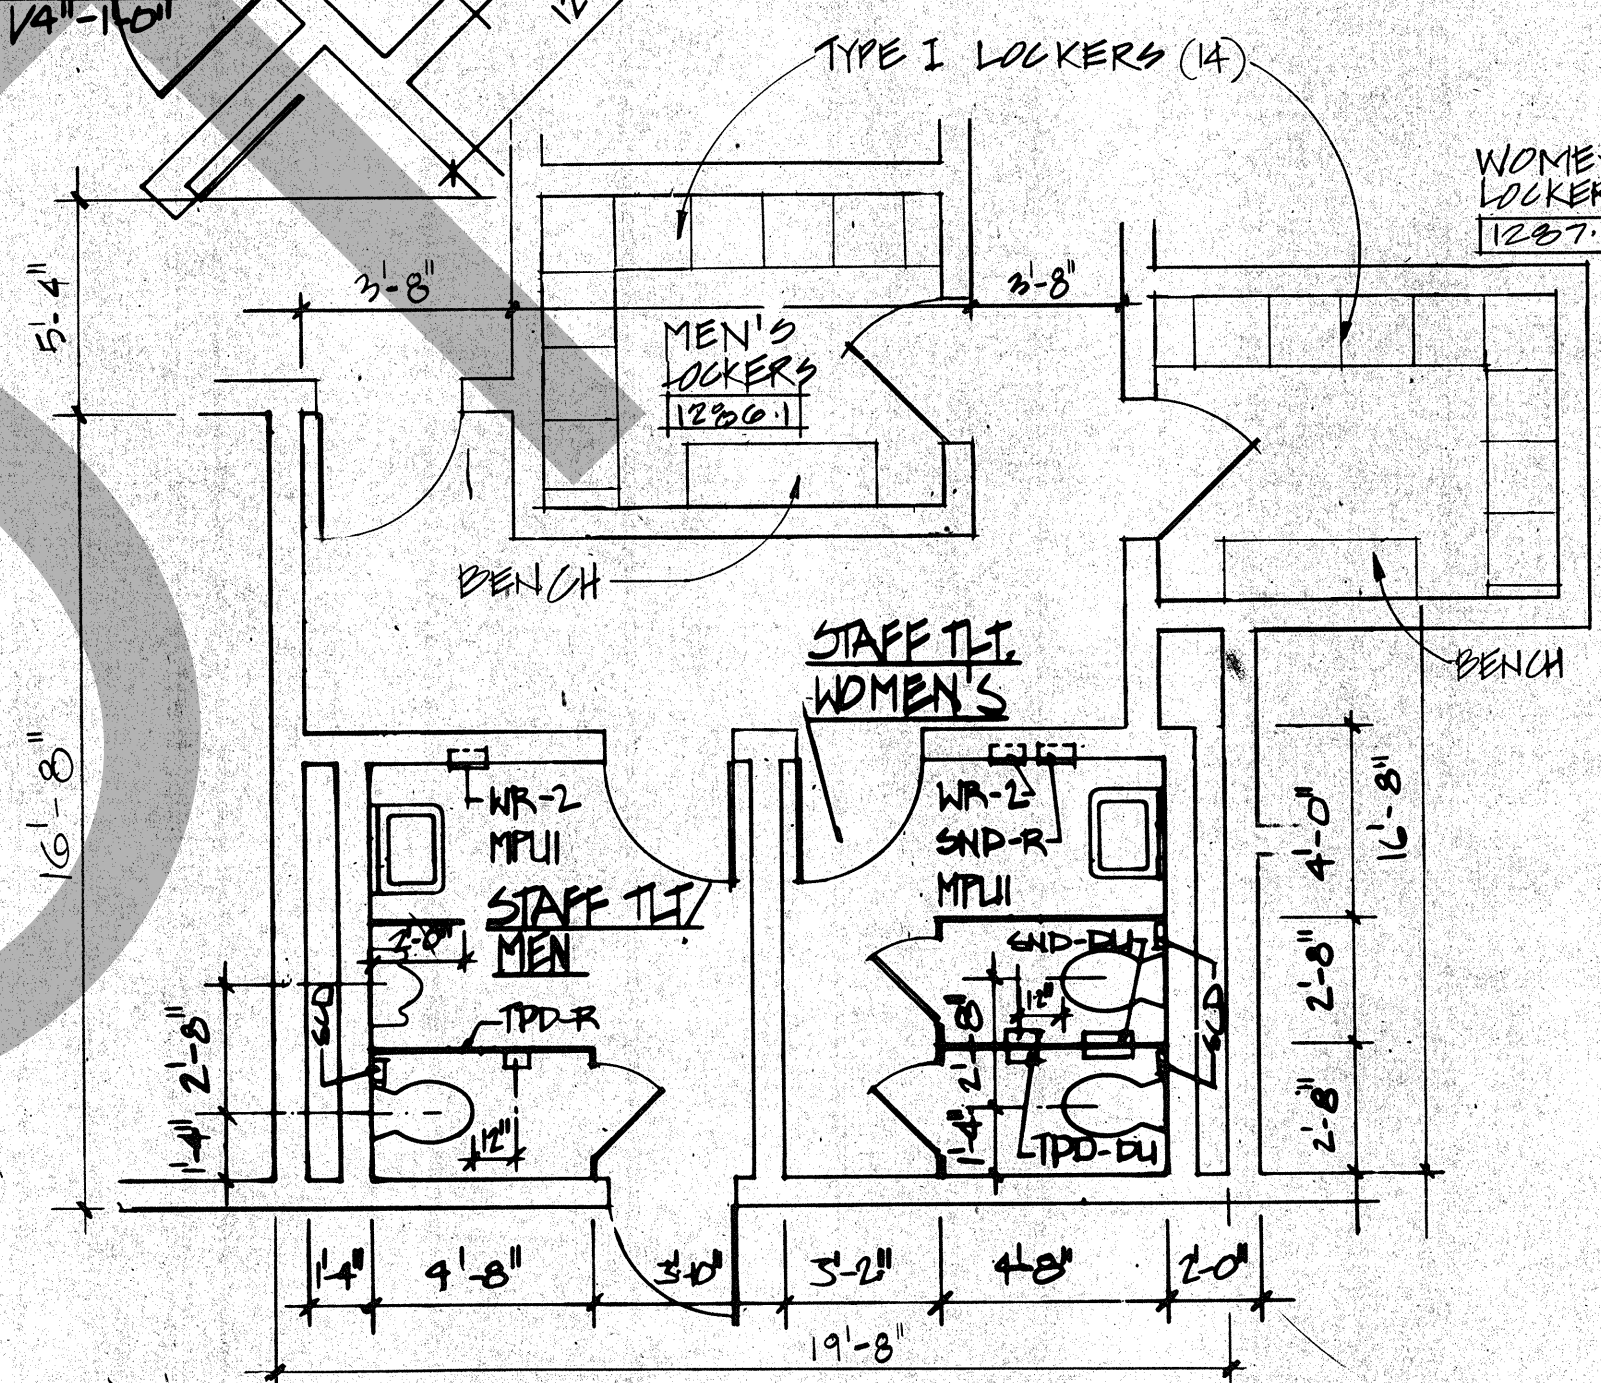


9 FLOOR PLAN RMS 1266 & 1267, 1266.1, 1267.1
SCALE: 1/4" = 1'-0"

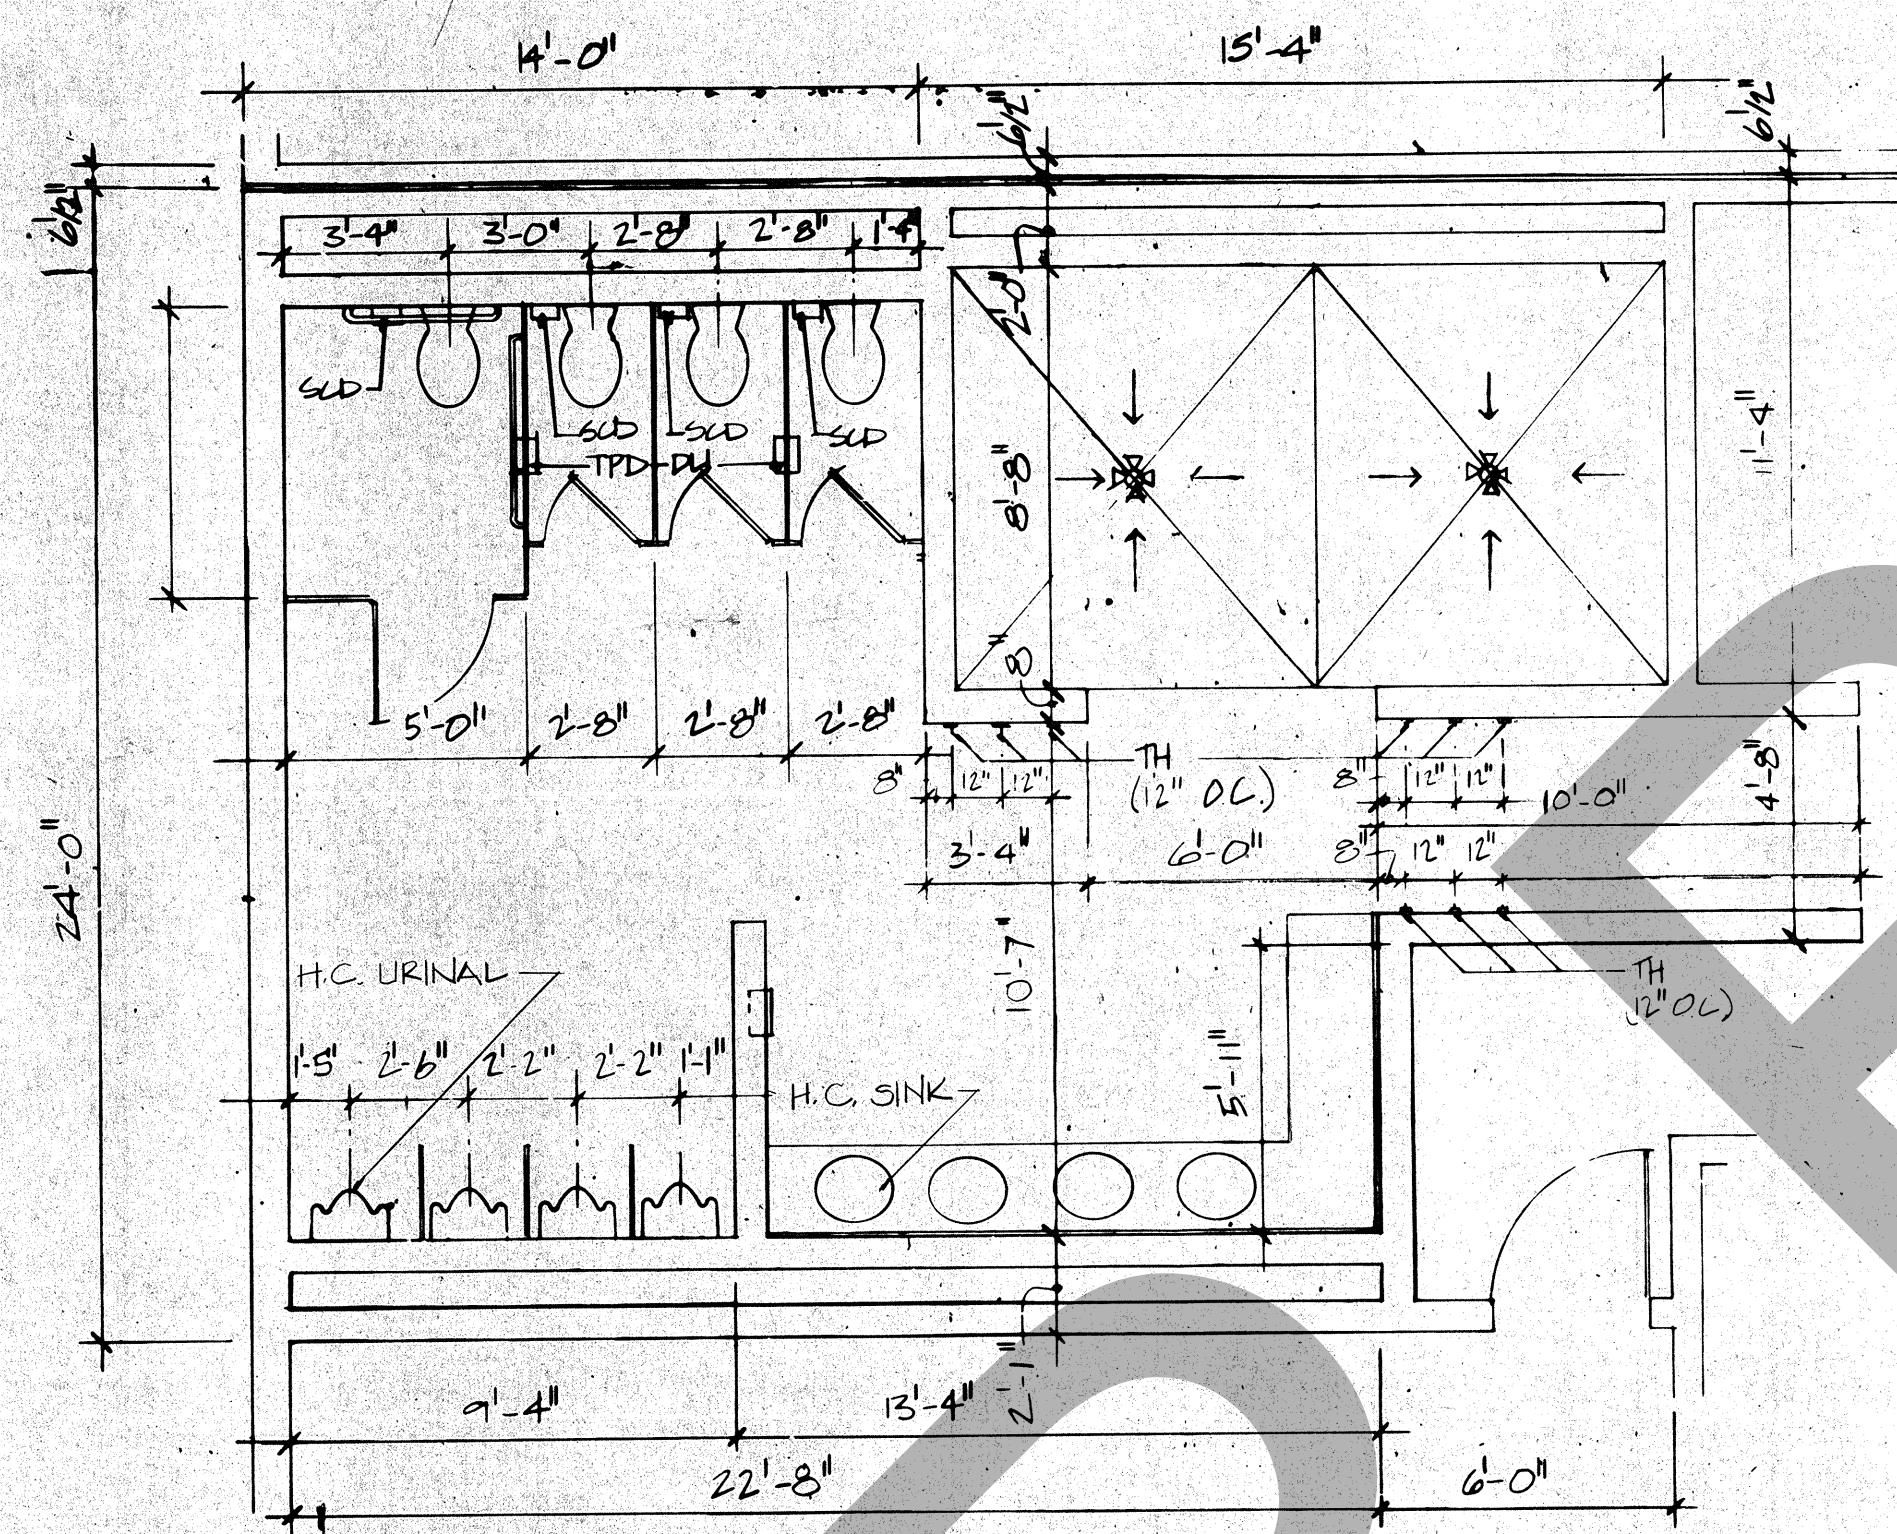


2 FLOOR PLAN RMS 1015 & 1023
SCALE: 1/4" = 1'-0"

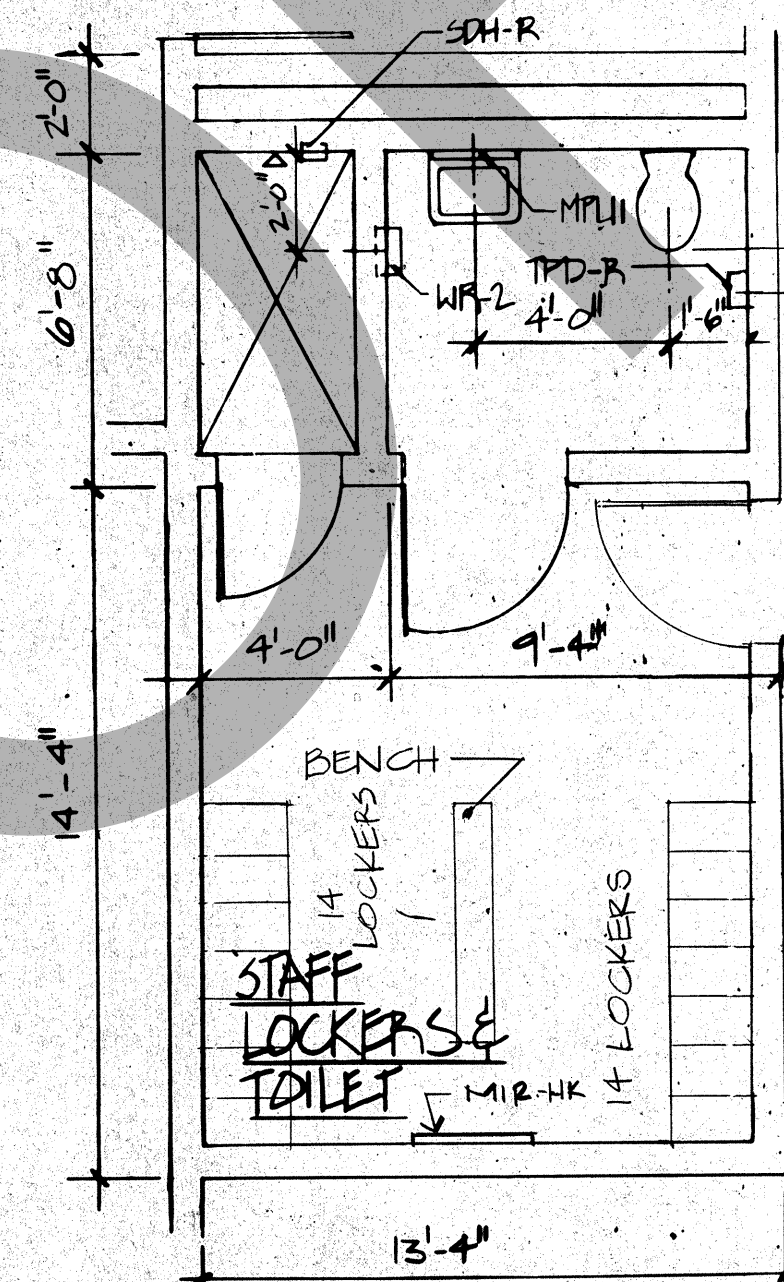


6 FLOOR PLAN RMS 1323, 1324 & 1325
SCALE: 1/4" = 1'-0"

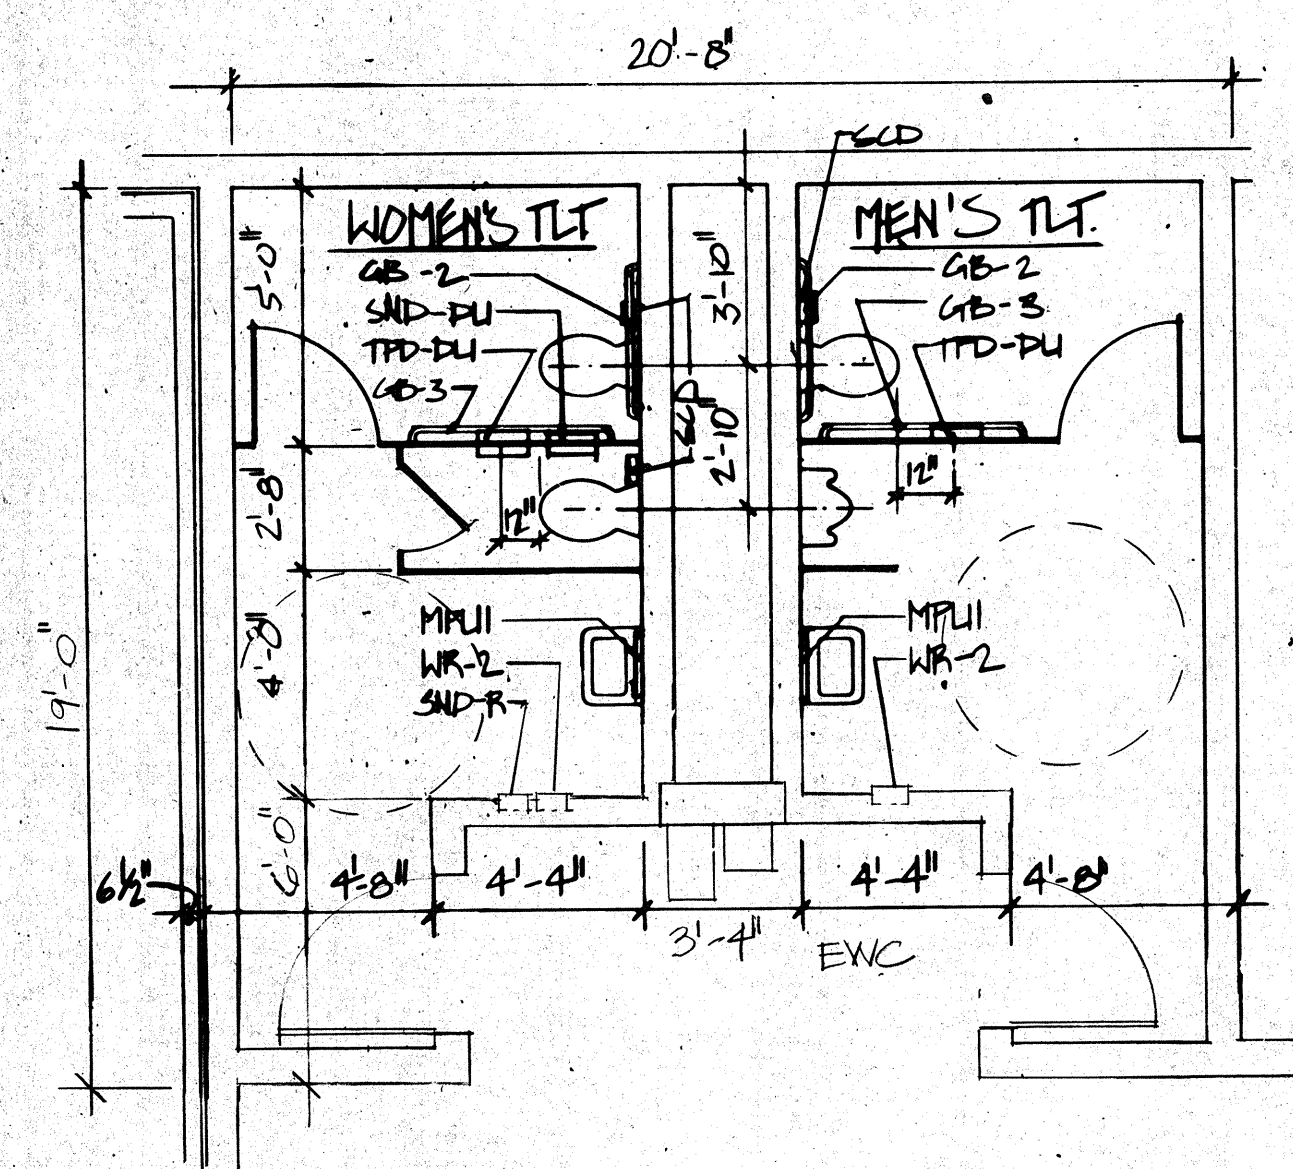


10 FLOOR PLAN RMS 2046 & 2047
SCALE: 1/4" = 1'-0"

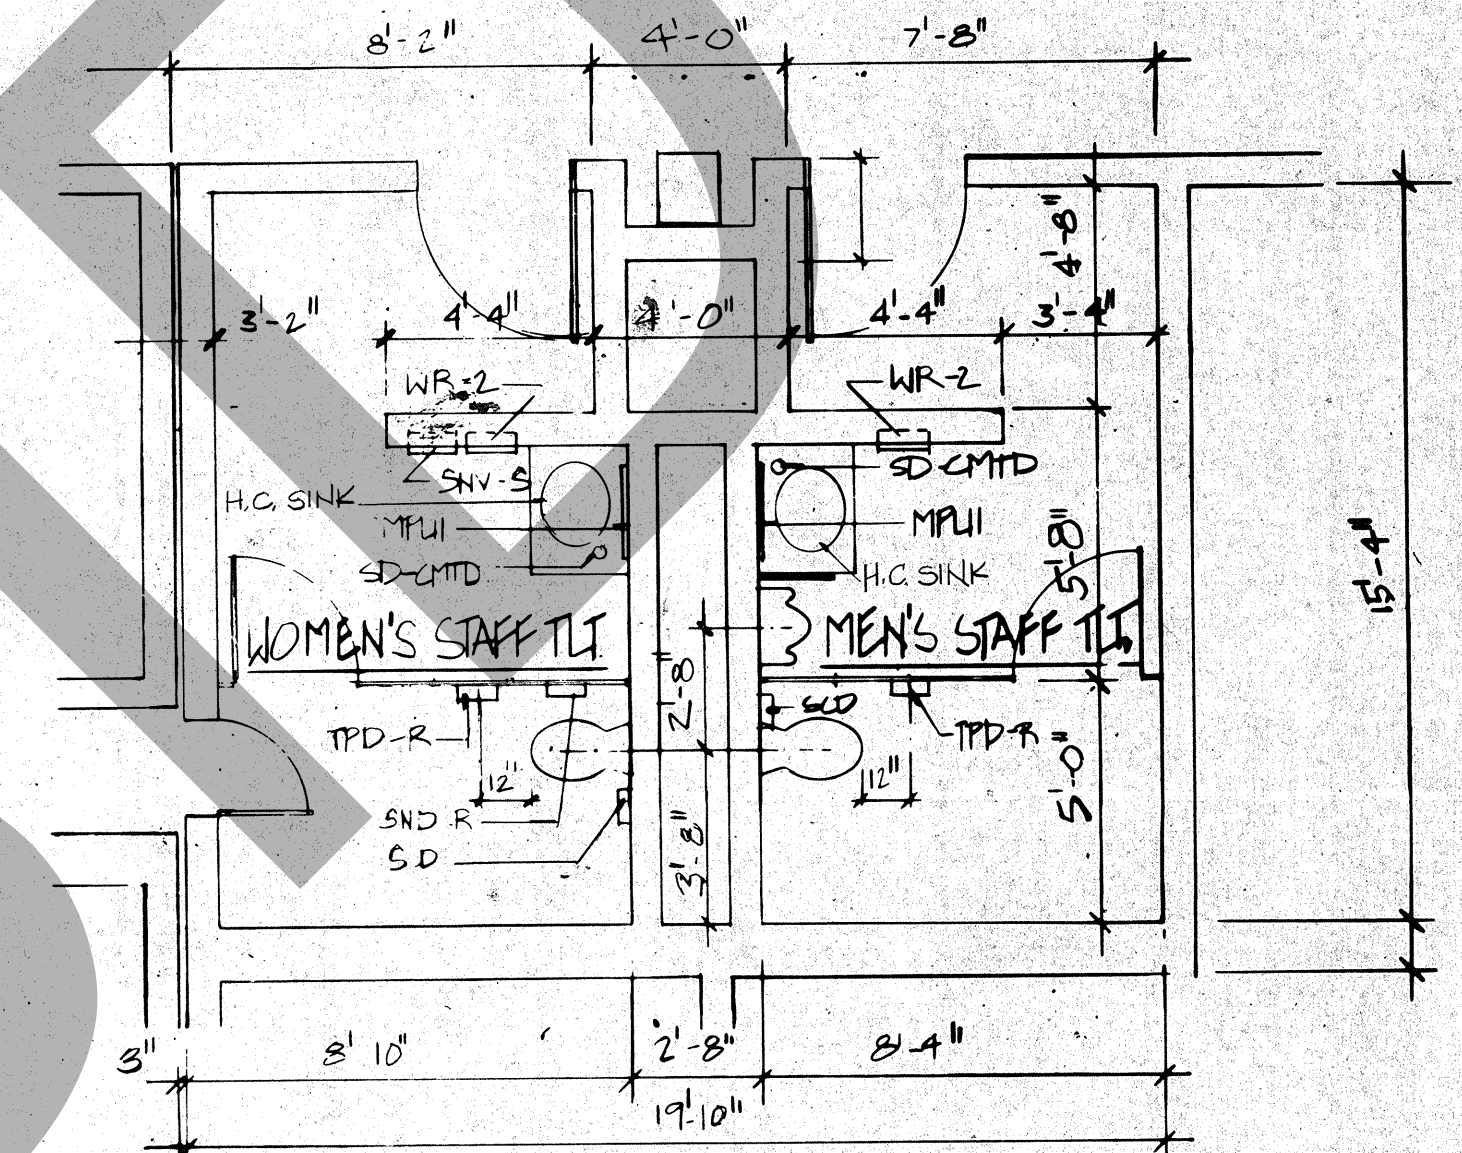

3 FLOOR PLAN RMS 1049 & 1050
SCALE: 1/4" = 1'-0"

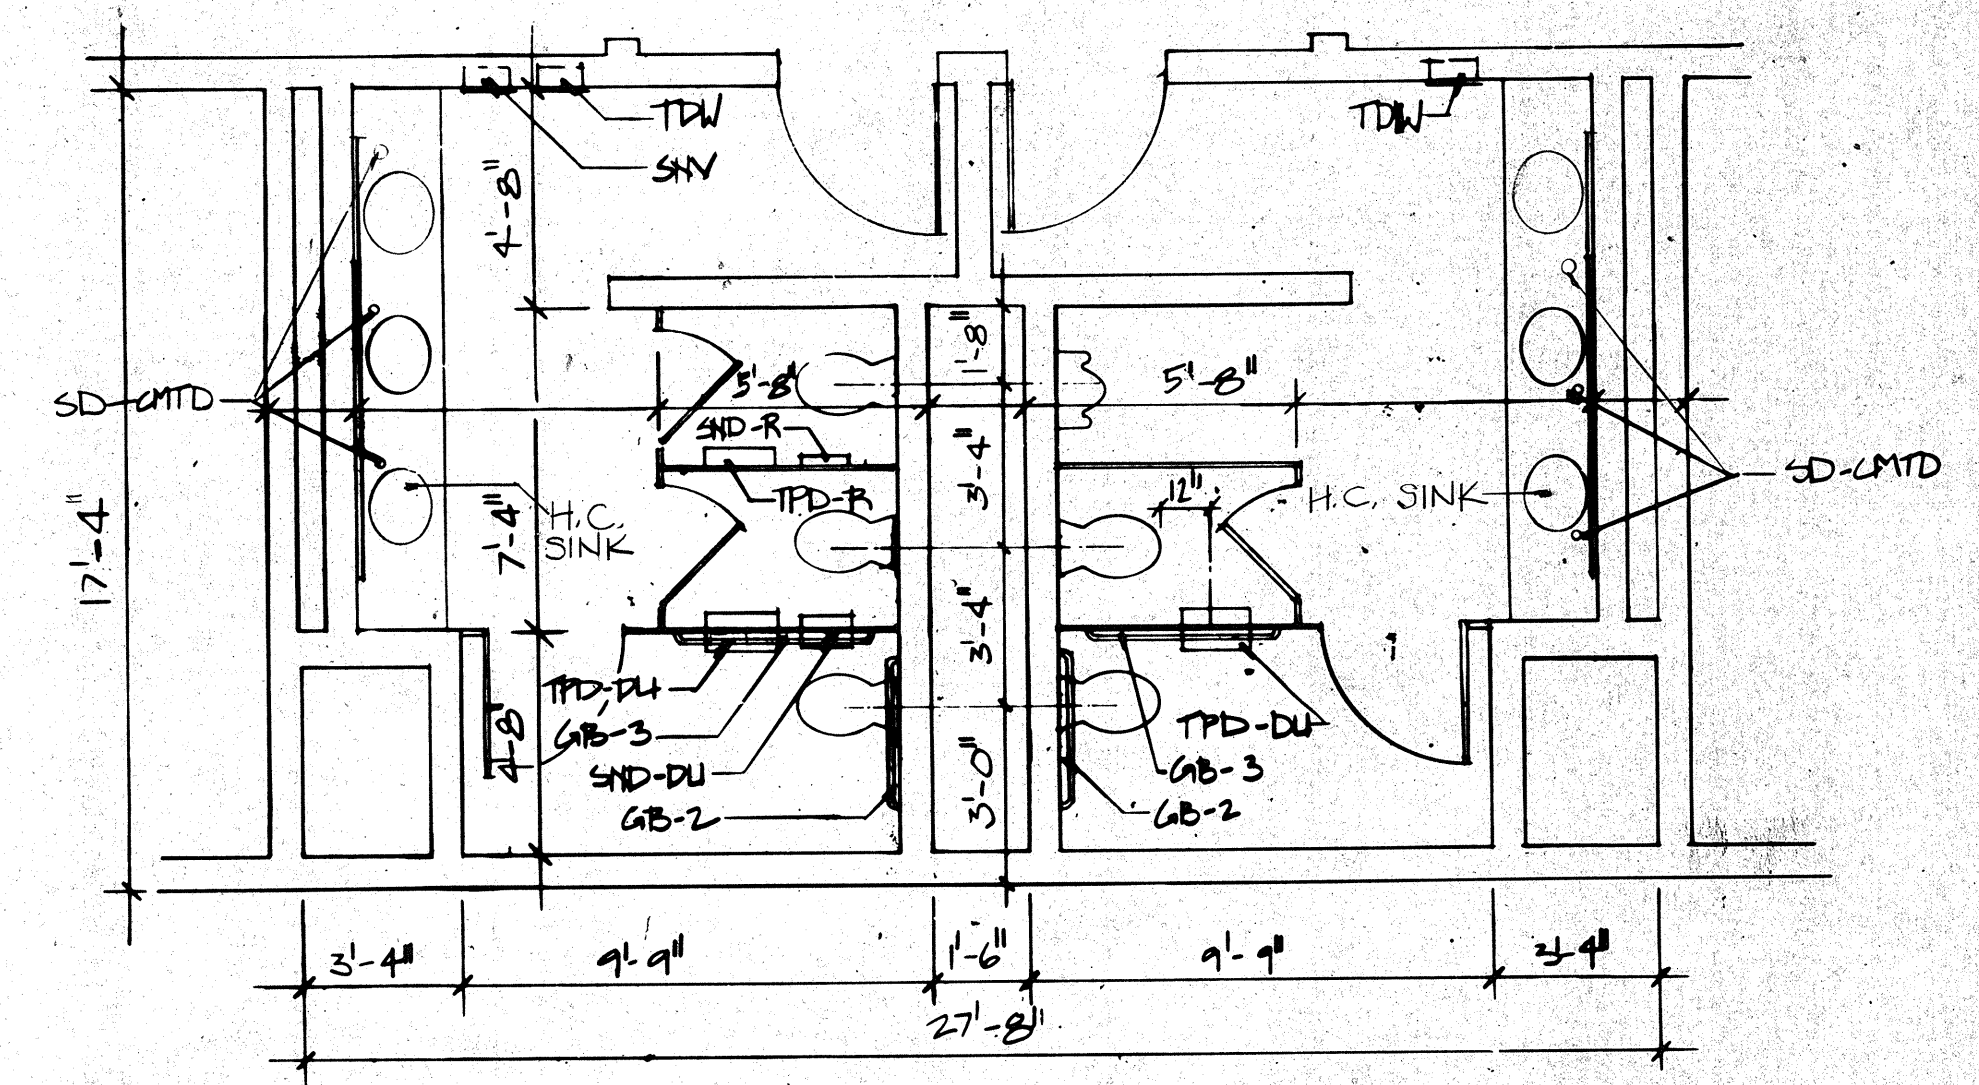

7 FLOOR PLAN RMS 1343 & 1344
SCALE: 1/4" = 1'-0"

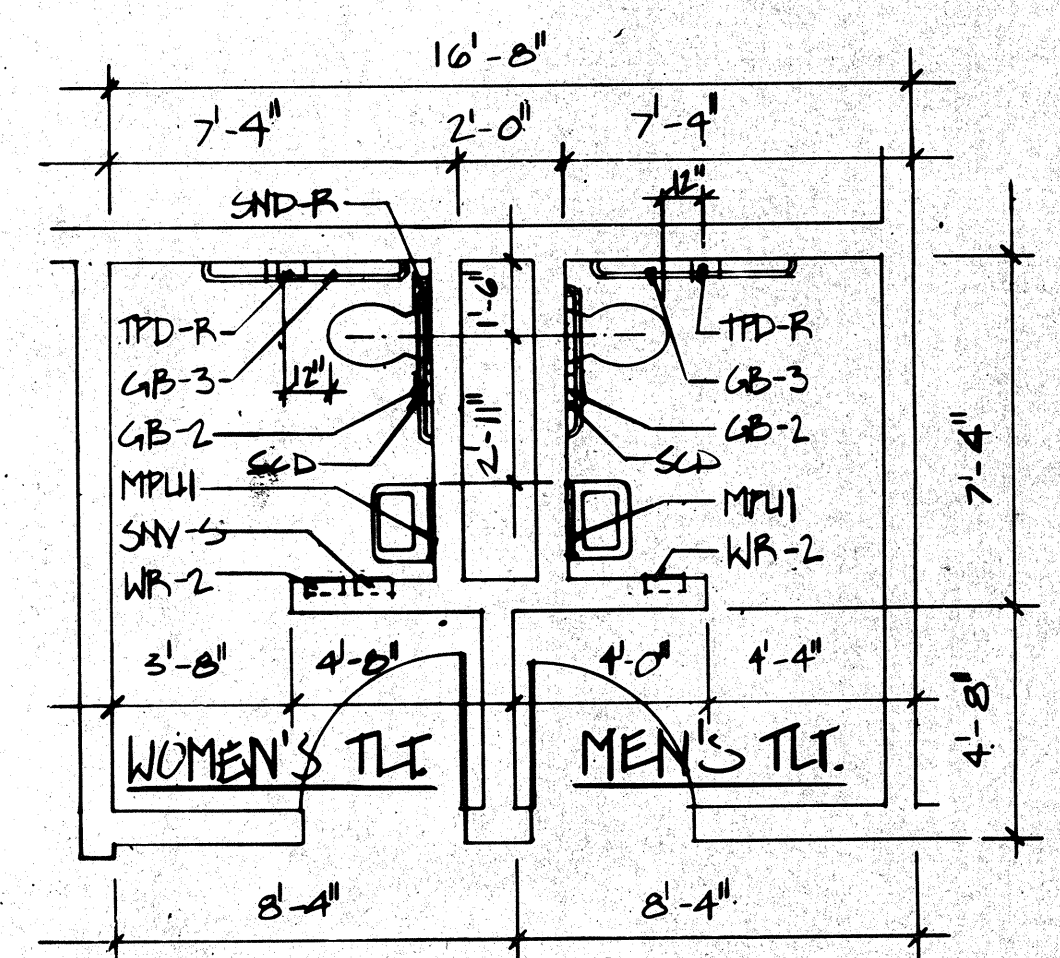

12 FLOOR PLAN RMS 2113 & 2114
SCALE: 1/4" = 1'-0"