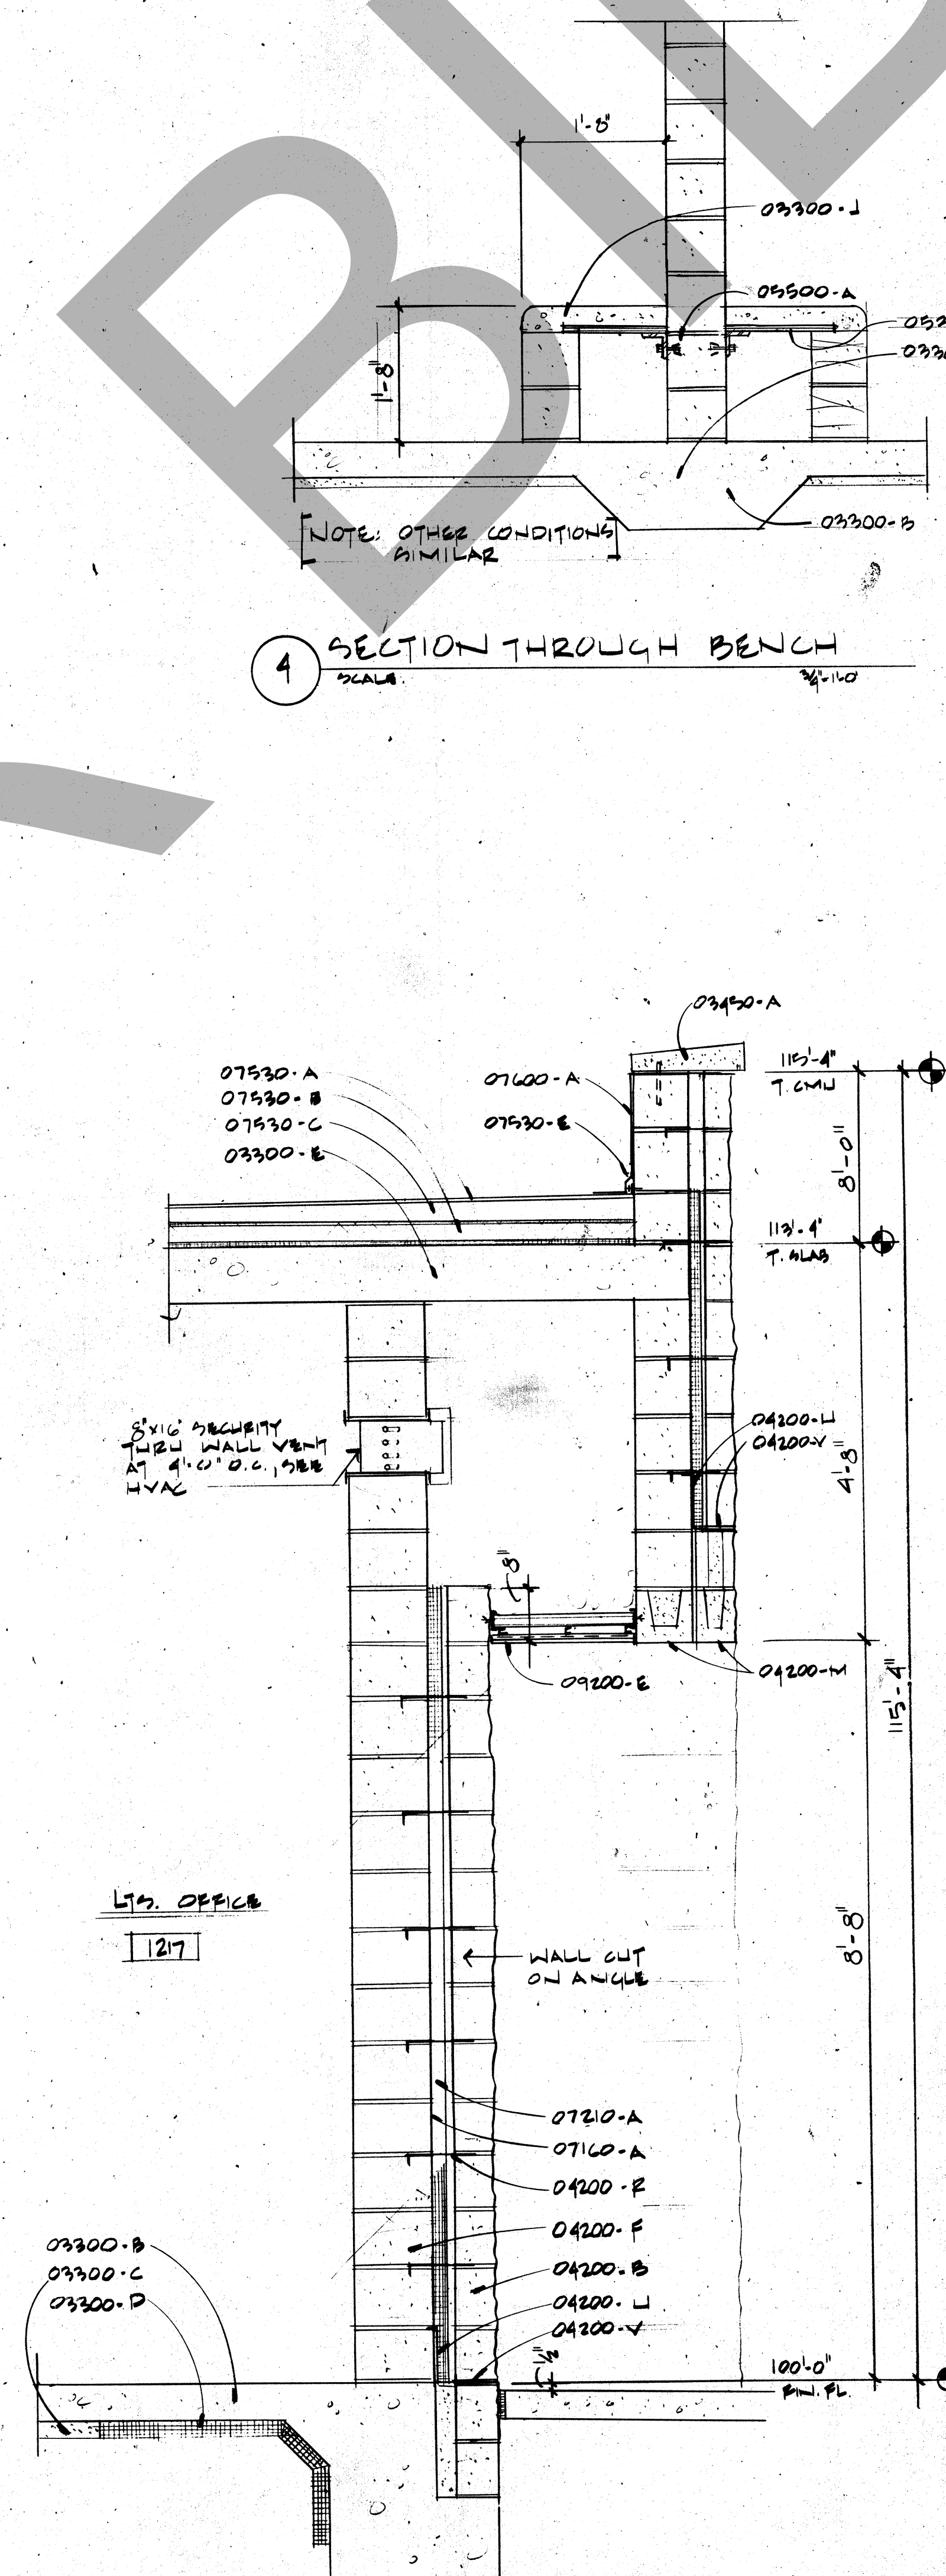
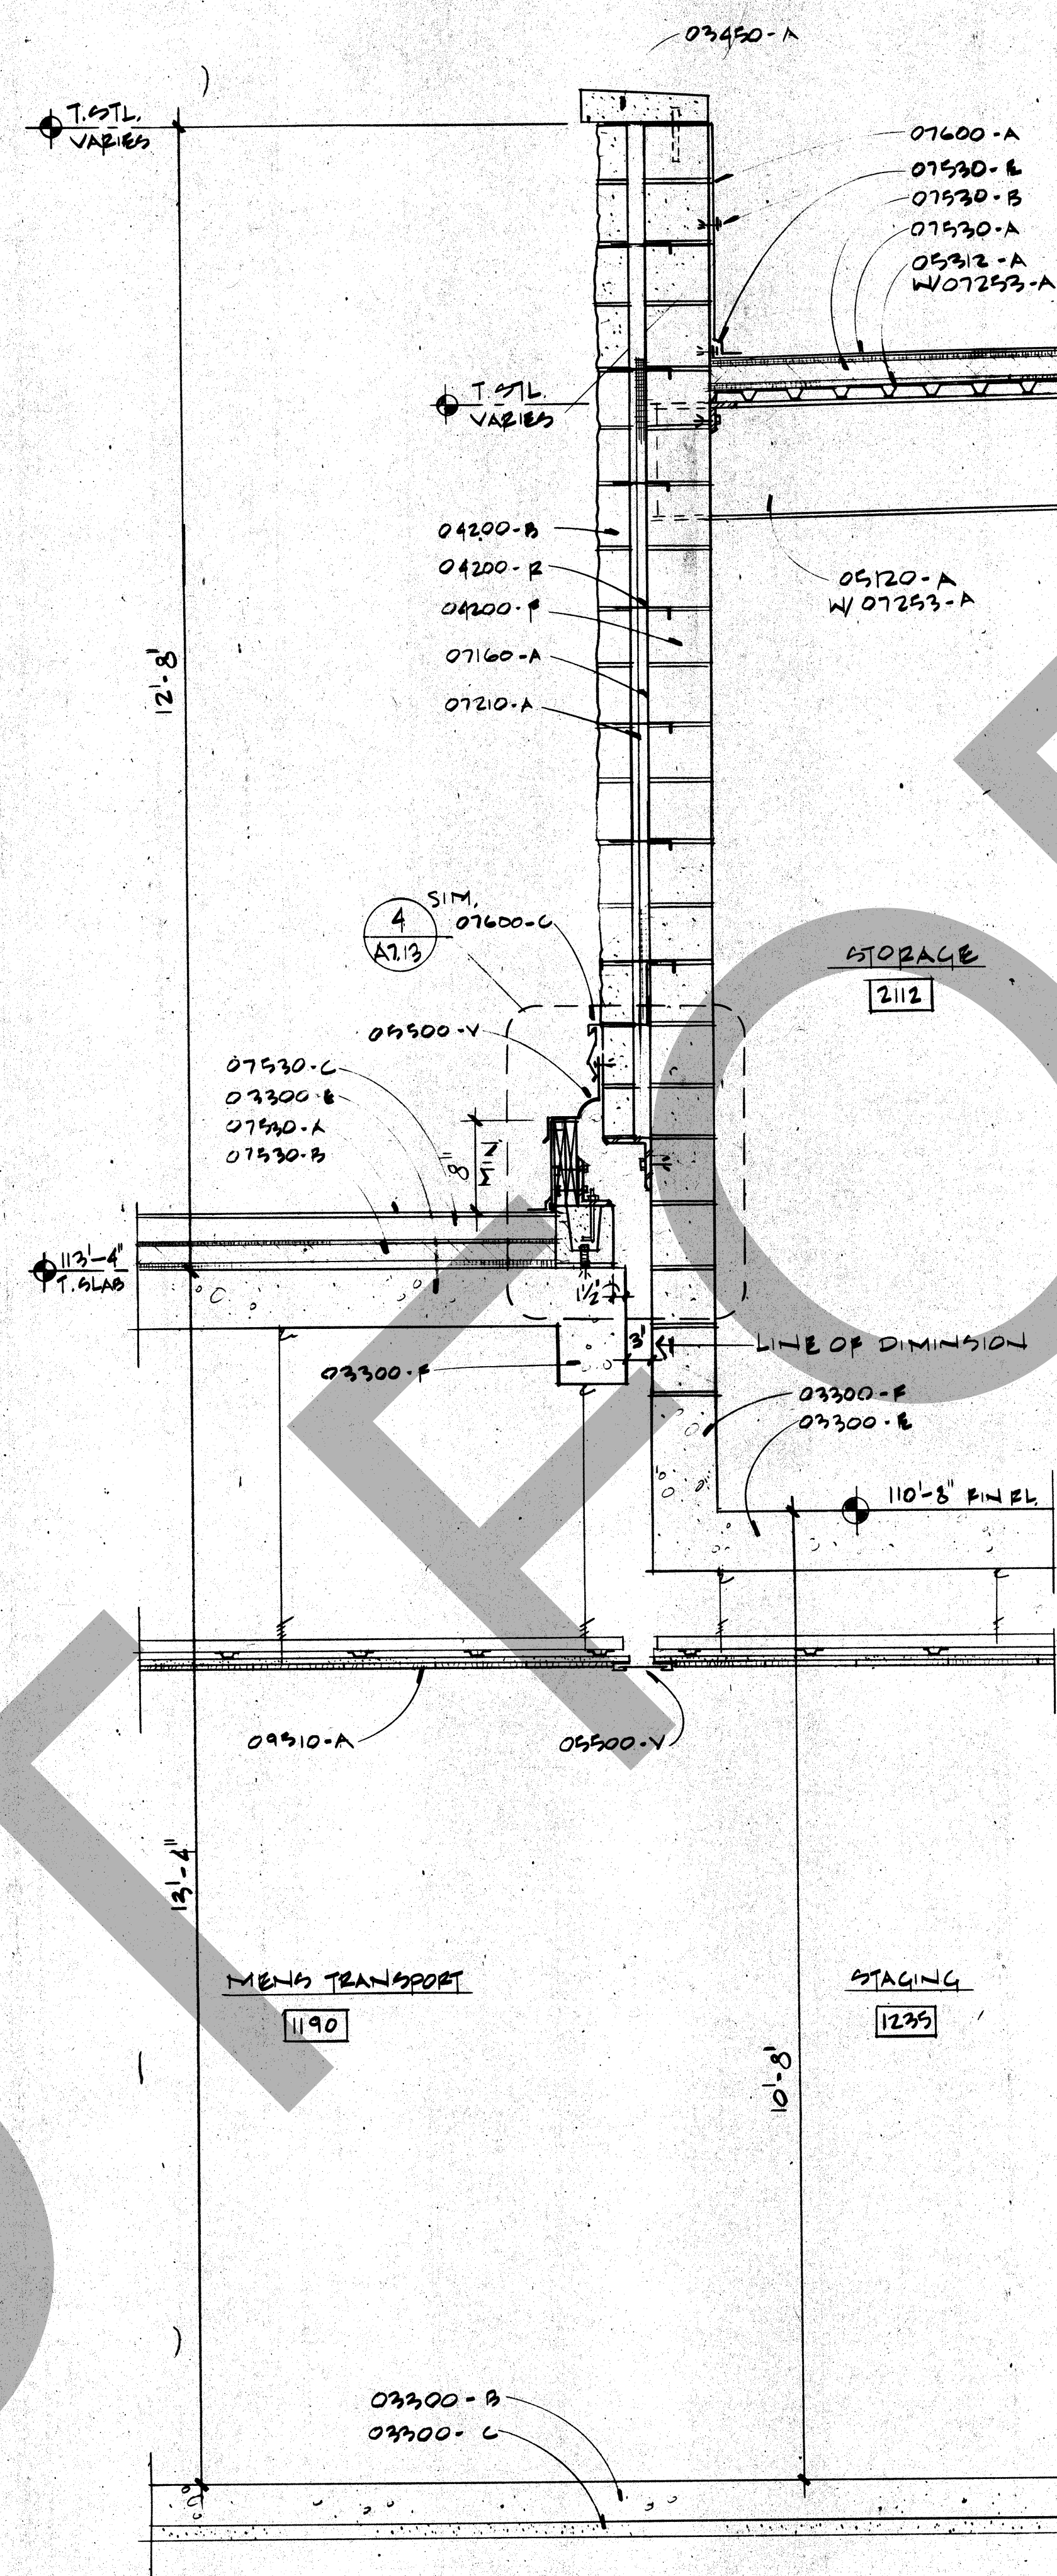
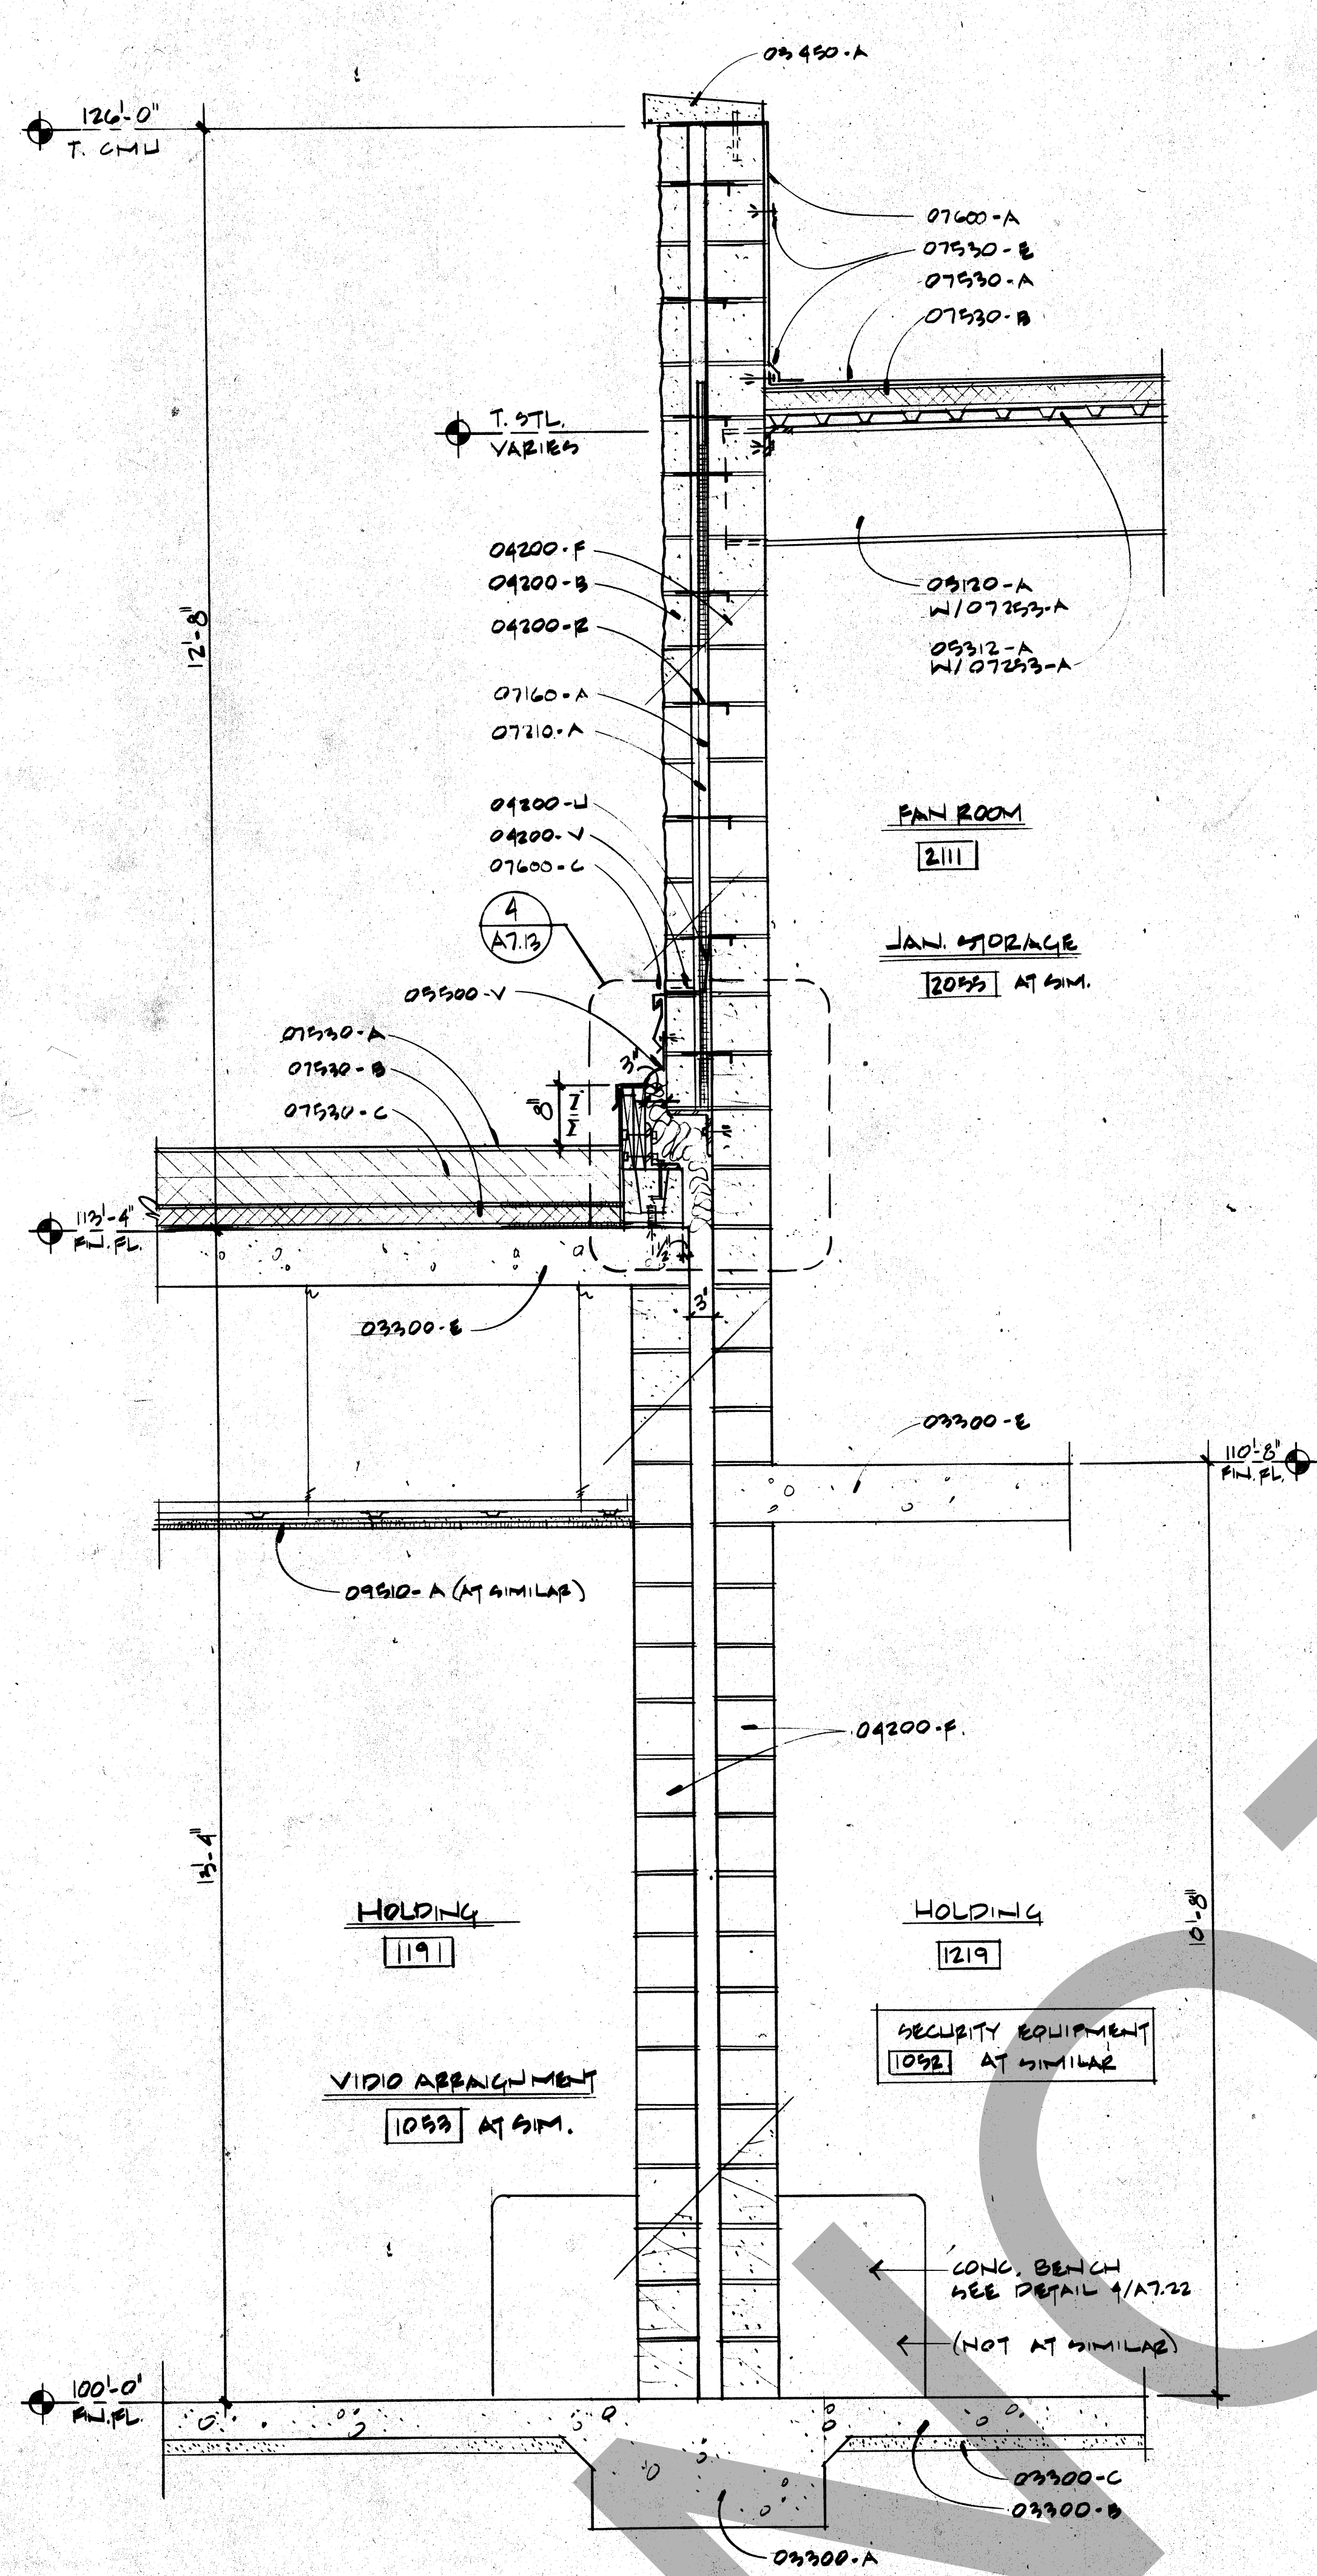


[illegible]

RF ROSSER FABRAP
INTERNATIONAL

ROSSER FABRAP INTERNATIONAL, Inc.
Comprehensive Services for Building
Design and Technology
Atlanta Savannah Tempe

Revisions		
No.	Date	Description

1 3/17/99 ADDENDA POSTED/ISSUED FOR CONSTRUCTION

ROSSER FABRAP INTERNATIONAL
Criminal Justice Architecture, Technology, Planning, Interiors,
Technical, Electrical, Mechanical, & Civil Engineering

■ JUSTICE SYSTEMS INCORPORATED

al Justice Operations, Program

WEST • VALLEY • DETENTION • CENTER

.....

HARRY MAYS COUNTY ADMINISTRATION OFFICER

LOYD TIDWELL, SHERIFF

LOYD TIDWELL, SHERIFF

LOYD TIDWELL, SHERIFF



LOYD TIDWELL, SHERIFF

LOYD TIDWELL, SHERIFF

LOYD TIDWELL, SHERIFF

WALL SECTIONS - CORE

Job No. BB088.04
Date 10-12-88

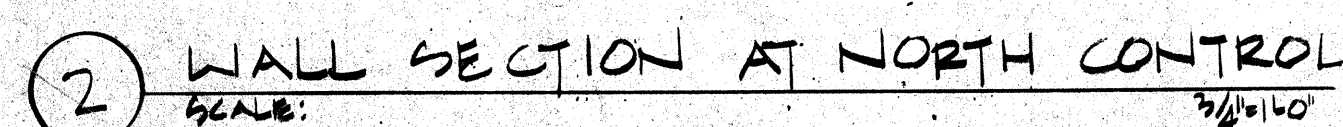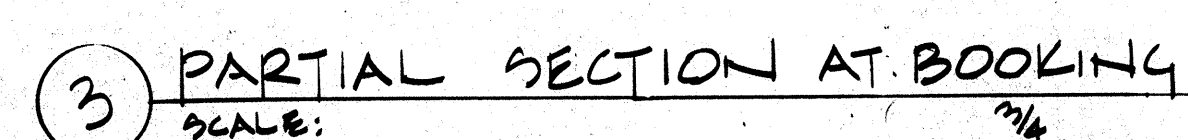

RFI

ROSSER FABRAP INTERNATIONAL

ROSSER FABRAP INTERNATIONAL, Inc.
Architects for Building
Design and Technology
Atlanta Savannah Tampa

10100 WILLOWDALE, a suburb of Atlanta, Georgia 30328-4000
 Telephone: (404) 251-1000
 Telex: 511000 RFI
 Cable: Ross Fabrap Int'l
 Fax: (404) 251-1000

ROSSER FABRAP INTERNATIONAL
 Criminal Justice Architecture, Technology, Planning, Interiors,
 Mechanical, Electrical, Plumbing, Security, & Civil Engineering.

■

JUSTICE SYSTEMS INCORPORATED
 Criminal Justice Operations, Programming

■

JOHNSON & NIELSEN
 Structural Engineering

WEST • VALLEY • DETENTION • CENTER
 FOR THE COUNTY OF SAN • BERNARDINO, CALIFORNIA

■

HARRY MANS, COUNTY ADMINISTRATION OFFICER


■

FLOYD TIDWELL, SHERIFF

BOARD OF SUPERVISORS
 John Hickey, Chairman, Fred Hickey
 William H. Hickey, Vice Chairman, Fred Hickey
 Richard L. Green, County Board, Fred Hickey
 Fred Hickey, Board of Supervisors, Fred Hickey
 Fred Hickey, Board of Supervisors, Fred Hickey


WALL SECTIONS-CORE

Job No. 89055-04
 Date 10-17-88

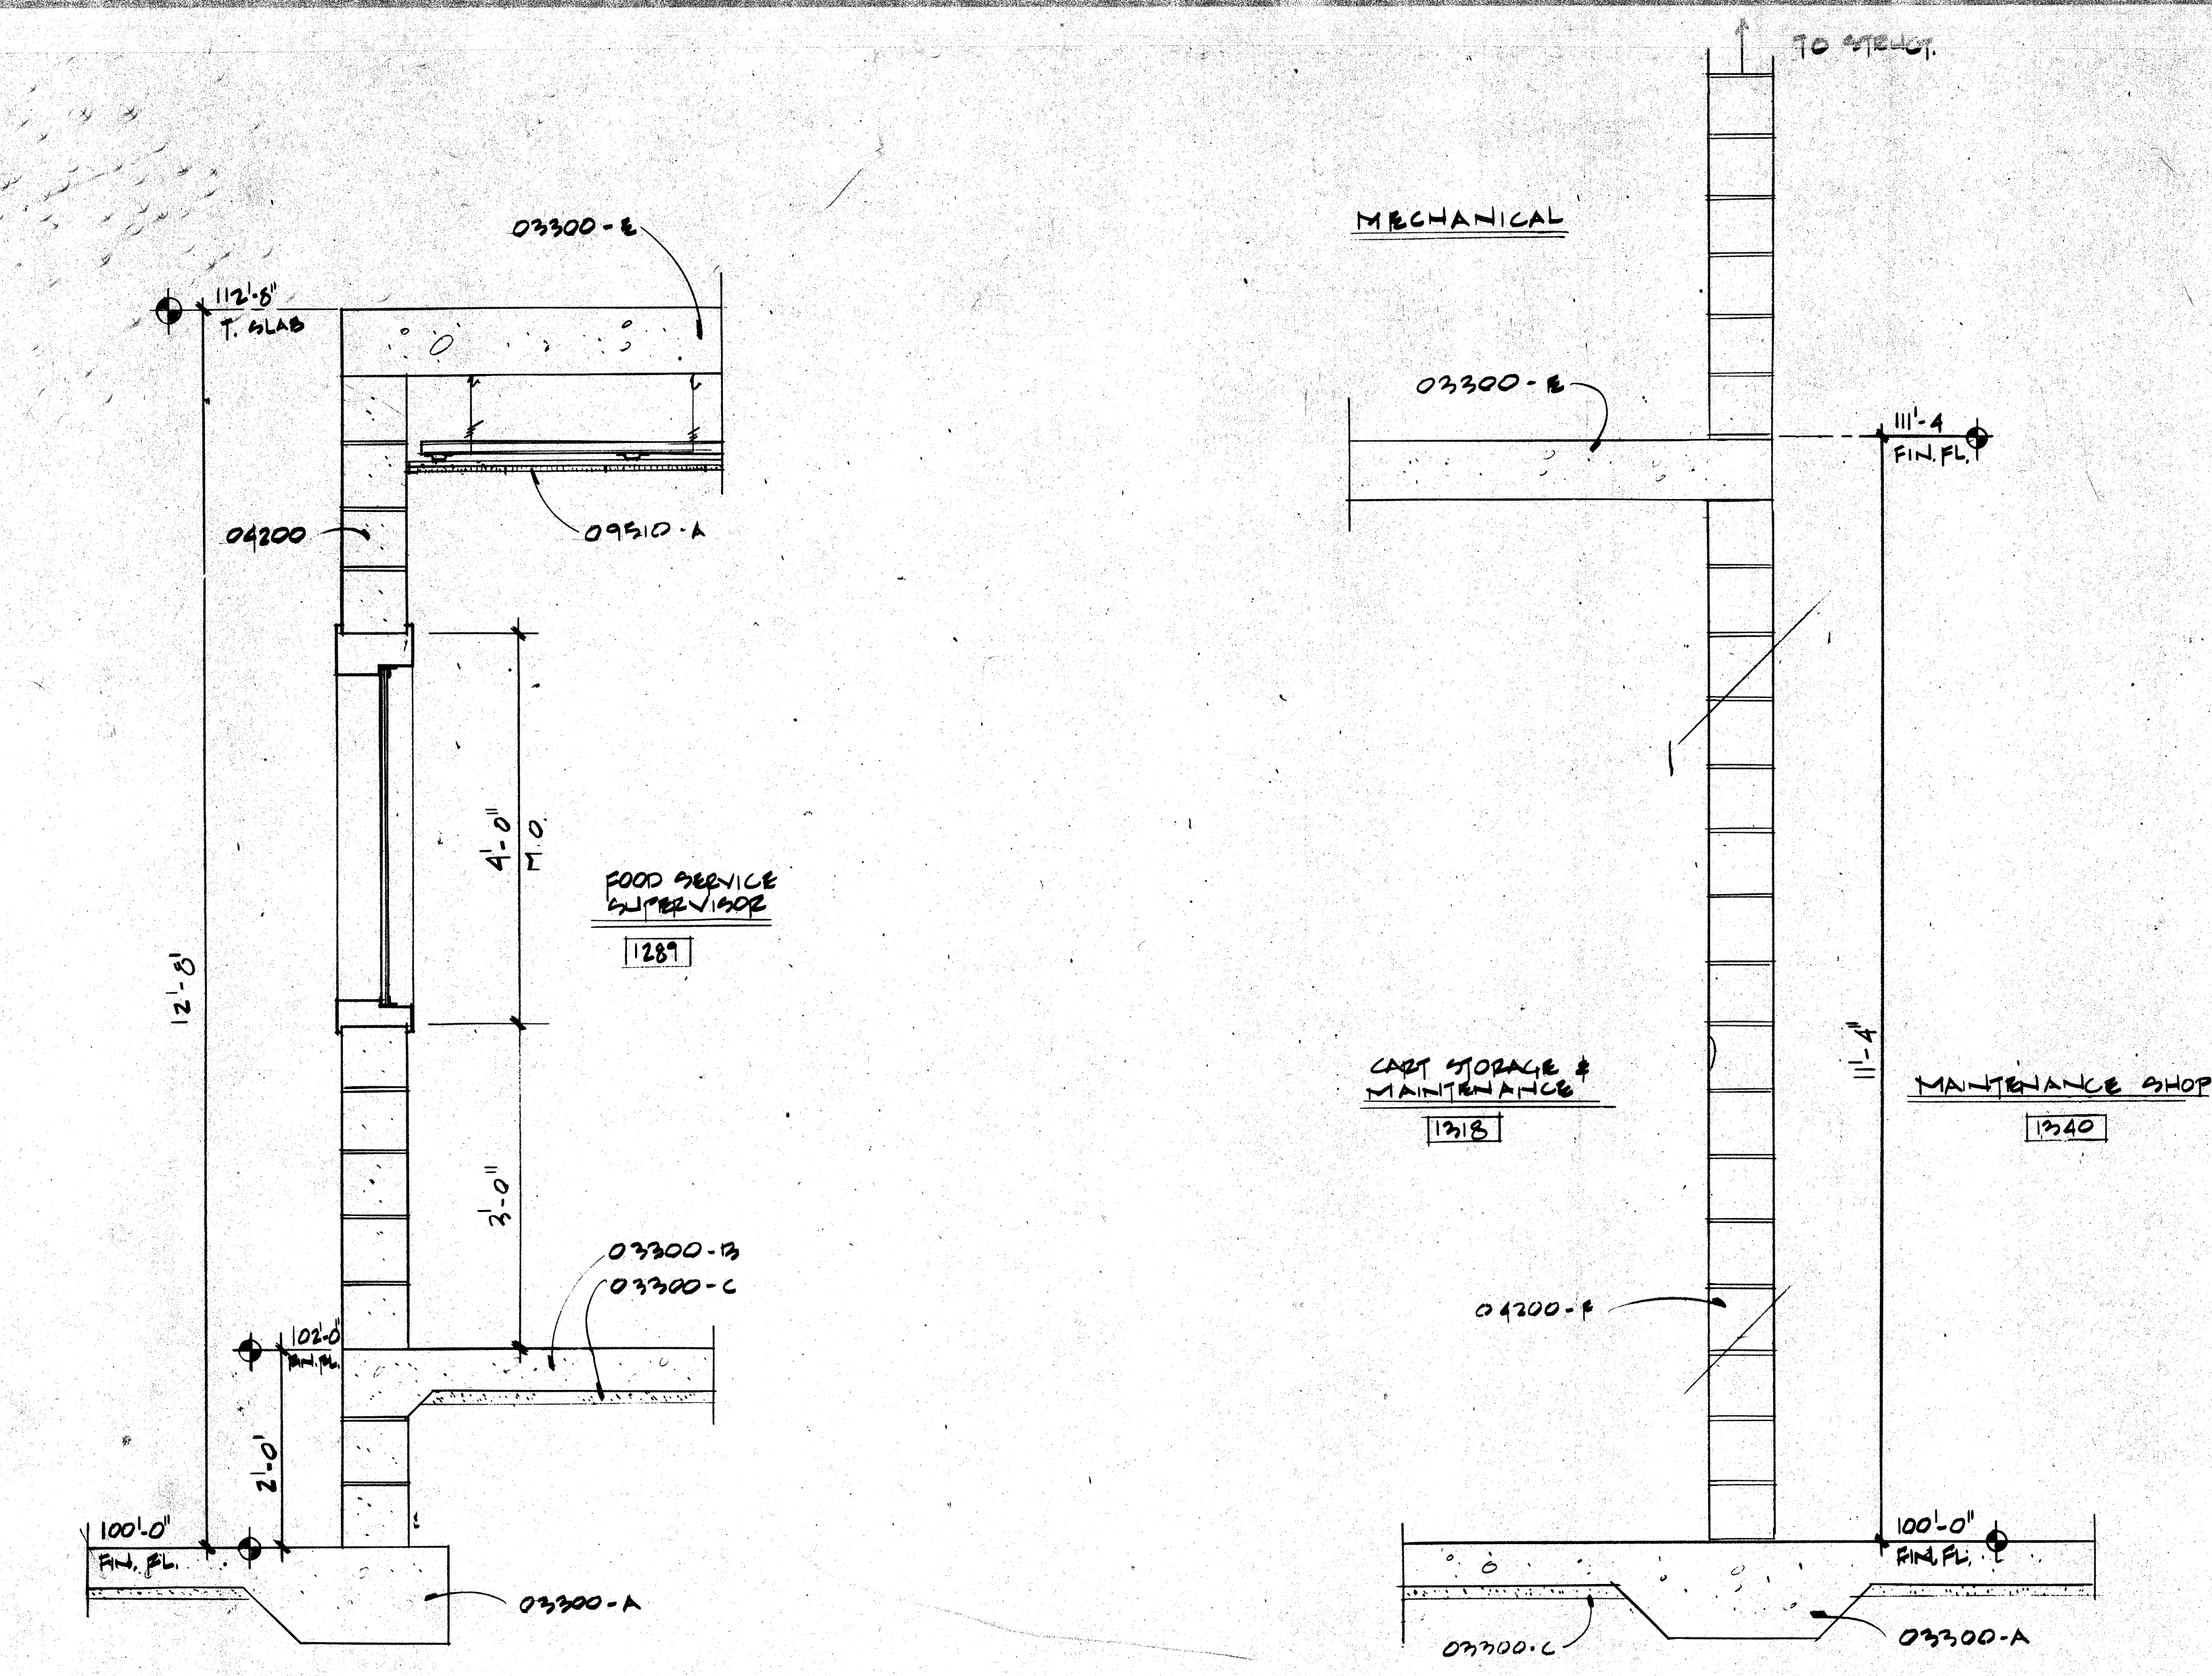


4 WALL SECTION AT KITCHEN
SCALE: 3/4"=1'-0"

5 WALL SECTION AT MAINT. MEZZ.
SCALE: 3/4"=1'-0"

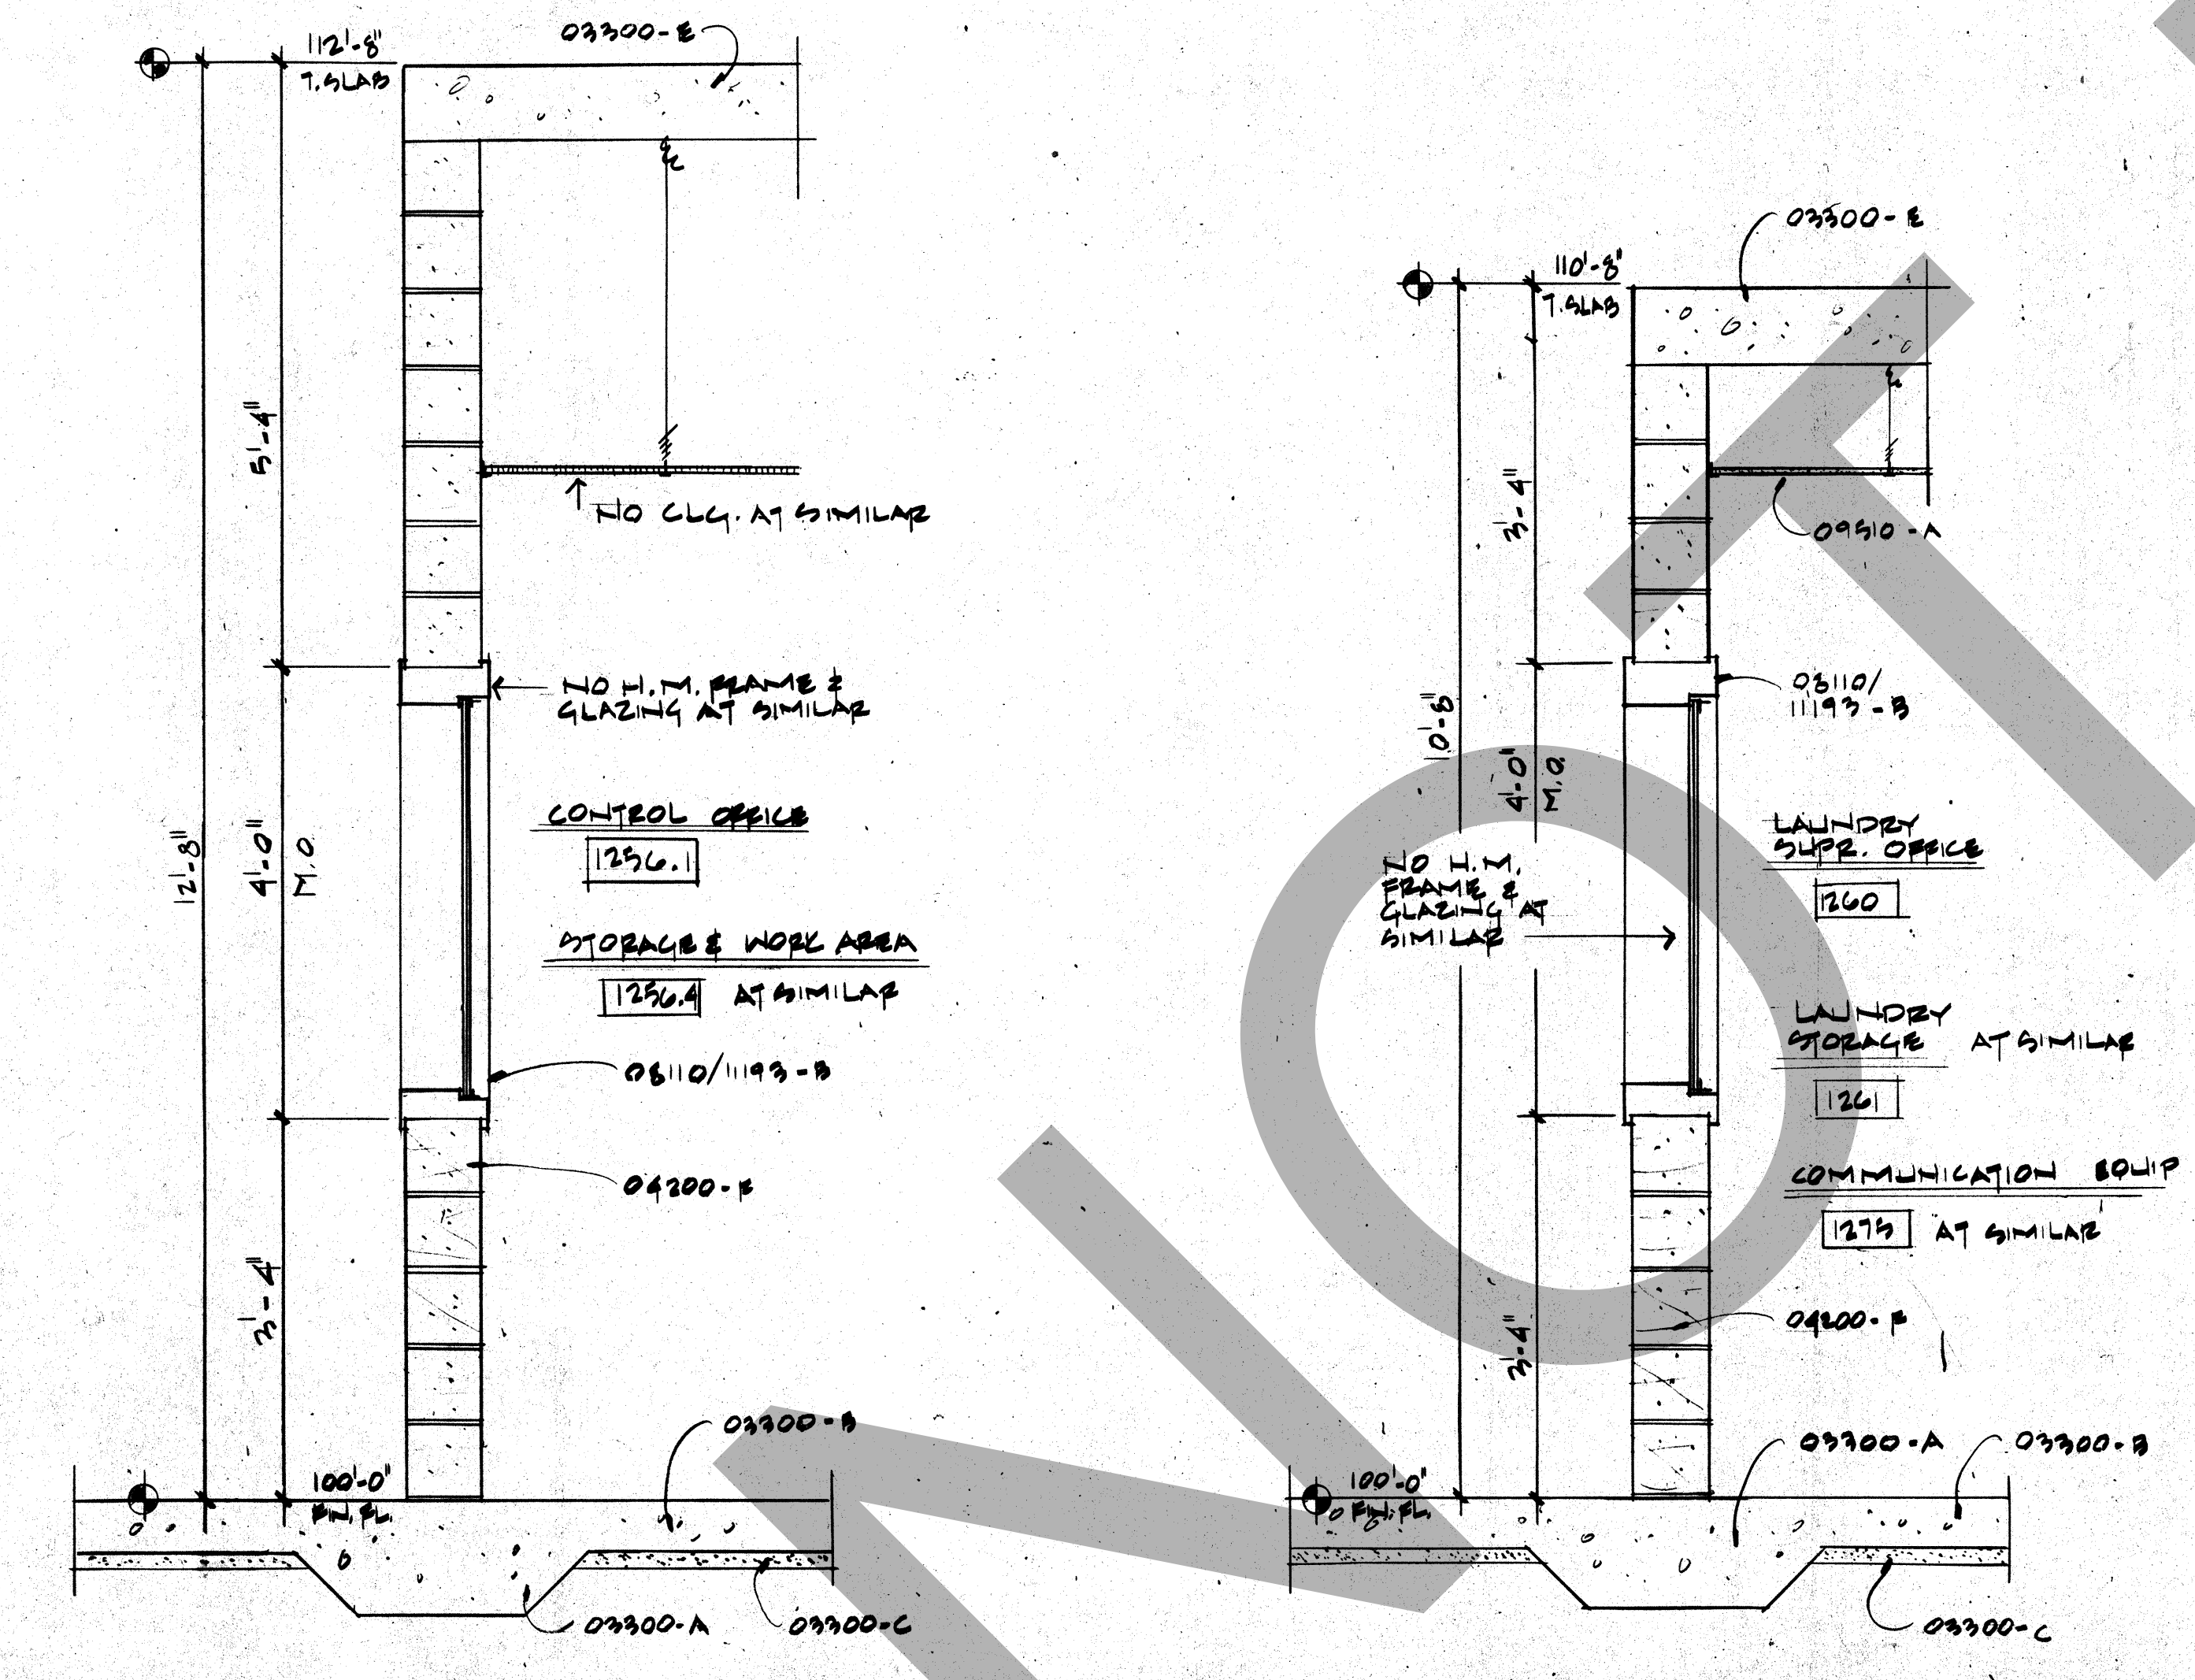

1 WALL SECTION
SCALE: 3/4"=1'-0"

2 WALL SECTION
SCALE: 3/4"=1'-0"

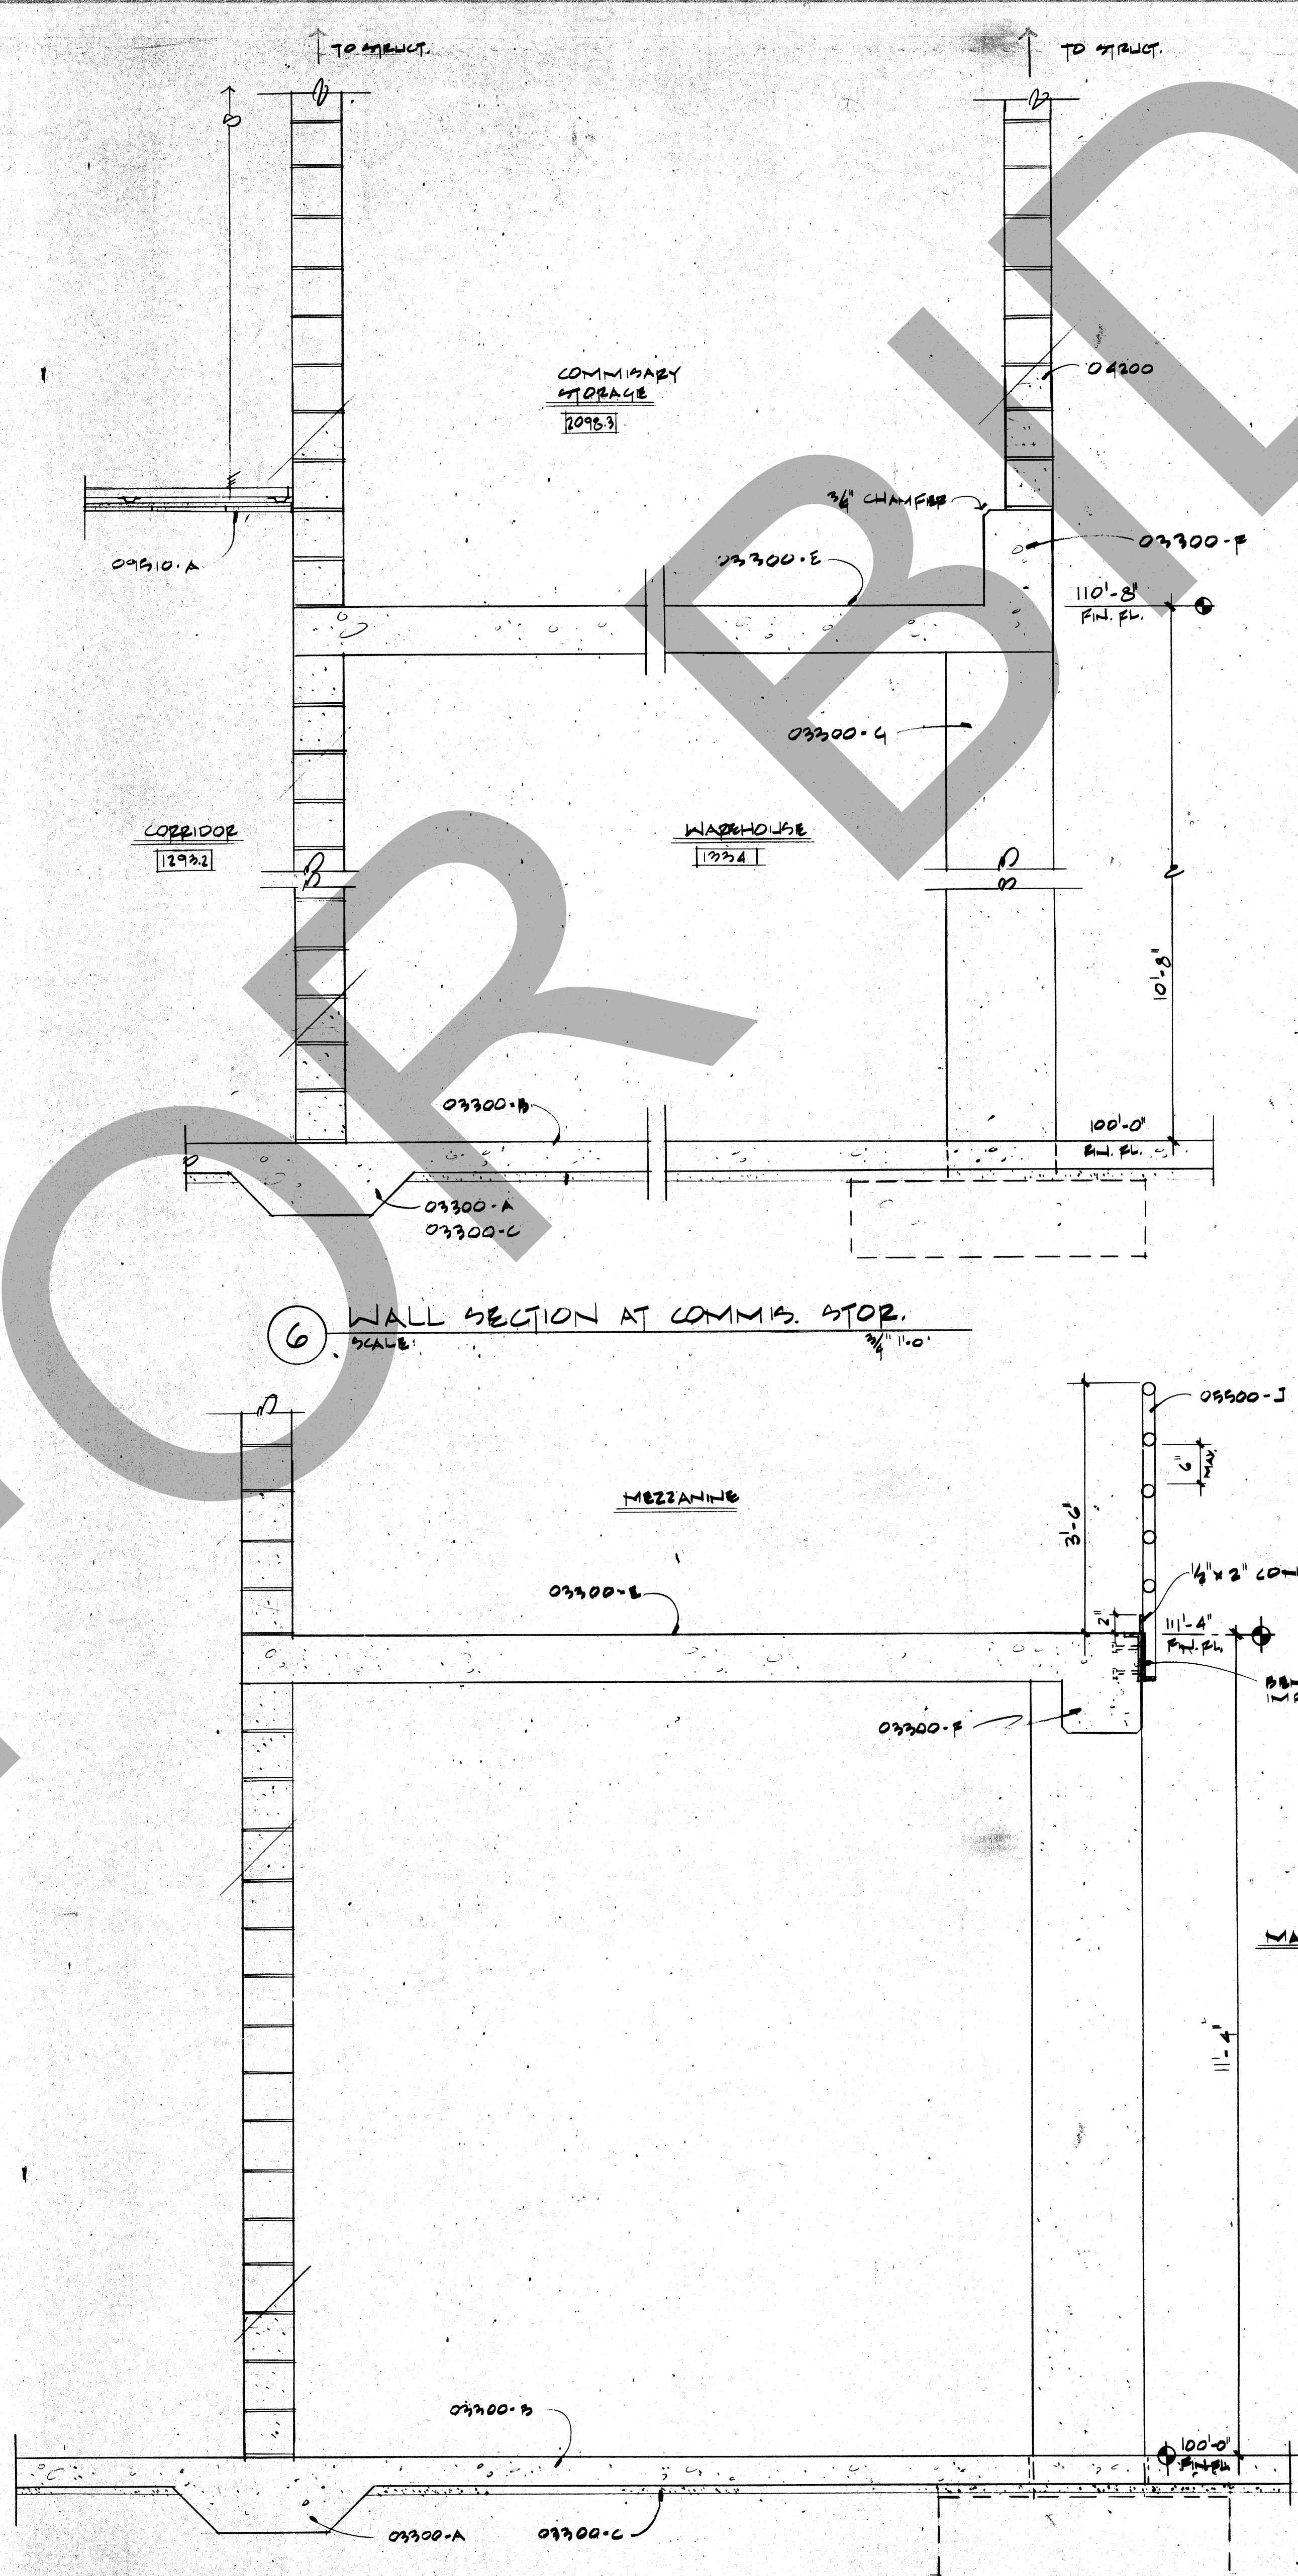

3 SECTION THROUGH MAINT. MEZZANINE
SCALE: 3/4"=1'-0"

KEY NOTES

- 02202-A. Compacted Fill
- 02501-A. Asphalt Concrete Paving
- 02513-A. Concrete Sidewalk
- 02514-A. Paving
- 02515-A. Concrete Pad
- 02516-A. 1/2" Treaded Expansion Jt. Filler
- 02517-A. Concrete Curb
- 02518-A. Handicap Curb Cut
- 02519-A. Concrete Curb
- 02520-A. Graveling
- 02521-A. Membrane Moisture Barrier
- 02522-A. REINFORCED CONCRETE
- 02523-A. Foundation
- 02524-A. Slab on Grade
- 02525-A. Sand Fill Leveling Bed
- 02526-A. Perimeter Insulation
- 02527-A. Elevated Conc. Slab
- 02528-A. Concrete Beam
- 02529-A. Concrete Column
- 02530-A. Water Stop
- 02531-A. Conc. Slab on Mtl. Deck
- 02532-A. ARCHITECTURAL PRECAST
- 02533-A. Precast Copying
- 02534-A. Precast Waterable
- 02535-A. Precast Wall Course
- 02536-A. Precast Sill
- 02537-A. Precast Head
- 02538-A. Precast Support per Fabricator
- 02539-A. Precast Lateral Anchor per Fabricator
- 02540-A. CONCRETE MASONRY UNIT (CMU)
- 02541-A. CMU Smooth Face
- 02542-A. 4" CMU Split Face
- 02543-A. 6" CMU Split Face
- 02544-A. 8" CMU Split Face
- 02545-A. 10" CMU Split Face
- 02546-A. 12" CMU Split Face
- 02547-A. Custom 4" Angled Split Face CMU
- 02548-A. U-Block
- 02549-A. CMU Lintel
- 02550-A. CMU Soap
- 02551-A. Bulldozer CMU
- 02552-A. Solid Grout Fill
- 02553-A. Flexible Anchor (To St. Struct.)
- 02554-A. Veneer Anchor
- 02555-A. Overall Slot & Anchor
- 02556-A. Anchor Bolt
- 02557-A. Concealed Flashing
- 02558-A. Weeps at 24" o.c. Horiz.
- 02559-A. Control Jt.
- 02560-A. Security Joint Reinforcement
- 02561-A. ST. Column
- 02562-A. ST. Beam
- 02563-A. ST. Deck
- 02564-A. ST. Joist
- 02565-A. ST. Angle
- 02566-A. ST. Clip Angle
- 02567-A. Pipe Hanger
- 02568-A. Bent St. Plate
- 02569-A. ST. Ladder
- 02570-A. ST. Ship Ladder
- 02571-A. ST. Channel Stringer
- 02572-A. Mtl. Bar Grate
- 02573-A. ST. Pipe Rail 1-1/2" O.D.
- 02574-A. Stair Railing
- 02575-A. Non-Skid Grout
- 02576-A. Handrail Wall Bracket
- 02577-A. Pipe Sleeve w/Non-Skid Grout
- 02578-A. Mtl. Pan Tread & Riser w/Conc. Fill
- 02579-A. ST. Floor Plate Tread
- 02580-A. ST. Floor Plate (Thickness As Indicated)
- 02581-A. Security Joint Reinforcement
- 02582-A. ST. Column
- 02583-A. ST. Beam
- 02584-A. ST. Deck
- 02585-A. ST. Joist
- 02586-A. ST. Angle
- 02587-A. ST. Clip Angle
- 02588-A. Pipe Hanger
- 02589-A. Bent St. Plate
- 02590-A. ST. Ladder
- 02591-A. ST. Ship Ladder
- 02592-A. ST. Channel Stringer
- 02593-A. Mtl. Bar Grate
- 02594-A. ST. Pipe Rail 1-1/2" O.D.
- 02595-A. Stair Railing
- 02596-A. Non-Skid Grout
- 02597-A. Handrail Wall Bracket
- 02598-A. Pipe Sleeve w/Non-Skid Grout
- 02599-A. Mtl. Pan Tread & Riser w/Conc. Fill
- 02600-A. ST. Floor Plate Tread
- 02601-A. ST. Floor Plate (Thickness As Indicated)
- 02602-A. Security Joint Reinforcement
- 02603-A. ST. Column
- 02604-A. ST. Beam
- 02605-A. ST. Deck
- 02606-A. ST. Joist
- 02607-A. ST. Angle
- 02608-A. ST. Clip Angle
- 02609-A. Pipe Hanger
- 02610-A. Bent St. Plate
- 02611-A. ST. Ladder
- 02612-A. ST. Ship Ladder
- 02613-A. ST. Channel Stringer
- 02614-A. Mtl. Bar Grate
- 02615-A. ST. Pipe Rail 1-1/2" O.D.
- 02616-A. Stair Railing
- 02617-A. Non-Skid Grout
- 02618-A. Handrail Wall Bracket
- 02619-A. Pipe Sleeve w/Non-Skid Grout
- 02620-A. Mtl. Pan Tread & Riser w/Conc. Fill
- 02621-A. ST. Floor Plate Tread
- 02622-A. ST. Floor Plate (Thickness As Indicated)
- 02623-A. Security Joint Reinforcement
- 02624-A. ST. Column
- 02625-A. ST. Beam
- 02626-A. ST. Deck
- 02627-A. ST. Joist
- 02628-A. ST. Angle
- 02629-A. ST. Clip Angle
- 02630-A. Pipe Hanger
- 02631-A. Bent St. Plate
- 02632-A. ST. Ladder
- 02633-A. ST. Ship Ladder
- 02634-A. ST. Channel Stringer
- 02635-A. Mtl. Bar Grate
- 02636-A. ST. Pipe Rail 1-1/2" O.D.
- 02637-A. Stair Railing
- 02638-A. Non-Skid Grout
- 02639-A. Handrail Wall Bracket
- 02640-A. Pipe Sleeve w/Non-Skid Grout
- 02641-A. Mtl. Pan Tread & Riser w/Conc. Fill
- 02642-A. ST. Floor Plate Tread
- 02643-A. ST. Floor Plate (Thickness As Indicated)
- 02644-A. Security Joint Reinforcement
- 02645-A. ST. Column
- 02646-A. ST. Beam
- 02647-A. ST. Deck
- 02648-A. ST. Joist
- 02649-A. ST. Angle
- 02650-A. ST. Clip Angle
- 02651-A. Pipe Hanger
- 02652-A. Bent St. Plate
- 02653-A. ST. Ladder
- 02654-A. ST. Ship Ladder
- 02655-A. ST. Channel Stringer
- 02656-A. Mtl. Bar Grate
- 02657-A. ST. Pipe Rail 1-1/2" O.D.
- 02658-A. Stair Railing
- 02659-A. Non-Skid Grout
- 02660-A. Handrail Wall Bracket
- 02661-A. Pipe Sleeve w/Non-Skid Grout
- 02662-A. Mtl. Pan Tread & Riser w/Conc. Fill
- 02663-A. ST. Floor Plate Tread
- 02664-A. ST. Floor Plate (Thickness As Indicated)
- 02665-A. Security Joint Reinforcement
- 02666-A. ST. Column
- 02667-A. ST. Beam
- 02668-A. ST. Deck
- 02669-A. ST. Joist
- 02670-A. ST. Angle
- 02671-A. ST. Clip Angle
- 02672-A. Pipe Hanger
- 02673-A. Bent St. Plate
- 02674-A. ST. Ladder
- 02675-A. ST. Ship Ladder
- 02676-A. ST. Channel Stringer
- 02677-A. Mtl. Bar Grate
- 02678-A. ST. Pipe Rail 1-1/2" O.D.
- 02679-A. Stair Railing
- 02680-A. Non-Skid Grout
- 02681-A. Handrail Wall Bracket
- 02682-A. Pipe Sleeve w/Non-Skid Grout
- 02683-A. Mtl. Pan Tread & Riser w/Conc. Fill
- 02684-A. ST. Floor Plate Tread
- 02685-A. ST. Floor Plate (Thickness As Indicated)
- 02686-A. Security Joint Reinforcement
- 02687-A. ST. Column
- 02688-A. ST. Beam
- 02689-A. ST. Deck
- 02690-A. ST. Joist
- 02691-A. ST. Angle
- 02692-A. ST. Clip Angle
- 02693-A. Pipe Hanger
- 02694-A. Bent St. Plate
- 02695-A. ST. Ladder
- 02696-A. ST. Ship Ladder
- 02697-A. ST. Channel Stringer
- 02698-A. Mtl. Bar Grate
- 02699-A. ST. Pipe Rail 1-1/2" O.D.
- 02700-A. Stair Railing
- 02701-A. Non-Skid Grout
- 02702-A. Handrail Wall Bracket
- 02703-A. Pipe Sleeve w/Non-Skid Grout
- 02704-A. Mtl. Pan Tread & Riser w/Conc. Fill
- 02705-A. ST. Floor Plate Tread
- 02706-A. ST. Floor Plate (Thickness As Indicated)
- 02707-A. Security Joint Reinforcement
- 02708-A. ST. Column
- 02709-A. ST. Beam
- 02710-A. ST. Deck
- 02711-A. ST. Joist
- 02712-A. ST. Angle
- 02713-A. ST. Clip Angle
- 02714-A. Pipe Hanger
- 02715-A. Bent St. Plate
- 02716-A. ST. Ladder
- 02717-A. ST. Ship Ladder
- 02718-A. ST. Channel Stringer
- 02719-A. Mtl. Bar Grate
- 02720-A. ST. Pipe Rail 1-1/2" O.D.
- 02721-A. Stair Railing
- 02722-A. Non-Skid Grout
- 02723-A. Handrail Wall Bracket
- 02724-A. Pipe Sleeve w/Non-Skid Grout
- 02725-A. Mtl. Pan Tread & Riser w/Conc. Fill
- 02726-A. ST. Floor Plate Tread
- 02727-A. ST. Floor Plate (Thickness As Indicated)
- 02728-A. Security Joint Reinforcement
- 02729-A. ST. Column
- 02730-A. ST. Beam
- 02731-A. ST. Deck
- 02732-A. ST. Joist
- 02733-A. ST. Angle
- 02734-A. ST. Clip Angle
- 02735-A. Pipe Hanger
- 02736-A. Bent St. Plate
- 02737-A. ST. Ladder
- 02738-A. ST. Ship Ladder
- 02739-A. ST. Channel Stringer
- 02740-A. Mtl. Bar Grate
- 02741-A. ST. Pipe Rail 1-1/2" O.D.
- 02742-A. Stair Railing
- 02743-A. Non-Skid Grout
- 02744-A. Handrail Wall Bracket
- 02745-A. Pipe Sleeve w/Non-Skid Grout
- 02746-A. Mtl. Pan Tread & Riser w/Conc. Fill
- 02747-A. ST. Floor Plate Tread
- 02748-A. ST. Floor Plate (Thickness As Indicated)
- 02749-A. Security Joint Reinforcement
- 02750-A. ST. Column
- 02751-A. ST. Beam
- 02752-A. ST. Deck
- 02753-A. ST. Joist
- 02754-A. ST. Angle
- 02755-A. ST. Clip Angle
- 02756-A. Pipe Hanger
- 02757-A. Bent St. Plate
- 02758-A. ST. Ladder
- 02759-A. ST. Ship Ladder
- 02760-A. ST. Channel Stringer
- 02761-A. Mtl. Bar Grate
- 02762-A. ST. Pipe Rail 1-1/2" O.D.
- 02763-A. Stair Railing
- 02764-A. Non-Skid Grout
- 02765-A. Handrail Wall Bracket
- 02766-A. Pipe Sleeve w/Non-Skid Grout
- 02767-A. Mtl. Pan Tread & Riser w/Conc. Fill
- 02768-A. ST. Floor Plate Tread
- 02769-A. ST. Floor Plate (Thickness As Indicated)
- 02770-A. Security Joint Reinforcement
- 02771-A. ST. Column
- 02772-A. ST. Beam
- 02773-A. ST. Deck
- 02774-A. ST. Joist
- 02775-A. ST. Angle
- 02776-A. ST. Clip Angle
- 02777-A. Pipe Hanger
- 02778-A. Bent St. Plate
- 02779-A. ST. Ladder
- 02780-A. ST. Ship Ladder
- 02781-A. ST. Channel Stringer
- 02782-A. Mtl. Bar Grate
- 02783-A. ST. Pipe Rail 1-1/2" O.D.
- 02784-A. Stair Railing
- 02785-A. Non-Skid Grout
- 02786-A. Handrail Wall Bracket
- 02787-A. Pipe Sleeve w/Non-Skid Grout
- 02788-A. Mtl. Pan Tread & Riser w/Conc. Fill
- 02789-A. ST. Floor Plate Tread
- 02790-A. ST. Floor Plate (Thickness As Indicated)
- 02791-A. Security Joint Reinforcement
- 02792-A. ST. Column
- 02793-A. ST. Beam
- 02794-A. ST. Deck
- 02795-A. ST. Joist
- 02796-A. ST. Angle
- 02797-A. ST. Clip Angle
- 02798-A. Pipe Hanger
- 02799-A. Bent St. Plate
- 02800-A. ST. Ladder
- 02801-A. ST. Ship Ladder
- 02802-A. ST. Channel Stringer
- 02803-A. Mtl. Bar Grate
- 02804-A. ST. Pipe Rail 1-1/2" O.D.
- 02805-A. Stair Railing
- 02806-A. Non-Skid Grout
- 02807-A. Handrail Wall Bracket
- 02808-A. Pipe Sleeve w/Non-Skid Grout
- 02809-A. Mtl. Pan Tread & Riser w/Conc. Fill
- 02810-A. ST. Floor Plate Tread
- 02811-A. ST. Floor Plate (Thickness As Indicated)
- 02812-A. Security Joint Reinforcement
- 02813-A. ST. Column
- 02814-A. ST. Beam
- 02815-A. ST. Deck
- 02816-A. ST. Joist
- 02817-A. ST. Angle
- 02818-A. ST. Clip Angle
- 02819-A. Pipe Hanger
- 02820-A. Bent St. Plate
- 02821-A. ST. Ladder
- 02822-A. ST. Ship Ladder
- 02823-A. ST. Channel Stringer
- 02824-A. Mtl. Bar Grate
- 02825-A. ST. Pipe Rail 1-1/2" O.D.
- 02826-A. Stair Railing
- 02827-A. Non-Skid Grout
- 02828-A. Handrail Wall Bracket
- 02829-A. Pipe Sleeve w/Non-Skid Grout
- 02830-A. Mtl. Pan Tread & Riser w/Conc. Fill
- 02831-A. ST. Floor Plate Tread
- 02832-A. ST. Floor Plate (Thickness As Indicated)
- 02833-A. Security Joint Reinforcement
- 02834-A. ST. Column
- 02835-A. ST. Beam
- 02836-A. ST. Deck
- 02837-A. ST. Joist
- 02838-A. ST. Angle
- 02839-A. ST. Clip Angle
- 02840-A. Pipe Hanger
- 02841-A. Bent St. Plate
- 02842-A. ST. Ladder
- 02843-A. ST. Ship Ladder
- 02844-A. ST. Channel Stringer
- 02845-A. Mtl. Bar Grate
- 02846-A. ST. Pipe Rail 1-1/2" O.D.
- 02847-A. Stair Railing
- 02848-A. Non-Skid Grout
- 02849-A. Handrail Wall Bracket
- 02850-A. Pipe Sleeve w/Non-Skid Grout
- 02851-A. Mtl. Pan Tread & Riser w/Conc. Fill
- 02852-A. ST. Floor Plate Tread
- 02853-A. ST. Floor Plate (Thickness As Indicated)
- 02854-A. Security Joint Reinforcement
- 02855-A. ST. Column
- 02856-A. ST. Beam
- 02857-A. ST. Deck
- 02858-A. ST. Joist
- 02859-A. ST. Angle
- 02860-A. ST. Clip Angle
- 02861-A. Pipe Hanger
- 02862-A. Bent St. Plate
- 02863-A. ST. Ladder
- 02864-A. ST. Ship Ladder
- 02865-A. ST. Channel Stringer
- 02866-A. Mtl. Bar Grate
- 02867-A. ST. Pipe Rail 1-1/2" O.D.
- 02868-A. Stair Railing
- 02869-A. Non-Skid Grout
- 02870-A. Handrail Wall Bracket
- 02871-A. Pipe Sleeve w/Non-Skid Grout
- 02872-A. Mtl. Pan Tread & Riser w/Conc. Fill
- 02873-A. ST. Floor Plate Tread
- 02874-A. ST. Floor Plate (Thickness As Indicated)
- 02875-A. Security Joint Reinforcement
- 02876-A. ST. Column
- 02877-A. ST. Beam
- 02878-A. ST. Deck
- 02879-A. ST. Joist
- 02880-A. ST. Angle
- 02881-A. ST. Clip Angle
- 02882-A. Pipe Hanger
- 02883-A. Bent St. Plate
- 02884-A. ST. Ladder
- 02885-A. ST. Ship Ladder
- 02886-A. ST. Channel Stringer
- 02887-A. Mtl. Bar Grate
- 02888-A. ST. Pipe Rail 1-1/2" O.D.
- 02889-A. Stair Railing
- 02890-A. Non-Skid Grout
- 02891-A. Handrail Wall Bracket
- 02892-A. Pipe Sleeve w/Non-Skid Grout
- 02893-A. Mtl. Pan Tread & Riser w/Conc. Fill
- 02894-A. ST. Floor Plate Tread
- 02895-A. ST. Floor Plate (Thickness As Indicated)
- 02896-A. Security Joint Reinforcement
- 02897-A. ST. Column
- 02898-A. ST. Beam
- 02899-A. ST. Deck
- 02900-A. ST. Joist
- 02901-A. ST. Angle
- 02902-A. ST. Clip Angle
- 02903-A. Pipe Hanger
- 02904-A. Bent St. Plate
- 02905-A. ST. Ladder
- 02906-A. ST. Ship Ladder
- 02907-A. ST. Channel Stringer
- 02908-A. Mtl. Bar Grate
- 02909-A. ST. Pipe Rail 1-1/2" O.D.
- 02910-A. Stair Railing
- 02911-A. Non-Skid Grout
- 02912-A. Handrail Wall Bracket
- 02913-A. Pipe Sleeve w/Non-Skid Grout
- 02914-A. Mtl. Pan Tread & Riser w/Conc. Fill
- 02915-A. ST. Floor Plate Tread
- 02916-A. ST. Floor Plate (Thickness As Indicated)
- 02917-A. Security Joint Reinforcement
- 02918-A. ST. Column
- 02919-A. ST. Beam
- 02920-A. ST. Deck
- 02921-A. ST. Joist
- 02922-A. ST. Angle
- 02923-A. ST. Clip Angle
- 02924-A. Pipe Hanger
- 02925-A. Bent St. Plate
- 02926-A. ST. Ladder
- 02927-A. ST. Ship Ladder
- 02928-A. ST. Channel Stringer
- 02929-A. Mtl. Bar Grate
- 02930-A. ST. Pipe Rail 1-1/2" O.D.
- 02931-A. Stair Railing
- 02932-A. Non-Skid Grout
- 02933-A. Handrail Wall Bracket
- 02934-A. Pipe Sleeve w/Non-Skid Grout
- 02935-A. Mtl. Pan Tread & Riser w/Conc. Fill
- 02936-A. ST. Floor Plate Tread
- 02937-A. ST. Floor Plate (Thickness As Indicated)
- 02938-A. Security Joint Reinforcement
- 02939-A. ST. Column
- 02940-A. ST. Beam
- 02941-A. ST. Deck
- 02942-A. ST. Joist
- 02943-A. ST. Angle
- 02944-A. ST. Clip Angle
- 02945-A. Pipe Hanger
- 02946-A. Bent St. Plate
- 02947-A. ST. Ladder
- 02948-A. ST. Ship Ladder
- 02949-A. ST. Channel Stringer
- 02950-A. Mtl. Bar Grate
- 02951-A. ST. Pipe Rail 1-1/2" O.D.
- 02952-A. Stair Railing
- 02953-A. Non-Skid Grout
- 02954-A. Handrail Wall Bracket
- 02955-A. Pipe Sleeve w/Non-Skid Grout
- 02956-A. Mtl. Pan Tread & Riser w/Conc. Fill
- 02957-A. ST. Floor Plate Tread
- 02958-A. ST. Floor Plate (Thickness As Indicated)
- 02959-A. Security Joint Reinforcement
- 02960-A. ST. Column
- 02961-A. ST. Beam
- 02962-A. ST. Deck
- 02963-A. ST. Joist
- 02964-A. ST. Angle
- 02965-A. ST. Clip Angle
- 02966-A. Pipe Hanger
- 02967-A. Bent St. Plate
- 02968-A. ST. Ladder
- 02969-A. ST. Ship Ladder
- 02970-A. ST. Channel Stringer
- 02971-A. Mtl. Bar Grate
- 02972-A. ST. Pipe Rail 1-1/2" O.D.
- 02973-A. Stair Railing
- 02974-A. Non-Skid Grout
- 02975-A. Handrail Wall Bracket
- 02976-A. Pipe Sleeve w/Non-Skid Grout
- 02977-A. Mtl. Pan Tread & Riser w/Conc. Fill
- 02978-A. ST. Floor Plate Tread
- 02979-A. ST. Floor Plate (Thickness As Indicated)
- 02980-A. Security Joint Reinforcement
- 02981-A. ST. Column
- 02982-A. ST. Beam
- 02983-A. ST. Deck
- 02984-A. ST. Joist
- 02985-A. ST. Angle
- 02986-A. ST. Clip Angle
- 02987-A. Pipe Hanger
- 02988-A. Bent St. Plate
- 02989-A. ST. Ladder
- 02990-A. ST. Ship Ladder
- 02991-A. ST. Channel Stringer
- 02992-A. Mtl. Bar Grate
- 02993-A. ST. Pipe Rail 1-1/2" O.D.
- 02994-A. Stair Railing
- 02995-A. Non-Skid Grout
- 02996-A. Handrail Wall Bracket
- 02997-A. Pipe Sleeve w/Non-Skid Grout
- 02998-A. Mtl. Pan Tread & Riser w/Conc. Fill
- 02999-A. ST. Floor Plate Tread
- 03000-A. ST. Floor Plate (Thickness As Indicated)

ROSSER FABRAP INTERNATIONAL
ROSSER FABRAP INTERNATIONAL, Inc.
Comprehensive Services for Building
Design and Technology
Atlanta Savannah Tampa

WEST • VALLEY • DETENTION • CENTER
FOR THE COUNTY OF SAN BERNARDINO, CALIFORNIA

JUSTICE SYSTEMS INCORPORATED
Criminal Justice Operations, Programming
Mechanical, Electrical, Plumbing, Security, & Civil Engineering

JOHNSON & NIELSEN
Structural Engineering

ROSSER FABRAP INTERNATIONAL
Criminal Justice Architecture, Technology, Planning, Interiors,
Mechanical, Electrical, Plumbing, Security, & Civil Engineering

HARRY MAIS COUNTY ADMINISTRATION OFFICER
FLOYD TIDWELL, SHERIFF
BOARD OF SUPERVISORS
San Bern Co. Sheriff's Office
Lawyer: William, Robert, & Associates
Robert Williamson, Esq. Clerk

WALL SECTIONS - CORE

Job No. 03053-01 A 7.25
Date 12/11/86