

6 SECTION
SCALE: $\frac{3}{4}" = 1' - 0"$

2 SECTION
SCALE: 3/4" = 1'-0"

4 DETAIL
SCALE: 3/4" = 1'-0"

3 SECTION
SCALE: $\frac{3}{4}" = 1' - 0"$

1 PLAN CORRIDOR TERMINATION AT CORE BLDG.
SCALE: 1/8" = 1'-0"

[illegible]

Revisions		
No.	Date	Description
1	2/17/89	ADDENDA POSTED/ISSUED FOR CONSTRUCTION

ROSSER FABRAP INTERNATIONAL
Criminal Justice Architecture, Technology, Planning, Interiors,
Acoustical, Electrical, Plumbing, Security, & Civil Engineering.

JUSTICE SYSTEMS INCORPORATED
Criminal Justice Operations, Programming

WEST • VALLEY • DETENTION • CENTER
FOR THE • COUNTY OF • SAN • BERNARDINO • CALIFORNIA

HARRY MAYS, COUNTY ADMINISTRATION OFFICER


FLOYD TIDWELL, SHERIFF

BOARD OF SUPERVISORS
John Joyner, Chairman, First District
Tom Mills, Second District
Barbara Cram Riondas, Third District
James Wallis, Fourth District




WALL SECTIONS -
& 1/4" PLAN @ ROOF
CORE


Job No. 98-058-04
Date 10-17-88

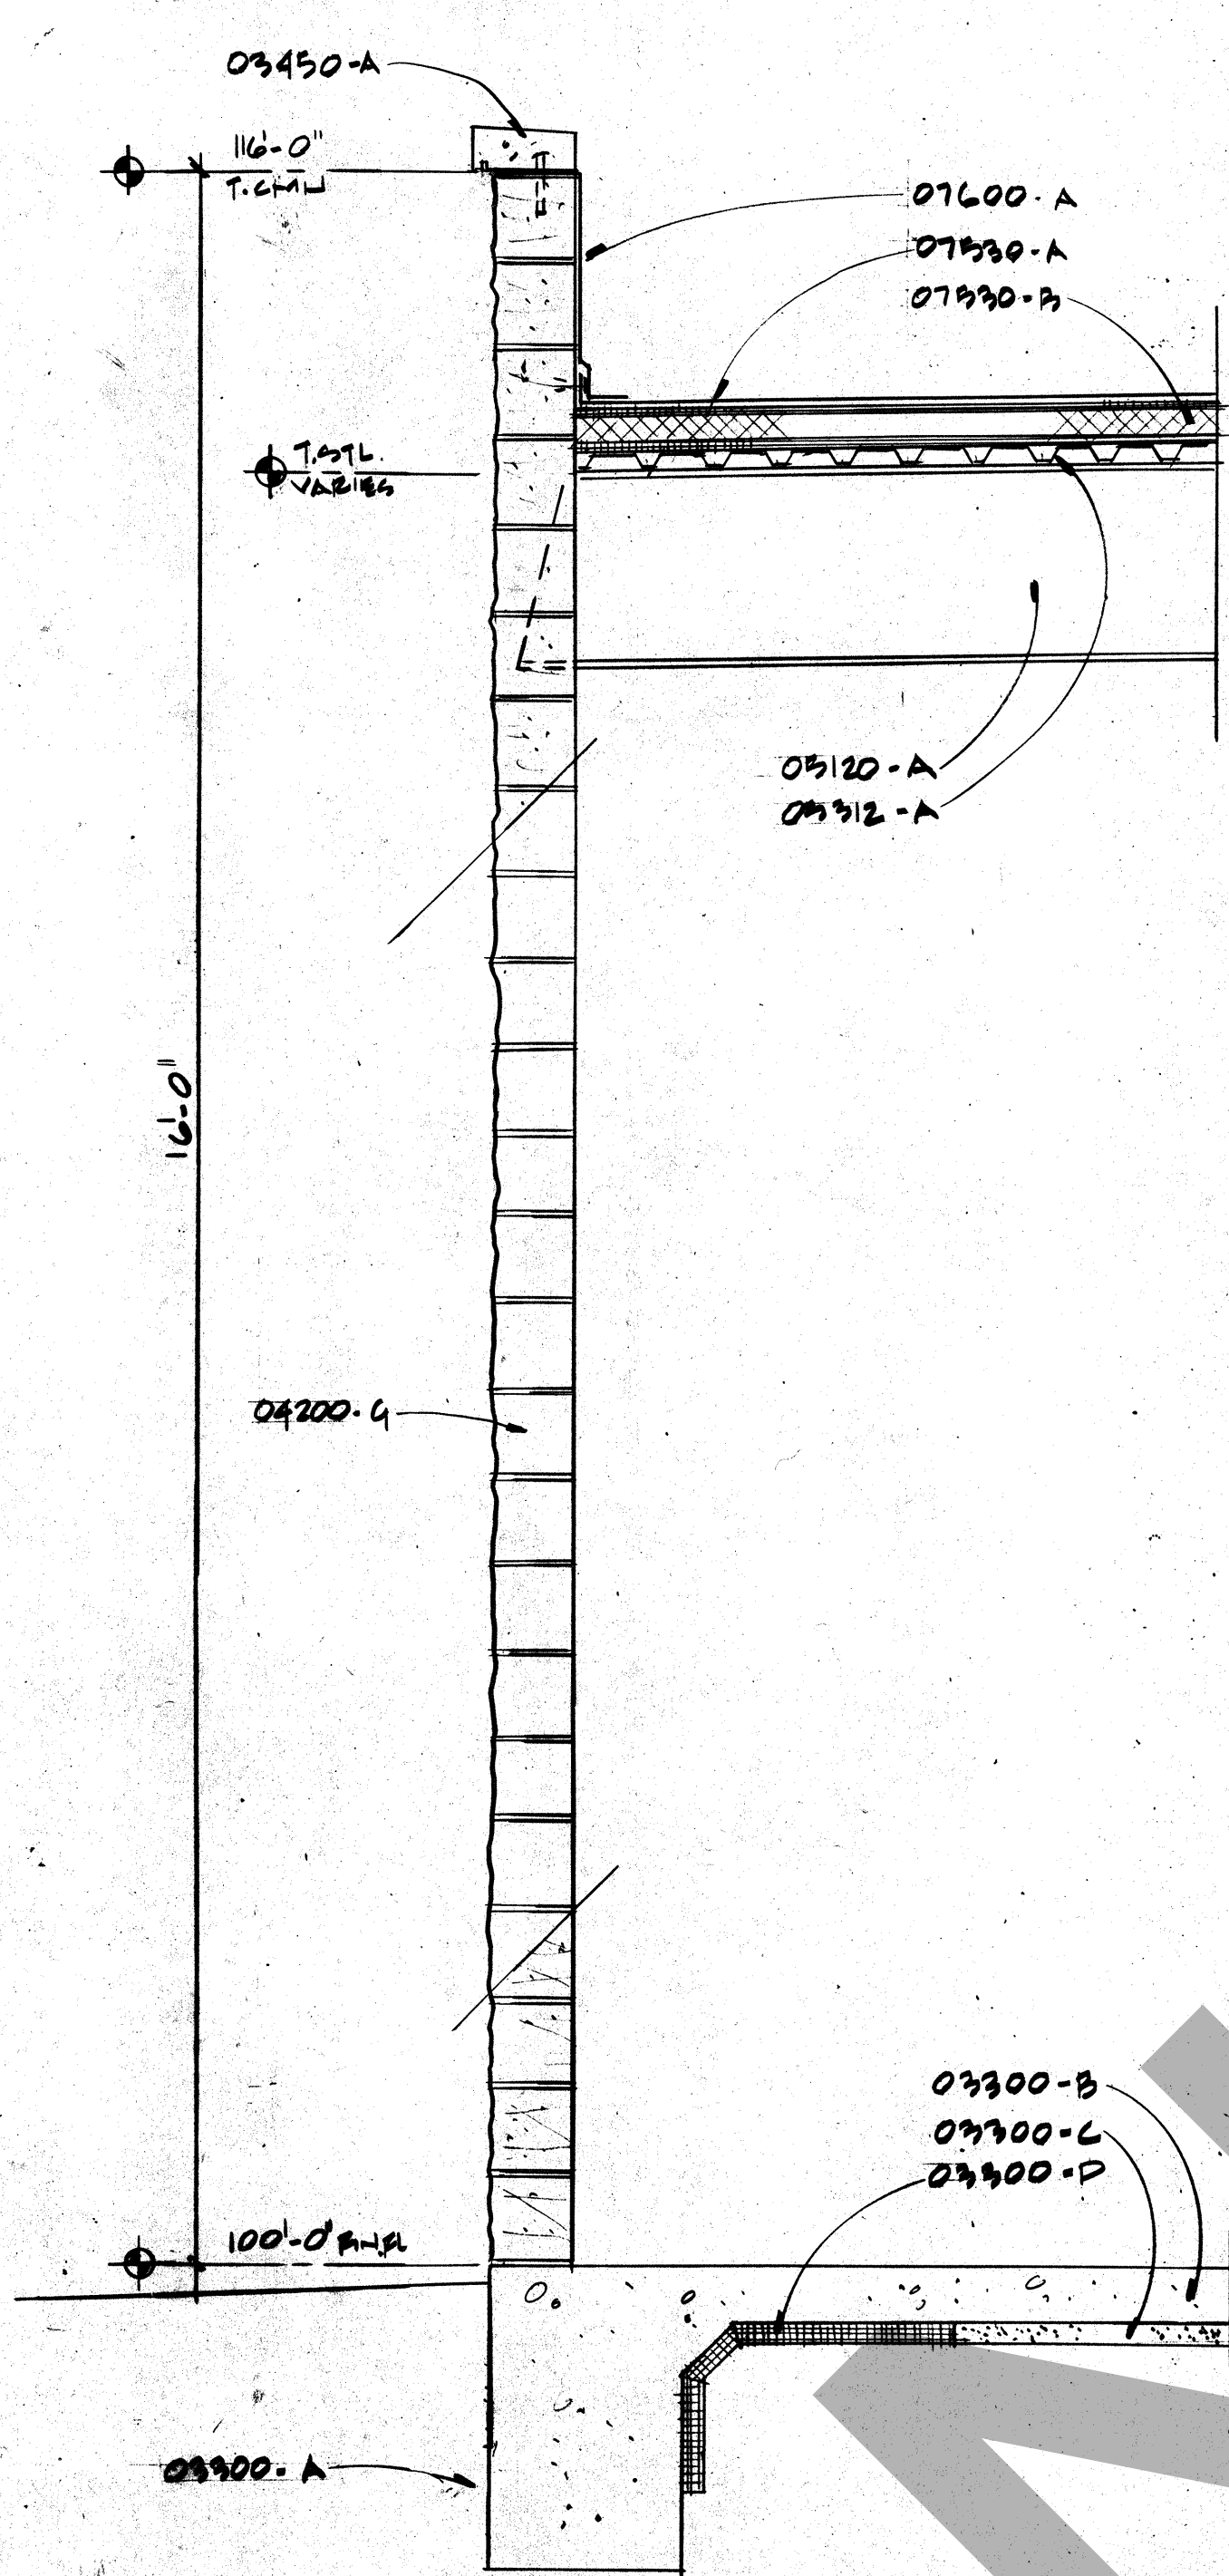


1 WALL SECTION AT GENERATOR BLDG
SCALE: 3/4"=1'-0"

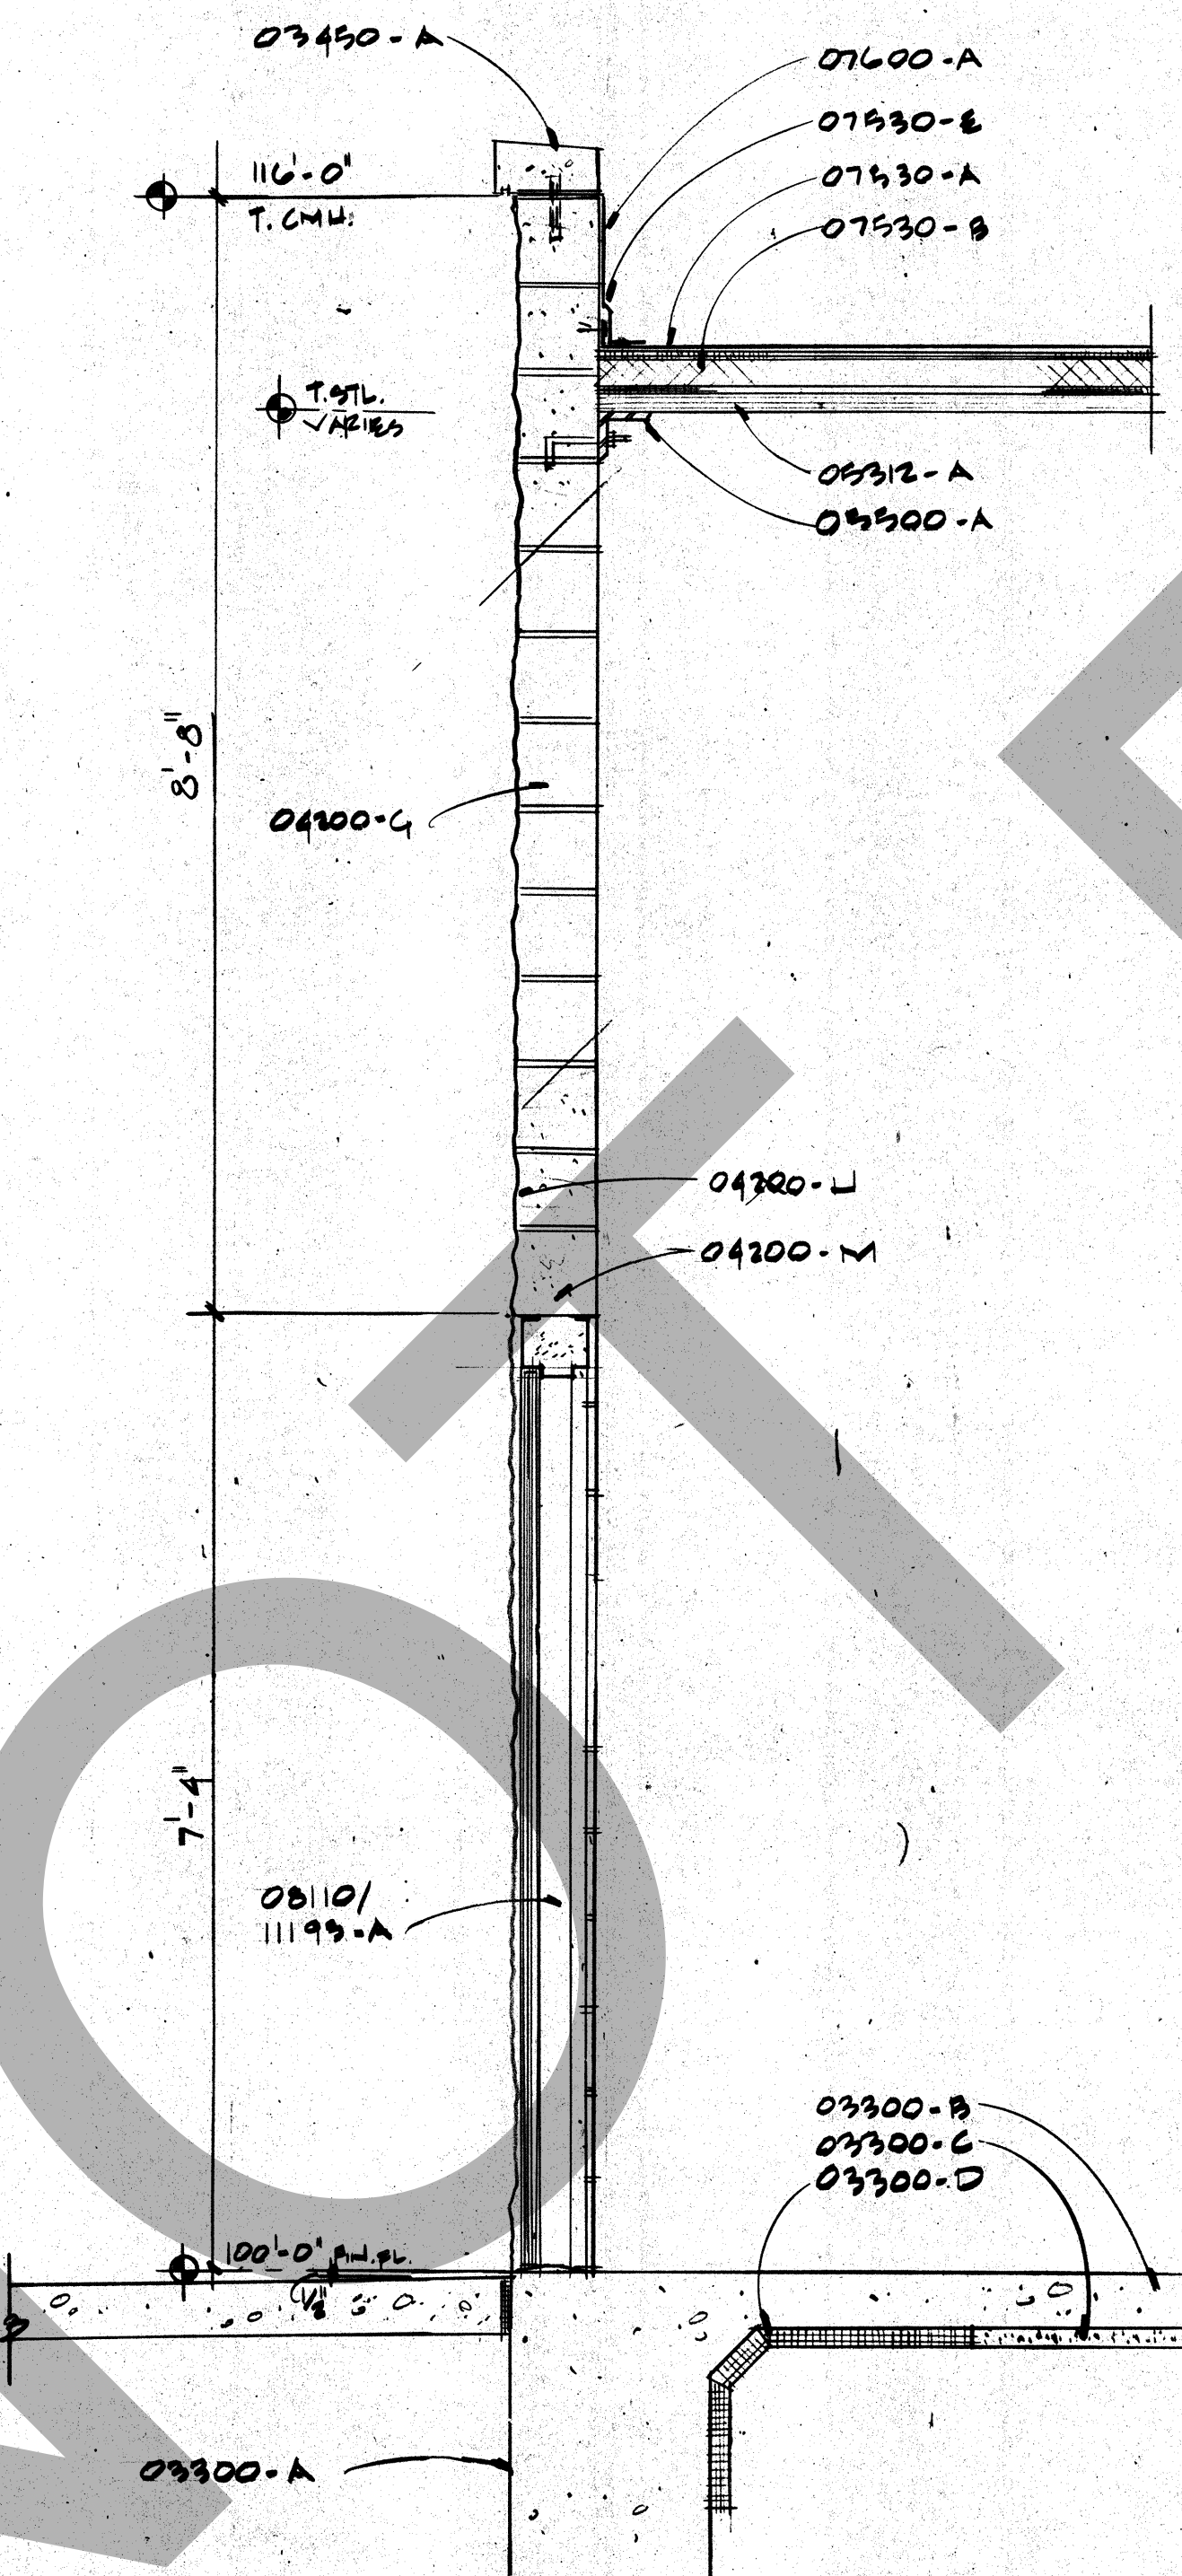

2 WALL SECTION AT GEN BLDG
SCALE: 3/4"=1'-0"

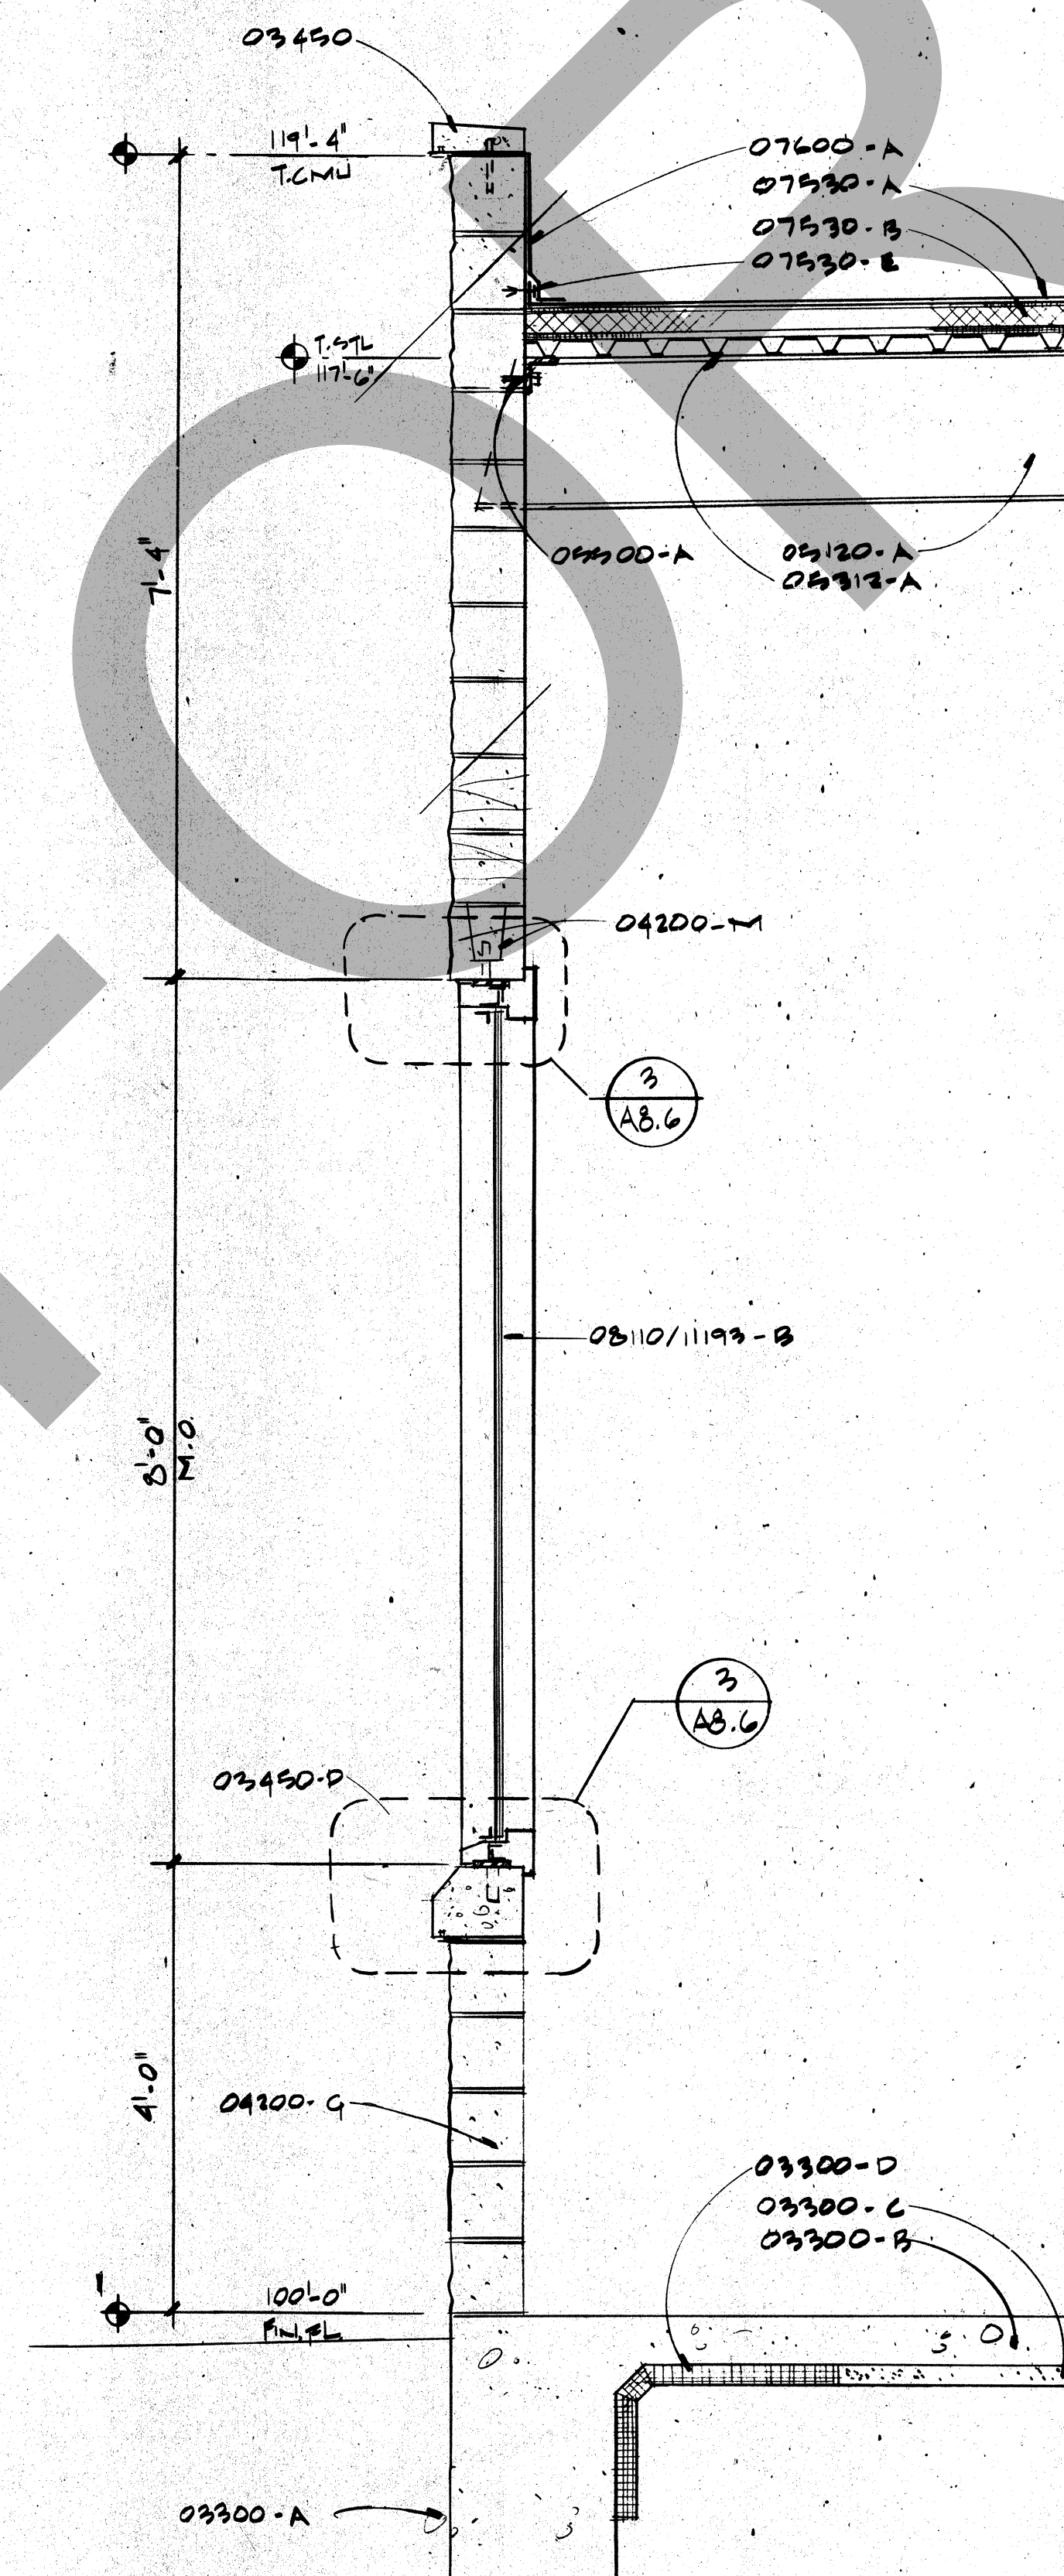

3 WALL SECTION AT WATER TREATMENT BLDG
SCALE: 3/4"=1'-0"

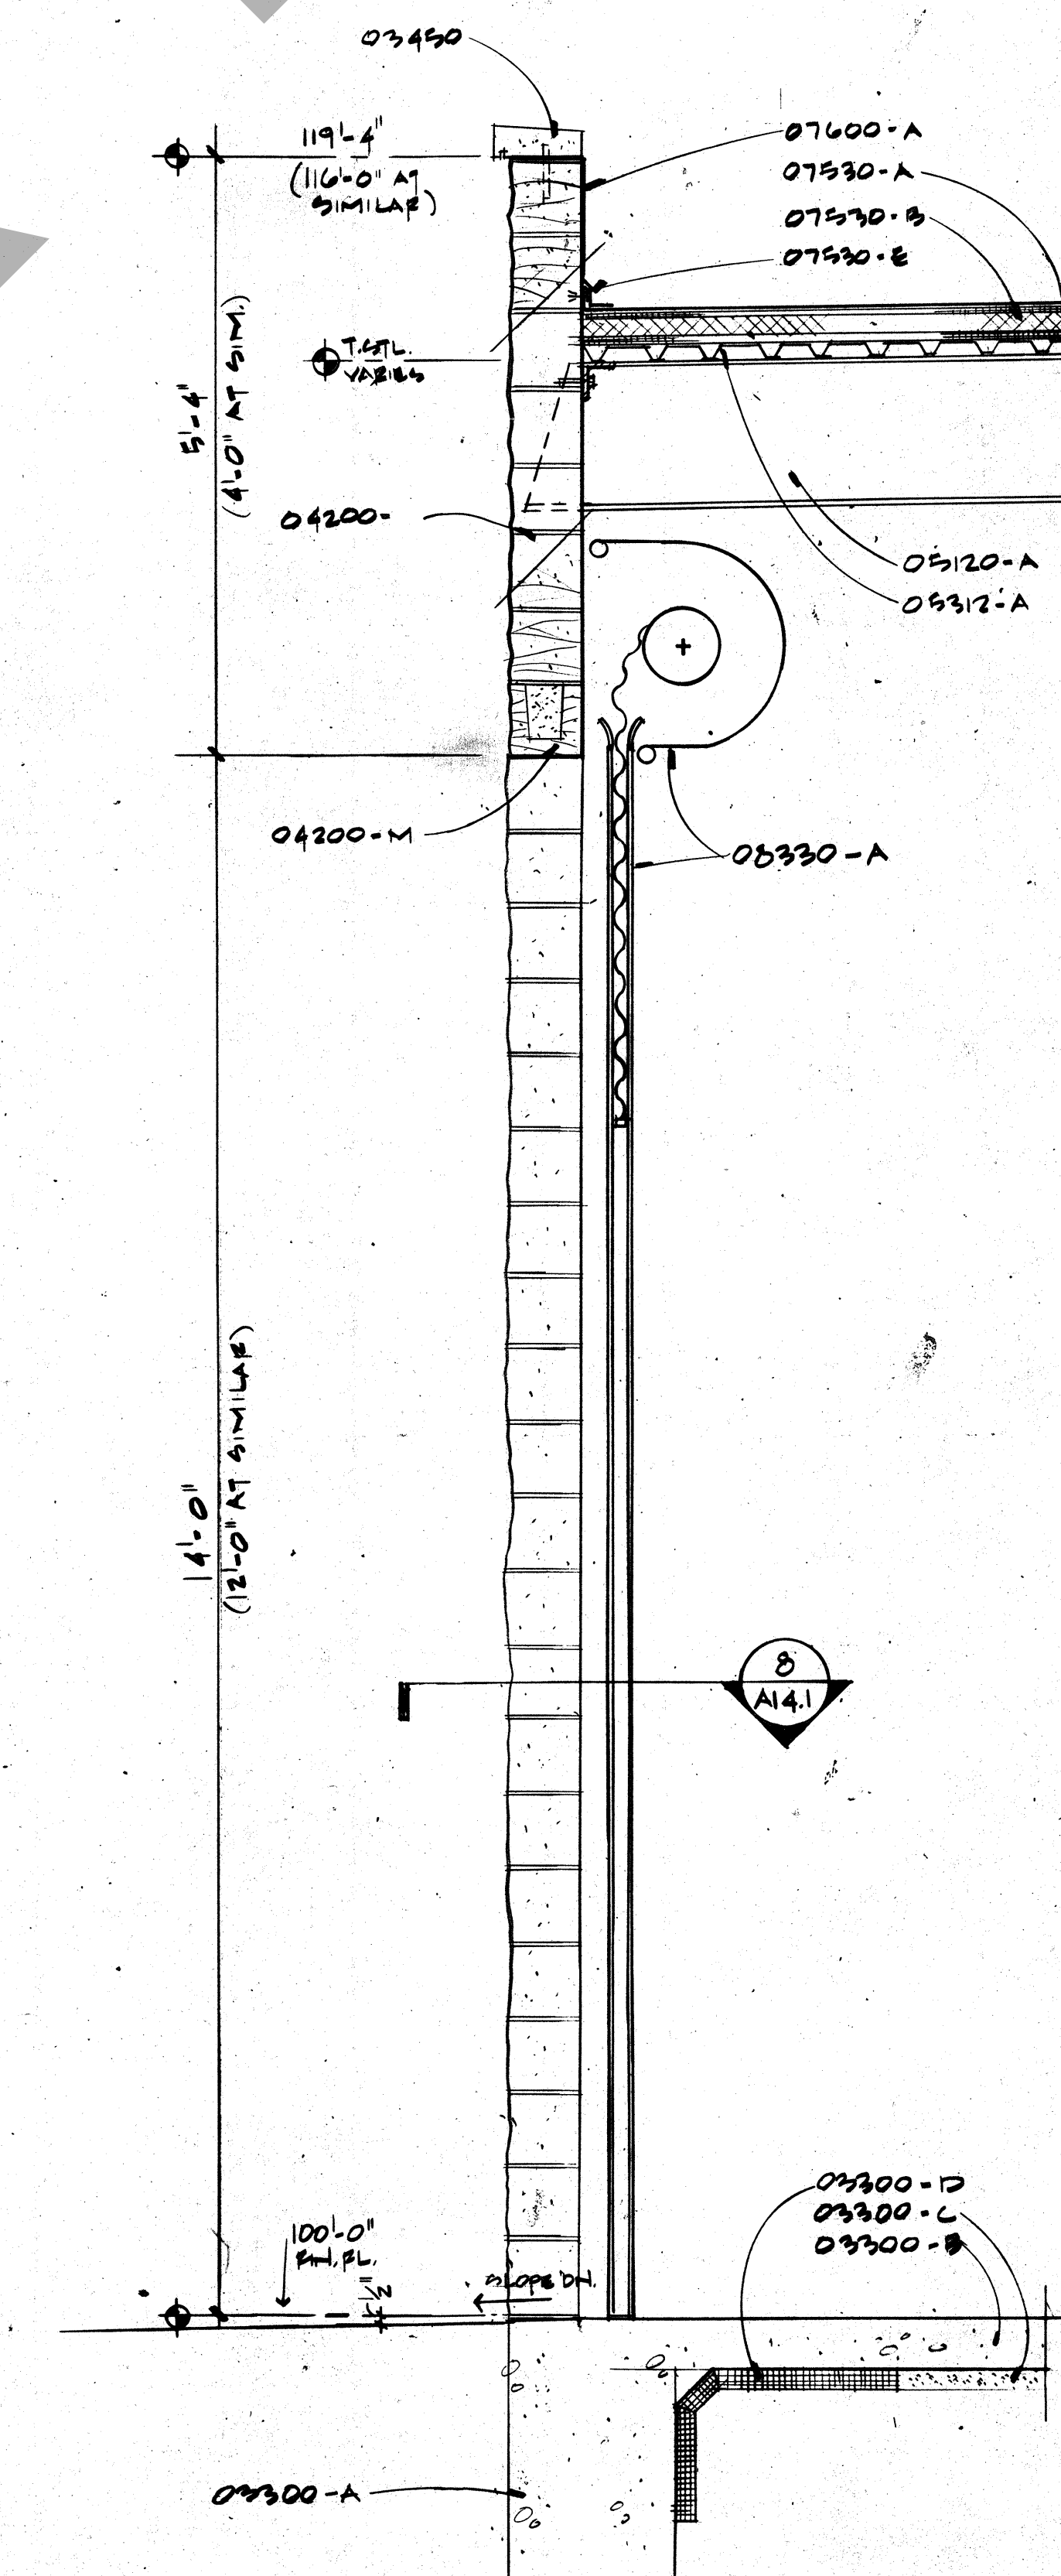

4 WALL SECTION AT COILING DOOR
SCALE: 3/4"=1'-0"

KEY NOTES

- 02203-A. Compacted Fill
- 02501-A. Asphalt Concrete Paving
- 02512-A. Concrete Sidewalk
- 02513-A. Concrete Pad
- 02514-A. Ratio Paving
- 02515-A. 1/2" Premix Expansion Jt. Filler
- 02516-A. Concrete Curb
- 02517-A. Handicap Curb Cut
- 02518-A. Grading
- 02519-A. Membrane Moisture Barrier
- 02520-A. REINFORCED CONCRETE
- 02521-A. Foundation
- 02522-A. Slab on Grade
- 02523-A. Sand Fill Leveling Bed
- 02524-A. Perimeter Insulation
- 02525-A. Elevated Conc. Slab
- 02526-A. Concrete Column
- 02527-A. Water Stop
- 02528-A. Conc. Slab on Mtl. Deck
- 02529-A. Precast Coping
- 02530-A. Precast Waterable
- 02531-A. Precast Wall
- 02532-A. Precast Sill
- 02533-A. Precast Panel
- 02534-A. Precast Support per Fabricator
- 02535-A. Precast Lateral Anchor per Fabricator
- 02536-A. CONCRETE MASONRY UNIT (CMU) 4
- 02537-A. 4" CMU Smooth Face
- 02538-A. 6" CMU Split Face
- 02539-A. 8" CMU Split Face
- 02540-A. 12" CMU Split Face
- 02541-A. 16" CMU Split Face
- 02542-A. 20" CMU Split Face
- 02543-A. Custom 6" Angled Split Face CMU
- 02544-A. U-Block
- 02545-A. CMU Lintel
- 02546-A. CMU Stop
- 02547-A. Bulbhead CMU
- 02548-A. Solid Grout Fill
- 02549-A. Flexible Anchor (to Stl. Struct.)
- 02550-A. Veneer Anchor
- 02551-A. Dowetail Slot & Anchor
- 02552-A. Anchor Bolt
- 02553-A. Concealed Flashing
- 02554-A. Weeps at 24" o.c. Horiz.
- 02555-A. Control Jt.
- 02556-A. 4" Prefaced CMU
- 02557-A. GLASS UNIT MASONRY
- 02558-A. Glass Block Type A
- 02559-A. Glass Block Type B
- 02560-A. Glass Block Type C
- 02561-A. Joint Reinforcement
- 02562-A. Dowetail Slot & Wire Tie
- 02563-A. Stl. Column Anchor
- 02564-A. Security Joint Reinforcement
- 02565-A. Stl. Beam
- 02566-A. Stl. Column
- 02567-A. Stl. Bar Joist
- 02568-A. Mtl. Deck
- 02569-A. METAL FABRICATIONS
- 02570-A. Stl. Angle
- 02571-A. Stl. Clip Angle
- 02572-A. Pipe Solder
- 02573-A. Bent Stl. Plate
- 02574-A. Stl. Ladder
- 02575-A. Stl. Ship Ladder
- 02576-A. Stl. Channel Stringer
- 02577-A. Stl. Pipe Rail 1-1/2" O.D.
- 02578-A. Stl. Handrail
- 02579-A. Non-Shrink Grout
- 02580-A. Handrail Wall Bracket
- 02581-A. Pipe Sleeve w/Non-Shrink Grout
- 02582-A. Mtl. Pan, Tread & Riser w/Conc. Fill
- 02583-A. Stl. Floor Plate Tread
- 02584-A. Stl. Floor Plate (Thickness As Indicated)
- 02585-A. Floor Grating Tread
- 02586-A. Floor Grating Platform
- 02587-A. Catwalk (See Detail)
- 02588-A. Bumper Guard
- 02589-A. Exp. Jt. Cover
- 02590-A. Stl. Security Mesh Panels (Size as Indicated)
- 02591-A. 2x Treated Wd. Blocking
- 02592-A. Exterior Grade Plywood Sheathing
- 02593-A. Plywood
- 02594-A. Wood Trim
- 02595-A. Finish Wood Veneer
- 02596-A. Membrane Waterproofing
- 02597-A. Mtl. Deck Waterproofing
- 02598-A. 2" Rigid Cavity Insulation
- 02599-A. Rigid Glass Insulation
- 02600-A. Exterior Insulation System (E.I.S.)
- 02601-A. E.I.S. Control Joint
- 02602-A. E.I.S. 1/4" V-Groove U.N.O.
- 02603-A. Shelf Brackets
- 02604-A. Adjustable Shelf Bracket
- 02605-A. Hardwood Slop
- 02606-A. Spray on Fireproofing
- 02607-A. Flexible Sheet Roofing (FS-R)
- 02608-A. Roof Insulation
- 02609-A. Tapered Roof Insulation
- 02610-A. Protection Mat (Additional Layer FS-R)
- 02611-A. Pressure Bar & Fastener
- 02612-A. Termination Bar & Sealant
- 02613-A. Flashing (FS-R)
- 02614-A. Mtl. Counter Flashing
- 02615-A. Mtl. Gravel Stop & Clip
- 02616-A. Mtl. Coping
- 02617-A. Mtl. Step Flashing
- 02618-A. Elastic Expansion Jt. Bellows Cover
- 02619-A. Leader Head & Downspout
- 02620-A. Snapper
- 02621-A. Standing Seam Mtl. Roof
- 02622-A. Ridge Flashing
- 02623-A. Roof Hatch
- 02624-A. Mtl. Framed Skylight
- 02625-A. Sealant & Backer Rod
- 02626-A. Fire Resistant Sealant
- 02627-A. Pick Resistant Sealant
- 02628-A. Hollow Metal Door Frame
- 02629-A. Hollow Metal Window Frame
- 02630-A. Jam Anchor
- 02631-A. Access Door
- 02632-A. Sliding Glass Door
- 02633-A. Overhead Colling Shutter
- 02634-A. Aluminum Storefront
- 02635-A. Aluminum Window & Frame
- 02636-A. Mtl. Threshold
- 02637-A. GLASS & GLAZING
- 02638-A. Laminated Glass 1/4" U.N.O.
- 02639-A. Insulated Glass
- 02640-A. Plate Glass Tempered Mirror 1/4" U.N.O.
- 02641-A. Tempered Glass 1/4" U.N.O.
- 02642-A. Wire Glass 1/4" U.N.O.
- 02643-A. LATH & PLASTER
- 02644-A. Mtl. Studs (16" O.C. U.N.O.)
- 02645-A. Light Gage Stl. Framing (16" O.C. U.N.O.)
- 02646-A. Mtl. Furring (16" O.C. U.N.O.)
- 02647-A. Cement Plaster on Mtl. Lath
- 02648-A. Cement Plaster & Mtl. Lath on Suspension System
- 02649-A. Mtl. Corner Reinforcement
- 02650-A. Ceiling Head
- 02651-A. Brace to Structure (4'-0" O.C. U.N.O.)
- 02652-A. 5/8" Cyp. Rd.
- 02653-A. 2 Layers 5/8" Cyp. Rd.
- 02654-A. 5/8" Cyp. Rd. on Suspension System
- 02655-A. 2 Layers 5/8" Cyp. Rd. on Suspension System
- 02656-A. 5/8" Cyp. Rd. Sheathing
- 02657-A. 3-Ply
- 02658-A. Ceramic Tile & Setting Bed
- 02659-A. Marble Threshold & Setting Bed
- 02660-A. Suspended Acoustical Ceiling System (See Fir. Schedule For Type)
- 02661-A. Surface Applied Acoustical Tile (See Fir. Schedule For Type)
- 02662-A. Access Panel
- 02663-A. Mtl. Acoustical Ceiling System
- 02664-A. Epoxy Flooring
- 02665-A. Lath
- 02666-A. Access Flooring
- 02667-A. Dock Lifter
- 02668-A. Dock Bumper
- 02669-A. Pneumatic Tube System
- 02670-A. Roof Drain & Leader
- 02671-A. Sidewall Snapper Drain & Leader

Revisions

No.	Date	Description
1	12/17/89	APPENDIX POSTED/ISSUED FOR CONSTRUCTION

ROSSER FABRAP INTERNATIONAL
Criminal Justice Architecture, Technology, Planning, Interiors,
Mechanical, Electrical, Plumbing, Security & Civil Engineering.

JUSTICE SYSTEMS INCORPORATED
Criminal Justice Operations, Programming

JOHNSON & NIELSEN
Structural Engineering

WEST - VALLEY - DETENTION - CENTER
FOR THE COUNTY OF SAN BERNARDINO, CALIFORNIA


HARRY MAIS, COUNTY ADMINISTRATION OFFICER

FLOYD TIDWELL, SHERIFF


BOARD OF SUPERVISORS
John Jones, Chairman, Fire District
Larry Walker, Board Member, Fire District
Linda Smith, Board Member, Fire District


**WALL SECTIONS-
GENERATOR BLDG &
WATER TREATMENT
BLDG**

Job No. 8005304
Date 10-17-89 A7

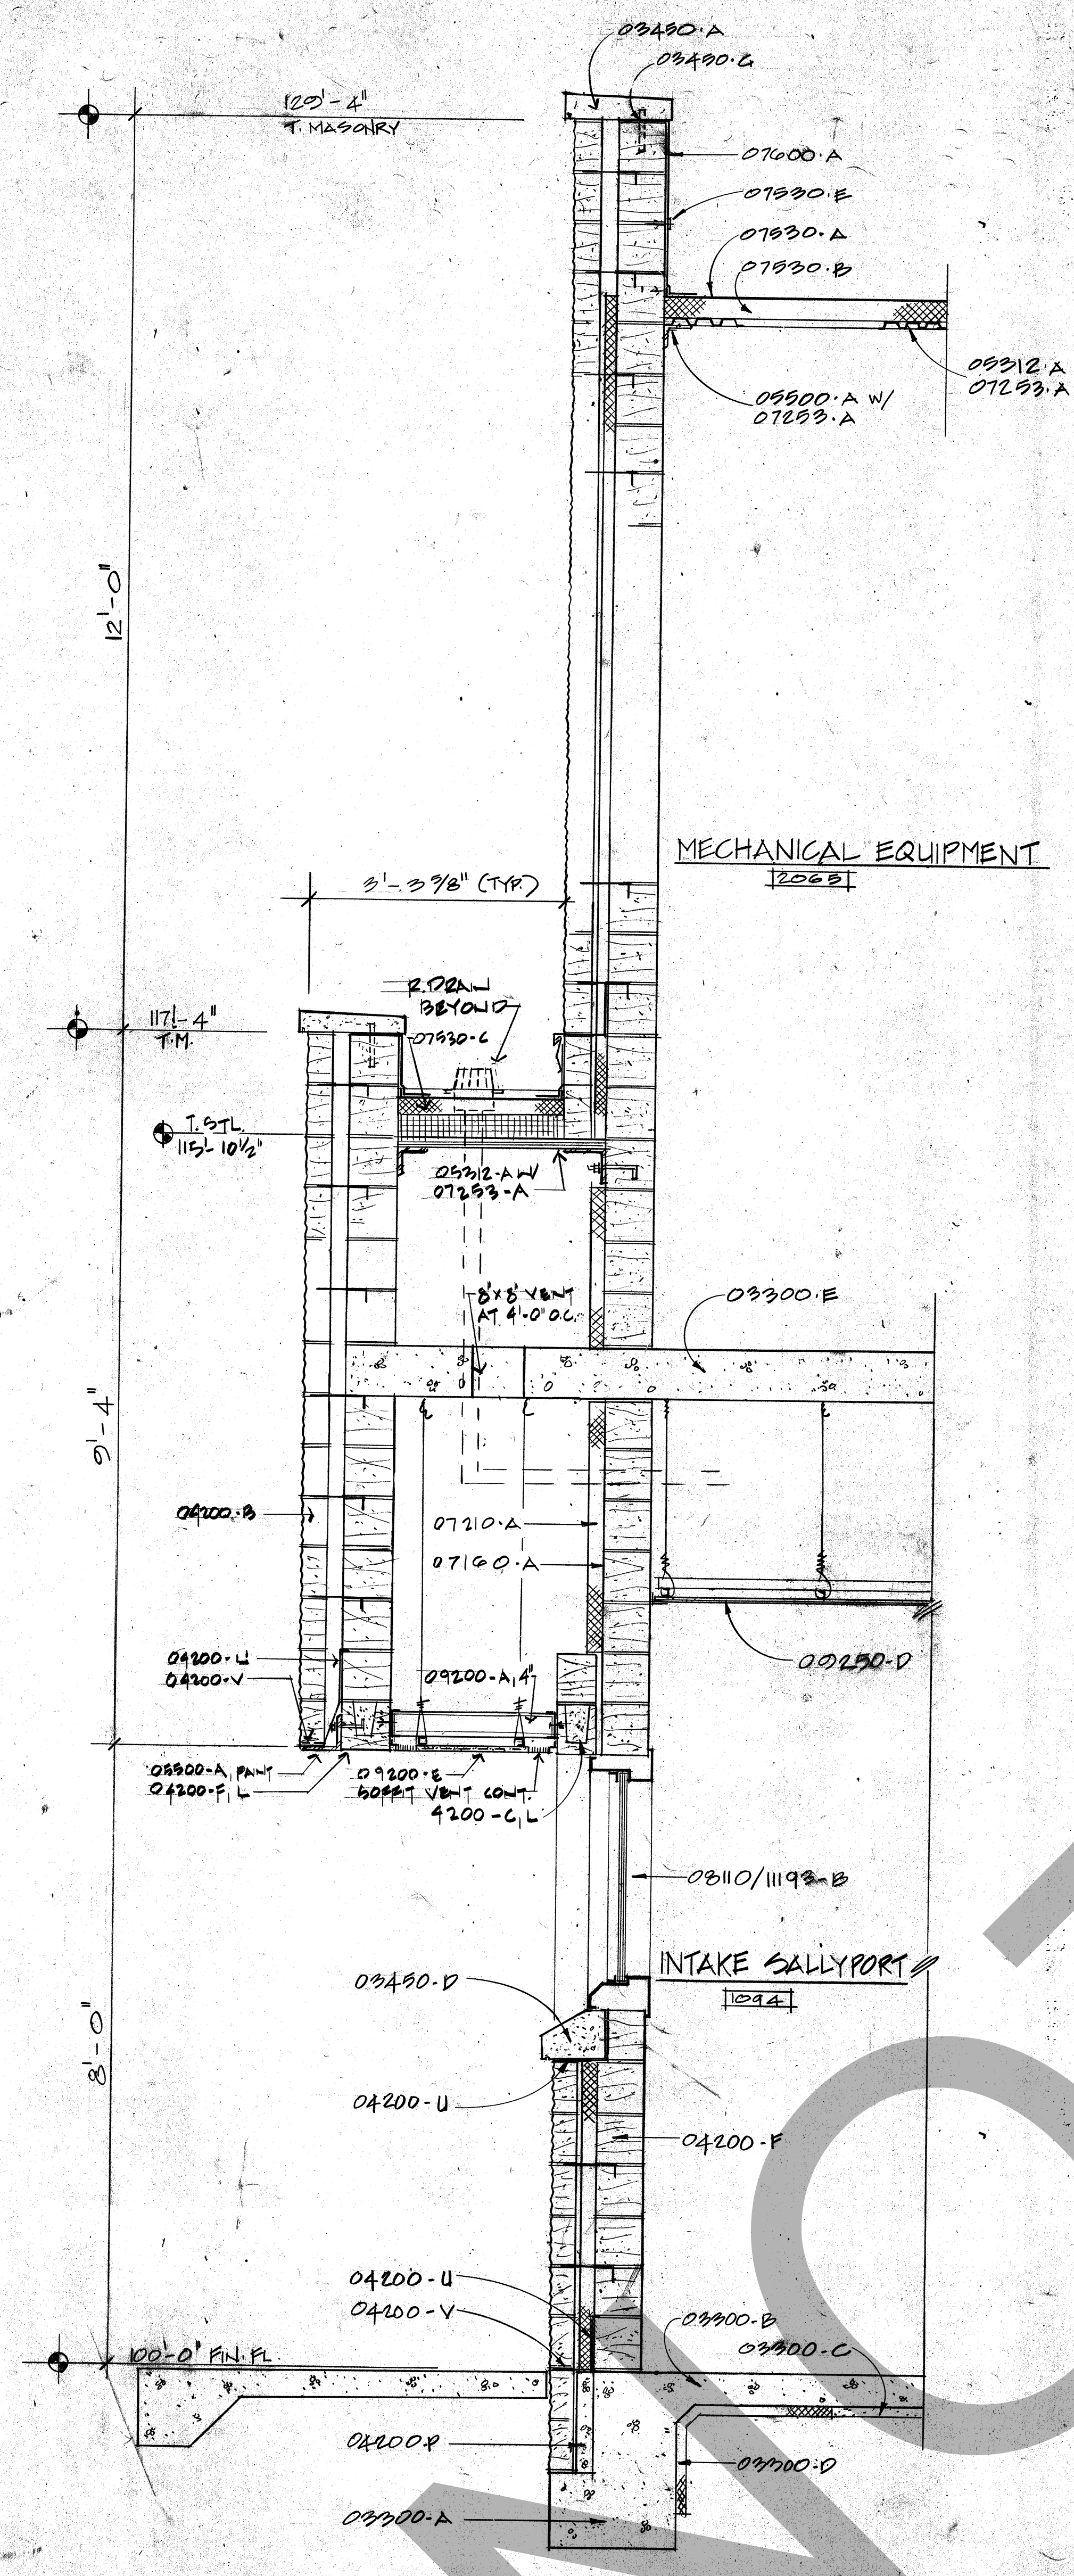


1 WALL SECTION
SCALE: 3/4" = 1'-0"

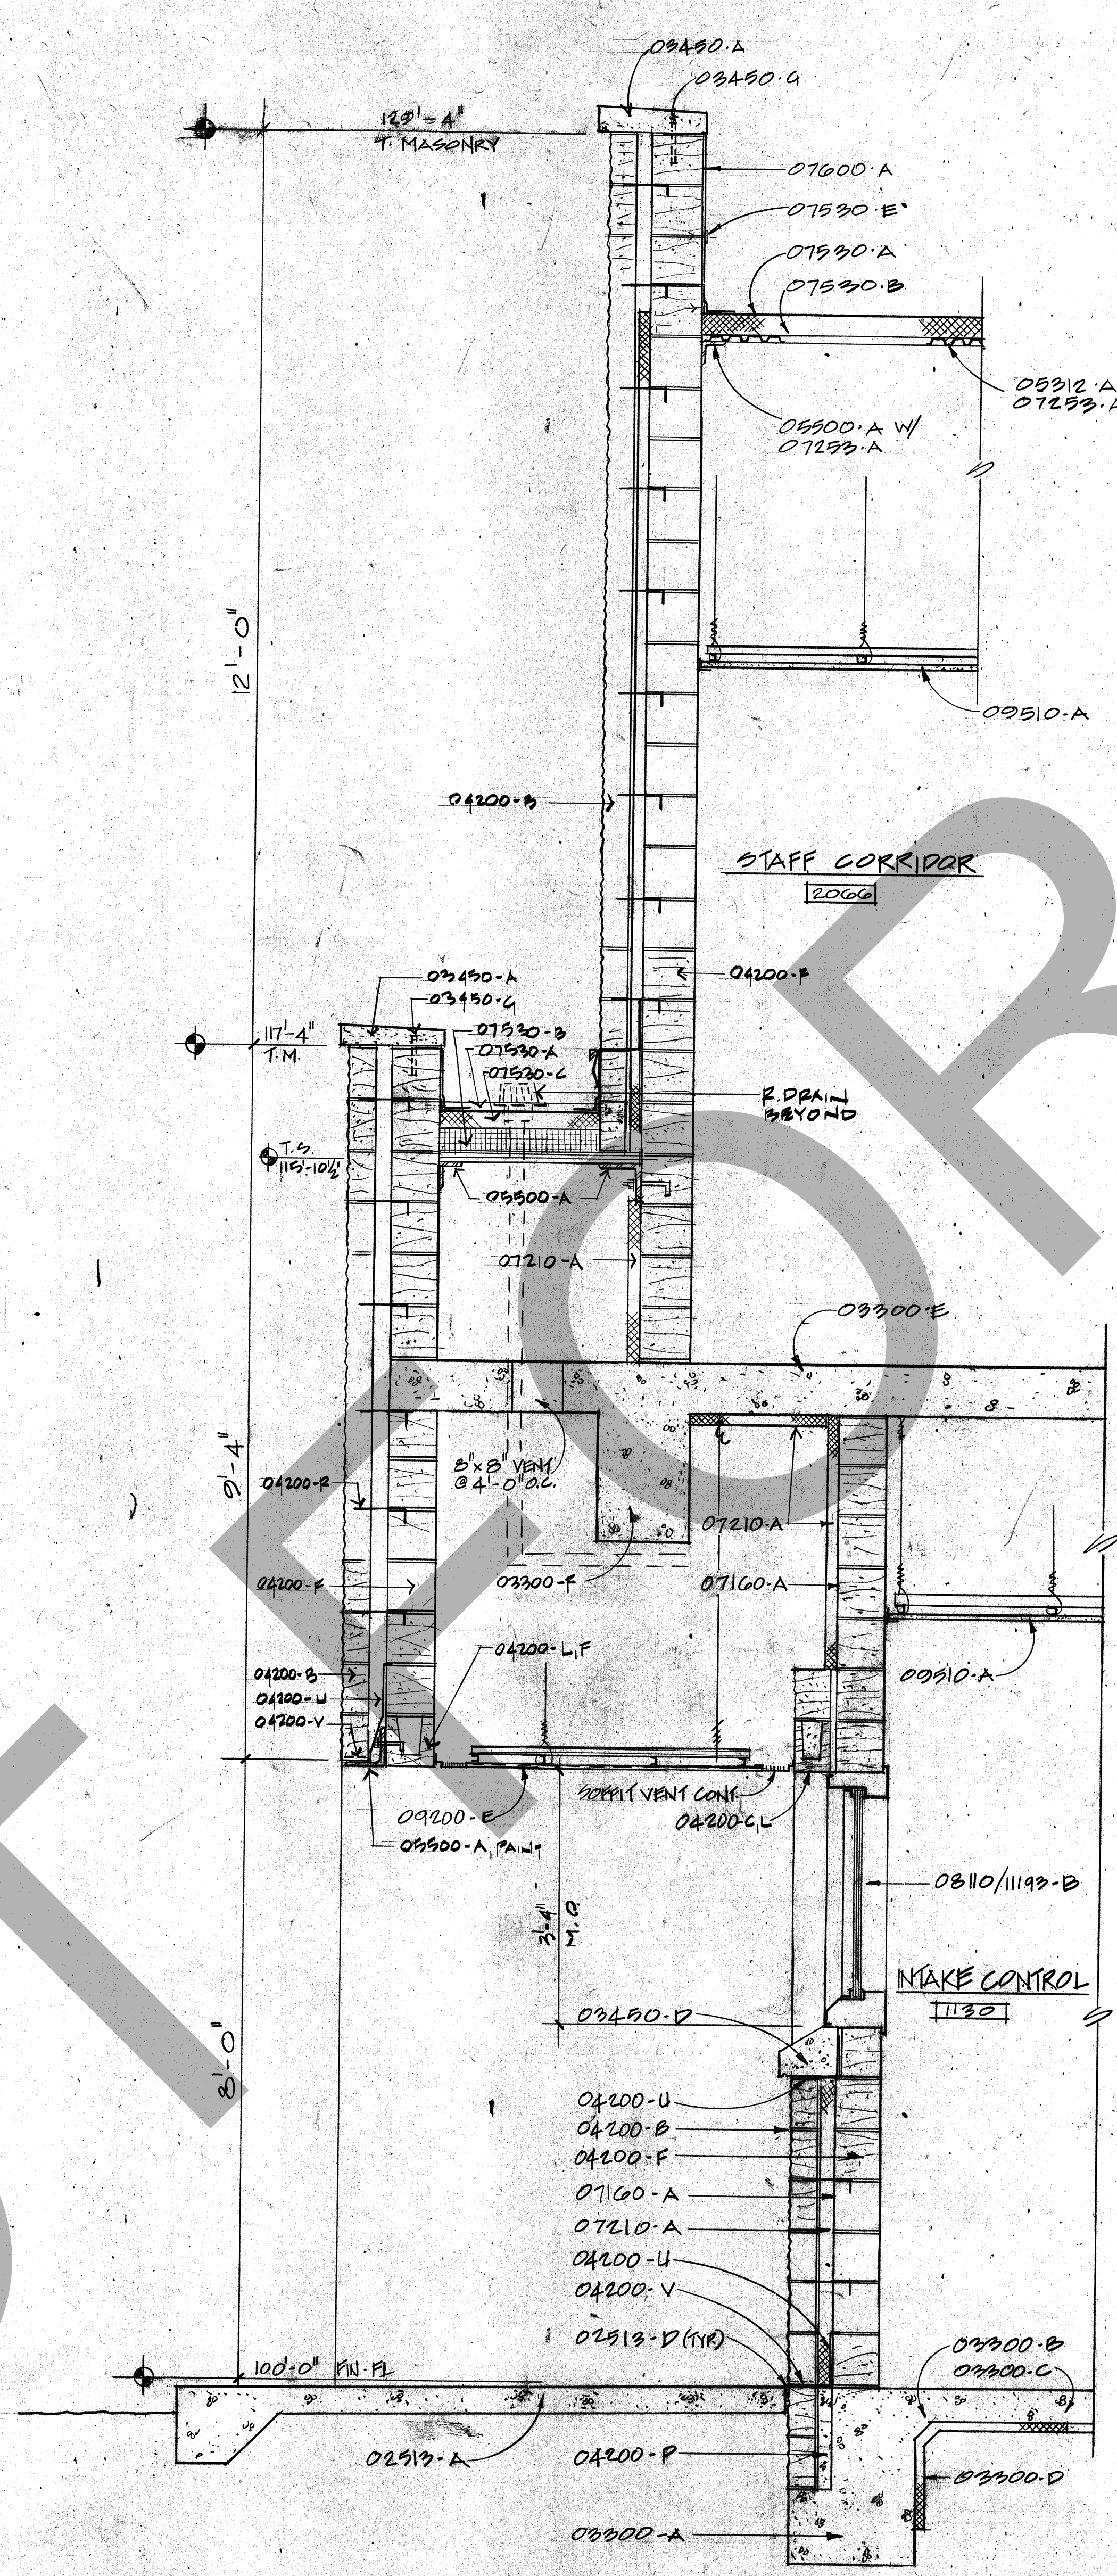

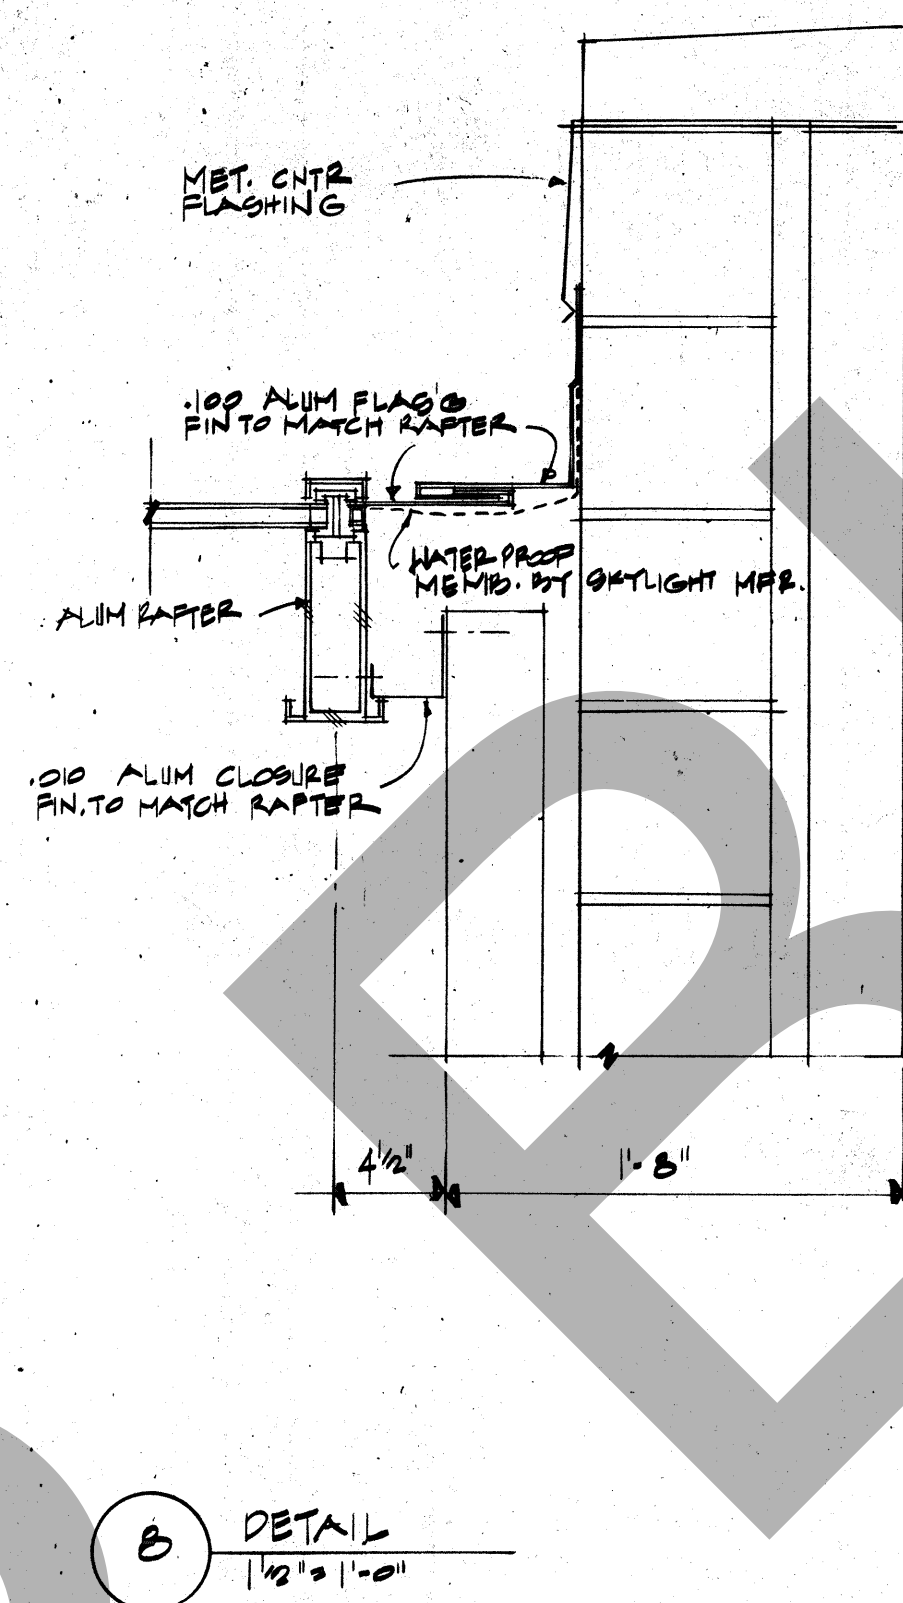

8 DETAIL
1/2" x 1'-0"

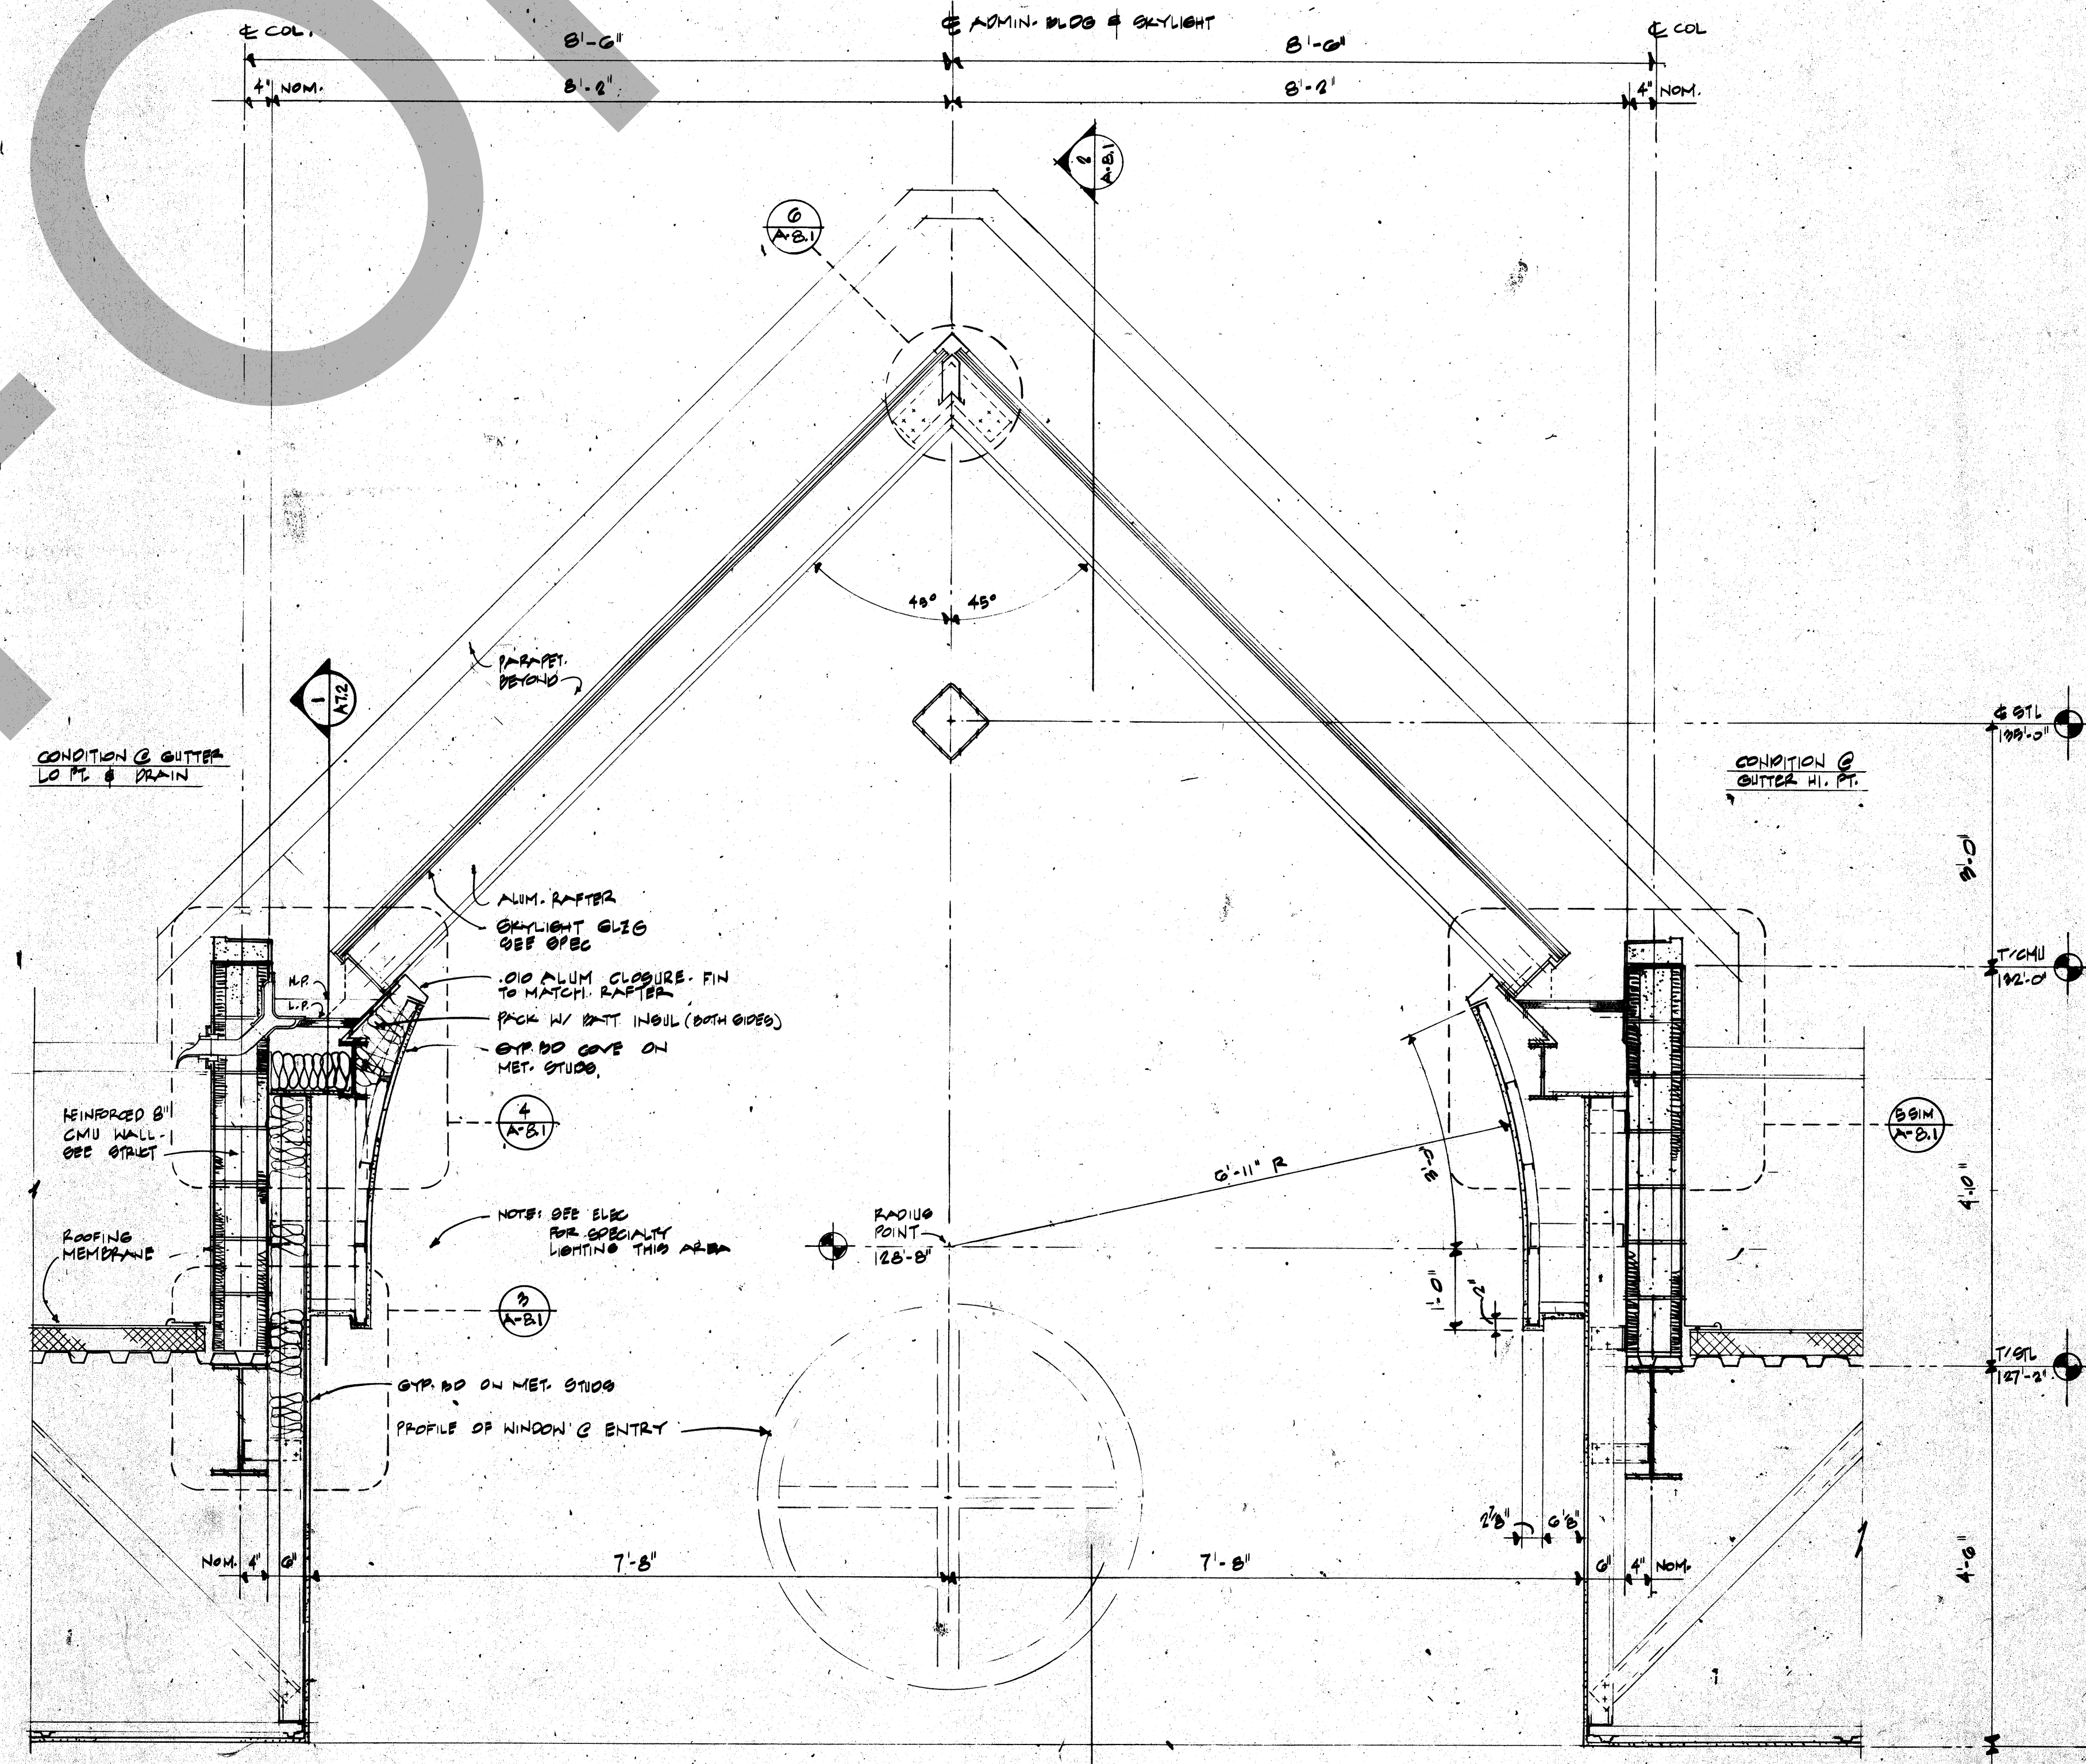

TRANSVERSE SECTION
1/2" = 1' - 0"