



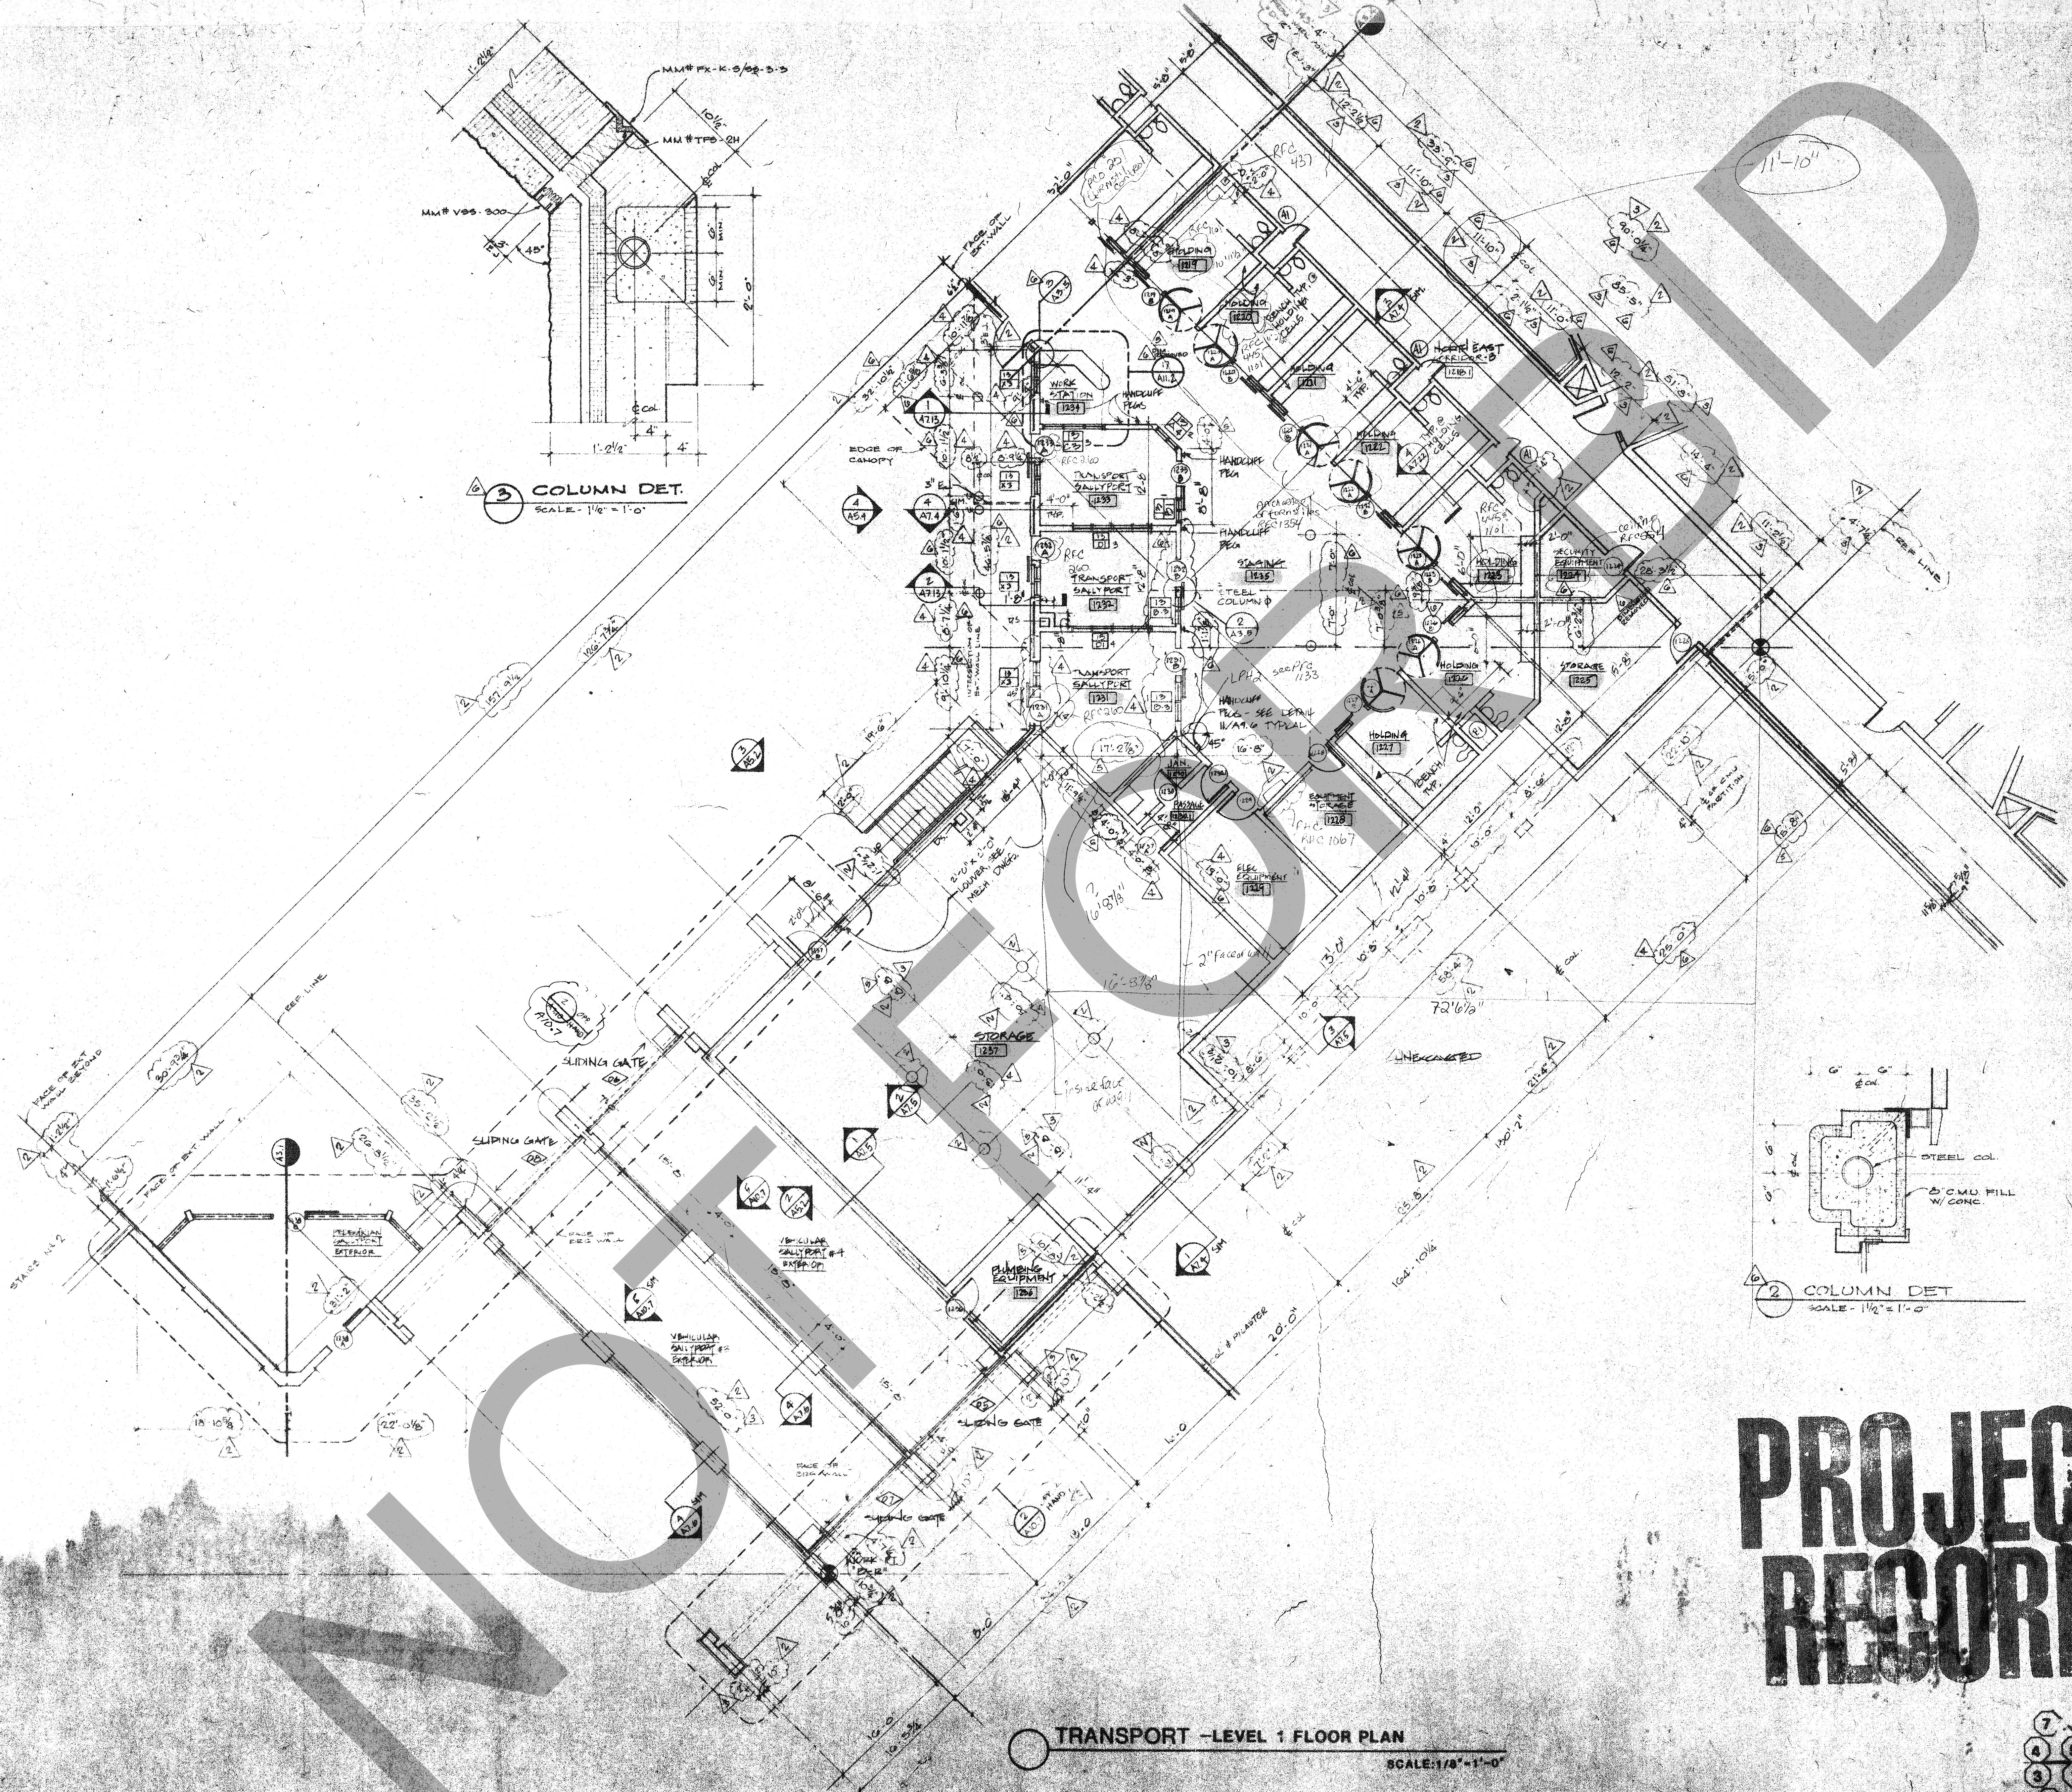

TRANSPORT - LEVEL 1 FLOOR PLAN
SCALE: 1/8" = 1'-0"

PROJECT RECORD

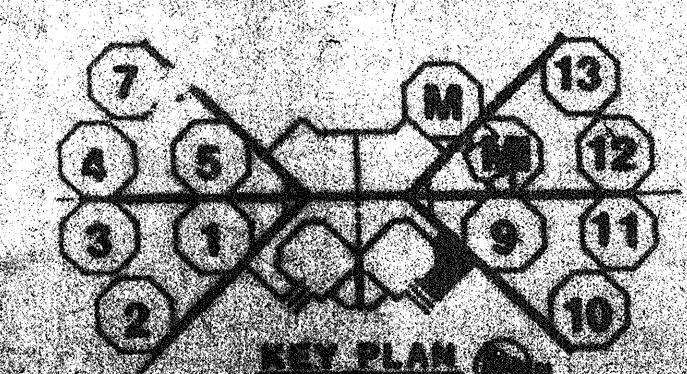

ROSSER FABRAP INTERNATIONAL
 2717 85 AVENUE PORTLAND, OREGON 97201
 (503) 241-1111
 FAX (503) 241-1112
 ROSSER FABRAP INTERNATIONAL, Inc.
 Comprehensive Services in Building
 Design and Technology
 Atlanta Savannah Tampa

WEST - VALLEY - DETENTION - CENTER
 FOR THE COUNTY OF SAN-BERNARDINO - CALIFORNIA

HARRY WAYS, COUNTY ADMINISTRATION OFFICER
 FLOYD TIDWELL, SHERIFF
 BOARD OF SUPERVISORS

ROSSER FABRAP INTERNATIONAL
 Criminal Justice Architecture, Technology, Planning, Interiors,
 Mechanical, Electrical, Plumbing, Security, & Civil Engineering

JUSTICE SYSTEMS INCORPORATED
 Criminal Justice Operations, Programming
JOHNSON & NIELSEN

Revisions

No.	Date	Description
1	2/17/88	ADDITION PORTED, ISSUED FOR CONSTRUCTION
2	4/2/88	DIMENSION VERIFICATION
3	5/2/88	DIMENSION VERIFICATION
4	5/2/88	DIMENSION VERIFICATION
5	6/2/88	DIMENSION VERIFICATION
6	7/1/88	DIMENSION VERIFICATION

RECEIVED
 JUL 12 1988
 TRANSPORT-LEVEL
 FLOOR PLAN

PAID
 JUL 12 1988
 SAN BERNARDINO COUNTY

PROJECT NO. 00058-01 A2