




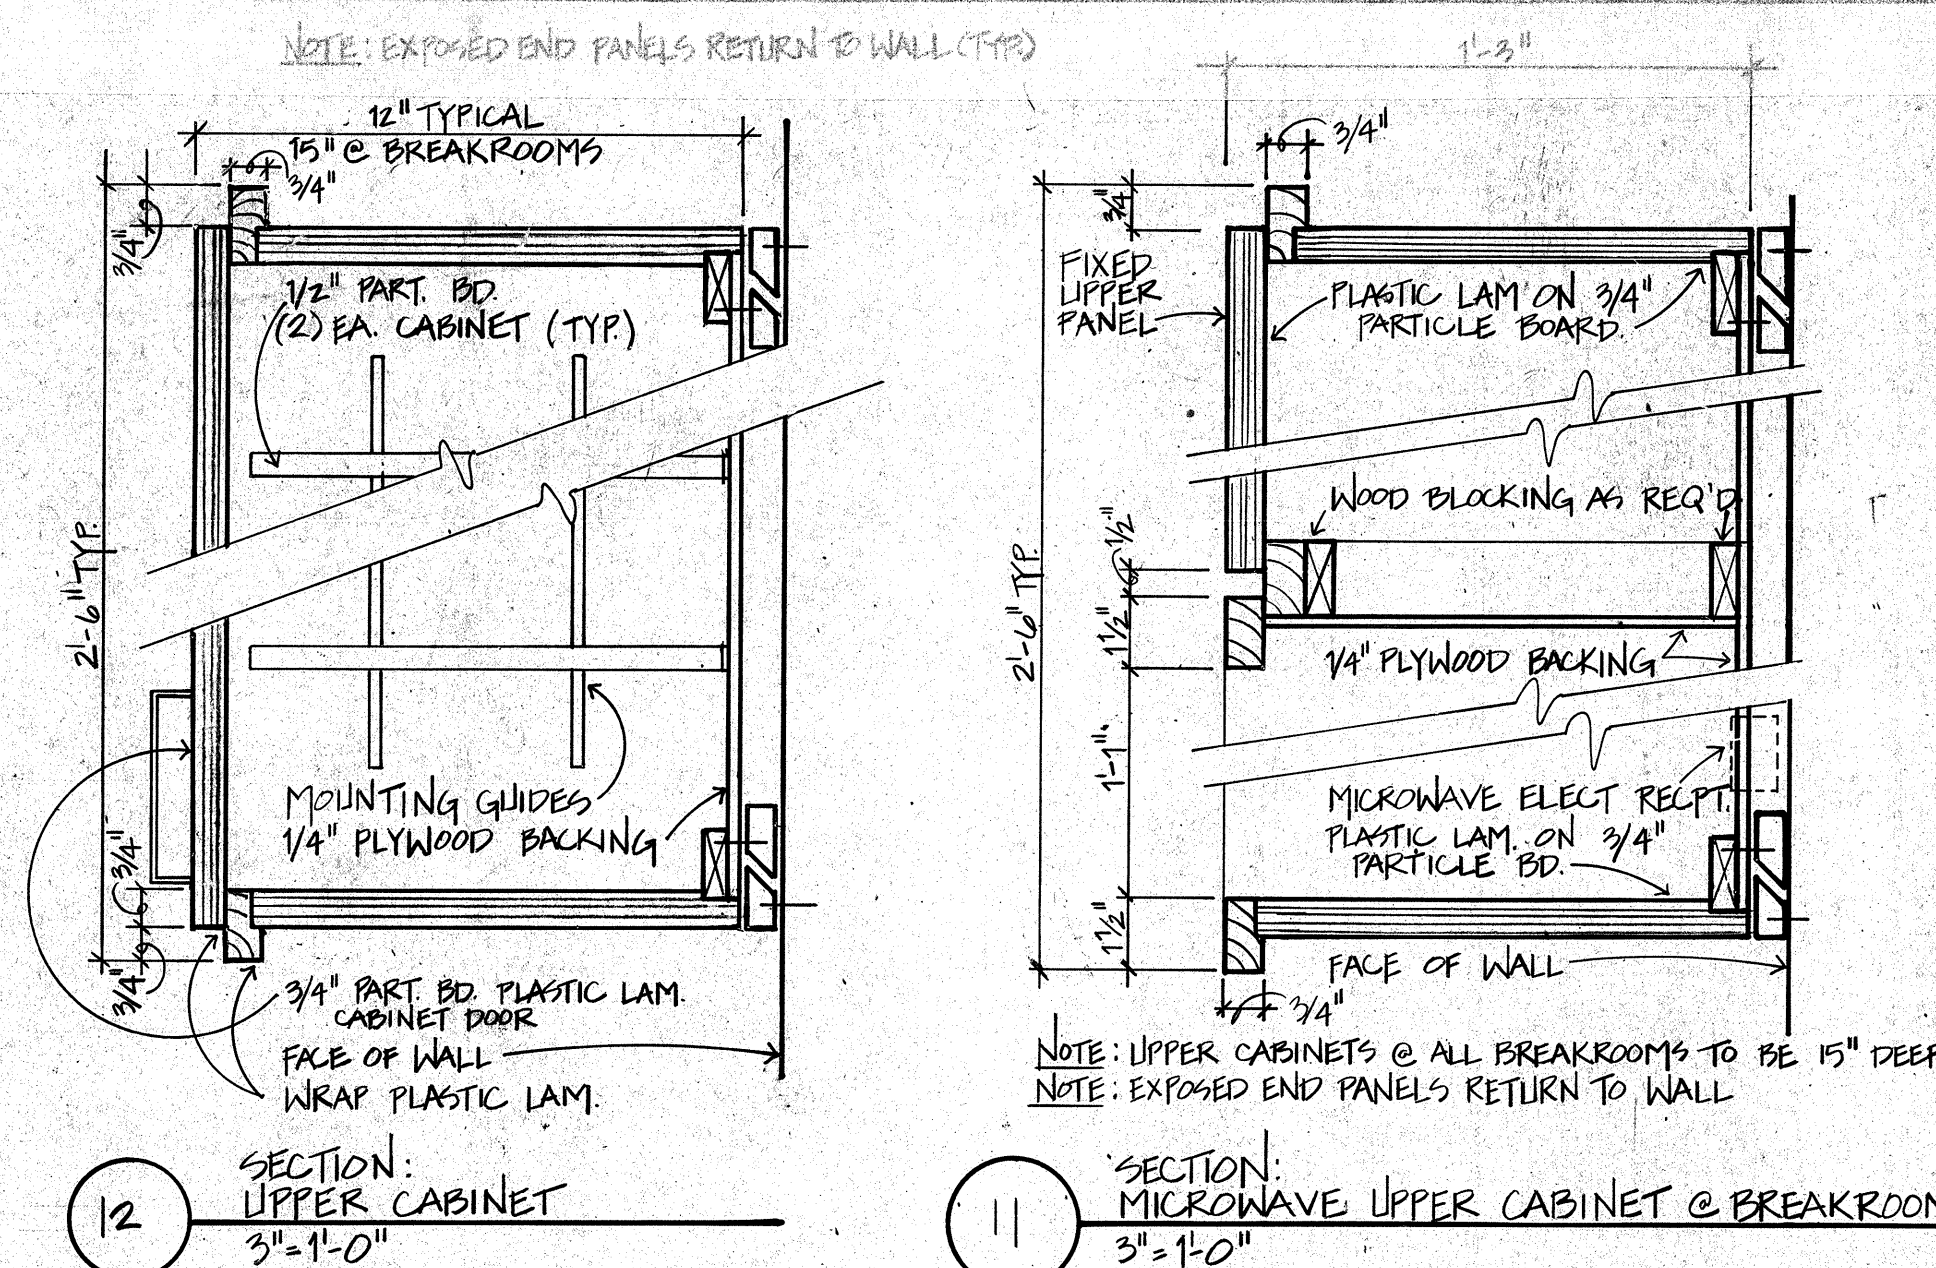


SECTION: UPPER CABINET
3\"/>

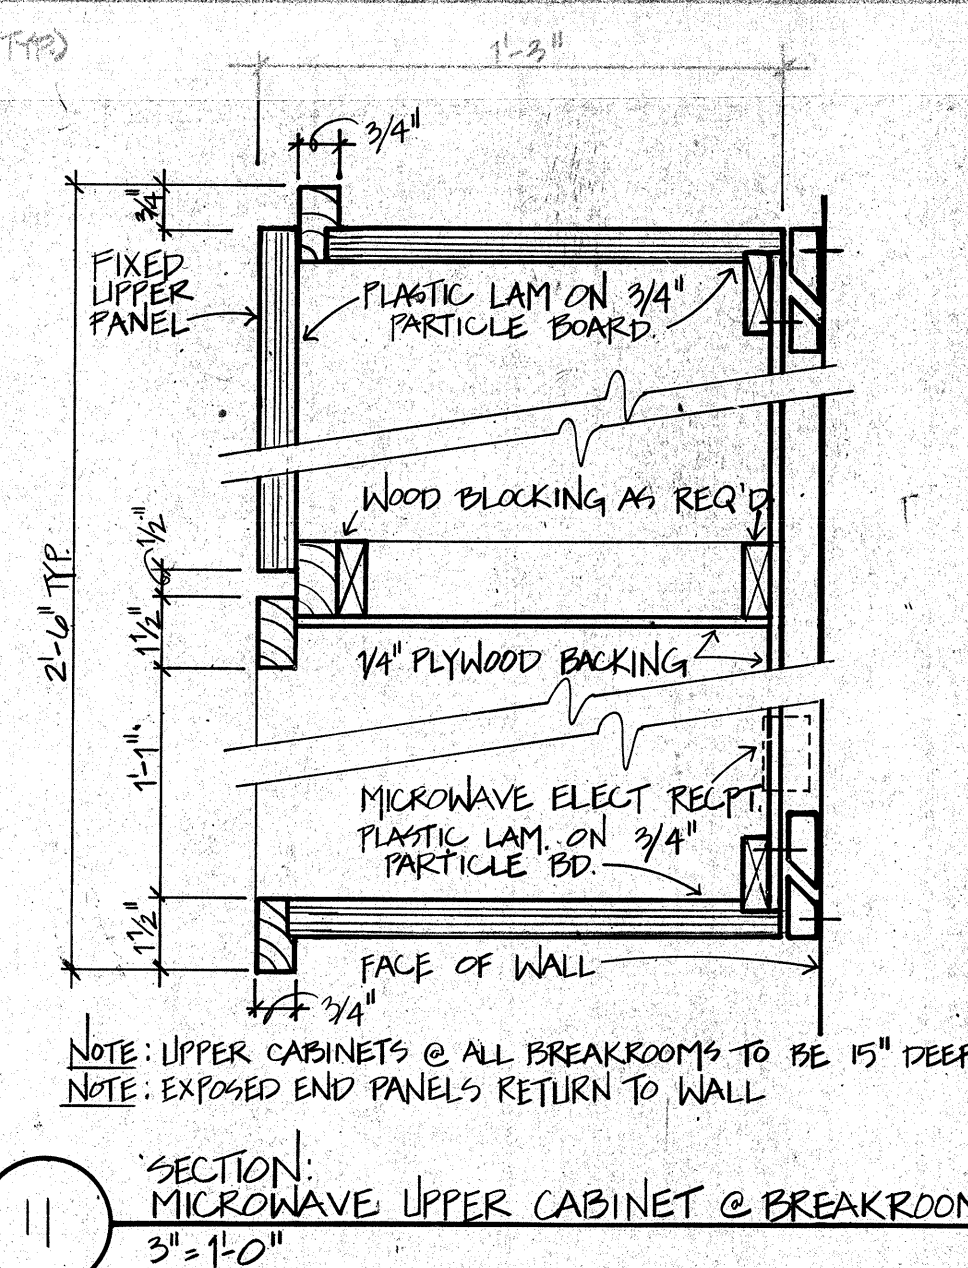


SECTION: MICROWAVE UPPER CABINET & BREAKROOMS
3\"/>

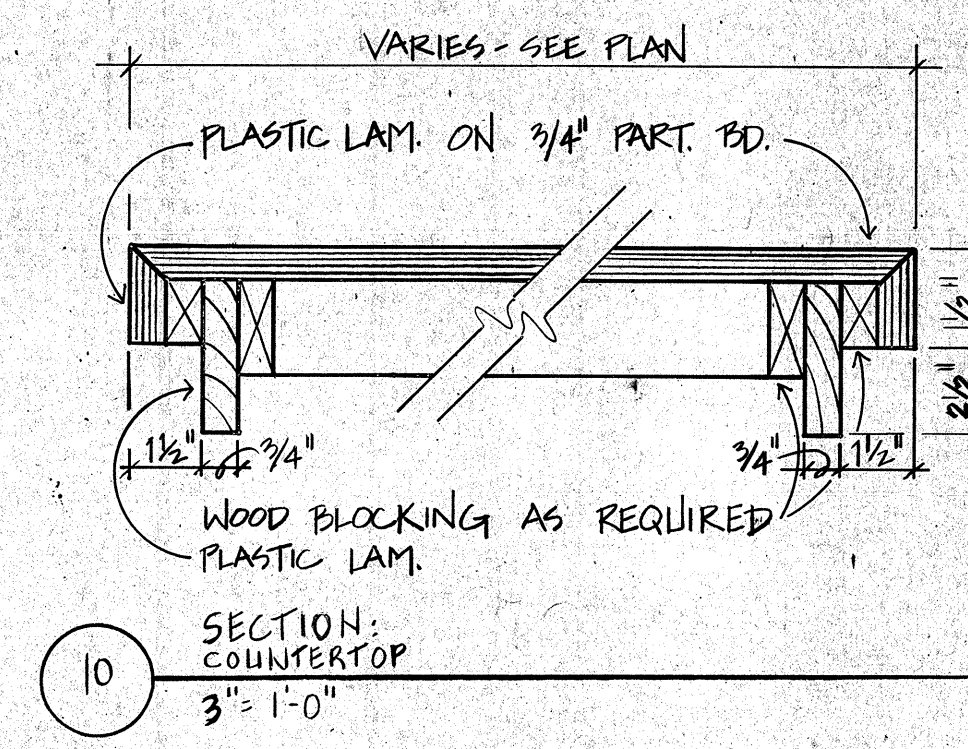


SECTION: COUNTERTOP
3\"/>

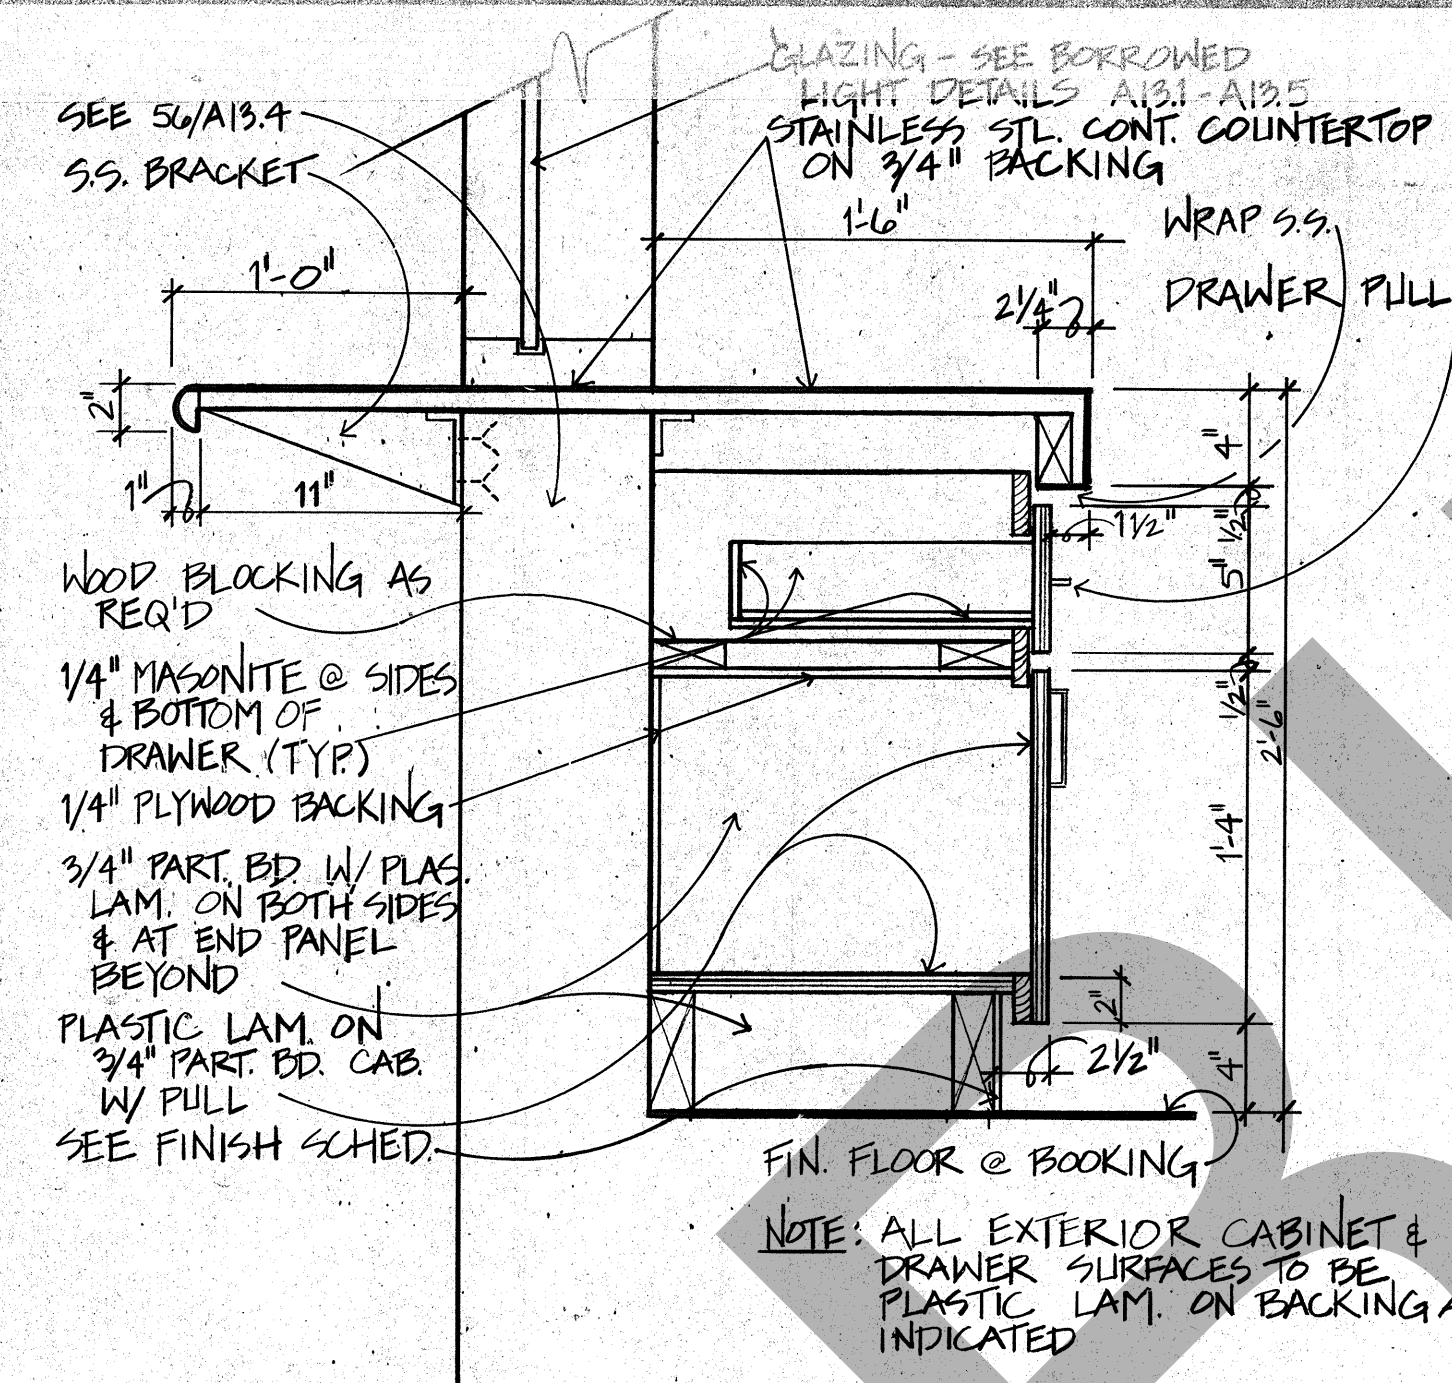


SECTION: CABINET & BOOKING
1 1/2\"/>

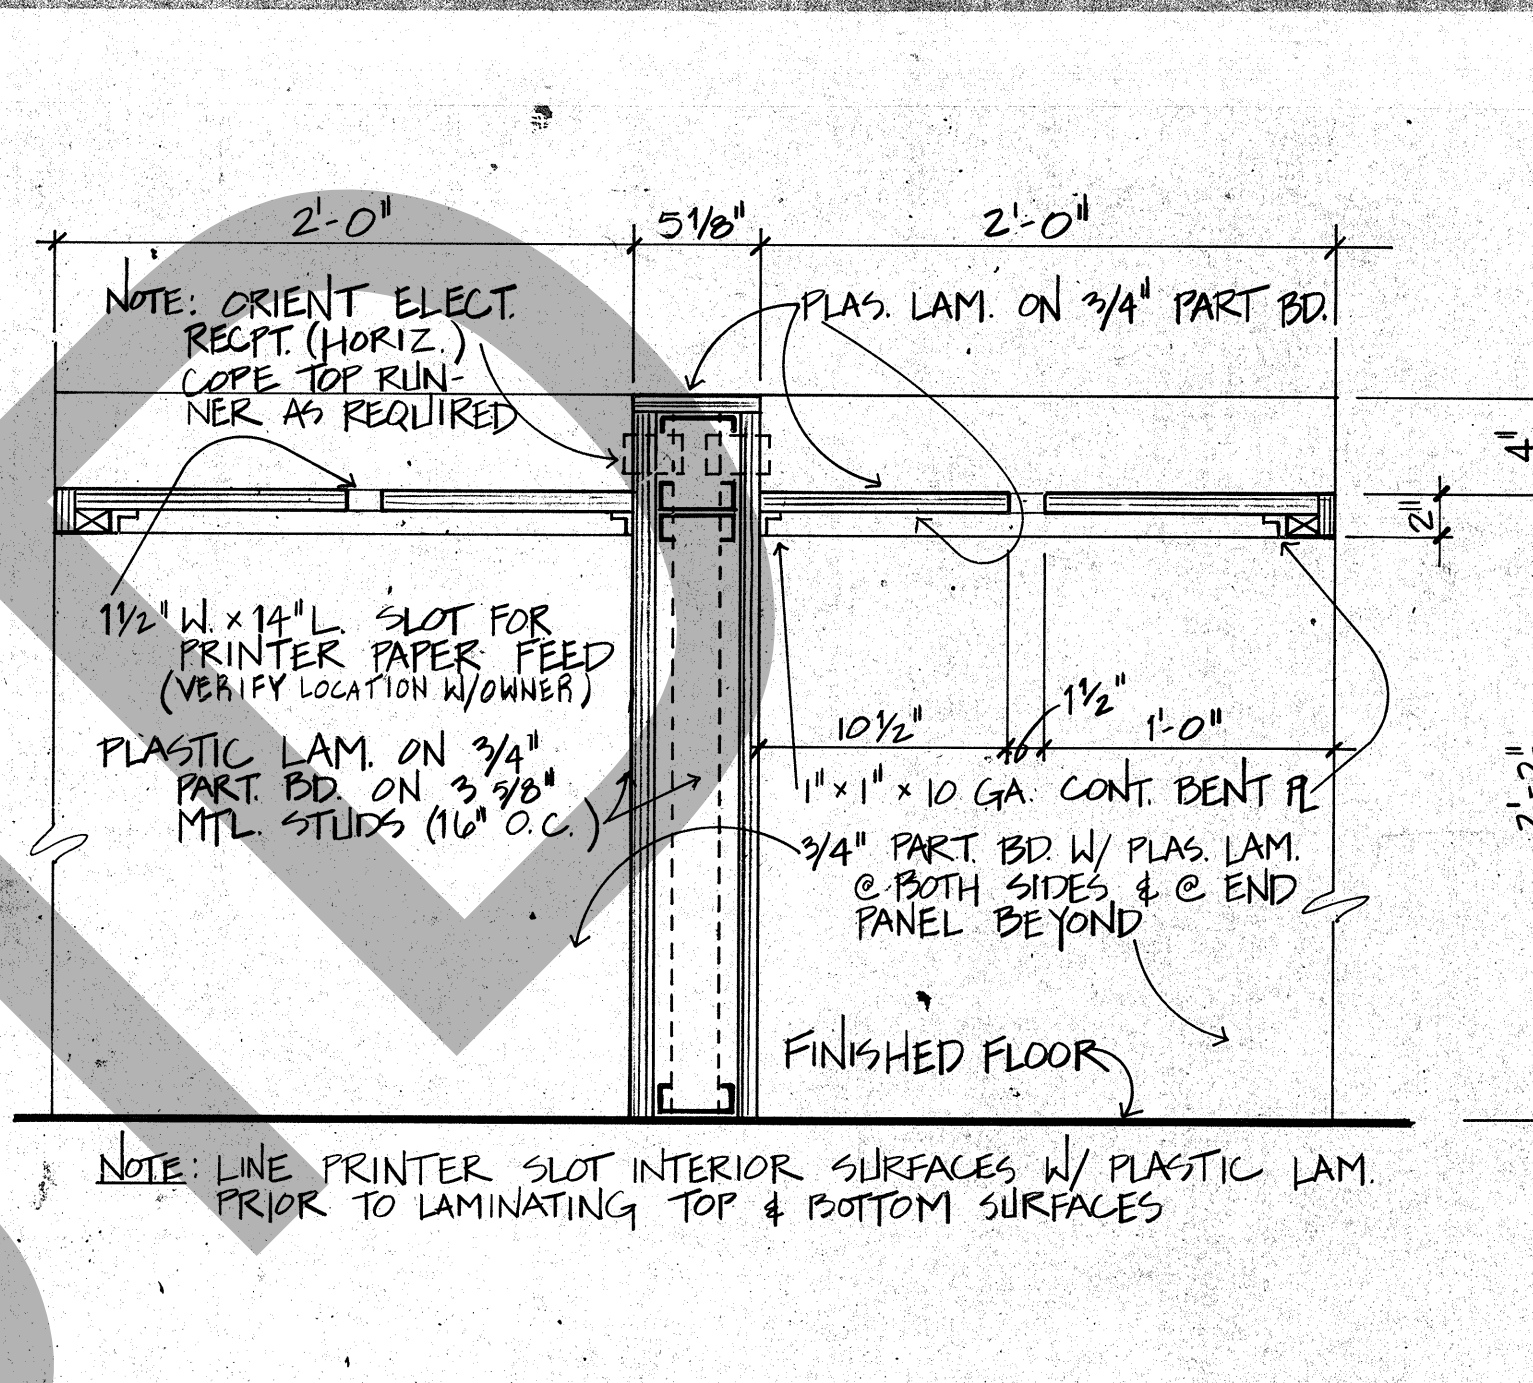


SECTION: WORK STATION @ BOOKING
1 1/2\"/>

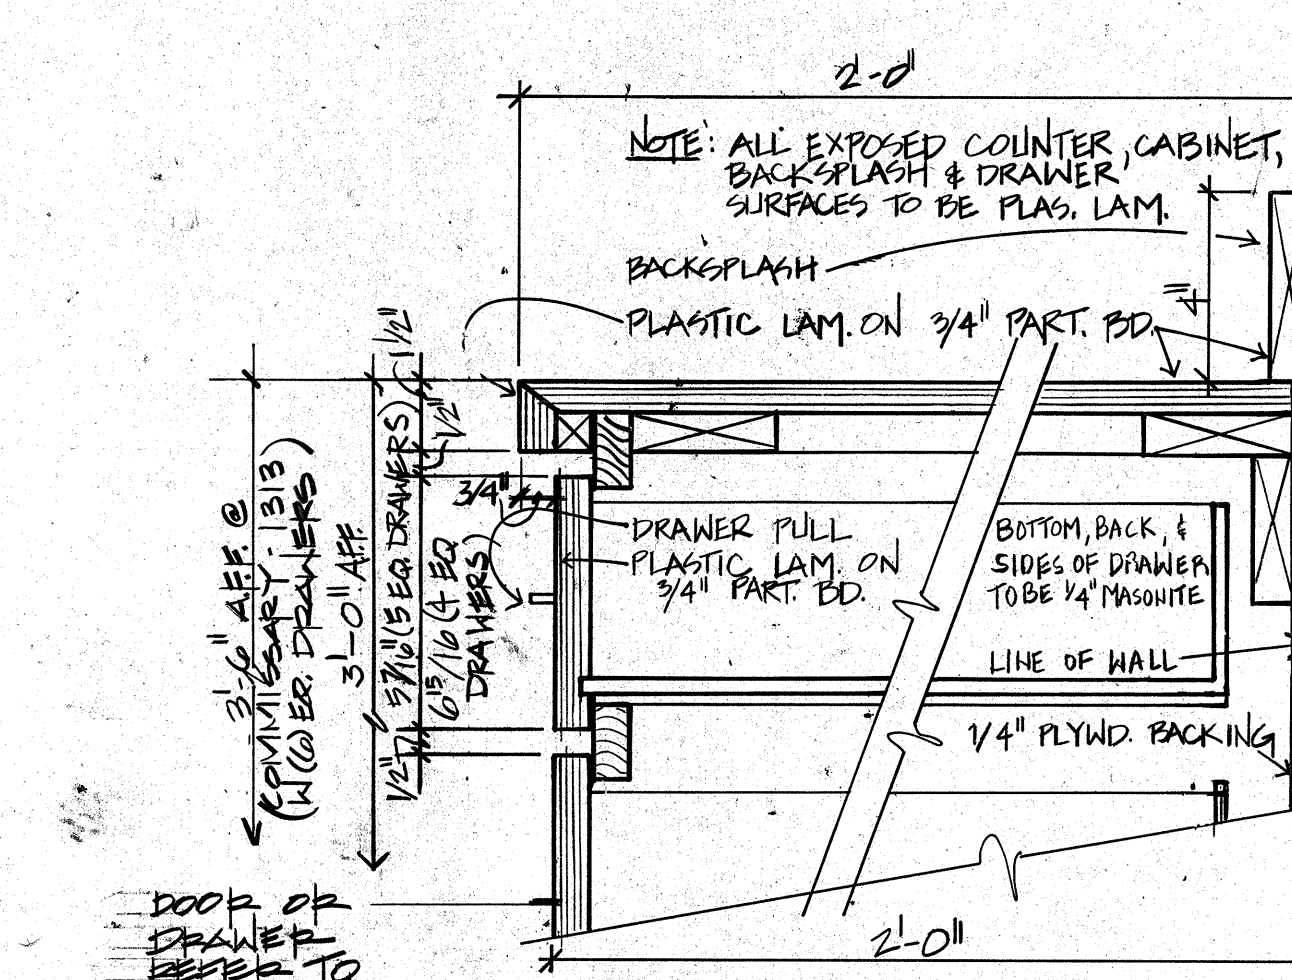


SECTION: BANK OF DRAWERS
3\"/>

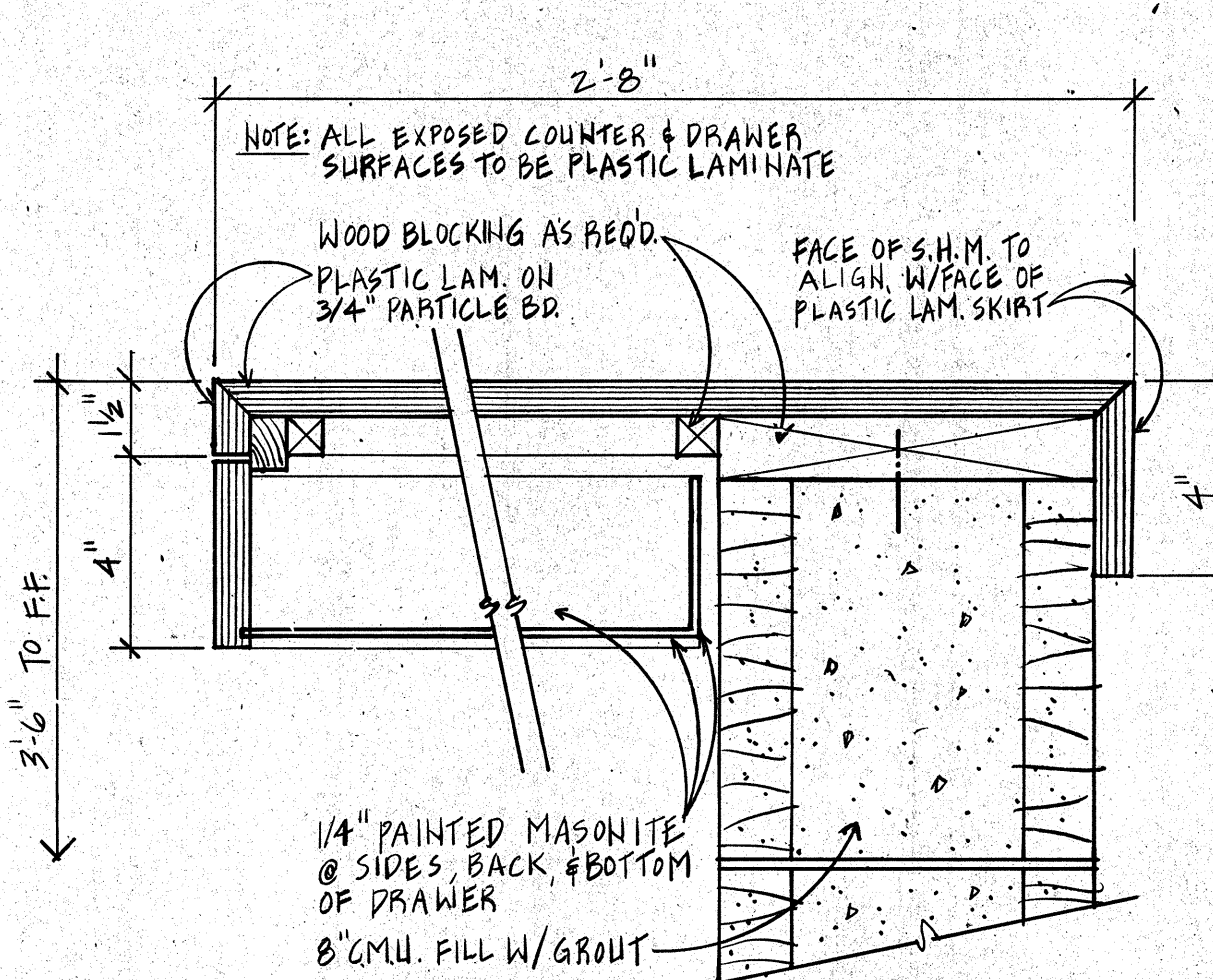


SECTION: COUNTERTOP @ PROPERTY - 1147
3\"/>

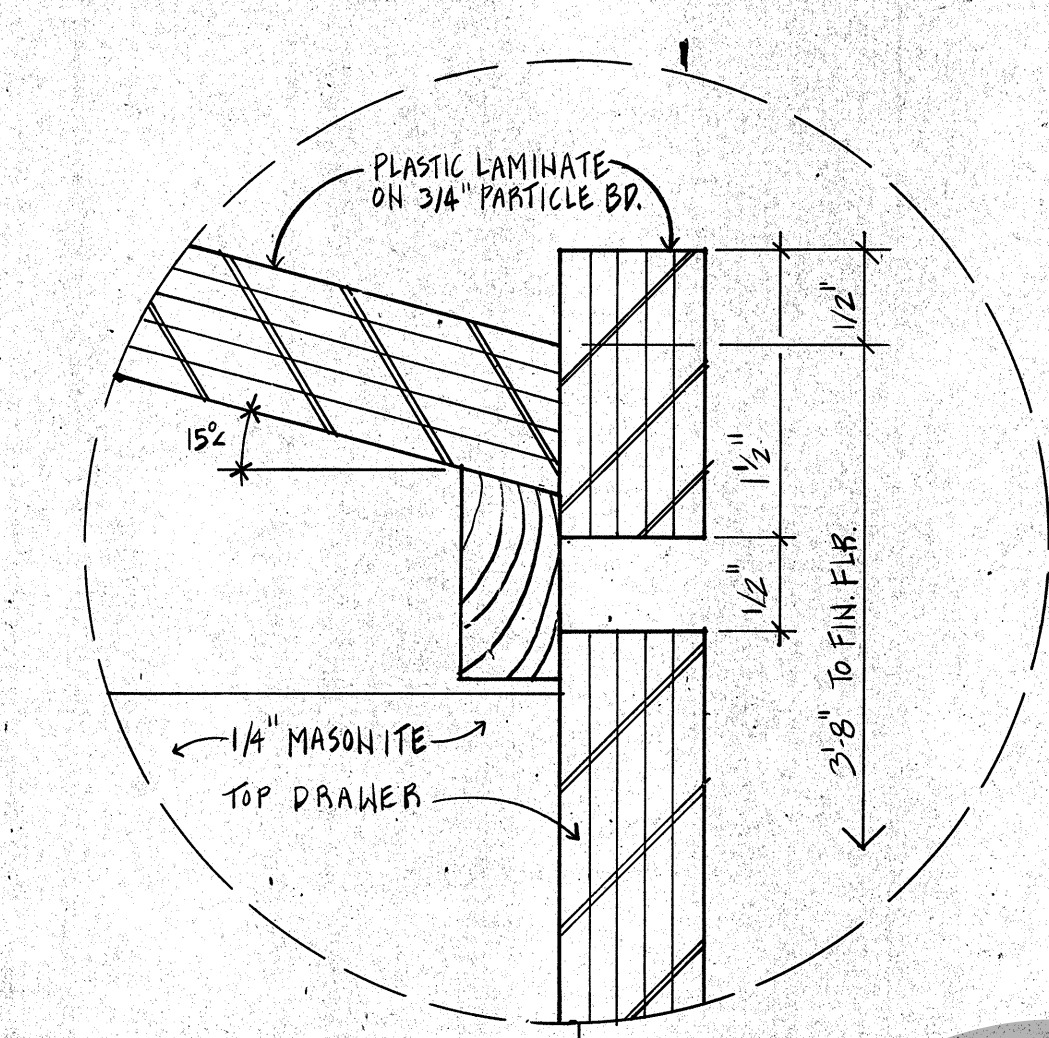


FULL SCALE

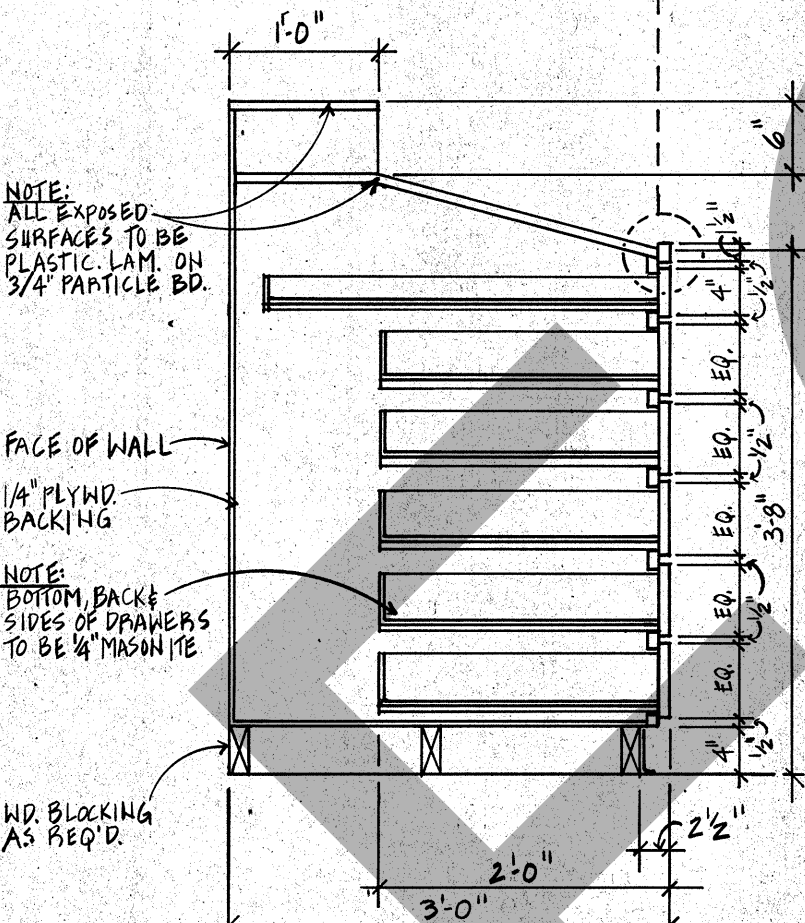


SECTION RECEIVING - 1306
3\"/>

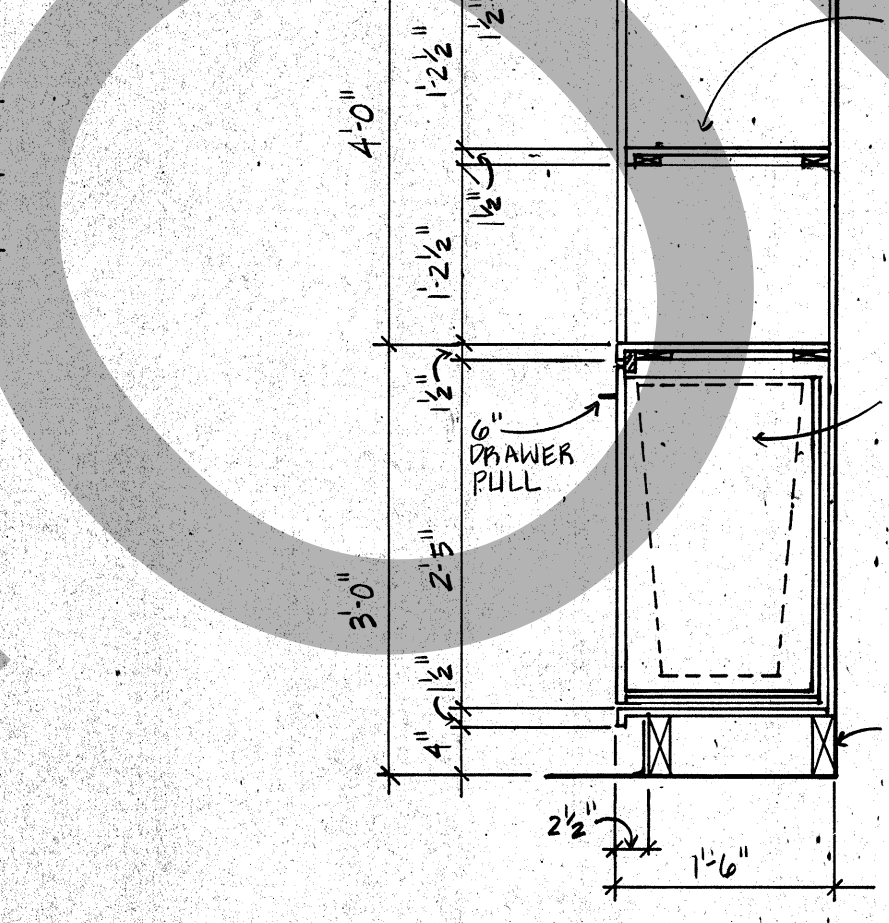


SECTION LINEN STORAGE @ BUNK ROOMS
3\"/>

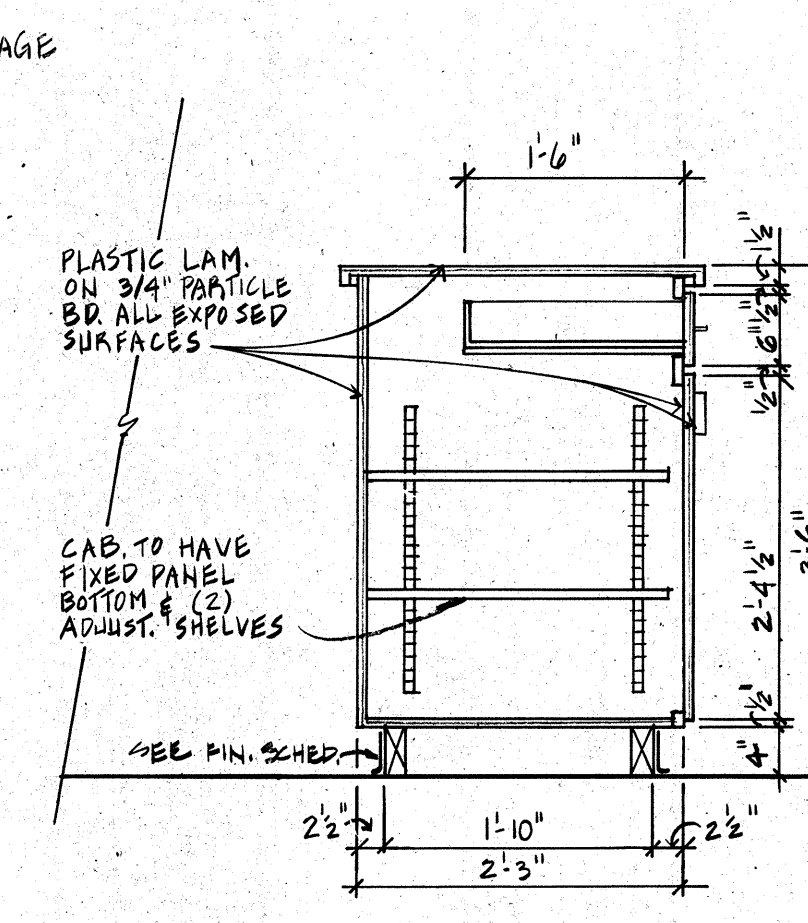


SECTION COMPUTER BOOKING - 202B
3\"/>

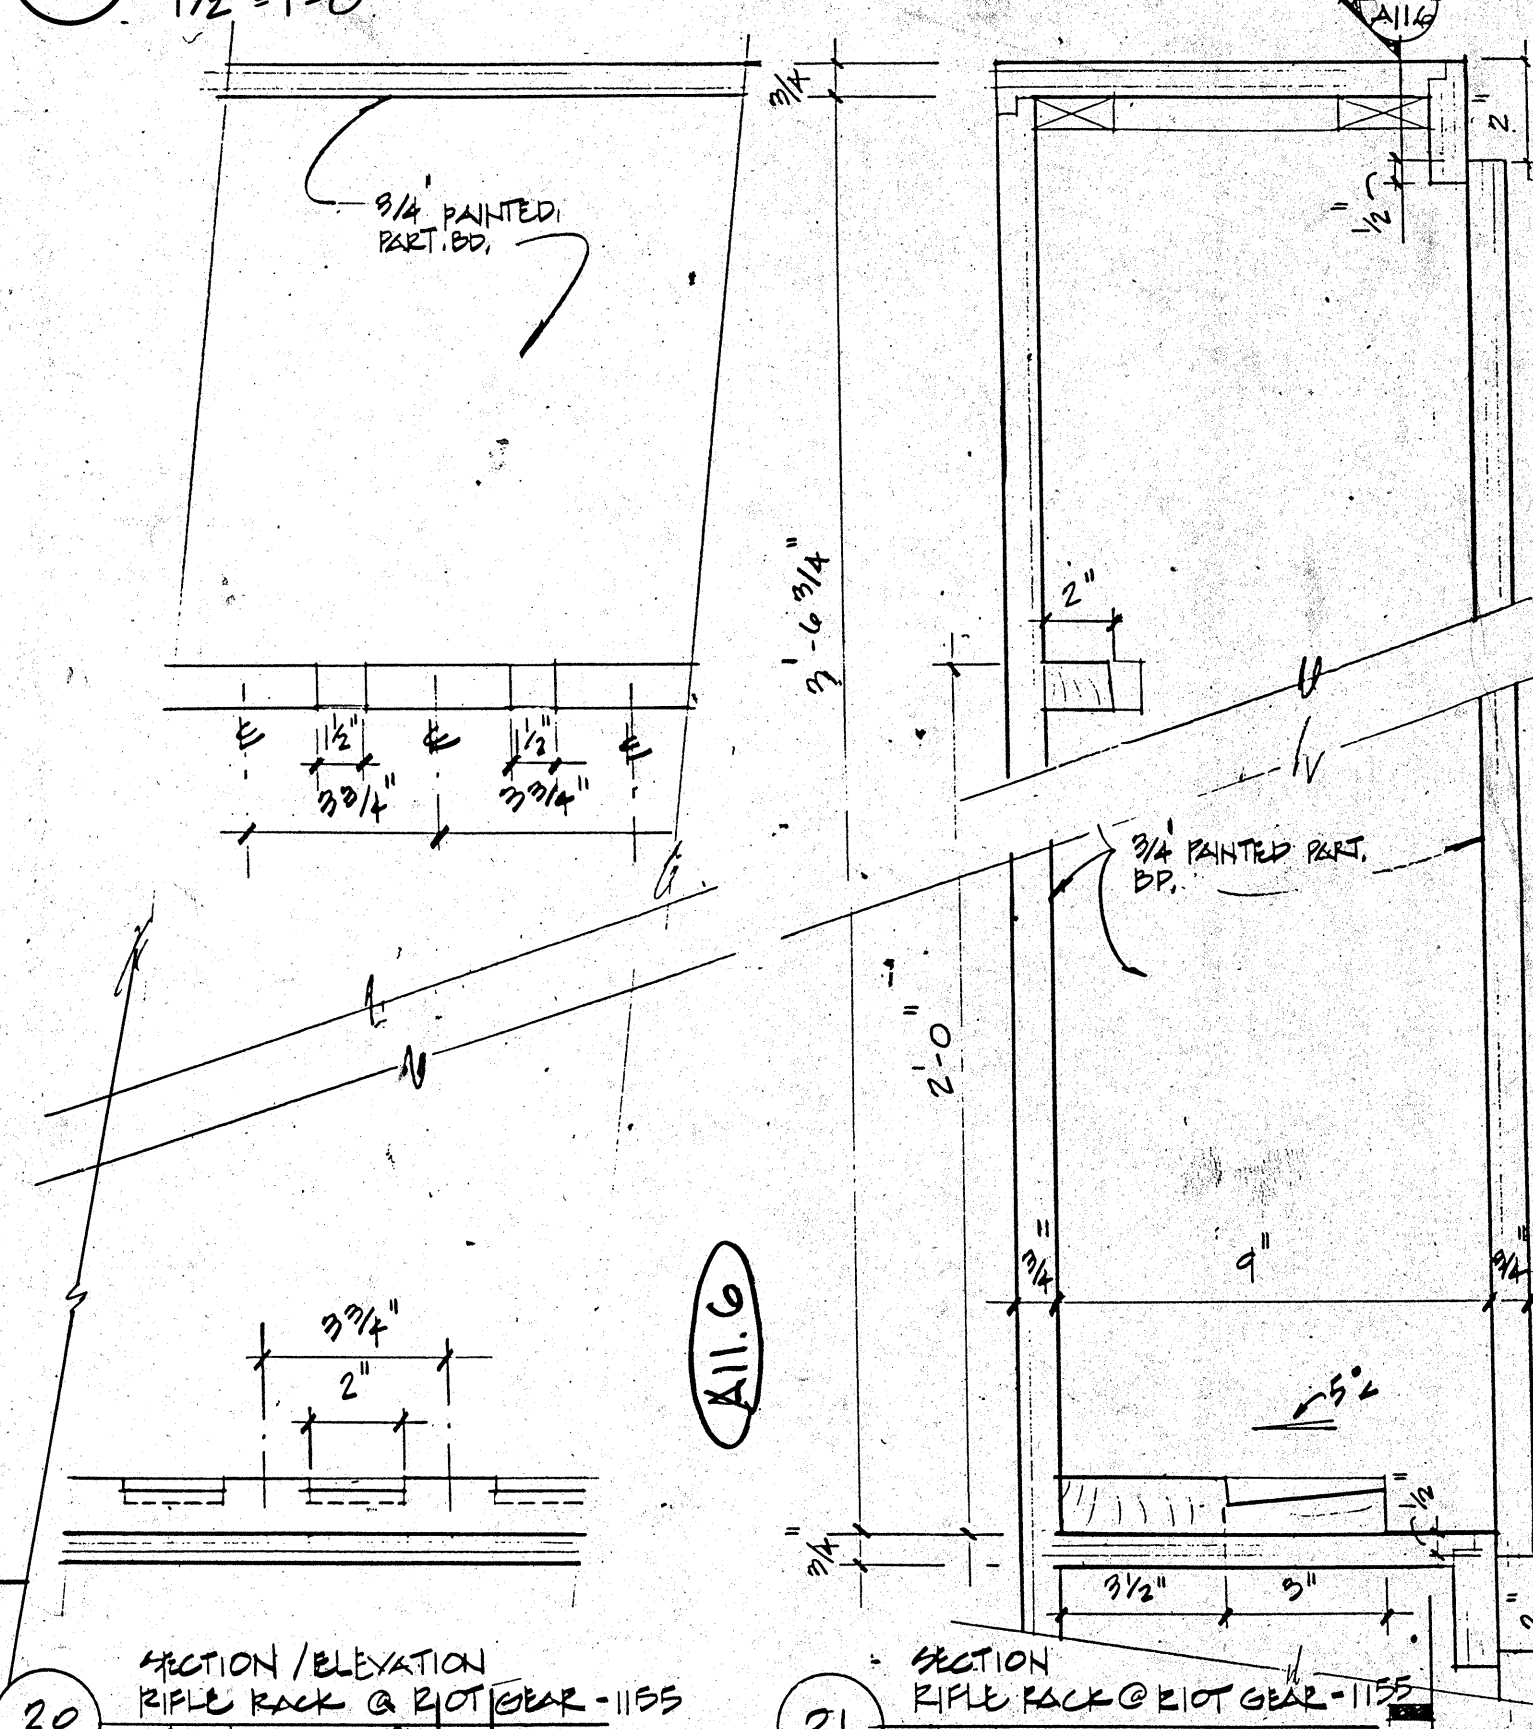


SECTION/ELEVATION RIPLE RACK @ RIOT GEAR - 1155
3\"/>

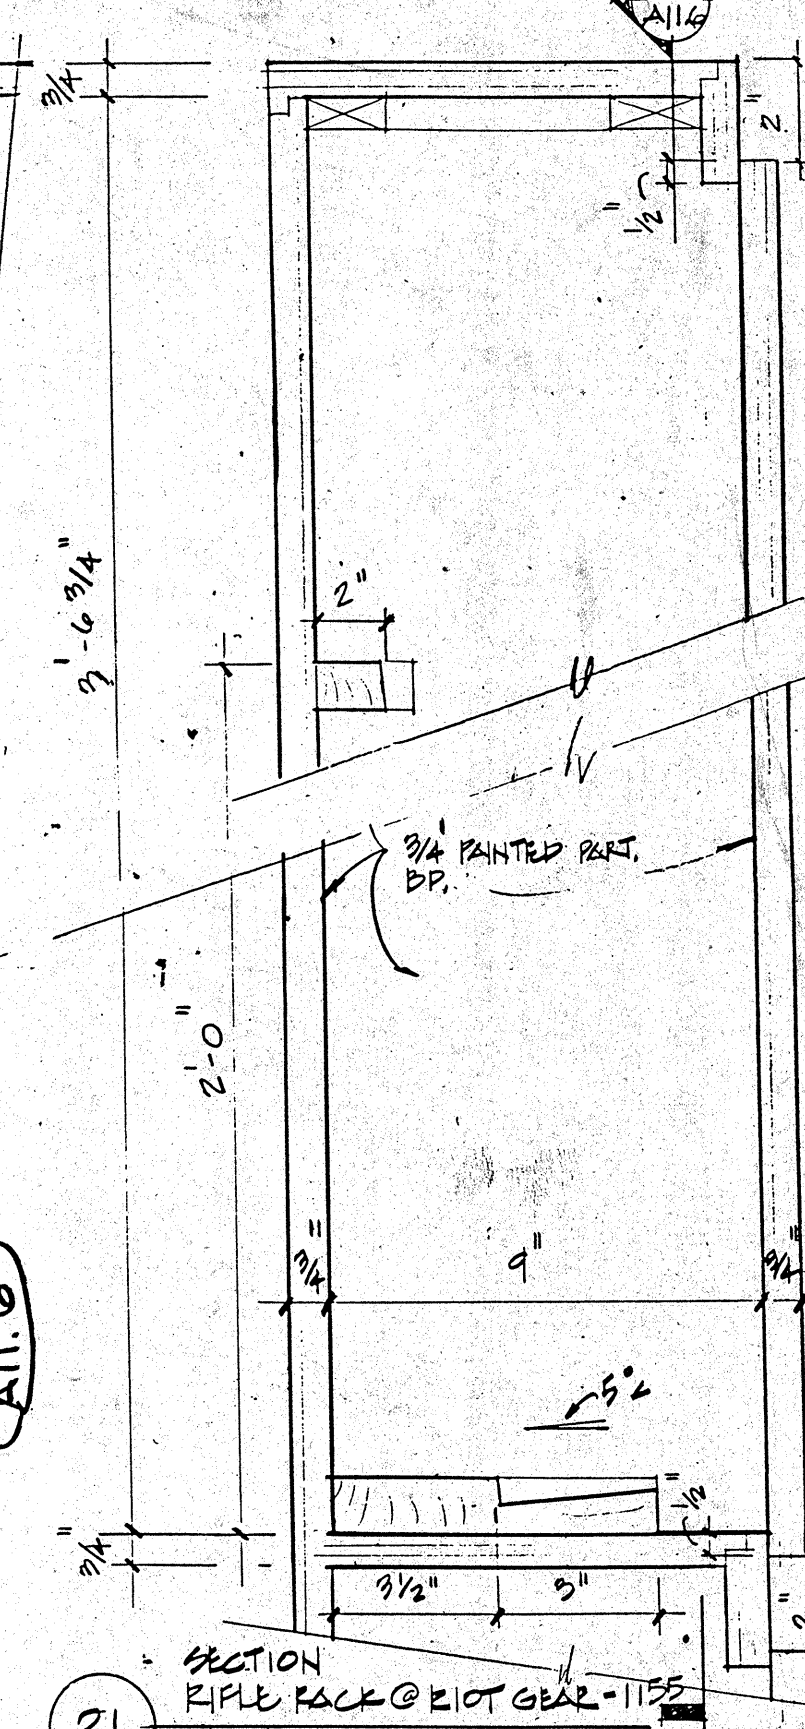


SECTION RIPLE RACK @ RIOT GEAR - 1155
3\"/>

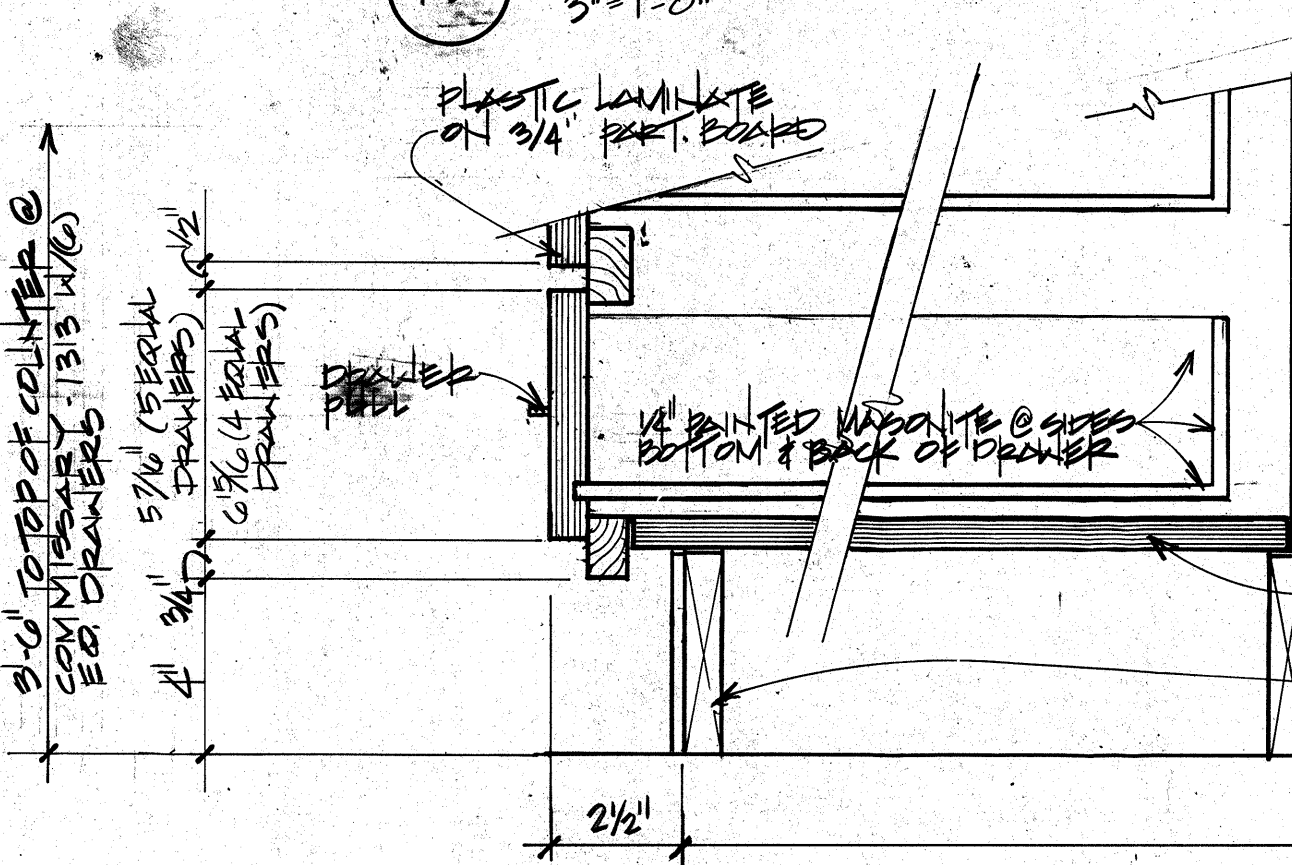


SECTION BANK OF DRAWERS
3\"/>

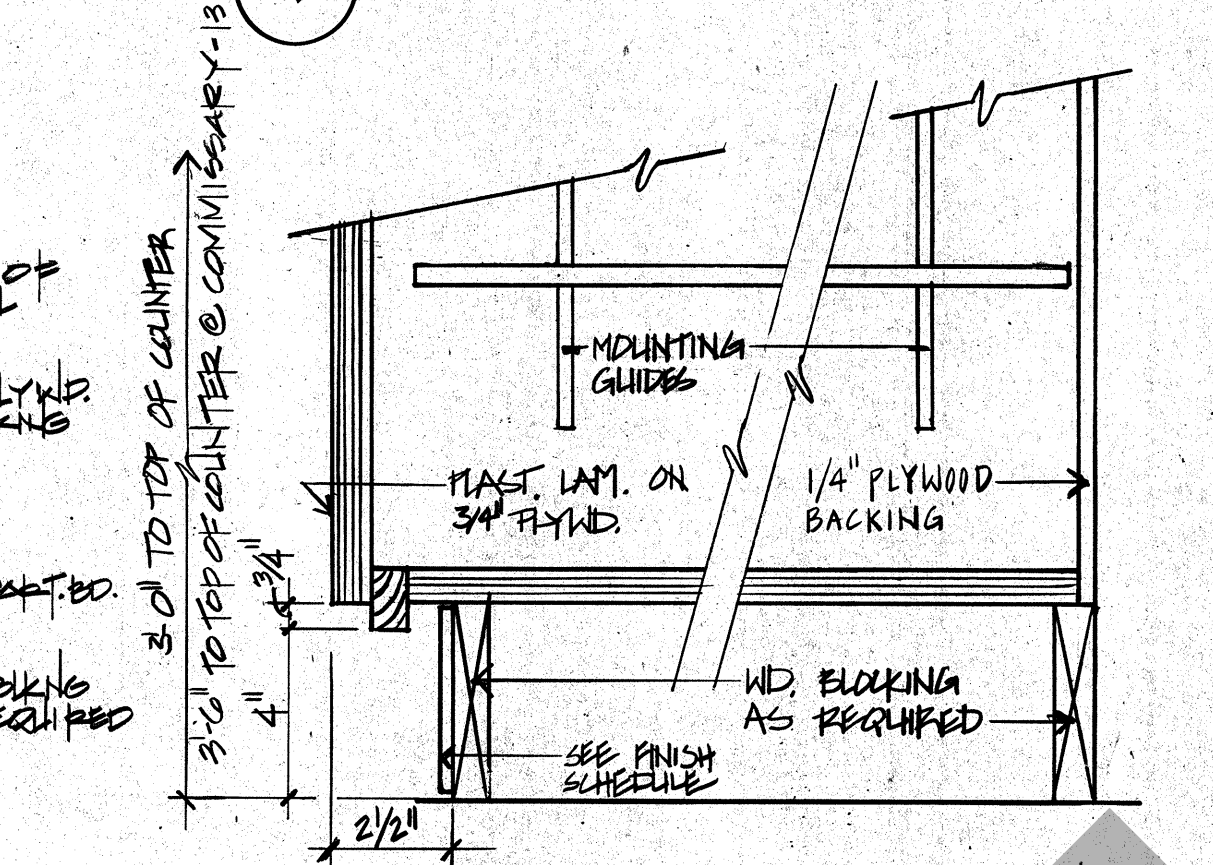


SECTION LOWER CABINETS
3\"/>

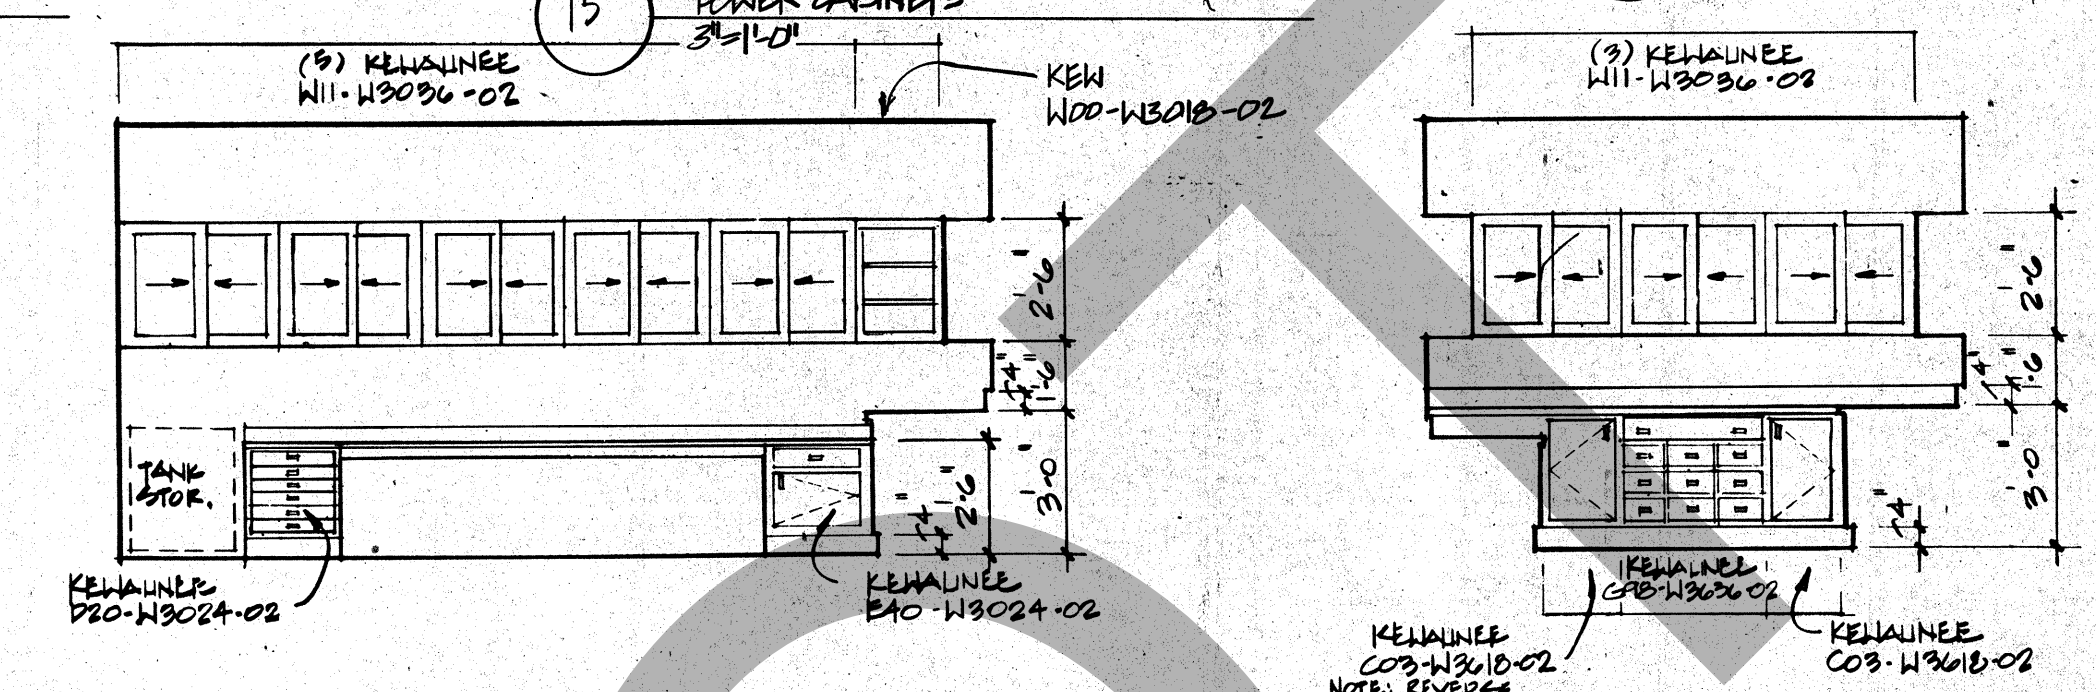


ELEVATION INSTRUMENT - 2041
1/4\"/>

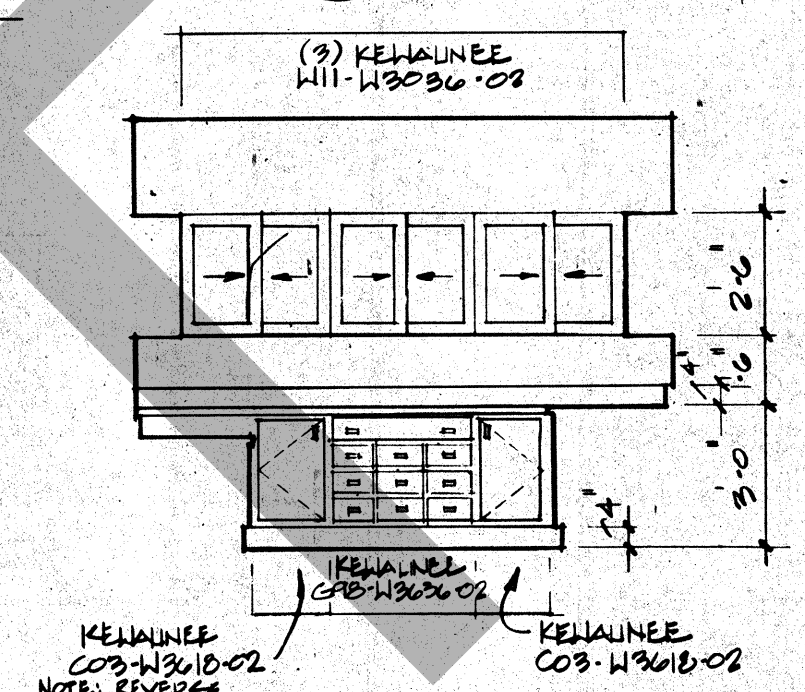


ELEVATION INSTRUMENT - 2041
1/4\"/>

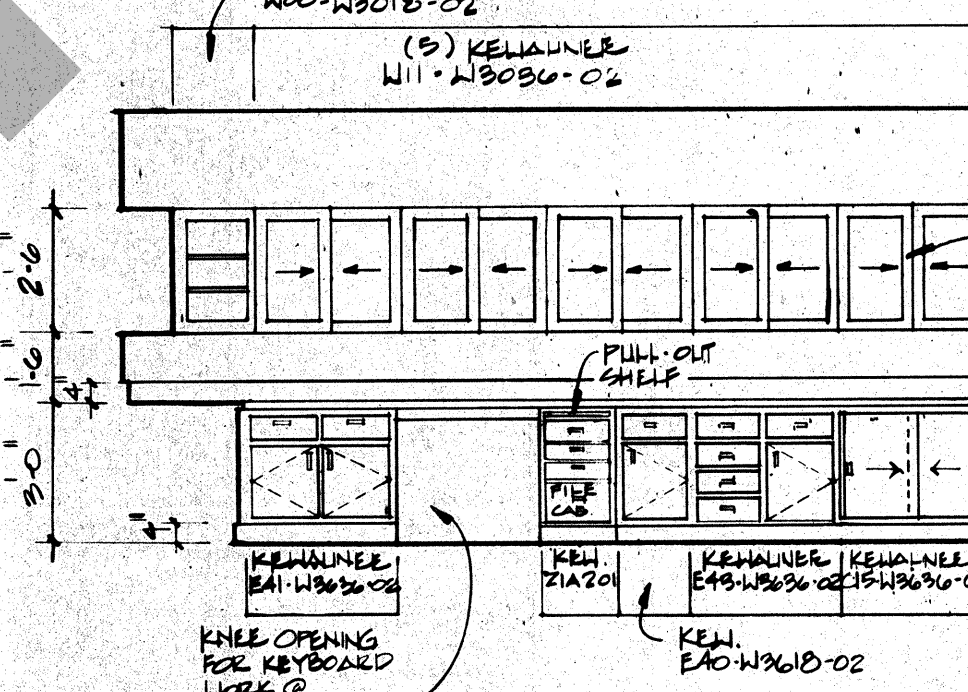


ELEVATION INSTRUMENT - 2041
1/4\"/>

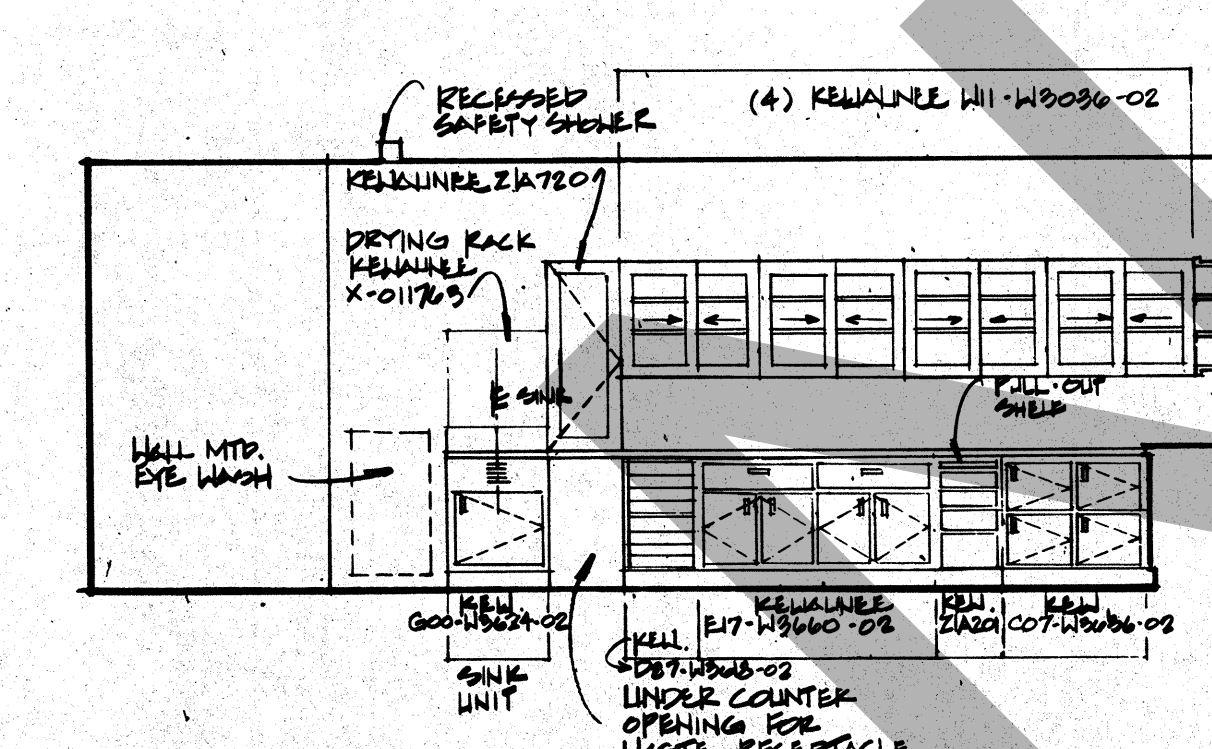


ELEVATION DRUG ANALYSIS - 2040
1/4\"/>

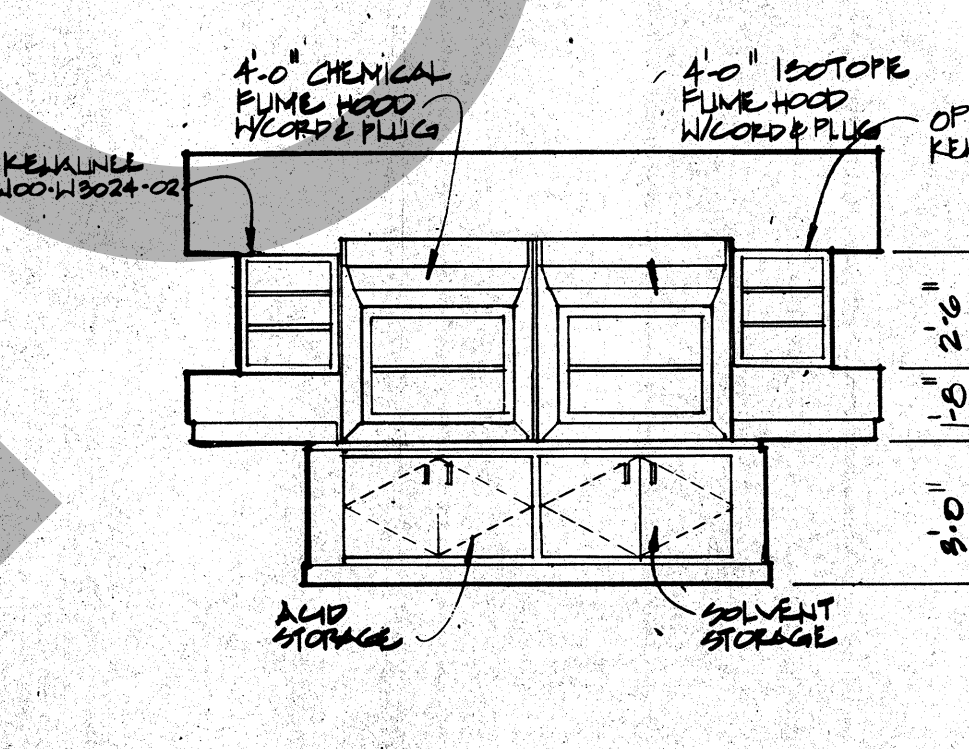

ELEVATION DRUG ANALYSIS - 2040
1/4\"/>

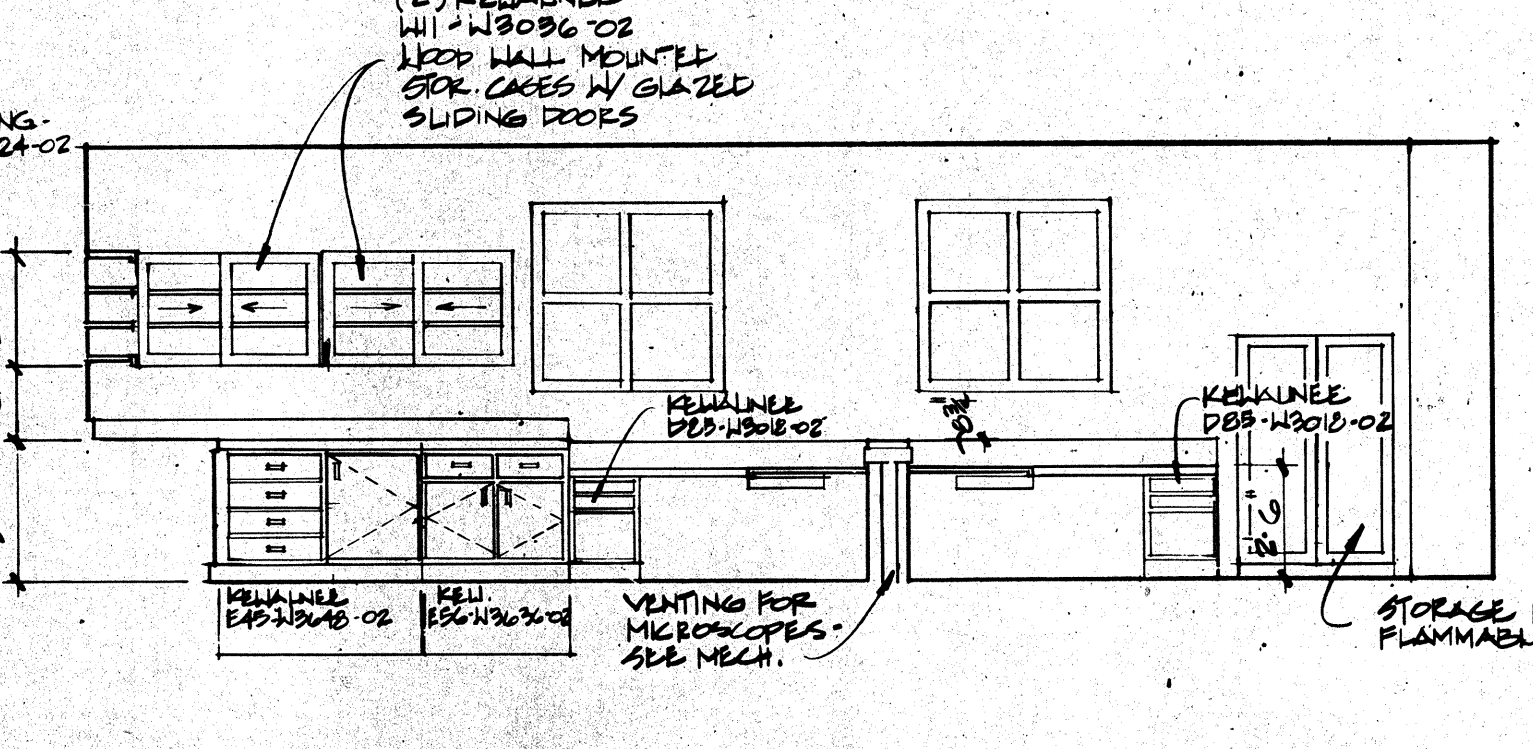

SECTION/ELEVATION DRUG ANALYSIS - 2040
1/4\"/>

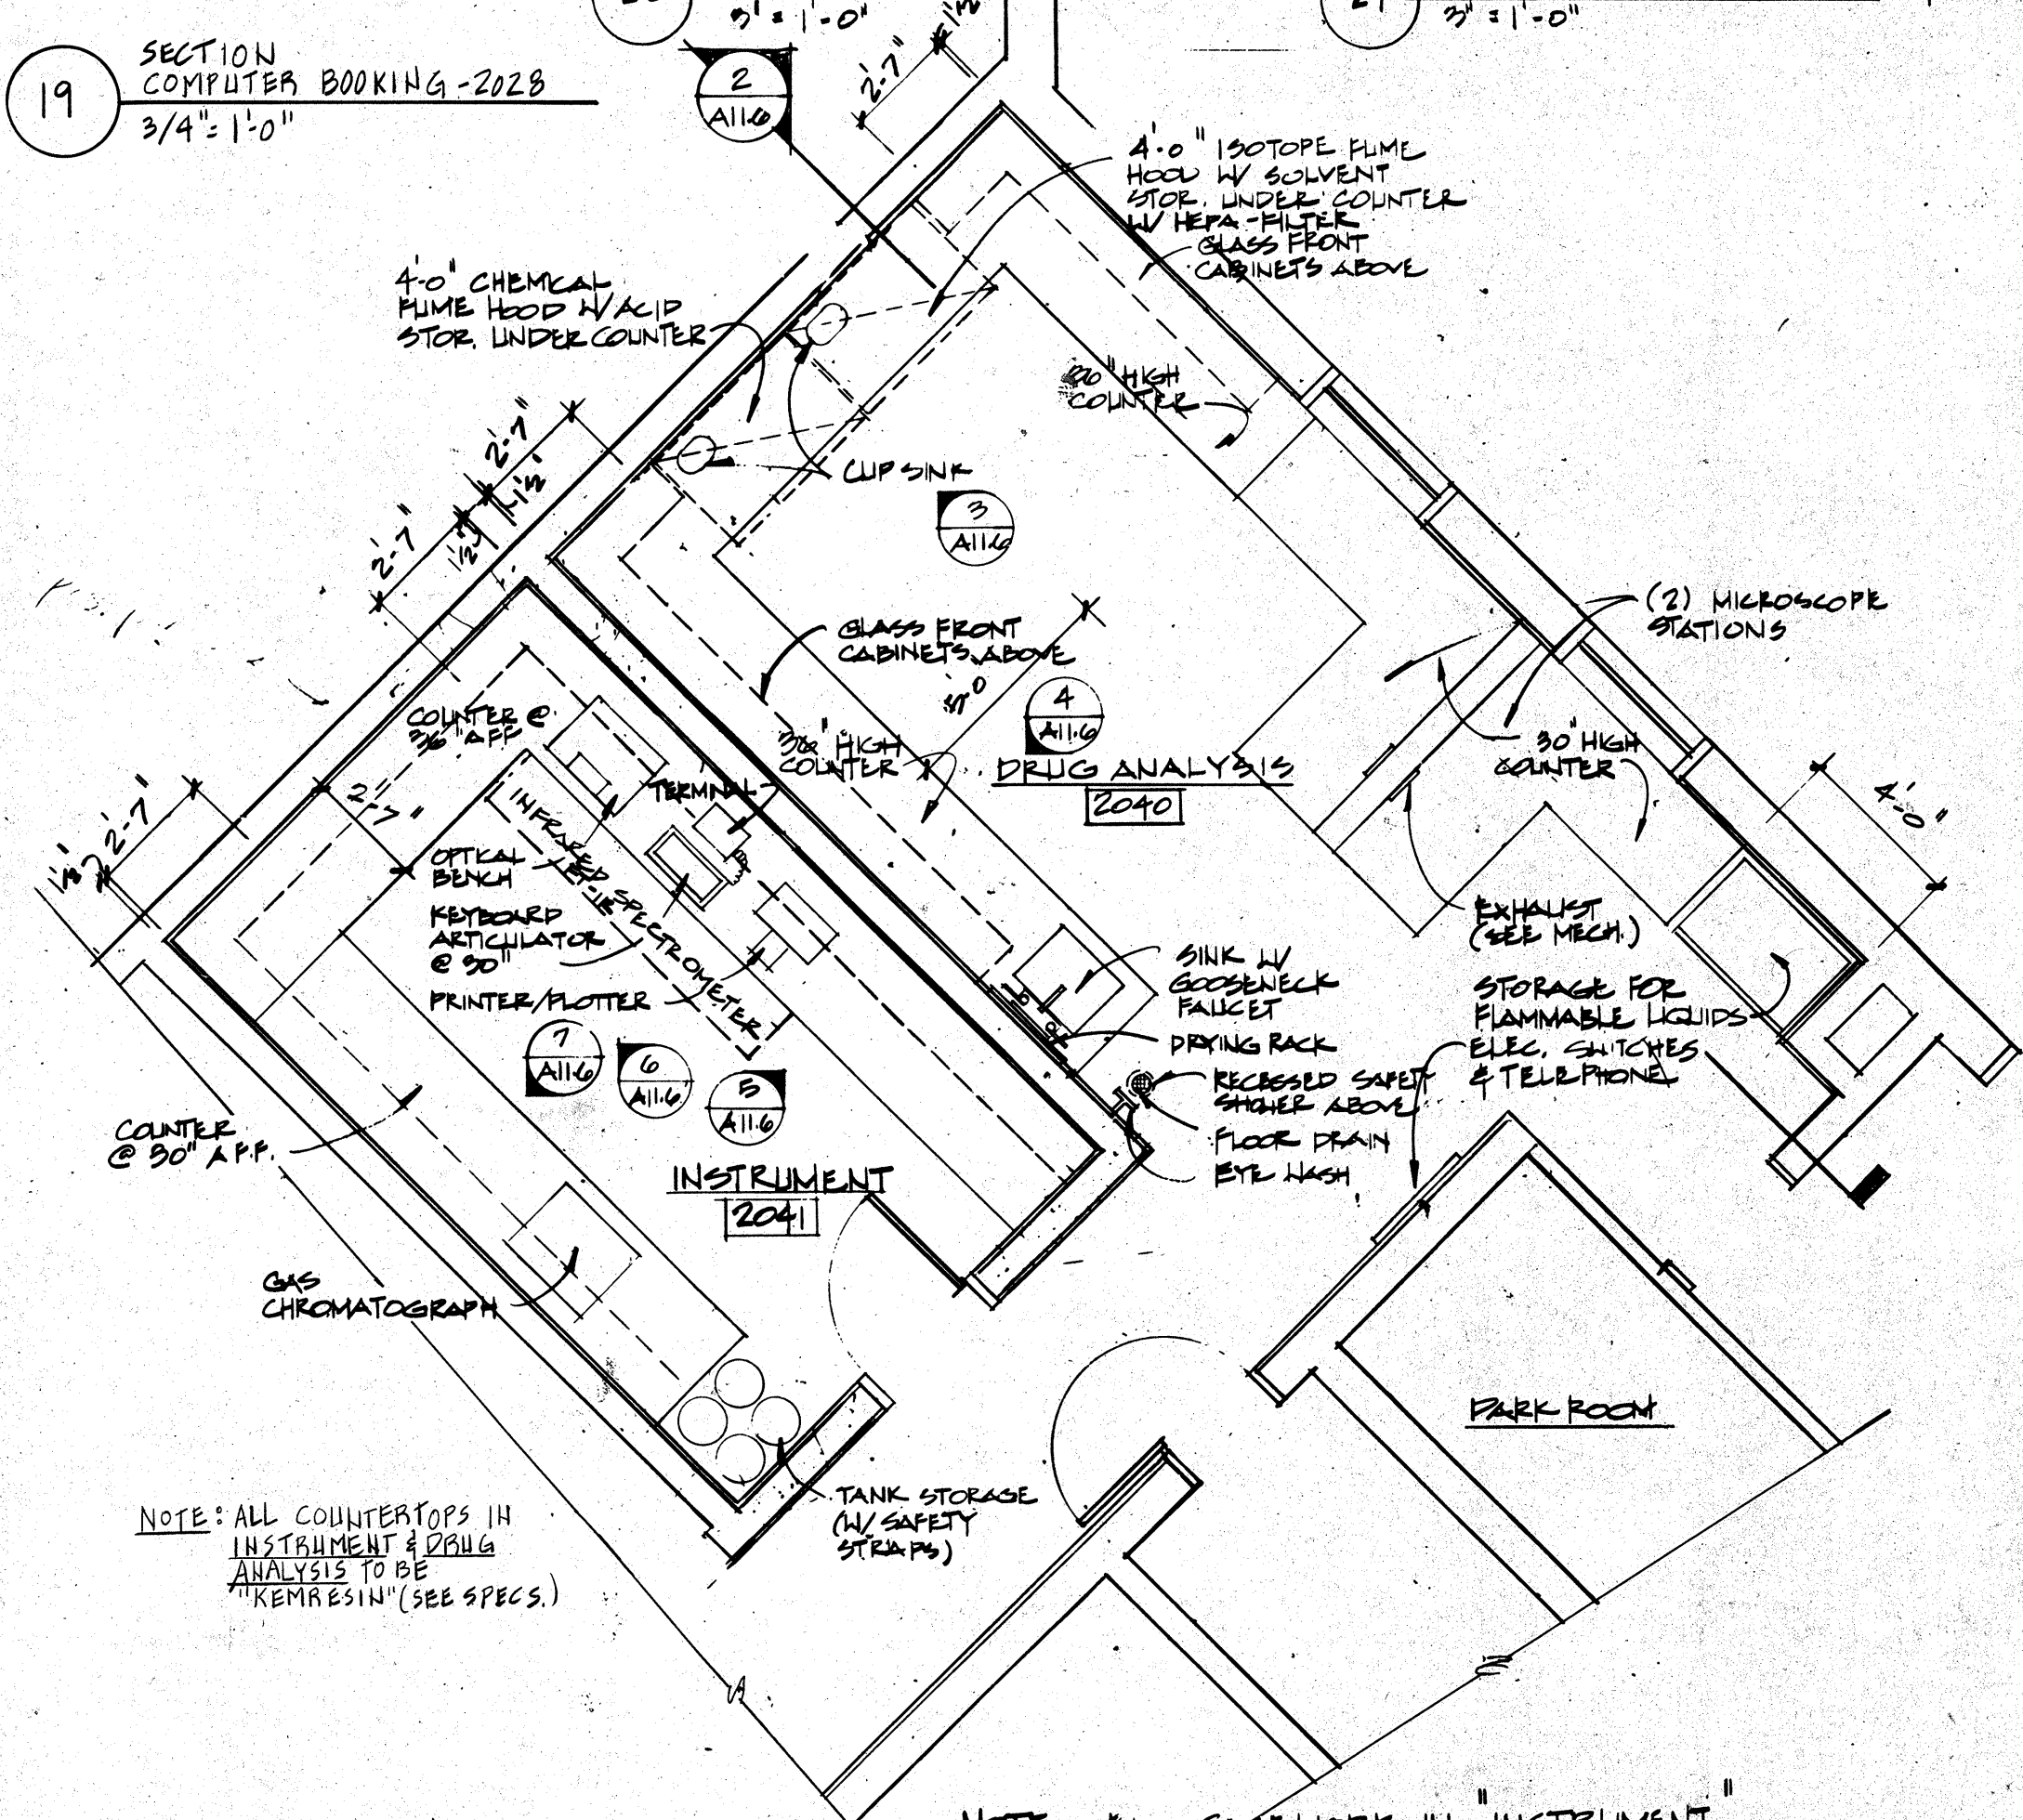

FLOOR PLAN CRIME LAB
1/4\"/>

ROSSER FABRAP INTERNATIONAL

ROSSER FABRAP INTERNATIONAL, Inc.
Architectural Services for Building
Design and Technology
Atlanta Savannah Tampa

Revisions
No. Date Description
1 2/17/89 ADDENDA POSTED/ISSUED FOR CONSTRUCTION

ROSSER FABRAP INTERNATIONAL
Criminal Justice Architecture, Technology, Planning, Interiors,
Mechanical, Electrical, Plumbing, Security, & Civil Engineering.

JUSTICE SYSTEMS INCORPORATED
Criminal Justice Operations, Programming

JOHNSON & NIELSEN
Structural Engineering

WEST - VALLEY - DETENTION - CENTER
FOR THE COUNTY OF SAN BERNARDINO, CALIFORNIA

HARRY MATS, COUNTY ADMINISTRATION OFFICER

FLOYD TIDWELL, SHERIFF

BOARD OF SUPERVISORS
John Jones, Chairman, Fred Dierker
Ron Miller, Supervisor, District 1
Larry Miller, Supervisor, District 2
Robert Miller, Supervisor, District 3

ARCHITECTURAL
WOODWORK DETAILS


Job No. 88-052-04 A11.1
Date 1/1/89


DATE	DESCRIPTION	AMOUNT	BALANCE
1/1/00	OPENING BALANCE		100.00
1/15/00	PAYROLL	50.00	150.00
2/1/00	RENT	200.00	350.00
2/15/00	PAYROLL	50.00	400.00
3/1/00	RENT	200.00	600.00
3/15/00	PAYROLL	50.00	650.00
4/1/00	RENT	200.00	850.00
4/15/00	PAYROLL	50.00	900.00
5/1/00	RENT	200.00	1100.00
5/15/00	PAYROLL	50.00	1150.00
6/1/00	RENT	200.00	1350.00
6/15/00	PAYROLL	50.00	1400.00
7/1/00	RENT	200.00	1600.00
7/15/00	PAYROLL	50.00	1650.00
8/1/00	RENT	200.00	1850.00
8/15/00	PAYROLL	50.00	1900.00
9/1/00	RENT	200.00	2100.00
9/15/00	PAYROLL	50.00	2150.00
10/1/00	RENT	200.00	2350.00
10/15/00	PAYROLL	50.00	2400.00
11/1/00	RENT	200.00	2600.00
11/15/00	PAYROLL	50.00	2650.00
12/1/00	RENT	200.00	2850.00
12/15/00	PAYROLL	50.00	2900.00
1/1/01	RENT	200.00	3100.00
1/15/01	PAYROLL	50.00	3150.00
2/1/01	RENT	200.00	3350.00
2/15/01	PAYROLL	50.00	3400.00
3/1/01	RENT	200.00	3600.00
3/15/01	PAYROLL	50.00	3650.00
4/1/01	RENT	200.00	3850.00
4/15/01	PAYROLL	50.00	3900.00
5/1/01	RENT	200.00	4100.00
5/15/01	PAYROLL	50.00	4150.00
6/1/01	RENT	200.00	4350.00
6/15/01	PAYROLL	50.00	4400.00
7/1/01	RENT	200.00	4600.00
7/15/01	PAYROLL	50.00	4650.00
8/1/01	RENT	200.00	4850.00
8/15/01	PAYROLL	50.00	4900.00
9/1/01	RENT	200.00	5100.00
9/15/01	PAYROLL	50.00	5150.00
10/1/01	RENT	200.00	5350.00
10/15/01	PAYROLL	50.00	5400.00
11/1/01	RENT	200.00	5600.00
11/15/01	PAYROLL	50.00	5650.00
12/1/01	RENT	200.00	5850.00
12/15/01	PAYROLL	50.00	5900.00
1/1/02	RENT	200.00	6100.00
1/15/02	PAYROLL	50.00	6150.00
2/1/02	RENT	200.00	6350.00
2/15/02	PAYROLL	50.00	6400.00
3			

JOHNSON & NIELSEN
Structural Engineering


BOARD OF SUPERVISORS
John Joyner, Chairman, First District
Jon Mills, Second District
Barbara Cream Blanton, Third District

Job No. 82554 A11.
Date 11/4/80

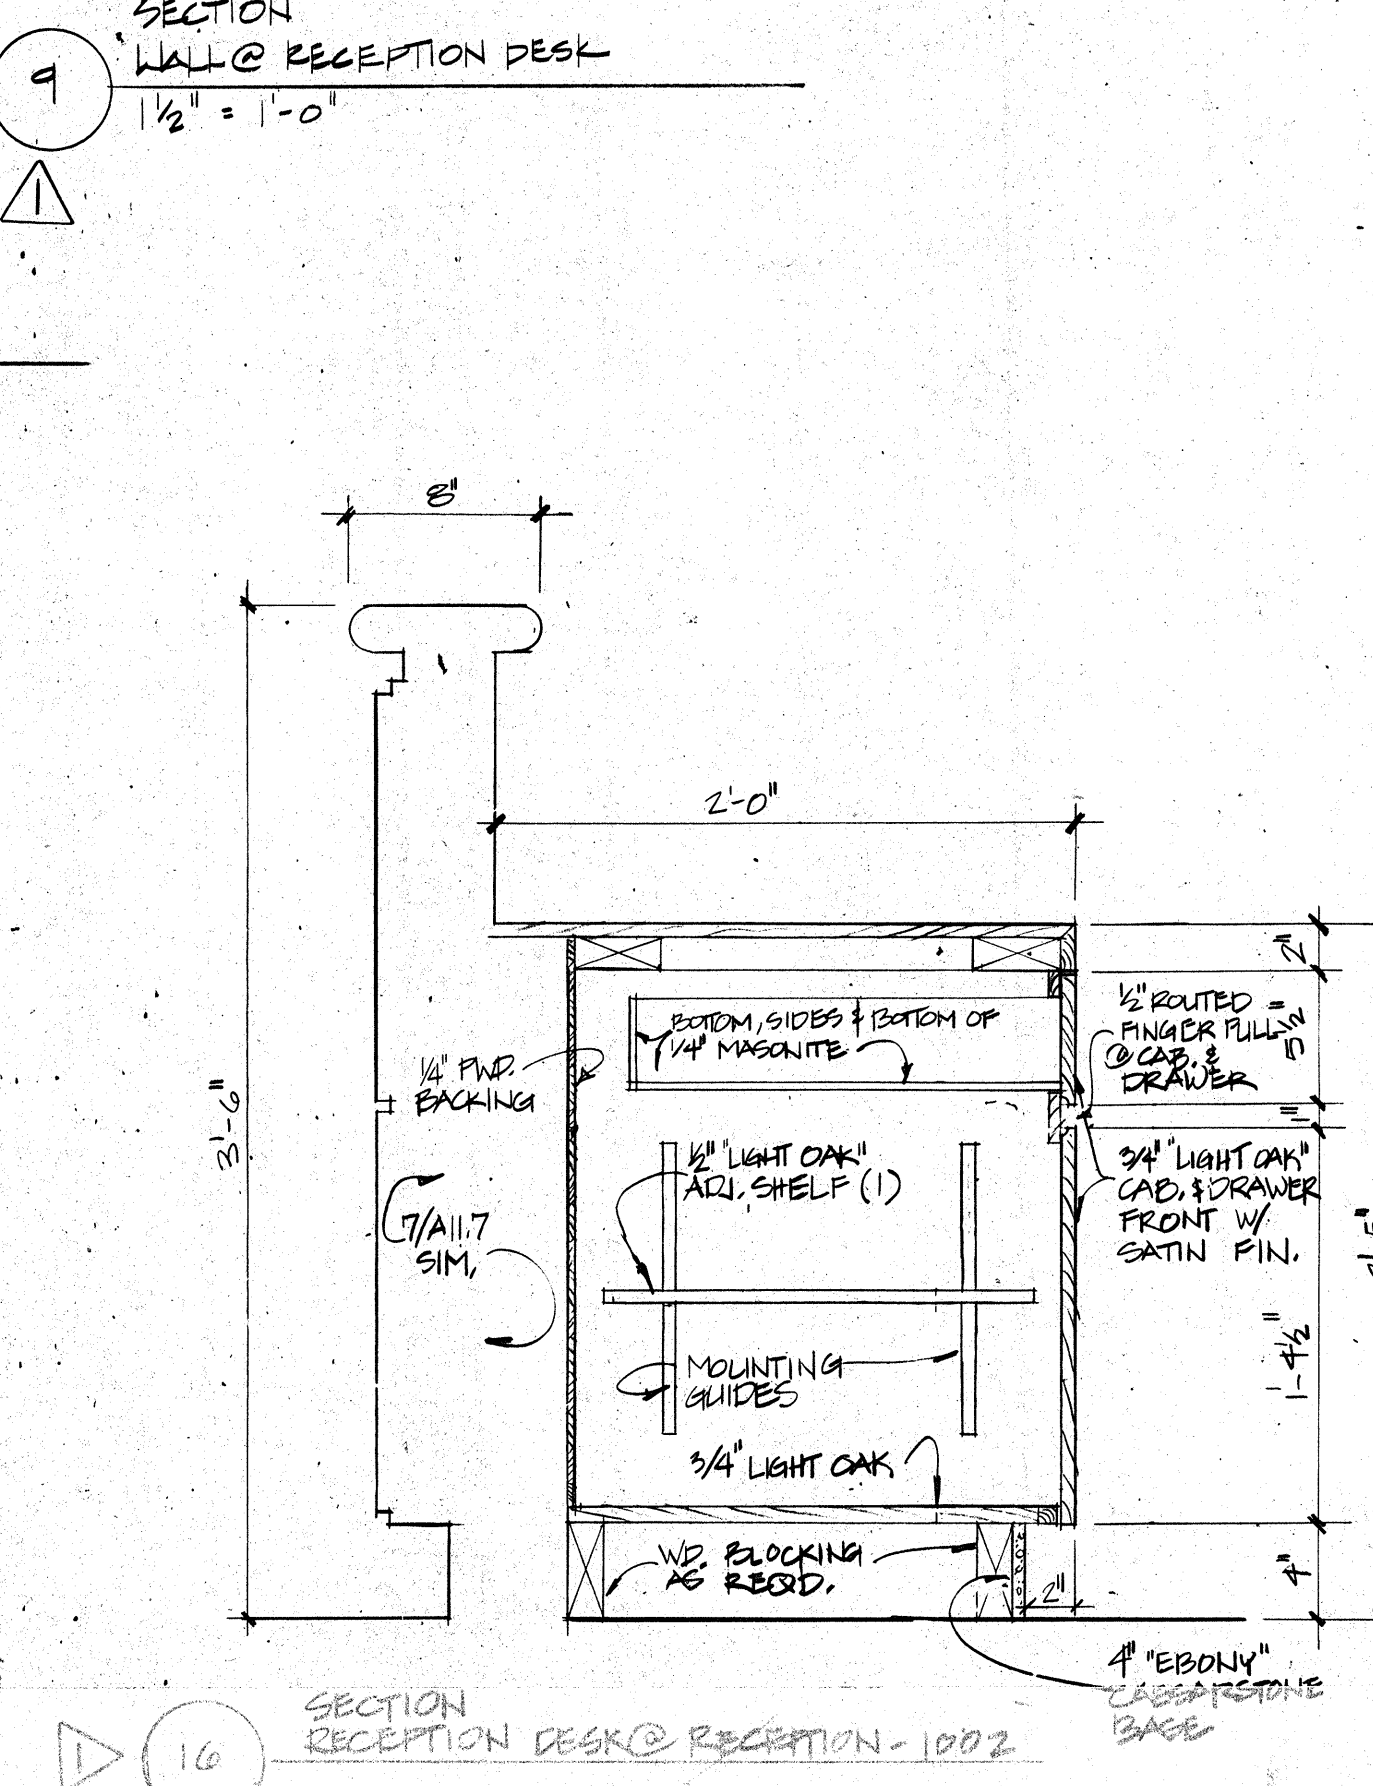


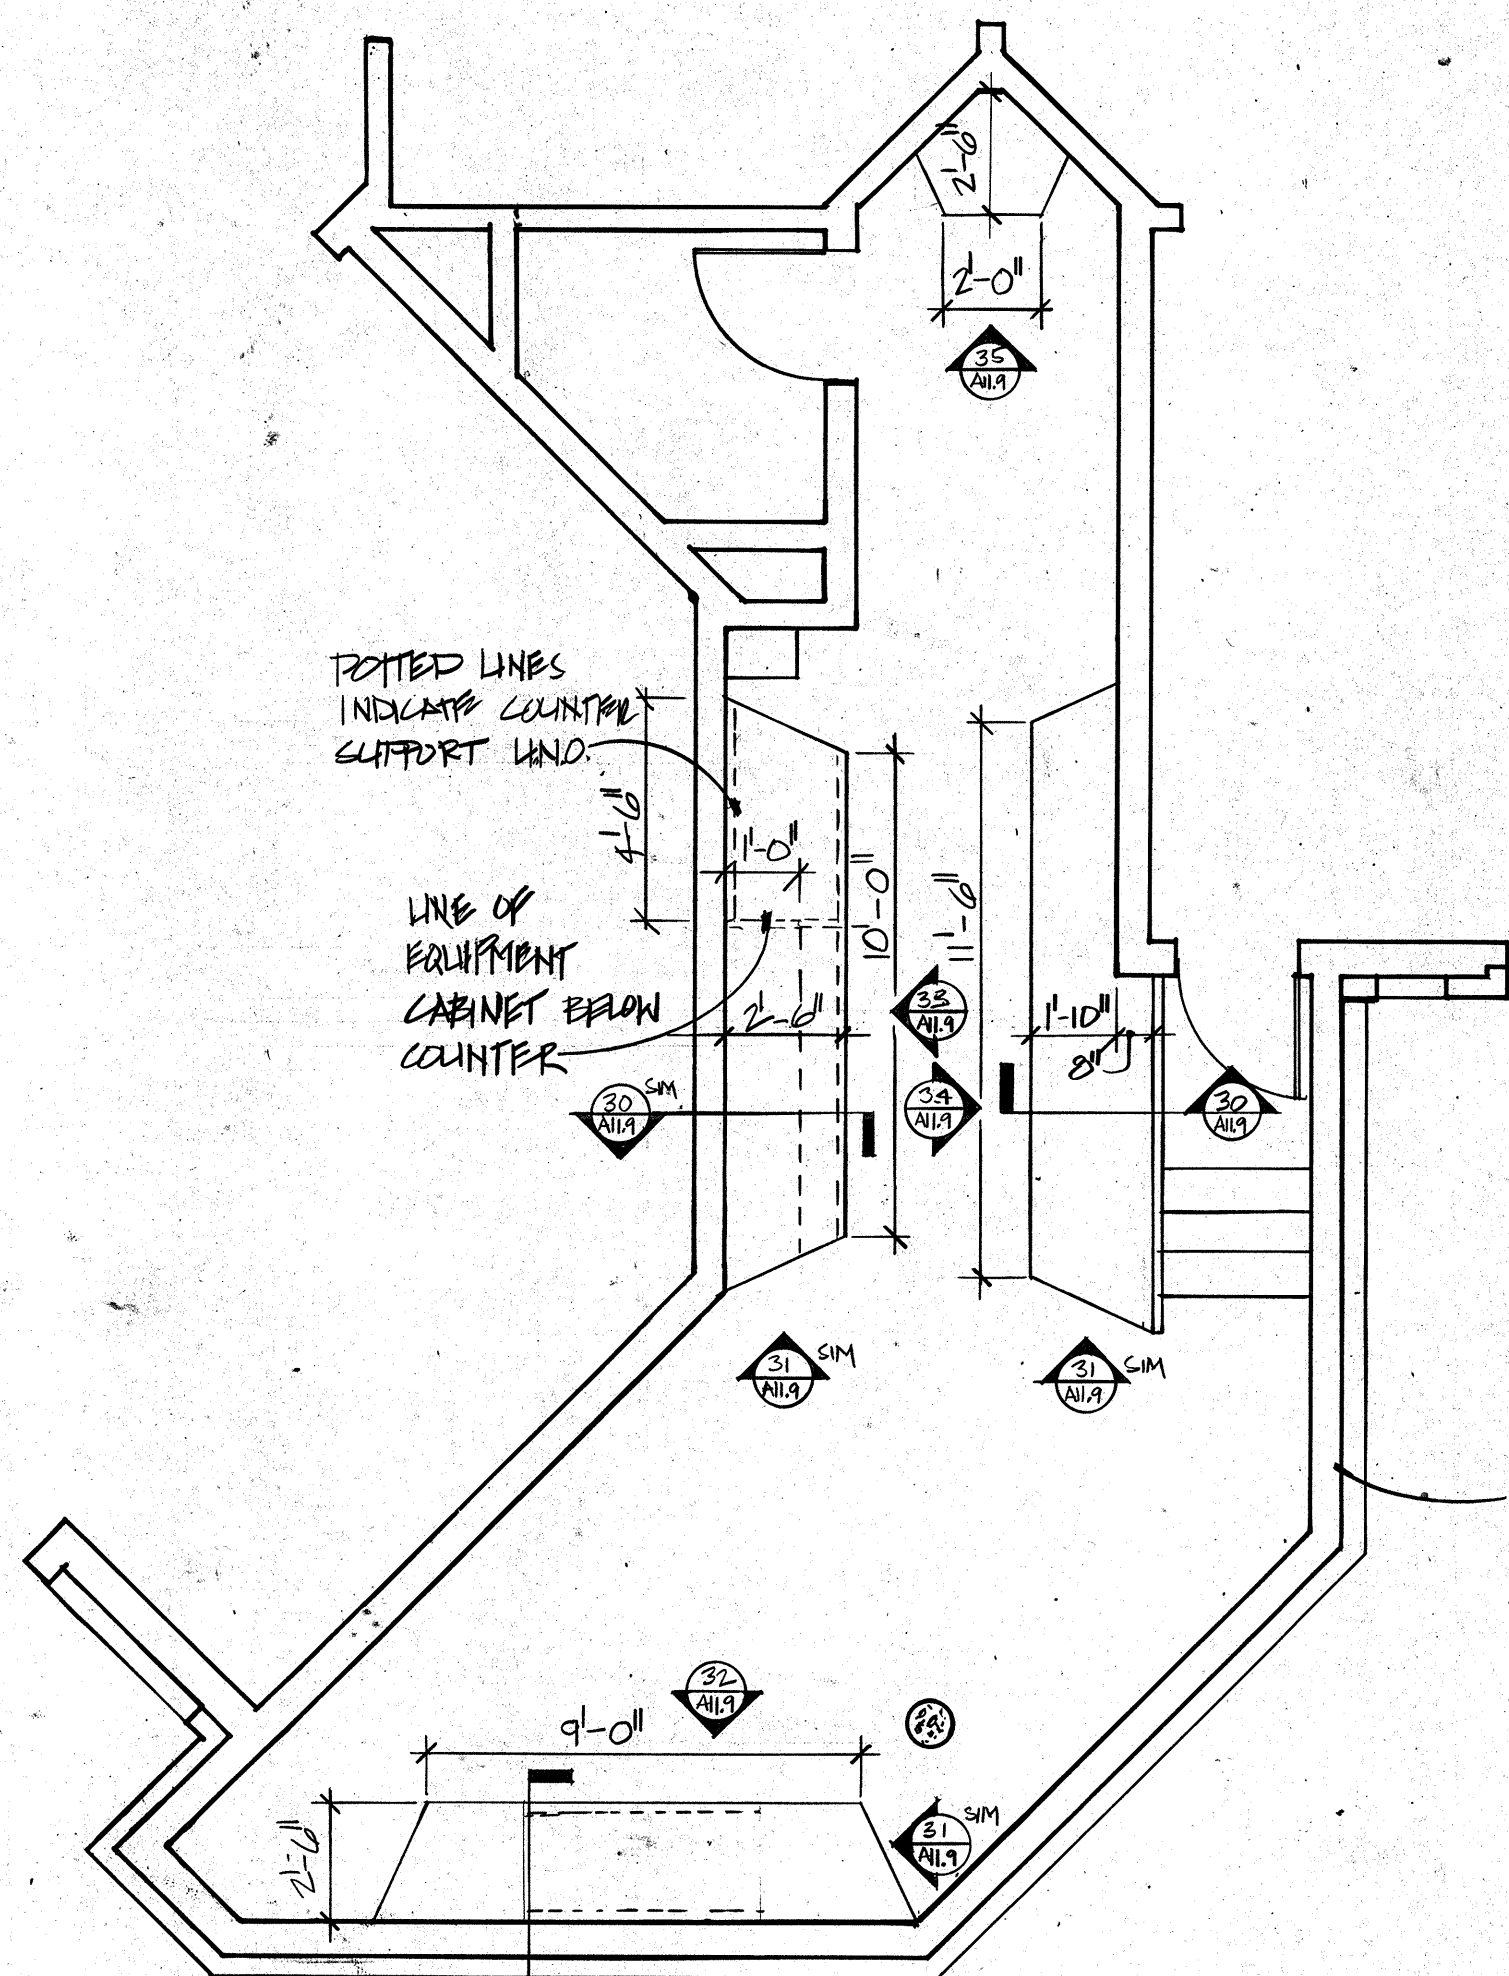

5
PLAN
INTAKE CONTROL
SCALE: 1/4" = 1'-0"

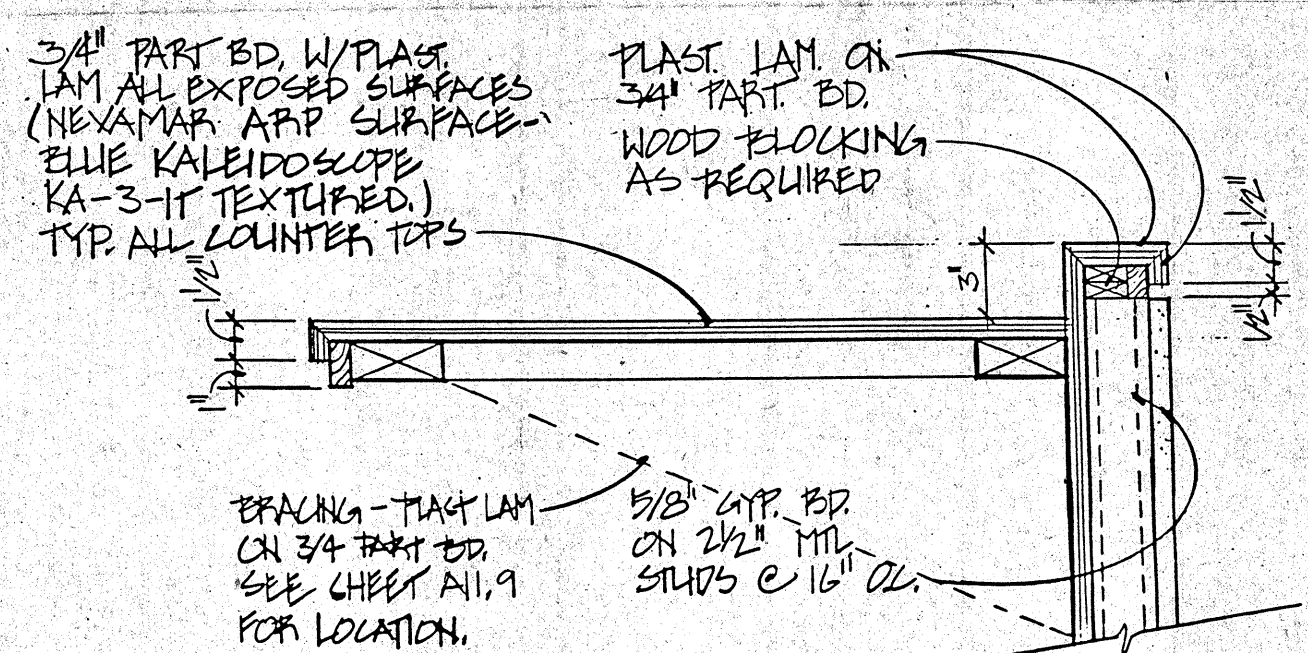


9
CONTROL ROOM
TYPICAL SECTION @ COUNTER & BACKSPLASH
SCALE: 1/2" = 1'-0"

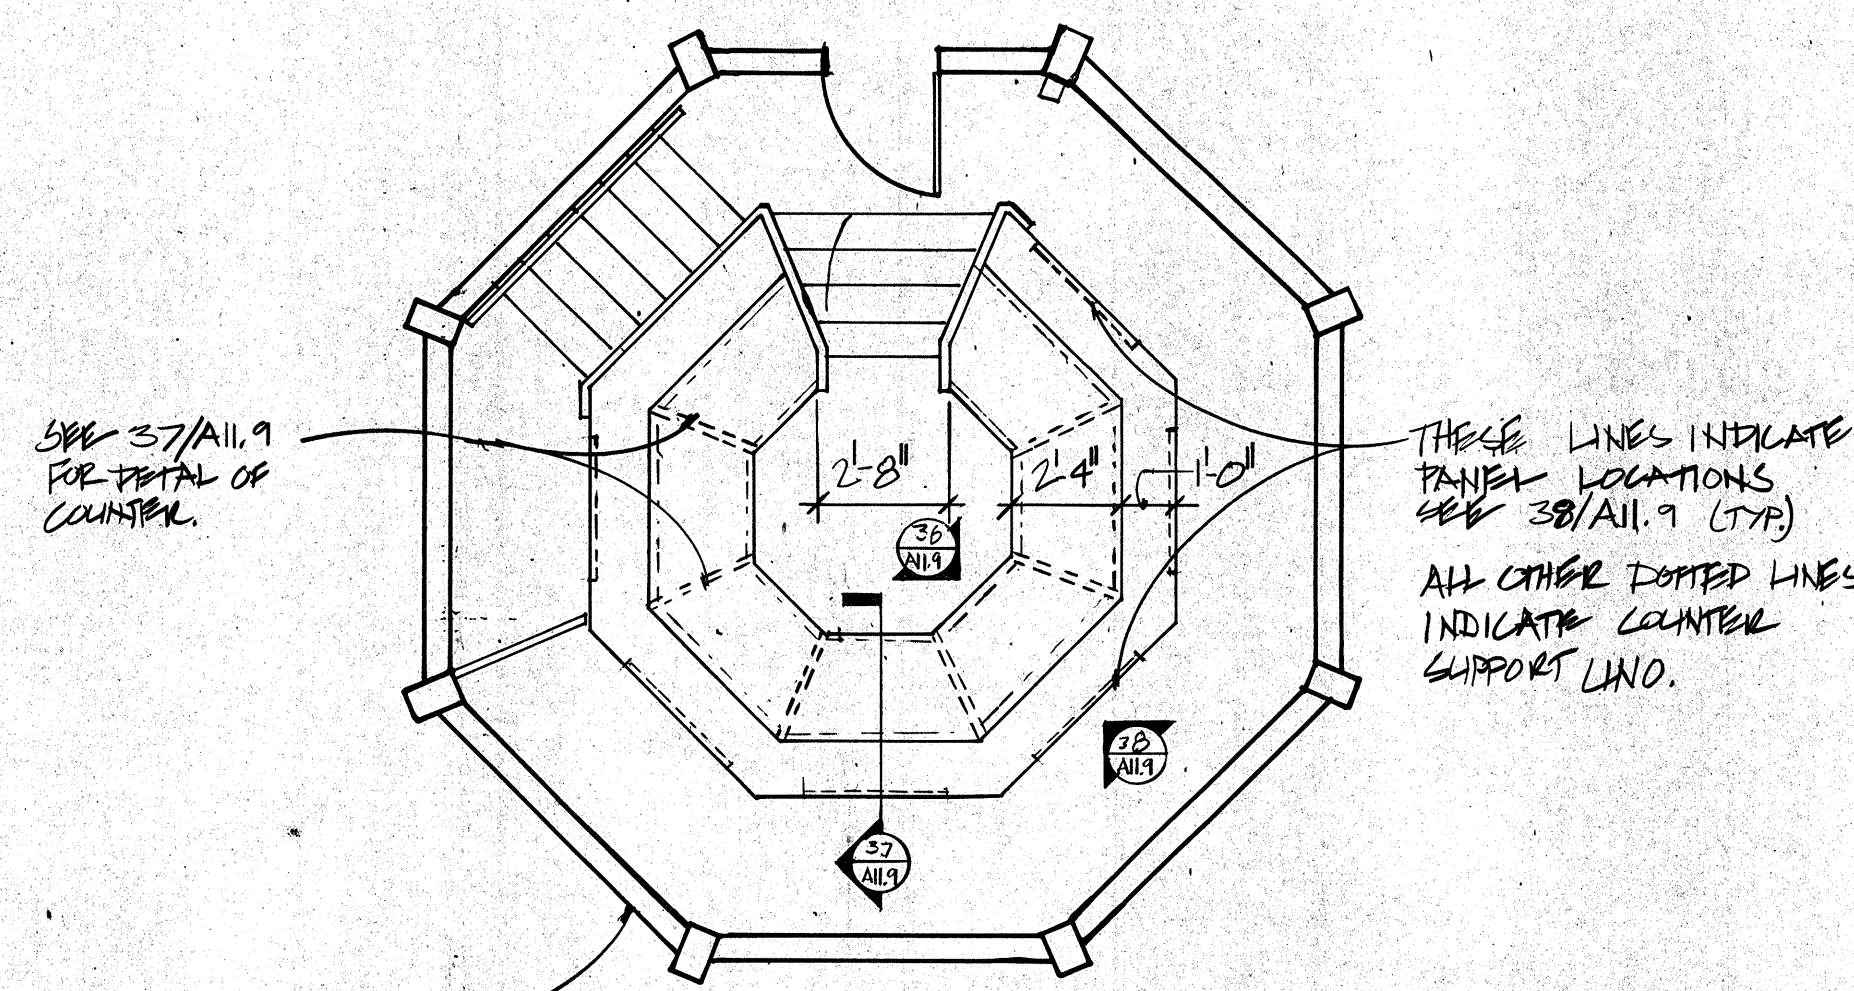


6
PLAN
HOUSING CONTROL
SCALE: 1/4" = 1'-0"


- GENERAL NOTES:
1. REFER TO A13.11 FOR MILLWORK DETAILS.
 2. ALL EXPOSED COUNTER, CABINET, BACKSPLASH & DRAWER SURFACES TO BE PLASTIC LAMINATE.
 3. COORDINATE ALL PRINTER PAPER SLOT LOCATIONS WITH OWNER.
 4. ALL COUNTERTOP SURFACES TO BE 2 1/2" AFS. LIND.
 5. GLAZING - SEE SECURITY HOLLOW MTL TSLs A13.1 - A13.5.
 6. ALL DOTTED LINES IN COUNTERS INDICATE COUNTER SUPPORT BELOW COUNTER LIND.

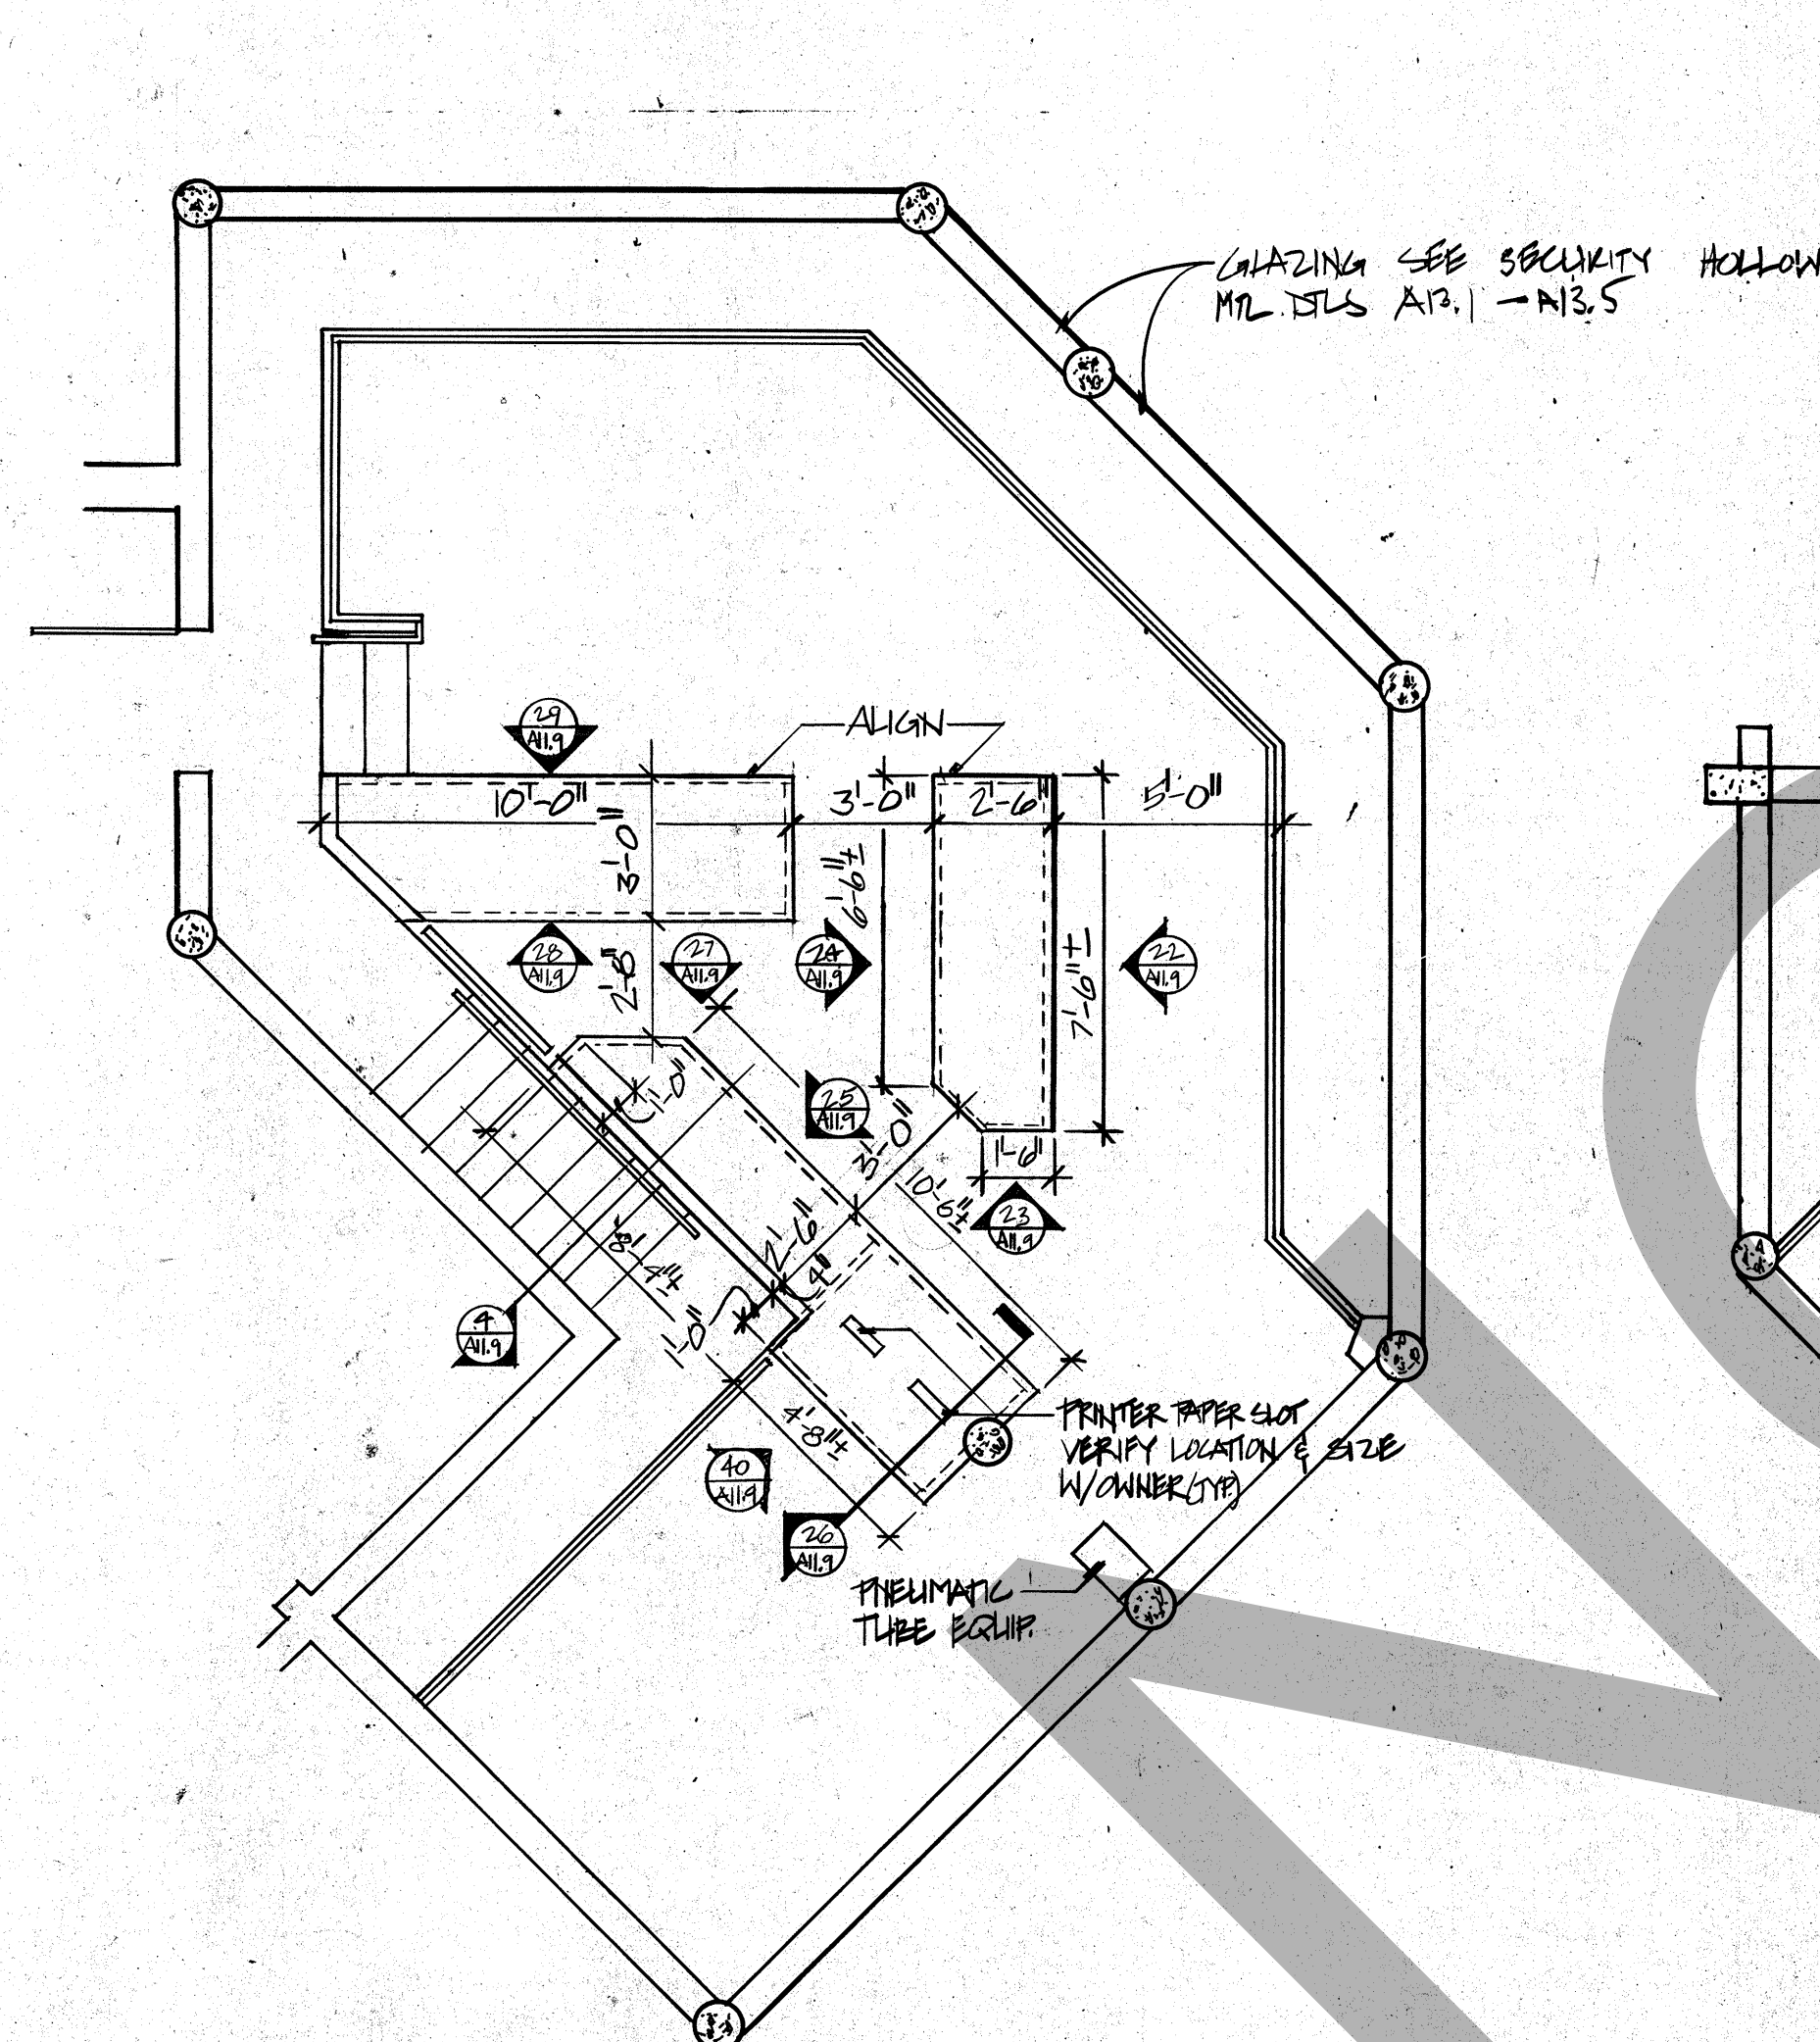

PLAN
MASTER CONTROL - LOWER
SCALE: 1/4" = 1'-0"


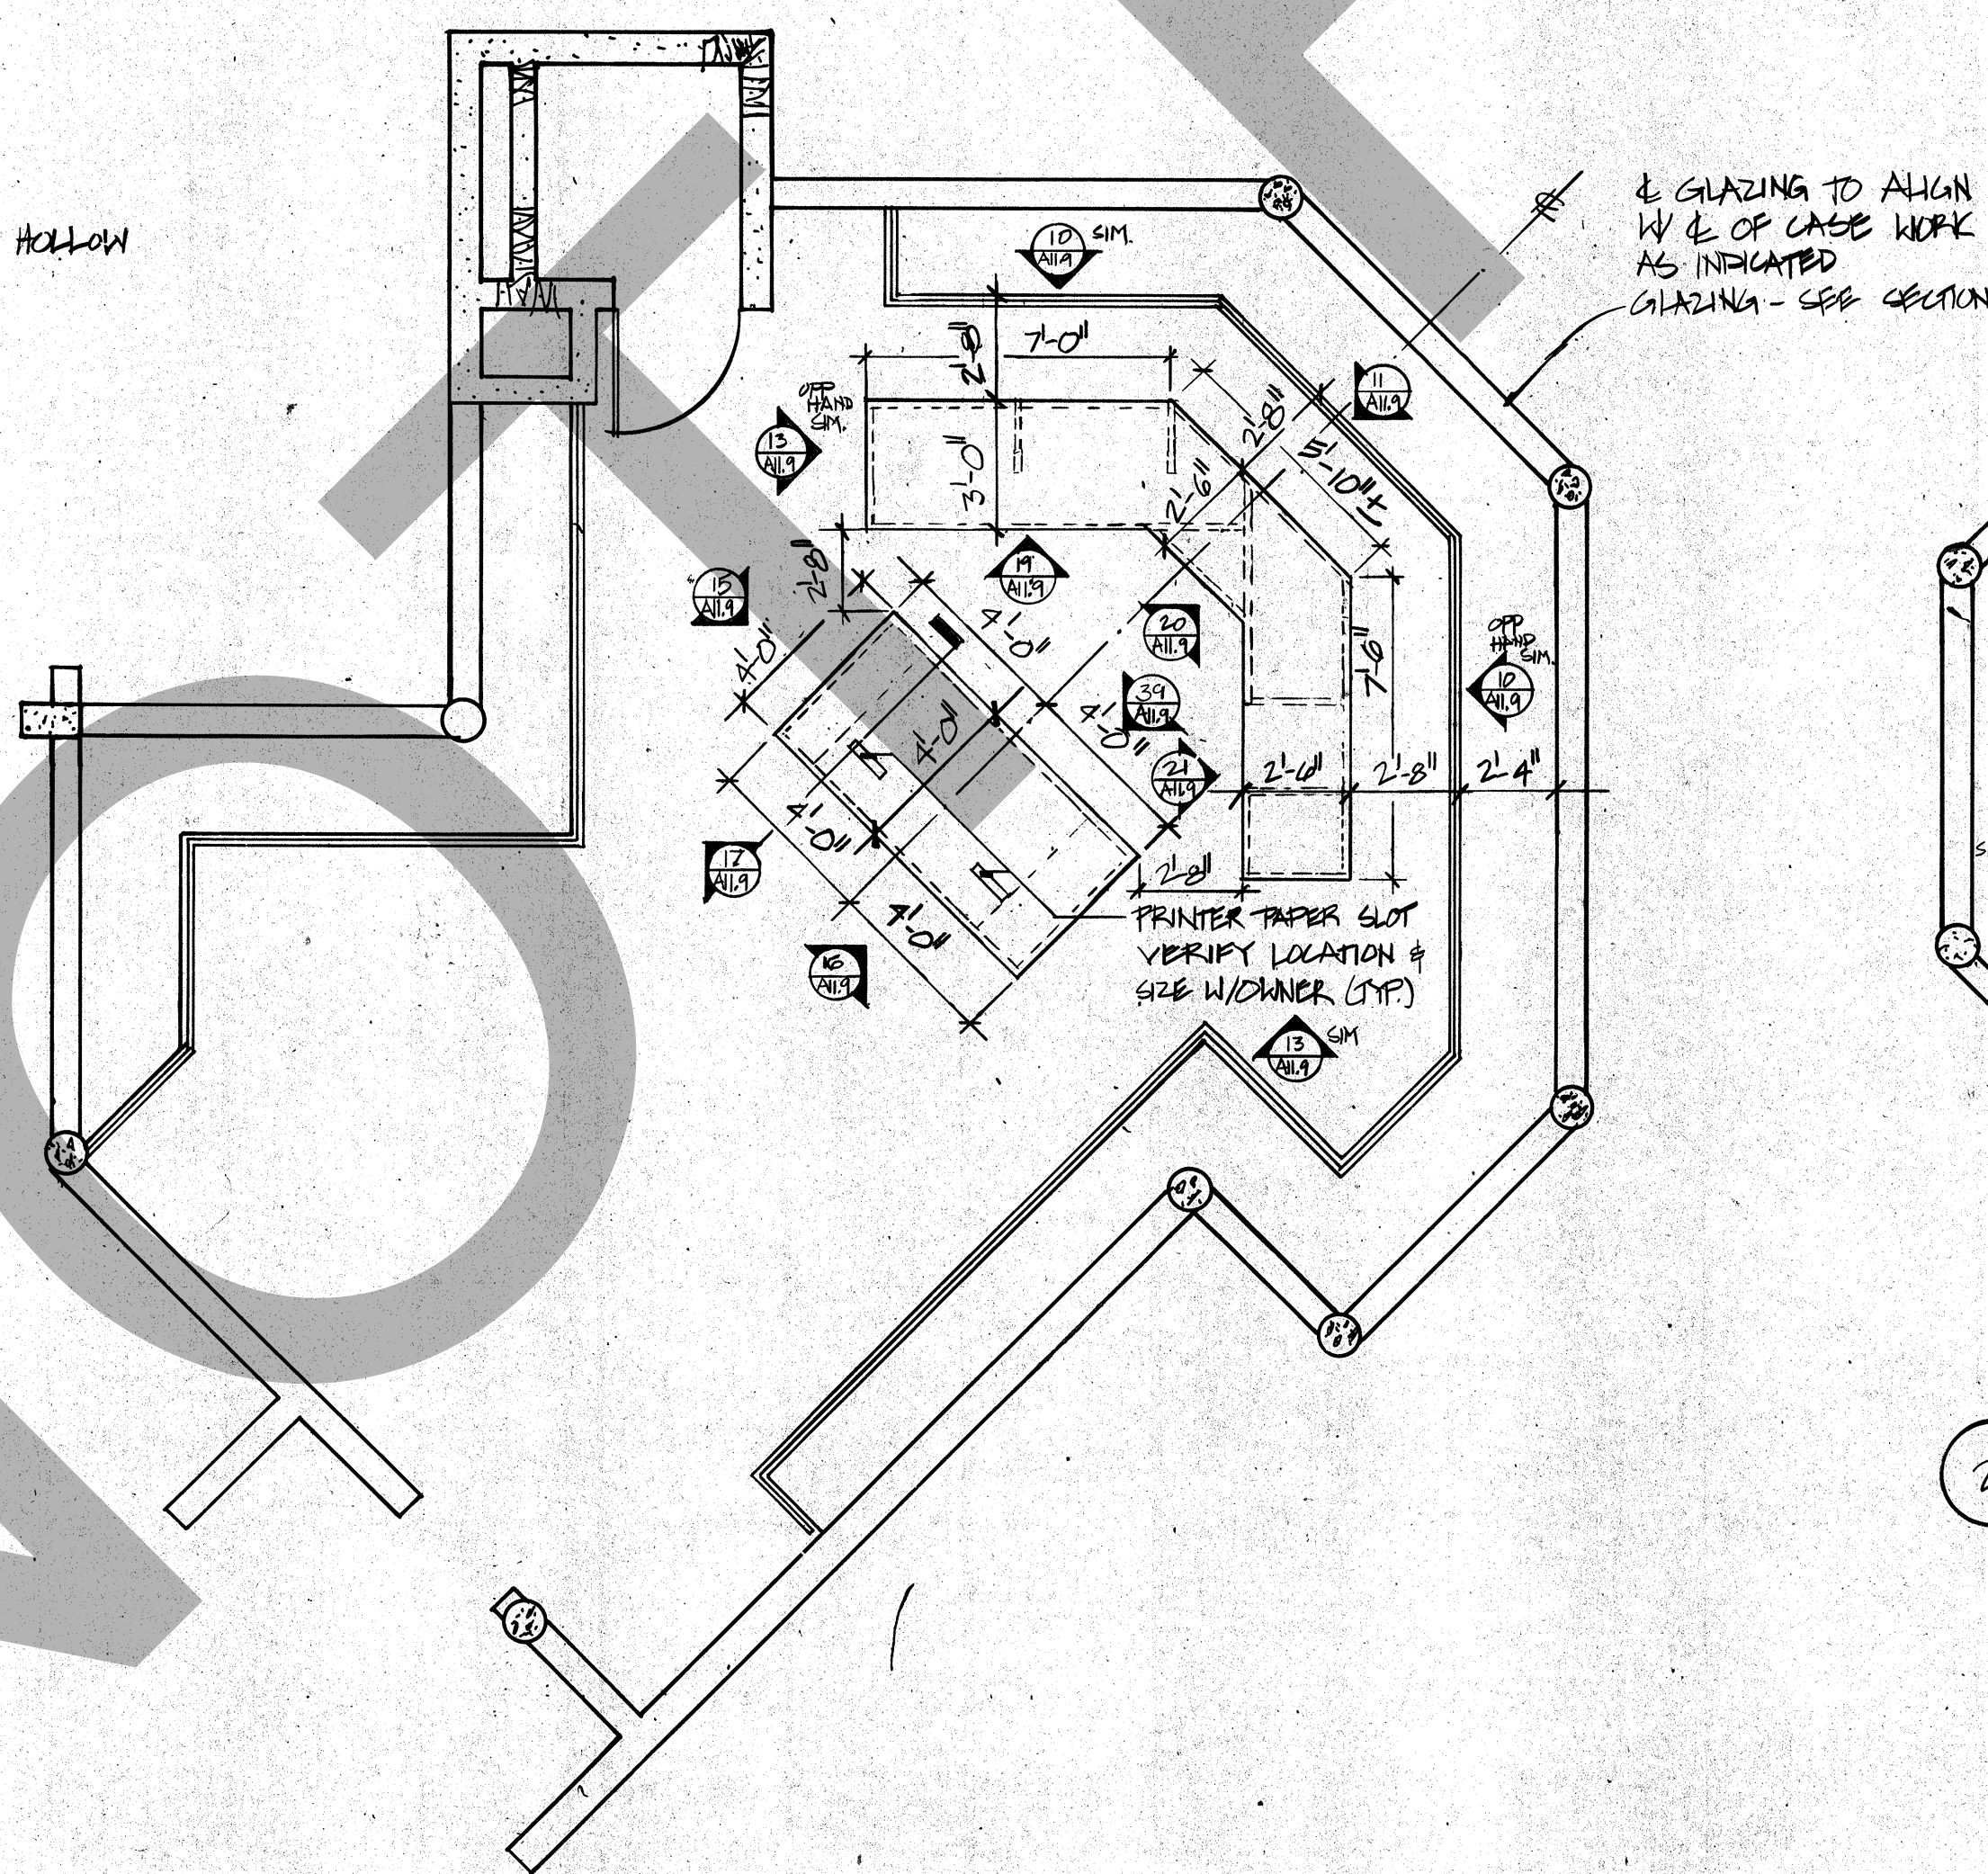


3
PLAN
NORTH CONTROL - UPPER
SCALE: 1/4" = 1'-0"

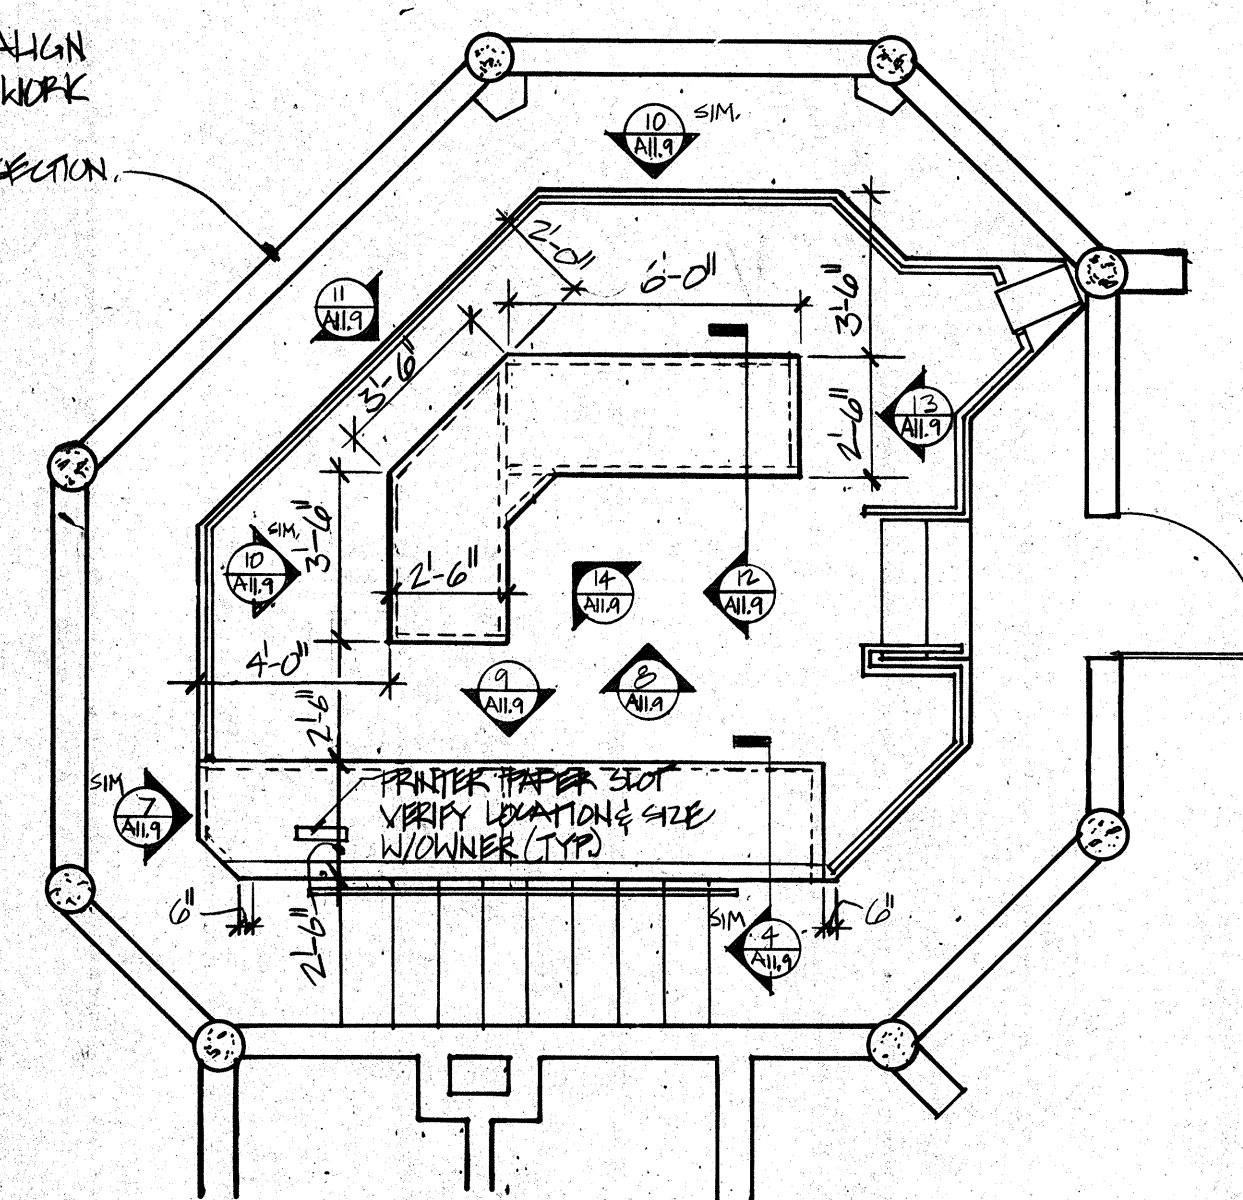


2
PLAN
SOUTH CONTROL - LOWER
SCALE: 1/4" = 1'-0"

7
CONTROL ROOM
TYPICAL SECTION @ CABINET
SCALE: 1/2" = 1'-0"

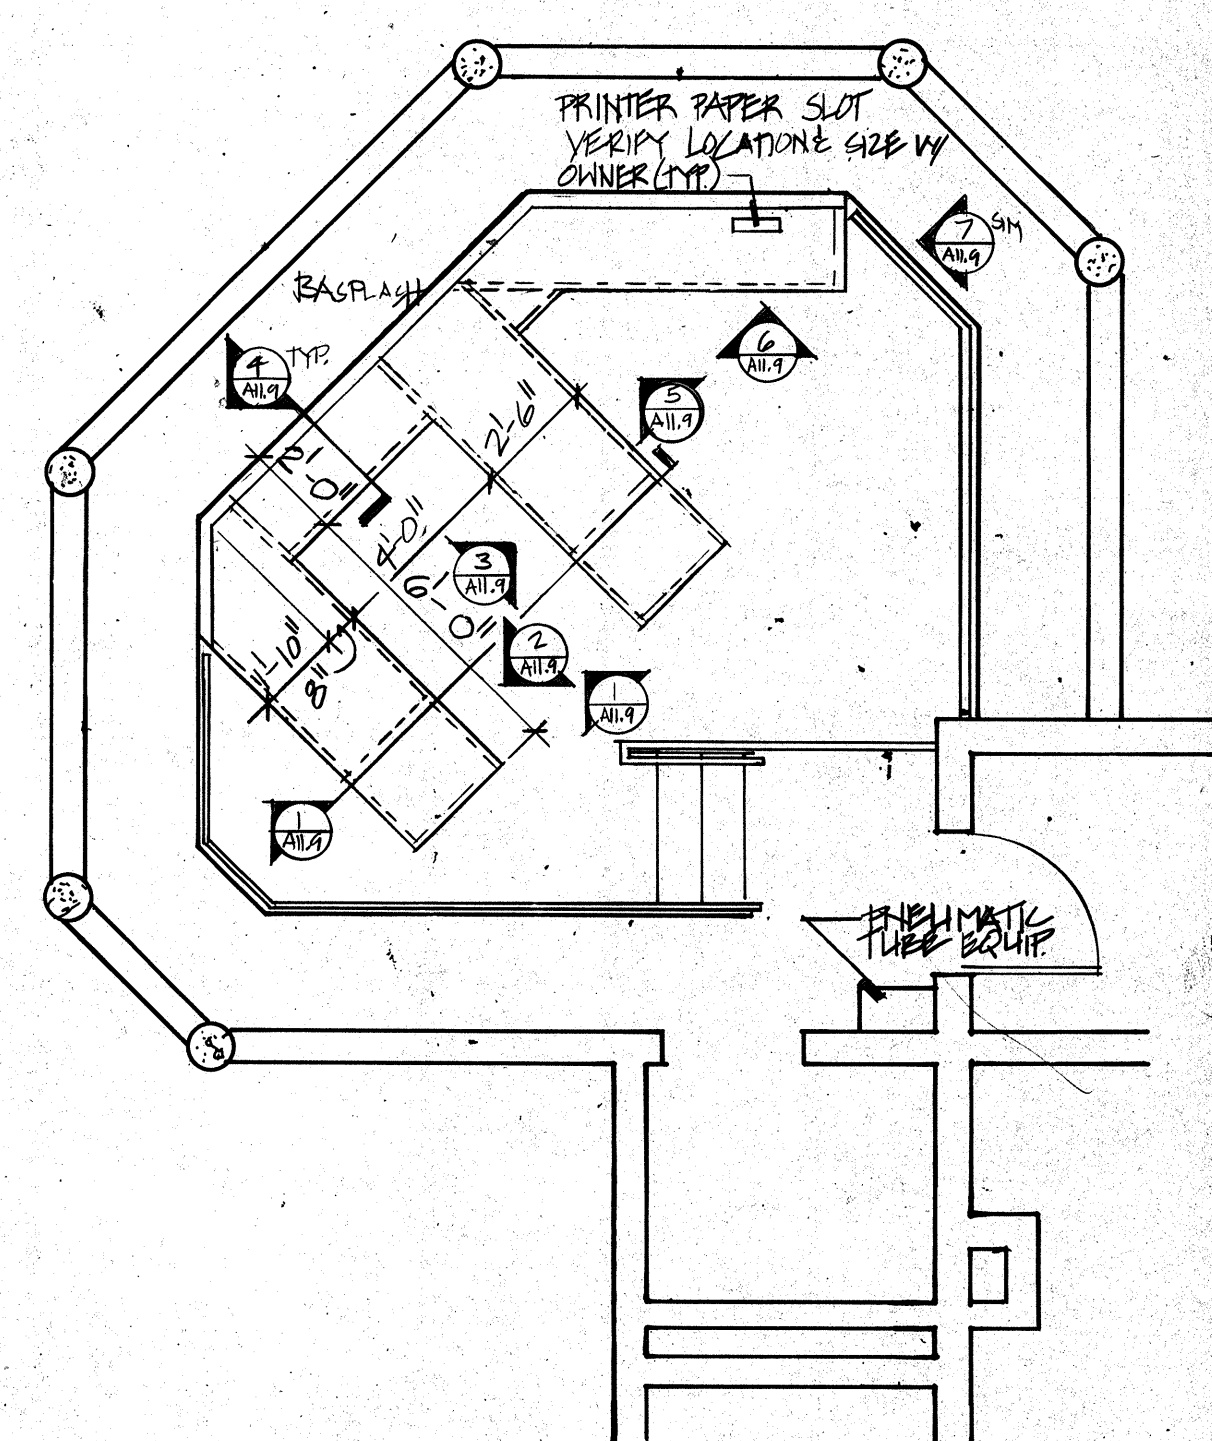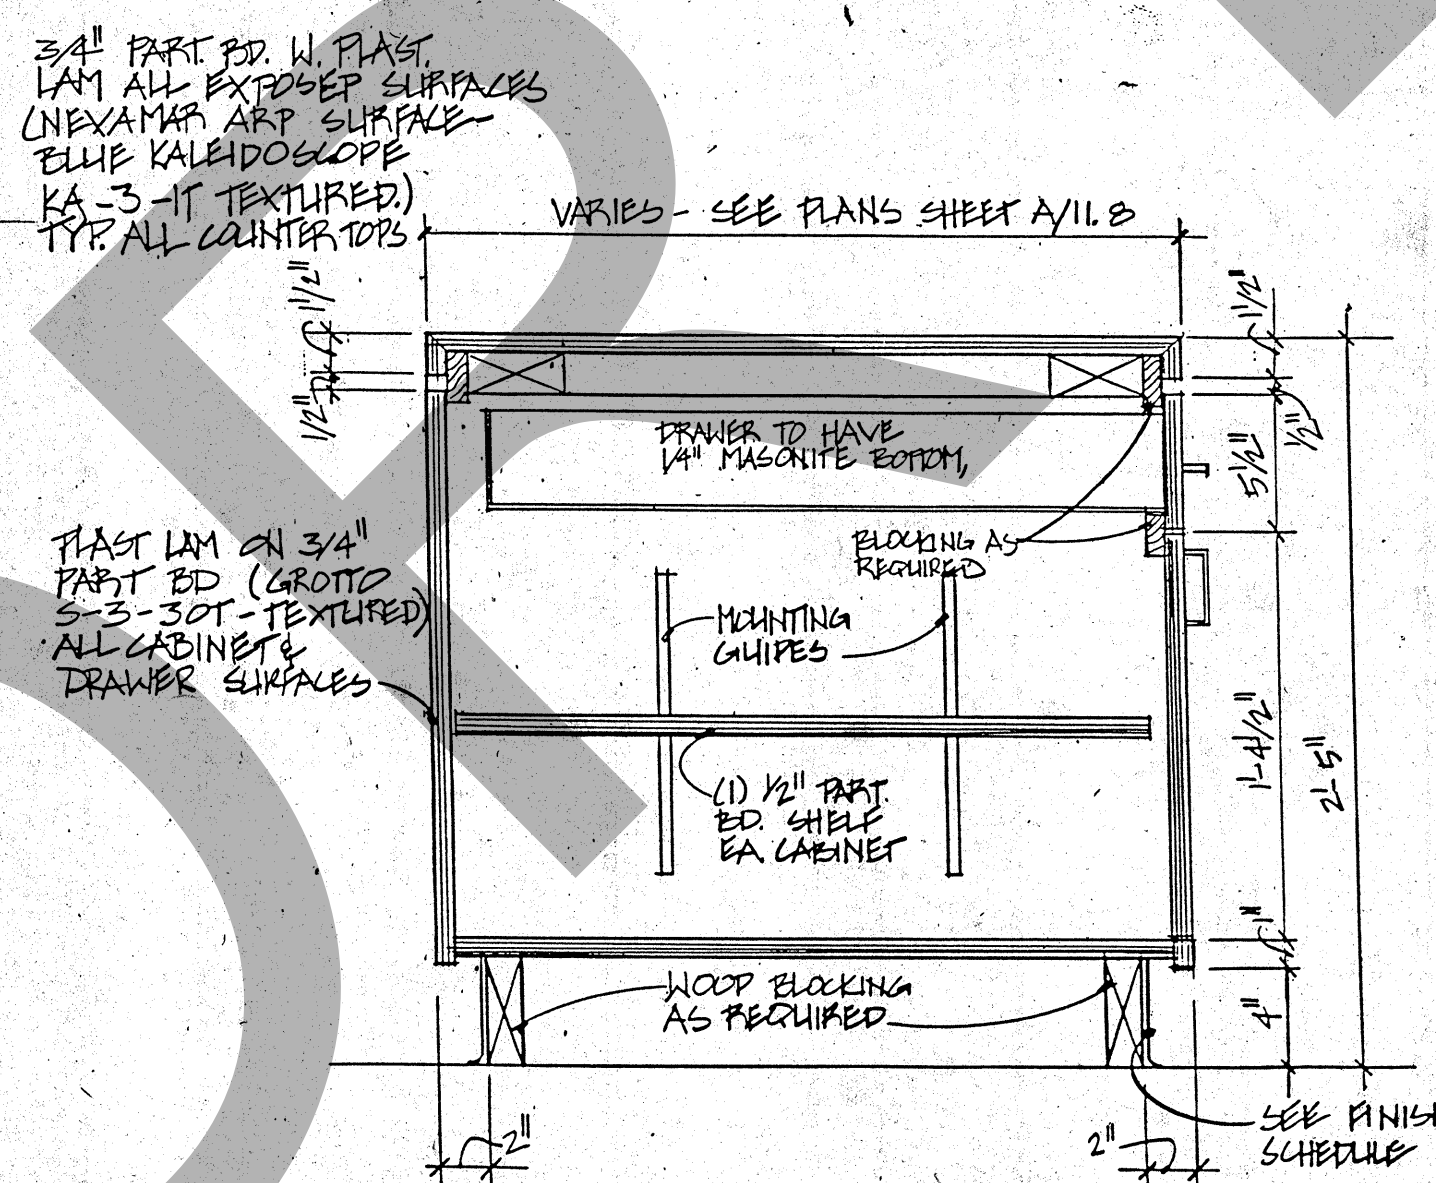

1
PLAN
SOUTH CONTROL - UPPER
SCALE: 1/4" = 1'-0"

8
CONTROL ROOM
TYPICAL SECTION @ BANK OF DRAWERS
SCALE: 1/2" = 1'-0"

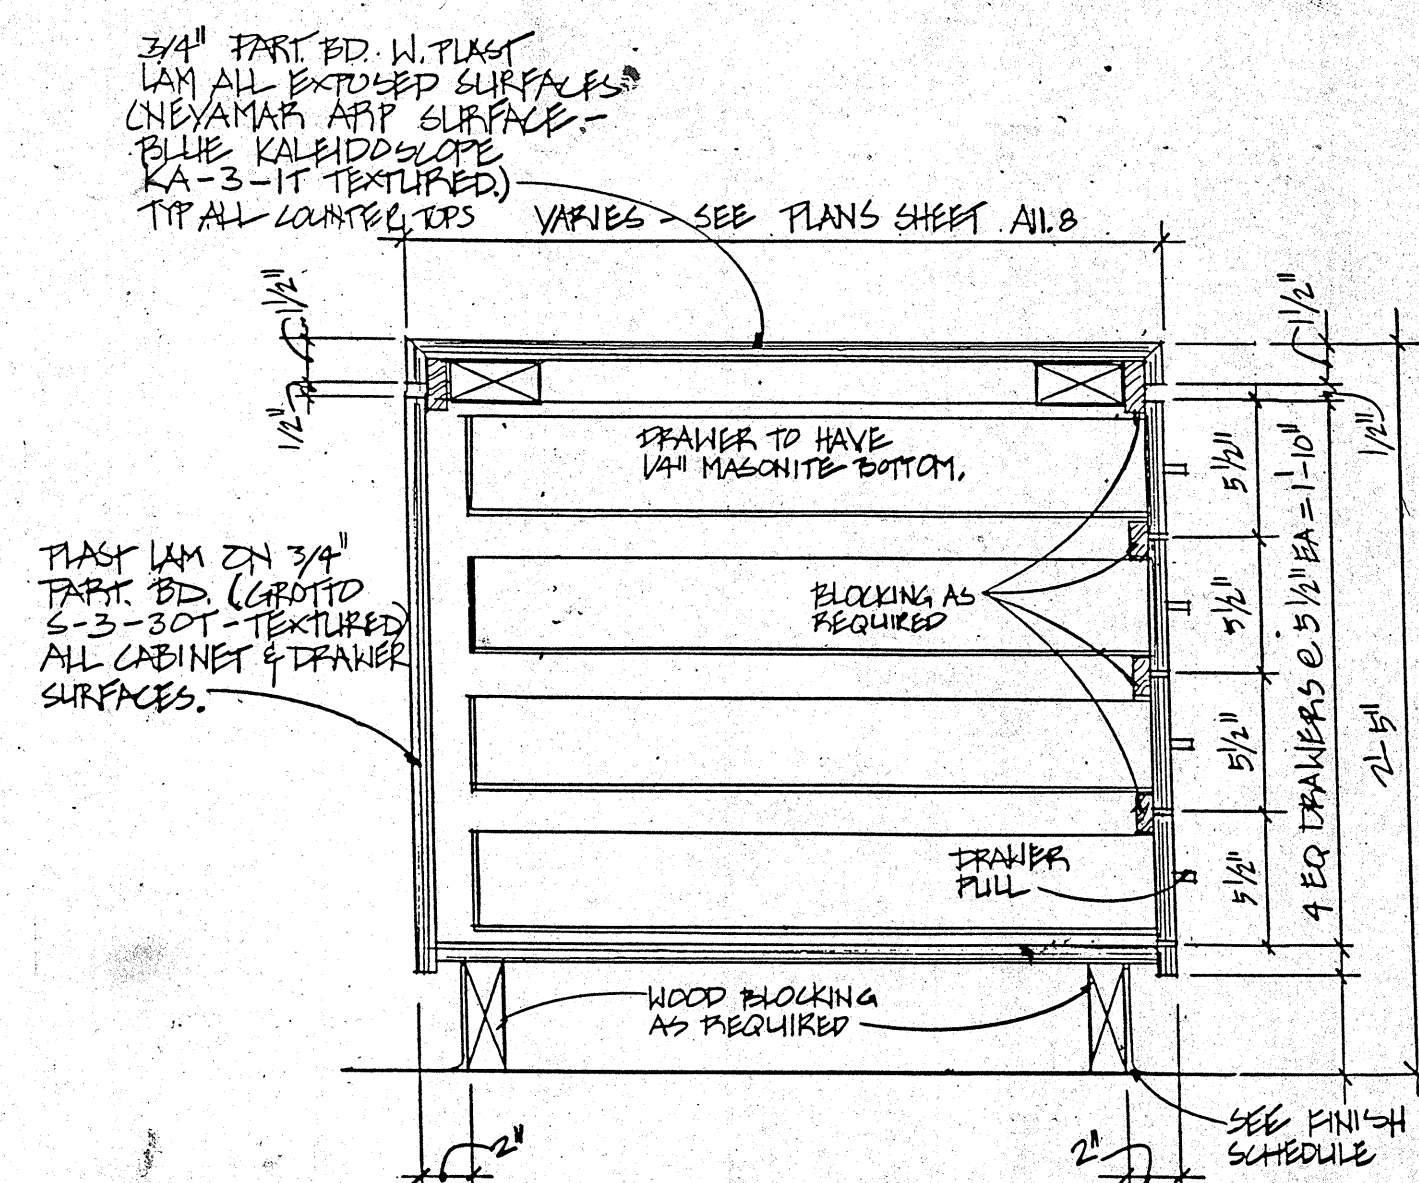


WEST • VALLEY • DETENTION • CENTER
FOR THE COUNTY OF SAN BERNARDINO, CALIFORNIA

HARRY MAYS, COUNTY ADMINISTRATION OFFICER

FLOYD TIDWELL, SHERIFF

BOARD OF SUPERVISORS

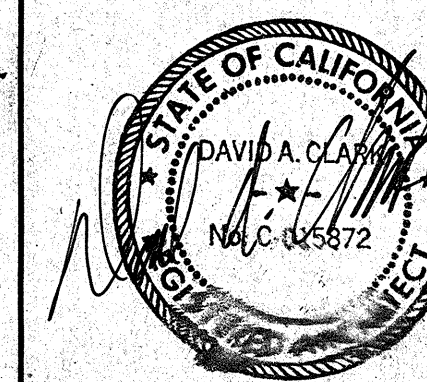

CONTROL ROOM
DETAILS ARCHITECTURAL
WOODWORK DETAILS

Job No. 00058.04
Date 10/17/00 A1

ROSSER FABRAP INTERNATIONAL
INTERNATIONAL

Revisions
No. Date Description

1	2/17/89	ADDENDUM POSTED FOR CONSTRUCTION
---	---------	----------------------------------

ROSSER FABRAP INTERNATIONAL
Criminal Justice Architecture, Technology, Planning, Interiors,
Mechanical, Electrical, Plumbing, Security, & Civil Engineering


JUSTICE SYSTEMS INCORPORATED


Criminal Justice Operations, Programming

JOHNSON & NIELSEN


















Structural Engineering

ED FOR CONSTRUCTION

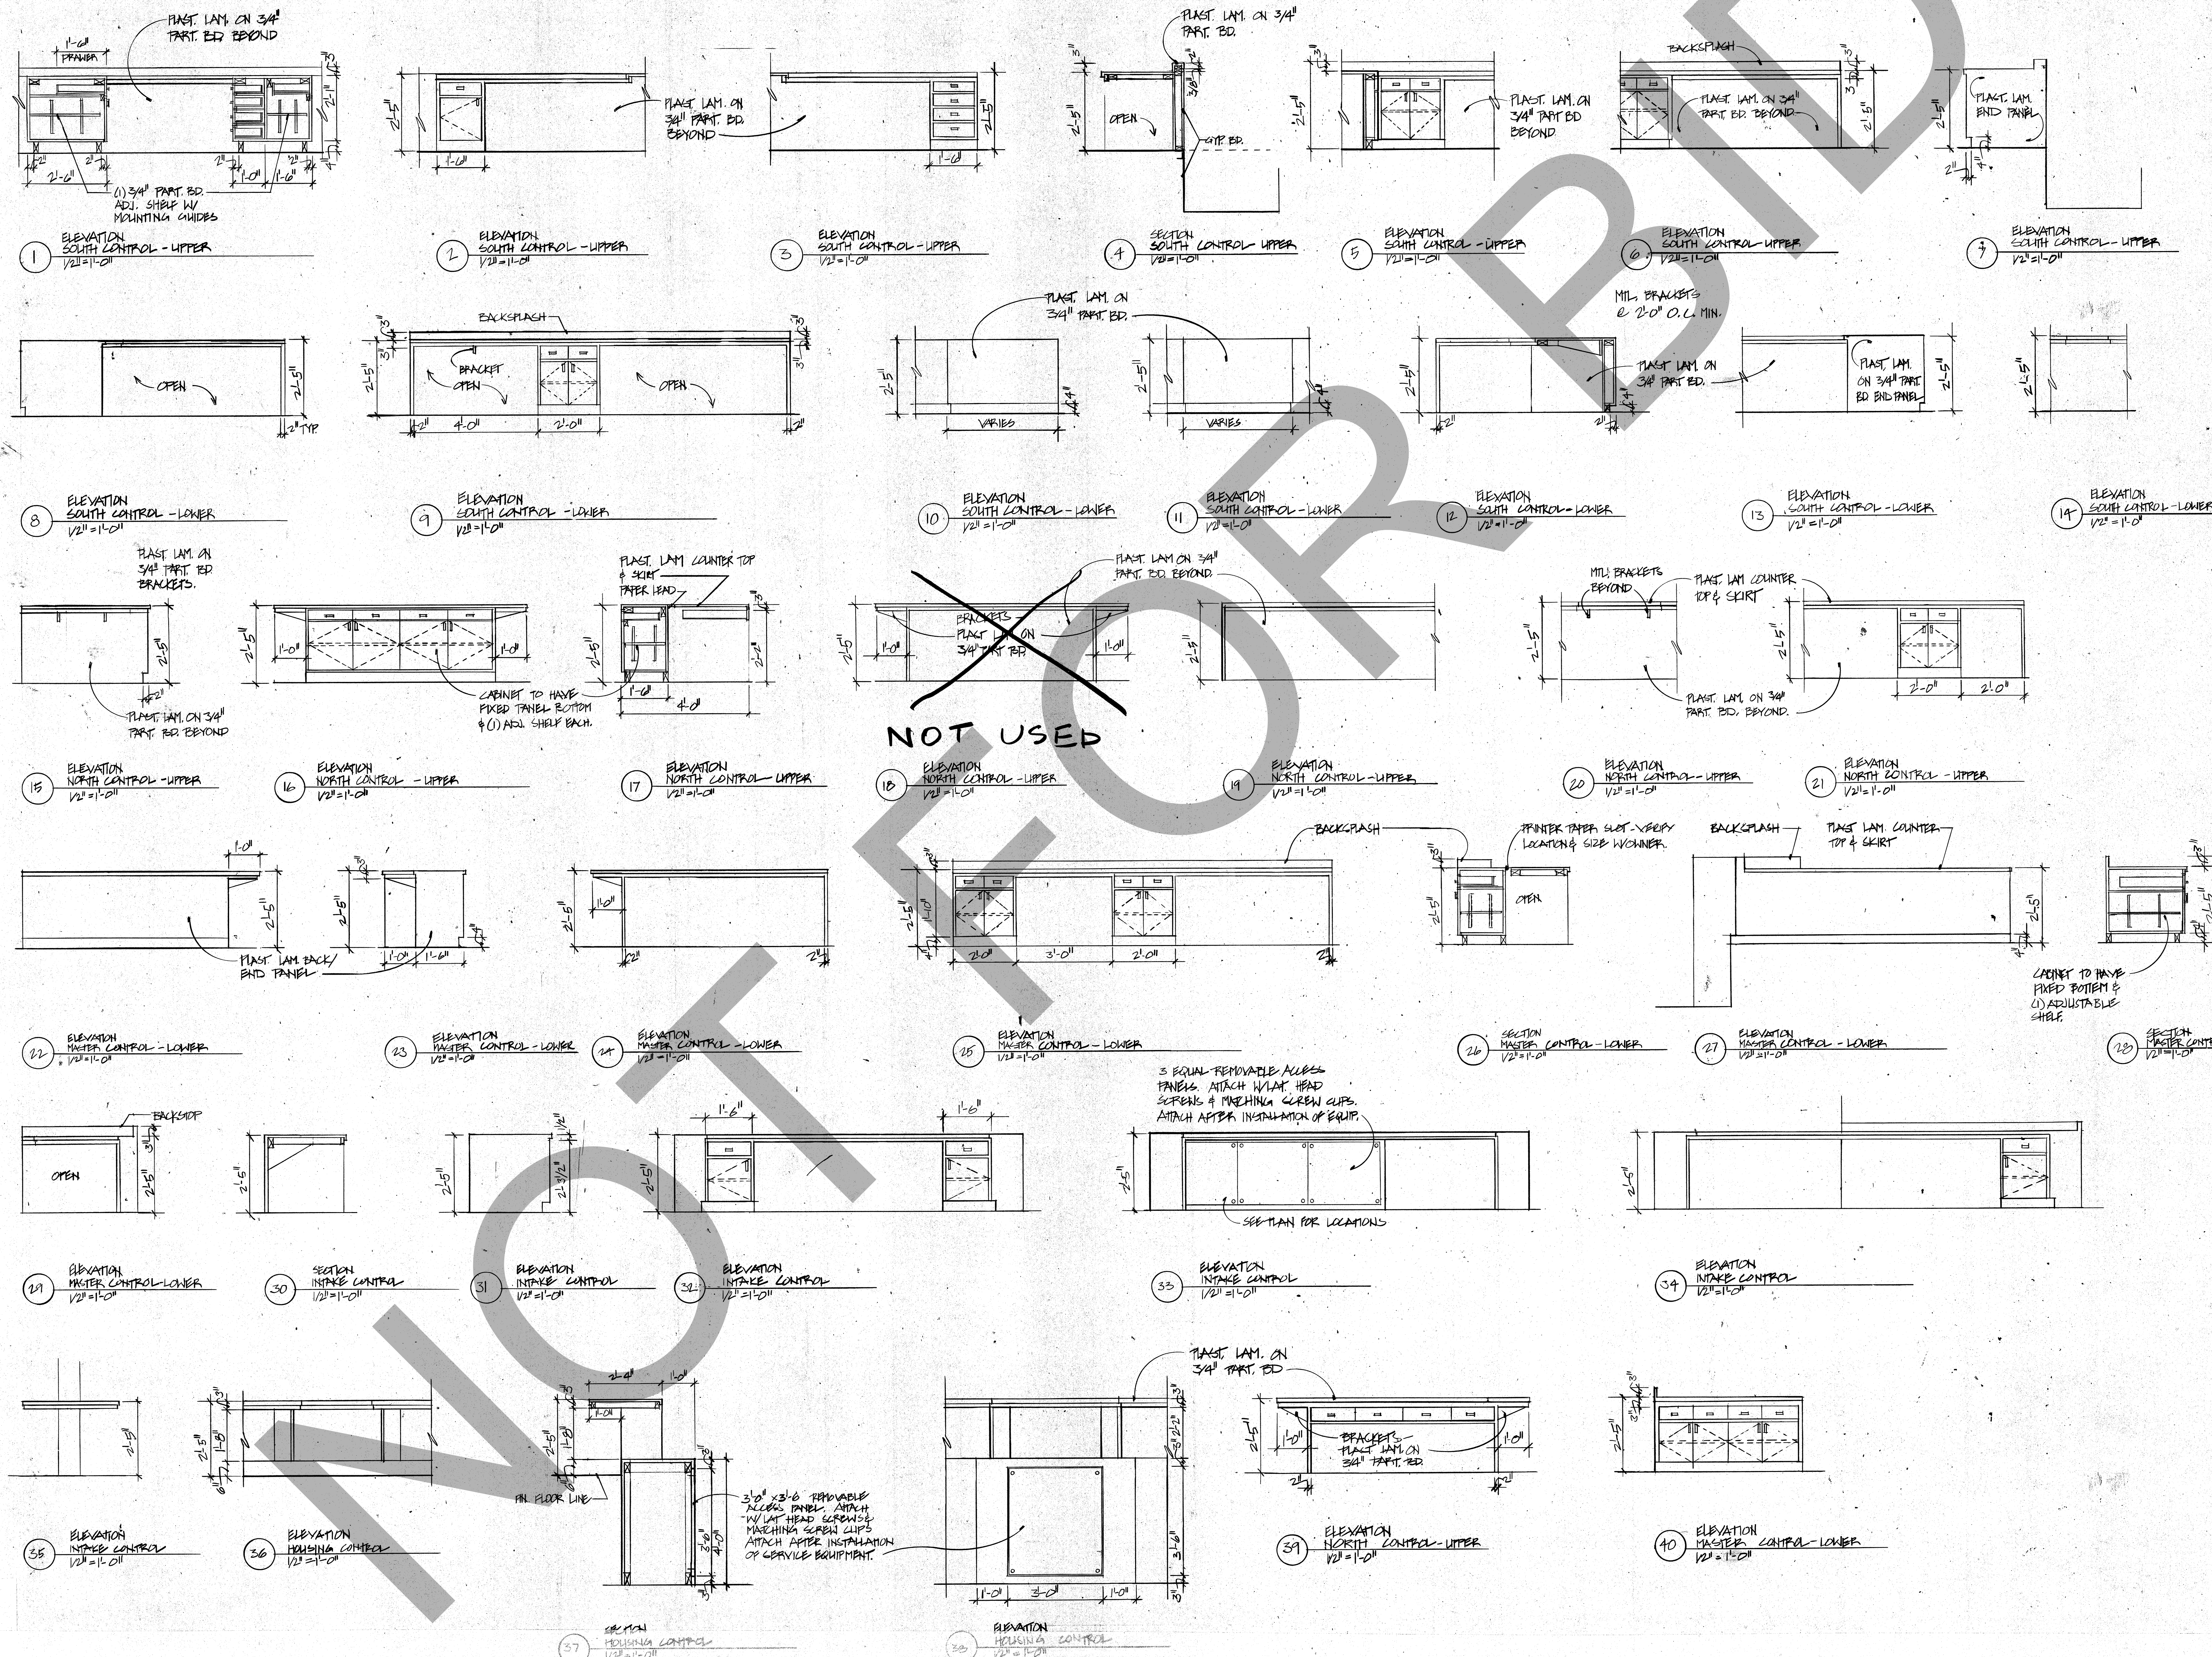

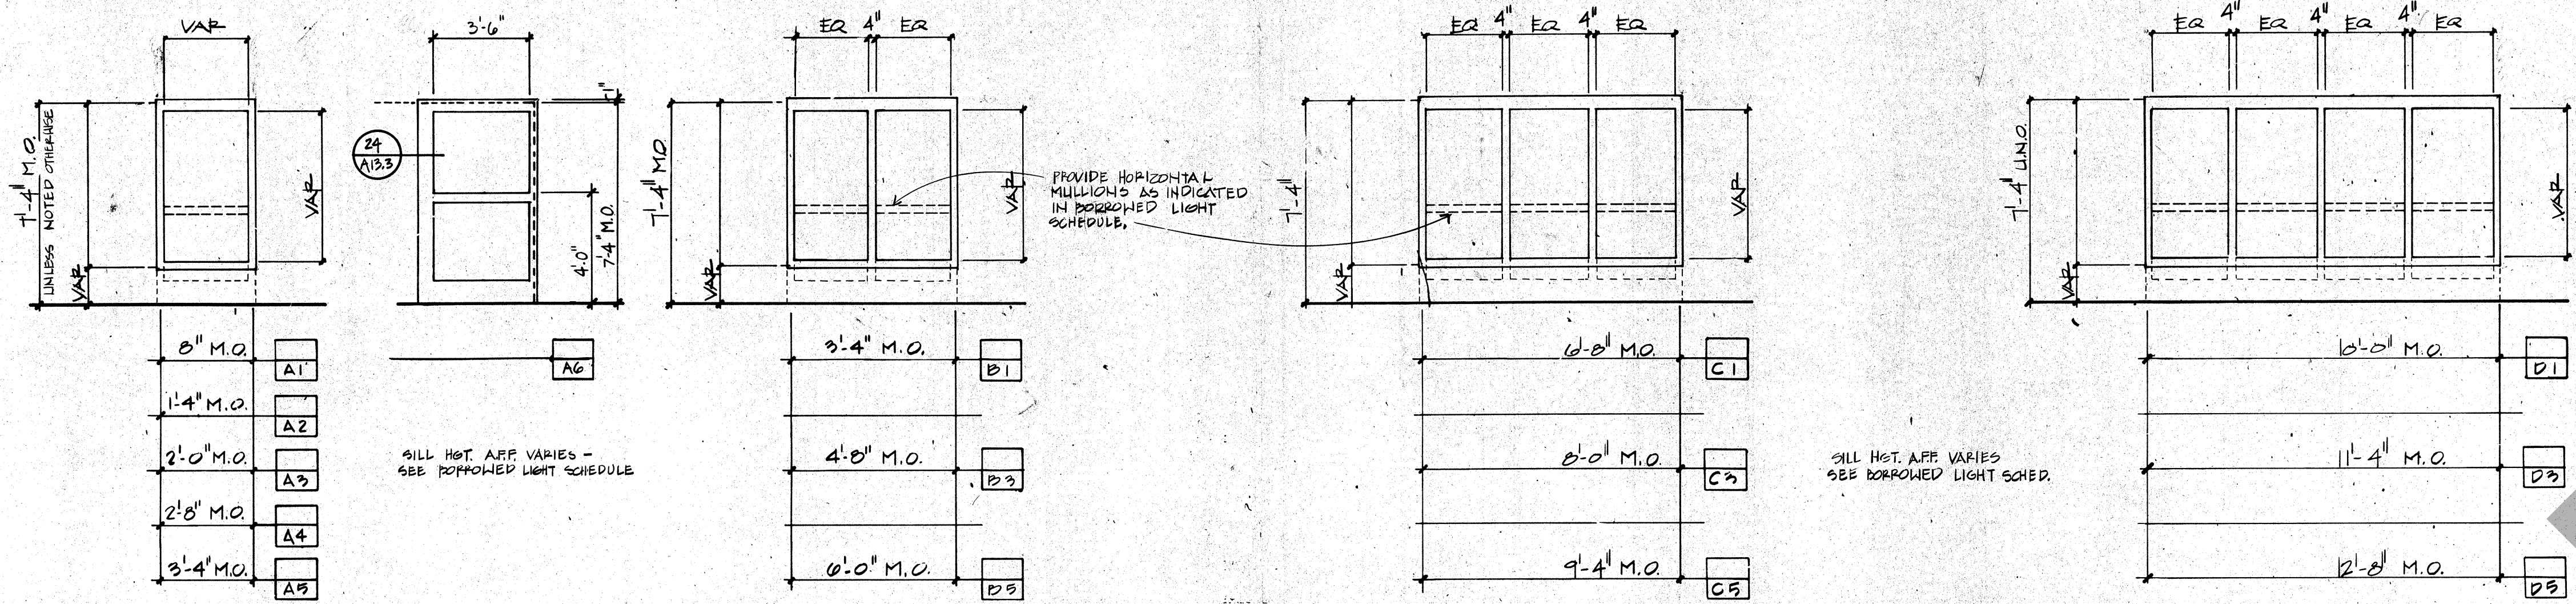


TYPICAL BORROWED LIGHT ELEVATION TYPES

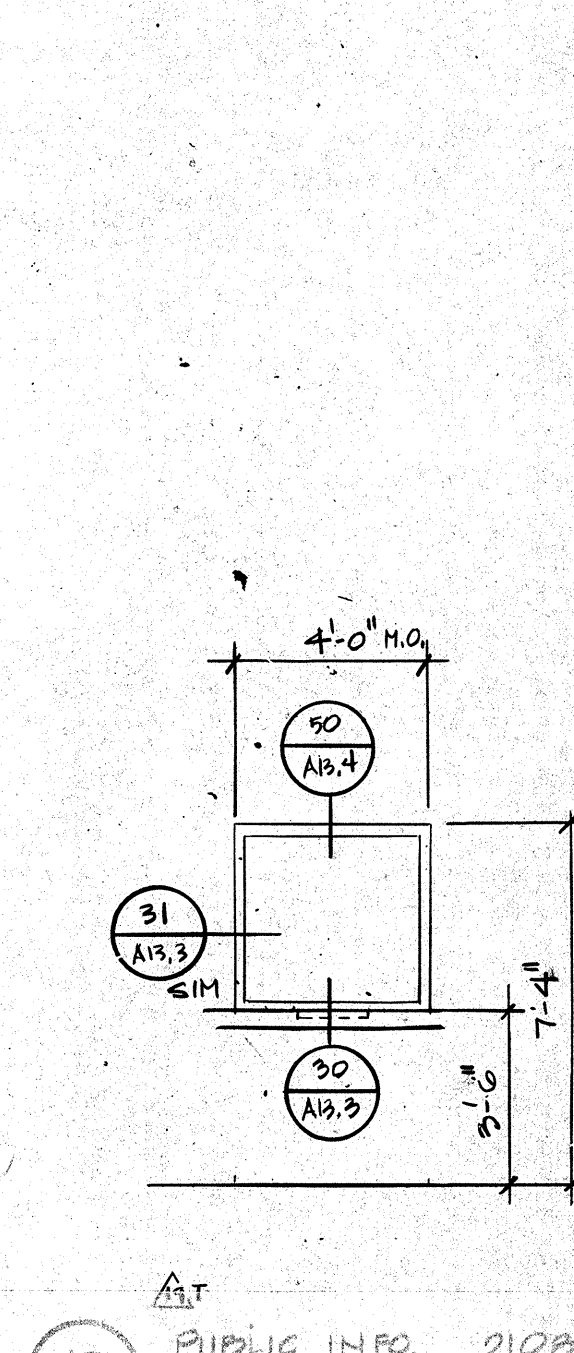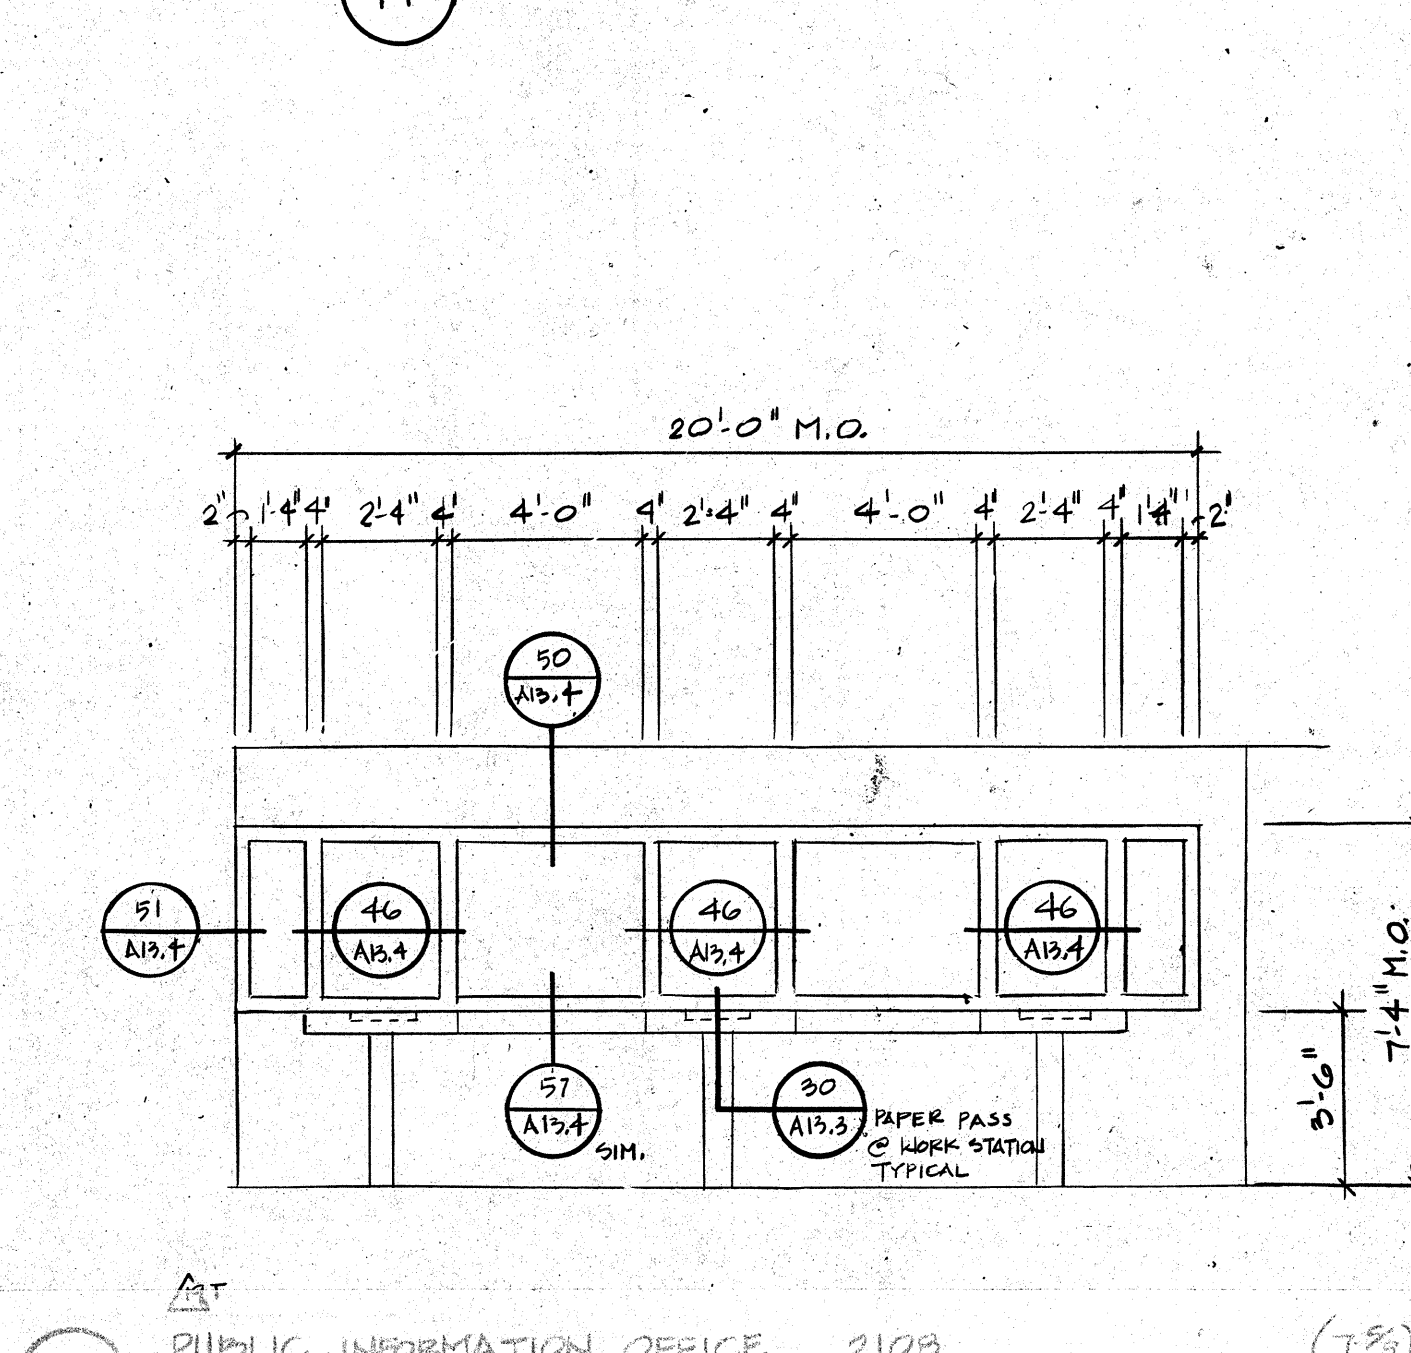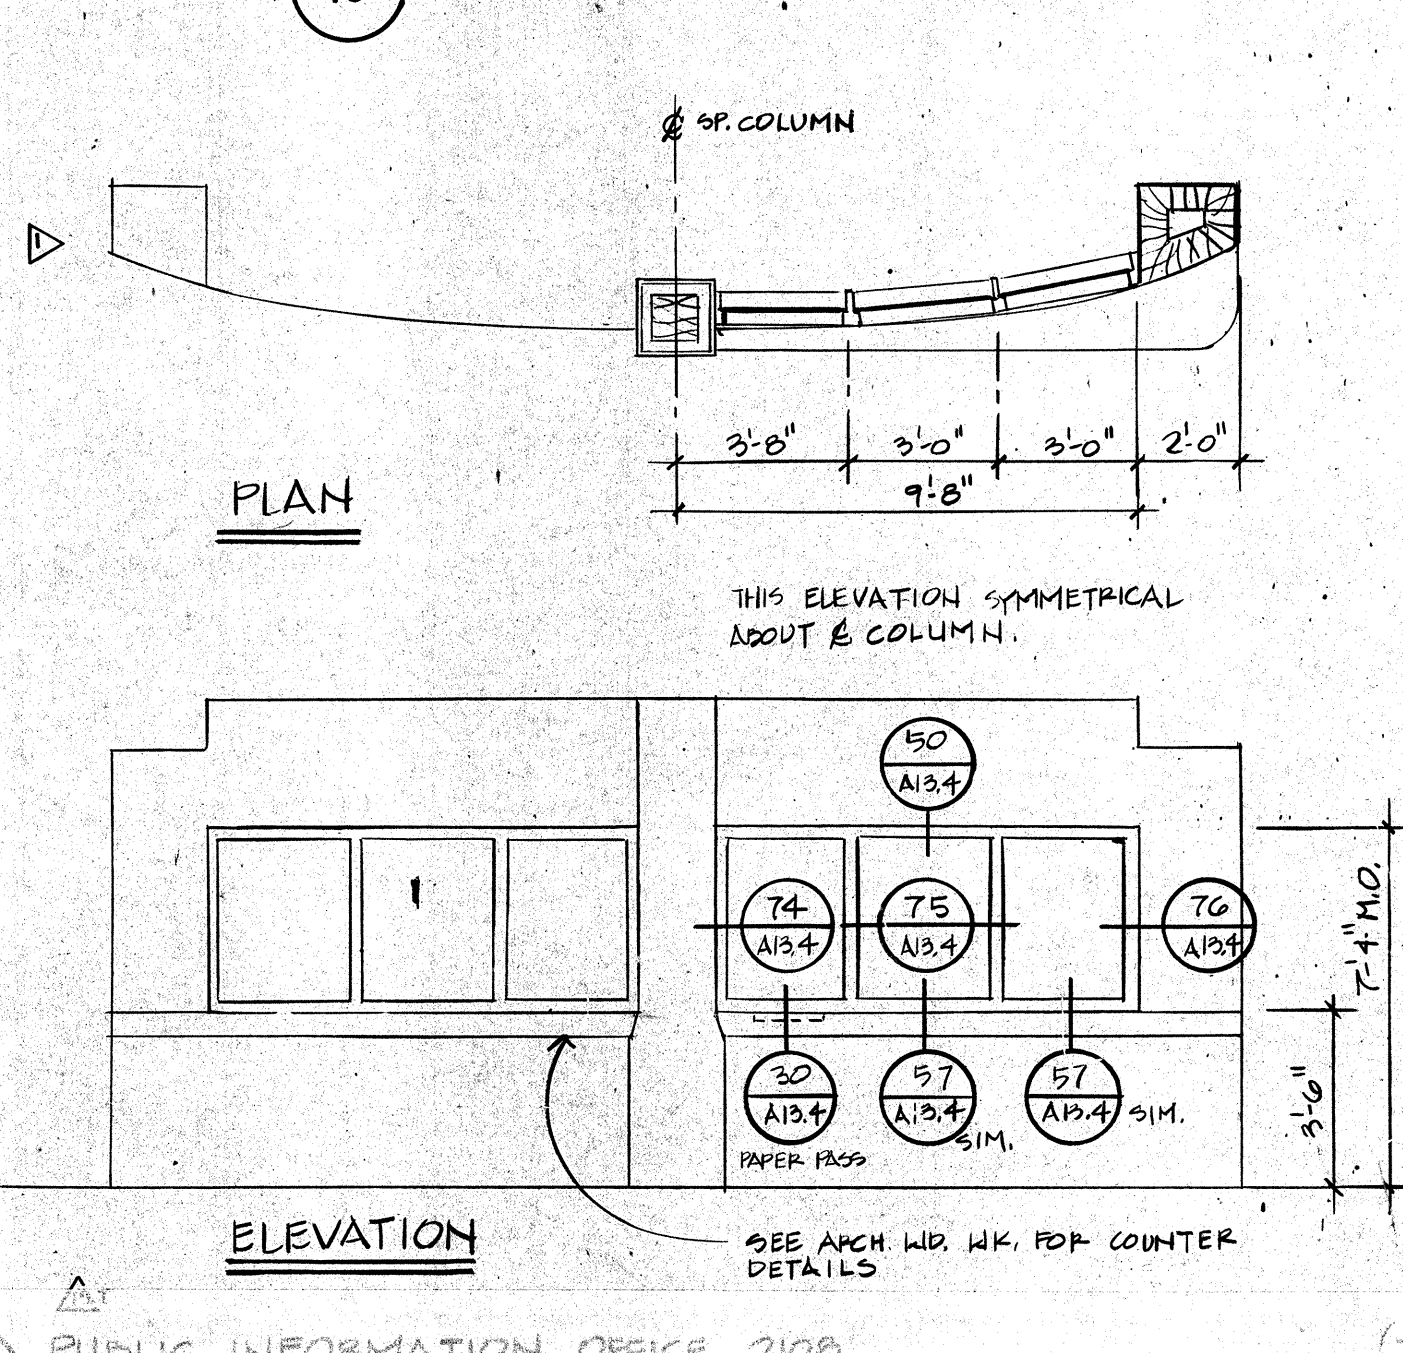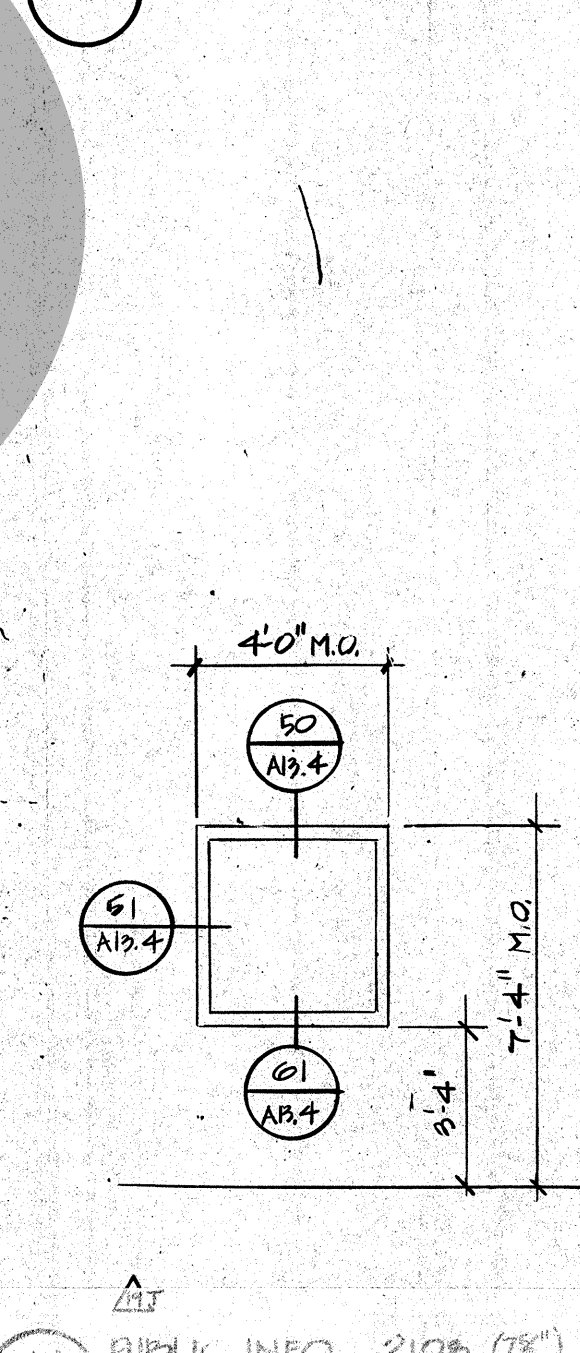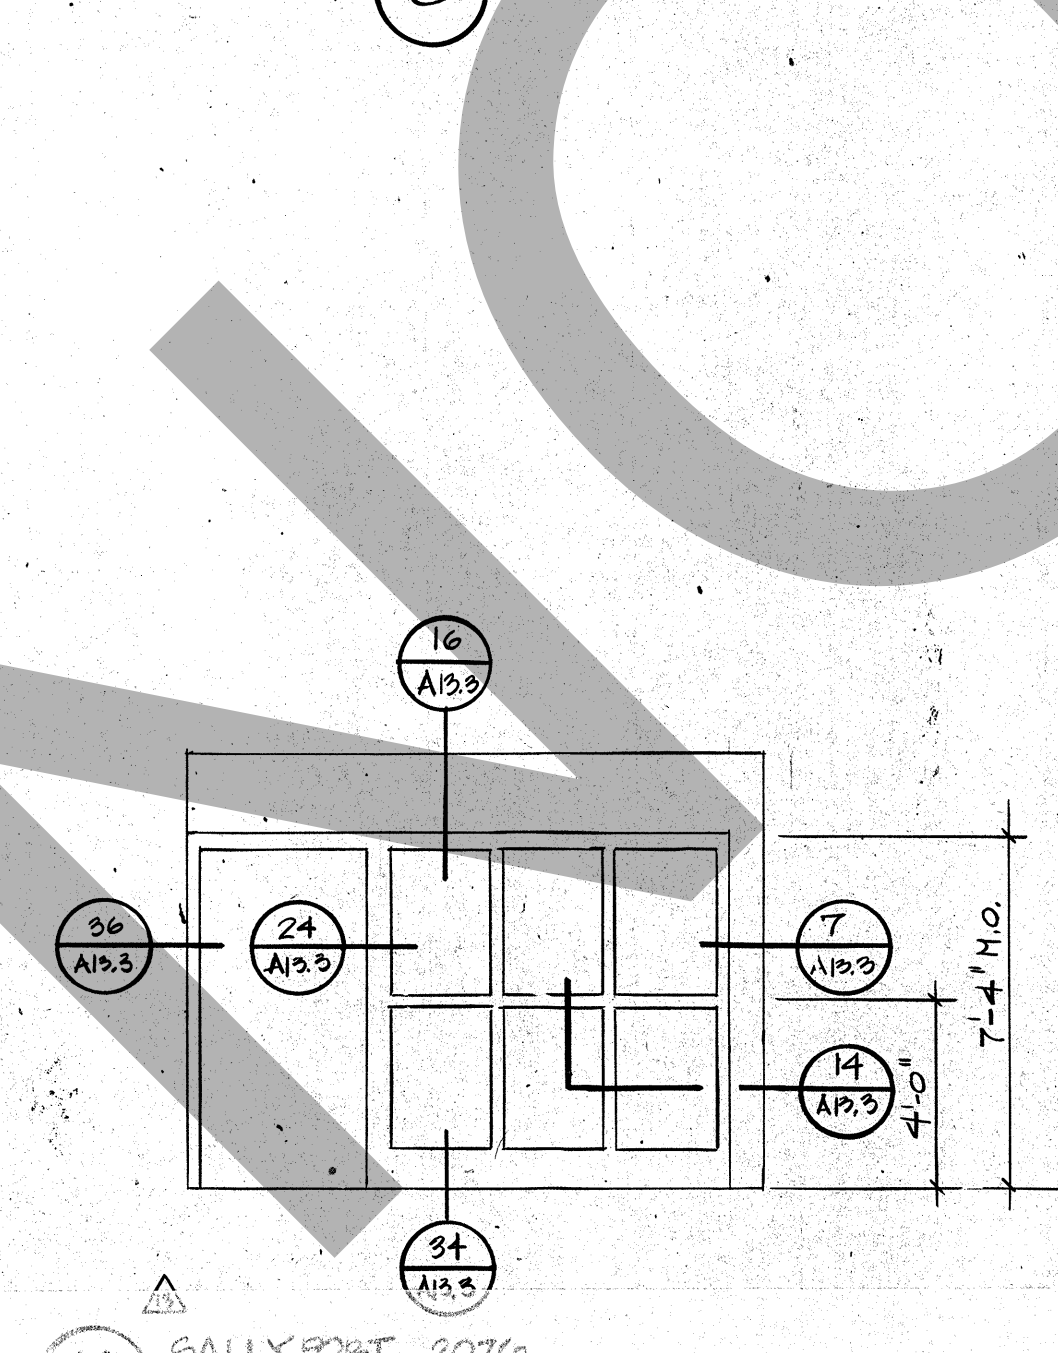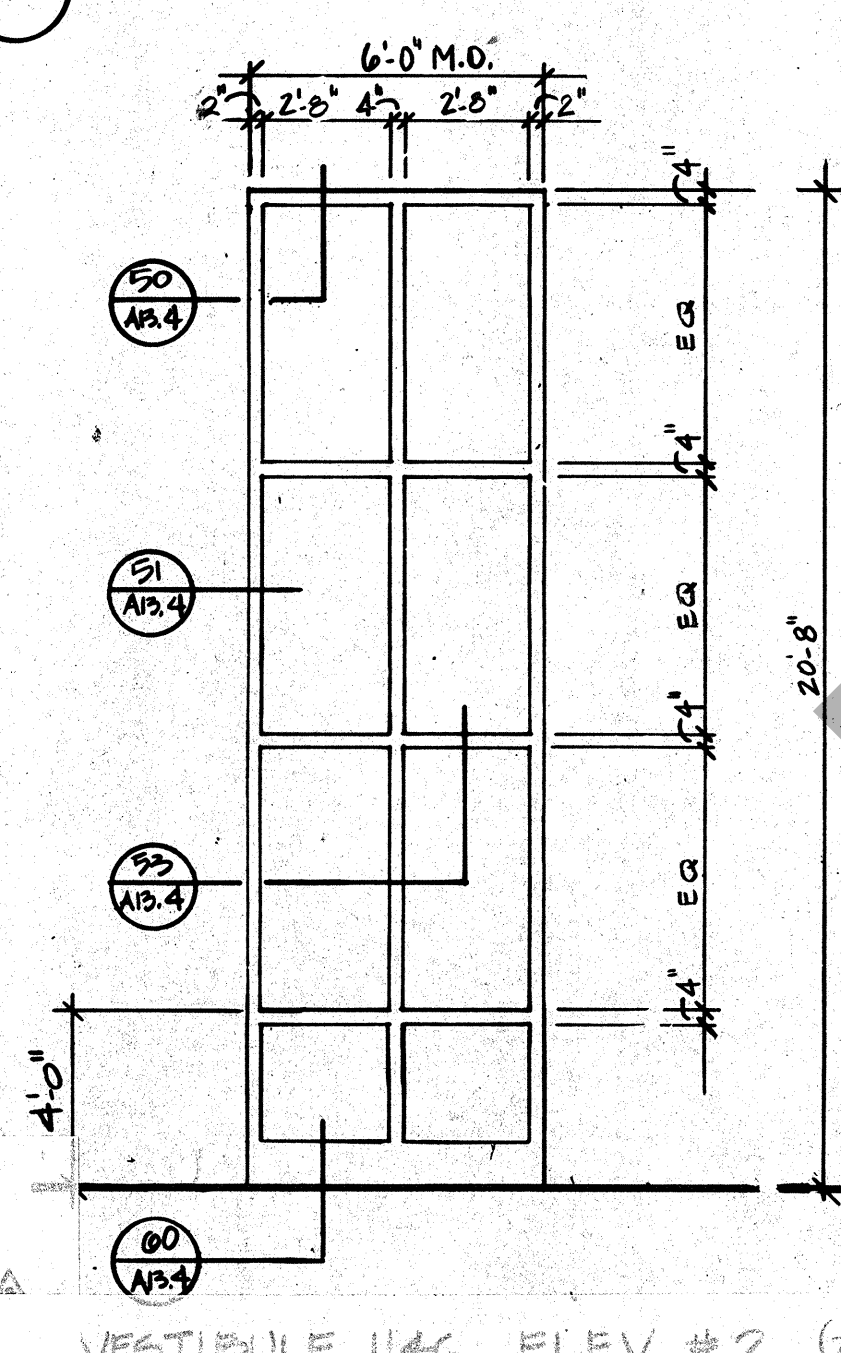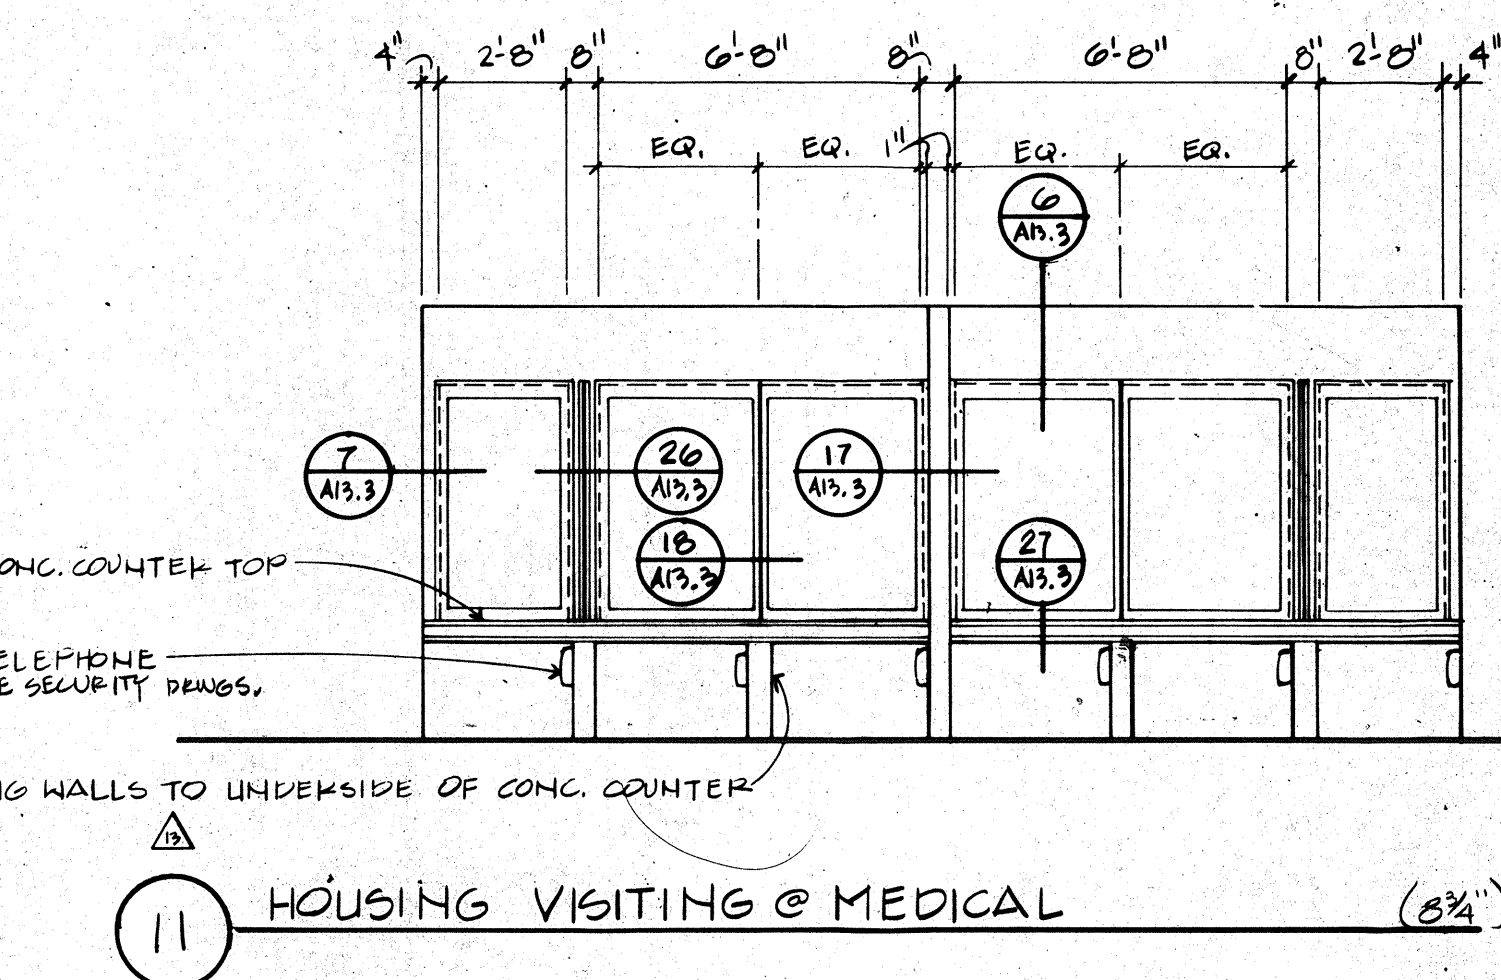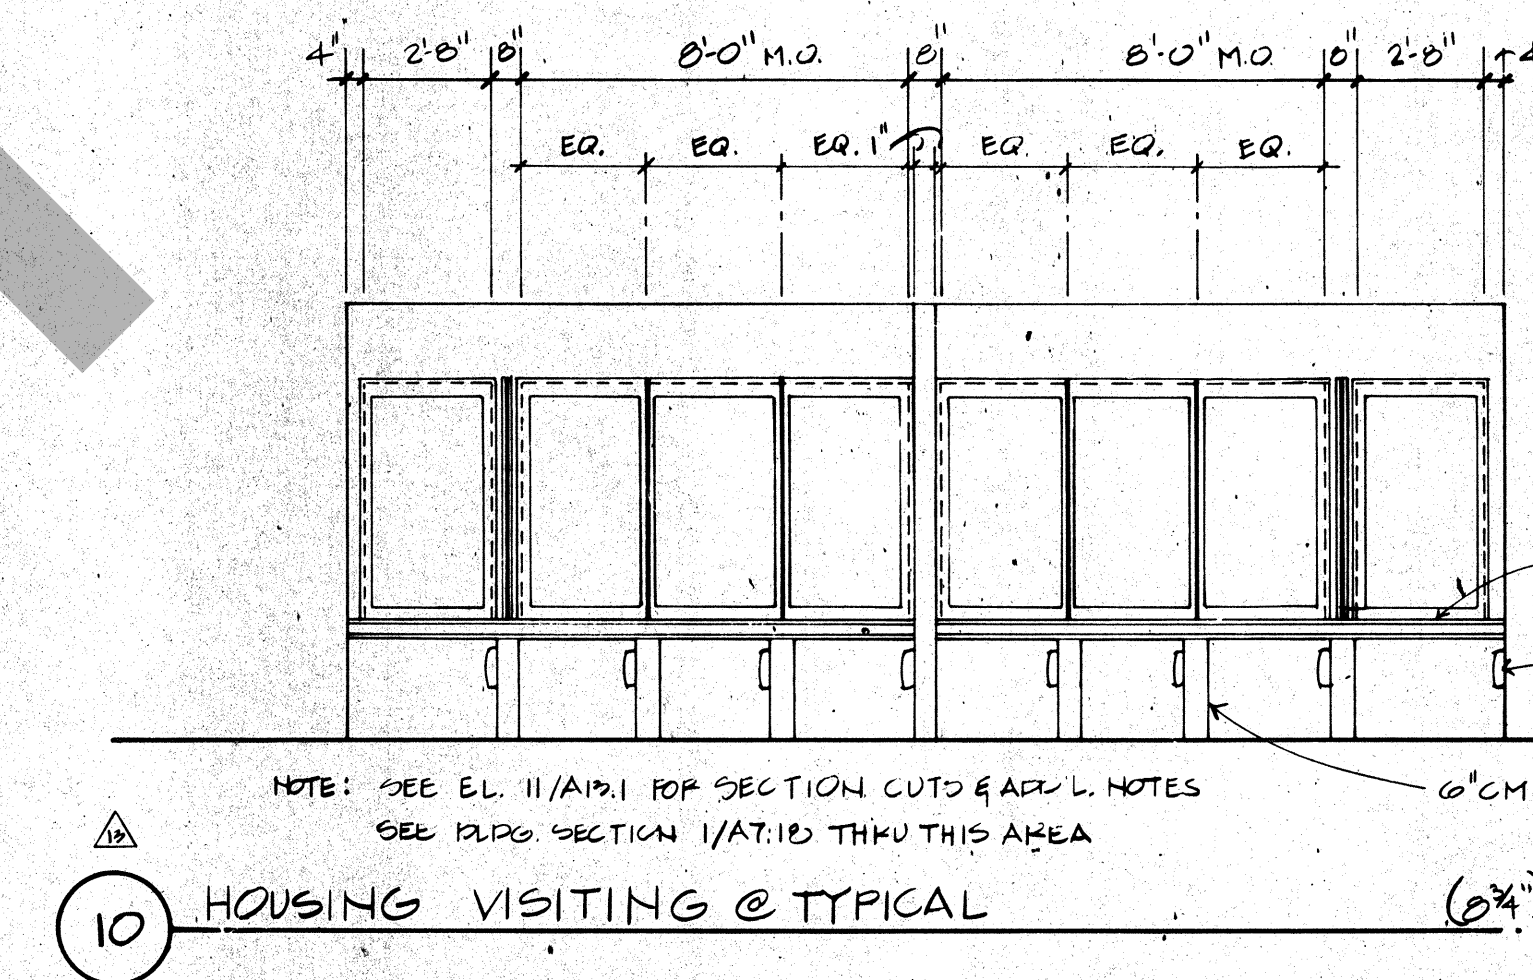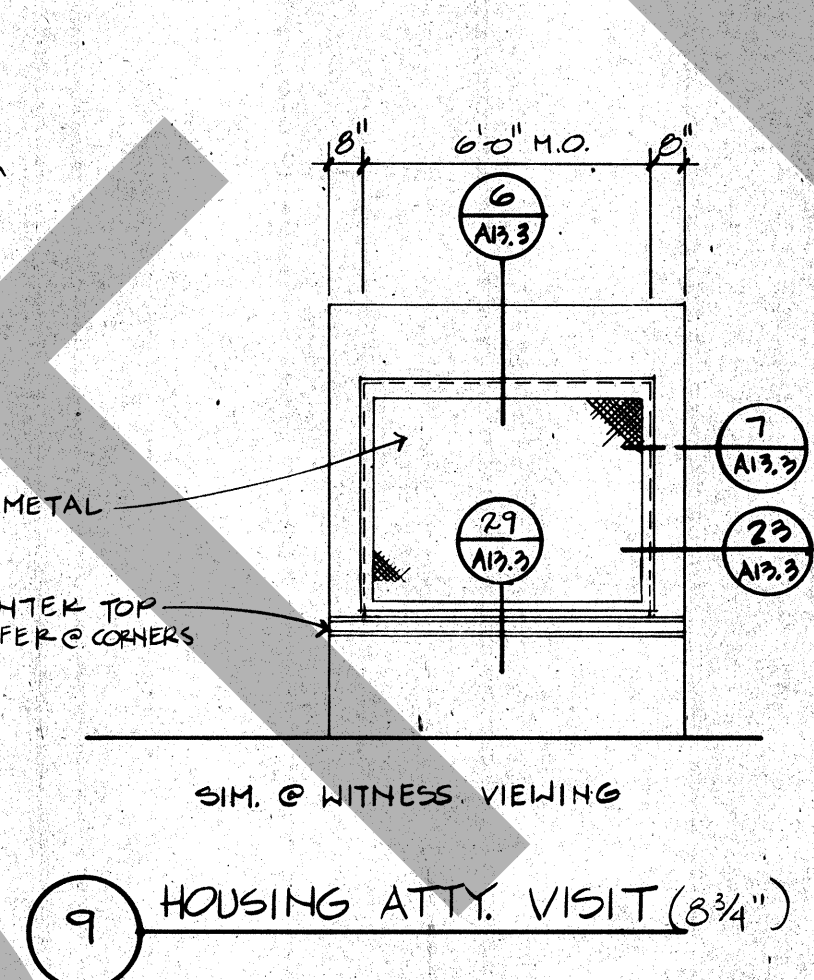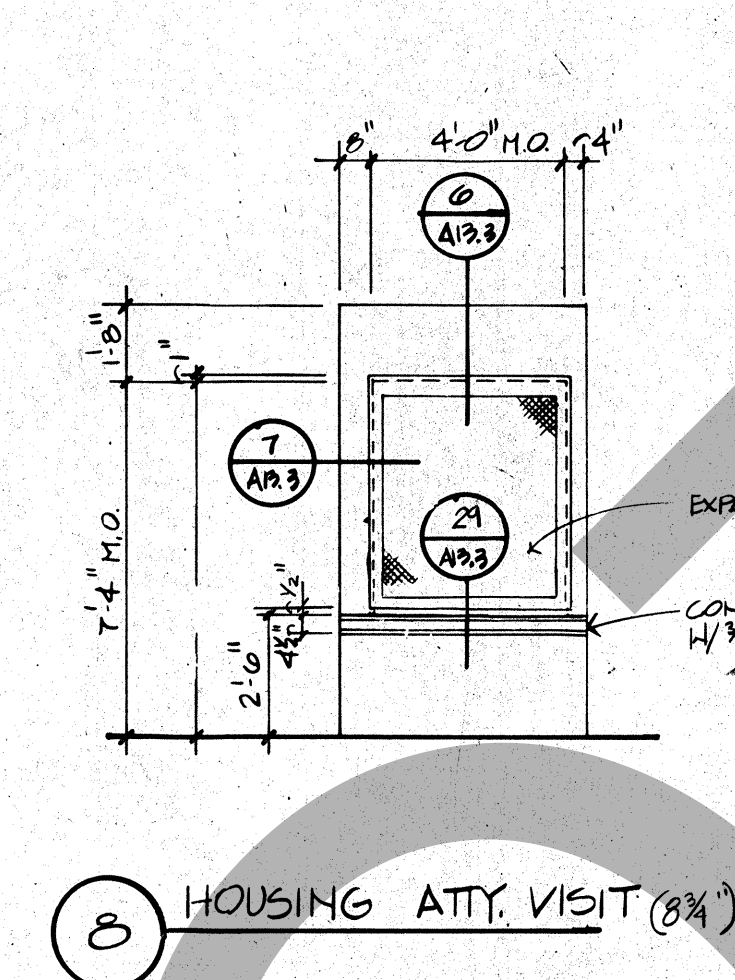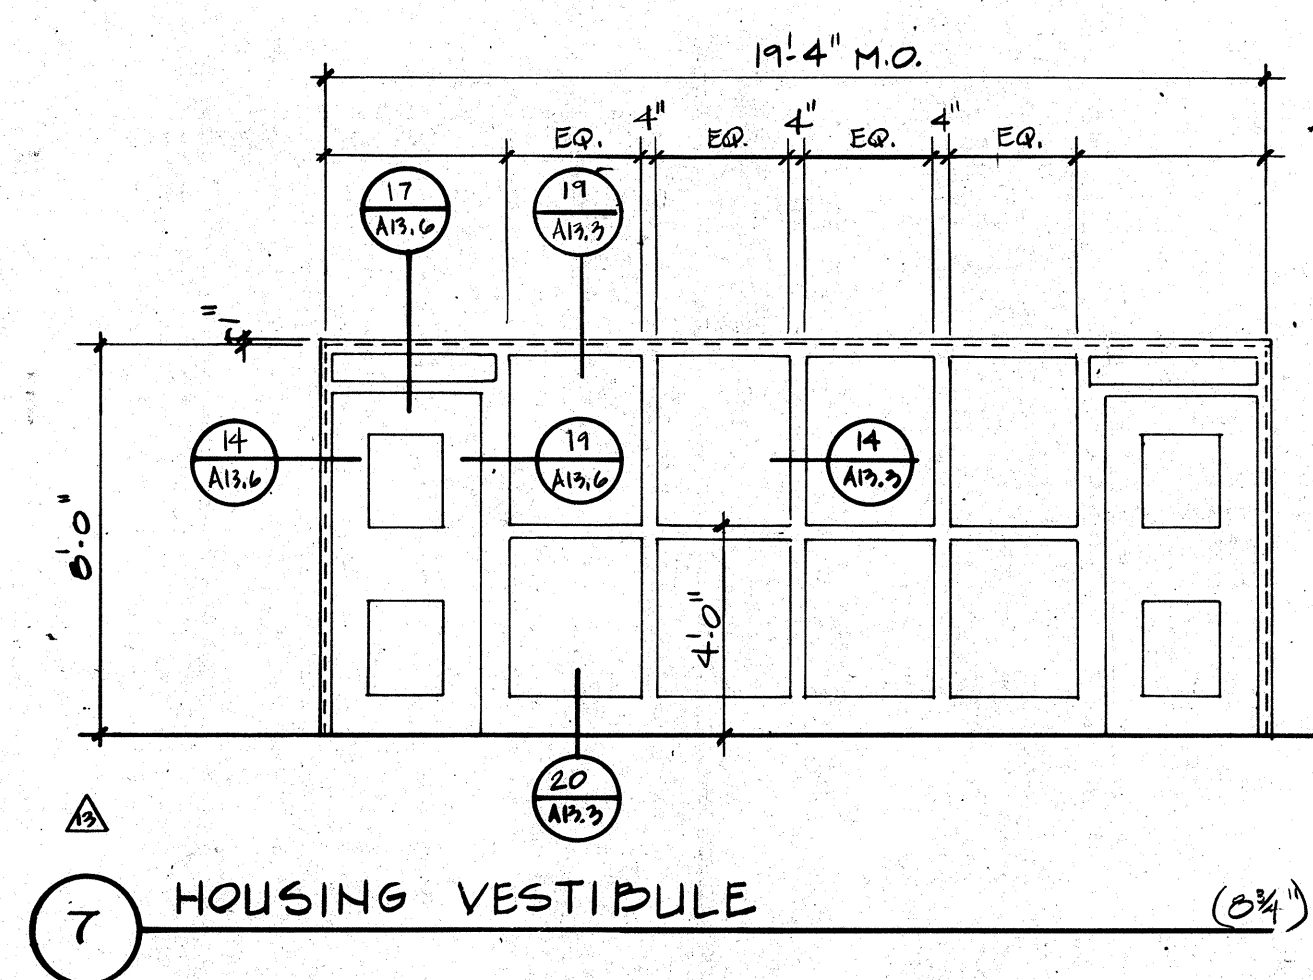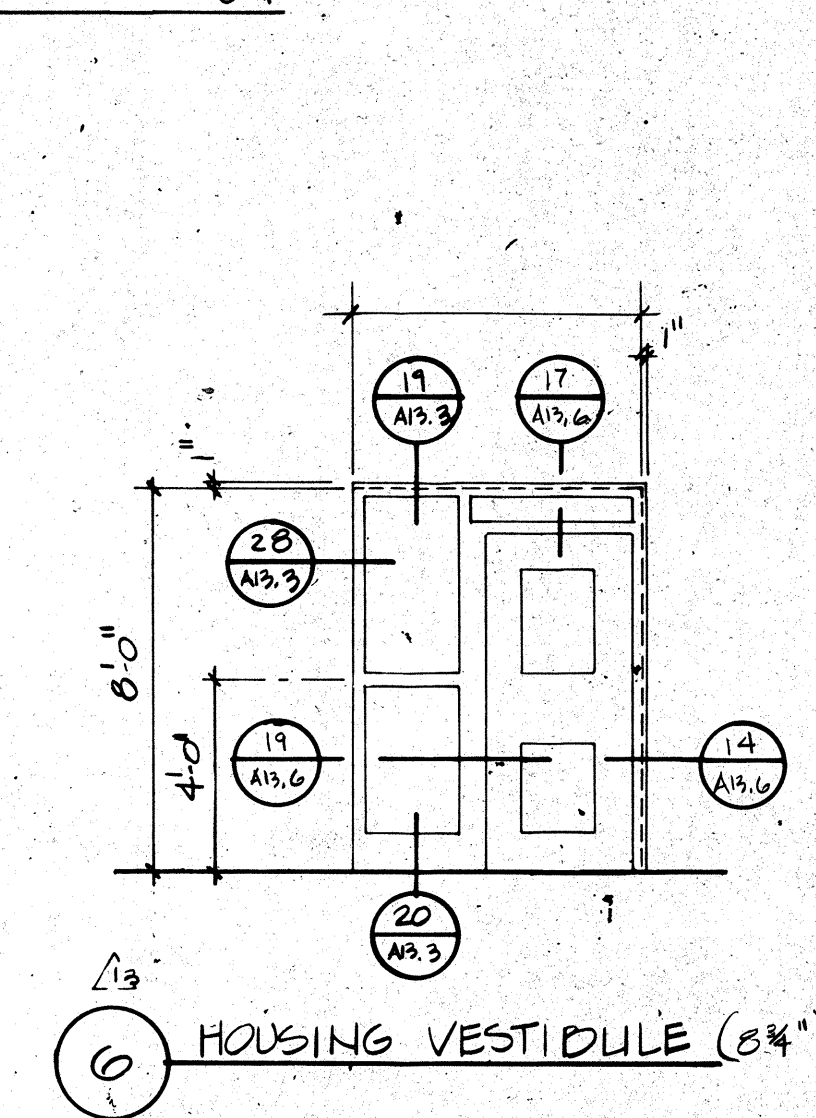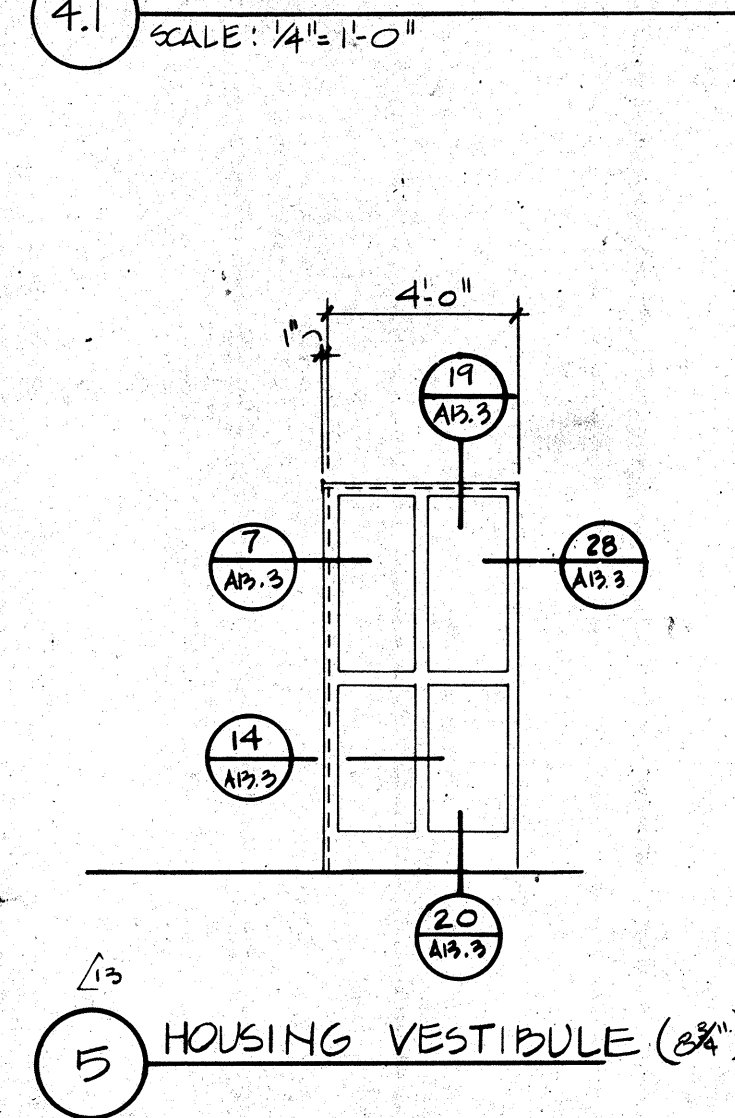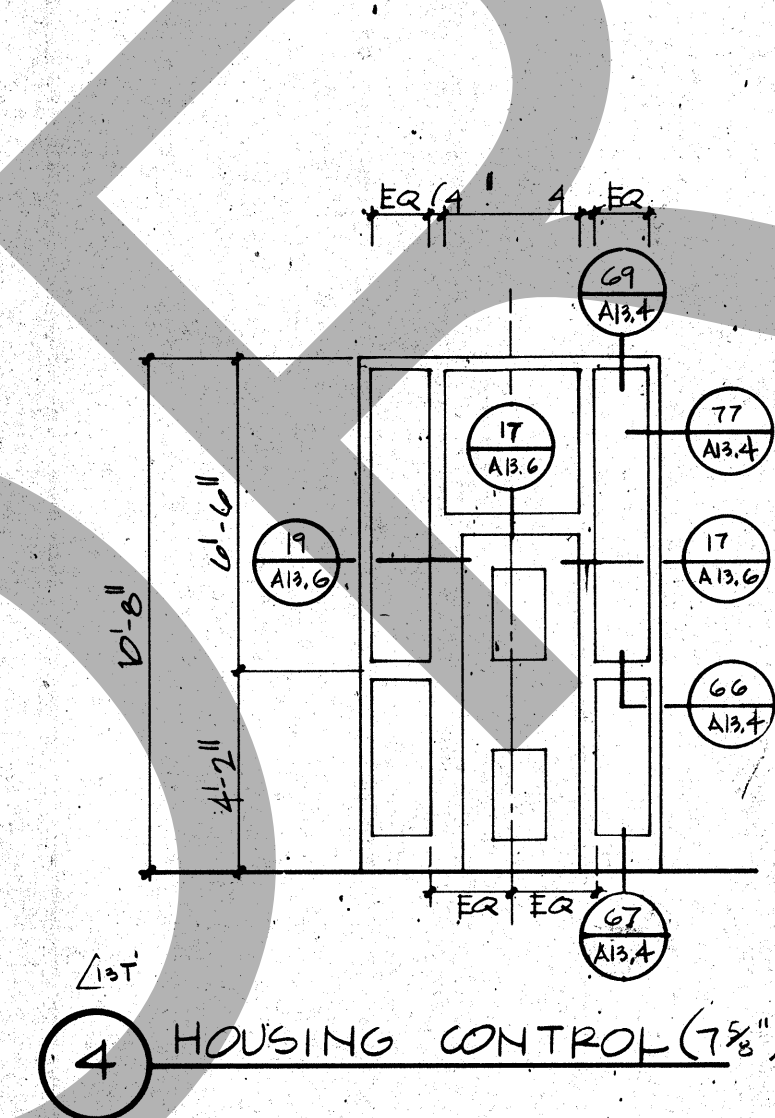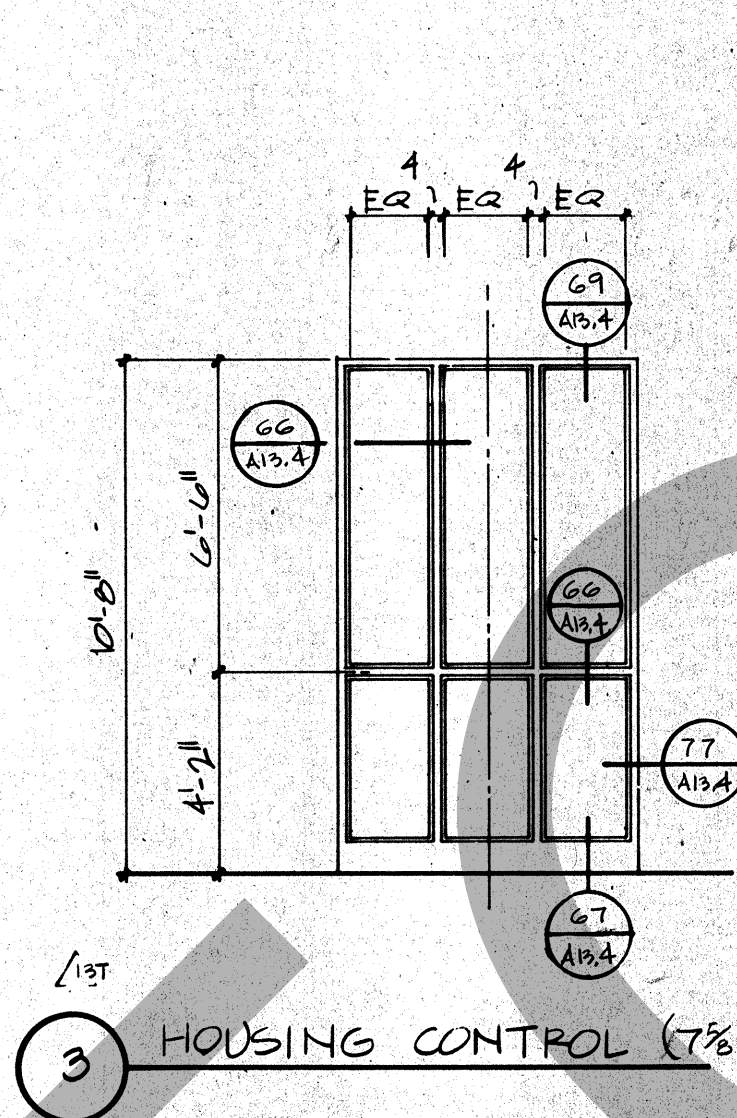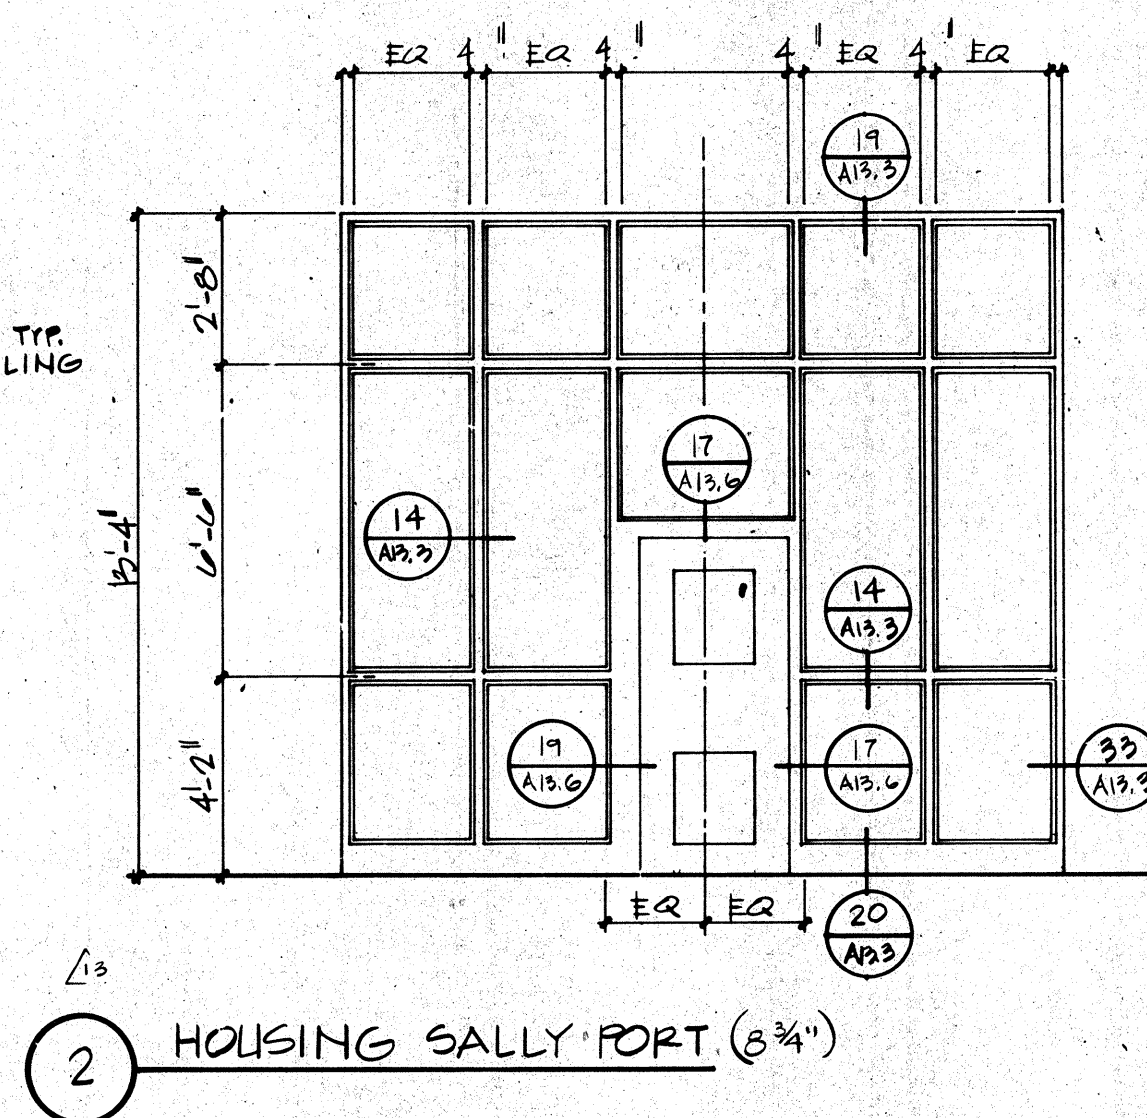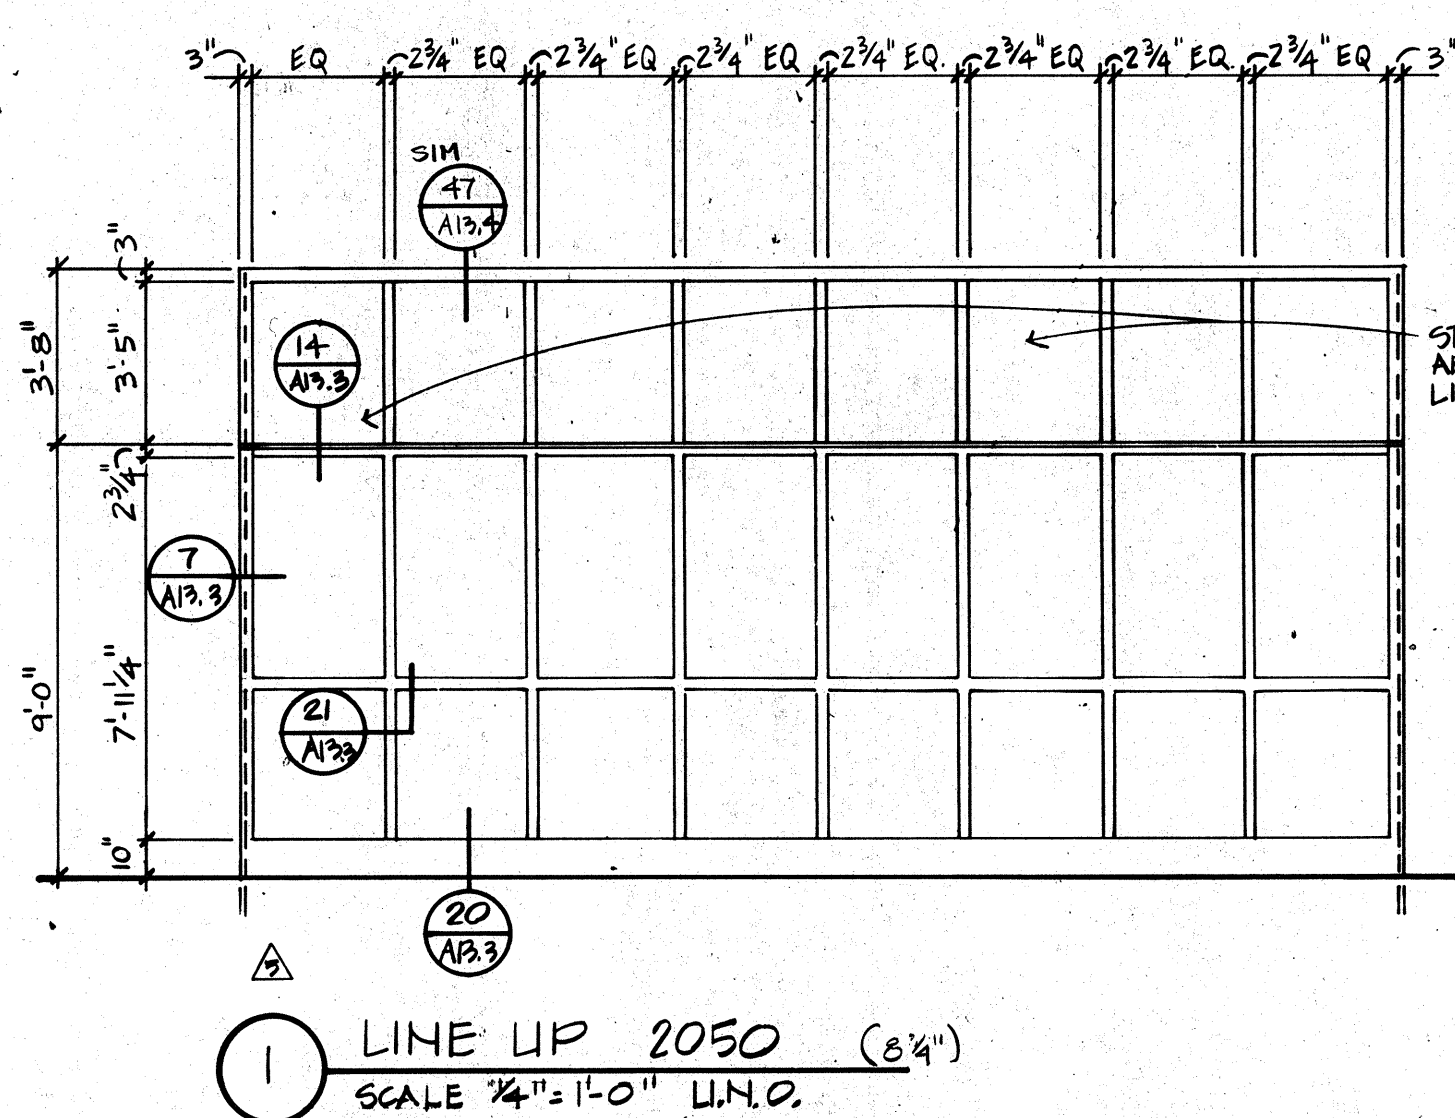

GENERAL NOTES

- BORROWED LIGHT SCHEDULE IS INCLUDED IN THE PROJECT MANUAL. BORROWED LIGHTS ARE SCHEDULED BY THE ROOM # OF THE ROOM IN WHICH THEY OCCUR.
- GLAZING TYPE & ELEVATION TYPE ARE INDICATED AT LOCATIONS ON FLOOR PLAN.
- SEE SPECIFICATIONS FOR DESCRIPTION OF GLAZING TYPES.
- THE FOLLOWING ADDITIONAL INFORMATION IS INCLUDED IN THE BORROWED LIGHT SCHEDULE:
 - HOLLOW METAL (H.M.) OR SECURITY HOLLOW METAL (S.H.M.) FRAME (PROVIDE 1/4" GAUGE AT ALL SHM, UNLESS NOTED OTHERWISE (U.N.O.))
 - GLAZING TYPE
 - SILL HEIGHT ABOVE FINISHED FLOOR
 - ELEVATION TYPE
 - DETAILS FOR HEAD, JAMB, SILL & MULLION
 - SHEET ON WHICH BORROWED LIGHT IS DESIGNATED ON THE PLANS
 - SILL HEIGHT ABOVE FINISHED FLOOR - SEE BORROWED LIGHT SCHEDULE & PROVIDE HORIZONTAL MULLIONS AS INDICATED IN BORROWED LIGHT SCHEDULE

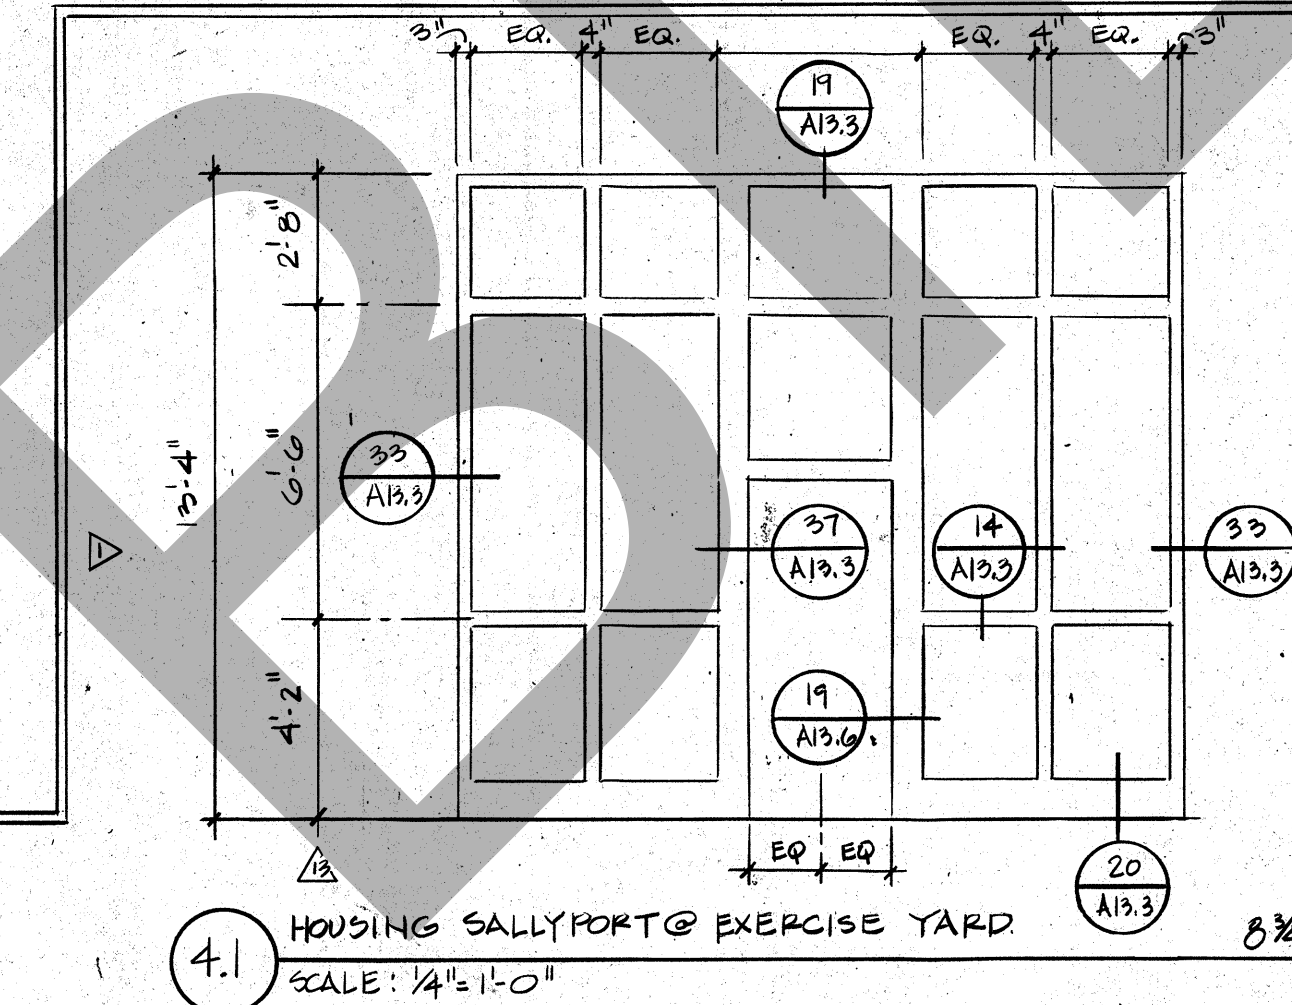

ROSSER FABRAP INTERNATIONAL
Comprehensive Services for Building Design and Technology
Atlanta Savannah Tampa

ROSSER FABRAP INTERNATIONAL
No. Date Description
1.2.17.89 ADDENDUM POSTED FOR CONSTRUCTION

ROSSER FABRAP INTERNATIONAL
Criminal Justice Architecture, Technology, Planning, Interiors, Mechanical, Electrical, Plumbing, Security, & Civil Engineering.

JUSTICE SYSTEMS INCORPORATED
Criminal Justice Operations, Programming
JOHNSON & NIELSEN
Structural Engineering

WEST - VALLEY - DETENTION - CENTER
FOR THE COUNTY OF SAN BERNARDINO, CALIFORNIA

HARRY MANS, COUNTY ADMINISTRATION OFFICER
FLOYD TIDWELL, SHERIFF
BOARD OF SUPERVISORS
John Joyner, Chairman, First District
Linda Adams, Second District
Linda Adams, Third District
Linda Adams, Fourth District
Linda Adams, Fifth District

TYPICAL ELEVATIONS - BORROWED LIGHT

Job No. 2000004 A13.
Date: 10/17/88