

EXERCISE YARD SHADE STRUCTURE ROOF PLAN

SCALE

1/4" = 1'-0"

EXERCISE YARD SHADE STRUCTURE FLOOR PLAN

SCALE

1/4" = 1'-0"

EXERCISE YARD SHADE STRUCTURE SECTION 2

SCALE

1/4" = 1'-0"

EXERCISE YARD SHADE STRUCTURE SECTION 1

SCALE

1/4" = 1'-0"

KEYNOTE LEGEND

CSI #	KEYNOTE TEXT
05.09	Metal Deck, Per Structural Plans
05.16	Steel Beam, Per Structural Plans

1177 Idaho Street, Suite 200
Redlands, CA 92374
Phone: 909-335-7400
Fax: 909-335-7299
info@miller-aip.com

owner approval

initials	date	phase

REVISIONS/ADDENDA

#	Date	Comment

ANIMAL CARE CENTER

18313 VALLEY BLVD. BLOOMINGTON, CA 92313

SAN BERNARDINO COUNTY

385 N. ARROWHEAD AVENUE
SAN BERNARDINO, CA 92415
PHONE: 1-888-818-8968

PROJECT INFORMATION

Project Number: 2200065
Drawn By: Author
Checked By: GWM
Issue Date: 6/12/2024


SHEET NAME

ENLARGED SITE PLAN

SHEET NUMBER

AS-108

Sheet Of Sheets

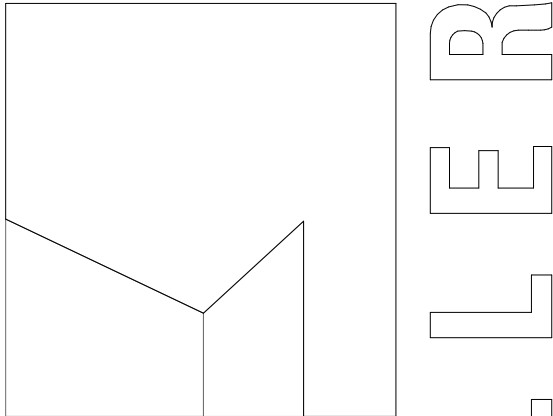

architecture
interiors
planning

1177 Idaho Street, Suite 200
Redlands, CA 92374
Phone: 909-335-7400
Fax: 909-335-7299
info@miller-aip.com



owner approval

initials	date	phase

REVISIONS/ADDENDA

#	Date	Comment
1	2/24	PCC Response #1

ANIMAL CARE CENTER

18313 VALLEY BLVD. BLOOMINGTON, CA 92313

SAN BERNARDINO COUNTY

385 N. ARROWHEAD AVENUE
SAN BERNARDINO, CA 92415
PHONE: 1-888-818-8988

PROJECT INFORMATION

Project Number:	2200065
Drawn By:	Author
Checked By:	GWM
Issue Date:	6/12/2024


SHEET NAME

SITE DETAILS

SHEET NUMBER

AS-501


Sheet Of Sheets

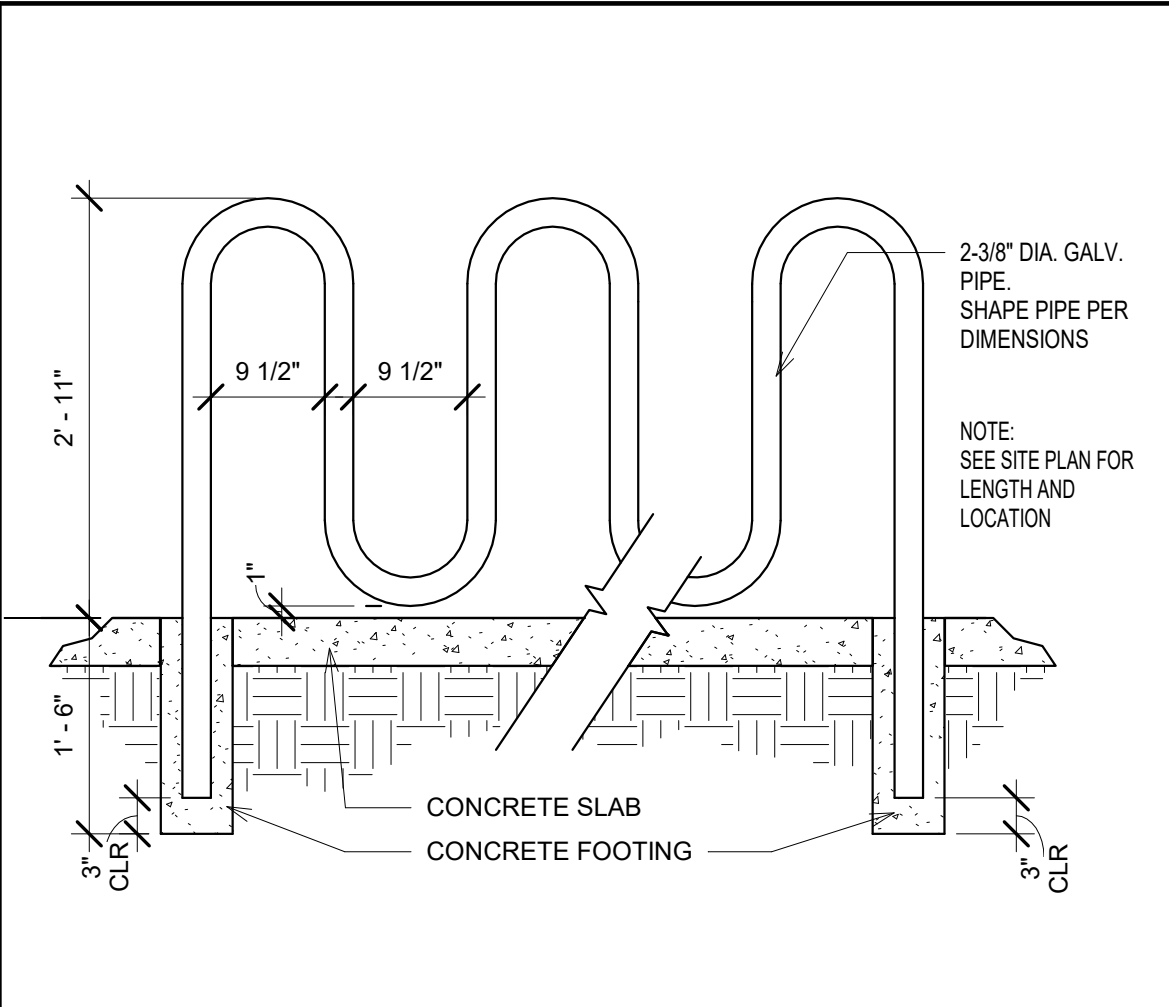

BICYCLE RACK

SCALE
3/4" = 1'-0"


7

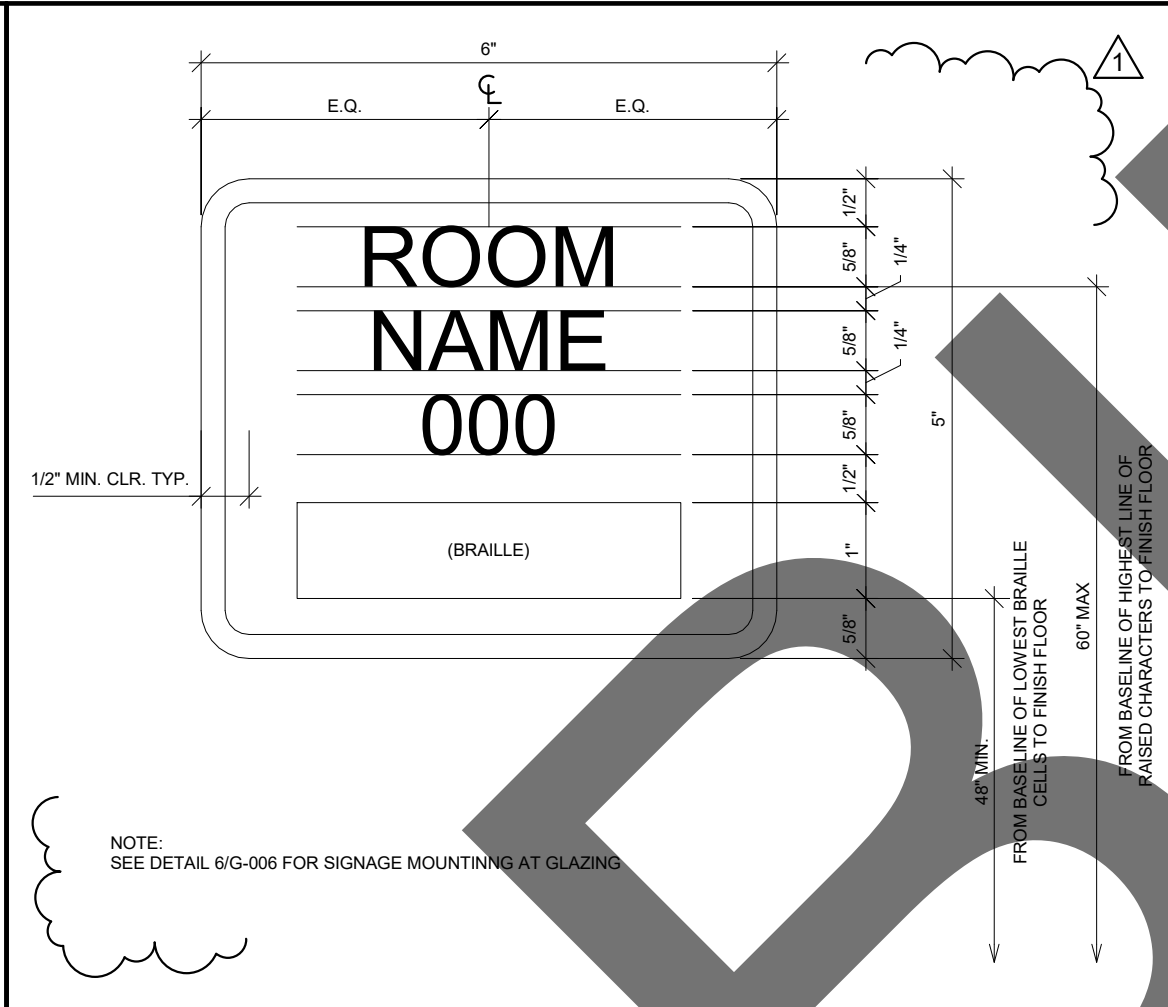

TACTILE SIGNAGE - ROOM NAME

SCALE
6" = 1'-0"


3

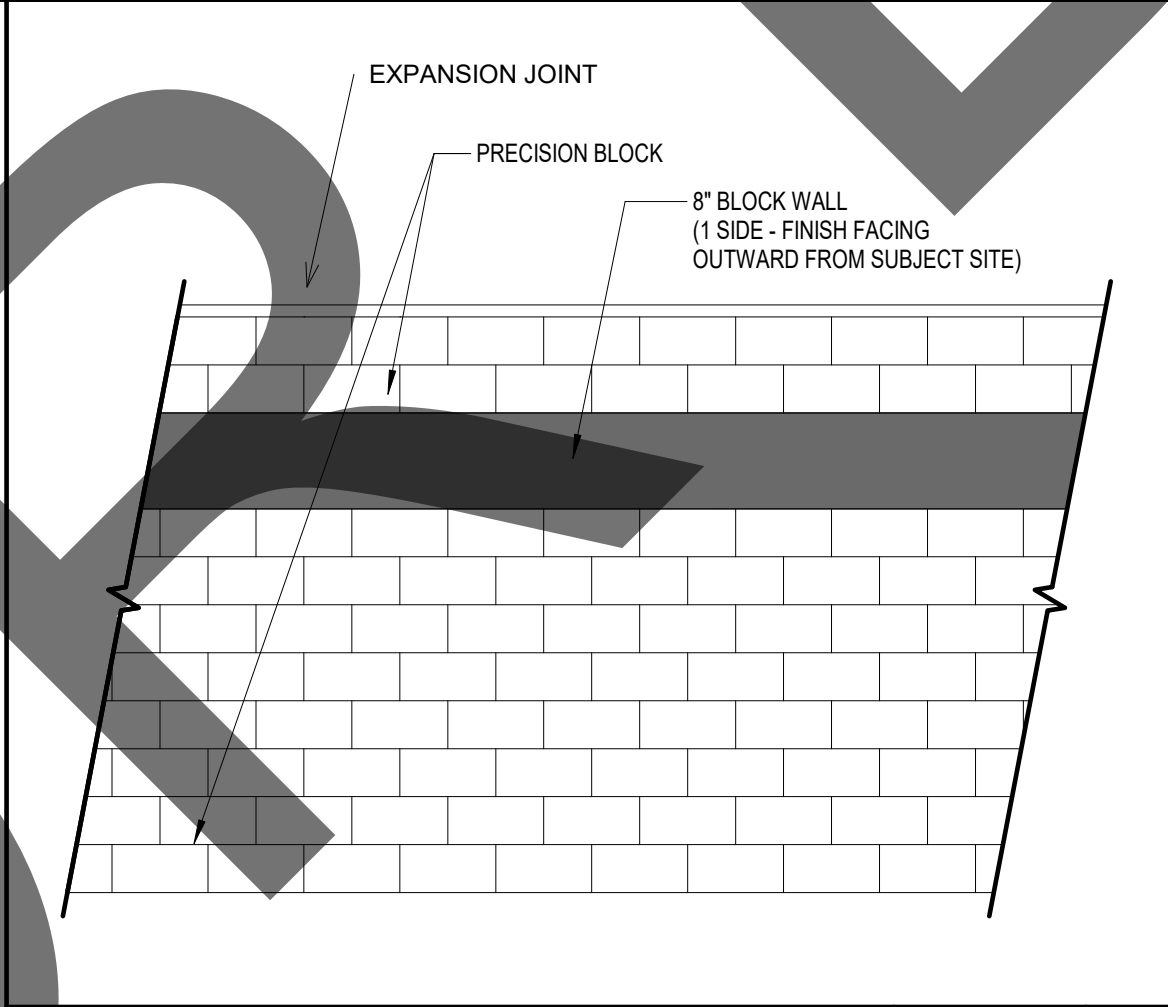

CMU BLOCK WALL ELEVATION

SCALE
3/8" = 1'-0"


4

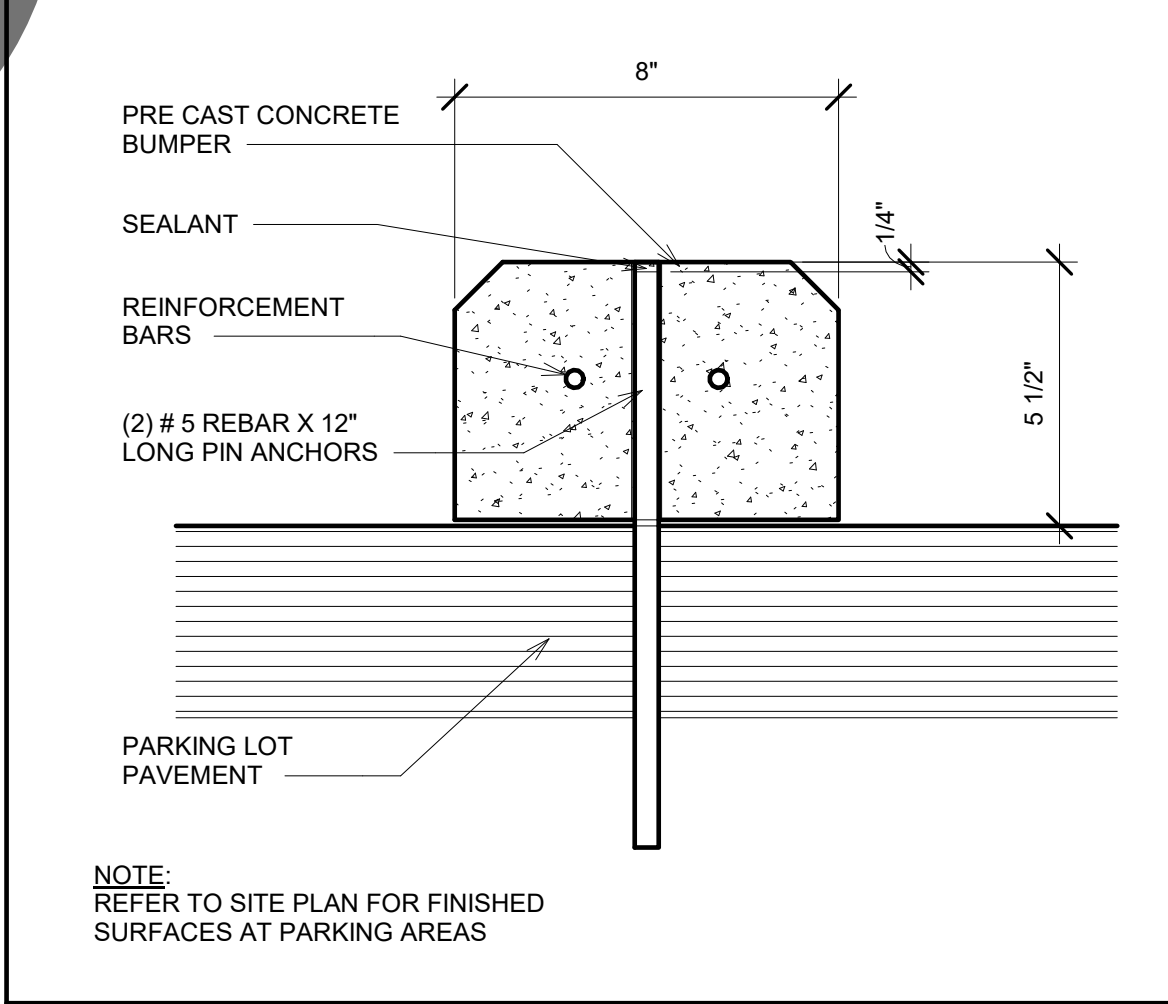

PARKING - WHEEL STOP

SCALE
3" = 1'-0"


5

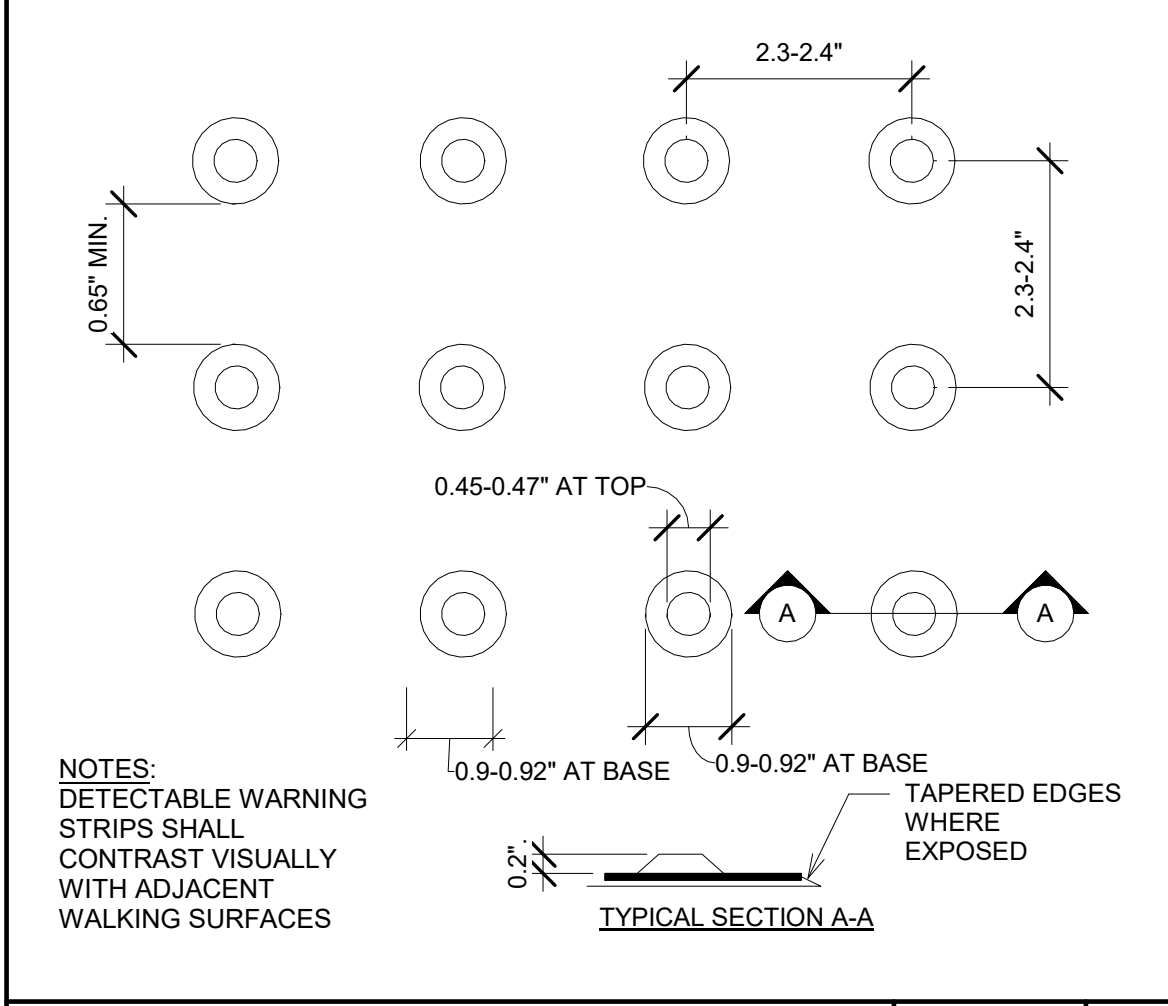

PARKING - TRUNCATED DOMES

SCALE
6" = 1'-0"


6

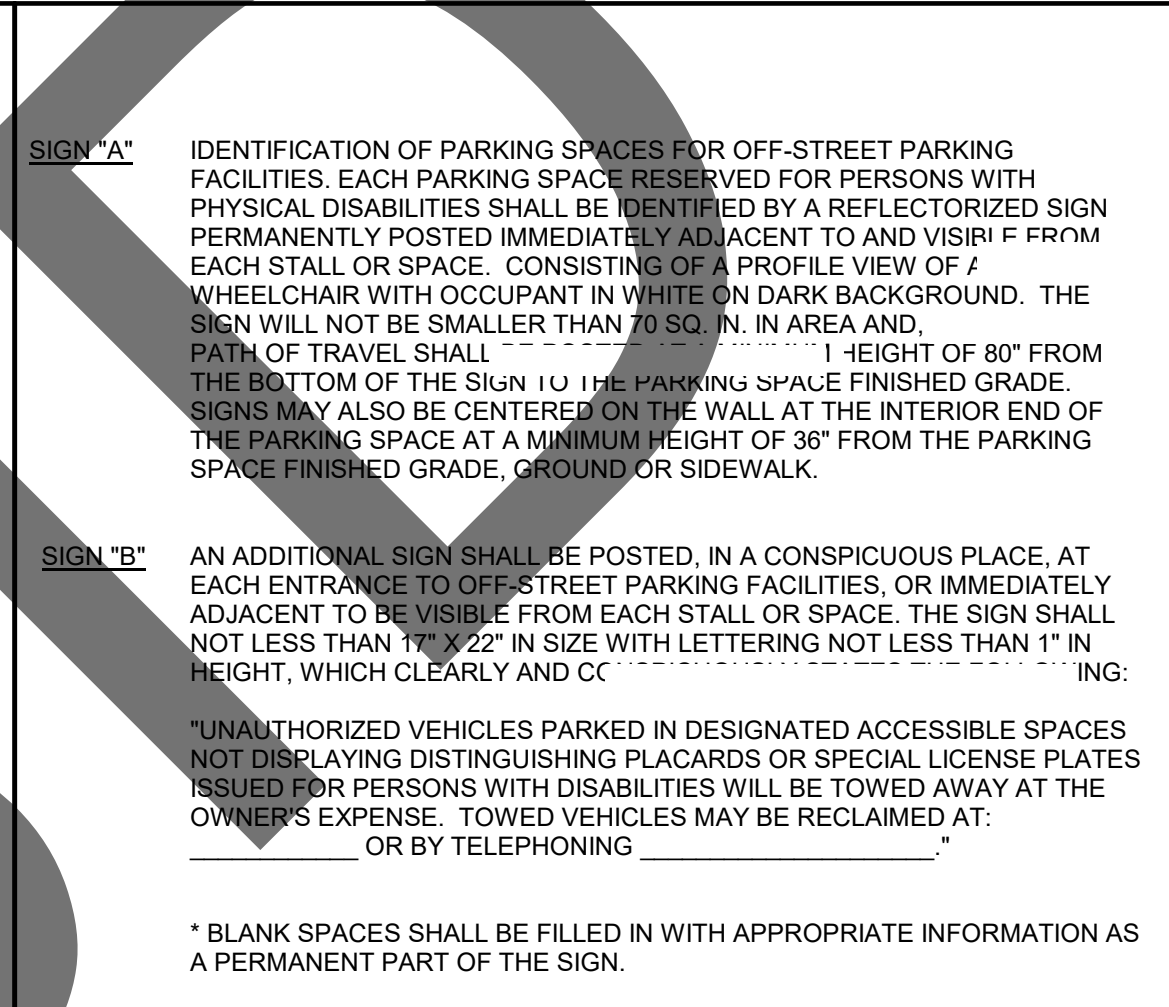

PARKING - ACCESSIBLE PARKING SIGNAGE

SCALE
1" = 1'-0"


1

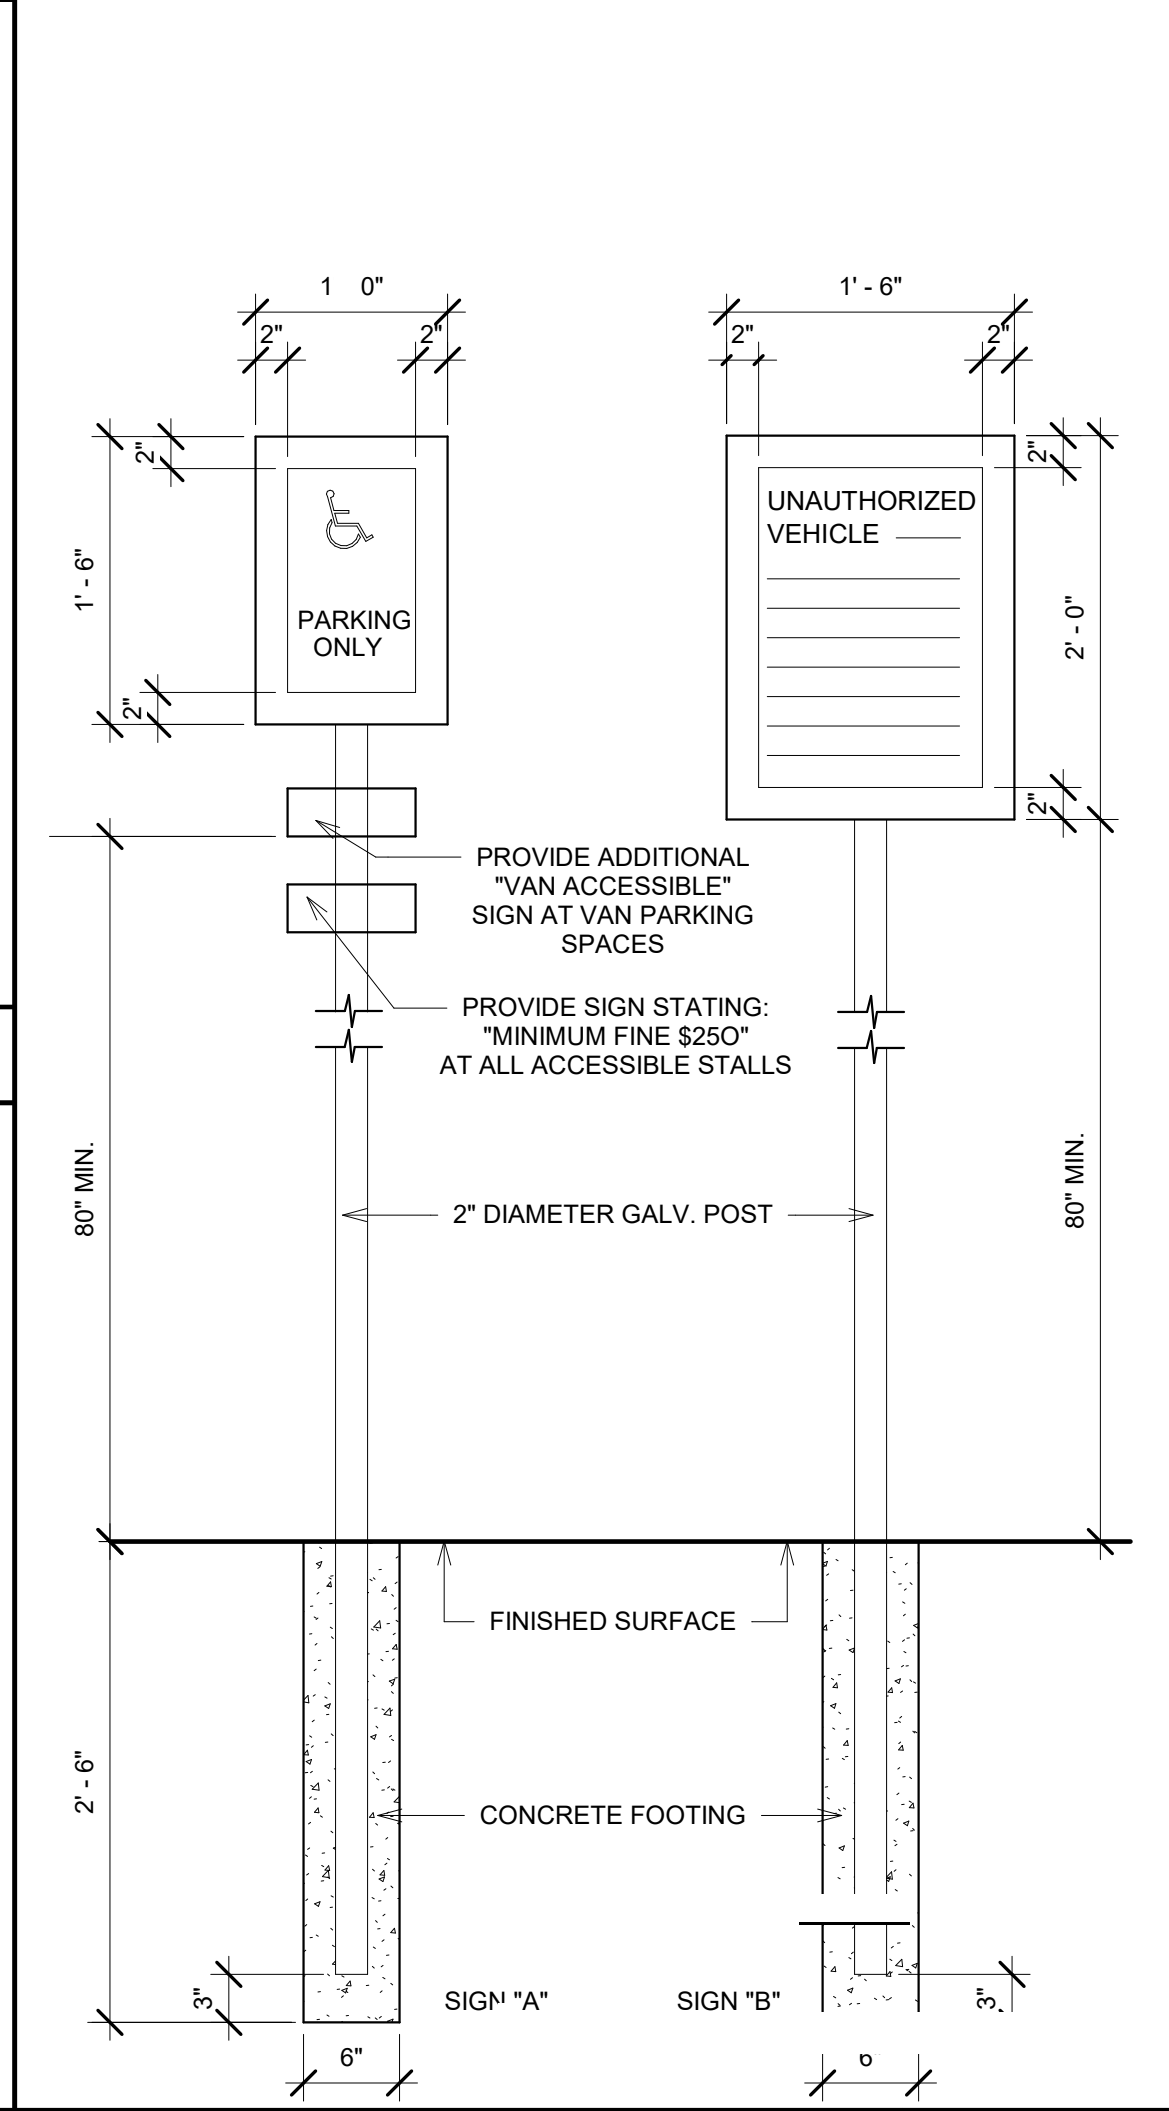

PARKING - ACCESSIBLE PARKING SYMBOL

SCALE
1" = 1'-0"


1

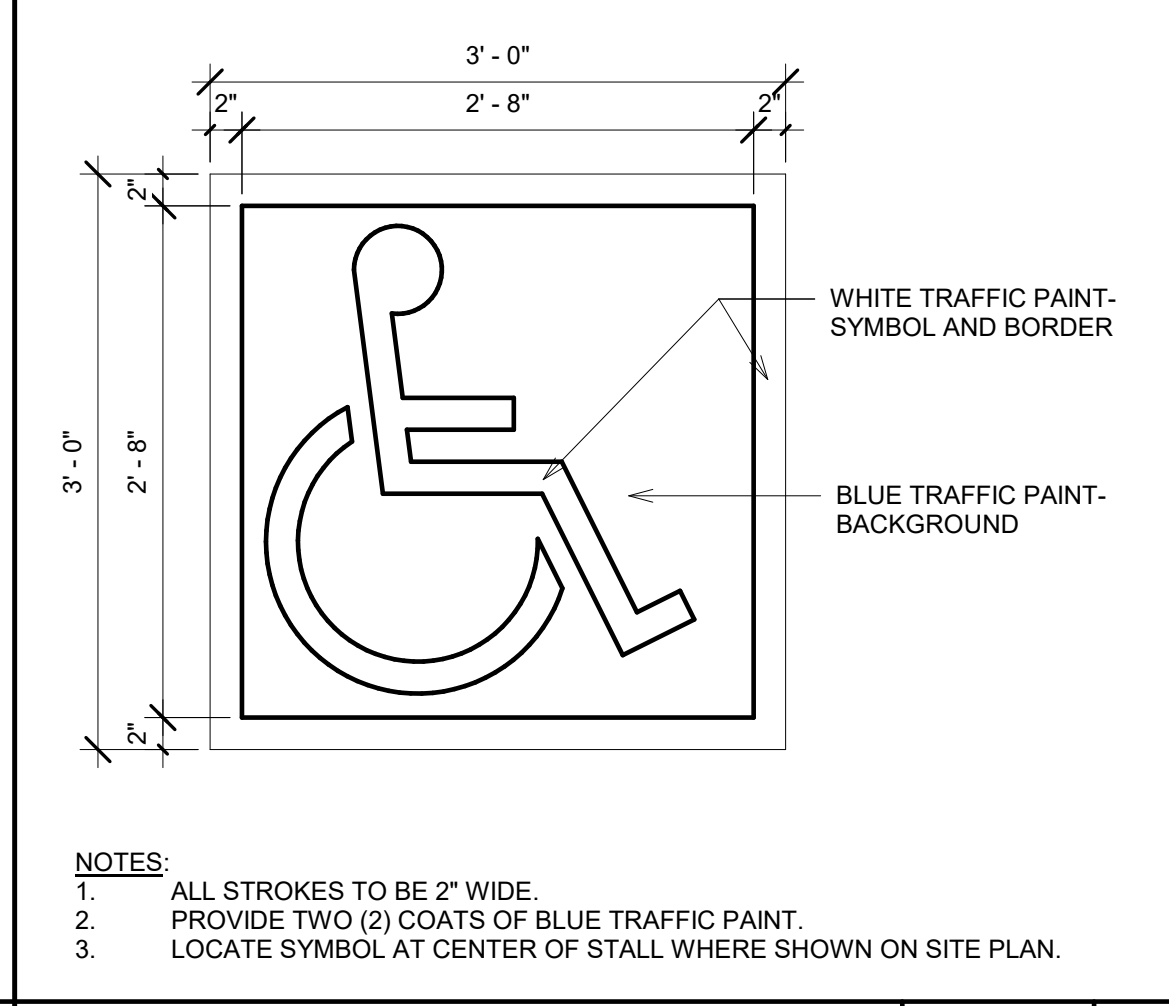


PARKING - ACCESSIBLE PARKING SYMBOL

SCALE
1" = 1'-0"


1

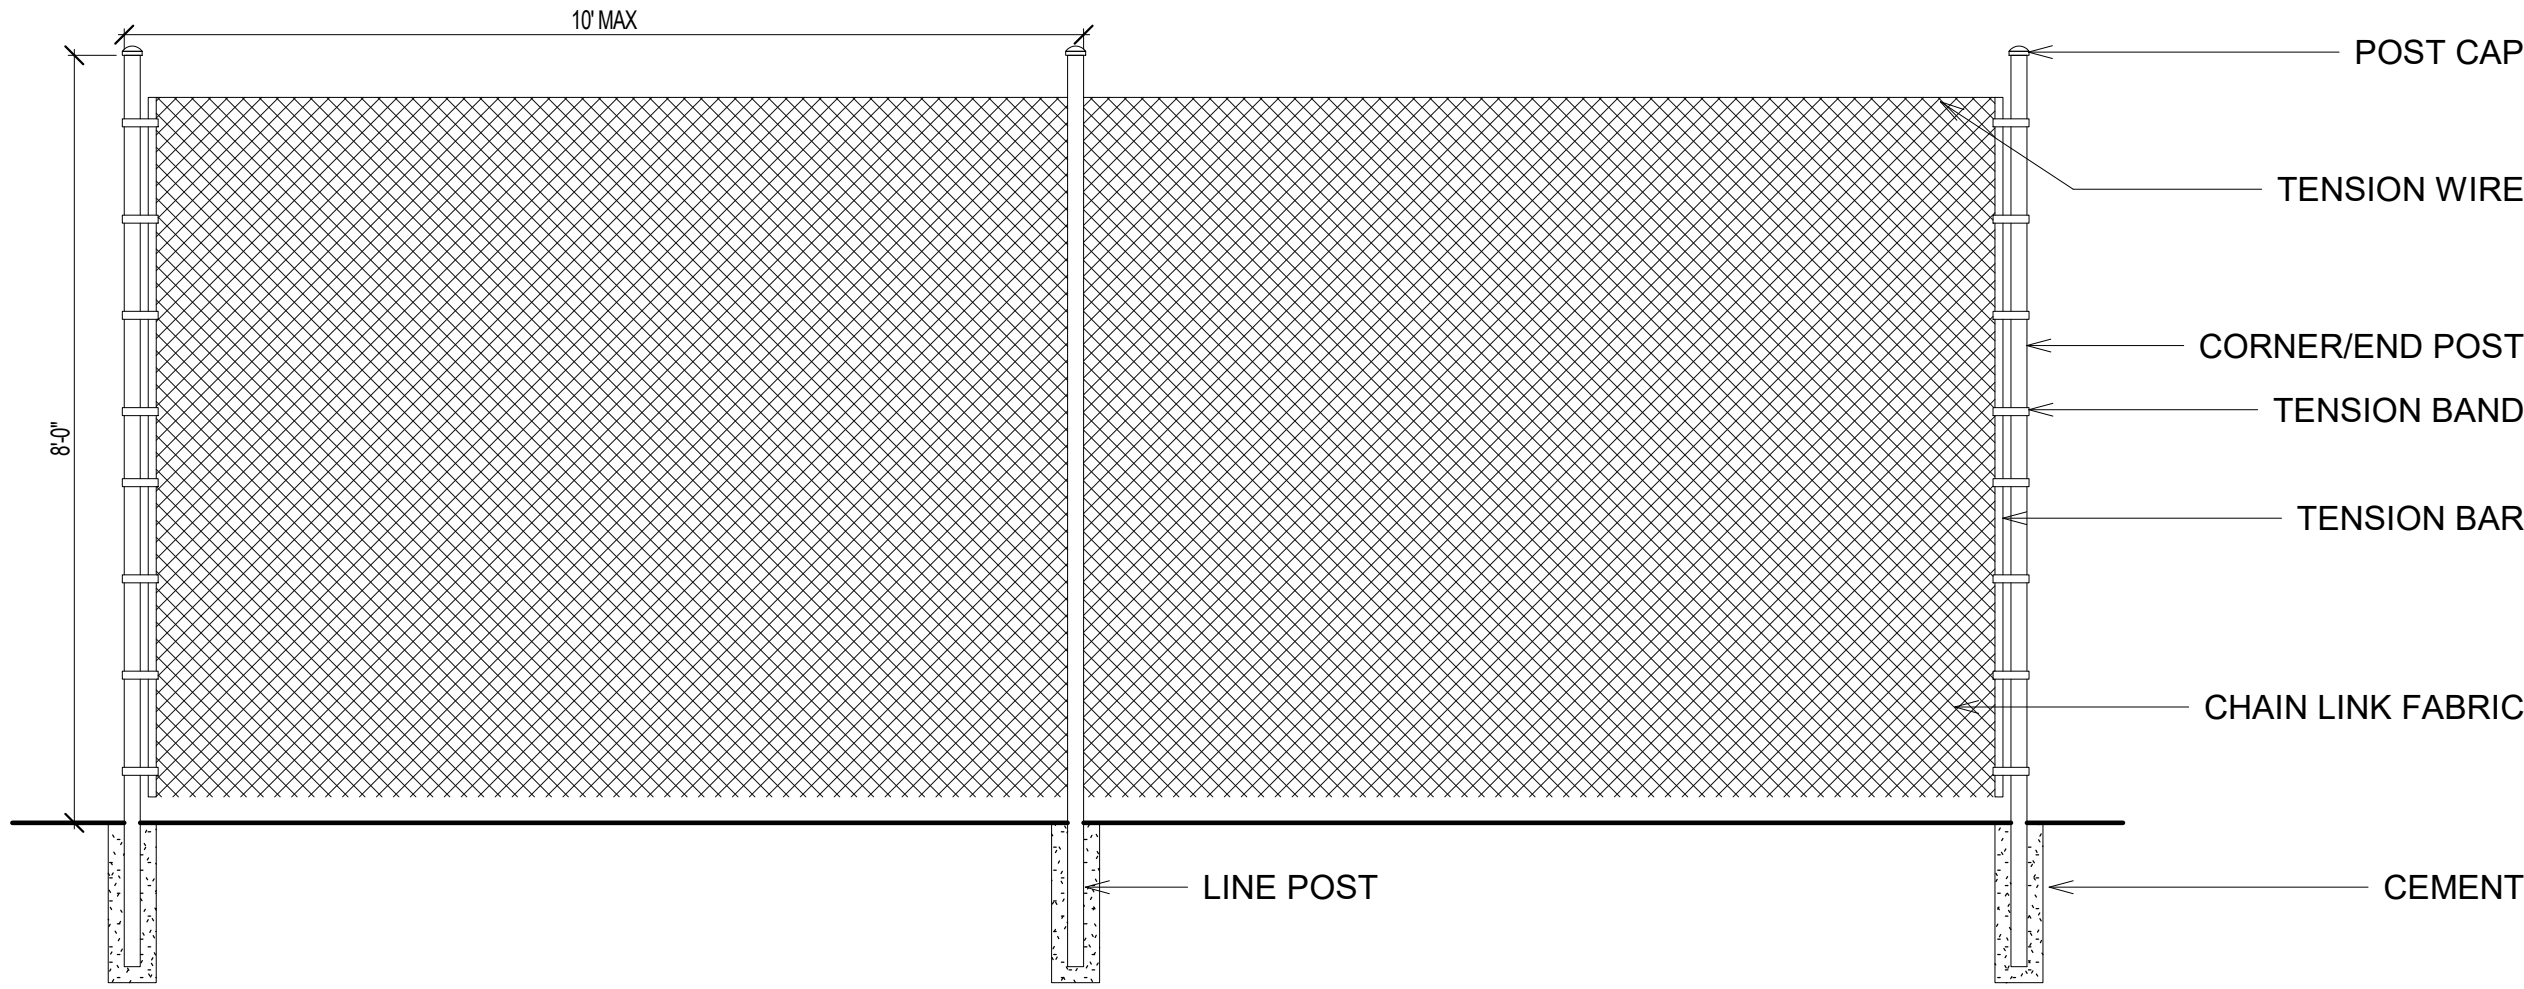


1 CHAIN LINK FENCE
1/2" = 1'-0"

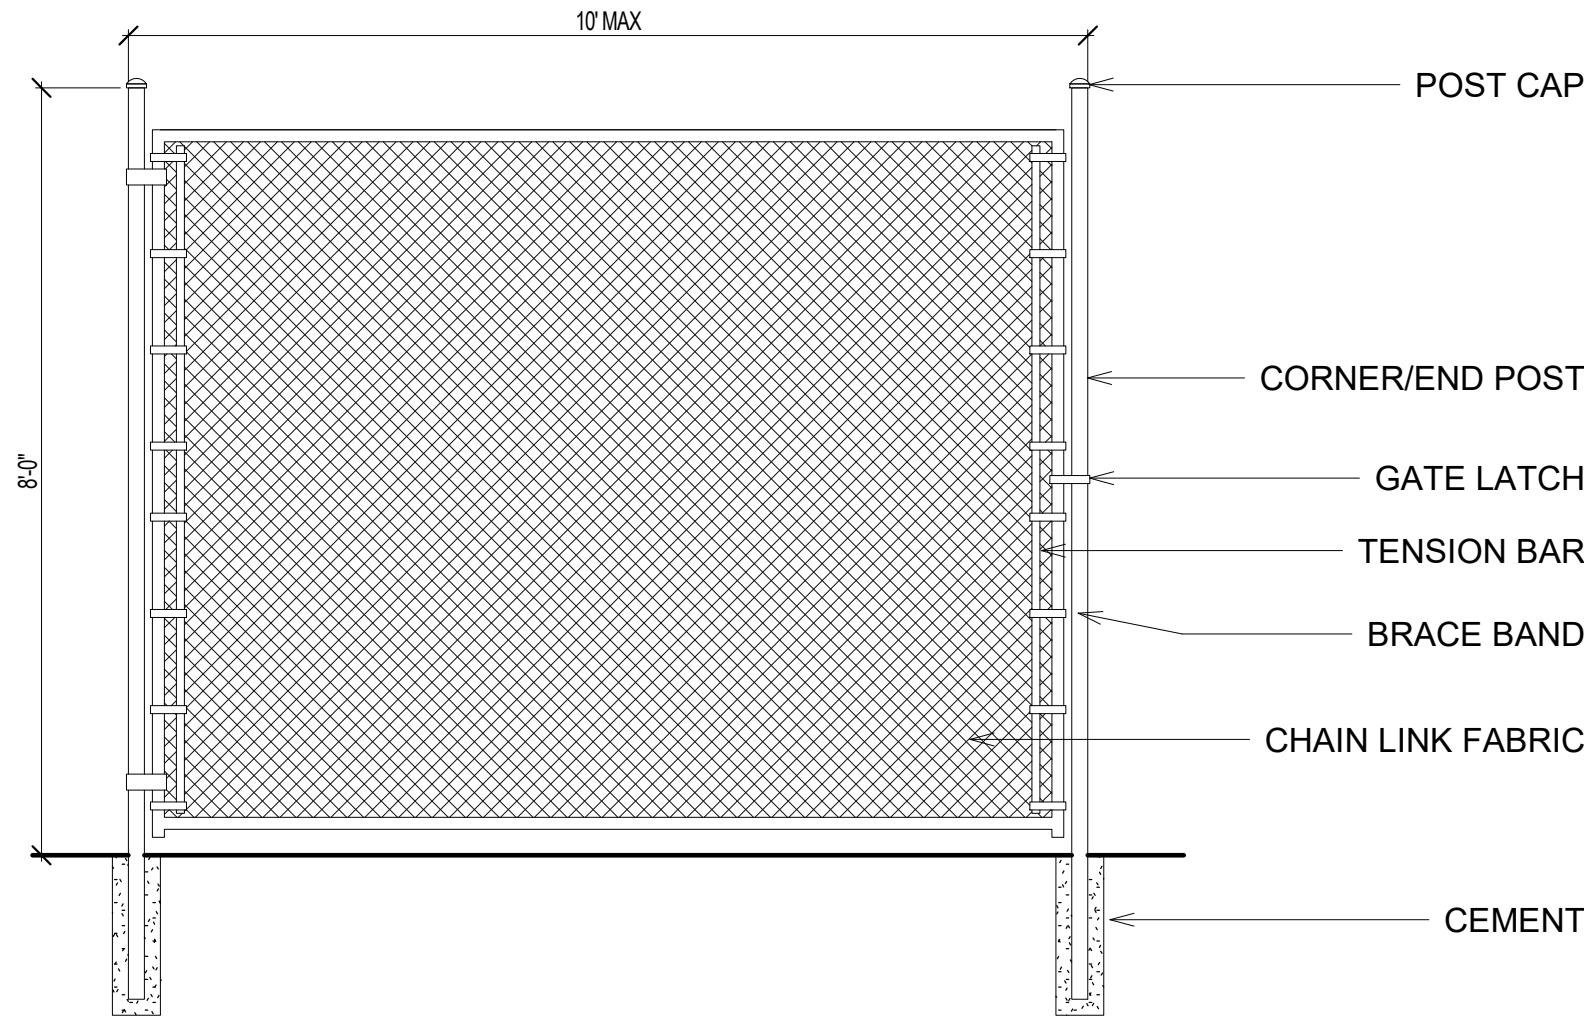


2 CHAIN LINK GATE
1/2" = 1'-0"

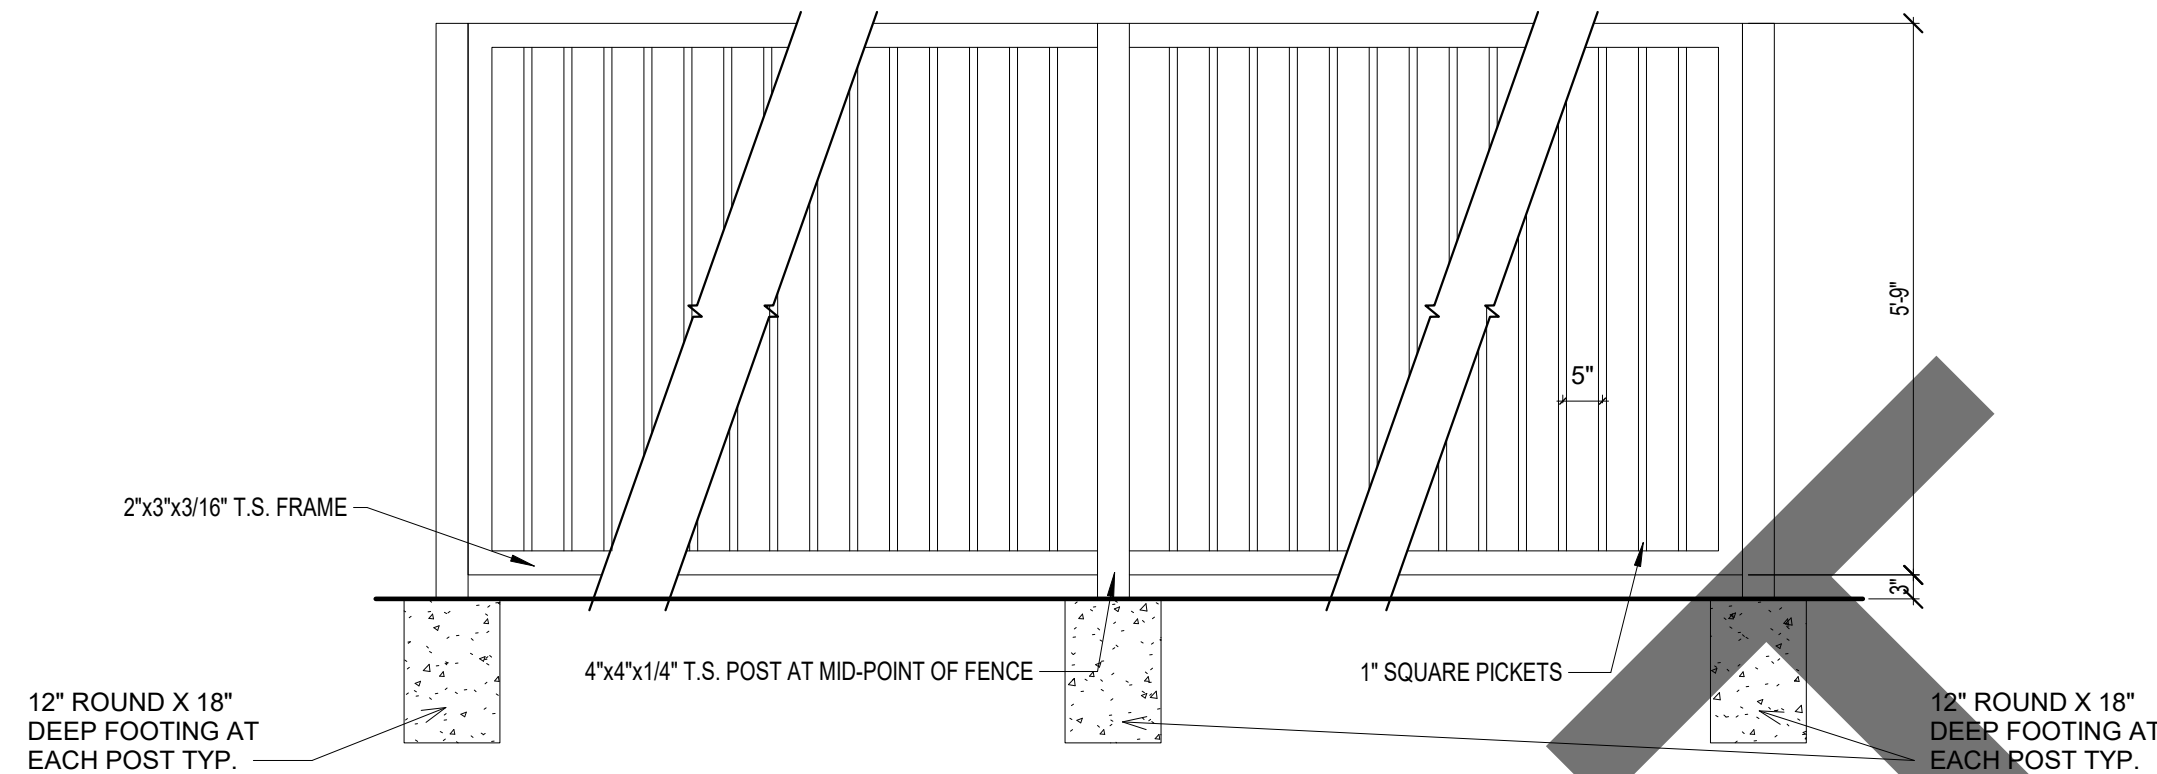

3 WROUGHT IRON FENCE ELEVATION
1/2" = 1'-0"

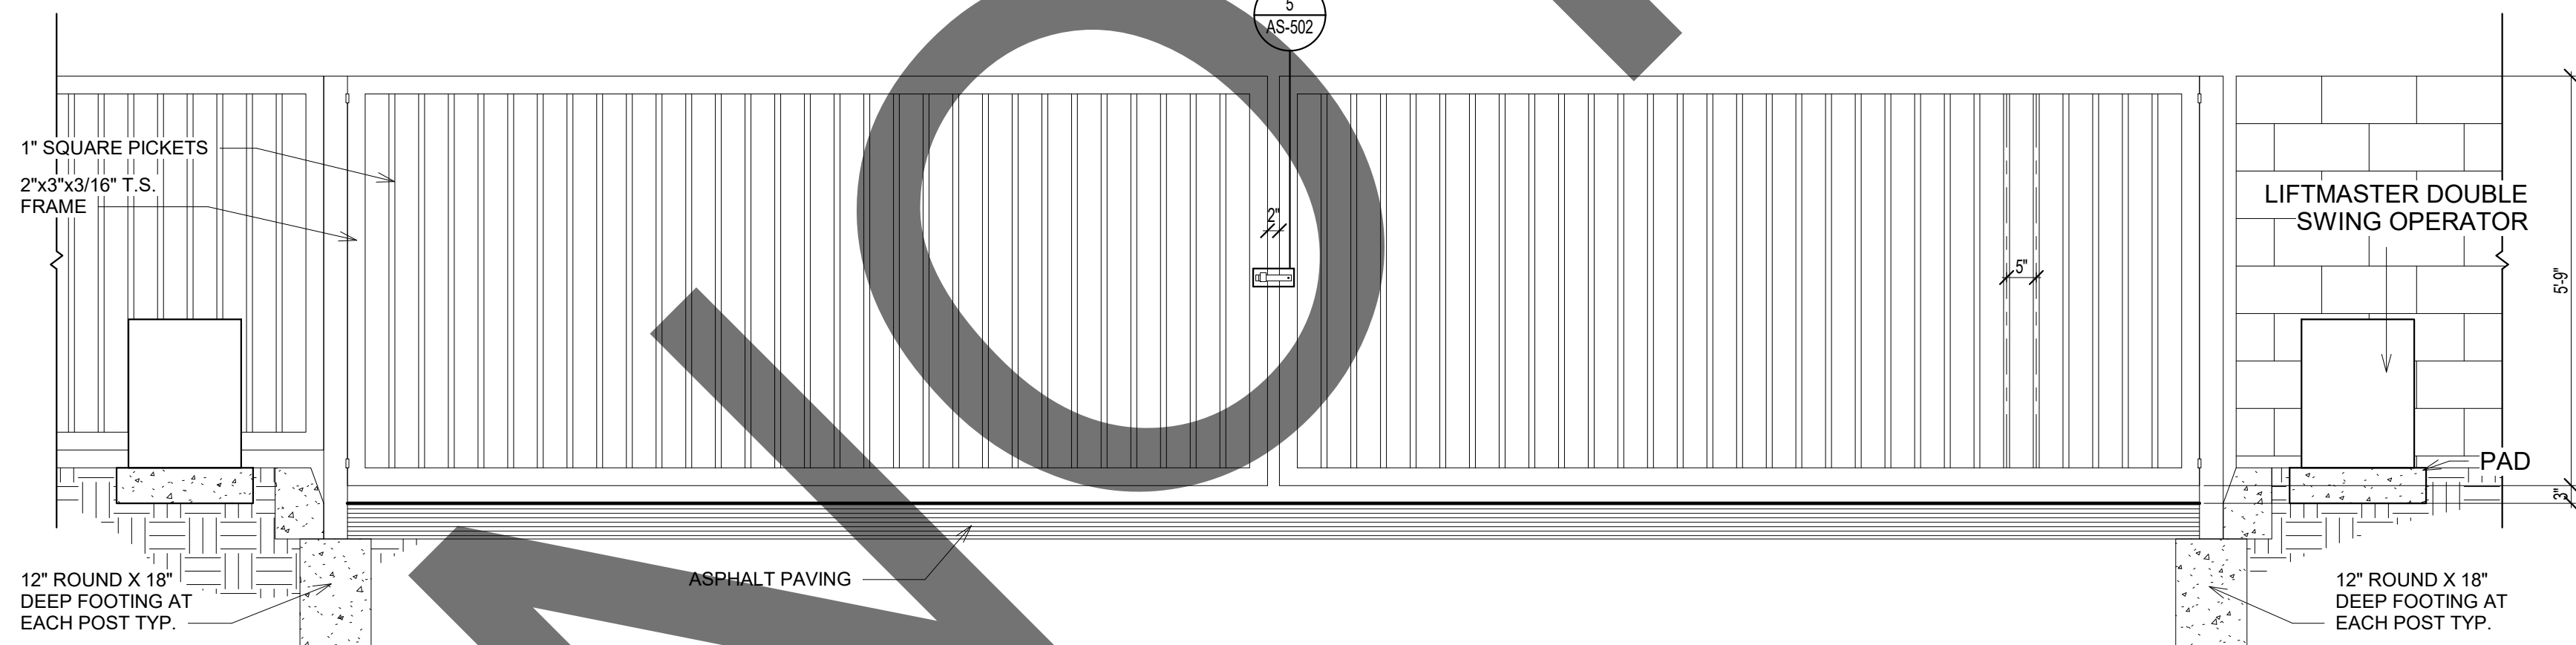

4 WROUGHT IRON GATE ELEVATION
1/2" = 1'-0"

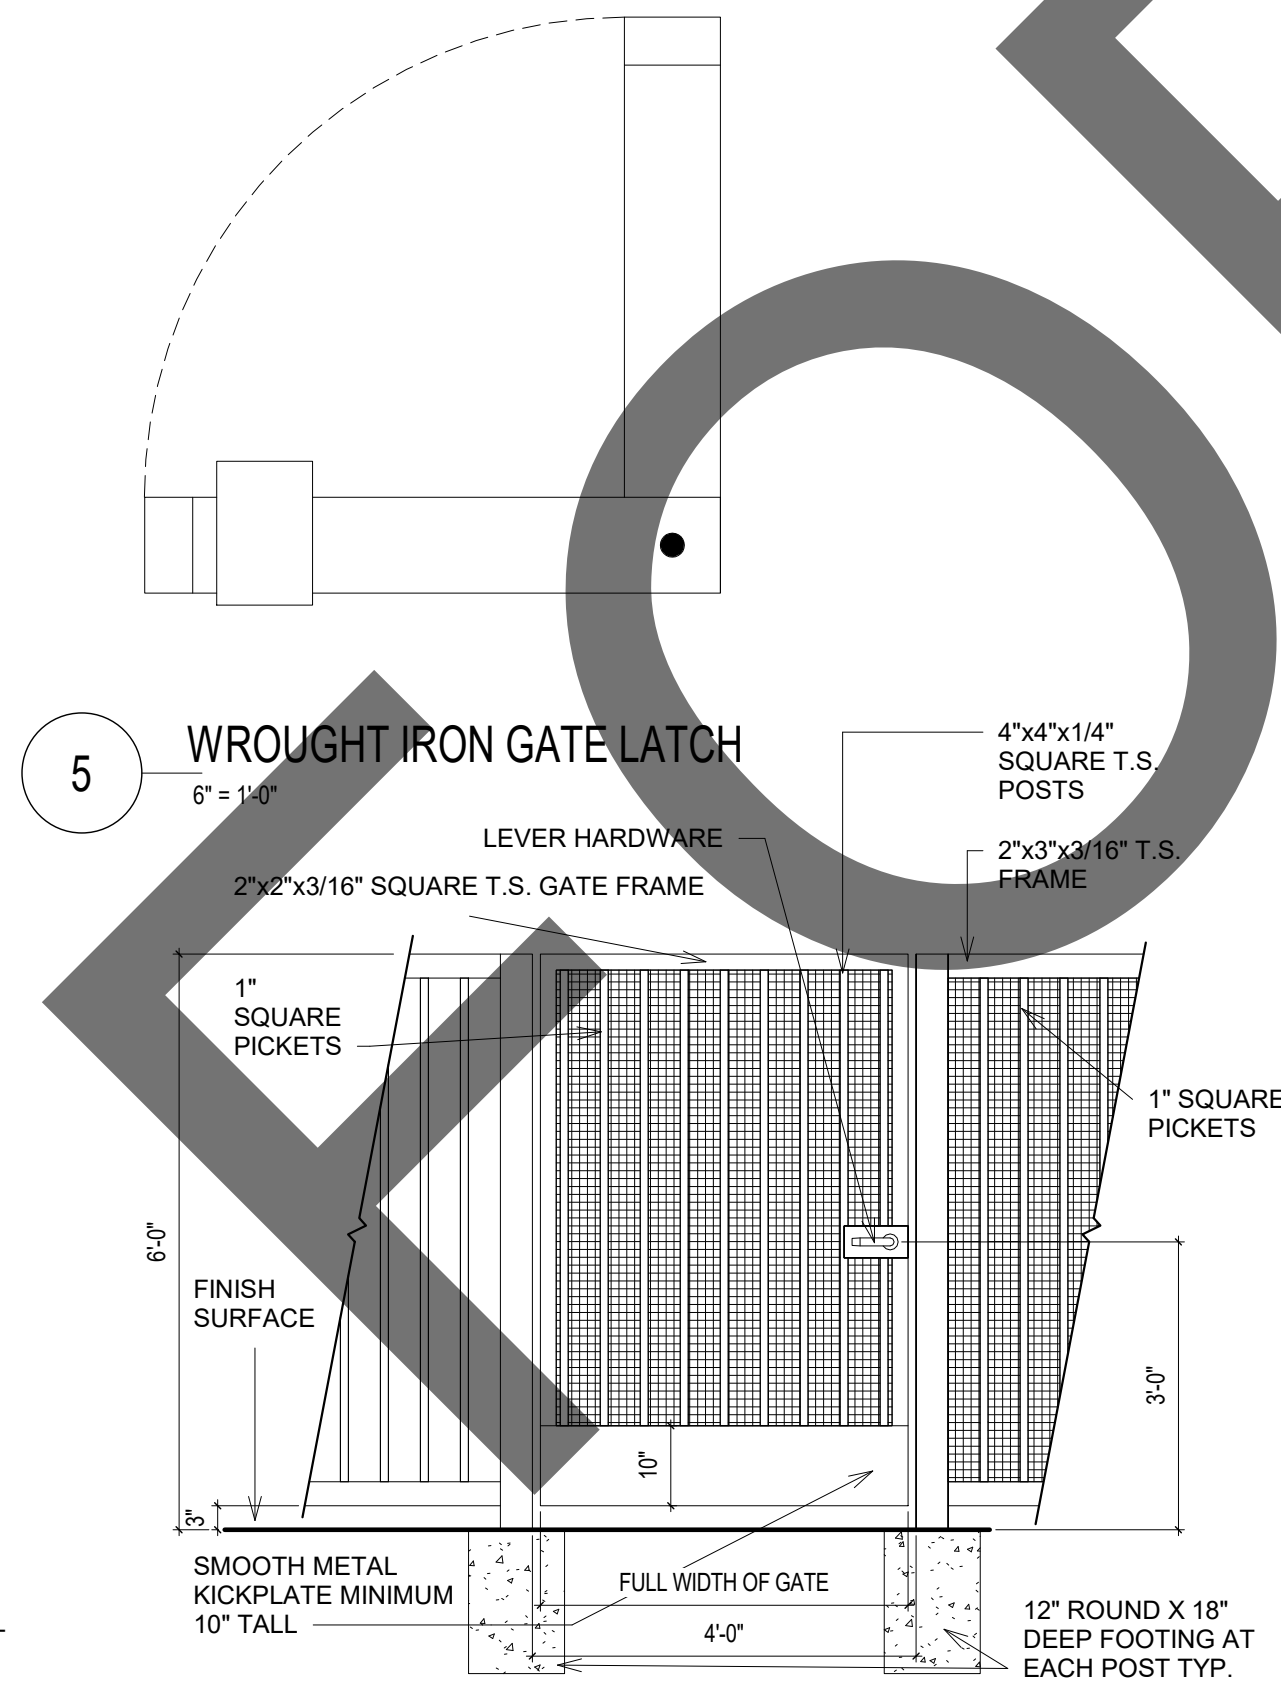

5 WROUGHT IRON GATE LATCH
6' = 1'-0"

6 WROUGHT IRON MAN GATE ELEV.
1/2" = 1'-0"



architecture
interiors
planning

1177 Idaho Street, Suite 200
Redlands, CA 92374
Phone: 909-335-7400
Fax: 909-335-7299
info@miller-aip.com



owner approval

initials	date	phase

REVISIONS/ADDENDA

#	Date	Comment
1	2/24	PCC Response #1

ANIMAL CARE CENTER

18313 VALLEY BLVD. BLOOMINGTON, CA 92313

SAN BERNARDINO COUNTY

385 N. ARROWHEAD AVENUE
SAN BERNARDINO, CA 92415
PHONE: 1-888-818-8988

PROJECT INFORMATION

Project Number:	2200065
Drawn By:	Author
Checked By:	GWM
Issue Date:	6/12/2024


SHEET NAME

SITE DETAILS

SHEET NUMBER

AS-502

Sheet Of Sheets

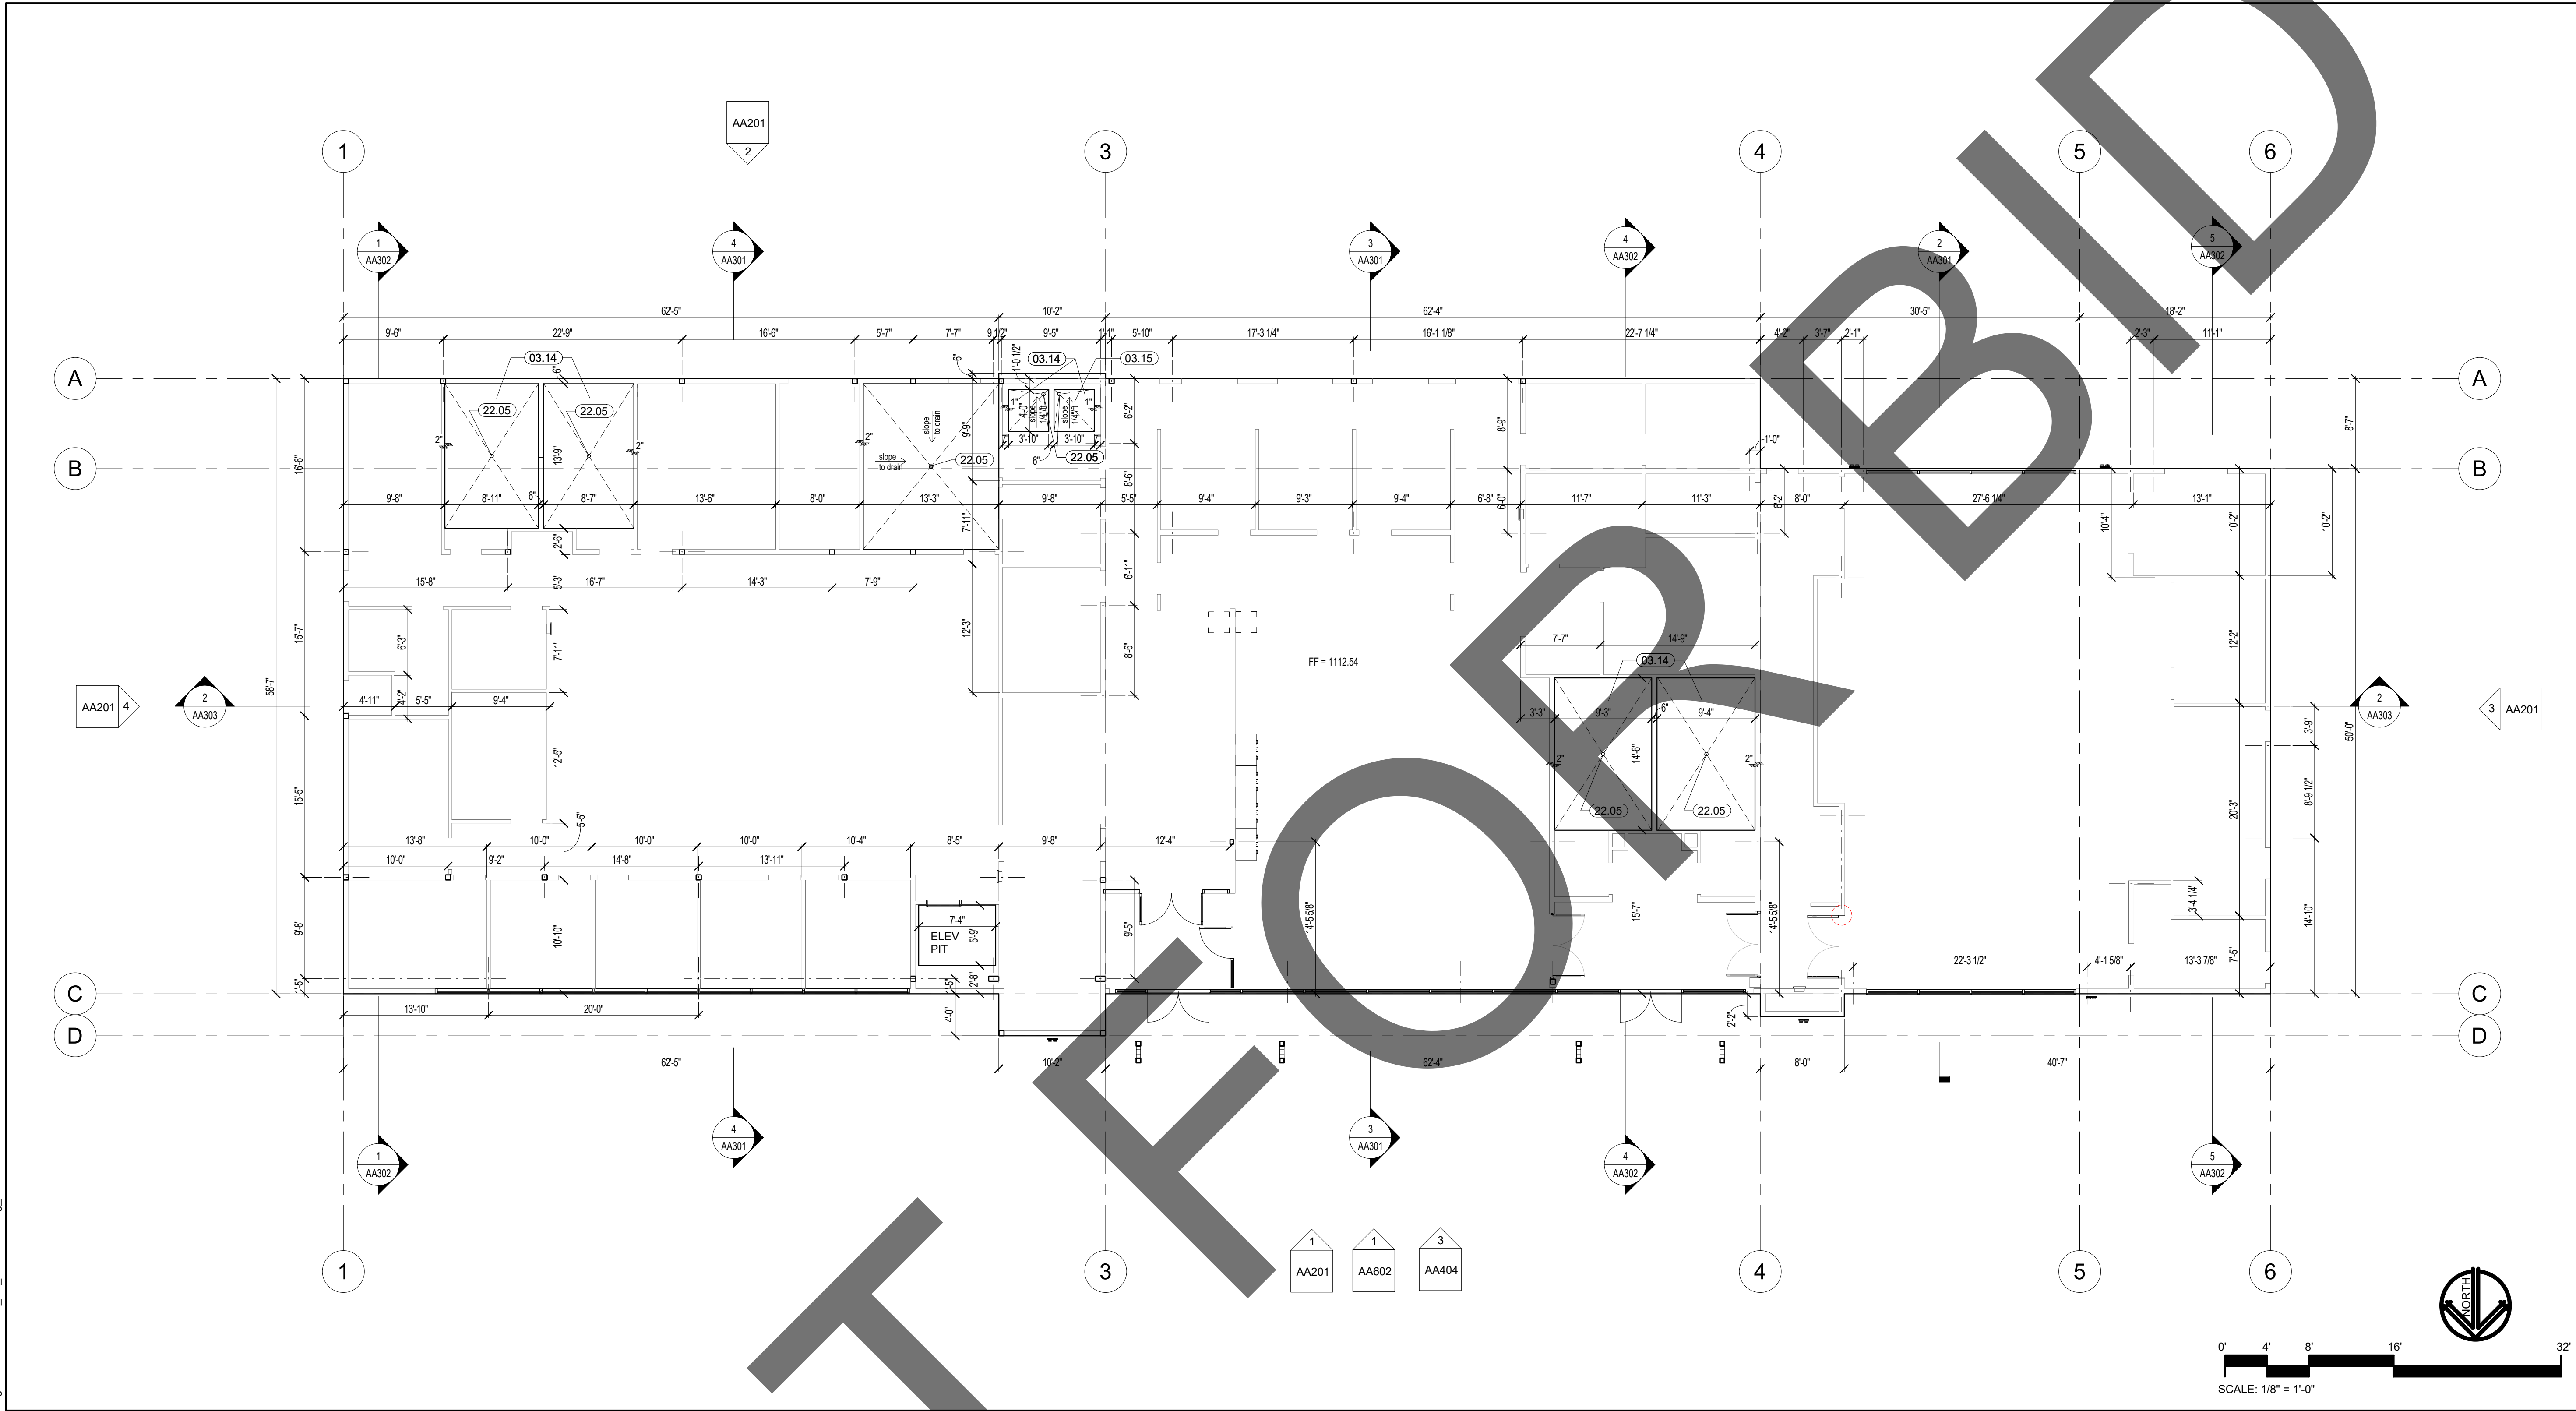

BUILDING AA LAYOUT FLOOR PLAN

GENERAL LAYOUT PLAN NOTES:

- COORDINATE UNDERSLAB WASTE LINE DRAINS WITH PLUMBING DRAWINGS.
- COORDINATE FOUNDATION PLAN AND FOOTING DETAILS WITH STRUCTURAL DRAWINGS.
- COORDINATE UNDERSLAB POWER AND DATA REQUIREMENTS, CONDUIT ETC. WITH ELECTRICAL DRAWINGS.
- PROVIDE DEPRESSED SLAB AND SLOPES AS INDICATED ON DRAWING.

KEYNOTE LEGEND

CSI #	KEYNOTE TEXT
03.14	Depress Slab as Shown
03.15	Slope Indicates Final Slab Finish
22.05	Floor Drain - See Plumbing Drawings

GENERAL - LAYOUT PLAN NOTES

SCALE
12" = 1'-0"

SCALE
1/8" = 1'-0"

ANIMAL CARE CENTER

18313 VALLEY BLVD.
BLOOMINGTON, CA 92313

SAN BERNARDINO COUNTY

385 N. ARROWHEAD AVENUE
SAN BERNARDINO, CA 92415
PHONE: 1-888-818-8988

PROJECT INFORMATION

Project Number: 2200065
Drawn By: Author
Checked By: GWM
Issue Date: 2/29/24

SHEET NAME

BUILDING AA
LAYOUT PLAN

SHEET NUMBER

AA100

Sheet Of Sheets



1177 Idaho Street, Suite 200
Redlands, CA 92374
Phone: 909-335-7400
Fax: 909-335-7299
info@miller-aip.com




owner approval

initials	date	phase

REVISIONS/ADDENDA

#	Date	Comment
---	------	---------

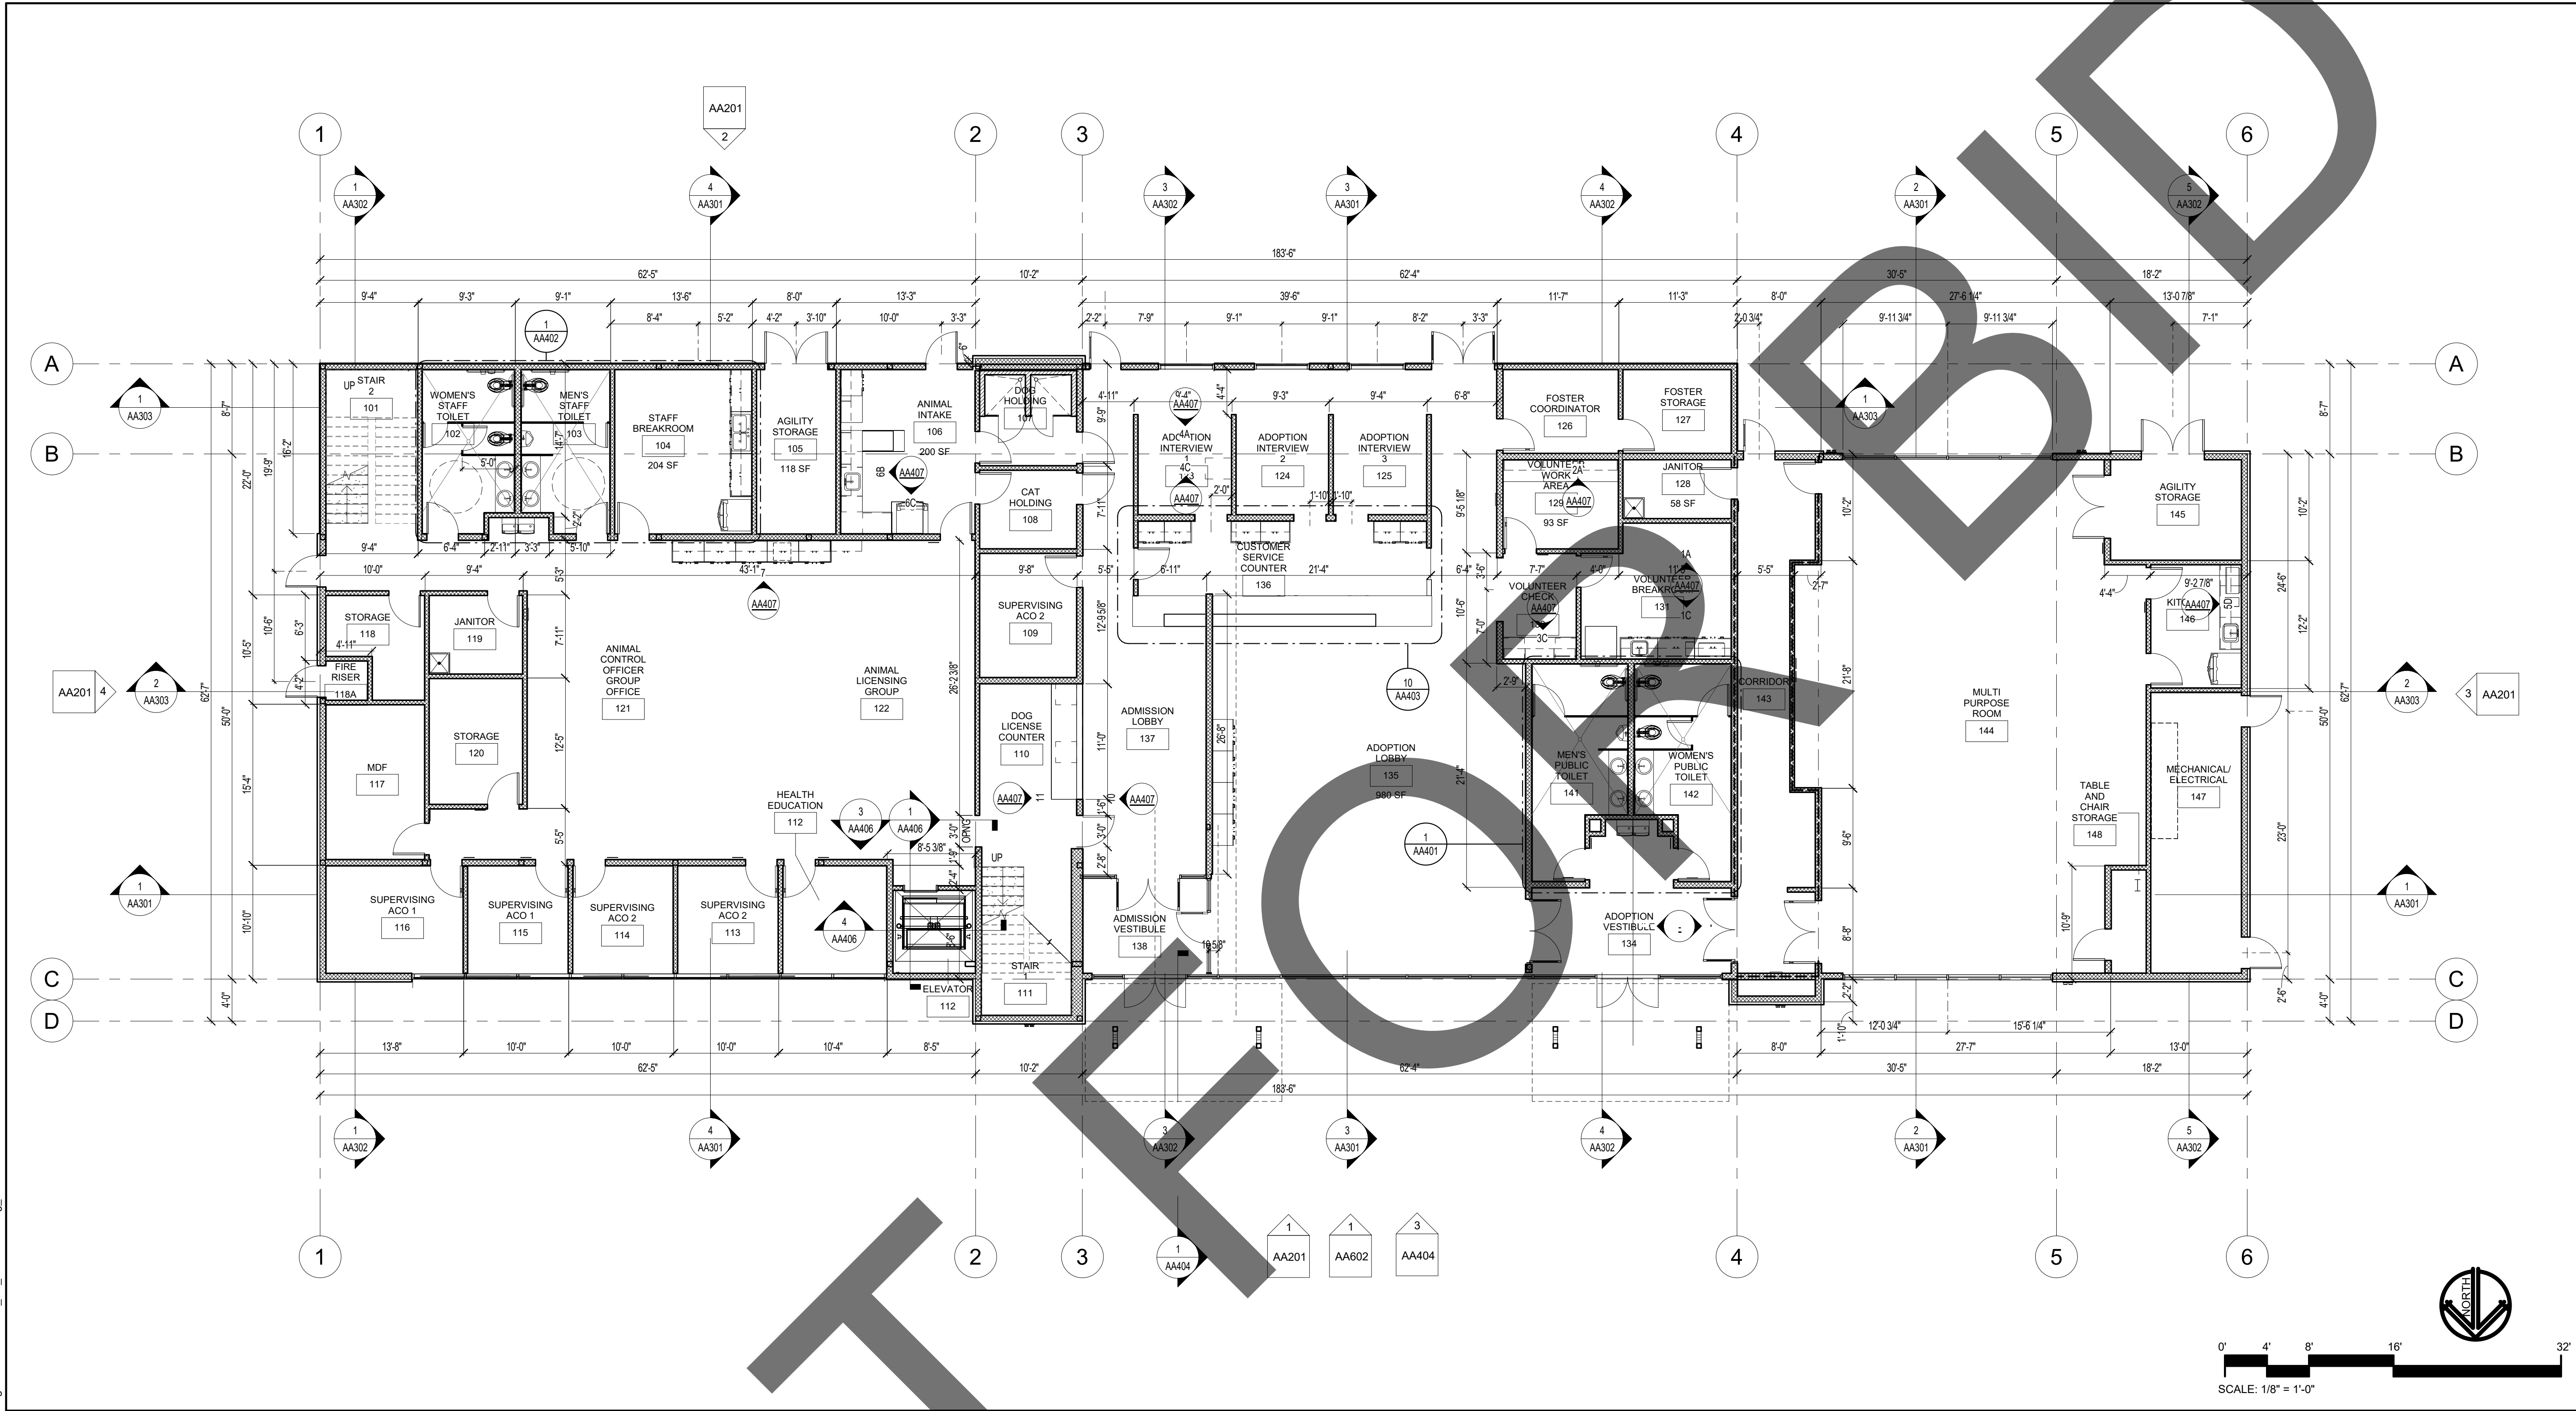

FLOOR PLAN - ADMINISTRATION BUILDING FIRST FLOOR

GENERAL FLOOR PLAN NOTES:

1. QUANTITIES LISTED ON THESE DOCUMENTS ARE FOR AGENCY APPROVAL ONLY. THE CONTRACTOR IS RESPONSIBLE FOR VERIFYING ALL QUANTITIES FOR BIDDING PURPOSES.
2. FINISH: PREPARE SUB-FLOOR AND LEAVE IN BROOM CLEAN CONDITION TO RECEIVE NEW FINISH AS REQUIRED. FLOOR SHALL BE LEVEL AND FREE OF DIPS, DIMPLES AND JOINTS.
3. REFER TO MECHANICAL, ELECTRICAL, AND PLUMBING DRAWINGS FOR ADDITIONAL SCOPE.
4. REFER TO ANIMAL EQUIPMENT DRAWINGS FOR COORDINATION AND ADDITIONAL SCOPE.

WALL TYPE SCHEDULE

- W-1 6" STEEL STUDS @ 16" O.C. W/ R-19 BATT, R-14 RIGID INSULATION & TRESPA EXT.
- W-2 6" STEEL STUDS @ 16" O.C. W/ R-19 BATT, R-14 RIGID INSULATION & STUCCO EXT.
- W-3 4" STEEL STUDS @ 24" O.C. GYP. BD. BOTH SIDES
- W-4 4" STEEL STUDS @ 16" O.C. GYP. BD. BOTH SIDES
- W-5 6" STEEL STUDS @ 16" O.C. w/ 5/8" GYP. BD. BOTH SIDES
- W-6 8" MASONRY CMU BLOCK
- W-7 6" STEEL STUDS, SPACING PER STRUCTURAL, FINISH PER ELVATIONS
- W-8 6" MASONRY CMU BLOCK
- W-9 12" MASONRY CMU BLOCK

GENERAL - FLOOR PLAN NOTES

SCALE
1/2" = 1'-0"

WALL TYPE SCHEDULE

SCALE
1/4" = 1'-0"



1177 Idaho Street, Suite 200
Redlands, CA 92374
Phone: 909-335-7400
Fax: 909-335-7299
info@miller-aip.com



owner approval		
initials	date	phase

REVISIONS/ADDENDA		
#	Date	Comment

ANIMAL CARE CENTER

18313 VALLEY BLVD.
BLOOMINGTON, CA 92313

SAN BERNARDINO COUNTY

385 N. ARROWHEAD AVENUE
SAN BERNARDINO, CA 92415
PHONE: 1-888-818-8988


PROJECT INFORMATION	
Project Number:	2200065
Drawn By:	Author
Checked By:	GWM
Issue Date:	2/29/24

SHEET NAME
ADMINISTRATION
1ST FLOOR
DIMENSION
PLAN

SHEET NUMBER

AA101

Sheet Of Sheets

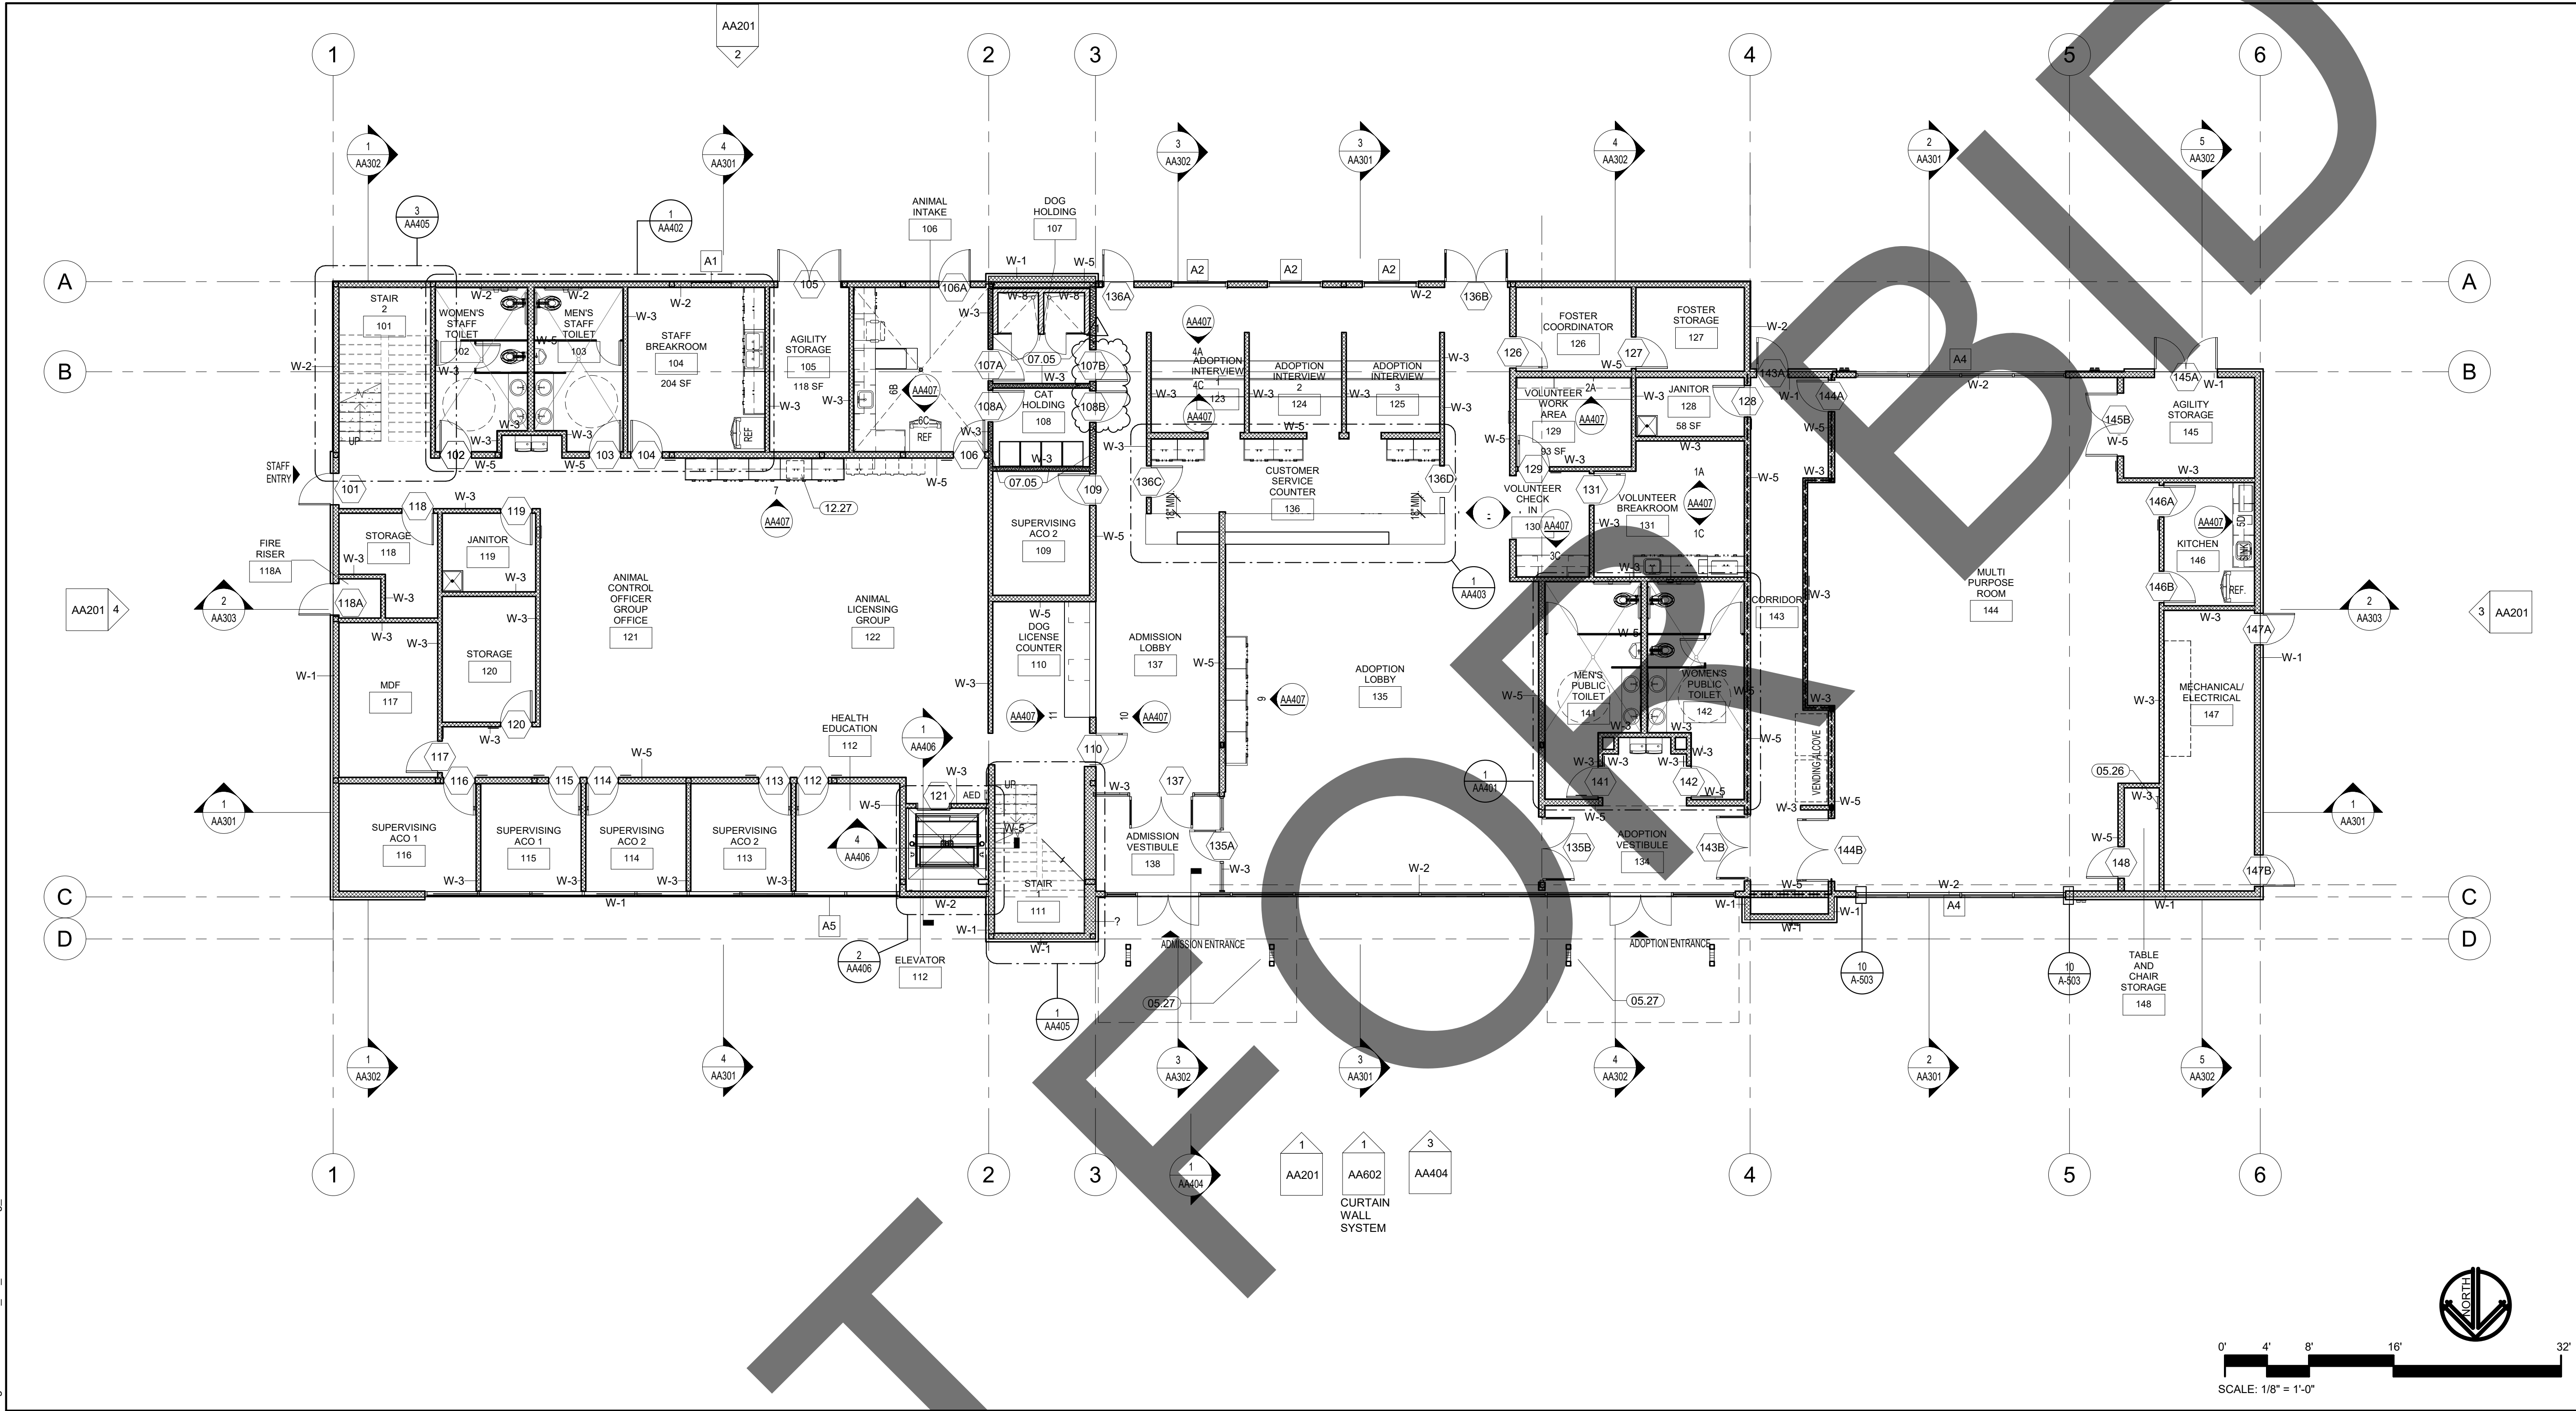

FLOOR PLAN - ADMINISTRATION BUILDING FIRST FLOOR

GENERAL FLOOR PLAN NOTES:

- QUANTITIES LISTED ON THESE DOCUMENTS ARE FOR AGENCY APPROVAL ONLY. THE CONTRACTOR IS RESPONSIBLE FOR VERIFYING ALL QUANTITIES FOR BIDDING PURPOSES.
- FINISH: PREPARE SUB-FLOOR AND LEAVE IN BROOM CLEAN CONDITION TO RECEIVE NEW FINISH AS REQUIRED. FLOOR SHALL BE LEVEL AND FREE OF DIPS, DIMPLES AND JOINTS.
- REFER TO MECHANICAL, ELECTRICAL, AND PLUMBING DRAWINGS FOR ADDITIONAL SCOPE.
- REFER TO ANIMAL EQUIPMENT DRAWINGS FOR COORDINATION AND ADDITIONAL SCOPE.

WALL TYPE LEGEND

- DASHED LINE INDICATES 1-HOUR RATING, 2-HOUR @ ELEVATOR
- STEEL STUDS PER SCHEDULE
- CMU MASONRY UNIT

WALL TYPE SCHEDULE

- W-1 6" STEEL STUDS @ 16" O.C. W/ R-19 BATT, R-14 RIGID INSULATION & TRESPA EXT.
- W-2 6" STEEL STUDS @ 16" O.C. W/ R-19 BATT, R-14 RIGID INSULATION & STUCCO EXT.
- W-3 4" STEEL STUDS @ 24" O.C. GYP. BD. BOTH SIDES
- W-4 4" STEEL STUDS @ 16" O.C. GYP. BD. BOTH SIDES
- W-5 6" STEEL STUDS @ 16" O.C. w/ 5/8" GYP. BD. BOTH SIDES
- W-6 8" MASONRY CMU BLOCK
- W-7 6" STEEL STUDS, SPACING PER STRUCTURAL, FINISH PER ELVATIONS
- W-8 6" MASONRY CMU BLOCK
- W-9 12" MASONRY CMU BLOCK

KEYNOTE LEGEND

CSI #	KEYNOTE TEXT
05.26	Steel Roof Ladder
05.27	Steel Column, Per Structural Plans
07.05	Provide Sound Batt Insulation in wall
12.27	Built-in Drop Safe

GENERAL - FLOOR PLAN NOTES


SCALE
1/2" = 1'-0"

WALL TYPE SCHEDULE

SCALE
1/4" = 1'-0"



1177 Idaho Street, Suite 200
Redlands, CA 92374
Phone: 909-335-7400
Fax: 909-335-7299
info@miller-aip.com

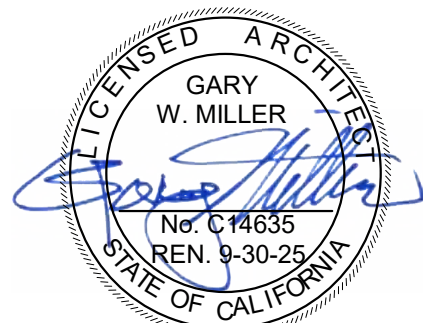

owner approval		
initials	date	phase

REVISIONS/ADDENDA		
#	Date	Comment
1	2/24	PCC Response #1

ANIMAL CARE CENTER

18313 VALLEY BLVD.
BLOOMINGTON, CA 92313

SAN BERNARDINO COUNTY

385 N. ARROWHEAD AVENUE
SAN BERNARDINO, CA 92415
PHONE: 1-888-818-8988

PROJECT INFORMATION	
Project Number:	2200065
Drawn By:	Author
Checked By:	GWM
Issue Date:	2/29/24

SHEET NAME



ADMIN. - 1ST FL.
ANNOTATION
PLAN

SHEET NUMBER

AA101.2

Sheet Of Sheets



FLOOR PLAN - ADMINISTRATION BUILDING SECOND FLOOR

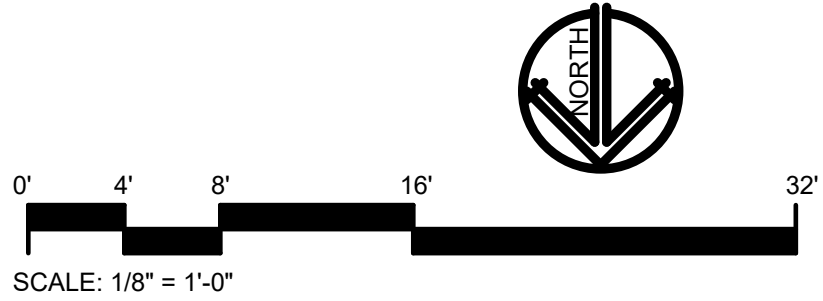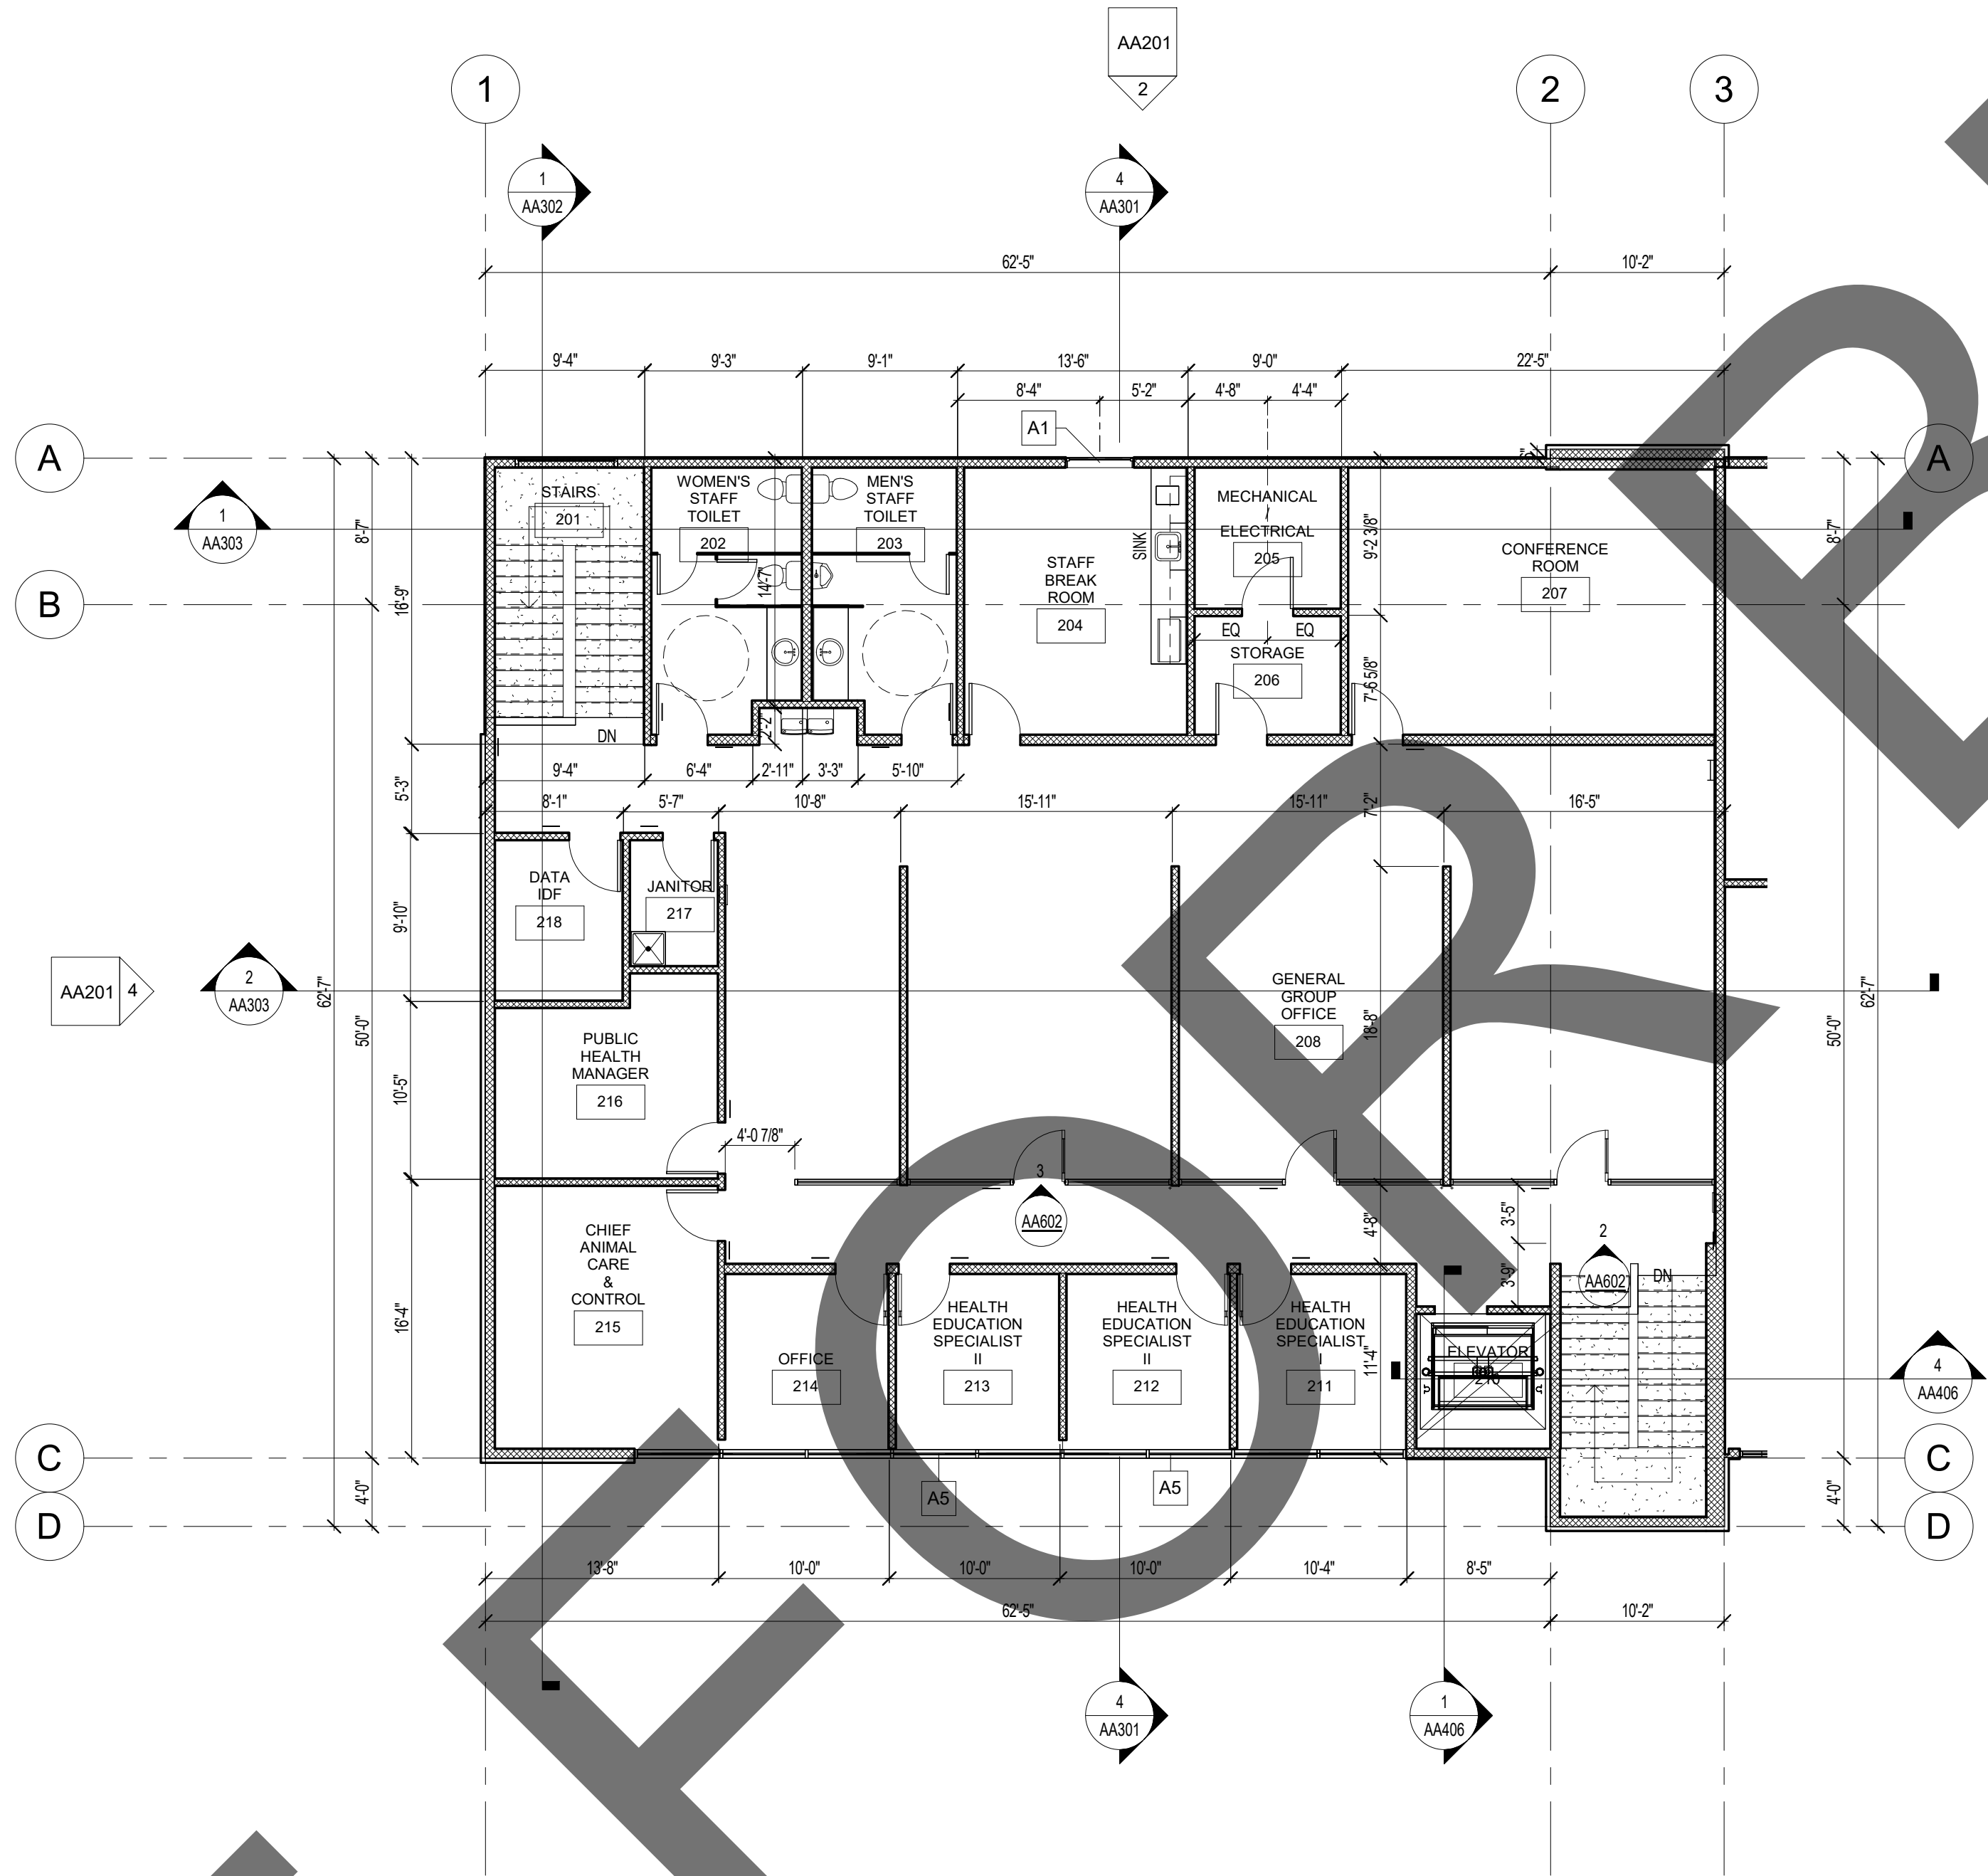

GENERAL FLOOR PLAN NOTES:

1. QUANTITIES LISTED ON THESE DOCUMENTS ARE FOR AGENCY APPROVAL ONLY. THE CONTRACTOR IS RESPONSIBLE FOR VERIFYING ALL QUANTITIES FOR BIDDING PURPOSES.
2. FINISH: PREPARE SUB-FLOOR AND LEAVE IN BROOM CLEAN CONDITION TO RECEIVE NEW FINISH AS REQUIRED. FLOOR SHALL BE LEVEL AND FREE OF DIPS, DIMPLES AND JOINTS.
3. REFER TO MECHANICAL, ELECTRICAL, AND PLUMBING DRAWINGS FOR ADDITIONAL SCOPE.
4. REFER TO ANIMAL EQUIPMENT DRAWINGS FOR COORDINATION AND ADDITIONAL SCOPE.

WALL TYPE LEGEND

  -  DASHED LINE INDICATES 1-HOUR RATING; 2-HOUR @ ELEVATOR
-  STEEL STUDS PER SCHEDULE
-  CMU MASONRY UNIT

GENERAL - FLOOR PLAN NOTES


SCALE
1/2" = 1'-0"

WALL TYPE LEGEND

SCALE
1/4" = 1'-0"



1177 Idaho Street, Suite 200
Redlands, CA 92374
Phone: 909-335-7400
Fax: 909-335-7299
info@miller-aip.com

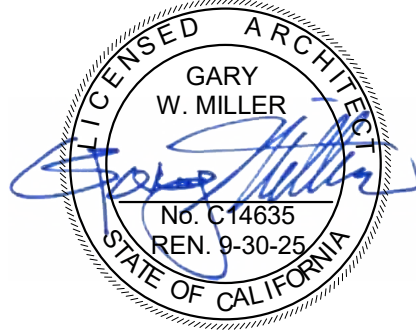

owner approval

initials	date	phase

REVISIONS/ADDENDA

#	Date	Comment
---	------	---------

ANIMAL CARE CENTER

18313 VALLEY BLVD.
BLOOMINGTON, CA 92313

SAN BERNARDINO COUNTY

385 N. ARROWHEAD AVENUE
SAN BERNARDINO, CA 92415
PHONE: 1-888-818-8988

PROJECT INFORMATION

Project Number:	2200065
Drawn By:	Author
Checked By:	GWM
Issue Date:	2/29/24

SHEET NAME



ADMINISTRATION
2ND FLOOR
DIMENSION
PLAN

SHEET NUMBER

AA102

Sheet Of Sheets

FLOOR PLAN - ADMINISTRATION BUILDING SECOND FLOOR

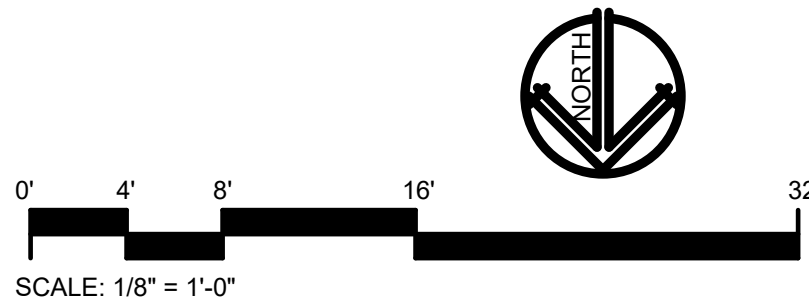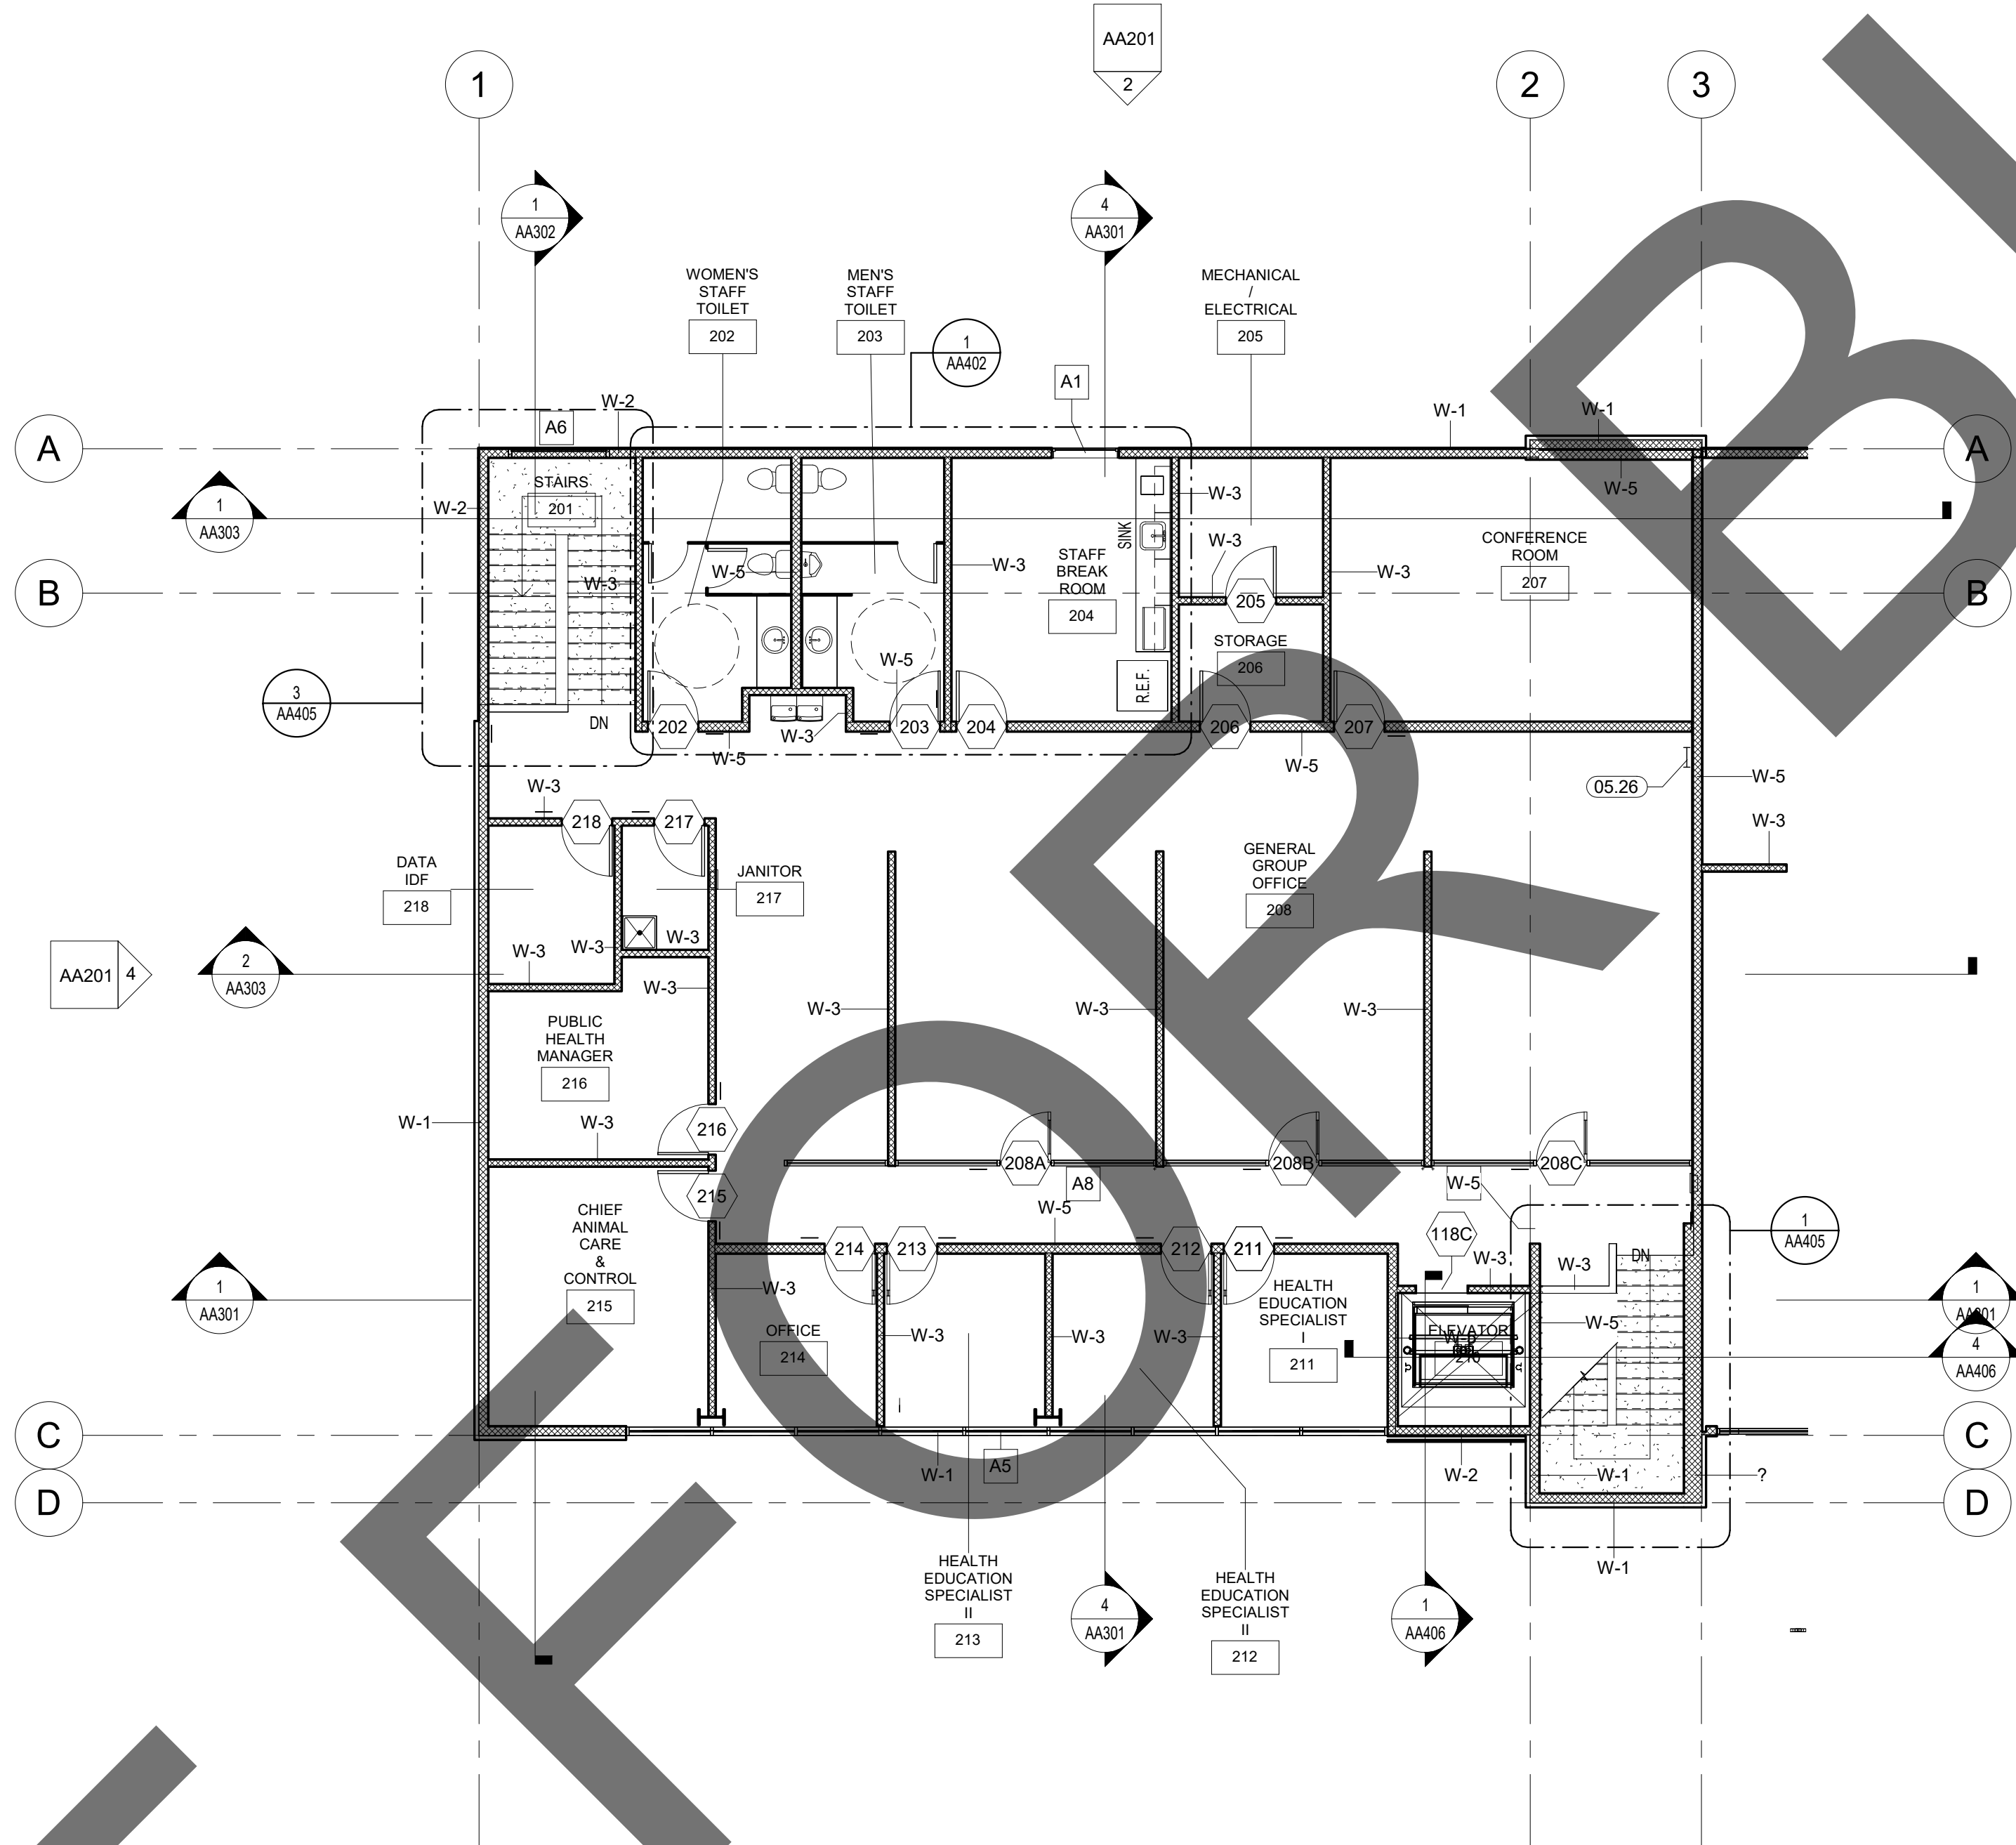


SCALE	1
1/8" = 1'-0"	

GENERAL FLOOR PLAN NOTES:

1. QUANTITIES LISTED ON THESE DOCUMENTS ARE FOR AGENCY APPROVAL ONLY. THE CONTRACTOR IS RESPONSIBLE FOR VERIFYING ALL QUANTITIES FOR BIDDING PURPOSES.
2. FINISH: PREPARE SUB-FLOOR AND LEAVE IN BROOM CLEAN CONDITION TO RECEIVE NEW FINISH AS REQUIRED. FLOOR SHALL BE LEVEL AND FREE OF DIPS, DIMPLES AND JOINTS.
3. REFER TO MECHANICAL, ELECTRICAL, AND PLUMBING DRAWINGS FOR ADDITIONAL SCOPE.
4. REFER TO ANIMAL EQUIPMENT DRAWINGS FOR COORDINATION AND ADDITIONAL SCOPE.

WALL TYPE LEGEND

 
-  DASHED LINE INDICATES 1-HOUR RATING; 2-HOUR @ ELEVATOR
-  STEEL STUDS PER SCHEDULE
-  CMU MASONRY UNIT

GENERAL - FLOOR PLAN NOTES

SCALE
1/2" = 1'-0"

WALL TYPE LEGEND

SCALE
1/4" = 1'-0"

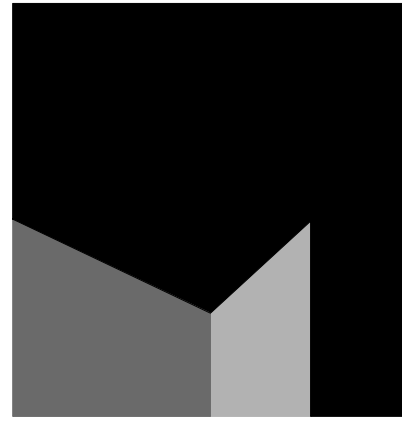

architecture
interiors
planning

MILLER

1177 Idaho Street, Suite 200
Redlands, CA 92374
Phone: 909-335-7400
Fax: 909-335-7299
info@miller-aip.com



owner approval

initials	date	phase

REVISIONS/ADDENDA

#	Date	Comment
---	------	---------

ANIMAL CARE CENTER

18313 VALLEY BLVD.
BLOOMINGTON, CA 92313

SAN BERNARDINO COUNTY

385 N. ARROWHEAD AVENUE
SAN BERNARDINO, CA 92415
PHONE: 1-888-818-8988

PROJECT INFORMATION

Project Number:	2200065
Drawn By:	Author
Checked By:	GWM
Issue Date:	2/29/24


SHEET NAME

ADMINISTRATION
2ND FLOOR
ANNOTATION
PLAN

SHEET NUMBER

AA102.2

Sheet Of Sheets

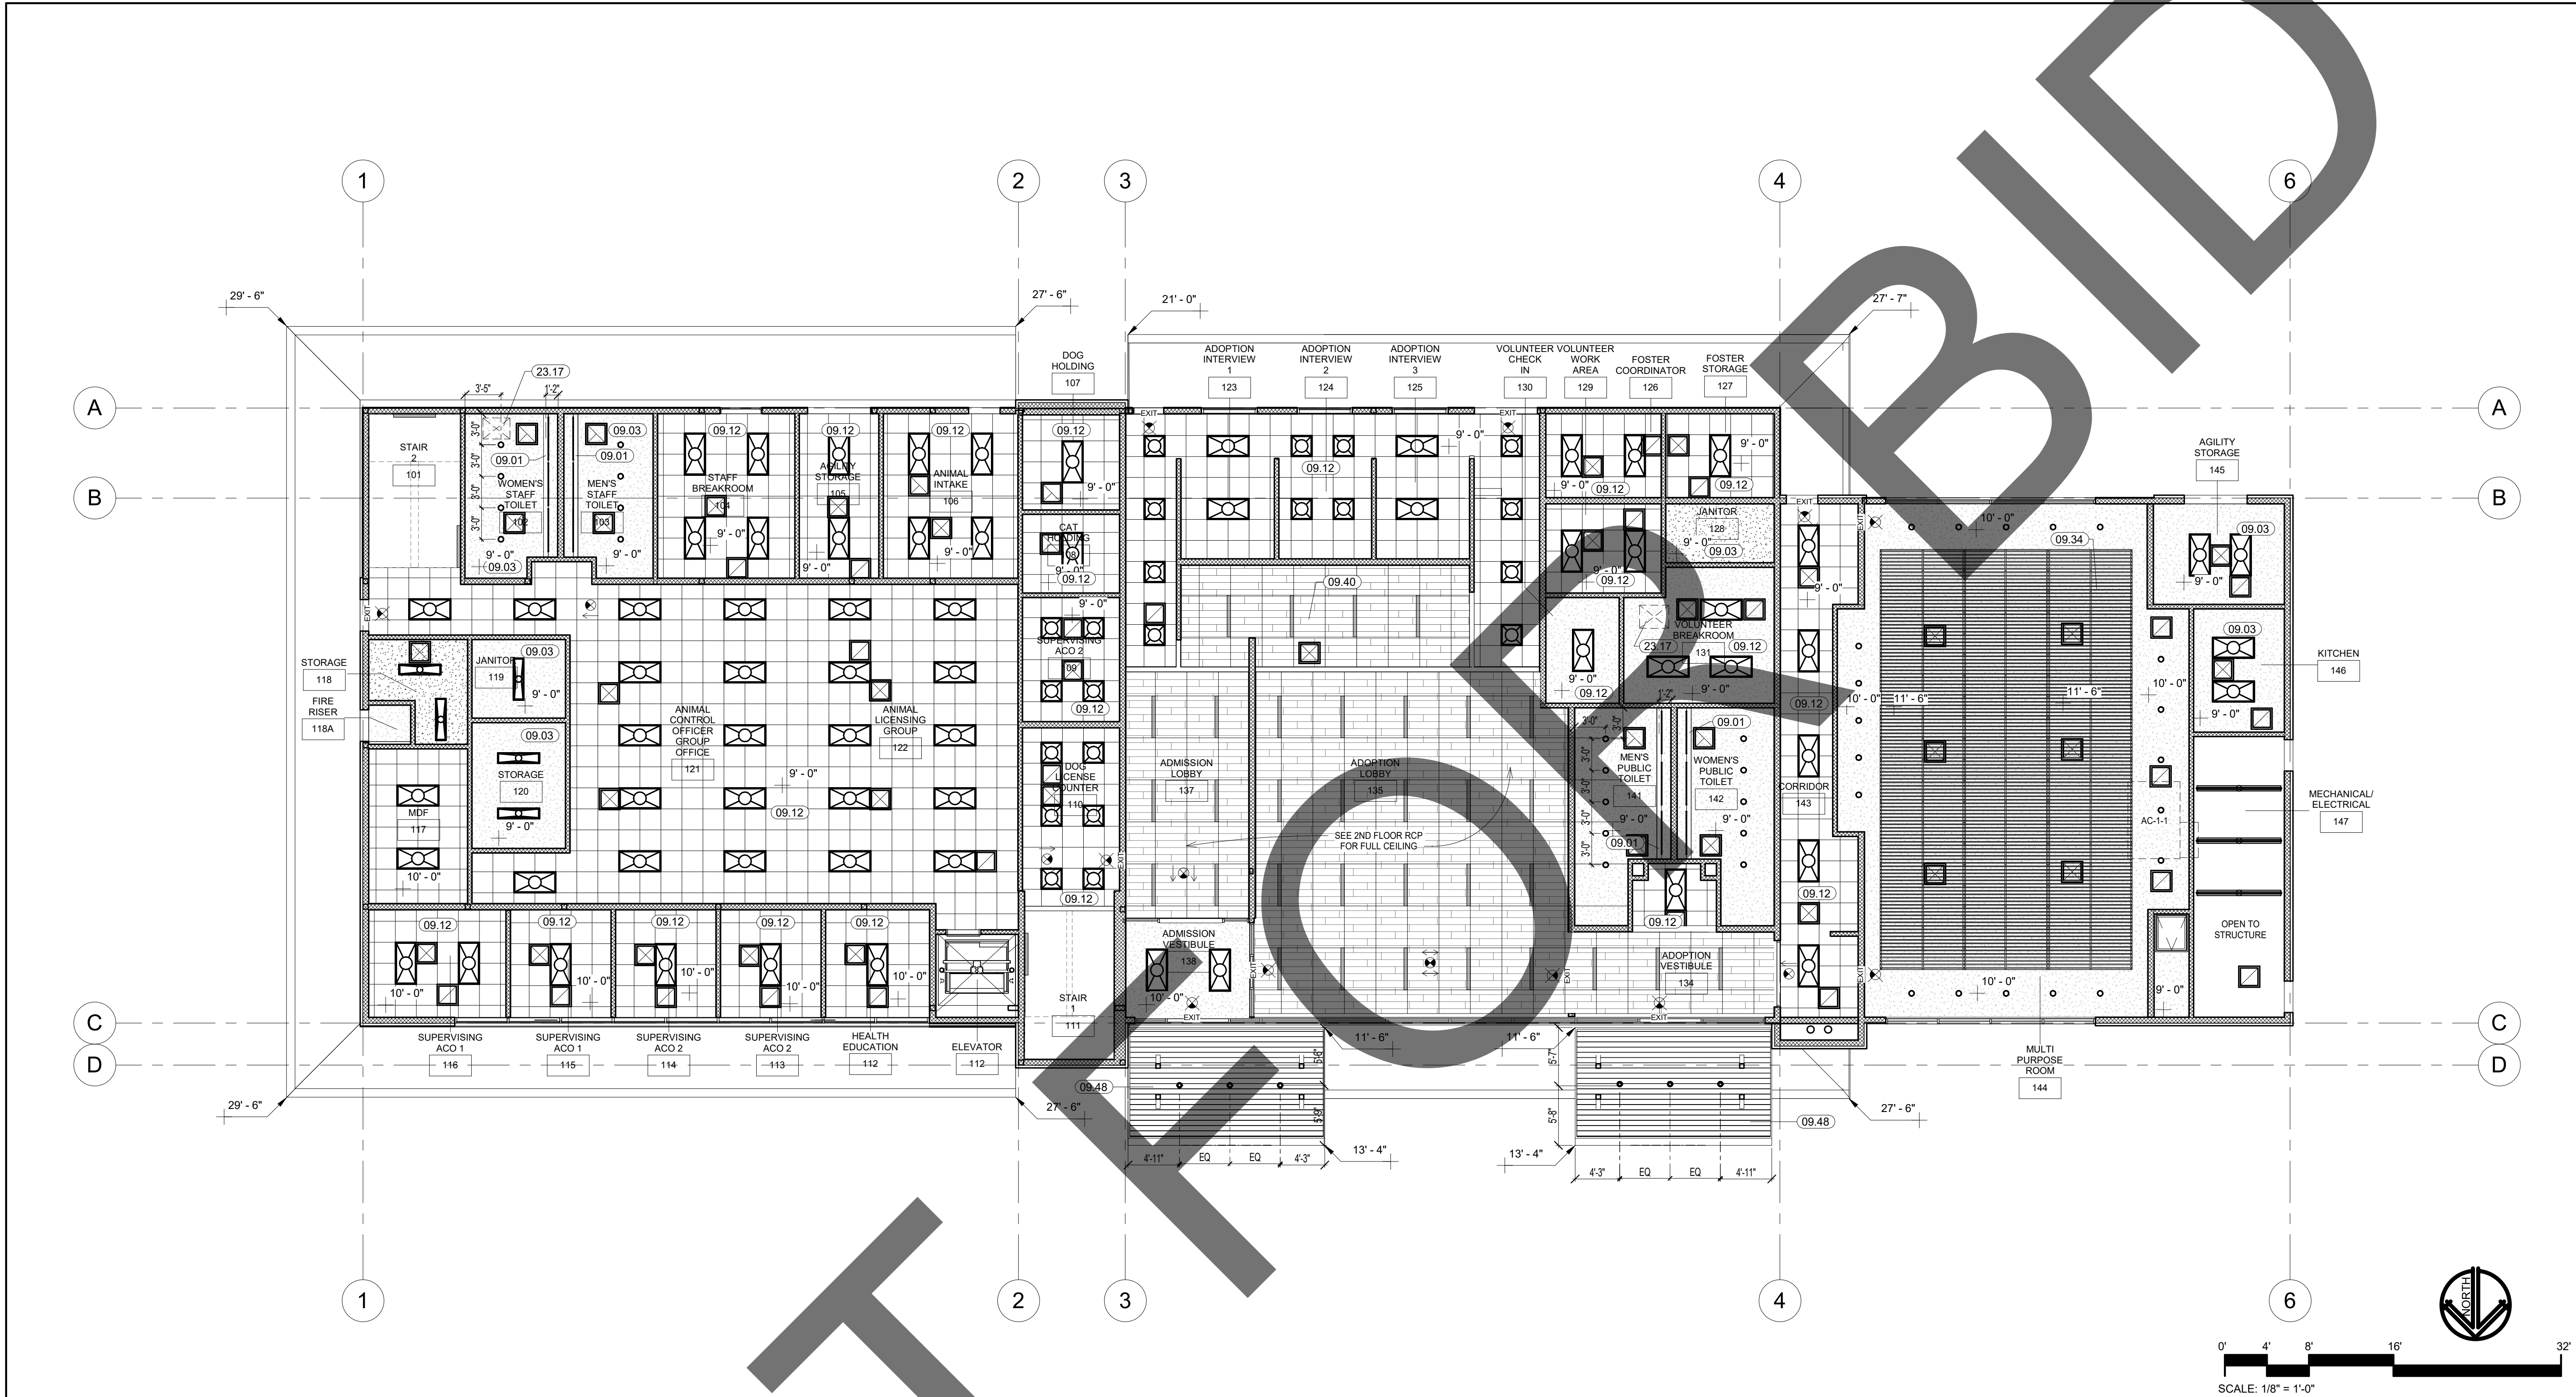

1ST FLOOR RCP

REFLECTED CEILING PLAN LEGEND:

	2x2 ACT SUSPENDED CEILING
	GYPSUM BOARD CEILING
	CEMENT PLASTER CEILING
	OPEN TO ABOVE - NO CEILING
	PENDANT LIGHT FIXTURE. SEE ELECTRICAL
	RECESSED LIGHT FIXTURE. SEE ELECTRICAL
	SURFACE MOUNTED LIGHT FIXTURE. SEE ELECTRICAL
	EXIT SIGN. SEE ELECTRICAL DRAWINGS.
	EXHAUST. SEE ELECTRICAL DRAWINGS.
	SUPPLY / RETURN GRILLE. SEE MECHANICAL
	0'-0" + CEILING HEIGHT

CEILING LEGEND	SCALE
	1/8" = 1'-0"

REFLECTED CEILING PLAN NOTES:

- QUANTITIES LISTED ON THESE DOCUMENTS ARE FOR AGENCY APPROVAL ONLY. THE CONTRACTOR IS RESPONSIBLE FOR VERIFYING ALL QUANTITIES FOR BIDDING PURPOSES.
- ALL NEW WORK SHALL CONFORM TO CURRENT BUILDING STANDARDS, UNLESS NOTED OTHERWISE.
- CONTRACTOR TO VERIFY EXISTING CONSTRUCTION WITHIN THE SCOPE OF WORK TO ENSURE CONFORMANCE WITH NOTED RATINGS AND LOCAL CODES. RETROFIT NON-CONFORMING CONSTRUCTION AS REQUIRED.
- SUSPENSION SYSTEM TO BE "PRELUDE XL" AS MANUFACTURED BY ARMSTRONG WORLD INDUSTRIES, INC. OR EQUAL AS APPROVED BY ARCHITECT.
- PERIODIC INSPECTION OF THE CEILING SUSPENSION SYSTEM SHALL BE PROVIDED IN ACCORDANCE WITH MANUFACTURER'S REQUIREMENTS FOR SPECIFIED COMPONENTS AND CEILING ANCHORAGE SYSTEM.
- REFER TO MECHANICAL, ELECTRICAL, AND PLUMBING DRAWINGS FOR ADDITIONAL SCOPE.

GENERAL - RCP NOTES	SCALE
	1/8" = 1'-0"

KEYNOTE LEGEND

CSI #	KEYNOTE TEXT
09.01	Soffit wall @ 7'-6" A.F.F with indirect lighting
09.03	5/8" Gypsum Board
09.12	Suspended Ceiling w/ Acoustical Panels
09.34	USG Barz Linear Baffle Ceiling
09.40	USG Ceilings Plus 'ILLUSIONS'
09.48	Stainless Steel Counter w/ 4" backsplash
23.17	Coordinate Access Door with Mechanical Drawings



owner approval		
initials	date	phase

REVISIONS/ADDENDA		
#	Date	Comment

ANIMAL CARE CENTER

18313 VALLEY BLVD.
BLOOMINGTON, CA 92313

SAN BERNARDINO COUNTY

385 N. ARROWHEAD AVENUE
SAN BERNARDINO, CA 92415
PHONE: 1-888-818-8968

PROJECT INFORMATION	
Project Number:	2200065
Drawn By:	Author
Checked By:	GWM
Issue Date:	2/29/24

SHEET NAME

ADMINISTRATION
1ST FLOOR RCP

SHEET NUMBER

AA103

Sheet Of Sheets



Professional Engineer Seal for Gary W. Miller, State of California, License No. C14635, Expires 9-30-25.

REVISIONS/ADDENDA

#	Date	Comment
---	------	---------

385 N. ARROWHEAD AVENUE
SAN BERNARDINO, CA 92415
PHONE: 1-888-818-8988

PROJECT INFORMATION


SHEET NAME

ADMINISTRATION
2ND FLOOR RCP

SHEET NUMBER

AA104






Sheet	Of	Sheets
-------	----	--------

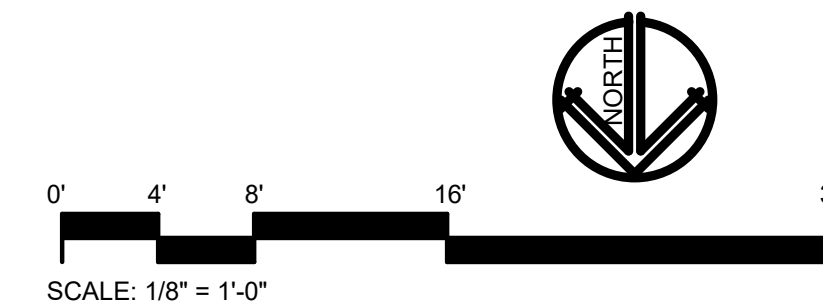

2nd FLOOR RCF

SCALE	
1/8" = 1'-0"	

REFLECTED CEILING PLAN LEGEND:

     - | | |
|---|---|
|  | 2x2 ACT SUSPENDED CEILING |
|  | GYPSUM BOARD CEILING |
|  | CEMENT PLASTER CEILING |
|  | OPEN TO ABOVE - NO CEILING |
|  | PENDANT LIGHT FIXTURE. SEE ELECTRICAL |
|  | RECESSED LIGHT FIXTURE. SEE ELECTRICAL |
|  | SURFACE MOUNTED LIGHT FIXTURE. SEE ELECTRICAL |
|  | EXIT SIGN. SEE ELECTRICAL DRAWINGS. |
|  | EXHAUST. SEE ELECTRICAL DRAWINGS. |
|  | SUPPLY / RETURN GRILLE. SEE MECHANICAL |
| 0'-0" +  | CEILING HEIGHT |

CEILING LEGEND	SCALE
	1/8" = 1'-0"


REFLECTED CEILING PLAN NOTES:

1. QUANTITIES LISTED ON THESE DOCUMENTS ARE FOR AGENCY APPROVAL ONLY. THE CONTRACTOR IS RESPONSIBLE FOR VERIFYING ALL QUANTITIES FOR BIDDING PURPOSES.
2. ALL NEW WORK SHALL CONFORM TO CURRENT BUILDING STANDARDS, UNLESS NOTED OTHERWISE.
3. CONTRACTOR TO VERIFY EXISTING CONSTRUCTION WITHIN THE SCOPE OF WORK TO ENSURE CONFORMANCE WITH NOTED RATINGS AND LOCAL CODES. RETROFIT NON-CONFORMING CONSTRUCTION AS REQUIRED.
4. SUSPENSION SYSTEM TO BE "PRELUDE XL" AS MANUFACTURED BY ARMSTRONG WORLD INDUSTRIES, INC. OR EQUAL AS APPROVED BY ARCHITECT.
5. PERIODIC INSPECTION OF THE CEILING SUSPENSION SYSTEM SHALL BE PROVIDED IN ACCORDANCE WITH MANUFACTURER'S REQUIREMENTS FOR SPECIFIED COMPONENTS AND CEILING ANCHORAGE SYSTEM.
6. REFER TO MECHANICAL, ELECTRICAL, AND PLUMBING DRAWINGS FOR ADDITIONAL SCOPE.


GENERAL - RCP NOTES	SCALE
	12" = 1'-0"

KEYNOTE LEGEND

CSI #	KEYNOTE TEXT
09.01	Soffit wall @ 7'-6" A.F.F with indirect lighting
09.03	5/8" Gypsum Board
09.12	Suspended Ceiling w/ Acoustical Panels
09.40	USG Ceilings Plus 'ILLUSIONS'

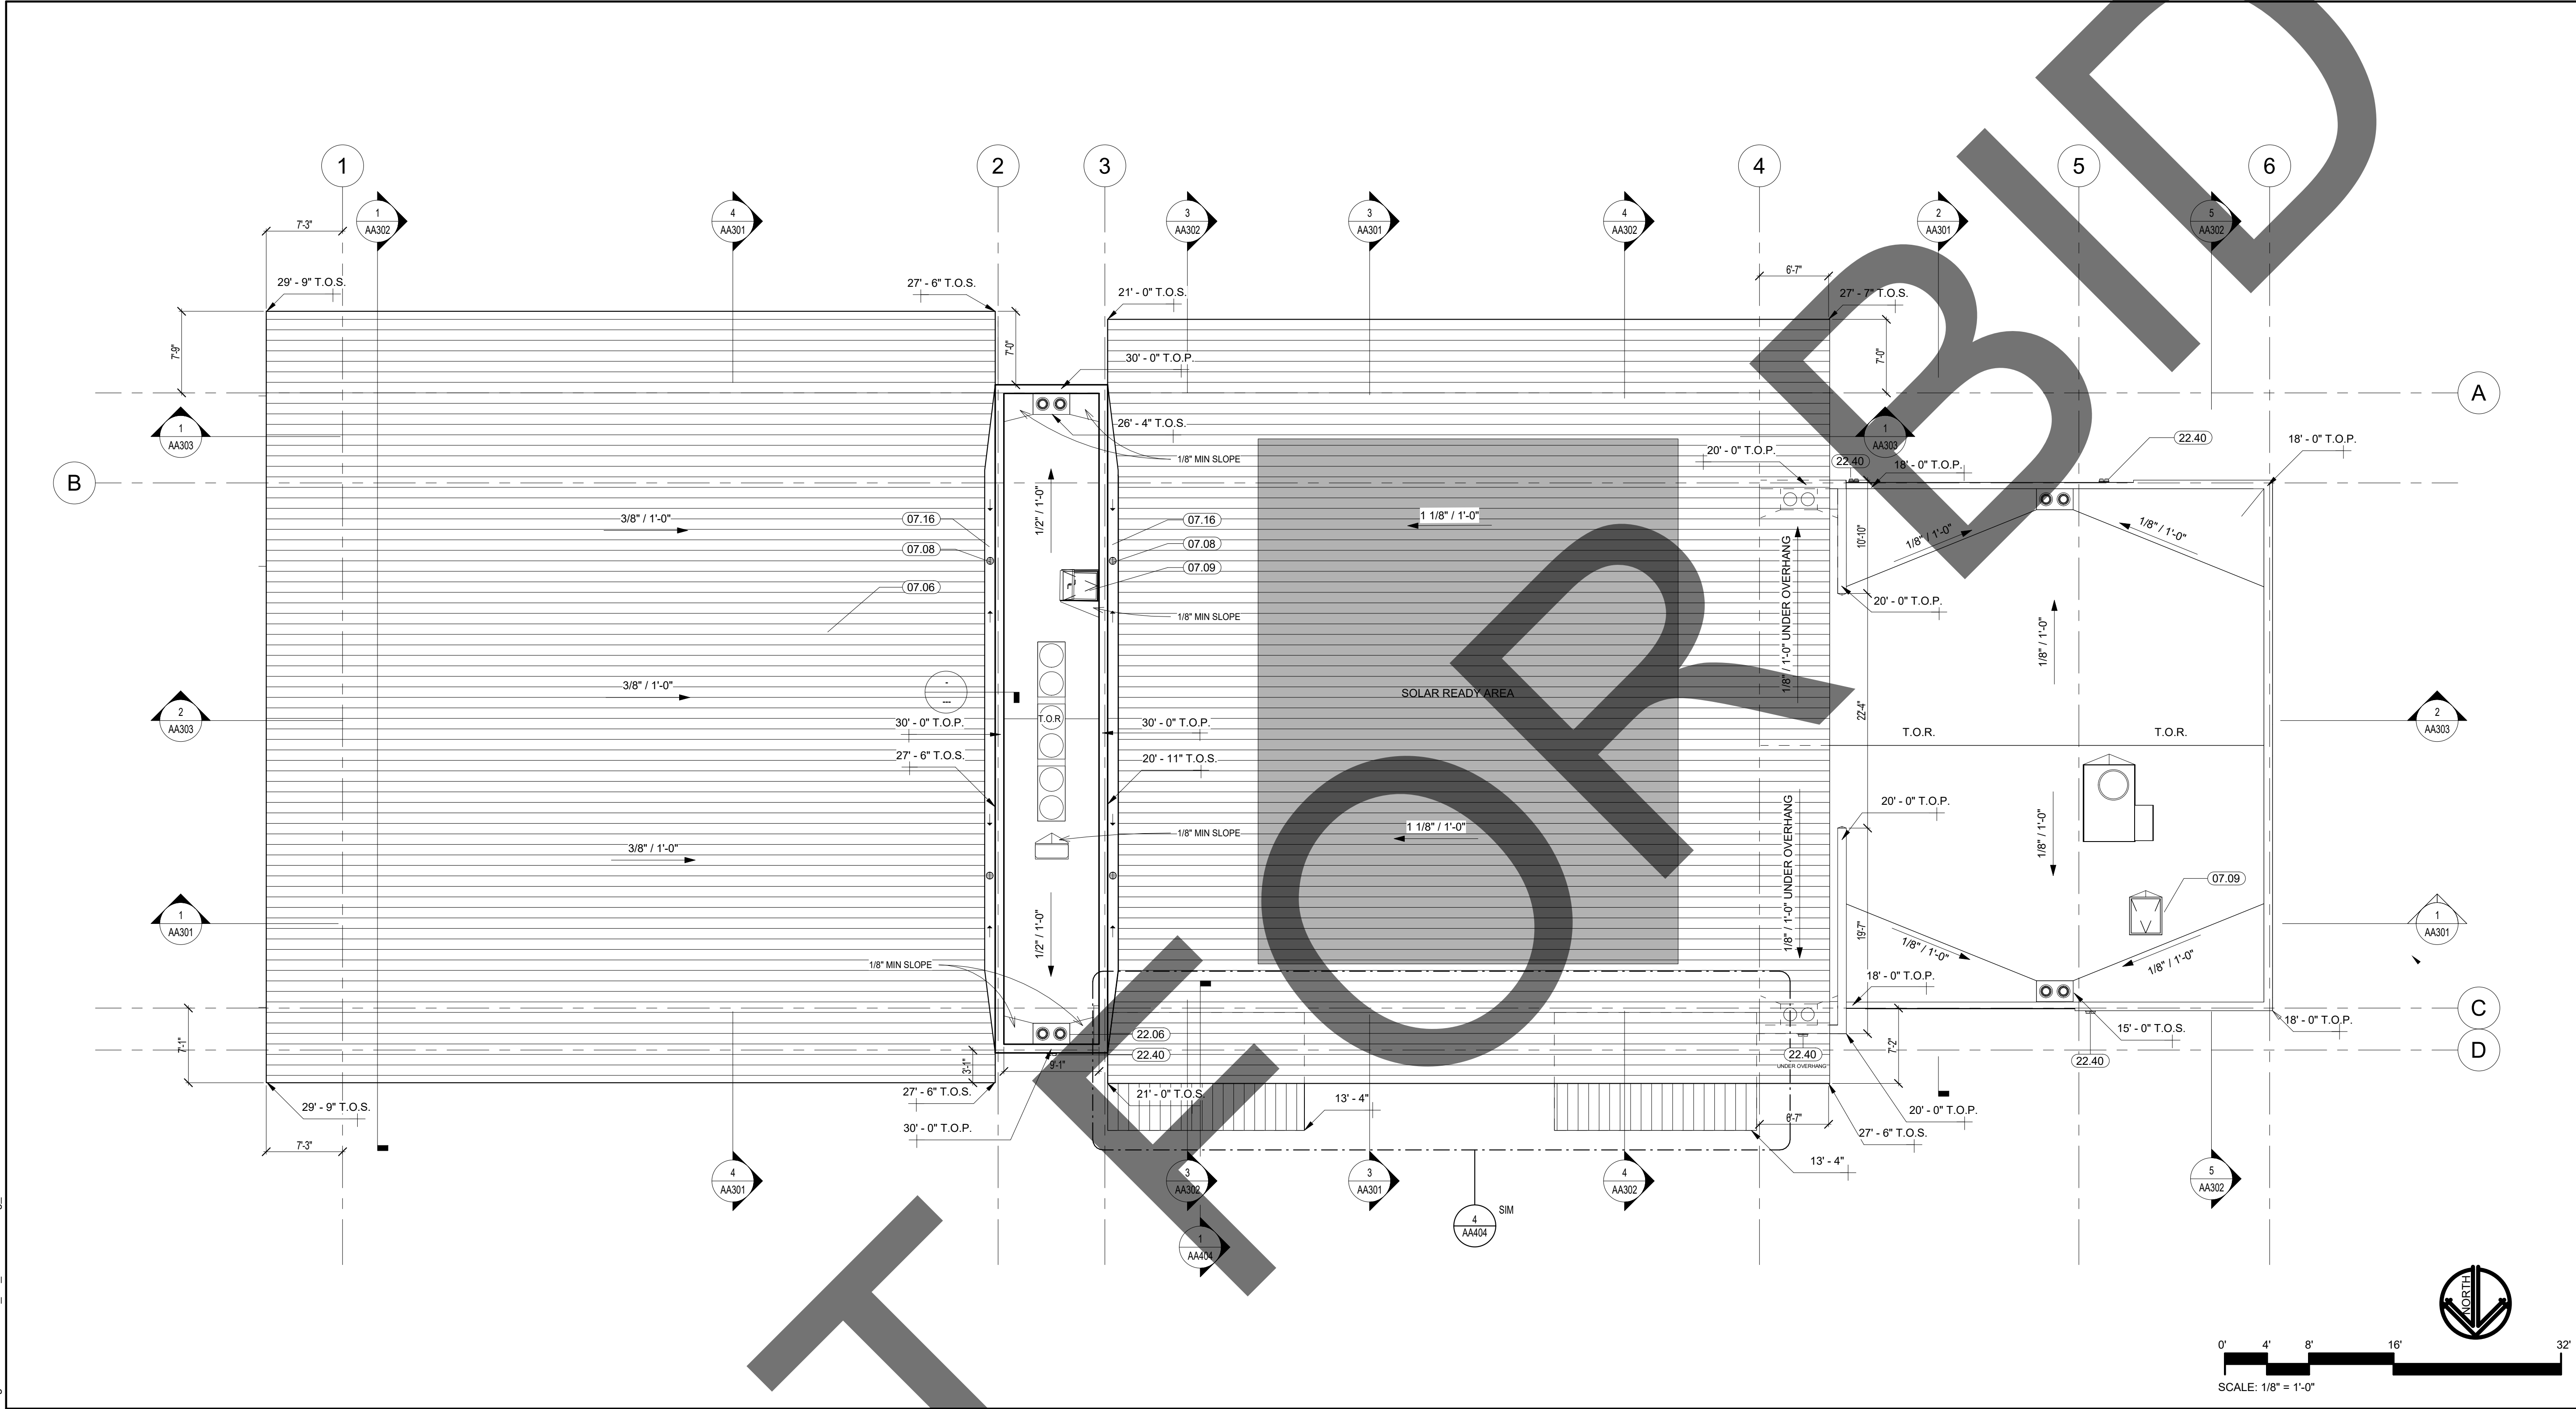

ROOF PLAN		SCALE		1
		1/8" = 1'-0"		
		KEYNOTE LEGEND		
		CSI #	KEYNOTE TEXT	
		07.06	Standing Seam Metal Roofing	
		07.08	8" Zurn Roof Drain Z125	
		07.09	Roof Access Hatch	
		07.16	Membrane Waterproofing	
		22.06	Roof Drain and Overflow, See 1/A-505	
		22.40	Roof Drain Nozzle	
		SOLAR READY AREA		
		TOTAL ROOF AREA: 12,937.14 SF REQUIRED SOLAR READY AREA: 12,937.14 SF* 0.15 = 1,940.57 SF PROVIDED SOLAR READY AREA: 2,000 SF		
		ROOF LEGEND		
		T.O.P. - TOP OF PARAPET T.O.S. - TOP OF SHEATHING T.O.R. - TOP OF RIDGE		

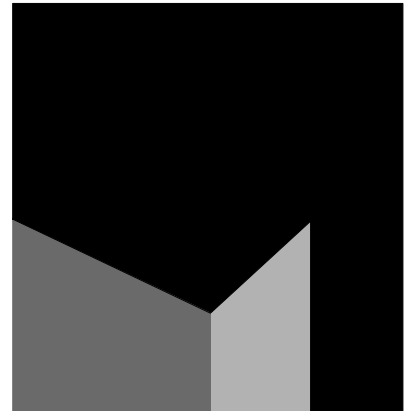

architecture
interiors
planning

MILLER

1177 Idaho Street, Suite 200
Redlands, CA 92374
Phone: 909-335-7400
Fax: 909-335-7299
info@miller-aip.com



owner approval		
initials	date	phase

REVISIONS/ADDENDA		
#	Date	Comment

ANIMAL CARE CENTER

18313 VALLEY BLVD.
BLOOMINGTON, CA 92313

SAN BERNARDINO COUNTY

385 N. ARROWHEAD AVENUE
SAN BERNARDINO, CA 92415
PHONE: 1-888-818-8988

PROJECT INFORMATION	
Project Number:	2200065
Drawn By:	Author
Checked By:	GWM
Issue Date:	2/29/24


SHEET NAME

ADMINISTRATION
ROOF PLAN

SHEET NUMBER

AA105


Sheet Of Sheets

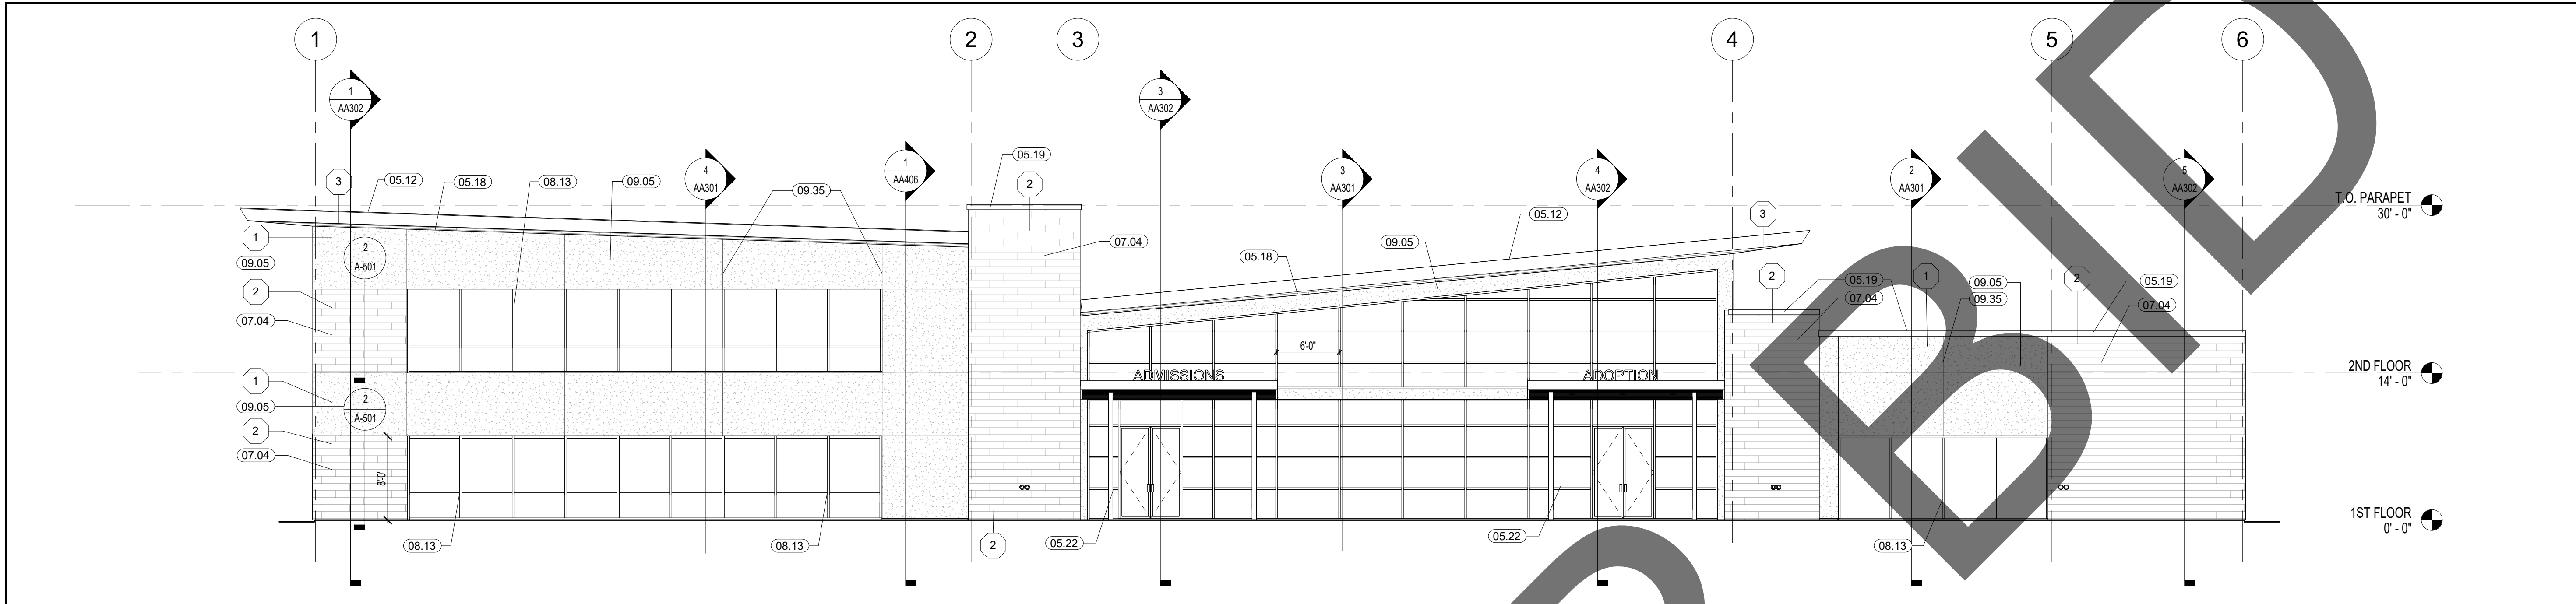

SOUTH ELEVATION

SCALE
1/8" = 1'-0"


1

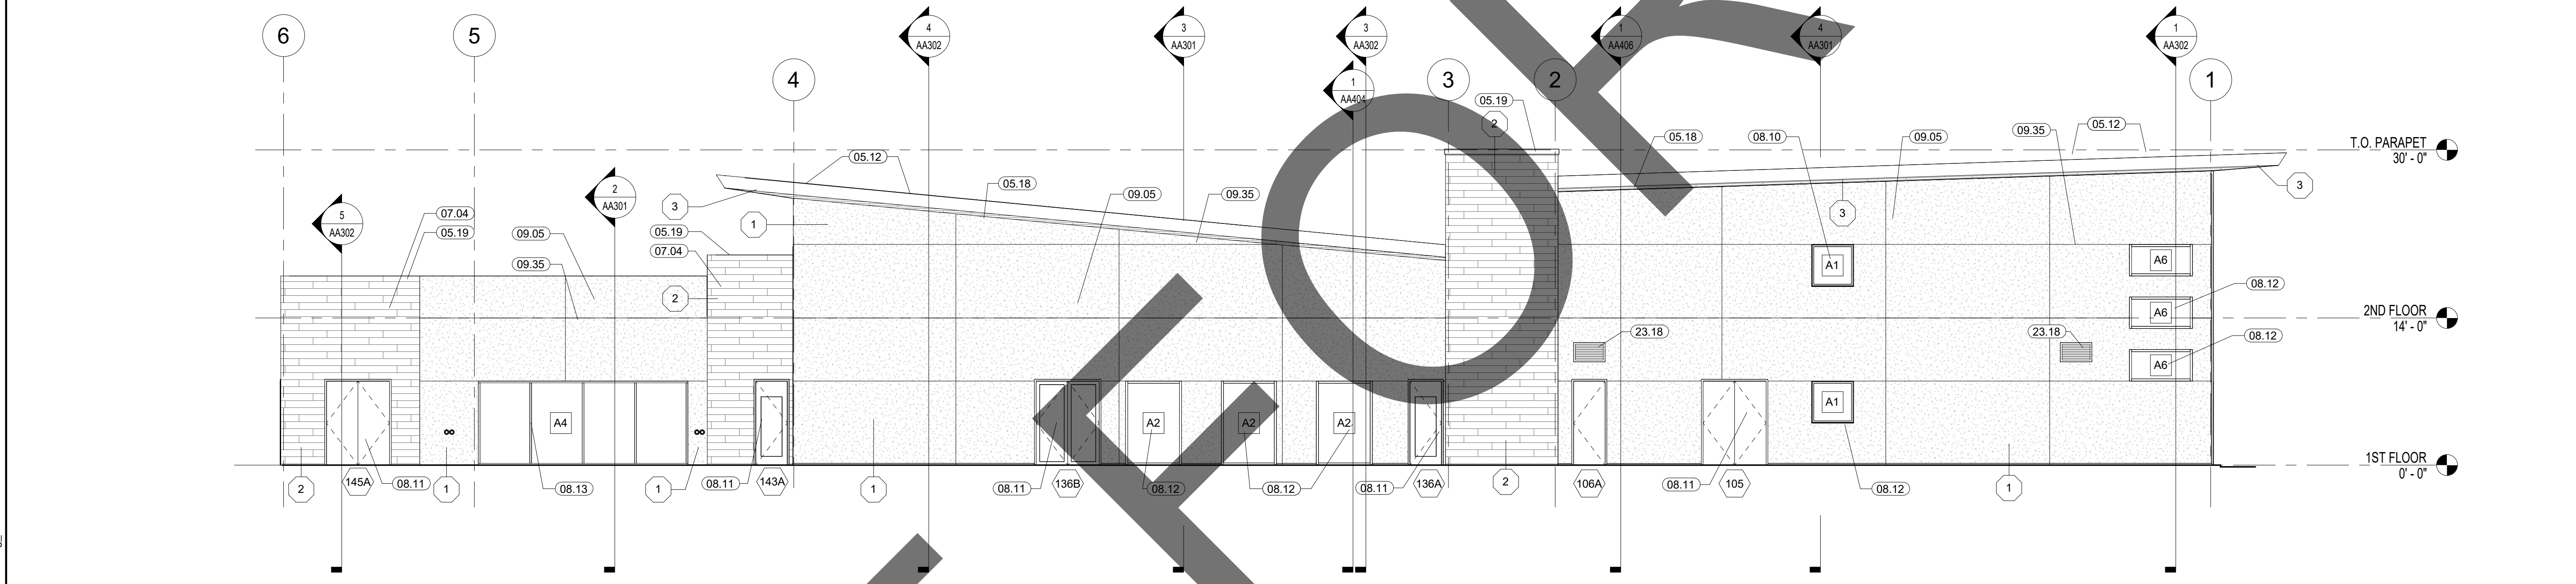

NORTH ELEVATION

SCALE
1/8" = 1'-0"


2

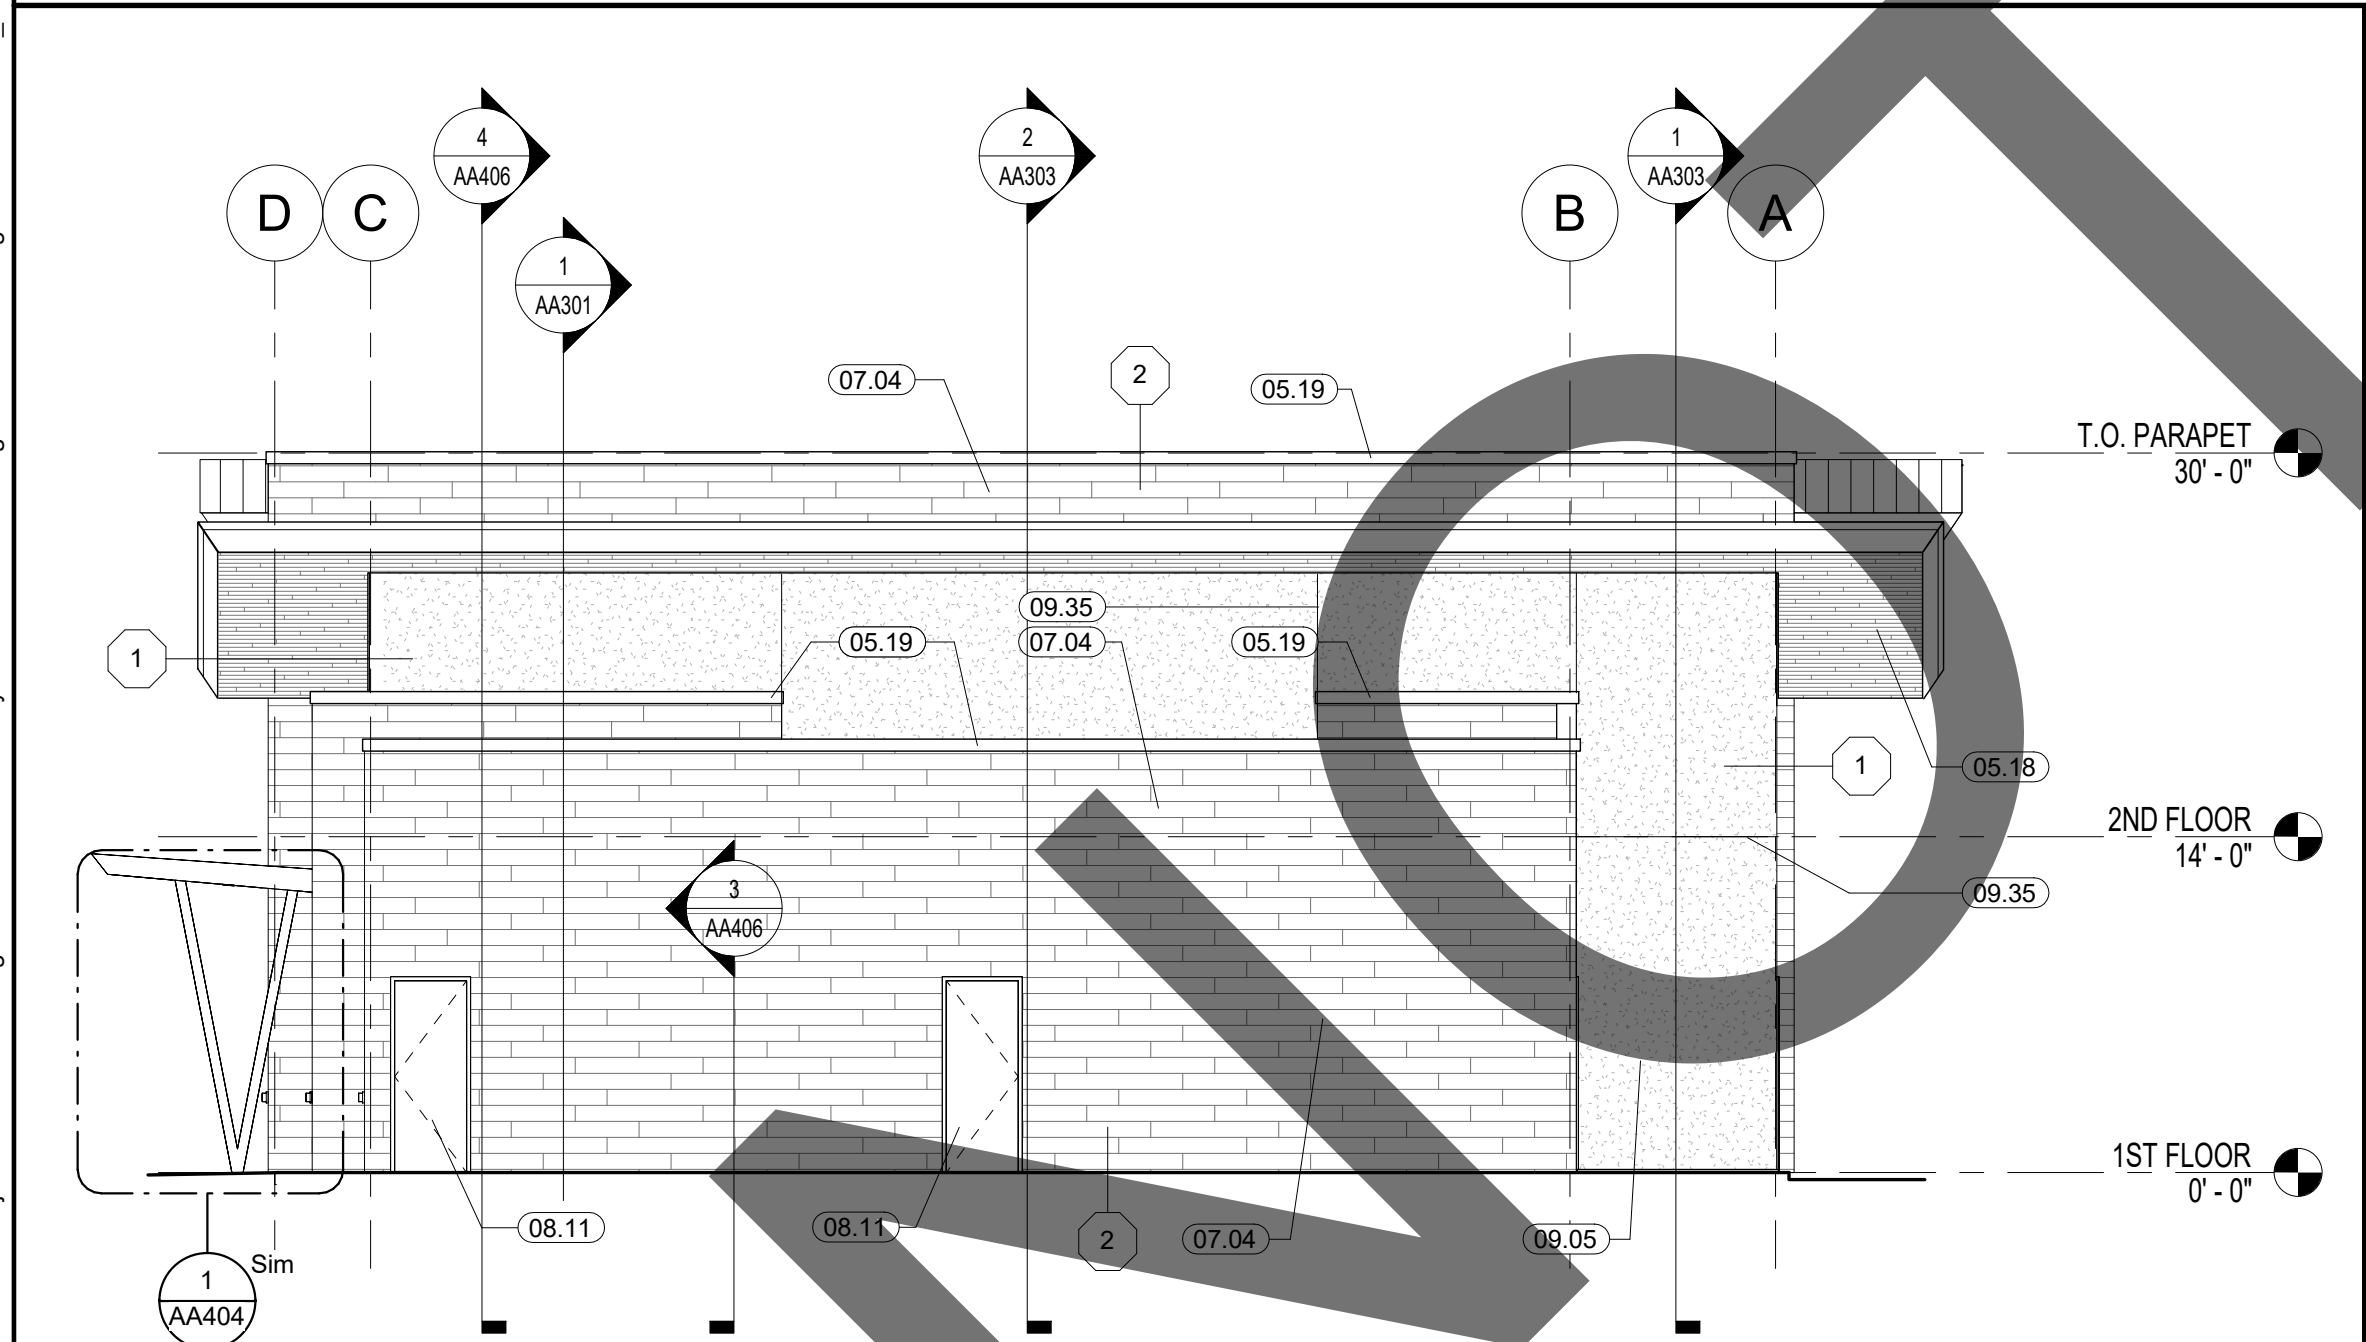

EAST ELEVATION

SCALE
1/8" = 1'-0"

3

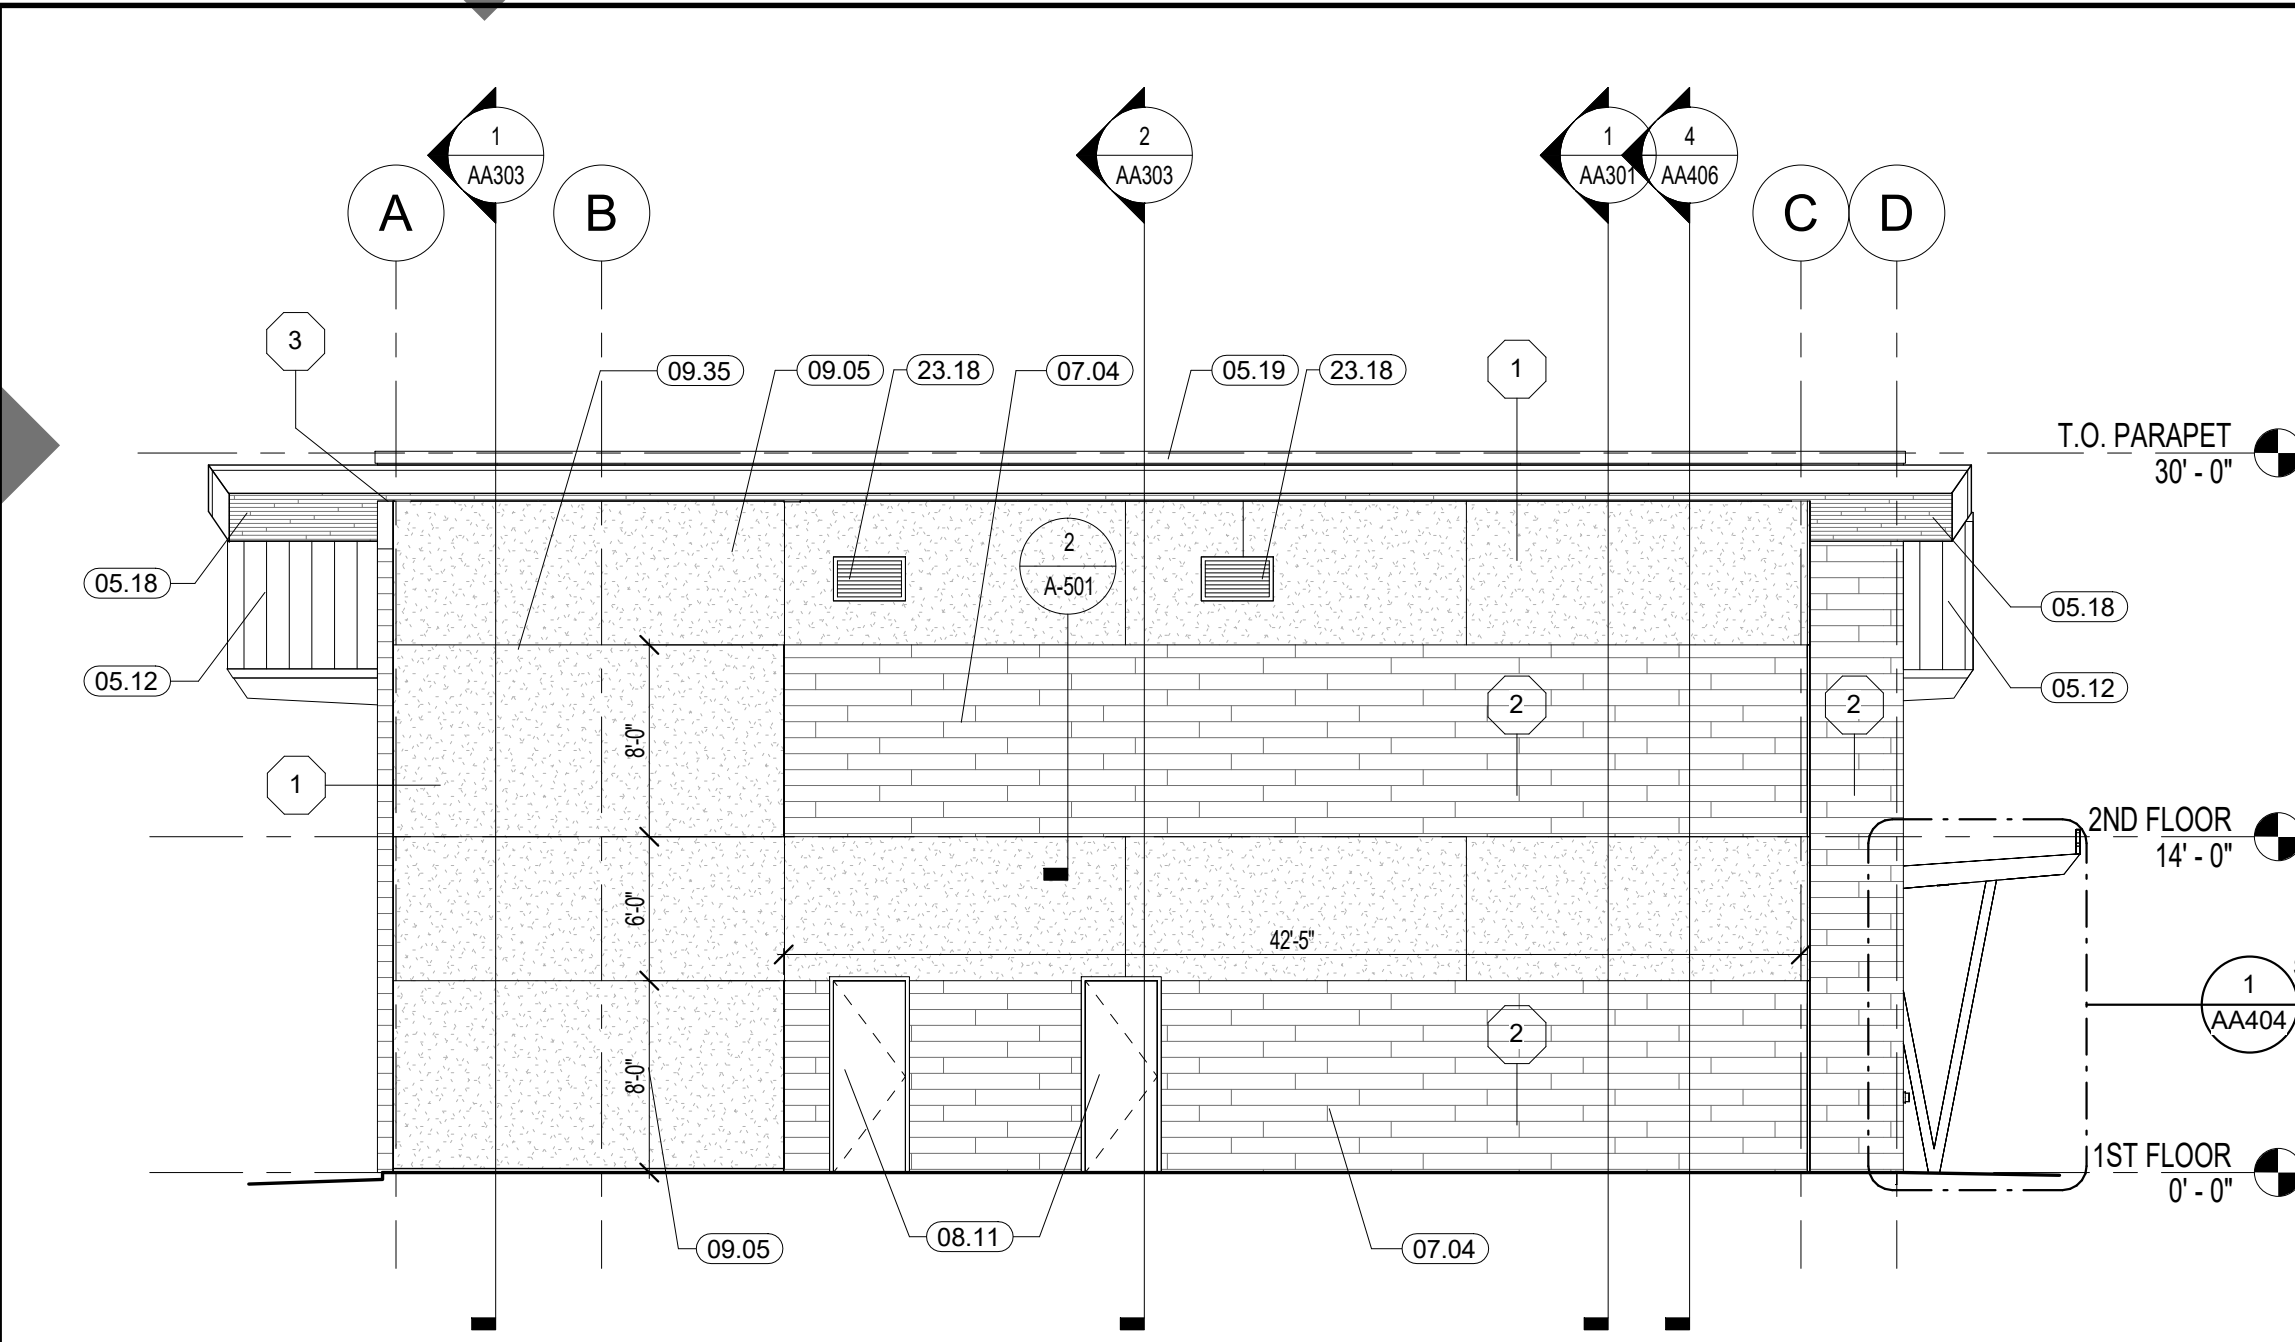

WEST ELEVATION

SCALE
1/8" = 1'-0"

4

KEYNOTE LEGEND

CSI #	KEYNOTE TEXT
05.12	Standing Seam Metal Roof
05.18	6" V-Groove Aluminum Plank 'Longboard'
05.19	Metal Parapet Coping
05.22	Steel Canopy Structure
07.04	'Trespa' 'Meteon' Wall Planks
08.10	Aluminum Window
08.11	Door
08.12	Window
08.13	Aluminum Storefront
09.05	7/8" Stucco
09.35	Stucco Control Joint spacing per ASTM 1063 standard
23.18	Mechanical Louver

EXTERIOR COLOR SCHEDULE:

#	MATERIAL	COLOR
1	CEMENT PLASTER	LA HABRA X-81 OATMEAL
2	TRESPA METEON	GREYED CEDAR
3	HARDIE SOFFIT BOARD	WHITE
4	SOFFIT LONGBOARD	WHITE OAK



architecture
interiors
planning

1177 Idaho Street, Suite 200
Redlands, CA 92374
Phone: 909-335-7400
Fax: 909-335-7299
info@miller-aip.com



owner approval

initials	date	phase

REVISIONS/ADDENDA

#	Date	Comment

ANIMAL CARE CENTER

18313 VALLEY BLVD.
BLOOMINGTON, CA 92313

SAN BERNARDINO COUNTY

385 N. ARROWHEAD AVENUE
SAN BERNARDINO, CA 92415
PHONE: 1-888-818-8988

PROJECT INFORMATION

Project Number:	2200065
Drawn By:	Author
Checked By:	GWM
Issue Date:	2/29/24


SHEET NAME

ADMINISTRATION
BUILDING
ELEVATIONS

SHEET NUMBER

AA201


Sheet Of Sheets

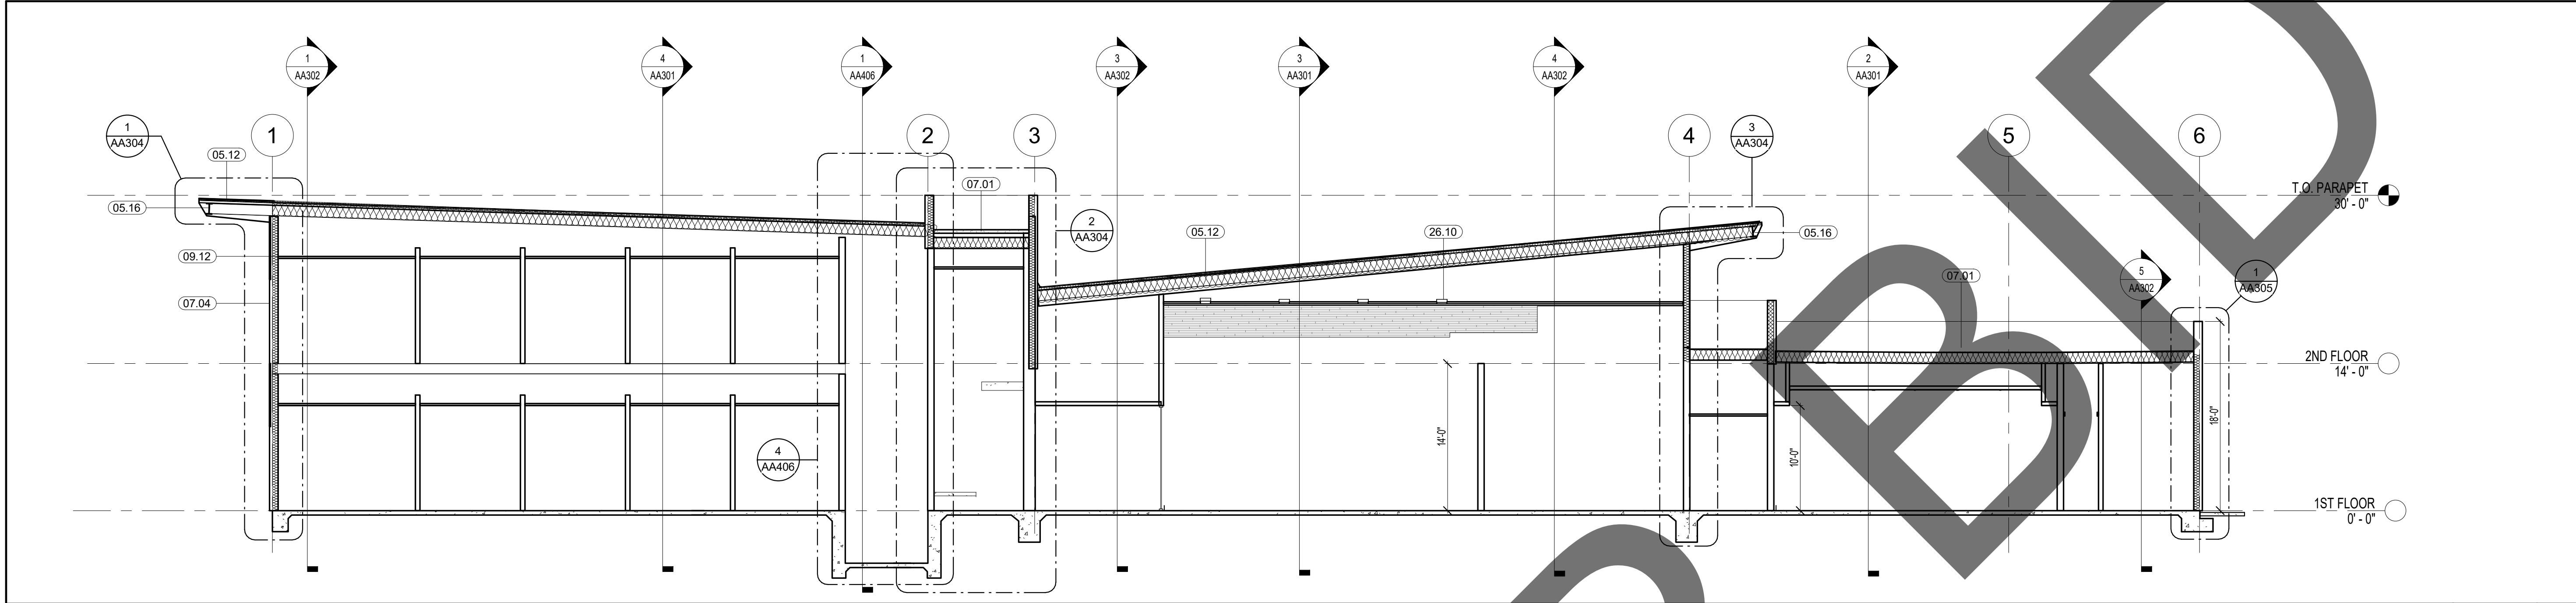

SECTION 1

SCALE
1/8" = 1'-0"

1

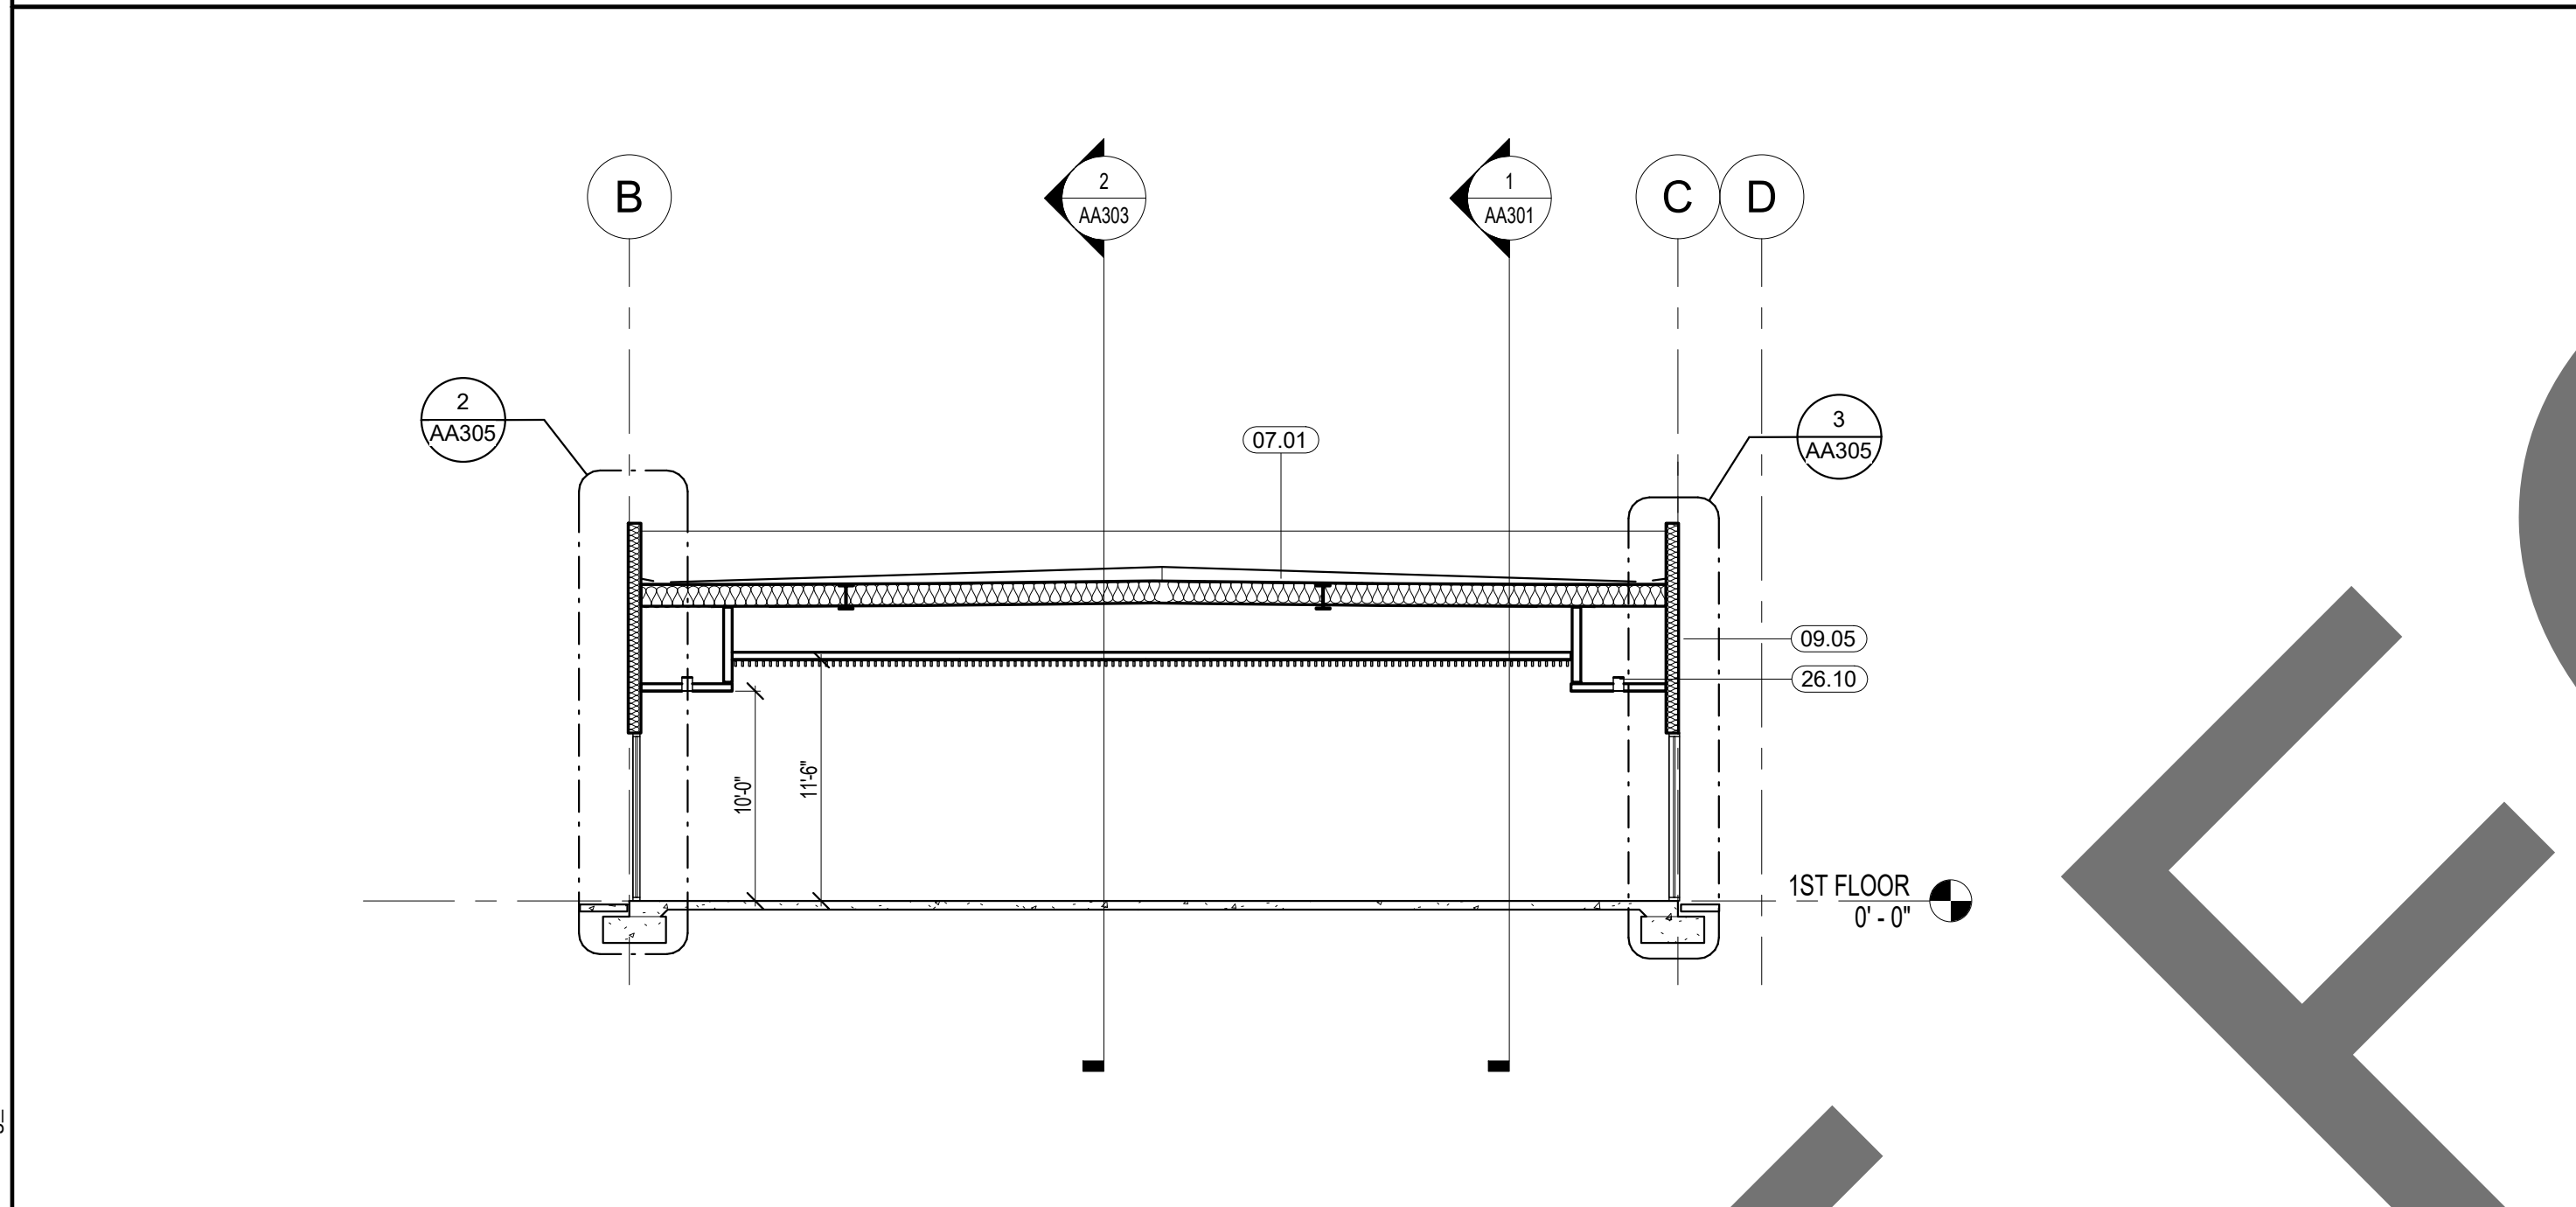

SECTION 2


SCALE
1/8" = 1'-0"

SECTION 3

SCALE
1/8" = 1'-0"

3


KEYNOTE LEGEND	
CSI #	KEYNOTE TEXT
05.12	Standing Seam Metal Roof
05.16	Steel Beam, Per Structural Plans
07.01	Membrane Roofing
07.04	'Trespa' 'Meteon' Wall Planks
07.27	Rigid Insulation
09.05	7/8" Stucco
09.12	Suspended Ceiling w/ Acoustical Panels
26.10	Light Fixture

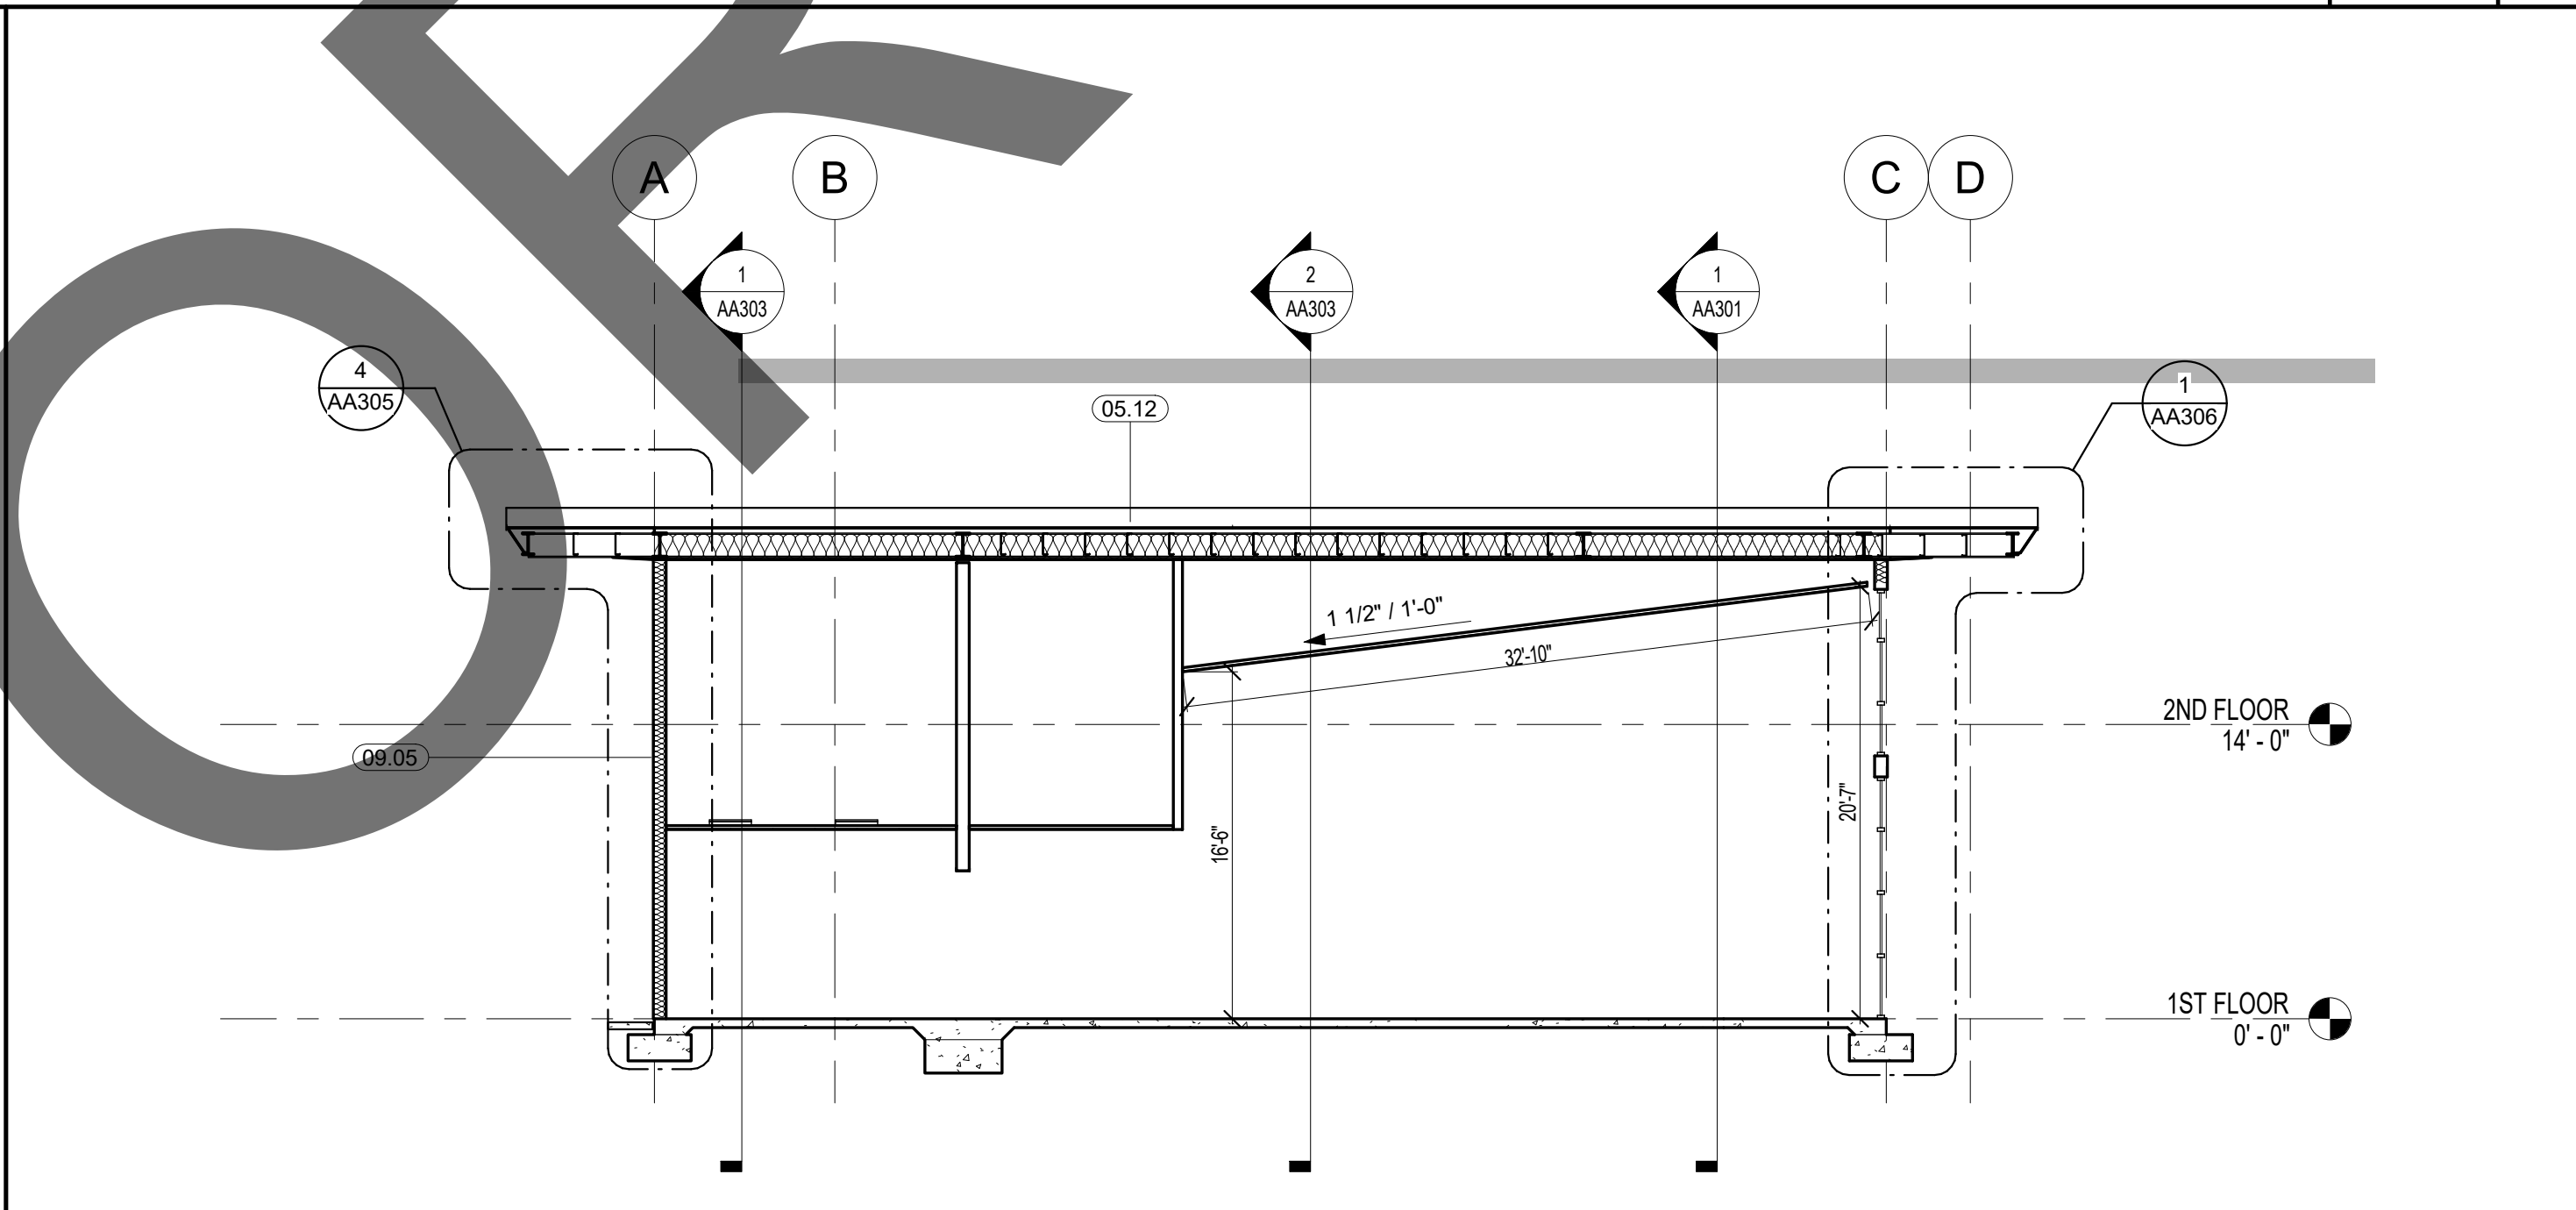

SECTION 3

SCALE
1/8" = 1'-0"

3

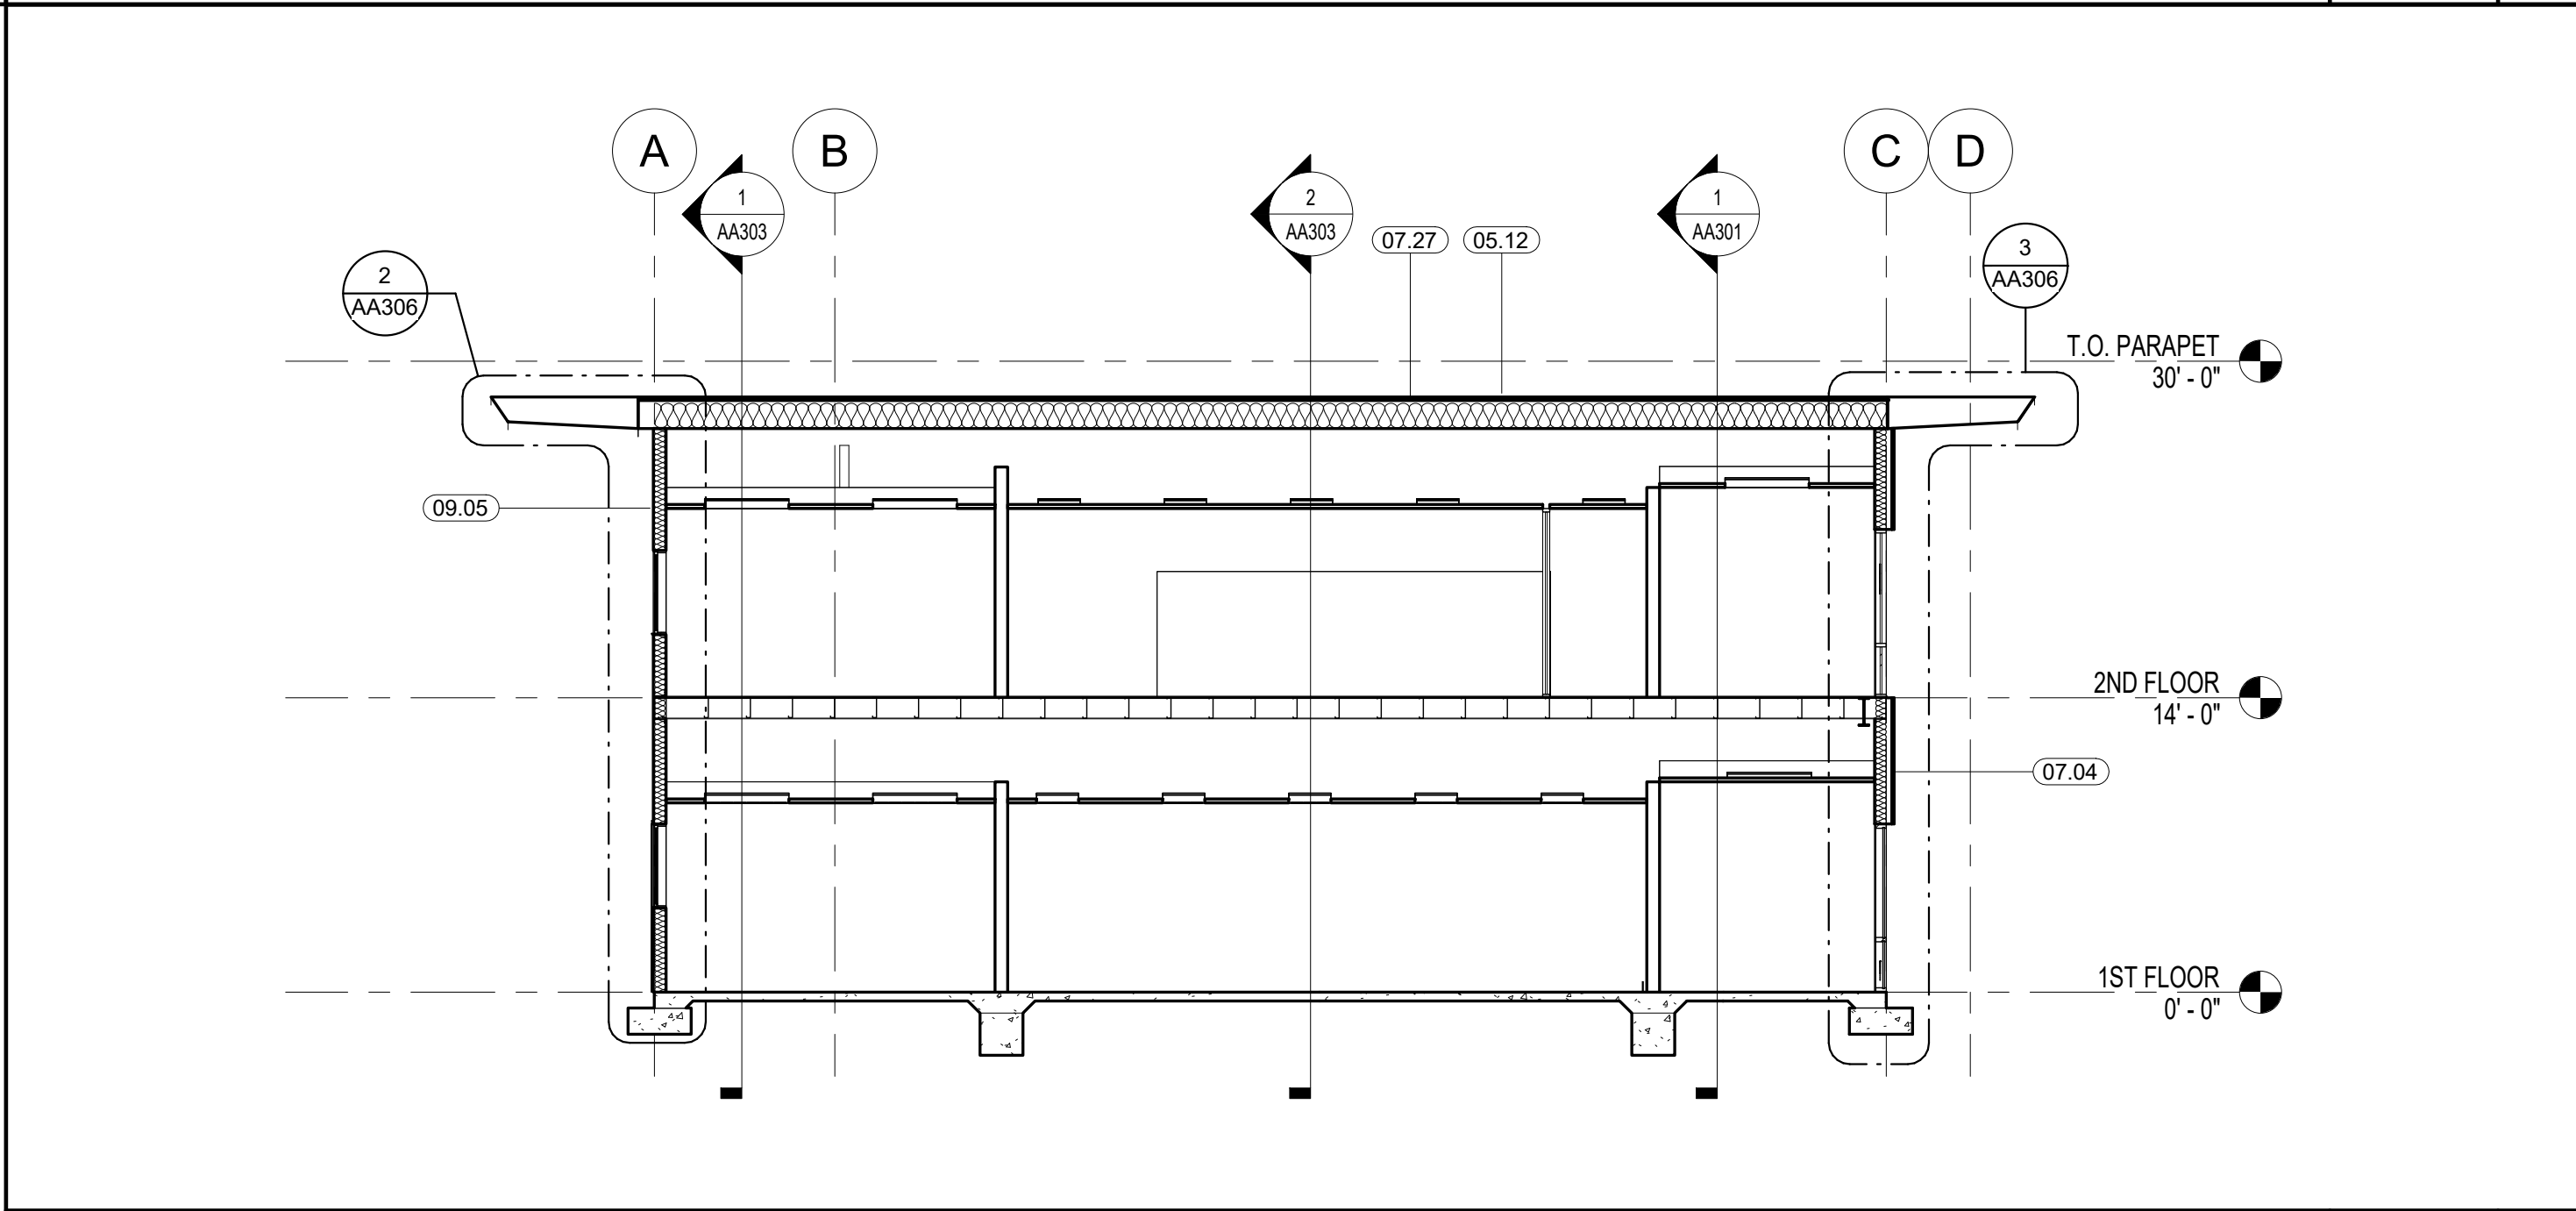

SECTION 4

SCALE
1/8" = 1'-0"

4



architecture
interiors
planning

1177 Idaho Street, Suite 200
Redlands, CA 92374
Phone: 909-335-7400
Fax: 909-335-7299
info@miller-aip.com



owner approval

initials	date	phase

REVISIONS/ADDENDA

#	Date	Comment
---	------	---------

ANIMAL CARE CENTER

18313 VALLEY BLVD.
BLOOMINGTON, CA 92313

SAN BERNARDINO COUNTY

385 N. ARROWHEAD AVENUE
SAN BERNARDINO, CA 92415
PHONE: 1-888-818-8988

PROJECT INFORMATION

Project Number:	2200065
Drawn By:	Author
Checked By:	GWM
Issue Date:	2/29/24


SHEET NAME

ADMIN
BUILDING
SECTIONS

SHEET NUMBER


AA301

Sheet Of Sheets

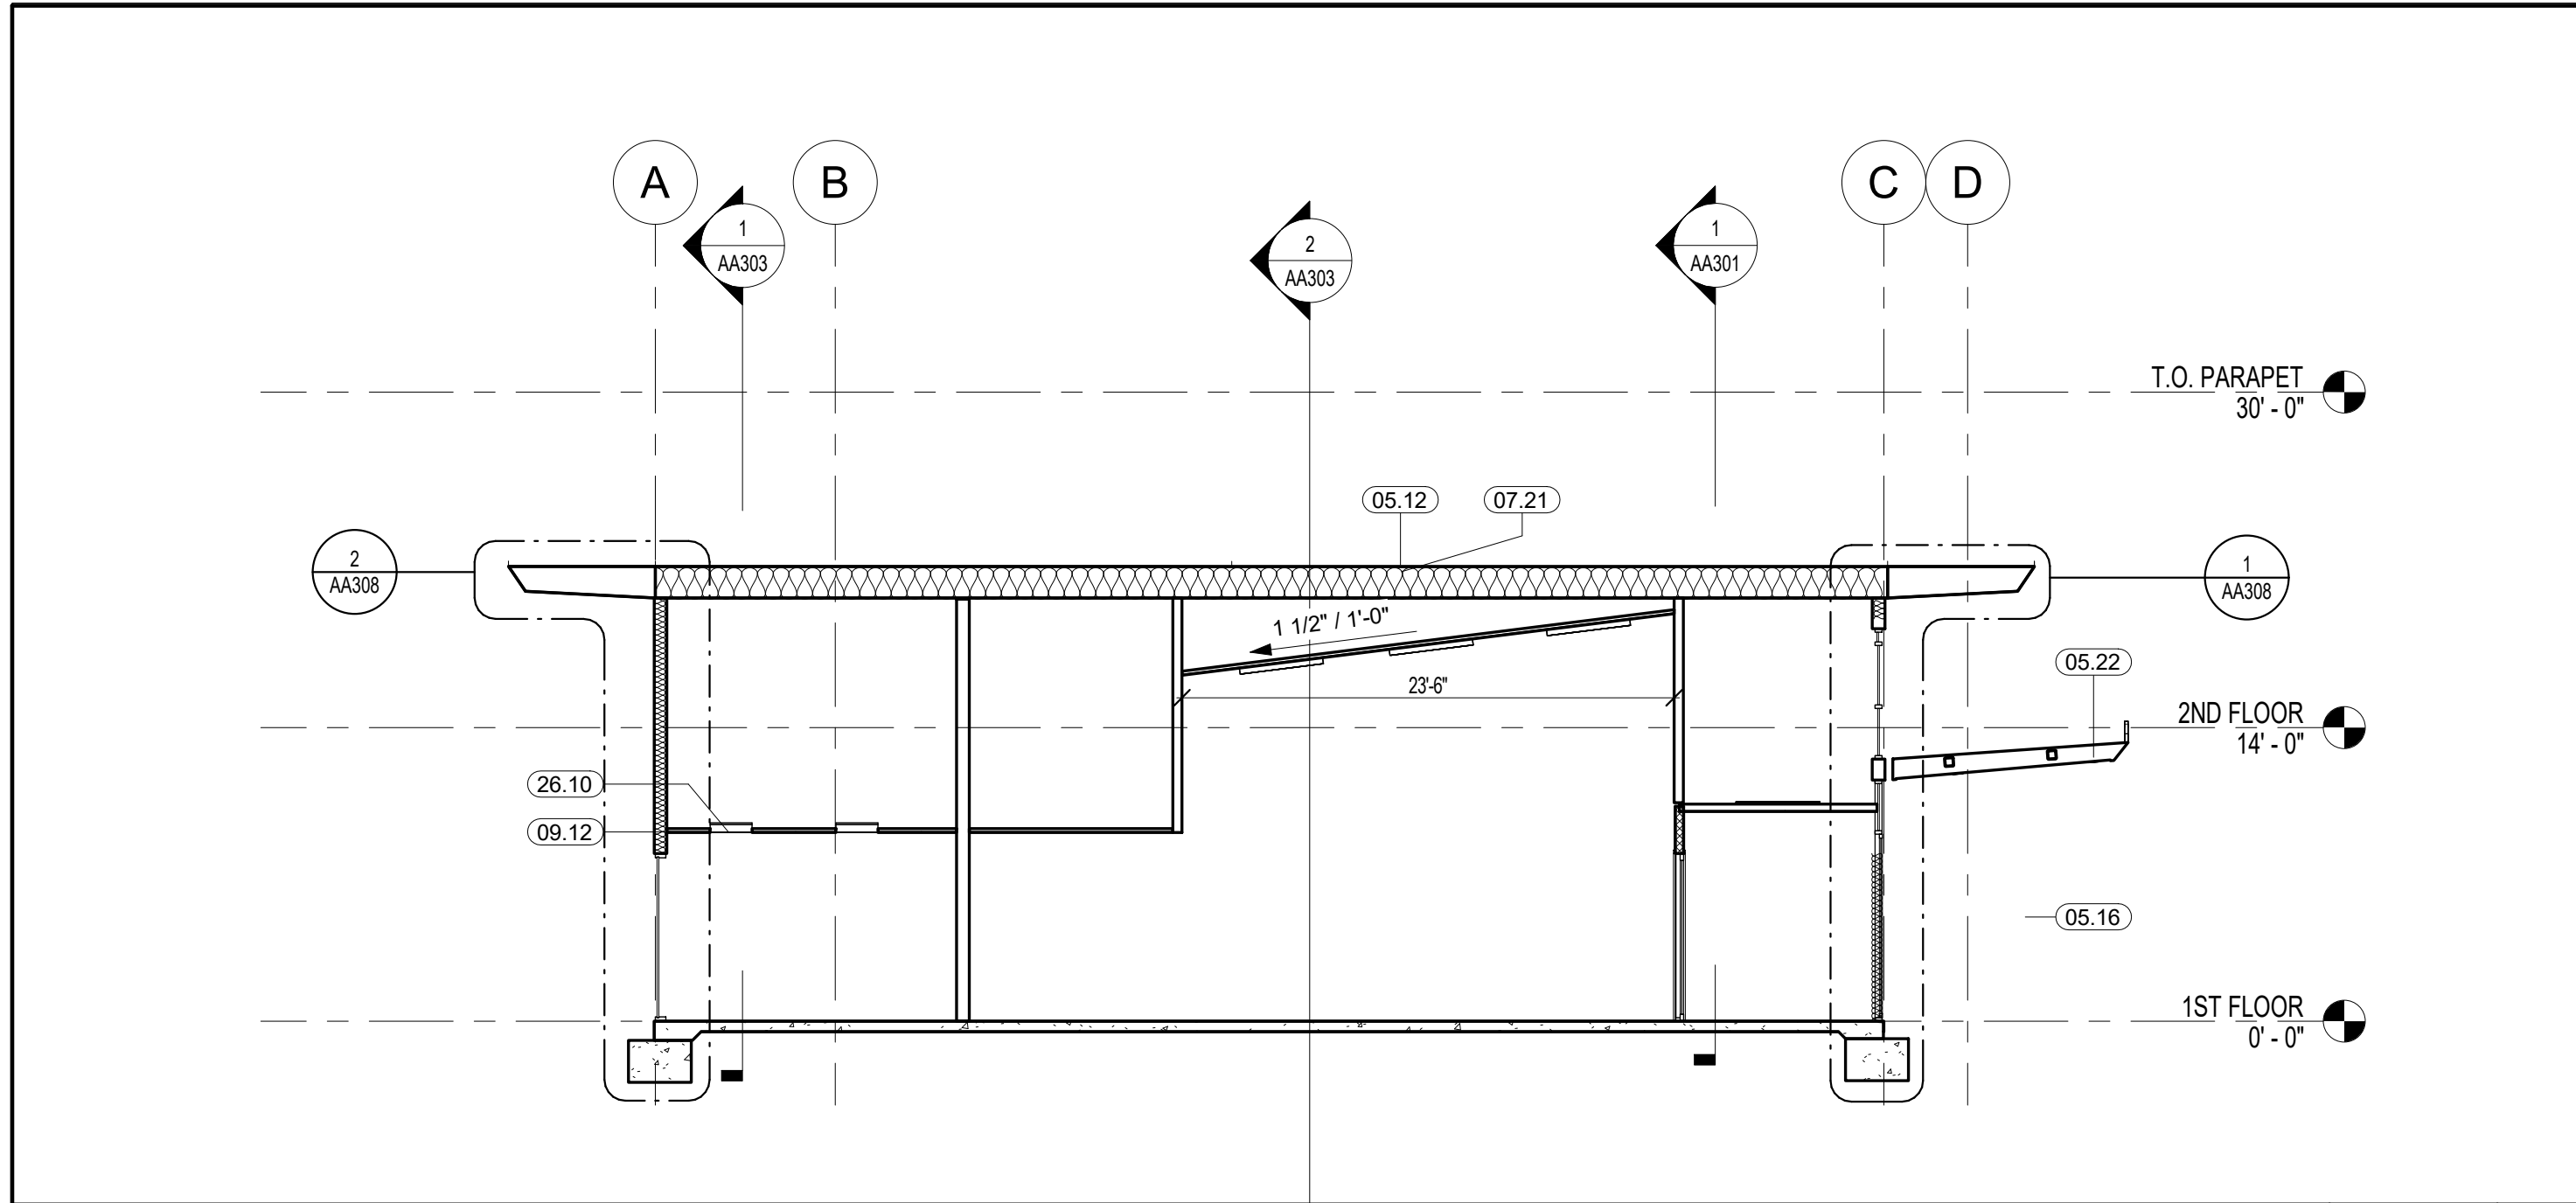


SECTION 8

SCALE	3
1/8" = 1'-0"	

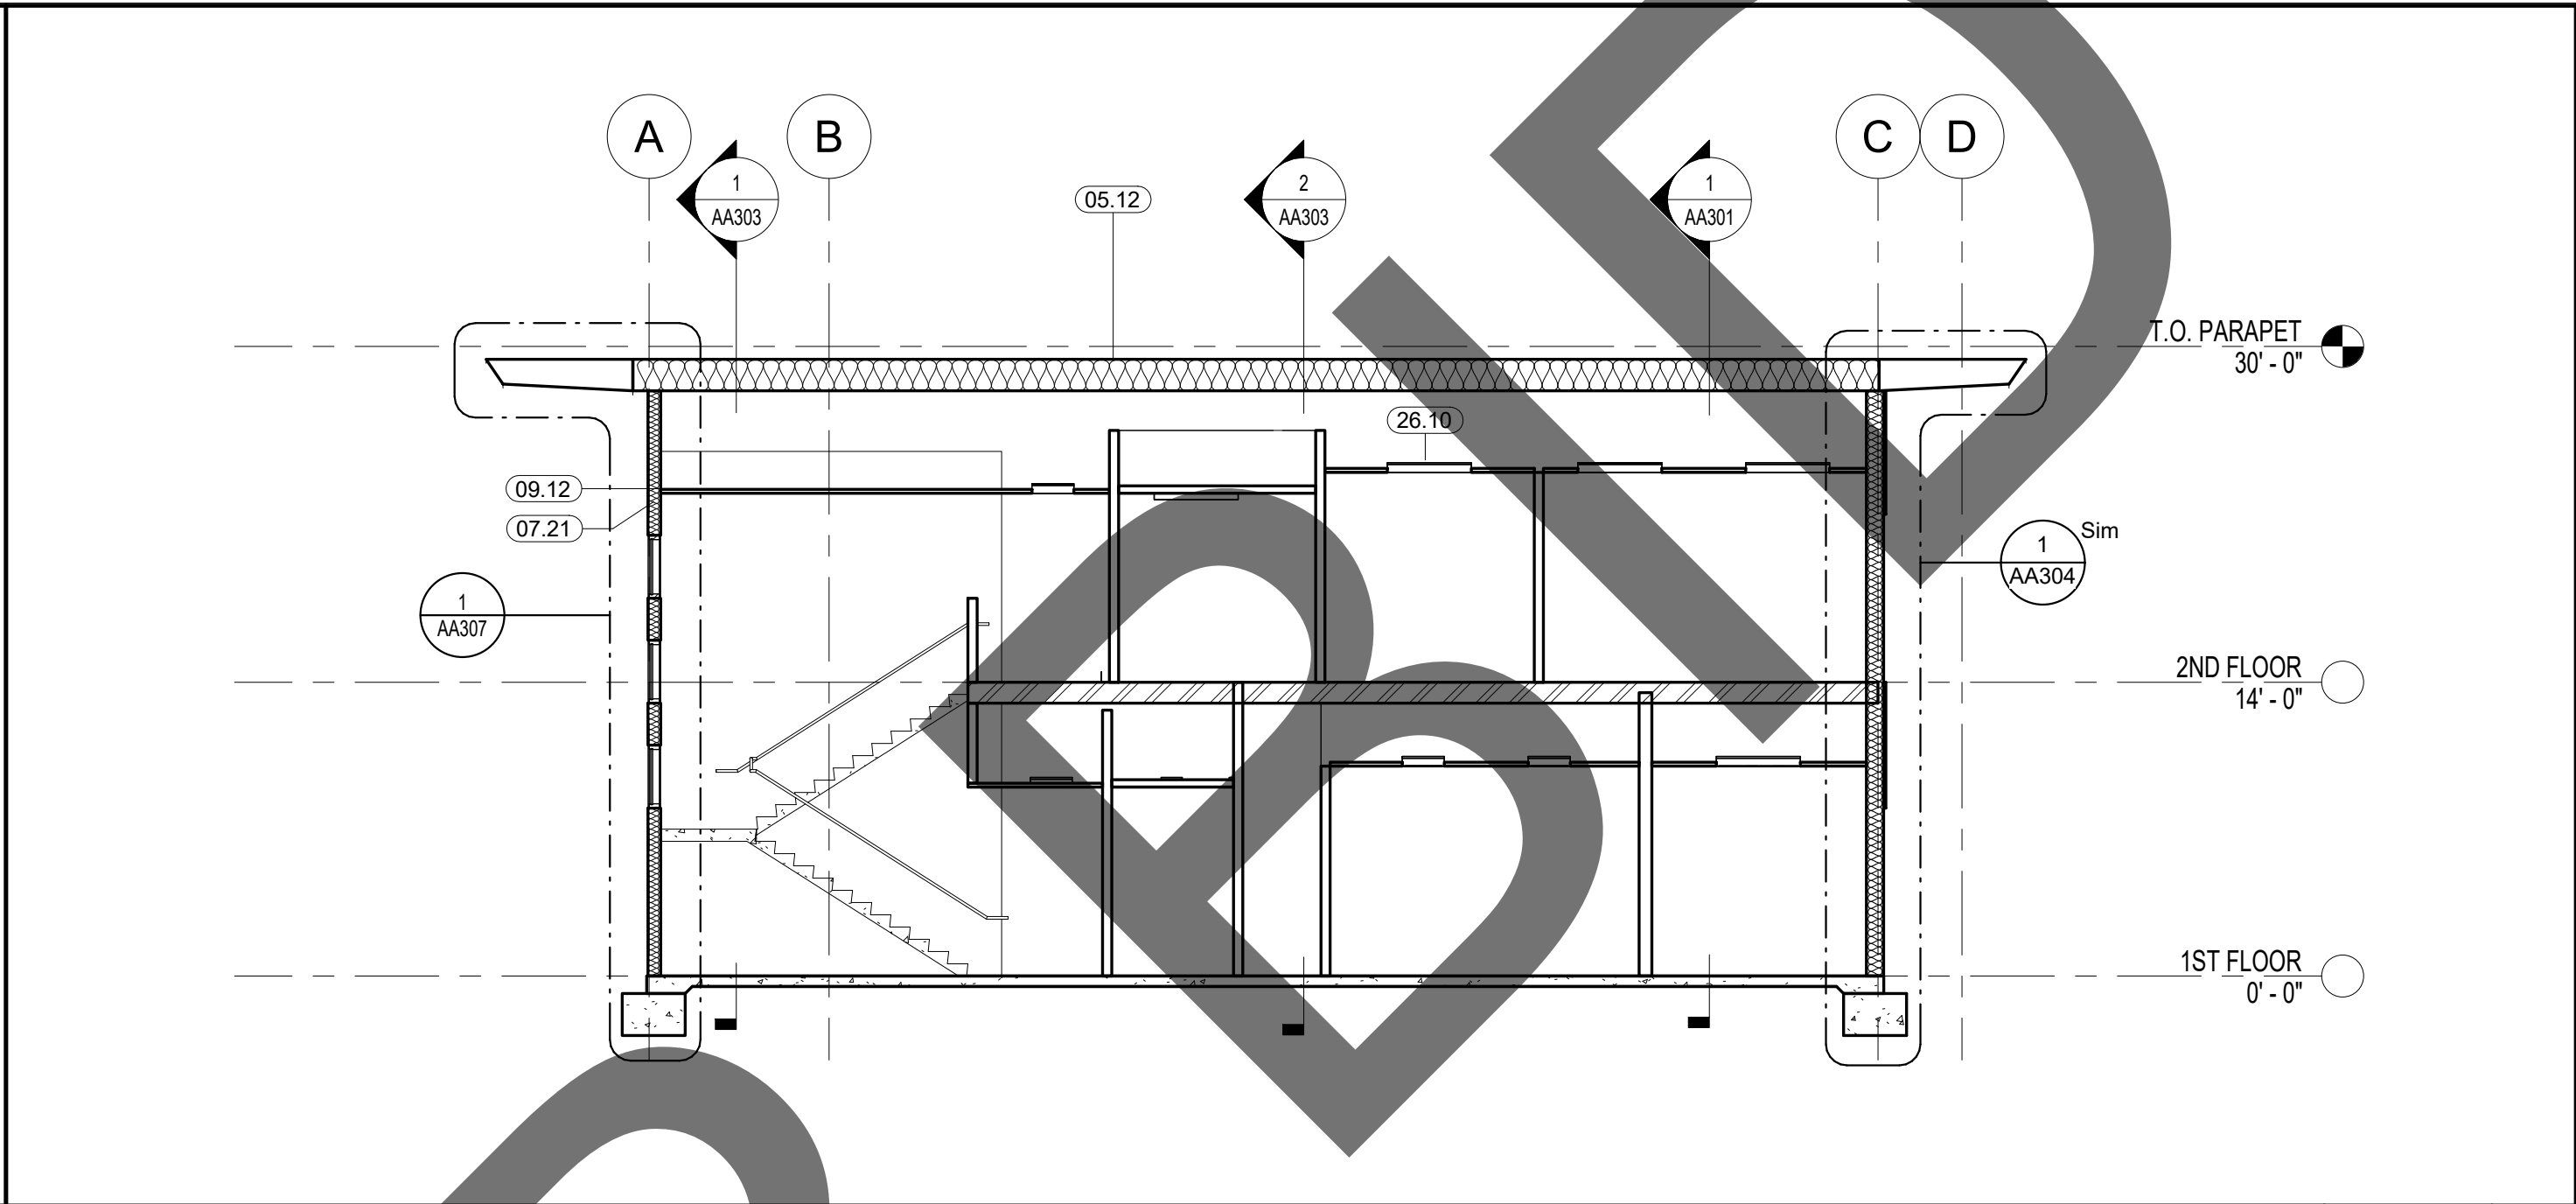


SECTION 6

SCALE	1
1/8" = 1'-0"	

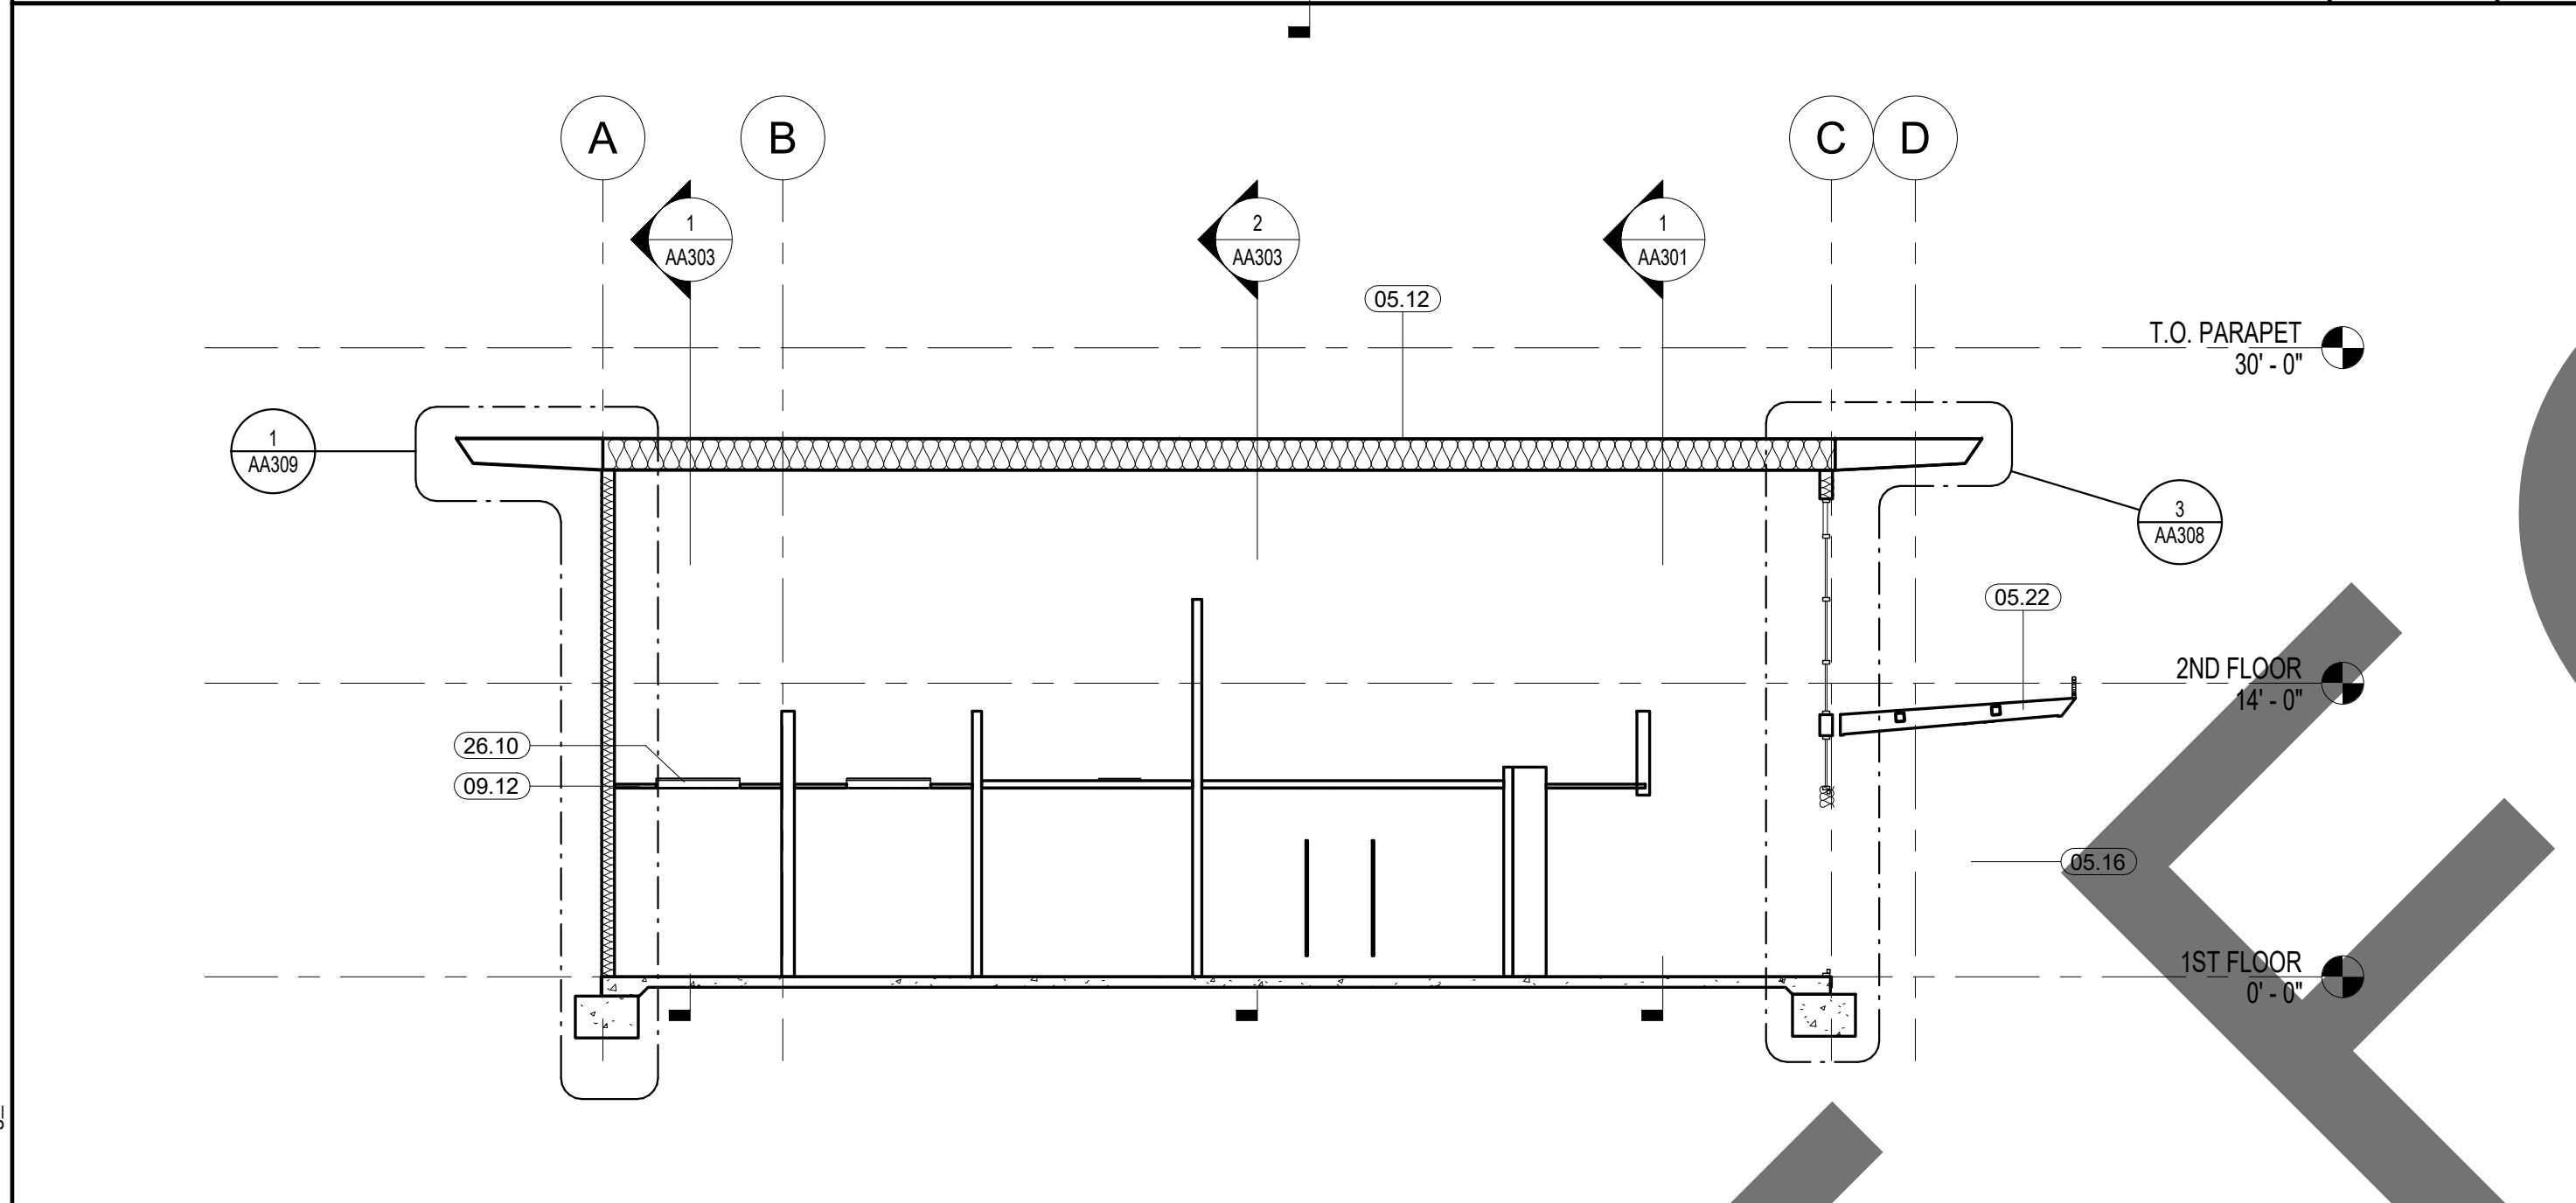


SECTION 9

SCALE	4
1/8" = 1'-0"	

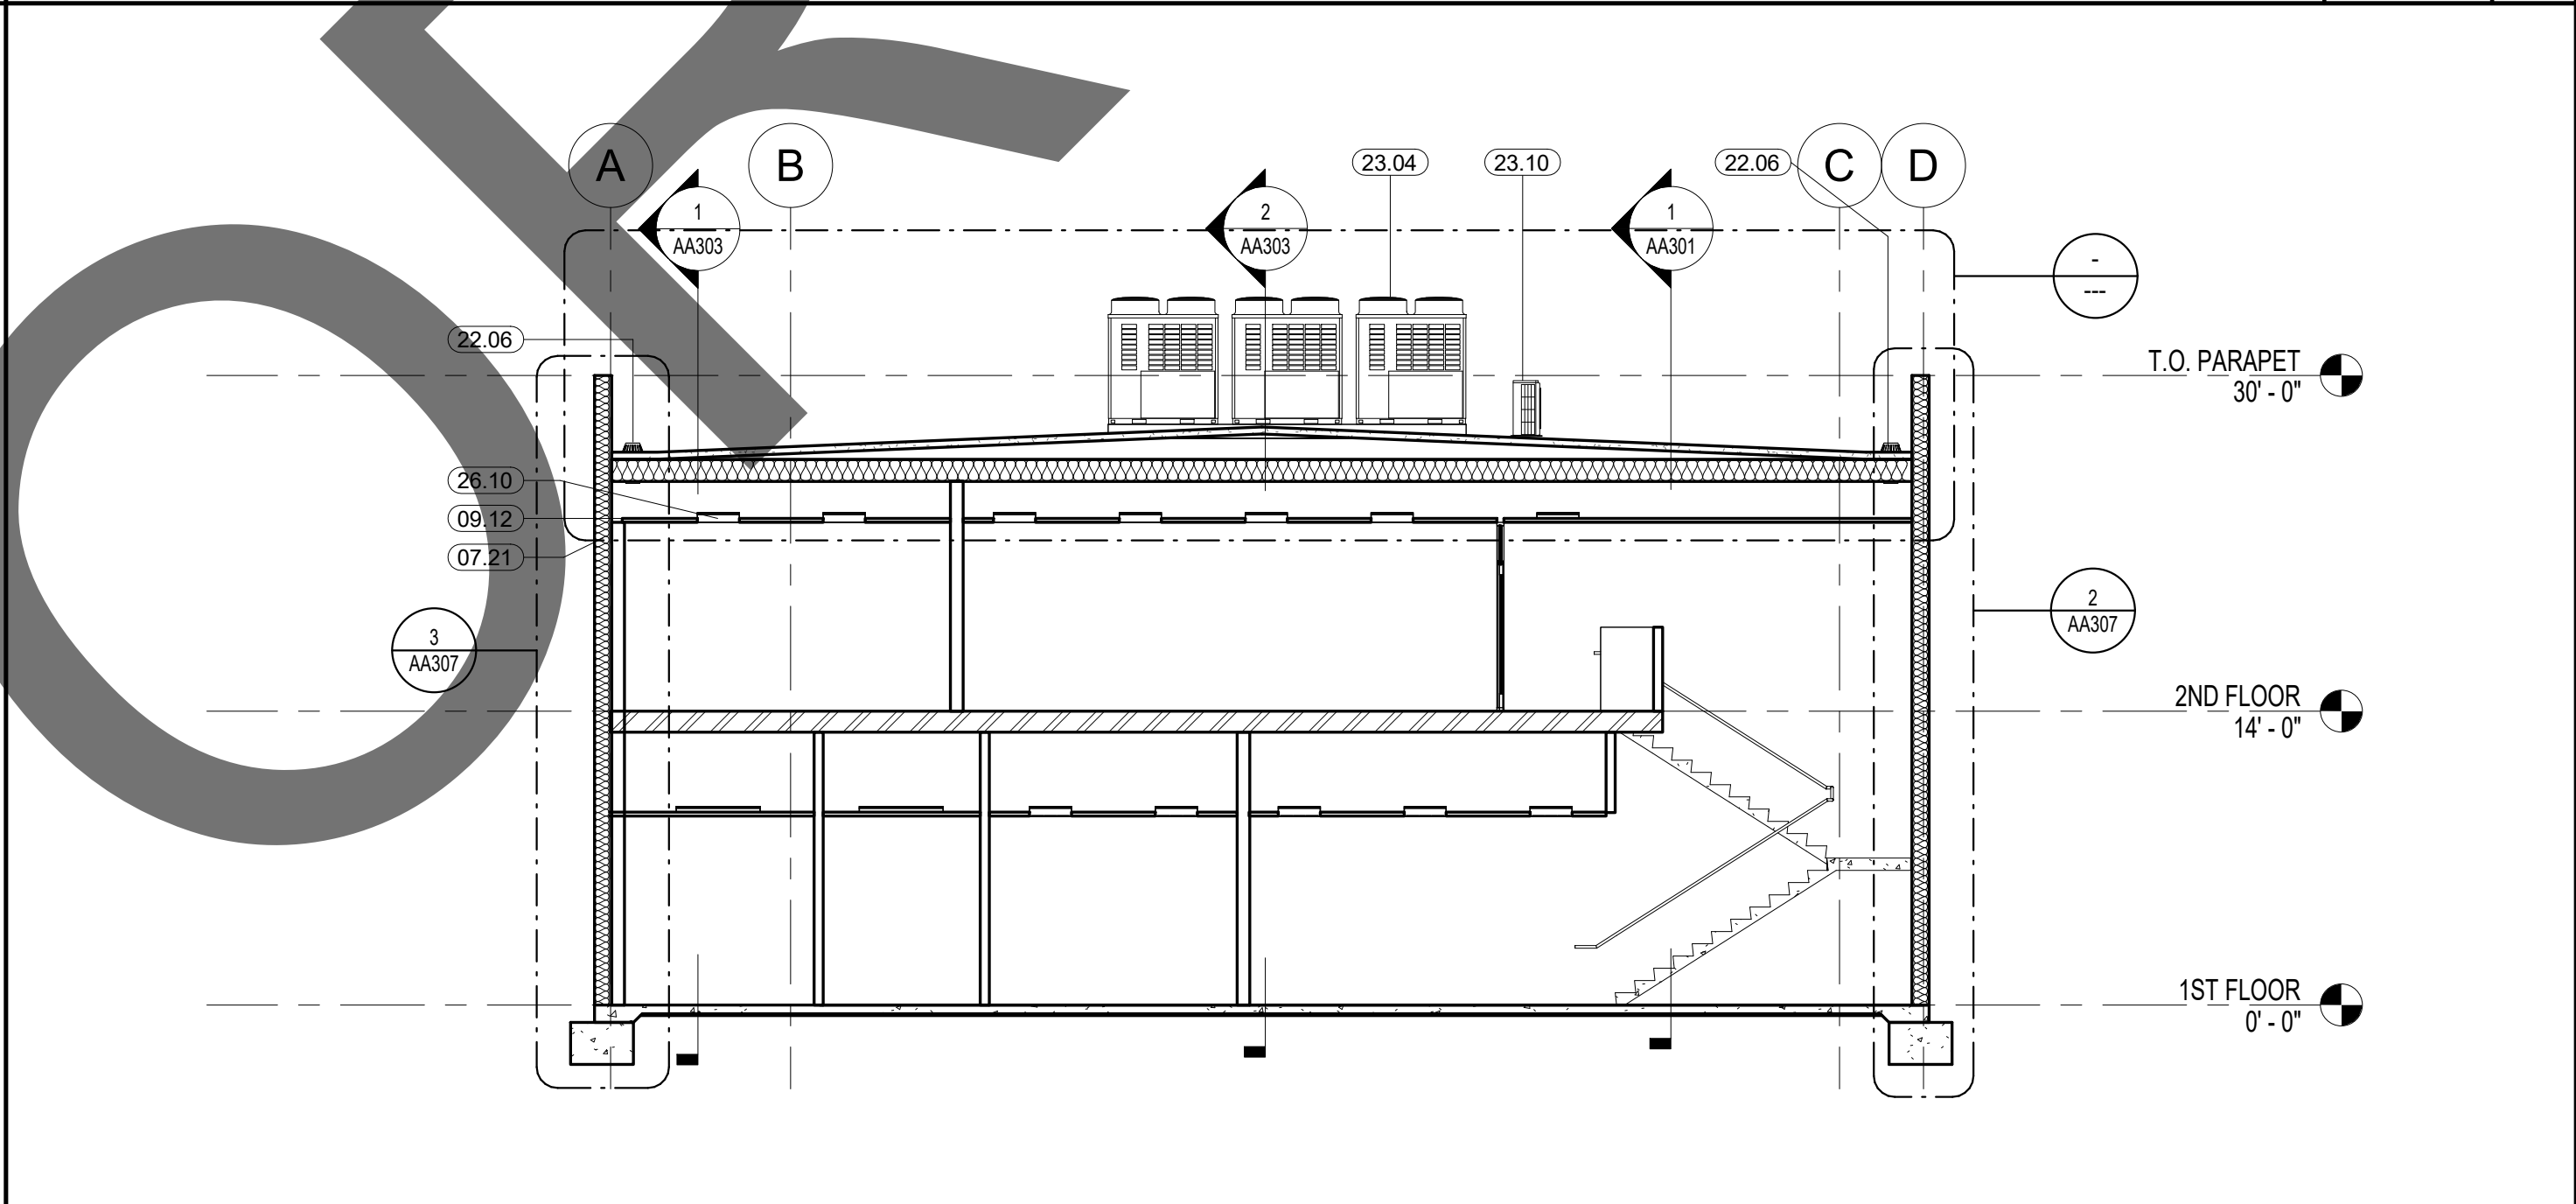

SECTION 7


SCALE	2
1/8" = 1'-0"	

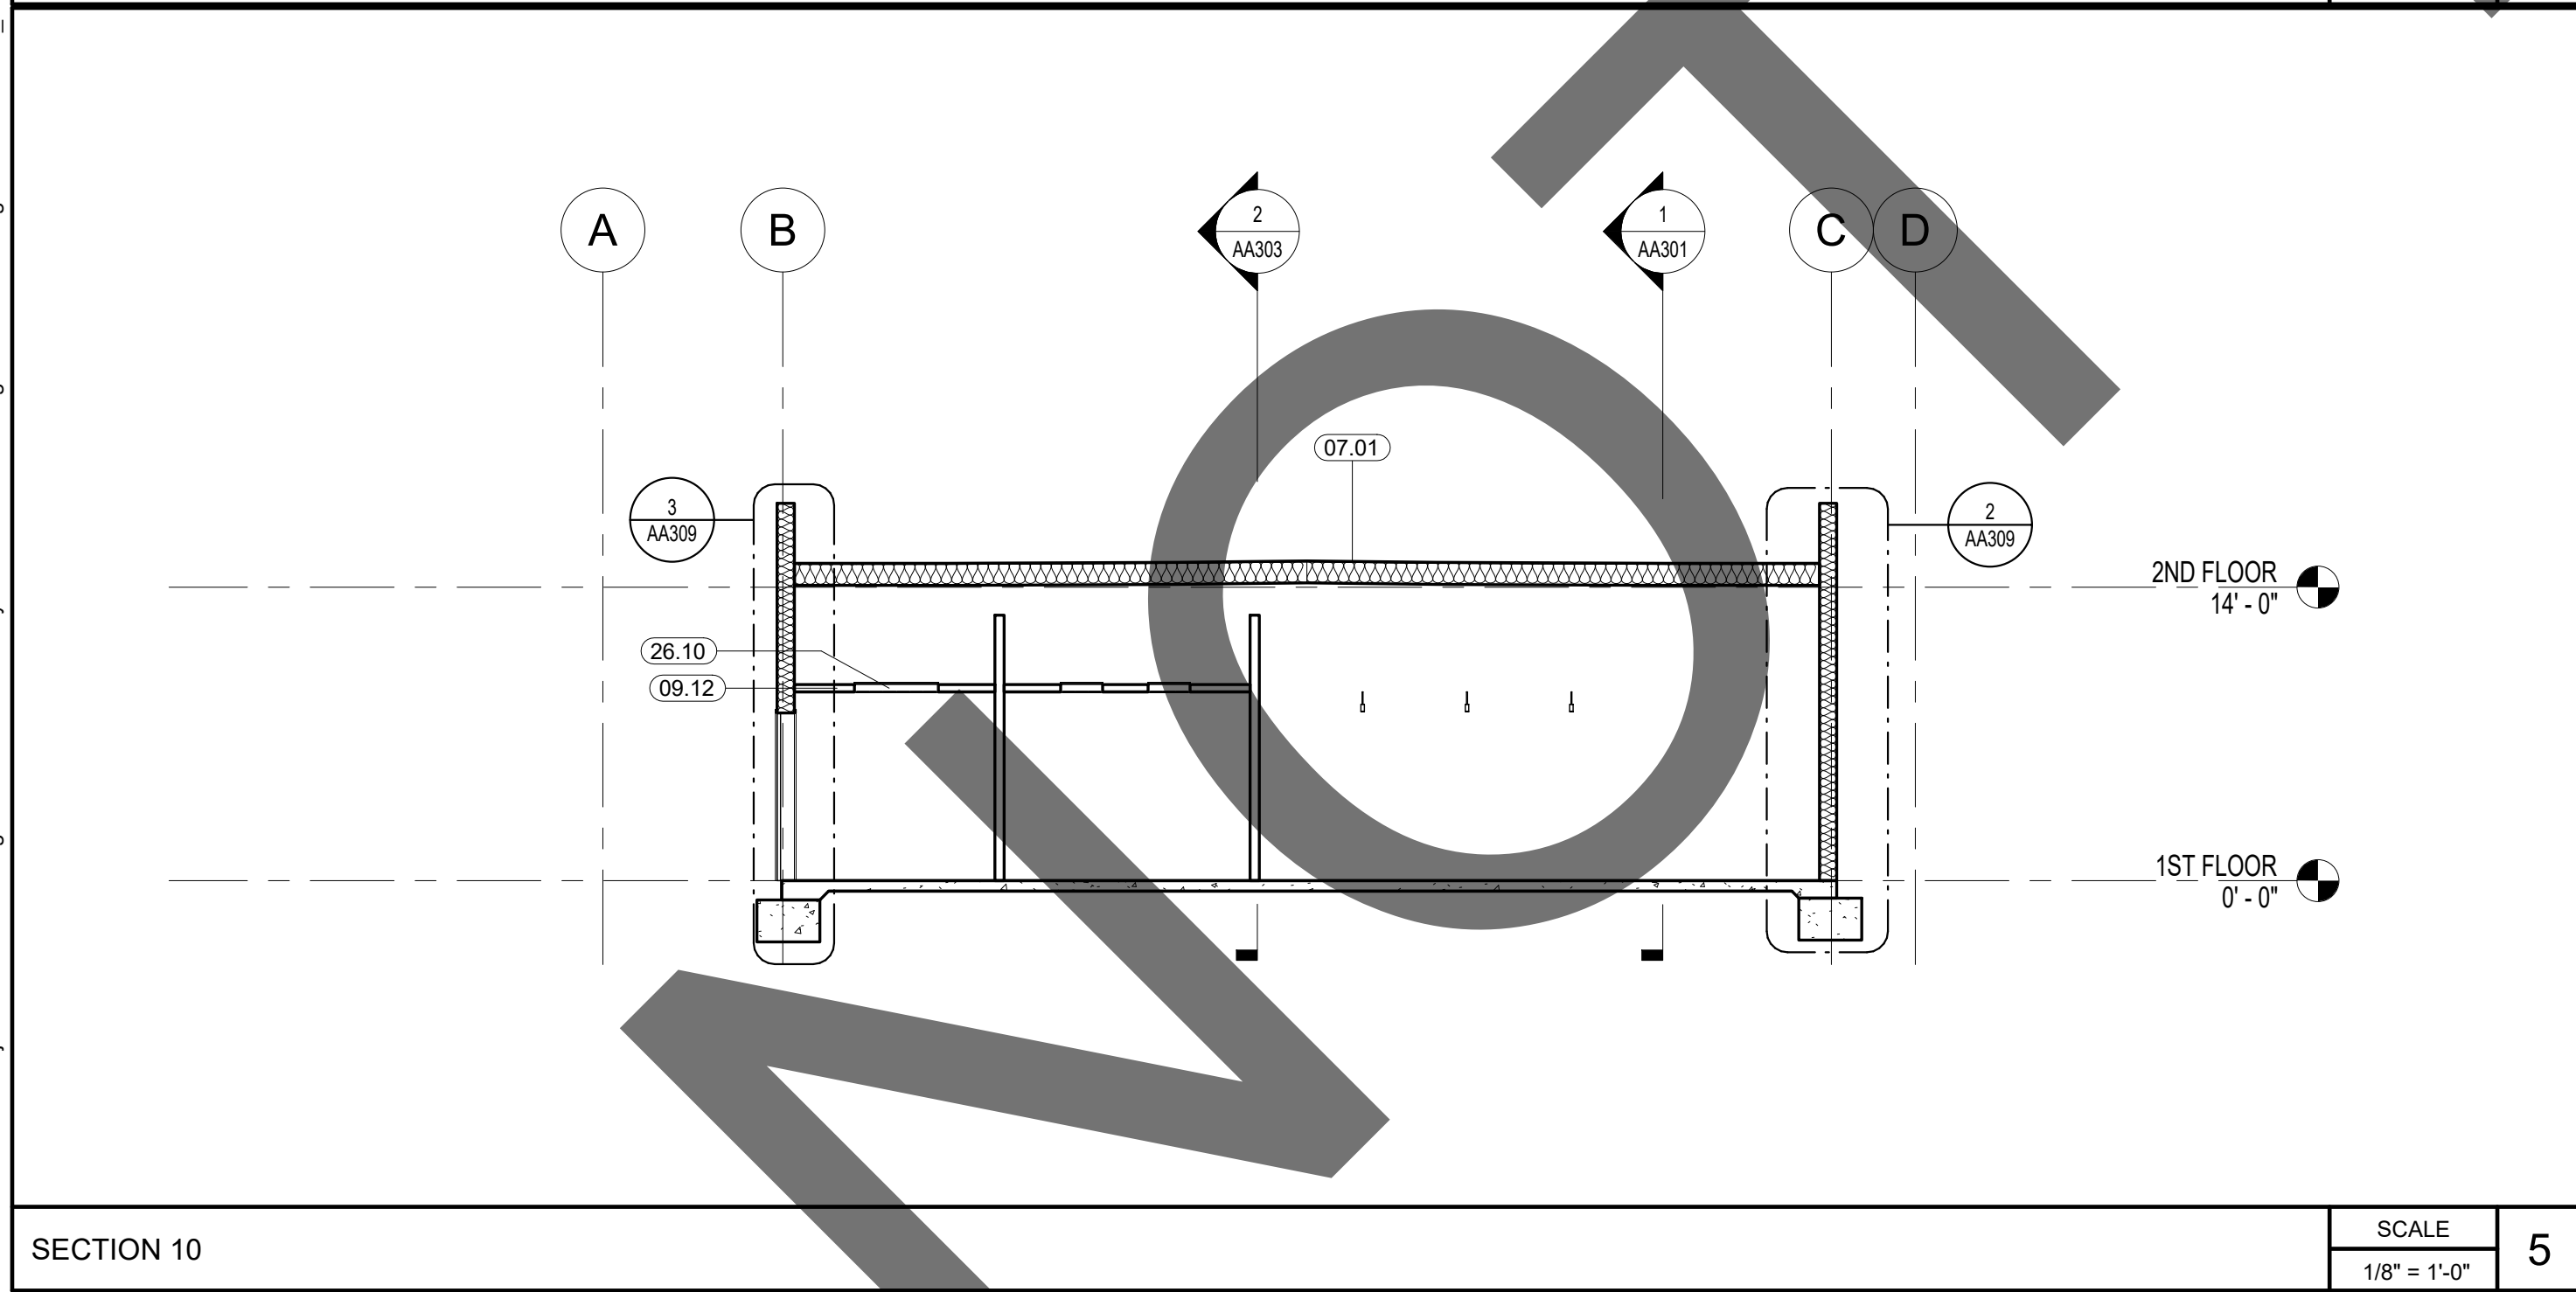

SECTION 10


SCALE	5
1/8" = 1'-0"	

KEYNOTE LEGEND	
CSI #	KEYNOTE TEXT
05.12	Standing Seam Metal Roof
05.16	Steel Beam, Per Structural Plans
05.22	Steel Canopy Structure
07.01	Membrane Roofing
07.21	Batt Insulation
09.12	Suspended Ceiling w/ Acoustical Panels
22.06	Roof Drain and Overflow, See 1/A-505
23.04	A/C Condensing Unit
23.10	Vertical Heat Pump Unit
26.10	Light Fixture

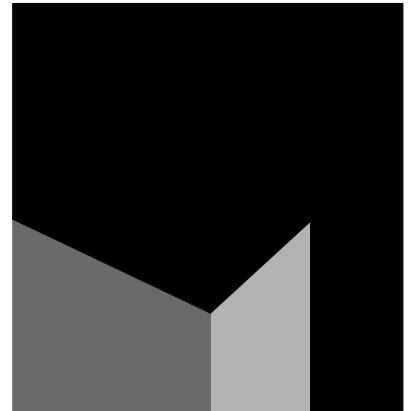

architecture
interiors
planning

1177 Idaho Street, Suite 200
Redlands, CA 92374
Phone: 909-335-7400
Fax: 909-335-7299
info@miller-aip.com

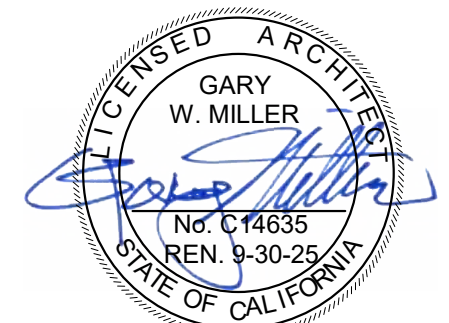

GARY W. MILLER
No. C 74635
EXPI. 9-30-25
STATE OF CALIFORNIA



"Shelter Planners
of America"

owner approval

initials	date	phase

REVISIONS/ADDENDA		
#	Date	Comment

ANIMAL CARE CENTER

18313 VALLEY BLVD.
BLOOMINGTON, CA 92313

SAN BERNARDINO COUNTY


385 N. ARROWHEAD AVENUE
SAN BERNARDINO, CA 92415
PHONE: 1-888-818-8988

PROJECT INFORMATION	
Project Number:	2200065
Drawn By:	Author
Checked By:	GWM
Issue Date:	2/29/24

SHEET NAME

ADMIN
BUILDING
SECTIONS


SHEET NUMBER	
AA302	
Sheet	Of Sheets

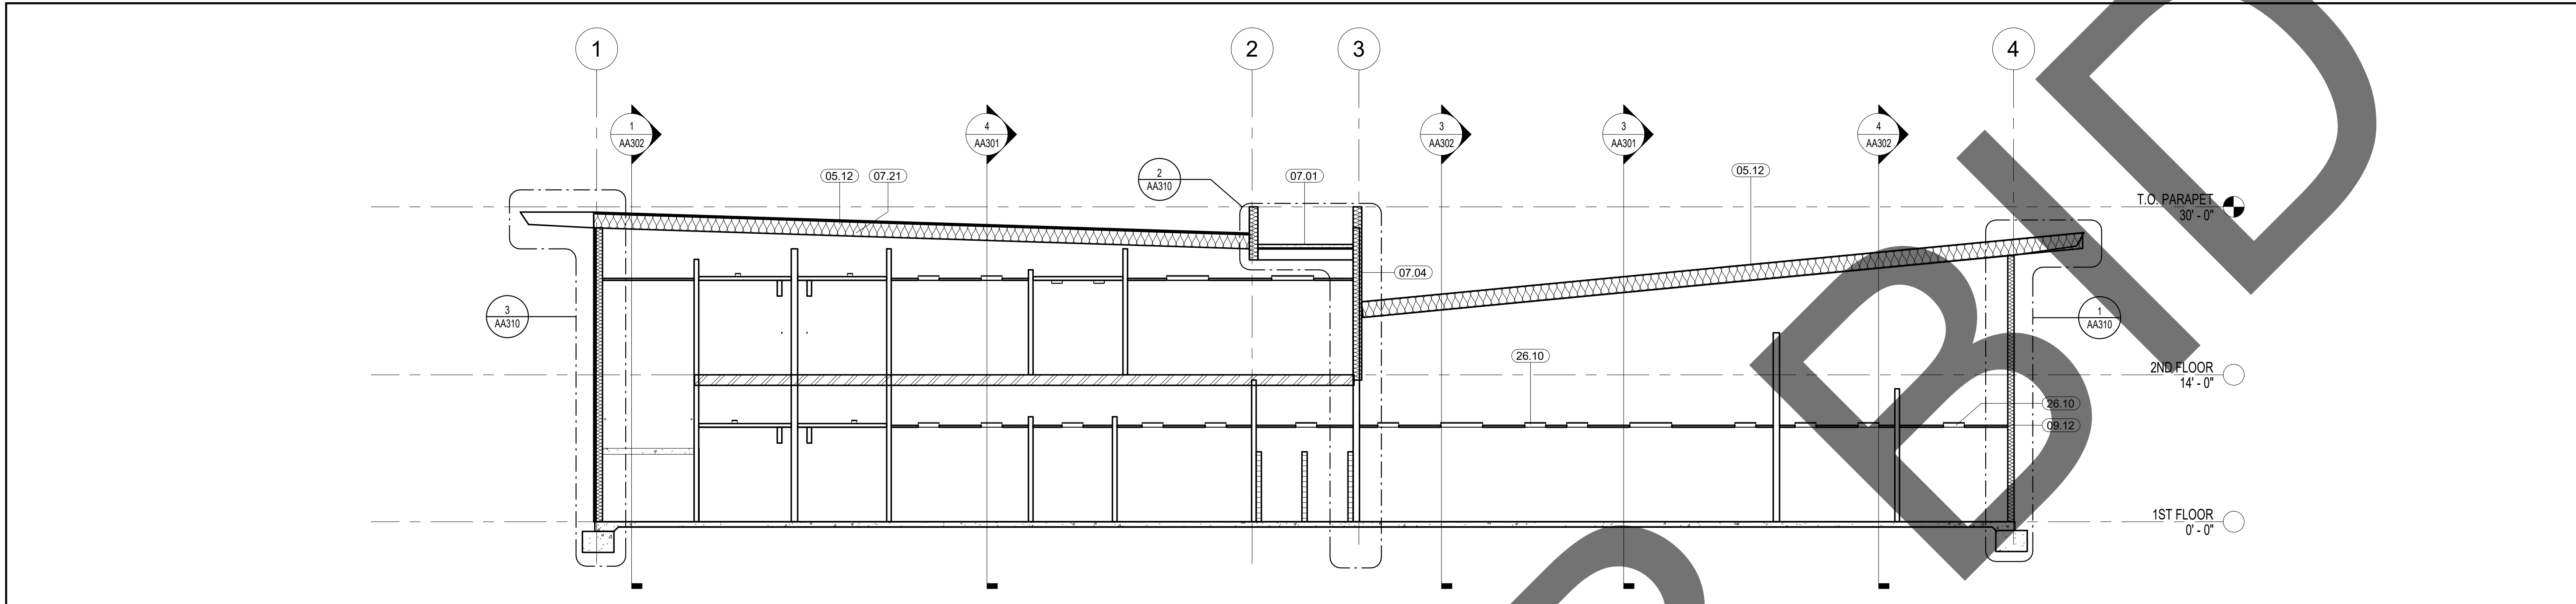

SECTION 11

SCALE
1/8" = 1'-0"

1

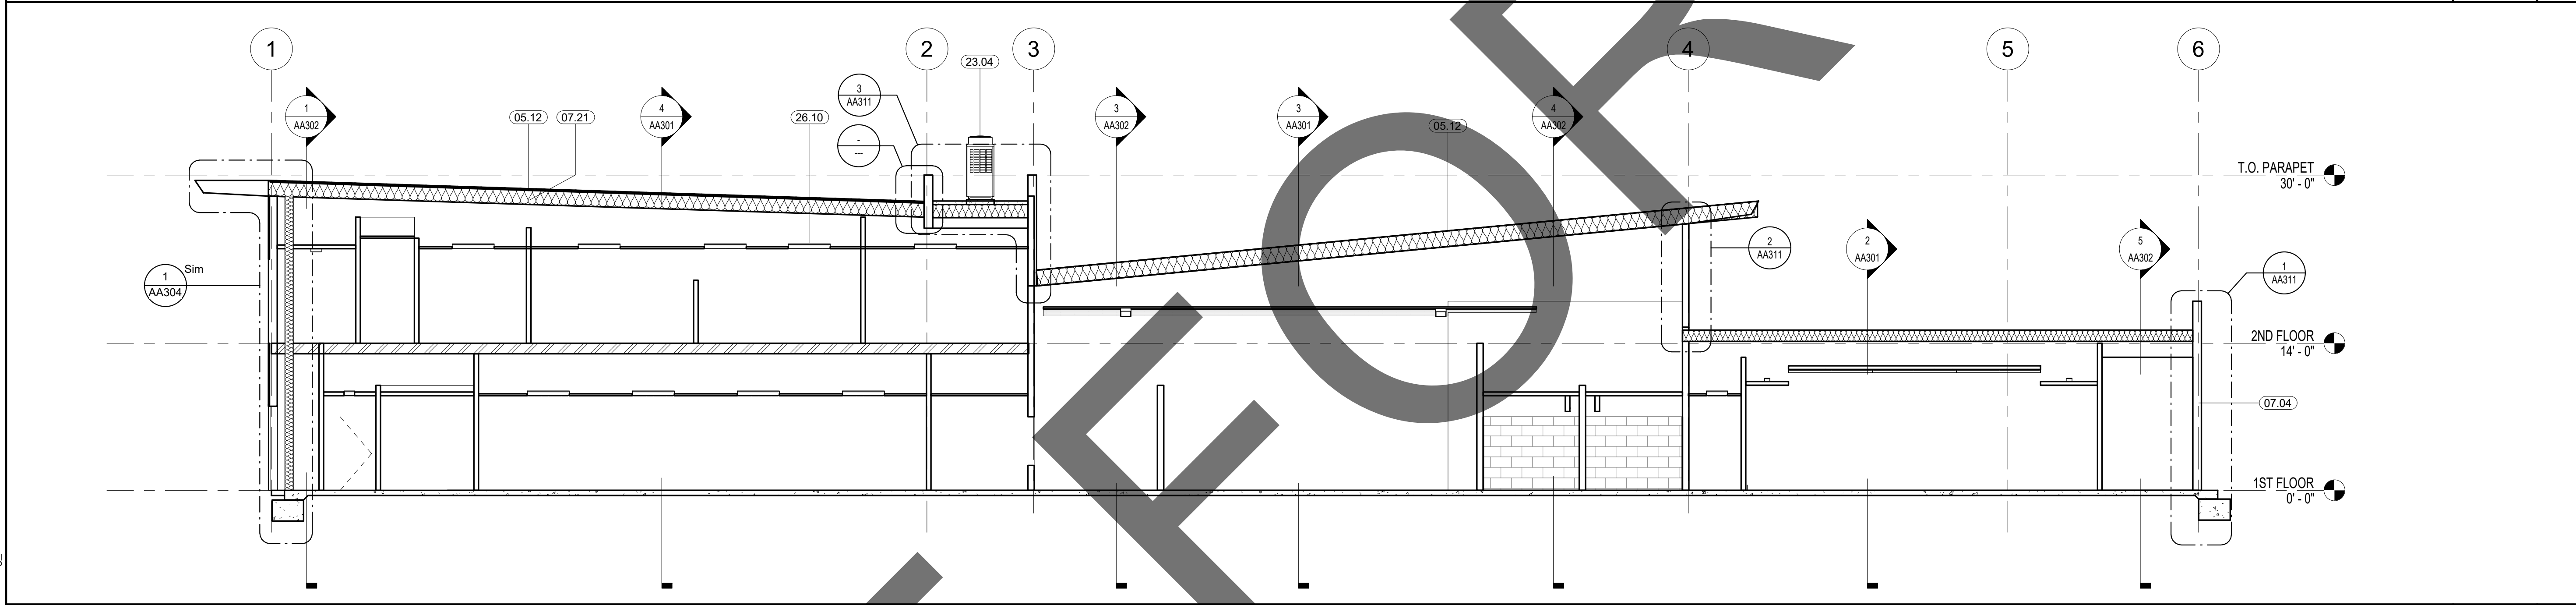

SECTION 12

SCALE
1/8" = 1'-0"

2

KEYNOTE LEGEND

CSI #	KEYNOTE TEXT
05.12	Standing Seam Metal Roof
07.01	Membrane Roofing
07.04	'Trespa' 'Meteon' Wall Planks
07.21	Batt Insulation
09.12	Suspended Ceiling w/ Acoustical Panels
23.04	A/C Condensing Unit
26.10	Light Fixture



1177 Idaho Street, Suite 200
Redlands, CA 92374
Phone: 909-335-7400
Fax: 909-335-7299
info@miller-aip.com



owner approval

initials	date	phase

REVISIONS/ADDENDA

#	Date	Comment
1	2/24	PCC Response #1

ANIMAL CARE CENTER

18313 VALLEY BLVD.
BLOOMINGTON, CA 92313

SAN BERNARDINO COUNTY

385 N. ARROWHEAD AVENUE
SAN BERNARDINO, CA 92415
PHONE: 1-888-818-8988

PROJECT INFORMATION

Project Number:	2200065
Drawn By:	Author
Checked By:	GWM
Issue Date:	2/29/24




SHEET NAME

ADMIN
BUILDING
SECTIONS

SHEET NUMBER

AA303

Sheet Of Sheets

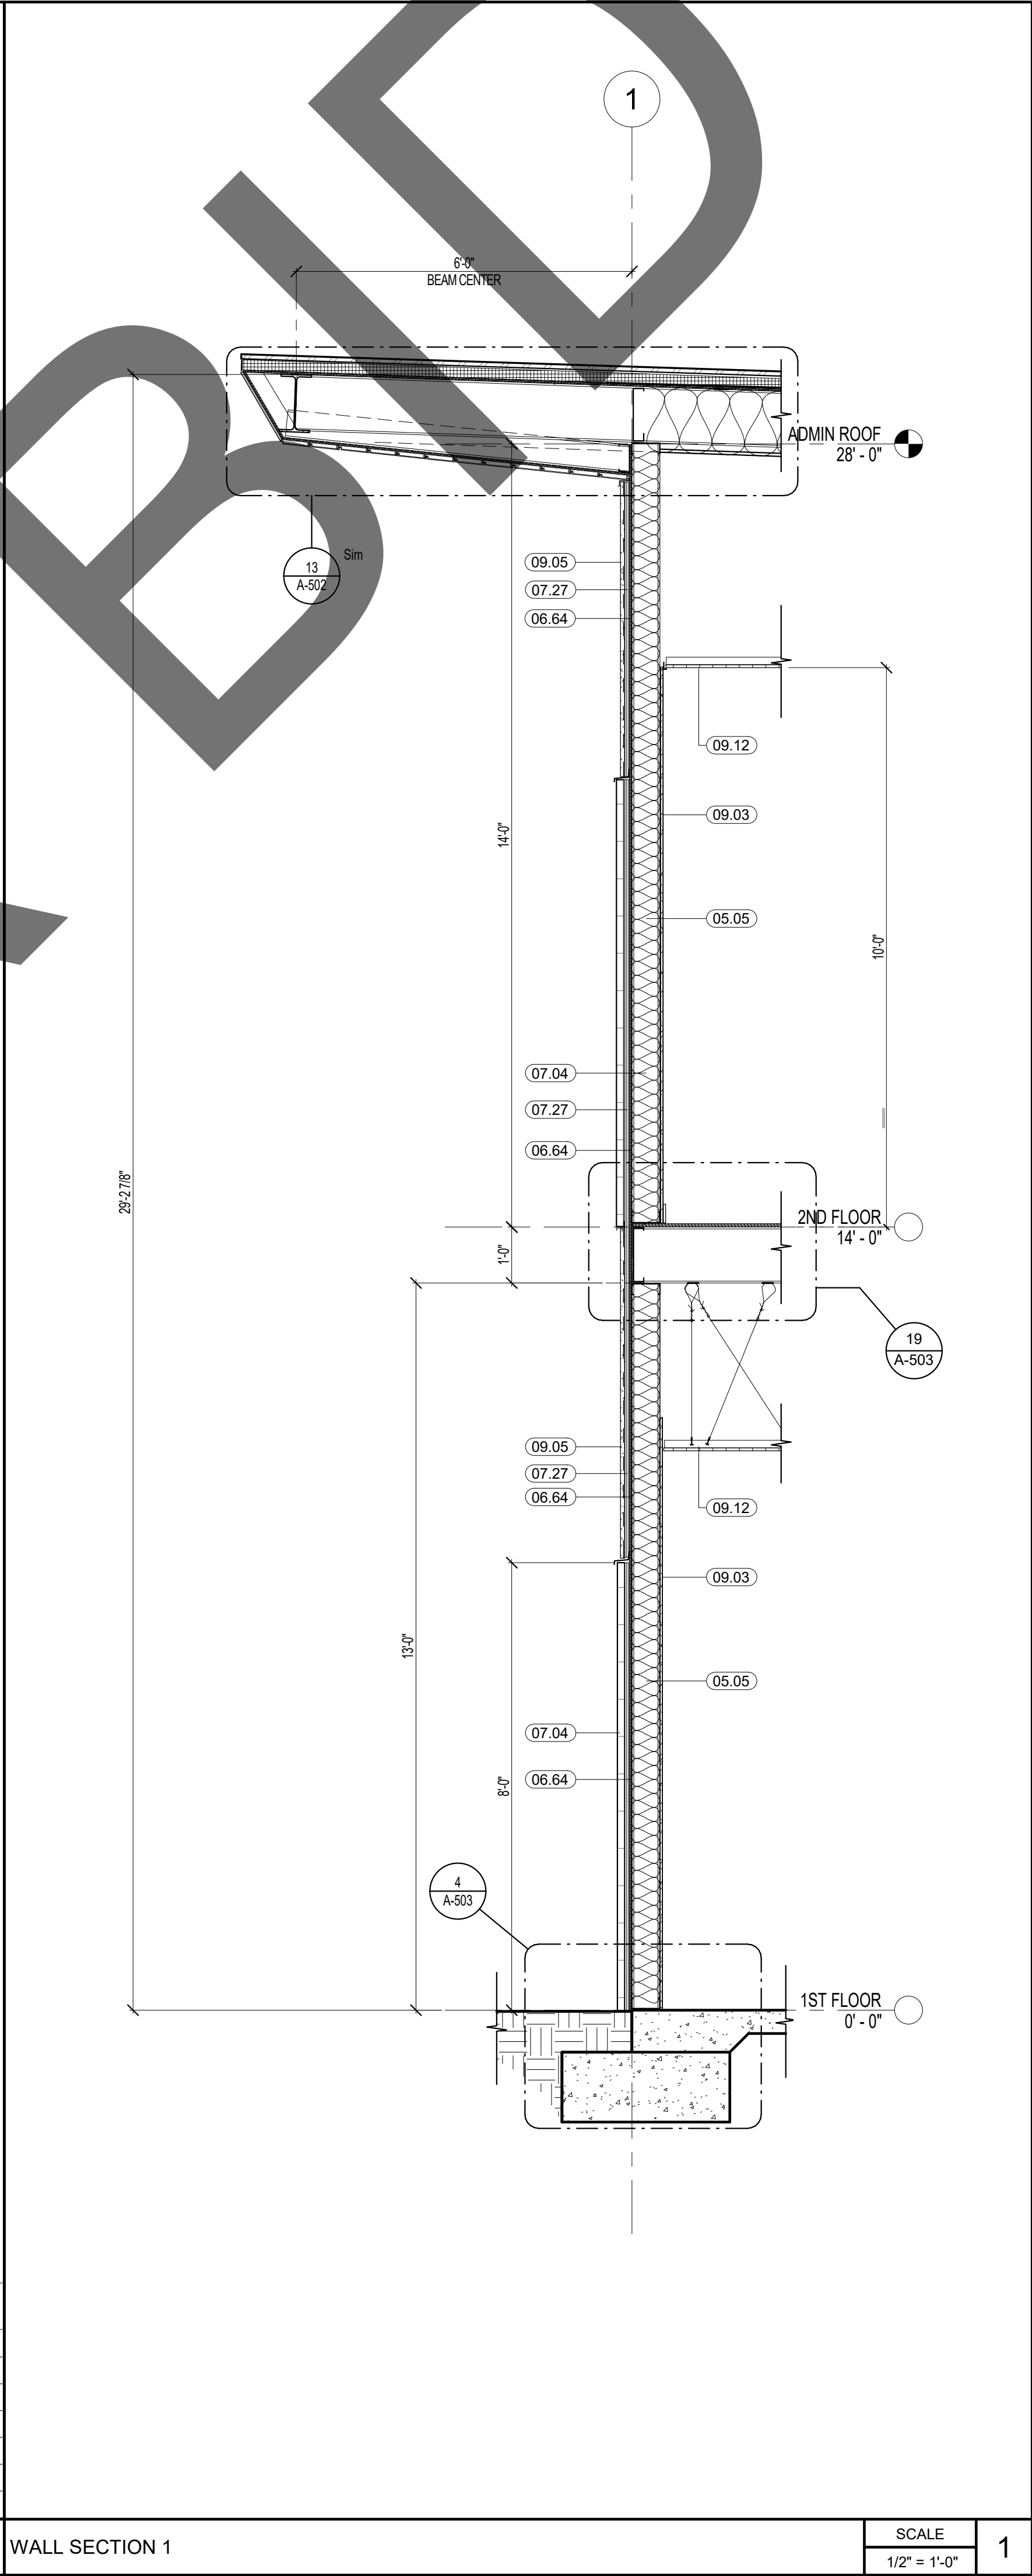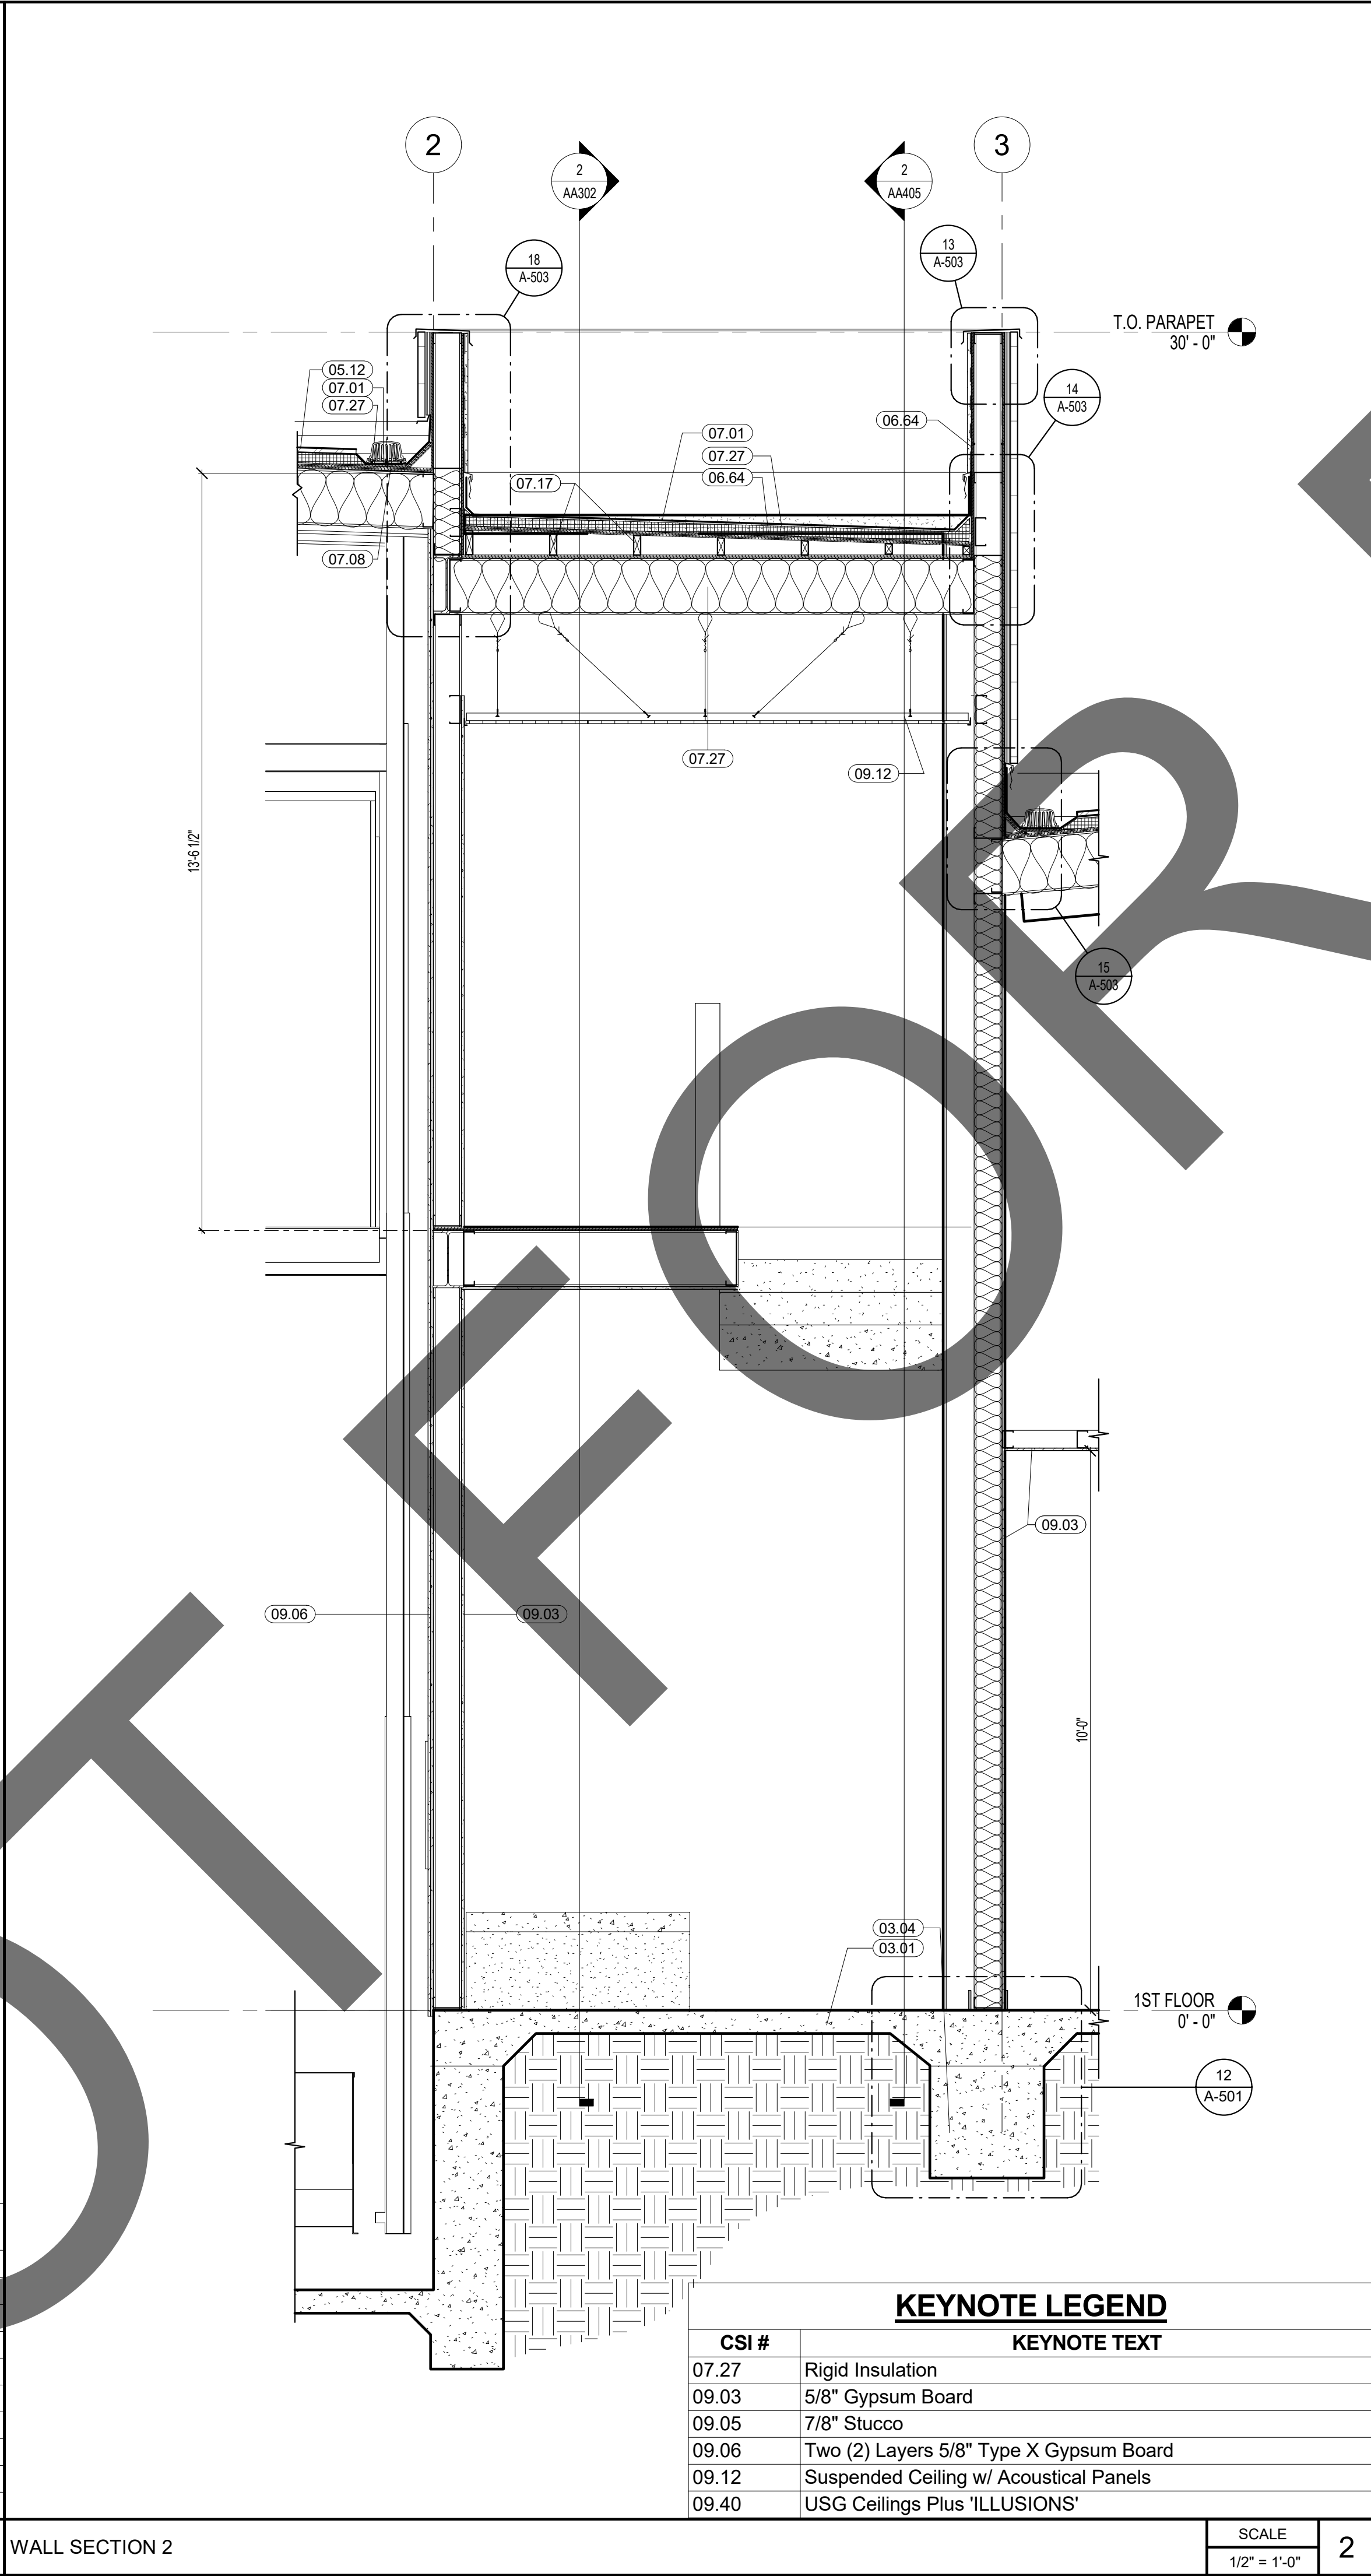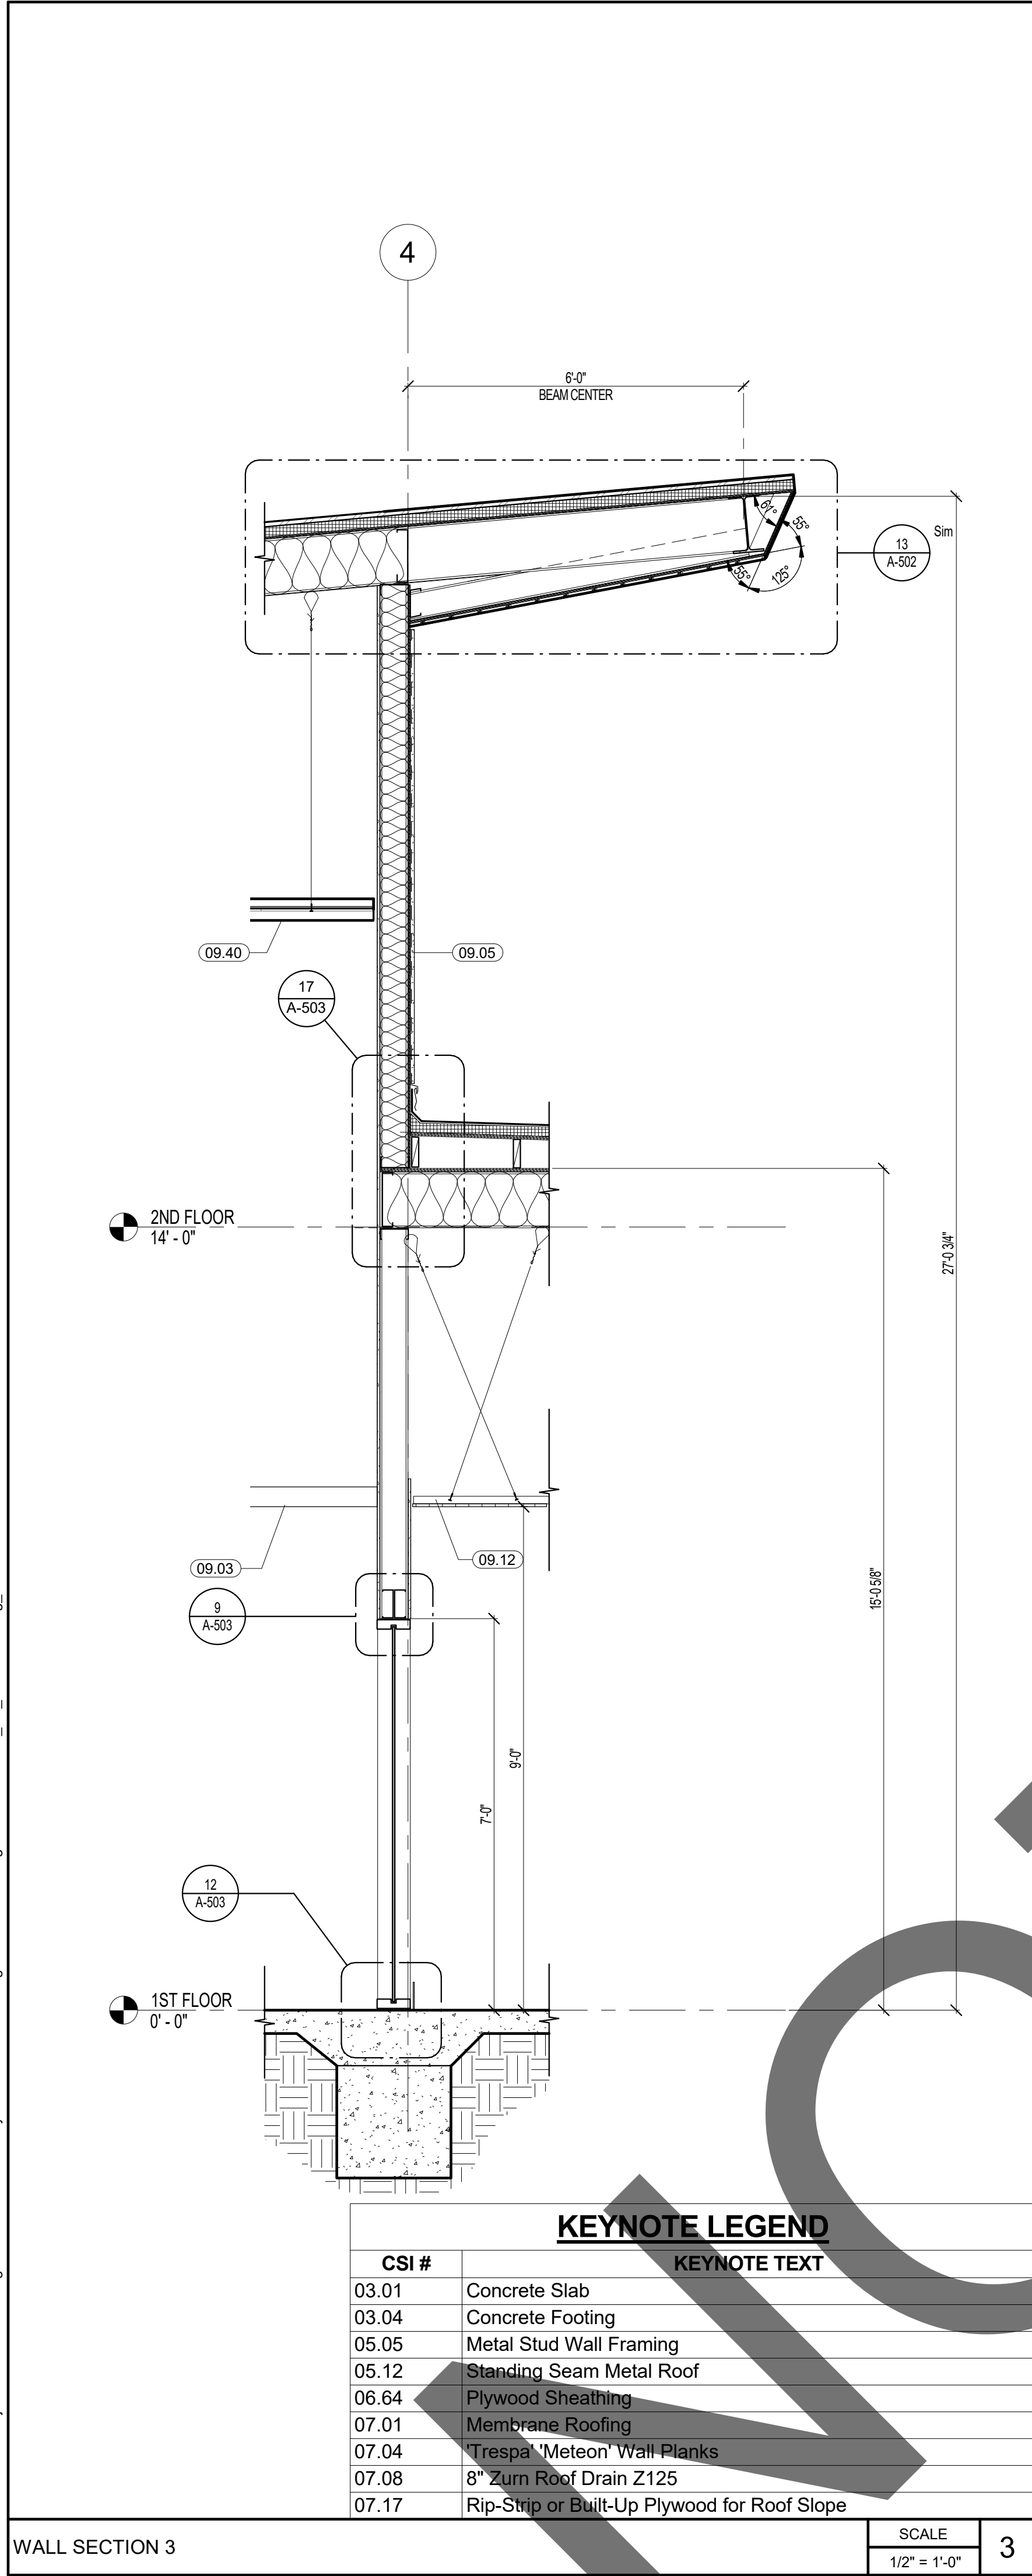

1177 Idaho Street, Suite 200
Redlands, CA 92374
Phone: 909-335-7400
Fax: 909-335-7299
info@miller-aip.com



owner approval		
initials	date	phase

REVISIONS/ADDENDA		
#	Date	Comment

ANIMAL CARE CENTER

18313 VALLEY BLVD.
BLOOMINGTON, CA 92313

SAN BERNARDINO COUNTY

385 N. ARROWHEAD AVENUE
SAN BERNARDINO, CA 92415
PHONE: 1-888-818-8988

PROJECT INFORMATION	
Project Number:	2200065
Drawn By:	Author
Checked By:	GWM
Issue Date:	2/29/24

SHEET NAME


WALL SECTIONS

SHEET NUMBER

AA304

Sheet Of Sheets


WALL SECTION 7

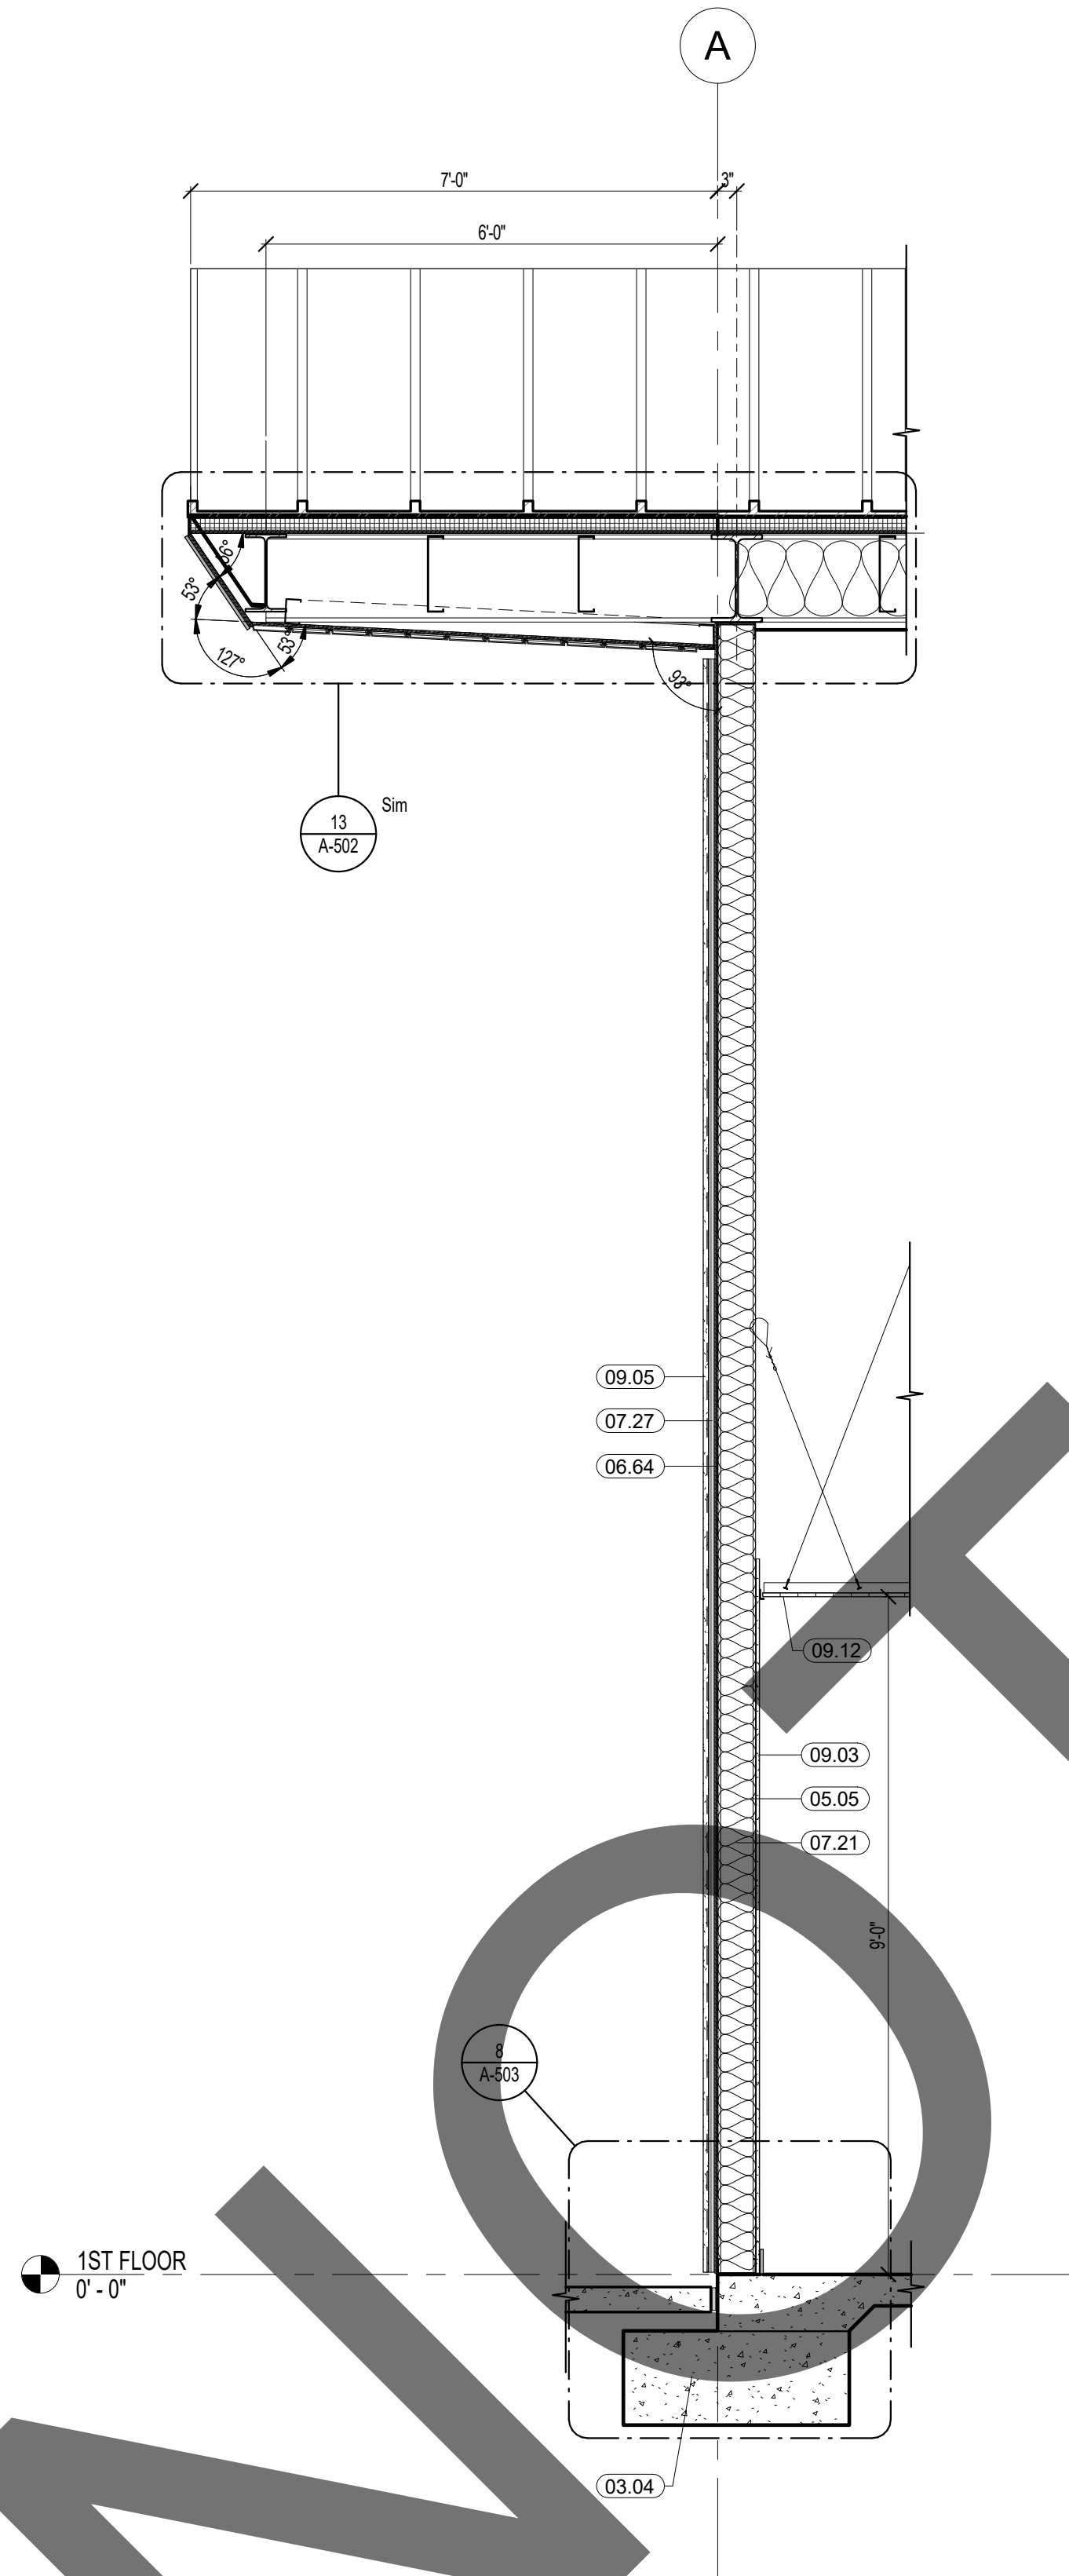

SCALE
1/2" = 1'-0"

4


WALL SECTION 6

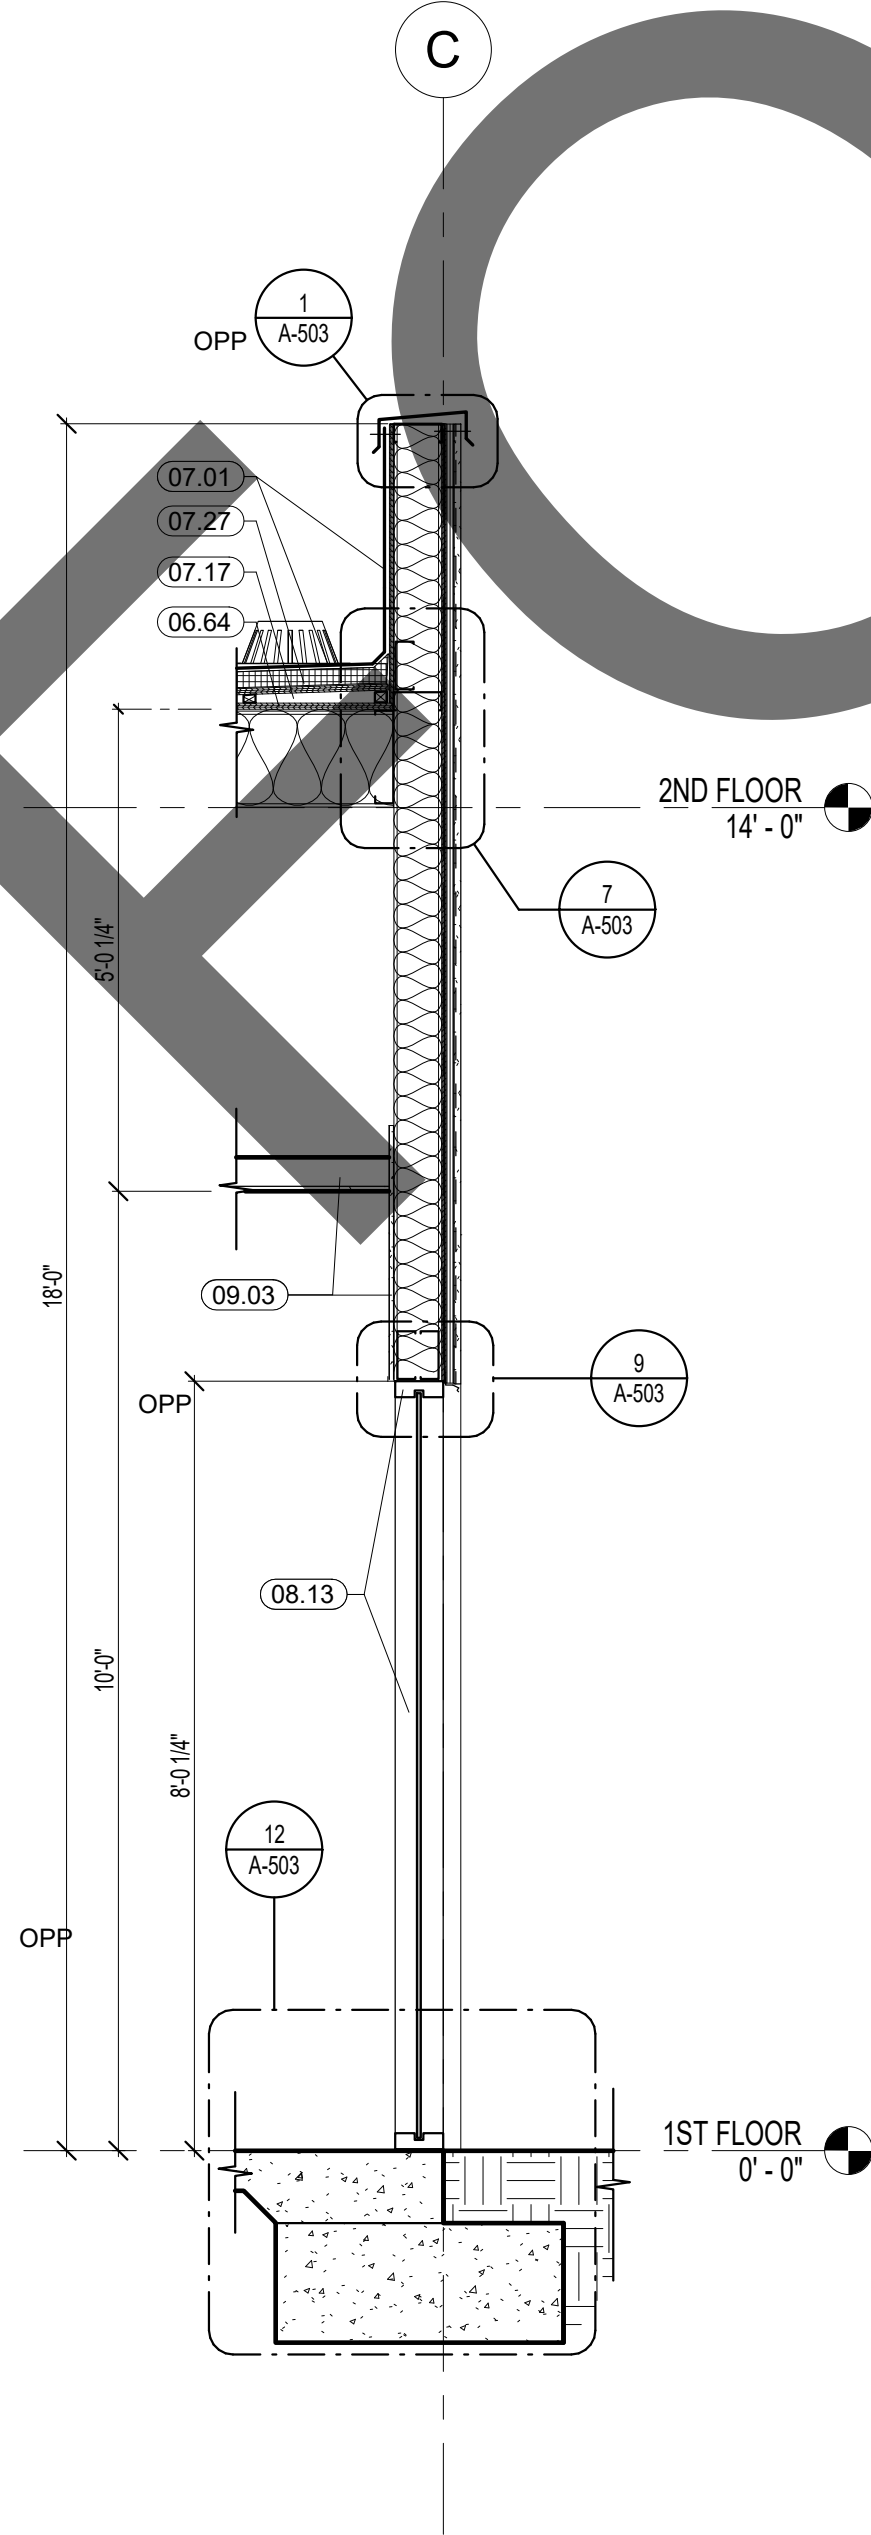

SCALE
1/2" = 1'-0"

3


WALL SECTION 5

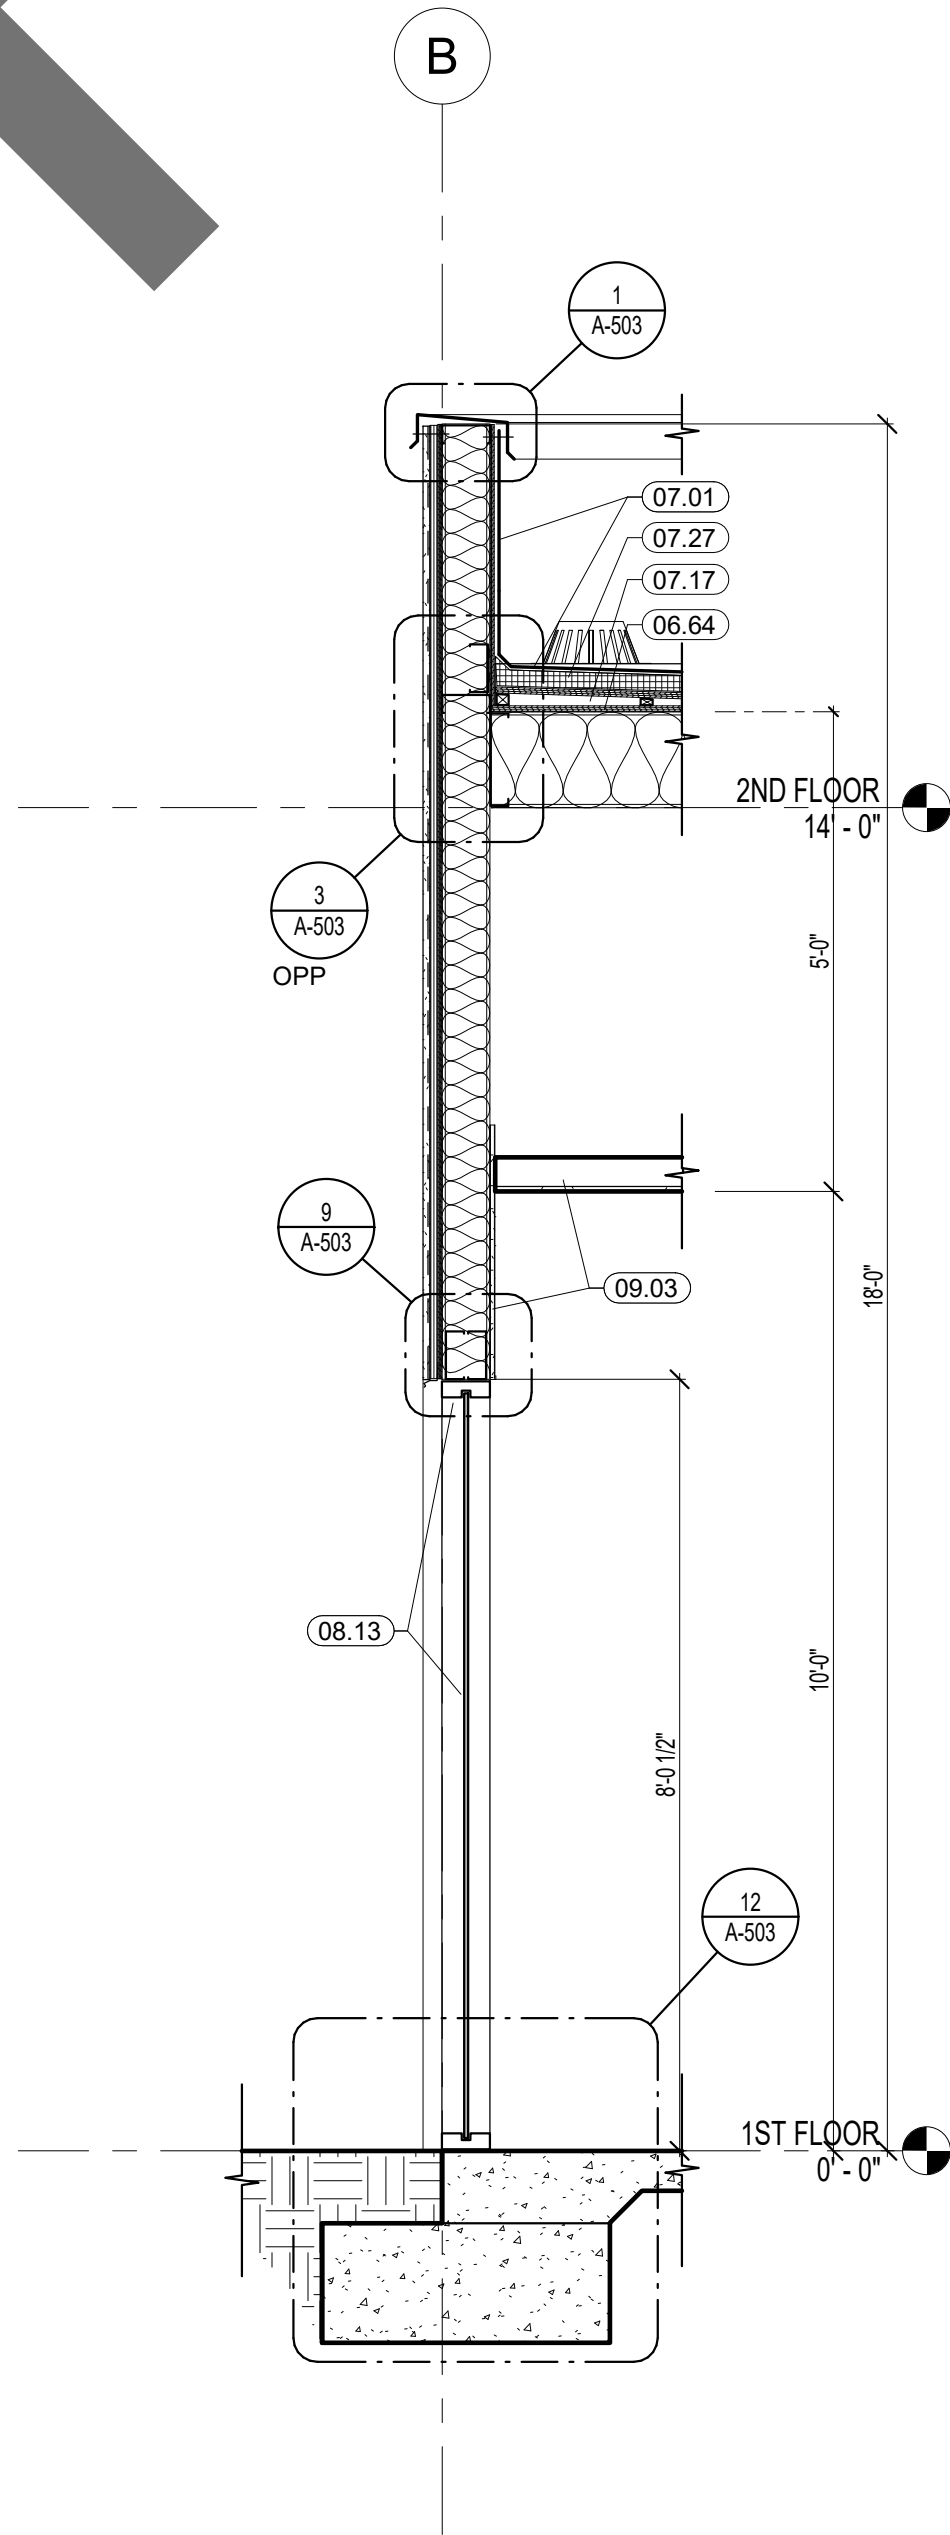

SCALE
1/2" = 1'-0"

2

WALL SECTION 4

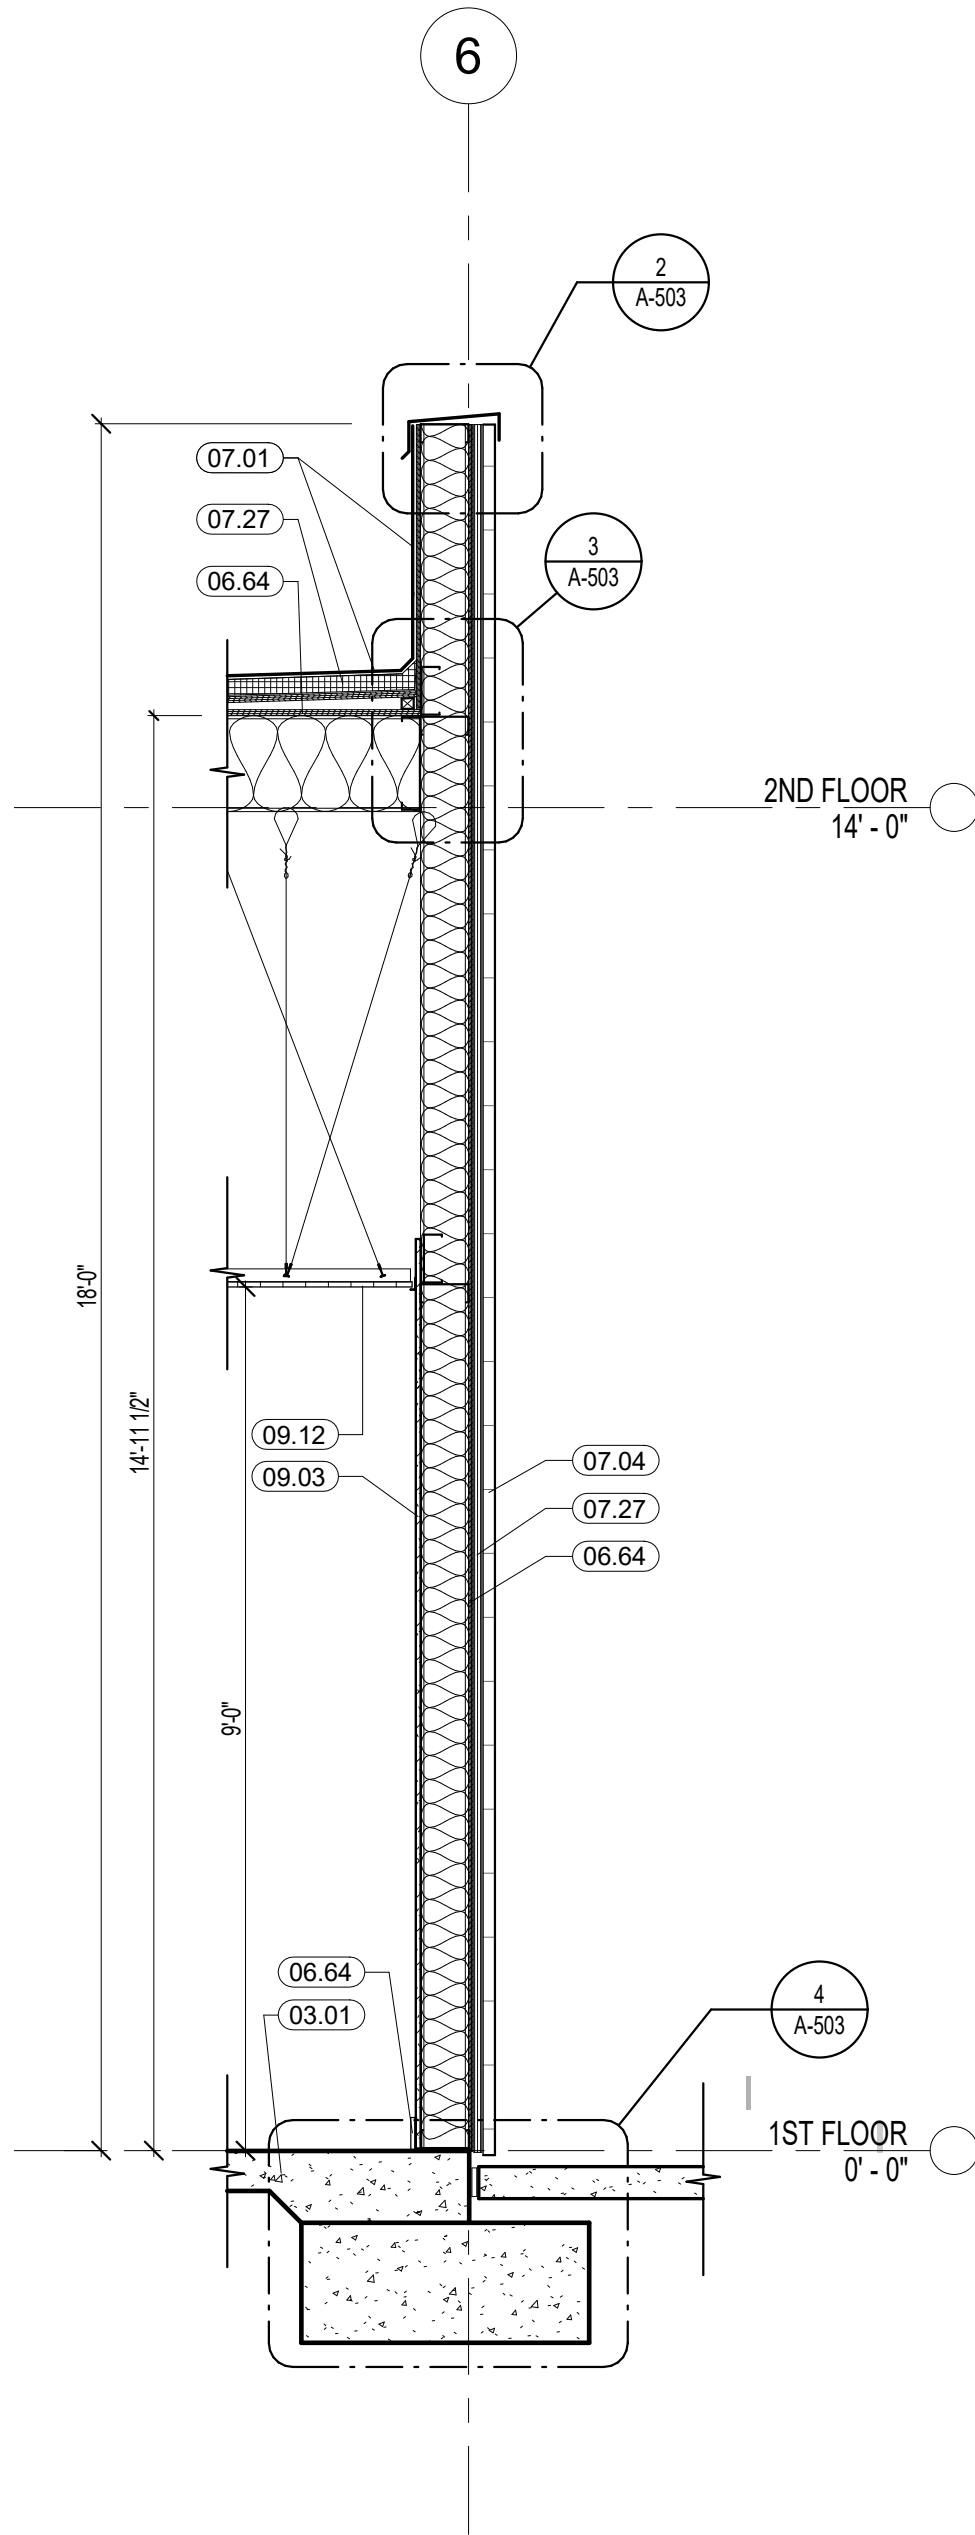

SCALE
1/2" = 1'-0"

1

KEYNOTE LEGEND

CSI #	KEYNOTE TEXT
03.01	Concrete Slab
03.04	Concrete Footing
05.05	Metal Stud Wall Framing
06.64	Plywood Sheathing
07.01	Membrane Roofing
07.04	'Trespa' Meteon' Wall Planks
07.17	Rip-Strip or Built-Up Plywood for Roof Slope
07.21	Batt Insulation
07.27	Rigid Insulation
08.13	Aluminum Storefront
09.03	5/8" Gypsum Board
09.05	7/8" Stucco
09.12	Suspended Ceiling w/ Acoustical Panels



architecture
interiors
planning

1177 Idaho Street, Suite 200
Redlands, CA 92374
Phone: 909-335-7400
Fax: 909-335-7299
info@miller-aip.com



owner approval

initials	date	phase

REVISIONS/ADDENDA

#	Date	Comment
---	------	---------

ANIMAL CARE CENTER

18313 VALLEY BLVD.
BLOOMINGTON, CA 92313

SAN BERNARDINO COUNTY

385 N. ARROWHEAD AVENUE
SAN BERNARDINO, CA 92415
PHONE: 1-888-818-8988

PROJECT INFORMATION

Project Number:	2200065
Drawn By:	Author
Checked By:	GWM
Issue Date:	2/29/24


SHEET NAME

WALL SECTIONS

SHEET NUMBER


AA305

Sheet Of Sheets

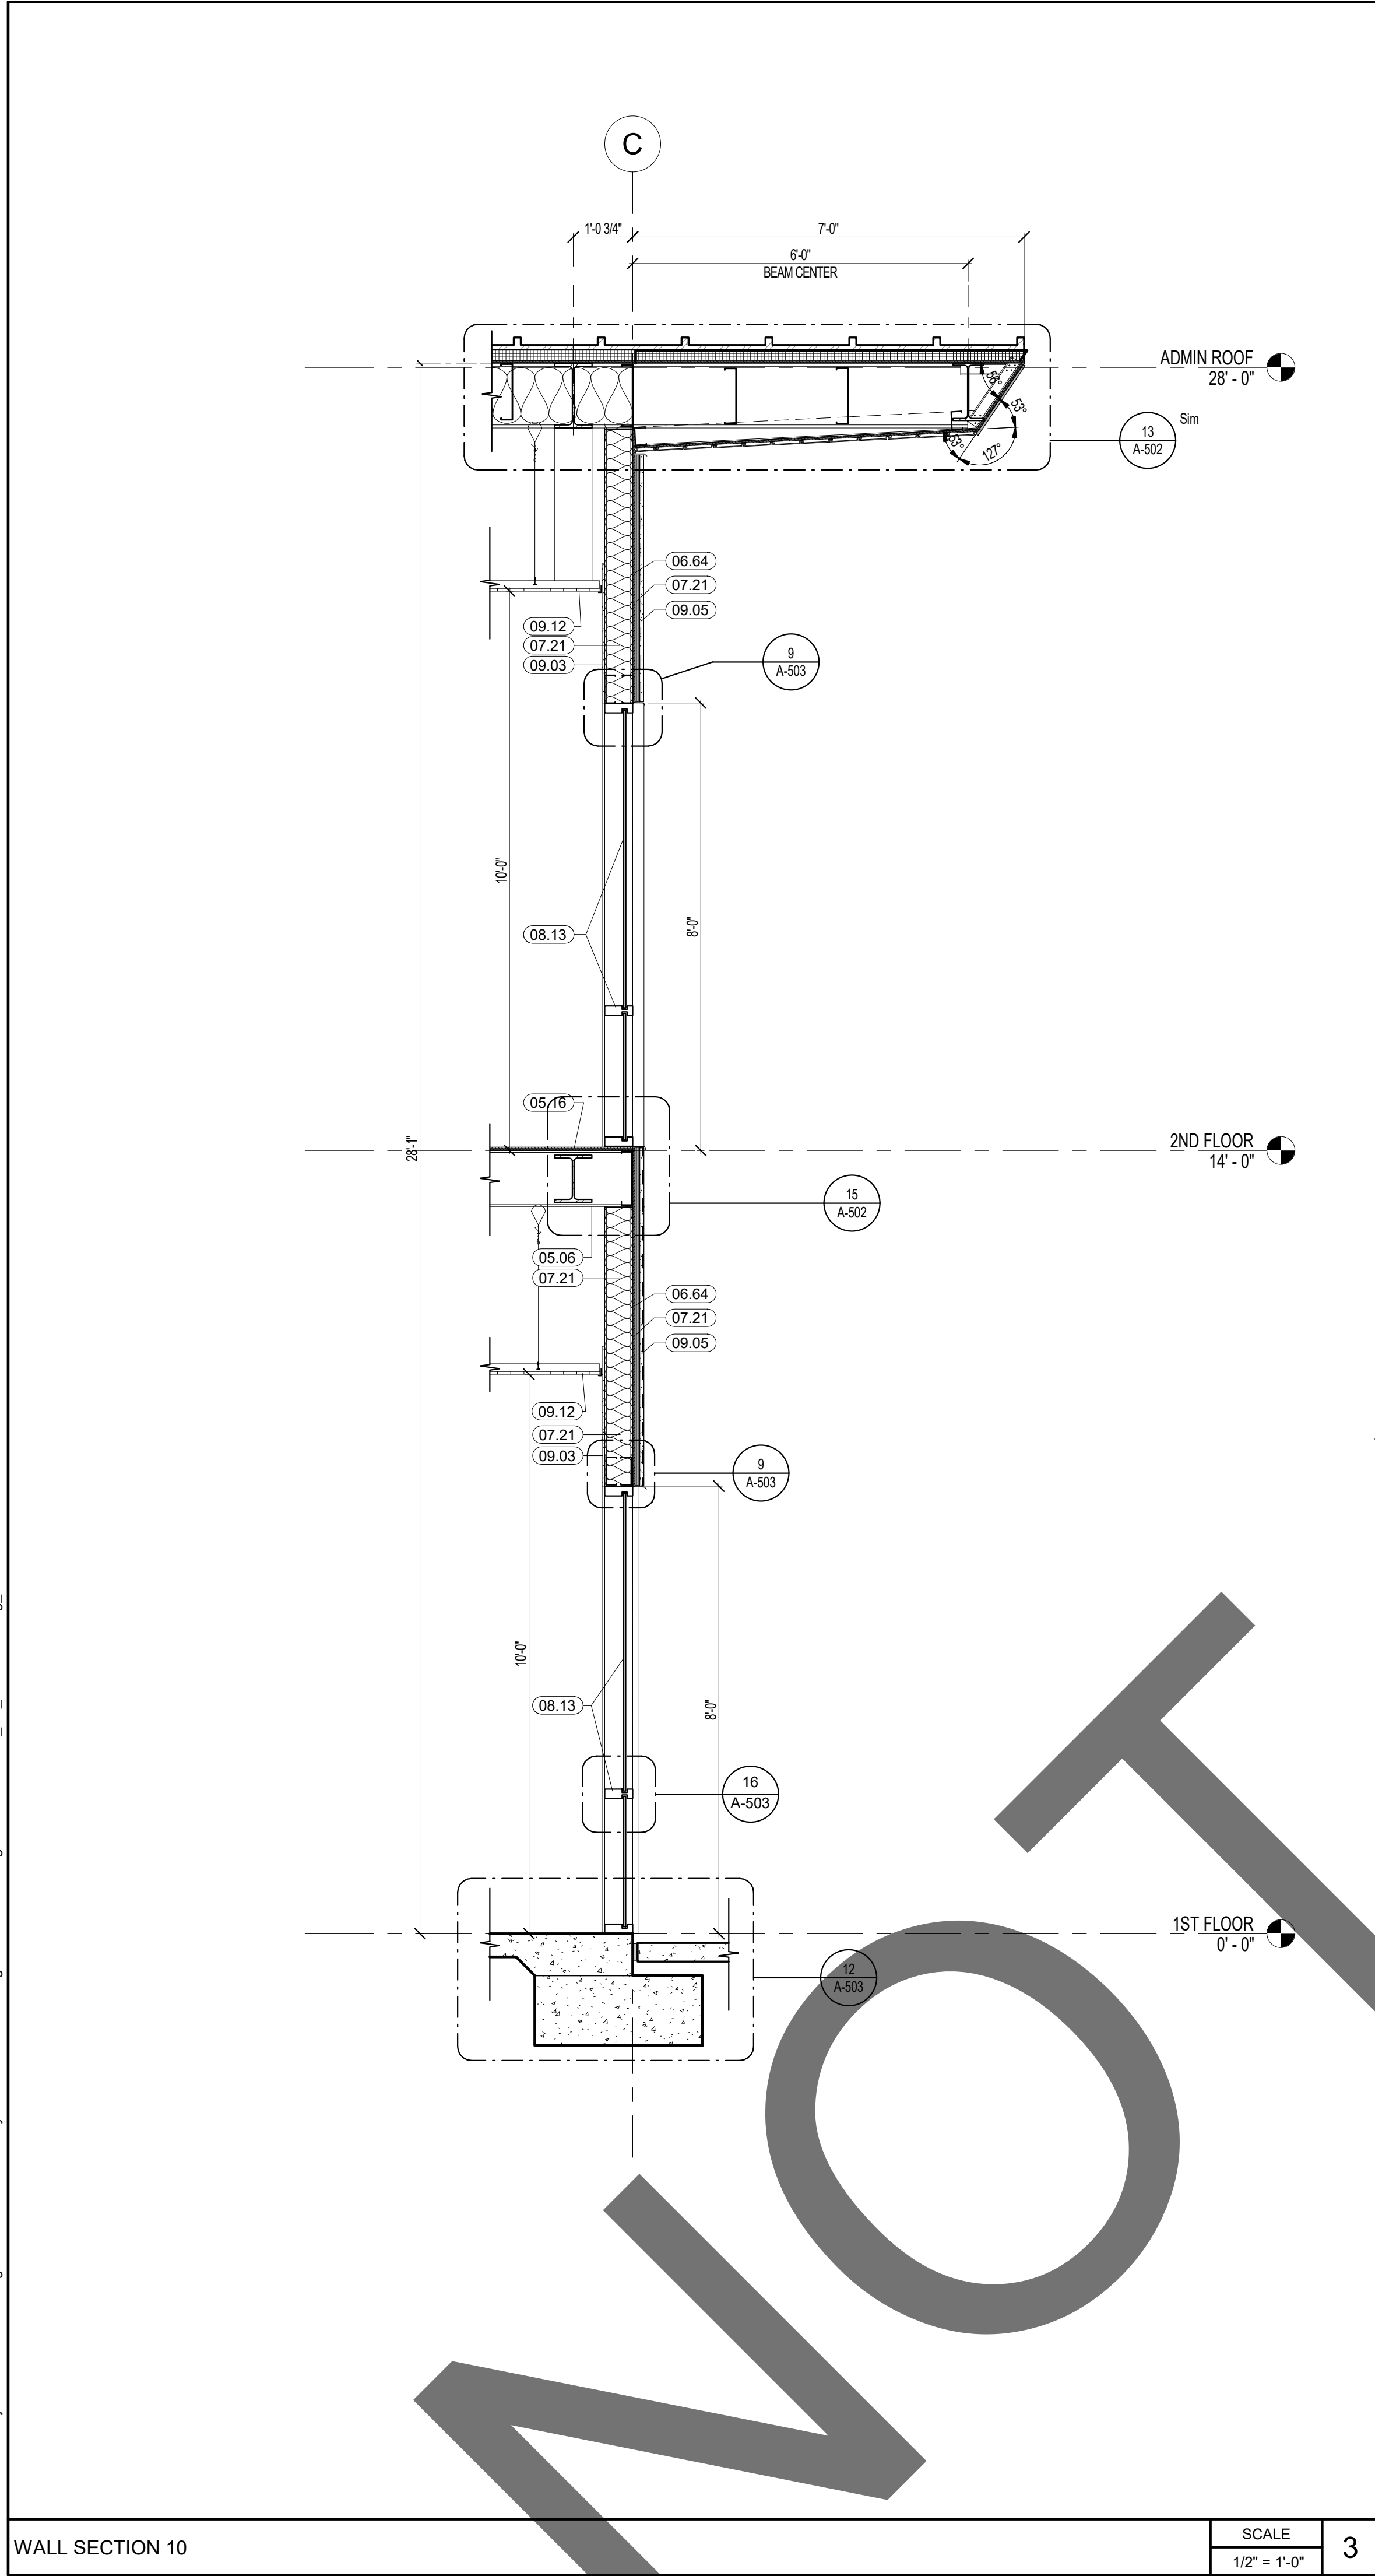


WALL SECTION 10

SCALE	
1/2" = 1'-0"	3

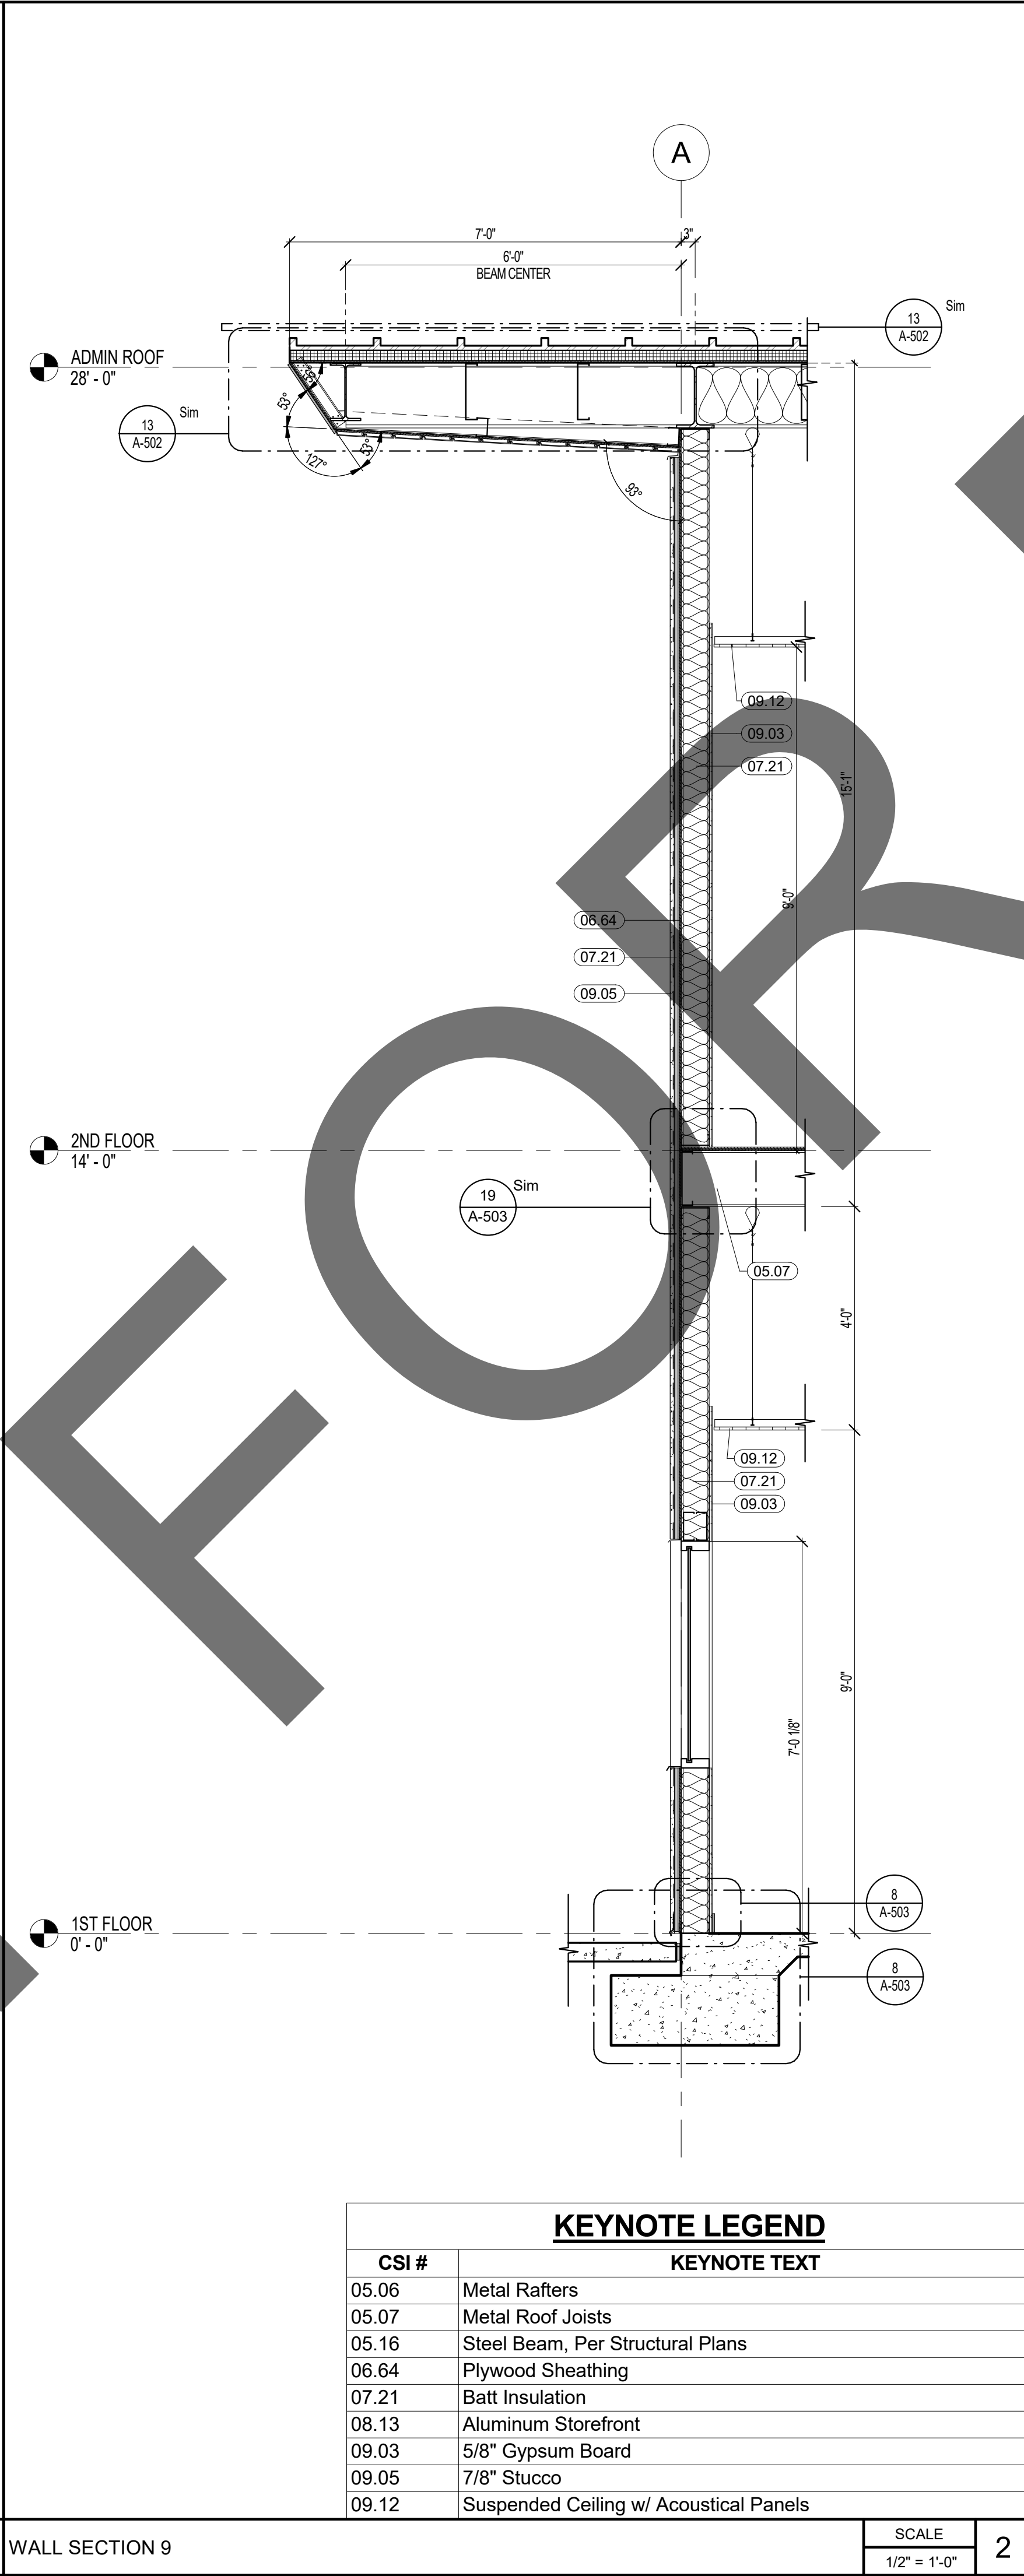

WALL SECTION 9

SCALE	
1/2" = 1'-0"	2

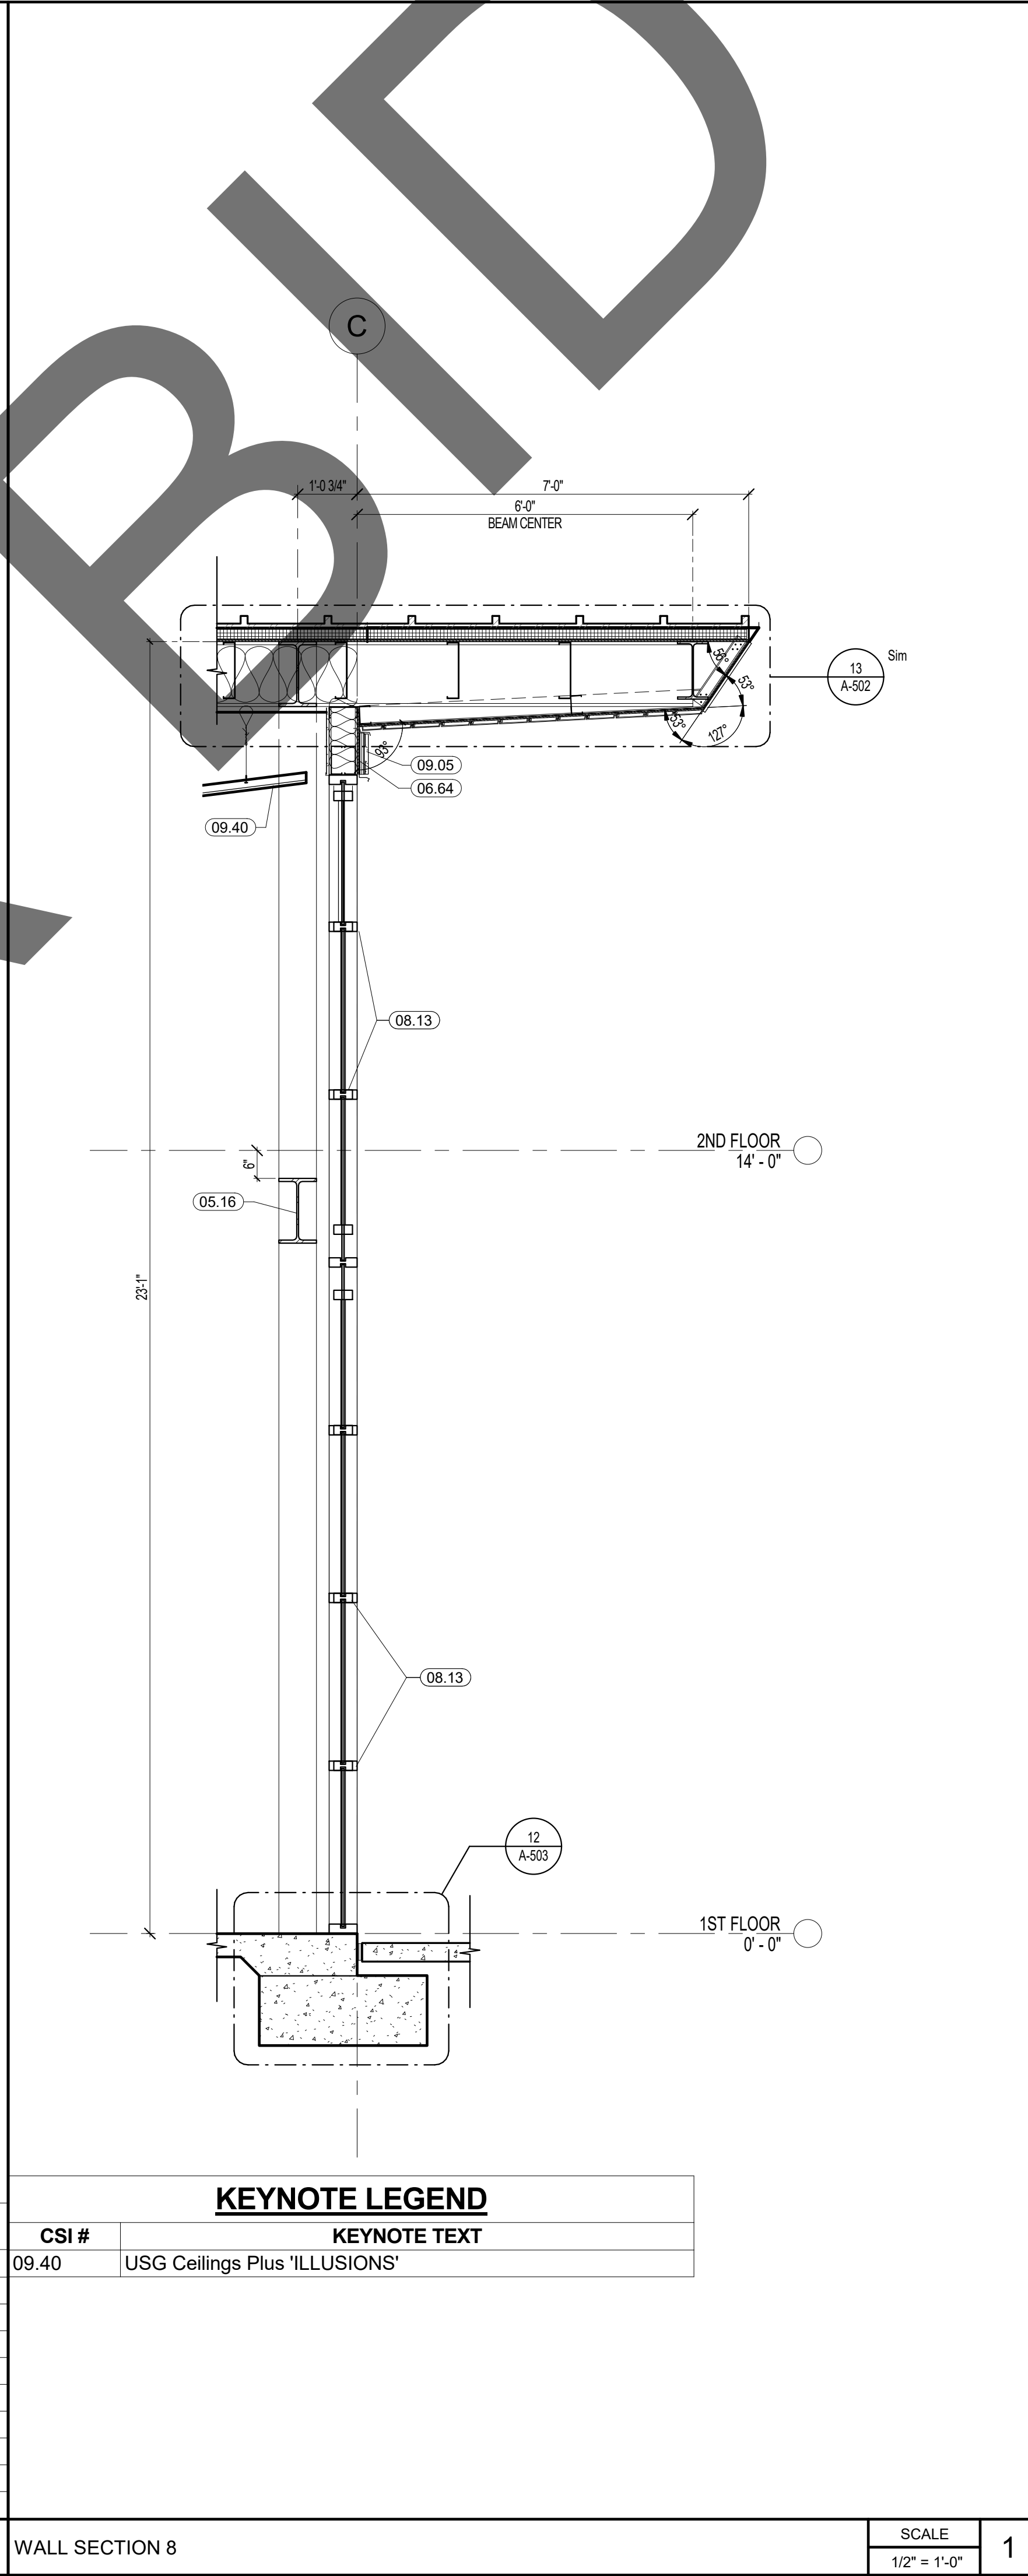

WALL SECTION 8

SCALE	
1/2" = 1'-0"	1

KEYNOTE LEGEND	
CSI #	KEYNOTE TEXT
05.06	Metal Rafters
05.07	Metal Roof Joists
05.16	Steel Beam, Per Structural Plans
06.64	Plywood Sheathing
07.21	Batt Insulation
08.13	Aluminum Storefront
09.03	5/8" Gypsum Board
09.05	7/8" Stucco
09.12	Suspended Ceiling w/ Acoustical Panels

KEYNOTE LEGEND	
CSI #	KEYNOTE TEXT
09.40	USG Ceilings Plus 'ILLUSIONS'



1177 Idaho Street, Suite 200
Redlands, CA 92374
Phone: 909-335-7400
Fax: 909-335-7299
info@miller-aip.com



owner approval		
initials	date	phase

REVISIONS/ADDENDA		
#	Date	Comment

ANIMAL CARE CENTER

18313 VALLEY BLVD.
BLOOMINGTON, CA 92313

SAN BERNARDINO COUNTY

385 N. ARROWHEAD AVENUE
SAN BERNARDINO, CA 92415
PHONE: 1-888-818-8988

PROJECT INFORMATION	
Project Number:	2200065
Drawn By:	Author
Checked By:	GWM
Issue Date:	2/29/24




SHEET NAME

WALL SECTIONS

SHEET NUMBER

AA306

Sheet Of Sheets

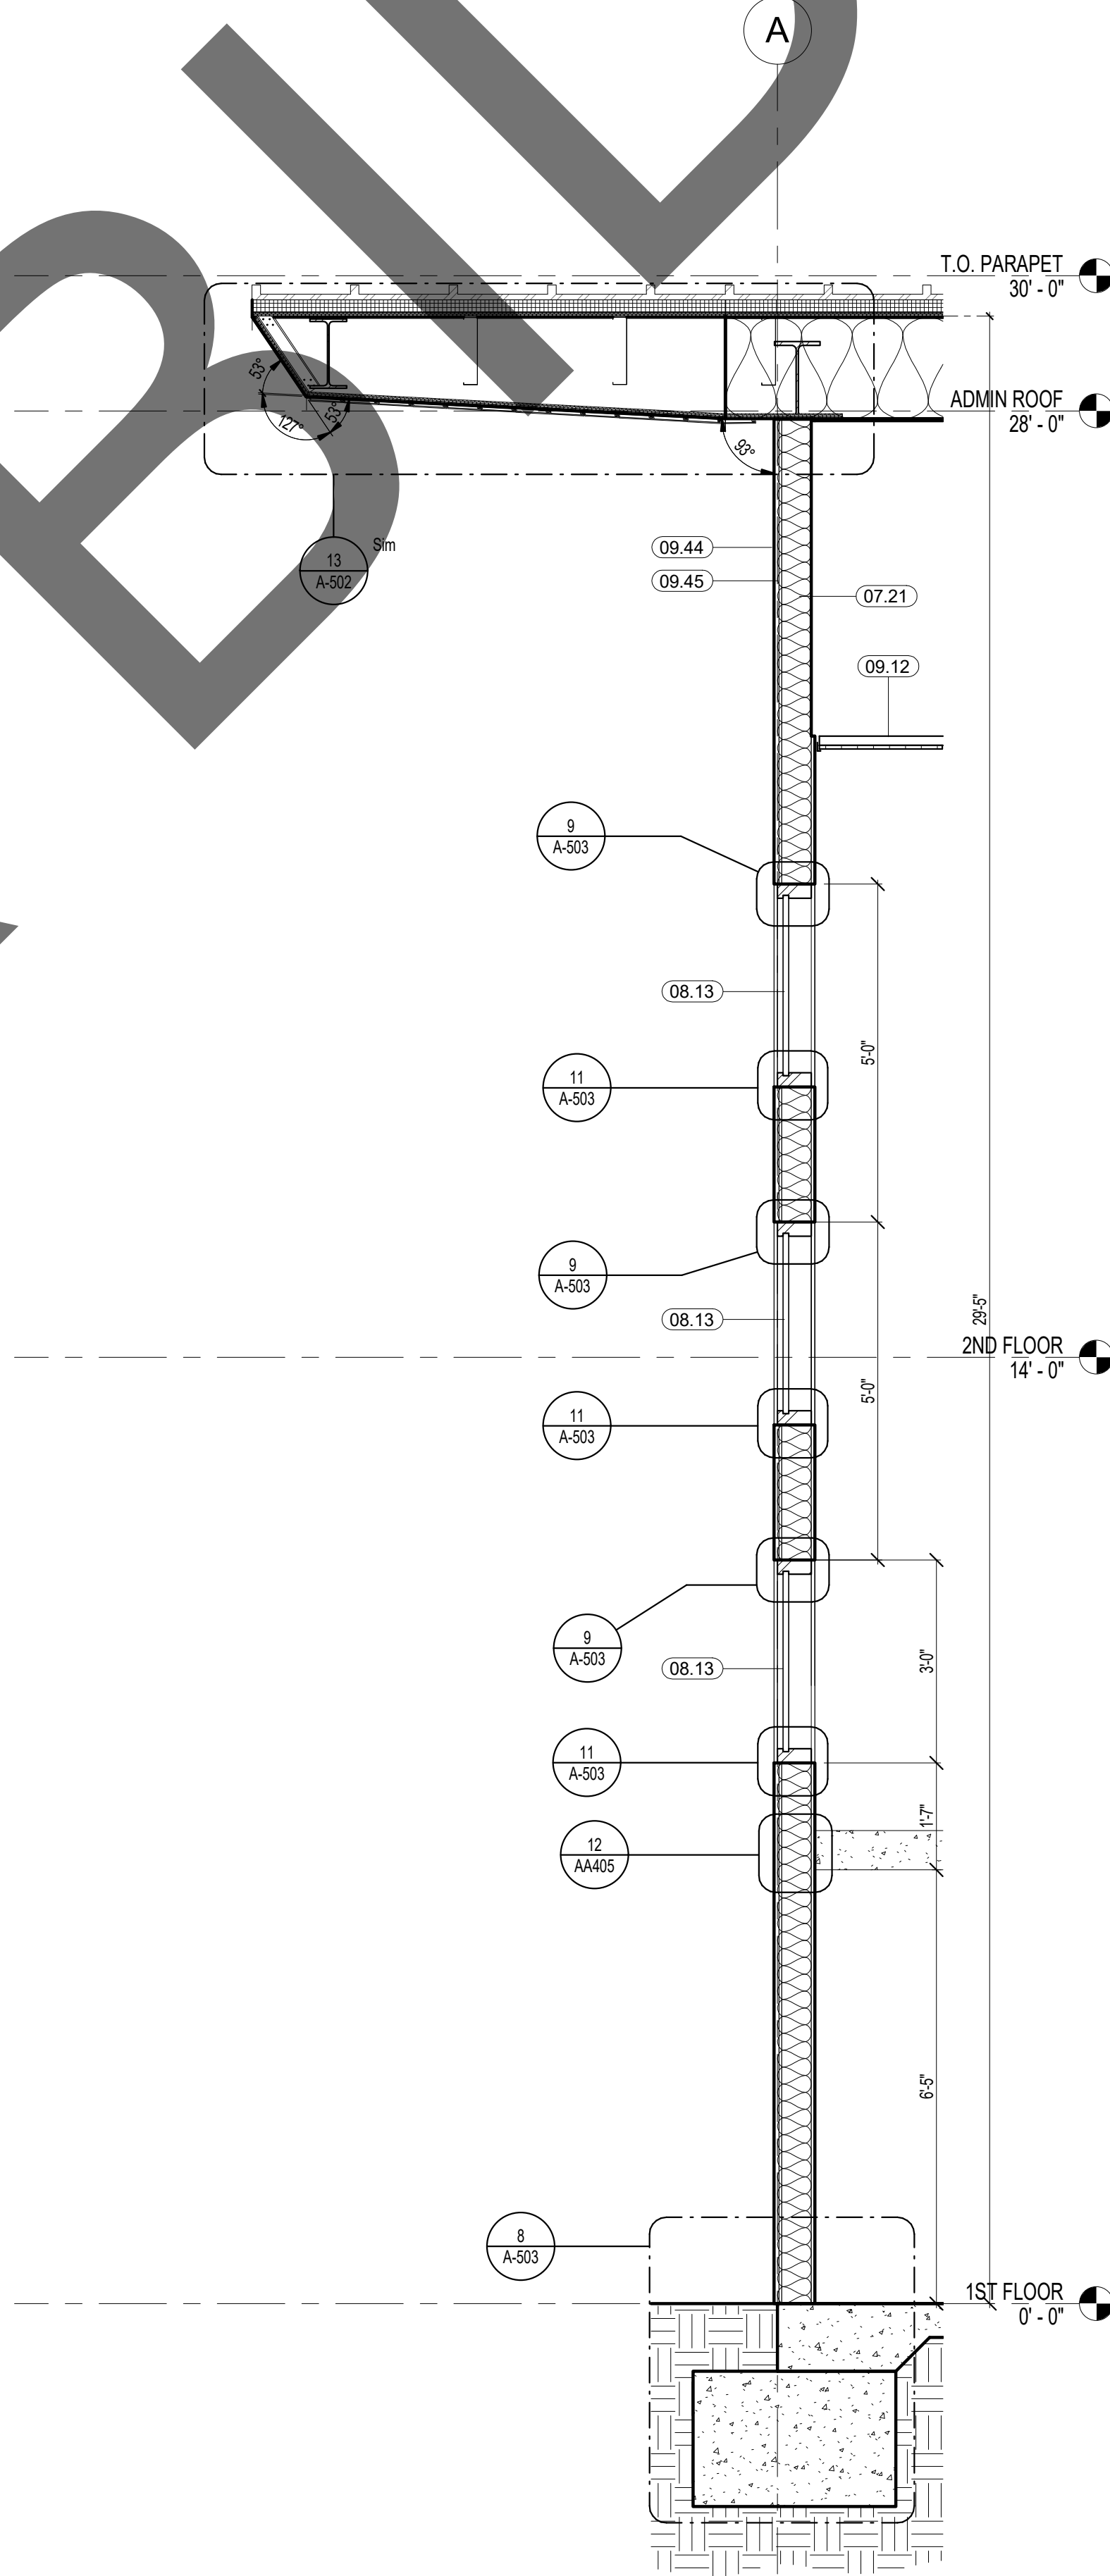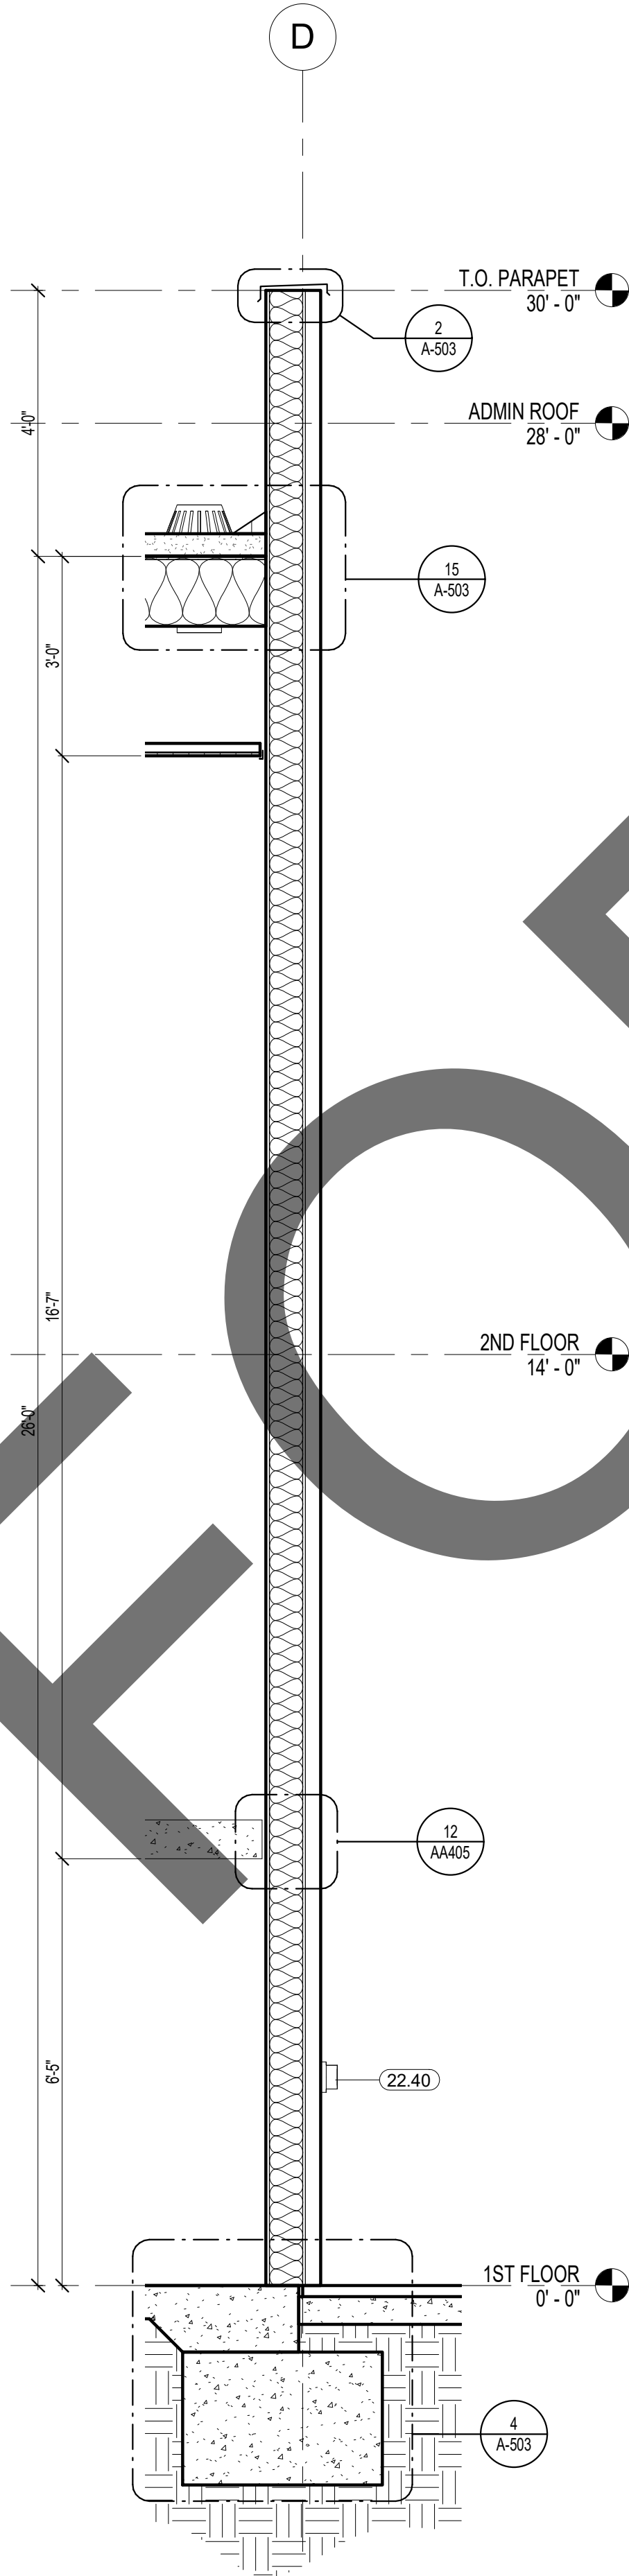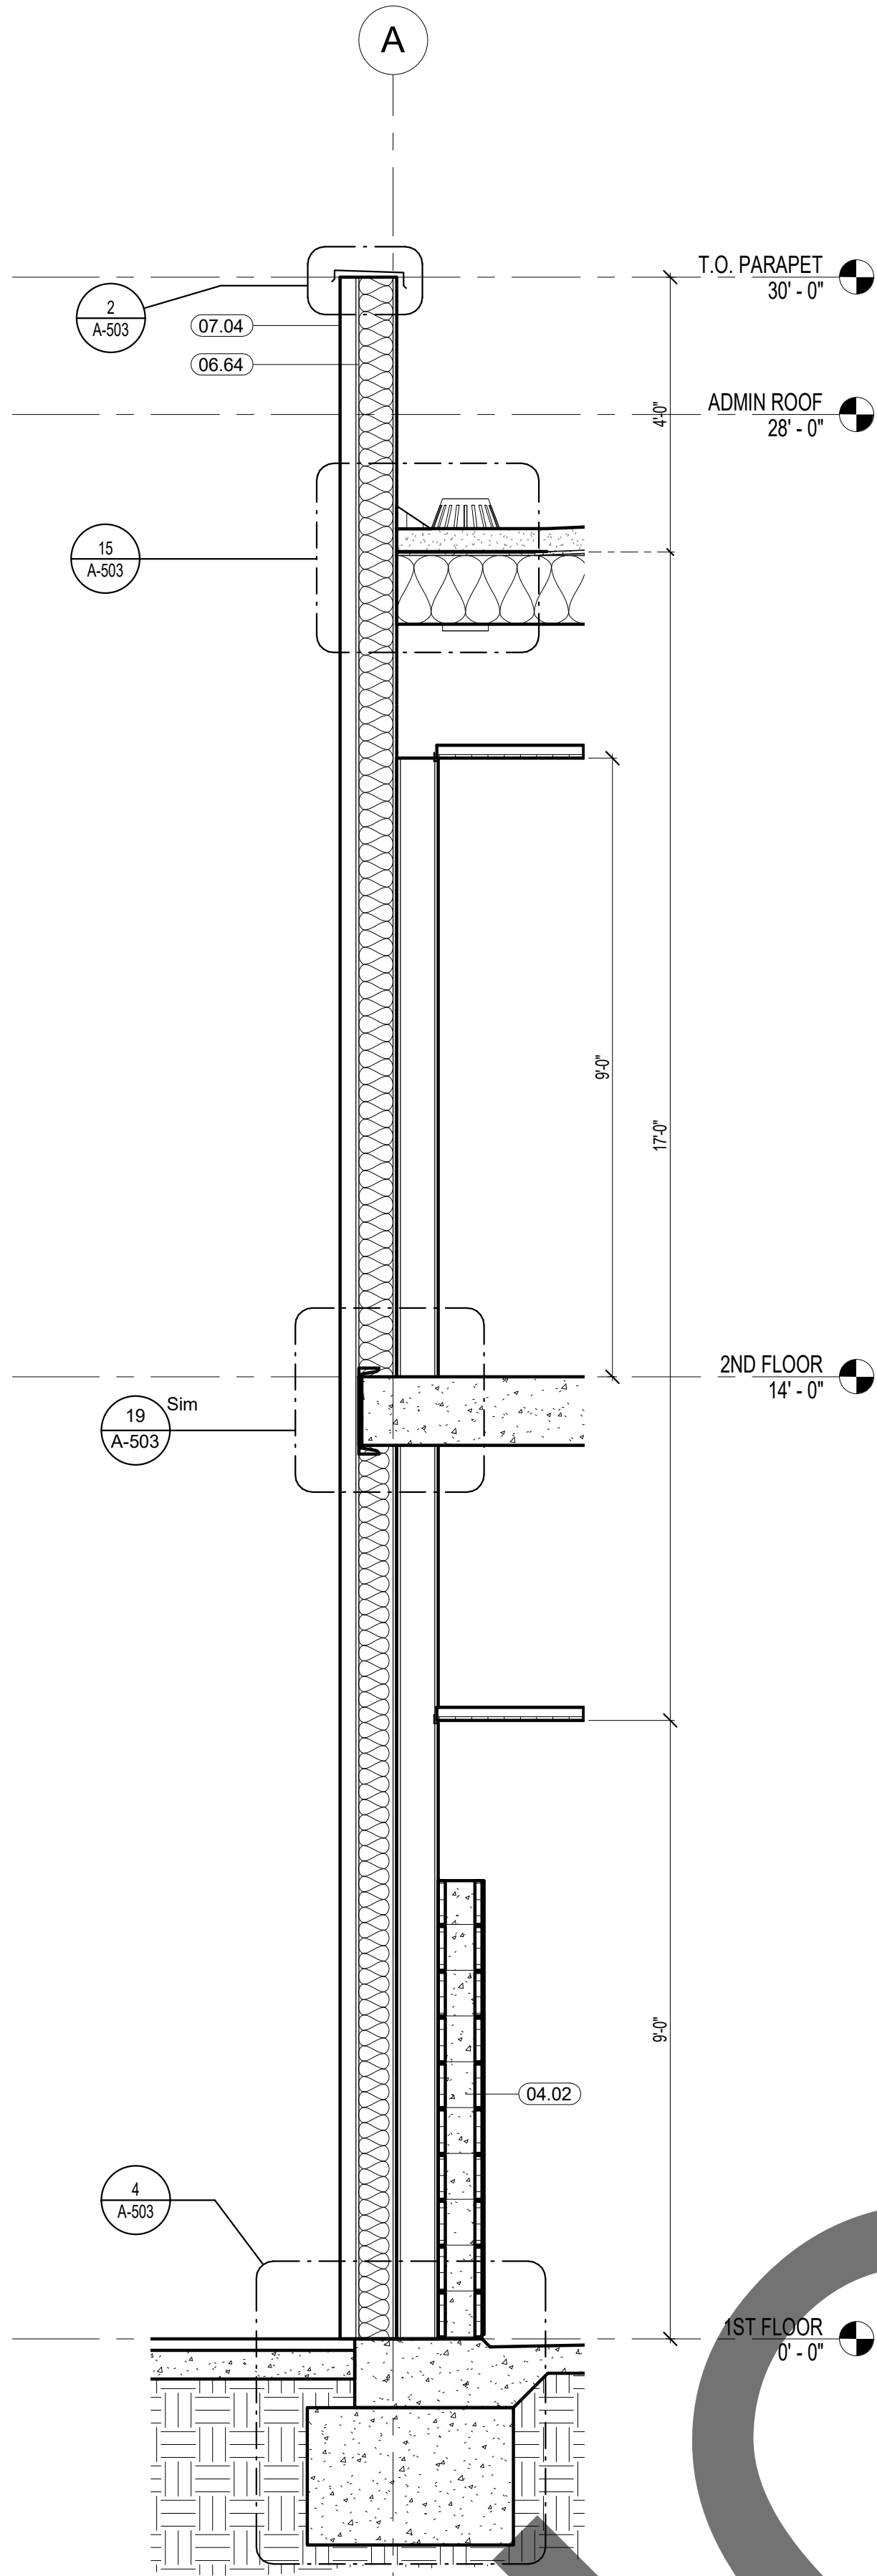

KEYNOTE LEGEND	
CSI #	KEYNOTE TEXT
03.04	Concrete Footing
04.02	CMU Wall
06.64	Plywood Sheathing

KEYNOTE LEGEND	
CSI #	KEYNOTE TEXT
07.04	'Trespa' 'Meteon' Wall Planks
07.21	Batt Insulation
08.13	Aluminum Storefront

KEYNOTE LEGEND	
CSI #	KEYNOTE TEXT
09.12	Suspended Ceiling w/ Acoustical Panels
09.44	7/8" Stucco
09.45	1/2" Gypsum Board
22.40	Roof Drain Nozzle

WALL SECTION 13

SCALE
1/2" = 1'-0"

3

WALL SECTION 12


SCALE
1/2" = 1'-0"

2

WALL SECTION 11

SCALE
1/2" = 1'-0"

1

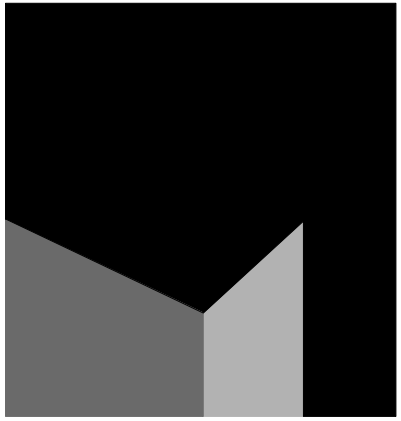

architecture
interiors
planning

MILLER

1177 Idaho Street, Suite 200
Redlands, CA 92374
Phone: 909-335-7400
Fax: 909-335-7299
info@miller-aip.com



owner approval

initials	date	phase

REVISIONS/ADDENDA

#	Date	Comment
---	------	---------

ANIMAL CARE CENTER

18313 VALLEY BLVD.
BLOOMINGTON, CA 92313

SAN BERNARDINO COUNTY

385 N. ARROWHEAD AVENUE
SAN BERNARDINO, CA 92415
PHONE: 1-888-818-8988

PROJECT INFORMATION

Project Number:	2200065
Drawn By:	Author
Checked By:	GWM
Issue Date:	2/29/24


SHEET NAME

WALL SECTIONS

SHEET NUMBER

AA307

Sheet Of Sheets

 WALL SECTION 16[illegible]


385 N. ARROWHEAD AVENUE
SAN BERNARDINO, CA 92415
PHONE: 1-888-818-8988

SHEET NAME

WALL SECTIONS

AA308


Sheet Of Sheets

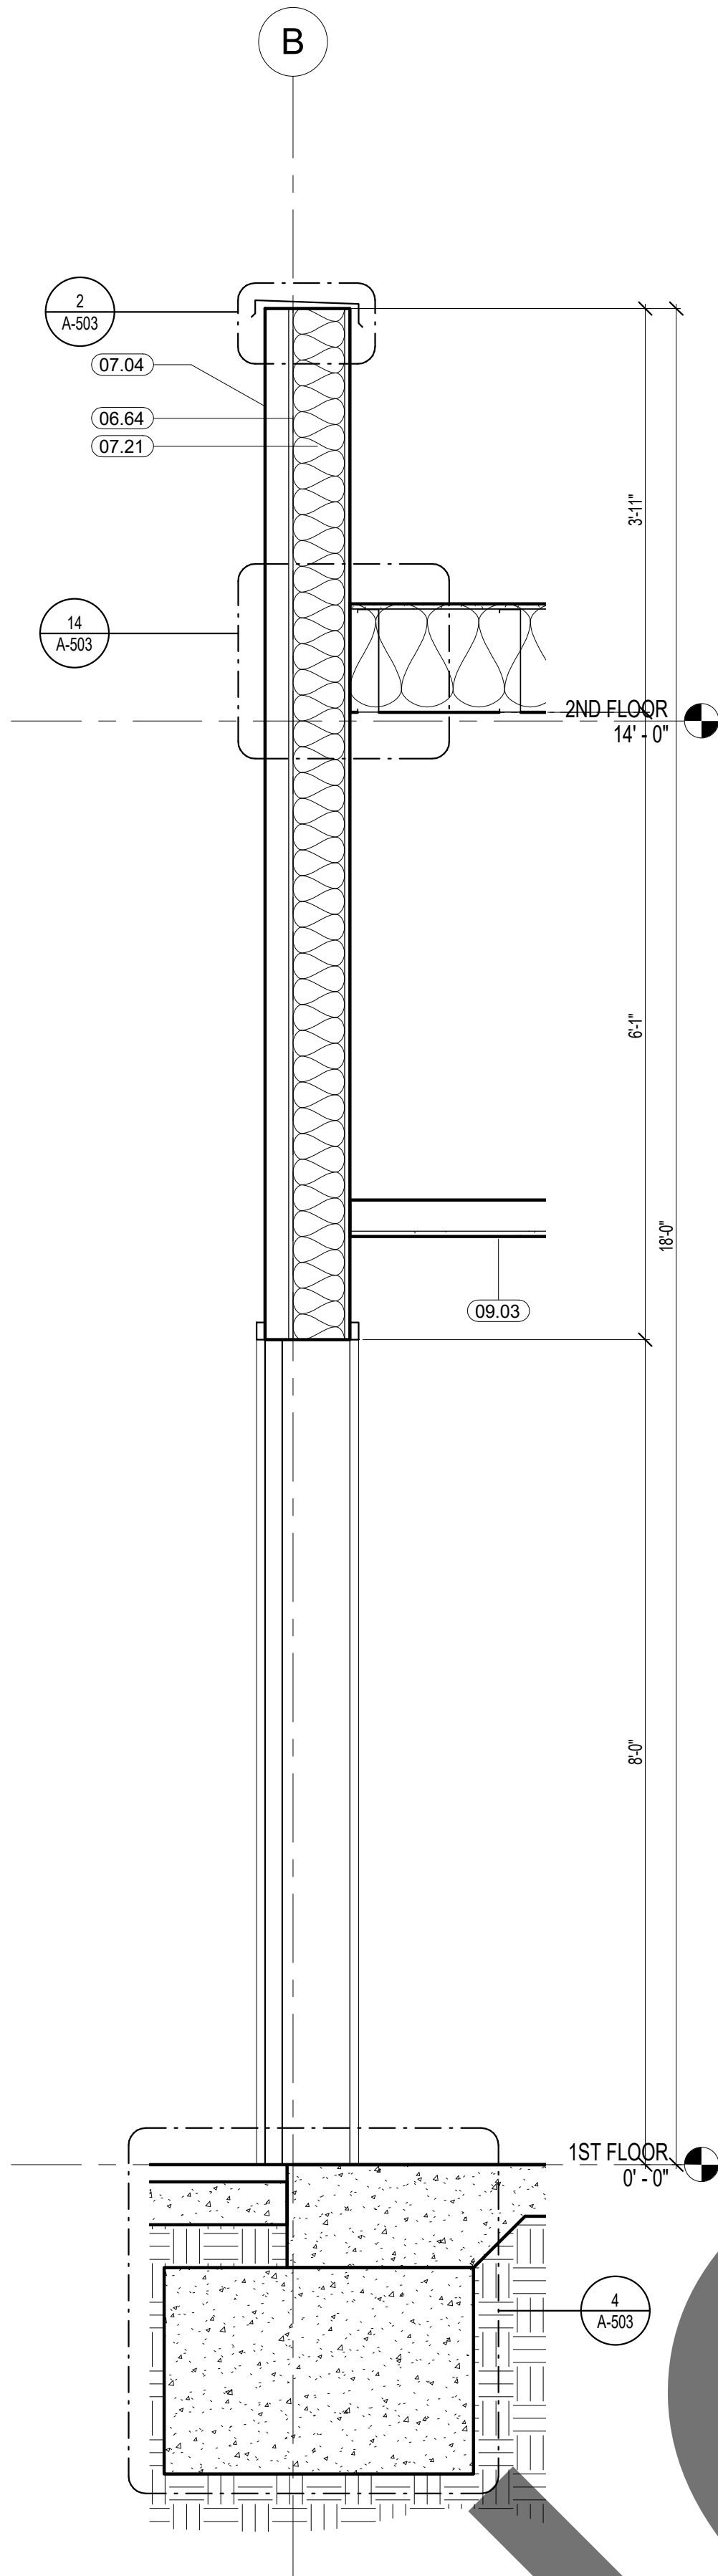

WALL SECTION 19

SCALE
3/4" = 1'-0"

3

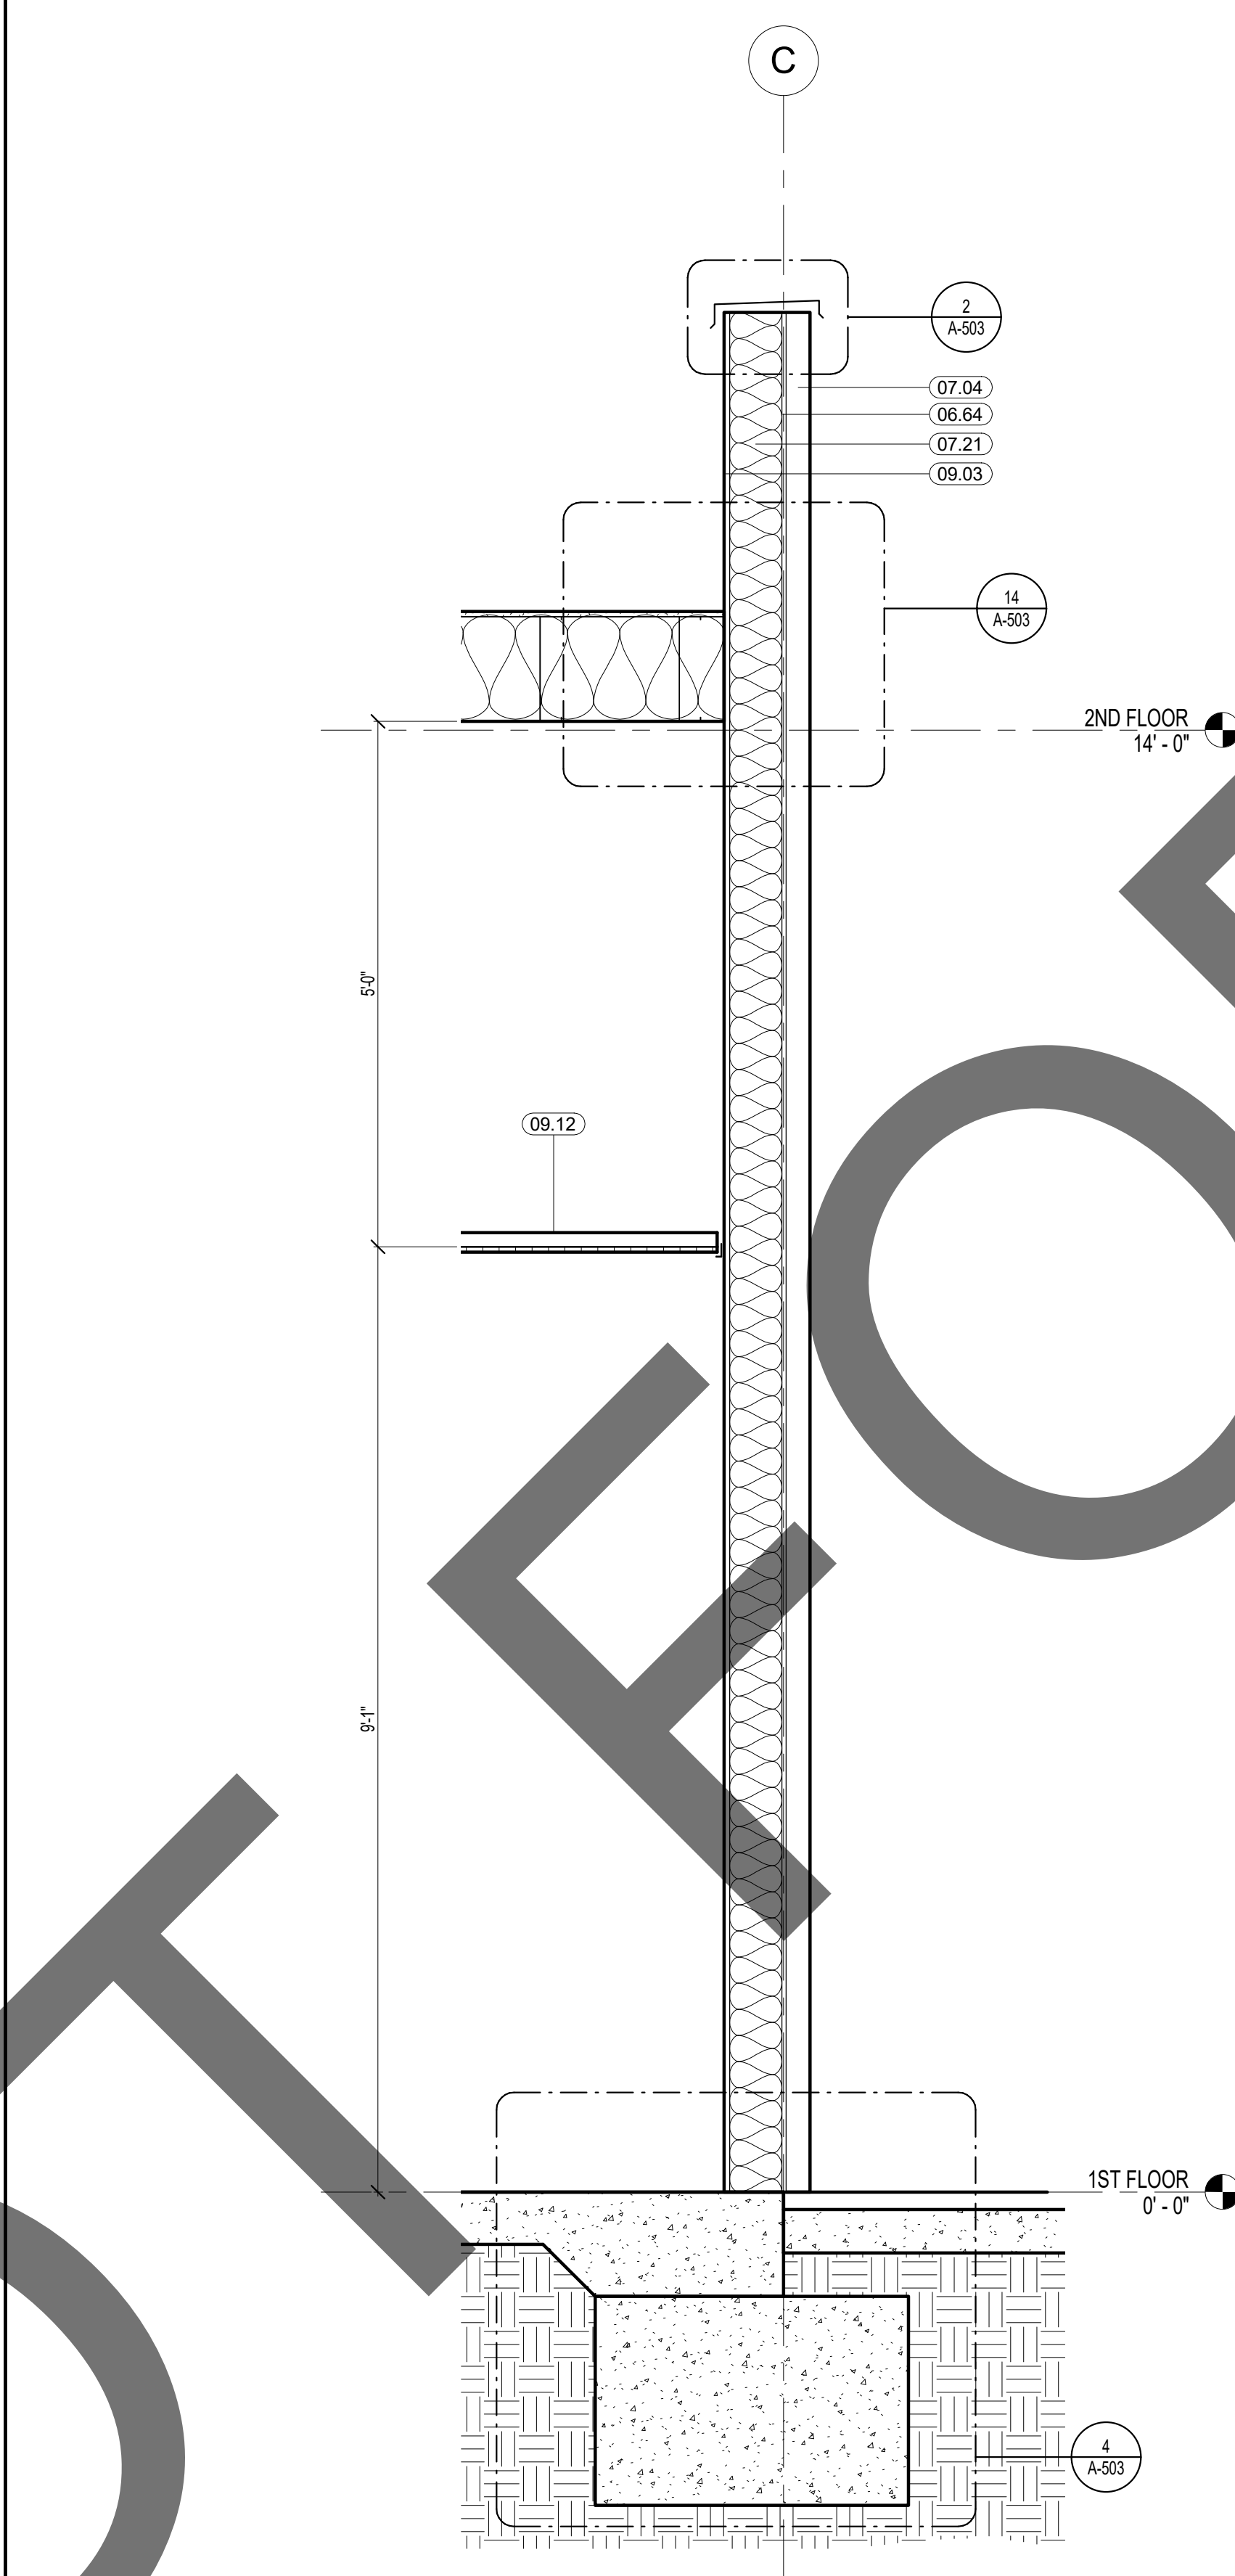

WALL SECTION 18

SCALE
3/4" = 1'-0"


2

KEYNOTE LEGEND

CSI #	KEYNOTE TEXT
03.04	Concrete Footing
06.64	Plywood Sheathing

KEYNOTE LEGEND

CSI #	KEYNOTE TEXT
07.04	'Trespa' Meteor Wall Planks
07.21	Batt Insulation
09.03	5/8" Gypsum Board

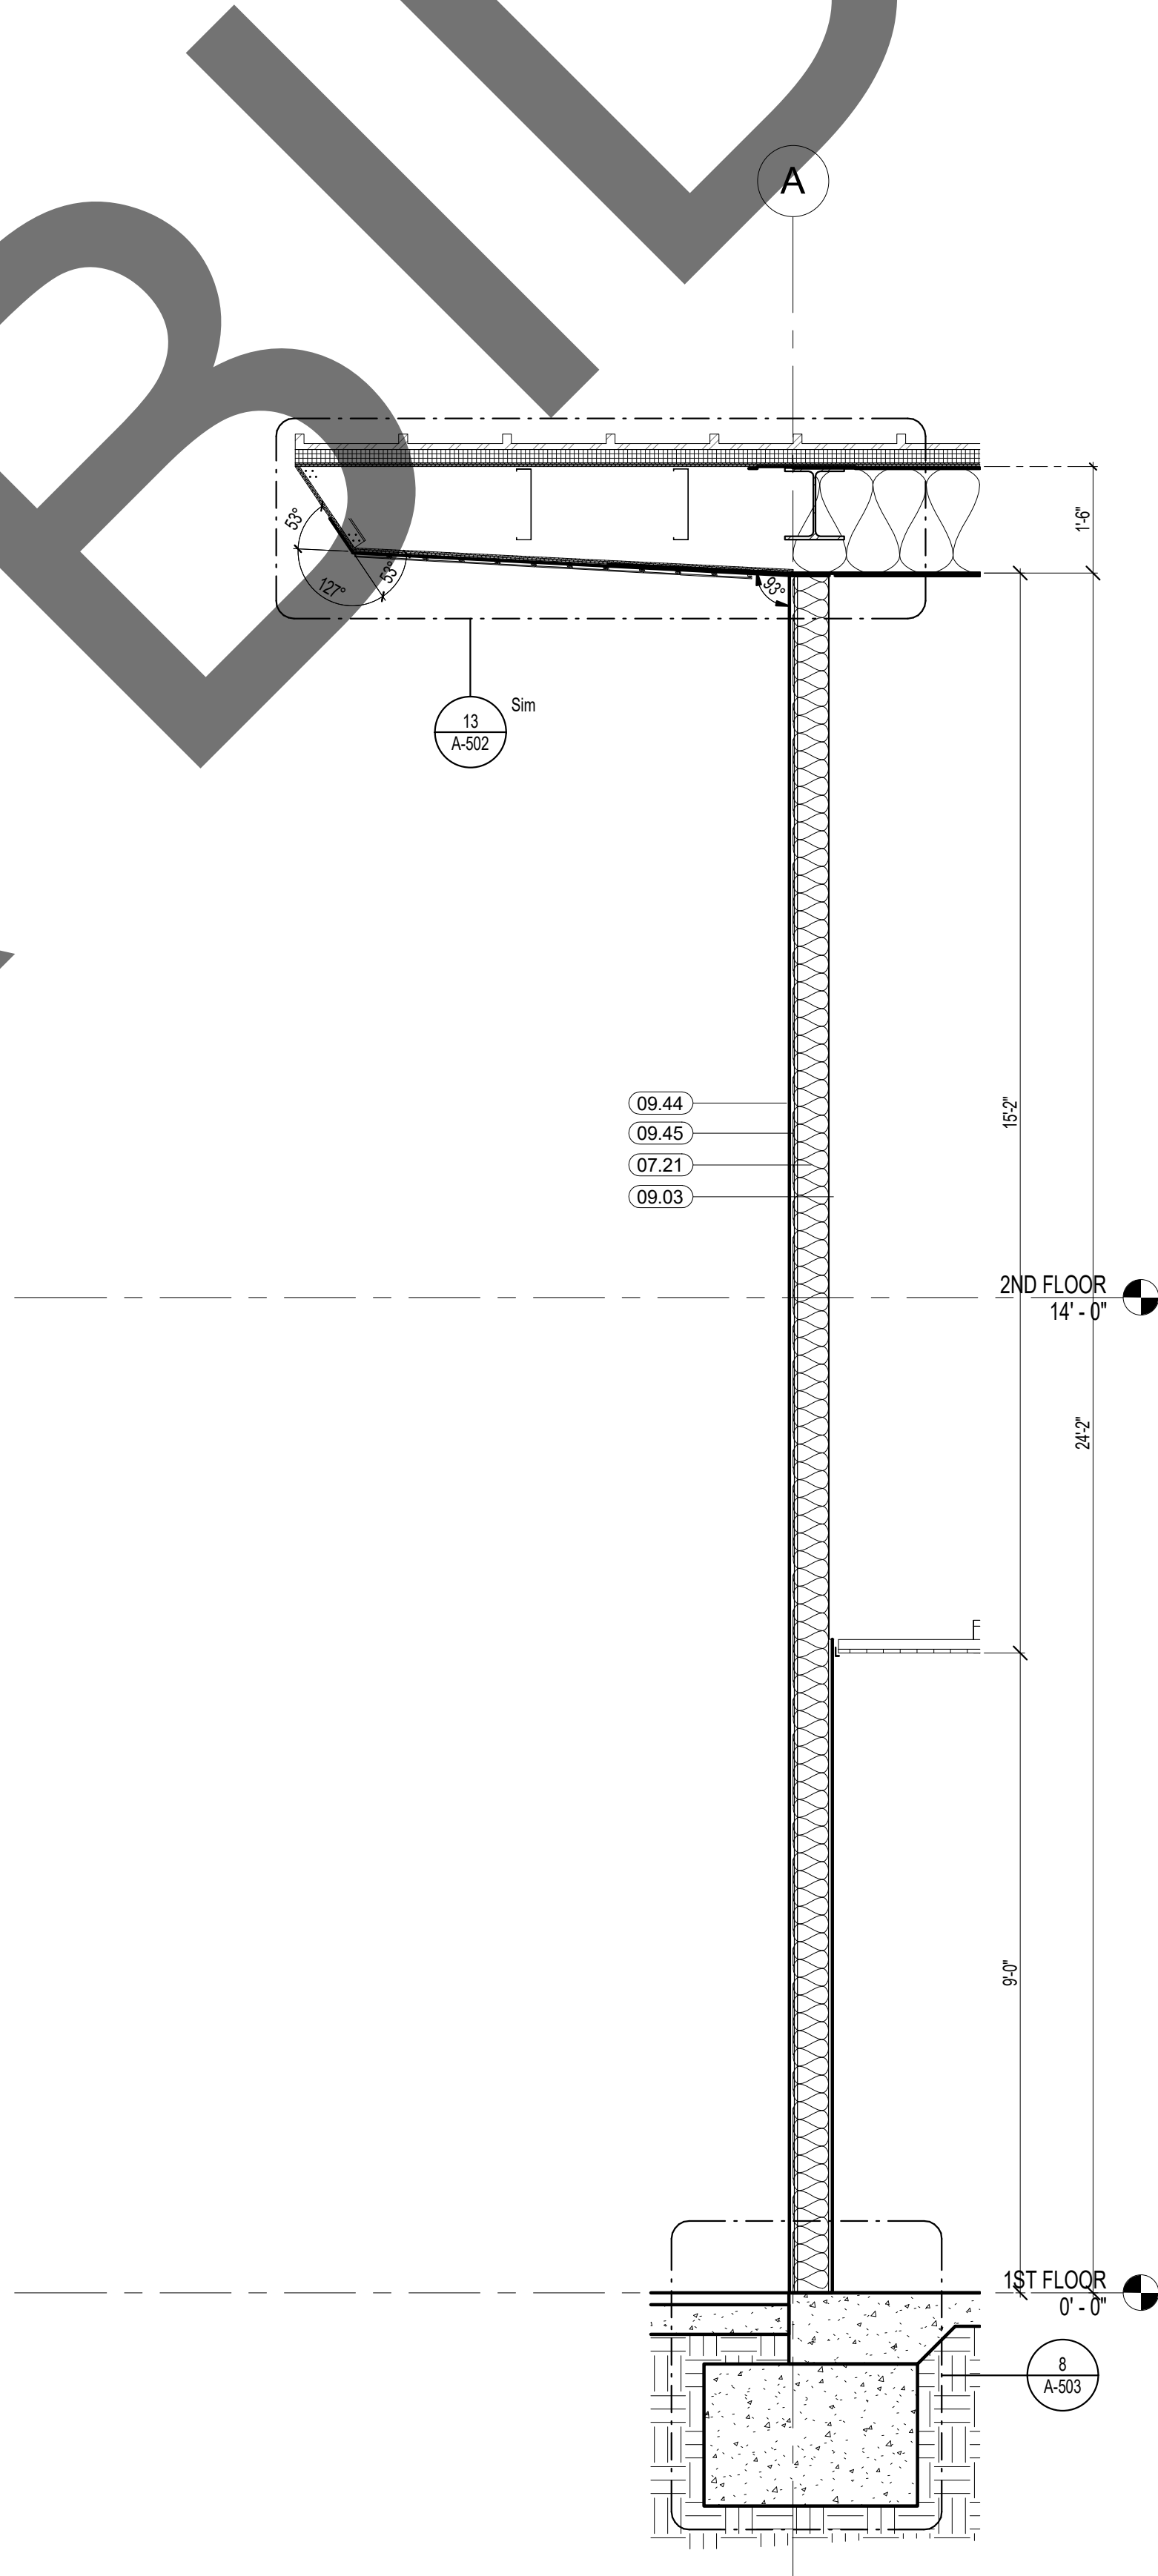

WALL SECTION 17

SCALE
1/2" = 1'-0"

1

KEYNOTE LEGEND

CSI #	KEYNOTE TEXT
09.12	Suspended Ceiling w/ Acoustical Panels
09.44	7/8" Stucco
09.45	1/2" Gypsum Board



architecture
interiors
planning

MILLER

1177 Idaho Street, Suite 200
Redlands, CA 92374
Phone: 909-335-7400
Fax: 909-335-7299
info@miller-aip.com



owner approval

initials	date	phase

REVISIONS/ADDENDA

#	Date	Comment
---	------	---------

ANIMAL CARE CENTER

18313 VALLEY BLVD.
BLOOMINGTON, CA 92313

SAN BERNARDINO COUNTY

385 N. ARROWHEAD AVENUE
SAN BERNARDINO, CA 92415

PHONE: 1-888-818-8968

PROJECT INFORMATION

Project Number:	2200065
Drawn By:	Author
Checked By:	GWM
Issue Date:	2/29/24

SHEET NAME

WALL SECTIONS

SHEET NUMBER

AA309

Sheet Of Sheets

WALL SECTION 22

SCALE
1/2" = 1'-0"

3

WALL SECTION 21

KEYNOTE LEGEND	
CSI #	KEYNOTE TEXT
03.04	Concrete Footing
05.05	Metal Stud Wall Framing
07.01	Membrane Roofing
07.04	'Trespa' 'Meteon' Wall Planks
07.21	Batt Insulation
09.03	5/8" Gypsum Board
09.12	Suspended Ceiling w/ Acoustical Panels

WALL SECTION 21



SCALE
1/2" = 1'-0"

2


WALL SECTION 20

SCALE
1/2" = 1'-0"

1

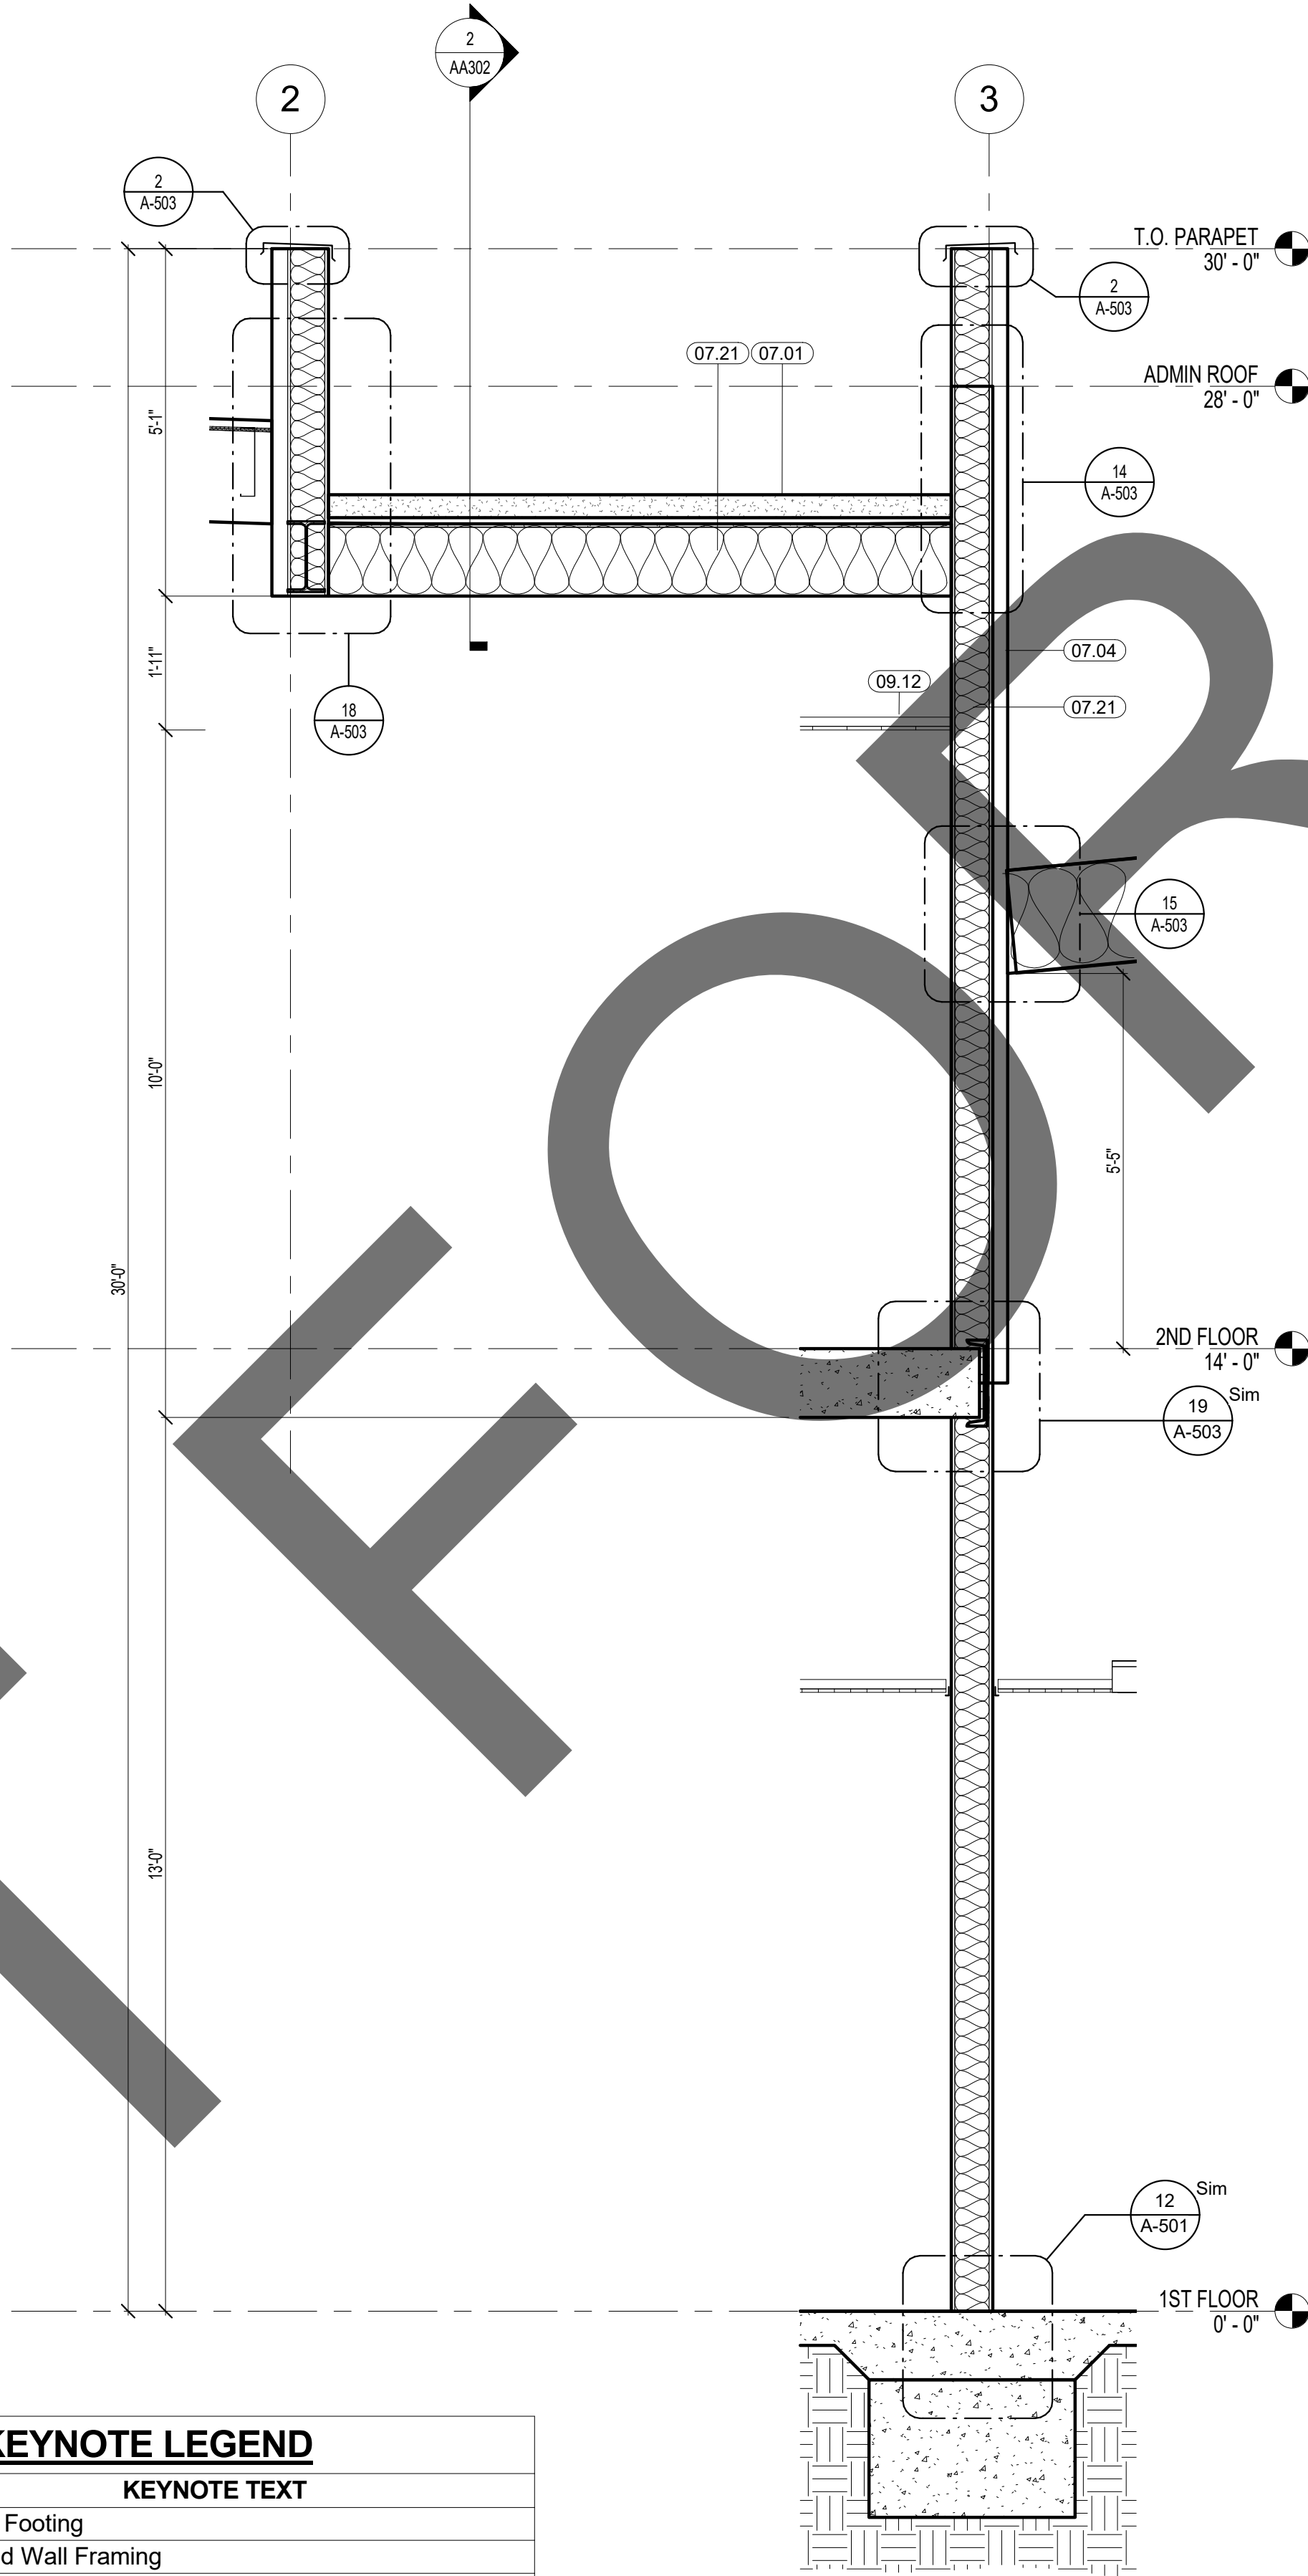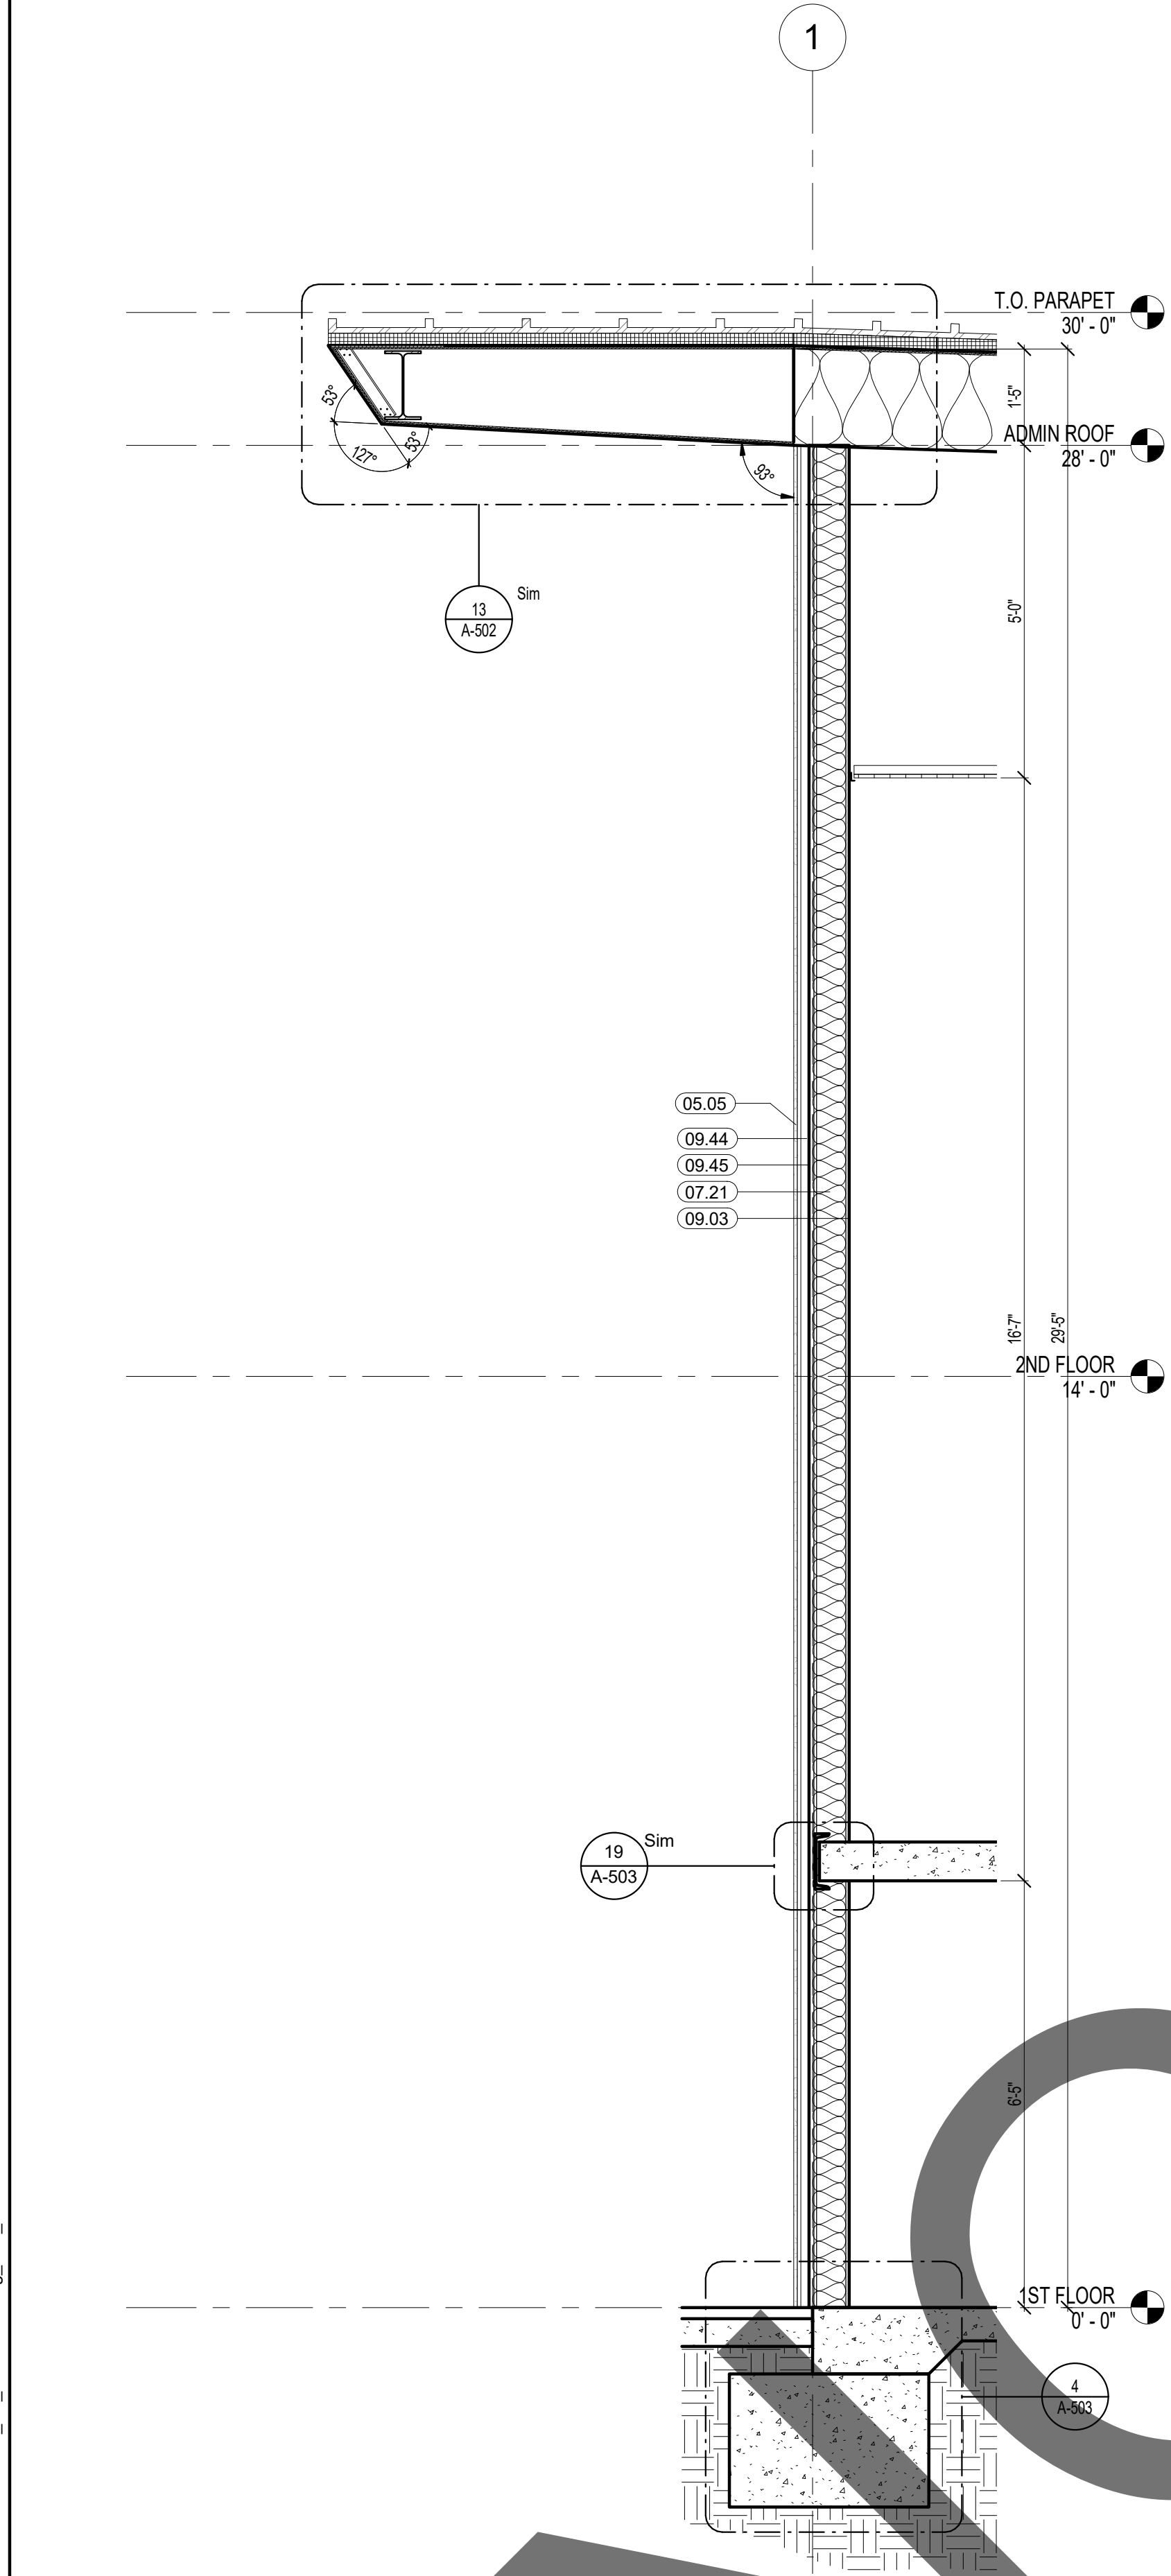

KEYNOTE LEGEND	
CSI #	KEYNOTE TEXT
09.44	7/8" Stucco
09.45	1/2" Gypsum Board

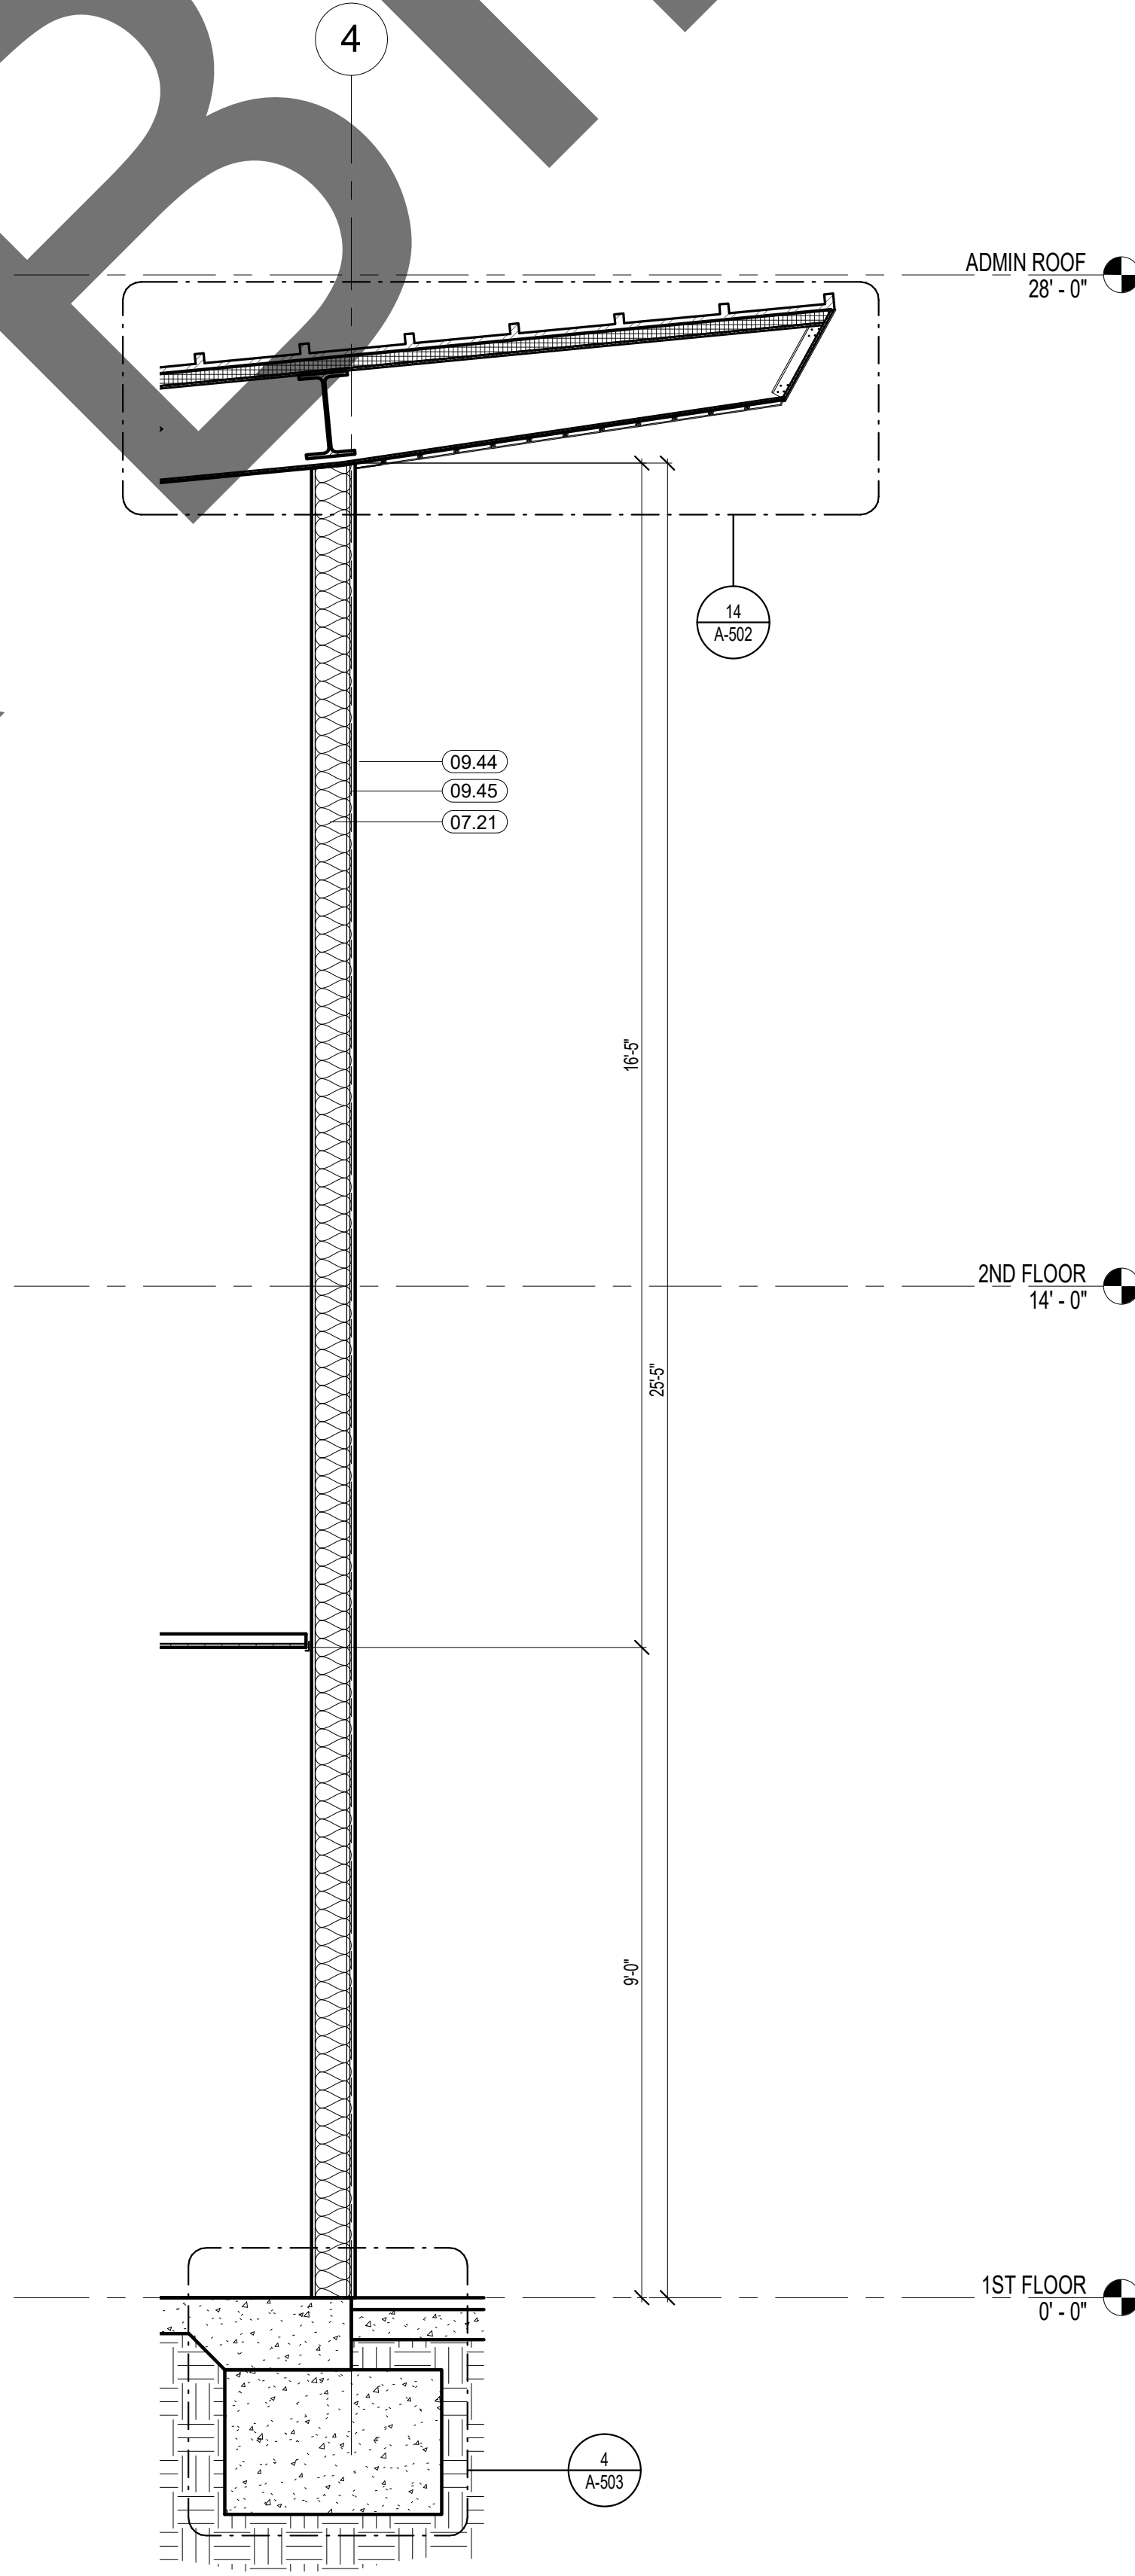

architecture
interiors
planning

MILLER

1177 Idaho Street, Suite 200
Redlands, CA 92374
Phone: 909-335-7400
Fax: 909-335-7299
info@miller-aip.com



owner approval

initials	date	phase

REVISIONS/ADDENDA

#	Date	Comment
---	------	---------

ANIMAL CARE CENTER

18313 VALLEY BLVD.
BLOOMINGTON, CA 92313

SAN BERNARDINO COUNTY

385 N. ARROWHEAD AVENUE
SAN BERNARDINO, CA 92415
PHONE: 1-888-818-8988

PROJECT INFORMATION

Project Number:	2200065
Drawn By:	Author
Checked By:	GWM
Issue Date:	2/29/24

SHEET NAME

WALL SECTIONS

SHEET NUMBER

AA310




Sheet Of Sheets

KEYNOTE LEGEND	
CSI #	KEYNOTE TEXT
03.01	Concrete Slab
03.04	Concrete Footing
05.10	Metal Stud Bracing
06.64	Plywood Sheathing
07.01	Membrane Roofing
07.04	'Trespa' 'Meteon' Wall Planks
07.21	Batt Insulation
09.03	5/8" Gypsum Board
09.44	7/8" Stucco
09.45	1/2" Gypsum Board
23.04	A/C Condensing Unit

WALL SECTION 25	SCALE	3
	1/2" = 1'-0"	

WALL SECTION 24	SCALE	2
	3/4" = 1'-0"	

WALL SECTION 23	SCALE	1
	3/4" = 1'-0"	

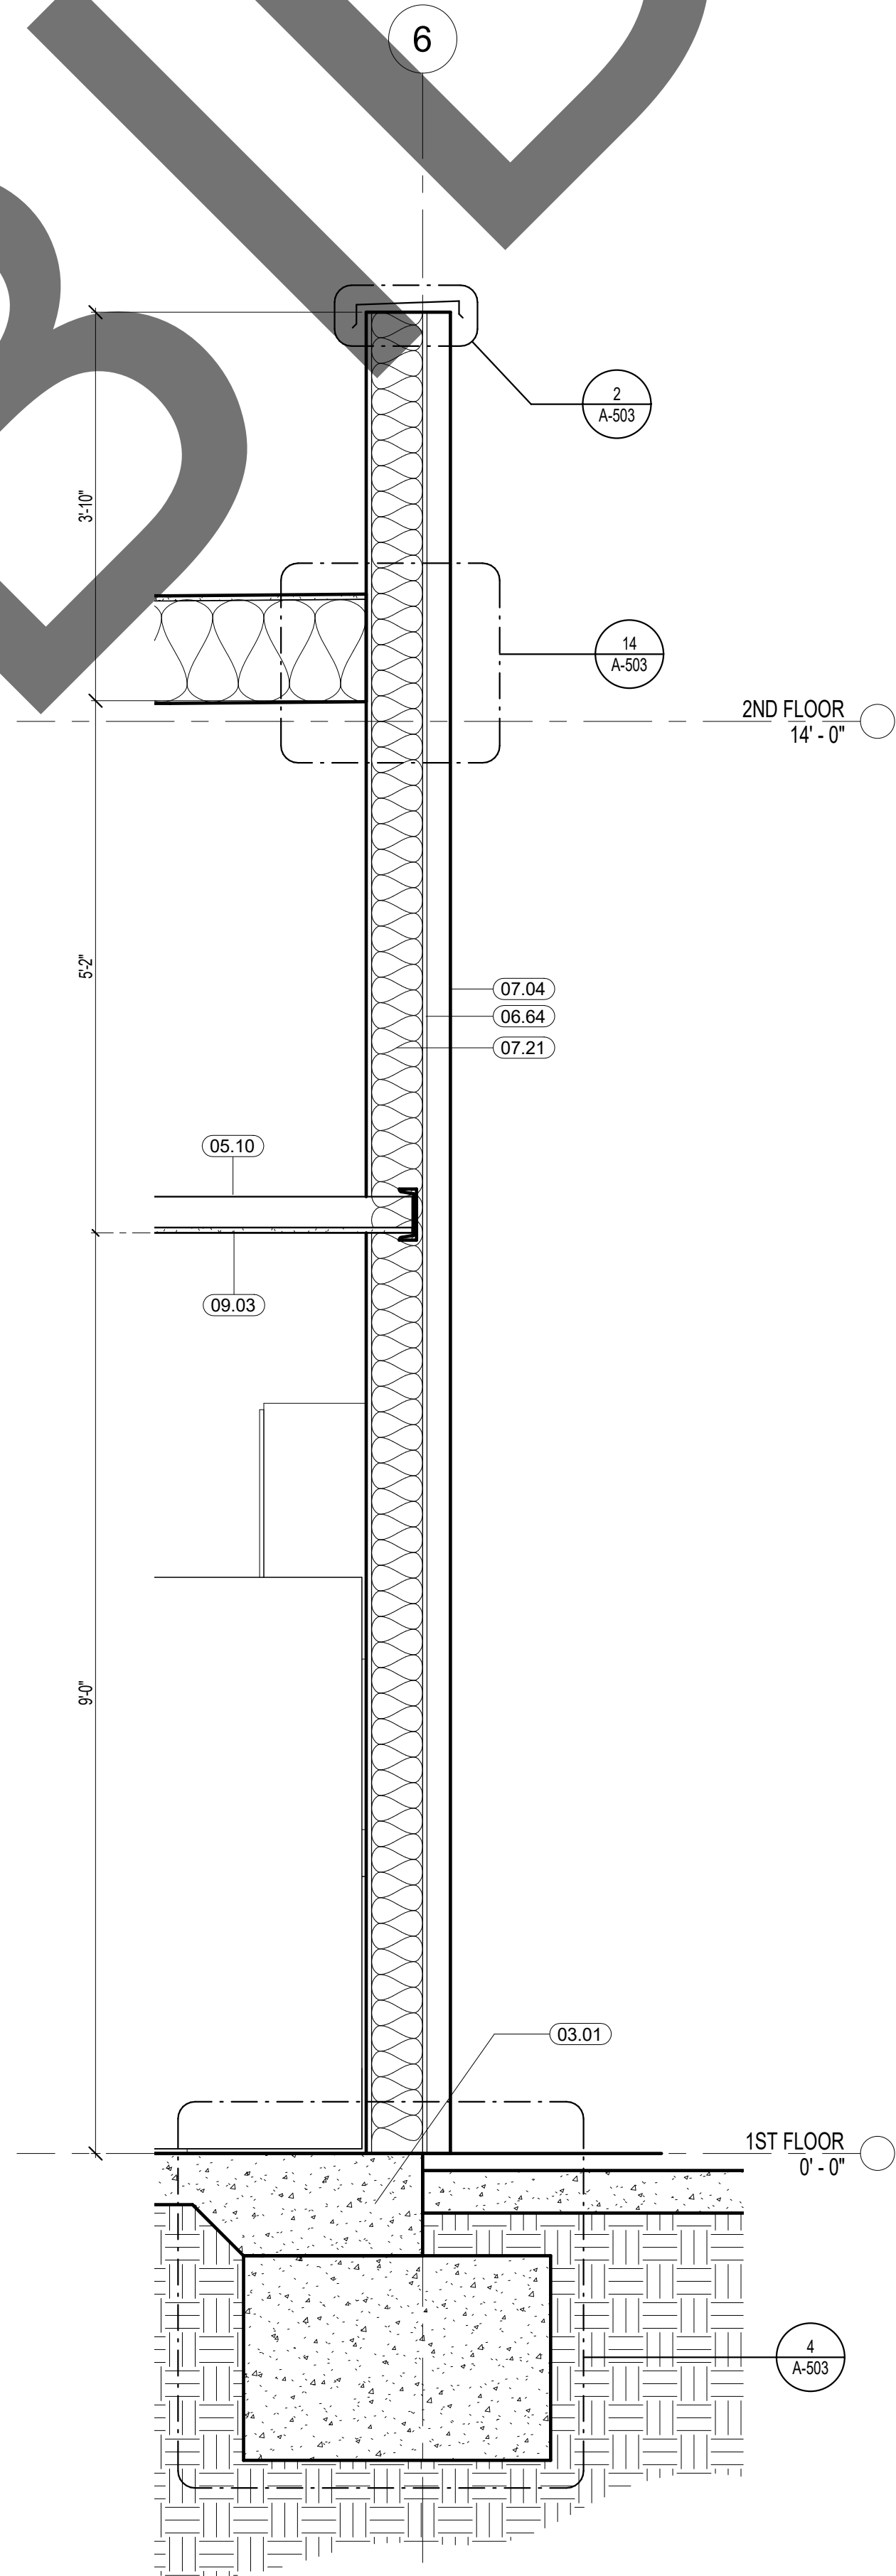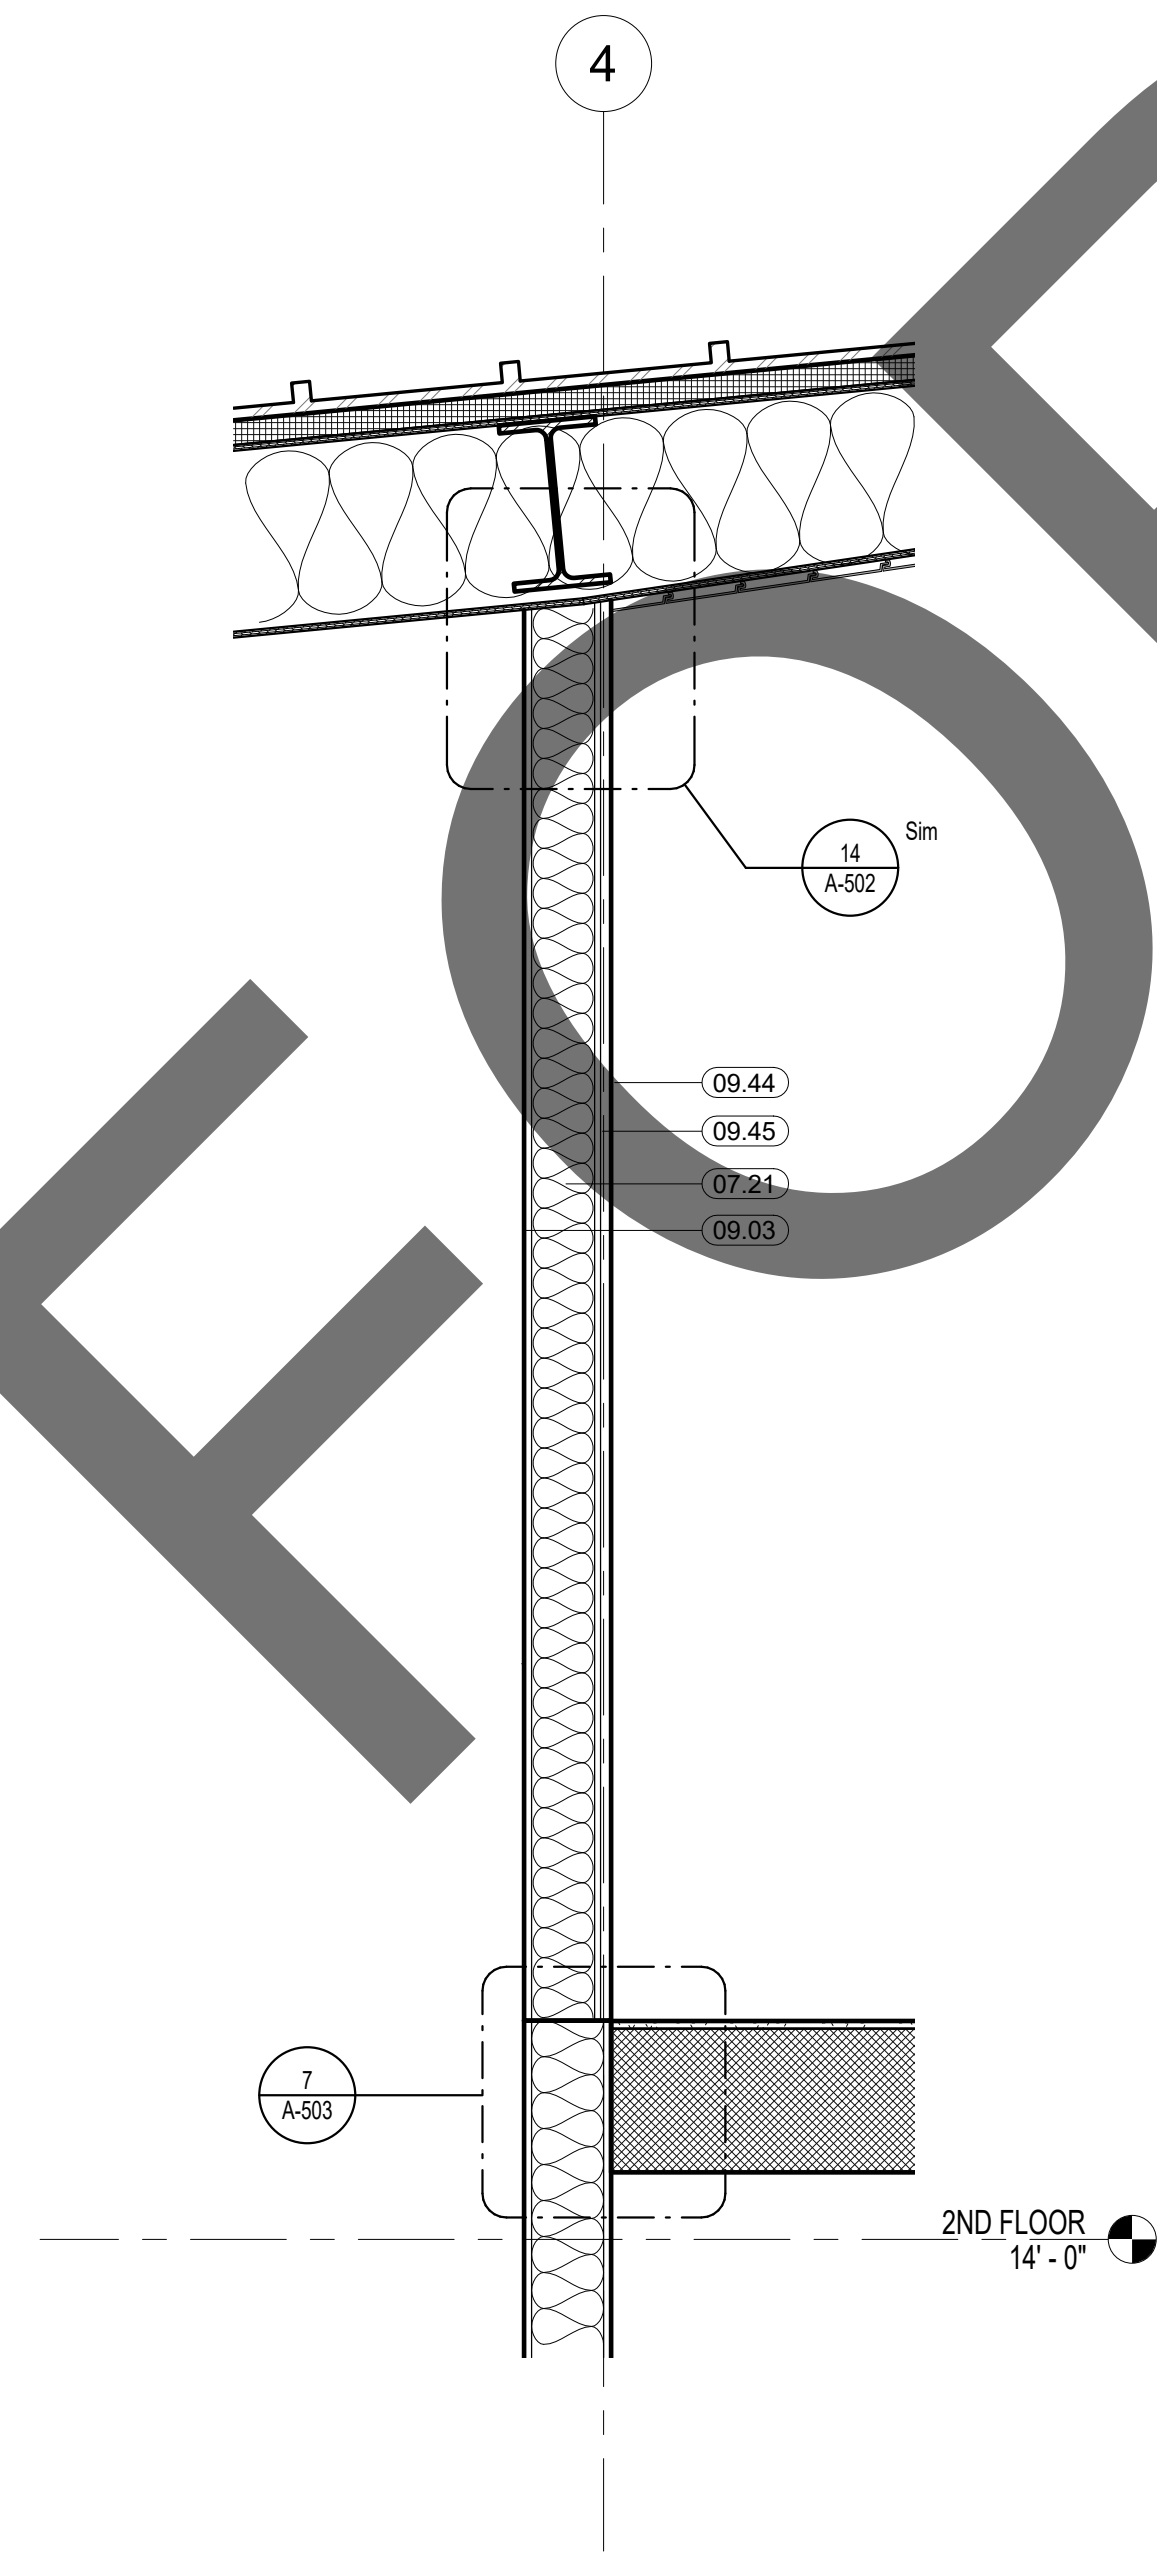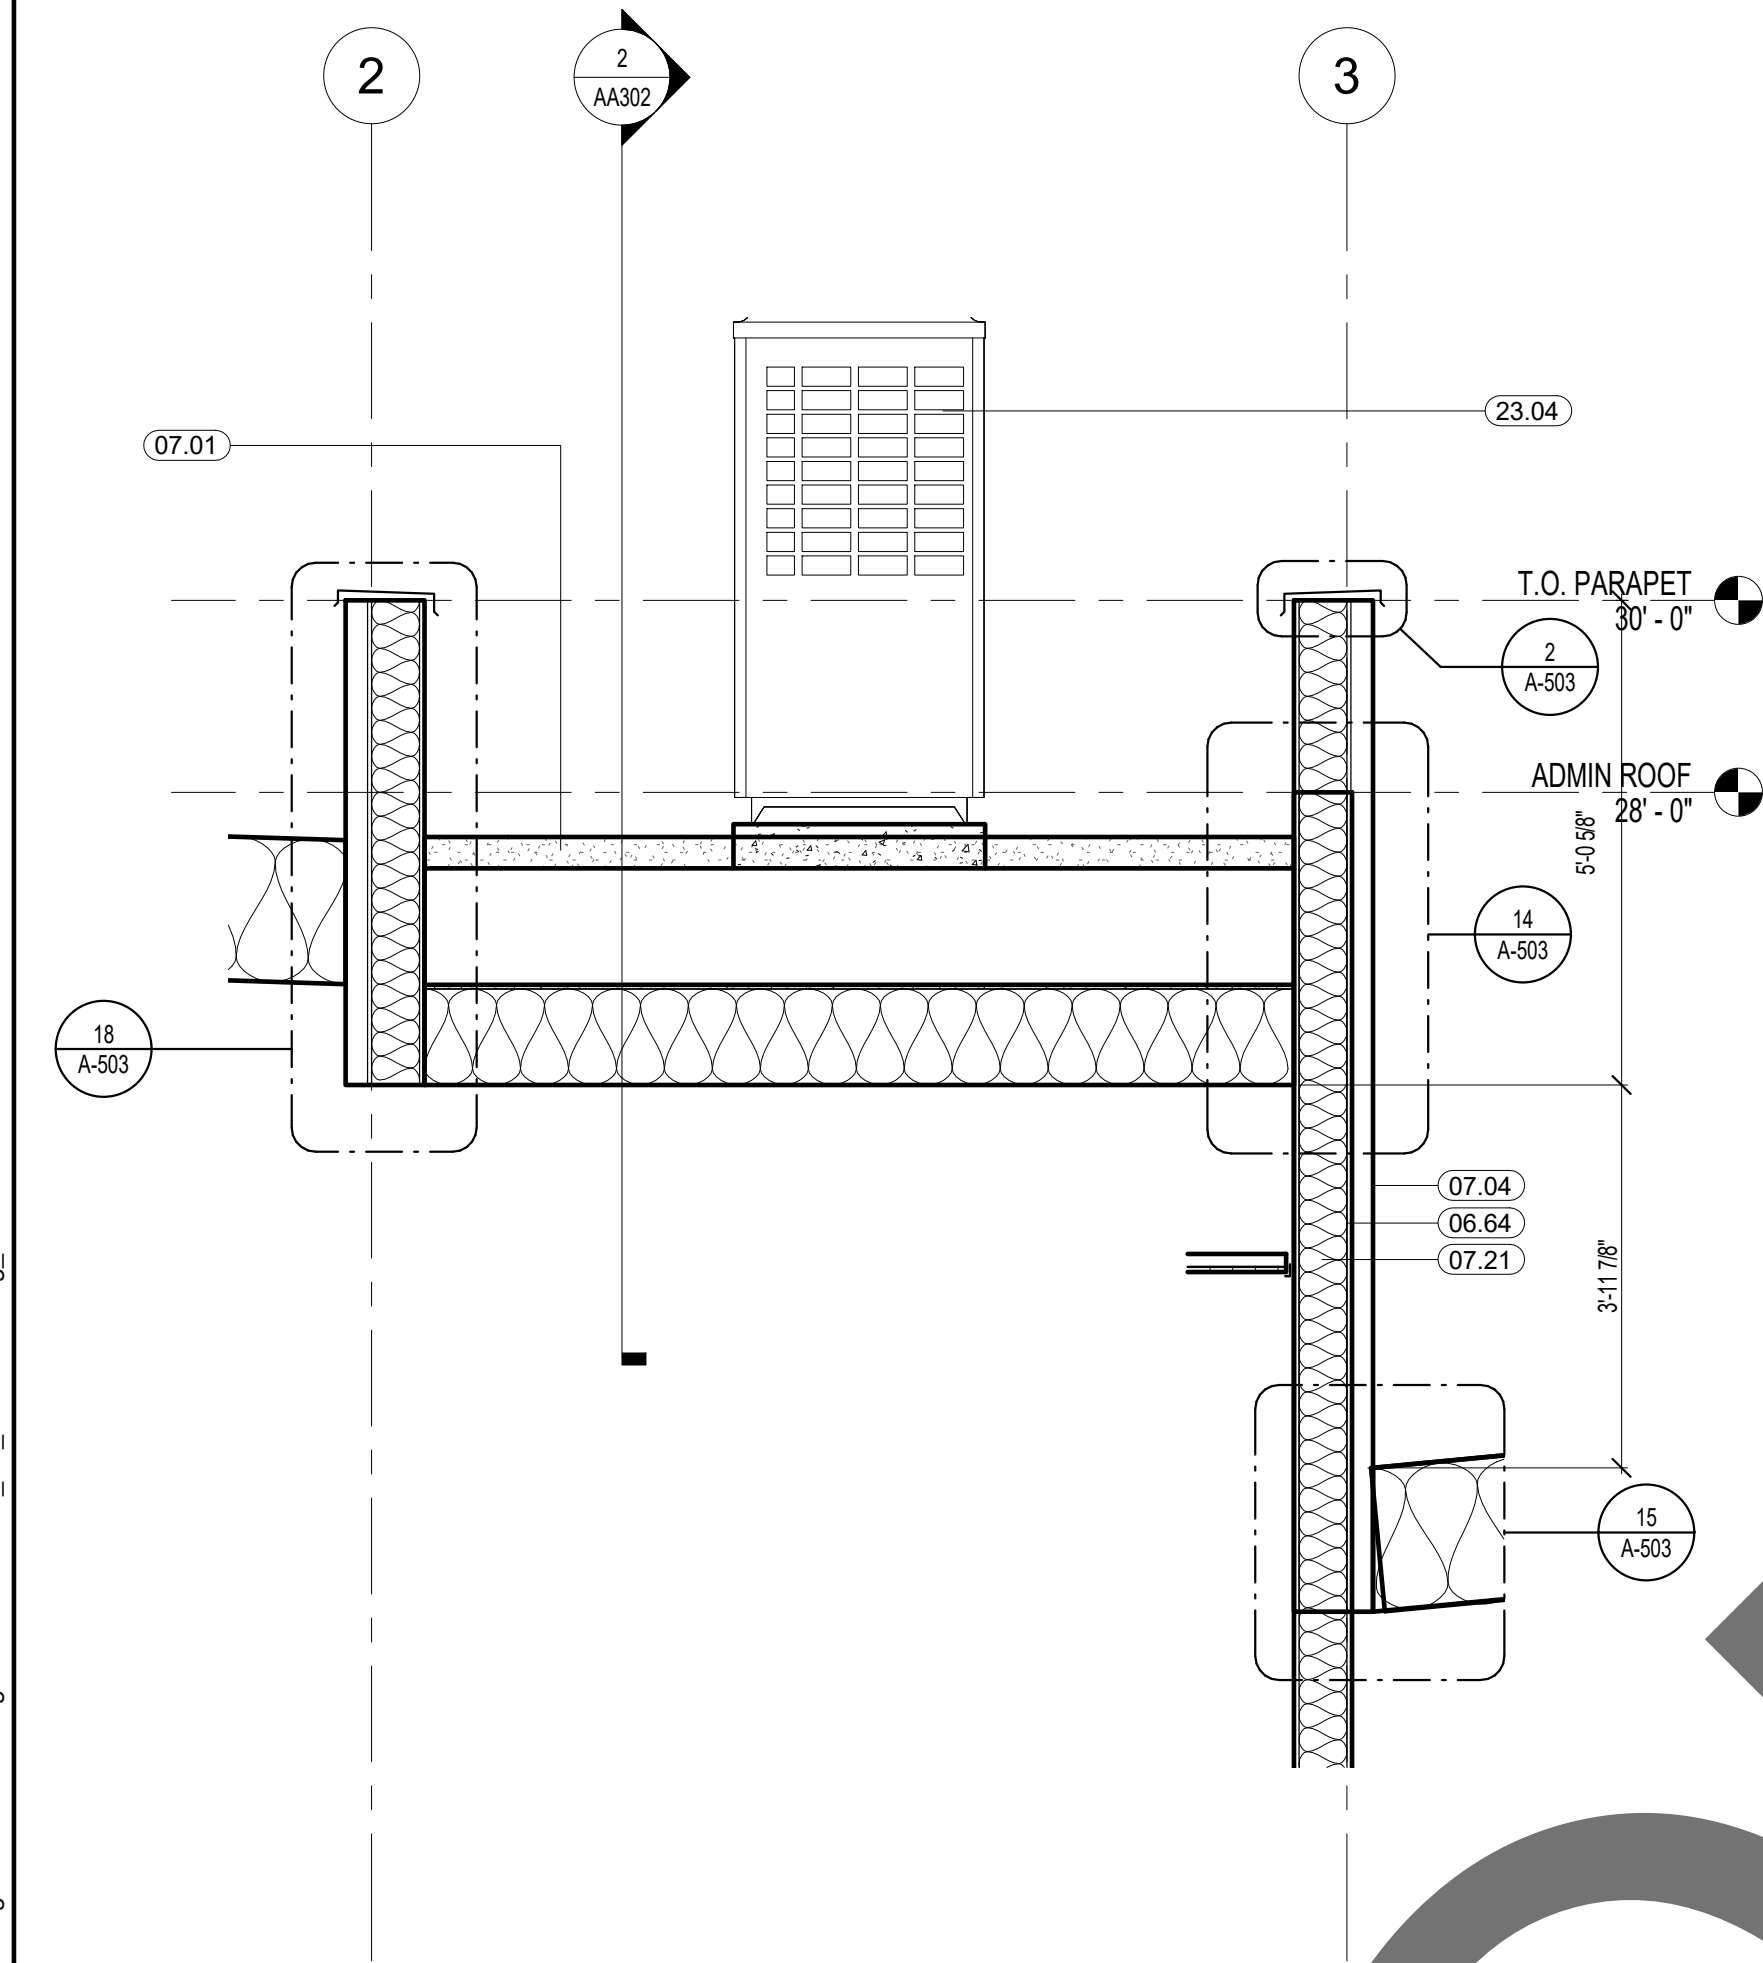

1177 Idaho Street, Suite 200
Redlands, CA 92374
Phone: 909-335-7400
Fax: 909-335-7299
info@miller-aip.com



owner approval		
initials	date	phase

REVISIONS/ADDENDA		
#	Date	Comment

ANIMAL CARE CENTER

18313 VALLEY BLVD.
BLOOMINGTON, CA 92313

SAN BERNARDINO COUNTY

385 N. ARROWHEAD AVENUE
SAN BERNARDINO, CA 92415
PHONE: 1-888-818-8988

PROJECT INFORMATION	
Project Number:	2200065
Drawn By:	Author
Checked By:	GWM
Issue Date:	2/29/24



SHEET NAME


WALL SECTIONS

SHEET NUMBER

AA311

Sheet Of Sheets

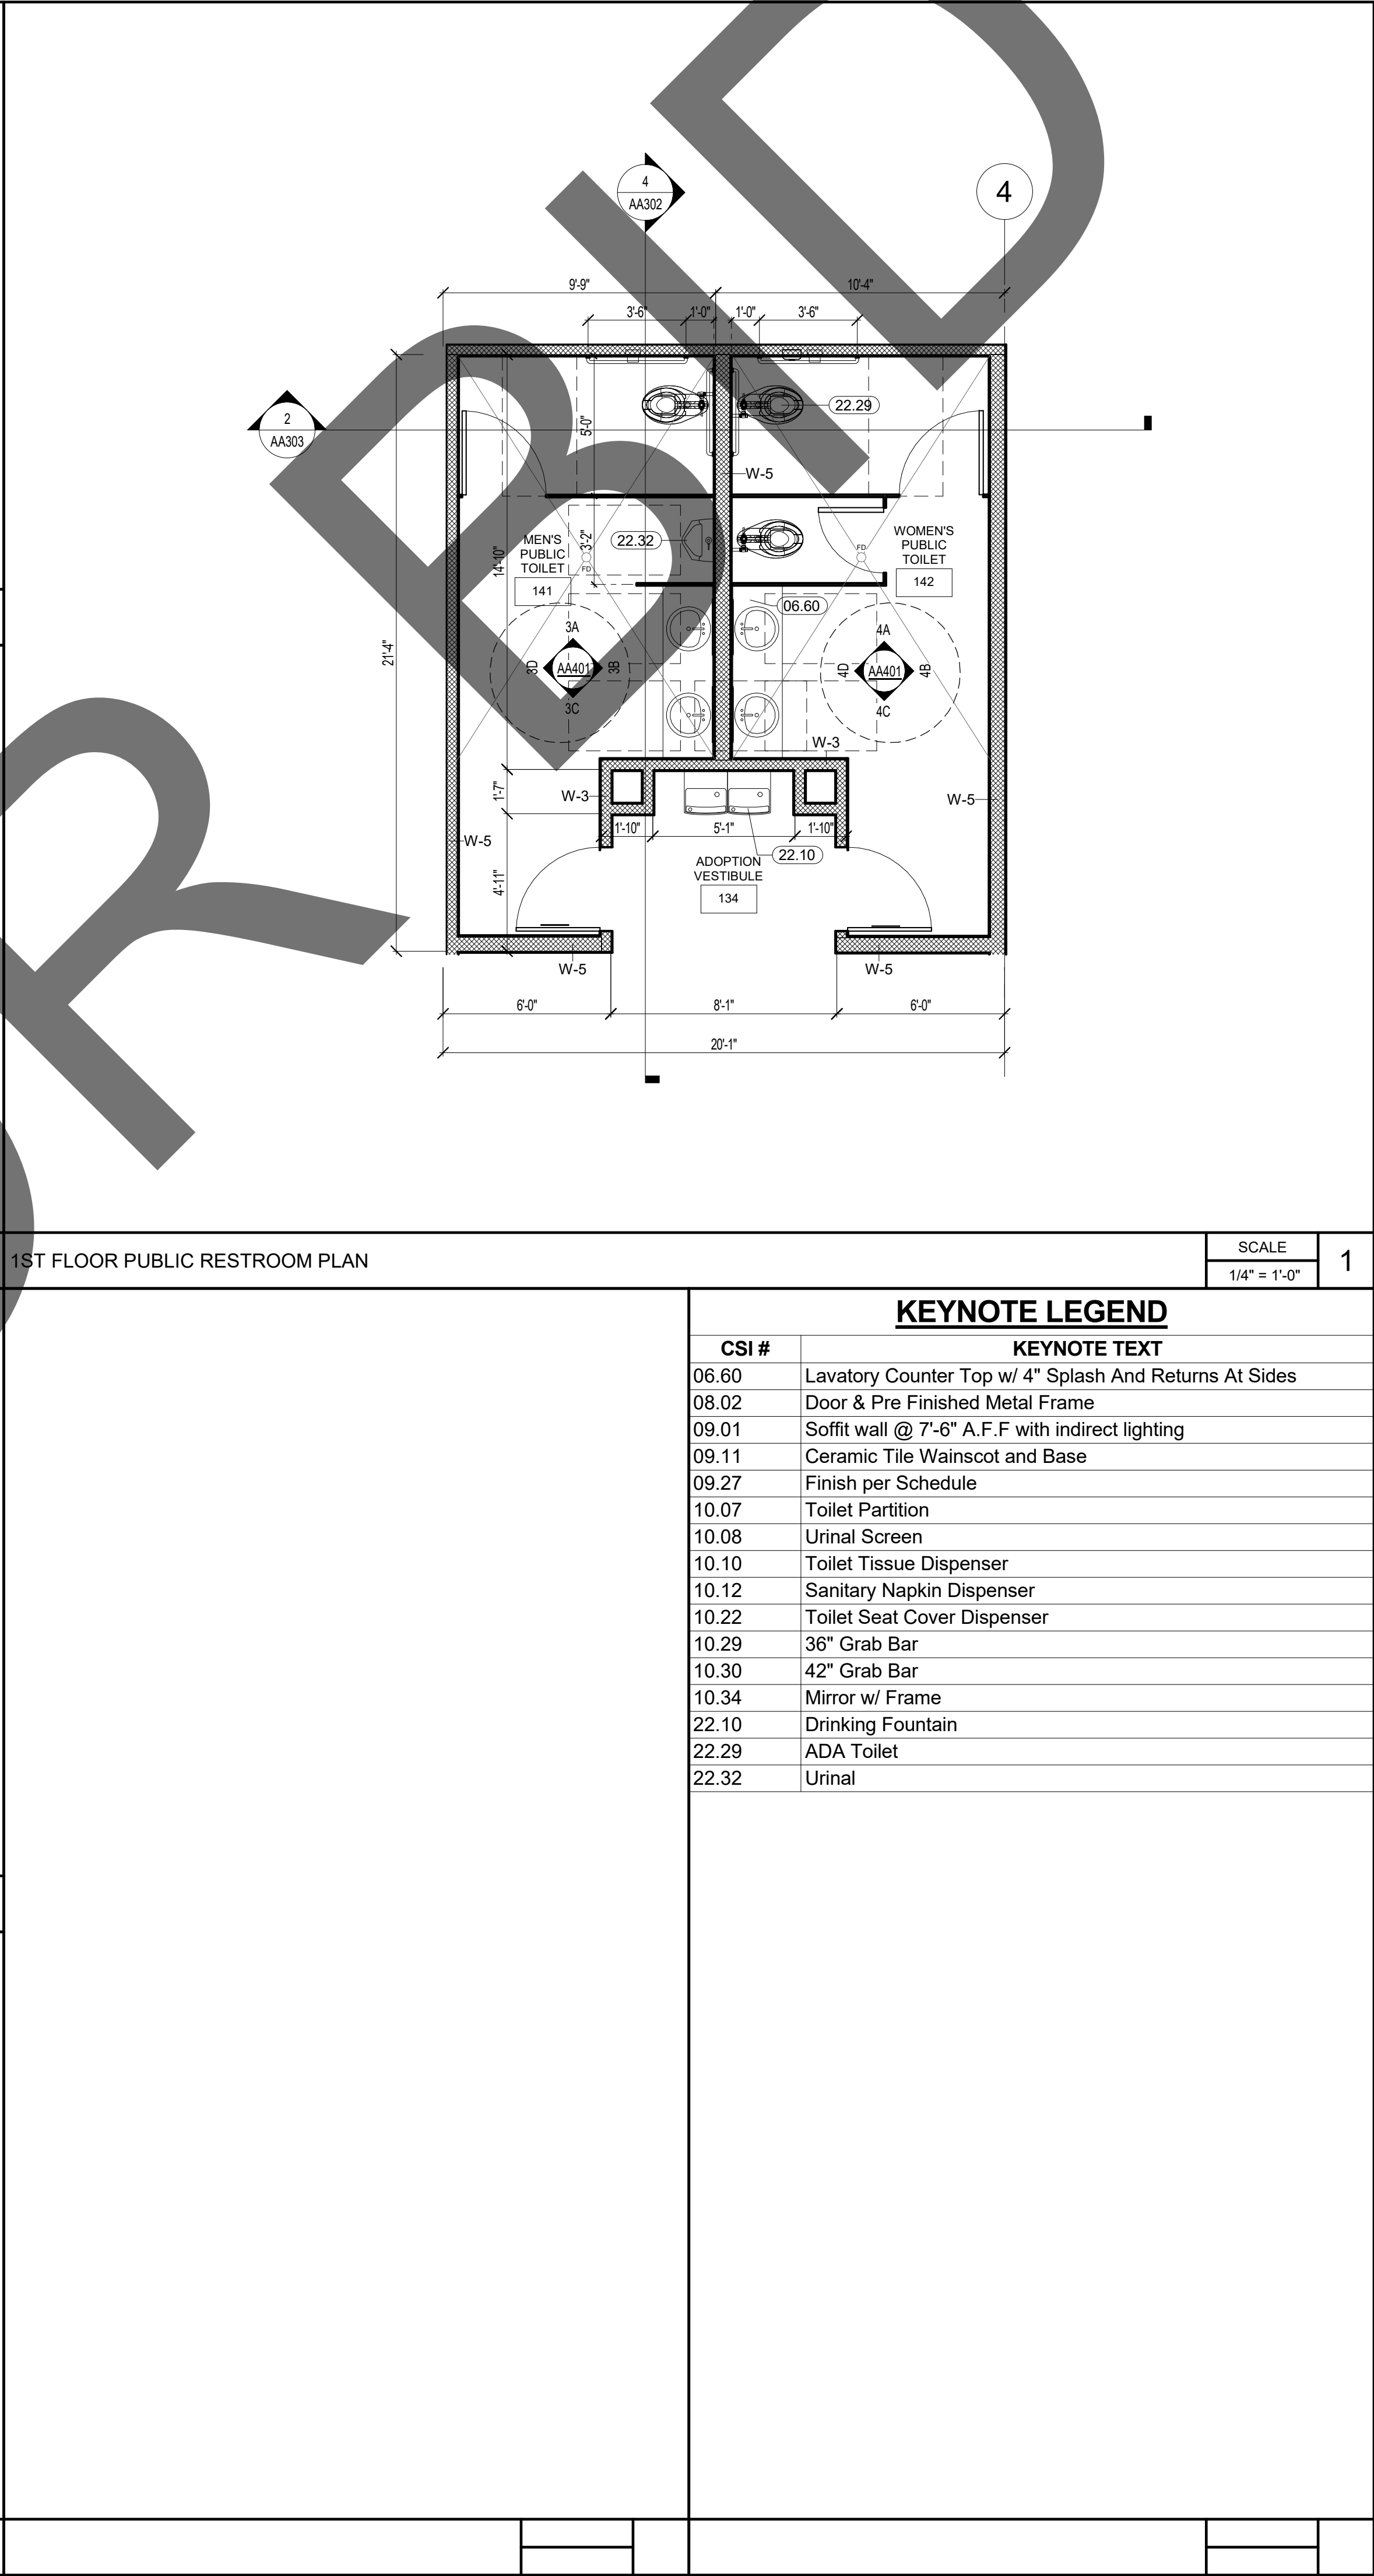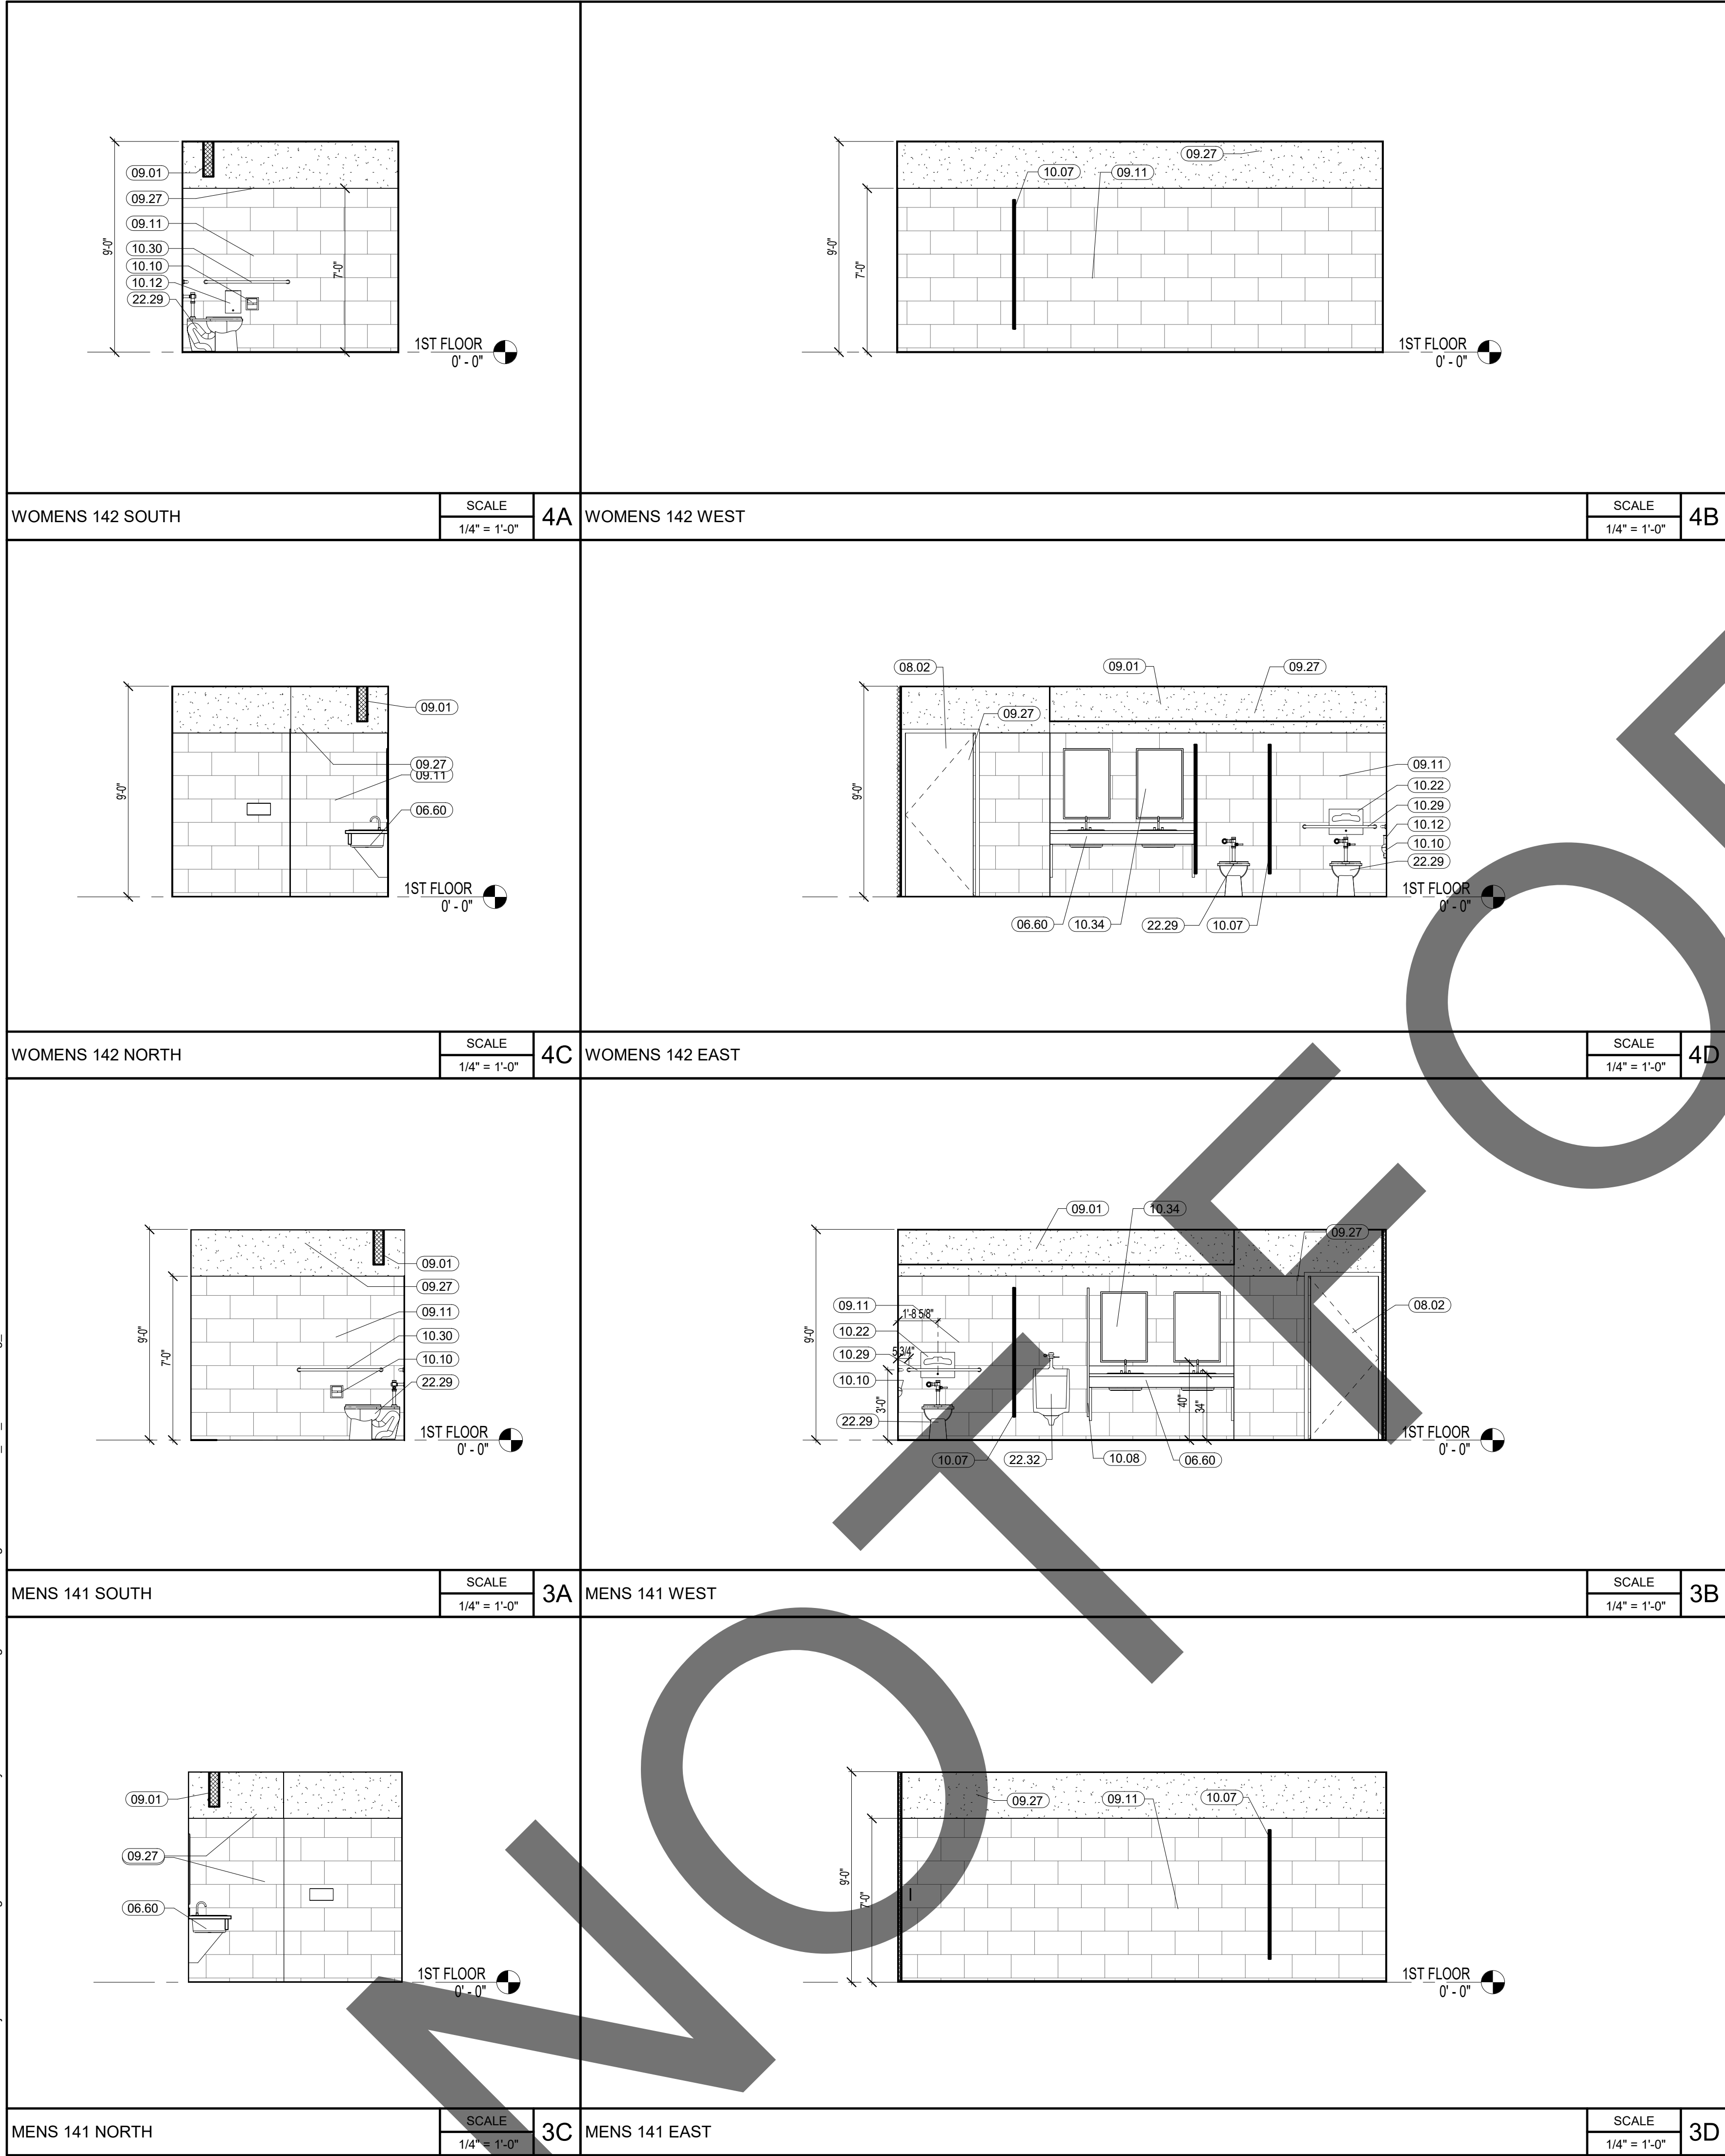

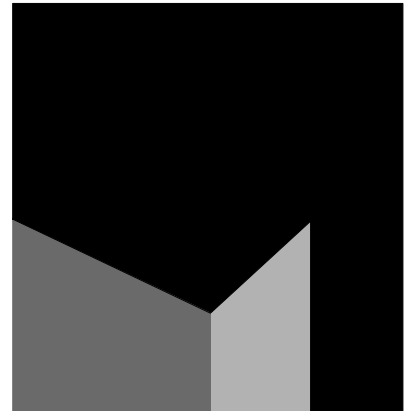

architecture
interiors
planning

1177 Idaho Street, Suite 200
Redlands, CA 92374
Phone: 909-335-7400
Fax: 909-335-7299
info@miller-aip.com





owner approval

initials	date	phase

REVISIONS/ADDENDA

#	Date	Comment

ANIMAL CARE CENTER

18313 VALLEY BLVD.
BLOOMINGTON, CA 92313

SAN BERNARDINO COUNTY

385 N. ARROWHEAD AVENUE
SAN BERNARDINO, CA 92415
PHONE: 1-888-818-8988

PROJECT INFORMATION

Project Number:	2200065
Drawn By:	Author
Checked By:	GWM
Issue Date:	2/29/24


SHEET NAME

ENLARGED
PUBLIC
RESTROOM
PLAN

SHEET NUMBER

AA401

Sheet	Of	Sheets
-------	----	--------

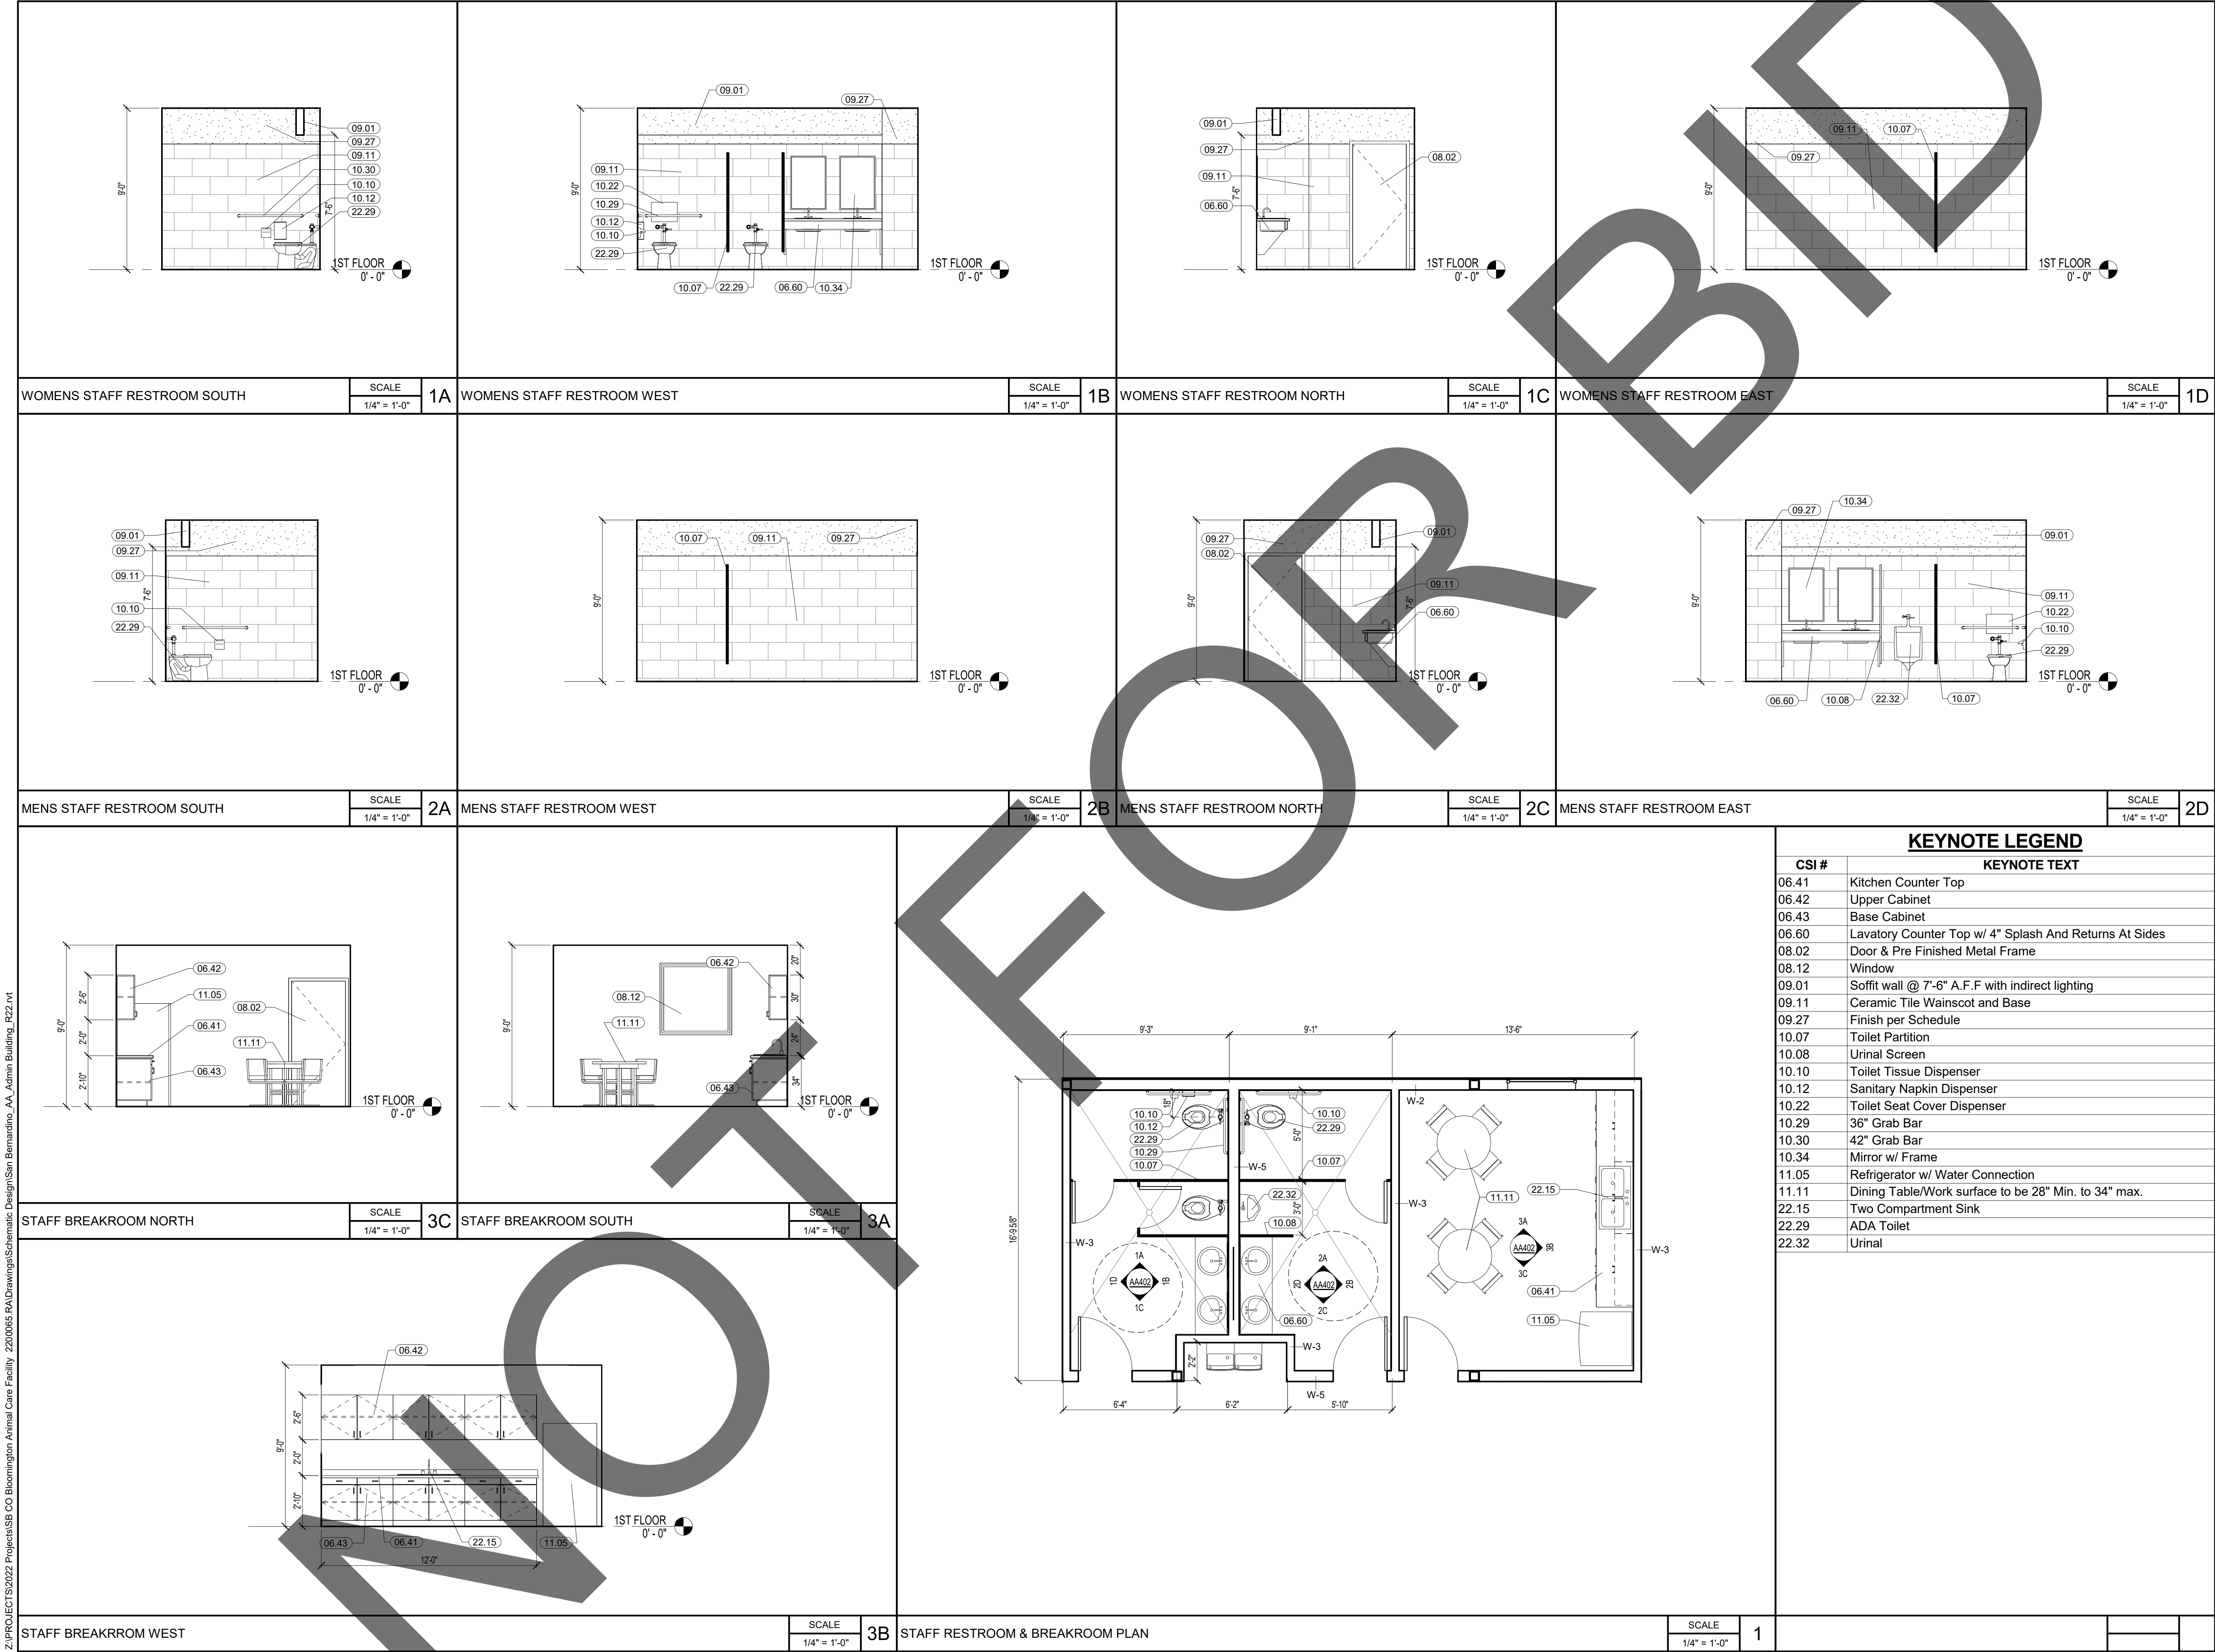

Z:\PROJECTS\2022 Projects\SB CO Bloomington Animal Care Facility 2200065 RA Drawings\Schematic Design\San Bernardino_AA_Admin Building_R02.rvt

1177 Idaho Street, Suite 200
Redlands, CA 92374
Phone: 909-335-7400
Fax: 909-335-7299
info@miller-aip.com



REVISIONS/ADDENDA		
#	Date	Comment

ANIMAL CARE CENTER


18313 VALLEY BLVD.
BLOOMINGTON, CA 92313

SAN BERNARDINO COUNTY

PROJECT INFORMATION	
Project Number:	2200065
Drawn By:	Author
Checked By:	GWM
Issue Date:	2/29/24

SHEET NAME	
ENLARGED STAFF RESTROOM & BREAKROOM	

SHEET NUMBER	
AA402	

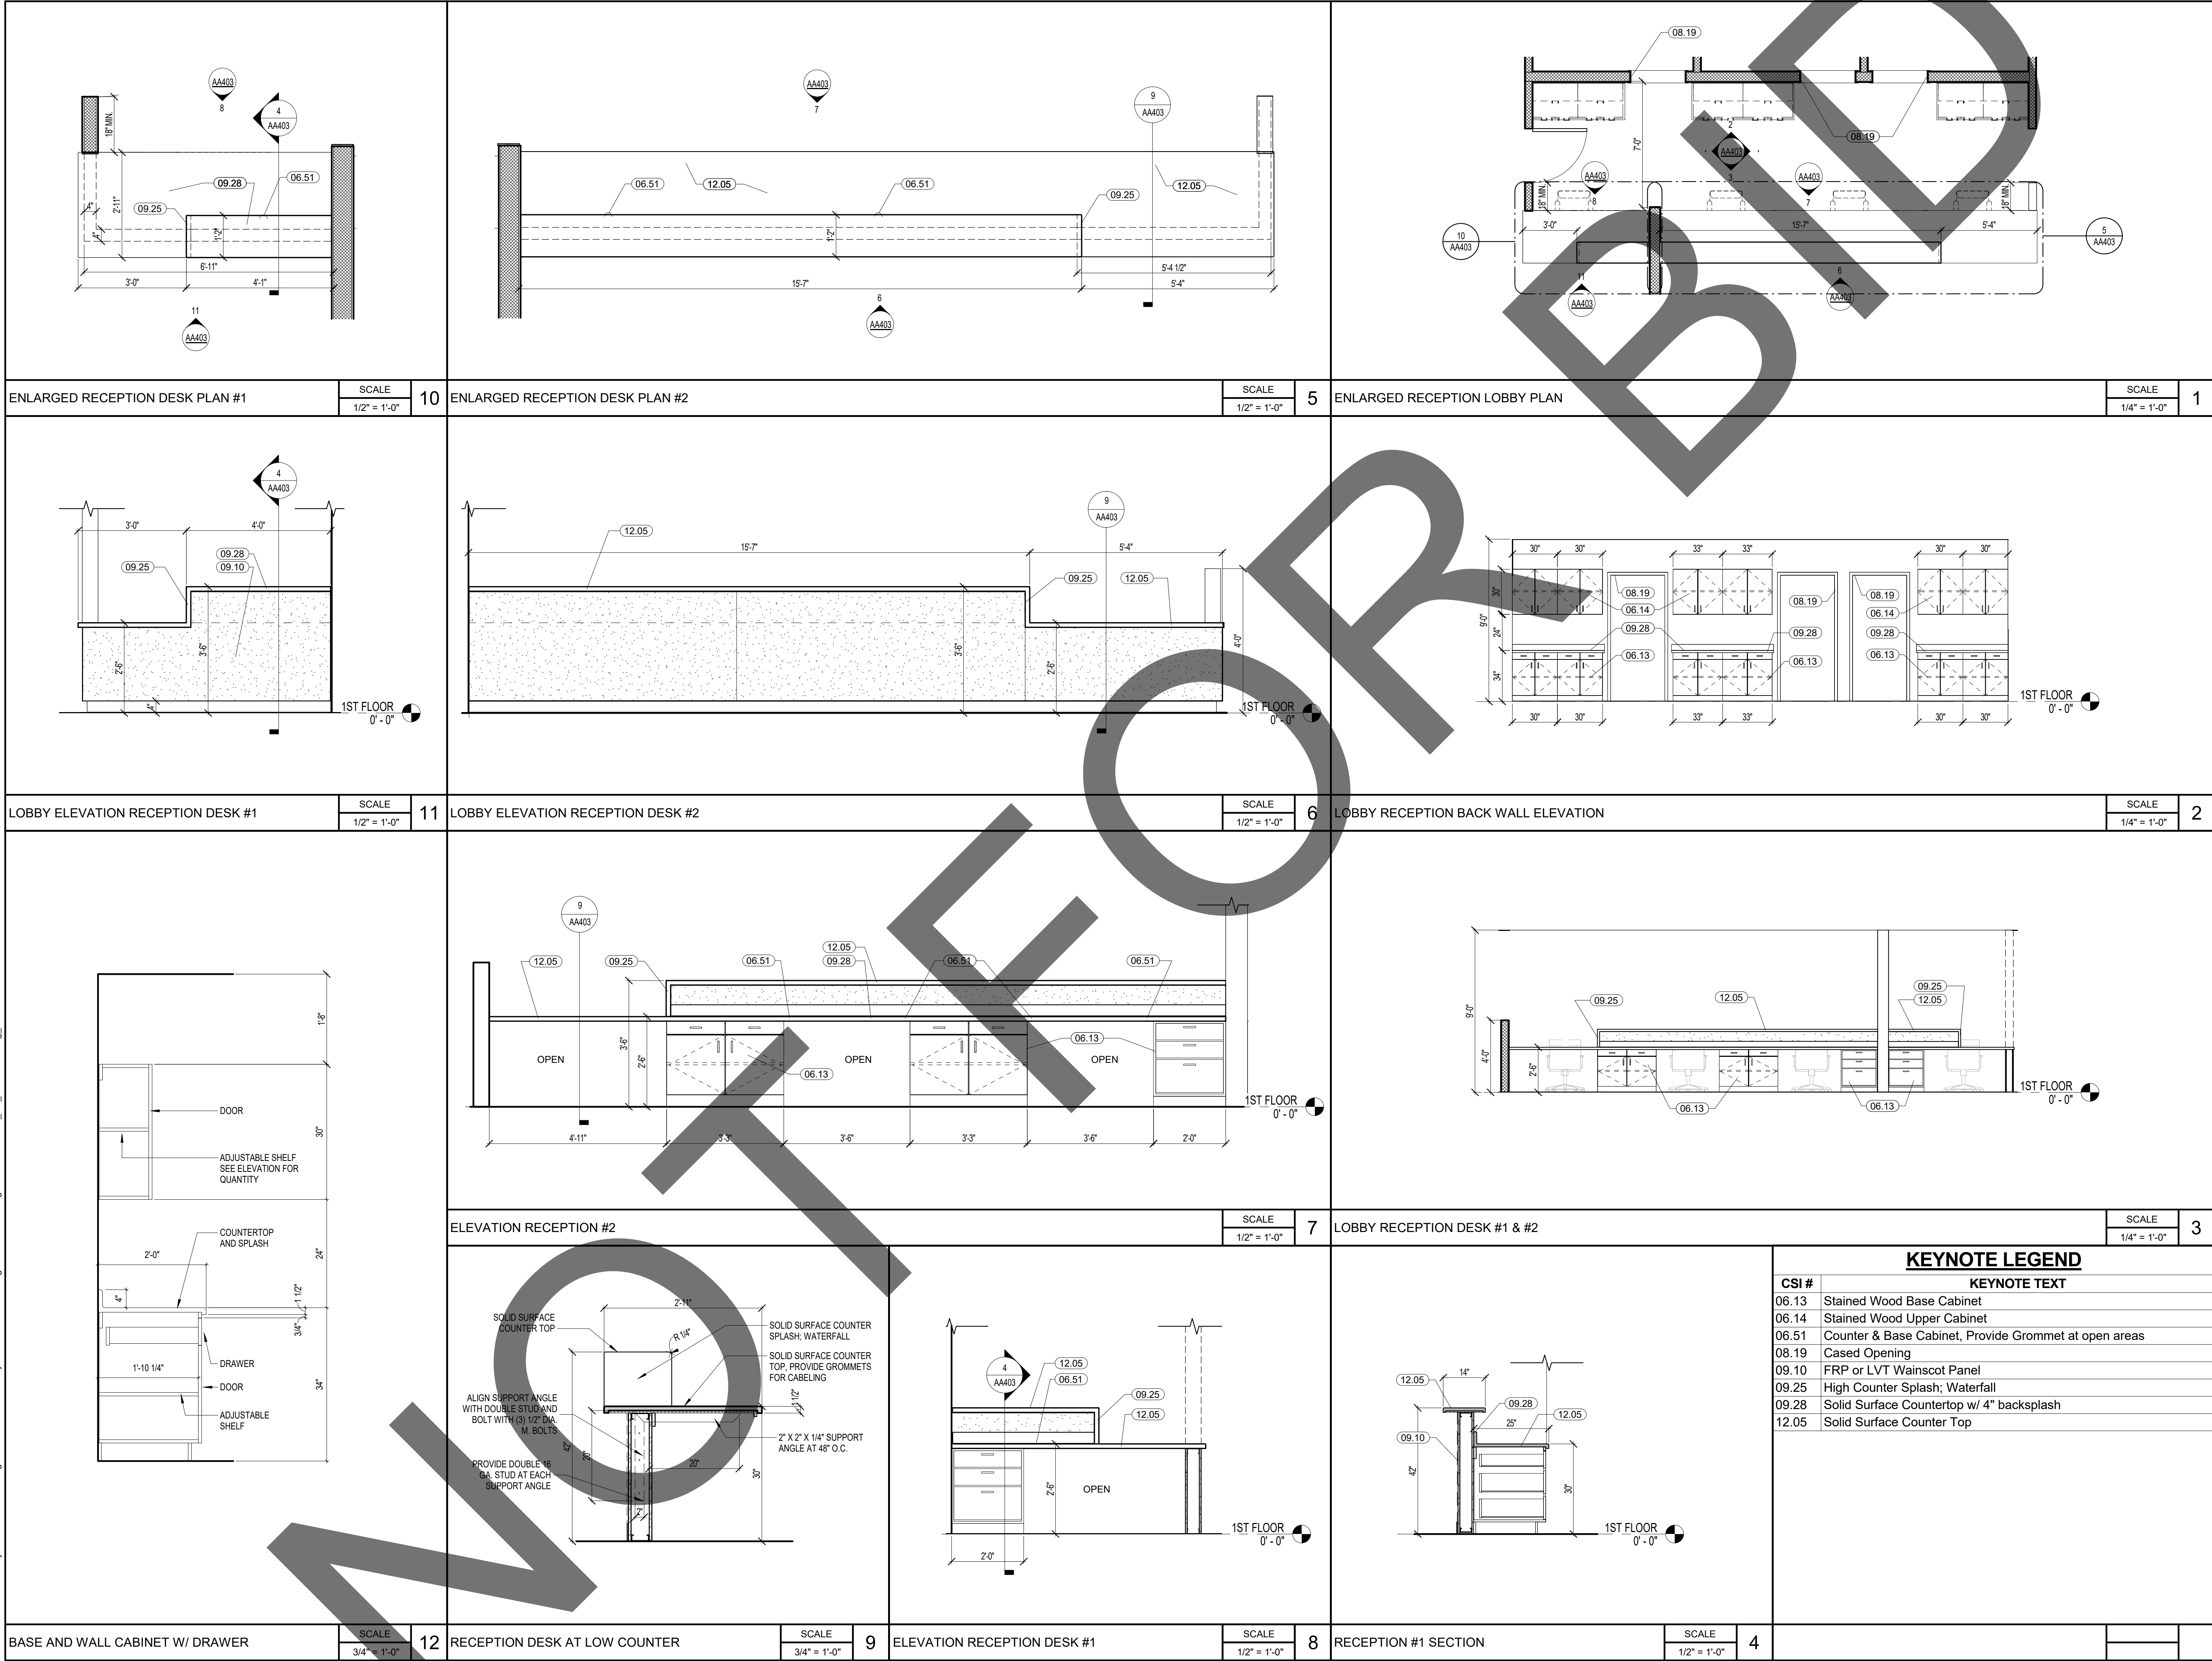

architecture
interiors
planning

1177 Idaho Street, Suite 200
Redlands, CA 92374
Phone: 909-335-7400
Fax: 909-335-7299
info@miller-aip.com



owner approval		
initials	date	phase

REVISIONS/ADDENDA		
#	Date	Comment

ANIMAL CARE CENTER
18313 VALLEY BLVD.
BLOOMINGTON, CA 92313

SAN BERNARDINO COUNTY
385 N. ARROWHEAD AVENUE
SAN BERNARDINO, CA 92415
PHONE: 1-888-818-8988

PROJECT INFORMATION	
Project Number:	2200065
Drawn By:	Author
Checked By:	GWM
Issue Date:	2/29/24

SHEET NAME

ENLARGED
LOBBY PLAN

SHEET NUMBER

AA403

Sheet Of Sheets



1177 Idaho Street, Suite 200
Redlands, CA 92374
Phone: 909-335-7400
Fax: 909-335-7299
info@miller-aip.com



owner approval

initials	date	phase

REVISIONS/ADDENDA

#	Date	Comment
---	------	---------

ANIMAL CARE CENTER

18313 VALLEY BLVD.
BLOOMINGTON, CA 92313

SAN BERNARDINO COUNTY

385 N. ARROWHEAD AVENUE
SAN BERNARDINO, CA 92415
PHONE: 1-888-818-8988

PROJECT INFORMATION

Project Number:	2200065
Drawn By:	Author
Checked By:	GWM
Issue Date:	2/29/24



SHEET NAME

CANOPY PLAN

SHEET NUMBER

AA404

Sheet Of Sheets

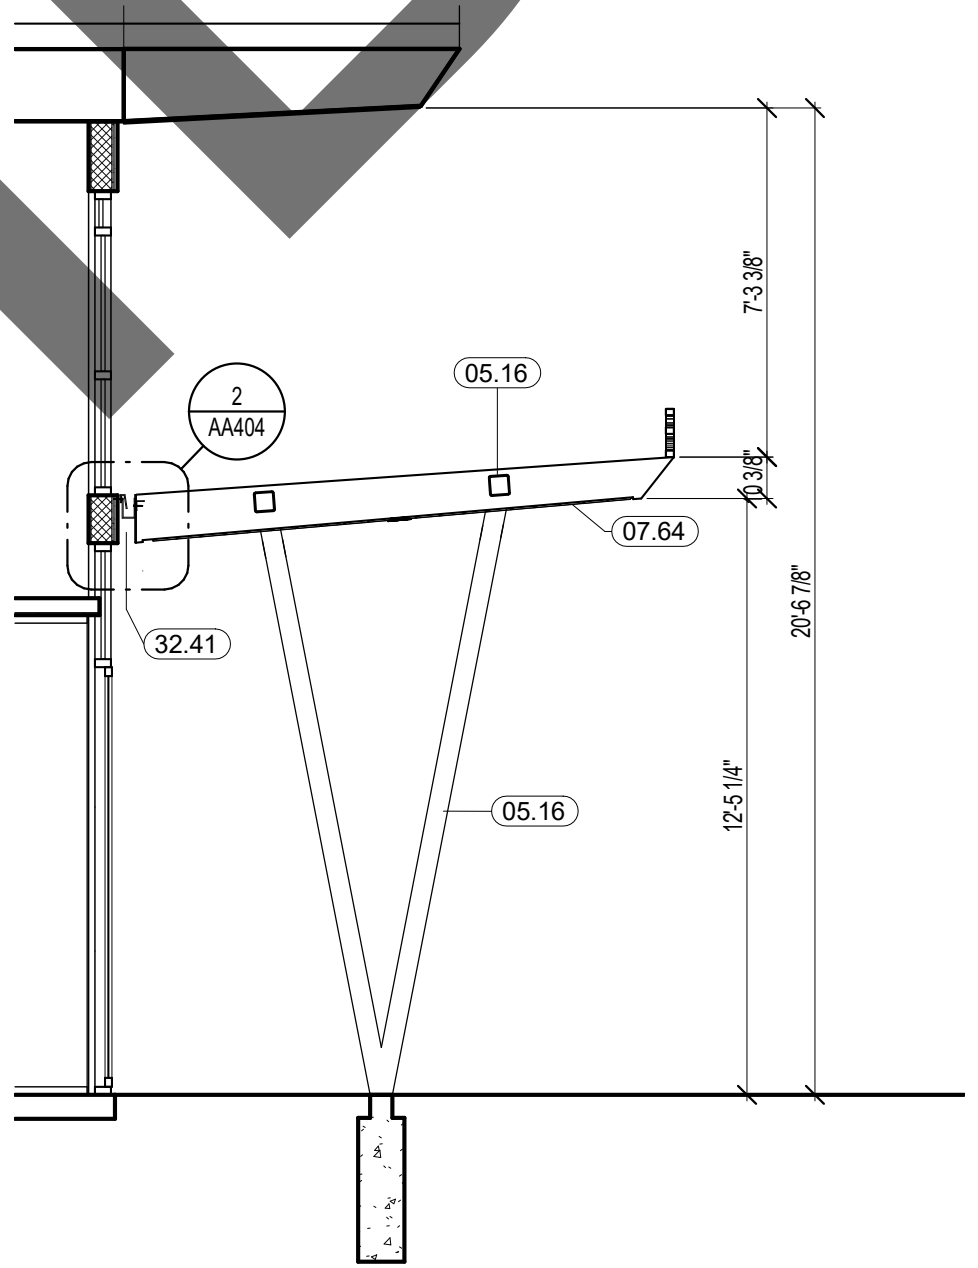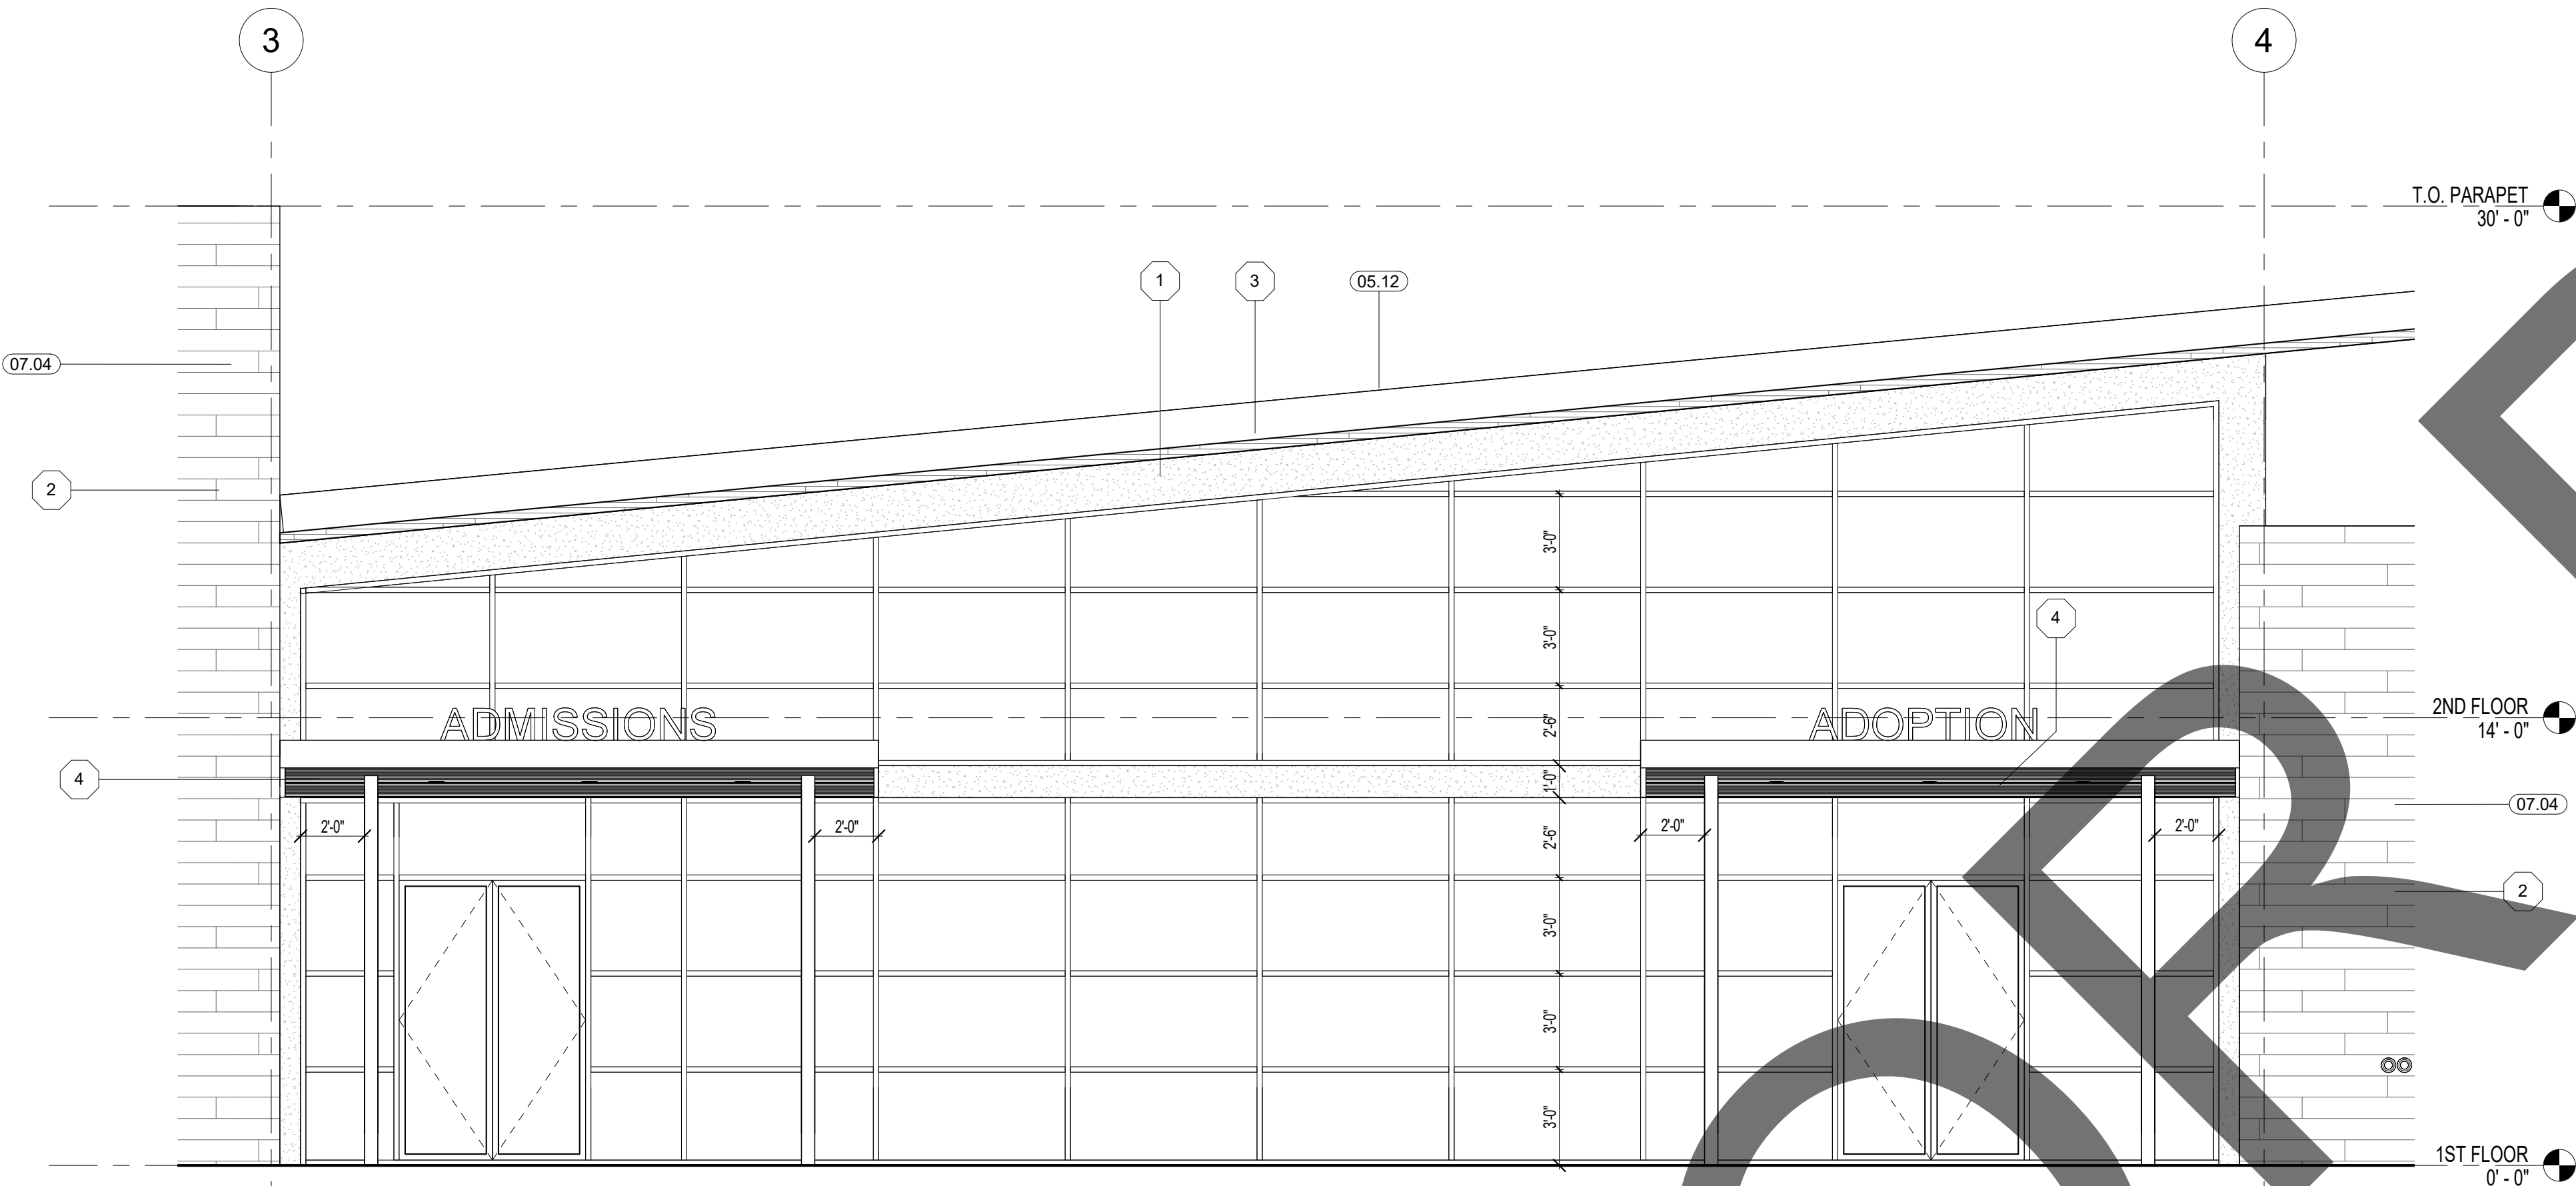


CANOPY ELEVATION

SCALE
1/4" = 1'-0"

3

CANOPY SECTION

SCALE	
1/4" = 1'-0"	

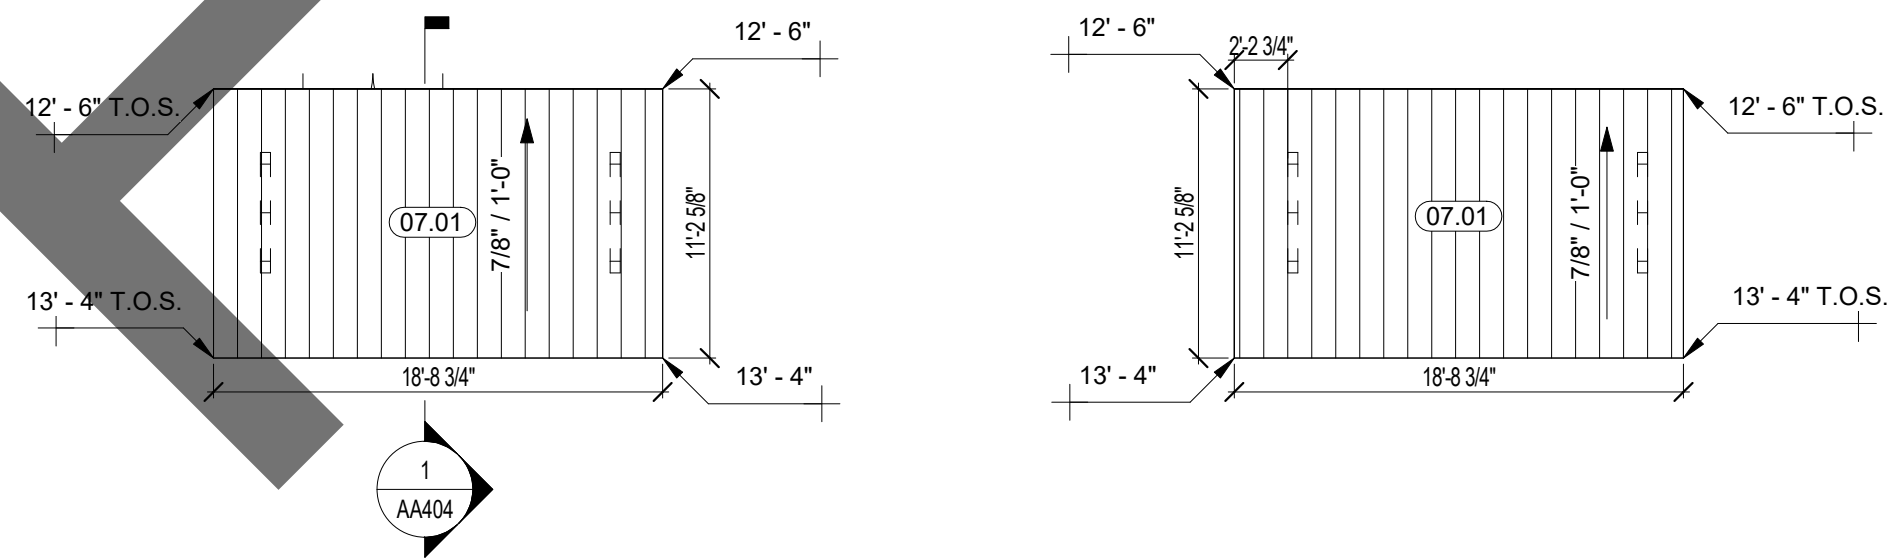


CANOPY ROOF PLAN

SCALE
1/8" = 1'-0"

4

CANOPY GUTTER

SCALE	
1/2" = 1'-0"	

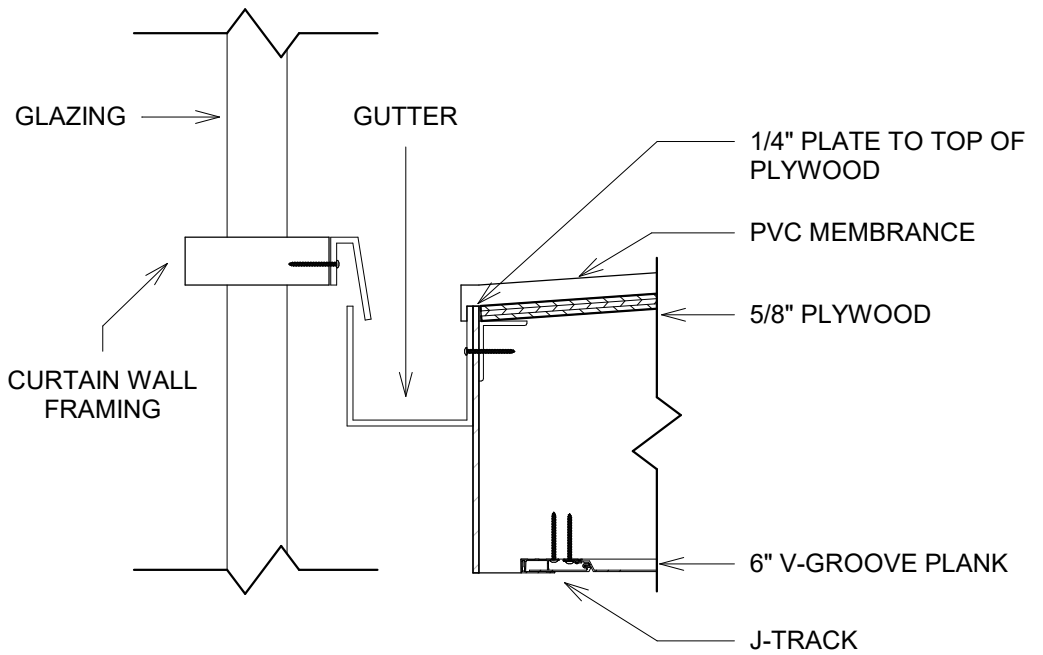


CANOPY REFLECTED CEILING PLAN

SCALE
1/8" = 1'-0"


5

</

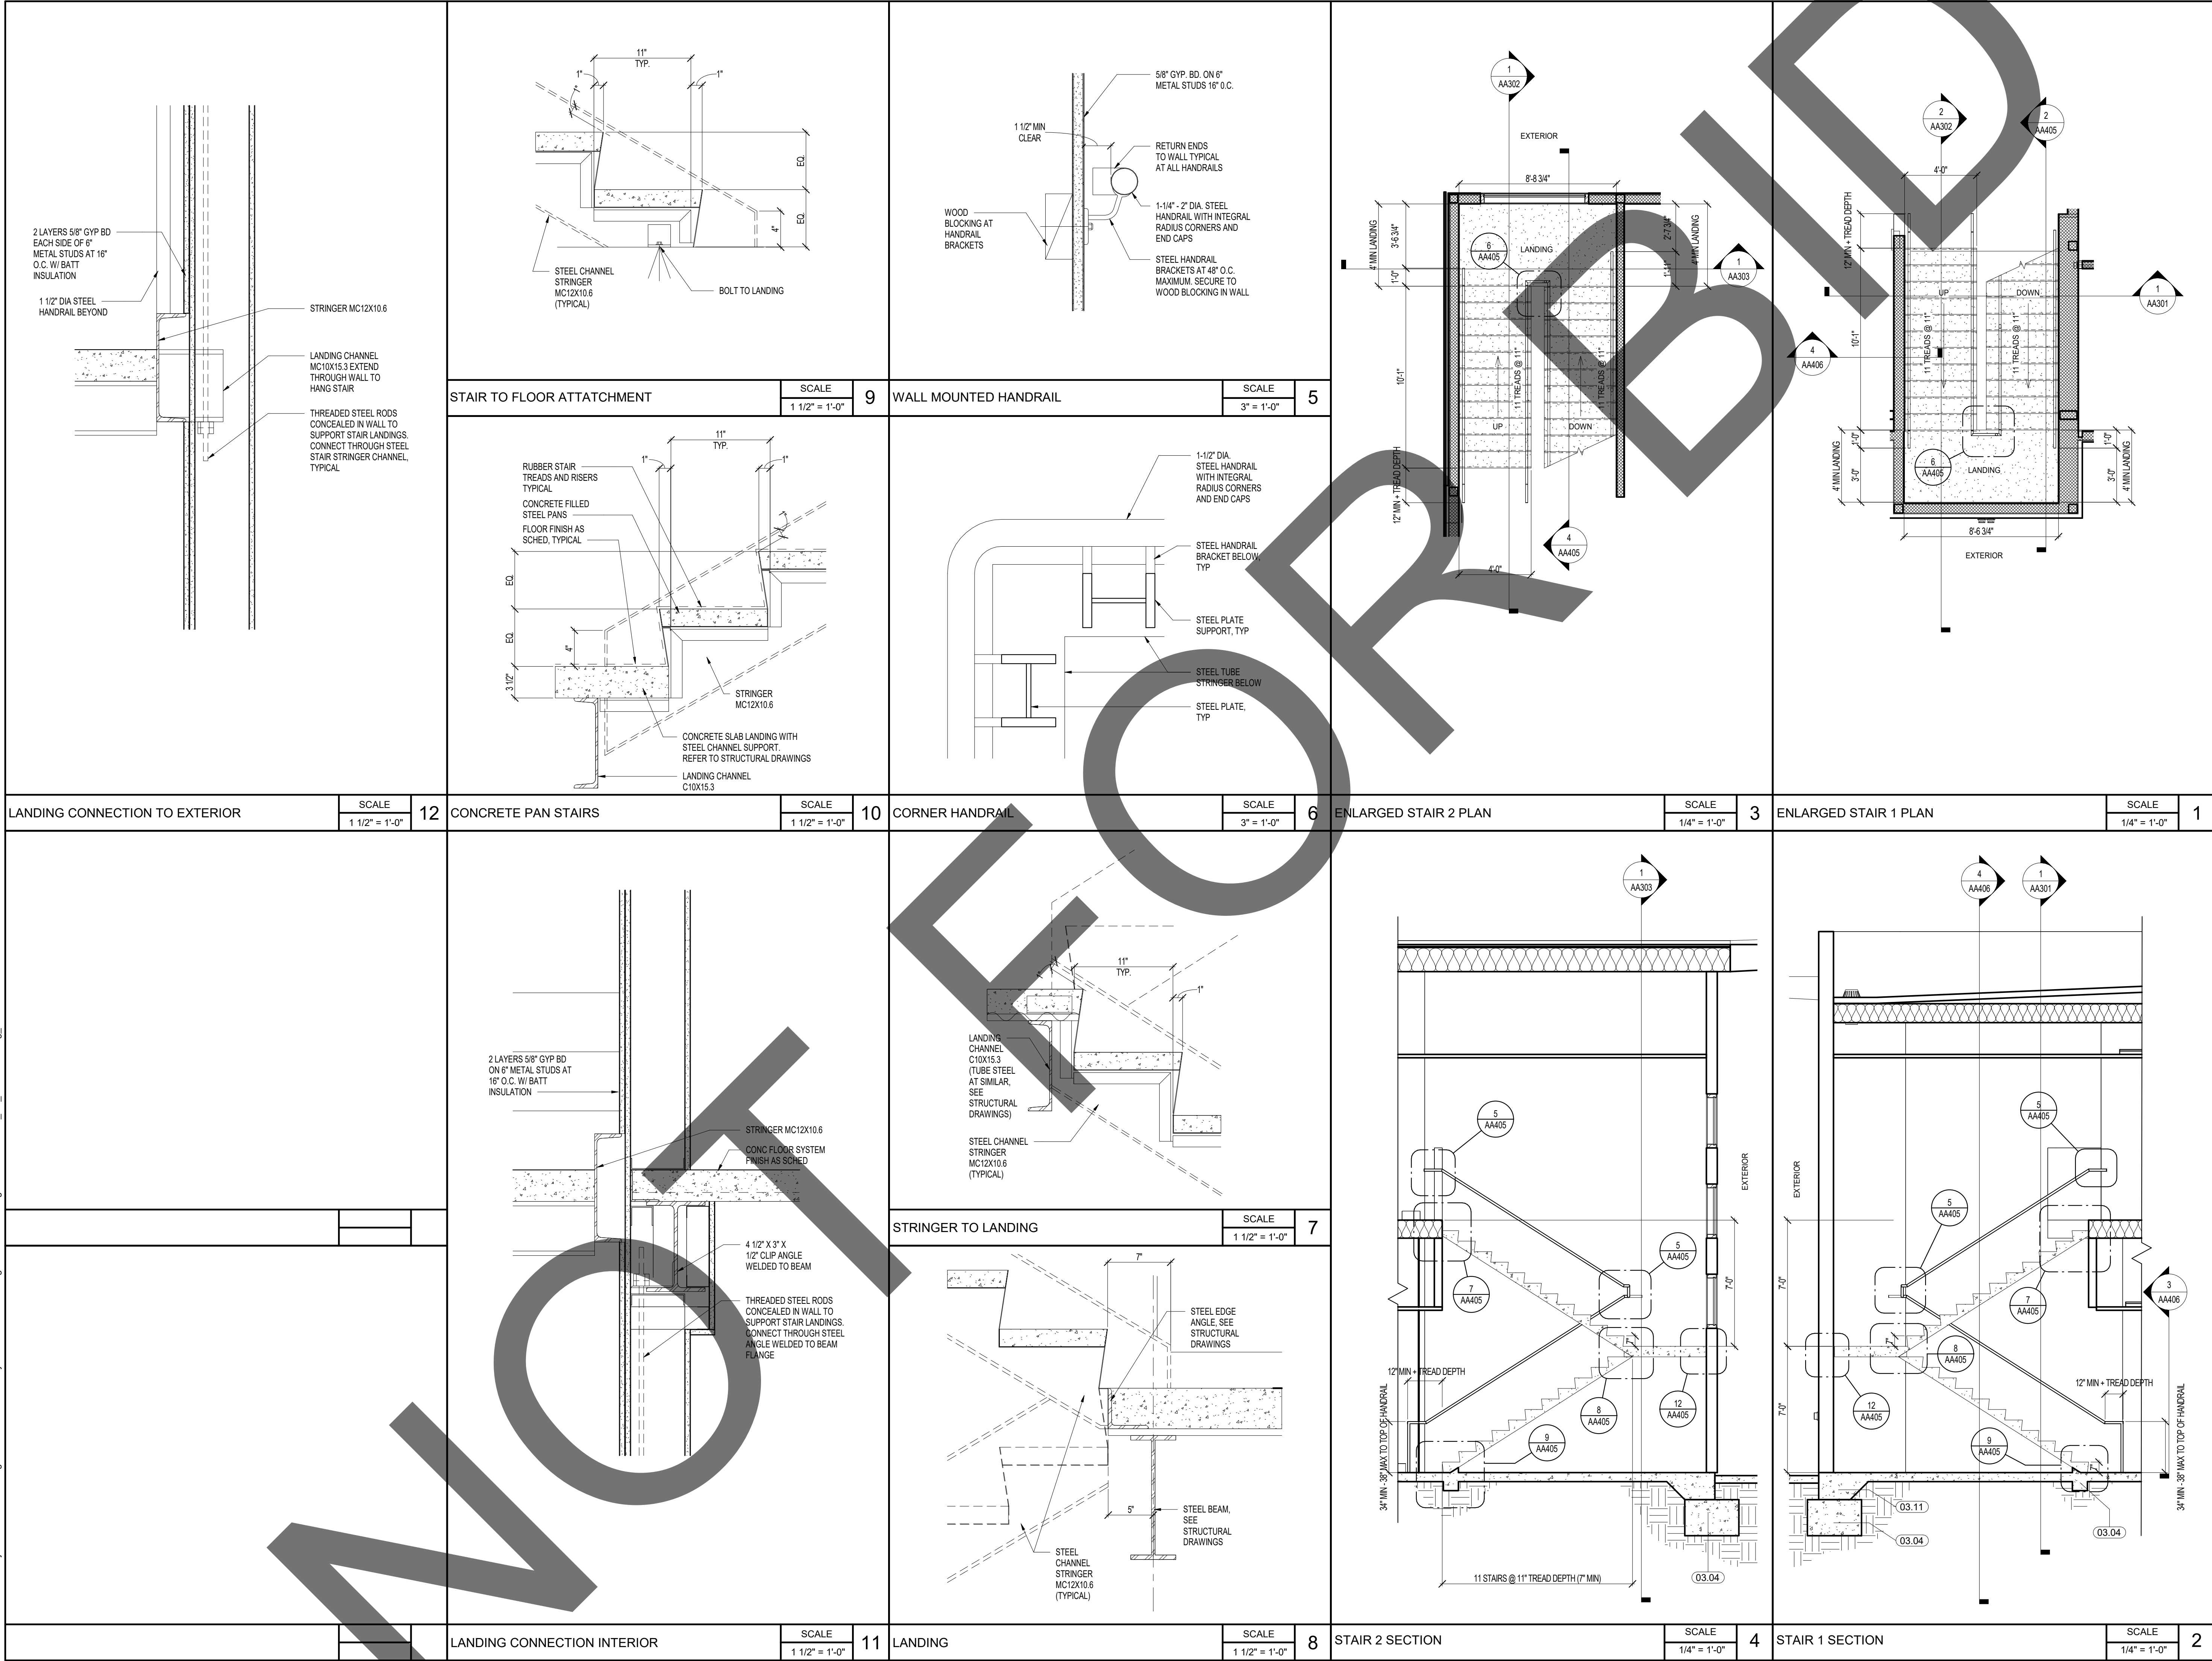

architecture
interiors
planning

1177 Idaho Street, Suite 200
Redlands, CA 92374
Phone: 909-335-7400
Fax: 909-335-7299
info@miller-aip.com

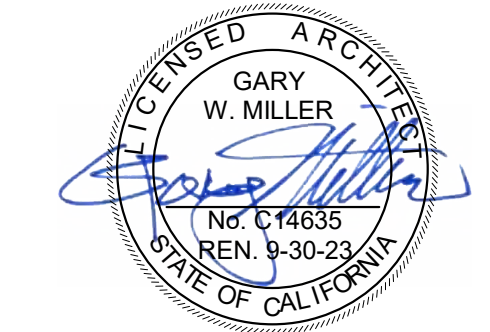

REVISIONS/ADDENDA

#	Date	Comment
---	------	---------

ANIMAL CARE CENTER

18313 VALLEY BLVD.
BLOOMINGTON, CA 92313

SAN BERNARDINO COUNTY

PROJECT INFORMATION

Project Number:	2200065
Drawn By:	Author
Checked By:	GWM
Issue Date:	2/29/24


SHEET NAME

ENLARGED
STAIR PLAN

SHEET NUMBER

AA405


Sheet Of Sheets

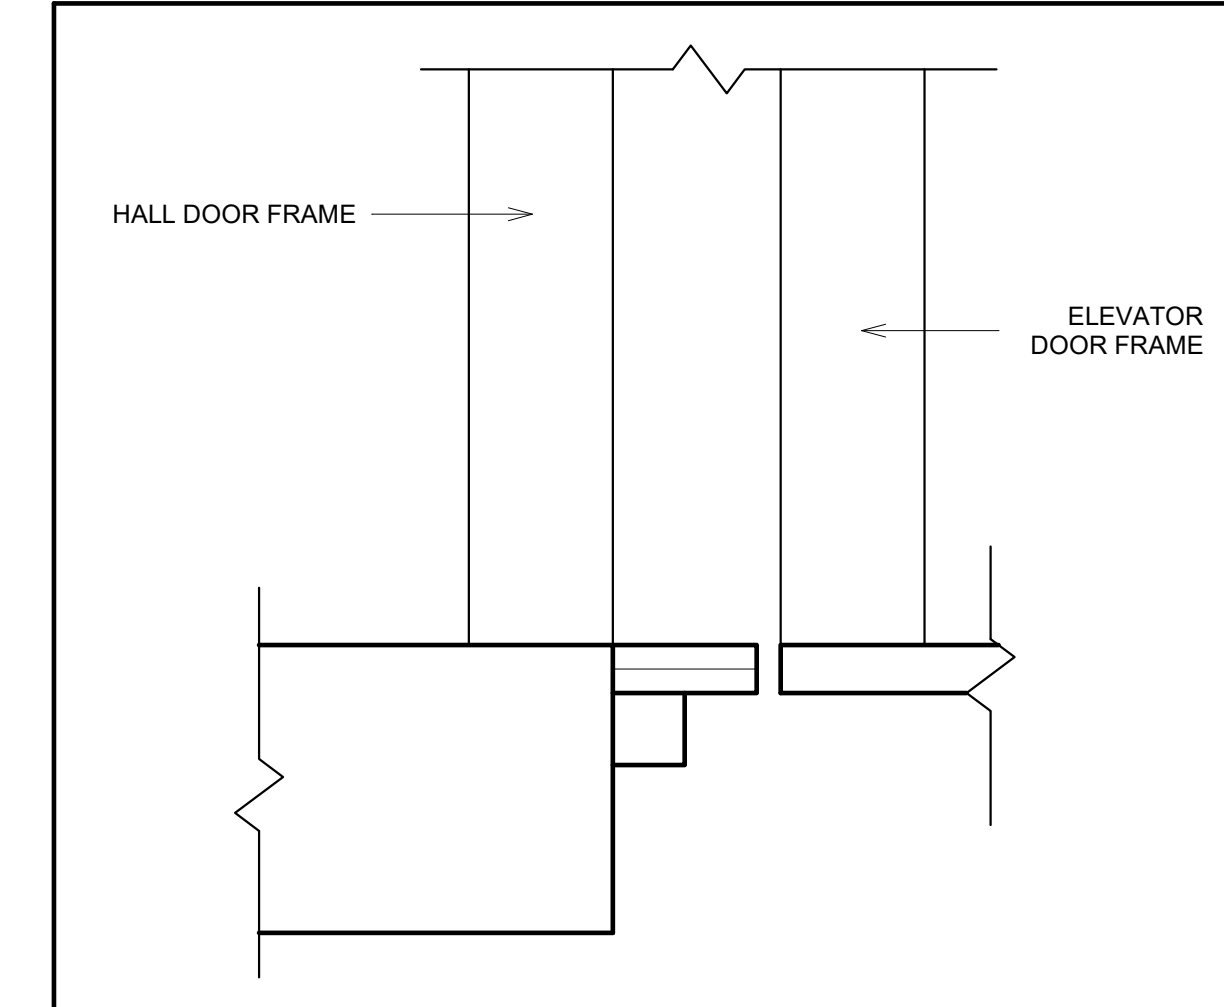

ELEVATOR FLOOR TRANSITION

SCALE: 1 1/2" = 1'-0"


16

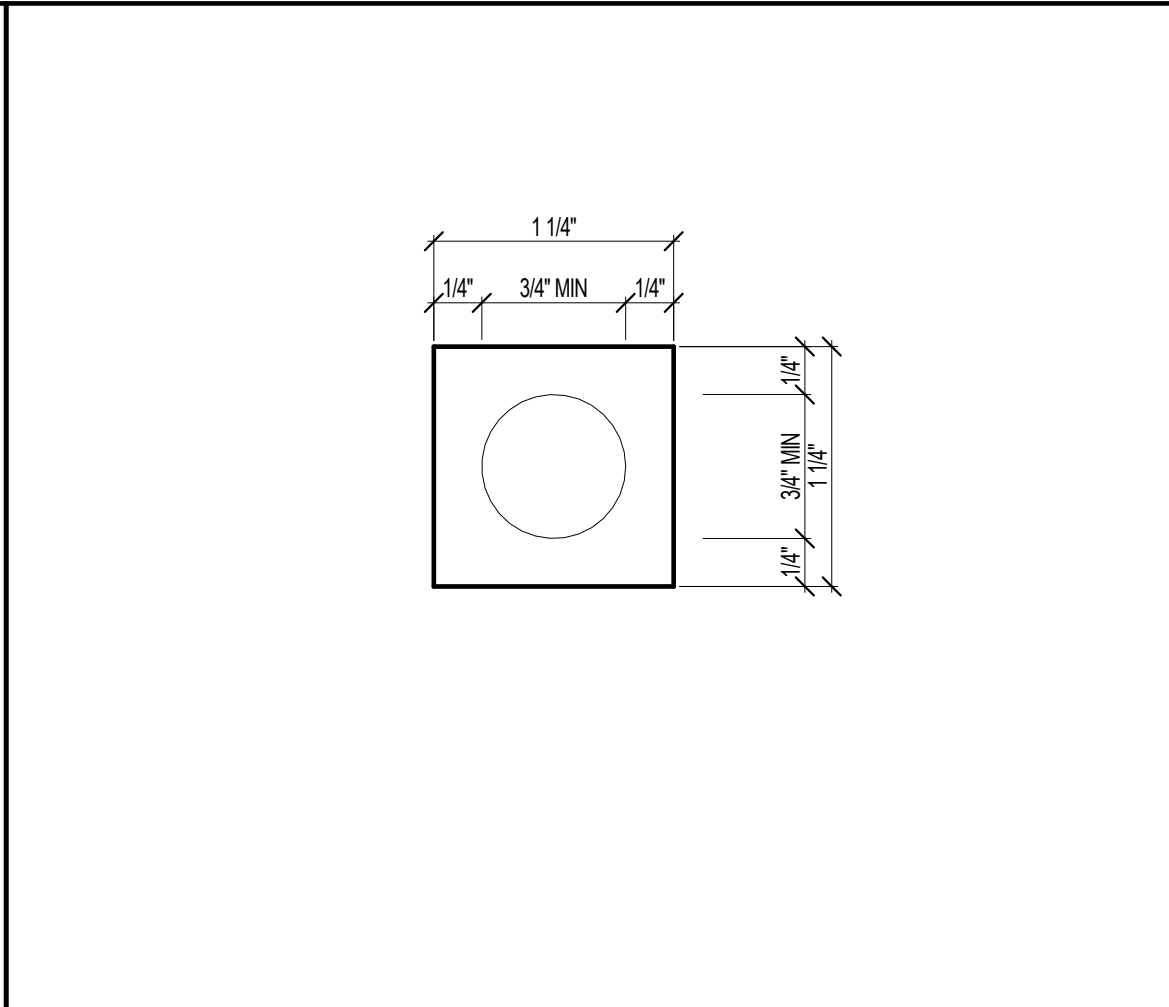

ELEVATOR CALL BUTTON

SCALE: 12" = 1'-0"


11

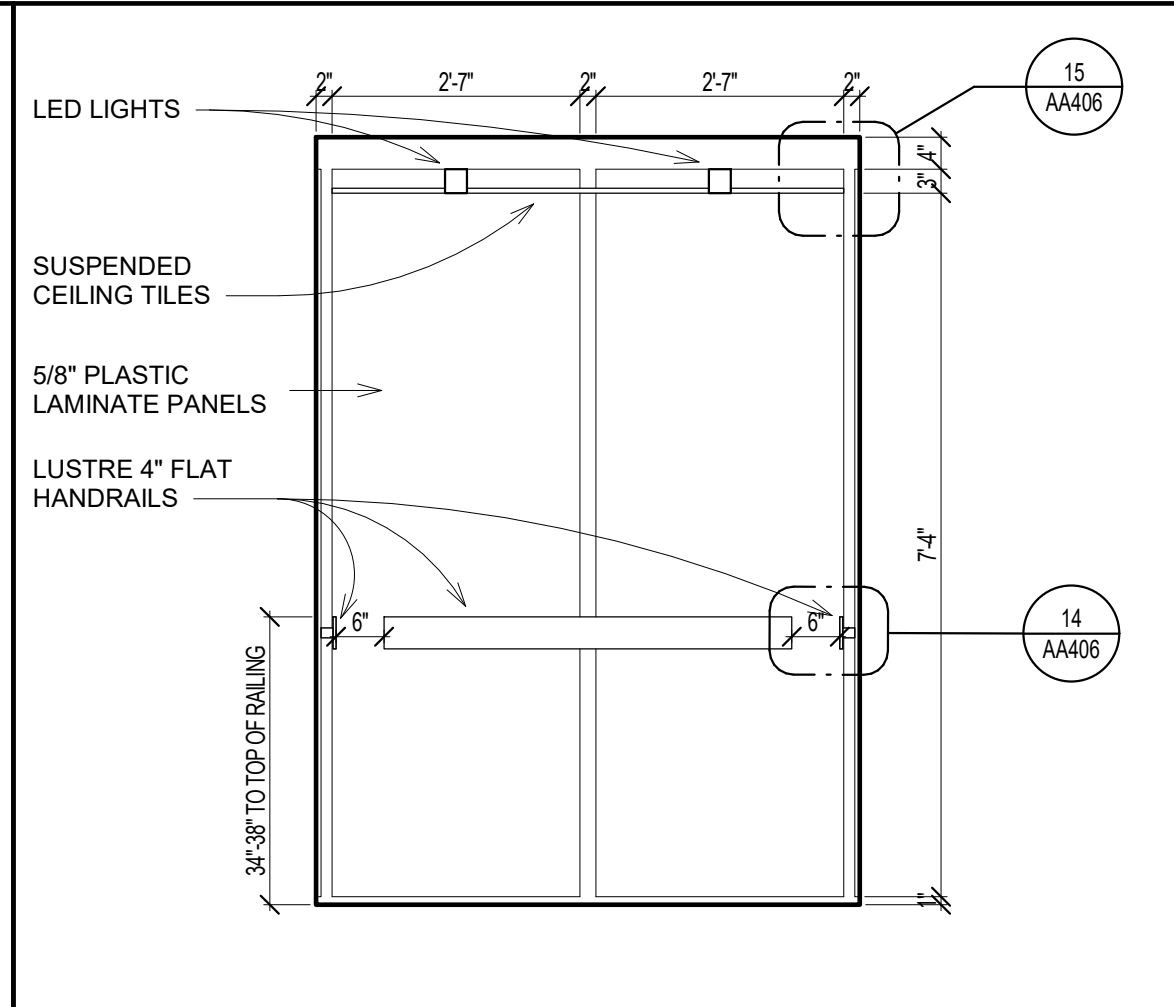

ELEVATOR ELEVATION 2

SCALE: 1/2" = 1'-0"


7

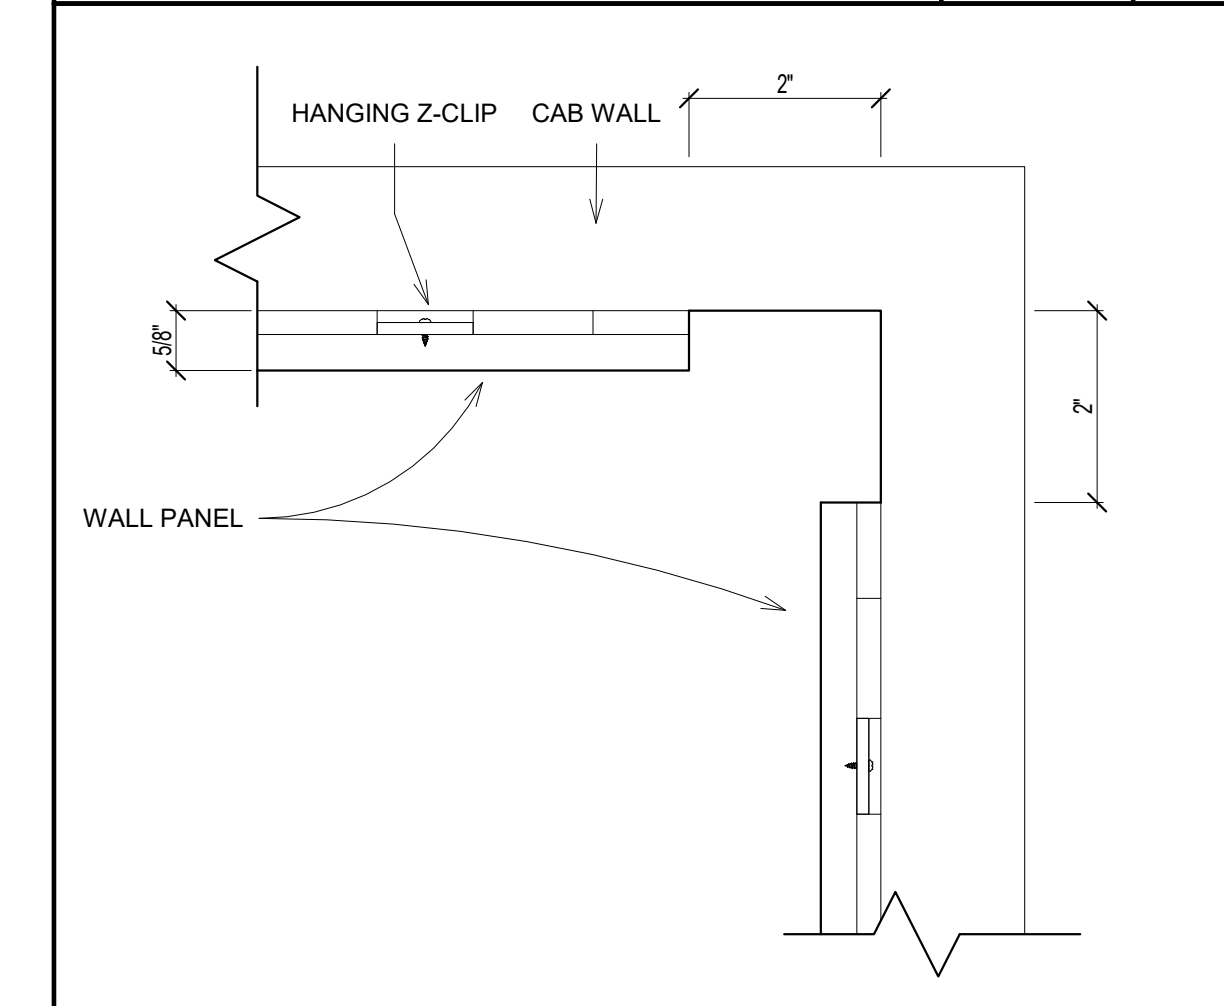

CORNER REVEAL

SCALE: 6" = 1'-0"


17

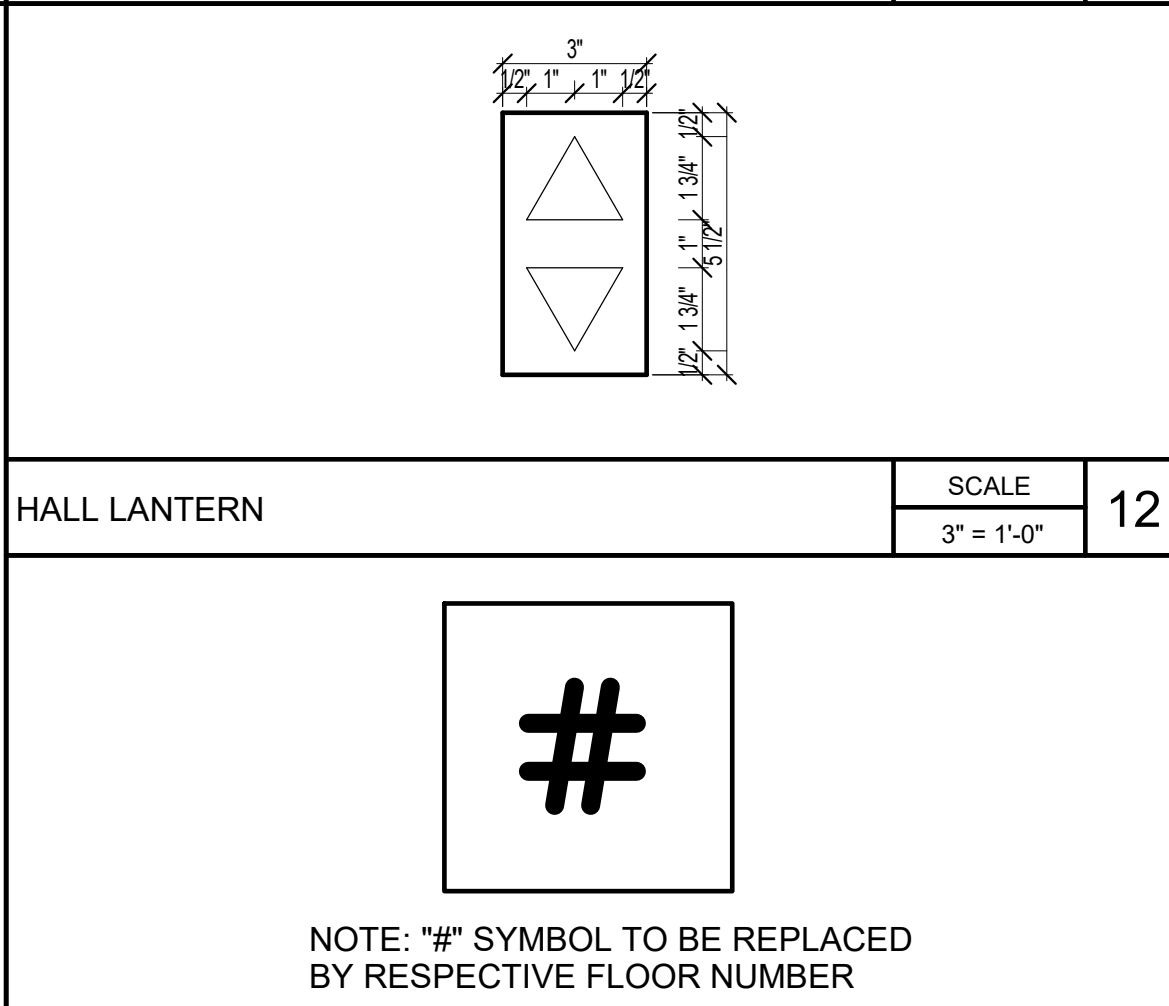

FLOOR INDICATOR

SCALE: 3" = 1'-0"


13

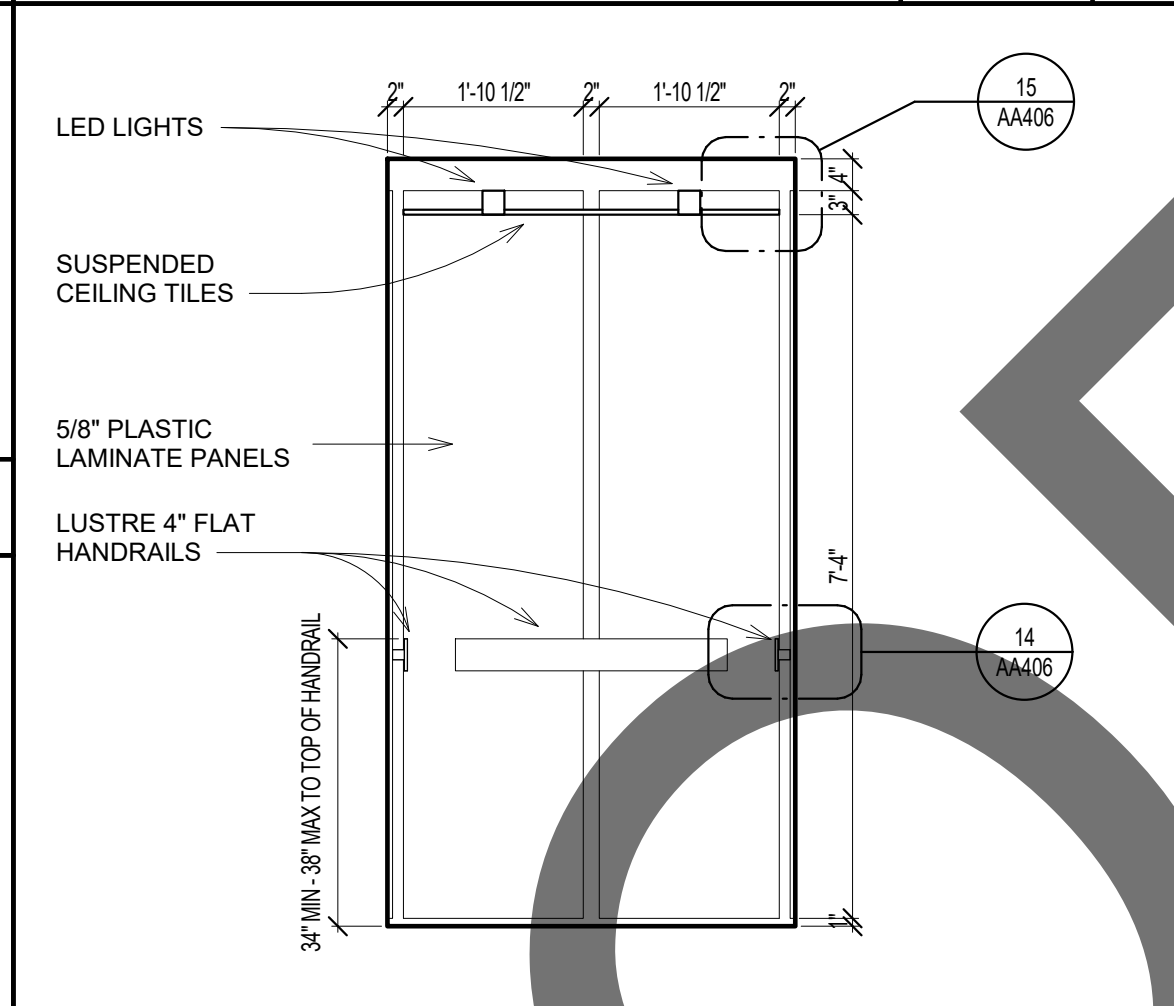

ELEVATOR ELEVATION 3

SCALE: 1/2" = 1'-0"


8

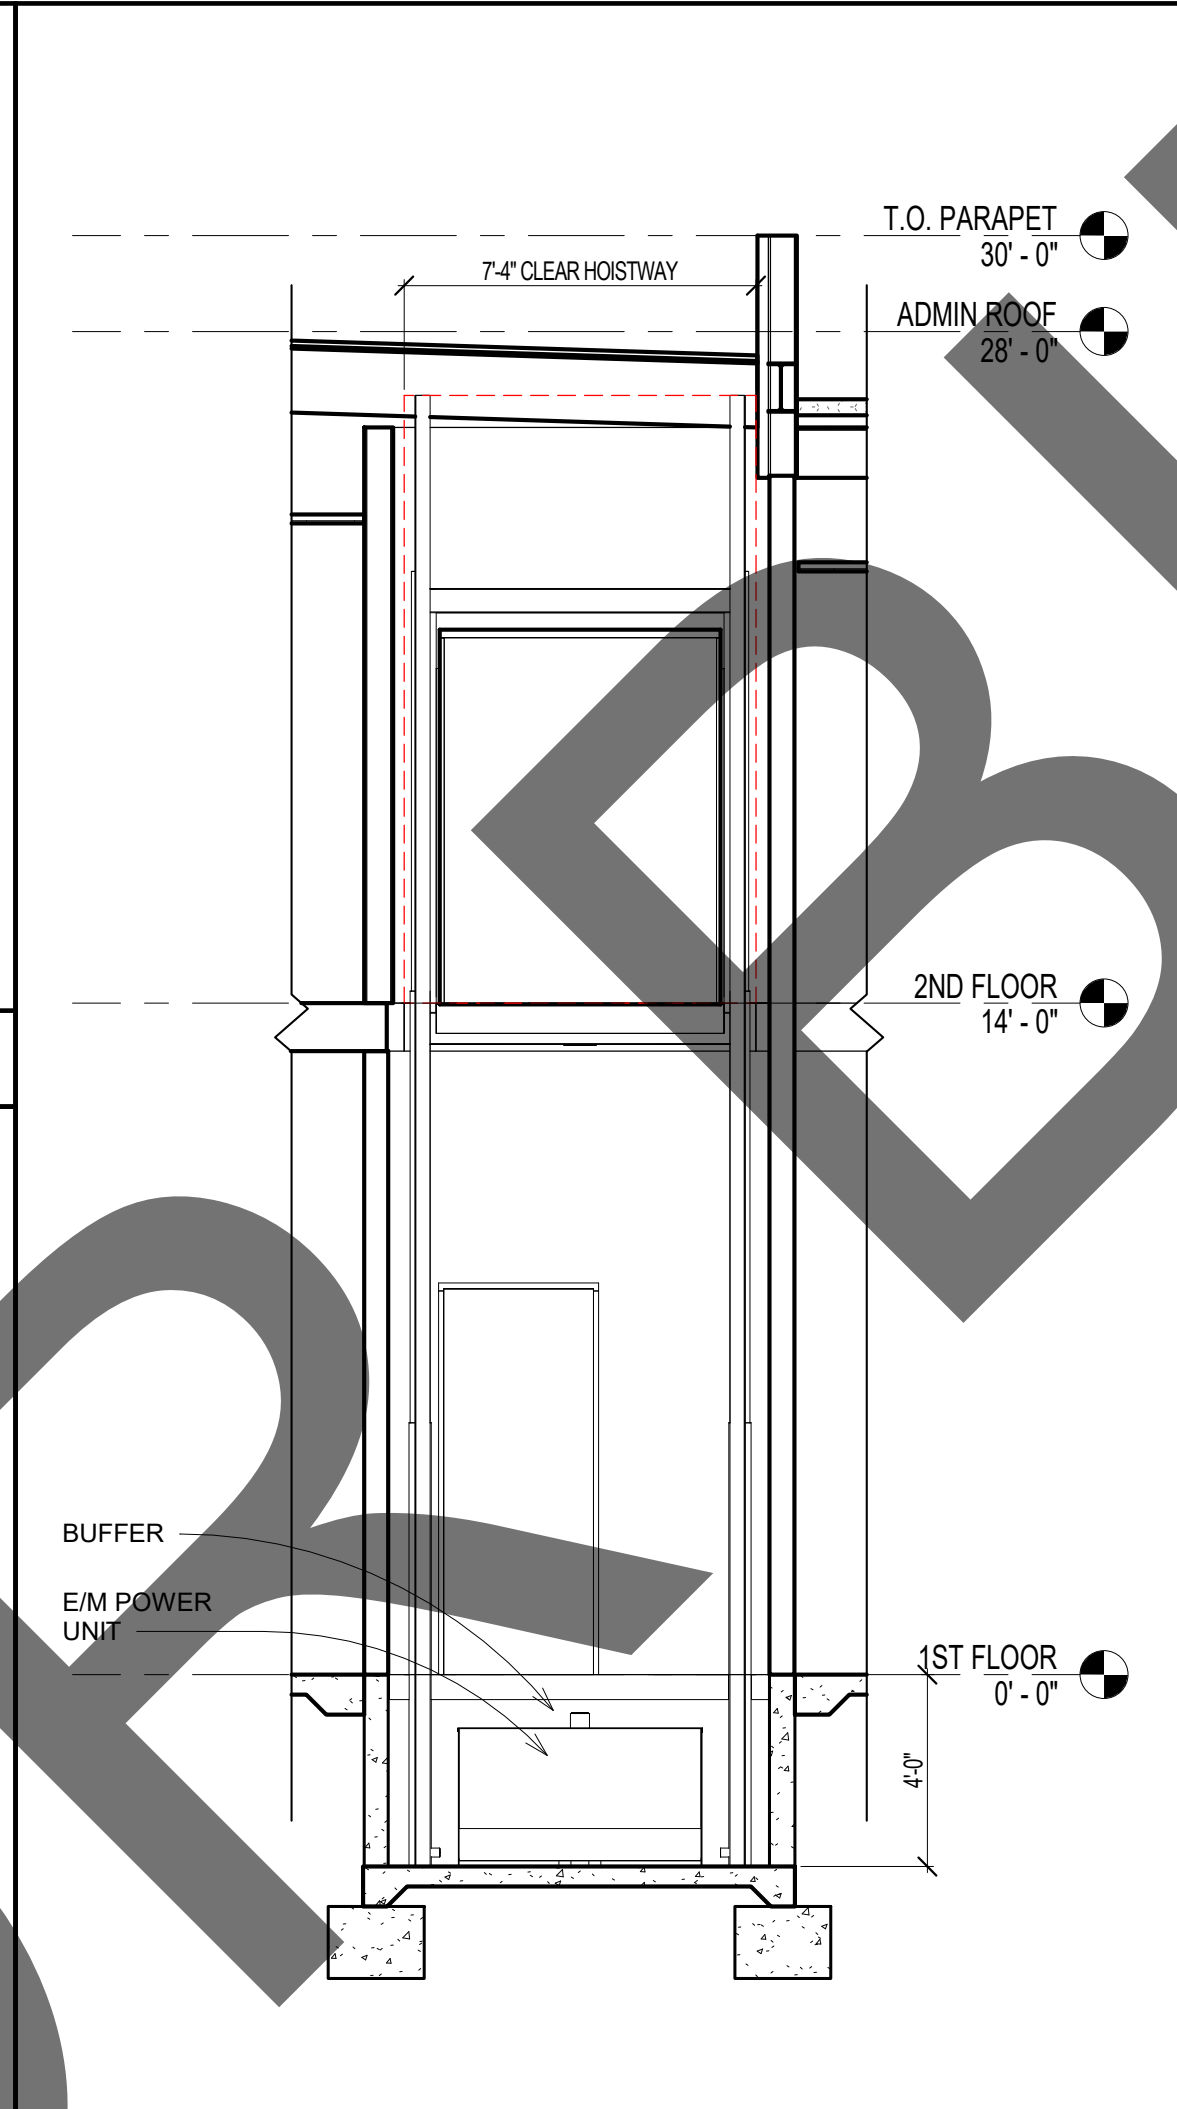

ELEVATOR SECTION 2

SCALE: 1/4" = 1'-0"


4

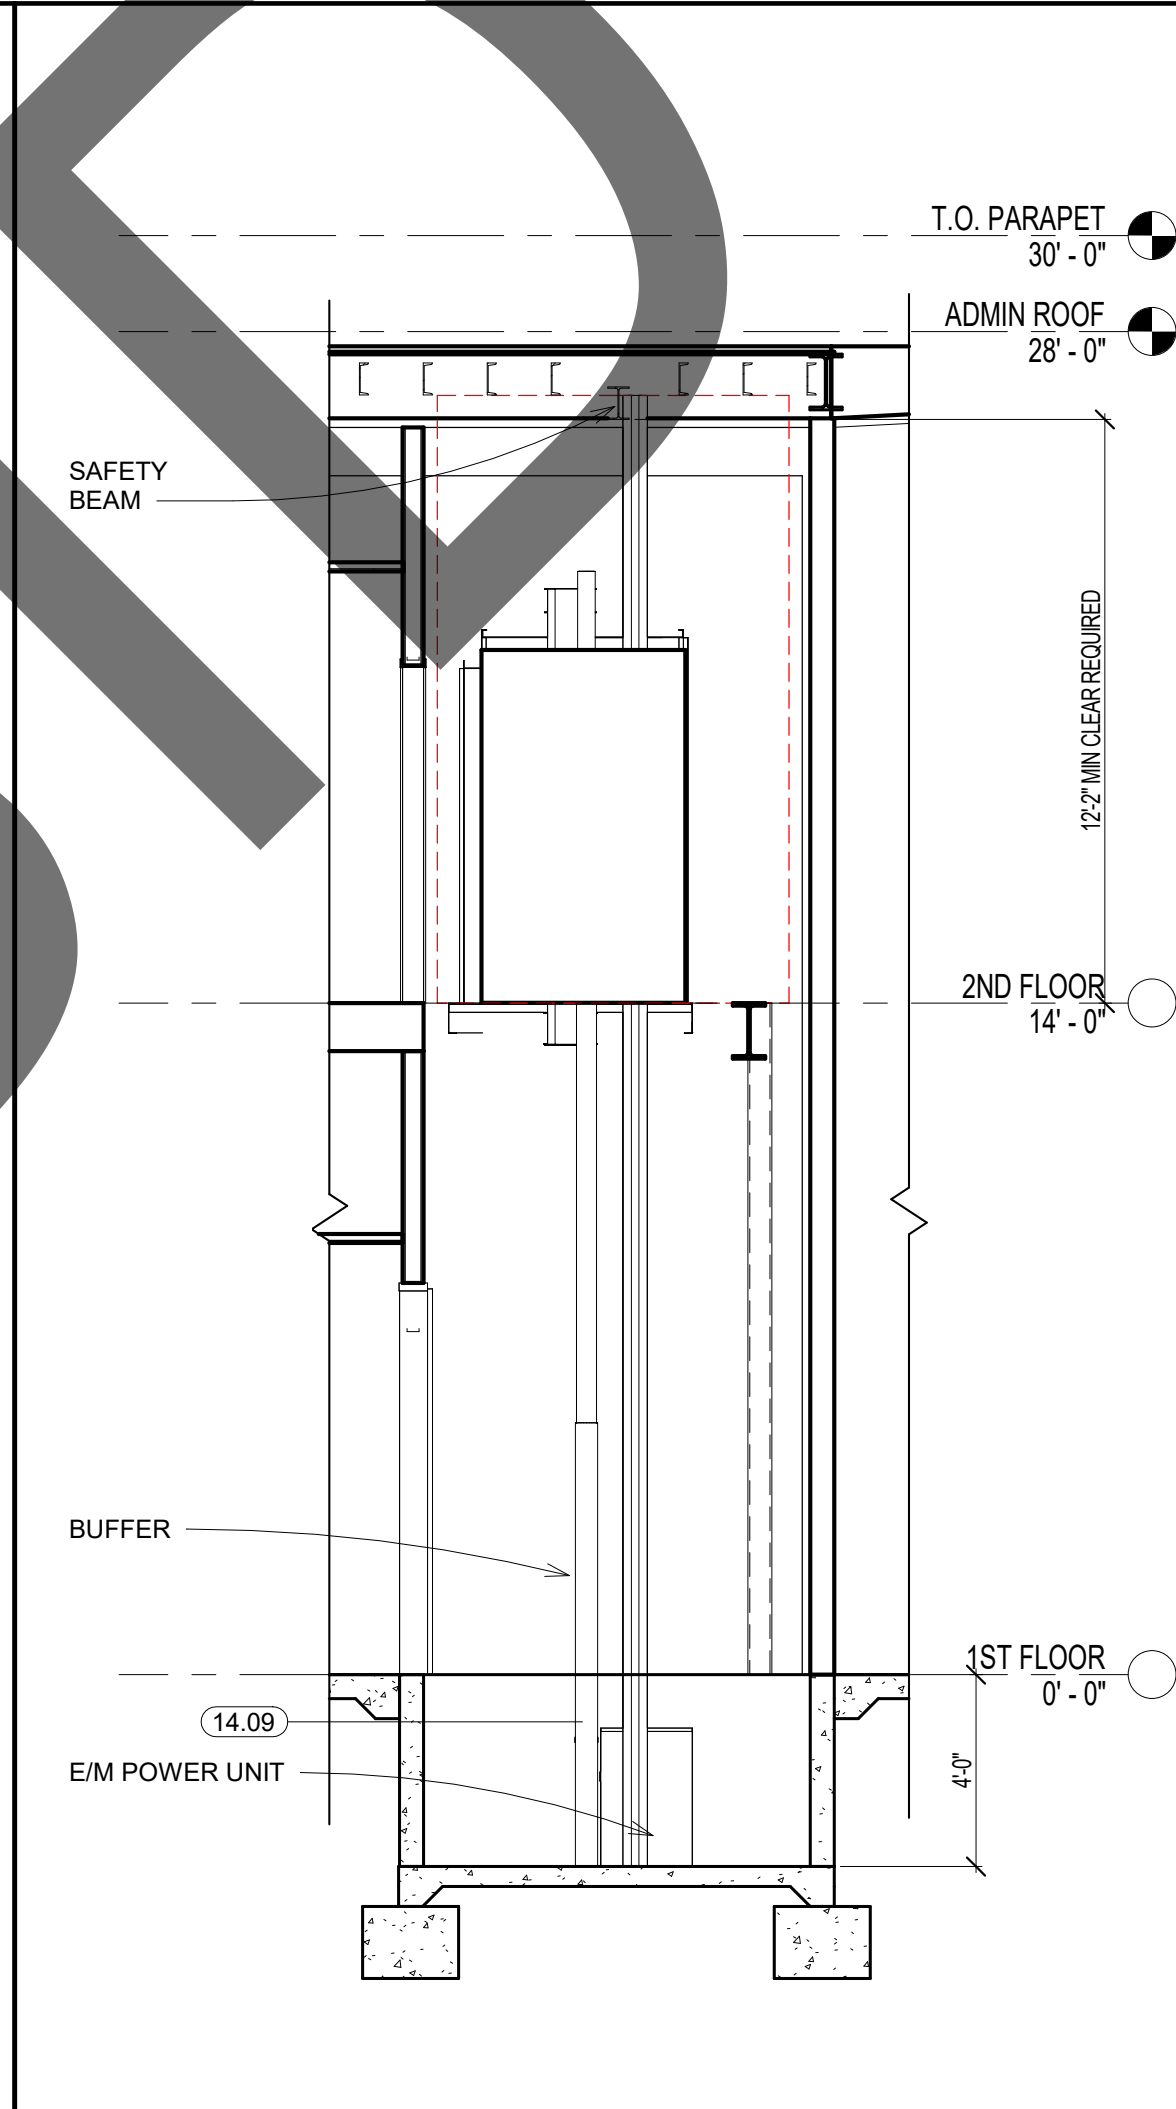

ELEVATOR SECTION 1

SCALE: 1/4" = 1'-0"


1

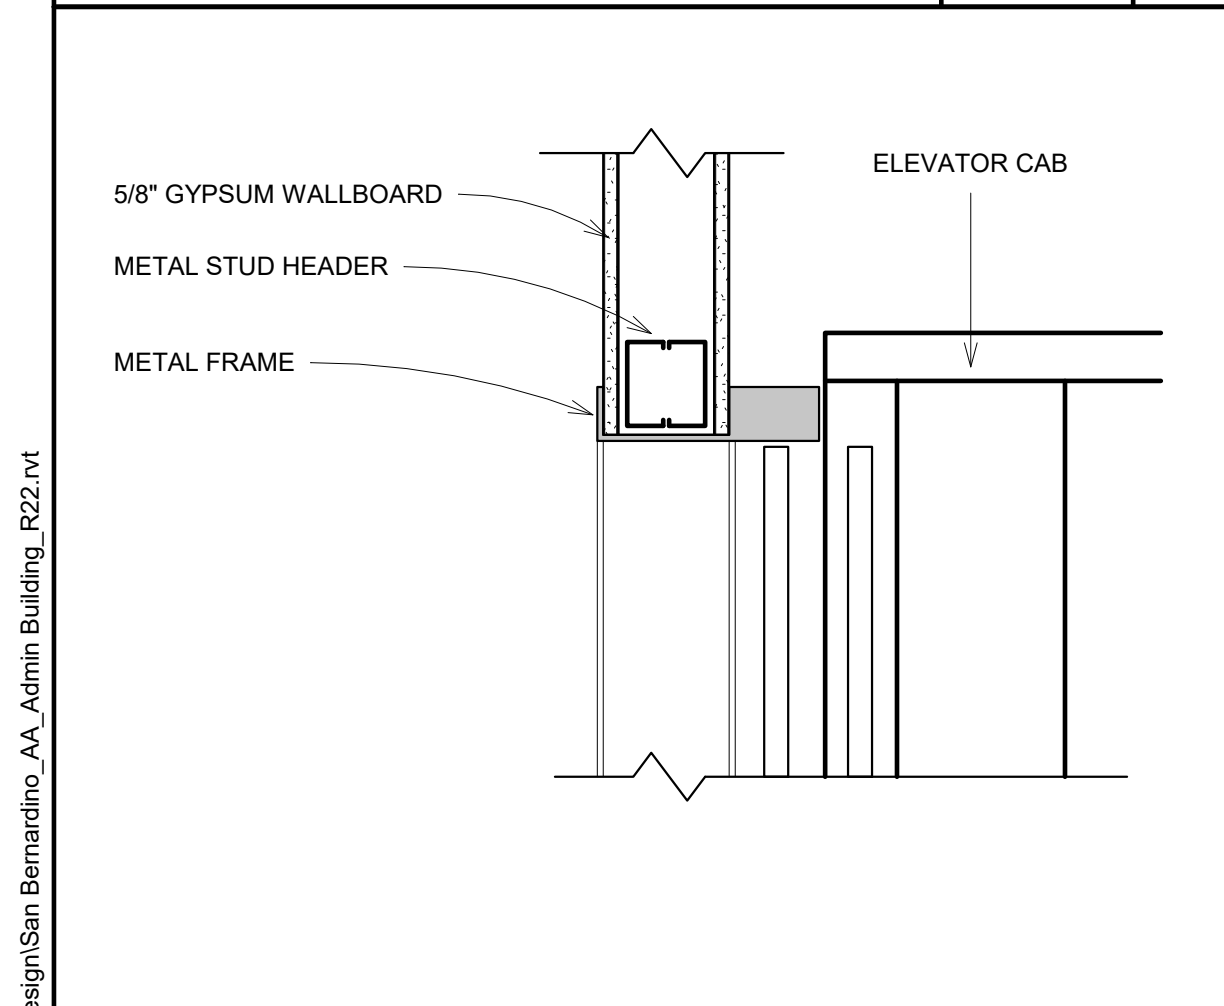

ELEVATOR HEADER

SCALE: 1 1/2" = 1'-0"


18

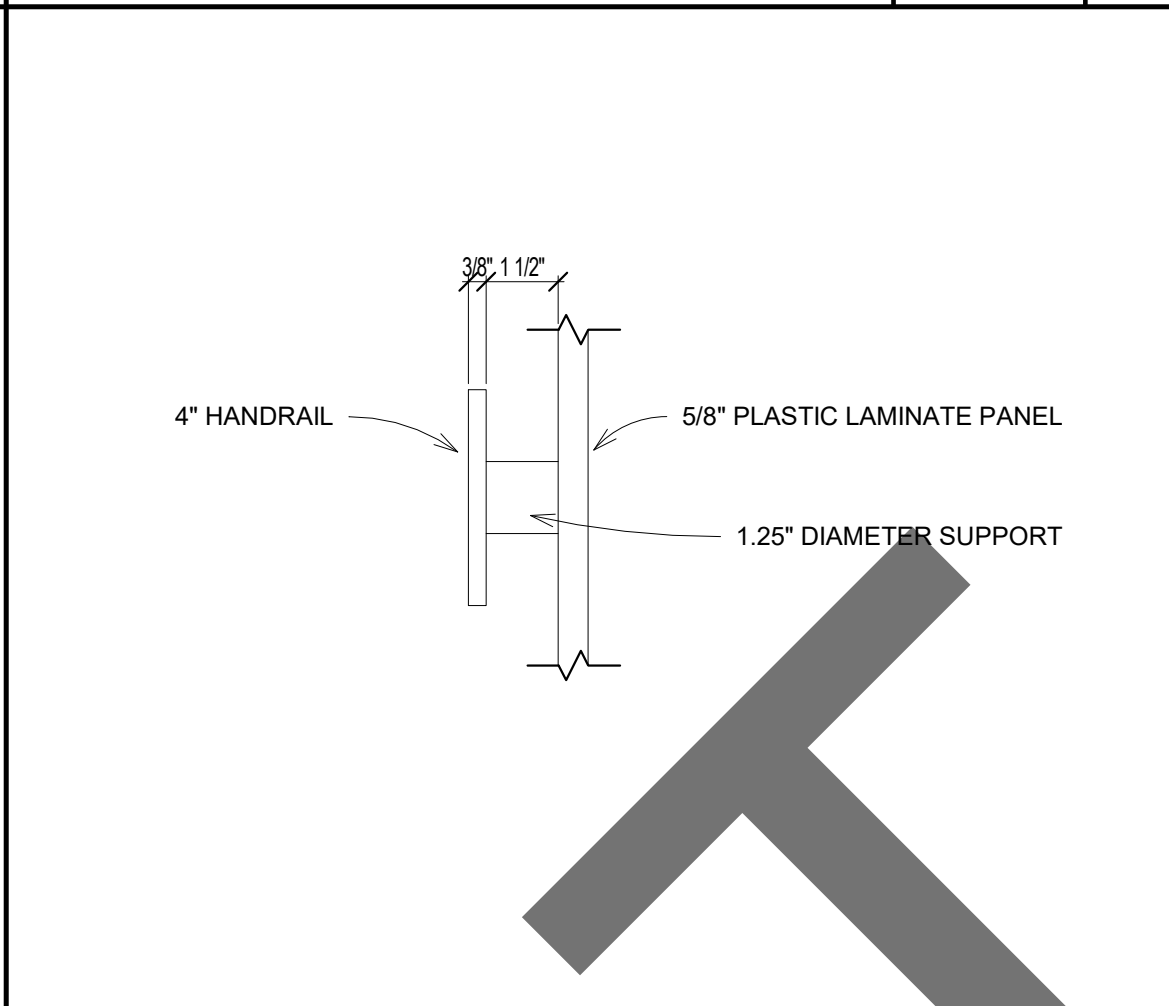

HANDRAIL AT ELEVATOR

SCALE: 3" = 1'-0"


14

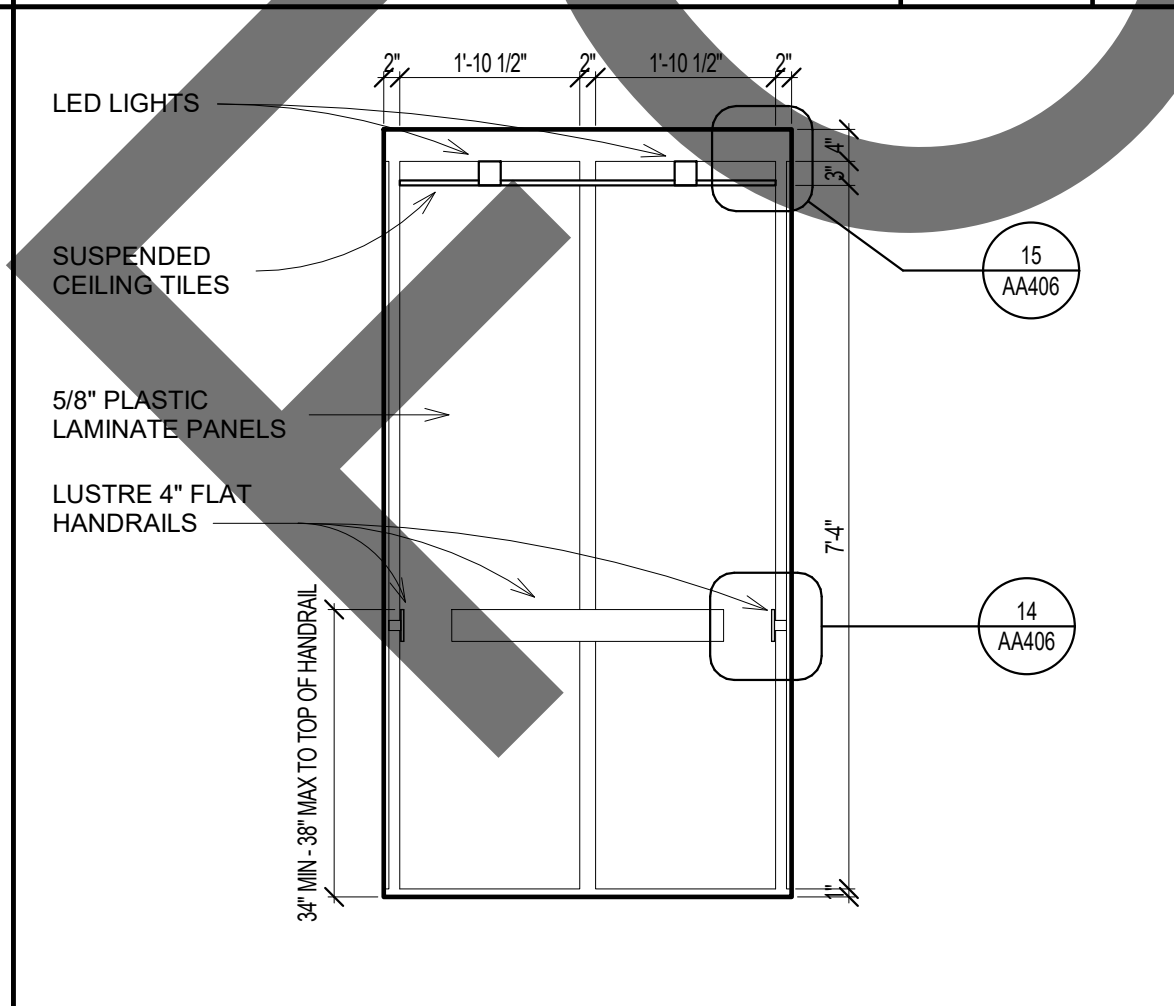

ELEVATOR ELEVATION 4

SCALE: 1/2" = 1'-0"


9

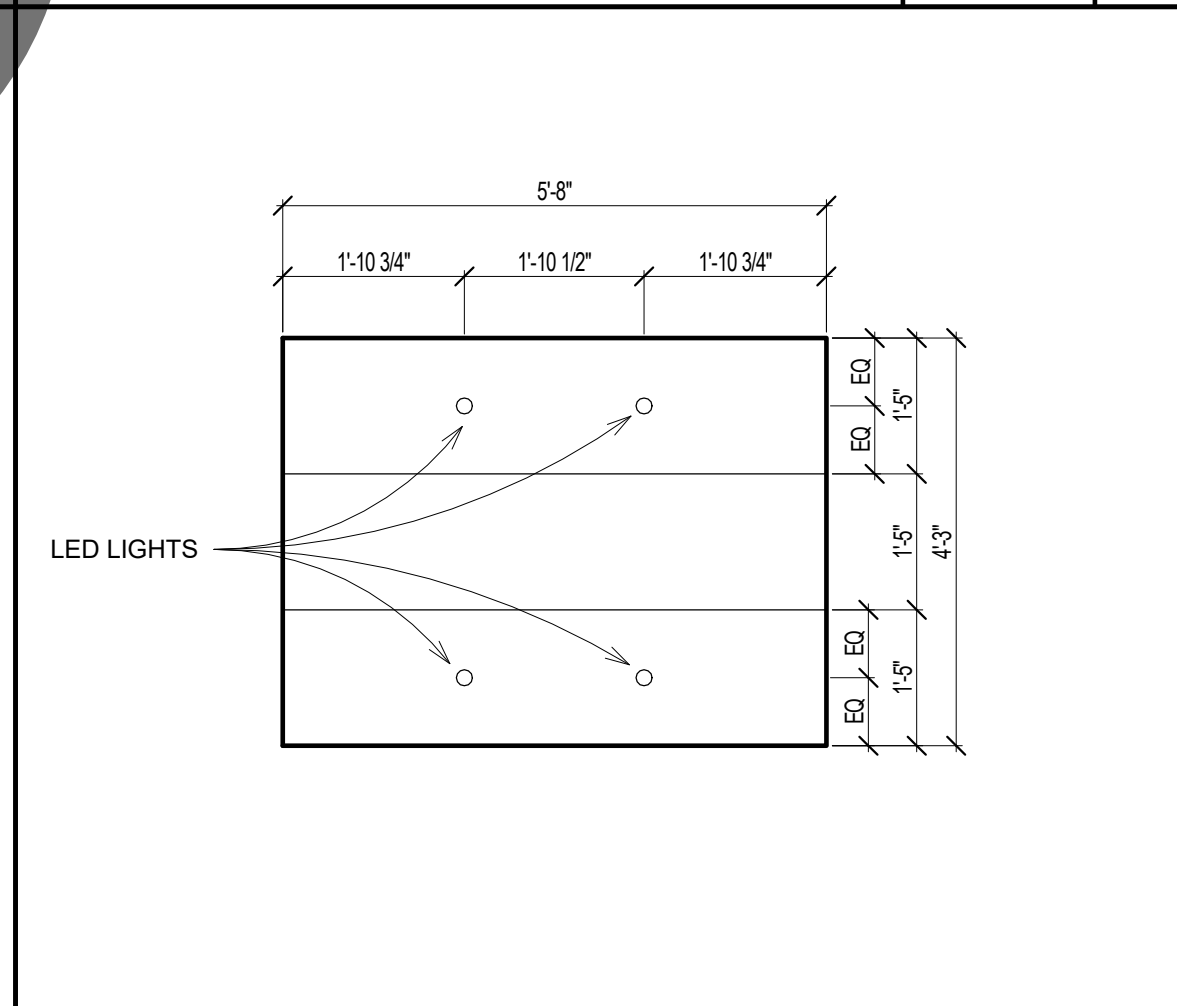

CAB RCP

SCALE: 1/2" = 1'-0"


5

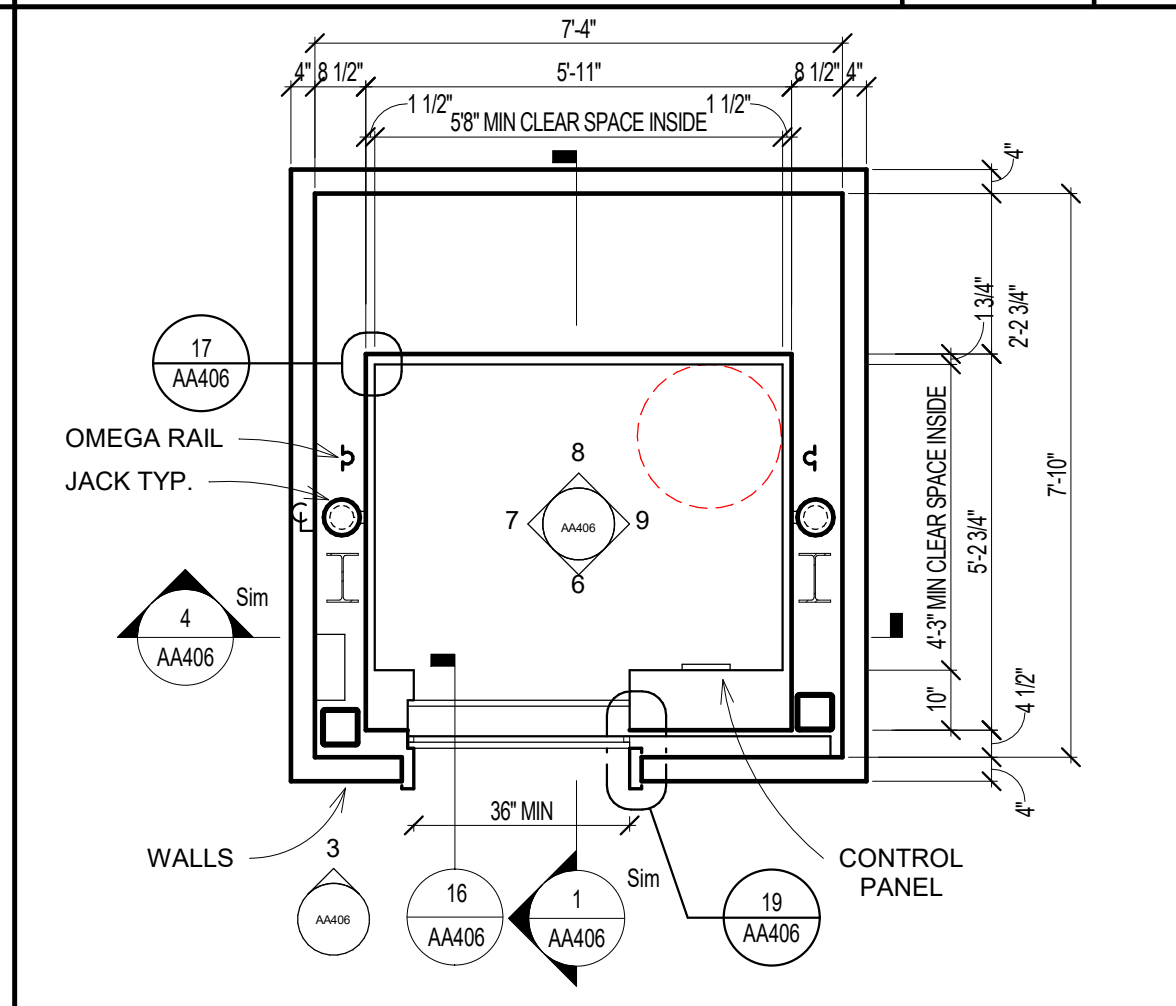

ELEVATOR-ENLARGED PLAN

SCALE: 3/8" = 1'-0"


2

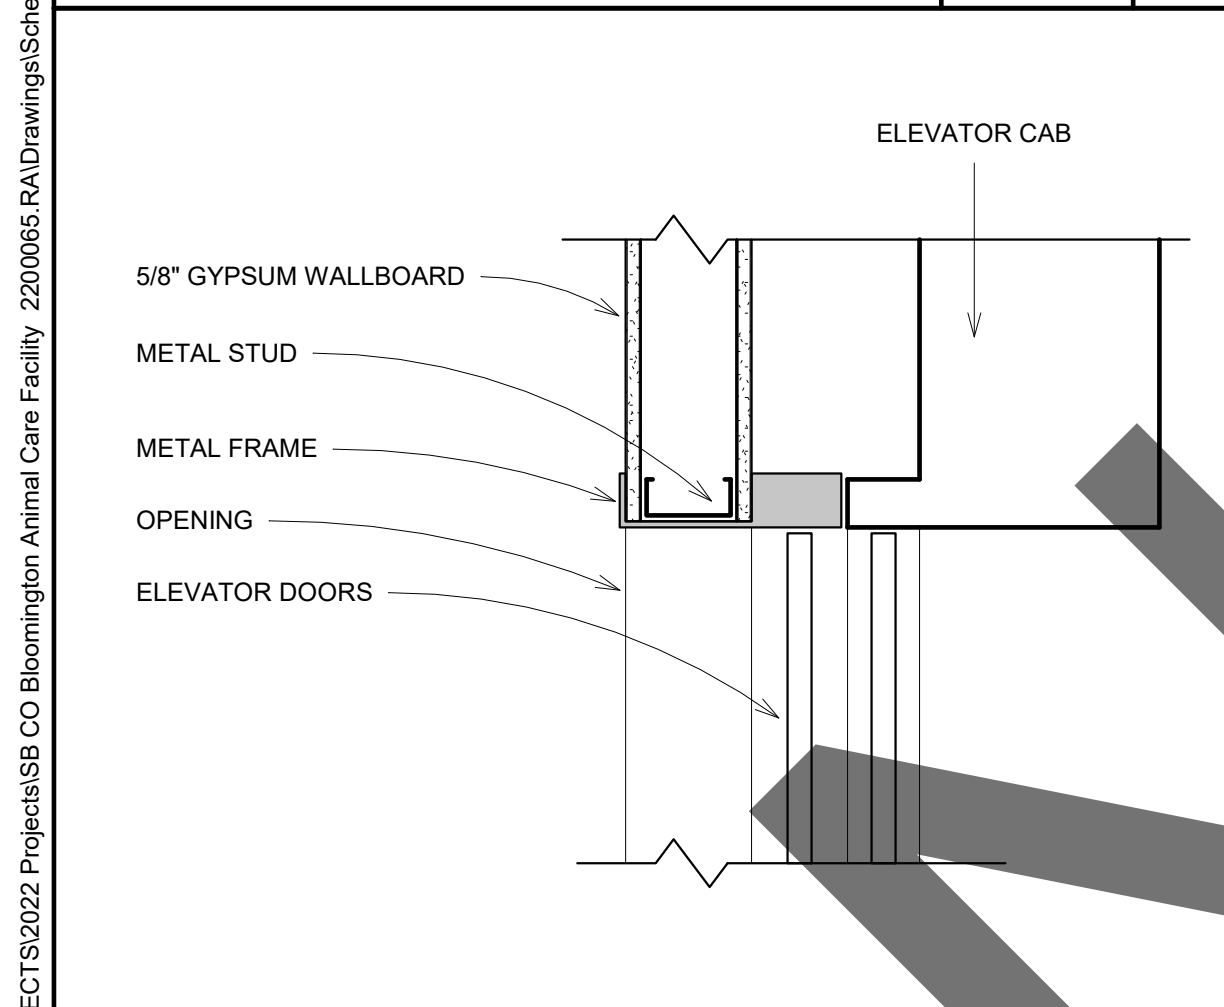

ELEVATOR JAMB

SCALE: 1 1/2" = 1'-0"


19

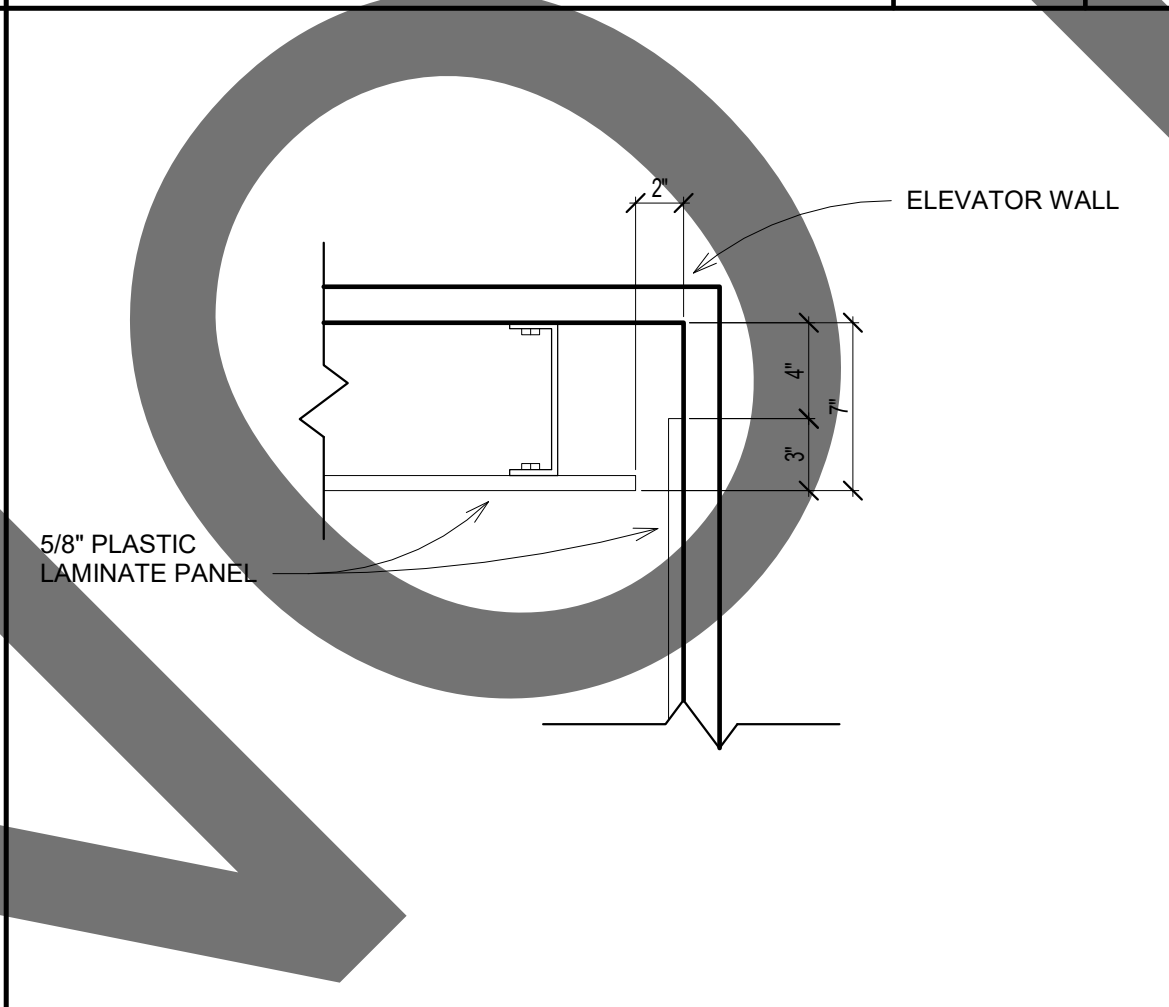

ELEVATOR CEILING PANEL

SCALE: 1 1/2" = 1'-0"


15

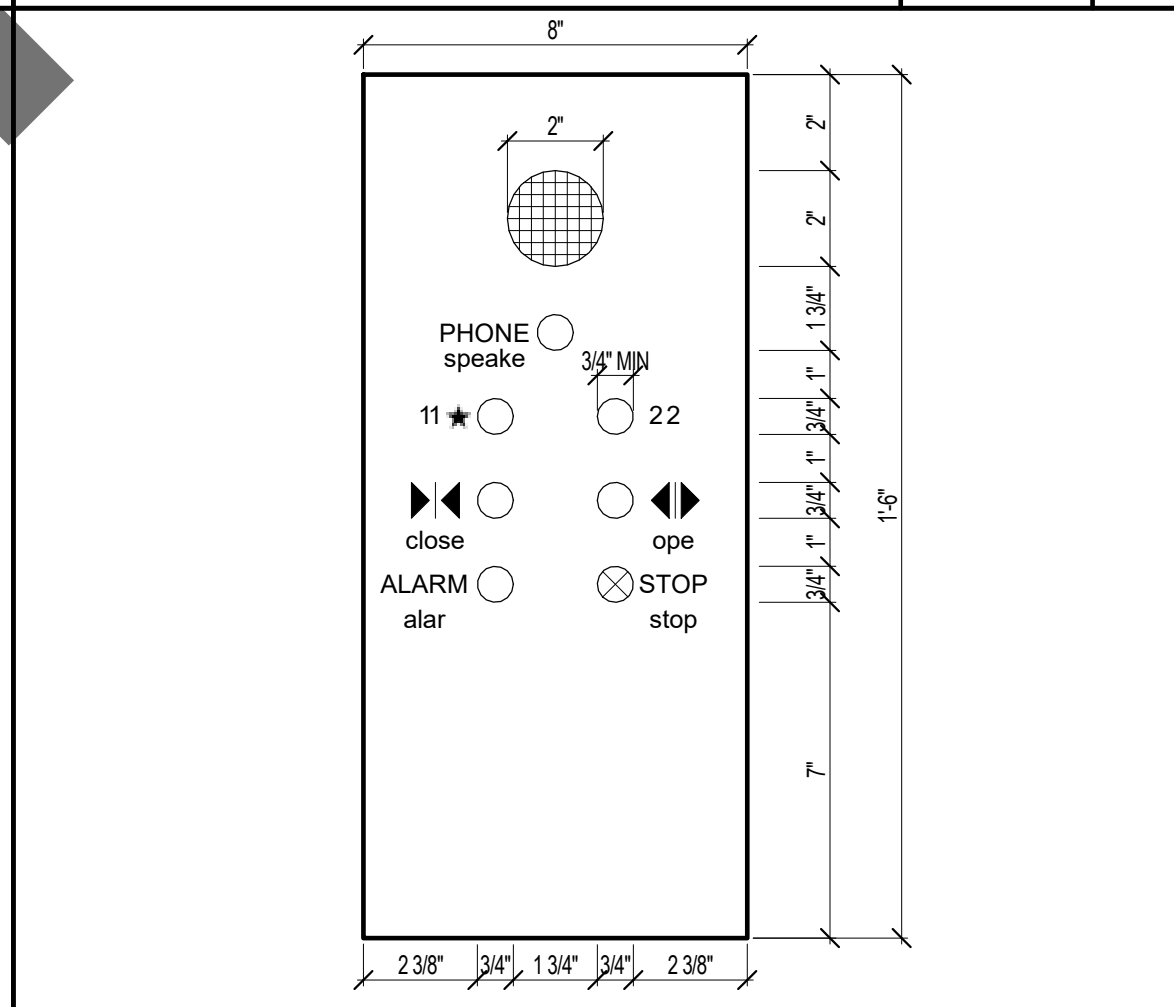

ELEVATOR CONTROL PANEL

SCALE: 3" = 1'-0"


10

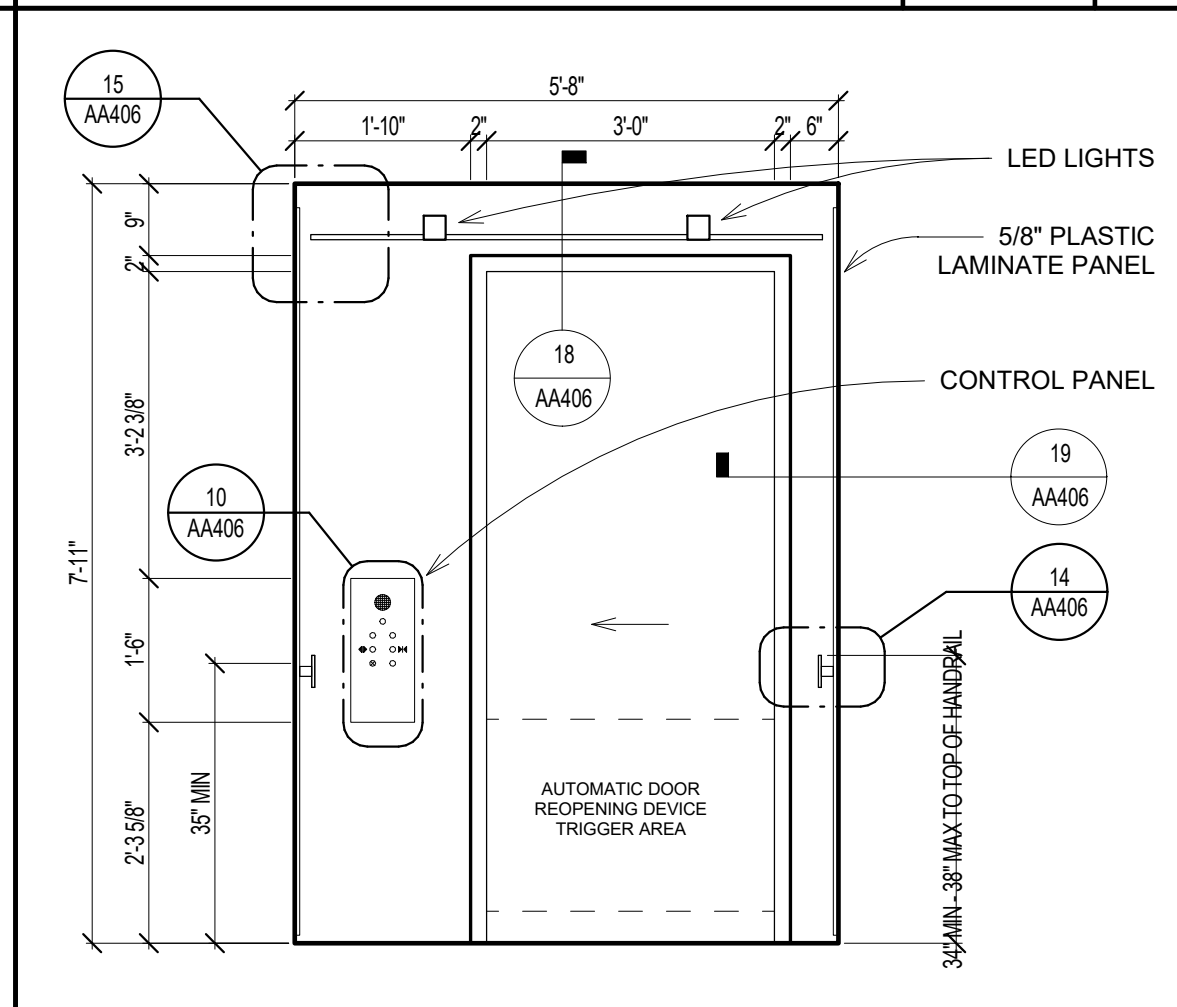

ELEVATOR ELEVATION 1

SCALE: 1/2" = 1'-0"


6

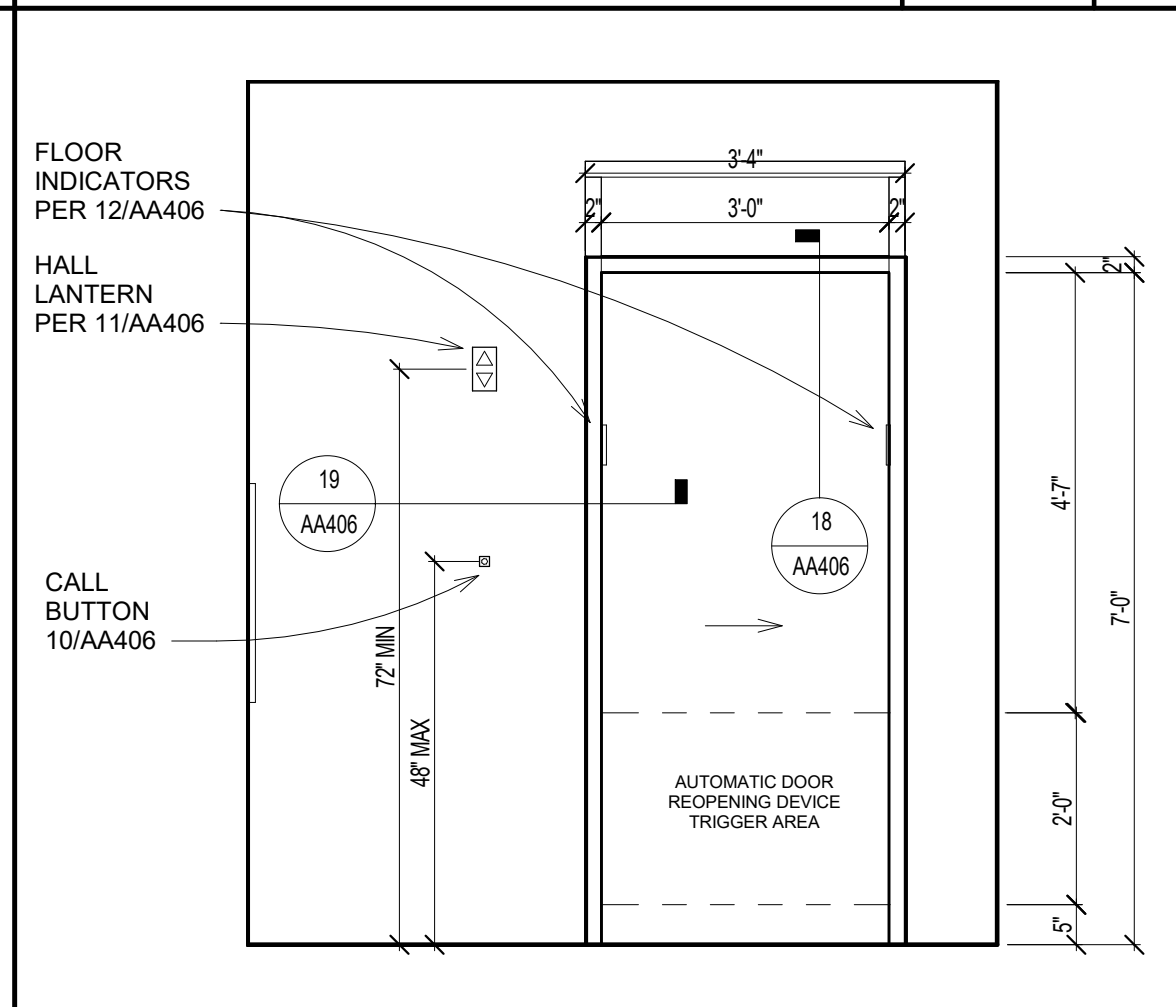

HALL TO ELEVATOR ELEVATION

SCALE: 1/2" = 1'-0"

3

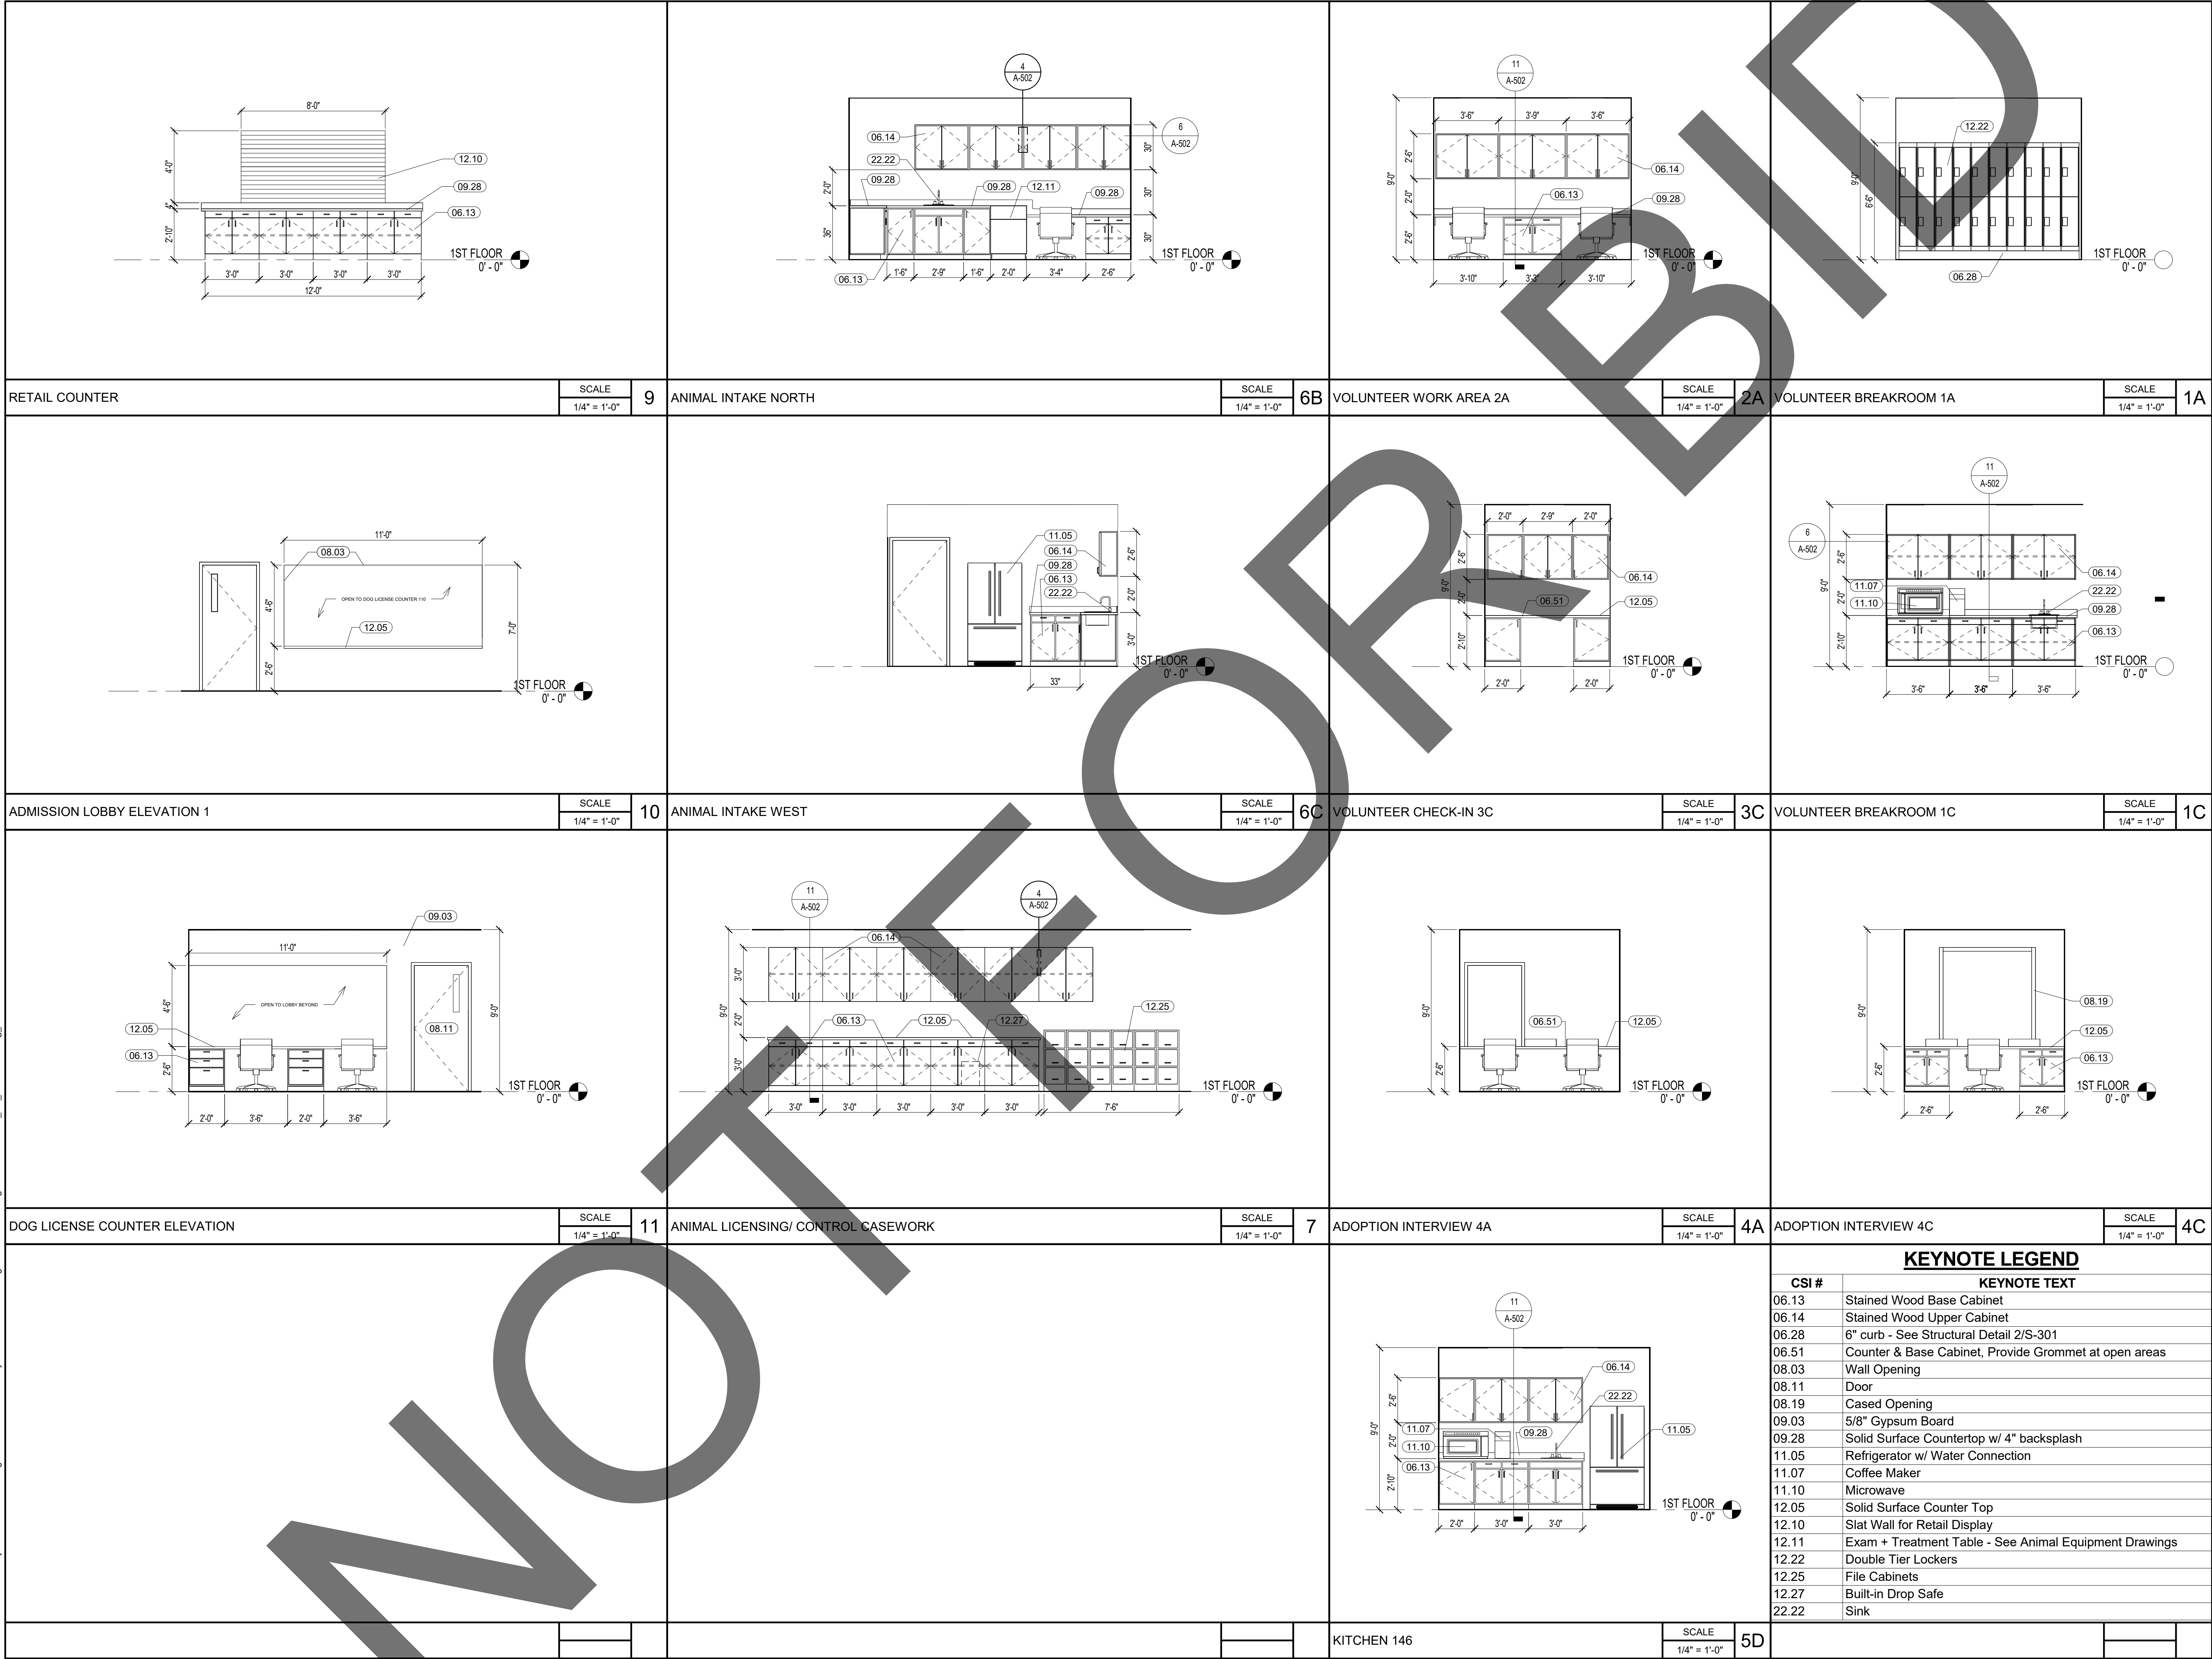

1177 Idaho Street, Suite 200
Redlands, CA 92374
Phone: 909-335-7400
Fax: 909-335-7299
info@miller-aip.com



owner approval

initials	date	phase

REVISIONS/ADDENDA

#	Date	Comment

ANIMAL CARE CENTER

18313 VALLEY BLVD.
BLOOMINGTON, CA 92313

SAN BERNARDINO COUNTY

385 N. ARROWHEAD AVENUE
SAN BERNARDINO, CA 92415
PHONE: 1-888-818-8988

PROJECT INFORMATION

Project Number:	2200065
Drawn By:	Author
Checked By:	GWM
Issue Date:	2/29/24

SHEET NAME
ADMINISTRATION
BUILDING
INTERIOR
ELEVATIONS


SHEET NUMBER

AA407


Sheet Of Sheets

KEYNOTE LEGEND


CSI #	KEYNOTE TEXT
06.13	Stained Wood Base Cabinet
06.14	Stained Wood Upper Cabinet
06.28	6" curb - See Structural Detail 2/S-301
06.51	Counter & Base Cabinet, Provide Grommet at open areas
08.03	Wall Opening
08.11	Door
08.19	Cased Opening
09.03	5/8" Gypsum Board
09.28	Solid Surface Countertop w/ 4" backsplash
11.05	Refrigerator w/ Water Connection
11.07	Coffee Maker
11.10	Microwave
12.05	Solid Surface Counter Top
12.10	Slat Wall for Retail Display
12.11	Exam + Treatment Table - See Animal Equipment Drawings
12.22	Double Tier Lockers
12.25	File Cabinets
12.27	Built-in Drop Safe
22.22	Sink

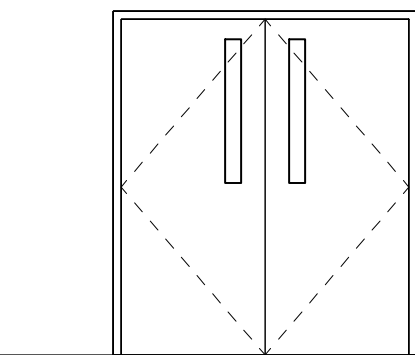


J DOUBLE INTERIOR DOOR

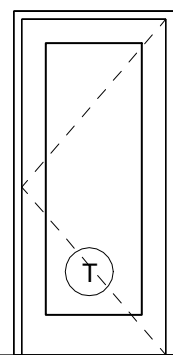


K SINGLE INTERIOR GLASS DOOR

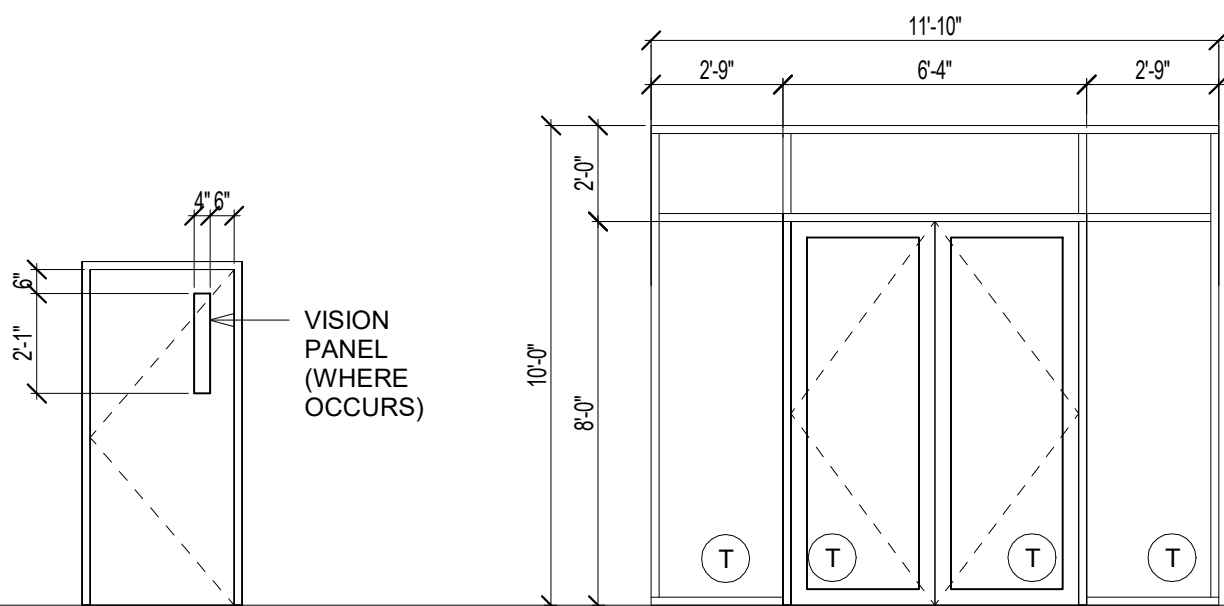


F SINGLE INTERIOR DOOR

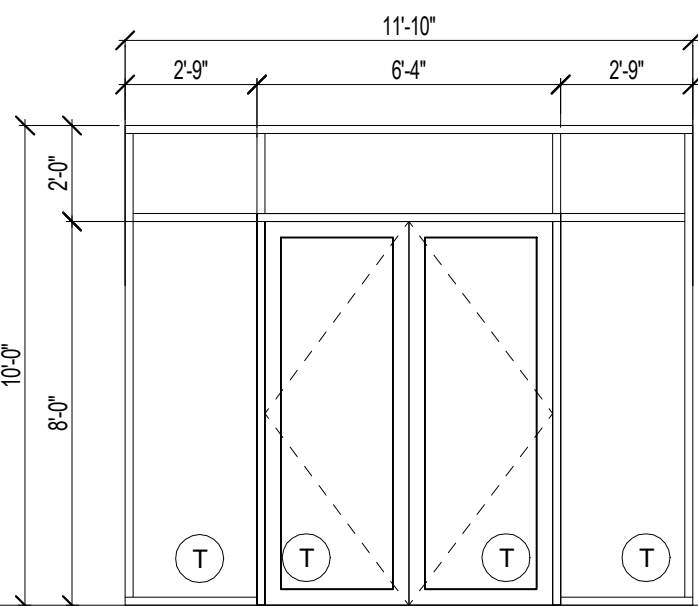


G DOUBLE INTERIOR GLASS DOOR W/SIDELITES

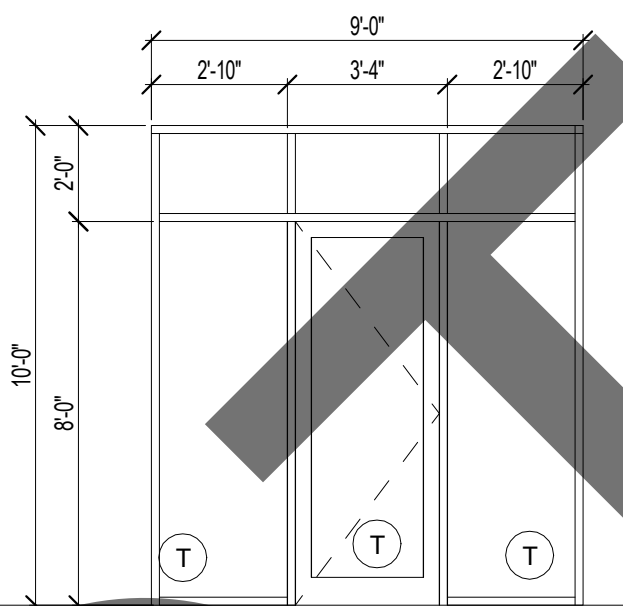


H SINGLE INTERIOR GLASS DOOR W/SIDELITES

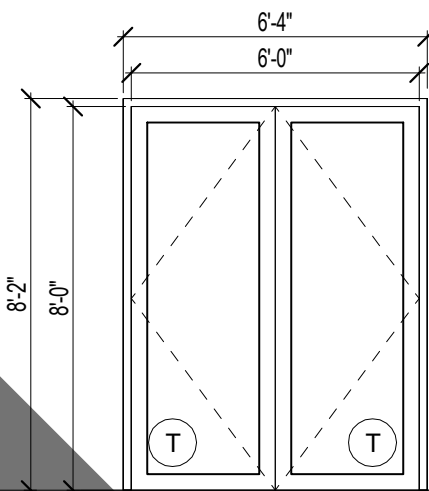


I DOUBLE INTERIOR GLASS DOOR W/SIDELITES

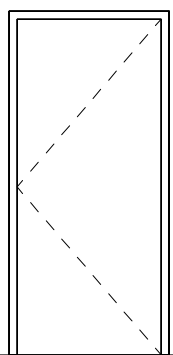


A SINGLE EXTERIOR DOOR

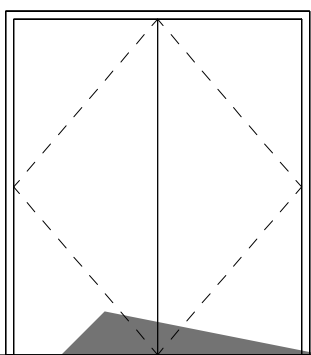


B DOUBLE EXTERIOR DOOR

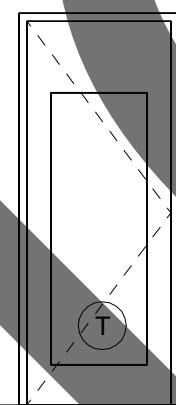

C SINGLE EXTERIOR GLASS DOOR

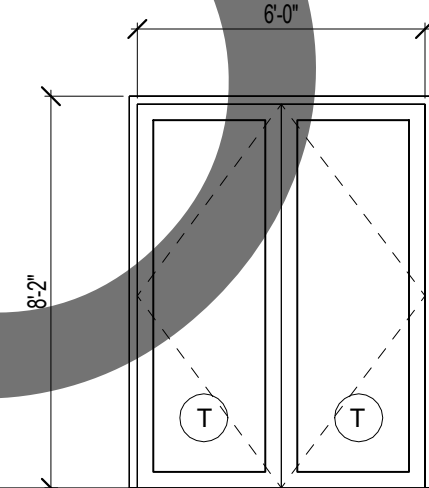

D DOUBLE EXTERIOR GLASS DOOR

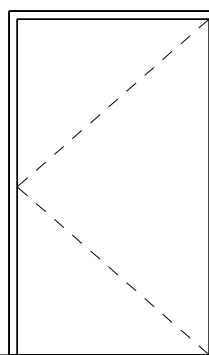

E SINGLE EXTERIOR DOOR

DOOR TYPES

T TEMPERED GLAZING

1/4" = 1'-0"

DOOR SCHEDULE												
DOOR NUMBER	TYPE	PAIR OR SINGLE	SIZE		DOOR		FRAME		DETAIL			REMARKS
			WIDTH	HEIGHT	FINISH	MATERIAL	FINISH	MATERIAL	HEAD	JAMB	SILL	
101	A	S	3' - 0"	8' - 0"	F	M	F	M	5/A-501	6/A-501	7/A-501	
102	F	S	3' - 0"	7' - 0"	SCF	WD	F	M	1/A-502	2/A-502		
103	F	S	3' - 0"	7' - 0"	SCF	WD	F	M	1/A-502	2/A-502		
104	F	S	3' - 0"	7' - 0"	SCF	WD	F	M	1/A-502	2/A-502		
105	B	P	6' - 0"	8' - 0"	P	M	F	M	17/A-501	18/A-501	7/A-501	
106	F	S	3' - 0"	7' - 0"	F	M	F	M	1/A-502	2/A-502		
106A	A	S	3' - 0"	8' - 0"	F	M	F	M	17/A-501	18/A-501	7/A-501	
107A	F	S	3' - 0"	7' - 0"	F	M	F	M	1/A-502	2/A-502		
107B	F	S	3' - 0"	7' - 0"	F	M	F	M	1/A-502	2/A-502		
108A	F	S	3' - 0"	7' - 0"	F	M	F	M	1/A-502	2/A-502		
108B	F	S	3' - 0"	7' - 0"	F	M	F	M	1/A-502	2/A-502		
109	F	S	3' - 0"	7' - 0"	F	M	F	M	1/A-502	2/A-502		
110	F	S	3' - 0"	7' - 0"	F	M	F	M	1/A-502	2/A-502		
112	F	S	3' - 0"	7' - 0"	SCF	WD	F	M	1/A-502	2/A-502		
113	F	S	3' - 0"	7' - 0"	SCF	WD	F	M	1/A-502	2/A-502		
114	F	S	3' - 0"	7' - 0"	SCF	WD	F	M	1/A-502	2/A-502		
115	F	S	3' - 0"	7' - 0"	SCF	WD	F	M	1/A-502	2/A-502		
116	F	S	3' - 0"	7' - 0"	SCF	WD	F	M	1/A-502	2/A-502		
117	F	S	3' - 0"	7' - 0"	SCF	WD	F	M	1/A-502	2/A-502		
118	F	S	3' - 0"	7' - 0"	SCF	WD	F	M	1/A-502	2/A-502		
118A	A	S	3' - 0"	8' - 0"	F	M	F	M	5/A-501	6/A-501	7/A-501	
118C			3' - 0"	7' - 0"					18/AA406	19/AA406	16/AA406	ELEVATOR OPENING
119	F	S	3' - 0"	7' - 0"	SCF	WD	F	M	1/A-502	2/A-502		
120	F	S	3' - 0"	7' - 0"	SCF	WD	F	M	1/A-502	2/A-502		
121			3' - 0"	7' - 0"					18/AA406	19/AA406	16/AA406	ELEVATOR OPENING
126	F	S	3' - 0"	7' - 0"	SCF	WD	F	M	1/A-502	2/A-502		
127	F	S	3' - 0"	7' - 0"	SCF	WD	F	M	1/A-502	2/A-502		
128	F	S	3' - 0"	7' - 0"	SCF	WD	F	M	1/A-502	2/A-502		R9
129	F	S	3' - 0"	7' - 0"	SCF	WD	F	M	1/A-502	2/A-502		
131	F	S	3' - 0"	7' - 0"	SCF	WD	F	M	1/A-502	2/A-502		
135A	H	S	3' - 0"	8' - 0"	SCF	WD	F	M	1/A-502	2/A-502		R2
135B	I	P	6' - 0"	8' - 0"	SCF	WD	F	M	1/A-502	2/A-502		R2
136A	C	S	3' - 0"	8' - 0"	F	AL/ G	F	AL	1/A-501	10/A-501	4/A-501	R2
136B	D	P	6' - 0"	8' - 0"	F	AL/ G	F	AL	1/A-501	10/A-501	4/A-501	R2
136C	F	S	3' - 0"	7' - 0"	SCF	WD	F	M	1/A-502	2/A-502		
136D	F	S	3' - 0"	4' - 0"	SCF	W	F	M	1/A-502	2/A-502		
137	G	P	6' - 0"	8' - 0"	F	AL/GL	F	M	5/A-502	3/A-502		R2
141	F	S	3' - 0"	7' - 0"	F	M	F	M	1/A-502	2/A-502		
142	F	S	3' - 0"	7' - 0"	F	M	F	M	1/A-502	2/A-502		
143A	C	S	3' - 0"	8' - 0"	F	AL/ G	F	AL	3/A-502	4/A-502	4/A-501	R2, R9
143B	I	P	6' - 0"	8' - 0"	SCF	WD	F	M	1/A-502	2/A-502		R2, R9
144A	F	S	3' - 0"	7' - 0"	F	M	F	M	1/A-502	2/A-502		R2, R9
144B	J	P	6' - 0"	7' - 0"	F	M	F	M	1/A-502	2/A-502		R2, R9
145A	B	F	6' - 0"	8' - 0"	F	M	F	M	5/A-501	6/A-501	7/A-501	
145B	J	P	6' - 0"	7' - 0"	F	M	F	M	1/A-502	2/A-502		
146A	F	S	3' - 0"	7' - 0"	F	M	F	M	1/A-502	2/A-502		
146B	F	S	3' - 0"	7' - 0"	F	M	F	M	1/A-502	2/A-502		
147A	A	S	3' - 0"	8' - 0"	F	M	F	M	5/A-501	6/A-501	7/A-501	R9
147B	A	S	3' - 0"	8' - 0"	F	M	F	M	5/A-501	6/A-501	7/A-501	R9
148	F	S	3' - 0"	7' - 0"	F	M	F	M	1/A-502	2/A-502		
202	F	S	3' - 0"	7' - 0"	SCF	WD	F	M	1/A-502	2/A-502		
203	F	S	3' - 0"	7' - 0"	SCF	WD	F	M	1/A-502	2/A-502		
204	F	S	3' - 0"	7' - 0"	SCF	WD	F	M	1/A-502	2/A-502		
205	F	S	3' - 0"	7' - 0"	SCF	WD	F	M	1/A-502	2/A-502		
206	F	S	3' - 0"	7' - 0"	SCF	WD	F	M	1/A-502	2/A-502		
207	F	S	3' - 0"	7' - 0"	SCF	WD	F	M	1/A-502	2/A-502		
208A	K	S	3' - 0"	7' - 0"	SCF	WD	F	M	1/A-502	2/A-502		
208B			3' - 0"	7' - 0"								
208C			3' - 0"	7' - 0"								
211	F	S	3' - 0"	7' - 0"	SCF	WD	F	M	1/A-502	2/A-502		
212	F	S	3' - 0"	7' - 0"	SCF	WD	F	M	1/A-502	2/A-502		
213	F	S	3' - 0"	7' - 0"	SCF	WD	F	M	1/A-502	2/A-502		
214	F	S	3' - 0"	7' - 0"	SCF	WD	F	M	1/A-502	2/A-502		
215	F	S	3' - 0"	7' - 0"	SCF	WD	F	M	1/A-502	2/A-502		
216	F	S	3' - 0"	7' - 0"	SCF	WD	F	M	1/A-502	2/A-502		
217	F	S	3' - 0"	7' - 0"	SCF	WD	F	M	1/A-502	2/A-502		
218	F	S	3' - 0"	7' - 0"	SCF	WD	F	M	1/A-502	2/A-502		

DOOR GENERAL NOTES:

- EXIT DOORS SHALL BE OPERABLE FROM THE INSIDE WITHOUT THE USE OF A KEY OR SPECIAL KNOWLEDGE OR EFFORT.
- GLASS AND GLAZING SHALL COMPLY WITH CBC CHAPTER 24.
- MAXIMUM EFFORT TO OPERATE DOORS:
EXTERIOR - 5.0 LBS
INTERIOR - 5.0 LBS
- VERIFY ALL DOOR FRAME THROAT SIZES WITH FINISHED WALL THICKNESS PRIOR TO ORDERING FRAMES.
- ALL HAND ACTIVATED DOOR OPENING HARDWARE AT LATCHING OR LOCKING DOORS ON THE ACCESSIBLE PATH OF TRAVEL SHALL BE OPERABLE WITH SINGLE EFFORT LEVER TYPE HARDWARE, PANIC BARS, PUSH/PULL ACTIVATING BARS OR OTHER HARDWARE DESIGNED TO PROVIDE PASSAGE WITHOUT REQUIRING THE ABILITY TO GRASP THE HARDWARE.
- MAIN ENTRY DOOR SHALL BE PROVIDED WITH AN INDICATING FLAG LOCK AND REQUIRED DECAL ON HEADER STATING, "THIS DOOR TO REMAIN UNLOCKED WHEN THIS SPACE IS OCCUPIED PER CBC 1010.1.3.3
- FIRE DOORS SHALL BE LATCHED AN SELF OR AUTOMATIC-CLOSING IN ACCORDANCE WITH SECTION 716.2.6.1.

DOOR SCHEDULE LEGEND:

DOOR:

MATERIAL

AL ALUMINUM
WD WOOD
M METAL
G GLASS
F FIBERGLASS

FINISH

SCF STAIN & CLEAR FINISH
P PAINT
F FACTORY APPLIED
T TEMPERED GLASS

FRAME:

MATERIAL


AL ALUMINUM
HM HOLLOW METAL
M METAL

FINISH

P PAINT
F FACTORY APPLIED


REMARKS:

R1 ACCESSIBILITY SIGN
R2 PANIC DEVICE
R3 CARD READER
R4 METAL KICK PLATES
R5 PANIC DEVICE
R6 SMOKE GASKET
R7 WEATHERSTRIP
R8 CLOSER
R9 FIRE RATING- 45 MIN.

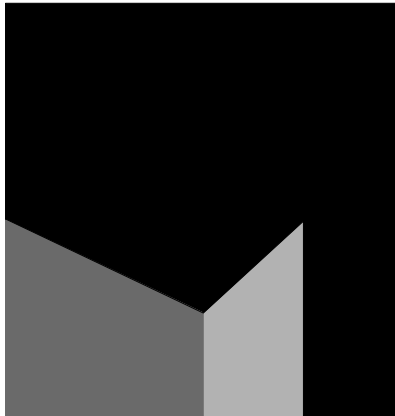

architecture
interiors
planning

1177 Idaho Street, Suite 200
Redlands, CA 92374
Phone: 909-335-7400
Fax: 909-335-7299
info@miller-aip.com

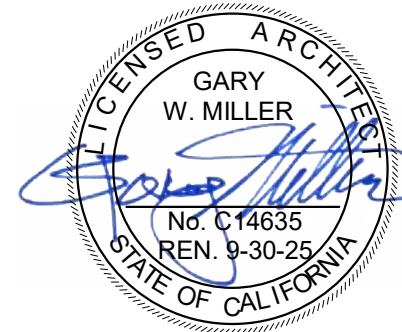

owner approval

initials date phase

REVISIONS/ADDENDA

Date Comment

ANIMAL CARE CENTER

18313 VALLEY BLVD.
BLOOMINGTON, CA 92313

SAN BERNARDINO COUNTY

385 N. ARROWHEAD AVENUE
SAN BERNARDINO, CA 92415
PHONE: 1-888-818-8968

PROJECT INFORMATION

Project Number: 2200065
Drawn By: Author
Checked By: GWM
Issue Date: 2/29/24

SHEET NAME

DOOR
SCHEDULE

SHEET NUMBER

AA601

Sheet Of Sheets