

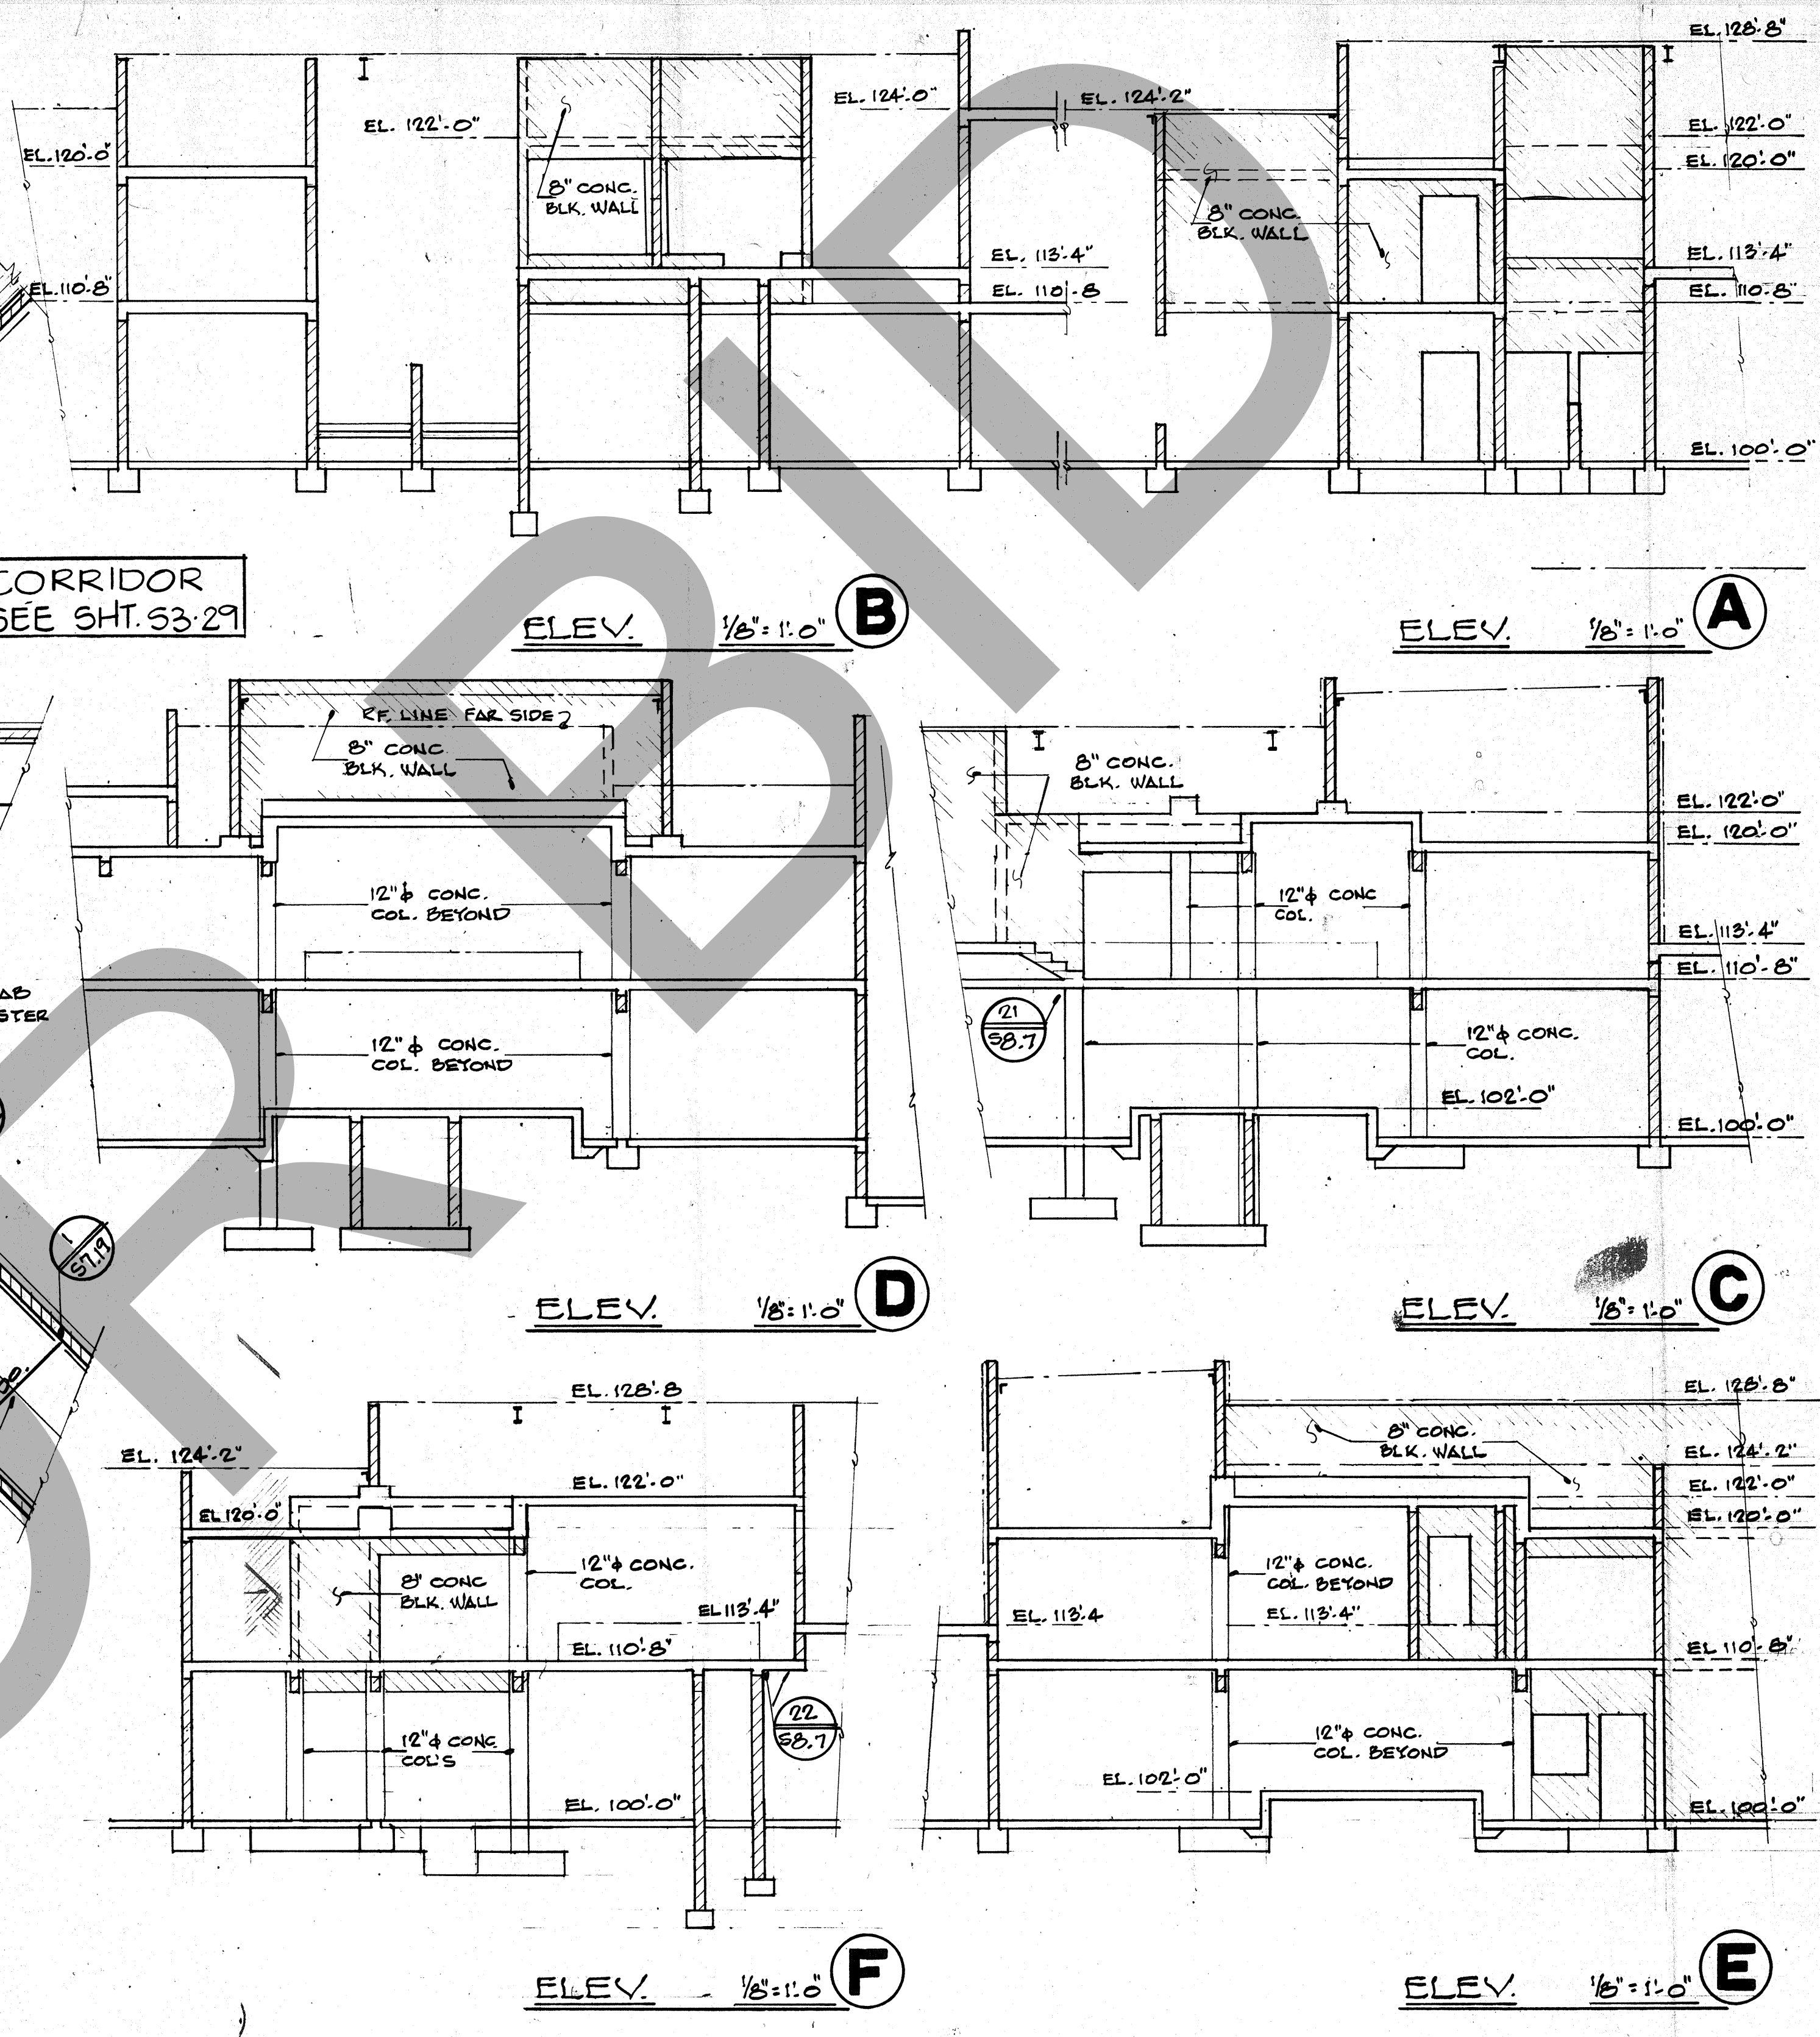
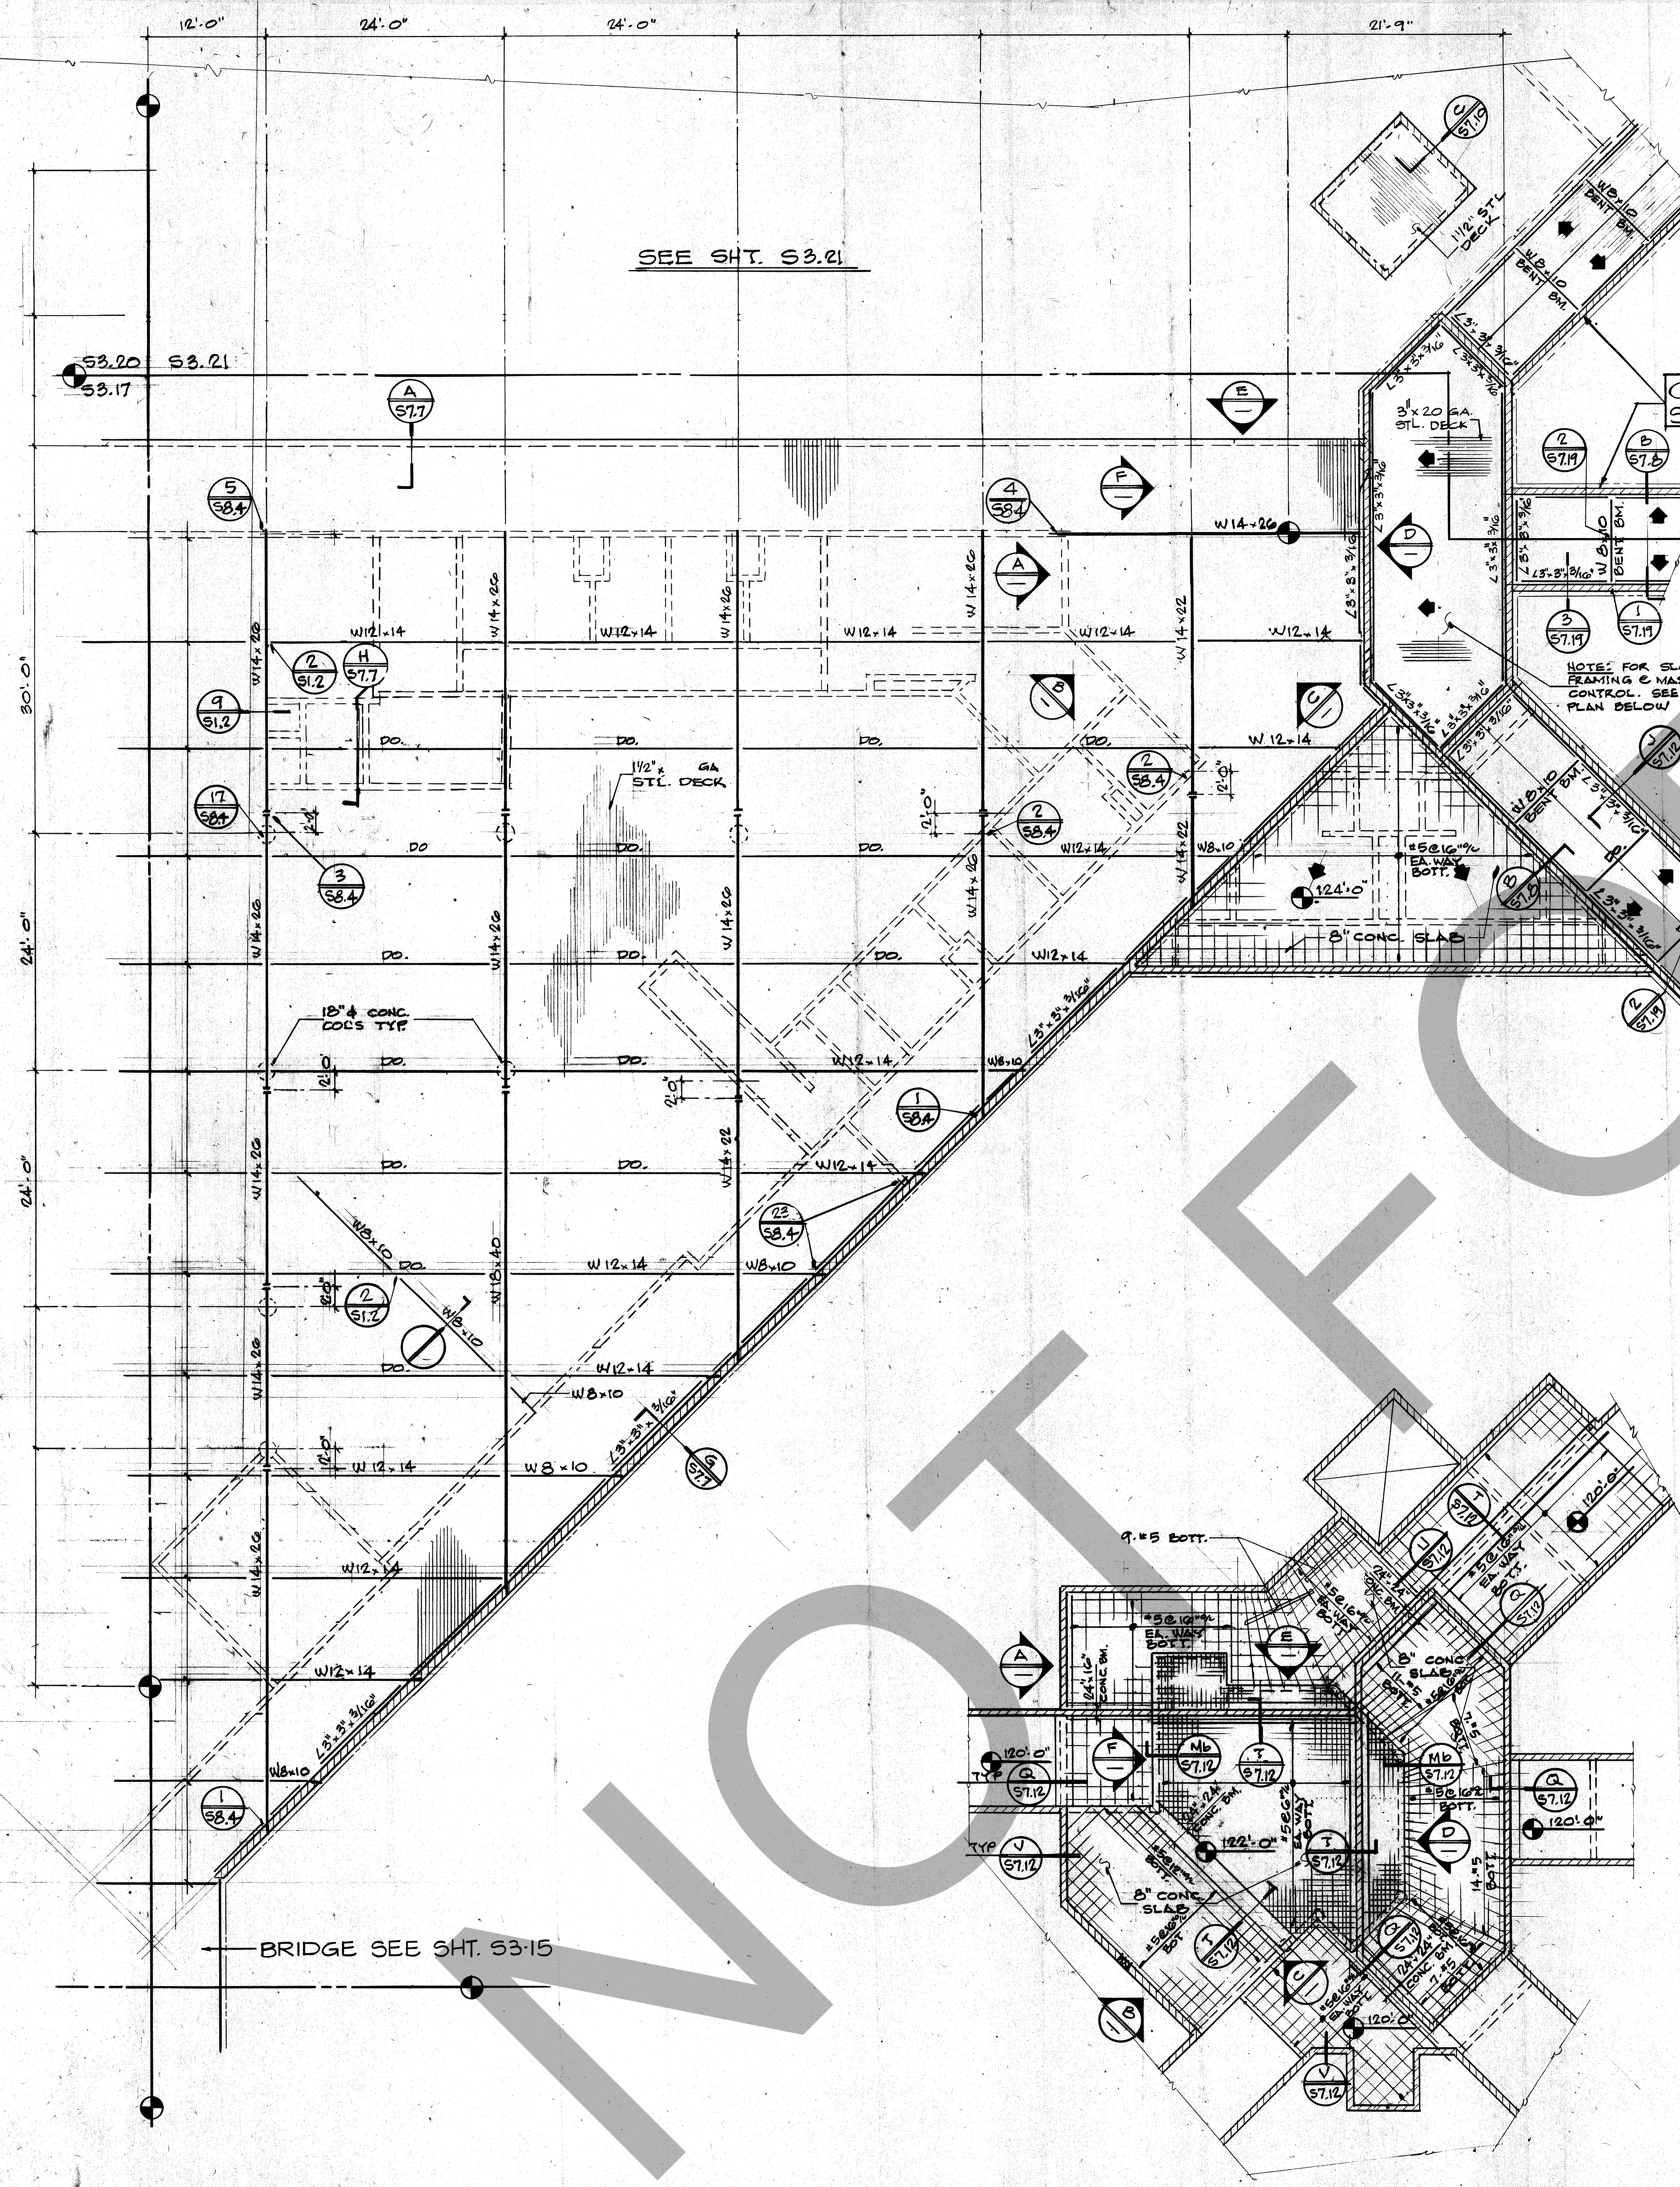


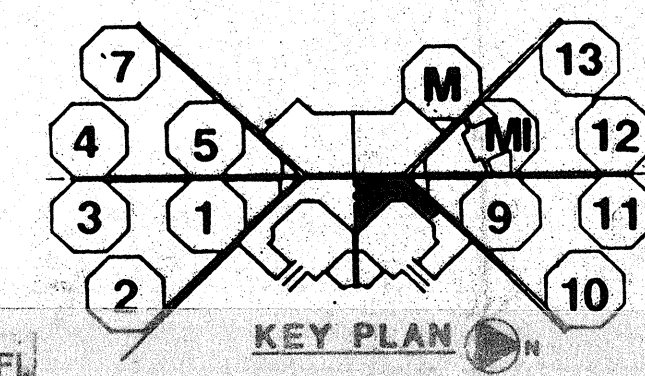

CORRIDOR  
SEE SHT. S3.29

NOTE FOR SLAB  
FRAMING & MASTER  
CONTROL. SEE  
PLAN BELOW

- STEEL DECK NOTES:**
- 1-1/2" x 16" GUAGE TYPE "B" STEEL DECK.
  - S = .444 in I = .440 in MIN.
  - DECK WELDING:
    - A. 3/4" B PUDDLE WELDS
      - 1) 6 WELDS PER SHEET - ENDS
      - 2) 4 WELDS PER SHEET - INTERMEDIATE BEARINGS
      - 3) 6 WELDS AT SHEAR WALLS & TIES AS NOTED ON KEY PLAN
      - 4) 12" O.C. AT PERIMETER WALLS PARALLEL TO CORRUGATIONS
      - 5) 12" O.C. SHEAR WALLS & TIES PARALLEL TO CORRUGATIONS AT NOTED ON KEY PLAN
      - 6) 24" O.C. TO INTERIOR NON SHEAR WALLS & BEAMS
    - B. 1-1/2" SEAM WELD SPACED AS INDICATED ON KEY PLAN

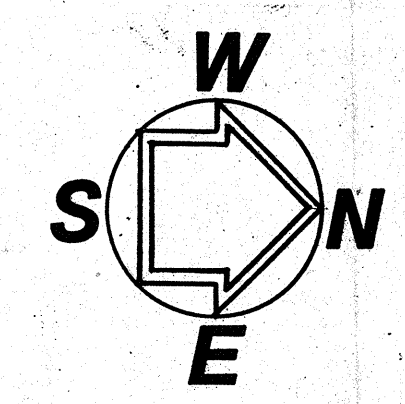

SLAB FRAMING PLAN & MASTER CONTROL 1/8"=1'-0"

DISREGARD ALL DIMENSIONS  
ON STRUCTURAL DRAWINGS.  
REFER TO ARCHITECTURAL  
DRAWINGS FOR DIMENSIONING.

S3.1 FDM  
S3.11 2nd. FL

**ROSSER FABRAP INTERNATIONAL**  
 CONSULTING SERVICES FOR BUILDING  
 Design and Technology  
 Atlanta Savannah Tampa

**ROSSER FABRAP INTERNATIONAL**  
 CONSULTING SERVICES FOR BUILDING  
 Design and Technology  
 Atlanta Savannah Tampa

**ROSSER FABRAP INTERNATIONAL**  
 Criminal Justice Architecture, Technology, Planning, Interiors,  
 Mechanical, Electrical, Plumbing, Security, & Civil Engineering.

**JUSTICE SYSTEMS INCORPORATED**  
 Criminal Justice Operations, Programming  
**JOHNSON & NIELSEN**  
 Structural Engineering

**WEST - VALLEY - DETENTION - CENTER**  
 FOR THE COUNTY OF SAN BERNARDINO, CALIFORNIA


**HARRY MAYS, COUNTY ADMINISTRATION OFFICER**  
**FLOYD TIDWELL, SHERIFF**  
**BOARD OF SUPERVISORS**  
 John J. Lyles, Chairman, First District  
 Larry Wilson, Second District  
 Larry Wilson, Second District  
 Larry Wilson, Second District

**REGISTERED PROFESSIONAL ENGINEER**  
 PE No. 1174  
 Exp. Date 3-31-89  
**STRUCTURAL**  
 STATE OF CALIFORNIA

**PROPERTY NORTH**  
**ROOF FRAMING PLAN**

Job No. **S3.1**  
 Date

Job No. **S3.1**  
 Date

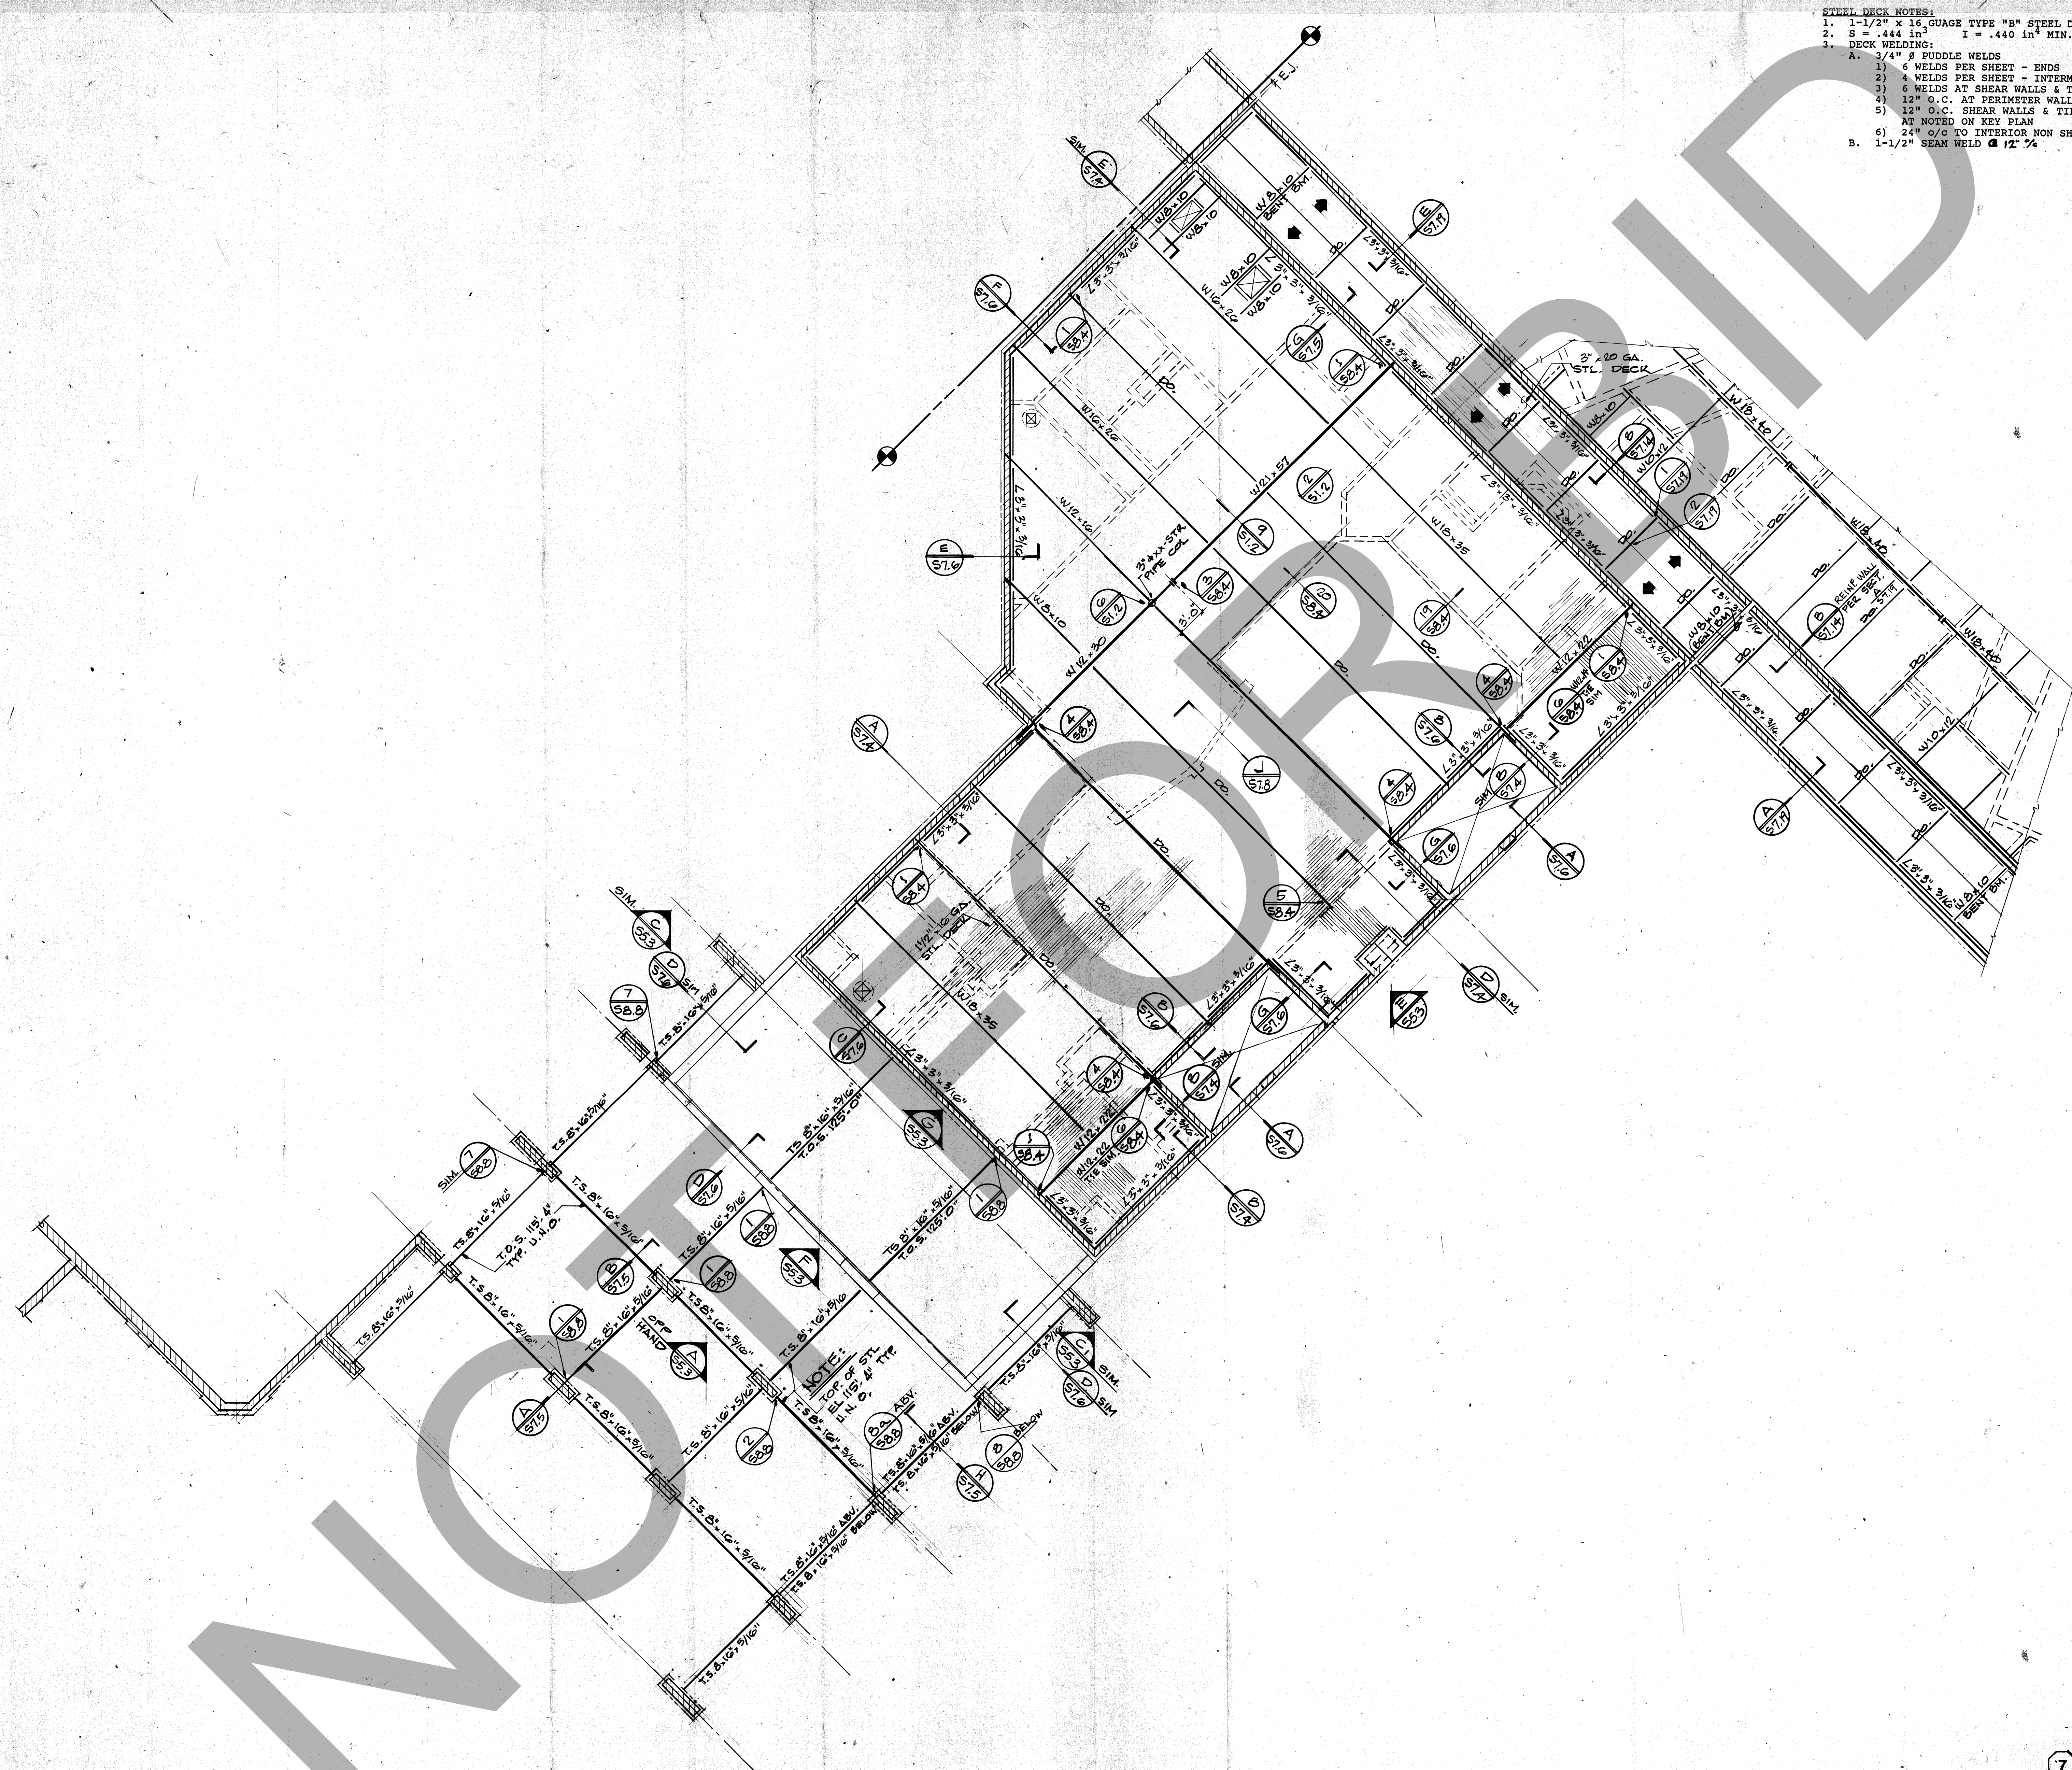

- STEEL DECK NOTES:**
- 1-1/2" x 16 GAUGE TYPE "B" STEEL DECK.
  - S = .444 in<sup>2</sup> I = .440 in<sup>4</sup> MIN.
  - DECK WELDING:
    - 3/4" FUSION WELDS
    - 6 WELDS PER SHEET - ENDS
    - 4 WELDS PER SHEET - INTERMEDIATE BEARINGS
    - 6 WELDS AT SHEAR WALLS & TIES AS NOTED ON KEY PLAN
    - 12" O.C. AT PERIMETER WALLS PARALLEL TO CORRUGATIONS
    - 12" O.C. SHEAR WALLS & TIES PARALLEL TO CORRUGATIONS
    - 24" O.C. TO INTERIOR NON SHEAR WALLS & BEAMS
  - 1-1/2" SEAM WELD @ 12" O.C.

**ROSSER FABRAP INTERNATIONAL**  
 Comprehensive Services for Building  
 Design and Technology  
 Atlanta Savannah Tampa

| Revisions | No.    | Date | Description      |
|-----------|--------|------|------------------|
| 1         | 1-1-88 |      | FOR CONSTRUCTION |

**ROSSER FABRAP INTERNATIONAL**  
 Criminal Justice Architecture, Technology, Planning, Interiors,  
 Mechanical, Electrical, Plumbing, Security, & Civil Engineering

**JUSTICE SYSTEMS INCORPORATED**  
 Criminal Justice Operations, Programming

**JOHNSON & NIELSEN**  
 Structural Engineering

**WEST - VALLEY - DETENTION - CENTER**  
 FOR THE COUNTY OF SAN BERNARDINO, CALIFORNIA

**HARRY MATS, COUNTY ADMINISTRATION OFFICER**  
**FLOYD TOWELL, SHERIFF**  
**BOARD OF SUPERVISORS**  
 John J. Langan, Chairman, First District  
 Robert J. Langan, Second District  
 Robert J. Langan, Third District  
 Robert J. Langan, Fourth District  
 Robert J. Langan, Fifth District

**DISREGARD ALL DIMENSIONS ON STRUCTURAL DRAWINGS. REFER TO ARCHITECTURAL DRAWINGS FOR DIMENSIONING.**


**SCALE 1/8" = 1'-0"**

**KEY PLAN**

**ROOF FRAMING PLAN**



**Job No. 88-08-04**  
**Date 8/12/88**

- STEEL DECK NOTES:
- 1-1/2" X 16" GAUGE TYPE "B" STEEL DECK.
  2. S = .444 IN" I = .440 IN" MIN.
  3. DECK WELDING:
    - A. 3/4" R FUDLE WELDS
    - 1) 6 WELDS PER SHEET - ENDS
    - 2) 4 WELDS PER SHEET - INTERMEDIATE BEARINGS
    - 3) 6 WELDS AT SHEAR WALLS & TIES AS NOTED ON KEY PLAN
    - 4) 12" O.C. AT PERIMETER WALLS PARALLEL TO CORRUGATIONS
    - 5) 12" O.C. SHEAR WALLS & TIES PARALLEL TO CORRUGATIONS AT NOTED ON KEY PLAN
    - 6) 24" O.C. TO INTERIOR NON SHEAR WALLS & BEAMS
  - B. 1-1/2" SEAM WELD SPACED AS INDICATED ON KEY PLAN

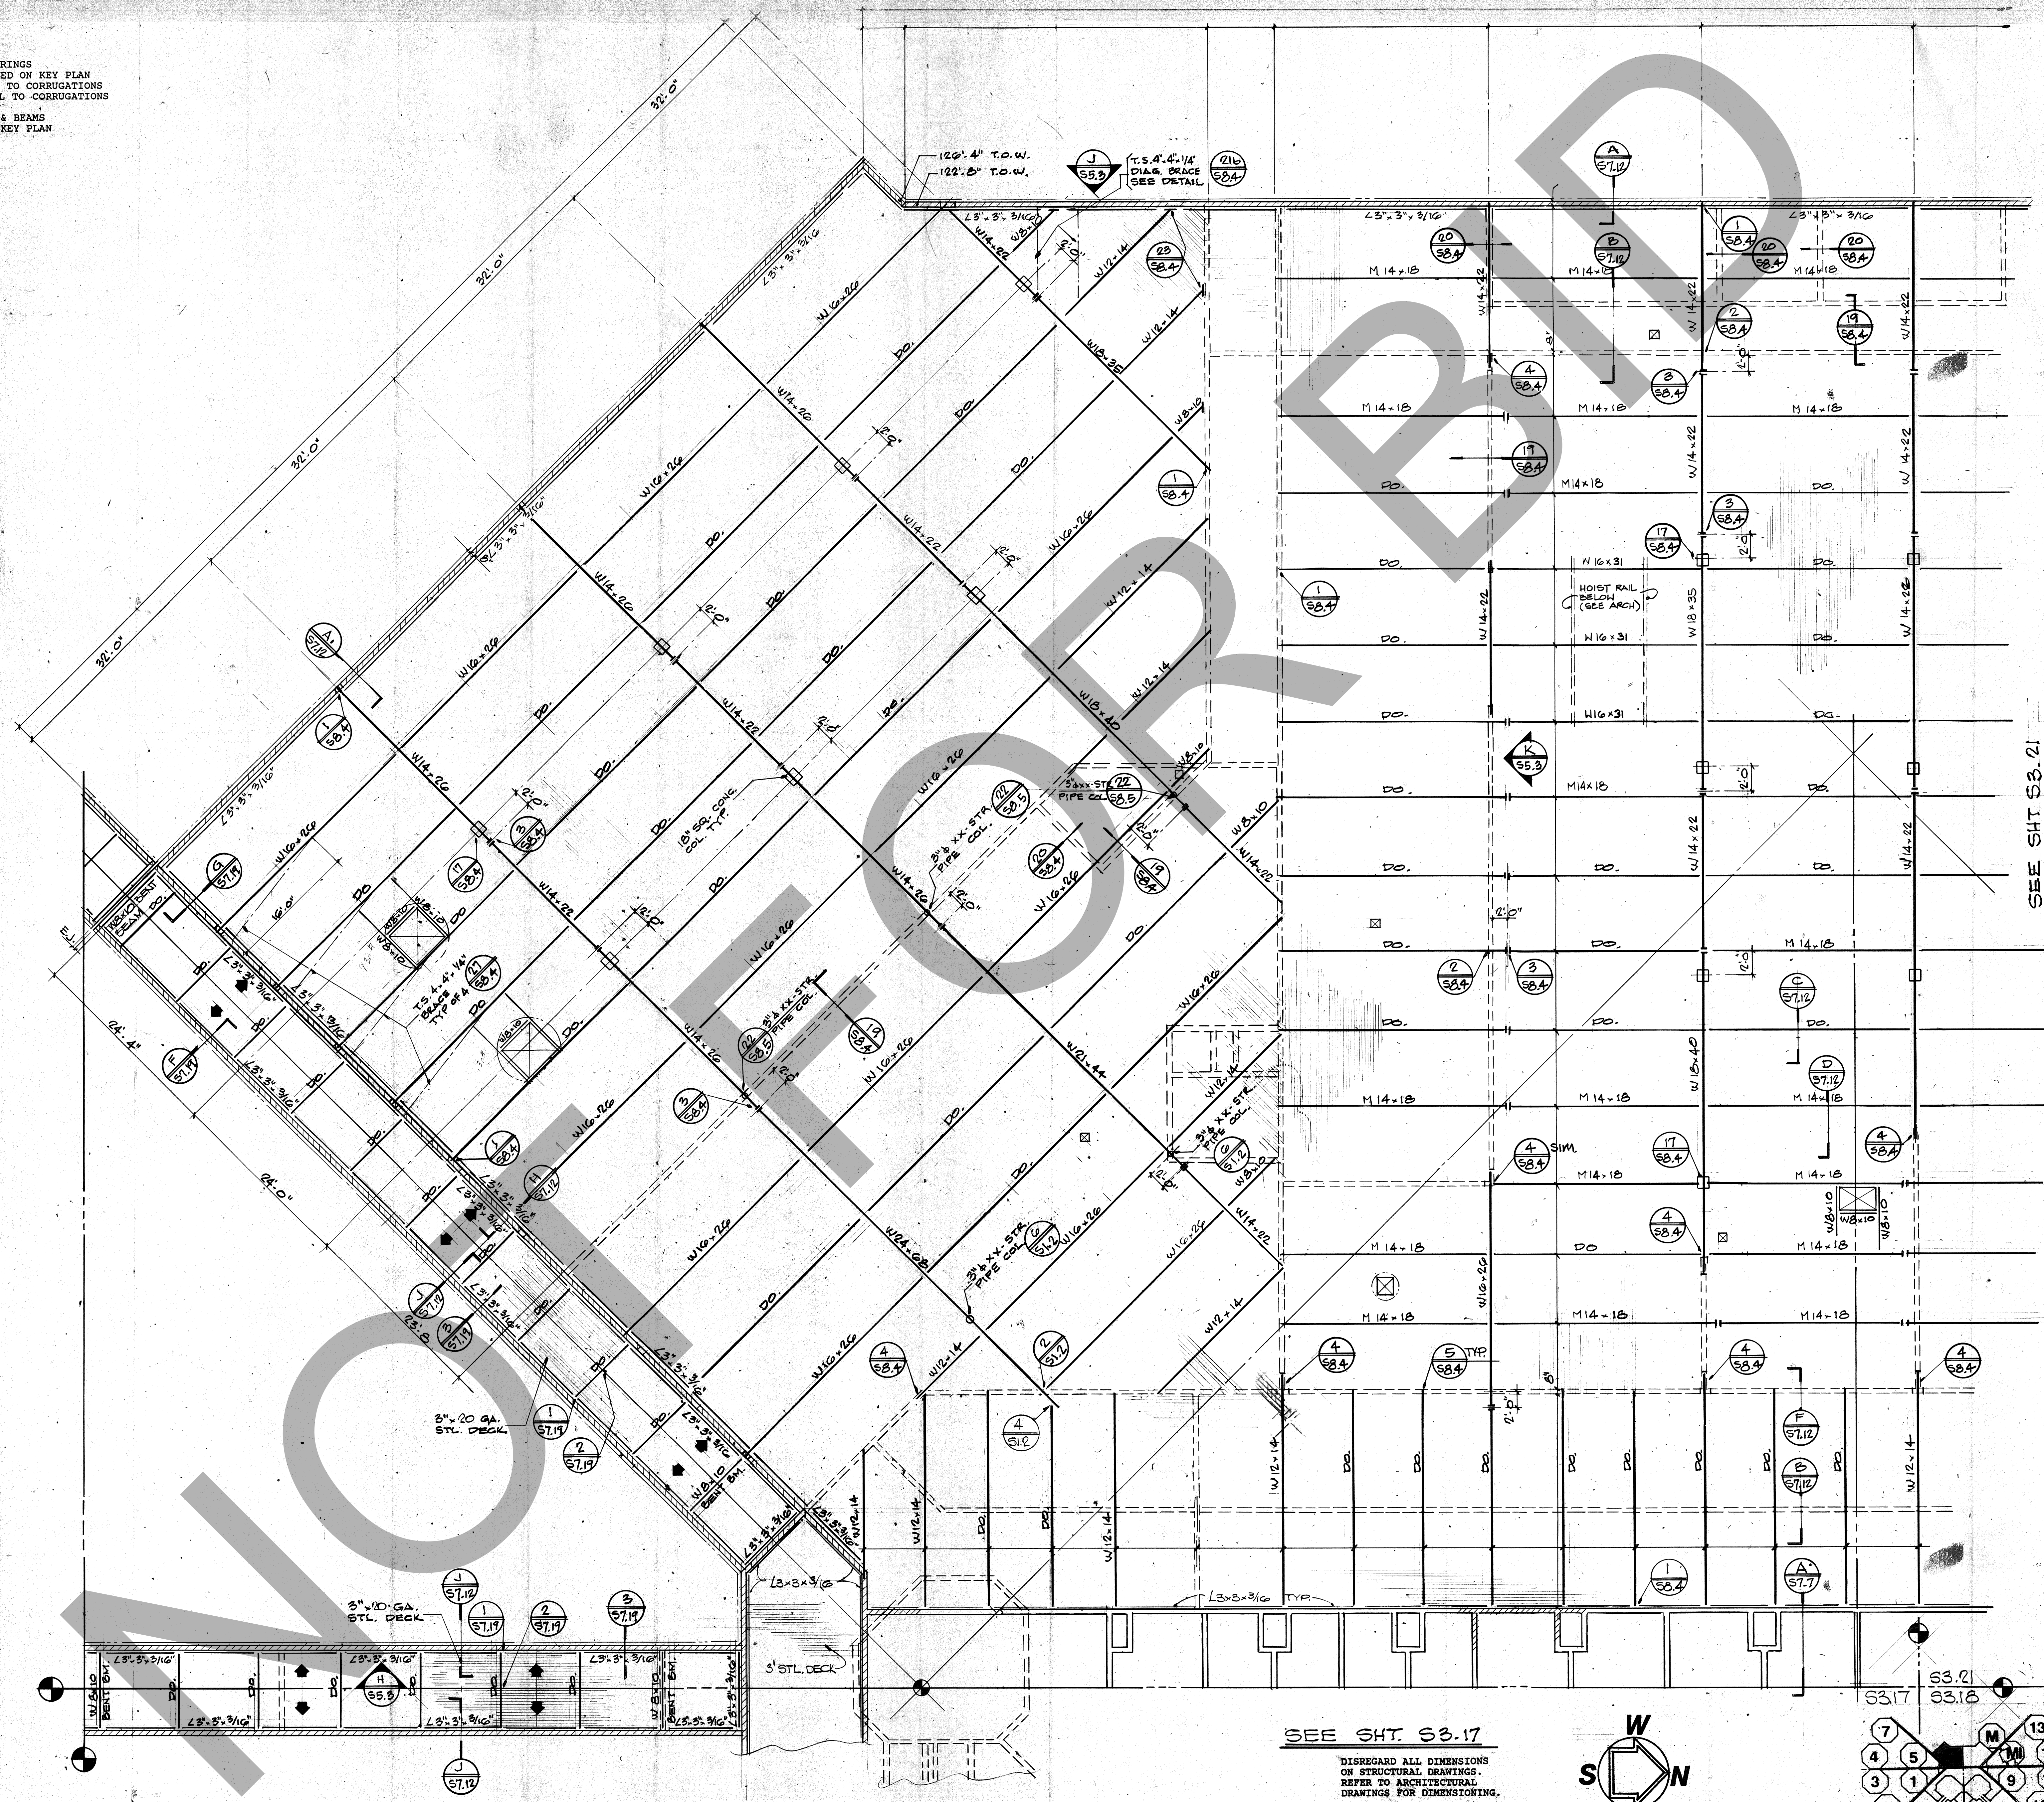

SEE SHT. S3.17

DISREGARD ALL DIMENSIONS ON STRUCTURAL DRAWINGS. REFER TO ARCHITECTURAL DRAWINGS FOR DIMENSIONING.

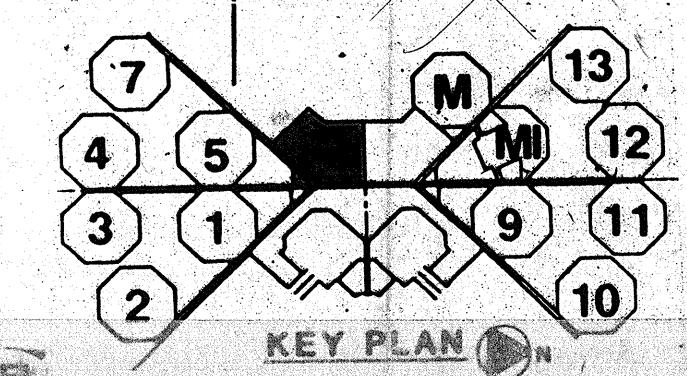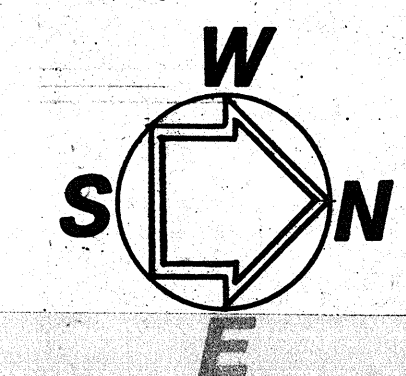

SEE SHT S3.21

**ROSSER FABRAP INTERNATIONAL**

ROSSER FABRAP INTERNATIONAL, Inc.  
Comprehensive Services for Building  
Design and Technology  
Atlanta Savannah Tampa

Revisions

| No. | Date     | Description                              |
|-----|----------|------------------------------------------|
| 1   | 02-21-99 | ADDITIONAL NOTED ISSUES FOR CONSTRUCTION |

ROSSER FABRAP INTERNATIONAL  
Criminal Justice Architecture, Technology, Planning, Interiors,  
Mechanical, Electrical, Planning, Security & Civil Engineering.

**JUSTICE SYSTEMS INCORPORATED**  
Criminal Justice Operations, Programming

**JOHNSON & NIELSEN**  
Structural Engineering

**WEST - VALLEY - DETENTION - CENTER**  
FOR THE COUNTY OF SAN BERNARDINO, CALIFORNIA

HARRY MASS, COUNTY ADMINISTRATION OFFICER

FLOYD TIDWELL, SHERIFF

BOARD OF SUPERVISORS  
John Joyner, Chairman, First District  
Lawrence Green, Second District  
Richard Hunsicker, Third District  
Richard Hunsicker, Fourth District

**SERVICES SOUTH**  
ROOF FRAMING PLAN

Job No. 00000000  
Date S3.2