

GRAPHIC SCALE IN FEET	SCALE 1" = 10'
GRA	S(

1" = 10	
	II

LYTLE CREEK NORTH CSA 70 GH SCREW PRESS SLUDGE DEWATERING	DEMOLITION PLAN

2/28/2021

DATE 12/28/20

DATE

Melandark
PROJECT ENGINEER

APPROVED

DEPARTMENT OF PUBLIC WORKS - SPECIAL DISTRICTS

222 WEST HOSPITALITY LANE, 2ND FLOOR SAN BERNARDINO, CA 92415-0450 909-386-8800

COUNTY OF SAN BERNARDINO

KPK DESIGNED

RKR DRAWN

APP.

DESCRIPTION

DATE

REV.

Kimley » Horn


K:\RIV_WATER\195068108 - Lytle Creek Screw Press/4-Design/CAD\PlanSheets/8 DEMOLITION AND UTILIY PLAN.dwg 12\21\2020 1:04 PM

OF 26

SHEET 8

C-03

DRAWING NUMBER

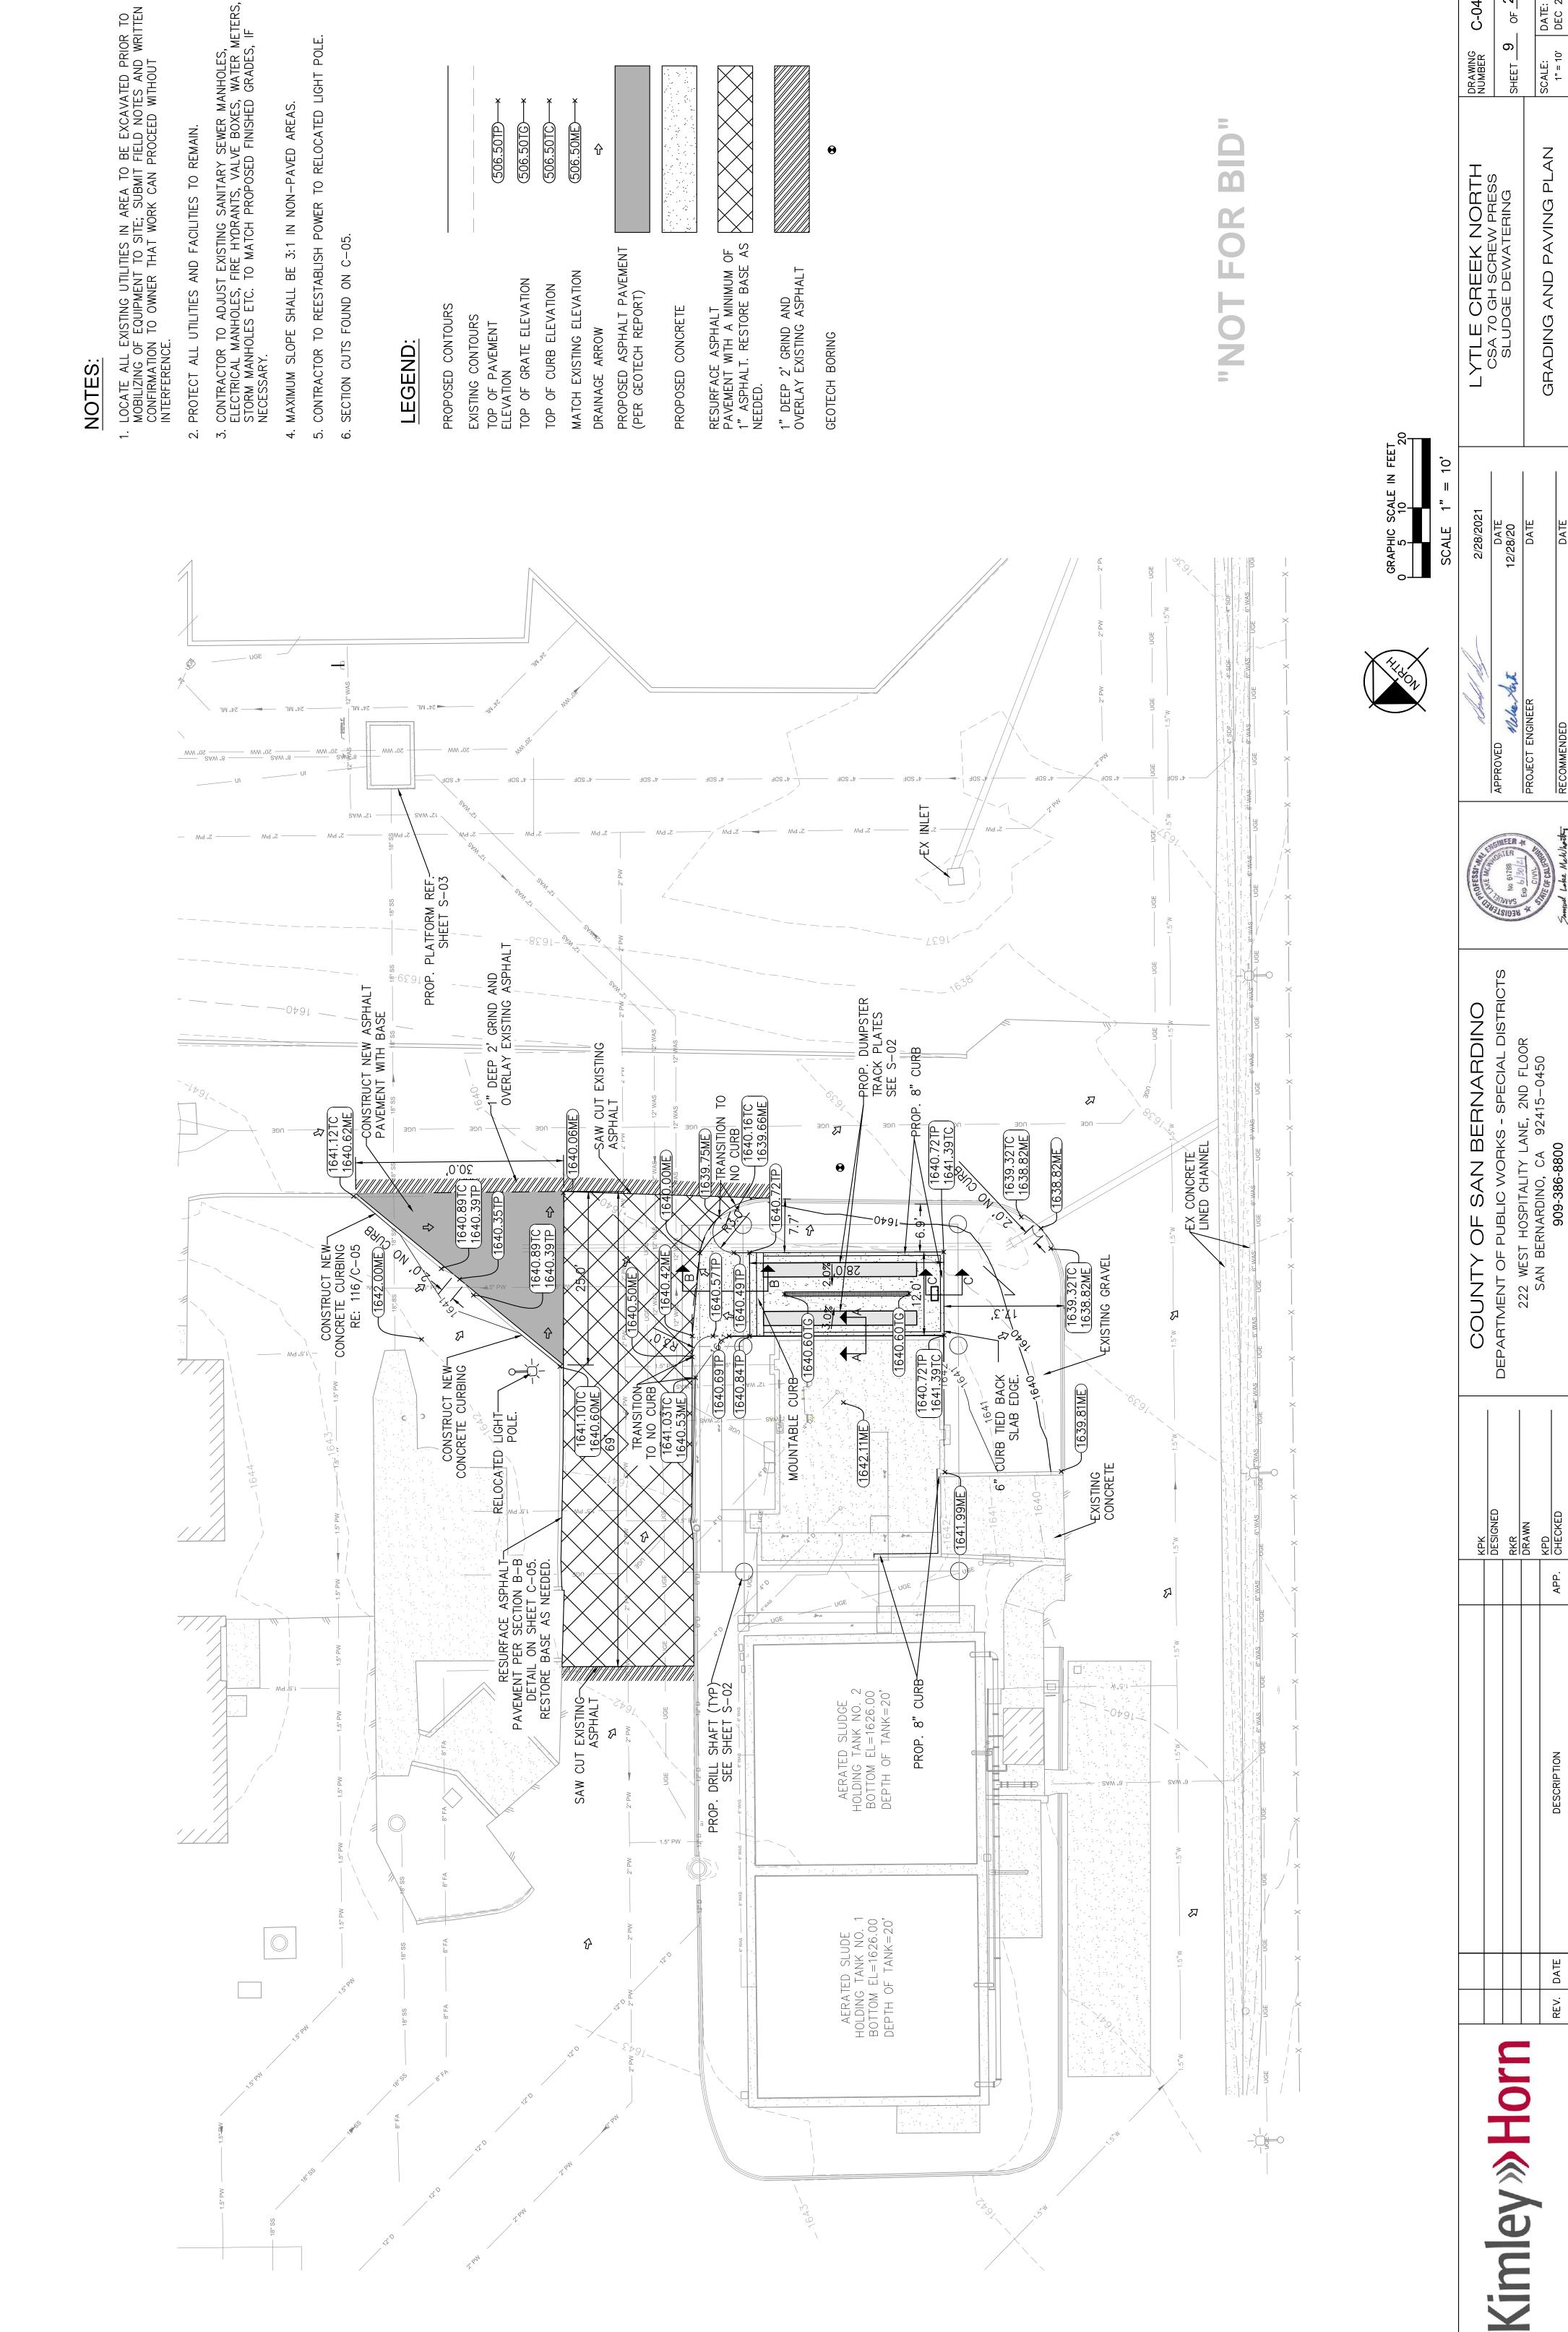

	(506.50TP) × (506.50TC) ×	(506.50TC)—×	(506.50ME) ×	Ŷ			S	
PROPOSED CONTOURS	EXISTING CONTOURS TOP OF PAVEMENT ELEVATION TOP OF GRATE ELEVATION	TOP OF CURB ELEVATION	MATCH EXISTING ELEVATION	DRAINAGE ARROW	PROPOSED ASPHALT PAVEMENT (PER GEOTECH REPORT)	PROPOSED CONCRETE	RESURFACE ASPHALT PAVEMENT WITH A MINIMUM OF 1" ASPHALT. RESTORE BASE AS NEEDED.	1" DEEP 2' GRIND AND OVERI AY FXISTING ASPHALT

K:\RIV_WATER\195068108 - Lytle Creek Screw Press/4-Design/CAD\PlanSheets/9-10 GRADING AND PAVING PLAN.dwg 12/21/2020 1:05 PM

LYTLE CREEK NORTH	DRAWING NUMBER	ನ್ನೆ ಒ	\mathcal{O}
SLUDGE DEWATERING	SHEET	6	
GBADING AND PAVING PLAN	SCALE:		$ $ \triangle
	1" = 10'	10,	

DATE: DEC 2020

OF 26

C-04