




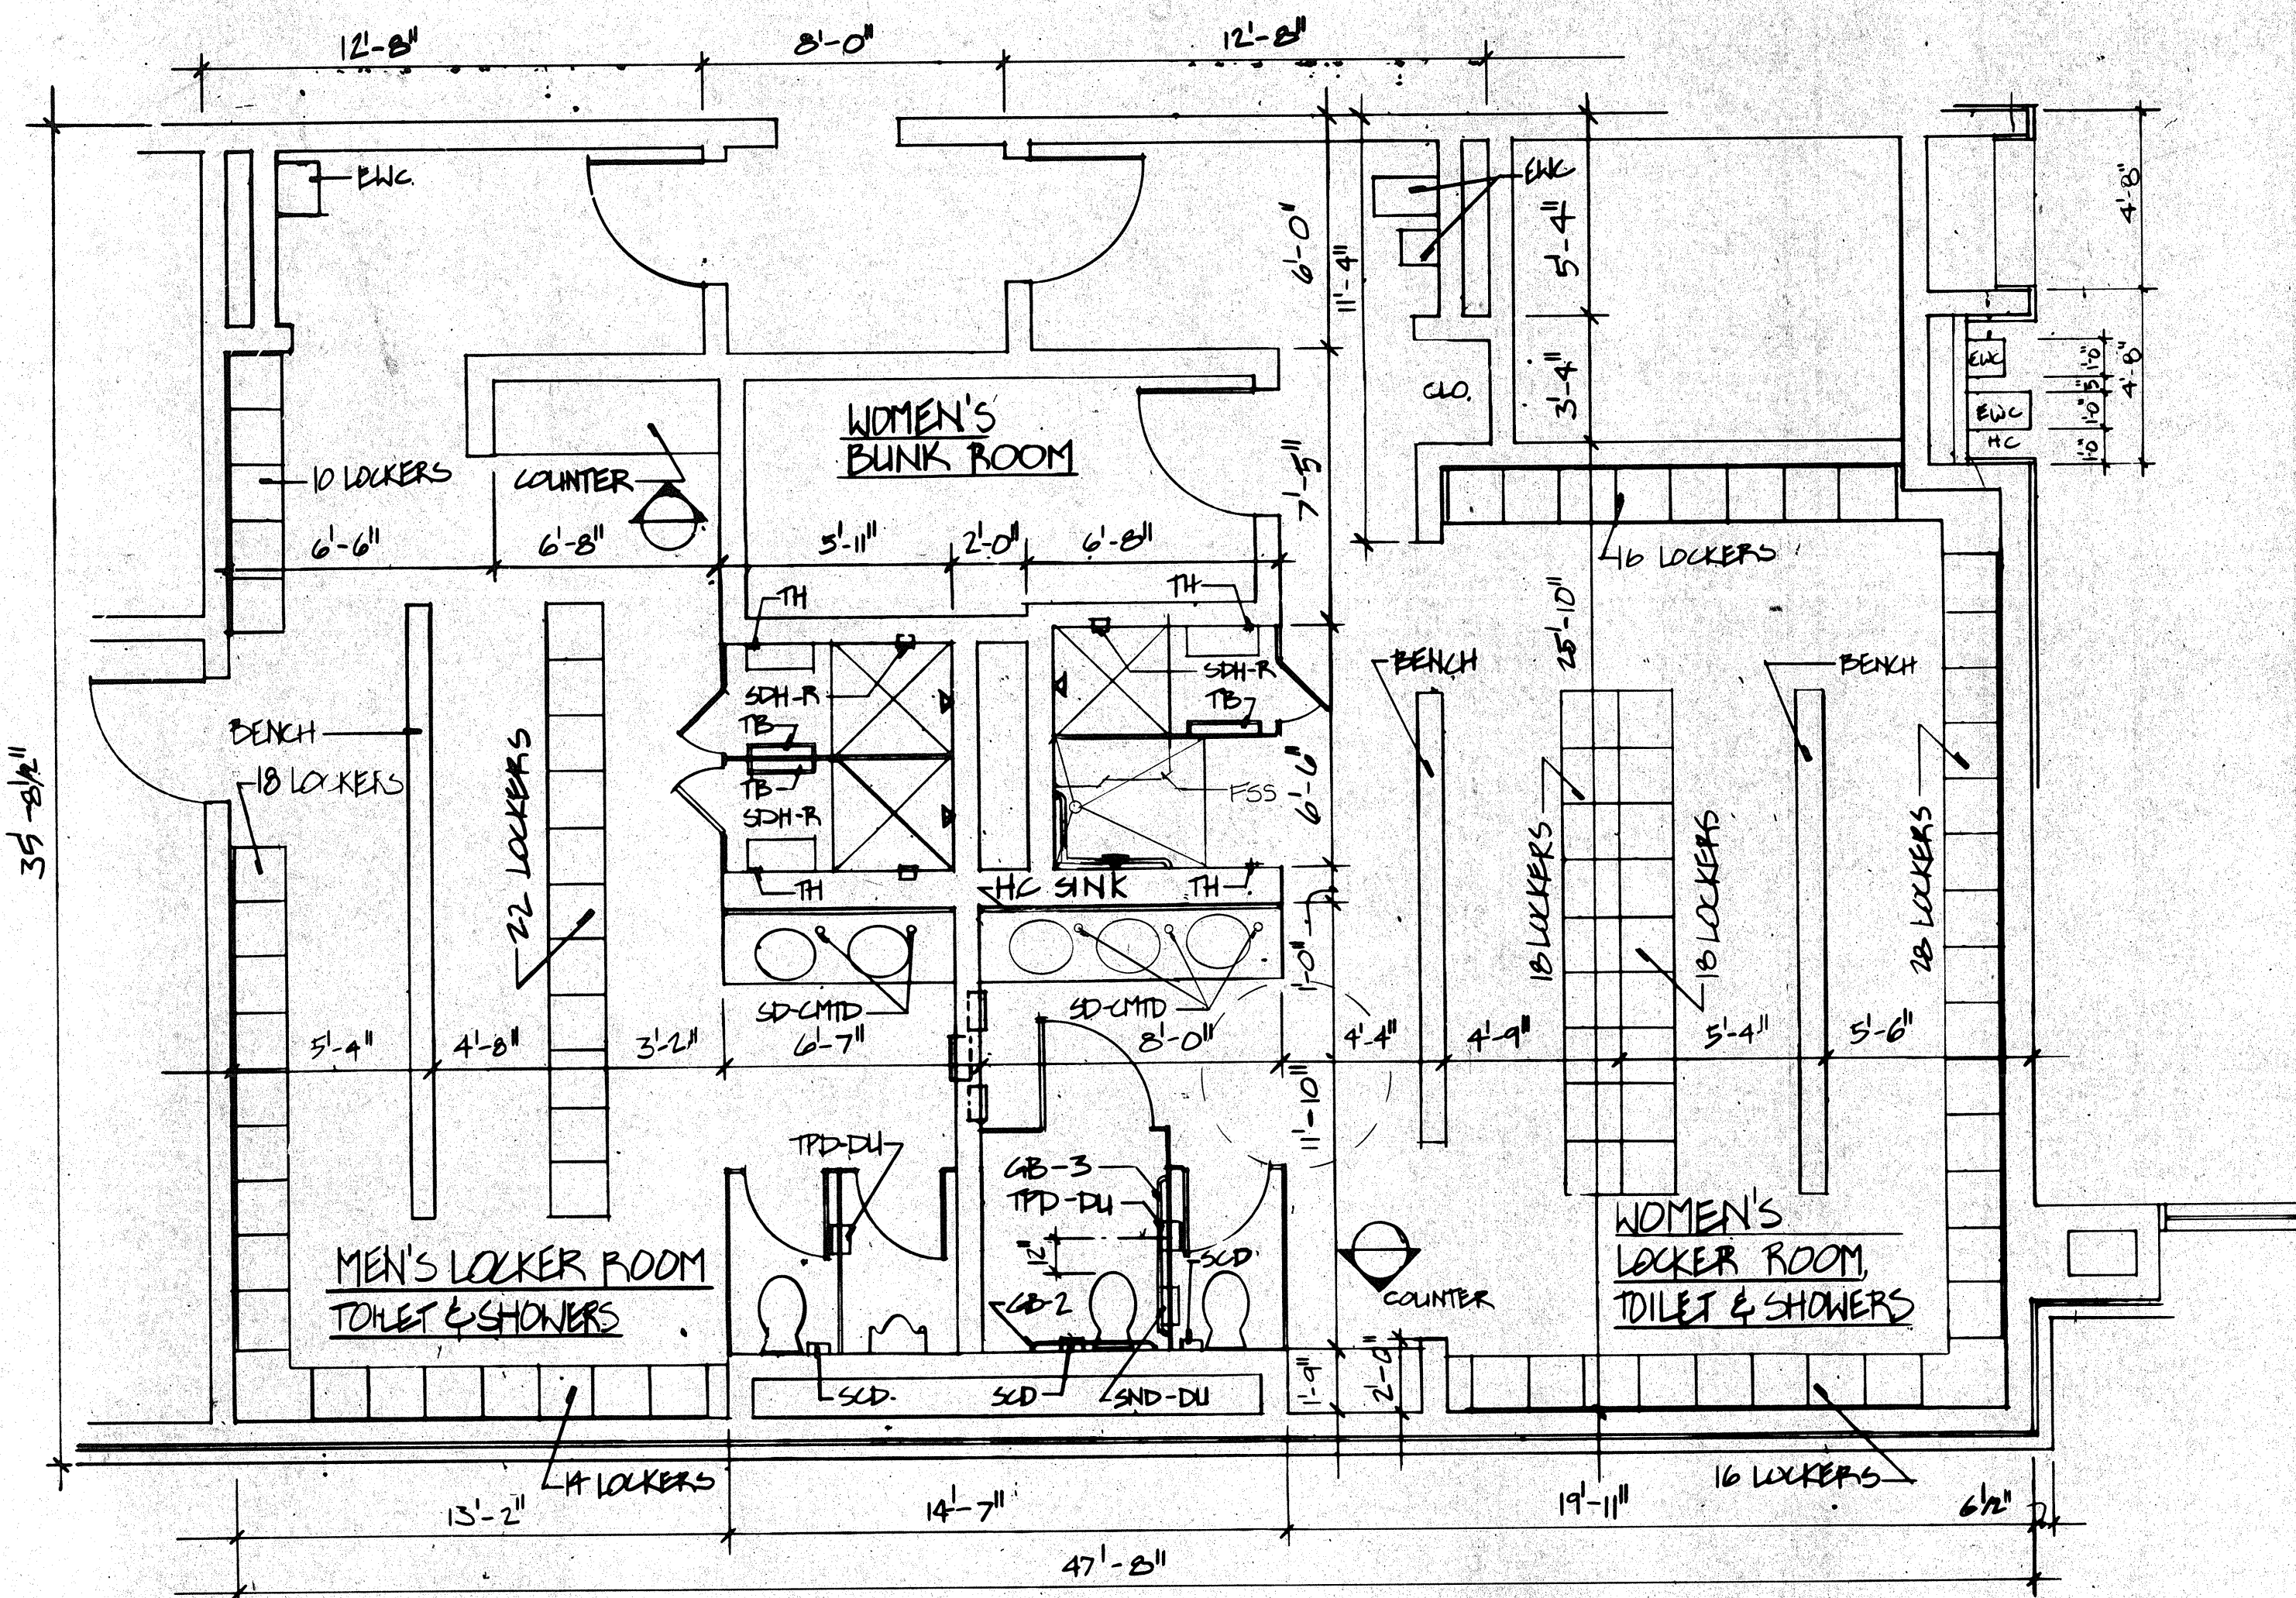


1 FLOOR PLAN ROOMS 1005, 1005.1, 1006, 1007, 1007.1 & 1008
SCALE: 1/4" = 1'-0"

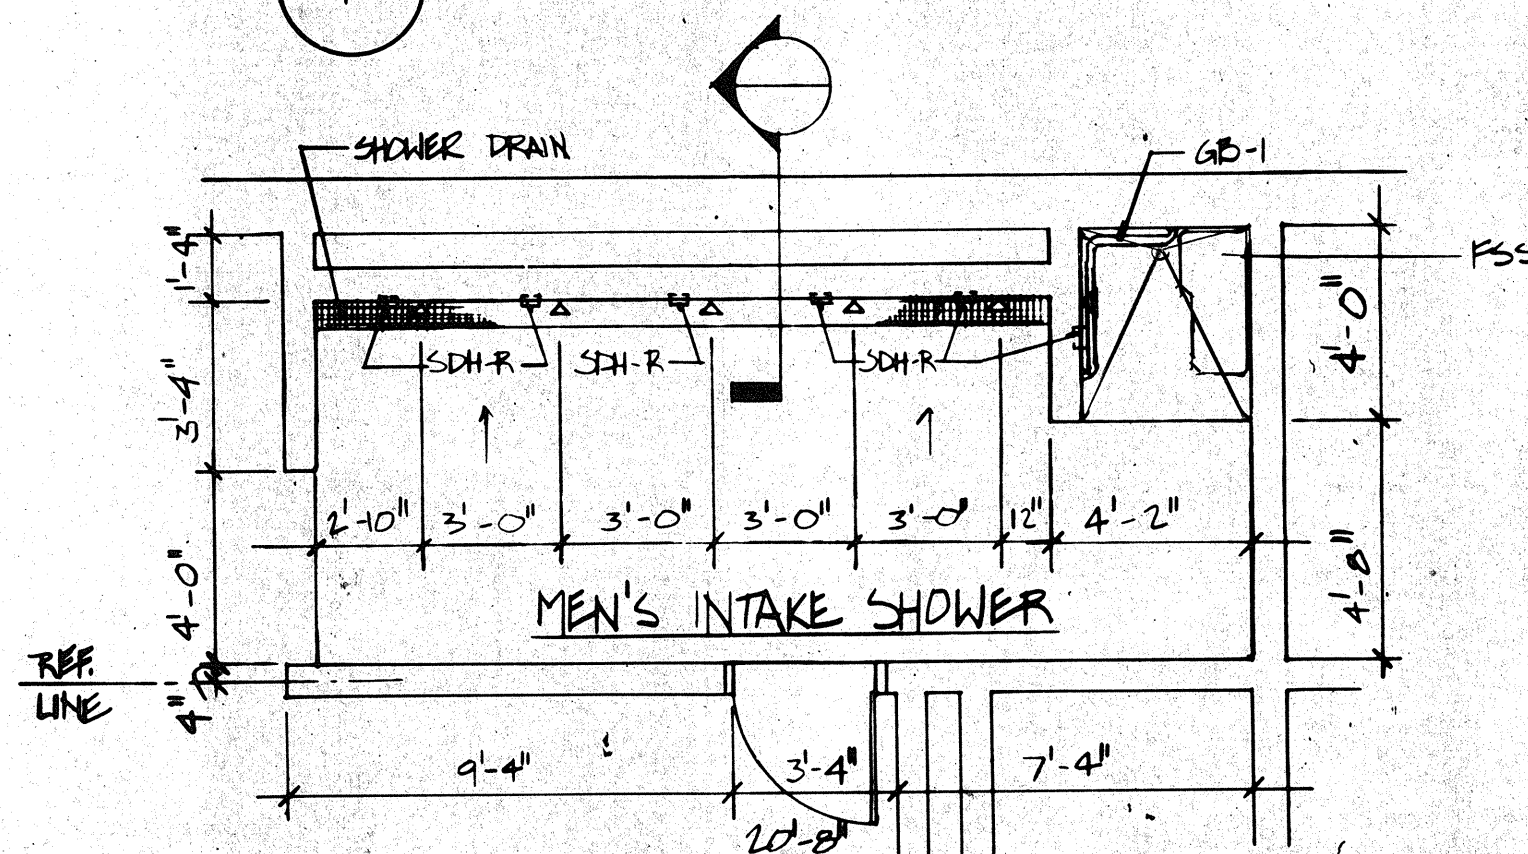


4 FLOOR PLAN RM. 1150
SCALE: 1/4" = 1'-0"

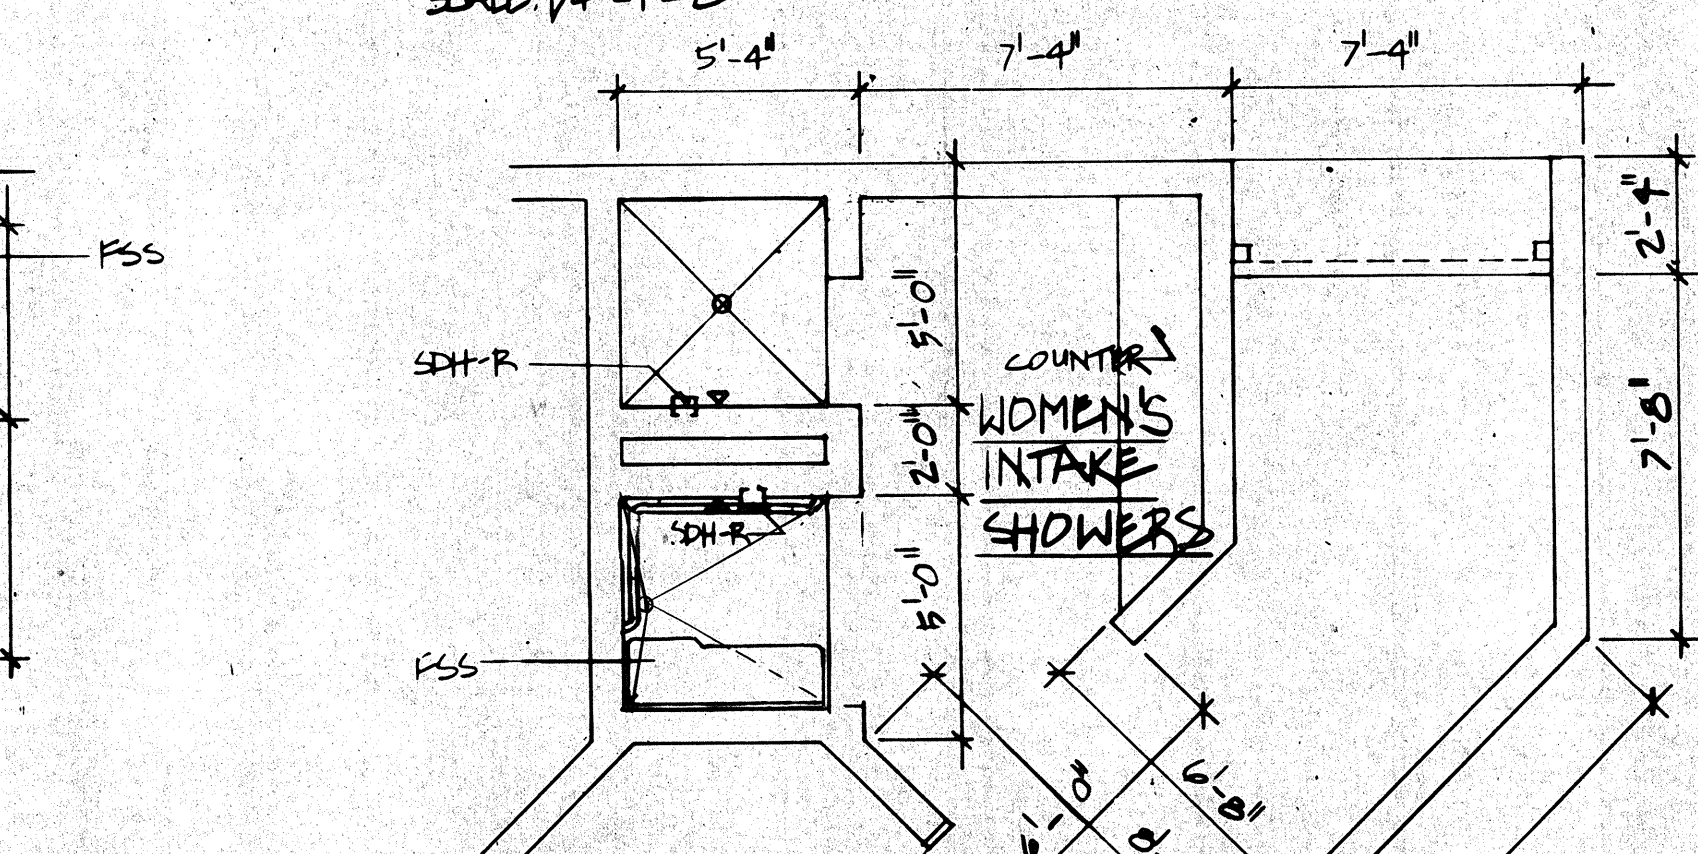


5 FLOOR PLAN RMS 1163 & 1164
SCALE: 1/4" = 1'-0"

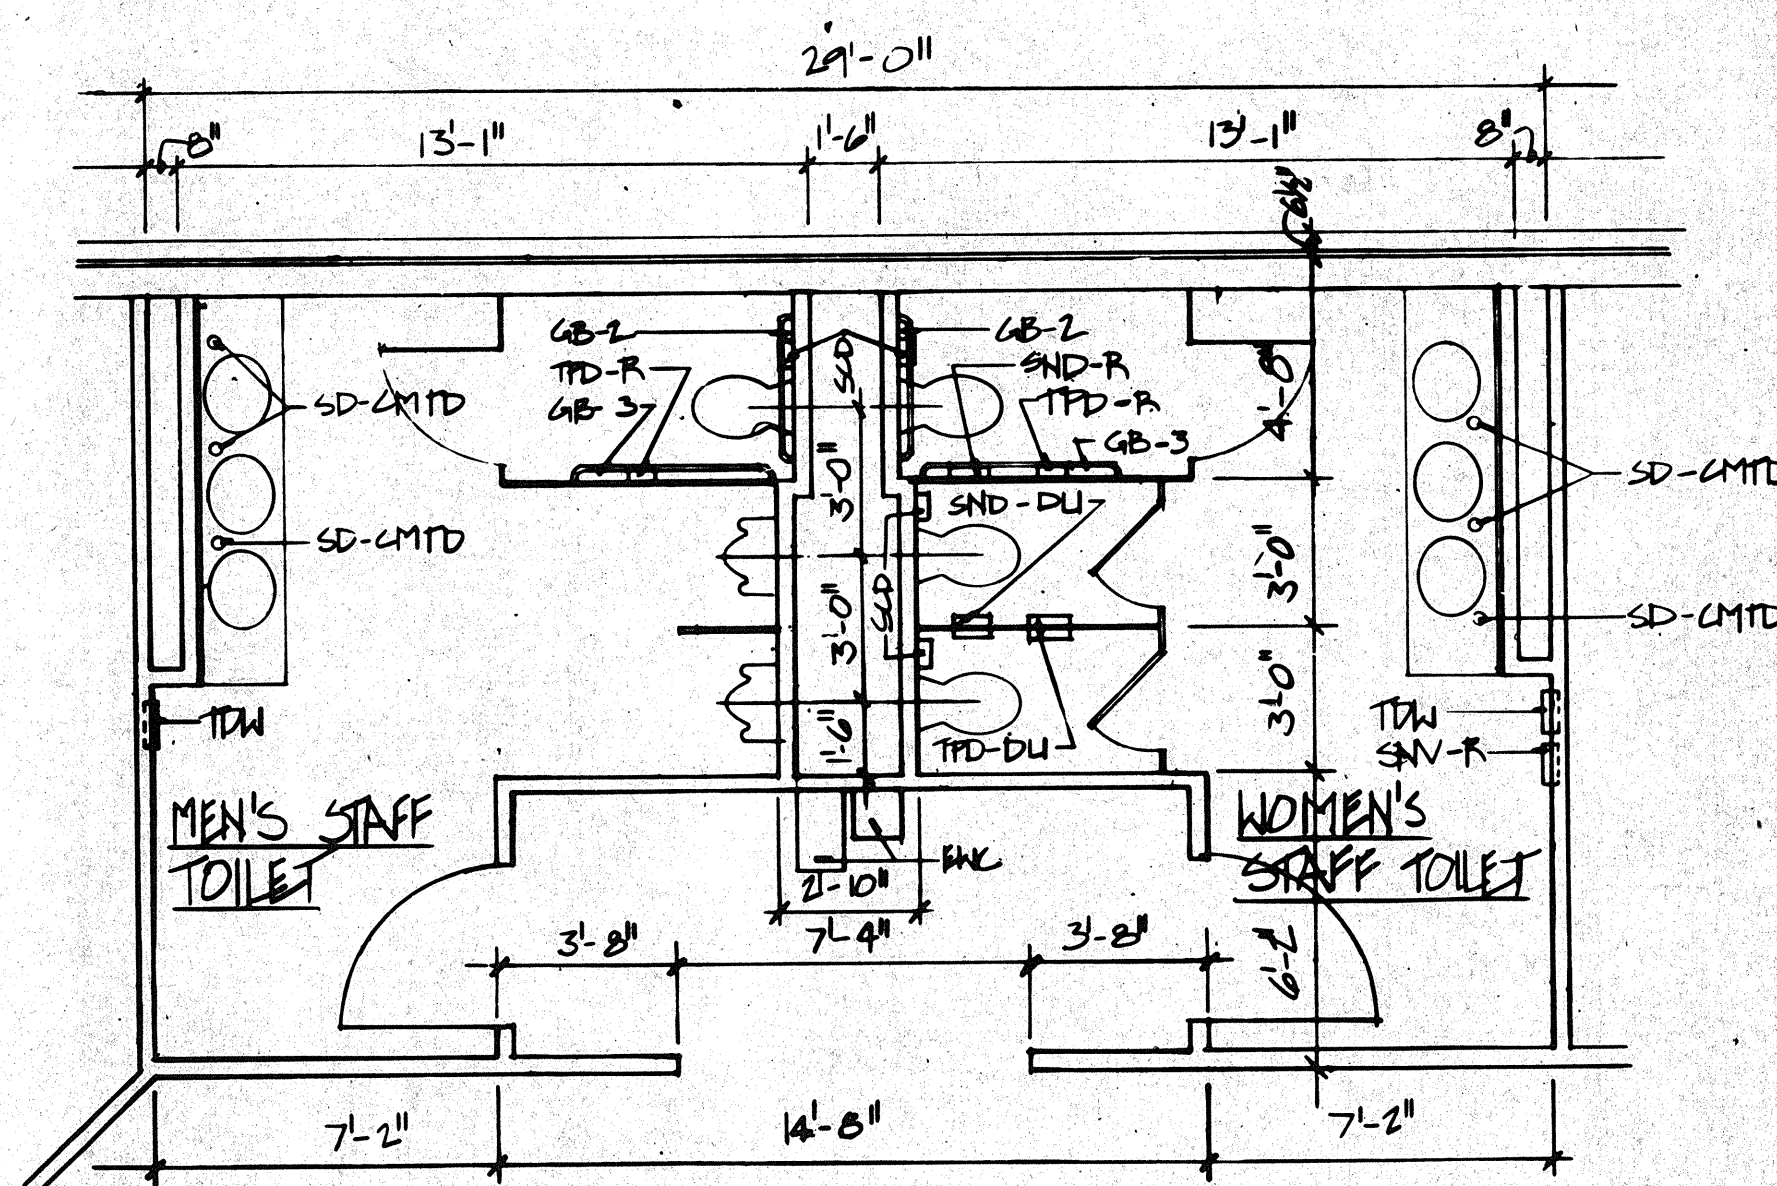


8 FLOOR PLAN RMS 2010 & 2011
SCALE: 1/4" = 1'-0"

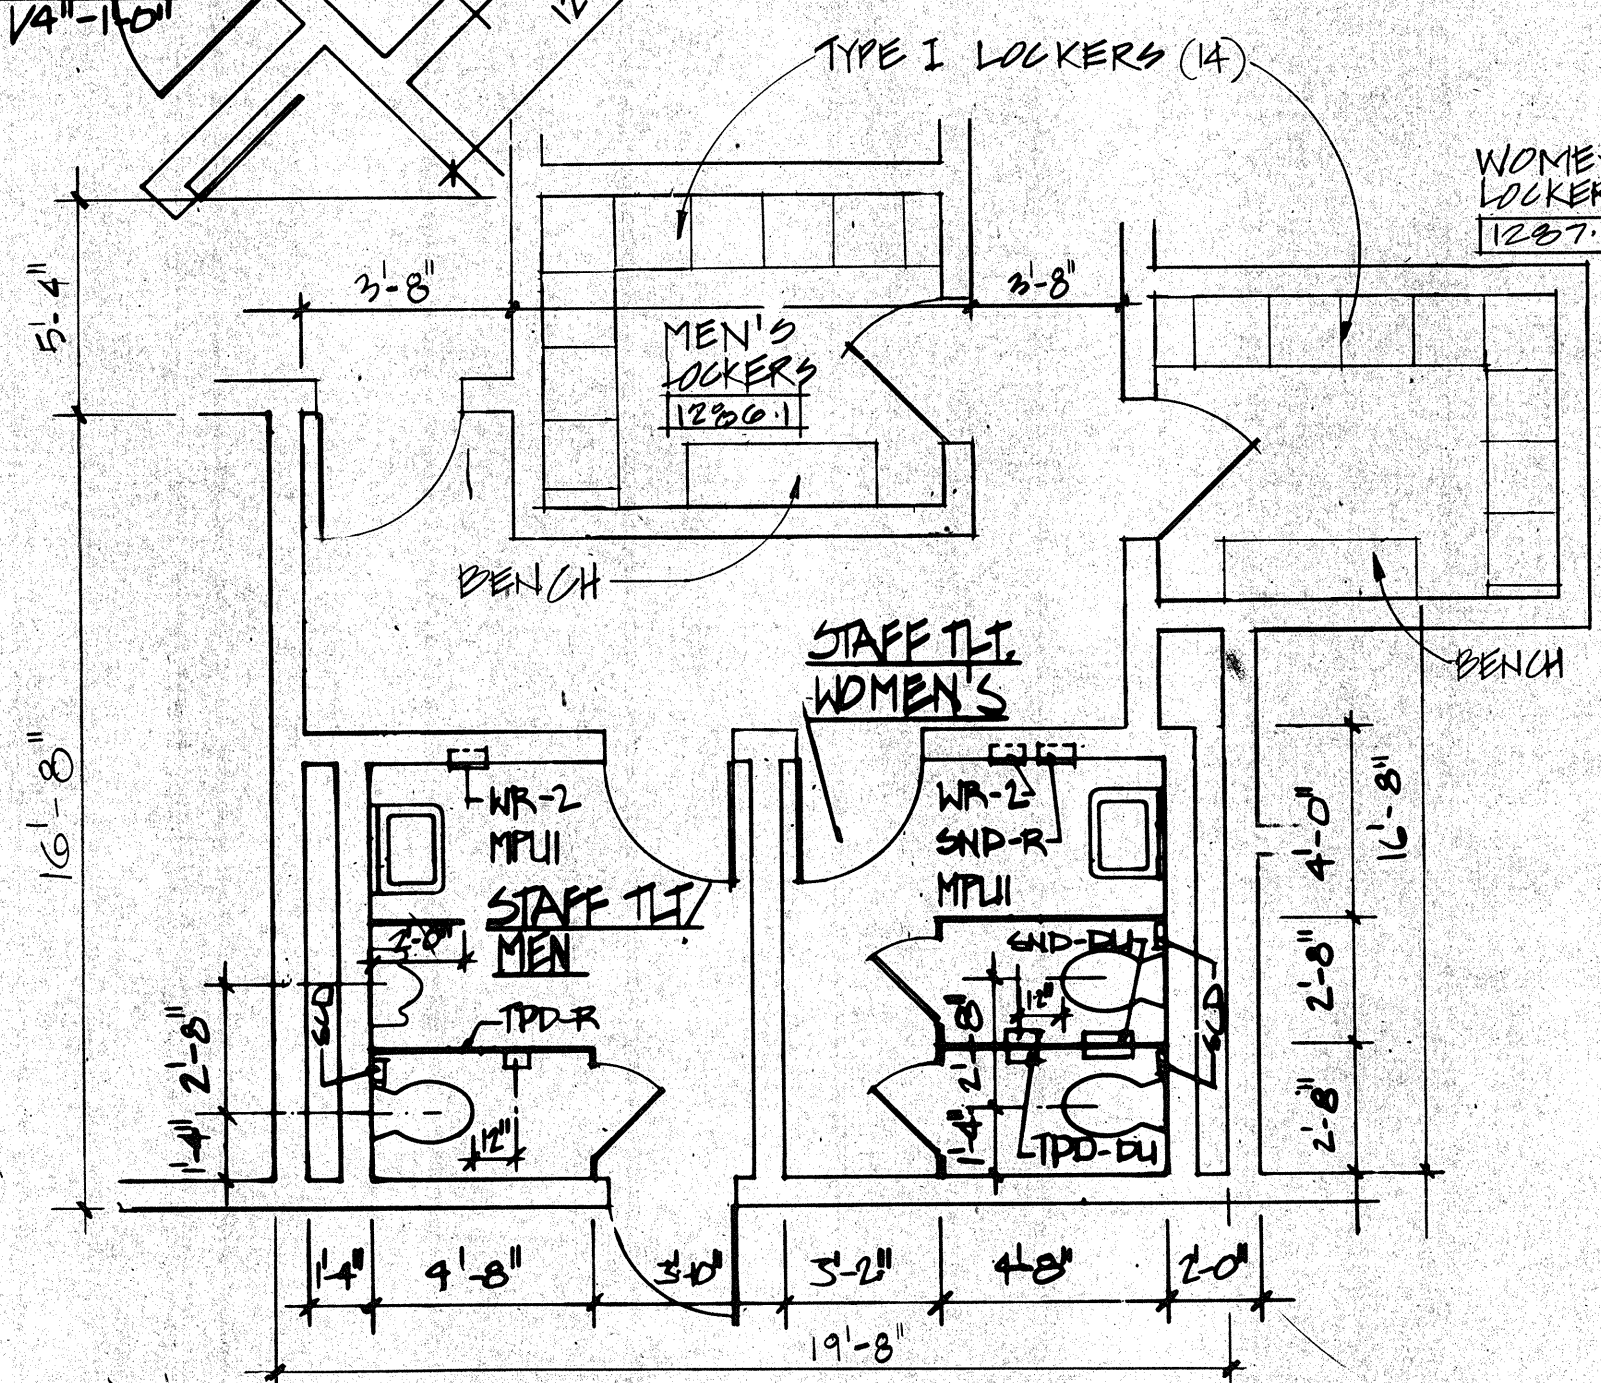


9 FLOOR PLAN RMS 1286 & 1287, 1286.1, 1287.1
SCALE: 1/4" = 1'-0"

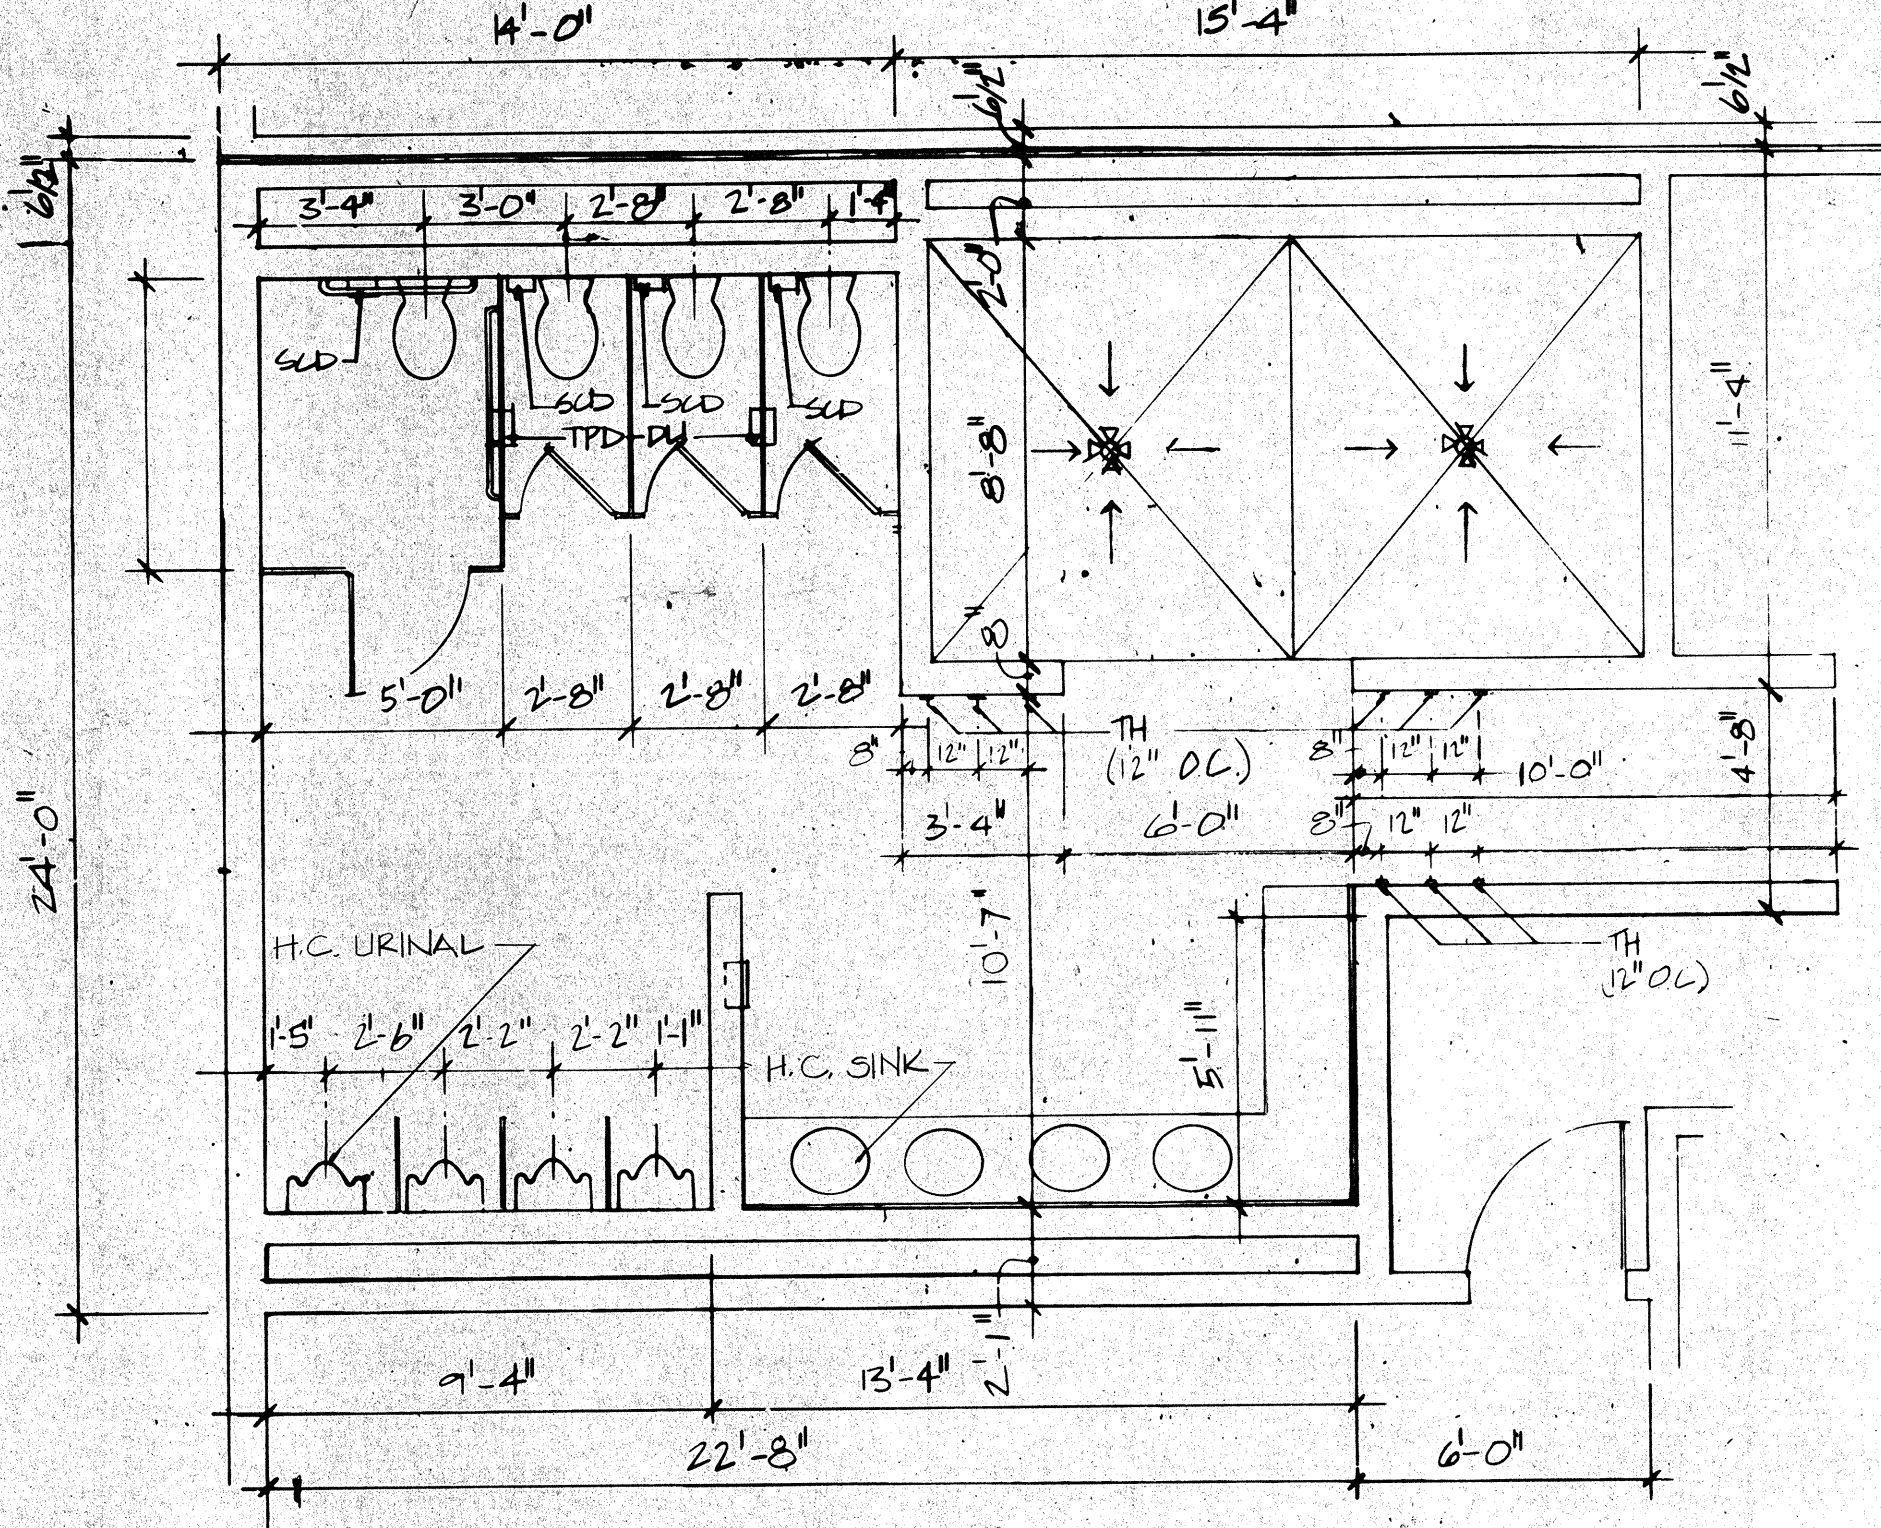


2 FLOOR PLAN RMS 1015 & 1013
SCALE: 1/4" = 1'-0"

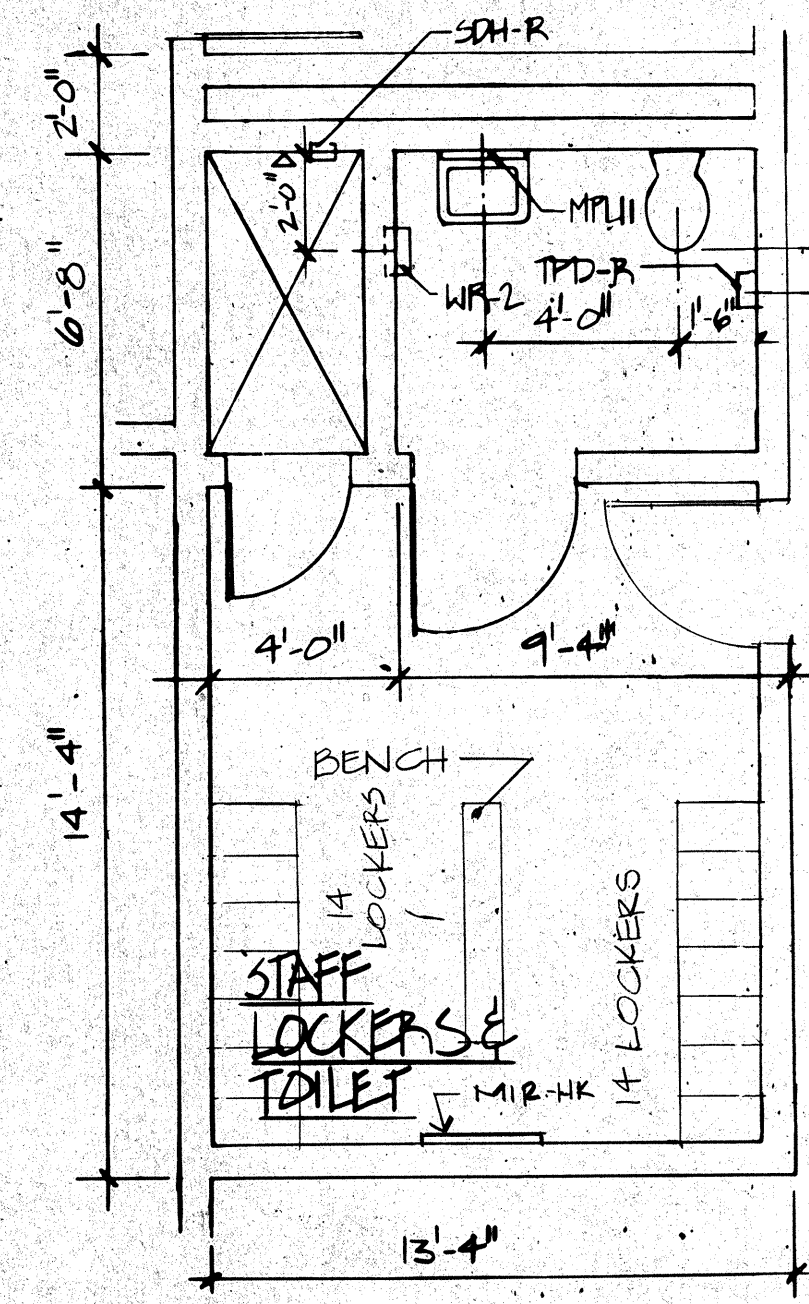


6 FLOOR PLAN RMS 1313, 1314 & 1315
SCALE: 1/4" = 1'-0"

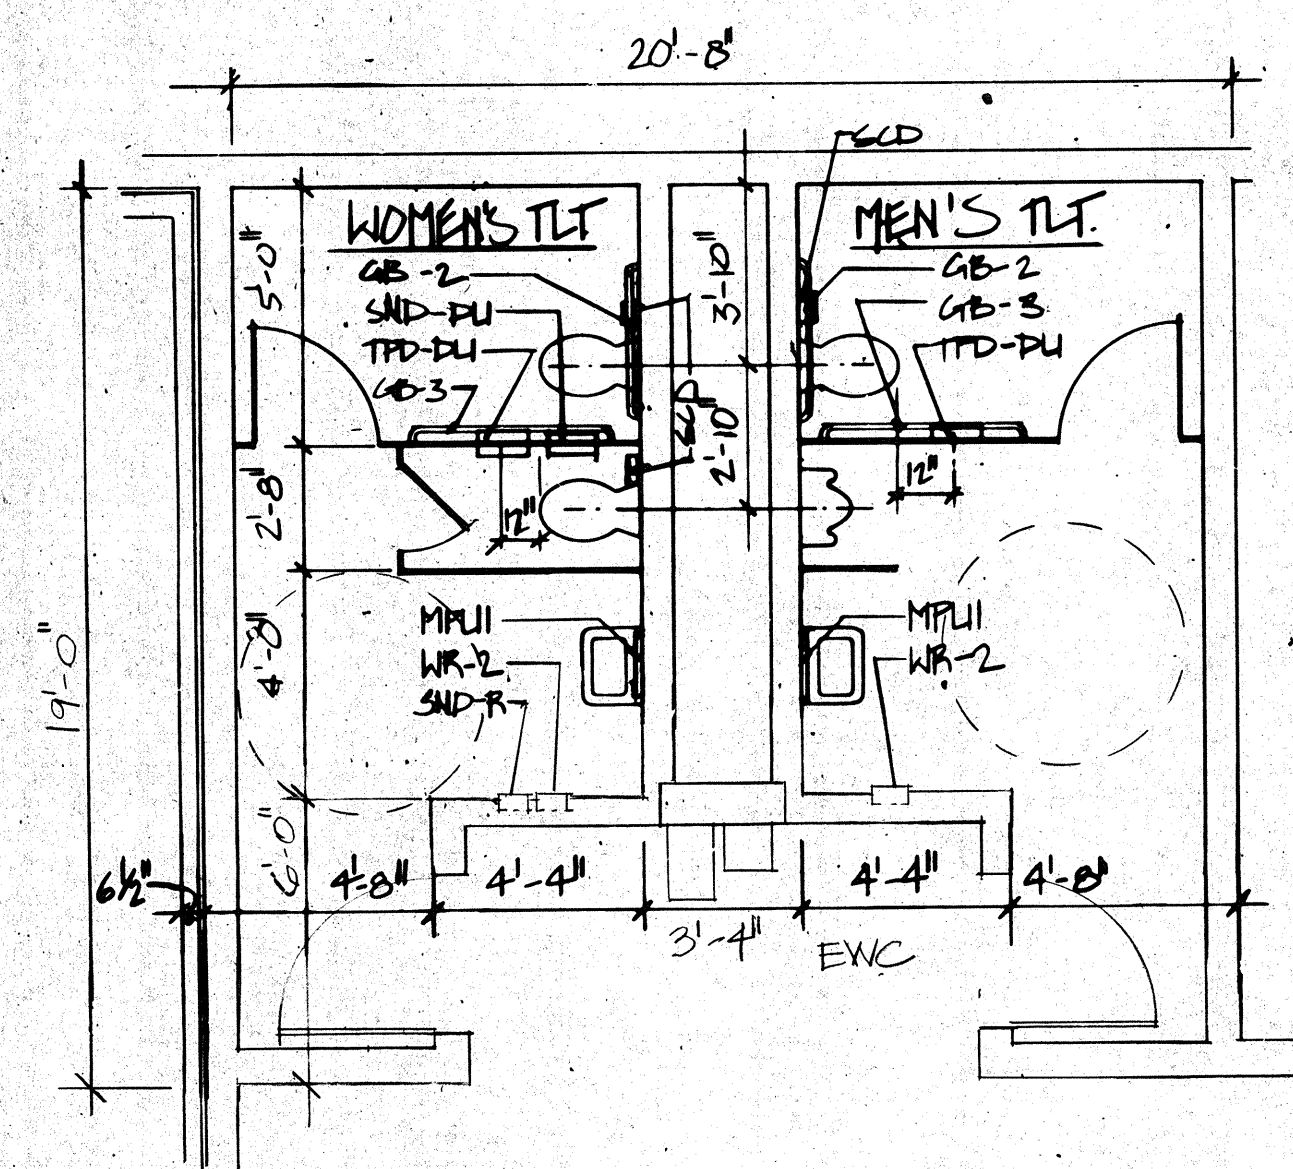


10 FLOOR PLAN RMS 2046 & 2047
SCALE: 1/4" = 1'-0"

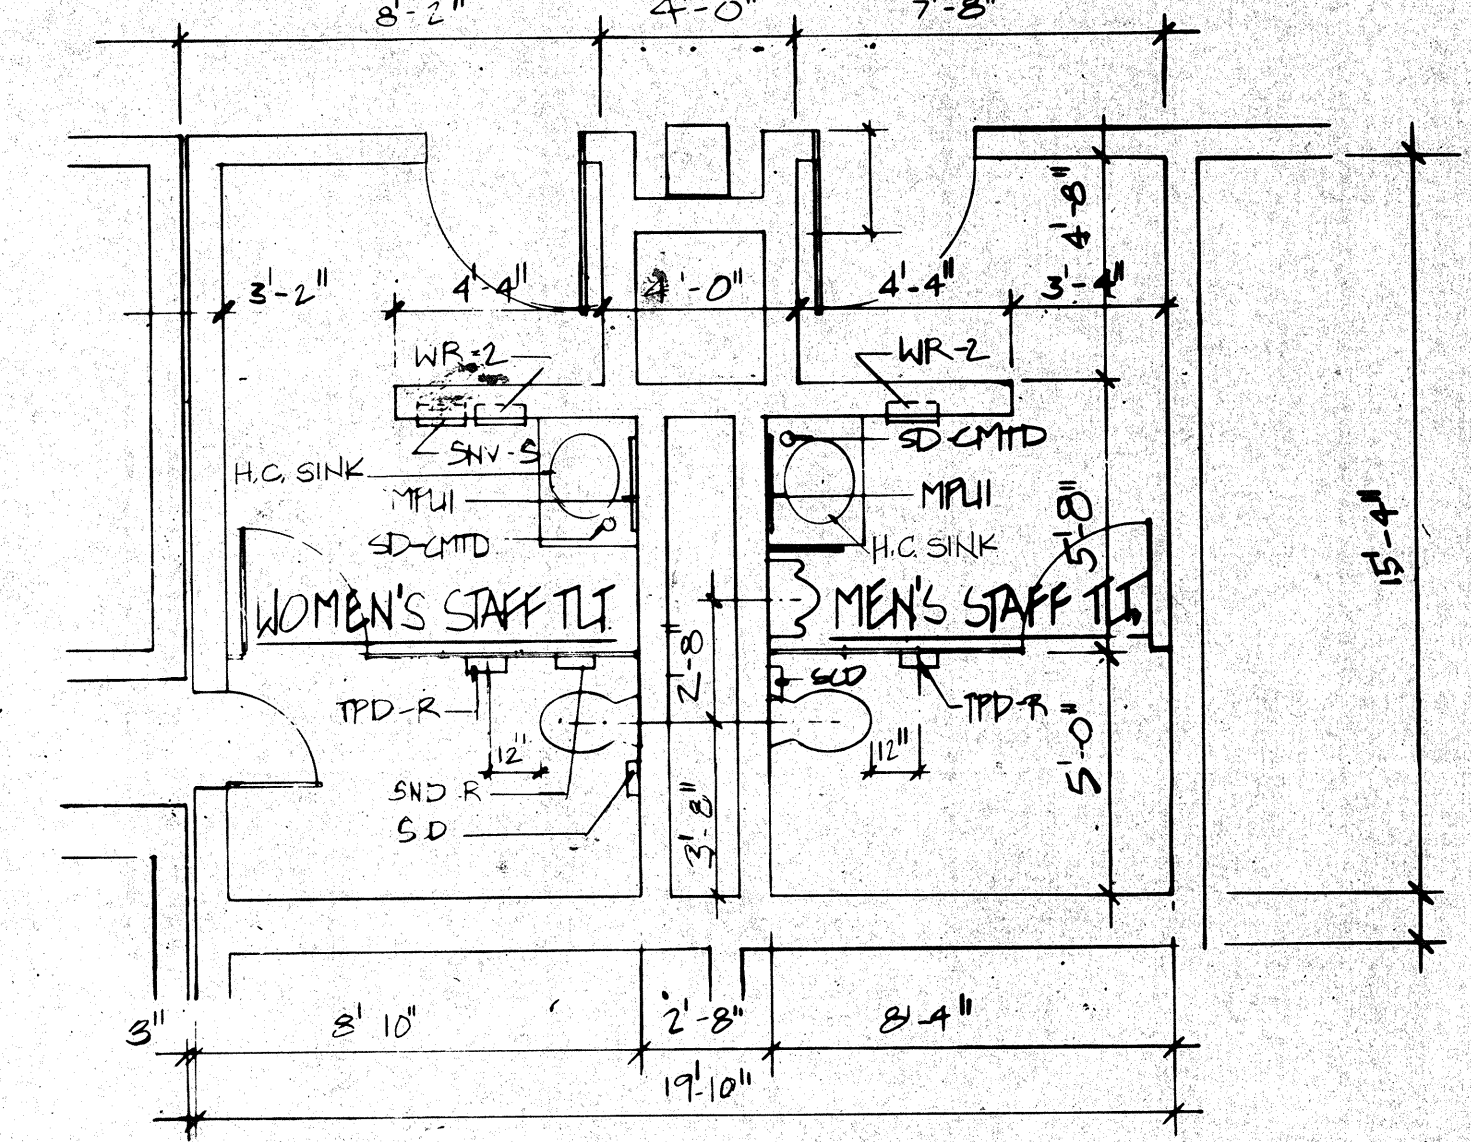

3 FLOOR PLAN RMS 1049 & 1050
SCALE: 1/4" = 1'-0"

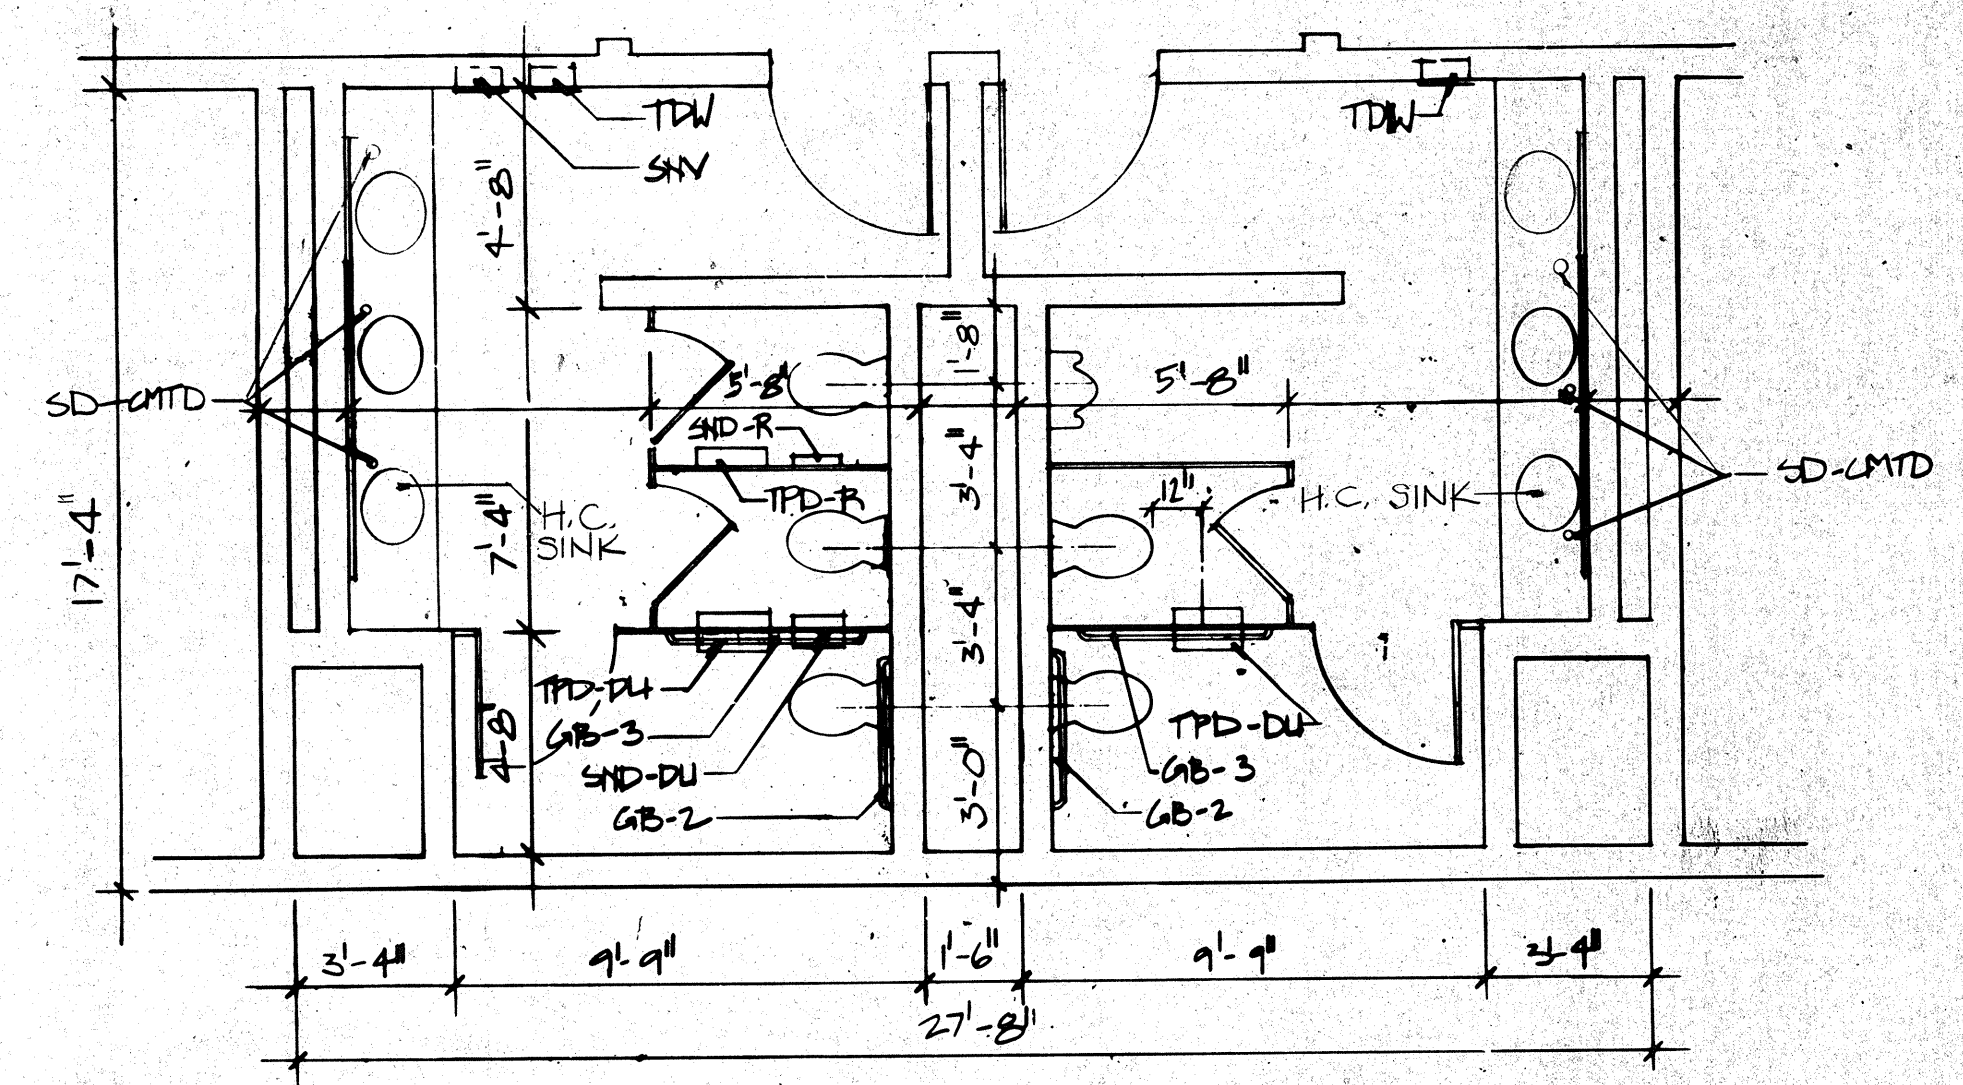

7 FLOOR PLAN RMS 1343 & 1344
SCALE: 1/4" = 1'-0"

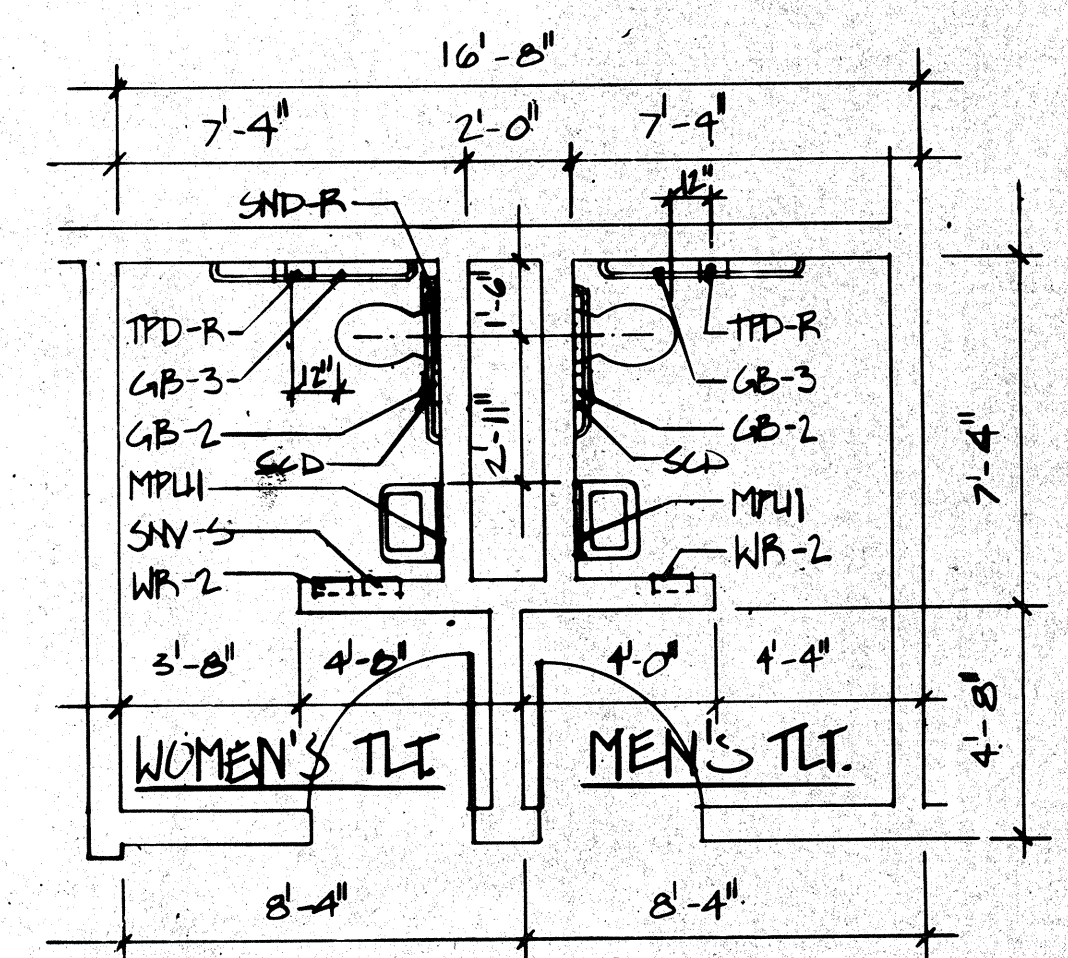

12 FLOOR PLAN RMS 2113 & 2114
SCALE: 1/4" = 1'-0"

ROSSER FABRAP INTERNATIONAL
ROSSER FABRAP INTERNATIONAL, INC.
CORPORATE OFFICE: 1000 N. W. 10TH AVE., SUITE 1000
MIAMI, FL 33136
TELEPHONE: (305) 571-1111
FAX: (305) 571-1112
WWW.ROSSERFABRAP.COM

JUSTICE SYSTEMS INCORPORATED
CRIMINAL JUSTICE OPERATIONS, PROGRAMMING
JOHNSON & NIELSEN
STRUCTURAL ENGINEERING

WEST - VALLEY - DETENTION - CENTER
FOR THE COUNTY OF SAN BERNARDINO, CALIFORNIA

HARRY MASS, COUNTY ADMINISTRATION OFFICER
FLOYD TIDWELL, SHERIFF
BOARD OF SUPERVISORS
JAMES J. HARRIS, Chairman, First District
BARTON C. BROWN, Second District
RICHARD L. HARRISON, Third District
RICHARD L. HARRISON, Fourth District

Job No. **280-00-01**
Date **12-17-20**

100