


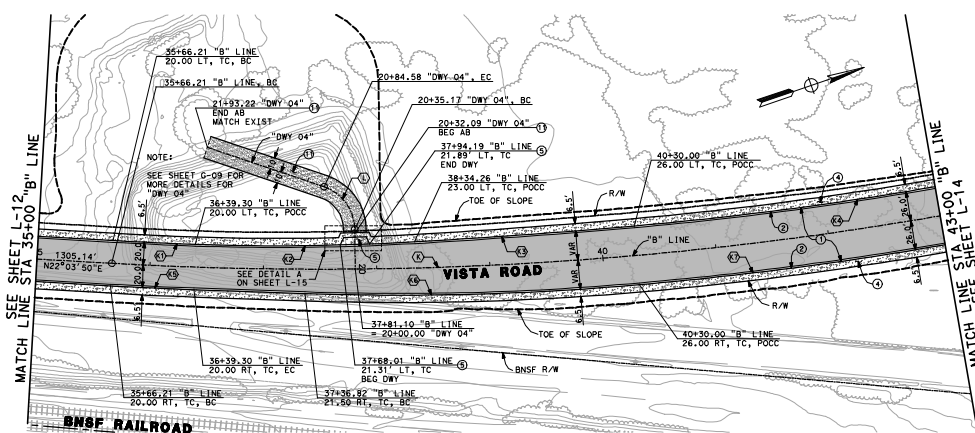
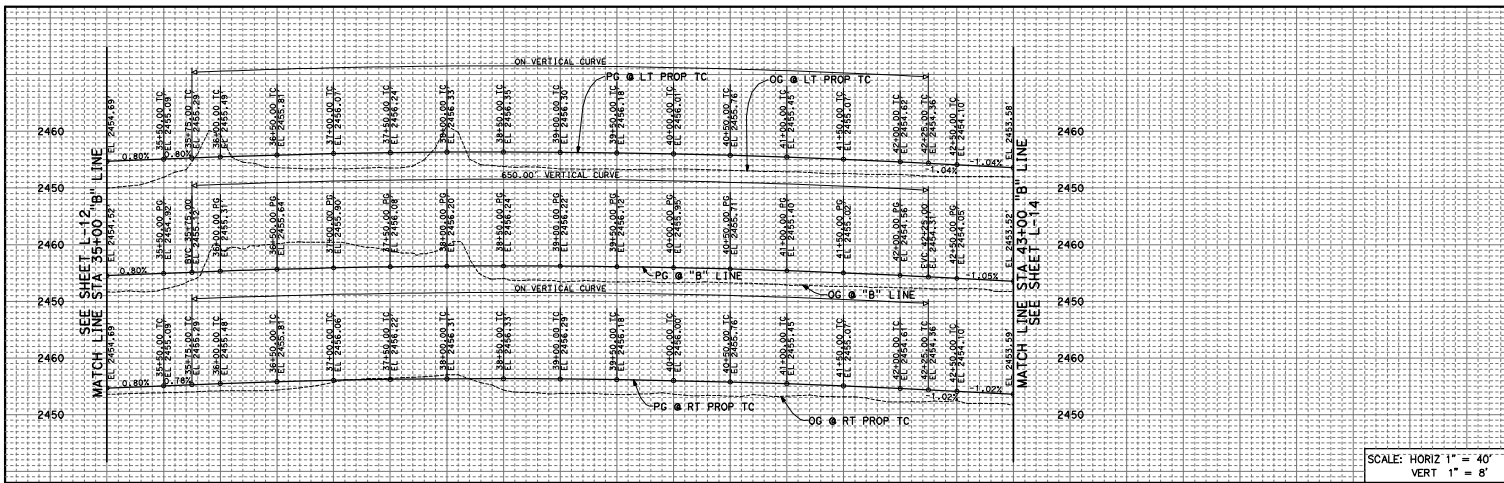


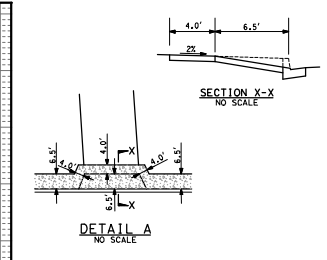

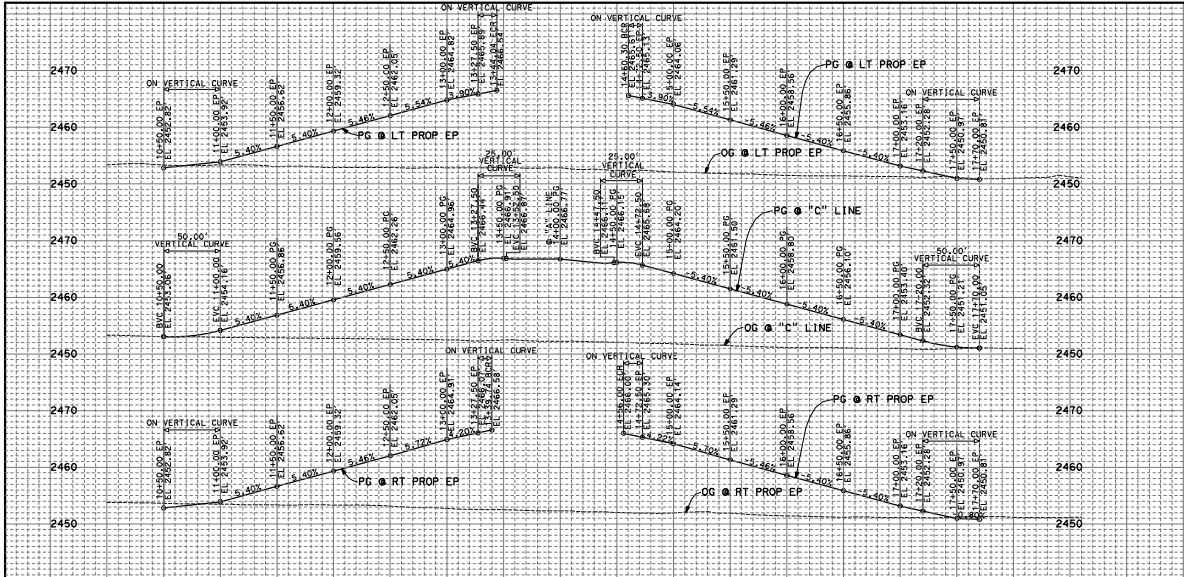

SCALE: HORIZ 1" = 40'
VERT 1" = 8'

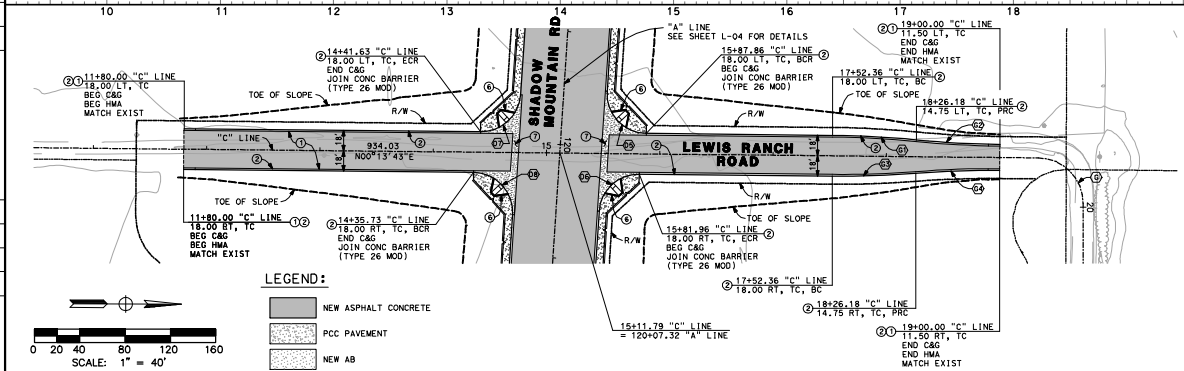

- CONSTRUCTION NOTES:**
- CONST XX' HMA OVER XX' AB (CLASS 2)
 - CONST 8" PCC CURB & GUTTER PER COUNTY STD NO. 115
 - CONST 8" PCC CURB ONLY TYPE A1 PER CALTRANS STD PLAN NO. AB7A
 - CONST 4" PCC SIDEWALK PER COUNTY STD NO. 109 (WIDTH PER PLAN)
 - CONST DWY APPROACH PER COUNTY STD NO. 128
 - CONST CURB RAMP PER COUNTY STD NO. 110
 - CONST CROSS GUTTER PER COUNTY STD NO. 119


CURVE DATA

NO.	R	Δ	L
1	35.00'	93°11'24"	56.93'
2	35.00'	86°48'36"	53.03'
3	35.00'	86°48'36"	53.03'
4	35.00'	93°11'24"	56.93'
5	40.00'	89°34'55"	62.54'
6	840'	05°02'30"	73.92'
7	840'	05°02'30"	73.92'
8	840'	05°02'30"	73.92'



ALL DIMENSIONS ARE IN FEET
UNLESS OTHERWISE SHOWN

Don't Dig Until You Get U.S.A. 1st Free DIALS 811 for the location of underground utilities. NO WORKING DAYS BEFORE 10:00 AM		PLANS PREPARED BY AECOM 999 N. TOWN AND COUNTRY ROAD ORANGE, CA 92668-4713 (714) 567-2501		COUNTY OF SAN BERNARDINO DEPARTMENT OF PUBLIC WORKS RECOMMENDED / APPROVED BY XXXX XXXX P.E. DEPUTY DIRECTOR DATE		SHADOW MOUNTAIN ROAD LAYOUT PLAN AND PROFILE STA 10+00 "C" LINE TO 19+00 "C" LINE	
FIELD CHANGES		JAMES FARBER R.C.E. 45448 EXPIRES 12-31-12		XXXX XXXX P.E. DIRECTOR OF PUBLIC WORKS DATE		J.L. REF. J.L. XXXX W.D. NO. XX XXXXXX DRAWING NO. L-15 SHEET NO. 27 TOTAL SHEETS X	

60% DRAFT SUBMITTAL - NOT FOR CONSTRUCTION

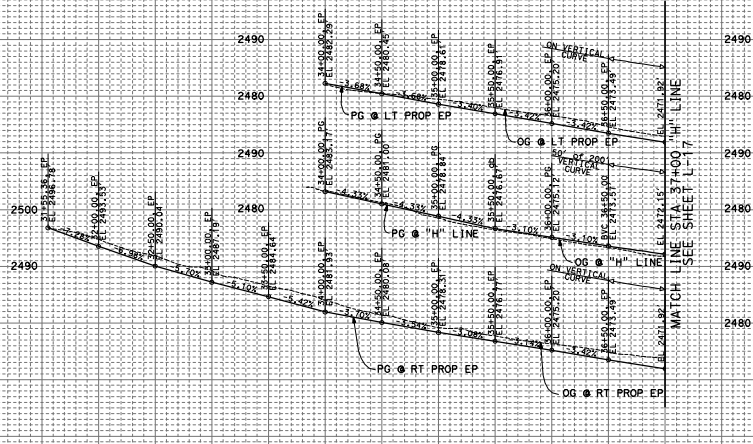

CURVE DATA				
No.	R	Δ	L	T
(C)	1500.00'	27°22'18"	716.59'	365.27'
(E)	1475.50'	14°31'28"	374.04'	188.03'
(E)	8010.37'	1°07'41"	157.72'	78.86'
(E)	125.99'	54°49'10"	120.55'	65.34'
(E)	54.00'	58°08'40"	54.80'	30.02'
(E)	1524.50'	18°58'41"	504.96'	254.81'

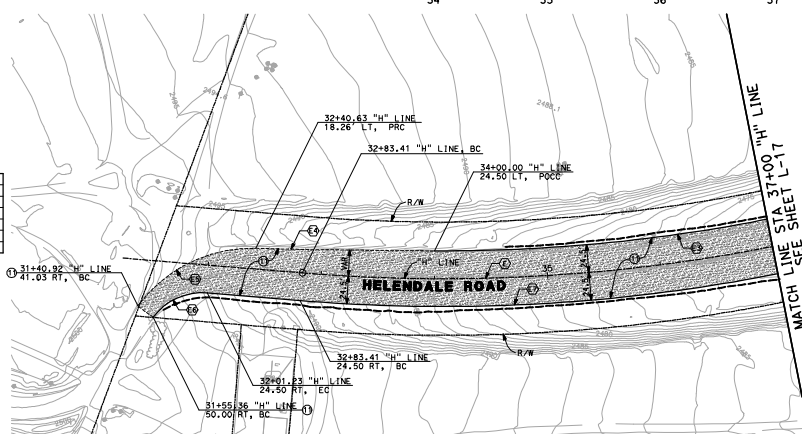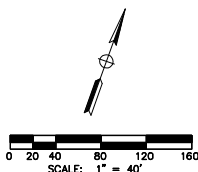

- ## CONSTRUCTION NOTES:
- ① CONST 'XX' HMA OVER 'XX' AB (CLASS 2)
 - ② CONST 'P' PCC CURB & GUTTER PER COUNTY STD NO. 115
 - ③ CONST 'P' PCC CURB ONLY TYPE AT PER CALTRANS STD NO. 115
ST PLAN NO. A87A
 - ④ CONST 'P' PCC SIDEWALK PER COUNTY STD NO. 109
(WIDTH PER PLAN)
 - ⑤ CONST DRY APPROACH PER COUNTY STD NO. 128
 - ⑥ CONST CROSS RAMP PER COUNTY STD NO. 110
 - ⑦ CONST CROSS GUTTER PER COUNTY STD NO. 119
 - ⑧ CONST CONCRETE BARRIER (TYPE 26 MOD) PER DET 6, SHT C-12
 - ⑨ CONST CONCRETE BARRIER (TYPE 26 MOD) END TRANSITION PER
DET 6, SHT C-12
 - ⑩ CONST 'XX' HMA DIKE PER COUNTY STD NO. 117
 - ⑪ CONST 'XX' 'XX' AB DIKE (CLASS 2)
 - ⑫ CONST METAL BEAM GUARD RAILING TRANSITION RAILING
PER CALTRANS STD PLAN NO. A774A
 - ⑬ CONST FLARED END METAL BEAM GUARD RAILING
TRANSITION SYSTEM PER CALTRANS STD PLAN NO. 113
 - ⑭ CONST DRY APPROACH PER COUNTY STD NO. 128A
 - ⑮ CONST ROCK SLOPE PROTECTION PER DET 7, SHT C-12
 - ⑯ SAWCUT EXISTING PAVEMENT
 - ⑰ SMC COLD PLANT PAVING OVER PAVEMENT AND OVERLAY
WITH 'XX' MIN HMA FOR SMOOTH TRANSITION
 - ⑱ CONST TRANSITION CURB PER DET 3 & 5, SHT C-10 & C-11
 - ⑲ CONST 'XX' 'XX' HMA OVER 'XX' AB (CLASS 2)
 - ⑳ CONST METAL BEAM GUARD RAILING TRANSITION RAILING
PER CALTRANS STD PLAN NO. A774A
 - ㉑ CONST METAL BEAM GUARD RAILING PER CALTRANS
STD PLAN NO. A77A7
 - ㉒ INSTALL METAL BEAM GUARD RAILING END ASSEMBLY
PER CALTRANS STD PLAN NO. A777B
 - ㉓ CONST CONCRETE BARRIER WITH CHAIN LINK RAILING PER DET 9

LEGEND:

 NEW AB

ALL DIMENSIONS ARE IN FEET
UNLESS OTHERWISE SHOWN



MARK	REVISIONS	APPR.	DATE

Don't Dig...Until You Call U.S. Tel. Free DIAL 811 for the location of buried utility lines. Don't disrupt vital services.			
			
TWO WORKING DAYS BEFORE YOU DIG			
NAME	CHANGES		
	NO CHANGES	RESIDENT ENGINEER	DATE
		FIELD CHANGES	

PLANS PREPARED BY:
AECOM
999 W. TOWN AND COUNTRY ROAD
ORANGE, CA 92668-4713
(714) 567-2501

COUNTY OF SAN BERNARDINO	
DEPARTMENT OF PUBLIC WORKS	
RECOMMENDED / APPROVED BY	
XXXX XXXX P.E. DEPUTY DIRECTOR	DATE
XXXX XXXX P.E. DIRECTOR OF PUBLIC WORKS	DATE

SHADOW MOUNTAIN ROAD				
LAYOUT PLAN AND PROFILE				
STA 31+40.92 "H" LINE TO 37+00 "H" LINE				
I.L. REF.	R.O. NO.	DRAWING NO.	SHEET NO.	TOTAL SHEETS
JL XXXXX	XX XXXXXXX	L-16	28	X

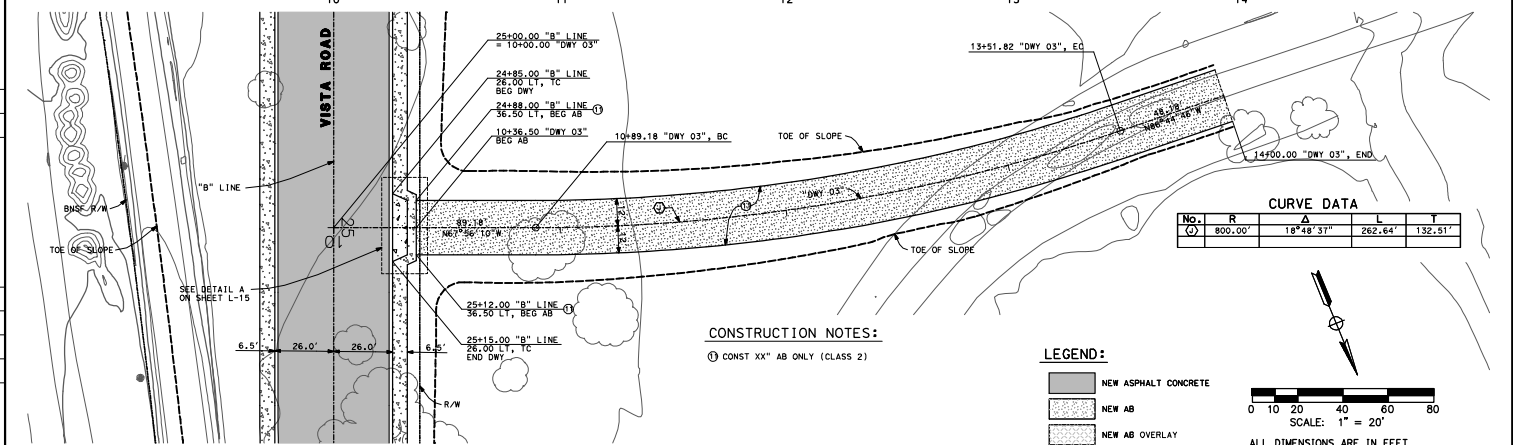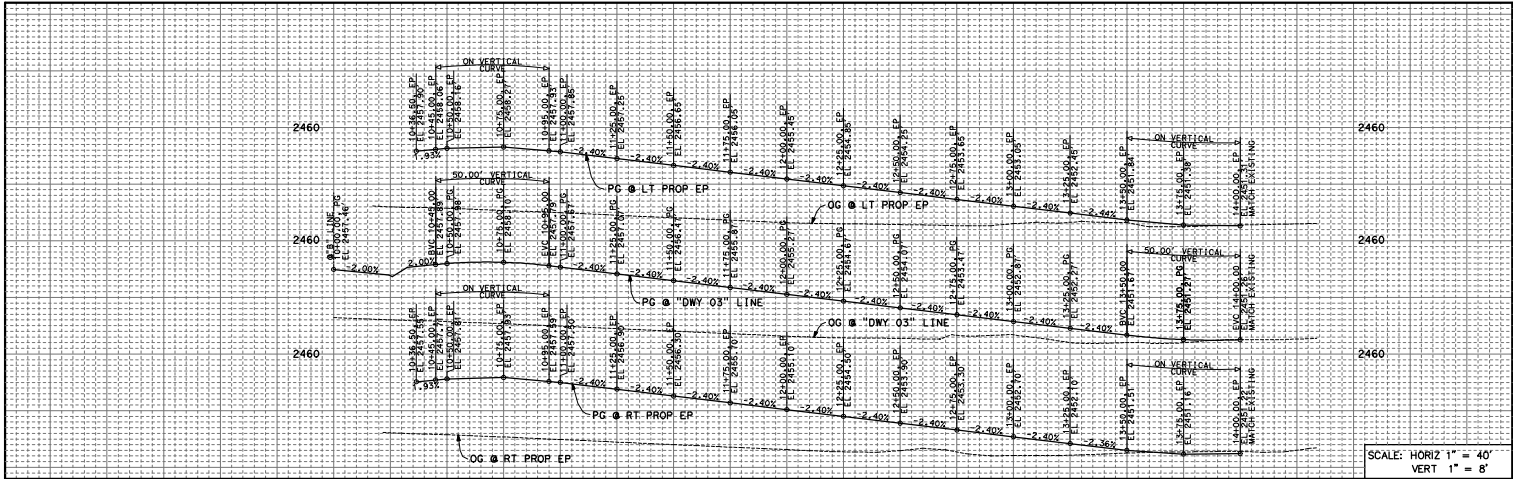

APPROVAL	DATE

APPROVAL	DATE

Don't Dig Until You Get U.S.A. 1st Free DIALS 911 for the location ONLY. Please don't dig until you get U.S.A. 1st Free DIALS 911 for the location ONLY. Please don't dig until you get U.S.A. 1st Free DIALS 911 for the location ONLY.

MARK	CHANGES	RESIDENT ENGINEER	DATE

FIELD CHANGES

PLAN PREPARED BY
AECOM
999 N. TOWN AND COUNTRY ROAD
ORANGE, CA 92668-4713
(714) 567-2501


COUNTY OF SAN BERNARDINO
DEPARTMENT OF PUBLIC WORKS
RECOMMENDED / APPROVED BY
XXXX XXXX P.E. DEPUTY DIRECTOR
DATE
XXXX XXXX P.E. DIRECTOR OF PUBLIC WORKS
DATE


SHADOW MOUNTAIN ROAD
LAYOUT PLAN AND PROFILE
STA 10+00 "DWY 03" TO 14+00 "DWY 03"

J.L. REF.	N.D. NO.	DRAWING NO.	SHEET NO.	TOTAL SHEETS
JL XXXX	XX XXXXXX	L-19	31	X

6/20/2012

60% DRAFT SUBMITTAL - NOT FOR CONSTRUCTION

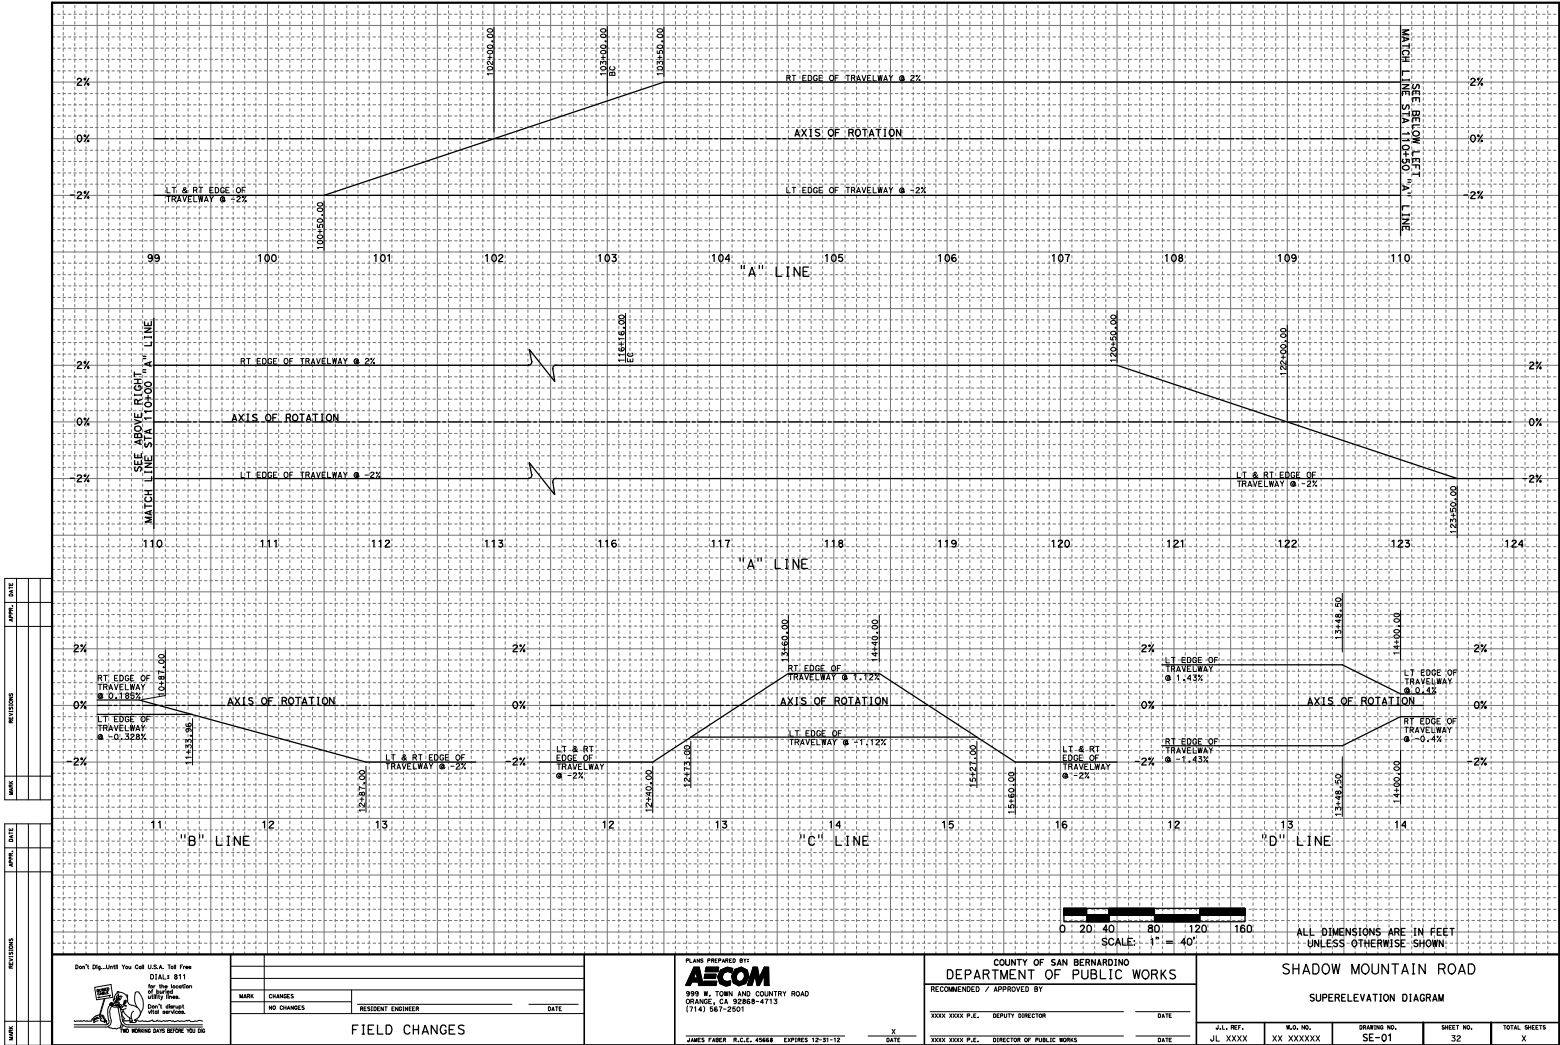

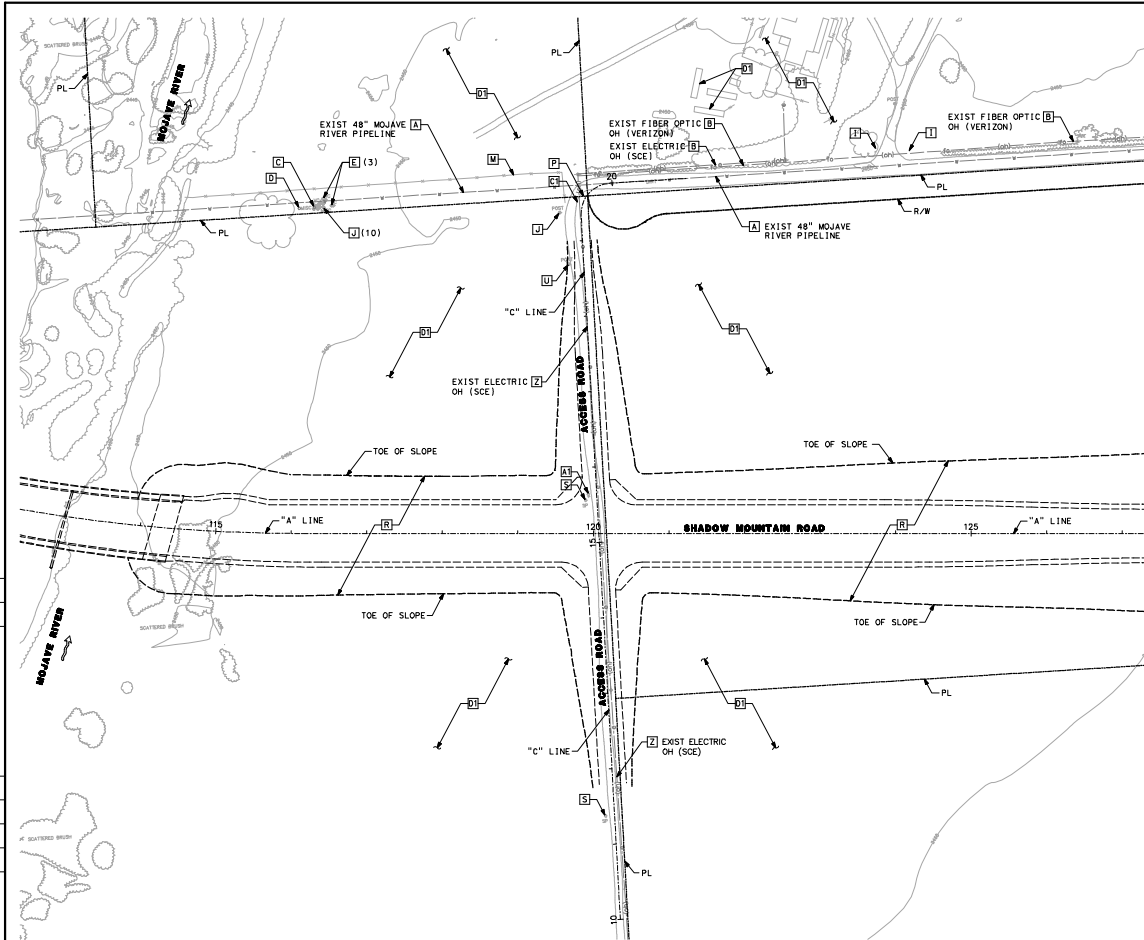

DEMOLITION NOTES:

- A PROTECT EXIST UNDERGROUND UTILITIES IN PLACE
- B PROTECT EXIST OVERHEAD UTILITIES IN PLACE
- C PROTECT EXIST MANHOLE IN PLACE
- D PROTECT EXIST BLOWOFF
- E PROTECT EXIST VALVE
- F PROTECT EXIST FLUSH OUT
- G PROTECT EXIST RISER
- H PROTECT EXIST STREET LIGHT
- I PROTECT EXIST SIGN/POST IN PLACE
- J PROTECT EXIST GUARD POST
- K PROTECT EXIST MONITORING WELL SITE IN PLACE
- L PROTECT EXIST CONC V-DITCH
- M PROTECT EXIST FENCING
- N PROTECT EXIST BUILDING STRUCTURE
- O PROTECT EXIST VAULT
- P REMOVE EXIST SIGN/POST
- Q REMOVE EXIST MANHOLE
- R REMOVE EXIST TREE/SHRUB AND ROOTS
- S REMOVE EXIST RISER
- T REMOVE EXIST FENCING
- U REMOVE EXIST GUARD POST
- V REMOVE EXIST AC PAVEMENT
- W RELOCATE EXIST POWER POLE AND OVERHEAD UTILITIES
- X RELOCATE EXIST UNDERGROUND UTILITIES
- Y RELOCATE EXIST POWER POLE AND ELECT LINES BY SCE
- Z RELOCATE EXIST POWER POLE AND ELECT LINES BY SCE
- A1 RELOCATE EXIST FIRE HYDRANT/LATERAL AND VALVE
- B1 RELOCATE EXIST SIGN/POST
- C1 RELOCATE EXIST VAULT
- D1 KEEP IN PLACE

0 30 60 120 180 240
SCALE: 1" = 60'

ALL DIMENSIONS ARE IN FEET
UNLESS OTHERWISE SHOWN

DATE	REVISIONS

DATE	REVISIONS



NO WORKING DAYS BEFORE 10:00 AM

FIELD CHANGES

PLANS PREPARED BY:
AECOM
999 N. TOWN AND COUNTRY ROAD
ORANGE, CA 92668-4713
(714) 567-2501

JAMES FARRER R.C.E. 45448 EXPIRES 12-31-12

COUNTY OF SAN BERNARDINO
DEPARTMENT OF PUBLIC WORKS

RECOMMENDED / APPROVED BY

XXXX XXXX P.E. DEPUTY DIRECTOR DATE

XXXX XXXX P.E. DIRECTOR OF PUBLIC WORKS DATE

SHADOW MOUNTAIN ROAD

CONSTRUCTION DETAILS

"A" LINE AND "C" LINE DEMOLITION

J.L. REF.	N.D. NO.	DRAWING NO.	SHEET NO.	TOTAL SHEETS
JL XXXX	XX XXXXXX	C-02	34	X

P:\8018069 Shadow Mountain\03\000_CAD\004_C111\006\13_4_C-02.dwg
6/20/2012

60X DRAFT SUBMITTAL - NOT FOR CONSTRUCTION


60% DRAFT SUBMITTAL - NOT FOR CONSTRUCTION

DEMOLITION NOTES:

- [A] PROTECT EXIST UNDERGROUND UTILITIES IN PLACE
- [B] PROTECT EXIST OVERHEAD UTILITIES IN PLACE
- [C] PROTECT EXIST MANHOLE IN PLACE
- [D] PROTECT EXIST BLOWOFF
- [E] PROTECT EXIST VALVE
- [F] PROTECT EXIST FLUSH OUT
- [G] PROTECT EXIST RISER
- [H] PROTECT EXIST STREET LIGHT
- [I] PROTECT EXIST SIGN/POST IN PLACE
- [J] PROTECT EXIST GUARD POST
- [K] PROTECT EXIST MONITORING WELL SITE IN PLACE
- [L] PROTECT EXIST CONC V-DITCH
- [M] PROTECT EXIST FENCING
- [N] PROTECT EXIST BUILDING STRUCTURE
- [O] PROTECT EXIST VAULT
- [P] REMOVE EXIST SIGN/POST
- [Q] REMOVE EXIST MANHOLE
- [R] REMOVE EXIST TREE/SHRUB AND ROOTS
- [S] REMOVE EXIST RISER
- [T] REMOVE EXIST FENCING
- [U] REMOVE EXIST GUARD POST
- [V] REMOVE EXIST AC PAVEMENT
- [W] RELOCATE EXIST POWER POLE AND OVERHEAD UTILITIES
- [X] RELOCATE EXIST UNDERGROUND UTILITIES
- [Y] RELOCATE EXIST POWER POLE AND ELECT LINES BY SCE
- [Z] RELOCATE EXIST POWER POLE AND ELECT LINES BY SCE
- [A1] RELOCATE EXIST FIRE HYDRANT/LATERAL AND VALVE
- [B1] RELOCATE EXIST SIGN/POST
- [C1] RELOCATE EXIST VAULT
- [D1] KEEP IN PLACE

NOTE:

REMOVALS WITHIN THE RAILROAD RIGHT OF WAY SHALL BE CONDUCTED BY BNSF.

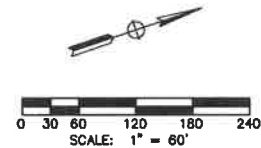

ALL DIMENSIONS ARE IN FEET
UNLESS OTHERWISE SHOWN

SHADOW MOUNTAIN ROAD

**CONSTRUCTION DETAILS
"B" LINE AND "D" LINE DEMOLITION**

J.L. REF.	R.D. NO.	DRAWING NO.	SHEET NO.	TOTAL SHEETS
JL XXXX	XX XXXXXX	C-05	37	X

COUNTY OF SAN BERNARDINO
DEPARTMENT OF PUBLIC WORKS

RECOMMENDED / APPROVED BY

XXXX XXXX P.E. DEPUTY DIRECTOR
XXXX XXXX P.E. DIRECTOR OF PUBLIC WORKS

PLANS PREPARED BY
AECOM
999 W. TOWN AND COUNTRY ROAD
ORANGE, CA 92668-4713
(714) 567-2501

JAMES FABER P.E. 45666 EXPIRES 12-31-12

DATE
CHANGES
NO CHANGES
RESIDENT ENGINEER
DATE

FIELD CHANGES




R:\40118468 Shadow Mountain CS\0000_CAD\0000_C\1155mra\37_C-05.dgn
6/22/2012

DEMOLITION NOTES:

- [A] PROTECT EXIST UNDERGROUND UTILITIES IN PLACE
- [B] PROTECT EXIST OVERHEAD UTILITIES IN PLACE
- [C] PROTECT EXIST MANHOLE IN PLACE
- [D] PROTECT EXIST BLOWOFF
- [E] PROTECT EXIST VALVE
- [F] PROTECT EXIST FLUSH OUT
- [G] PROTECT EXIST RISER
- [H] PROTECT EXIST STREET LIGHT
- [I] PROTECT EXIST SIGN/POST IN PLACE
- [J] PROTECT EXIST GUARD POST
- [K] PROTECT EXIST MONITORING WELL SITE IN PLACE
- [L] PROTECT EXIST CONC V-DITCH
- [M] PROTECT EXIST FENCING
- [N] PROTECT EXIST BUILDING STRUCTURE
- [O] PROTECT EXIST VAULT
- [P] REMOVE EXIST SIGN/POST
- [Q] REMOVE EXIST MANHOLE
- [R] REMOVE EXIST TREE/SHRUB AND ROOTS
- [S] REMOVE EXIST RISER
- [T] REMOVE EXIST FENCING
- [U] REMOVE EXIST GUARD POST
- [V] REMOVE EXIST AC PAVEMENT
- [W] RELOCATE EXIST POWER POLE AND OVERHEAD UTILITIES
- [X] RELOCATE EXIST UNDERGROUND UTILITIES
- [Y] RELOCATE EXIST POWER POLE AND ELECT LINES BY SCE
- [Z] RELOCATE EXIST POWER POLE AND ELECT LINES BY SCE
- [A] RELOCATE EXIST FIRE HYDRANT/LATERAL AND VALVE
- [B] RELOCATE EXIST SIGN/POST
- [C] RELOCATE EXIST VAULT
- [D] KEEP IN PLACE

LEGEND:

[Hatched Box] REMOVE EXISTING AC PAVEMENT

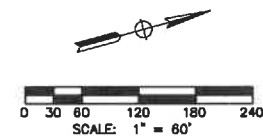

ALL DIMENSIONS ARE IN FEET
UNLESS OTHERWISE SHOWN

SHADOW MOUNTAIN ROAD
CONSTRUCTION DETAILS
NATIONAL TRAILS HWY DEMOLITION

J.L. REF.	W.D. NO.	DRAWING NO.	SHEET NO.	TOTAL SHEETS
JL XXXX	XX XXXXXX	C-08	40	X

COUNTY OF SAN BERNARDINO DEPARTMENT OF PUBLIC WORKS	
RECOMMENDED / APPROVED BY	
XXXX XXXX P.E. DEPUTY DIRECTOR	DATE
XXXX XXXX P.E. DIRECTOR OF PUBLIC WORKS	DATE

PLANS PREPARED BY:
AECOM
999 N. TOWN AND COUNTRY ROAD ORANGE, CA 92668-4713 (714) 567-2501
JAMES FIBER P.C.E. 45648 EXPIRES 12-31-12

MARK	CHANGES	RESIDENT ENGINEER	DATE
NO CHANGES			

FIELD CHANGES



R:\M018888 Shadow Mountain ES\008_CAS\008_Civil\Drawings\43_C-08.dgn
6/22/2012

MARK	REVISIONS	DATE

DEMOLITION NOTES:

- [A] PROTECT EXIST UNDERGROUND UTILITIES IN PLACE
- [B] PROTECT EXIST OVERHEAD UTILITIES IN PLACE
- [C] PROTECT EXIST MANHOLE IN PLACE
- [D] PROTECT EXIST BLOWOFF
- [E] PROTECT EXIST VALVE
- [F] PROTECT EXIST FLUSH OUT
- [G] PROTECT EXIST RISER
- [H] PROTECT EXIST STREET LIGHT
- [I] PROTECT EXIST SIGN/POST IN PLACE
- [J] PROTECT EXIST GUARD POST
- [K] PROTECT EXIST MONITORING WELL SITE IN PLACE
- [L] PROTECT EXIST CONC V-DITCH
- [M] PROTECT EXIST FENCING
- [N] PROTECT EXIST BUILDING STRUCTURE
- [O] PROTECT EXIST VAULT
- [P] REMOVE EXIST SIGN/POST
- [Q] REMOVE EXIST MANHOLE
- [R] REMOVE EXIST TREE/SHRUB AND ROOTS
- [S] REMOVE EXIST RISER
- [T] REMOVE EXIST FENCING
- [U] REMOVE EXIST GUARD POST
- [V] REMOVE EXIST AC PAVEMENT
- [W] RELOCATE EXIST POWER POLE AND OVERHEAD UTILITIES
- [X] RELOCATE EXIST UNDERGROUND UTILITIES
- [Y] RELOCATE EXIST POWER POLE AND ELECT LINES BY SCE
- [Z] RELOCATE EXIST POWER POLE AND ELECT LINES BY SCE
- [A] RELOCATE EXIST FIRE HYDRANT/LATERAL AND VALVE
- [B] RELOCATE EXIST SIGN/POST
- [C] RELOCATE EXIST VAULT
- [D] KEEP IN PLACE

LEGEND:

-  REMOVE EXISTING AC PAVEMENT



ALL DIMENSIONS ARE IN FEET
UNLESS OTHERWISE SHOWN

SHADOW MOUNTAIN ROAD

CONSTRUCTION DETAILS
NATIONAL TRAILS HWY DEMOLITION

J.L. REF.	W.D. NO.	ORSHED NO.	SHEET NO.	TOTAL SHEETS
JL XXXX	XX XXXXXX	C-09	41	X

COUNTY OF SAN BERNARDINO
DEPARTMENT OF PUBLIC WORKS

RECOMMENDED / APPROVED BY

XXXX XXXX P.E. DEPUTY DIRECTOR DATE

XXXX XXXX P.E. DIRECTOR OF PUBLIC WORKS DATE

PLANS PREPARED BY
AECOM
999 N. TOWN AND COUNTRY ROAD
ORANGE, CA 92668-4713
(714) 567-2501

JAMES FIBER R.C.E., 45668 EXPIRES 12-31-12 X DATE

MARK	CHANGES	RESIDENT ENGINEER	DATE
NO CHANGES			

FIELD CHANGES





11/01/2012 Shadow Mountain 831002_CAD/008_Civil/StreetV41_C-09.dgn
6/22/2012

REVISIONS	DATE



REVISIONS	DATE

CONSTRUCTION NOTES:

- CONST XX' HMA OVER XX' AB (CLASS 2)
- CONST 8" PCC CURB & CUTTER PER COUNTY STD NO. 115
- CONST 8" PCC CURB ONLY TYPE A1 PER CALTRANS STD PLAN NO. AB7A
- CONST 4" PCC SIDEWALK PER COUNTY STD NO. 109 (WIDTH PER PLAN)
- CONST DWY APPROACH PER COUNTY STD NO. 128
- CONST CURB RAMP PER COUNTY STD NO. 110
- CONST CROSS CUTTER PER COUNTY STD NO. 119
- CONST CONC BARRIER (TYPE 26 MOD) PER DET 6, SHT C-12
- CONST CONC BARRIER (TYPE 26 MOD) END TRANSITION PER DET 6, SHT C-12
- CONST 8" HMA DIKE PER COUNTY STD NO. 117
- CONST XX' AB ONLY (CLASS 2)
- CONST METAL BEAM GUARD RAILING TRANSITION RAILING (TYPE WB) PER CALTRANS STD PLAN NO. A77J4
- CONST FLARED END METAL BEAM GUARD RAILING TRANSITION RAILING PER DETAIL ON SHT C-13
- CONST DWY APPROACH PER COUNTY STD NO. 128A
- CONST ROCK SLOPE PROTECTION PER DET 7, SHT C-12
- SANCT EXISTING PAVEMENT
- XX' MIN COLD PLANE EXIST PAVEMENT AND OVERLAY WITH XX' MIN HMA FOR SMOOTH TRANSITION
- CONST TRANSITION CURB PER DET 3 & 5, SHT C-10 & C-11
- CONST XX' HMA OVER XX' AB (CLASS 2)

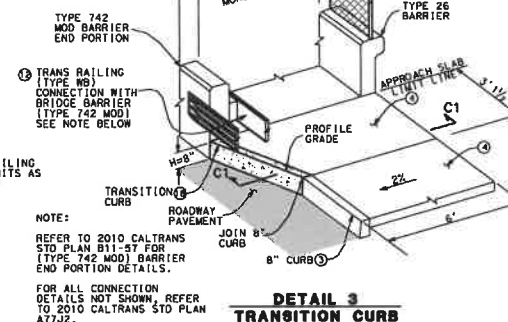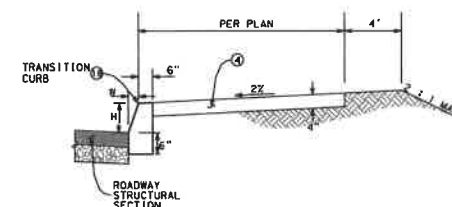SHADOW MOUNTAIN ROAD
CONSTRUCTION DETAILS
BRIDGE BARRIER END TREATMENTS

J.L. REF.	W.D. NO.	DRAWING NO.	SHEET NO.	TOTAL SHEETS
JL XXXX	XX XXXXXX	C-10	42	X

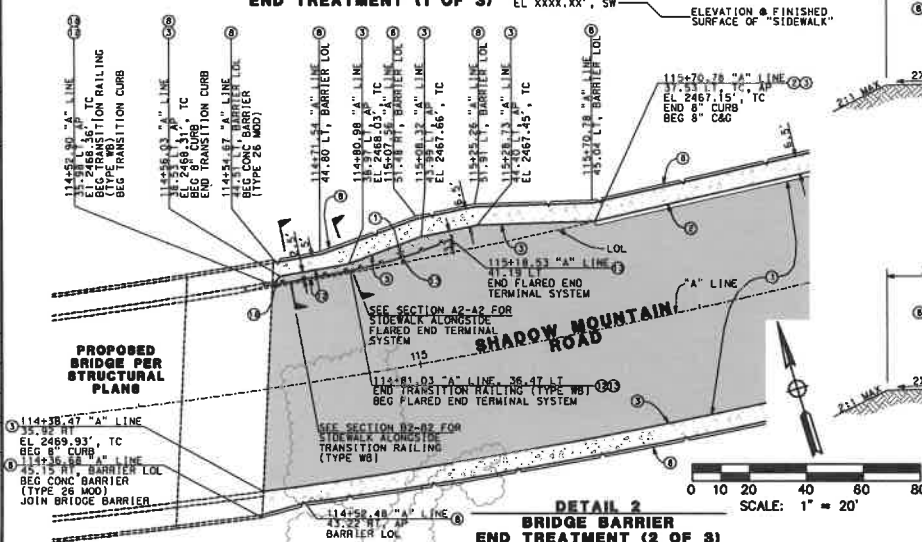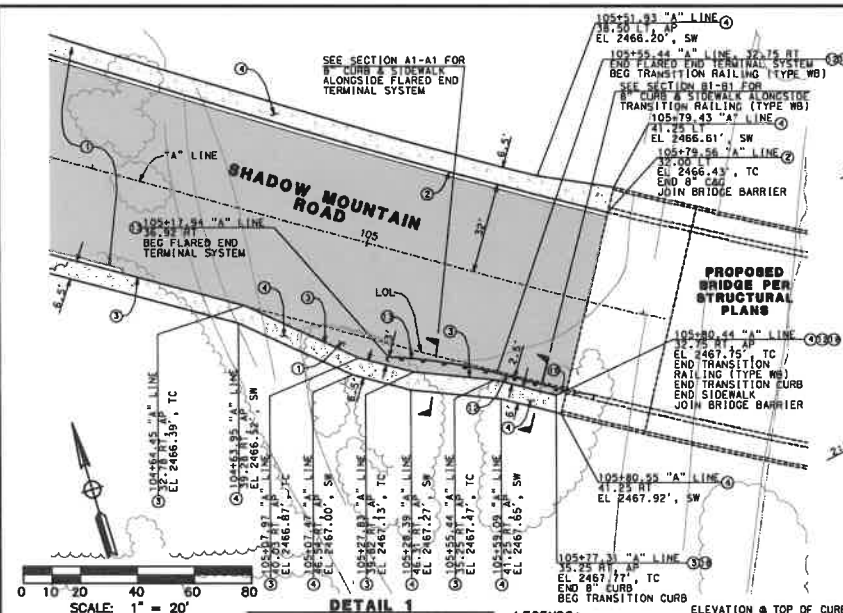

MARK	CHANGES	RESIDENT ENGINEER	DATE
NO CHANGES			

FIELD CHANGES

PLANS PREPARED BY:
AECOM
999 N. TOWN AND COUNTRY ROAD
ORANGE, CA 92668-4713
(714) 567-2501

JAMES FIBER, R.C.E., 45468 EXPIRES 12-31-13

COUNTY OF SAN BERNARDINO
DEPARTMENT OF PUBLIC WORKS

RECOMMENDED / APPROVED BY

XXXX XXXX P.E., DEPUTY DIRECTOR

XXXX XXXX P.E., DIRECTOR OF PUBLIC WORKS