




800 MHz SEARCHLIGHT -NEW GENERATOR

County Project #10.10.0989

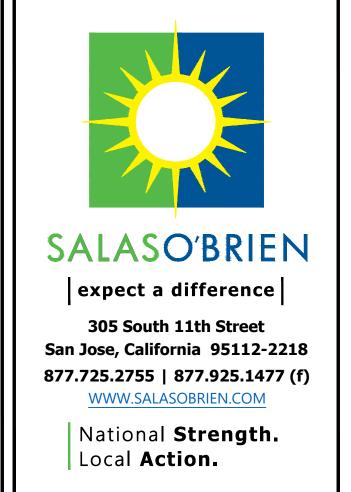

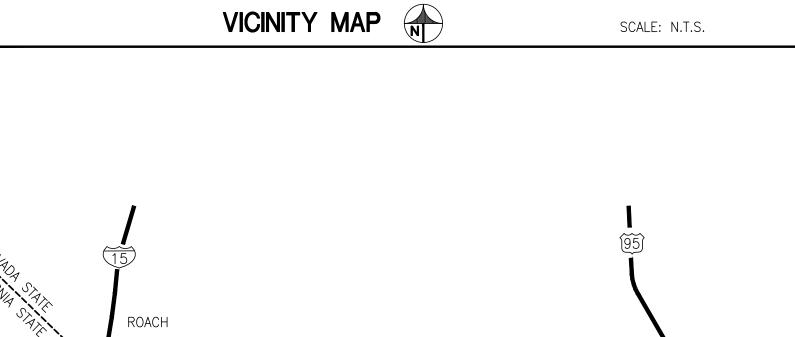

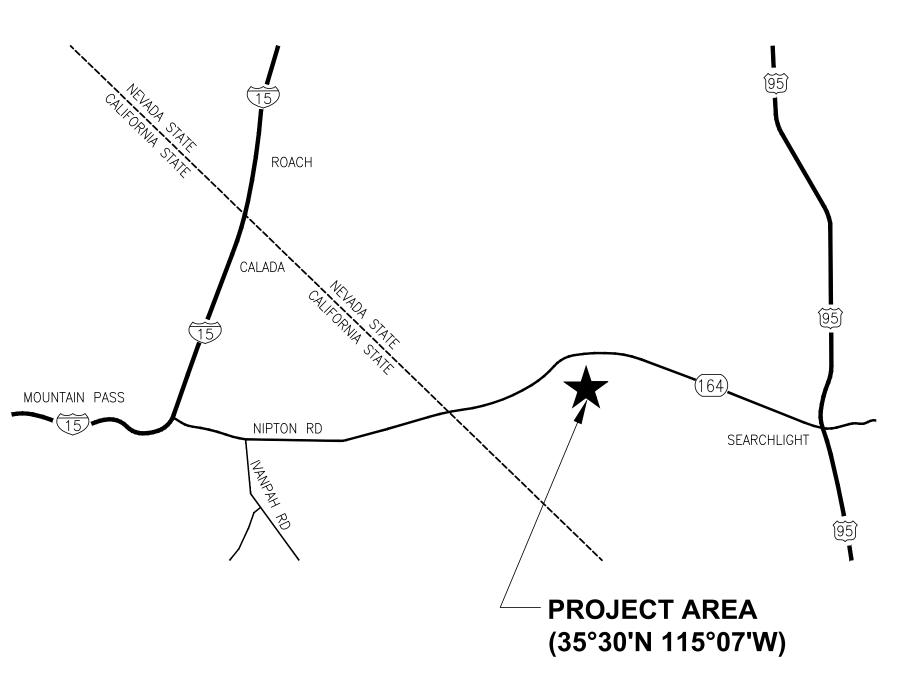

SITE MAP SCALE: N.T.S.

- 1. ALL WORK, MATERIALS AND METHODS USED SHALL CONFORM TO MEP COMPONENT ANCHORAGE NOTE.
- 2. ALL WORK SHALL CONFORM WITH ALL APPLICABLE LOCAL, STATE, AND NATIONAL CODES.

GENERAL NOTES

- 3. PIPE HANGERS AND SUPPORTS SHALL BE SUPERSTRUT OR EQUAL INCLUDING CHANNEL, HANGERS, STRAPS, ISOLATORS, INSULATION, SHAW PIPE SHIELDS, INC., PORTABLE PIPE HANGERS, INC.
- 4. PATCH EXISTING AND NEW OPENINGS SO FINISH PROFILES, FIXTURES, ETC. MATCH ADJACENT UNDISTURBED

- 6. ALL WORK MUST BE SCHEDULED WITH THE PROJECT MANAGER TO MINIMIZE DISTURBANCE OF NORMAL ACTIVITIES. COORDINATE WORK WITH PROJECT MANAGER.
- 7. WHERE DISCREPANCIES OCCUR BETWEEN THE PLANS AND SPECIFICATIONS CONTRACTOR SHALL NOTIFIED OWNER OF ANY DISCREPANCIES IN WRITING. ANY ADJUSTMENT OF THE CONTRACT DOCUMENTS WITHOUT A DETERMINATION BY THE OWNER SHALL BE AT THE CONTRACTOR'S OWN RISK AND EXPENSE. THE MO STRINGENT REQUIREMENTS SHALL APPLY AS DETERMINED BY THE OWNER.
- 8. CONTRACTOR SHALL PERFORM ALL WORK IN ACCORDANCE WITH MANUFACTURERS RECOMMENDATIONS
- 9. THE INTENT OF THESE DRAWINGS AND SPECIFICATIONS IS THAT THE WORK OF THE ALTERATION, REHABILITATION OR RECONSTRUCTION IS TO BE IN ACCORDANCE WITH TITLE 24, CALIFORNIA CODE C REGULATION OR RECONSTRUCTION IS TO BE IN ACCORDANCE WITH THEE 24, CALIFORNIA CODE OF REGULATIONS. SHOULD ANY EXISTING CONDITIONS SUCH AS DETERIORATION OR NONCOMPLYING CONSTRUCTION BE DISCOVERED WHICH IS NOT COVERED IN THE CONTRACT DOCUMENTS WHEREIN THE FINISHED WORK WILL NOT COMPLY WITH TITLE 24, CALIFORNIA CODE OF REGULATIONS, A CONSTRUCTION CHANGE DOCUMENT, OR A SEPARATE SET OF PLANS AND SPECIFICATIONS, DETAILING AND SPECIFYING REQUIRED WORK SHALL BE SUBMITTED TO AND APPROVED BY THE ENGINEER AND DSA BEFORE
- 10. PRIOR TO SUBMITTING PROPOSAL, BIDDER SHALL EXAMINE ALL GENERAL CONSTRUCTION DRAWINGS AND SHALL HAVE HAD VISITED THE CONSTRUCTION SITE. HE SHALL BE FAMILIAR WITH THE EXISTING CONDITIONS UNDER WHICH HE WILL HAVE TO OPERATE AND WHICH WILL IN ANY WAY AFFECT THE WORK UNDER THIS CONTRACT. NO SUBSEQUENT ALLOWANCE WILL BE MADE IN THIS CONNECTION IN BEHALF OF THE CONTRACTOR FOR ANY ERROR OR NEGLIGENCE ON HIS PAR
- 11. THE CONTRACTOR SHALL BE HELD FULLY RESPONSIBLE FOR THE PROPER RESTORATION OF ALL EXISTING SURFACES REQUIRING PATCHING, PLASTERING, PAINTING AND/OR OTHER REPAIR DUE TO THE INSTALLATION OF WORK UNDER THE TERMS OF THIS SPECIFICATION. CLOSE ALL OPENINGS, REPAIR ALL SURFACES, ETC., AS REQUIRED.
- 12. ALL TEMPORARY AND REMODELING WORK SHALL BE CONSIDERED A PART OF THIS CONTRACT AND NO EXTRA CHARGES WILL BE ALLOWED. THIS SHALL INCLUDE MINOR ITEMS OF MATERIAL OR EQUIPMENT NECESSARY TO MEET THE REQUIREMENTS AND INTENT OF THE PROJECT.
- 13. EXAMINE MECHANICAL & STRUCTURAL DRAWINGS AND SPECIFICATIONS TO DETERMINE THE SEQUENCE OF CONSTRUCTION THROUGHOUT THE PROJECT, INCLUDING EXISTING, TEMPORARY, REMODELED AND NEW
- 14. ALL DEVICES & EQUIPMENT ARE NEW, UNLESS OTHERWISE NOTED.
- 15. CONTRACTOR SHALL PROPERLY DISPOSE OF OR RECYCLE DEMOLISHED MATERIALS.
- 16. MAINTAIN FIRE RATING OF ALL ASSEMBLIES PENETRATED.
- SEAL ALL EXTERIOR PENETRATIONS WATER-TIGHT.

PROJECT TEAM

FAX (408) 297-2995

ARCHITECTURAL/ MECHANICAL **ELECTRICAL/ PLUMBING**

SALAS O'BRIEN 700 S. FLOWER ST #1800 SANTA ANA, CALIFORNIA 92704 TEL (949) 517-4900

NEVADA AND AQMD FOR THE NEW GENERATOR. 4. FURNISH AND INSTALL ALL ELECTRICAL CONNECTION, COMPONENTS, DEVICES AND EQUIPMENT

CAM-LOCK, EMS CONNECTION FROM EQUIPMENT/DEVICES TO EMS PANEL (COORDINATE WITH

COUNTY OF SAN BERNARDINO FOR LOCATION AND REQUIREMENT), NEW WORK PER FLOOR

SUMMARY OF WORK

- 5. FURNISH AND INSTALL POWER CONNECTION TO HVAC UNITS.
- 6. ALL PERMIT FEES SHALL BE CONTRACTOR'S RESPONSIBILITY.
- *** CONTRACTOR SHALL HAVE STATE OF NEVADA LICENSE FOR THIS PROJECT.

STRUCTURAL ENGINEER

BRANDOW & JOHNSTON

LOS ANGELES, CALIFORNIA 90017 TEL (213) 596-4500 FAX (213) 596-4599

APPLICABLE CODES

UNLESS OTHERWISE INDICATED OR SPECIFIED, PERFORM THE WORK IN CONFORMANCE WITH THE LATEST EDITIONS OF ALL APPLICABLE REGULATORY REQUIREMENTS, INCLUDING, BUT NOT LIMITED TO, THE

1. 2018 INTERNATIONAL BUILDING CODE - "IBC" WITH SOUTHER NEVADA AMENDMENTS


6. CITY OF LAS VEGAS CODE ADOPTION HISTORICAL INFORMATION

- 2. 2018 INTERNATIONAL ENERGY CONSERVATION CODE "IECC" WITH SOUTHER NEVADA AMENDMENTS 3. 2018 UNIFORM PLUMBING CODE - "UPC" (WITH SOUTHER NEVADA AMENDMENTS
- 4. 2018 UNIFORM MECHANICAL CODE "UMC" WITH SOUTHER NEVADA AMENDMENTS 5. 2017 NATIONAL ELECTRIC CODE - "NEC" WITH SOUTHER NEVADA AMENDMENTS
- SAN BERNARDINO COUNTY

WBSE #10.10.0989 CIP #20-209

800 MHz SEARCHLIGHT -**NEW GENERATOR**

AREA OF WORK

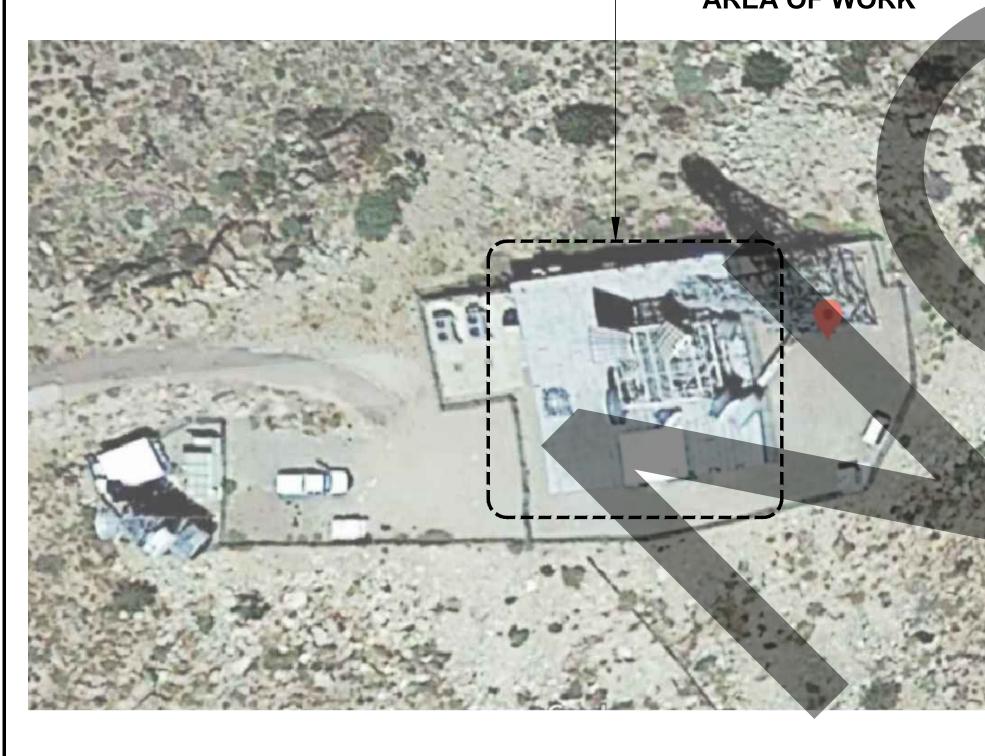

DRAWING INDEX

SHEET NO.	DESCRIPTION
G-0.0	COVER SHEET
E-0.1	ELECTRICAL GENERAL NOTES, SYMBOLS & ABBREVIATIONS
E-0.2	ELECTRICAL SPECIFICATIONS
ED-1.1	ELECTRICAL SITE PLAN - DEMO
E-1.1	ELECTRICAL SITE PLAN - NEW
E-5.1	ELECTRICAL DETAILS
E-7.1	ELECTRICAL SINGLE LINE DIAGRAM
S-1.0	STRUCTURAL GENERAL NOTES
S-1.1	STRUCTURAL TYPICAL DETAILS
S-2.0	STRUCTURAL SITE PLAN

10002		
MARK	DATE	DESCRIPTION
		95%CD
	09/03/20	100% CD SET
·		
·		
·		
·		
	1	

SOBE PROJECT NO:	1901467
DATE:	03/18/20
DRAWN BY:	_
CHECKED BY:	_
APPROVED BY:	AC

COVER SHEET

SCALE: AS NOTED AS NOTE THIS DRAWING IS 30" X 42" AT FULL SIZ

G-0.0

K:\drawings\County of San Bernardino\1901467 Searchlight Microwave Site Generator\1901467G-0.0.dwg 12/13/2022 11:00 AM Mario Gobea

INDICATED ON DRAWINGS. LOCATIONS SHALL BE DETERMINED IN THE FIELD OR AS INDICATED

28. FINAL CONNECTIONS TO ALL EQUIPMENT SHALL BE PER MANUFACTURER'S APPROVED WIRING DIAGRAMS, DETAILS, AND INSTRUCTIONS. IT SHALL BE THE CONTRACTOR'S RESPONSIBILITY TO

PROVIDE MATERIAL AND EQUIPMENT COMPATIBLE WITH EQUIPMENT ACTUALLY SUPPLIED.

K:\drawings\County of San Bernardino\1901467 Searchlight Microwave Site Generator\1901467E-0.1.dwg 12/13/2022 11:00 AM Mario Gobea

29. DO NOT COMBINE DIFFERENT SYSTEM VOLTAGES AND NORMAL/EMERGENCY SYSTEMS IN SAME CONDUIT/JUNCTION BOX (EG., 120/208V VS. 277/480V), UNLESS SEPARATION/DIVIDER IS PROVIDED WITH APPROVAL BY ENGINEER. 30. ELECTRICAL SYSTEMS SHALL BE INSTALLED FOR FINAL INSPECTIONS. PROVIDE NEUTRAL TEST AND PROOF OF TORQUE DURING FINAL INSPECTION FOR ALL UNITS. FINAL TERMINATIONS OF CONDUCTORS TO ELECTRICAL EQUIPMENT AND DEVICES SHALL BE TORQUE WRENCH TIGHTENED TO THE MANUFACTURER'S RECOMMENDED SPECIFICATION, NO EXCEPTION. 31. CIRCUIT BREAKER TERMINALS IN SWITCHBOARDS AND LOAD CENTER SHALL BE UL LISTED AND APPROVED FOR USE WITH COPPER 75 DEGREE CELSIUS CONDUCTORS. 32. SIZES OF BREAKERS, SWITCHES, FUSES AND FEEDERS ARE BASED ON DESIGNED EQUIPMENT SIZES. THESE SIZES SHALL BE ADJUSTED TO SATISFY REQUIREMENTS OF ACTUAL INSTALLED OR SUBSTITUTE EQUIPMENT. UP-SIZING OR DOWNSIZING OF FEEDERS SHALL BE PROVIDED WITHOUT ADDITIONAL COST TO THE OWNER. 33. AS REQUIRED ALL OVERSIZED FEEDERS THAT WERE ADJUSTED IN SIZE TO COMPENSATE FOR VOLTAGE DROP SHALL BE PROVIDED WITH ADAPTER LUGS OR SPLICE BOX. ADAPTER LUGS SHALL BE PROVIDED IF SIZE IS AVAILABLE. OTHERWISE PROVIDE CABLE SPLICES IN THE SPLICE BOX TO REDUCE CABLES TO THE MAXIMUM SIZE THAT THE BREAKER LUGS CAN 34. CONTRACTOR SHALL BE RESPONSIBLE FOR ALL SAW-CUTTING, TRENCHING, BACKFILLING, COMPACTION AND PATCHING OF CONCRETE AND ASPHALT AS REQUIRED TO COMPLETE WORK. USE EXTREME CAUTION WHEN TRENCHING NEAR EXISTING UNDERGROUND UTILITY LINES. CONTRACTOR SHALL PROVIDE ALL REQUIRED CUTTING, PATCHING, PAINTING, AND REPAIRS NECESSARY TO RESTORE DAMAGED SURFACES TO EQUAL OR BETTER THAN ORIGINAL CONDITIONS EXISTING AT THE START OF WORK. 35. ALL ELECTRICAL EQUIPMENT SHALL BE BRACED OR ANCHORED TO RESIST HORIZONTAL FORCE ACTING IN ANY DIRECTION IN ACCORDANCE WITH THE REQUIREMENTS OF THE LATEST EDITION 36. ELECTRICAL METALLIC TUBING (EMT) WITH EMT COMPRESSION FITTINGS SHALL BE ALLOWED FOR ALL EXTERIOR AND INTERIOR APPLICATIONS. NO MC CABLE IS ALLOWED. 37. CONNECTIONS TO VIBRATING EQUIPMENT (MOTOR, TRANSFORMER ENCLOSURE, ETC.) AND SEISMIC SEPARATIONS SHALL BE PROVIDED WITH LIQUID-TIGHT FLEXIBLE STEEL CONDUIT WITH WATERTIGHT CONNECTORS. MAXIMUM LENGTH OF CONDUIT SHALL BE SIX FEET, UNLESS OTHERWISE NOTED. 38. POLYVINYL CHLORIDE (PVC) SCHEDULE 40 MAY BE INSTALLED BENEATH SLAB AND UNDERGROUND INSTALLATION. INSTALL PVC COATED RIGID STEEL CONDUIT FOR TRANSITION FROM UNDERGROUND TO ABOVE GRADE INSTALLATION. 39. CONTRACTOR SHALL PROVIDE TERMINATIONS FOR ALL DATA/VOICE CABLES INDICATED AT OUTLET LOCATIONS INDICATED ON DRAWINGS. 40. CONTRACTOR SHALL PROVIDE AND INSTALL ACCESS PANELS IN NON-ACCESSIBLE CEILINGS WHERE REQUIRED TO ACCESS ELECTRICAL EQUIPMENT IN CEILING SPACE. ACCESS DOORS SHALL HAVE FIRE RATING EQUAL TO THE CEILING ASSEMBLY IN WHICH THEY ARE INSTALL 41. ALL FIRE LIFE SAFETY EQUIPMENT, SUCH AS FIRE ALARM CONTROL PANEL AND REMO POWER SUPPLIES SHALL BE PROVIDED WITH DEDICATED CIRCUITS. IDENTIFY CIRCU DESIGNATION AND PROVIDE PERMANENT LABELING, "FIRE ALARM CIRCUIT" ON ELECT PANEL. PROVIDE LOCKABLE CIRCUIT BREAKER. 42. CONTROL CONDUIT FOR ENERGY/BUILDING MANAGEMENT SYSTEM (E/BMS) SHALL BE PROVIDED AND INSTALLED BY ELECTRICAL CONTRACTOR. 43. ROUTE CONDUIT PARALLEL AND PERPENDICULAR TO WALLS AND ADJACENT PIPING. ARRANGE CONDUIT TO MAINTAIN HEADROOM AND TO PRESENT A NEAT APPEARANCE. 44. WHEN A DISCREPANCY IN QUANTITY OR SIZE OF CONDUIT, WIRE, EQUIPMENT, CIRCUIT BREAKERS, ETC., ARISES ON THE DRAWINGS OR SPECIFICATIONS, CONTRACTOR SHALL BE RESPONSIBLE FOR PROVIDING AND INSTALLING ALL MATERIAL REQUIRED BY THE MO STRINGENT CONDITIONS NOTED ON THE DRAWINGS OR IN THE SPECIFICATIONS TO PROVIDE A COMPLETE AND OPERABLE SYSTEM, OR AS DIRECTED BY ENGINEER. 45. FOR SMALL AC MOTORS NOT HAVING BUILT-IN THERMAL OVERLOAD PROTECTION, PROVIDE MANUAL MOTOR STARTERS WITH OVERLOAD HEATER ELEMENTS SIZED PER MANUFACTURER'S RECOMMENDATION. FOR SMALL AC MOTORS WITH BUILT-IN THERMAL OVERLOAD PROTECTION, PROVIDE A HORSEPOWER RATED TOGGLE DISCONNECT SWITCH. 46. DISCONNECT SAFETY SWITCHES SHALL BE HEAVY DUTY AND BE RATED FOR THE NUMBER OF POLES, VOLTAGE, CURRENT AND HORSEPOWER RATING AS REQUIRED. PROVIDE FUSE PROTECTION BASED ON THE MOTOR NAMEPLATE RATINGS. 47. PROVIDE PERMANENT IDENTIFICATION (NAMEPLATES, FED FROM, VOLTAGE, # OF PHASES, AMPERAGE) AND UPDATED PANEL SCHEDULE FOR ALL ELECTRICAL PANELS, SWITCHBOARDS, MOTOR CONTROL CENTERS, DISCONNECT SWITCHES, TRANSFORMERS, TERMINAL CABINETS, ET 48. ELECTRICAL CONTRACTOR IS RESPONSIBLE TO VERIFY TYPE OF CEILING SYSTEMS AND TO FURNISH APPROVED LIGHTING FIXTURES OF THE TYPE REQUIRED FOR MOUNTING IN SUBJE CEILING. PROVIDE ALL NECESSARY MOUNTING KIT/HARDWARE TO PROVIDE A COMPLETE RKING LIGHTING SYSTEM. ALL FINAL ELECTRICAL CONNECTIONS TO OWNER FURNISHED EQUIPMENT SHALL BE MADE BY THE ELECTRICAL CONTRACTOR. . ALL SPLICES AND TERMINALS SHALL BE COMPRESSION TYPE, OF SEAMLESS PURE COPPER, TIN PLATED, LONG BARREL, INSPECTION WINDOW, TERMINALS WITH TWO-HOLE PAD (WITH NEMA DRILLING). CLEAN ALL SURFACES AND INSTALL WITH OXIDE INHIBITING COMPOUND BURNDY PENETROX-E OR EQUAL. APPLY COMPOUND BETWEEN BUS BAR AND LUG PAD AND BETWEEN CONDUCTOR AND LUG BARREL. INSTALL COMPRESSION CONNECTORS WITH A FULLY CIRCUMFERENTIAL COMPRESSION DIE BURNDY HYPRESS OR EQUAL. 51. LABEL ALL CONDUIT WHERE IT BEGINS, AND WHERE IT TERMINATES INTO A BOX, PANEL, DEVICE, LOAD, OR DISCONNECT. CONDUIT SHALL BE LABELED EVERY 30 FEET OR LESS. CONDUIT SHALL BE LABELED WHERE IT PENETRATES ANY WALL OR FLOOR. LABEL SHALL BE PERMANENT PRINTED LABELS (DESCRIBING SOURCE, CIRCUIT, AND LOAD) LEGIBLE FROM FLOOR WHERE POSSIBLE (STANDING POSITION).

1. ELECTRICAL CONTRACTOR IS RESPONSIBLE TO DISCONNECT AND REMOVE ALL EXISTING NEW TO EXISTING CONNECTION ELECTRICAL EQUIPMENT AFFECTED BY THE PROJECT. THIS INCLUDES REROUTING OR THE EXTENSION OF EXISTING CONDUIT AND FEEDER WHERE NECESSARY TO MAINTAIN OPERATIONAL WORK ITEM (ELECTRICAL) DETAIL NUMBER WHERE EXISTING CONDUIT IS TO BE ABANDONED OR DEMOLISHED, THE CONDUIT SHALL DRAWING NUMBER REMOVED IF IT IS EXPOSED, IN A CRAWL SPACE OR IN AN ACCESSIBLE CEILING. (IF BLANK, SAME SHEET) ABANDONED OR DEMOLISHED CONDUIT FEEDS UP THROUGH THE FLOOR SHALL BE CUT OFF EQUIPMENT EQUIPMENT TYPE DESIGNATION EQUIPMENT NUMBER EXISTING CIRCUITS WHICH ARE REMOVED AND NOT REUSED SHALL BE IDENTIFIED ON THE SECTION NUMBER SECTION DESIGNATION DRAWING NUMBER (IF BLANK, SAME SHEET) 4. ELECTRICAL CONTRACTOR SHALL COORDINATE WITH THE OWNER PRIOR TO REMOVAL O EXISTING CONDU EXISTING ELECTRICAL EQUIPMENT AND TURN OVER REMOVED EQUIPMENT THAT THE OWNER ---- NEW CONDUIT ××××× CONDUIT ***** DEMOLISHE 5. ALL DEMOLITION WORK SHOWN, IF ANY, WAS PREPARED FOR THE CONVENIENCE OF THE CONTRACTOR. NO REPRESENTATION HAS BEEN MADE THAT ALL ITEMS THAT MAY REQUIRE DEMOLITION HAVE BEEN SHOWN. IT SHALL BE THE RESPONSIBILITY OF THE CONTRACTOR TO PANEL BOARD/TERMINAL CABINET - FLUSH/SURFACE MOUNTED CAREFULLY EXAMINE THE SITE AND THE CONTRACT DOCUMENTS AND TO PERFORM ALL DEMOLITION AND RECONSTRUCTION WHICH MAY BE REQUIRED FOR THE PROPER EXECUTION NNCH CIRCUIT WIRING IN CONDUIT CONCEALED IN CEILING SPACE OR WHERE POSSIBLE, EXPOSED ON ROOF OR BUILDING EXTERIOR. BRANCH CIRCUIT WIRING IN CONDUIT CONCEALED UNDER FLOOR. 6. WHEN CALLED FOR, OR SCOPE OF WORK REQUIRES ELECTRICAL EQUIPMENT TO BE REMOVED, UNDERGROUND OR WHERE POSSIBLE. ALL CONDUIT, WIRE, BOXES, HANGERS, ETC. SHALL BE REMOVED COMPLETELY. AL OPENINGS SHALL BE PATCHED, SEALED AND PAINTED TO MATCH THE ADJACENT FINISH. BRANCH CIRCUIT HOME RUN TO PANEL. CONCEALED IN CEILING SPACE EXISTING DEVICES, CONDUITS, WIRES, ETC TO REMAIN NEW (BOLD) DEVICES, CONDUITS, WIRES, ETC. ----O CONDUIT UP WP ♥ GFI DUPLEX GFI RECEPTACLE, WEATHERPROOF, 20A, 165V, 3WG, NEMA 5-20R, GFI JUNCTION BOX - CEILING/FLOOR/ROOF/WALL MOUNTED HORSEPOWER RATED TOGGLE WITH THERMAL OVERLOAD WEATHER PROOF HEAVY DUTY HEAVY NO-FUSED DISCONNECT SWITCH, WALL MOUNTED HEAVY DUTY HEAVY FUSED DISCONNECT SWITCH, WALL ELECTRICAL SCOPE OF WORK MOUNTED THERMOSTAT 1. FURNISH AND INSTALL ELECTRICAL PANELS, MTS, ATS, GENERATOR, GENERATOR ANNUNCIATOR, CARBON DIOXIDE SENSOR EMS CONNECTION FROM EQUIPMENT/DEVICES TO EMS PANEL (COORDINATE WITH OF SAN BERNARDINO FOR LOCATION AND REQUIREMENT), NEW WORK PER FLOOR CARBON MONOXIDE DETECTOR WITH SOUNDER BASE FURNISH AND INSTALL DIESEL GENERATOR WITH DUAL WALL BELLY TANK AND LEAK SENSOR, @ ΑT CONCRETE PAD AND FULL TANK OF FUEL SHALL BE PROVIDED. (CONTRACTOR SHALL PROVIDE OAD BANK ON SITE TO RUN FULL LOAD TEST DURING GENERATOR START-UP.) START-UP AUTHORITY HAVING JURISDICTION TESTING SHALL BE WITNESSED BY COUNTY INSPECTOR. REPORT SHALL BE PROVIDED BLDG BUILDING CONDUIT CONTRACTOR SHALL BE RESPONSIBLE TO APPLY AND OBTAIN APPROVAL FROM AQMD FOR CB CIRCUIT BREAKER CENTERLINE 4. FURNISH AND INSTALL ALL ELECTRICAL CONNECTION, COMPONENTS, DEVICES AND EQUIPMENT CEILING CKT CIRCUIT 5. ALL PERMIT FEES SHALL BE CONTRACTOR'S RESPONSIBILITY. C.O. CONDUIT ONLY (W/PULLROPE) CONT CONTINUATION ** GENERAC GENERATOR AND GE ATS WERE USED AS BASIS OF DESIGN. CONTRACTOR SHALL CSFM CALIFORNIA STATE FIRE MARSHALL SUBMIT PRODUCTS PER BOD OR APPROVED EQUAL BY COUNTY AND EEOR. ANY SUBSTITUTION DN DOWN PRODUCTS SHALL MATCH ALL SPECIFICATION AND PHYSICAL REQUIREMENT. CONTRACTOR IS RESPONSIBLE TO PROVIDE REVISED STRUCTURAL DESIGN, ELECTRICAL DESIGN AND MECHANICAL DS DISCONNECT SWITCH DWG DRAWING <E> EXISTING ELECTRICAL EM **EMERGENCY** EMS ENERGY MANAGEMENT SYSTEM EQ EQUAL EQUIP. EQUIPMENT <ERR> EXISTING TO REMAIN AND BE RECONNECTED FA FIRE ALARM FIRE ALARM CONTROL PANEL FIRE ALARM TERMINAL CABINET FLR FLOOR GROUND FAULT INTERRUPTER GFI GND GROUND IOR INSPECTOR OF RECORD LTG LIGHTING LTS LIGHTS MAXIMUM MIN. MINIMUM NEW (BOLD) NETWORK AREA CONTROLLER N.T.S. NOT TO SCALE PROGRAMMABLE EQUIPMENT CONTROLLER PNL PANEL <R> REMOVE <RRN> REMOVE REPLACE W/ NEW RECEPTACLE ROOM RPS REMOTE POWER SUPPLY SPB SIGNAL PULL BOX SPECS SPECIFICATIONS TYPICAL TWISTED PAIR (SHIELDED) U.O.N. UNLESS OTHERWISE NOTED VOLT VOLT AMP V.I.F. VERIFY IN FIELD WATTS WEATHERPROOF (NEMA 3R) XFMR TRANSFORMER

EXTENT OF DEMOLITION

ELECTRICAL DEMOLITION NOTES

OF ANY EXISTING EQUIPMENT.

PANEL SCHEDULE AS "SPARE".

AND COMPLETION OF THE WORK.


THE NEW GENERATOR.


PER FLOOR PLAN.

DESIGN AS REQUIRED.

AND PLUGGED FLUSH WITH THE FLOOR.

REQUESTS IN AN "AS-FOUND" CONDITION.

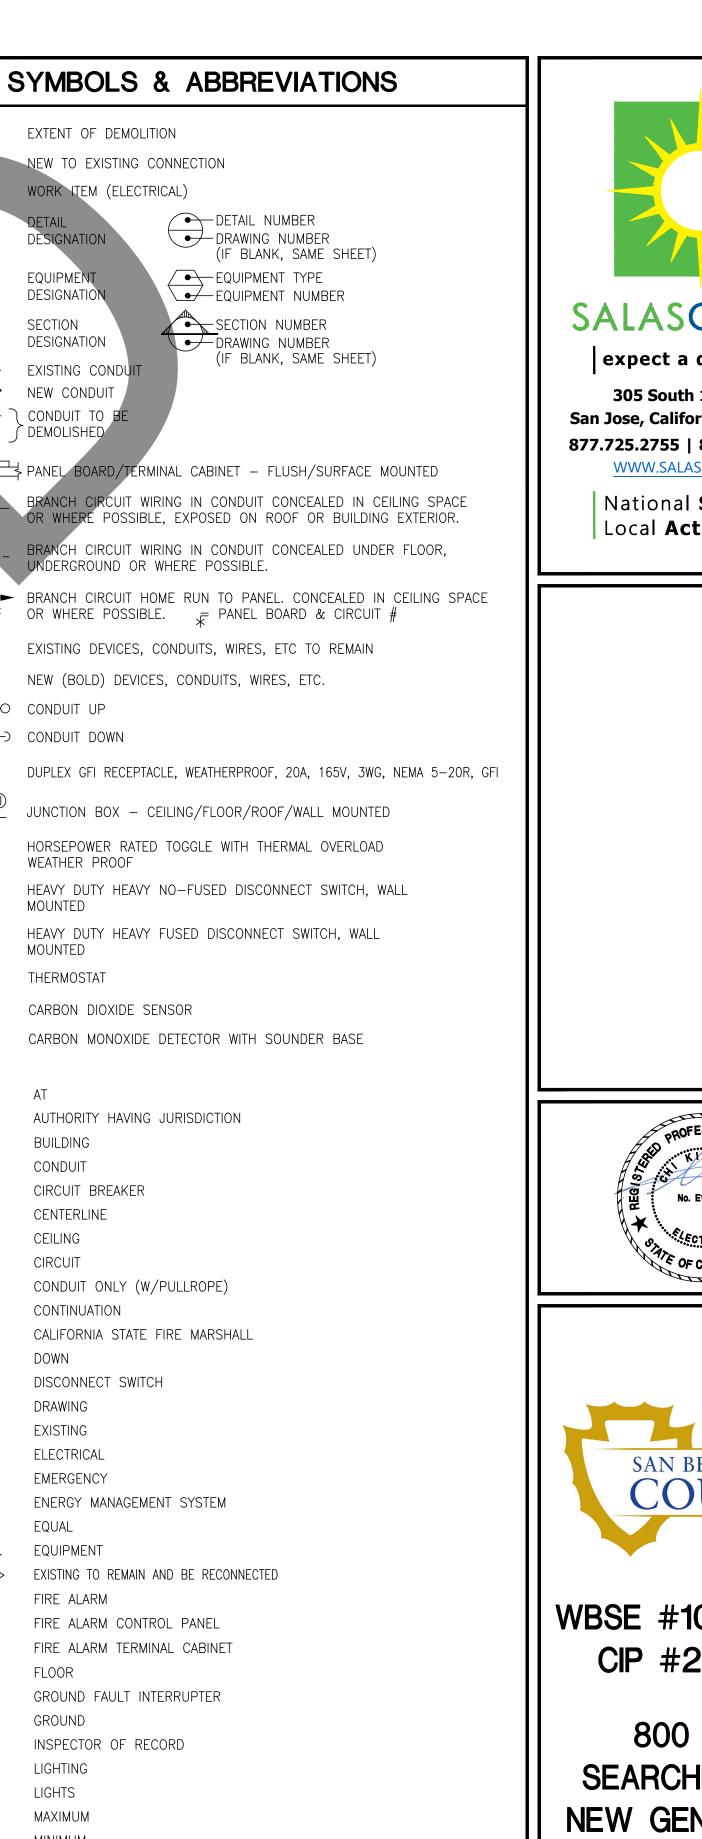

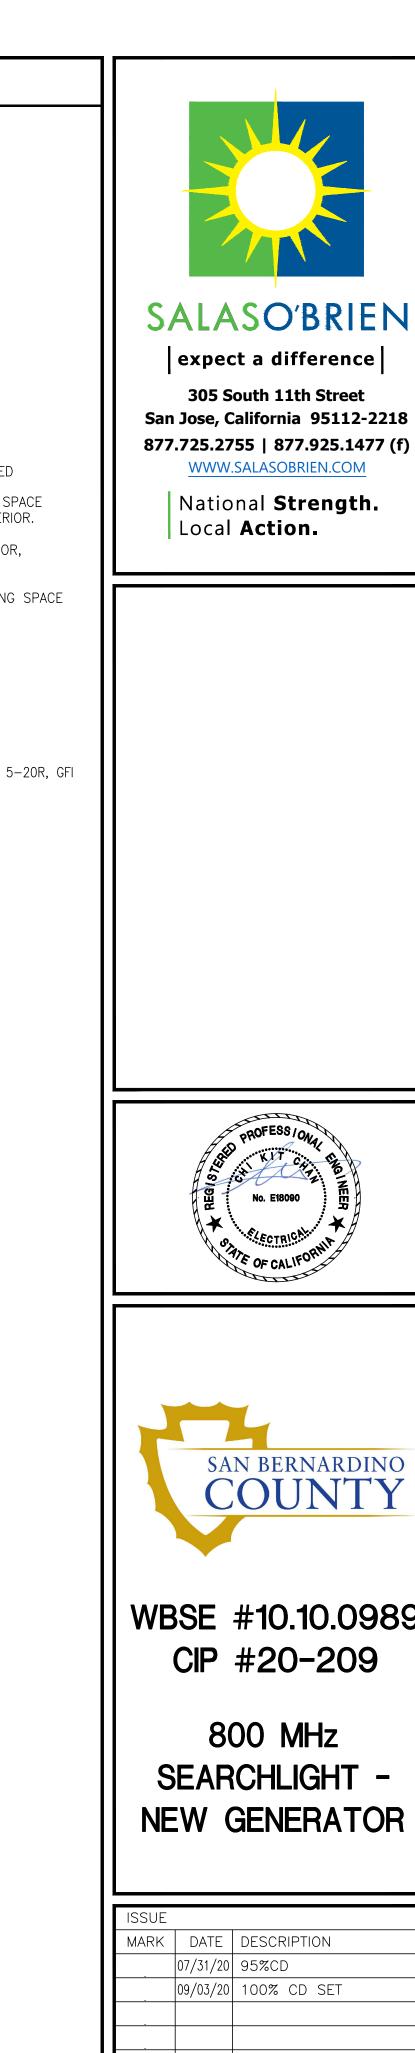

WBSE #10.10.0989 CIP #20-209

800 MHz SEARCHLIGHT -**NEW GENERATOR**

ISSUE		
MARK	DATE	DESCRIPTION
	07/31/20	
	09/03/20	100% CD SET
·		

SOBE PROJECT NO: 190146 03/18/20 RAWN BY: CHECKED BY: APPROVED BY:

SHEET TITLE ELECTRICAL GENERAL NOTES, SYMBOLS & ABBREVIATIONS

SCALE: AS NOTED

THIS DRAWING IS 30" X 42" AT FULL SIZ

E-0.1

1 ENCLOSURE.

2.1. GENERAL

- THE AUTOMATIC TRANSFER SWITCH SHALL BE FURNISHED BY THE MANUFACTURER OF THE ENGINE-GENERATOR SET SO AS TO MAINTAIN SYSTEM COMPATIBILITY AND LOCAL SERVICE RESPONSIBILITY FOR THE COMPLETE EMERGENCY POWER SYSTEM. IT SHALL BE LISTED BY UNDERWRITER'S LABORATORY, STANDARD 1008 WITH FUSE OR CIRCUIT BREAKER PROTECTION. REPRESENTATIVE PRODUCTION SAMPLES OF THE TRANSFER SWITCH SUPPLIED SHALL HAVE DEMONSTRATED THROUGH TESTS THE ABILITY TO WITHSTAND AT LEAST 10,000 MECHANICAL OPERATION CYCLES. ONE OPERATION CYCLE IS THE ELECTRICALLY OPERATED TRANSFER FROM NORMAL TO EMERGENCY AND BACK TO NORMAL. WIRING MUST COMPLY WITH NEC TABLE 312.6. THE MANUFACTURER SHALL FURNISH SCHEMATIC AND WIRING DIAGRAMS FOR THE PARTICULAR AUTOMATIC TRANSFER SWITCH AND A TYPICAL WIRING DIAGRAM FOR THE ENTIRE SYSTEM.
- 2. RATINGS & PERFORMANCE THE AUTOMATIC TRANSFER SWITCH SHALL BE GE ZENITH ZTS SERIES, 3 POLES, 120/208 VOLTS, 100 AMPS. IT SHALL BE RATED FOR CONTINUOUS OPERATION IN AMBIENT TEMPERATURES OF -20 DEGREES FAHRENHEIT (-30 DEGREES CELSIUS) TO +140 DEGREES FAHRENHEIT (+60 DEGREES CELSIUS). MAIN POWER SWITCH CONTACTS SHALL BE RATED FOR 600 V AC MINIMUM. THE TRANSFER SWITCH SUPPLIED SHALL HAVE A MINIMUM WITHSTAND AND CLOSING RATING WHEN FUSE PROTECTED OF 200,000 AMPERES. WHERE THE LINE SIDE OVER CURRENT PROTECTION IS PROVIDED BY CIRCUIT BREAKERS, THE SHORT CIRCUIT WITHSTAND AND CLOSING RATINGS SHALL BE 14,000 AMPERES RMS THESE RMS SYMMETRICAL FAULT CURRENT RATINGS SHALL BE THE RATING LISTED IN THE UL LISTING OR COMPONENT RECOGNITION PROCEDURES FOR THE TRANSFER SWITCH. ALL WITHSTAND TESTS SHALL BE PERFORMED WITH THE OVER CURRENT PROTECTIVE DEVICES

2.3. CONSTRUCTION

LOCATED EXTERNAL TO THE TRANSFER SWITCH.

- THE TRANSFER SWITCH SHALL BE DOUBLE THROW CONSTRUCTION. POSITIVELY ELECTRICALLY AND MECHANICALLY INTERLOCKED TO PREVENT SIMULTANEOUS CLOSING AND MECHANICALLY HELD IN BOTH NORMAL AND EMERGENCY POSITIONS. INDEPENDENT BREAK BEFORE MAKE ACTION SHALL BE USED TO POSITIVELY PREVENT DANGEROUS SOURCE TO SOURCE CONNECTIONS. WHEN SWITCHING THE NEUTRAL, THIS ACTION PREVENTS THE OBJECTIONABLE GROUND CURRENTS AND NUISANCE GROUND FAULT TRIPPING THAT CAN RESULT FROM OVERLAPPING DESIGNS. THE TRANSFER SWITCH SHALL BE APPROVED FOR MANUAL OPERATION. THE ELECTRICAL OPERATING MEANS SHALL BE BY ELECTRIC SOLENOID. EVERY PORTION OF THE CONTACTOR IS TO BE POSITIVELY MECHANICALLY CONNECTED. NO CLUTCH OR FRICTION DRIVE MECHANISM IS ALLOWED, AND PARTS ARE TO BE KEPT TO A MINIMUM. THIS TRANSFER SWITCH SHALL NOT CONTAIN INTEGRAL OVER CURRENT DEVICES IN THE MAIN POWER CIRCUIT, INCLUDING MOLDED CASE CIRCUIT BREAKERS OR FUSES.
- THE TRANSFER SWITCH ELECTRICAL ACTUATOR SHALL HAVE AN INDEPENDENT DISCONNECT MEANS TO DISABLE THE ELECTRICAL OPERATION DURING MANUAL SWITCHING. MAXIMUM ELECTRICAL TRANSFER TIME IN EITHER DIRECTION SHALL BE 160 MILLISECONDS, EXCLUSIVE OF TIME DELAYS. MAIN SWITCH CONTACTS SHALL BE HIGH PRESSURE SILVER ALLOY WITH ARC CHUTES TO RESIST BURNING AND PITTING FOR LONG LIFE OPERATION.
- THE TRANSFER SWITCH ELECTRICAL ACTUATOR SHALL HAVE AN INDEPENDENT DISCONNECT MEANS TO DISABLE THE ELECTRICAL OPERATION DURING MANUAL SWITCHING. MAXIMUM ELECTRICAL TRANSFER TIME IN EITHER DIRECTION SHALL BE 160 MILLISECONDS, EXCLUSIVE OF TIME DELAYS. MAIN SWITCH CONTACTS SHALL BE HIGH PRESSURE SILVER ALLOY WITH ARC CHUTES AND SEPARATE ARCING CONTACTS TO RESIST BURNING AND PITTING FOR LONG LIFE OPERATION.

2.4. CONTROLS

- ALL CONTROL EQUIPMENT SHALL BE MOUNTED ON THE INSIDE OF THE CABINET DOOR IN A METAL LOCKABLE ENCLOSURE WITH TRANSPARENT SAFETY SHIELD TO PROTECT ALL SOLID STATE CIRCUIT BOARDS. THIS WILL ALLOW FOR EASE OF SERVICE ACCESS WHEN MAIN CABINET LOCKABLE DOOR IS OPEN, BUT TO PREVENT ACCESS BY UNAUTHORIZED PERSONNEL. CONTROL BOARDS SHALL HAVE INSTALLED COVER PLATES TO AVOID SHOCK HAZARD WHILE MAKING CONTROL ADJUSTMENTS. THE SOLID STATE VOLTAGE SENSORS AND TIME DELAY MODULES SHALL BE PLUG-IN CIRCUIT BOARDS WITH SILVER OR GOLD CONTACTS FOR EASE OF SERVICE.
- A SOLID STATE UNDER VOLTAGE SENSOR SHALL MONITOR ALL PHASES OF THE NORMAL SOURCE AND PROVIDE ADJUSTABLE RANGES FOR FIELD ADJUSTMENTS FOR SPECIFIC APPLICATION NEEDS. PICK-UP AND DROP-OUT SETTINGS SHALL BE ADJUSTABLE FROM A MINIMUM OF 70% TO A MAXIMUM OF 95% OF NOMINAL VOLTAGE. A UTILITY SENSING INTERFACE SHALL BE USED, STEPPING DOWN SYSTEM VOLTAGE OF 208/120 VAC 3 PHASE TO 24VAC, HELPING TO PROTECT THE PRINTED CIRCUIT BOARD FROM VOLTAGE SPIKES AND INCREASING PERSONNEL SAFETY WHEN TROUBLESHOOTING.
- A SOLID STATE UNDER VOLTAGE SENSOR SHALL MONITOR ALL PHASES OF THE NORMAL SOURCE AND PROVIDE ADJUSTABLE RANGES FOR FIELD ADJUSTMENTS FOR SPECIFIC APPLICATION NEEDS. PICK-UP AND DROP-OUT SETTINGS SHALL BE ADJUSTABLE FROM A MINIMUM OF 70% TO A MAXIMUM OF 95% OF NOMINAL VOLTAGE. A UTILITY SENSING INTERFACE SHALL BE USED, STEPPING DOWN SYSTEM VOLTAGE OF 208/120 VAC 3 PHASE TO 24VAC, HELPING TO PROTECT THE PRINTED CIRCUIT BOARD FROM VOLTAGE SPIKES AND INCREASING PERSONNEL SAFETY WHEN TROUBLESHOOTING.
- SIGNAL THE ENGINE-GENERATOR SET TO START IN THE EVENT OF A POWER INTERRUPTION. A SET OF CONTACTS SHALL CLOSE TO START THE ENGINE AND OPEN FOR ENGINE SHUTDOWN. A SOLID STATE TIME DELAY START, ADJUSTABLE, .1 TO 10 SECONDS, SHALL DELAY THIS SIGNAL TO AVOID NUISANCE START-UPS ON MOMENTARY VOLTAGE DIPS OR POWER OUTAGES.
- TRANSFER THE LOAD TO THE ENGINE-GENERATOR SET AFTER IT REACHED PROPER VOLTAGE, ADJUSTABLE FROM 70-90% OF SYSTEM VOLTAGE, AND FREQUENCY, ADJUSTABLE FROM 80-90% OF SYSTEM FREQUENCY. A SOLID STATE TIME DELAY, ADJUSTABLE FROM 5 SECONDS TO 3 MINUTES, SHALL DELAY THIS TRANSFER TO ALLOW THE ENGINE-GENERATOR TO WARM-UP BEFORE APPLICATION OF LOAD. THERE SHALL BE A SWITCH TO BYPASS THIS WARM-UP TIMER WHEN IMMEDIATE TRANSFER IS REQUIRED.
- RETRANSFER THE LOAD TO THE LINE AFTER NORMAL POWER RESTORATION. A RETURN TO UTILITY TIMER, ADJUSTABLE FROM 1-30 MINUTES, SHALL DELAY THIS TRANSFER TO AVOID SHORT TERM NORMAL POWER RESTORATION.
- THE OPERATING POWER FOR TRANSFER AND RETRANSFER SHALL BE OBTAINED FROM THE SOURCE TO WHICH THE LOAD IS BEING TRANSFERRED. CONTROLS SHALL PROVIDE AN AUTOMATIC RETRANSFER OF THE LOAD FROM EMERGENCY TO NORMAL IF THE EMERGENCY SOURCE FAILS WITH THE NORMAL SOURCE AVAILABLE.
- SIGNAL THE ENGINE-GENERATOR TO STOP AFTER THE LOAD RETRANSFERS TO NORMAL. A SOLID STATE ENGINE COOL DOWN TIMER, ADJUSTABLE FROM 1-30 MINUTES. SHALL PERMIT THE ENGINE TO RUN UNLOADED TO COOLDOWN BEFORE SHUTDOWN. SHOULD THE UTILITY POWER FAIL DURING THIS TIME, THE SWITCH WILL IMMEDIATELY TRANSFER BACK TO THE GENERATOR.
- PROVIDE AN ENGINE MINIMUM RUN TIMER, ADJUSTABLE FROM 5-30 MINUTES, TO ENSURE AN ADEQUATE ENGINE RUN PERIOD.
- 2.4.10. THE TRANSFER SWITCH SHALL HAVE A TIME DELAY NEUTRAL FEATURE TO PROVIDE A TIME DELAY, ADJUSTABLE FROM .1-10 SECONDS, DURING THE TRANSFER IN EITHER DIRECTION, DURING WHICH TIME THE LOAD IS ISOLATED FROM BOTH POWER SOURCES THIS ALLOWS RESIDUAL VOLTAGE COMPONENTS OF MOTORS OR OTHER INDUCTIVE LOADS (SUCH AS TRANSFORMERS) TO DECAY BEFORE COMPLETING THE SWITCHING CYCLE. A SWITCH WILL BE PROVIDED TO BYPASS ALL TRANSITION FEATURES WHEN IMMEDIATE TRANSFER IS REQUIRED.
- 2.4.11. THE TRANSFER SWITCH SHALL HAVE AN IN PHASE MONITOR WHICH ALLOWS THE SWITCH TO TRANSFER BETWEEN LIVE SOURCES IF THEIR VOLTAGE WAVEFORMS BECOME SYNCHRONOUS WITHIN 20 ELECTRICAL DEGREES WITHIN 10 SECONDS OF TRANSFER INITIATION SIGNAL. A SWITCH MUST BE PROVIDED TO BYPASS THIS FEATURE IF NOT
- 2.4.12. IF THE IN PHASE MONITOR WILL NOT ALLOW SUCH A TRANSFER, THE CONTROL MUST DEFAULT TO TIME DELAY NEUTRAL OPERATION. SWITCHES WITH IN PHASE MONITORS WHICH DO NOT DEFAULT TO TIME DELAY NEUTRAL OPERATION ARE NOT ACCEPTABLE.
- 2.4.13. FRONT MOUNTED CONTROLS SHALL INCLUDE A SELECTOR SWITCH TO PROVIDE FOR A NORMAL TEST MODE WITH FULL USE OF TIME DELAYS, FAST TEST MODE WHICH BYPASSES ALL TIME DELAYS TO ALLOW FOR TESTING THE ENTIRE SYSTEM IN LESS THAN ONE MINUTE, OR AUTOMATIC MODE TO SET THE SYSTEM FOR NORMAL OPERATION.
- 2.4.14. PROVIDE BRIGHT LAMPS TO INDICATE THE TRANSFER SWITCH POSITION IN EITHER UTILITY (WHITE) OR EMERGENCY (RED). A THIRD LAMP IS NEEDED TO INDICATE STANDBY OPERATING (AMBER). THESE LIGHTS MUST BE ENERGIZED FROM UTILITY OR THE FNGINE-GENERATOR SET.
- PROVIDE MANUAL OPERATING HANDLE TO ALLOW FOR MANUAL TRANSFER. THIS HANDLE MUST BE MOUNTED INSIDE THE LOCKABLE ENCLOSURE SO ACCESSIBLE ONLY BY AUTHORIZED PERSONNEL.
- PROVIDE A MAINTENANCE DISCONNECT SWITCH TO PREVENT LOAD TRANSFER AND AUTOMATIC ENGINE START WHILE PERFORMING MAINTENANCE. THIS SWITCH WILL ALSO BE USED FOR MANUAL TRANSFER SWITCH OPERATION. 2.4.17. PROVIDE LED STATUS LIGHTS TO GIVE A VISUAL READOUT OF THE OPERATING
- SEQUENCE. THIS SHALL INCLUDE UTILITY ON, ENGINE WARM-UP, STANDBY READY, TRANSFER TO STANDBY, IN PHASE MONITOR, TIME DELAY NEUTRAL, RETURN TO UTILITY, ENGINE COOL DOWN AND ENGINE MINIMUM RUN. A "SIGNAL BEFORE TRANSFER" LAMP SHALL BE SUPPLIED TO OPERATE FROM OPTIONAL CIRCUITRY.
- 2.5. MISCELLANEOUS TRANSFER SWITCH EQUIPMENT 2.5.1. THE TRANSFER SWITCH MECHANISM AND CONTROLS ARE TO BE MOUNTED IN A NEMA

7.4. WARRANTY

- 7.4.1. THE STANDBY ELECTRIC GENERATING SYSTEM COMPONENTS, COMPLETE GENSET AND INSTRUMENTATION PANEL SHALL BE WARRANTED BY THE MANUFACTURER AGAINST DEFECTIVE MATERIALS AND FACTORY WORKMANSHIP FOR A PERIOD OF TEN (10) YEARS THIS WARRANTY MUST BE COMPREHENSIVE TYPE COVERAGE TO INCLUDE PARTS, LABOR, AND TRAVEL EXPENSES FOR THE FULL 10 YEAR COVERAGE TERM WHICH SHALL START AT THE TIME OF INITIAL FACTORY PROVIDED START AND TEST.
- 7.4.2. THE WARRANTY PERIOD SHALL COMMENCE WHEN THE STANDBY POWER SYSTEM IS FIRST PLACED INTO SERVICE. MULTIPLE WARRANTIES FOR INDIVIDUAL COMPONENTS (ENGINE, ALTERNATOR, CONTROLS, ETC.) WILL NOT BE ACCEPTABLE. SATISFACTORY WARRANTY DOCUMENTS MUST BE PROVIDED. ALSO, IN THE JUDGMENT OF THE SPECIFYING AUTHORITY, THE MANUFACTURER SUPPLYING THE WARRANTY FOR THE COMPLETE SYSTEM MUST HAVE THE NECESSARY FINANCIAL STRENGTH AND TECHNICAL EXPERTISE WITH ALL COMPONENTS SUPPLIED TO PROVIDE ADEQUATE WARRANTY SUPPORT.
- 7.5. STARTUP AND CHECKOUT 7.5.1. THE SUPPLIER OF THE ELECTRIC GENERATING PLANT AND ASSOCIATED ITEMS COVERED
- HEREIN SHALL PROVIDE FACTORY TRAINED TECHNICIANS TO CHECKOUT THE COMPLETED INSTALLATION AND TO PERFORM AN INITIAL STARTUP INSPECTION TO INCLUDE:
- 7.5.1.1. ENSURING THE ENGINE STARTS (BOTH HOT AND COLD) WITHIN THE SPECIFIED
- 7.5.1.2. VERIFICATION OF ENGINE PARAMETERS WITHIN SPECIFICATION. 7.5.1.3. VERIFY NO LOAD FREQUENCY AND VOLTAGE, ADJUSTING IF REQUIRED.
- 7.5.1.4. TEST ALL AUTOMATIC SHUTDOWNS OF THE ENGINE—GENERATOR. 7.5.1.5. PERFORM A LOAD TEST OF THE ELECTRIC PLANT, ENSURING FULL LOAD
- FREQUENCY AND VOLTAGE ARE WITHIN SPECIFICATION BY USING BUILDING LOAD.
 - 7.6.1. TRAINING IS TO BE SUPPLIED BY THE START-UP TECHNICIAN DURING COMMISSIONING. THE TRAINING SHOULD COVER BASIC GENERATOR OPERATION AND COMMON GENERATOR ISSUES THAT CAN BE MANAGED BY THE END-USER.

ALTERNATOR

- 3.1. THE ALTERNATOR SHALL BE THE VOLTAGE AND PHASE CONFIGURATION AS SPECIFIED IN SECTION 1.1.1.
- 3.2. THE ALTERNATOR SHALL BE A 12 POLE, REVOLVING FIELD, STATIONARY ARMATURE, SYNCHRONOUS MACHINE. THE EXCITATION SYSTEM SHALL UTILIZE A BRUSHLESS EXCITER WITH A THREE PHASE FULL WAVE RECTIFIER ASSEMBLY PROTECTED AGAINST ABNORMAL TRANSIENT CONDITIONS BY A SURGE PROTECTOR. PHOTO—SENSITIVE COMPONENTS WILL NOT BE PERMITTED IN THE ROTATING EXCITER.
- 3.3. THE ALTERNATOR SHALL INCLUDE A PERMANENT MAGNET GENERATOR (PMG) FOR EXCITATION SUPPORT. THE SYSTEM SHALL SUPPLY A MINIMUM SHORT CIRCUIT SUPPORT CURRENT OF 300% OF THE RATING (250% FOR 50HZ OPERATION) FOR 10 SECONDS.

3.4. THE ALTERNATOR SHALL SUPPORT 37 SKVA WITH A MAXIMUM VOLTAGE DIP OF 30 %.

- 3.5. SINGLE PHASE ALTERNATORS SHALL BE FOUR LEAD AND DEDICATED VOLTAGE DESIGNS. ALL LEADS MUST BE EXTENDED INTO A NEMA 1 CONNECTION BOX FOR EASY TERMINATION. A FULLY RATED, ISOLATED NEUTRAL CONNECTION MUST BE INCLUDED BY THE GENERATOR SET MANUFACTURER.
- 3.6. THE ALTERNATOR SHALL USE A SINGLE, SEALED BEARING DESIGN. THE ROTOR SHALL BE CONNECTED TO THE ENGINE FLYWHEEL USING FLEXIBLE DRIVE DISKS. THE STATOR SHALL BE DIRECT CONNECTED TO THE ENGINE TO ENSURE PERMANENT ALIGNMENT.
- 3.7. THE ALTERNATOR SHALL MEET TEMPERATURE RISE STANDARDS OF UL2200 (120 DEGREES C). THE INSULATION SYSTEM MATERIAL SHALL BE CLASS "H" CAPABLE OF WITHSTANDING 150 DEGREES C TEMPERATURE RISE.
- 3.8. THE ALTERNATOR SHALL BE PROTECTED AGAINST OVERLOADS AND SHORT CIRCUIT CONDITIONS BY ADVANCED CONTROL PANEL PROTECTIVE FUNCTIONS. THE CONTROL PANEL IS TO PROVIDE A TIME CURRENT ALGORITHM THAT PROTECTS THE ALTERNATOR AGAINST SHORT CIRCUITS. TO ENSURE PRECISION PROTECTION AND REPEATABLE TRIP CHARACTERISTICS, THESE FUNCTIONS MUST BE IMPLEMENTED ELECTRONICALLY IN THE GENERATOR CONTROL PANEL -- THERMAL MAGNETIC BREAKER IMPLEMENTATION ARE NOT ACCEPTABLE.
- 3.9. AN ALTERNATOR STRIP HEATER SHALL BE INSTALLED TO PREVENT MOISTURE CONDENSATION FROM FORMING ON THE ALTERNATOR WINDINGS. A TROPICAL COATING SHALL ALSO BE APPLIED TO THE ALTERNATOR WINDINGS TO PROVIDE ADDITIONAL PROTECTION AGAINST THE ENTRANCE OF MOISTURE.

4. CONTROLS

- 4.1. THE GENERATOR CONTROL SYSTEM SHALL BE A FULLY INTEGRATED MICROPROCESSOR BASED CONTROL SYSTEM FOR STANDBY EMERGENCY ENGINE GENERATORS MEETING ALL REQUIREMENTS OF NFPA 110 LEVEL 1.
- 4.2. THE GENERATOR CONTROL SYSTEM SHALL BE A FULLY INTEGRATED CONTROL SYSTEM ENABLING REMOTE DIAGNOSTICS AND EASY BUILDING MANAGEMENT INTEGRATION OF ALL GENERATOR FUNCTIONS. THE GENERATOR CONTROLLER SHALL PROVIDE INTEGRATED AND DIGITAL CONTROL OVER ALL GENERATOR FUNCTIONS INCLUDING: ENGINE PROTECTION. ALTERNATOR PROTECTION, SPEED GOVERNING, VOLTAGE REGULATION AND ALL RELATED GENERATOR OPERATIONS. THE GENERATOR CONTROLLER MUST ALSO PROVIDE SEAMLESS DIGITAL INTEGRATION WITH THE ENGINE'S ELECTRONIC ENGINE CONTROL MODULE (ECM) IF SO EQUIPPED. GENERATOR CONTROLLER'S THAT UTILIZE SEPARATE VOLTAGE REGULATORS AND SPEED GOVERNORS OR DO NOT PROVIDE SEAMLESS INTEGRATION WITH THE ENGINE MANAGEMENT SYSTEM ARE CONSIDERED LESS DESIRABLE.
- 4.3. COMMUNICATIONS SHALL BE SUPPORTED WITH BUILDING AUTOMATION VIA THE MODBUS PROTOCOL WITHOUT NETWORK CARDS. OPTIONAL INTERNET AND INTRANET CONNECTIVITY SHALL BE AVAILABLE.
- 4.4. THE CONTROL SYSTEM SHALL PROVIDE AN ENVIRONMENTALLY SEALED DESIGN INCLUDING ENCAPSULATED CIRCUIT BOARDS AND SEALED AUTOMOTIVE STYLE PLUGS FOR ALL SENSORS AND CIRCUIT BOARD CONNECTIONS. THE USE OF NON-ENCAPSULATED BOARDS, EDGE CARDS, AND PC RIBBON CABLE CONNECTIONS ARE CONSIDERED UNACCEPTABLE.
- 4.5. CIRCUIT BOARDS SHALL UTILIZE SURFACE MOUNT TECHNOLOGY TO PROVIDE VIBRATION DURABILITY. CIRCUIT BOARDS THAT UTILIZE LARGE CAPACITORS OR HEAT SINKS MUST UTILIZE ENCAPSULATION METHODS TO SECURELY SUPPORT THESE COMPONENTS.
- 4.6. A PREDICTIVE MAINTENANCE ALGORITHM THAT ALARMS WHEN MAINTENANCE IS REQUIRED. THE CONTROLLER SHALL HAVE THE CAPABILITY TO CALL OUT TO THE LOCAL SERVICING DEALER WHEN MAINTENANCE IS REQUIRED.
- 4.7. DIAGNOSTIC CAPABILITIES SHOULD INCLUDE TIME-STAMPED EVENT AND ALARM LOGS, ABILITY TO CAPTURE OPERATIONAL PARAMETERS DURING EVENTS, SIMULTANEOUS MONITORING OF ALL INPUT OR OUTPUT PARAMETERS, CALLOUT CAPABILITIES, SUPPORT FOR MULTI-CHANNEL DIGITAL STRIP CHART FUNCTIONALITY AND .2 MSEC DATA LOGGING CAPABILITIES.
- 4.8. IN ADDITION TO STANDARD NFPA 110 ALARMS, THE APPLICATION LOADS SHOULD ALSO BE PROTECTED THROUGH INSTANTANEOUS AND STEADY STATE PROTECTIVE SETTINGS ON SYSTEM VOLTAGE, FREQUENCY, AND POWER LEVELS. 4.9. THE CONTROL SYSTEM SHALL PROVIDE PRE-WIRED CUSTOMER USE I/O: 4 RELAY OUTPUTS

(USER DEFINABLE FUNCTIONS), 4 CONTACT INPUTS, 2 ANALOG INPUTS, COMMUNICATIONS

SUPPORT VIA RS232, RS485, OR AN OPTIONAL MODEM. ADDITIONAL I/O MUST BE AN

- 4.10. CUSTOMER I/O SHALL BE SOFTWARE CONFIGURABLE PROVIDING FULL ACCESS TO ALL ALARM, EVENT, DATA LOGGING, AND SHUTDOWN FUNCTIONALITY. IN ADDITION, CUSTOM LADDER LOGIC FUNCTIONALITY INSIDE THE GENERATOR CONTROLLER SHALL BE SUPPORTED TO PROVIDE APPLICATION SUPPORT FLEXIBILITY. THE LADDER LOGIC FUNCTION SHALL HAVE ACCESS TO
- ALL THE CONTROLLER INPUTS AND CUSTOMER ASSIGNABLE OUTPUT 4.11. THE CONTROL PANEL SHALL INCLUDE A DIGITAL DISPLAY FOR ALL USER PERTINENT UNIT PARAMETERS INCLUDING: ENGINE AND ALTERNATOR OPERATING CONDITIONS; OIL PRESSURE AND OPTIONAL OIL TEMPERATURE; COOLANT TEMPERATURE AND LEVEL ALARM; FUEL LEVEL (WHERE APPLICABLE); ENGINE SPEED; DC BATTERY VOLTAGE; RUN TIME HOURS; GENERATOR VOLTAGES, AMPS, FREQUENCY, KILOWATTS, AND POWER FACTOR; ALARM STATUS
- AND CURRENT ALARM(S) CONDITION PER NFPA 110 LEV 4.12. GENERATOR PACKAGE SHALL INCLUDE AN ELECTRICAL LOAD CENTER RATED FOR 12 AMPS WITH THE CIRCUITS FOR THE BATTERY, CHARGER, JACKET WATER HEATER, AND STRIP HEATER PRE-WIRED.

5. ENGINE / ALTERNATOR PACKAGING

- 5.1. THE ENGINE/ALTERNATOR SHALL BE BOLTED DIRECTLY TO THE GENSET FRAME AND ENTIRE FRAME SHALL BE MOUNTED ON SPRING ISOLATORS. THE ENGINE/ALTERNATOR SHALL BE ISOLATED FROM THE GENERATOR FRAME WITH RUBBER ISOLATORS. THE PACKAGING SHALL NOT REQUIRE THE ADDITION OF EXTERNAL SPRING ISOLATORS.
- 5.2. A MAINLINE, THERMAL MAGNETIC CIRCUIT BREAKER CARRYING THE UL MARK SHALL BE FACTORY INSTALLED THE BREAKER SHALL BE RATED 80 AMPS. THE LINE SIDE CONNECTION ARE TO BE MADE AT THE FACTORY. OUTPUT LUGS SHALL BE PROVIDED FOR LOAD SIDE
- 5.3. ENCLOSURE -NONE (OPEN UNIT INSTALLED INDOORS)
- E GENSET CRITICAL SILENCER SHALL BE SHIPPED LOOSE. .4. SUB-BASE FUEL TANK
- THE PACKAGING SHALL INCLUDE A DOUBLE WALL, SUB-BASE MOUNTED, UL142 LISTED IL TANK. THE TANK SHALL BE 300 GALLON AND PROVIDE 107 HOURS OF RUN TIME
- 5.4.2. THE TANK SHALL INCLUDE FUEL SUCTION AND RETURN CONNECTIONS, NORMAL AND EMERGENCY VENTS, SECONDARY CONTAINMENT EMERGENCY VENT AND RUPTURE BASIN SENSOR, MECHANICAL FUEL LEVEL INDICATION AND A STUB-UP AREA CONVENIENT FOR ELECTRICAL CONDUIT FNTRY
- 5.4.3. THE FUEL TANK SHALL USE AN ELECTRIC FUEL SENSOR TO PROVIDE AN ANALOG INDICATION OF FUEL LEVEL. THE CONTROLLER SHALL HAVE A WARNING INDICATION ON LOW FUEL LEVEL AND PROVIDE OPTIONAL SHUTDOWN FUNCTIONALITY FOR LOW, LOW FUEL
- 5.4.4. THE FUEL TANK MUST BE SUPPLIED BY THE ENGINE-GENERATOR SET MANUFACTURER AND BE INSTALLED BEFORE SHIPMENT.
- SUPPLIER TO ITEMIZE LOOSE PARTS THAT REQUIRE SITE MOUNTING AND INSTALLATION. REFERENCE WILL BE SHOWN FOR GENSETS THAT FACTORY MOUNT ITEMS LIKE MUFFLERS, TERY CHARGERS, ETC.
- 6.2. PAD TYPE VIBRATION ISOLATORS
- 7. ADDITIONAL PROJECT REQUIREMENTS
- 7.1. FACTORY TESTING
- EFORE SHIPMENT OF THE EQUIPMENT, THE ENGINE—GENERATOR SET SHALL BE UNDER RATED LOAD FOR PERFORMANCE AND PROPER FUNCTIONING OF CONTROL ND INTERFACING CIRCUITS. TESTS SHALL INCLUDE:
- VERIFY VOLTAGE & FREQUENCY STABILITY. VERIFY TRANSIENT VOLTAGE & FREQUENCY DIP RESPONSE.

- 7.2.1. THREE (3) SETS OF OWNER'S MANUALS SPECIFIC TO THE PRODUCT SUPPLIED MUST ACCOMPANY DÉLIVERY OF THE EQUIPMENT. GENERAL OPERATING INSTRUCTION. PREVENTIVE MAINTENANCE, WIRING DIAGRAMS, SCHEMATICS AND PARTS EXPLODED VIEWS SPECIFIC TO THIS MODEL MUST BE INCLUDED.
- 7.3. SERVICE
- 7.3.1. SUPPLIER OF THE GENSET AND ASSOCIATED ITEMS SHALL HAVE PERMANENT SERVICE FACILITIES IN THIS TRADE AREA. THESE FACILITIES SHALL COMPRISE A PERMANENT FORCE OF EGSA CERTIFIED AND FACTORY TRAINED SERVICE PERSONNEL ON 24 HOUR CALL. EXPERIENCED IN SERVICING THIS TYPE OF EQUIPMENT, PROVIDING WARRANTY AND ROUTINE MAINTENANCE SERVICE TO AFFORD THE OWNER MAXIMUM PROTECTION. DELEGATION OF THIS SERVICE RESPONSIBILITY FOR ANY OF THE FOUIPMENT LISTED HEREIN WILL NOT BE CONSIDERED FULFILLMENT OF THESE SPECIFICATIONS. SERVICE CONTRACTS SHALL ALSO BE AVAILABLE.
- 7.3.2. GENERATOR SUPPLIER'S SERVICE DEPARTMENT SHALL MAKE AVAILABLE TO THE OWNER ANY AND ALL SOFTWARE PROGRAMS AND PASSWORDS FOR ACCESSING THE GENERATOR CONTROLS AND SETTINGS THAT MAY BE REQUIRED DURING EMERGENCY SITUATIONS IN WHICH THE COUNTY SERVICE STAFF NEEDS TO GET AN "OUT OF SERVICE" GENSET BACK ON LINE WITH MINIMAL DELAY.

ENGINE GENERATOR SPECIFICATION (SEARCHLIGHT)

GENERAL 1.1. DESCRIPTION OF SYSTEM & SITE

ELECTRICAL SPECIFICATIONS

- 1.1.1. PROVIDE A 30 KW STANDBY POWER SYSTEM TO SUPPLY ELECTRICAL POWER AT 120/208 VOLTS, 60 HERTZ, THREE PHASE. THE GENERATOR SHALL CONSIST OF A LIQUID COOLED DIESEL ENGINE, A SYNCHRONOUS AC ALTERNATOR, AND SYSTEM CONTROLS WITH ALL NECESSARY ACCESSORIES FOR A COMPLETE OPERATING SYSTEM, INCLUDING BUT NOT LIMITED TO THE ITEMS AS SPECIFIED HEREINAFTER.
- 1.1.2. THE SITE IS AN NEC ORDINARY LOCATION WITH NO SPECIFIC HARSH ENVIRONMENT REQUIREMENTS.
- 1.1.3. THE GENSET SHALL BE APPLIED AT THE LISTED AMBIENT AND ELEVATION. BIDDERS TO SUBMIT THE GENERATORS RATED POWER OUTPUT AT 115 AMBIENT ('F) AND 4800
- 1.1.4. BIDDERS ARE TO SUBMIT THE GENSET'S SOUND LEVEL VERIFYING 70 DBA AT 23 FT BASED ON THE CONFIGURATION SPECIFIED. 1.2. REQUIREMENTS OF REGULATORY AGENCIES
- 1.2.1. AN ELECTRIC GENERATING SYSTEM, CONSISTING OF A PRIME MOVER, GENERATOR, GOVERNOR, COUPLING AND ALL CONTROLS, MUST HAVE BEEN TESTED, AS A COMPLETE UNIT, ON A REPRESENTATIVE ENGINEERING PROTOTYPE MODEL OF THE EQUIPMENT TO BE
- 1.2.2. THE GENERATOR SET MUST CONFORM TO APPLICABLE NFPA REQUIREMENTS.
- 1.2.3. THE GENERATOR SET MUST BE AVAILABLE WITH THE UNDERWRITERS LABORATORIES LISTING (UL2200) FOR A STATIONARY ENGINE GENERATOR ASSEMBLY. 1.2.4. THE GENERATOR SET MUST MEET EPA FEDERAL EMISSION GUIDELINES FOR STATIONARY 22. MAKE ELE
- STANDBY POWER GENERATION.

1.2.5. THE GENERATOR SET MUST MEET AQMD REQUIREMENT.

1.3. MANUFACTURER QUALIFICATIONS

- 1.3.1. THIS SYSTEM SHALL BE SUPPLIED BY AN ORIGINAL EQUIPMENT MANUFACTURER (OEM) WHO HAS BEEN REGULARLY ENGAGED IN THE PRODUCTION OF ENGINE-ALTERNATOR SETS, AUTOMATIC TRANSFER SWITCHES, AND ASSOCIATED CONTROLS FOR A MINIMUM OF 25 YEARS, THEREBY IDENTIFYING ONE SOURCE OF SUPPLY AND RESPONSIBILITY. APPROVED SUPPLIERS ARE GENERAC INDUSTRIAL POWER.
- 1.3.2. THE MANUFACTURER SHALL HAVE PRINTED LITERATURE AND BROCHURES DESCRIBING THE STANDARD SERIES SPECIFIED, NOT A ONE OF A KIND FABRICATION.
- 1.3.3. MANUFACTURER'S AUTHORIZED SERVICE REPRESENTATIVE SHALL MEET THE FOLLOWING
- CERTIFIED, FACTORY TRAINED, INDUSTRIAL GENERATOR TECHNICIANS 1.3.3.1. SERVICE SUPPORT 24/7 1.3.3.2. SERVICE LOCATION WITHIN 200 MILES
- 1.3.3.4. RESPONSE TIME OF 4 HOURS SERVICE & REPAIR PARTS IN-STOCK AT PERFORMANCE LEVEL OF 95% 1.3.3.5. OFFER OPTIONAL REMOTE MONITORING AND DIAGNOSTIC CAPABILITIES 1.3.3.6.
- 1.4. SUBMITTALS 1.4.1. ENGINE GENERATOR SPECIFICATION SH
- 1.4.2. CONTROLS SPECIFICATION SHEET(S) 1.4.3. INSTALLATION / LAYOUT DIMENSIONAL DRAWING
- 1.4.4. WIRING SCHEMATIC 1.4.5. SOUND DATA 1.4.6. EMISSION CERTIFICATION

1.4.7. WARRANTY STATEMENT 2. ENGINE

2. ENGINE OIL SYSTEM

2.1. ENGINE RATING AND PERFORMANCE

- 2.1.1. THE PRIME MOVER SHALL BE A LIQUID COOLED, DIESEL FUELED, TURBOCHARGED AFTER-COOLED ENGINE OF 4-CYCLE DESIGN. IT WILL HAVE ADEQUATE HORSEPOWER TO ACHIEVE RATED KW OUTPUT WITH AT AN OPERATING SPEED OF 1800 RPM.
- ENGINE SHALL SUPPORT A 100% LOAD STEP. THE GENERATOR SYSTEM SHALL SUPPORT GENERATOR START-UP AND LOAD TRANSFER WITHIN 10 SECONDS.
- FULL PRESSURE LUBRICATION SHALL BE SUPPLIED BY A POSITIVE DISPLACEMENT LUBE OIL PUMP. THE ENGINE SHALL HAVE A REPLACEABLE OIL FILTER(S) WITH INTERNAL BYPASS AND REPLACEABLE ELEMENT(S).
- THE ENGINE SHALL OPERATE ON MINERAL BASED OIL. SYNTHETIC OILS SHALL NOT BE 2.2.3. THE OIL SHALL BE COOLED BY A OIL COOLER WHICH IS INTEGRATED INTO THE
- FNGINE SYSTEM. . FNGINE COOLING SYSTEM
- THE ENGINE IS TO BE COOLED WITH A UNIT MOUNTED RADIATOR, FAN, WATER PUMP, AND CLOSED COOLANT RECOVERY SYSTEM. THE COOLANT SYSTEM SHALL INCLUDE A COOLANT FILL BOX WHICH WILL PROVIDE VISUAL MEANS TO DETERMINE IF THE SYSTEM HAS ADEQUATE COOLANT LEVEL. THE RADIATOR SHALL BE DESIGNED FOR OPERATION IN 122 DEGREES F, (50 DEGREES C) AMBIENT TEMPERATURE.
- 2.3.2. THE ENGINE SHALL HAVE (A) UNIT MOUNTED, THERMOSTATICALLY CONTROLLED WATER JACKET HEATER(S) TO AID IN QUICK STARTING. THE WATTAGE SHALL BE AS RECOMMENDED BY THE MANUFACTURER.

2.3.3. ENGINE COOLANT AND OIL DRAIN EXTENSIONS, EQUIPPED WITH PIPE PLUGS AND

SHUT-OFF VALVES, MUST BE PROVIDED TO THE OUTSIDE OF THE MOUNTING BASE FOR CLEANER AND MORE CONVENIENT ENGINE SERVICING. 2.3.4. A RADIATOR FAN GUARD MUST BE INSTALLED FOR PERSONNEL SAFETY THAT MEETS UL AND OSHA SAFETY REQUIREMENTS.

2.4. ENGINE STARTING SYSTEM

- 2.4.1. STARTING SHALL BE BY A SOLENOID SHIFT, DC STARTING SYSTEM.
- THE ENGINE'S CRANKING BATTERIES SHALL BE LEAD ACID. THE BATTERIES SHALL BE SIZED PER THE MANUFACTURER'S RECOMMENDATIONS. THE BATTERIES SUPPLIED SHALL MEET NFPA 110 CRANKING REQUIREMENTS OF 90 SECONDS OF TOTAL CRANK TIME. BATTERY SPECIFICATIONS (TYPE, AMP-HOUR RATING, COLD CRANKING AMPS) TO BE PROVIDED IN THE
- 2.4.2. THE GENSET SHALL HAVE AN ENGINE DRIVEN, BATTERY CHARGING ALTERNATOR WITH
- INTEGRATED VOLTAGE REGULATION. 2.4.3. THE GENSET SHALL HAVE AN AUTOMATIC DUAL RATE, FLOAT EQUALIZE, 10 AMP BATTERY CHARGER. THE CHARGER MUST BE PROTECTED AGAINST A REVERSE POLARITY CONNECTION. THE CHARGERS CHARGING CURRENT SHALL BE MONITORED WITHIN THE GENERATOR CONTROLLER TO SUPPORT REMOTE MONITORING AND DIAGNOSTICS. THE BATTERY CHARGER IS TO BE FACTORY INSTALLED ON THE GENERATOR SET. DUE TO LINE VOLTAGE DROP CONCERNS, A BATTERY CHARGER MOUNTED IN THE TRANSFER SWITCH WILL
- 2.5. ENGINE FUEL SYSTEM 2.5.1. THE ENGINE FUEL SYSTEM SHALL BE DESIGNED FOR OPERATION ON #2 DIESEL FUEL
- AND COLD WEATHER DIESEL BLENDS. 2.5.2. THE ENGINE SHALL INCLUDE A PRIMARY FUEL FILTER, WATER SEPARATOR. MANUAL FUEL PRIMING PUMP, AND ENGINE FLEXIBLE FUEL LINES MUST BE INSTALLED AT THE
- POINT OF MANUFACTURE. ELEMENT SHALL BE REPLACEABLE PAPER TYPE. 2.5.3. THE ENGINES SUCTION LINE SHALL BE FITTED WITH A CHECK VALVE TO SECURE PRIME FOR THE ENGINES INJECTION PUMP.

2.6. ENGINE CONTROLS

2.7. ENGINE EXHAUST & INTAKE

BE UNACCEPTABLE.

- 2.6.1. ENGINES THAT ARE EQUIPPED WITH AN ELECTRONIC ENGINE CONTROL MODULE (ECM), SHALL MONITOR AND CONTROL ENGINE FUNCTIONALITY AND SEAMLESSLY INTEGRATE WITH THE GENSET CONTROLLER THROUGH DIGITAL COMMUNICATIONS. ECM MONITORED PARAMETERS SHALL BE INTEGRATED INTO THE GENSET CONTROLLERS NFPA 110 ALARM AND WARNING REQUIREMENTS. ALL ECM FAULT CODES SHALL BE DISPLAYED AT THE GENSET CONTROLLER IN STANDARD LANGUAGE - FAULT CODE NUMBERS ARE NOT
- 2.6.2. FOR ENGINES WITHOUT ECM FUNCTIONALITY OR FOR ANY ADDITIONAL GENSET CONTROLLER MONITORING, SENSORS ARE TO BE CONDITIONED TO A 4-20MA SIGNAL LEVEL O ENHANCE NOISE IMMUNITY AND ALL SENSOR CONNECTIONS SHALL BE SEALED TO
- 2.6.3. ENGINE SPEED SHALL BE CONTROLLED WITH AN INTEGRATED ISOCHRONOUS GOVERNOR FUNCTION WITH NO CHANGE IN ALTERNATOR FREQUENCY FROM NO LOAD TO FULL LOAD. STEADY STATE REGULATION IS TO BE 0.25%.
- THE ENGINE EXHAUST EMISSIONS SHALL MEET THE EPA EMISSION REQUIREMENTS FOR STANDBY POWER GENERATION.
- 2.7.1. THE MANUFACTURER SHALL SUPPLY ITS RECOMMENDED STAINLESS STEEL. FLEXIBLE CONNECTOR TO COUPLE THE ENGINE EXHAUST MANIFOLD TO THE EXHAUST SYSTEM. A RAIN CAP WILL TERMINATE THE EXHAUST PIPE AFTER THE SILENCER. ALL COMPONENTS MUST BE PROPERLY SIZED TO ASSURE OPERATION WITHOUT EXCESSIVE BACK PRESSURE
- 2.7.2. THE MANUFACTURER SHALL SUPPLY A CRITICAL GRADE EXHAUST SILENCER AS STANDARD. FOR APPLICATIONS WITH SITE SPECIFIC SOUND REQUIREMENTS (REFERENCE SECTION 1.1), THE SILENCER SHALL BE SELECTED TO ACHIEVE SITE SOUND LEVELS.
- WRAPPED TO MINIMIZE HEAT DISSIPATION INSIDE THE ENCLOSURE. 2.7.4. THE ENGINE INTAKE AIR IS TO BE FILTERED WITH ENGINE MOUNTED, REPLACEABLE, DRY ELEMENT FILTERS.

2.7.3. FOR GENSETS IN A WEATHER OR SOUND ATTENUATED ENCLOSURE, ALL EXHAUST

PIPING FROM THE TURBO-CHARGER DISCHARGE TO THE SILENCER SHALL BE THERMALLY

GENERAL PROVISIONS: MANUFACTURER'S PUBLISHED PROCEDURES. MAKE UP ALL SPLICES IN OUTLE

BOXES WITH CONNECTORS AS SPECIFIED HEREIN WITH SEPARATE TAILS OF

ROOMS SHALL BE MADE UP WATERTIGHT.

CORRECT COLOR TO BE MADE UP TO SPLICE. PROVIDE AT LEAST SIX (6) INCHES

CABLE ROUTING INDICATED IS APPROXIMATE UNLESS DIMENSIONED. WHERE WIRE

AND CABLE DESTINATION IS INDICATED AND ROUTING IS NOT SHOWN, DETERMINE

EXACT ROUTING AND LENGTHS REQUIRED. INCLUDE WIRE AND CABLE OF LENGTHS

REQUIRED TO INSTALL CONNECTED DEVICES WITHIN 10 FT OF LOCATION SHOWN.

CEILING, USING SPRING METAL CLIPS OR METAL CABLE TIES TO SUPPORT CABLE

FROM STRUCTURE OR CEILING SUSPENSION SYSTEM. DO NOT REST CABLE ON

SPLICES, TAPS, AND TERMINATIONS TO CARRY FULL AMPACITY OF CONDUCTORS

WITH NO PERCEPTIBLE TEMPERATURE RISE. USE SUITABLE REDUCING CONNECTORS

OR MECHANICAL CONNECTOR ADAPTORS FOR CONNECTING ALUMINUM CONDUCTORS

TO COPPER CONDUCTORS. USE SPLIT BOLT CONNECTORS FOR COPPER CONDUCTOR SPLICES AND TAPS, 6 AWG AND LARGER. TAPE UNINSULATED CONDUCTORS AND

CONDUCTOR. USE SOLDERLESS PRESSURE CONNECTORS WITH INSULATING COVERS

E LIQUIDTIGHT FLEXIBLE CONDUIT WITH WATERTIGHT CONNECTORS IN DAMP OR

23. INSTALL SUITABLE STRAIN-RELIEF CLAMPS AND FITTINGS FOR CORD CONNECTIONS

AT OUTLET BOXES AND EQUIPMENT CONNECTION BOXES. INSTALL DISCONNECT

TO COMPLETE EQUIPMENT WIRING REQUIREMENTS. INSTALL INTERCONNECTING

24. INSTALL JUNCTION OR PULLBOXES WHERE REQUIRED TO LIMIT BENDS IN CONDUIT

COMPLETE EQUIPMENT WIRING REQUIREMENTS. INSTALL TERMINAL BLOCK JUMPERS

CONDUIT AND WIRING BETWEEN DEVICES AND EQUIPMENT TO COMPLETE EQUIPMENT

RUNS TO NOT MORE THAN 360 DEGREES OR WHERE PULLING TENSION ACHIEVED

WOULD EXCEED THE MAXIMUM ALLOWABLE FOR THE CABLE TO BE INSTALLED.

25. SECURELY FASTEN DEVICES INTO BOXES AND ATTACH APPROPRIATE COVER PLATES.

BY ENGINEER. FIREPROOF AROUND OPENING OF DEVICES LOCATED OR

26. FURNISH AND INSTALL ENGRAVED LEGEND OF EACH SWITCH THAT CONTROLS

RACEWAY TO A MAXIMUM OF ONE (1) CIRCUIT.

CAULK AROUND EDGES OR OUTDOOR DEVICE PLATES AND BOXES WHEN ROUGH

OF DEVICES LOCATED OR PENETRATING FIRERATED CONSTRUCTION ASSEMBLIES.

EXHAUST FANS, MOTORS, EQUIPMENT SYSTEMS, ETC. NOT LOCATED WITHIN SIGHT

27. MOUNT RECEPTACLES VERTICALLY WITH U-SHAPED GROUND POSITION, GROUND PIN

28. FUSES SHALL BE INSTALLED AND SIZED AS NOTED ON PLANS AND AS REQUIRED

29. GROUND NON-CURRENT CARRYING METAL PARTS OF ELECTRICAL EQUIPMEN

NON-CURRENT CARRYING METAL PARTS TOGETHER. INSTALL A GROUND

GROUNDED. SIZE GROUND CONDUCTORS PER NEC 250 UNLESS LARGER

30. GROUNDING CONDUCTORS SHALL BE IDENTIFIED WITH GREEN INSULATION, EXCEPT

31. INSTALL RACEWAY COUPLINGS, FITTINGS AND TERMINATIONS SECURE AND TIGHT TO

BONDING JUMPER WHERE METAL RACEWAY IS NOT DIRECTLY ATTACHED TO

32. CONDUIT TERMINATING IN CONCENTRIC KNOCKOUTS AT PANELBOARDS, CABINETS

33. PANELBOARDS SHALL HAVE COPPER BUSSING, COPPER GROUND BAR AND

AND GUTTERS SHALL HAVE INSULATED GROUNDING BUSHINGS AND BONDING

1. AT COMPLETION OF JOB, CHECK VOLTAGE AT SEVERAL POINTS OF UTILIZATION ON

ENERGIZE ALL LOADS INSTALLED. MEASURE 3-PHASE VOLTAGES AND NOTE

2. CONTRACTOR SHALL PERFORM TESTS AS SPECIFIED TO PROVE INSTALLATION IS IN

ACCORDANCE WITH CONTRACT REQUIREMENTS. TESTS SHALL BE CONDUCTED

ADDITION TO SPECIFIC SYSTEM TEST DESCRIBED ELSEWHERE, SHALL INCLUDE:

DURING THE CONSTRUCTION PERIOD AND AT COMPLETION TO DETERMINE

SATISFACTORY PERFORMANCE IS DEMONSTRATED.

THE SYSTEM WHICH HAS BEEN INSTALLED UNDER THIS CONTRACT. DURING TEST,

CONFORMITY WITH APPLICABLE CODES AND WITH THESE SPECIFICATIONS. TESTS, IN

PERFORM TESTING AS DESCRIBED IN NETA ATS. INCLUDE TESTING OF

ENGINEER AT THE EXPENSE OF THE CONTRACTOR. TESTS SHALL BE

PERFORMED AFTER REPAIRS, REPLACEMENTS, OR CORRECTIONS UNTIL

MOTORS FOR CORRECT OPERATION AND ROTATION. ANY PRODUCTS WHICH

SHALL BE REPLACED, REPAIRED, OR CORRECTED AS PRESCRIBED BY THE

FAIL DURING THE TESTS OR ARE RULED UNSATISFACTORY BY THE ENGINEER

JUMPERS INSTALLED INTERCONNECTING ALL SUCH CONDUITS AND THE PANELBOARD

OF GROUNDING TERMINAL AT EQUIPMENT, SHALL BE 5 OHMS OR LESS.

EQUIPMENT METAL ENCLOSURE AND AT CONCENTRIC KNOCK-OUTS.

A BOLTED SOLDERLESS LUG CONNECTION ON THE METAL FRAME.

SHALL BE FACING DOWN. DO NOT COMBINE GFCI PROTECTED CIRCUITS WITH OTHER

CIRCUITS IN THE SAME RACEWAY. LIMIT NUMBER OF GFI PROTECT CIRCUITS IN ANY

PER MANUFACTURER. BE SURE TO OBSERVE MAXIMUM BRANCH CIRCUIT FUSE SIZE

ENCLOSURES, FRAMES, CONDUCTOR RACEWAYS OR CABLE TRAYS TO PROVIDE A

CONDUCTOR IN EACH RACEWAY SYSTEM IN ADDITION TO CONDUCTORS SHOWN.

CONTINUOUS FROM THE ELECTRICAL CIRCUIT SOURCE TO THE EQUIPMENT TO BE

CONDUCTORS ARE SHOWN ON THE DRAWINGS. MOTORS SHALL BE CONNECTED TO

EQUIPMENT GROUND CONDUCTORS WITH A CONDUIT GROUNDING BUSHING AND WITH

EQUIPMENT GROUND CONDUCTOR SHALL BE ELECTRICALLY AND MECHANICALLY

LOW IMPEDANCE PATH FOR LINE-TO-GROUND FAULT CURRENT AND TO BOND ALL

WALL SURFACES PREVENT RAINTIGHT SEAL. USE CAULKING MATERIALS APPROVED

PENETRATING FIRERATED CONSTRUCTION ASSEMBLIES. FIREPROOF AROUND OPENING

SWITCHES, CONTROLLERS, CONTROL STATIONS, AND CONTROL DEVICES TO

LOCATIONS. CONNECT HEAT PRODUCING EQUIPMENT USING WIRE AND CABLE

CTRICAL CONNECTIONS IN ACCORDANCE WITH EQUIPMENT MANUFACTURER'S

S. FOR CONDUIT CONNECTIONS TO EQUIPMENT USE FLEXIBLE CONDUIT.

CONNECTOR WITH ELECTRICAL TAPE TO 150 PERCENT OF INSULATION RATING OF

21. PROTECT EXPOSED CABLE FROM DAMAGE. SUPPORT CABLES ABOVE ACCESSIBLE

CEILING PANELS. USE SUITABLE CABLE FITTINGS AND CONNECTORS. CLEAN

CONDUCTOR SURFACES BEFORE INSTALLING LUGS AND CONNECTORS. MAKE

FOR COPPER CONDUCTOR SPLICES AND TAPS, 8 AWG AND SMALLER. USE

INSULATED SPRING WIRE CONNECTORS WITH PLASTIC CAPS FOR COPPER

CONDUCTOR SPLICES AND TAPS, 10 AWG AND SMALLER.

CONSULT WIRE AND CABLE MANUFACTURER.

WIRING REQUIREMENTS

OF THE CONTROLLING SWITCH.

CABINET, GUTTER, ETC.

DOOR-IN-DOOR TRIM.

PERCENTAGE DIFFERENCES.

WITH INSULATION SUITABLE FOR TEMPERATURES ENCOUNTERED.

- . FURNISH ALL LABOR, MATERIALS, APPARATUS, TOOLS, EQUIPMENT, TRANSPORTATION, TEMPORARY CONSTRUCTION AND SPECIAL OR OCCASIONAL SERVICES AS REQUIRED TO MAKE A COMPLETE WORKING ELECTRICAL INSTALLATION, AS SHOWN ON THE DRAWINGS OR DESCRIBED IN THESE SPECIFICATIONS.
- OF TAILS PACKED IN BOX AFTER SPLICE IS MADE UP. ALL WIRE AND CABLE IN PANELS, CONTROL CENTERS AND EQUIPMENT ENCLOSURES SHALL BE BUNDLED AND 2. STRUCTURAL MEMBERS SHALL IN NO CASE BE DRILLED, BORED OR NOTCHED IN CLAMPED. ENCAPSULATE SPLICES IN EXTERIOR OUTLET, JUNCTION AND PULL BOXES SUCH A MANNER THAT WILL IMPAIR THEIR STRUCTURAL VALUE. CUTTING OF USING INSULATING RESIN KITS. ALL SPLICES FOR EXTERIOR EQUIPMENT IN PUMP HOLES, IF REQUIRED, SHALL BE DONE WITH CORE DRILL AND ONLY WITH THE APPROVAL OF THE ENGINEER, THE CONTRACTOR SHALL BE RESPONSIBLE FOR RETURNING ANY SURFACE FROM WHICH HE HAS REMOVED EQUIPMENT OR DEVICES 20. ROUTE WIRE AND CABLE AS REQUIRED TO MEET PROJECT CONDITIONS. WIRE AND TO THE CONDITION AND FINISH OF THE ADJACENT SURFACES.
 - KEEP CONDUITS, JUNCTION BOXES, AND OUTLET BOXES, AND OTHER OPENINGS CLOSED TO PREVENT ENTRY OF FOREIGN MATTER: COVER FIXTURES, EQUIPMENT, AND APPARATUS AND PROTECT AGAINST DIRT, PAINT, WATER, CHEMICAL, OR MECHANICAL DAMAGE, BEFORE AND DURING CONSTRUCTION PERIOD. RESTORE TO ORIGINAL CONDITION ANY FIXTURE, APPARATUS, OR EQUIPMENT DAMAGED PRIOR FINAL ACCEPTANCE, INCLUDING RESTORATION OF DAMAGED SHOP COATS OF PAINT, BEFORE FINAL ACCEPTANCE. PROTECT BRIGHT FINISHED SURFACES AND SIMILAR ITEMS UNTIL IN SERVICE. NO RUST OR DAMAGE WILL BE PERMITTED. 4. DRAWINGS FOR THE WORK UNDER THIS SECTION ARE DIAGRAMMATIC. THE CONTRACTOR SHALL VISIT THE SITE AND DETERMINE THE LOCALE, WORKING
 - ELECTRICAL WORK WILL TAKE PLACE. CONTRACTOR SHALL INSURE RECONNECTION OF EXISTING EQUIPMENT AND CIRCUITS ECTED BY CONTRACT DEMOLITION WHETHER OR NOT RECONNECTION IS SPECIFICALLY SHOWN ON THE CONTRACT DOCUMENTS.

CONDITIONS. CONFLICTING UTILITIES, AND THE CONDITIONS IN WHICH THE

6. INSTALLATION SHALL BE IN ACCORDANCE WITH MANUFACTURER'S WRITTEN INSTRUCTIONS AND TECHNICAL DATA PARTICULAR TO THE PRODUCT SPECIFIED AND/OR ACCEPTED EQUAL EXCEPT AS OTHERWISE SPECIFIED AND IN ACCORDANCE WITH THE NATIONAL ELECTRICAL CONTRACTOR'S ASSOCIATION "STANDARD OF INSTALLATION" FOR GENERAL INSTALLATION PRACTICE.

BASIC MATERIALS AND METHODS:

- 1. RIGID STEEL CONDUIT SHALL BE FULL WEIGHT, PIPE SIZE, FINISHED INSIDE AND OUT BY HOT-DIP GALVANIZING AFTER FABRICATION, AND SHALL CONFORM WITH ANSI C80.1 AND UL. a. USE RIGID STEEL CONDUIT FOR THE FOLLOWING LOCATIONS OR CONDITIONS: ALL EXTERIOR APPLICATIONS, ALL CONDUITS LARGER THAN 2"TRADE DIAMETER,
- AND ALL CONDUITS INDOOR BELOW EIGHT (8) FEET ABOVE FINISHED FLOOR. b. COUPLINGS SHALL BE ELECTROPLATED STEEL. INSULATING BUSHINGS: THREADED POLYPROPYLENE OR THERMO-SETTING PHENOLIC RATED 150°C MINIMUM. INSULATED GROUNDING BUSHINGS: THREADED CAST MALLEABLE IRON BODY WITH INSULATED THROAT AND STEEL "LAY-IN" GROUND LUG WITH COMPRESSION SCREW. INSULATED METALLIC BUSHINGS: THREADED CAST MALLEABLE IRON BODY WITH PLASTIC INSULATED THROAT RATED 150°C. RUNNING THREADS ARE NOT ACCEPTABLE
- 2. ELECTRICAL METALLIC TUBING (EMT) SHALL BE FORMED OF COLD ROLLED STRIP STEEL, AND SHALL COMPLY WITH ANSI C80.3 AND UL REQUIREMENTS.
- a. EMT IS ALLOWED FOR THE FOLLOWING CONDITIONS: INTERIOR (2" AND SMALLER) ONLY AND ABOVE EIGHT (8) FEET FROM FINISHED FLOOR AND INTERIOR ONLY AND WHEN ENTERING A PANEL FROM ABOVE.

b. COUPLINGS: ELECTROPLATED STEEL, UL LISTED RAIN AND CONCRETE TIGHT

THROUGH 1-1/4" TRADE SIZE. ALL EMT FITTINGS SHALL BE COMPRESSION

- TYPE. CONNECTORS: STEEL, GLAND COMPRESSION TYPE WITH INSULATED PLASTIC THROAT, 150°C TEMPERATURE RATED. ALL EMT FITTINGS SHALL BE COMPRESSION TYPE. LIQUID TIGHT FLEXIBLE METAL CONDUIT SHALL BE FABRICATED IN CONTINUOUS LENGTHS FROM GALVANIZED STEEL STRIP, SPIRALLY WOUND. FLEXIBLE CONDUIT,
- WITH PLASTIC JACKET EXTRUDED OVER THE OUTER ZINC COATING. NO ALUMINUM SUBSTITUTE WILL BE ACCEPTED. a. USE LIQUIDTIGHT FOR THE FOLLOWING CONDITIONS: IN DAMP AND WET LOCATIONS FOR CONNECTIONS TO MOTORS, TRANSFORMERS, VIBRATING EQUIPMENT AND MACHINERY AND FOR CONNECTIONS TO ALL PUMP MOTORS,
- FLOW SWITCHES, AND SIMILAR DEVICES. b. CONNECTORS SHALL BE THE SCREW CLAMP ON SCREW-IN (JAKE) VARIETY WITH CAST MALLEABLE IRON BODIES AND THREADED MALE HUBS WITH INSULATED THROAT OR INSULATED BUSHINGS. SET SCREW TYPE CONNECTORS ARE NOT ACCEPTABLE. LIQUID TIGHT FITTINGS SHALL BE OF CADMIUM PLATED
- CAST MALLEABLE IRON, WITH INSULATED THROAT. WHERE A BARE GROUND CONDUCTOR IS SPECIFIED. MEASURE GROUND RESISTANCE 4. LOW VOLTAGE WIRING SHALL BE INSTALLED IN CONDUIT, MINIMUM 3/4" TRADE
- INSURE GOOD GROUND CONTINUITY. PROVIDE INSULATED GROUNDING BUSHING AND 5. CONDUITS SHALL BE TIGHTLY COVERED AND WELL PROTECTED DURING CONSTRUCTION USING METALLIC BUSHINGS AND BUSHING "PENNIES" TO SEAL OPEN ENDS. IN MAKING JOINTS IN RIGID STEEL CONDUIT, REAM CONDUIT SMOOTH AFTER CUTTING AND THREADING. CLEAN ANY CONDUIT IN WHICH MOISTURE OR ANY FOREIGN MATTER HAS COLLECTED BEFORE PULLING IN CONDUCTORS. PAINT ALL
 - FIELD THREADED JOINTS TO PREVENT CORROSION. 6. CONDUIT SYSTEMS SHALL BE ELECTRICALLY CONTINUOUS THROUGHOUT. INSTALL CODE SIZE, UNINSULATED, COPPER GROUNDING CONDUCTORS IN ALL CONDUIT
 - RUNS, GROUNDING CONDUCTOR SHALL BE BONDED TO CONDUIT, EQUIPMENT FRAMES AND PROPERLY GROUNDED.

7. LOW VOLTAGE CONDUIT SHALL BE GROUPED SEPARATELY AND LABELED EVERY 10

- FT INTERVAL AS TO SYSTEM (I.E. FIRE, CONTROL, ETC) 8. EXPOSED CONDUIT SHALL BE RUN PARALLEL OR AT RIGHT ANGLES TO THE CENTERLINES OF THE COLUMNS AND BEAMS. CONDUITS SHALL NOT BE PLACED CLOSER THAN 12 INCHES FROM A PARALLEL HOT WATER OR STEAM LINE OR THREE INCHES FROM SUCH LINES CROSSING PERPENDICULAR TO THE RUNS. IN LONG RUNS OF CONDUIT, PROVIDE SUFFICIENT PULL BOXES PER NEC INSIDE BUILDINGS TO FACILITATE PULLING WIRES AND CABLES. SUPPORT PULL BOXES FROM STRUCTURE INDEPENDENT OF CONDUIT SUPPORTS. THESE PULL BOXES ARE
- NOT SHOWN ON THE PLANS. 9. ALL RACEWAY SYSTEMS SHALL BE SECURED TO BUILDING STRUCTURES USING SPECIFIED FASTENERS, CLAMPS AND HANGERS SPACED ACCORDING TO CODE. SUPPORT SINGLE RUNS OF CONDUIT USING TWO HOLE PIPE STRAPS. WHERE RI HORIZONTALLY ON WALLS IN DAMP OR WET LOCATIONS, INSTALL "CLAMP BLOCKS" TO SPACE CONDUIT OFF THE SURFACE. MULTIPLE CONDUIT RUNS SHALL BE SUPPORTED USING "TRAPEZE" HANGERS FABRICATED FROM 3/8 INCH DIAMETER, THREADED STEEL RODS SECURED TO BUILDING STRUCTURES. FASTEN CONDUIT CONSTRUCTION CHANNEL WITH STANDARD TWO HOLE PIPE CLAMPS. PROVIDE
- LATERAL SEISMIC BRACING FOR HANGERS. 10. LOCATE AND INSTALL ANCHORS, FASTENERS, AND SUPPORTS IN ACCORDANCE WITH NECA "STANDARD OF INSTALLATION". DO NOT FASTEN SUPPORTS TO PIPES, DUCTS, MECHANICAL EQUIPMENT, OR CONDUIT. DO NOT DRILL OR CUT STRUCTURAL MEMBERS. RIGIDLY WELD SUPPORT MEMBERS OR USE HEXAGON—HEAD BOLTS TO PRESENT NEAT APPEARANCE WITH ADEQUATE STRENGTH AND RIGIDITY. USE SPRING LOCK WASHERS UNDER ALL NUTS.

11. RACEWAYS SHALL BE JOINED USING SPECIFIED COUPLINGS OR TRANSITION

ONLY. EMT CONNECTIONS TO ENCLOSURES SHALL BE MADE WITH COMPRESSION CONNECTOR WITH GROUNDING LOCK-NUTS OR BUSHINGS. INSTALL CABLE SEALING BUSHINGS OR CAULK CONDUIT TERMINATIONS IN ALL GRADE LEVEL OR BELOW GRADE EXTERIOR PULL, JUNCTION OR OUTLET BOXES. 12. FURNISH AND INSTALL METAL SLEEVES FOR ALL EXPOSED INTERIOR CONDUIT RUNS PASSING THROUGH CONCRETE FLOORS OR WALLS. FOLLOWING CONDUIT

COUPLINGS WHERE DISSIMILAR RACEWAY SYSTEMS ARE JOINED. RIGID CONDUIT

CONNECTION TO ENCLOSURES SHALL BE MADE BY MYERS TYPE GROUNDING HUBS

- INSTALLATION, SEAL ALL PENETRATIONS USING NON-IRON BEARING, CHLORIDE FREE, NON-SHRINKING, DRY-PACK, GROUTING COMPOUND. 13. CONDUITS PENETRATING RATED WALLS, FLOORS, ETC. SHALL BE FIREPROOFED. 14. FOR EXISTING CONDUITS THAT WILL BE REUSED. PULL OUT EXISTING CONDUCTORS AND COMPLETELY AND THOROUGHLY SWAB RACEWAY BEFORE INSTALLING WIRE. USE 50/50 SOLUTION OF SIMPLE GREEN. USE CO2 TO BLOW WATER AND SOAP INTO CONDUIT — LET SOAK TO BREAK UP DRIED OUT PULLING COMPOUNDS, THEN
- PULL CONDUCTORS. PULL ONE CONDUCTOR AT A TIME IF WILL NOT PULL ALL OUT TOGETHER. 15. CONDUCTORS SHALL BE MANUFACTURED BY SOUTHWIRE. ALL WIRE AND CABLE SHALL BE INSULATED, COPPER CONDUCTORS, SOFT DRAWN ANNEALED COPPER

SIGNAL AND CONTROL CIRCUITS.

- WIRE 98% CONDUCTIVITY, BEARING THE UL LABEL. 16. WIRE AND CABLE, O TO 600 VOLT SHALL BE NEC TYPE THWN, OR TYPE XHHW FOR FEEDERS AND BRANCH CIRCUITS IN WET OR DRY LOCATIONS. NEC TYPE THHN FOR BRANCH CIRCUITS IN DRY LOCATIONS. MINIMUM CONDUCTOR SIZE: AWG NO. 12 FOR ALL POWER AND LIGHTING BRANCH CIRCUITS. AWG NO. 14 FOR ALL
- 17. COLOR CODING: SYSTEM CONDUCTORS SHALL BE IDENTIFIED AS TO VOLTAGE AND PHASE CONNECTIONS BY MEANS OF COLOR IMPREGNATED INSULATION OR APPROVED COLORED MARKING TAPE AS FOLLOWS: a. 120/240 VOLT, SINGLE PHASE, 3 WIRE SYSTEM. PHASE A — BLACK, PHASE B
- WHITE, GROUND GREEN. b. 120/208 VOLT, 3 PHASE, 4 WIRE SYSTEMS. PHASE A - BLACK, PHASE B -RED. PHASE C — BLUE. NEUTRAL — WHITE. GROUND — GREEN

RED. PHASE C — ORANGE FOR HIGH LEG (208V TO NEUTRAL). NEUTRAL

- c. 277/480 VOLT, 3 PHASE, 4 WIRE SYSTEM. PHASE A BROWN, PHASE B -ORANGE, PHASE C — YELLOW, NEUTRAL — GREY, GROUND — GREEN
- 18. U.L. APPROVED NON-PETROLEUM BASE AND INSULATING TYPE PULLING COMPOUND SHALL BE USED AS NEEDED. ALL CABLES SHALL BE INSTALLED AND TESTED IN ACCORDANCE WITH MANUFACTURER'S REQUIREMENTS AND WARRANTY. BLOCK AND TACKLE, POWER DRIVEN WINCH OR OTHER MECHANICAL MEANS SHALL NOT BE USED IN PULLING CONDUCTORS OF SIZE SMALLER THAN AWG # 1.

19. SPLICING AND TERMINATING SHALL BE IN ACCORDANCE WITH CABLE

E-0.2




| expect a difference | **305 South 11th Street** San Jose, California 95112-2218

National **Strength.** Local **Action.**

877.725.2755 | 877.925.1477 (f)

WWW.SALASOBRIEN.COM

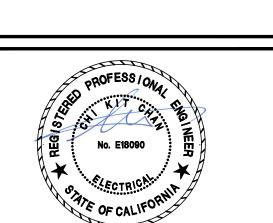



CIP #20-209

NEW GENERATOR

WBSE #10.10.0989

MARK | DATE | DESCRIPTION 07/31/20 95%CD |09/03/20| 100% CD SET

OBE PROJECT NO: 190146 03/18/2 DRAWN BY: CHECKED BY: APPROVED BY:

SHEET TITLE ELECTRICAL **SPECIFICATIONS**

SCALE: AS NOTED HIS DRAWING IS 30" X 42" AT FULL SI

K:\drawings\County of San Bernardino\1901467 Searchlight Microwave Site Generator\1901467E-0.2.dwg 12/13/2022 11:00 AM Mario Gobea

GENERAL SHEET NOTES

- A. COORDINATE WITH COUNTY OF SAN BERNARDINO FOR SEQUENCE OF REMOVAL OF EXISTING GENERATOR/ATS. MOP SHALL BE SUBMITTED AND APPROVED BY COUNTY OF SAN BERNARDINO PRIOR TO ANY DISCONNECTION/DEMOLITION. PROVIDE TEMPORARY GENERATOR, LIGHTING AND HVAC TO DATA ROOM AS REQUIRED BY COUNTY OF SAN BERNARDINO.
- B. ALL SPARE CIRCUIT BREAKERS SHALL BE TAG AND TURN TO 'OFF' POSITION.
 C. CONTRACTOR IS RESPONSIBLE FOR ALL OBTAINING PERMITS, DISPOSAL AND CLEAN UP DURING & AFTER REMOVAL OF GENERATOR, ABOVEGROUND TANK AND FUEL. COORDINATE WITH LOCAL ENVIRONMENT PROTECTION AGENCY FOR
- COORDINATE WITH COUNTY FOR ANY GENERATOR/EQUIPMENT/DEVICES SALVAGE REQUIREMENT. SHIP THE SALVAGED GENERATOR/EQUIPMENT/DEVICES TO COUNTY STORAGE PER COUNTY.

EXACT REQUIREMENT.

CONTRACTOR IS RESPONSIBLE FOR ALL OBTAINING PERMITS, FEES AND REMOVAL OF ALL DEBRIS/MATERIALS/SOILS PER LOCAL JURISDICTION REQUIREMENT.



expect a difference

305 South 11th Street


San Jose, California 95112-2218

877.725.2755 | 877.925.1477 (f)

WWW.SALASOBRIEN.COM

National **Strength.**

Local **Action.**

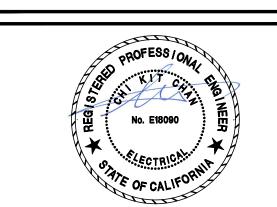

REFERENCE SHEET NOTES

- 1. REMOVE <E>GENERATOR EXHAUST DUCT & SILENCER. REPAIR GROUND FOR PREPARATION OF CONCRETE HOUSEKEEPING PAD.
- 2. REMOVE <E>MTS. REPAIR WALL AS REQUIRED.
- 3. REMOVE VEEDER ROOT CONTROL PANEL, ALARM AND ASSOCIATED DEVICES AND CONDUITS+WIRING.
- REMOVE EXISTING LIGHT FIXTURES AND ASSOCIATED SUPPORTS/CONDUITS/JUNCTION BOXES.
- 5. KEEP EXISTING LIGHTING CIRCUITS IN PLACE AND REUSE FOR NEW LIGHT FIXTURES. SEE NEW WORK PLAN FOR DETAIL.
- 6. EXISTING ELECTRICAL PANEL TO REMAIN.
- '. REMOVE <E>ABOVEGROUND DIESEL TANK AND ASSOCIATE STRUCTURAL SUPPORT AND DEVICES. REPAIR GROUND AS REQUIRED.
- 8. REMOVE <E>DAYTANK AND STRUCTURAL RACKS. REPAIR GROUND AS REQUIRED.
- 9. REMOVE <E>POWER CONNECTION TO QUADPLEX RECEPTACLE AT ISD DATA RACK. RECONNECT RECEPTACLE PER NEW WORK PLAN.
- 10. <E>LIGHT FIXTURES AND LIGHT SWITCH TO REMAIN. RECIRCUIT PER NEW WORK PLAN.
- 11. <E>MAIN GATE ENTRY OF SITE. COORDINATE WITH COUNTY FOR ACCESS.
- 12. <E>DOUBLE DOOR TO GENERATOR ROOM. CONTRACTOR SHALL REMOVE SEAL AND WATERPROOFING FOR GENERATOR ACCESS. REPAIR DOOR AND REAPPLY WATERPROOFING AFTER INSTALLATION.



WBSE #10.10.0989 CIP #20-209

800 MHz SEARCHLIGHT -NEW GENERATOR


SOBE PROJECT NO:	1901467
DATE:	03/18/20
DRAWN BY:	_
CHECKED BY:	_
APPROVED BY:	_

SHEET TITLE

ELECTRICAL
SITE PLAN - DEMO

SCALE: AS NOTED
THIS DRAWING IS 30" X 42" AT FULL SIZ

ED-1.1

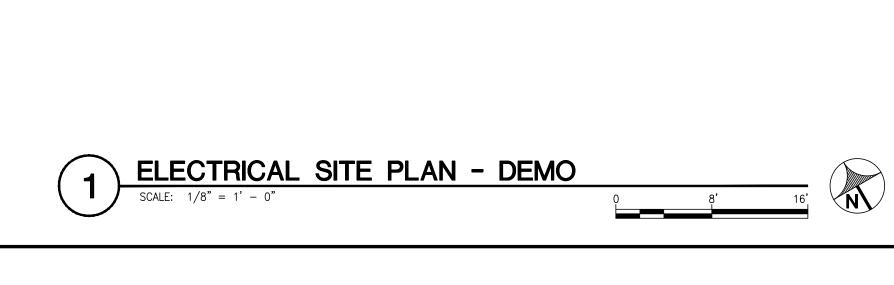

CONTROL PNL

— <E>SWITCHBOARD WITH NV ENERGY METER

(#AA013871871)

3PH 4W

800A MLO 208/120V

<E>CONDENSING-

<E>100 FT.

6 <E>PNL 'L1A' 120/208V 3PH 4W —

120/208V 3PH 4W ——

225A MLO

<E>PNL 'MP'

500A M¢B

* * *

<E>BUILDING —

<E>UTILITY —

TRANSFORMER

K:\drawings\County of San Bernardino\1901467 Searchlight Microwave Site Generator\1901467ED-1.1.dwg 12/13/2022 11:00 AM Mario Gobea

<E>EXHAUST DUCT— & SILENCER HIGH TOWER

<E>6' HT CHAINLINK

FENCE (TYP)

<E>PNL 'AC'

<E>FAN

— COIL UNITS

GENERAL SHEET NOTES

- A. NEW GROUND ROD AT GROUND WELL SHALL BE CONNECTED TO EXISTING SITE GROUNDING AND NEW GROUND LOOP UNDER CONCRETE PAD.
- B. CONTRACTOR SHALL PERFORM GROUNDING RESISTANCE TEST PRIOR TO THE CONSTRUCTION AS THE GROUNDING RESISTANCE BASE LINE. CONTRACTOR SHALL PERFORM SECOND GROUNDING RESISTANCE TEST AFTER GROUNDING SYSTEM IS INSTALLED TO CONFIRM THE RESISTANCE IS LESS THAN 5 OHMS. IF IT IS MORE THAN 5 OHMS, CONTRACTOR SHALL PERFORM ADDITIONAL GROUNDING MITIGATION PER BELOW.
- C. IF GROUNDING SYSTEM CANNOT REACH 5 OHMS WITH ADDITIONAL GROUNDING PLATES, FURNISH AND INSTALL LYNCONITE II AS BACKFILL TO SURROUND THE XIT SYSTEMS DURING INSTALLATION. IT IS BASED ON NATURAL CLAY FORMED BY VOLCANIC ACTION. SPECIALLY PROCESSED TO BE VERY ELECTRICALLY CONDUCTIVE. LYNCONITE II ENHANCES THE PERFORMANCE OF THE GROUNDING SYSTEM. IT IS MIXED WITH WATER (14 GALS/BAG) UNTIL A SLURRY IS FORMED (SIMILAR TO PANCAKE BATTER) AND PUMPED OR POURED AROUND THE ELECTRODE IN THE HOLE.
- CONTRACTOR SHALL BE RESPONSIBLE TO SCAN (OR POLE HOLE)
 UNDERGROUND UTILITIES AND REBAR LOCATION PRIOR TO ANY SAWCUTTING OR
 TRENCHING.
- COORDINATE WITH COUNTY OF SAN BERNARDINO FOR SEQUENCE OF REMOVAL OF EXISTING GENERATOR/ATS. MOP SHALL BE SUBMITTED AND APPROVED BY COUNTY OF SAN BERNARDINO PRIOR TO ANY DISCONNECTION/DEMOLITION. PROVIDE TEMPORARY GENERATOR, LIGHTING AND HVAC TO DATA ROOM AS REQUIRED BY COUNTY OF SAN BERNARDINO.
- ALL SPARE CIRCUIT BREAKERS SHALL BE TAG AND TURN TO 'OFF' POSITION.
- G. ALL CEILING HUNG CONDUITS SHALL BE SUPPORTED PER DETAIL AND CODE REQUIREMENT.
- H. CONTRACTOR IS RESPONSIBLE FOR ALL OBTAINING PERMITS, FEES AND REMOVAL OF ALL DEBRIS/MATERIALS/SOILS PER LOCAL JURISDICTION REQUIREMENT.




SALASO'BRIEN

| expect a difference |

305 South 11th Street
San Jose, California 95112-2218
877.725.2755 | 877.925.1477 (f)
WWW.SALASOBRIEN.COM

National Strength.
Local Action.

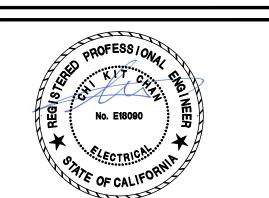

- EXISTING SWITCHBOARD 'MS'. INSTALL CIRCUIT BREAKER PER SINGLE LINE DIAGRAM AND INTERCONNECT WITH ATS. MATCH EXISTING CIRCUIT BREAKER FOR RATING.
- 3. REPLACE EXISTING ATS WITH 208/120V 3PH 4W ATS WALL MOUNTED. PROVIDE CONNECTION PER SINGLE LINE DIAGRAM. PROVIDE CONTROL WIRING IN CONDUITS TO GENERATOR FOR ENGINE—START.

REFERENCE SHEET NOTES

FURNISH AND INSTALL ELECTRICAL PANEL PER SINGLE LINE DIAGRAM AND PANEL SCHEDULE. VERIFY WITH COUNTY OF SAN BERNARDINO FOR EXACT

MOUNTING LOCATION.

- -. 208/120V 3PH 4W DIESEL GENERATOR WITH INTEGRATED CIRCUIT BREAKER
 AND 300GAL DOUBLE WALL BASE TANK. EXHAUST DUCT SHALL BE INSTALLED
 PER MECHANICAL DRAWINGS. DUCT PENETRATION SHALL SEE STRUCTURAL PLAN.
- 5. CONCRETE HOUSEKEEPING PAD PER STRUCTURAL DRAWINGS. COORDINATE WITH MANUFACTURER FOR ANCHORAGE LOCATION AND BOLT REQUIREMENT.
- 6. FURNISH AND INSTALL NEMA—3R 80A 208/120V 3PH 4W CAMLOCK WITH WHILE—IN—USE COVER. (MALE: LOAD, FEMALE: NEUTRAL+GROUND) VERIFY WITH COUNTY OF SAN BERNARDINO FOR EXACT LOCATION.
- FURNISH AND INSTALL NEMA-3R MANUAL TRANSFER SWITCH (SOURCE 1 OFF SOURCE 2). VERIFY WITH COUNTY OF SAN BERNARDINO FOR EXACT LOCATION.
- 8. CONTRACTOR SHALL BE RESPONSIBLE TO REPLACE FILTERS AT <E>INTAKE. CONTRACTOR SHALL CLEAN THE INTAKE SPACE AND REPAIR/REPLACE INTAKE DOOR. COORDINATE WITH COUNTY OF SAN BERNARDINO FOR ADDITIONAL REQUIREMENT.
- 9. 10'x3/4" COPPER CLAD GROUND ROD FOR GENERATOR. PROVIDE #2/0 BARE COPPER EMBEDDED IN THE CONCRETE AND TIE TO REBAR AT THE ENTIRE PERIMETER OF THE PAD.
- 10. REPLACE ALL LIGHT FIXTURES WITHIN THIS ROOM WITH LED LIGHT FIXTURES (COOPER LIGHTING #4ILED-LD5-7-W-WG-UNV-L840-CD-PI1WG-MMS). LIGHT FIXTURES SHALL HAVE INTEGRATED OCCUPANCY SENSOR AND RELAY. CONNECT TO ROOM DIMMER SWITCH. SEE DETAIL ON SHEET E5.1 FOR MOUNTING DETAIL.
- 11. PROVIDE 120V (EACH) POWER SUPPLY TO GENERATOR BATTERY CHARGER AND BLOCK HEATER WITH 3/4"C. 3#12 + 1#12 GND. WIRING.
- 12. 3/4" CONDUIT WITH COMMUNICATION WIRING TO ATS FOR ENGINE START. 3/4" UNDERGROUND CONDUIT WITH COMMUNICATION WIRING AND DRY CONTACT/RELAY TO COUNTY ISD BMS SYSTEM FOR MONITORING AND REMOTE GENERATOR START. COORDINATE WITH MANUFACTURER FOR EXACT REQUIREMENT.

13. NOT USED.

- 14. ENGINE EXHAUST PIPE PENETRATION. MUFFLER SHALL BE MOUNTED AT EXTERIOR OF BUILDING. COORDINATE WITH MANUFACTURER FOR EXACT REQUIREMENT. SEE STRUCTURAL FOR DETAIL. FIELD VERIFY FOR EXACT
- 15. EXISTING QUADPLEX RECEPTACLE AT DATA RACK. FURNISH AND INSTALL CONDUITS AND WIRING AS REQUIRED. RECONNECT TO PANEL 'A'.
- 16. RECONNECT <E>LIGHT FIXTURES TO PANEL 'A'. FURNISH AND INSTALL CONDUITS AND WIRING AS REQUIRED.
- 17. <E>MAIN GATE ENTRY OF SITE. COORDINATE WITH COUNTY FOR ACCESS.
- 18. <E>DOUBLE DOOR TO GENERATOR ROOM. CONTRACTOR SHALL REPAIR DOOR AND REAPPLY WATERPROOFING AFTER INSTALLATION.

SAN BERNARDINO
COUNTY

WBSE #10.10.0989 CIP #20-209

800 MHz SEARCHLIGHT -NEW GENERATOR

MARK	DATE	DESCRIPTION
	07/31/20	95%CD
_	09/03/20	100% CD SET
•		
•		
•		
•		
•		
•		
•		
•		
•		
<u> </u>		


SOBE PROJECT NO:	1901467
DATE:	03/18/20
DRAWN BY:	_
CHECKED BY:	_
APPROVED BY:	_


SHEET TITLE

ELECTRICAL
SITE PLAN - NEW

SCALE: AS NOTED
THIS DRAWING IS 30" X 42" AT FULL SIZ

E-1.1

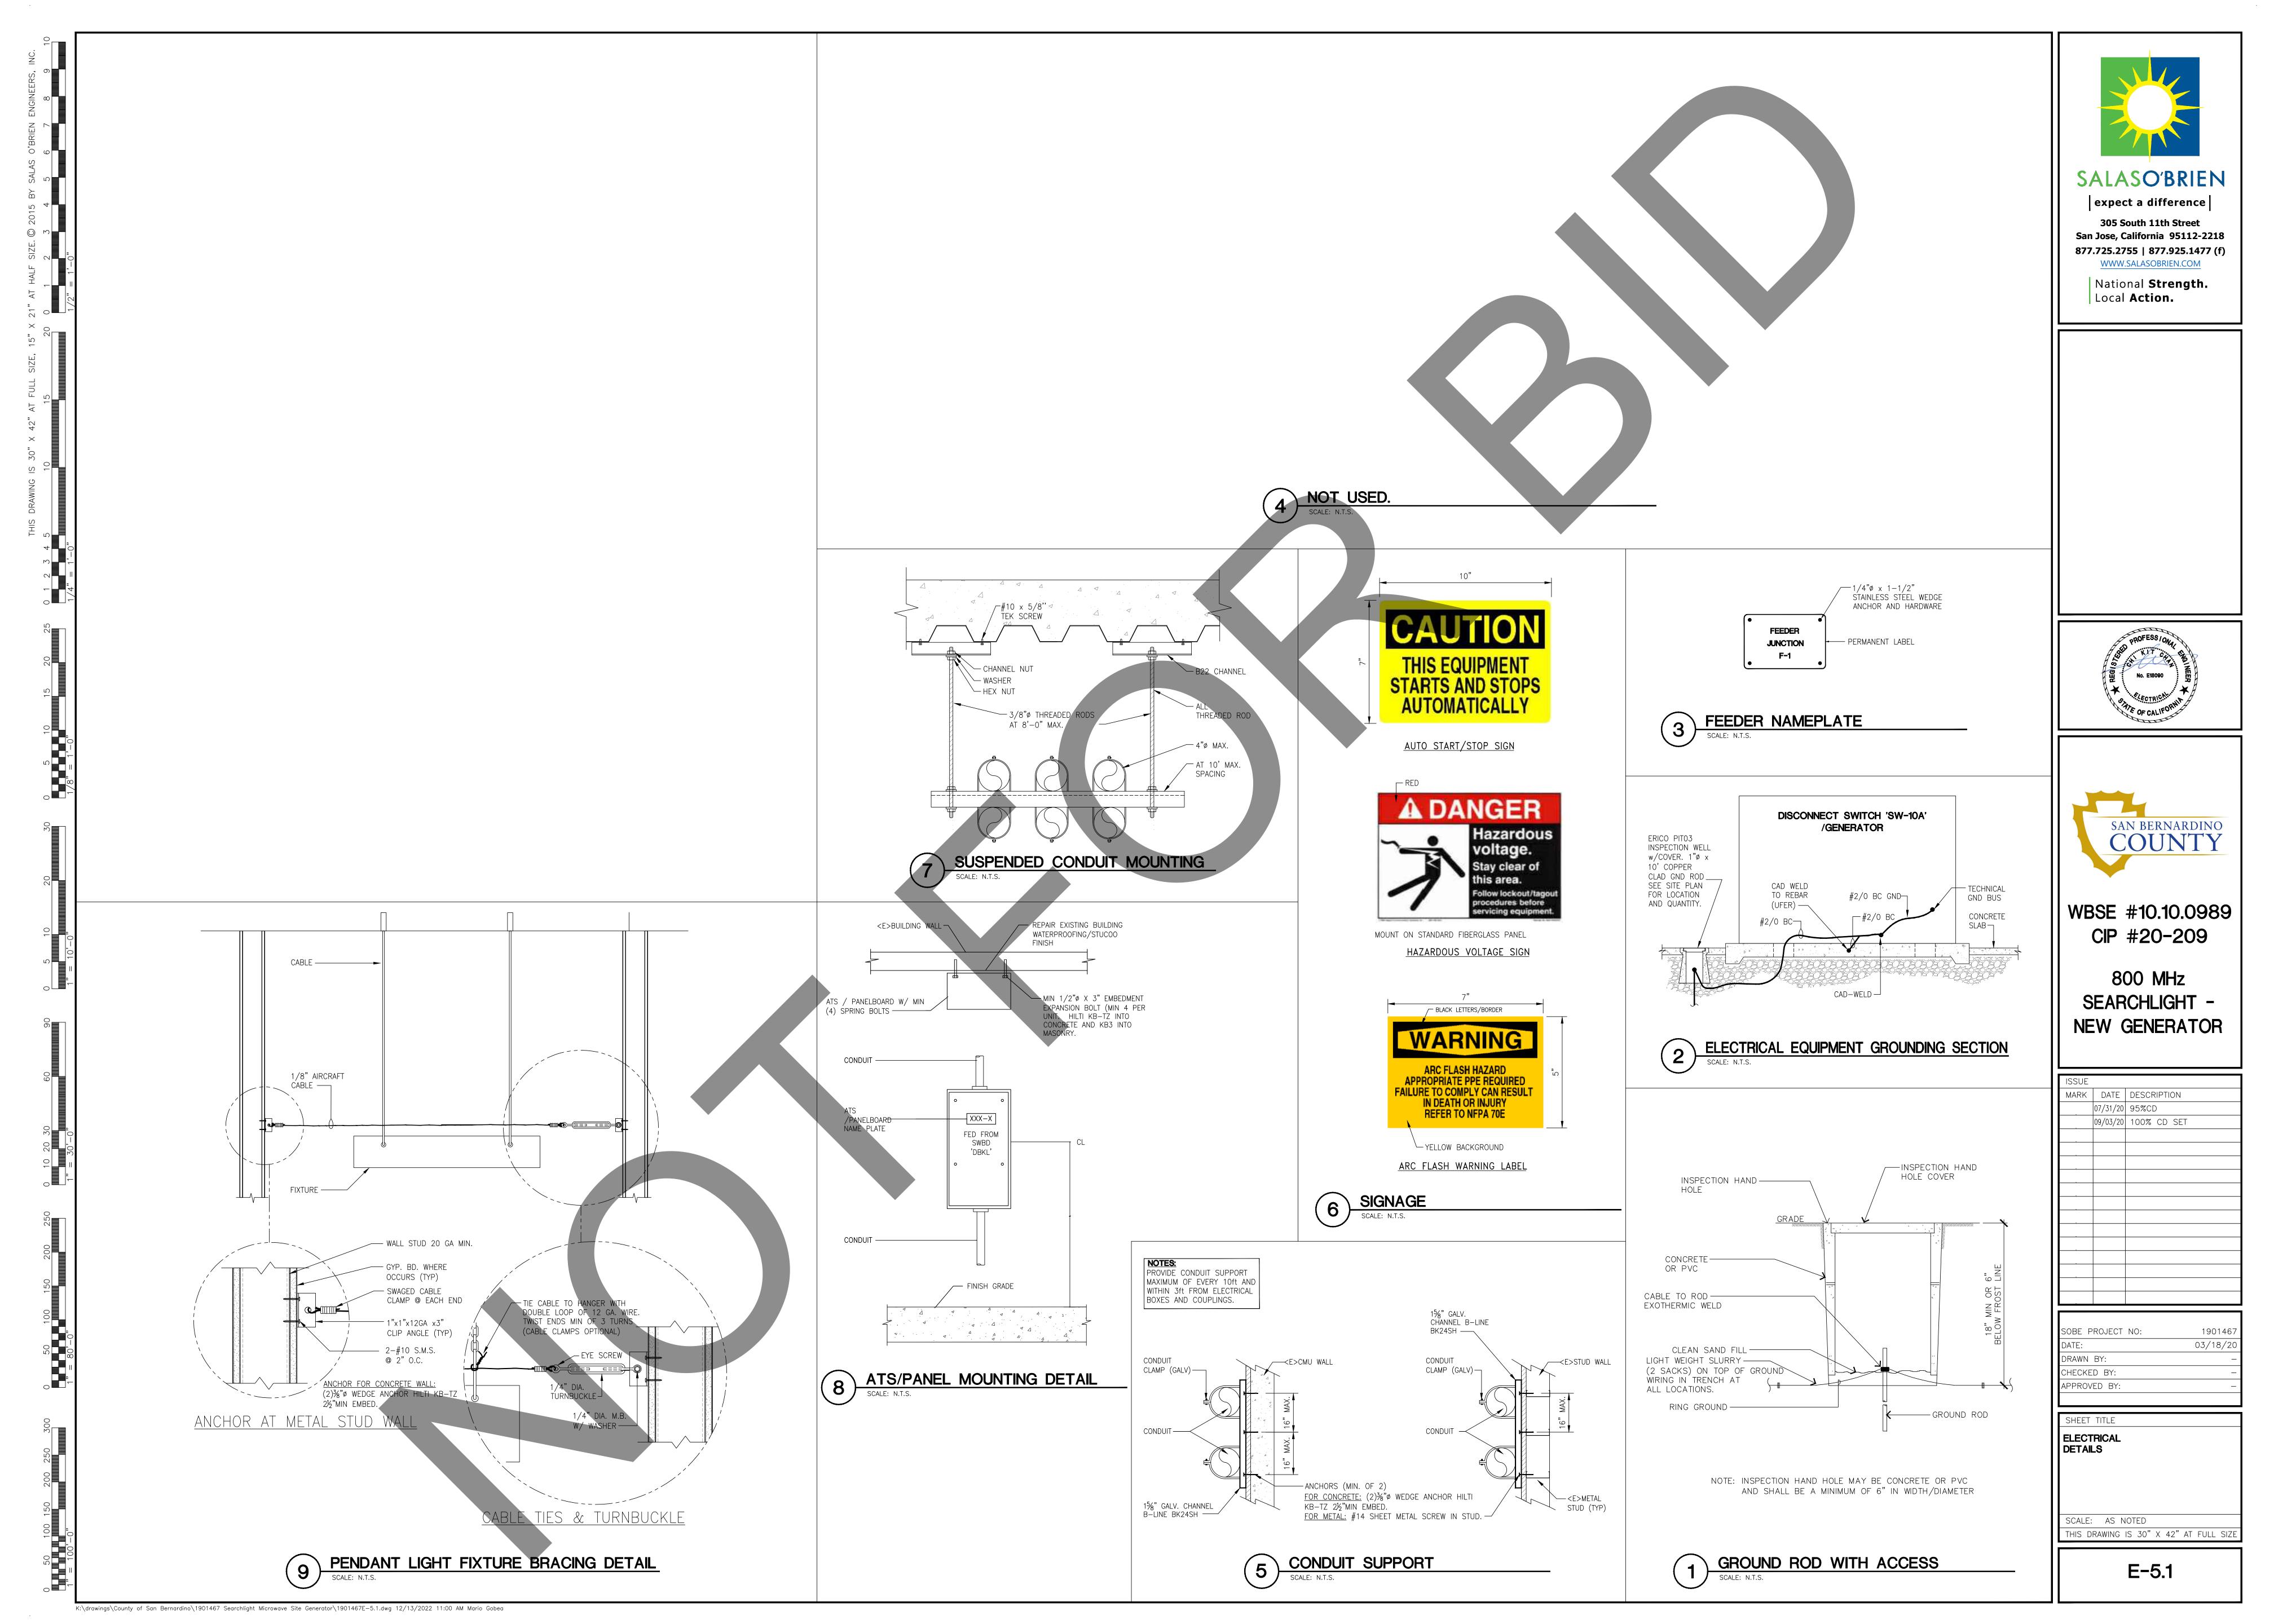

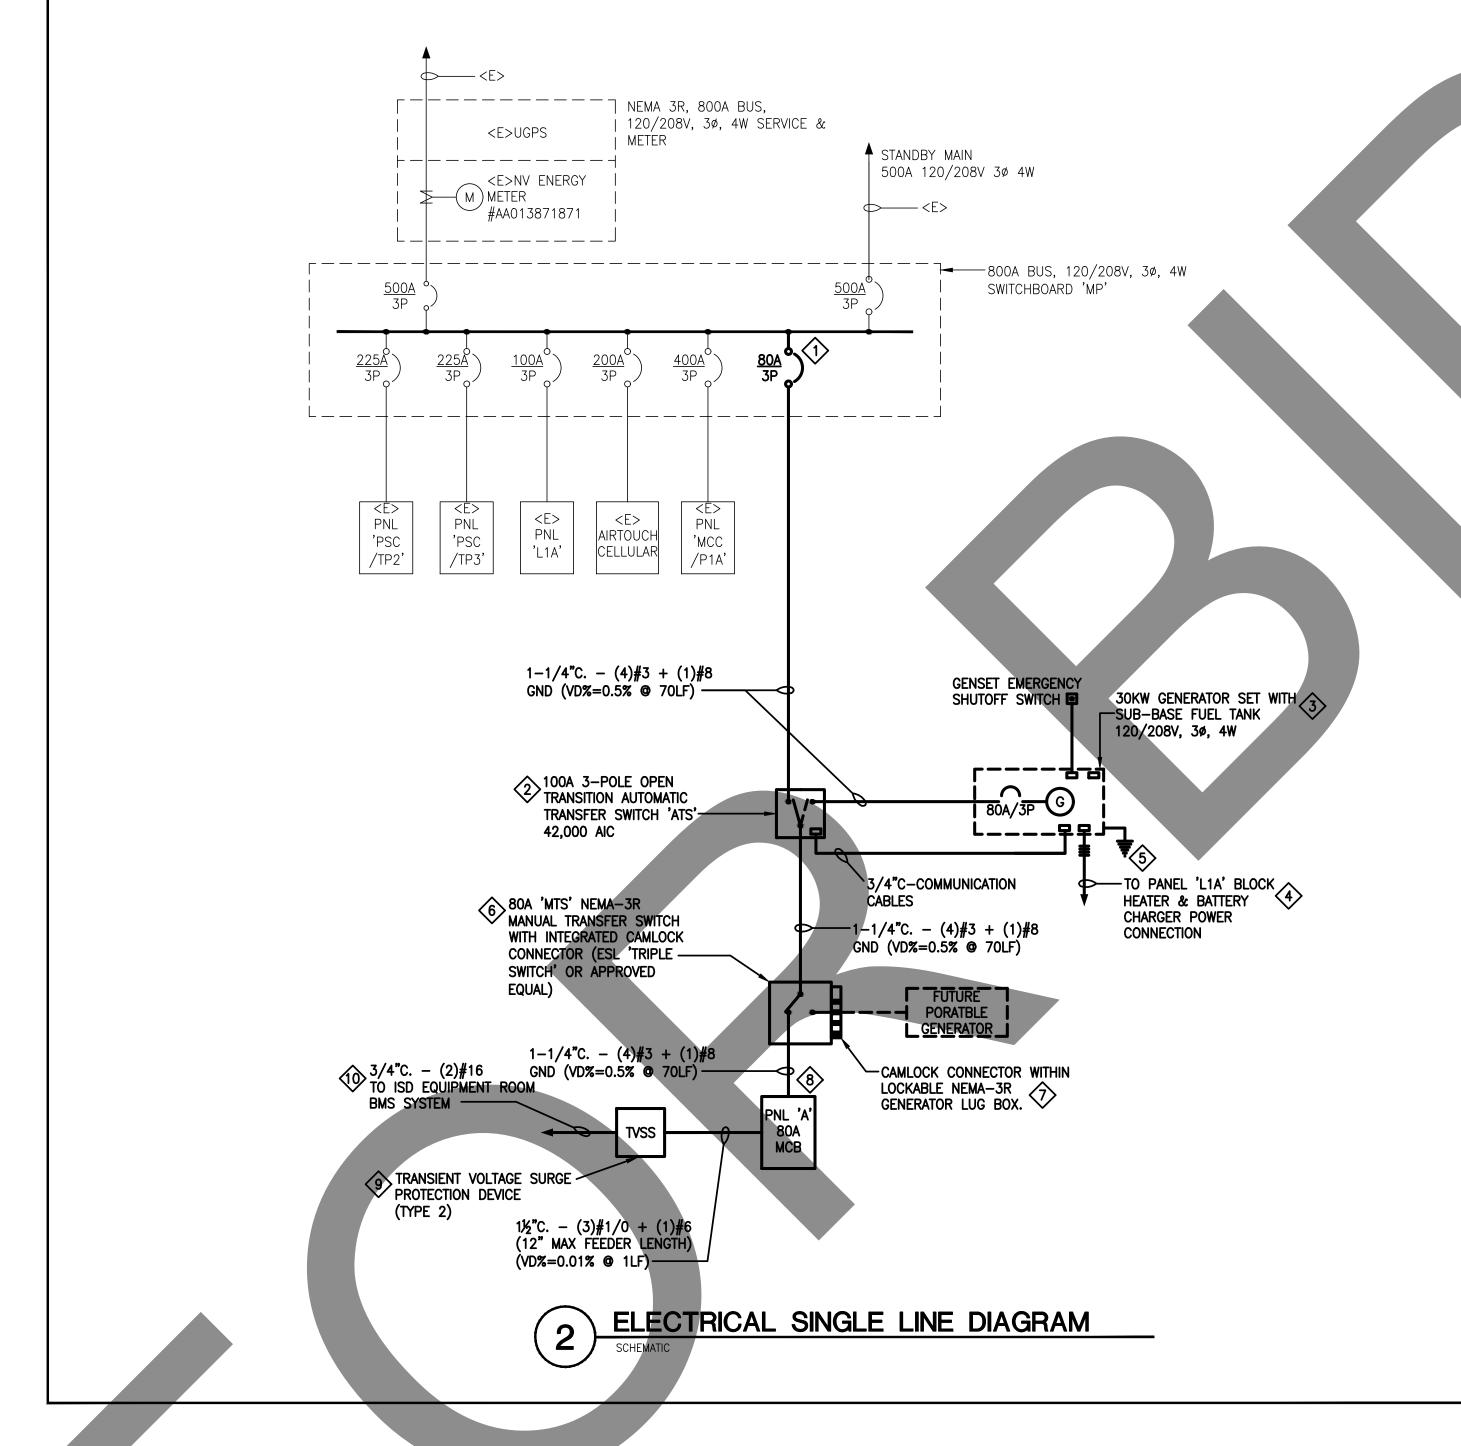

	<e> PANEL</e>		$\overline{}$	1A'		•			VOL						208		
	LOCATION EQUIPM	IENI	RM						TYP		_		-) FR	OM SWB 'MP'	_
	AIC RATING	-						4	PHA	SE	3		-	WIF	RE	4	
	DESCRIPTION	BR P	KR T	LCL		KV A	A LOA	\D	KV.	A LOA B	AD C	L	CL	BR P	KR T	DESCRIPTION	
1	LTG - RM 101	1	20		0.0	0.5	•		0.5			0.0		1	20	SPARE - RM 101	
3	LTG - RM 101	1	20		0.0		0.5			0.5		0.0		1	20	SPARE - RM 101	
5	EXISTING LOAD	1	20		0.0			0.5			0.5	0.0		1	20	SPA RE - RM 101	
7	RECEPT - RM 101 & 103	1	20		0.0	0.5			0.5			0.0		1	20	LTG - RM 101	
9	RECEPT - RM 102	1	20		0.0		0.5			0.5		0.0		1	20	LTG - RM 102	
11	LTG - RM 103 & OUTSIDE EM RM	1	20		0.0			0.5			0.5	0.0		1		GENERATOR BATTERY CHARGES	?
13	J BOX - RM 101	1	20		0.0	0.5			0.5			0.0		1		GENERATOR BLOCK HEATER	
15	J BOX - RM 101	1	20		0.0		0.5			0.5		0.1	X	1		J BOX - RM 101	
17		1	20		0.0			0.5			0.5	0.0		1		J BOX - RM 101	
19		1	20		0.0	0.5			0.5			0.0		1		RECEPT - RM 101 & 102	
21	HIGH FUEL A LA RM	1	20		0.0		0.5			0.5		0.0		1		RECEPT - CLOCK	
23	VEEDER ROOT MONITOR	1	20		0.0			0.5			0.5	0.0		1		EXISTING LOAD	
25	EXISTING LOAD	1	20		0.0	0.5			0.5			0.0		1		AC OUT FOR FAN	
27	MOTOR - RM 102	1	20		0.0		0.5			0.5		0.0		1		CHARGER II MW	
29	SPARE	1	20		0.0							0.0		1	20	CHA RGER I M/W	
31	SPA CE				0.0							0.0				SPA CE	
<i>აა</i>	SPACE				0.0							0.0				SPA CE	
35	SPACE				0.0							0.0				SPACE	
3/	SPACE OPACE				0.0							0.0				SPA CE	
39	SPACE SPACE	_			0.0							0.0				SPA CE	
41	SPA CE				0.0							0.0				SPA CE	
	SUBTOTA LIGHTING		AC LO	OA DS	0.0	3 0			3 0			0.1				SUBTOTAL	
	MCB OR MLO MAIN CIRCUIT BREAKER RATING BUS RATING MOUNTING ENCLOSURE	MLC 225	AMPS	 S					TOTA TOTA TOTA TOTA TOTA	IL LOA IL LOA IL LCL IL PAI	ADPHADPHADPHADPHADPHADPHADPHADPHADPHADPH	ASE E IASE (NEC. DAD (DAD (B C /CEC: KVA) AMPS	S)		5 KVA 5 KVA 4 KVA 0 KVA 14 KVA 39 AMPS	
	OPTIONS 1 PROVIDE NEW PANEL DIRECTORY. 2 ALL BOLD CIRCUIT BREAKER SHALL BE NEW AND SHALL MATCH EXISTING CIRCUIT BREAKER, KAIC RATING AND MODEL. 3 CONTRACTOR IS RESPONSIBLE TO TRACE ALL CIRCUITS. TAG ALL UNUSED CIRCUIT WITH "SPARE", IF ANY.									TING A UG LC 10 K\ REMA LOAI L DEM	DADS /A@ \INING DDEW WAND	CONN 100% 5 @ 50 1AND LOA [IECTE D% LOAE D	D LO		14 KVA 10 KVA 2 KVA 12 KVA 12 KVA	V

	<n> PANEL</n>		<u>'A'</u>														
	LOCATION ISE	EQUIPM	IENT	RM_					TYP	E	NQC	DD		FEC	FR	OM SWB 'MP' VIA	ATS_
	AIC RATING 22H	KAIC_							PHA	SE	3			WIF	RE	4	
	DESCRIPTION BRKR						A LO	_	KVA LO					BRKR		DESCRIPTION	
1	QUADPLEX DATA RACK	1 1	20	LCL	0.0	A 1.0	В	С	0.5	В	С	0.1	CL X	P 1	T 20	LTG - ISD EQUIP RM	2
	QUADPLEX DATA RACK	1	20		0.0		1.0					0.0		1	20	SPA RE	4
5	SPA RE	1	20	(0.0							0.0		1	20	SPA RE	6
1	SPARE	1	20	(0.0							0.0		1	20	SPA RE	8
	SPARE	1	20	(0.0							0.0		1	20	SPARE	10
	SPARE	1	20	(0.0							0.0		1	20	SPARE	12
13	SPACE			(0.0							0.0				SPACE	14
	SPACE			(0.0							0.0				SPACE	16
	SPACE			(0.0							0.0				SPA CE	18
	SPA CE			(0.0							0.0				SPA CE	20
	SPACE			(0.0							0.0				SPA CE	22
	SPACE			(0.0							0.0				SPA CE	24
	SPACE			(0.0							0.0				SPA CE	26
	SPACE			(0.0							0.0				SPACE	28
29	SPACE			(0.0							0.0				SPA CE	30
		BTOTAL HTING & HV	AC LC		0.0	1 0	1 0	_		0	0	0.1	\	•		SUBTOTAL 2 KVA	
MCB OR MLO MAIN CIRCUIT BREAKER RATING BUS RATING MOUNTING ENCLOSURE MCB 80 AMPS 100 AMPS SURFACE NEWA 1									TOTA TOTA TOTA	L LOA L LOA L LCI L PAI	ADPH ADPH - NELLO	HASE F HASE (HASE (NEC/ OAD (OAD (B C (CEC 2 KVA)		.A .1)	1 KVA 0 KVA 0 KVA 3 KVA 7 AMPS	
	OPTIONS 1 COPPER BUSSING 2 100% NEUTRAL 3 DOOR-IN-DOOR ENCLOSU 4 TVSS PER SINGLE LINE DI					PLUG TOTA	JG LC 10 KV REW LOA L DE	DADS VA@ VINING DDEW VIAND	IVAC L CONN 100% @ 50 /AND L LOA E LOA E	ECTEL)% LOAD)	D LOA		1 KVA 2 KVA 2 KVA 0 KVA 2 KVA 3 KVA 7 AMPS	V.1			

GENERAL SHEET NOTES

- A. ALL EQUIPMENT SHALL HAVE COPPER BUSSING AND WIRING. ALL TRANSFORMERS SHALL HAVE COPPER WINDING.
- B. PROVIDE NEW PRINTED PANEL SCHEDULE AT PANEL DOOR FOR ALL AFFECTED PANEL OR SWITCHBOARD.
- C. POWER SHUTDOWN OR CUTOVER SHALL BE APPROVED BY COUNTY OF SAN BERNARDINO PRIOR TO ANY WORK. COORDINATE WITH COUNTY OF SAN BERNARDINO FOR SEQUENCE OF REMOVAL OF EXISTING GENERATOR/ATS. MOP SHALL BE SUBMITTED AND APPROVED BY COUNTY OF SAN BERNARDINO PRIOR TO ANY DISCONNECTION/DEMOLITION. PROVIDE TEMPORARY GENERATOR, LIGHTING AND HVAC TO DATA ROOM AS REQUIRED BY COUNTY OF SAN BERNARDINO.
- O. CONTRACTOR IS RESPONSIBLE TO MATCH NEW EQUIPMENT WITH EXISTING EQUIPMENT RATING.



expect a difference

305 South 11th Street


San Jose, California 95112-2218 877.725.2755 | 877.925.1477 (f) WWW.SALASOBRIEN.COM

National **Strength.**

Local **Action.**

SLD NOTES

- 1. FURNISH AND INSTALL CIRCUIT BREAKER AT SPACE. MATCH EXISTING FOR
- 2. REPLACE ATS WITH NEW PER SPECIFICATION AND FLOOR PLAN. COORDINATE WITH MANUFACTURER FOR EXACT REQUIREMENT.
- 3. REPLACE GENERATOR WITH NEW PER SPECIFICATION AND FLOOR PLAN. COORDINATE WITH MANUFACTURER FOR EXACT REQUIREMENT.
- 4. CONTRACTOR SHALL FIELD VERIFY AVAILABLE SPARE/UNUSED CIRCUIT BREAKERS AT PANEL 'L1A'. CONTRACTOR SHALL TAG ALL UNUSED CIRCUIT BREAKERS AS 'SPARE' WITH PERMANENT NAMEPLATE. PROVIDE (2)120V CIRCUITS TO GENERATOR FOR BLOCK HEATER AND BATTERY CHARGER. VERIFY WITH GENERATOR MANUFACTURER FOR EXACT REQUIREMENT.
- 5. GROUNDING WITHIN GROUND WELL PER FLOOR PLAN AND DETAIL.
- 6. FURNISH AND INSTALL MANUAL TRANSFER SWITCH. VERIFY WITH COUNTY OF SAN BERNARDINO FLEET MANAGEMENT FOR EXACT REQUIREMENT.
- 7. FURNISH AND INSTALL CAMLOCK CONNECTOR FOR FUTURE PORTABLE GENERATOR. VERIFY WITH COUNTY OF SAN BERNARDINO FLEET MANAGEMENT FOR EXACT REQUIREMENT.
- 8. FURNISH AND INSTALL POWER CONNECTION TO ISD PANEL 'A'.
- 9. FURNISH AND INSTALL AC TRANSIENT VOLTAGE SURGE SUPPRESSOR (ACDATA SOLUTION #B82XRR). INSTALL SUPPRESSOR BELOW EXISTING PANEL. VERIFY WITH MANUFACTURER FOR EXACT REQUIREMENT.
- 10. FURNISH AND INSTALL ALARM CONNECTION TO <E>BMS. COORDINATE WITH SBC ISD FOR <E>BMS TERMINATION. VERIFY WITH MANUFACTURER FOR EXACT REQUIREMENT.

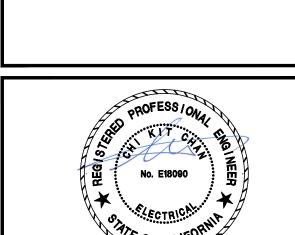



WBSE #10.10.0989 CIP #20-209

800 MHz SEARCHLIGHT -NEW GENERATOR

ISSUE											
MARK	DATE	DESCRIPTION									
	07/31/20										
	09/03/20	100% CD SET									

ı		
	SOBE PROJECT NO:	1901467
	DATE:	03/18/20
	DRAWN BY:	_
	CHECKED BY:	_
	APPROVED BY:	_


SHEET TITLE

ELECTRICAL
SINGLE INE DIAGRAM

SCALE: AS NOTED
THIS DRAWING IS 30" X 42" AT FULL SIZ

E-7.1

1 PANEL SCHEDULE

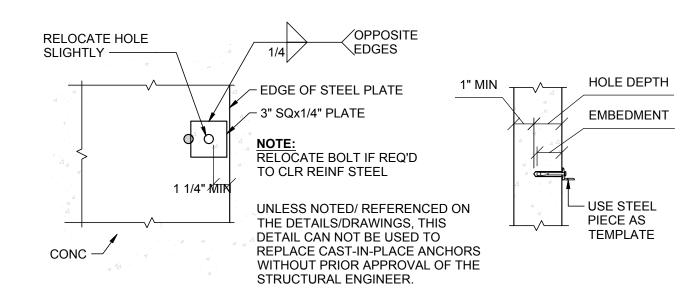

ANCHOR RELOCATION DETAIL

ANCHOR AT WALL OR SLAB

INSTALLATION:

- 1. ALLOWABLE WEDGE ANCHOR TYPES: PER PRODUCT SCHEDULE.
- 2. UNO INSTALL ANCHORS PER MANUFACTURER'S RECOMMENDED SPECIFICATIONS.
- 3. THE TABULATED INSTALLATION AND TEST VALUES PERTAIN TO USE IN HARDROCK CONCRETE, LIGHT-WEIGHT CONCRETE AND CONCRETE FILL OVER METAL DECK. CONCRETE FILL OVER METAL DECK SHALL CONSIST OF 20GA. MIN. METAL DECK WITH EITHER HARD ROCK OR LIGHT WEIGHT CONCRETE. CONCRETE SHALL HAVE A MINIMUM STRENGTH OF 3000 PSI.
- 4. WHEN INSTALLING DRILLED-IN ANCHORS IN NON-PRESTRESSED REINFORCED CONCRETE, USE CARE AND CAUTION TO AVOID CUTTING OR DAMAGING THE REINFORCING BARS OR OTHER EMBEDDED ITEMS SUCH AS ELECTRICAL/TELECOMMUNICATIONS CONDUIT AND GAS LINES. WHEN INSTALLING DRILLED-IN ANCHORS INTO PRESTRESSED CONCRETE (PRE OR-POST-TENSIONED). LOCATE TENDONS DURING INSTALLATION. MAINTAIN A MINIMUM CLEARANCE OF ONE INCH BETWEEN THE REINFORCEMENT AND THE DRILLED-IN ANCHOR.
- 5. DRILLED EXPANSION TYPE ANCHOR BOLTS SHALL BE USED ONLY WHERE DETAILED OR FOR ATTACHMENT OF MECH, ELEC, OR MISC ACCESSORIES OR EQUIPMENT TO THE STRUCTURE.
- 6. WHERE EDGE DISTANCE AND SPACING IS NOT SHOWN ON DETAILS, REFER ICC ESR REPORT FOR MINIMUM VALUES.

050500 - POST INSTALLED ANCHORS

PLAIN CARBON STEEL. ANCHORS SHALL BE CLEAN AND FREE OF DEBONDING SUBSTANCES. 3. UNLESS OTHERWISE NOTED, THE SPECIFIED EMBEDMENT REFERS TO THE FINAL INSTALLED EFFECTIVE

- INLESS OTHERWISE NOTED ON THE DRAWINGS. THE FOLLOWING APPLIES TO ALL POST INSTALLED ANCHORAGE INTO HARDENED CONCRETE OR MASONRY WHICH INCLUDES TYPES SUCH AS EXPANSION, WEDGE, SLEEVE, ADHESIVE/EPOXY, SHOT-PIN, SCREW AND UNDERCUT.
- 1. INSTALL PER THE MANUFACTURER'S PRINTED INSTALLATION INSTRUCTIONS (MPII) EXCEPT AS OTHERWISE STATED IN THE SPECIFIED PRODUCT REPORTS. USE INSTALLATION PROCEDURES FOR CRACKED CONCRETE CONDITIONS. DO NOT USE CORE DRILL BITS FOR ANCHOR HOLES WITHOUT PRIOR SEOR APPROVAL. COPIES OF INSTALLATION INSTRUCTIONS SHALL BE MAINTAINED ON SITE. 2. PROVIDE GALVANIZED CARBON STEEL ANCHORS AT DRY INTERIOR LOCATIONS AND STAINLESS STEEL TYPE 304 OR 316 AT EXTERIOR / DAMP INTERIOR LOCATIONS. DOWELS TO RECEIVE CONCRETE COVER MAY BE
- DEPTH "Hef" AS DEFINED IN THE PRODUCT REPORT. MINIMUM ANCHOR HOLE DEPTH FOR INSTALLATION MAY BE DEEPER. FOR EXPANSION ANCHORS PROVIDE A MINIMUM ANCHOR HOLE DEPTH PER THE MPII, BUT NOT LESS THAN THE SPECIFIED EMBEDMENT + THE SMALLER OF 1.5x DIAM OR 1 INCH. WHERE EMBEDMENT IS NOT SPECIFIED, PROVIDE AN EMBEDMENT DEPTH OF THE SMALLER OF 8 TIMES THE ANCHOR DIAMETER AND 2/3 THE THICKNESS OF THE MEMBER THE ANCHOR IS PLACED INTO. 4. MAINTAIN A MINIMUM OF 2 INCHES FROM EXISTING REINFORCEMENT, CONDUIT, POST TENSIONING (WHERE OCCURS), ETC. PRIOR TO DRILLING, CORING OR SHOOTING PINS INTO EXISTING CONCRETE OR MASONRY USE NON DESTRUCTIVE TESTING TO LOCATE SUCH ITEMS. FOR INSTALLATION DEEPER THAN 3 INCHES USE
- 5. WHERE THE SPECIFIED ANCHOR EMBEDMENT DEPTH, SPACING OR EDGE DISTANCE CANNOT BE PROVIDED, NOTIFY THE SEOR AND IOR. 6. PATCH ABANDONED HOLES AND SPALLS USING NON-SHRINK GROUT AND REPAIR FINISHES AS REQUIRED. ANCHORS PENETRATING THROUGH WATER PROOFING OR VAPOR MEMBRANES SHALL BE SEALED OR 7. INSTALL IN DRY CONCRETE OR MASONRY HAVING A MINIMUM AGE OF 21 DAYS UNLESS SPECIFICALLY
- APPROVED BY THE SEOR 8. ADHESIVE/EPOXY ANCHORS ON THIS PROJECT ARE NOT DESIGNED TO SUPPORT, OR INTENDED TO RESIST SUSTAINED TENSION LOADS 9. INSTALLERS PLACING OVERHEAD ADHESIVE ANCHORS SHALL BE CERTIFIED BY ACI OR APPROVED
- 10.DO NOT PLACE POST INSTALLED ANCHORS IN CMU WITHIN 1 1/2" OF HEAD JOINTS OR INTO UNGROUTED

CELLS UNLESS SPECIFICALLY INDICATED ON THE STRUCTURAL DOCUMENTS.

11.UNLESS NOTED OTHERWISE PROVIDE SPECIAL INSPECTION AND TESTING OF POST-INSTALLED ANCHORS PER ACI 318 SECTION 17.8, THESE NOTES, AND THE FOLLOWING ANCHOR TEST SCHEDULE.

- 12.POST-INSTALLED ANCHORS SHALL BE INSPECTED BY A SPECIAL INSPECTOR SPECIFICALLY APPROVED BY THE ENFORCEMENT AGENCY FOR THAT PURPOSE 13.PROOF LOADING IN TENSION (PULL TESTING) IS TO BE PERFORMED USING A HYDRAULIC RAM. ANCHORS SHALL MAINTAIN THE TEST LOAD FOR A MINIMUM OF 15 SECONDS AND SHALL HAVE NO DISCERNABLE MOVEMENT AS EVIDENCED BY LOOSENING OF THE WASHER UNDER THE NUT OR BY CONTINUOUS LOSS OF
- 14.FOR ACCEPTANCE OF PROOF LOADING BY CALIBRATED TORQUE WRENCH TESTING, THE APPLICABLE TEST LOAD MUST BE REACHED WITHIN 1/2 TURN OF THE NUT.

EXPANSION ANCHOR TESTING

GROUND PENETRATING RADAR OR X-RAY METHODS.

15.EXPANSION ANCHOR TESTING SHALL BE DONE IN THE PRESENCE OF THE SPECIAL INSPECTOR, AND MUST OCCUR WITHIN 24 HOURS AFTER INSTALLATION OF THE ANCHORS. 16.TEST 50% OF ALL EXPANSION ANCHORS FOR ATTACHMENT OF EQUIPMENT WEIGHING MORE THAN 400 LBS, AND 20% FOR ALL OTHER CONDITIONS ON THIS PROJECT. 17.IF ANY ANCHOR FAILS TESTING, TEST ALL ANCHORS OF THE SAME CATEGORY NOT PREVIOUSLY TESTED UNTIL 20 CONSECUTIVE PASS, THEN RESUME INITIAL TESTING FREQUENCY.


CONDITION:	PROOF TEST LOAD:	TEST TORQUE:
3/8" DIA x 2" MIN EMBED INTO NWC	2250 LB	S25 LB-FT
1/2" DIA x 3" MIN EMBED INTO NWC	3000 LBS40	LB-FT
5/8" DIAM x 4" MIN EMBED INTO NWC	4750 LBS	60 LB-FT


ADHESIVE ANCHOR TESTING

- 18. ADHESIVE ANCHOR TESTING SHALL BE DONE IN THE PRESENCE OF THE SPECIAL INSPECTOR, AND MUST OCCUR BETWEEN 24 TO 72 HOURS AFTER INSTALLATION OF THE ANCHORS. 19. PROOF TEST LOADING SHALL USE A HYDRAULIC CYLINDER WITH A LOADING PLATE HAVING A HOLE DIAMETER OF 1.5 TO 2 TIMES THE ANCHOR HOLE DIAMETER (CONFINED CONFIGURATION). 20. TEST 50% OF ALL ADHESIVE ANCHORS FOR ATTACHMENT OF EQUIPMENT WEIGHING MORE THAN 400 LBS,
- AND 20% FOR ALL OTHER CONDITIONS ON THIS PROJECT. TEST 50% OF ALL VERTICAL WALL DOWELS INTO EXISTING CONCRETE FOUNDATIONS. 21. IF ANY ANCHOR FAILS TESTING, TEST ALL ANCHORS OF THE SAME CATEGORY NOT PREVIOUSLY TESTED UNTIL 20 CONSECUTIVE PASS, THEN RESUME INITIAL TESTING FREQUENCY.


	1
CONDITION:	PROOF TEST LOAI
3/8" DIA ROD OR #3 REBAR x 2" TO 4" EMBED INTO NWC	1650 LBS
1/2" DIA ROD OR #4 REBAR x 3" TO 5" EMBED INTO NWC	3000 LBS
5/8" DIA ROD OR #5 REBAR x 4" TO 6" EMBED INTO NWC	4650 LBS
#4 DEDAD > 5" EMDED	0600 LPS

POST INSTALLED ANCHOR DETAIL

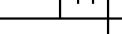


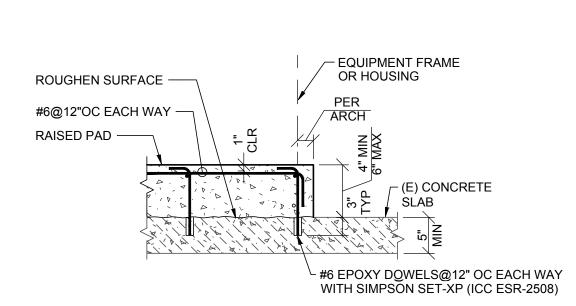

1. FOR SIZE, AND LOCATION OF RAISED PADS SEE ELECTRICAL DRAWINGS UNO. EXTEND PAD MIN 18" PAST GENERATOR ON ALL SIDES. 2. GENERATOR ANCHORAGE SHALL BE MIN (4) 1/2" DIA HILTI KB-TZ ANCHORS (ICC ESR-1917) W/ MIN 2" EMBEDMENT.

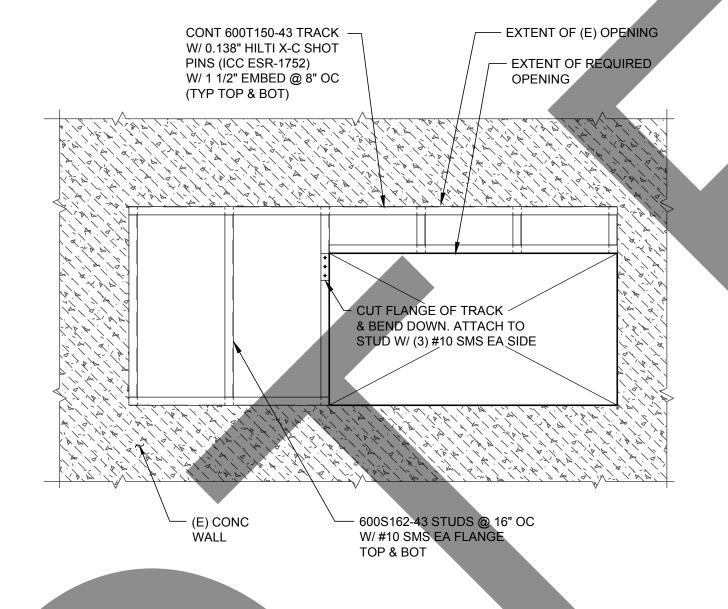

LOUVER OPENING IN-FILL DETAIL

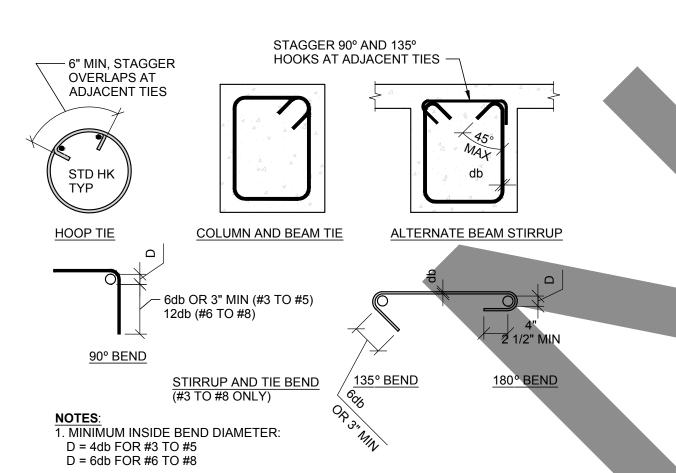

TYPICAL CONCRETE RAISED PAD

VERIFY IN FIELD ALL (E) INFORMATION. 2. BACKFILL WITH LEAN CONCRETE.

CONCRETE SLAB

3. HOOK BARS WHERE LAP CANNOT BE ACHIEVED. EPOXY ADHESIVE SHALL BE SIMPSON SET-XP (ICC ESR-2508). INSTALL PER MANUFACTURER'S RECOMMENDATIONS AND REQUIREMENTS OF ICC REPORT. SPECIAL INSPECTION IS NOT REQUIRED FOT

EACH WAY

- (E) CONC PIT

(WHERE OCCURS)

032000 - REINFORCING STEEL

12 INCHES MINIMUM.

- . PLACING TOLERANCES AND BAR SUPPORTS SHALL CONFORM TO THE "MANUAL OF STANDARD PRACTICE" FOR REINFORCED CONCRETE CONSTRUCTION, BY CONCRETE REINFORCING STEEL INSTITUTE (CRSI). 1. ALL REINFORCING BAR (REBAR) STEEL SHALL BE DEFORMED ROUND BARS CONFORMING TO ASTM A615 OR 2. WELDED WIRE FABRIC (WWF) SHALL CONFORM TO ASTM A1064. ADJACENT WWF SHEETS SHALL BE LAPPED
- 3. PROVIDE ALL ACCESSORIES NECESSARY TO SUPPORT REINFORCING IN POSITIONS INDICATED. CHAIRS OR BOLSTERS WHICH BEAR AGAINST FORMS FOR EXPOSED SURFACES SHALL BE GREY COLORED PLASTIC COATED STEEL OR STAINLESS STEE 4. REINFORCING BARS SHALL BE KEPT CLEAN AND FREE OF OIL, GREASE AND LOOSE RUST OR MILL SCALE. 5. BEND REINFORCING BARS COLD. BARS PARTIALLY EMBEDDED IN CONCRETE SHALL NOT BE FIELD BENT.
- 6. ALL REINFORCING SHALL BE CONTINUOUS UNLESS NOTED OTHERWISE, WITH CONTACT LAP SPLICES PER THE TYPICAL DETAILS OR AS SHOWN. 7. PROVISION FOR LAP SPLICES OR DOWELS SHALL BE PROVIDED ACROSS ALL CONSTRUCTION JOINTS AND SHALL BE THE SAME GRADE, SIZE AND SPACING AS REINFORCING CONTINUING BEYOND UNLESS NOTED OTHERWISE. IN LIEU OF SPLICES OR DOWELS, THE CONTRACTOR MAY SUBMIT FOR SEOR APPROVAL THE
- LOCATION AND MANUFACTURER DATA OF FORMSAVERS OR COUPLERS PRIOR TO THEIR USE. 8. ALL BENDS WITHIN HOOKS, STIRRUPS, HOOPS AND CROSS-TIES SHALL ENGAGE A LONGITUDINAL BAR, PROVIDE A #5 CONTINUOUS BAR WHERE ONE IS NOT SPECIFICALLY DETAILED. 9. CLEARANCE BETWEEN PARALLEL BARS, OR BARS AND CONSTRUCTION JOINTS SHALL BE NOT LESS THAN THE SMALLER OF 1 INCH. 1 BAR DIAMETER, OR THE MAXIMUM AGGREGATE SIZE. UNLESS NOTED OTHERWISE, BARS IN PARALLEL LAYERS SHALL BE PLACED IN ALIGNMENT WITH ONE ANOTHER.
- 10.MAINTAIN A MINIMUM COVER FROM FACE OF CONCRETE TO EDGE OF REINFORCEMENT PER THE MINIMUM CONCRETE COVER OF REINFORCEMENT SCHEDULE OR AS DETAILED. PROVIDE THE LARGEST COVER REQUIRED FOR ALL APPLICABLE CONDITIONS AND BAR SIZES. WHERE #3 STIRRUPS OR TIES ARE USED, ENSURE THAT THE COVER FOR LONGITUDINAL BARS IS ADEQUATE. 11. THE FOLLOWING REINFORCEMENT SHALL CONFORM TO ASTM A706:
 - a. REINFORCEMENT TO BE WELDED. b. LONGITUDINAL COLUMN AND BEAM REINFORCEMENT IN DESIGNATED MOMENT FRAMES. c. VERTICAL REINFORCEMENT AT INTERSECTIONS AND ENDS OF DESIGNATED CONCRETE SHEAR WALLS ENCLOSED IN TIES.

MINIMUM CONCRETE COVER OF REINFORCEMENT SCHEDULE

CONDITION	MIN. COVER
INTERIOR RAISED SLABS AND INTERIOR WALL FACES	1"
FORMED AND EXPOSED TO SOIL OR WEATHER,	
#6 BARS AND LARGER:	2"
#5 BARS AND SMALLER:	1 1/2"
CAST AGAINST AND PERMANENTLY EXPOSED TO SOIL	3"
STRUCTURAL SLAB-ON-GRADE,	
FROM BOTTOM OF SLAB:	2"
FROM TOP OF SLAB:	1 1/2"

033000 - STRUCTURAL CONCRETE

- CONCRETE SHALL BE MIXED, PLACED AND CURED IN ACCORDANCE WITH ACI 318 AND ACI 301 LATEST EDITION AND THE CONSTRUCTION DOCUMENTS. 2. CONCRETE MIXING OPERATIONS SHALL CONFORM TO ASTM C94. QUANTITIES OF MATERIALS SHALL BE CERTIFIED BY A LICENSED WEIGHT-MASTER.
- 3. RETAIN AN APPROVED TESTING LABORATORY, ACCEPTABLE TO THE OWNER, TO PREPARE CONCRETE MIX DESIGNS ACCORDING TO GOVERNING CODE AND THE CONSTRUCTION DOCUMENTS. ALL CONCRETE MIXES SHALL BE STAMPED AND SEALED BY A LICENSED CALIFORNIA CIVIL ENGINEER AND SUBMITTED TO THE SEOR FOR REVIEW PRIOR TO CONCRETE PLACEMENT. NEW MIX DESIGNS ARE REQUIRED WHEN THERE IS A CHANGE IN MATERIALS BEING USED. MIX DESIGNS SHALL CLEARLY STATE THE INTENDED LOCATION FOR USE
- 4. CONCRETE SHALL ATTAIN A MINIMUM COMPRESSIVE STRENGTH AT 28 DAYS AS INDICATED ON THE CONCRETE SCHEDULE. ALL CONCRETE TEST REPORTS SHALL BE SUBMITTED TO THE SEOR WITHIN 7 DAYS AFTER TESTING. 5. AGGREGATE SHALL BE HARDROCK FOR NORMAL WEIGHT CONCRETE (NWC) CONFORMING TO ASTM C33. THE UNIT WEIGHT OF NWC SHALL HAVE AN AIR-DRY EQUILIBRIUM DENSITY OF 145 ± 5 PCF. THE UNIT
- WEIGHT OF NWC SHALL BE CONFIRMED BY THE MIX DESIGN AND DOES NOT REQUIRE TESTING UNO. 6. COARSE AGGREGATE WITH A MAXIMUM SIZE OF 1/2 INCH OR LESS SHALL BE CRUSHED STONE.
 7. PORTLAND CEMENT TYPE SHALL BE AS SPECIFIED IN THE CONCRETE SCHEDULE AND CONFORM TO ASTM C150, LOW ALKALI. 8. FLY ASH OR OTHER ROZZOLANS CONFORMING TO ASTM C618 CLASS F MAY BE USED AS A PARTIAL SUBSTITUTION FOR PORTLAND CEMENT UP TO A MAXIMUM OF 25% TOTAL CEMENTITIOUS MATERIAL BY
- WEIGHT WHEN THE MIX DESIGN IS PROPORTIONED BY FIELD EXPERIENCE OR TRIAL MIXTURES. 9. WATER USED IN MIX SHALL BE POTABLE OR NONPOTABLE RECLAIMED/RECYCLED, CONFORMING ASTM C1602. PRIOR TO MIXING, FREE MOISTURE CONTENT OF AGGREGATES SHALL BE MEASURED, RECORDED, AND MIX WATER QUANTITY ADJUSTED ACCORDINGLY. MIX WATER AND FREE MOISTURE ON AGGREGATES SHALL NOT CONTAIN CHLORIDES OR ANY OTHER DELETERIOUS OR ODOROUS
- O.ADMIXTURES, WHERE USED FOR WATER REDUCTION AND SETTING TIME MODIFICATION SHALL CONFORM TO ASTM C494, SUPERPLASTICIZER SHALL CONFORM TO ASTM C1017.

 11.SHRINKAGE REDUCING ADMIXTURES SHALL CONFORM TO ASTM C494, AND WHERE USED SHALL BE GRACO ECLIPSE, EUCLID EUCON SRA, SIKA CONTROL, OR APPROVED EQUAL. SPECIFIED MAXIMUM
- SHRINKAGE RATES SHALL BE LAB TESTED PER ASTM C157 FOR EACH MIX DESIGN AND AGGREGATE 12.UNLESS OTHERWISE SPECIFIED, CONCRETE SHALL HAVE A MAXIMUM SLUMP OF 4 INCHES WITHOUT
- ADMIXTURES. SLUMP SHALL BE MEASURED PER ASTM C143 AT THE POINT OF DELIVERY WITH TOLERANCES PER ASTM C94.
- 13.USE PLACEMENT AND FINISHING PROCEDURES THAT PREVENT DELAMINATION, BLISTERING OR OTHER SURFACE DEFECTS. 14.NONSHRINK OR DRYPACK GROUT SHALL HAVE A MINIMUM 28 DAY COMPRESSIVE STRENGTH OF 5000
- PSI, AND SHALL BE MASTERFLOW 713, EUCON NS GROUT, SIKA GROUT 212, OR APPROVED EQUAL. FOR THICK GROUT LAYERS AND LARGE VOLUME PLACEMENTS FOLLOW MANUFACTURER'S GUIDELINES, WHICH MAY INCLUDE THE ADDITION OF WASHED COARSE AGGREGATE AND POUR SEQUENCING. UNDER BASE PLATES LARGER THAN 6 SQUARE FEET, USE MASTERFLOW 928 OR OTHER APPROVED HI-FLOW
- 15.PIPES, DUCTS OR CONDUIT SHALL NOT BE PLACED IN STRUCTURAL CONCRETE UNLESS SPECIFICALLY DETAILED ON THE STRUCTURAL DRAWINGS. PROVIDE SLEEVES FOR ALL PIPES THROUGH CONCRETE WALLS AND FOOTINGS. 16.ALL DOWELS, ANCHORS AND OTHER EMBEDMENTS TO BE SET IN CONCRETE OR GROUT SHALL BE SECURED IN POSITION PRIOR TO PLACEMENT, NO WET SETTING, STABBING, RODDING OR OTHER
- MOVEMENT OF EMBEDDED ITEMS SHALL BE ALLOWED. THE CONTRACTOR SHALL COORDINATE WITH CONTRACT DOCUMENTS AND DISCIPLINES ITEMS SUCH AS; REINFORCEMENT, ANCHORS, INSERTS, HANGERS, NOSING, GUARDS, ELECTRICAL GROUNDS, INTEGRAL FRAMES, ETC. .CONCRETE AND GROUT MAINTAINED BETWEEN 50 TO 90 DEGREES FAHRENHEIT AND IN A MOIST, WIND SHELTERED CONDITION FOR A MINIMUM OF 7 DAYS AFTER PLACEMENT DOES NOT REQUIRE A
- WRITTEN PROTECTION PLAN. WHERE REQUIRED BY WEATHER AND SITE CONDITIONS. THE CONTRACTOR SHALL FOLLOW AN APPROVED COLD- OR HOT-WEATHER PROTECTION PLAN COMPLYING RIOR TO ERECTING ANY ELEMENTS THAT LOAD THE FOUNDATION, CONCRETE MUST REACH AN UNCONFINED COMPRESSION STRENGTH OF 2000 PSI MINIMUM AS DETERMINED BY CYLINDER TESTING,

AND MUST BE ALLOWED TO CURE FOR A MINIMUM OF 3 DAYS.

STRUCTURAL CONCRETE SCHEDULE

STRUCTURAL CONCRETE SCHEDULE						
LOCATION	1 CEMENT	2 TYPE	3 STRENGTH	4 W/C RATIO*	5 AGG. SIZE	6 SHRINKAGE
CONCRETE PAD	II	NWC	3500	0.45	1"	0.05%

- 2. INDICATES NORMAL WEIGHT CONCRETE (NWC). OR SAND LIGHT WEIGHT CONCRETE (LWC). 3. MINIMUM 28-DAY CYLINDER COMPRESSIVE STRENGTH IN PSI. 4. MAXIMUM WATER TO CEMENTITIOUS MATERIAL RATIO, INCLUDING FREE MOISTURE ON AGGREGATES. *
- 0.45 MAXIMUM W/C RATIO REQUIRED FOR CONCRETE RECEIVING ADHESIVE FINISHES. 5. MAXIMUM AGGREGATE SIZE, SEE ACI 318 FOR ADDITIONAL REQUIREMENTS INCLUDING GRADATION. 6. MAXIMUM SHRINKAGE AT 28 DAYS.

010000 - GENERAL REQUIREMENTS

- 1. IT IS THE CONTRACTOR'S RESPONSIBILITY TO VERIFY ALL DIMENSIONS, PROJECT BOUNDARIES AND EXISTING CONDITIONS AT THE SITE PRIOR TO COMMENCEMENT OF WORK. THE CONTRACTOR SHALL CROSS-CHECK DETAILS AND DIMENSIONS SHOWN ON THE STRUCTURAL DRAWINGS WITH RELATED
- REQUIREMENTS ON OTHER CONSTRUCTION DOCUMENTS. 2. THE CONTRACTOR SHALL IMMEDIATELY NOTIFY THE STRUCTURAL ENGINEER OF RECORD (SEOR) OF ANY CONFLICTS BETWEEN THE STRUCTURAL DRAWINGS AND OTHER CONSTRUCTION DOCUMENTS OR EXISTING CONDITIONS. THE CONTRACTOR SHALL NOT ORDER MATERIAL, FABRICATE ELEMENTS, OR TRUCT ANY PORTION OF STRUCTURE THAT IS IN CONFLICT UNTIL RESOLUTION IS MADE. IEN DIMENSIONS ARE UNCLEAR, REQUEST CLARIFICATION FROM THE SEOR AND ARCHITECT. DO NOT
- . WHERE INFORMATION IS CONFLICTING WITHIN THE STRUCTURAL DOCUMENTS, SPECIFIC DETAILS SHALL GOVERN OVER TYPICAL DETAILS, WHICH HAVE PRECEDENCE OVER THESE NOTES, WHICH IN TURN OVERRULE PROJECT SPECIFICATIONS.
- 5. DETAILS NOTED AS TYPICAL ON STRUCTURAL SHEETS SHALL APPLY IN ALL CASES UNLESS SPECIFICALLY SHOWN OR NOTED OTHERWISE. WHERE NO DETAIL IS INDICATED, CONSTRUCTION SHALL BE OF THE SAME NATURE AS FOR SIMILAR CASES OF CONSTRUCTION ON THIS PROJECT. THE ARCHITECT AND SEOR SHALL INTERPRET THE CONSTRUCTION DOCUMENTS IN CASE OF POSSIBLE ONFLICT OR DISCREPANCY BETWEEN STRUCTURAL AND OTHER DISCIPLINE
- 7. THE CONTRACTOR SHALL PROVIDE ALL NEW (N) MATERIALS TO PERFORM THE WORK INDICATED ON STRUCTURAL DOCUMENTS UNLESS NOTED AS EXISTING (E) OR SUPPLIED BY OTHERS. WRITTEN APPROVAL FROM THE SEOR SHALL BE OBTAINED PRIOR TO THE SUBSTITUTION OF ANY MATERIAL OR PRODUCT SPECIFIED ON THE STRUCTURAL DOCUMENTS. 8. STRUCTURAL CONSTRUCTION DOCUMENTS REPRESENT THE FINISHED STRUCTURE, UNLESS OTHERWISE
- SHOWN THEY DO NOT INDICATE THE METHOD OF CONSTRUCTION OR NECESSARY COMPONENTS FOR CONSTRUCTION SAFETY. THE CONTRACTOR IS SOLELY RESPONSIBLE FOR THE DESIGN OF TEMPORARY ERECTION AIDS, FORMWORK, SCAFFOLDING, SAFETY MEASURES, SHORING OF ANY PORTION OF WORK,
- AND PROTECTION OF ADJACENT PROPERTIES. THE CONTRACTOR SHALL SUPERVISE AND DIRECT THE WORK AND SHALL BE RESPONSIBLE FOR ALL CONSTRUCTION MEANS, METHODS, TECHNIQUES, SEQUENCES AND PROCEDURES. VISITS TO THE SITE BY THE SEOR SHALL NOT INCLUDE OBSERVATION OR INSPECTION OF THE ABOVE ITEMS AND DO NOT IN ANY WAY RELIEVE THE CONTRACTOR OF HIS RESPONSIBILITIES FOR THE ABOVE.
- IT IS THE CONTRACTOR'S RESPONSIBILITY TO COMPLY WITH THE PERTINENT SECTIONS OF THE "CONSTRUCTION SAFETY ORDERS" ISSUED BY THE STATE OF CALIFORNIA, LATEST EDITION, AND ALL OSHA JIREMENTS AS THEY APPLY TO THIS PROJECT. THE SEOR AND THE OWNER DO NOT ACCEPT ANY RESPONSIBILITY FOR THE CONTRACTOR'S FAILURE TO COMPLY WITH THESE. 10.ALL STRUCTURAL FRAMING SHALL BE ERECTED PLUMB AND TRUE TO LINE. TEMPORARY BRACING
- SHALL BE INSTALLED AND LEFT IN PLACE UNTIL ADEQUATE STRUCTURE IS CONSTRUCTED FOR STABILITY. 1.CORE DRILLING OF CONCRETE OR MASONRY IS NOT PERMITTED WITHOUT PRIOR APPROVAL BY THE SEOR. CORES, WHERE APPROVED SHALL NOT CUT REINFORCEMENT. THE CONTRACTOR SHALL PRESENT ALL CORES TO THE INSPECTOR OF RECORD (IOR) FOR VERIFICATION STRUCTURAL DRAWINGS INDICATE THE APPROXIMATE LOCATION OF EQUIPMENT AND THEIR
- SECONDARY FRAMING SUPPORTS. THE CONTRACTOR SHALL BE RESPONSIBLE FOR COORDINATING WORK TWEEN SUBCONTRACTORS AND CRAFTS IN ORDER TO PROVIDE NECESSARY DIMENSIONS IN A TIMELY MANNER TO ALL PARTIES AND DETAILERS INVOLVED.

STRUCTURAL DESIGN CRITERIA CODES: DESIGN IS BASED ON THE 2019 CALIFORNIA BUILDING CODE

- LIVE LOADS (REDUCIBLE, UNO): ACTUAL EQUIPMENT WEIGHT CONCRETE PAD WIND LOADS: NOT APPLICABLE (INDOOR GENERATOR)
- **EARTHQUAKE LOADS:** RISK CATEGORY SEISMIC IMPORTANCE FACTOR, le
- SITE CLASSIFICATION SPECTRAL ACCEL PARAMETERS (USGS '08) Ss = 1.50, S1 = 0.75 DESIGN SPECTRAL ACCEL PARAMETERS Sds = 1.00, Sd1 = 0.75 SEISMIC DESIGN CATEGORY
- SEISMIC FORCE RESISTING SYSTEM: EQUIPMENT ANCHORAGE SYSTEM FACTORS, ap = 1; Rp = 2.5; Ω_0 = 2

013300 - STRUCTURAL SUBMITTALS

- 1. REVIEW OF SHOP DRAWINGS AND SUBMITTALS BY THE SEOR IS FOR GENERAL CONFORMANCE WITH THE INFORMATION GIVEN IN THE CONTRACT DOCUMENTS. SEE THE STRUCTURAL SUBMITTAL SCHEDULE AND
- PROJECT SPECIFICATIONS FOR REQUIREMENTS. 2. SHOP DRAWINGS FOR ITEMS SPECIFIED ON THE STRUCTURAL DOCUMENTS SHALL BE SUBMITTED TO THE SEOR FOR REVIEW PRIOR TO FABRICATION. THE CONTRACTOR IS RESPONSIBLE FOR CHECKING DIMENSIONS, AND ALL ERRORS OF DETAILING, FABRICATION, AND FIT UP OF STRUCTURAL MEMBERS INCLUDING
- COORDINATION WITH OTHER TRADES. 3. SHOP DRAWINGS AND SUBMITTALS DO NOT CONSTITUTE CHANGE ORDERS. ANY PROPOSED DEVIATION FROM
- APPROVAL BY THE SEOR. 4. SUBSTITUTION REQUESTS FOR MATERIALS SPECIFIED ON THE STRUCTURAL DOCUMENTS MAY BE CONSIDERED WITH MATERIALS HAVING EQUIVALENT OR GREATER CAPACITY AND PERFORMANCE. CURRENT
- EVALUATION REPORTS AND PRODUCT INFORMATION SHALL BE PROVIDED TO THE SEOR DEMONSTRATING EQUIVALENT QUALITIES OF THE MATERIAL TO BE SUBSTITUTED.
- 5. THE STRUCTURAL SUBMITTAL SCHEDULE BELOW IS A SUMMARY LIST AND MAY NOT BE ALL INCLUSIVE OF SUBMITTALS REQUIRED FOR THIS PROJECT. PROVIDE ALL SUBMITTALS NOTED ON THE CONTRACT
- DOCUMENTS AND AS REQUIRED BY THE ARCHITECT, BUILDING OFFICIAL AND OWNER'S REPRESENTATIVE.

STRUCTURAL SUBMITTAL SCHEDULE CONCRETE REINFORCEMENT

- REQ'D: MANUFACTURER'S PRODUCT DATA, SPECIFICATIONS AND INSTALLATION PROCEDURES FOR PROPRIETARY MATERIALS AND REINFORCEMENT
- REQ'D: STEEL PRODUCER'S CERTIFICATES OF MILL ANALYSIS, TENSILE AND BEND TESTS REQ'D: SHOP DRAWINGS FOR FABRICATION, BENDING AND PLACEMENT
- CAST-IN-PLACE CONCRETE REQ'D: DESIGN MIX FOR EACH CONCRETE MIXTURE, INDICATING LOCATION OF USE
- REQ'D: MATERIAL CERTIFICATES FOR CEMENT, AGGREGATES AND ADMIXTURES REQ'D: TEST CERTIFICATES FOR NON-POTABLE MIX WATER

014500 - STATEMENT OF SPECIAL INSPECTIONS

- . THE OWNER SHALL EMPLOY ONE OR MORE SPECIAL INSPECTORS TO PROVIDE INSPECTIONS DURING CONSTRUCTION. THE SPECIAL INSPECTOR SHALL BE A QUALIFIED PERSON WHO DEMONSTRATES COMPETENCE TO THE SATISFACTION OF THE BUILDING OFFICIAL FOR INSPECTION OF THE PARTICULAR TYPE OF CONSTRUCTION OR OPERATION REQUIRING SPECIAL
- 2. SEE THE SPECIAL INSPECTIONS SCHEDULE AND PROJECT SPECIFICATIONS FOR REQUIREMENTS. IT IS SOLELY THE CONTRACTOR'S RESPONSIBILITY TO SEE THAT THESE INSPECTIONS ARE PERFORMED. 3. SPECIAL INSPECTIONS ARE NOT REQUIRED WHERE THE WORK IS DONE ON THE PREMISES OF A FABRICATOR REGISTERED AND APPROVED TO PERFORM SUCH WORK WITHOUT SPECIAL INSPECTION. APPROVED FABRICATORS MUST SUBMIT A
- CERTIFICATE OF COMPLIANCE FOR OFFSITE FABRICATIONS SUCH AS STRUCTURAL STEEL, PRECAST CONCRETE, GLUED LAMINATED TIMBER ETC. 4. ALL INSPECTIONS SHALL BE PERFORMED BY INDEPENDENT SPECIAL INSPECTORS. JOB SITE VISITS BY THE STRUCTURAL ENGINEER OR BUILDING OFFICIAL DO NOT CONSTITUTE AND ARE NOT A SUBSTITUTE FOR INSPECTIONS BY A SPECIAL
- 5. ALL INSPECTION REPORTS SHALL BE SUBMITTED TO THE BUILDING OFFICIAL AND SEOR. THE FINAL REPORTS BY THE SPECIAL INSPECTOR(S) MUST CERTIFY THAT THE ENTIRE STRUCTURAL SYSTEM COMPLIES WITH THE APPROVED PLANS AND SPECIFICATIONS 6. WORK REQUIRING SPECIAL INSPECTION SHALL BE INSPECTED BY THE SPECIAL INSPECTOR WHO IS PRESENT IN THE AREA WHERE THE WORK IS PERFORMED AND AT THE COMPLETION OF WORK. CONTINUOUS INSPECTION CONSISTS OF FULL-TIME INSPECTION; PERIODIC INSPECTION CONSISTS OF PART-TIME OR INTERMITTENT INSPECTION.
- 7. THE SPECIAL INSPECTIONS SCHEDULE BELOW IS A SUMMARY LIST AND MAY NOT BE ALL INCLUSIVE OF INSPECTIONS REQUIRED FOR THIS PROJECT. THE CONTRACTOR SHALL CALL FOR ALL INSPECTIONS NOTED ON THE CONTRACT DOCUMENTS AND AS REQUIRED BY THE ARCHITECT, BUILDING OFFICIAL AND OWNER'S REPRESENTATIVE.

SPECIAL INSPECTIONS SCHEDULE STRUCTURAL CONCRETE AND REINFORCEMENT

- PERIODIC: INSPECTIONS OF REINFORCING STEEL AND PLACEMENT PERIODIC: INSPECT BOLTS TO BE INSTALLED IN CONCRETE PRIOR TO AND DURING PLACEMENT OF CONCRETE PERIODIC: INSPECT FORMWORK FOR SHAPE, LOCATION AND DIMENSIONS OF THE CONCRETE MEMBER BEING FORMED PERIODIC: VERIFY USE OF REQUIRED DESIGN MIX
- PERIODIC: VERIFY COMPLIANCE OF NON-POTABLE MIX WATER CONTINUOUS: INSPECTION OF CONCRETE AND SHOTCRETE PLACEMENT FOR PROPER APPLICATION TECHNIQUES CONTINUOUS: SAMPLING FRESH CONCRETE AND PERFORMING SLUMP AND AIR CONTENT TESTS & DETERMINING THE TEMPERATURE OF FRESH CONCRETE AT THE TIME OF MAKING SPECIMENS FOR STRENGTH TESTS PERIODIC: INSPECTION FOR MAINTENANCE OF SPECIFIED CURING TEMPERATURE AND TECHNIQUE
- PERIODIC: VERIFICATION OF IN-SITU CONCRETE STRENGTH, PRIOR TO REMOVAL OF SHORES AND FORMS FROM BEAMS AND STRUCTURAL SLABS PERIODIC: POST-INSTALLED AND ADHESIVE ANCHORS STRUCTURAL STEEL PERIODIC: STRUCTURAL STEEL IDENTIFICATION MARKINGS TO CONFORM TO ASTM STANDARDS SPECIFIED IN THE
- APPROVED CONSTRUCTION DOCUMENTS PERIODIC: STRUCTURAL STEEL MANUFACTURER'S CERTIFIED MILL TEST REPORTS REQUIRED CONTINUOUS: COMPLETE AND PARTIAL PENETRATION GROOVE WELDS CONTINUOUS: FILLET WELDS > 5/16" AND MULTIPASS FILLET WELDS
- PERIODIC: FILLET WELDS ≤ 5/16" PERIODIC: WELD FILLER MATERIAL IDENTIFICATION MARKINGS TO CONFORM TO AWS STANDARDS SPECIFIED IN THE APPROVED CONSTRUCTION DOCUMENTS, MANUFACTURE'S CERTIFICATION OF COMPLIANCE REQUIRED PERIODIC: VERIFICATION OF WELDABILITY OF REINFORCING STEEL OTHER THAN ASTM A706
- PERIODIC: ALL OTHER REINFORCEMENT WELDS, UNO

017000 - EXISTING CONDITIONS

ARCHITECTURAL DRAWINGS AND SPECIFICATIONS.

- 1. SEE ORIGINAL DRAWINGS FOR EXISTING BUILDING INFORMATION NOT SHOWN OR NOTED. 2. SEE PROJECT REPORTS AND ARCHITECTURAL DRAWINGS FOR HAZARDOUS MATERIALS (LEAD, ASBESTOS, ETC.) ABATEMENT
- 1. WHERE EXISTING CONDITIONS VARY SIGNIFICANTLY FROM THOSE SHOWN ON THESE DRAWINGS, THE SEOR SHALL BE NOTIFIED PRIOR TO CONTINUED CONSTRUCTION RELATED TO SUBJECT CONDITIONS.
- 2 EXISTING CONCRETE SURFACES TO BE IN CONTACT WITH NEW CONCRETE SHALL BE ROUGHENED AS FOR TYPICAL CONSTRUCTION JOINTS, AND AN ASTM C1059 COMPLIANT BONDING AGENT SHALL BE APPLIED PRIOR TO PLACING NEW 3. DO NOT CUT OR DAMAGE EXISTING CONCRETE OR MASONRY REINFORCEMENT EXCEPT AS CLEARLY INDICATED. MAINTAIN AT

LEAST 2 INCHES CLEAR TO EXISTING REINFORCEMENT. CONDUIT AND OTHER EMBEDDED ITEMS FROM CUTS. CORES. DRILL

HOLES SHOTPINS ETC. IN AREAS OF WORK MARK LOCATIONS OF SUCH ITEMS USING NONDESTRUCTIVE METHODS SUCH AS GROUND PENETRATING RADAR OR X-RAY. 4. THE GENERAL CONTRACTOR SHALL COORDINATE THE SPECIFIC LOCATION OF REPLACEMENT MECHANICAL EQUIPMENT WITH THE STRUCTURAL FRAMING. IF NEW EQUIPMENT DEVIATES IN WEIGHT, SIZE OR LOCATION FROM EXISTING EQUIPMENT BEING REPLACED, SEOR APPROVAL MUST BE OBTAINED PRIOR TO INSTALLATION OF THE UNITS.

5. EXISTING STRUCTURAL MEMBERS SUPPORTING NEW EQUIPMENT SHALL BE INSPECTED FOR DAMAGE AND DETERIORATION

PRIOR TO INSTALLATION OF THE UNITS. NOTIFY THE SEOR OF SUCH CONDITIONS AND DO NOT INSTALL UNITS UNTIL THE

- CONDITIONS ARE ADDRESSED 6. DURING THE COURSE OF WORK, NOTIFY THE SEOR OF EXISTING STRUCTURAL DETERIORATION, APPARENT DISTRESS, WATER INTRUSION, OR COMPROMISED MEMBERS THAT ARE DISCOVERED. 7. REPAIR FIREPROOFING, WATERPROOFING AND FINISHES AS REQUIRED WHERE DISTURBED BY STRUCTURAL WORK. SEE



expect a difference 305 South 11th Street

San Jose, California 95112-2218

877.725.2755 | 877.925.1477 (f)

WWW.SALASOBRIEN.COM

National **Strength.** Local **Action.**



T: (213) 596-4500

700 S FLOWER ST #1800, LOS ANGELES, CA 90017

WWW.BJSCE.COM

B&J PROJECT #: S20-0117



WBSE #10.10.0989 CIP #20-209

800 MHz SEARCHLIGHT -**NEW GENERATOR**

ISSUE		
MARK	DATE	DESCRIPTION
	07/31/20	
	09/03/20	100% CD SET

SOBE PROJECT NO: 1901467 03/18/20 DRAWN BY: CHECKED BY: PPROVED BY:

SHEET TITLE

GENERAL NOTES

SCALE: AS NOTED THIS DRAWING IS 30" X 42" AT FULL SIZE


S-1.0

TYPICAL REBAR STIRRUP, TIE AND HOOP BEND DETAIL

2. SEE TYPICAL LAP SPLICE SCHEDULE DETAIL FOR STANDARD HOOK DIMENSIONS.

TYPICAL (E) PIT INFILL

GENERAL NOTES

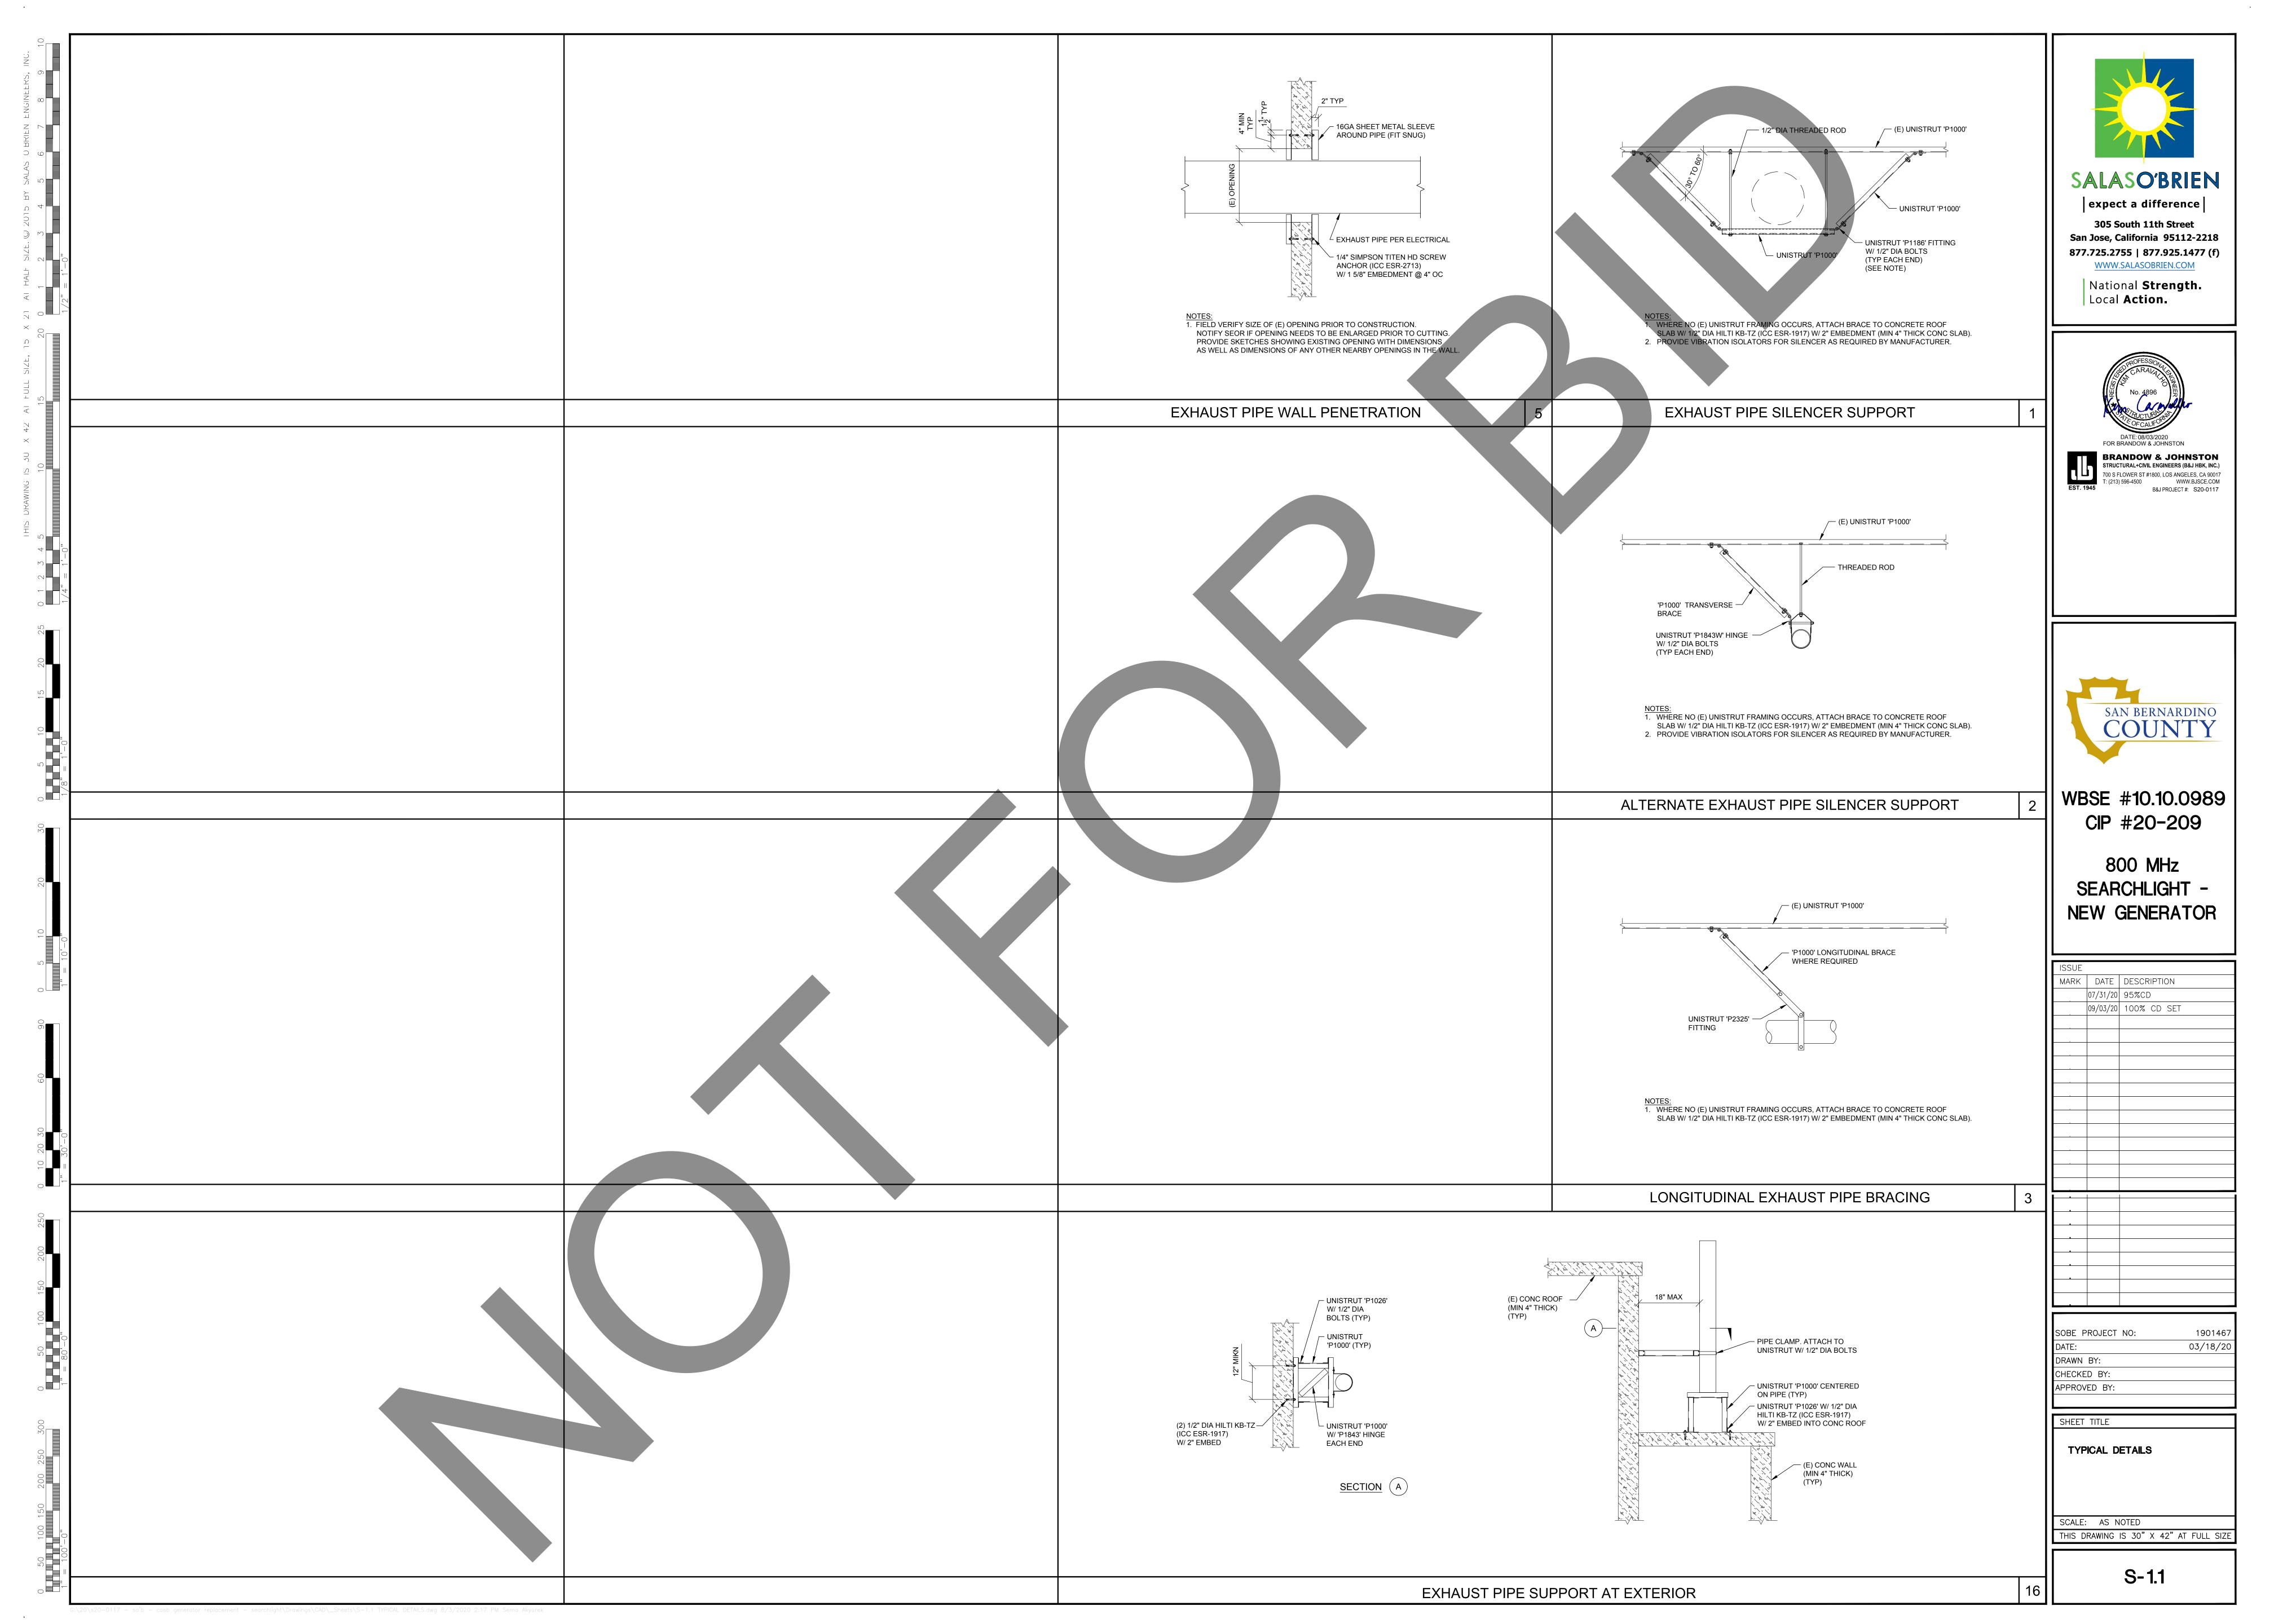


EXHAUST PIPE PENETRATION
PER 5
S-1.1

SITE PLAN
1/8"=1'-0"

- 1. INFILL (E) PIT NEAR NEW GENERATOR PER $\frac{12}{(S-1.0)}$
- 2. CONTRACTOR TO FIELD VERIFY (E) OPENING FOR EXHAUST.

 NOTIFY SEOR IF OPENING NEEDS TO BE ENLARGED PRIOR TO
 CUTTING. PROVIDE SKETCHES SHOWING EXISTING OPENING
 WITH DIMENSIONS AS WELL AS DIMENSIONS OF ANY OTHER
 NEARBY OPENINGS IN THE WALL.



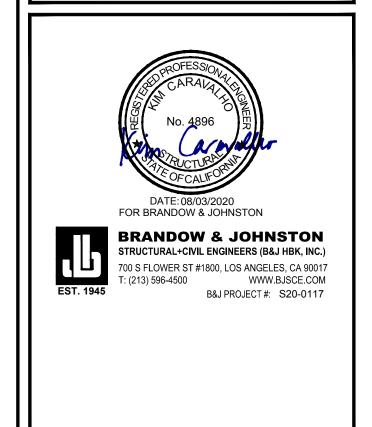

National Strength. Local Action.

SAN BERNARDINO COUNTY

WBSE #10.10.0989 CIP #20-209

800 MHz SEARCHLIGHT -**NEW GENERATOR**

ISSUE MARK	DATE	DESCRIPTION
MARK		
	07/31/20	
	09/03/20	100% CD SET
•		
·		

SOBE PROJECT NO:	190146
DATE:	03/18/2
DRAWN BY:	
CHECKED BY:	
APPROVED BY:	

SITE PLAN

SCALE: AS NOTED THIS DRAWING IS 30" X 42" AT FULL SIZE

S-2.0