



ROOF PLAN
SCALE: 1/8"=1'-0"

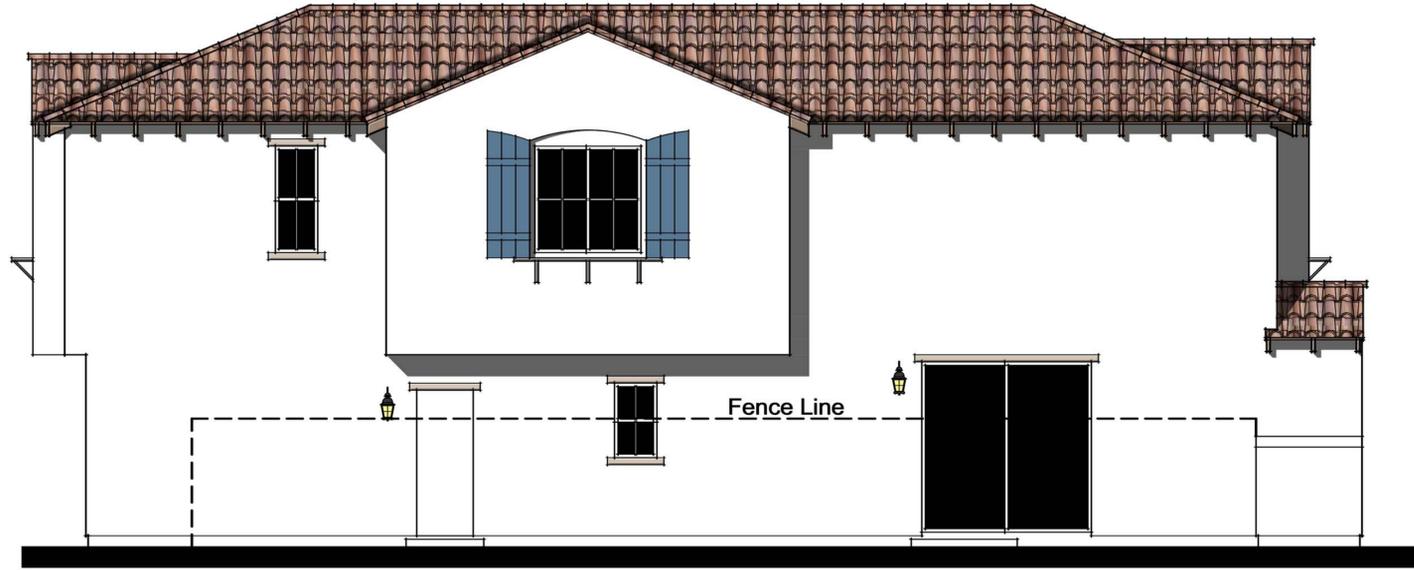

LEFT ELEVATION 'A'



FRONT ELEVATION 'A'
Scheme 3

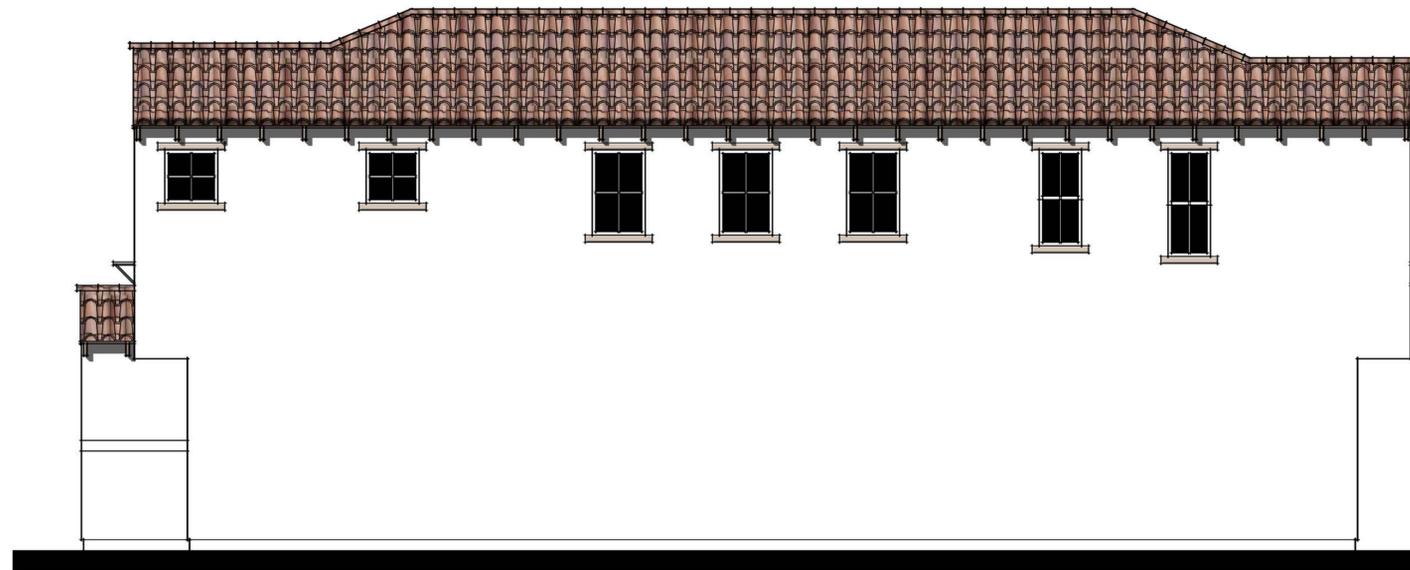

RIGHT ELEVATION 'A'



REAR ELEVATION 'A'

MATERIAL NOTES

- Roof: Concrete 'S' Tile
- Roof Pitch: 5 : 12
- Rakes: Flush
- Eaves: 12"
- Building Height: 25'-6"
- Metal Sectional Garage Doors w/ Opt. Glass Top Panels
- Stucco Exterior
- Wood Grained Dense Foam Trim at Doors & Windows On Stucco Walls
- Ceramic Tile Accents
- Wrought Iron Accents
- High-Density Foam Shutters

SPANISH

Mark Gross & Associates, Inc.
8881 Research Drive, Irvine, California 92618
(949) 387-3800 Fax (949) 387-7800
Copyright © MARK GROSS & ASSOCIATES, INC. All rights reserved.




CrestWood
COMMUNITIES
Mission 42

Title
Plan 3
Elevation 'A'
Spanish

Date
May 1, 2019
Project Number
4423
Scale
1/4" = 1'-0"
Revision
8-30-2019
9-4-2019

Sheet No.
10

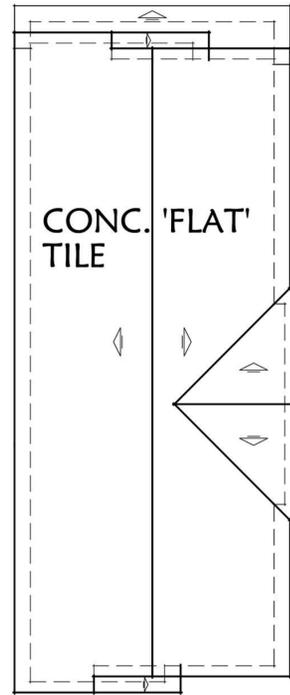


ROOF PLAN
SCALE: 1/8"=1'-0"

MATERIAL NOTES

- Roof: Concrete 'Flat' Tile
- Roof Pitch: 5 : 12
- Rakes: 12"
- Eaves: 18"
- Building Height: 25'-6"
- Metal Sectional Garage Doors w/ Opt. Glass Top Panels
- Stucco Exterior
- Wood Grained Dense Foam Trim at Doors & Windows On Stucco Walls
- Precast Stone Veneer w/ Precast Stone Cap. Grouted Finish Around Each Stone, Stone To Be Taken To Grade-Below Weepscreed
- Fiber-Cement Lap Siding Accents
- Wood Trim at Siding Locations
- Wood Tapered Columns
- Board & Batt Siding @ Gable Ends



LEFT ELEVATION 'B'

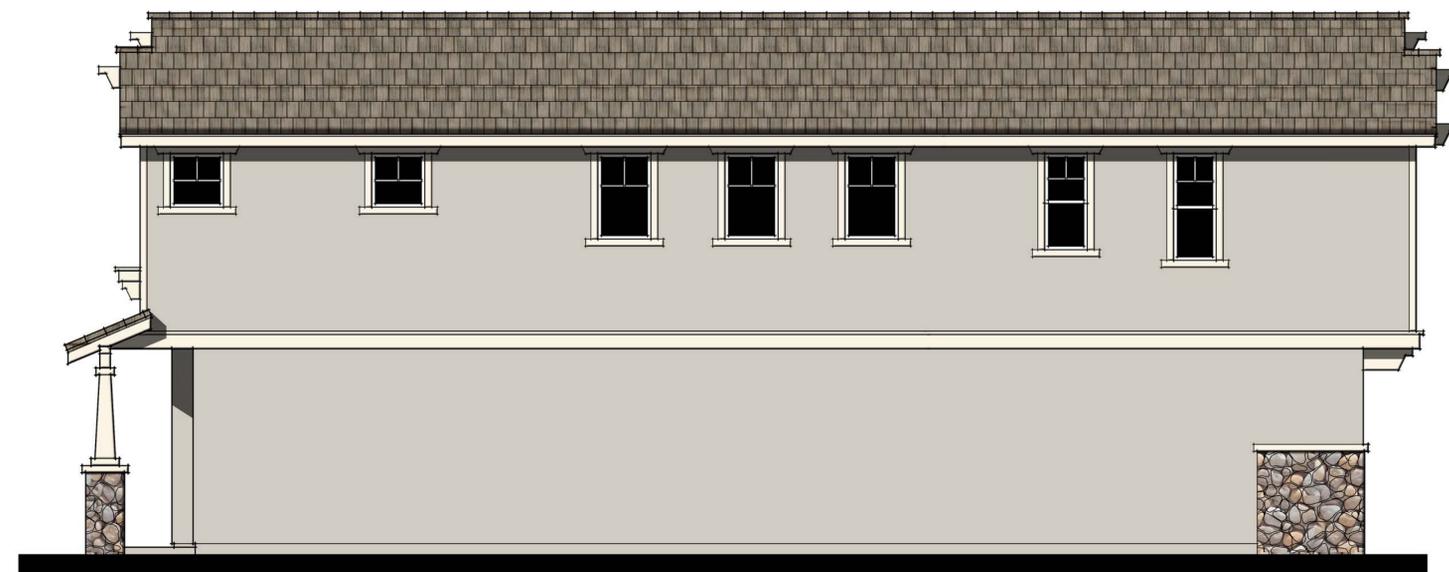

RIGHT ELEVATION 'B'

CRAFTSMAN



FRONT ELEVATION 'B'
Scheme 6




REAR ELEVATION 'B'

Mark Gross & Associates, Inc.
8881 Research Drive, Irvine, California 92618
(949) 387-3800 Fax (949) 387-7800
Copyright © MARK GROSS & ASSOCIATES, INC. All rights reserved.

CrestWood
COMMUNITIES
Mission 42

Title	Plan 3 Elevation 'B' Craftsman
Date	May 1, 2019
Project Number	4423
Scale	1/4" = 1'-0"
Revision	8-30-2019 9-4-2019
Sheet No.	11

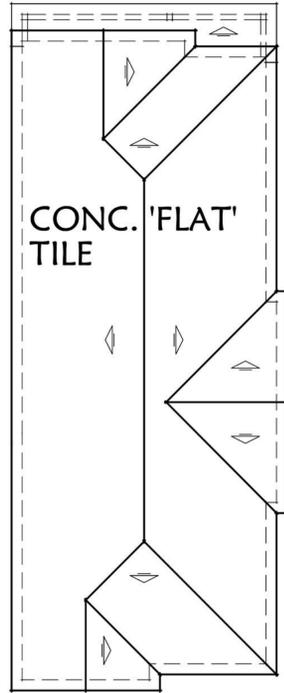

ROOF PLAN
SCALE: 1/8"=1'-0"



LEFT ELEVATION 'C'



FRONT ELEVATION 'C'
Scheme 9



RIGHT ELEVATION 'C'



REAR ELEVATION 'C'

MATERIAL NOTES

- Roof: Concrete 'Flat' Tile
- Roof Pitch: 5 : 12
- Rakes: 12"
- Eaves: 12"
- Building Height: 25'-6"
- Metal Sectional Garage Doors w/ Opt. Glass Top Panels
- Stucco Exterior
- Wood Grained Dense Foam Trim at Doors & Windows On Stucco Walls
- Thin Brick Veneer w/ Cap, Veneer To Be Taken To Grade-Below Weepscreed
- Fiber-Cement Lap Siding Accents
- Wood Trim at Siding Locations
- Wood Posts w/ Brackets
- High-Density Foam Shutters

COUNTRY

Mark Gross & Associates, Inc.
8881 Research Drive, Irvine, California 92618
(949) 387-3800 Fax (949) 387-7800
Copyright © MARK GROSS & ASSOCIATES, INC. All rights reserved.



CrestWood
COMMUNITIES
Mission 42


Title
Plan 3
Elevation 'C'
Country

Date
May 1, 2019
Project Number
4423
Scale
1/4" = 1'-0"
Revision
8-30-2019
9-4-2019


Sheet No.
12



Second Floor Plan

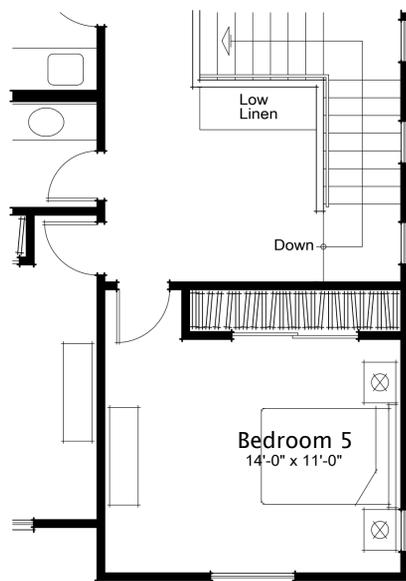


Bedroom 5 Option

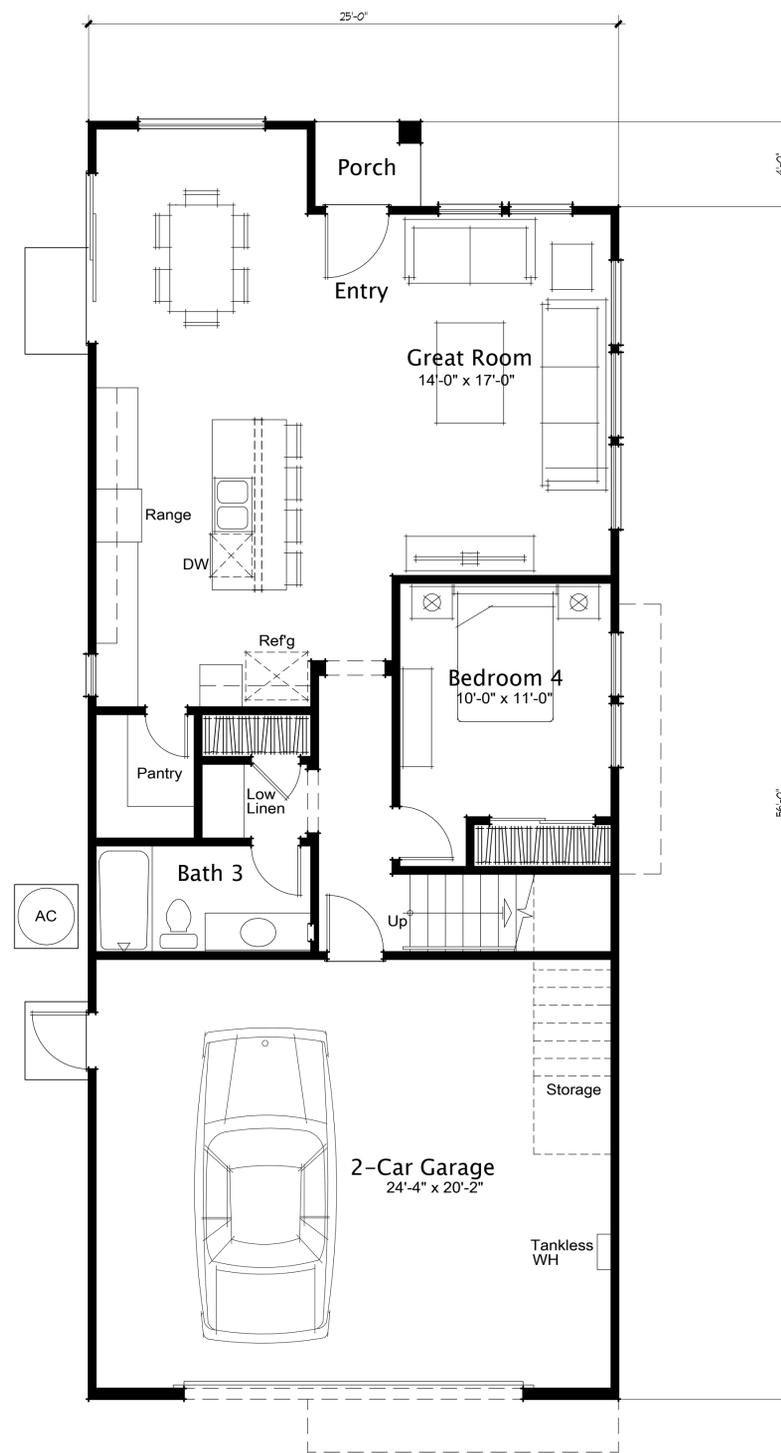

First Floor Plan

Living Area:	
First Floor	926
Second Floor	1,331
Total Living Area =	2,257 sq. ft.
Garage	513



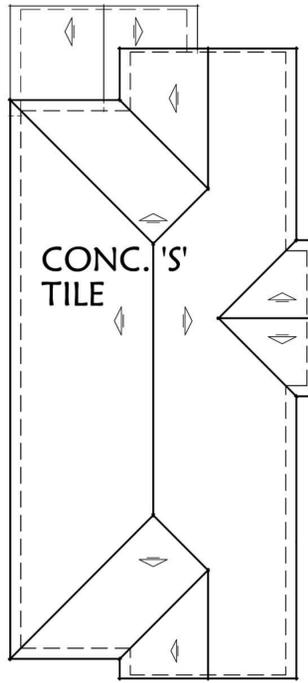

ROOF PLAN
SCALE: 1/8"=1'-0"



RIGHT ELEVATION 'A'



REAR ELEVATION 'A'



LEFT ELEVATION 'A'

SPANISH



FRONT ELEVATION 'A'
Scheme 1

MATERIAL NOTES

- Roof: Concrete 'S' Tile
- Roof Pitch: 5 : 12
- Rakes: Flush
- Eaves: 12"
- Building Height: 25'-6"
- Metal Sectional Garage Doors w/ Opt. Glass Top Panels
- Stucco Exterior
- Wood Grained Dense Foam Trim at Doors & Windows On Stucco Walls
- Ceramic Tile Accents
- Wrought Iron Accents
- High-Density Foam Shutters


Mark Gross & Associates, Inc.
8861 Research Drive, Irvine, California 92618
(949) 387-3800 Fax (949) 387-7800
Copyright © MARK GROSS & ASSOCIATES, INC.
All rights reserved.

CrestWood
COMMUNITIES
Mission 42

Title
Plan 4
Elevation 'A'
Spanish

Date
May 1, 2019
Project Number
4423
Scale
1/4" = 1'-0"
Revision
8-30-2019
9-4-2019

Sheet No.
14

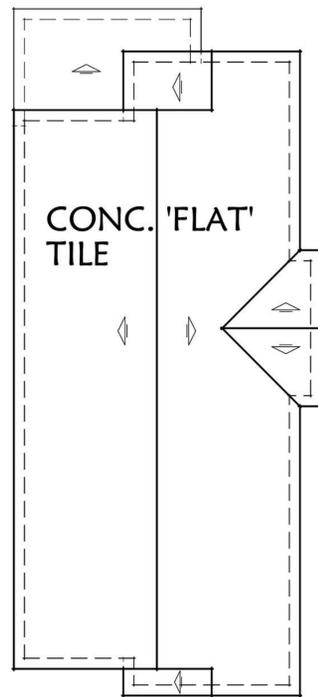

ROOF PLAN
SCALE: 1/8"=1'-0"



RIGHT ELEVATION 'A'



REAR ELEVATION 'B'



LEFT ELEVATION 'B'



FRONT ELEVATION 'B'
Scheme 4

MATERIAL NOTES

- Roof: Concrete 'Flat' Tile
- Roof Pitch: 5 : 12
- Rakes: 12"
- Eaves: 18"
- Building Height: 25'-6"
- Metal Sectional Garage Doors w/ Opt. Glass Top Panels
- Stucco Exterior
- Wood Grained Dense Foam Trim at Doors & Windows On Stucco Walls
- Precast Stone Veneer w/ Precast Stone Cap. Grouted Finish Around Each Stone, Stone To Be Taken To Grade-Below Weepscreed
- Fiber-Cement Lap Siding Accents
- Wood Trim at Siding Locations
- Wood Tapered Columns
- Wood Porch Railing
- Board & Batt Siding @ Gable Ends

CRAFTSMAN


CrestWood
COMMUNITIES
Mission 42

Mark Gross & Associates, Inc.
8881 Research Drive, Irvine, California 92618
(949) 387-3800 Fax (949) 387-7800
Copyright © MARK GROSS & ASSOCIATES, INC. All rights reserved.

Title
Plan 4
Elevation 'B'
Cottage

Date
May 1, 2019
Project Number
4423
Scale
1/4" = 1'-0"
Revision
8-30-2019
9-4-2019

Sheet No.
15

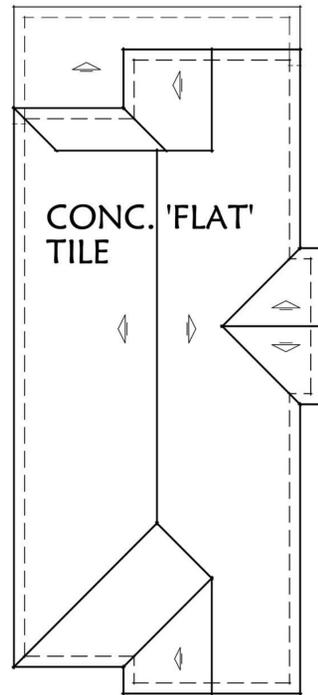

ROOF PLAN
SCALE: 1/8"=1'-0"



RIGHT ELEVATION 'C'



REAR ELEVATION 'C'



LEFT ELEVATION 'C'



FRONT ELEVATION 'C'
Scheme 7

MATERIAL NOTES

- Roof: Concrete 'Flat' Tile
- Roof Pitch: 5 : 12
- Rakes: 12"
- Eaves: 12"
- Building Height: 25'-11"
- Metal Sectional Garage Doors w/ Opt. Glass Top Panels
- Stucco Exterior
- Wood Grained Dense Foam Trim at Doors & Windows On Stucco Walls
- Thin Brick Veneer w/ Cap, Veneer To Be Taken To Grade-Below Weepscreed
- Fiber-Cement Lap Siding Accents
- Wood Trim at Siding Locations
- Wood Posts w/ Brackets
- Wood Porch Railing
- High-Density Foam Shutters

Mark Gross & Associates, Inc.
8861 Research Drive, Irvine, California 92618
(949) 387-3800 Fax (949) 387-7800
Copyright © MARK GROSS & ASSOCIATES, INC. All rights reserved.




Crestwood
COMMUNITIES
Mission 42


Title
Plan 4
Elevation 'C'
Country

Date
May 1, 2019
Project Number
4423
Scale
1/4" = 1'-0"
Revision
8-30-2019
9-4-2019

Sheet No.
16

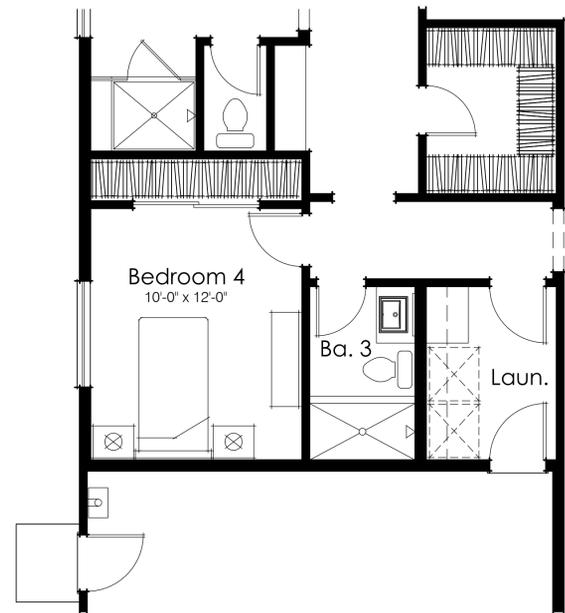

Opt. Bed. 4
+163 sq. ft.

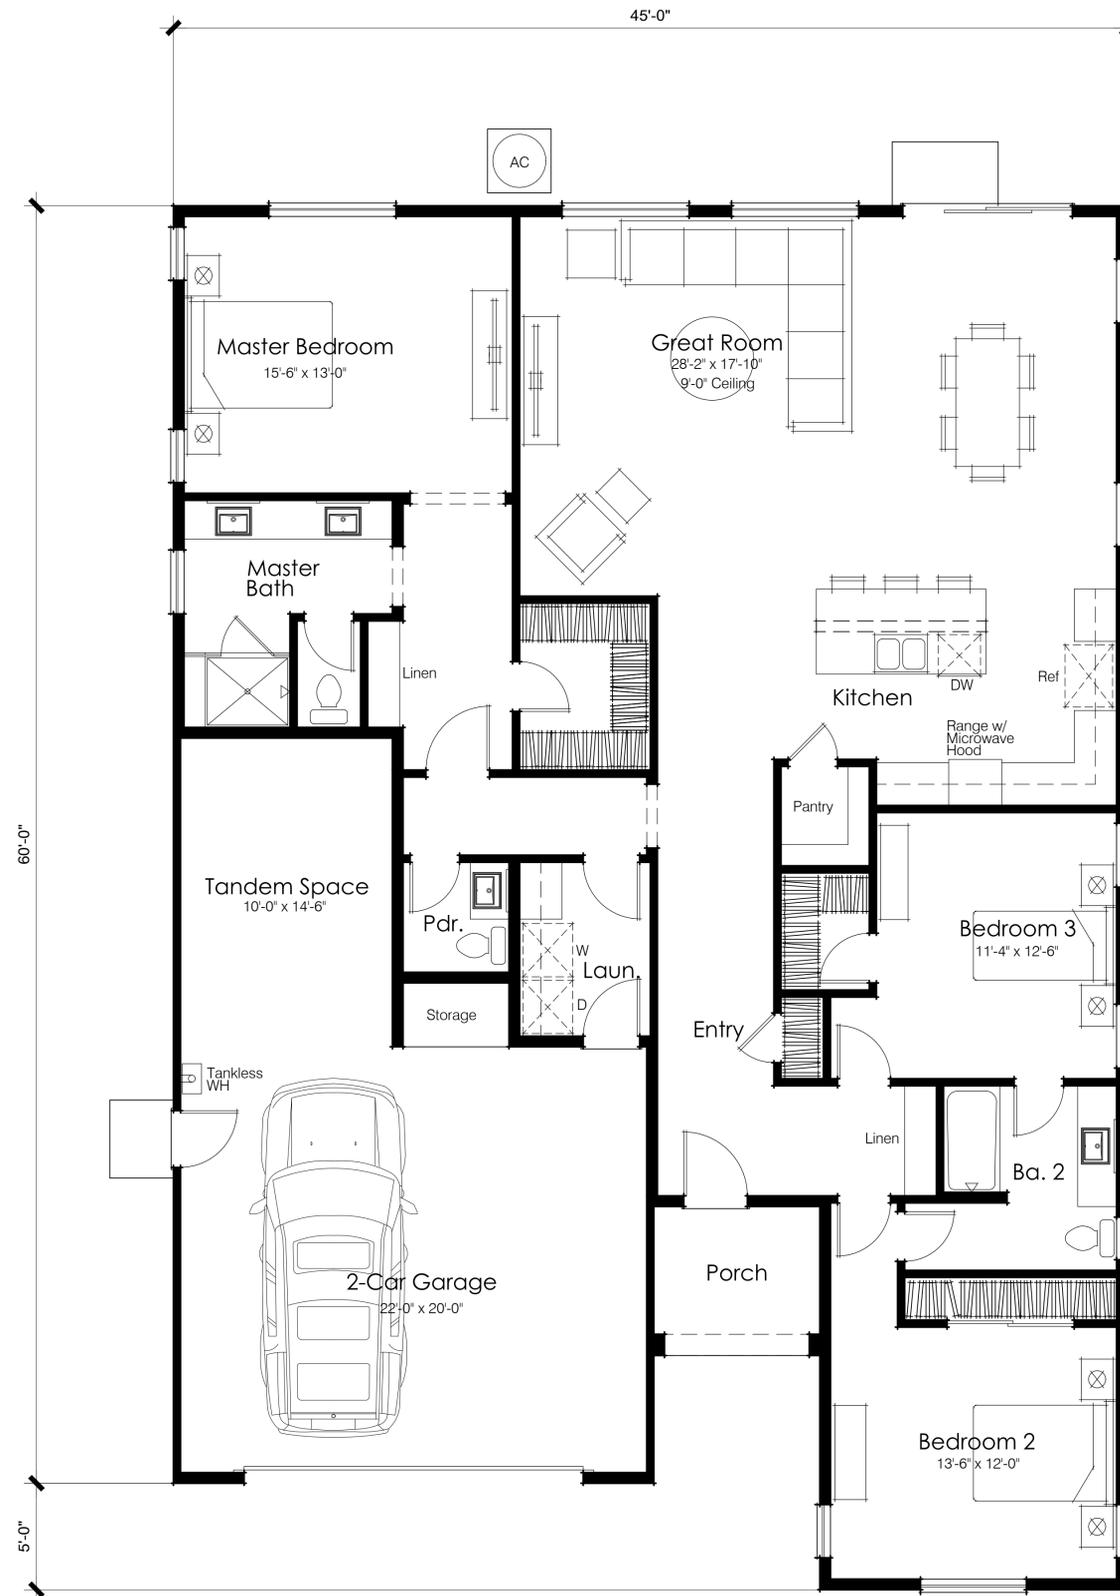

First Floor Plan


Floor Plan	2,042 sq. ft.
2-Car Garage	479 sq. ft.
Tandem Space	150 sq. ft.




Title
**Plan 5
Conceptual
Floor Plan**

Date
4-30-2019
Project Number
4423
Scale
1/4" = 1'-0"
Revision
8-30-2019

Sheet No.
17

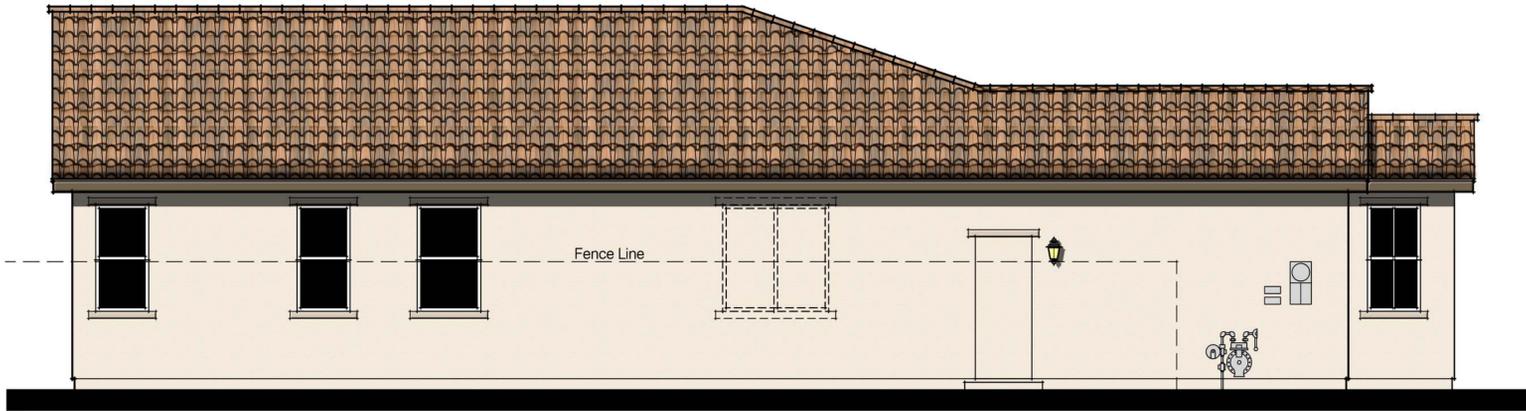


Left Elevation 'A'

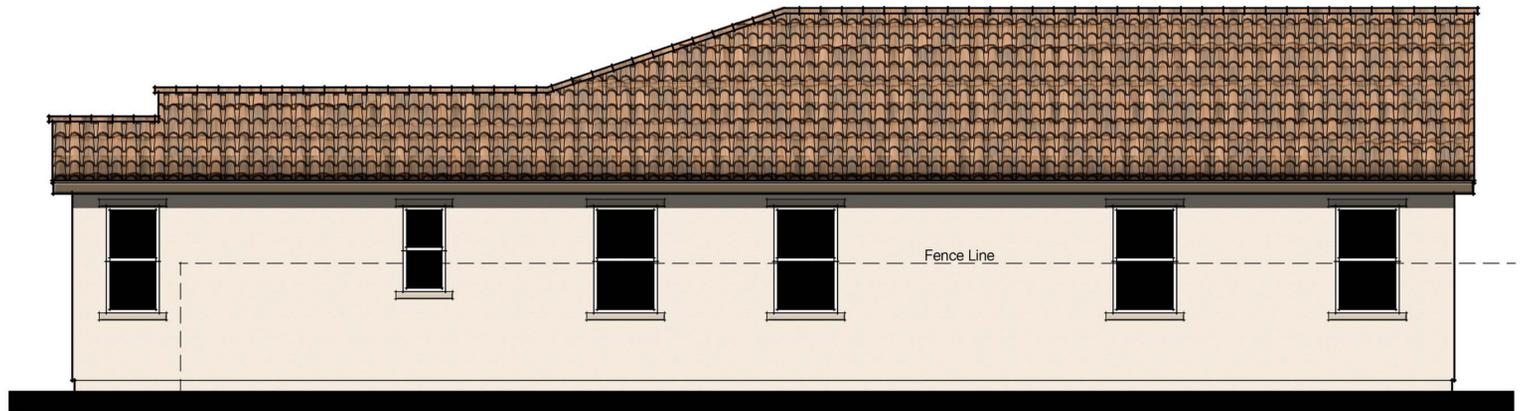


Right Elevation 'A'



Front Elevation 'A'
Scheme 2

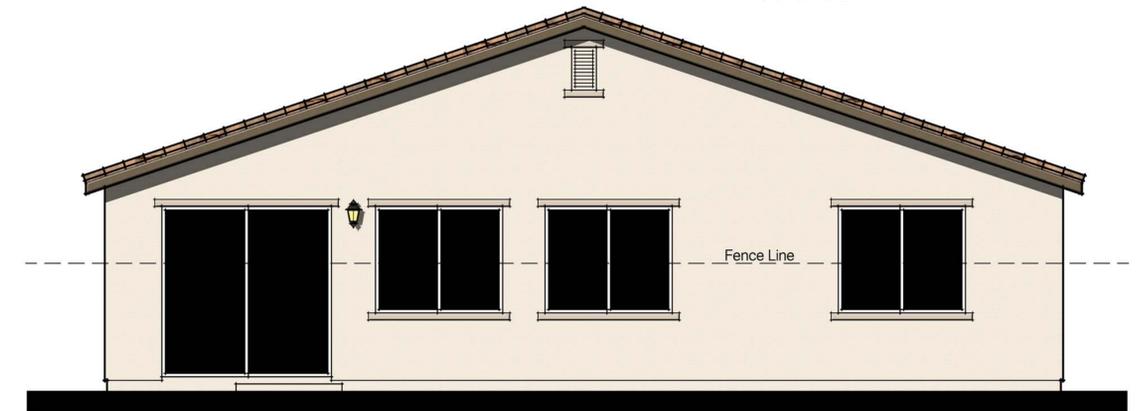


Rear Elevation 'A'

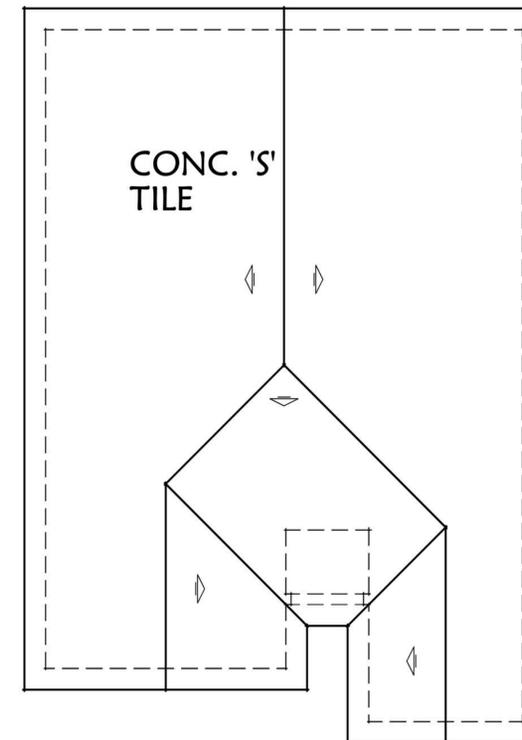


ROOF PLAN
SCALE: 1/8"=1'-0"

MATERIAL NOTES

- Roof: Concrete 'S' Tile
- Roof Pitch: 4 : 12
- Rakes: 12"
- Eaves: 12"
- Building Height: 18'-0"
- Metal Sectional Garage Doors w/ Opt. Glass Top Panels
- Stucco Exterior
- Wood Grained Dense Foam Trim at Doors & Windows On Stucco Walls
- Wrought Iron Accents
- High-Density Foam Shutters

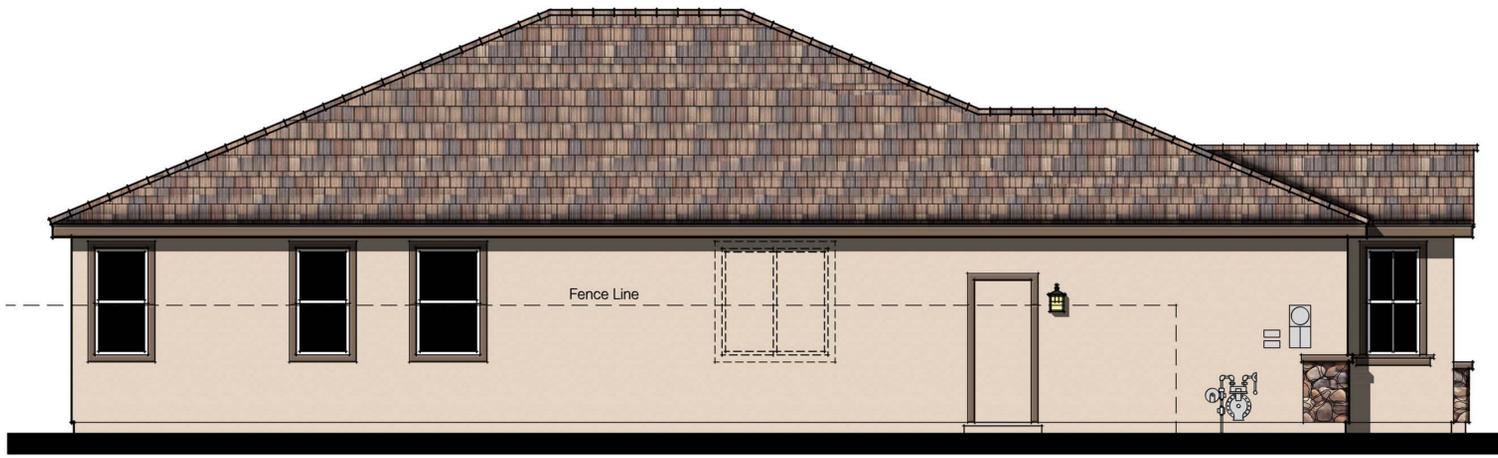

Left Elevation 'B'

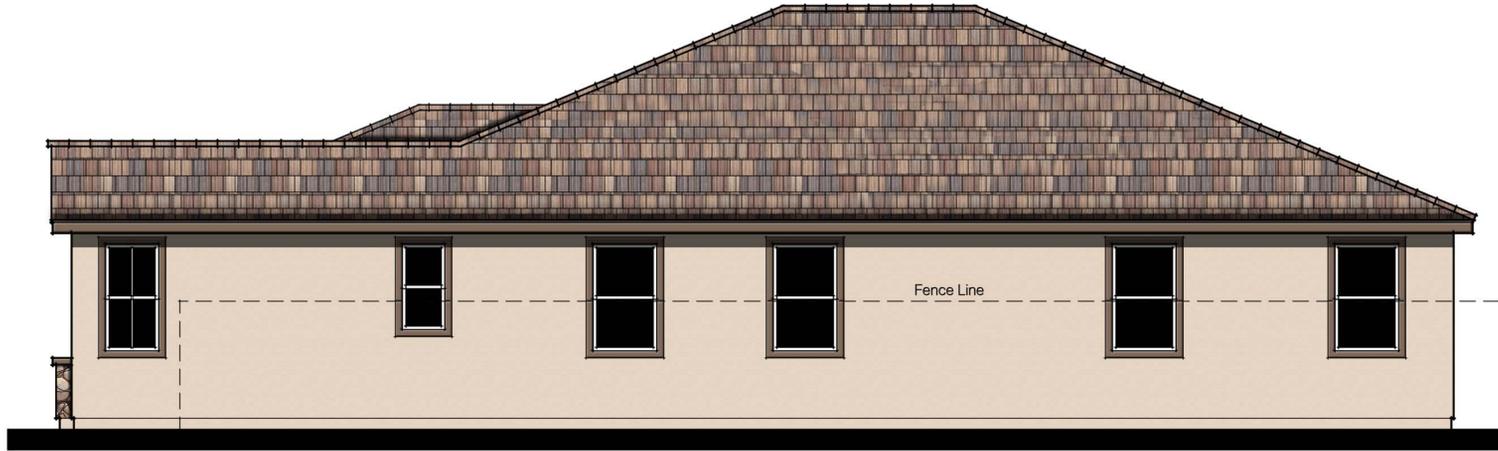


Right Elevation 'B'



Front Elevation 'B'
Scheme 5



Rear Elevation 'B'

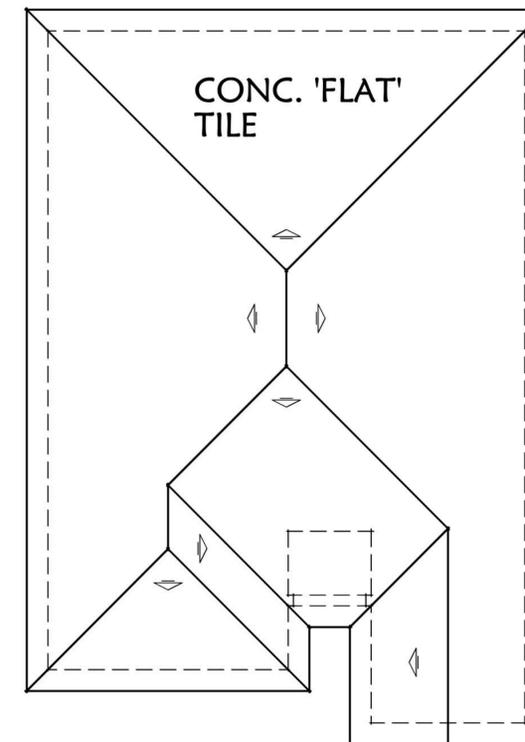

ROOF PLAN
SCALE: 1/8"=1'-0"

MATERIAL NOTES

- Roof: Concrete 'Flat' Tile
- Roof Pitch: 5 : 12
- Rakes: 12"
- Eaves: 12"
- Building Height: 20'-0"
- Metal Sectional Garage Doors w/ Opt. Glass Top Panels
- Stucco Exterior
- Wood Grained Dense Foam Trim at Doors & Windows On Stucco Walls
- Precast Stone Veneer w/ Precast Stone Cap. Grouted Finish Around Each Stone, Stone To Be Taken To Grade-Below Weepscreed
- Fiber-Cement Lap Siding Accents
- Wood Trim at Siding Locations
- Wood Posts w/ Brackets



Plan 5A