




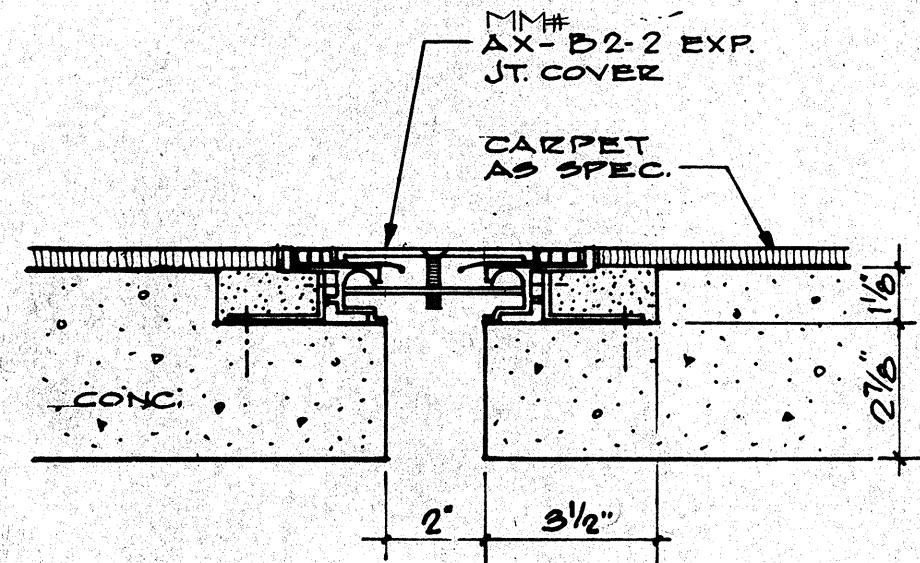


1 EJ - FLOOR @ BRIDGE
1/4" = 1"

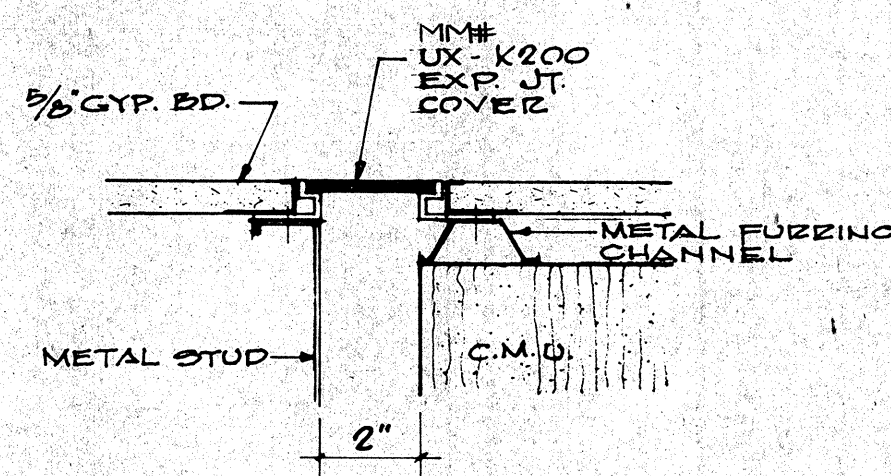


2 EJ - WALL @ BRIDGE
1/4" = 1"

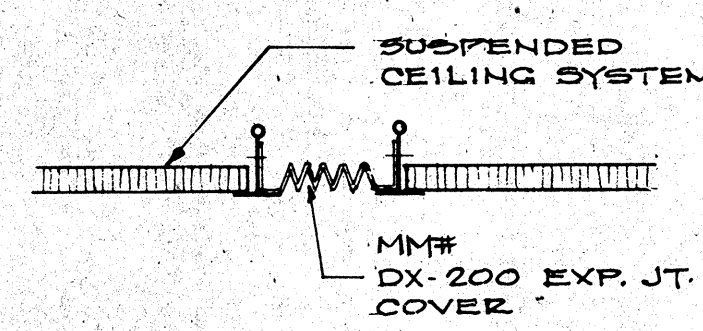


3 EJ - CEILING @ BRIDGE
1/4" = 1"

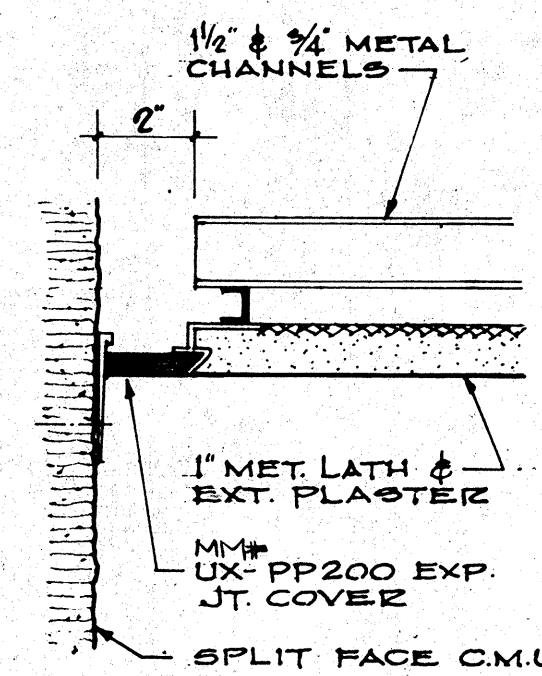

4 EJ - CEILING UNDER BRIDGE
1/4" = 1"

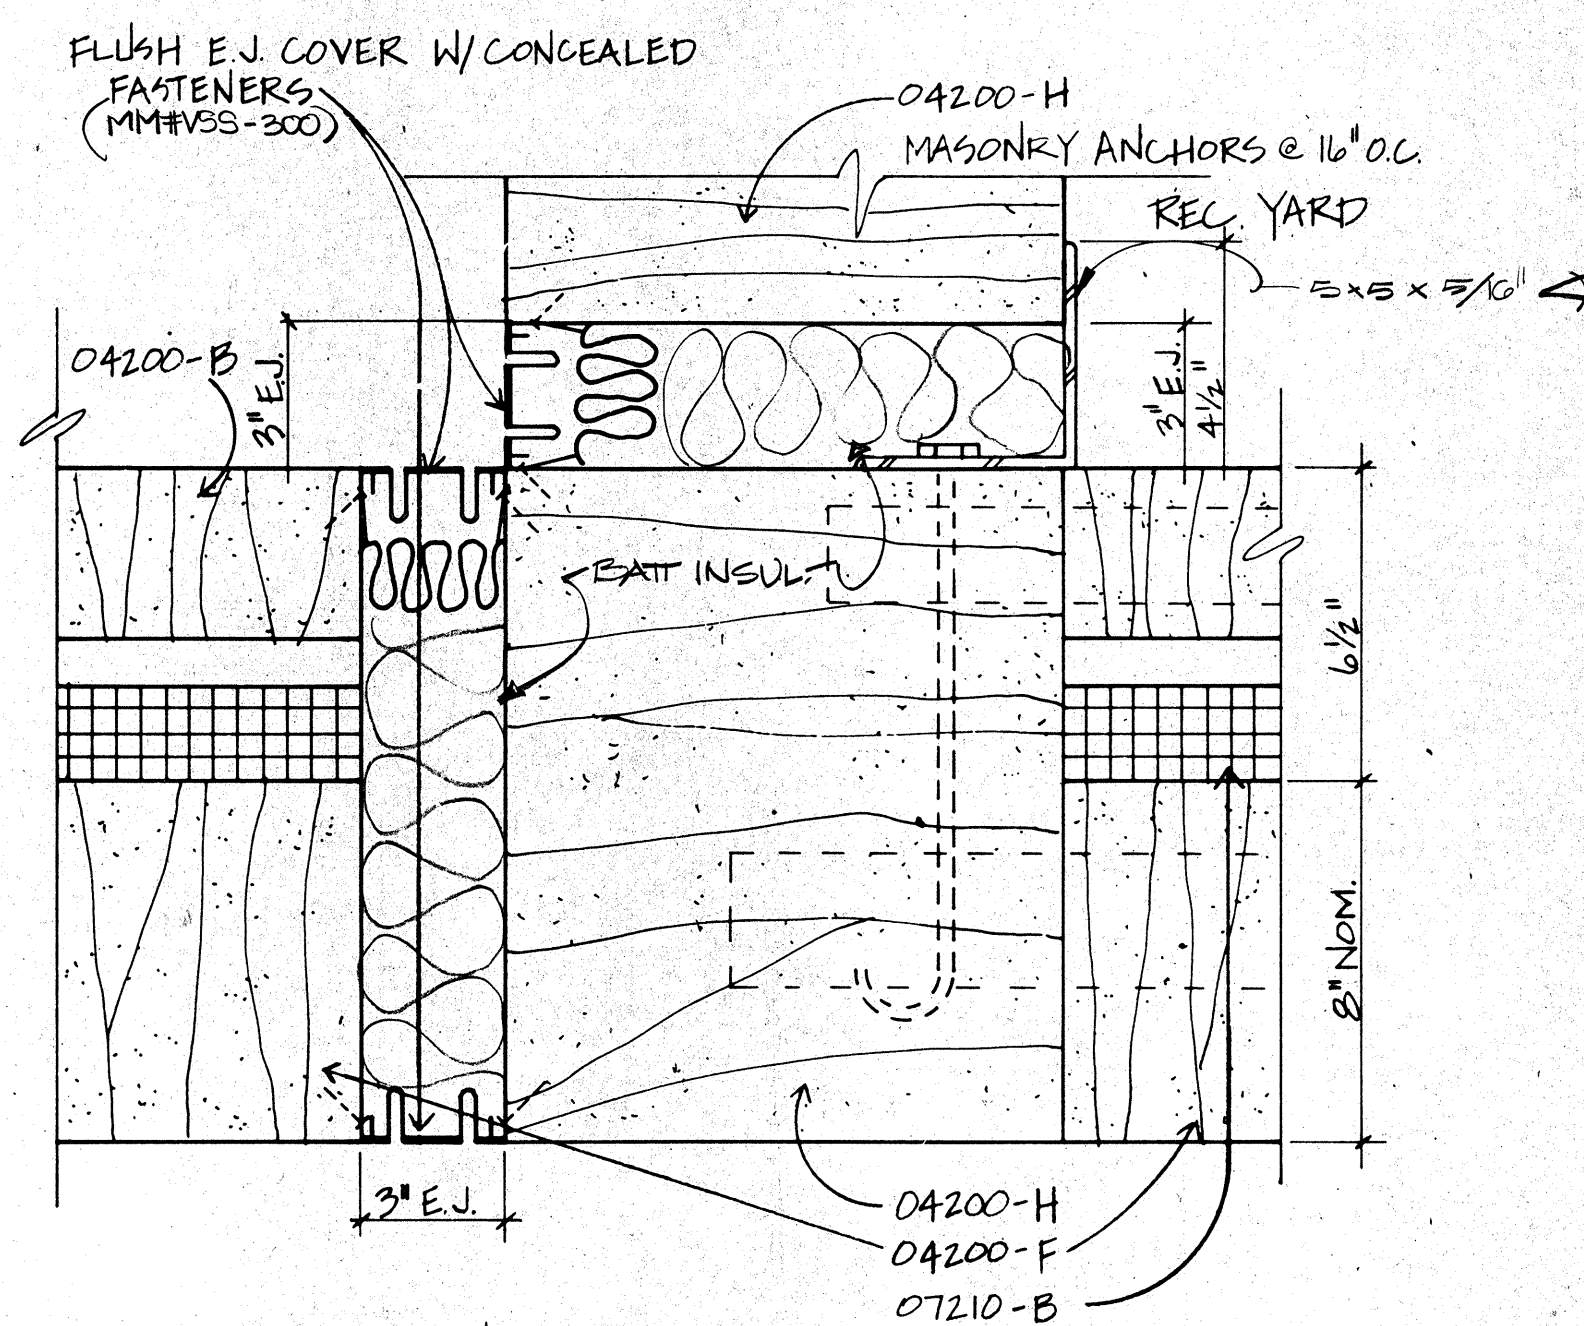

5 EXPANSION JOINT
3/8" = 1'-0"

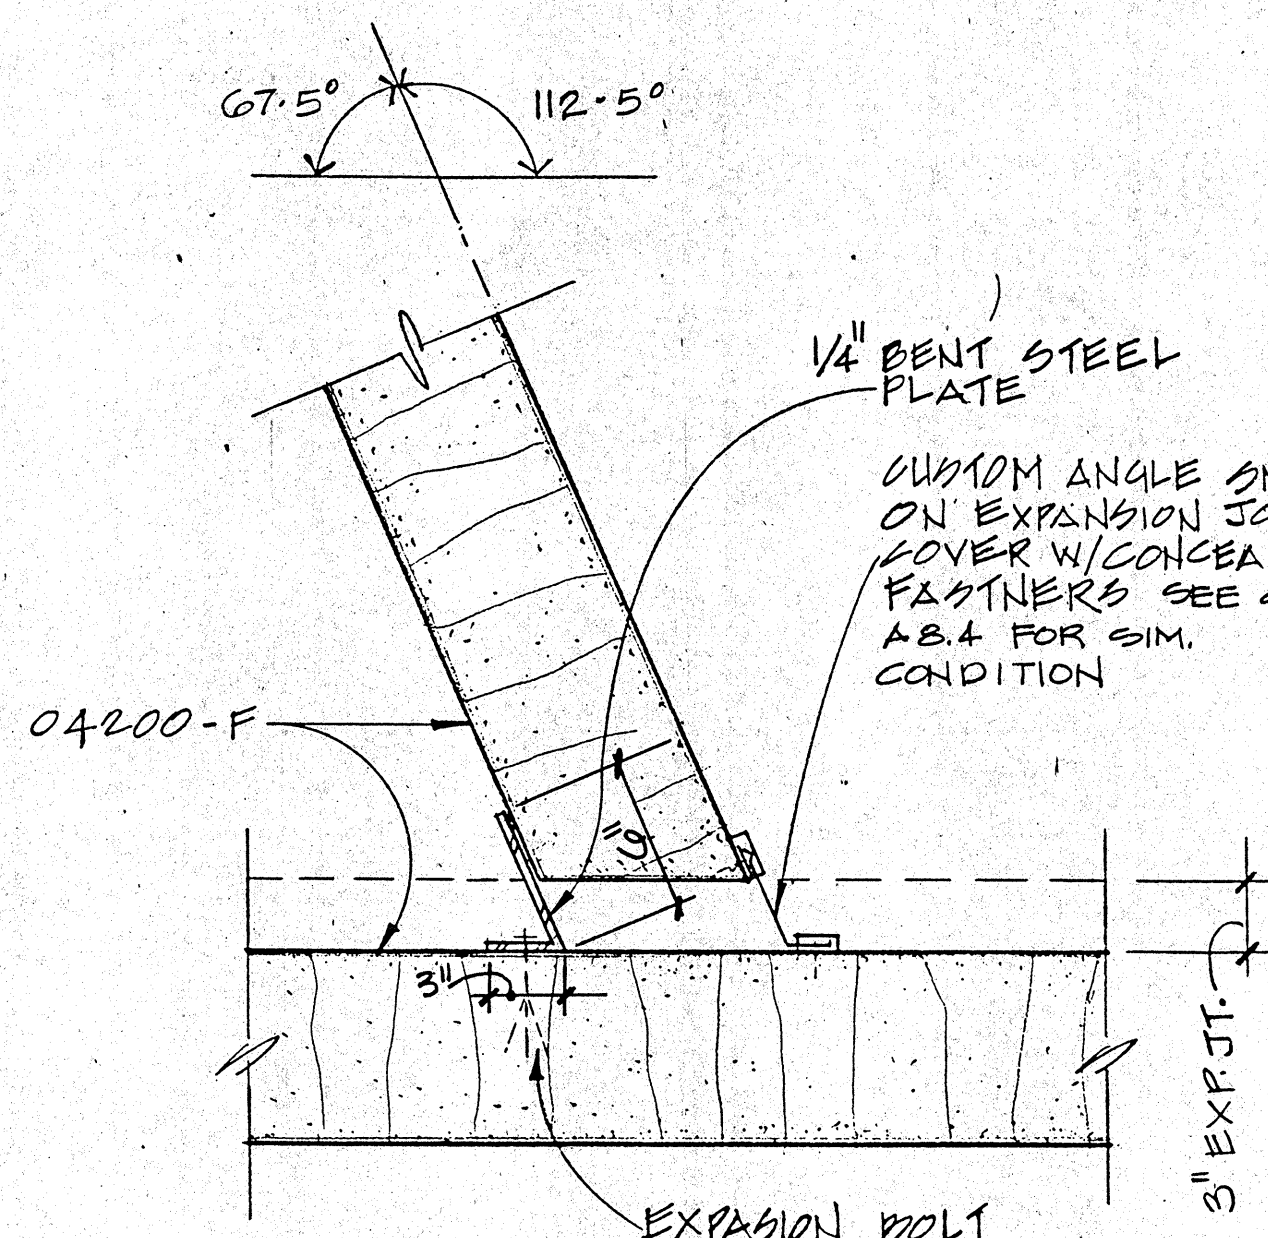

6 EXPANSION JT. PLAN DETAIL AT STAGING AT TYP. HOUSING UNIT
SCALE: 1 1/2" = 1'-0"

WEST • VALLEY • DETENTION • CENTER
FOR • THE • COUNTY OF SAN • BERNARDINO • CALIFORNIA

HARRY MAYS, COUNTY ADMINISTRATION OFFICER

FLOYD TIDWELL, SHERIFF

BOARD OF SUPERVISORS

Jan Albert, Second District

Robert M. Edwards, Third District

Robert M. Edwards, Third District

ROSSER FABRAP INTERNATIONAL
Criminal Justice Architecture, Technology, Planning, Interiors,
Mechanical, Electrical, Plumbing, Security, & Civil Engineering

JUSTICE SYSTEMS INCORPORATED

Criminal Justice Operations, Programming

JOHNSON & NIELSEN

Structural Engineering

ROSSER FABRAP INTERNATIONAL
Criminal Justice Architecture, Technology, Planning, Interiors,
Mechanical, Electrical, Plumbing, Security, & Civil Engineering

ROSSER FABRAP INTERNATIONAL, Inc.

Comprehensive Services for Building

Construction Management

Atlanta Savannah Tampa

This document is the property of Rosser Fabrap International, Inc. and is to be used only for the project and location specified on the title block. It is not to be reproduced or transmitted in any form or by any means electronic or mechanical, including photocopying, recording, or by any information storage and retrieval system, without prior written permission from Rosser Fabrap International, Inc.

ROSSER FABRAP INTERNATIONAL, Inc.

EXPANSION JOINT
DETAILS

Job No. 82053.04
Date 10-17-82
A8.5

RELAYED FOR CONSTRUCTION

