
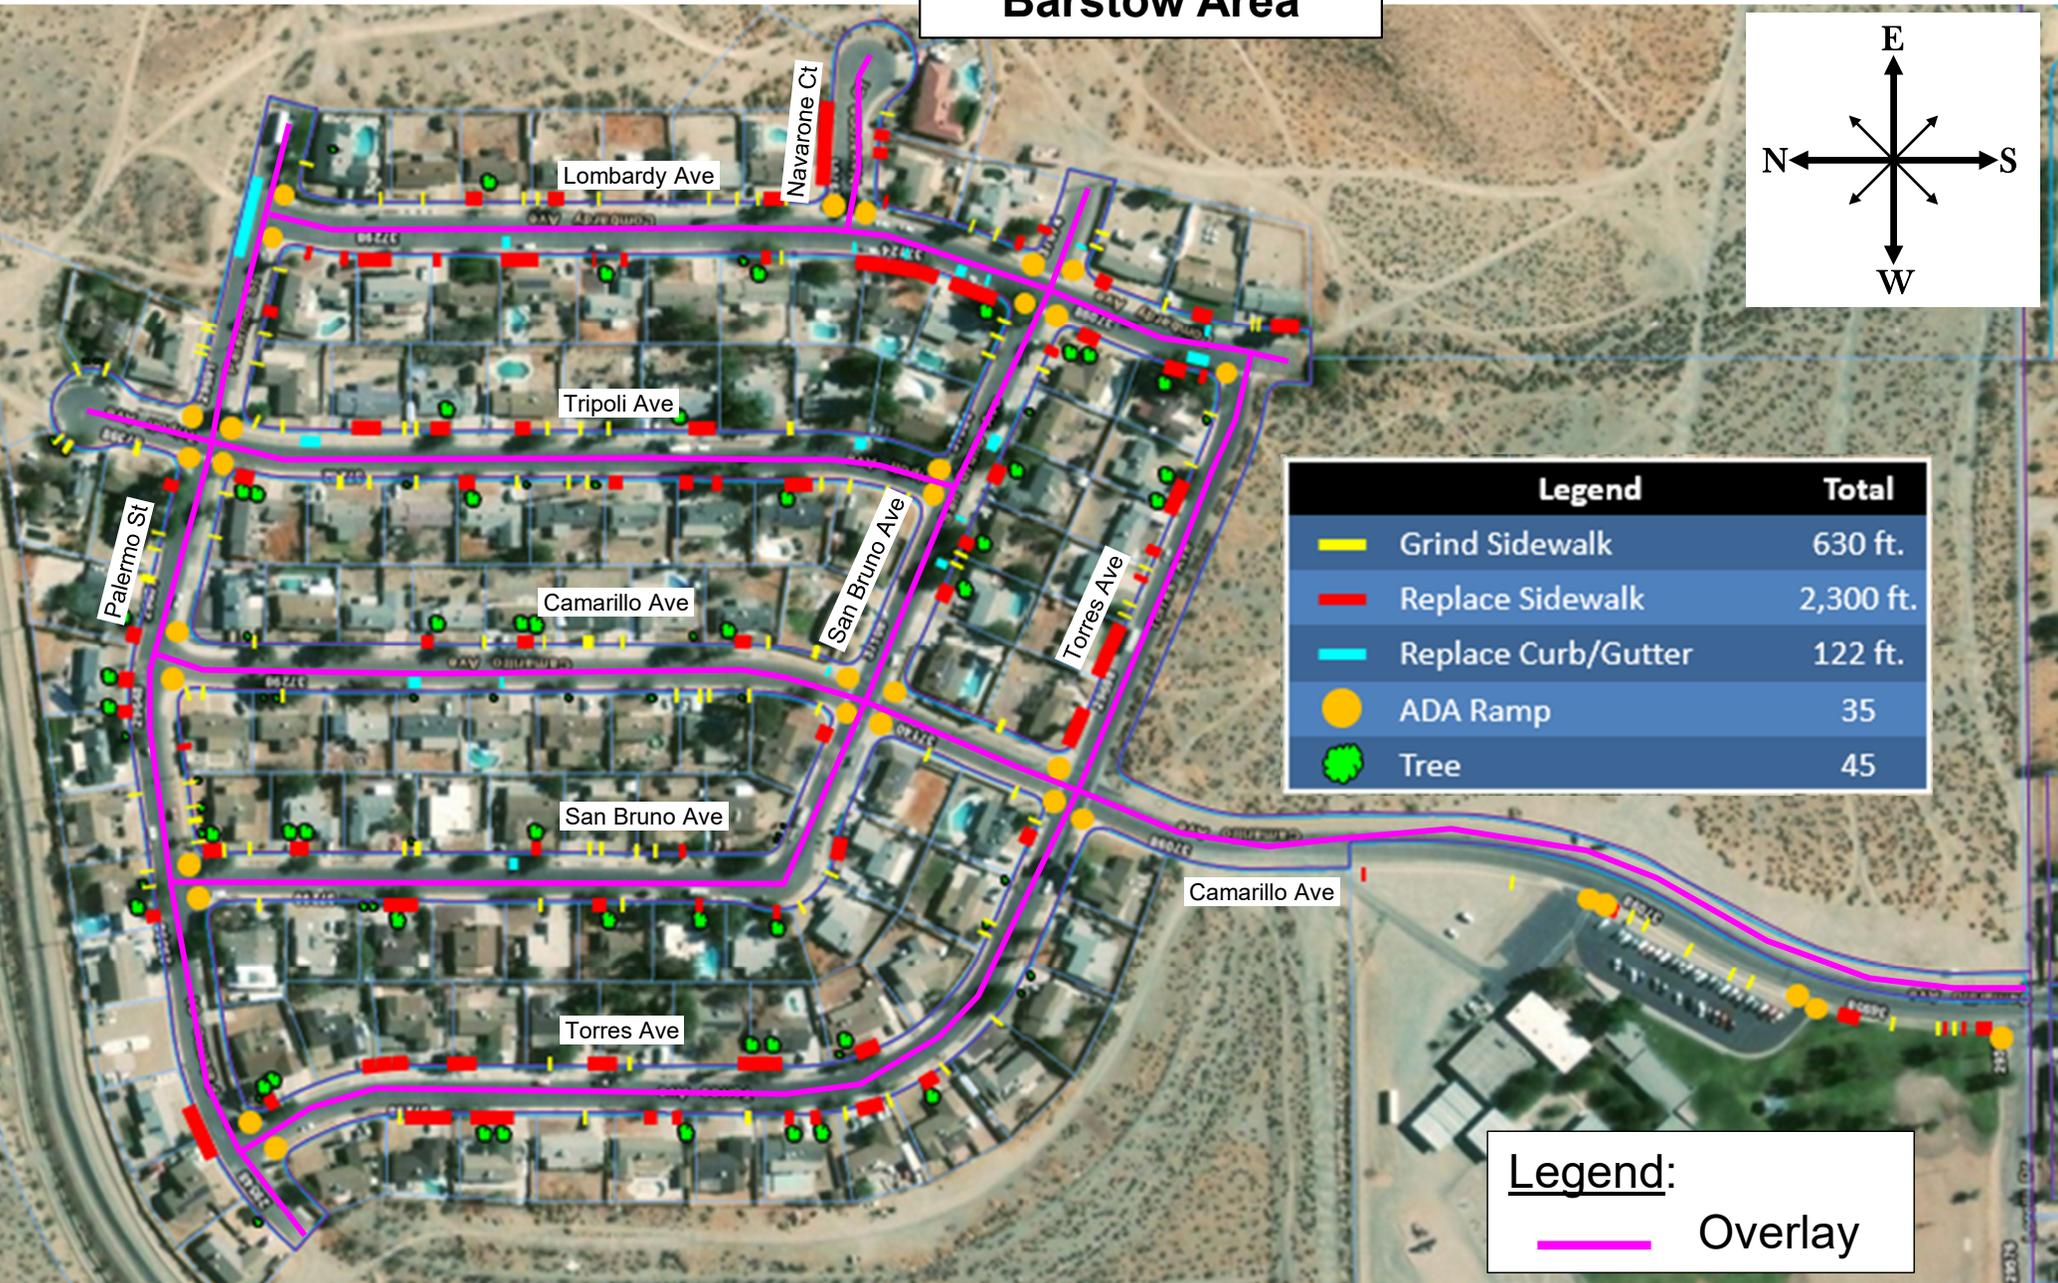


Barstow Area

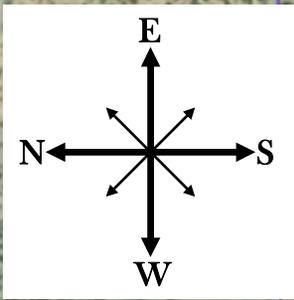

Legend		Total
	Grind Sidewalk	630 ft.
	Replace Sidewalk	2,300 ft.
	Replace Curb/Gutter	122 ft.
	ADA Ramp	35
	Tree	45

Legend:
 Overlay

SAN BERNARDINO COUNTY
DEPARTMENT OF PUBLIC WORKS
 Supervisor District 2
 W.O. TX1800



LOCATION MAP
Barstow Skyline North
Sidewalks, ADA Ramps, Overlay