




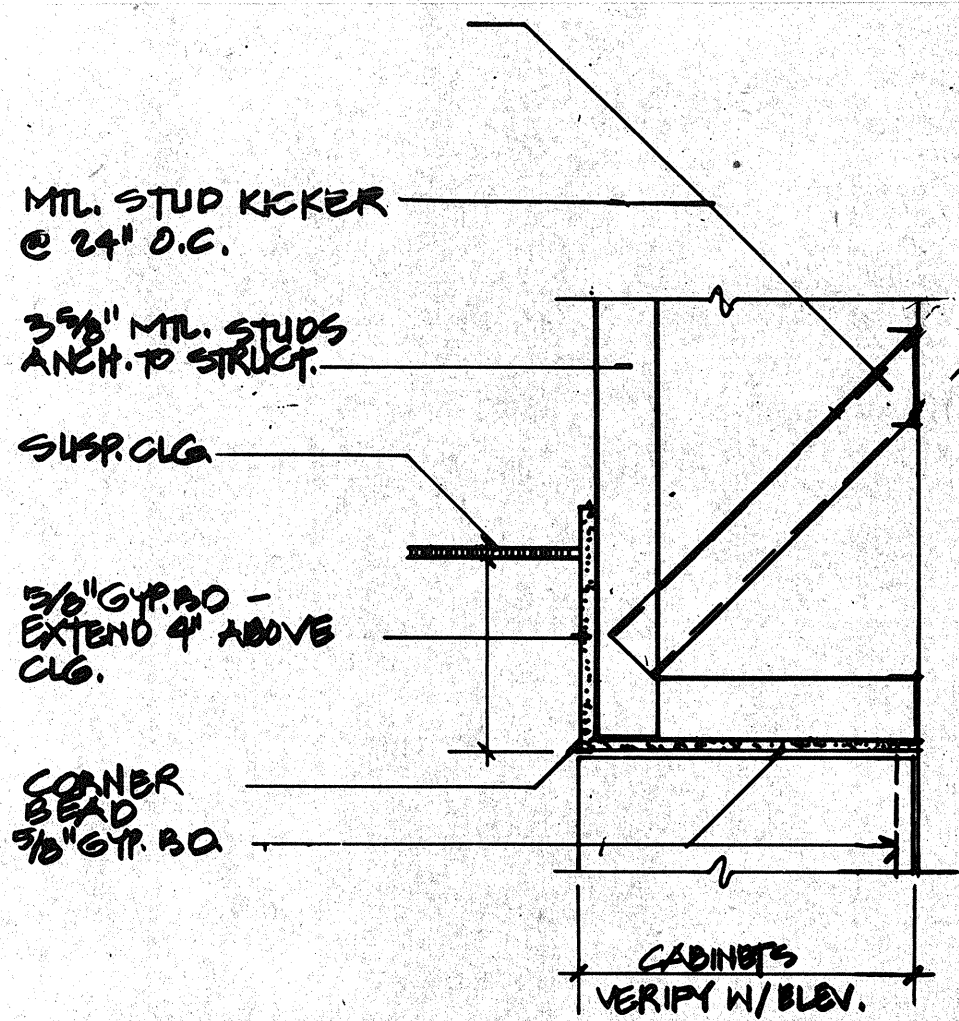


1 FURR DOWN AT CABINETS
1 1/2\"/>

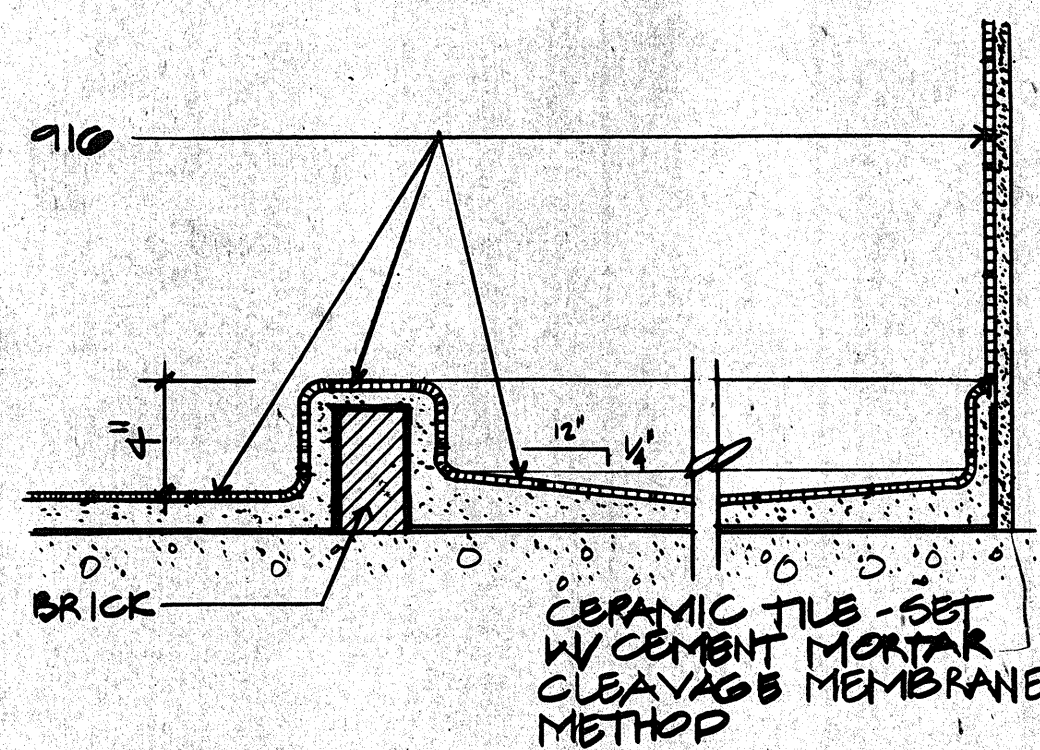


2 SHOWER CURB DETAIL
NO SCALE

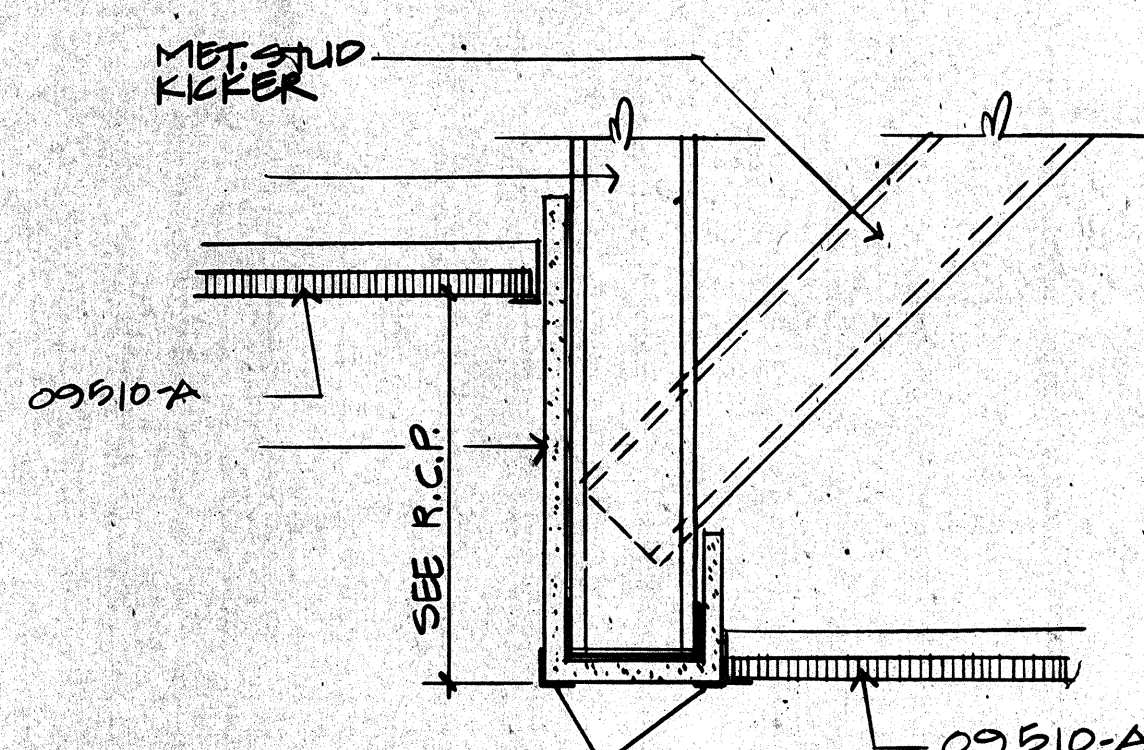


3 FURR DOWN DETAIL
3\"/>

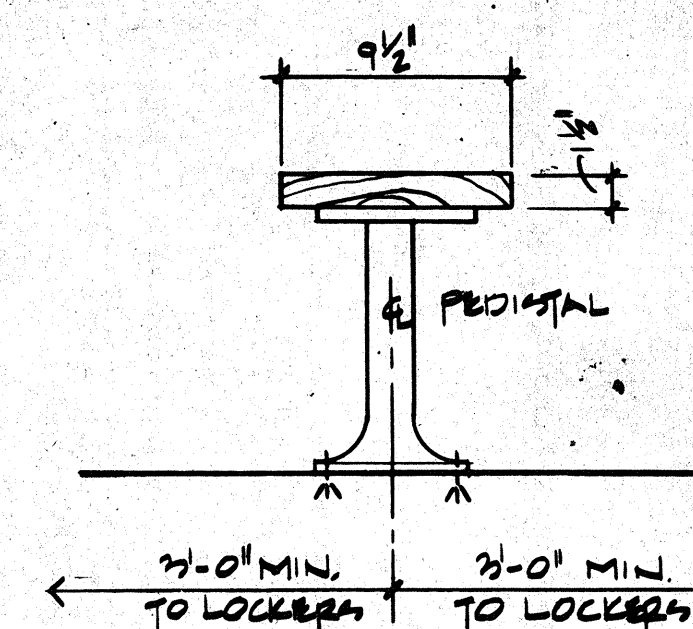


4 BENCH DETAIL
1 1/2\"/>

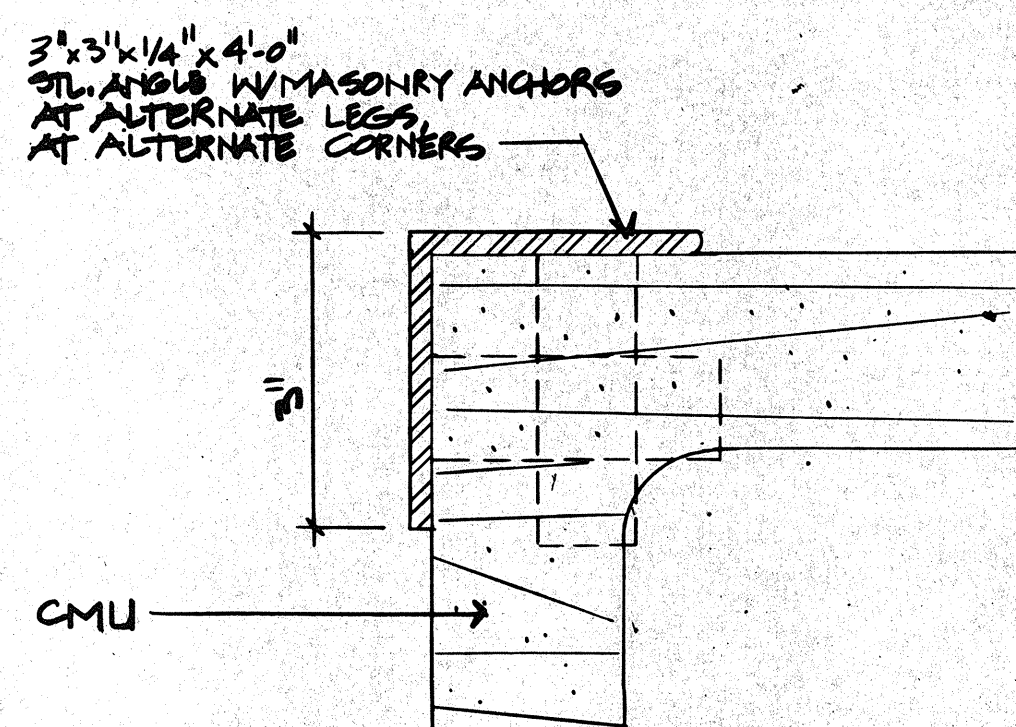


5 TYPICAL CORNER GUARD
HALF SIZE

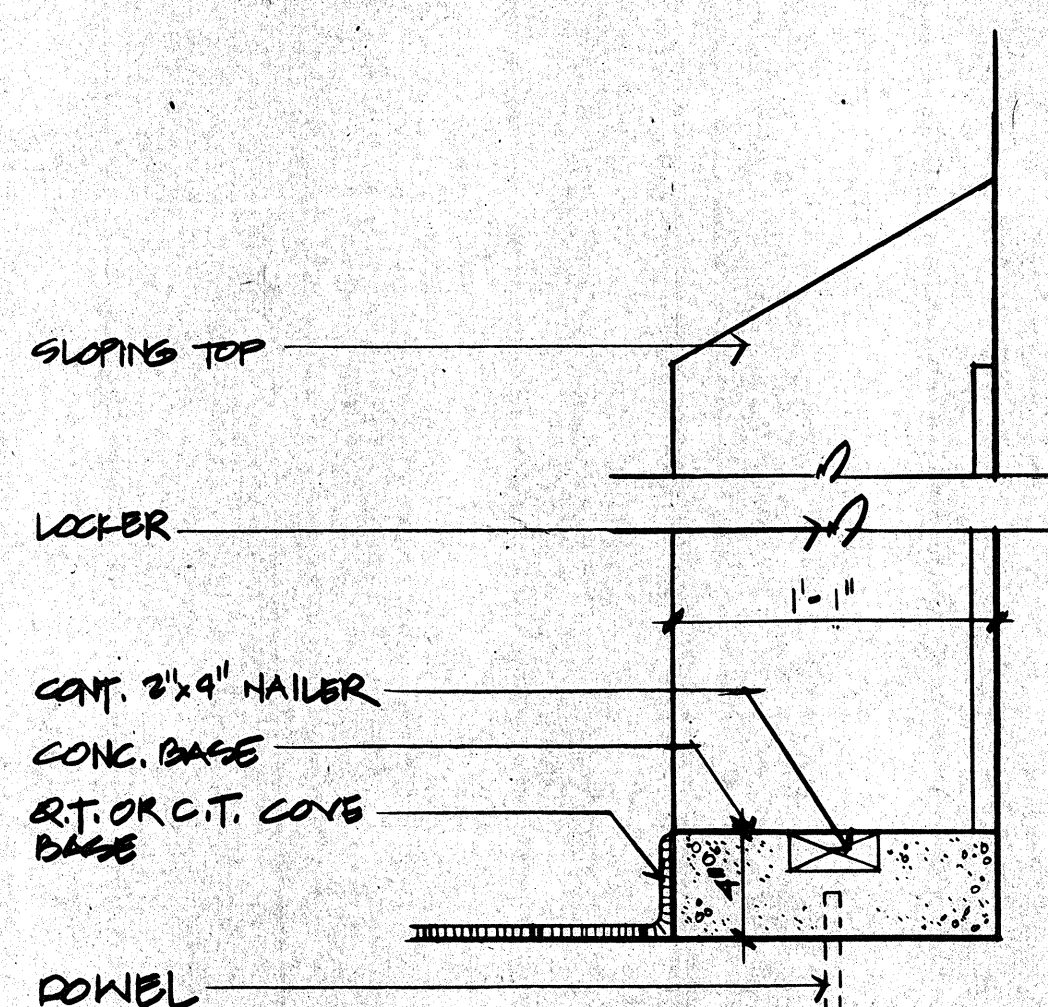


6 LOCKER BASE DETAIL
1 1/2\"/>

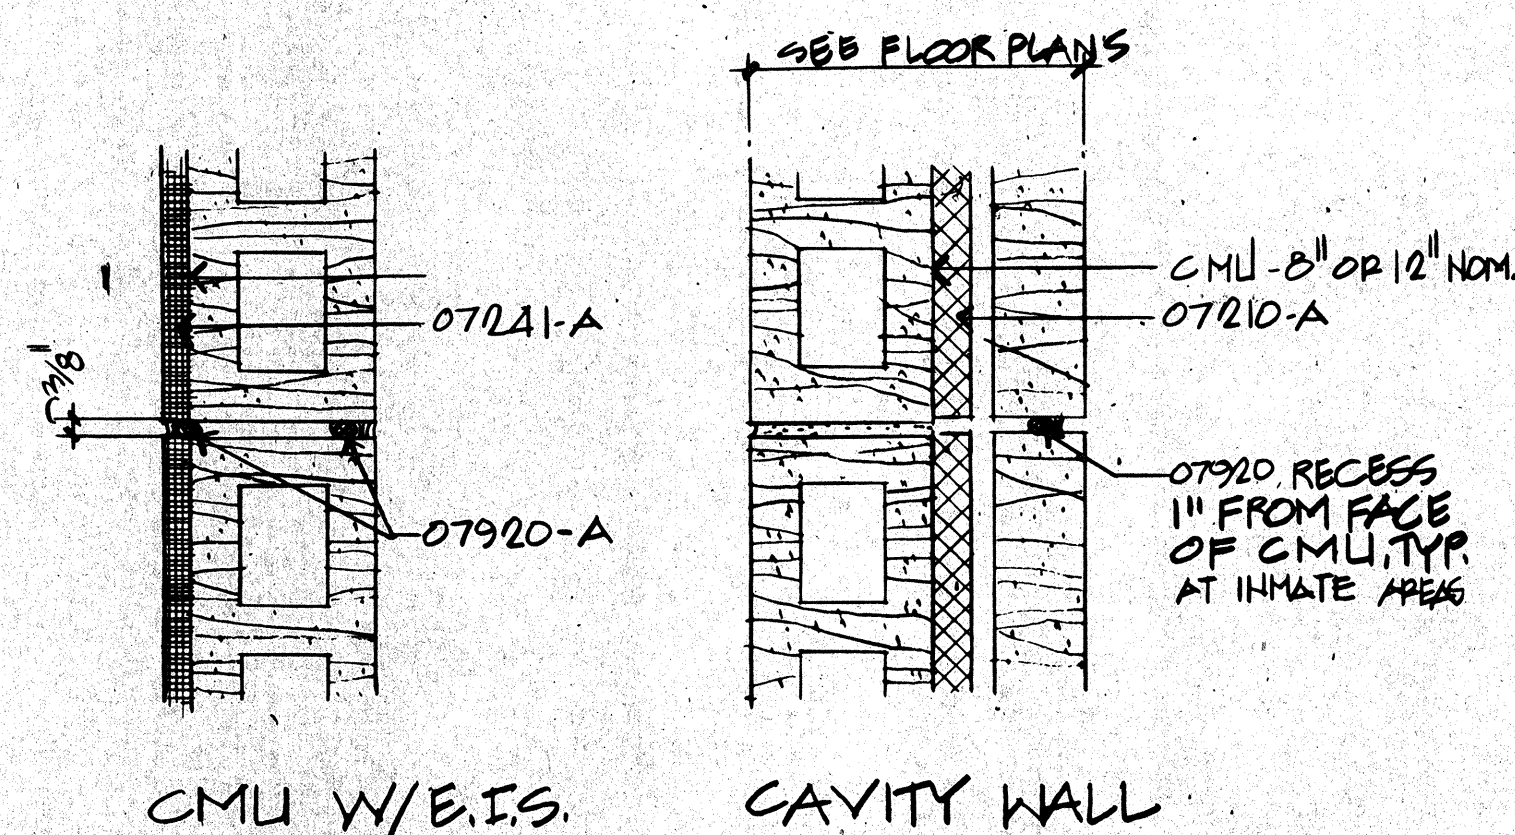


7 MASONRY WALL CONTROL JOINTS
1 1/2\"/>

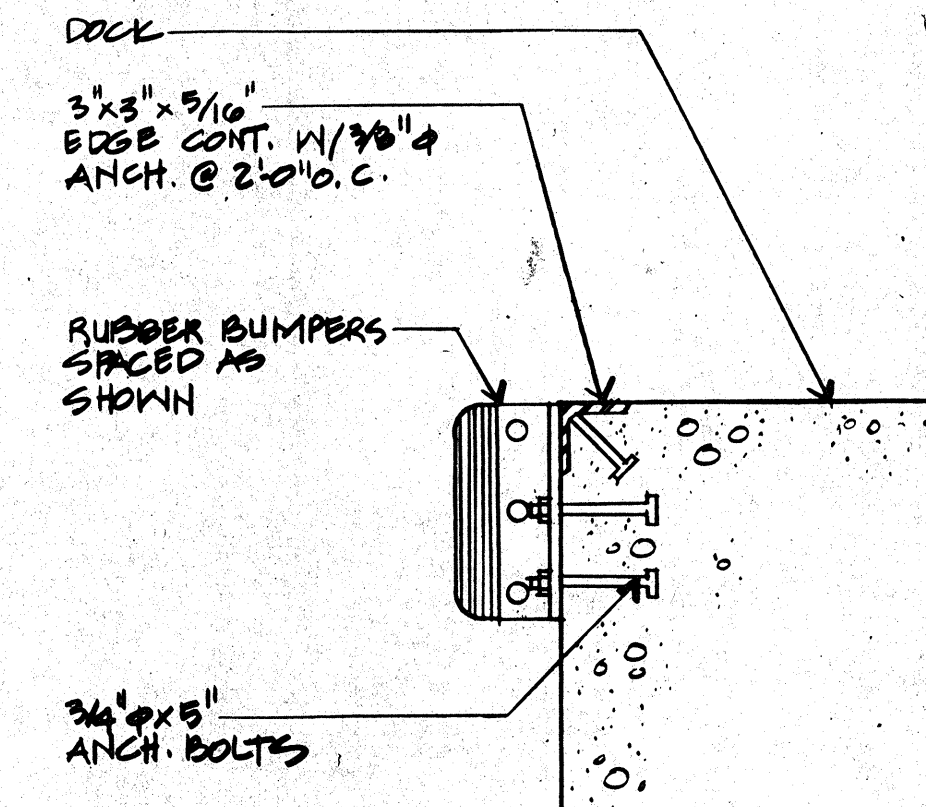


8 DOCK EDGE DETAIL
NO SCALE

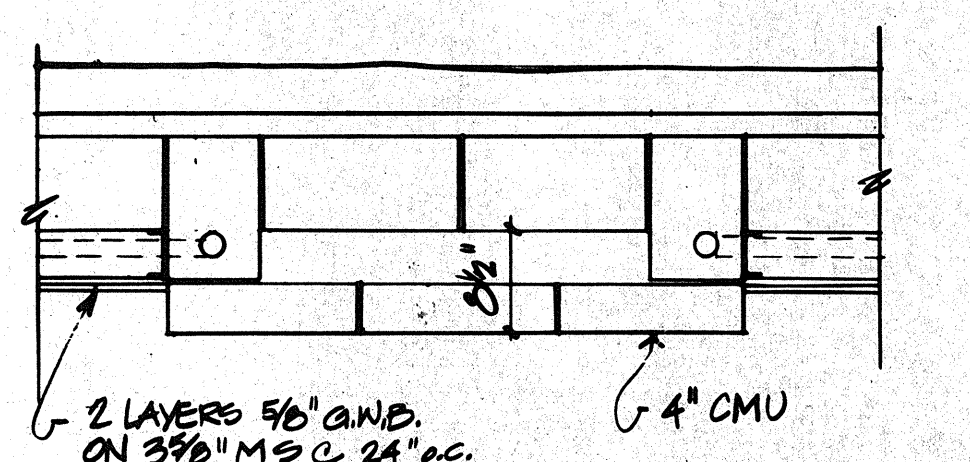


9A PLAN OF SPRINKLER

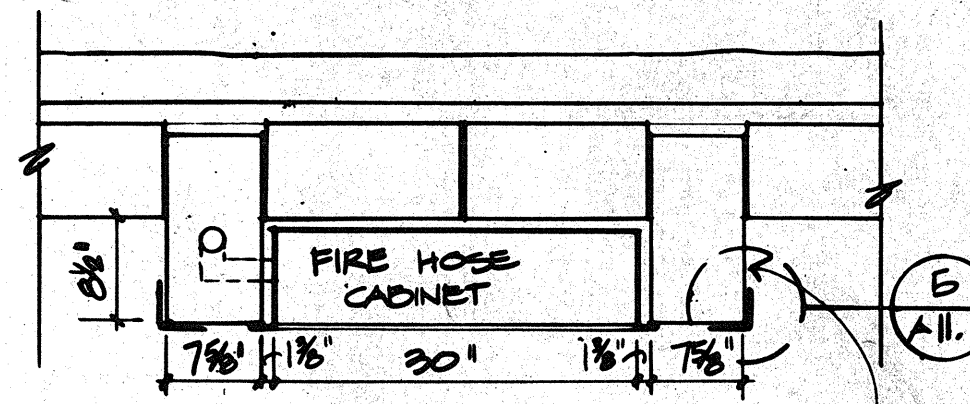

9B PLAN OF CABINET

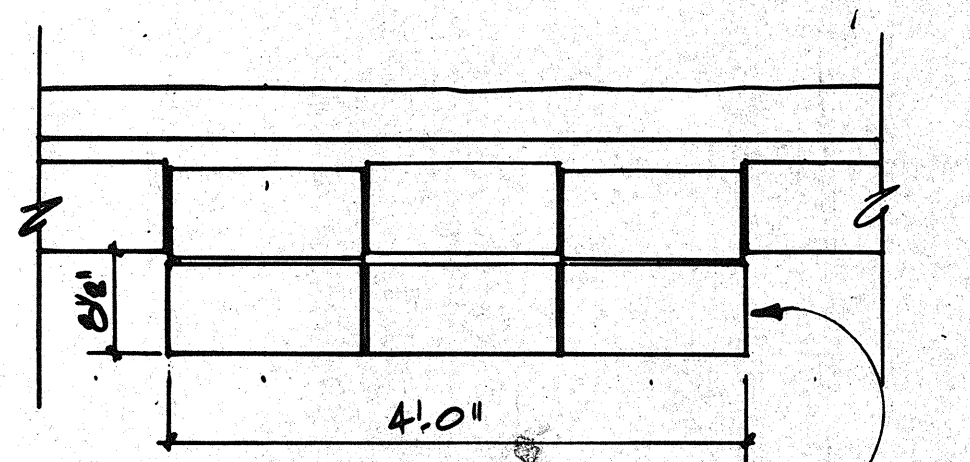


9C PLAN OF BASE

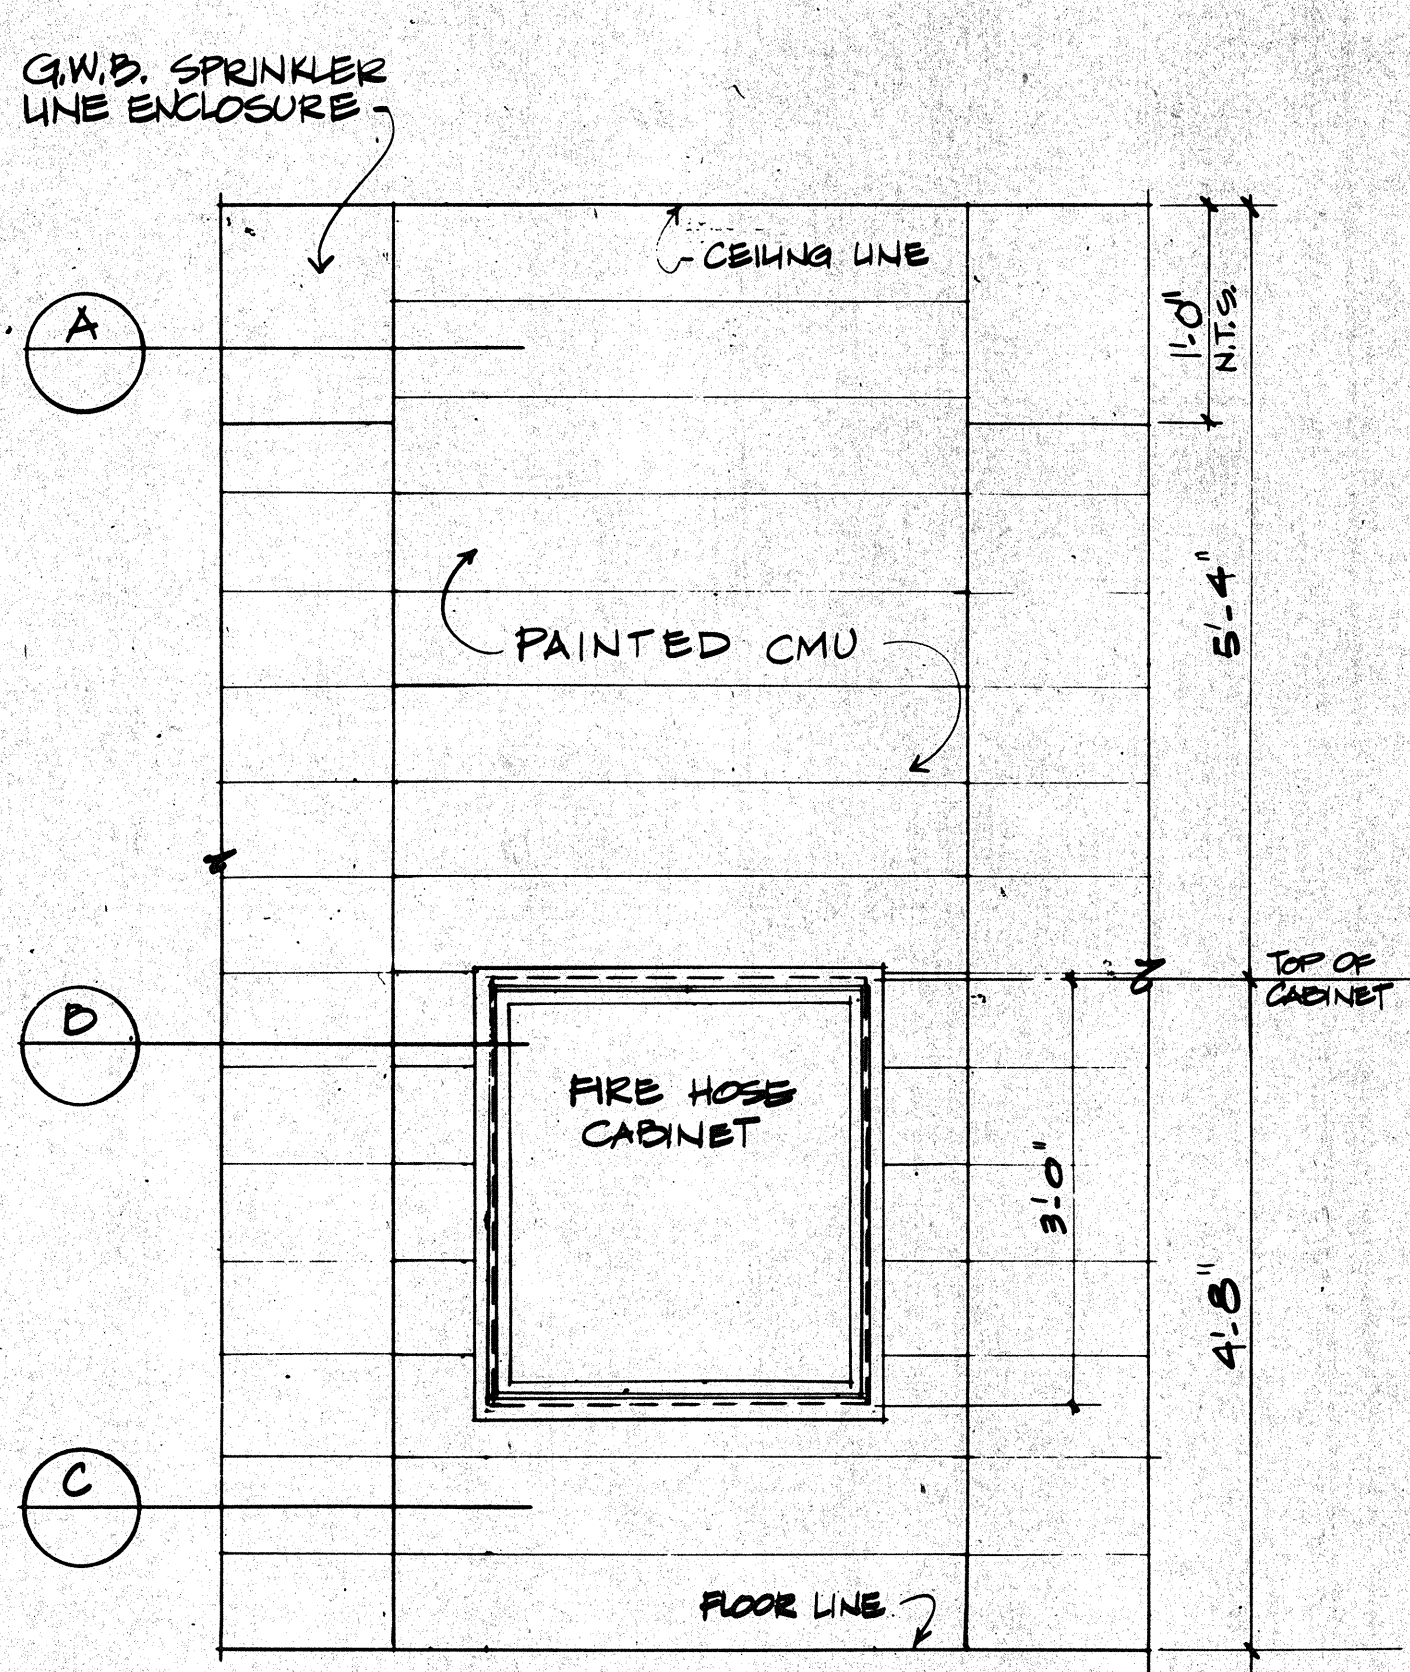


ELEVATION OF FIRE HOSE CABINETS - TYPICAL IN CORRIDORS

9 CORRIDOR FIRE HOSE CAB. DETAIL
3/4\"/>

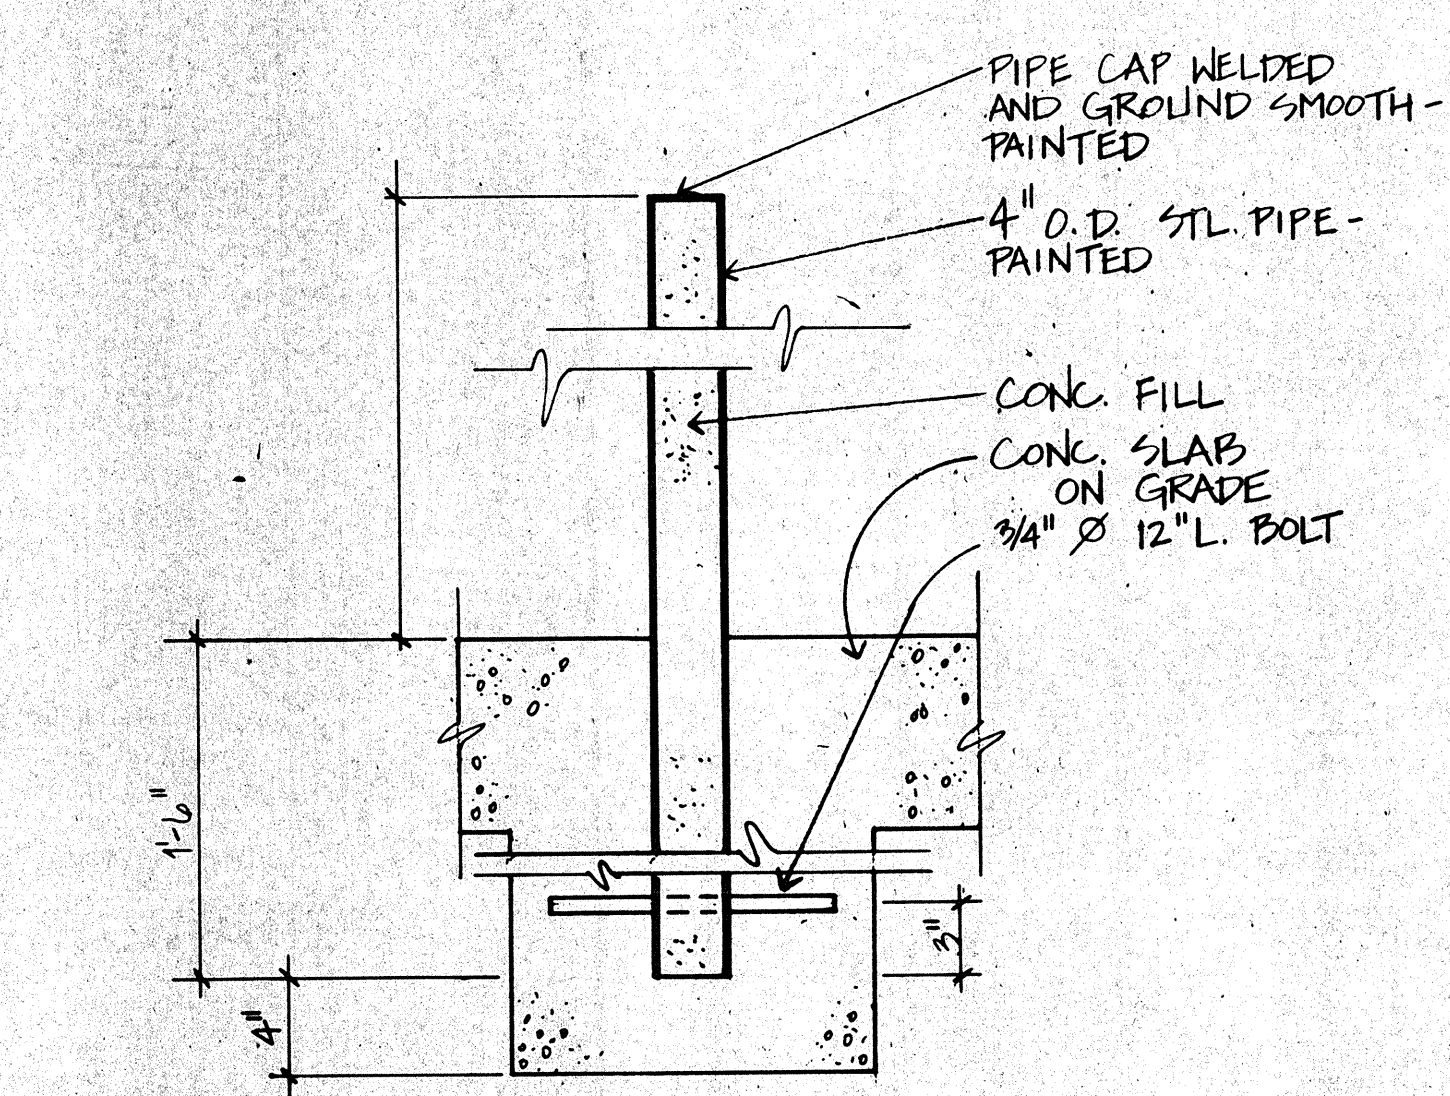

10 PIPE BOLLARD DETAIL
1 1/2\"/>

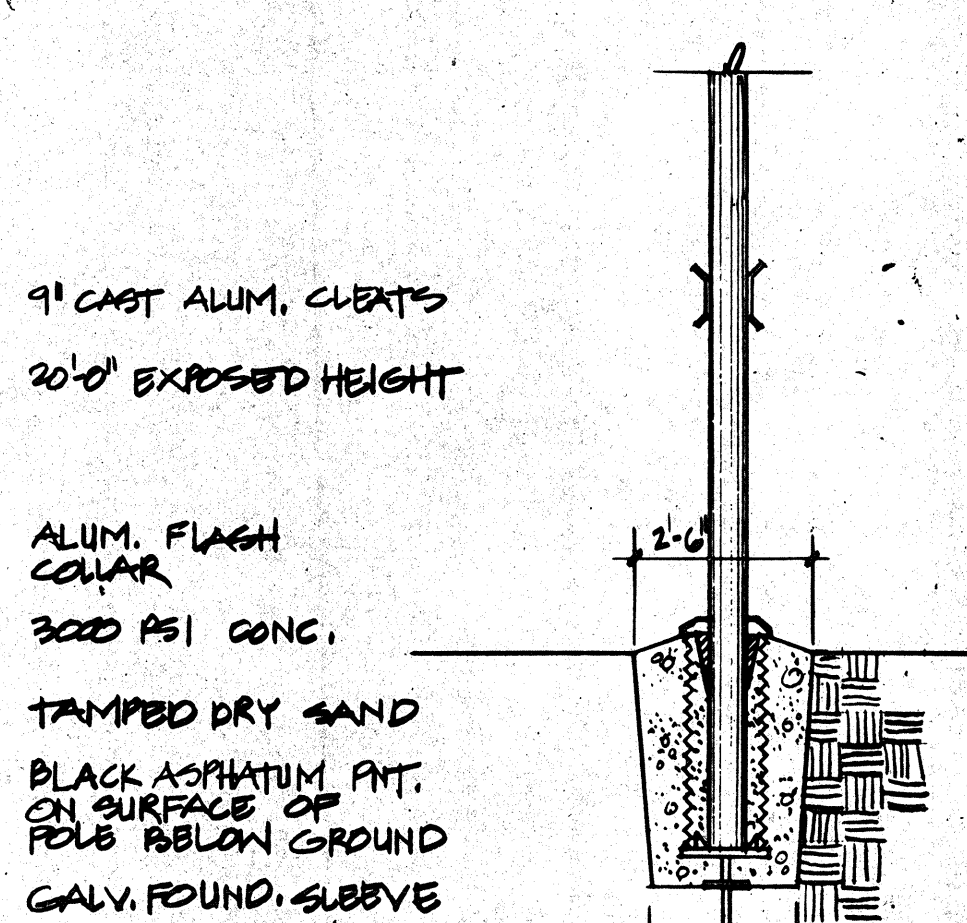

11 FLAG POLE DETAIL
3/8\"/>

ROSSER FABRAP INTERNATIONAL
ROSSER FABRAP INTERNATIONAL, Inc.
Civil, Mechanical, Electrical, Plumbing, Security, & Civil Engineering
Atlanta Savannah Tampa

WEST • VALLEY • DETENTION • CENTER
FOR THE COUNTY OF SAN • BERNARDINO • CALIFORNIA

HARRY MAX, COUNTY ADMINISTRATION OFFICER
FLOYD TIDWELL, SHERIFF
BOARD OF SUPERVISORS
DAVID J. CLARK, COUNTY CLERK
JERRY WILSON, COUNTY ATTORNEY
ROBERT F. BROWN, COUNTY ENGINEER

JUSTICE SYSTEMS INCORPORATED
Criminal Justice Operations, Programming

JOHNSON & NIELSEN
Structural Engineering

MISCELLANEOUS DETAILS

Job No. 22052.04
Date 12/1/82
A 14.2