

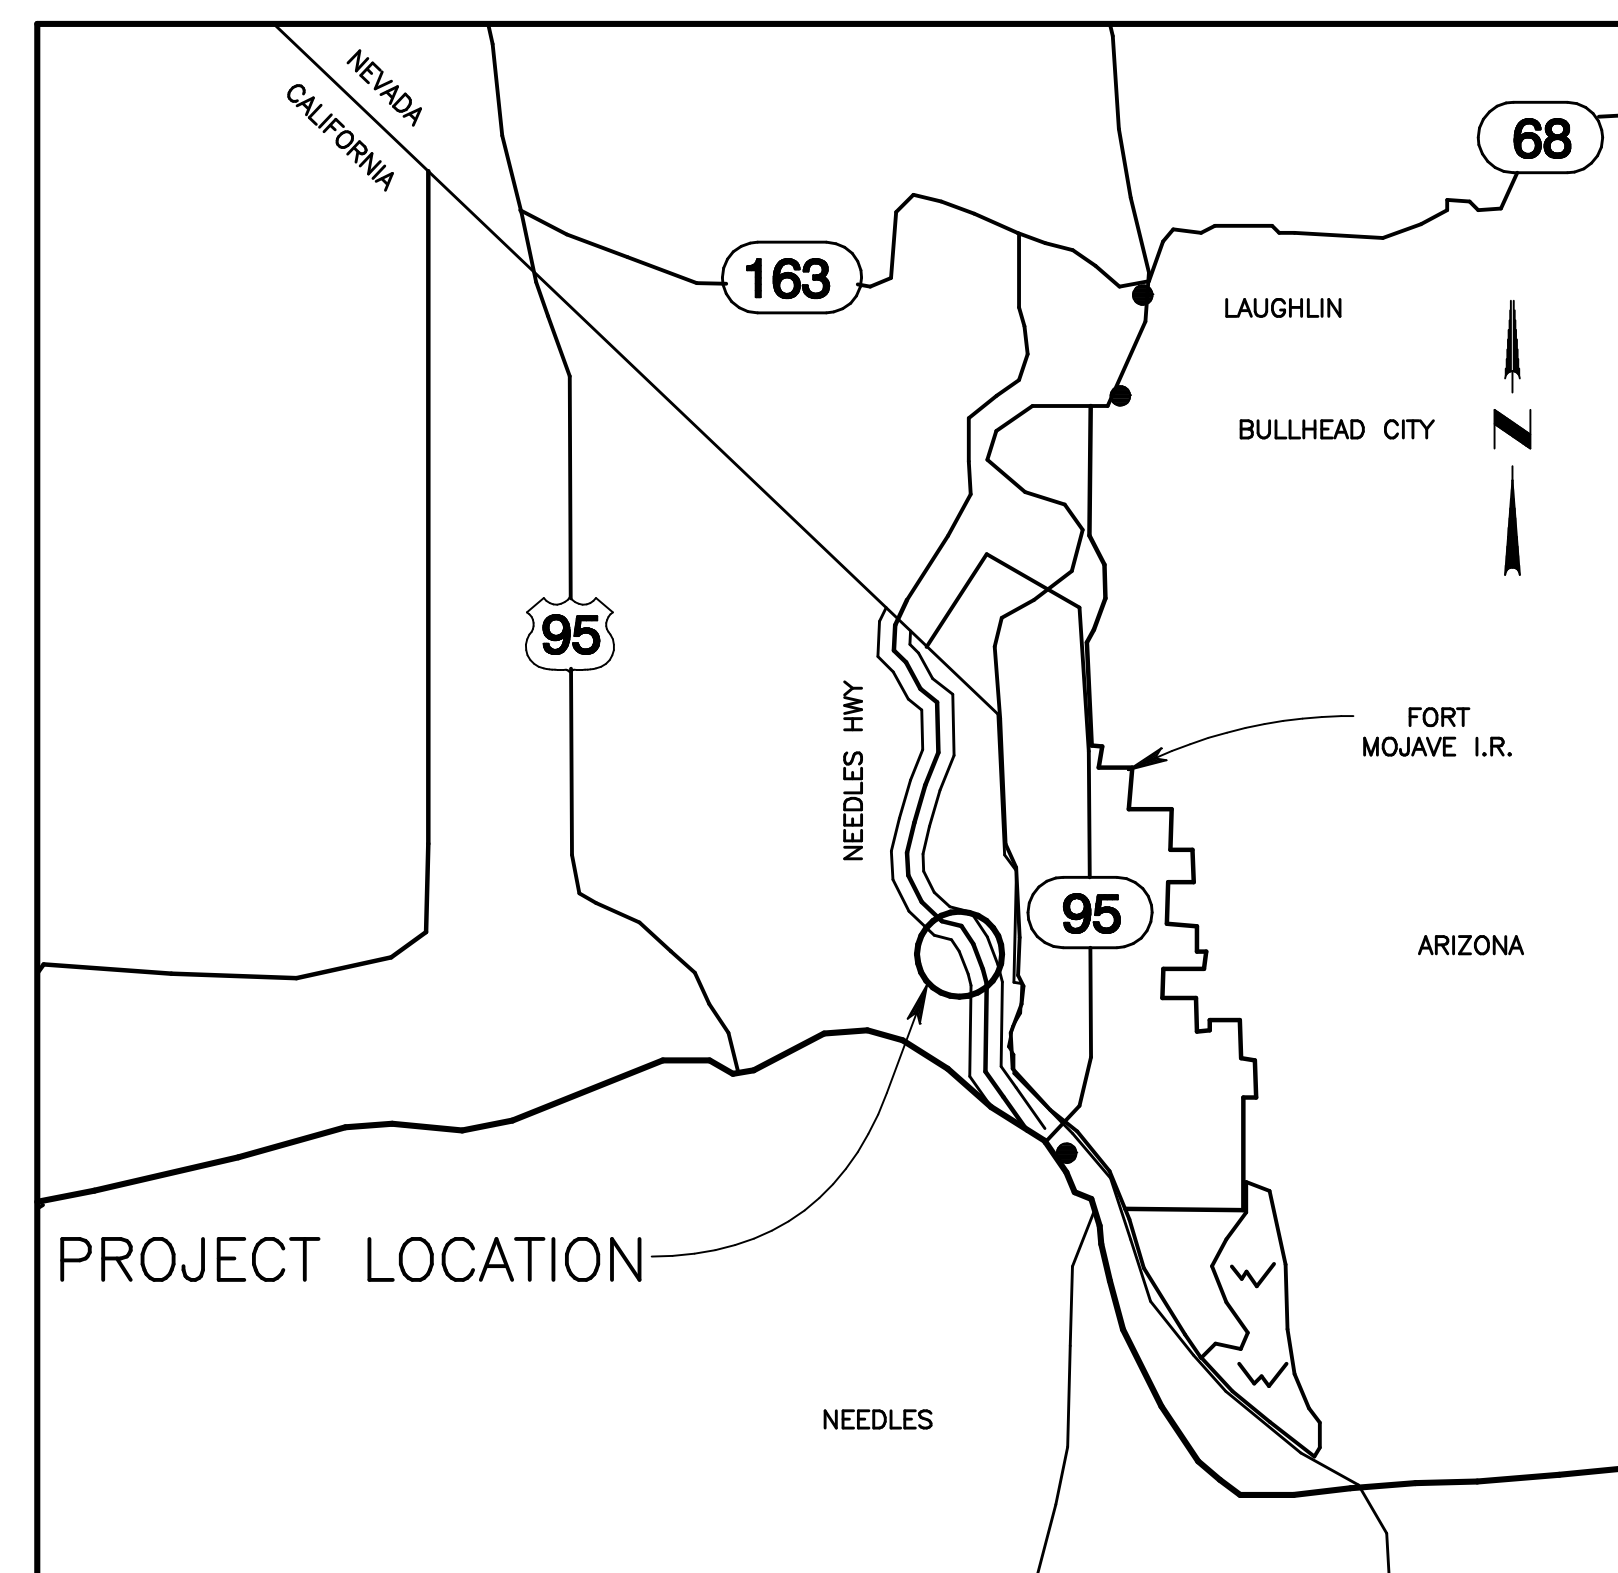
# SAN BERNARDINO COUNTY DEPARTMENT OF PUBLIC WORKS

## TRANSPORTATION PLANS FOR CONSTRUCTION ON NEEDLES HIGHWAY SEGMENT 1C

DAVID DRIVE TO 0.1 MILE NORTH OF NOT'CHO ROAD  
(LENGTH = 2.15 MILES)

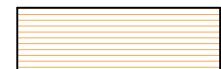

### NEEDLES AREA

WORK ORDER NO. H15179 ROAD NO. 588575 010



LOCATION MAP

NOT TO SCALE

TOTAL AREA SHEET 3 TO 16	
	PERMANENT IMPACT AREA 13,836 SF (0.3176 AC)
	TEMPORARY IMPACT AREA 27,129 SF (0.6227 AC)

MARK	CHANGES	RESIDENT ENGINEER	DATE
	NO CHANGES		
FIELD CHANGES		SHT. NO.	TOT. SHTS.
		1	16

MARK	REVISIONS	APPR.	DATE
MARK	REVISIONS	APPR.	DATE