


C:\Users\Gebruiker\AppData\Local\Temp\BricsCAD\lbp_0\NNW20-CA2 Nocturnal Wonderland 2021 V3.200923.dwg

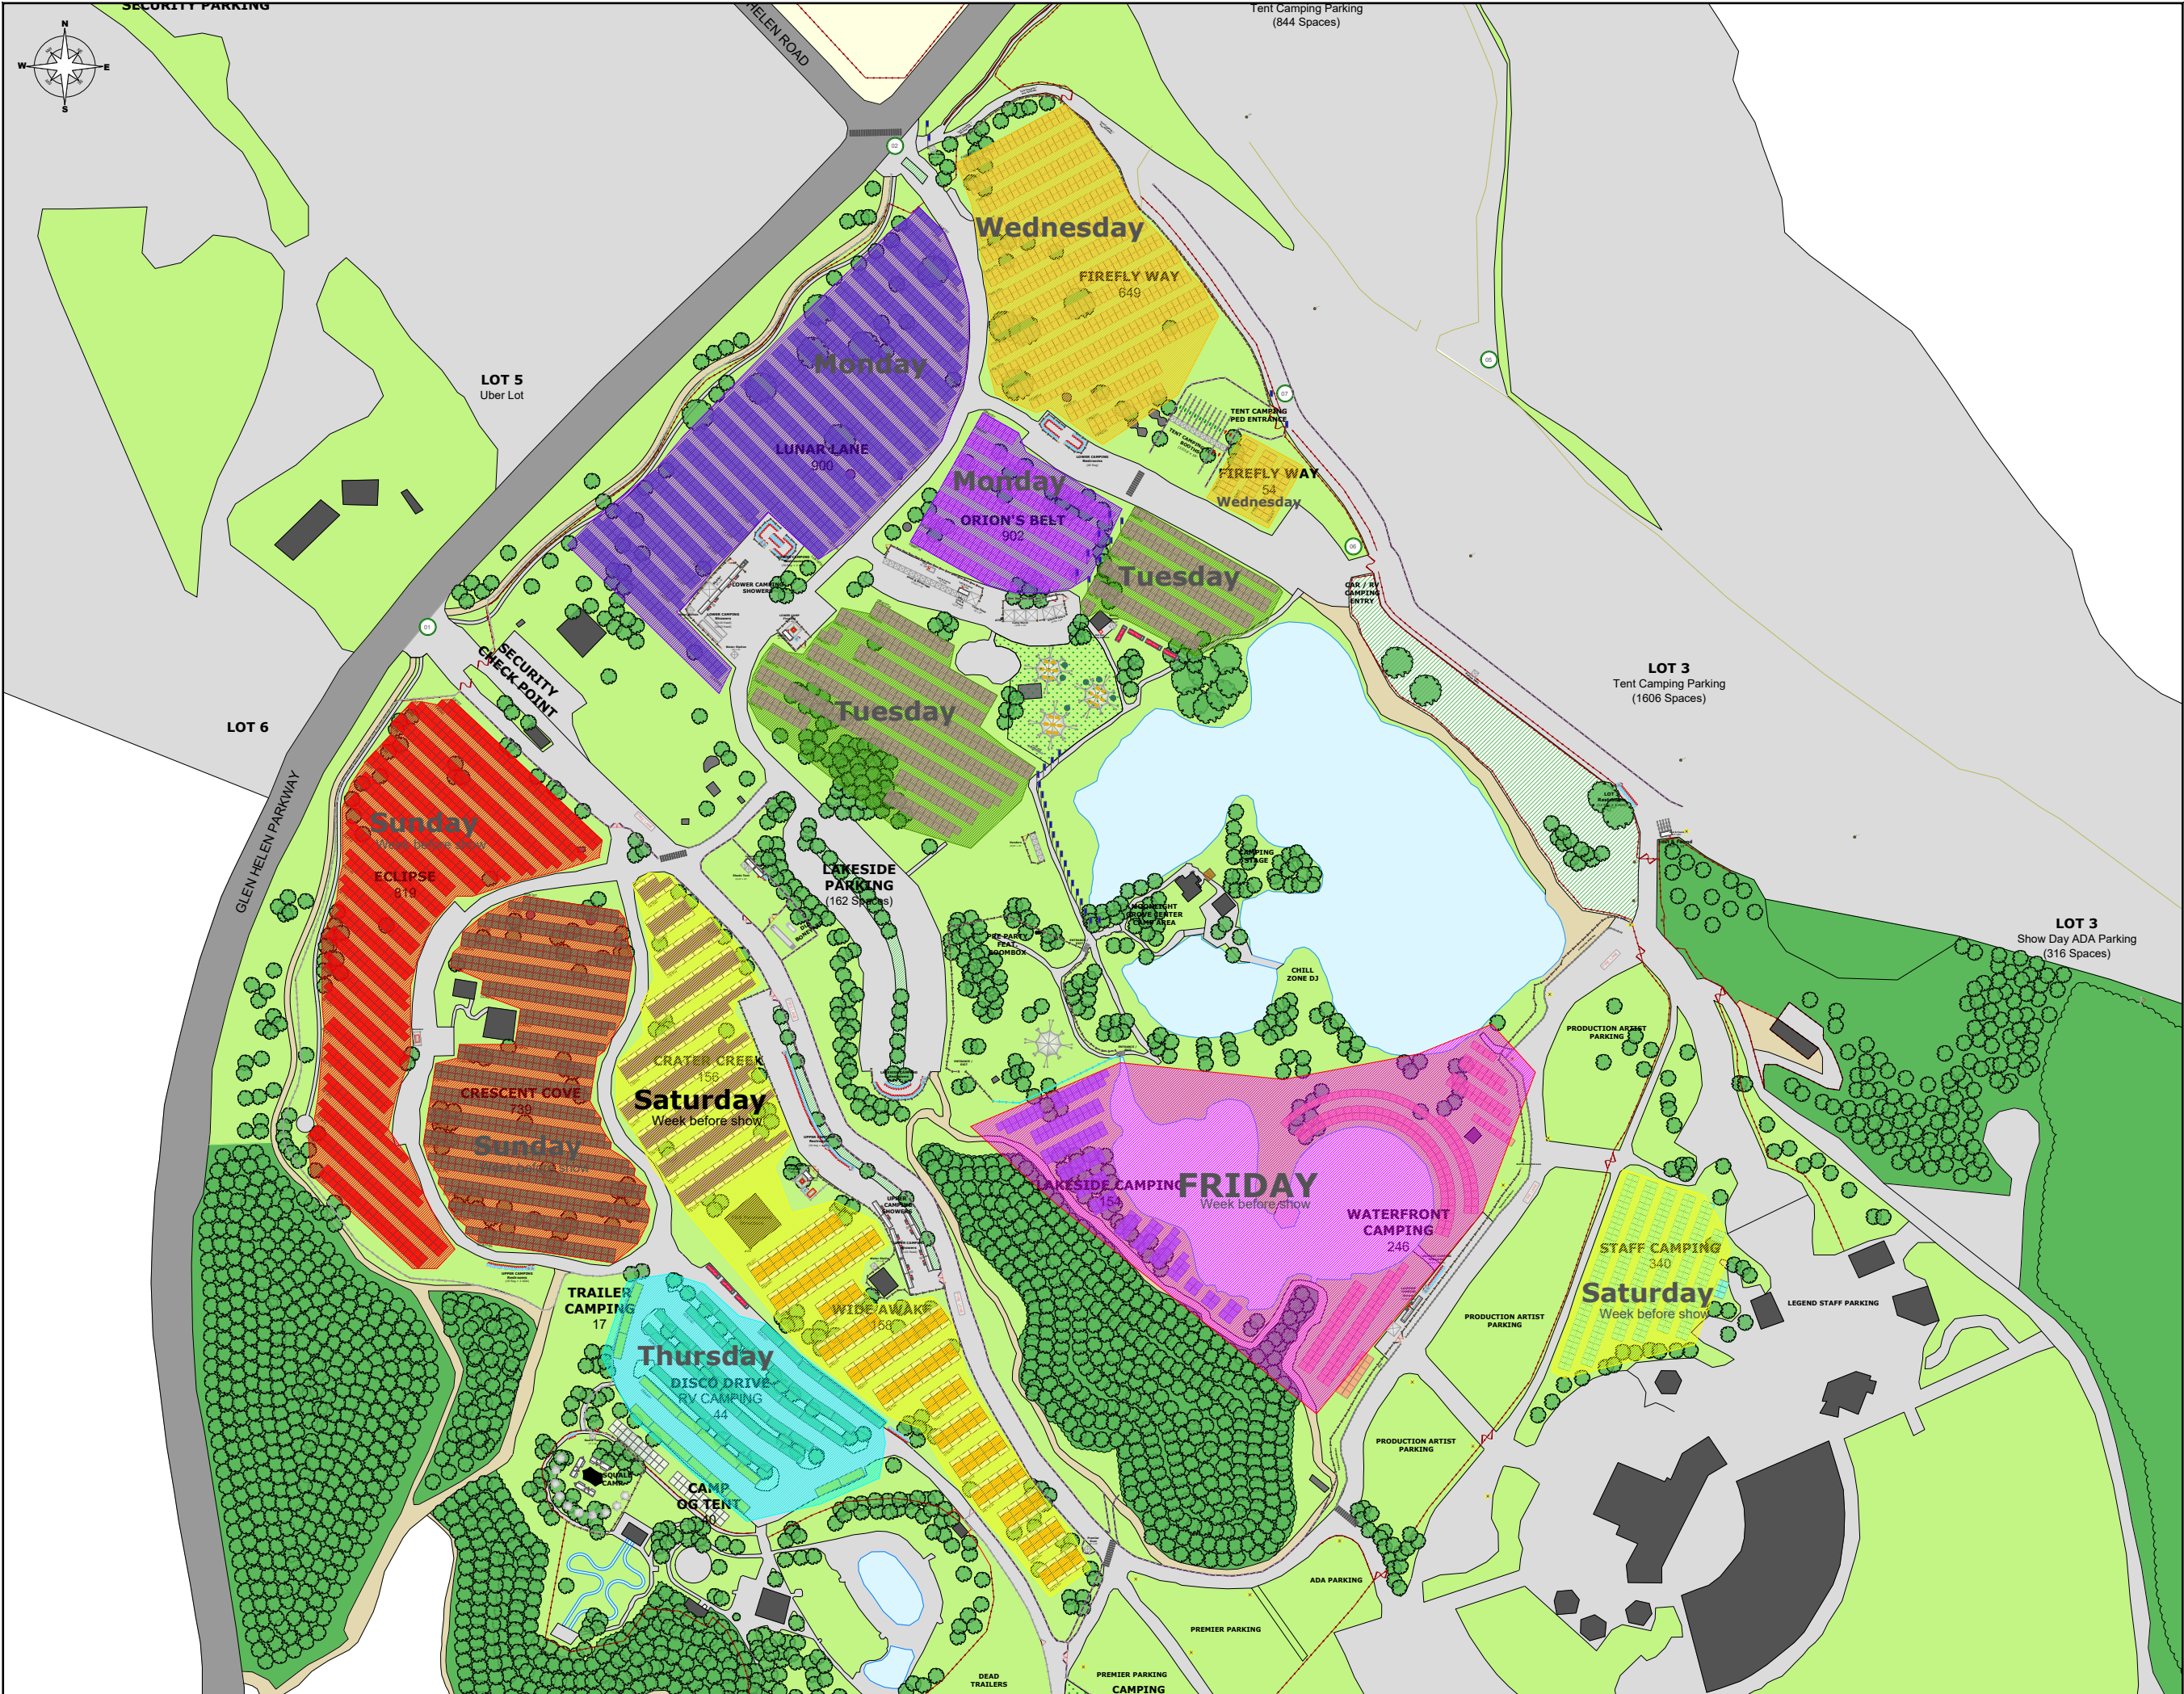

NOTES

- NOTES**
- 20' x 20' - Wide Awake : 158
 - 20' x 20' - Crater Creek : 156
 - 12' x 12' - Eclipse : 819
 - 12' x 12' - Firefly Way : 703
 - 12' x 12' - Crescent Cove : 739
 - 12' x 12' - Orion's Belt : 902
 - 12' x 12' - Lunar Lane : 900
 - 12' x 12' - OG Tent : 40
 - 12' x 12' - Waterfront : 246
 - 12' x 12' - Lakeside : 154
 - 45' x 15' - Trailer Camping : 17
 - 45' x 15' - Disco Drive : 44
 - 10' x 10' - Staff Camping : 340
 - Shift Pod : 10
- PROJECT DETAILS**
- 4ft Fence
 - 6ft Fence
 - 6ft Fence w/ Bamboo
 - 8ft Fence
 - 8ft Fence w/ Bamboo
 - Bikerack

PROJECT

PROJECT DETAILS

DRAWING

NOCTURNAL WONDERLAND

OVERLAY DESIGN

STRIPING SCHEDULE

PROJECT TITLE	DRAWING TITLE	SUBJECT TITLE
CLIENT	TBC	
COUNTRY	USA	
CITY	CALIFORNIA	
VENUE	GLEN HELEN AMP	
SHOW DATE	DATE	
PROD. MGR.	MARCOS RICO	
DRAWN BY	ASA GUNAWAN	



VIEW	DEFAULT
VERSION	V3
DATE	230920
PAPER SIZE	A3L
SCALE	3/32" = 1'-0"
UNITS	METRIC

DRAWING STATUS
CONCEPT