




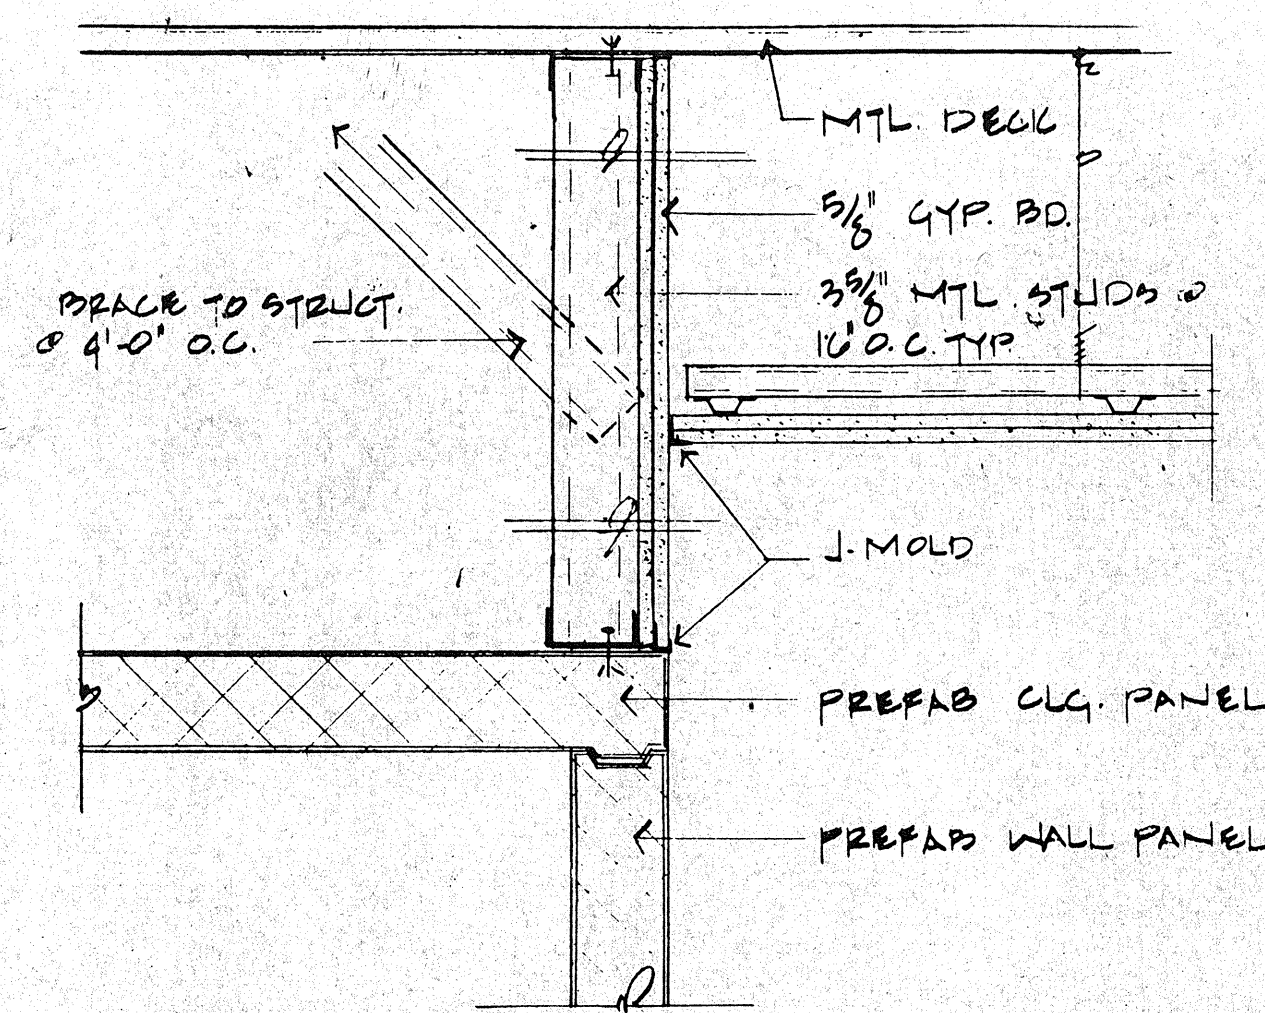


13 BULKHEAD AT COOLER TYP.
SCALE: 1/2" = 1'-0"

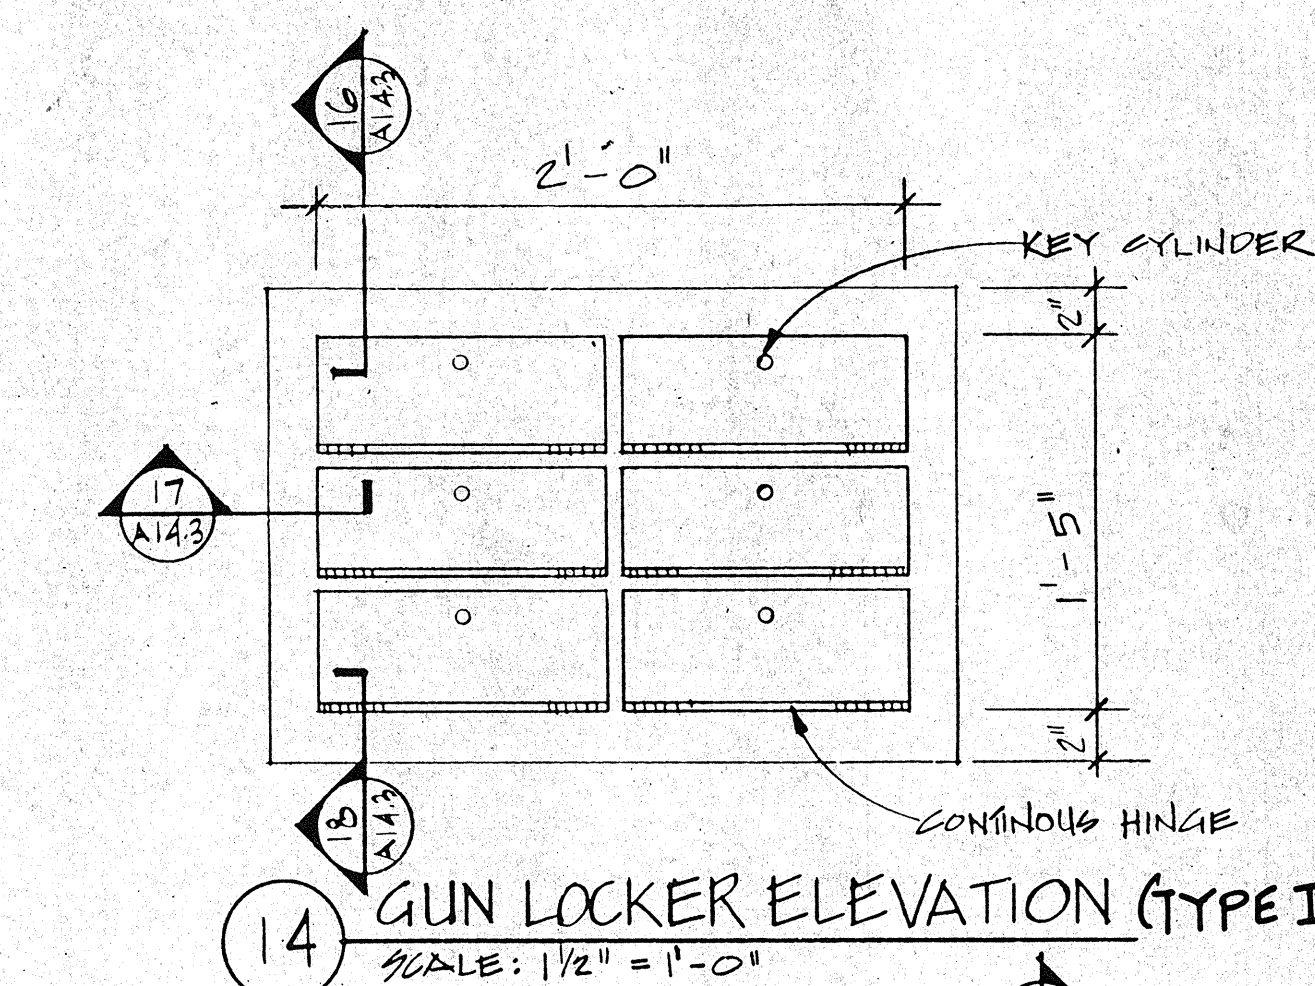


14 GUN LOCKER ELEVATION (TYPE I)
SCALE: 1/2" = 1'-0"

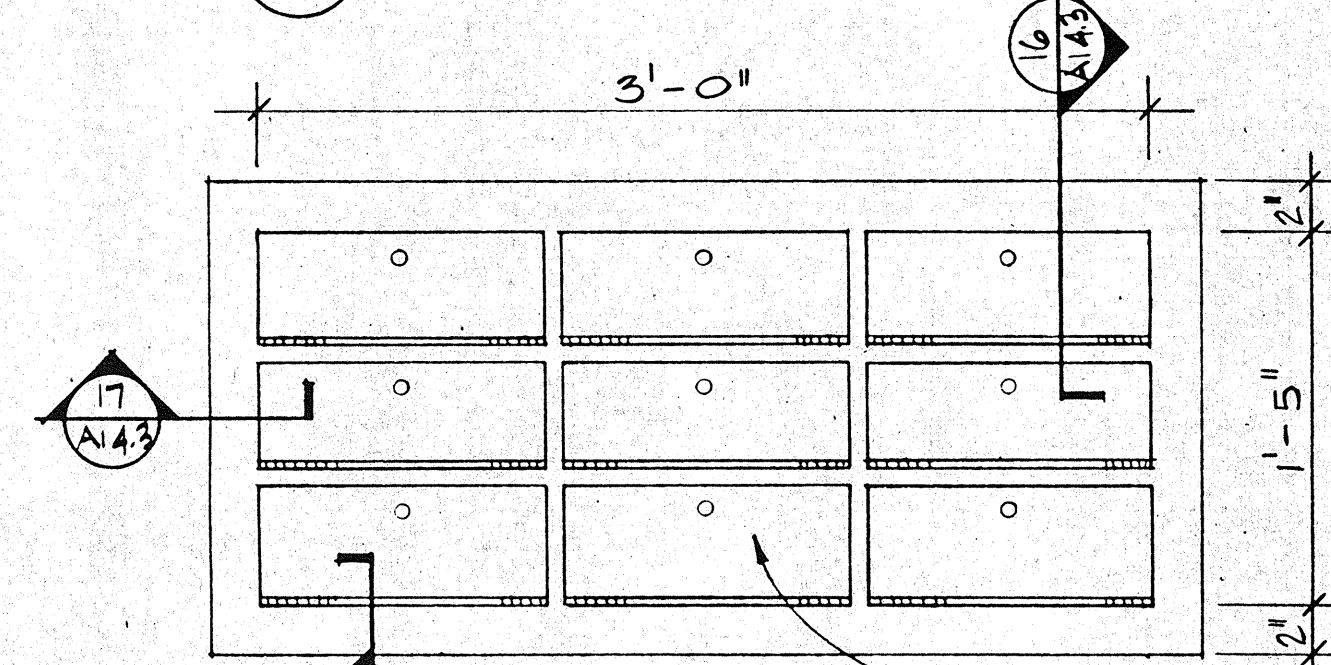


15 GUN LOCKER ELEVATION (TYPE II)
SCALE: 1/2" = 1'-0"

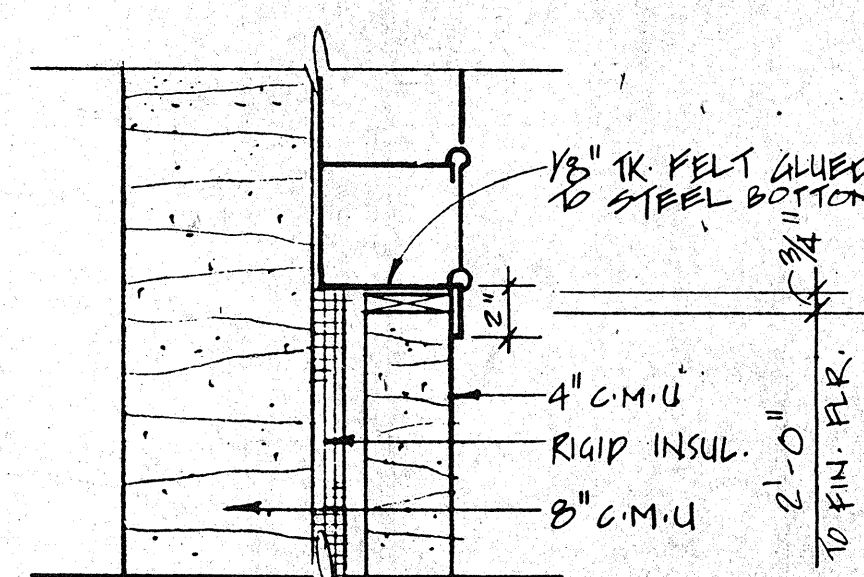


18 SILL
SCALE: 1/2" = 1'-0"

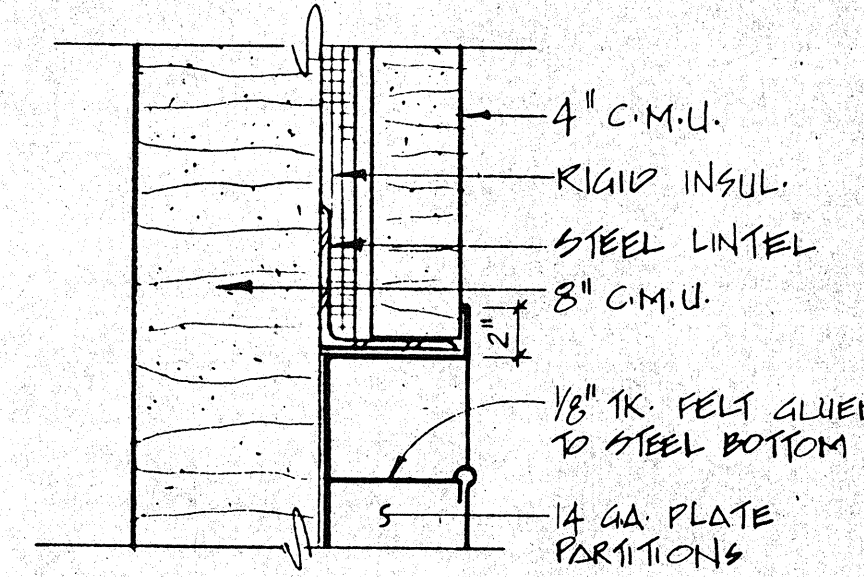


16 HEAD
SCALE: 1/2" = 1'-0"

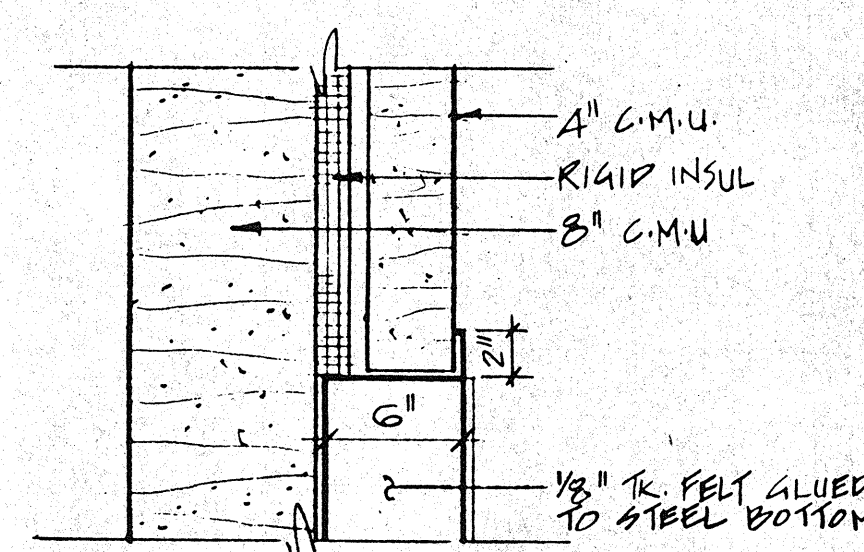


17 JAMB
SCALE: 1/2" = 1'-0"

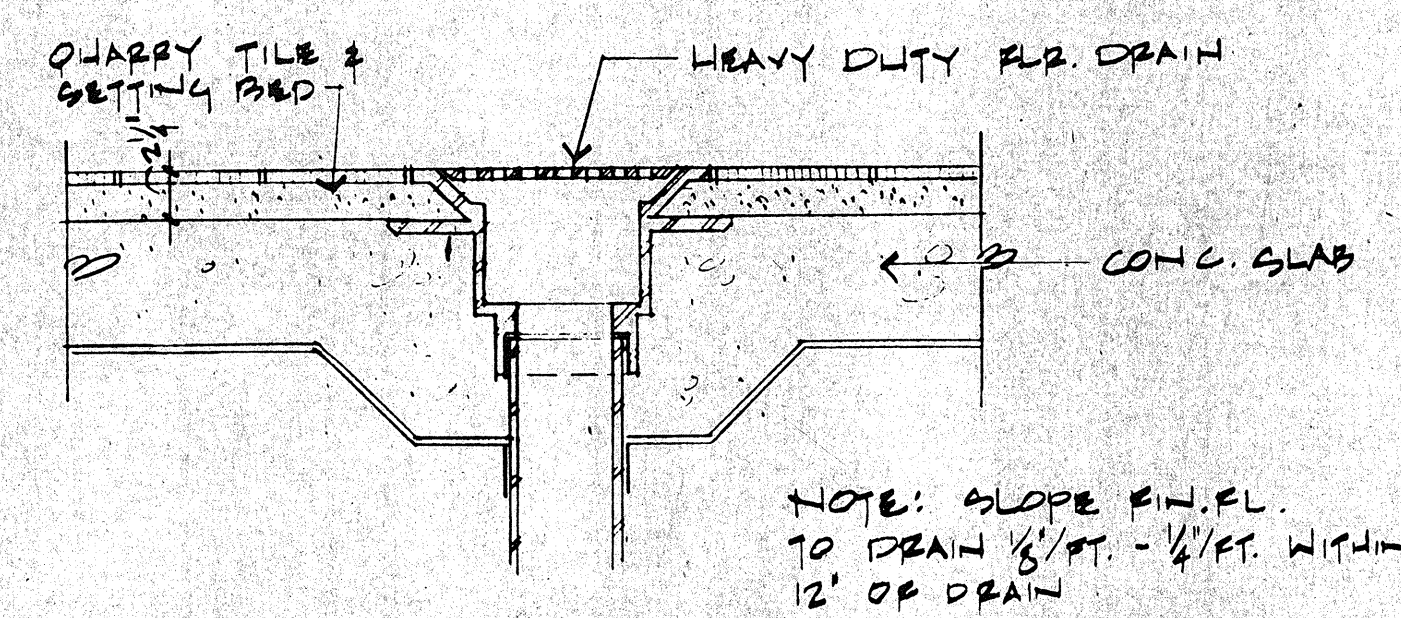


9 FLOOR DRAIN DETAIL
SCALE: 1/2" = 1'-0"

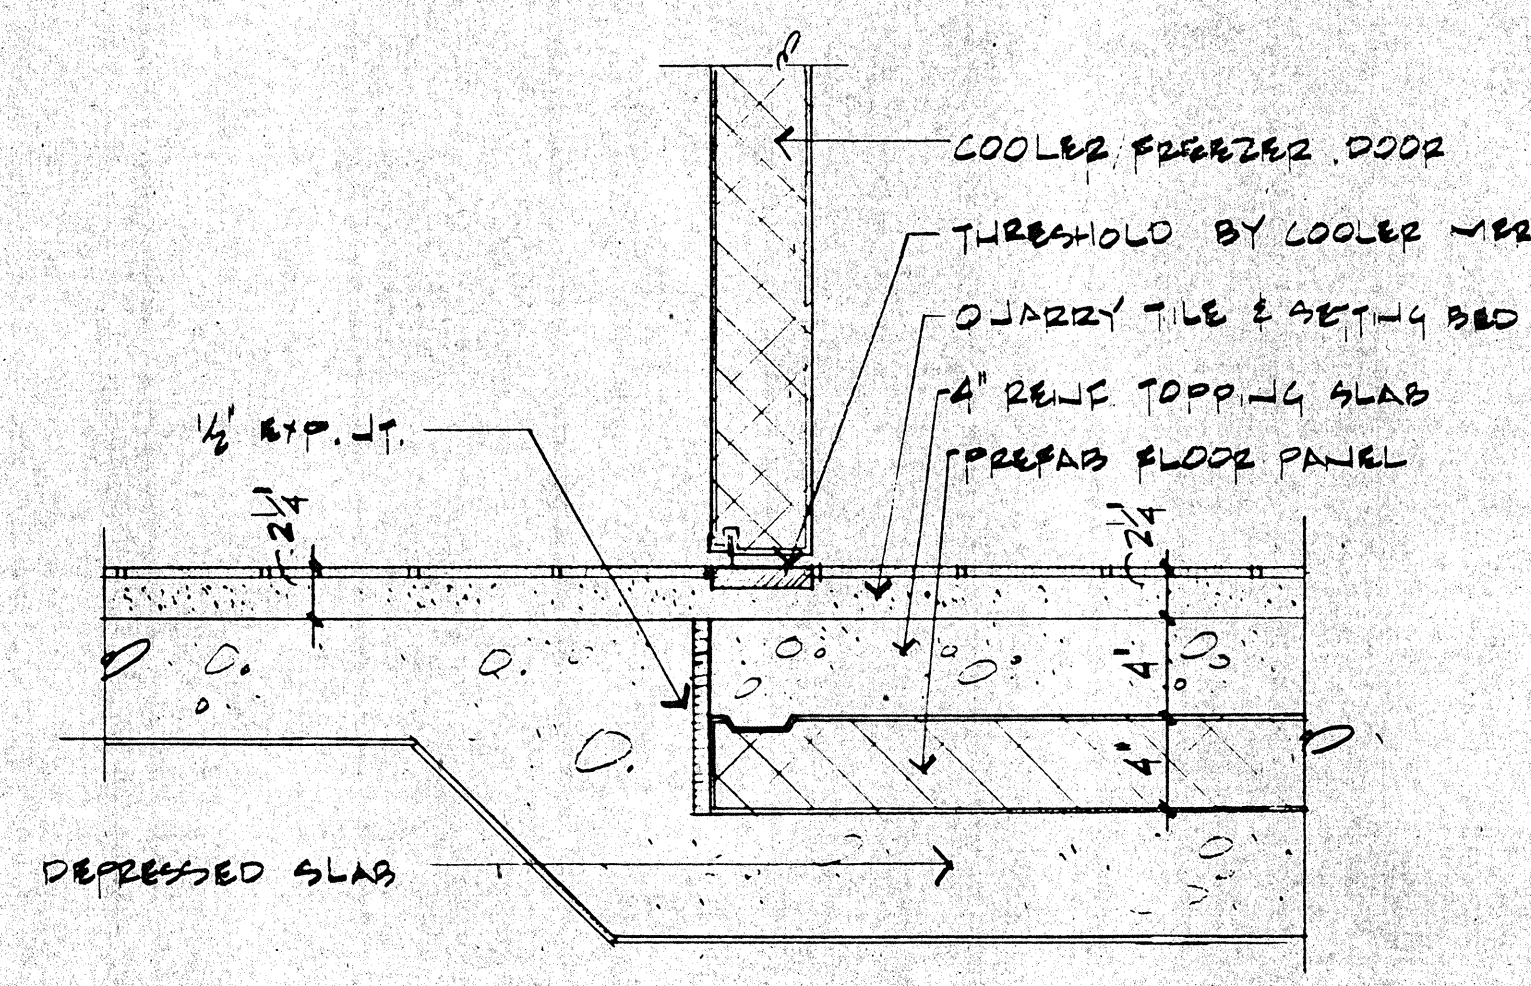


10 SILL AT COOLER DOOR
SCALE: 1/2" = 1'-0"

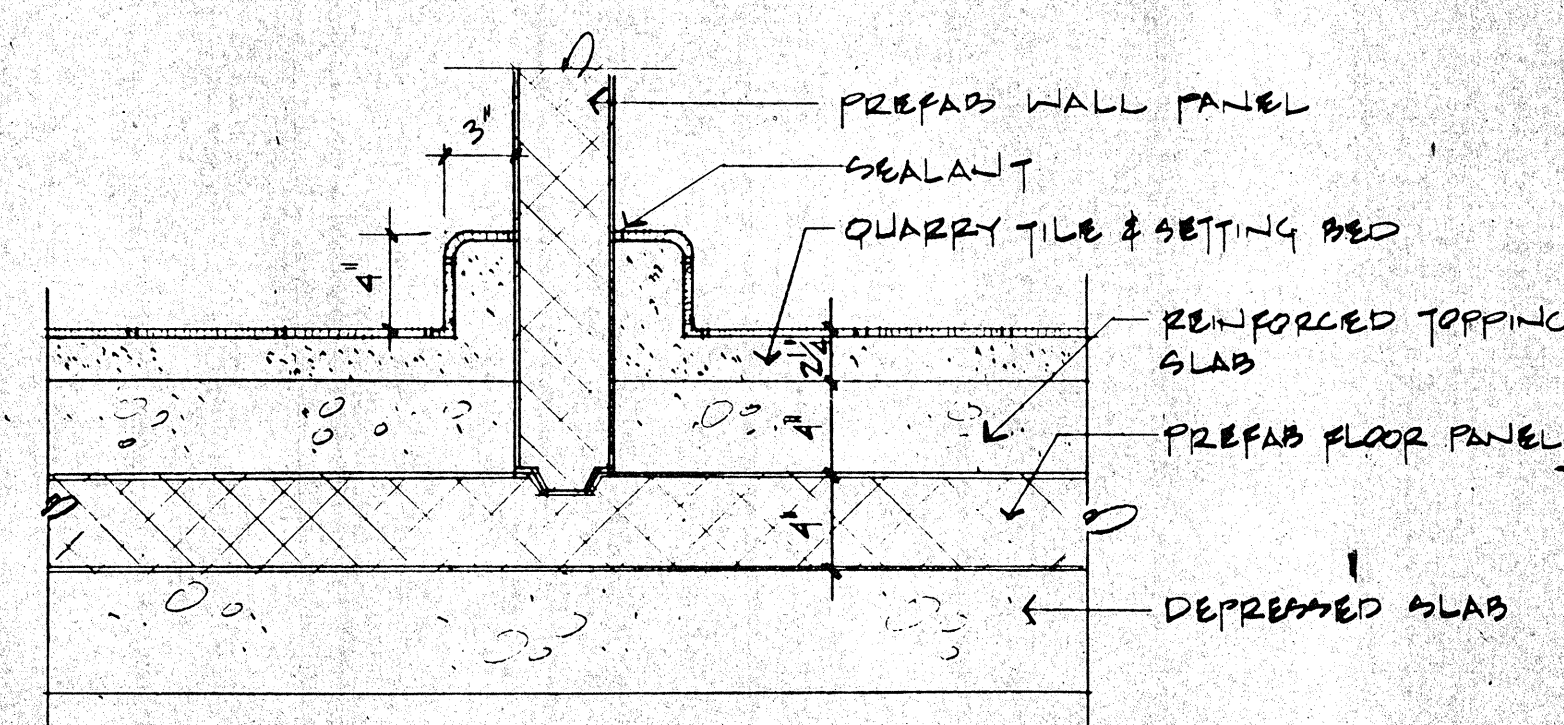


11 COOLER PARTITION DETAIL
SCALE: 1/2" = 1'-0"

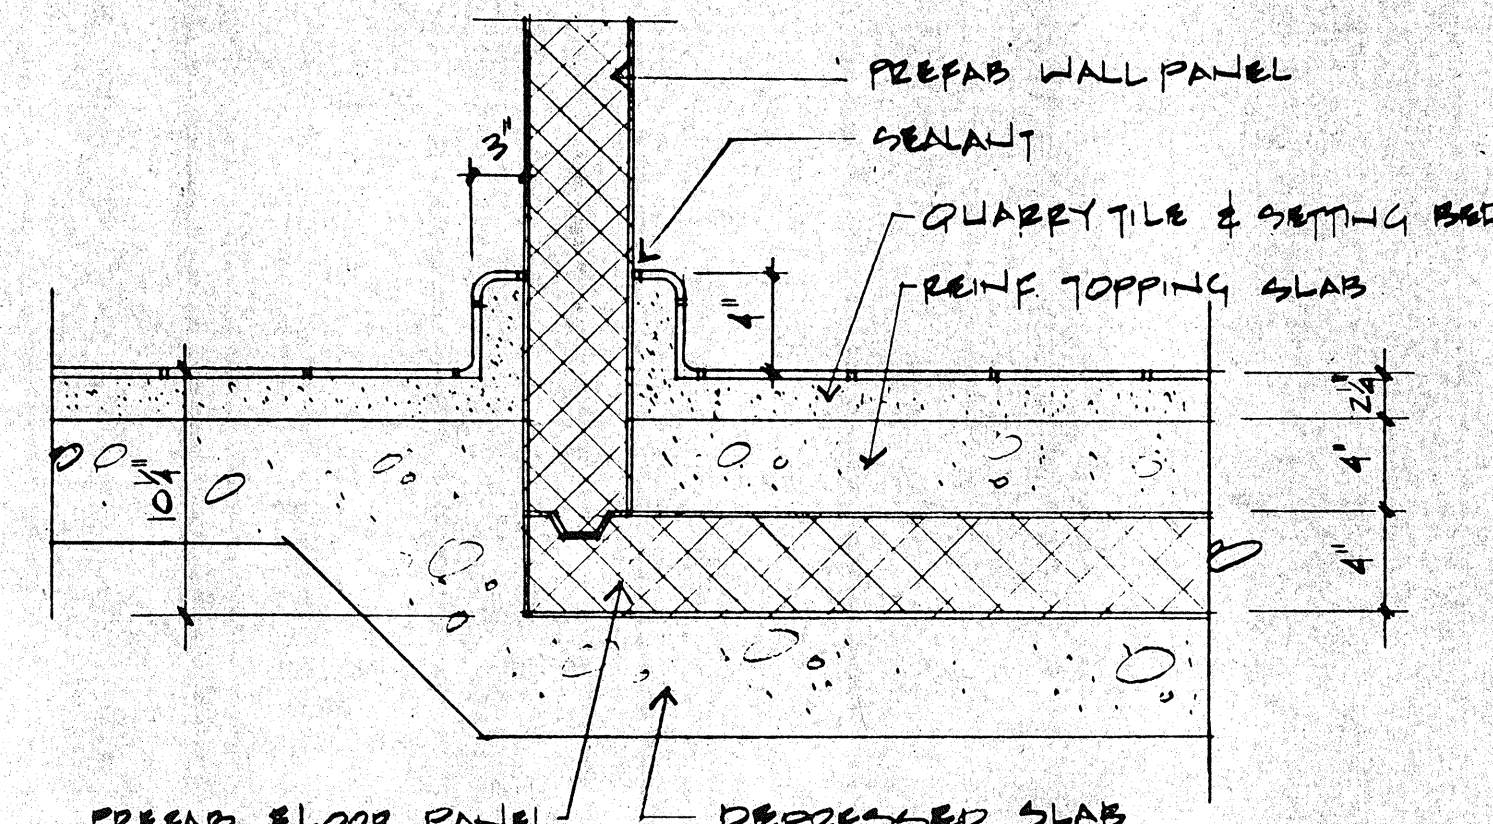


12 BASE AT COOLER WALL
SCALE: 1/2" = 1'-0"

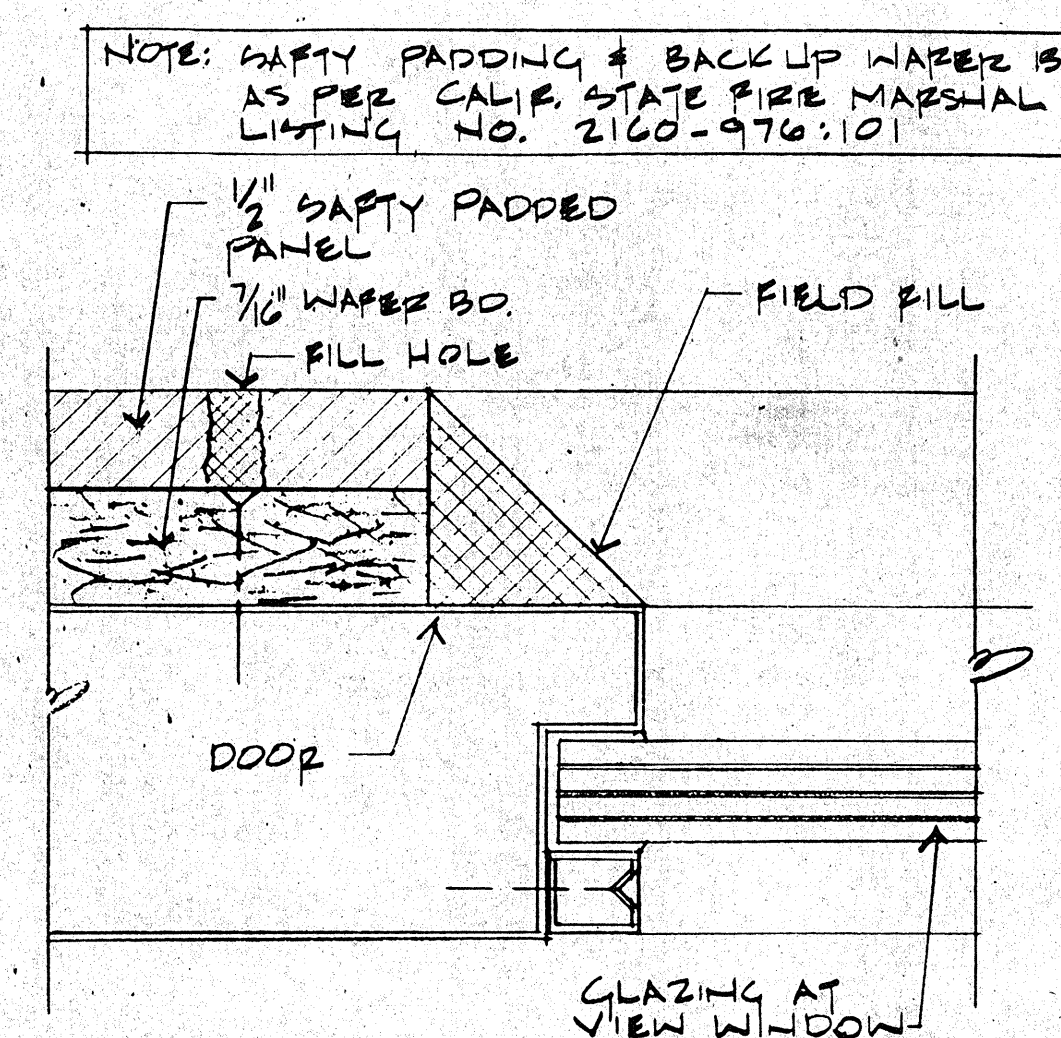


5 PADDED DOOR DETAIL
SCALE: 1/2" = 1'-0"

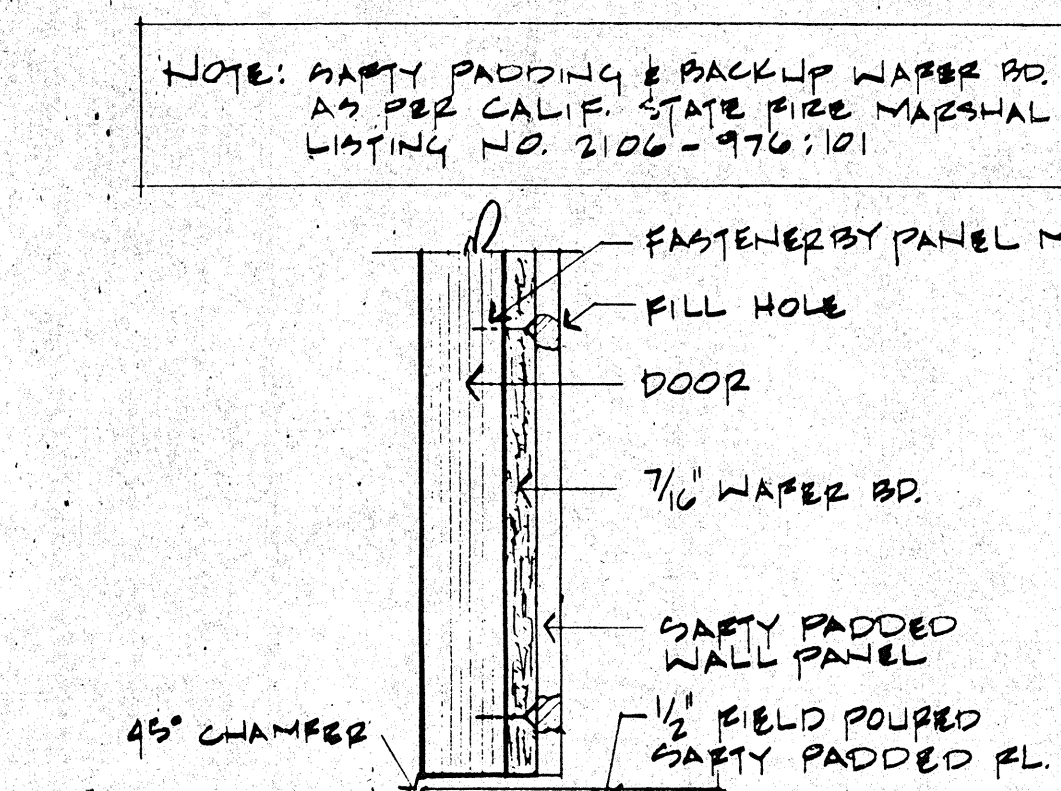


6 SILL DETAIL AT SATY CELL
SCALE: 3/4" = 1'-0"

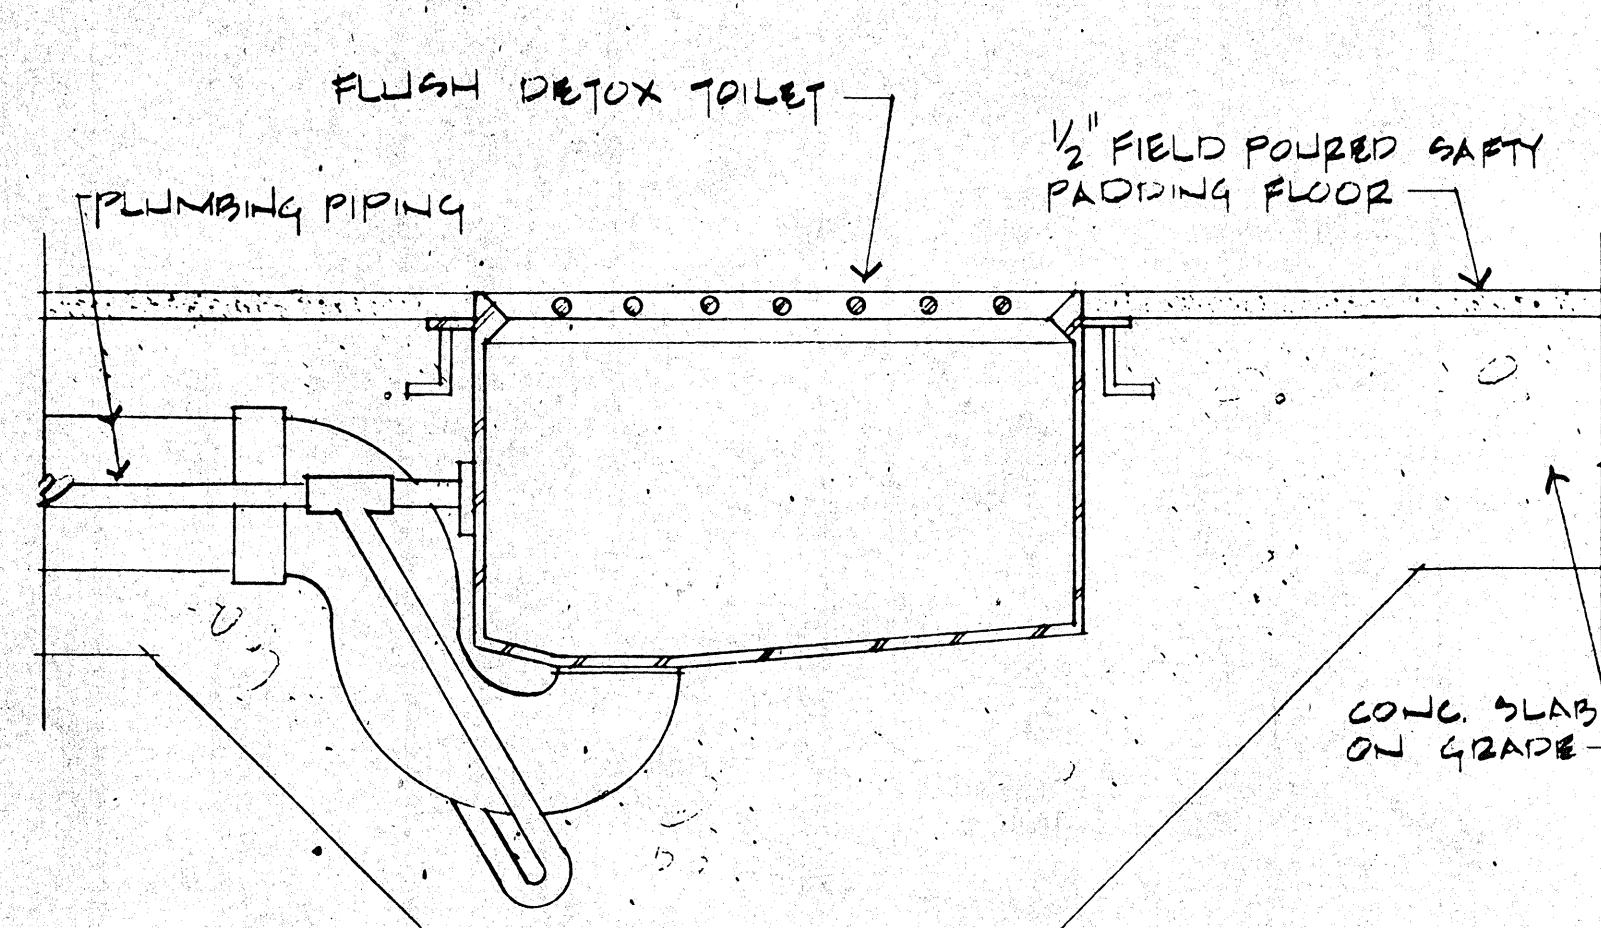


7 SATY CELL TOILET DETAIL
SCALE: 3/4" = 1'-0"

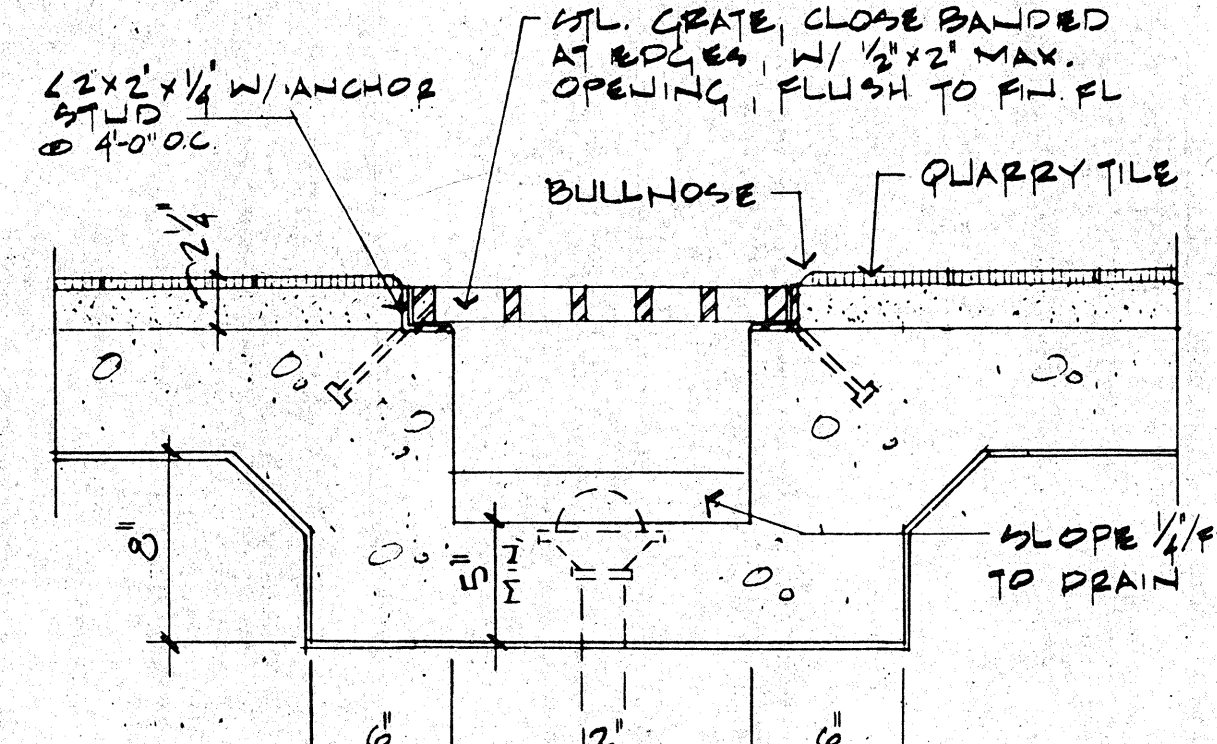


8 TRENCH DRAIN DETAIL
SCALE: 1/2" = 1'-0"

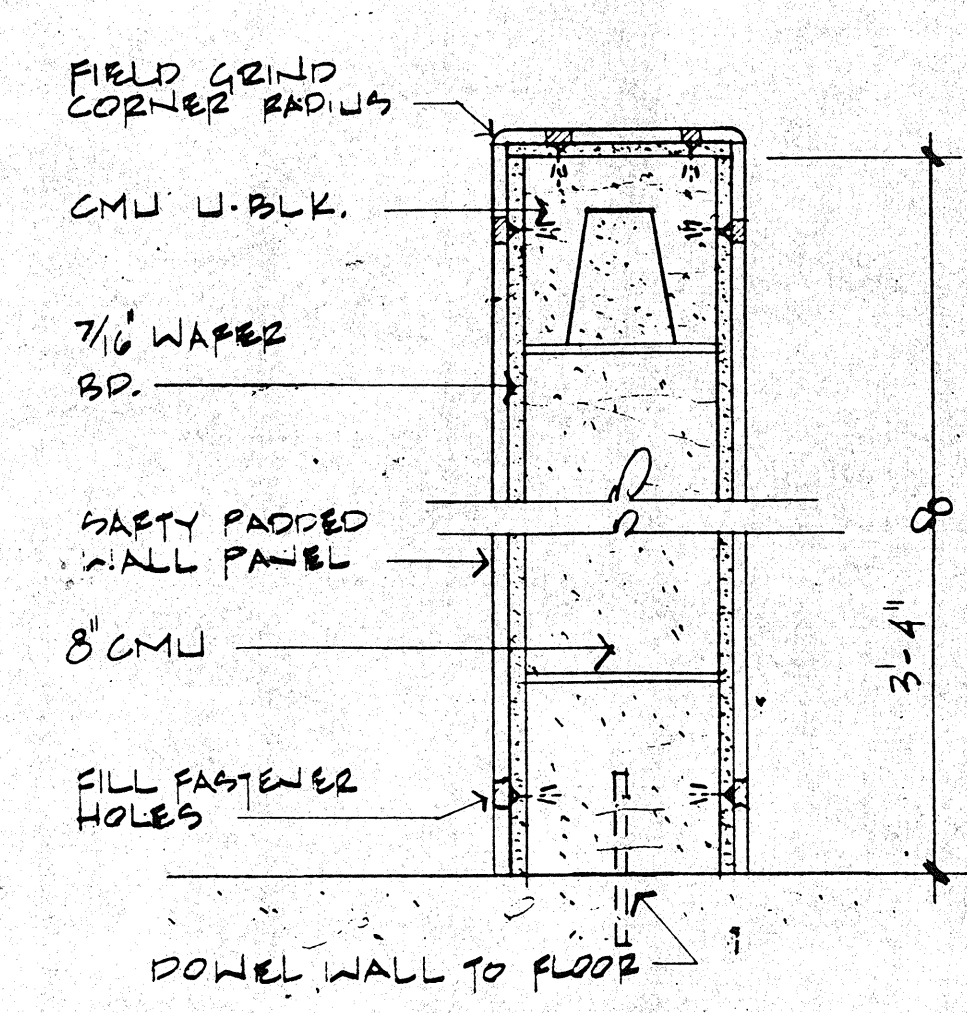


1 PADDED PRIVACY SCREEN AT DETOX
SCALE: 1/2" = 1'-0"

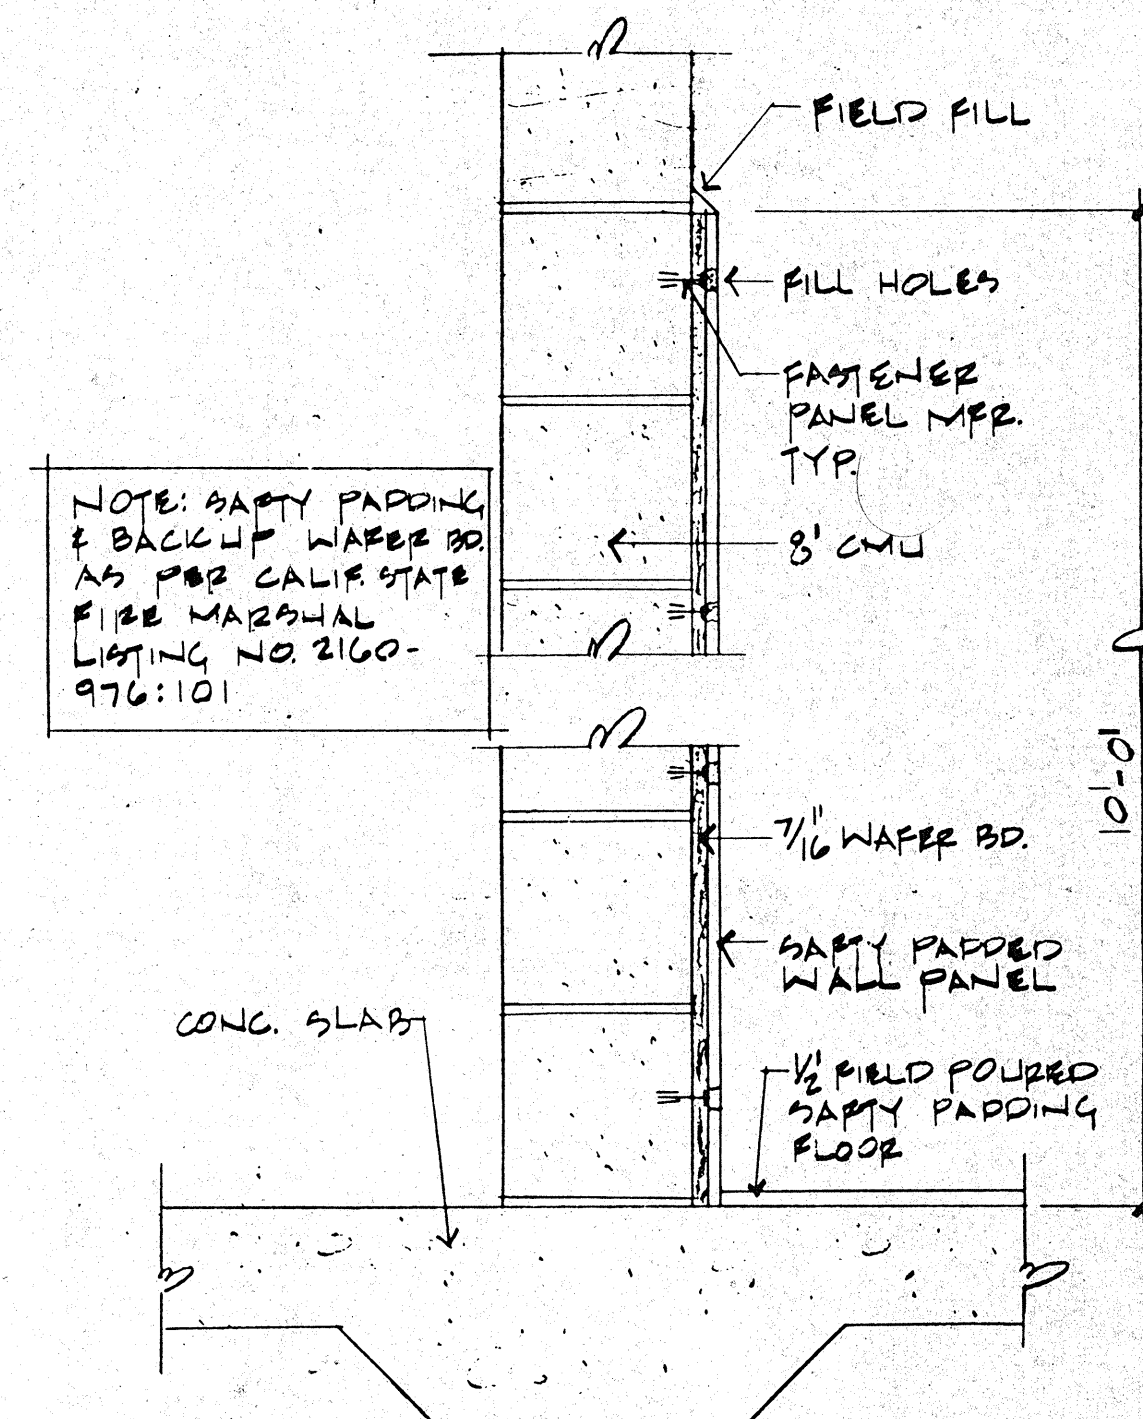

2 SATY CELL PADDED WALL DETAIL
SCALE: 1/2" = 1'-0"

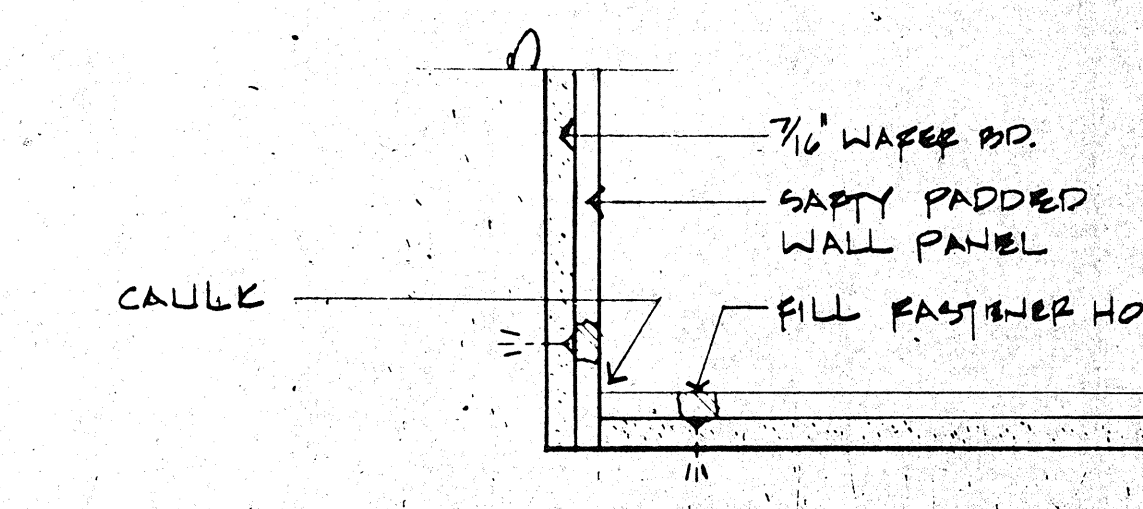

3 PLAN DETAIL AT CORNER
SCALE: 3/4" = 1'-0"

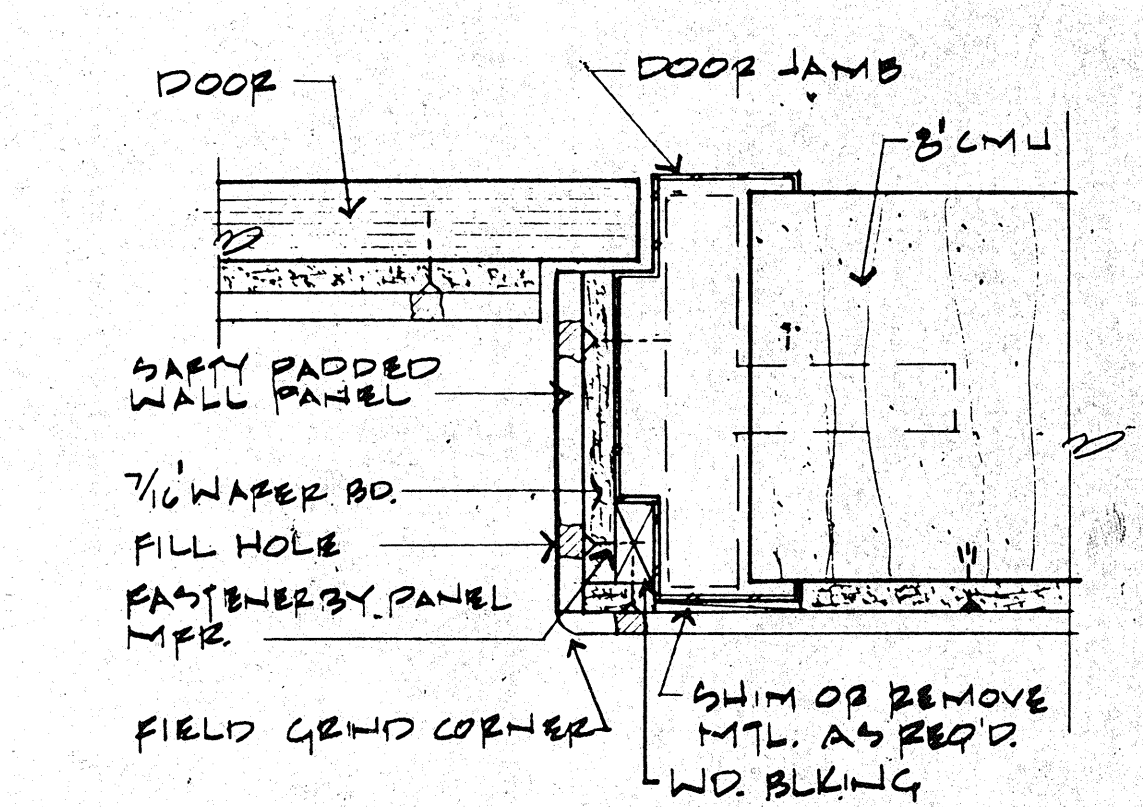

4 JAMB DETAIL AT SATY CELL
SCALE: 3/4" = 1'-0"

ROSSER FABRAP INTERNATIONAL

Criminal Justice Architecture, Technology, Planning, Interiors, Mechanical, Electrical, Plumbing, Security, & Civil Engineering

JUSTICE SYSTEMS INCORPORATED

Criminal Justice Operations, Programming

JOHNSON & NIELSEN

Structural Engineering

WEST - VALLEY - DETENTION - CENTER

FOR THE COUNTY OF SAN BERNARDINO, CALIFORNIA

HARRY MAYS, COUNTY ADMINISTRATION OFFICER

FLOYD TIDWELL, SHERIFF

BOARD OF SUPERVISORS

James Justice, Chairman
Bernard J. Green, Vice Chairman
Richard J. Green, Treasurer
Edward J. Heston, Fifth Member

MISCELLANEOUS

DETAILS

DAVID A. CLARK
REGISTERED ARCHITECT

Job No. 250504

Date 1/17/89

A14