
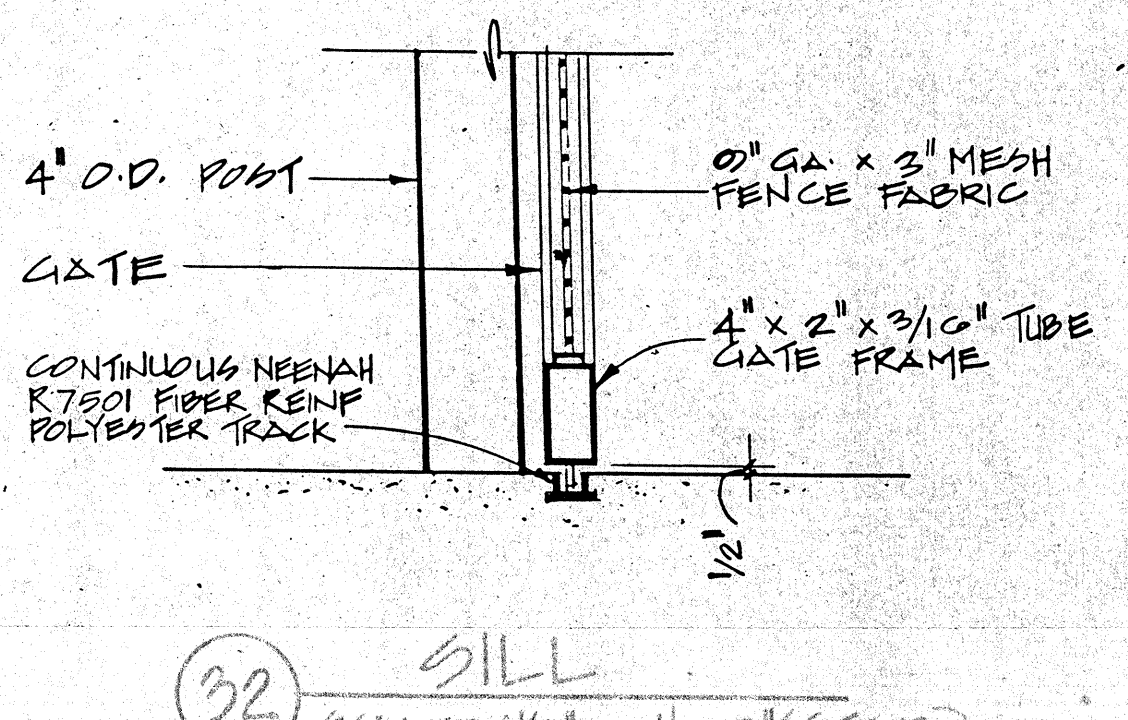
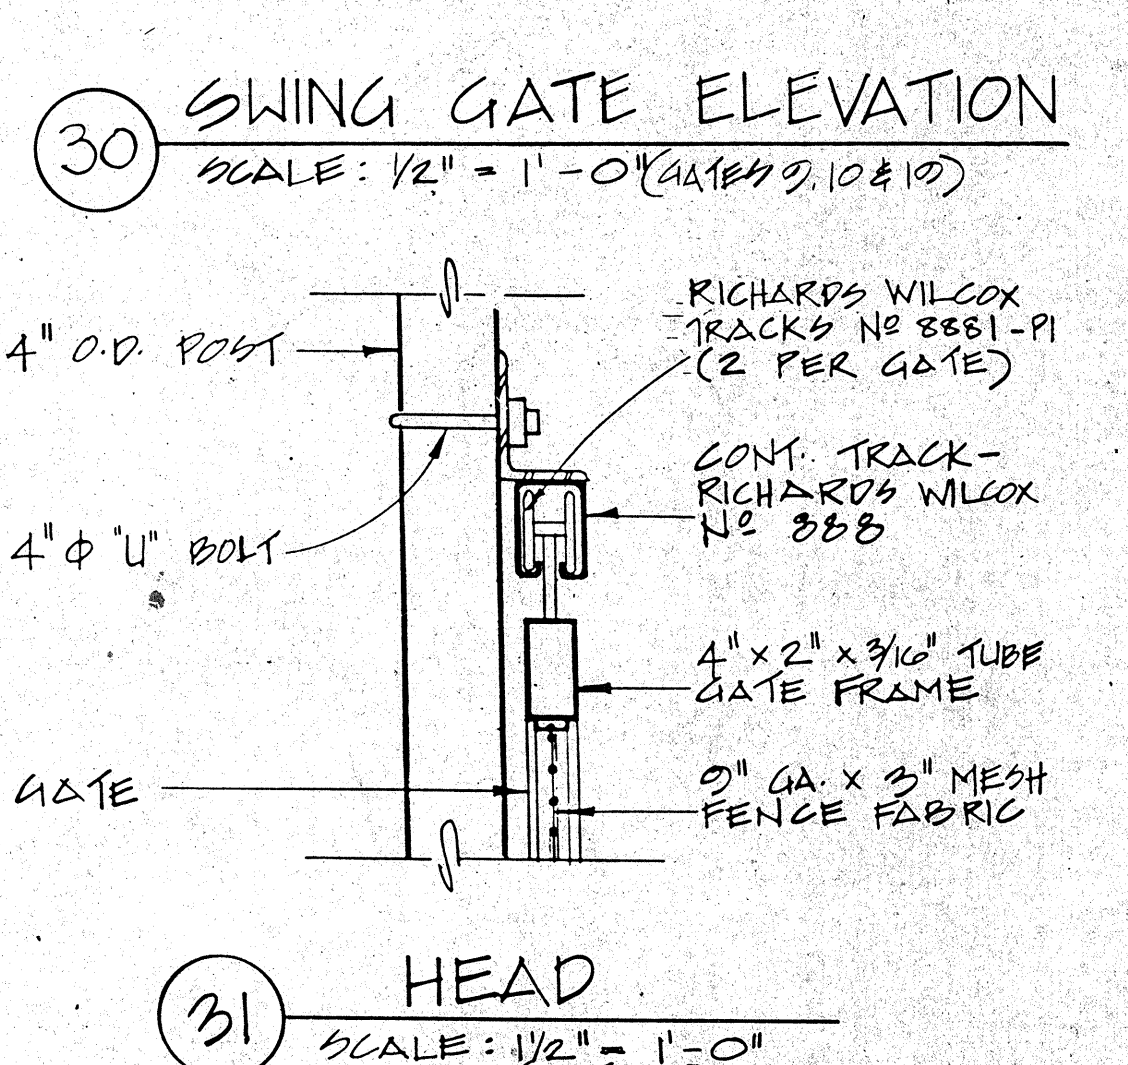
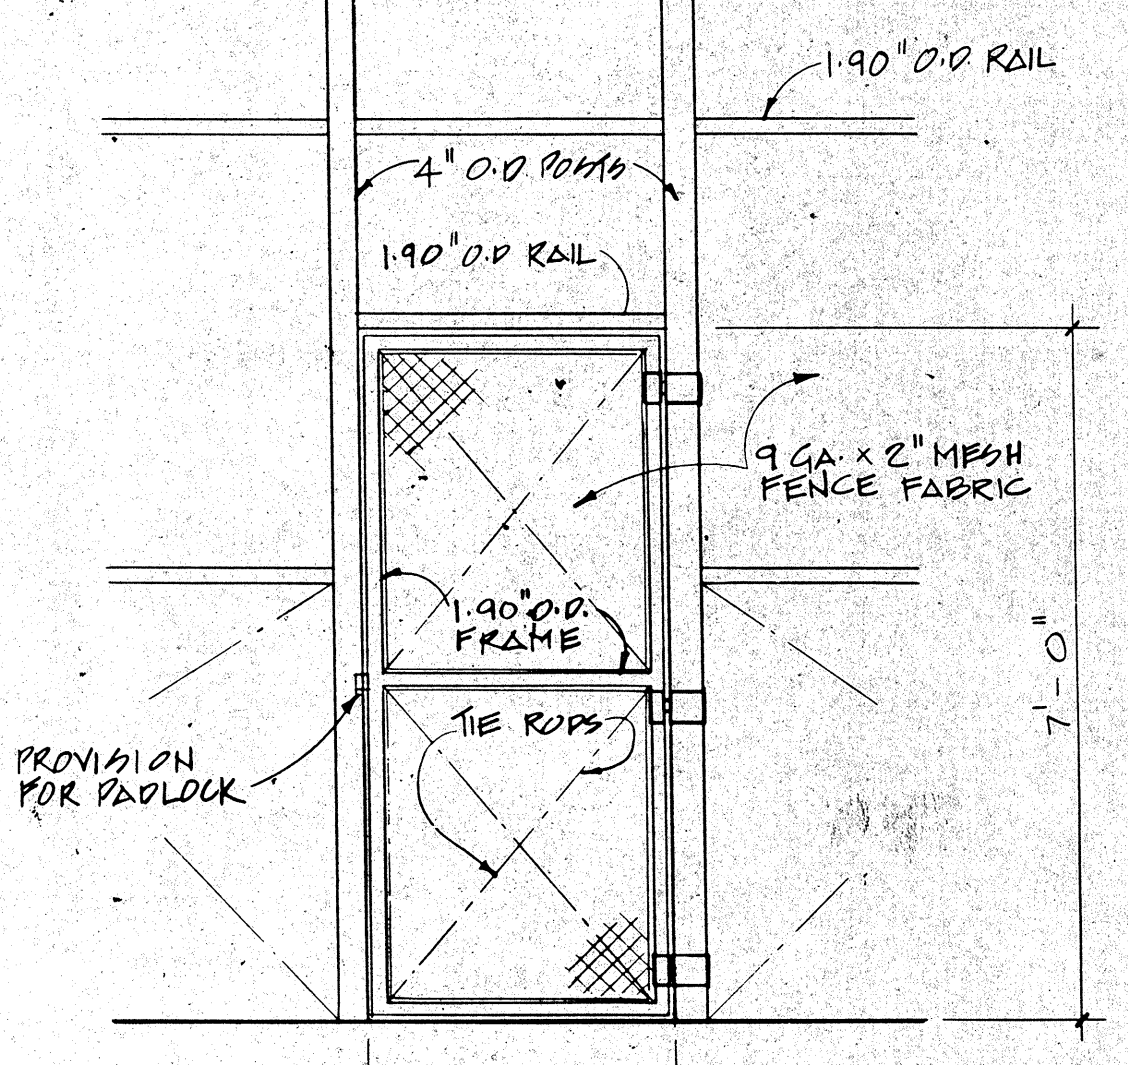
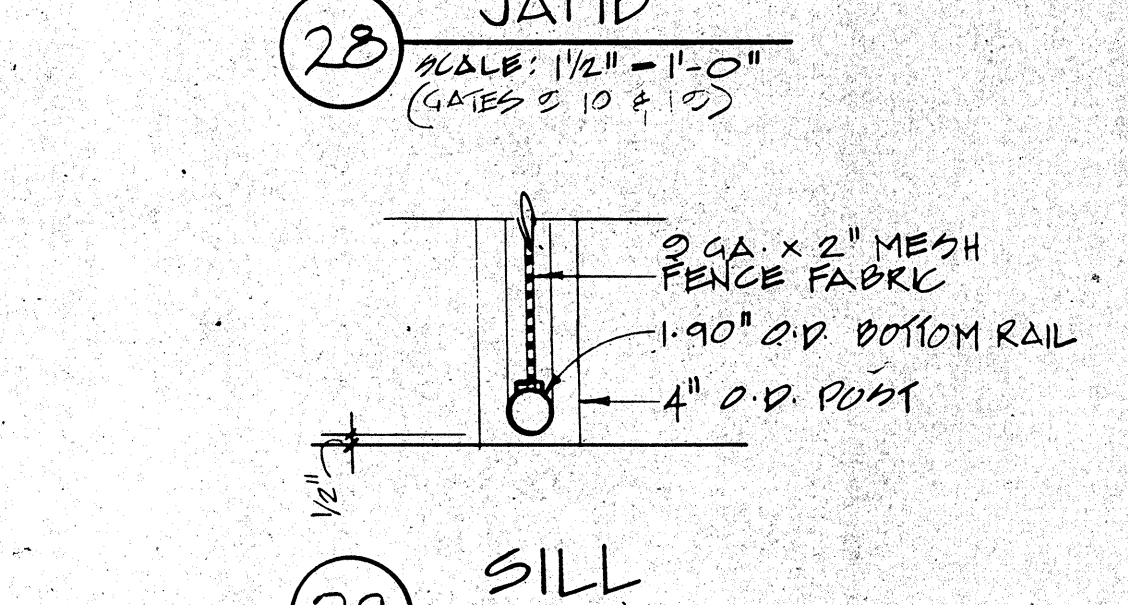
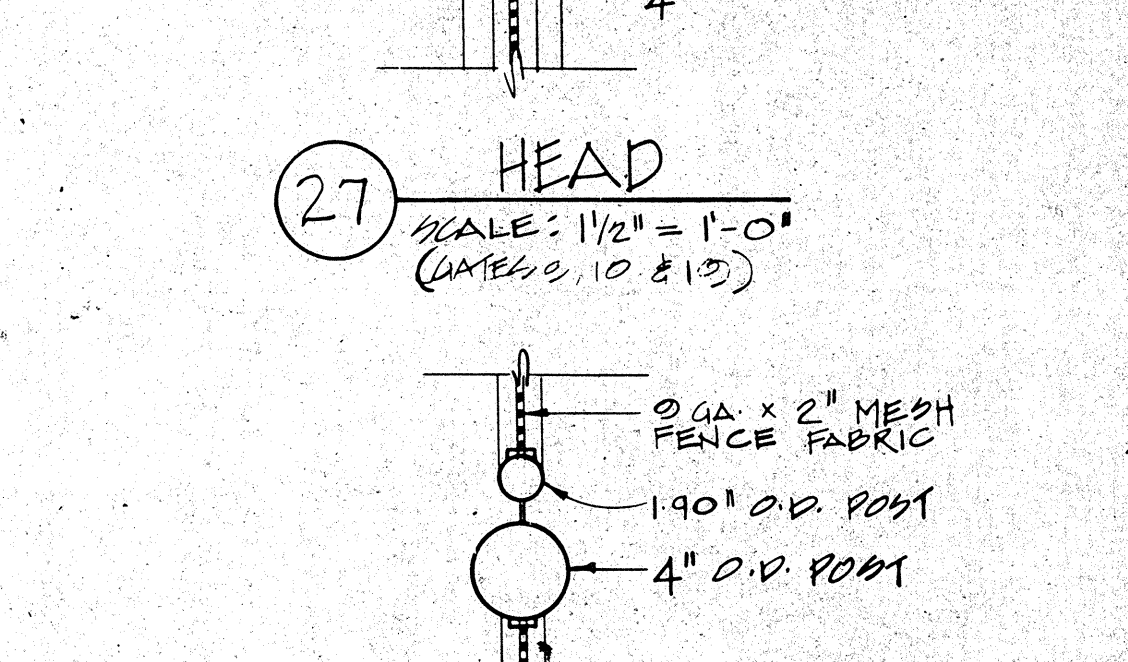
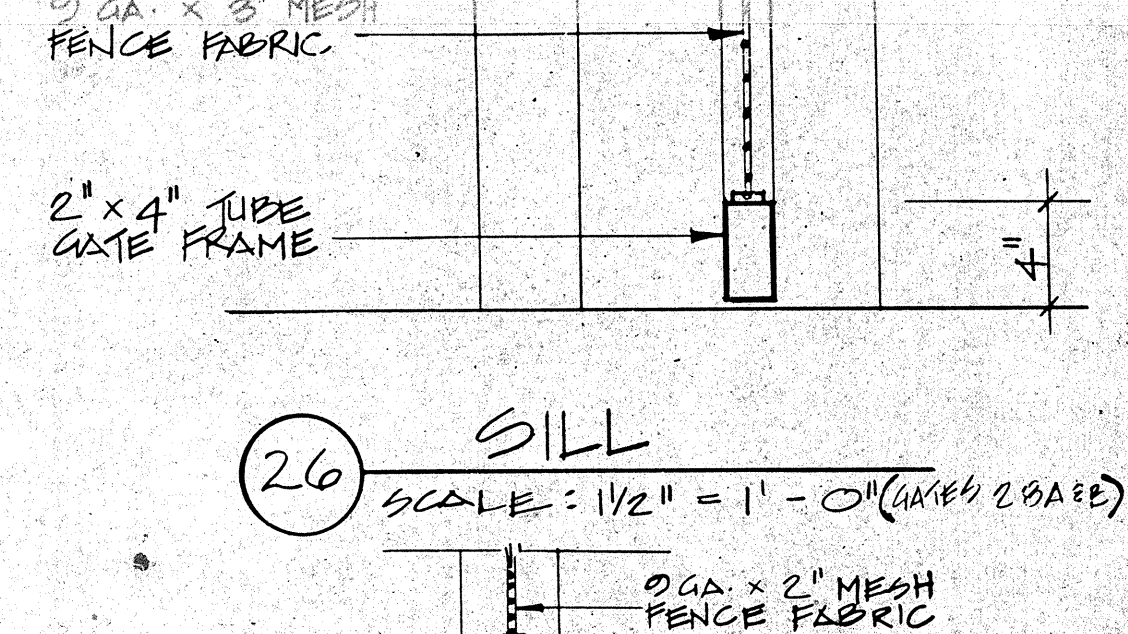
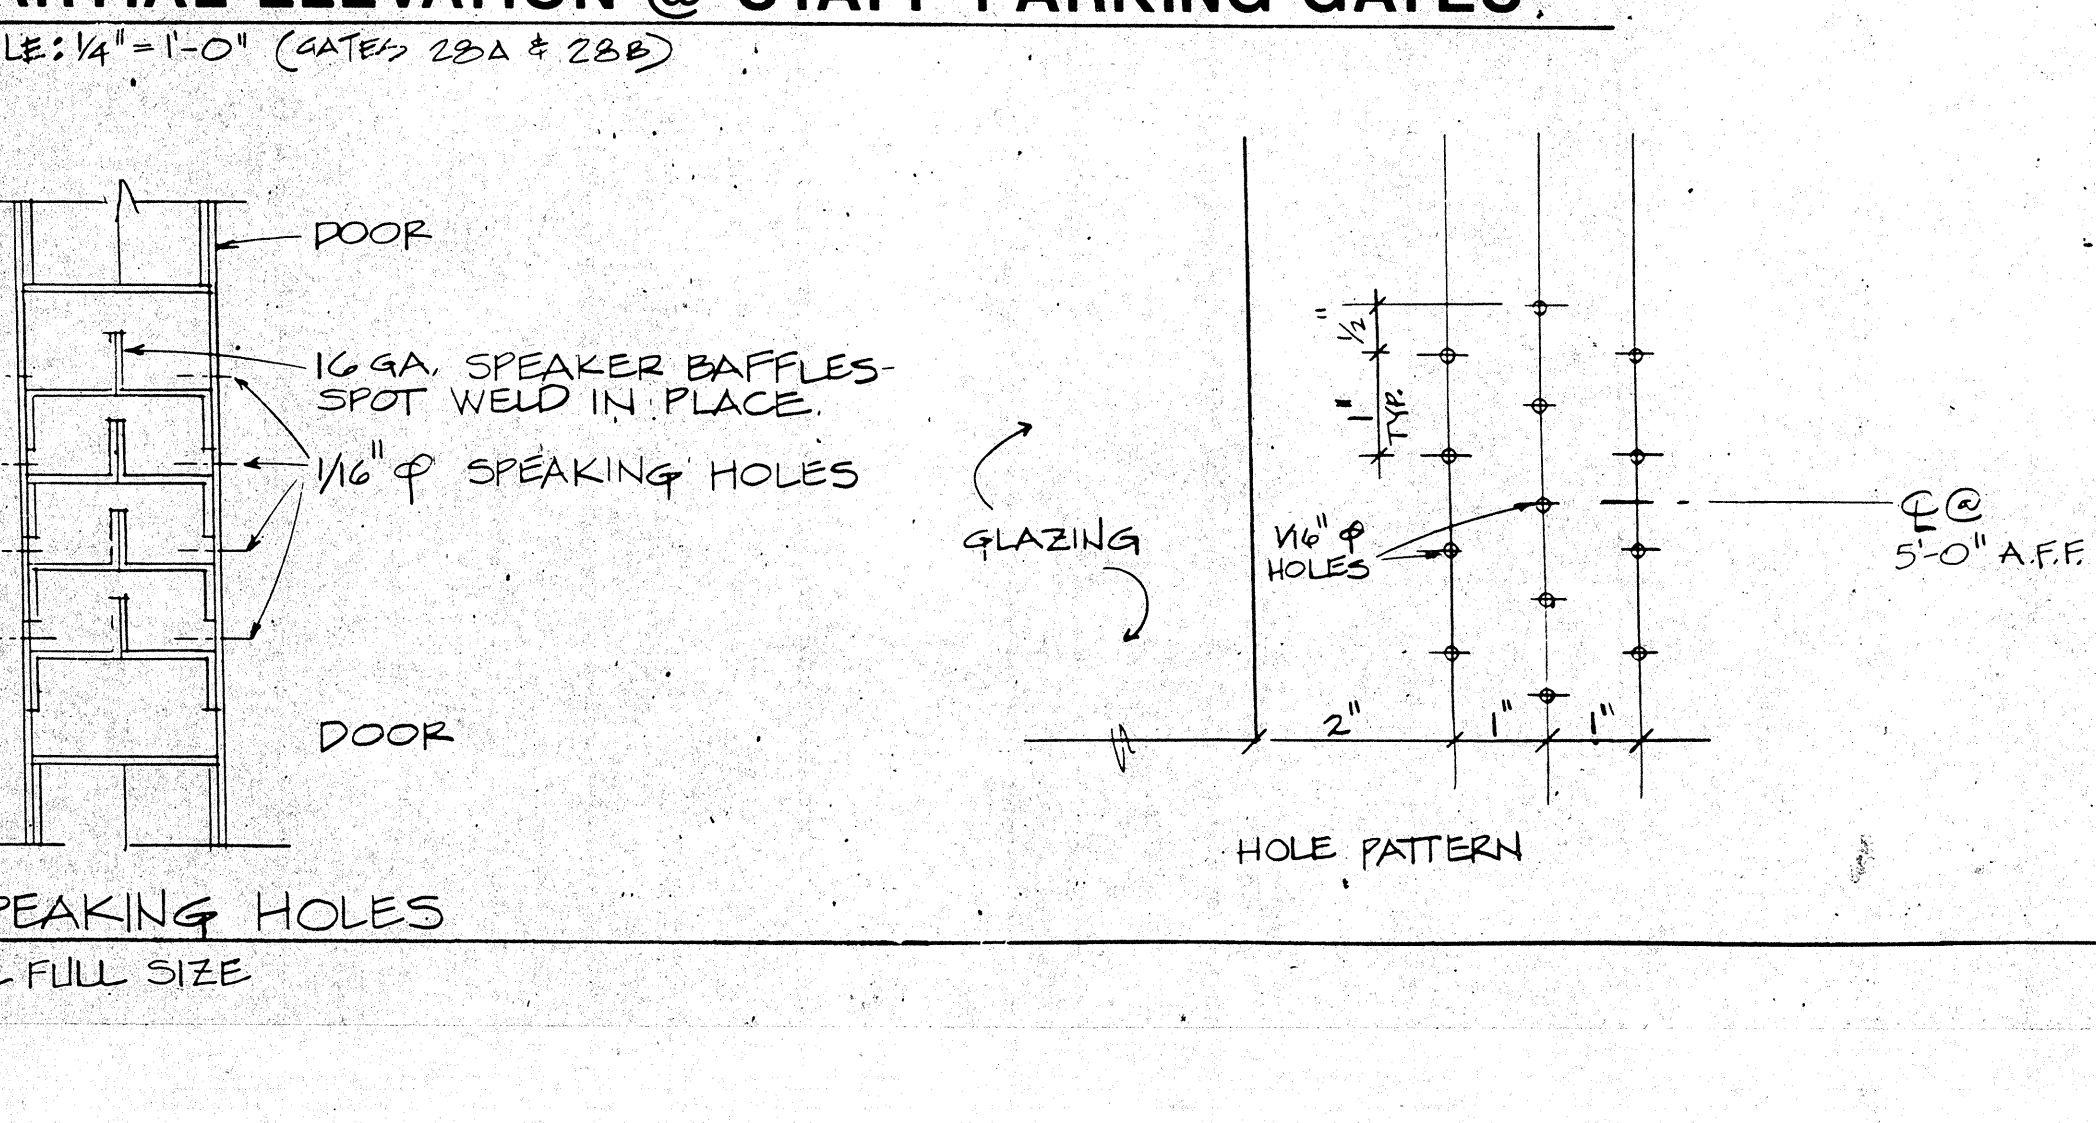
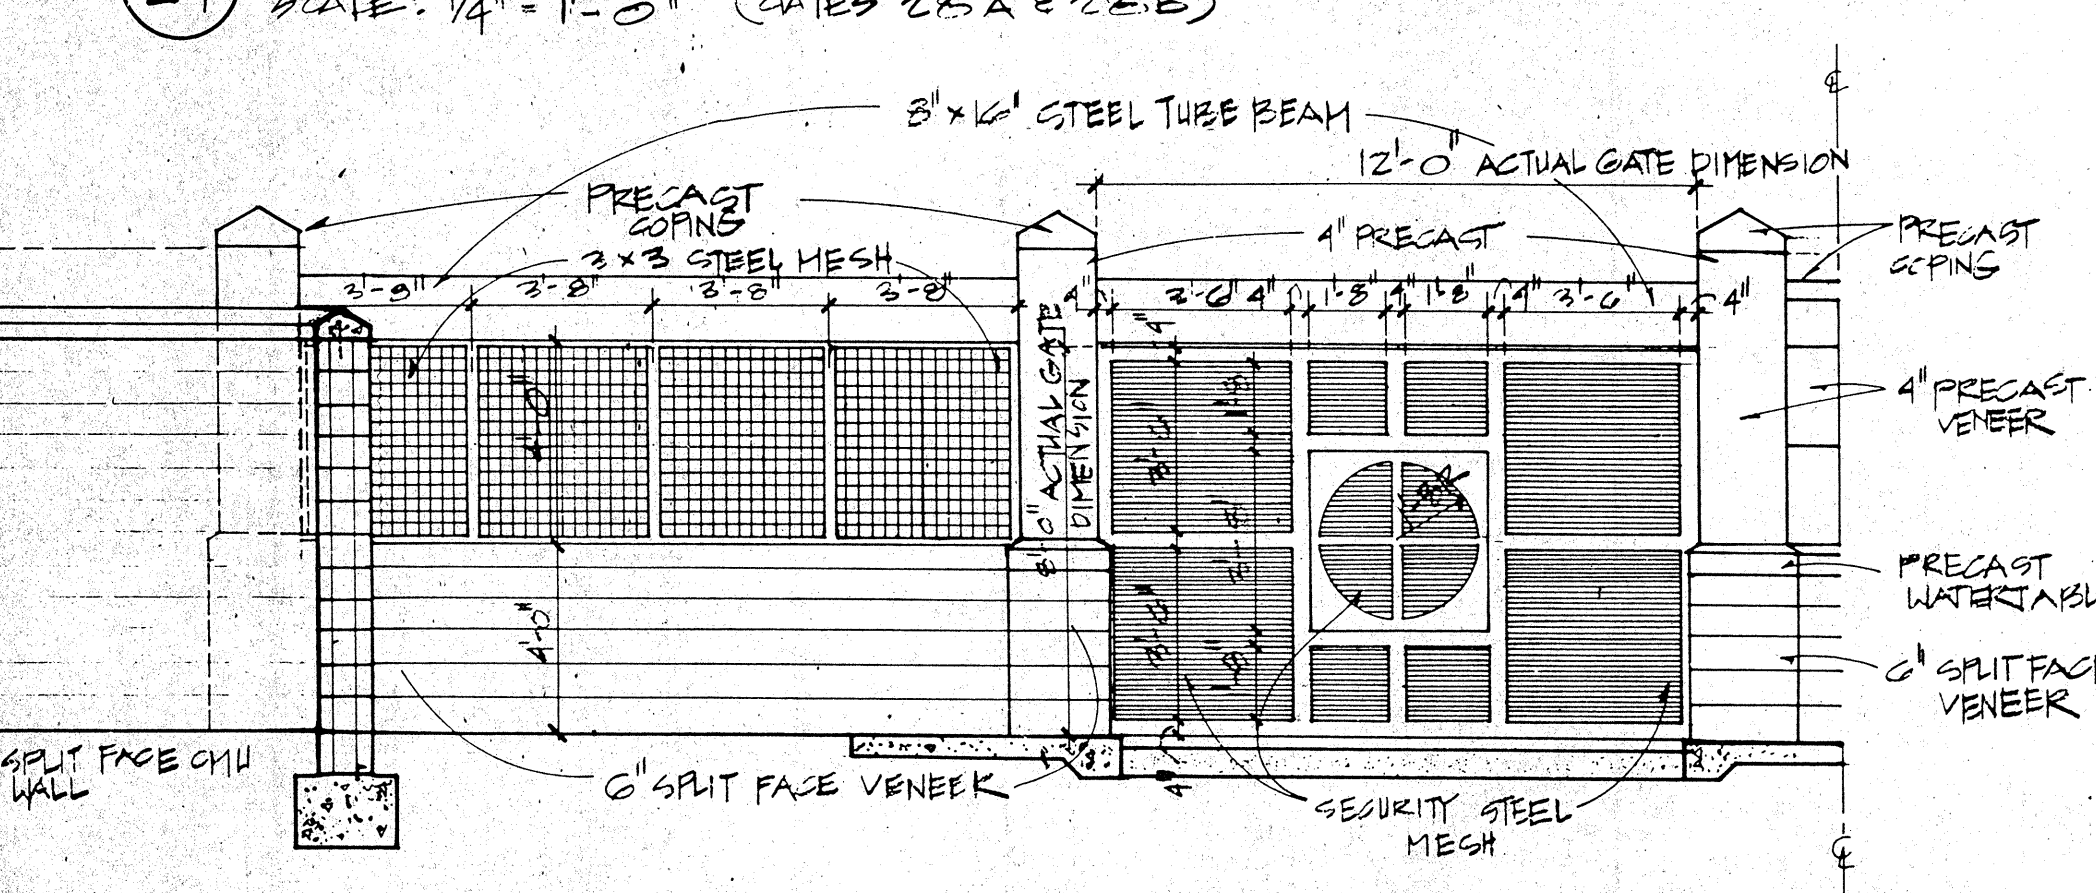
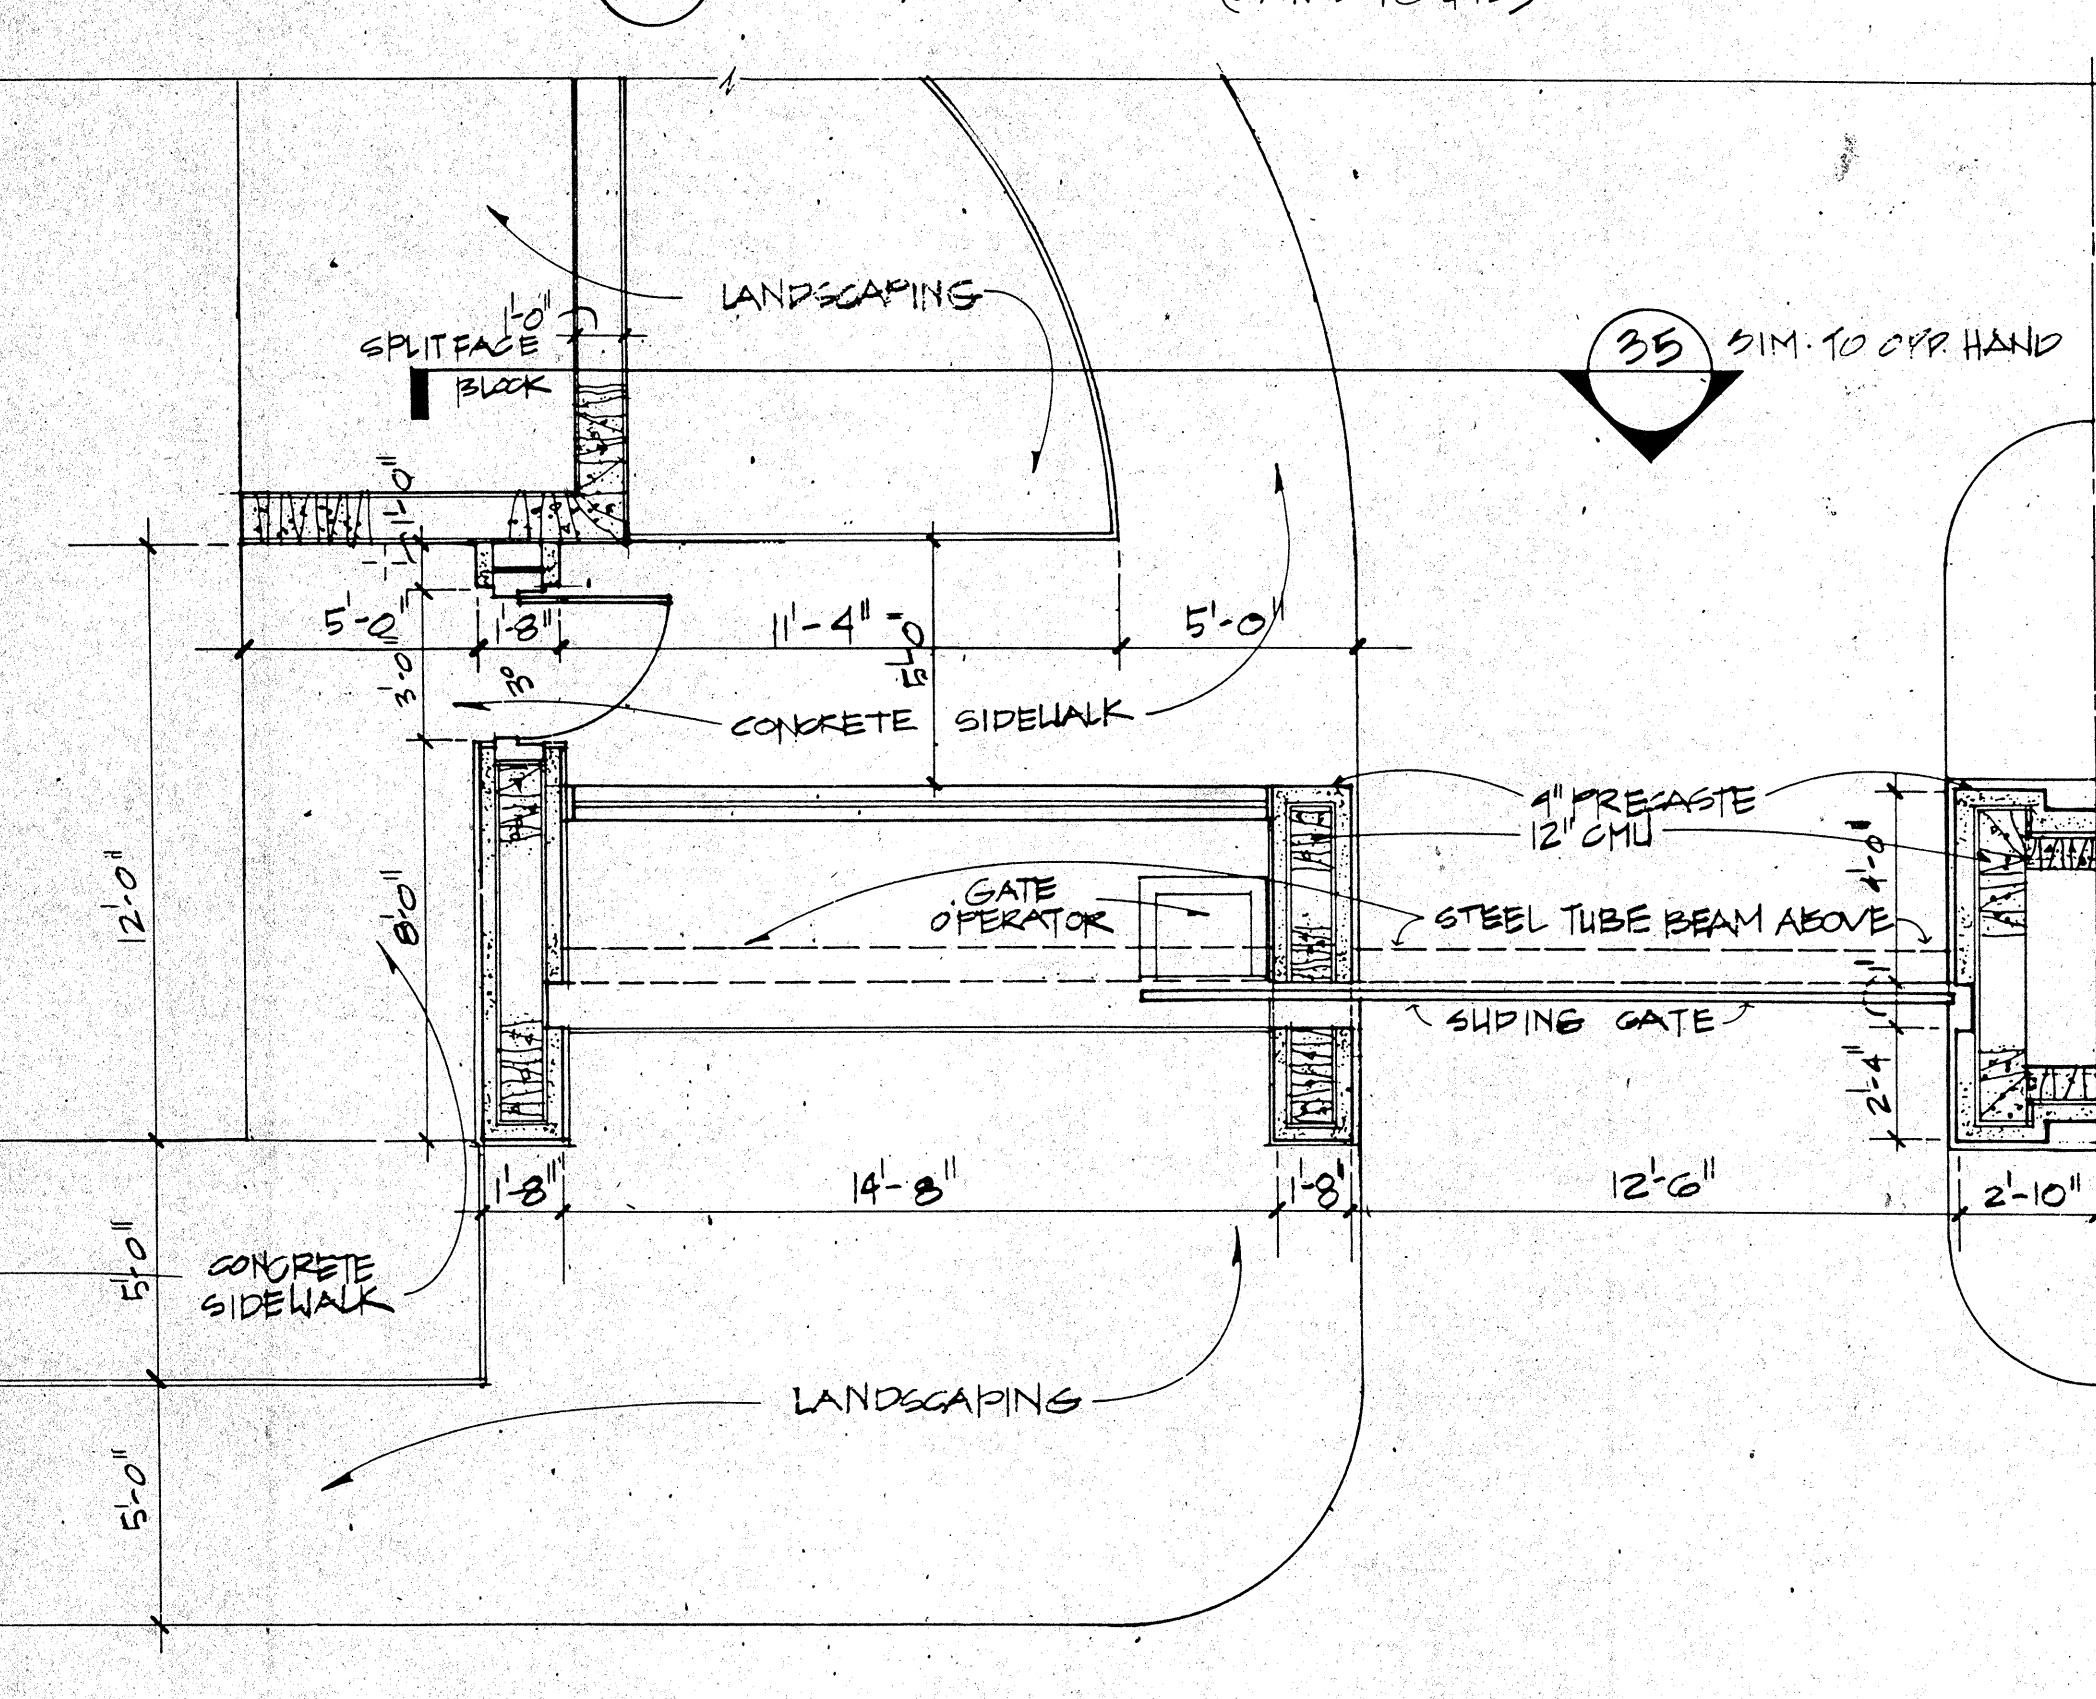
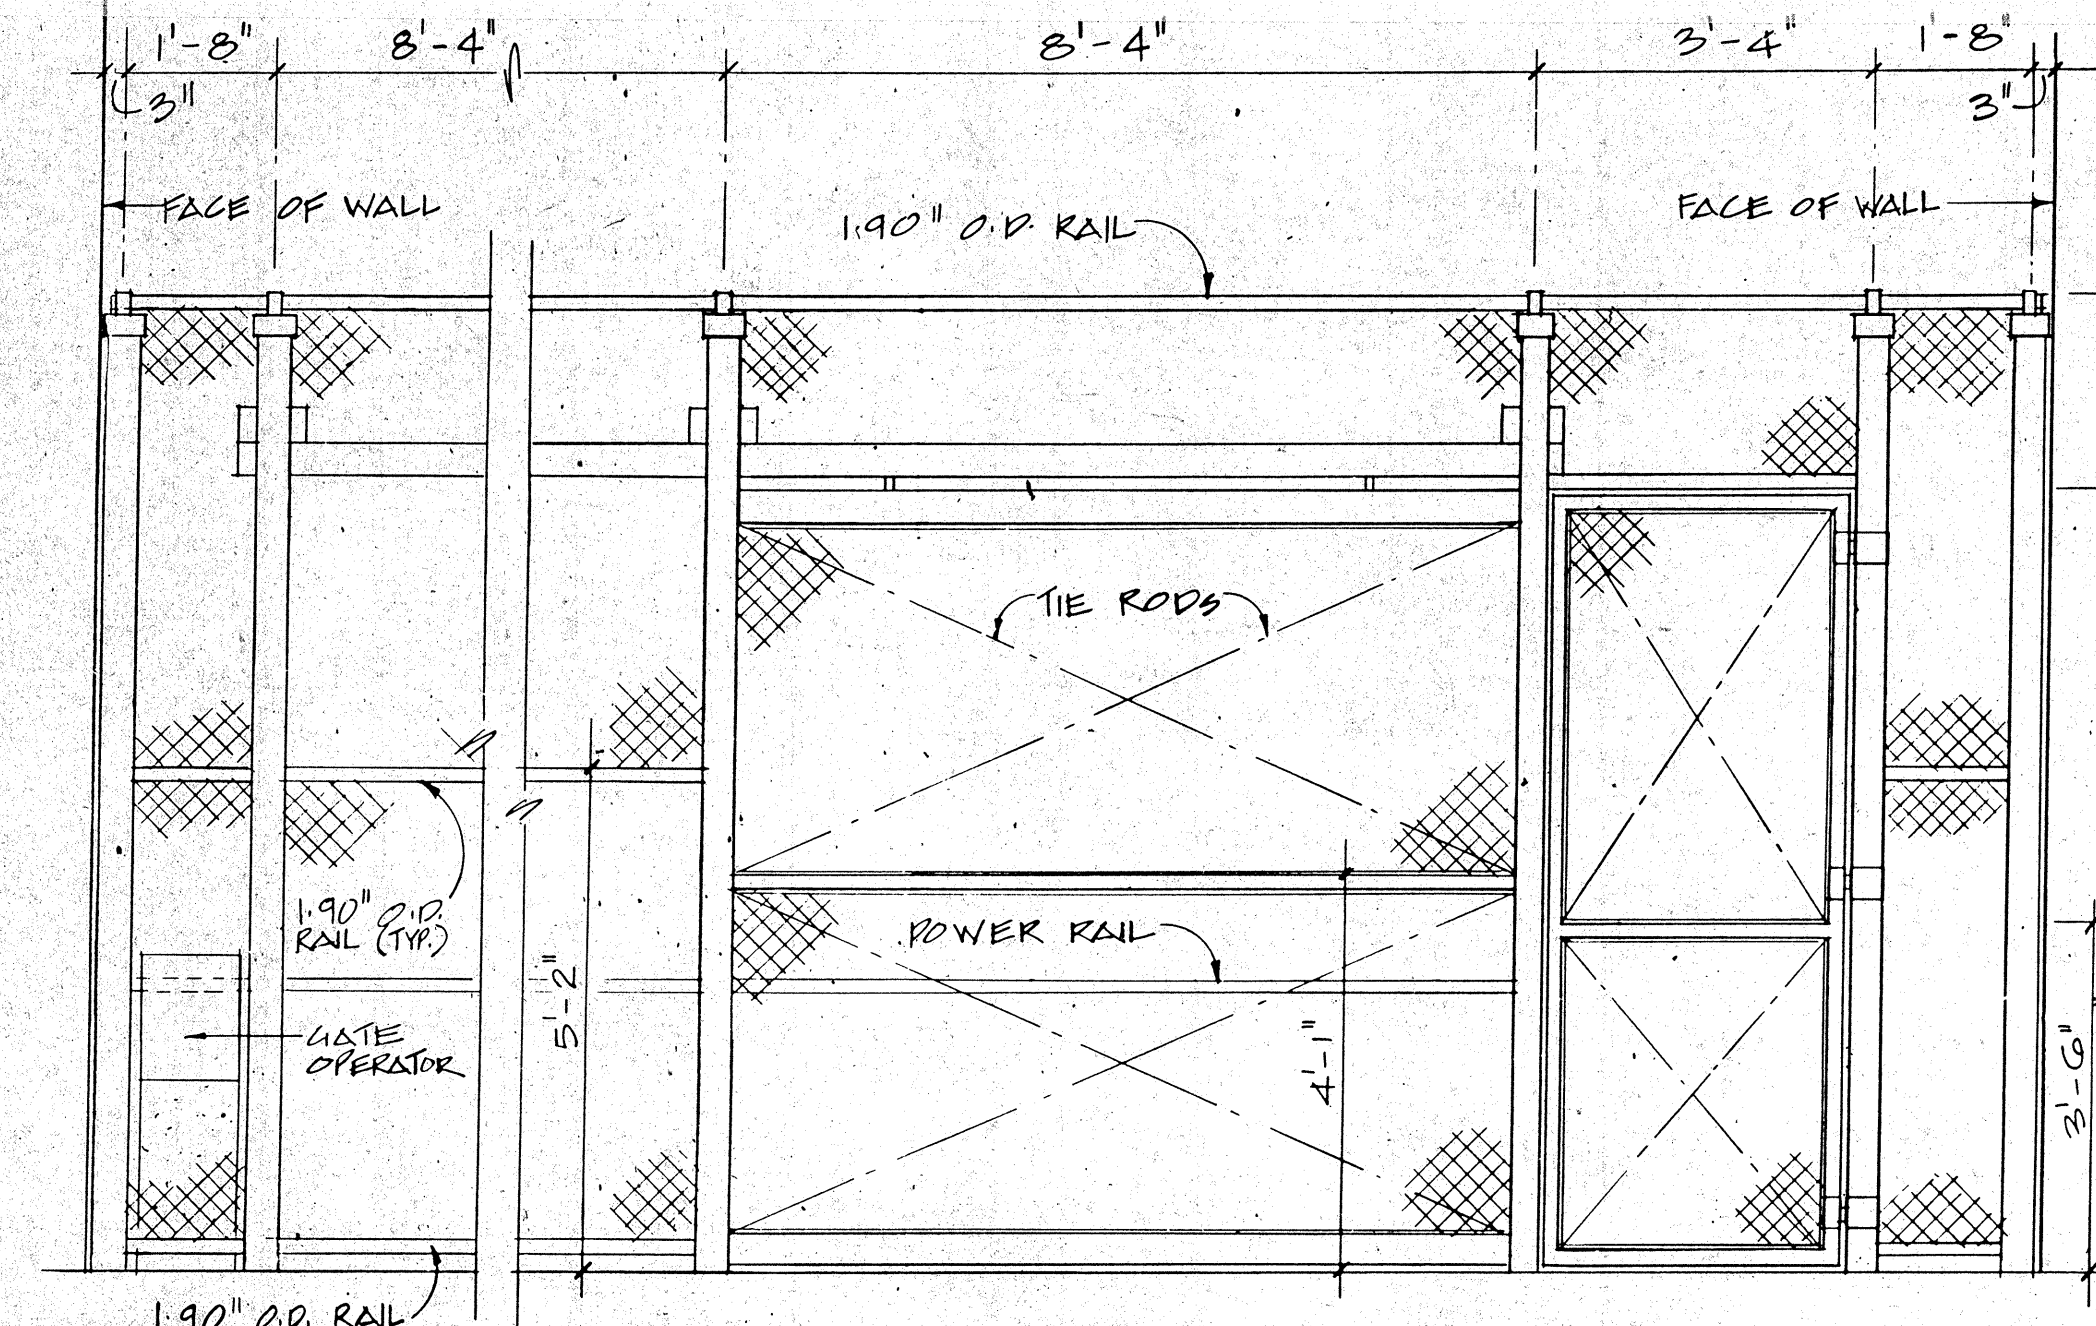
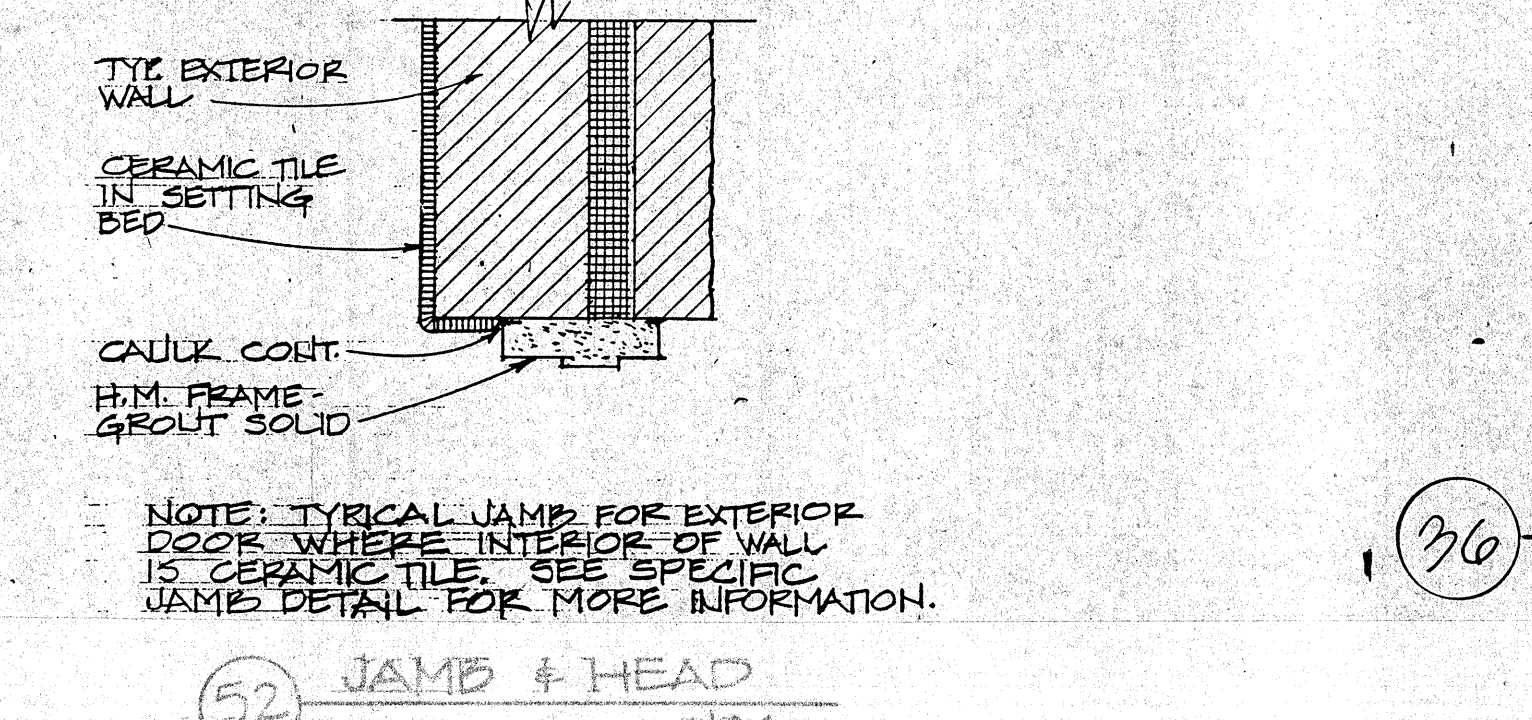
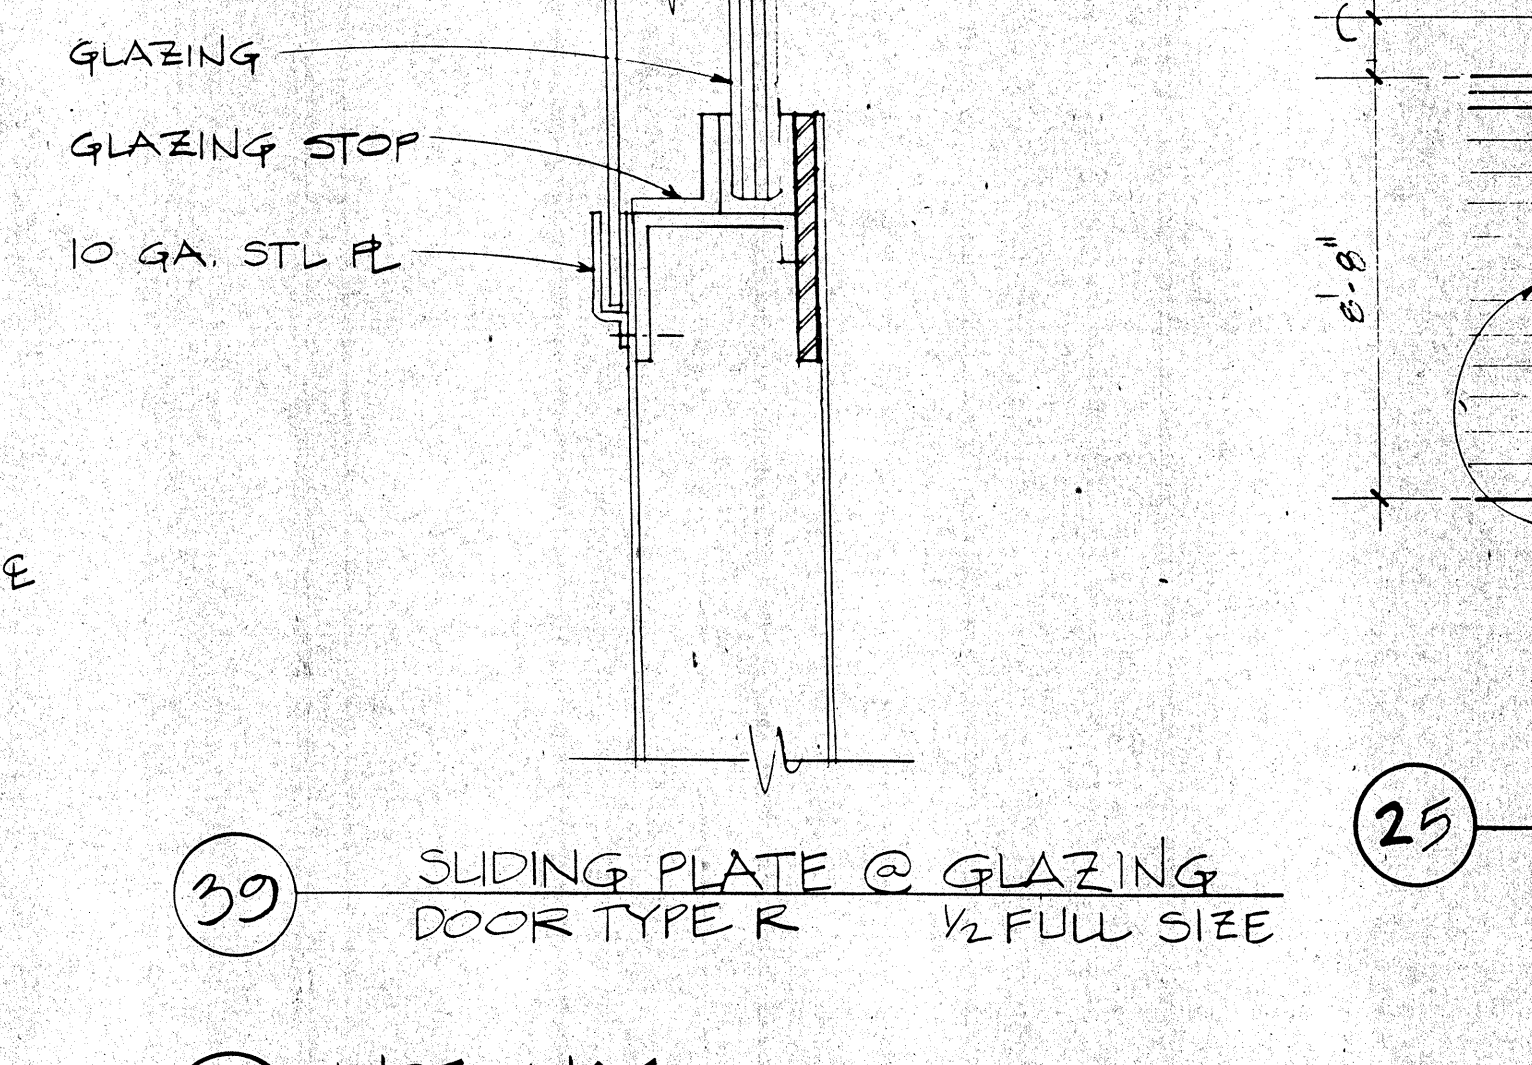
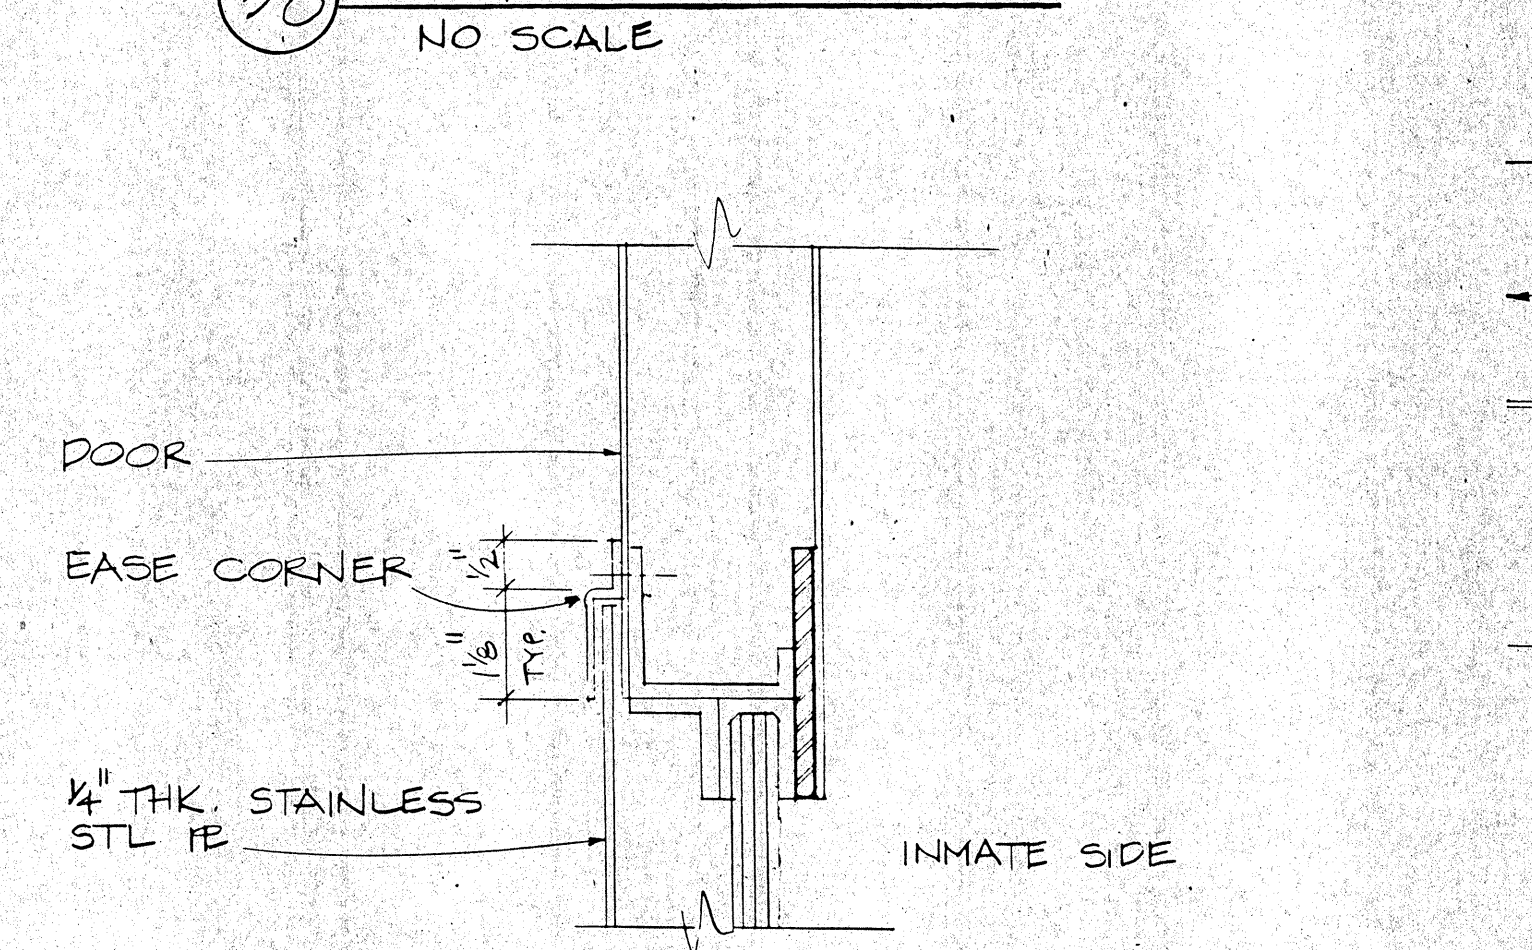
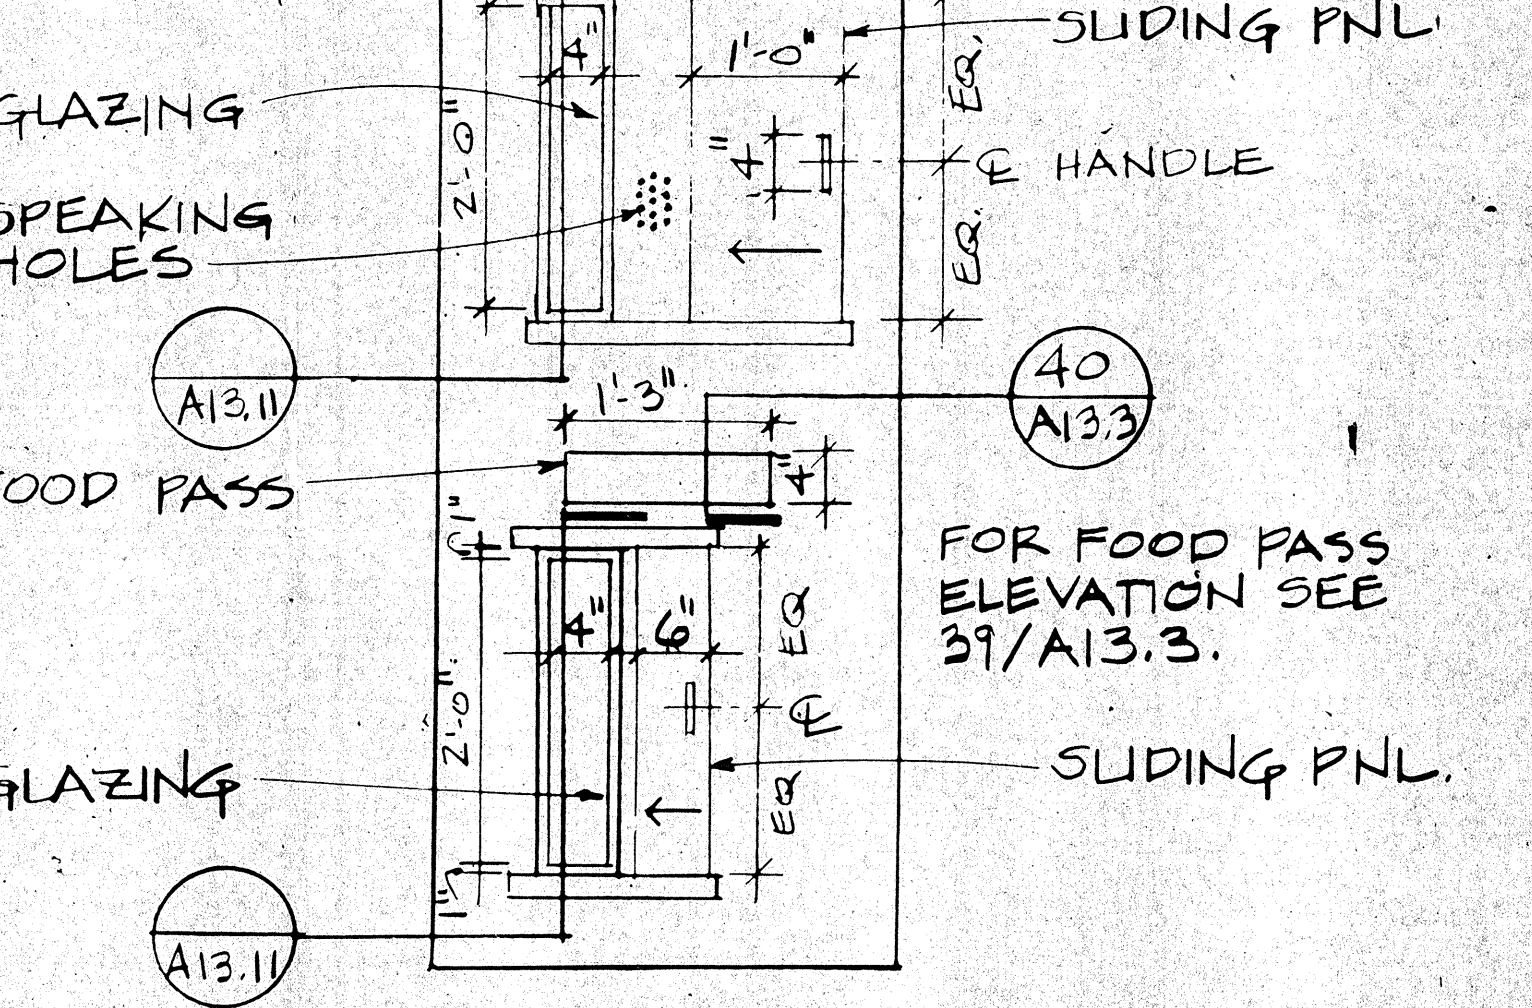
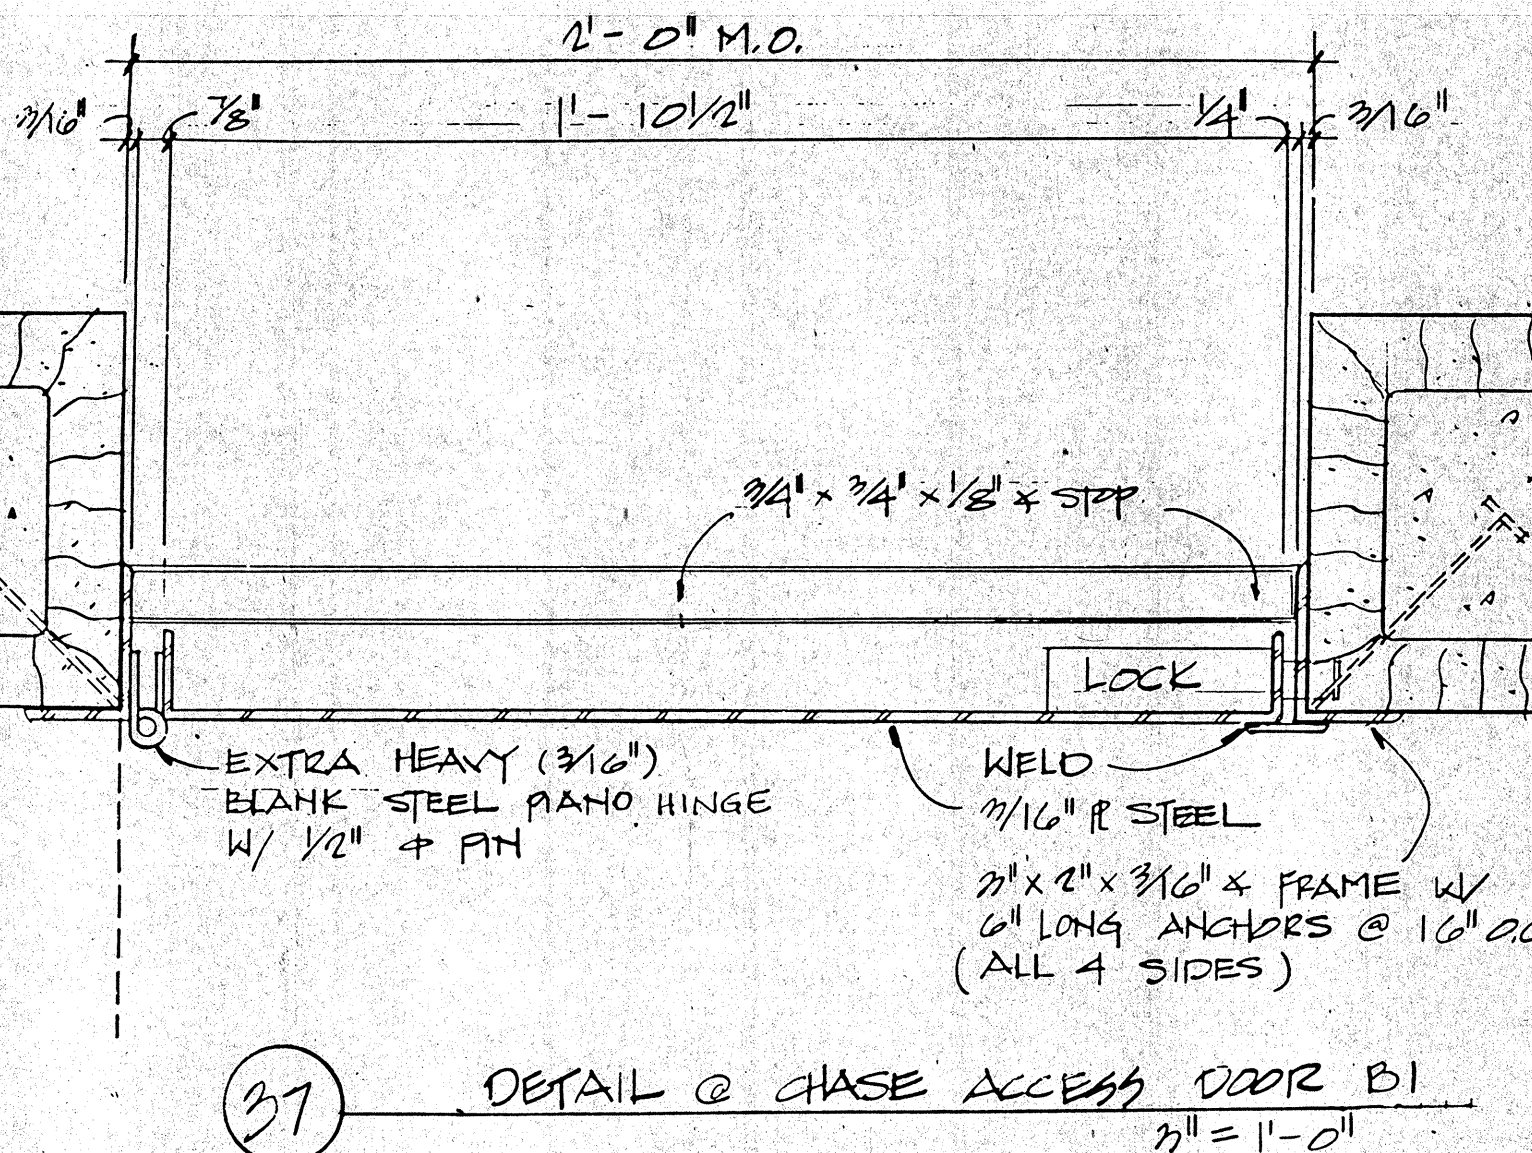
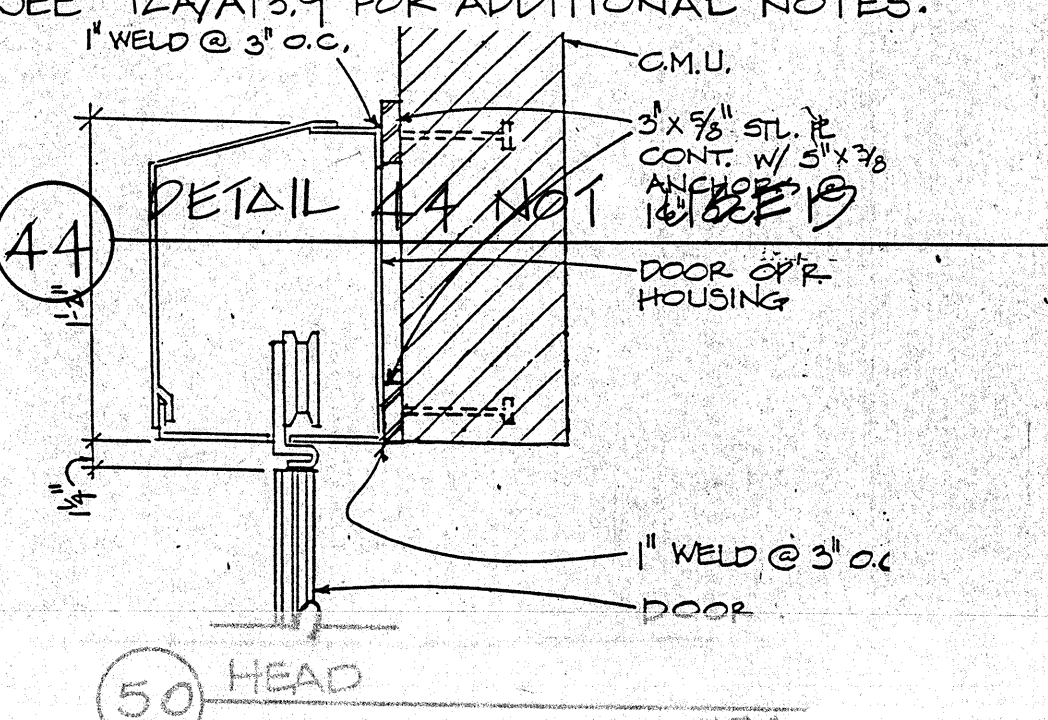
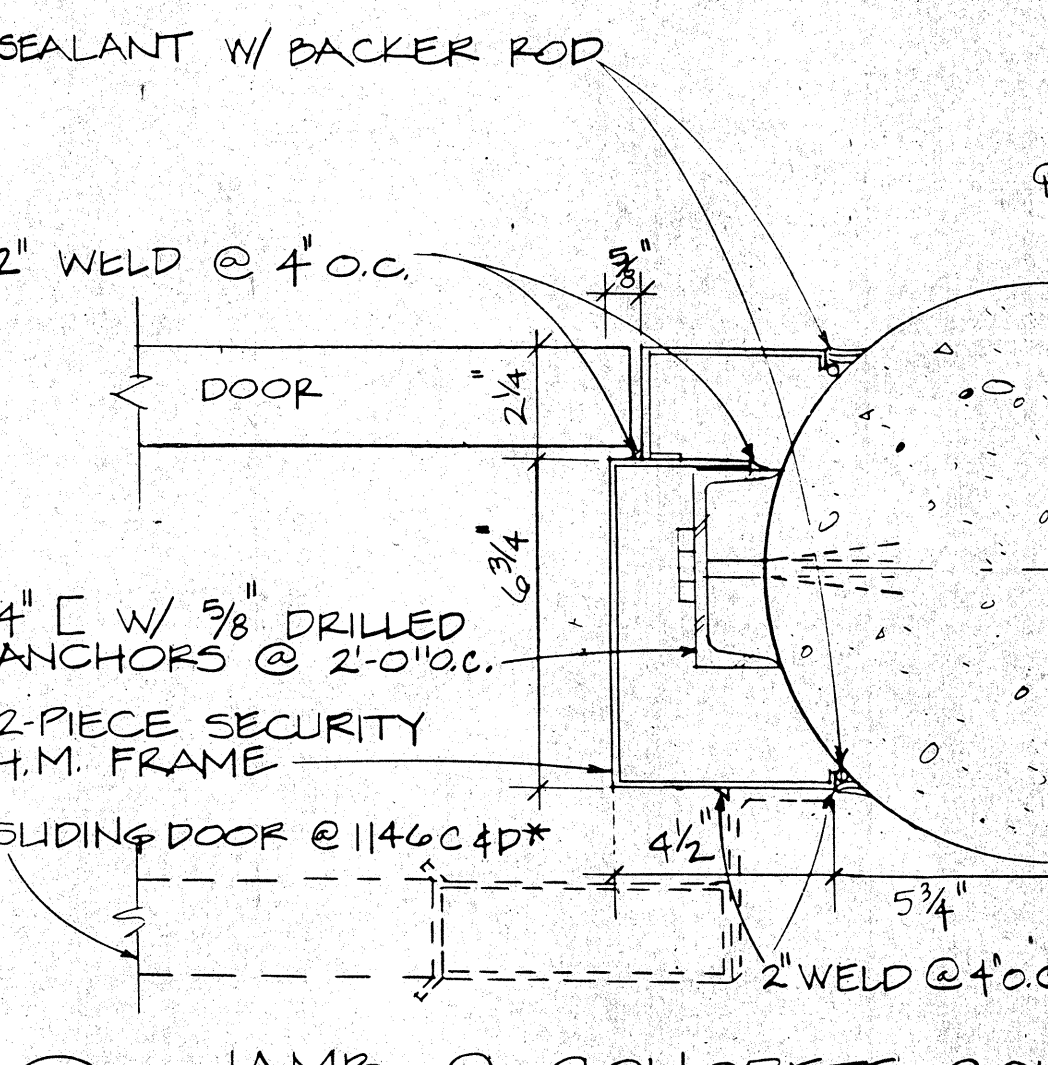
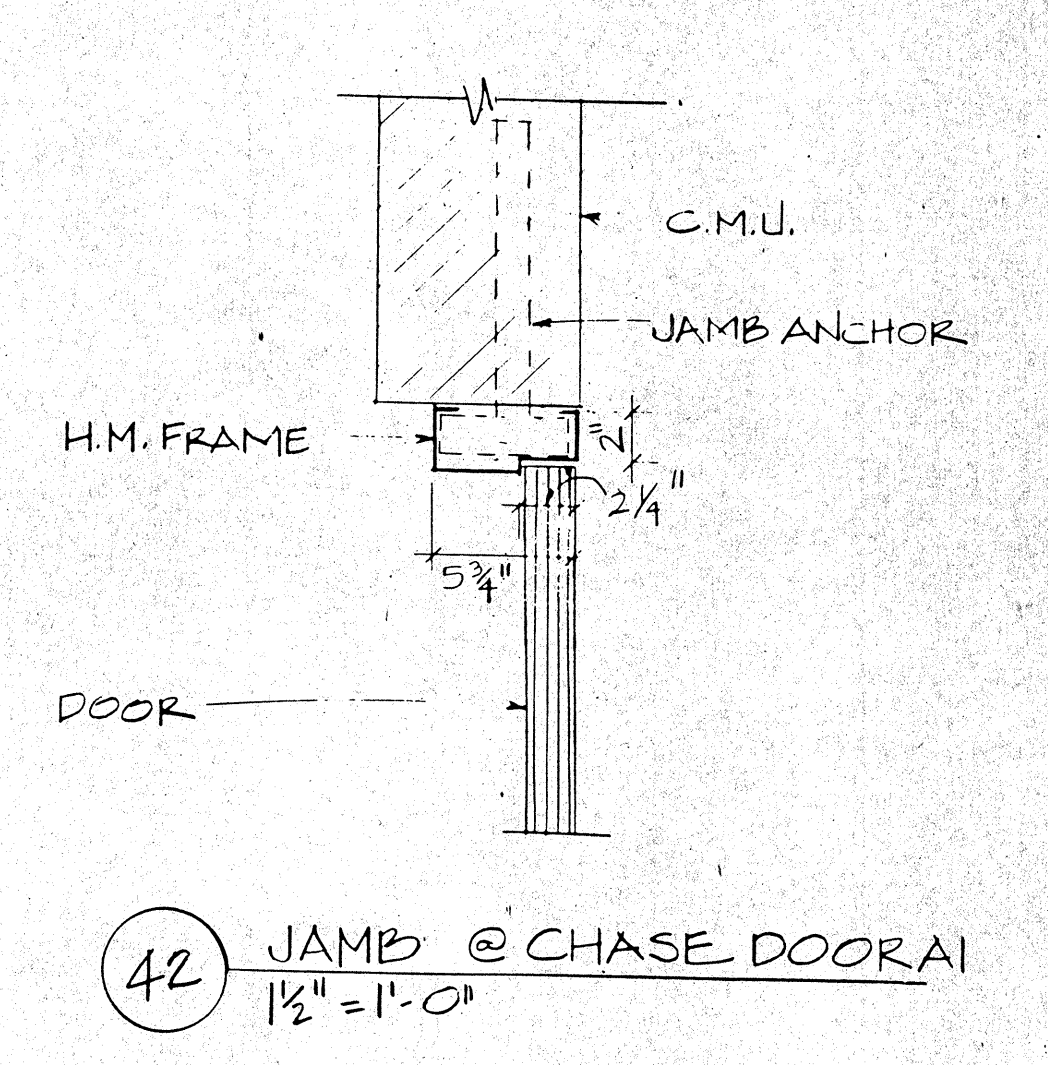
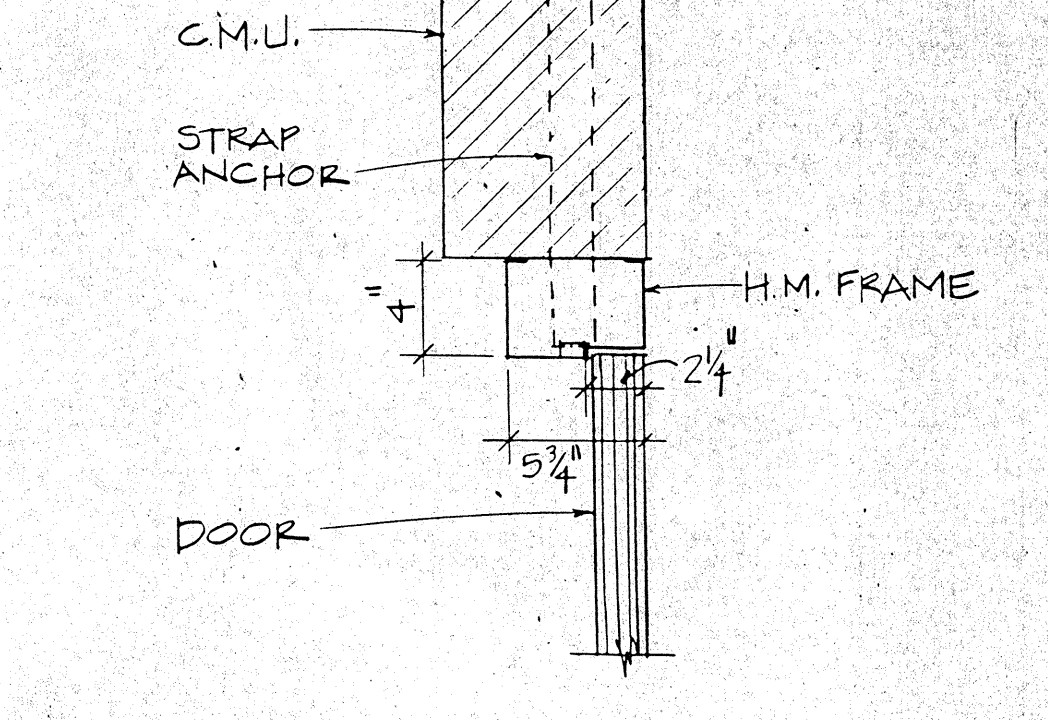
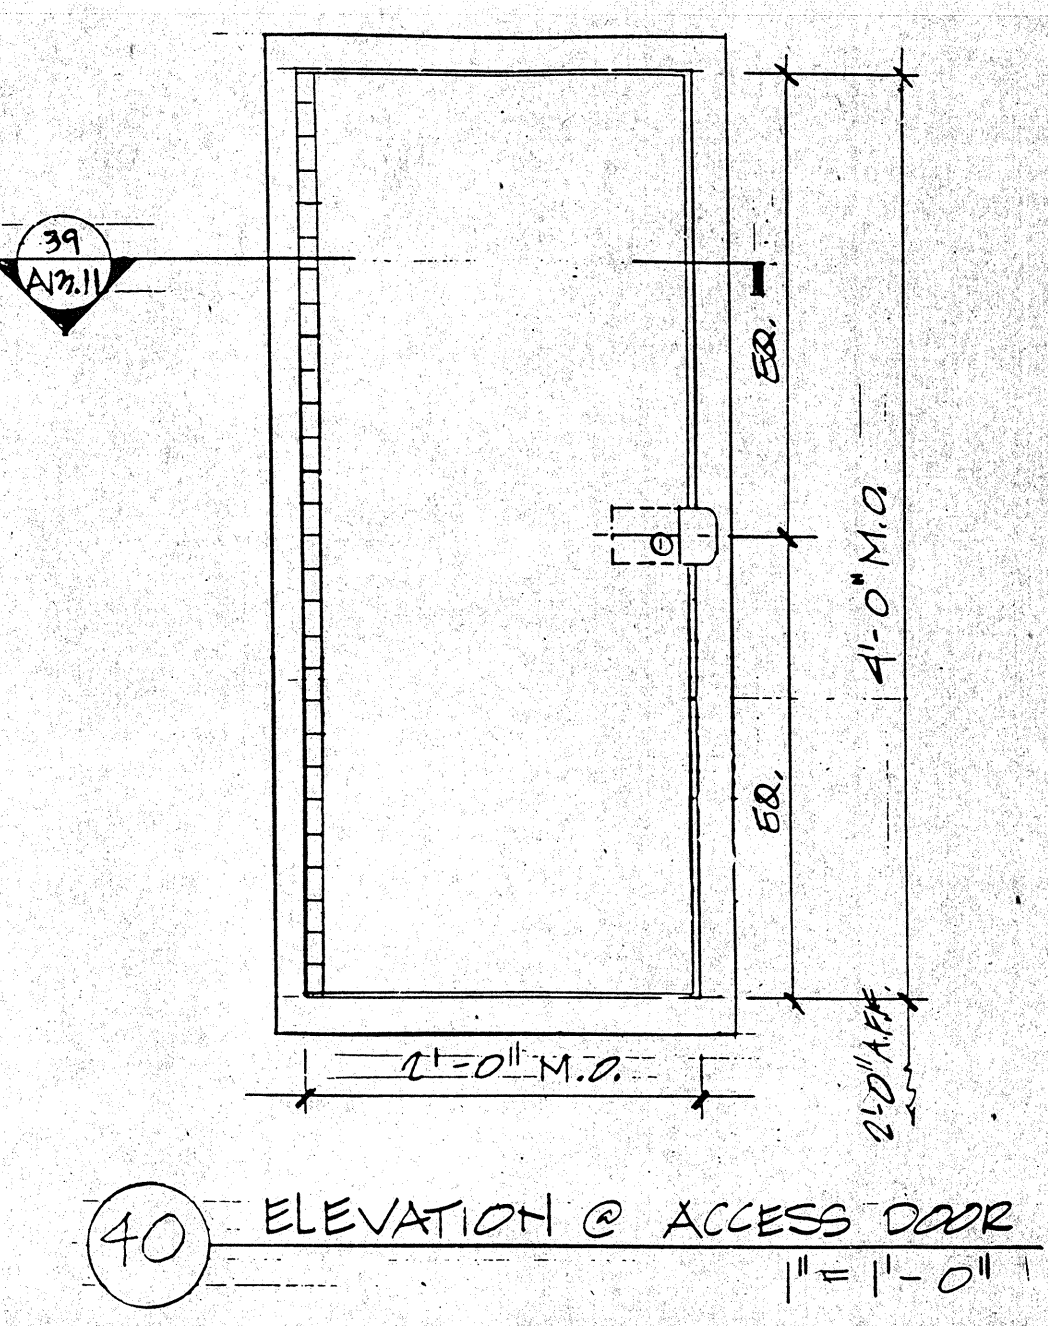
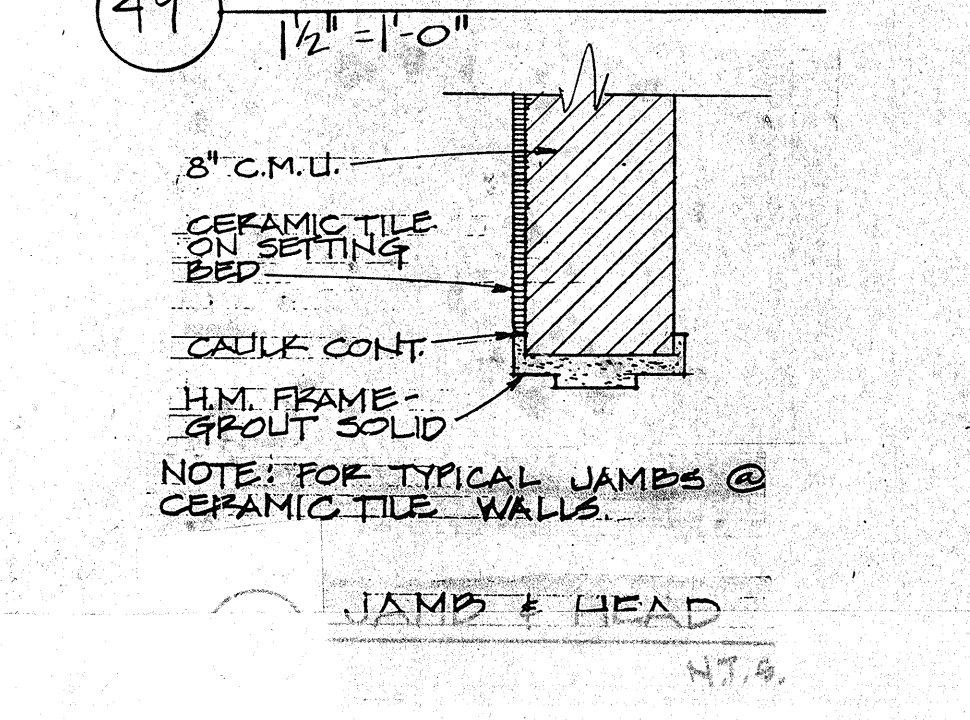
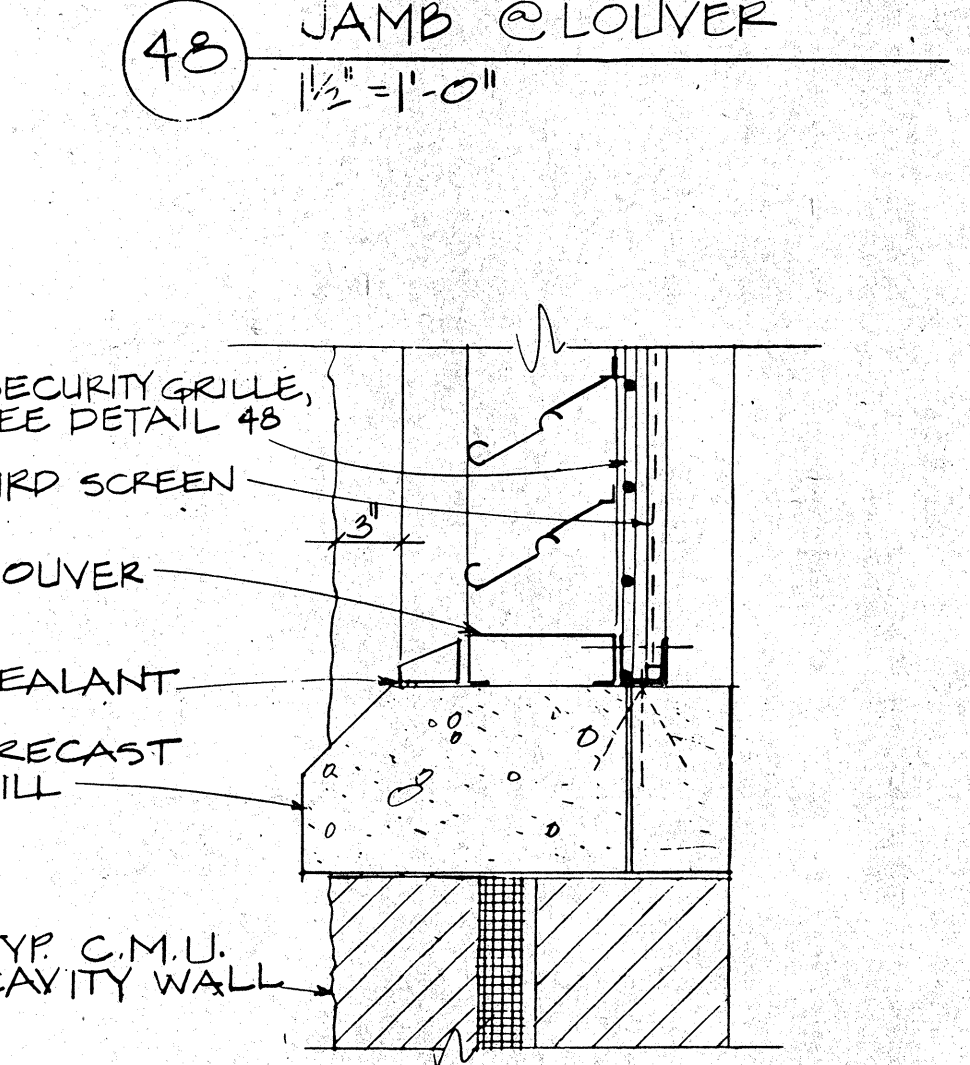
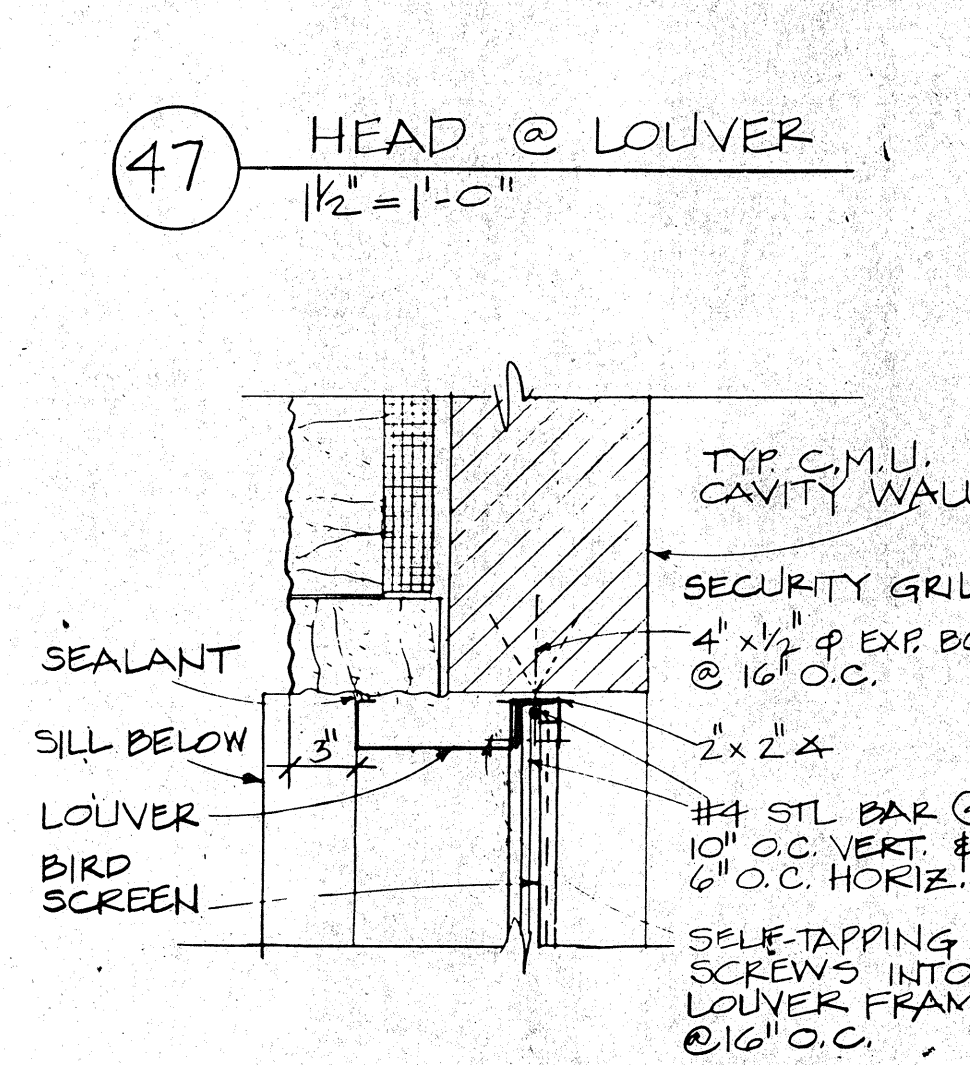
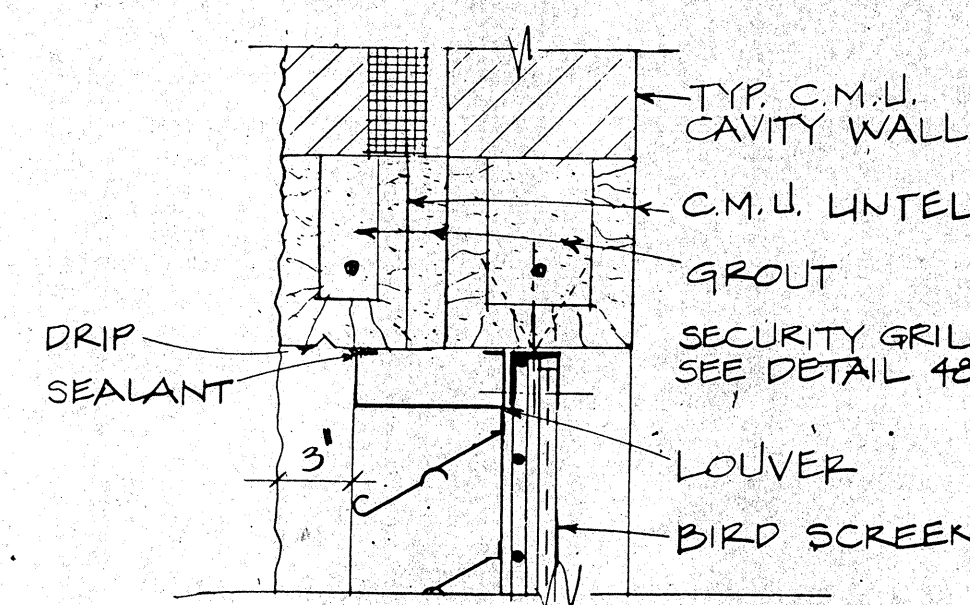
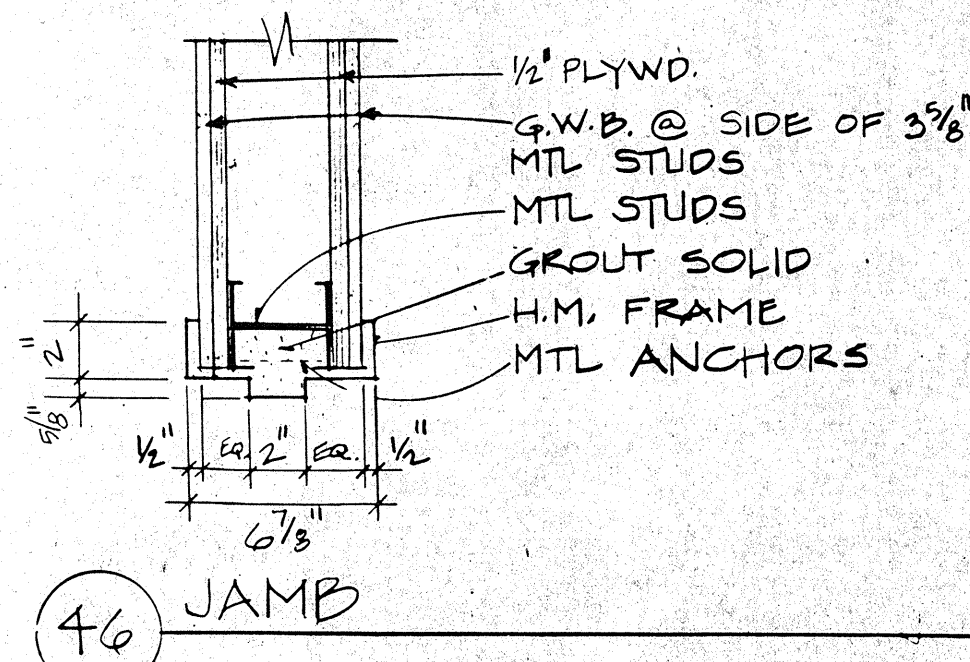


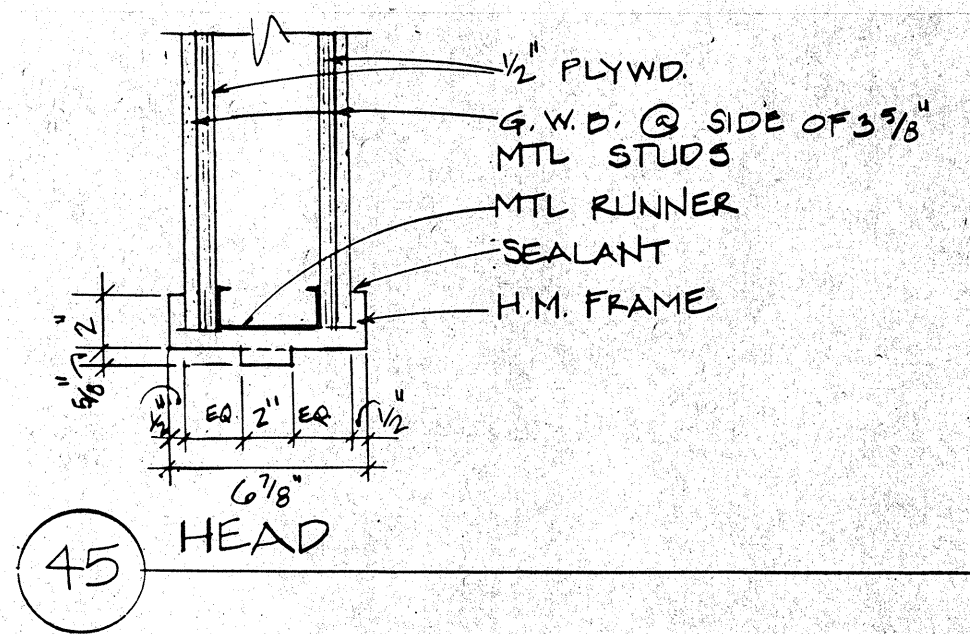

ROSSER FABRAP INTERNATIONAL

ROSSER FABRAP INTERNATIONAL, INC.
Comprehensive Services for Building
Construction
Atlanta, Savannah, Tampa

Revisions
No. Date Description
1 2/17/89 ADDENDA POSTED/ISSUED FOR CONSTRUCTION

WEST VALLEY DETENTION CENTER
FOR THE COUNTY OF SAN BERNARDINO, CALIFORNIA

HARRY MAYS, COUNTY ADMINISTRATION OFFICER
FLOYD TIDWELL, SHERIFF
BOARD OF SUPERVISORS
JAMES M. MAYS, Chairman
JAMES M. MAYS, Vice Chairman
JAMES M. MAYS, Secretary
JAMES M. MAYS, Treasurer

JUSTICE SYSTEMS INCORPORATED
Criminal Justice Operations, Programming
JOHNSON & NIELSEN
Structural Engineering

GATE, CHASE, LOUVER AND DOOR DETAILS

Job No. 2805B-04
Date 10/17/88 **A13.1**