

PREPARED BY:



MATTHEW ATKINSON, PROJECT ENGINEER
DATE: 05/23/24





MARK	CHANGES	RESIDENT ENGINEER	DATE
	NO CHANGES		

FIELD CHANGES



SAN BERNARDINO COUNTY DEPARTMENT OF PUBLIC WORKS			
DESIGNED BY: DH	DRAWN BY: DH	CHECKED BY: MA	RECOMMENDED BY: CHRIS NGUYEN, P.E. TRANSPORTATION DESIGN ENGINEERING MANAGER DATE: 06/05/2024
APPROVED BY: NOEL MONDRAGON, P.E. SUPERVISING ENGINEER DATE: 06/05/2024			APPROVED BY: MERVAT N. MIKHAIL, P.E. DEPUTY DIRECTOR DATE: 06/05/2024

DOLA DITCH AND LANZIT DITCH BRIDGE REPLACEMENT				
DESIGN CROSS SECTION DOLA DITCH				
J.L. REF. J.L. 12145	W.O. NO. H15220	PLAN SCALE 1"=10'	SHT. NO. 42	TOT. SHT'S. 54

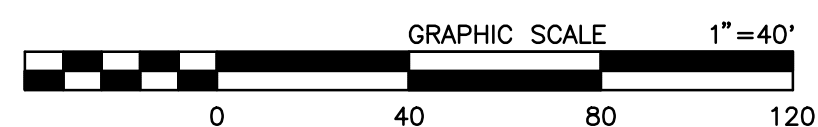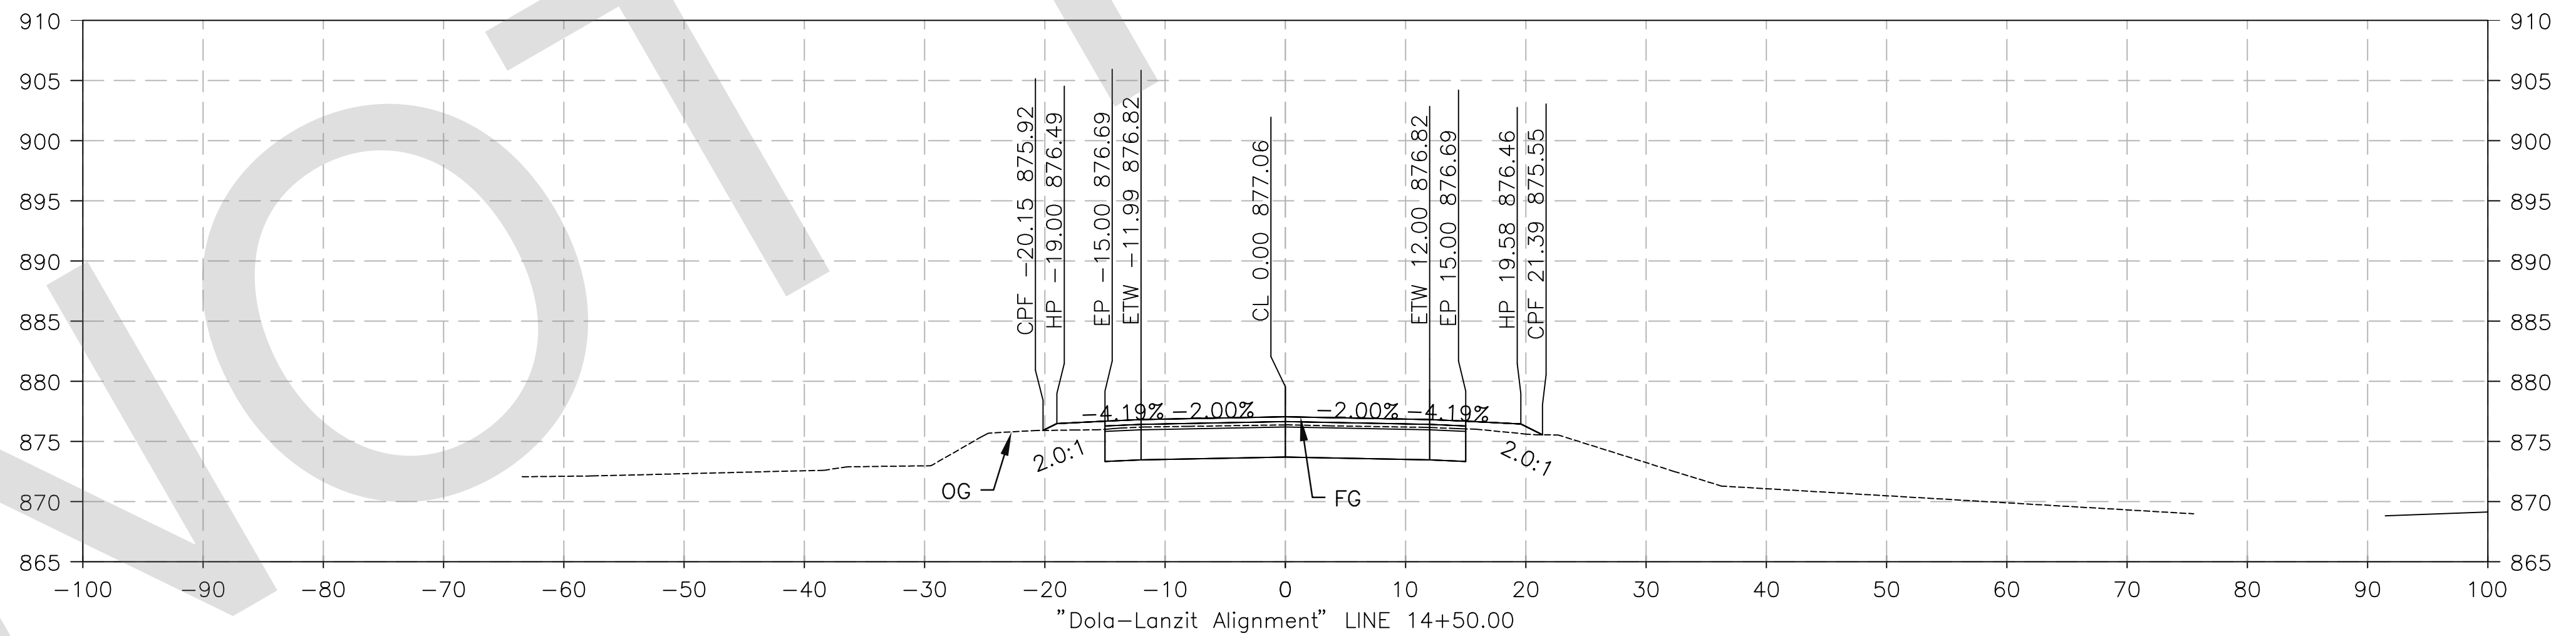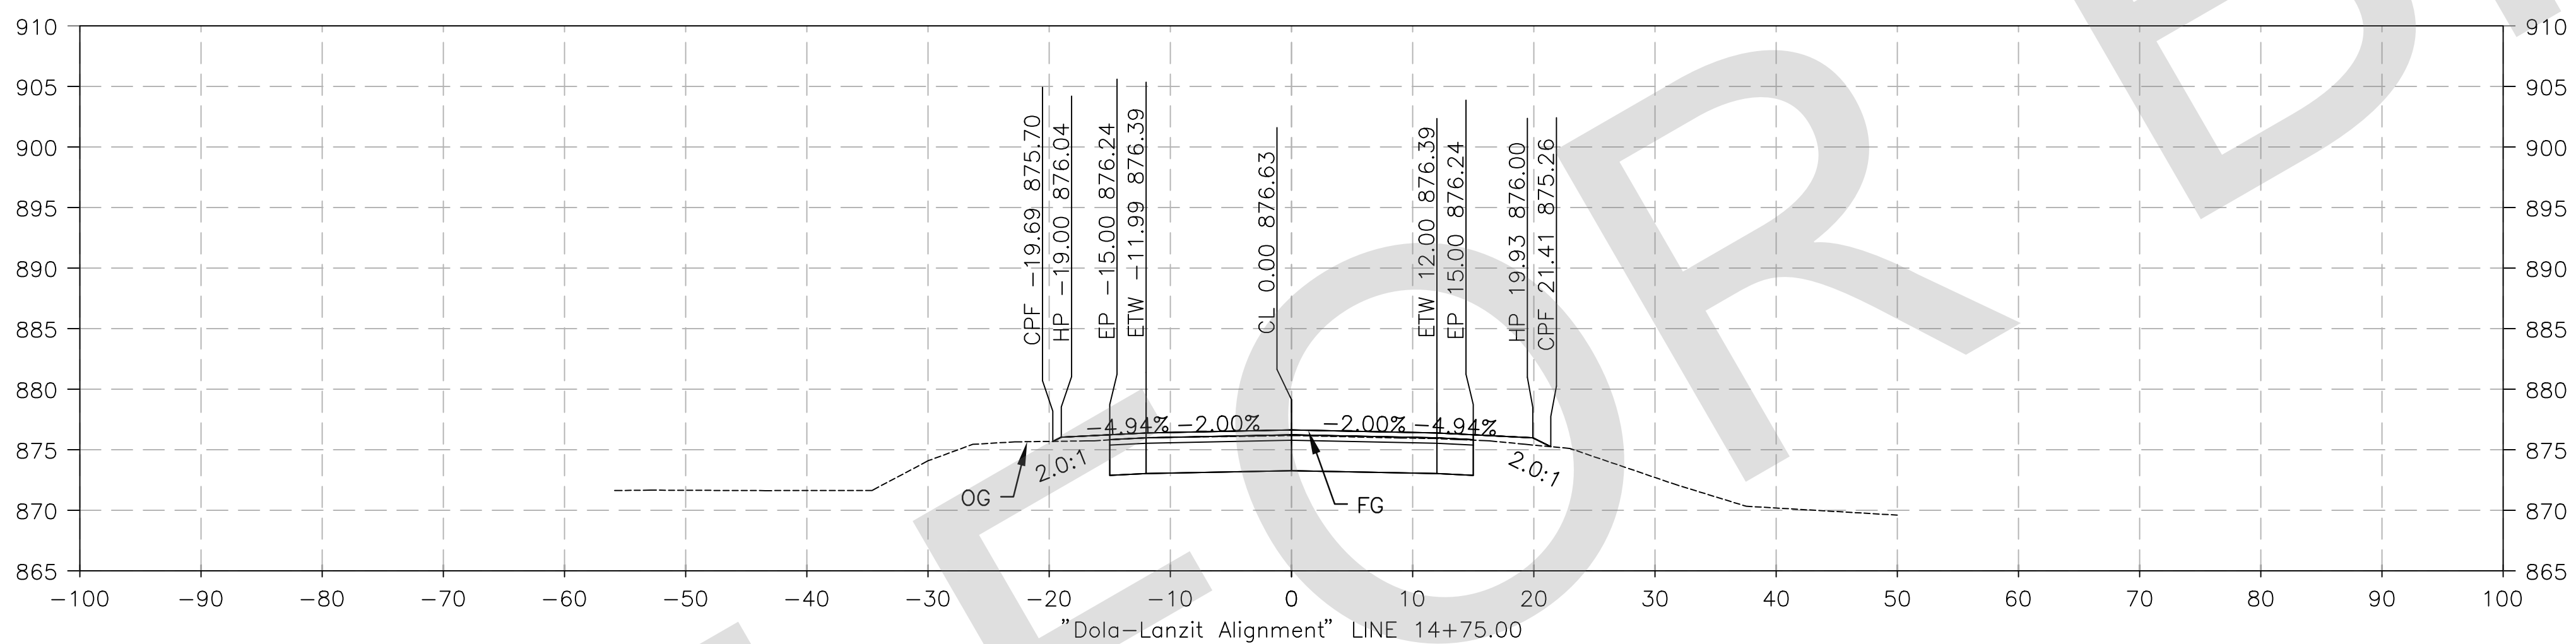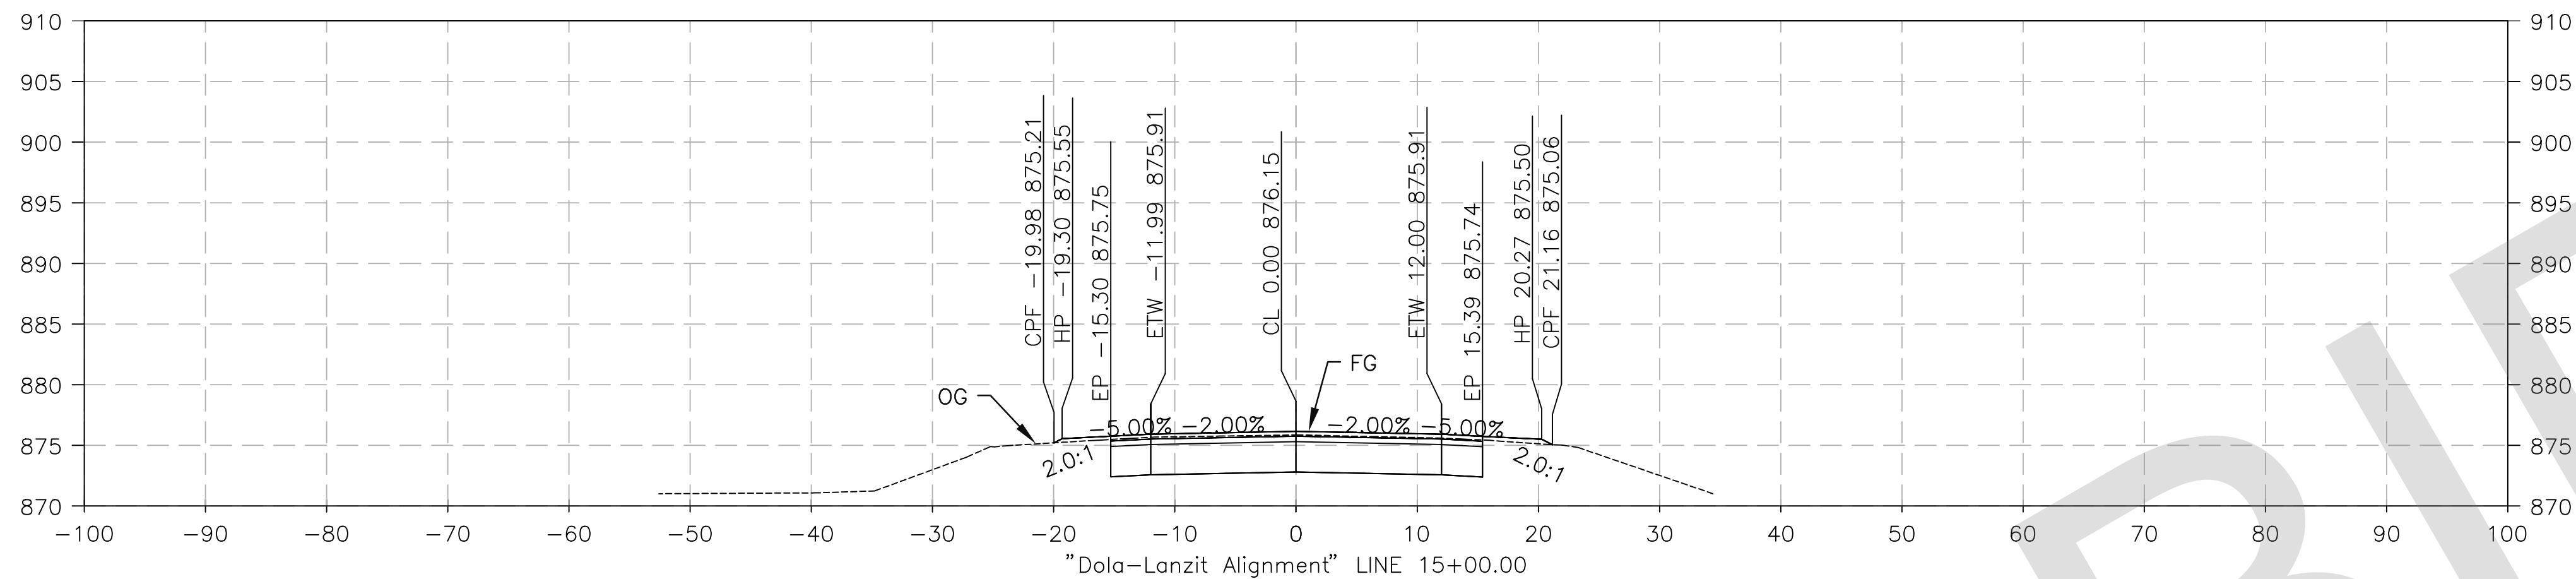

PREPARED BY:
DE DOKKEN ENGINEERING
 110 BLUE RAINE ROAD SUITE 200, FOLSOM, CA 916-858-0642
 05/23/24 DATE
 MATTHEW ATKINSON, PROJECT ENGINEER





MARK	CHANGES	RESIDENT ENGINEER	DATE
	NO CHANGES		

FIELD CHANGES



SAN BERNARDINO COUNTY DEPARTMENT OF PUBLIC WORKS			
DESIGNED BY: DH	DRAWN BY: DH	CHECKED BY: MA	RECOMMENDED BY: CHRIS NGUYEN, P.E. TRANSPORTATION DESIGN ENGINEERING MANAGER 06/05/2024 DATE
APPROVED BY: NOEL MONDRAGON, P.E. SUPERVISING ENGINEER 06/05/2024 DATE			APPROVED BY: MERVAT N. MIKHAL, P.E. DEPUTY DIRECTOR 06/05/2024 DATE

DOLA DITCH AND LANZIT DITCH BRIDGE REPLACEMENT				
DESIGN CROSS SECTION DOLA DITCH				
J.L. REF. J.L. 12145	W.O. NO. H15220	PLAN SCALE 1"=10'	SHT. NO. 43	TOT. SHT'S. 54

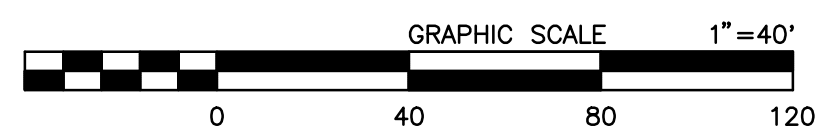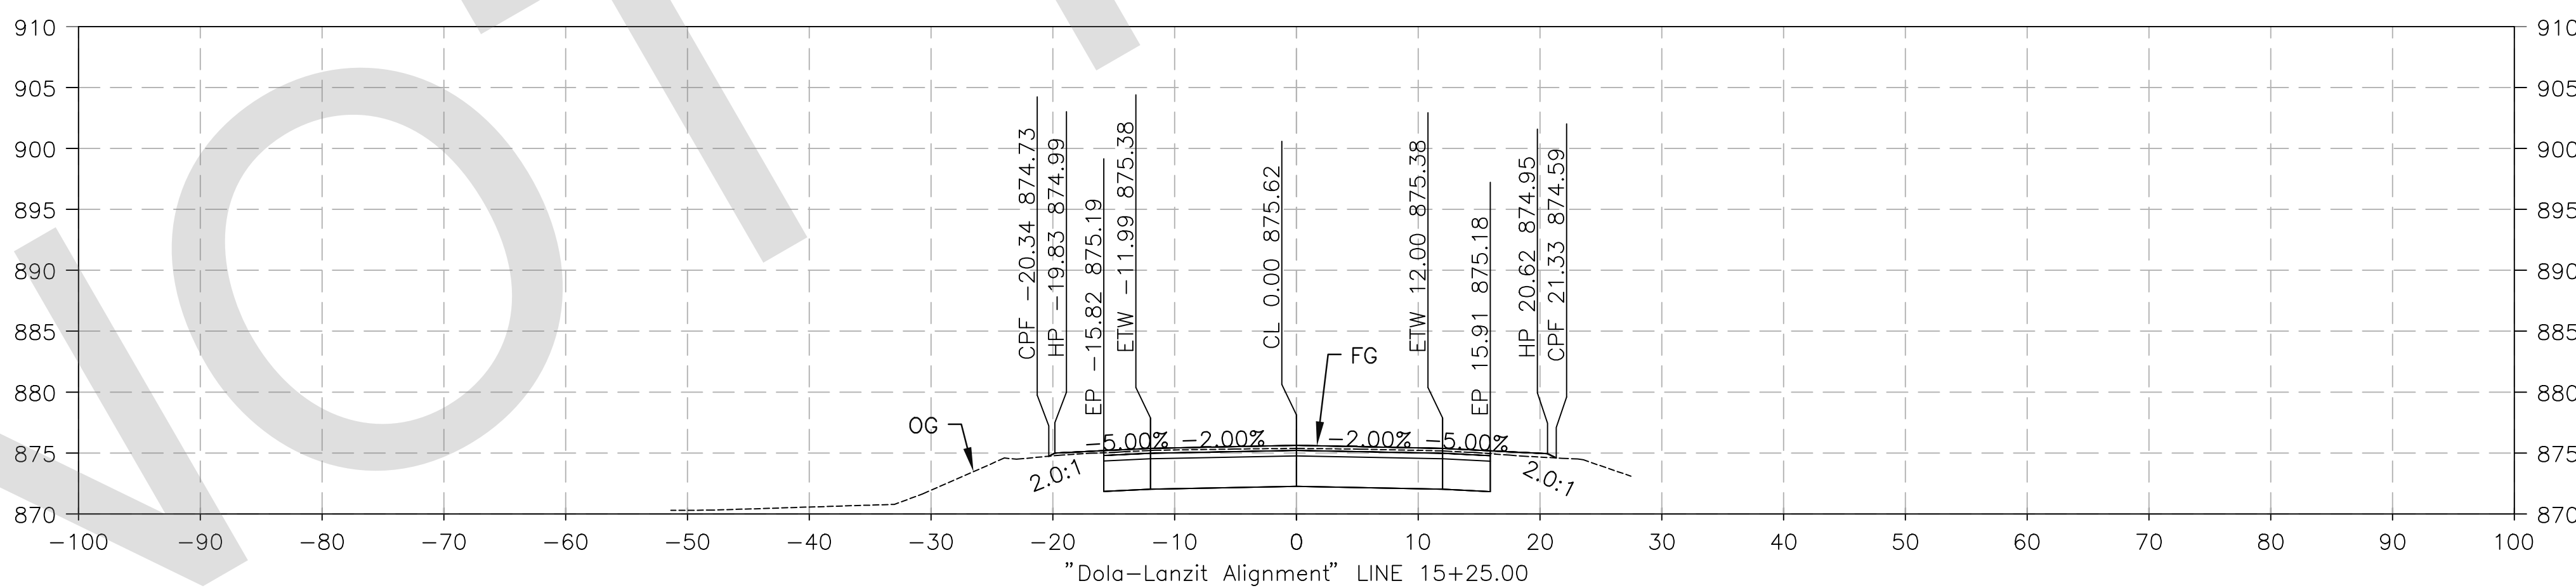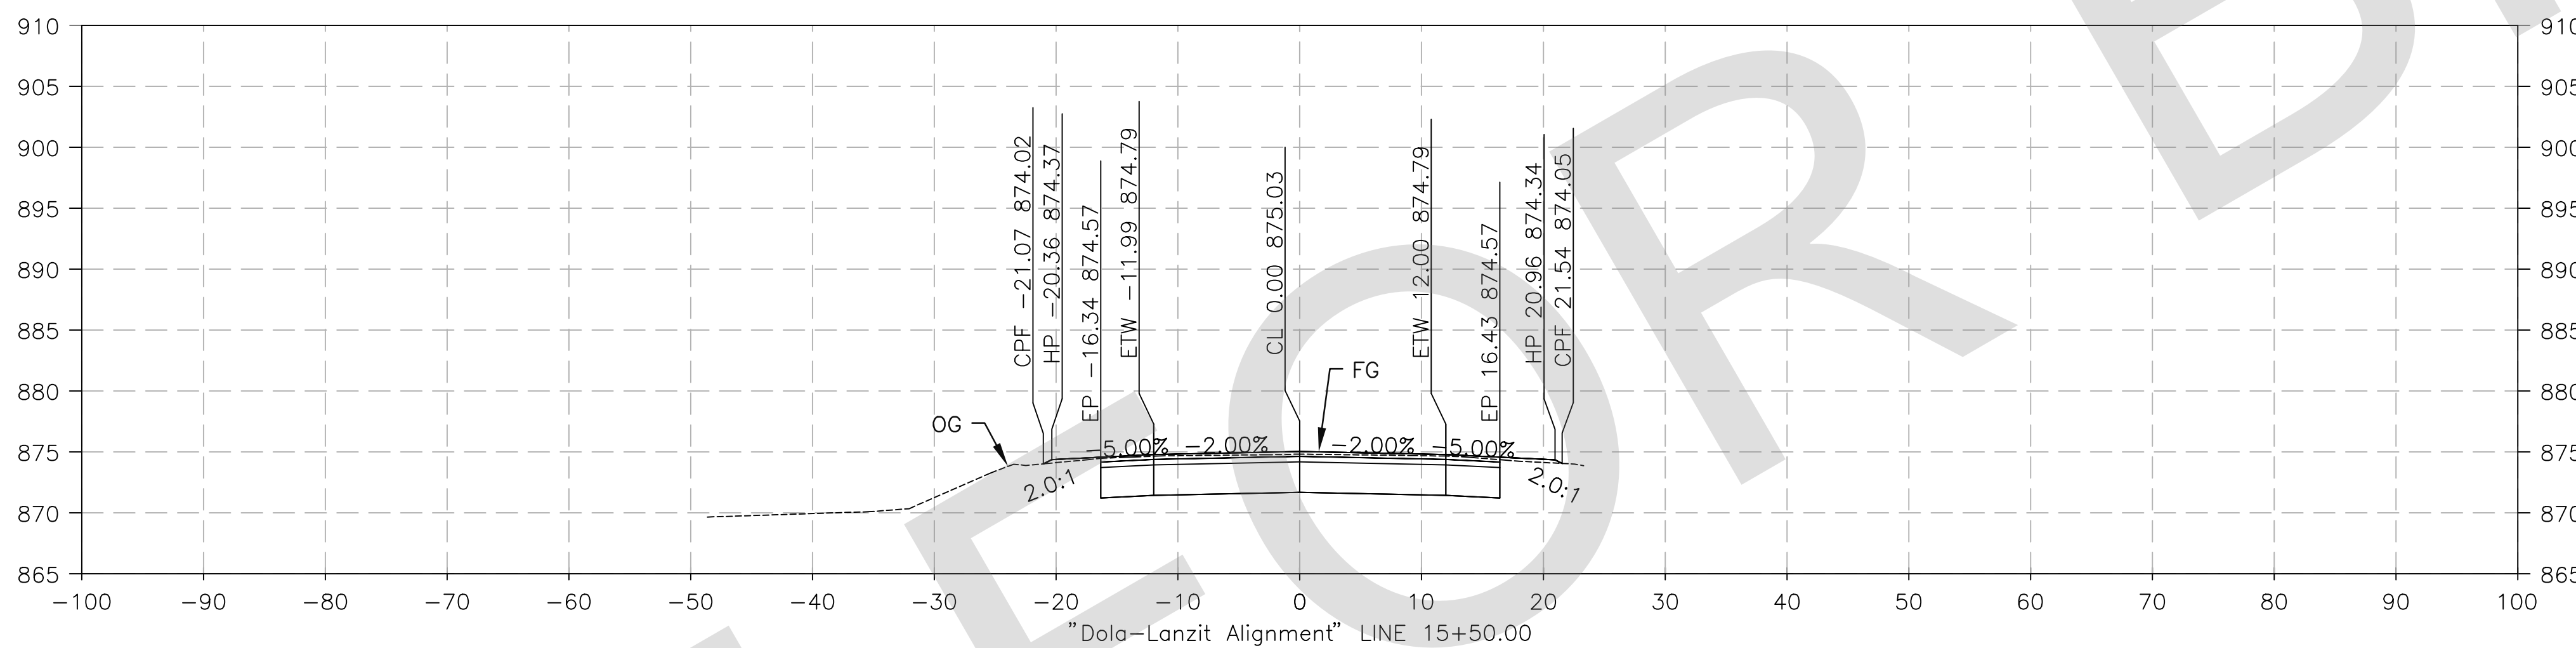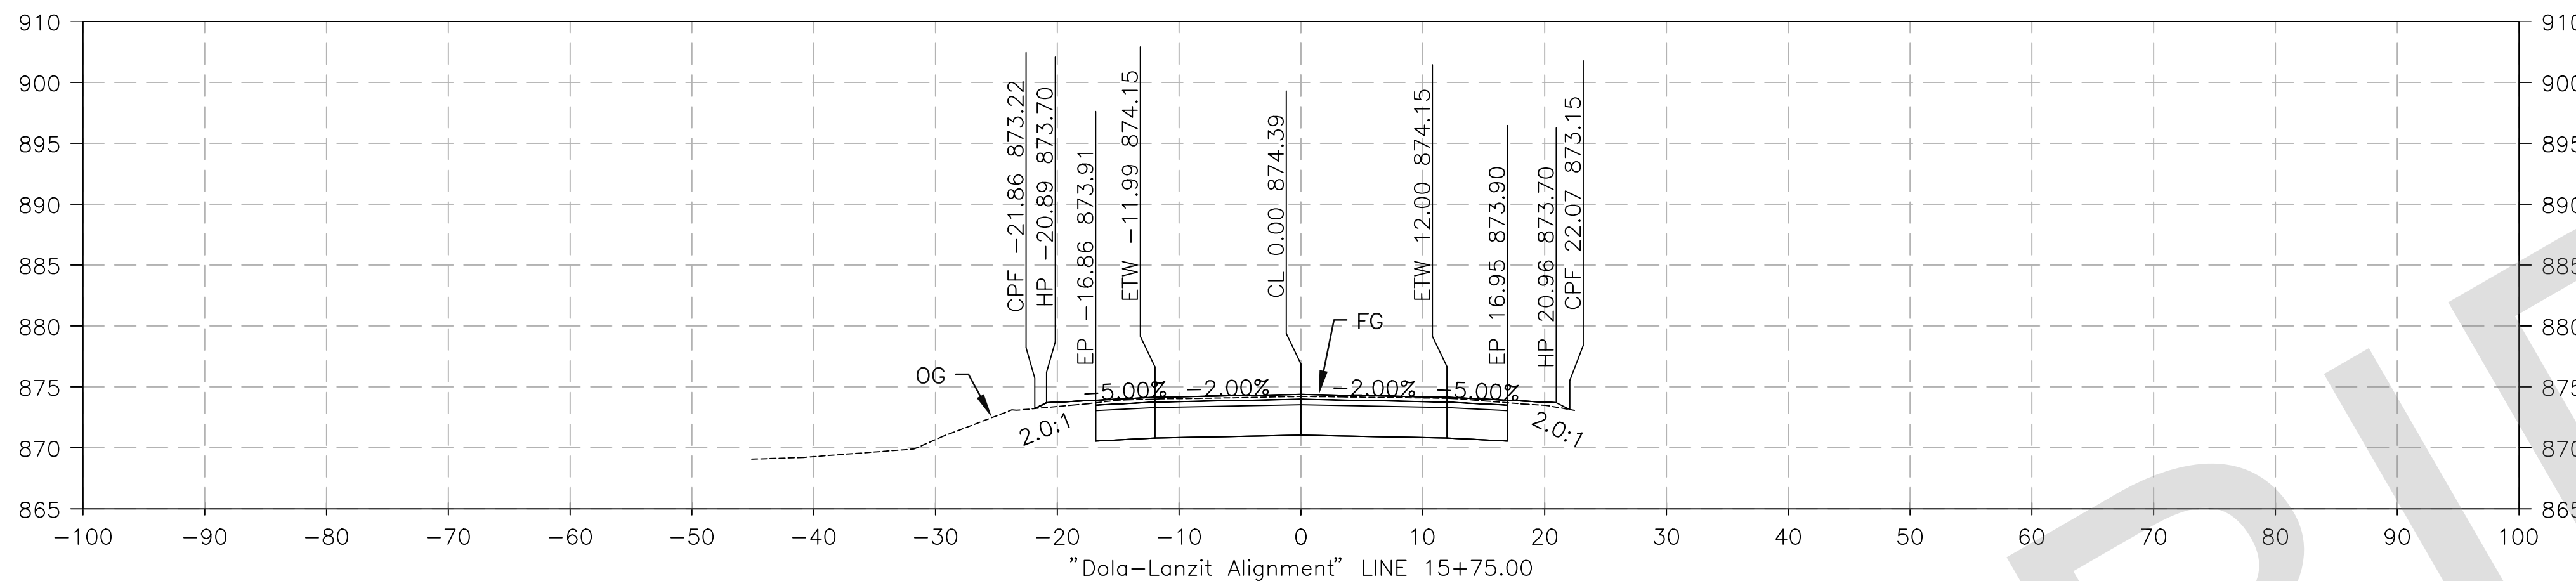

PREPARED BY:



Matthew Atkinson, Project Engineer
05/23/24 DATE




MARK	CHANGES	RESIDENT ENGINEER	DATE
	NO CHANGES		

FIELD CHANGES



SAN BERNARDINO COUNTY DEPARTMENT OF PUBLIC WORKS			
DESIGNED BY: DH	DRAWN BY: DH	CHECKED BY: MA	RECOMMENDED BY: Chris Nguyen, P.E. TRANSPORTATION DESIGN ENGINEERING MANAGER 06/05/2024 DATE
APPROVED BY: Noel Mondragon, P.E. SUPERVISING ENGINEER 06/05/2024 DATE		APPROVED BY: Mervat N. Mikhail, P.E. DEPUTY DIRECTOR 06/05/2024 DATE	

DOLA DITCH AND LANZIT DITCH BRIDGE REPLACEMENT			
DESIGN CROSS SECTION DOLA DITCH			
J.L. REF. J.L. 12145	W.O. NO. H15220	PLAN SCALE 1"=10'	SHT. NO. / TOT. SHT'S. 44 / 54

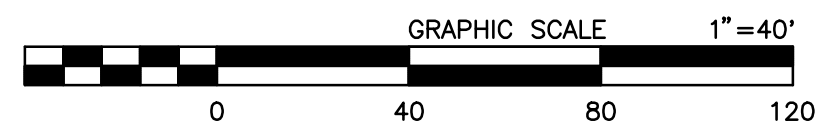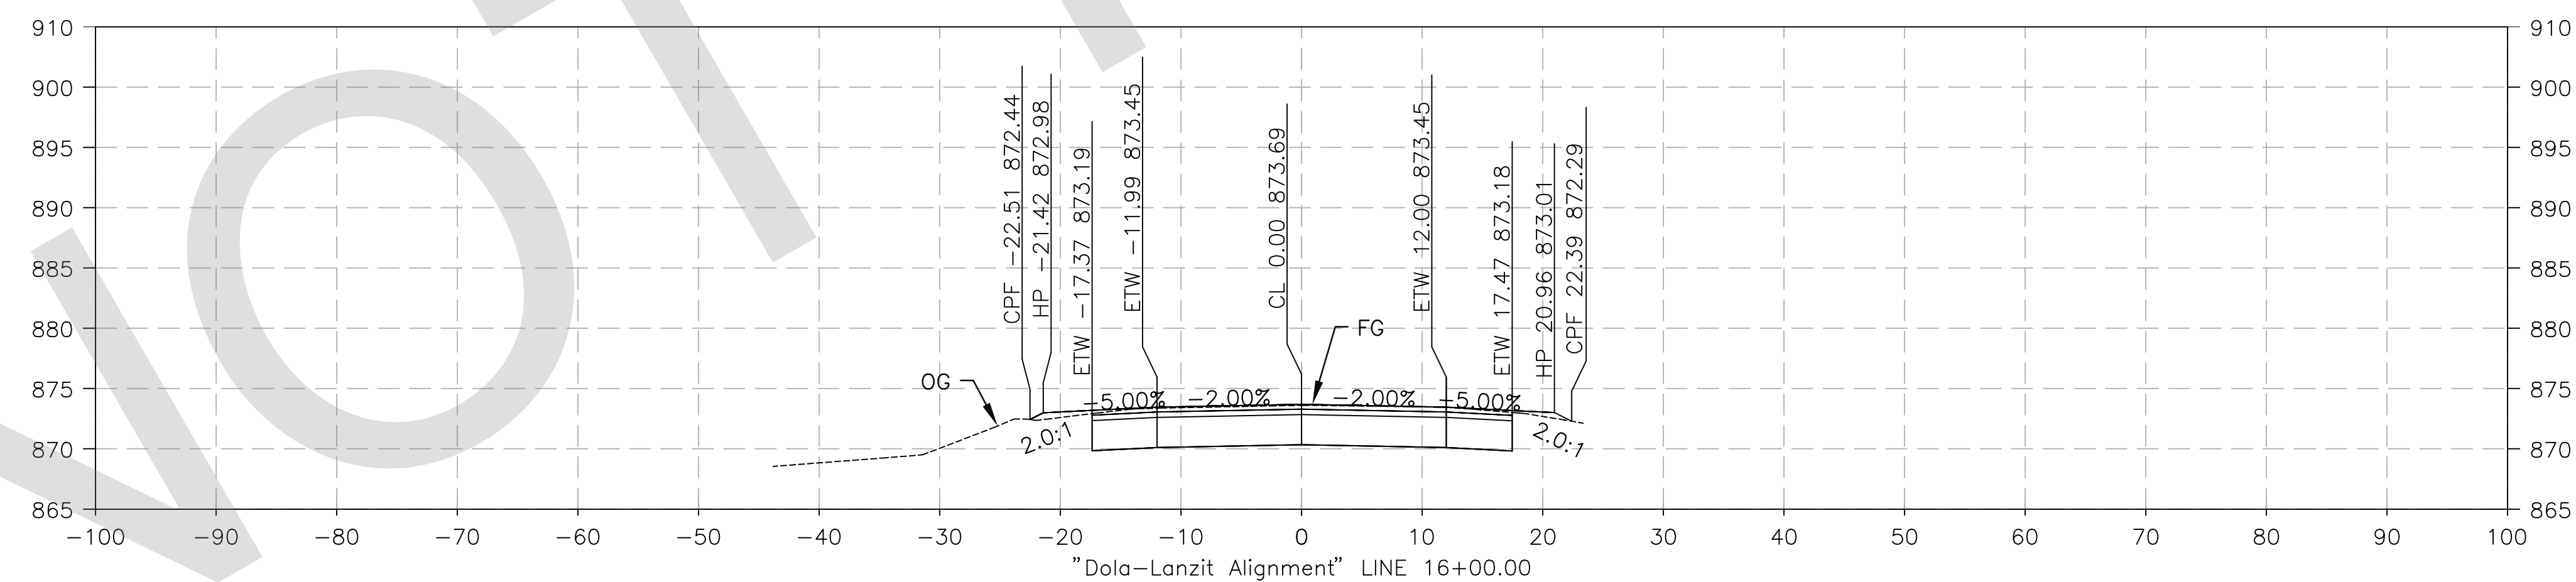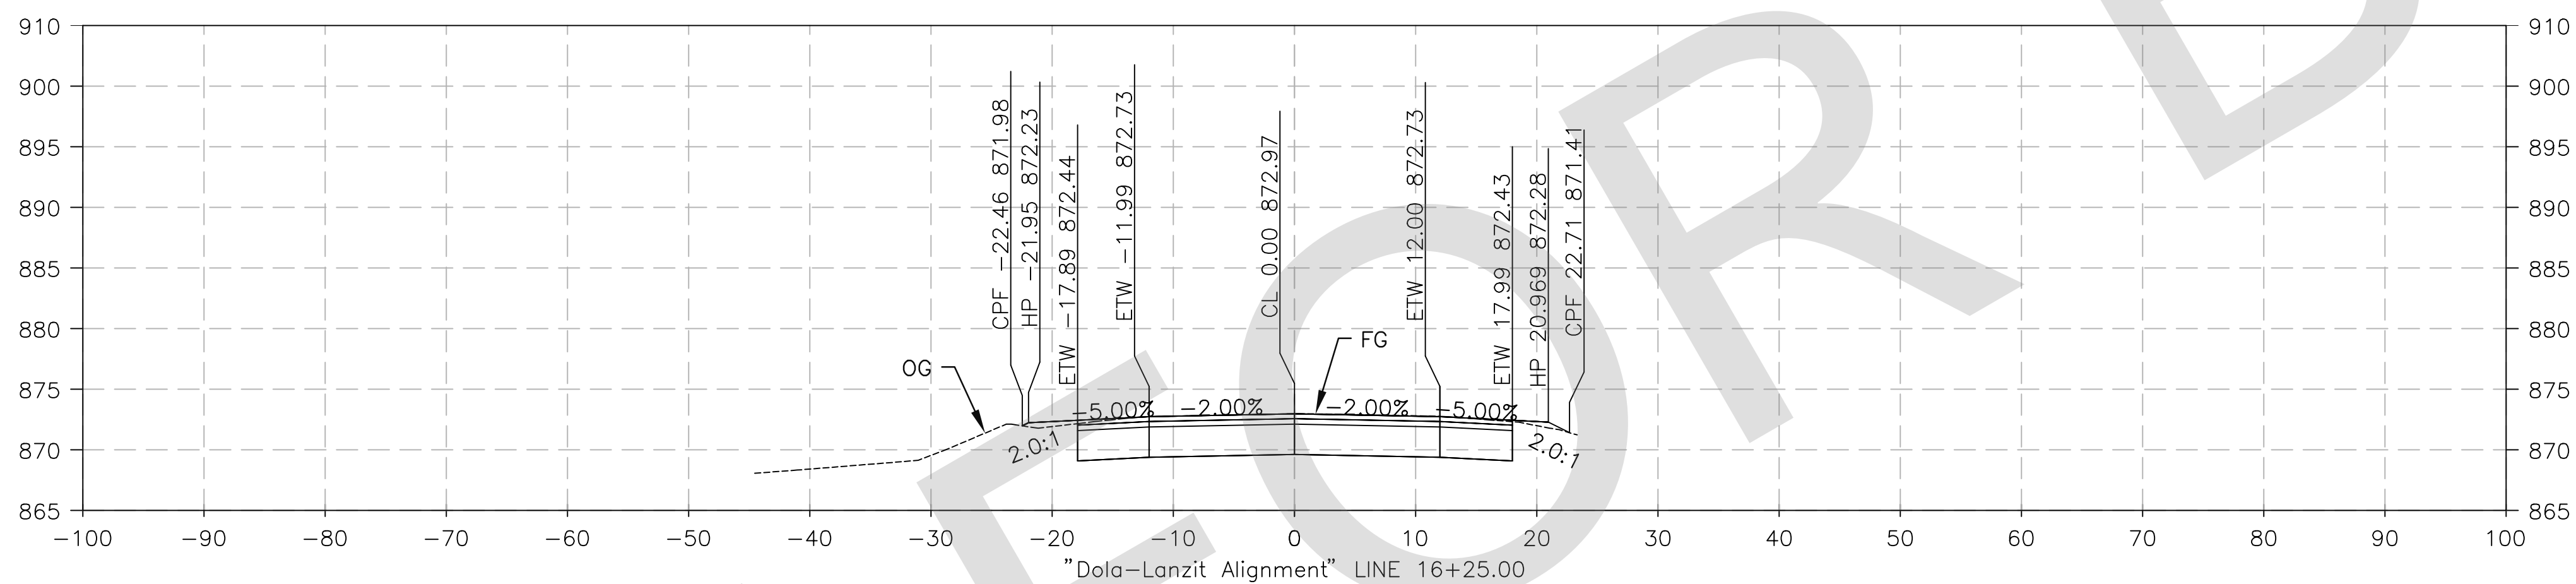

PREPARED BY:



MATTHEW ATKINSON, PROJECT ENGINEER
05/23/24 DATE





MARK	CHANGES	RESIDENT ENGINEER	DATE
	NO CHANGES		

FIELD CHANGES



SAN BERNARDINO COUNTY DEPARTMENT OF PUBLIC WORKS			
DESIGNED BY: DH	DRAWN BY: DH	CHECKED BY: MA	RECOMMENDED BY: Chris Nguyen, P.E. TRANSPORTATION DESIGN ENGINEERING MANAGER 06/05/2024 DATE
APPROVED BY: Noel Mondragon, P.E. SUPERVISING ENGINEER 06/05/2024 DATE			APPROVED BY: Mervat N. Mikhail, P.E. DEPUTY DIRECTOR 06/05/2024 DATE

DOLA DITCH AND LANZIT DITCH BRIDGE REPLACEMENT				
DESIGN CROSS SECTION DOLA DITCH				
J.L. REF. J.L. 12145	W.O. NO. H15220	PLAN SCALE 1"=10'	SHT. NO. 45	TOT. SHT'S. 54

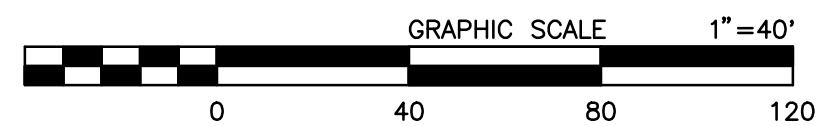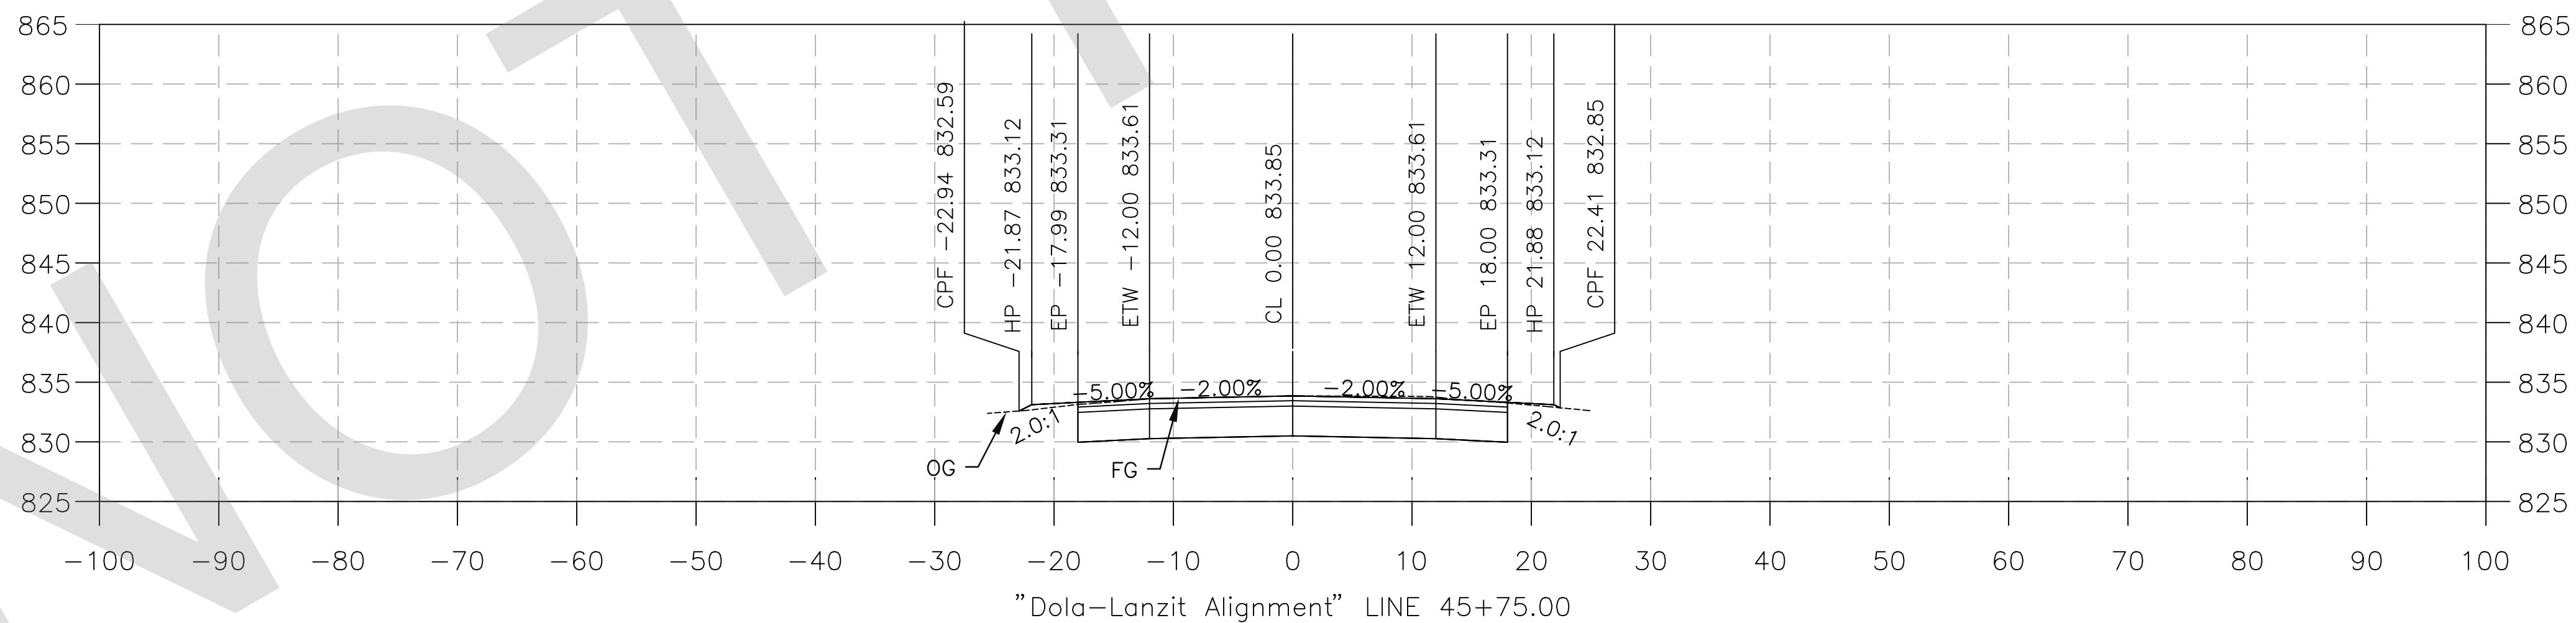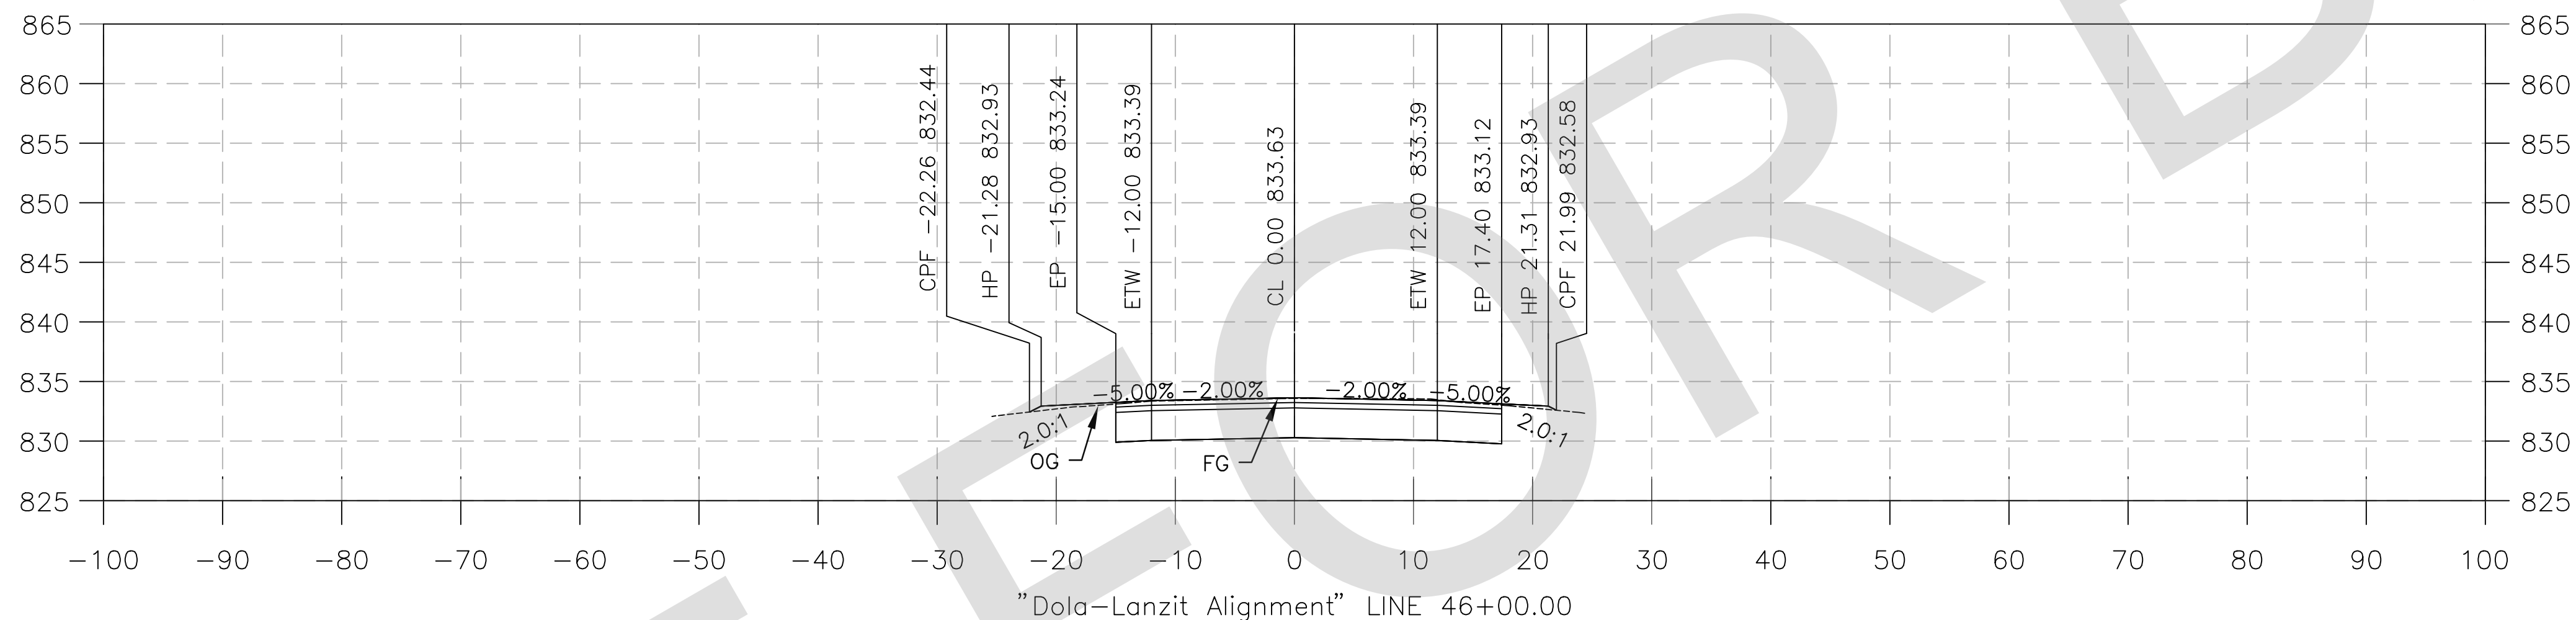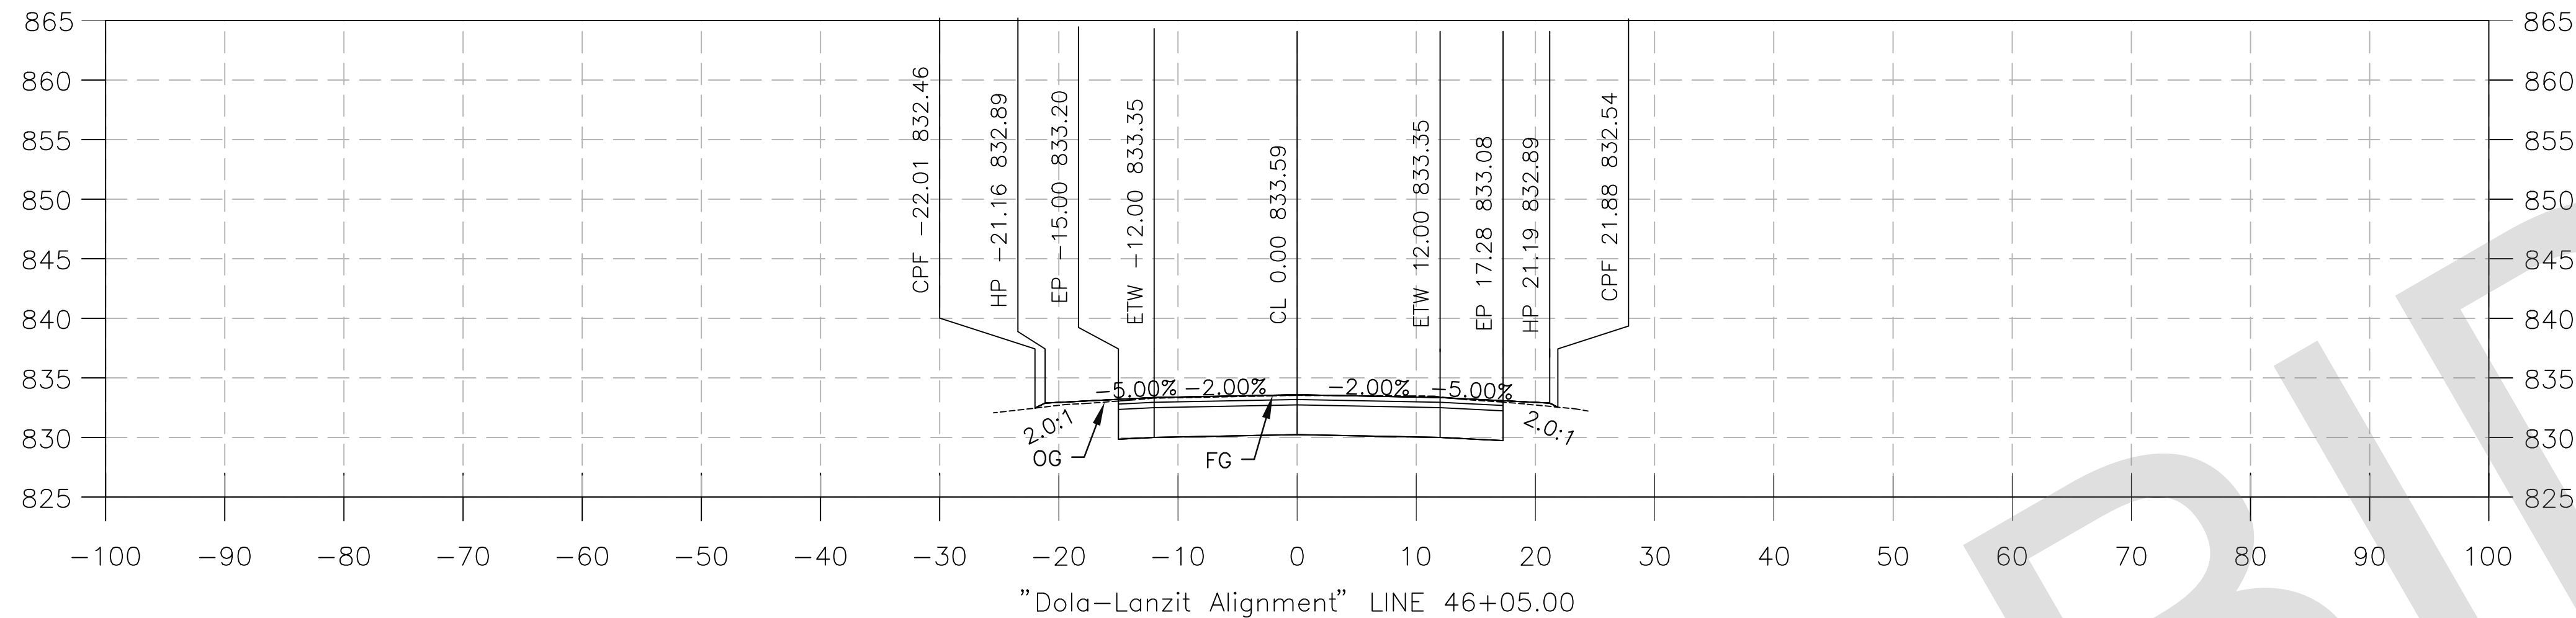

PREPARED BY:



MATTHEW ATKINSON, PROJECT ENGINEER
DATE: 05/23/24





MARK	CHANGES	RESIDENT ENGINEER	DATE
	NO CHANGES		

FIELD CHANGES



SAN BERNARDINO COUNTY DEPARTMENT OF PUBLIC WORKS			
DESIGNED BY: DH	DRAWN BY: DH	CHECKED BY: MA	RECOMMENDED BY: Chris Nguyen, P.E. TRANSPORTATION DESIGN ENGINEERING MANAGER DATE: 06/05/2024
APPROVED BY: Noel Mondragon, P.E. SUPERVISING ENGINEER DATE: 06/05/2024			APPROVED BY: Mervat N. Mikhail, P.E. DEPUTY DIRECTOR DATE: 06/05/2024

DOLA DITCH AND LANZIT DITCH BRIDGE REPLACEMENT			
DESIGN CROSS SECTION LANZIT DITCH			
J.L. REF. J.L. 12145	W.O. NO. H15220	PLAN SCALE 1"=10'	TOT. SHT'S. 54

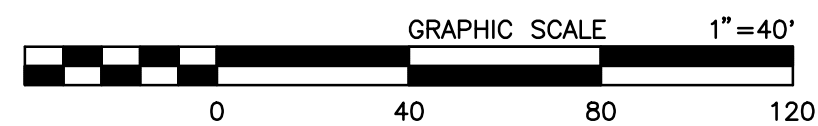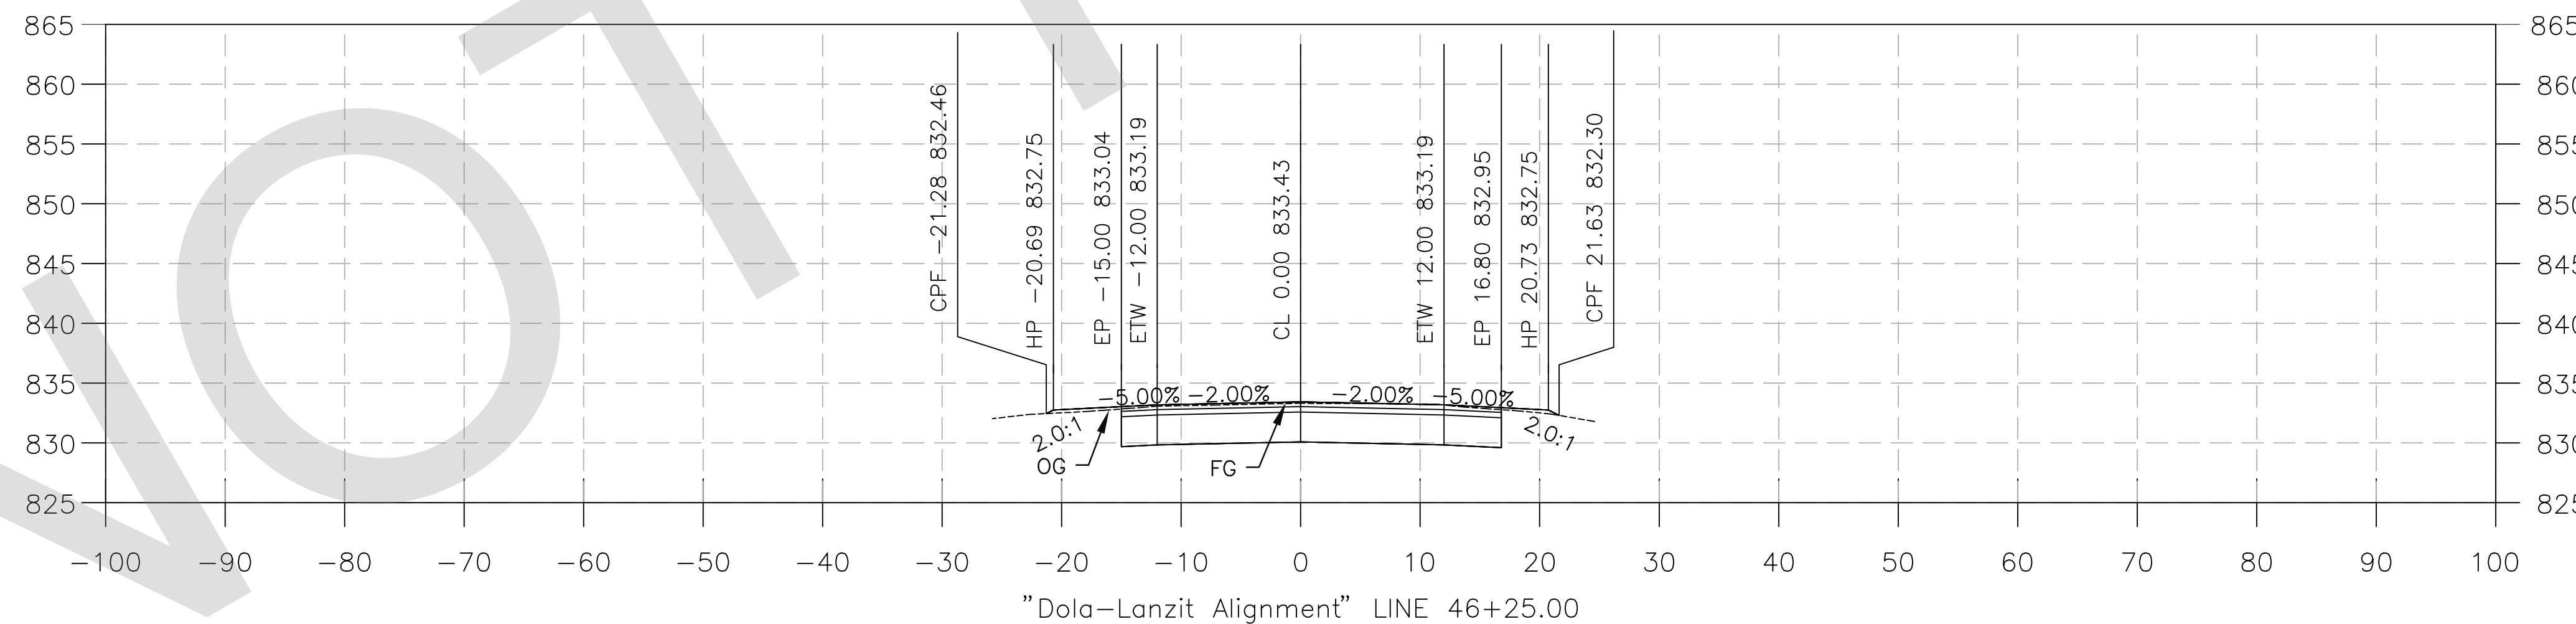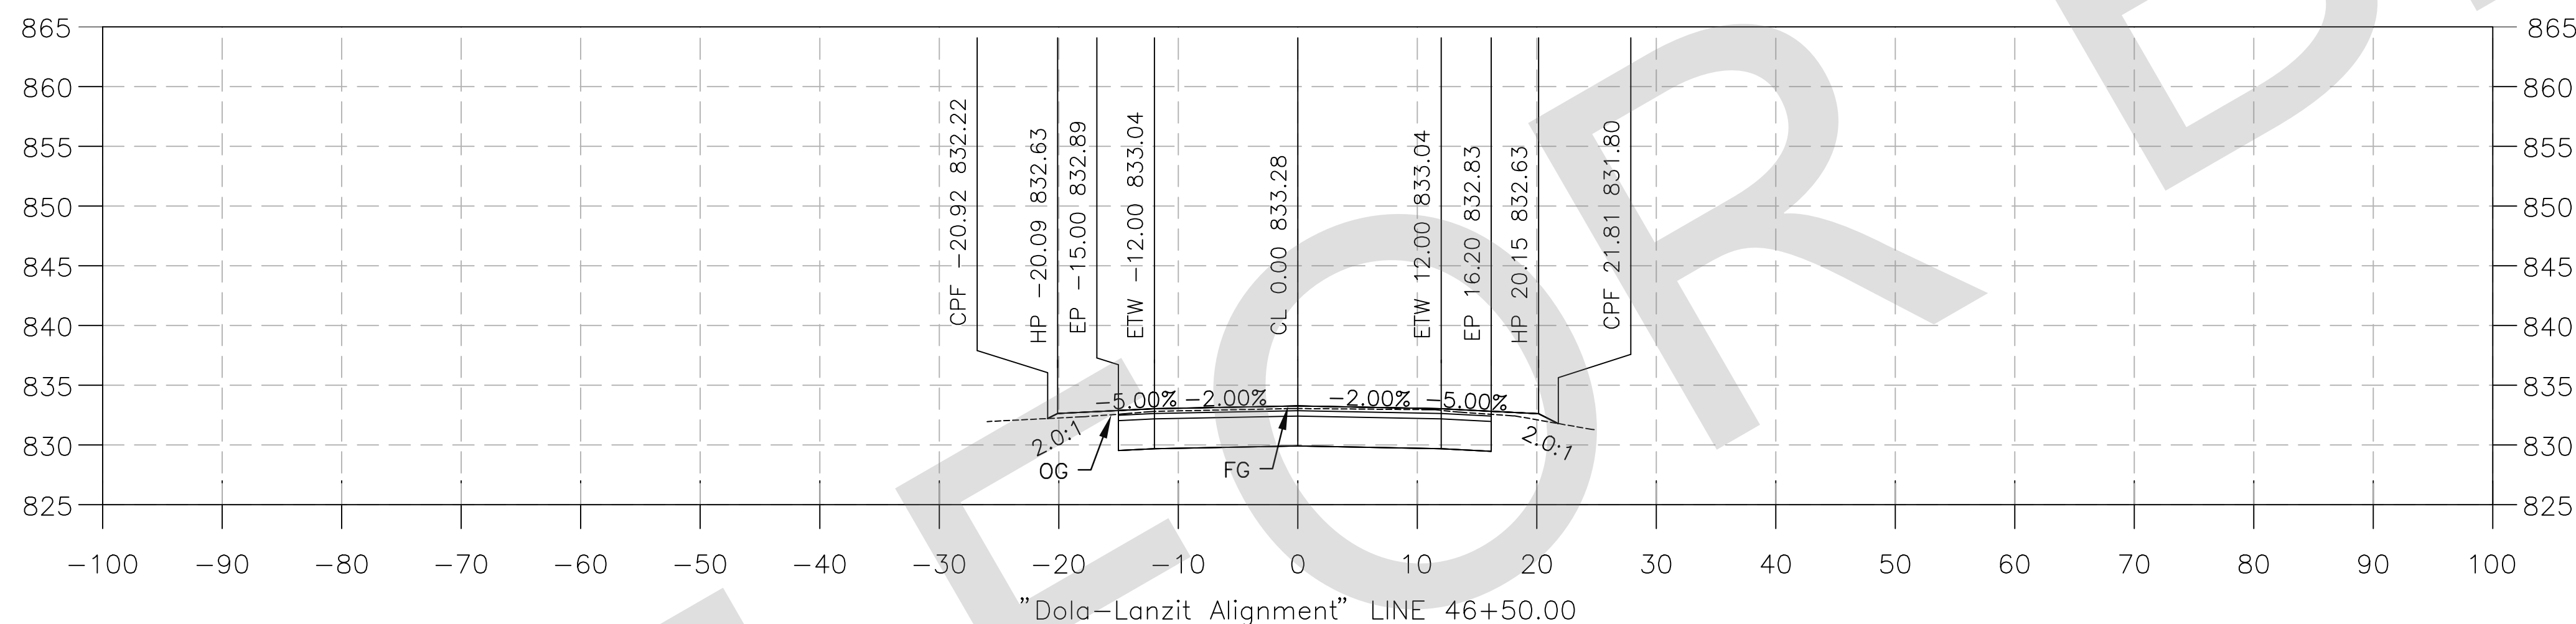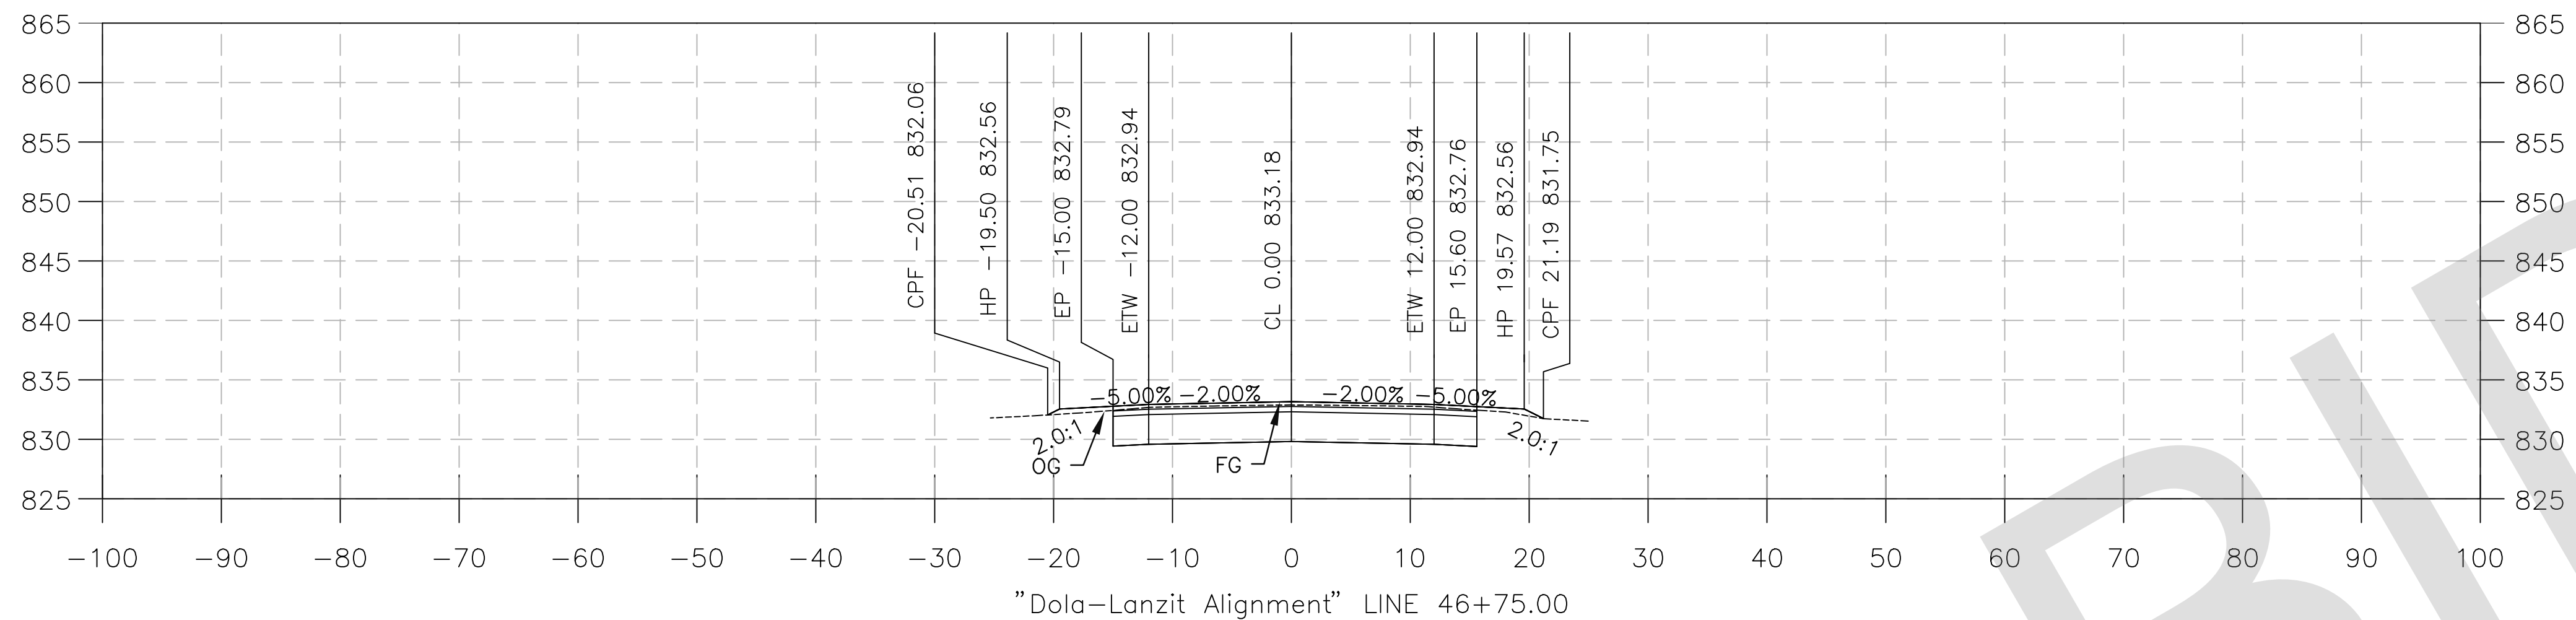

PREPARED BY:




110 BLUE RAINE ROAD SUITE 200, FOLSOM, CA 916-858-0642

MATTHEW ATKINSON, PROJECT ENGINEER

05/23/24
DATE





MARK	CHANGES	RESIDENT ENGINEER	DATE
	NO CHANGES		

FIELD CHANGES

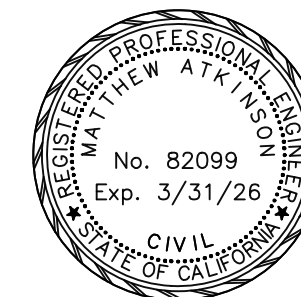

SAN BERNARDINO COUNTY DEPARTMENT OF PUBLIC WORKS			
DESIGNED BY: DH	DRAWN BY: DH	CHECKED BY: MA	RECOMMENDED BY: Chris Nguyen, P.E. TRANSPORTATION DESIGN ENGINEERING MANAGER DATE: 06/05/2024
APPROVED BY: Noel Mondragon, P.E. SUPERVISING ENGINEER DATE: 06/05/2024			APPROVED BY: Mervat N. Mikhail, P.E. DEPUTY DIRECTOR DATE: 06/05/2024

DOLA DITCH AND LANZIT DITCH BRIDGE REPLACEMENT			
DESIGN CROSS SECTION LANZIT DITCH			
J.L. REF. J.L. 12145	W.O. NO. H15220	PLAN SCALE 1" = 10'	TOT. SHT'S. 54

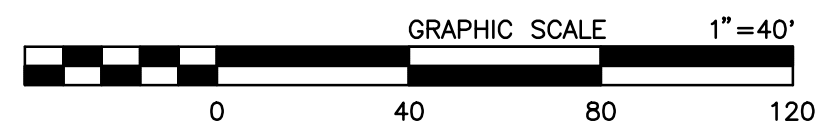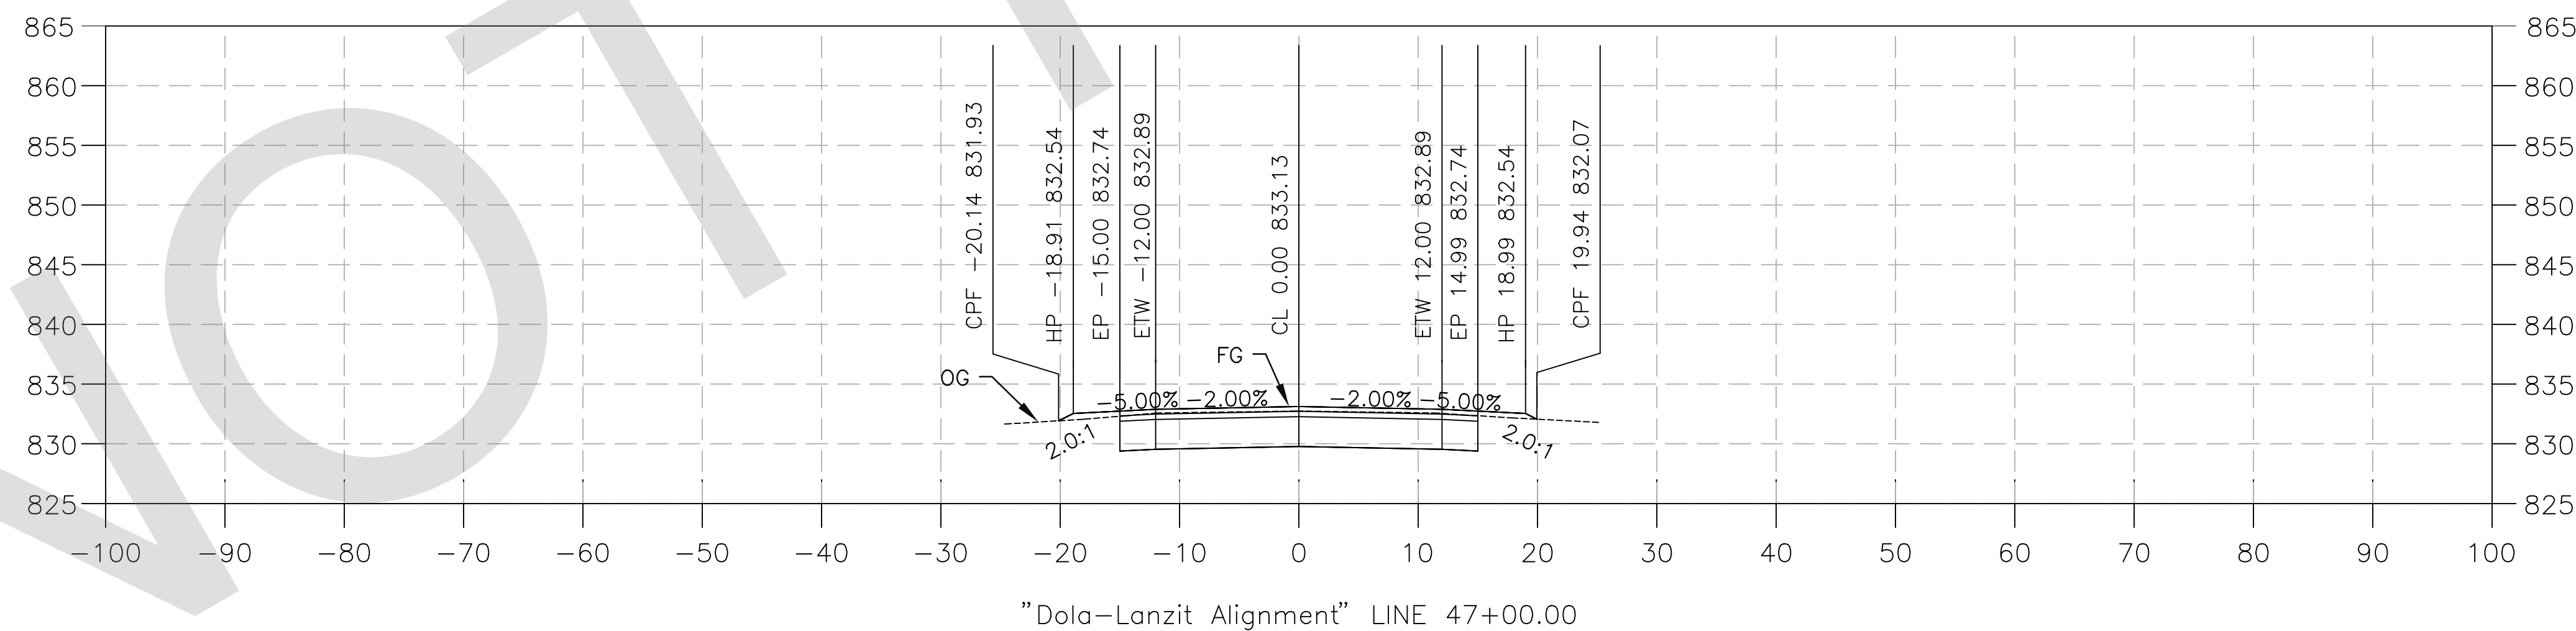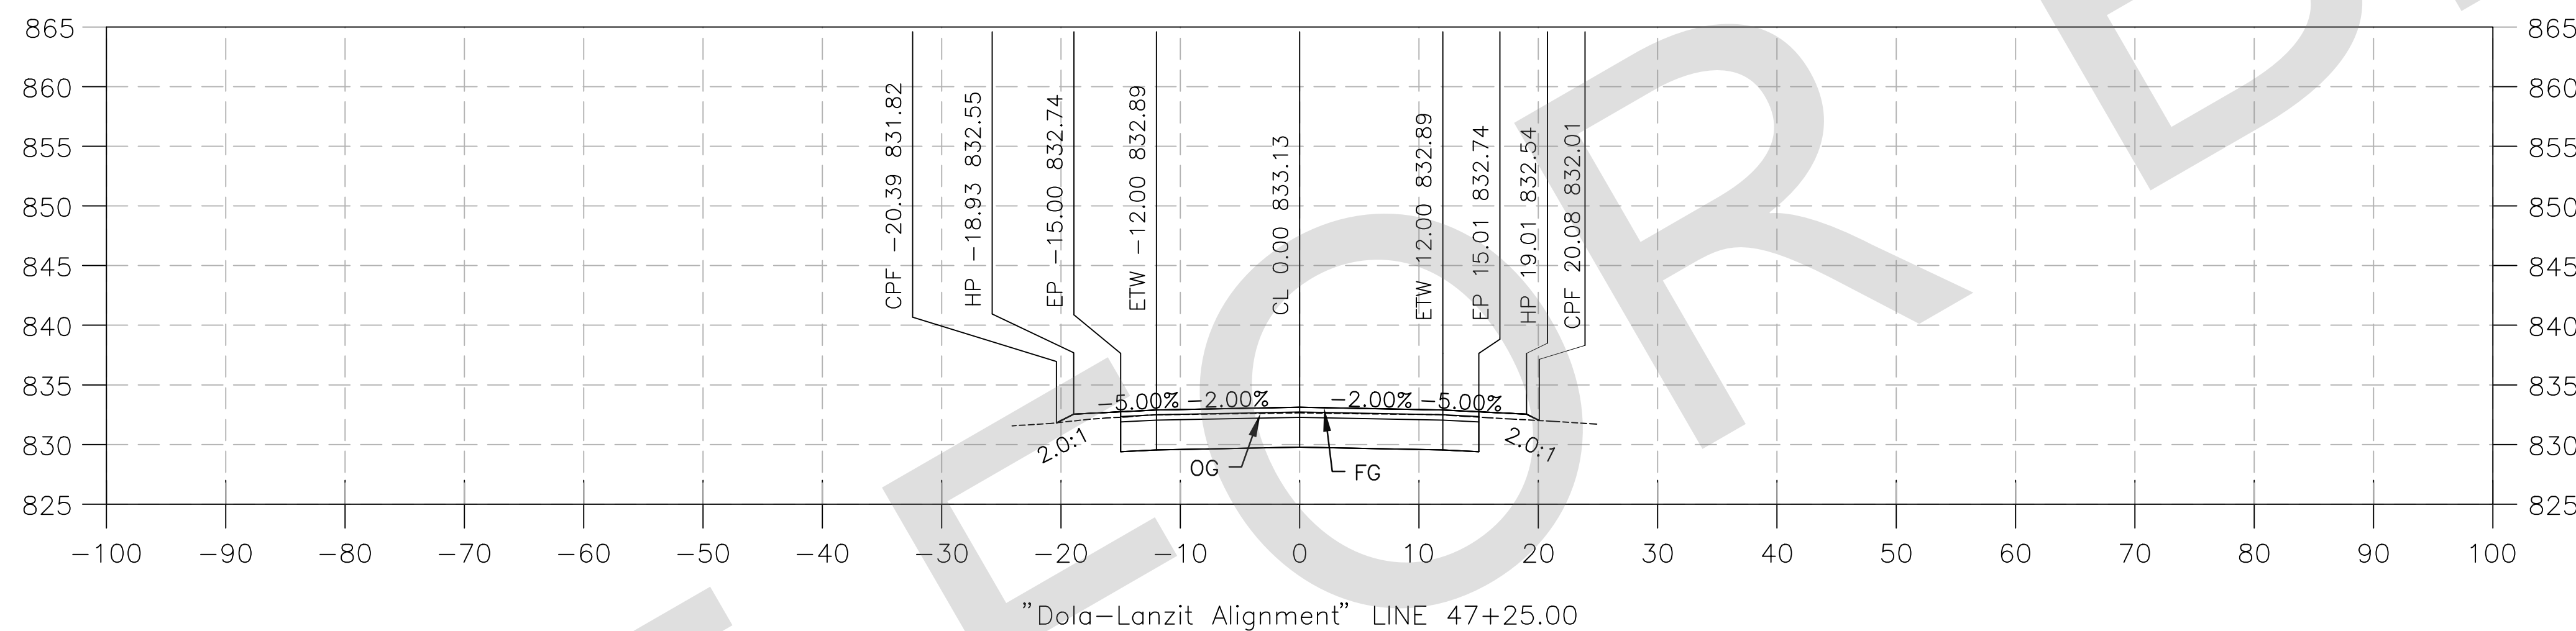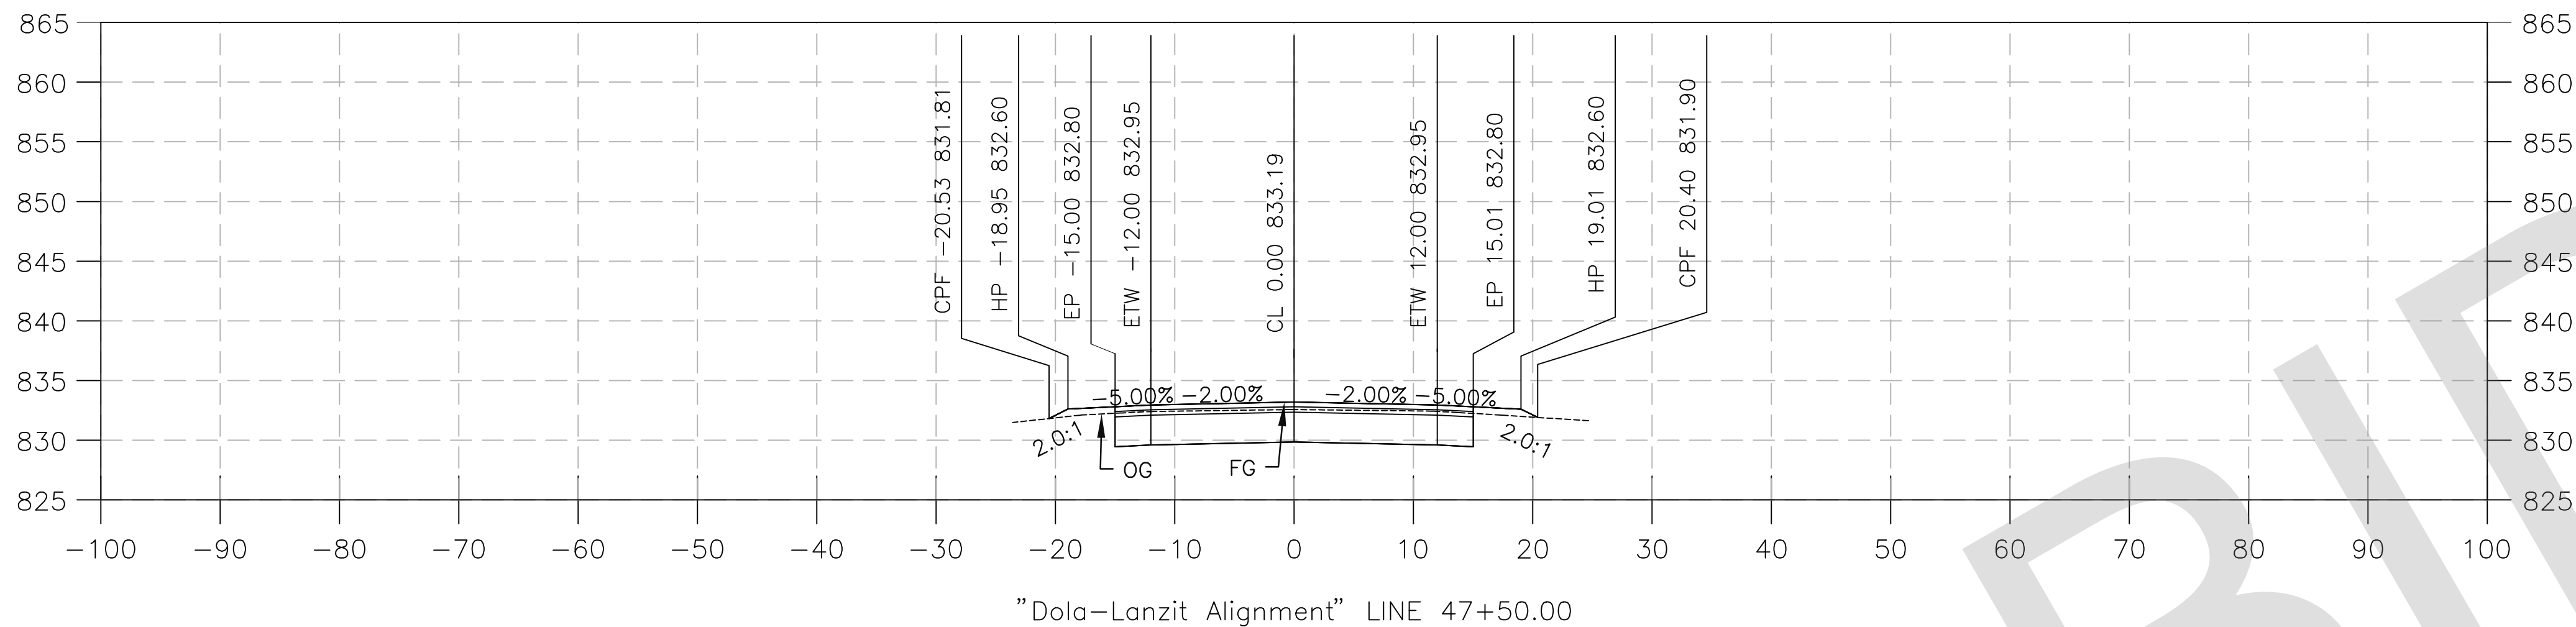


PREPARED BY:



MATTHEW ATKINSON, PROJECT ENGINEER
05/23/24 DATE





MARK	CHANGES	RESIDENT ENGINEER	DATE
	NO CHANGES		

FIELD CHANGES

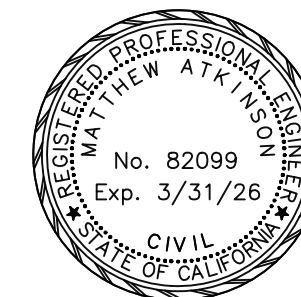

SAN BERNARDINO COUNTY DEPARTMENT OF PUBLIC WORKS			
DESIGNED BY: DH	DRAWN BY: DH	CHECKED BY: MA	RECOMMENDED BY: CHRIS NGUYEN, P.E. TRANSPORTATION DESIGN ENGINEERING MANAGER 06/05/2024 DATE
APPROVED BY: NOEL MONDRAGON, P.E. SUPERVISING ENGINEER 06/05/2024 DATE			APPROVED BY: MERVAT N. MIKHAL, P.E. DEPUTY DIRECTOR 06/05/2024 DATE

DOLA DITCH AND LANZIT DITCH BRIDGE REPLACEMENT			
DESIGN CROSS SECTION LANZIT DITCH			
J.L. REF. J.L. 12145	W.O. NO. H15220	PLAN SCALE 1"=10'	TOT. SHT'S. 54

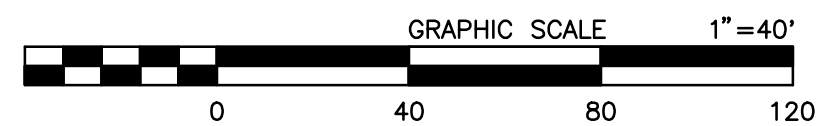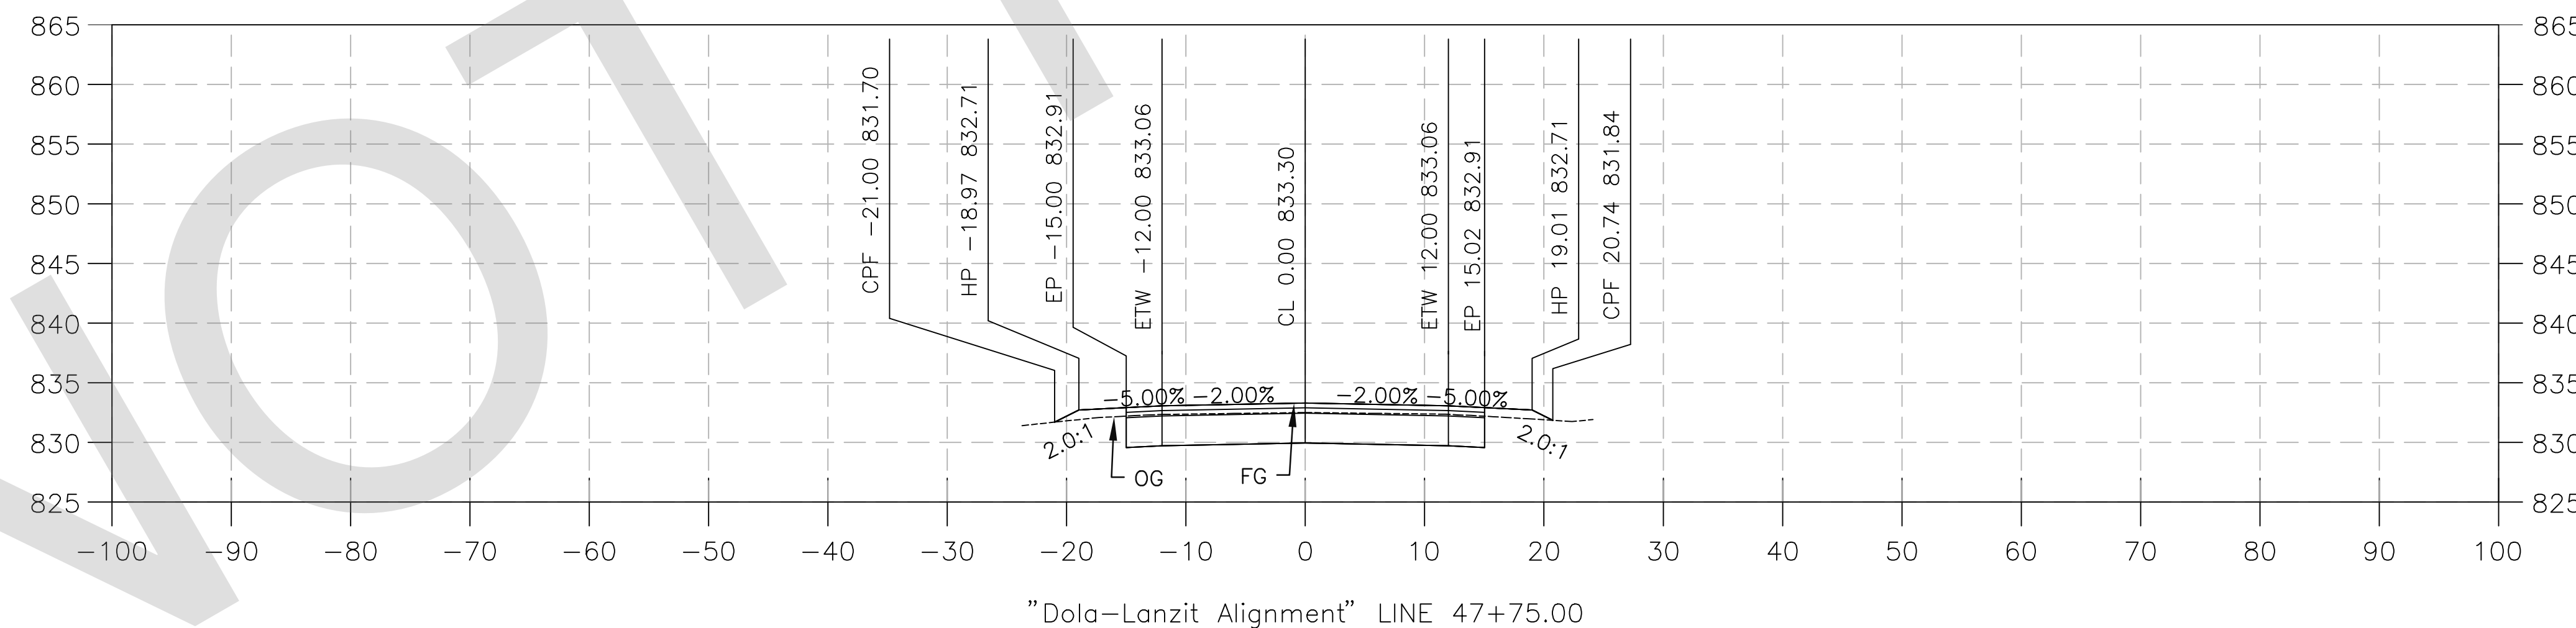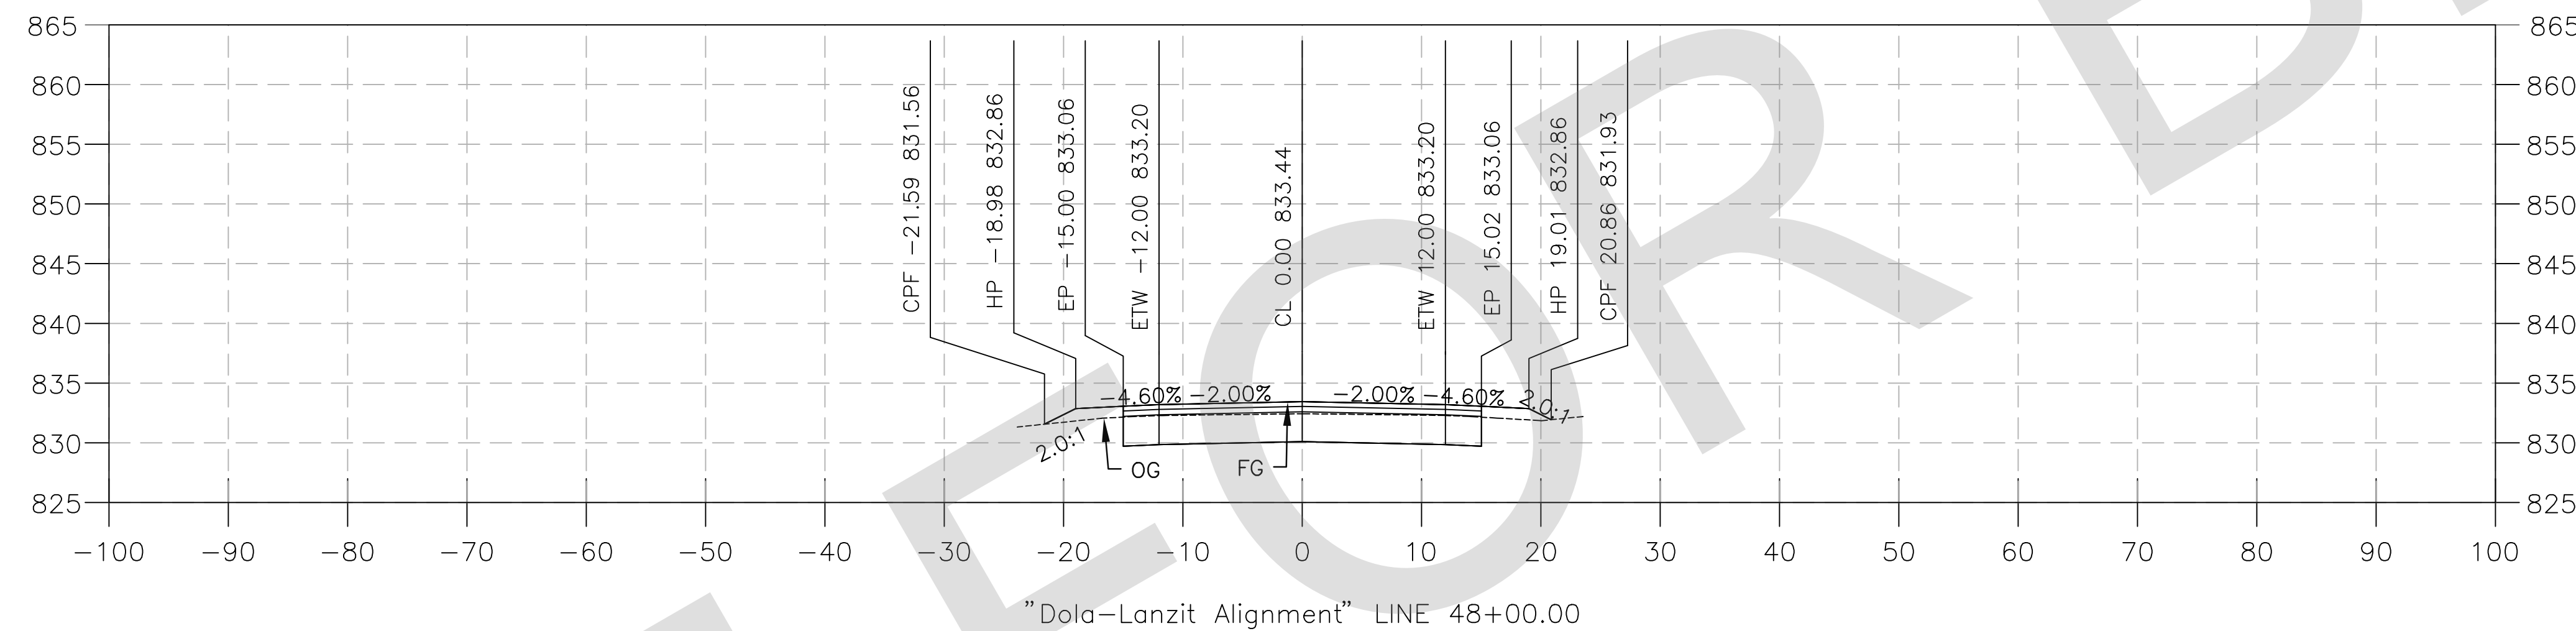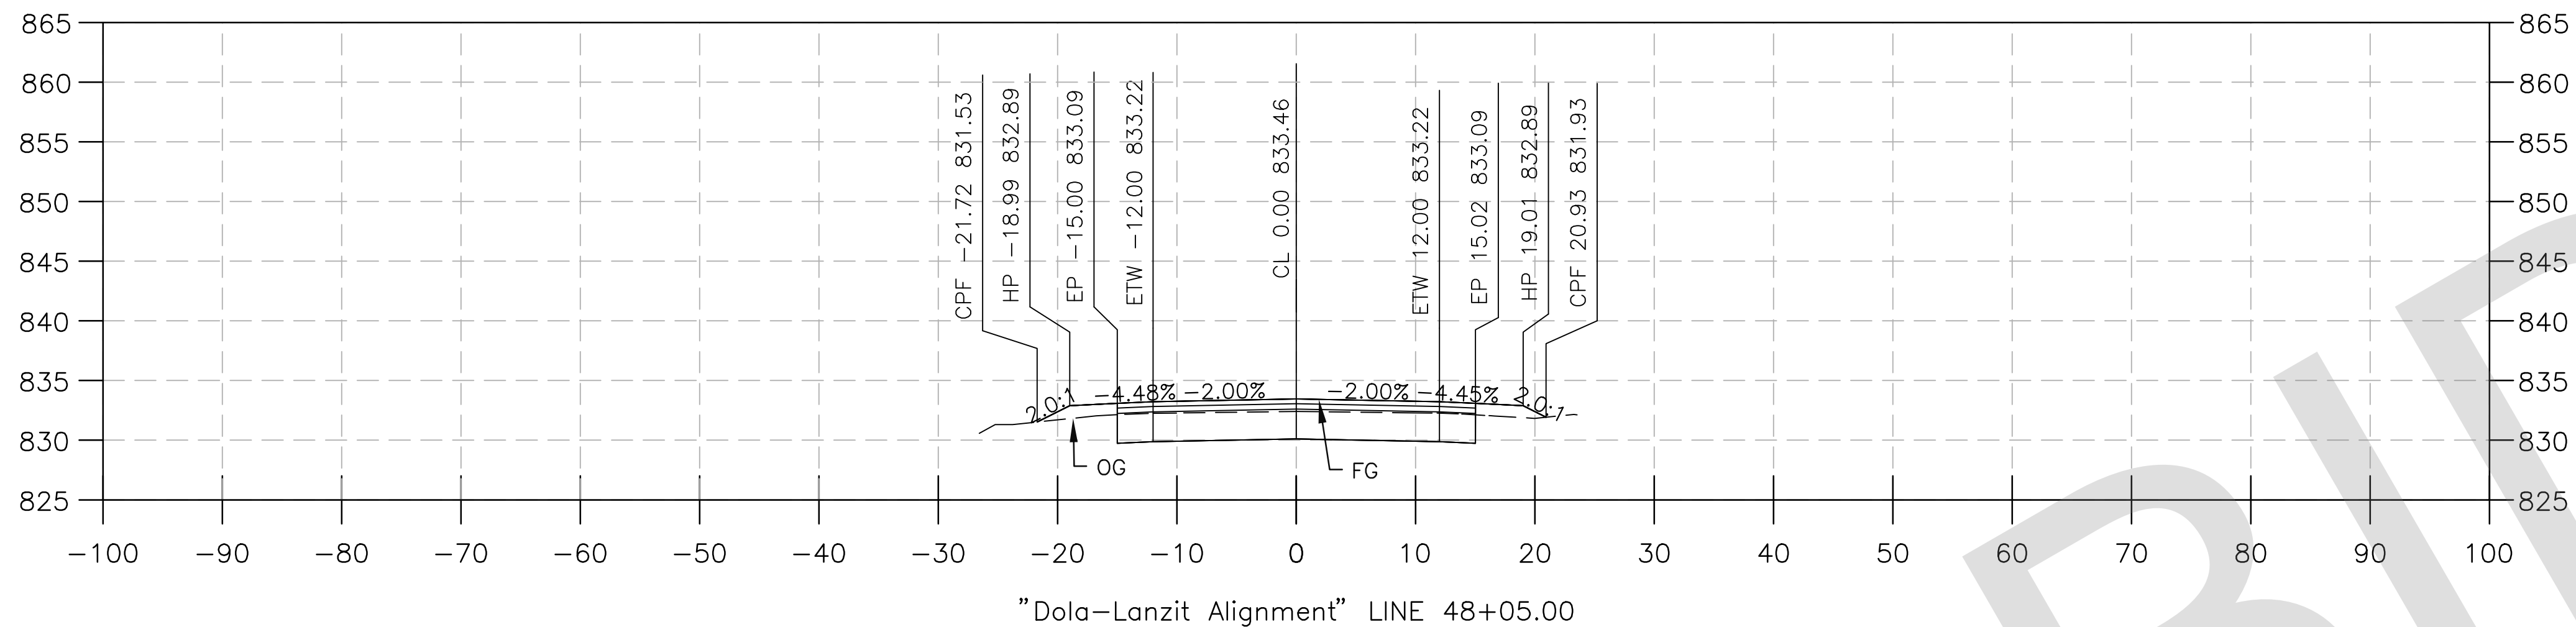


PREPARED BY:



MATTHEW ATKINSON, PROJECT ENGINEER
05/23/24 DATE





MARK	CHANGES	RESIDENT ENGINEER	DATE
	NO CHANGES		

FIELD CHANGES

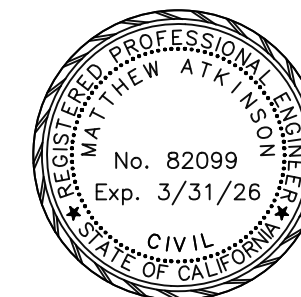

SAN BERNARDINO COUNTY DEPARTMENT OF PUBLIC WORKS			
DESIGNED BY: DH	DRAWN BY: DH	CHECKED BY: MA	RECOMMENDED BY: CHRIS NGUYEN, P.E. TRANSPORTATION DESIGN ENGINEERING MANAGER 06/05/2024 DATE
APPROVED BY: NOEL MONDRAGON, P.E. SUPERVISING ENGINEER 06/05/2024 DATE			APPROVED BY: MERVAT N. MIKHAL, P.E. DEPUTY DIRECTOR 06/05/2024 DATE

DOLA DITCH AND LANZIT DITCH BRIDGE REPLACEMENT			
DESIGN CROSS SECTION LANZIT DITCH			
J.L. REF. 12145	W.O. NO. H15220	PLAN SCALE 1"=10'	TOT. SHT'S. 54

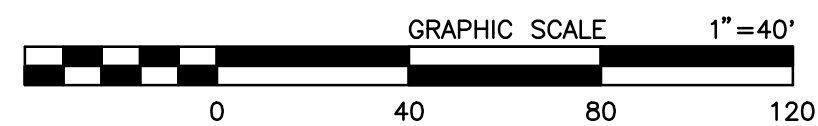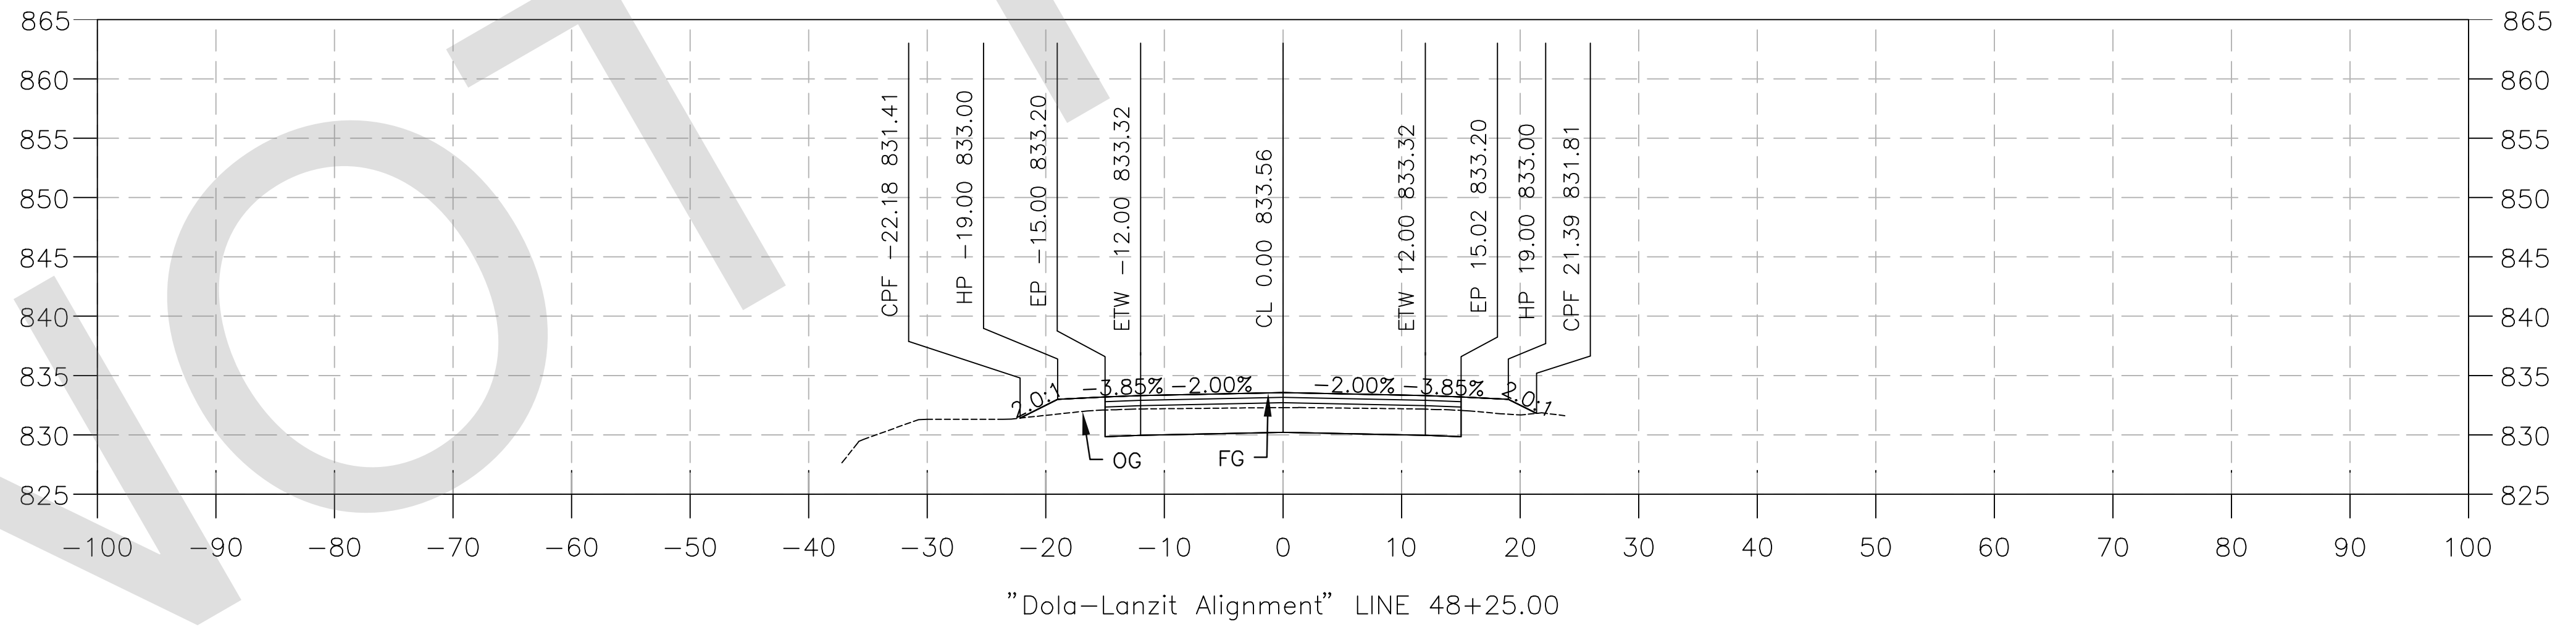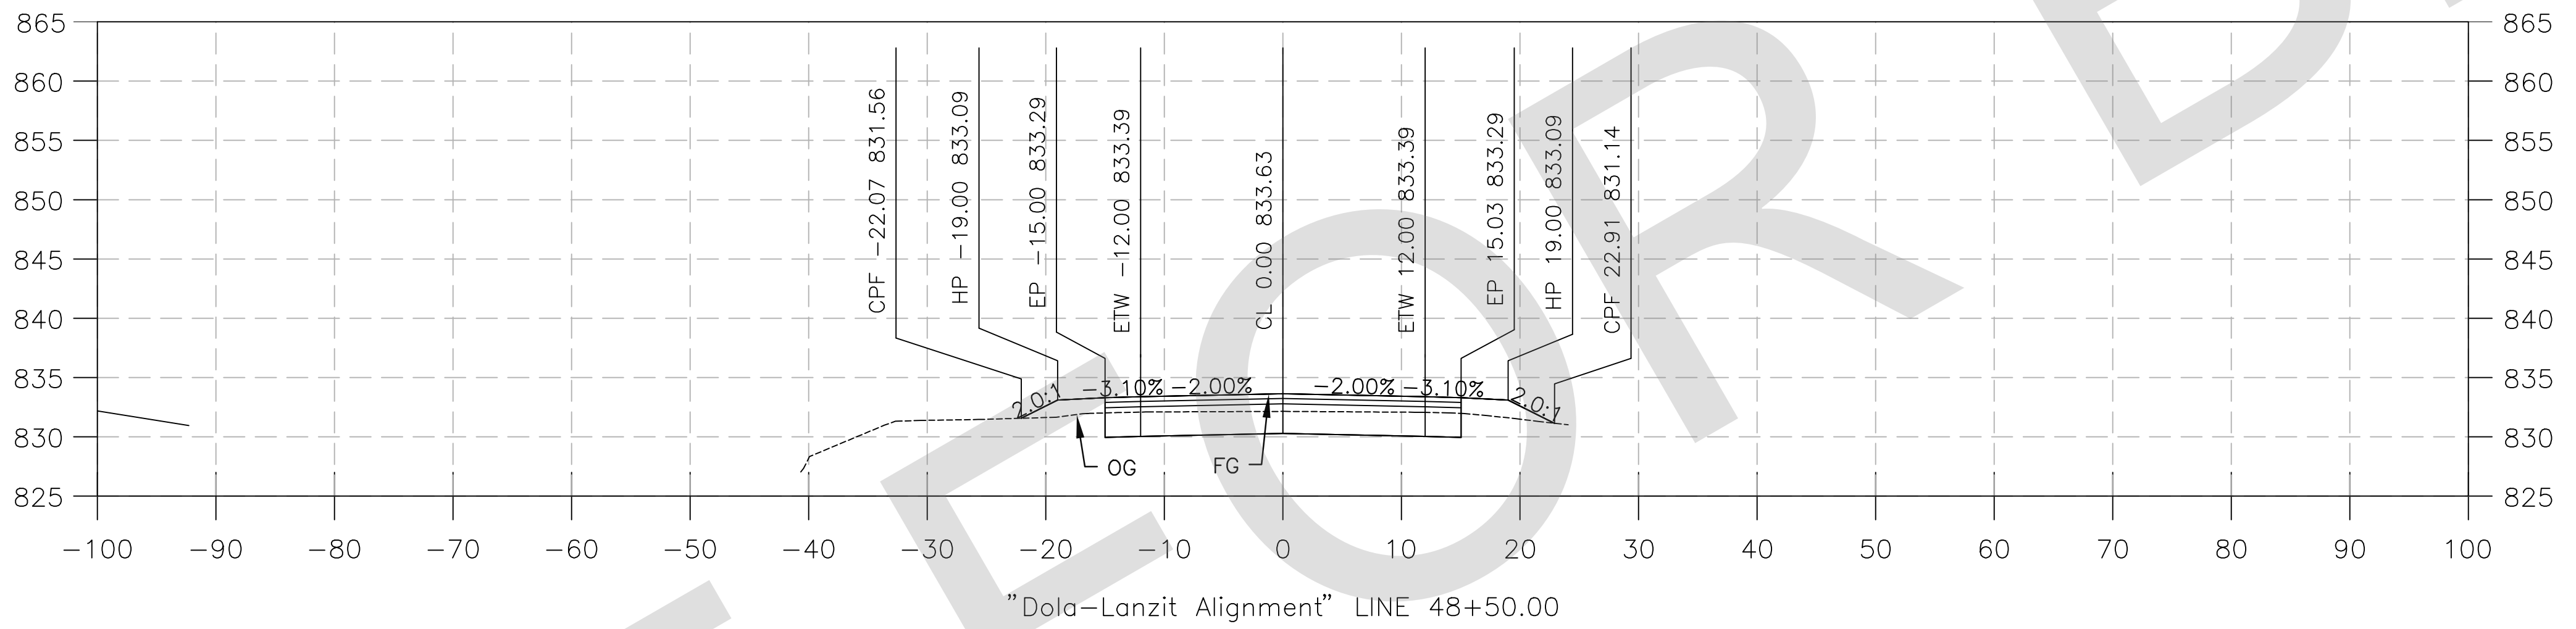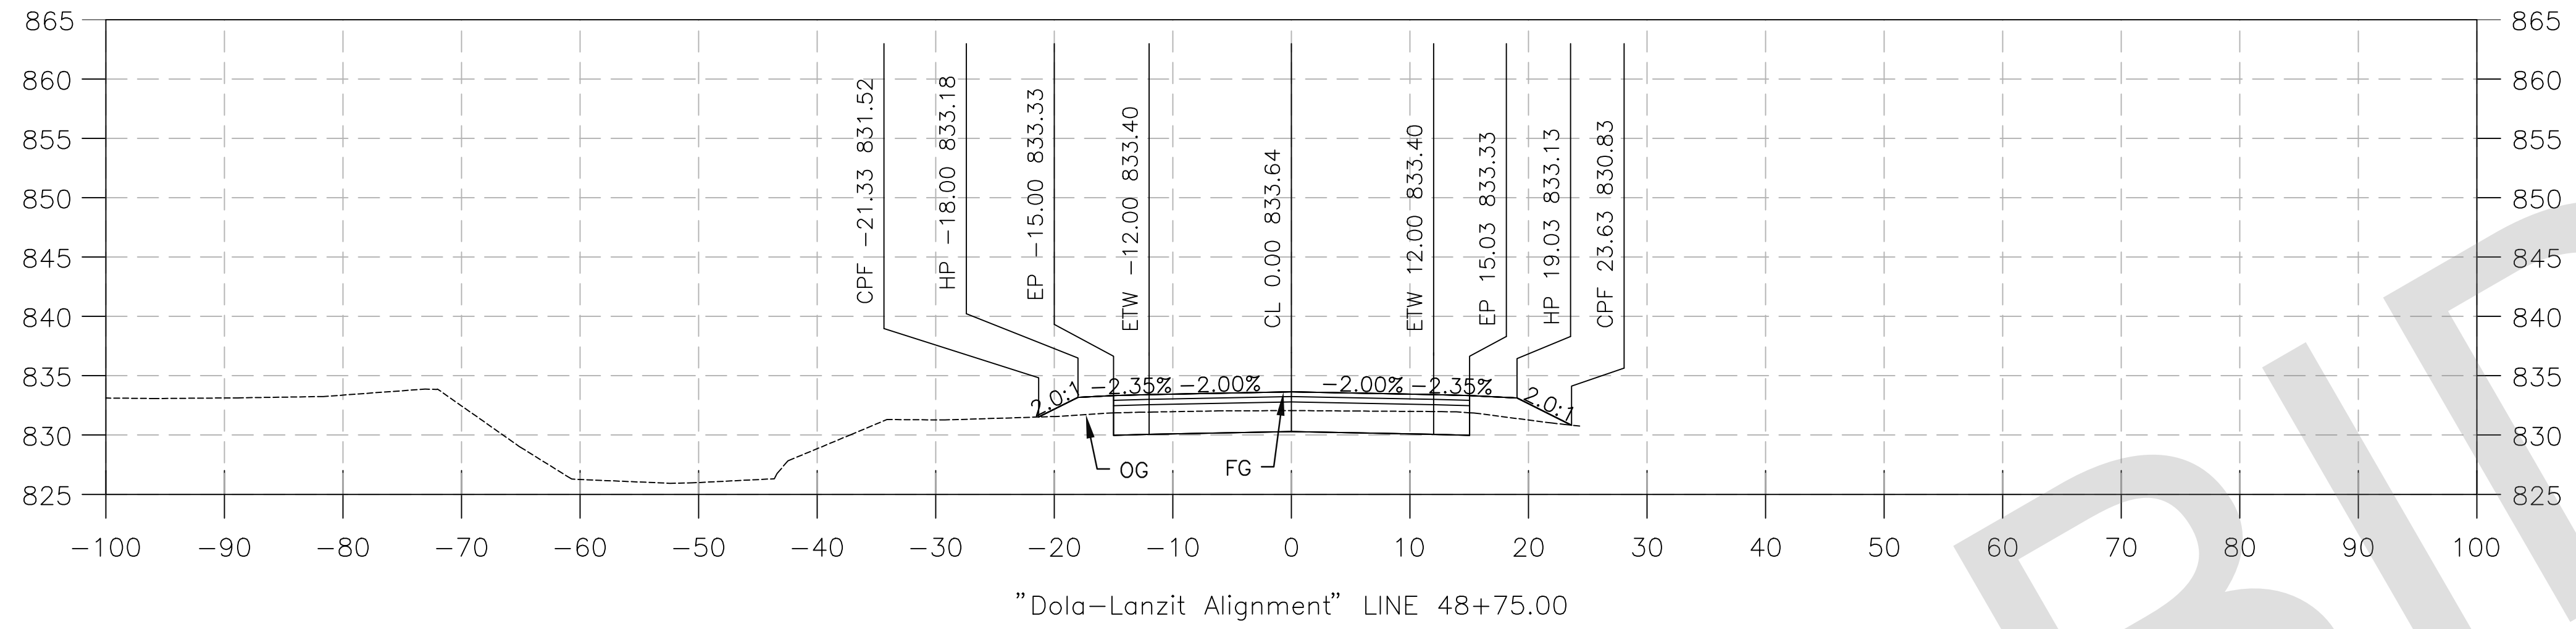

PREPARED BY:
DE DOKKEN ENGINEERING
 110 BLUE RAINE ROAD SUITE 200, FOLSOM, CA 916-858-0642
 MATTHEW ATKINSON, PROJECT ENGINEER
 05/23/24 DATE





MARK	CHANGES	RESIDENT ENGINEER	DATE
	NO CHANGES		

FIELD CHANGES



SAN BERNARDINO COUNTY DEPARTMENT OF PUBLIC WORKS			
DESIGNED BY: DH	DRAWN BY: DH	CHECKED BY: MA	RECOMMENDED BY: CHRIS NGUYEN, P.E. TRANSPORTATION DESIGN ENGINEERING MANAGER 06/05/2024 DATE
APPROVED BY: NOEL MONDRAGON, P.E. SUPERVISING ENGINEER 06/05/2024 DATE		APPROVED BY: MERVAT N. MIKHAIL, P.E. DEPUTY DIRECTOR 06/05/2024 DATE	

DOLA DITCH AND LANZIT DITCH BRIDGE REPLACEMENT			
DESIGN CROSS SECTION LANZIT DITCH			
J.L. REF. J.L. 12145	W.O. NO. H15220	PLAN SCALE 1" = 10'	TOT. SHT'S. 54

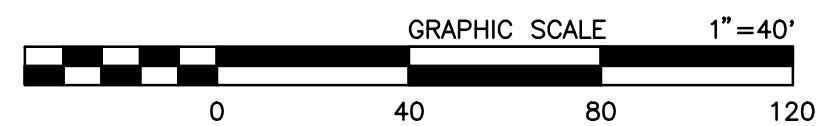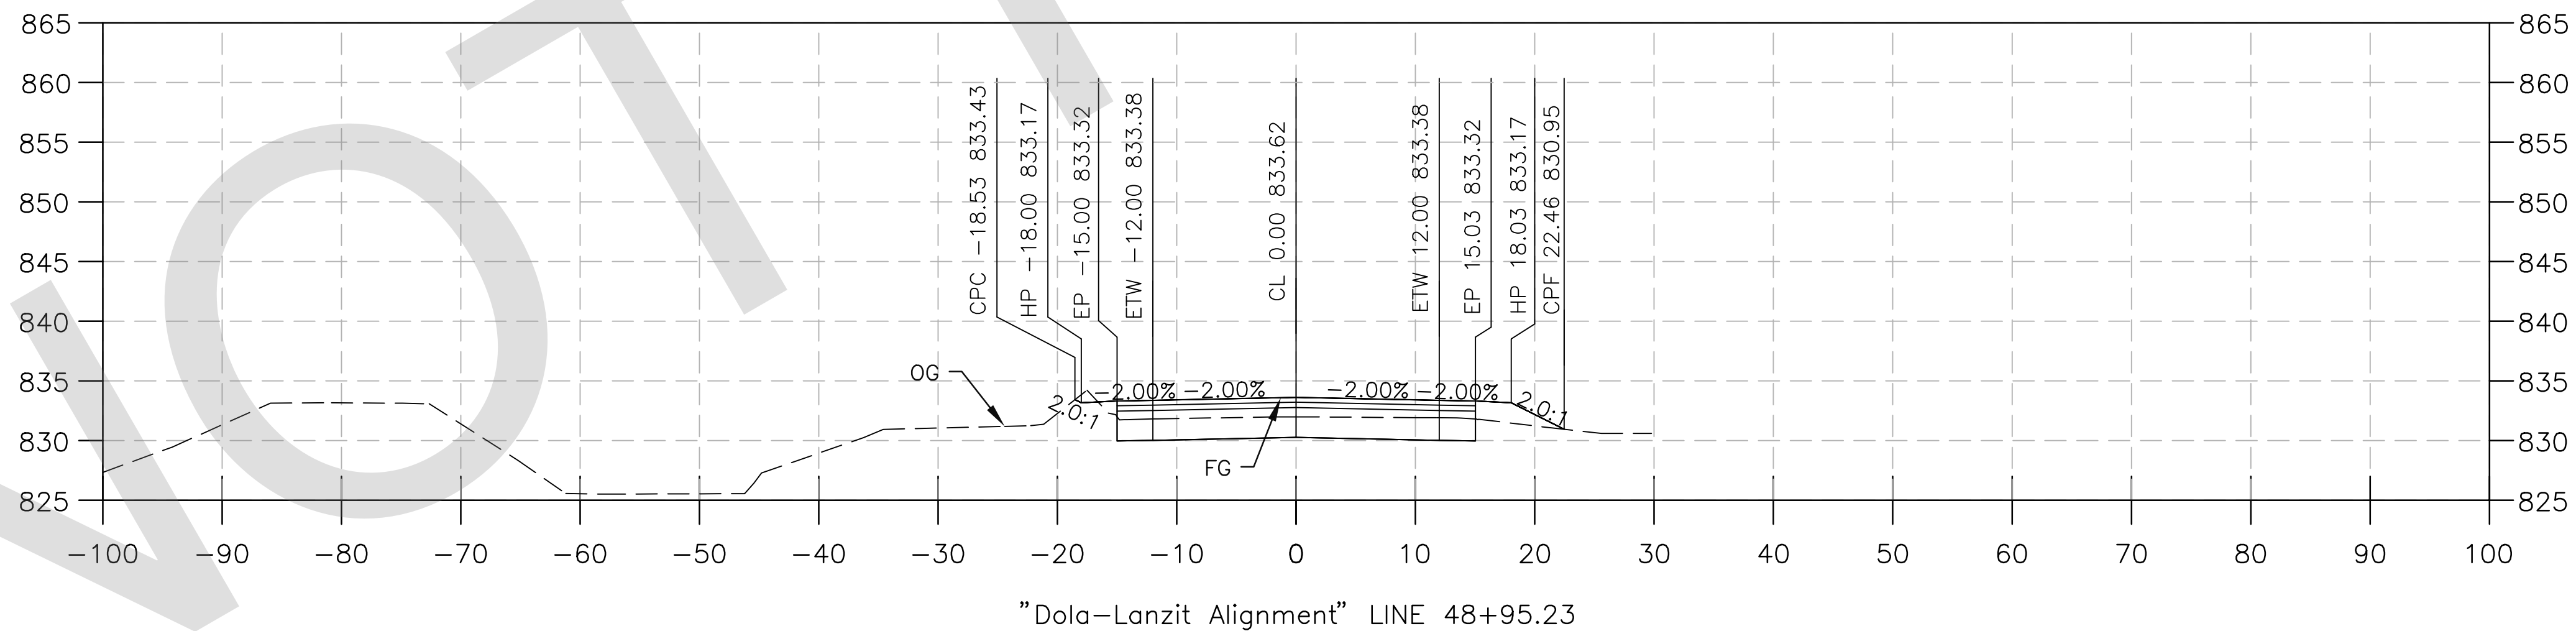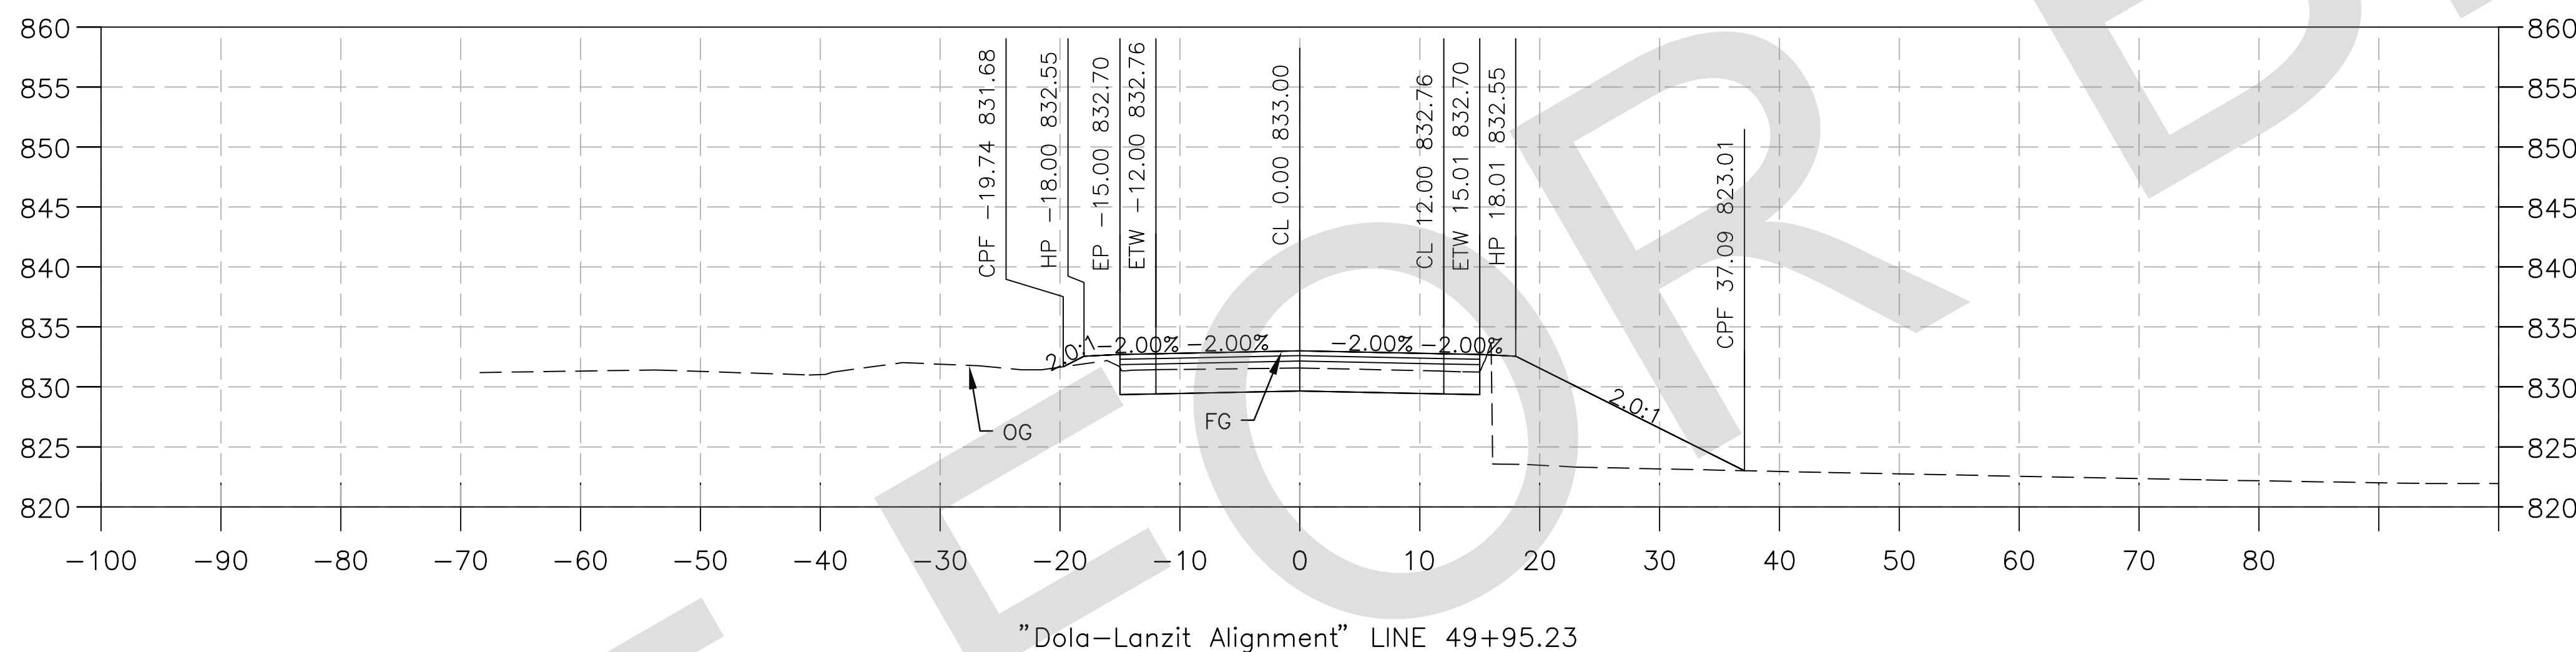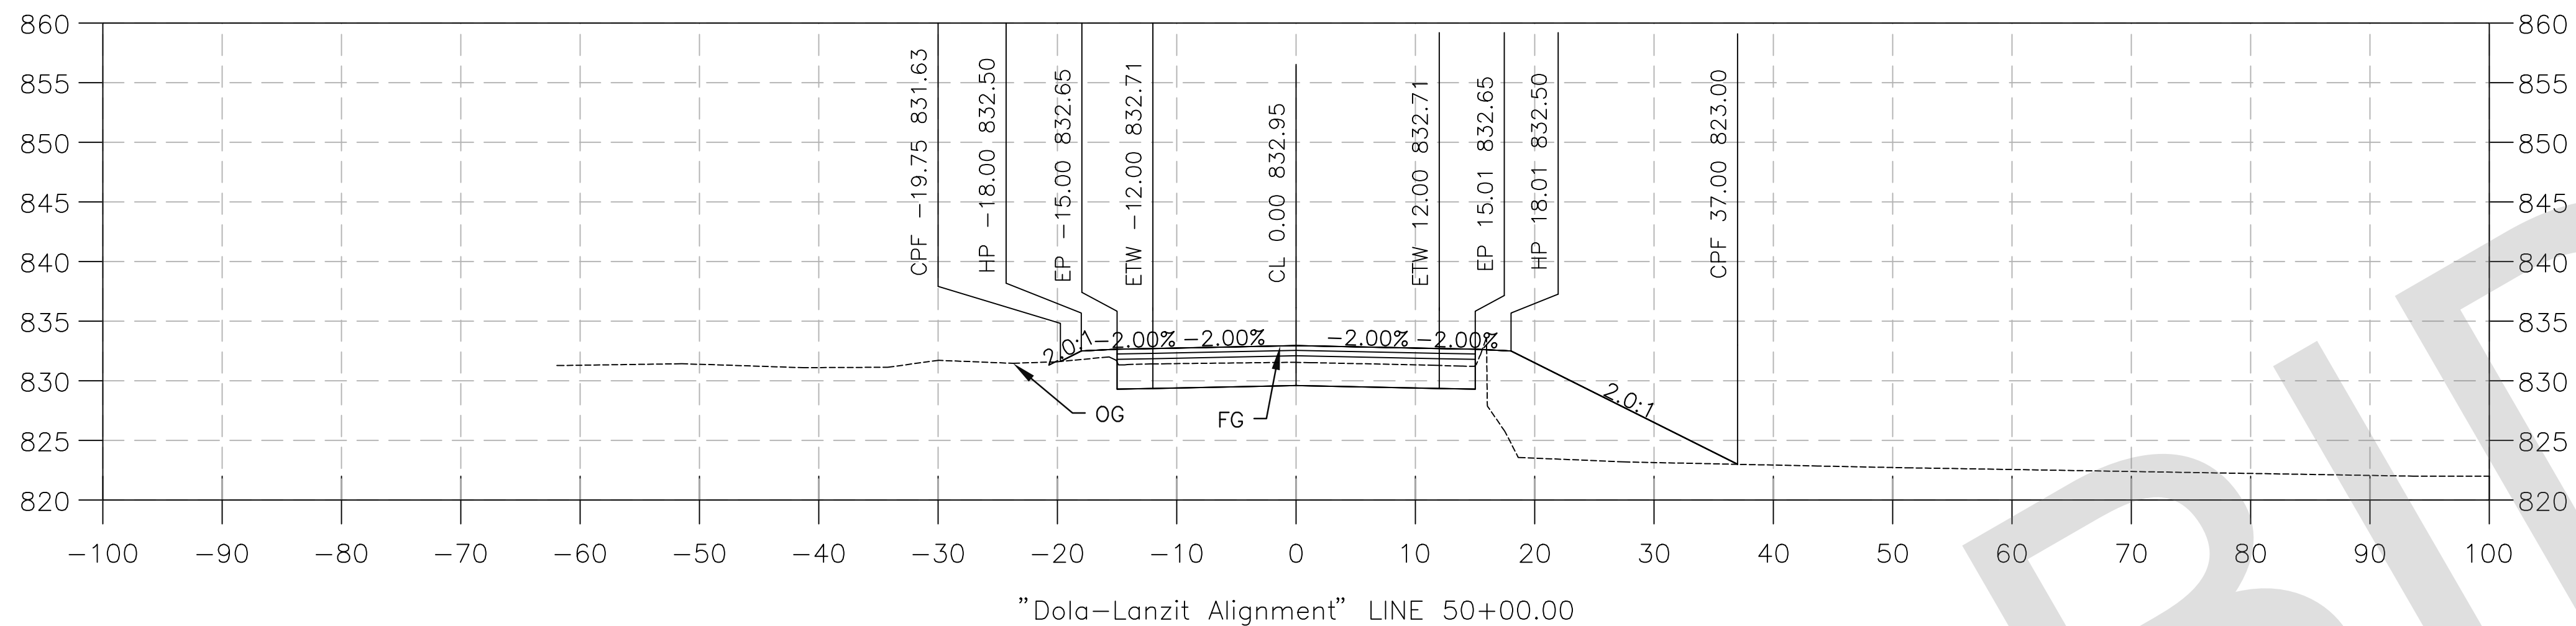


PREPARED BY:



MATTHEW ATKINSON, PROJECT ENGINEER
05/23/24 DATE





MARK	CHANGES	RESIDENT ENGINEER	DATE
	NO CHANGES		

FIELD CHANGES

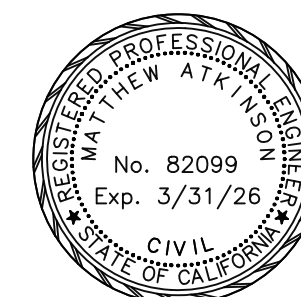

SAN BERNARDINO COUNTY DEPARTMENT OF PUBLIC WORKS			
DESIGNED BY: DH	DRAWN BY: DH	CHECKED BY: MA	RECOMMENDED BY: CHRIS NGUYEN, P.E. TRANSPORTATION DESIGN ENGINEERING MANAGER 06/05/2024 DATE
APPROVED BY: NOEL MONDRAGON, P.E. SUPERVISING ENGINEER 06/05/2024 DATE			APPROVED BY: MERVAT N. MIKHAL, P.E. DEPUTY DIRECTOR 06/05/2024 DATE

DOLA DITCH AND LANZIT DITCH BRIDGE REPLACEMENT			
DESIGN CROSS SECTION LANZIT DITCH			
J.L. REF. J.L. 12145	W.O. NO. H15220	PLAN SCALE 1"=10'	TOT. SHT'S. 54

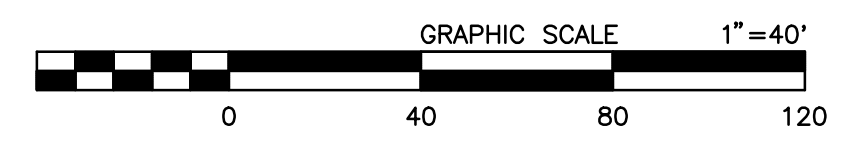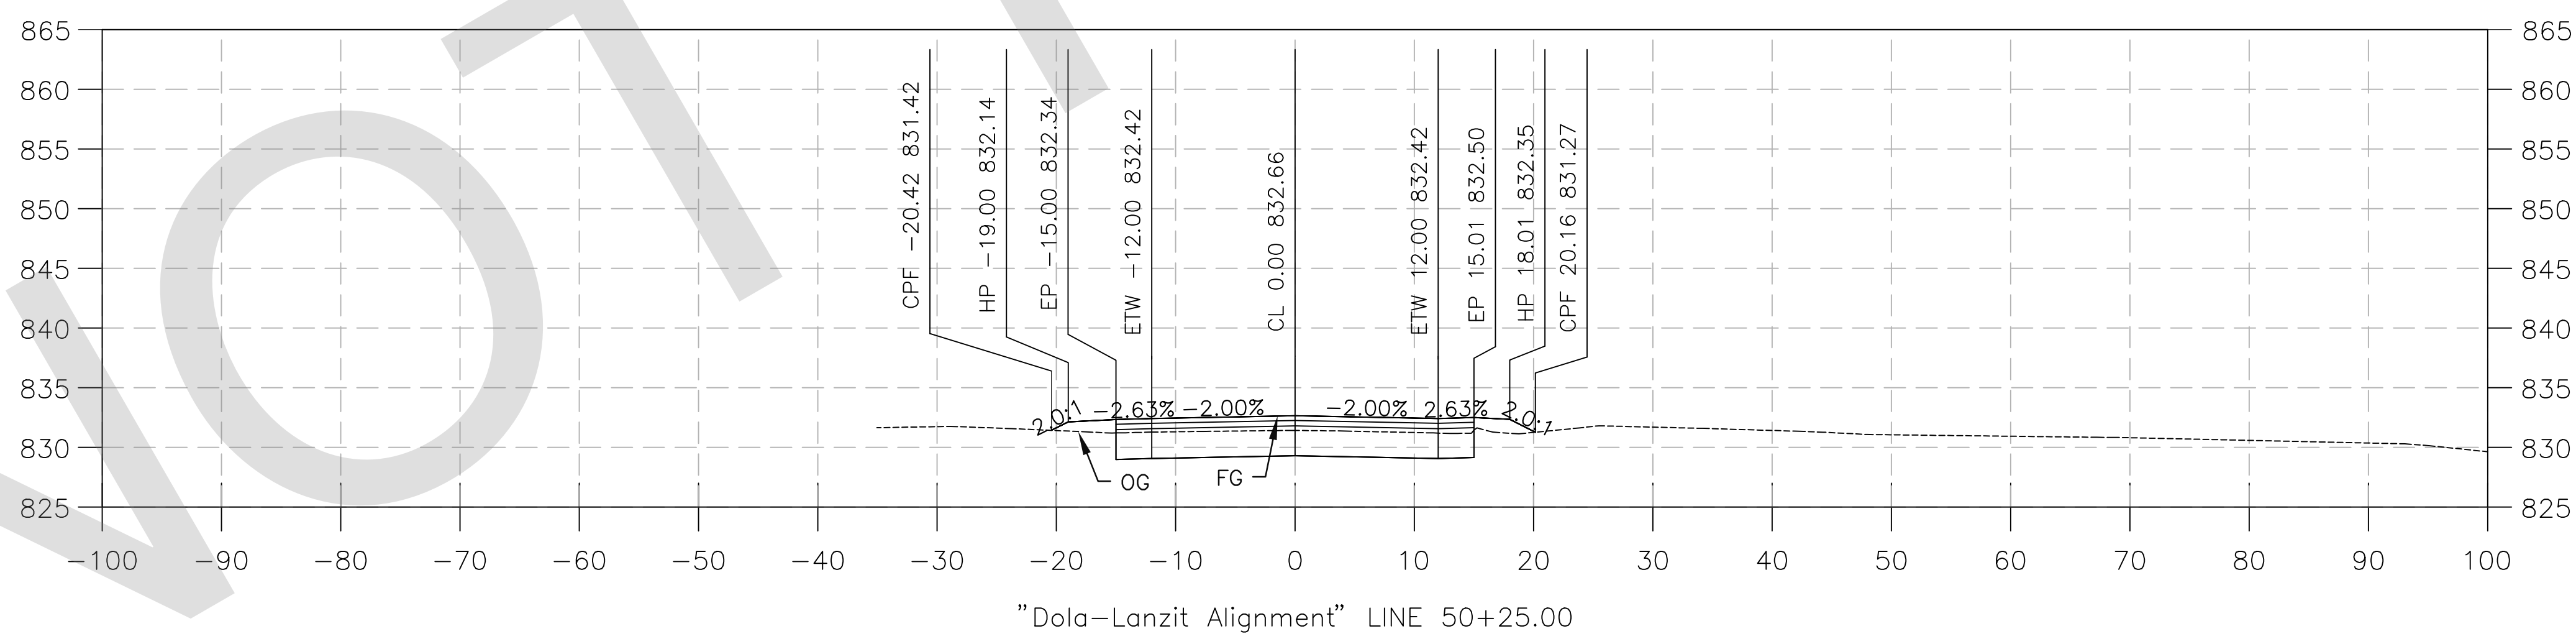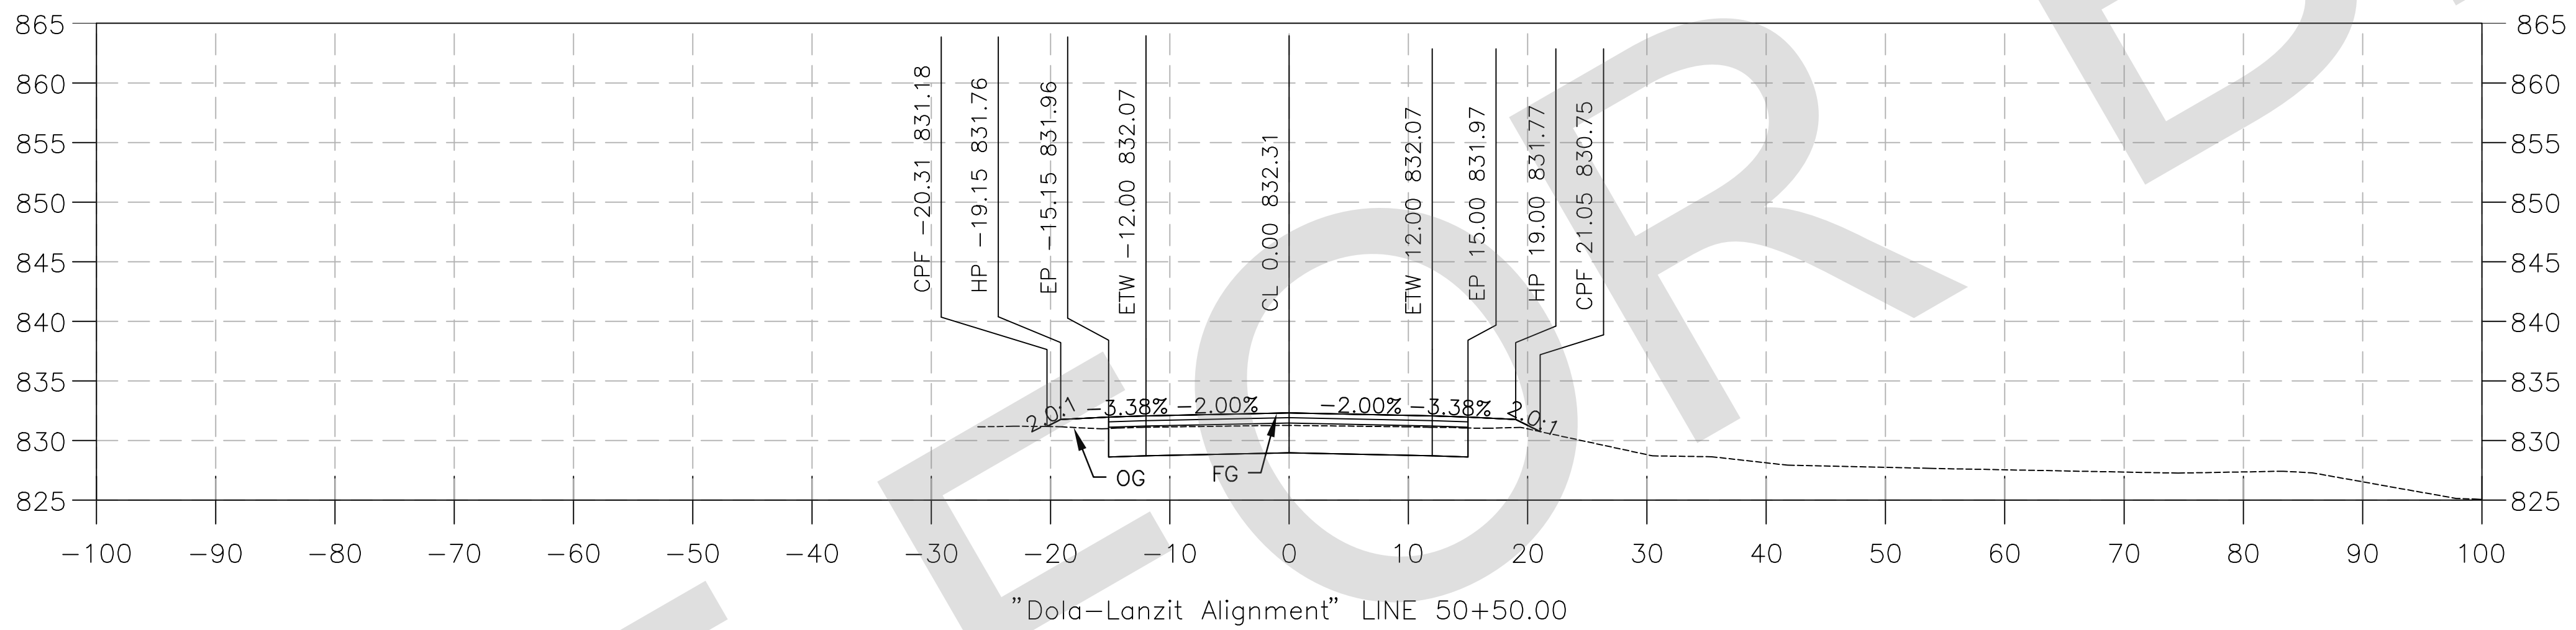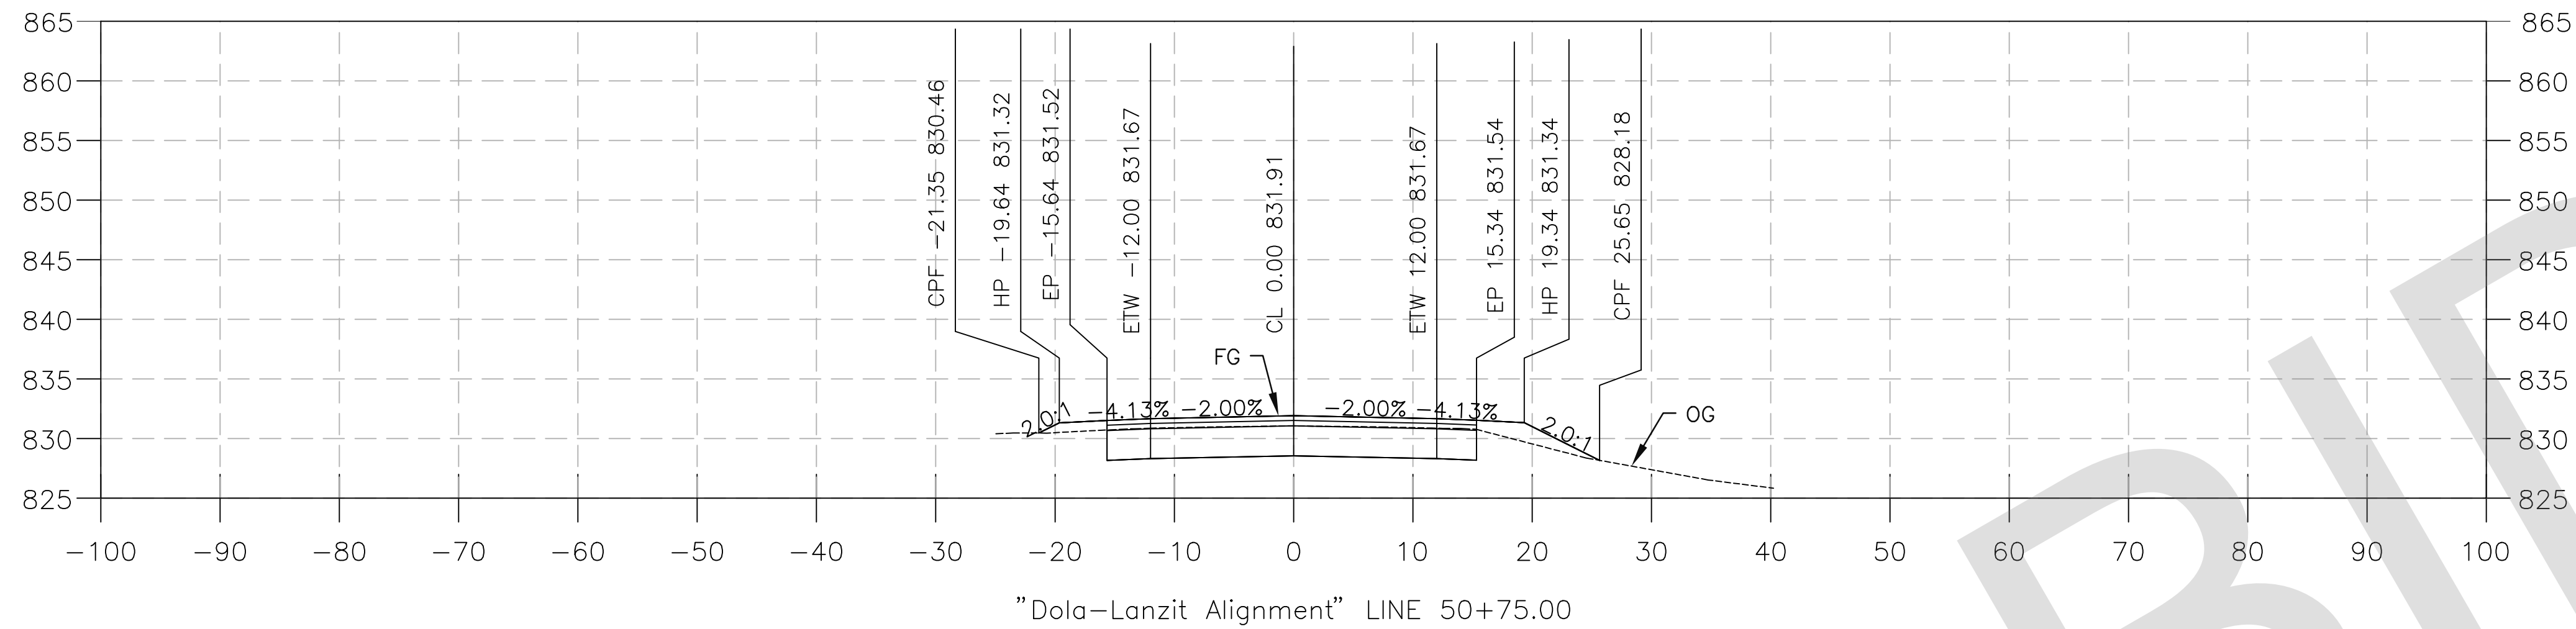

PREPARED BY:

DE DOKKEN ENGINEERING
 110 BLUE RAINE ROAD SUITE 200, FOLSOM, CA 916-858-0642
 MATTHEW ATKINSON, PROJECT ENGINEER
 05/23/24 DATE

MARK	CHANGES	RESIDENT ENGINEER	DATE
	NO CHANGES		

FIELD CHANGES







**SAN BERNARDINO COUNTY
DEPARTMENT OF PUBLIC WORKS**

DESIGNED BY: DH	DRAWN BY: DH	CHECKED BY: MA	RECOMMENDED BY: Chris Nguyen, P.E. TRANSPORTATION DESIGN ENGINEERING MANAGER 06/05/2024 DATE
APPROVED BY: Noel Mondragon, P.E. SUPERVISING ENGINEER 06/05/2024 DATE			APPROVED BY: Mervat N. Mikhail, P.E. DEPUTY DIRECTOR 06/05/2024 DATE

**DOLA DITCH AND LANZIT DITCH
BRIDGE REPLACEMENT**

**DESIGN CROSS SECTION
LANZIT DITCH**

J.L. REF. J.L. 12145	W.O. NO. H15220	PLAN SCALE 1"=10'	SHT. NO. 52	TOT. SHT'S. 54
-------------------------	--------------------	----------------------	----------------	-------------------

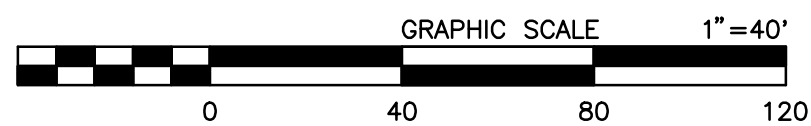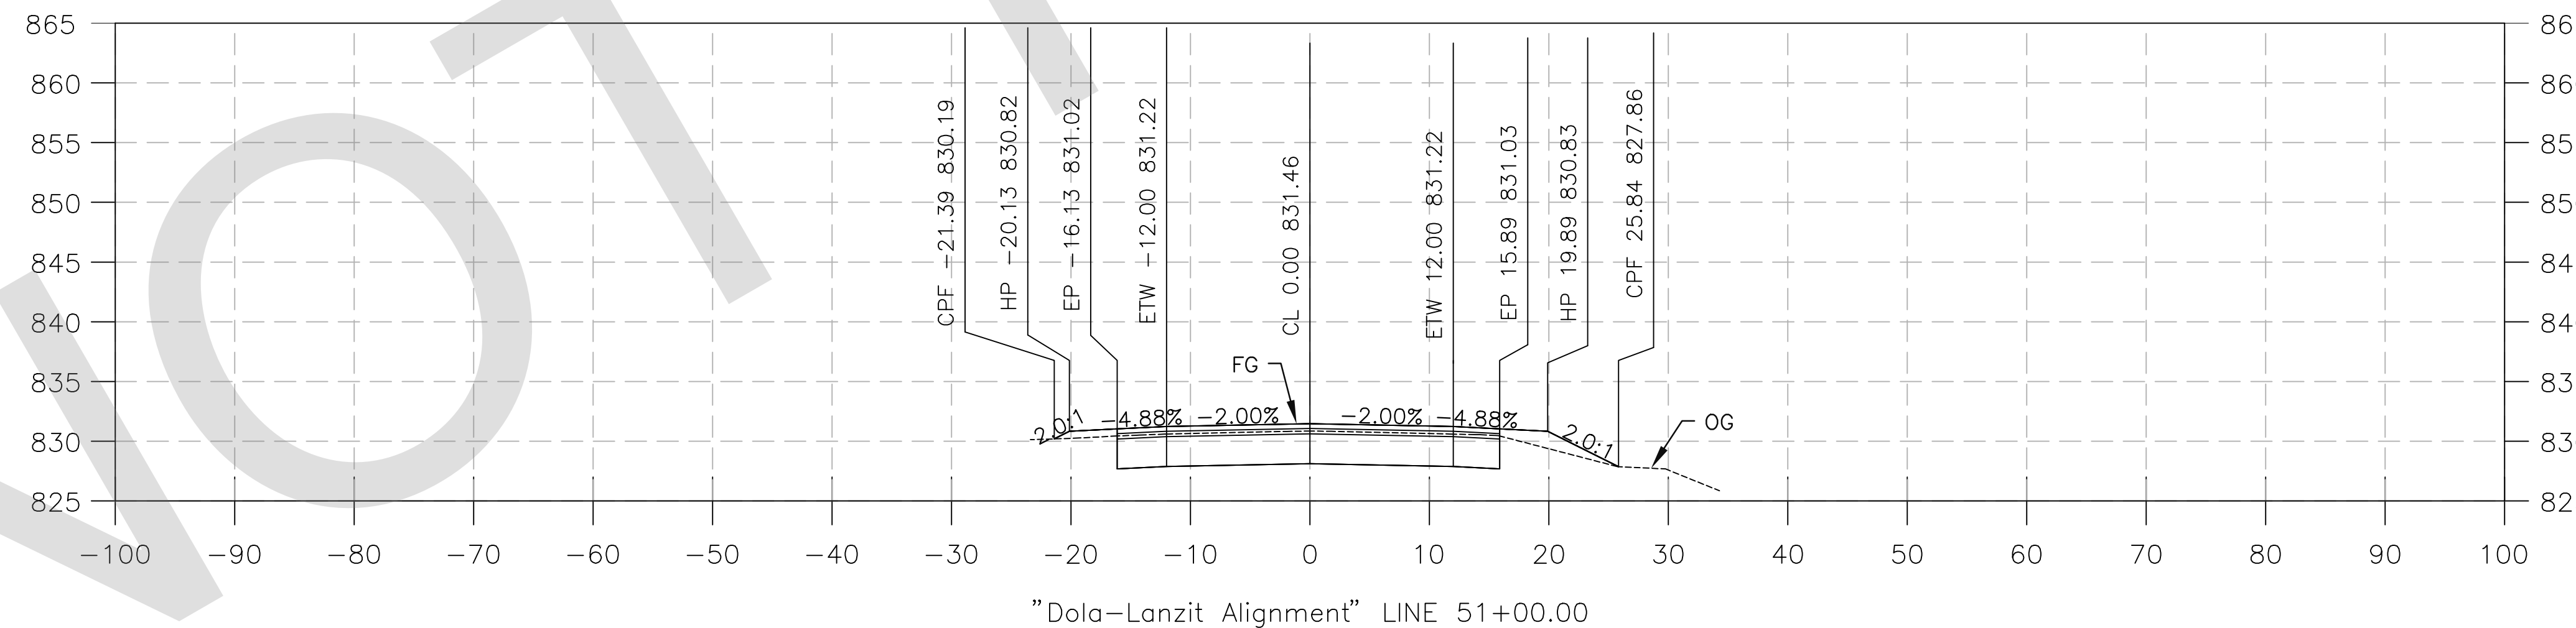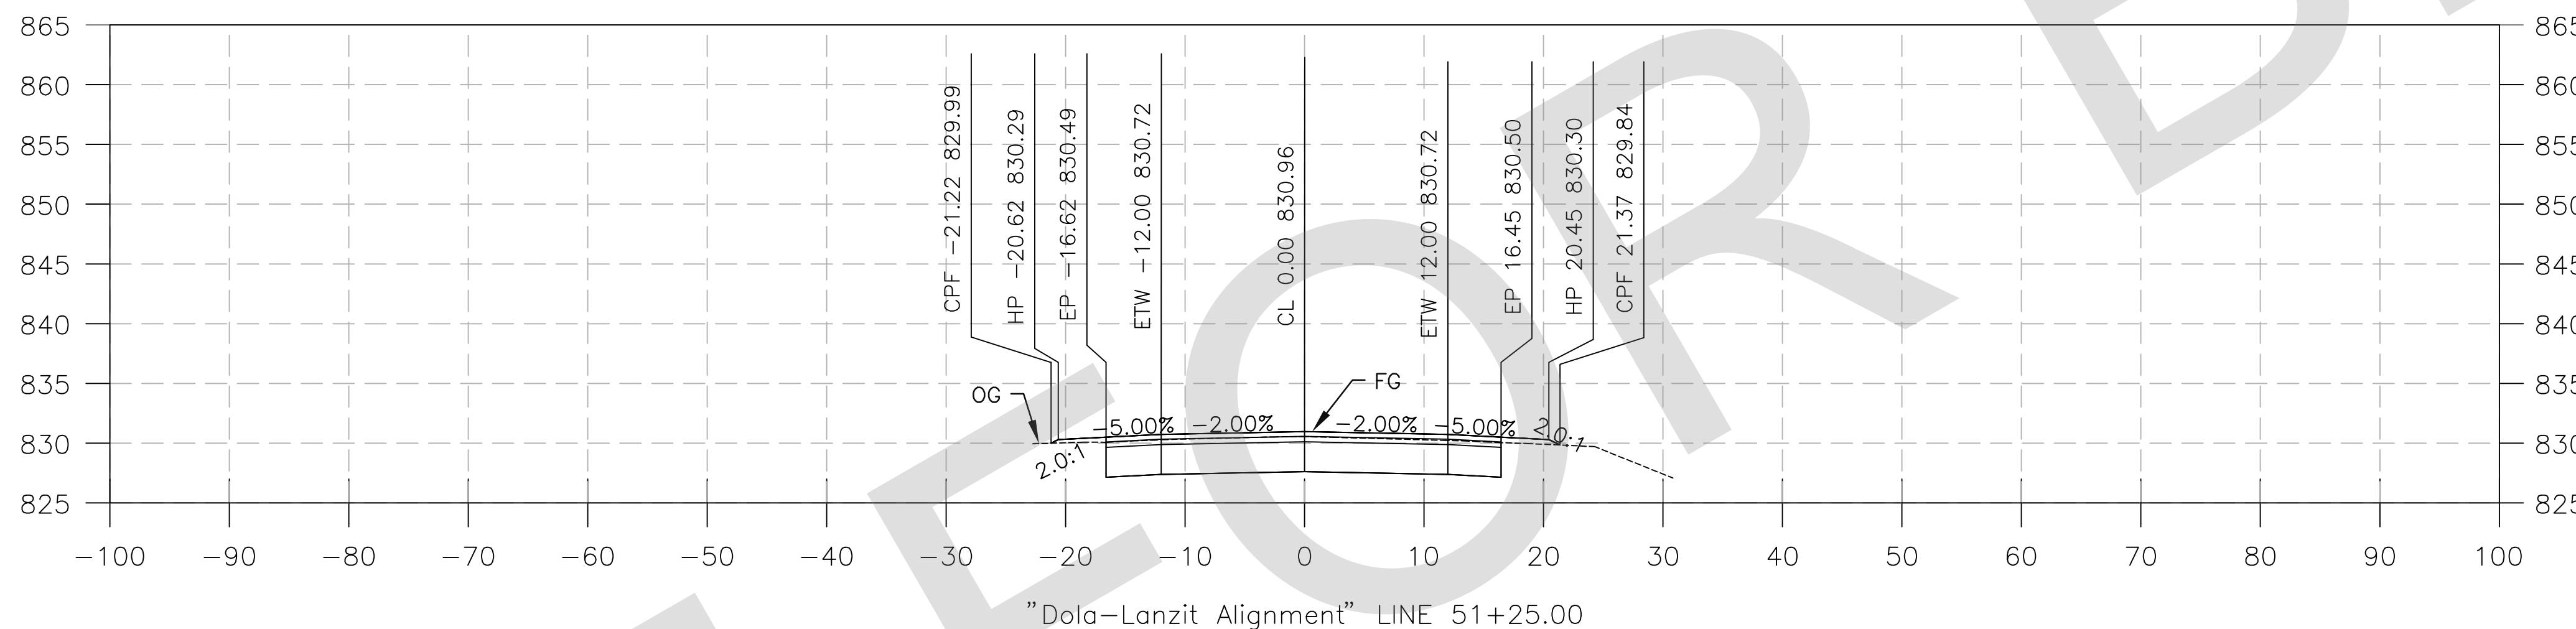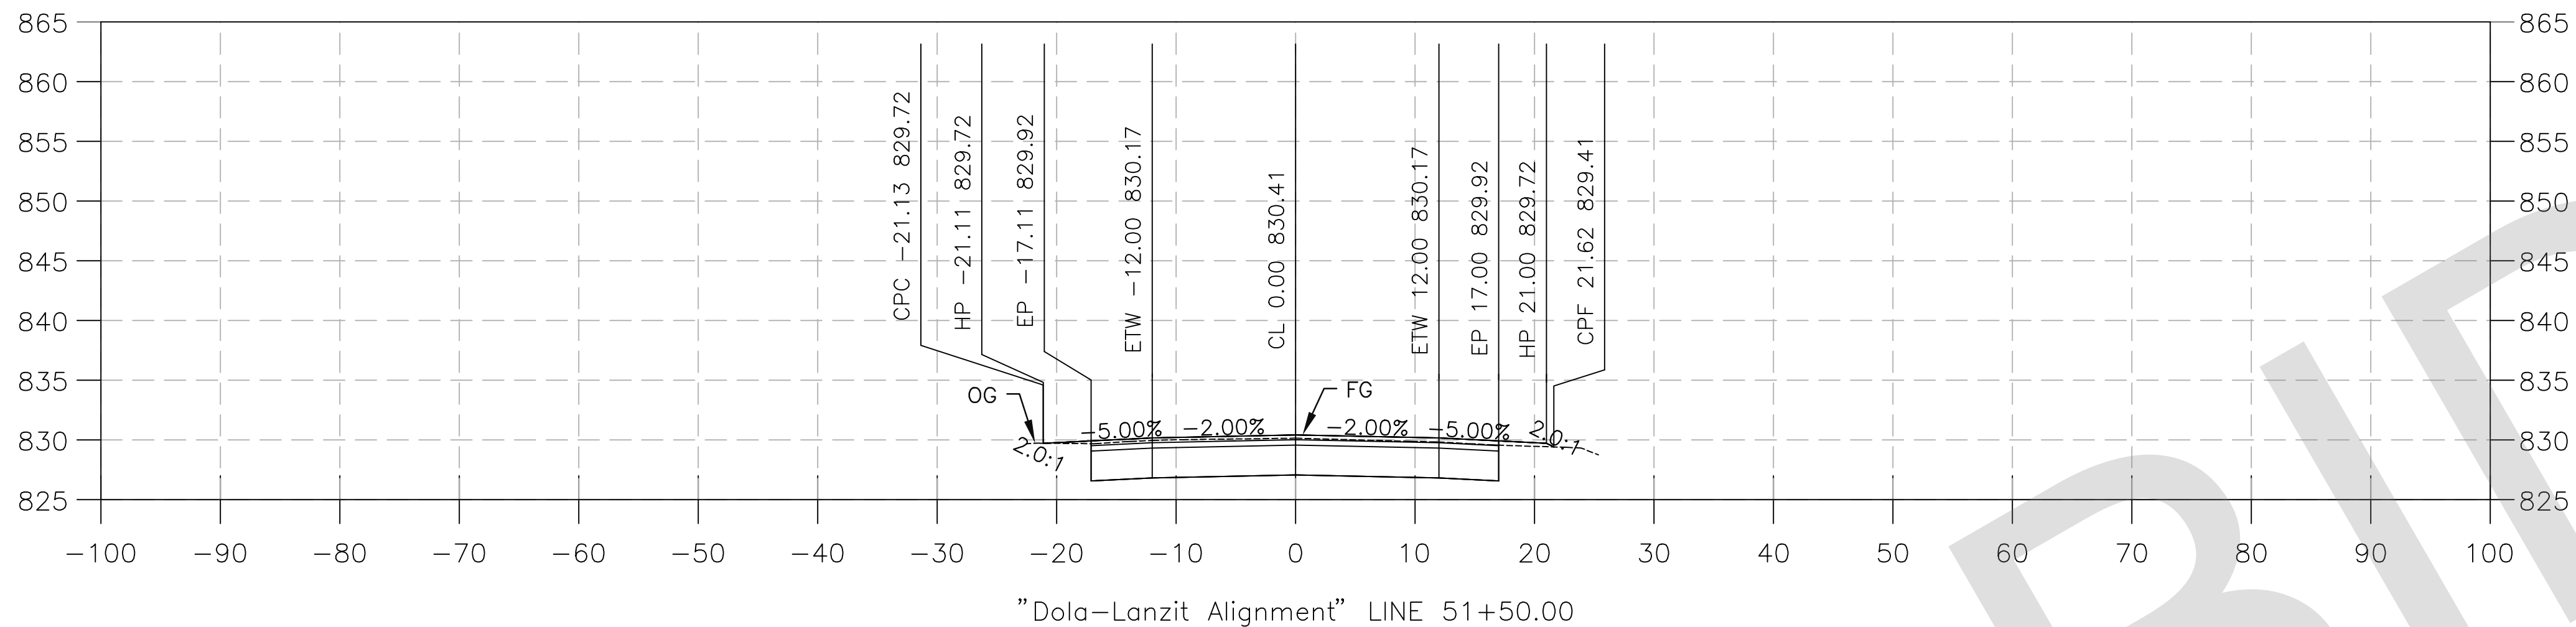

PREPARED BY:


DE DOKKEN ENGINEERING

110 BLUE RAINE ROAD SUITE 200, FOLSOM, CA 916-858-0642

Matthew Atkinson 05/23/24
MATTHEW ATKINSON, PROJECT ENGINEER DATE

MARK	CHANGES	RESIDENT ENGINEER	DATE
	NO CHANGES		

FIELD CHANGES

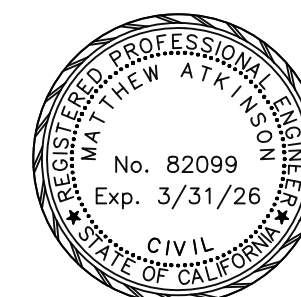





SAN BERNARDINO COUNTY
DEPARTMENT OF PUBLIC WORKS

DESIGNED BY: DH	DRAWN BY: DH	CHECKED BY: MA	RECOMMENDED BY: <i>Chris Nguyen</i> CHRIS NGUYEN, P.E. TRANSPORTATION DESIGN ENGINEERING MANAGER DATE: 06/05/2024
APPROVED BY: <i>Noel Mondragon</i> NOEL MONDRAGON, P.E. SUPERVISING ENGINEER DATE: 06/05/2024			APPROVED BY: <i>Mervat N. Mikhail</i> MERVAT N. MIKHAIL, P.E. DEPUTY DIRECTOR DATE: 06/05/2024

**DOLA DITCH AND LANZIT DITCH
BRIDGE REPLACEMENT**

DESIGN CROSS SECTION
LANZIT DITCH

J.L. REF. J.L. 12145	W.O. NO. H15220	PLAN SCALE 1"=10'	SHT. NO. 53	TOT. SHT'S. 54
-------------------------	--------------------	----------------------	----------------	-------------------

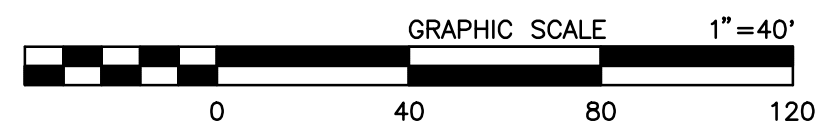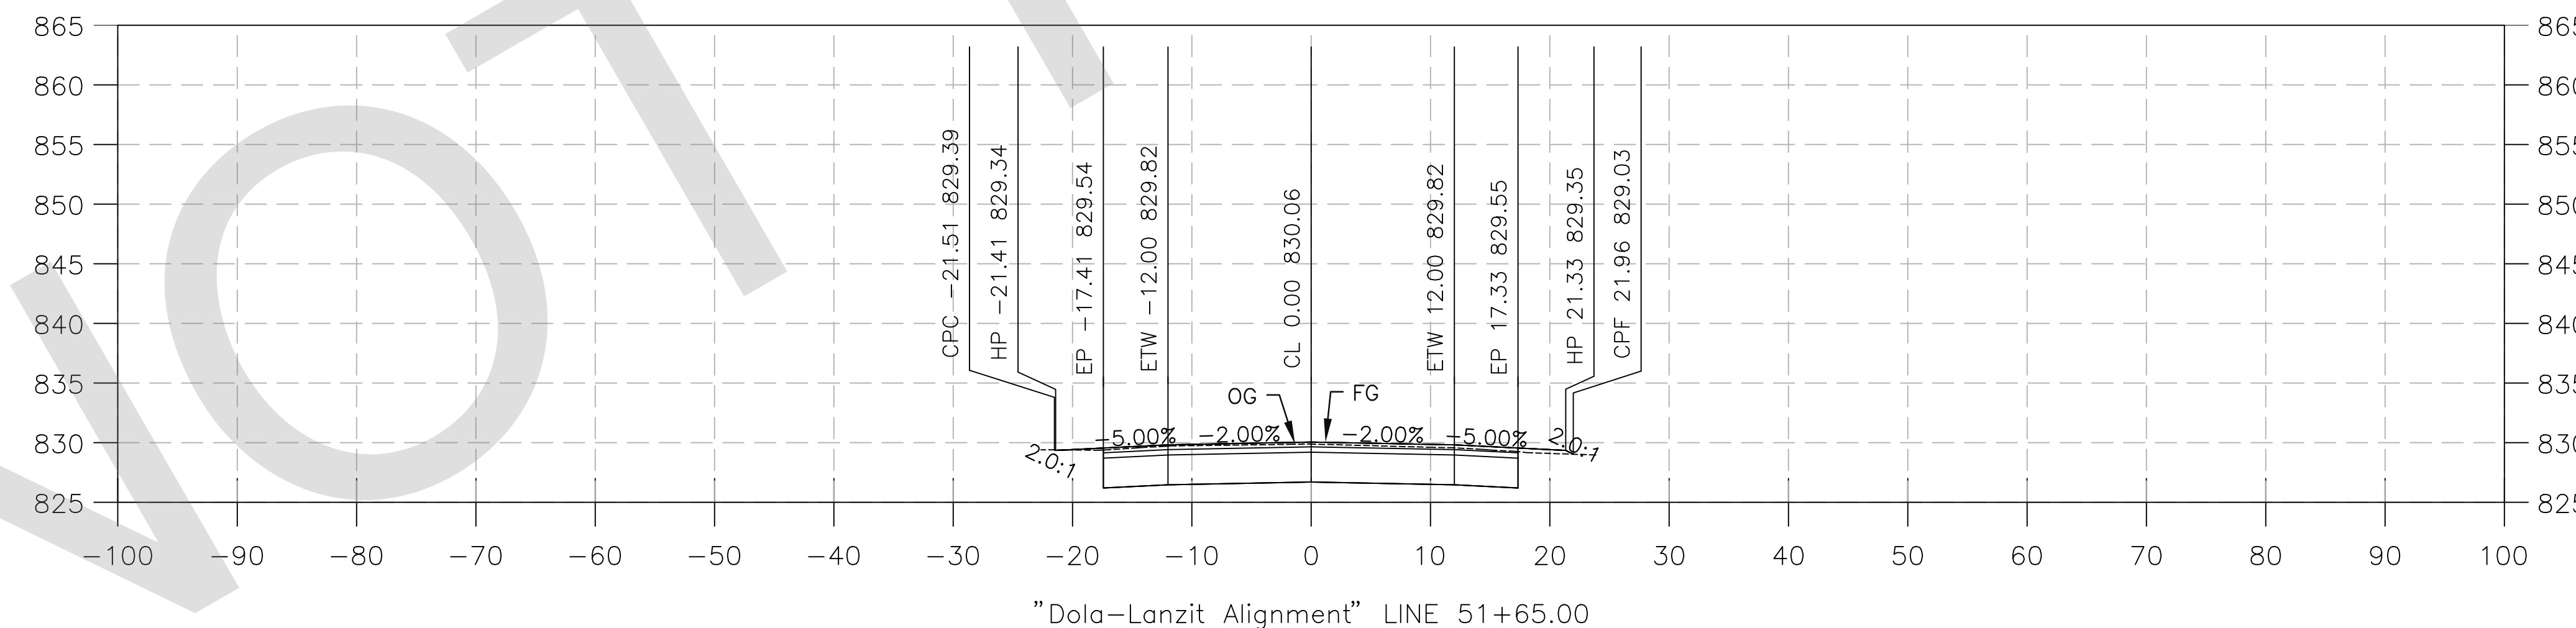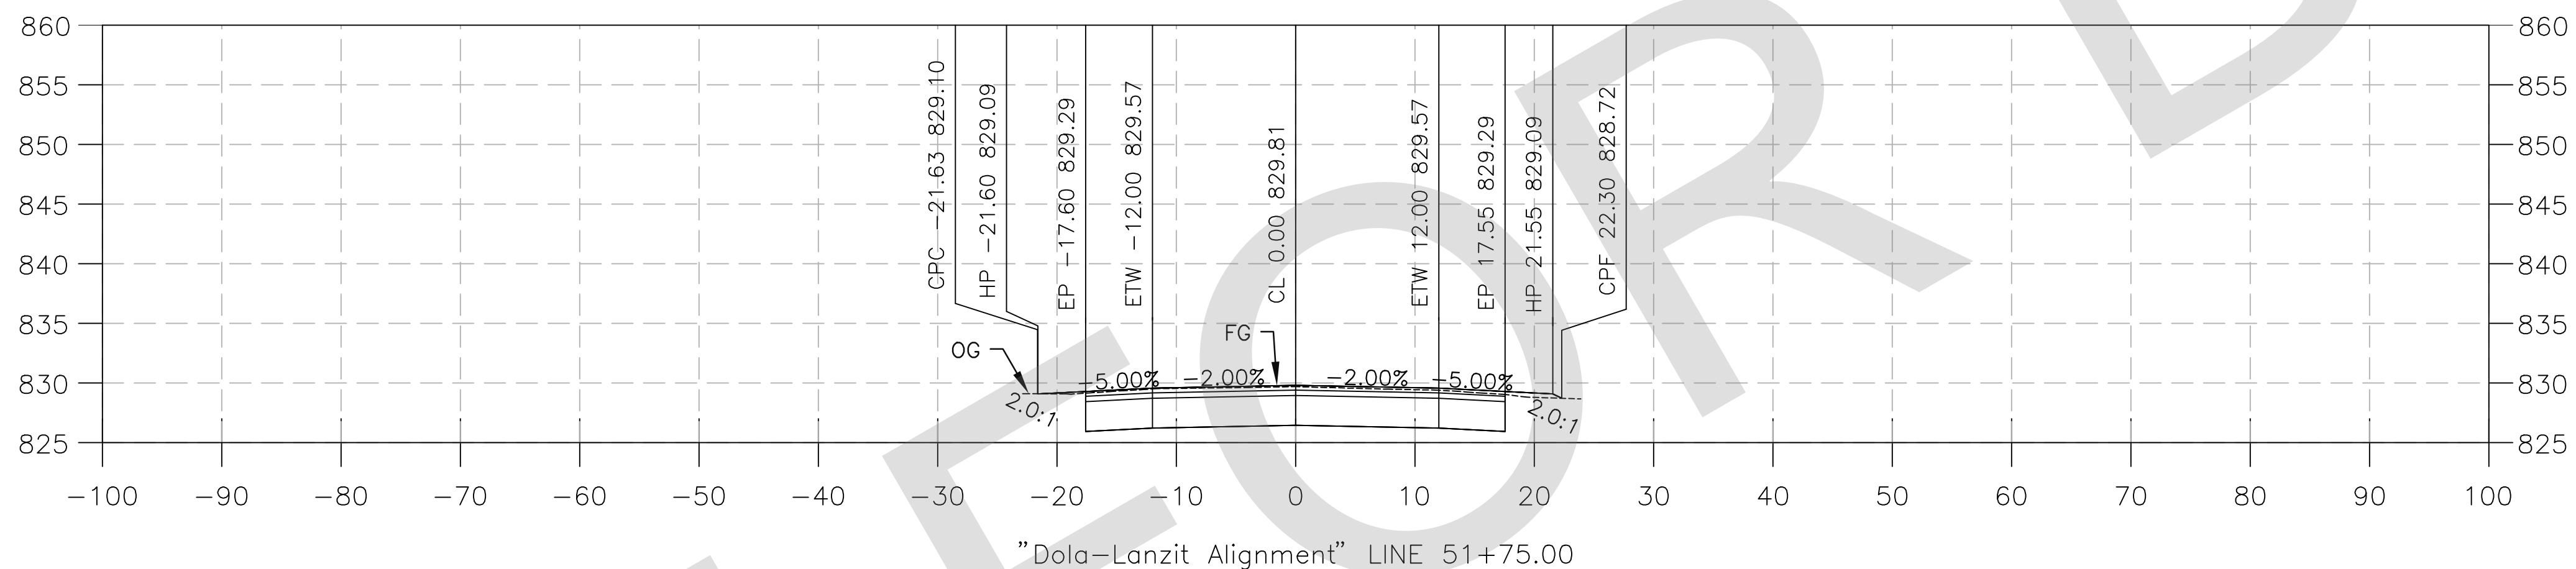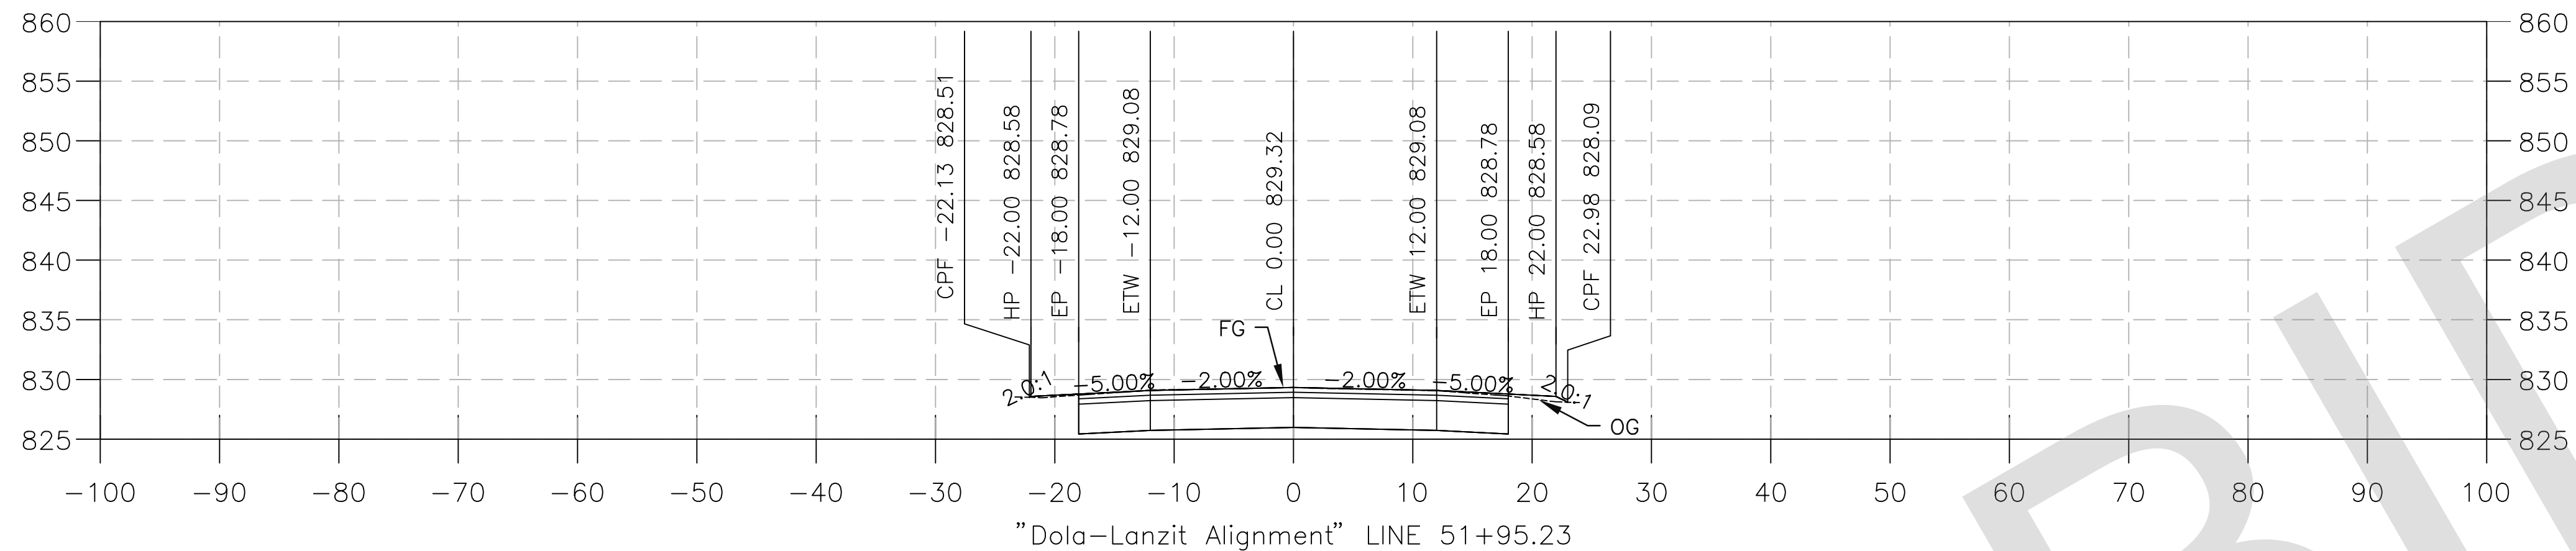

PREPARED BY:



MATTHEW ATKINSON, PROJECT ENGINEER
05/23/24 DATE

MARK	CHANGES	RESIDENT ENGINEER	DATE
	NO CHANGES		

FIELD CHANGES



SAN BERNARDINO COUNTY DEPARTMENT OF PUBLIC WORKS			
DESIGNED BY: DH	DRAWN BY: DH	CHECKED BY: MA	RECOMMENDED BY: CHRIS NGUYEN, P.E. TRANSPORTATION DESIGN ENGINEERING MANAGER 06/05/2024 DATE
APPROVED BY: NOEL MONDRAGON, P.E. SUPERVISING ENGINEER 06/05/2024 DATE			APPROVED BY: MERVAT N. MIKHAL, P.E. DEPUTY DIRECTOR 06/05/2024 DATE

DOLA DITCH AND LANZIT DITCH BRIDGE REPLACEMENT			
DESIGN CROSS SECTION LANZIT DITCH			
J.L. REF. J.L. 12145	W.O. NO. H15220	PLAN SCALE 1"=10'	TOT. SHT'S. 54