
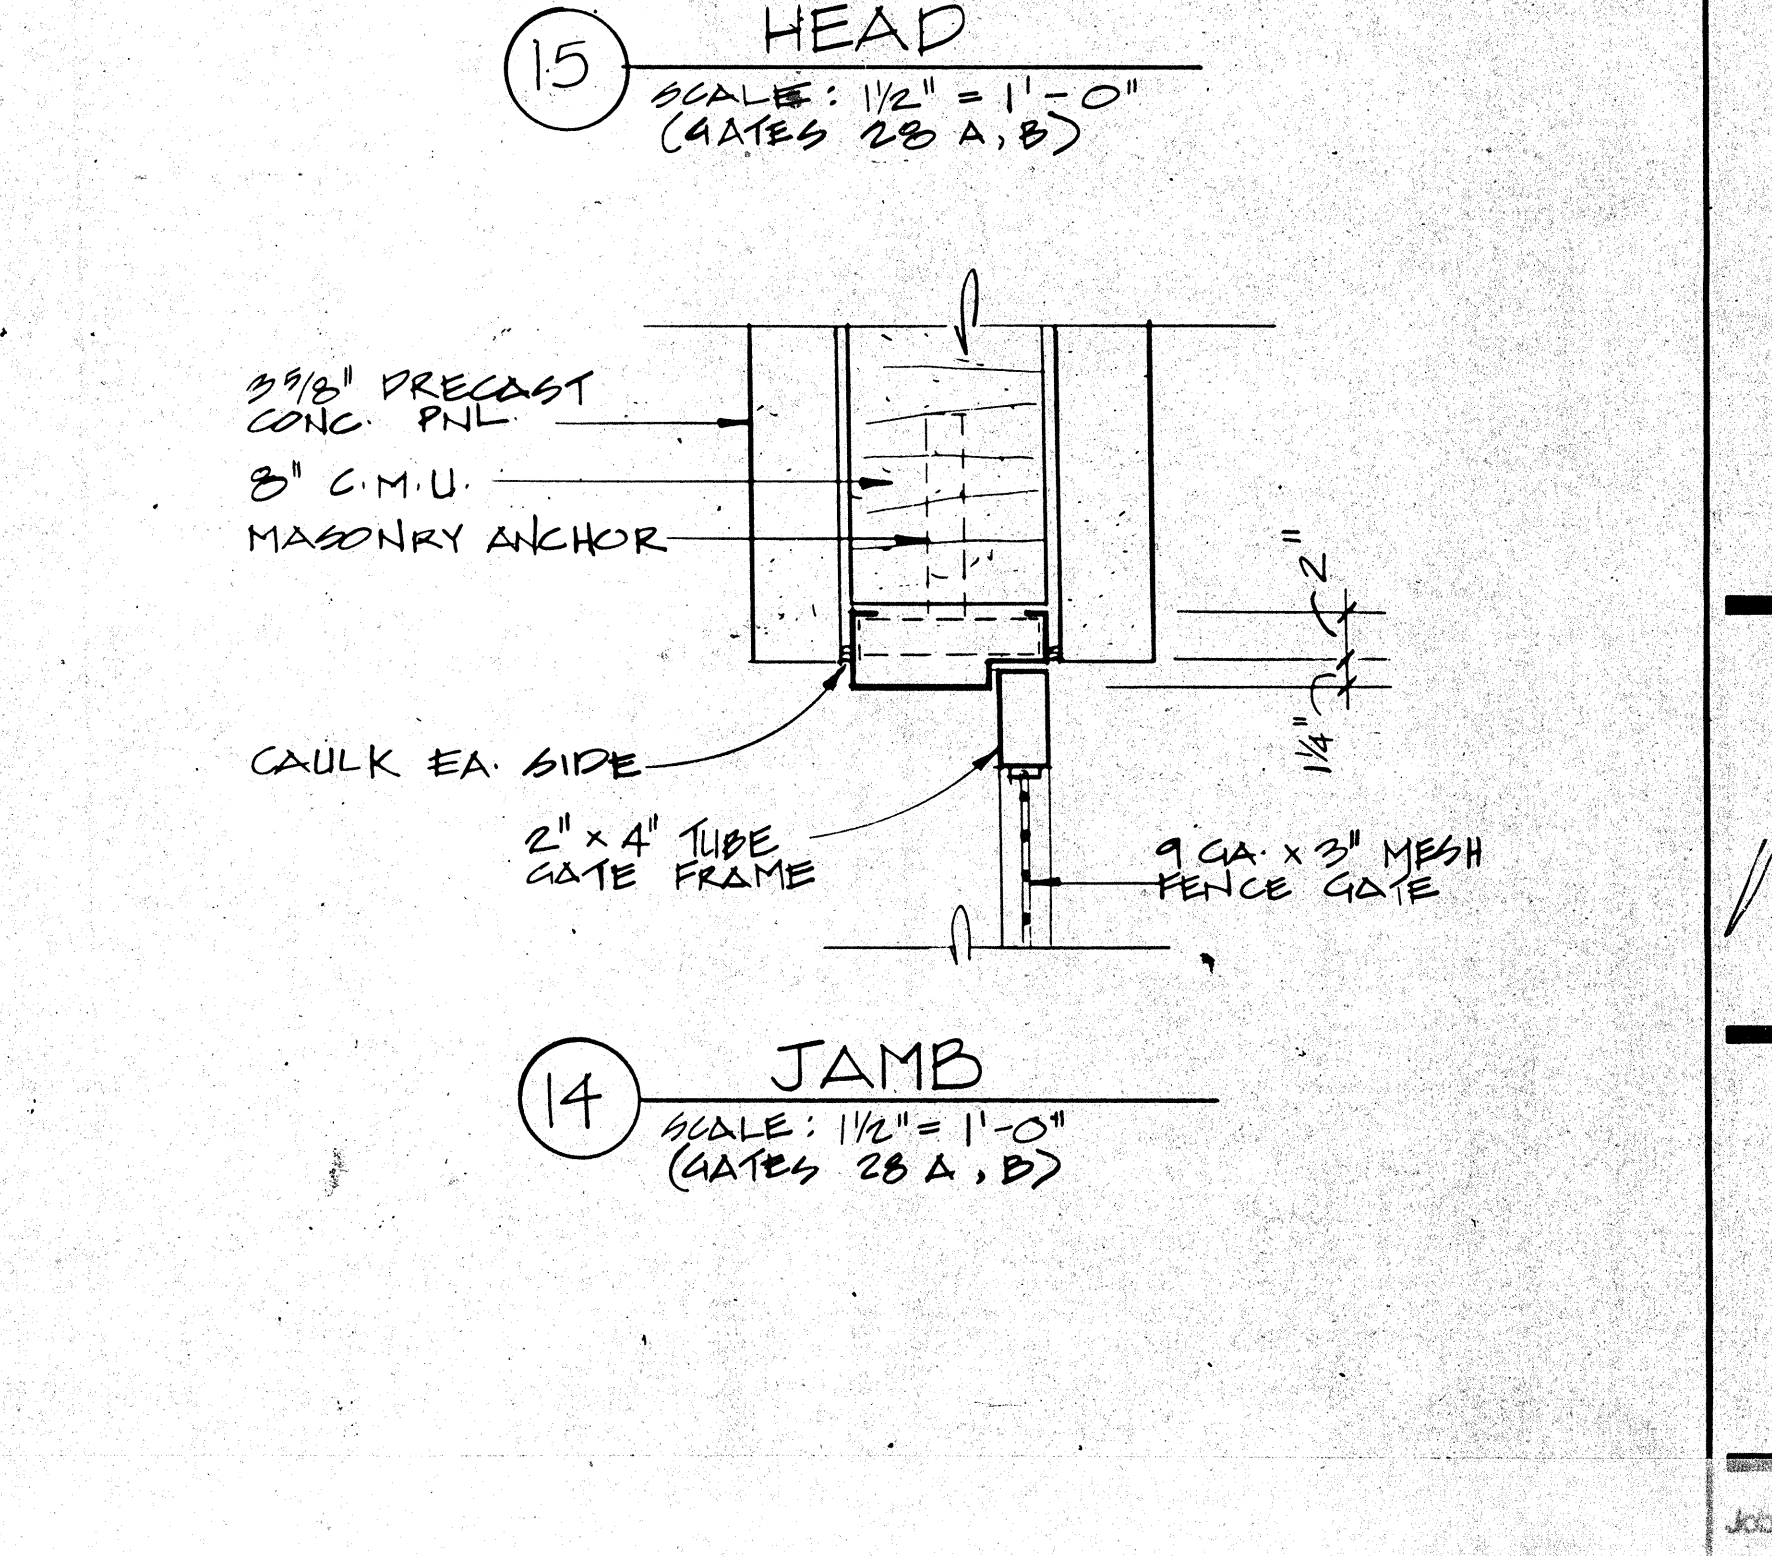
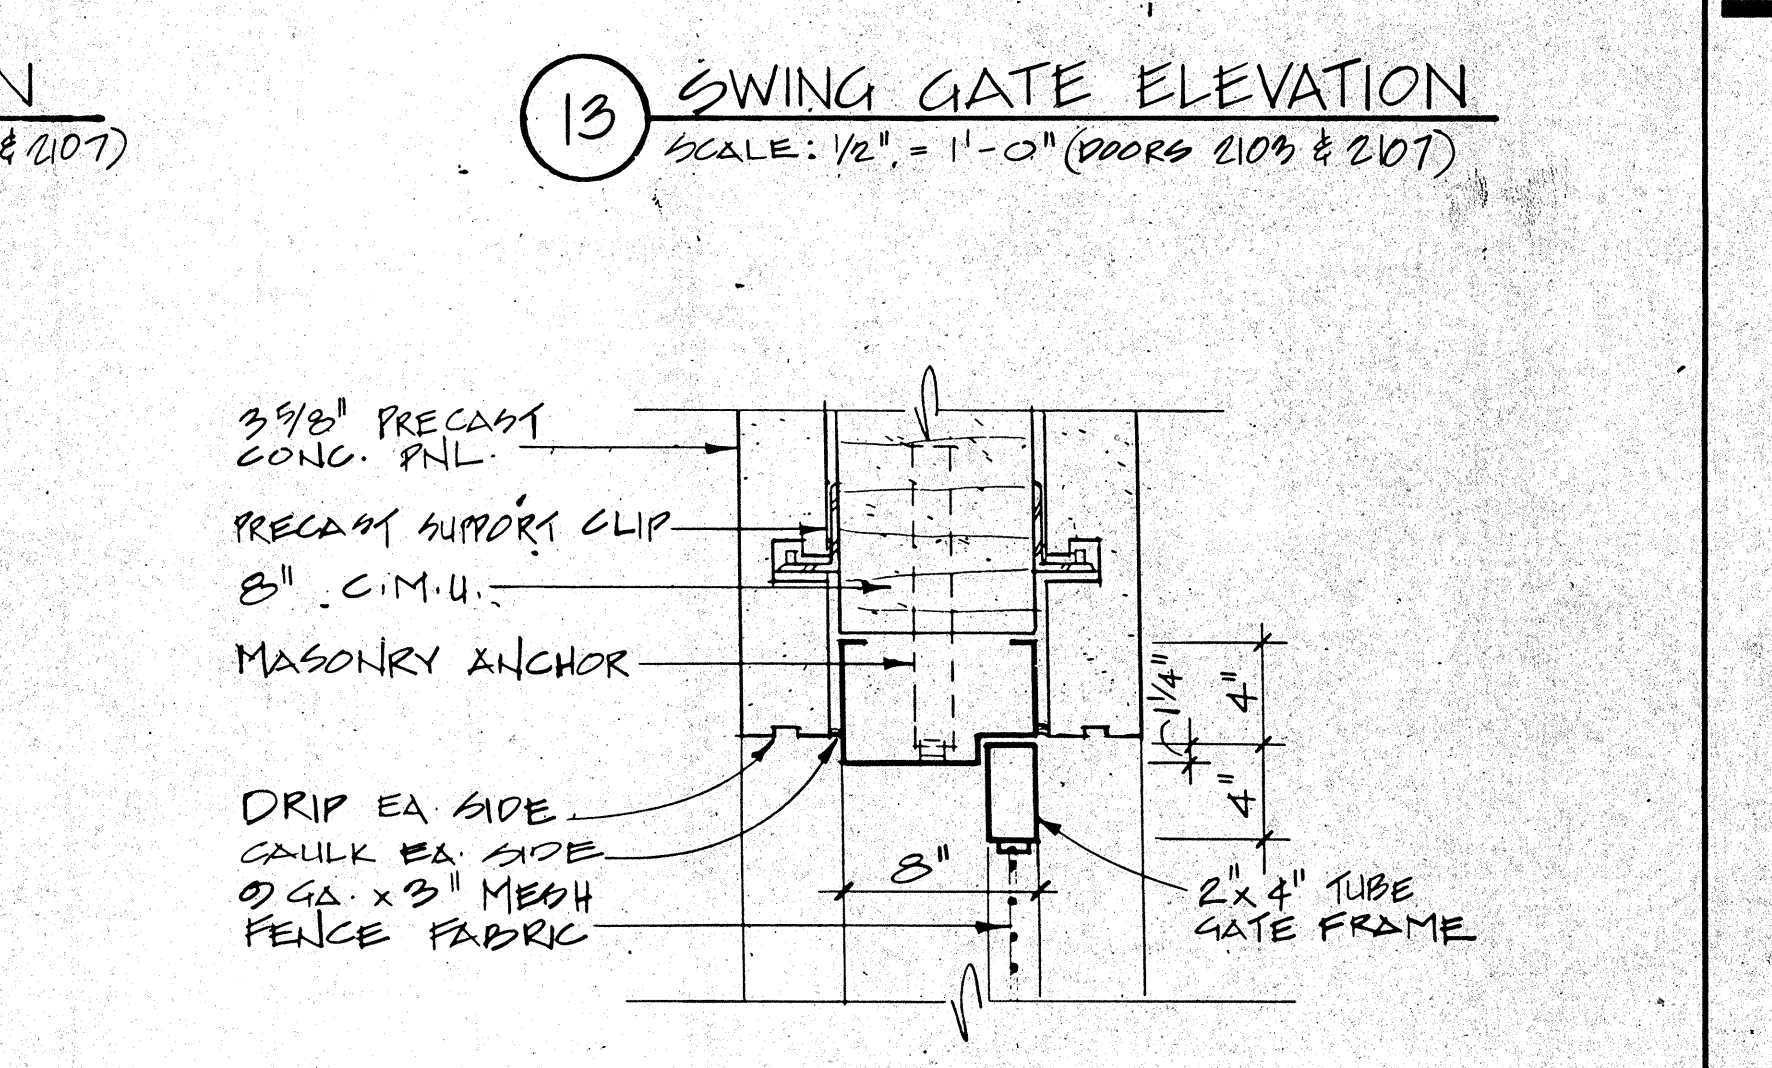
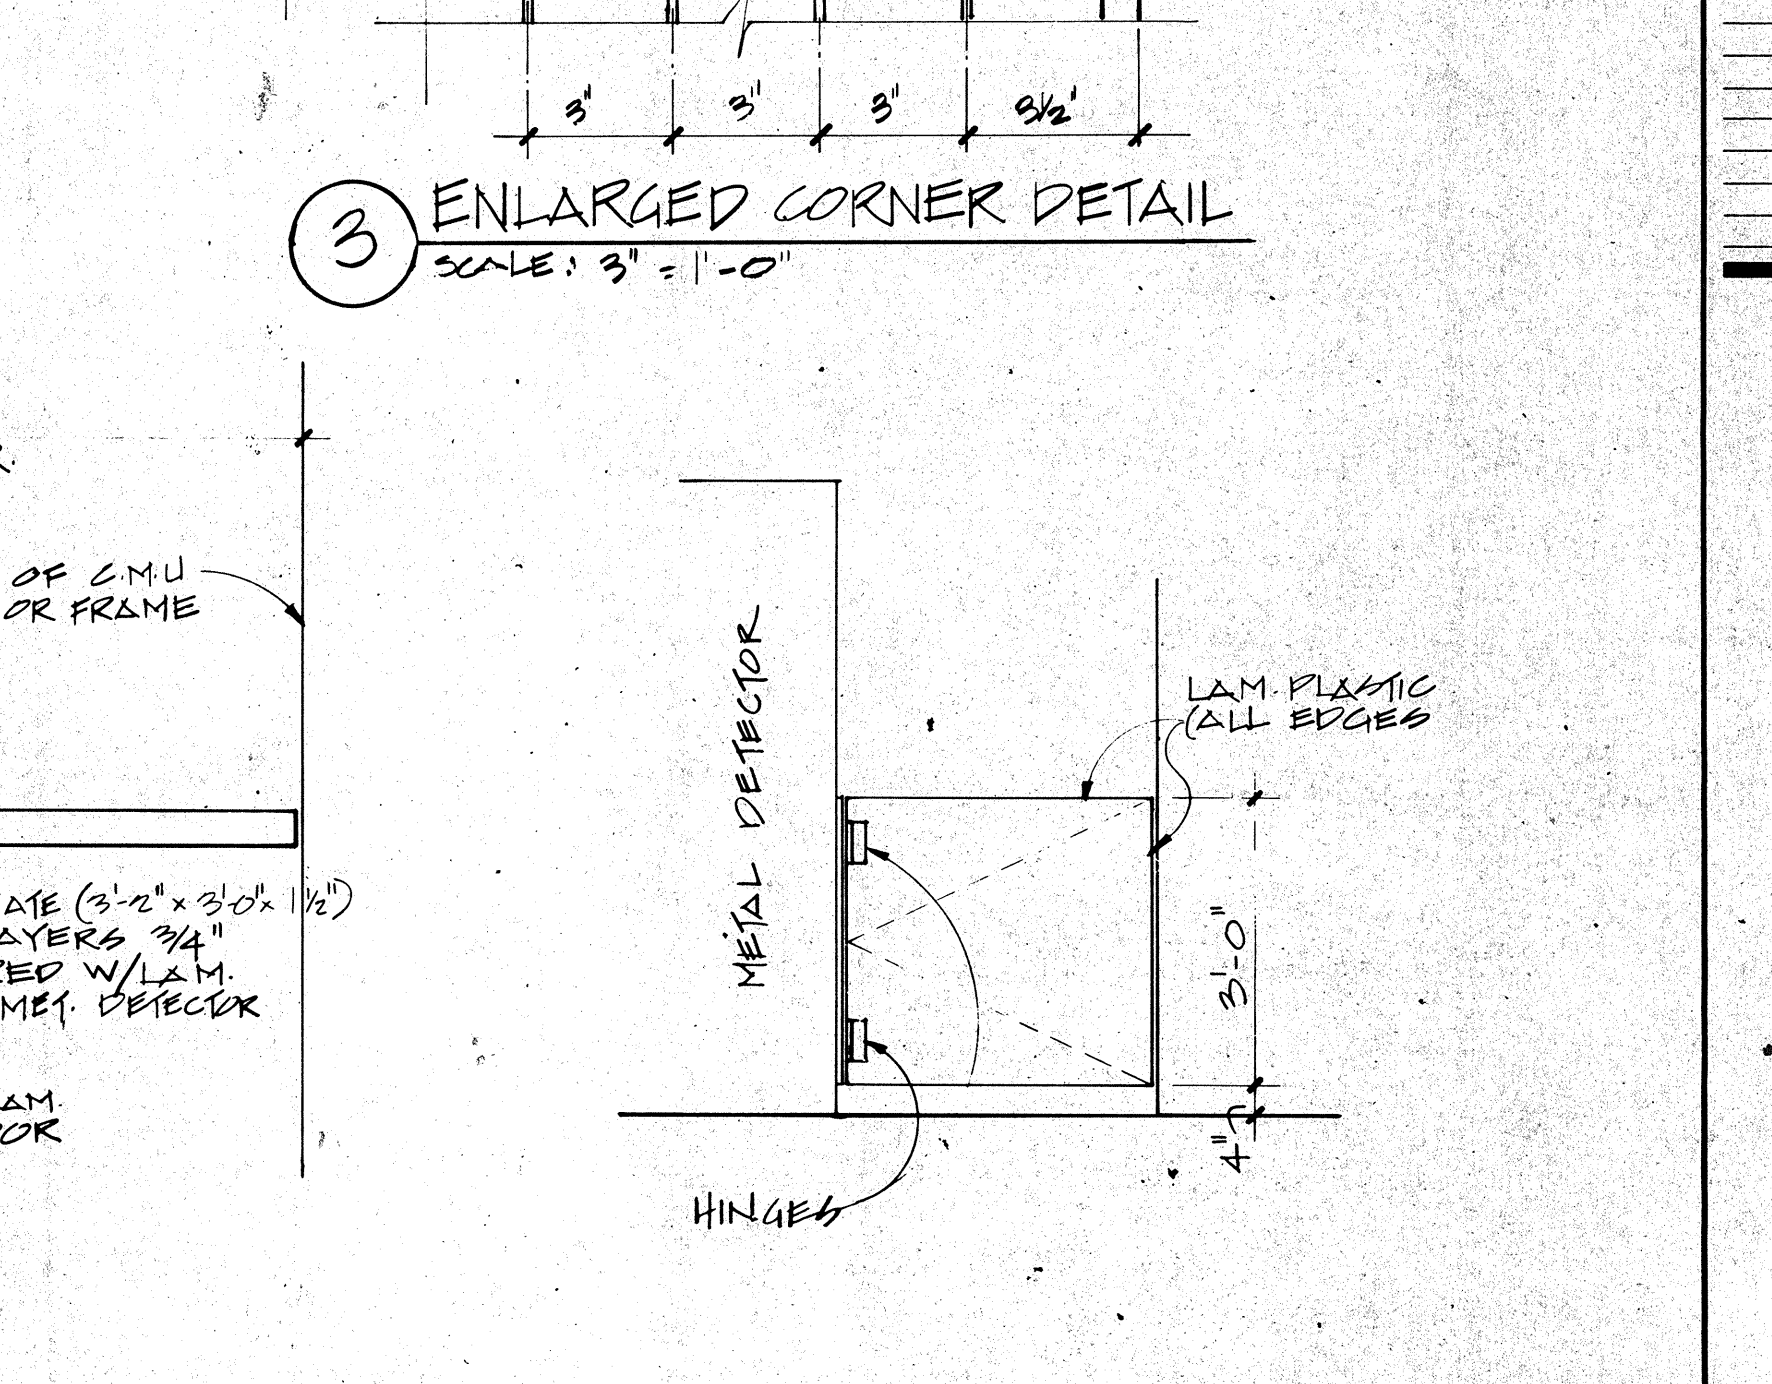
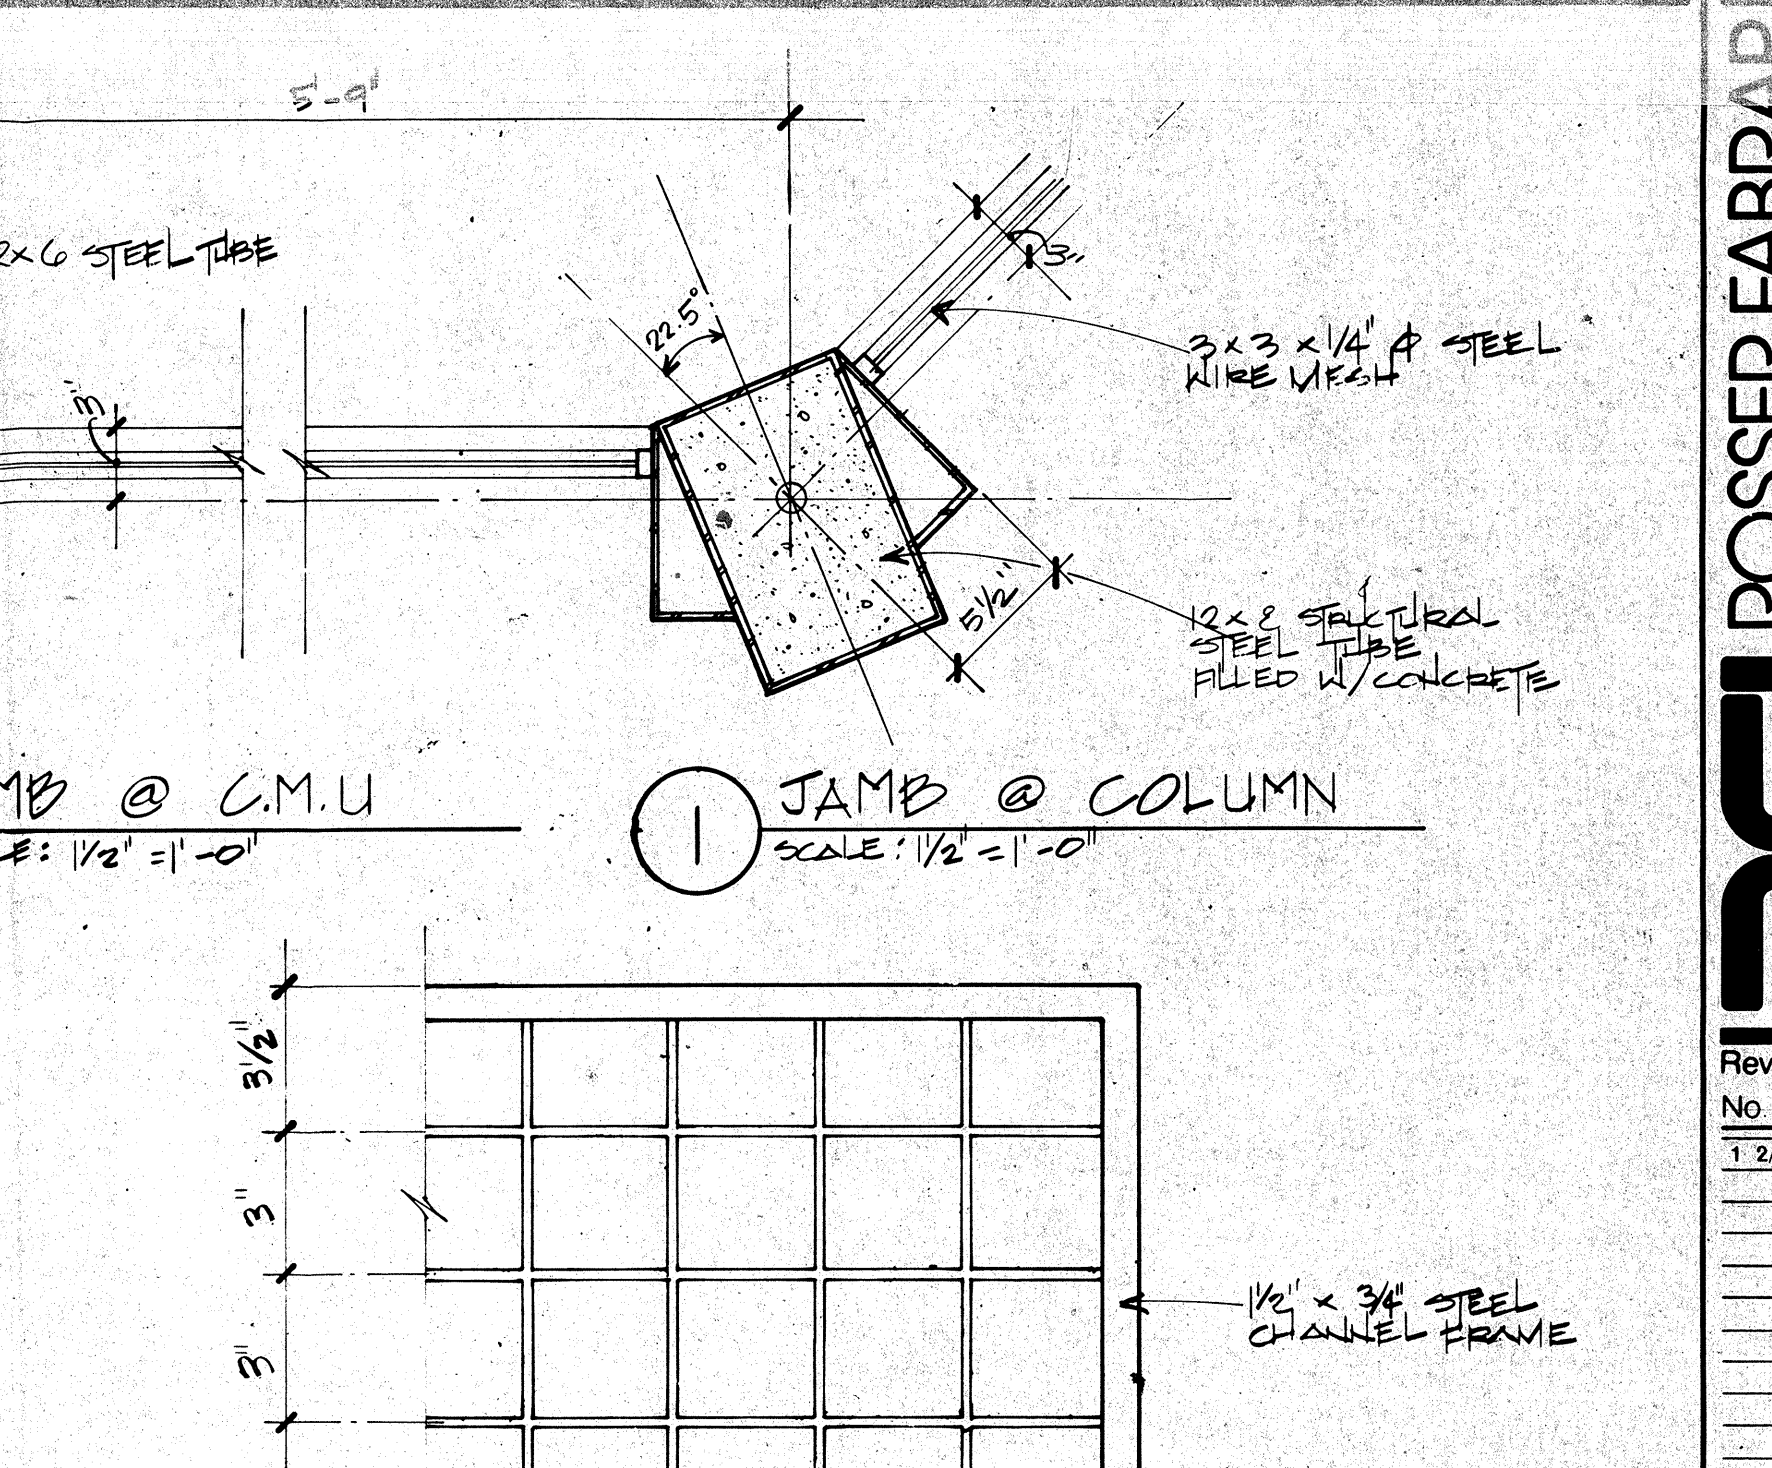
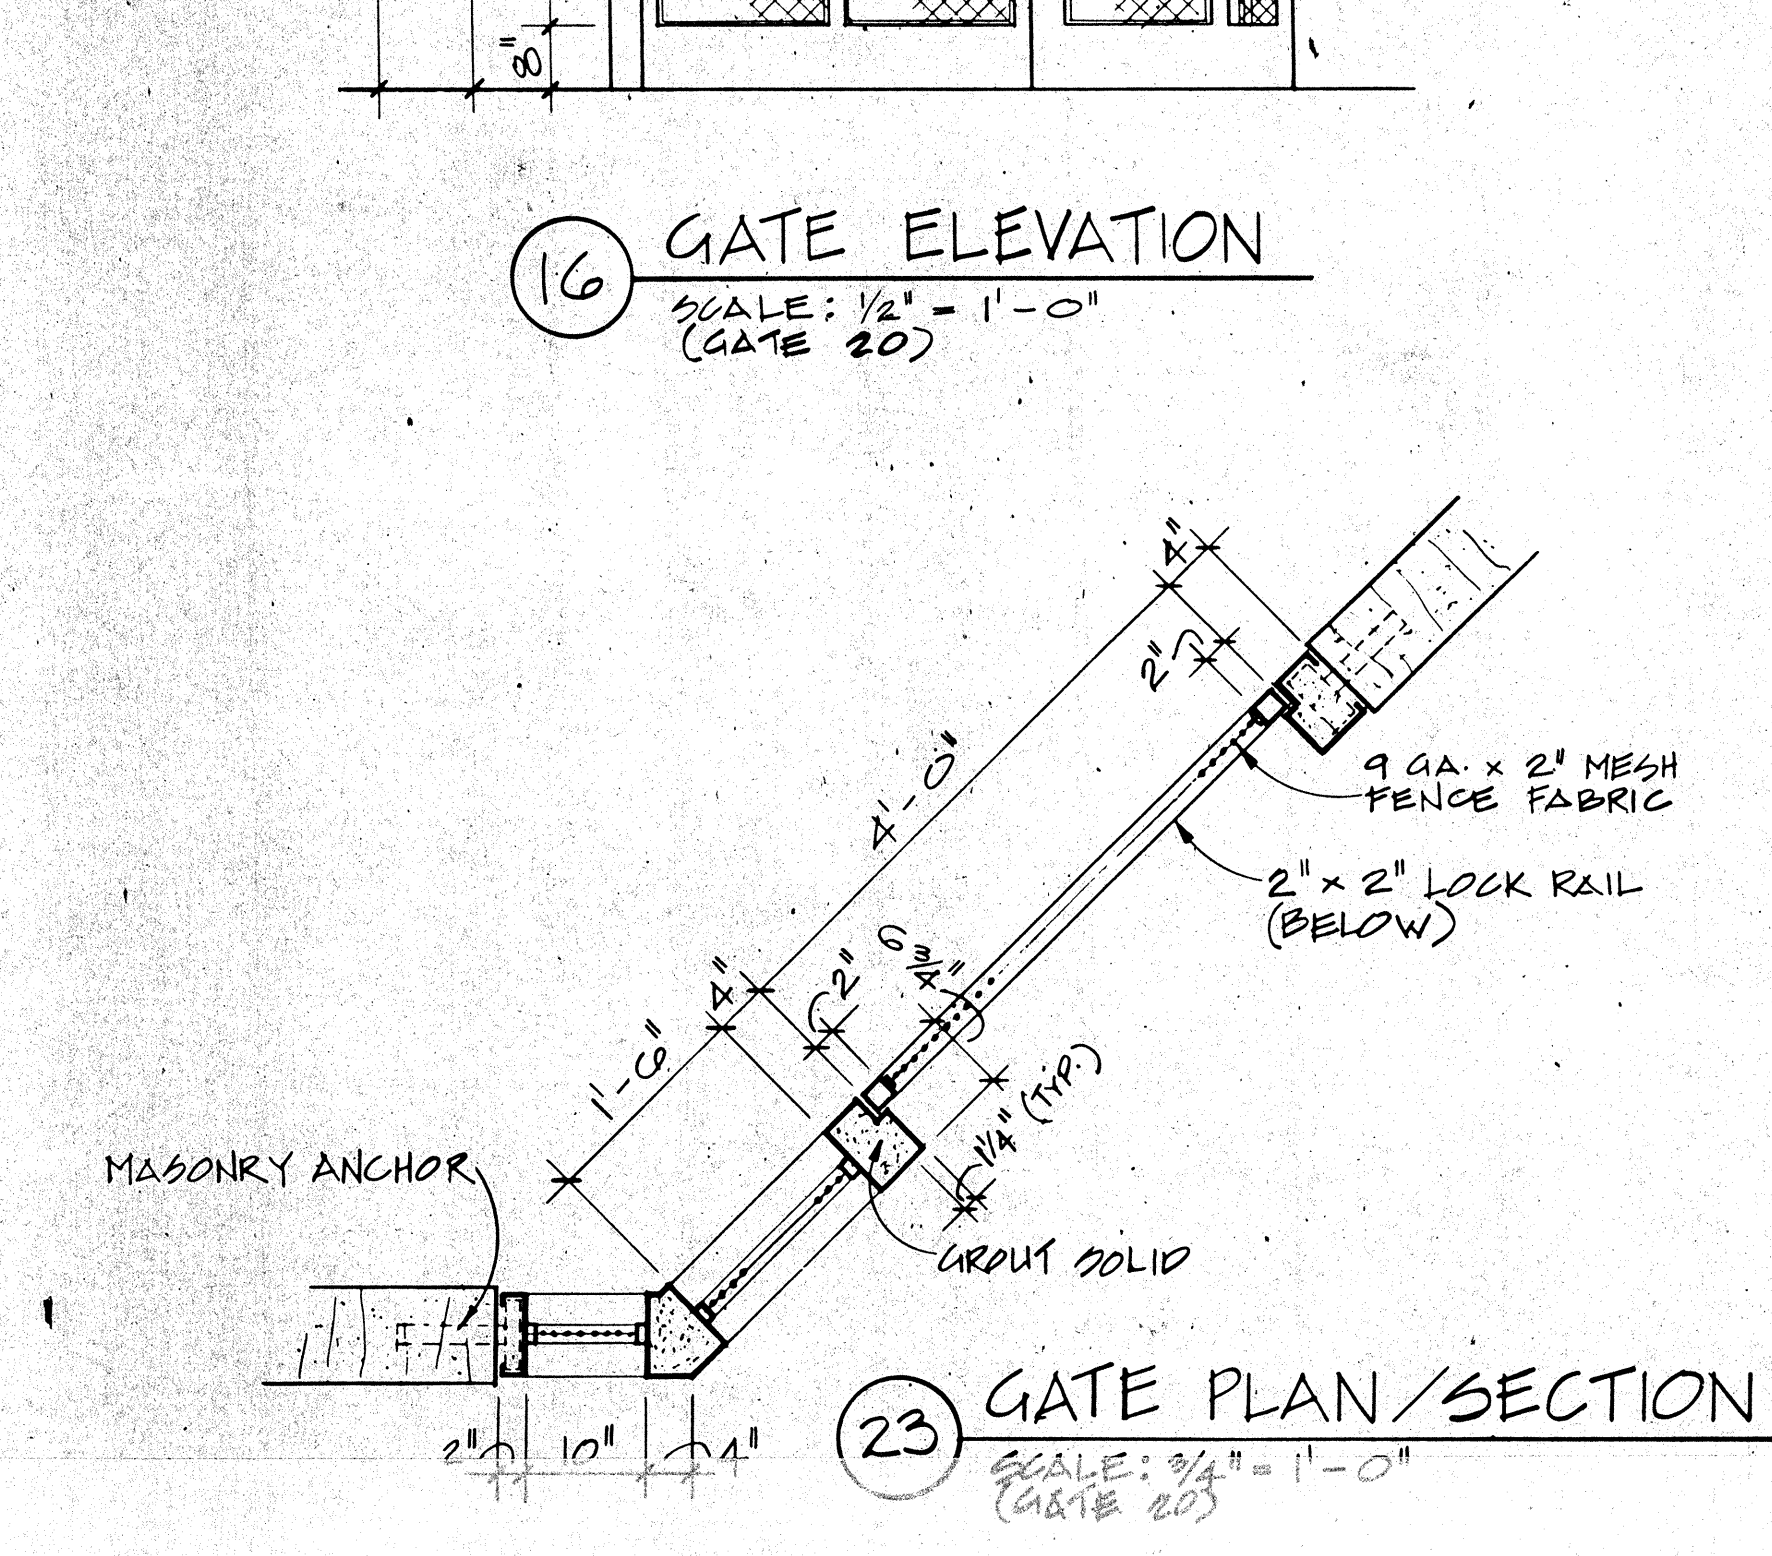
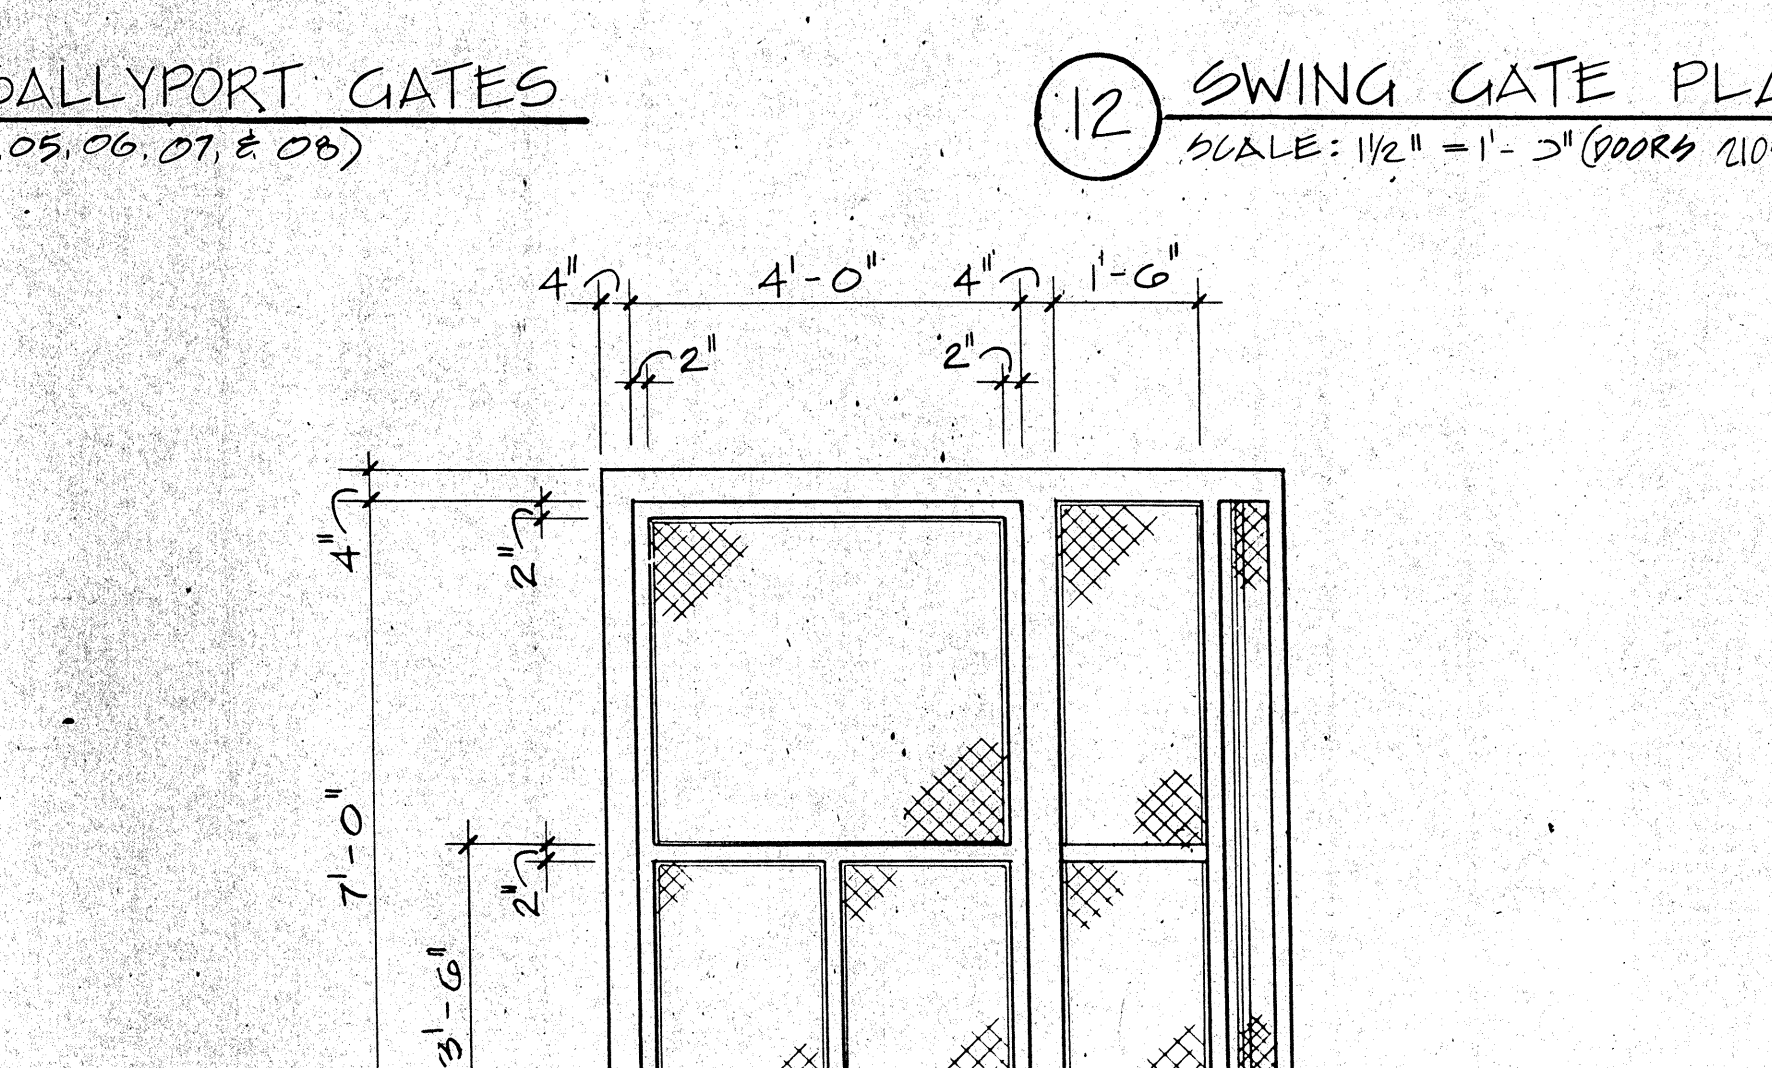
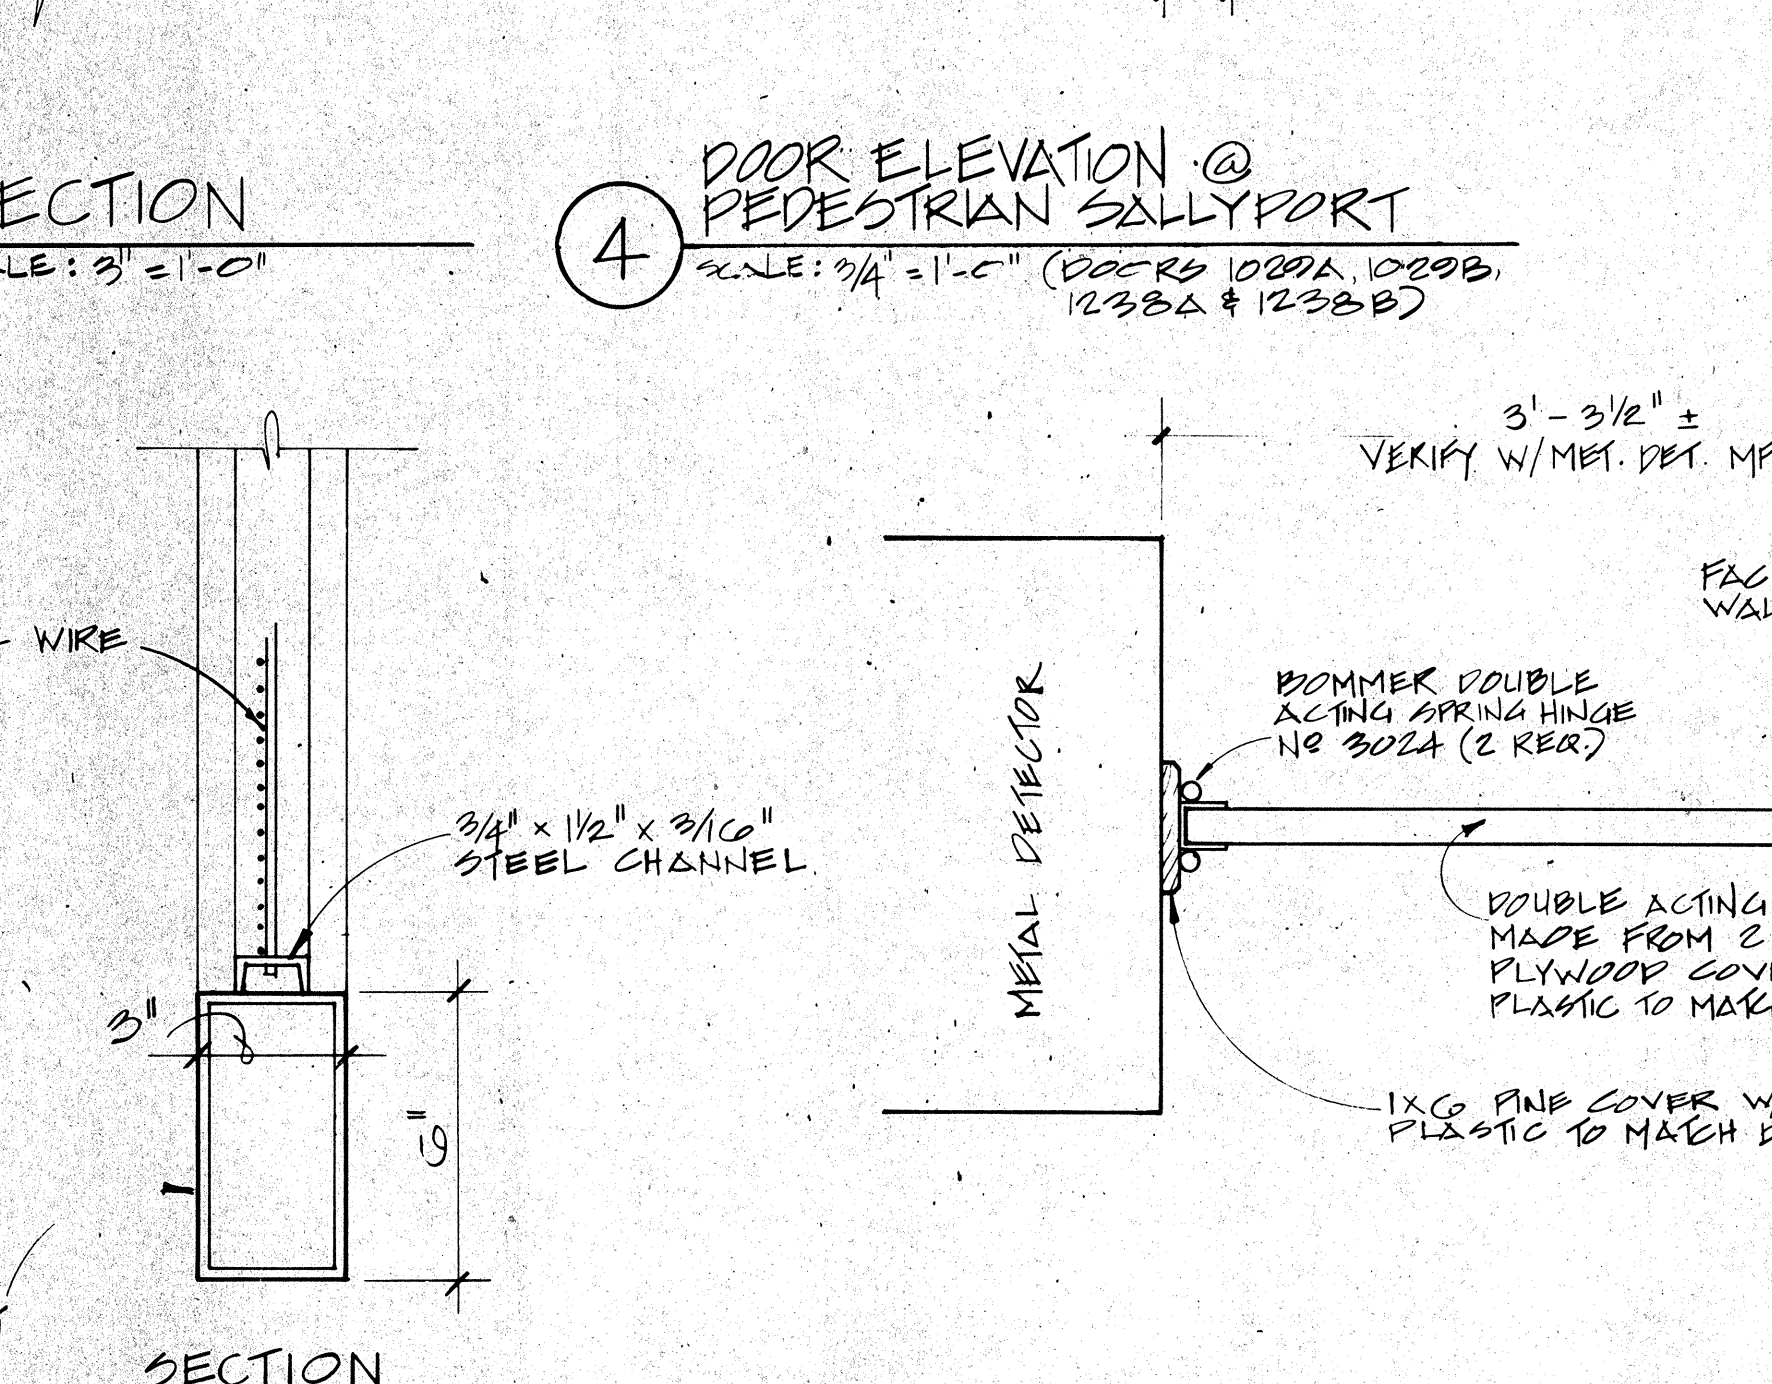
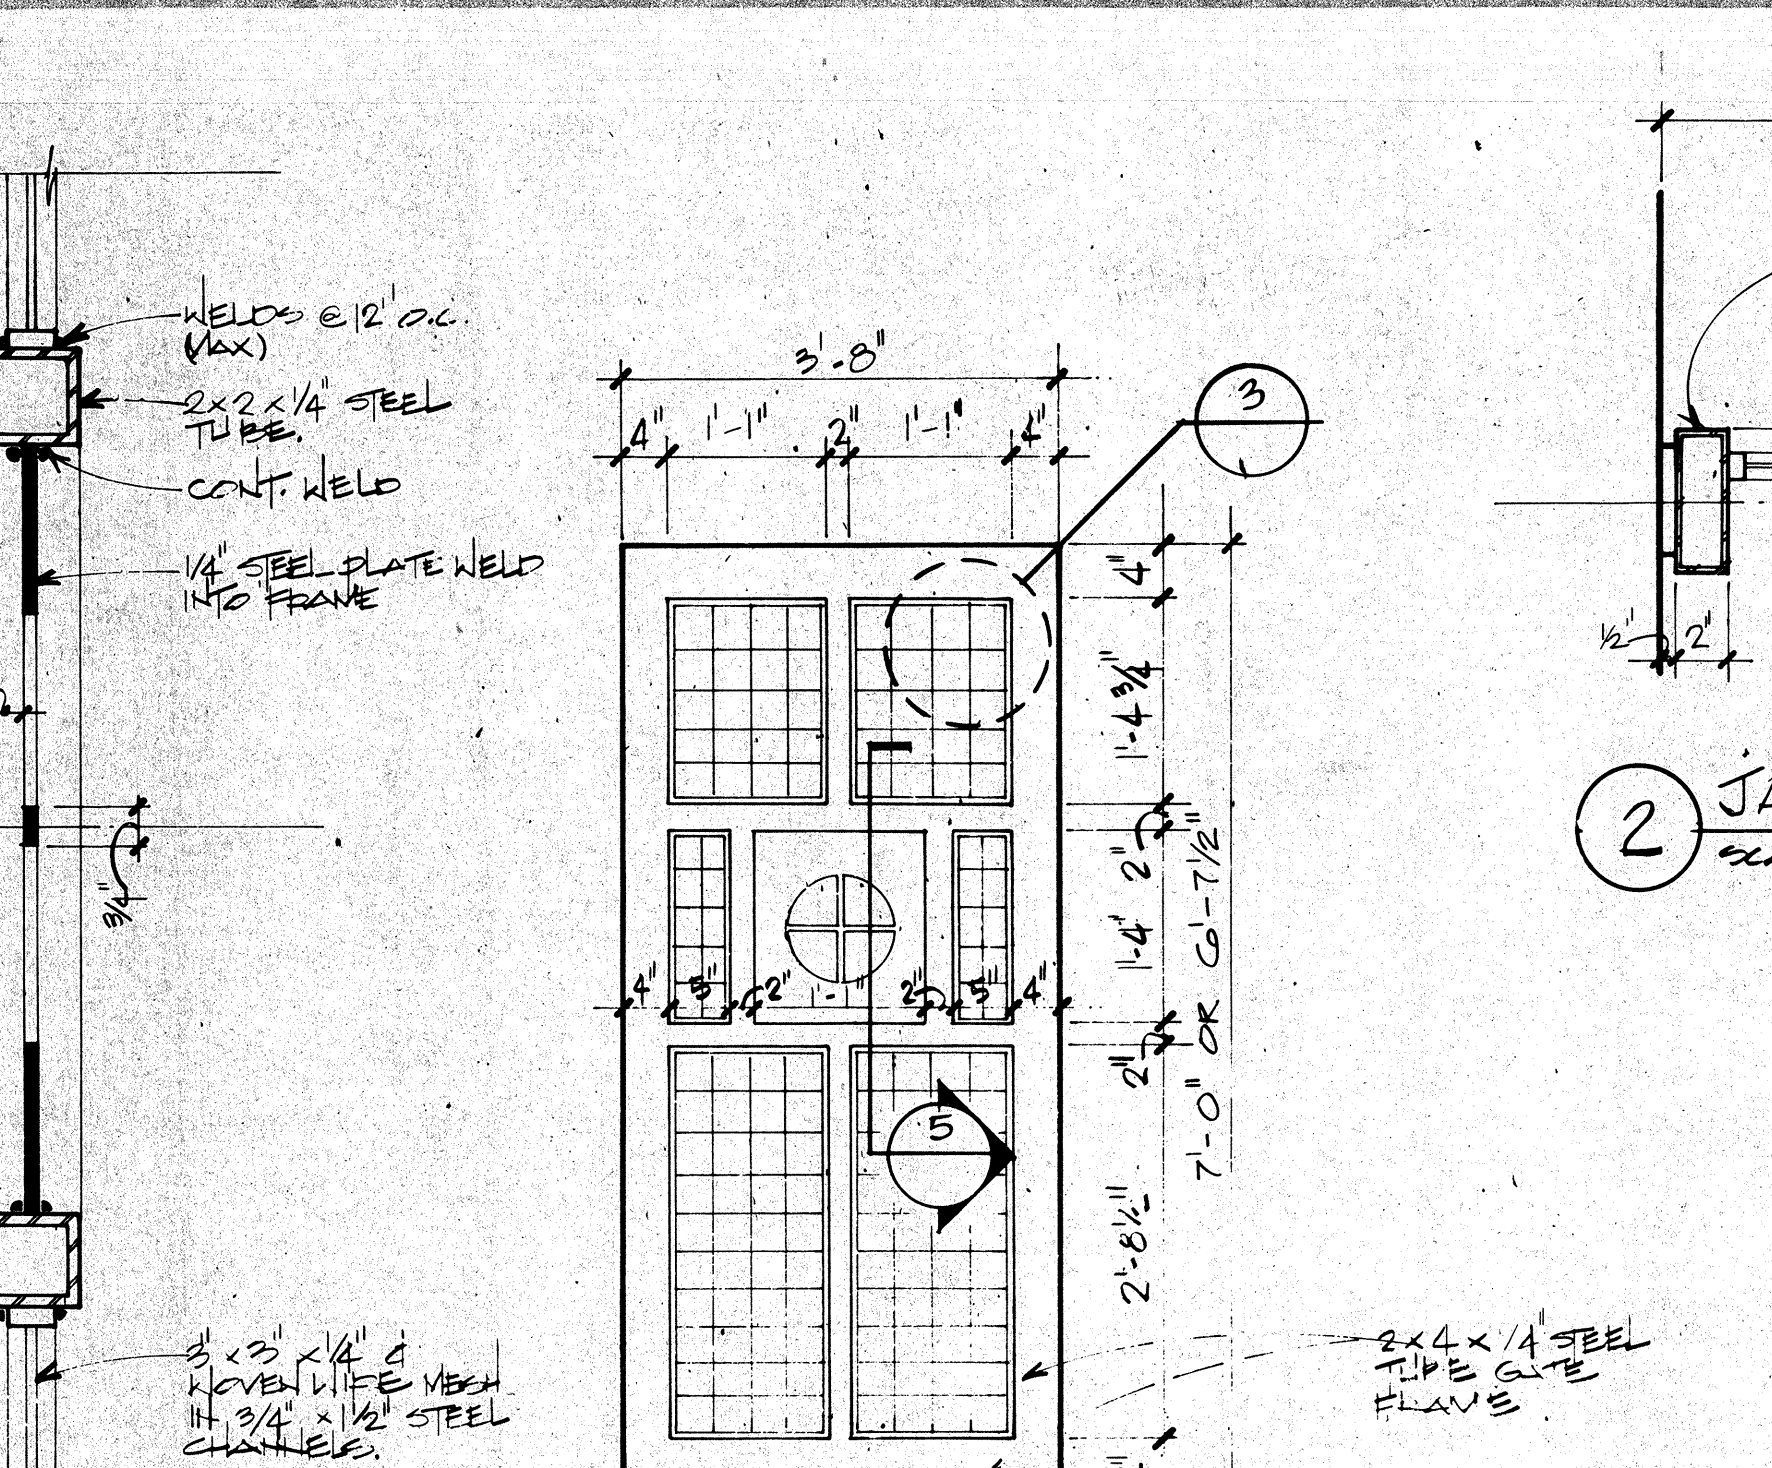
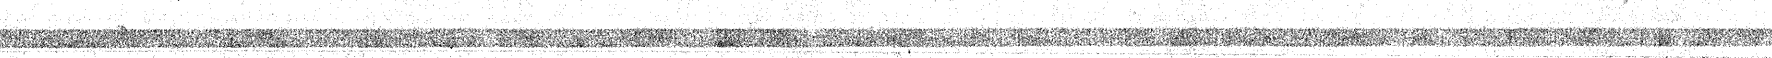
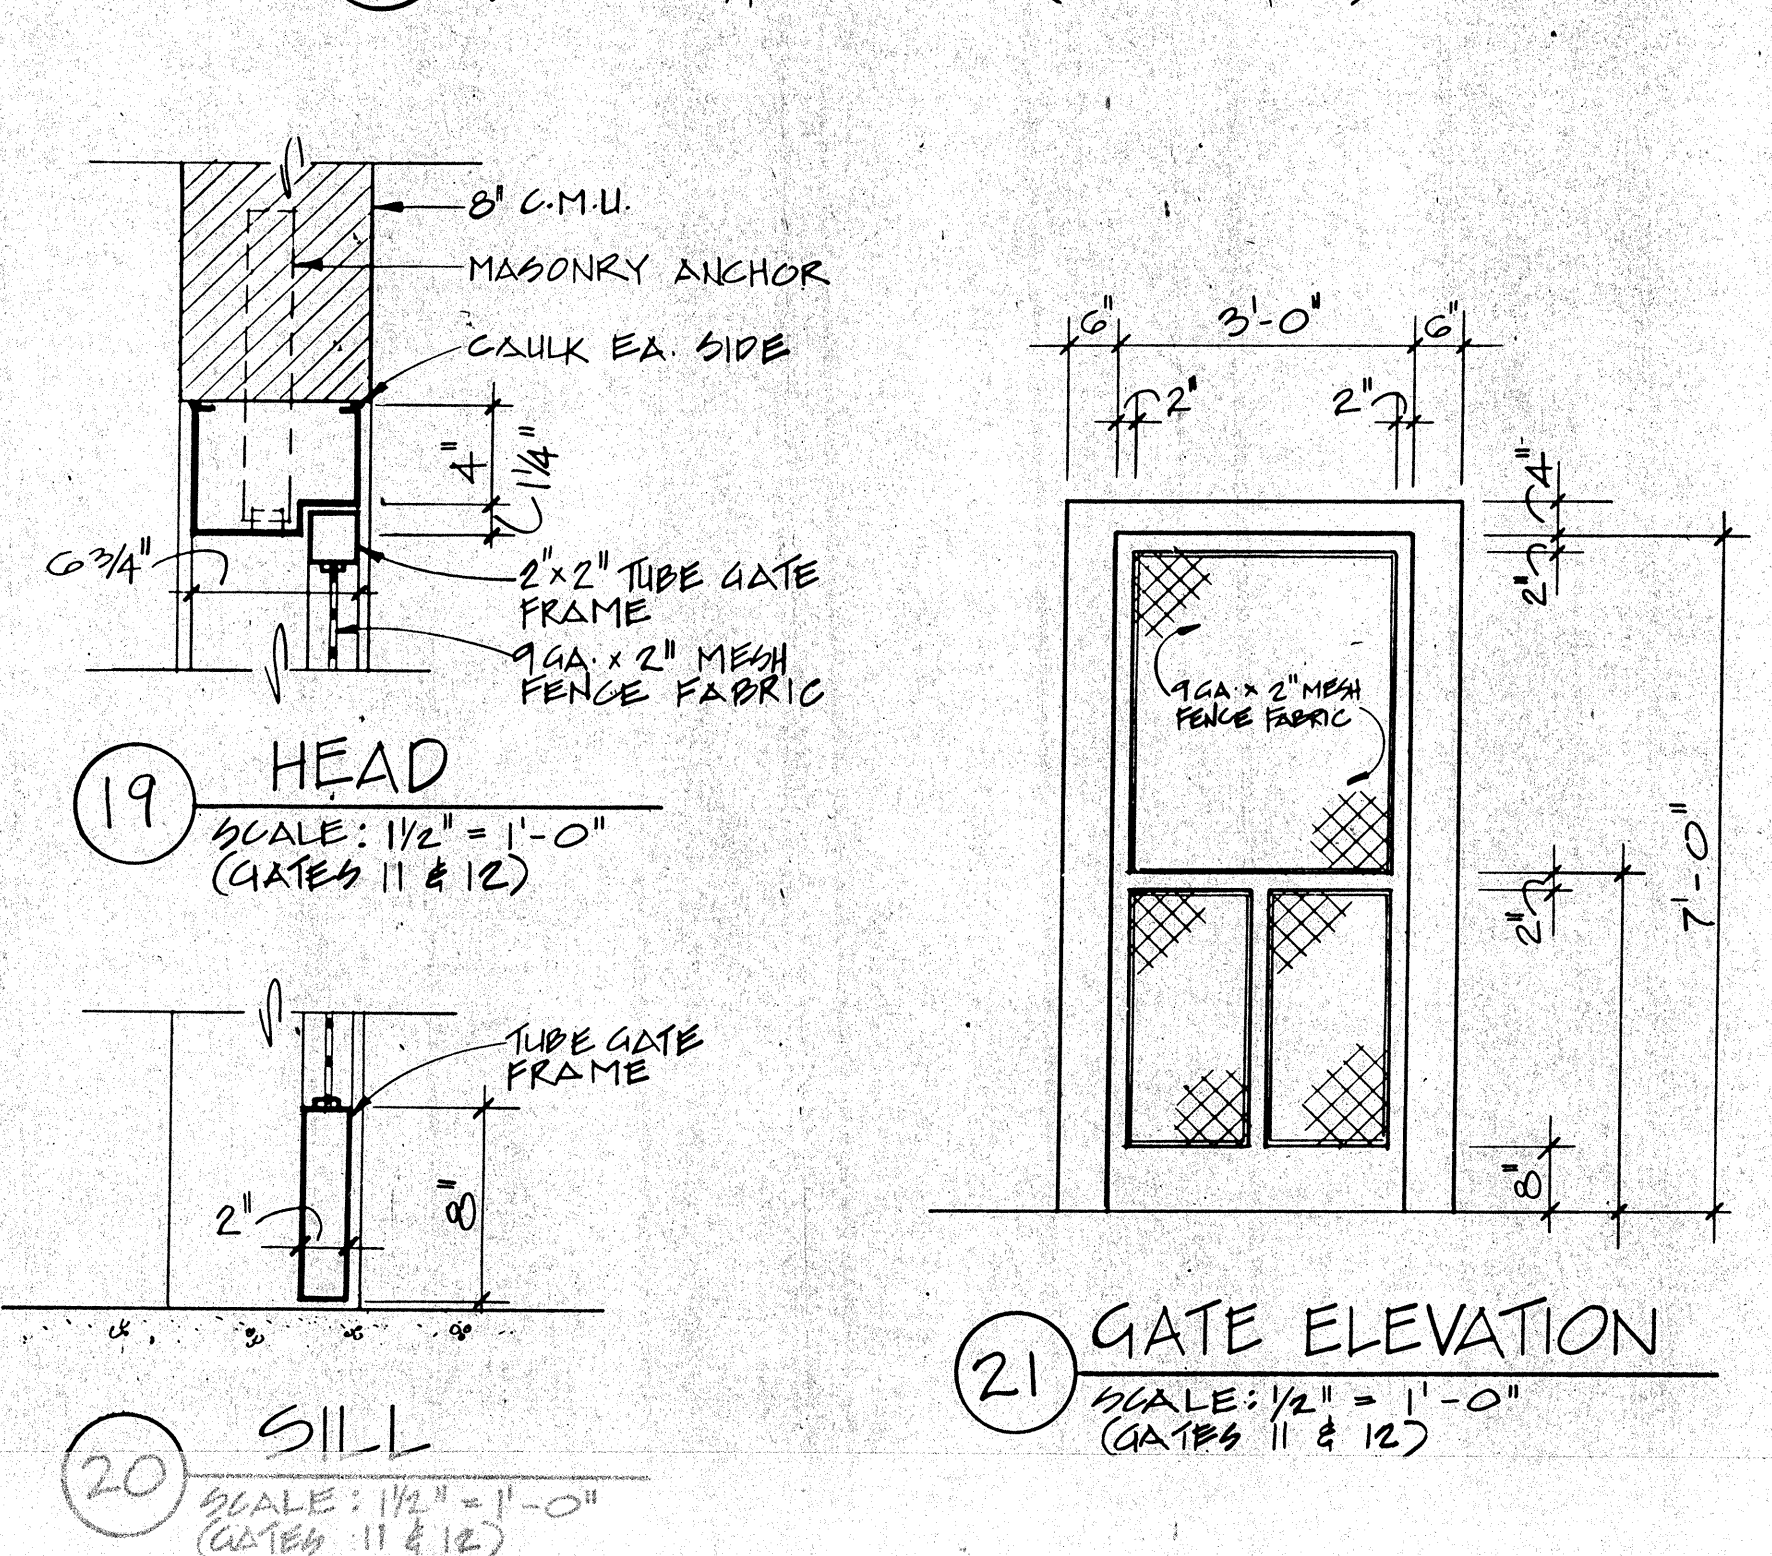
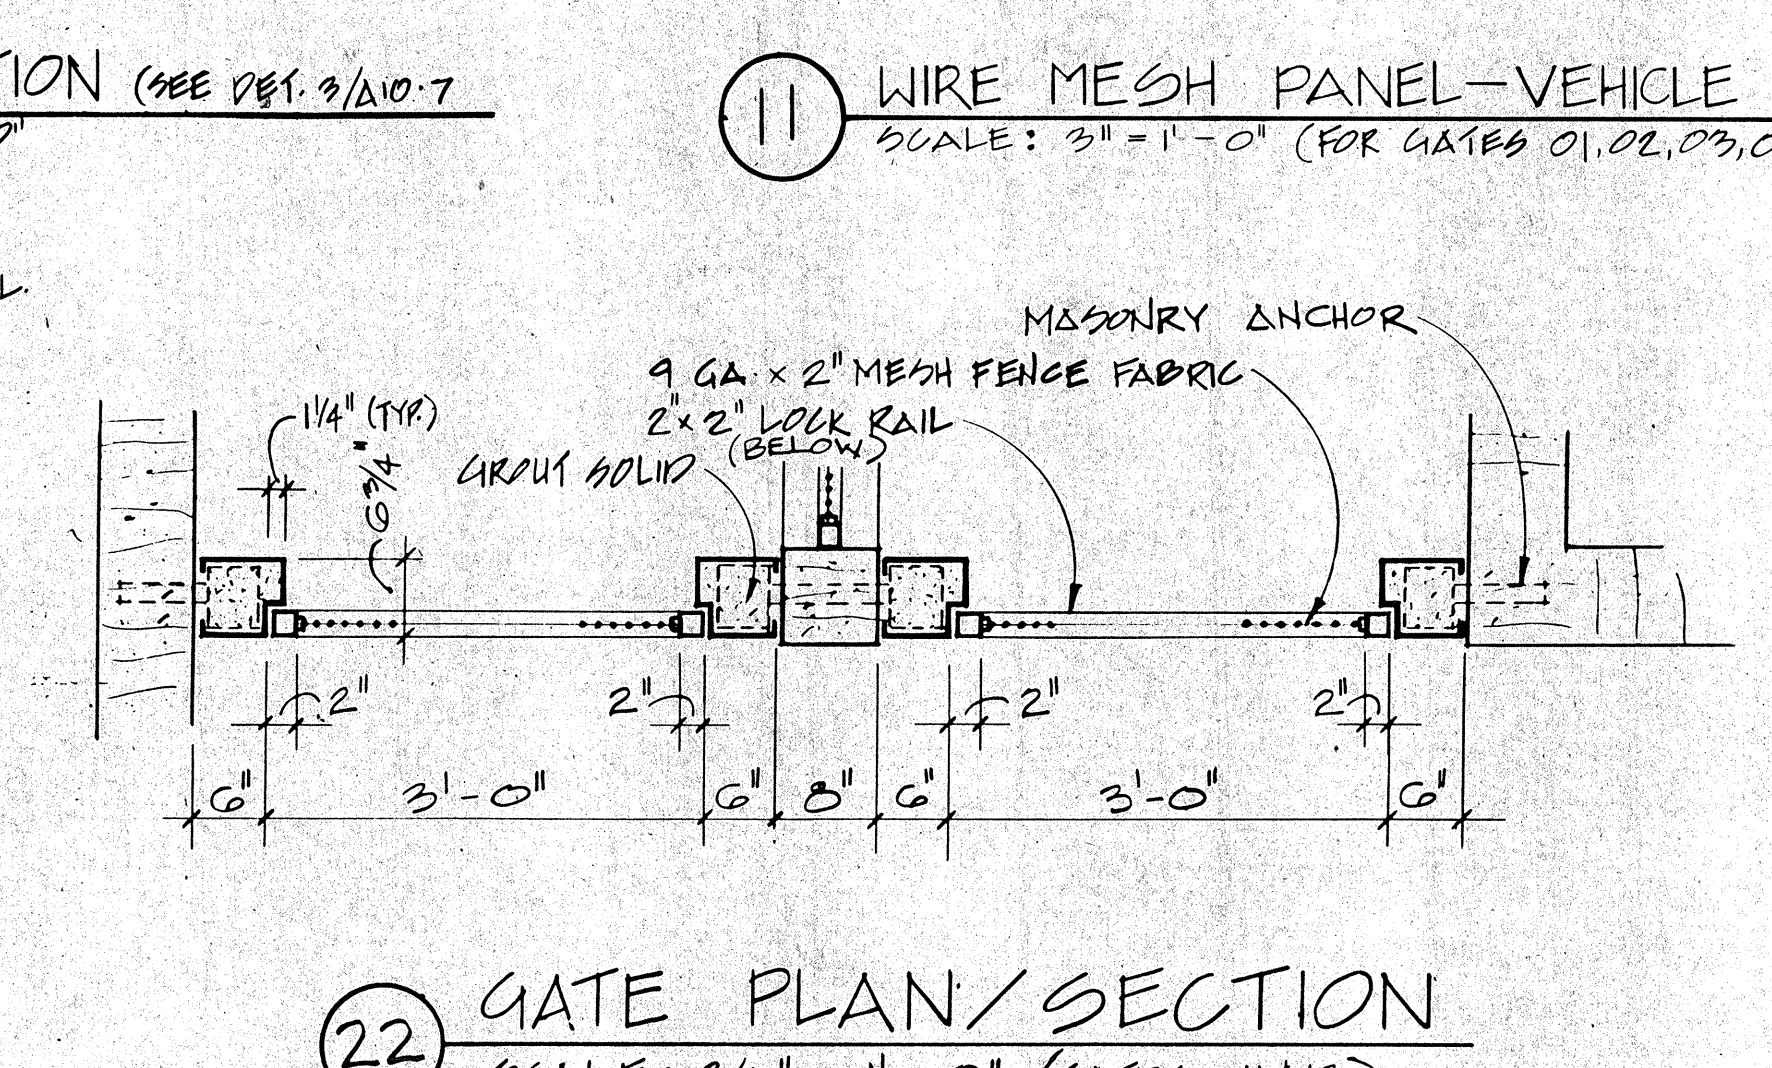
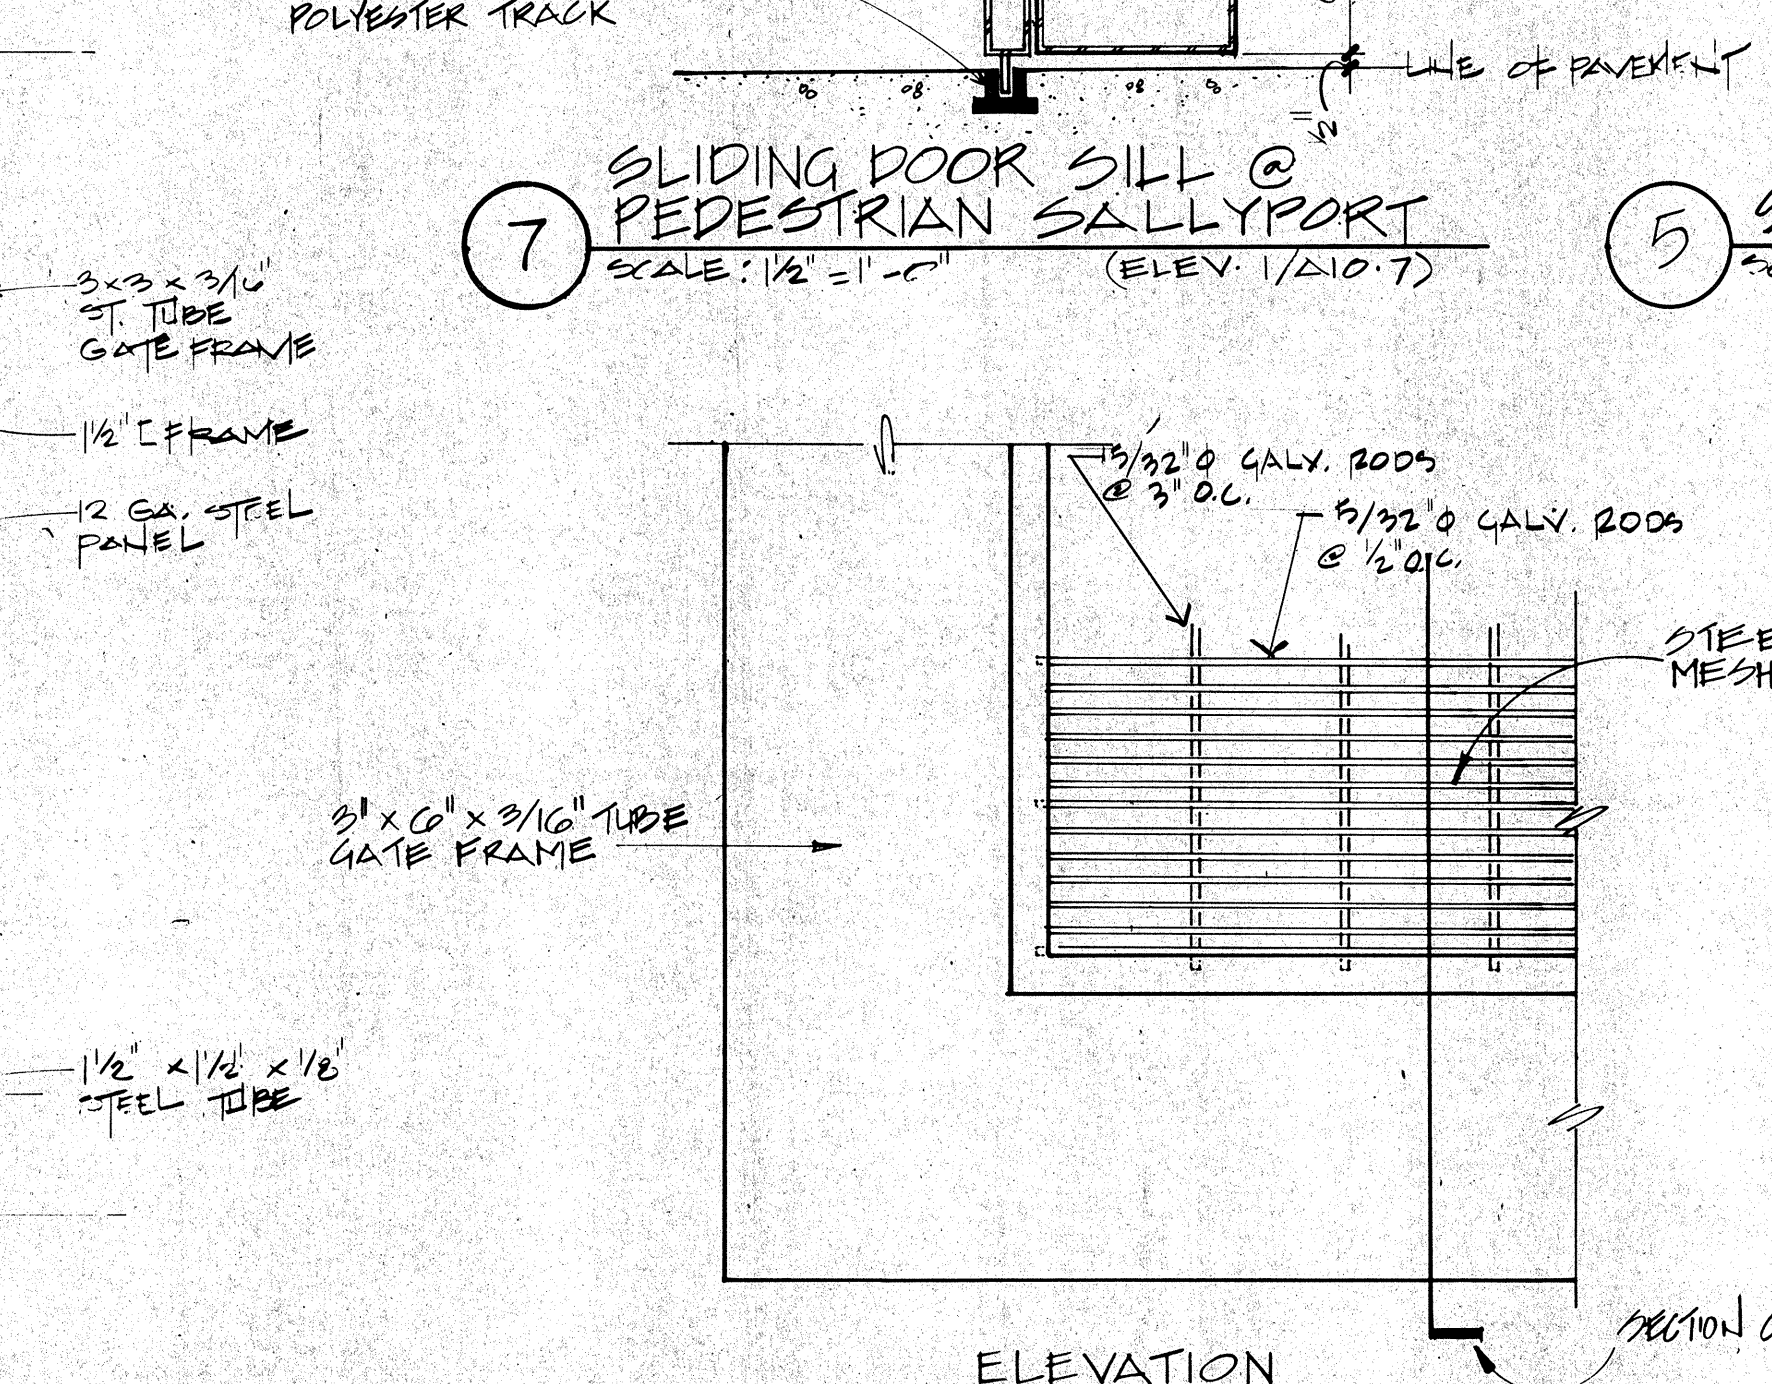
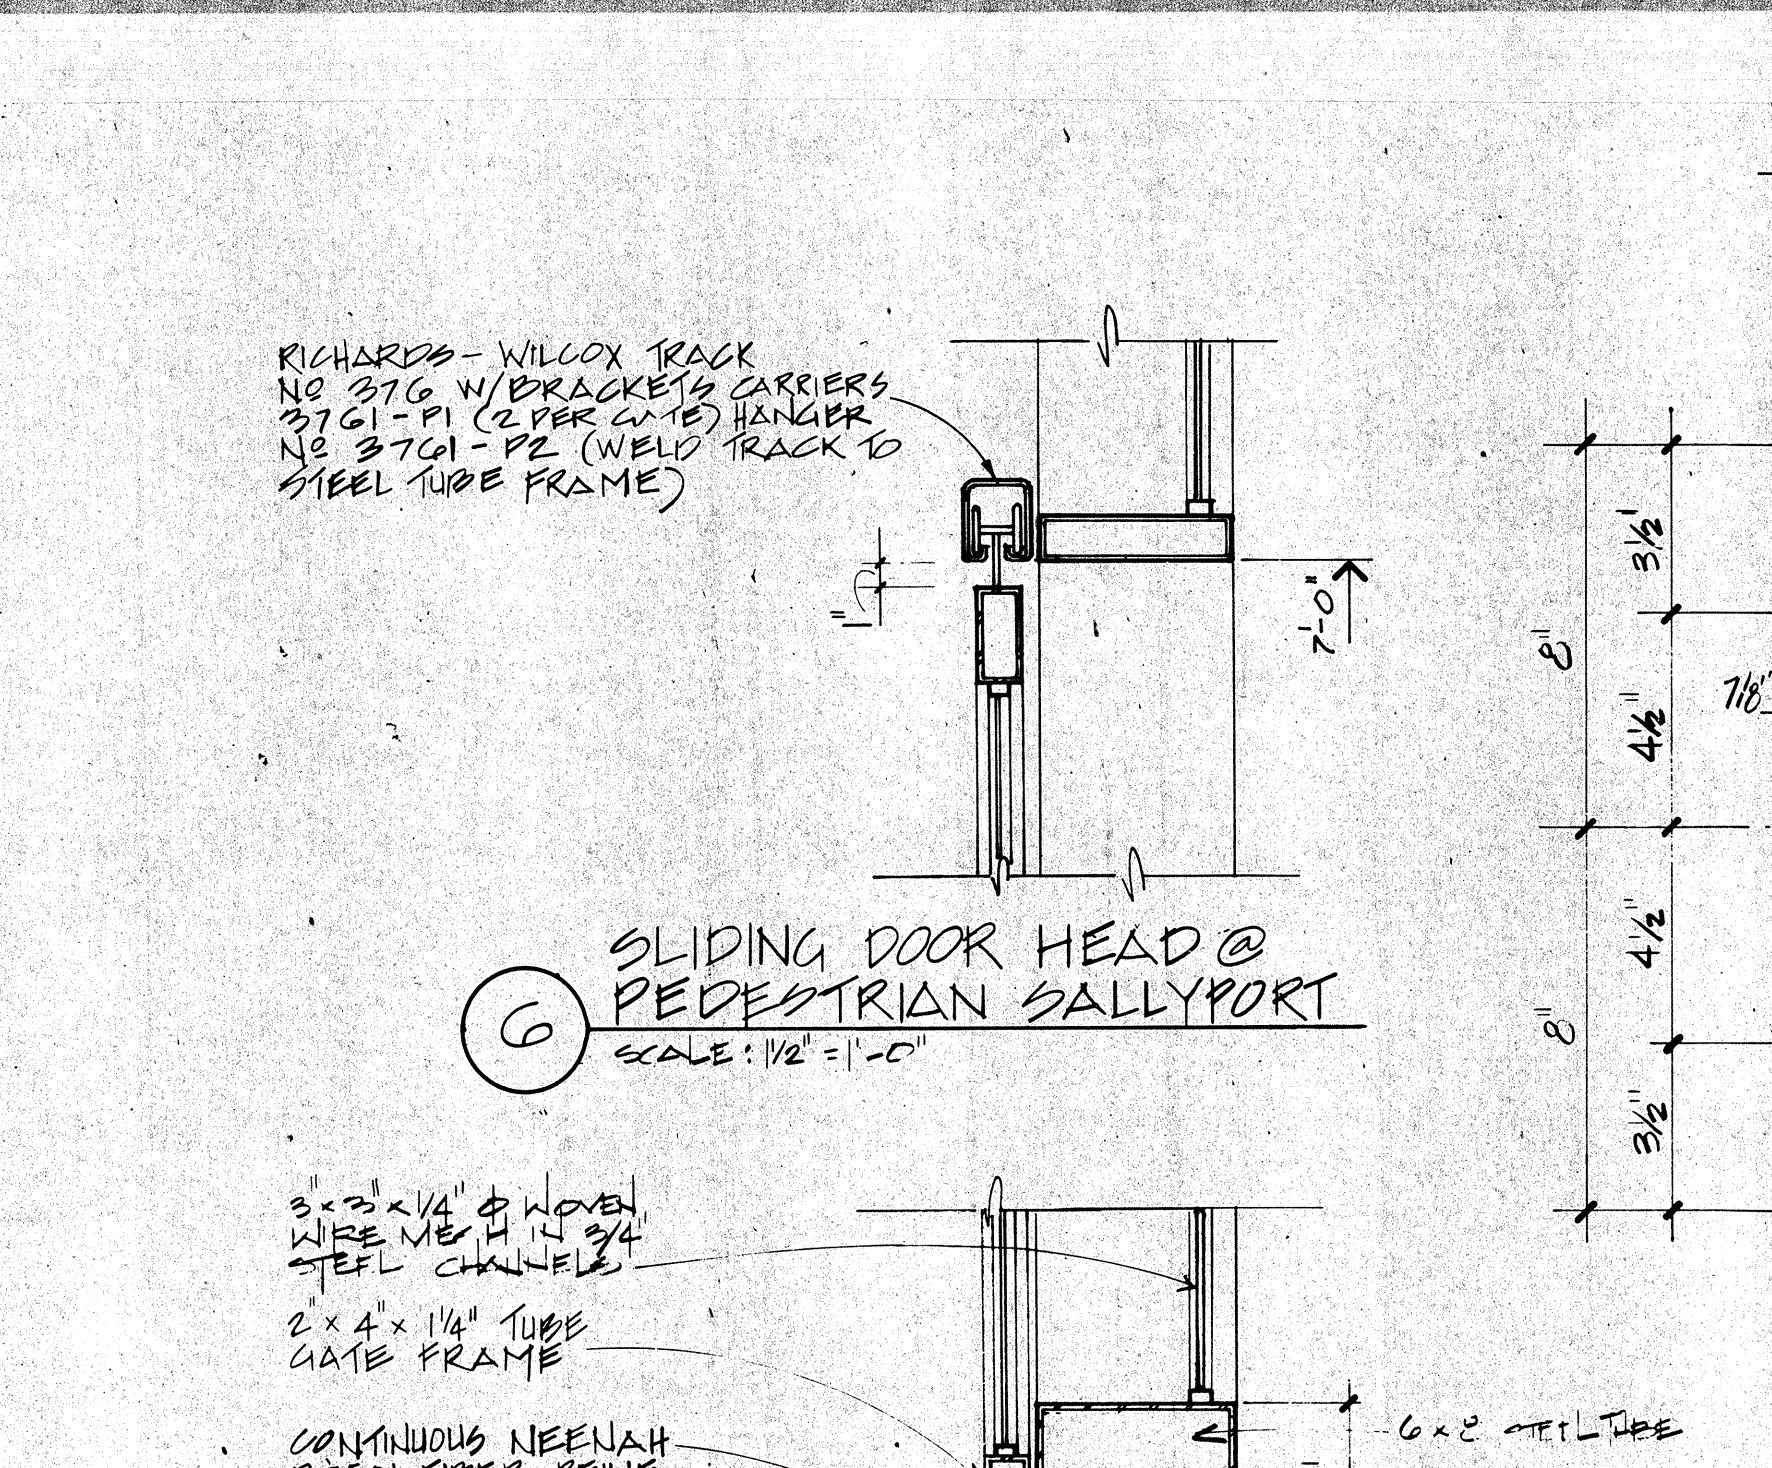
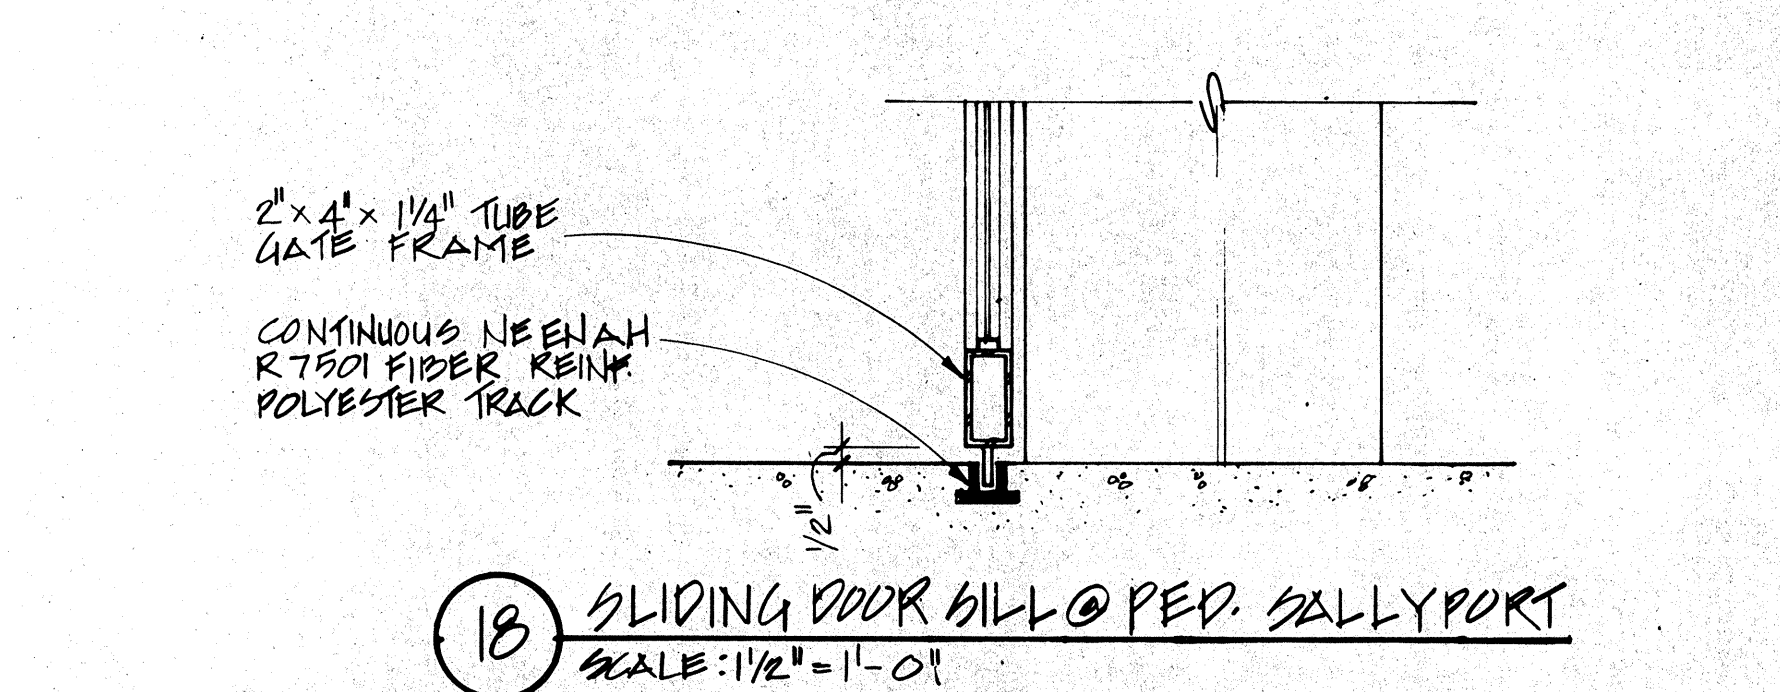
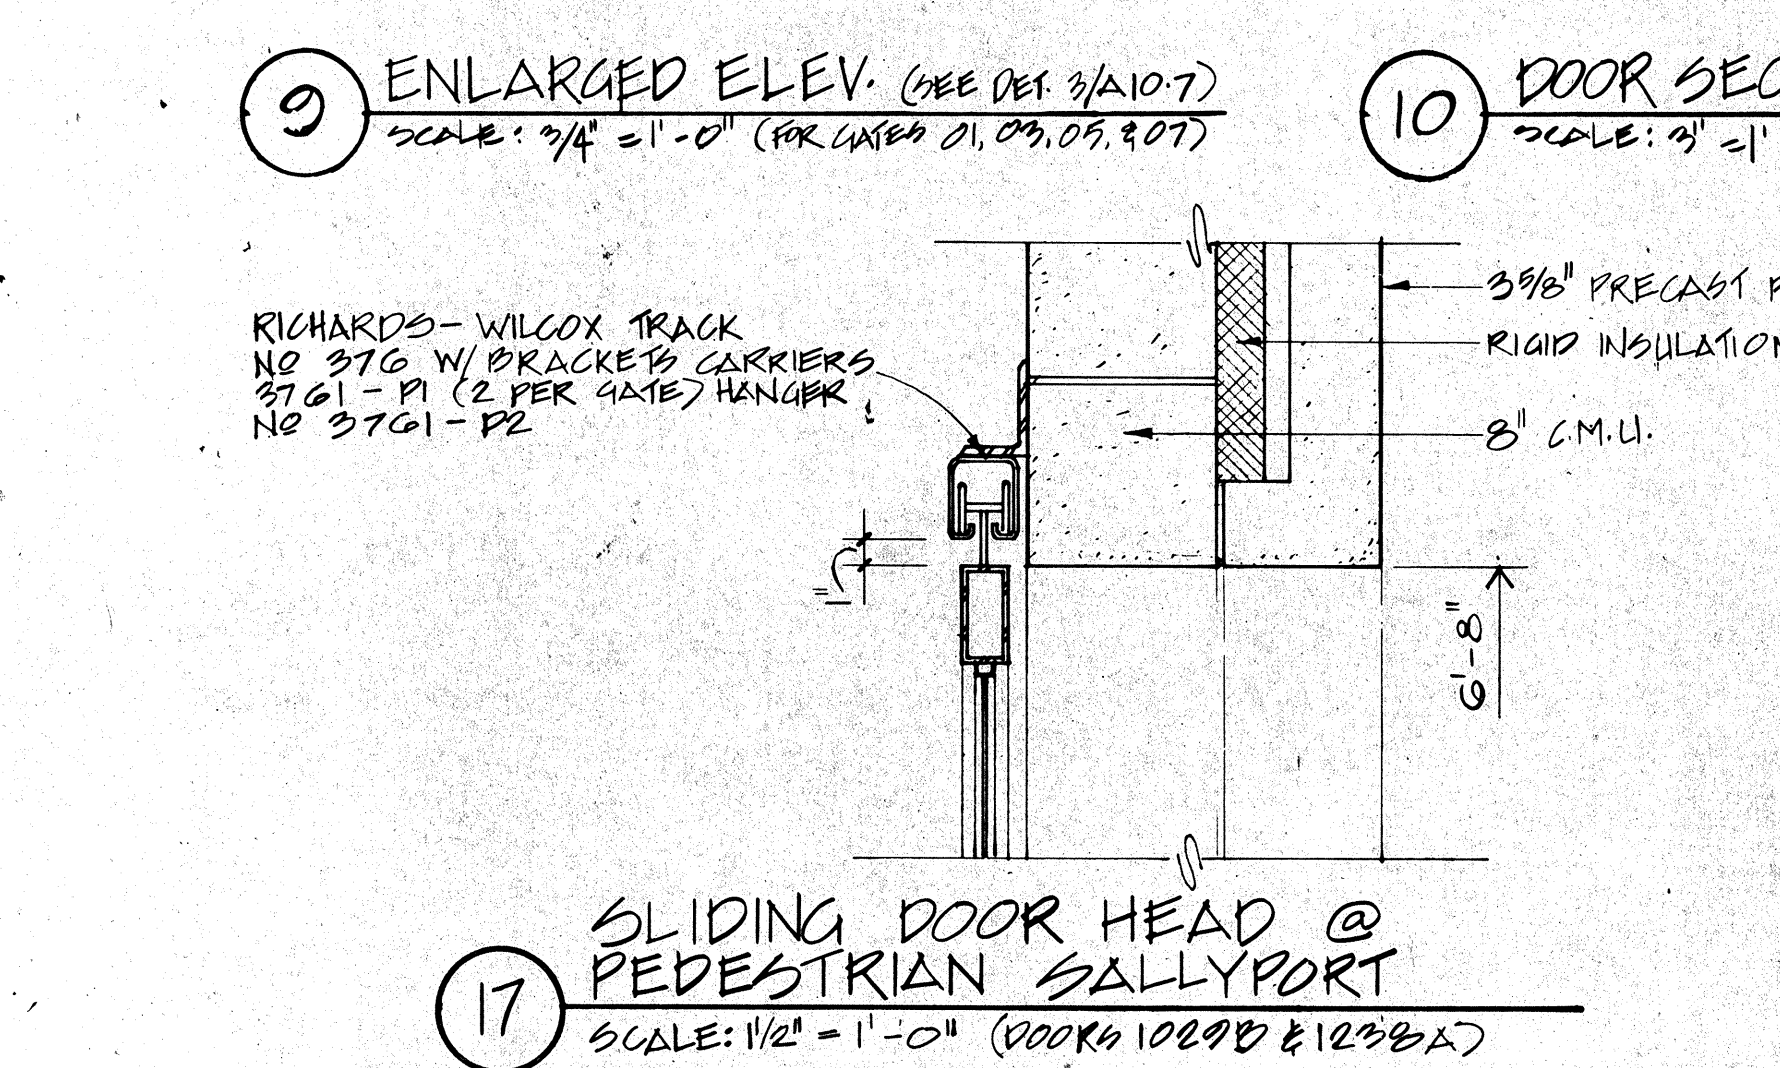
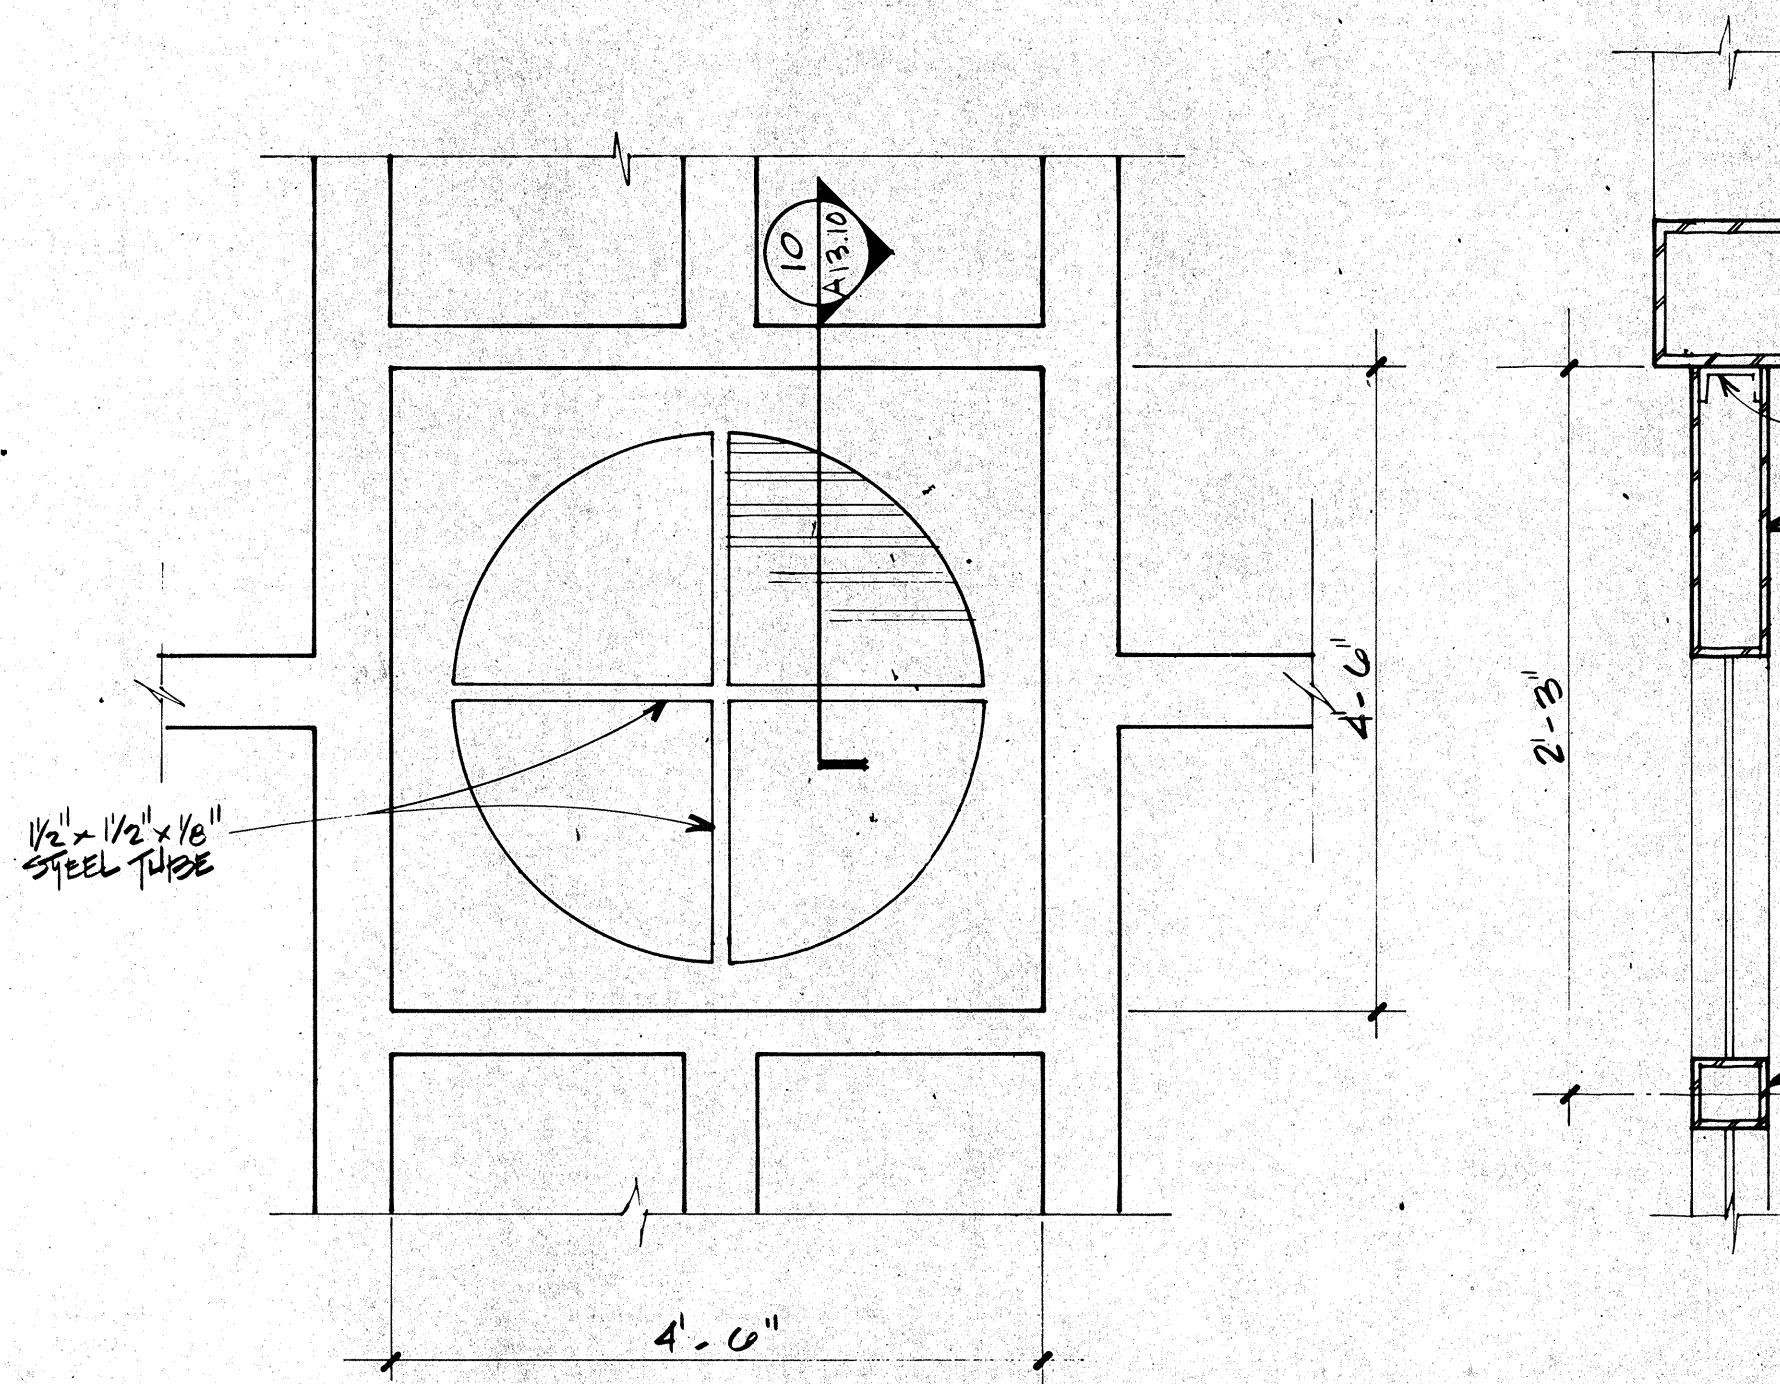


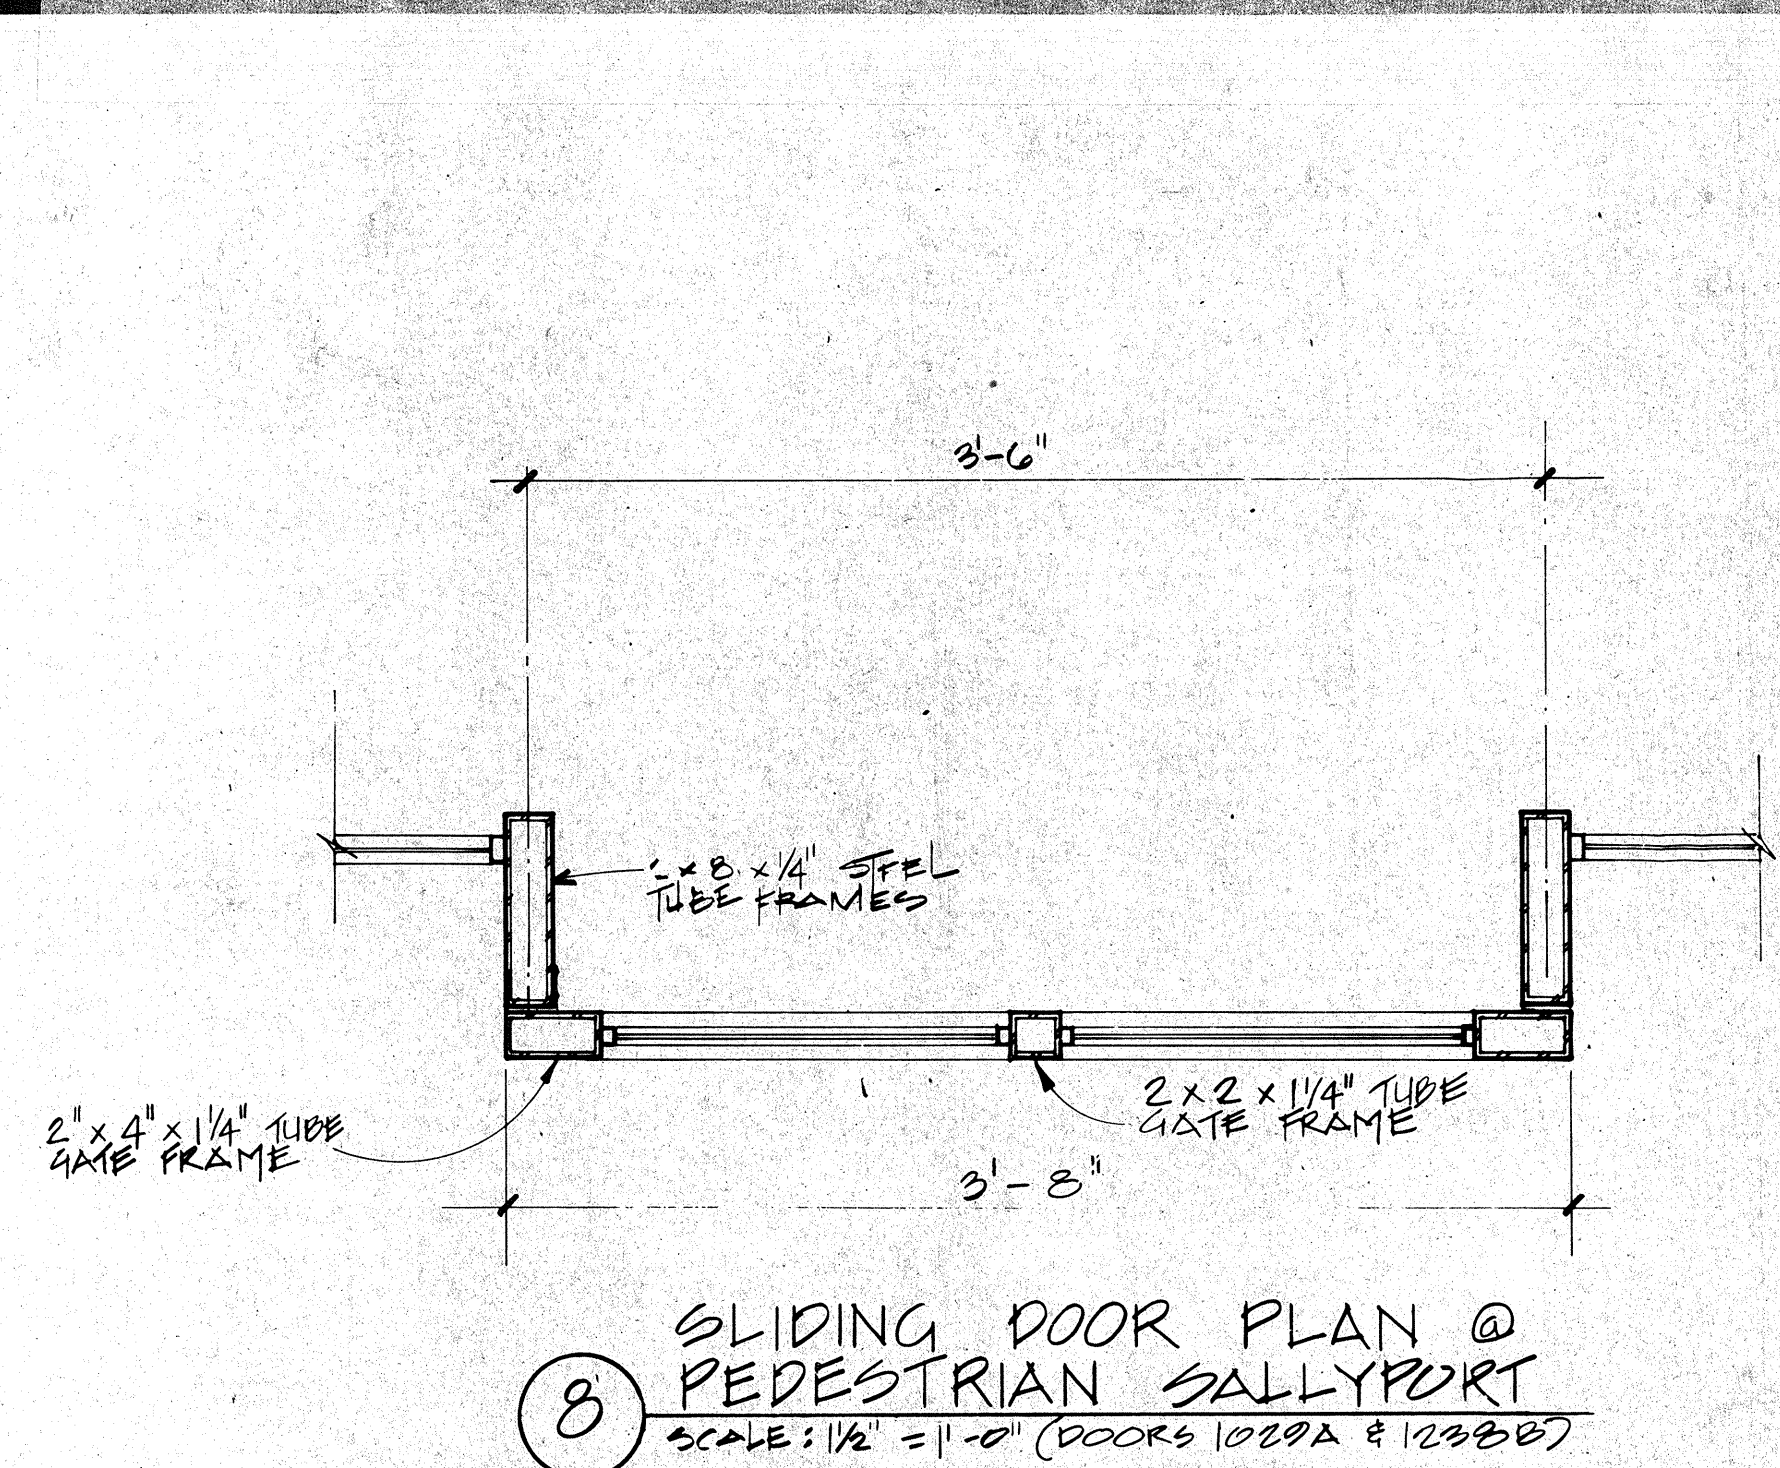

ROSSER FABRAP INTERNATIONAL
 Comprehensive Services for Building
 Design and Technology
 Atlanta Savannah Tampa

Revisions

No.	Date	Description
1	2/1/99	ADDENDA POSTED/ISSUED FOR CONSTRUCTION

ROSSER FABRAP INTERNATIONAL
 Criminal Justice Architecture, Technology, Planning, Interiors,
 Mechanical, Electrical, Plumbing, Security, & Civil Engineering

JUSTICE SYSTEMS INCORPORATED
 Criminal Justice Operations, Programming

JOHNSON & NIELSEN
 Structural Engineering

WEST - VALLEY - DETENTION - CENTER
 FOR THE COUNTY OF SAN BERNARDINO, CALIFORNIA

HARRY MASS, COUNTY ADMINISTRATION OFFICER

FLOYD TIDWELL, SHERIFF

BOARD OF SUPERVISORS
 San Bern Co, Board of Supervisors
 Larry W. Hargrett, Board President
 Rodney Hargrett, Board Secretary

DAVID A. CLARK
 REGISTERED ARCHITECT

GATE DETAILS

Job No. 880550-04
 Date 10-17-99 **A13.11**