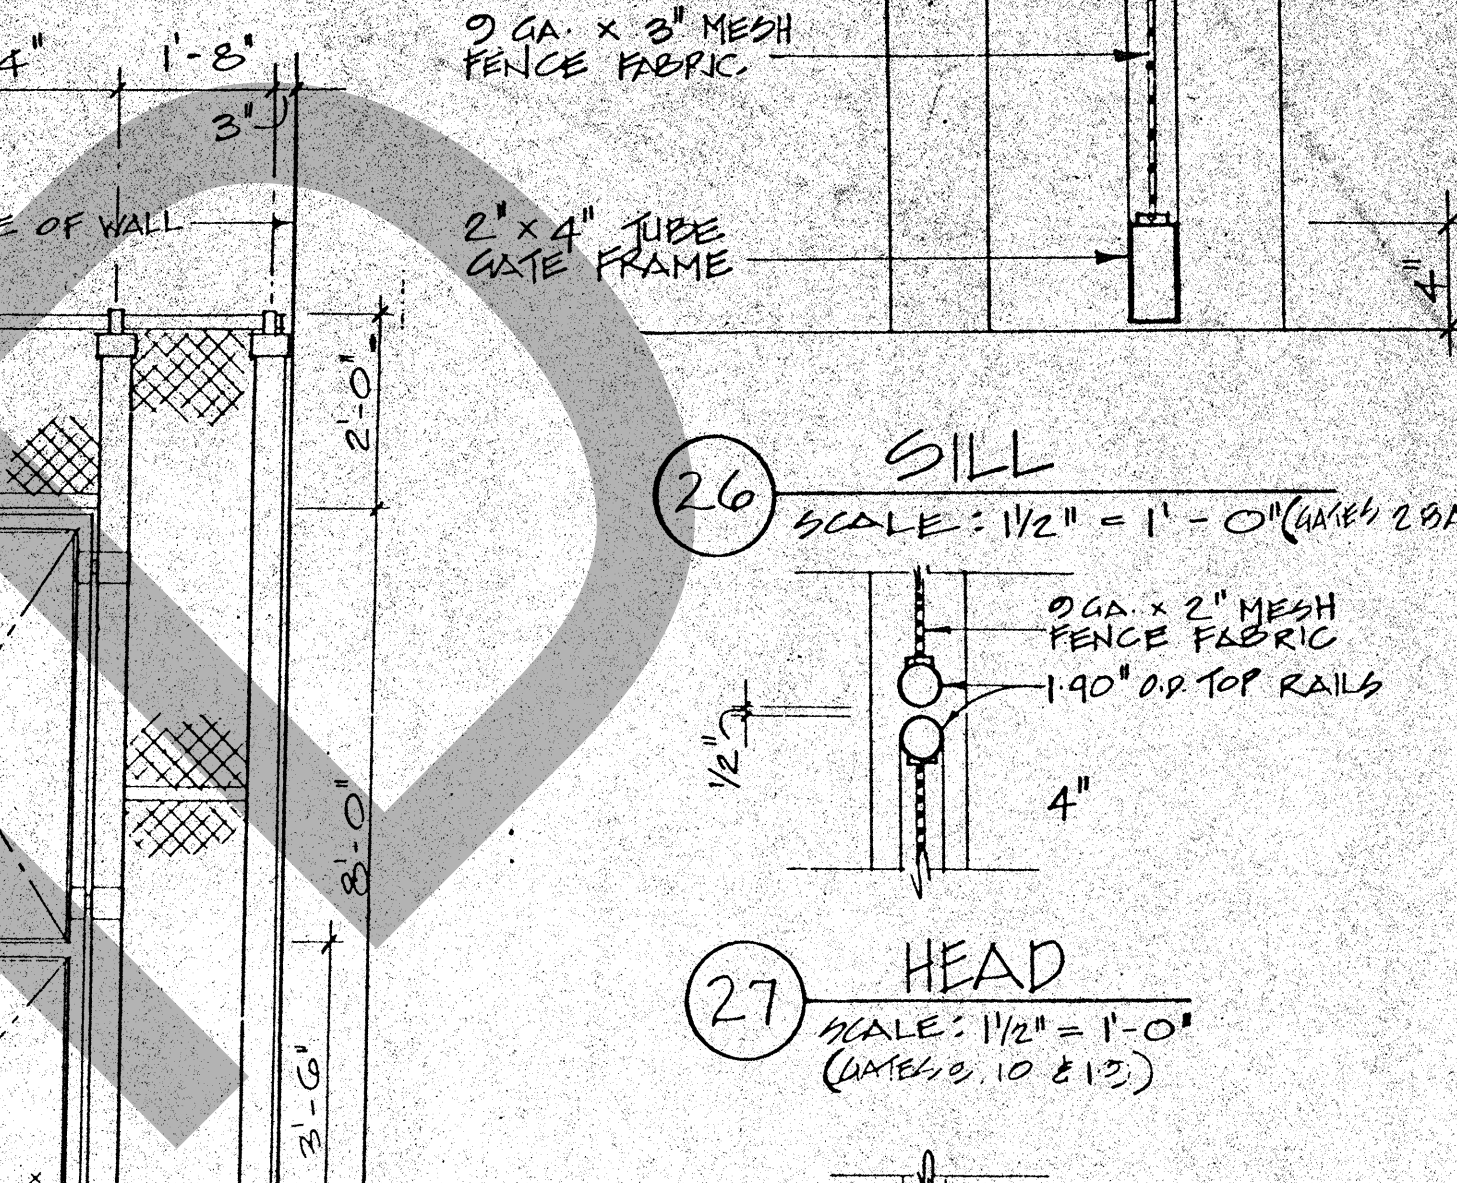
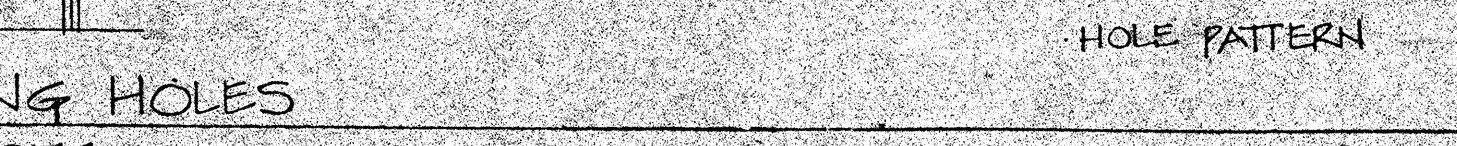
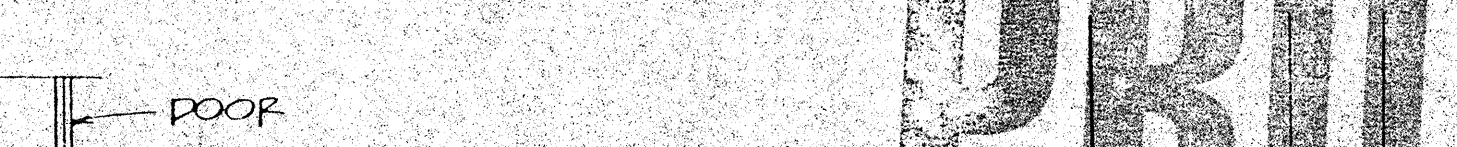
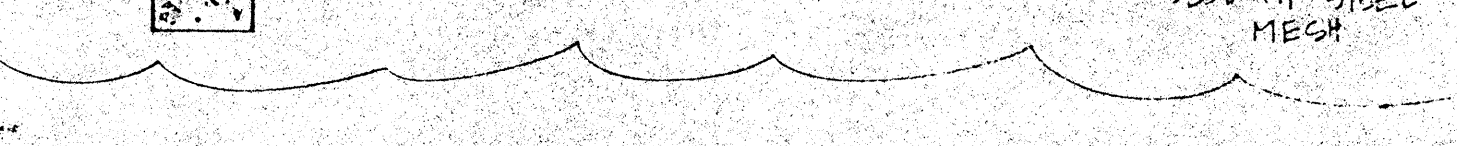
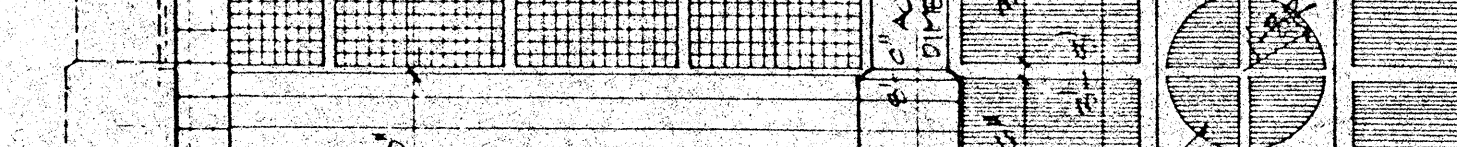
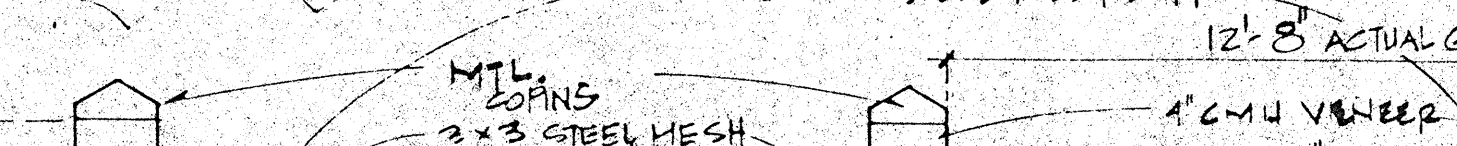
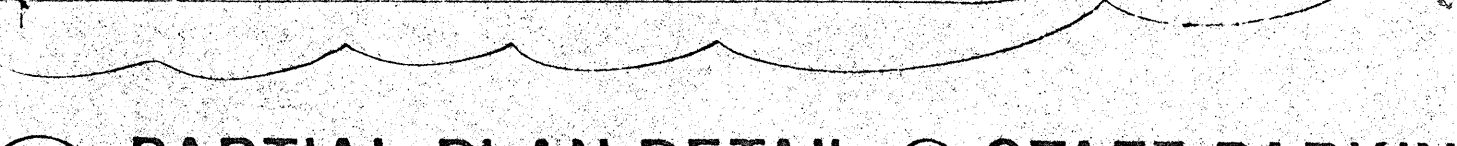
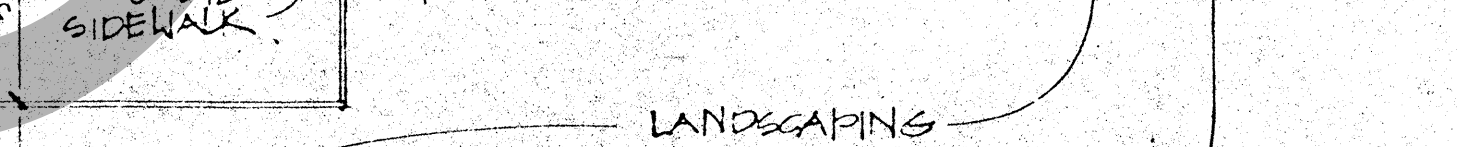
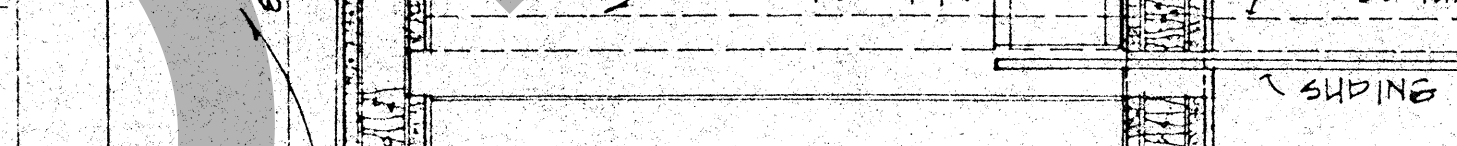
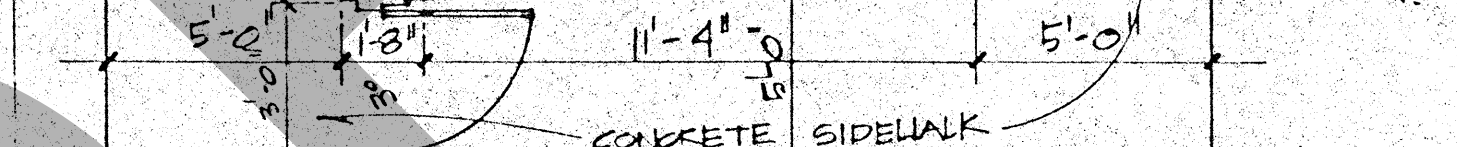
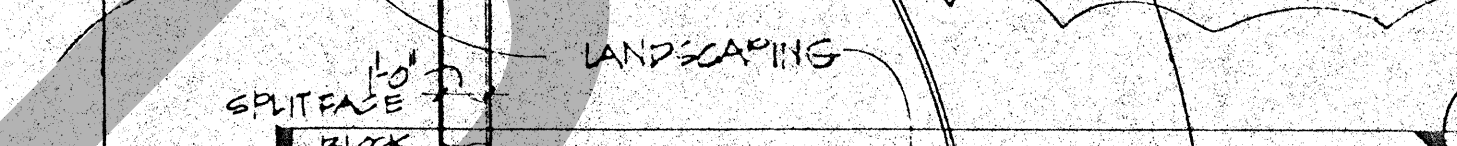
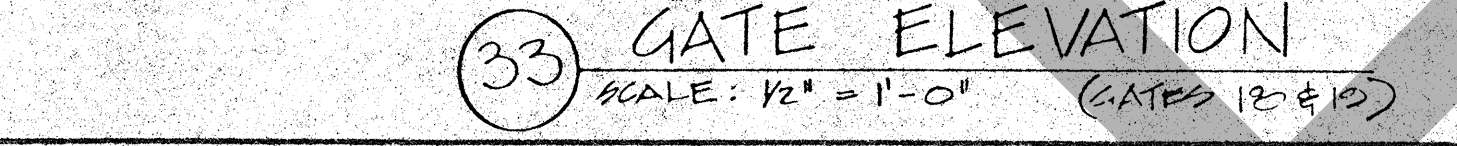
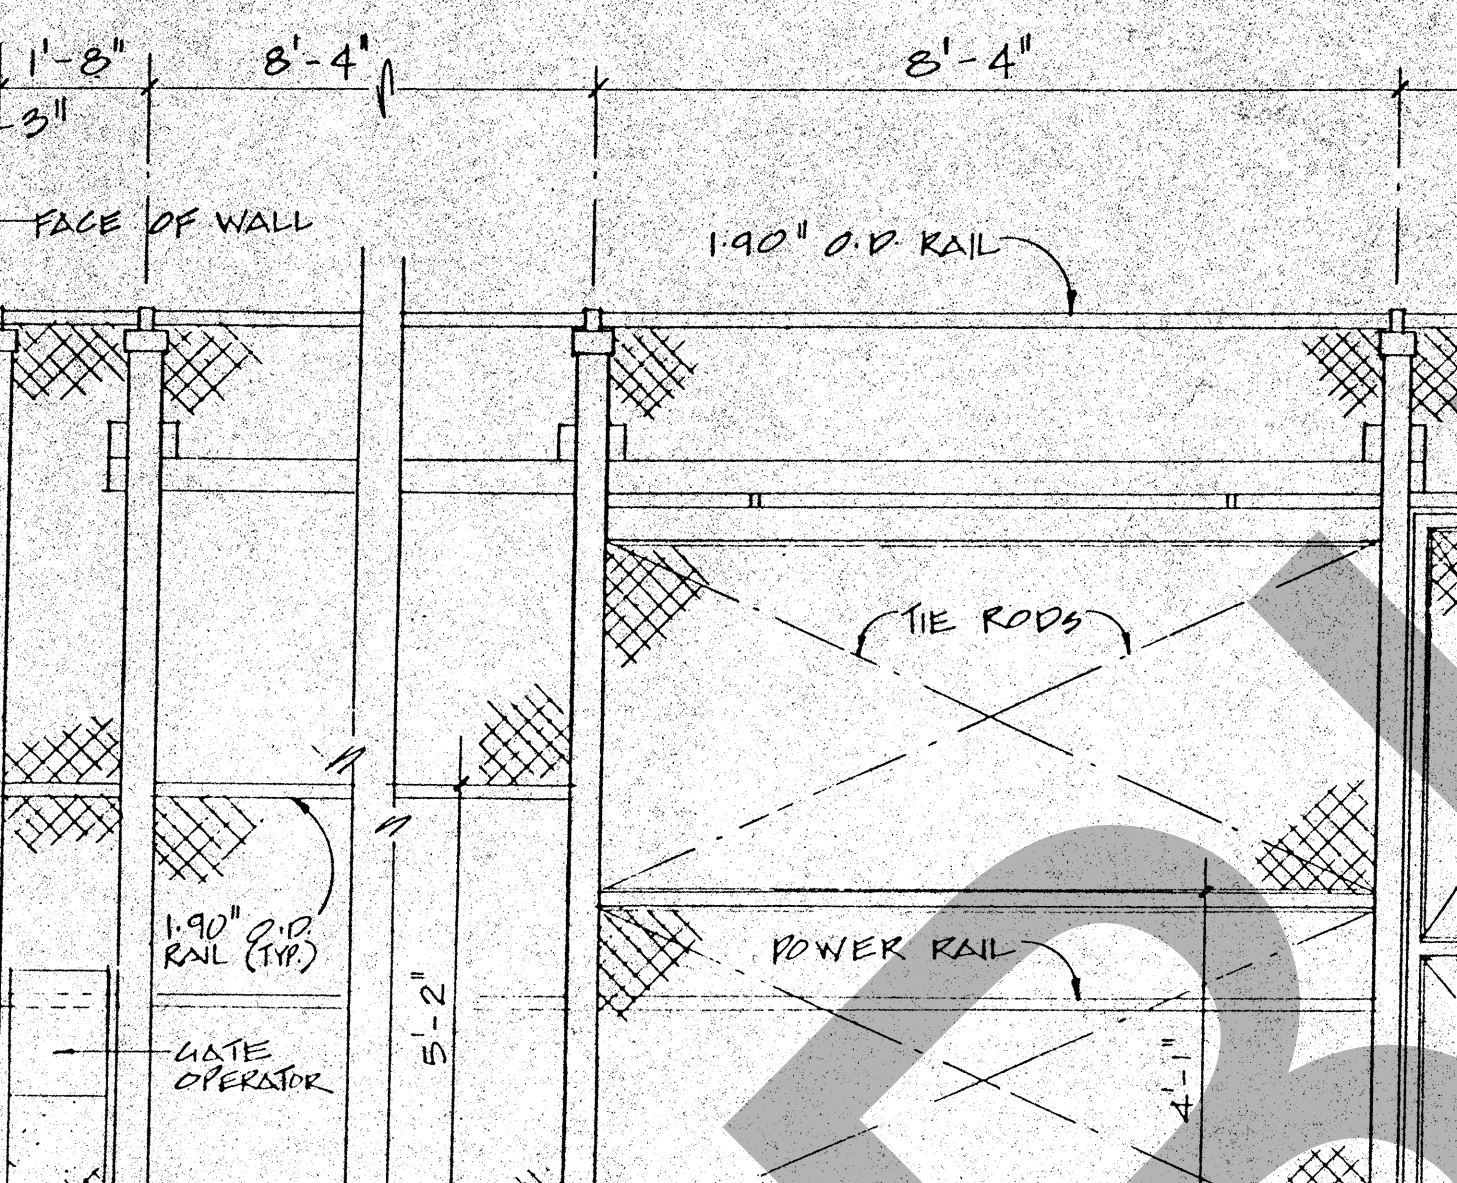
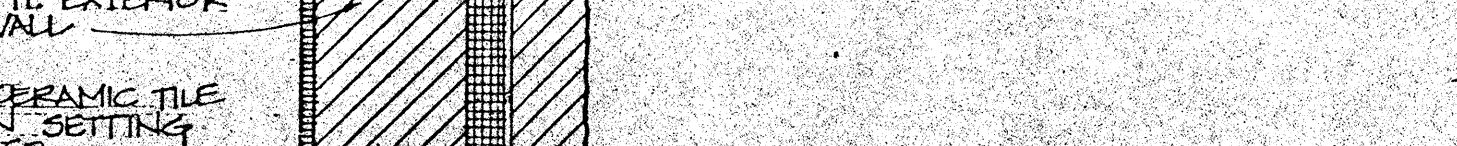
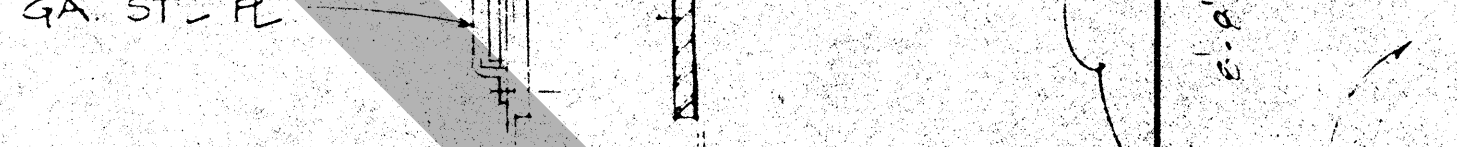
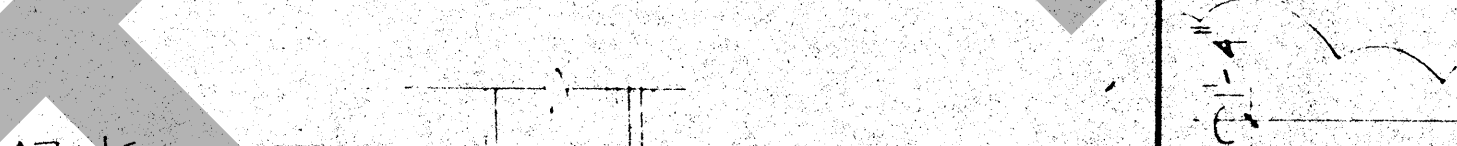
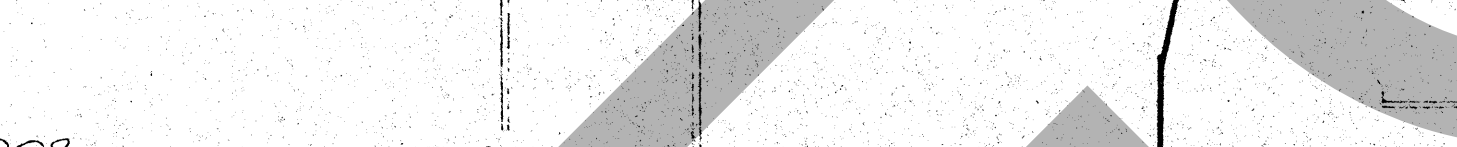
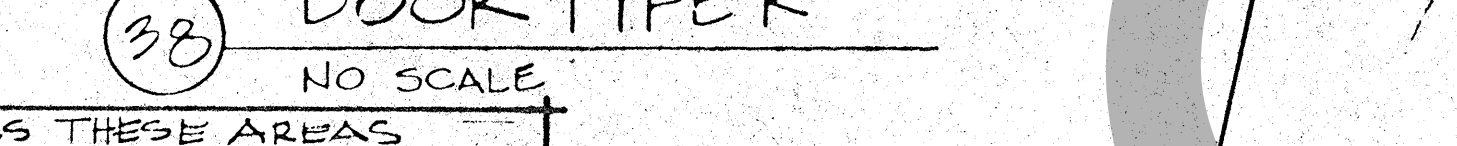
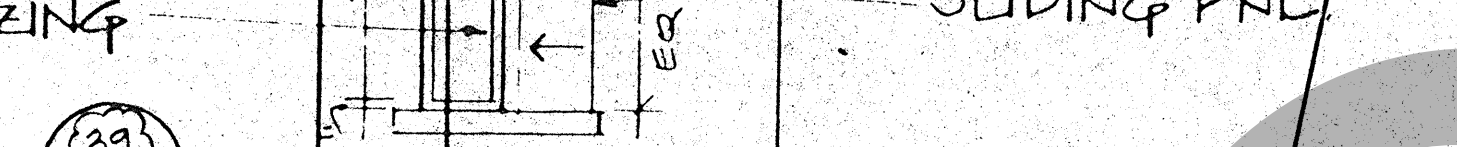
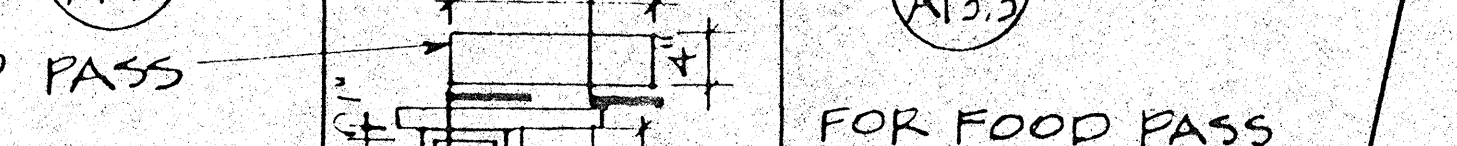
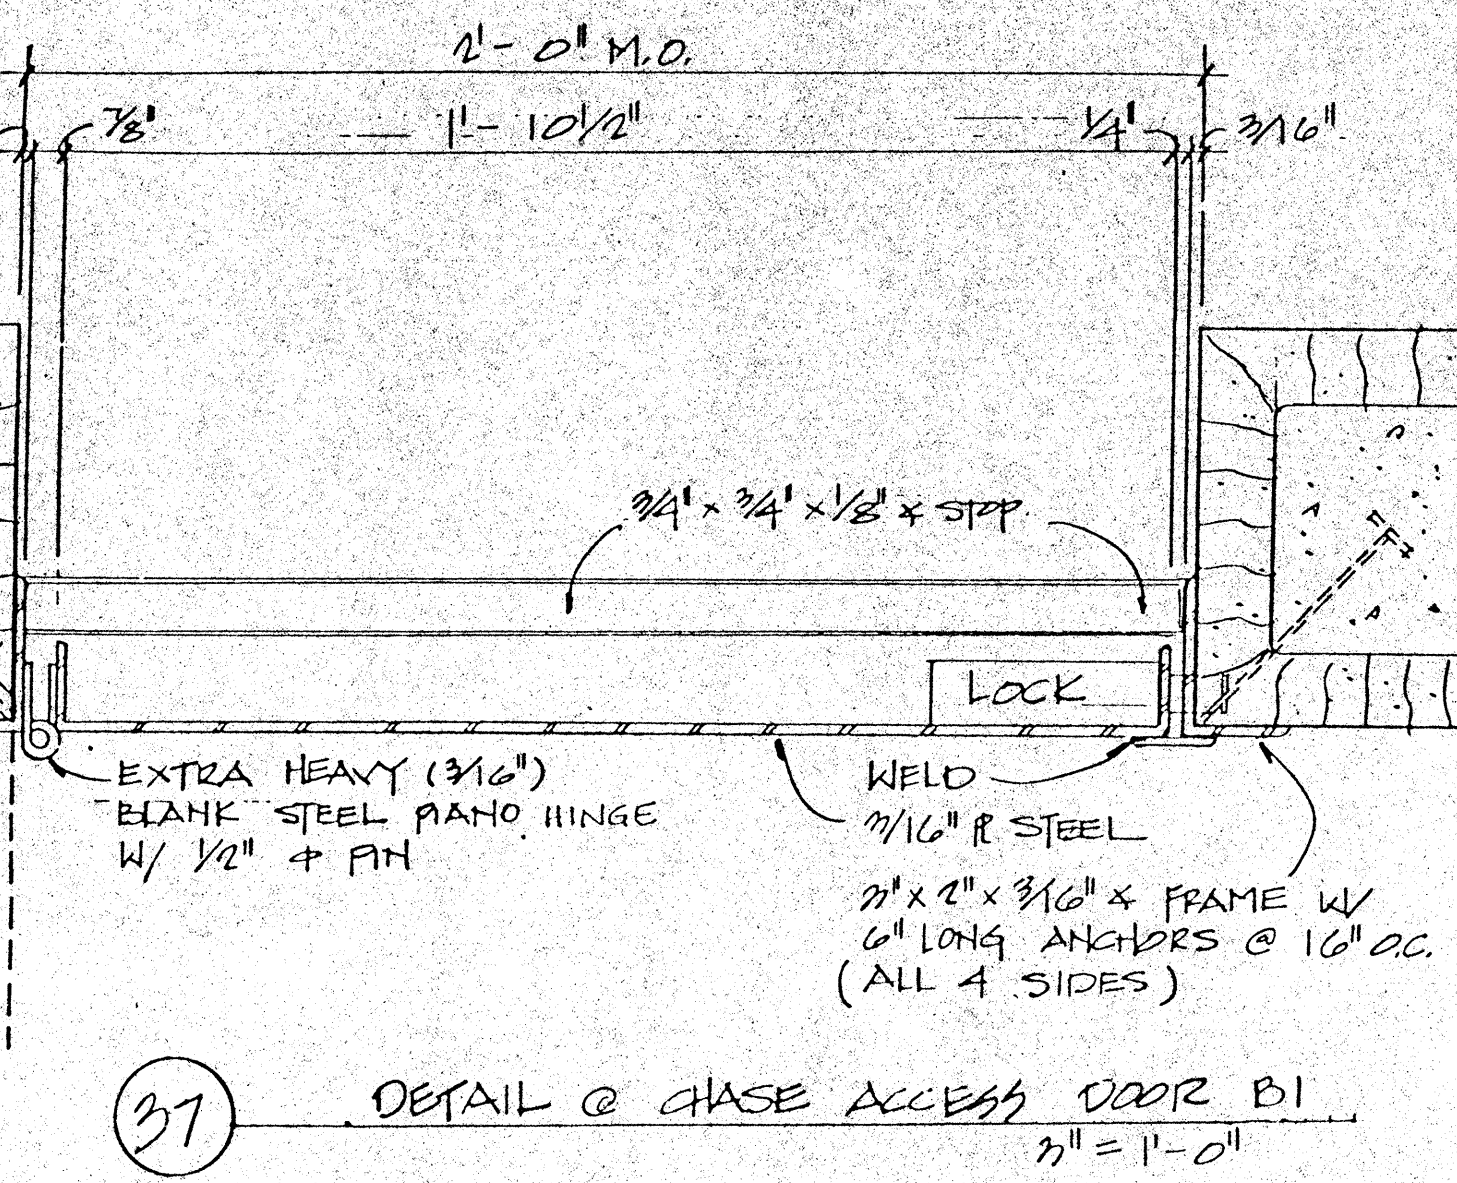
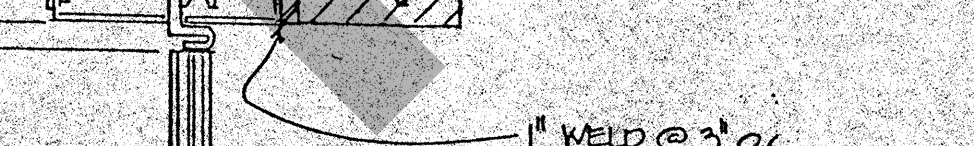
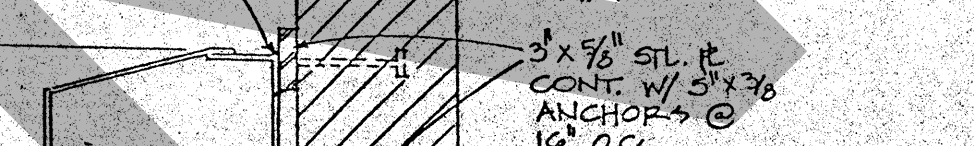
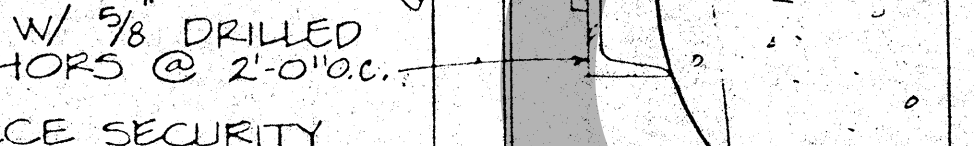
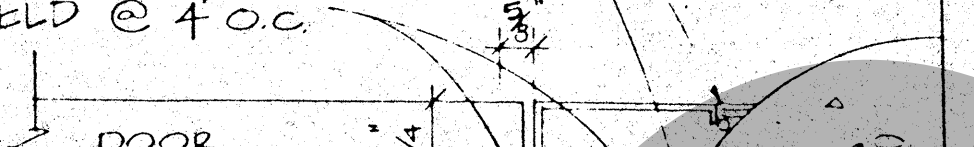
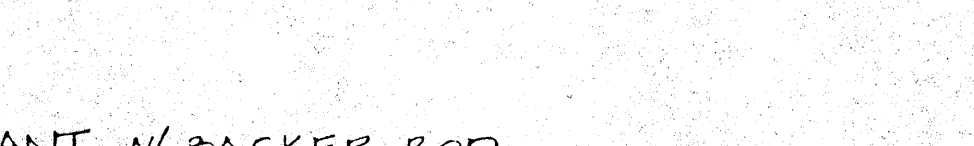
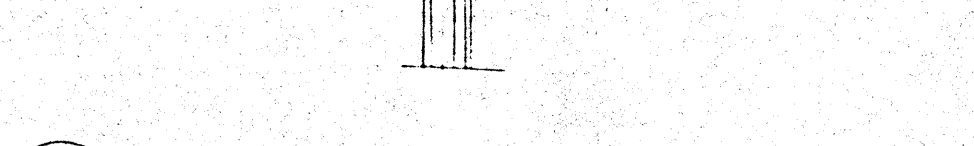
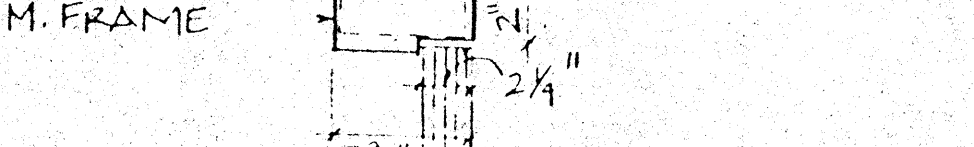
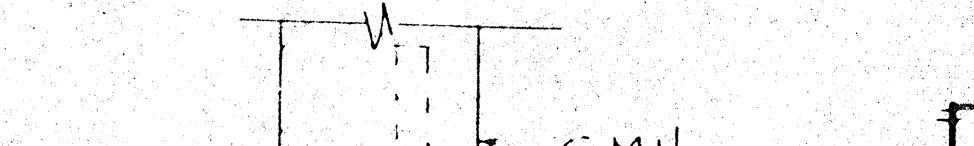
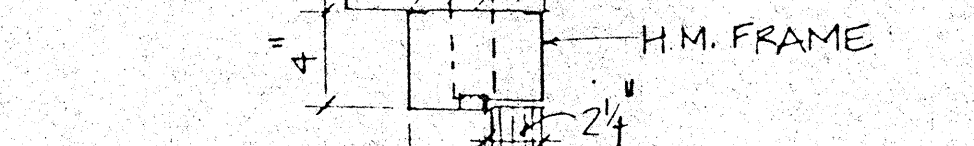
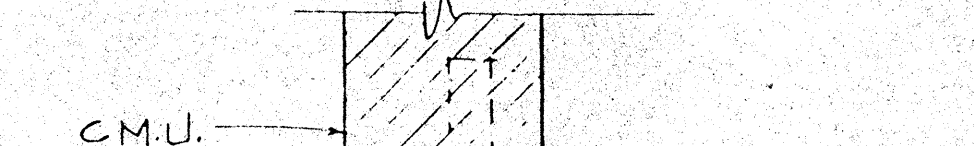
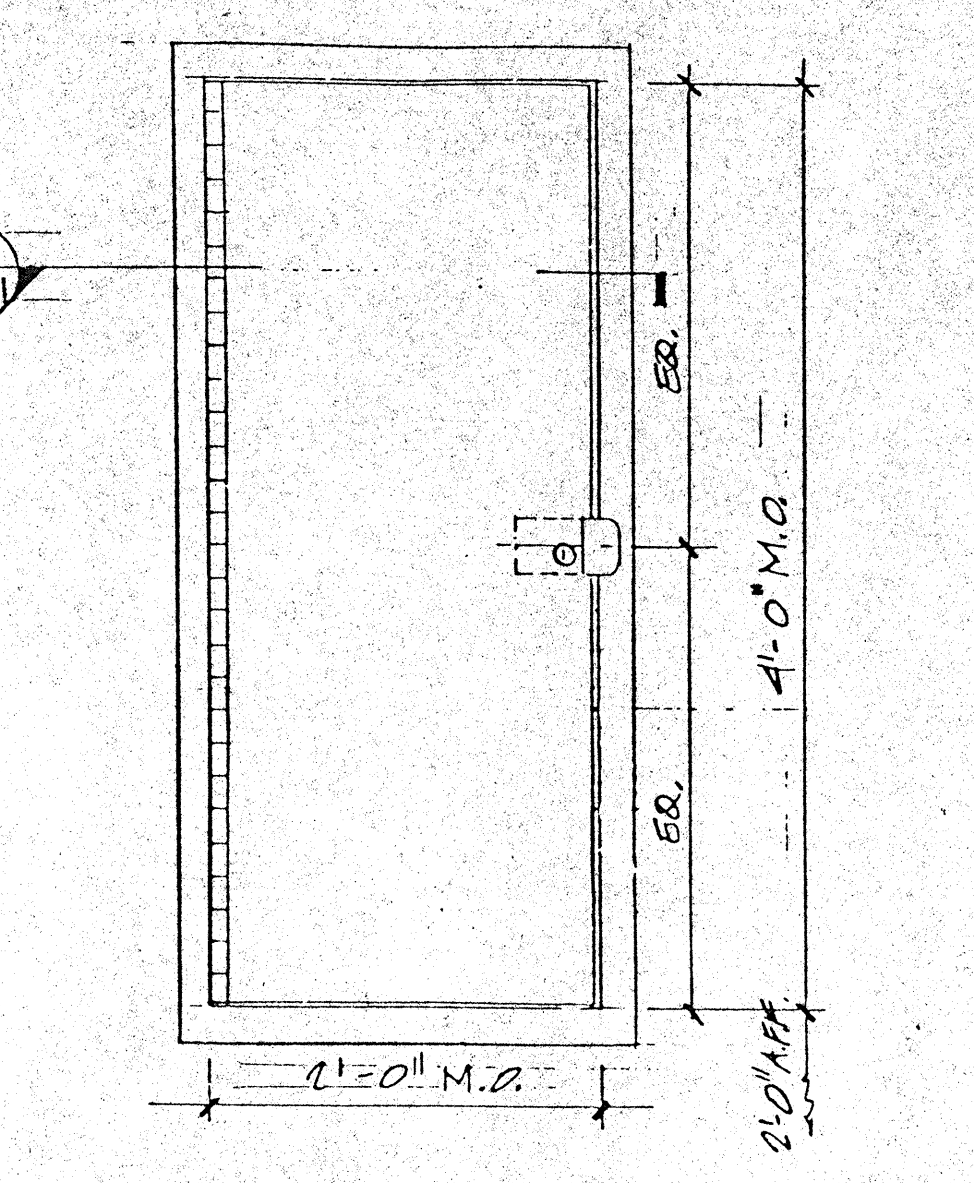
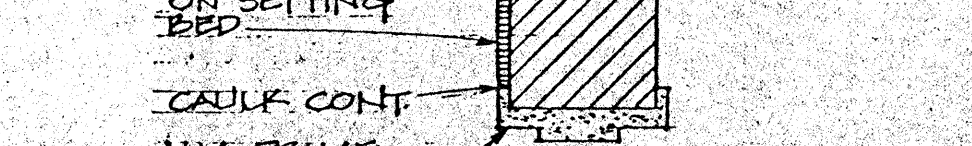
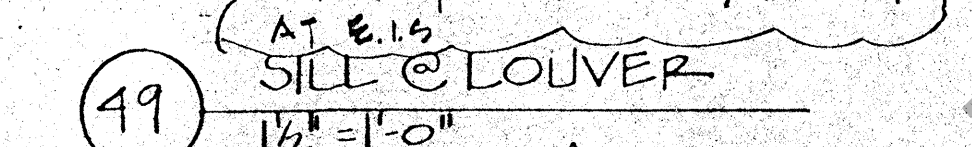
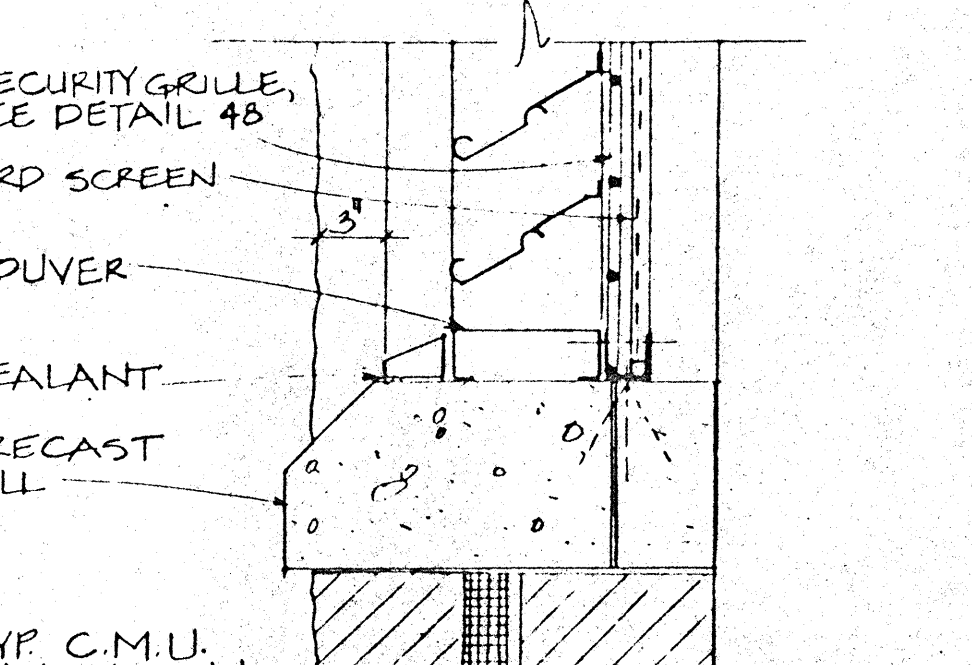
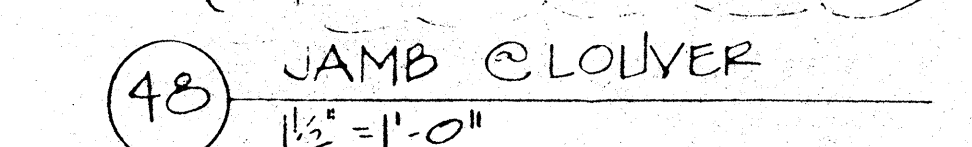
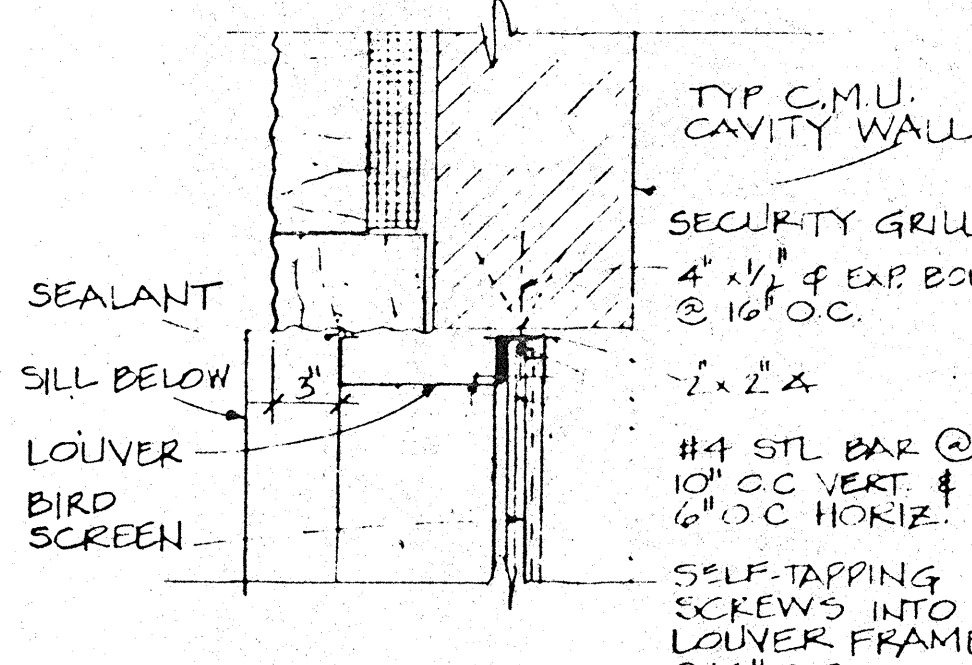
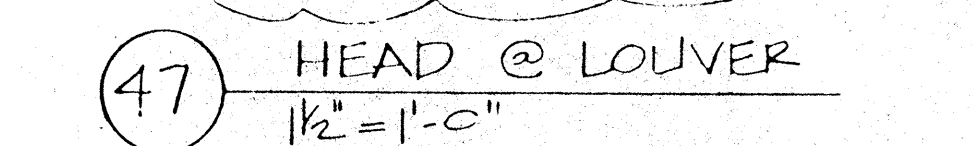
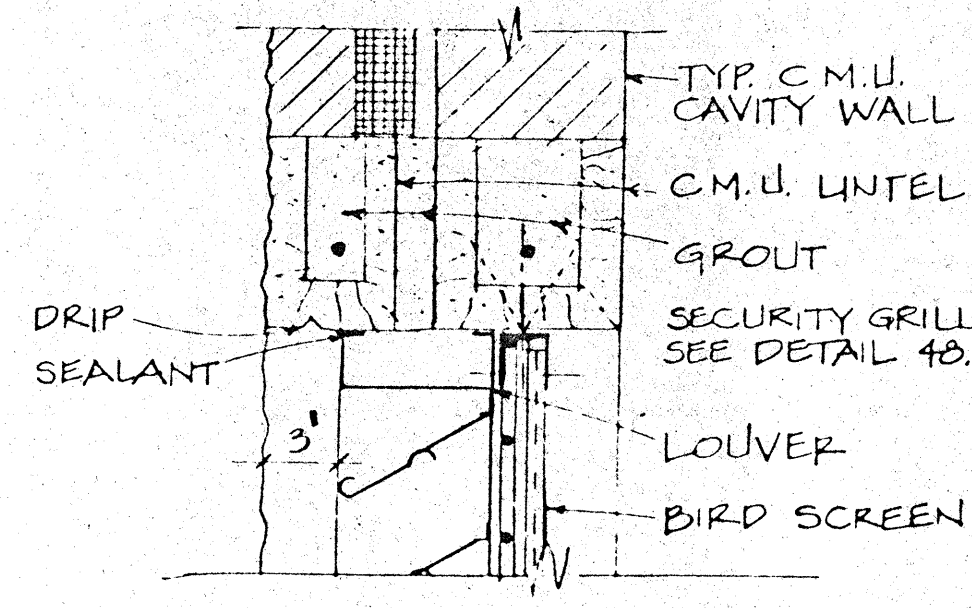
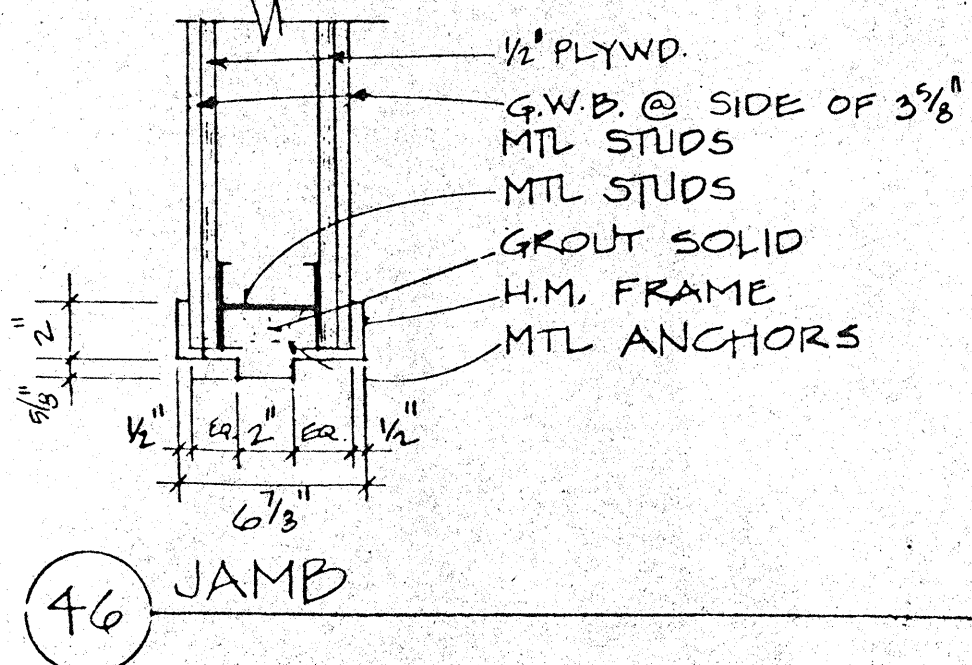
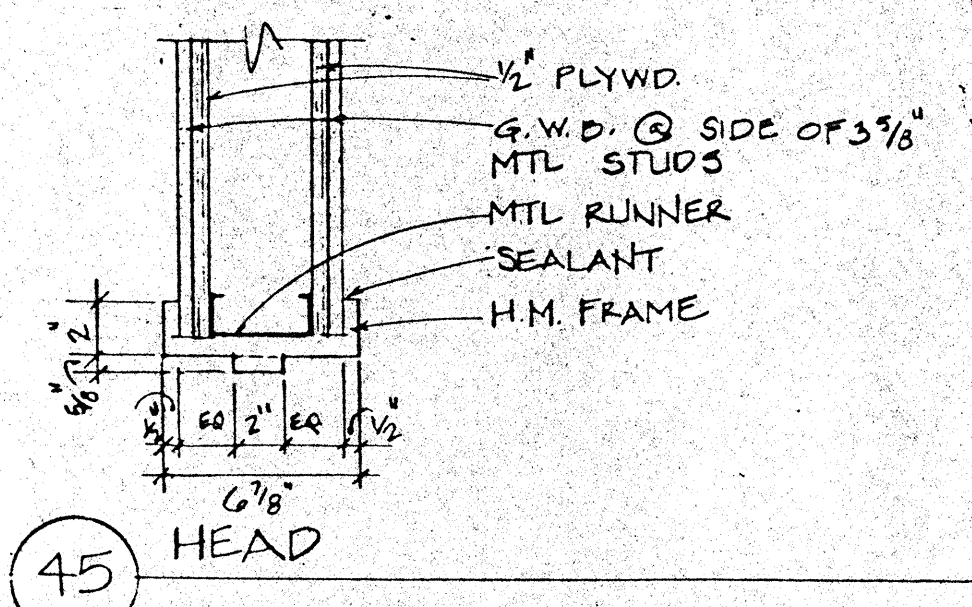


PROJECT RECORD

ROSSER FABRAP INTERNATIONAL, Inc.
Comprehensive Services for Building
Design and Technology
Atlanta Savannah Tampa

Revisions
No. Date Description
1 2/1/89 ADDENDUM POSTED FOR CONSTRUCTION
2 2/1/89 PCD #35


ROSSER FABRAP INTERNATIONAL
Criminal Justice Architecture, Technology, Planning, Interiors,
Mechanical, Electrical, Plumbing, Security, & Civil Engineering

JUSTICE SYSTEMS INCORPORATED
Criminal Justice Operations, Programming
JOHNSON & NIELSEN
Structural Engineering

WEST VALLEY DETENTION CENTER
FOR THE COUNTY OF SAN BERNARDINO, CALIFORNIA

HARRY MAIS, COUNTY ADMINISTRATION OFFICER
FLOYD TIDWELL, SHERIFF
BOARD OF SUPERVISORS
JANUARY 1989

STATE OF CALIFORNIA
DAVID A. CLARK
REGISTERED ARCHITECT
No. 40014
Exp. 12/31/90

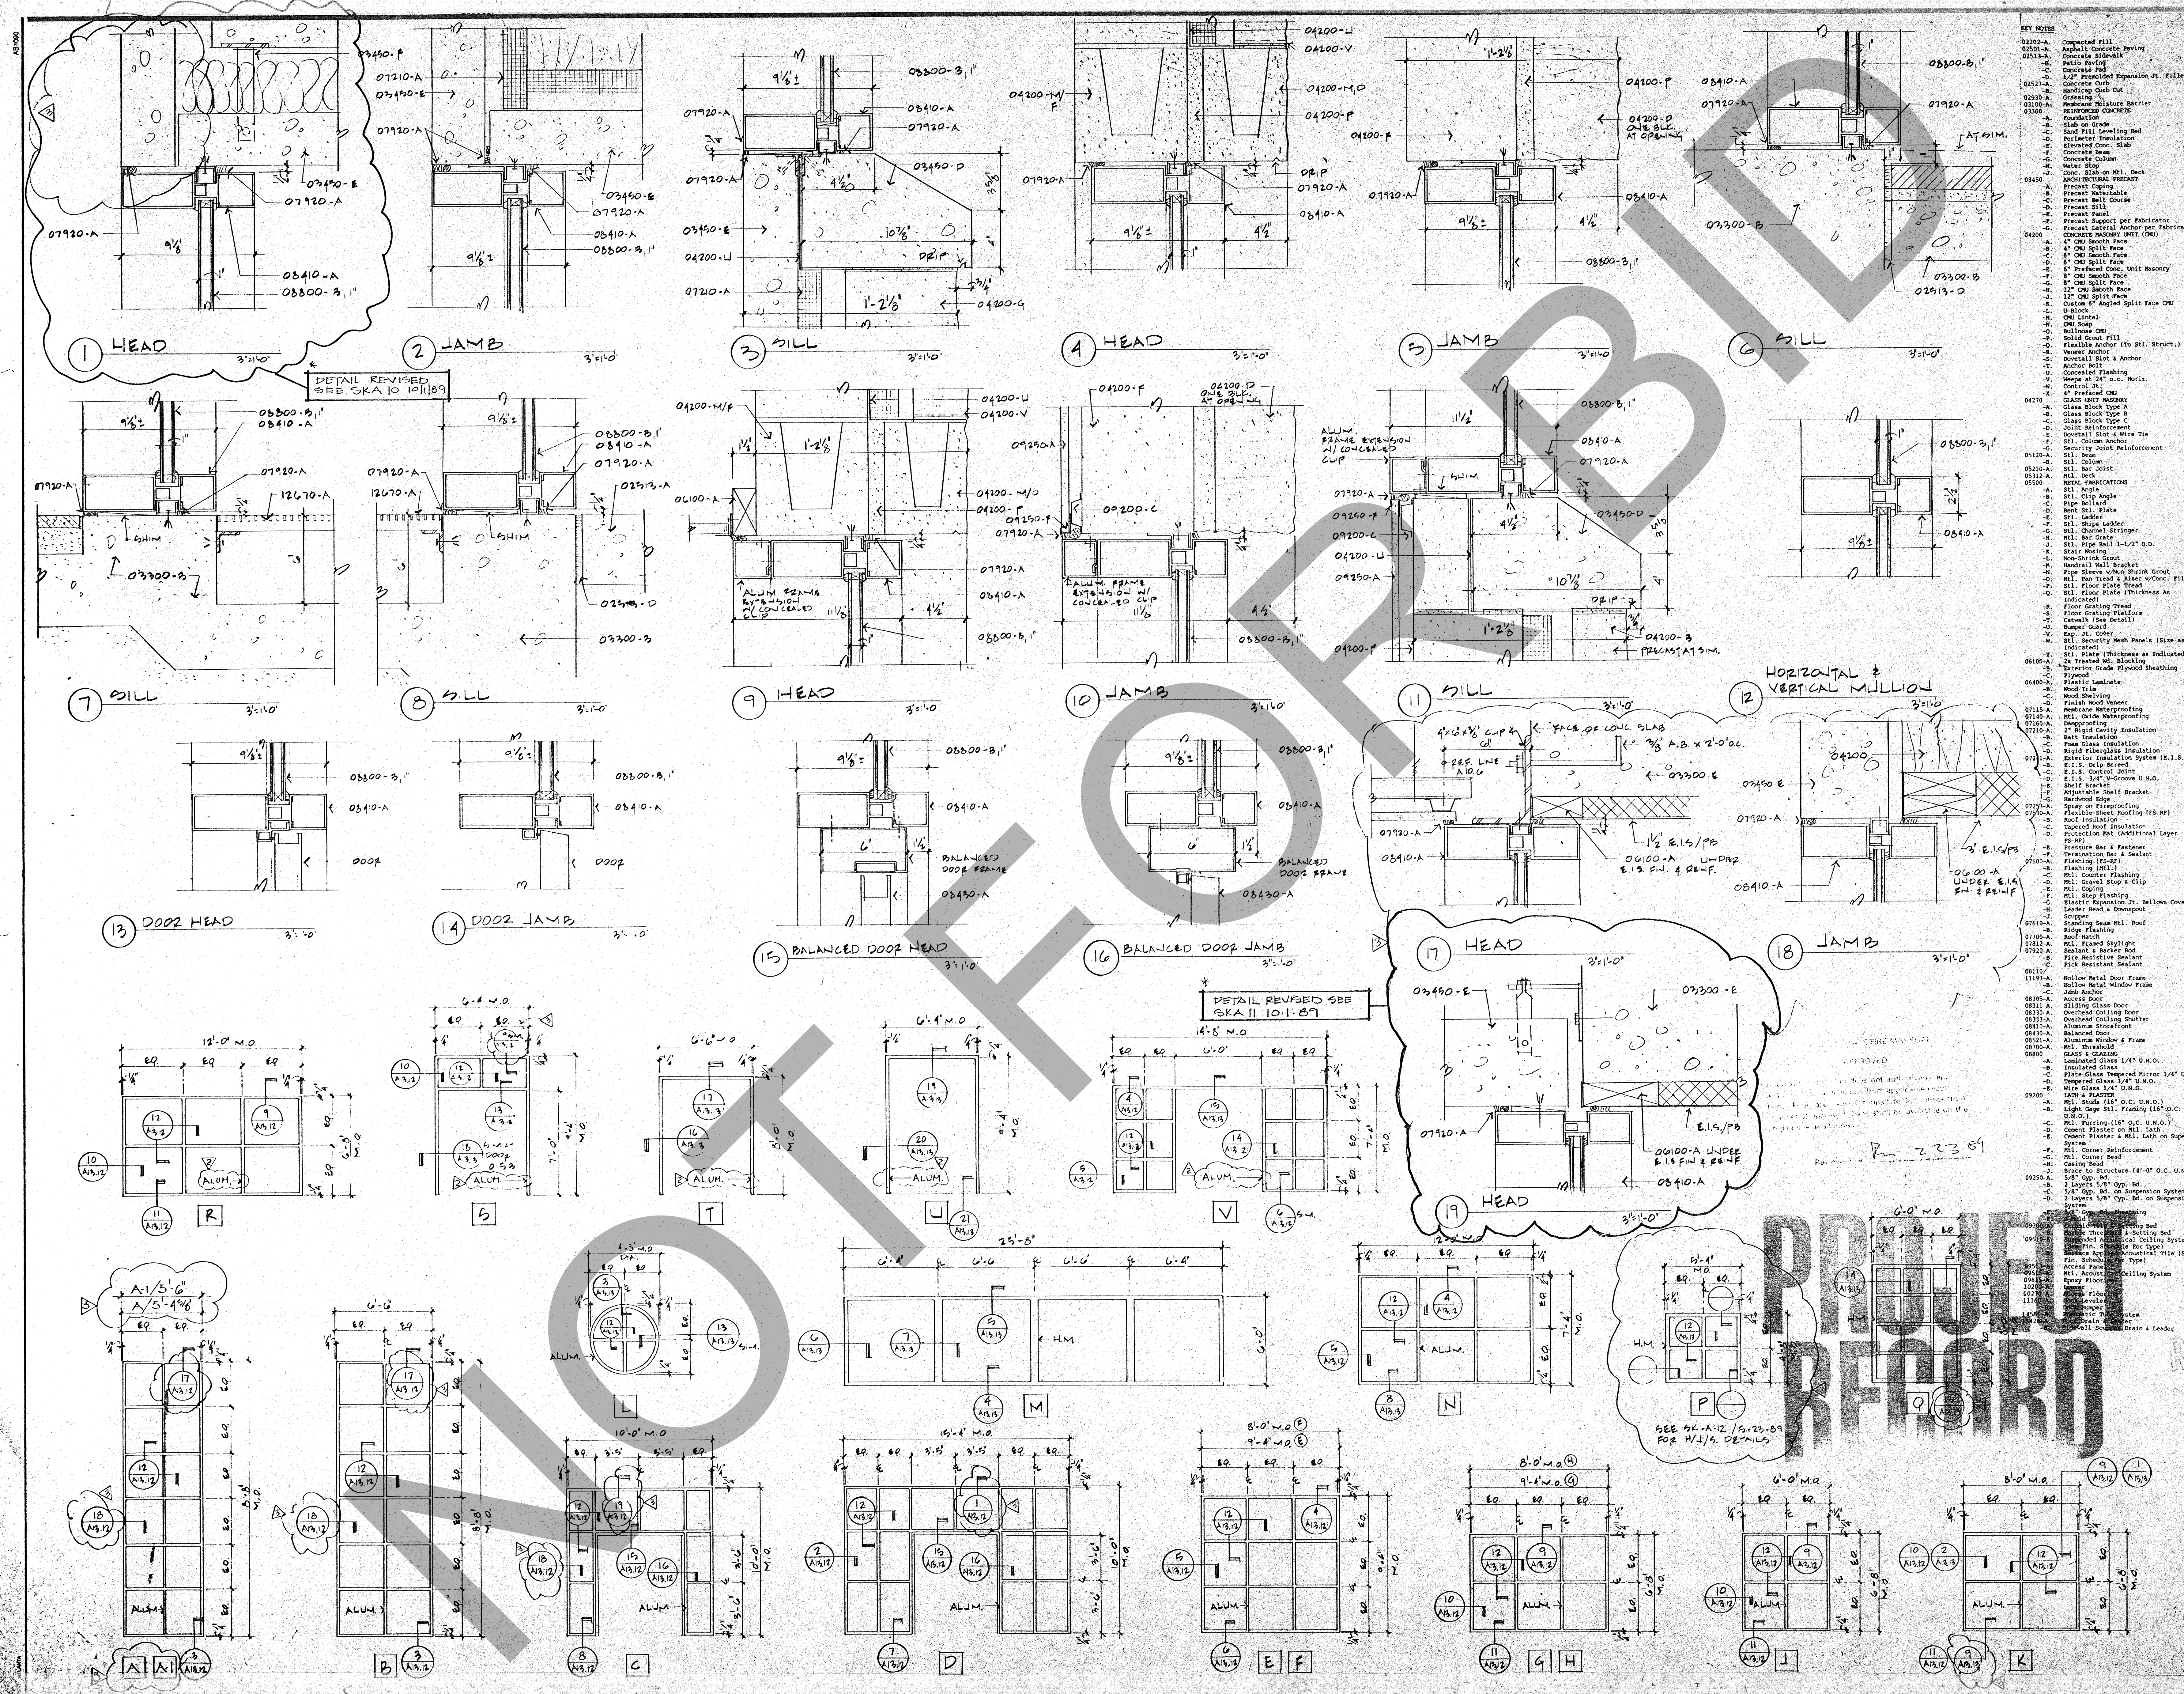

- KEY NOTES**
- 02202-A. Asphalt Concrete Slab
 - 02201-A. Concrete Slab
 - 02200-A. Concrete Slab
ROSSER FABRAP INTERNATIONAL

ROSSER FABRAP INTERNATIONAL, INC.
Comprehensive Services for Building
Design and Technology
Atlanta, Savannah, Tampa

WEST - VALLEY - DETENTION - CENTER
FOR THE COUNTY OF SAN BERNARDINO, CALIFORNIA

HARRY MANS COUNTY ADMINISTRATION OFFICER
FLOYD TIDWELL, SHERIFF
BOARD OF SUPERVISORS
San Bernardino County, California

**NON-SECURITY
STOREFRONT/WINDOW
ELEVATIONS & DETAILS**

35R1