




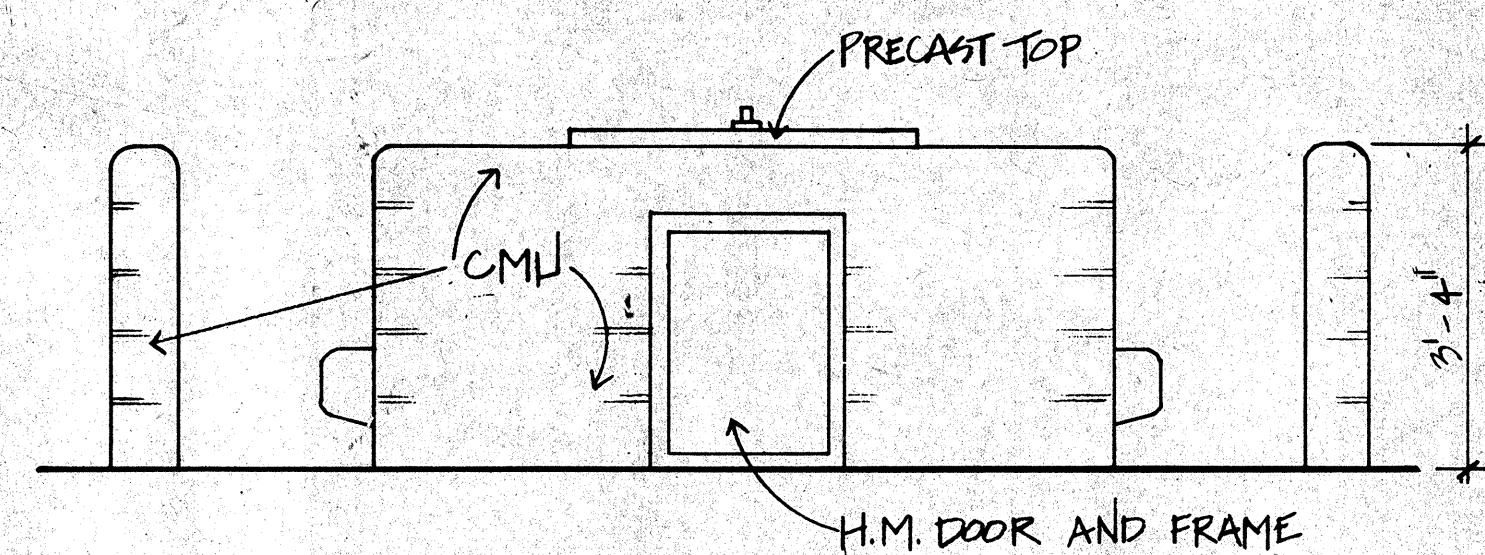


1 ELEVATION @ DAYROOM TOILETS
1/2"=1'-0"

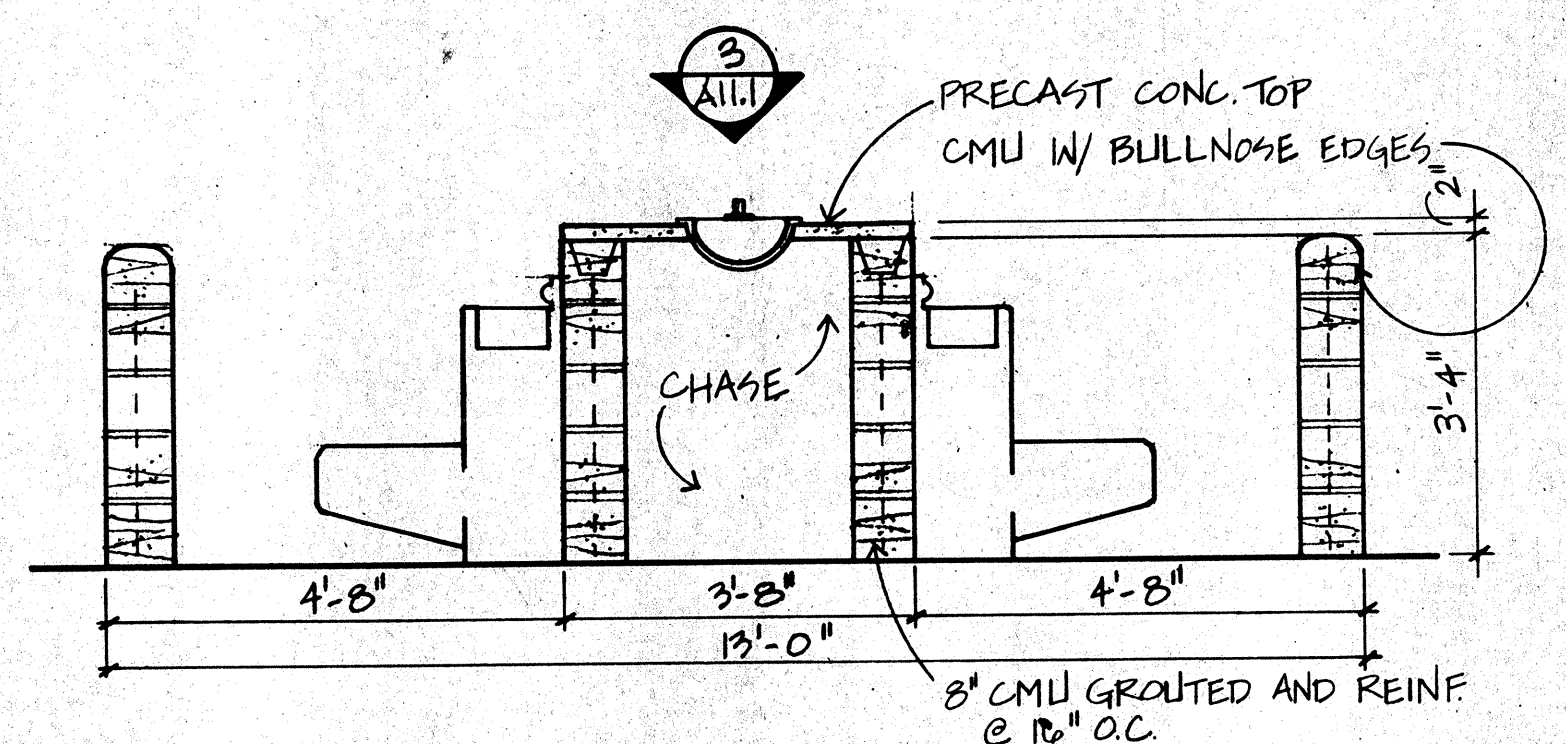


2 SECTION @ DAYROOM TOILETS
1/2"=1'-0"

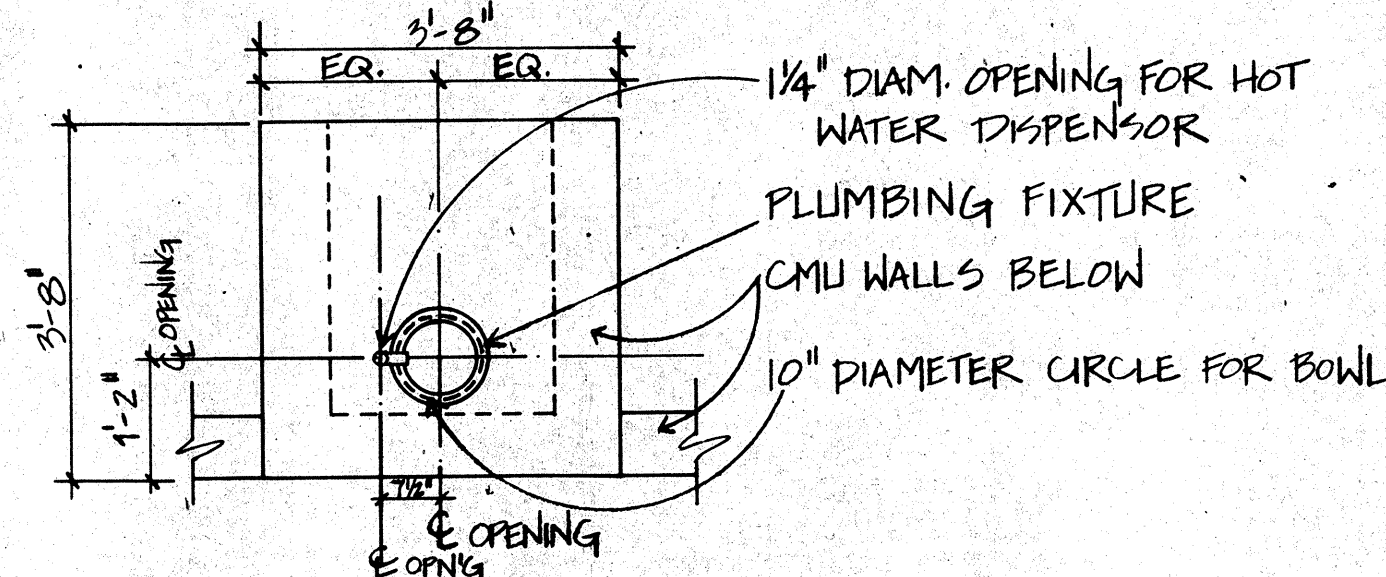


3 PLAN DETAIL OF DAYROOM CHASE
1/2"=1'-0"

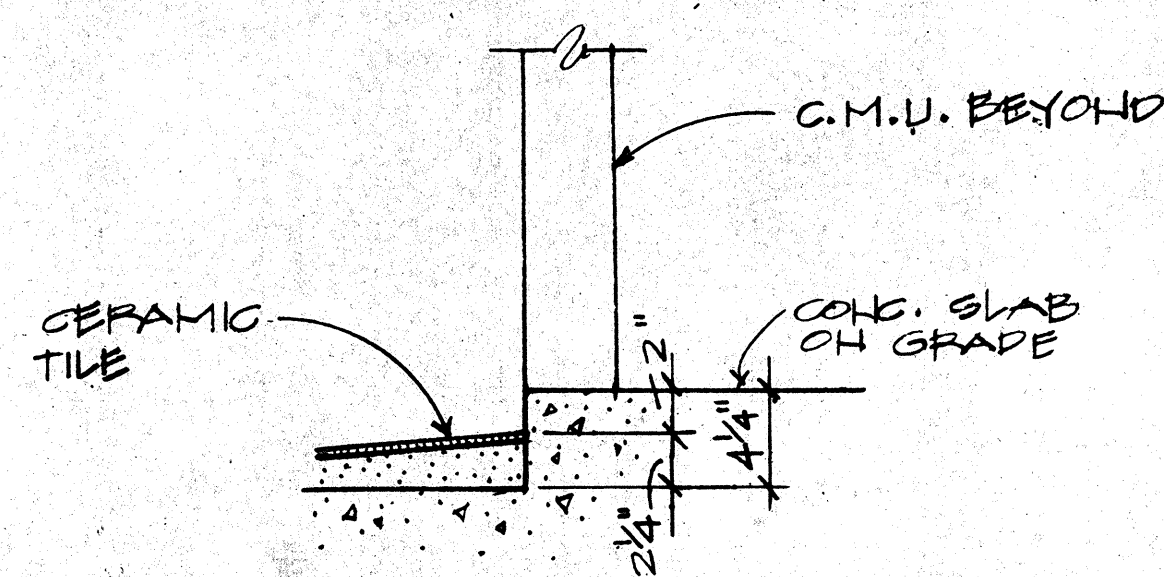


4 SLAB DEPRESSION @ SHOWER
SCALE: 1/2"=1'-0"

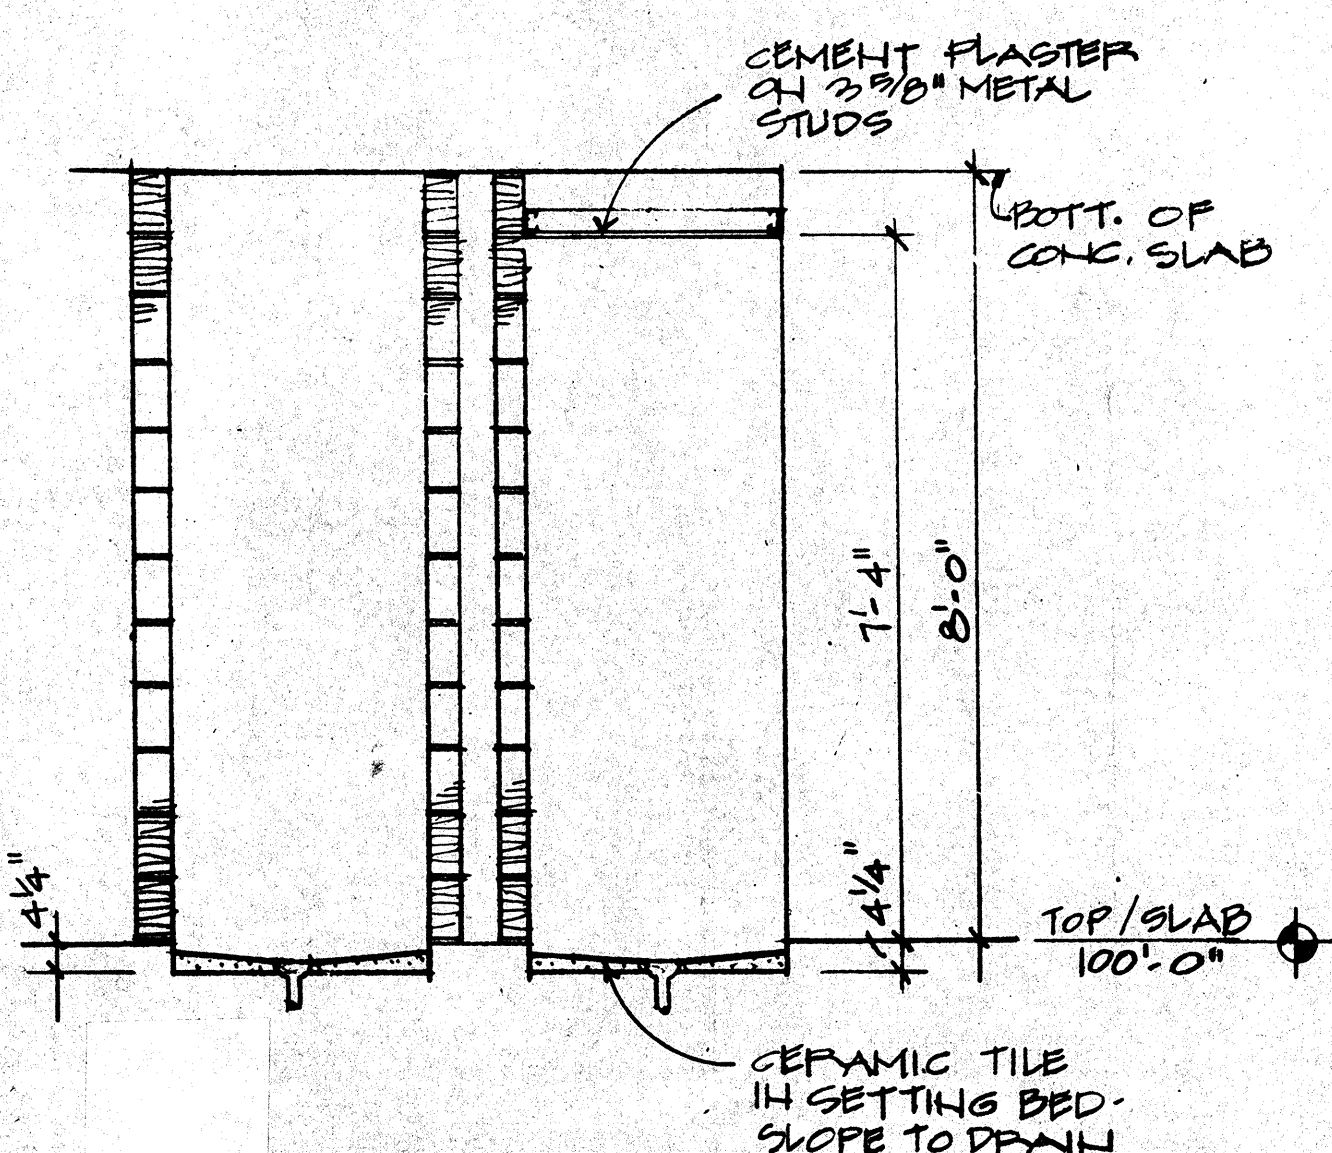

SECTION @ SHOWERS
SCALE: 1/2"=1'-0"

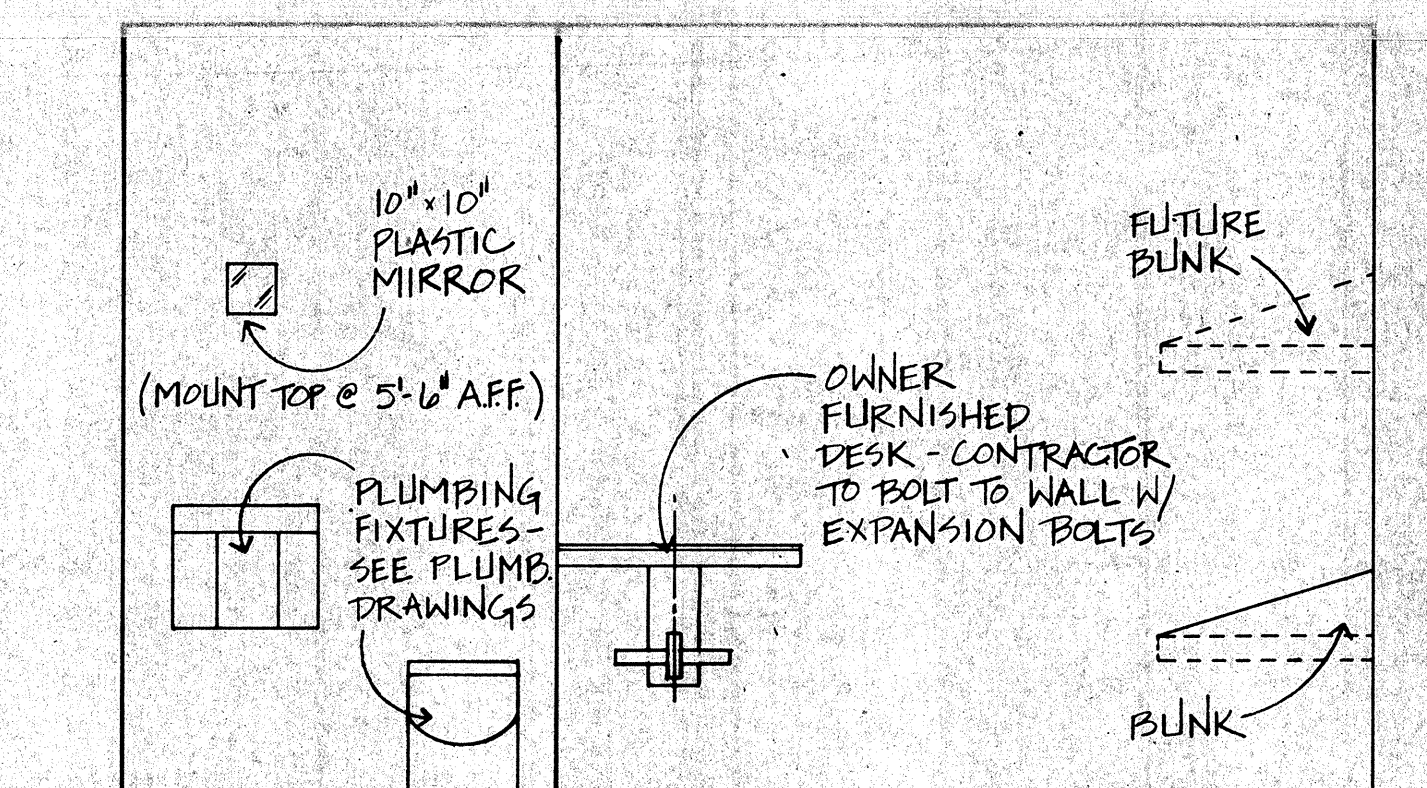


6 CELL ELEVATION
1/2"=1'-0"

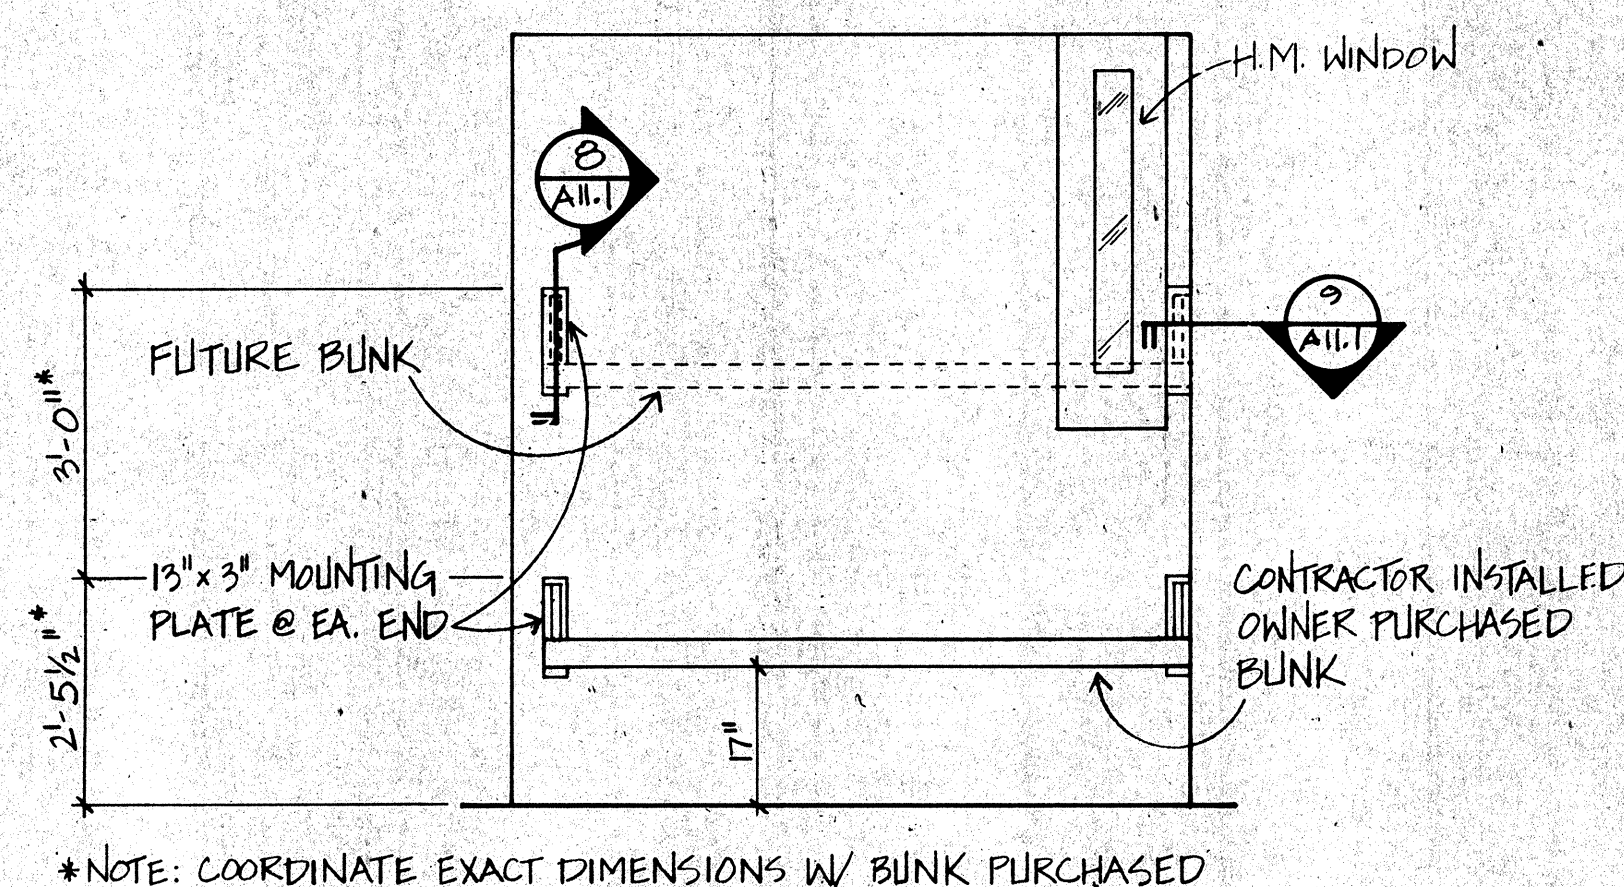


*NOTE: COORDINATE EXACT DIMENSIONS W/ BUNK PURCHASED

7 CELL ELEVATION
1/2"=1'-0"

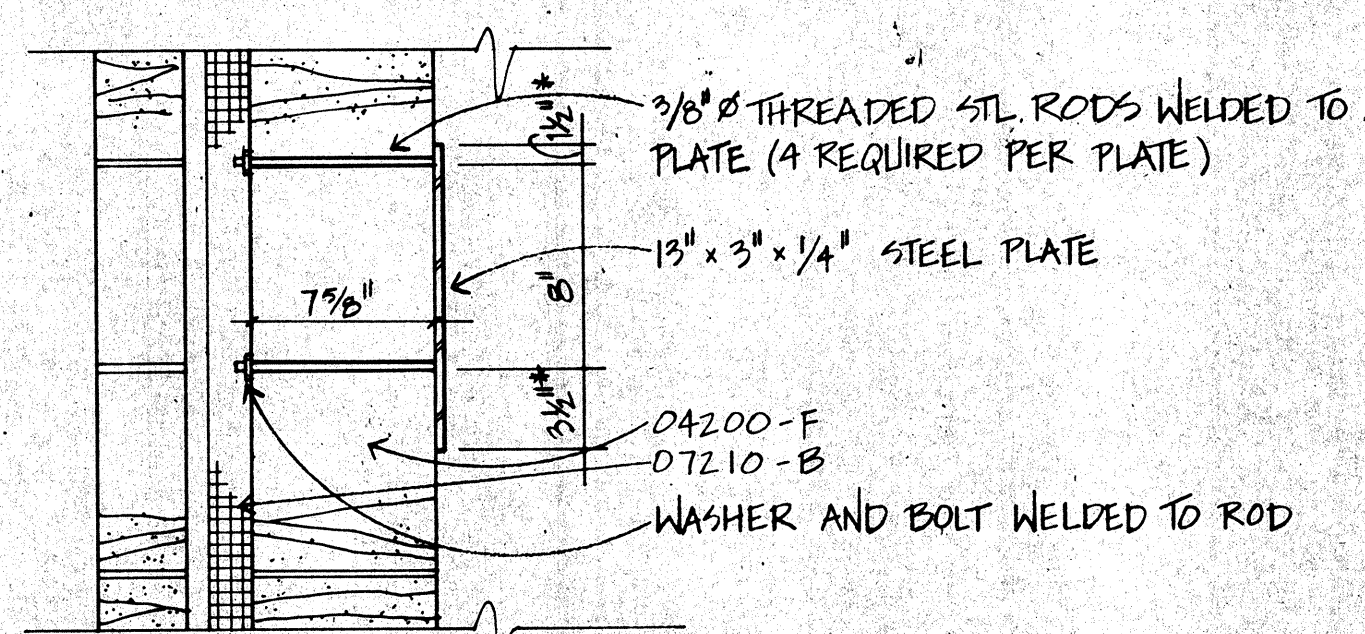


*NOTE: COORDINATE EXACT DIMENSIONS W/ BUNK PURCHASED

8 SECTION @ BUNK MOUNTING PLATE
1/2"=1'-0"

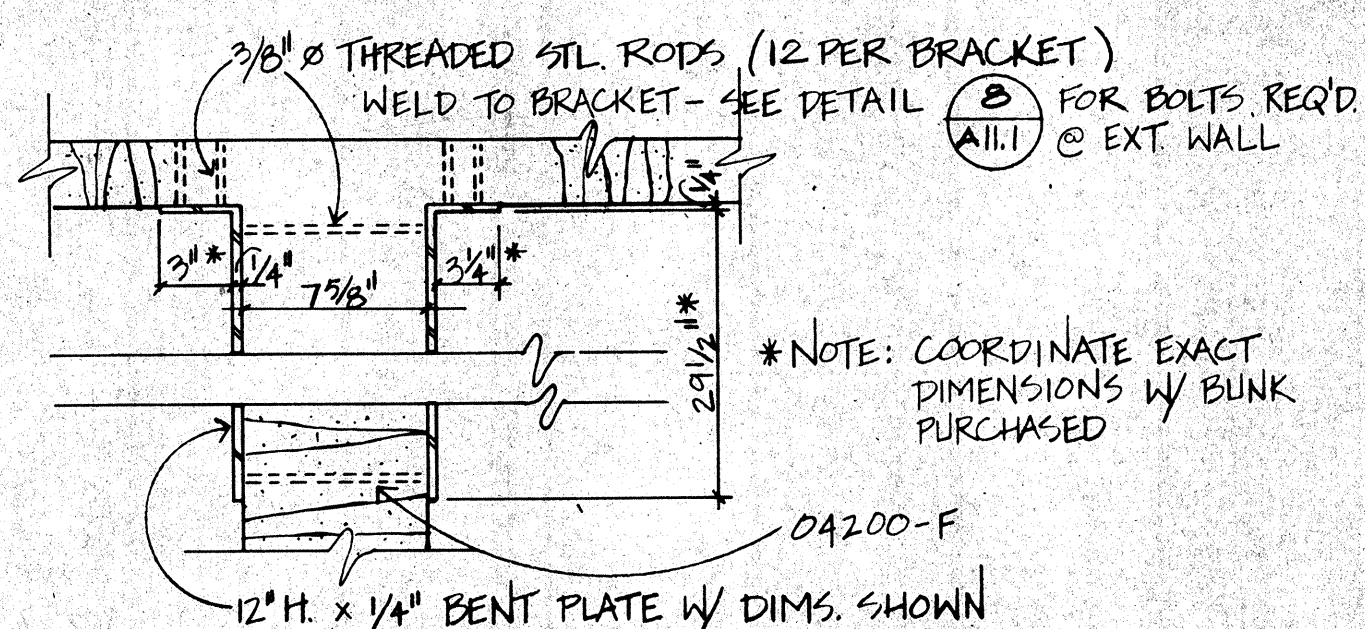


*NOTE: COORDINATE EXACT DIMENSIONS W/ BUNK PURCHASED

9 SECTION @ BUNK MOUNTING PLATE @ CORNER
1/2"=1'-0"

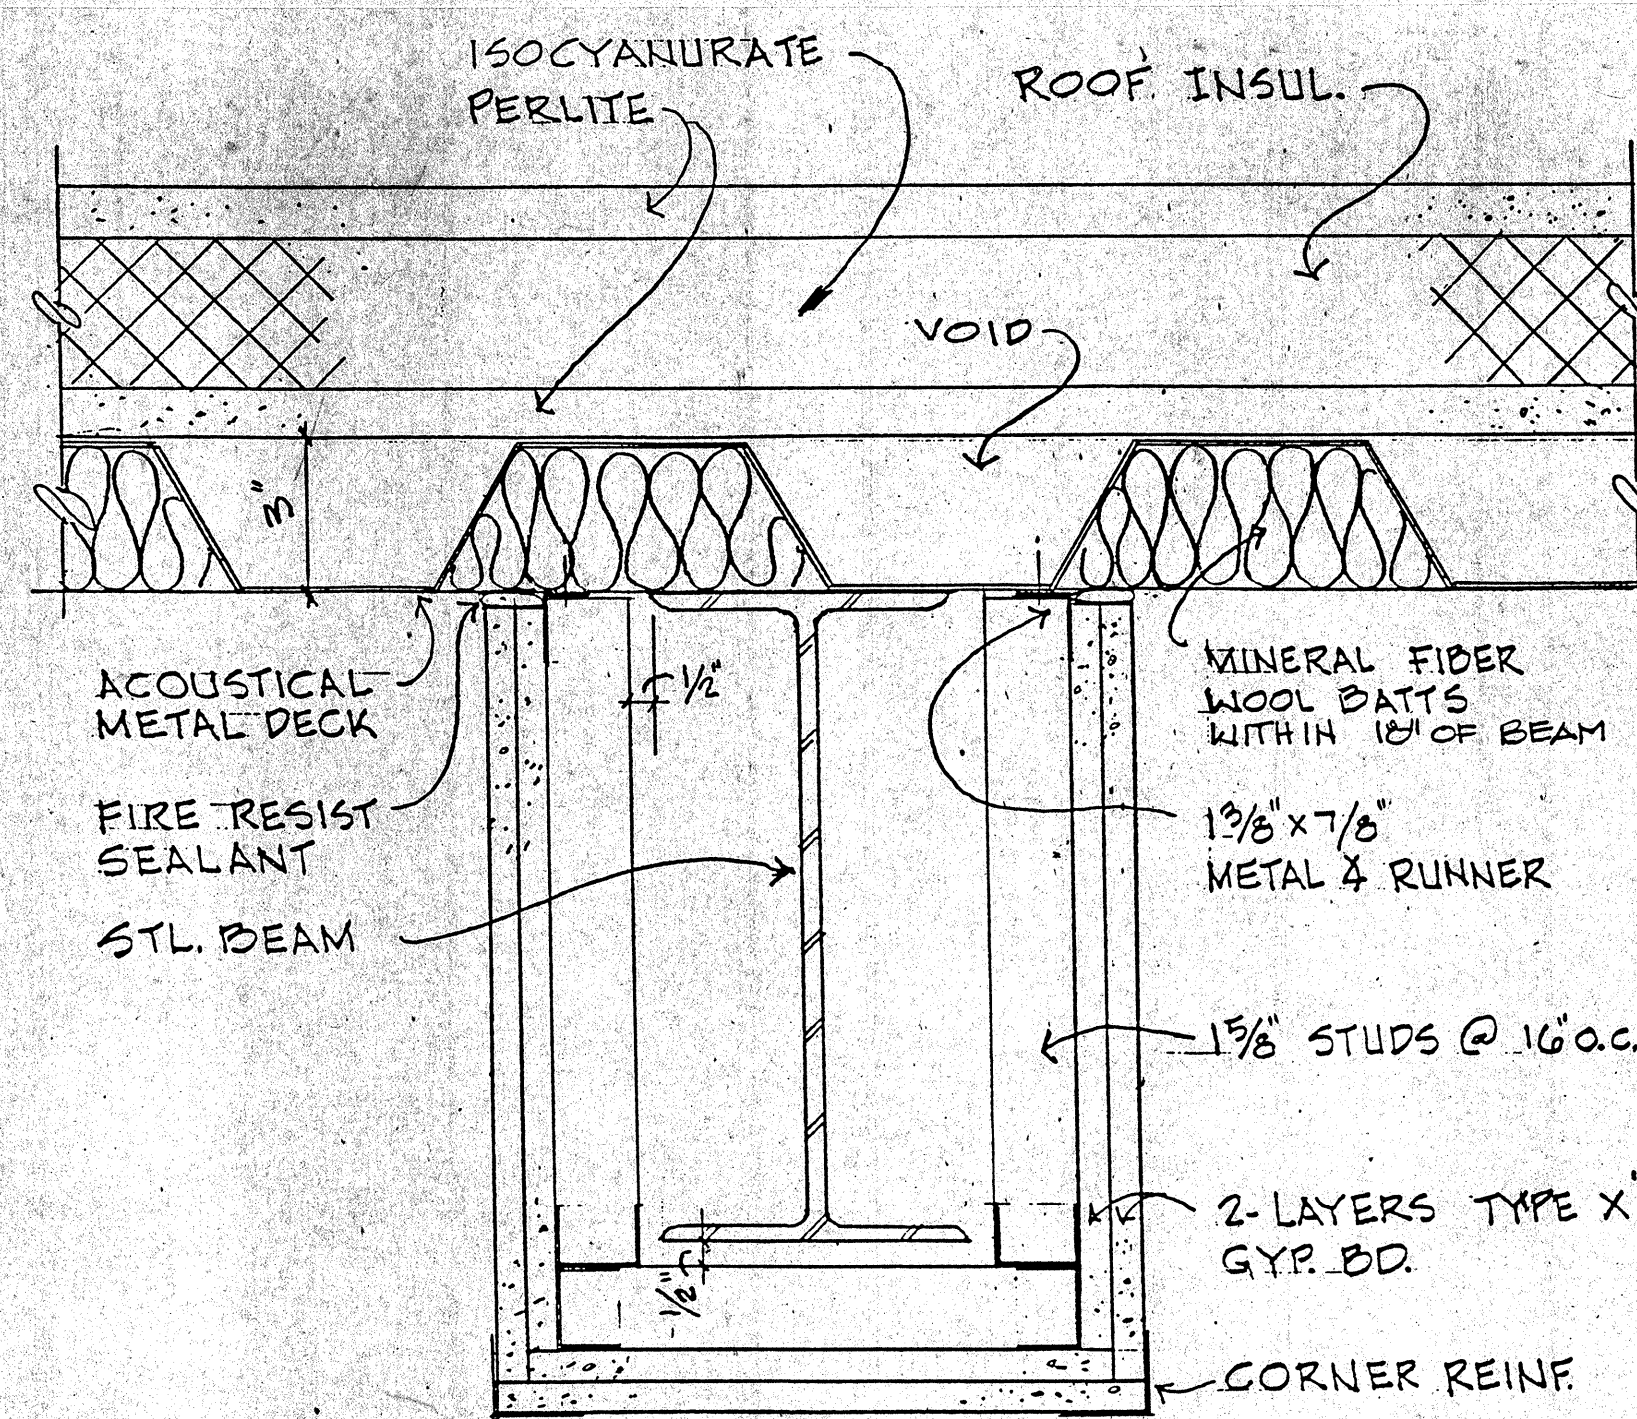


10 2-HR FIREPROOFING @ BEAMS EXPOSED IN DAYROOMS / MULTI-PURPOSE ROOMS
SCALE: N.T.S.

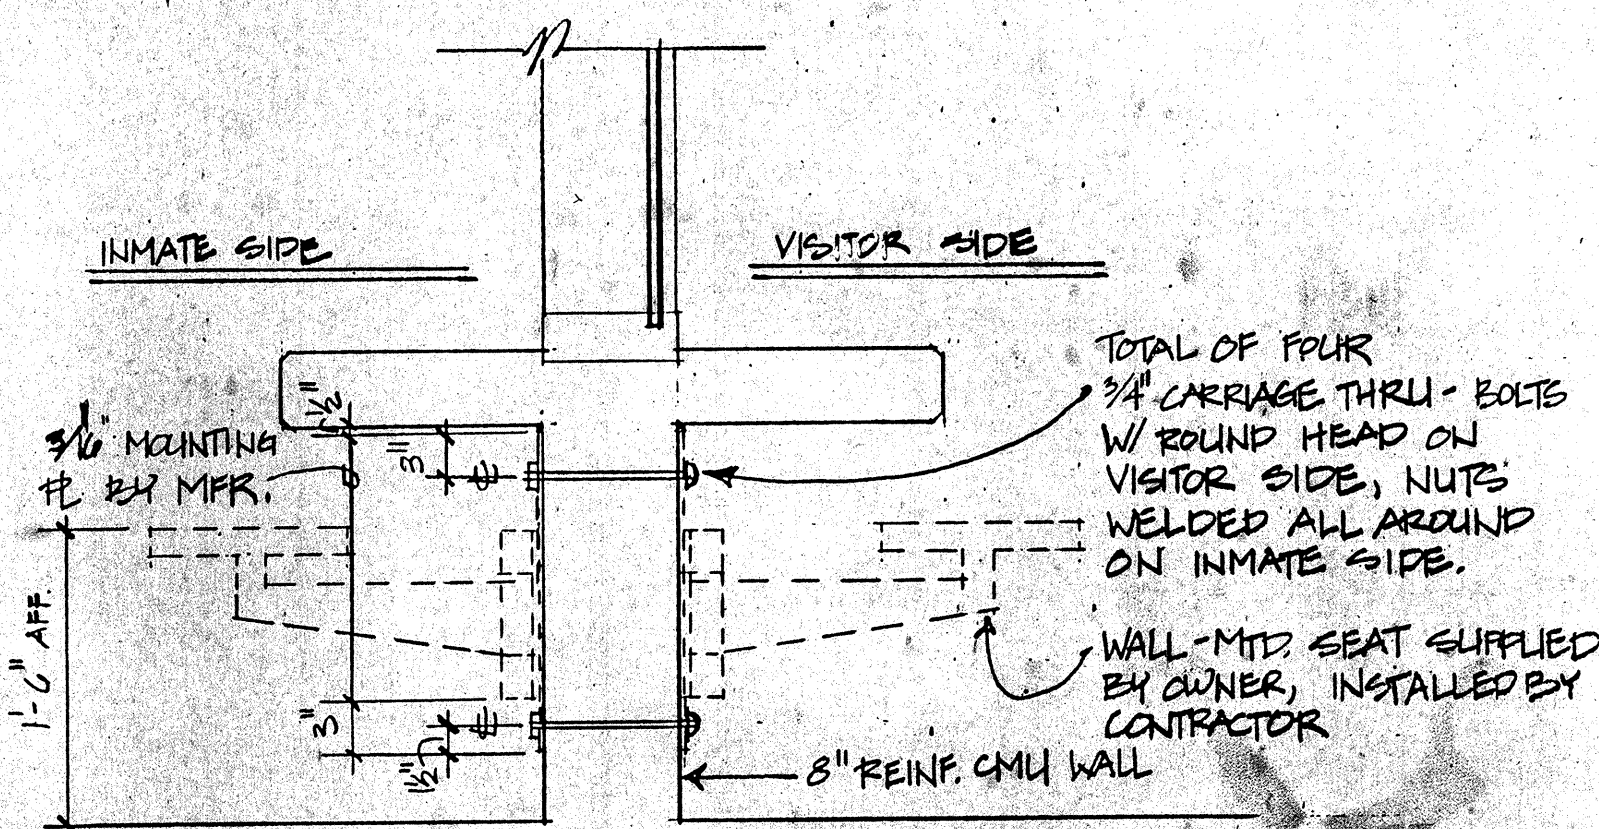


12 WALL-MOUNTED SEAT @ VISITING
1'=1'-0"


NOTE: 2 SUPPORTS PER RECTANGULAR TABLE
1 SUPPORT PER SQUARE TABLE
WELDING OF ATTACHER BAR BETWEEN SUPPORTS IS REQ'D AT RECTANGULAR TABLES

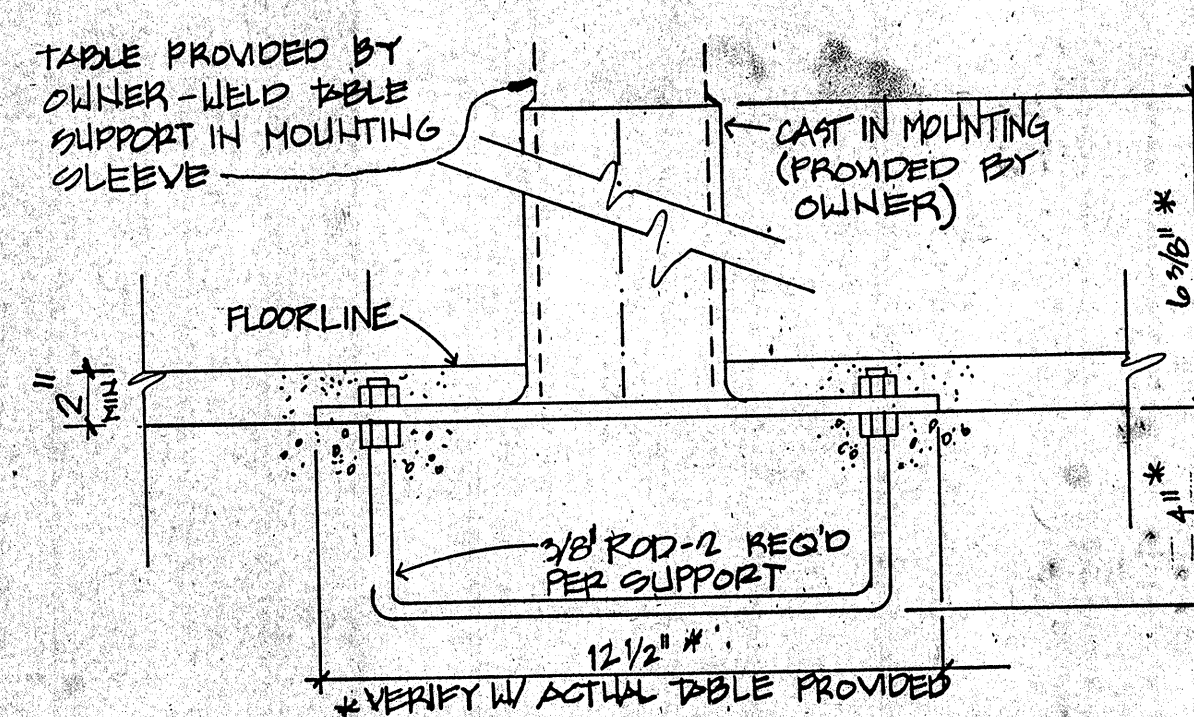

15 TABLE MOUNTING DETAIL
3/4"=1'-0"

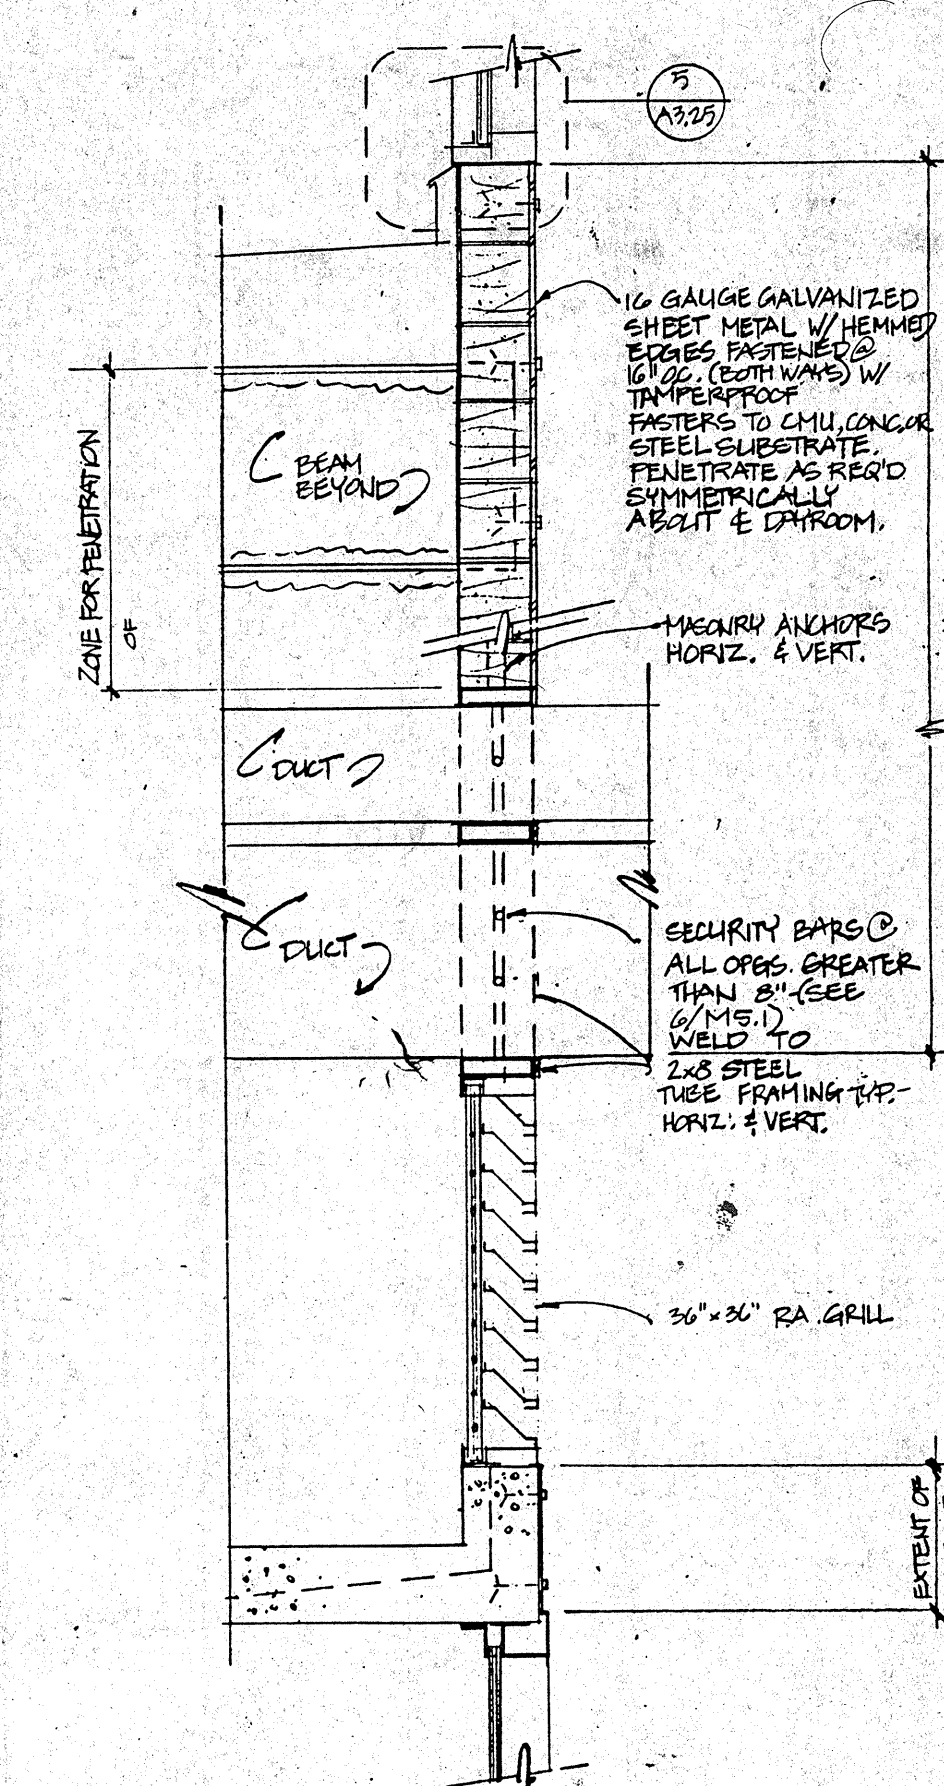

11 WALL PENETRATION @ MECH. RM.

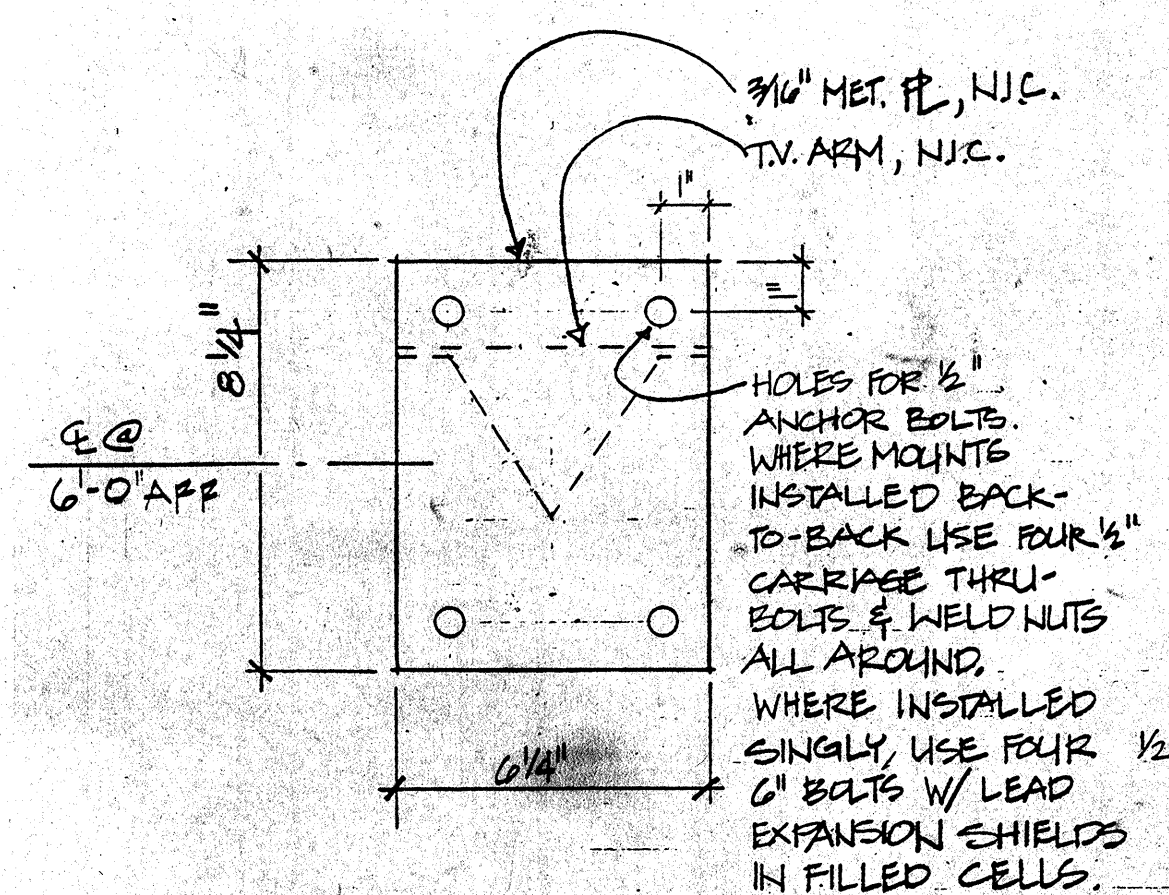

13 TELEVISION ARM MOUNTING PLATE, N.C.
SCALE: 3/4"=1'-0"