



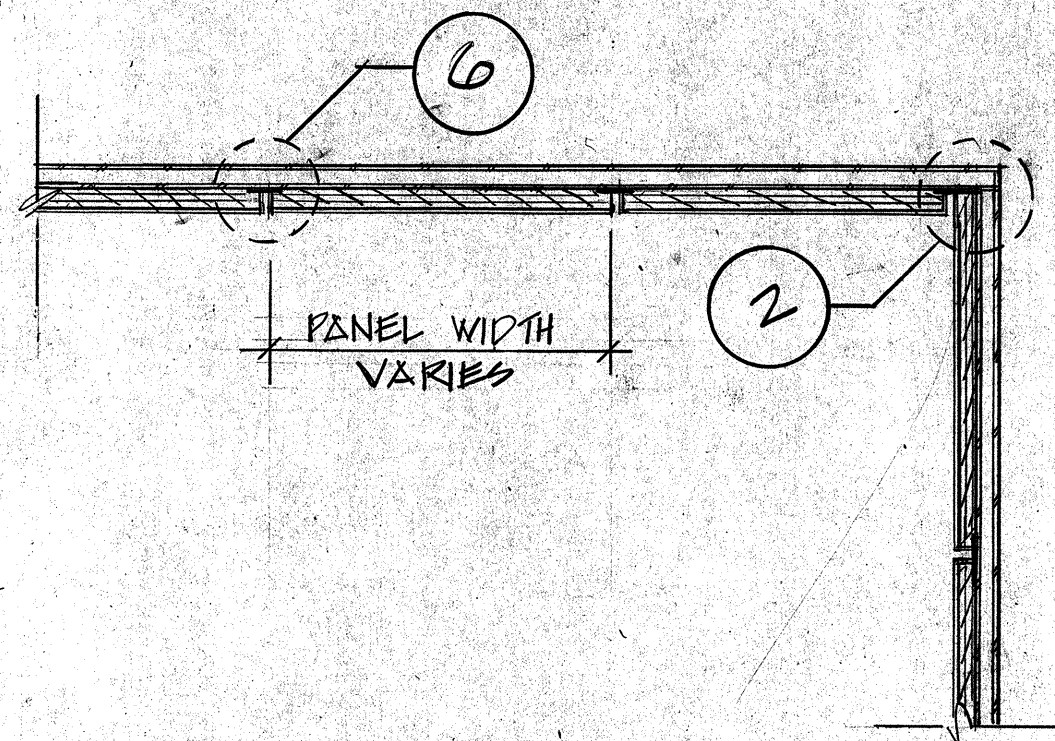


ELEVATOR CAR PANEL PARTIAL PLAN/SECTION

SCALE: 1 1/2" = 1'-0"

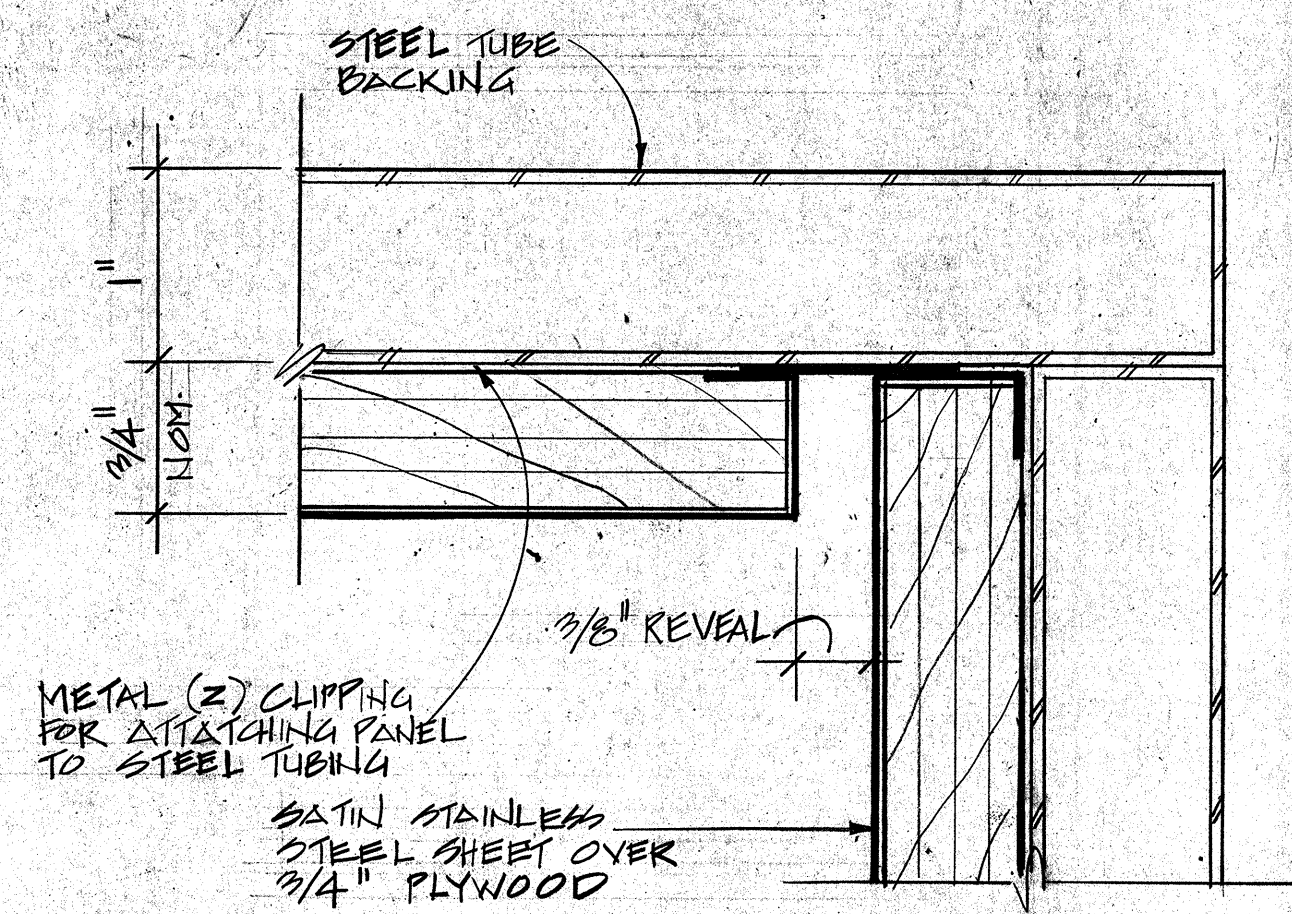

DETAIL

SCALE: FULL

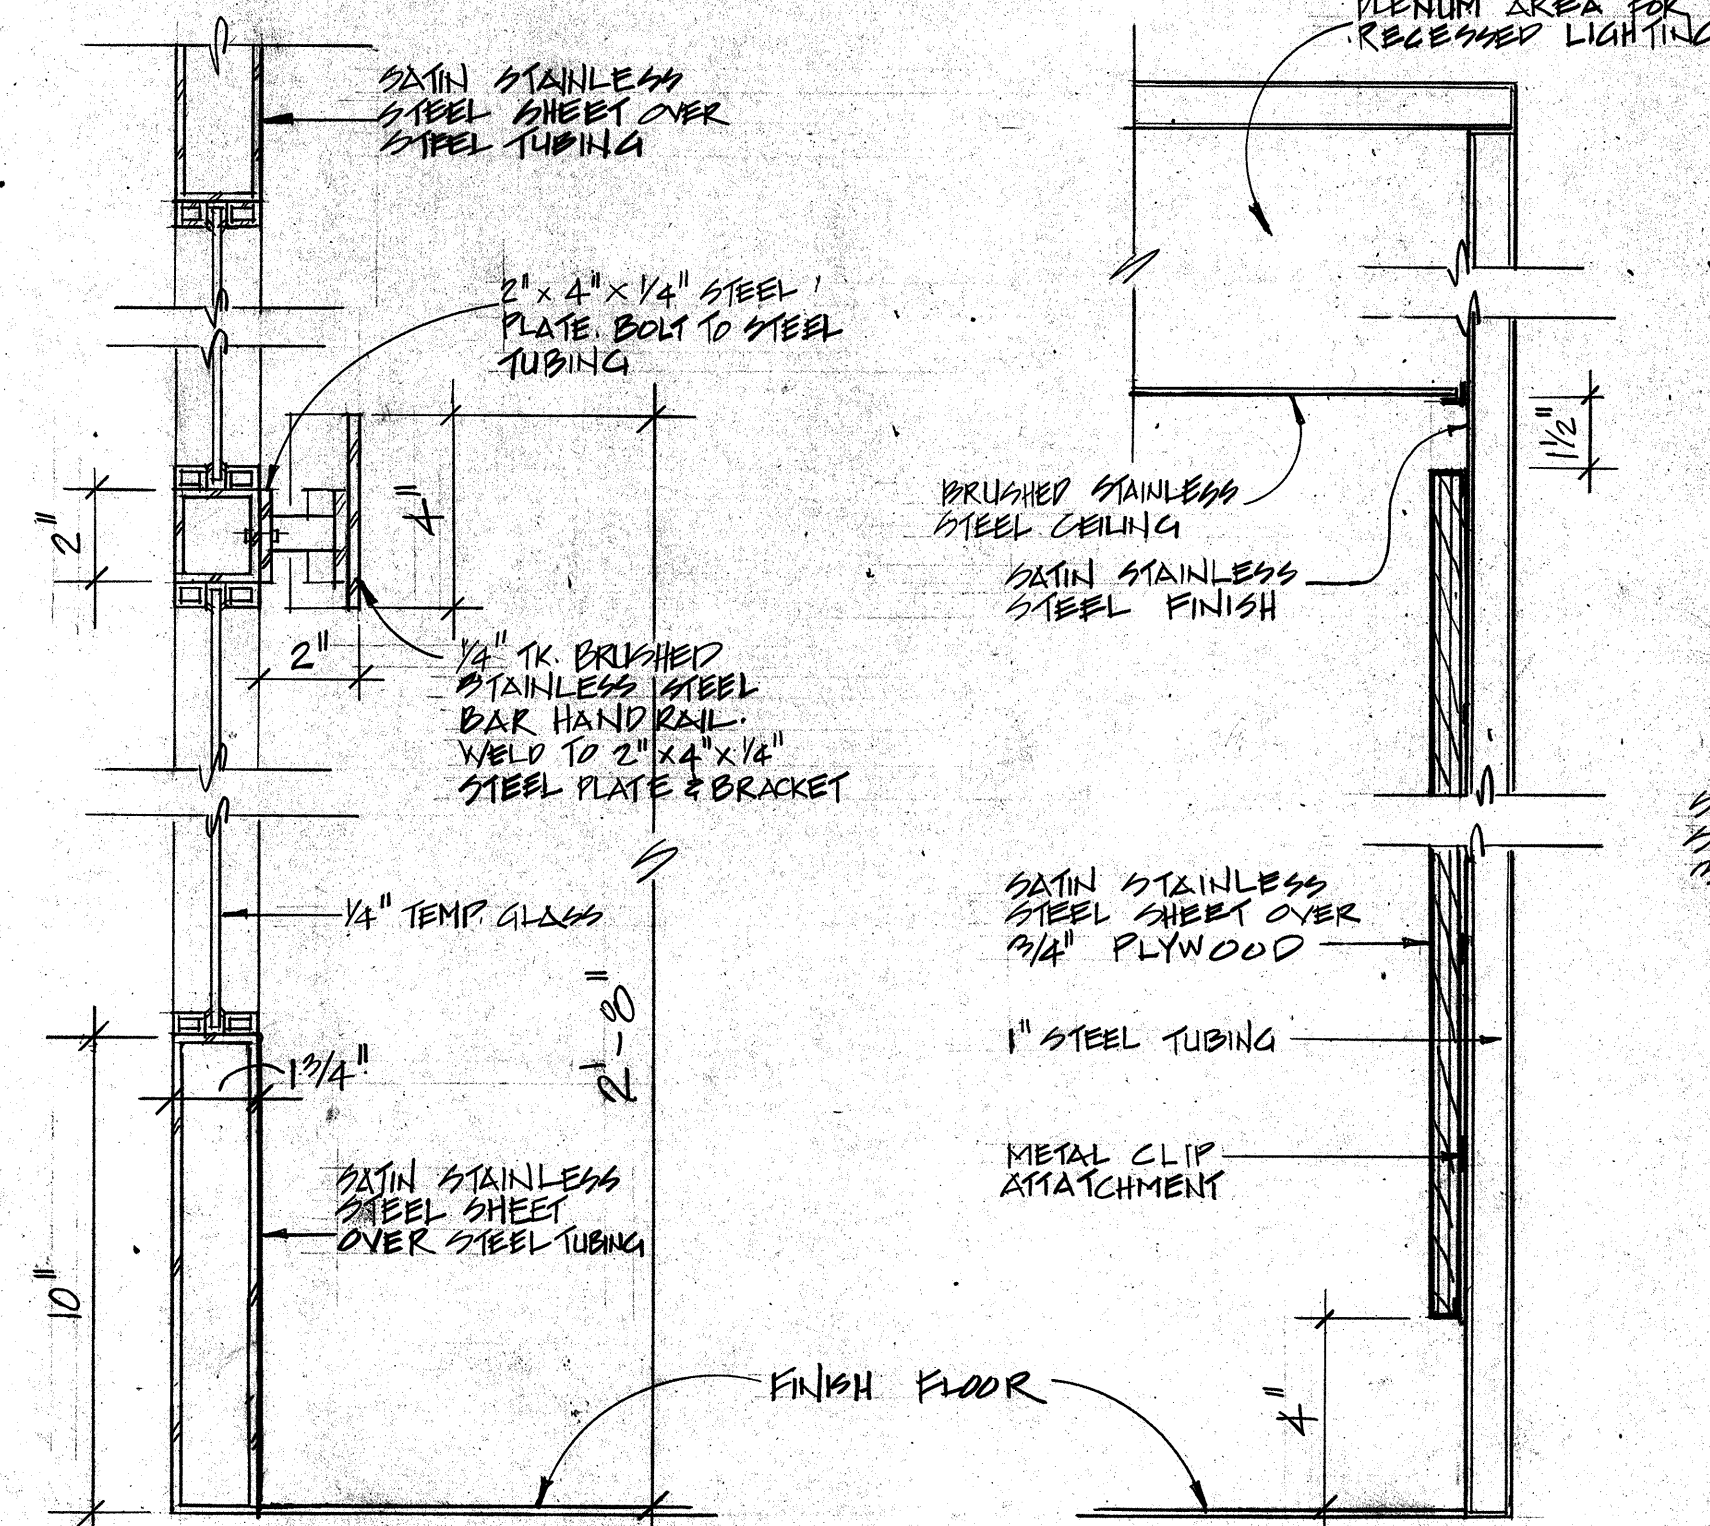


SECTION

SCALE: 3" = 1'-0"


PANEL SECTION (TYP)

SCALE: 3" = 1'-0"

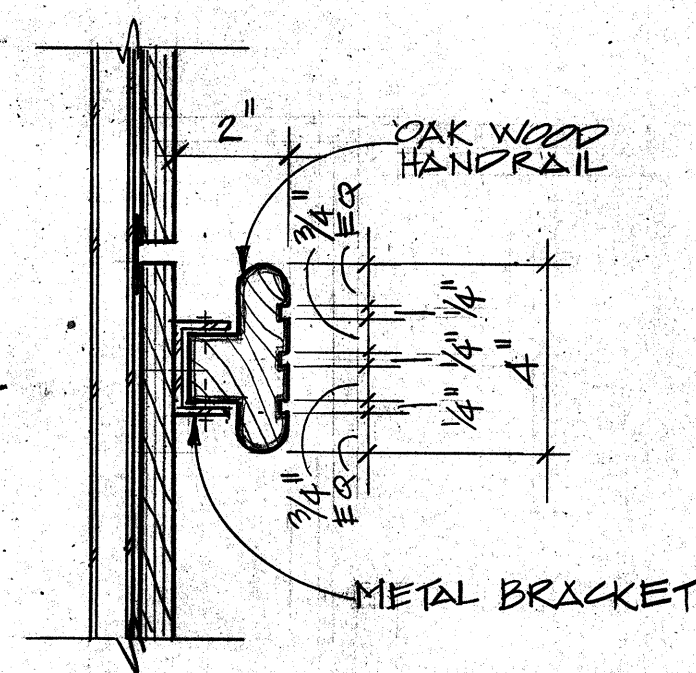


DETAIL

SCALE: 3" = 1'-0"

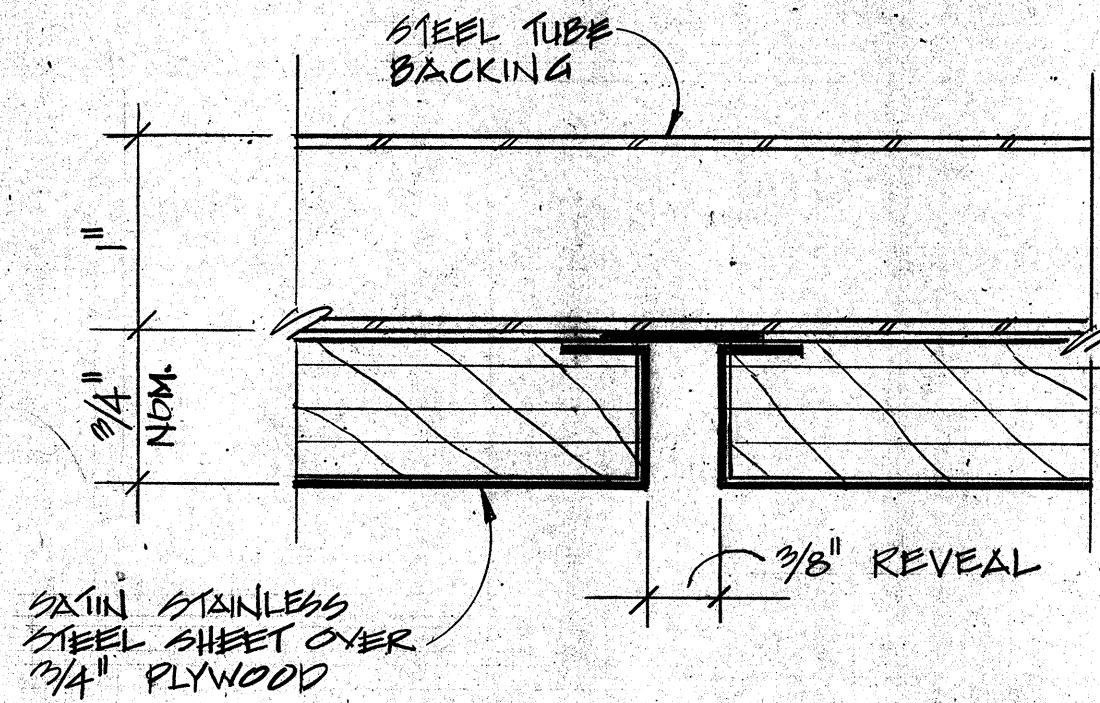


DETAIL

SCALE: FULL

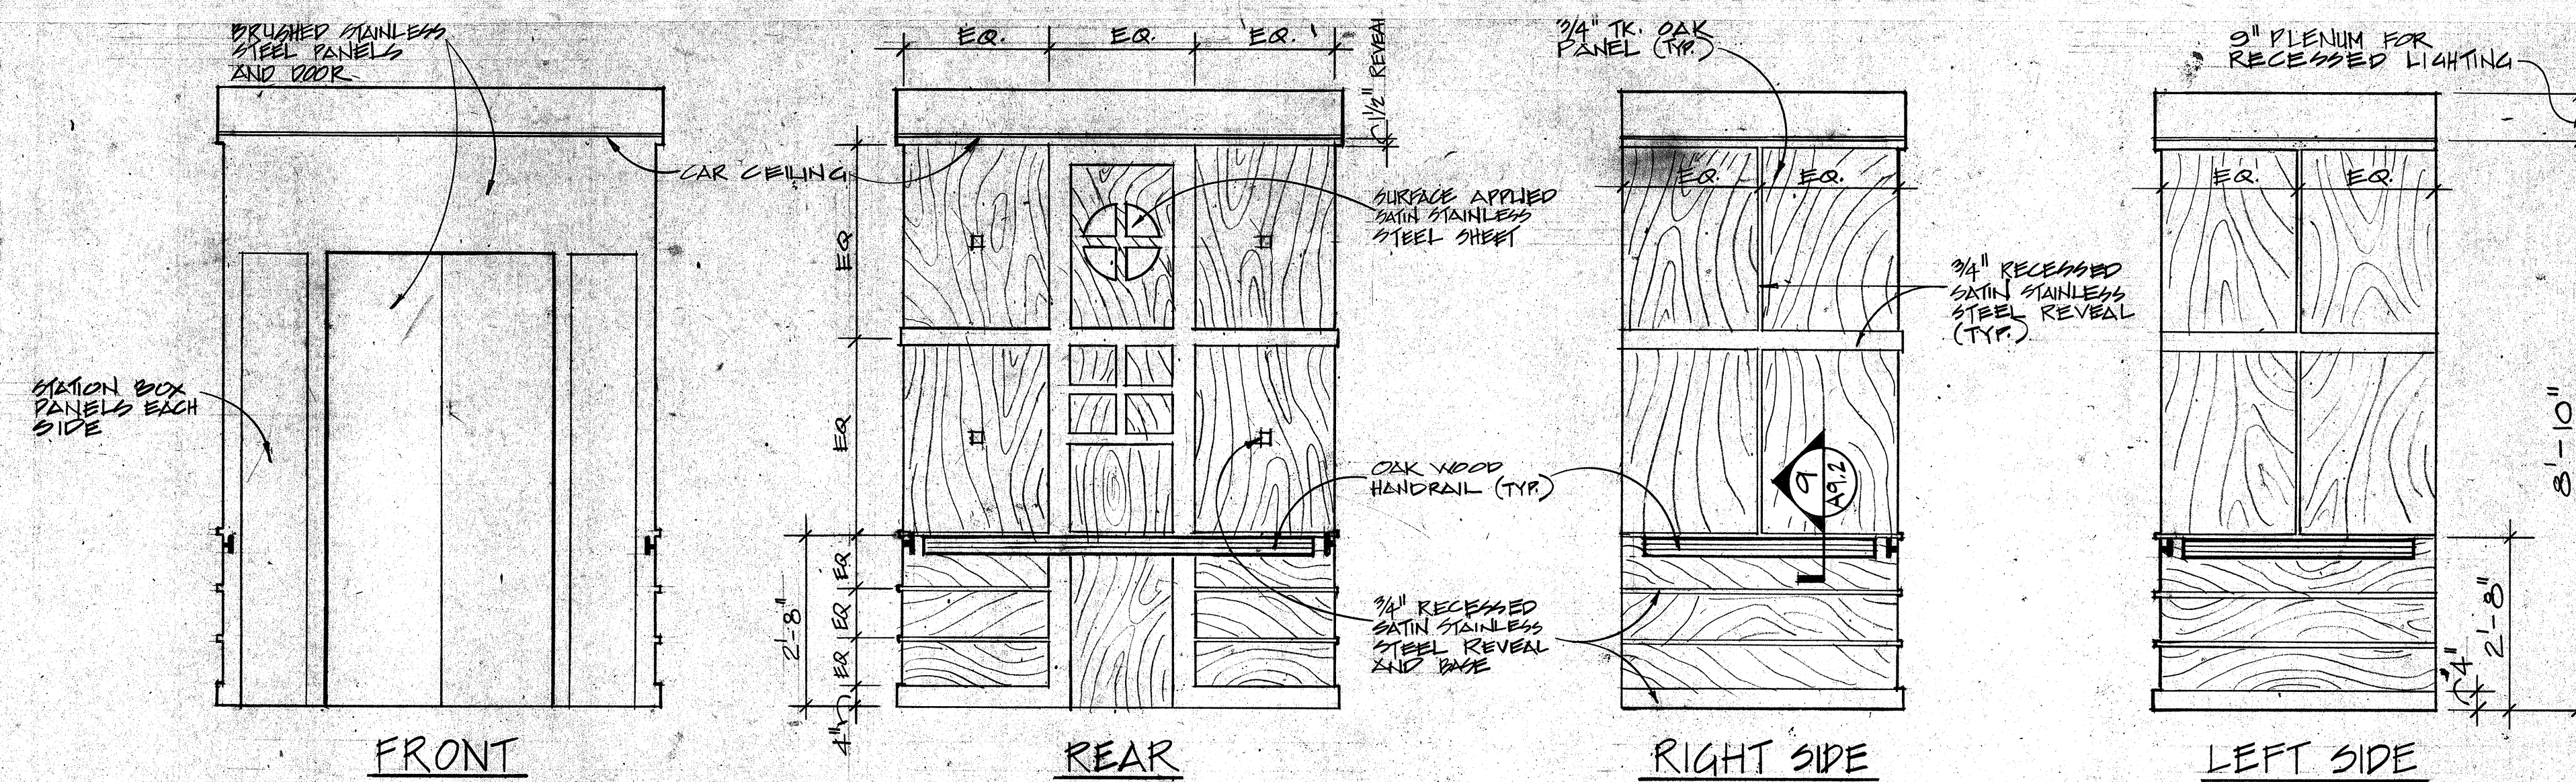


ELEVATOR 1 INTERIOR ELEVATIONS

SCALE: 1/2" = 1'-0"

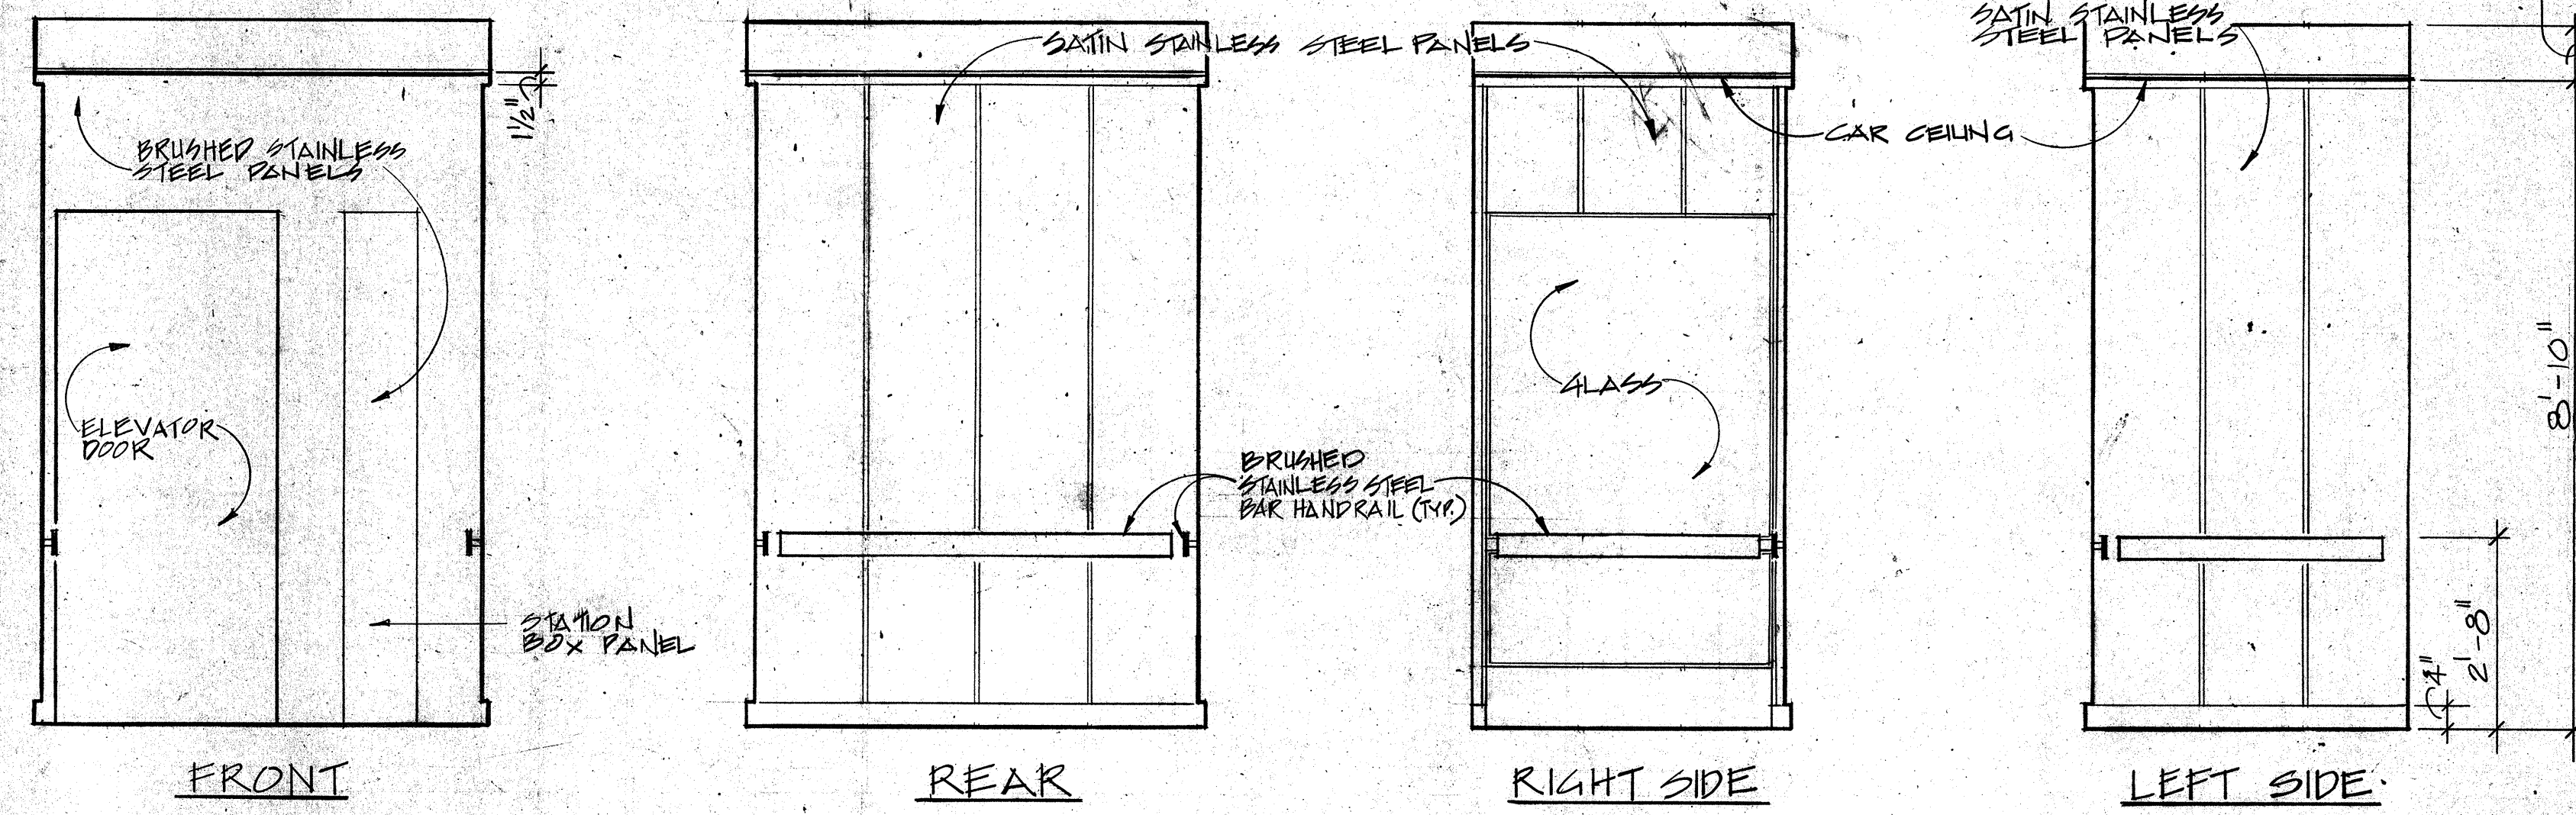


ELEVATOR 2 INTERIOR ELEVATIONS

SCALE: 1/2" = 1'-0"

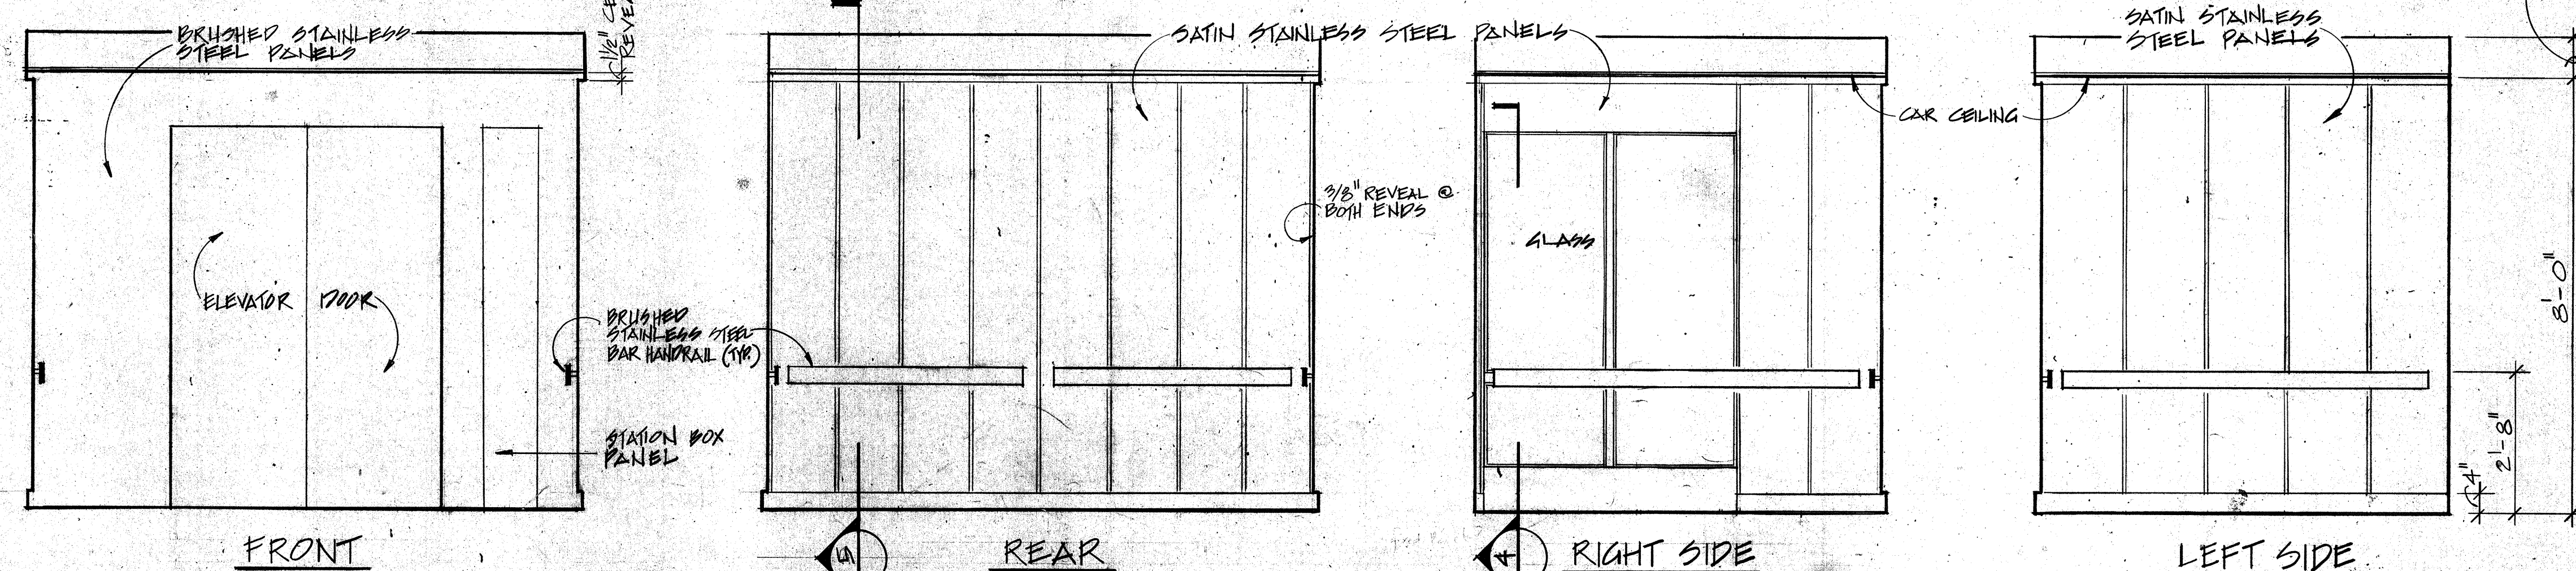

ELEVATOR 3 INTERIOR ELEVATIONS


SCALE: 1/2" = 1'-0"

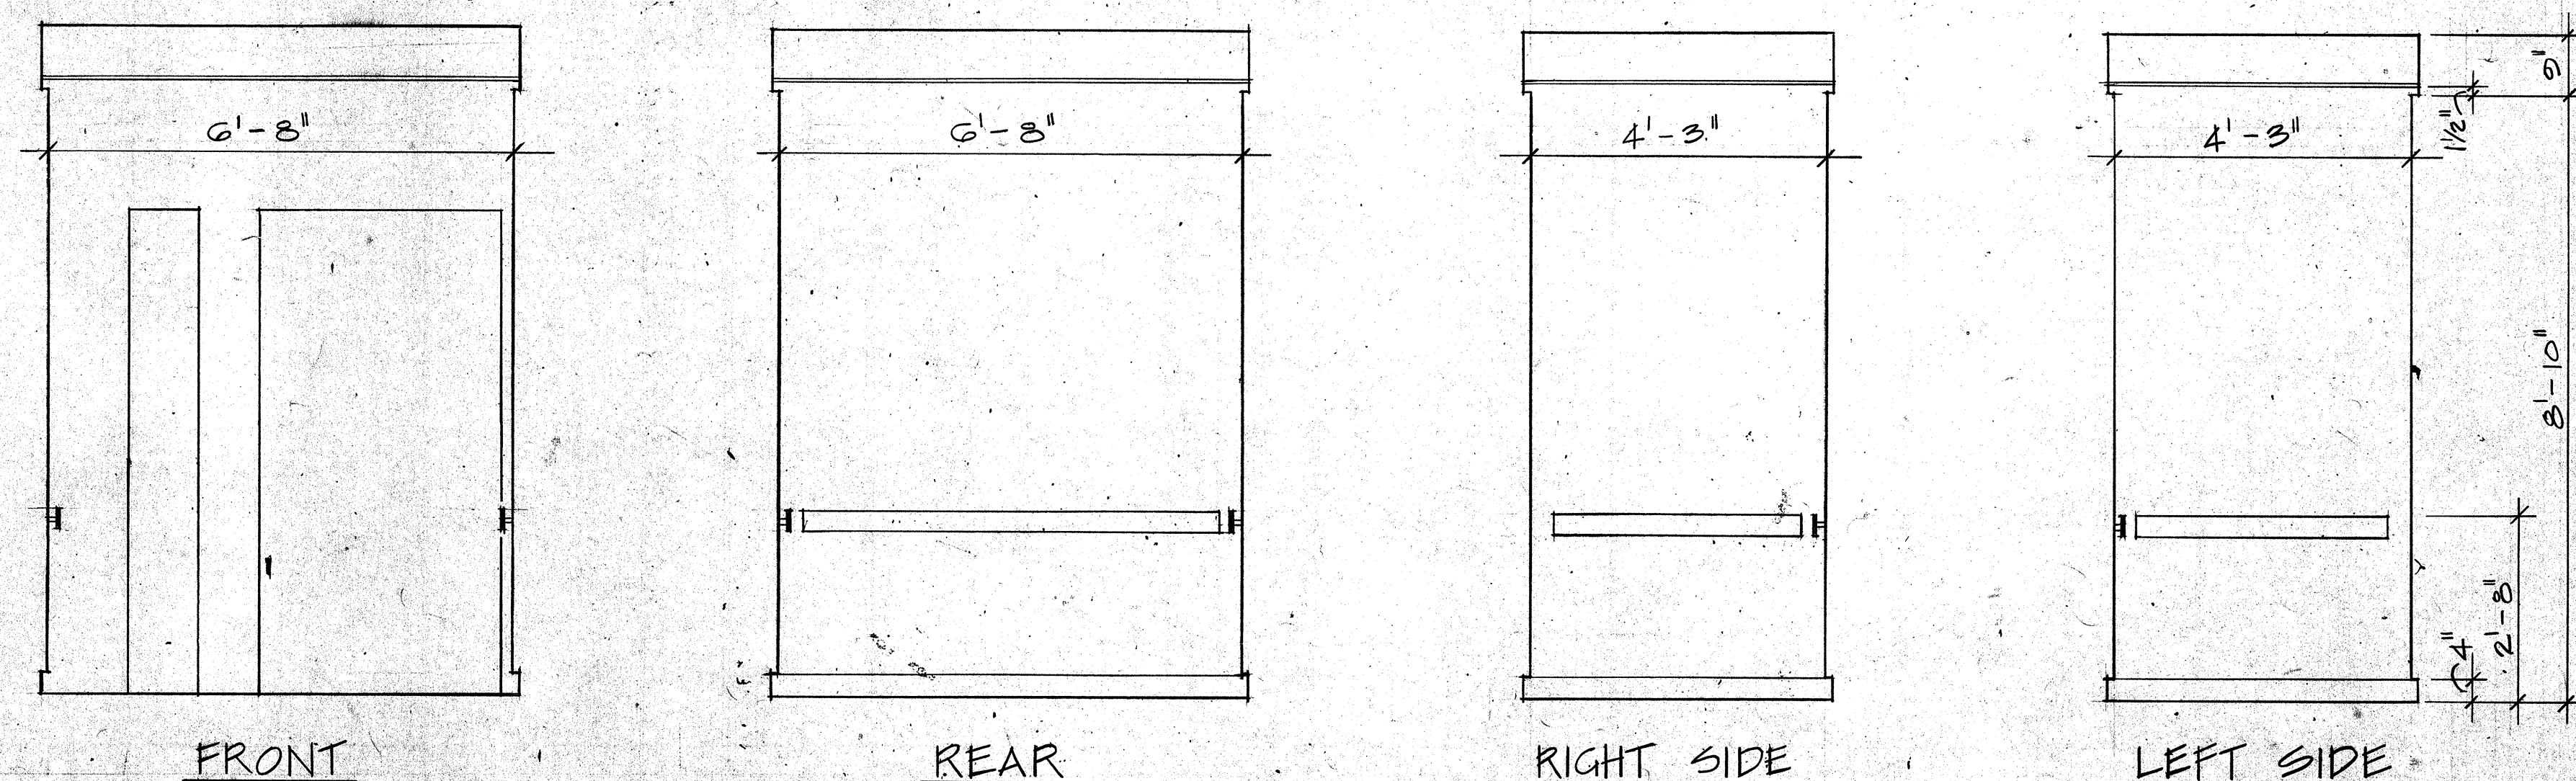

ELEVATOR 4 INTERIOR ELEVATIONS


SCALE: 1/2" = 1'-0"

(NOTE: ALL NOTES, MATERIALS AND DETAILS ARE SIMILAR TO ELEVATOR #2)

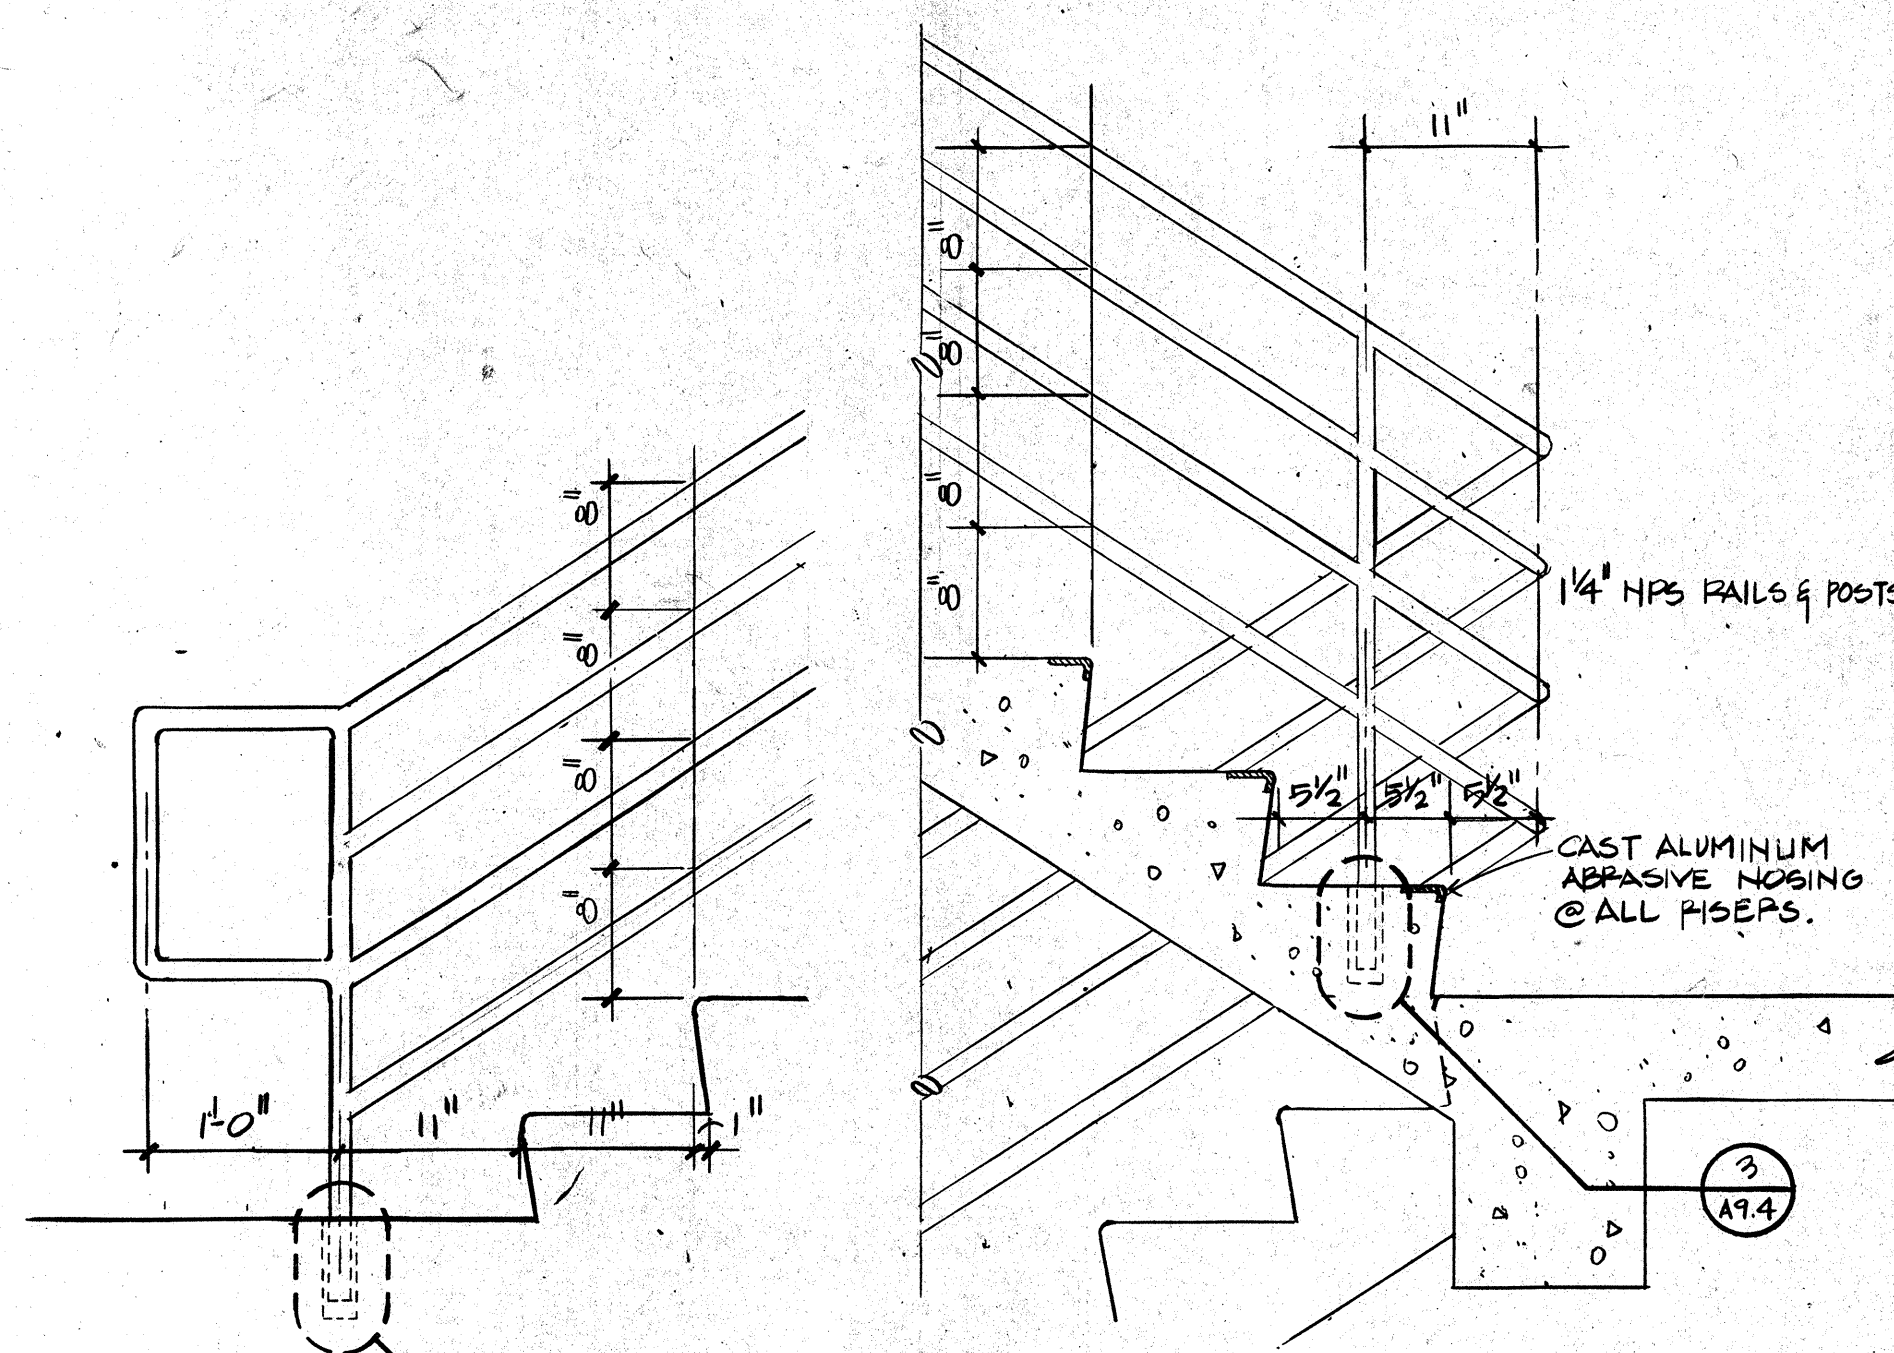


1 HAND RAIL END DETAIL
SCALE: 1/4"=1'-0"


2 HAND RAIL TURN BACK DETAIL
SCALE: 1/4"=1'-0"

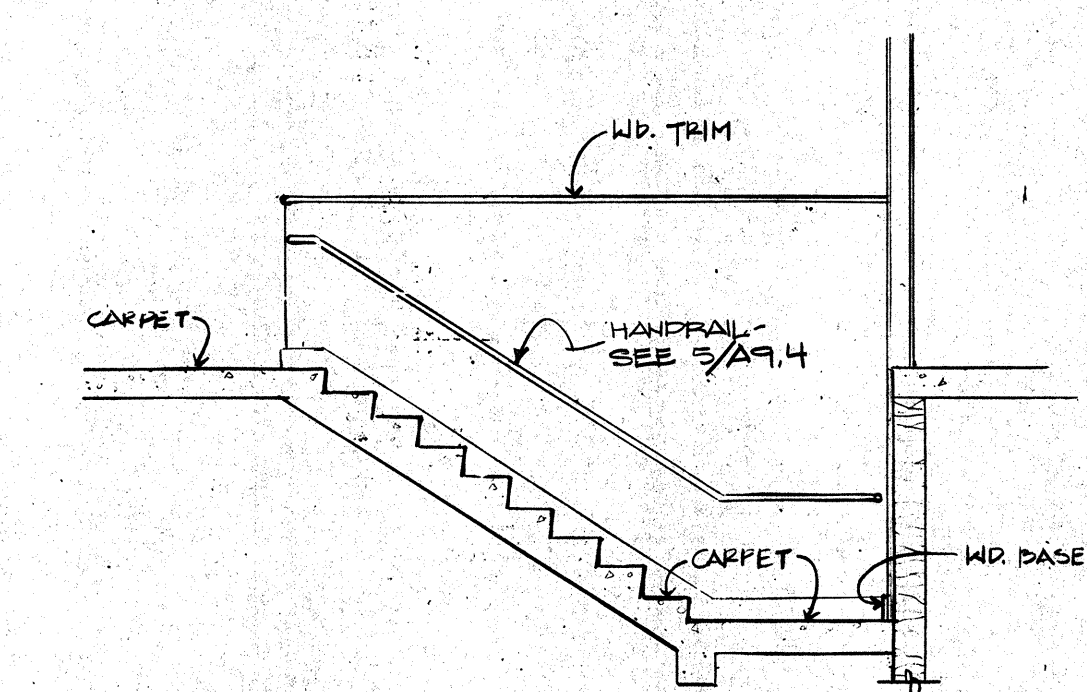


3 PARTIAL SECTION
SCALE: 1/4"=1'-0"

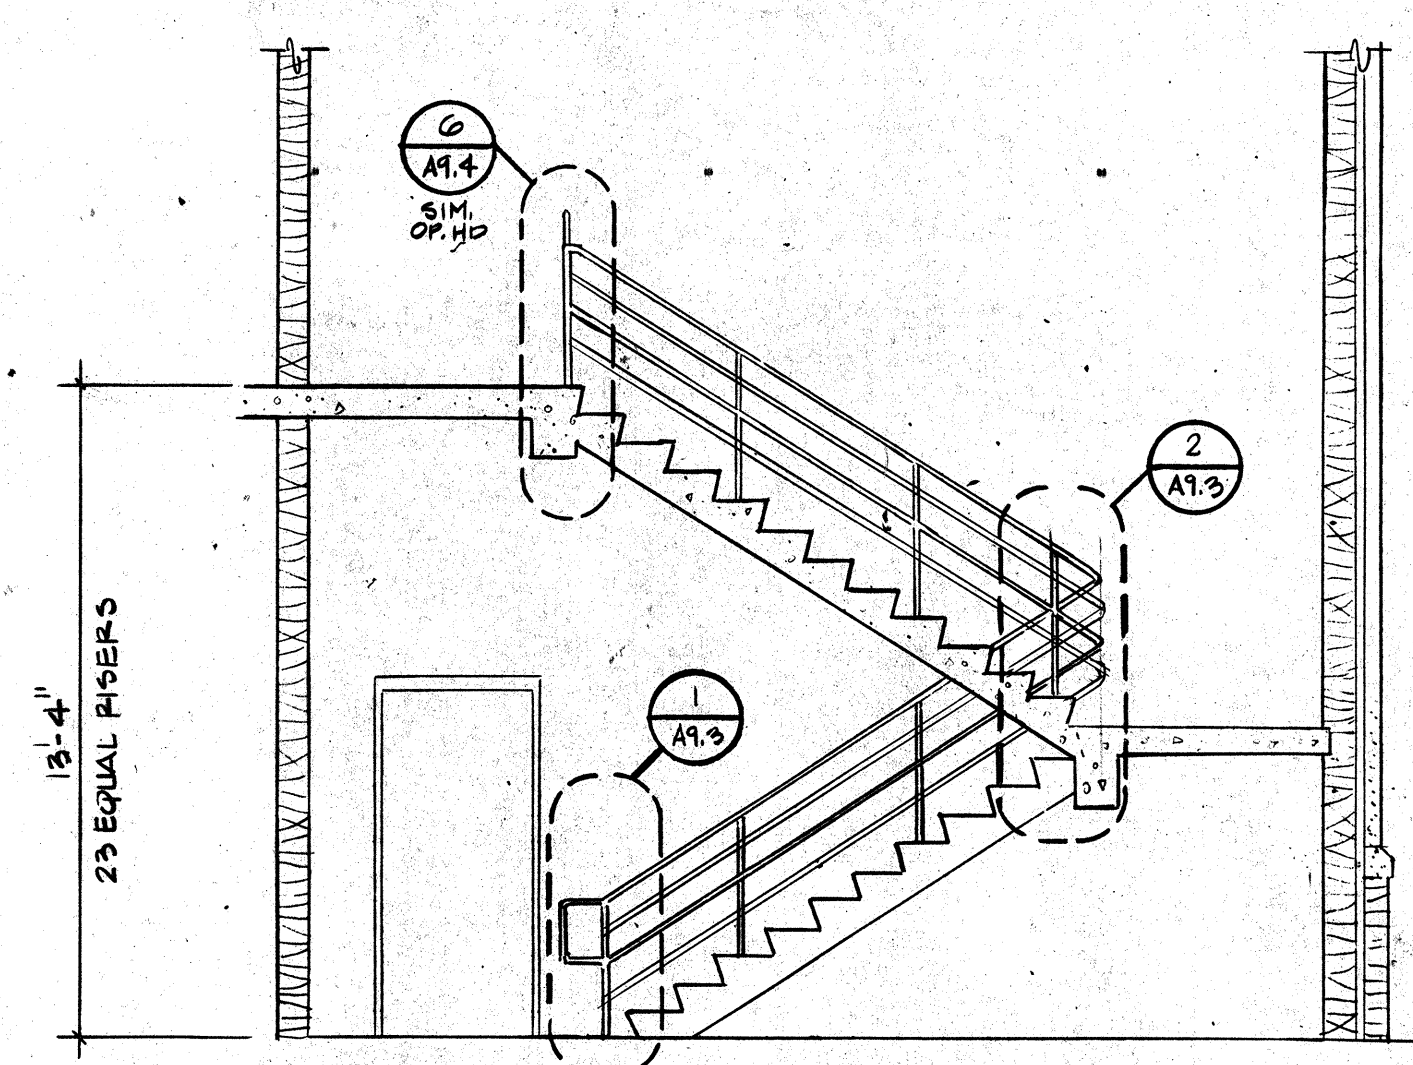


8 SECTION

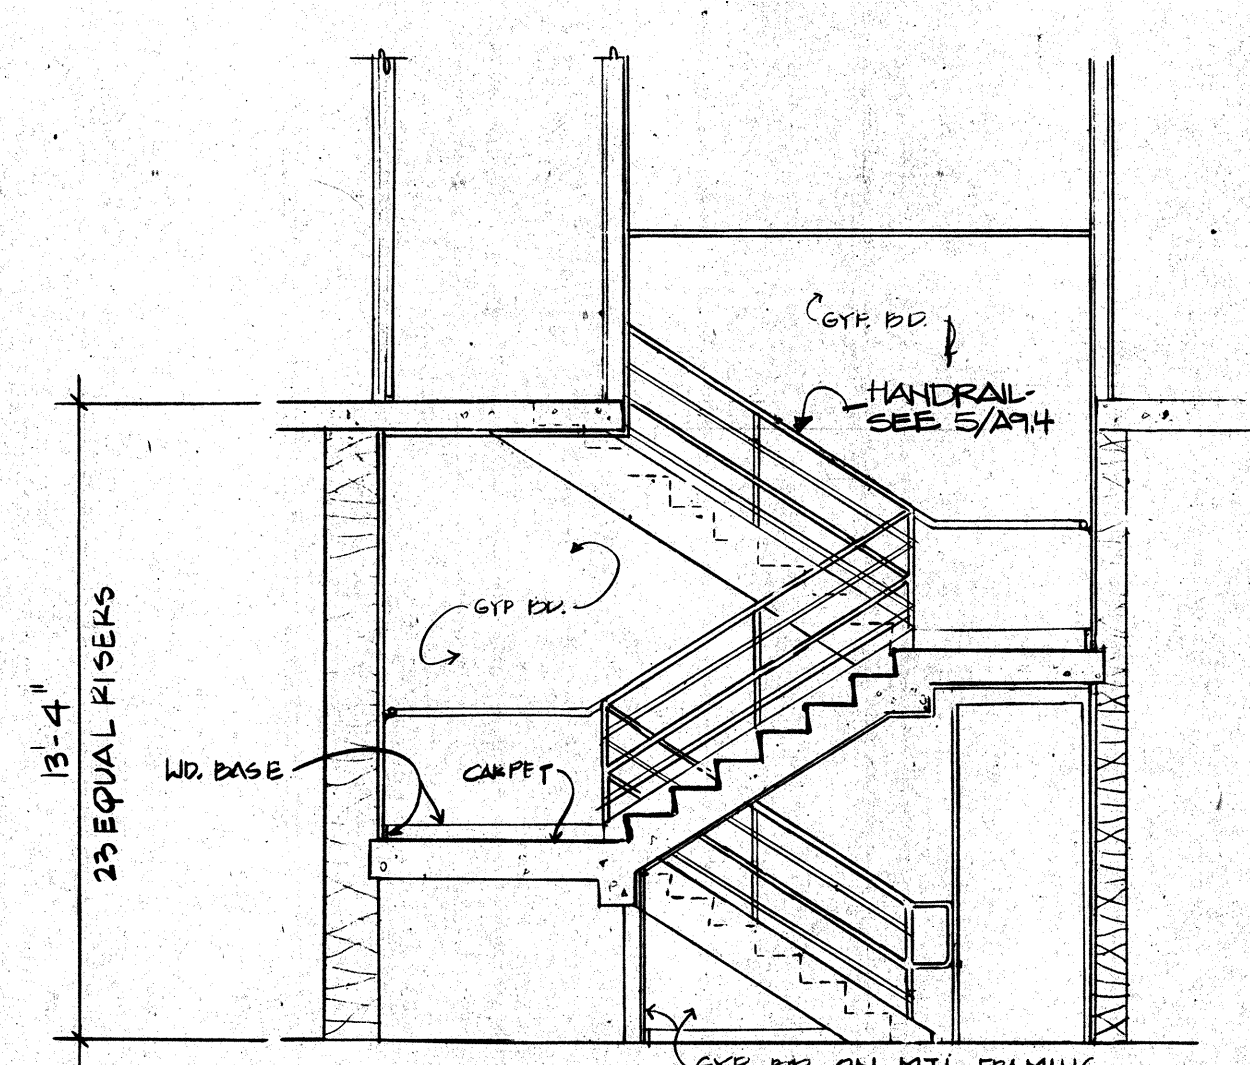


9 SECTION

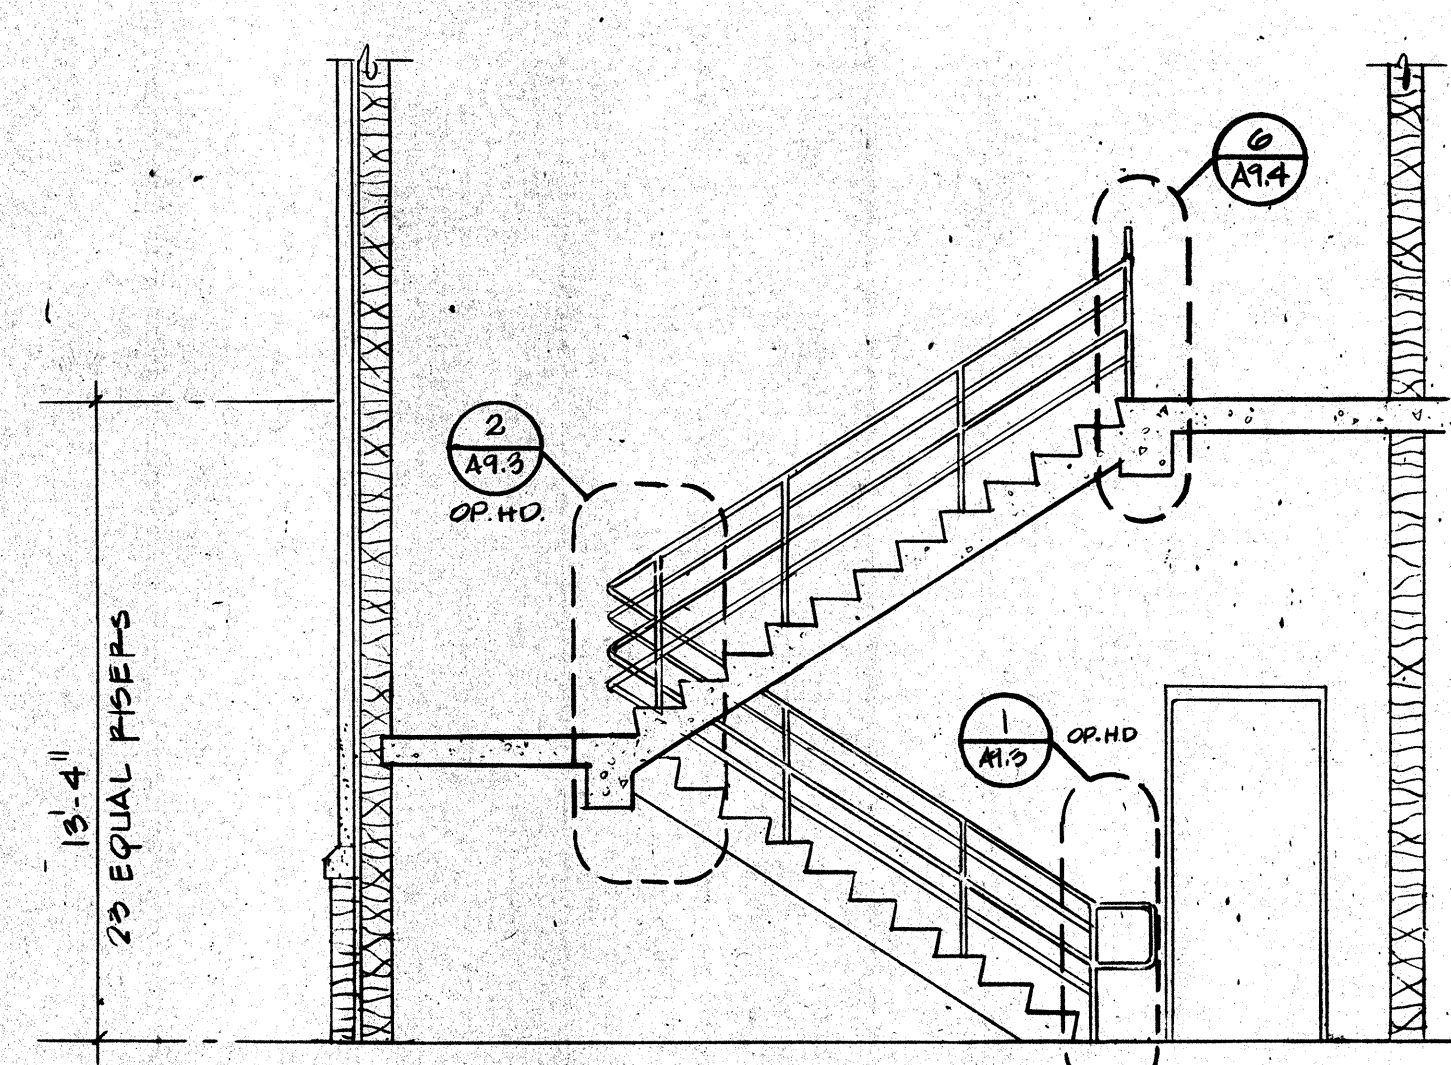


10 SECTION

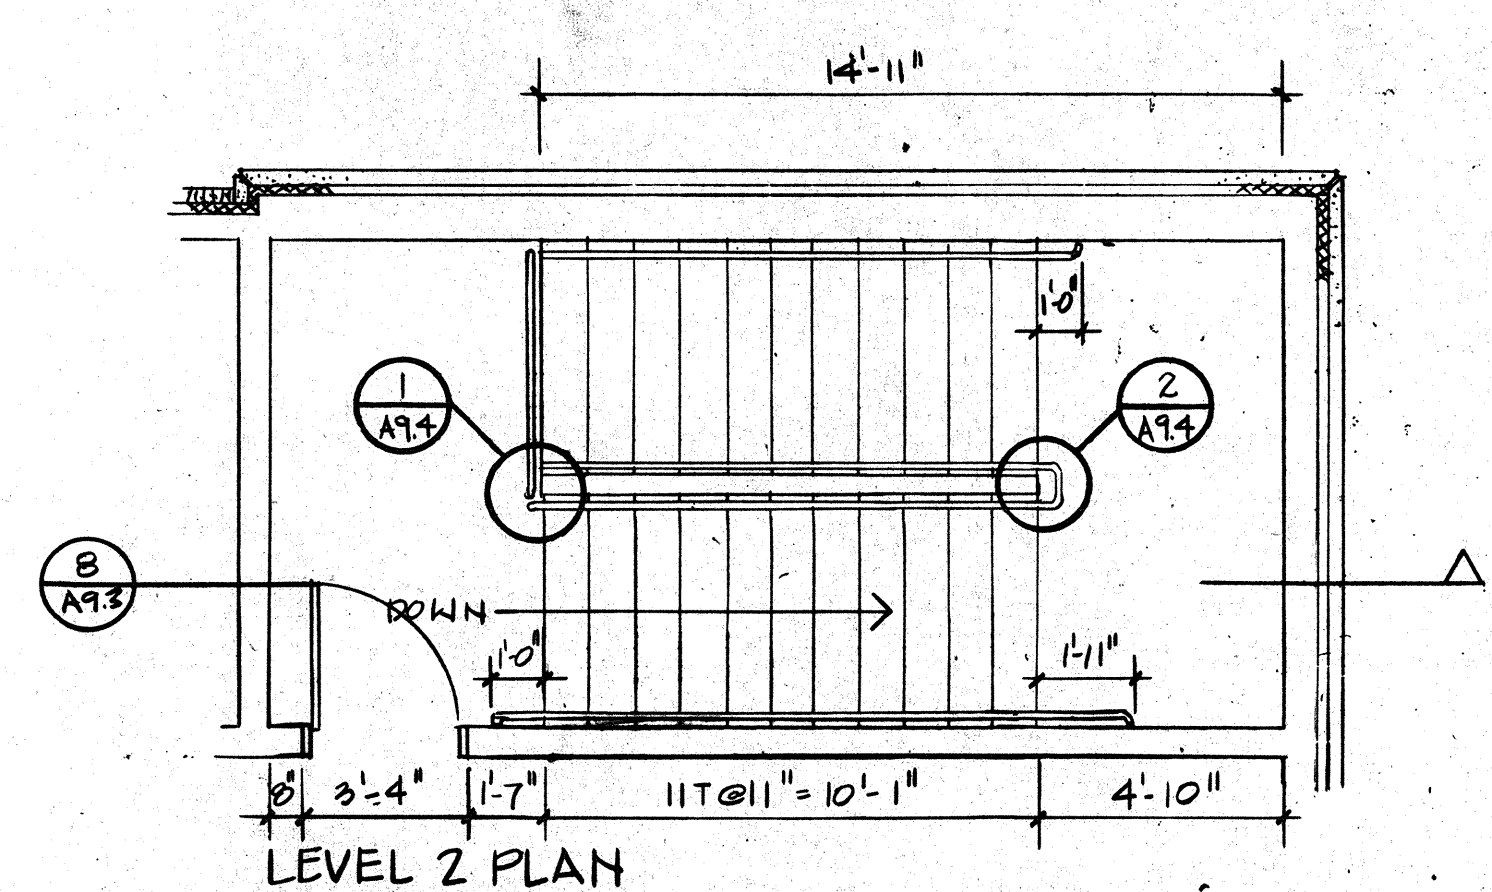



LEVEL 2 PLAN

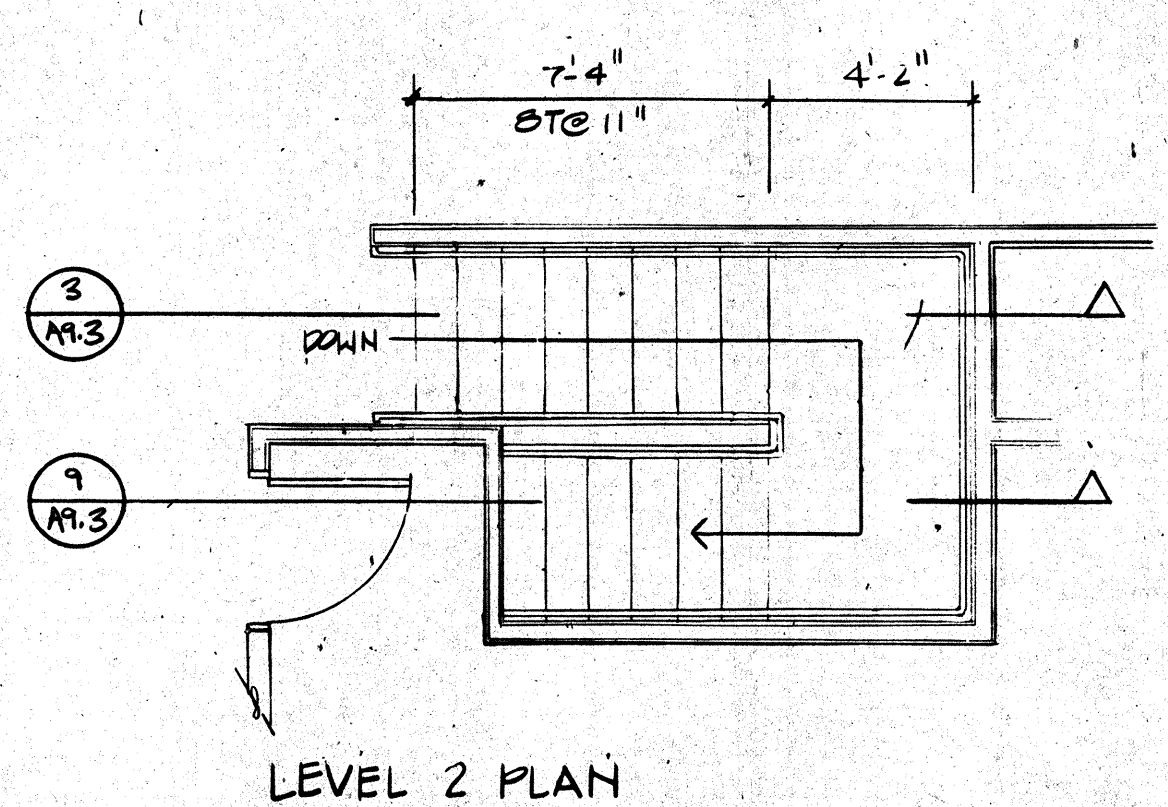


LEVEL 2 PLAN

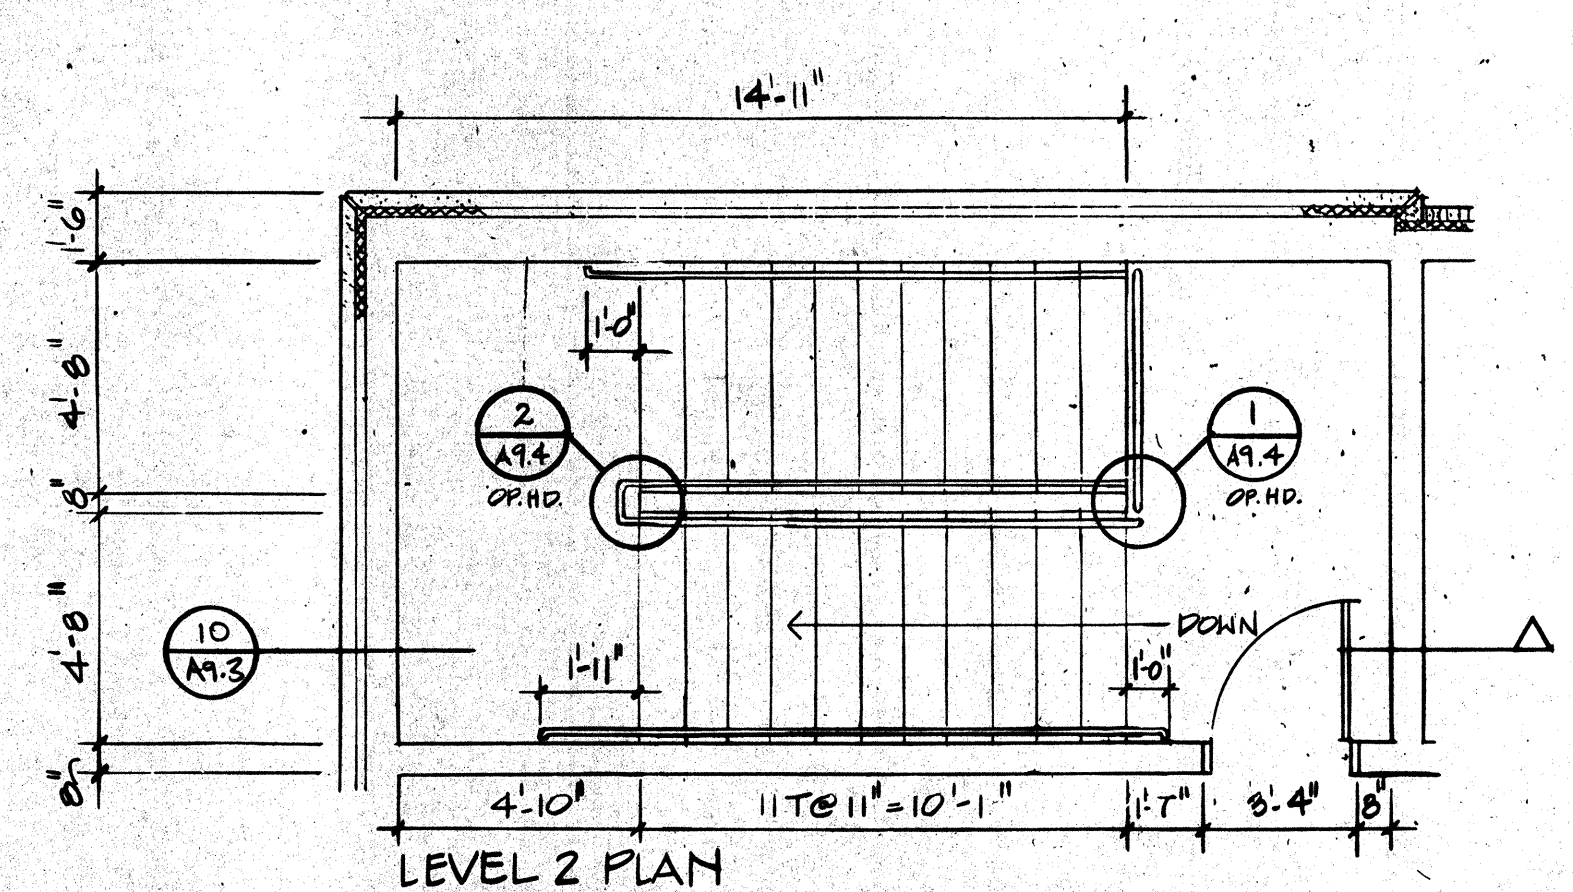

LEVEL 2 PLAN

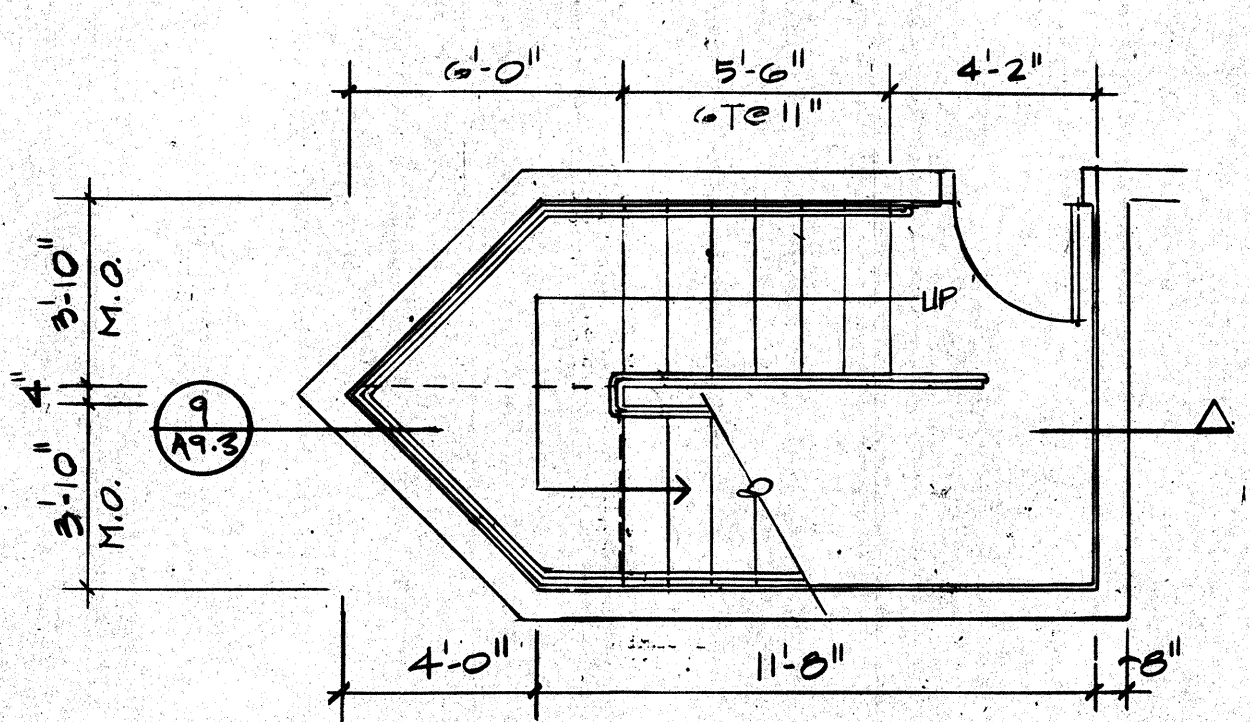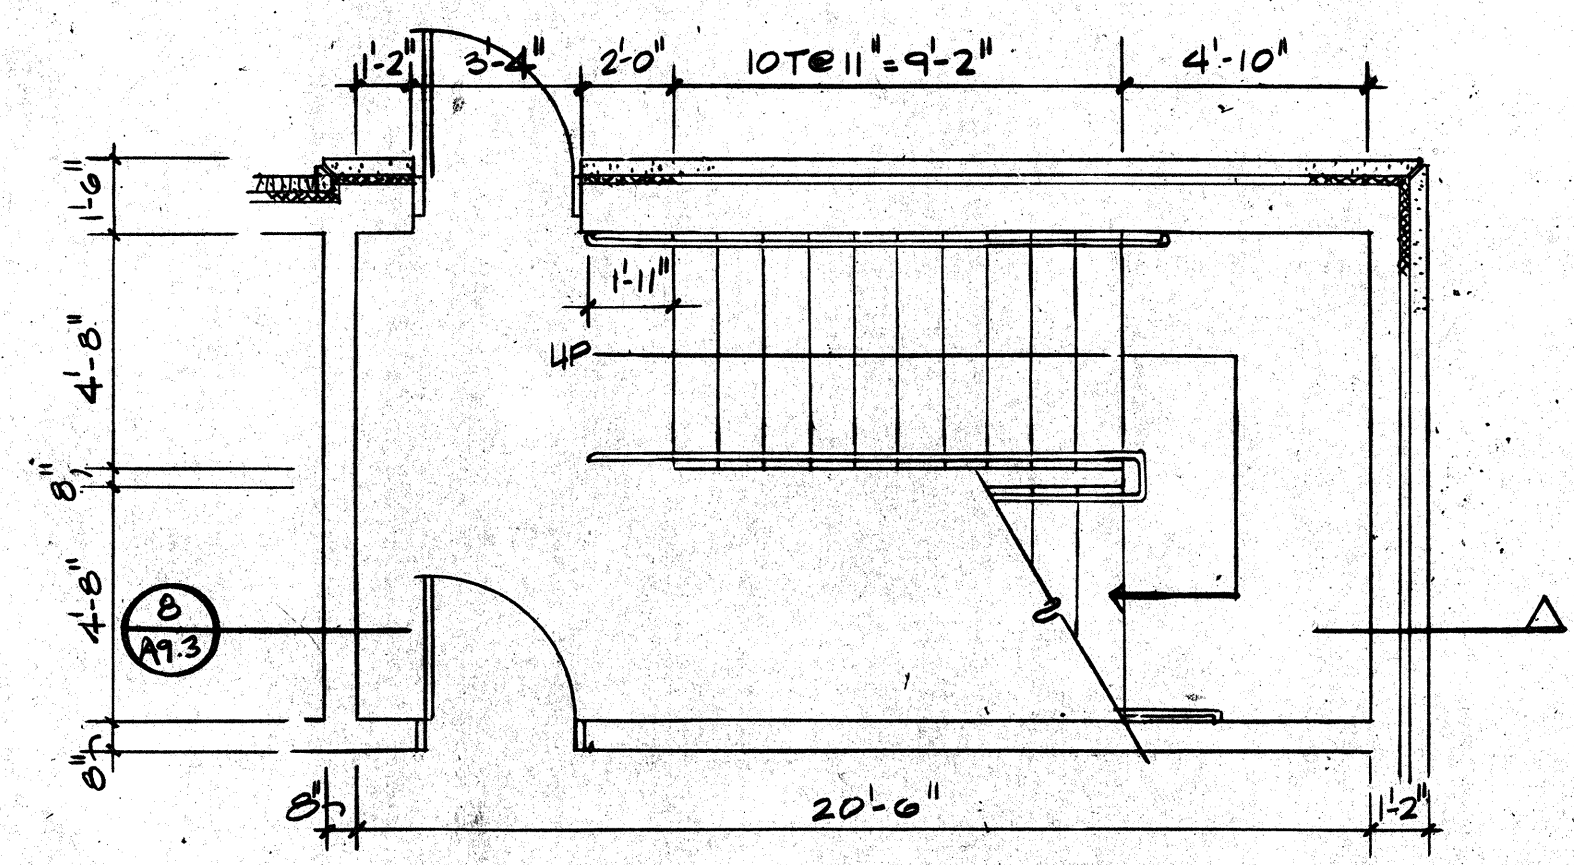

LEVEL 1 PLAN

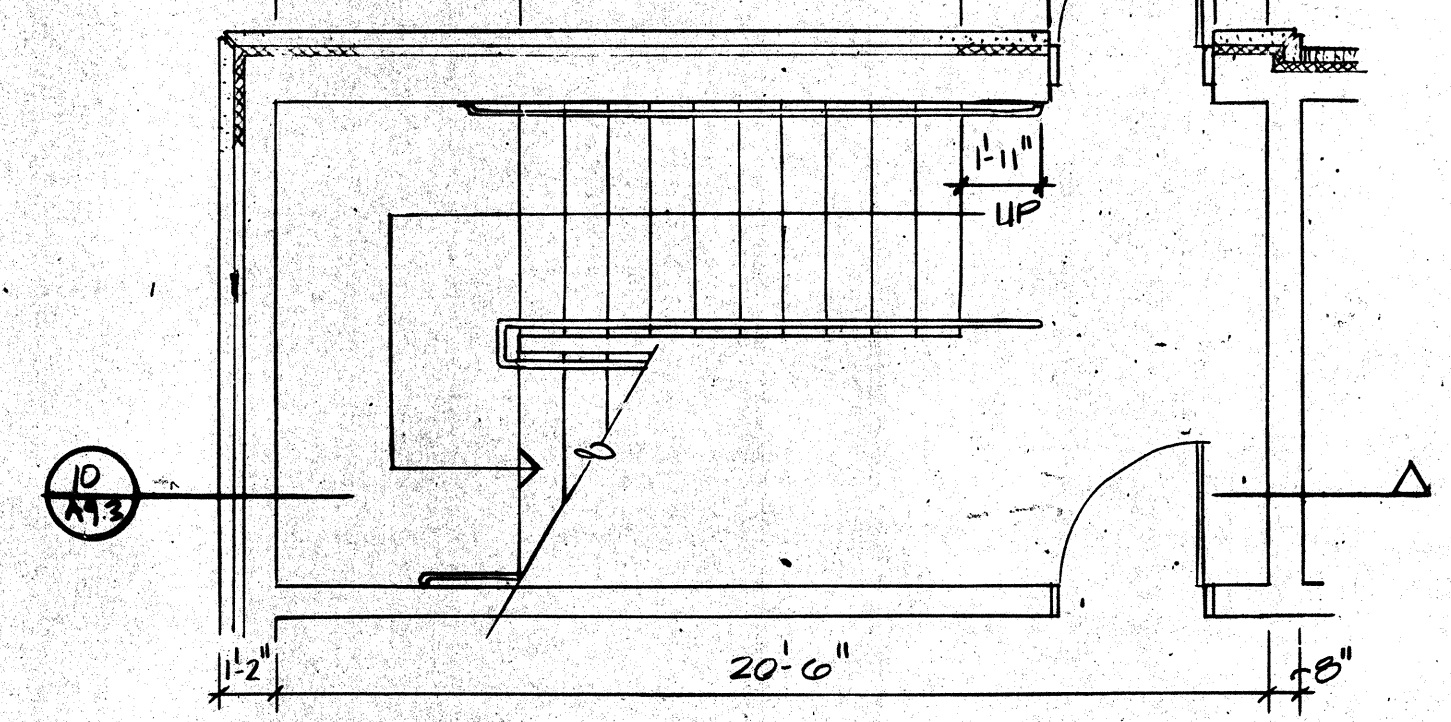

LEVEL 1 PLAN

7 STAIR #4 @ ADMINISTRATION
SCALE: 1/4"=1'-0"

6 STAIR #3 @ ADMINISTRATION
SCALE: 1/4"=1'-0"

5 STAIR #2 @ ADMINISTRATION
SCALE: 1/4"=1'-0"

4 NOT USED
SCALE: 1/4"=1'-0"

Revisions	No.	Date	Description
1	2/17/89	NO CHANGE	ISSUED FOR CONSTRUCTION

ROSSER FABRAP INTERNATIONAL
Criminal Justice Architecture, Technology, Planning, Interiors,
Mechanical, Electrical, Plumbing, Security, & Civil Engineering.

JUSTICE SYSTEMS INCORPORATED
Criminal Justice Operations, Programming

JOHNSON & NIELSEN
Structural Engineering

WEST VALLEY DETENTION CENTER
FOR THE COUNTY OF SAN BERNARDINO, CALIFORNIA

HARRY MAYS, COUNTY ADMINISTRATION OFFICER

JOYD TIDWELL, SHERIFF

BOARD OF SUPERVISORS
San Bernardino County Board of Supervisors
Larry Muller, Board President
Barry Brinkman, Board Vice President

STAIR PLANS & SECTIONS - CORE

Job No. 2005B-04-A9.3
Date 10-17-88