




Barstow Area

Legend:

-  Replace/Construct multiple panels of sidewalk
-  Replace/Construct ADA Ramp, Spandrel & Cross Gutter
-  Replace/Construct 8" Curb and Gutter
-  Replace/Construct Driveway
-  Remove concrete within landscape area

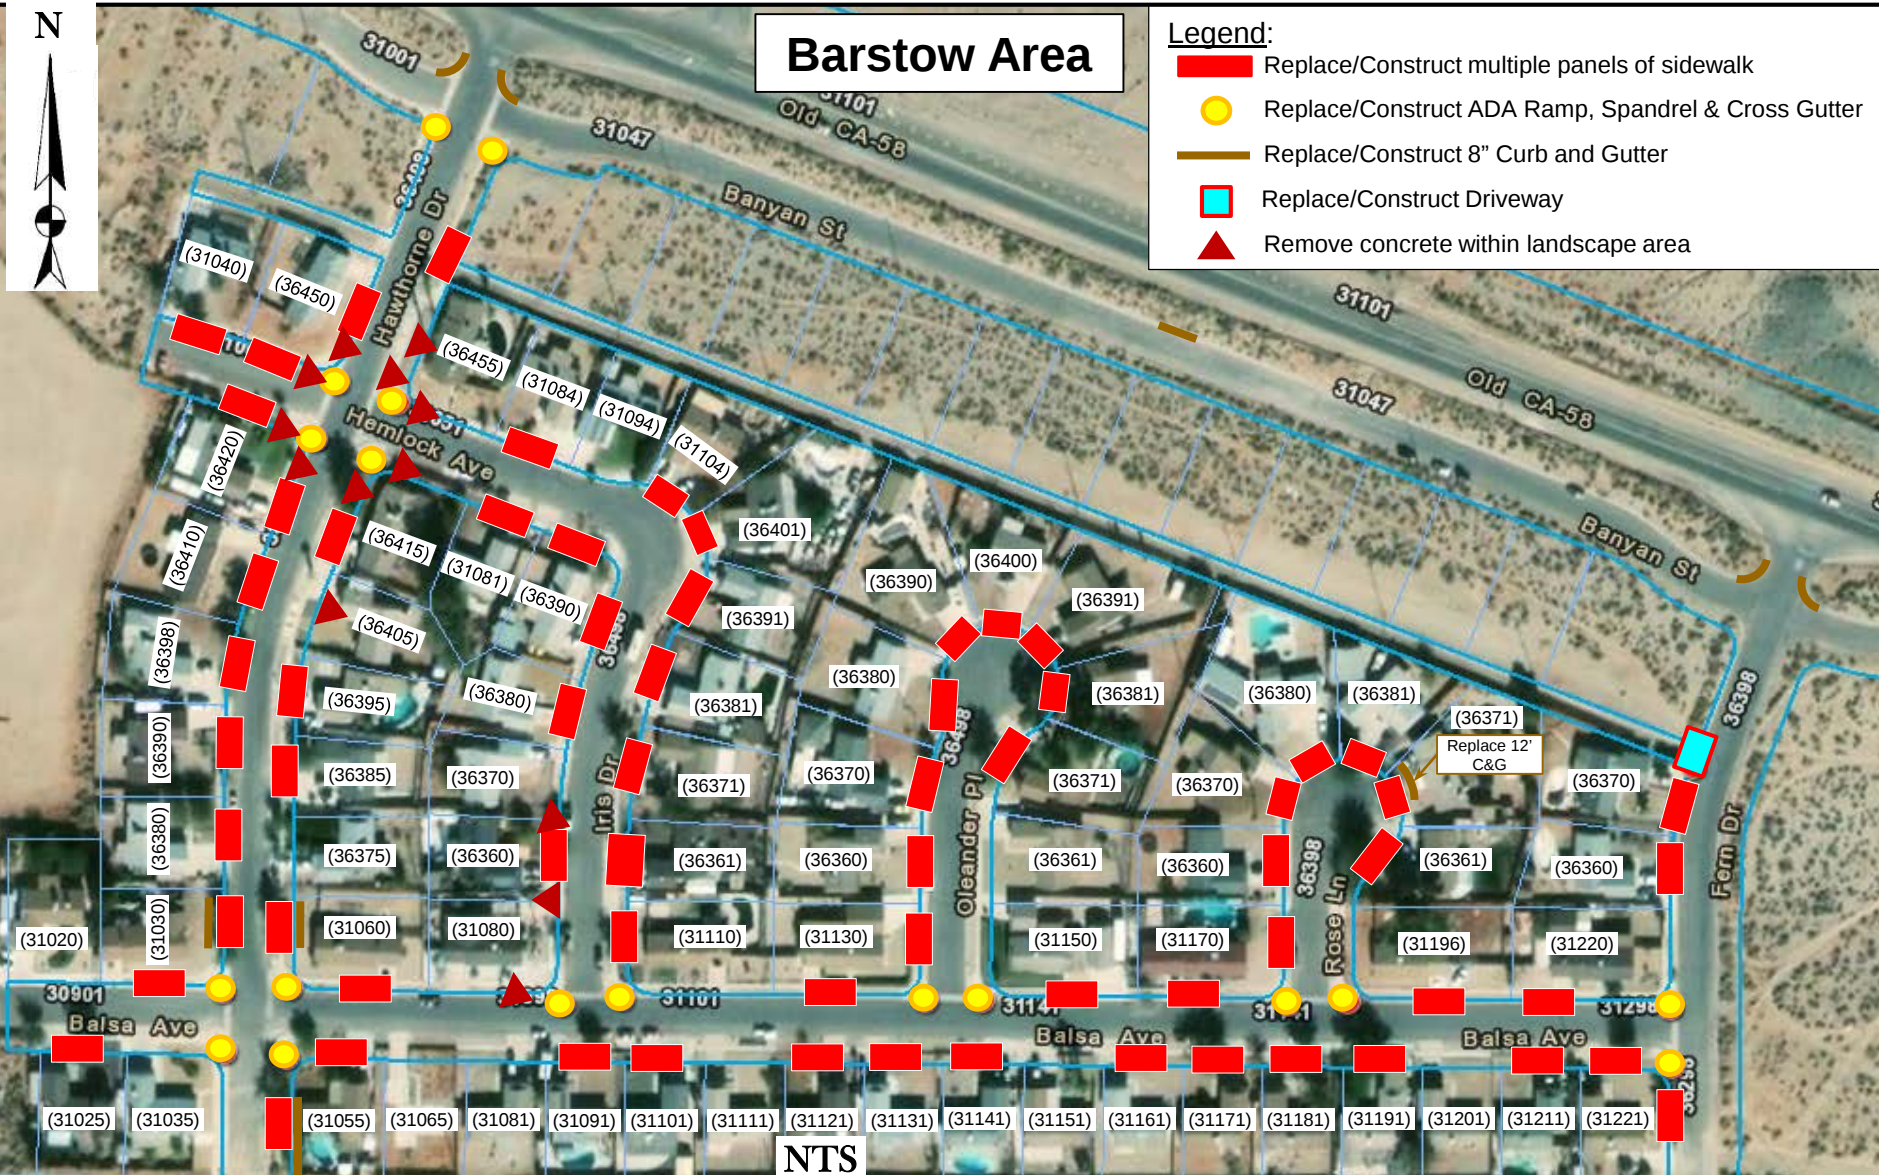

LOCATION MAP

Work Order # H15018

Latitude: 34.9104 Longitude: -166.9842



COUNTY OF SAN BERNARDINO
DEPARTMENT OF PUBLIC WORKS
**BALSA AVENUE AND OTHER ROADS
(ADA RAMPS AND SIDEWALK IMPROVEMENTS)**
At Skyline East