

EXHIBIT "C"
INDIVIDUAL INFRASTRUCTURE ITEMS
TO BE
MAINTAINED BY COUNTY

Dist	COUNTY	ROUTE	POST MILE	SHEET No.	TOTAL SHEETS
08	SBD	15 215	16.0/ R15.1, 17.1/ 17.6	1	4

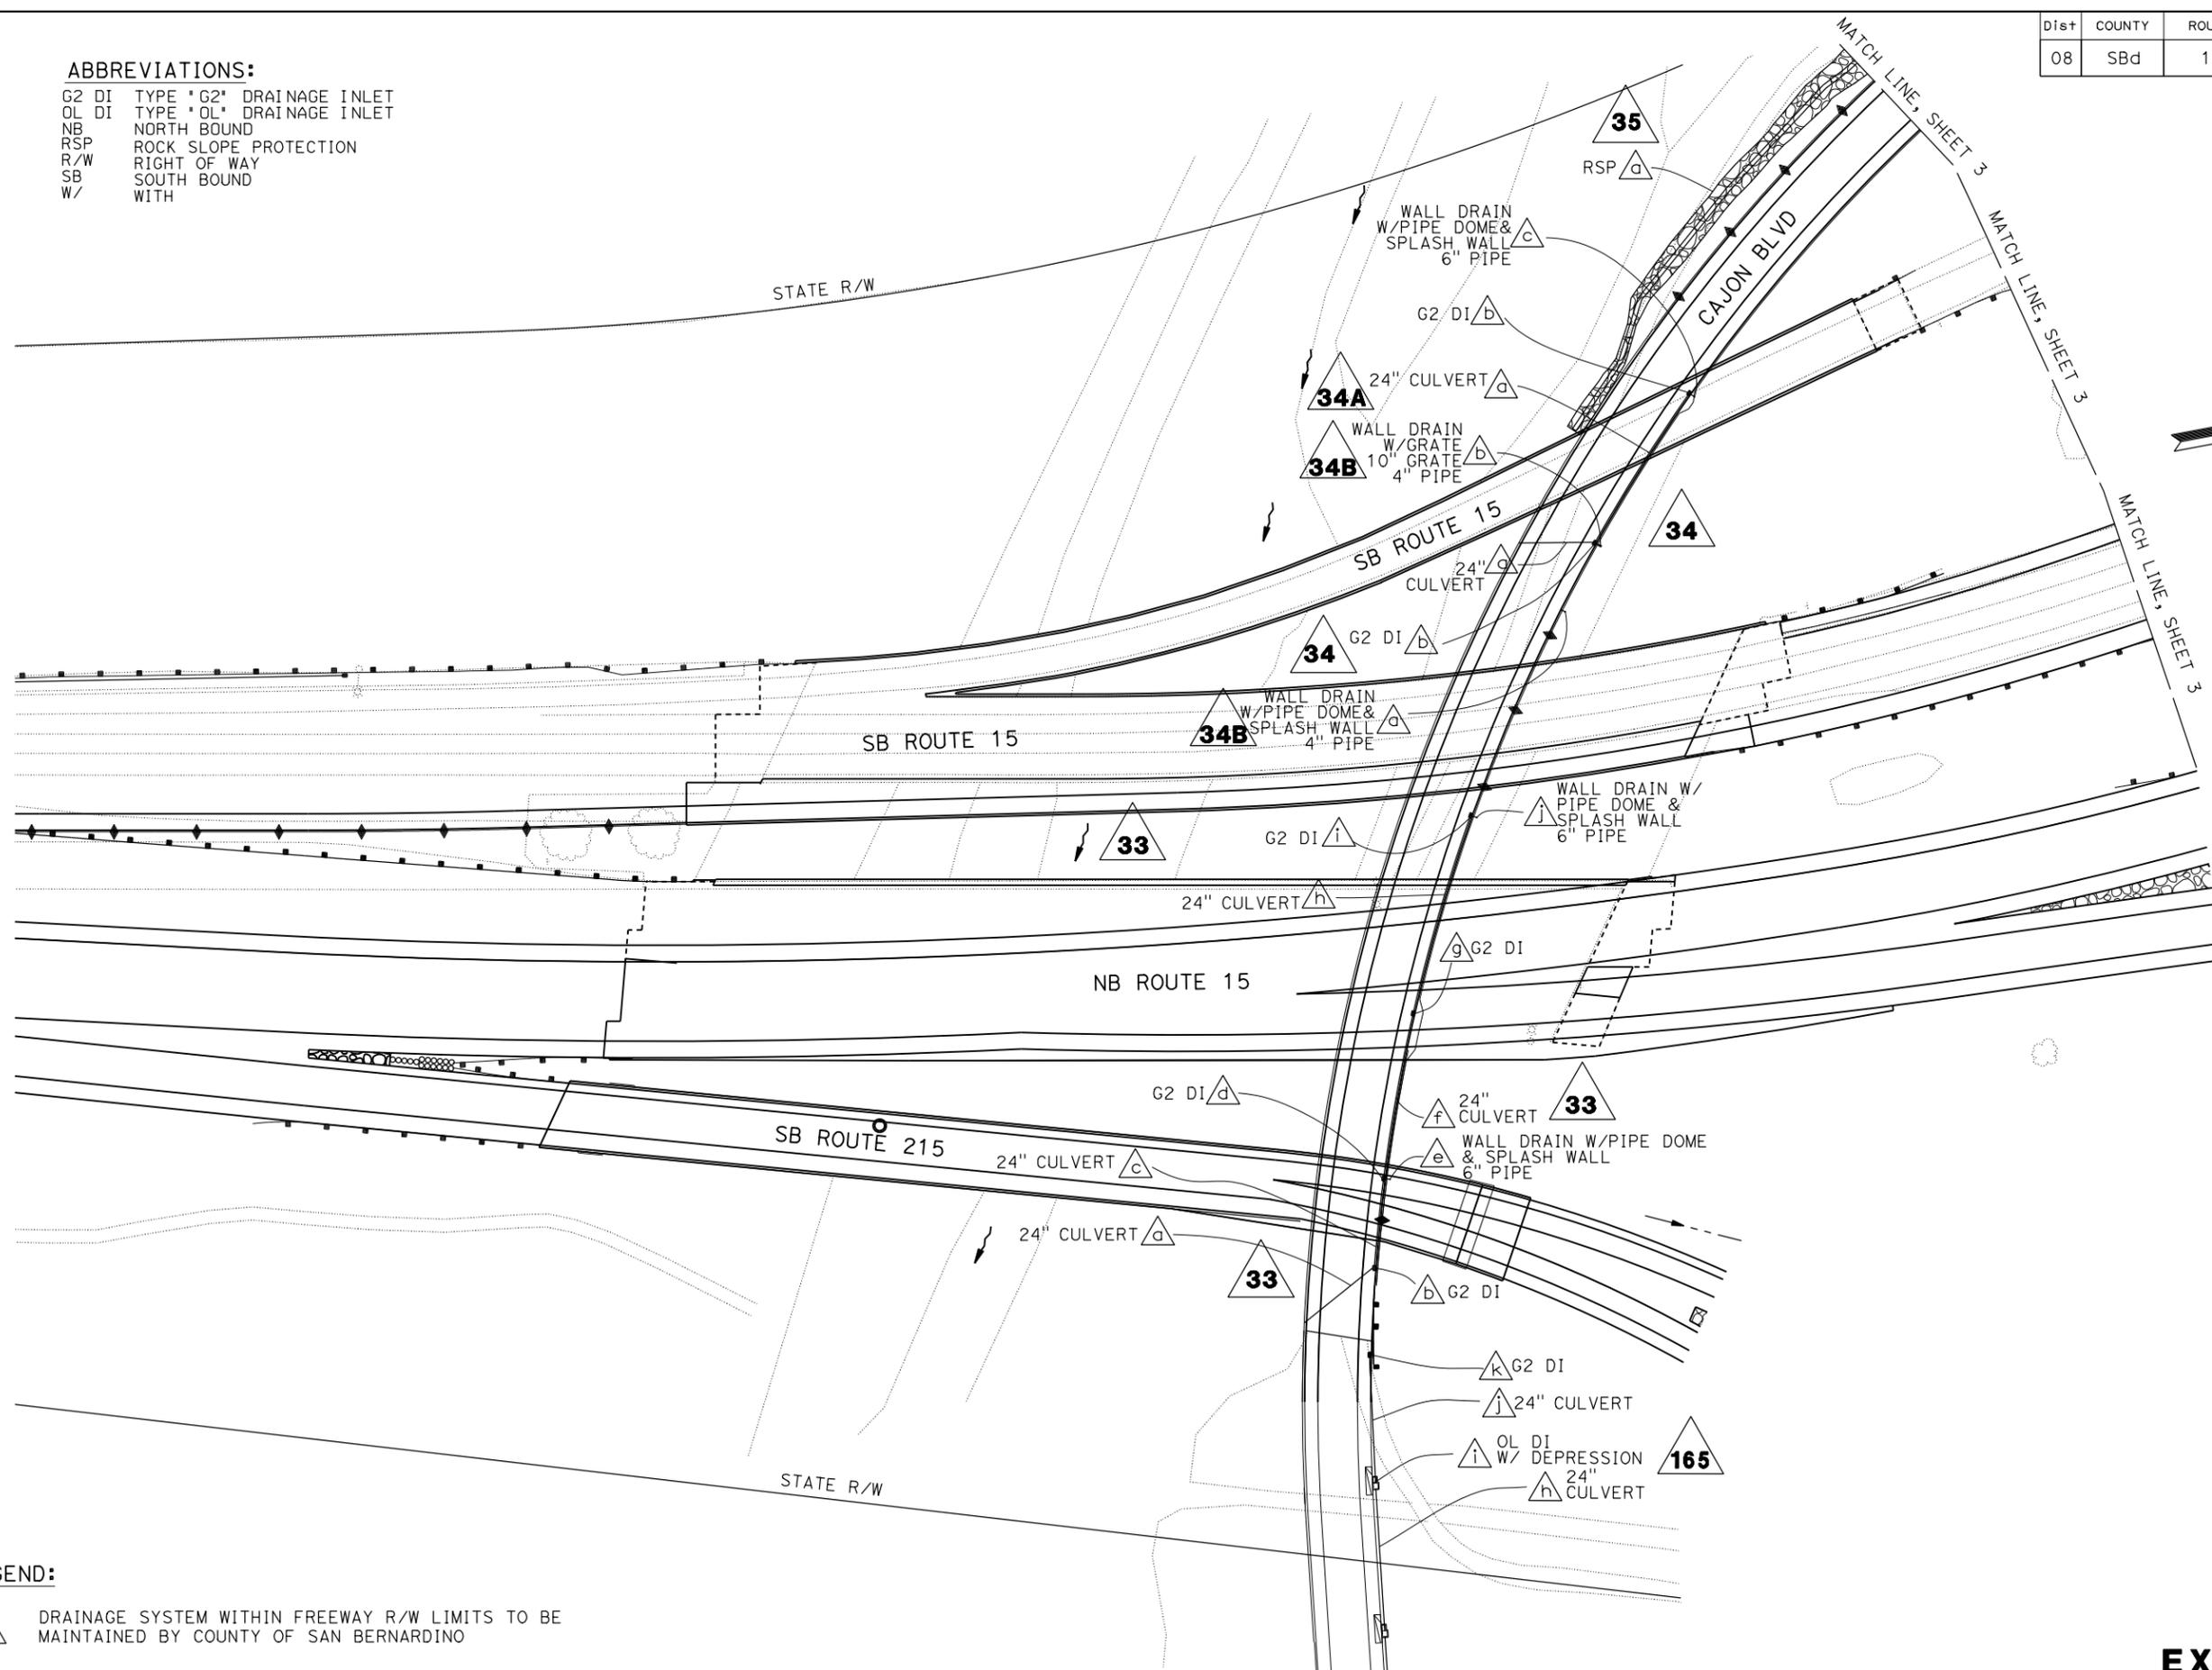


EXHIBIT 'C'
NO SCALE

Dist	COUNTY	ROUTE	POST MILES	SHEET No.	TOTAL SHEETS
08	SBd	15	16.0/16.3	2	4

ABBREVIATIONS:

G2 DI TYPE 'G2' DRAINAGE INLET
 OL DI TYPE 'OL' DRAINAGE INLET
 NB NORTH BOUND
 RSP ROCK SLOPE PROTECTION
 R/W RIGHT OF WAY
 SB SOUTH BOUND
 W/ WITH



LEGEND:

 DRAINAGE SYSTEM WITHIN FREEWAY R/W LIMITS TO BE MAINTAINED BY COUNTY OF SAN BERNARDINO

EXHIBIT 'C'


NO SCALE

SHEET 2 OF 4

Dist	COUNTY	ROUTE	POST MILES	SHEET No.	TOTAL SHEETS
08	SBd	15	16.2/R13.9	3	4

ABBREVIATIONS:

AFES ALTERNATIVE FLARED END SECTION
 HW HEADWALL
 RCP REINFORCED CONCRETE PIPE
 RSP ROCK SLOPE PROTECTION
 R/W RIGHT OF WAY
 SB SOUTH BOUND

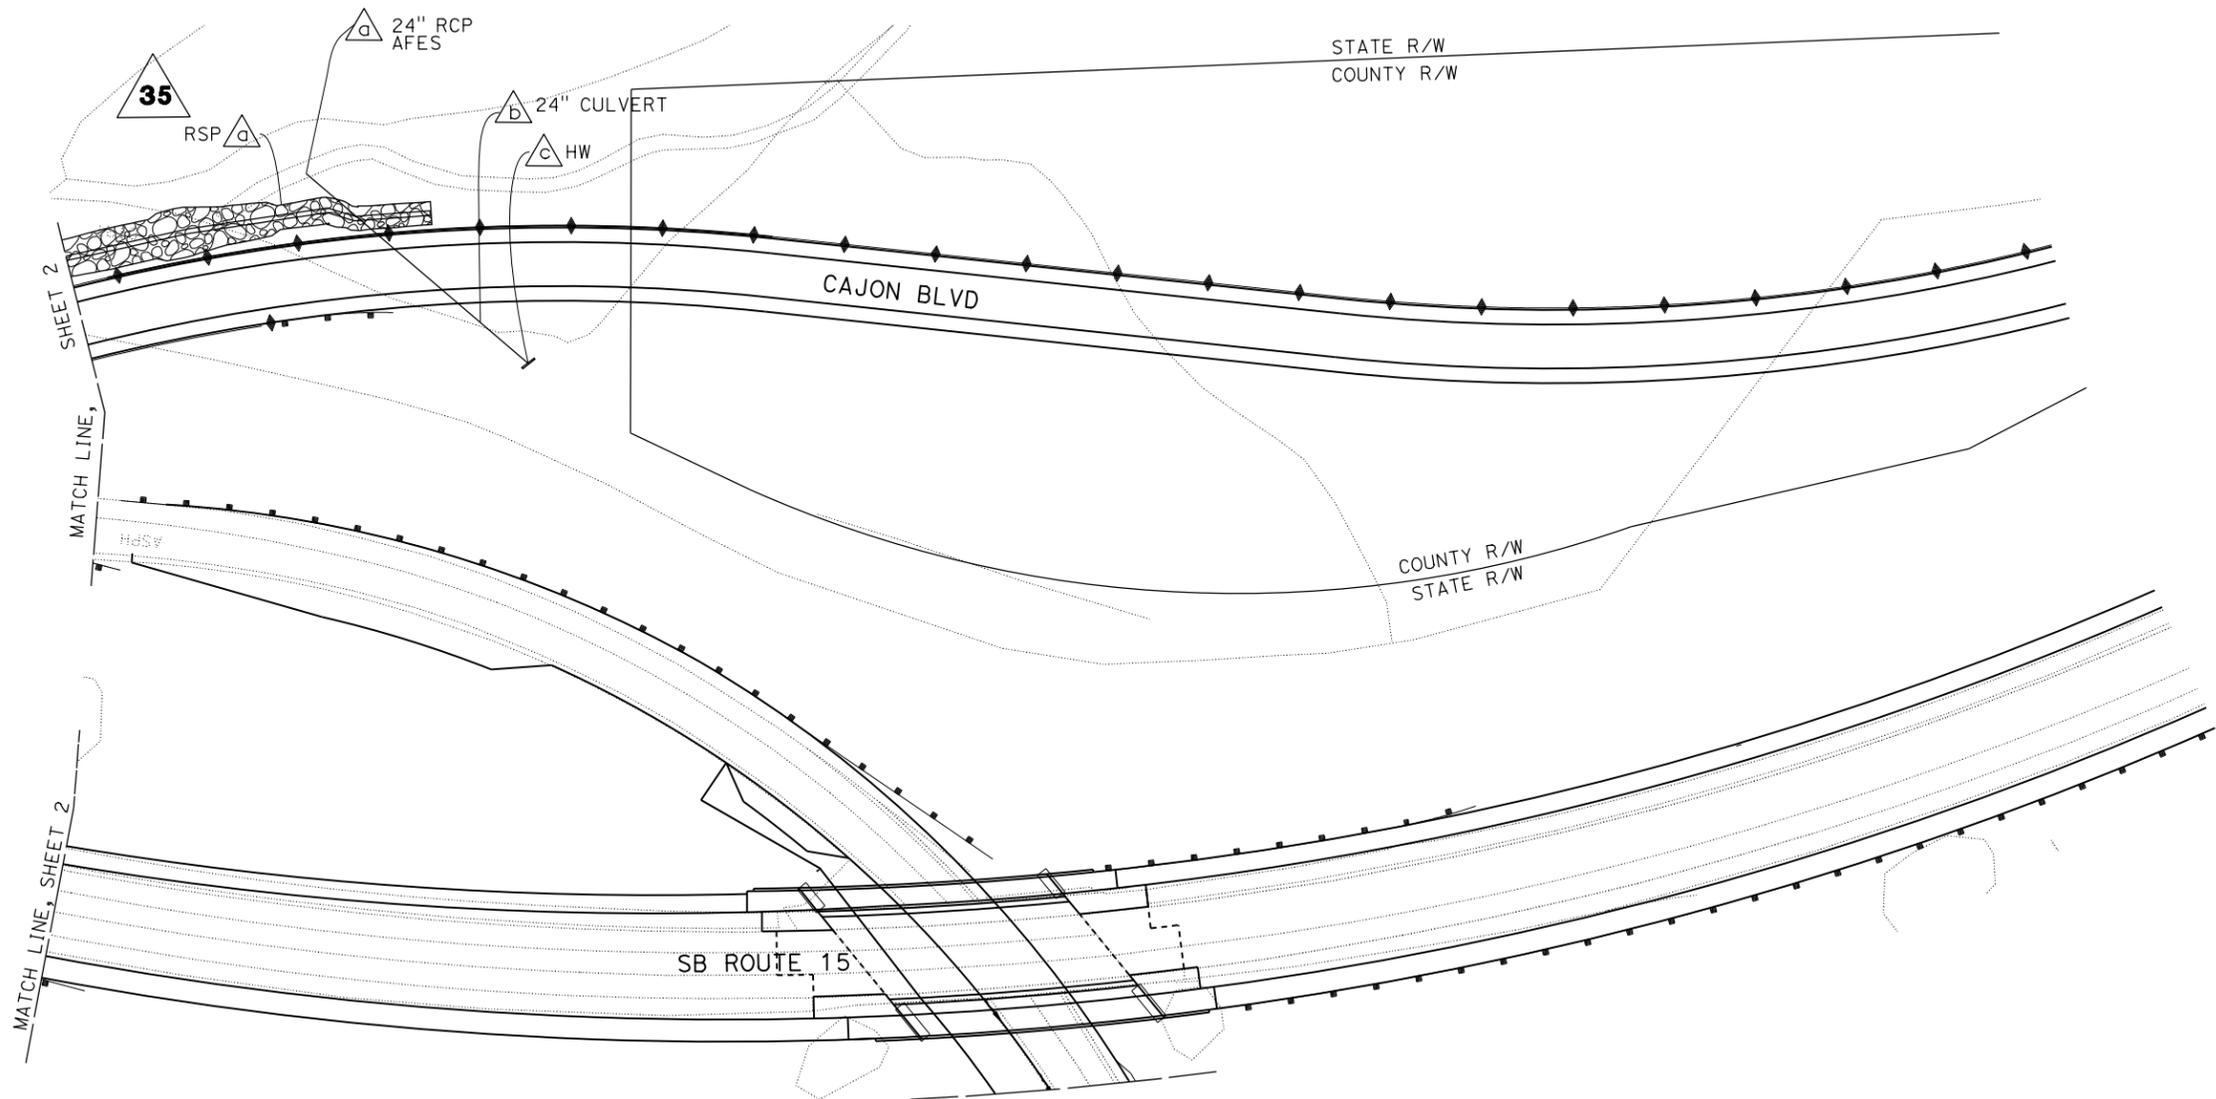

LEGEND:

 DRAINAGE SYSTEM WITHIN FREEWAY R/W LIMITS TO BE MAINTAINED BY COUNTY OF SAN BERNARDINO

EXHIBIT 'C'


NO SCALE

SHEET 3 OF 4

Dist	COUNTY	ROUTE	POST MILES	SHEET No.	TOTAL SHEETS
08	SBd	215	17.2/17.5	4	4

ABBREVIATIONS:

Dep DEPRESSION
 G1 DI TYPE 'G1' DRAINAGE INLET
 GO DI TYPE 'GO' DRAINAGE INLET
 MH MANHOLE
 NB NORTHBOUND
 R/W RIGHT OF WAY
 SB SOUTHBOUND
 W/ WITH

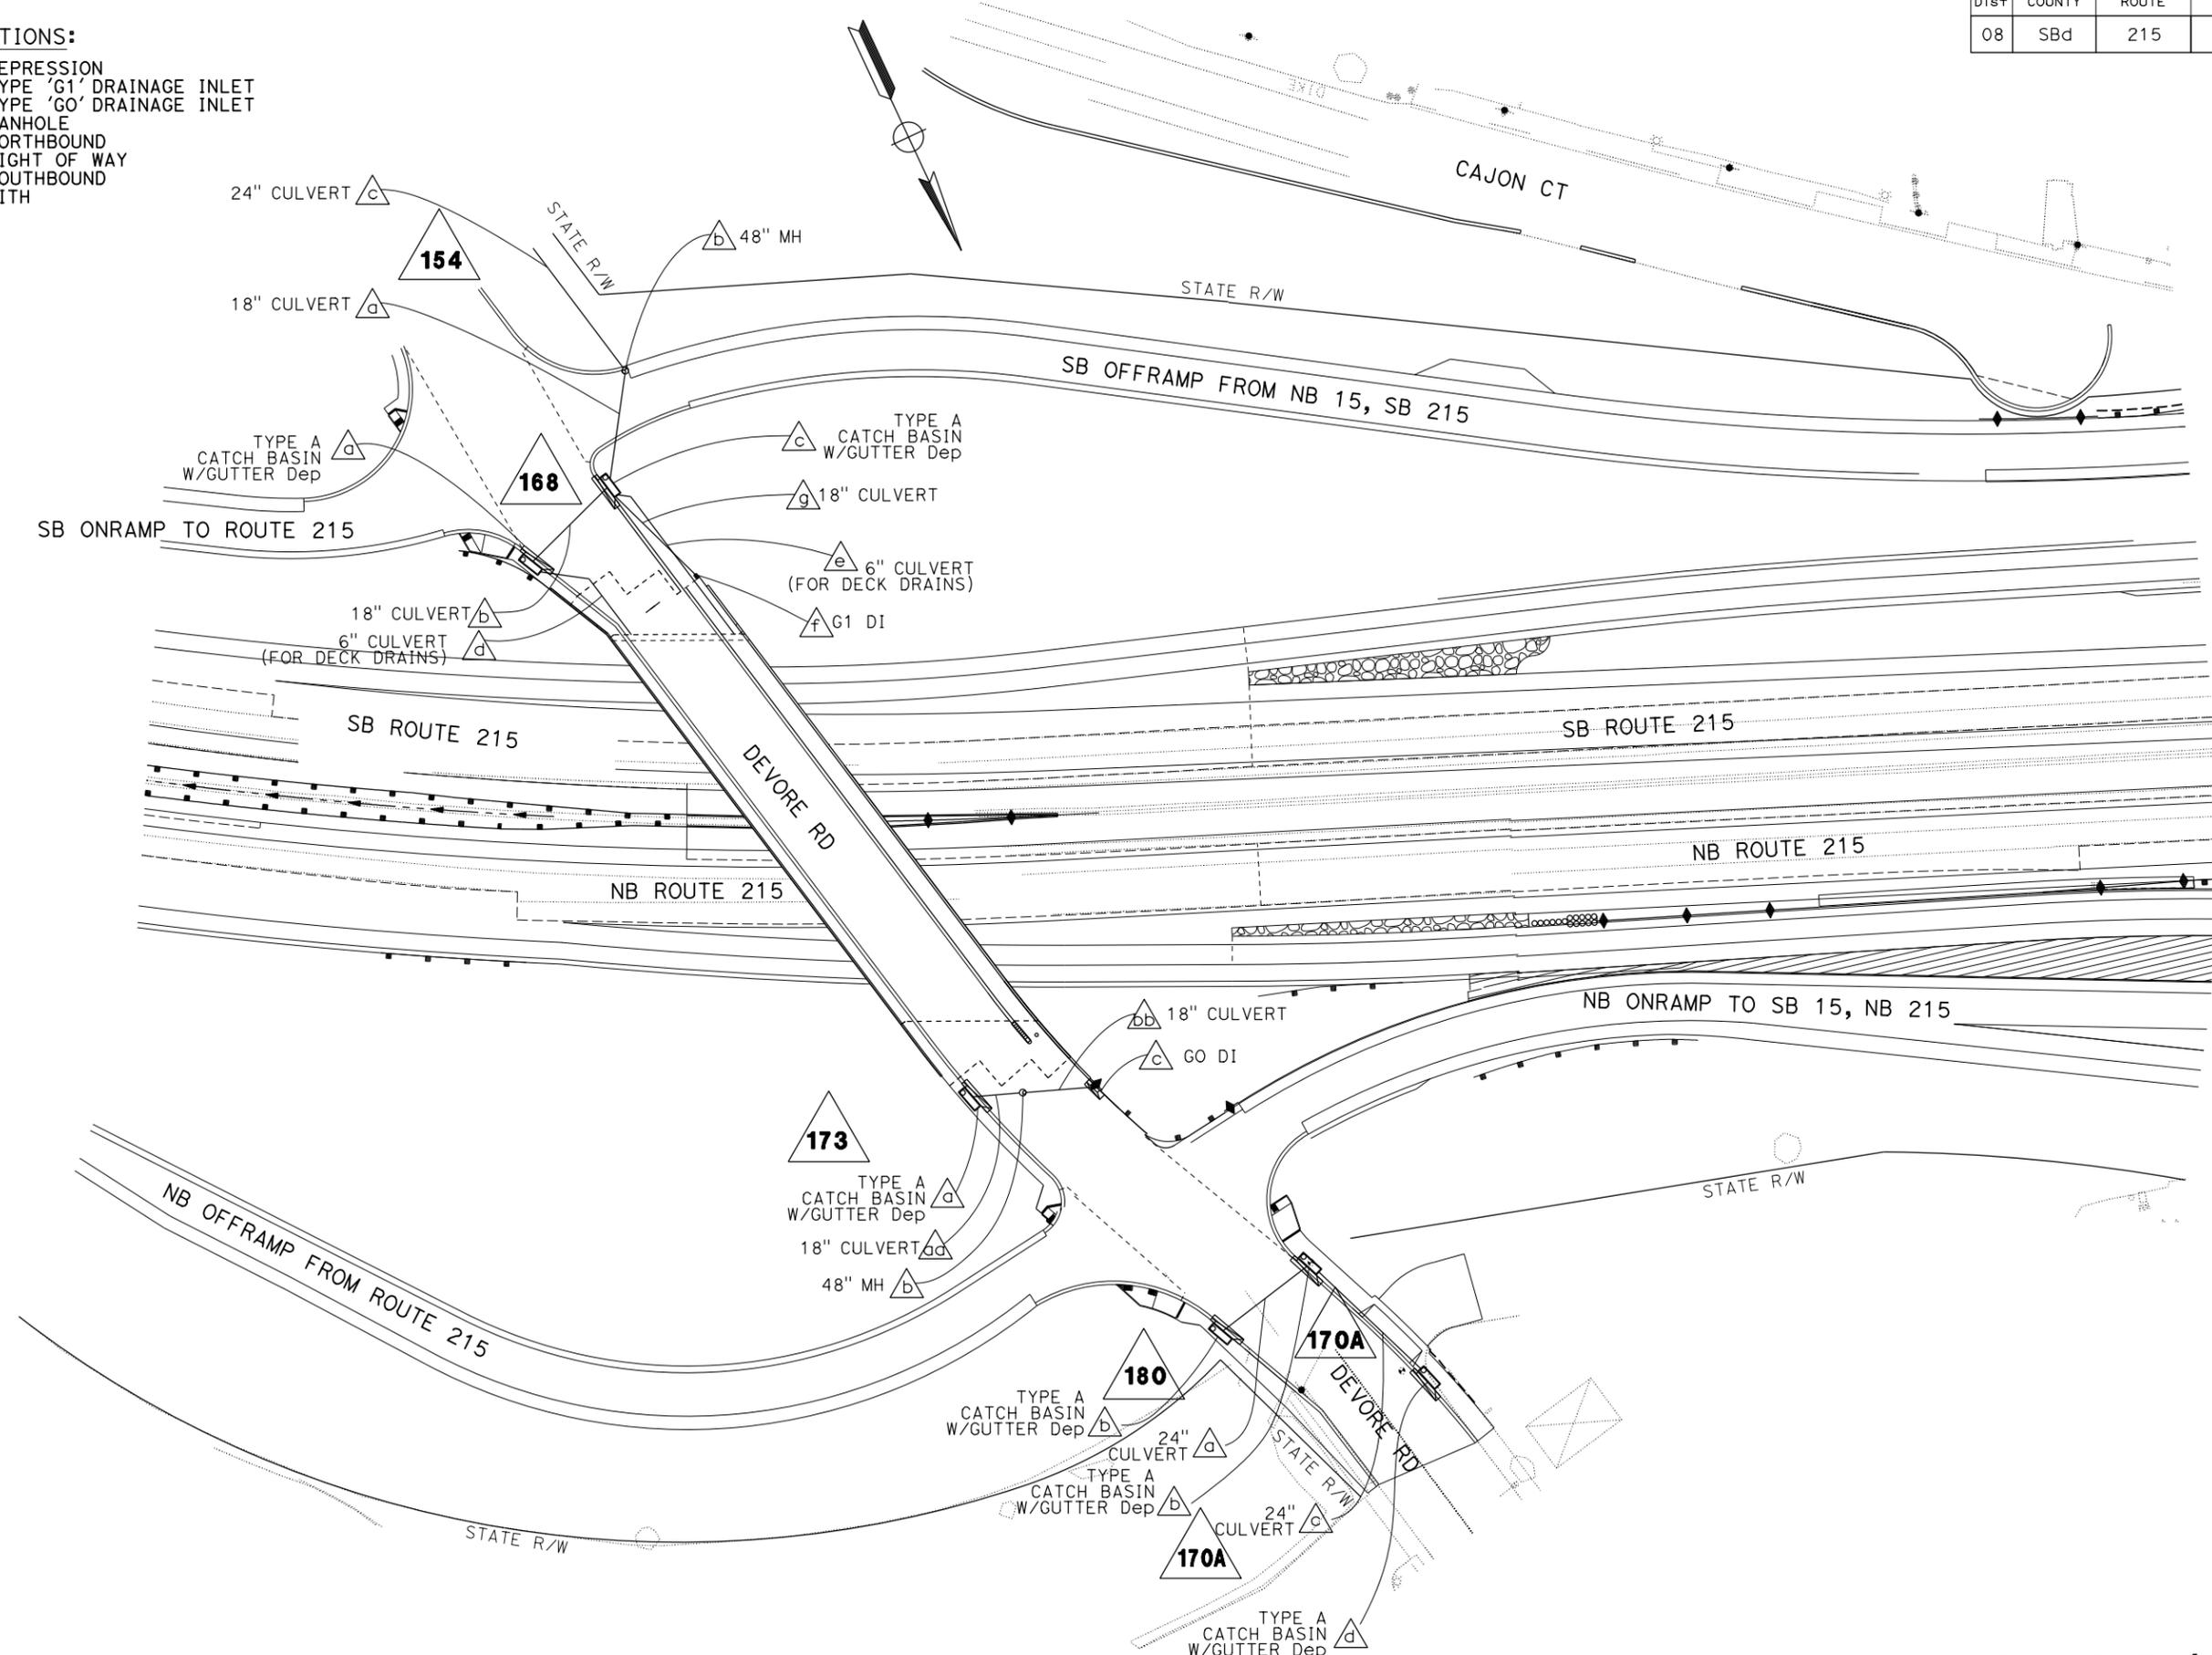

LEGEND:

 DRAINAGE SYSTEM WITHIN FREEWAY R/W LIMITS TO BE MAINTAINED BY COUNTY OF SAN BERNARDINO

NO SCALE

EXHIBIT 'C'

SHEET 4 OF 4