




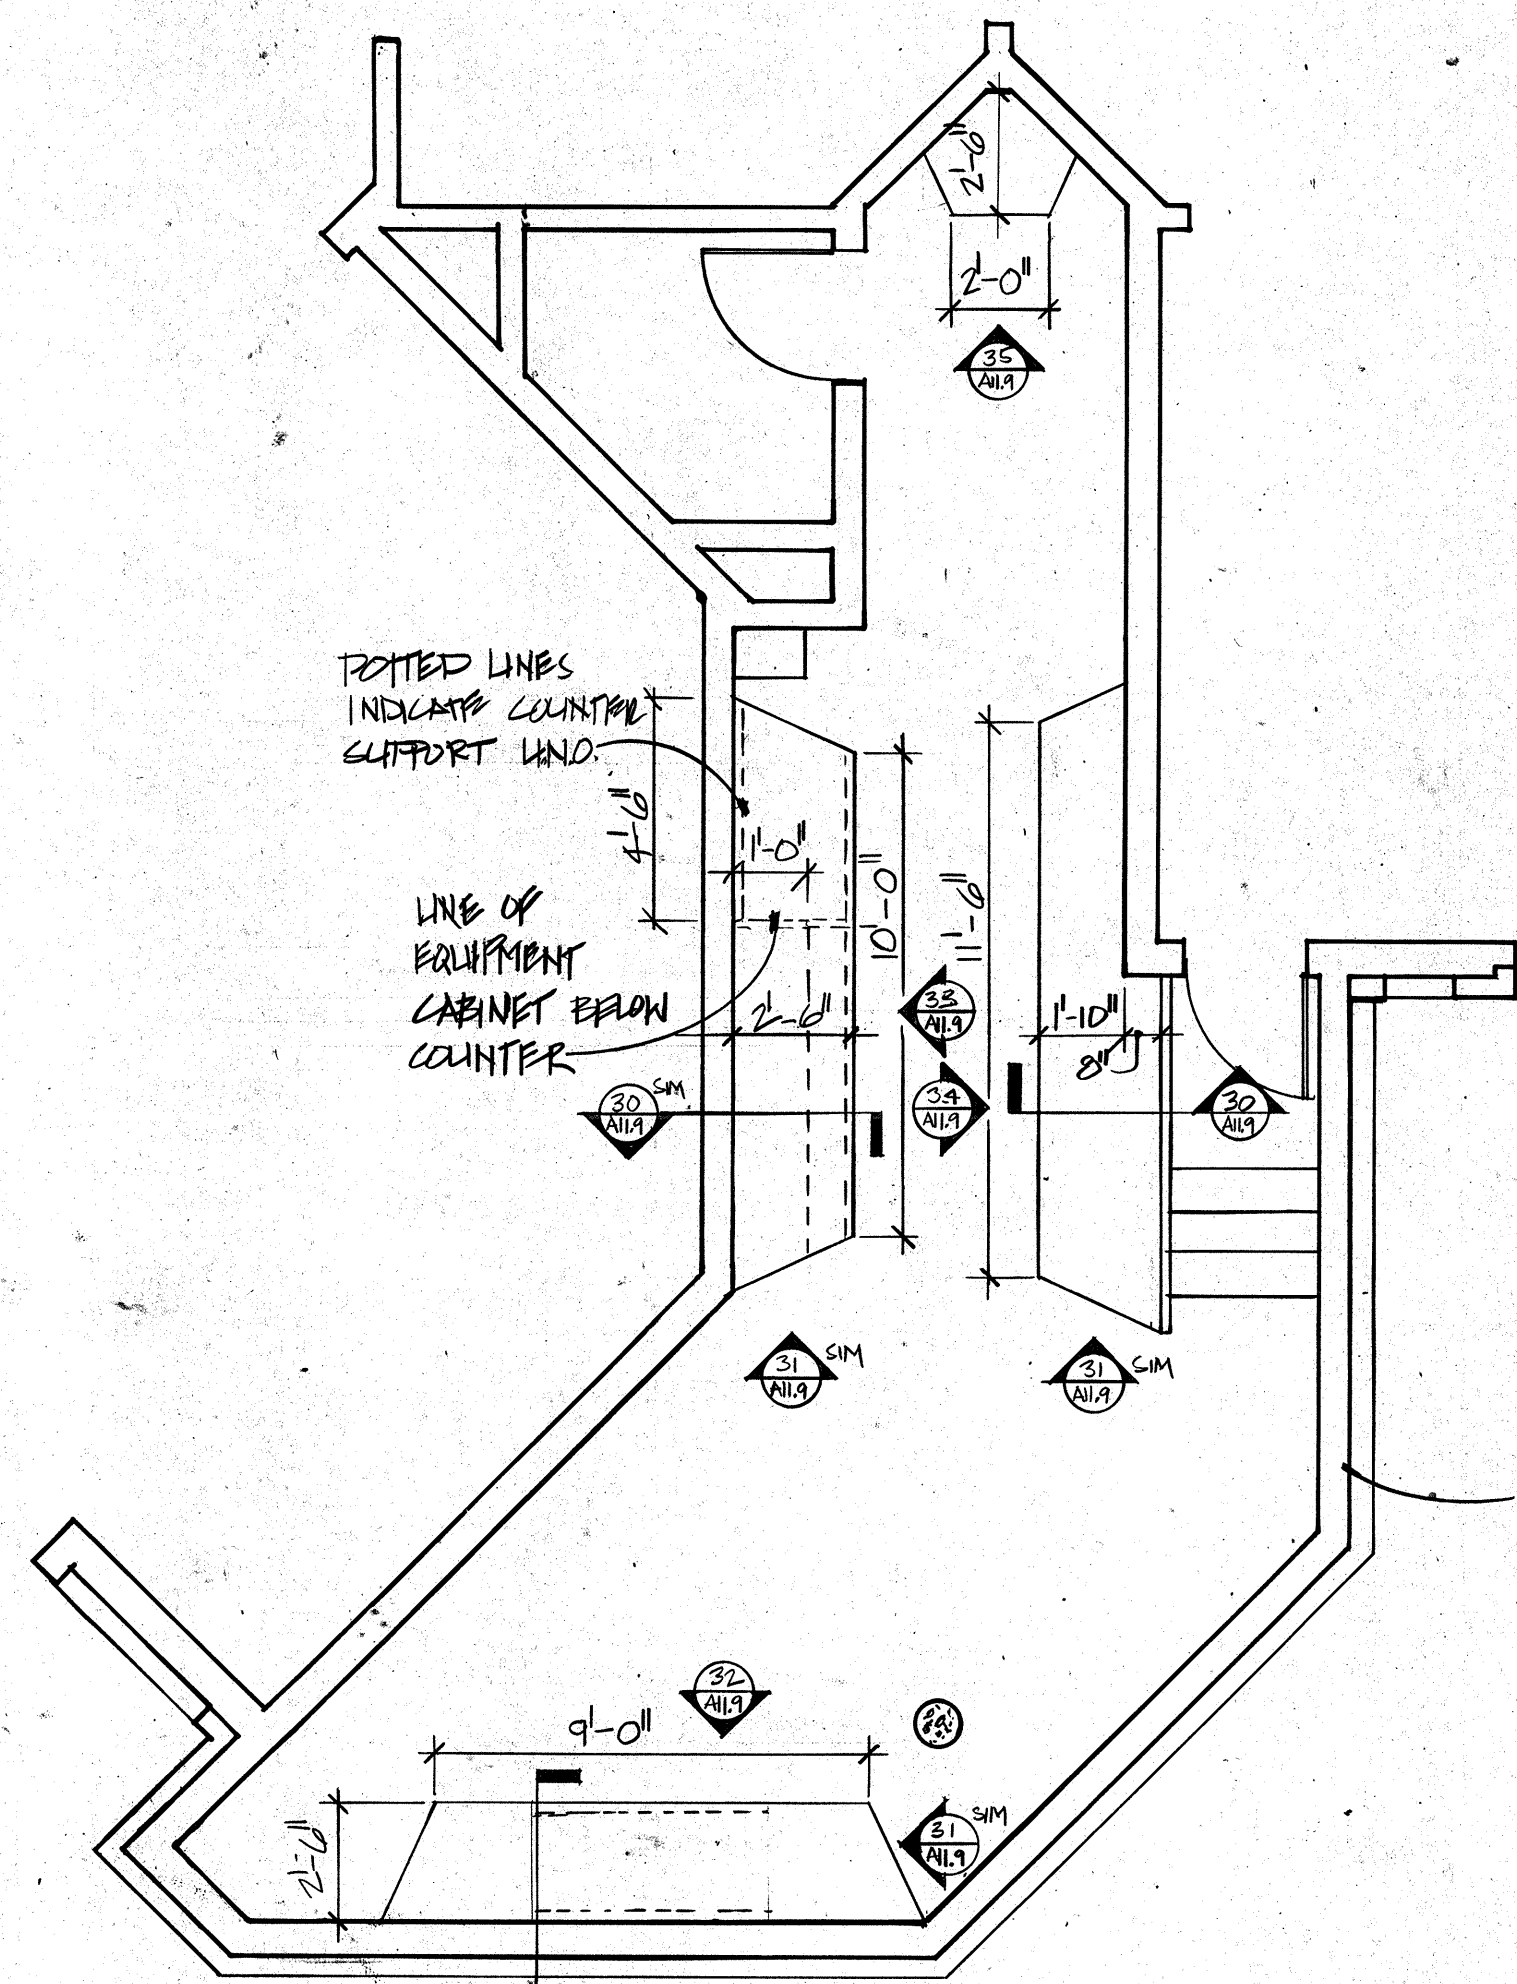

5 PLAN
INTAKE CONTROL
SCALE: 1/4" = 1'-0"

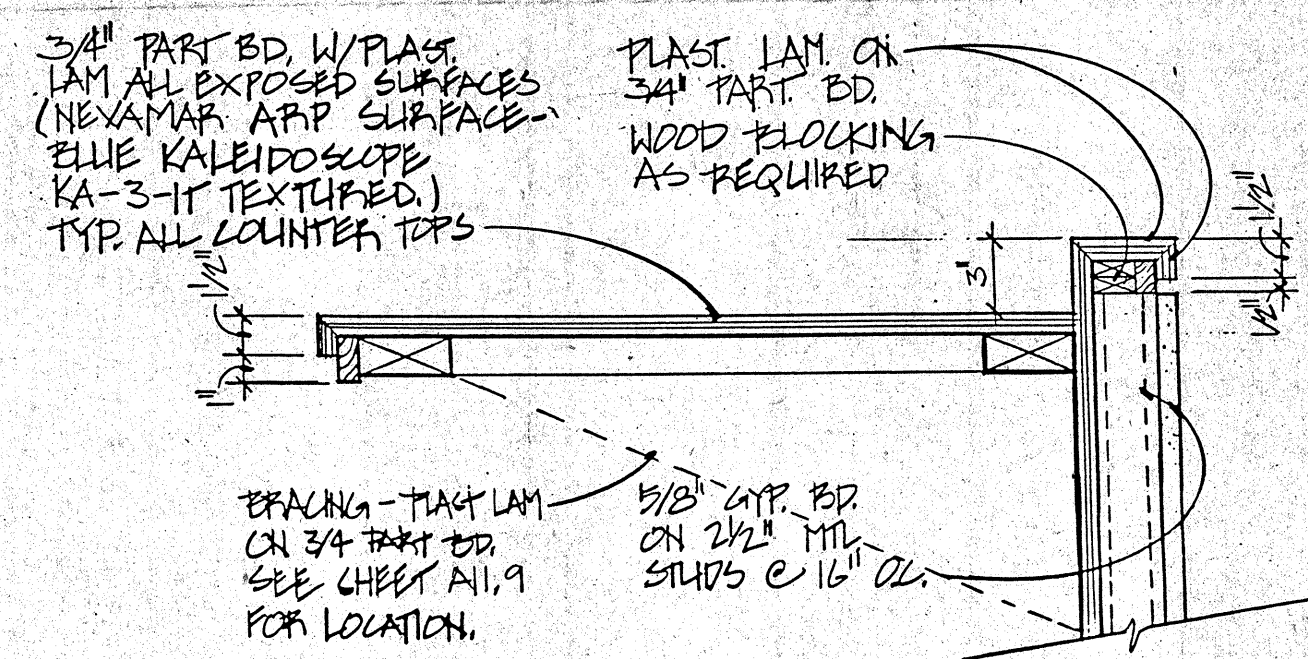


9 CONTROL ROOM
TYPICAL SECTION @ COUNTER & BACKSLASH
SCALE: 1/2" = 1'-0"

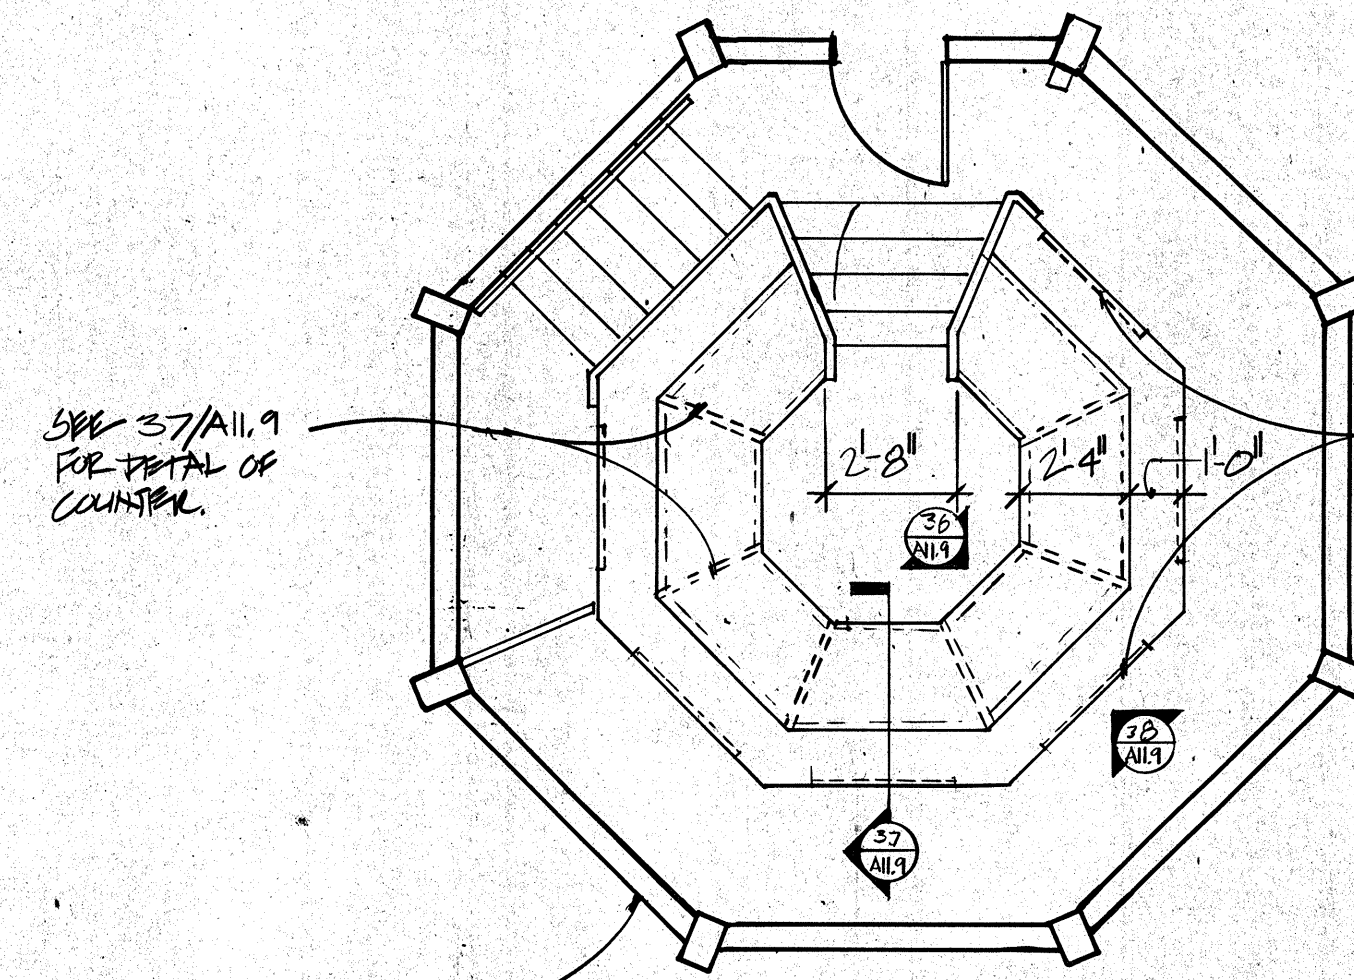


6 PLAN
HOUSING CONTROL
SCALE: 1/4" = 1'-0"


- GENERAL NOTES:
1. REFER TO A9.11 FOR MILLWORK DETAILS.
 2. ALL EXPOSED COUNTER, CABINET, BACKSLASH & DRAWER SURFACES TO BE PLASTIC LAMINATE.
 3. COORDINATE ALL PRINTER PAPER SLOT LOCATIONS WITH OWNER.
 4. ALL COUNTERTOP SURFACES TO BE 2 1/2" AFF. LND.
 5. GLAZING - SEE SECURITY HOLLOW MFL TSL A13.1 - A13.5.
 6. ALL DOTTED LINES IN COUNTERS INDICATE COUNTER SUPPORT BELOW COUNTER LND.

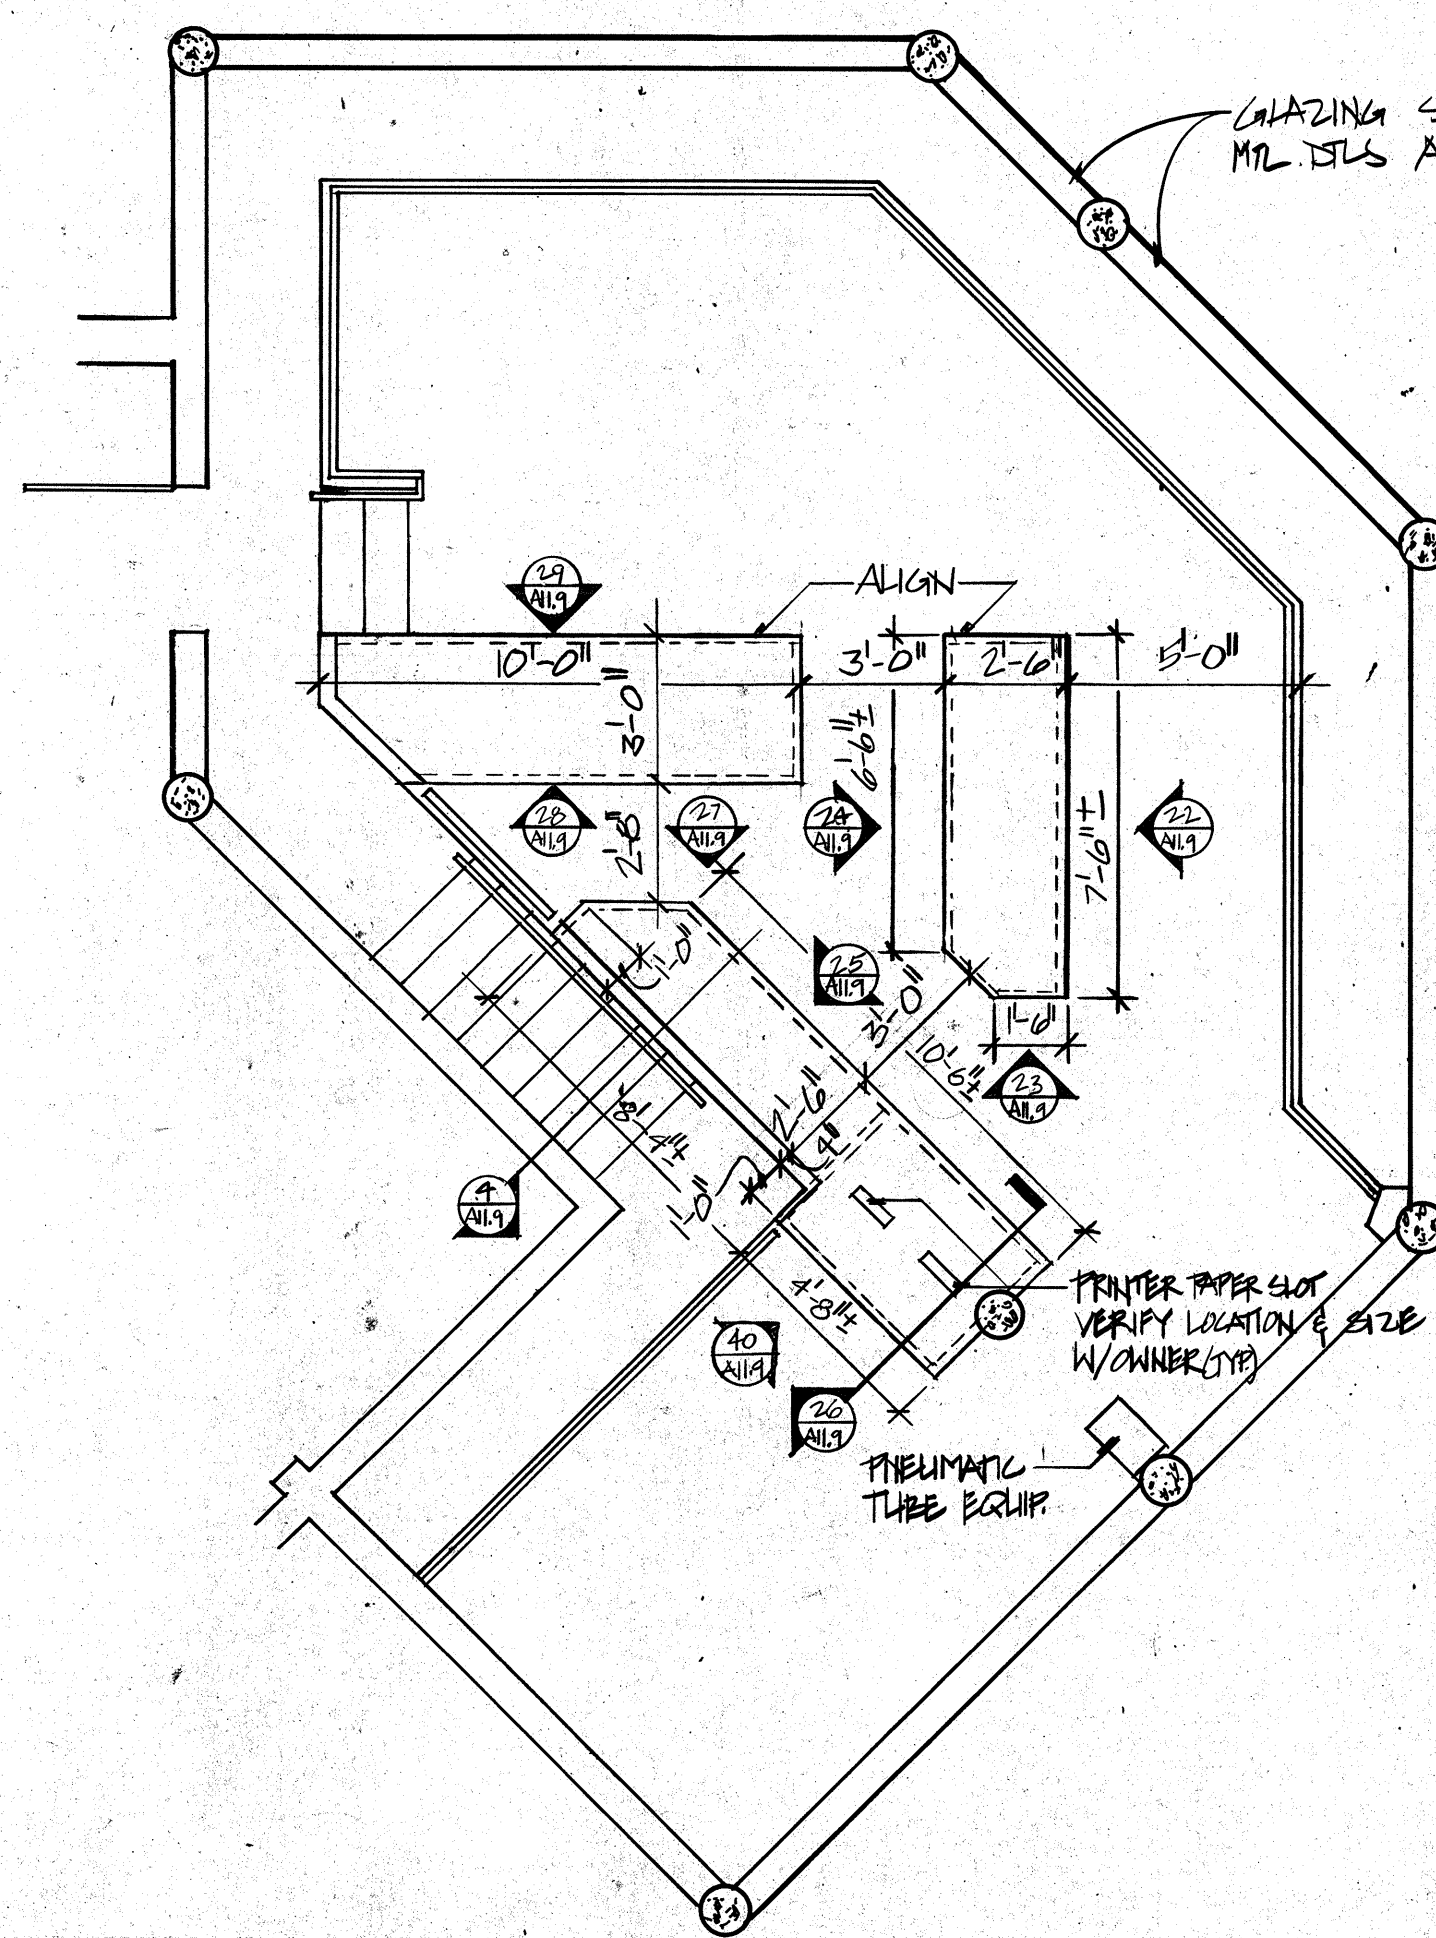


PLAN
MASTER CONTROL - LOWER
SCALE: 1/4" = 1'-0"

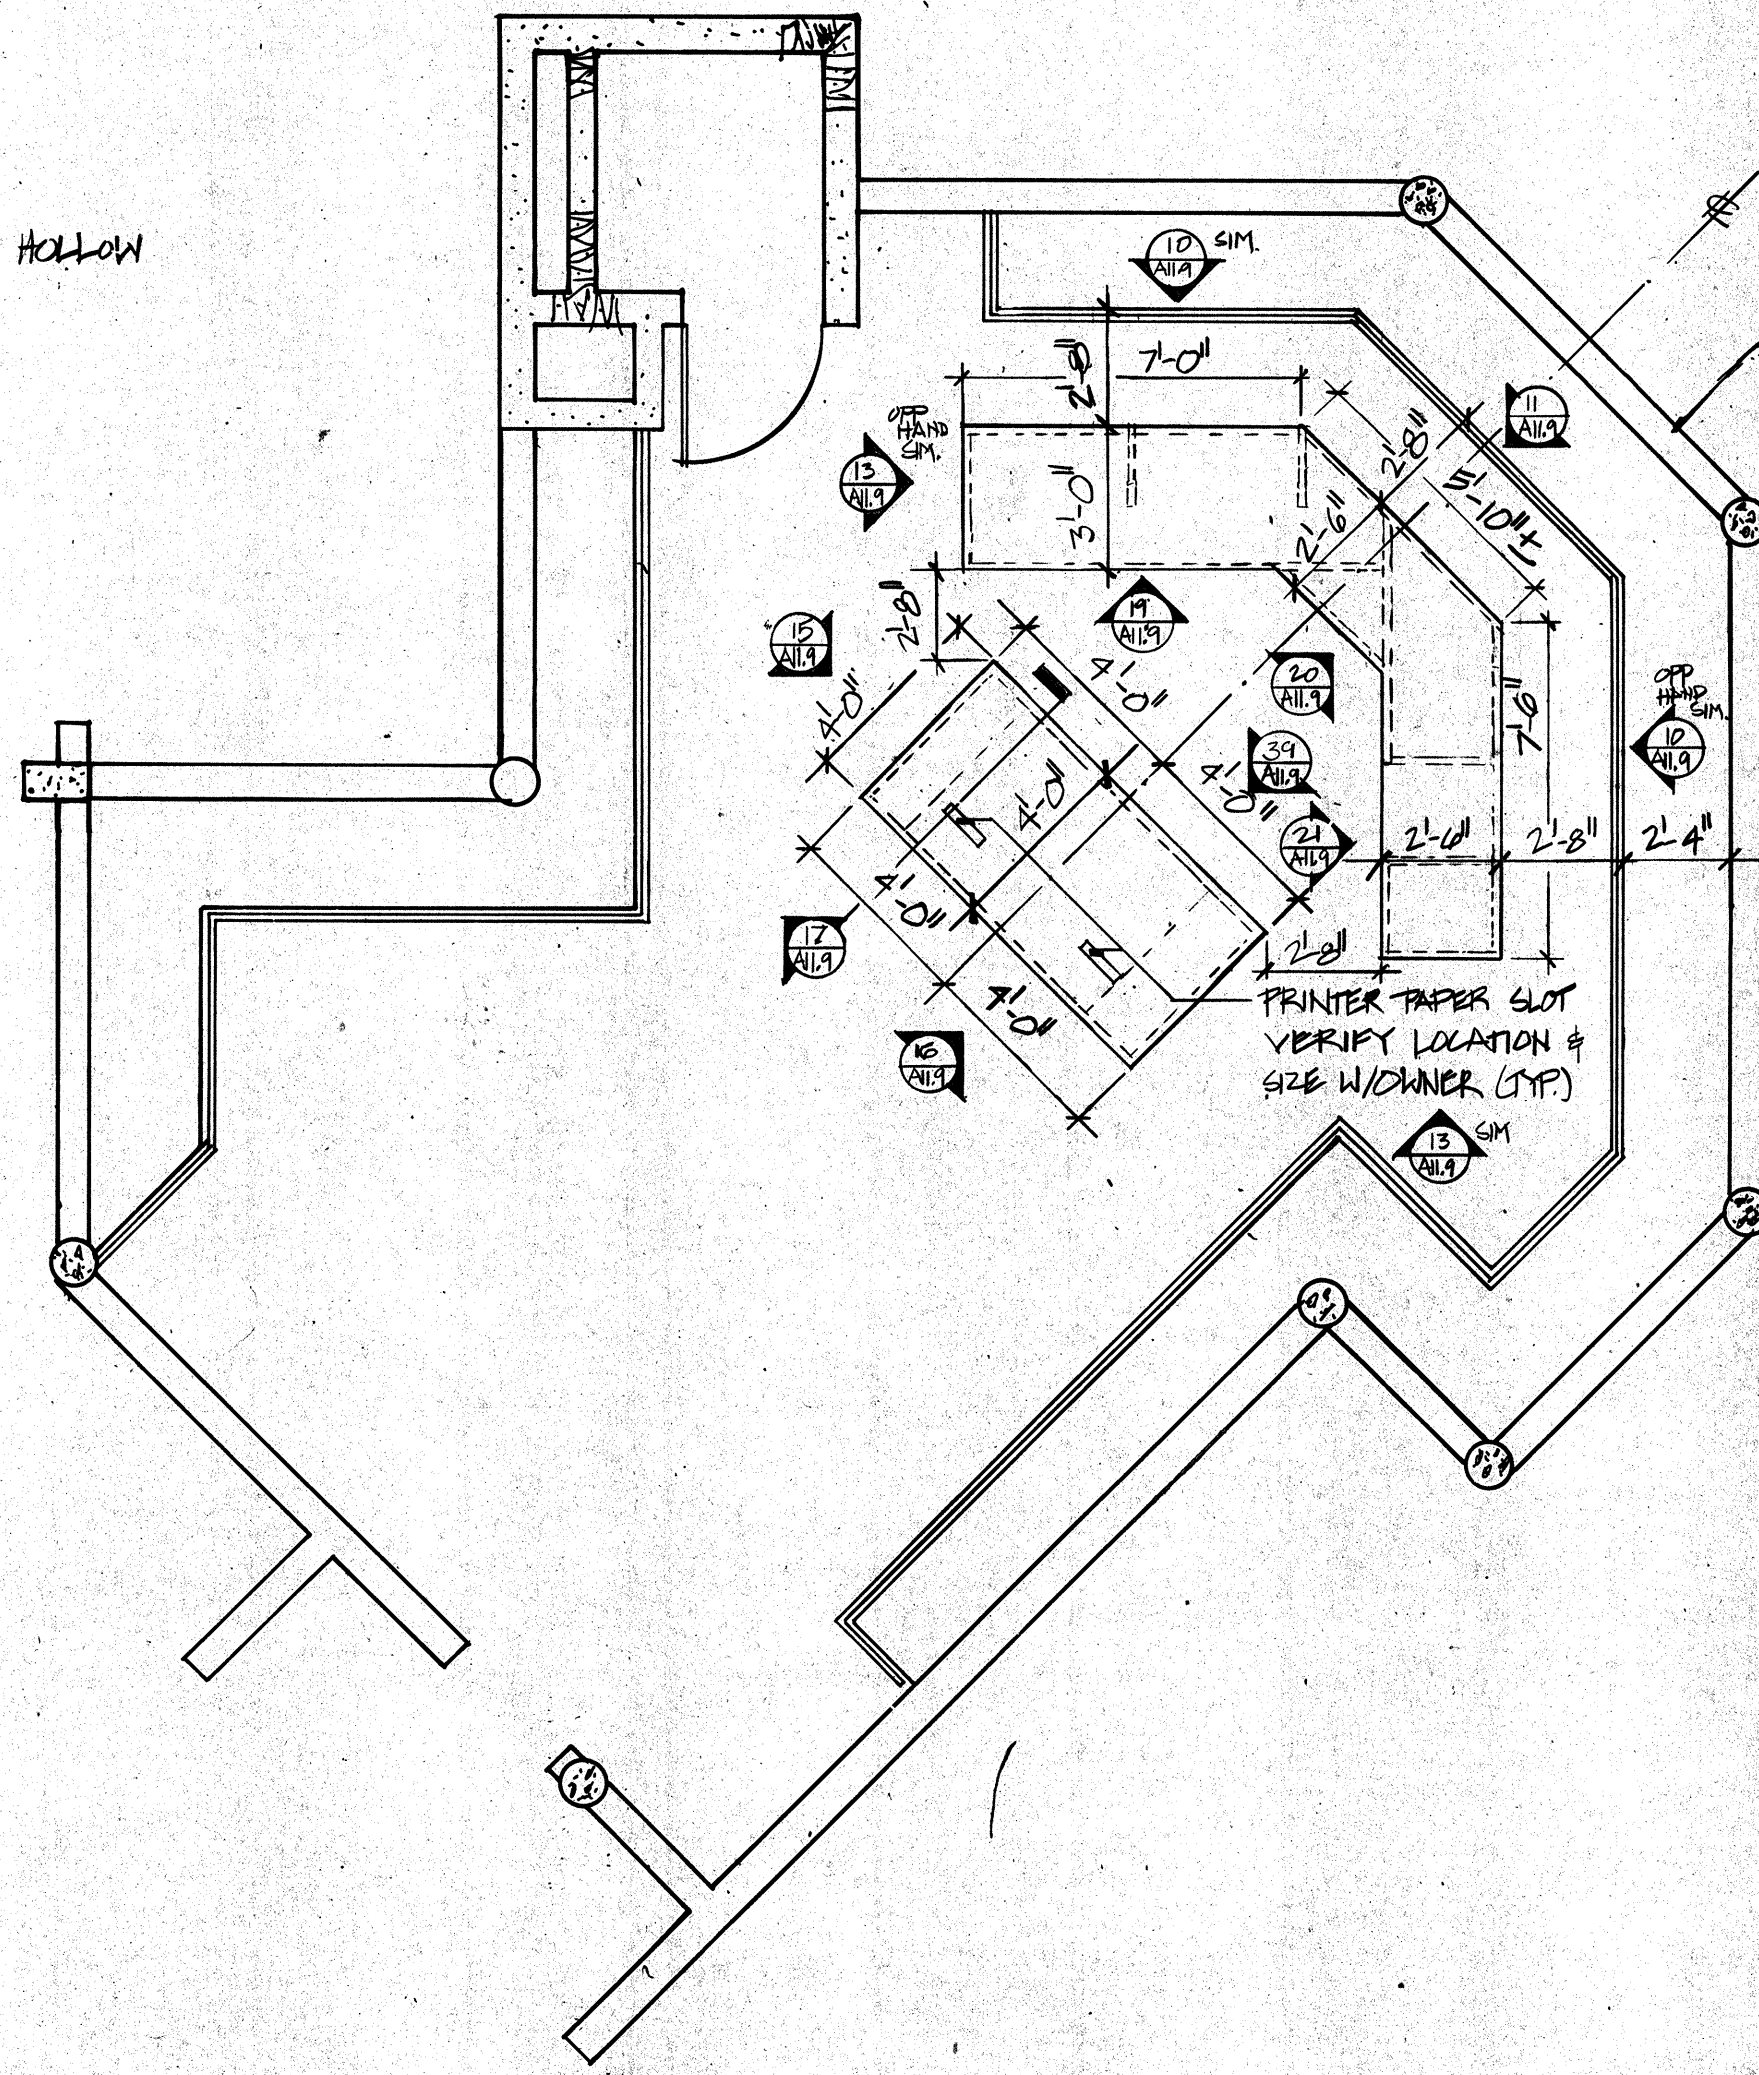


3 PLAN
NORTH CONTROL - UPPER
SCALE: 1/4" = 1'-0"

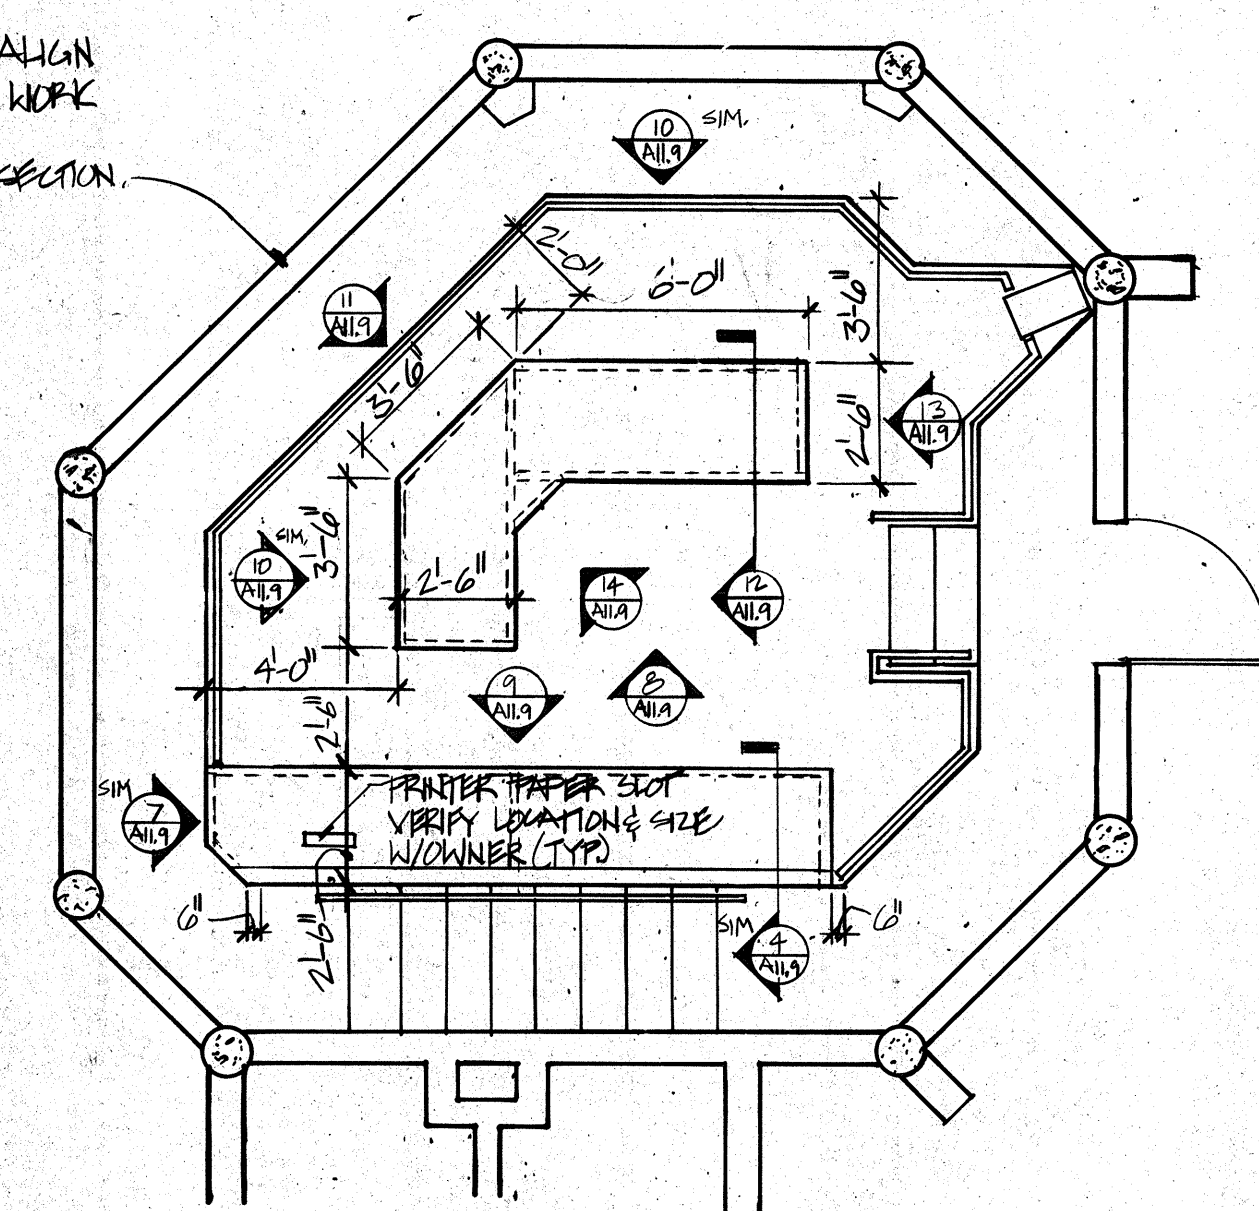


2 PLAN
SOUTH CONTROL - LOWER
SCALE: 1/4" = 1'-0"

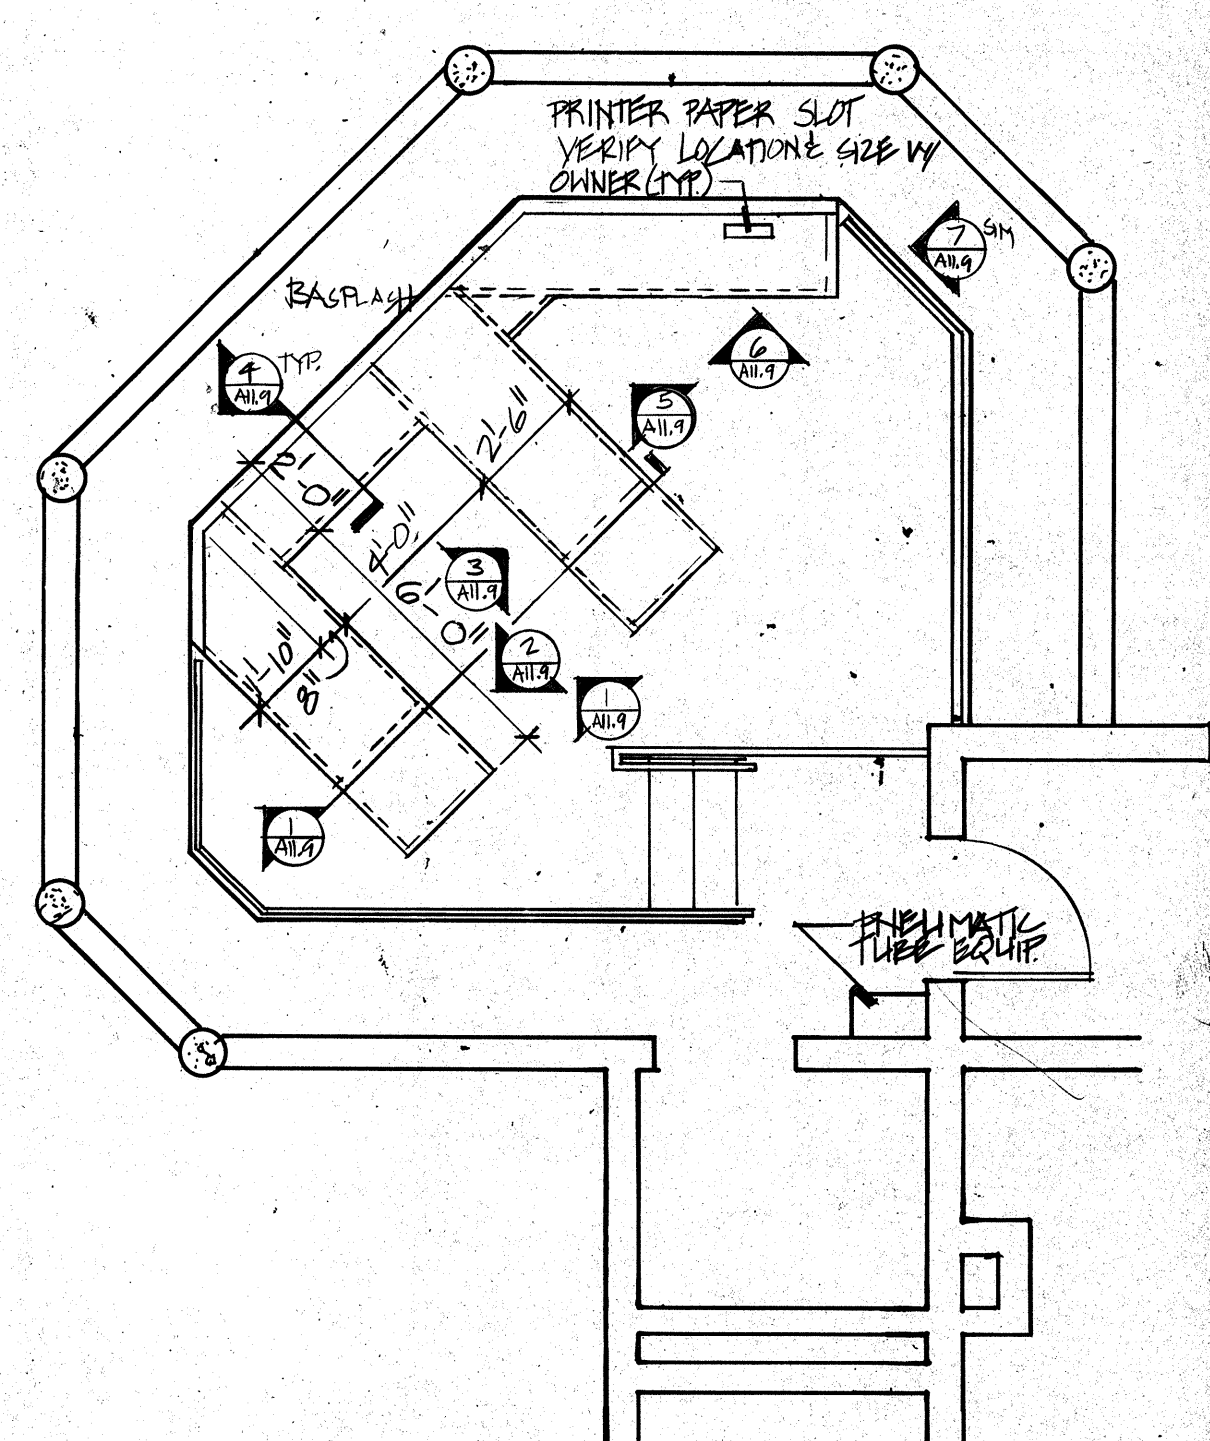

1 PLAN
SOUTH CONTROL - UPPER
SCALE: 1/4" = 1'-0"

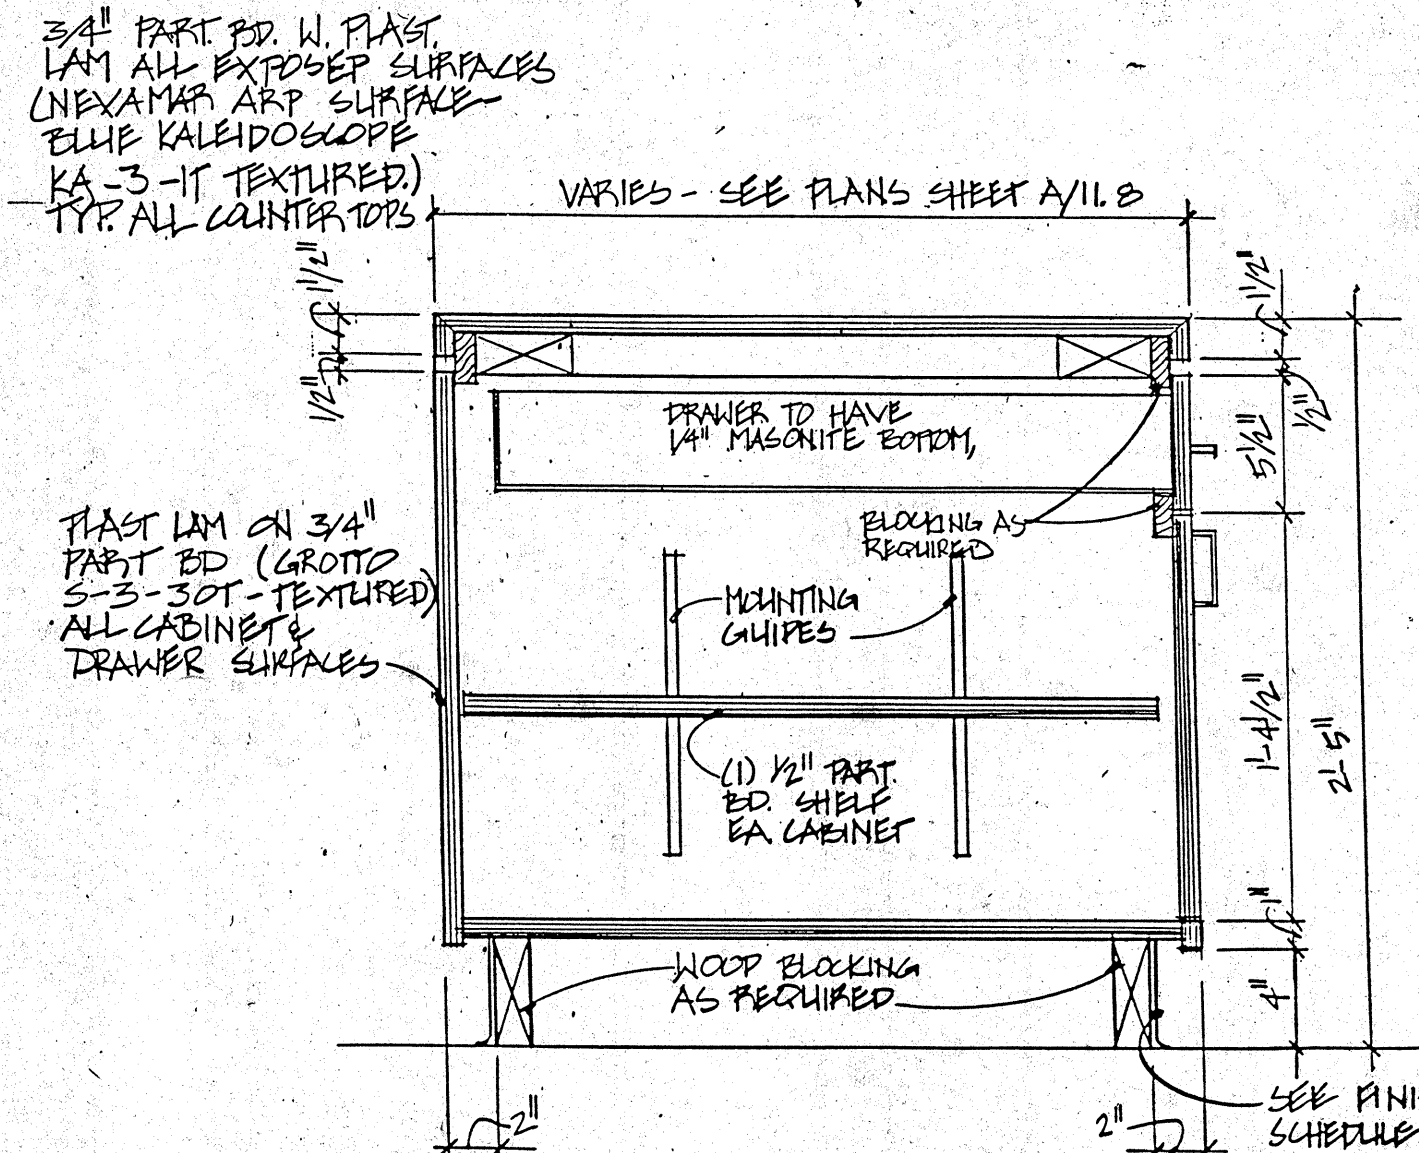

7 CONTROL ROOM
TYPICAL SECTION @ CABINET
SCALE: 1/2" = 1'-0"

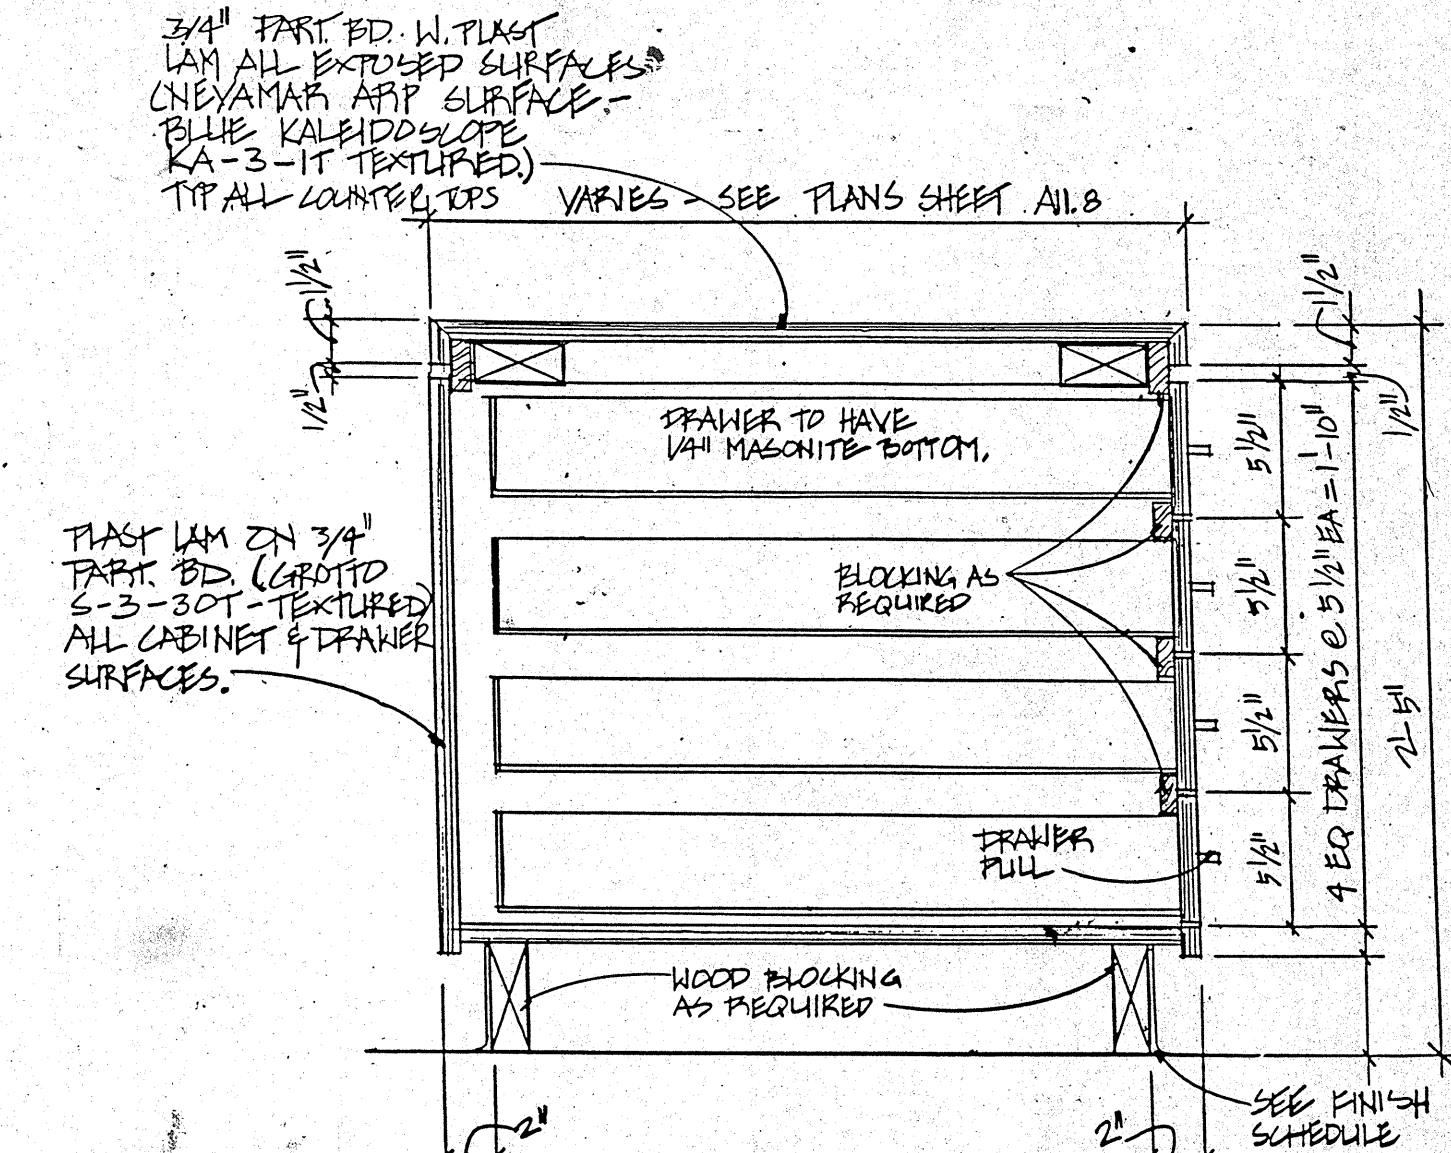

8 CONTROL ROOM
TYPICAL SECTION @ BANK OF DRAWERS
SCALE: 1/2" = 1'-0"