






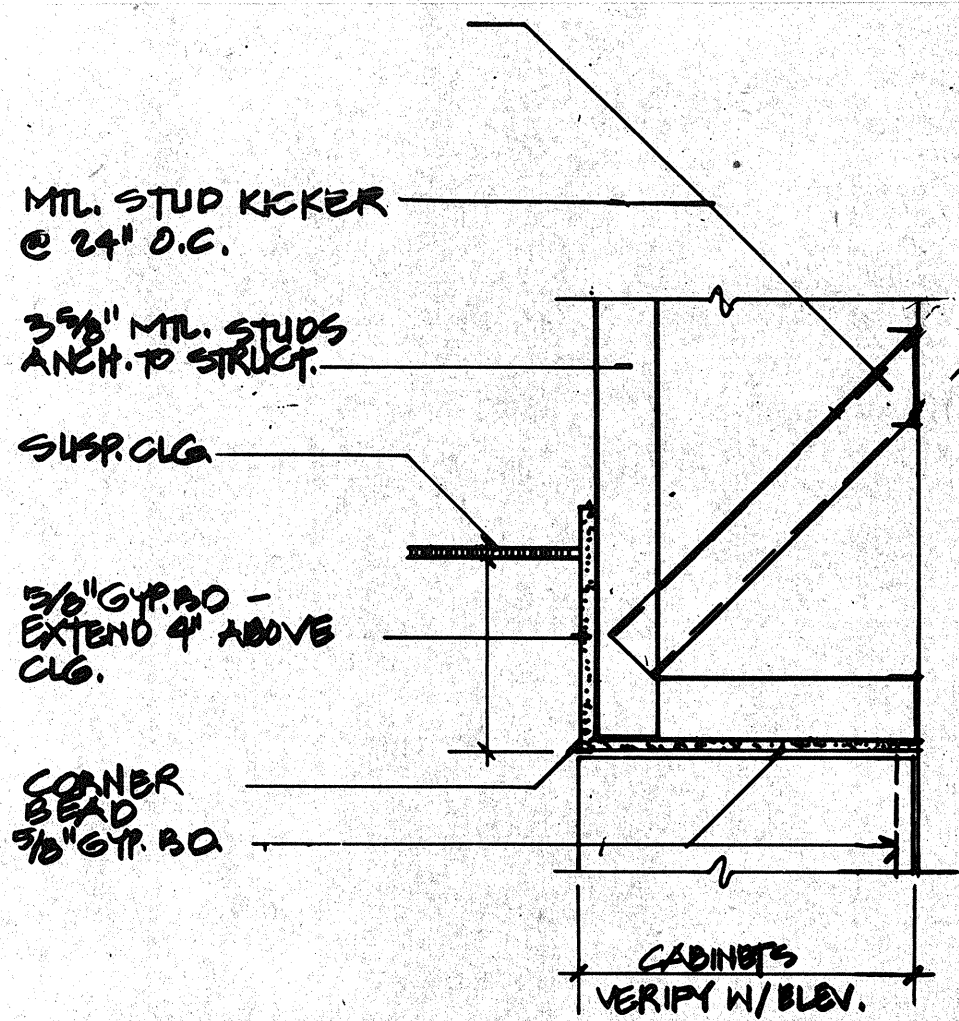


1 FURR DOWN AT CABINETS
1 1/2\"/>

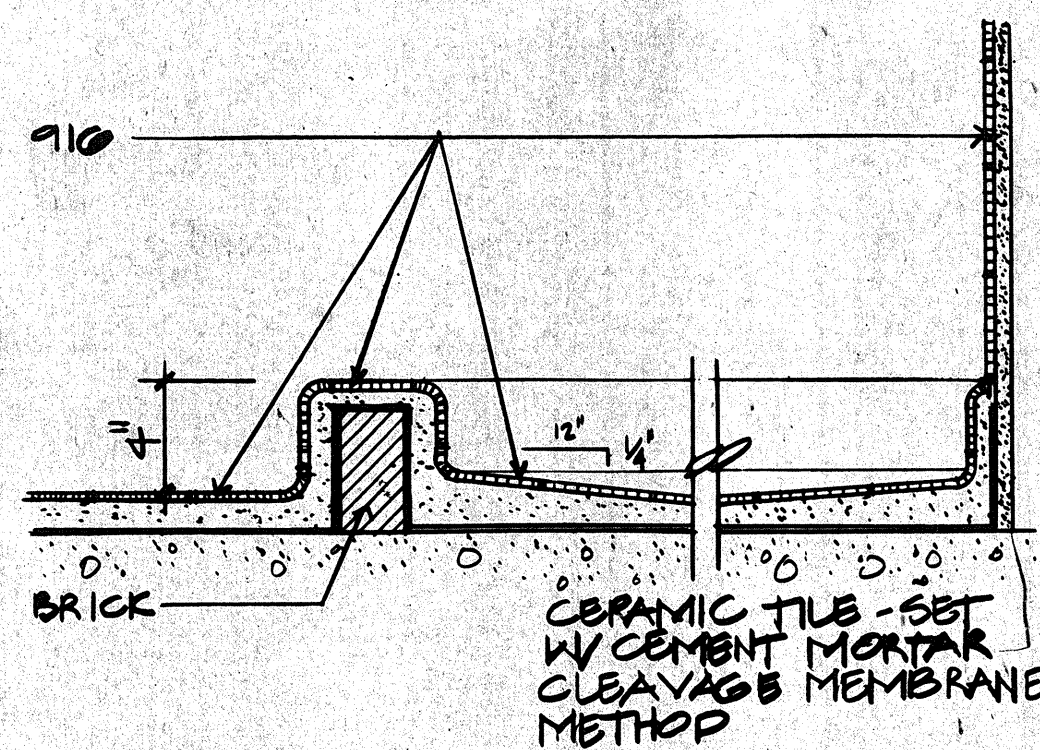


2 SHOWER CURB DETAIL
NO SCALE

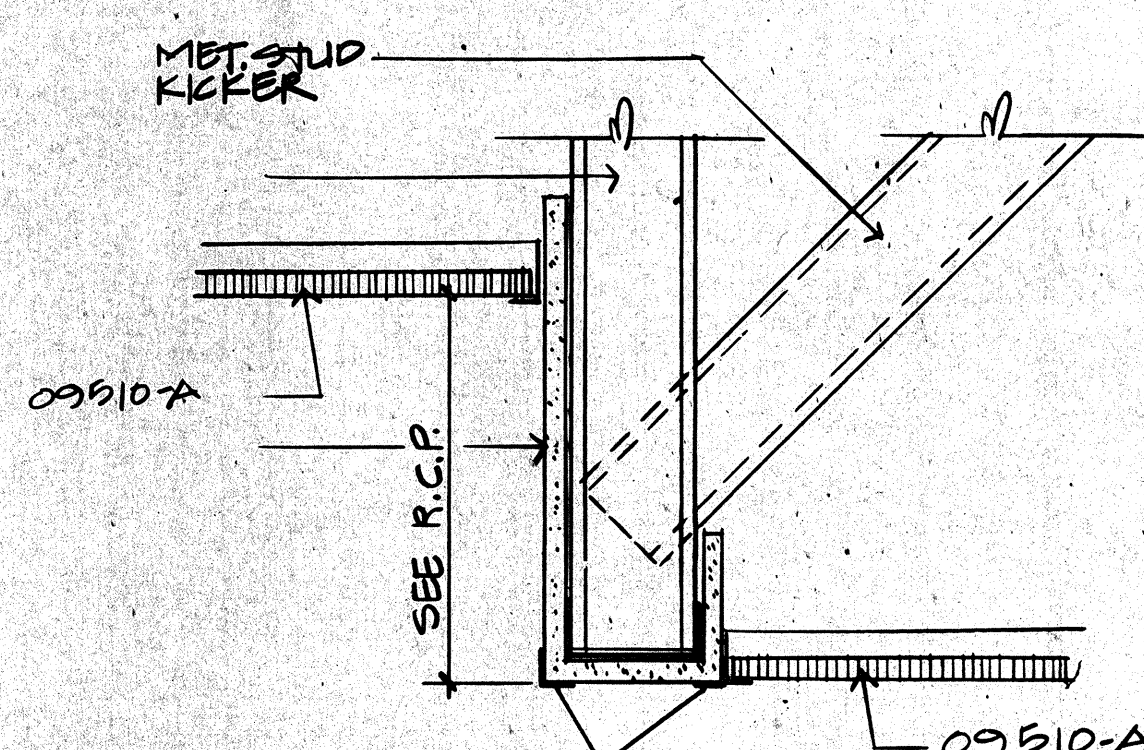


3 FURR DOWN DETAIL
3\"/>

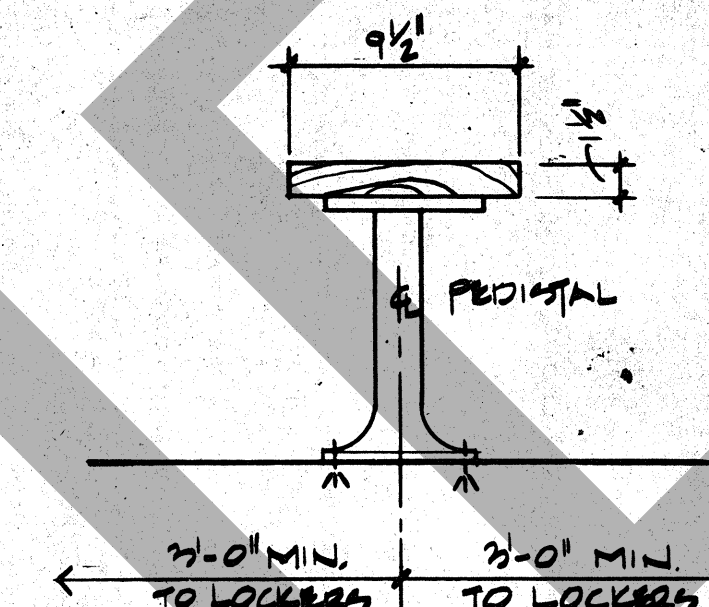


4 BENCH DETAIL
1 1/2\"/>

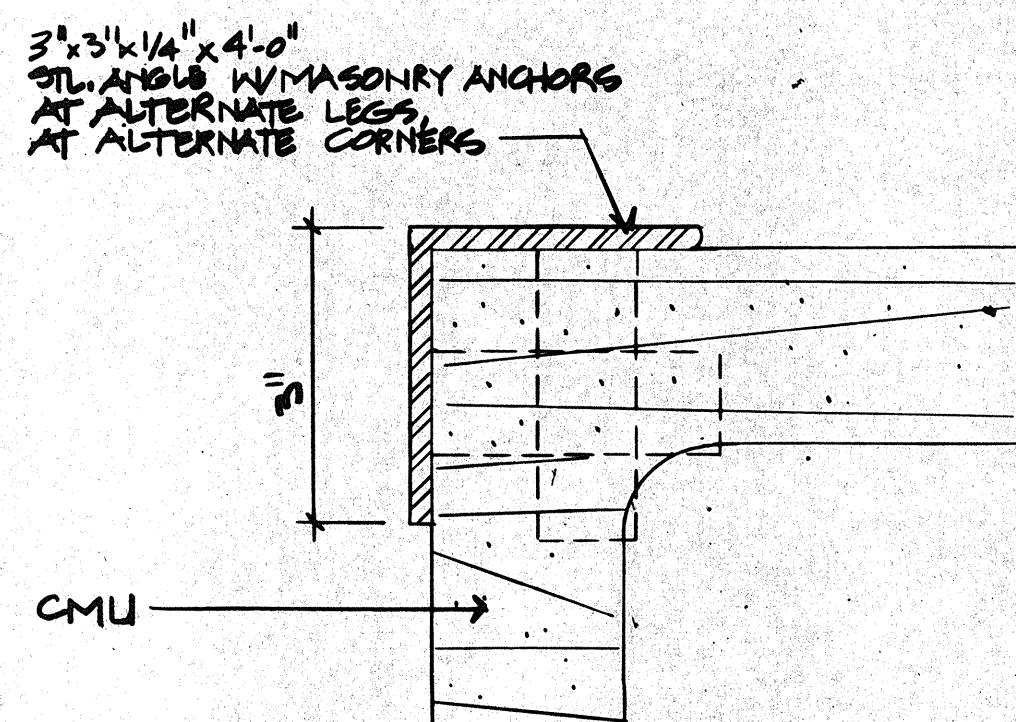


5 TYPICAL CORNER GUARD
HALF SIZE

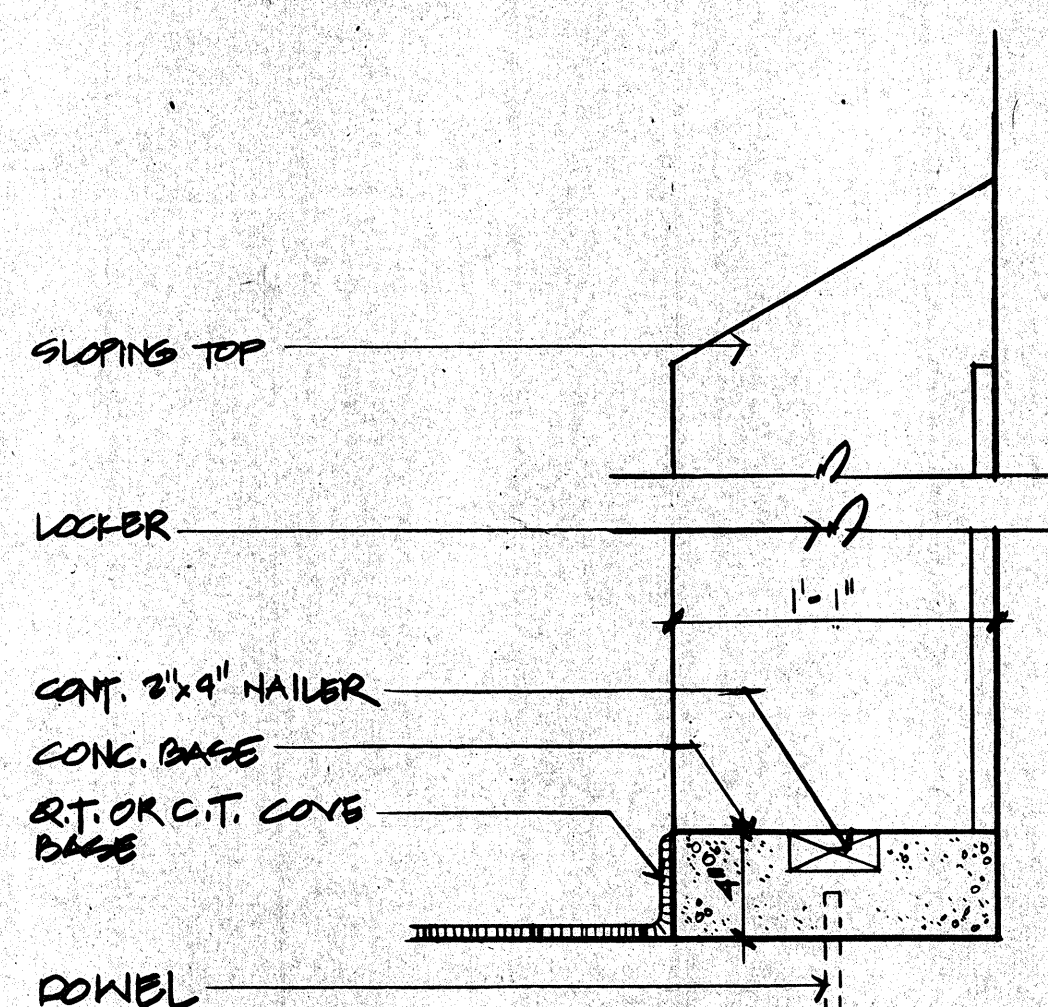


6 LOCKER BASE DETAIL
1 1/2\"/>

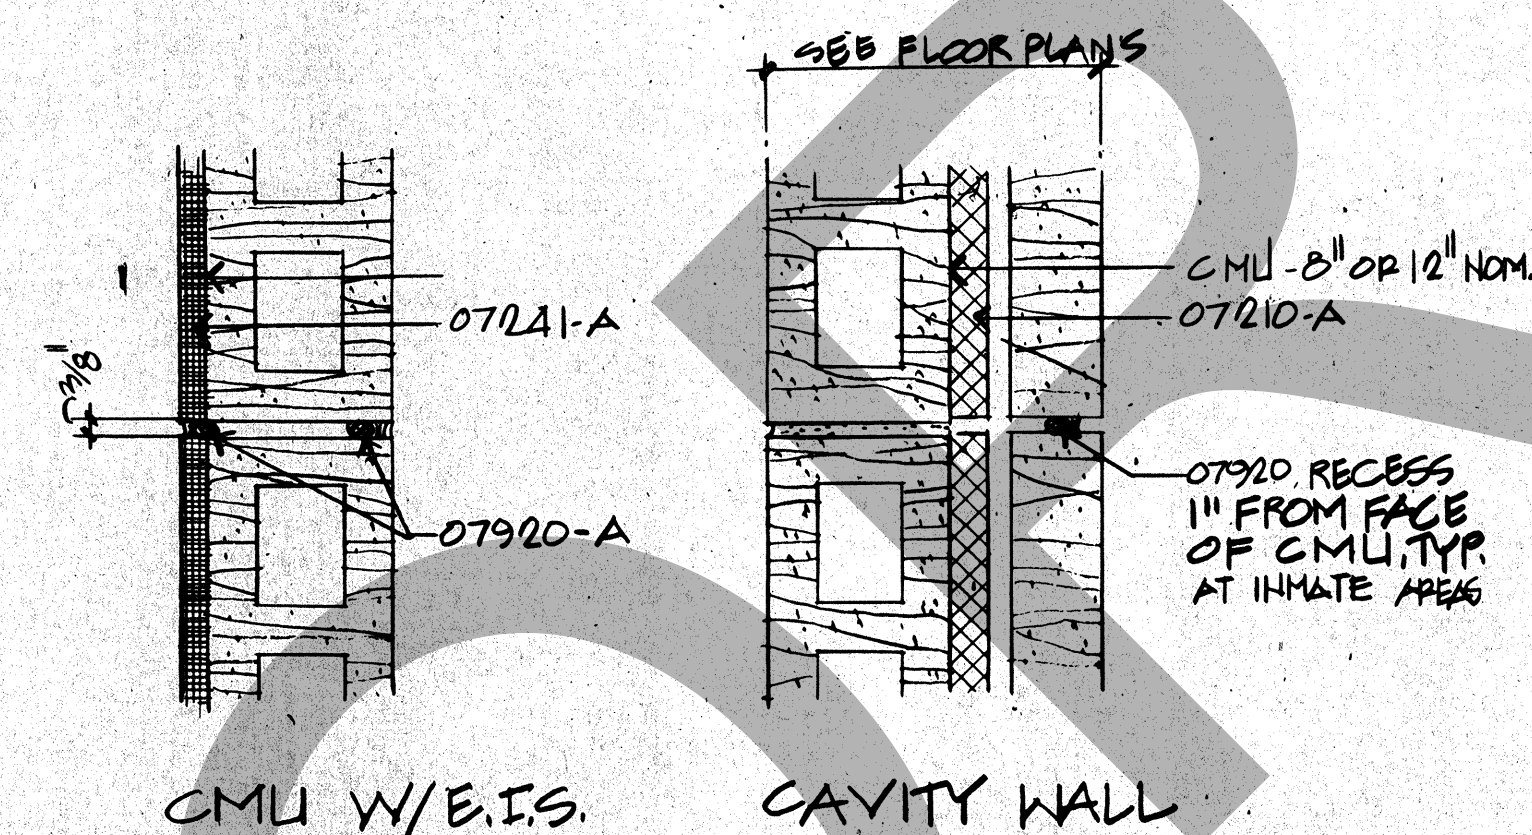


7 MASONRY WALL CONTROL JOINTS
1 1/2\"/>

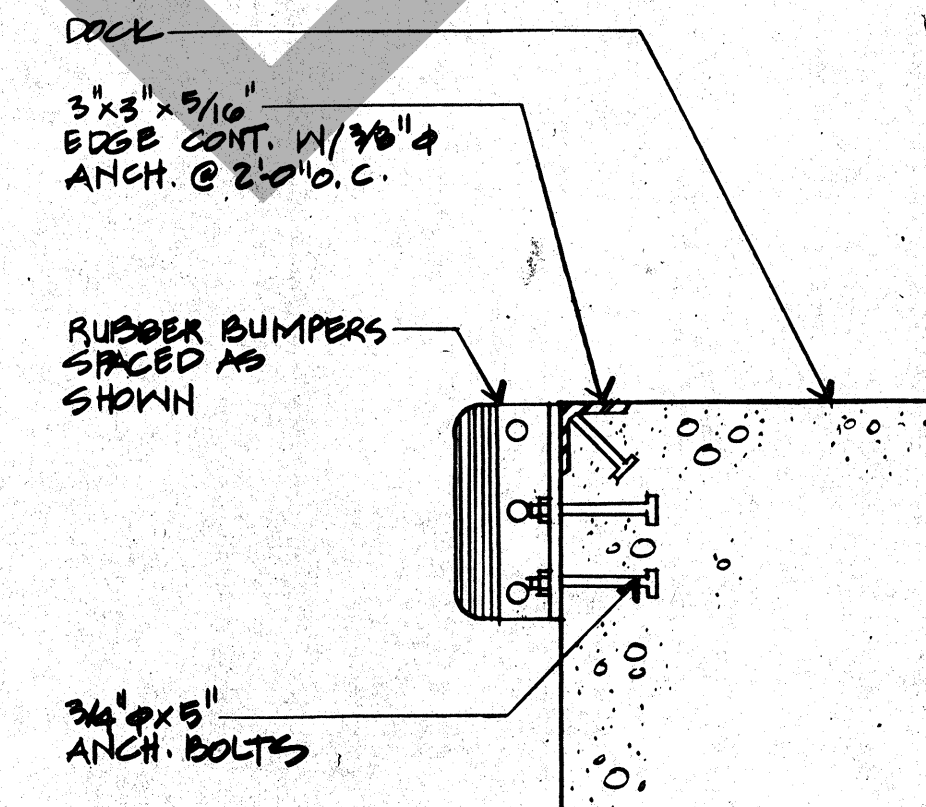


8 DOCK EDGE DETAIL
NO SCALE

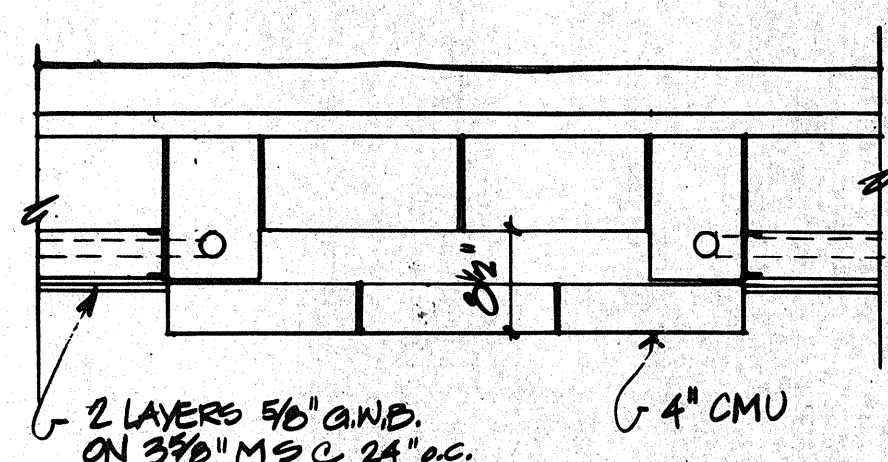

9A PLAN OF SPRINKLER

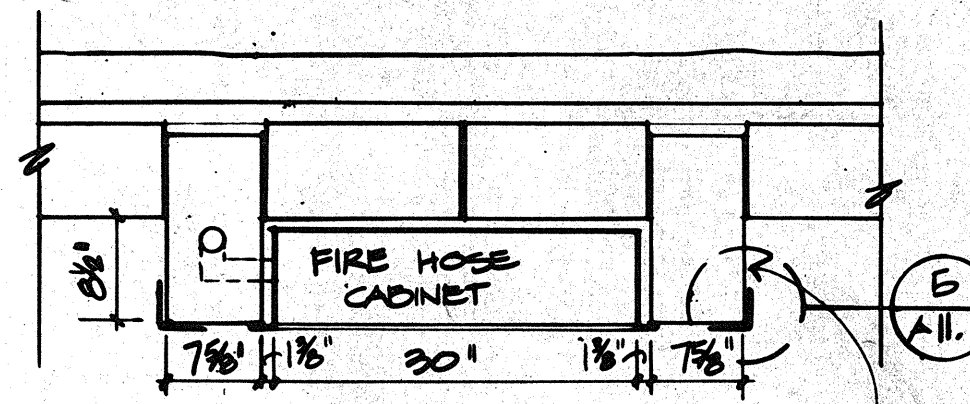


9B PLAN OF CABINET

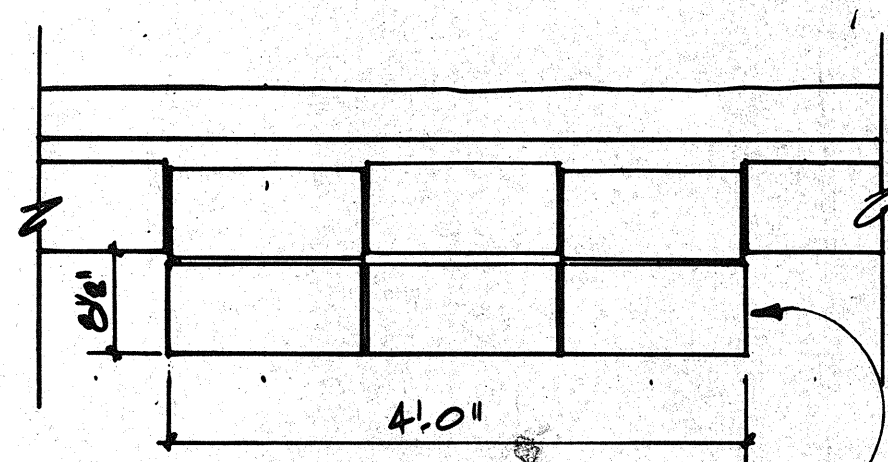


9C PLAN OF BASE


9 CORRIDOR FIRE HOSE CAB. DETAIL
3/4\"/>

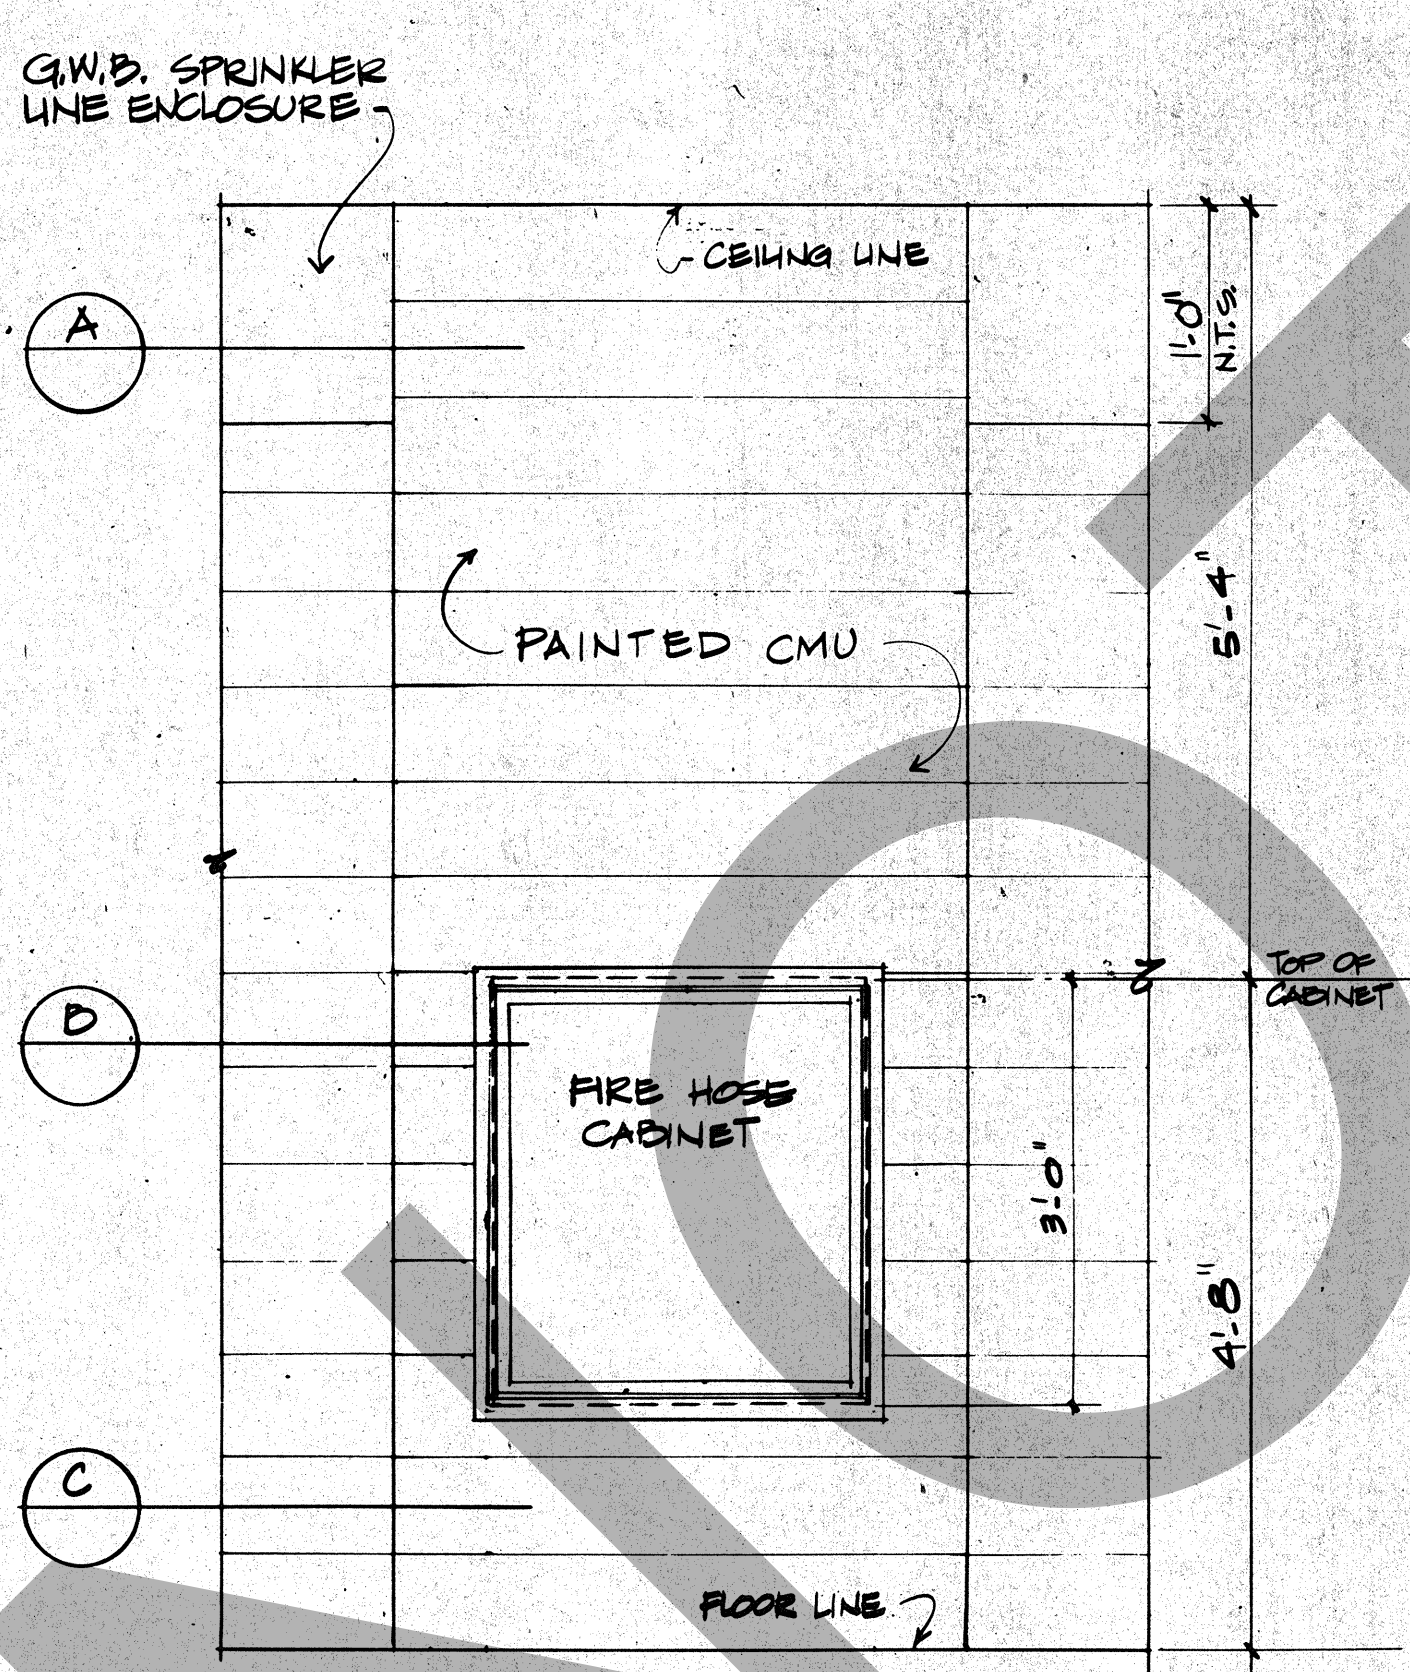

ELEVATION OF FIRE HOSE CABINETS - TYPICAL IN CORRIDORS

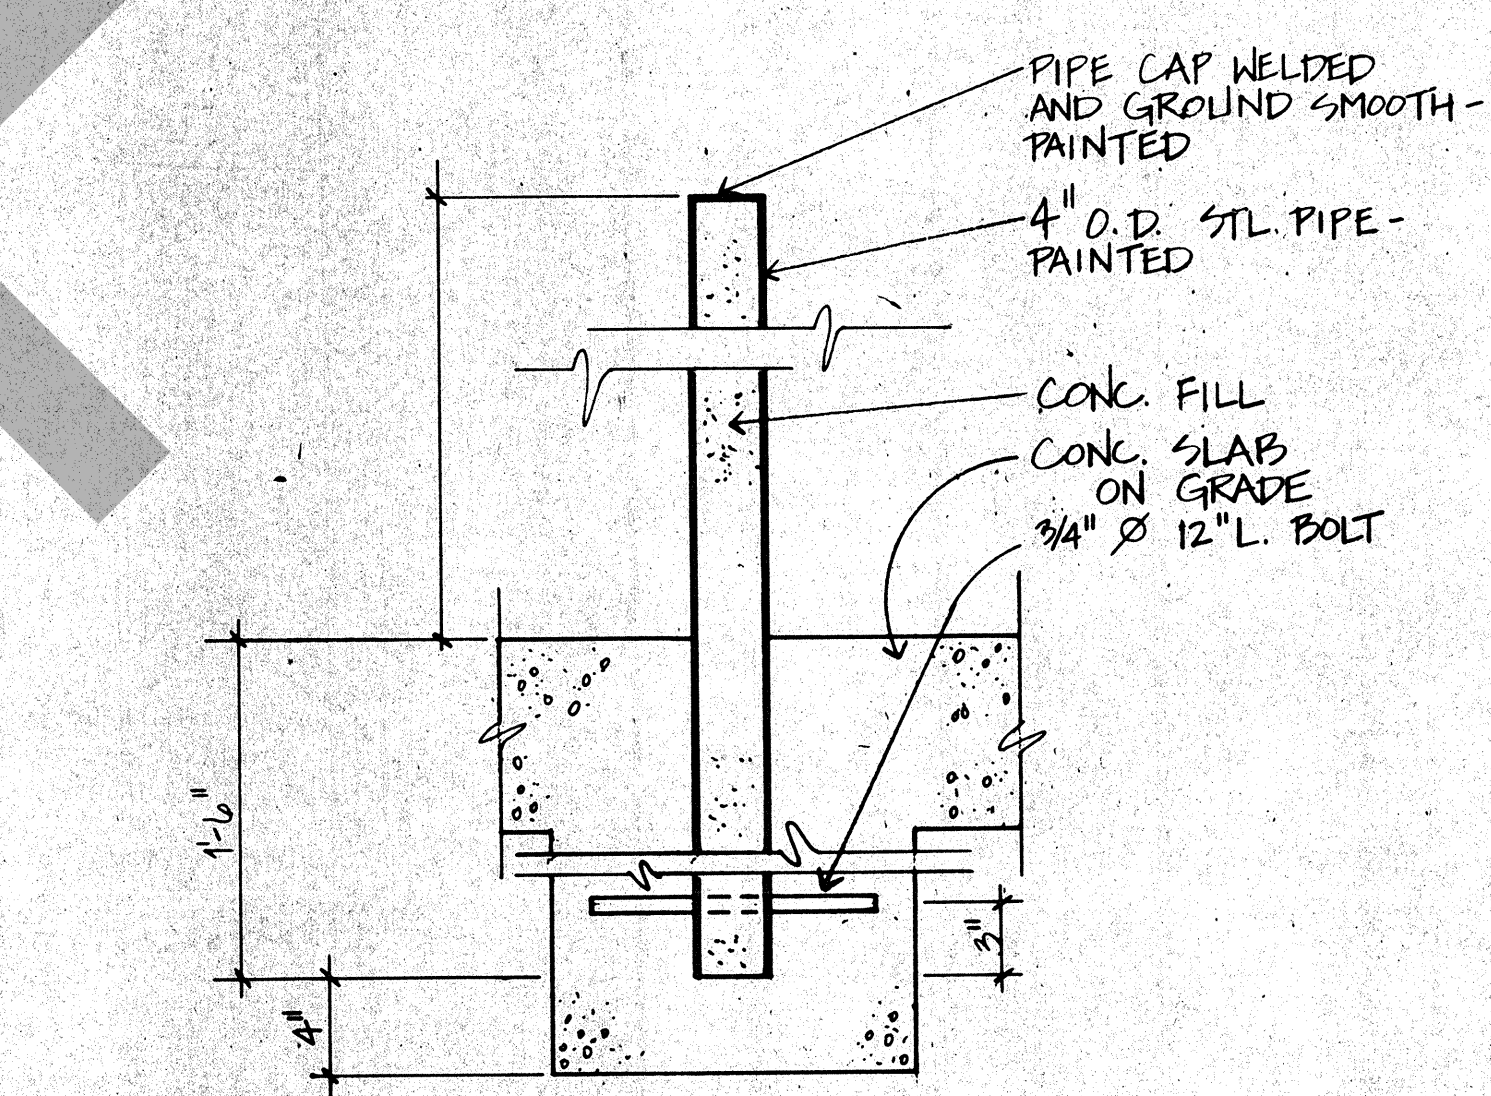

10 PIPE BOLLARD DETAIL
1 1/2\"/>

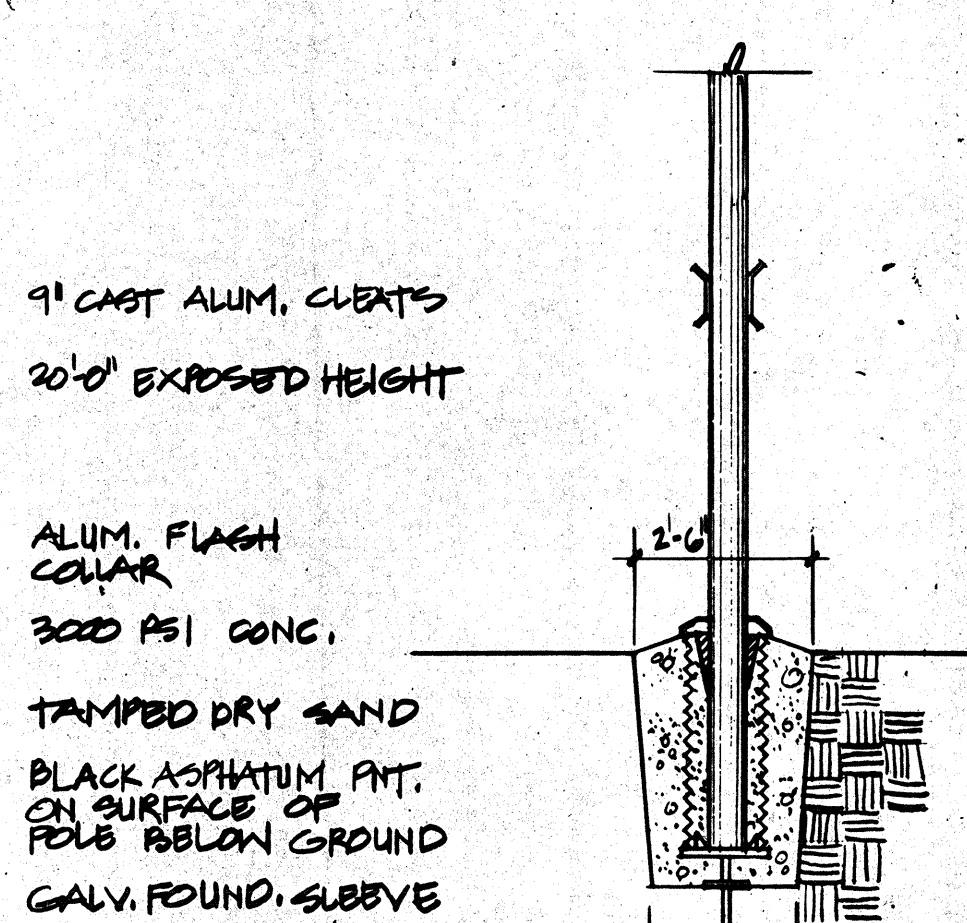


11 FLAG POLE DETAIL
3/8\"/>

ROSSER FABRAP INTERNATIONAL
ROSSER FABRAP INTERNATIONAL, Inc.
Civil, Mechanical, Electrical, Plumbing, Security, & Civil Engineering
Atlanta Savannah Tampa

ROSSER FABRAP INTERNATIONAL
Criminal Justice Architecture, Technology, Planning, Interiors,
Mechanical, Electrical, Plumbing, Security, & Civil Engineering


JUSTICE SYSTEMS INCORPORATED
Criminal Justice Operations, Programming
JOHNSON & NIELSEN
Structural Engineering

WEST VALLEY DETENTION CENTER
FOR THE COUNTY OF SAN BERNARDINO, CALIFORNIA
HARRY MAYS, COUNTY ADMINISTRATION OFFICER
FLOYD TIDWELL, SHERIFF
BOARD OF SUPERVISORS
Don Williams, Board President
Larry Williams, Board Vice President
Robert Williams, Board Secretary

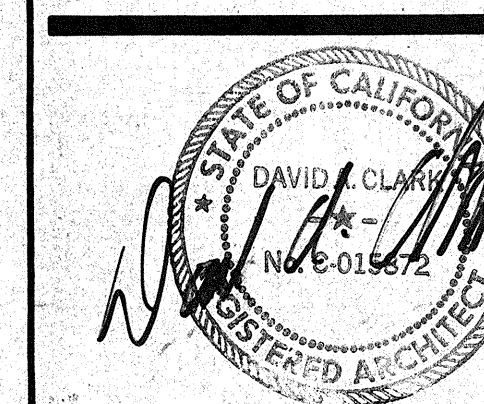


**MISCELLANEOUS
DETAILS**


Job No. 22052.04
Date 12/1/02
A 14.2

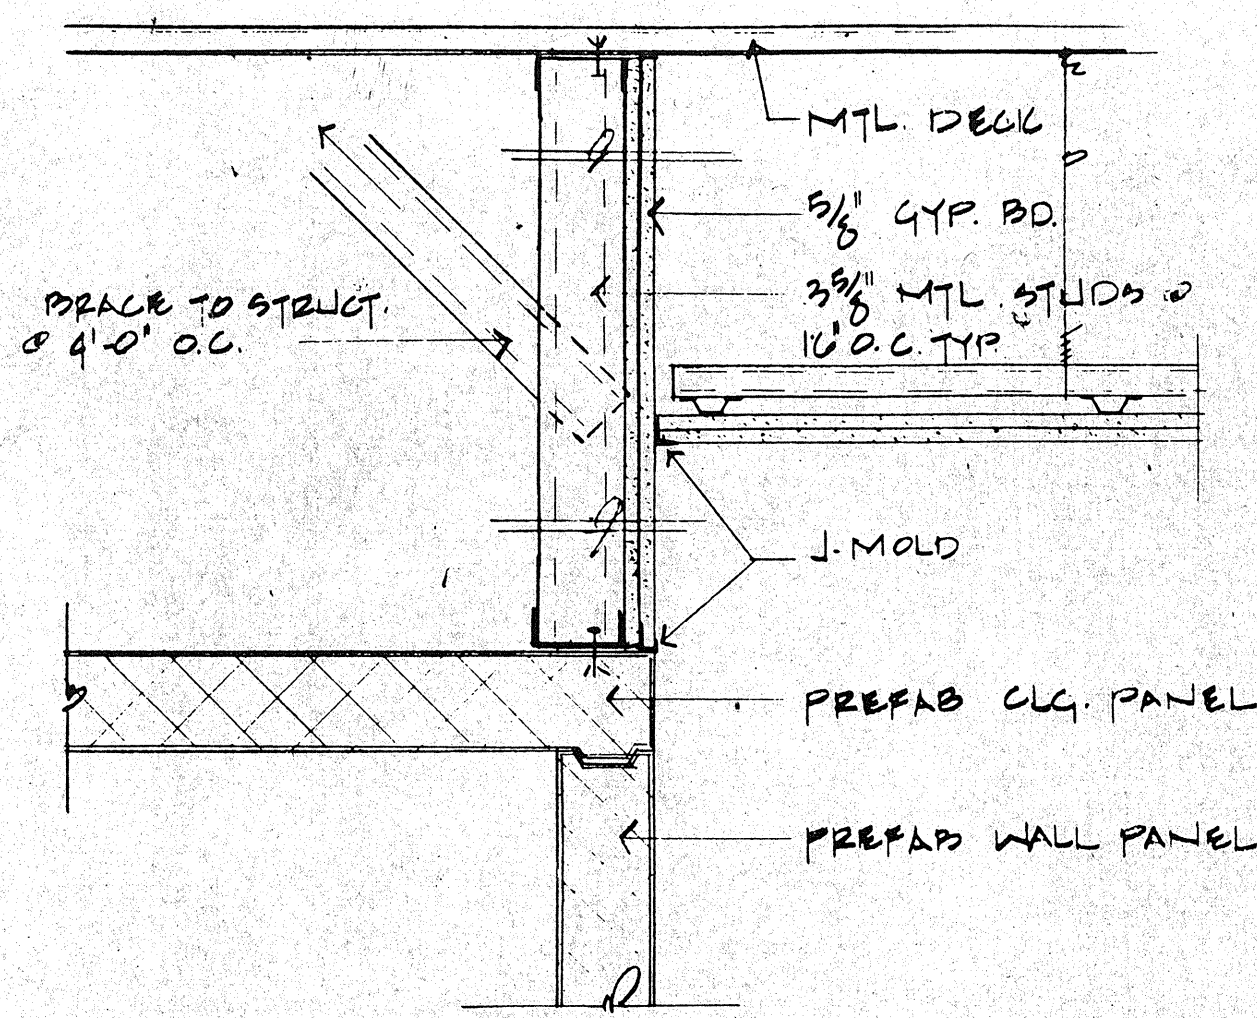


13 BULKHEAD AT COOLER TYP.
SCALE: 1/2" = 1'-0"

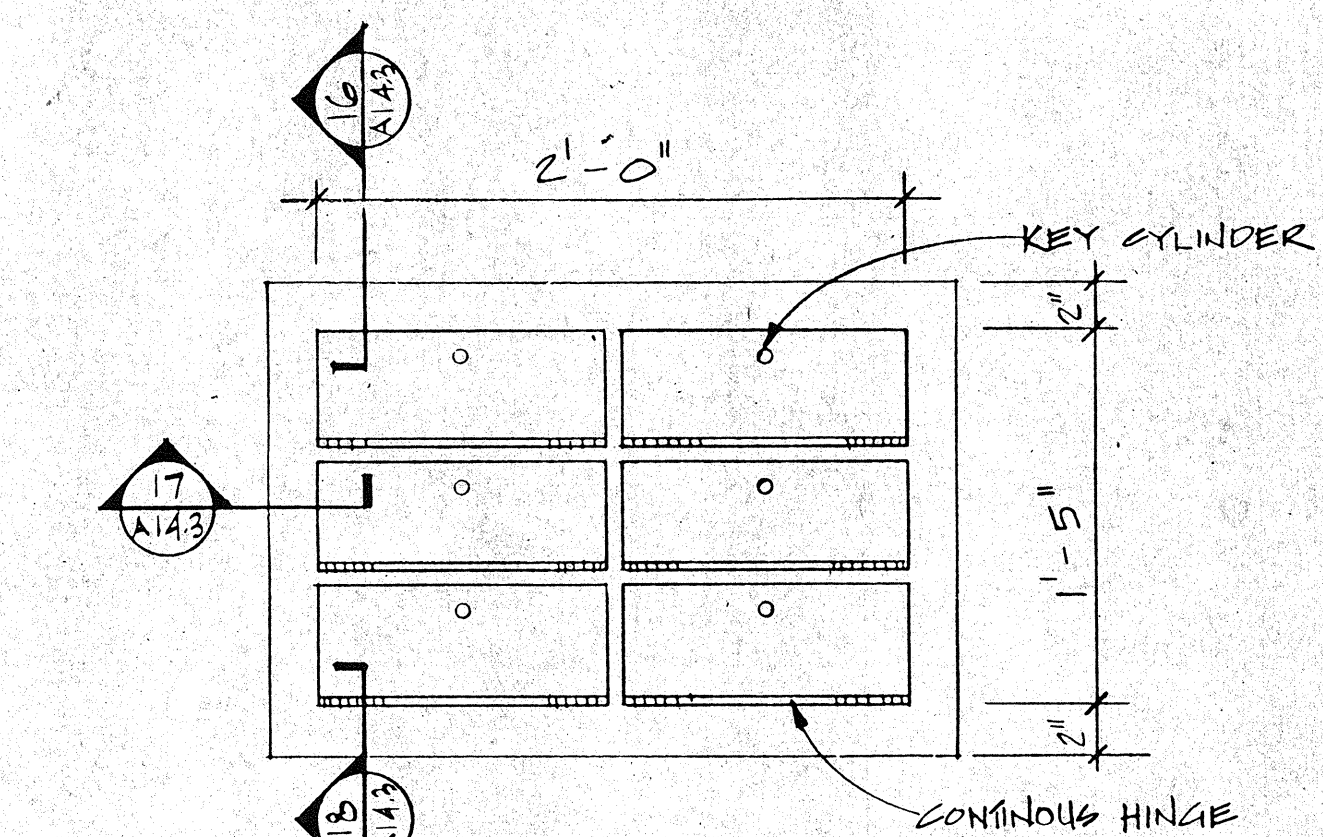


14 GUN LOCKER ELEVATION (TYPE I)
SCALE: 1/2" = 1'-0"

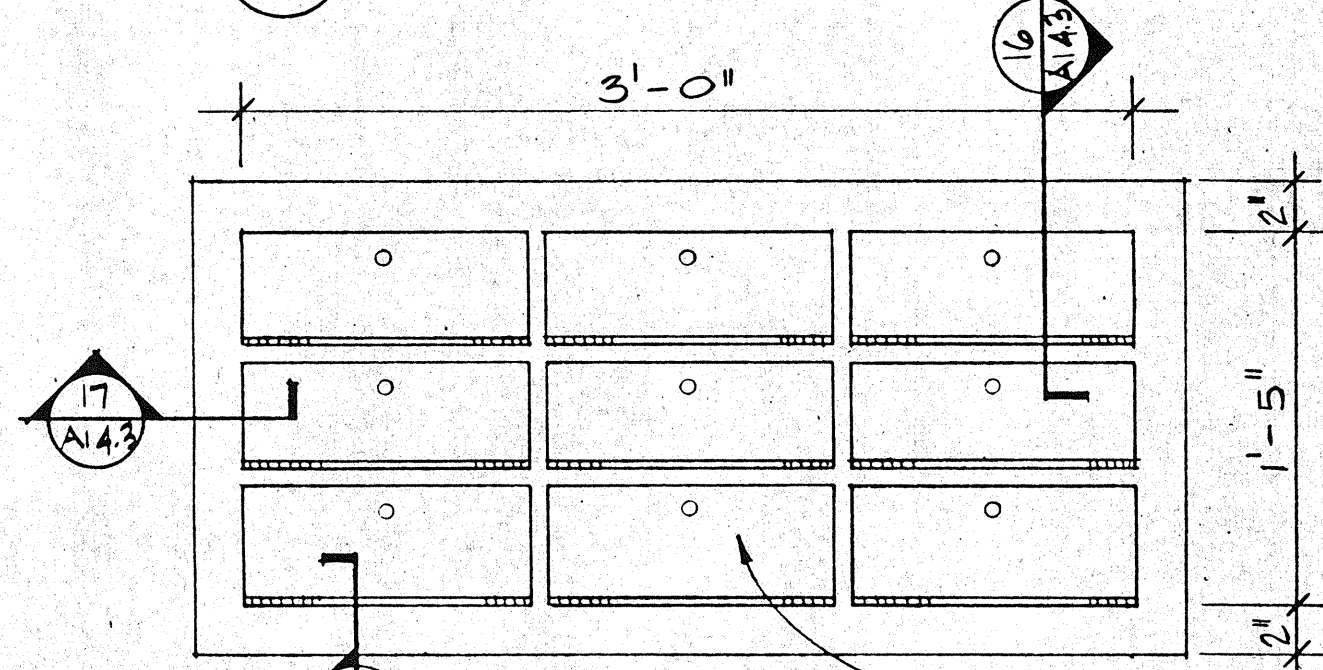


15 GUN LOCKER ELEVATION (TYPE II)
SCALE: 1/2" = 1'-0"

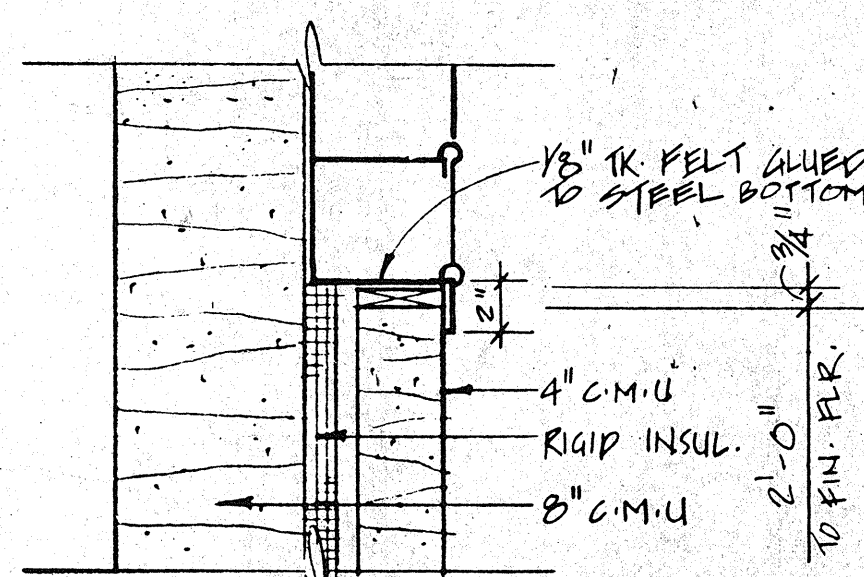


18 SILL
SCALE: 1/2" = 1'-0"

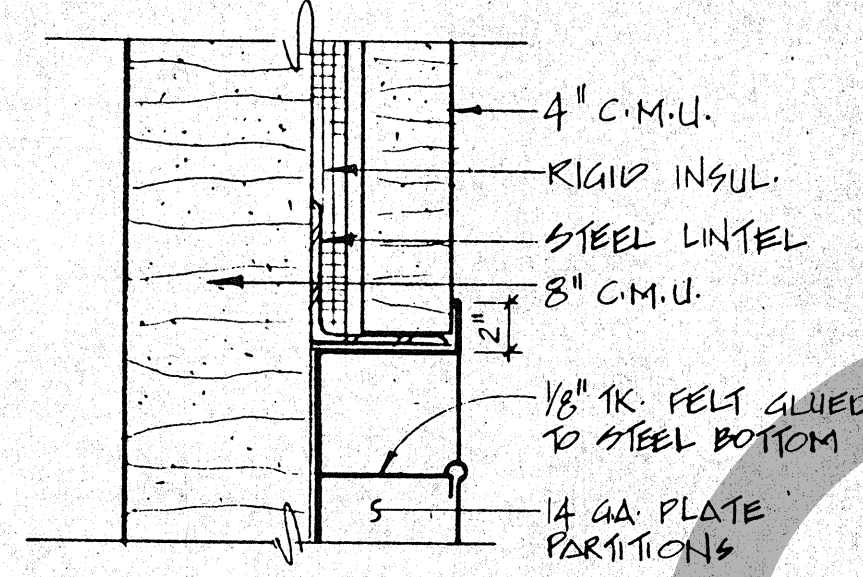


16 HEAD
SCALE: 1/2" = 1'-0"

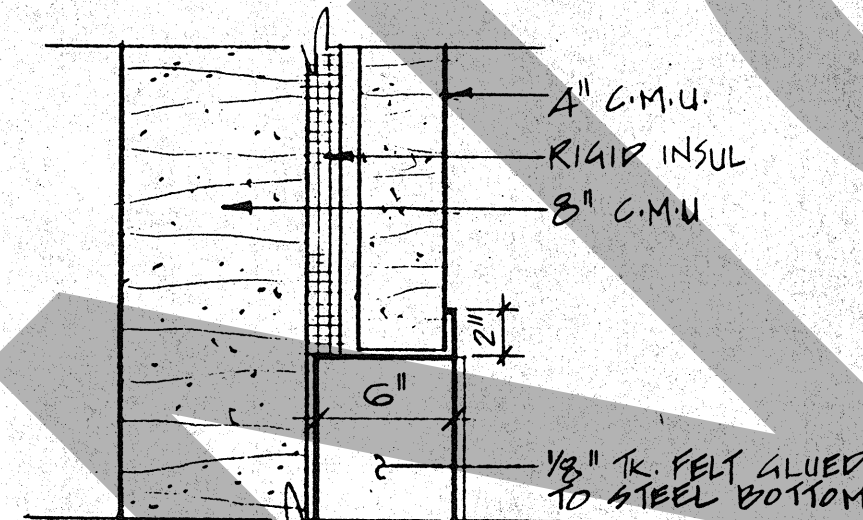


17 JAMB
SCALE: 1/2" = 1'-0"

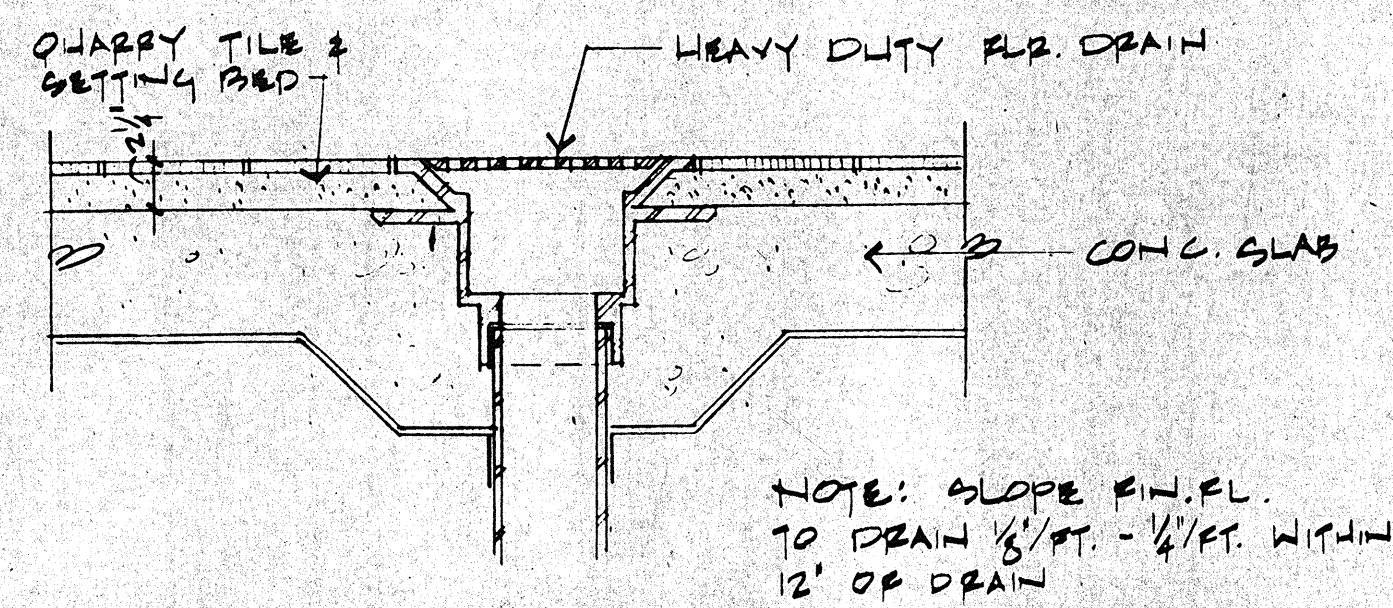


9 FLOOR DRAIN DETAIL
SCALE: 1/2" = 1'-0"

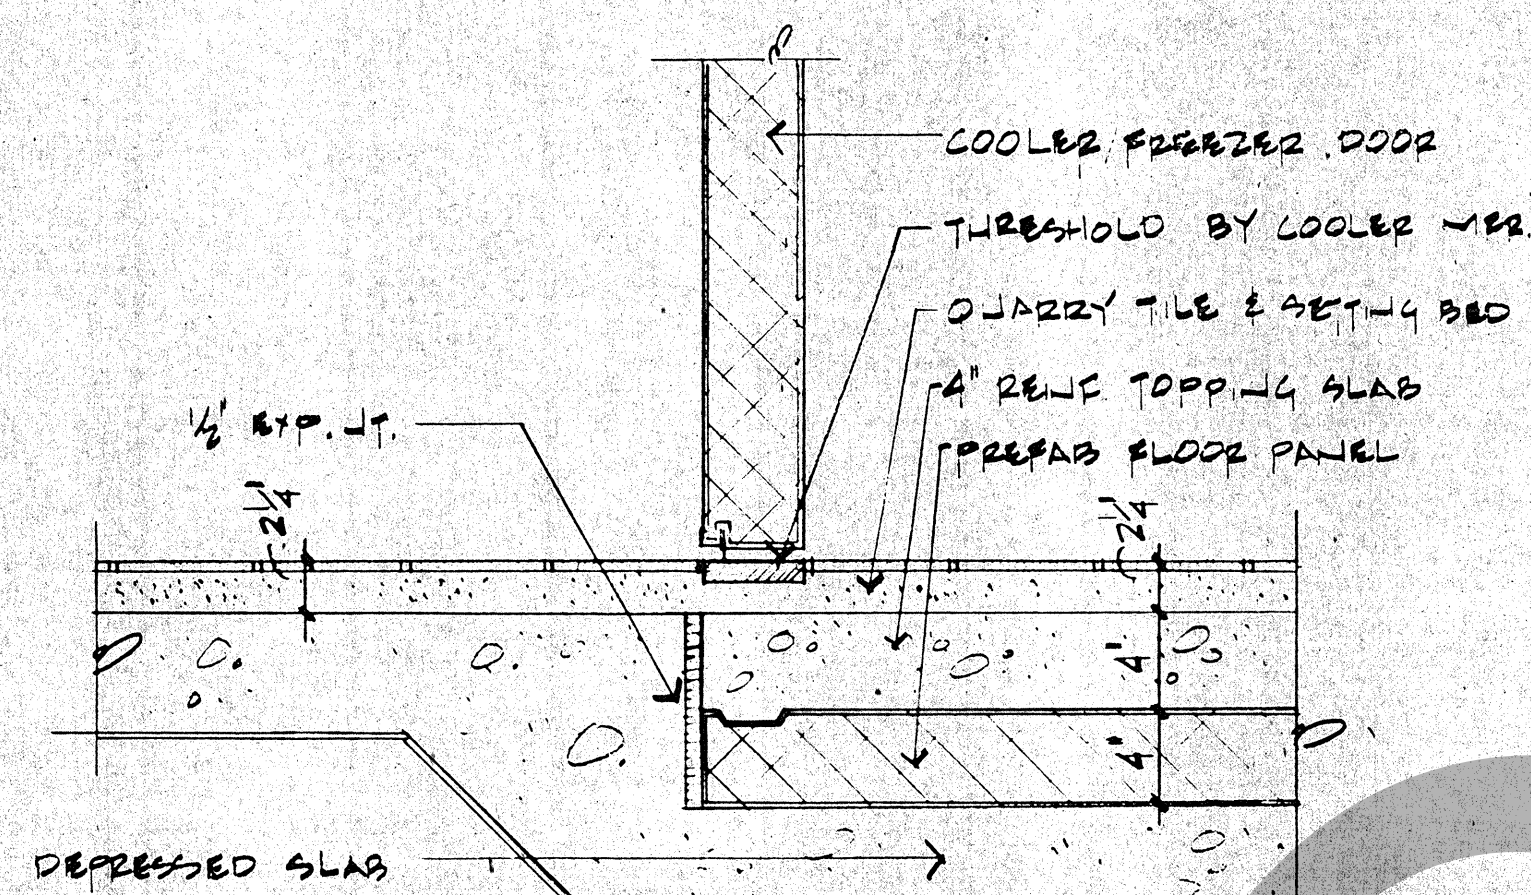


10 SILL AT COOLER DOOR
SCALE: 1/2" = 1'-0"

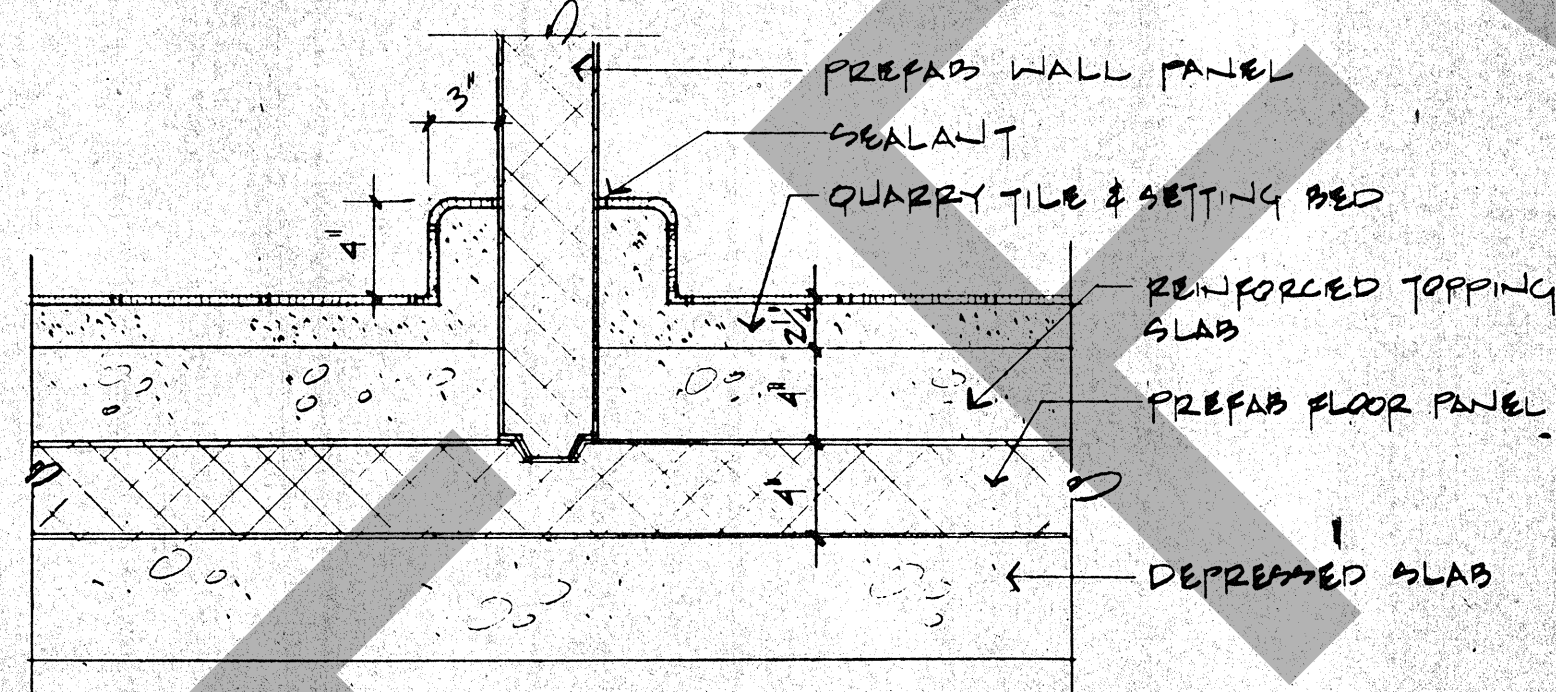


11 COOLER PARTITION DETAIL
SCALE: 1/2" = 1'-0"

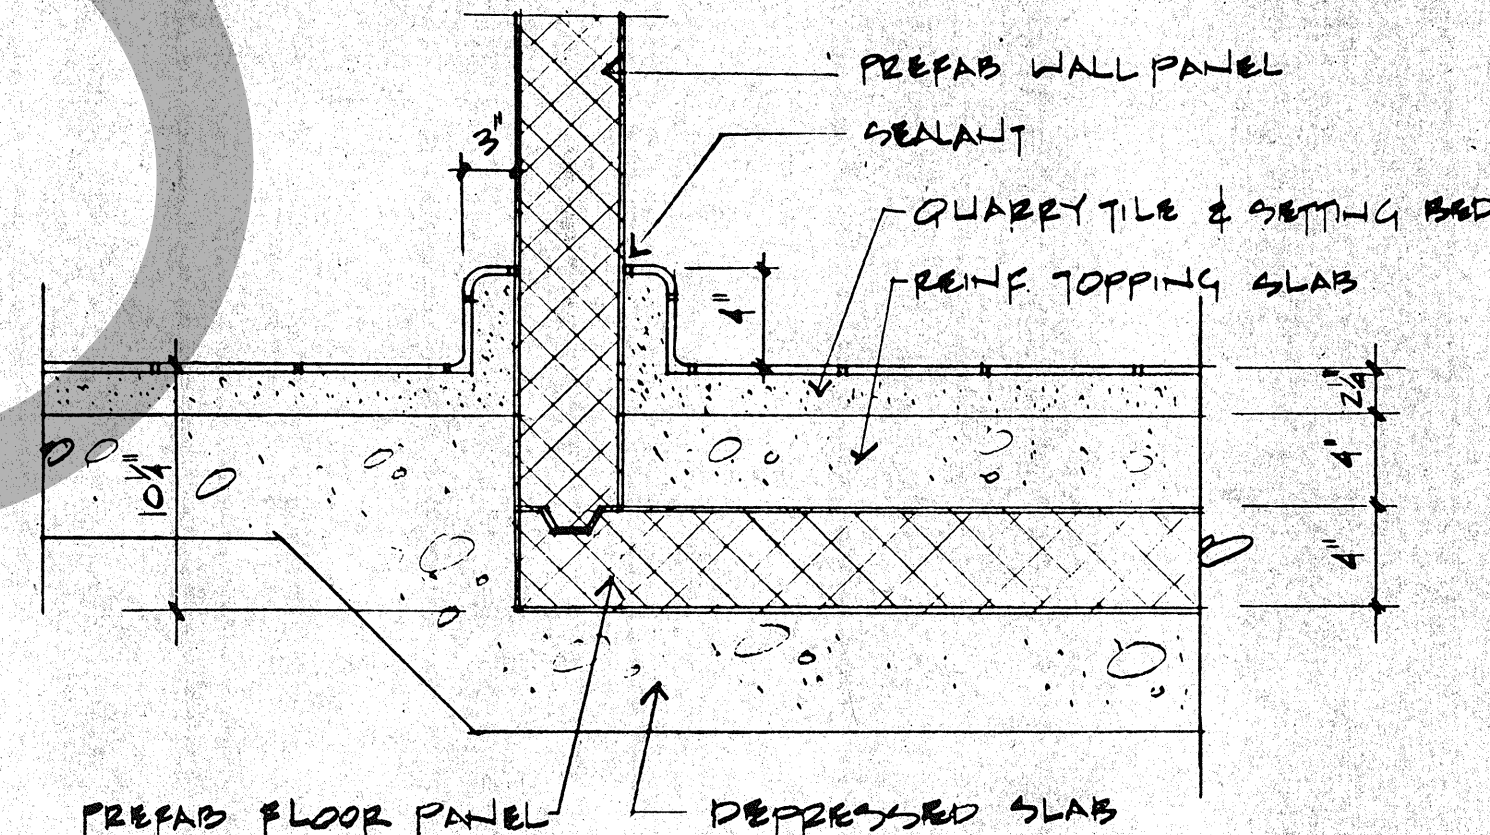


12 BASE AT COOLER WALL
SCALE: 1/2" = 1'-0"

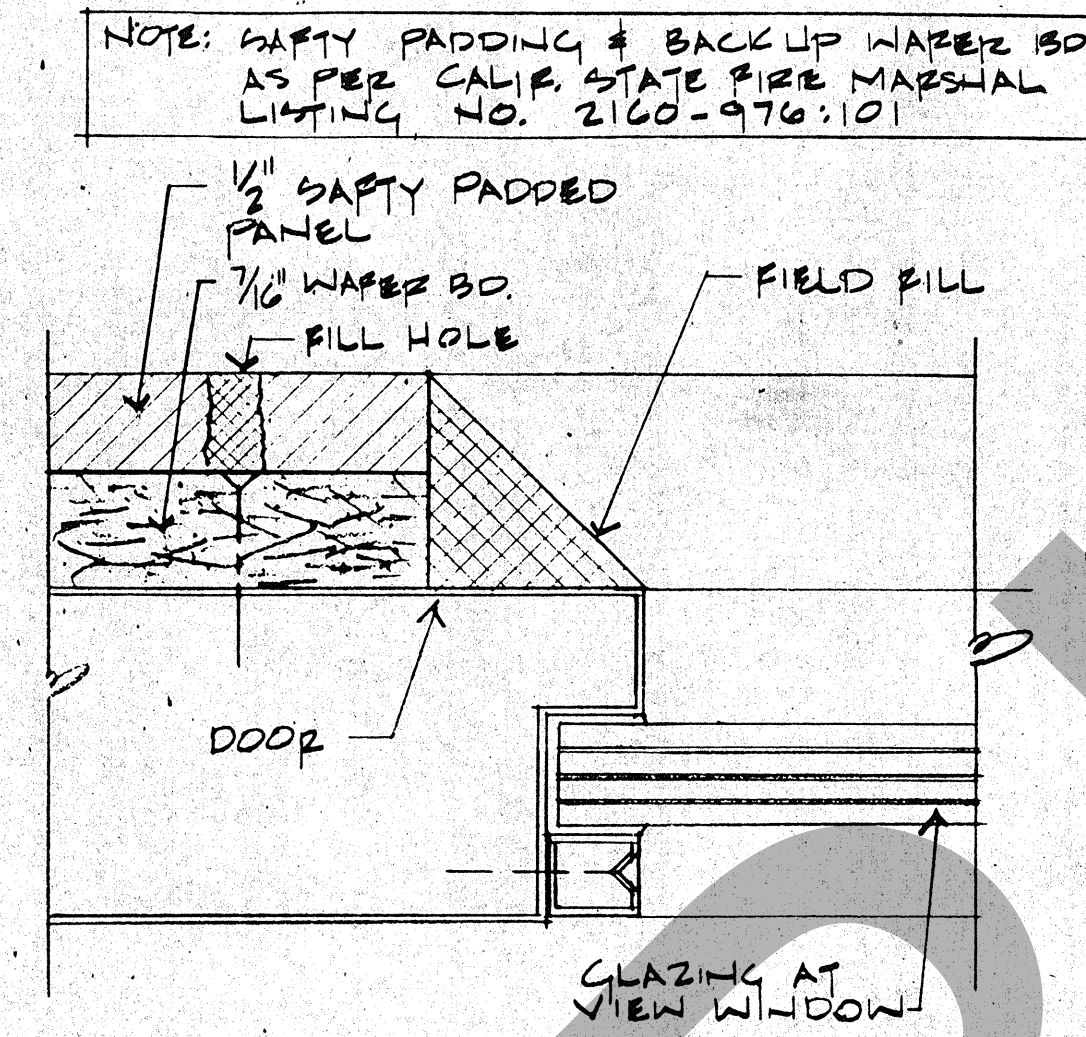


5 PADDED DOOR DETAIL
SCALE: 1/2" = 1'-0"

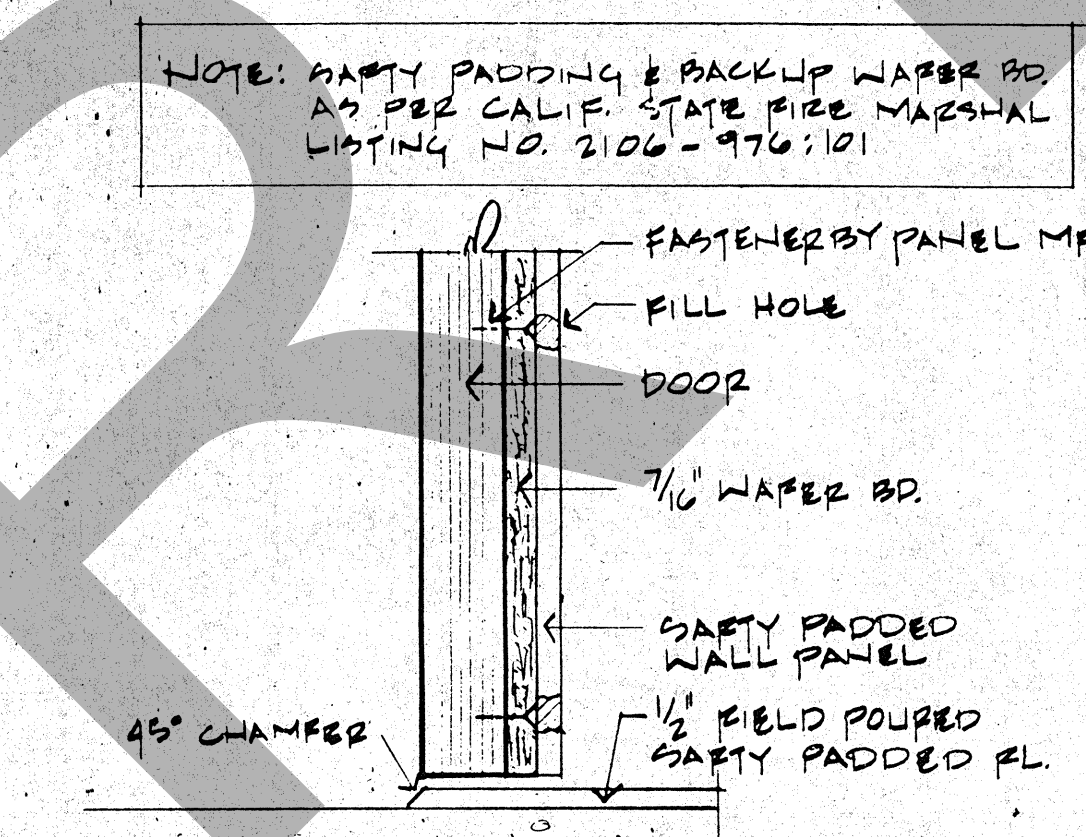


6 SILL DETAIL AT SAFTY CELL
SCALE: 3/4" = 1'-0"

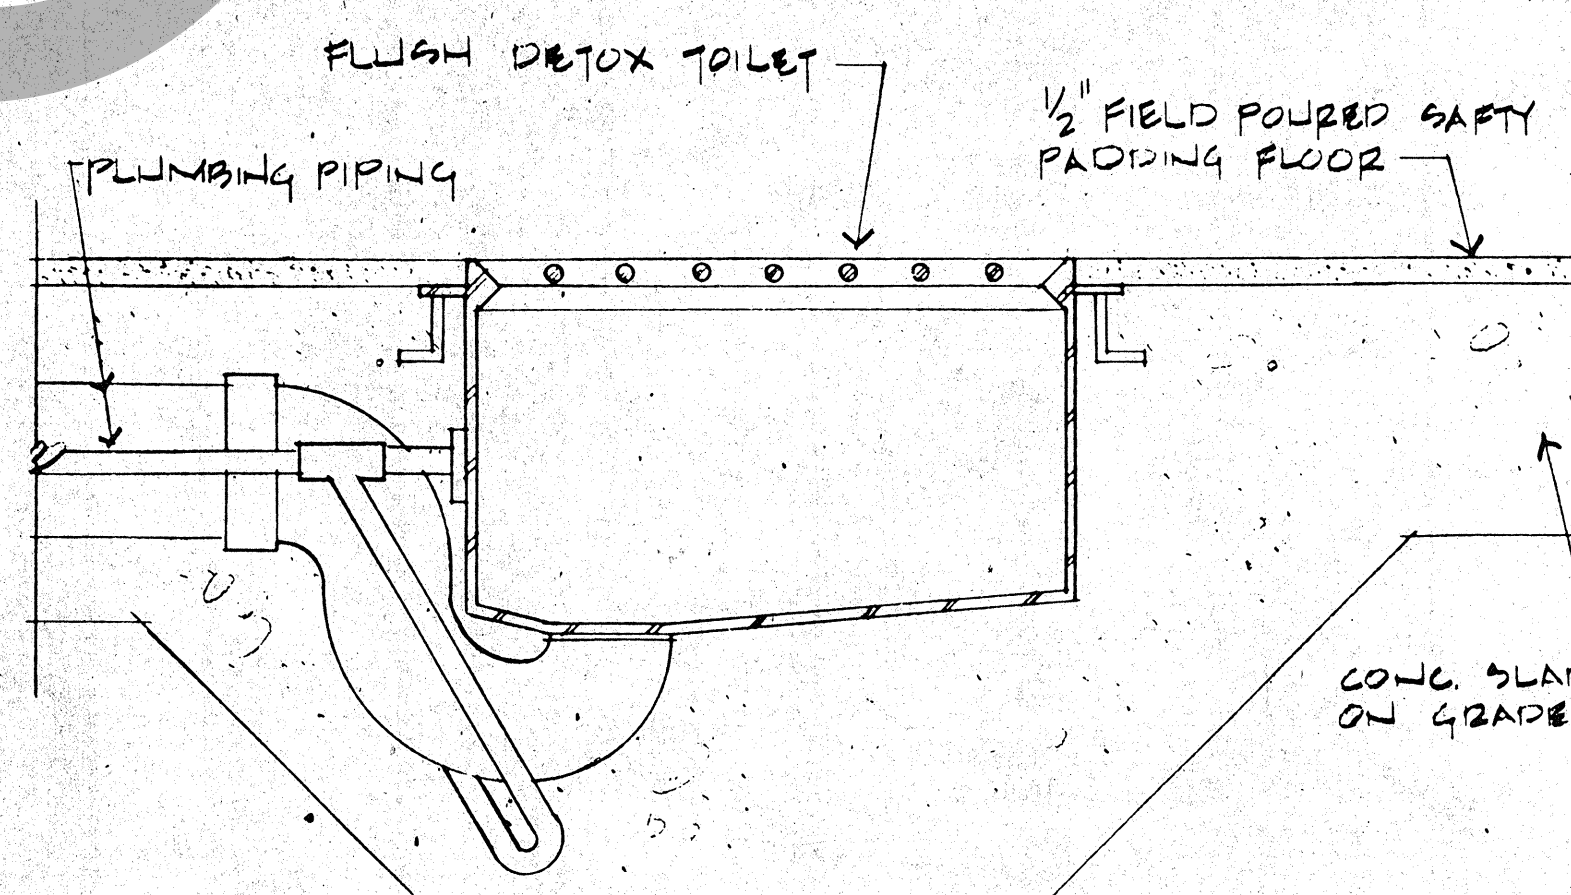


7 SAFTY CELL TOILET DETAIL
SCALE: 3/4" = 1'-0"

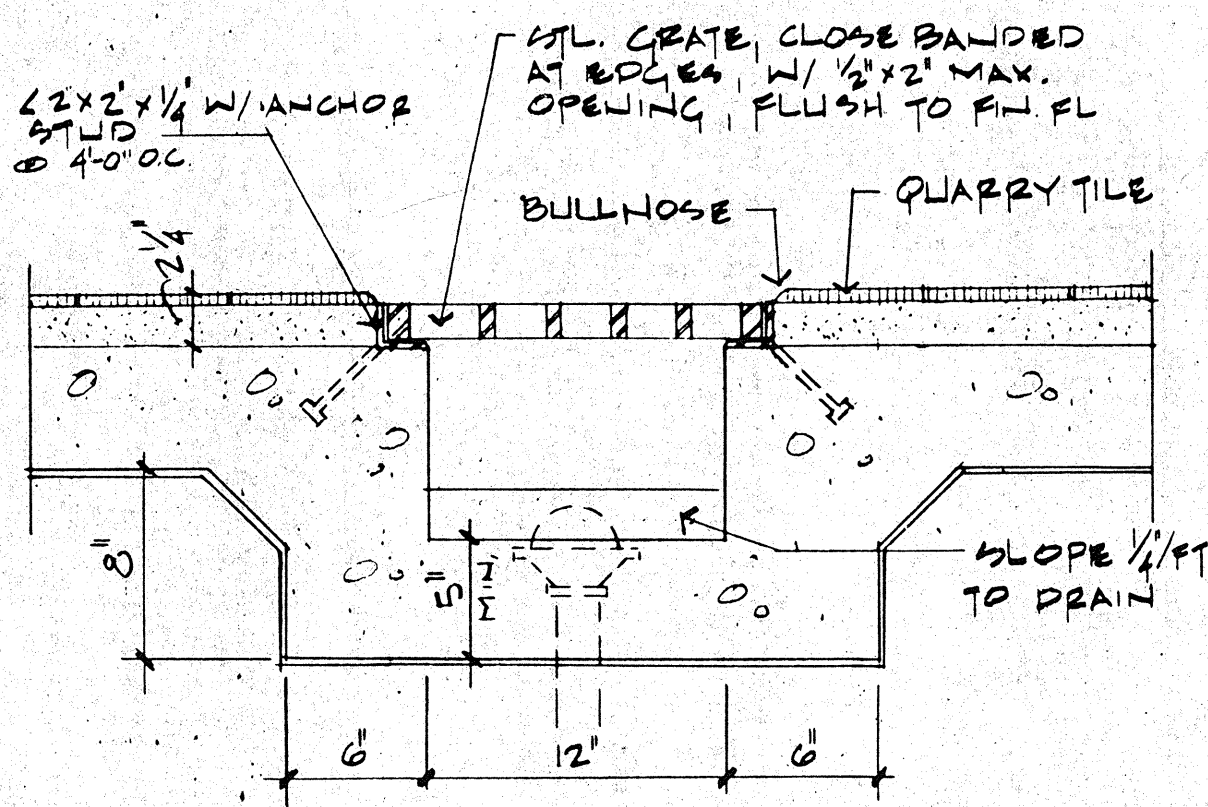


8 TRENCH DRAIN DETAIL
SCALE: 1/2" = 1'-0"

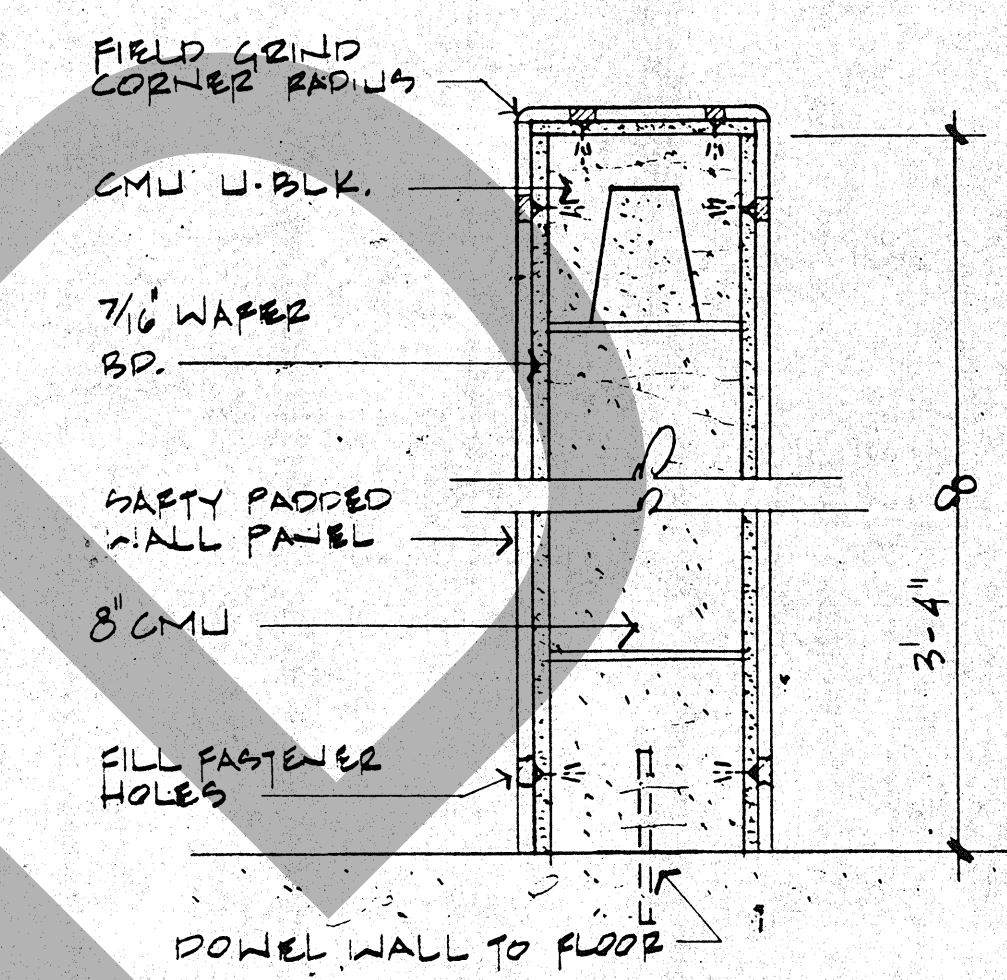


1 PADDED PRIVACY SCREEN AT DETOX
SCALE: 1/2" = 1'-0"

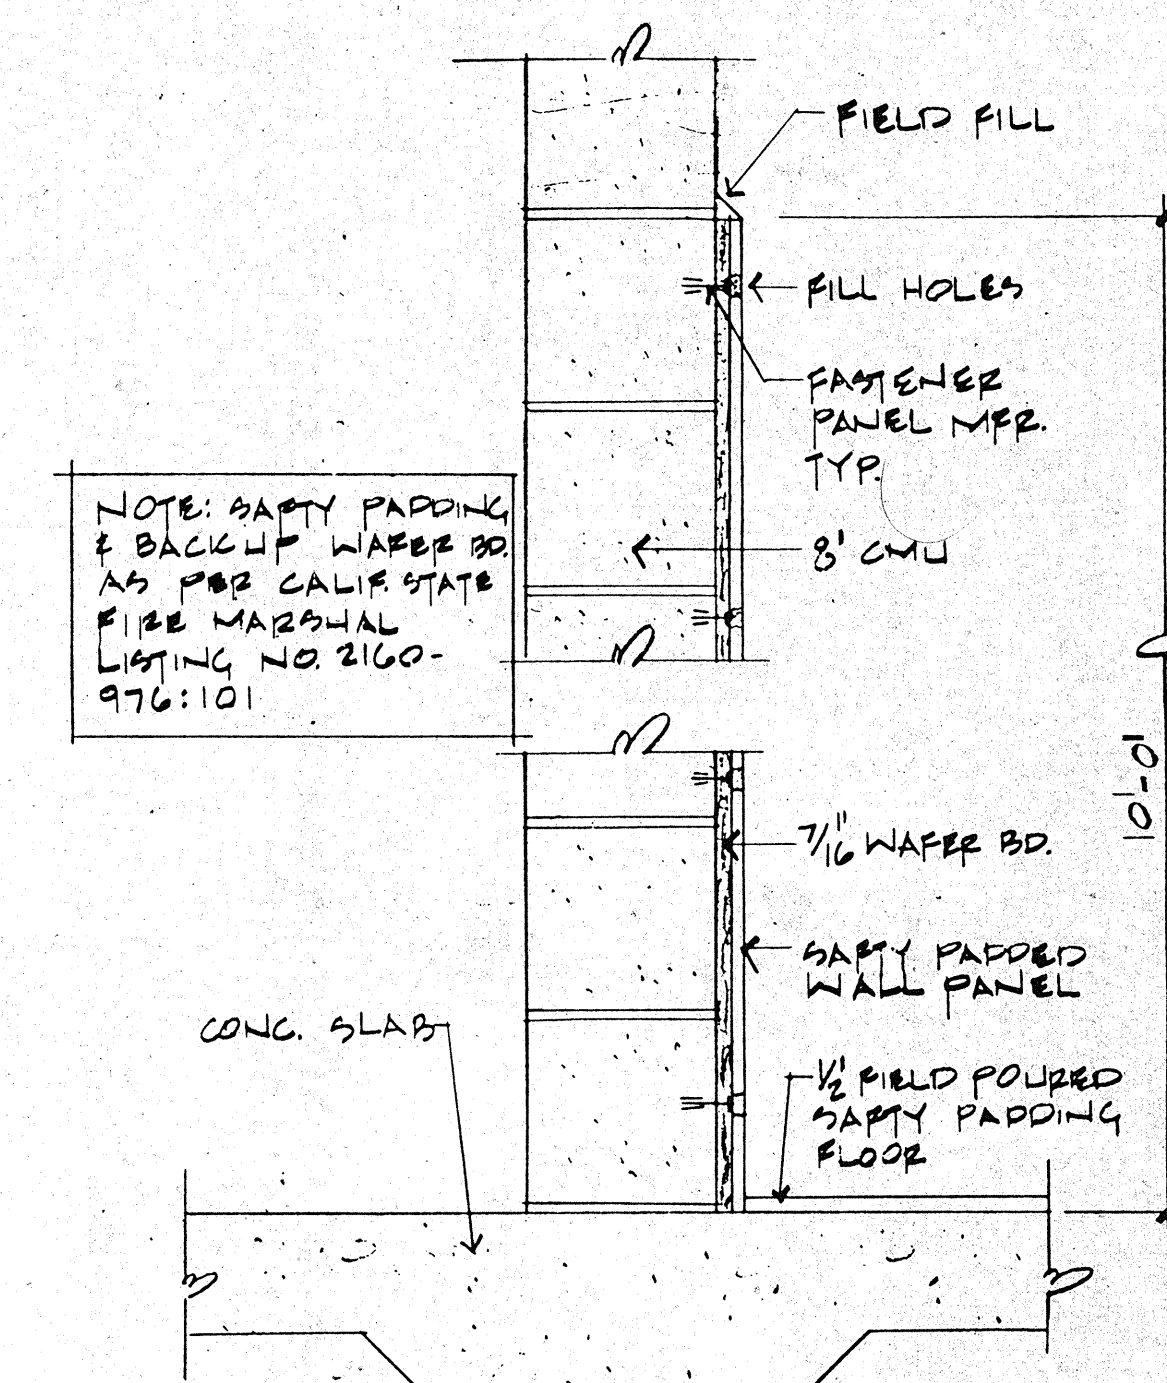

2 SAFTY CELL PADDED WALL DETAIL
SCALE: 1/2" = 1'-0"

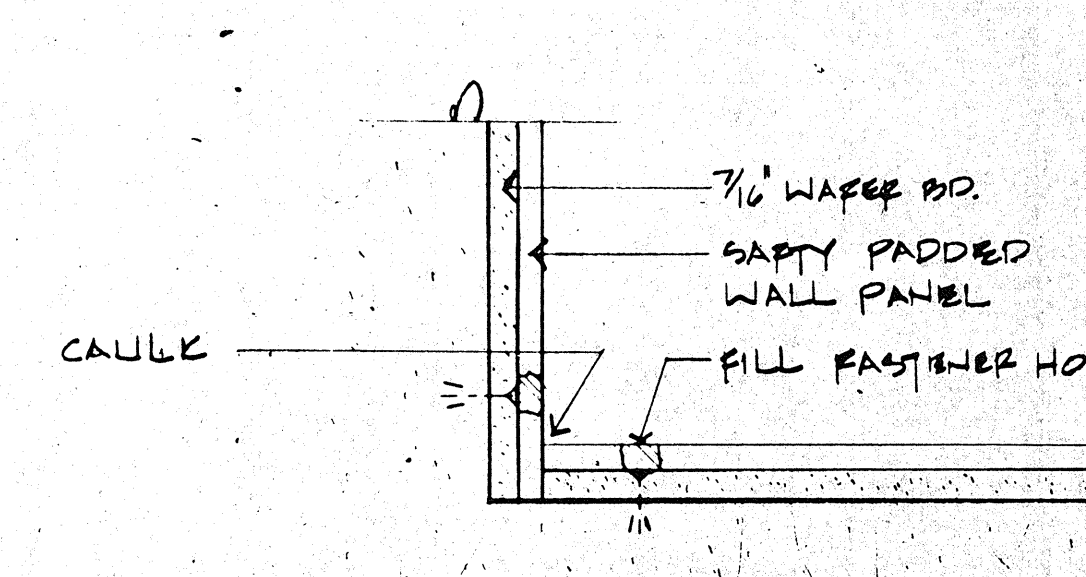

3 PLAN DETAIL AT CORNER
SCALE: 3/4" = 1'-0"

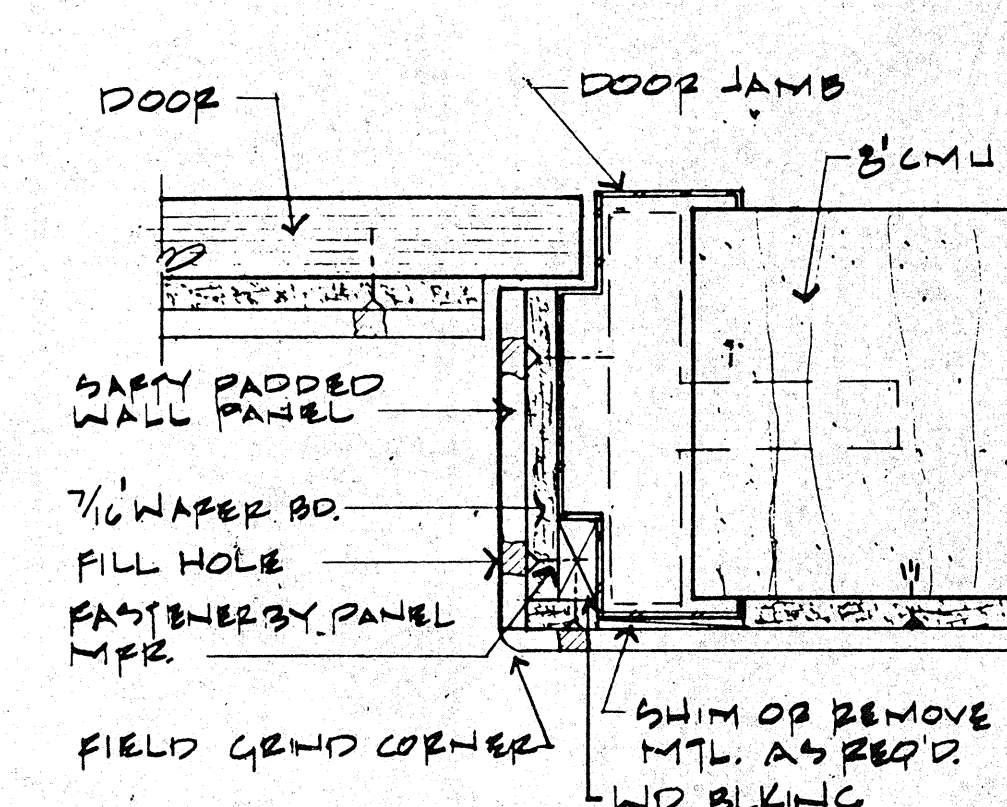

4 JAMB DETAIL AT SAFTY CELL
SCALE: 3/4" = 1'-0"

