




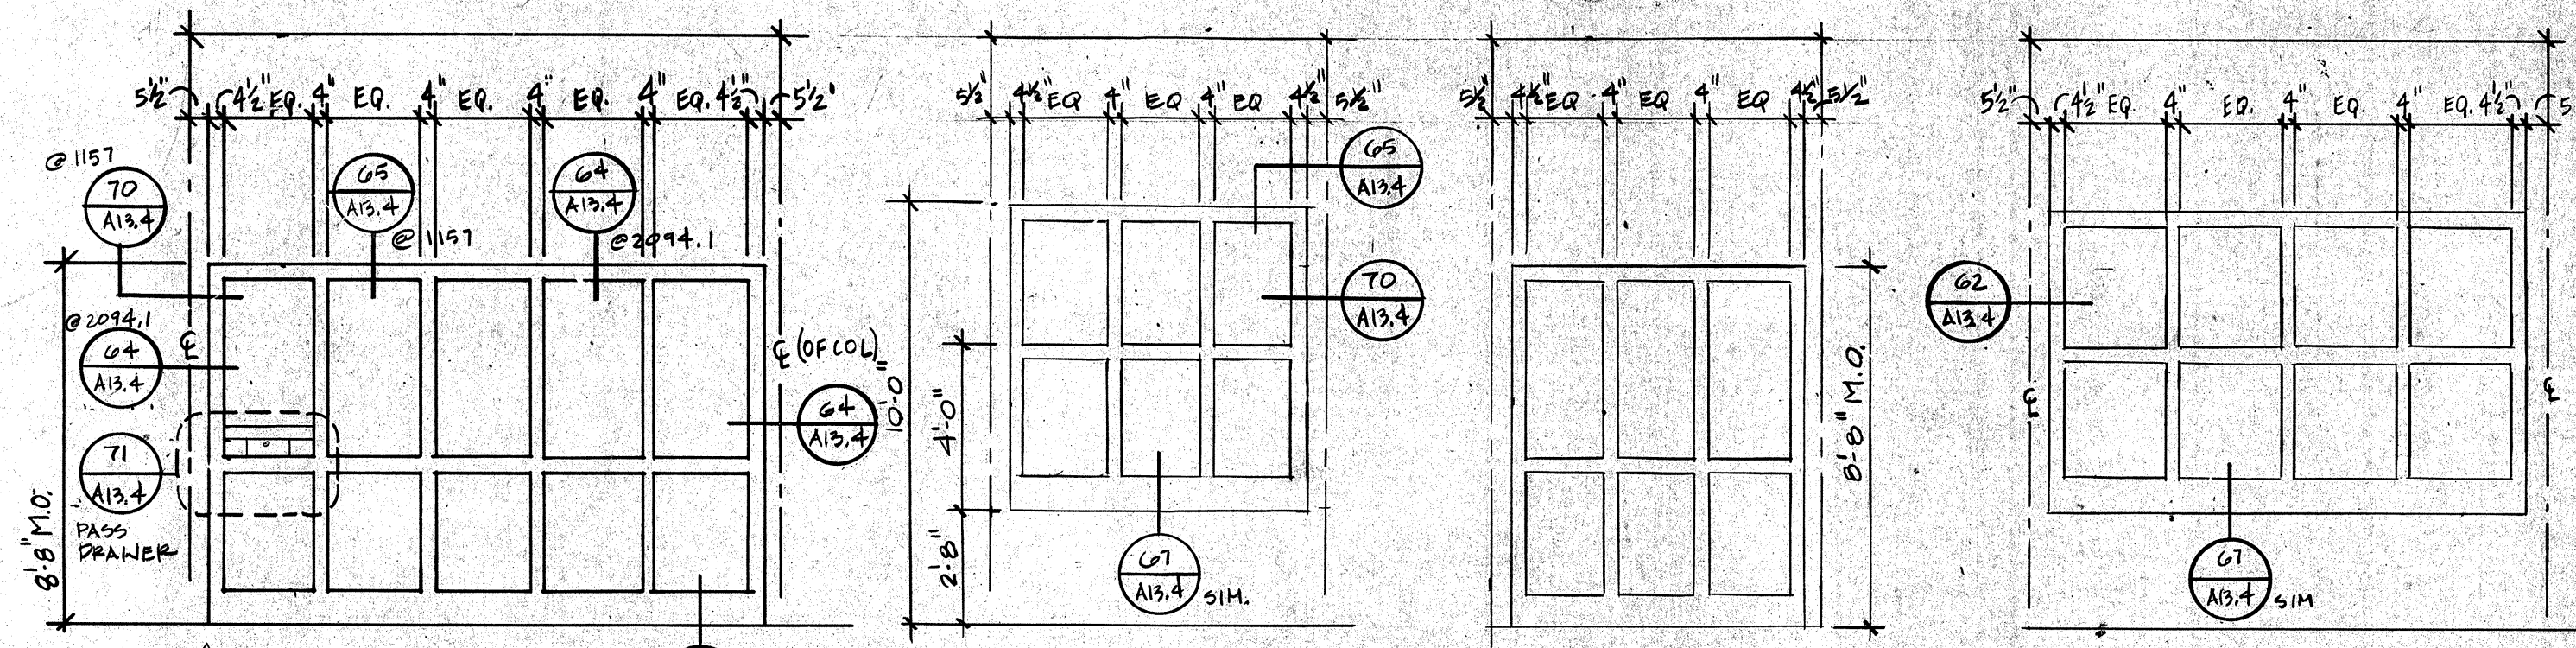

1 MASTER CONTROL RM. 1157 NORTH CONTROL RM. 2094.1
2 MASTER CONTROL 1157 NORTH CONTROL 2094.1
3 MASTER CONTROL 1157

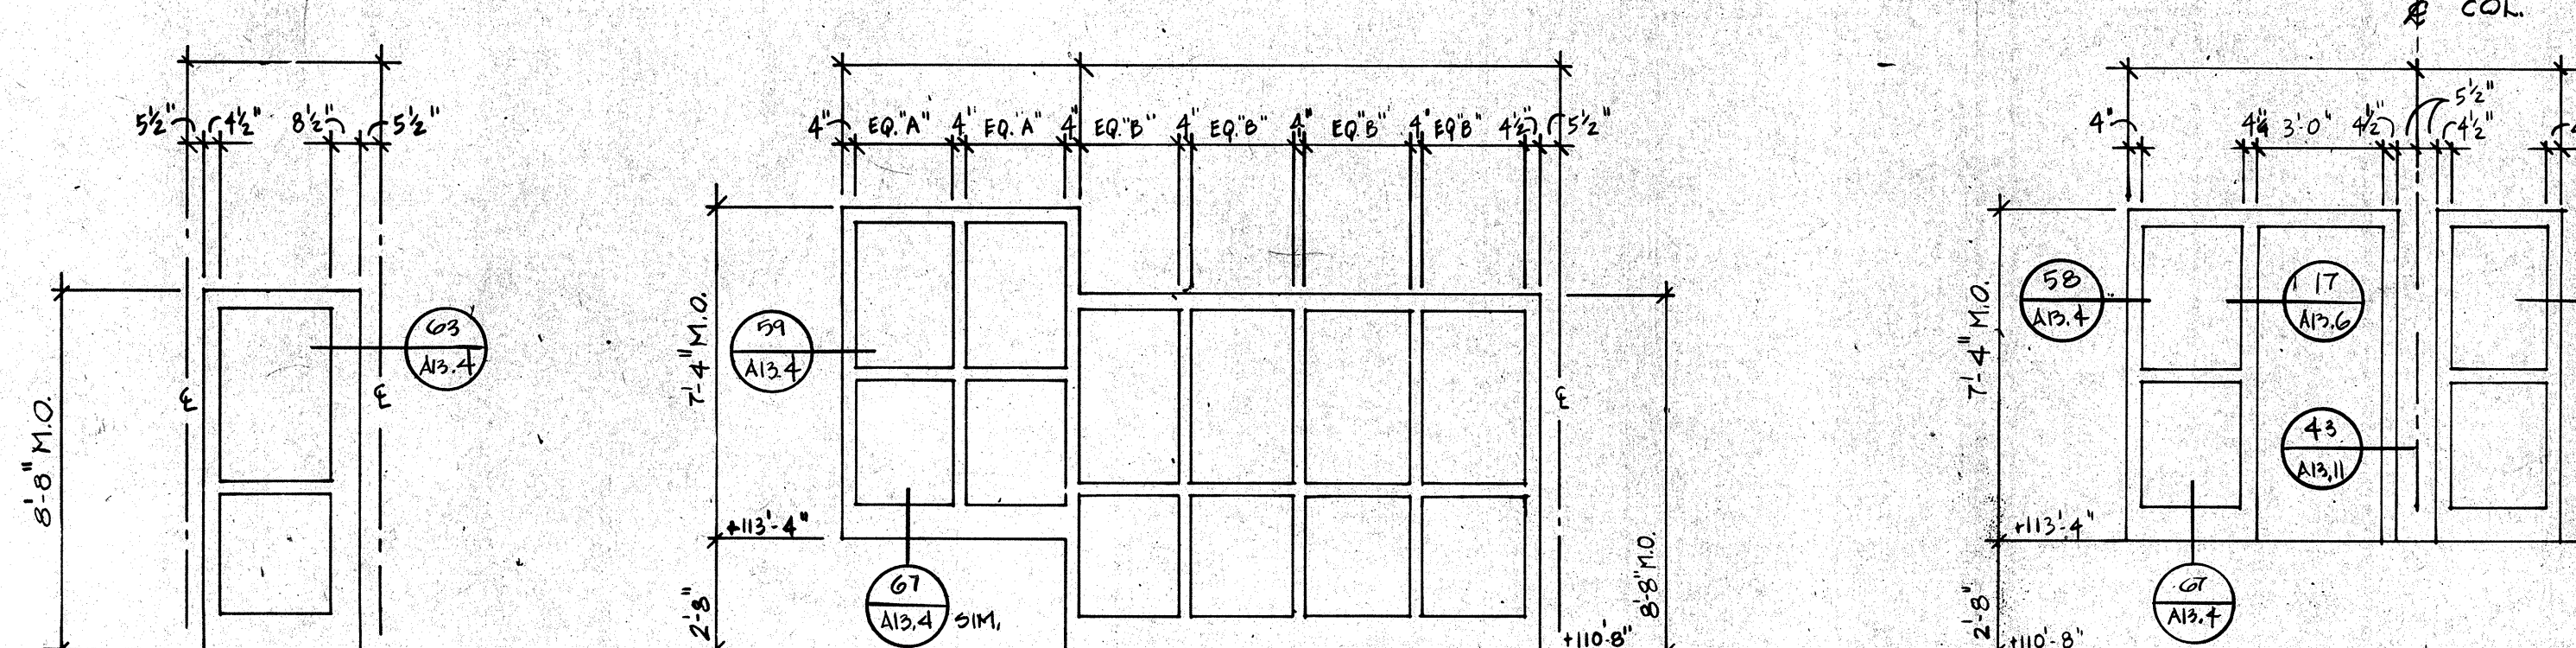

4 MASTER CONTROL 1157 NORTH CONTROL 2094.1
5 NORTH CONTROL 2094.1
6 NORTH CONTROL 2094.1
7 NORTH CONTROL 2094.1
8 NORTH CONTROL 2094.1
9 NORTH CONTROL 2094.1
10 NORTH CONTROL 2094.1

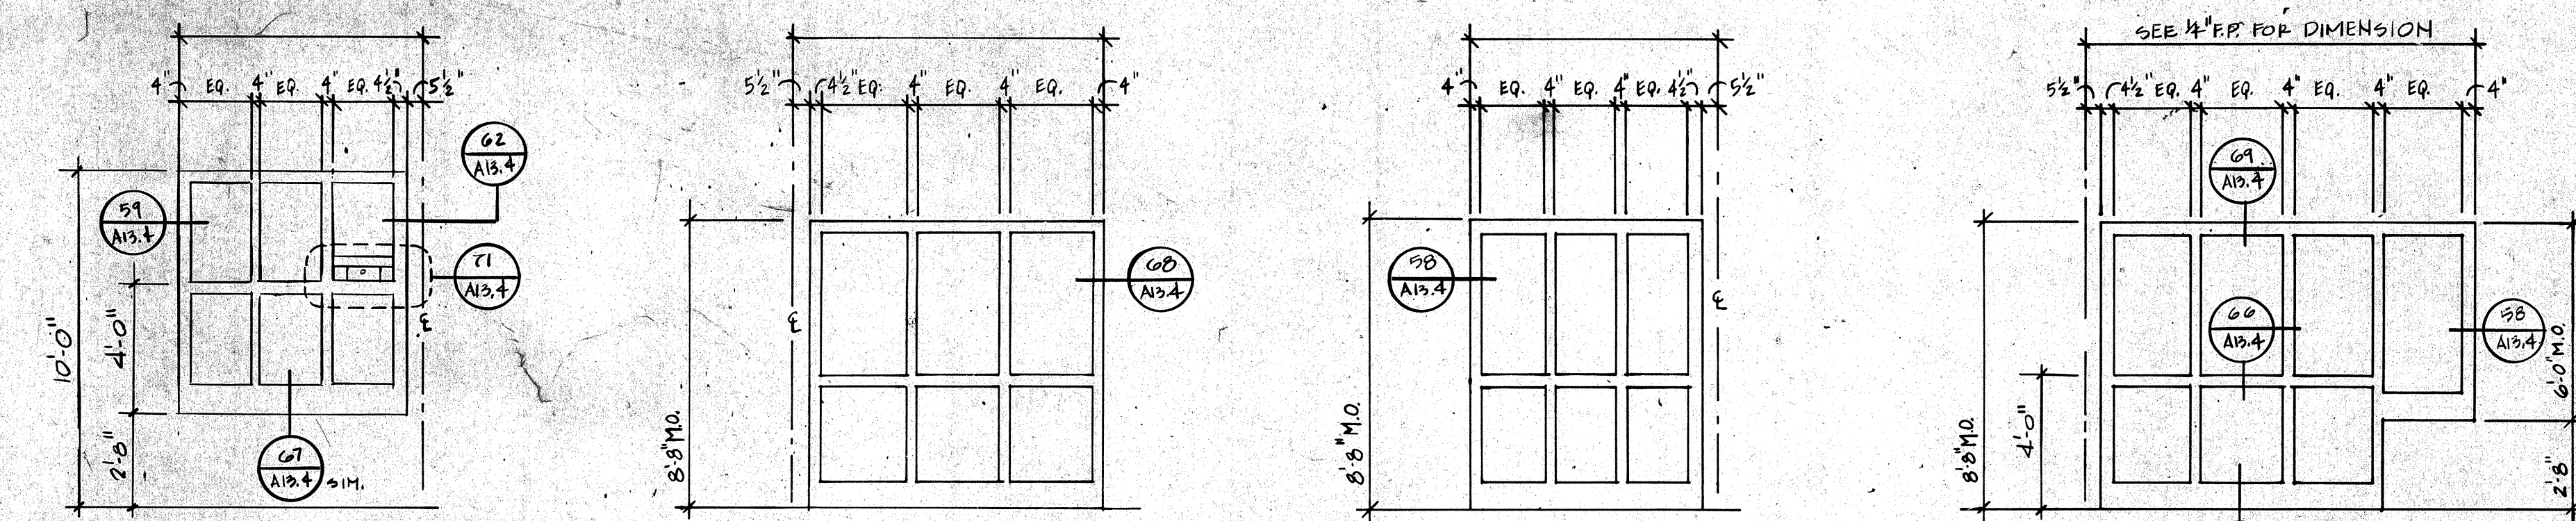

11 NORTH CONTROL 2094.1
12 NORTH CONTROL 2094.1

NOTE: SEE ELEVATION 7/A13.5 FOR TYPICAL SECTION CUTS @ ALL MASTER CONTROL 1157 & NORTH CONTROL 2094.1 UNLESS NOTED OTHERWISE.

ROSSER FABRAP INTERNATIONAL
Comprehensive Services for Building
Design and Technology
Atlanta Savannah Tampa

ROSSER FABRAP INTERNATIONAL, Inc.
Comprehensive Services for Building
Design and Technology
Atlanta Savannah Tampa

1 2/17/89 ADDENDUM POSTED/ISSUED FOR CONSTRUCTION

No.	Date	Description
1	2/17/89	ADDENDUM POSTED/ISSUED FOR CONSTRUCTION

ROSSER FABRAP INTERNATIONAL
Criminal Justice Architecture, Technology, Planning, Interiors,
Mechanical, Electrical, Plumbing, Security, & Civil Engineering.

JUSTICE SYSTEMS INCORPORATED
Criminal Justice Operations, Programming

JOHNSON & NIELSEN
Structural Engineering

WEST VALLEY DETENTION CENTER
FOR THE COUNTY OF SAN BERNARDINO, CALIFORNIA

HARRY MAYS, COUNTY ADMINISTRATION OFFICER

FLOYD TIDWELL, SHERIFF

BOARD OF SUPERVISORS
Barbara Cron-Burke, Third District
Joe Wilson, Second District
John Wilson, Second District
Richard Hammond, Fifth District

SECURITY DETAILS

Job No. 88 050.04
Date 10/17/88

REGISTERED ARCHITECT

DATE FOR CONSTRUCTION