




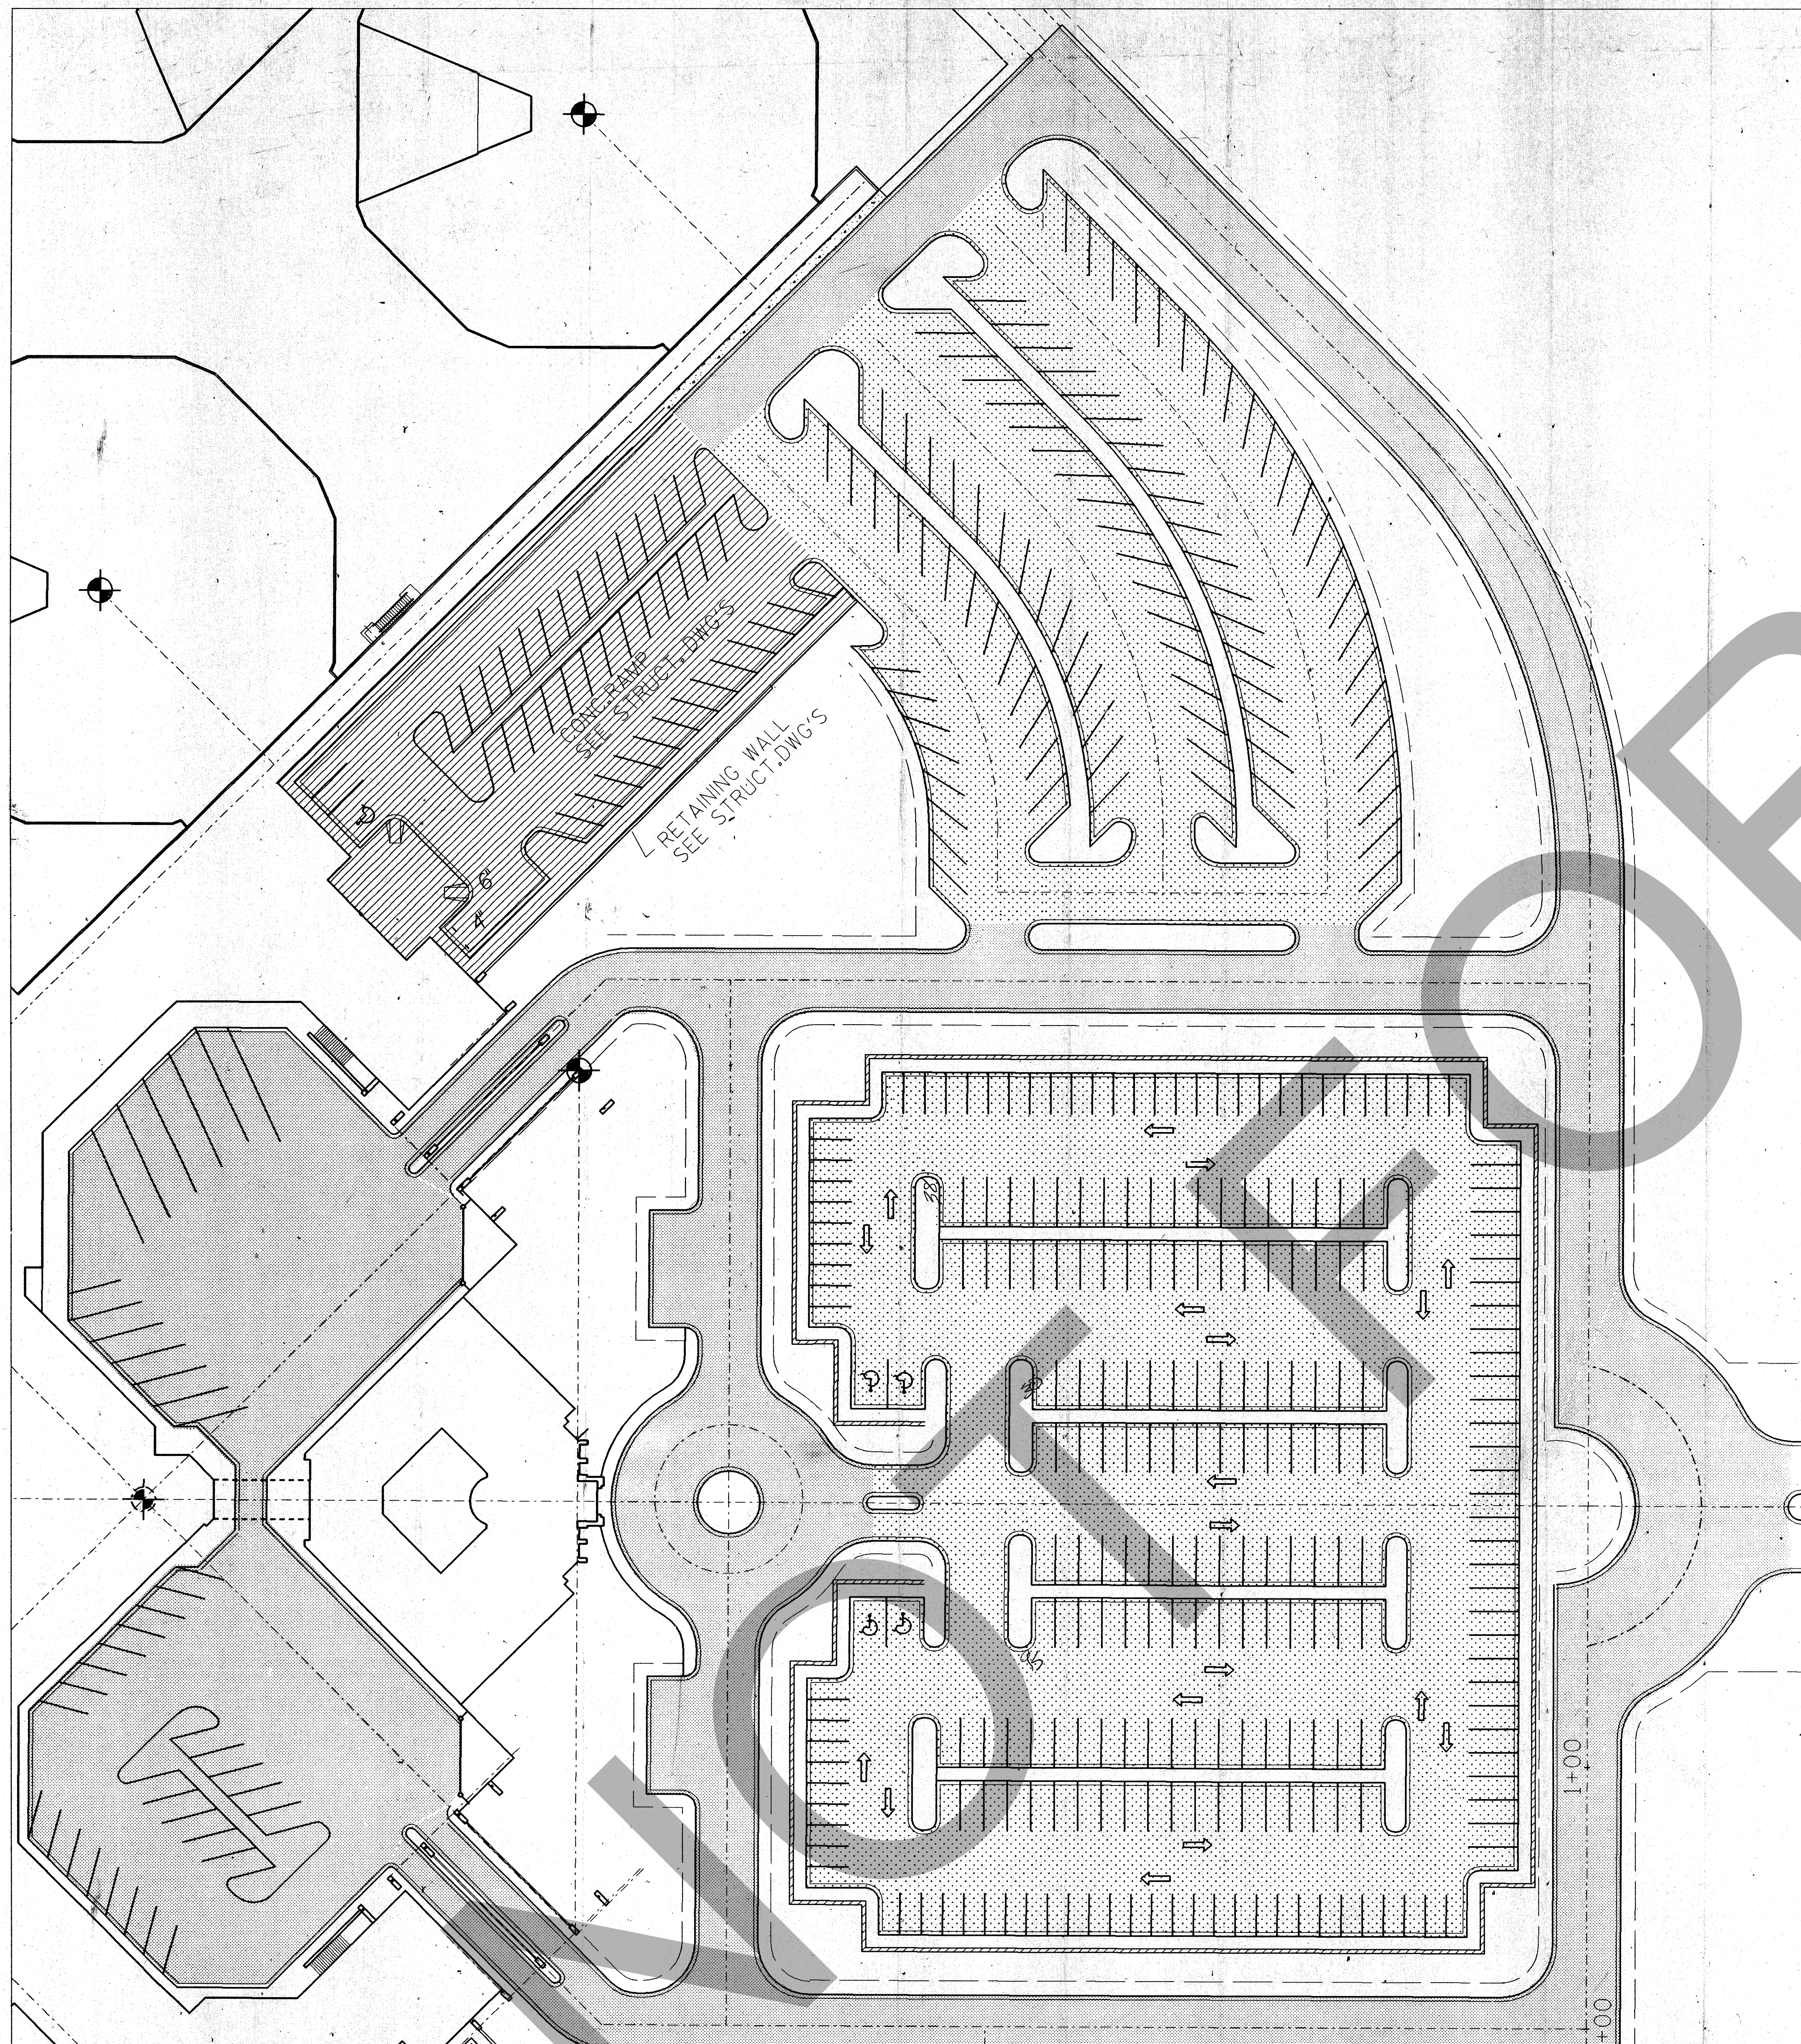

1
C-13 PARTIAL PLAN - STAFF & VISITOR PARKING LAYOUT

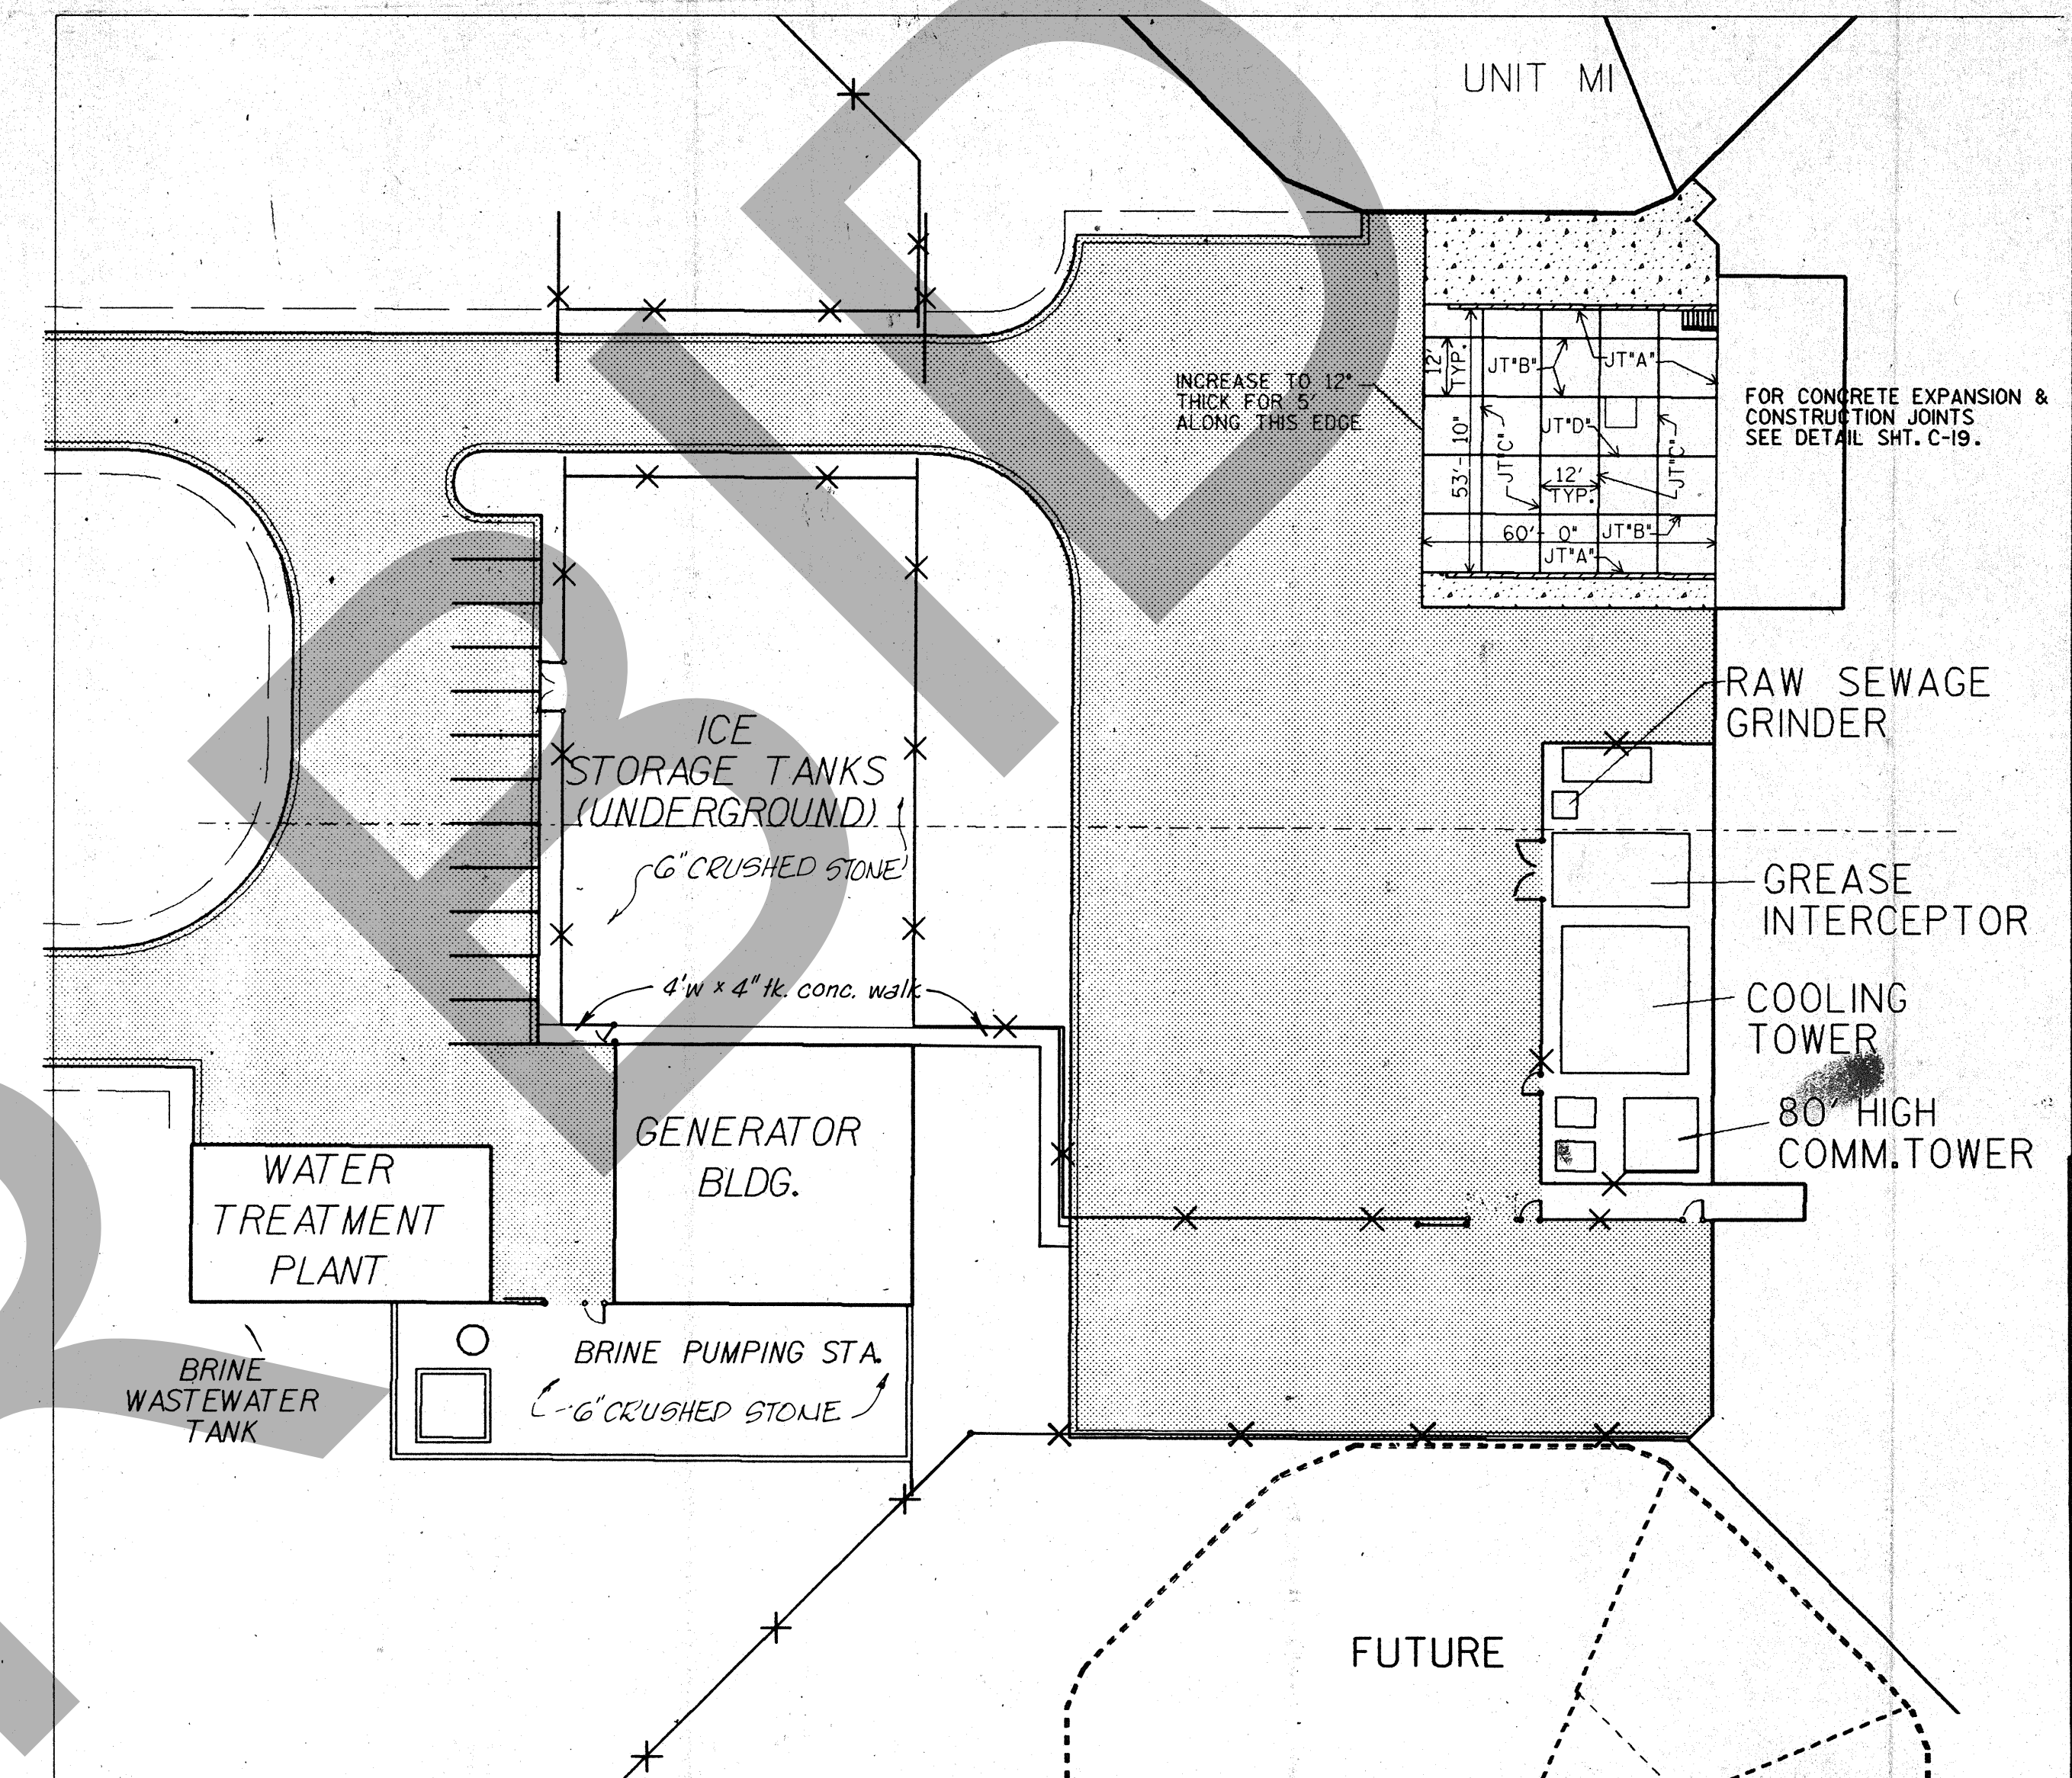



2
C-13 SERVICE AREA LAYOUT PLAN

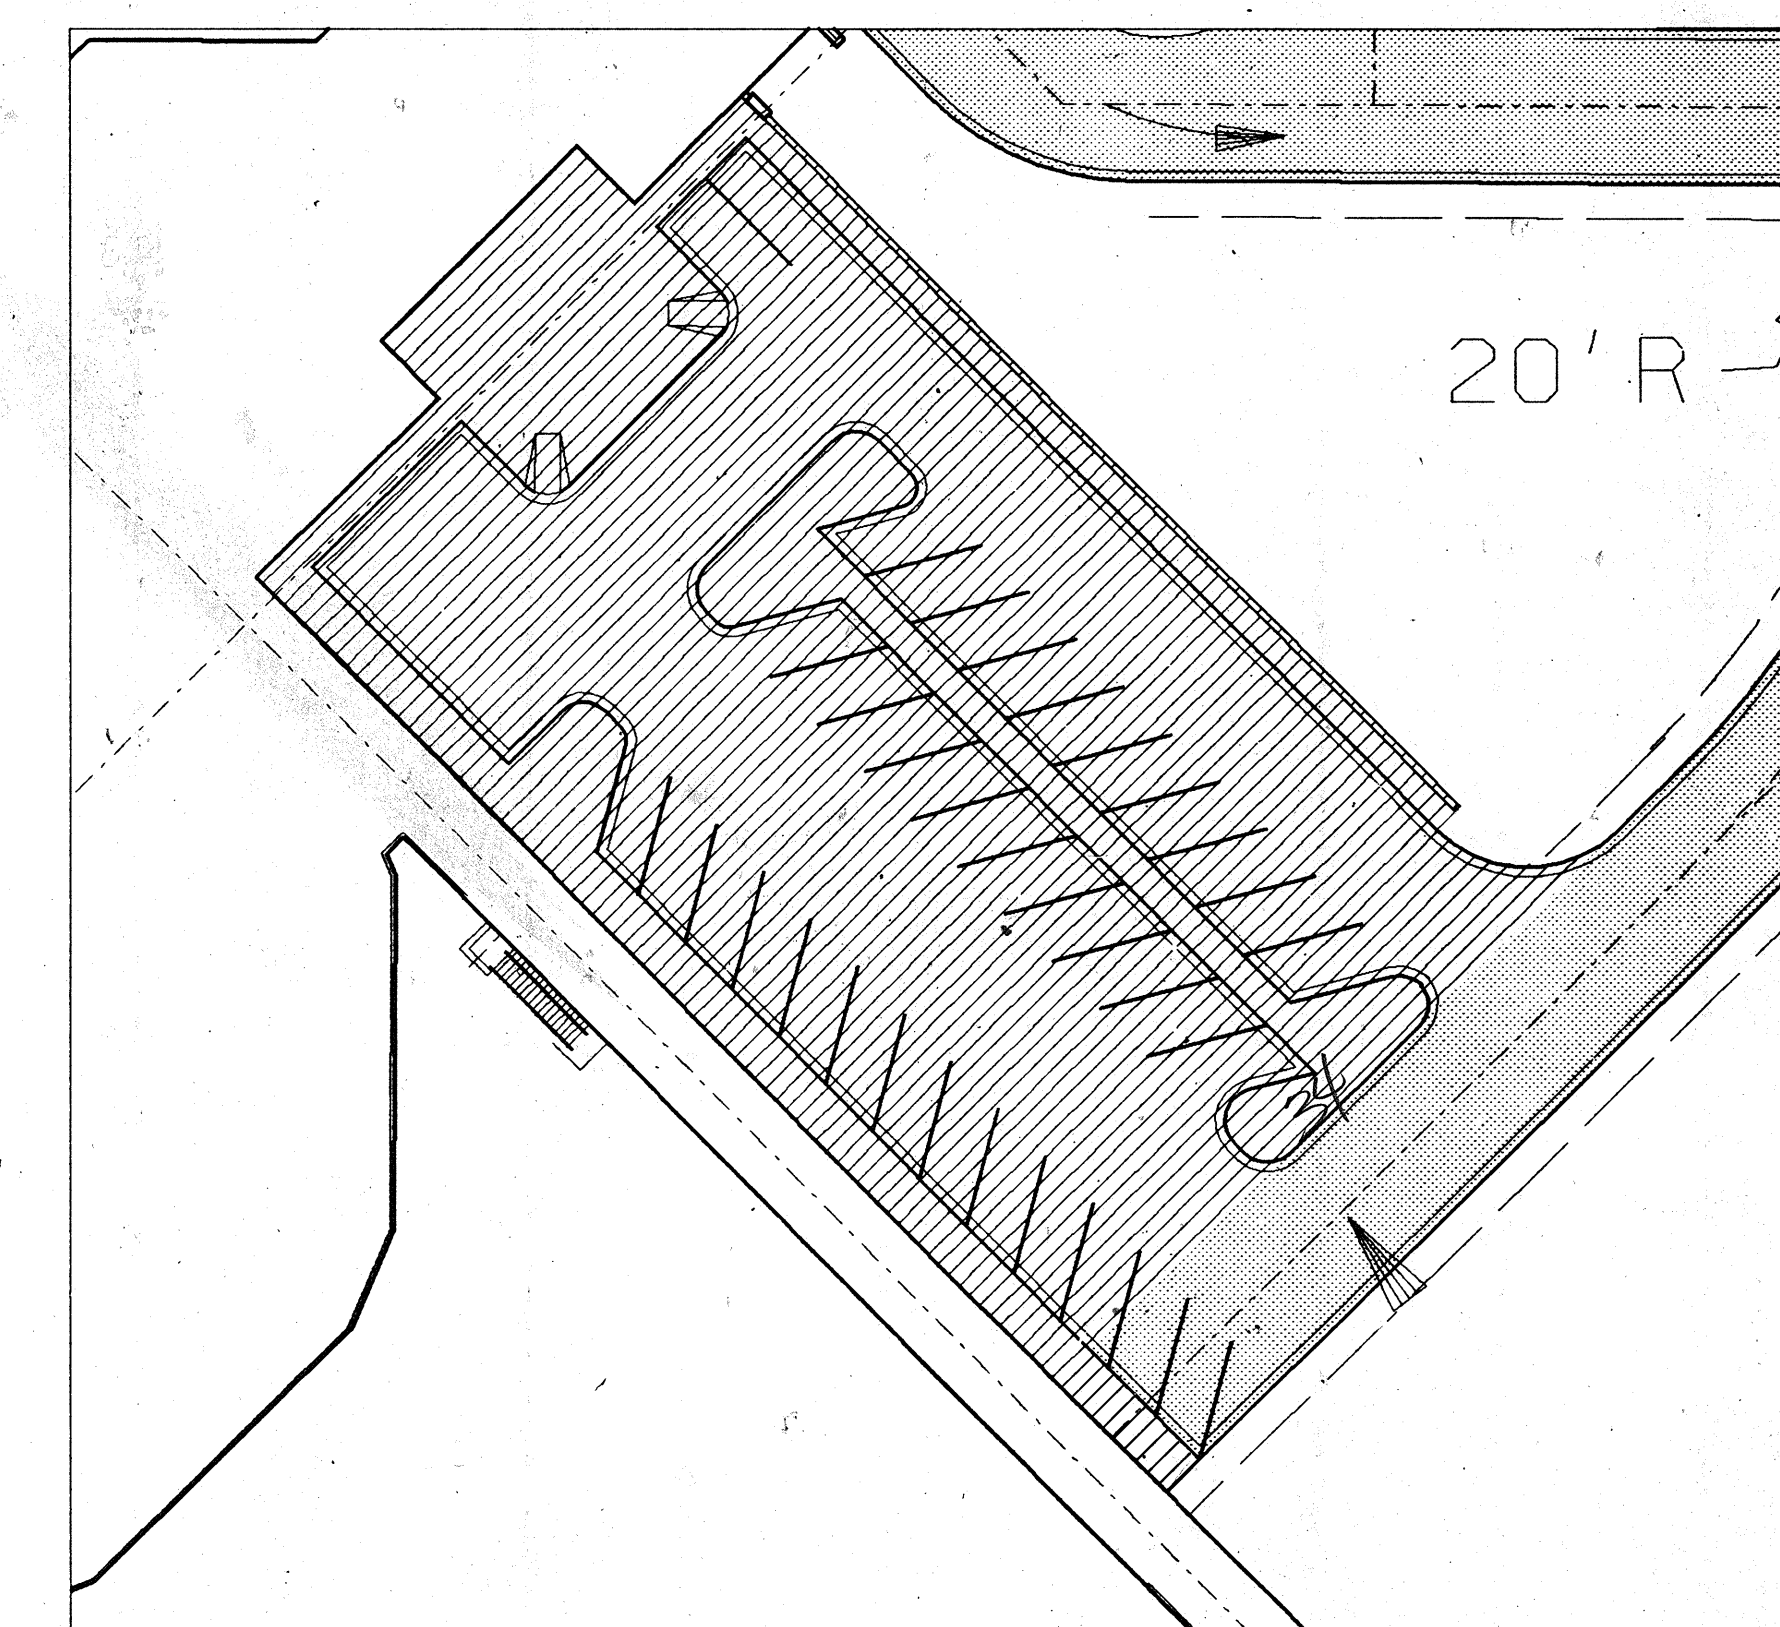

3
C-13 CRIME LAB AREA PARKING AND LAYOUT

LEGEND

HEAVY DUTY ASPHALT	
LIGHT DUTY ASPHALT	
CONCRETE SIDEWALKS	
RETAINING WALL	
CONCRETE PAVING	
FENCE	
GATE NUMBERS	

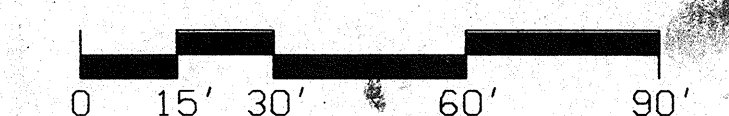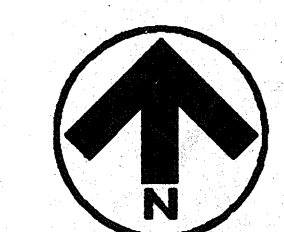

ROSSER FABRAP INTERNATIONAL
Comprehensive Services for Building
Design and Technology
Atlanta Savannah Tampa

No.	Date	Description
1	2-17-89	Addenda Picked, Revised for Construction

ROSSER FABRAP INTERNATIONAL
Criminal Justice Architecture, Technology, Planning, Interior,
Mechanical, Electrical, Plumbing, Security, & Civil Engineering

JUSTICE SYSTEMS INCORPORATED
Criminal Justice Operations, Programming


JOHNSON & NIELSEN
Structural Engineering

WEST VALLEY DETENTION CENTER
FOR THE COUNTY OF SAN BERNARDINO, CALIFORNIA


HARRY MAYS, COUNTY ADMINISTRATION OFFICER

FLOYD TIDWELL, SHERIFF


BOARD OF SUPERVISORS
John Ayres, Chairman, Ron Barker,
Brenda Cline, Barbara, Tom Dierker,
Doris E. Galt, John G. H. H. H. H.

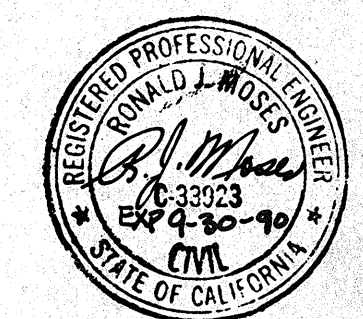


PARTIAL LAYOUT PLANS & DETAILS

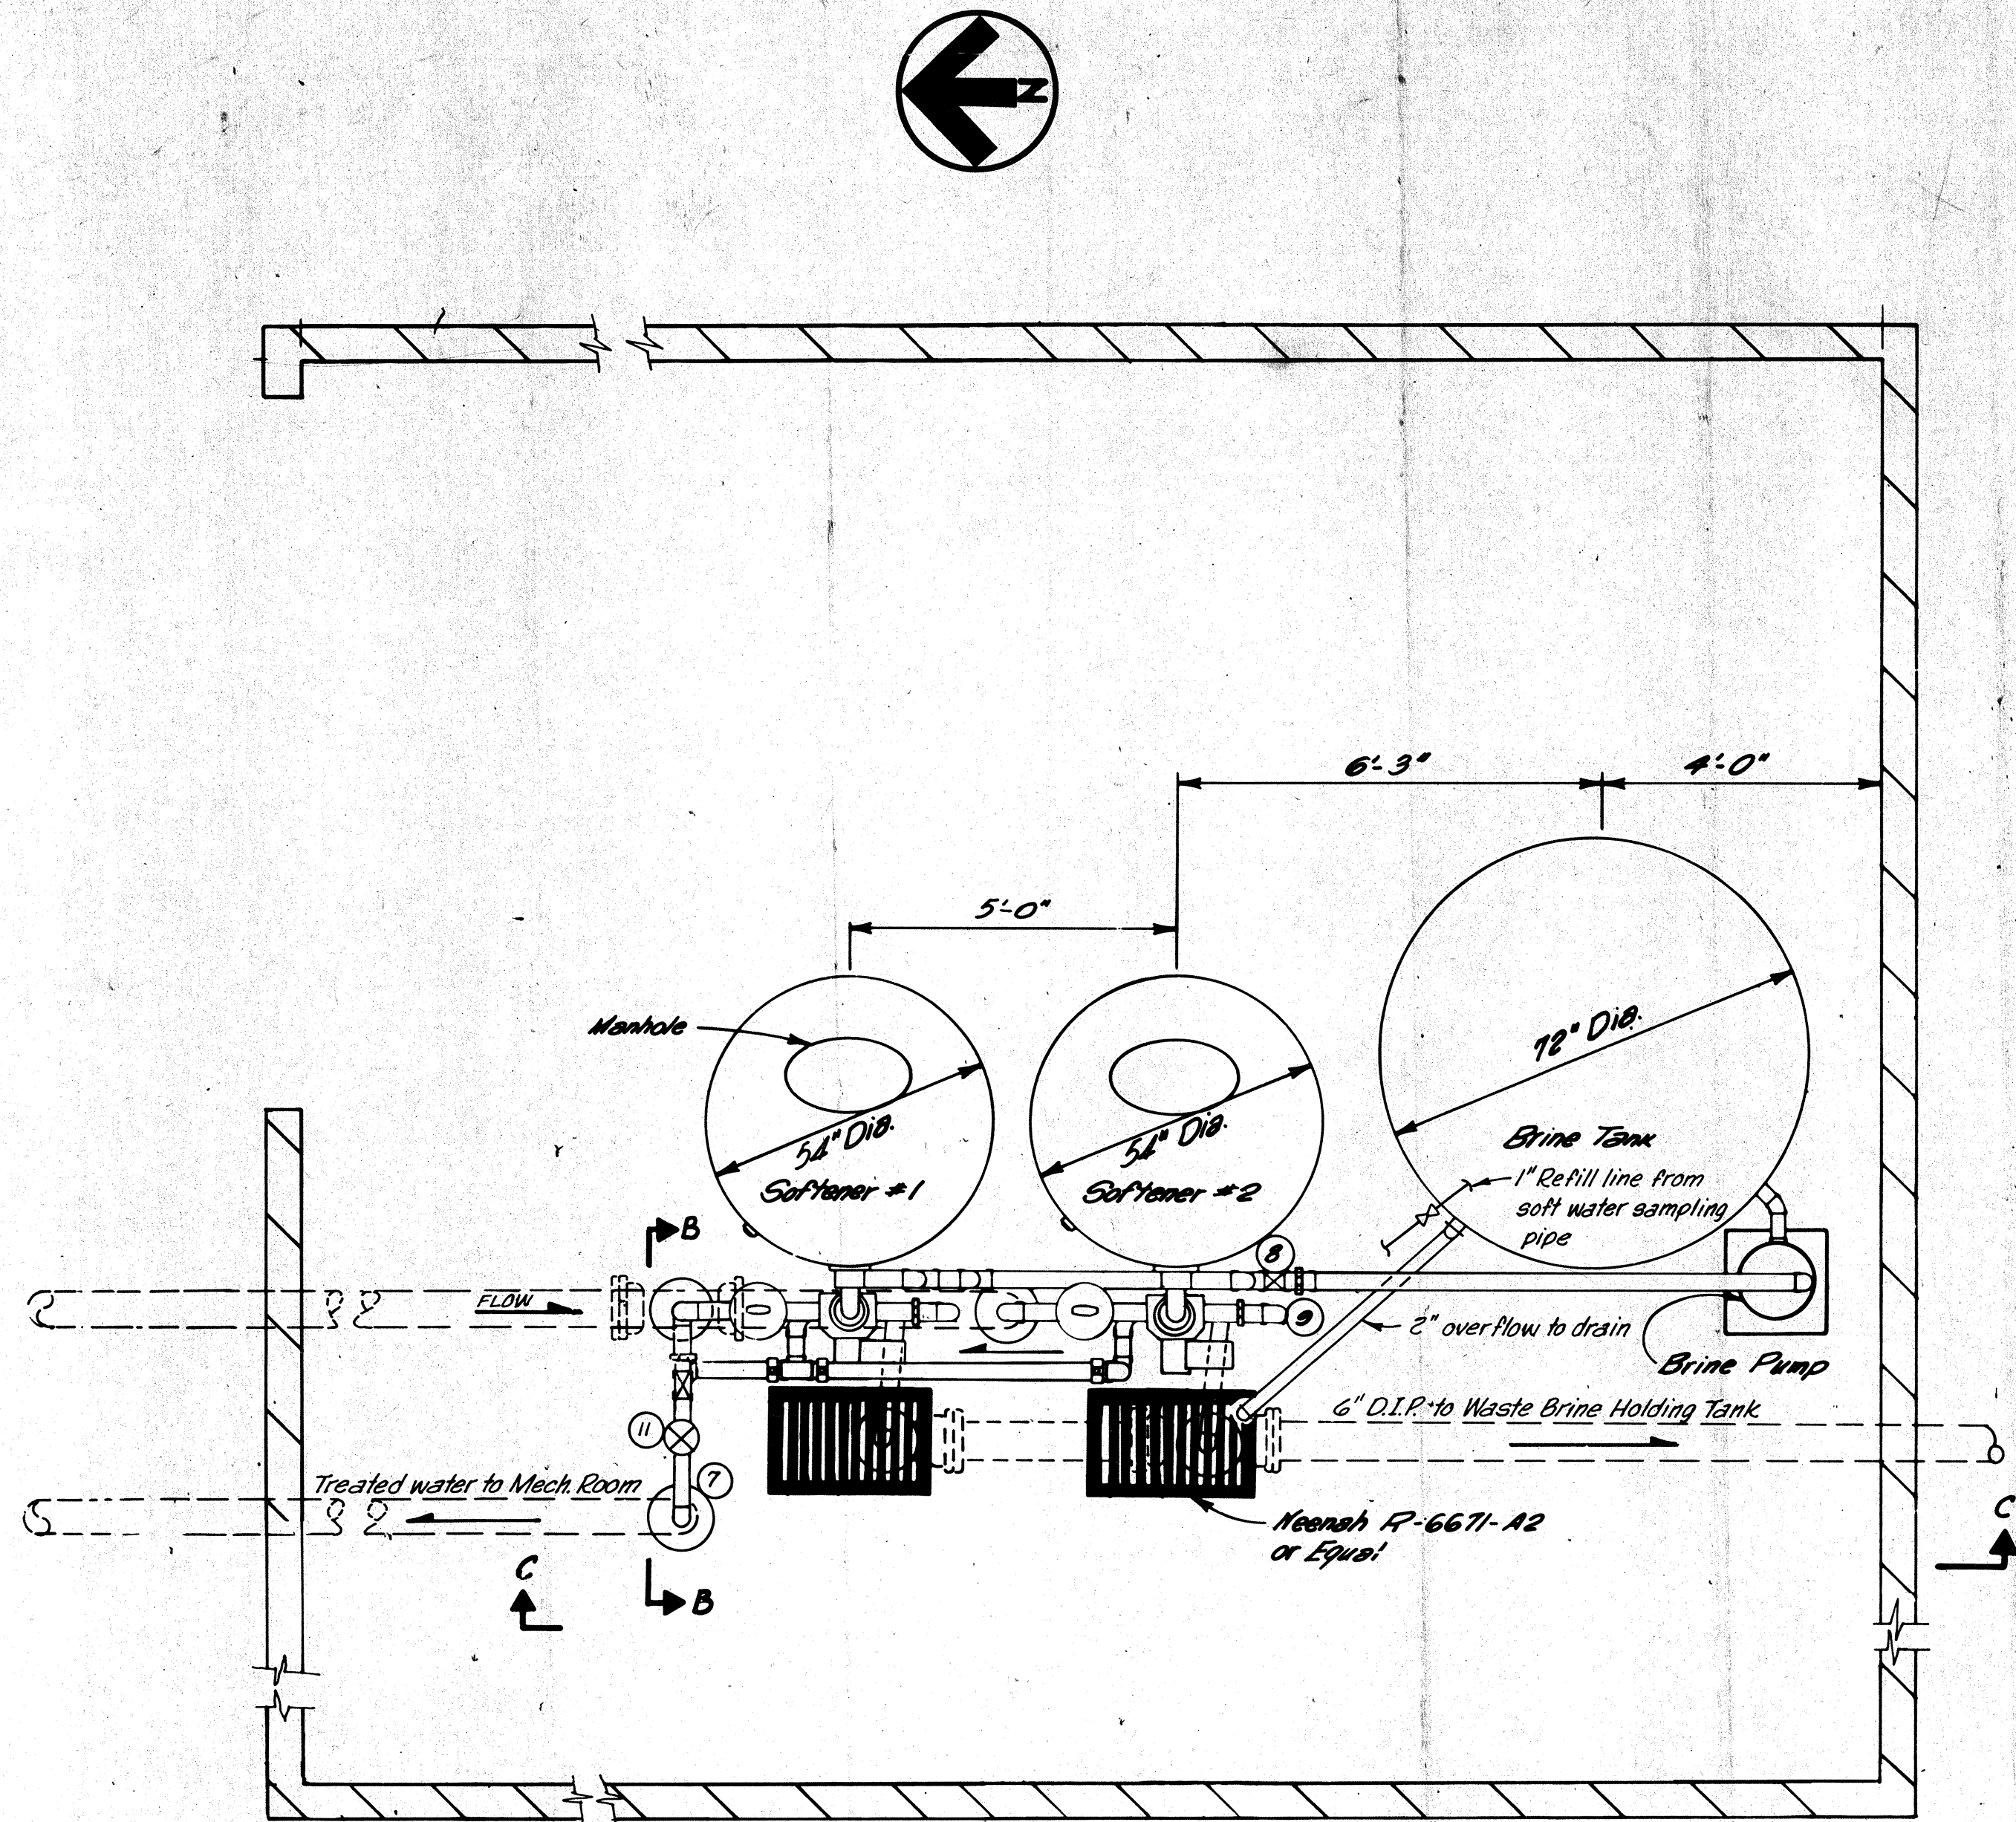


PLAN
Scale 1/8" = 1'-0"

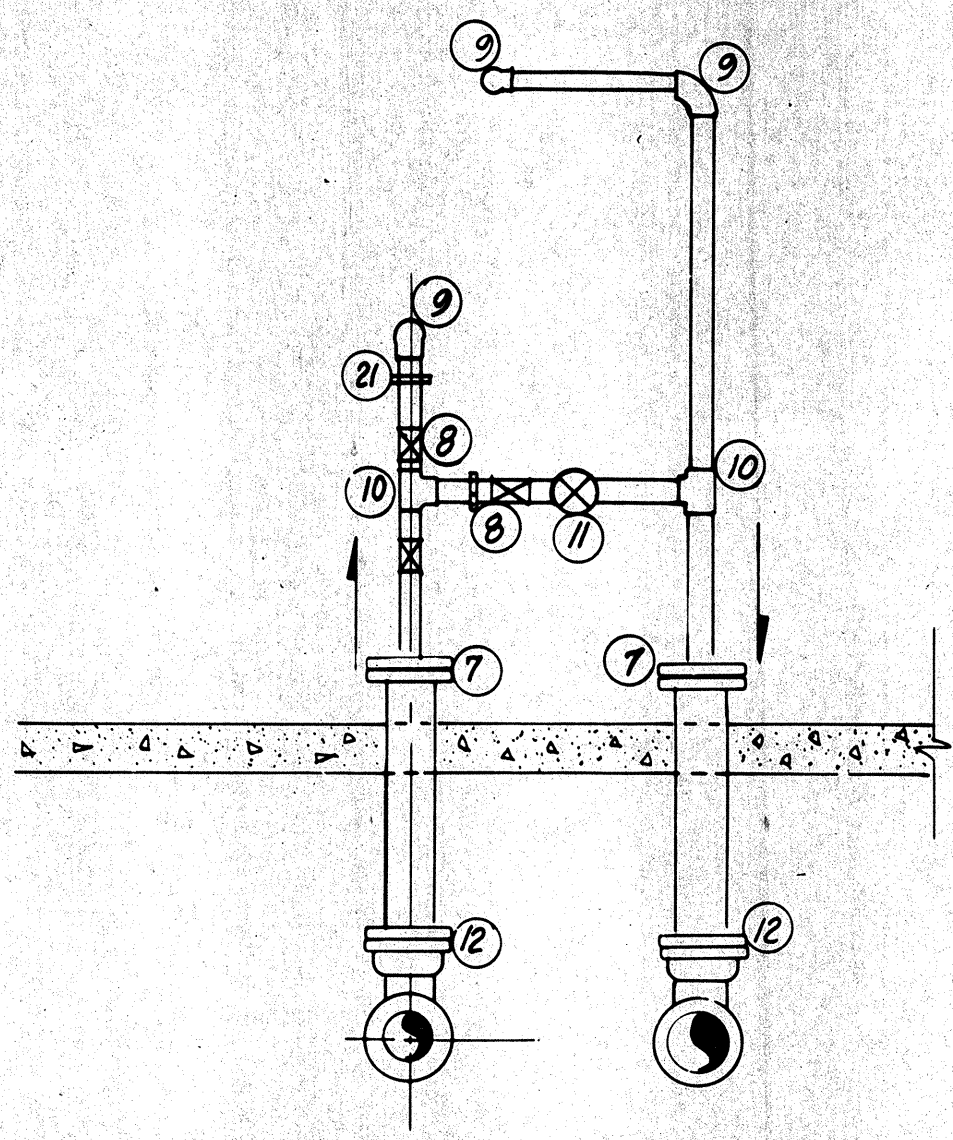


SECTION B-B
Scale: 1/8" = 1'-0"

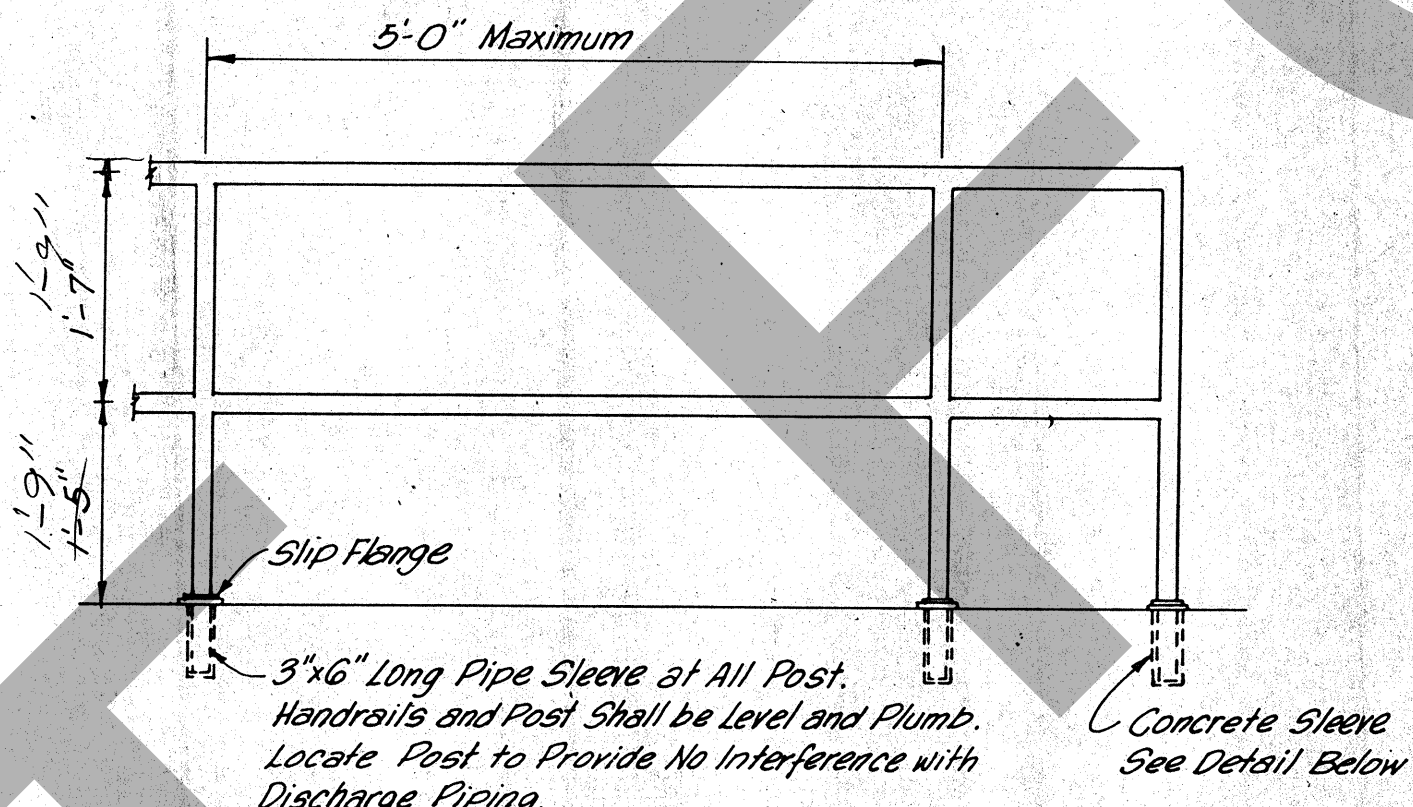


1 1/2" ALUMINUM PIPE HANDRAIL
SCALE: 3/4" = 1'-0"

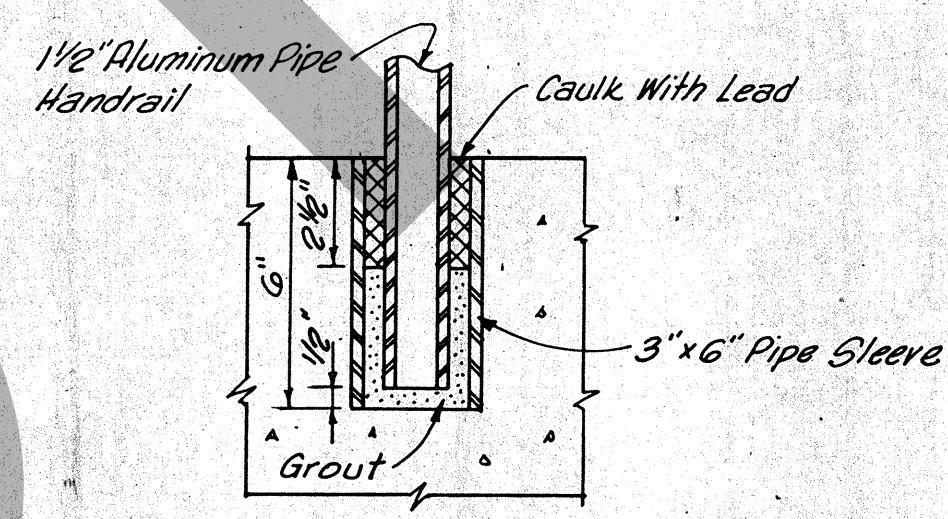


DETAIL OF SLEEVE CONNECTION
NOT TO SCALE

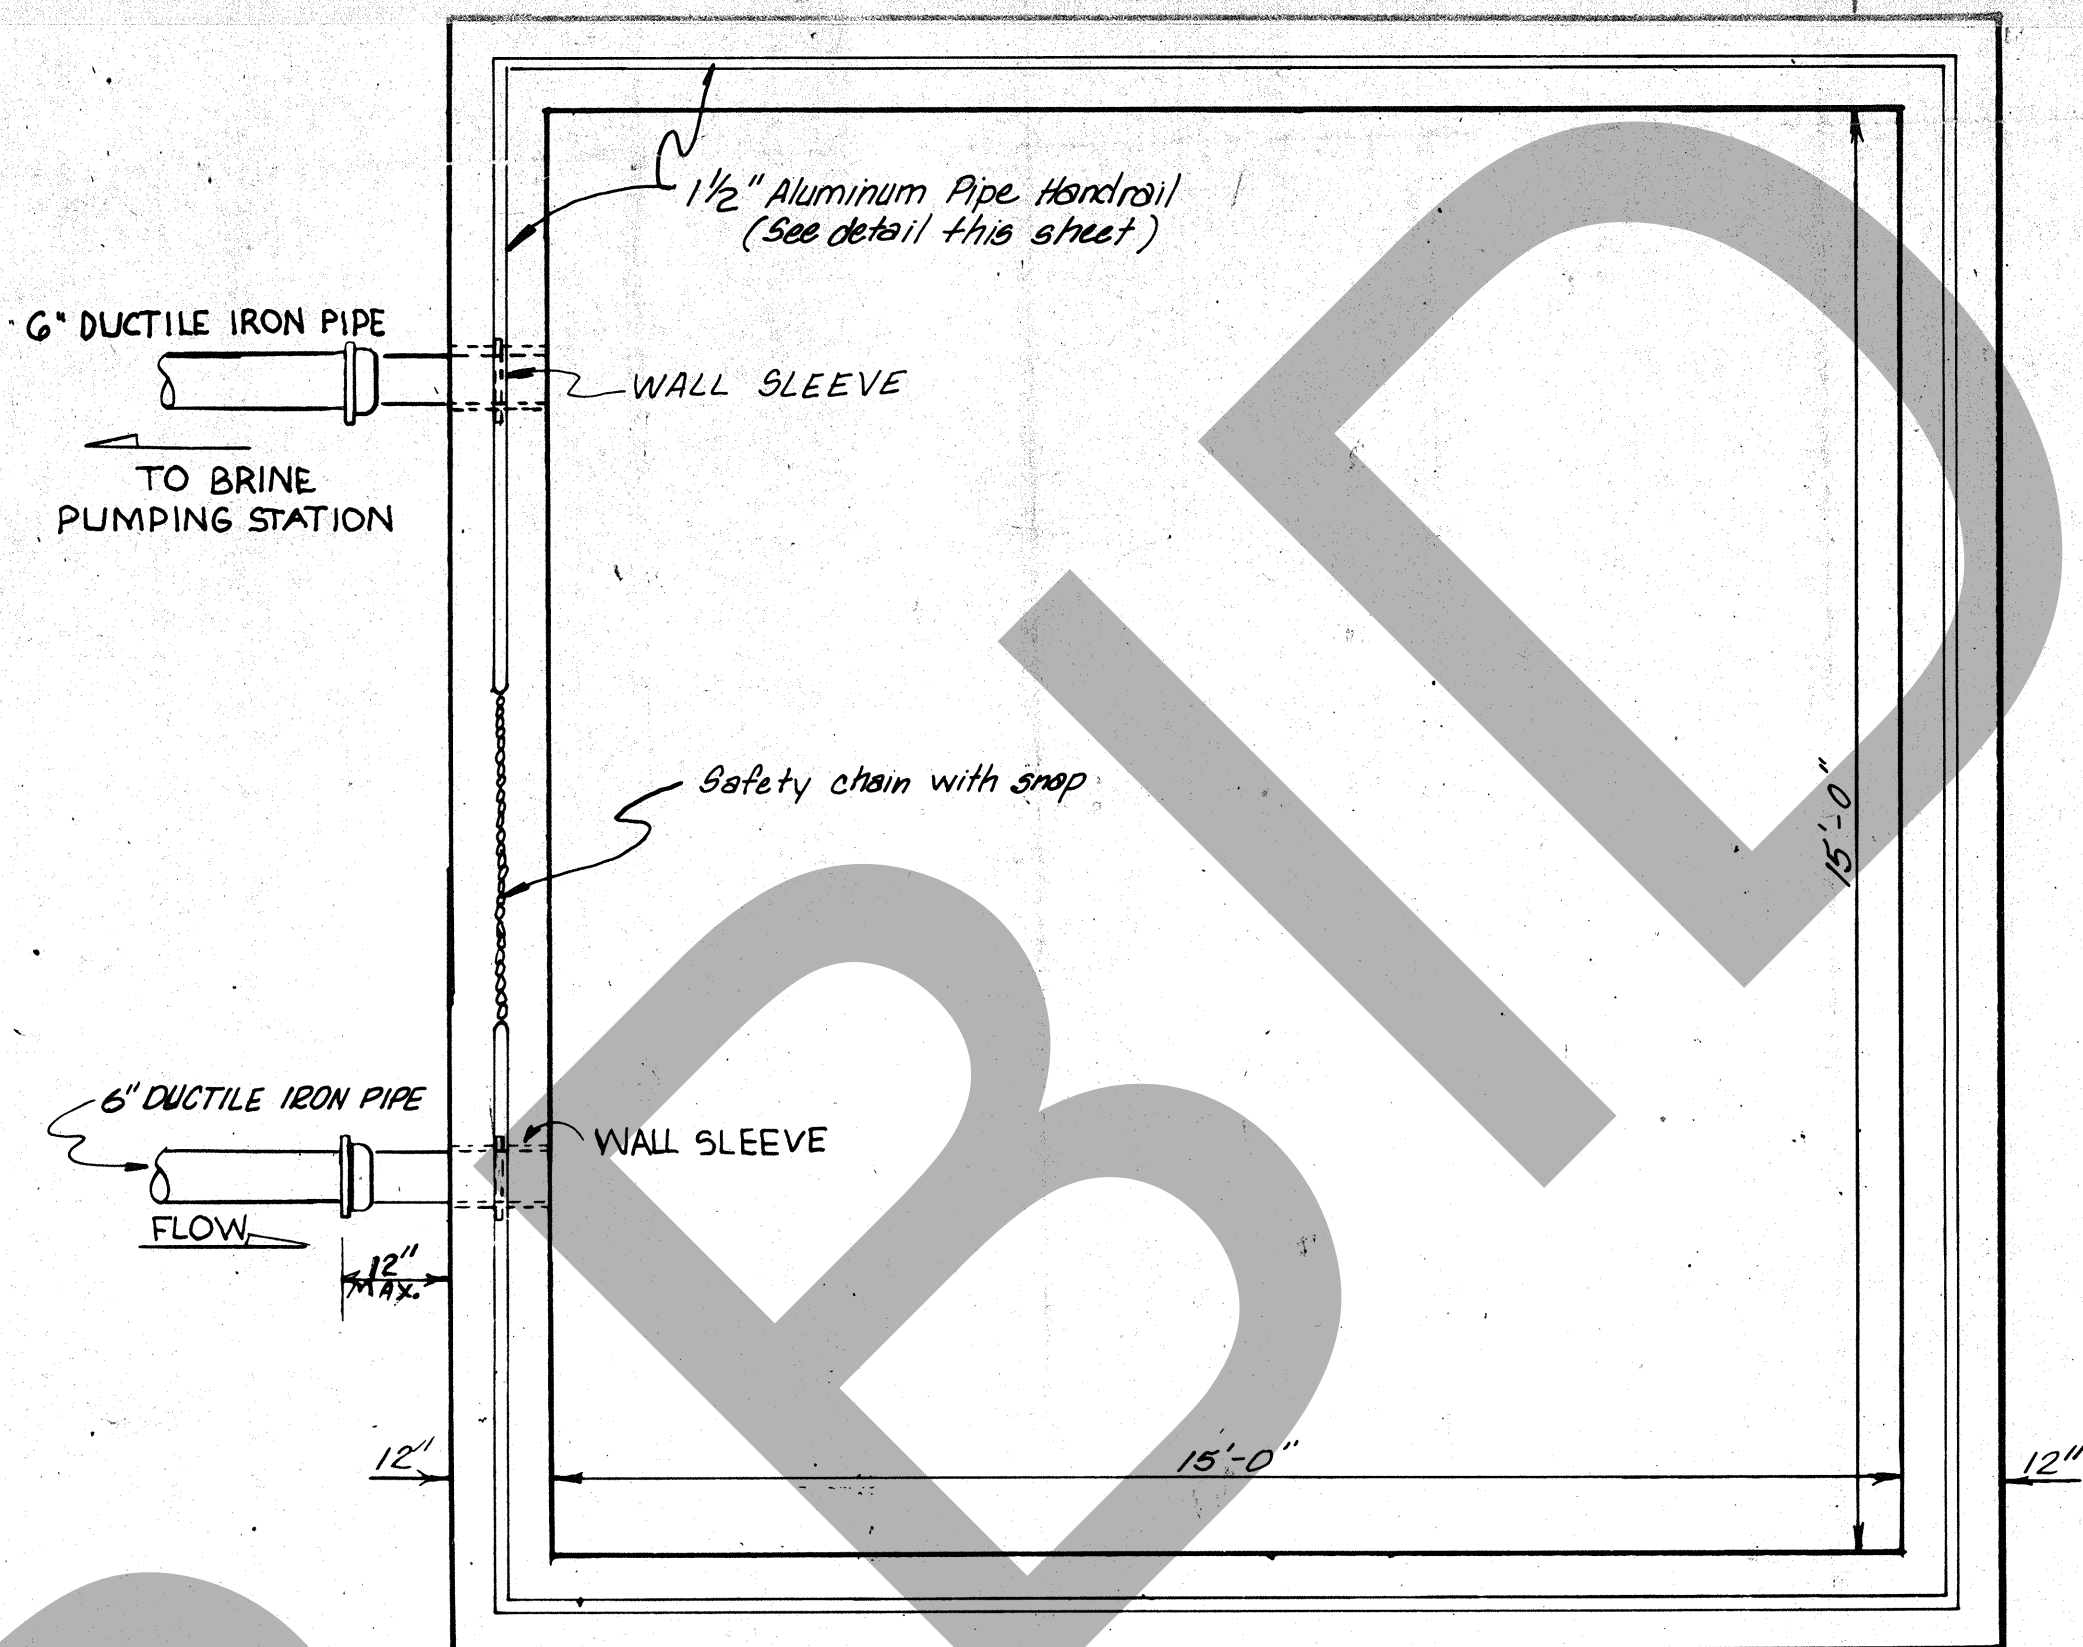

PLAN

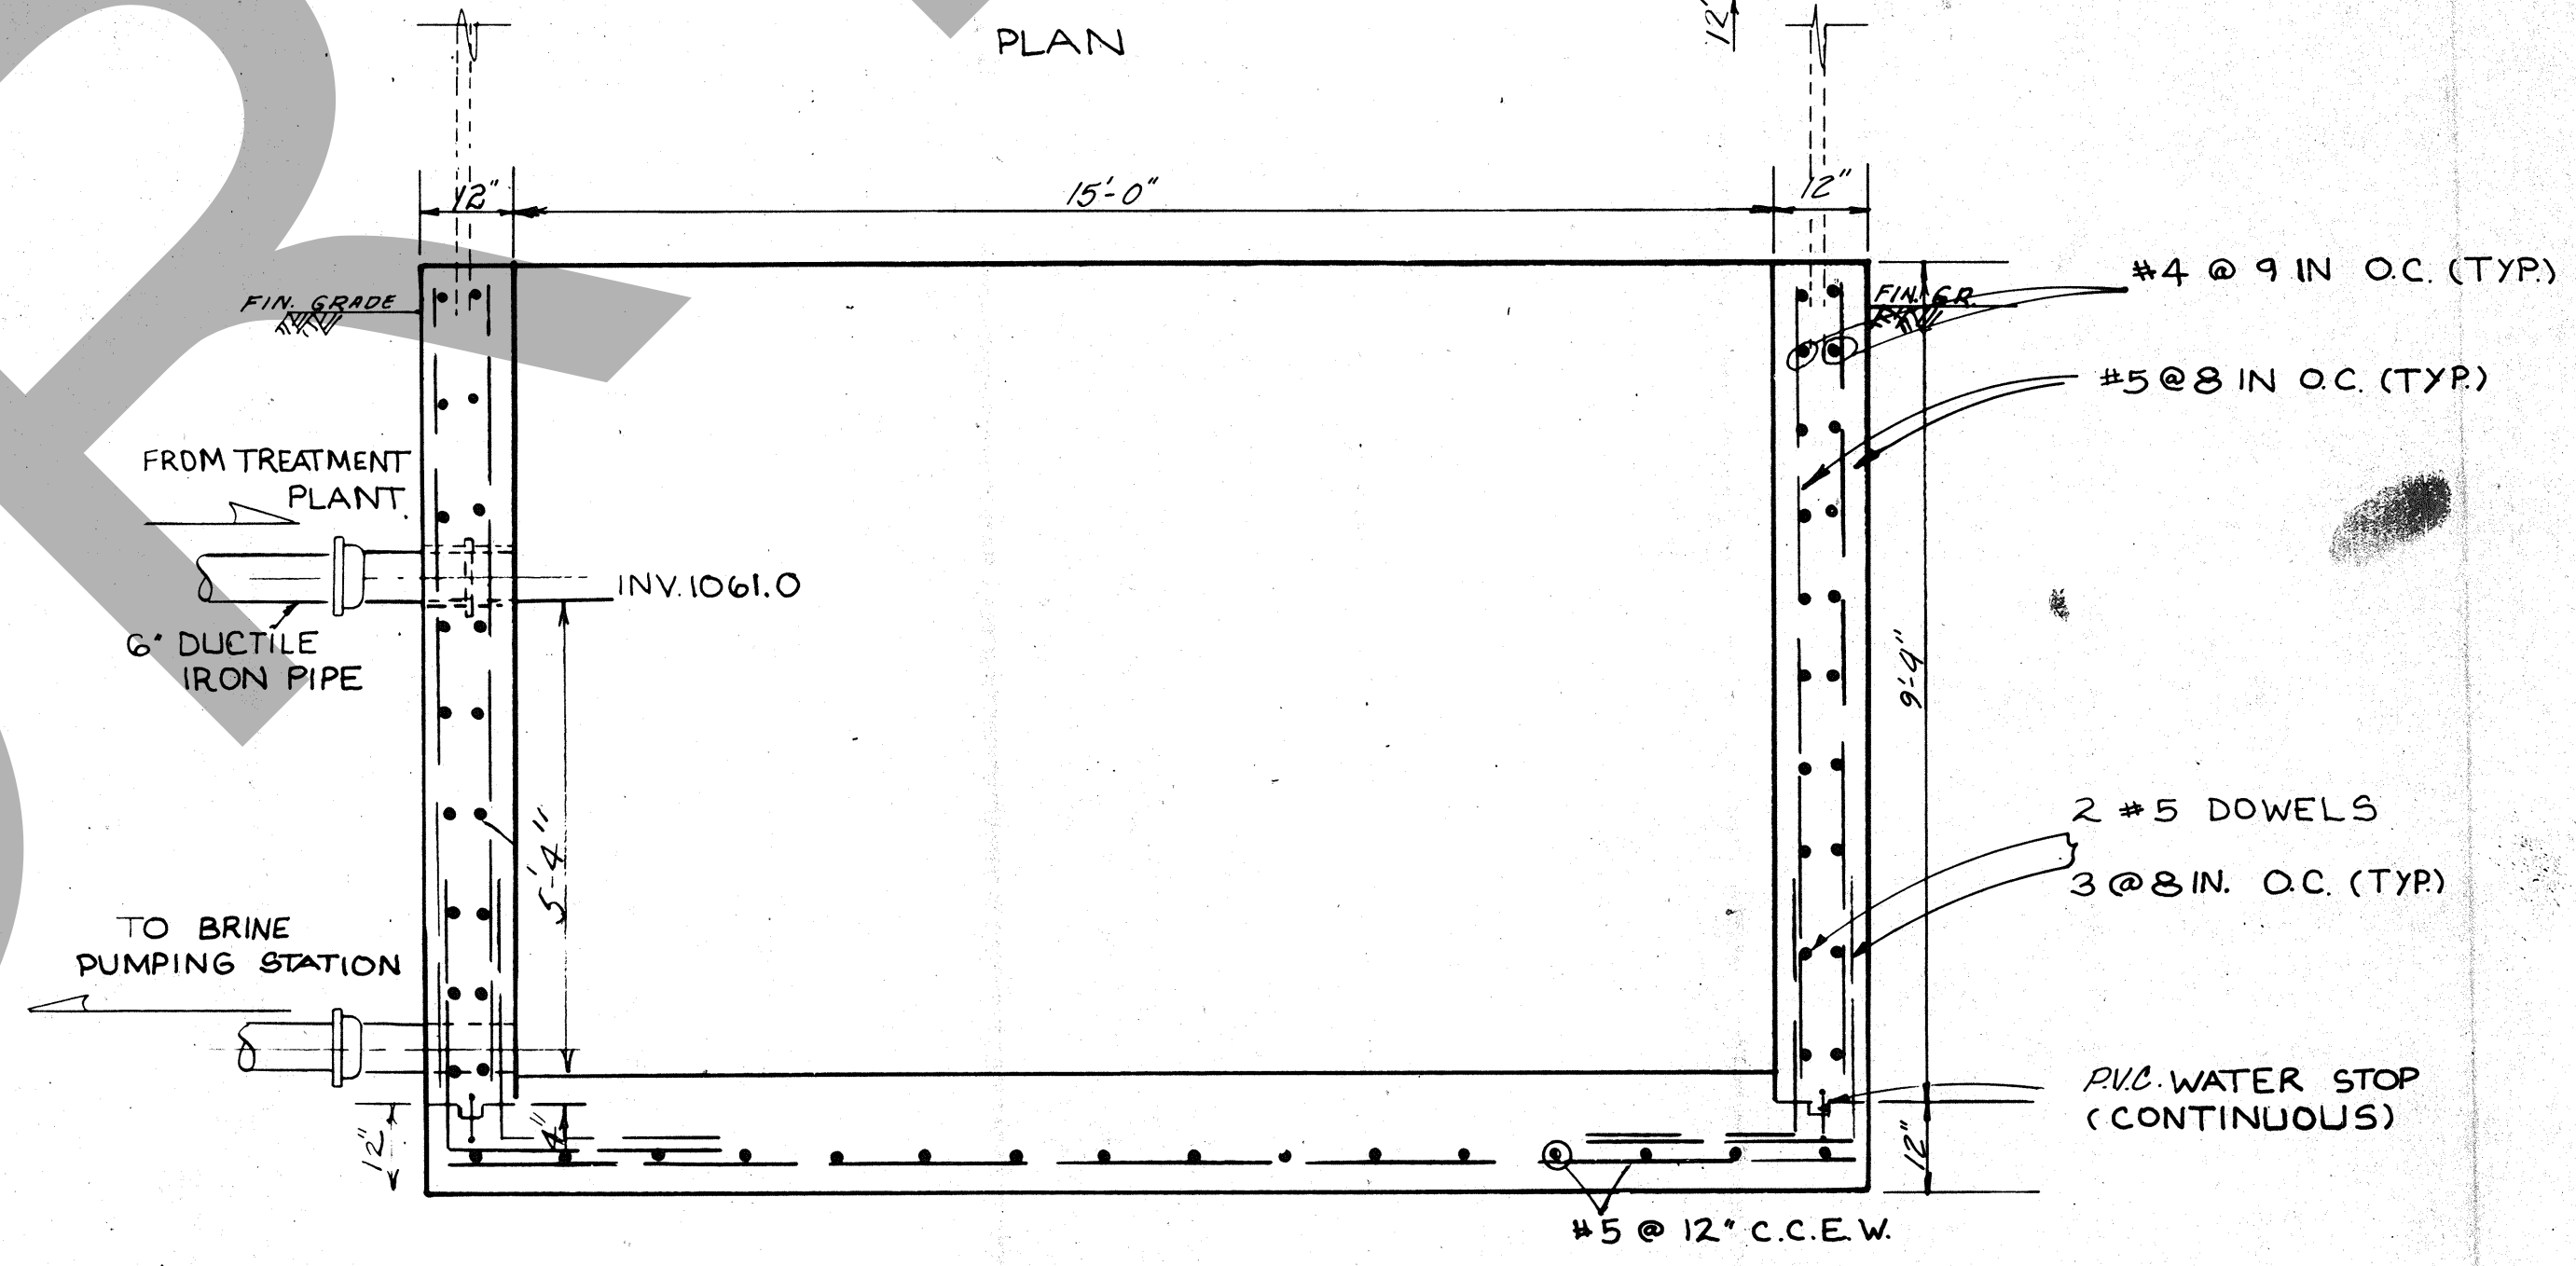

SECTION
WASTE BRINE HOLDING TANK
Scale: 1/8" = 1'-0"

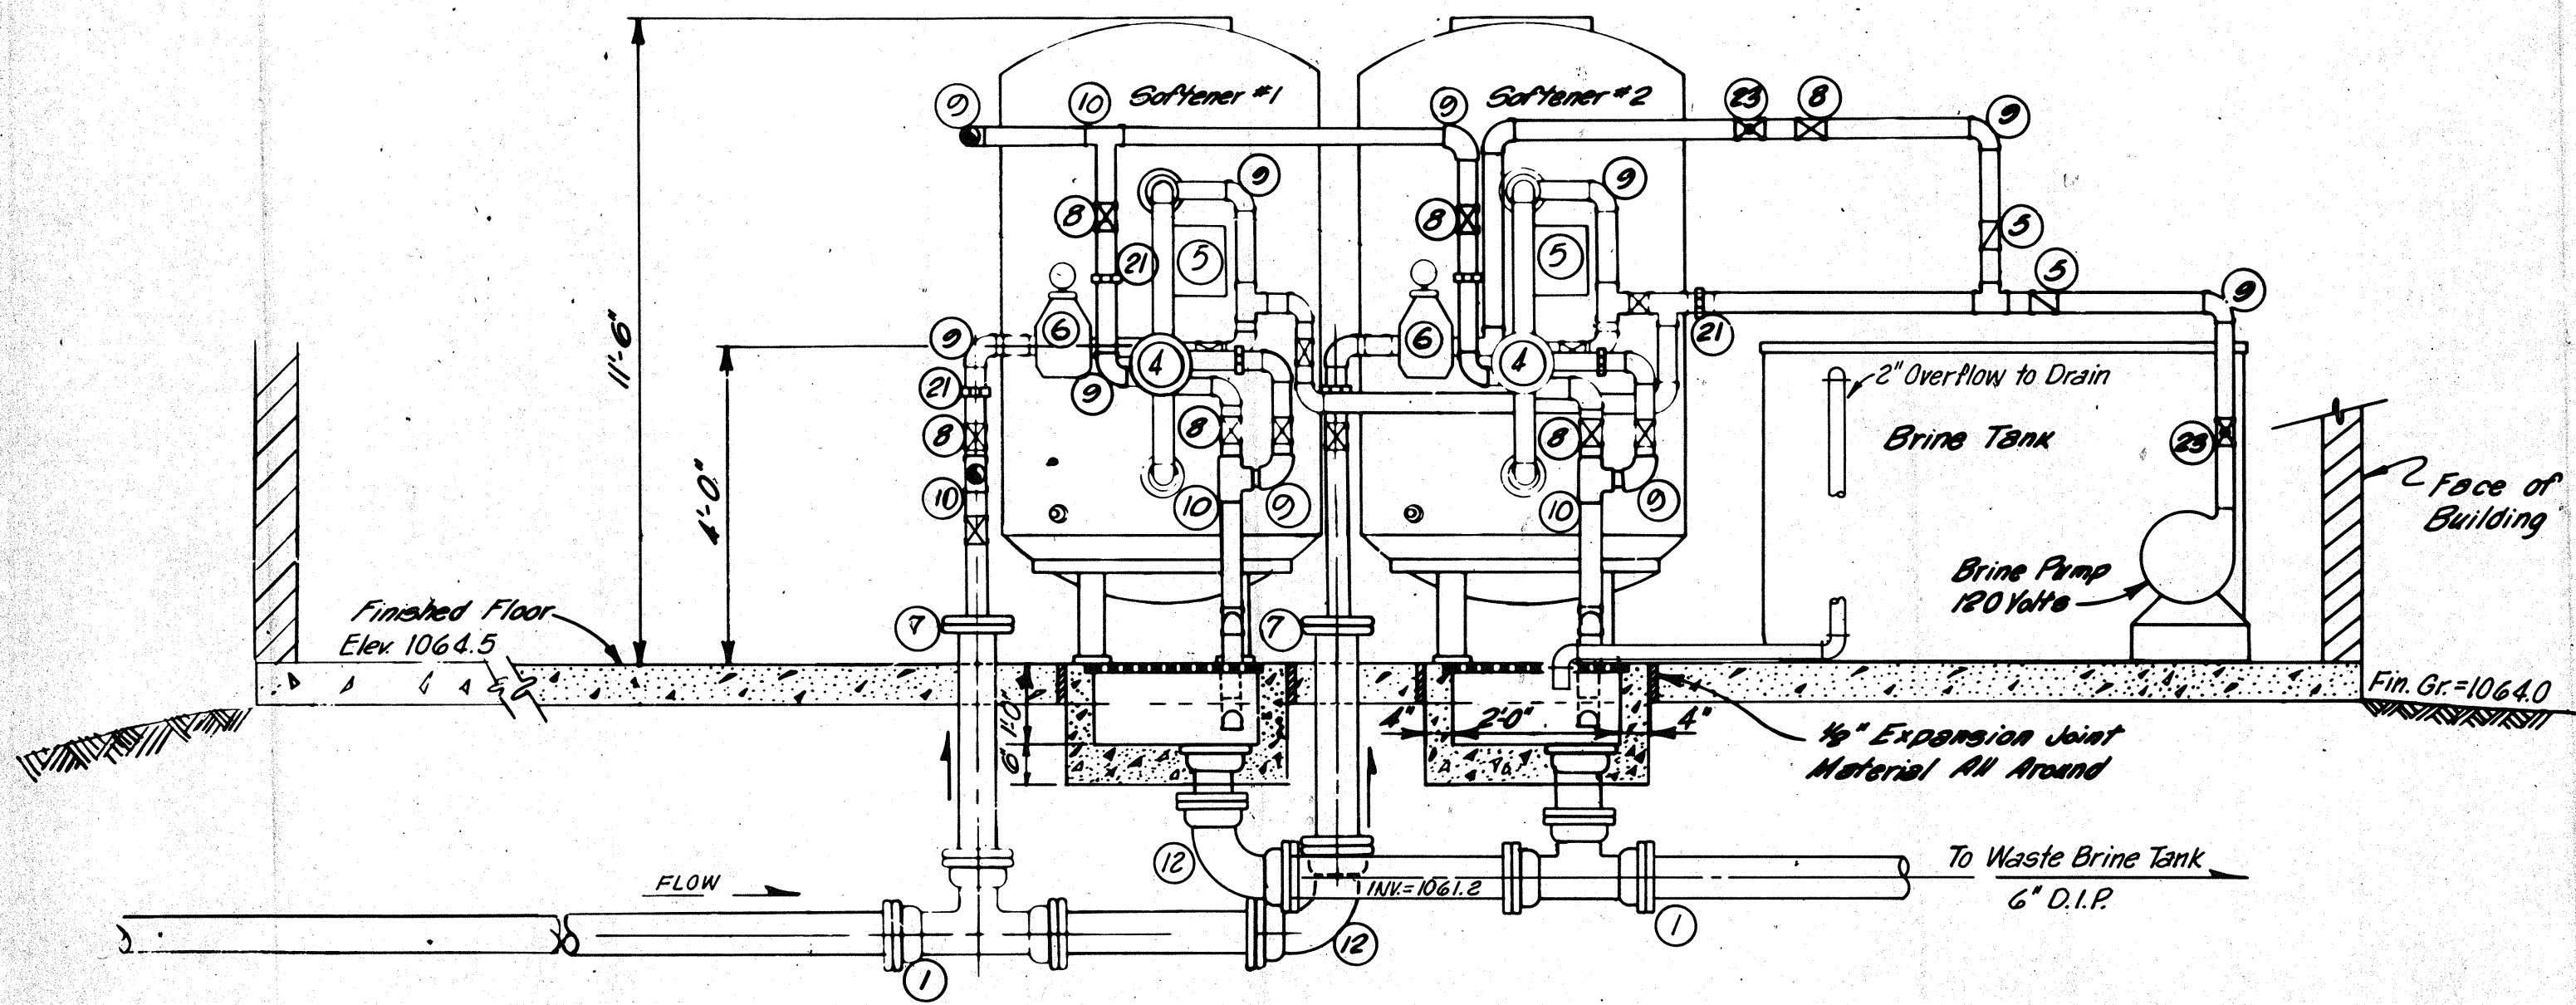

SECTION C-C
Scale: 1/8" = 1'-0"

NOTE: Provide hardwater and softwater sample cocks on each softening unit.

PIPING SCHEDULE					
1	6" x 6" Tee	7	6" x 3" Companion Flange (Bronze)	13	3" 45° Bend
2	6" 90° Quarter Bend M.U. and P.E.	8	3" Gate Valve	14	3" 90° Long Radius Bend
3	4" Gate Valve	9	3" 90° Bend	15	6" x 2" Reducer
4	Multipoint Valve	10	3" x 1 1/2" Tee	16	OMIT
5	Automatic Electrical Control	11	Diaphragm Valve	17	2" Gate Valve
6	Meter	12	6" 90° Quarter Bend M.U.	18	4" x 2" Reducer
				19	4" 90° Quarter Bend
				20	6" x 4" Tee
				21	3" Union
				22	6" 90° Quarter Bend
				23	Pipe Hanger

ROSSER FABRAP INTERNATIONAL
 Architectural, Mechanical, Electrical, Plumbing, Security, & Civil Engineering.
 Atlanta Savannah Tampa

Revisions

No.	Date	Description
1	10-17-89	Addenda Posted, Issued for Construction

ROSSER FABRAP INTERNATIONAL
 Criminal Justice Architecture, Technology, Planning, Interiors, Mechanical, Electrical, Plumbing, Security, & Civil Engineering.

JUSTICE SYSTEMS INCORPORATED
 Criminal Justice Operations, Programming

JOHNSON & NIELSEN
 Structural Engineering

WEST • VALLEY • DETENTION • CENTER
 FOR • THE • COUNTY • OF • SAN • BERNARDINO • CALIFORNIA

HARRY MAYS, COUNTY ADMINISTRATION OFFICER

FLOYD TIDWELL, SHERIFF

BOARD OF SUPERVISORS
 John Allen, Second District
 Larry Allen, Second District
 Robert Hancock, Fifth District

WATER TREATMENT PLANT

Job No. 88058.04
 Date 10/17/89
 CADD No.

