


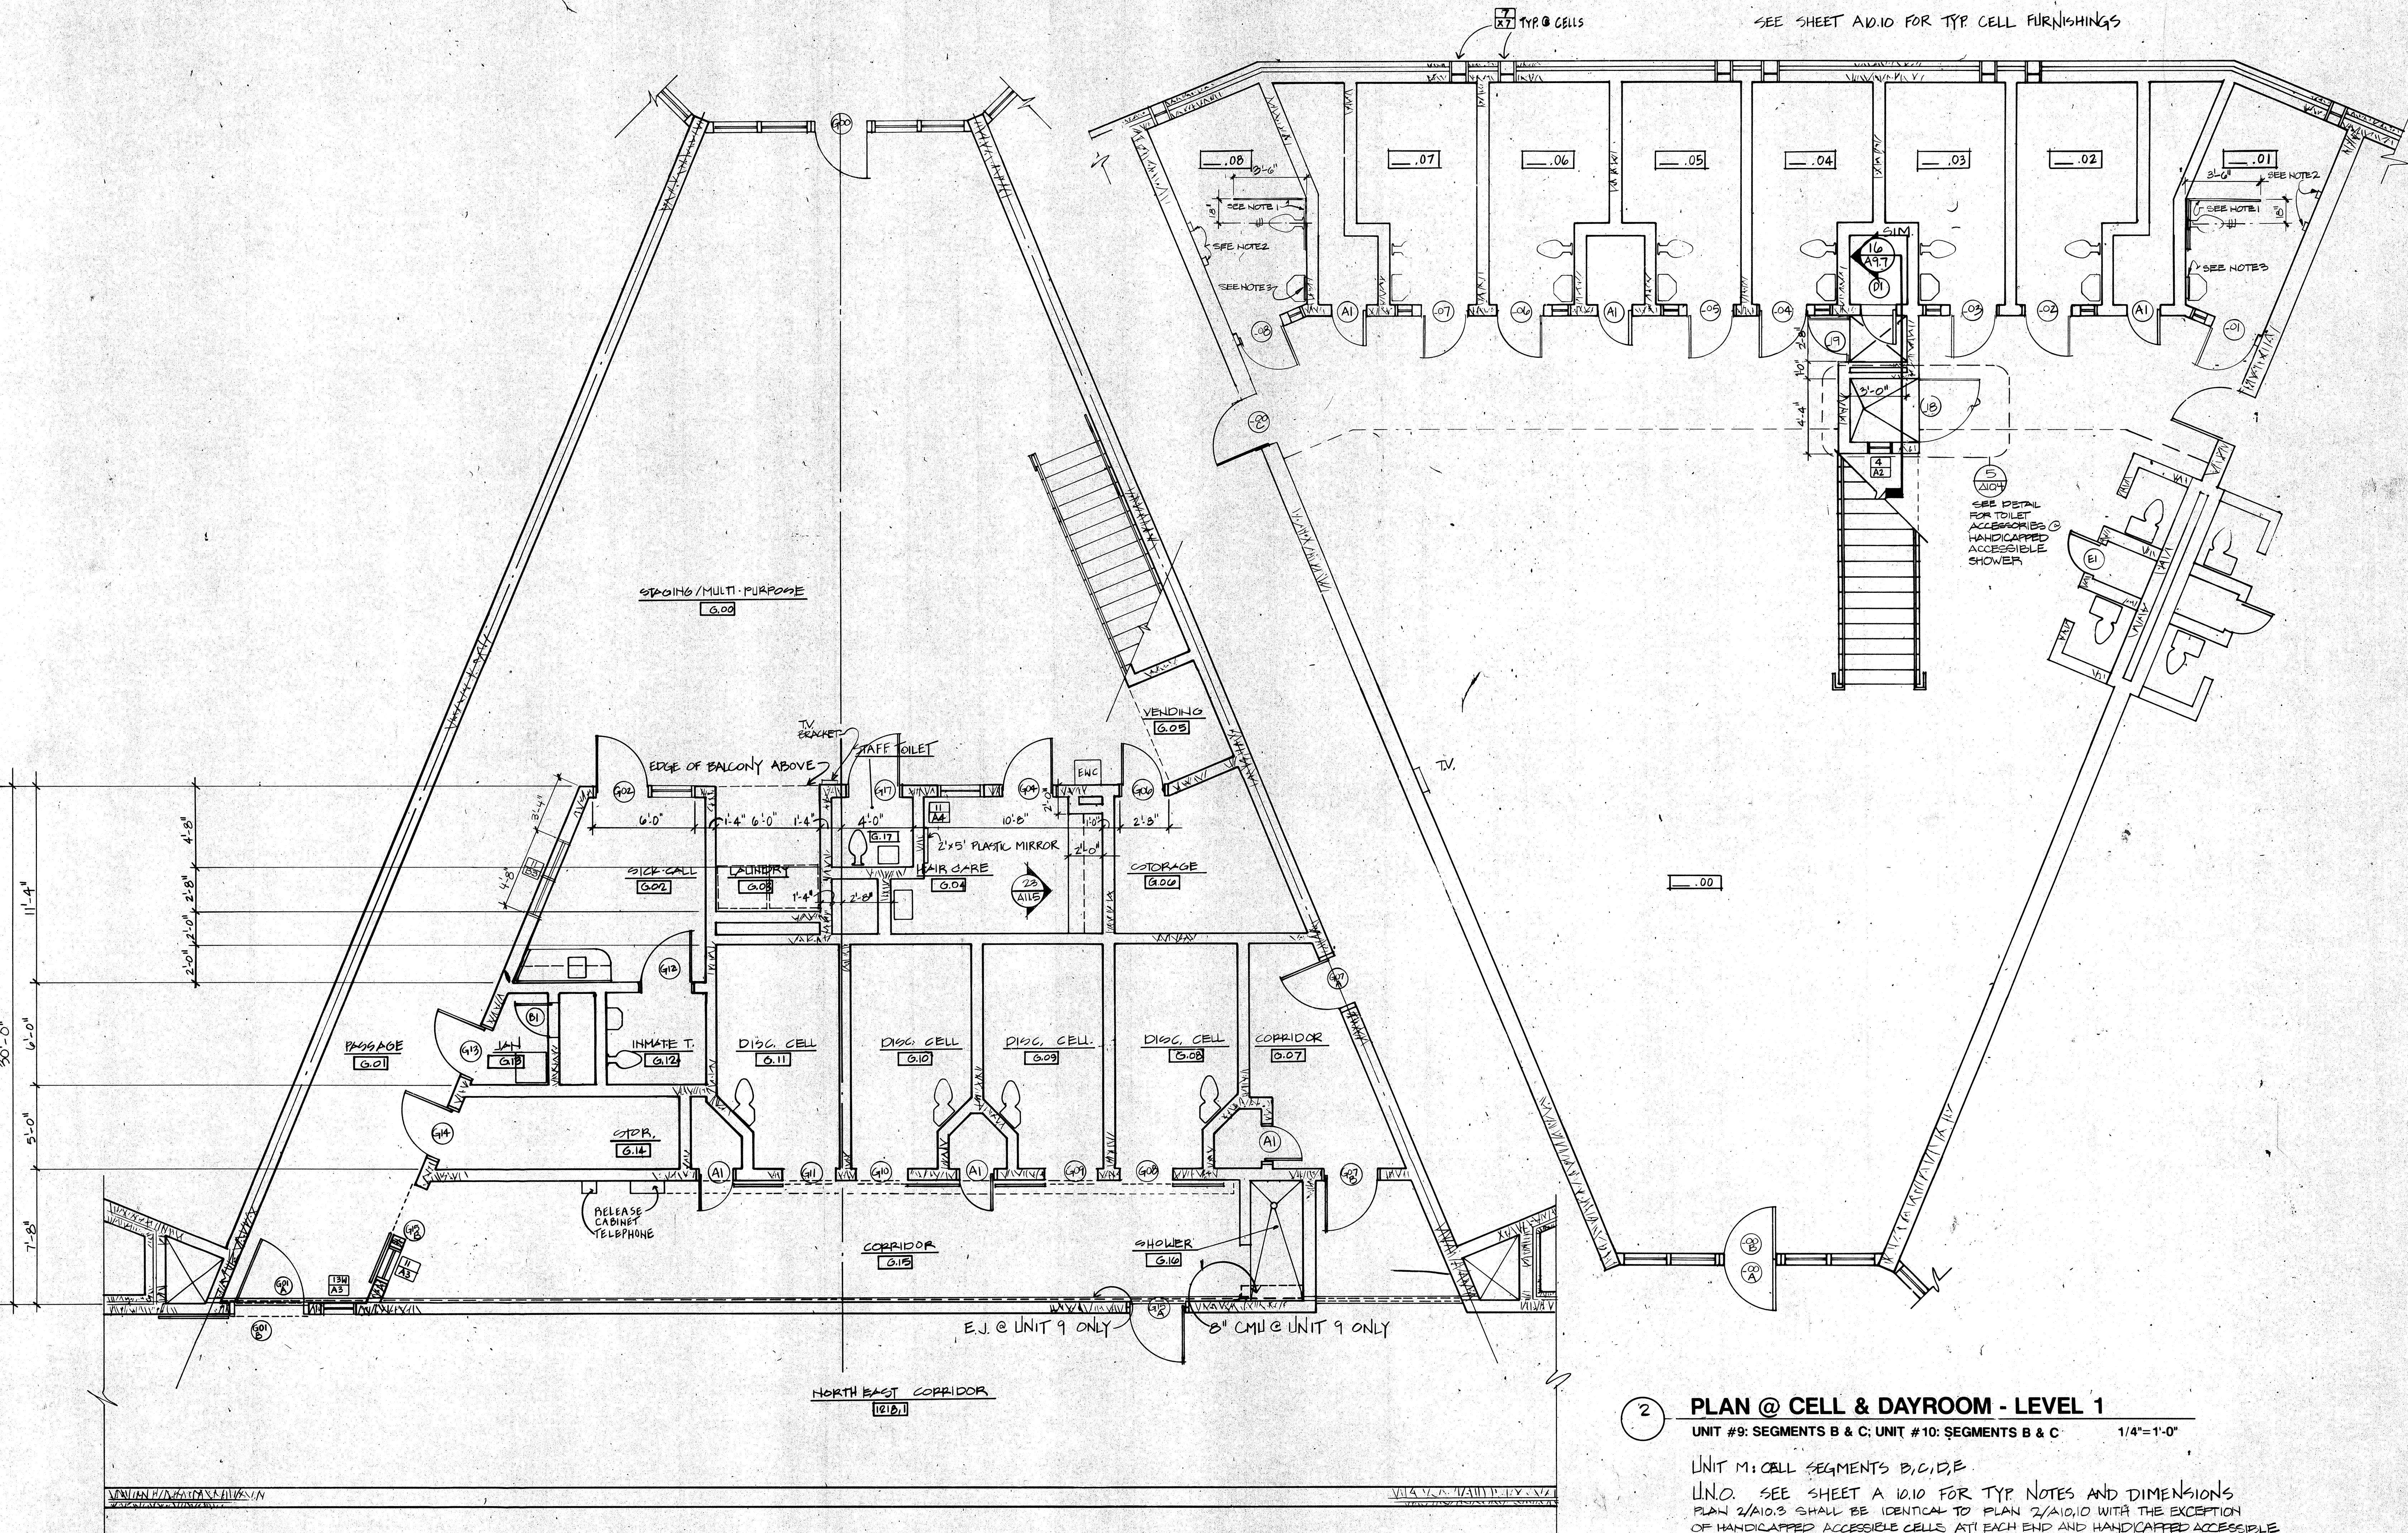

- NOTES:
- 3'-6" LONG FLOOR MOUNTED BAR AND 2'-6" WALL MOUNTED GRAB BAR.
 - BREAKAWAY CLOTHES HOOK SHALL BE MOUNTED @ 48" AFF. (2 PER CELL).
 - PLASTIC MIRROR SHALL BE 2'-0" X 2'-0" W/ BOTTOM OF MIRROR @ 3'-4" AFF.

SEE SHEET A10.10 FOR TYP. CELL FURNISHINGS

1 PLAN @ STAGING - LEVEL 1
UNIT #S 9 & 10
1/4" = 1'-0"
U.N.O. SEE SHEET A10.10 FOR TYP. NOTES, DIMENSIONS, FURNISHINGS AND ACCESSORIES REQUIRED

2 PLAN @ CELL & DAYROOM - LEVEL 1
UNIT #9: SEGMENTS B & C; UNIT #10: SEGMENTS B & C
1/4" = 1'-0"
UNIT M: CELL SEGMENTS B, C, D, E.
U.N.O. SEE SHEET A 10.10 FOR TYP. NOTES AND DIMENSIONS
PLAN 2/A10.3 SHALL BE IDENTICAL TO PLAN 2/A10.10 WITH THE EXCEPTION OF HANDICAPPED ACCESSIBLE CELLS AT EACH END AND HANDICAPPED ACCESSIBLE SHOWER. REFER TO 2/A10.10 FOR NOTES, DIMENSIONS, CELL FURNISHINGS, ACCESSORIES AND OTHER TYPICAL CONDITIONS.

ROSSER FABRAP INTERNATIONAL, Inc.
Architectural, Mechanical, Electrical, Plumbing, Security, & Civil Engineering
Atlanta Savannah Tampa

WEST - VALLEY - DETENTION - CENTER
FOR - THE - COUNTY OF - SAN - BERNARDINO - CALIFORNIA

HARRY MAYS, COUNTY ADMINISTRATION OFFICER
FLOYD TIDWELL, SHERIFF
BOARD OF SUPERVISORS
Barbara A. Brown, Chairman
John M. Brown, Vice Chairman
Robert H. Brown, Member
Robert H. Brown, Member

ROSSER FABRAP INTERNATIONAL
Criminal Justice Architecture, Technology, Planning, Interiors, Mechanical, Electrical, Plumbing, Security, & Civil Engineering

JUSTICE SYSTEMS INCORPORATED
Criminal Justice Operations, Programming
JOHNSON & NIELSEN
Structural Engineering

Revisions
No. Date Description
1 2/17/89 ADDENDUM POSTED/ISSUED FOR CONSTRUCTION

HOUSING UNITS:
STAGING & DAYROOM/
CELL SEGMENT PLANS

Job No. **2205B-01**
Date **10/17/82**
CADD No.

A10.10