

NO.	DESCRIPTION	ELEVATION Top (MSL)	OL LIGHTED
A-220	Building	652.9	
A-230	Conventional Hangar	653.2	
A-240	Conventional Hangar	651.3	
A-245	Conventional Hangar	656.4	
A-270	Conventional Hangar	657.8	
A-280	Conventional Hangar	651.2	
A-285	Conventional Hangar	657.2	
A-290	Conventional Hangar	653.0	
A-305	Building	654.2	
A-310	Building	657.8	
A-315	Restaurant	652.2	
A-320	Building	657.8	
A-325	Building	656.3	
A-330	Building	656.3	
A-335	Conventional Hangar	662.3	
A-340	Conventional Hangar	664.4	
A-365	Executive Hangar	643.5	
A-390	Executive Hangar	645.4	
A-430	Park Area	N/A	
A-435	Conventional Hangar	667.2	
A-436	Building	655.5	
A-437	Airport Maintenance	655.9	
A-440	Executive Hangar	656.6	
A-445	Port-a-Pot Hangars	648.0	
A-460	T-Hangars	648.0	
A-465	T-Hangars	648.0	
A-470	T-Hangars	647.0	
A-475	T-Hangars	648.0	
A-480	Executive Hangar	656.0	
A-485	Executive Hangar	657.0	

NO.	DESCRIPTION	ELEVATION Top (MSL)	OL LIGHTED
A-490	Conventional Hangar	656.2	
A-495	Conventional Hangar	657.0	
A-497	Conventional Hangar	656.0	
A-503	Airport Maintenance/Operations	657.1	
A-505	Airport Maintenance/Operations	664.8	
A-510	Conventional Hangar	667.8	
A-515	Conventional Hangar	662.6	
A-520	Conventional Hangar	669.2	
A-530	Conventional Hangar	669.2	
A-532	Conventional Hangar	665.8	
A-540	Executive Hangars	668.5	
A-542	Executive Hangars	663.4	
A-544	Executive Hangars	669.6	
A-546	Executive Hangars	667.4	
A-548	Executive Hangars	659.6	
A-550	Airport Administration	675.4	
A-552	Conventional Hangar	675.4	
A-555	Conventional Hangar	661.0	
A-560	Conventional Hangar	662.0	
B-110	Executive Hangars	668.2	
B-120	Executive Hangars	664.9	
B-130	Executive Hangars	664.0	
B-140	Executive Hangars	664.0	
B-150	Executive Hangars	667.1	
B-160	T-Hangars	659.0	
B-170	T-Hangars	662.0	
B-180	T-Hangars	660.0	
B-181	Executive Hangars	667.7	
B-182	Executive Hangars	667.7	
B-183	Executive Hangars	669.7	

NO.	DESCRIPTION	ELEVATION Top (MSL)	OL LIGHTED
B-184	Executive Hangars	669.7	
B-185	Executive Hangars	669.7	
B-186	Executive Hangars	669.7	
B-187	Executive Hangars	669.7	
B-188	Executive Hangars	669.7	
B-195	ATCT / Airport Beacon	737.0	YES
B-197	Electrical Vault	N/A	
B-199	Self-Service Fuel Facility	N/A	
B-210	T-Hangars	665.2	
B-220	T-Hangars	665.0	
B-230	T-Hangars	665.0	
B-240	T-Hangars	663.0	
B-250	T-Hangars	663.0	
B-260	T-Hangars	661.0	
B-270	T-Hangars	659.0	
B-280	T-Hangars	659.0	
B-290	T-Hangars	659.0	
B-295	Conventional Hangar	669.9	YES
B-297	Executive Hangar	669.7	
B-310	N/A	N/A	N/A
B-320	T-Hangars	672.3	
B-330	T-Hangars	672.3	
B-340	T-Hangars	670.3	YES
B-350	Conventional Hangar	668.3	
D-305	Chino Fire Station	635.4	
F-330	Conventional Hangar	663.4	
F-340	Conventional Hangar (Vacant)	663.4	
F-350	Conventional Hangar	663.4	
F-360	Conventional Hangar	663.4	
F-365	Executive Hangar	668.0	

NO.	DESCRIPTION	BUILDING HEIGHT (FT AGL)*
1a	Eagles Nest V Bldg. A	43'
1b	Eagles Nest V Bldg. B	43'
1c	Eagles Nest V Bldg. C	43'
1d	Eagles Nest V Bldg. D	43'
2	200' x 200' Hangar	35'
3	200' x 200' Hangar	35'
4	200' x 200' Hangar	35'
5	150' x 150' Hangar	25'
6	150' x 150' Hangar	25'
7	150' x 150' Hangar	25'
8	150' x 150' Hangar	25'
9	150' x 150' Hangar	25'
10	150' x 150' Hangar	25'
11	150' x 150' Hangar	25'
12	150' x 150' Hangar	25'
13	150' x 150' Hangar	25'
14	Terminal Building	25'
15	125' x 100' Hangar	25'
16	150' x 150' Hangar	25'
17	150' x 150' Hangar	25'
18	200' x 200' Hangar	35'


NO.	DESCRIPTION	BUILDING HEIGHT (FT AGL)*
19	200' x 200' Hangar	35'
20	FBO/Terminal Facility	25'
21	200' x 200' Hangar	35'
22	200' x 200' Hangar	35'
23	150' x 150' Hangar	25'
24	150' x 150' Hangar	25'
25	125' x 120' Hangar	25'
26	125' x 120' Hangar	25'
27	125' x 120' Hangar	25'
28	125' x 120' Hangar	25'
29	125' x 120' Hangar	25'
30	125' x 120' Hangar	25'
31	125' x 120' Hangar	25'
32	125' x 120' Hangar	25'
33	125' x 120' Hangar	25'
34	125' x 120' Hangar	25'
35	200' x 150' Hangar	25'
36	200' x 150' Hangar	25'
37	200' x 150' Hangar	25'
38	Fuel Farm	8'

*Building height estimated. Buildings 1a - 1d heights based on architectural design (Phase I: 1a / Phase II: 1b - 1d).

*Building height estimated

GENERAL NOTES:

- Depiction of features and objects, including related elevations and clearances, within the runway protection zones are depicted on the INNER PORTION OF RUNWAY APPROACH SURFACE DRAWINGS.
- Details concerning terminal improvements depicted on the TERMINAL AREA DRAWING.
- Recommended land uses within the airport environs are depicted on the AIRPORT LAND USE DRAWING.
- NAVD 88 Datum was used for all vertical data and NAD 83 for all horizontal data.
- There are three monuments at the airport, one PACS and two SACs. AA7146-SACS CNO A the station is a standard NOS disk stamped CNO A 1976 and is set in a concrete pad. AA7148-SACS CNO B the station is set in a drill hole in the northwest corner of a concrete heliport flush with the surface. AA7147-PACS CNO ARP the station is a standard NOS disk stamped ARP CNO 1976 and is set in the top of a concrete monument that is flush with the surface.
- Taxiway development depending upon removal/relocation of Existing GS Antenna.
- See the INNER PORTION OF RUNWAY APPROACH SURFACE DRAWINGS for OCS Object Penetrations.
- The target date for relocation of the natural gas valves and the fire suppression storage tanks is estimated during FAA Fiscal Years 2021-2025.
- Future Taxiway Designations Subject to Change.
- All current/future taxiways that support the critical aircraft are planned to a width of 35' (TDG 2B). Anytime a taxiway reconstruction project is pursued, the width standard should be verified.

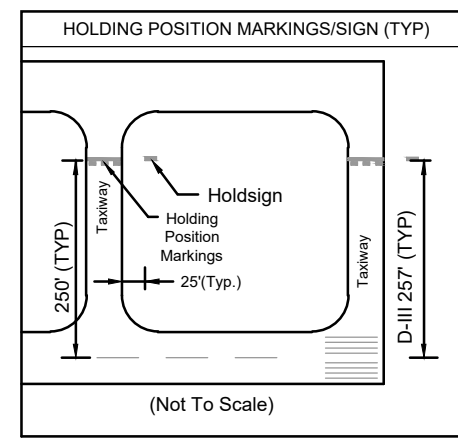

LEGEND		
EXISTING	FUTURE	DESCRIPTION
N/A		ABANDONED PAVEMENT (To Be Removed)
		AIRPORT PROPERTY LINE/FENCE
		AIRPORT REFERENCE POINT (ARP)
		AIRPORT ROTATING BEACON
		BUILDING ABANDONMENT (To Be Removed)
		BUILDING
		DRAINAGE
		RUNWAY TAXIWAY PAVEMENT
		APRON PAVEMENT
		ROADS PAVED
		FENCING
		NAVIGATIONAL AID INSTALLATION (PAPI-4)
		RUNWAY THRESHOLD LIGHTS and REIL
		SECTION CORNER
		SEGMENTED CIRCLE/WIND INDICATOR
		TOPOGRAPHY (NAVD 88)
		HOLDING POSITION MARKING
		TAXIWAY OBJECT FREE AREA
		TAXIWAY SAFETY AREA
		EXTENDED OBJECT FREE AREA
		EXT.ULT. OBSTACLE FREE ZONE
		EXT.ULT. RUNWAY SAFETY AREA
		EXT.ULT. RUNWAY OBJECT FREE AREA
		OBSTACLE FREE ZONE
		RUNWAY SAFETY AREA
		RUNWAY OBJECT FREE AREA
		SURVEY MONUMENT (PACS/SACS)
		RUNWAY PROTECTION ZONE (RPZ)
		BUILDING RESTRICTION LINE (BRL)
		ASOS
		LOCALIZER CRITICAL AREA
		GLIDE SLOPE CRITICAL AREA
		LOCALIZER ANTENNA
		GLIDE SLOPE ANTENNA
		MALSR APPROACH LIGHT SYSTEM
		PRECISION OBSTACLE FREE ZONE (POFZ)
		TIE-DOWNS
		CDA EXTRACTION WELLS
		RUNWAY VISIBILITY ZONE
		SCE EASEMENT

FOR APPROVAL BY:



County of San Bernardino, California
Department of Airports

BY: _____ DATE: _____

BOARD OF SUPERVISORS, CHAIR

BY: _____ DATE: _____

DIRECTOR OF AIRPORTS

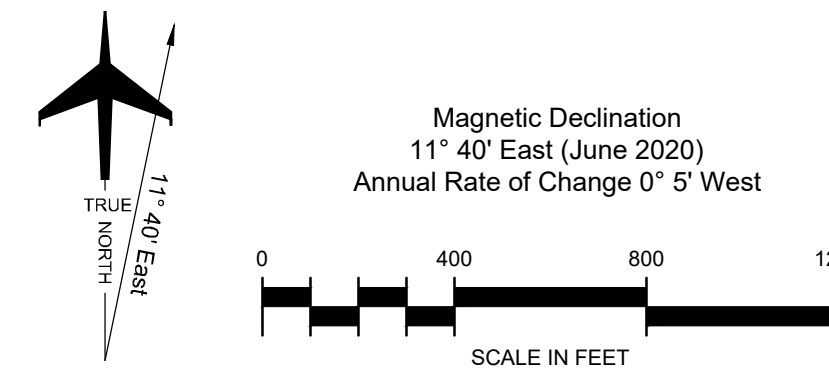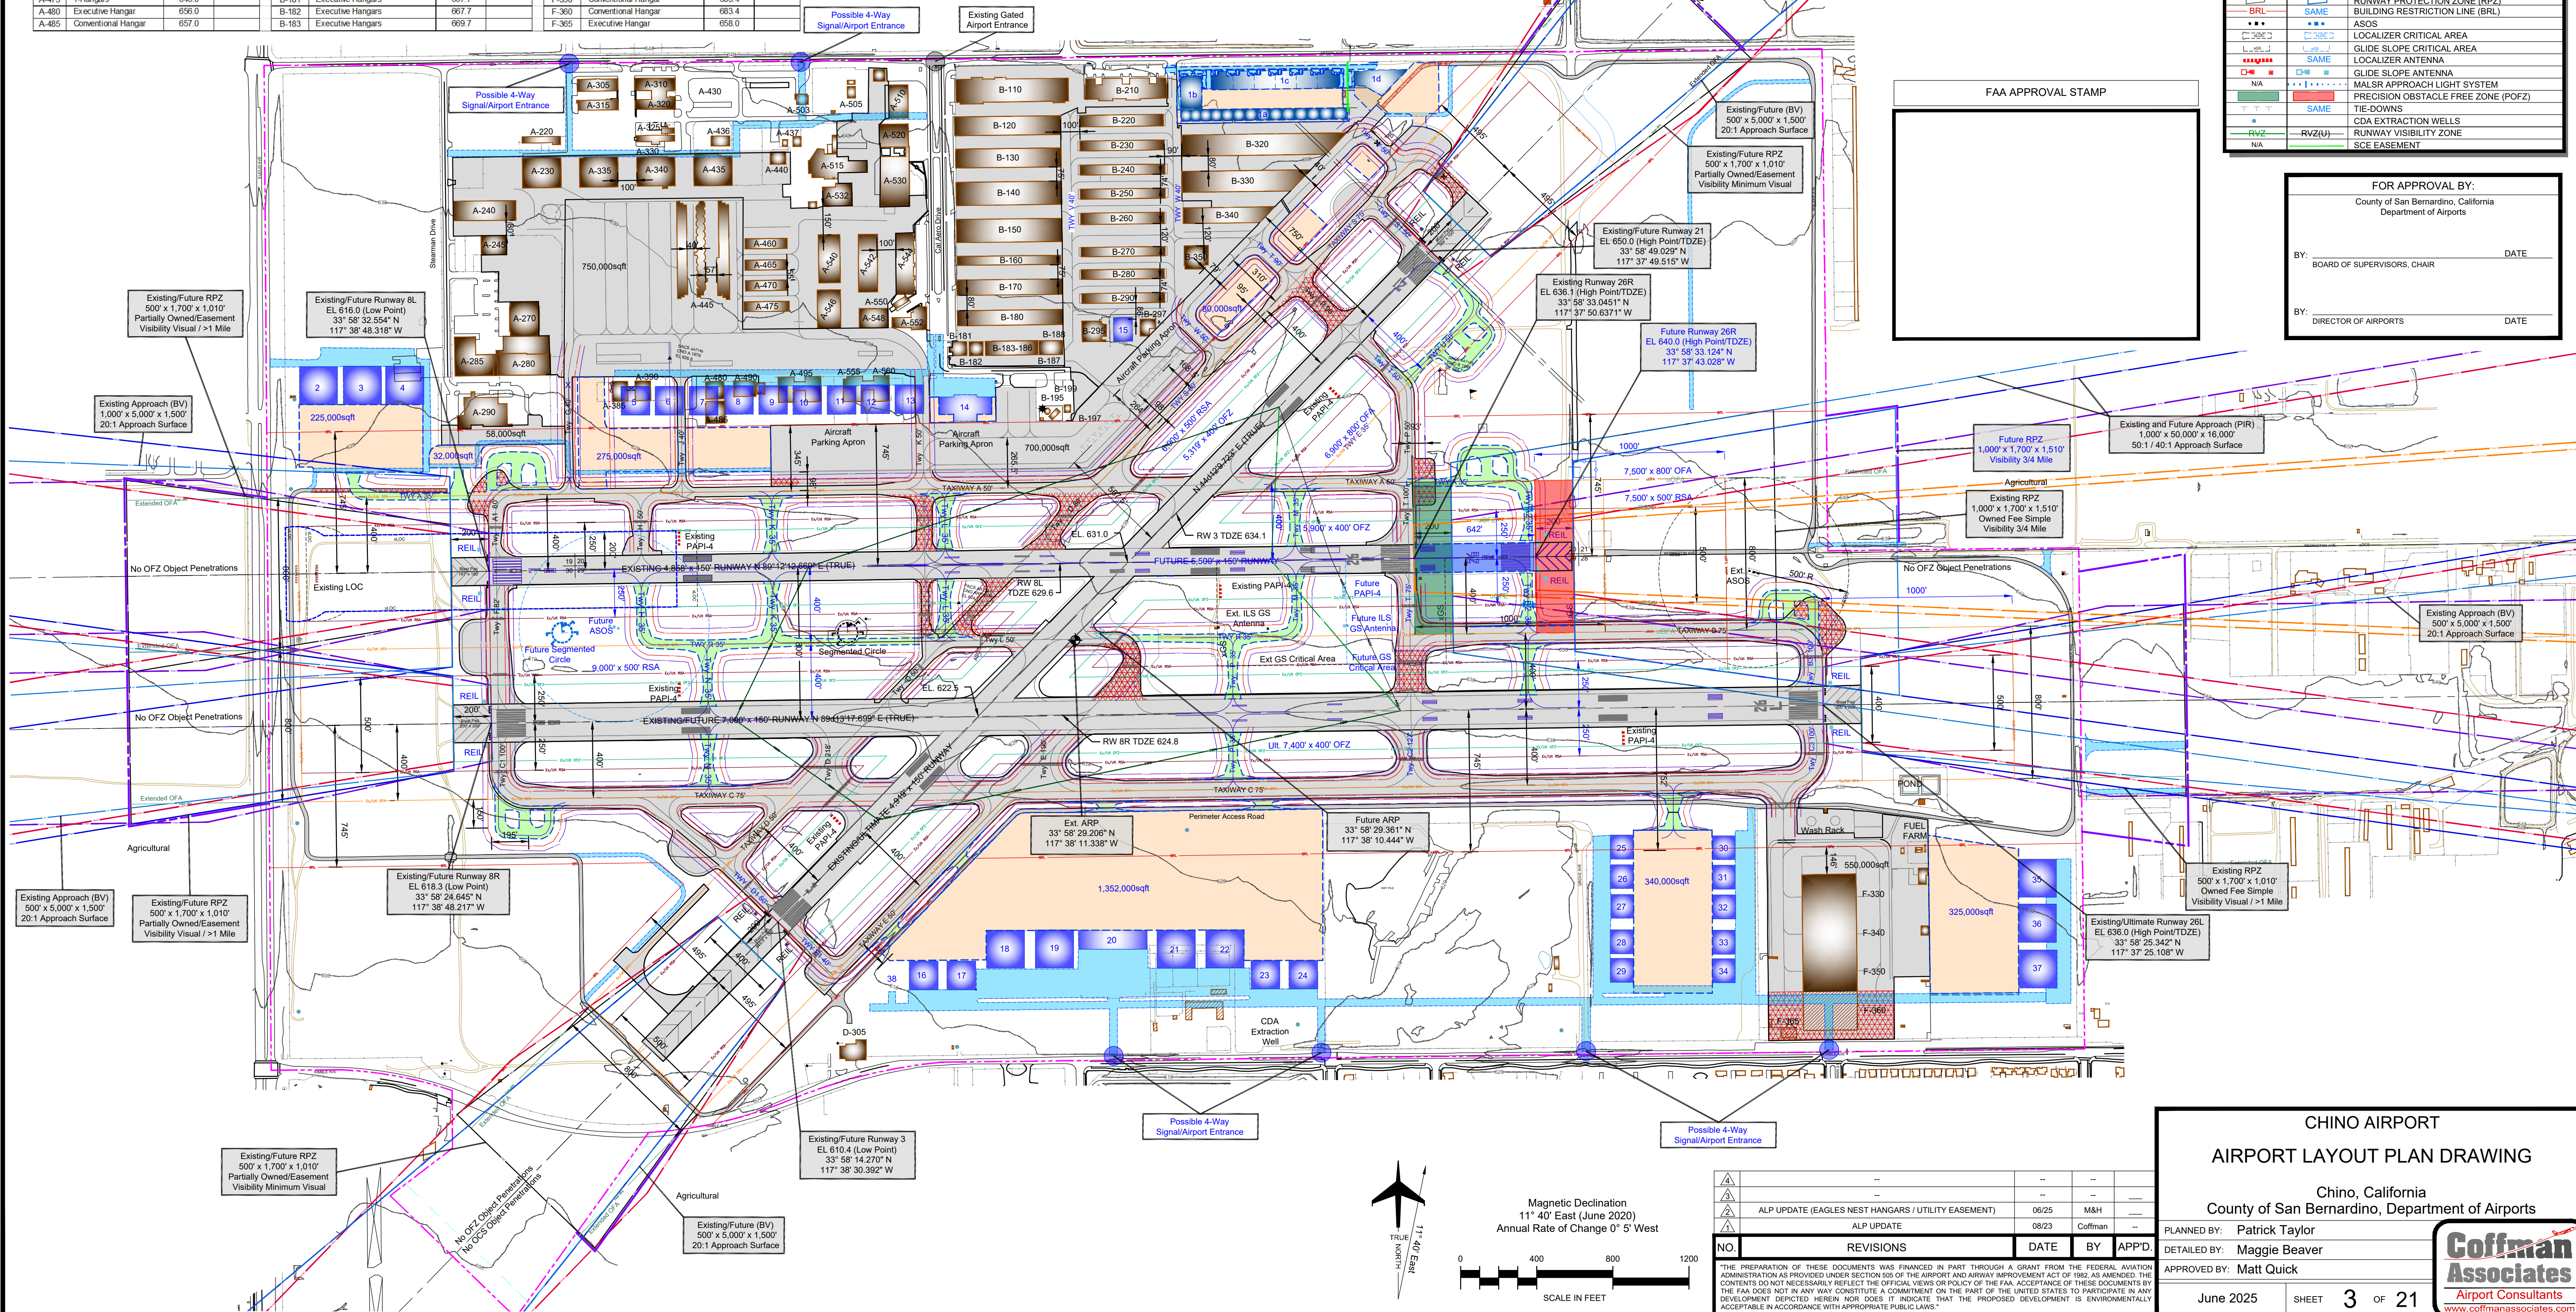

NO.	REVISIONS	DATE	BY	APPD.
1	ALP UPDATE (EAGLES NEST HANGARS / UTILITY EASEMENT)	06/25	M&H	
2	ALP UPDATE	08/23	Coffman	

CHINO AIRPORT

AIRPORT LAYOUT PLAN DRAWING

Chino, California

County of San Bernardino, Department of Airports

PLANNED BY: Patrick Taylor

DETAILED BY: Maggie Beaver

APPROVED BY: Matt Quick

June 2025

SHEET 3 OF 21

Coffman Associates
Airport Consultants
www.coffmanassociates.com