
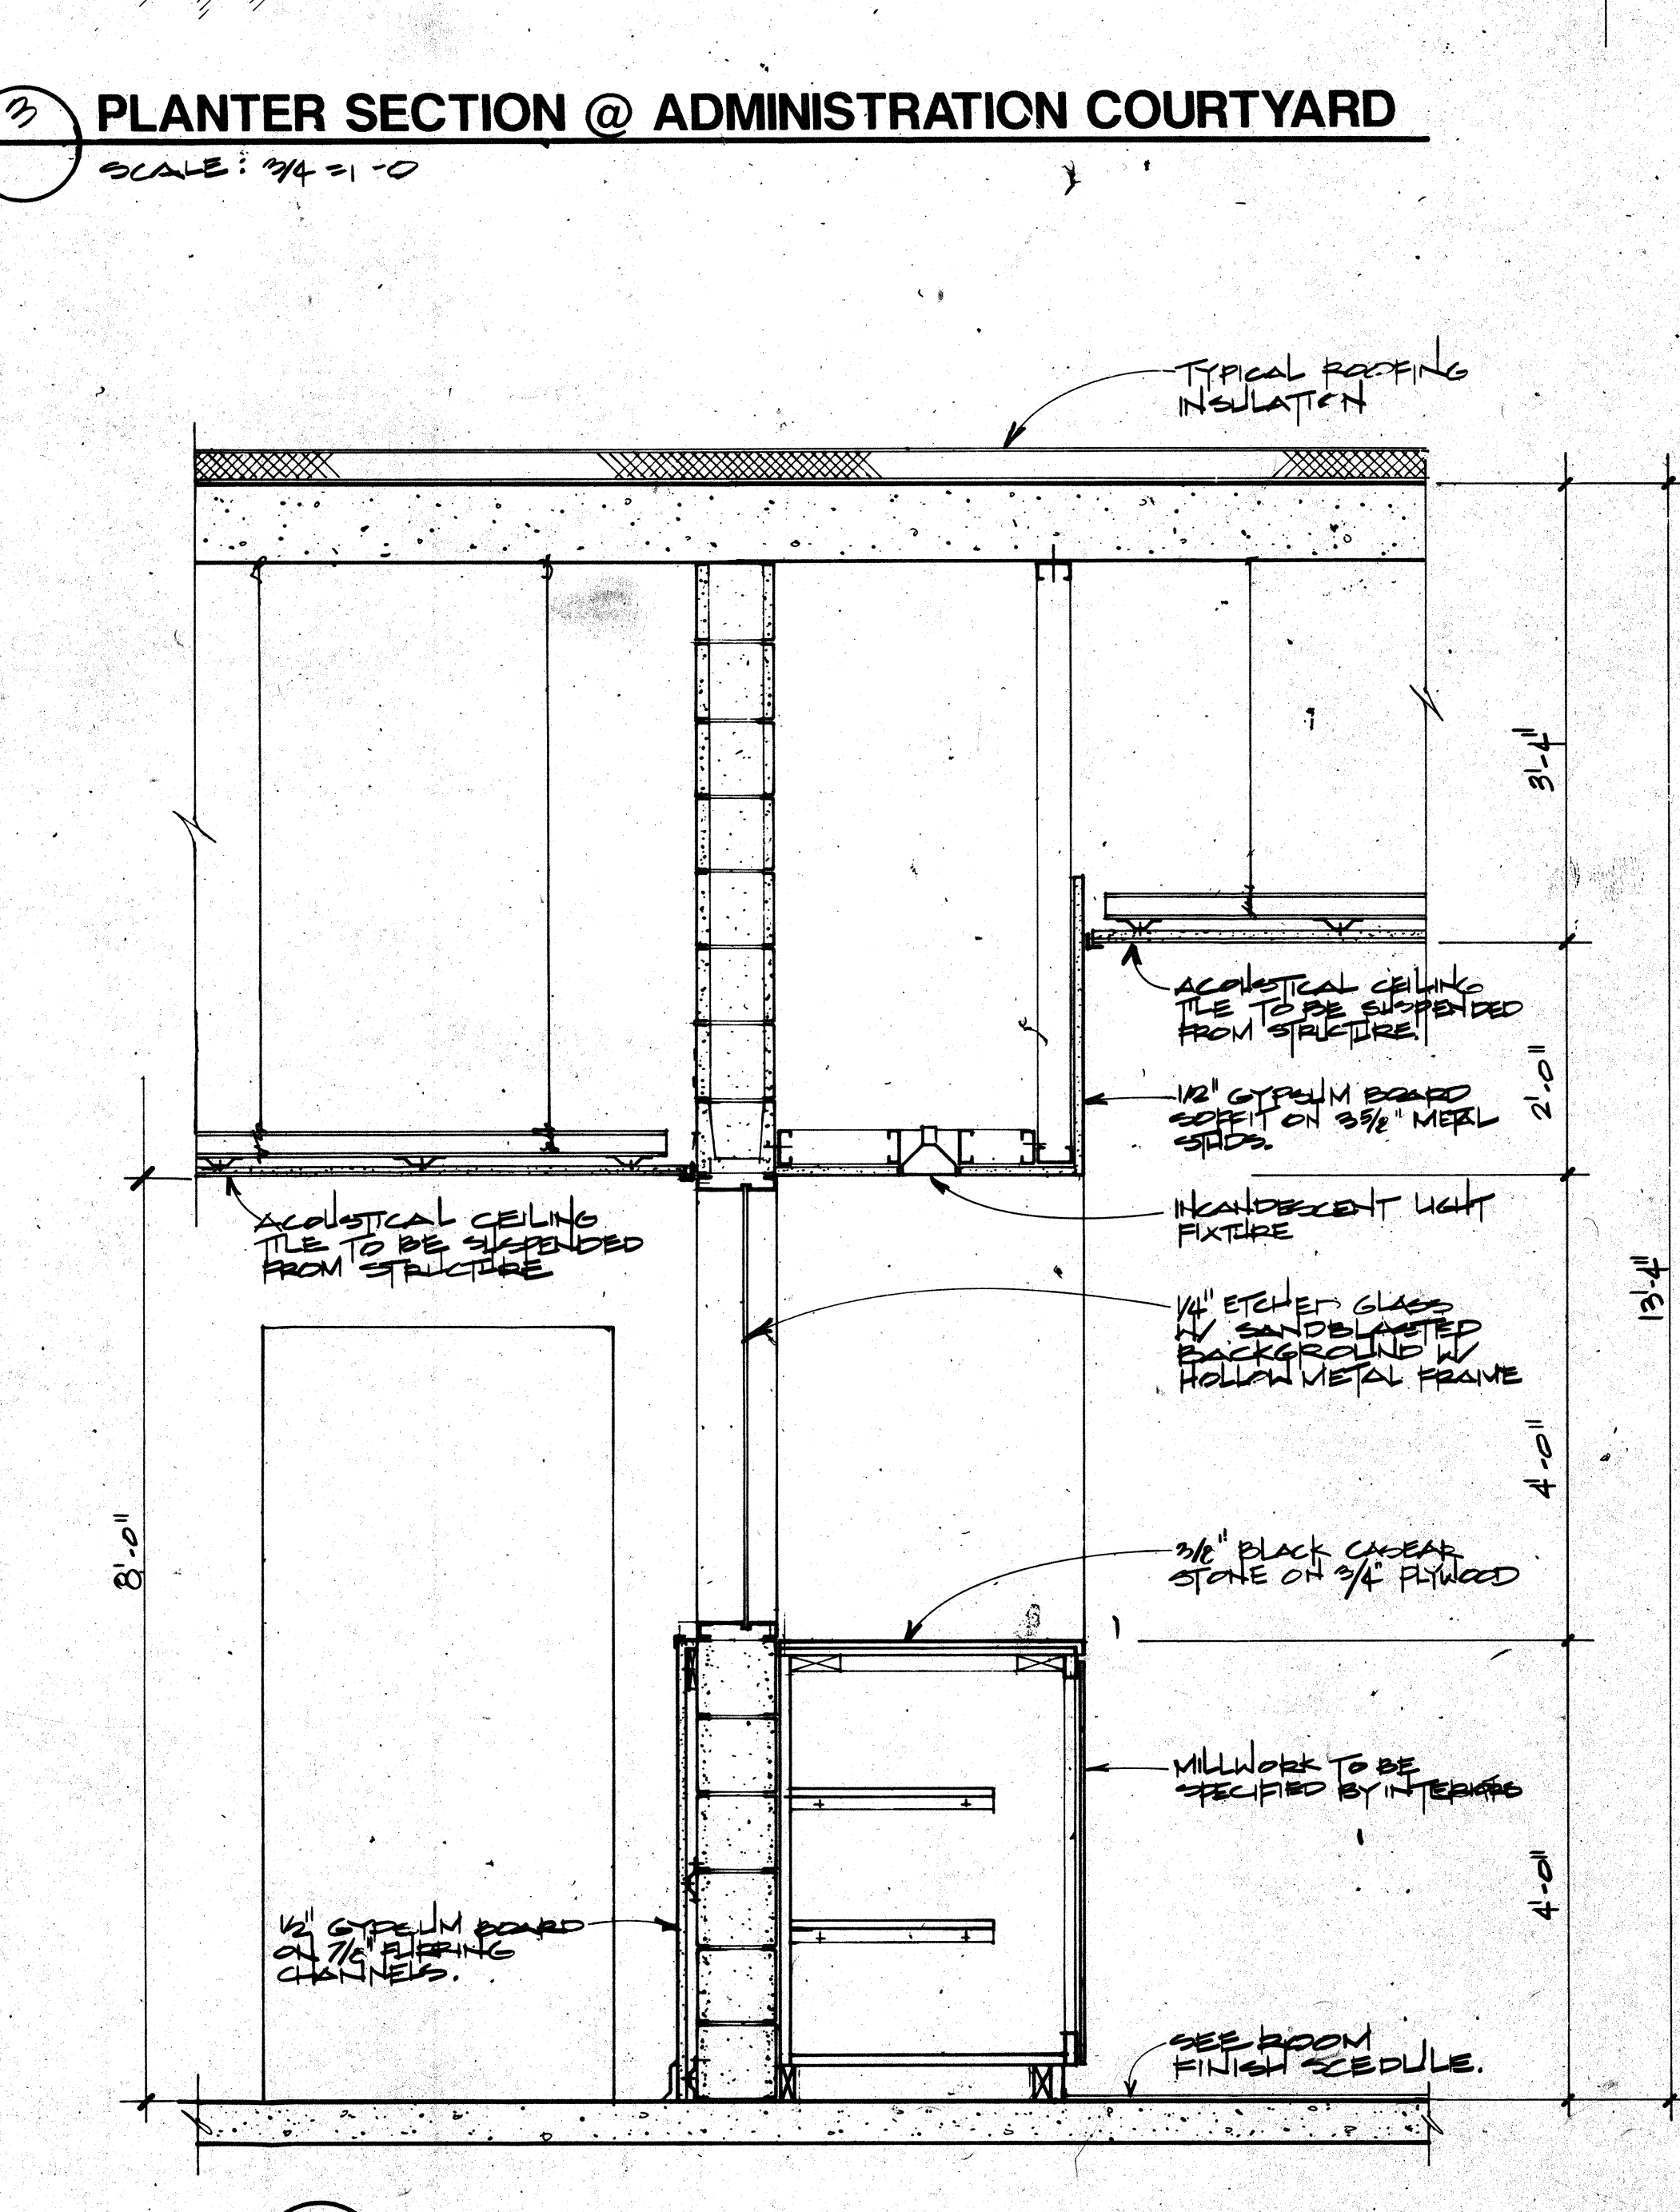
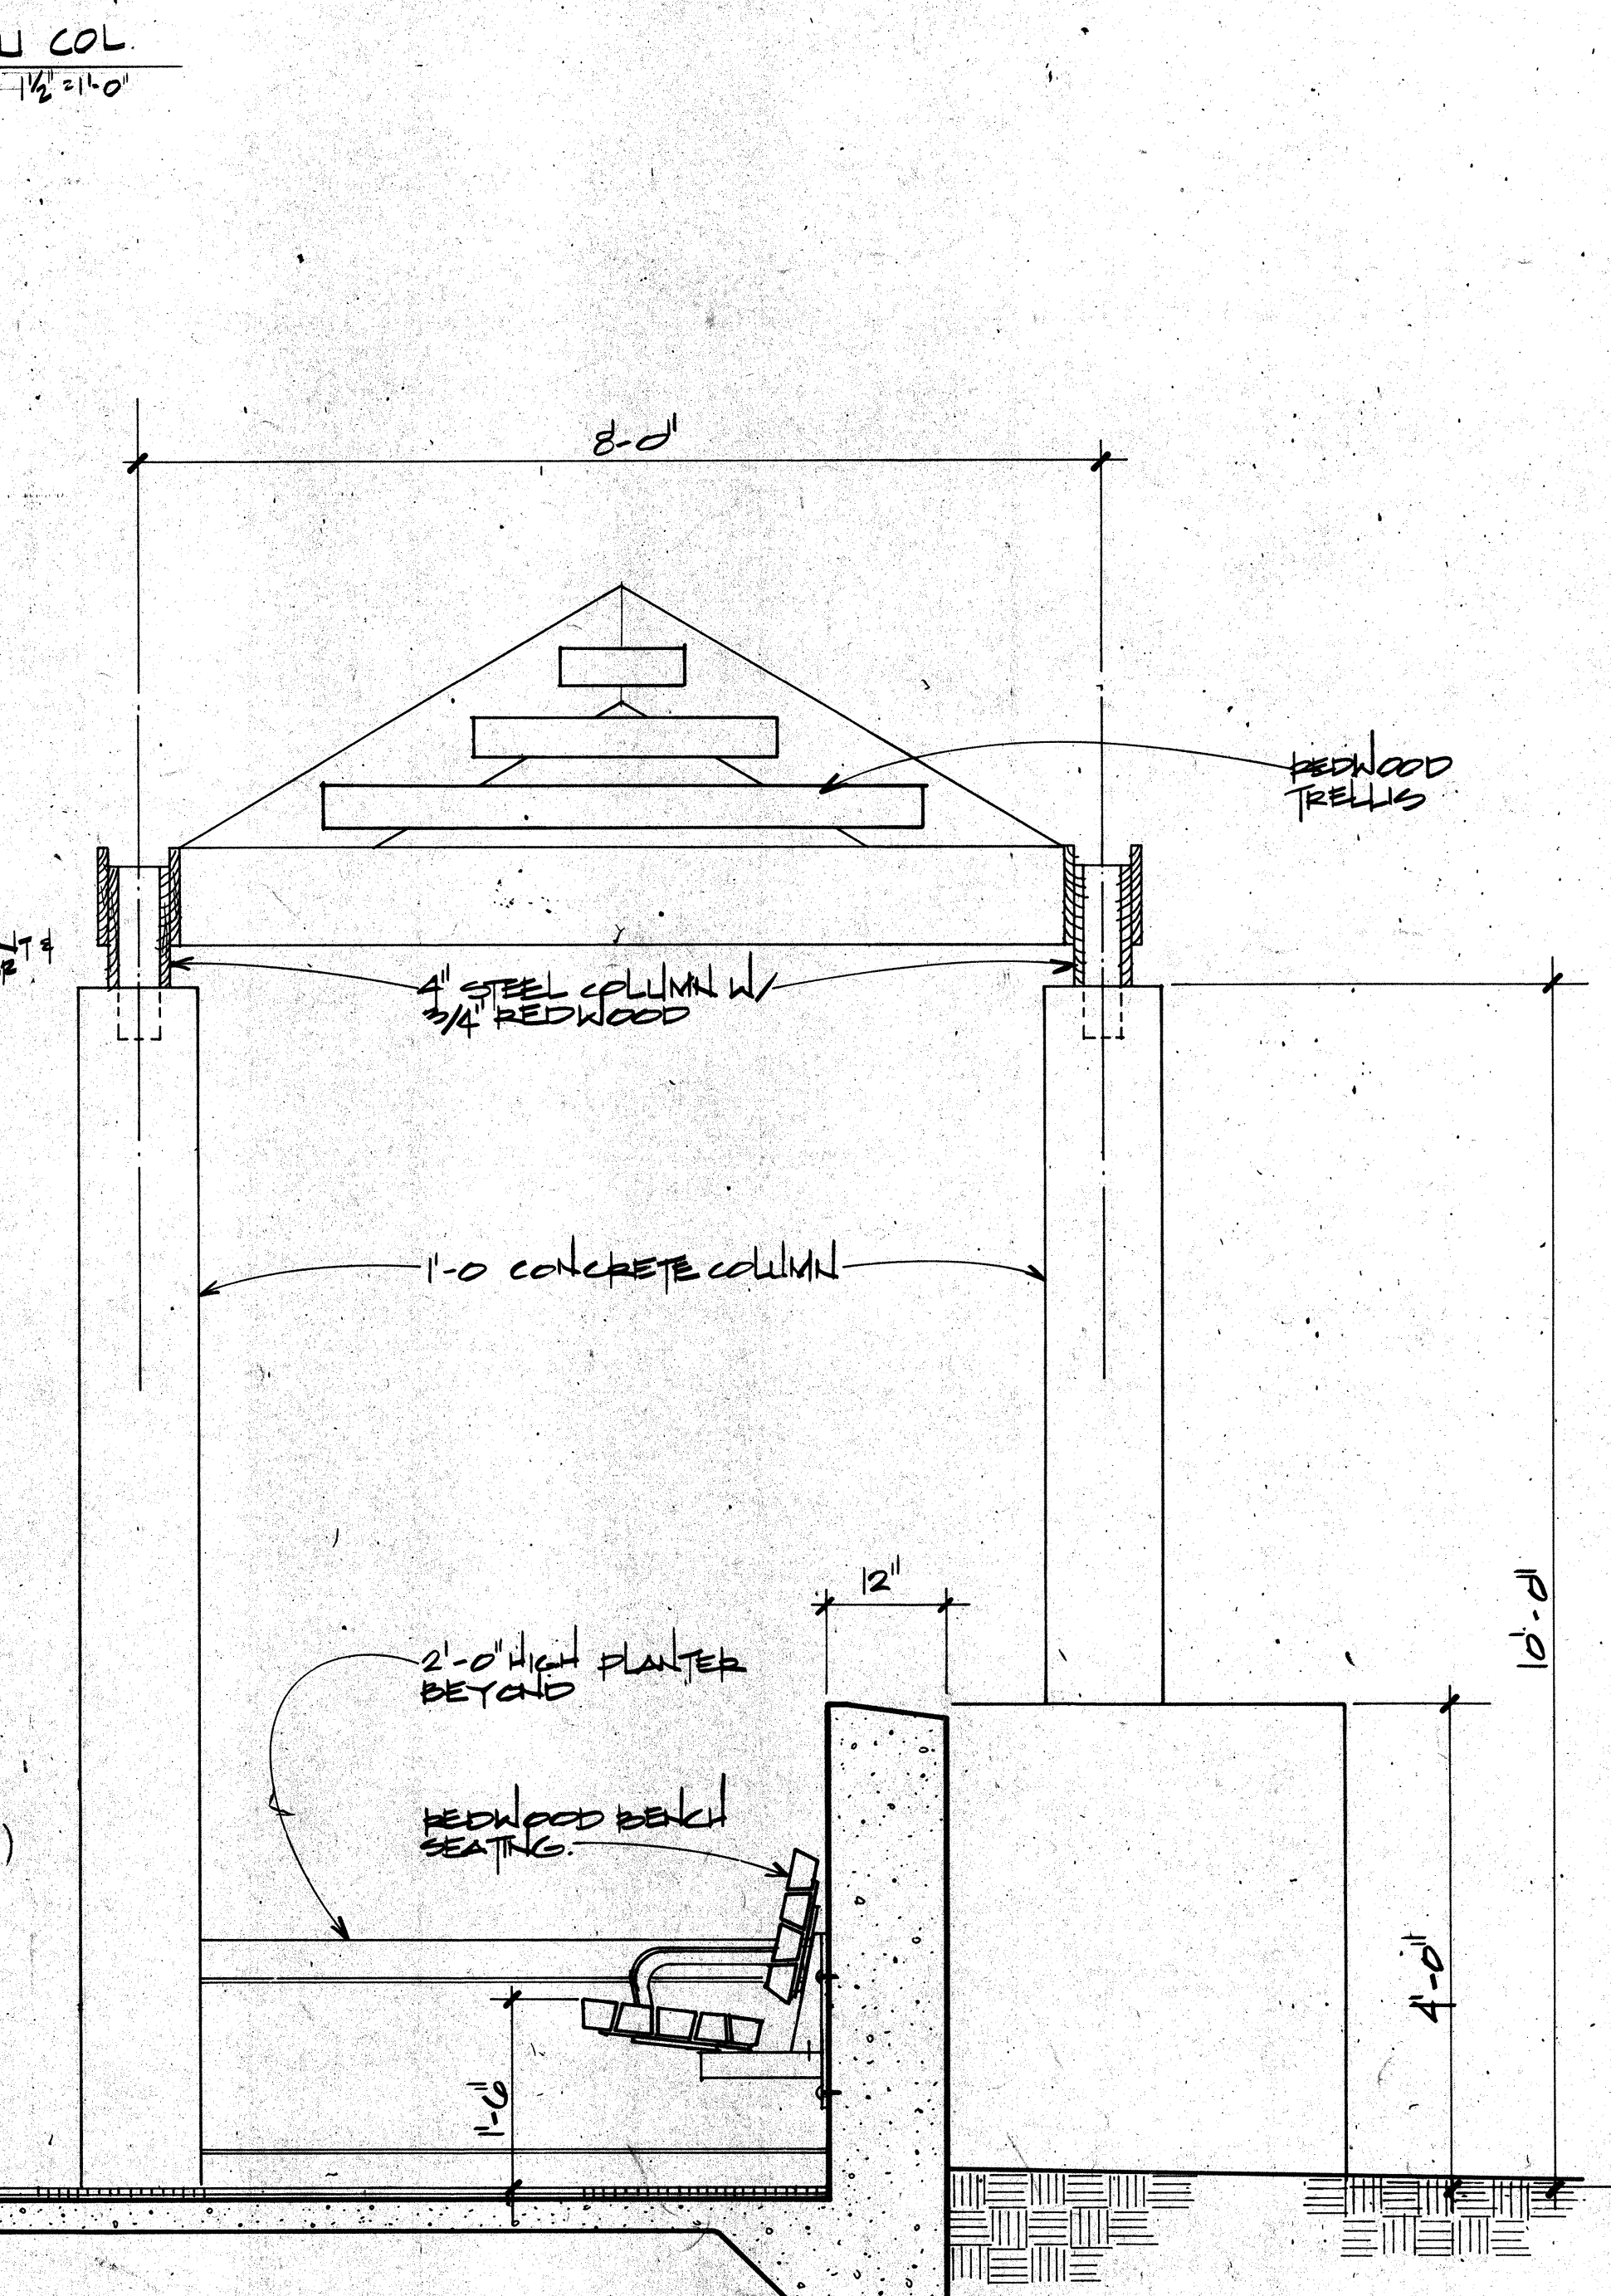
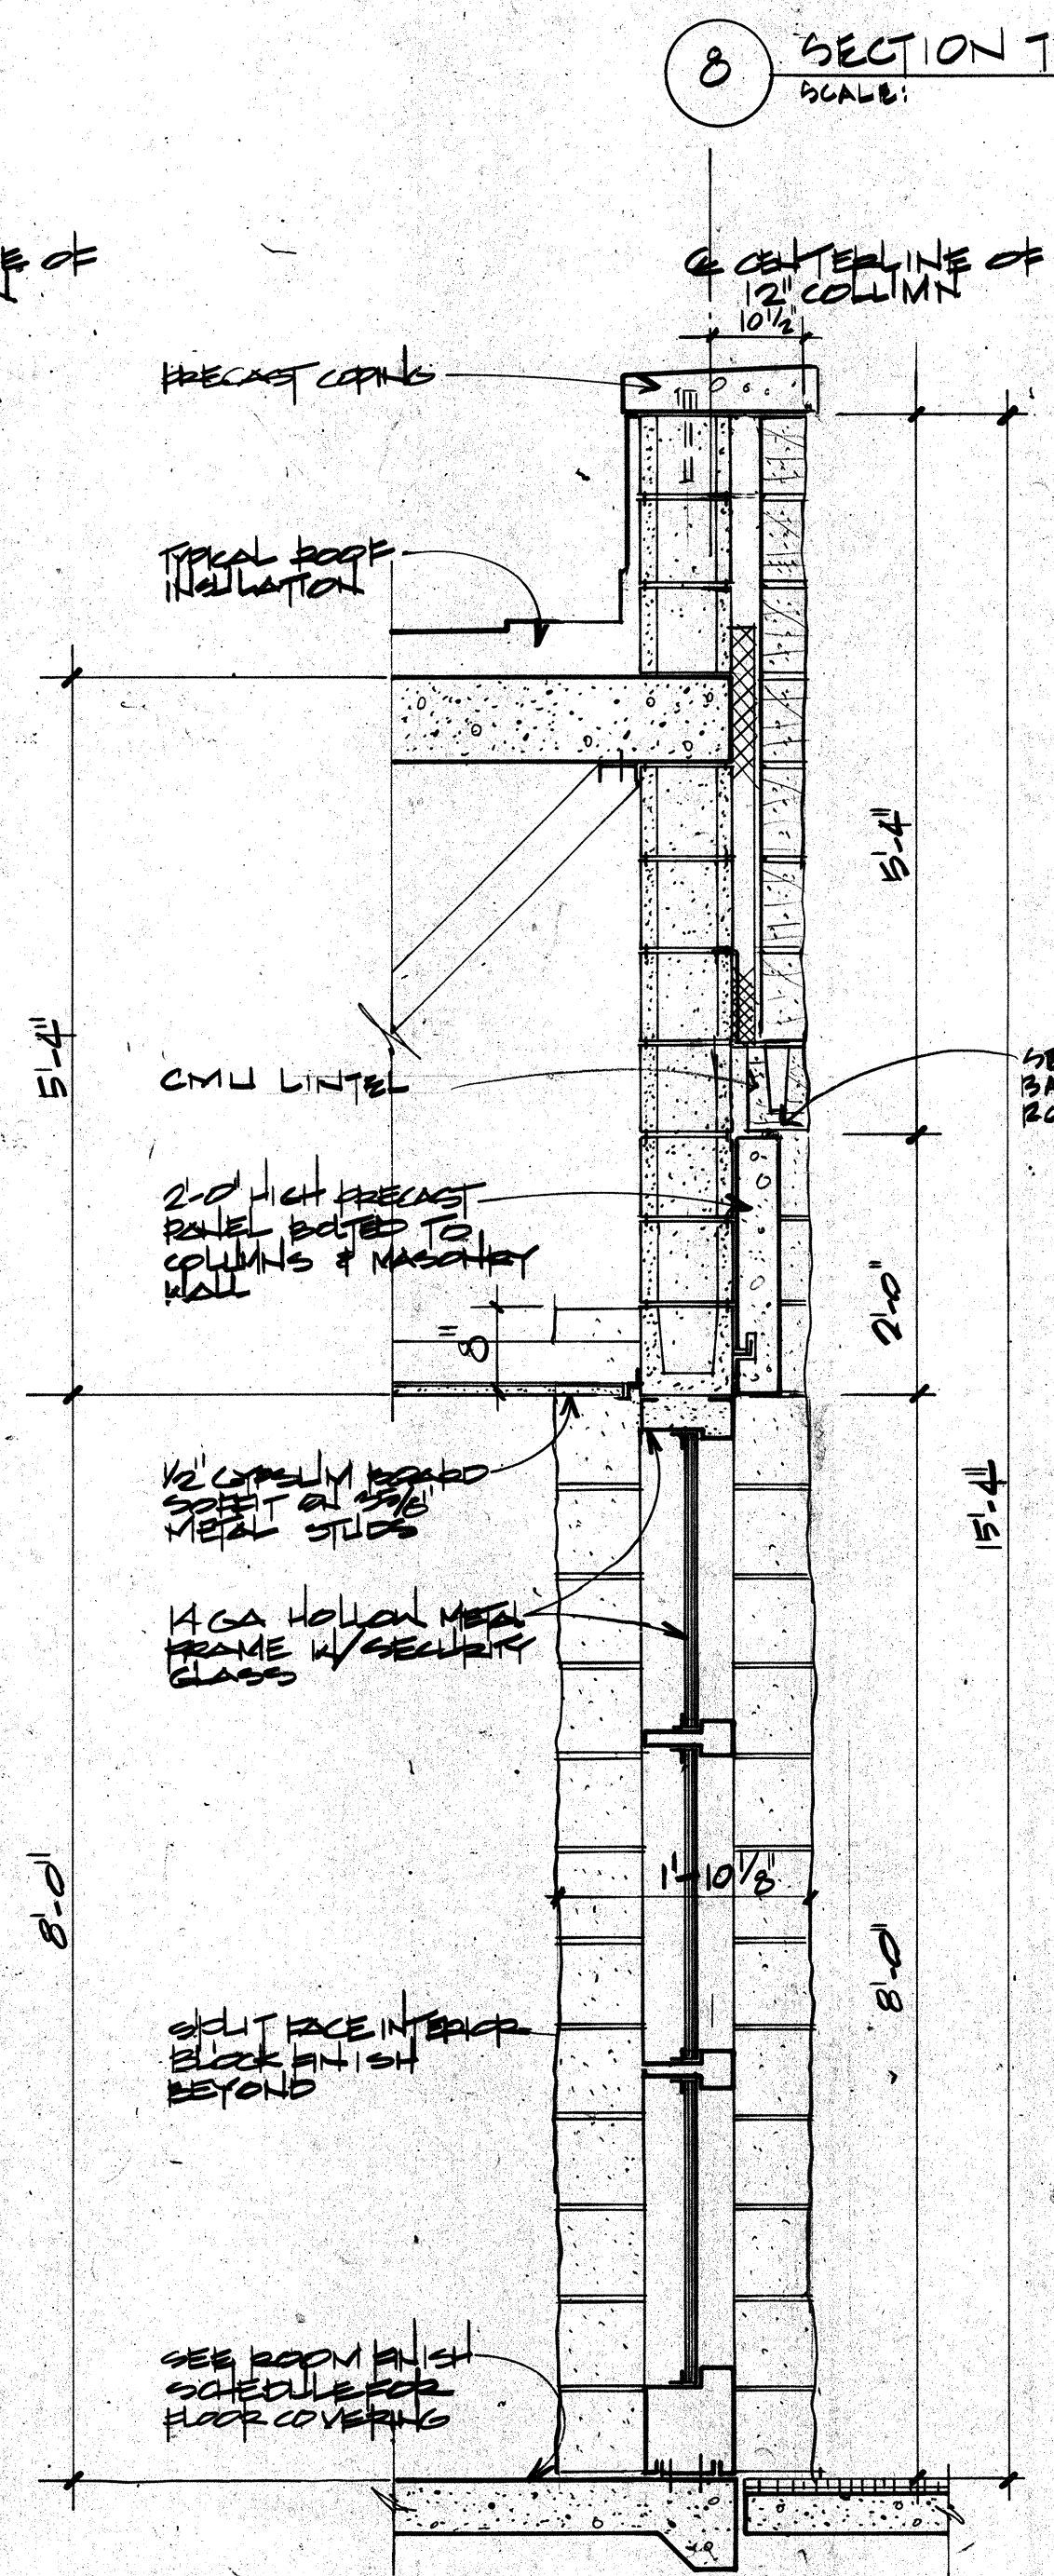
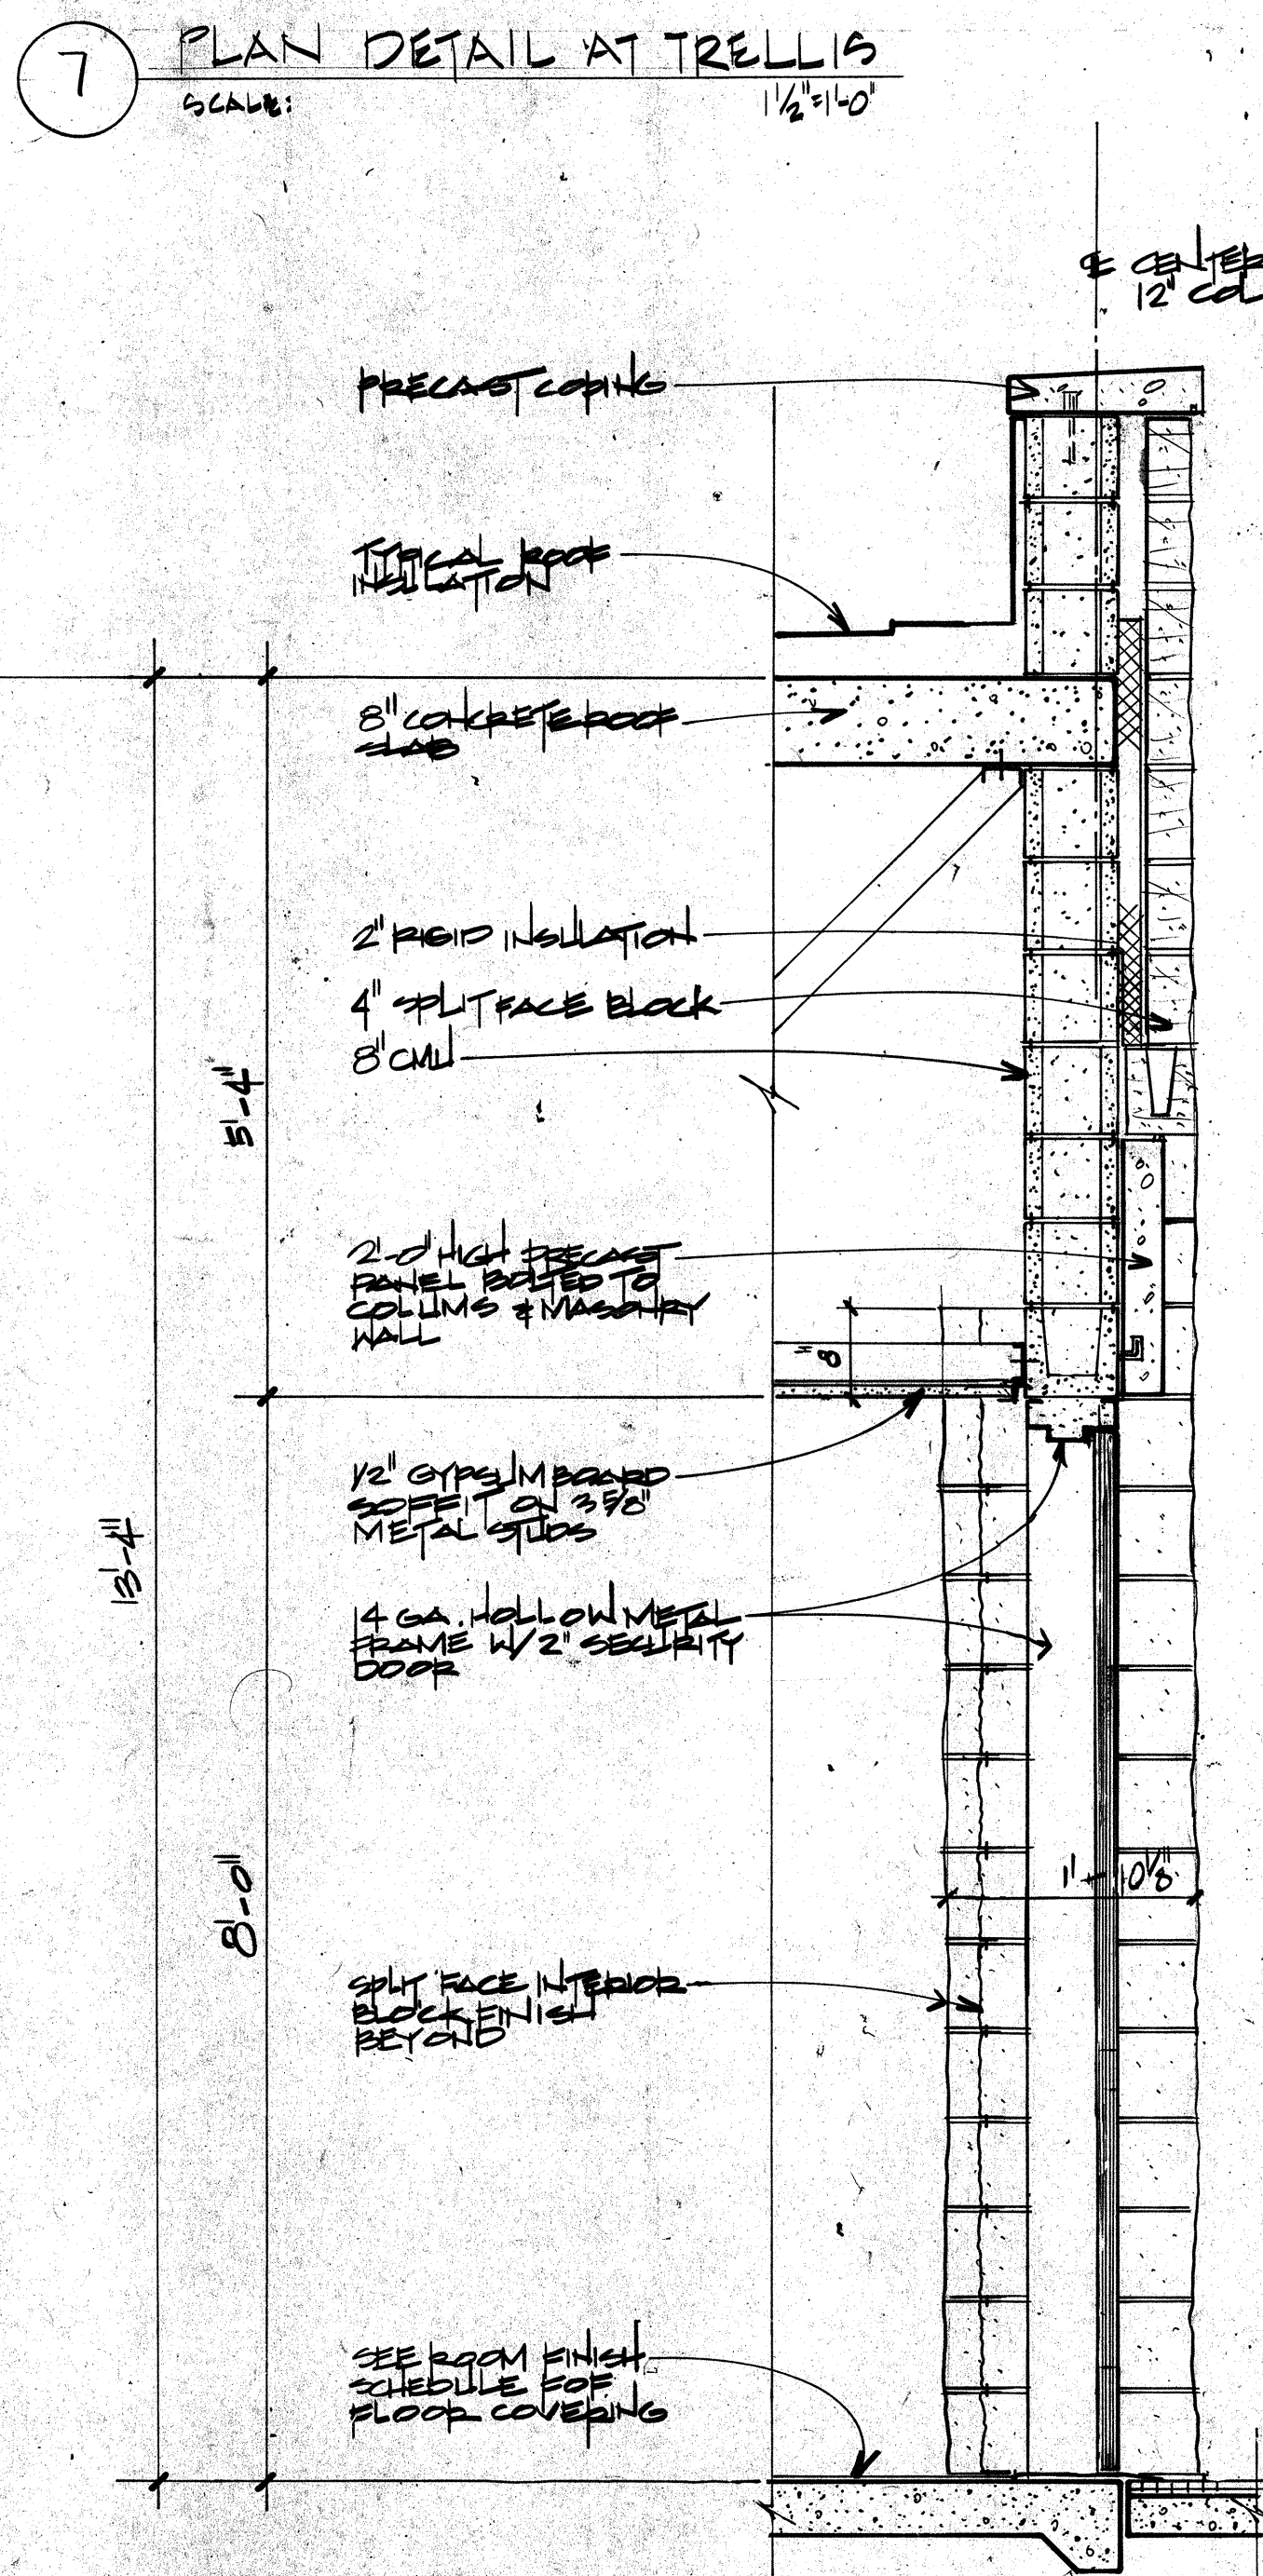
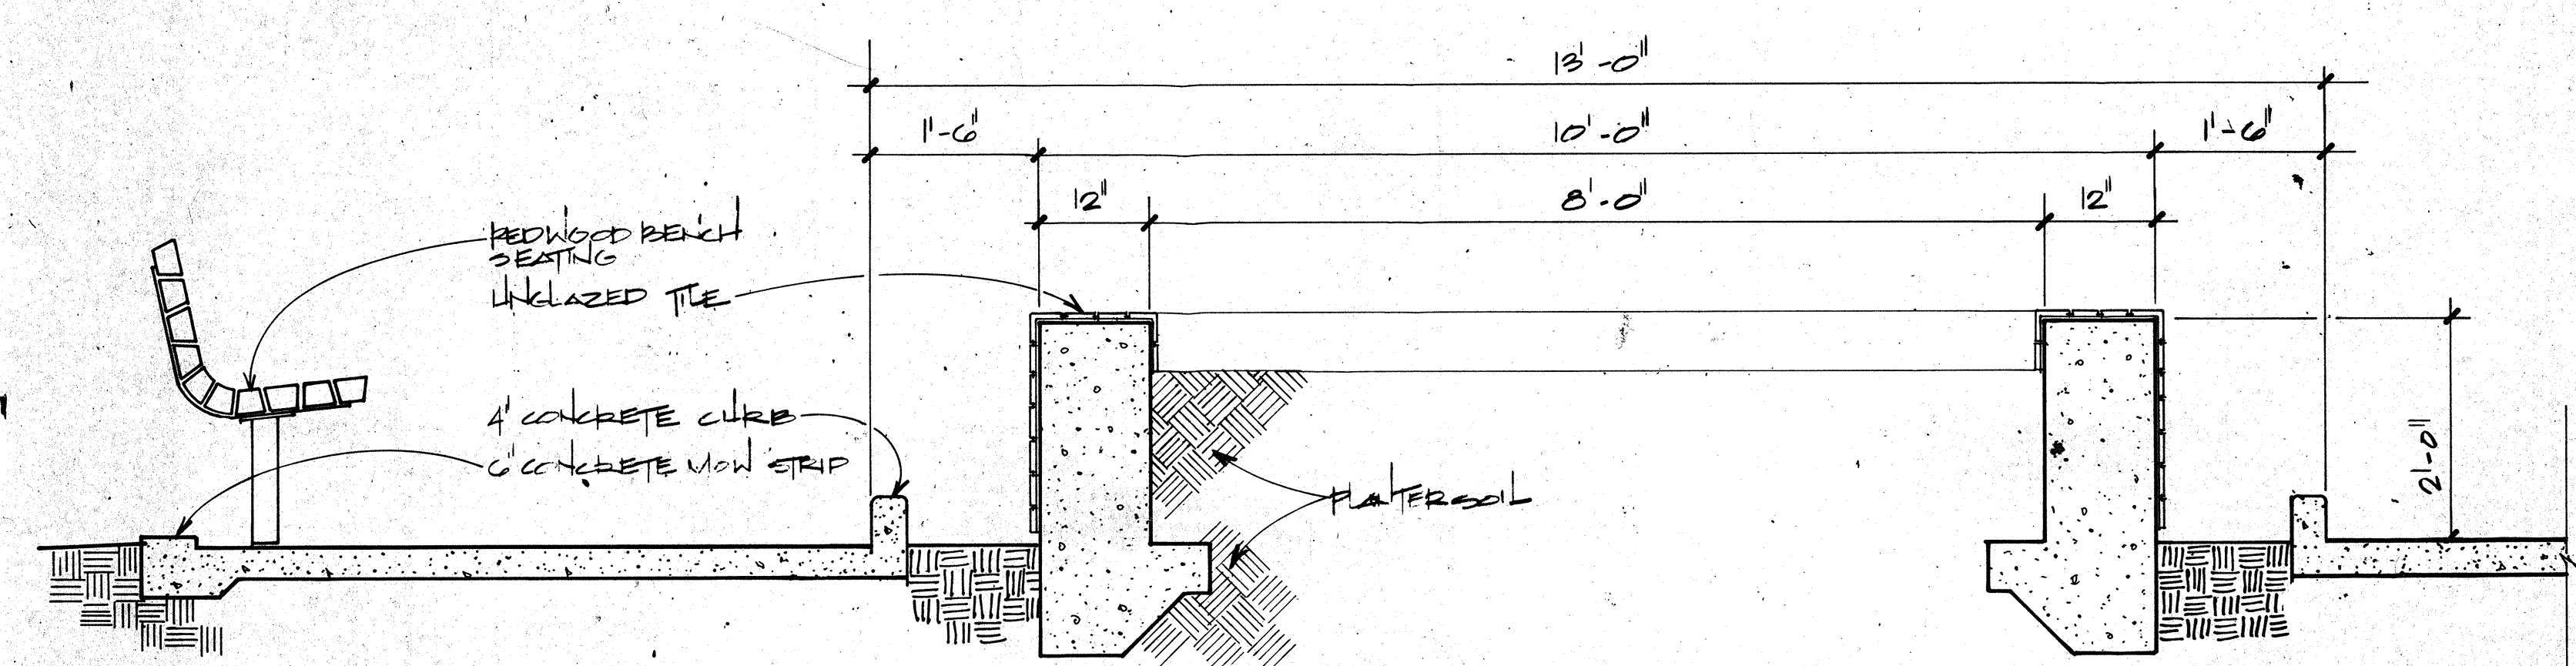
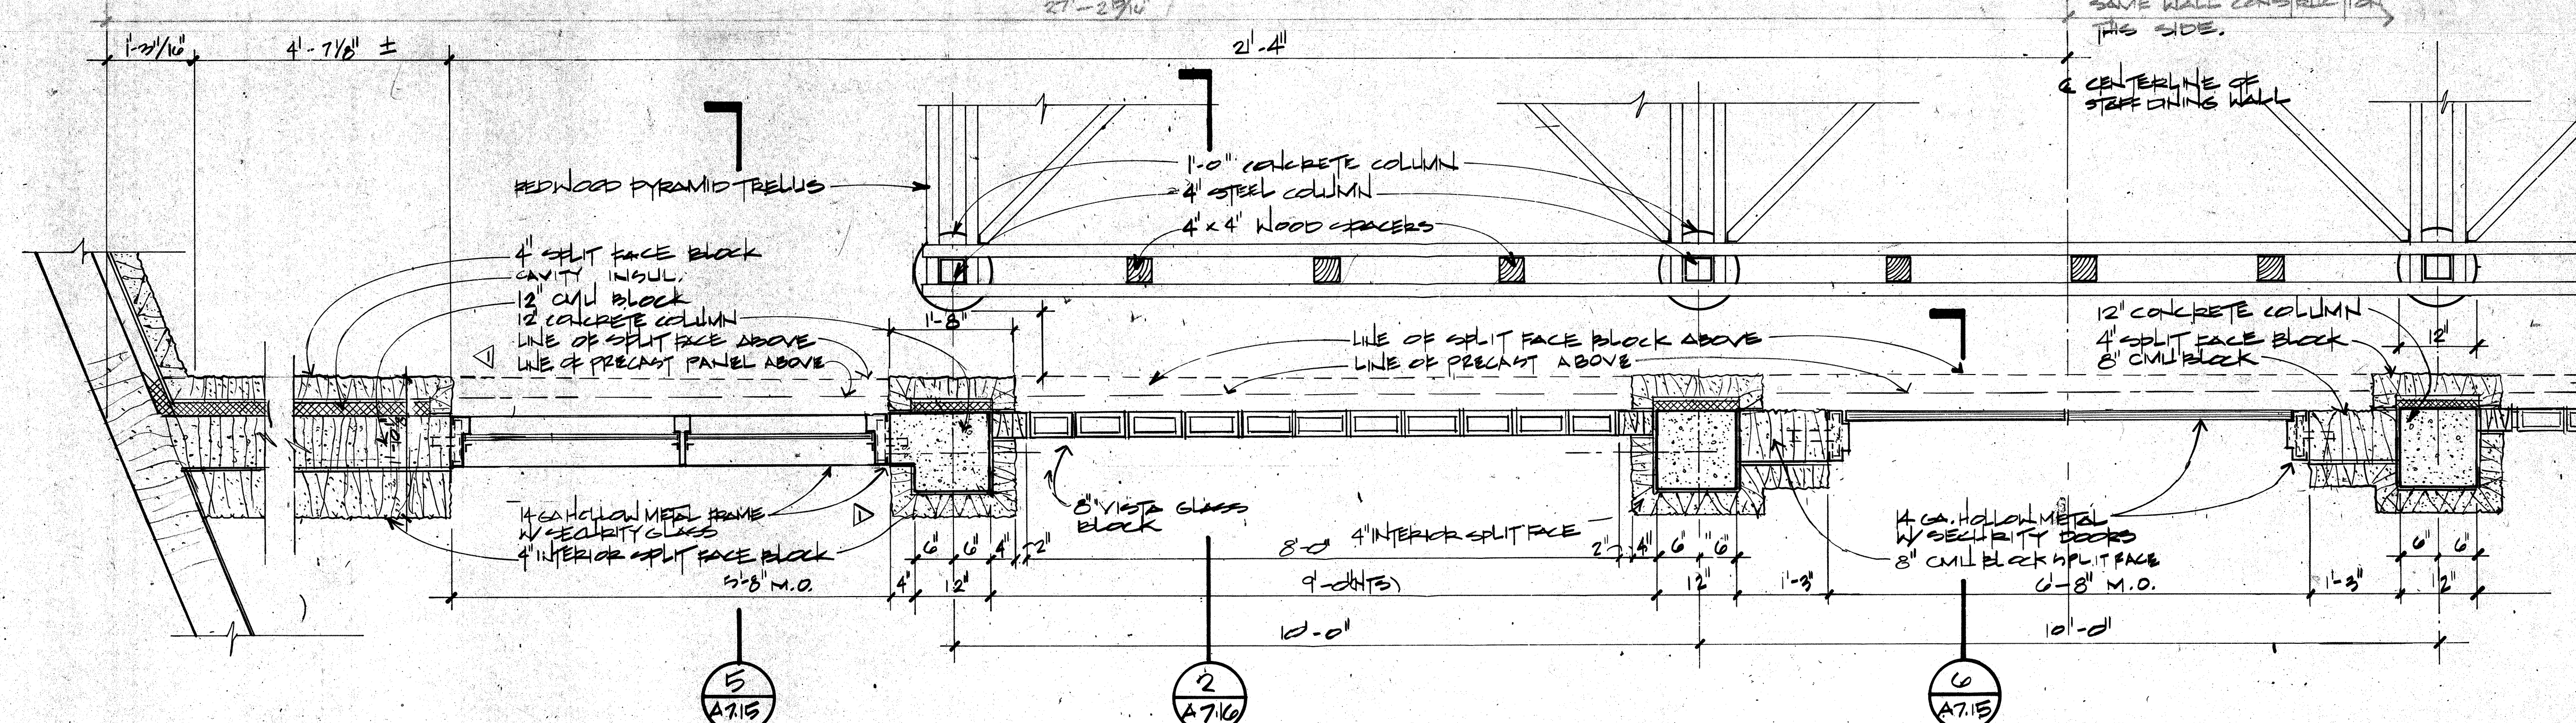
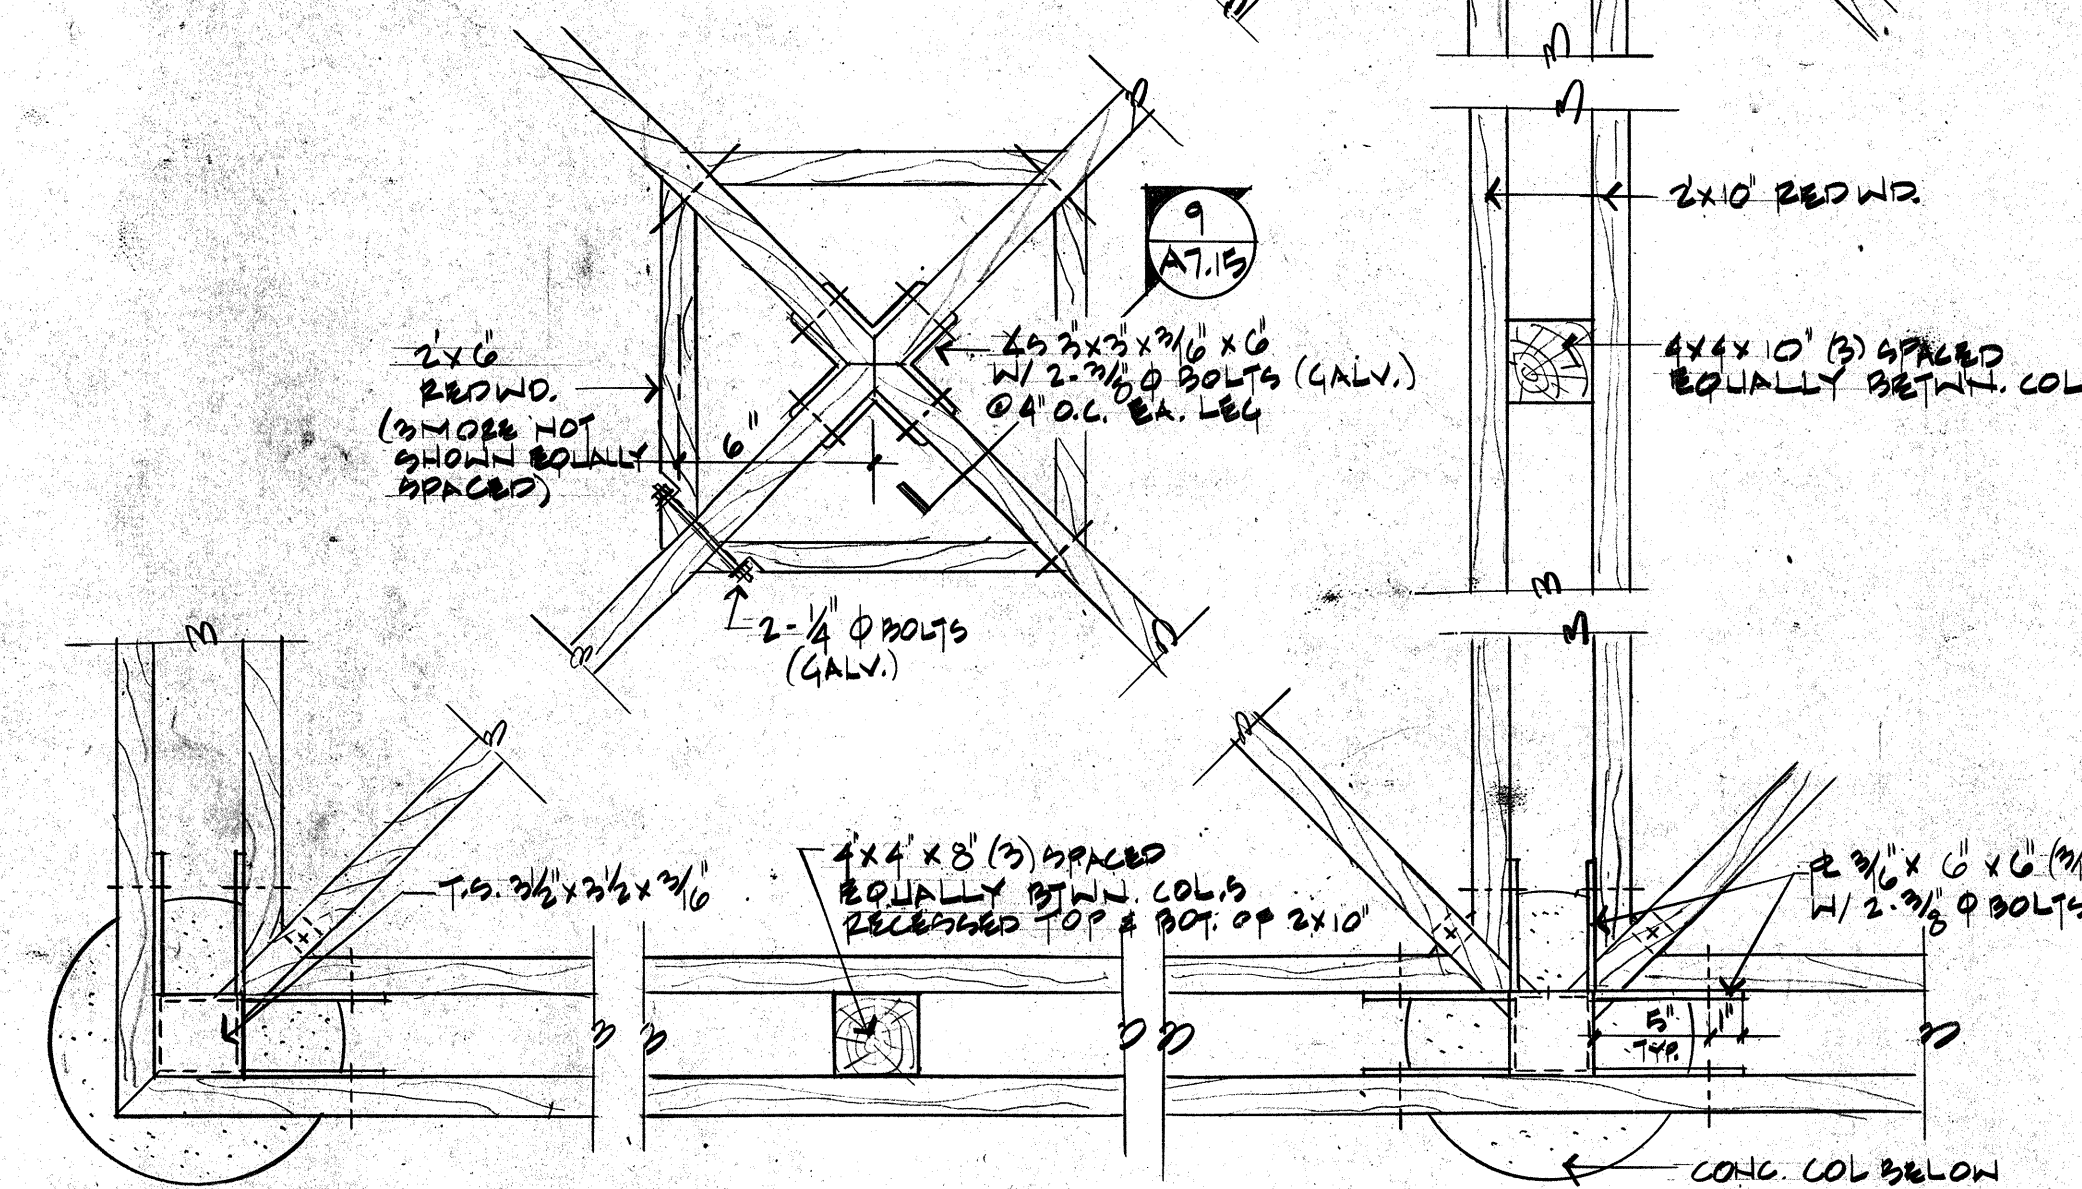


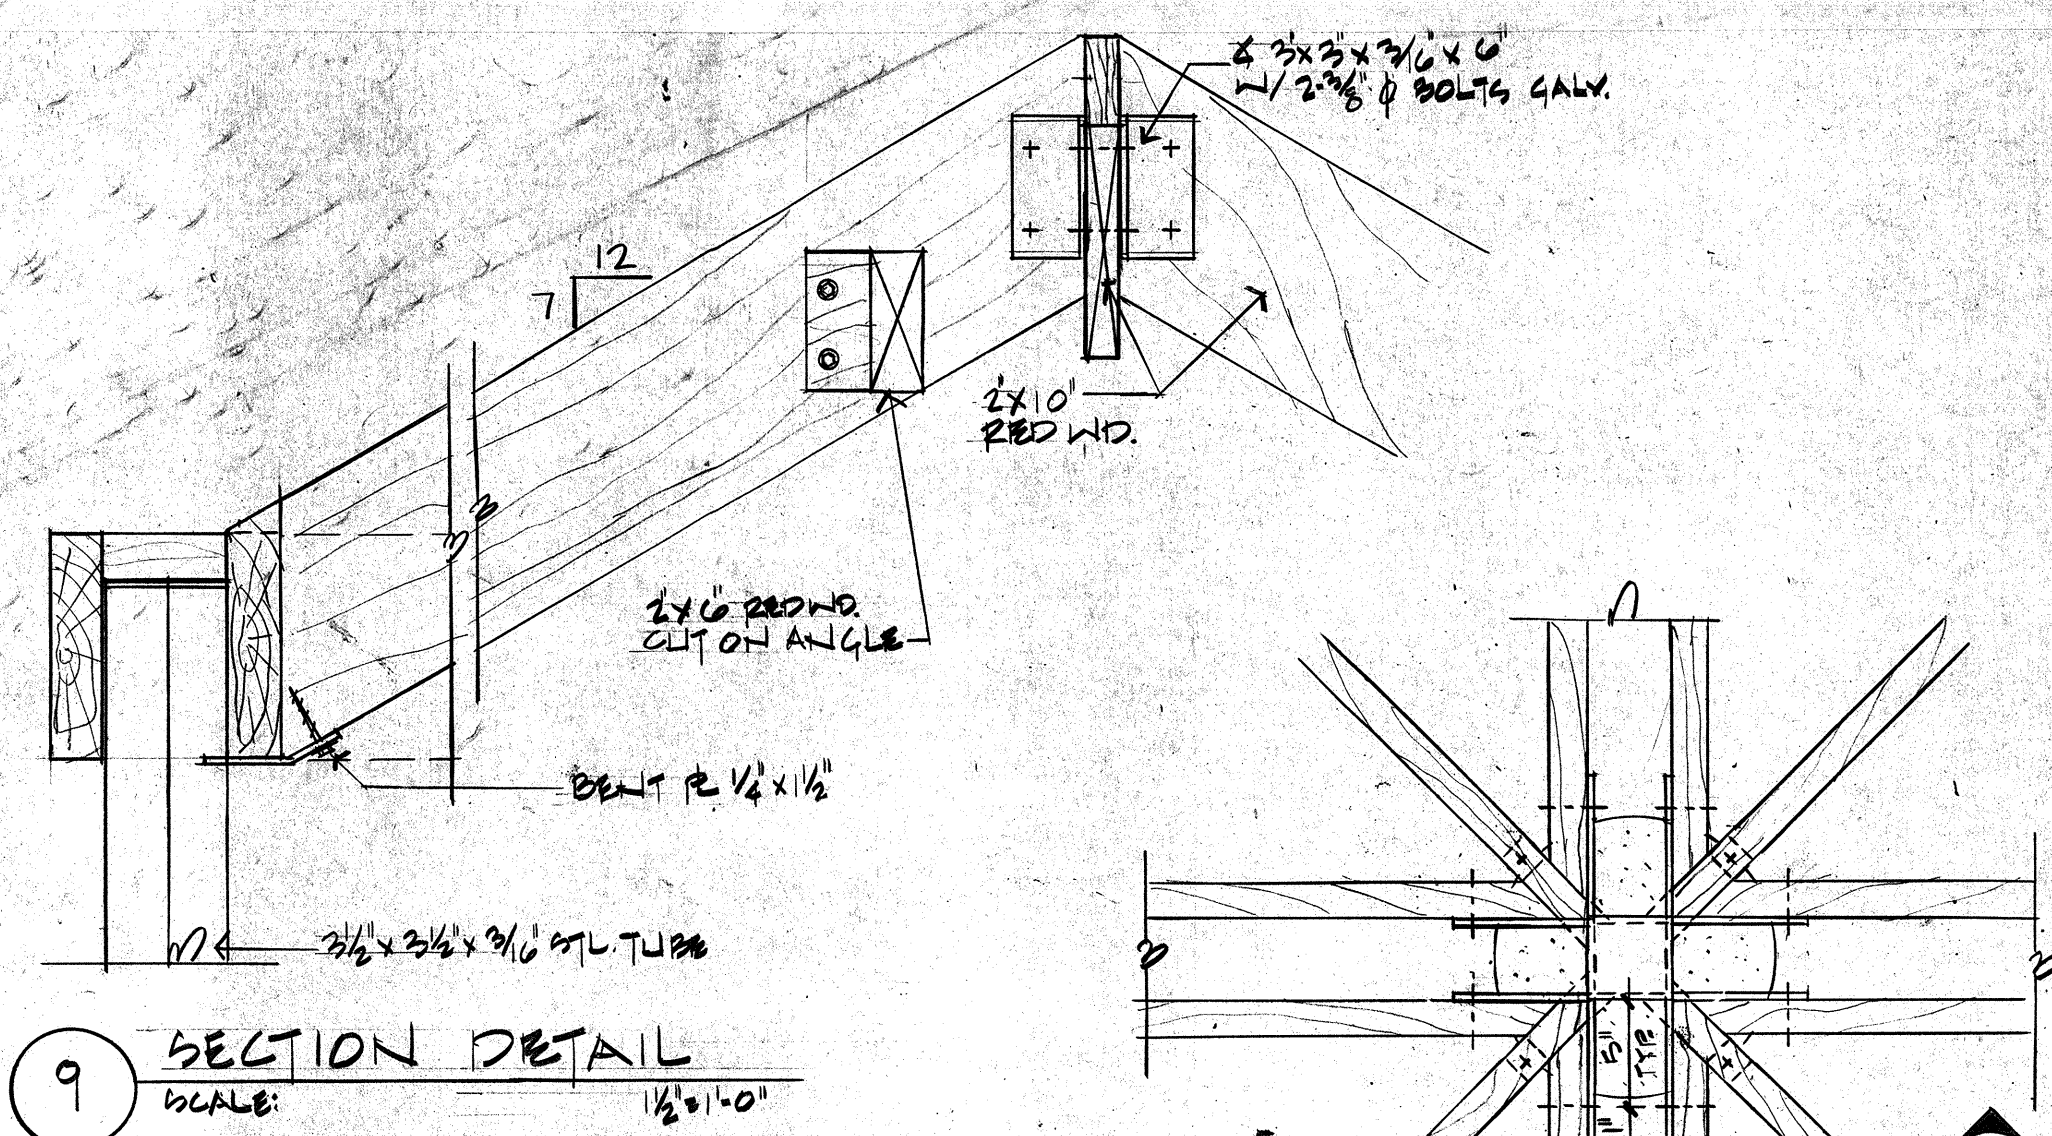

ROSSER FABRAP INTERNATIONAL
 Comprehensive Services for Building
 Design and Technology
 Atlanta Savannah Tampa

ROSSER FABRAP INTERNATIONAL
 Criminal Justice Architecture, Technology, Planning, Interior,
 Mechanical, Electrical, Plumbing, Security, & Civil Engineering.

JUSTICE SYSTEMS INCORPORATED
 Criminal Justice Operations, Programming
JOHNSON & NIELSEN
 Structural Engineering

WEST - VALLEY - DETENTION - CENTER
 FOR THE COUNTY OF SAN BERNARDINO, CALIFORNIA

HARRY MAYS, COUNTY ADMINISTRATION OFFICER
FLOYD TIDWELL, SHERIFF
BOARD OF SUPERVISORS
 John L. Jones, Chairman, Peter J. Dierker, Vice Chairman,
 Barbara C. Green, Robert L. Hight, Thomas J. Hight,
 Robert J. Hight, John L. Jones, Peter J. Dierker

STATE OF CALIFORNIA
 OFFICE OF THE CLERK
 COUNTY OF SAN BERNARDINO
 REGISTERED ARCHITECT

WALL SECTIONS & DETAILS-STAFF DINING

Job No. **28058.04 A7.15**
 Date **10/17/85**