
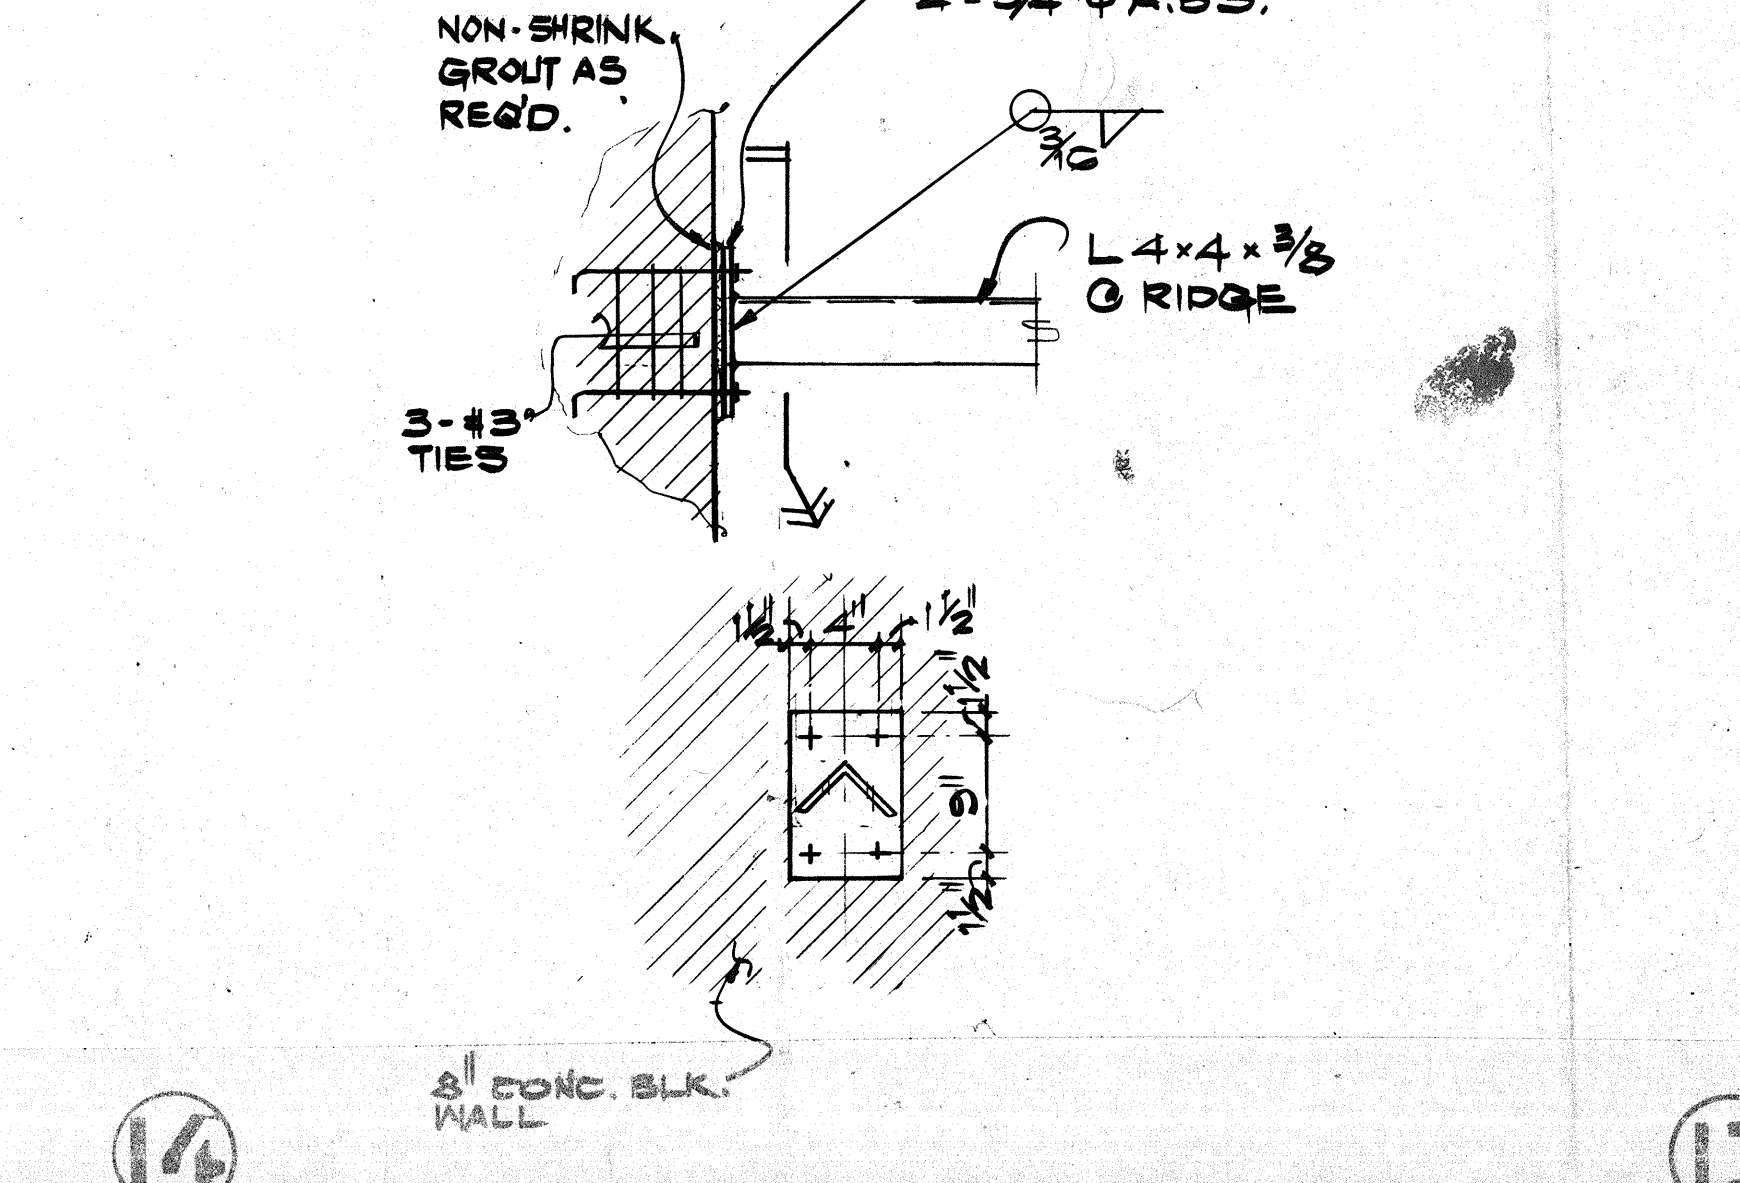
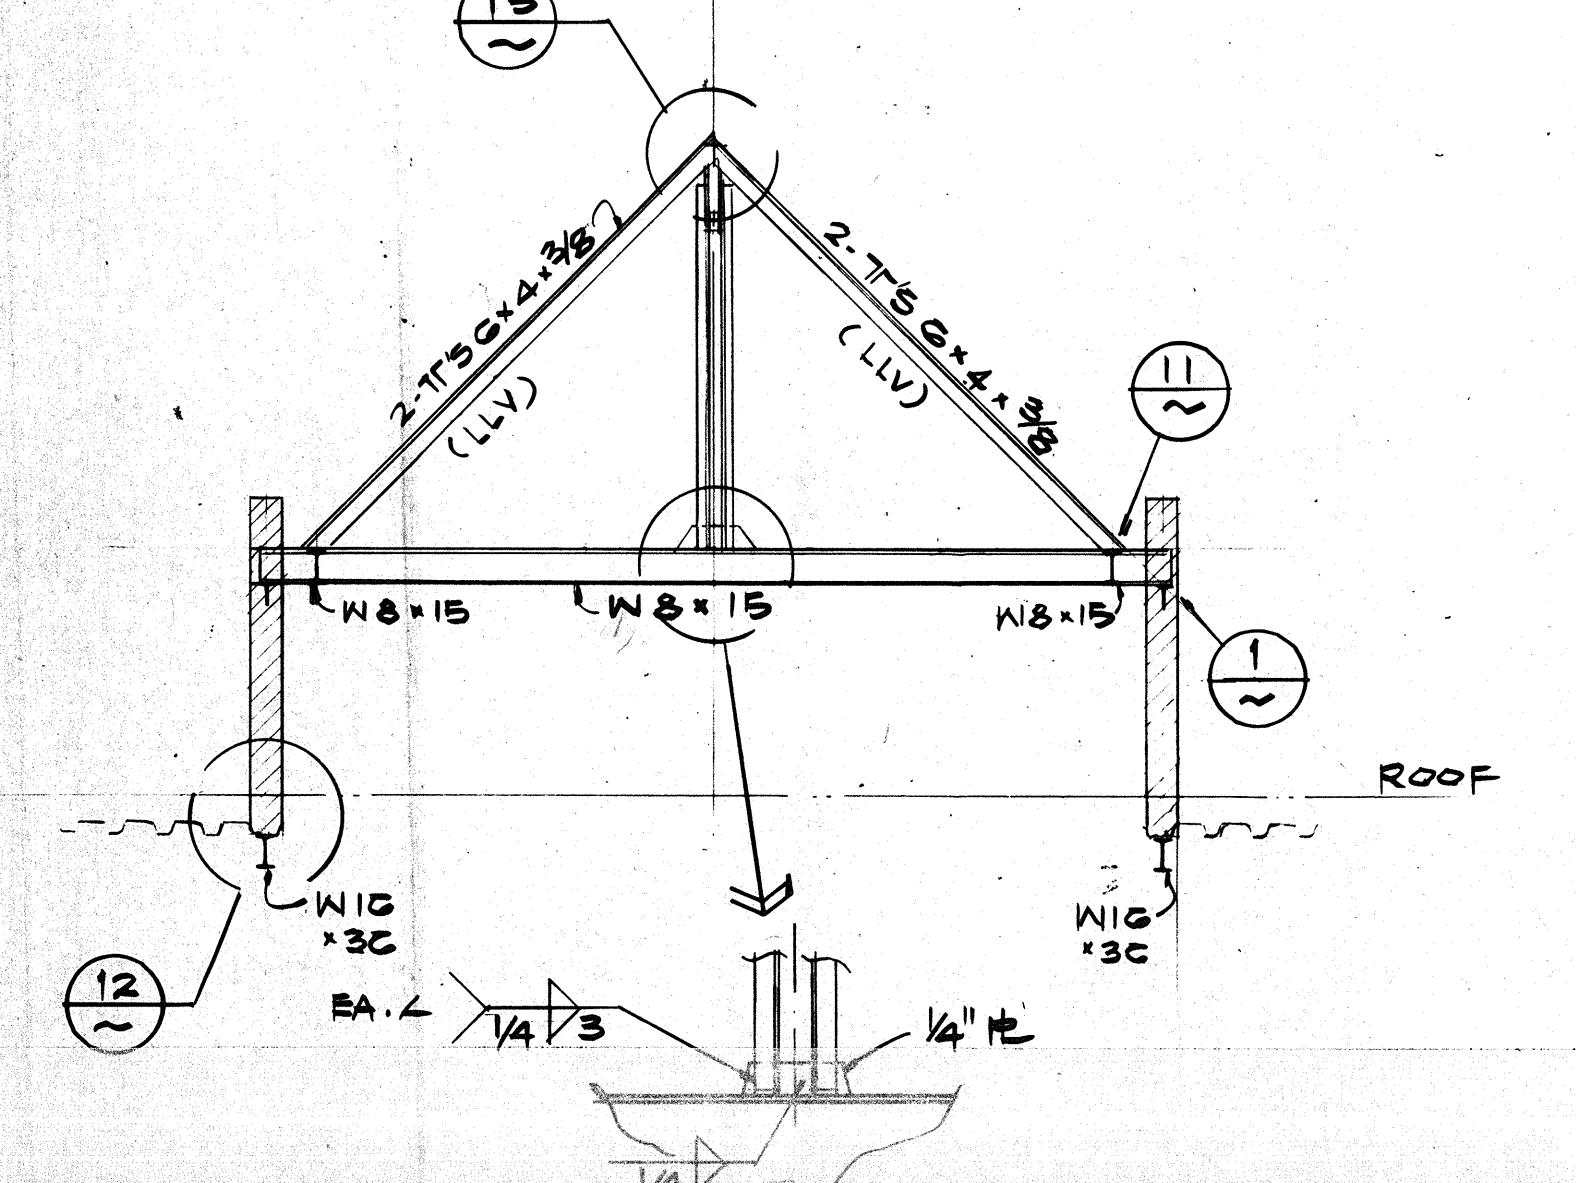
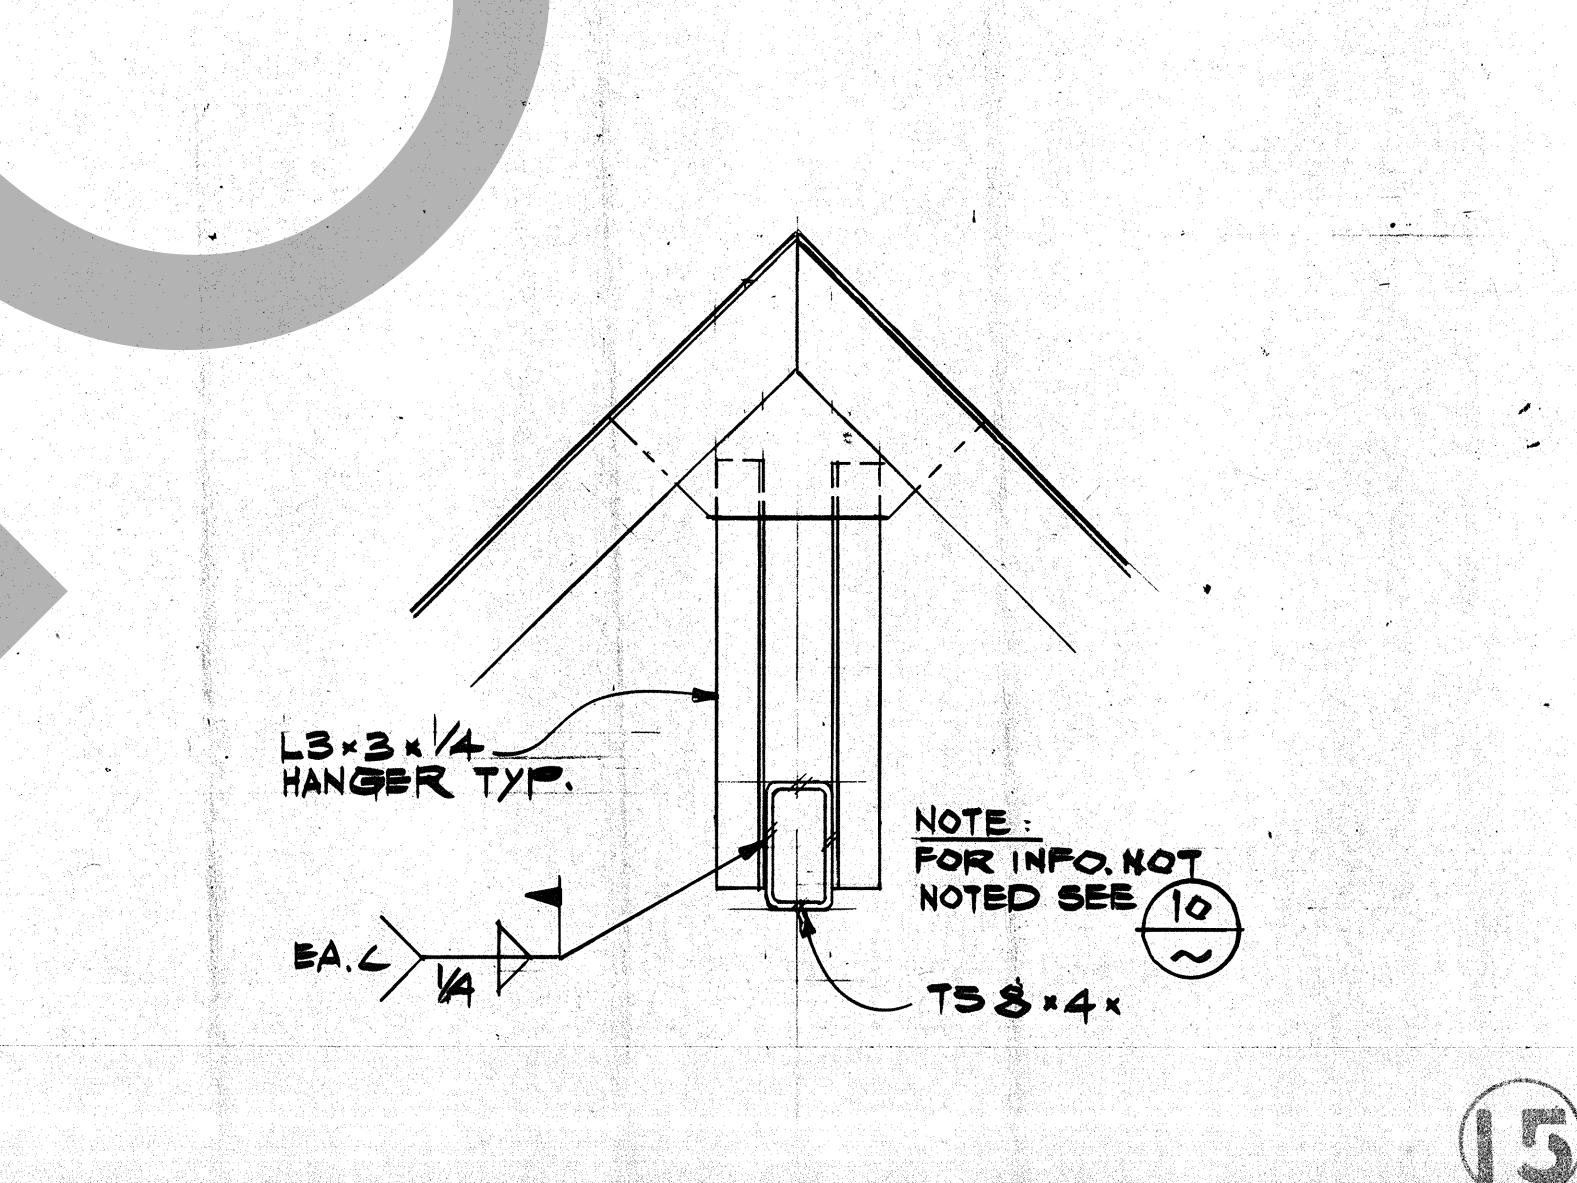
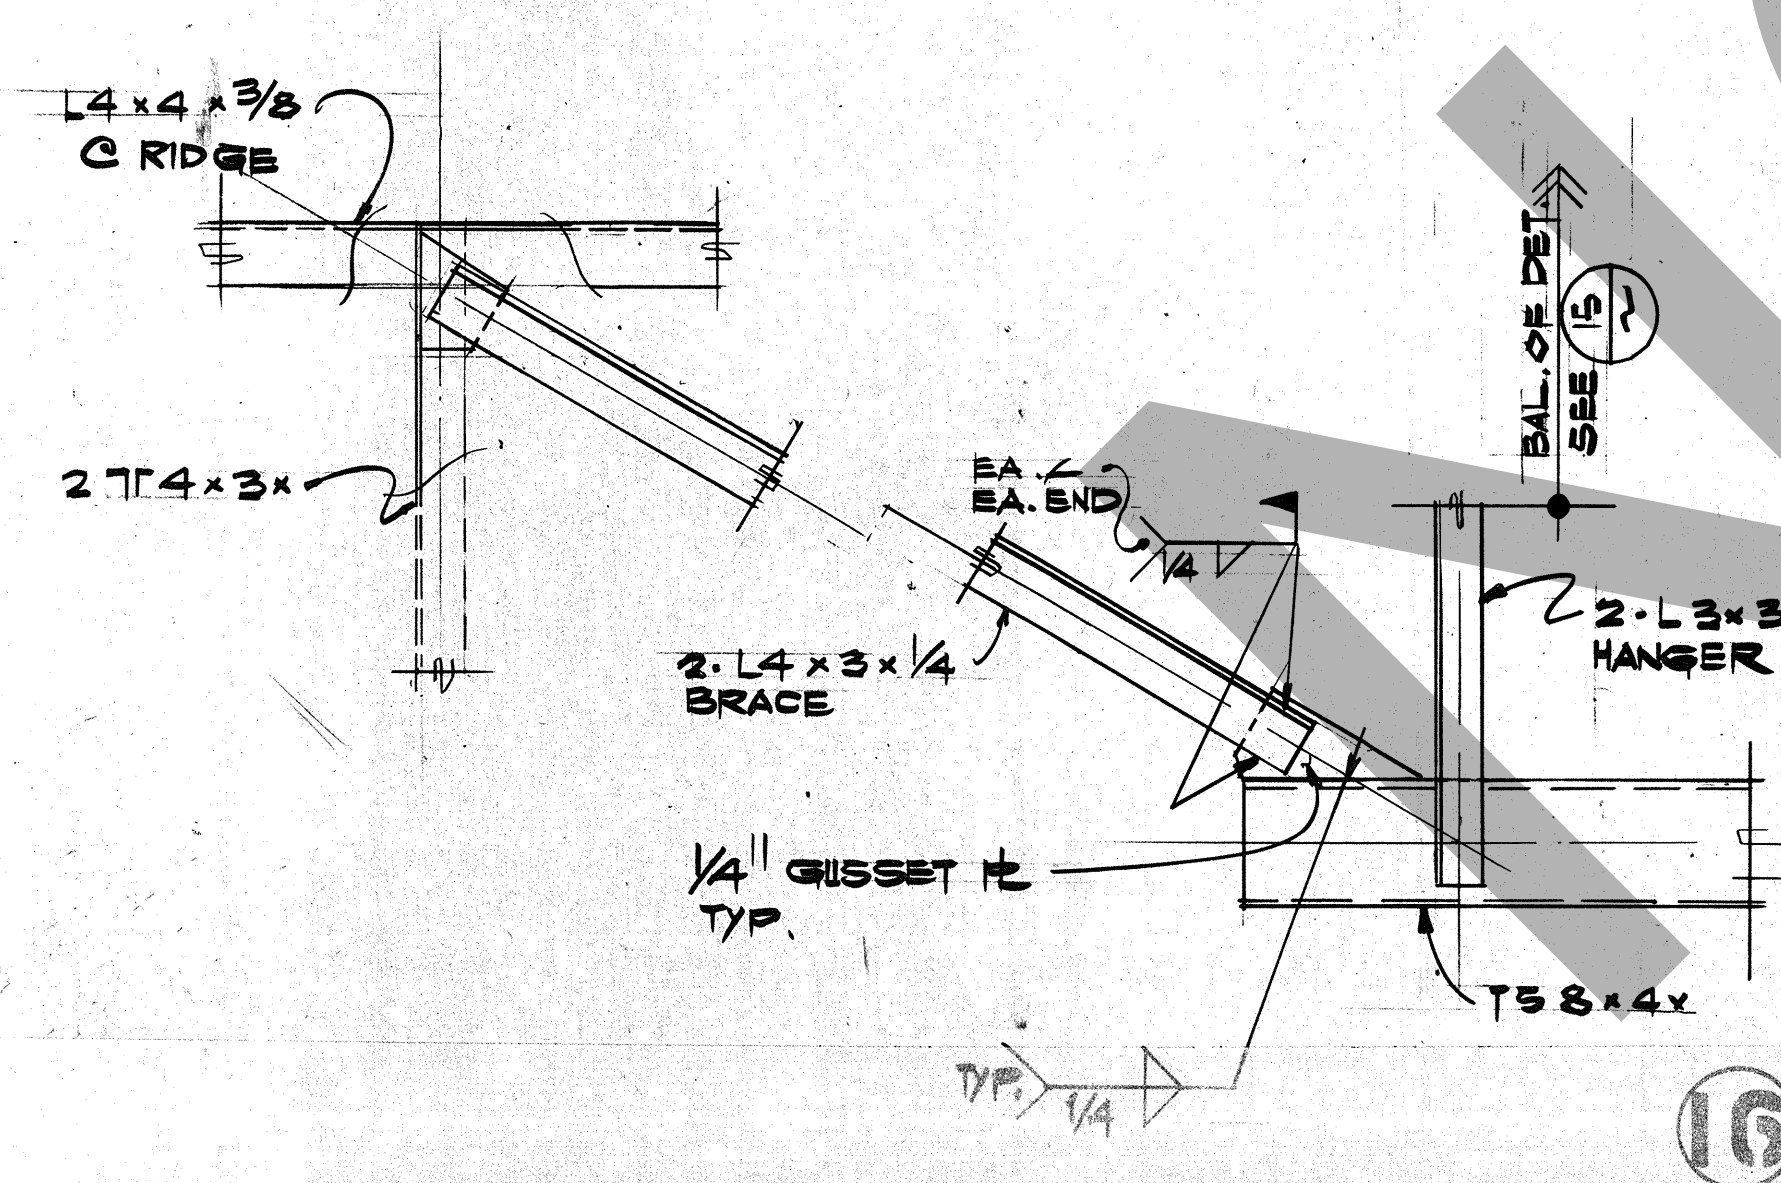
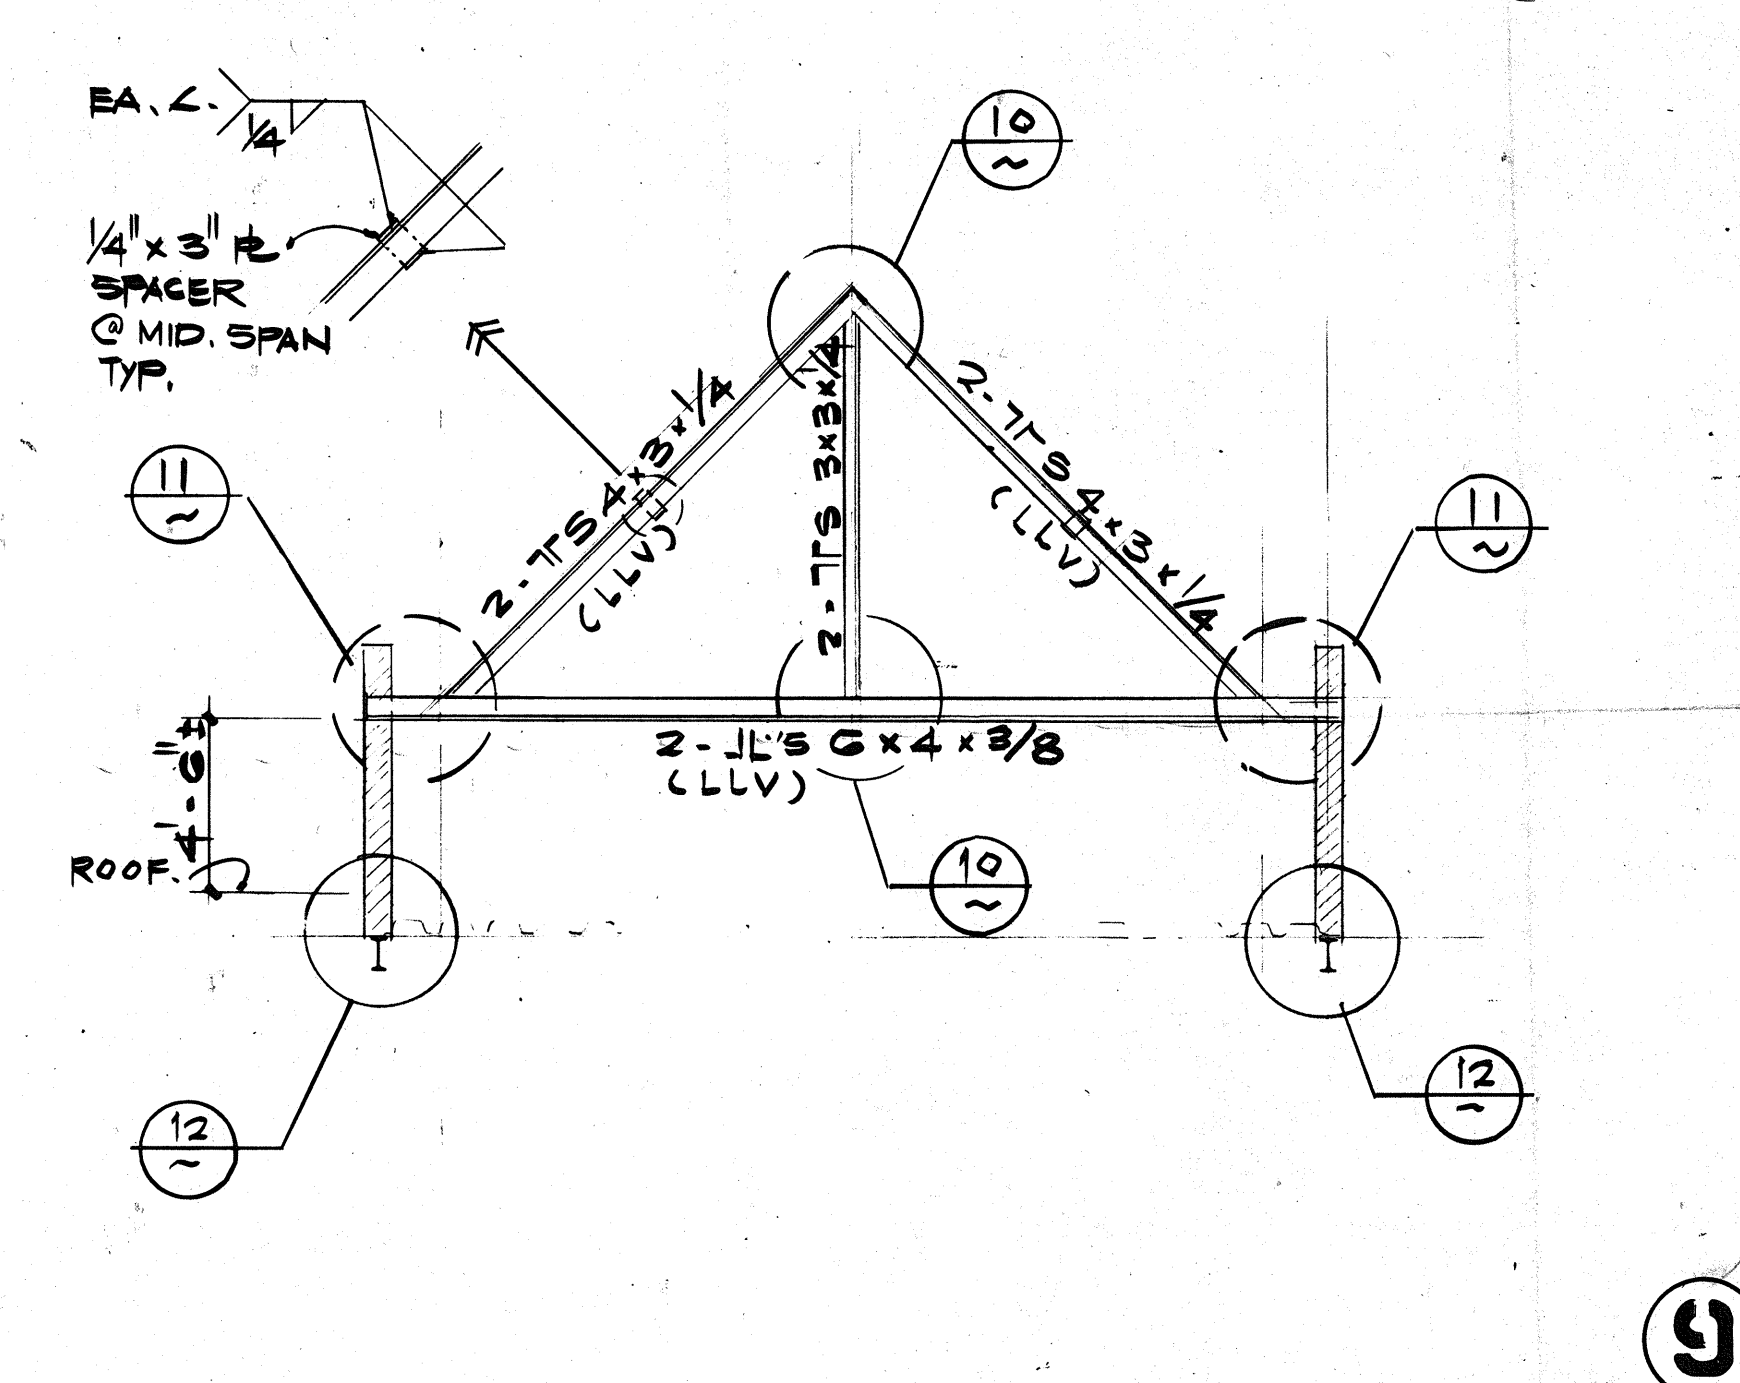
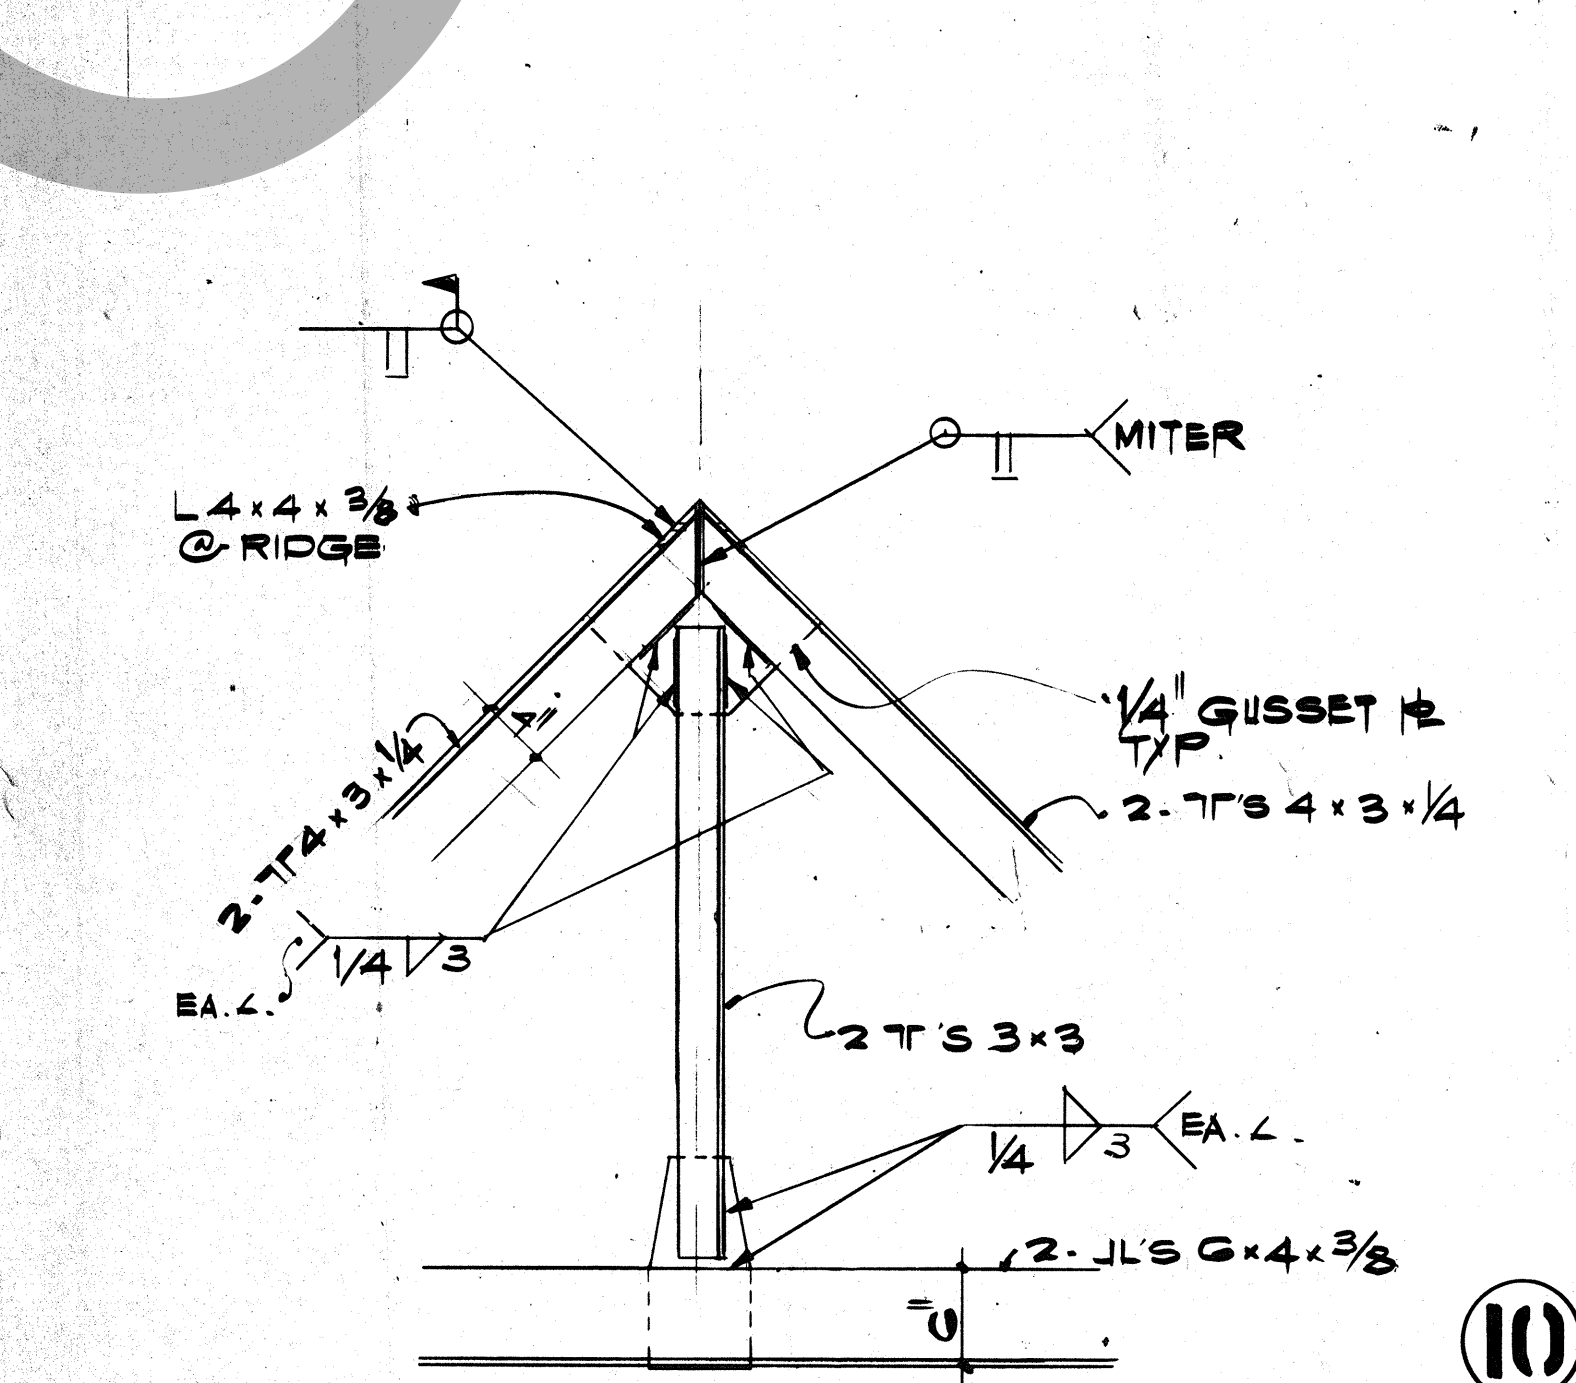
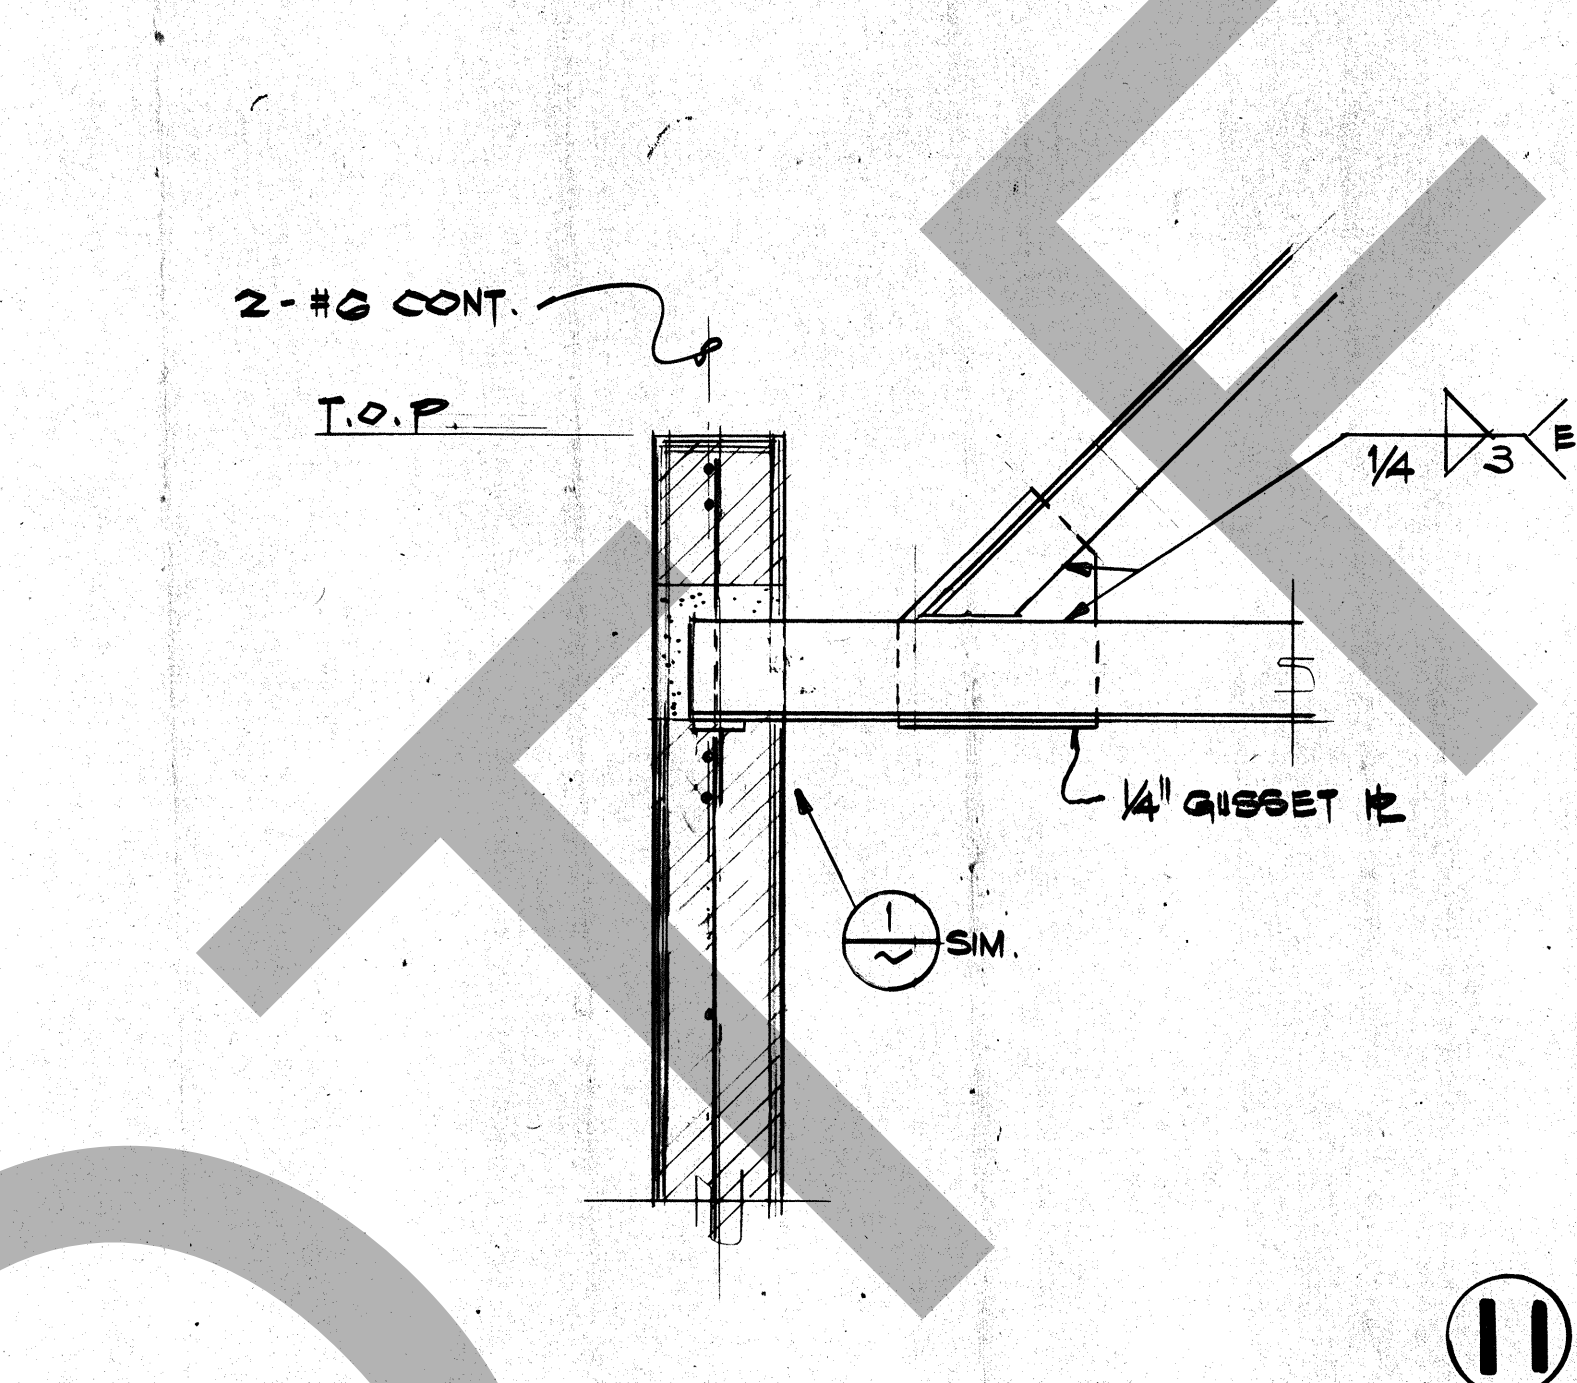
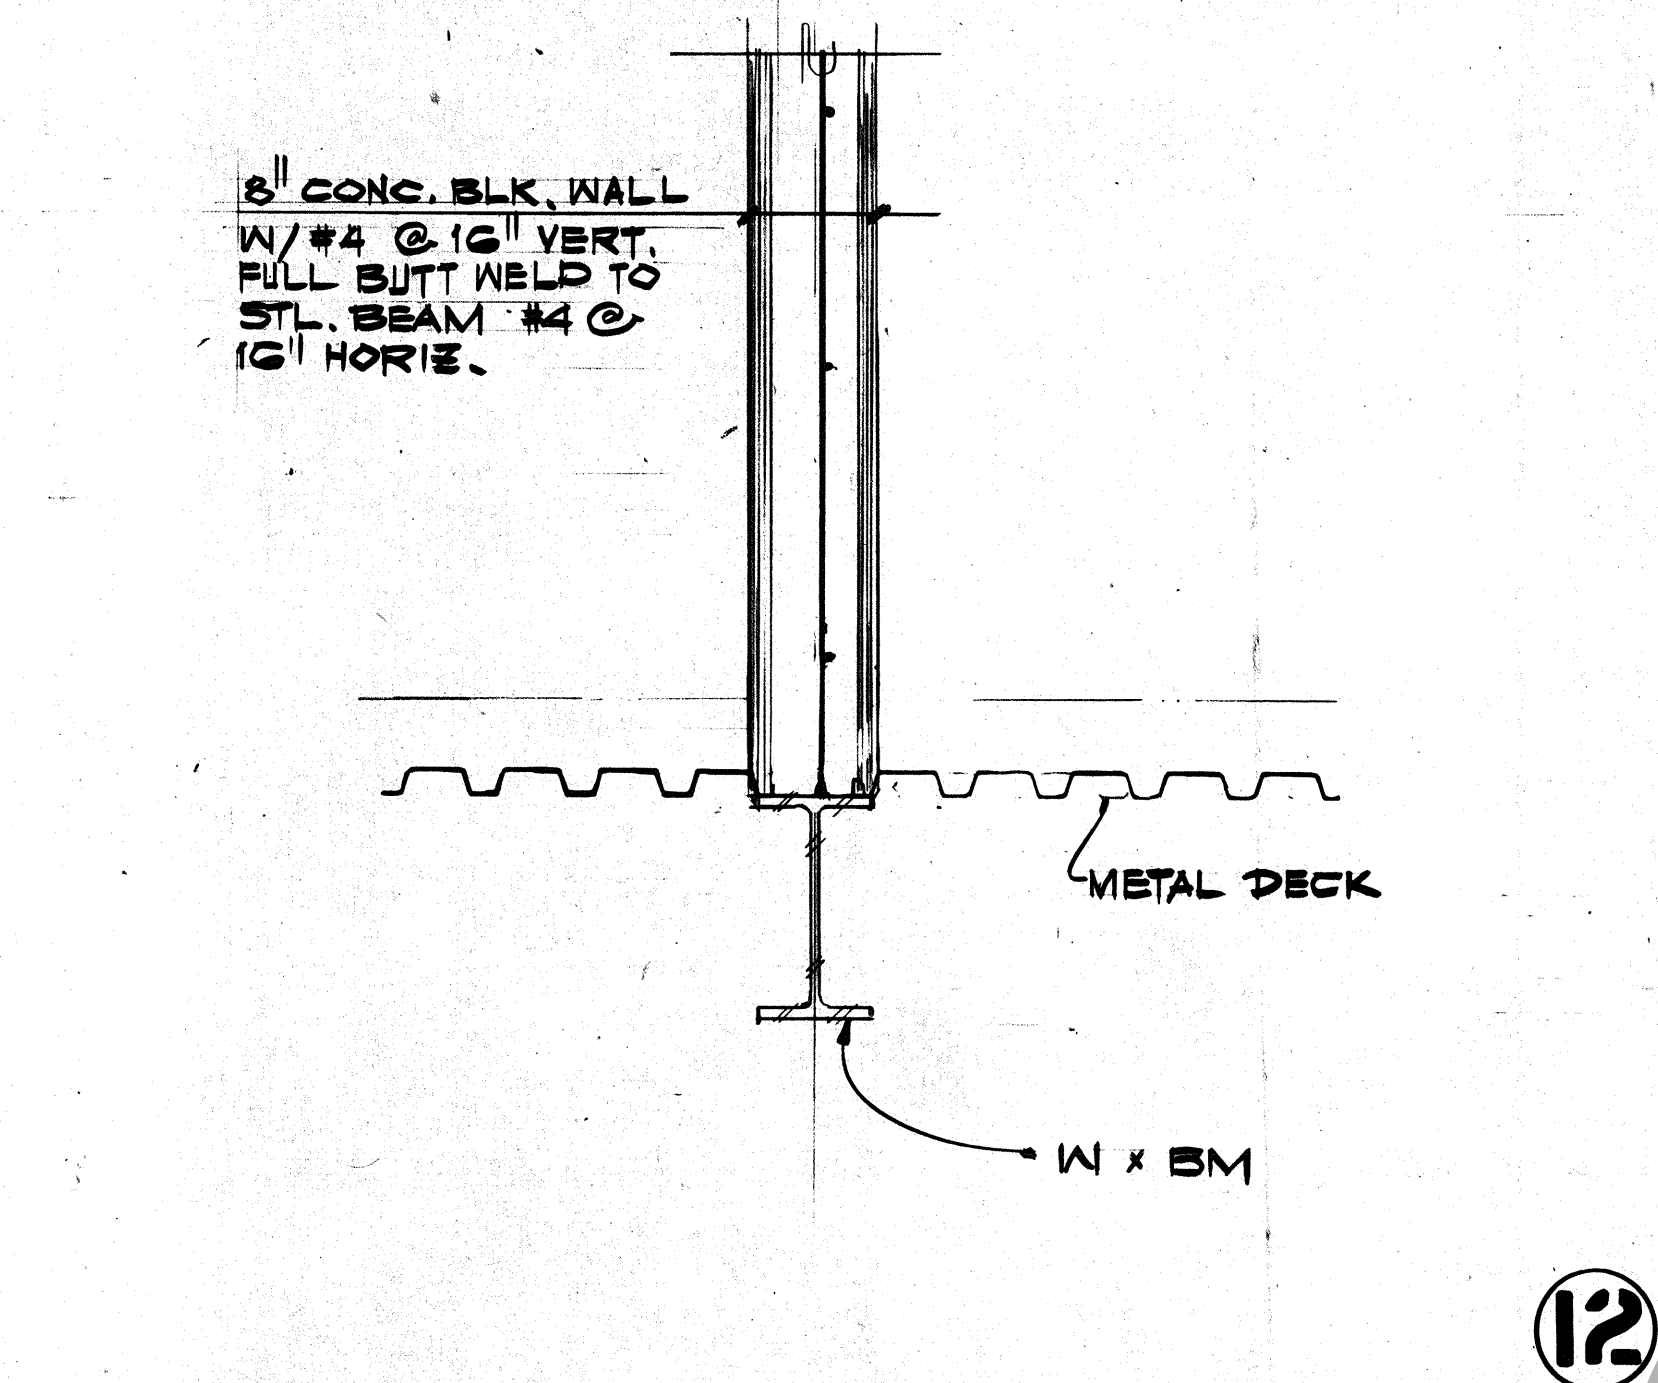
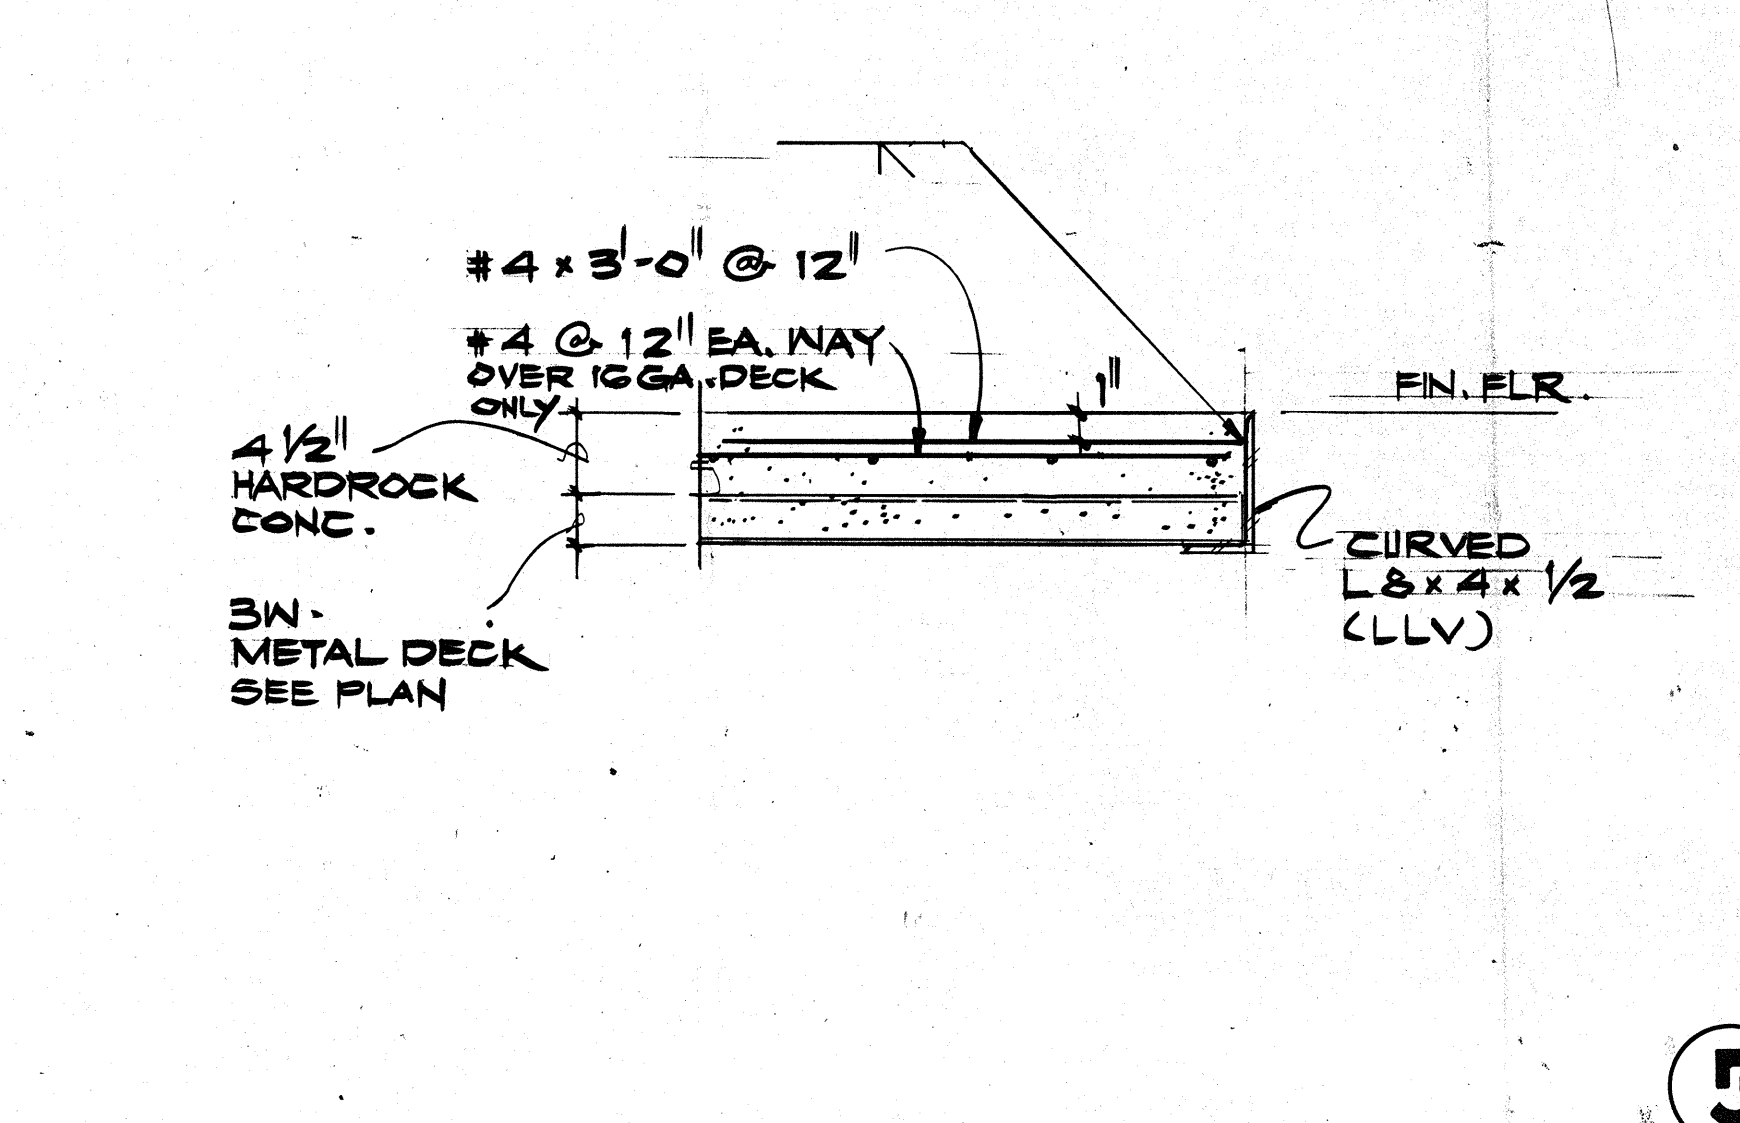
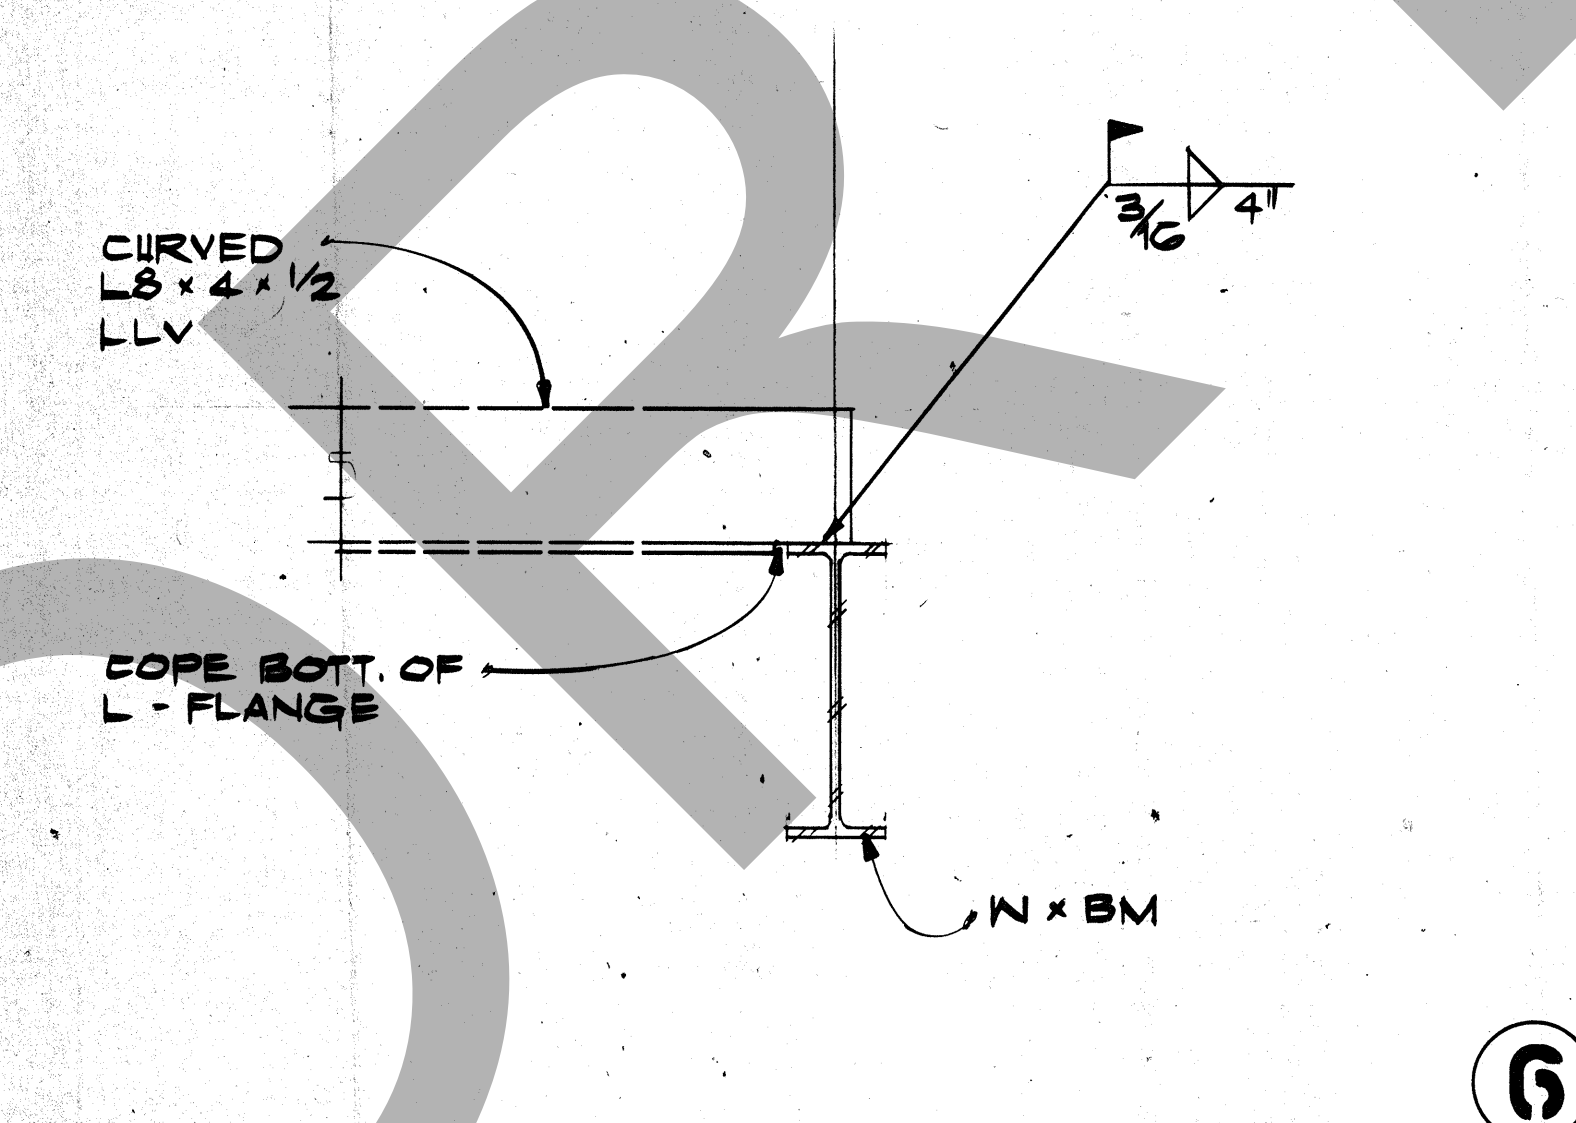
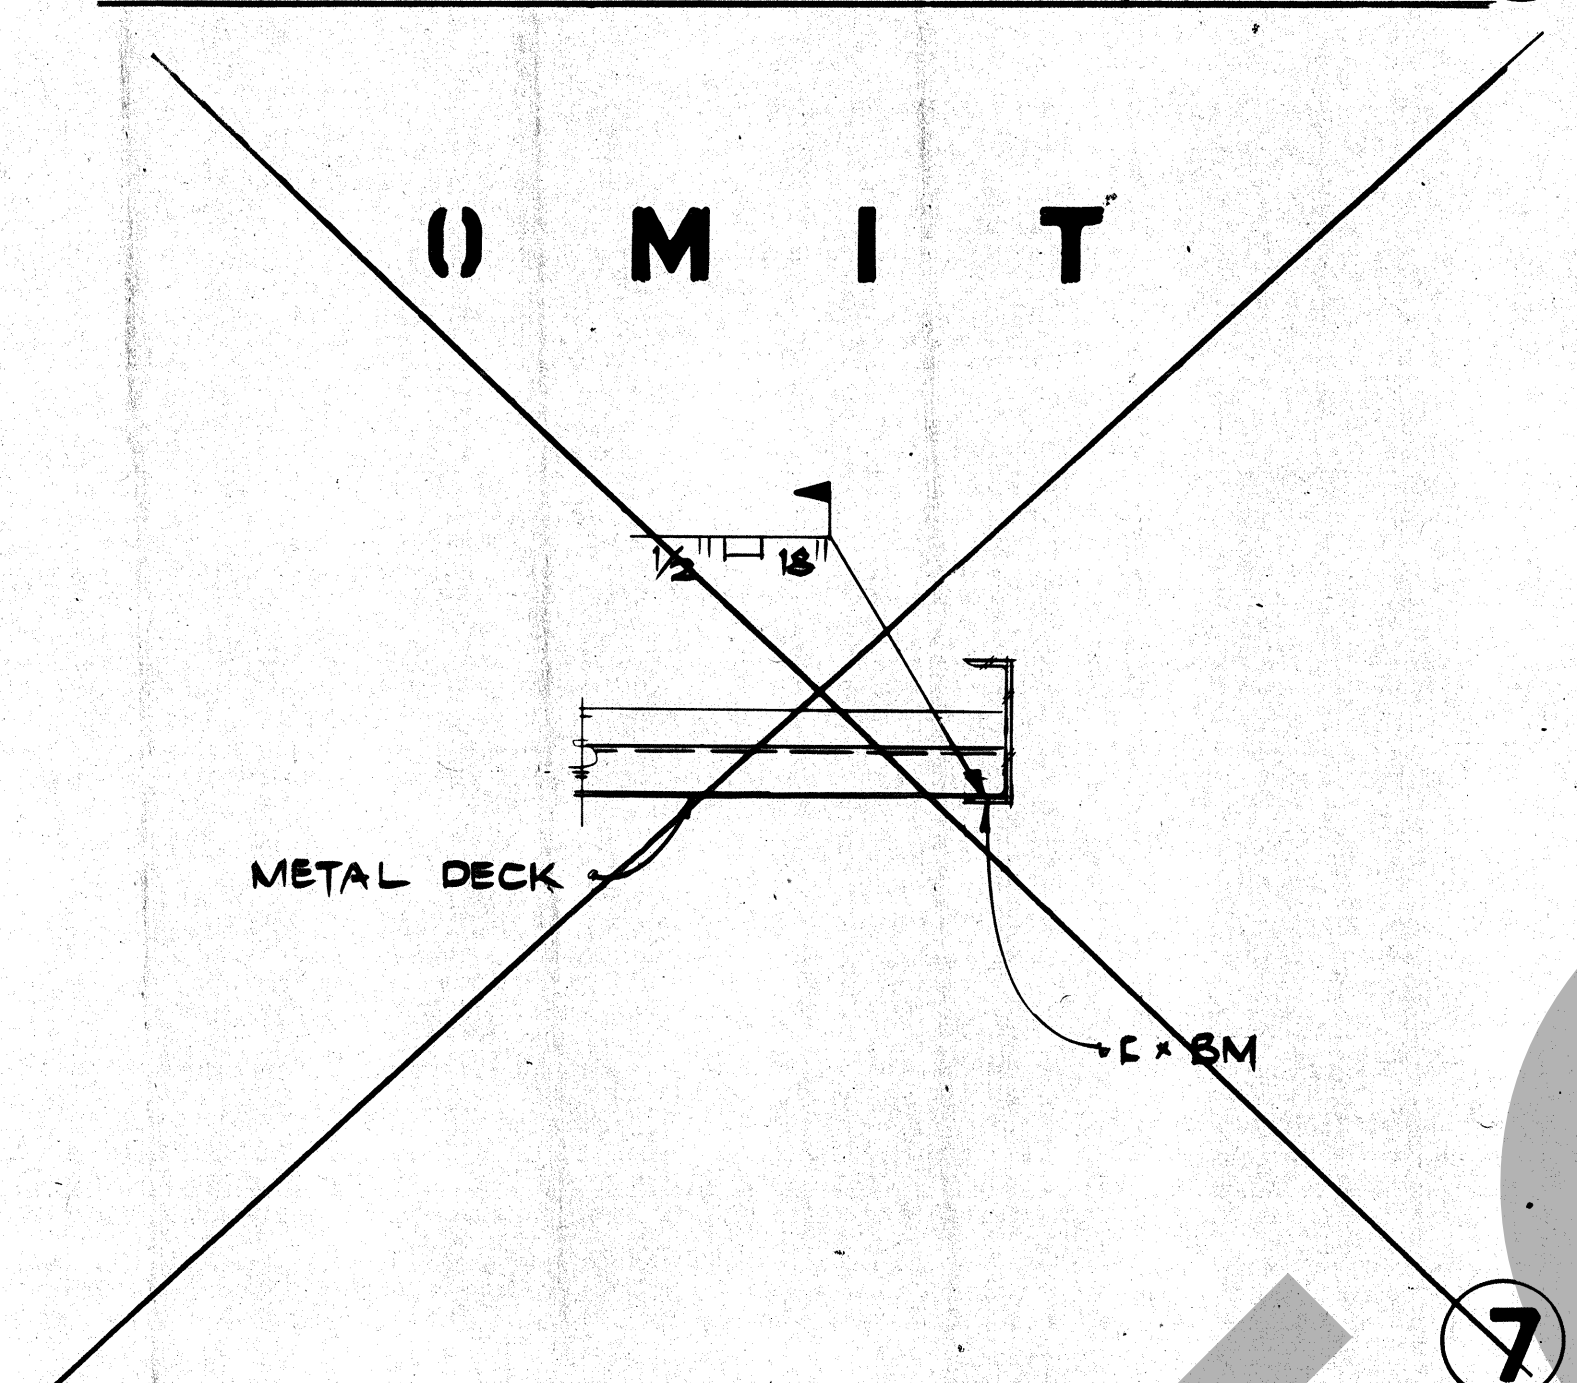
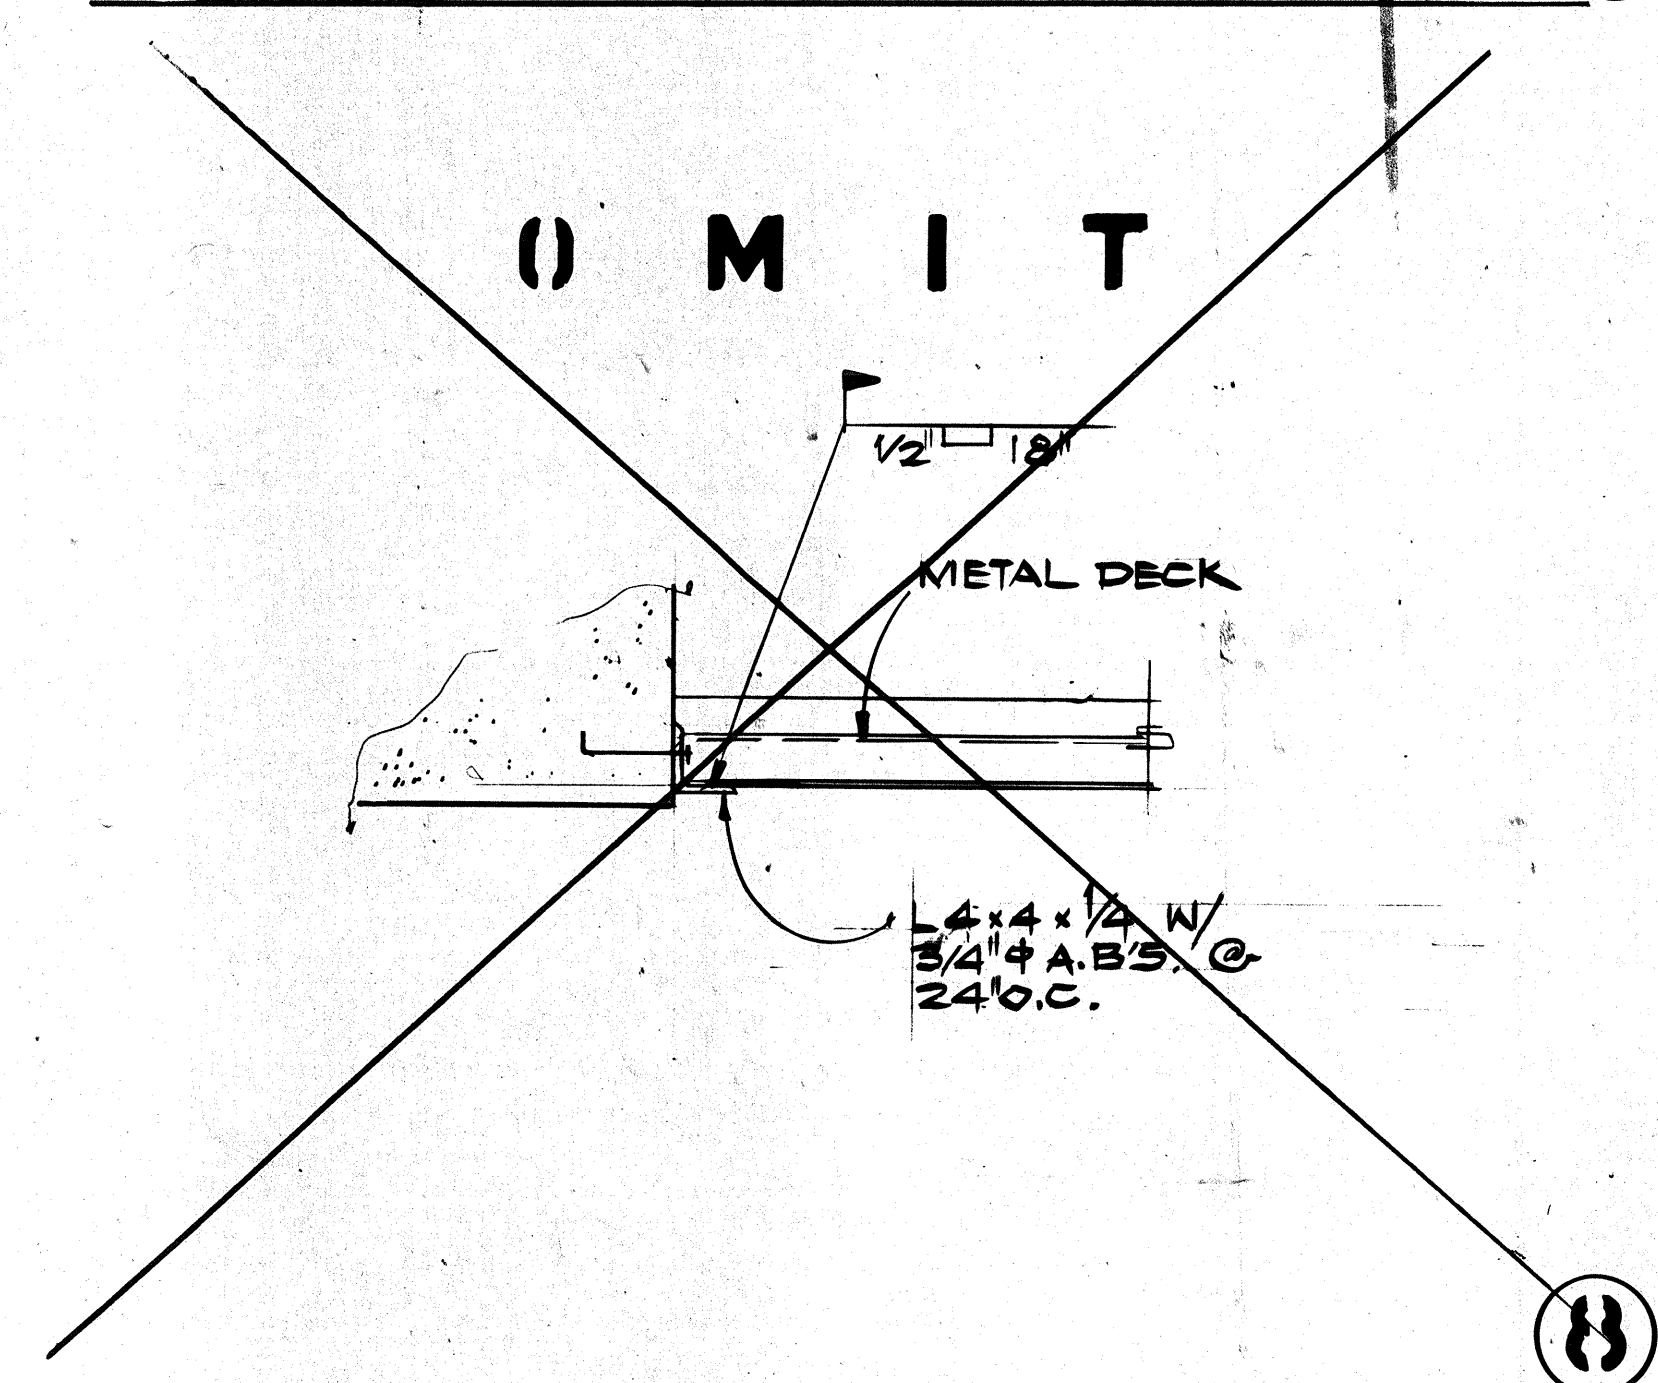
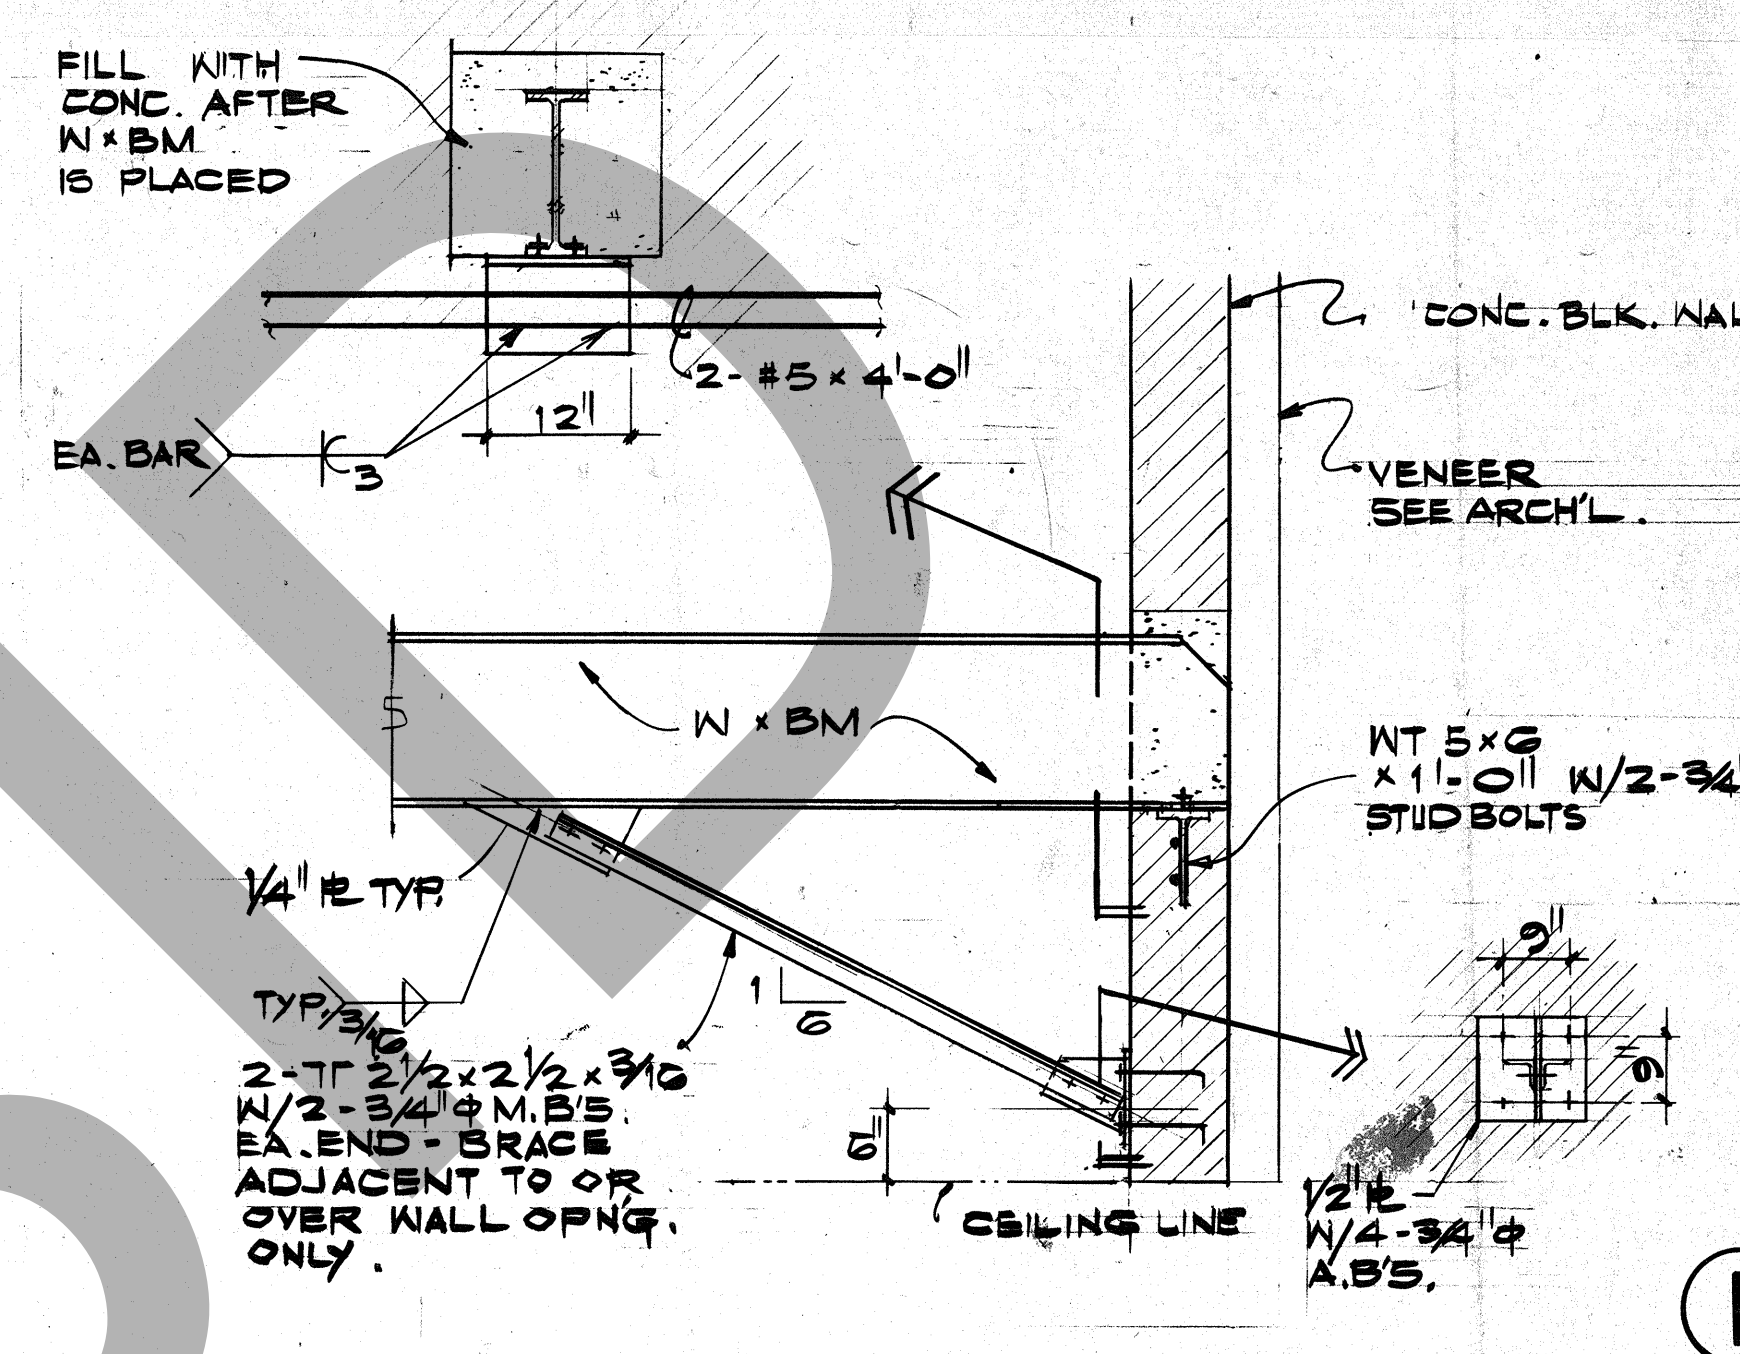
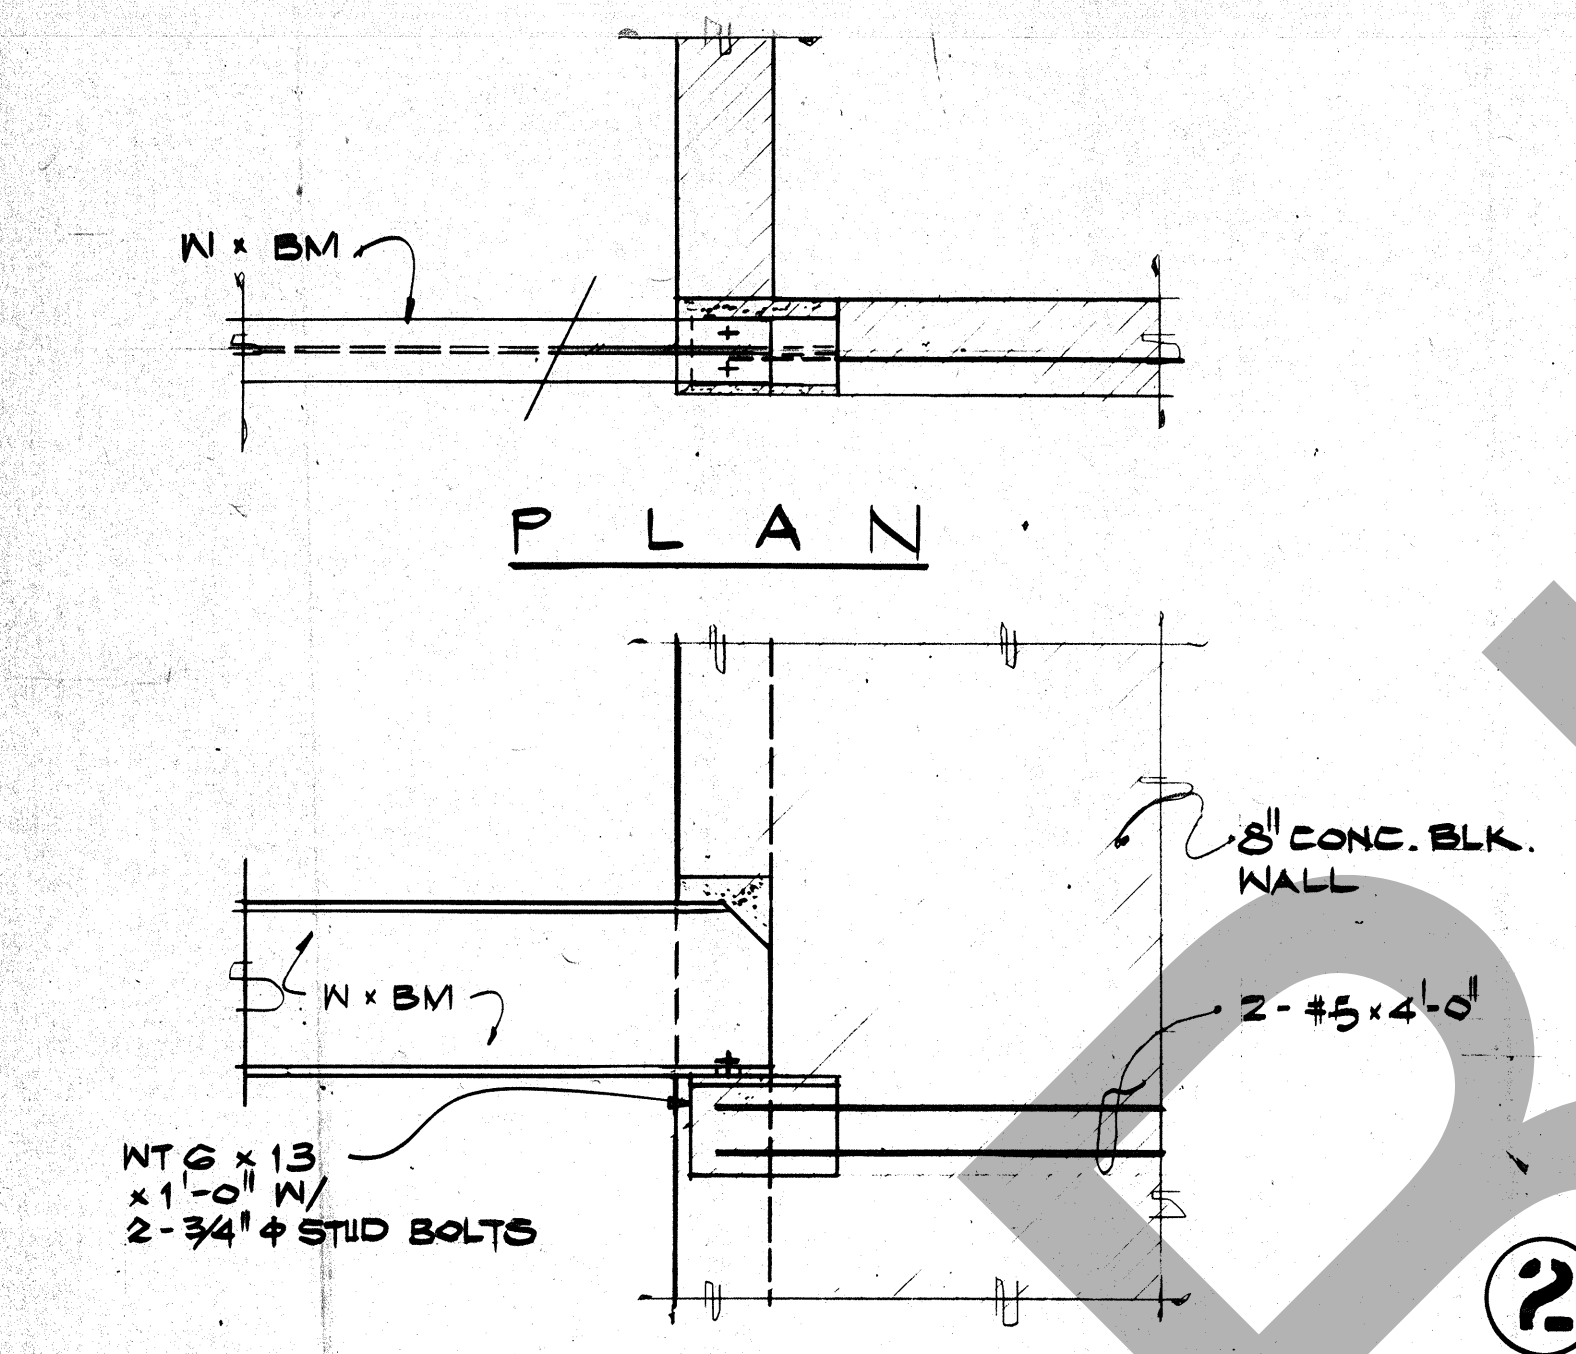
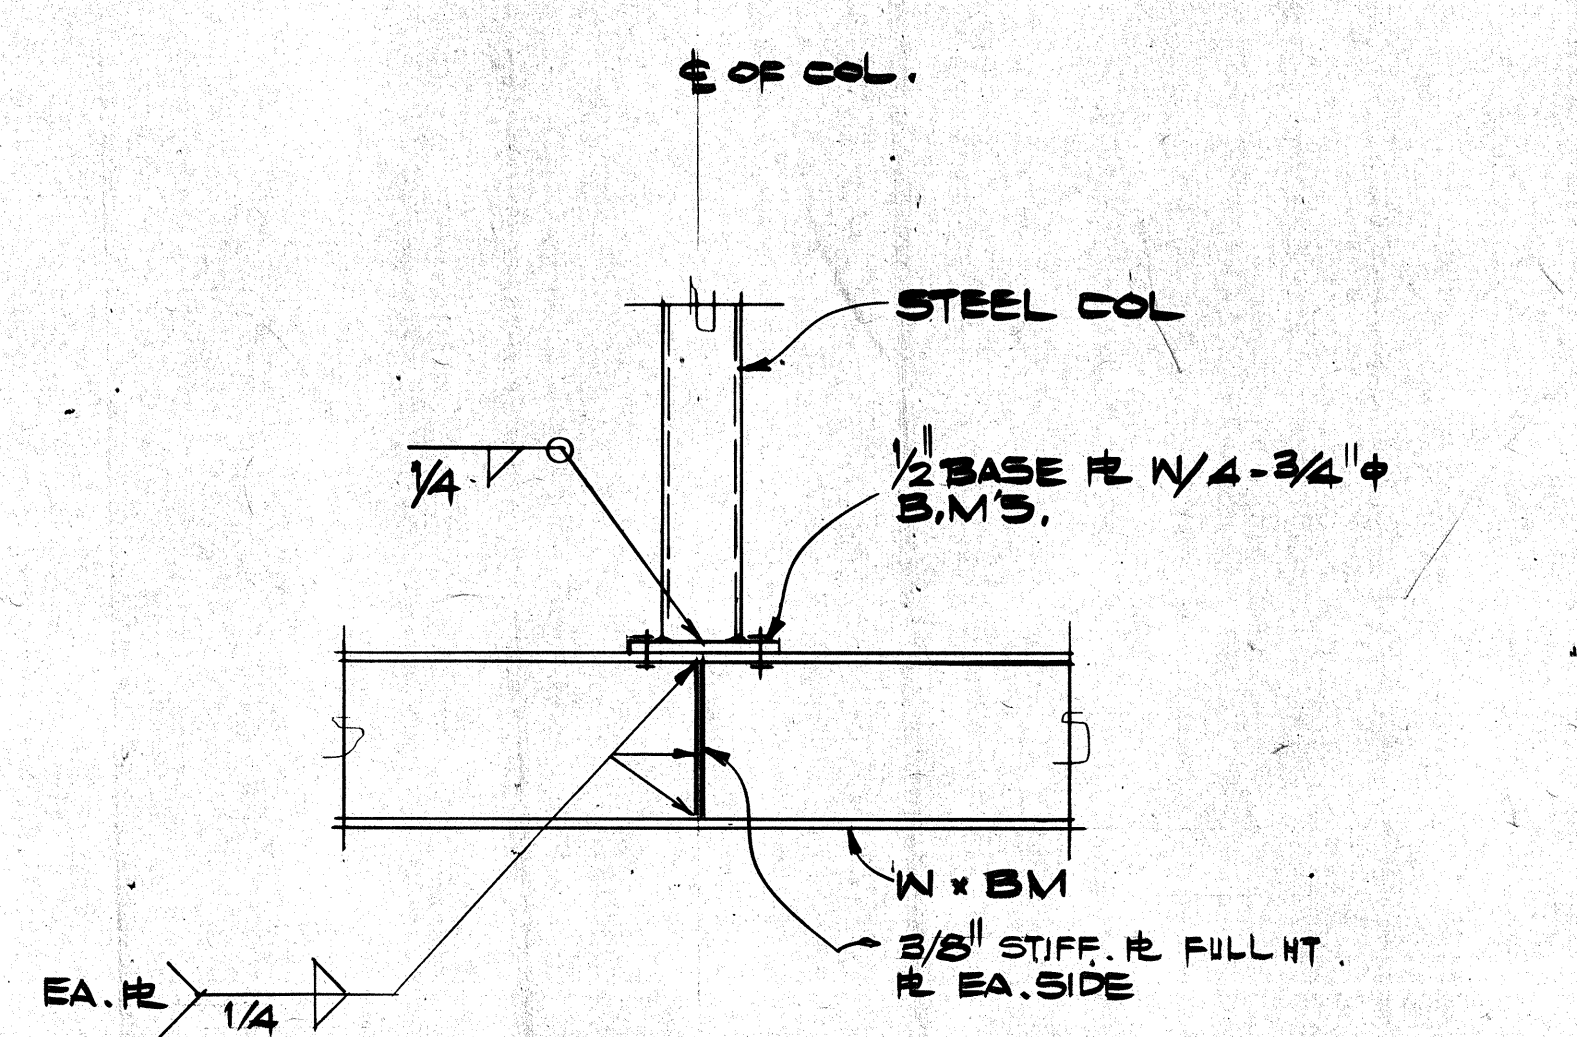


AB371

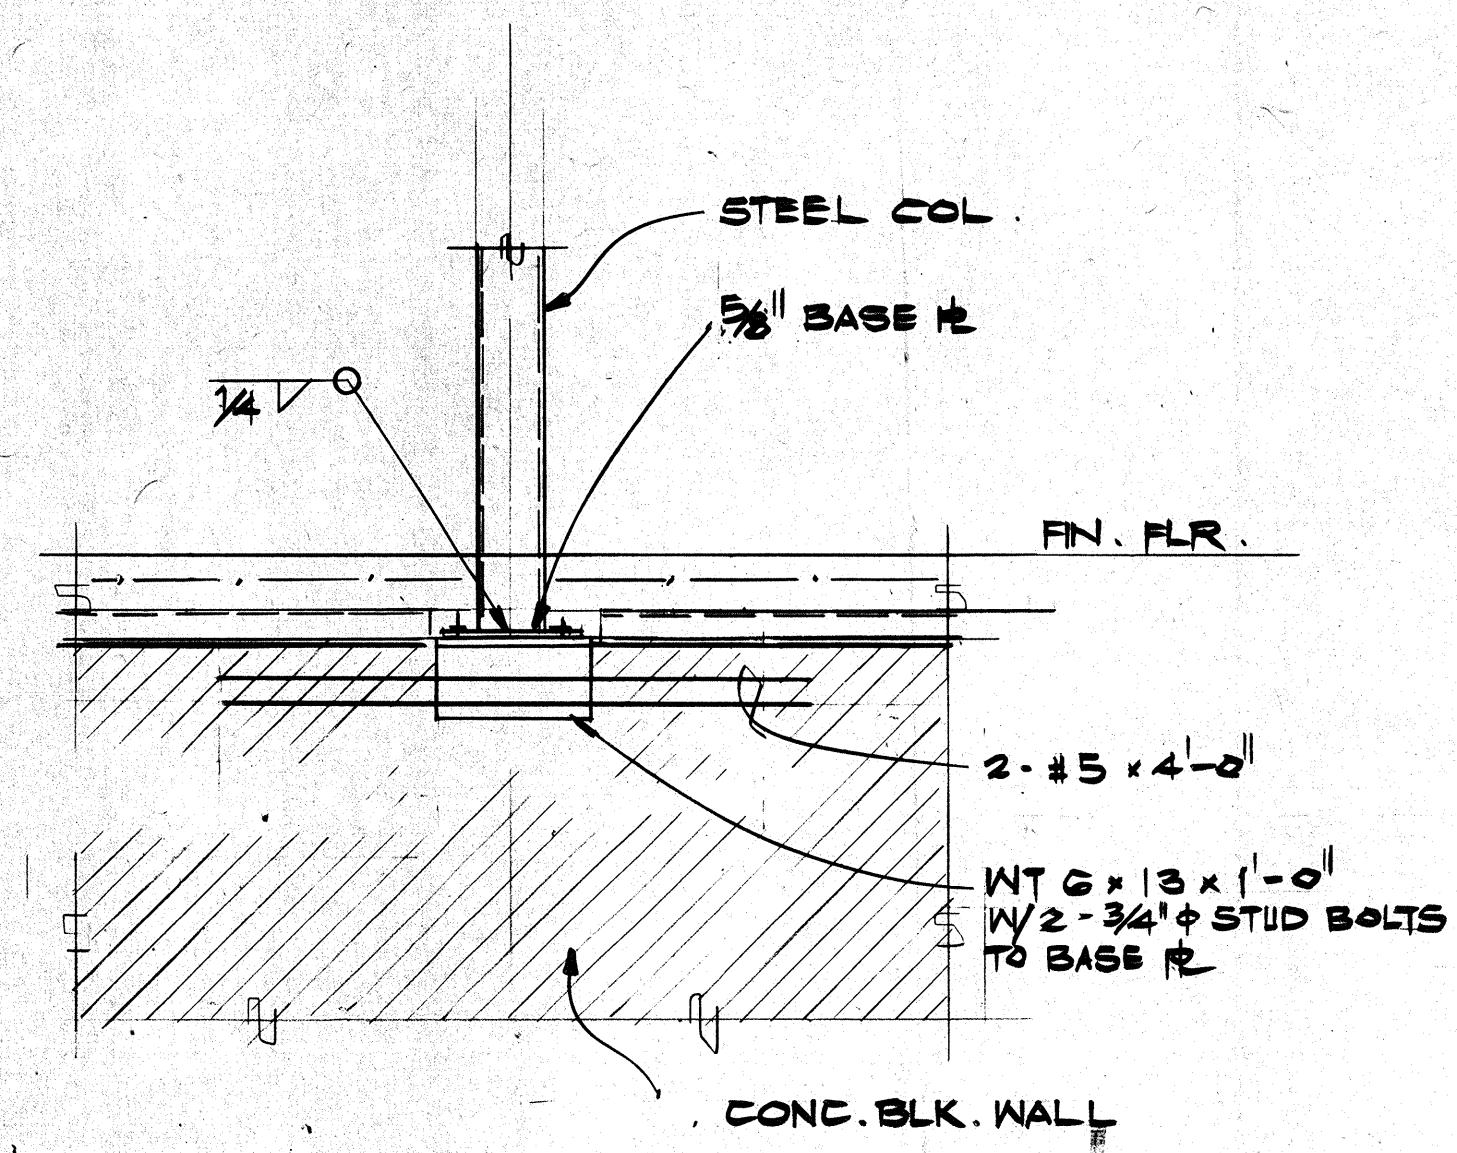

ROSSER FABRAP INTERNATIONAL
Criminal Justice Architecture, Technology, Planning, Interiors,
Mechanical, Electrical, Plumbing, Security, & Civil Engineering.

JUSTICE SYSTEMS INCORPORATED
Criminal Justice Operations, Programming

JOHNSON & NIELSEN
Structural Engineering

WEST - VALLEY - DETENTION - CENTER
FOR THE COUNTY OF SAN BERNARDINO, CALIFORNIA

HARRY MAYS, COUNTY ADMINISTRATION OFFICER

FLOYD TIDWELL, SHERIFF


BOARD OF SUPERVISORS

ADMINISTRATION DETAILS

Revisions

No.	Date	Description
1	12/28/81	APPROVED FOR CONSTRUCTION


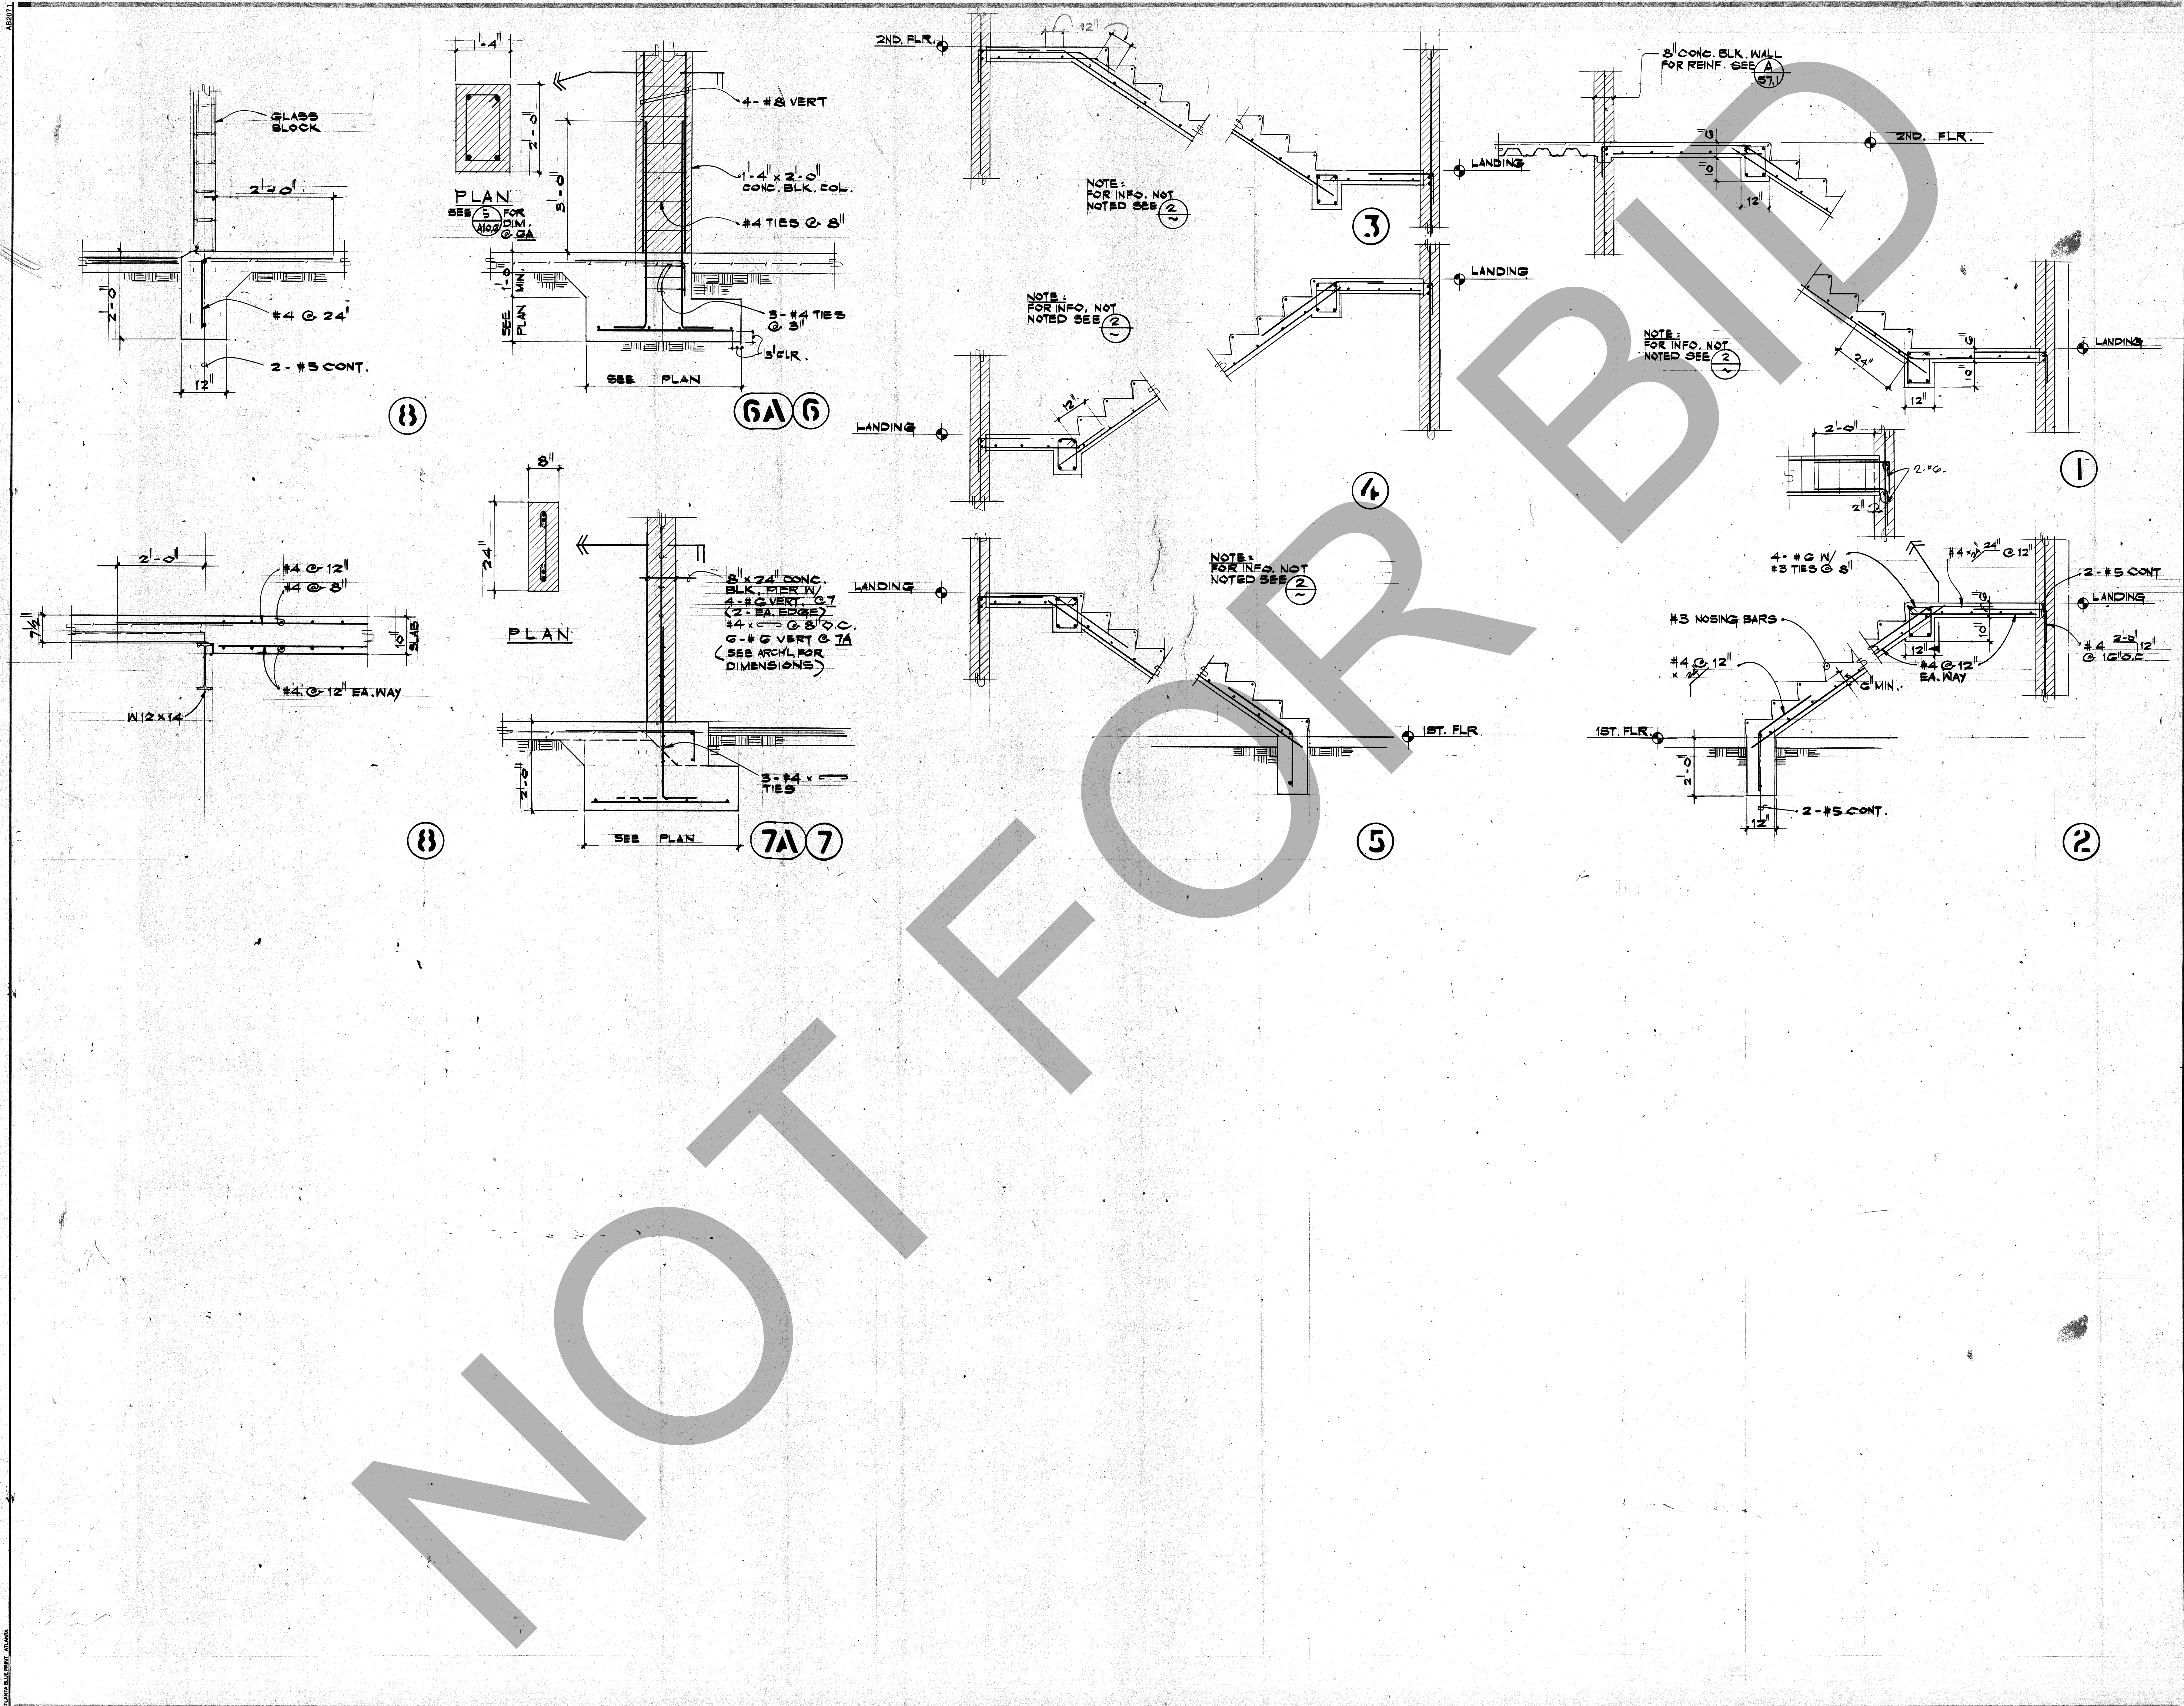

RFI ROSSER FABRAP INTERNATIONAL
Comprehensive Services for Building Design and Technology
Atlanta Savannah Tampa

Revisions	No.	Date	Description
1	01/28/86		ADDITIONAL REVISIONS FOR CONSTRUCTION
2			
3			
4			
5			
6			
7			
8			
9			
10			

ROSSER FABRAP INTERNATIONAL
Criminal Justice Architecture, Technology, Planning, Interiors,
Mechanical, Electrical, Plumbing, Security, & Civil Engineering

JUSTICE SYSTEMS INCORPORATED
Criminal Justice Operations, Programming





JOHNSON & NIELSEN
Structural Engineering

WEST - VALLEY - DETENTION - CENTER
FOR THE COUNTY OF SAN BERNARDINO, CALIFORNIA

HARRY MAYS, COUNTY ADMINISTRATION OFFICER


FLOYD TIDWELL, SHERIFF

BOARD OF SUPERVISORS
County of San Bernardino, Board of Supervisors

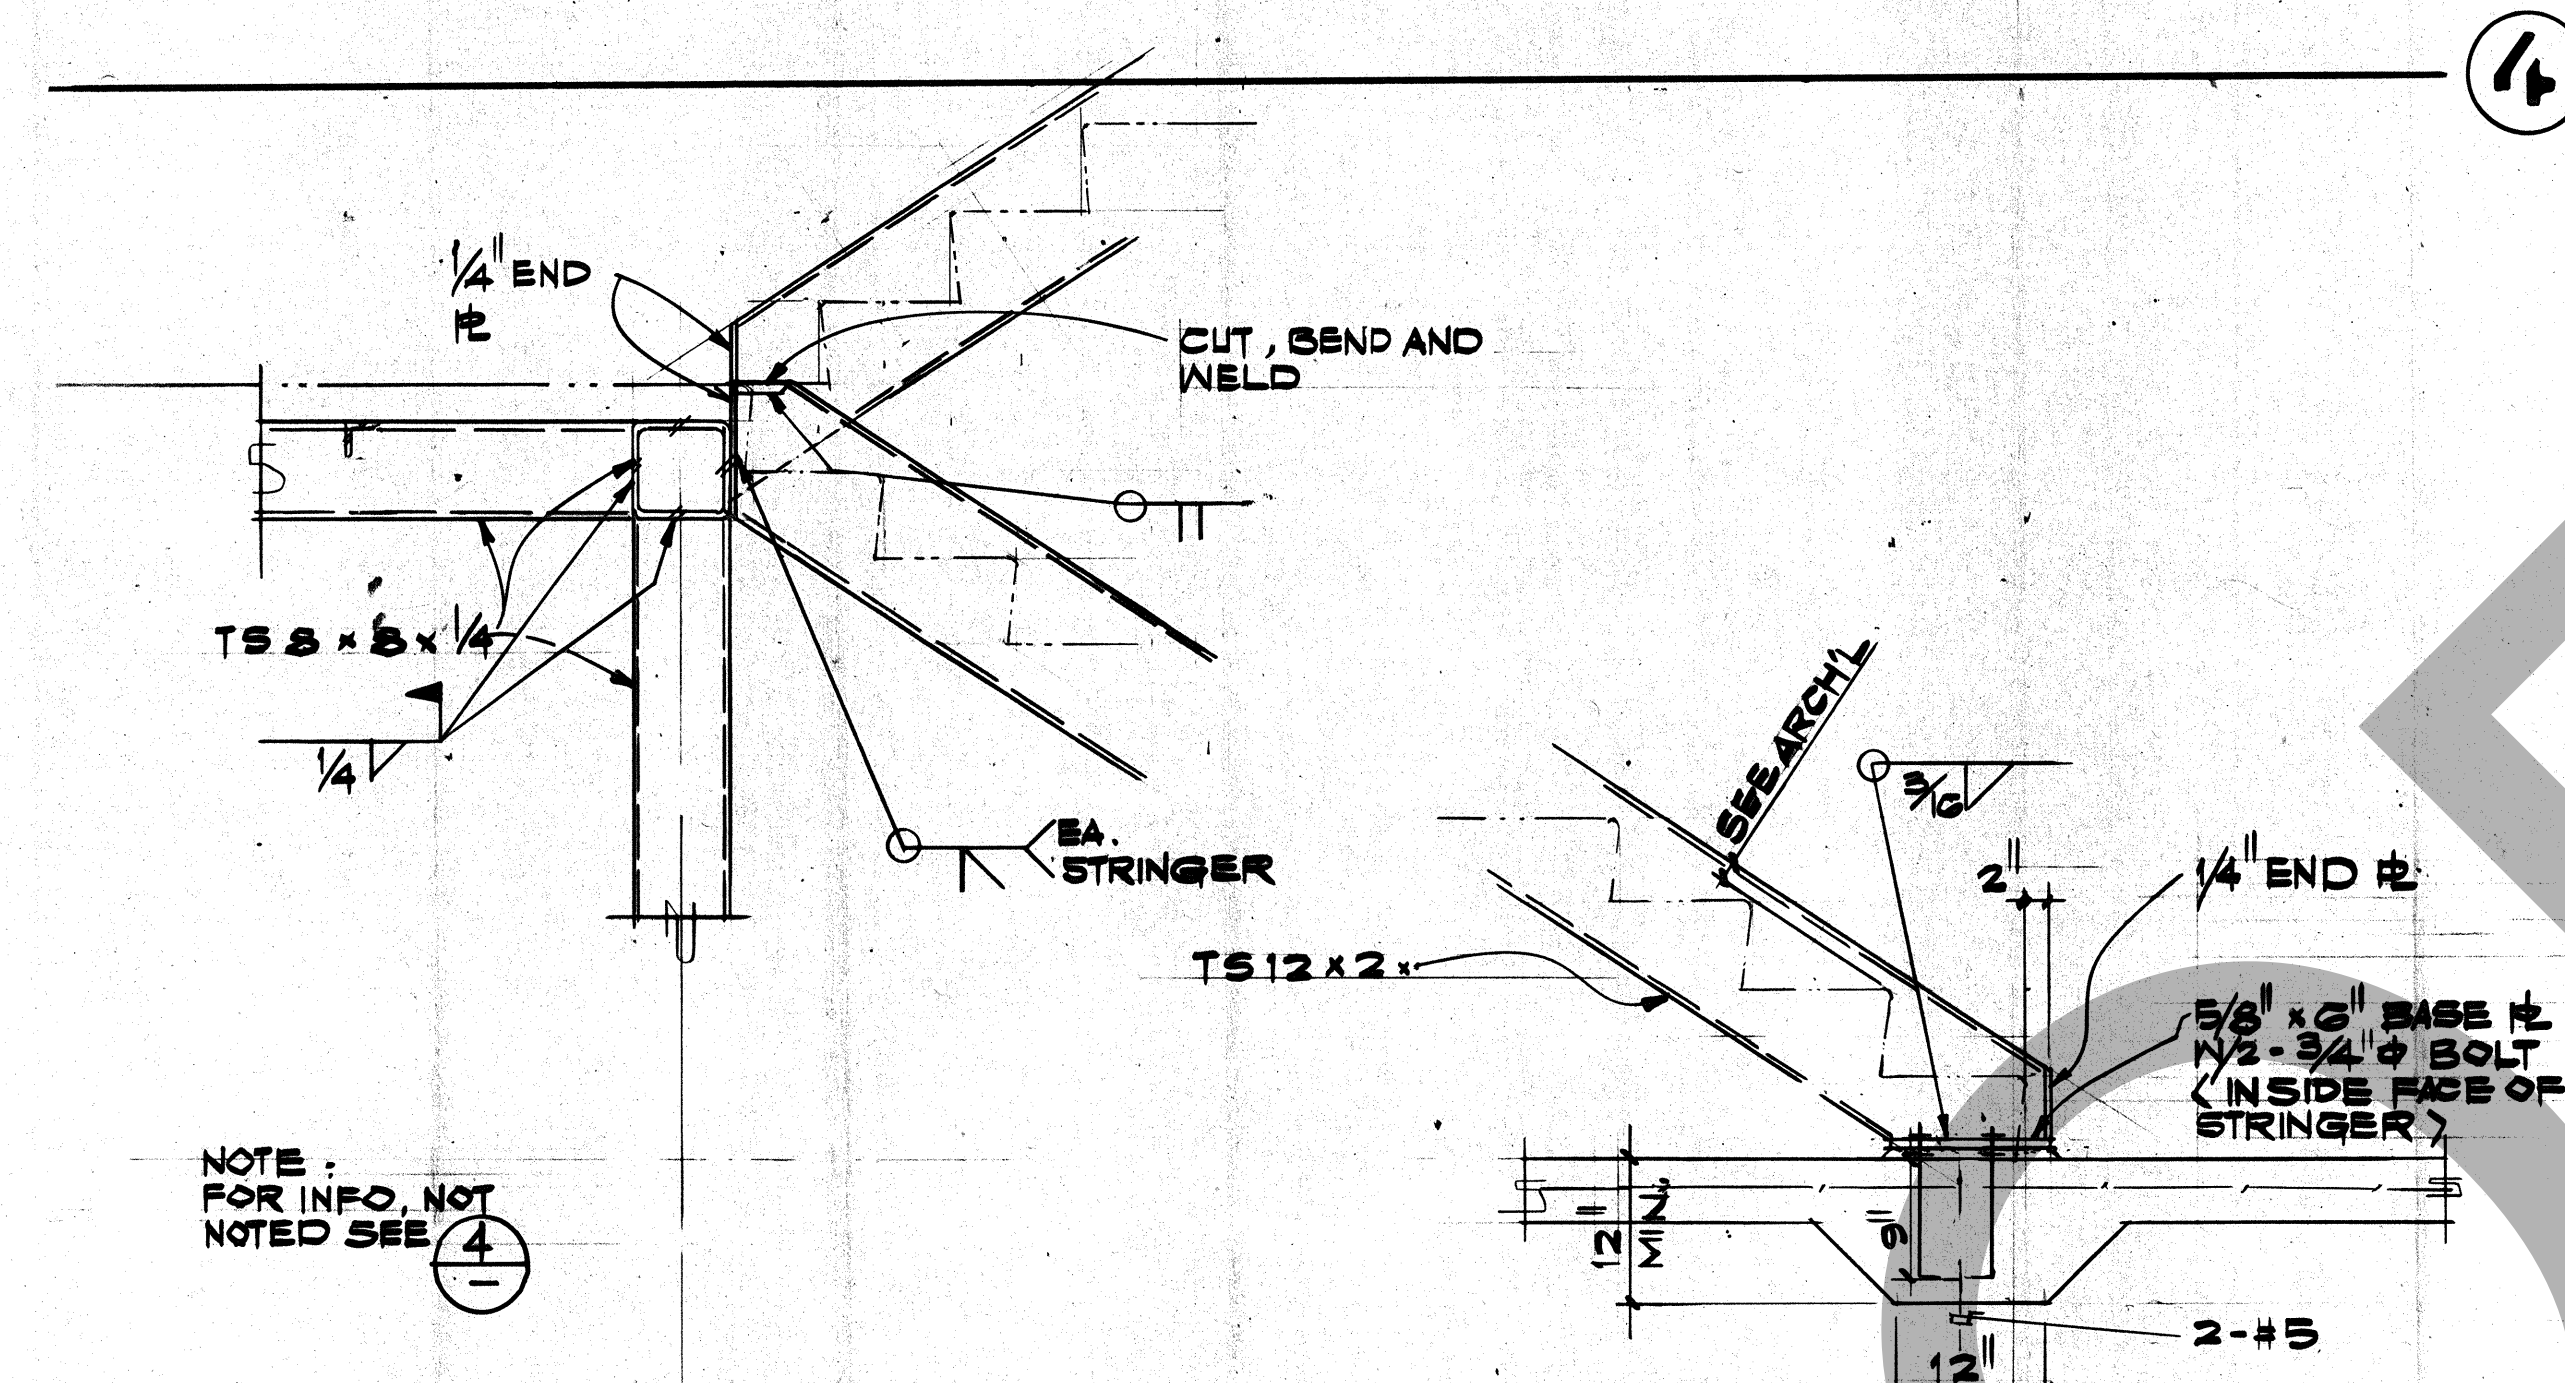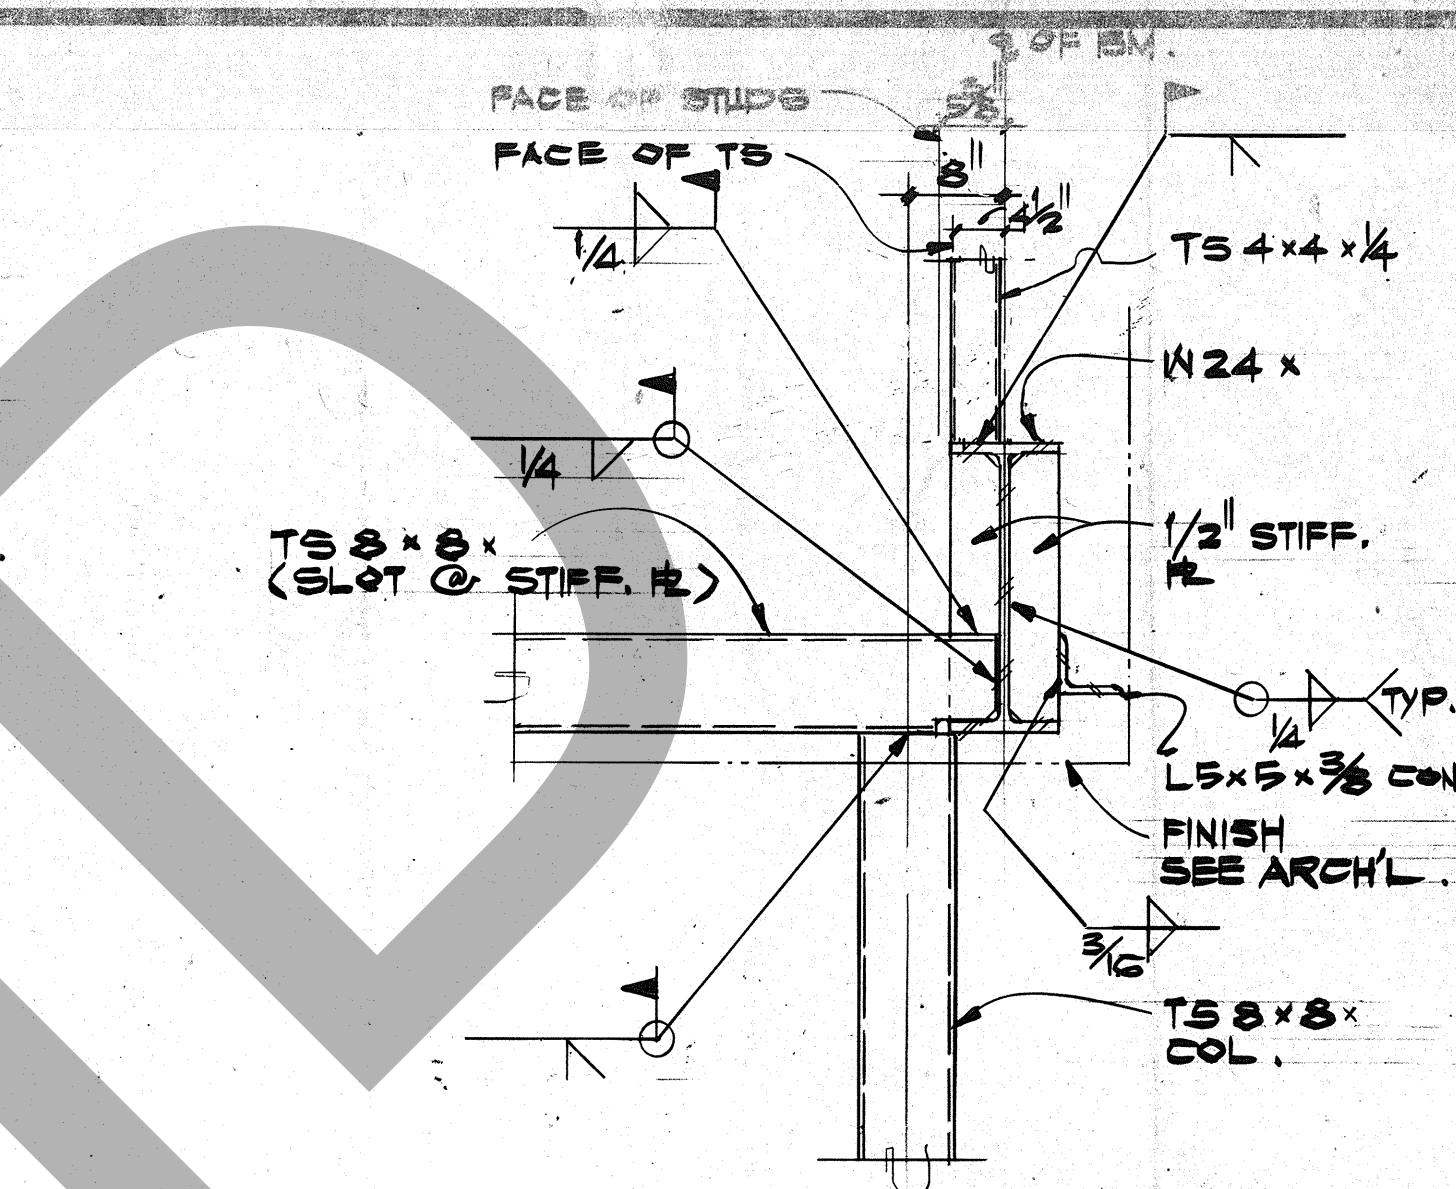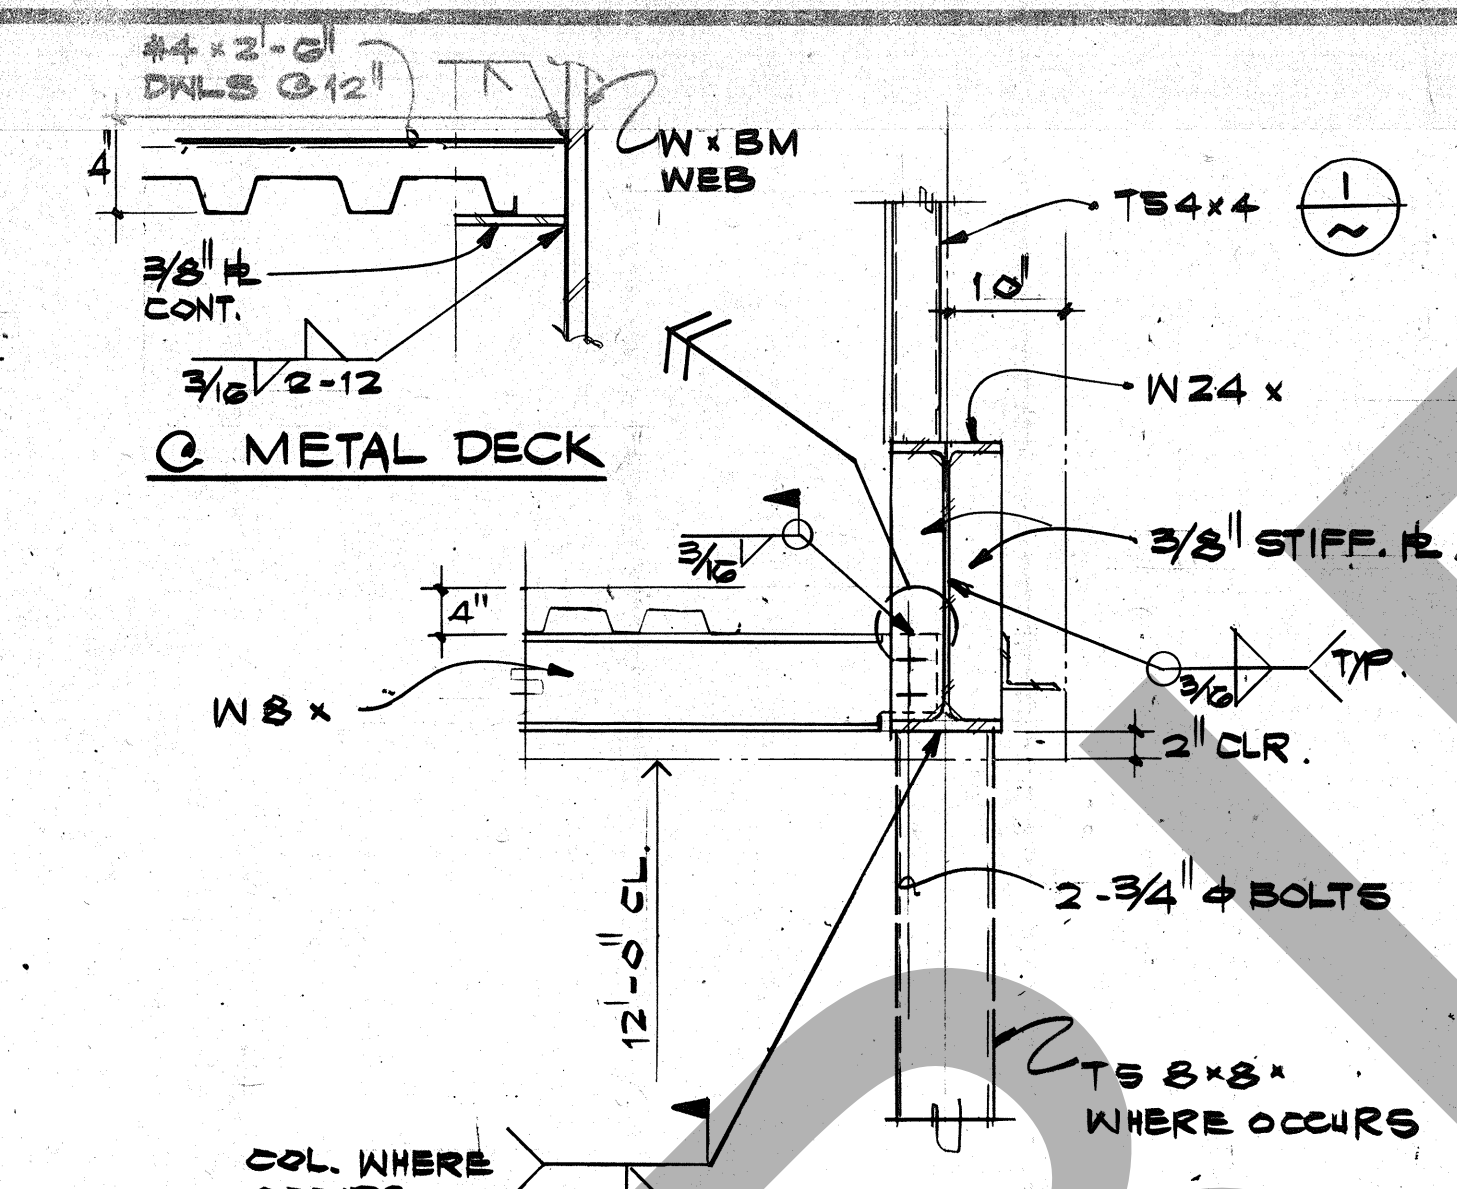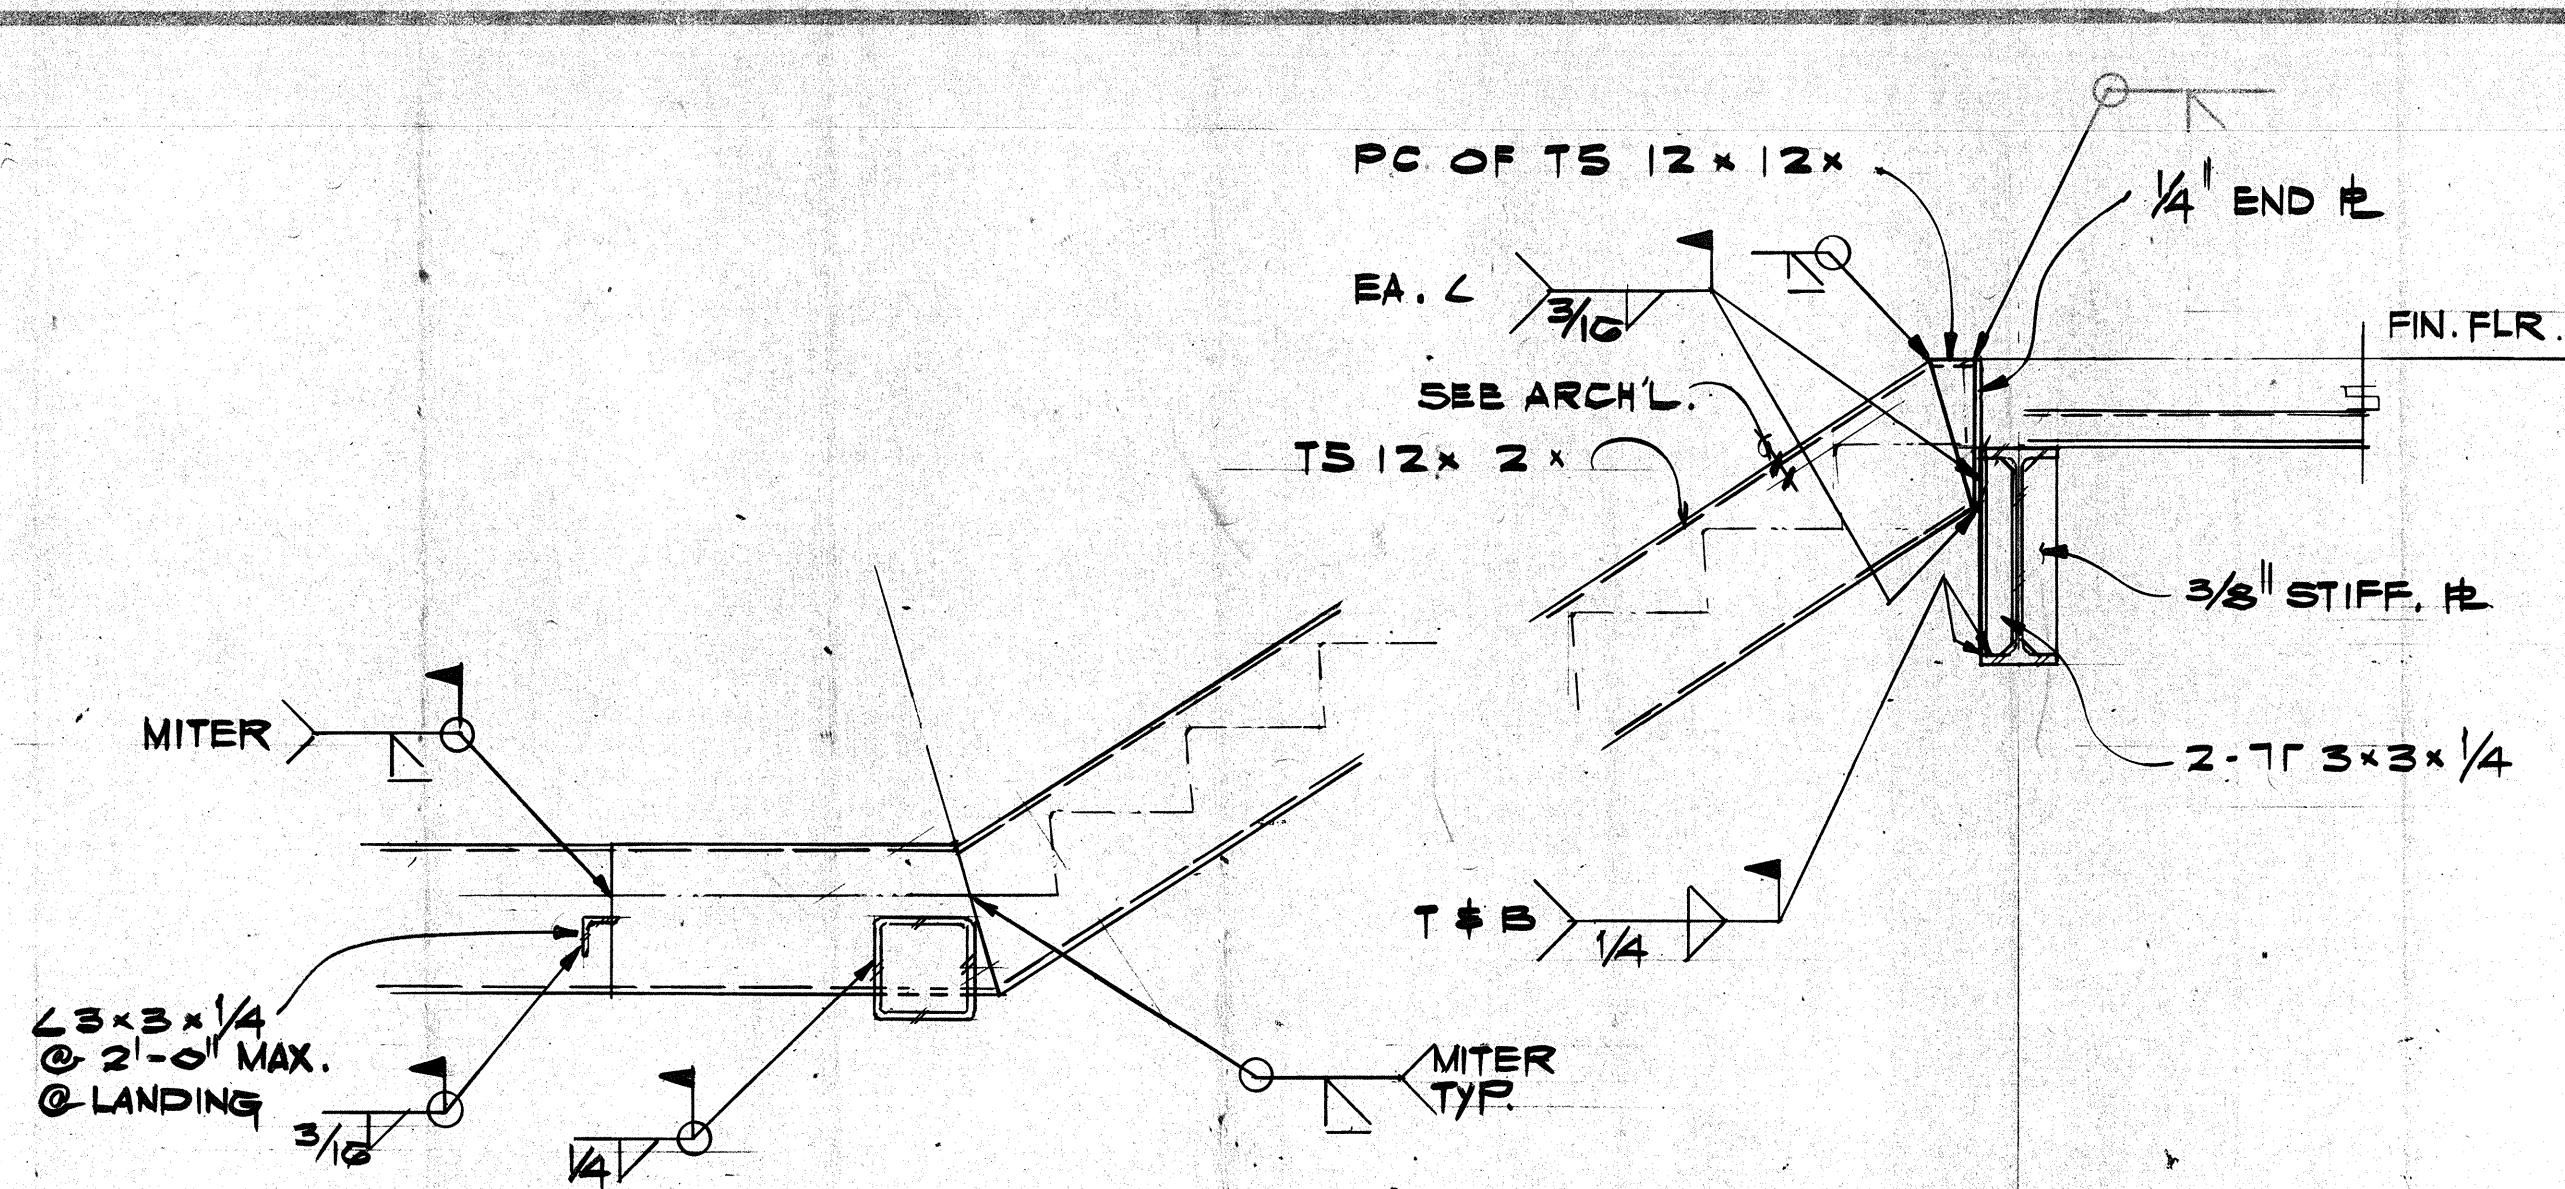

NOTE - FOR INFO, NOT NOTED SEE 1

COLUMN SIZE	BASE PLATE	ANCHOR BOLT
TS 8x8x1/4	10" SQ. x 1" THK.	4 - 1" A.B.S. x 16"
TS 4x4x1/4	12" SQ. x 3/4" THK.	4 - 3/4" A.B.S. x 12"

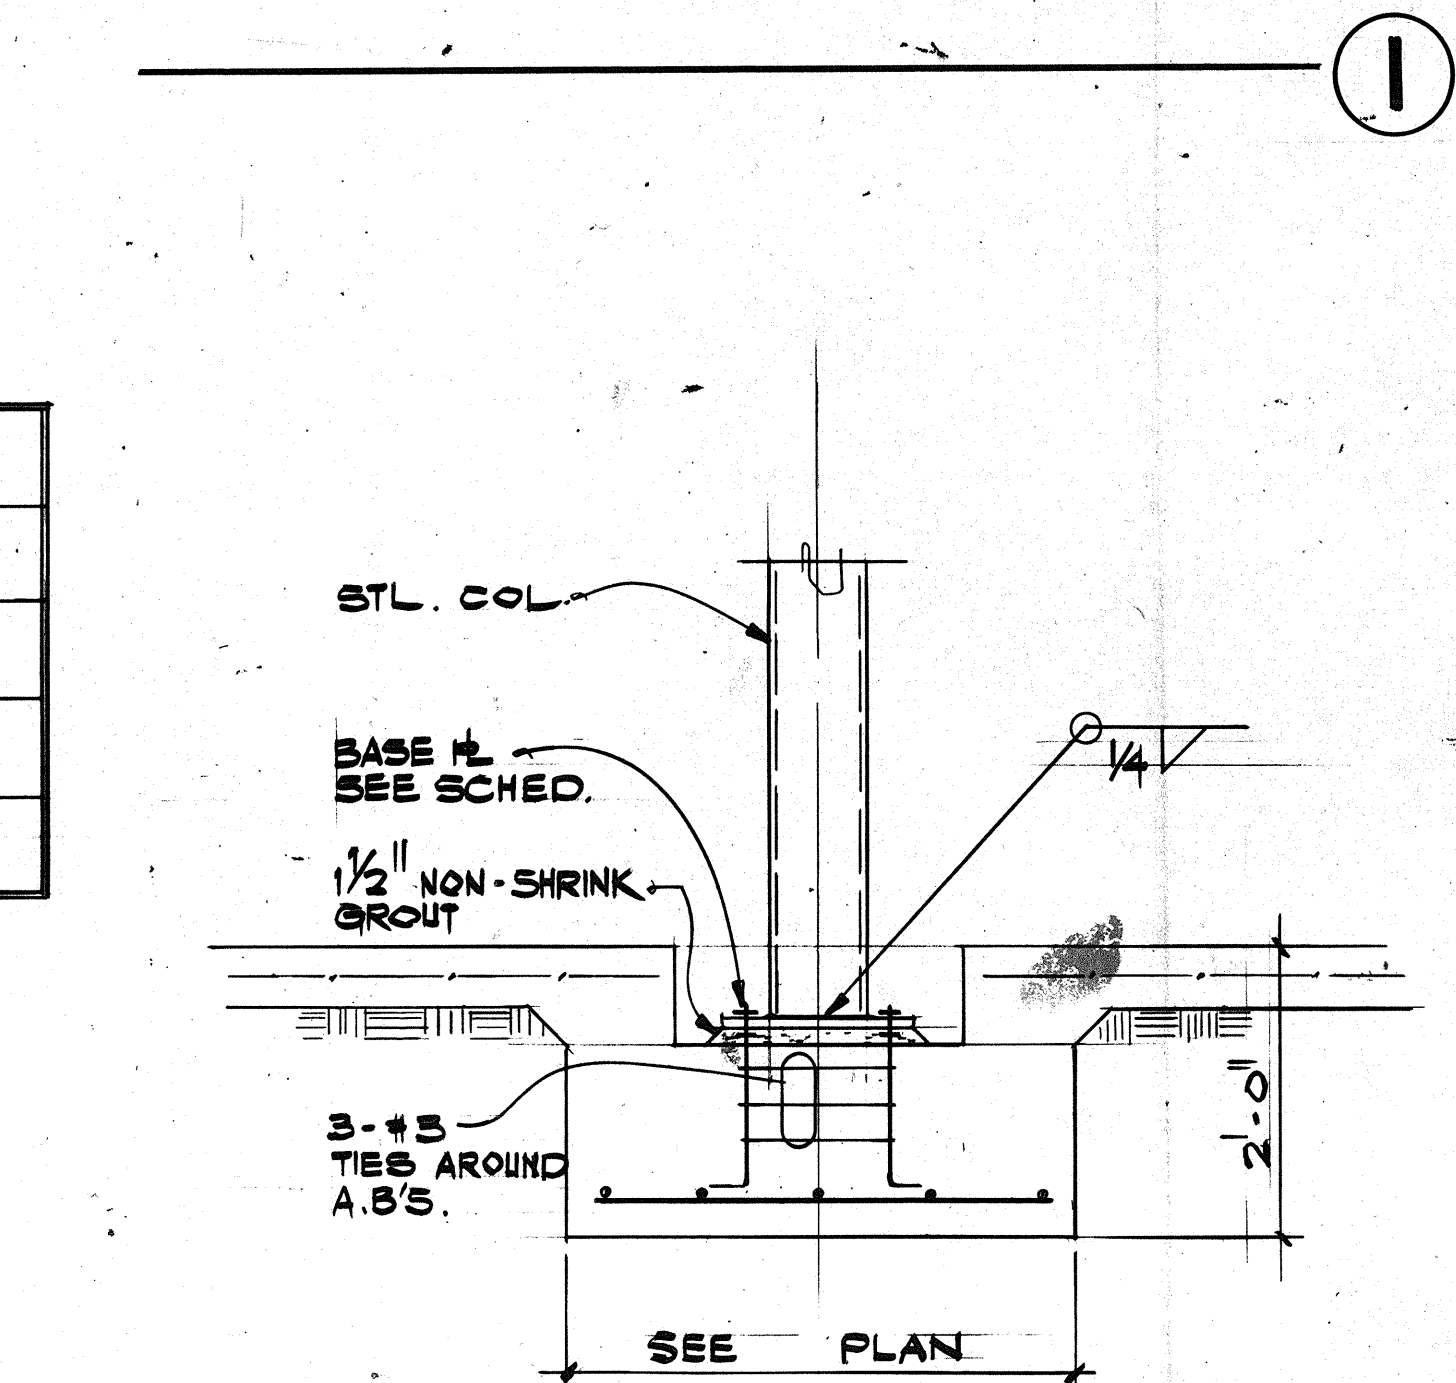

ROSSER FABRAP INTERNATIONAL
ROSSER FABRAP INTERNATIONAL, Inc.
Comprehensive Services for Building
Design and Technology
Atlanta Savannah Tampa

Revisions
No. Date Description

ROSSER FABRAP INTERNATIONAL
Criminal Justice Architecture, Technology Planning, Interiors,
Mechanical, Electrical, Planning, Security, & Civil Engineering.

JUSTICE SYSTEMS INCORPORATED,
Criminal Justice Operations, Programming

JOHNSON & NIELSEN
Structural Engineering

WEST - VALLEY - DETENTION - CENTER
FOR THE COUNTY OF SAN BERNARDINO, CALIFORNIA

HARRY MAYS, COUNTY ADMINISTRATION OFFICER

FLOYD TIDWELL, SHERIFF

BOARD OF SUPERVISORS

**ADMINISTRATION
DETAILS**

Job No. _____
Date _____

