


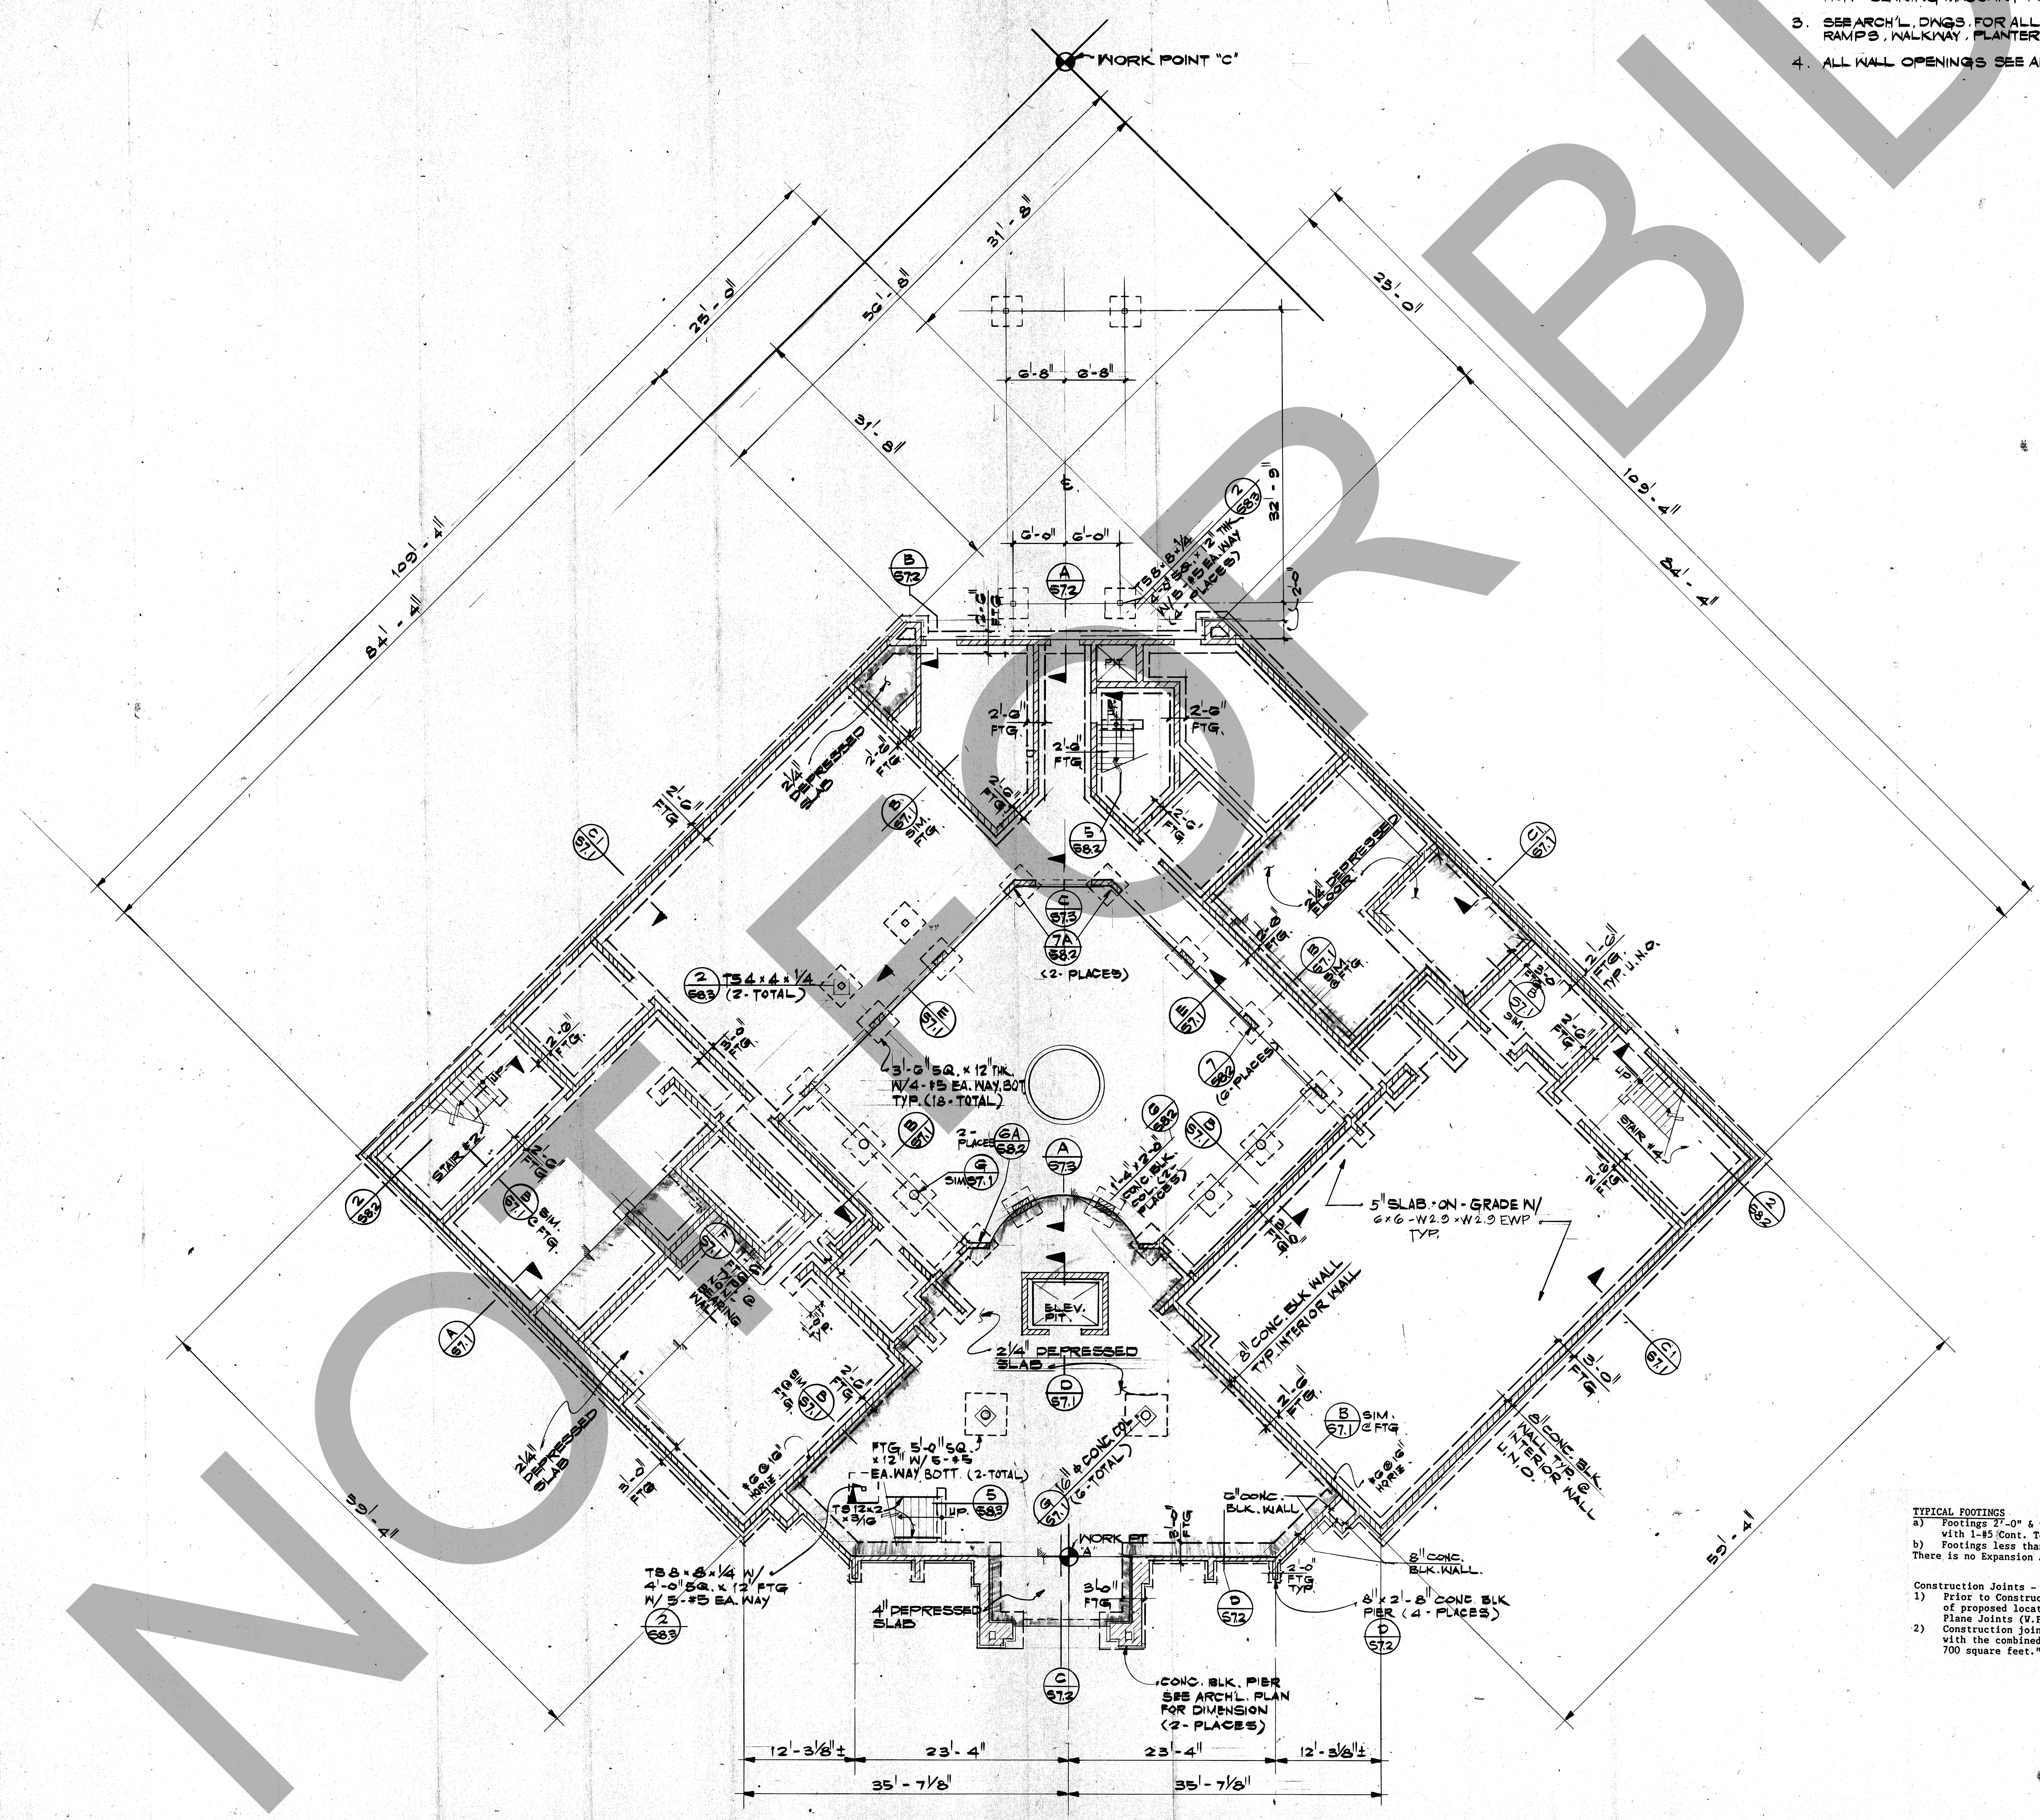

- SPECIAL NOTES THIS SHEET:**
1. PROVIDE 24" x 24" CONCRETE BLOCK - OUT AT STEEL COL. DELAY POURING OF CONCRETE AT CONCRETE BLOCK - OUTS UNTIL ADJACENT SLAB HAS BEEN IN PLACE NO LESS THAN 21 DAYS.
 2. SEE ARCH'L. FOR LOCATION OF DEPRESSED SLABS AND NON-BEARING MASONRY WALLS.
 3. SEE ARCH'L. DWGS. FOR ALL DIMENSIONS AND LIMITS OF RAMPS, WALKWAY, PLANTERS AND WALL ENCLOSURES.
 4. ALL WALL OPENINGS SEE ARCH'L. DWGS.

Revisions	No.	Date	Description
1	02-21-88	ADDITIONAL JOINTS	FOR CONSTRUCTION

ROSSER FABRAP INTERNATIONAL
 Criminal Justice Architecture, Technology, Planning, Interiors,
 Mechanical, Electrical, Plumbing, Security, & Civil Engineering.

JUSTICE SYSTEMS INCORPORATED
 Criminal Justice Operations, Programming

JOHNSON & NIELSEN
 Structural Engineering

WEST VALLEY - DETENTION - CENTER
 FOR THE COUNTY OF SAN BERNARDINO, CALIFORNIA


HARRY MATS, COUNTY ADMINISTRATION OFFICER

FLOYD TIDWELL, SHERIFF

BOARD OF SUPERVISORS
 Larry W. Hunsaker, Chairman
 Larry W. Hunsaker, Vice Chairman
 Larry W. Hunsaker, Secretary

TYPICAL FOOTINGS
 a) Footings 2'-0" & wider shall be as shown on Section A/S7.4 with 1-85 Cont. Top & Bottom.
 b) Footings less than 2'-0" wide shall be as shown on S/S7.13. There is no Expansion Joint Filler at Columns & interior slabs.


Construction Joints - Weakened Plane Joints
 1) Prior to Construction the Contractor shall provide a layout of proposed locations of Construction Joints and weakened Plane Joints (V.P.J.).
 2) Construction joints shall be at a maximum of 25'-0" o.c., with the combined area between C.J. & V.P.J. not to exceed 700 square feet.

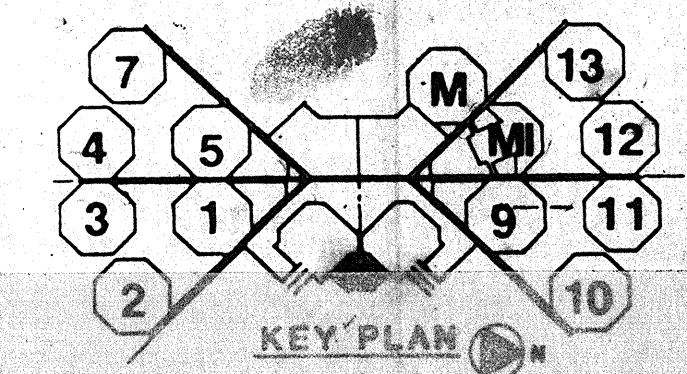

DISREGARD ALL DIMENSIONS ON STRUCTURAL DRAWINGS. REFER TO ARCHITECTURAL DRAWINGS FOR DIMENSIONING.

ADMINISTRATION
FOUNDATION
PLAN

Job No. _____
 Date _____

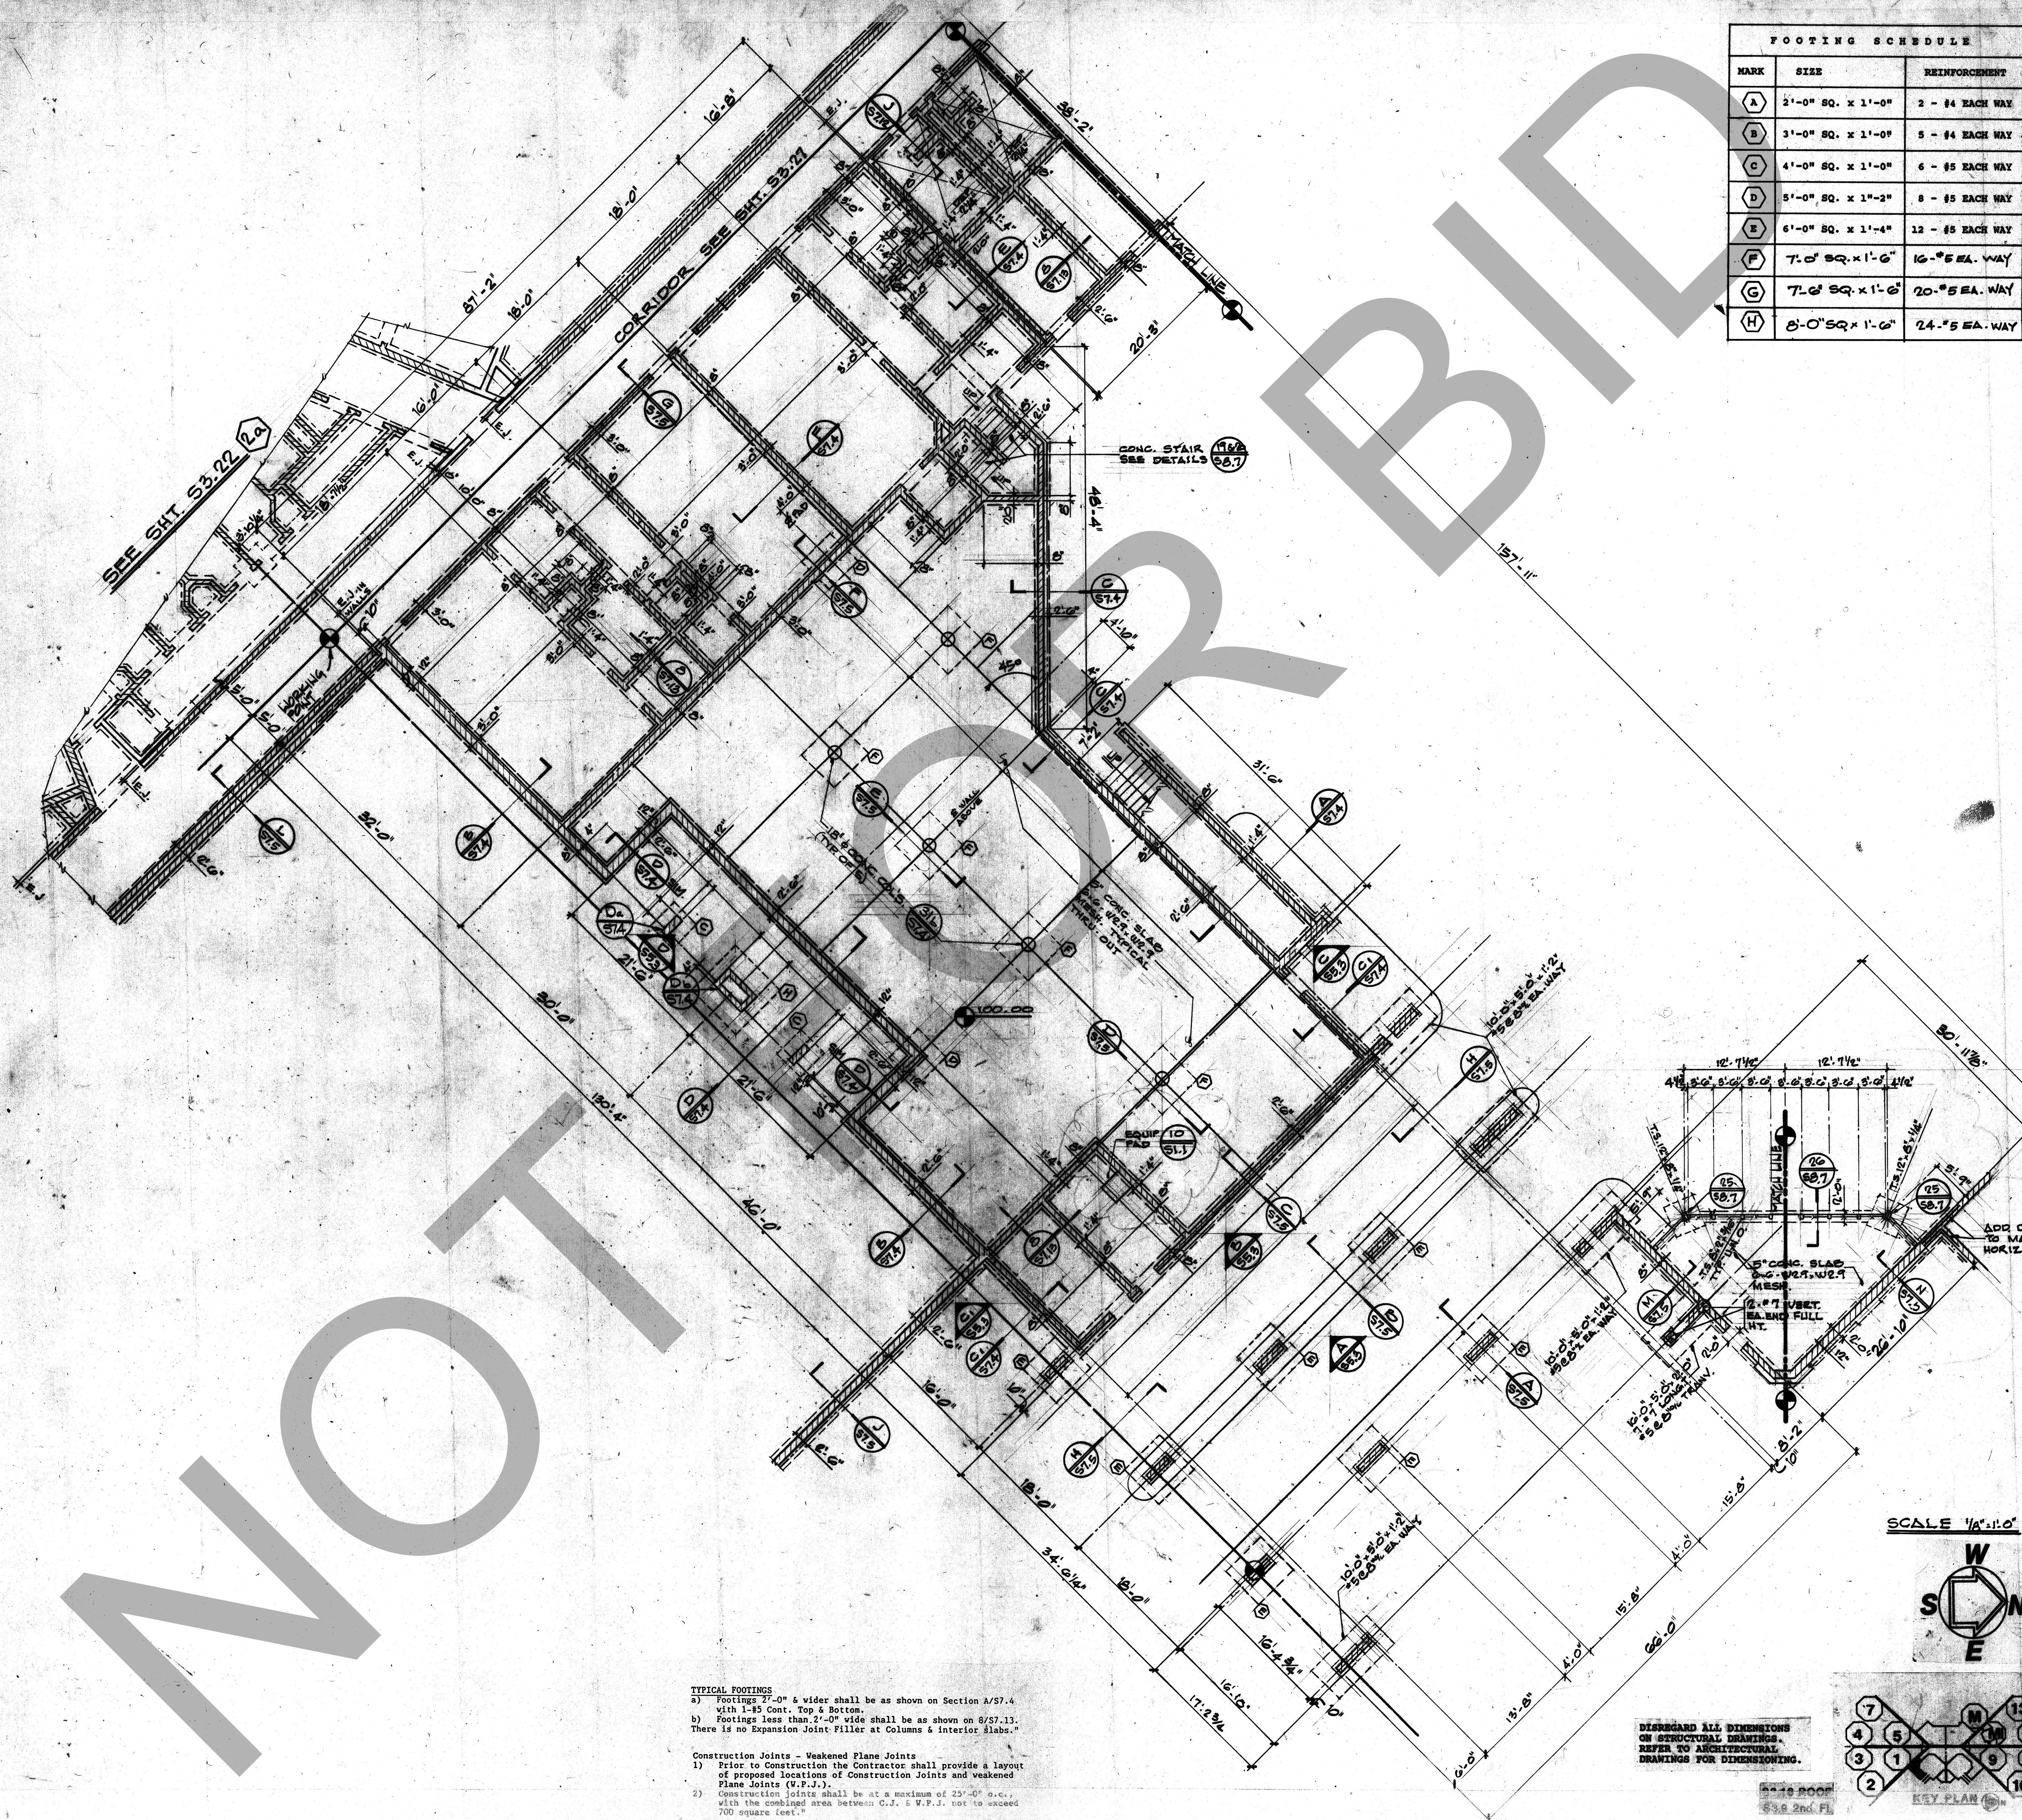

FOOTING SCHEDULE		
MARK	SIZE	REINFORCEMENT
A	2'-0" SQ. x 1'-0"	2 - #4 EACH WAY
B	3'-0" SQ. x 1'-0"	5 - #4 EACH WAY
C	4'-0" SQ. x 1'-0"	6 - #5 EACH WAY
D	5'-0" SQ. x 1'-2"	8 - #5 EACH WAY
E	6'-0" SQ. x 1'-4"	12 - #5 EACH WAY
F	7'-0" SQ. x 1'-6"	16 - #5 EA. WAY
G	7'-0" SQ. x 1'-6"	20 - #5 EA. WAY
H	8'-0" SQ. x 1'-6"	24 - #5 EA. WAY

Revisions	
No.	Date Description
1	7-24-88 P.T. 5125
2	8-24-88 AMENDMENT POSTED FOR CONSTRUCTION

ROSSER FABRAP INTERNATIONAL
Criminal Justice Architecture, Technology, Planning, Interiors,
Mechanical, Electrical, Plumbing, Security, & Civil Engineering.

JUSTICE SYSTEMS INCORPORATED
Criminal Justice Operations, Programming

JOHNSON & NIELSEN
Specialized Engineering

WEST - VALLEY - DETENTION - CENTER
FOR THE COUNTY OF SAN BERNARDINO, CALIFORNIA

HARRY MAYS, COUNTY ADMINISTRATION OFFICER

FLOYD THIEL, SHERIFF

BOARD OF SUPERVISORS
John Jones, Chairman, Phil Blanton



VIDEO
ARRAIGNMENT
FOUNDATION PL

Job No. 83-10-POOF
Date 83-8-2nd Fl.

TYPICAL FOOTINGS
a) Footings 2'-0" & wider shall be as shown on Section A/S7.4 with 1-#5 Cont. Top & Bottom.
b) Footings less than 2'-0" wide shall be as shown on 8/57.13. There is no Expansion Joint Filler at Columns & Interior Slabs.

Construction Joints - Weakened Plane Joints
1) Prior to Construction the Contractor shall provide a layout of proposed locations of Construction Joints and Weakened Plane Joints (W.P.J.).
2) Construction joints shall be at a maximum of 25'-0" o.c., with the combined area between C.J. & W.P.J. not to exceed 700 square feet.

DISREGARD ALL DIMENSIONS ON STRUCTURAL DRAWINGS. REFER TO ARCHITECTURAL DRAWINGS FOR DIMENSIONING.

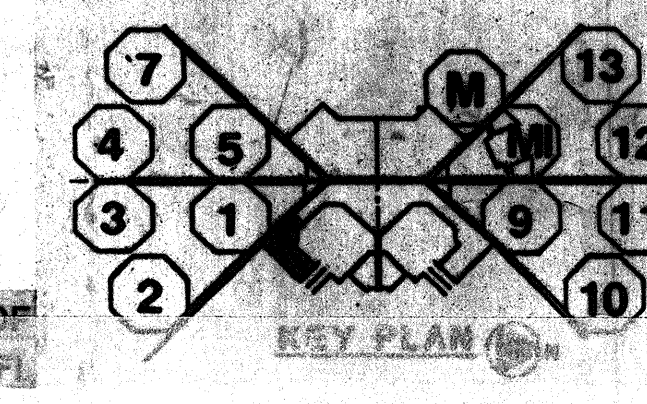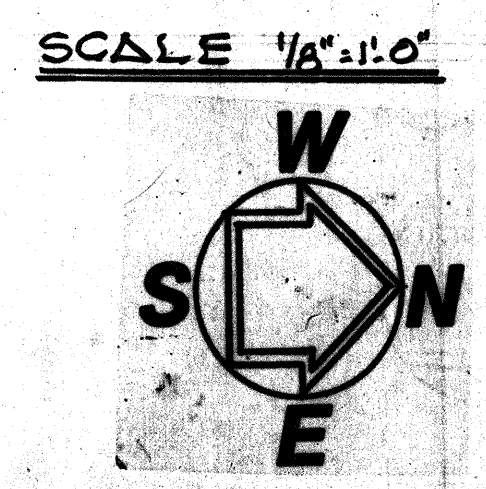

FOOTING SCHEDULE		
MARK	SIZE	REINFORCEMENT
A	2'-0" SQ. x 1'-0"	2 - #4 EACH WAY
B	3'-0" SQ. x 1'-0"	5 - #4 EACH WAY
C	4'-0" SQ. x 1'-0"	6 - #5 EACH WAY
D	5'-0" SQ. x 1'-2"	8 - #5 EACH WAY
E	6'-0" SQ. x 1'-4"	12 - #5 EACH WAY
F	8'-0" SQ. x 1'-6"	24 - #5 EACH WAY