
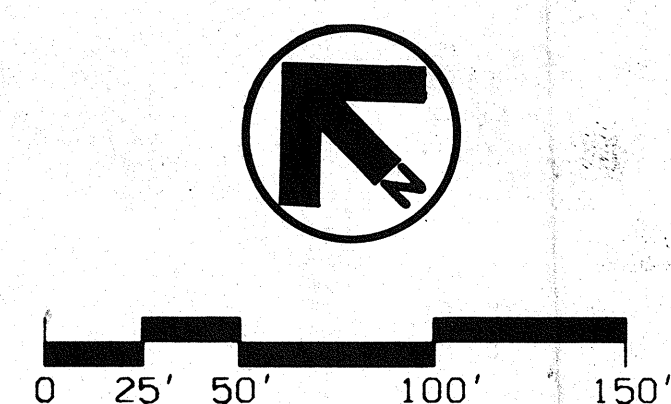
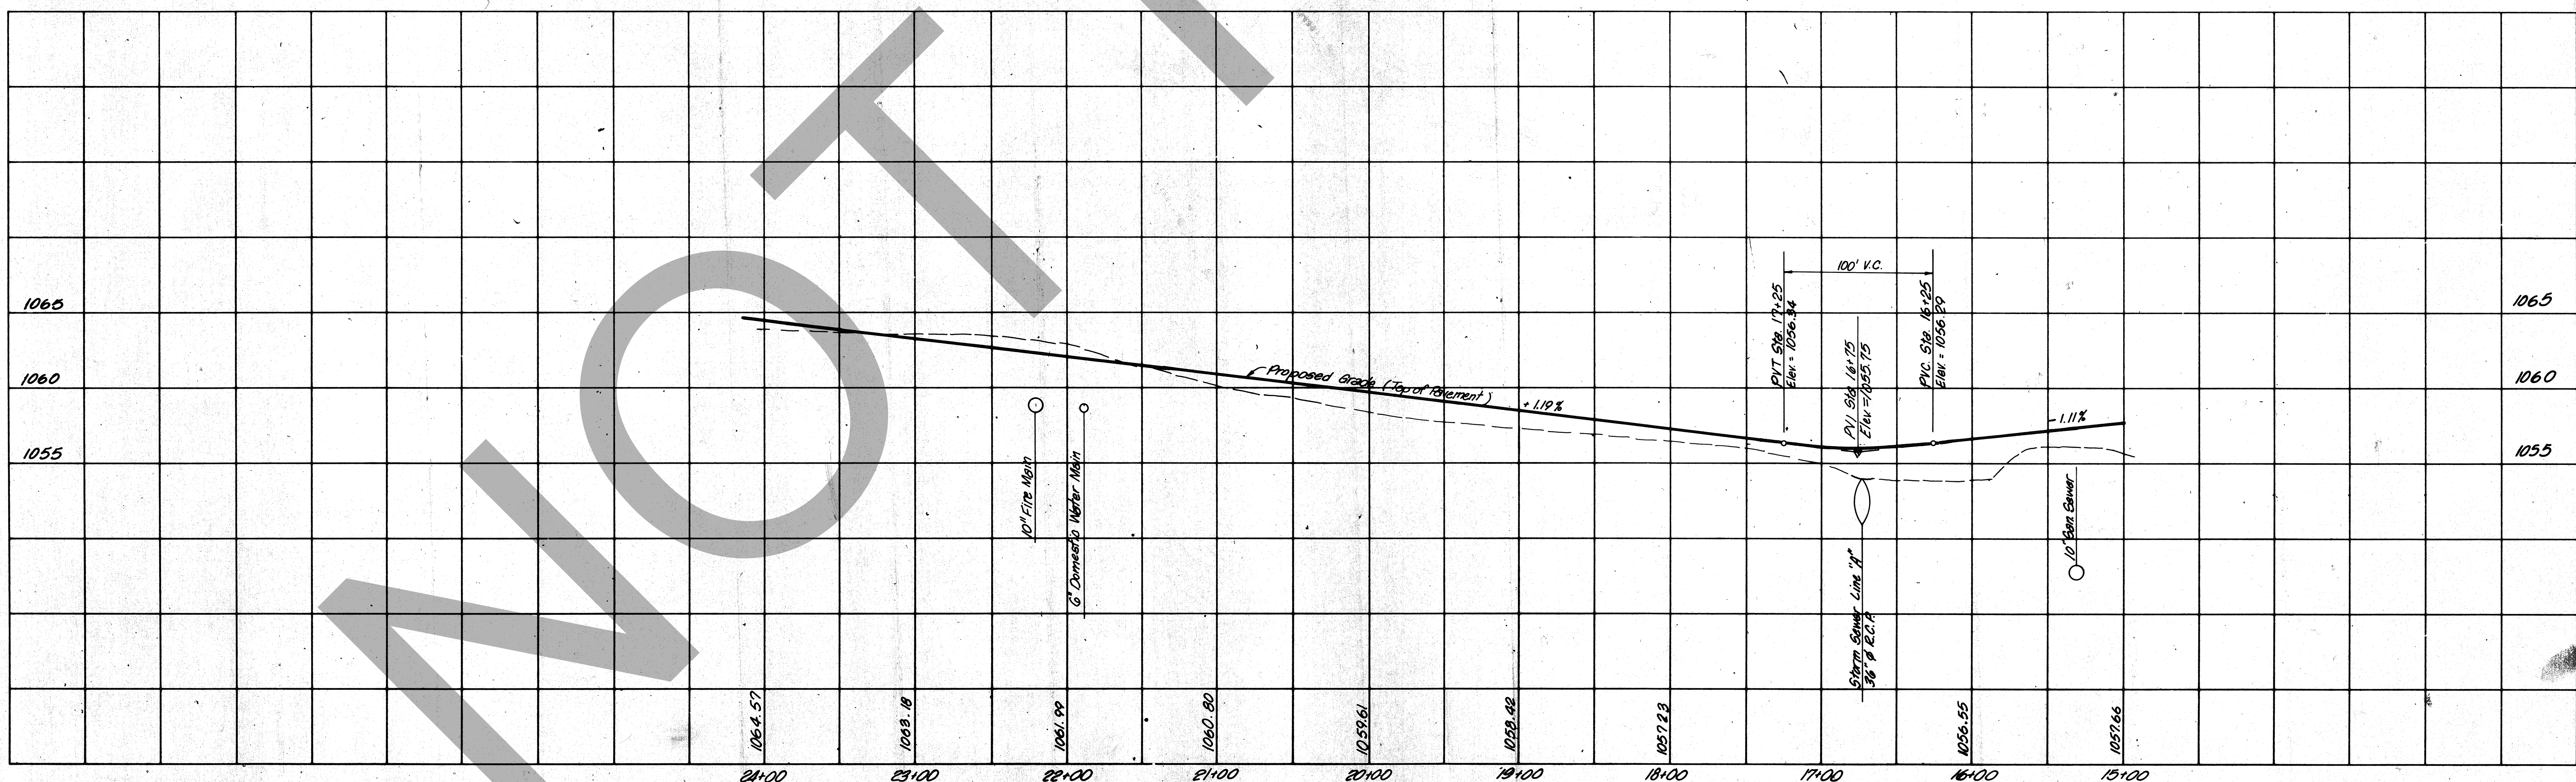


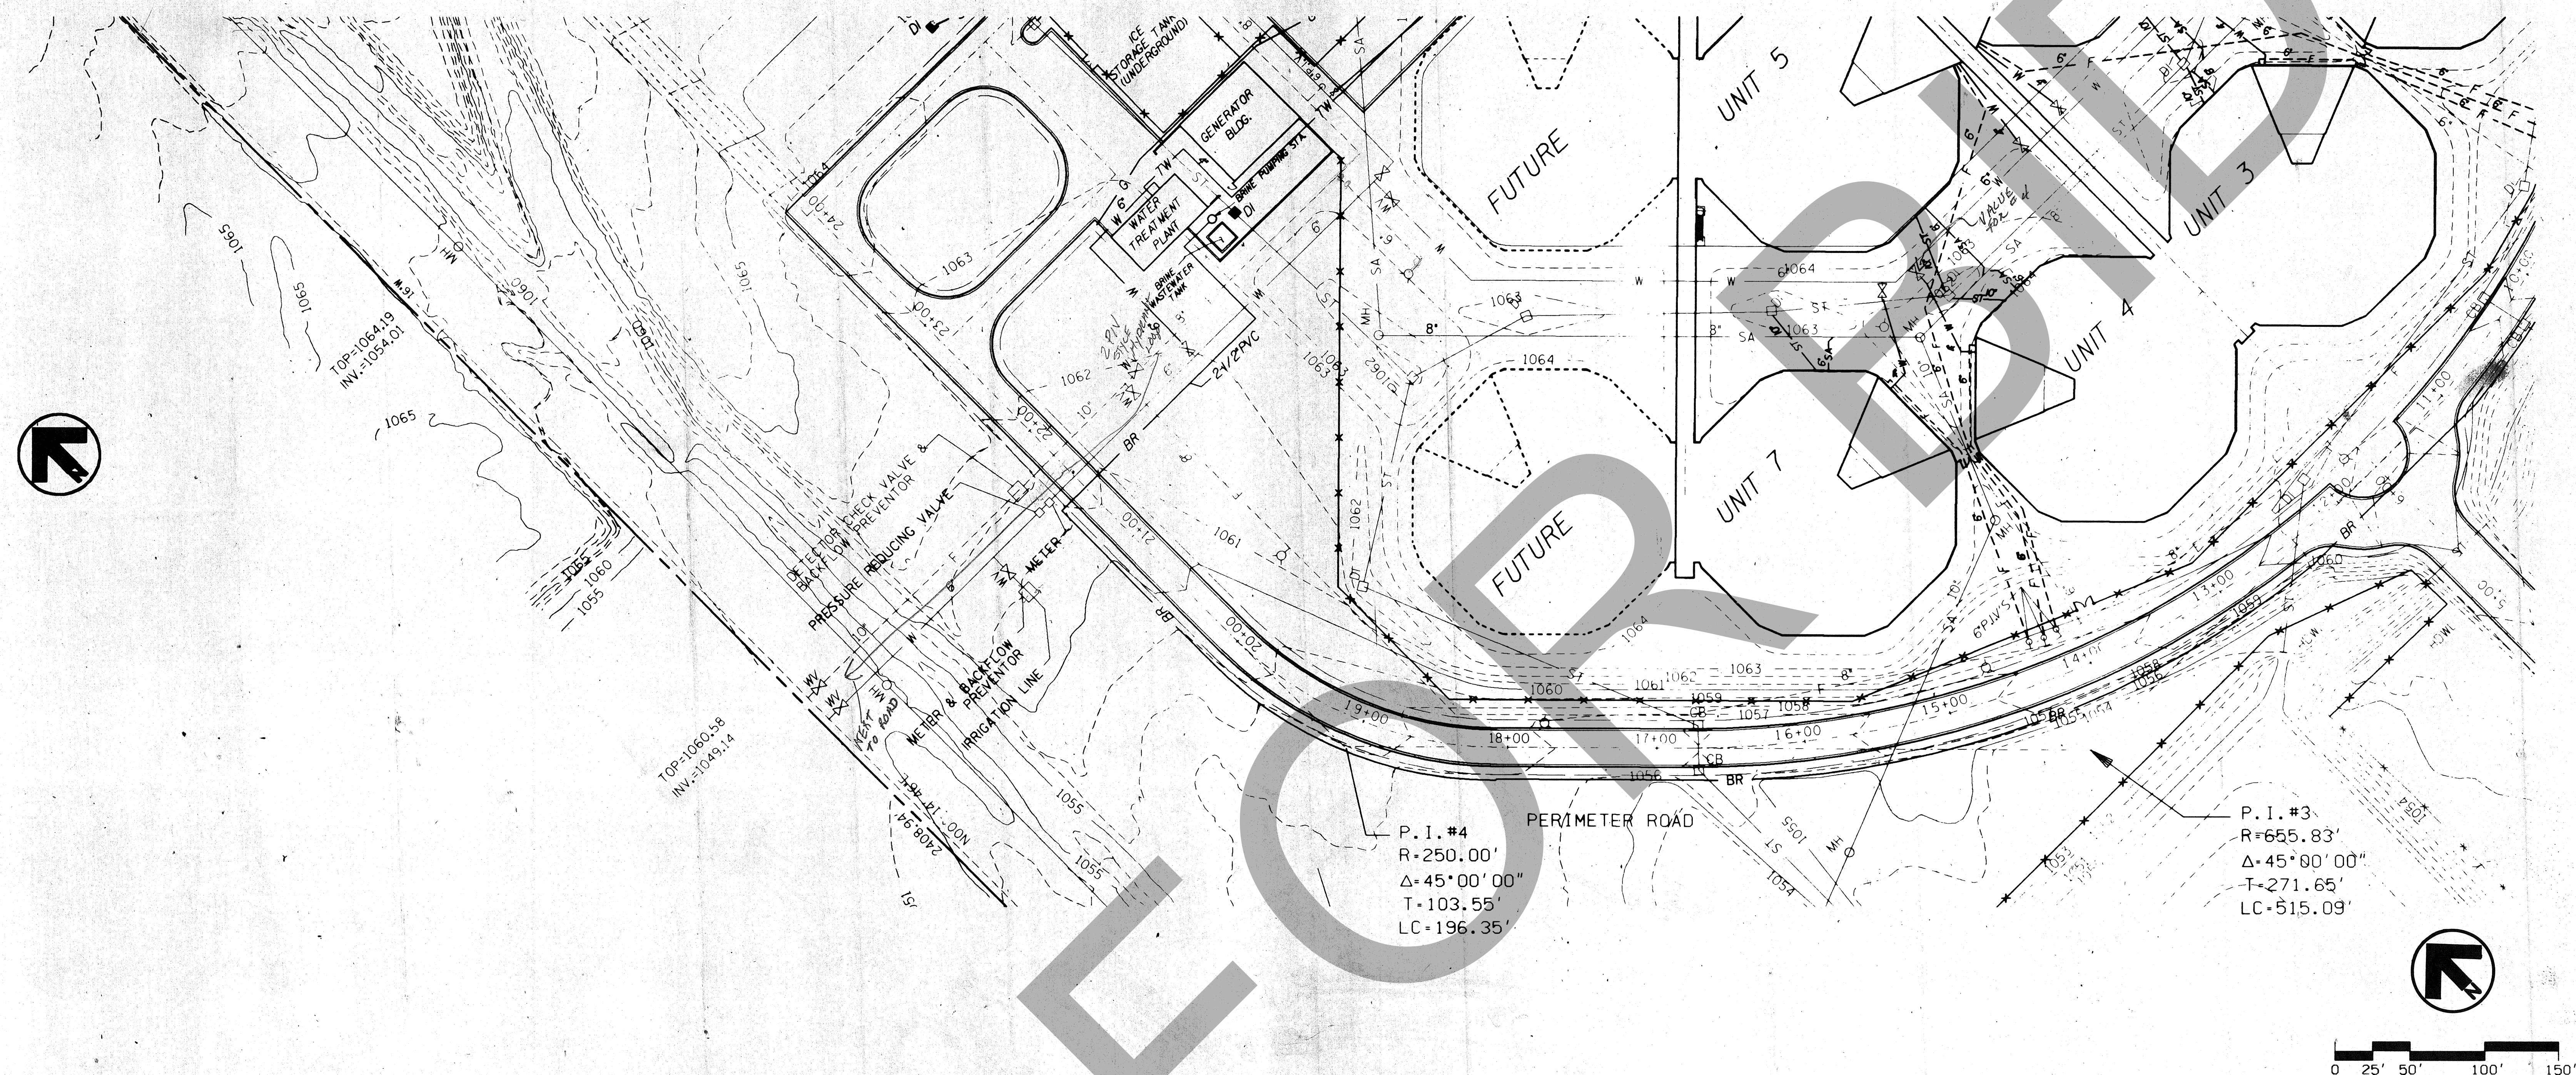

ROSSER FABRAP INTERNATIONAL

ROSSER FABRAP INTERNATIONAL, Inc.

ROSSER FABRAP INTERNATIONAL

ROSSER FABRAP INTERNATIONAL, Inc.

ROSSER FABRAP INTERNATIONAL

Criminal Justice Architecture, Technology, Planning, Interiors,
 Mechanical, Electrical, Plumbing, Security, & Civil Engineering

ROSSER FABRAP INTERNATIONAL

Criminal Justice Architecture, Technology, Planning, Interiors,
 Mechanical, Electrical, Plumbing, Security, & Civil Engineering

JUSTICE SYSTEMS INCORPORATED

Criminal Justice Operations, Programming
 Criminal Justice Operations, Programming
JOHNSON & NIELSEN
 Structural Engineering

JUSTICE SYSTEMS INCORPORATED

Criminal Justice Operations, Programming
 Criminal Justice Operations, Programming
JOHNSON & NIELSEN
 Structural Engineering

WEST - VALLEY - DETENTION - CENTER

FOR THE COUNTY OF SAN BERNARDINO, CALIFORNIA

HARRY MAYS, COUNTY ADMINISTRATION OFFICER

FLOYD TIDWELL, SHERIFF

BOARD OF SUPERVISORS

WEST - VALLEY - DETENTION - CENTER

FOR THE COUNTY OF SAN BERNARDINO, CALIFORNIA

HARRY MAYS, COUNTY ADMINISTRATION OFFICER

FLOYD TIDWELL, SHERIFF

BOARD OF SUPERVISORS

PERIMETER ROAD

PLAN & PROFILE

STA. 15+00

TO STA. 24+07.86

PERIMETER ROAD

PLAN & PROFILE

STA. 15+00

TO STA. 24+07.86

SCALES:




VERT. - 1" = 5'

HORIZ. - 1" = 50'

SCALES:

VERT. - 1" = 5'

HORIZ. - 1" = 50'

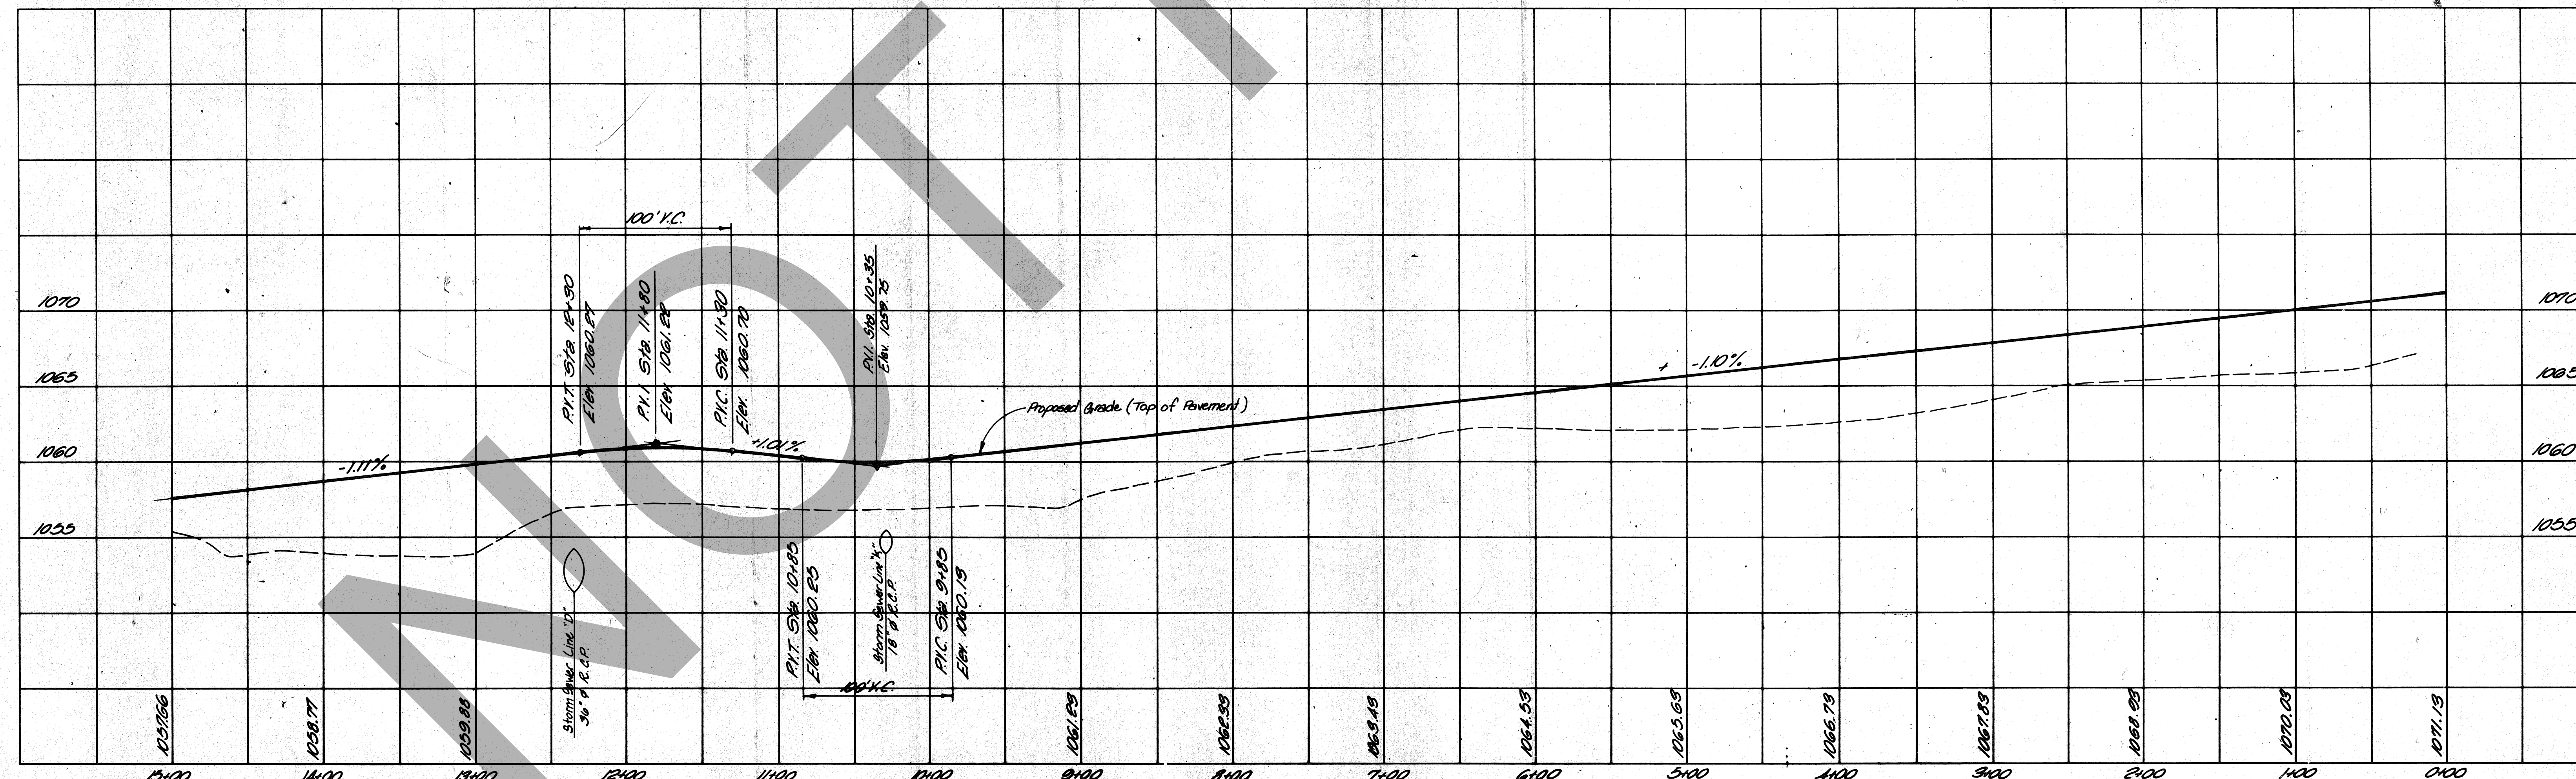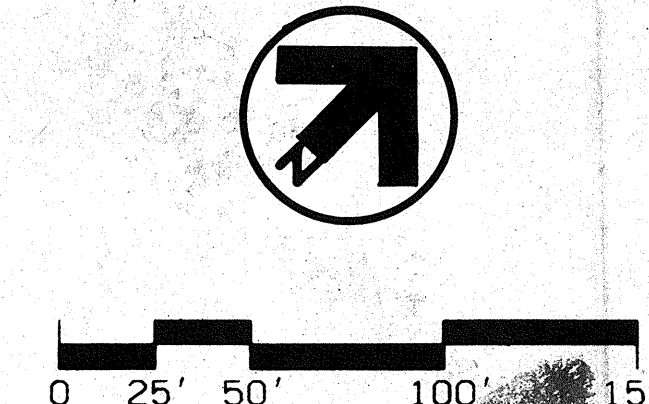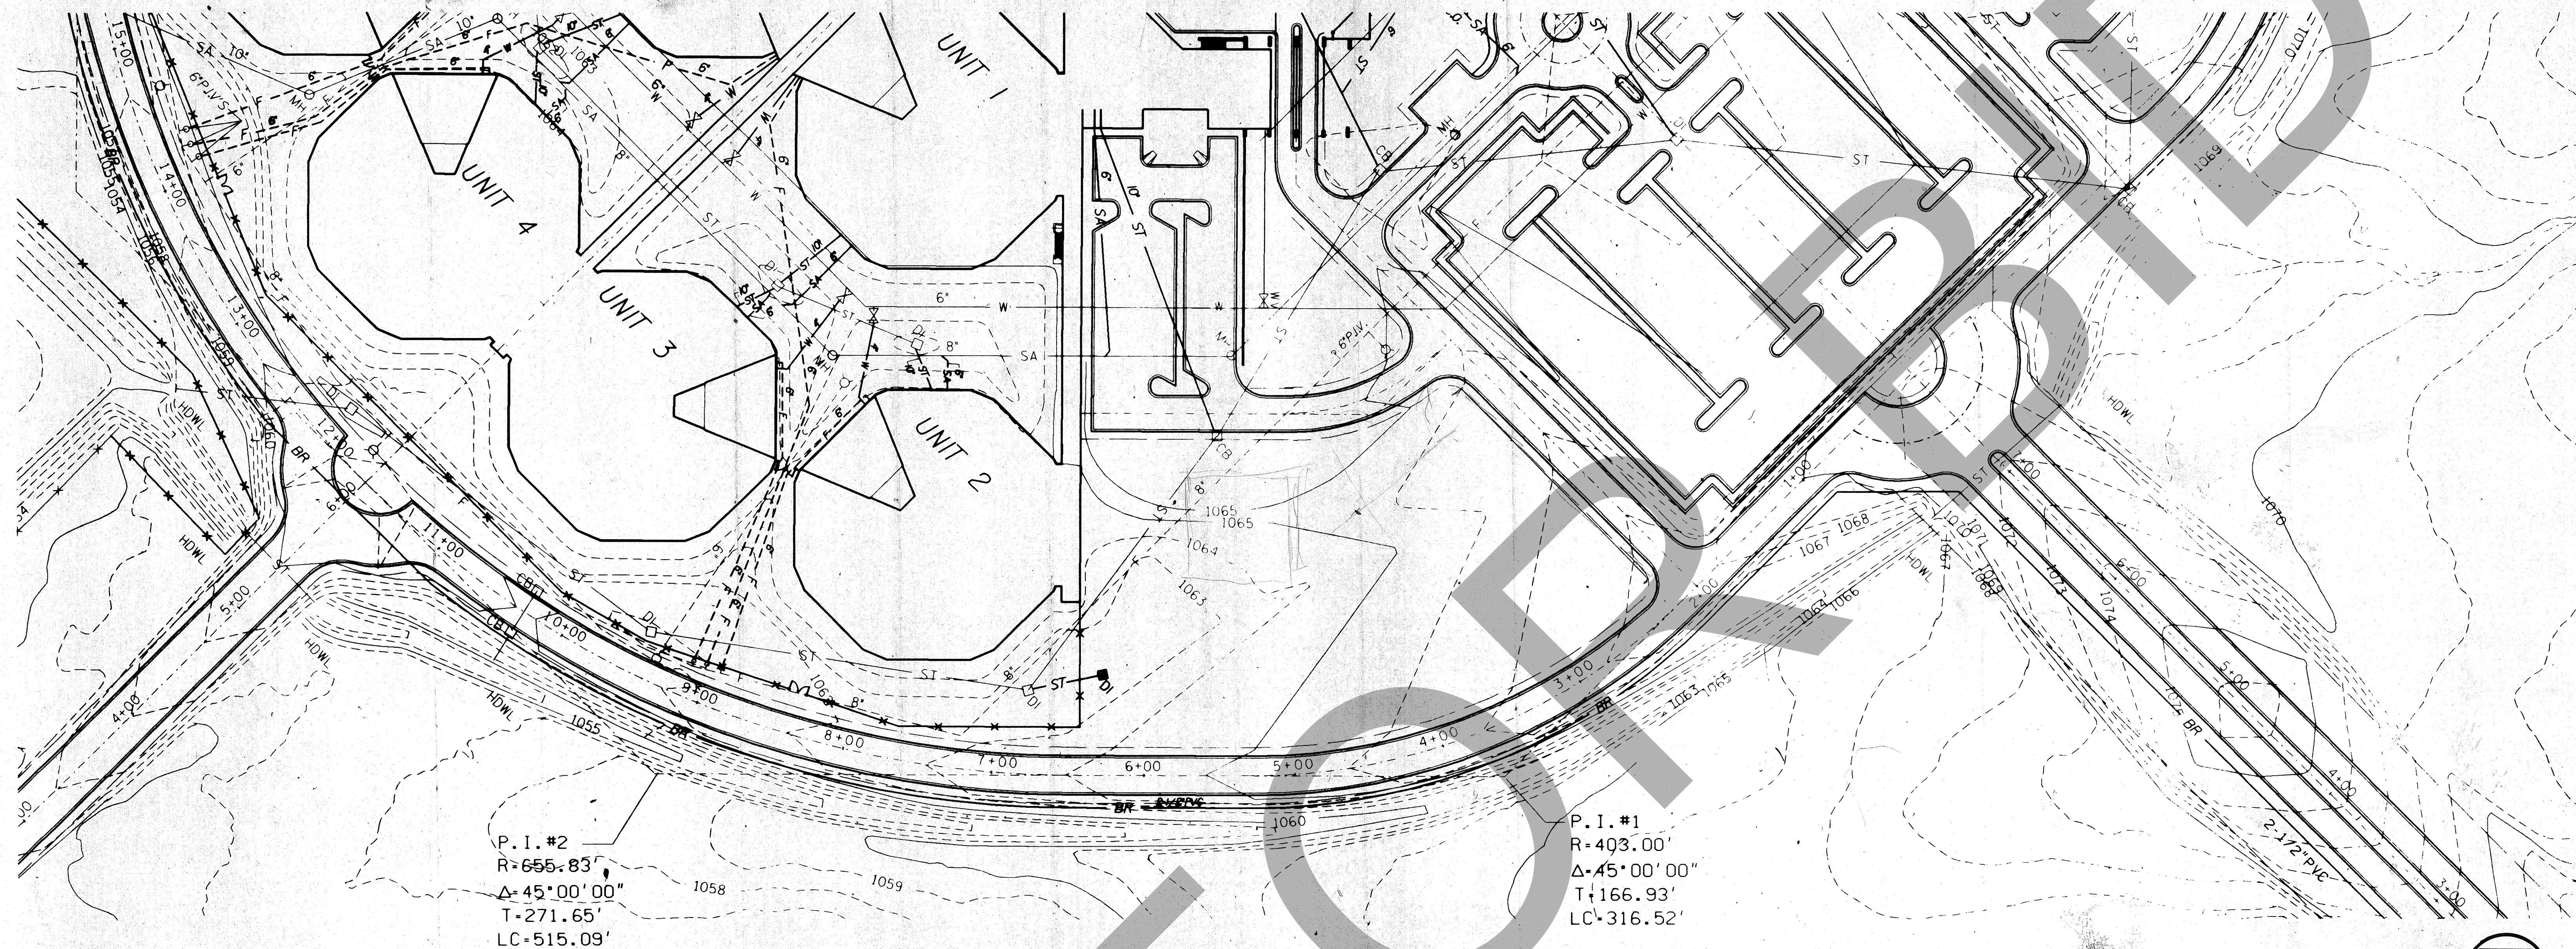

SCALES:
VERT. - 1" = 5'
HORIZ. - 1" = 50'

ROSSER FABRAP INTERNATIONAL
Comprehensive Services for Building Design and Technology
Atlanta Savannah Tampa

ROSSER FABRAP INTERNATIONAL, Inc.
Comprehensive Services for Building Design and Technology
Atlanta Savannah Tampa

ROSSER FABRAP INTERNATIONAL
Criminal Justice Architecture, Technology, Planning, Interiors, Mechanical, Electrical, Plumbing, Security, & Civil Engineering

JUSTICE SYSTEMS INCORPORATED
Criminal Justice Operations, Programming
JOHNSON & NIELSEN
Structural Engineering




WEST - VALLEY - DETENTION - CENTER
FOR THE COUNTY OF SAN BERNARDINO, CALIFORNIA

HARRY MATS, COUNTY ADMINISTRATION OFFICER
FLOYD TIDWELL, SHERIFF

BOARD OF SUPERVISORS

PLAN & PROFILE
STA. 0+00 TO STA. 15+00

Job No. 880128-04
Date 10/17/88

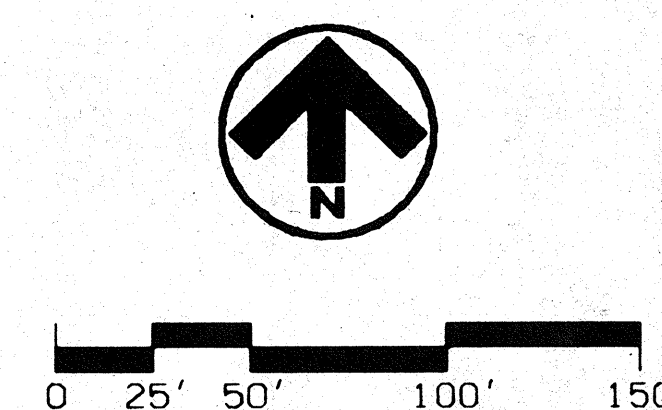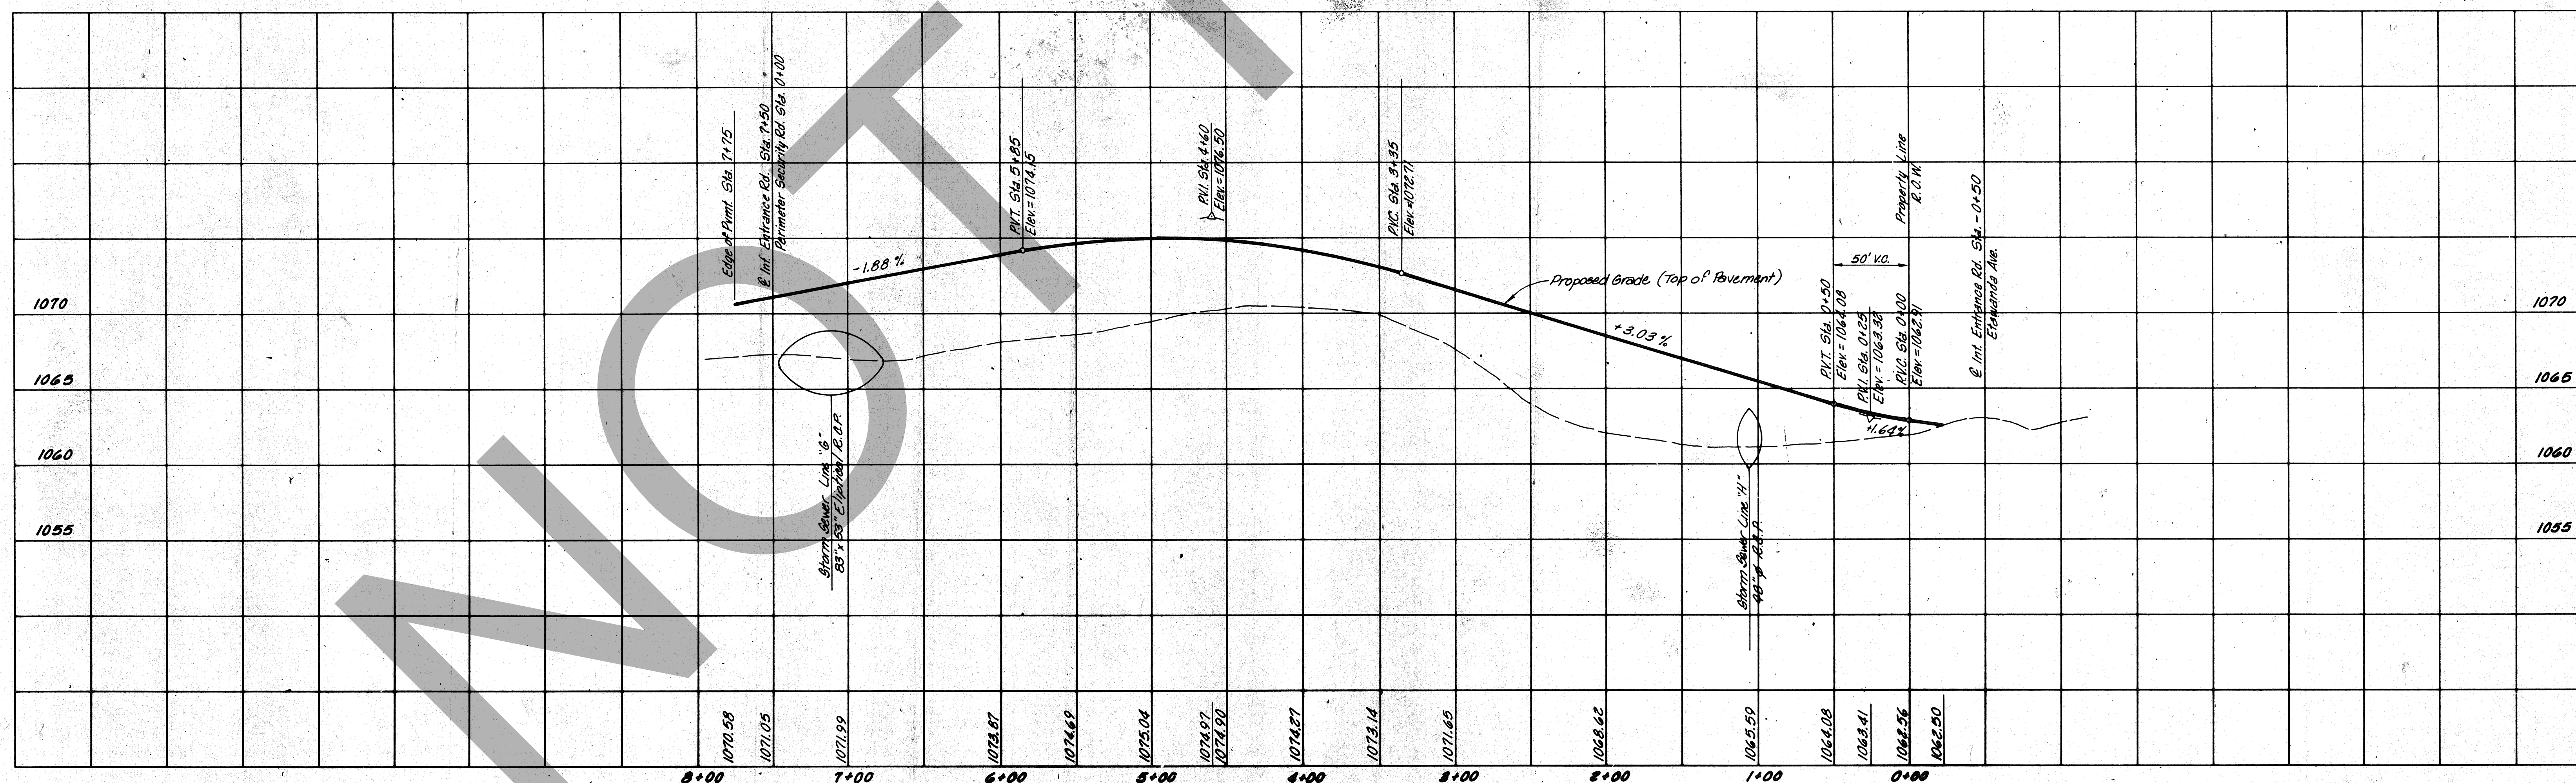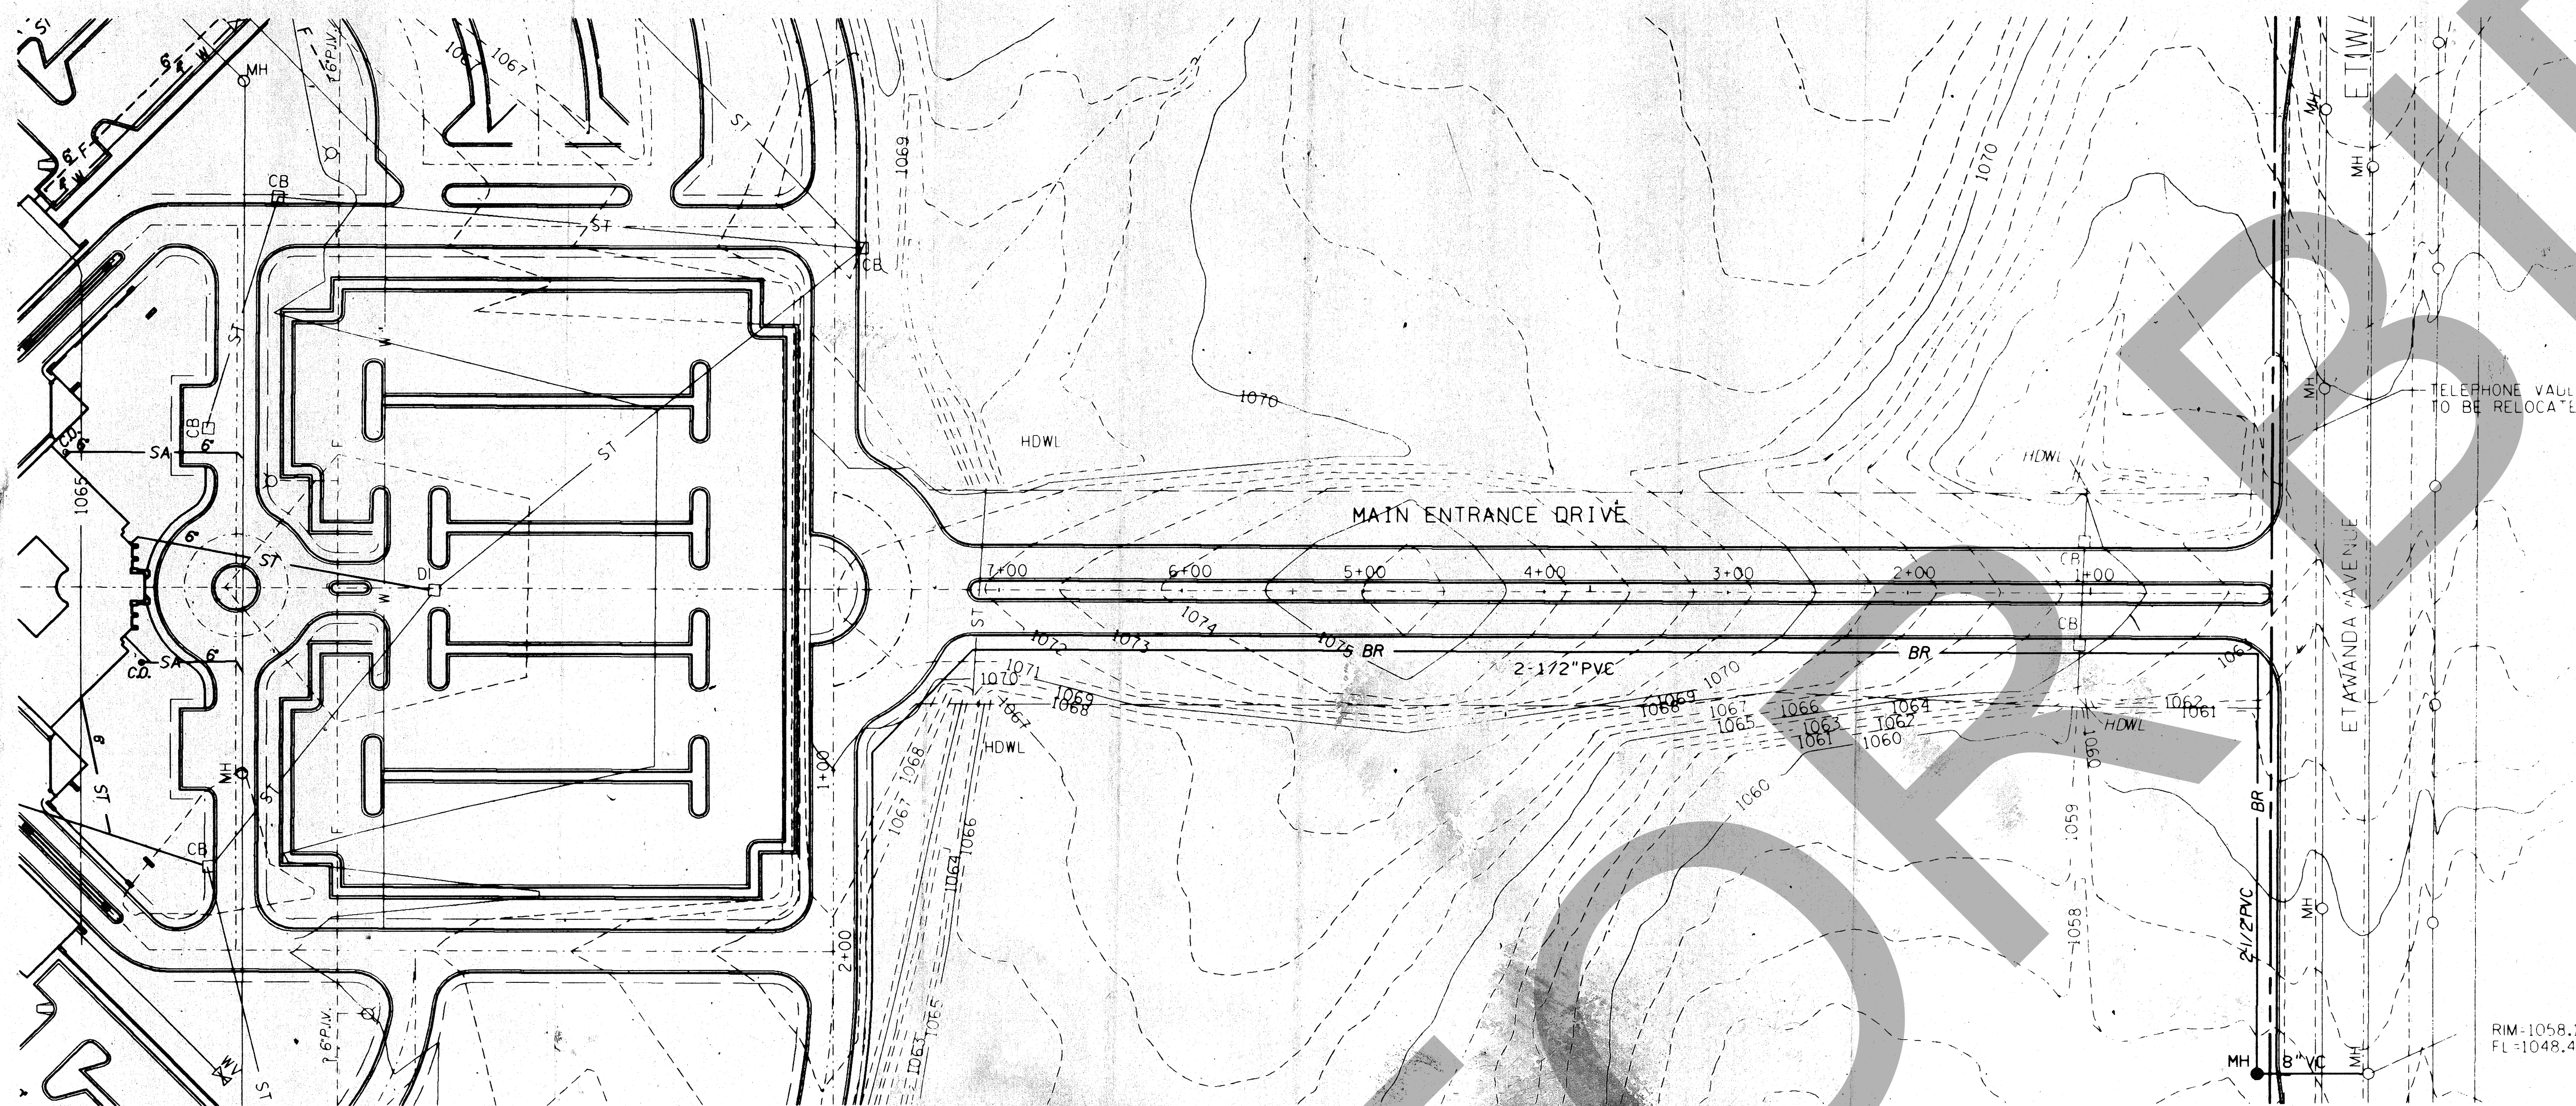

No.	Date	Description
1	10/17/88	Added to Project, Issued for Construction

ROSSER FABRAP INTERNATIONAL
 Criminal Justice Architecture, Technology, Planning, Interiors,
 Mechanical, Electrical, Plumbing, Security, & Civil Engineering

JUSTICE SYSTEMS INCORPORATED
 Criminal Justice Operations, Programming


JOHNSON & NIELSEN
 Structural Engineering

WEST - VALLEY - DETENTION - CENTER
 FOR THE COUNTY OF SAN BERNARDINO, CALIFORNIA

HARRY MANS, COUNTY ADMINISTRATION OFFICER


FLOYD TIDWELL, SHERIFF

BOARD OF SUPERVISORS

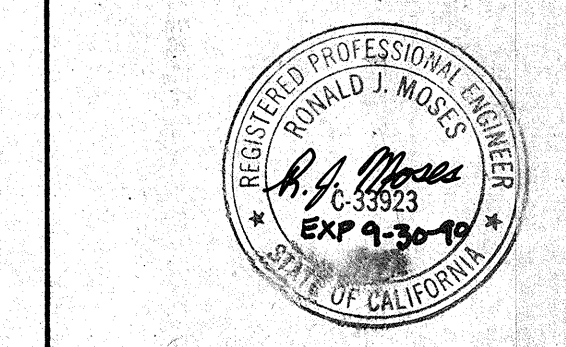


MAIN ENTRANCE DRIVE
 PLAN & PROFILE
 STA. 0+00
 TO STA. 7+91.60

SCALES:
 VERT. - 1" = 5'
 HORIZ. - 1" = 50'

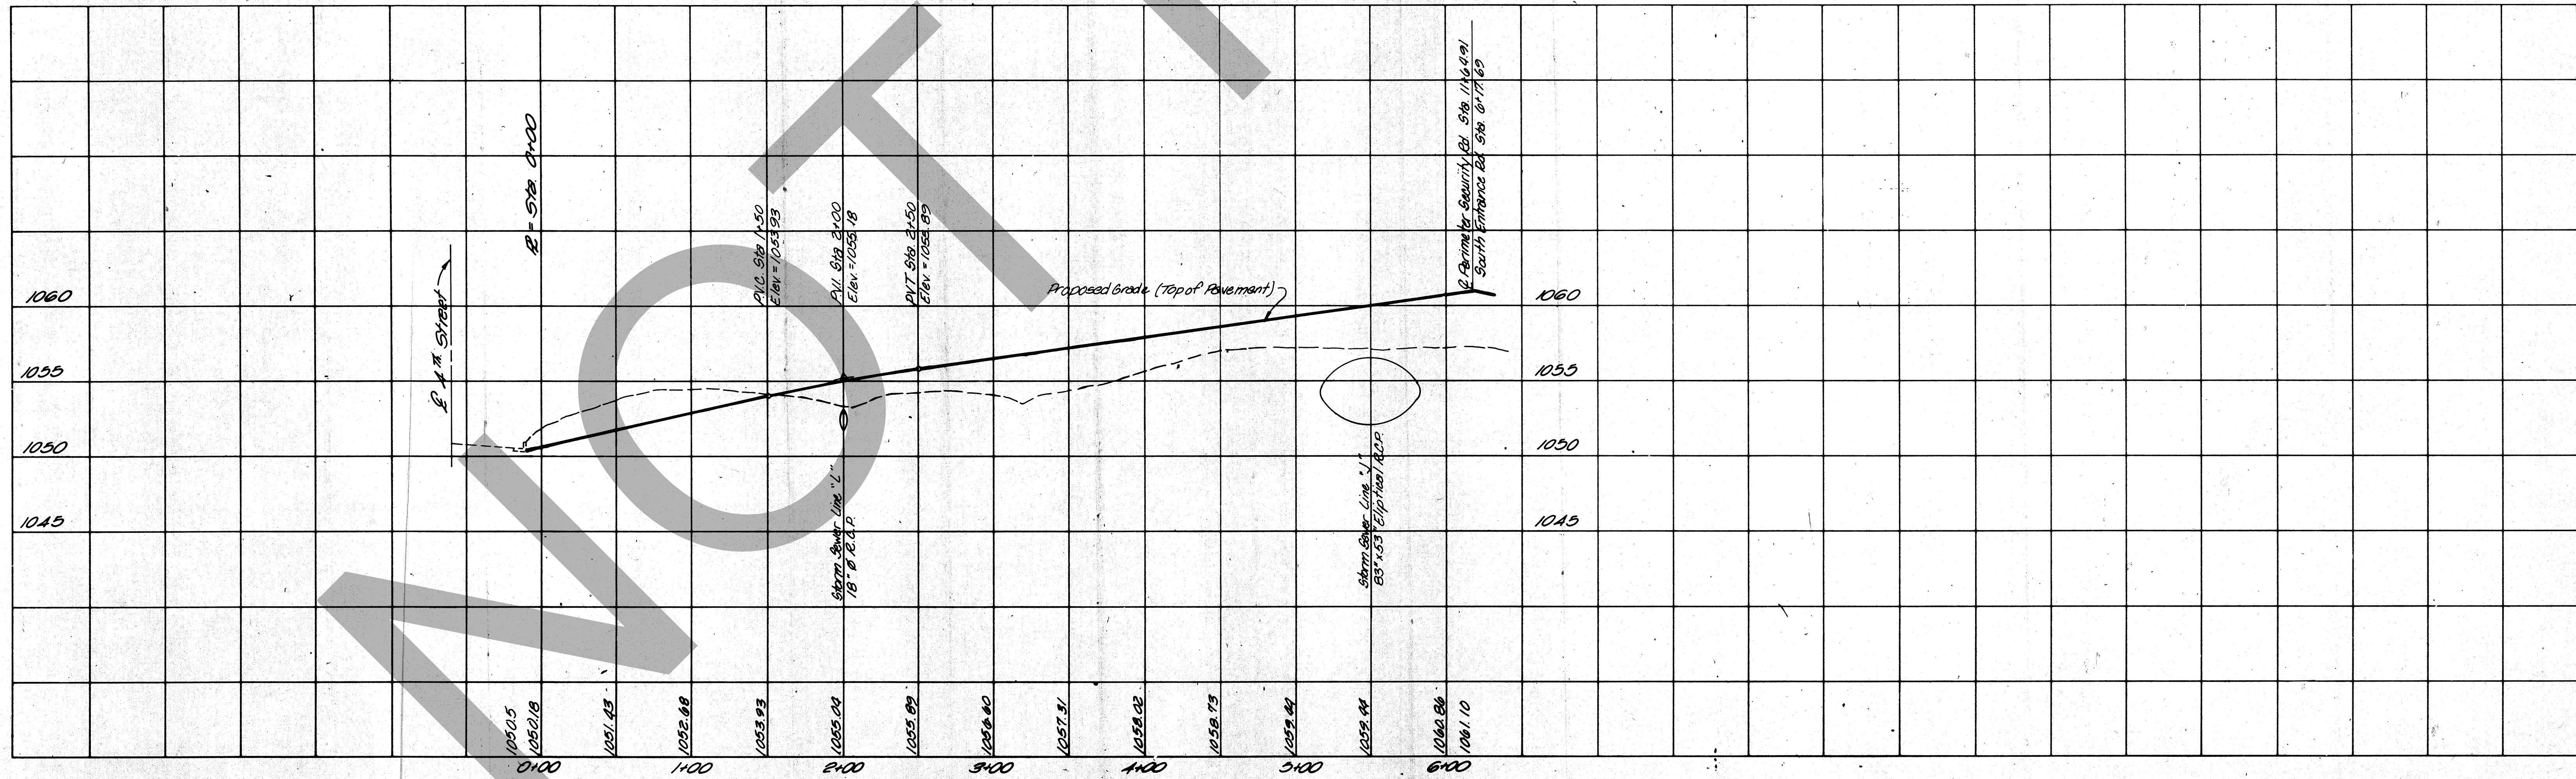

SCALES:
VERT. - 1" = 5'
HORIZ. - 1" = 50'

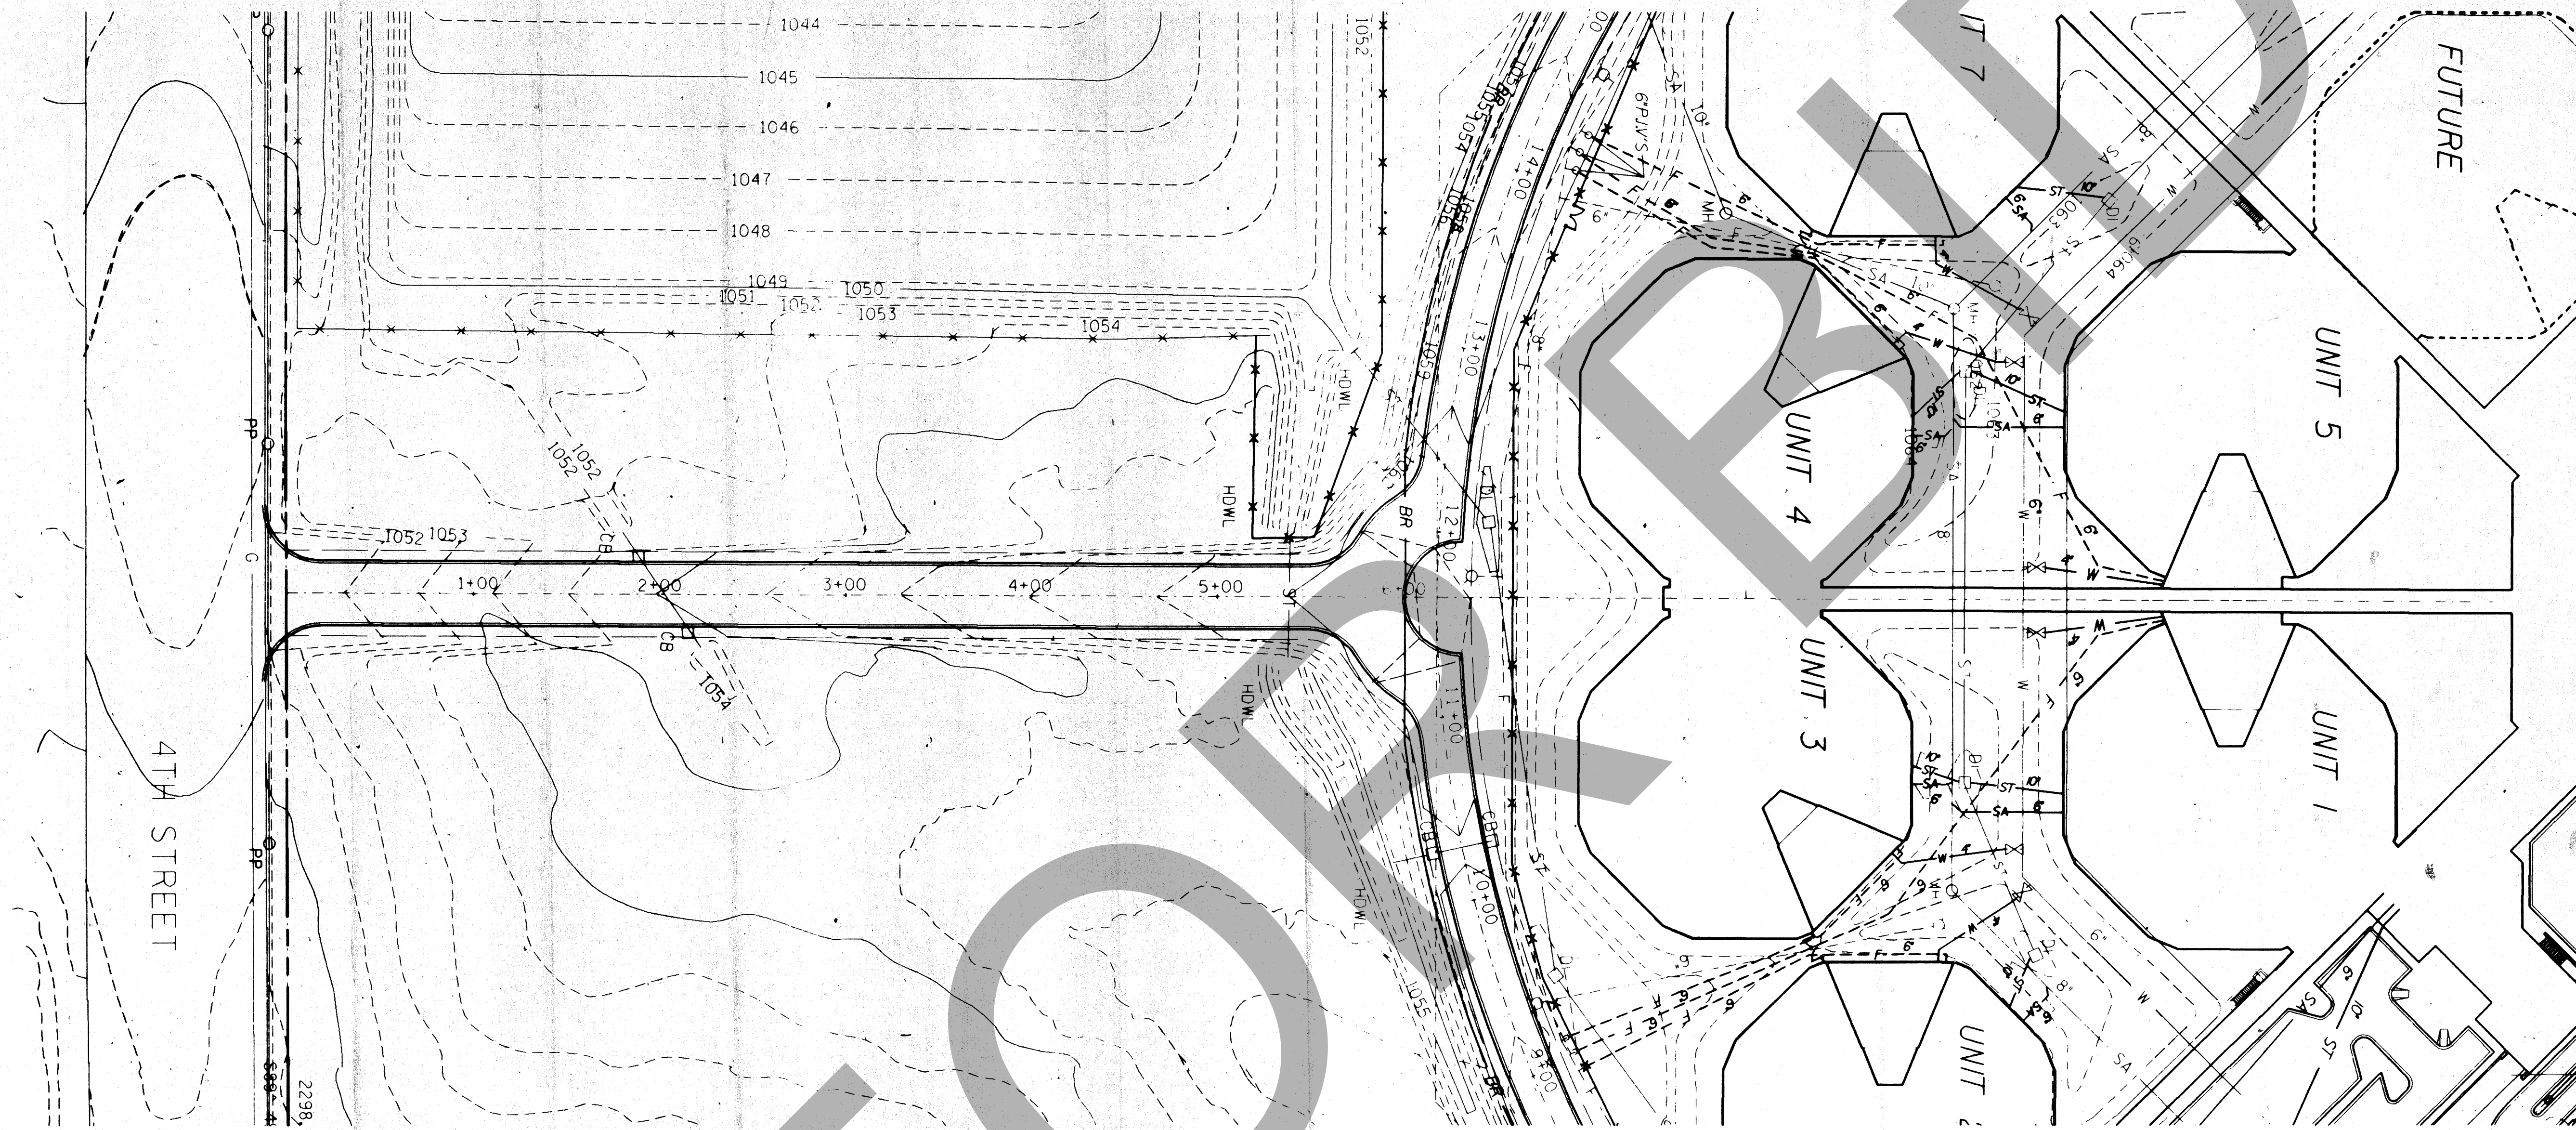

ROSSER FABRAP INTERNATIONAL

ROSSER FABRAP INTERNATIONAL
Comprehensive Services for Building
Design and Technology
Atlanta Savannah Tampa


No.	Date	Description
10	8-17-88	As Issued
11	8-17-88	As Issued
ROSSER FABRAP INTERNATIONAL
Criminal Justice Architecture, Technology, Planning, Interiors,
Mechanical, Electrical, Plumbing, Security, & Civil Engineering

JUSTICE SYSTEMS INCORPORATED
Criminal Justice Operations, Programming
JOHNSON & NIELSEN
Structural Engineering

WEST - VALLEY - DETENTION - CENTER
FOR THE COUNTY OF SAN BERNARDINO, CALIFORNIA
HARRY MAYS, COUNTY ADMINISTRATION OFFICER
FLOYD TIDWELL, SHERIFF


BOARD OF SUPERVISORS

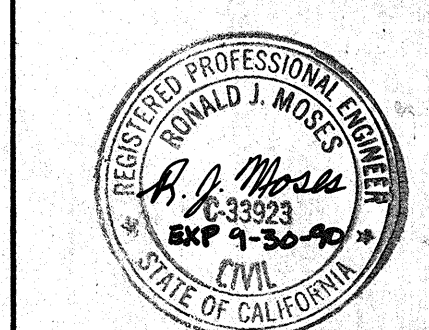

ENTRANCE
ROAD
PLAN & PROFILE
STA. 0+00
TO STA. 6+17.69

Job No. 88066-04
Date 10/17/88

10/10/00

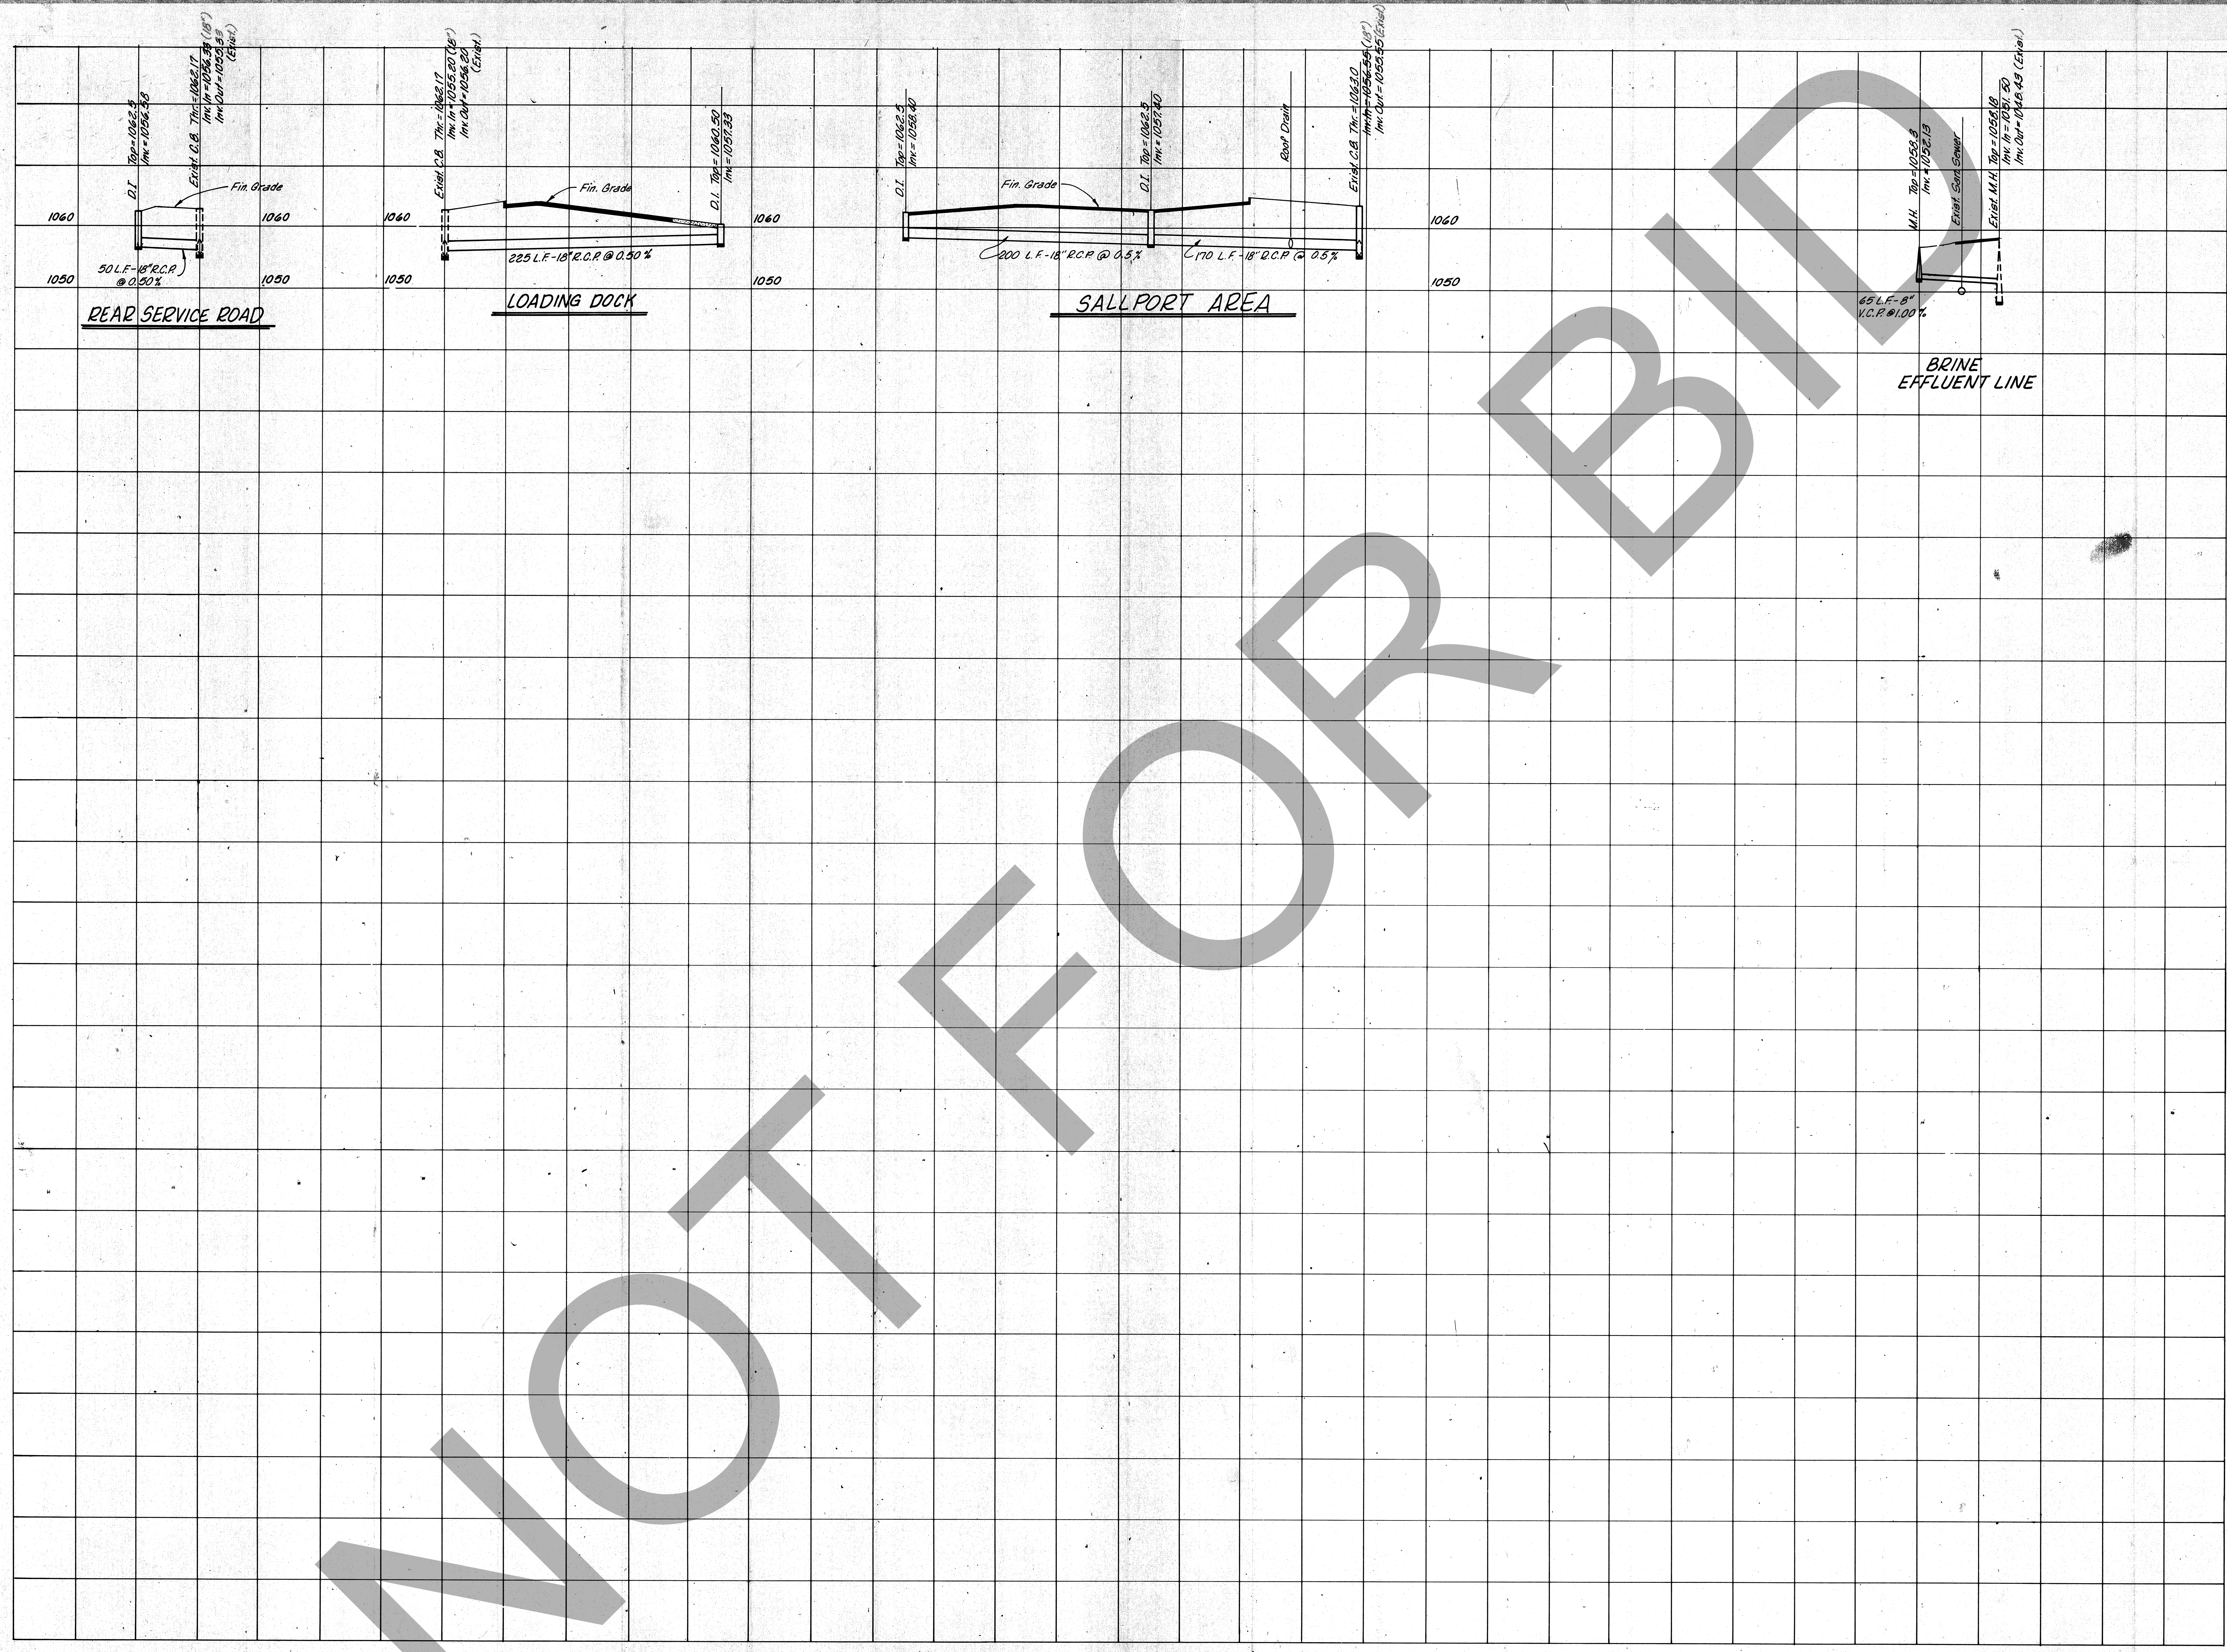

ROSSER FABRAP INTERNATIONAL
Comprehensive Services for Building
Design and Technology
Atlanta Savannah Tampa

Revisions

No.	Date	Description
1	10/17/00	Added to Project, Level for Construction

ROSSER FABRAP INTERNATIONAL
Criminal Justice Architecture, Technology, Planning, Interior, Mechanical, Electrical, Plumbing, Security, & Civil Engineering

JUSTICE SYSTEMS INCORPORATED
Criminal Justice Operations, Programming

JOHNSON & NIELSEN
Structural Engineering

WEST • VALLEY • DETENTION • CENTER
FOR • THE • COUNTY • OF • SAN • BERNARDINO • CALIFORNIA

HARRY MAIS, COUNTY ADMINISTRATION OFFICER

FLOYD TIDWELL, SHERIFF

BOARD OF SUPERVISORS
San Bern Co. Board of Supervisors
San Bern Co. Board of Supervisors
UTILITY PROFILES

Job No. S8058.04
Date 10/17/00
CADD No.

13

C12

RELEASSED FOR CONSTRUCTION