

SEE SHT. S2.3 FOR
CONTINUATION
OF CORR. FROM
SEGMENT 1

SEE SHT. S2.3 FOR CONT.
OF CORR. FROM
SEGMENT 2

- NOTES:
 3. WELDING:
 - A. 3/8" PLK WELDS.
 1. EACH CORRUGATION, ALL BEARINGS.
 2. 24" O.C. TO ALL PARALLEL BEAMS.
 3. 12" O.C. TO PARALLEL WALLS.
 - B. 1/2" LONG SEAM WELDS.
 1. 24" O.C. ALL SEAMS.

NOTE: SEE SHT. S3.29 FOR
CORRIDOR ROOF FRAMING
PLAN

Revisions	
No.	Date Description
1	12-21-88
2	12-21-88
ROSSER FABRAP INTERNATIONAL
Criminal Justice Architecture, Technology, Planning, Interiors,
Mechanical, Electrical, Plumbing, Security, & Civil Engineering

JUSTICE SYSTEMS INCORPORATED
Criminal Justice Operations, Programming

JOHNSON & NIELSEN
Security Engineering


WEST VALLEY DETENTION CENTER
FOR THE COUNTY OF SAN BERNARDINO, CALIFORNIA


HARRY WAYS, COUNTY ADMINISTRATION OFFICER

FLOYD TIDWELL, SHERIFF

BOARD OF SUPERVISORS

HOUSING & MEDICAL UNITS
ROOF FRAMING
PLANS

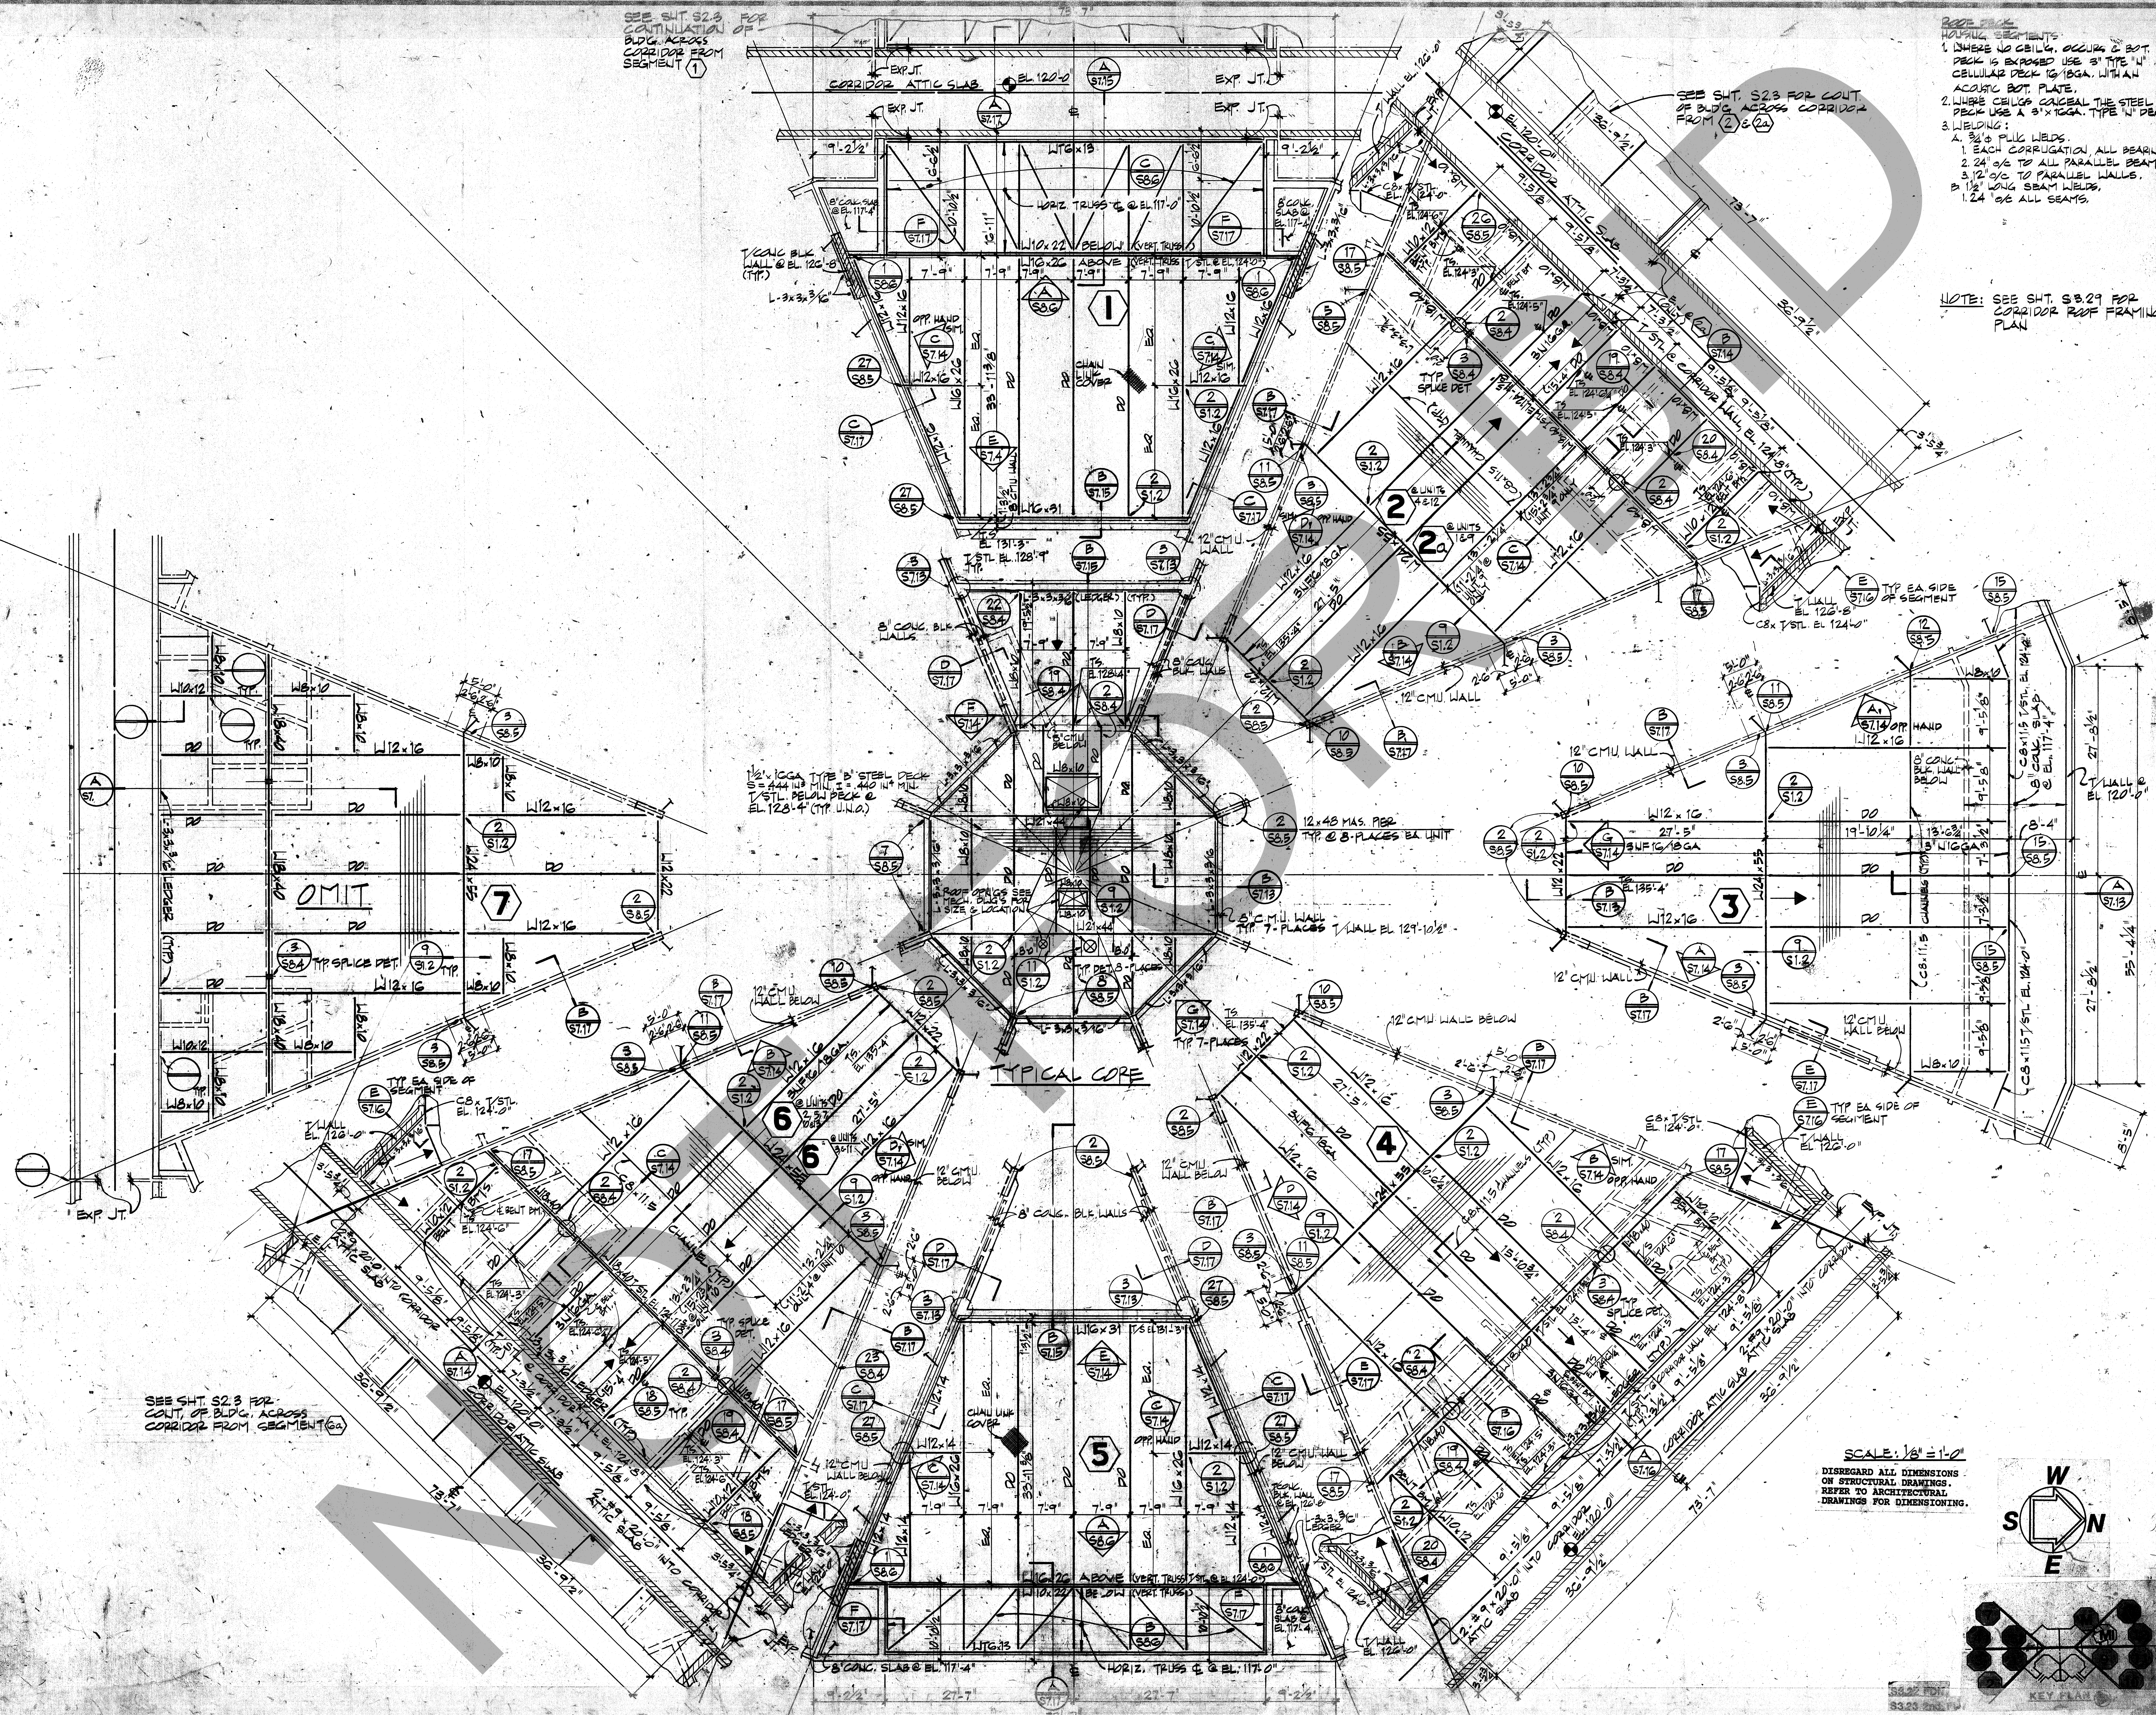

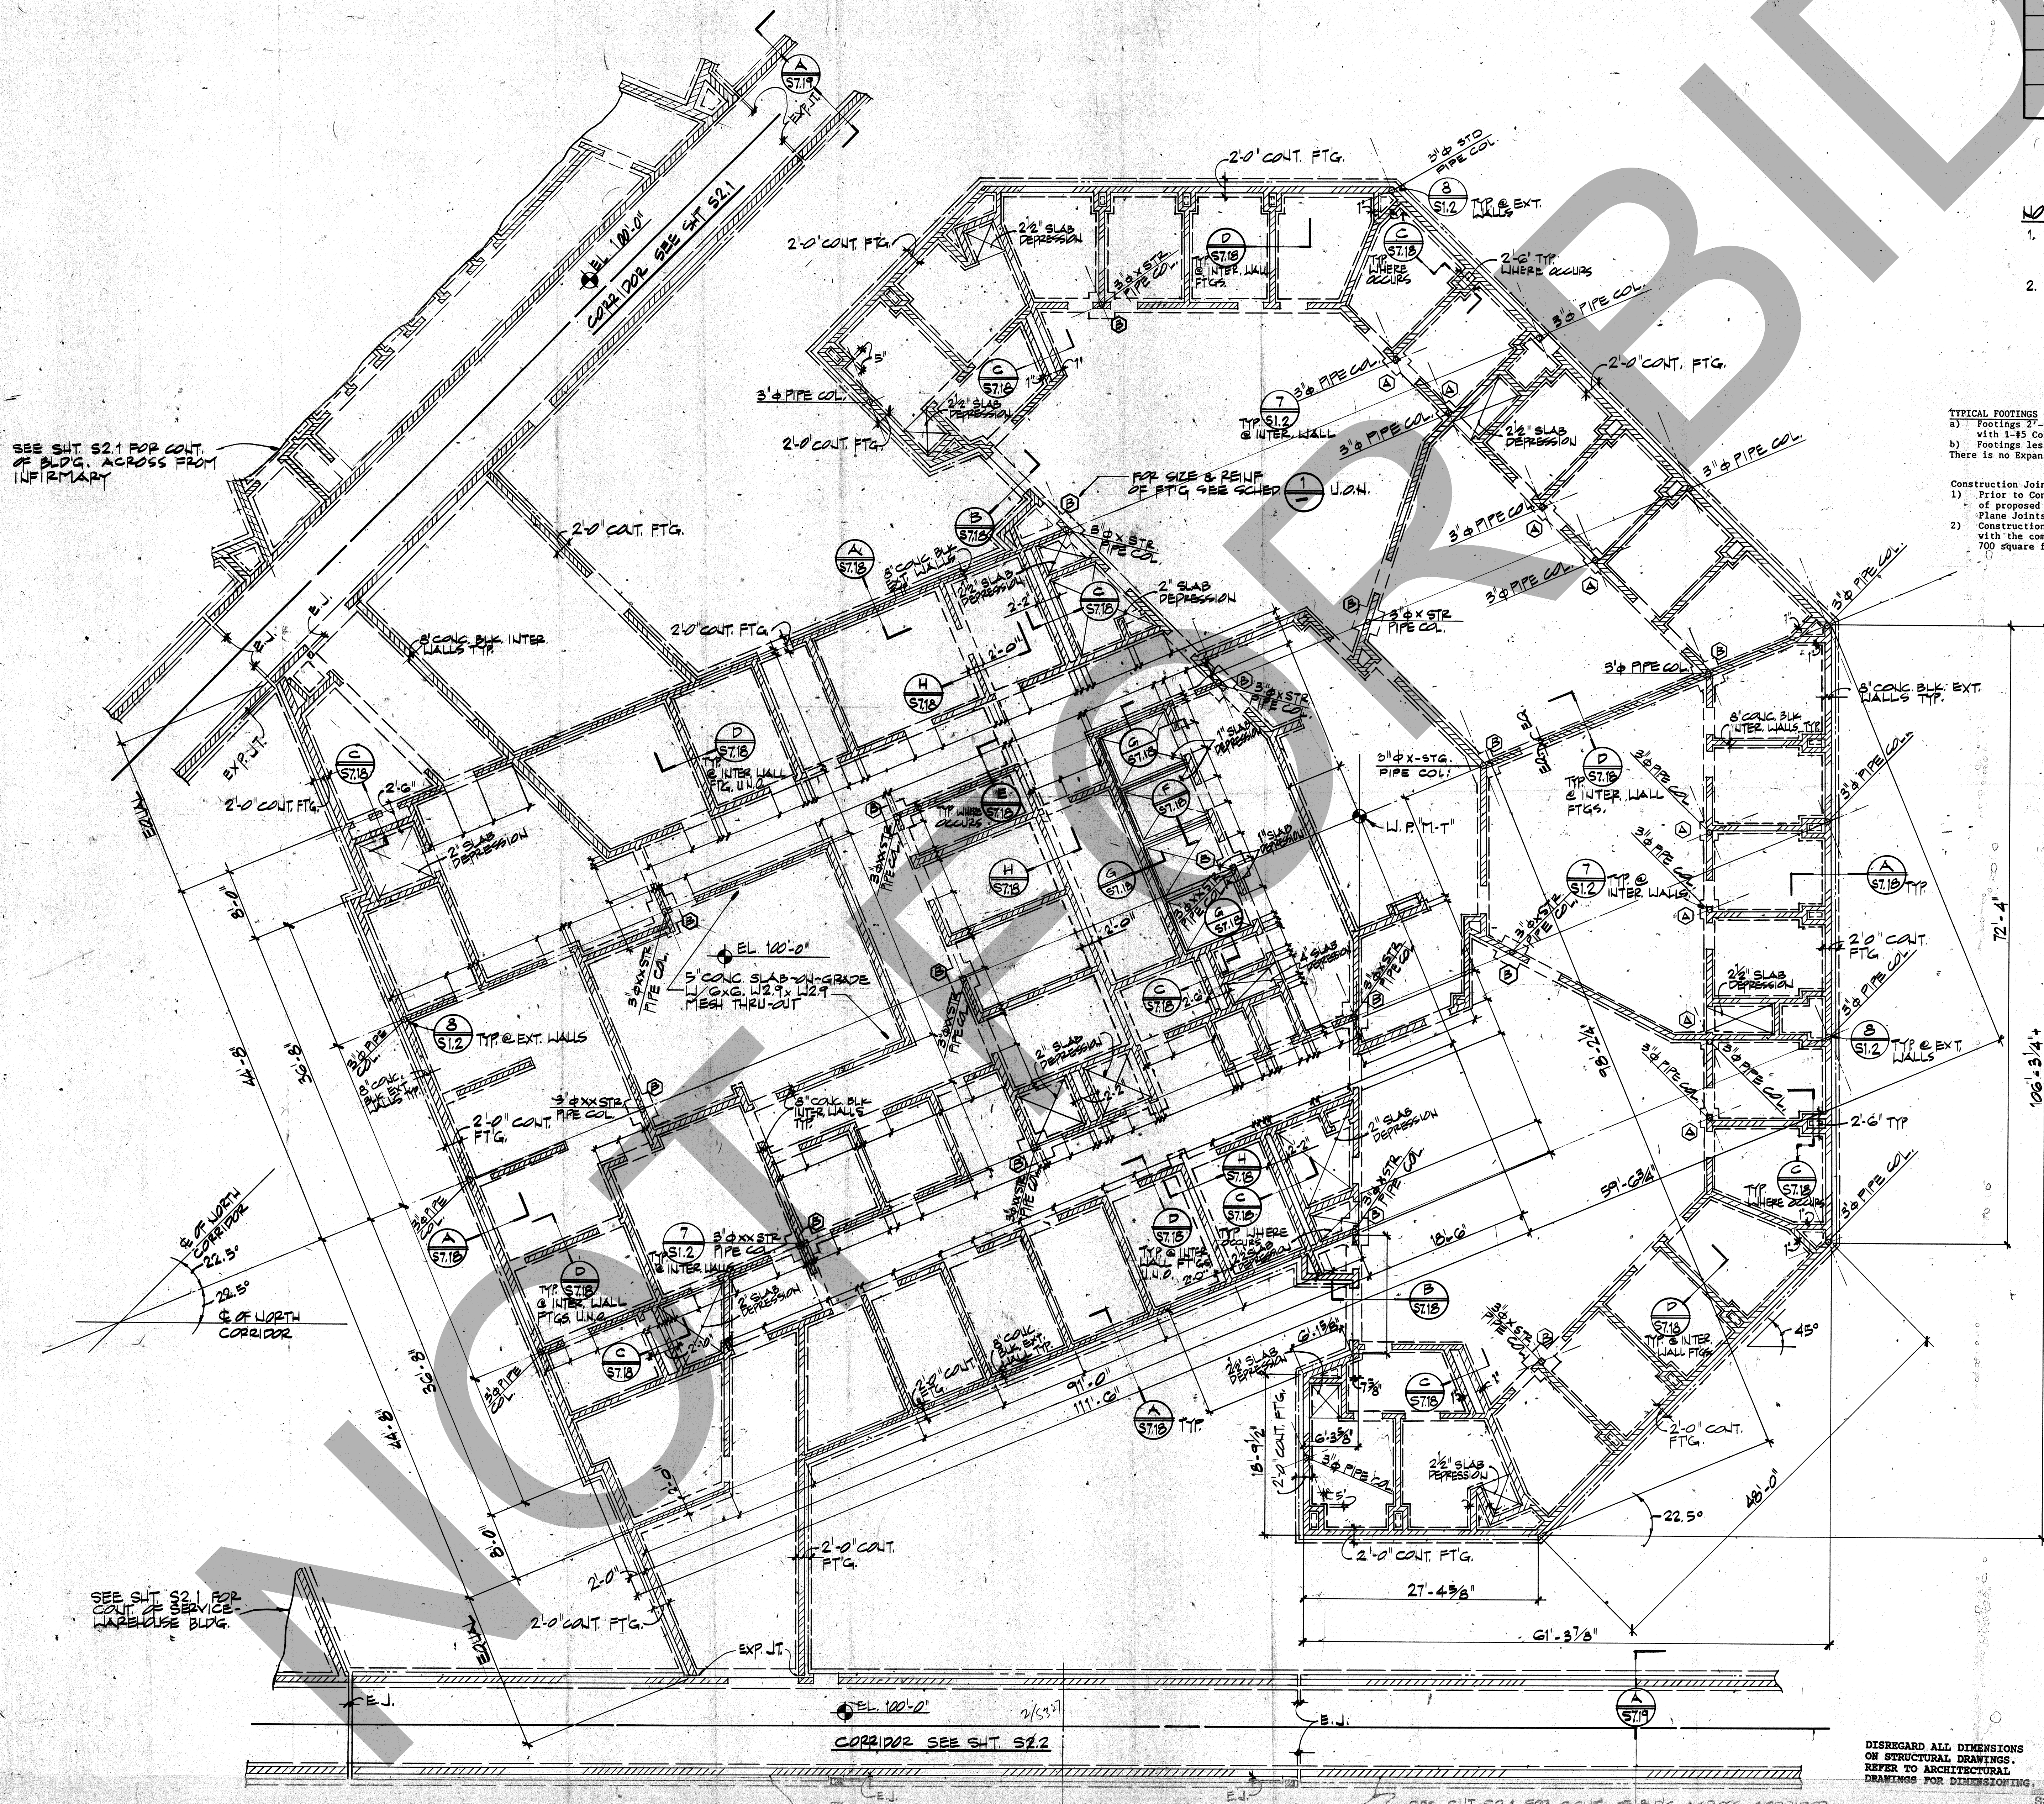

FOOTING SCHEDULE		
MARK	SIZE	REINF.
A	2'-0" SQ. x 1'-0"	2-#4 EA. WAY
B	3'-0" SQ. x 1'-0"	3-#4 EA. WAY
C	4'-0" SQ. x 1'-0"	6-#5 EA. WAY
P	5'-0" SQ. x 1'-2"	8-#5 EA. WAY
E	6'-0" SQ. x 1'-4"	12-#5 EA. WAY

FOOTING SCHEDULE ①

- NOTES:
- ALL INTERIOR FOOTING ARE 1'-6\"/>
 - ALL INFIRMARY WALL ARE 8\"/>

TYPICAL FOOTINGS
a) Footings 2'-0\"/>

ROSSER FABRAP INTERNATIONAL
Criminal Justice Architecture, Technology, Planning, Interiors,
Mechanical, Electrical, Planning, Security, & Civil Engineering

JUSTICE SYSTEMS INCORPORATED
Criminal Justice Operations, Programming

JOHNSON & NIELSEN
Structural Engineering

WEST - VALLEY - DETENTION - CENTER
FOR THE COUNTY OF SAN-BERNARDINO - CALIFORNIA

HARRY MAYS, COUNTY ADMINISTRATION OFFICER

FLOYD TIDWELL, SHERIFF

BOARD OF SUPERVISORS

INFORMARY
FOUNDATION PL

Job No. **880000**
Date **S3.2**

