



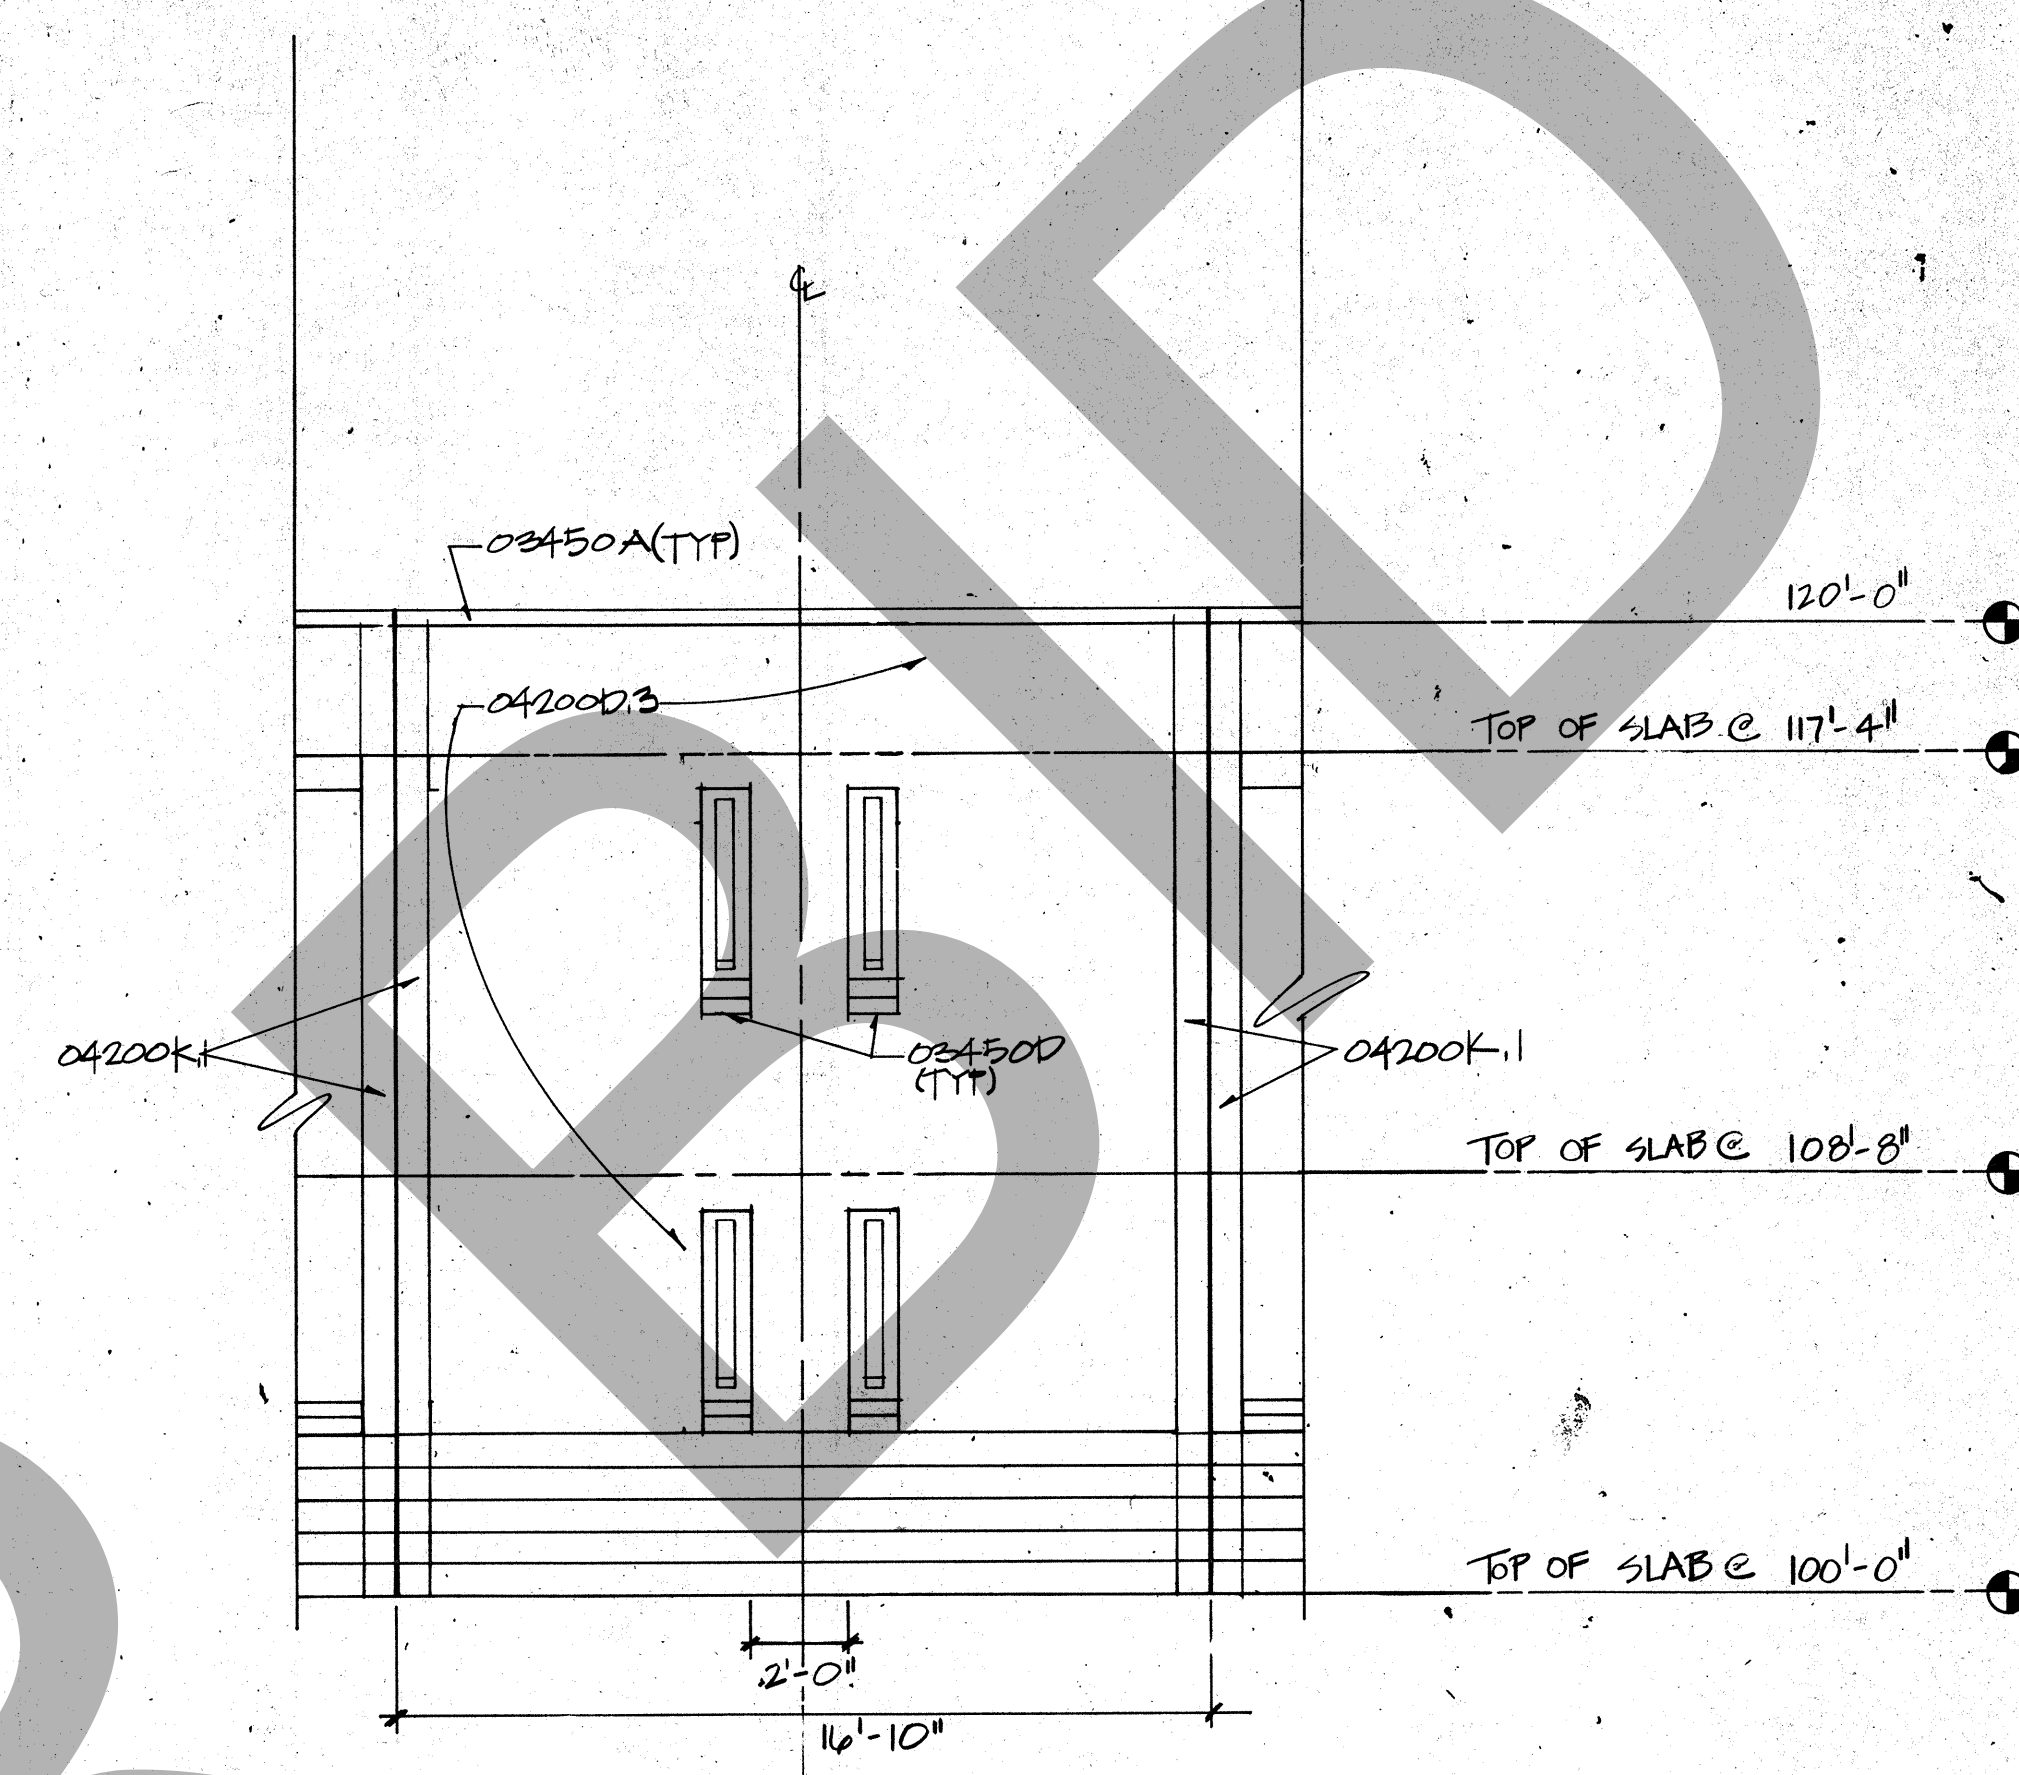


SCALE: 1/4"=1'-0"

MATERIAL COLORS ARE INDICATED BY
SUFFIX DESIGNATIONS .1, .2 AND .3.
COLOR DESIGNATIONS TO BE SELECTED
BY DESIGN CONSULTANT. SEE
ADDENDUM TO SPECIFICATIONS FOR
MASONRY COLORS REQUIREMENTS


SCALE: 1/4"=1'-0"

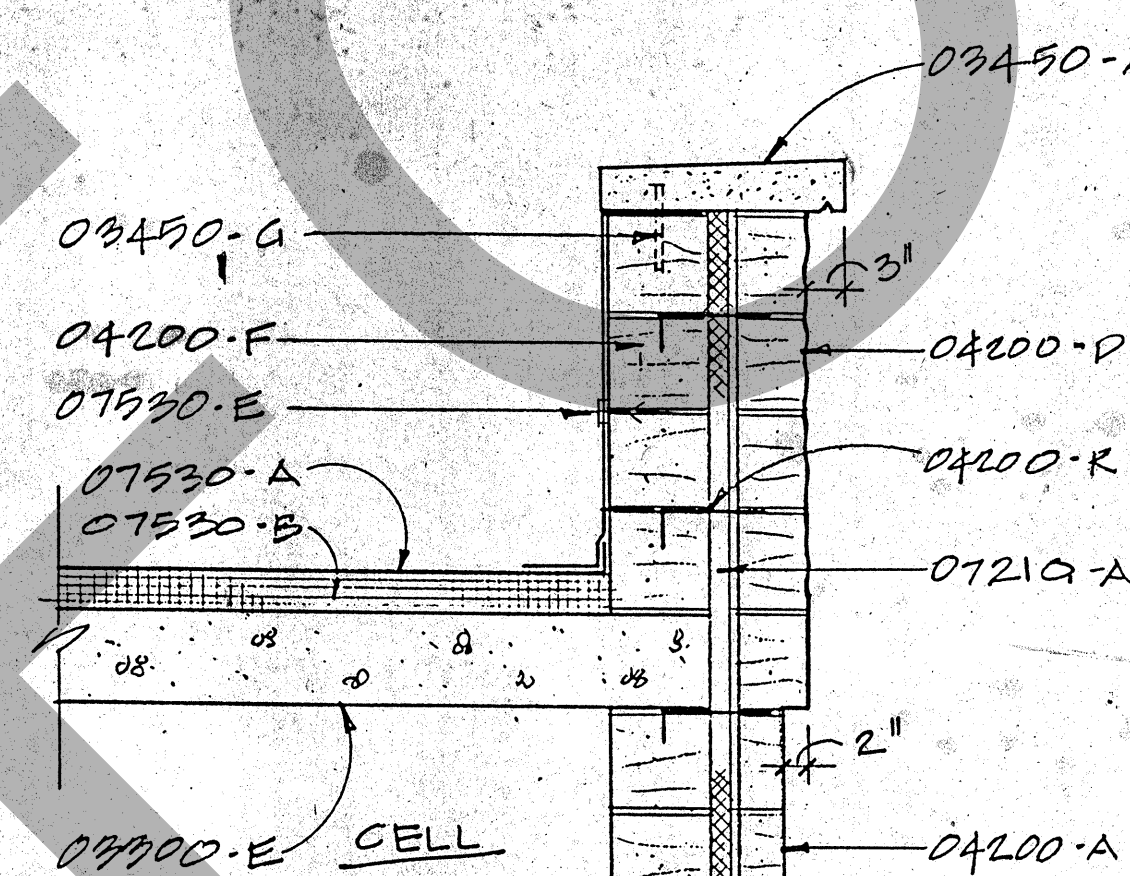


6 SECTION @ HOUSING UNIT
SCALE: $3/4" = 1'-0"$

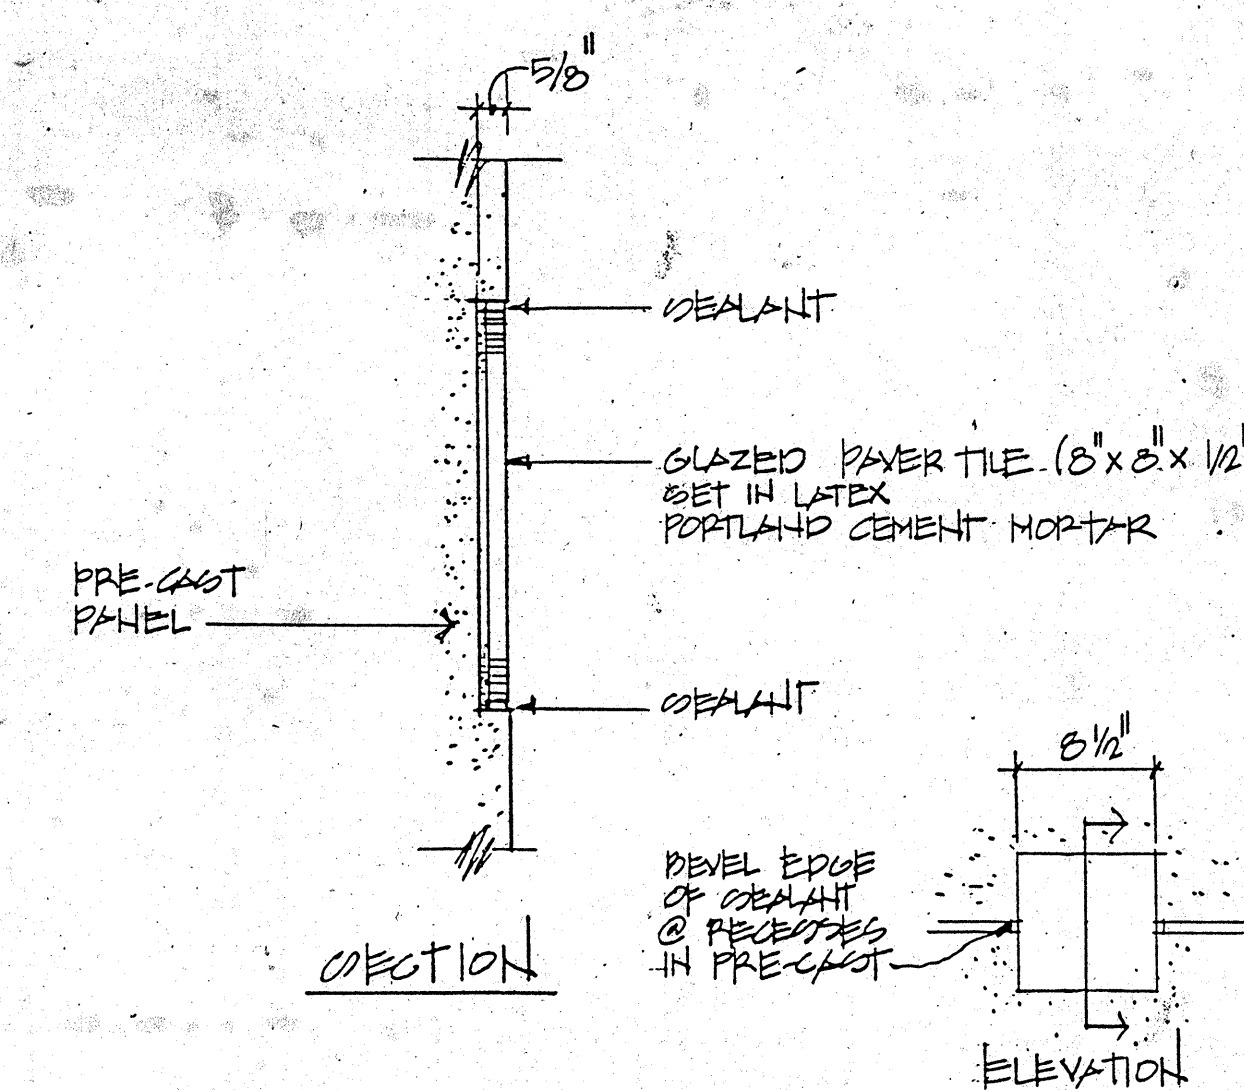


8 RECESSED TILE INSERT

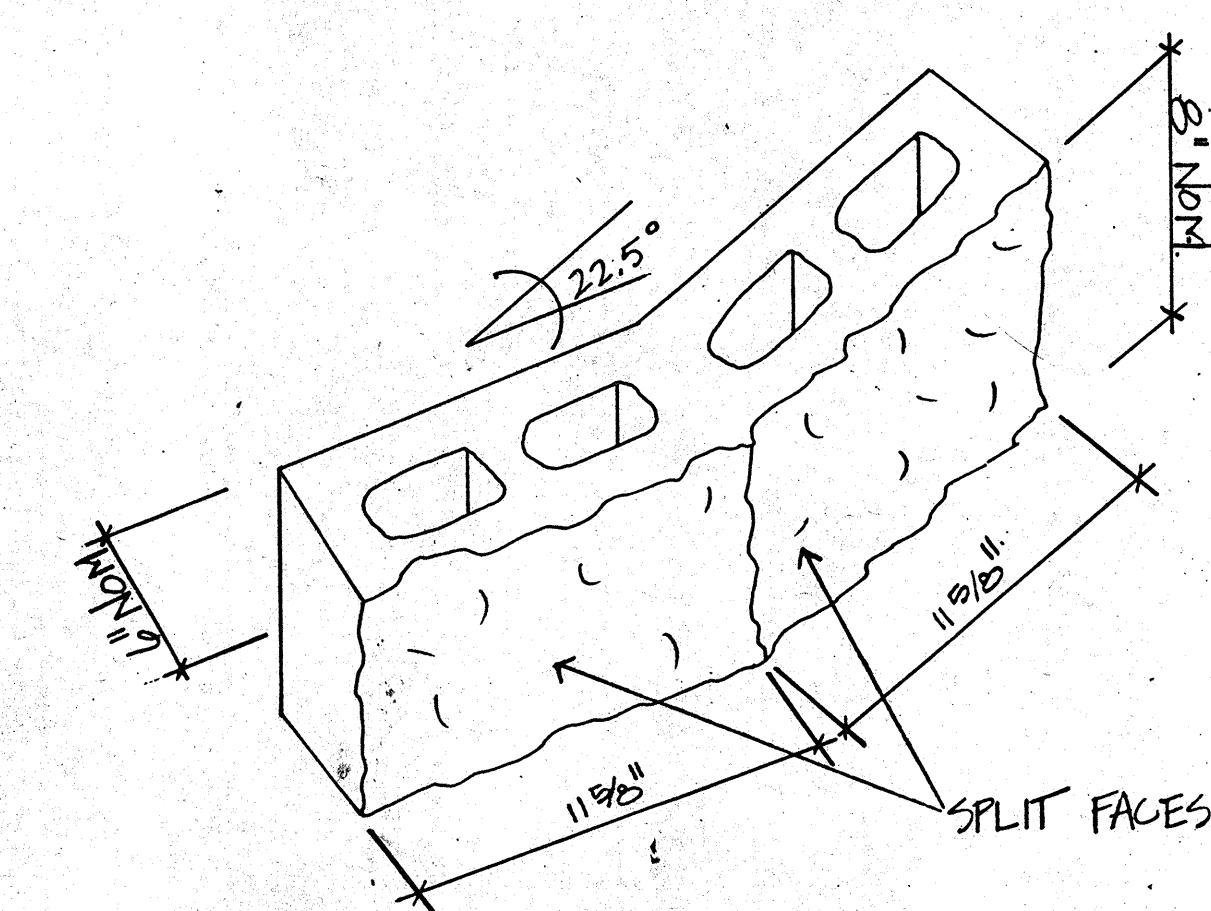

Q CUSTOM SHAPED SPLIT FACED MASONRY UNIT
NOT TO SCALE

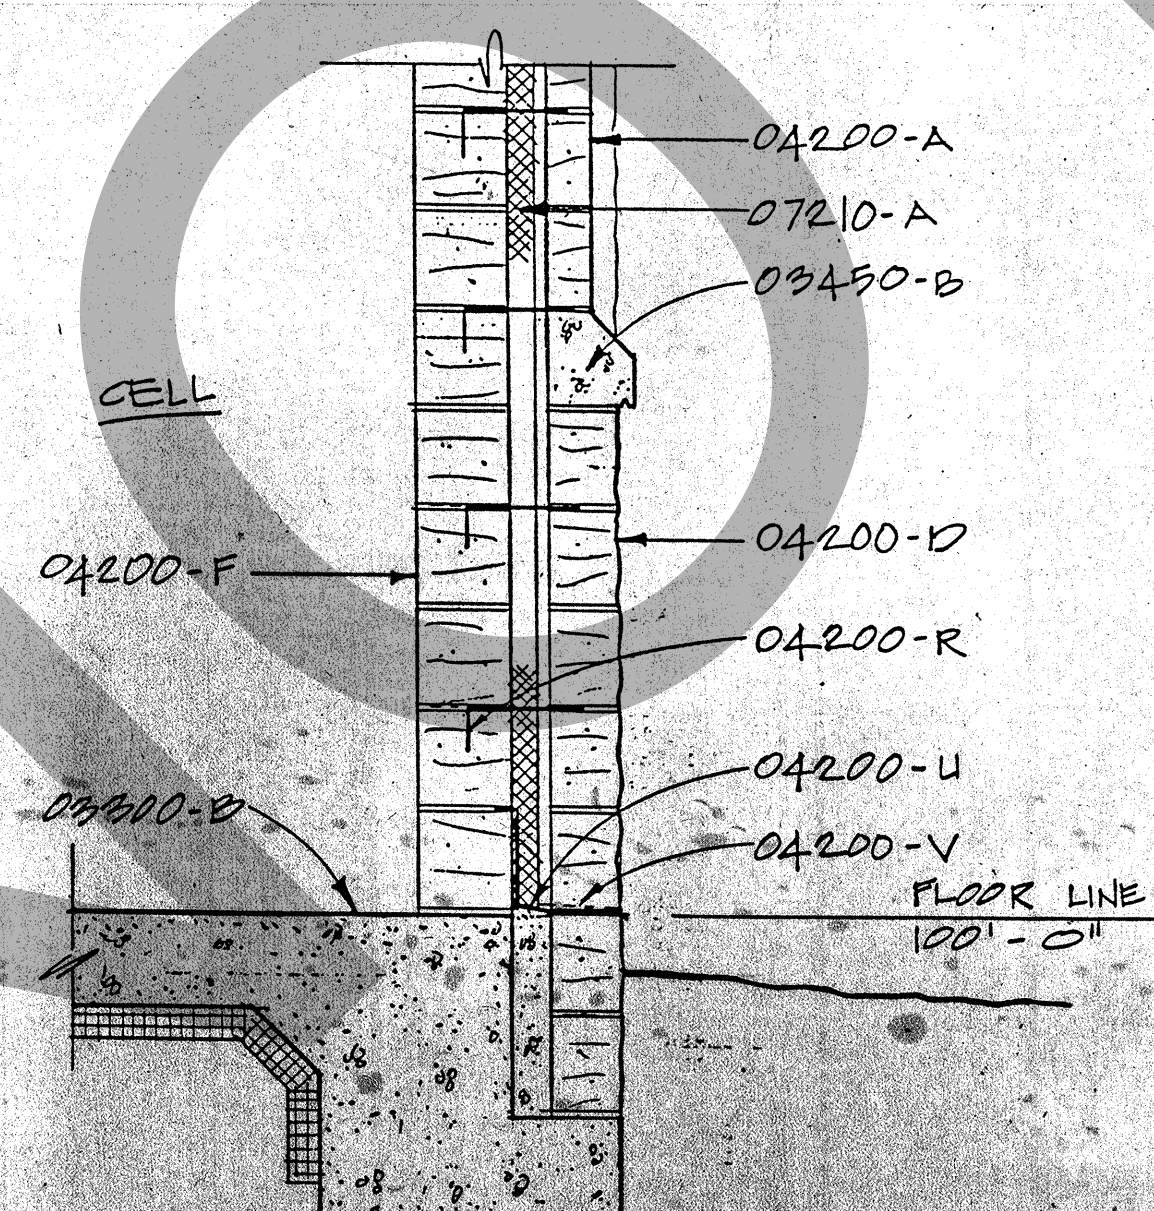








⑤ SECTION @ HOUSING UNIT

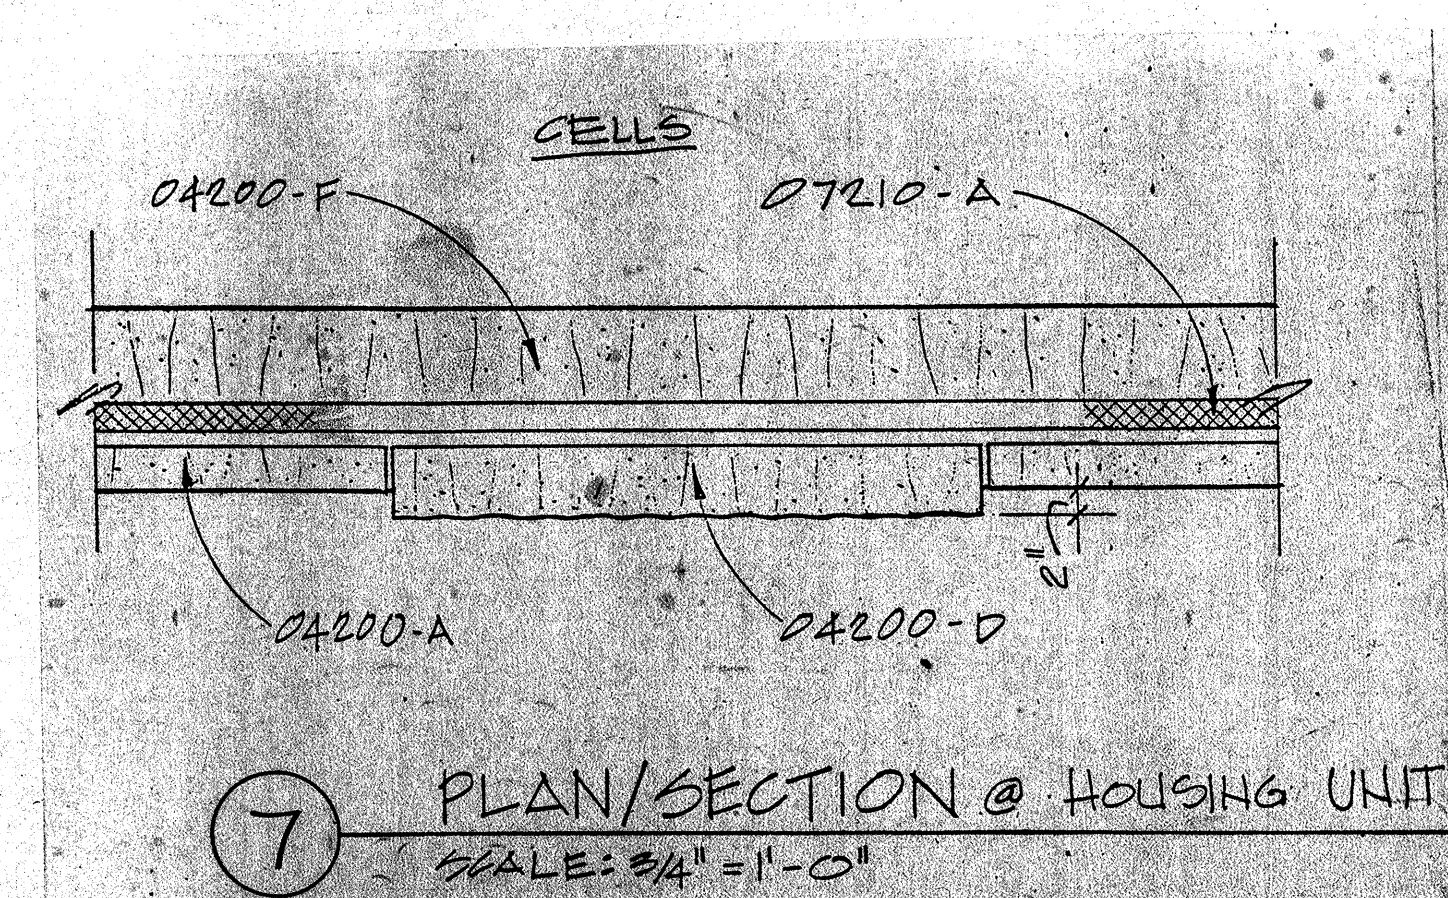


7 PLAN/SECTION @ HOUSING UNIT
SCALE: 3/4" = 1'-0"


The following materials shall have a semi-gloss finish coat of black enamel paint:

- All security hollow metal window and door frames at housing units.
- All hollow metal window and door frames and at corridors.
- All Louvers
- All exterior stair railings
- All other miscellaneous steel and metal work

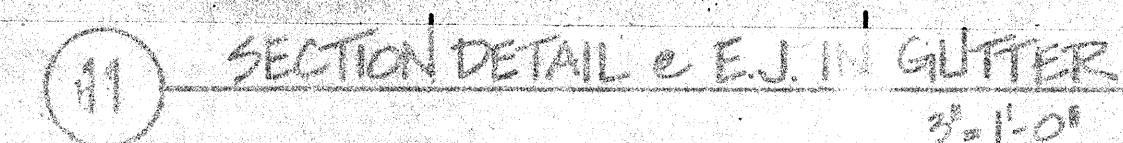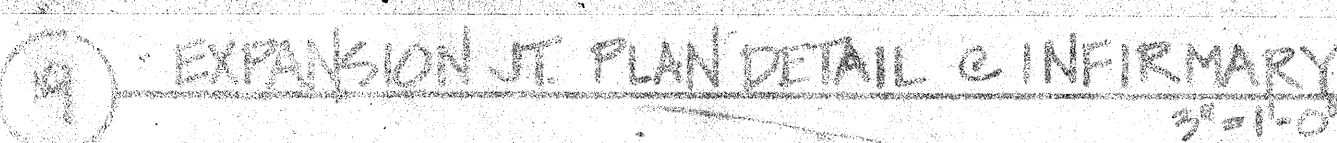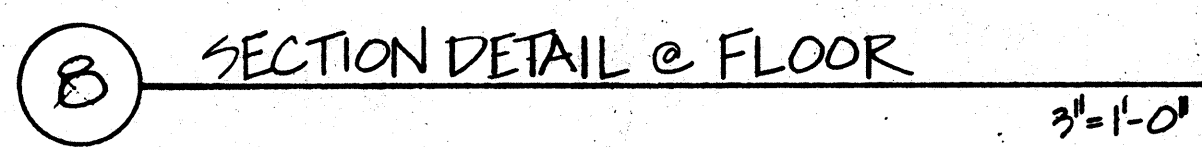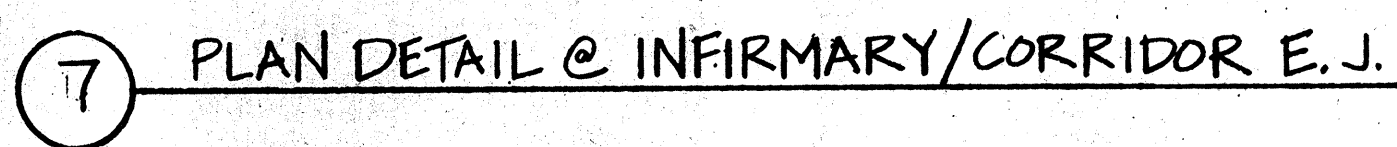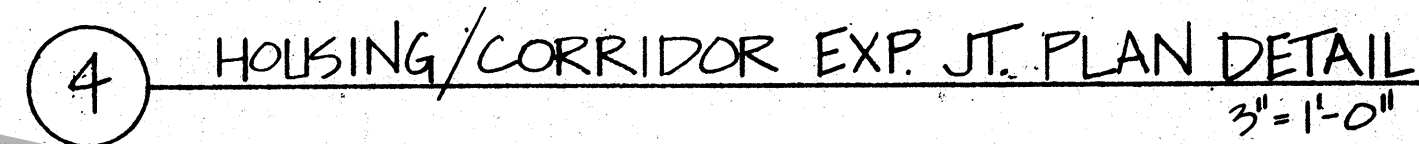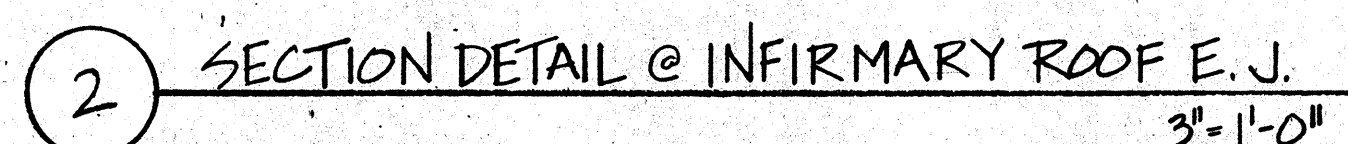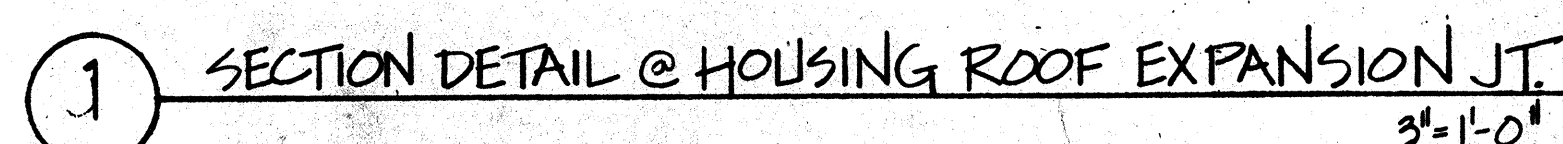


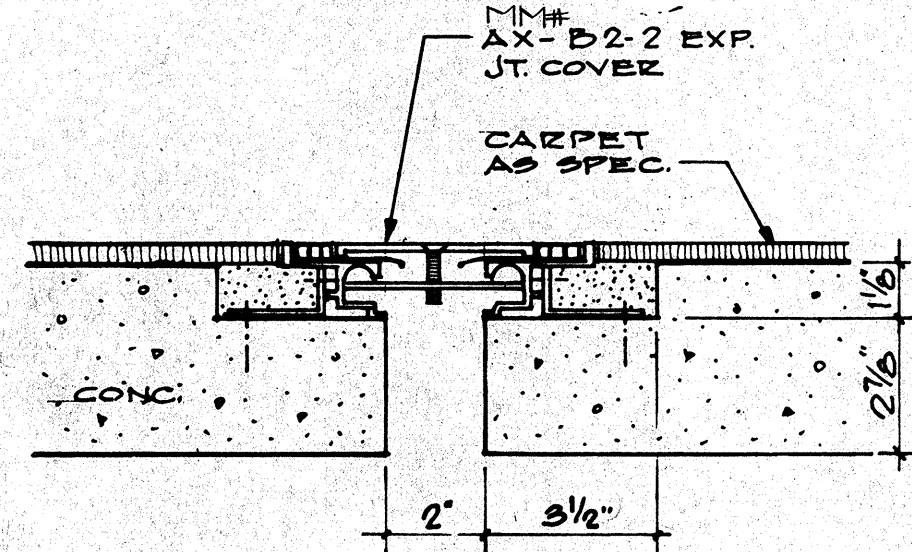


1 EJ - FLOOR @ BRIDGE
1/4" = 1"

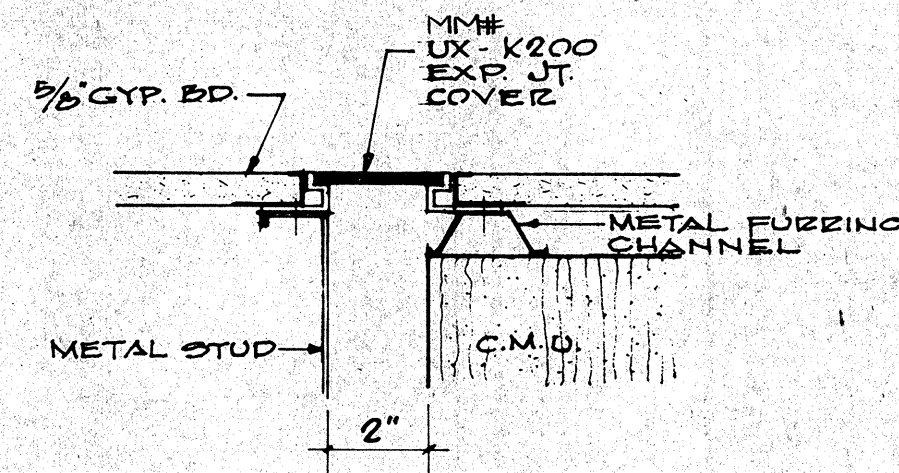


2 EJ - WALL @ BRIDGE
1/4" = 1"

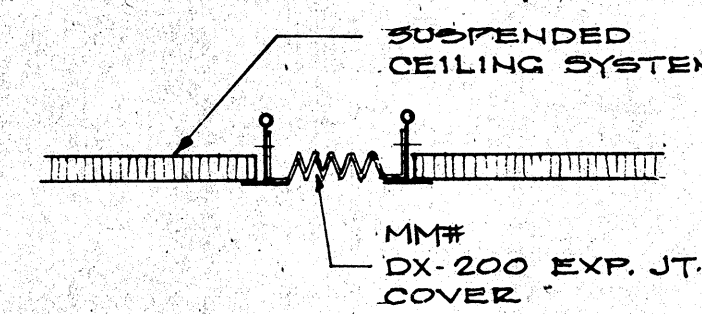


3 EJ - CEILING @ BRIDGE
1/4" = 1"

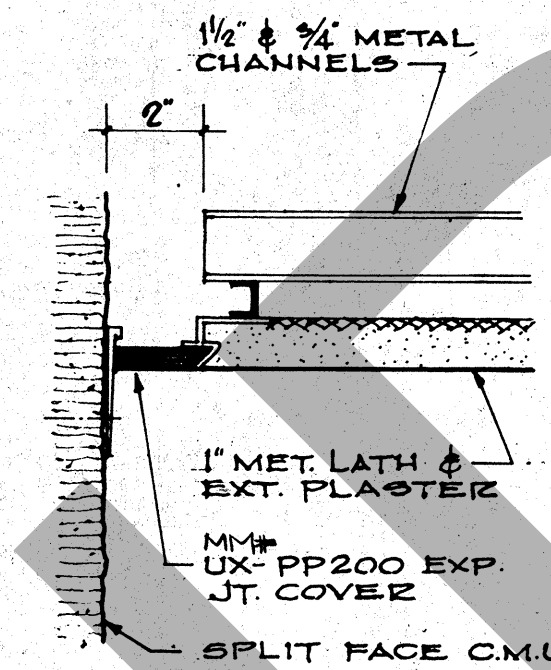

4 EJ - CEILING UNDER BRIDGE
1/4" = 1"

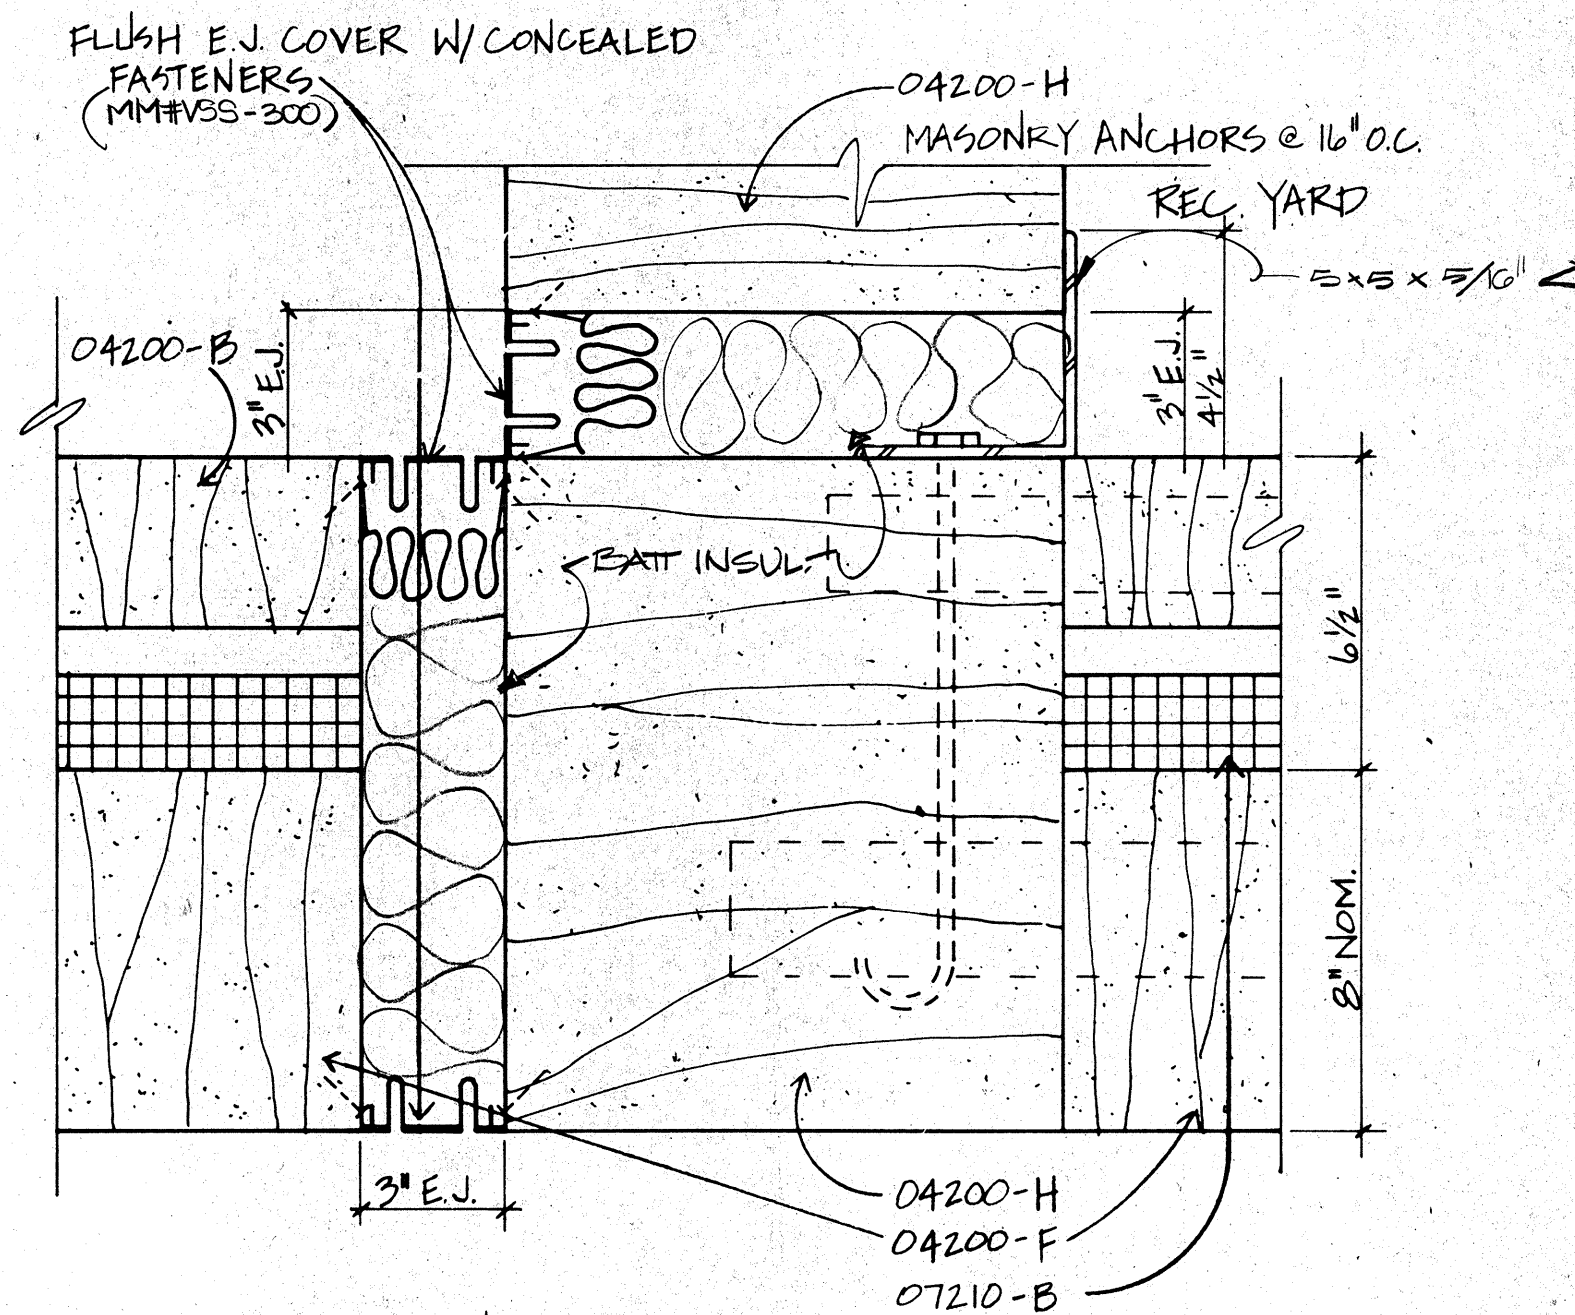

5 EXPANSION JOINT
3/8" = 1'-0"

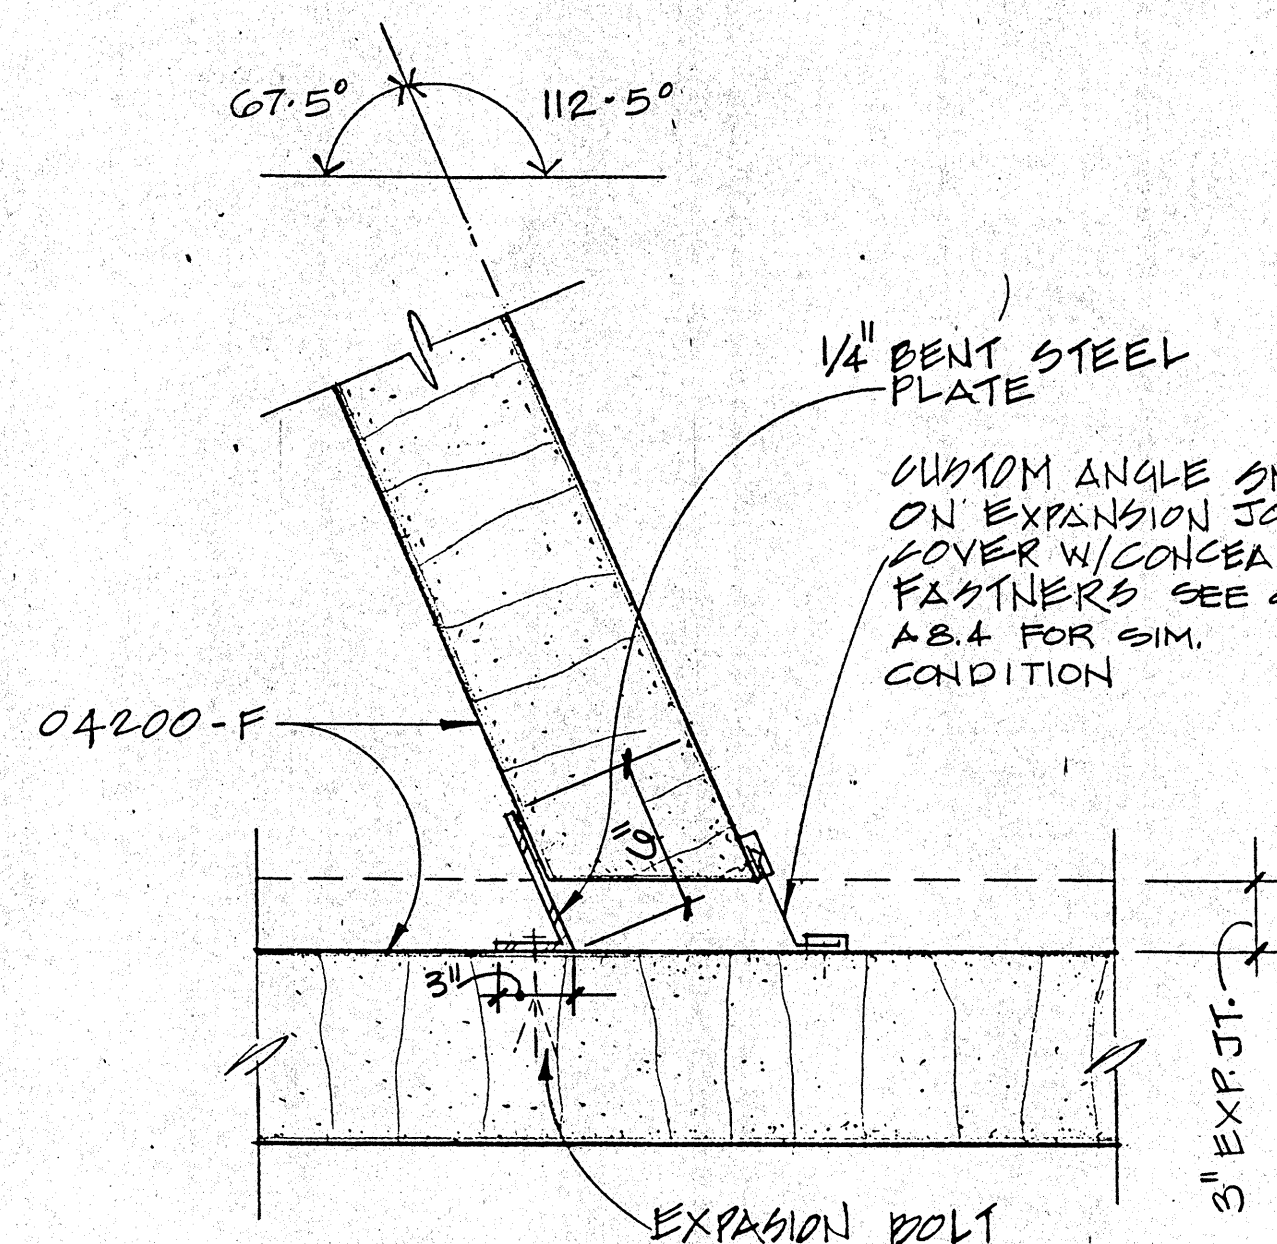

6 EXPANSION JOINT PLAN DETAIL AT STAGING AT TYP. HOUSING UNIT
SCALE: 1 1/2" = 1'-0"

WEST - VALLEY - DETENTION - CENTER
FOR THE COUNTY OF SAN BERNARDINO, CALIFORNIA


HARRY MAYS, COUNTY ADMINISTRATION OFFICER
FLOYD TIDWELL, SHERIFF
BOARD OF SUPERVISORS
Jan Albert, Second District
Robert W. Brown, Third District

EXPANSION JOINT DETAILS


Job No. 82053.04
Date 10-17-82
A8.5

ROSSER FABRAP INTERNATIONAL
Criminal Justice Architecture, Technology, Planning, Interiors,
Mechanical, Electrical, Plumbing, Security, & Civil Engineering
JUSTICE SYSTEMS INCORPORATED
Criminal Justice Operations, Programming
JOHNSON & NIELSEN
Structural Engineering


ROSSER FABRAP INTERNATIONAL
Criminal Justice Architecture, Technology, Planning, Interiors,
Mechanical, Electrical, Plumbing, Security, & Civil Engineering
ROSSER FABRAP INTERNATIONAL, Inc.
Comprehensive Services for Building
Construction
Atlanta Savannah Tampa
This drawing and all parts of it are the property of ROSSER FABRAP INTERNATIONAL, Inc. and shall remain the property of ROSSER FABRAP INTERNATIONAL, Inc. if used for any other project without the written consent of ROSSER FABRAP INTERNATIONAL, Inc.

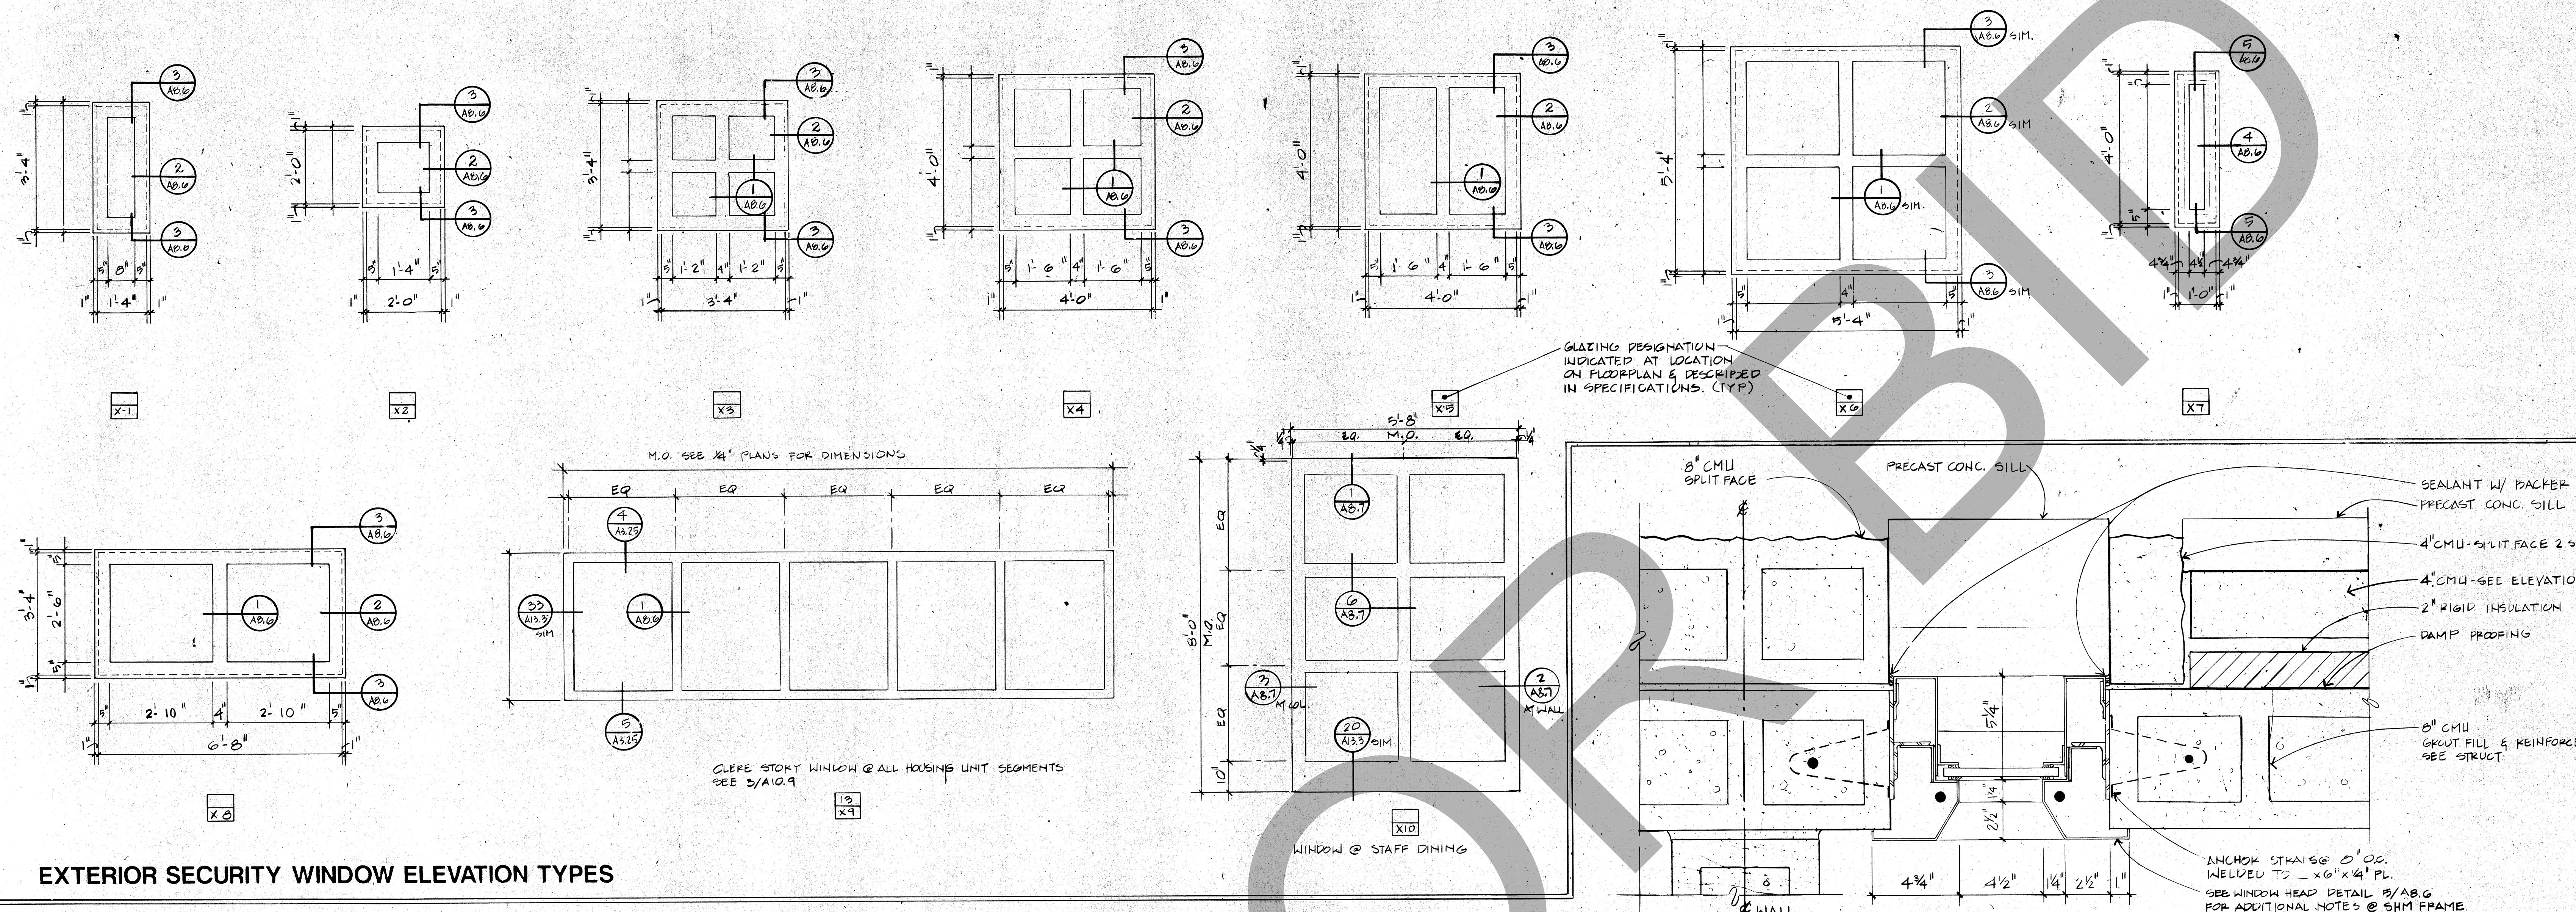

1 MULLION @ TYP. SECURITY WINDOW
3'-1"0"

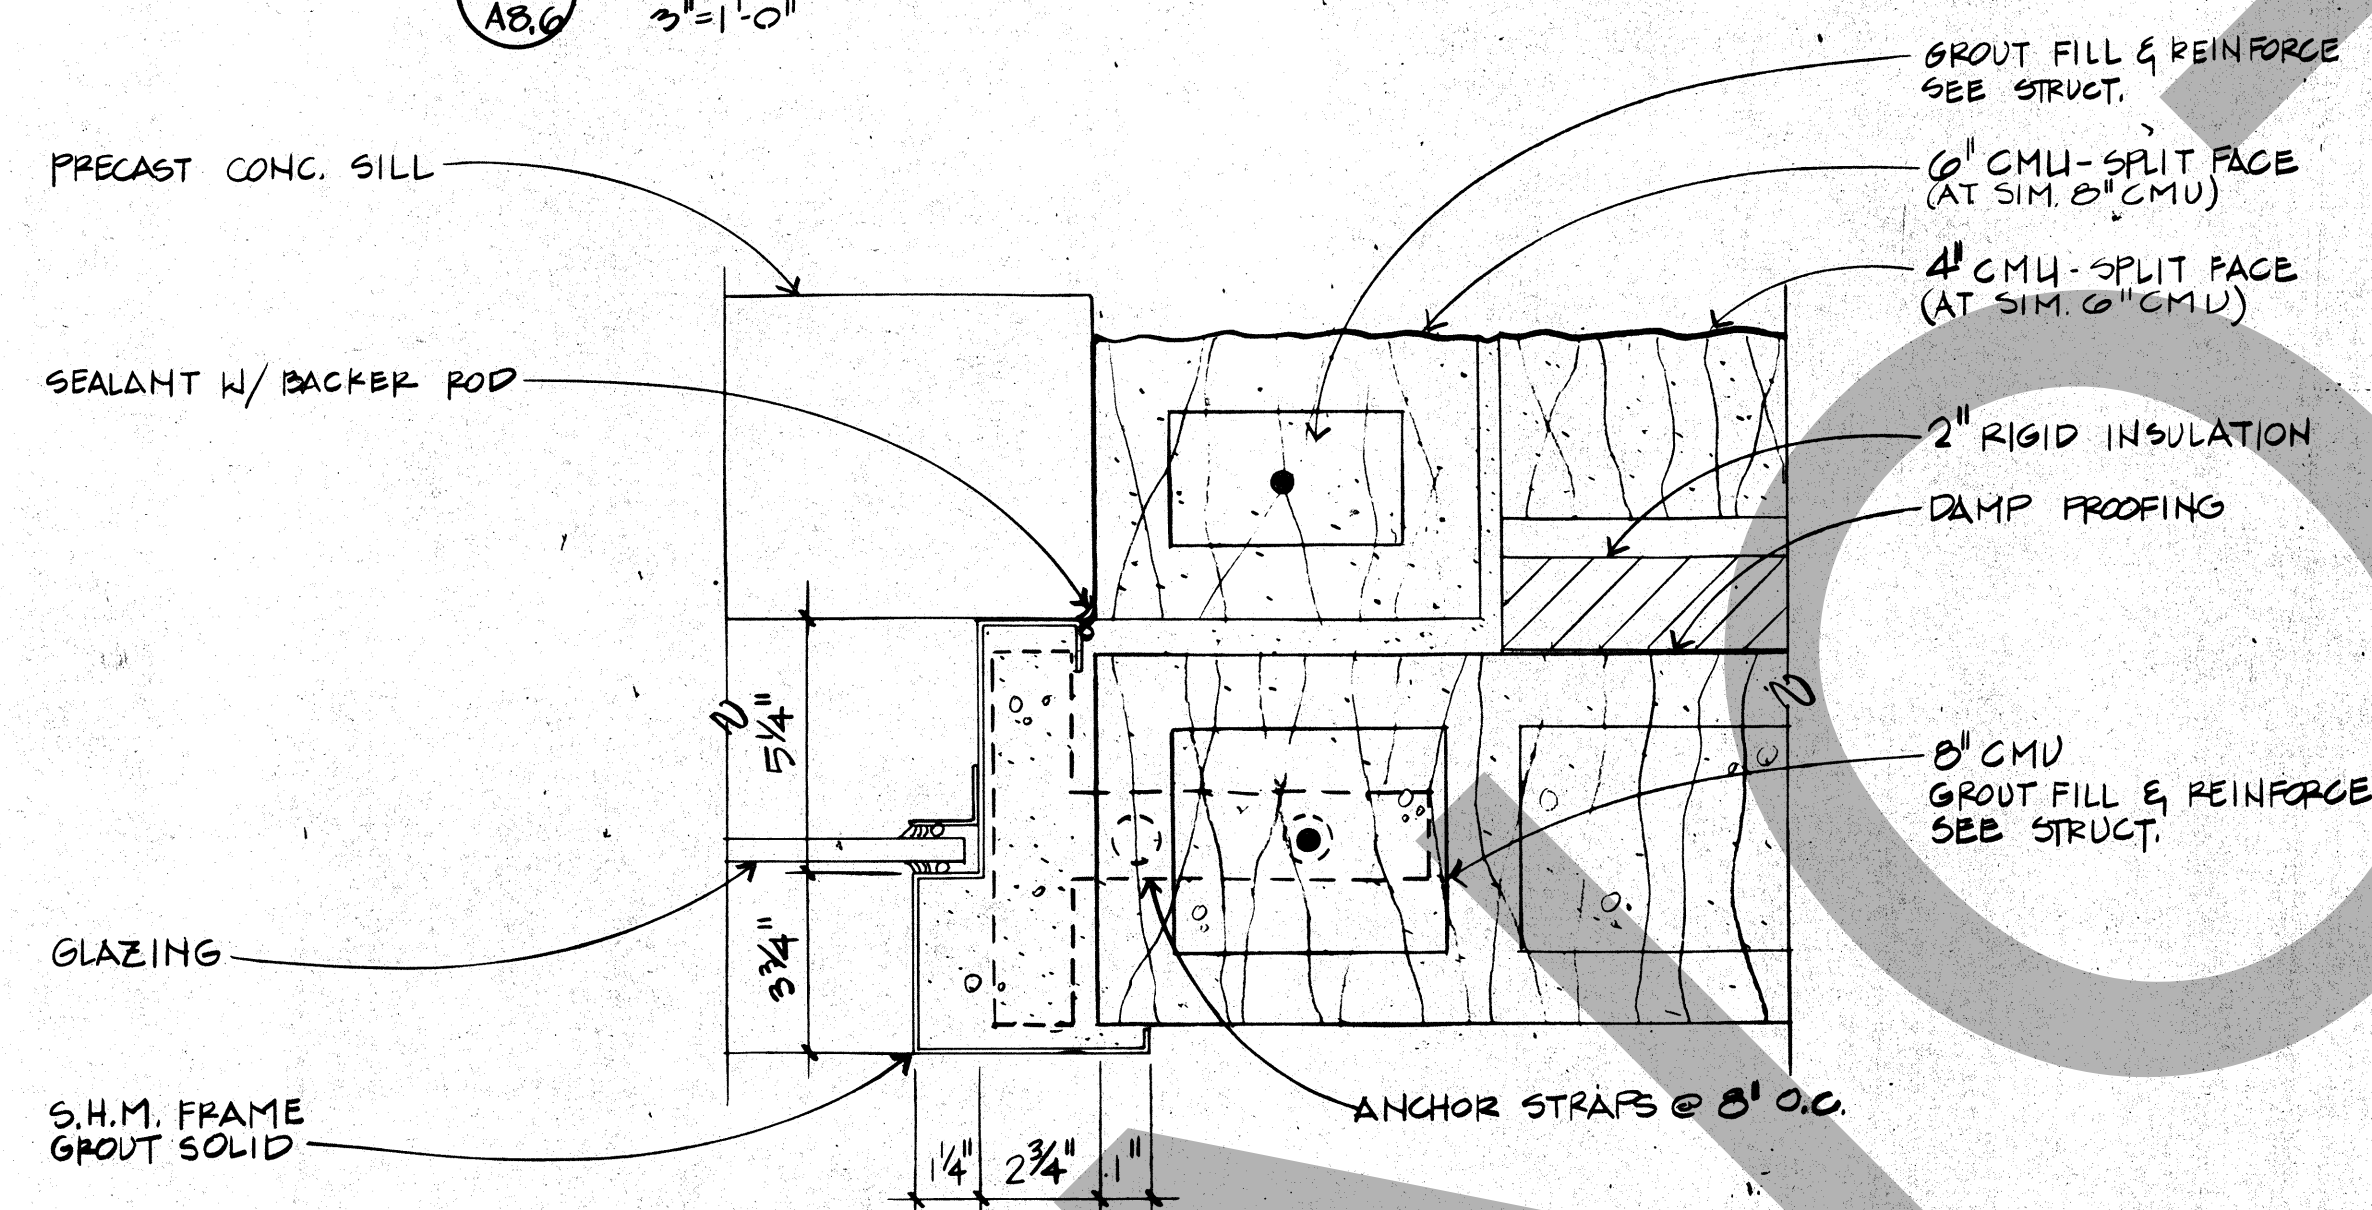


2 JAMB @ TYP. SECURITY WINDOW
3'-1"0"

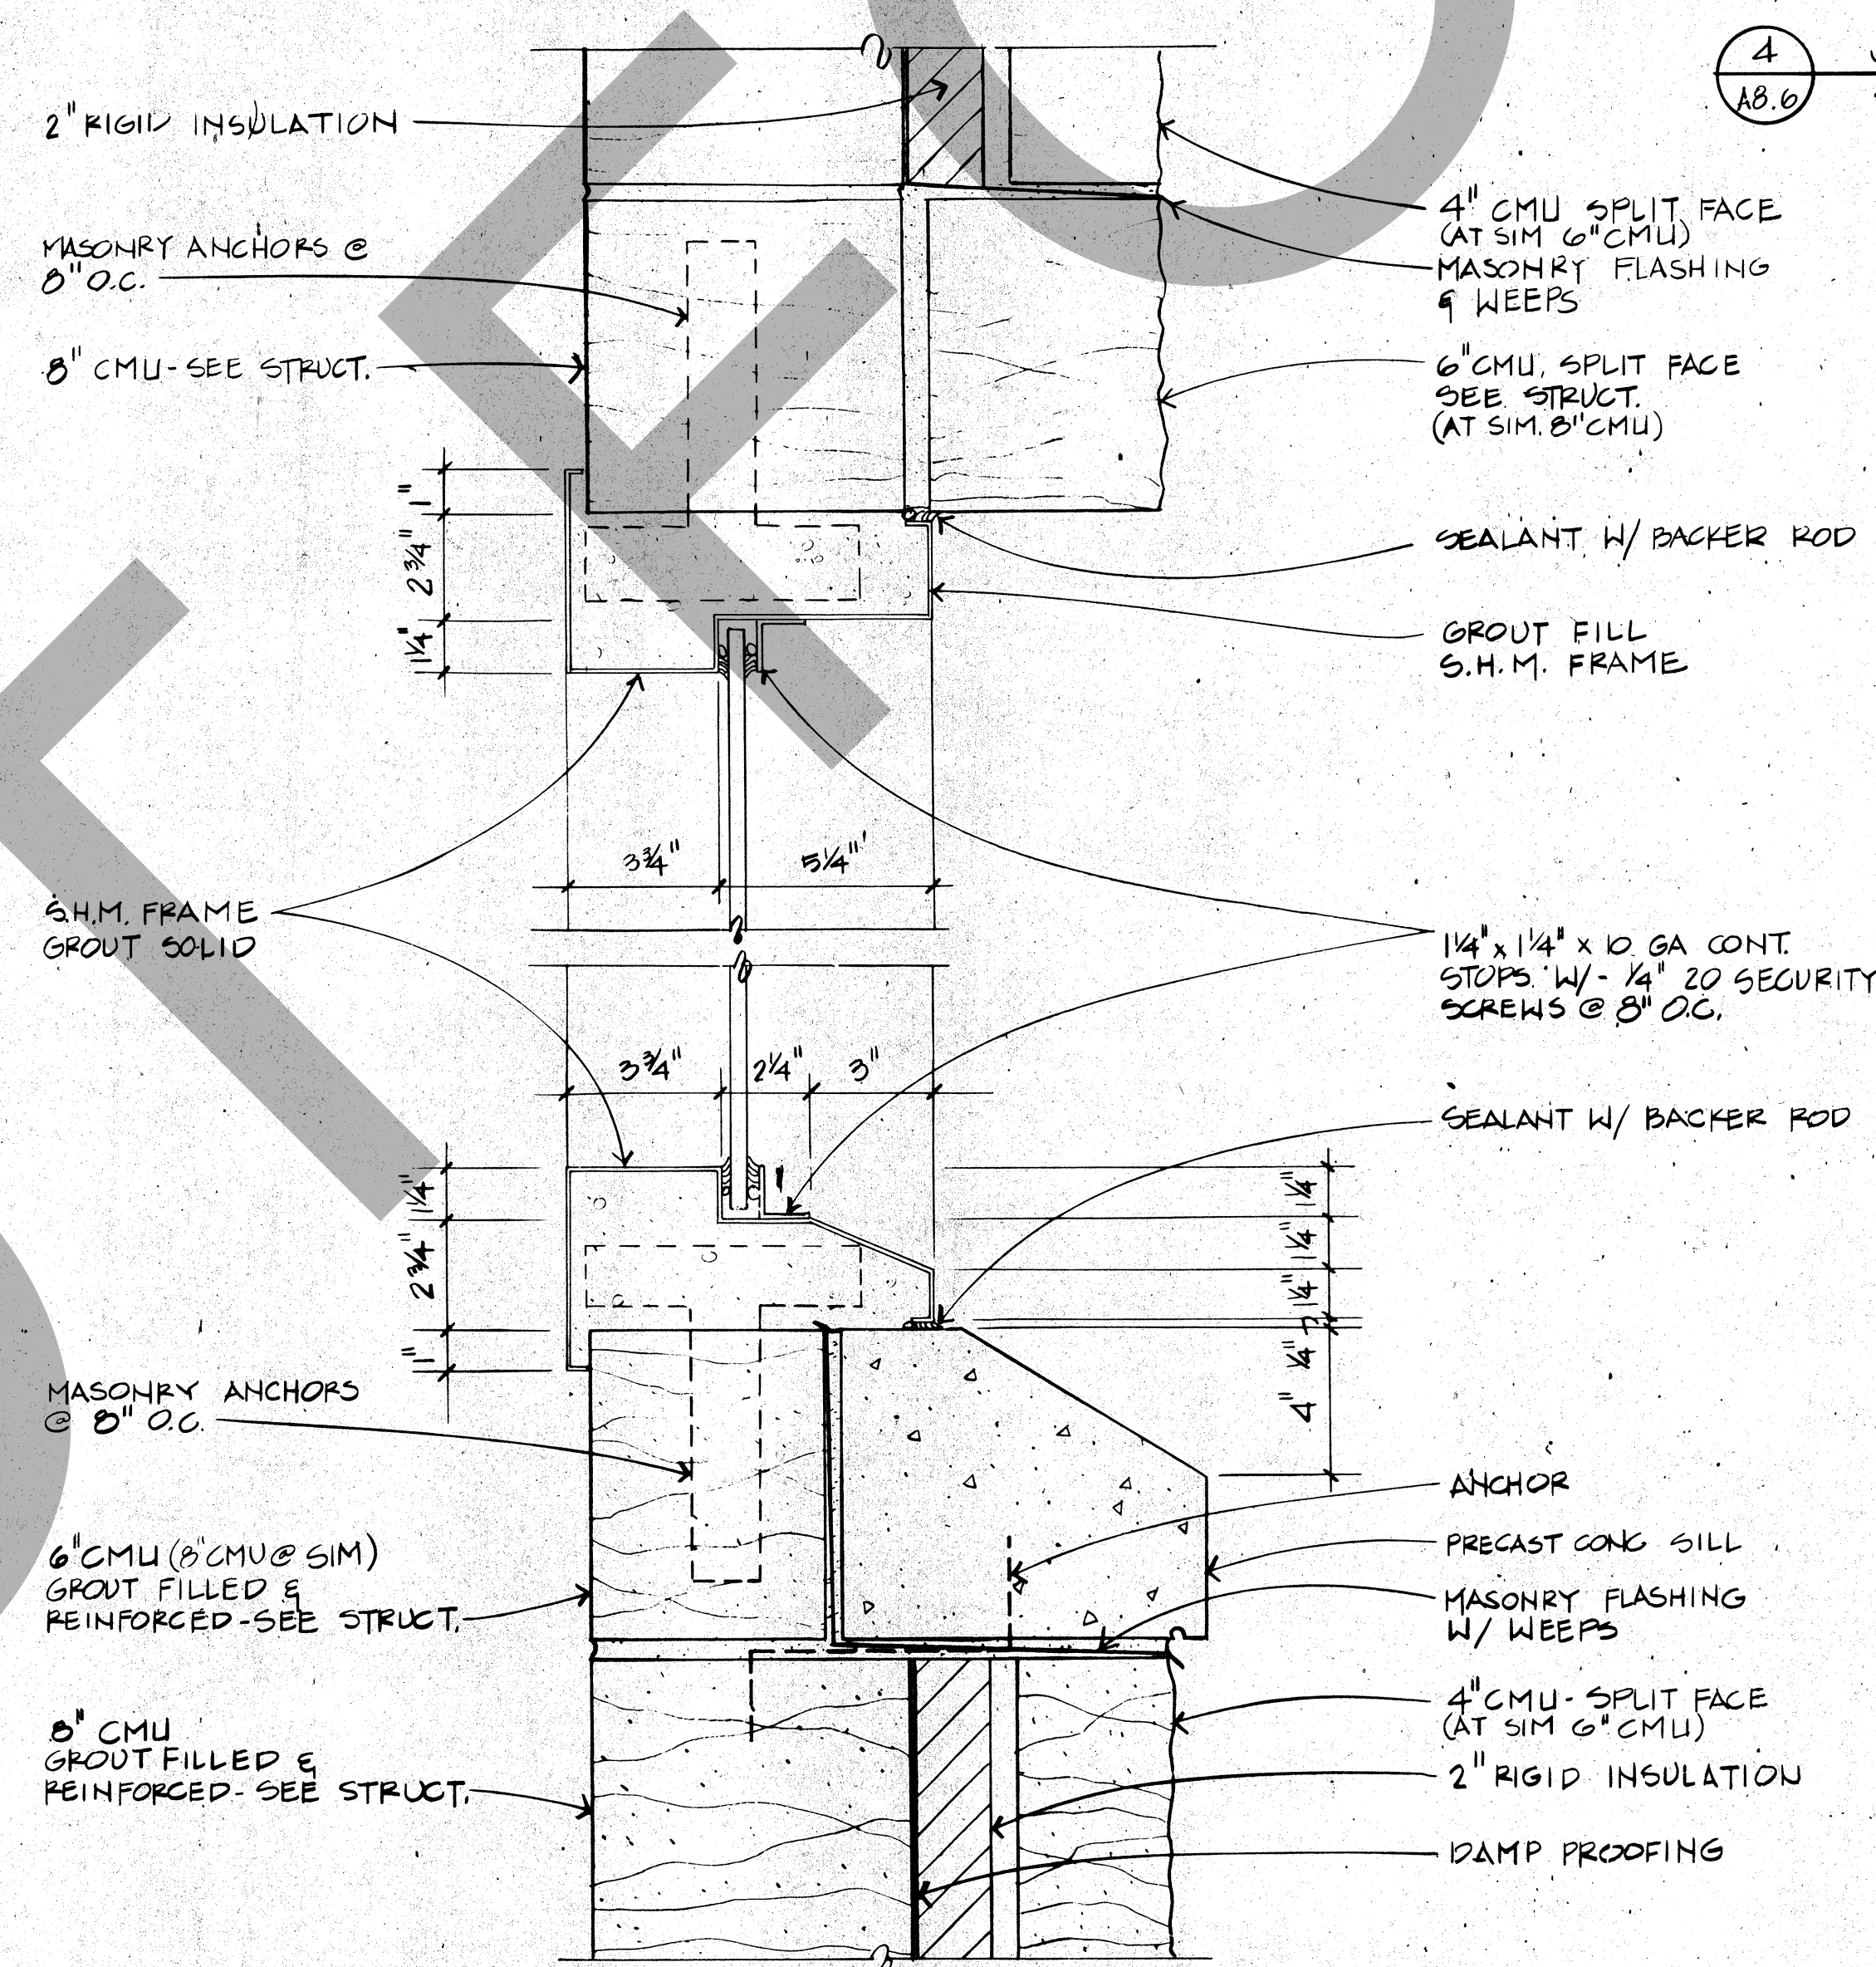

3 HEAD & SILL @ TYP. SECURITY WINDOW
3'-1"0"

4 JAMBS @ CELL WINDOWS (NOTE: AS SHOWN ON OP. HAND)
3'-1"0"

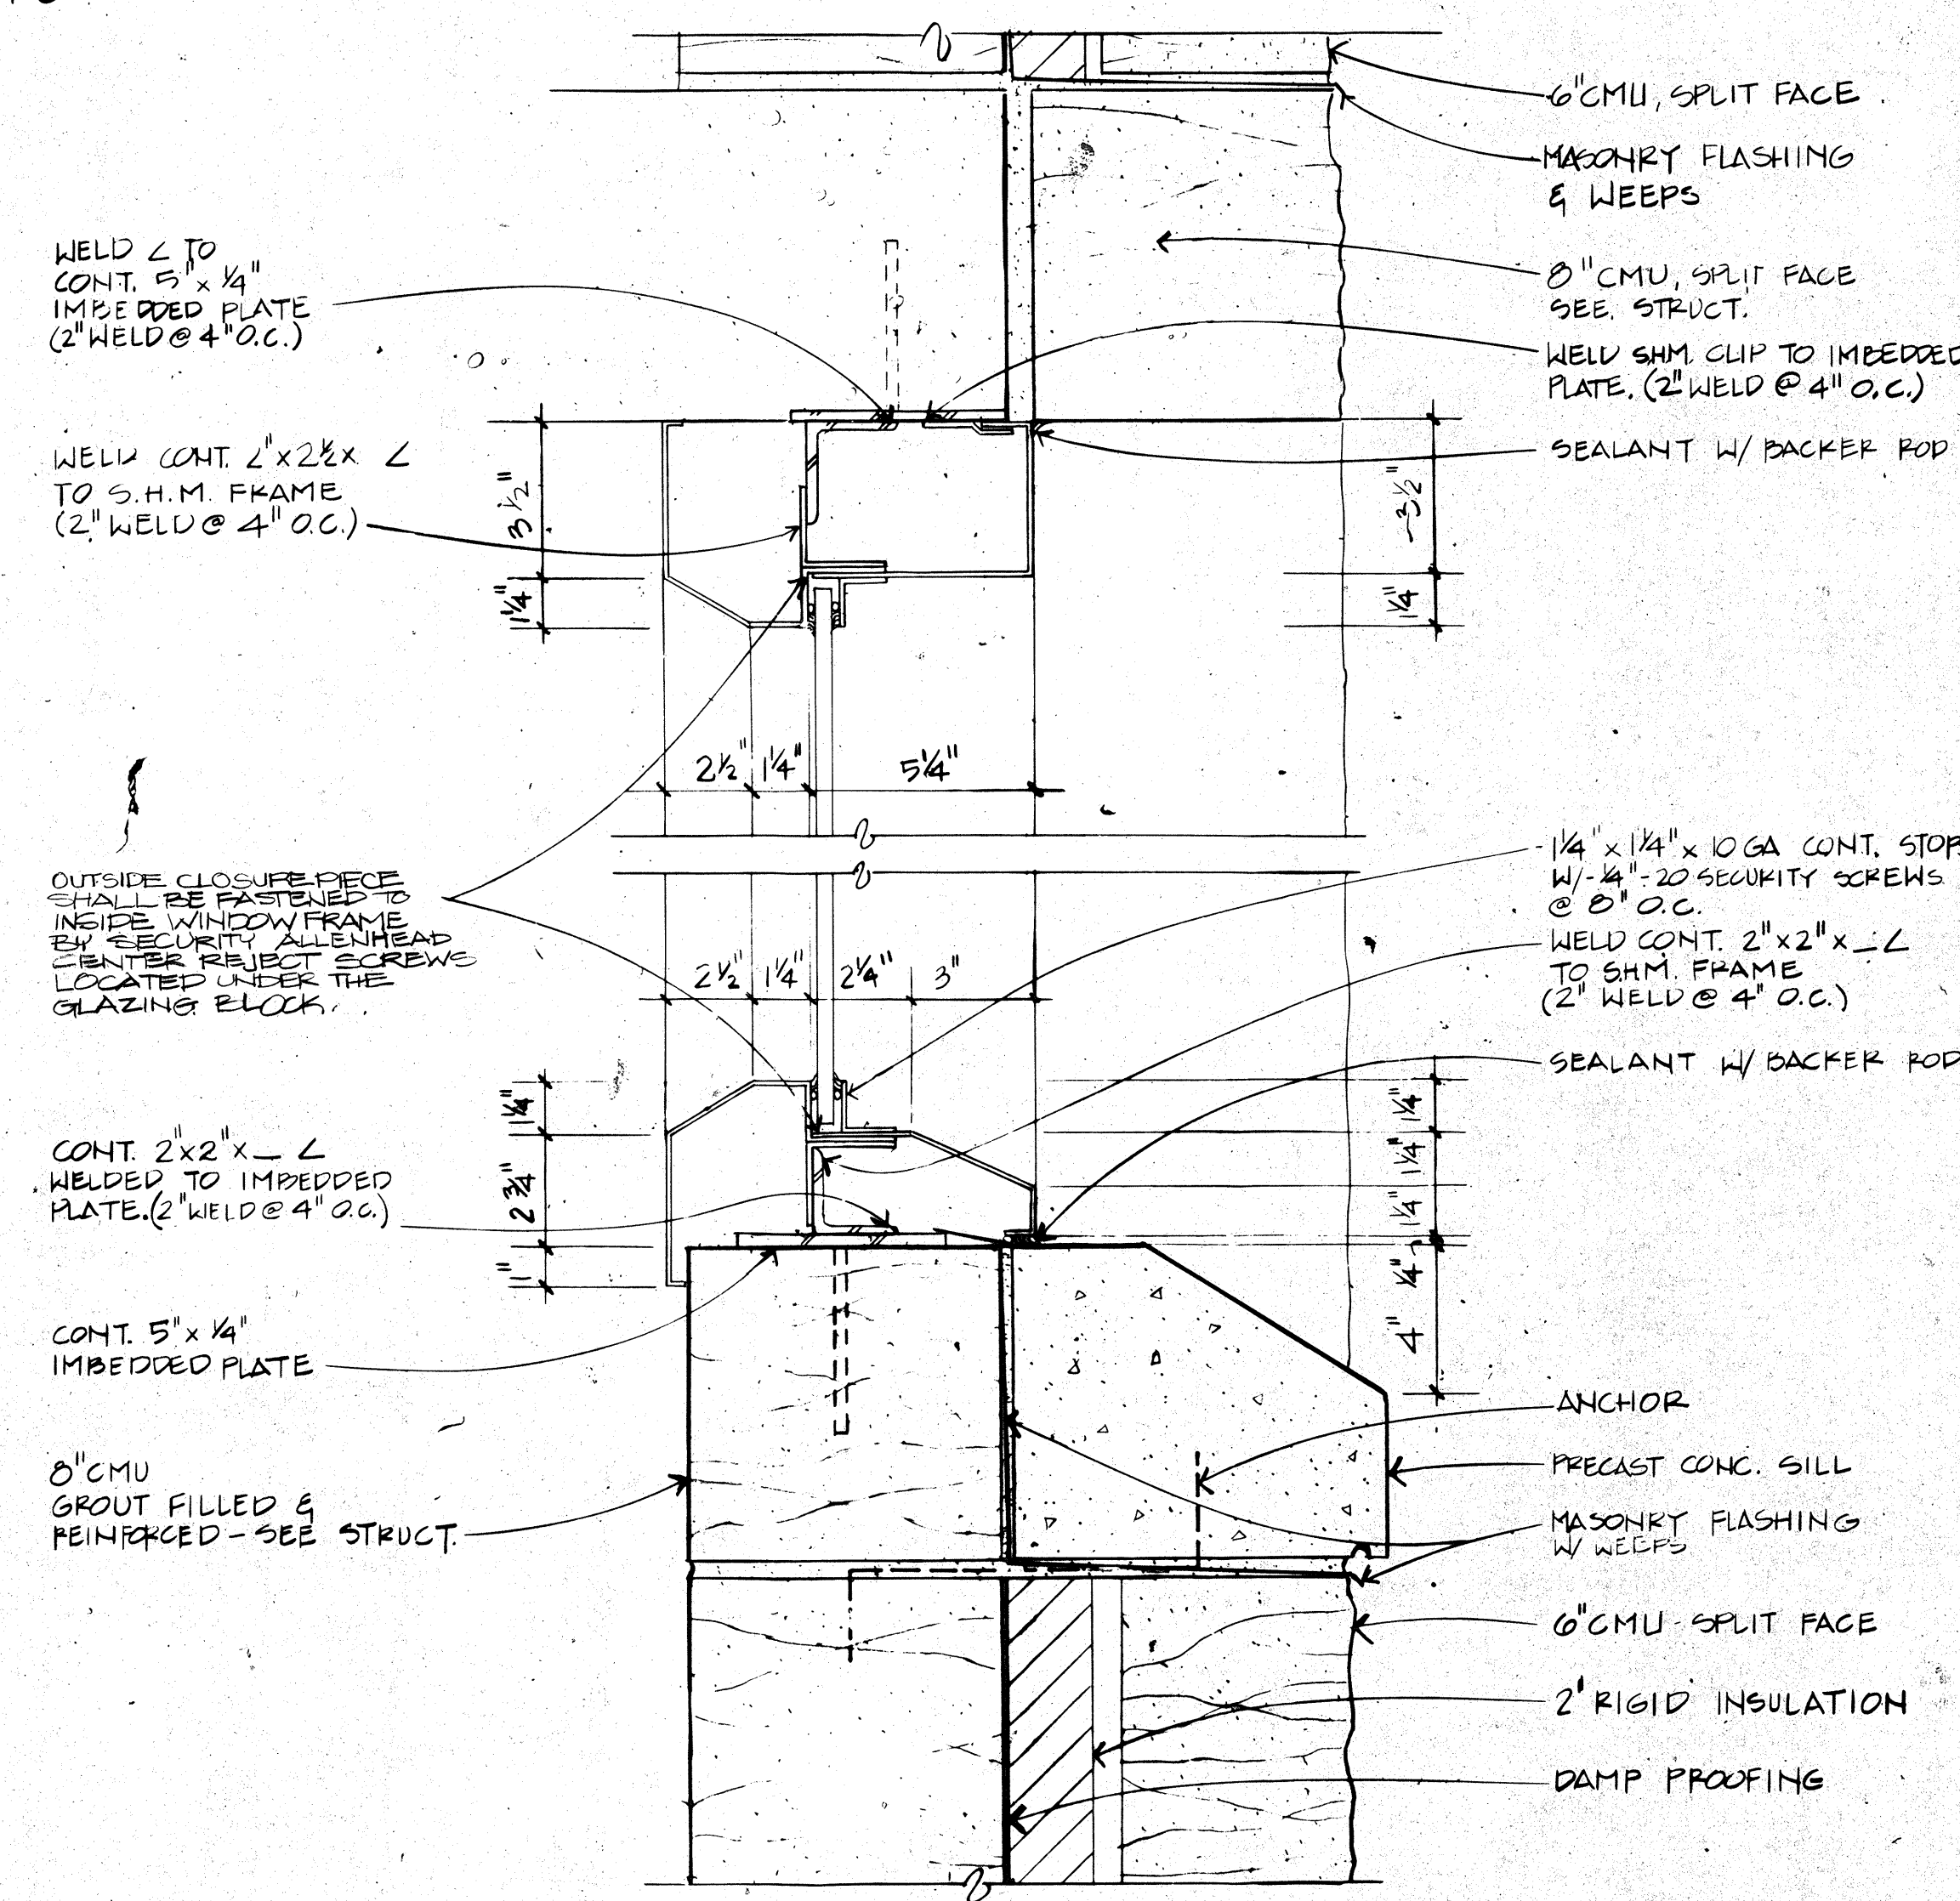

5 HEAD & SILL @ CELL WINDOWS
3'-1"0"

WEST • VALLEY • DETENTION • CENTER
FOR THE COUNTY OF SAN • BERNARDINO, • CALIFORNIA

HARRY MAIS, COUNTY ADMINISTRATION OFFICER

FLOYD TIDWELL, SHERIFF

BOARD OF SUPERVISORS

James M. Adams, Board President
Larry Walker, Board Member
Robert H. Hunsicker, Board Member

EXT. SECURITY WINDOWS

Job No. 20058.04
Date 10-17-88

A8.6

CADD No.

NOT USED FOR CONSTRUCTION

ROSSER FABRAP INTERNATIONAL
Criminal Justice Architecture, Technology, Planning, Interiors,
Mechanical, Electrical, Plumbing, Security, & Civil Engineering

JUSTICE SYSTEMS INCORPORATED

Criminal Justice Operations, Programming

JOHNSON & NIELSEN

Structural Engineering

ROSSER FABRAP INTERNATIONAL

ROSSER FABRAP INTERNATIONAL, Inc.
Consulting Services for Building
Design and Technology
Atlanta Savannah Tampa

ROSSER FABRAP INTERNATIONAL, Inc.
Consulting Services for Building
Design and Technology
Atlanta Savannah Tampa