


2 INFIRMARY BUILDING SECTION E-W
1/8" = 1'-0"

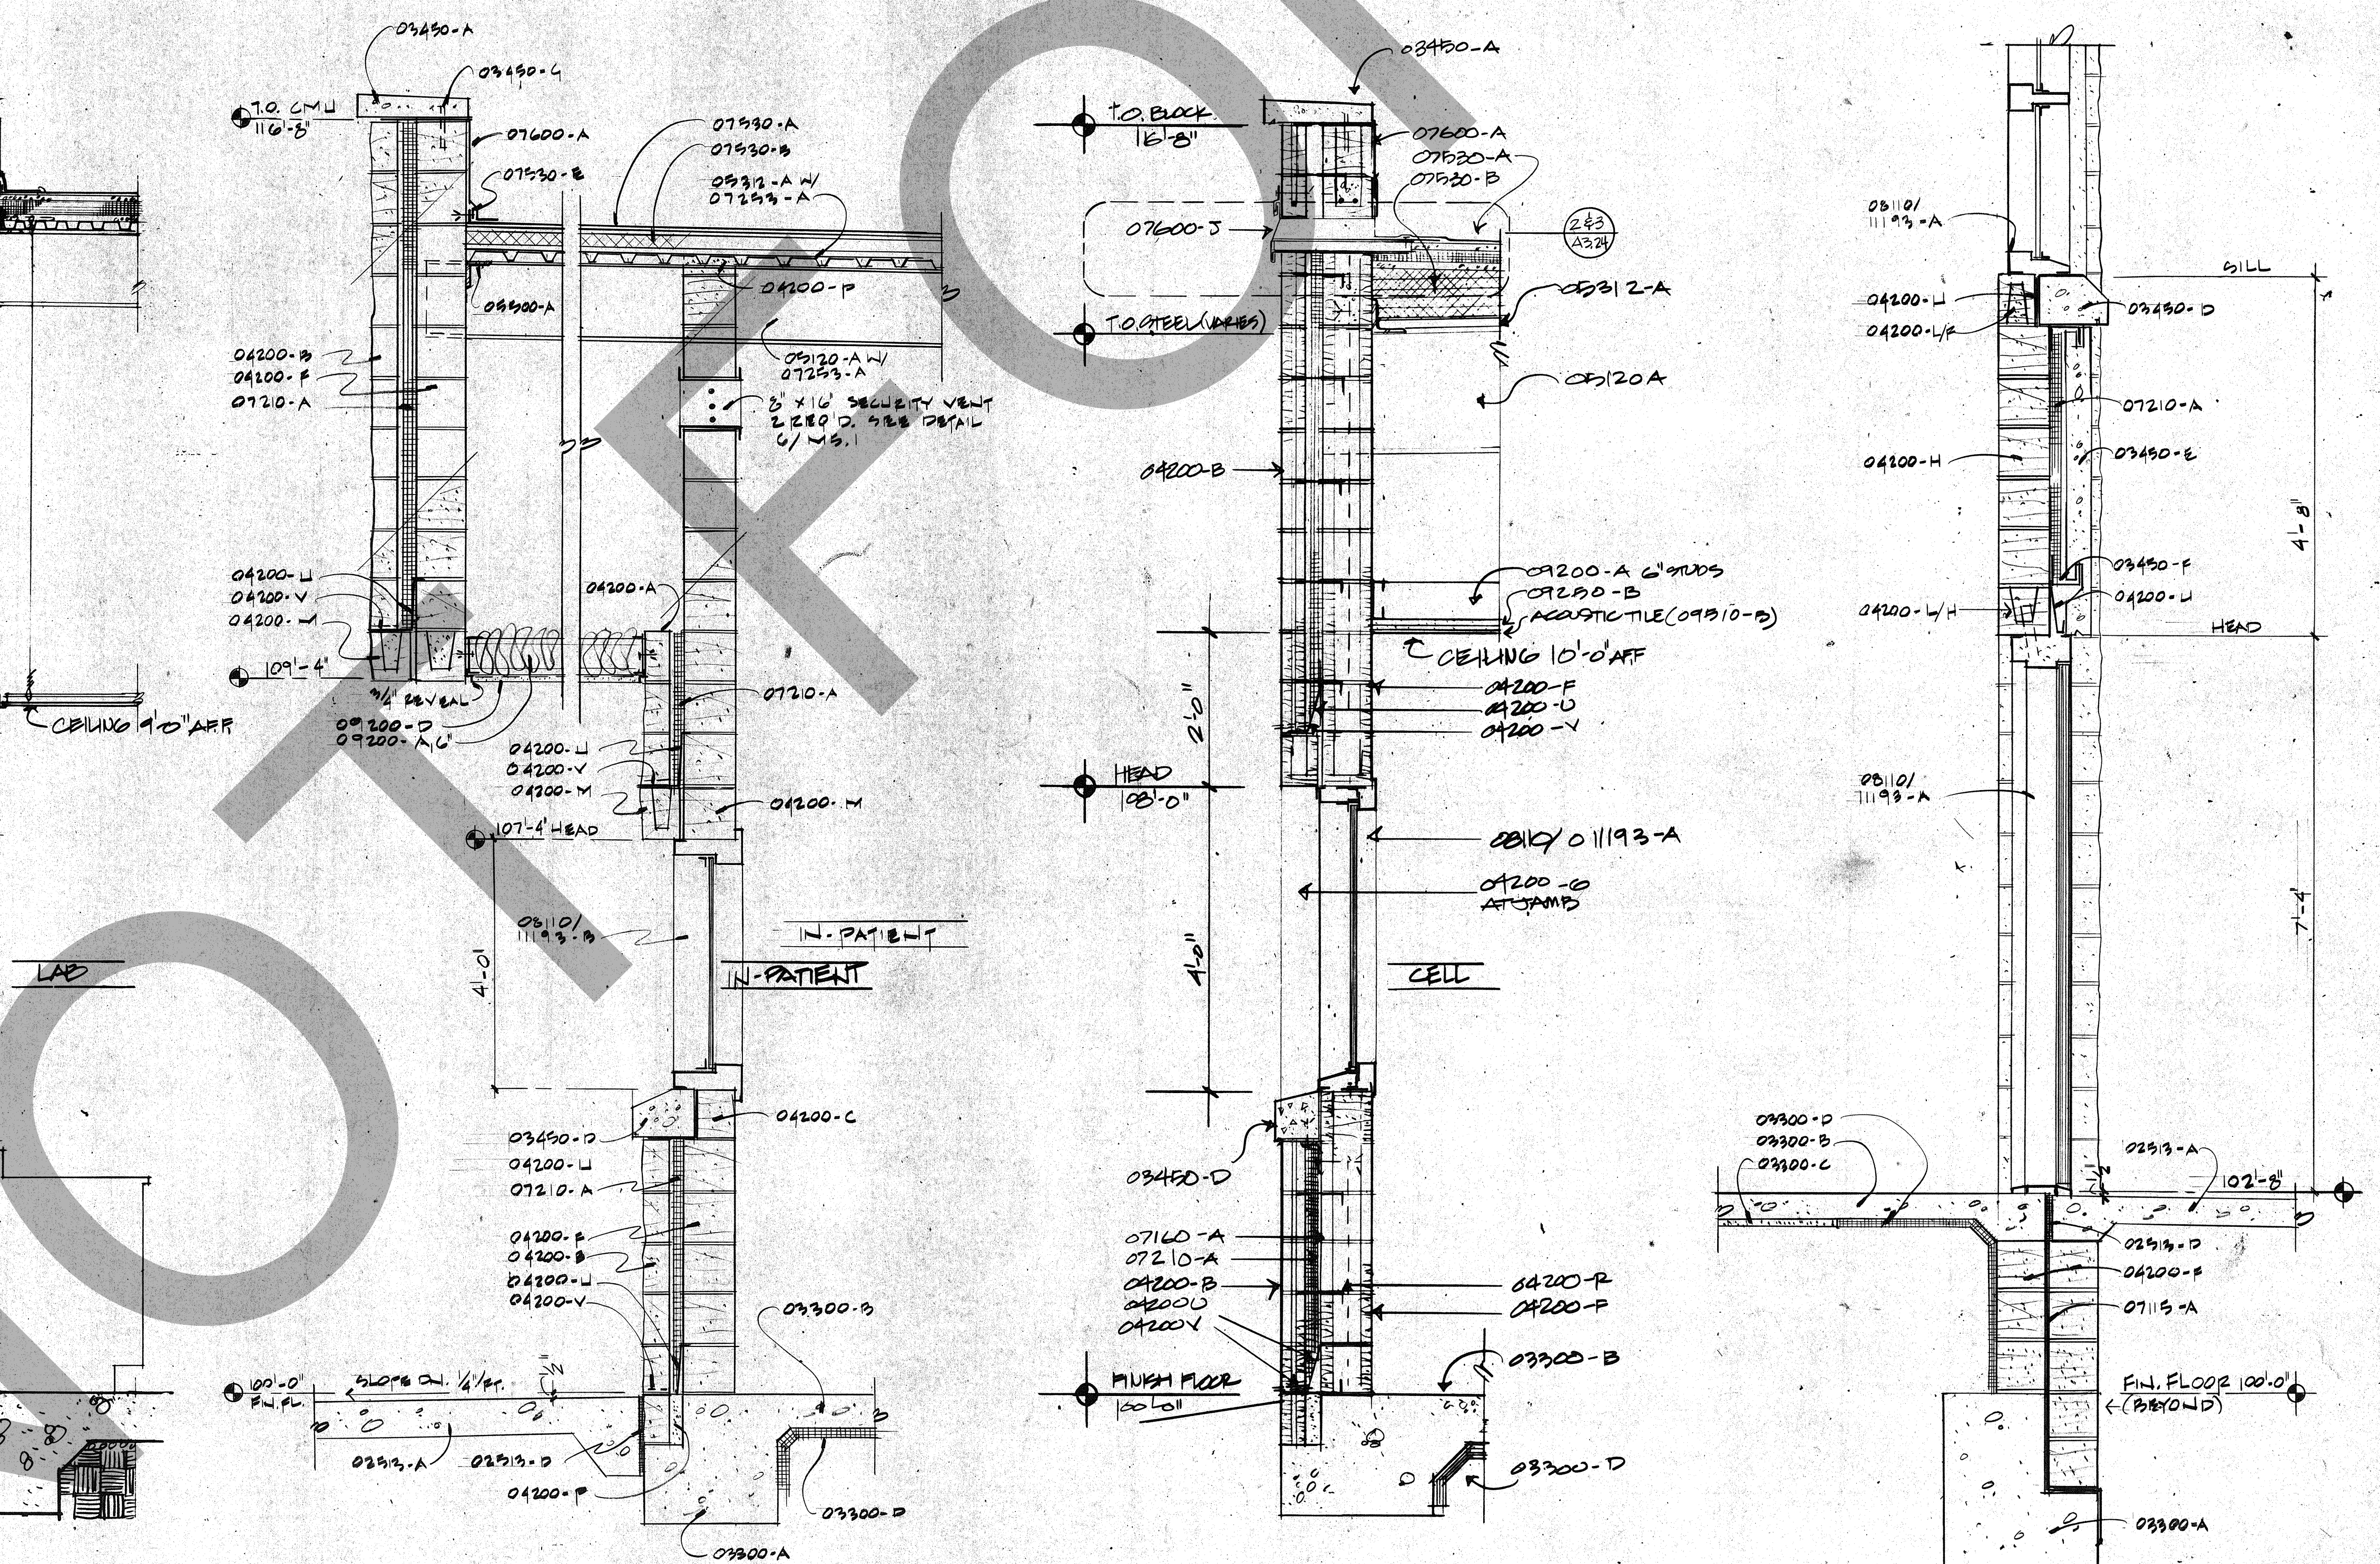

7 PARTIAL SECTION AT CORRIDOR EN
SHEET 3/12/10 NORTH CORRIDOR

[illegible]

Job No. 880530A **A6.4**
Date: 10-1-90

